



Attachment 1

Appendix A

Conceptual Plan & Profile Sheets

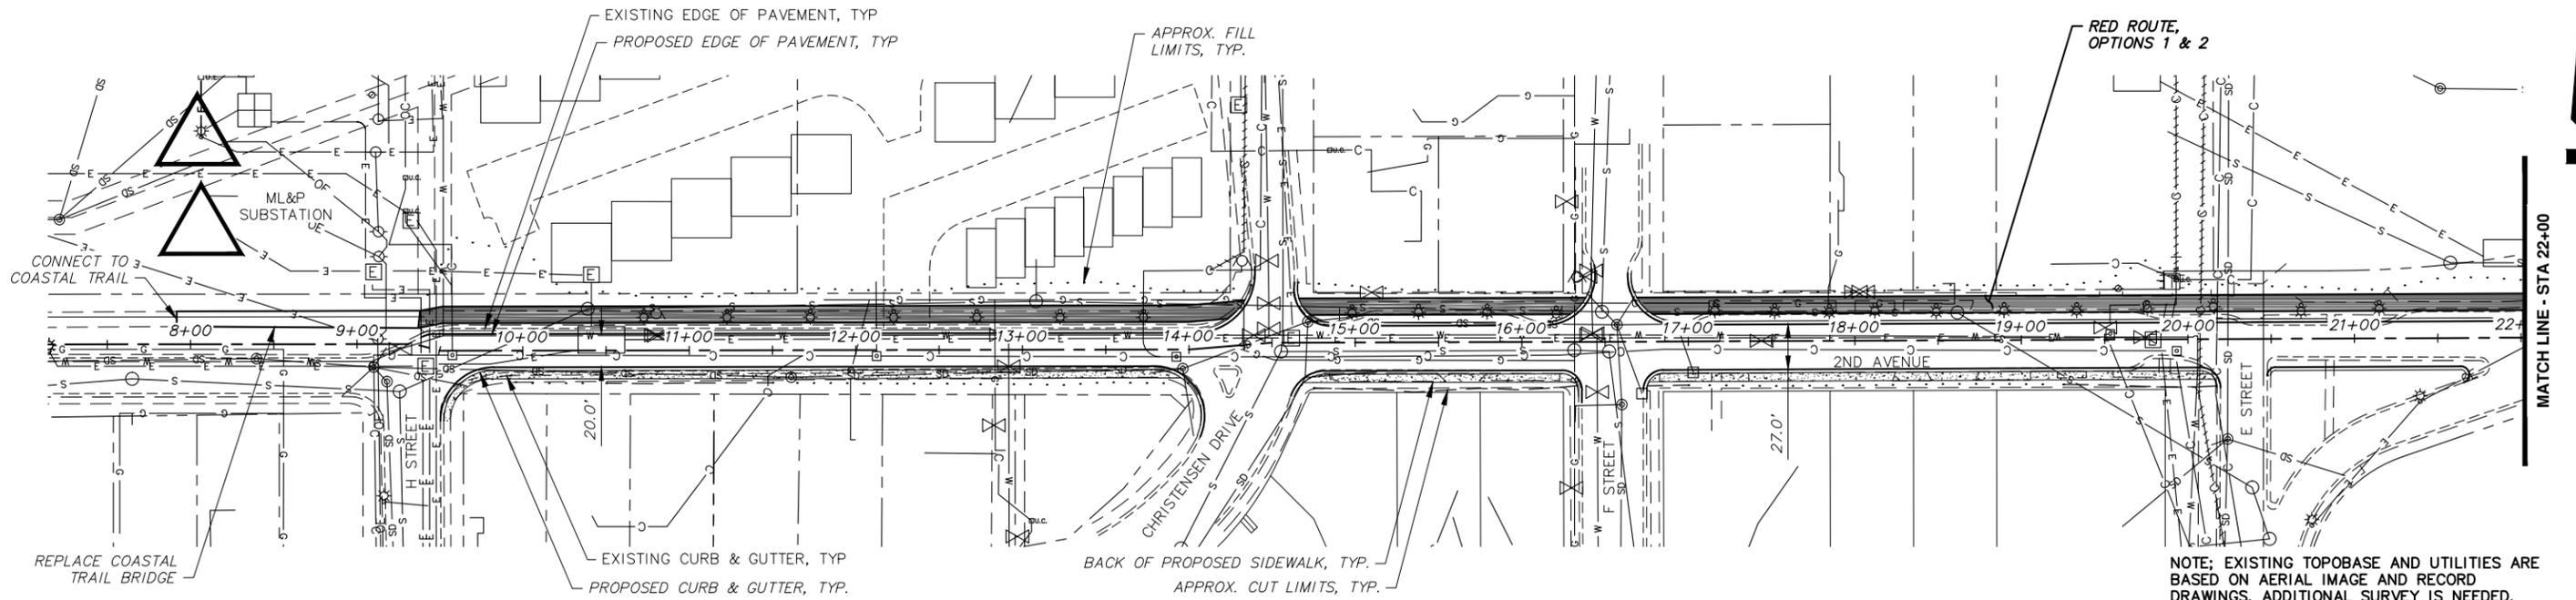

NOTE: EXISTING TOPOBASE AND UTILITIES ARE BASED ON AERIAL IMAGE AND RECORD DRAWINGS. ADDITIONAL SURVEY IS NEEDED.

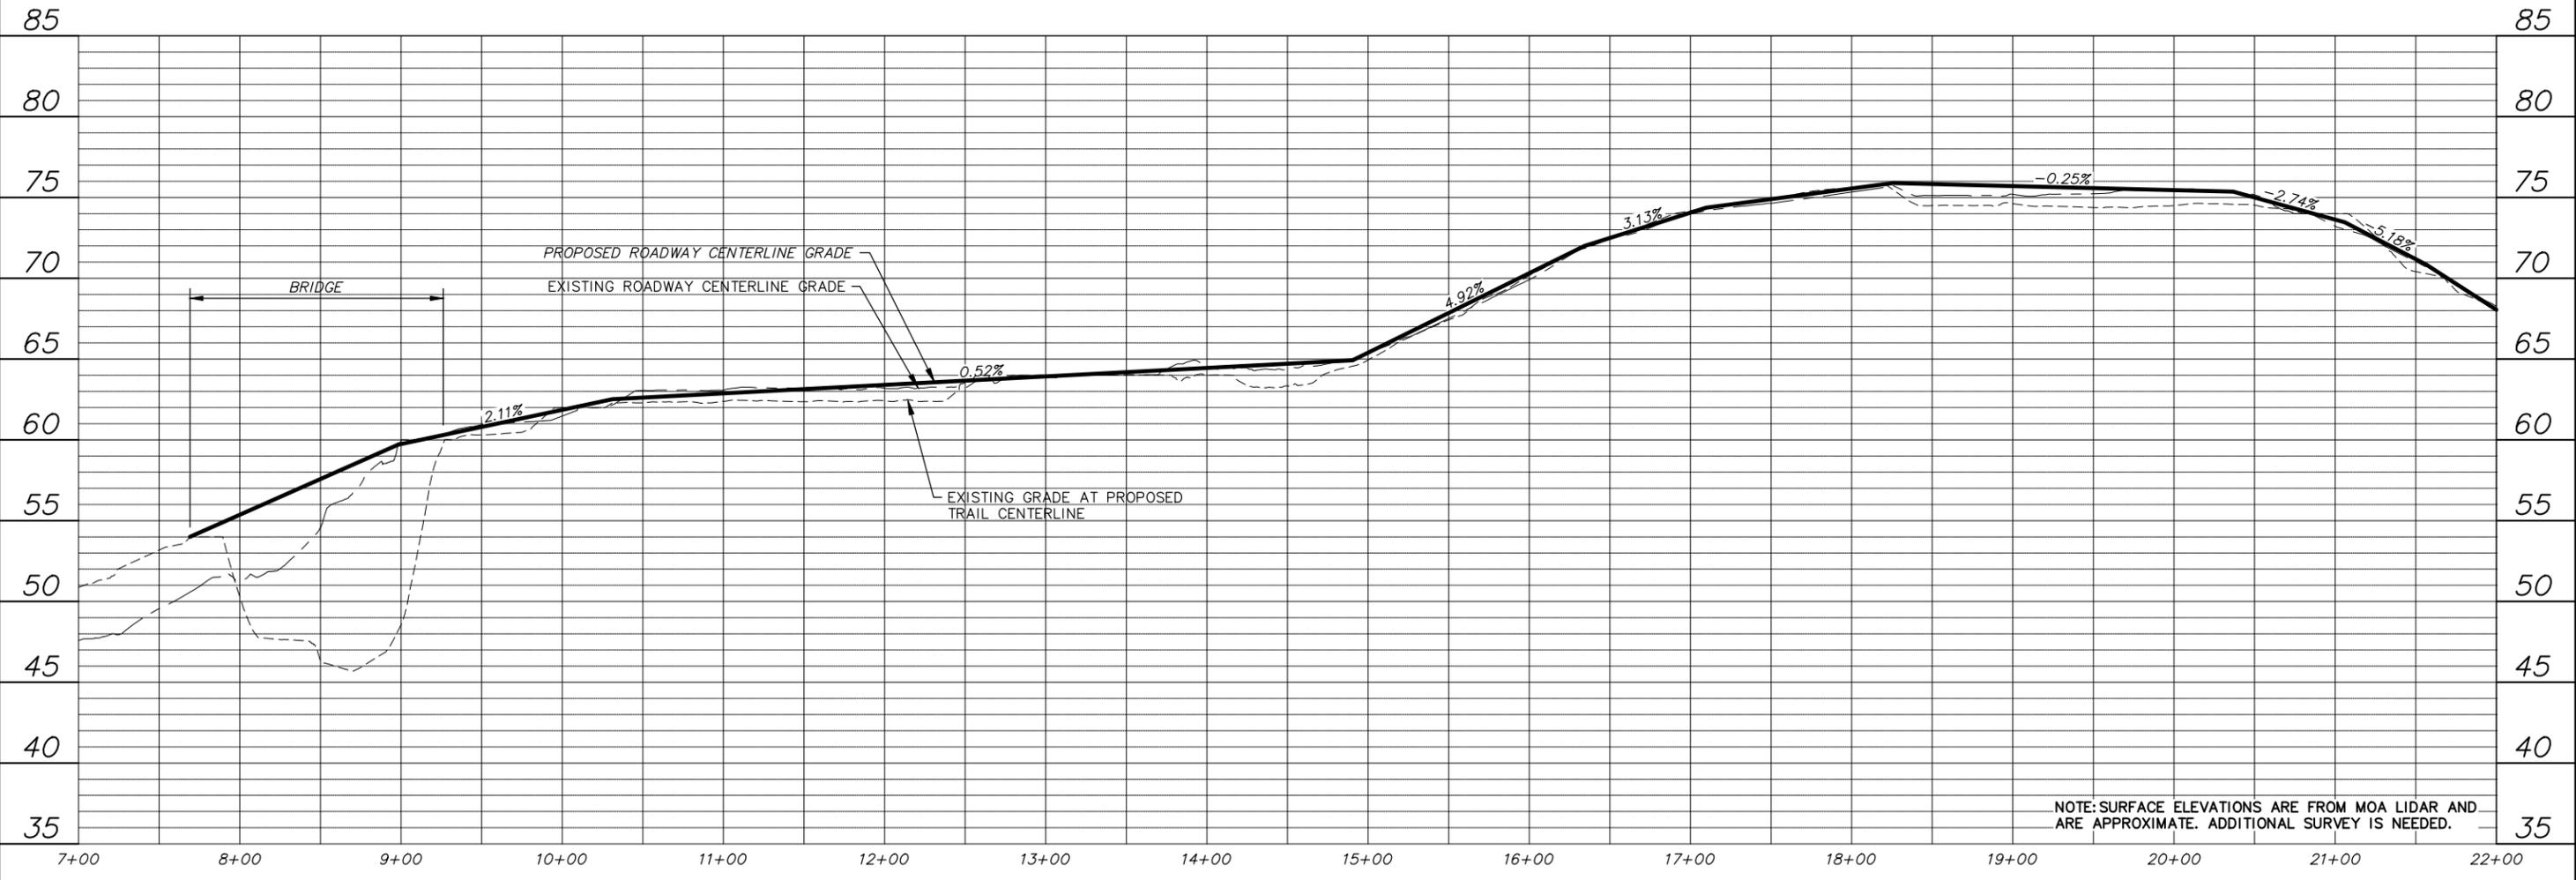

NOTE: SURFACE ELEVATIONS ARE FROM MOA LIDAR AND ARE APPROXIMATE. ADDITIONAL SURVEY IS NEEDED.

File: s:\jobdata\10132.00 Downtown Trail Connection\00_CADD\01 Working Set\01_Civil\10132.00 Plan Profile_Red.dwg

RECORD DRAWING
 1. DATA PROVIDED BY: _____ TITLE: _____
 THIS WILL SERVE TO CERTIFY THAT THESE RECORD DRAWINGS ARE A TRUE AND ACCURATE REPRESENTATION OF THE PROJECT AS CONSTRUCTED.
 CONTRACTOR: _____ DATE: _____
 BY: _____
 2. DATA TRANSFERRED BY: _____ TITLE: _____
 COMPANY: _____ DATE: _____
 3. BASED ON PERIODIC FIELD OBSERVATIONS BY THE ENGINEER (OR AN INDIVIDUAL UNDER HIS/HER DIRECT SUPERVISION), THE CONTRACTOR-PROVIDED DATA APPEARS TO REPRESENT THE PROJECT AS CONSTRUCTED.
 DATA TRANSFER CHECKED BY: _____ TITLE: _____
 COMPANY: _____ DATE: _____
 BY: _____

DATA	DRAWN BY	CHECKED BY
BASE	---	---
TOPOGRAPHY	---	---
PROFILE	---	---
STORM SEWER	---	---
WATER/SANITARY SEWER	---	---
GAS	---	---
TELEPHONE	---	---
ELECTRIC	---	---
DESIGN	---	---
QUANTITIES	---	---
PRELIMINARY/FINAL	---	---
MUNICIPAL/STATE	---	---

DESIGN	TBM NO.	LOCATION	ELEV.	REV	DATE	DESCRIPTION	BY



CRW ENGINEERING GROUP, LLC
 3940 ARCTIC BLVD. SUITE 300
 ANCHORAGE, ALASKA 99503
 PHONE: (907) 562-3252
 #AECLE882-AR



PROJECT MANAGEMENT AND ENGINEERING DEPARTMENT
 14-41
 DOWNTOWN TRAIL CONNECTION
 COASTAL TRAIL TO SHIP CREEK
RED ROUTE, OPTIONS 1 AND 2
 PLAN & PROFILE

SCALE: HOR. 1"=50'
 VER. 1"=5'

GRID 1229, 1230, 1231
 DATE MAY 2017
 STATUS CONCEPT
 SHEET 1 of 9

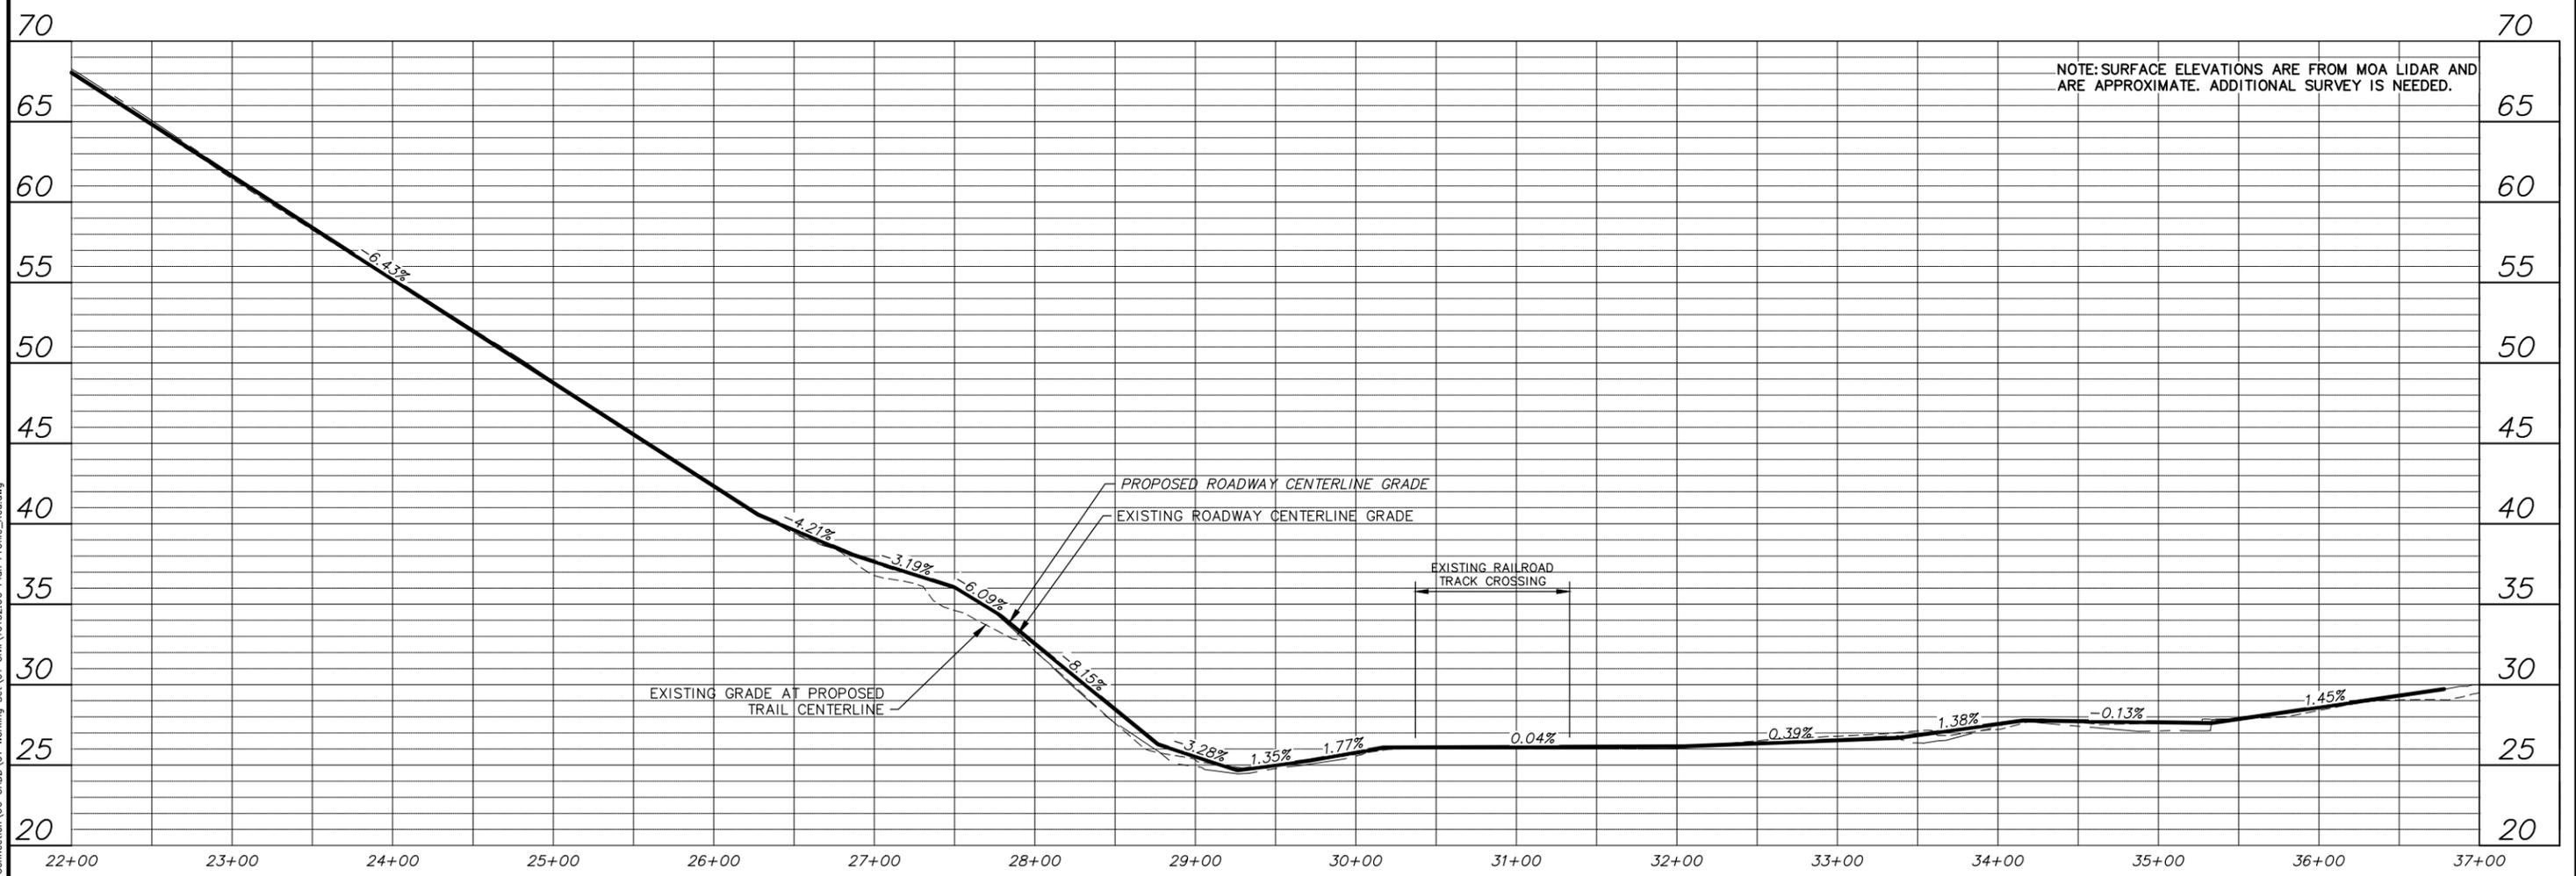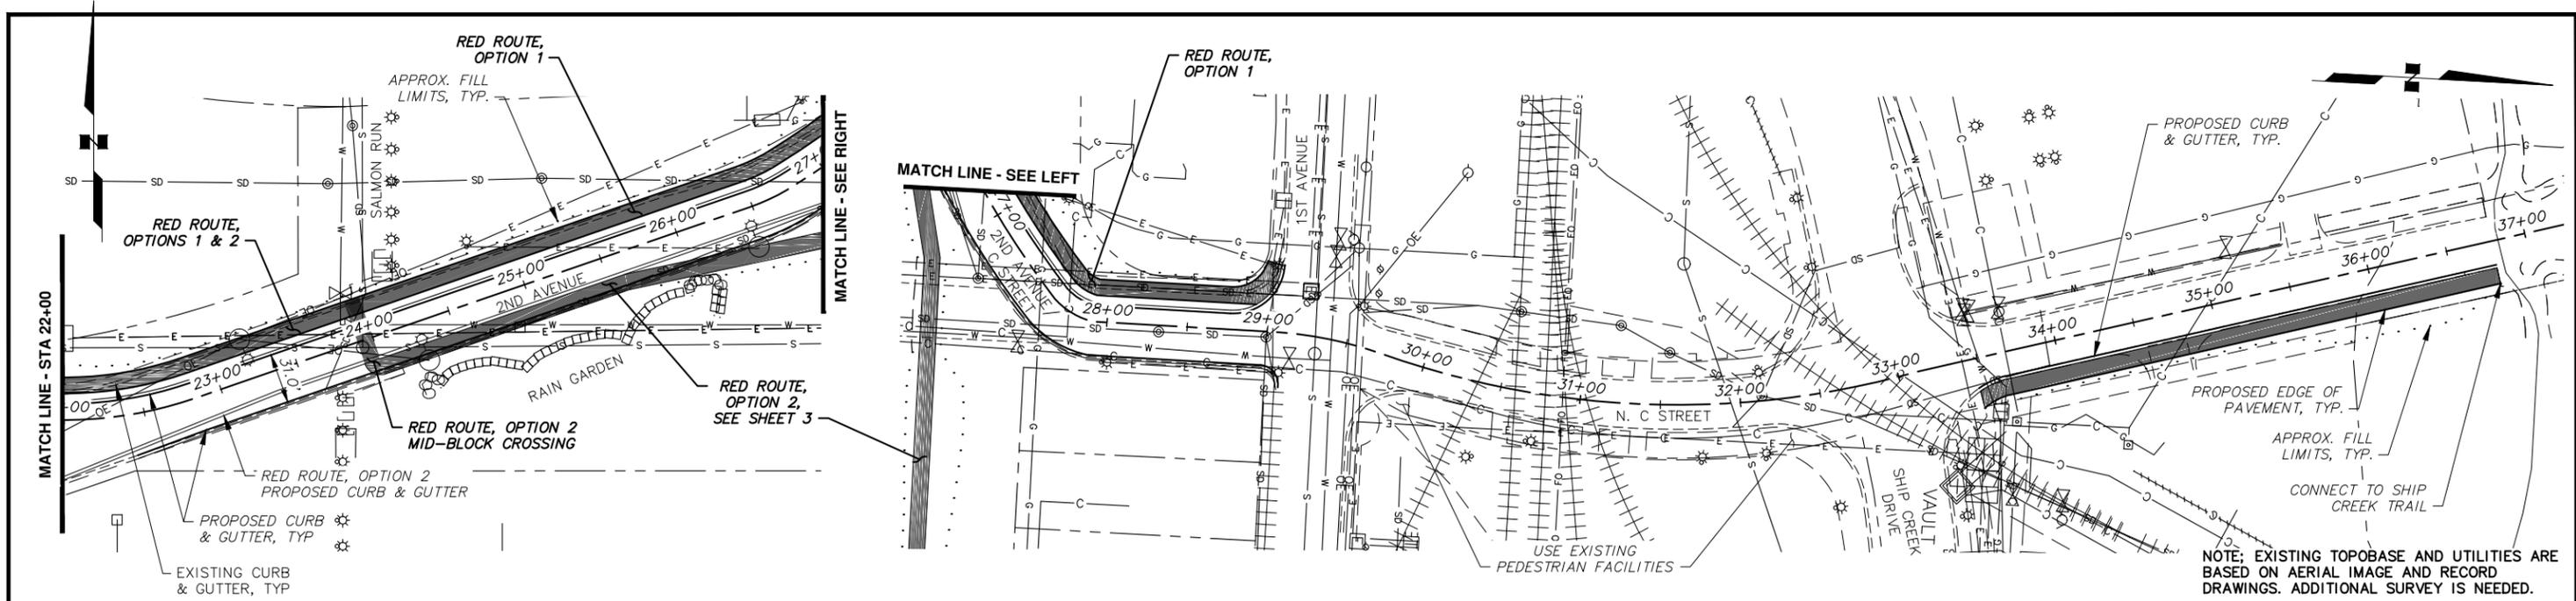

File: s:\jobdata\10132.00 Downtown Trail Connection\00_CADD\01 Working Set\01_Civil\10132.00 Plan Profile_Red.dwg

RECORD DRAWING
 1. DATA PROVIDED BY: _____ TITLE: _____
 THIS WILL SERVE TO CERTIFY THAT THESE RECORD DRAWINGS ARE A TRUE AND ACCURATE REPRESENTATION OF THE PROJECT AS CONSTRUCTED.
 CONTRACTOR: _____ TITLE: _____ DATE: _____
 BY: _____
 2. DATA TRANSFERRED BY: _____ TITLE: _____
 COMPANY: _____ DATE: _____
 3. BASED ON PERIODIC FIELD OBSERVATIONS BY THE ENGINEER (OR AN INDIVIDUAL UNDER HIS/HER DIRECT SUPERVISION), THE CONTRACTOR-PROVIDED DATA APPEARS TO REPRESENT THE PROJECT AS CONSTRUCTED.
 DATA TRANSFER CHECKED BY: _____ TITLE: _____
 COMPANY: _____ DATE: _____
 BY: _____

DATA	DRAWN BY	CHECKED BY
BASE	---	---
TOPOGRAPHY	---	---
PROFILE	---	---
STORM SEWER	---	---
WATER/SANITARY SEWER	---	---
GAS	---	---
TELEPHONE	---	---
ELECTRIC	---	---
DESIGN	---	---
QUANTITIES	---	---
PRELIMINARY/FINAL	---	---
MUNICIPAL/STATE	---	---

FIELD BOOKS	TBM NO.	LOCATION	ELEV.	REV.	DATE	DESCRIPTION	BY


CRW ENGINEERING GROUP, LLC
 3940 ARCTIC BLVD. SUITE 300
 ANCHORAGE, ALASKA 99503
 PHONE: (907) 562-3252
 #AEC1882-AK




PROJECT MANAGEMENT AND ENGINEERING DEPARTMENT
 14-41
 DOWNTOWN TRAIL CONNECTION
 COASTAL TRAIL TO SHIP CREEK
RED ROUTE, OPTION 1
 PLAN AND PROFILE

SCALE: HOR. 1"=50'
 VER. 1"=5'

GRID 1229, 1230, 1231
 DATE MAY 2017
 STATUS CONCEPT
 SHEET 2 of 9

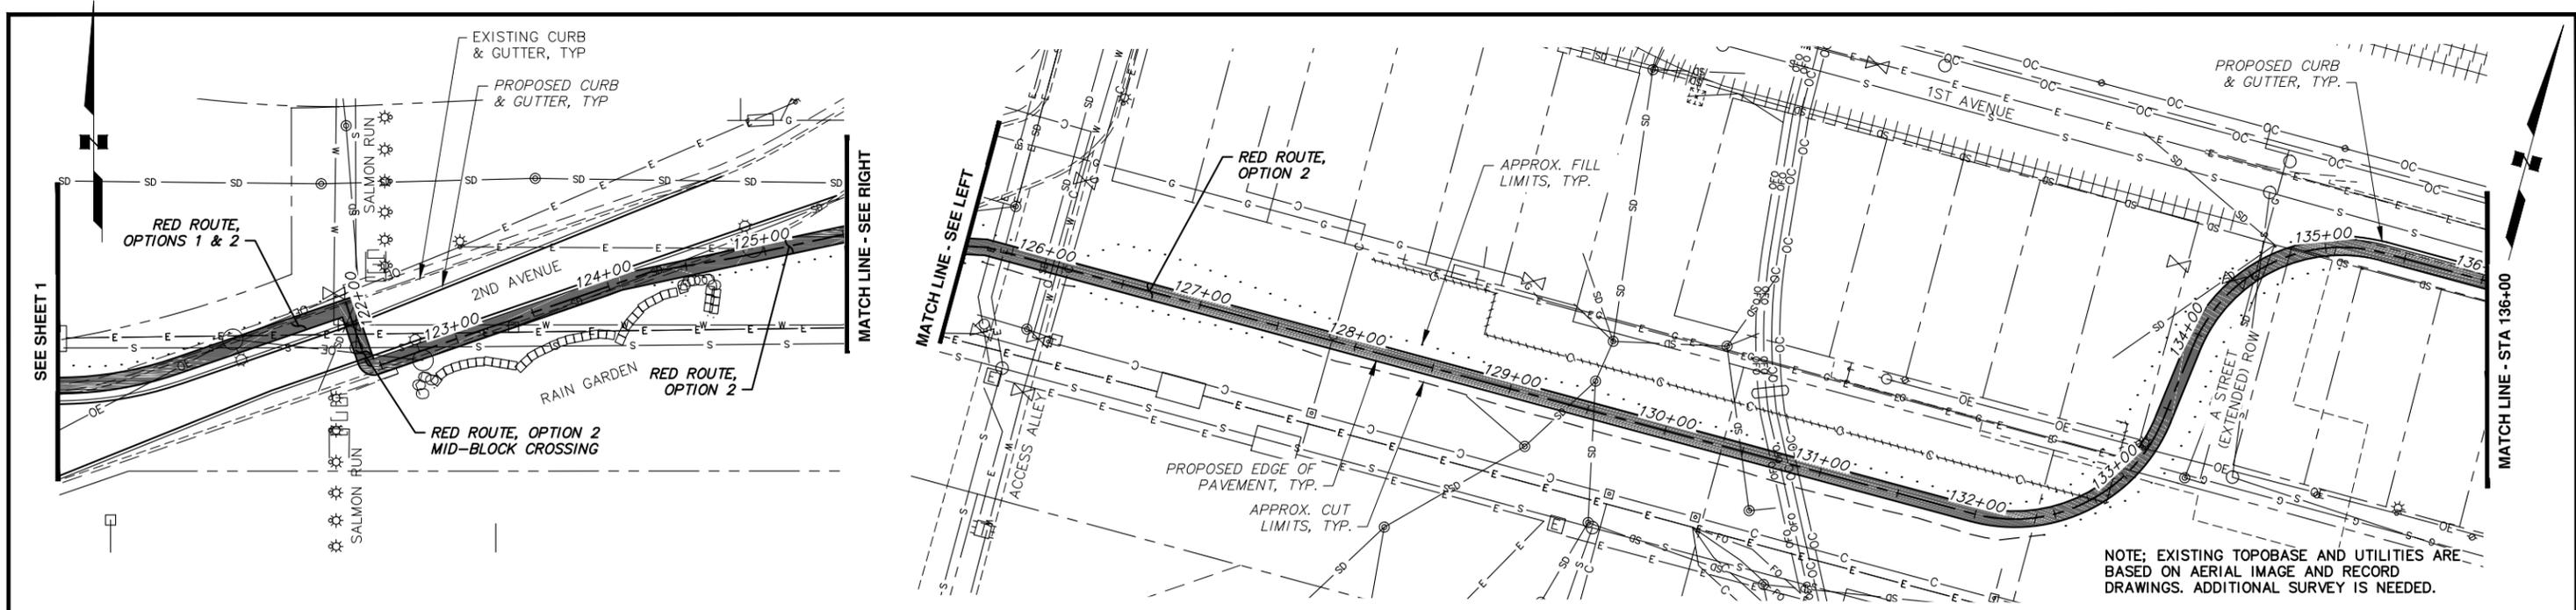

NOTE; EXISTING TOPOBASE AND UTILITIES ARE BASED ON AERIAL IMAGE AND RECORD DRAWINGS. ADDITIONAL SURVEY IS NEEDED.

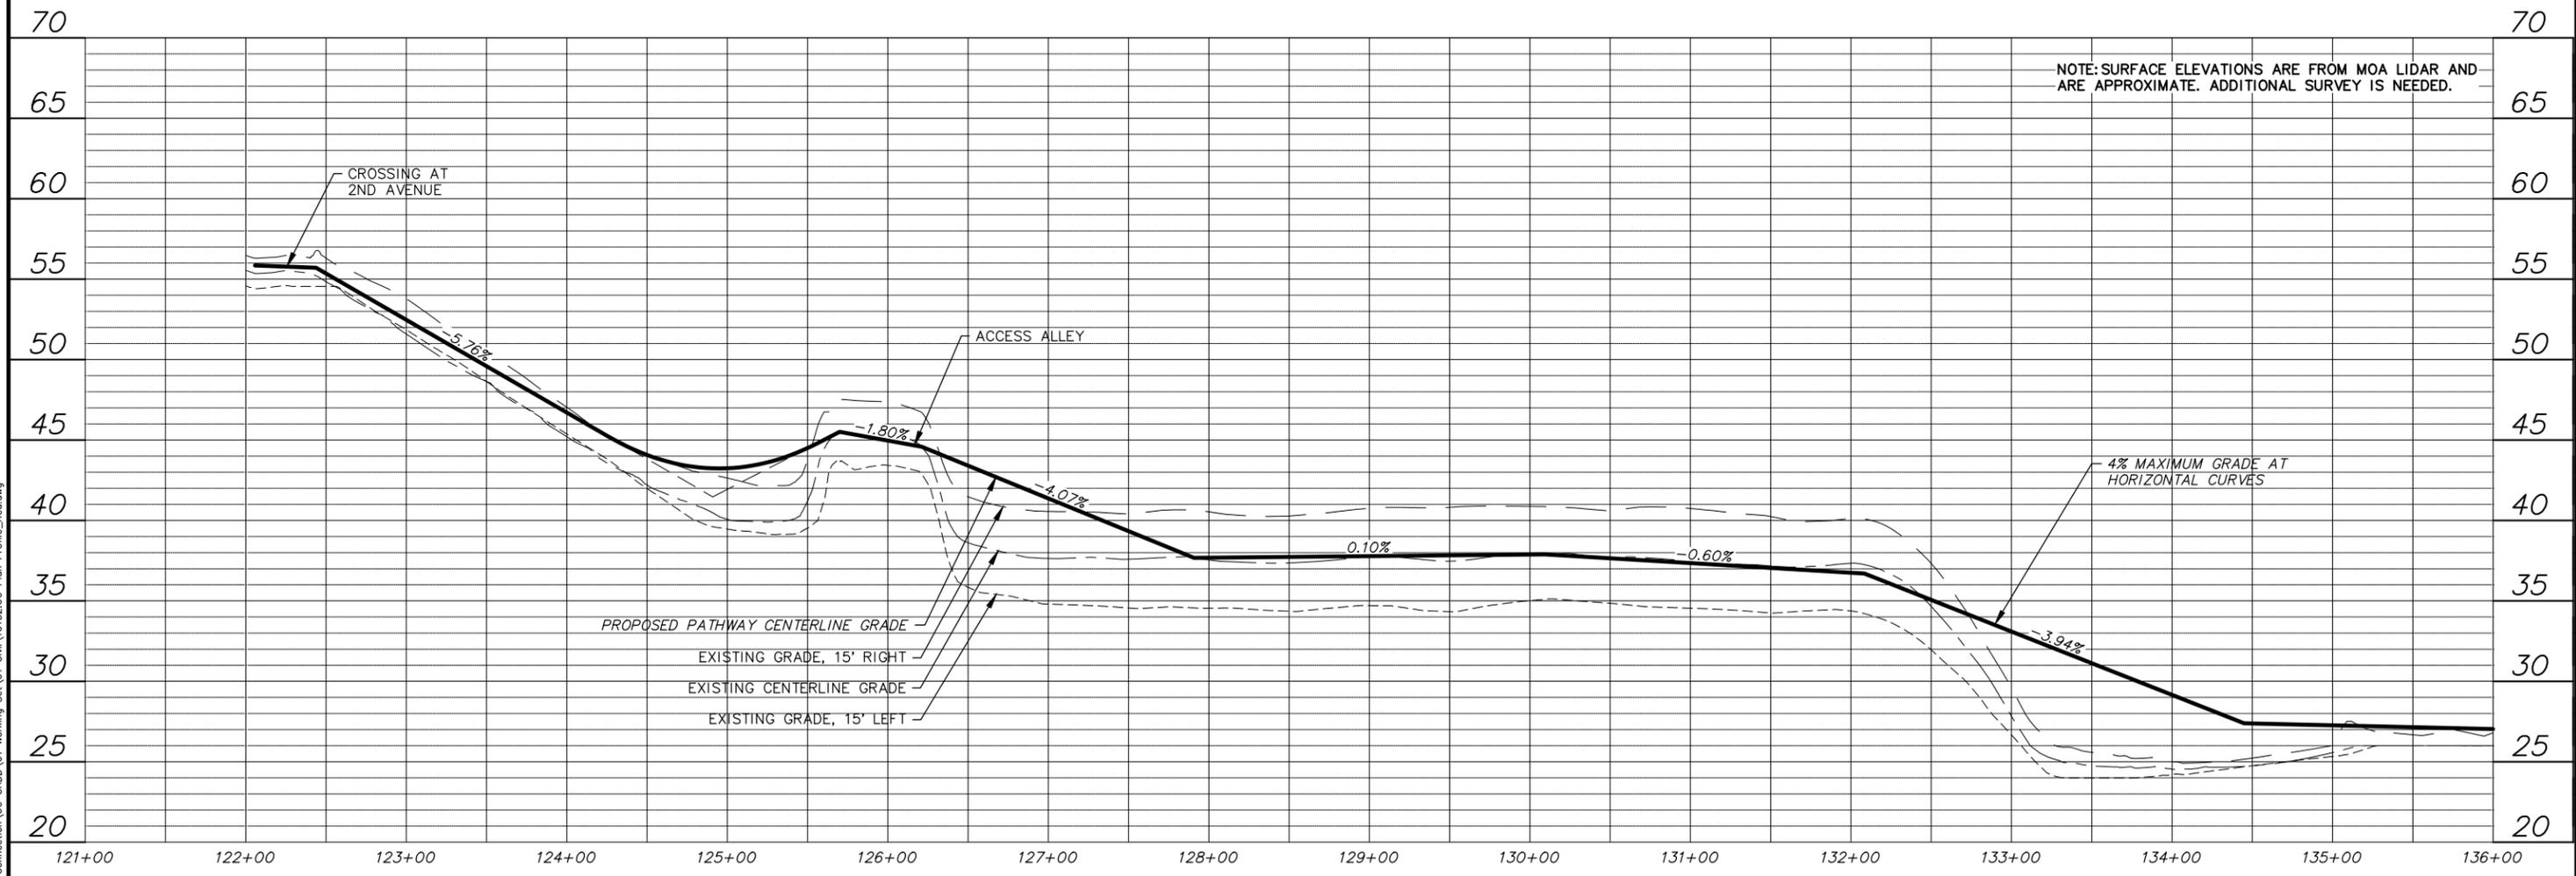

File: s:\jobdata\10132.00 Downtown Trail Connection\00_CADD\01 Working Set\01_Civil\10132.00 Plan Profile_Red.dwg

RECORD DRAWING
 1. DATA PROVIDED BY: _____ TITLE: _____
 THIS WILL SERVE TO CERTIFY THAT THESE RECORD DRAWINGS ARE A TRUE AND ACCURATE REPRESENTATION OF THE PROJECT AS CONSTRUCTED.
 CONTRACTOR: _____ DATE: _____
 BY: _____
 2. DATA TRANSFERRED BY: _____ TITLE: _____
 COMPANY: _____ DATE: _____
 3. BASED ON PERIODIC FIELD OBSERVATIONS BY THE ENGINEER (OR AN INDIVIDUAL UNDER HIS/HER DIRECT SUPERVISION), THE CONTRACTOR-PROVIDED DATA APPEARS TO REPRESENT THE PROJECT AS CONSTRUCTED.
 DATA TRANSFER CHECKED BY: _____ TITLE: _____
 COMPANY: _____ DATE: _____
 BY: _____

DATA	DRAWN BY	CHECKED BY
BASE	---	---
TOPOGRAPHY	---	---
PROFILE	---	---
STORM SEWER	---	---
WATER/SANITARY SEWER	---	---
GAS	---	---
TELEPHONE	---	---
ELECTRIC	---	---
DESIGN	---	---
QUANTITIES	---	---
PRELIMINARY/FINAL	---	---
MUNICIPAL/STATE	---	---


DESIGN	TBM NO.	LOCATION	ELEV.	REV	DATE	DESCRIPTION	BY

CRW ENGINEERING GROUP, LLC
 3940 ARCTIC BLVD. SUITE 300
 ANCHORAGE, ALASKA 99503
 PHONE: (907) 562-3252
 #AEC1882-AK





PROJECT MANAGEMENT AND ENGINEERING DEPARTMENT
 14-41
 DOWNTOWN TRAIL CONNECTION
 COASTAL TRAIL TO SHIP CREEK
RED ROUTE, OPTION 2
 PLAN AND PROFILE

SCALE: HOR. 1"=50' GRID 1229, 1230, 1231
 VER. 1"=5' DATE MAY 2017 STATUS CONCEPT SHEET 3 of 9

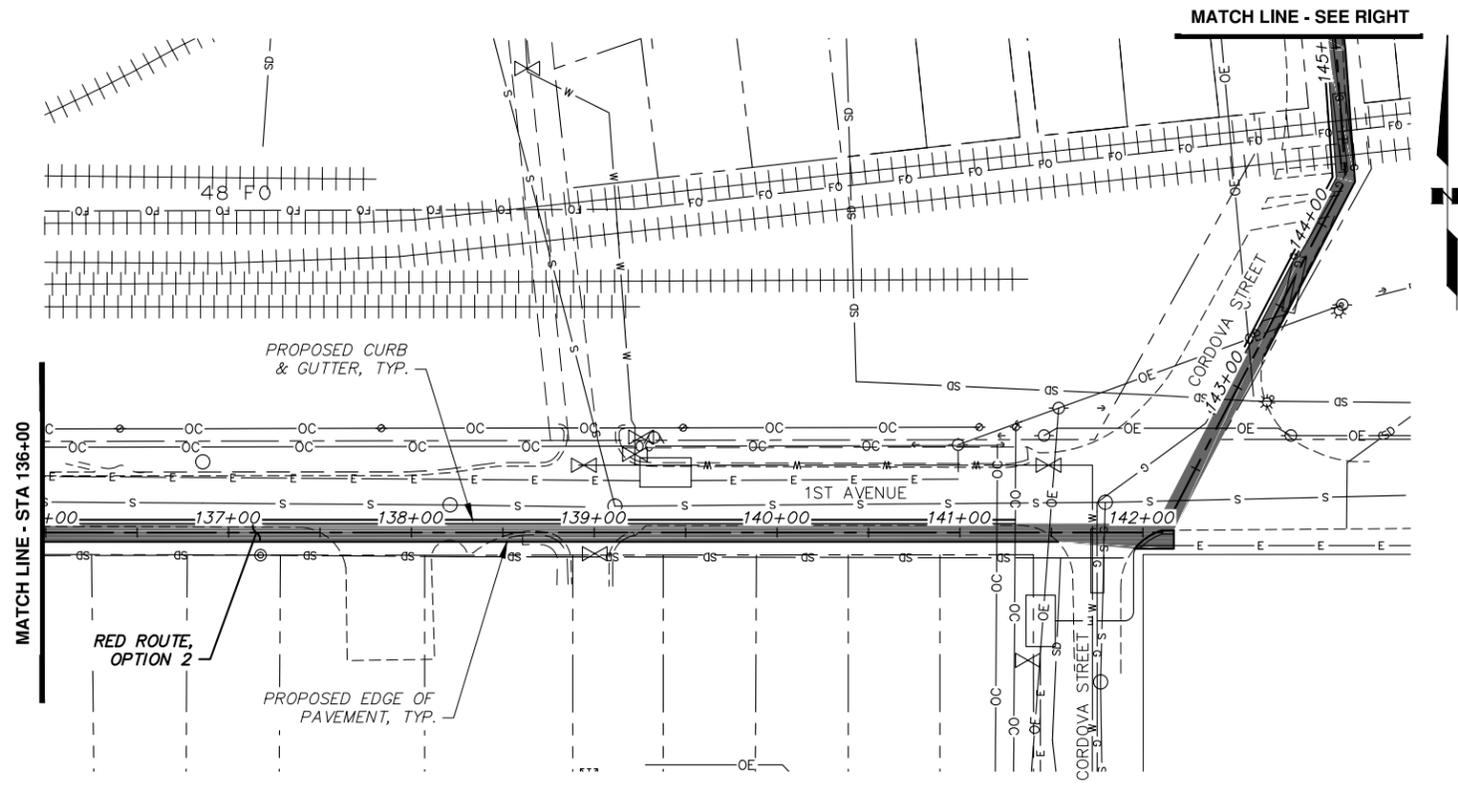

NOTE: EXISTING TOPOBASE AND UTILITIES ARE BASED ON AERIAL IMAGE AND RECORD DRAWINGS. ADDITIONAL SURVEY IS NEEDED.

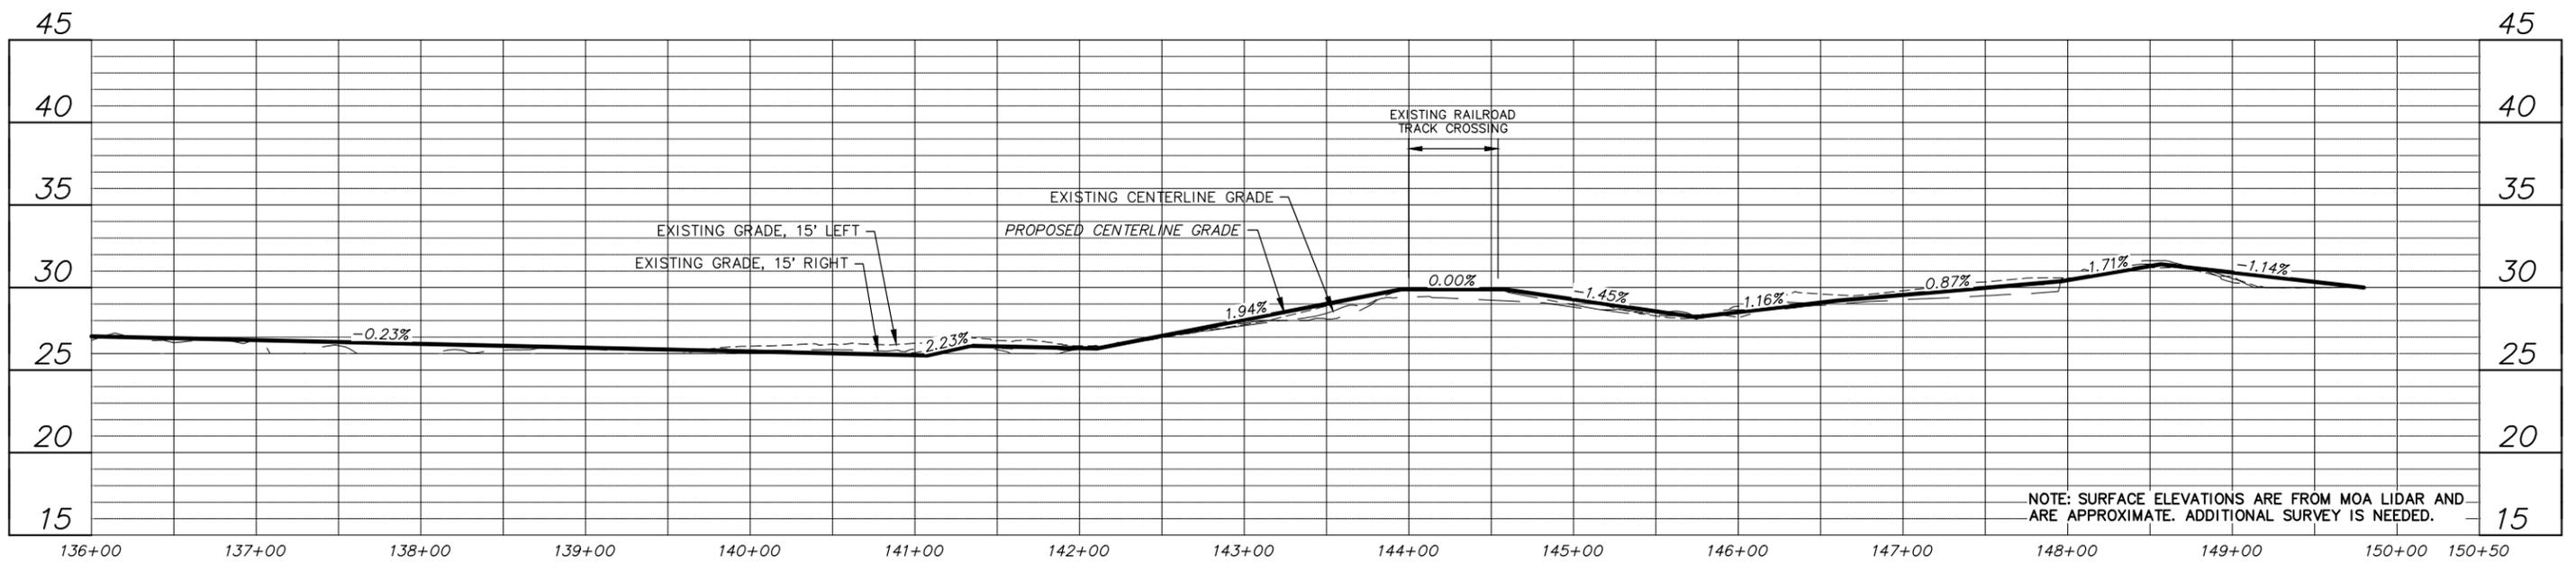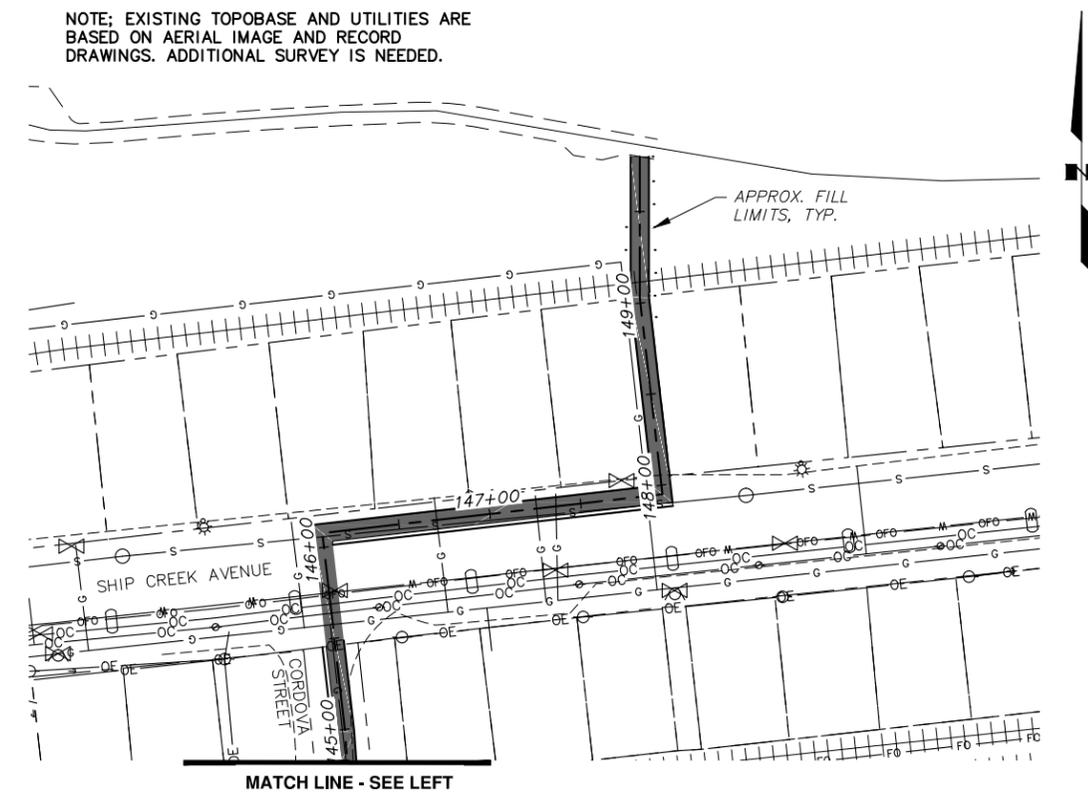

NOTE: SURFACE ELEVATIONS ARE FROM MOA LIDAR AND ARE APPROXIMATE. ADDITIONAL SURVEY IS NEEDED.

File: s:\jobdata\10132.00 Downtown Trail Connection\00 CADD\01 Working Set\01 Civil\10132.00 Plan Profile_Red.dwg

RECORD DRAWING
 1. DATA PROVIDED BY: _____ TITLE: _____
 THIS WILL SERVE TO CERTIFY THAT THESE RECORD DRAWINGS ARE A TRUE AND ACCURATE REPRESENTATION OF THE PROJECT AS CONSTRUCTED.
 CONTRACTOR: _____ TITLE: _____ DATE: _____
 BY: _____
 2. DATA TRANSFERRED BY: _____ TITLE: _____
 COMPANY: _____ DATE: _____
 3. BASED ON PERIODIC FIELD OBSERVATIONS BY THE ENGINEER (OR AN INDIVIDUAL UNDER HIS/HER DIRECT SUPERVISION), THE CONTRACTOR-PROVIDED DATA APPEARS TO REPRESENT THE PROJECT AS CONSTRUCTED.
 DATA TRANSFER CHECKED BY: _____ TITLE: _____
 COMPANY: _____ DATE: _____
 BY: _____

DATA	DRAWN BY	CHECKED BY
BASE	---	---
TOPOGRAPHY	---	---
PROFILE	---	---
STORM SEWER	---	---
WATER/SANITARY SEWER	---	---
GAS	---	---
TELEPHONE	---	---
ELECTRIC	---	---
DESIGN	---	---
QUANTITIES	---	---
PRELIMINARY/FINAL	---	---
MUNICIPAL/STATE	---	---

FIELD BOOKS	TBM NO.	LOCATION	ELEV.	REV	DATE	DESCRIPTION	BY


CRW ENGINEERING GROUP, LLC
 3940 ARCTIC BLVD. SUITE 300
 ANCHORAGE, ALASKA 99503
 PHONE: (907) 562-3252
 #AEC1882-AR




PROJECT MANAGEMENT AND ENGINEERING DEPARTMENT
 14-41
 DOWNTOWN TRAIL CONNECTION
 COASTAL TRAIL TO SHIP CREEK
RED ROUTE, OPTION 2
 PLAN AND PROFILE

SCALE: HOR. 1"=50'
 VER. 1"=5'

GRID 1229, 1230, 1231
 DATE MAY 2017
 STATUS CONCEPT
 SHEET 4 of 9

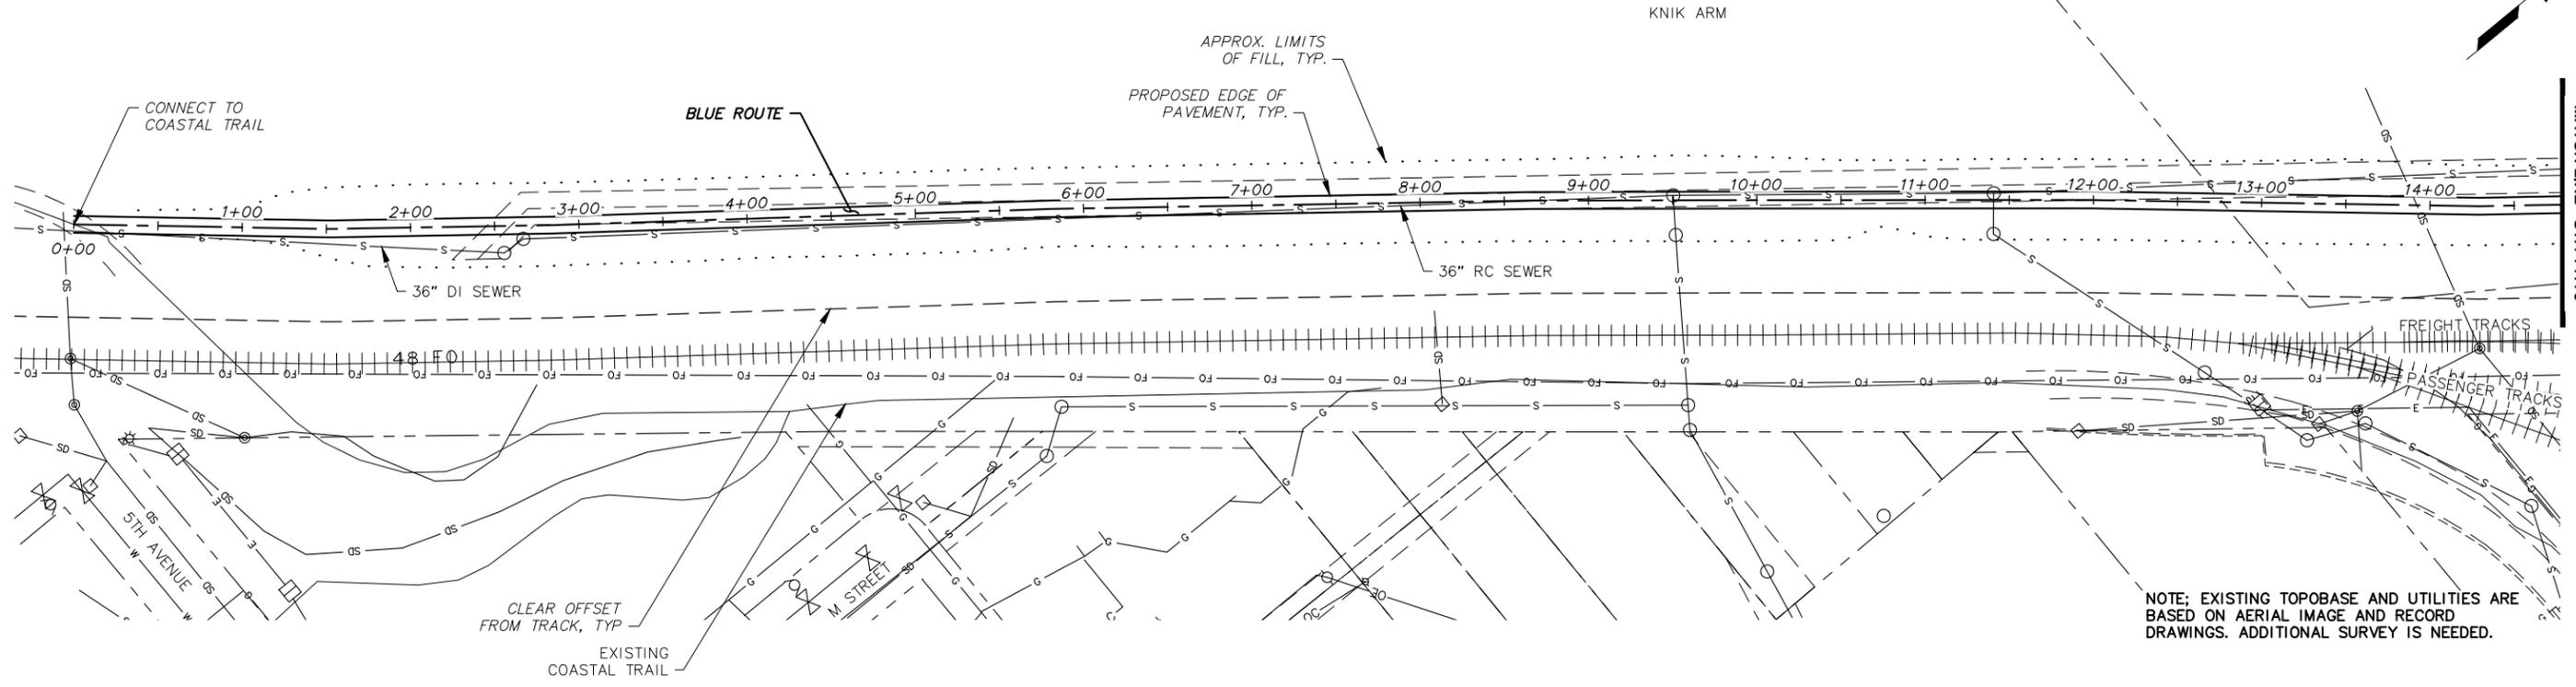

NOTE: EXISTING TOPOBASE AND UTILITIES ARE BASED ON AERIAL IMAGE AND RECORD DRAWINGS. ADDITIONAL SURVEY IS NEEDED.

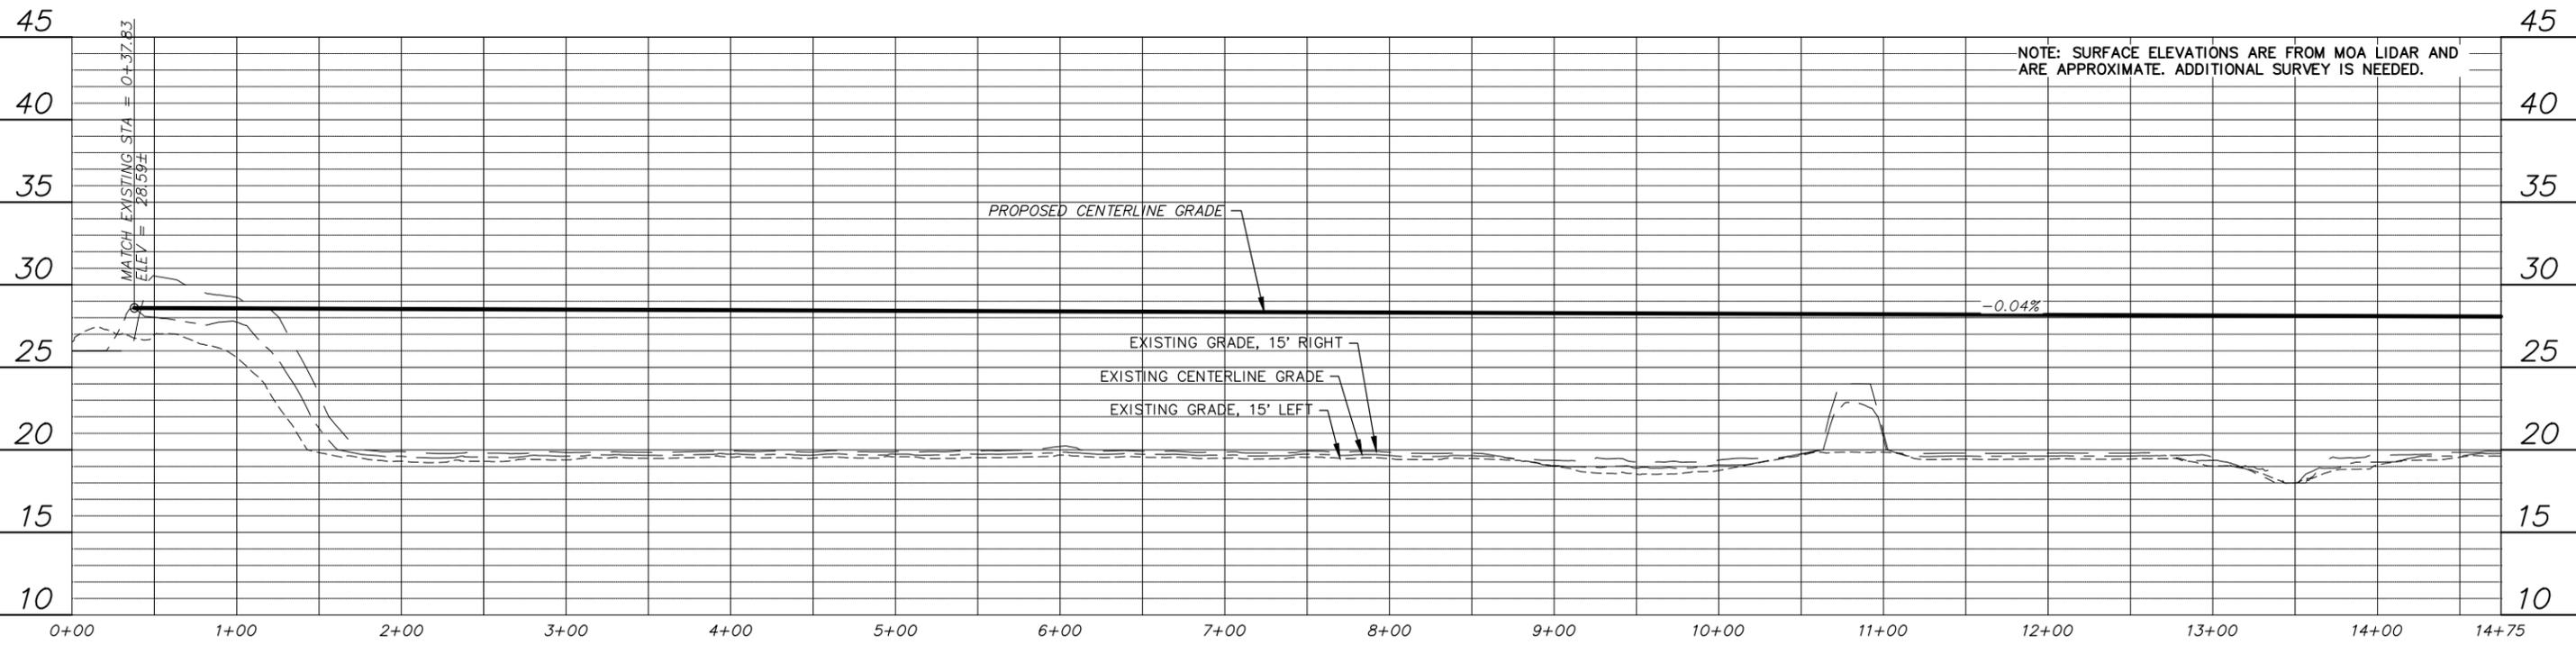

NOTE: SURFACE ELEVATIONS ARE FROM MOA LIDAR AND ARE APPROXIMATE. ADDITIONAL SURVEY IS NEEDED.

File: s:\jobdata\10132.00 Downtown Trail Connection\00 CADD\01 Working Set\01 Civil\10132.00 Plan Profile_Blue.dwg

RECORD DRAWING
 1. DATA PROVIDED BY: _____ TITLE: _____
 THIS WILL SERVE TO CERTIFY THAT THESE RECORD DRAWINGS ARE A TRUE AND ACCURATE REPRESENTATION OF THE PROJECT AS CONSTRUCTED.
 CONTRACTOR: _____ DATE: _____
 BY: _____
 2. DATA TRANSFERRED BY: _____ TITLE: _____
 COMPANY: _____ DATE: _____
 3. BASED ON PERIODIC FIELD OBSERVATIONS BY THE ENGINEER (OR AN INDIVIDUAL UNDER HIS/HER DIRECT SUPERVISION), THE CONTRACTOR-PROVIDED DATA APPEARS TO REPRESENT THE PROJECT AS CONSTRUCTED.
 DATA TRANSFER CHECKED BY: _____ TITLE: _____
 COMPANY: _____ DATE: _____
 BY: _____

DATA	DRAWN BY	CHECKED BY
BASE	---	---
TOPOGRAPHY	---	---
PROFILE	---	---
STORM SEWER	---	---
WATER/SANITARY SEWER	---	---
GAS	---	---
TELEPHONE	---	---
ELECTRIC	---	---
DESIGN	---	---
QUANTITIES	---	---
PRELIMINARY/FINAL	---	---
MUNICIPAL/STATE	---	---

DESIGN	TBM NO.	LOCATION	ELEV.	REV	DATE	DESCRIPTION	BY

0 25 50 100 feet


CRW ENGINEERING GROUP, LLC
 3940 ARCTIC BLVD. SUITE 300
 ANCHORAGE, ALASKA 99503
 PHONE: (907) 562-3252
 #AEC1882-AR




PROJECT MANAGEMENT AND ENGINEERING DEPARTMENT
 14-41 DOWNTOWN TRAIL CONNECTION
 COASTAL TRAIL TO SHIP CREEK
BLUE ROUTE
 PLAN AND PROFILE

SCALE HOR. 1"=50'
 VER. 1"=5'

GRID 1229, 1230, 1231
 DATE MAY 2017 STATUS CONCEPT SHEET 7 of 9

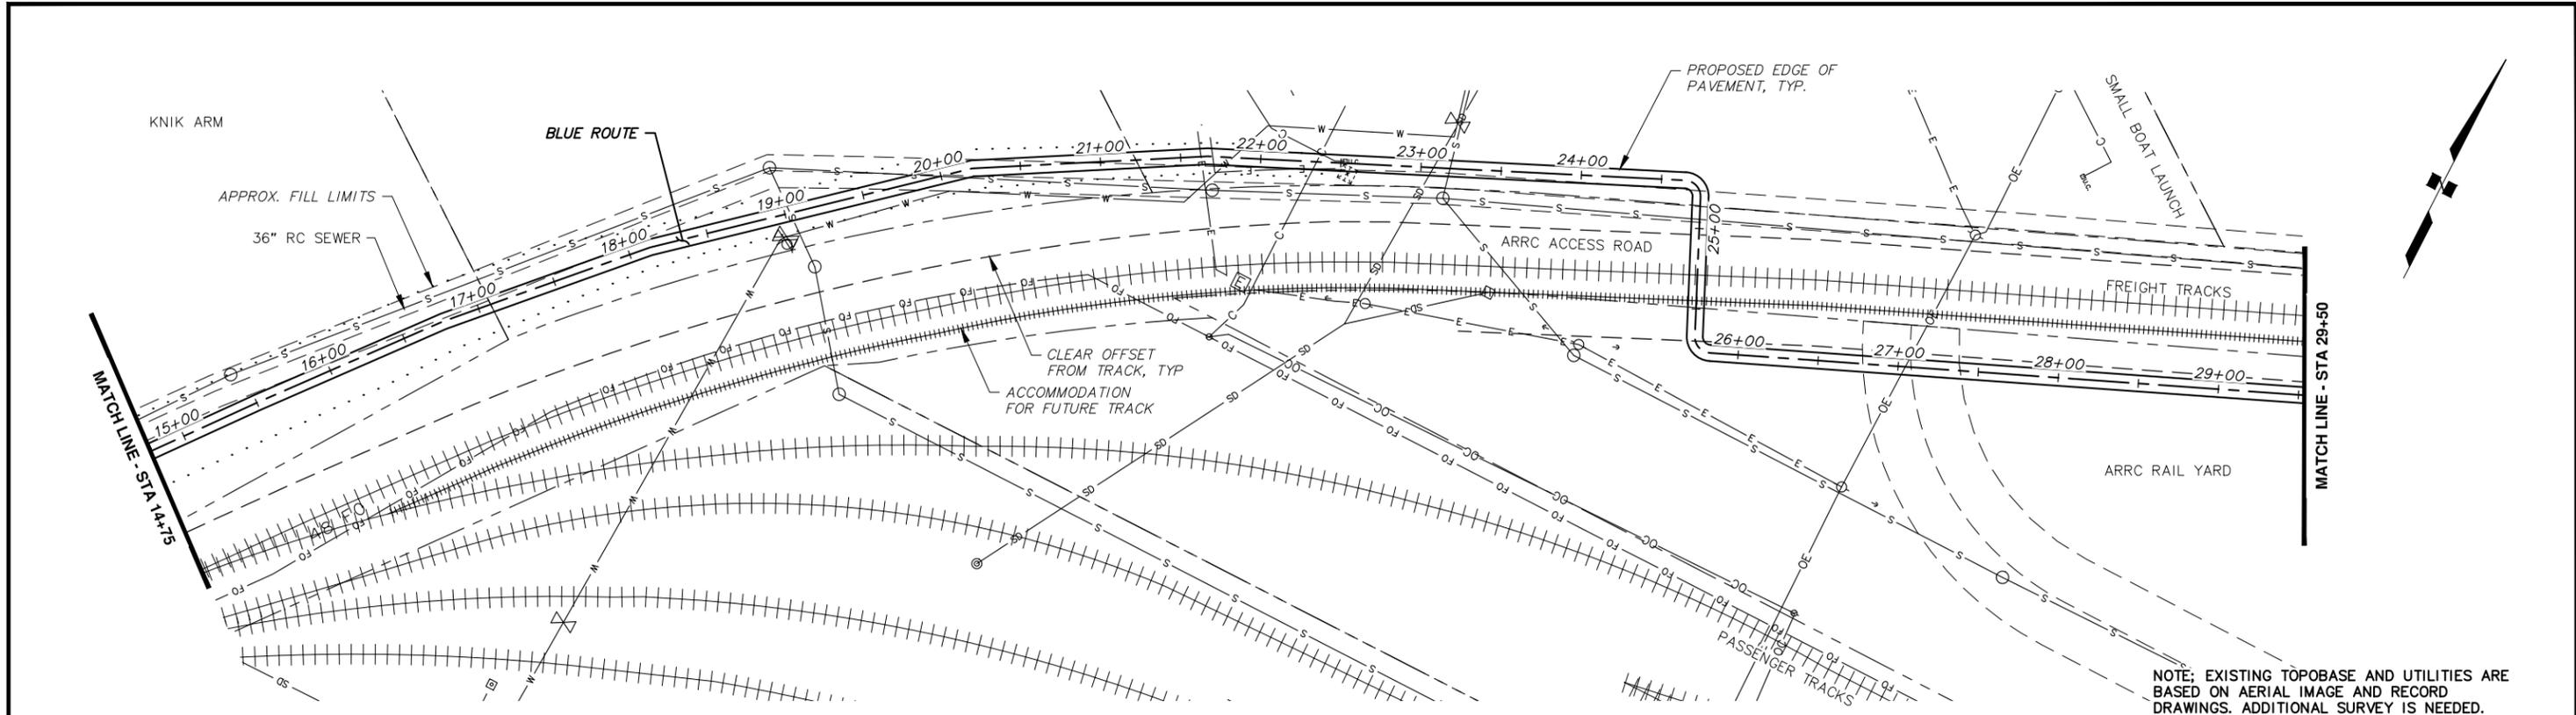

NOTE: EXISTING TOPOBASE AND UTILITIES ARE BASED ON AERIAL IMAGE AND RECORD DRAWINGS. ADDITIONAL SURVEY IS NEEDED.

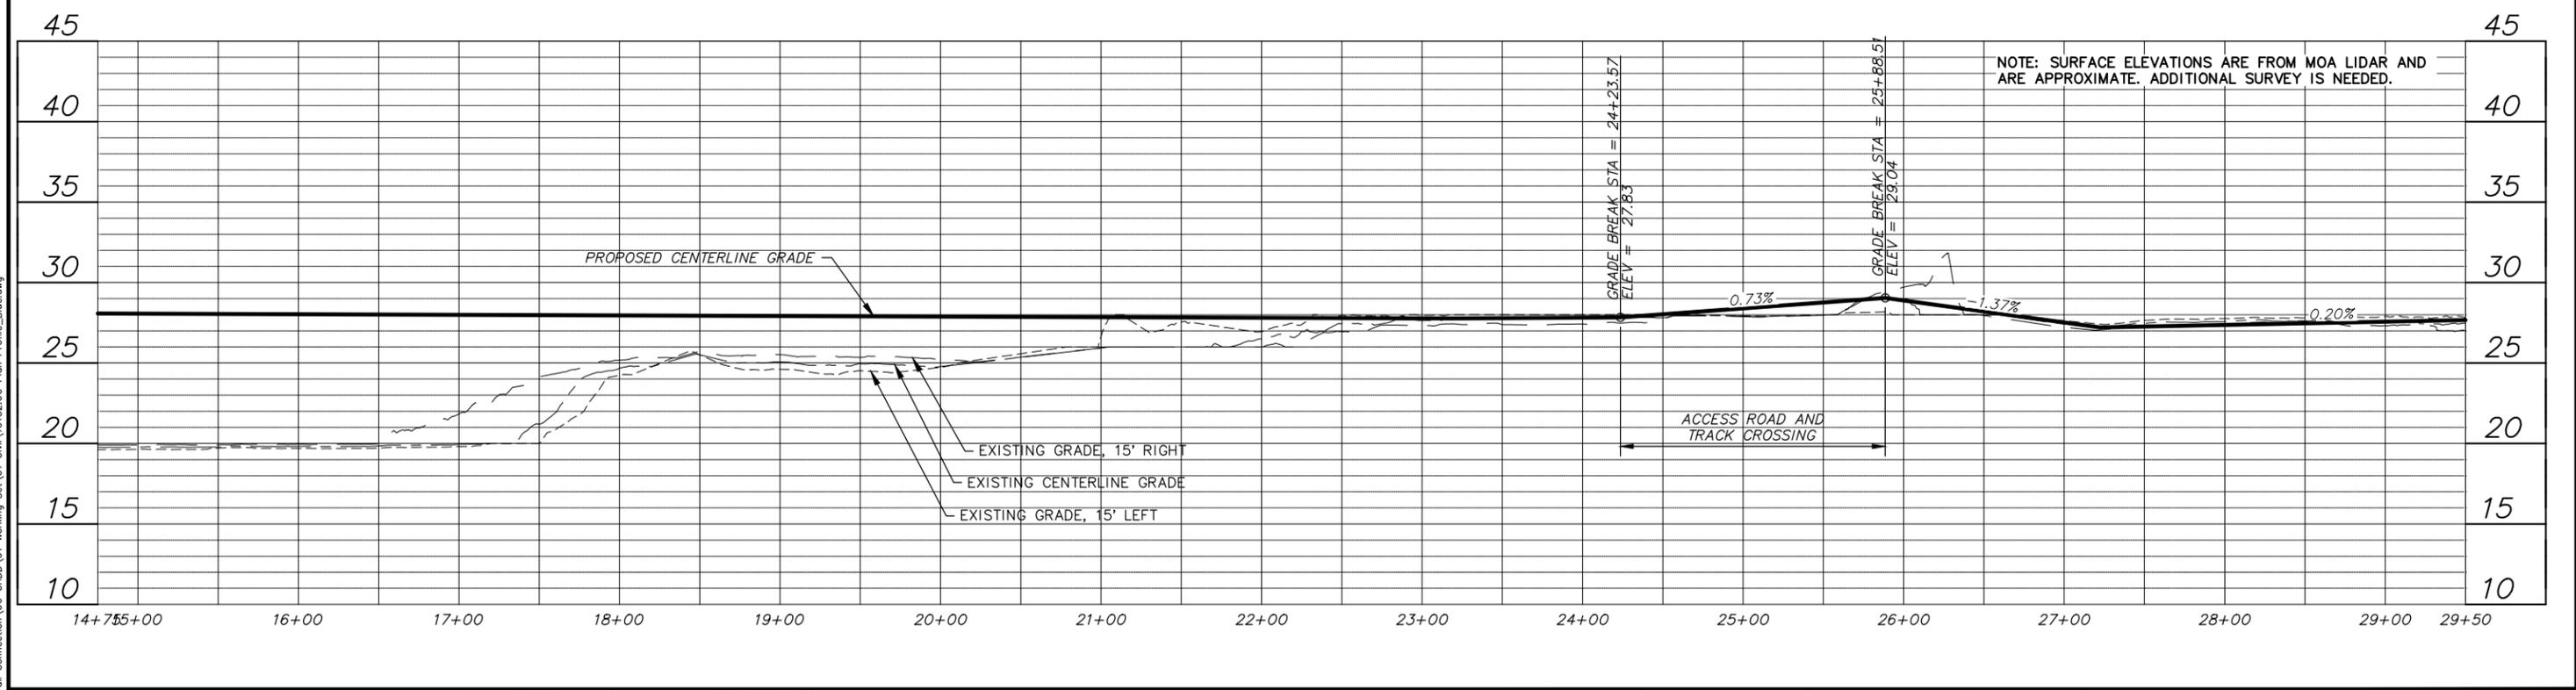

NOTE: SURFACE ELEVATIONS ARE FROM MOA LIDAR AND ARE APPROXIMATE. ADDITIONAL SURVEY IS NEEDED.

RECORD DRAWING
 1. DATA PROVIDED BY: _____ TITLE: _____
 THIS WILL SERVE TO CERTIFY THAT THESE RECORD DRAWINGS ARE A TRUE AND ACCURATE REPRESENTATION OF THE PROJECT AS CONSTRUCTED.
 CONTRACTOR: _____ DATE: _____
 BY: _____
 2. DATA TRANSFERRED BY: _____ TITLE: _____
 COMPANY: _____ DATE: _____
 3. BASED ON PERIODIC FIELD OBSERVATIONS BY THE ENGINEER (OR AN INDIVIDUAL UNDER HIS/HER DIRECT SUPERVISION), THE CONTRACTOR-PROVIDED DATA APPEARS TO REPRESENT THE PROJECT AS CONSTRUCTED.
 DATA TRANSFER CHECKED BY: _____ TITLE: _____
 COMPANY: _____ DATE: _____
 BY: _____

DATA	DRAWN BY	CHECKED BY
BASE	---	---
TOPOGRAPHY	---	---
PROFILE	---	---
STORM SEWER	---	---
WATER/SANITARY SEWER	---	---
GAS	---	---
TELEPHONE	---	---
ELECTRIC	---	---
DESIGN	---	---
QUANTITIES	---	---
PRELIMINARY/FINAL	---	---
MUNICIPAL/STATE	---	---

DESIGN	TBM NO.	LOCATION	ELEV.	REV.	DATE	DESCRIPTION	BY
FIELD BOOKS							
STAKING							
ASBUILT							
CONTRACTOR							
INSPECTOR							

0 25 50 100 feet
1:800

3940 ARCTIC BLVD. SUITE 300
ANCHORAGE, ALASKA 99503
PHONE: (907) 562-3252
#AEC1882-AK




PROJECT MANAGEMENT AND ENGINEERING DEPARTMENT
 14-41 DOWNTOWN TRAIL CONNECTION
 COASTAL TRAIL TO SHIP CREEK
BLUE ROUTE
 PLAN AND PROFILE


SCALE HOR. 1"=50'
VER. 1"=5'

GRID 1229, 1230, 1231
DATE MAY 2017 STATUS CONCEPT SHEET 8 of 9

File: s:\jobdata\10132.00 Downtown Trail Connection\00_CADD\01 Working Set\01_Civil\10132.00 Plan Profile_Blue.dwg

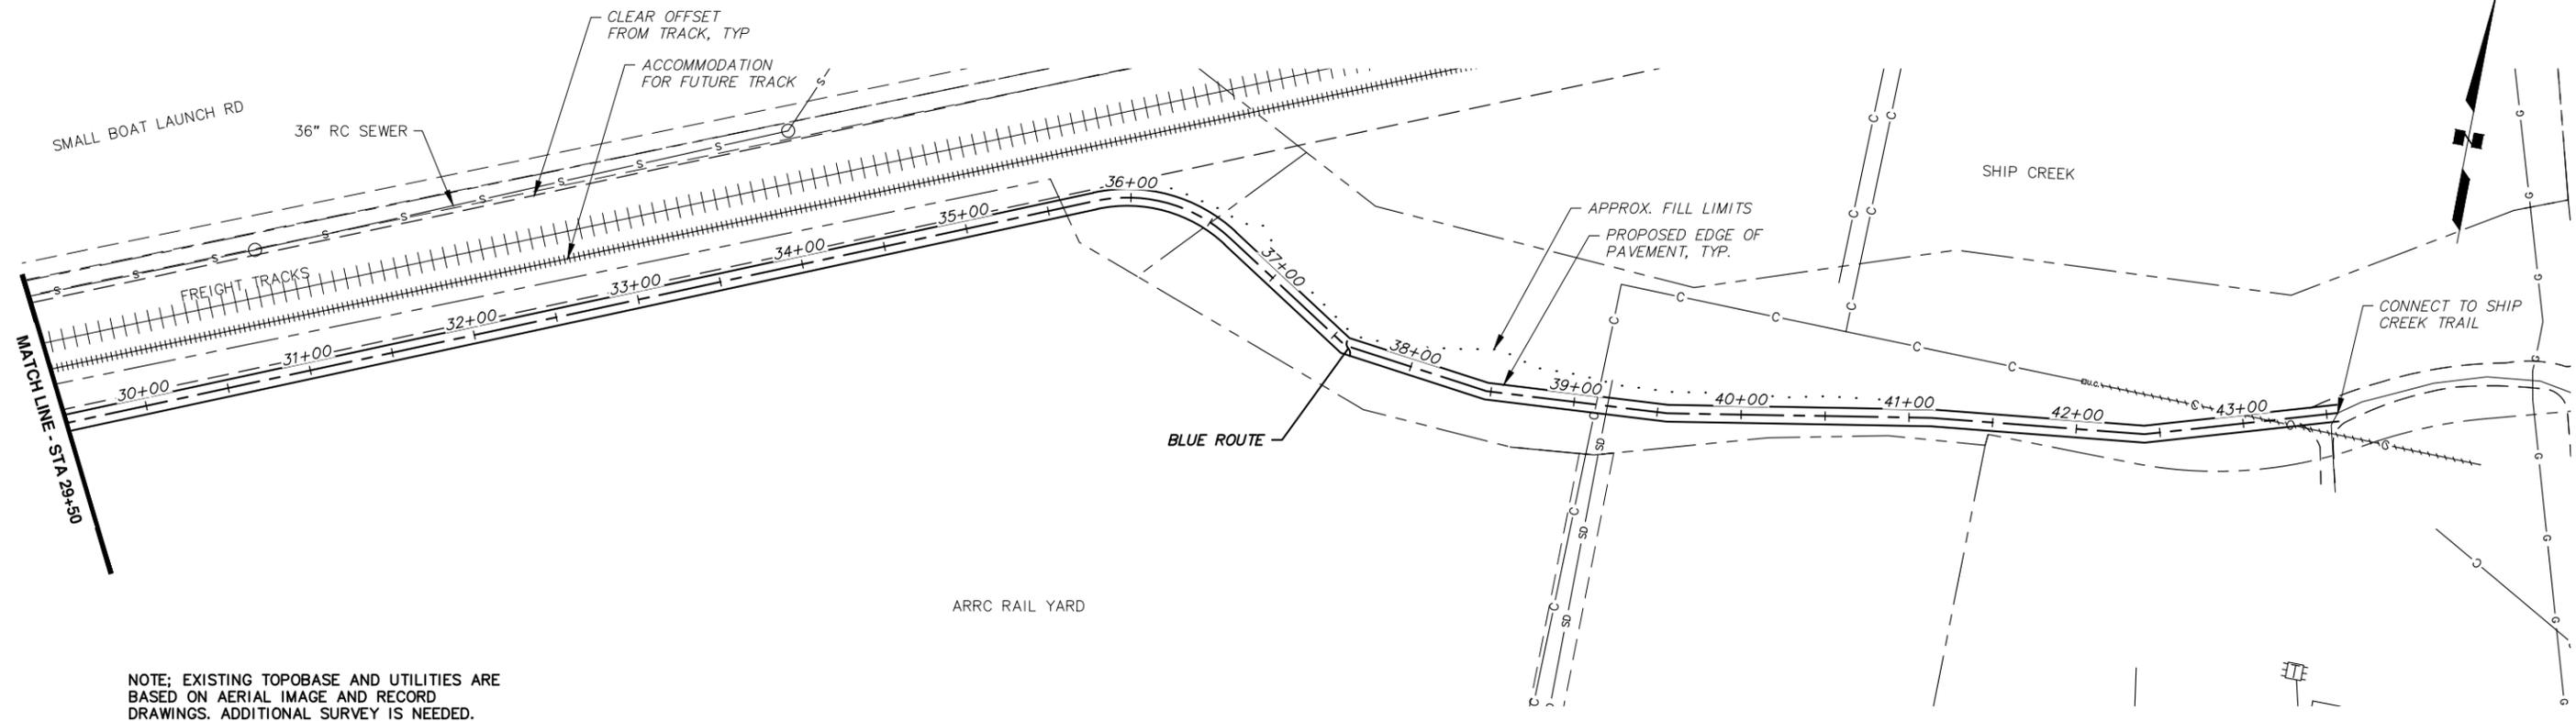

NOTE: EXISTING TOPOBASE AND UTILITIES ARE BASED ON AERIAL IMAGE AND RECORD DRAWINGS. ADDITIONAL SURVEY IS NEEDED.

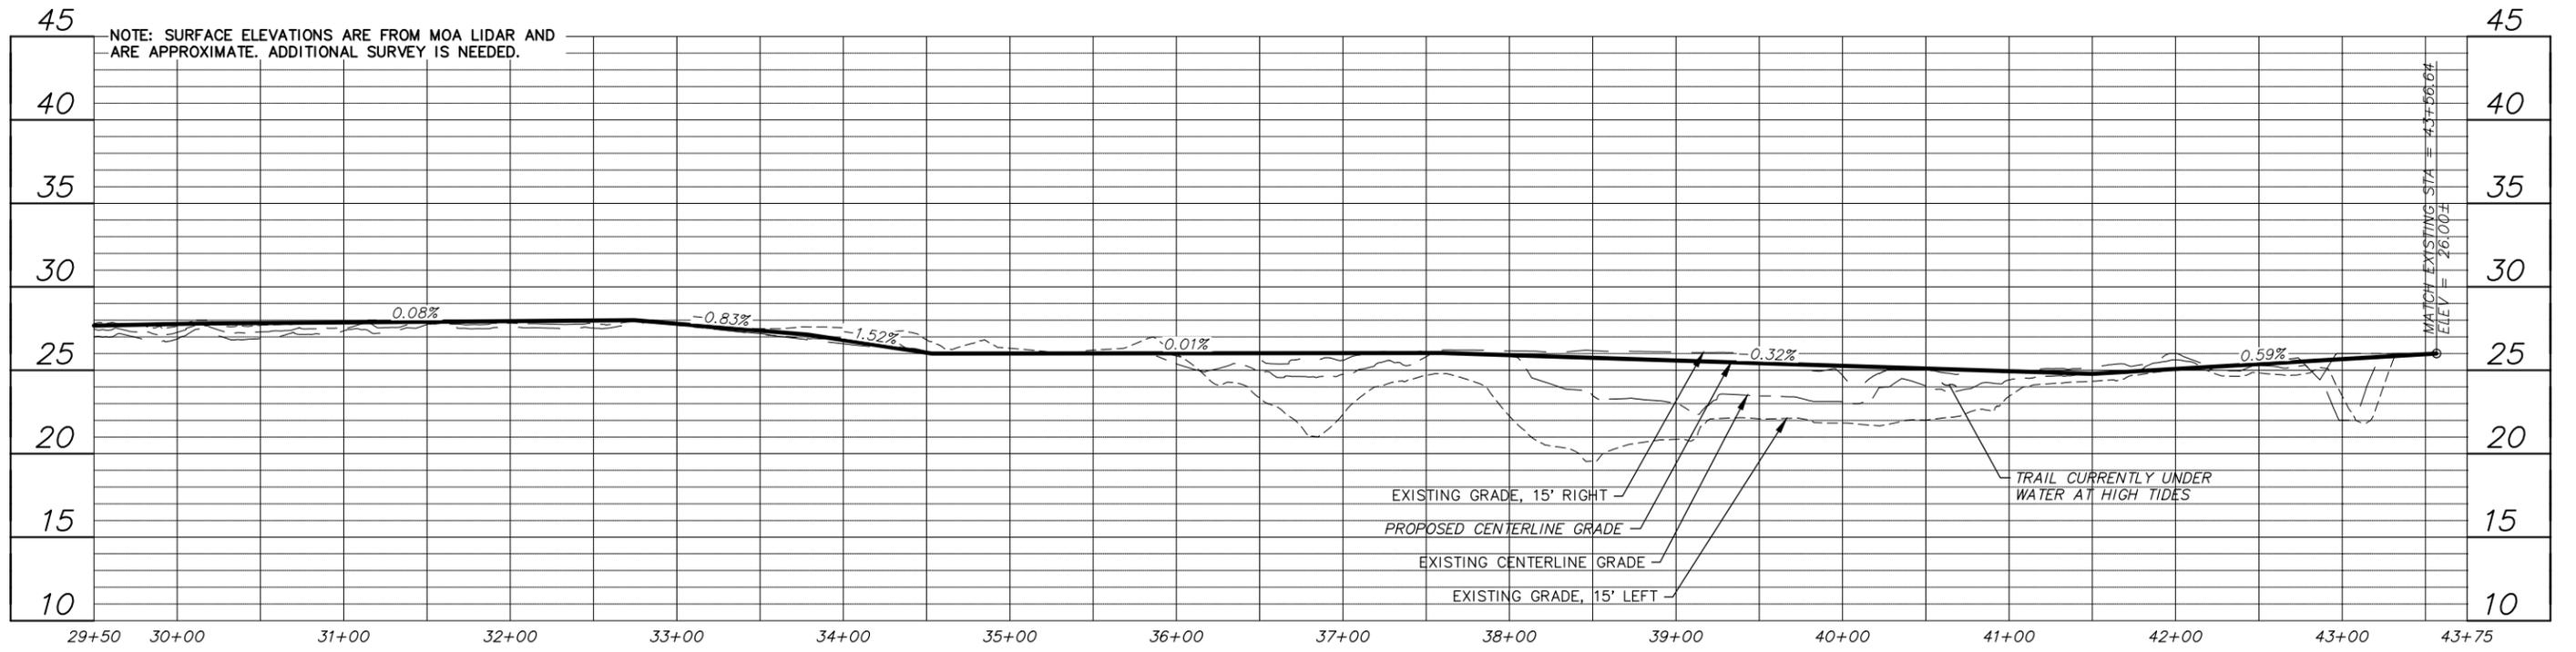

NOTE: SURFACE ELEVATIONS ARE FROM MOA LIDAR AND ARE APPROXIMATE. ADDITIONAL SURVEY IS NEEDED.

File: s:\jobdata\10132.00_Downtown_Trail_Connection\00_CADD\01_Working_Set\01_Civil\10132.00_Plan_Profile_Blue.dwg

RECORD DRAWING
 1. DATA PROVIDED BY: _____ TITLE: _____
 THIS WILL SERVE TO CERTIFY THAT THESE RECORD DRAWINGS ARE A TRUE AND ACCURATE REPRESENTATION OF THE PROJECT AS CONSTRUCTED.
 CONTRACTOR: _____ DATE: _____
 BY: _____
 2. DATA TRANSFERRED BY: _____ TITLE: _____
 COMPANY: _____ DATE: _____
 3. BASED ON PERIODIC FIELD OBSERVATIONS BY THE ENGINEER (OR AN INDIVIDUAL UNDER HIS/HER DIRECT SUPERVISION), THE CONTRACTOR-PROVIDED DATA APPEARS TO REPRESENT THE PROJECT AS CONSTRUCTED.
 DATA TRANSFER CHECKED BY: _____ TITLE: _____
 COMPANY: _____ DATE: _____
 BY: _____

DATA	DRAWN BY	CHECKED BY
BASE	---	---
TOPOGRAPHY	---	---
PROFILE	---	---
STORM SEWER	---	---
WATER/SANITARY SEWER	---	---
GAS	---	---
TELEPHONE	---	---
ELECTRIC	---	---
DESIGN	---	---
QUANTITIES	---	---
PRELIMINARY/FINAL	---	---
MUNICIPAL/STATE	---	---

DESIGN	TBM NO.	LOCATION	ELEV.	REV.	DATE	DESCRIPTION	BY


CRW ENGINEERING GROUP, LLC
 3940 ARCTIC BLVD. SUITE 300
 ANCHORAGE, ALASKA 99503
 PHONE: (907) 562-3252
 #AEC1882-AR




PROJECT MANAGEMENT AND ENGINEERING DEPARTMENT
 14-41 DOWNTOWN TRAIL CONNECTION
 COASTAL TRAIL TO SHIP CREEK
BLUE ROUTE
 PLAN AND PROFILE

SCALE HOR. 1"=50'
 VER. 1"=5'

GRID 1229, 1230, 1231
 DATE MAY 2017 STATUS CONCEPT SHEET 9 of 9

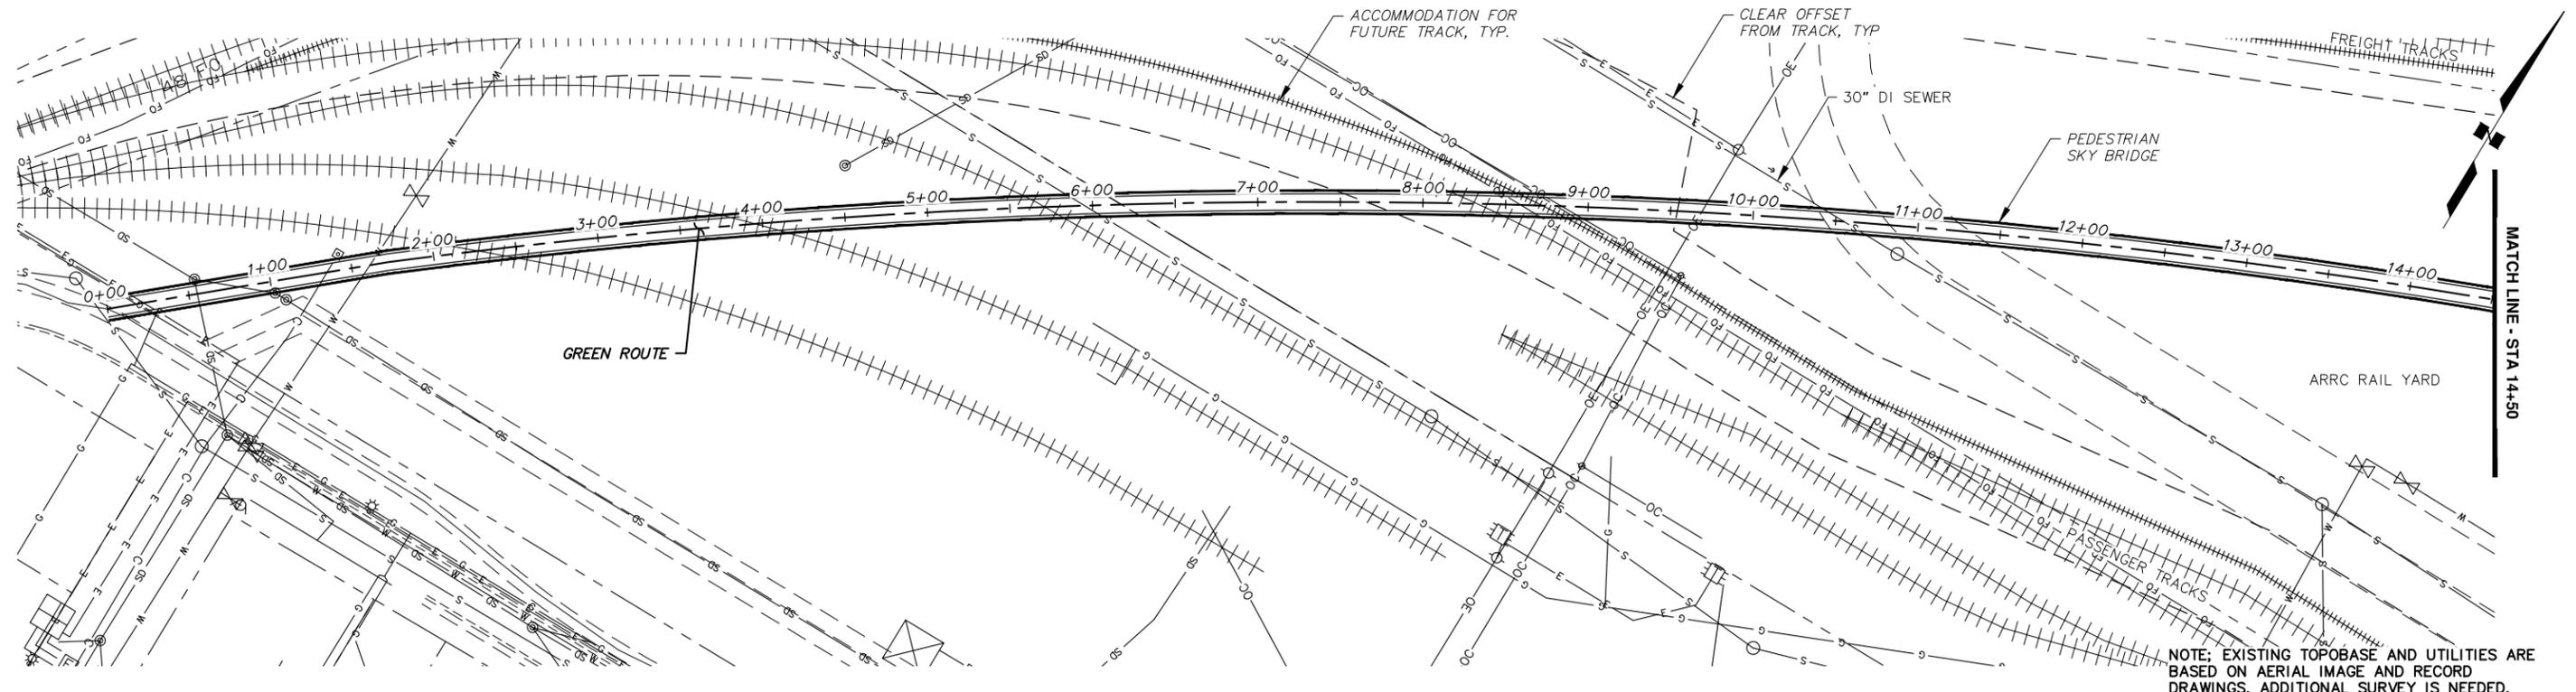

NOTE: EXISTING TOPOBASE AND UTILITIES ARE BASED ON AERIAL IMAGE AND RECORD DRAWINGS. ADDITIONAL SURVEY IS NEEDED.

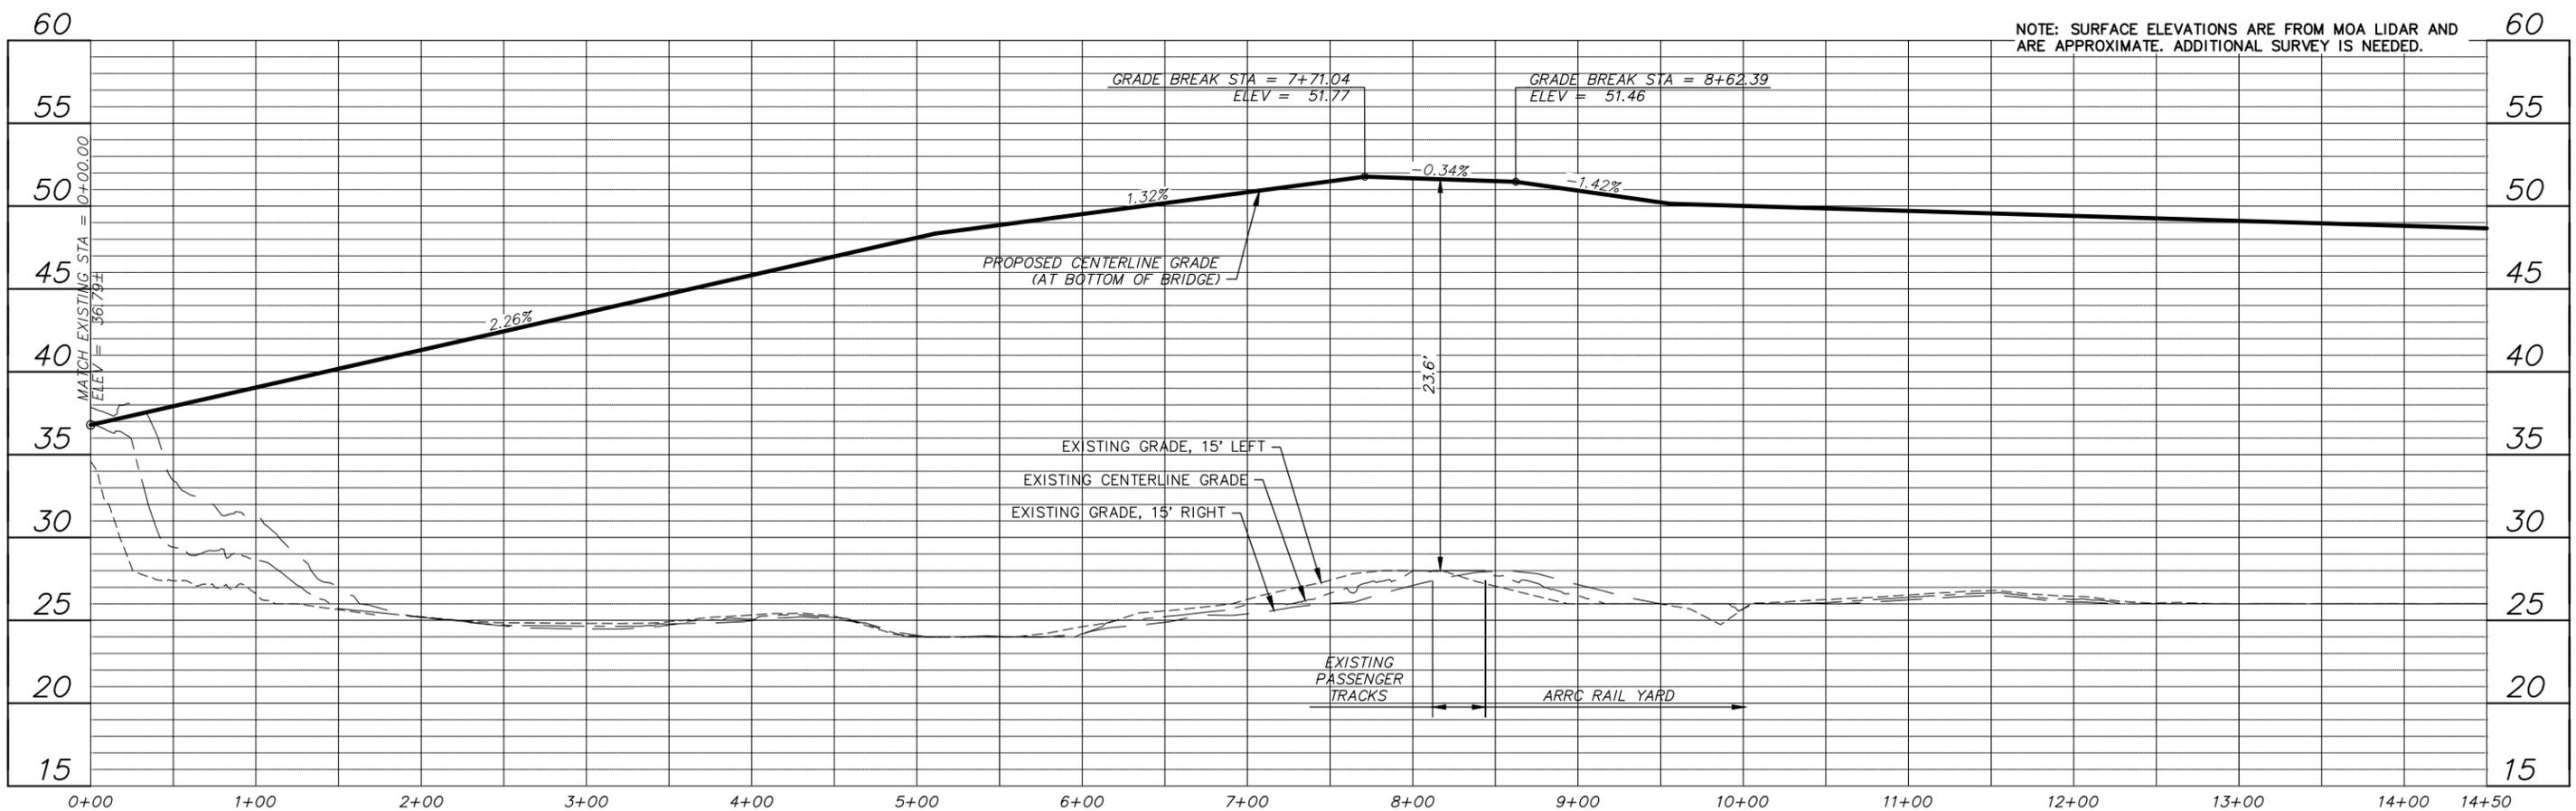

File: s:\jobdata\10132.00 Downtown_Trail_Connection\00_CADD\01_Working_Set\01_Civil\10132.00_Plan_Profile_Green.dwg

RECORD DRAWING
 1. DATA PROVIDED BY: _____ TITLE: _____
 THIS WILL SERVE TO CERTIFY THAT THESE RECORD DRAWINGS ARE A TRUE AND ACCURATE REPRESENTATION OF THE PROJECT AS CONSTRUCTED.
 CONTRACTOR: _____ DATE: _____
 BY: _____
 2. DATA TRANSFERRED BY: _____ TITLE: _____
 COMPANY: _____ DATE: _____
 3. BASED ON PERIODIC FIELD OBSERVATIONS BY THE ENGINEER (OR AN INDIVIDUAL UNDER HIS/HER DIRECT SUPERVISION), THE CONTRACTOR-PROVIDED DATA APPEARS TO REPRESENT THE PROJECT AS CONSTRUCTED.
 DATA TRANSFER CHECKED BY: _____ TITLE: _____
 COMPANY: _____ DATE: _____
 BY: _____

DATA	DRAWN BY	CHECKED BY
BASE	---	---
TOPOGRAPHY	---	---
PROFILE	---	---
STORM SEWER	---	---
WATER/SANITARY SEWER	---	---
GAS	---	---
TELEPHONE	---	---
ELECTRIC	---	---
DESIGN	---	---
QUANTITIES	---	---
PRELIMINARY/FINAL	---	---
MUNICIPAL/STATE	---	---

FIELD BOOKS	TBM NO.	LOCATION	ELEV.	REV.	DATE	DESCRIPTION	BY

0 25 50 100 feet
1:600


3940 ARCTIC BLVD, SUITE 300
ANCHORAGE, ALASKA 99503
PHONE: (907) 562-3252
#AEC1882-AK




PROJECT MANAGEMENT AND ENGINEERING DEPARTMENT
 14-41 DOWNTOWN TRAIL CONNECTION
 COASTAL TRAIL TO SHIP CREEK
GREEN ROUTE
 PLAN AND PROFILE

SCALE HOR. 1"=50'
VER. 1"=5'

GRID 1229, 1230, 1231
DATE MAY 2017 STATUS CONCEPT SHEET 5 of 9

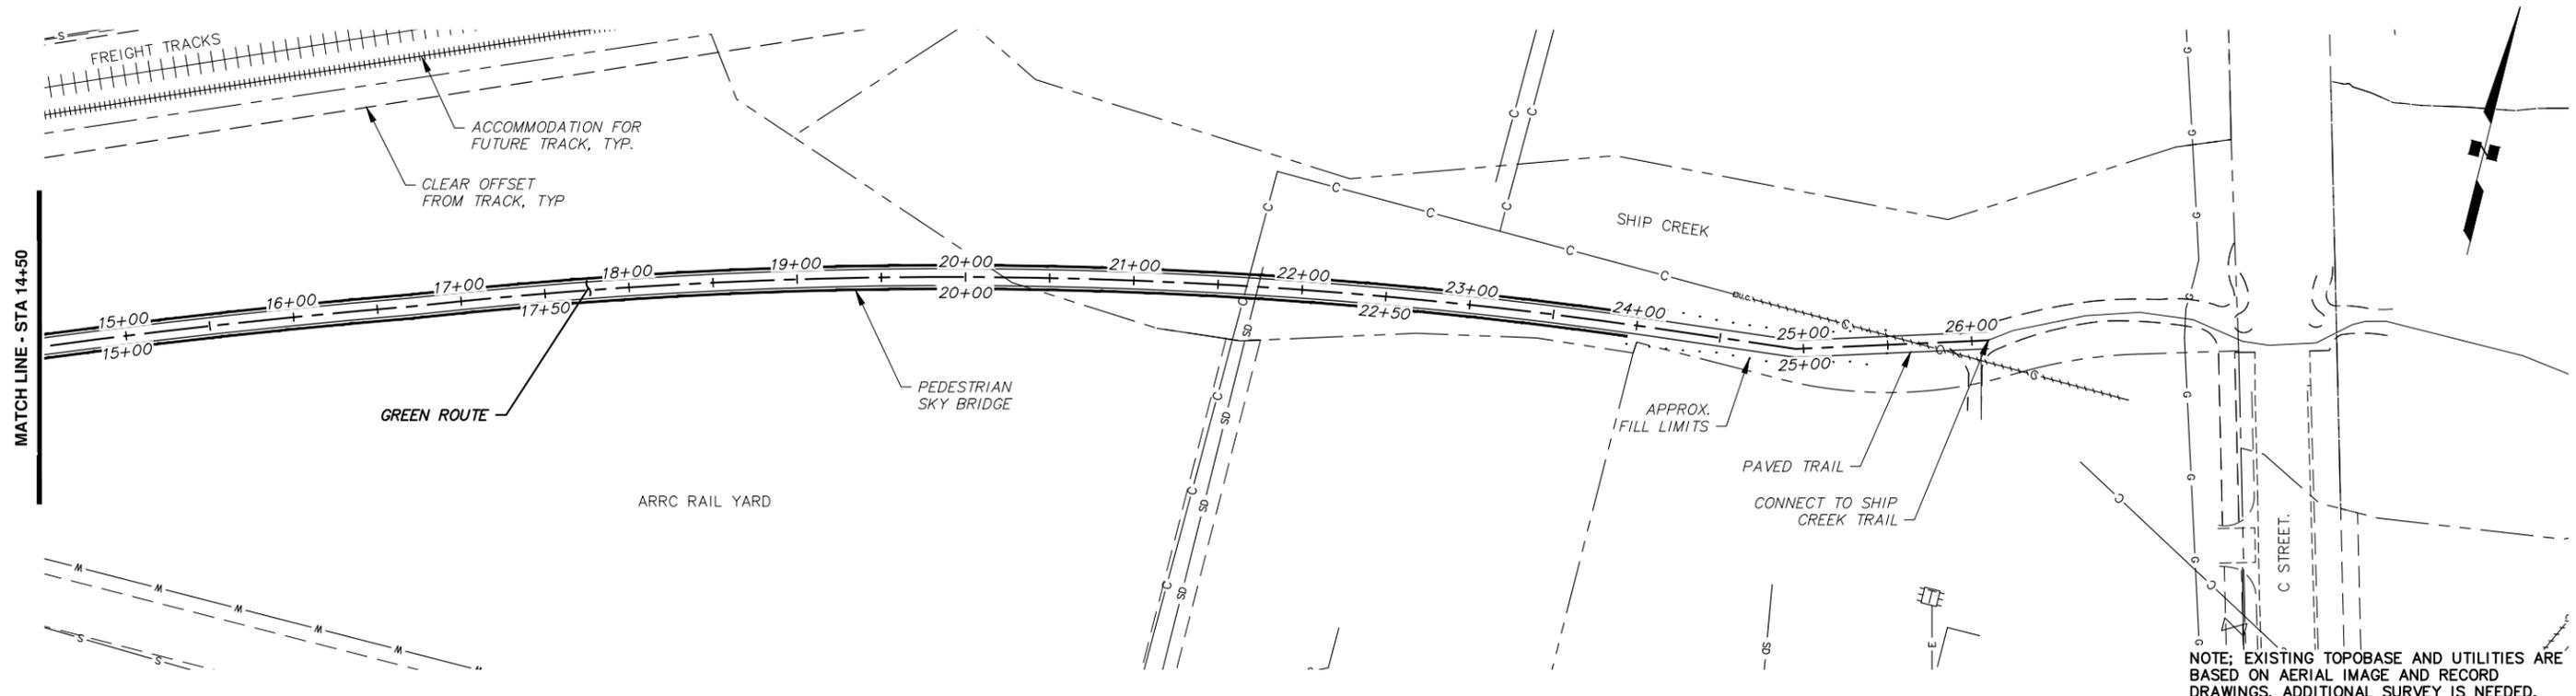

NOTE: EXISTING TOPOBASE AND UTILITIES ARE BASED ON AERIAL IMAGE AND RECORD DRAWINGS. ADDITIONAL SURVEY IS NEEDED.

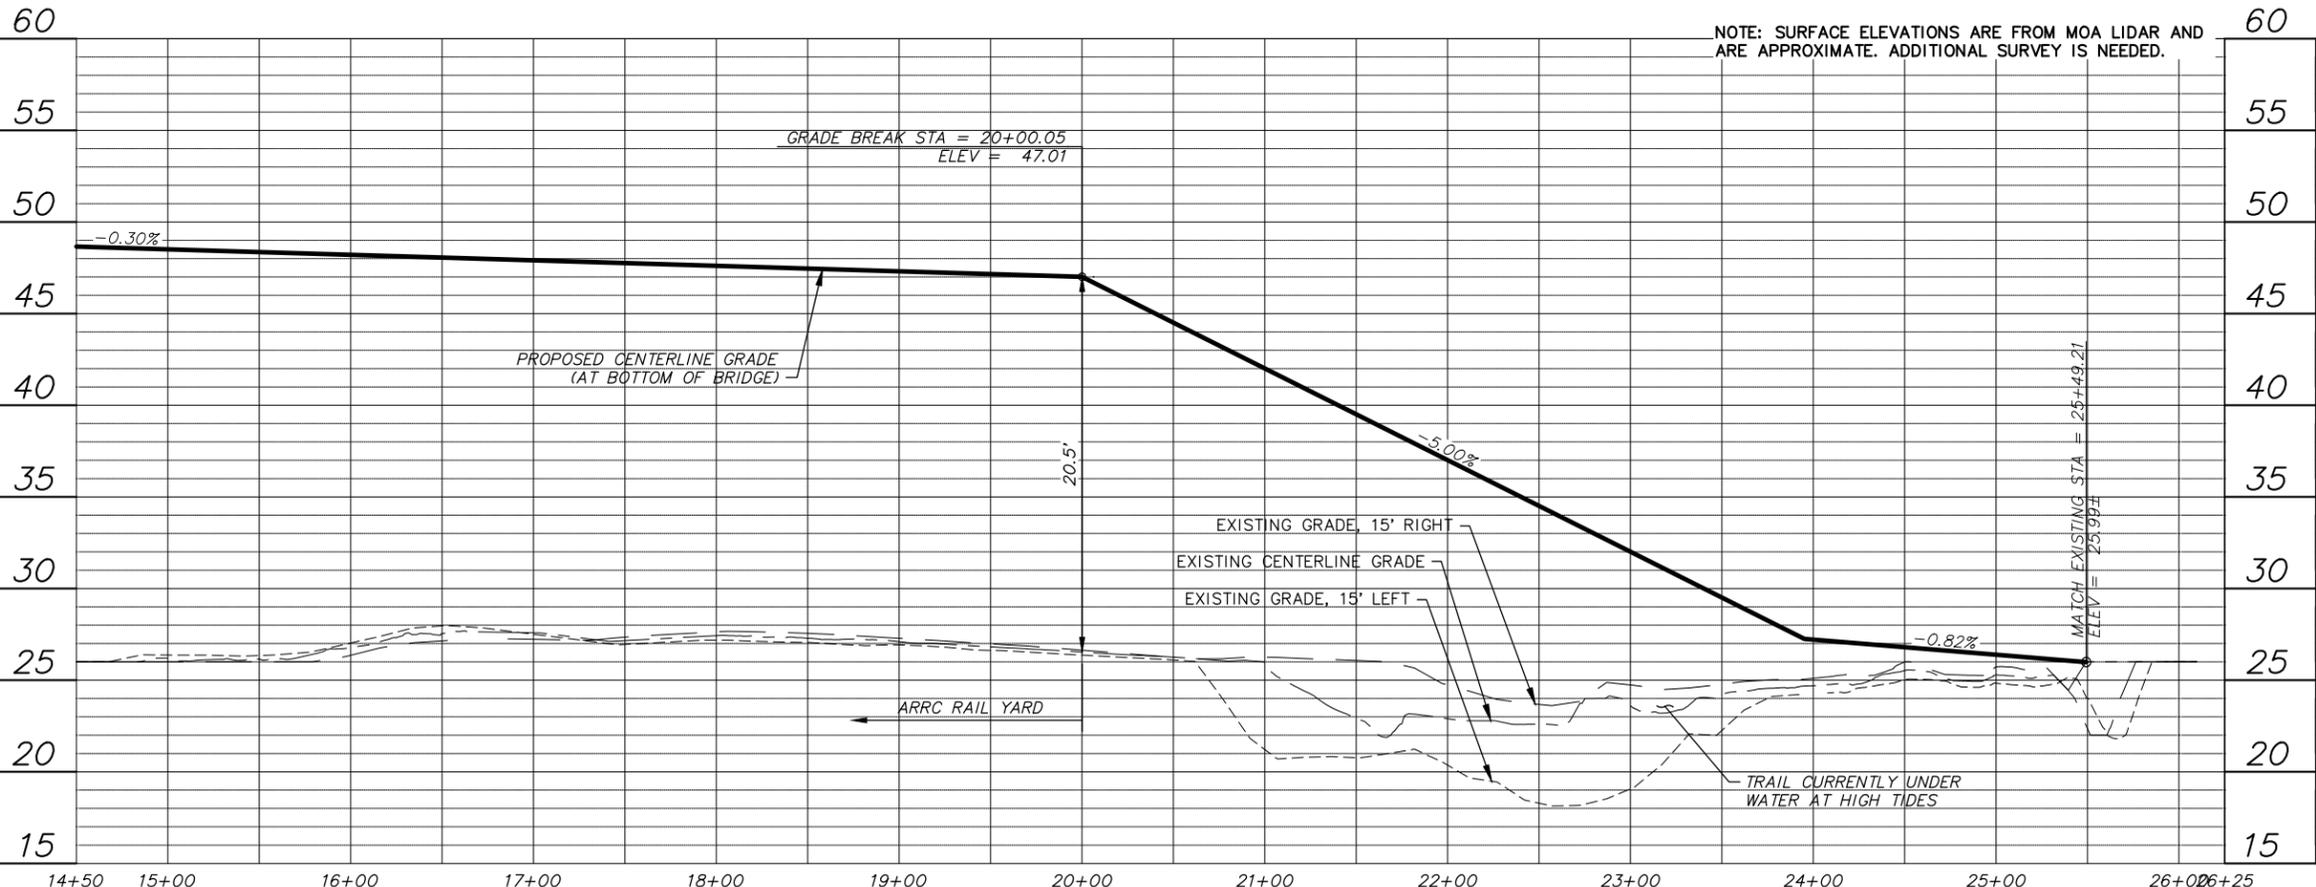

NOTE: SURFACE ELEVATIONS ARE FROM MOA LIDAR AND ARE APPROXIMATE. ADDITIONAL SURVEY IS NEEDED.


File: s:\jobdata\10132.00 Downtown Trail Connection\00_CADD\01 Working Set\01_Civil\10132.00 Plan Profile_Green.dwg

RECORD DRAWING
 1. DATA PROVIDED BY: _____ TITLE: _____
 THIS WILL SERVE TO CERTIFY THAT THESE RECORD DRAWINGS ARE A TRUE AND ACCURATE REPRESENTATION OF THE PROJECT AS CONSTRUCTED.
 CONTRACTOR: _____ DATE: _____
 BY: _____
 2. DATA TRANSFERRED BY: _____ TITLE: _____
 COMPANY: _____ DATE: _____
 3. BASED ON PERIODIC FIELD OBSERVATIONS BY THE ENGINEER (OR AN INDIVIDUAL UNDER HIS/HER DIRECT SUPERVISION), THE CONTRACTOR-PROVIDED DATA APPEARS TO REPRESENT THE PROJECT AS CONSTRUCTED.
 DATA TRANSFER CHECKED BY: _____ TITLE: _____
 COMPANY: _____ DATE: _____
 BY: _____

DATA	DRAWN BY	CHECKED BY
BASE	---	---
TOPOGRAPHY	---	---
PROFILE	---	---
STORM SEWER	---	---
WATER/SANITARY SEWER	---	---
GAS	---	---
TELEPHONE	---	---
ELECTRIC	---	---
DESIGN	---	---
QUANTITIES	---	---
PRELIMINARY/FINAL	---	---
MUNICIPAL/STATE	---	---

DESIGN	DESIGN	ASBUILT	CONTRACTOR	INSPECTOR
FIELD BOOKS	---	---	---	---
STAKING	---	---	---	---

FIELD BOOKS	TBM NO.	LOCATION	ELEV.	REV.	DATE	DESCRIPTION	BY

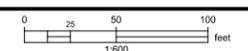

CRW ENGINEERING GROUP, LLC
 3940 ARCTIC BLVD. SUITE 300
 ANCHORAGE, ALASKA 99503
 PHONE: (907) 562-3252
 #AEC1882-AK



PROJECT MANAGEMENT AND ENGINEERING DEPARTMENT
 14-41
 DOWNTOWN TRAIL CONNECTION
 COASTAL TRAIL TO SHIP CREEK
GREEN ROUTE
 PLAN AND PROFILE

SCALE: HOR. 1"=50' GRID 1229, 1230, 1231
 VER. 1"=5' DATE MAY 2017 STATUS CONCEPT SHEET 6 of 9