

# MEMORANDUM

**State of Alaska**  
**Department of Transportation & Public Facilities**  
**Northern Region Design & Engineering Services**

**TO:** Sarah E Schacher, P.E.  
Preconstruction Engineer  
Northern Region

**DATE:** 12/06/2022

**FILE NO:** h:\projects\rich\_hwy\60715\_rich\_266\_341\_pass\_lanes\04 ps&e\02 dsr\60715\_adsr\_richardson hwy mp 266-341\_rev8.docx

**THRU:** Jason Hill, P.E. *JH*  
Delivery Team Lead  
Northern Region

**TELEPHONE NO:** 907-451-5359

**FROM:** Carl F. Heim, P.E. *CHA*  
Engineering Manager  
Northern Region

**SUBJECT:** Richardson Highway MP 266-341  
Passing Lanes  
OA23(021)/Z607150000  
**Abbreviated Design Study Report**

## 1. INTRODUCTION

The Richardson Highway, south of Fairbanks, is a two-lane two-way highway designated as a Rural Interstate of the National Highway System and is an important freight route to the interior. The Richardson Highway supports a high percentage of fuel and chemical transport between Fairbanks and outlying rural Alaskan communities, as well as military convoy traffic between Fort Greeley and Fort Wainwright.

During the 2019 calendar year, the highway supported an Average Annual Daily Traffic (AADT) volume ranging from 1,135 vehicles per day (South of Quartz Lake) to 2,638 vehicles per day (South of Eielson Air Force Base Access Road). The highway is generally located in rolling terrain following the Tanana River valley and provides recreation access to multiple state and federal recreation sites. Total traffic volume is composed of 13% commercial delivery and recreational vehicles (RV), 6% of combination tractor-trailer trucks, 1% buses, and 80% passenger vehicles.

The mixture of lower speed “sightseeing” passenger vehicles, RVs and large trucks with commuter vehicles causes conflict and results in driver impatience, inattention, following too close, excessive speed, improper passing, driver fatigue, etc. These are contributing factors in severe head-on and loss of control type of crashes that occur due to lack of passing opportunities at regular intervals. Constructing passing lanes along the Richardson Highway MP 266 to MP 341 supports the goals of Alaska’s Strategic Highway Safety Plan to reduce head-on crashes.

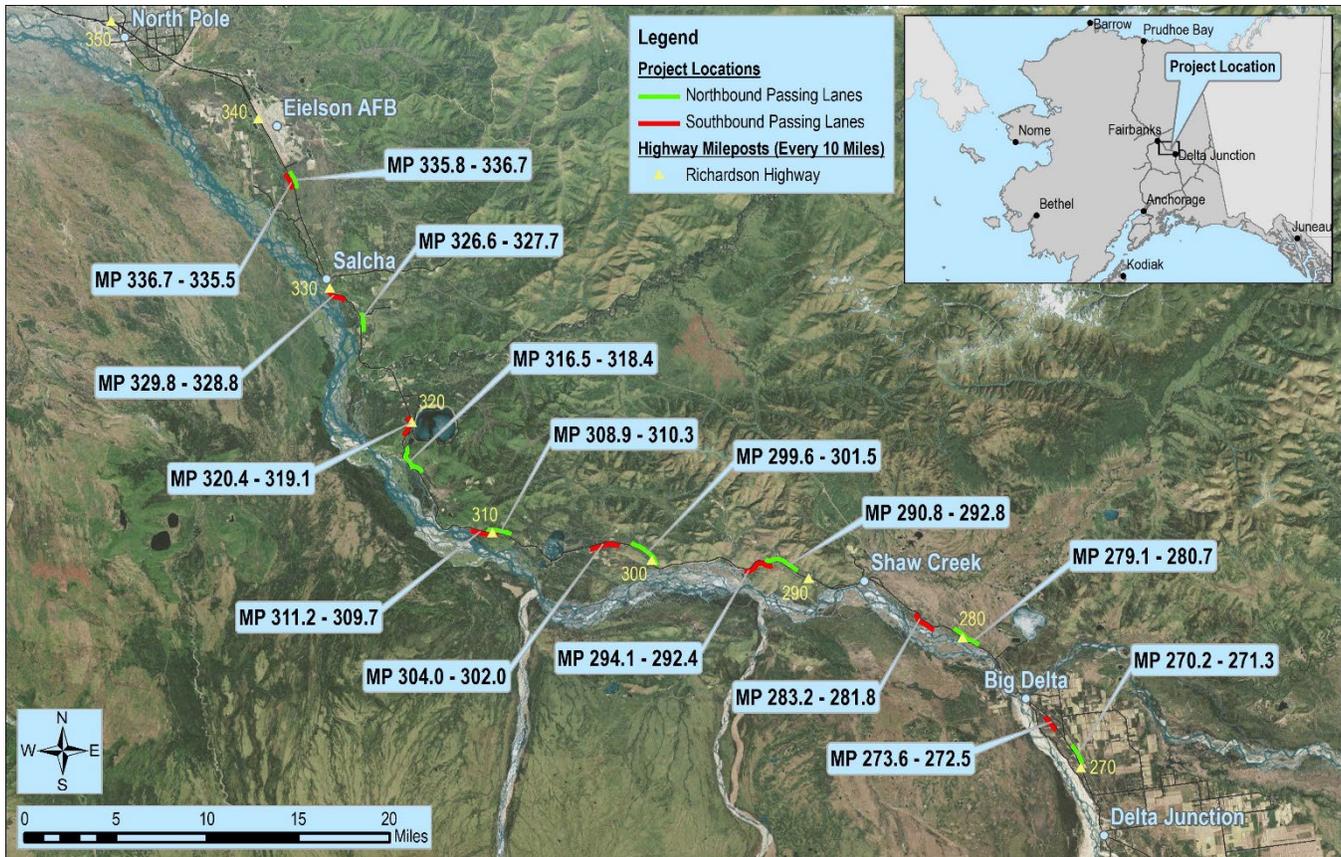


Figure 1: Location and Vicinity Map

## 2. PROJECT DESCRIPTION

The Alaska Department of Transportation and Public Facilities (ADOT&PF) is proposing to add passing lanes on the Richardson Highway between Delta Junction and Eielson Air Force Base (EAFB) (Mileposts [MP] 266 to 341) (Figure 1). The project study area begins on the north end at EAFB where the two-lane highway transitions into a four-lane highway, with two northbound and two southbound lanes. The project terminates at the south end near Delta Junction where the two-lane highway transitions into a four-lane highway with two northbound and two southbound lanes. Potential passing lanes have been selected in locations that would improve highway safety, capacity, and overall traffic operations. Passing lanes are an effective countermeasure to reduce conflict points for vehicles, the frequency and severity of crashes, aggressive driving behavior, and improve capacity on two-lane rural highways.

For the Richardson Highway, an 8-mile separation interval was used to determine potential locations of passing lanes due to its relatively low traffic volume and number of long tangent sections where existing passing opportunities in the opposing lane are available. Passing lanes are 1 to 2 miles in length (including tapers) to allow for breaking up of traffic platoons, sufficient passing opportunities, and transition<sup>1</sup>. Other improvements within passing lane locations include driveway approaches, clearing

<sup>1</sup> Highway Capacity Manual (HCM), 5th Edition, Transportation Research Board, 2010.

vegetation to the clear zone, drainage improvements, sign replacement where current signs do not meet retro reflectivity standards, new signs where applicable, and slope stabilization.

### 3. DESIGN STANDARDS

The design standards followed for this project are:

- *A Policy on the Geometric Design of Highways and Streets (GB), 2011, American Association of State Highway and Transportation Officials (AASHTO).*
- *Alaska DOT&PF Highway Preconstruction Manual (HPM), State of Alaska, Department of Transportation & Public Facilities (ADOT&PF).*
- *Alaska Flexible Pavement Design Manual, 2004, ADOT&PF, and associated software.*
- *Alaska Highway Drainage Manual, 2006, ADOT&PF*
- *Alaska Traffic Manual (ATM), 2016, ADOT&PF.*
- *Roadside Design Guide, 2011, AASHTO.*
- *Manual on Uniform Traffic Control Devices (MUTCD), 2009 as amended, U.S. DOT, FHWA).*
- *Highway Capacity Manual (HCM), 5th Edition, Transportation Research Board, 2010.*

The posted speed within the passing lane locations is 65 mph, and a 70 mph design speed was used for roadway widening in this area. See Appendix A for Design Criteria and Design Designations.

### 4. DESIGN EXCEPTIONS AND DESIGN WAIVERS

Per the HPM, section 1120.1 paragraph 1, “Use the design criteria set forth in the AASHTO *A Policy on the Geometric Design of Highways and Streets 2011*, as appropriate to the scope of any given project.” It is not in the scope of this project to upgrade horizontal or vertical curvature for the current roadway. Roadway widening will match current horizontal and vertical curvature and roadway cross slopes. Therefore, a design exception or design waiver is not applicable for any horizontal or vertical curvature that may not meet current design standards.

### 5. DESIGN ALTERNATIVES

#### 16 Bi-Directional Passing Lanes

This proposed alternative would construct 16 passing lanes to improve safety by providing assured passing opportunities and accommodate large vehicle traffic.

The location of the proposed passing lanes takes into account traffic operation of nearby intersections and passing lanes in the opposing direction of travel. Proposed passing lanes are generally located in pairs, where improvements to existing climbing lanes are feasible, and placed at regular intervals along the highway so as to provide sufficient passing opportunities and reduce driver frustration. Locations where a slow vehicle is most likely to be encountered were identified. These locations include uphill grades, developed areas where left-turning traffic is likely to occur, and at eight to 13 mile intervals along the highway where platooning traffic is likely to develop. Passing lanes should begin at, or be

extended to locations where truck speeds can be sustained to within a minimum of 10 mph, or desirably within 5 mph, of the design speed<sup>2</sup>.

There are existing northbound and southbound designated climbing/passing lane sections within the project area that are included in the recommended passing lane locations. Generally, these existing lanes are shorter than desired and the adjacent shoulder widths are less than that required for new construction.

The existing climbing/passing lanes are shown in Table 1 below.

**Table 1: Existing Climbing/Passing Lanes on Richardson Highway**

| Southbound   |            | Northbound |              |
|--------------|------------|------------|--------------|
| MP           |            | MP         |              |
| <u>Begin</u> | <u>End</u> | <u>End</u> | <u>Begin</u> |
| 310.7        | 309.7      | 310.3      | 309.3        |
| 302.5        | 302.1      | 301.5      | 301.1        |
| 299.1        | 298.7      | 292.8      | 291.9        |
| 294.0        | 292.4      | 280.7      | 280.3        |

Locating intersections within passing lanes should be done with careful consideration. A 1,500 foot separation is recommended from nearby street intersections where high turning volumes occur so that the intersection’s traffic operation is unaffected by the passing lane. This separation distance exceeds the perception and reaction times listed in Table 2C-4 of ATM 2016 for the 65 mph posted speed where a lane change is required.

Sight distances conforming to the GB and the ATM recommended separation interval distances at conflict areas are used to identify the passing lane improvement limits. At the beginning and end of each passing lane, a clear line of sight of 1,000 feet is desirable as the vehicle enters the lane addition or merge transition taper.

Separation intervals included consideration of the existing four-lane section at either end of the project study area at MP 266 and MP 341.

The proposed passing lane locations are listed in Table 2.


<sup>2</sup> A Policy on the Geometric Design of Highways and Streets (GB), 2011, American Association of State Highway and Transportation Officials (AASHTO)

**Table 2: Proposed Passing Lane Locations**

| Southbound |       | Length<br>(mi.) | Distance<br>from<br>Previous<br>(mi.) | Northbound |       | Length<br>(mi.) | Distance<br>from<br>Previous<br>(mi.) |
|------------|-------|-----------------|---------------------------------------|------------|-------|-----------------|---------------------------------------|
| Begin      | End   |                 |                                       | End        | Begin |                 |                                       |
| 336.7      | 335.8 | 1.0             | 4.0                                   | 336.7      | 335.8 | 1.0             | 8.0                                   |
| 329.8      | 328.8 | 1.0             | 6.0                                   | 327.7      | 326.6 | 0.9             | 8.1                                   |
| 320.4      | 319.1 | 1.3             | 8.3                                   | 318.4      | 316.5 | 1.9             | 6.0                                   |
| 311.2      | 309.7 | 1.5             | 7.7                                   | 310.3      | 308.9 | 1.3             | 7.3                                   |
| 303.9      | 302.1 | 1.7             | 5.8                                   | 301.5      | 299.6 | 1.9             | 6.5                                   |
| 294.1      | 292.4 | 1.7             | 7.7                                   | 292.8      | 290.8 | 2.0             | 9.8                                   |
| 283.2      | 281.8 | 1.4             | 9.0                                   | 280.7      | 279.1 | 1.7             | 7.6                                   |
| 273.6      | 272.5 | 1.0             | 8.2                                   | 271.3      | 270.2 | 1.1             | 3.7                                   |

**6. PREFERRED DESIGN ALTERNATIVE**

Of the 16 passing lane locations evaluated, 10 locations were selected based on available Right of Way (ROW), consideration of potential utility relocation, environmental impacts due to blasting, construction costs, and constructability. The 10 selected passing lanes locations and the six locations removed from consideration are discussed in the following sections.

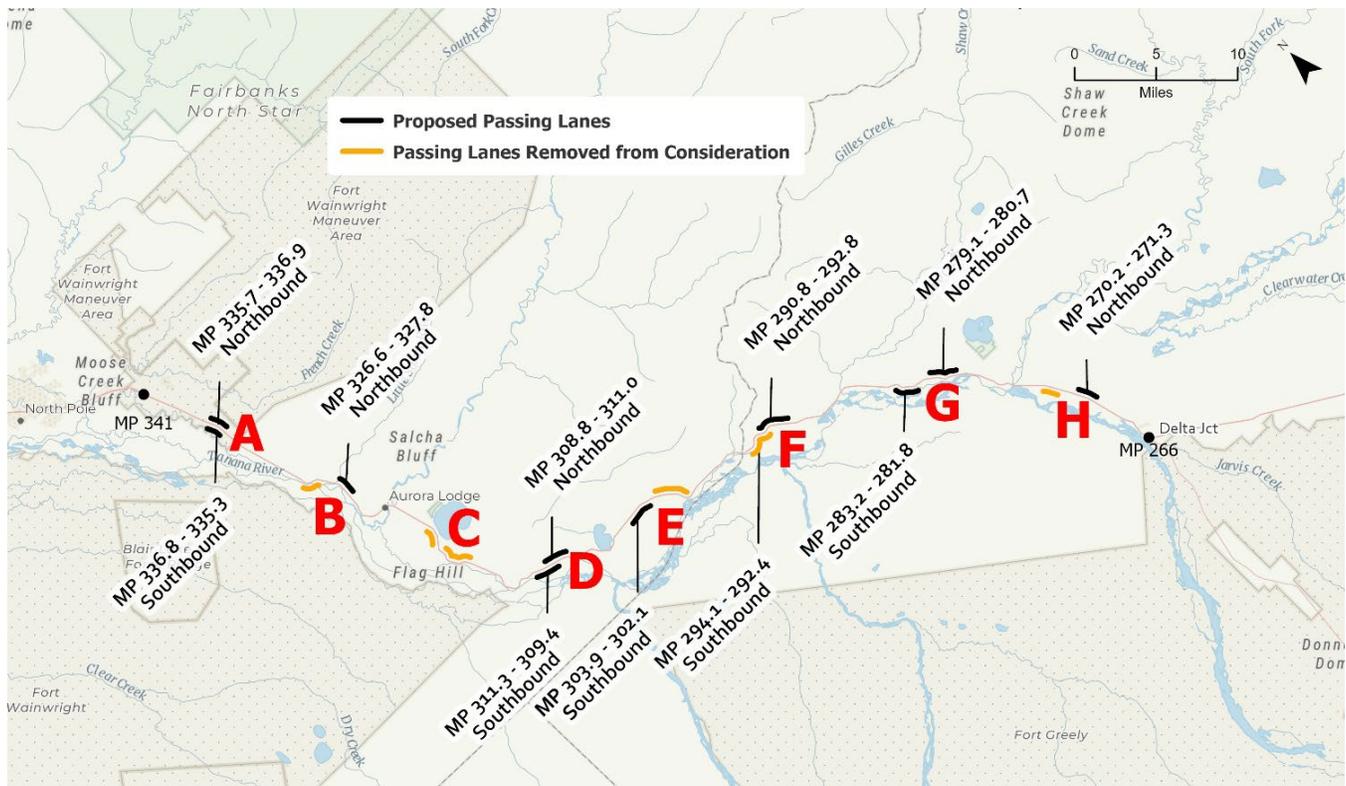

**Figure 2: Proposed Passing Lane Locations**

Passing Lanes Selected:

The 10 selected passing lane locations are described in detail below.

**Table 3. Project Summary**

| Southbound   |            | Length<br>(mi.) | Distance<br>from<br>Previous<br>(mi.) | Northbound |              | Length<br>(mi.) | Distance<br>from<br>Previous<br>(mi.) |
|--------------|------------|-----------------|---------------------------------------|------------|--------------|-----------------|---------------------------------------|
| MP           |            |                 |                                       | MP         |              |                 |                                       |
| <u>Begin</u> | <u>End</u> |                 |                                       | <u>End</u> | <u>Begin</u> |                 |                                       |
| 336.8        | 335.3      | 1.2             | 4.0                                   | 336.9      | 335.7        | 1.2             | 7.9                                   |
|              |            |                 |                                       | 327.8      | 326.6        | 1.2             | 8.1                                   |
| 311.3        | 309.4      | 2.1             | 24.0                                  | 311.0      | 308.8        | 2.2             | 15.6                                  |
| 303.9        | 302.1      | 1.7             | 5.5                                   |            |              |                 |                                       |
|              |            |                 |                                       | 292.8      | 290.8        | 2.0             | 16.0                                  |
| 283.2        | 281.8      | 1.4             | 18.9                                  | 280.7      | 279.1        | 1.7             | 7.8                                   |
|              |            |                 |                                       | 271.3      | 270.2        | 1.1             | 3.7                                   |

MP 336.8 – 335.3 Southbound and MP 335.7 – 336.9 Northbound

Northbound and southbound passing lanes are recommended immediately south of the south EAFB gated access road, maintaining 1,500 feet of separation from the intersection. This location is recommended as it provides a suitable separation interval between the Richardson Highway four-lane section at Moose Creek and recommended passing lanes near Salcha. This location is south of EAFB, does not encroach on adjacent EAFB lands, and no approaches are affected.

MP 326.6 – 327.8 Northbound

A northbound passing lane is recommended north of the Salcha Elementary School speed reduction zone where the posted speed is reduced to 55mph. The separation distance is 8.1 miles from the previous northbound passing lane. This location is the first opportunity to provide a dedicated northbound passing lane north of where the posted speed increases to 65mph. The north end of the passing lane would end approximately 800 feet prior to the Little Salcha River Bridge to avoid bridge widening.

MP 311.3 – 309.4 Southbound and MP 308.8 – 311.0 Northbound

A southbound passing lane is recommended to take advantage of an uphill grade and extend an existing southbound climbing lane (MP 309.7 to 310.7). The southern end of the passing lane ends at the existing climbing lane’s merge taper, past the hill crest, where truck speeds to within 10 mph of the posted speed can be achieved.

A northbound passing lane is recommended to take advantage of an uphill grade and extend an existing northbound climbing lane (MP 309.3 to 310.5). The passing lane begins 0.4 mile south of the existing climbing lane and at the toe of an uphill slope so that vehicle speeds are maintained as passing begins.

Recommended improvements include widening the existing paved shoulder to 8 feet to maintain consistency with the rest of the highway and conform to new construction standards.

#### MP 303.9 – 302.1 Southbound

A southbound passing lane is recommended to take advantage of an uphill grade and extend an existing southbound climbing lane (MP 302.5-302.1). The proposed southbound passing lane terminates over the crest of the hill where the existing climbing lane ends and where truck speeds can be maintained to within 10 mph of the posted speed. Recommended improvements include widening the existing paved shoulder to 8 feet to maintain consistency with the rest of the highway and conform to new construction standards.

#### MP 290.8 – 292.8 Northbound

A northbound passing lane is recommended to take advantage of an uphill grade and extend the existing climbing lane (MP 291.9-292.8) approximately 1 mile south. This location takes advantage of slowing vehicles on a 4-mile climb at grade as the roadway moves away from the Tanana River Valley.

#### MP 283.2 – 281.8 Southbound and MP 279.1 – 280.7 Northbound

A southbound passing lane is recommended south of Shaw Creek where passing in the opposing lane is prohibited through a series of horizontal reverse curves. This location takes advantage of horizontal curvature where slow vehicles are likely to be encountered and wetland impacts are avoided.

A northbound passing lane is recommended where passing in the opposing lane is prohibited through a series of horizontal reverse curves. The existing northbound passing lane (MP 280.3-280.7) will be extended south approximately 1.3 miles.

#### MP 270.2 – 271.3 Northbound

A one-mile long northbound passing lane is recommended to begin approximately 3.6 miles from the existing Richardson Highway four-lane section at Delta Junction (MP 266.4) where the posted speed increases to 65mph. This location provides the first dedicated passing lane opportunity after the increase in posted speed at a location where passing in the opposing lane is currently prohibited. Potential impacts include relocation of the overhead fiber optic line to provide hazard-free recoverable slopes within the clear zone offset.

### Proposed Passing Lanes Removed from Consideration:

The following six passing lanes were evaluated, but are not recommended for construction based on the detailed description below.

#### MP 329.8 – 328.8 Southbound

The southbound passing lane at this location could not be designed without affecting the Tanana floodplain. Several alternatives were considered to avoid widening the highway on the riverside and placing fill within the floodplain, such as shifting the existing centerline away from the Tanana River and steepening side slopes. However, based on the geotechnical evaluation, the existing cut slope on the northbound side of the highway is unstable and will not accommodate re-alignment inland. Relocating the southbound passing lane was also considered, and after initial design, research deemed this infeasible due to the geometric constraints of sight distance, the high density of driveways and nearby bridges. Based on these impacts, this passing lane was removed from the preferred alternative.

#### MP 320.5 - 319.0 Southbound and MP 316.4 - 318.5 Northbound

A southbound passing lane was evaluated at Harding Lake to take advantage of an uphill grade where slow vehicles may be encountered during summer months, due to a higher percentage of left-turning RV and boat-trailer traffic accessing Harding Lake. After design and cost analysis, this passing lane was eliminated due to the high amount of utility relocations required.

A northbound passing lane south of Harding Lake was evaluated to take advantage of an uphill grade and horizontal reverse curves improving efficient passing of slow vehicles. This lane was eliminated due to the need for substantial slope blasting, creating the potential for significant environmental impacts and construction schedule delays.

#### MP 299.6 - 301.5 Northbound

A northbound passing lane was evaluated to take advantage of an uphill grade and 55 mph advisory signed horizontal reverse curves where slow vehicles are likely to be encountered. Construction of this passing lane includes extensive cut and fill slopes as the roadway traverses away from the Tanana River Valley. This lane was eliminated due to the need for substantial slope blasting, creating the potential for significant environmental impacts and construction schedule delays.

#### MP 294.1 – 292.4 Southbound

A southbound passing lane was evaluated to take advantage of an uphill grade and extend the existing passing lane (MP 294.0-292.4). However, there is a significant amount of ground settlement occurring at this location and it was removed from consideration based upon constructability concerns and recommendations from ADOT&PF Geotechnical staff.

### MP 273.6 – 272.5 Southbound

A southbound passing lane was evaluated at this location based on the desired 8-mile separation interval between the previous southbound passing lane at MP 281.8 and terminating at least 1,500 ft. north of the Deltana Volunteer Fire Department No. 5 driveway. However, due to a narrowed ROW at this location, construction would not be feasible without acquisitions. Shifting the passing lane south would bring the merge termination to an undesirable distance from the Deltana Volunteer Fire Department driveway. Shifting the passing lane north would not reduce the amount of ROW acquisitions needed to construct the southbound widening for the additional lane. Based on these impacts, this passing lane was removed from the preferred alternative.

## **7. 3R ANALYSIS**

Not applicable for the scope of this project.

## **8. TRAFFIC ANALYSIS**

Crashes reported from 2008 through 2012 (five-year period) were reviewed to determine crash experience on the Richardson Highway between North Pole and Delta Junction. During the five-year period, 250 crashes were reported and classified as follows:

- 80 crashes (32%) involved moose/animals;
- 144 crashes (58%) are non-intersection related, and;
- 26 crashes (10%) are intersection related.

Analysis of Alaska's statewide crash data revealed that 35% of crashes involve impatient driving behavior from causation factors described in the Alaska Highway Safety Plan, FFY2015 (ADOT&PF 2015b). Impatient driving behavior on highway segments is indicated by causation factors such as unsafe speed, following too closely, improper lane usage/change, improper passing, disregard for non-signal traffic control devices, and emotional driving. Similar behavior at intersections is indicated by causation factors such as failure to yield and improper turns. These causation factors were applied to the five-year period crashes pre-event condition to screen for crashes that should be directly addressed by passing lanes along the highway. That analysis resulted in 28 of the 144 non-intersection crashes and 12 of the 26 intersection related crashes that are related to impatient driving. Combined, this is 24% of the total crashes (not including moose/animal crashes).

## **9. HORIZONTAL/VERTICAL ALIGNMENT**

No horizontal or vertical adjustments will be made to the existing roadway profile. The super elevation of the existing Richardson Highway roadway will be matched and extended through to the passing lane widening.



Fill placed below the structural section will consist of mineral soil that is free of debris, ice, excess moisture, and other deleterious materials, meeting the requirements for Selected Material, Type B, except existing embankment material meeting the requirements of Selected Material C. A layer of geotextile will be placed outside of the existing embankments, over the existing ground prior to the placement of fill. The geotextile will meet the requirements for Separation as detailed in Section 729 of the DOT&PF Standard Specifications for Highway Facilities, 2020.

Encountering groundwater during typical embankment construction is not likely; however, groundwater levels are variable throughout the project corridor and can fluctuate. Construct embankments to promote drainage towards ditches in a manner that minimizes erosion potential. Construct ditches to a minimum depth of 3 feet below the pavement surface to minimize movement of water through the roadway structural section, promote drainage away from embankment, and minimize ponding near the embankment toe.

#### POTENTIAL DIG OUT LOCATIONS:

MP 290.8 to MP 292.8: Observed depressions and pavement distresses are present throughout this section at locations that appear to correspond with existing culverts. Match the overall existing structural section thickness for dig outs constructed in this location.

### **13. PRELIMINARY BRIDGE LAYOUT**

No bridges are located within the passing lane locations.

### **14. RIGHT-OF-WAY REQUIREMENTS**

All work will stay within the existing ROW.

### **15. MAINTENANCE CONSIDERATIONS**

A riprap dike protects the highway along the Tanana River where the river has meandered increasingly closer to the highway. In areas where potential roadway widening is toward the river, the design will enhance the riprap slope as part of the project improvements.

In the project kick-off meeting, Maintenance and Operations (M&O) mentioned concerns with the road/pavement quality in the Tenderfoot Creek area, specifically road buckling that continues to occur near MP 293. The passing lanes within this area were removed from further consideration due to geotechnical recommendations. M&O also requested the use of driven pile signage and to grade side slopes such that they can be easily mowed.

The preferred passing lane additions would add approximately 16 lane-miles of roadway for M&O snow removal and other maintenance considerations.

## 16. MATERIAL SOURCES

To reduce material hauling and construction costs, the project proposes to extract material from four different material sites (see Table 4 for locations) spaced throughout the project corridor. The material extraction areas range in size from approximately 12 to 21 acres and are anticipated to provide an aggregate total of approximately 200,000 cubic yards of fill.

**Table 4: Proposed Material Extraction Sites**

| Site             | Milepost | Section(s) | Township | Range | Meridian  | USGS Quadrangle | Latitude Longitude       |
|------------------|----------|------------|----------|-------|-----------|-----------------|--------------------------|
| MS 62-4-013-2    | 330.7    | 19         | 004S     | 004E  | Fairbanks | Fairbanks C-2   | 64.54765<br>-147.02430   |
| MS 62-4-096-2    | 314.1    | 36         | 006S     | 004E  | Fairbanks | Big Delta B-6   | 64.35499<br>-146.85576   |
| MS 62-4-105-2    | 295      | 28, 29     | 007S     | 007E  | Fairbanks | Big Delta B-5   | 64.284355<br>-146.354601 |
| MS 62-3-157-2&2A | 276.5    | 6          | 009S     | 010E  | Fairbanks | Big Delta A-4   | 64.166627<br>-145.86912  |

## 17. UTILITY RELOCATION & COORDINATION

Overhead and underground telecommunications lines run adjacent to the roadway throughout the project corridor. Some overhead crossings may require a line watch during construction.

Potential impacts will require the relocation of the underground fiber optic line to provide adequate coverage and hazard-free recoverable slopes within the clear zone offset from MP 270.2 to 271.3 in the northbound passing lane area.

## 18. ACCESS CONTROL FEATURES

Full access control exists along the Richardson Highway from Fairbanks to EAFB. This project will not alter access controlled areas. Access control through the project extents is maintained through the driveway permitting process.

## 19. PEDESTRIAN/BICYCLE (ADA) PROVISIONS

Pedestrians and bicycles will continue to utilize roadway shoulders.

## 20. SAFETY IMPROVEMENTS

Passing lanes improve safety and level of service on two-lane highways not only within the length of the added passing lane, but also downstream for four to five miles on the highway. Installing passing lanes as a countermeasure has been shown to reduce crashes up to 42%<sup>3</sup>. In Alaska, the Highway Safety Improvement Program (HSIP) has allowed a crash reduction of 25% of all crashes to be applied 5 miles

<sup>3</sup> *Benefits and Design/Location Criteria for Passing Lanes*, 2004, Missouri Department of Transportation (MoDOT)

downstream of a passing lane, recognizing its influence over long highway segments. Improved safety may be extended even further downstream where passing lanes are constructed systemically at intervals due to reduced traffic platooning on rural two-lane highways where typically low volumes occur.

## **21. INTELLIGENT TRANSPORTATION SYSTEM FEATURES**

Not applicable for the scope of this project.

## **22. DRAINAGE**

This project will replace or lengthen existing culverts in the passing lane locations. Culverts identified in the Drainage Assessment – Richardson Highway MP 266-341 Passing Lanes, October 2017 memo as needing replacement will be replaced, otherwise existing culverts will be lengthened where needed.

With some exceptions, topography is generally sloped towards the Tanana River from north to south and east to west. Runoff from the road surface is generally collected in side ditches draining to crossing culverts. Multiple culverts discharge directly to the Tanana River and its side sloughs, or small tributary streams. Existing cross culverts are 24 to 36 inches in diameter. Based on the review of as-built drawings, many of these pipes were installed in the 1960's. Existing ditches and culverts generally appear to be adequately sized and conveying surface runoff away from the roadway.

## **23. SOIL CONDITIONS**

Silt and silt-rich soils will be exposed in the subgrade during construction and will be sensitive to moisture, making them difficult to compact. The design will limit exposure of the subgrade to reduce moisture exposure and to maintain the integrity of the subgrade.

In general, the excavated materials below stripping depth will meet the requirements for Selected Material, Type C.

## **24. EROSION AND SEDIMENT CONTROL**

The Contractor will prepare a Storm Water Pollution Prevention Plan (SWPPP) prior to construction in accordance with Alaska Pollution Discharge Elimination System (APDES) General Permit for Alaska and the Storm Water Pollution Prevention Plan Guide. An Erosion and Sediment Control Plan (ESCP) will be included in the contract. The Contractor will be responsible for adapting the Department's ESCP to the Contractor's ways and means, and for providing and maintaining controls of erosion and hazardous materials. All disturbed areas will be stabilized to prevent erosion both during and after construction. APDES, Corps of Engineers Section 404/10, and Alaska Department of Environmental Conservation 401 permits are required.

Temporary erosion control measures may include, but are not limited to: temporary seeding, erosion control mats, watering and/or chemical stabilization for dust control, velocity control BMP's, and perimeter controls. Perimeter controls will be installed at the toe of slopes and disturbed areas within

the project limits to prevent excessive sedimentation to down-slope vegetation and water bodies. The preferred perimeter protection method in the project area will be vegetated buffer. BMP's may include erosion control blankets, diversions berms, wattles and other measures. Seeding of finished slopes may be difficult due to the size of the slopes and lack of sunlight. Use of organic overburden and/or long term erosion control blankets will be investigated to assist in establishing vegetative cover.

All disturbed ground, approximately 78 acres, will be topsoil and seeded or covered with riprap or ditch lining for permanent stabilization.

## **25. ENVIRONMENTAL COMMITMENTS**

The project will include environmental commitments to comply with state and federal environmental protections. A full list, including permit conditions, will be compiled with the final PS&E once the permits have been issued. The project is anticipated to require a U.S. Army Corps of Engineers Nationwide Permit for approximately 1.2 acres of impacts to wetlands. Wetland impacts will be reduced to the maximum extent practicable during final PS&E development. The Department intends to adhere to the USFWS guidance on avoiding mechanized vegetation clearing during the recommended bird nesting window for the project area (May 1- July 15).

## **26. WORK ZONE TRAFFIC CONTROL**

This project is not classified as significant for traffic control per ADOT&PF's Policy and Procedure 05.05.015. The Richardson Highway is classified as a rural interstate. The AADT is less than 30,000 vehicles per day. Work is not expected to fully close the highway. Intermittent lane closure and/or reductions to travelled way widths will be needed. The project will require the extension of multiple culverts, possible dig outs, guardrail replacement and roadway widening. In locations where full culverts may be replaced, the use of partial width construction methodology and roadway detours will be constructed as necessary. The Contractor will be required to develop traffic control plans to execute the work for submittal and approval by the Department prior to implementation.

## **27. VALUE ENGINEERING**

Per Department policy, a value engineering (VE) analysis must be considered for projects with a total estimated value greater than \$40 Million. The alternative analysis process used value engineering principles for consideration of value added and cost savings, therefore no further benefit from a formal VE study is anticipated and additional analysis is not anticipated for this project.

## **28. COST ESTIMATE**

A cost estimate was developed using the assumed pavement design sections and current unit prices for major construction items. The construction cost listed includes 15% Construction Engineering and an Indirect Cost Allocation Plan (ICAP) of 7.18%.

The estimated costs for this project are as follows:

|  |                 |
|--|-----------------|
| Design                                     | \$4,370,000.00  |
| Utilities                                  | \$1,700,000.00  |
| Right of Way                               | \$0.00          |
| Construction<br>(Includes 15% Engineering) | \$35,690,000.00 |
| Total Cost of Project                      | \$41,760,000.00 |

Approved:  12/14/2022  
for Sarah E. Schacher, P.E., Preconstruction Engineer Date

cfh

**Attachments:**

- Appendix A: Design Criteria and Design Designations
- Appendix B: Environmental Document Signature Page
- Appendix C: Pavement Design
- Appendix D: Preliminary Plan and Profile Sheets

**Copy to:**

Preconstruction/Project File  
Dan Schacher, M&O District Superintendent  
Original to: Barbara Tanner, P.E., Chief of Contracts  
Cc: NR Design Directive 20-01 Distribution

## **APPENDIX A**


### **DESIGN CRITERIA AND DESIGN DESIGNATIONS**

**DESIGN CRITERIA**

Richardson Highway Passing Lanes MP 266-351 Project No. OA23(021)/Z607150000

| ELEMENT   | VALUE   | SOURCE  |
|---|---|---|
| Construction Classification                         |   |   |
| Design Functional Classification                    | Rural Interstate (Arterial)                           | DOT&PF Design Designation   |
| Design Year   | 2050  | DOT&PF Design Designation   |
| AADT Construction Year (2024)<br>Design Year (2050) | 3063<br>4110  | DOT&PF Design Designation<br>DOT&PF Design Designation                    |
| Design Hourly Volume (DHV)                          | 13.6%   | DOT&PF Design Designation   |
| Directional Split (%D)                              | 55/45   | DOT&PF Design Designation   |
| Trucks (%T)   | 16.5% (Trucks, Bus, RV)                               | DOT&PF Design Designation   |
| Equiv. Single Axle Load (ESAL)                      | 2,464,868   | HDL Engineering Consultants, LLC<br>Geotechnical Report                   |
| Pavement Design Year                                | 2050, 25-year life                                    | DOT&PF Design Designation   |
| Design Vehicle                                      | AASHTO WB-67  | GB 2011 pg. 2-5   |
| Design Speed, Terrain                               | 70 mph, Rolling                                       | HPC 1120.2.2  |
| Stopping Sight Distance<br>Passing Sight Distance   | 730 ft<br>1,200 ft                                    | GB 2011, Tbl. 3-1 pg.3-4<br>GB 2011, Tbl. 3-4 pg.3-9                      |
| Maximum Allowable Grade<br>Minimum Allowable Grade  | 4.0% Longitudinal, 6% Transverse<br>2% (Normal Crown) | GB 2011, Tbl. 7-2, HPC Fig.1120-1<br>HPC 1130.1.2(2.) (GB 2011, pg. 3-29) |
| Minimum Radius of Curvature                         | 1660 ft @ e <sub>max</sub> =6% (Existing)             | HPC 1120, Fig.1120-1  |
| Minimum K-Value for<br>Vertical Curves              | Crest: 247 (Existing)<br>Sag: 181 (Existing)          | GB 2011, Tbl. 3-34 pg. 3-155<br>GB 2011, Tbl. 3-36 pg. 3-161              |
| Number of Roadways                                  | 1 - two lane, two-way (Existing)                      | HPC 1120.2.3  |
| Width of Traveled Way                               | 2 - 12.0 ft lanes (24' Existing)                      | HPC 1120.2.3 (GB 2011, Tbl. 7-3)  |
| Width of Shoulder                                   | 8.0 ft (Existing)                                     | HPC 1120.2.3 (GB 2011, Tbl. 7-3)  |
| Surface Treatment                                   | Hot Mix Asphalt                                       | HPC 1180.3.1  |
| Side Slope Ratios                                   | Fore: 4:1 (H:V)<br>Back: 2:1 (H:V)                    | GB 2011, pg. 4-24   |
| Degree of Access Control                            | By DOT&PF Permit                                      | HPC 1120.2.4 and HPC 1190.3   |
| Median Treatment                                    | None  | N/A   |
| Illumination:                                       | None  | N/A   |
| Curb Usage and Type                                 | None  | N/A   |
| Bicycle Provisions                                  | 8 ft Shoulder (6 ft min)                              | HPC 1210.4.2 (FHWA-RD-92-073)   |
| Pedestrian Provisions                               | 8 ft Shoulder   |   |
| Miscellaneous Criteria:<br>Clear Zone               | 30 ft   | HPC 1130.2.3 (HPC Table 1130-2)   |

Proposed By:  12/14/22  
 Consultant Designer Date

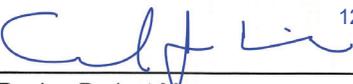Recommended By:  12-14-2022  
 Design Project Manager Date

Accepted By:  12/14/2022  
 for Regional Preconstruction Engineer Date

# MEMORANDUM

# State of Alaska

## Department of Transportation & Public Facilities

**TO:** Sarah E. Schacher, P.E.,  
Preconstruction Engineer  
Northern Region

**DATE:** October 12, 2016

**FILE NO:** I:\Traffic Data\DESIGN\2012\Rich Hwy Passing  
Lanes\_60715.doc

**TELEPHONE  
NO:** 451-5150

**FROM:** *JME*  
Judy Chapman  
Planning Chief  
Northern Region

**SUBJECT:** Rich Hwy Passing Lanes MP 266-341  
AKSAS #60715/0A23(021)  
Design Designation

Please approve the attached design designation by signing the endorsement below which enables your staff to proceed.

Due to the length of the proposed project, multiple volume and classification counts were used as data references. The data was applied to the specific milepost ranges for the proposed passing lanes.

Any questions should be directed to Scott Vockeroth at 451-2251.

*[Signature]* \_\_\_\_\_ *10/15/2016*  
Sarah E. Schacher, P.E., Preconstruction Engineer Date

RLM

cc: Jonathan Hutchinson, P.E., Engineering Manager, Northern Region

Attachment

|   |            |
|---|------------|
| Please circulate and return<br>Traffic Data & Forecasting Manager   |            |
| <del>Planning Manager(outside FNSB)-</del>                          |            |
| Planning Chief  | <i>JME</i> |
| <del>Fairbanks Area Planner(FNSB)-</del>                            |            |
| Traffic & Safety  | <i>PLJ</i> |
| Any changes, additions, or questions,<br>Please write on this sheet |            |

---

**DESIGN DESIGNATION**  
**Northern Region Planning**  
**Traffic Data & Forecasting**

---

**ROUTE NAME:** Richardson Highway  
**STATE ROUTE NO:** 190000  
**CDS MILEAGE:** MP 266-341  
**FUNCTIONAL CLASS:** Rural Interstate

| AADT & DHV           | CDS Milepost                               | AADT by Year             |             |             | DHV  |      |
|----------------------|--|--------------------------|-------------|-------------|------|------|
|                      |  | 2015                     | 2035        | 2050        | 2035 | 2050 |
|                      | 266-268                                    | 2900                     | 3540        | 4110        | 450  | 525  |
|                      | 269-278                                    | 2400                     | 2930        | 3400        | 415  | 480  |
|                      | 279-308                                    | 1400                     | 1710        | 1985        | 240  | 280  |
|                      | 309-341                                    | 2500                     | 3350        | 3840        | 475  | 540  |
| <b>DHV</b>           | 12.7 for MP 266-268<br>14.5 for MP 269-341 |                          |             |             |      |      |
| <b>D</b>             | 55-45                                      |                          |             |             |      |      |
| % Trucks             | Class                                      | % Trucks in CDS MP Range |             |             |      |      |
|                      |  | 266-278                  | 279-308     | 309-341     |      |      |
|                      | 4  | 0.05                     | 0.40        | 0.15        |      |      |
|                      | 5  | 11.3                     | 13.0        | 10.00       |      |      |
|                      | 6  | 0.65                     | 0.90        | 0.80        |      |      |
|                      | 8  | 0.25                     | 2.20        | 1.00        |      |      |
|                      | 9  | 1.00                     | 2.00        | 1.00        |      |      |
|                      | 10   | 0.50                     | 1.50        | 0.55        |      |      |
|                      | 13   | 0.25                     | 1.00        | 0.50        |      |      |
|                      | <b>Total % Trucks</b>                      | <b>14.0</b>              | <b>21.0</b> | <b>14.0</b> |      |      |
| ESAL'S (Design Lane) | To Be Provided by Design                   |                          |             |             |      |      |

# MEMORANDUM

**State of Alaska**  
**Department of Transportation & Public Facilities**  
**Northern Region Design and Engineering Services**

**TO:** Judy Chapman,  
Planning Chief  
Northern Region

**DATE:** September 27, 2016

**FILE NO:** H:\Projects\Rich\_Hwy\60715\_Rich\_266\_341\_Pass\_Lanes\02  
Scope, Schedule, Budget\Design Designation

**THRU:** Sarah E. Schacher, P.E. *SS*  
Preconstruction Engineer  
Northern Region

**PHONE NO:** 451-5479

**FAX NO:** 451-5126

**FROM:** Jonathan Hutchinson, P.E. *JH*  
Engineering Manager  
Northern Region

**SUBJECT:** Richardson Highway Passing  
Lanes MP266-341  
AKSAS #60715/0A23(021)  
**Design Designation Request**

Please provide a Design Designation for the subject project.

- Present AADT
- Design Year AADT (2048) *2050 SS*
- Mid-Design Period AADT (2033) *2035 SS*
- Design Hourly Volume
- Directional Split
- Percent Trucks
- Design Functional Classification
- Intersection Turning Movement Counts at:
- Other

The project is scheduled for construction in FY2018.

Please complete the attached Traffic Date Request Form.

Attachment: as stated

*JH* ncb/mlh *mk*

| Traffic Data Request Form  |                               |  | TDR Form-1-10/20/03 |                                       |                                   |        |            |  |        |                 |  |        |  |  |        |  |  |          |  |  |   |  |
|--|-------------------------------|--|---------------------|---------------------------------------|-----------------------------------|--------|------------|--|--------|-----------------|--|--------|--|--|--------|--|--|----------|--|--|---|--|
| Alaska Department of Transportation & Public Facilities  |                               |  
| Requested By: <i>Jonathan Hutchinsen</i>   |                               | Design Project Number: <i>AKSAS #60715</i> |                     | Date Requested: <i>9/27/16</i>        |                                   |        |            |  |        |                 |  |        |  |  |        |  |  |          |  |  |   |  |
| Base Year: <i>2015</i>   |                               | Common Route Name: <i>Rich Hwy</i>         |                     | CDS Route Name: <i>Richardson Hwy</i> |                                   |        |            |  |        |                 |  |        |  |  |        |  |  |          |  |  |   |  |
| Base Year Total AADT: <i>2900</i>  |                               | Functional Class: <i>Interstate</i>        |                     | <i>190000</i>                         |                                   |        |            |  |        |                 |  |        |  |  |        |  |  |          |  |  |   |  |
| AADT Growth Rate   |                               | Urban/Rural: <i>Urban</i>                  |                     | CDS M.P. Interval: <i>MP 266-268</i>  |                                   |        |            |  |        |                 |  |        |  |  |        |  |  |          |  |  |   |  |
| Forward (%/yr): <i>1%</i> End Year:  |                               | Historic M.P. Interval:                    |                     |                                       
| Back Cast (%/yr): Begin Year:  |                               |  
| <table border="1"> <thead> <tr> <th>Truck Category</th> <th>Load Factor (ESALs per Truck)</th> <th>% of Total AADT in Truck Category</th> </tr> </thead> <tbody> <tr> <td>2-axle</td> <td><i>See</i></td> <td></td> </tr> <tr> <td>3-axle</td> <td><i>Attached</i></td> <td></td> </tr> <tr> <td>4-axle</td> <td></td> <td></td> </tr> <tr> <td>5-axle</td> <td></td> <td></td> </tr> <tr> <td>≥ 6-axle</td> <td></td> <td></td> </tr> </tbody> </table> |                               |  | Truck Category      | Load Factor (ESALs per Truck)         | % of Total AADT in Truck Category | 2-axle | <i>See</i> |  | 3-axle | <i>Attached</i> |  | 4-axle |  |  | 5-axle |  |  | ≥ 6-axle |  |  | Lane Configuration Sketch:<br>(Designer: Provide sketch of lane layout. Number each lane and show directions.) <i>N↑</i><br><br><i>Rich Hwy</i><br><br> |  |
| Truck Category   | Load Factor (ESALs per Truck) | % of Total AADT in Truck Category          |                     |                                       
| 2-axle   | <i>See</i>                    |  |                     
| 3-axle   | <i>Attached</i>               |  |                     
| 4-axle   |                               |  
| 5-axle   |                               |  
| ≥ 6-axle   |                               |  
| Percent of Base Year Total AADT for Each Numbered Lane in Configuration Sketch:  |                               |  | Comments:           |                                       |                                   |        |            |  |        |                 |  |        |  |  |        |  |  |          |  |  |   |  |
| Lane # <i>1</i>  | % <i>55</i>                   |  |                     
| Lane # <i>2</i>  | % <i>45</i>                   |  |                     
| Lane #   | %                             |  |                     
| Lane #   | %                             |  |                     |                                       |                                   |        |            |  |        |                 |  |        |  |  |        |  |  |          |  |  |   |  |
| Lane #   | %                             |  |                     |                                       |                                   |        |            |  |        |                 |  |        |  |  |        |  |  |          |  |  |   |  |
| Lane #   | %                             |  |                     |                                       |                                   |        |            |  |        |                 |  |        |  |  |        |  |  |          |  |  |   |  |
| Data Provided By: <i>Randi Motzko</i>  |                               | Provider's Signature: <i>RA MAH</i>        |                     | Date Provided: <i>10/12/16</i>        |                                   |        |            |  |        |                 |  |        |  |  |        |  |  |          |  |  |   |  |

Figure 6-1. Traffic Data Request (TDR) Form

| Traffic Data Request Form  |                               |  | TDR Form-1-10/20/03 |                                       |                                   |        |            |  |        |                 |  |        |  |  |        |  |  |          |  |  |   |  |
|--|-------------------------------|--|---------------------|---------------------------------------|-----------------------------------|--------|------------|--|--------|-----------------|--|--------|--|--|--------|--|--|----------|--|--|---|--|
| Alaska Department of Transportation & Public Facilities  |                               |  
| Requested By: <i>Jonathan Hutchinsen</i>   |                               | Design Project Number: <i>AKSAS #60715</i> |                     | Date Requested: <i>9/27/16</i>        |                                   |        |            |  |        |                 |  |        |  |  |        |  |  |          |  |  |   |  |
| Base Year: <i>2015</i>   |                               | Common Route Name: <i>Rich Hwy</i>         |                     | CDS Route Name: <i>Richardson Hwy</i> |                                   |        |            |  |        |                 |  |        |  |  |        |  |  |          |  |  |   |  |
| Base Year Total AADT: <i>2400</i>  |                               | Functional Class: <i>Interstate</i>        |                     | <i>190000</i>                         |                                   |        |            |  |        |                 |  |        |  |  |        |  |  |          |  |  |   |  |
| AADT Growth Rate   |                               | Urban/Rural: <i>(Rural)</i>                |                     | CDS M.P. Interval: <i>MP 269-278</i>  |                                   |        |            |  |        |                 |  |        |  |  |        |  |  |          |  |  |   |  |
| Forward (%/yr): <i>1%</i> End Year:  |                               | Historic M.P. Interval:                    |                     |                                       
| Back Cast (%/yr): Begin Year:  |                               |  
| <table border="1"> <thead> <tr> <th>Truck Category</th> <th>Load Factor (ESALs per Truck)</th> <th>% of Total AADT in Truck Category</th> </tr> </thead> <tbody> <tr> <td>2-axle</td> <td><i>See</i></td> <td></td> </tr> <tr> <td>3-axle</td> <td><i>Attached</i></td> <td></td> </tr> <tr> <td>4-axle</td> <td></td> <td></td> </tr> <tr> <td>5-axle</td> <td></td> <td></td> </tr> <tr> <td>≥ 6-axle</td> <td></td> <td></td> </tr> </tbody> </table> |                               |  | Truck Category      | Load Factor (ESALs per Truck)         | % of Total AADT in Truck Category | 2-axle | <i>See</i> |  | 3-axle | <i>Attached</i> |  | 4-axle |  |  | 5-axle |  |  | ≥ 6-axle |  |  | Lane Configuration Sketch:<br>(Designer: Provide sketch of lane layout. Number each lane and show directions.) <i>N↑</i><br><br><i>Rich Hwy</i><br><br> |  |
| Truck Category   | Load Factor (ESALs per Truck) | % of Total AADT in Truck Category          |                     |                                       
| 2-axle   | <i>See</i>                    |  |                     
| 3-axle   | <i>Attached</i>               |  |                     
| 4-axle   |                               |  
| 5-axle   |                               |  
| ≥ 6-axle   |                               |  
| Percent of Base Year Total AADT for Each Numbered Lane in Configuration Sketch:  |                               |  | Comments:           |                                       |                                   |        |            |  |        |                 |  |        |  |  |        |  |  |          |  |  |   |  |
| Lane # <i>1</i>  | % <i>55</i>                   |  |                     
| Lane # <i>2</i>  | % <i>45</i>                   |  |                     
| Lane #   | %                             |  |                     
| Lane #   | %                             |  |                     |                                       |                                   |        |            |  |        |                 |  |        |  |  |        |  |  |          |  |  |   |  |
| Lane #   | %                             |  |                     |                                       |                                   |        |            |  |        |                 |  |        |  |  |        |  |  |          |  |  |   |  |
| Lane #   | %                             |  |                     |                                       |                                   |        |            |  |        |                 |  |        |  |  |        |  |  |          |  |  |   |  |
| Data Provided By: <i>Randi Molsko</i>  |                               | Provider's Signature: <i>RA MATA</i>       |                     | Date Provided: <i>10/12/16</i>        |                                   |        |            |  |        |                 |  |        |  |  |        |  |  |          |  |  |   |  |


Figure 6-1. Traffic Data Request (TDR) Form

| Traffic Data Request Form  |   |  | TDR Form-1-10/20/03  |
|--|---|--|--|
| Alaska Department of Transportation & Public Facilities  |   |  |  |
| Requested By:<br><i>Jonathan Hutchinson</i>  |   | Design Project Number:<br><i>AKSAS #60715</i>  | Date Requested:<br><i>9/27/16</i>  |
| Base Year: <i>2015</i><br>Base Year Total AADT: <i>1400</i><br>AADT Growth Rate<br>Forward (%/yr): <i>1%</i> End Year:<br>Back Cast (%/yr):    Begin Year: |   | Common Route Name:<br><i>Rich Hwy</i><br>Functional Class: <i>Interstate</i><br>Urban/ <u>Rural</u><br>Historic M.P. Interval: | CDS Route Name:<br><i>Richardson Hwy</i><br><i>190000</i><br>CDS M.P. Interval:<br><i>MP 279-308</i>   |
| Truck Category   | Load Factor (ESALs per Truck)           | % of Total AADT in Truck Category  | Lane Configuration Sketch:<br>(Designer: Provide sketch of lane layout. Number each lane and show directions.)<br><i>N↑</i><br><br><i>Rich Hwy</i><br><br>① ————— E<br>W ————— ② |
| 2-axle   | <i>See</i>                              |  |  |
| 3-axle   | <i>Attached</i>                         |  |  |
| 4-axle   |   |  |  |
| 5-axle   |   |  |  |
| ≥ 6-axle   |   |  |  |
| Percent of Base Year Total AADT for Each Numbered Lane in Configuration Sketch:  |   |  | Comments:  |
| Lane # <i>1</i>  | % <i>55</i>                             |  |  |
| Lane # <i>2</i>  | % <i>45</i>                             |  |  |
| Lane #   | %                                       |  |  |
| Lane #   | %                                       |  |  |
| Lane #   | %                                       |  |  |
| Data Provided By:<br><i>Randi Motzko</i>   | Provider's Signature:<br><i>RA MATA</i> |  | Date Provided:<br><i>10/12/16</i>  |

Figure 6-1. Traffic Data Request (TDR) Form

| Traffic Data Request Form  |                                     |  | TDR Form-1-10/20/03                   |                                   |        |            |  |        |                 |  |        |  |  |        |  |  |          |  |  |   |  |
|--|-------------------------------------|--|---------------------------------------|-----------------------------------|--------|------------|--|--------|-----------------|--|--------|--|--|--------|--|--|----------|--|--|---|--|
| Alaska Department of Transportation & Public Facilities  |                                     |  
| Requested By: <i>Jonathan Hutchinson</i>   |                                     | Design Project Number: <i>AKSAS #60715</i> | Date Requested: <i>9/27/16</i>        |                                   |        |            |  |        |                 |  |        |  |  |        |  |  |          |  |  |   |  |
| Base Year: <i>2015</i>   |                                     | Common Route Name: <i>Rich Hwy</i>         | CDS Route Name: <i>Richardson Hwy</i> |                                   |        |            |  |        |                 |  |        |  |  |        |  |  |          |  |  |   |  |
| Base Year Total AADT: <i>2500</i>  |                                     | Functional Class: <i>Interstate</i>        | <i>190000</i>                         |                                   |        |            |  |        |                 |  |        |  |  |        |  |  |          |  |  |   |  |
| AADT Growth Rate   |                                     | Urban/Rural: <i>Urban</i>                  | CDS M.P. Interval: <i>MP 309-341</i>  |                                   |        |            |  |        |                 |  |        |  |  |        |  |  |          |  |  |   |  |
| Forward (%/yr): <i>1%</i> End Year:  |                                     | Historic M.P. Interval:                    |                                       |                                   |        |            |  |        |                 |  |        |  |  |        |  |  |          |  |  |   |  |
| Back Cast (%/yr): Begin Year:  |                                     |  
| <table border="1"> <thead> <tr> <th>Truck Category</th> <th>Load Factor (ESALs per Truck)</th> <th>% of Total AADT in Truck Category</th> </tr> </thead> <tbody> <tr> <td>2-axle</td> <td><i>See</i></td> <td></td> </tr> <tr> <td>3-axle</td> <td><i>Attached</i></td> <td></td> </tr> <tr> <td>4-axle</td> <td></td> <td></td> </tr> <tr> <td>5-axle</td> <td></td> <td></td> </tr> <tr> <td>≥ 6-axle</td> <td></td> <td></td> </tr> </tbody> </table> |                                     | Truck Category                             | Load Factor (ESALs per Truck)         | % of Total AADT in Truck Category | 2-axle | <i>See</i> |  | 3-axle | <i>Attached</i> |  | 4-axle |  |  | 5-axle |  |  | ≥ 6-axle |  |  | Lane Configuration Sketch:<br>(Designer: Provide sketch of lane layout. Number each lane and show directions.) <i>N↑</i><br><br><i>Rich Hwy</i><br><br> |  |
| Truck Category   | Load Factor (ESALs per Truck)       | % of Total AADT in Truck Category          |                                       |                                   |        |            |  |        |                 |  |        |  |  |        |  |  |          |  |  |   |  |
| 2-axle   | <i>See</i>                          |  |                                       
| 3-axle   | <i>Attached</i>                     |  |                                       
| 4-axle   |                                     |  
| 5-axle   |                                     |  
| ≥ 6-axle   |                                     |  
| Percent of Base Year Total AADT for Each Numbered Lane in Configuration Sketch:  |                                     |  | Comments:                             |                                   |        |            |  |        |                 |  |        |  |  |        |  |  |          |  |  |   |  |
| Lane # <i>1</i>  | % <i>55</i>                         |  |                                       
| Lane # <i>2</i>  | % <i>45</i>                         |  |                                       
| Lane #   | %                                   |  |                                       
| Data Provided By: <i>Randi Molsko</i>  | Provider's Signature: <i>RA MAt</i> |  | Date Provided: <i>10/12/16</i>        |                                   |        |            |  |        |                 |  |        |  |  |        |  |  |          |  |  |   |  |

Figure 6-1. Traffic Data Request (TDR) Form

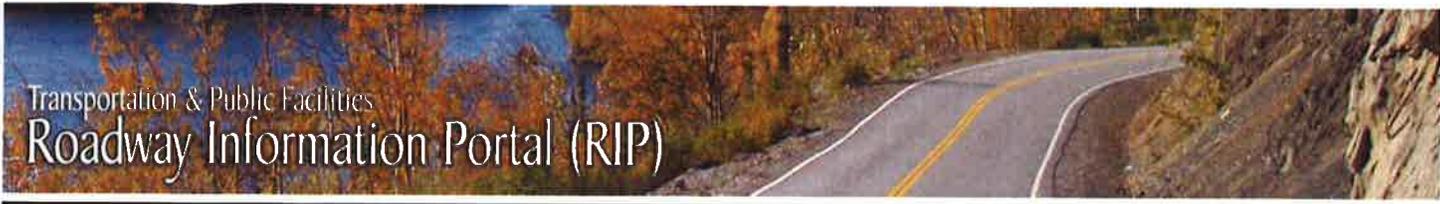

**Report** Route Log

**CDS Route** RICHARDSON HIGHWAY (190000)

**From Milepoint** 268

**To Milepoint** 345

**Filter** FacilityType INTERCHANGE RAMP;NON-INVENTORY;WYE;SECONDARY FERRY ACCESS;ROUNDBOUT;PRIMARY FERRY ACCESS;NON-INTERCHANGE RAMP;MAINLINE;CONNECTOR

| Milepoint | Attribute        | Side | Feature | CDS | Description                                 | Viewer |
|-----------|------------------|------|---------|-----|---|--------|
| 268       | FHWA Urban Area  | -    | -       |     | RURAL AREA (RURAL) (Start at Milepoint 0)   |        |
| 268       | Functional Class | -    | -       |     | MINOR ARTERIAL (Start at Milepoint 131.675) |        |
| 268.0485  | Intersection     | L    | -       |     | UNNAMED GATED ROAD                          |        |
| 268.1461  | Intersection     | R    | -       |     | SIXTH STREET                                |        |
| 268.1811  | Intersection     | R    | -       |     | 5TH STREET                                  |        |
| 268.3111  | Intersection     | B    | -       |     | 4TH STREET                                  |        |
| 268.4609  | Intersection     | B    | -       |     | 2ND AVENUE                                  |        |
| 268.4879  | Traffic Station  | -    | -       |     | 32206000                                    |        |
| 268.6317  | Intersection     | B    | 185060  |     | GRIZZLY LANE                                |        |
| 268.6317  | Intersection     | L    | 185205  |     | RICHARDSON HWY ON LANE                      |        |
| 268.8305  | Intersection     | R    | 180000  |     | ALASKA HIGHWAY                              |        |
| 268.8305  | Functional Class | -    | -       |     | MINOR ARTERIAL -> INTERSTATE                |        |
| 268.8583  | Milepost         | R    | -       |     | 266   |        |
| 268.8854  | Intersection     | H    | 185205  |     | RICHARDSON HIGHWAY ON LANE                  |        |
| 268.8854  | Intersection     | L    | 185205  |     | RICHARDSON HIGHWAY ON LANE                  |        |

| Milepoint | Attribute  | Side | Feature CDS | Description                            | Viewer  |
|-----------|--|------|-------------|--|---|
| 268.9163  |  Intersection   | L    | 185061      | DIEHLS ROAD                            |       |
| 268.9163  |  Intersection   | R    | 185020      | NISTLER ROAD                           |       |
| 268.9926  | Traffic Station  | -    | -           | 31635000                               |       |
| 269.0191  |  Intersection   | L    | -           | BUFFALO LANE                           |       |
| 269.1354  |  Intersection   | R    | -           | US POST OFFICE ACCESS ROAD             |       |
| 269.1824  |  Intersection   | R    | -           | KIMBALL STREET                         |       |
| 269.3697  |  Intersection   | R    | -           | DEBRAH STREET                          |       |
| 269.5576  |  Intersection   | R    | 185230      | HAYES STREET                           |       |
| 269.7575  |  Intersection   | R    | 185236      | RAPIDS STREET                          |       |
| 269.8273  |  Intersection   | R    | -           | DELTA JUNCTION AIRPORT ROAD            |       |
| 269.8404  |  Milepost       | R    | -           | 267                                    |       |
| 269.8581  |  Intersection  | R    | -           | DELTA STATE RECREATIONAL SITE ENTRANCE |     |
| 269.954   |  Intersection | R    | -           | DELTA STATE RECREATIONAL SITE ENTRANCE |   |
| 270.022   |  Intersection | R    | 185328      | REMINGTON ROAD                         |   |
| 270.4307  |  Intersection | L    | -           | UNNAMED ROAD                           |   |
| 270.6118  |  Intersection | R    | 182330      | BREWIS BOULEVARD                       |   |
| 270.7949  |  Milepost     | R    | -           | 268                                    |   |
| 270.9766  | Traffic Station  | -    | -           | 31637000                               |   |
| 271.096   |  Intersection | R    | 185000      | JACK WARREN ROAD                       |   |
| 271.2073  | Traffic Station  | -    | -           | 31638000                               |   |
| 271.2546  |  Intersection | L    | 185300      | LARRY SPENGLER ROAD                    |   |
| 271.7602  |  Milepost     | R    | -           | 269                                    |   |
| 272.7125  |  Intersection | L    | -           | REBECCA LANE                           |   |

| Milepoint | Attribute   | Side | Feature CDS | Description                              | Viewer  |
|-----------|---|------|-------------|--|---|
| 272.737   |  Milepost          | R    | -           | 270                                      |       |
| 272.8375  |  Intersection      | L    | -           | SANDRA STREET                            |       |
| 273.0969  |  Intersection      | R    | -           | UNNAMED ROAD                             |       |
| 273.8411  |  Milepost          | R    | -           | 271                                      |       |
| 274.246   |  Intersection      | R    | -           | BERM ROAD                                |       |
| 274.5312  |  Intersection      | R    | 185400      | TANANA LOOP ROAD                         |       |
| 274.6867  |  Milepost          | R    | -           | 272                                      |       |
| 275.6662  |  Milepost          | R    | -           | 273                                      |       |
| 276.0709  |  Intersection      | R    | -           | BECKY LANE                               |       |
| 276.0825  |  Intersection      | L    | -           | LEONA LANE                               |       |
| 276.1758  |  Intersection      | R    | -           | TERRI LANE                               |       |
| 276.5556  |  Intersection    | R    | -           | WALTONS WAY                              |   |
| 276.6391  |  Milepost        | R    | -           | 274                                      |   |
| 277.0652  |  Intersection    | R    | -           | PIPELINE ROAD                            |   |
| 277.1603  |  Intersection    | L    | -           | PROBERT STREET                           |   |
| 277.2075  |  Intersection    | L    | -           | MC AFEE STREET                           |   |
| 277.6025  |  Intersection    | L    | 185300      | LARRY SPENGLER ROAD                      |   |
| 277.6149  |  Intersection    | R    | 185500      | RIKA'S ROAD                              |   |
| 277.6548  |  Milepost        | R    | -           | 275                                      |   |
| 277.6698  |  Intersection    | L    | -           | TESORO NORTHERN ENTRANCE<br>ACCESS ROAD  |   |
| 277.8547  |  Intersection    | R    | -           | PIPELINE AND TANANA RIVER<br>ACCESS ROAD |   |
| 277.9046  |  Intersection    | R    | -           | PIPELINE AND TANANA RIVER<br>ACCESS ROAD |   |
| 278.1611  |  Bridge Midpoint | U    | -           | TANANA RIVER BIG DELTA (0524)            |   |

| Milepoint | Attribute   | Side | Feature CDS | Description                                  | Viewer  |
|-----------|---|------|-------------|--|---|
| 278.5536  |  Intersection      | R    | -           | HANSON HOLLOW ROAD                           |       |
| 278.726   |  Milepost          | R    | -           | 276  |       |
| 279.699   | Traffic Station   | -    | -           | 31639000                                     |       |
| 279.7048  |  Milepost          | R    | -           | 277  |       |
| 280.4251  |  Intersection      | R    | 185800      | QUARTZ LAKE ROAD                             |       |
| 280.581   |  Milepost          | R    | -           | 278  |       |
| 281.5438  |  Milepost          | R    | -           | 279  |       |
| 282.6584  |  Milepost          | R    | -           | 280  |       |
| 283.4708  |  Intersection      | R    | -           | PIPELINE ROAD 49-APL-1                       |       |
| 283.6502  |  Milepost          | R    | -           | 281  |       |
| 283.8423  |  Intersection      | R    | 185820      | OLD RICHARDSON HIGHWAY @<br>SHAW CREEK FLATS |       |
| 284.2701  |  Intersection    | R    | -           | OLD RICHARDSON HIGHWAY @<br>SHAW CREEK FLATS |   |
| 284.591   |  Milepost        | R    | -           | 282  |   |
| 285.539   |  Milepost        | R    | -           | 283  |   |
| 286.6782  |  Milepost        | R    | -           | 284  |   |
| 287.6527  |  Milepost        | R    | -           | 285  |   |
| 288.0087  |  Intersection    | R    | 185826      | OLD RICH @ SHAW CREEK MP<br>285.5 ROAD       |   |
| 288.658   |  Milepost        | R    | -           | 286  |   |
| 288.7144  |  Intersection    | R    | -           | PIPELINE ROAD 45-APL-1                       |   |
| 288.9616  |  Intersection    | R    | 185826      | OLD RICH @ SHAW CREEK MP<br>285.5 ROAD       |   |
| 289.2236  |  Bridge Midpoint | U    | -           | SHAW CREEK (0525)                            |   |
| 289.2521  |  Intersection    | R    | 186000      | SHAW CREEK ROAD                              |   |
| 289.6418  |  Milepost        | R    | -           | 287  |   |

| Milepoint | Attribute   | Side | Feature CDS | Description                     | Viewer  |
|-----------|---|------|-------------|---------------------------------|---|
| 290.5041  |  Milepost          | R    | -           | 288                             |       |
| 290.5974  |  Intersection      | L    | -           | TANANA RIVER TURN OUT LOOP ROAD |       |
| 290.6245  |  Intersection      | L    | -           | TANANA RIVER TURN OUT LOOP ROAD |       |
| 291.1937  |  Intersection      | R    | 185825      | OLD RICH @ SHAW CREEK ROAD      |       |
| 291.1958  |  Intersection      | R    | -           | UNNAMED ROAD                    |       |
| 291.4117  |  Milepost          | R    | -           | 289                             |       |
| 292.1096  |  Intersection      | R    | -           | TURN OUT LOOP ROAD              |       |
| 292.2524  |  Intersection      | R    | -           | TURN OUT LOOP ROAD              |       |
| 292.3947  |  Milepost          | R    | -           | 290                             |       |
| 293.3637  |  Milepost          | R    | -           | 291                             |       |
| 294.316   |  Milepost          | R    | -           | 292                             |       |
| 294.8985  |  Intersection    | L    | -           | NOOVIK ROAD                     |   |
| 295.3117  |  Milepost        | R    | -           | 293                             |   |
| 295.8669  |  Intersection    | L    | -           | RUBY ROAD                       |   |
| 296.095   |  Intersection    | L    | -           | TURN OUT LOOP ROAD              |   |
| 296.2188  |  Intersection    | L    | -           | TURN OUT LOOP ROAD              |   |
| 296.2991  |  Milepost        | R    | -           | 294                             |   |
| 297.1404  |  Intersection    | R    | -           | UNNAMED ROAD                    |   |
| 297.1637  |  Milepost        | R    | -           | 295                             |   |
| 297.2505  |  Intersection    | R    | -           | UNNAMED ROAD                    |   |
| 297.5824  |  Bridge Midpoint | U    | -           | BANNER CREEK (0526)             |   |
| 298.1128  |  Milepost        | R    | -           | 296                             |   |
| 299.0643  |  Milepost        | R    | -           | 297                             |   |

| Milepoint | Attribute  | Side | Feature CDS | Description                            | Viewer  |
|-----------|--|------|-------------|--|---|
| 299.7649  |  Intersection   | L    | -           | UNNAMED ROAD TO RIVER                  |       |
| 300.0148  |  Milepost       | R    | -           | 298                                    |       |
| 300.211   |  Intersection   | L    | -           | UNNAMED TURN OUT LOOP ROAD             |       |
| 300.2688  |  Intersection   | L    | -           | UNNAMED TURN OUT LOOP ROAD             |       |
| 300.6738  |  Intersection   | L    | -           | UNNAMED ROAD                           |       |
| 300.9995  |  Milepost       | R    | -           | 299                                    |       |
| 302.0326  |  Milepost       | R    | -           | 300                                    |       |
| 302.9873  |  Intersection   | R    | -           | OLD RICHARDSON HIGHWAY AT CANYON CREEK |       |
| 303.0054  |  Milepost       | R    | -           | 301                                    |       |
| 303.5714  |  Intersection   | R    | -           | UNNAMED LOOP ROAD                      |       |
| 303.8554  |  Intersection   | R    | -           | UNNAMED LOOP ROAD                      |       |
| 303.9699  |  Intersection  | L    | -           | UNNAMED ROAD                           |     |
| 304.0136  |  Milepost     | R    | -           | 302                                    |   |
| 305.0744  |  Milepost     | R    | -           | 303                                    |   |
| 305.9166  |  Milepost     | R    | -           | 304                                    |   |
| 306.9124  |  Milepost     | R    | -           | 305                                    |   |
| 307.1955  |  Intersection | R    | -           | BIRCH LAKE ROAD                        |   |
| 307.4352  |  Intersection | R    | -           | BOARDWALK DRIVE                        |   |
| 307.6173  |  Intersection | R    | -           | DOUGLAS STREET                         |   |
| 307.8856  |  Intersection | R    | -           | REST AREA LOOP ROAD AT BIRCH LAKE      |   |
| 307.9152  |  Milepost     | R    | -           | 306                                    |   |
| 307.9958  |  Intersection | R    | -           | REST AREA LOOP ROAD AT BIRCH LAKE      |   |
| 308.0909  |  Intersection | L    | 186500      | LOST LAKE ROAD                         |   |

| Milepoint | Attribute  | Side | Feature CDS | Description  | Viewer  |
|-----------|--|------|-------------|--|---|
| 308.6159  |  Intersection   | R    | -           | OLD RICHARDSON HIGHWAY LOOP                            |       |
| 308.937   |  Milepost       | R    | -           | 307  |       |
| 309.0214  |  Intersection   | R    | -           | OLD RICHARDSON HIGHWAY LOOP                            |       |
| 309.0664  |  Intersection   | R    | -           | DOT MAINTENANCE CAMP BIRCH<br>LAKE STATION ACCESS ROAD |       |
| 309.1109  | Traffic Station  | -    | -           | 31695000   |       |
| 309.937   |  Milepost       | R    | -           | 308  |       |
| 310.9419  |  Milepost       | R    | -           | 309  |       |
| 311.751   |  Intersection   | L    | -           | TURN OUT LOOP ROAD                                     |       |
| 311.7535  |  Intersection   | R    | -           | OLD RICHARDSON HIGHWAY LOOP                            |       |
| 311.8213  |  Milepost       | R    | -           | 310  |       |
| 311.8379  |  Intersection   | L    | -           | TURN LOOP ROAD   |       |
| 312.2469  |  Intersection  | L    | -           | GOOSECALL DRIVE  |   |
| 312.2799  |  Intersection | R    | -           | OLD RICHARDSON HIGHWAY LOOP                            |   |
| 312.4489  |  Intersection | R    | -           | SHARPS RIDGE   |   |
| 312.6843  |  Intersection | R    | -           | OLD RICHARDSON HIGHWAY LOOP                            |   |
| 312.8229  |  Milepost     | R    | -           | 311  |   |
| 313.3741  |  Intersection | R    | -           | OLD RICHARDSON HIGHWAY LOOP                            |   |
| 313.7513  |  Milepost     | R    | -           | 312  |   |
| 314.7593  |  Milepost     | R    | -           | 313  |   |
| 314.8077  |  Intersection | L    | -           | TANANA RIVER TURN OUT LOOP<br>ROAD                     |   |
| 314.8978  |  Intersection | L    | -           | TANANA RIVER TURN OUT LOOP<br>ROAD                     |   |
| 315.7561  |  Milepost     | R    | -           | 314  |   |
| 315.8361  |  Intersection | R    | -           | SOLITA STREET/HAUL ROAD                                |   |

| Milepoint | Attribute  | Side | Feature CDS | Description   | Viewer  |
|-----------|--|------|-------------|---|---|
| 316.8872  |  Milepost       | R    | -           | 315   |       |
| 317.3226  |  Intersection   | R    | -           | UNNAMED ROAD  |       |
| 317.6837  |  Milepost       | R    | -           | 316   |       |
| 317.7404  |  Intersection   | R    | -           | JAMESTOWN COURT                                       |       |
| 317.9939  |  Intersection   | R    | -           | WILLIAMSBURG ROAD                                     |       |
| 318.3187  |  Intersection   | R    | -           | WRONG WAY LANE  |       |
| 318.6142  |  Milepost       | R    | -           | 317   |       |
| 319.3224  |  Intersection   | L    | -           | OLD RICHARDSON HIGHWAY AT<br>SALCHA /OLD VALDEZ TRAIL |       |
| 319.674   |  Milepost       | R    | -           | 318   |       |
| 319.7788  |  Intersection   | R    | -           | PERSPECTIVE DRIVE                                     |       |
| 319.9279  |  Intersection   | L    | -           | OLD VALDEZ TRAIL                                      |       |
| 320.6302  |  Milepost     | R    | -           | 319   |   |
| 320.9029  |  Intersection | R    | 187000      | SALCHA DRIVE SOUTH                                    |   |
| 321.3339  |  Intersection | L    | -           | ORCHID DRIVE  |   |
| 321.4546  |  Intersection | R    | 187005      | SALCHA DRIVE NORTH                                    |   |
| 321.6086  |  Milepost     | R    | -           | 320   |   |
| 322.577   |  Milepost     | R    | -           | 321   |   |
| 322.6556  |  Intersection | L    | -           | ROLLING STONE COURT                                   |   |
| 323.0907  |  Intersection | R    | 187200      | HARDING LAKE DRIVE                                    |   |
| 323.2993  |  Intersection | L    | -           | COUNTRY ROAD  |   |
| 323.5473  |  Milepost     | R    | -           | 322   |   |
| 323.7997  |  Intersection | R    | -           | HOLLIES ACRES DRIVE                                   |   |
| 324.0708  |  Intersection | R    | -           | PRICE DRIVE   |   |

| Milepoint | Attribute   | Side | Feature CDS | Description               | Viewer  |
|-----------|---|------|-------------|---------------------------|---|
| 324.1505  |  Intersection      | L    | -           | HARRY LUCKE TRAIL         |       |
| 324.4488  |  Intersection      | L    | -           | DOWNSTREAM ROAD           |       |
| 324.5366  |  Milepost          | R    | -           | 323                       |       |
| 324.661   |  Intersection      | R    | -           | UPHUES DRIVE              |       |
| 324.7637  |  Intersection      | L    | -           | STATION COURT             |       |
| 325.0062  |  Bridge Midpoint   | U    | -           | SALCHA RIVER (0527)       |       |
| 325.0486  | Traffic Station   | -    | -           | 31643000                  |       |
| 325.0524  |  Intersection      | R    | -           | SALCHA RIVER ACCESS ROAD  |       |
| 325.2445  |  Intersection      | R    | -           | AURORA LODGE ROAD         |       |
| 325.4365  |  Intersection      | L    | -           | WALTS ROAD                |       |
| 325.4951  |  Milepost          | R    | -           | 324                       |       |
| 325.6339  |  Bridge Midpoint  | U    | -           | CLEAR CREEK (0528)        |       |
| 325.8427  |  Intersection    | R    | 187240      | MUNSON SLOUGH ROAD        |   |
| 325.8462  |  Intersection    | L    | -           | OLD RICHARDSON HIGHWAY    |   |
| 326.1629  |  Intersection    | R    | -           | TURN OUT LOOP ROAD        |   |
| 326.2432  |  Intersection    | R    | -           | TURN OUT LOOP ROAD        |   |
| 326.3614  |  Intersection    | R    | 187240      | MUNSON SLOUGH ROAD        |   |
| 326.3958  |  Bridge Midpoint | U    | -           | MUNSON SLOUGH (0529)      |   |
| 326.4864  |  Milepost        | R    | -           | 325                       |   |
| 327.5335  |  Milepost        | R    | -           | 326                       |   |
| 328.3315  |  Intersection    | L    | -           | TRANSFER SITE ACCESS ROAD |   |
| 328.5246  |  Milepost        | R    | -           | 327                       |   |
| 329.0848  |  Intersection    | R    | 187500      | CANADAY ROAD              |   |

| Milepoint | Attribute   | Side | Feature CDS | Description                        | Viewer  |
|-----------|---|------|-------------|------------------------------------|---|
| 329.3468  |  Bridge Midpoint | U    | -           | LITTLE SALCHA RIVER (0530)         |       |
| 329.4191  |  Milepost        | R    | -           | 328                                |       |
| 329.4221  |  Intersection    | L    | -           | RIVER RUNNING ROAD                 |       |
| 329.5853  |  Intersection    | B    | 187700      | BALCH WAY                          |       |
| 330.0083  |  Intersection    | R    | 187700      | BALCH WAY                          |       |
| 330.3969  |  Milepost        | R    | -           | 329                                |       |
| 331.3999  |  Milepost        | R    | -           | 330                                |       |
| 331.7306  |  Intersection    | L    | -           | BOONDOX DRIVE                      |       |
| 331.8202  |  Intersection    | R    | 187900      | JOHNSON ROAD                       |       |
| 331.912   |  Intersection    | L    | 188000      | OLD RICH/OLD VALDEZ TRAIL @ SALCHA |       |
| 332.3328  |  Intersection    | R    | -           | SNOW WHITE COURT                   |       |
| 332.3802  |  Milepost      | R    | -           | 331                                |   |
| 332.5448  |  Intersection  | L    | -           | COLDFOOD COURT                     |   |
| 332.6067  |  Intersection  | L    | -           | FLYING SQUIRREL COURT              |   |
| 332.7368  |  Intersection  | L    | -           | BULLWINKLE COURT                   |   |
| 333.059   |  Intersection  | R    | -           | GRIEME ROAD                        |   |
| 333.0622  |  Intersection  | L    | -           | TOM BEAR TRAIL                     |   |
| 333.3781  |  Milepost      | R    | -           | 332                                |   |
| 333.3926  |  Intersection  | L    | -           | MAGGIE DRIVE                       |   |
| 333.5983  |  Intersection  | L    | -           | PIT RUN COURT                      |   |
| 333.7931  |  Intersection  | L    | -           | PAULA COURT                        |   |
| 334.1017  |  Intersection  | R    | -           | CLEVELAND AVENUE                   |   |
| 334.1035  |  Intersection  | L    | -           | HOWELL ROAD                        |   |

| Milepoint | Attribute  | Side | Feature CDS | Description               | Viewer  |
|-----------|--|------|-------------|---------------------------|---|
| 334.3589  |  Milepost       | R    | -           | 333                       |       |
| 334.4934  |  Intersection   | R    | -           | TENDERFOOT COURT          |       |
| 334.9108  |  Intersection   | R    | -           | CRAZY HORSE LANE          |       |
| 335.1363  |  Intersection   | R    | -           | AICUZ AVENUE              |       |
| 335.4299  |  Milepost       | R    | -           | 334                       |       |
| 335.54    |  Intersection   | L    | 188010      | STRINGER ROAD             |       |
| 335.895   |  Intersection   | L    | -           | TRANSFER SITE ACCESS ROAD |       |
| 336.4271  |  Milepost       | R    | -           | 335                       |       |
| 336.4832  |  Intersection   | R    | -           | 28 MILE POND ROAD         |       |
| 337.3742  |  Milepost       | R    | -           | 336                       |       |
| 338.4387  |  Milepost       | R    | -           | 337                       |       |
| 338.4503  |  Intersection  | R    | -           | GATED MILITARY ROAD       |       |
| 339.0166  |  Intersection | R    | -           | GATED MILITARY ROAD       |   |
| 339.4451  |  Milepost     | R    | -           | 338                       |   |
| 340.1657  |  Intersection | L    | -           | 23 MILE SLOUGH ROAD       |   |
| 340.5233  |  Milepost     | R    | -           | 339                       |   |
| 341.1303  |  Intersection | L    | -           | MILITARY ROAD             |   |
| 341.5045  |  Milepost     | R    | -           | 340                       |   |
| 341.6959  |  Intersection | L    | -           | MILITARY ROAD             |   |
| 342.0544  |  Intersection | L    | 190000SB    | RICHARDSON HIGHWAY SB     |   |
| 342.3339  | Traffic Station  | -    | -           | 31646000                  |   |
| 342.4652  |  Intersection | B    | -           | CENTRAL AVENUE            |   |
| 342.5303  |  Milepost     | R    | -           | 341                       |   |

| Milepoint | Attribute   | Side | Feature CDS | Description                         | Viewer  |
|-----------|---|------|-------------|-------------------------------------|---|
| 342.8507  |  Intersection    | R    | 188121      | RICH NB - OLD RICH @ EIELSON RAMP   |   |
| 343.2286  |  Bridge Midpoint | U    | -           | EIELSON ACCESS UNDERCROSSING (2133) |   |
| 343.5354  |  Milepost        | R    | -           | 342                                 |   |
| 343.5565  |  Intersection    | B    | 188120      | OLD RICH @ EIELSON - RICH NB RAMP   |   |
| 343.5565  |  Intersection    | R    | 188120      | OLD RICH @ EIELSON - RICH NB RAMP   |   |
| 344.0395  |  Intersection    | B    | -           | HOPE STREET                         |   |
| 344.5344  |  Milepost        | R    | -           | 343                                 |   |

**Computations and Historic Data**

Project: Rich Hwy Passing Lanes  
 Project # 60715  
 Milepost 266-268

**Historic AADT**

|                  |                                  |             |             |
|------------------|----------------------------------|-------------|-------------|
| <b>Route:</b>    | 190000                           | <b>Year</b> | <b>AADT</b> |
| <b>Station:</b>  | 31637000                         | 2000        |             |
|                  | Rich Hwy South of Jack Warren Rd | 2001        | 2315        |
| <b>Milepoint</b> | 271.043                          | 2002        | 2662        |
|                  |                                  | 2003        | 2794        |
|                  |                                  | 2004        | 2855        |
|                  |                                  | 2005        | 2803        |
|                  |                                  | 2006        | 2728        |
|                  |                                  | 2007        | 3239        |
|                  |                                  | 2008        | 3032        |
|                  |                                  | 2009        | 3070        |
|                  |                                  | 2010        | 3191        |
|                  |                                  | 2011        | 3233        |
|                  |                                  | 2012        | 2882        |
|                  |                                  | 2013        | 2846        |
|                  |                                  | 2014        | 2184        |
|                  |                                  | 2015        | 2938        |

Growth rate for calculations was 1.00% due to historic traffic patterns

## Growth Rate factors

|      |       |
|------|-------|
| 2035 | 1.220 |
| 2050 | 1.417 |

## Future AADTs

|             |             |
|-------------|-------------|
| <b>Year</b> | <b>AADT</b> |
| 2015        | 2900        |
| 2035        | 3540        |
| 2050        | 4110        |

**K-factor** 12.70%

|             |      |     |
|-------------|------|-----|
| <b>DHV=</b> | 2035 | 450 |
|             | 2050 | 525 |

**Direction Split (D)=** 55-45

**Class Data**

Route 180000

| Station # | Description            | CDS MP  | Year | Percent By Class |       |      |      |      |      |      | Total Truck % |
|-----------|------------------------|---------|------|------------------|-------|------|------|------|------|------|---------------|
|           |                        |         |      | 4                | 5     | 6    | 8    | 9    | 10   | 13   |               |
| 18001421  | Ak Hwy @ Delta MP 1421 | 196.545 | 2015 | 0.05             | 11.30 | 0.65 | 0.25 | 1.00 | 0.50 | 0.25 | 14.00         |
|           | <b>Load Factors</b>    |         |      | 1                | 0.50  | 0.85 | 1.20 | 1.55 | 2.24 | 2.24 |               |
|           | <b># Axles</b>         |         |      | 2/3              | 2     | 3    | 4    | 5    | 6    | 7+   |               |

**Computations and Historic Data**

Project: Rich Hwy Passing Lanes  
 Project # 60715  
 Milepost 269-278

**Historic AADT**

| Route:    | 190000                           | Year | AADT |
|-----------|----------------------------------|------|------|
| Station:  | 31638000                         | 2000 |      |
|           | Rich Hwy North of Jack Warren Rd | 2001 | 1392 |
| Milepoint | 271.274                          | 2002 | 2009 |
|           |                                  | 2003 | 2302 |
|           |                                  | 2004 | 2328 |
|           |                                  | 2005 | 2218 |
|           |                                  | 2006 | 2411 |
|           |                                  | 2007 | 2628 |
|           |                                  | 2008 | 2256 |
|           |                                  | 2009 | 2407 |
|           |                                  | 2010 | 2502 |
|           |                                  | 2011 | 2773 |
|           |                                  | 2012 |      |
|           |                                  | 2013 | 2215 |
|           |                                  | 2014 | 1910 |
|           |                                  | 2015 | 2424 |

Growth rate for calculations was 1.00% due to historic traffic patterns

Growth Rate factors

|      |       |
|------|-------|
| 2035 | 1.220 |
| 2050 | 1.417 |

Future AADTs

| Year | AADT |
|------|------|
| 2015 | 2400 |
| 2035 | 2930 |
| 2050 | 3400 |

K-factor 14.10%

|      |      |     |
|------|------|-----|
| DHV= | 2035 | 415 |
|      | 2050 | 480 |

Direction Split(D)= 55-45

**Class Data**

Route 180000

| Station # | Description            | CDS MP  | Year | Percent By Class    |       |      |      |      |      |      | Total Truck % |
|-----------|------------------------|---------|------|---------------------|-------|------|------|------|------|------|---------------|
|           |                        |         |      | 4                   | 5     | 6    | 8    | 9    | 10   | 13   |               |
| 18001421  | Ak Hwy @ Delta MP 1421 | 196.545 | 2015 | 0.05                | 11.30 | 0.65 | 0.25 | 1.00 | 0.50 | 0.25 | 14.00         |
|           |                        |         |      | <b>Load Factors</b> | 1     | 0.50 | 0.85 | 1.20 | 1.55 | 2.24 | 2.24          |
|           |                        |         |      | <b># Axles</b>      | 2/3   | 2    | 3    | 4    | 5    | 6    | 7+            |

**Computations and Historic Data**

Project: Rich Hwy Passing Lanes  
 Project # 60715  
 Milepost 279-308

**Historic AADT**

| Route:    | 190000                           | Year | AADT |
|-----------|----------------------------------|------|------|
| Station:  | 31695000                         | 2000 |      |
|           | Rich Hwy @ Birch Lake Maint Camp | 2001 | 866  |
| Milepoint | 309.111                          | 2002 | 1505 |
|           |                                  | 2003 | 2706 |
|           |                                  | 2004 | 1345 |
|           |                                  | 2005 | 1424 |
|           |                                  | 2006 | 1284 |
|           |                                  | 2007 | 1655 |
|           |                                  | 2008 |      |
|           |                                  | 2009 | 1193 |
|           |                                  | 2010 | 1181 |
|           |                                  | 2011 | 1225 |
|           |                                  | 2012 | 1194 |
|           |                                  | 2013 | 1125 |
|           |                                  | 2014 | 1198 |
|           |                                  | 2015 | 1430 |

Growth rate for calculations was 1.00% due to historic traffic patterns

## Growth Rate factors

|      |       |
|------|-------|
| 2035 | 1.220 |
| 2050 | 1.417 |

## Future AADTs

| Year | AADT |
|------|------|
| 2015 | 1400 |
| 2035 | 1710 |
| 2050 | 1985 |

K-factor 14.10%

|      |      |     |
|------|------|-----|
| DHV= | 2035 | 240 |
|      | 2050 | 280 |

Direction Split (D)= 55-45

**Class Data**

Route 190000

| Station # | Description                      | CDS MP  | Year | Percent By Class    |       |      |      |      |      |      | Total Truck % |
|-----------|----------------------------------|---------|------|---------------------|-------|------|------|------|------|------|---------------|
|           |                                  |         |      | 4                   | 5     | 6    | 8    | 9    | 10   | 13   |               |
| 31695000  | Rich Hwy @ Birch Lake Maint Camp | 309.111 | 2015 | 0.40                | 13.00 | 0.90 | 2.20 | 2.00 | 1.50 | 1.00 | 21.00         |
|           |                                  |         |      | <b>Load Factors</b> | 1     | 0.50 | 0.85 | 1.20 | 1.55 | 2.24 | 2.24          |
|           |                                  |         |      | <b># Axles</b>      | 2/3   | 2    | 3    | 4    | 5    | 6    | 7+            |

**Computations and Historic Data**

Project: Rich Hwy Passing Lanes  
 Project # 60715  
 Milepost 309-341

**Historic AADT**

|                  |                                 |             |             |
|------------------|---------------------------------|-------------|-------------|
| <b>Route:</b>    | 190000                          | <b>Year</b> | <b>AADT</b> |
| <b>Station:</b>  | 31646000                        | 2000        |             |
|                  | Ric Hwy South of EAFB Access Rd | 2001        | 2581        |
| <b>Milepoint</b> | 342.401                         | 2002        | 3278        |
|                  |                                 | 2003        | 2904        |
|                  |                                 | 2004        | 3710        |
|                  |                                 | 2005        | 3411        |
|                  |                                 | 2006        | 3377        |
|                  |                                 | 2007        | 3287        |
|                  |                                 | 2008        | 3005        |
|                  |                                 | 2009        | 3425        |
|                  |                                 | 2010        | 3115        |
|                  |                                 | 2011        | 2811        |
|                  |                                 | 2012        | 2718        |
|                  |                                 | 2013        | 2839        |
|                  |                                 | 2014        | 2267        |
|                  |                                 | 2015        | 2519        |

Growth rate for calculations was 1.00% due to historic traffic patterns

Growth Rate factors

|      |       |
|------|-------|
| 2035 | 1.220 |
| 2050 | 1.417 |

Future AADTs

| Year | AADT |
|------|------|
| 2015 | 2500 |
| 2035 | 3350 |
| 2050 | 3840 |

**K-factor** 14.10%

|             |      |     |
|-------------|------|-----|
| <b>DHV=</b> | 2035 | 475 |
|             | 2050 | 540 |

**Direction Split (D)=** 55-45

**Class Data**

Route 190000

| Station # | Description                      | CDS MP  | Year | Percent By Class    |       |      |      |      |      |      | Total Truck % |
|-----------|----------------------------------|---------|------|---------------------|-------|------|------|------|------|------|---------------|
|           |                                  |         |      | 4                   | 5     | 6    | 8    | 9    | 10   | 13   |               |
| 31646000  | Rich Hwy South of EAFB Access Rd | 342.401 | 2015 | 0.15                | 10.00 | 0.80 | 1.00 | 1.00 | 0.55 | 0.50 | 14.00         |
|           |                                  |         |      | <b>Load Factors</b> | 1     | 0.50 | 0.85 | 1.20 | 1.55 | 2.24 | 2.24          |
|           |                                  |         |      | <b># Axles</b>      | 2/3   | 2    | 3    | 4    | 5    | 6    | 7+            |

| Traffic Data Request Form  |                                |   | TDR Form-1-10/20/03  |
|--|--------------------------------|---|--|
| Alaska Department of Transportation & Public Facilities  |                                |   |  |
| Requested By: Jonathan Hutchinson  |                                | Design Project Number: AKSAS #60715   | Date Requested: 9/27/16  |
| Base Year: 2015<br>Base Year Total AADT: 1400<br>AADT Growth Rate<br>Forward (%/yr): 1% End Year:<br>Back Cast (%/yr): Begin Year: |                                | Common Route Name: Rich Hwy<br>Functional Class: Interstate<br>Urban/Rural: <u>Rural</u><br>Historic M.P. Interval: | CDS Route Name: Richardson Hwy<br>190000<br>CDS M.P. Interval: MP 279-308  |
| Truck Category   | Load Factor (ESALs per Truck)  | % of Total AADT in Truck Category   | Lane Configuration Sketch:<br>(Designer: Provide sketch of lane layout. Number each lane and show directions.)<br>NT<br>Rich Hwy<br>① ————— E<br>W ————— ② |
| 2-axle   | See                            |   |  |
| 3-axle   | Attached                       |   |  |
| 4-axle   |                                |   |  |
| 5-axle   |                                |   |  |
| ≥ 6-axle   |                                |   |  |
| Percent of Base Year Total AADT for Each Numbered Lane in Configuration Sketch:  |                                |   | Comments:  |
| Lane # 1   | % 55                           |   |  |
| Lane # 2   | % 45                           |   |  |
| Lane #   | %                              |   |  |
| Lane #   | %                              |   |  |
| Lane #   | %                              |   |  |
| Data Provided By: Randi Molsko   | Provider's Signature: R1 M A L |   | Date Provided: 10/12/16  |

Figure 6-1. Traffic Data Request (TDR) Form

| Traffic Data Request Form  |                               |  | TDR Form-1-10/20/03 |                                       |                                   |        |            |  |        |                 |  |        |  |  |        |  |  |          |  |  |   |  |
|--|-------------------------------|--|---------------------|---------------------------------------|-----------------------------------|--------|------------|--|--------|-----------------|--|--------|--|--|--------|--|--|----------|--|--|---|--|
| Alaska Department of Transportation & Public Facilities  |                               |  
| Requested By: <i>Jonathan Hutchinson</i>   |                               | Design Project Number: <i>AKSAS #60715</i> |                     | Date Requested: <i>9/27/16</i>        |                                   |        |            |  |        |                 |  |        |  |  |        |  |  |          |  |  |   |  |
| Base Year: <i>2015</i>   |                               | Common Route Name: <i>Rich Hwy</i>         |                     | CDS Route Name: <i>Richardson Hwy</i> |                                   |        |            |  |        |                 |  |        |  |  |        |  |  |          |  |  |   |  |
| Base Year Total AADT: <i>2500</i>  |                               | Functional Class: <i>Interstate</i>        |                     | <i>190000</i>                         |                                   |        |            |  |        |                 |  |        |  |  |        |  |  |          |  |  |   |  |
| AADT Growth Rate   |                               | Urban/Rural: <i>Urban</i>                  |                     | CDS M.P. Interval: <i>MP 309-341</i>  |                                   |        |            |  |        |                 |  |        |  |  |        |  |  |          |  |  |   |  |
| Forward (%/yr): <i>1%</i> End Year:  |                               | Historic M.P. Interval:                    |                     |                                       
| Back Cast (%/yr): Begin Year:  |                               |  
| <table border="1"> <thead> <tr> <th>Truck Category</th> <th>Load Factor (ESALs per Truck)</th> <th>% of Total AADT in Truck Category</th> </tr> </thead> <tbody> <tr> <td>2-axle</td> <td><i>See</i></td> <td></td> </tr> <tr> <td>3-axle</td> <td><i>Attached</i></td> <td></td> </tr> <tr> <td>4-axle</td> <td></td> <td></td> </tr> <tr> <td>5-axle</td> <td></td> <td></td> </tr> <tr> <td>≥ 6-axle</td> <td></td> <td></td> </tr> </tbody> </table> |                               |  | Truck Category      | Load Factor (ESALs per Truck)         | % of Total AADT in Truck Category | 2-axle | <i>See</i> |  | 3-axle | <i>Attached</i> |  | 4-axle |  |  | 5-axle |  |  | ≥ 6-axle |  |  | Lane Configuration Sketch:<br>(Designer: Provide sketch of lane layout. Number each lane and show directions.) <i>N↑</i><br><br><i>Rich Hwy</i><br><br> |  |
| Truck Category   | Load Factor (ESALs per Truck) | % of Total AADT in Truck Category          |                     |                                       
| 2-axle   | <i>See</i>                    |  |                     
| 3-axle   | <i>Attached</i>               |  |                     
| 4-axle   |                               |  
| 5-axle   |                               |  
| ≥ 6-axle   |                               |  
| Percent of Base Year Total AADT for Each Numbered Lane in Configuration Sketch:  |                               |  | Comments:           |                                       |                                   |        |            |  |        |                 |  |        |  |  |        |  |  |          |  |  |   |  |
| Lane # <i>1</i>  | % <i>55</i>                   |  |                     
| Lane # <i>2</i>  | % <i>45</i>                   |  |                     
| Lane #   | %                             |  |                     
| Lane #   | %                             |  |                     |                                       |                                   |        |            |  |        |                 |  |        |  |  |        |  |  |          |  |  |   |  |
| Lane #   | %                             |  |                     |                                       |                                   |        |            |  |        |                 |  |        |  |  |        |  |  |          |  |  |   |  |
| Lane #   | %                             |  |                     |                                       |                                   |        |            |  |        |                 |  |        |  |  |        |  |  |          |  |  |   |  |
| Data Provided By: <i>Randi Molsko</i>  |                               | Provider's Signature: <i>RA MATA</i>       |                     | Date Provided: <i>10/12/16</i>        |                                   |        |            |  |        |                 |  |        |  |  |        |  |  |          |  |  |   |  |

Figure 6-1. Traffic Data Request (TDR) Form



**Report** Route Log

**CDS Route** RICHARDSON HIGHWAY (190000)

**From Milepoint** 268

**To Milepoint** 345

**Filter** FacilityType INTERCHANGE RAMP;NON-INVENTORY;WYE;SECONDARY FERRY ACCESS;ROUNDABOUT;PRIMARY FERRY ACCESS;NON-INTERCHANGE RAMP;MAINLINE;CONNECTOR

| Milepoint | Attribute        | Side | Feature | CDS | Description                                 | Viewer |
|-----------|------------------|------|---------|-----|---|--------|
| 268       | FHWA Urban Area  | -    | -       |     | RURAL AREA (RURAL) (Start at Milepoint 0)   |        |
| 268       | Functional Class | -    | -       |     | MINOR ARTERIAL (Start at Milepoint 131.675) |        |
| 268.0485  | Intersection     | L    | -       |     | UNNAMED GATED ROAD                          |        |
| 268.1461  | Intersection     | R    | -       |     | SIXTH STREET                                |        |
| 268.1811  | Intersection     | R    | -       |     | 5TH STREET                                  |        |
| 268.3111  | Intersection     | B    | -       |     | 4TH STREET                                  |        |
| 268.4609  | Intersection     | B    | -       |     | 2ND AVENUE                                  |        |
| 268.4879  | Traffic Station  | -    | -       |     | 32206000                                    |        |
| 268.6317  | Intersection     | B    | 185060  |     | GRIZZLY LANE                                |        |
| 268.6317  | Intersection     | L    | 185205  |     | RICHARDSON HWY ON LANE                      |        |
| 268.8305  | Intersection     | R    | 180000  |     | ALASKA HIGHWAY                              |        |
| 268.8305  | Functional Class | -    | -       |     | MINOR ARTERIAL -> INTERSTATE                |        |
| 268.8583  | Milepost         | R    | -       |     | 266   |        |
| 268.8854  | Intersection     | H    | 185205  |     | RICHARDSON HIGHWAY ON LANE                  |        |
| 268.8854  | Intersection     | L    | 185205  |     | RICHARDSON HIGHWAY ON LANE                  |        |

| Milepoint | Attribute  | Side | Feature CDS | Description                            | Viewer  |
|-----------|--|------|-------------|--|---|
| 268.9163  |  Intersection   | L    | 185061      | DIEHLS ROAD                            |       |
| 268.9163  |  Intersection   | R    | 185020      | NISTLER ROAD                           |       |
| 268.9926  | Traffic Station  | -    | -           | 31635000                               |       |
| 269.0191  |  Intersection   | L    | -           | BUFFALO LANE                           |       |
| 269.1354  |  Intersection   | R    | -           | US POST OFFICE ACCESS ROAD             |       |
| 269.1824  |  Intersection   | R    | -           | KIMBALL STREET                         |       |
| 269.3697  |  Intersection   | R    | -           | DEBRAH STREET                          |       |
| 269.5576  |  Intersection   | R    | 185230      | HAYES STREET                           |       |
| 269.7575  |  Intersection   | R    | 185236      | RAPIDS STREET                          |       |
| 269.8273  |  Intersection   | R    | -           | DELTA JUNCTION AIRPORT ROAD            |       |
| 269.8404  |  Milepost       | R    | -           | 267                                    |       |
| 269.8581  |  Intersection  | R    | -           | DELTA STATE RECREATIONAL SITE ENTRANCE |     |
| 269.954   |  Intersection | R    | -           | DELTA STATE RECREATIONAL SITE ENTRANCE |   |
| 270.022   |  Intersection | R    | 185328      | REMINGTON ROAD                         |   |
| 270.4307  |  Intersection | L    | -           | UNNAMED ROAD                           |   |
| 270.6118  |  Intersection | R    | 182330      | BREWIS BOULEVARD                       |   |
| 270.7949  |  Milepost     | R    | -           | 268                                    |   |
| 270.9766  | Traffic Station  | -    | -           | 31637000                               |   |
| 271.096   |  Intersection | R    | 185000      | JACK WARREN ROAD                       |   |
| 271.2073  | Traffic Station  | -    | -           | 31638000                               |   |
| 271.2546  |  Intersection | L    | 185300      | LARRY SPENGLER ROAD                    |   |
| 271.7602  |  Milepost     | R    | -           | 269                                    |   |
| 272.7125  |  Intersection | L    | -           | REBECCA LANE                           |   |

| Milepoint | Attribute   | Side | Feature CDS | Description                              | Viewer  |
|-----------|---|------|-------------|--|---|
| 272.737   |  Milepost          | R    | -           | 270                                      |       |
| 272.8375  |  Intersection      | L    | -           | SANDRA STREET                            |       |
| 273.0969  |  Intersection      | R    | -           | UNNAMED ROAD                             |       |
| 273.8411  |  Milepost          | R    | -           | 271                                      |       |
| 274.246   |  Intersection      | R    | -           | BERM ROAD                                |       |
| 274.5312  |  Intersection      | R    | 185400      | TANANA LOOP ROAD                         |       |
| 274.6867  |  Milepost          | R    | -           | 272                                      |       |
| 275.6662  |  Milepost          | R    | -           | 273                                      |       |
| 276.0709  |  Intersection      | R    | -           | BECKY LANE                               |       |
| 276.0825  |  Intersection      | L    | -           | LEONA LANE                               |       |
| 276.1758  |  Intersection      | R    | -           | TERRI LANE                               |       |
| 276.5556  |  Intersection     | R    | -           | WALTONS WAY                              |     |
| 276.6391  |  Milepost        | R    | -           | 274                                      |   |
| 277.0652  |  Intersection    | R    | -           | PIPELINE ROAD                            |   |
| 277.1603  |  Intersection    | L    | -           | PROBERT STREET                           |   |
| 277.2075  |  Intersection    | L    | -           | MC AFEE STREET                           |   |
| 277.6025  |  Intersection    | L    | 185300      | LARRY SPENGLER ROAD                      |   |
| 277.6149  |  Intersection    | R    | 185500      | RIKA'S ROAD                              |   |
| 277.6548  |  Milepost        | R    | -           | 275                                      |   |
| 277.6698  |  Intersection    | L    | -           | TESORO NORTHERN ENTRANCE<br>ACCESS ROAD  |   |
| 277.8547  |  Intersection    | R    | -           | PIPELINE AND TANANA RIVER<br>ACCESS ROAD |   |
| 277.9046  |  Intersection    | R    | -           | PIPELINE AND TANANA RIVER<br>ACCESS ROAD |   |
| 278.1611  |  Bridge Midpoint | U    | -           | TANANA RIVER BIG DELTA (0524)            |   |

| Milepoint | Attribute   | Side | Feature CDS | Description                                  | Viewer  |
|-----------|---|------|-------------|--|---|
| 278.5536  |  Intersection      | R    | -           | HANSON HOLLOW ROAD                           |       |
| 278.726   |  Milepost          | R    | -           | 276  |       |
| 279.699   | Traffic Station   | -    | -           | 31639000                                     |       |
| 279.7048  |  Milepost          | R    | -           | 277  |       |
| 280.4251  |  Intersection      | R    | 185800      | QUARTZ LAKE ROAD                             |       |
| 280.581   |  Milepost          | R    | -           | 278  |       |
| 281.5438  |  Milepost          | R    | -           | 279  |       |
| 282.6584  |  Milepost          | R    | -           | 280  |       |
| 283.4708  |  Intersection      | R    | -           | PIPELINE ROAD 49-APL-1                       |       |
| 283.6502  |  Milepost          | R    | -           | 281  |       |
| 283.8423  |  Intersection      | R    | 185820      | OLD RICHARDSON HIGHWAY @<br>SHAW CREEK FLATS |       |
| 284.2701  |  Intersection     | R    | -           | OLD RICHARDSON HIGHWAY @<br>SHAW CREEK FLATS |     |
| 284.591   |  Milepost        | R    | -           | 282  |   |
| 285.539   |  Milepost        | R    | -           | 283  |   |
| 286.6782  |  Milepost        | R    | -           | 284  |   |
| 287.6527  |  Milepost        | R    | -           | 285  |   |
| 288.0087  |  Intersection    | R    | 185826      | OLD RICH @ SHAW CREEK MP<br>285.5 ROAD       |   |
| 288.658   |  Milepost        | R    | -           | 286  |   |
| 288.7144  |  Intersection    | R    | -           | PIPELINE ROAD 45-APL-1                       |   |
| 288.9616  |  Intersection    | R    | 185826      | OLD RICH @ SHAW CREEK MP<br>285.5 ROAD       |   |
| 289.2236  |  Bridge Midpoint | U    | -           | SHAW CREEK (0525)                            |   |
| 289.2521  |  Intersection    | R    | 186000      | SHAW CREEK ROAD                              |   |
| 289.6418  |  Milepost        | R    | -           | 287  |   |

| Milepoint | Attribute   | Side | Feature CDS | Description                     | Viewer  |
|-----------|---|------|-------------|---------------------------------|---|
| 290.5041  |  Milepost          | R    | -           | 288                             |       |
| 290.5974  |  Intersection      | L    | -           | TANANA RIVER TURN OUT LOOP ROAD |       |
| 290.6245  |  Intersection      | L    | -           | TANANA RIVER TURN OUT LOOP ROAD |       |
| 291.1937  |  Intersection      | R    | 185825      | OLD RICH @ SHAW CREEK ROAD      |       |
| 291.1958  |  Intersection      | R    | -           | UNNAMED ROAD                    |       |
| 291.4117  |  Milepost          | R    | -           | 289                             |       |
| 292.1096  |  Intersection      | R    | -           | TURN OUT LOOP ROAD              |       |
| 292.2524  |  Intersection      | R    | -           | TURN OUT LOOP ROAD              |       |
| 292.3947  |  Milepost          | R    | -           | 290                             |       |
| 293.3637  |  Milepost          | R    | -           | 291                             |       |
| 294.316   |  Milepost          | R    | -           | 292                             |       |
| 294.8985  |  Intersection     | L    | -           | NOOVIK ROAD                     |     |
| 295.3117  |  Milepost        | R    | -           | 293                             |   |
| 295.8669  |  Intersection    | L    | -           | RUBY ROAD                       |   |
| 296.095   |  Intersection    | L    | -           | TURN OUT LOOP ROAD              |   |
| 296.2188  |  Intersection    | L    | -           | TURN OUT LOOP ROAD              |   |
| 296.2991  |  Milepost        | R    | -           | 294                             |   |
| 297.1404  |  Intersection    | R    | -           | UNNAMED ROAD                    |   |
| 297.1637  |  Milepost        | R    | -           | 295                             |   |
| 297.2505  |  Intersection    | R    | -           | UNNAMED ROAD                    |   |
| 297.5824  |  Bridge Midpoint | U    | -           | BANNER CREEK (0526)             |   |
| 298.1128  |  Milepost        | R    | -           | 296                             |   |
| 299.0643  |  Milepost        | R    | -           | 297                             |   |

| Milepoint | Attribute  | Side | Feature CDS | Description                            | Viewer  |
|-----------|--|------|-------------|--|---|
| 299.7649  |  Intersection   | L    | -           | UNNAMED ROAD TO RIVER                  |       |
| 300.0148  |  Milepost       | R    | -           | 298                                    |       |
| 300.211   |  Intersection   | L    | -           | UNNAMED TURN OUT LOOP ROAD             |       |
| 300.2688  |  Intersection   | L    | -           | UNNAMED TURN OUT LOOP ROAD             |       |
| 300.6738  |  Intersection   | L    | -           | UNNAMED ROAD                           |       |
| 300.9995  |  Milepost       | R    | -           | 299                                    |       |
| 302.0326  |  Milepost       | R    | -           | 300                                    |       |
| 302.9873  |  Intersection   | R    | -           | OLD RICHARDSON HIGHWAY AT CANYON CREEK |       |
| 303.0054  |  Milepost       | R    | -           | 301                                    |       |
| 303.5714  |  Intersection   | R    | -           | UNNAMED LOOP ROAD                      |       |
| 303.8554  |  Intersection   | R    | -           | UNNAMED LOOP ROAD                      |       |
| 303.9699  |  Intersection | L    | -           | UNNAMED ROAD                           |   |
| 304.0136  |  Milepost     | R    | -           | 302                                    |   |
| 305.0744  |  Milepost     | R    | -           | 303                                    |   |
| 305.9166  |  Milepost     | R    | -           | 304                                    |   |
| 306.9124  |  Milepost     | R    | -           | 305                                    |   |
| 307.1955  |  Intersection | R    | -           | BIRCH LAKE ROAD                        |   |
| 307.4352  |  Intersection | R    | -           | BOARDWALK DRIVE                        |   |
| 307.6173  |  Intersection | R    | -           | DOUGLAS STREET                         |   |
| 307.8856  |  Intersection | R    | -           | REST AREA LOOP ROAD AT BIRCH LAKE      |   |
| 307.9152  |  Milepost     | R    | -           | 306                                    |   |
| 307.9958  |  Intersection | R    | -           | REST AREA LOOP ROAD AT BIRCH LAKE      |   |
| 308.0909  |  Intersection | L    | 186500      | LOST LAKE ROAD                         |   |

| Milepoint | Attribute  | Side | Feature CDS | Description  | Viewer  |
|-----------|--|------|-------------|--|---|
| 308.6159  |  Intersection   | R    | -           | OLD RICHARDSON HIGHWAY LOOP                            |       |
| 308.937   |  Milepost       | R    | -           | 307  |       |
| 309.0214  |  Intersection   | R    | -           | OLD RICHARDSON HIGHWAY LOOP                            |       |
| 309.0664  |  Intersection   | R    | -           | DOT MAINTENANCE CAMP BIRCH<br>LAKE STATION ACCESS ROAD |       |
| 309.1109  | Traffic Station  | -    | -           | 31695000   |       |
| 309.937   |  Milepost       | R    | -           | 308  |       |
| 310.9419  |  Milepost       | R    | -           | 309  |       |
| 311.751   |  Intersection   | L    | -           | TURN OUT LOOP ROAD                                     |       |
| 311.7535  |  Intersection   | R    | -           | OLD RICHARDSON HIGHWAY LOOP                            |       |
| 311.8213  |  Milepost       | R    | -           | 310  |       |
| 311.8379  |  Intersection   | L    | -           | TURN LOOP ROAD   |       |
| 312.2469  |  Intersection  | L    | -           | GOOSECALL DRIVE  |   |
| 312.2799  |  Intersection | R    | -           | OLD RICHARDSON HIGHWAY LOOP                            |   |
| 312.4489  |  Intersection | R    | -           | SHARPS RIDGE   |   |
| 312.6843  |  Intersection | R    | -           | OLD RICHARDSON HIGHWAY LOOP                            |   |
| 312.8229  |  Milepost     | R    | -           | 311  |   |
| 313.3741  |  Intersection | R    | -           | OLD RICHARDSON HIGHWAY LOOP                            |   |
| 313.7513  |  Milepost     | R    | -           | 312  |   |
| 314.7593  |  Milepost     | R    | -           | 313  |   |
| 314.8077  |  Intersection | L    | -           | TANANA RIVER TURN OUT LOOP<br>ROAD                     |   |
| 314.8978  |  Intersection | L    | -           | TANANA RIVER TURN OUT LOOP<br>ROAD                     |   |
| 315.7561  |  Milepost     | R    | -           | 314  |   |
| 315.8361  |  Intersection | R    | -           | SOLITA STREET/HAUL ROAD                                |   |

| Milepoint | Attribute  | Side | Feature CDS | Description   | Viewer  |
|-----------|--|------|-------------|---|---|
| 316.8872  |  Milepost       | R    | -           | 315   |       |
| 317.3226  |  Intersection   | R    | -           | UNNAMED ROAD  |       |
| 317.6837  |  Milepost       | R    | -           | 316   |       |
| 317.7404  |  Intersection   | R    | -           | JAMESTOWN COURT                                       |       |
| 317.9939  |  Intersection   | R    | -           | WILLIAMSBURG ROAD                                     |       |
| 318.3187  |  Intersection   | R    | -           | WRONG WAY LANE  |       |
| 318.6142  |  Milepost       | R    | -           | 317   |       |
| 319.3224  |  Intersection   | L    | -           | OLD RICHARDSON HIGHWAY AT<br>SALCHA /OLD VALDEZ TRAIL |       |
| 319.674   |  Milepost       | R    | -           | 318   |       |
| 319.7788  |  Intersection   | R    | -           | PERSPECTIVE DRIVE                                     |       |
| 319.9279  |  Intersection   | L    | -           | OLD VALDEZ TRAIL                                      |       |
| 320.6302  |  Milepost     | R    | -           | 319   |   |
| 320.9029  |  Intersection | R    | 187000      | SALCHA DRIVE SOUTH                                    |   |
| 321.3339  |  Intersection | L    | -           | ORCHID DRIVE  |   |
| 321.4546  |  Intersection | R    | 187005      | SALCHA DRIVE NORTH                                    |   |
| 321.6086  |  Milepost     | R    | -           | 320   |   |
| 322.577   |  Milepost     | R    | -           | 321   |   |
| 322.6556  |  Intersection | L    | -           | ROLLING STONE COURT                                   |   |
| 323.0907  |  Intersection | R    | 187200      | HARDING LAKE DRIVE                                    |   |
| 323.2993  |  Intersection | L    | -           | COUNTRY ROAD  |   |
| 323.5473  |  Milepost     | R    | -           | 322   |   |
| 323.7997  |  Intersection | R    | -           | HOLLIES ACRES DRIVE                                   |   |
| 324.0708  |  Intersection | R    | -           | PRICE DRIVE   |   |

| Milepoint | Attribute   | Side | Feature CDS | Description               | Viewer  |
|-----------|---|------|-------------|---------------------------|---|
| 324.1505  |  Intersection      | L    | -           | HARRY LUCKE TRAIL         |       |
| 324.4488  |  Intersection      | L    | -           | DOWNSTREAM ROAD           |       |
| 324.5366  |  Milepost          | R    | -           | 323                       |       |
| 324.661   |  Intersection      | R    | -           | UPHUES DRIVE              |       |
| 324.7637  |  Intersection      | L    | -           | STATION COURT             |       |
| 325.0062  |  Bridge Midpoint   | U    | -           | SALCHA RIVER (0527)       |       |
| 325.0486  | Traffic Station   | -    | -           | 31643000                  |       |
| 325.0524  |  Intersection      | R    | -           | SALCHA RIVER ACCESS ROAD  |       |
| 325.2445  |  Intersection      | R    | -           | AURORA LODGE ROAD         |       |
| 325.4365  |  Intersection      | L    | -           | WALTS ROAD                |       |
| 325.4951  |  Milepost          | R    | -           | 324                       |       |
| 325.6339  |  Bridge Midpoint  | U    | -           | CLEAR CREEK (0528)        |   |
| 325.8427  |  Intersection    | R    | 187240      | MUNSON SLOUGH ROAD        |   |
| 325.8462  |  Intersection    | L    | -           | OLD RICHARDSON HIGHWAY    |   |
| 326.1629  |  Intersection    | R    | -           | TURN OUT LOOP ROAD        |   |
| 326.2432  |  Intersection    | R    | -           | TURN OUT LOOP ROAD        |   |
| 326.3614  |  Intersection    | R    | 187240      | MUNSON SLOUGH ROAD        |   |
| 326.3958  |  Bridge Midpoint | U    | -           | MUNSON SLOUGH (0529)      |   |
| 326.4864  |  Milepost        | R    | -           | 325                       |   |
| 327.5335  |  Milepost        | R    | -           | 326                       |   |
| 328.3315  |  Intersection    | L    | -           | TRANSFER SITE ACCESS ROAD |   |
| 328.5246  |  Milepost        | R    | -           | 327                       |   |
| 329.0848  |  Intersection    | R    | 187500      | CANADAY ROAD              |   |

| Milepoint | Attribute   | Side | Feature CDS | Description                           | Viewer  |
|-----------|---|------|-------------|---------------------------------------|---|
| 329.3468  |  Bridge Midpoint | U    | -           | LITTLE SALCHA RIVER (0530)            |       |
| 329.4191  |  Milepost        | R    | -           | 328                                   |       |
| 329.4221  |  Intersection    | L    | -           | RIVER RUNNING ROAD                    |       |
| 329.5853  |  Intersection    | B    | 187700      | BALCH WAY                             |       |
| 330.0083  |  Intersection    | R    | 187700      | BALCH WAY                             |       |
| 330.3969  |  Milepost        | R    | -           | 329                                   |       |
| 331.3999  |  Milepost        | R    | -           | 330                                   |       |
| 331.7306  |  Intersection    | L    | -           | BOONDOX DRIVE                         |       |
| 331.8202  |  Intersection    | R    | 187900      | JOHNSON ROAD                          |       |
| 331.912   |  Intersection    | L    | 188000      | OLD RICH/OLD VALDEZ TRAIL @<br>SALCHA |       |
| 332.3328  |  Intersection    | R    | -           | SNOW WHITE COURT                      |       |
| 332.3802  |  Milepost       | R    | -           | 331                                   |     |
| 332.5448  |  Intersection  | L    | -           | COLDFOOD COURT                        |   |
| 332.6067  |  Intersection  | L    | -           | FLYING SQUIRREL COURT                 |   |
| 332.7368  |  Intersection  | L    | -           | BULLWINKLE COURT                      |   |
| 333.059   |  Intersection  | R    | -           | GRIEME ROAD                           |   |
| 333.0622  |  Intersection  | L    | -           | TOM BEAR TRAIL                        |   |
| 333.3781  |  Milepost      | R    | -           | 332                                   |   |
| 333.3926  |  Intersection  | L    | -           | MAGGIE DRIVE                          |   |
| 333.5983  |  Intersection  | L    | -           | PIT RUN COURT                         |   |
| 333.7931  |  Intersection  | L    | -           | PAULA COURT                           |   |
| 334.1017  |  Intersection  | R    | -           | CLEVELAND AVENUE                      |   |
| 334.1035  |  Intersection  | L    | -           | HOWELL ROAD                           |   |

| Milepoint | Attribute  | Side | Feature CDS | Description               | Viewer  |
|-----------|--|------|-------------|---------------------------|---|
| 334.3589  |  Milepost       | R    | -           | 333                       |       |
| 334.4934  |  Intersection   | R    | -           | TENDERFOOT COURT          |       |
| 334.9108  |  Intersection   | R    | -           | CRAZY HORSE LANE          |       |
| 335.1363  |  Intersection   | R    | -           | AICUZ AVENUE              |       |
| 335.4299  |  Milepost       | R    | -           | 334                       |       |
| 335.54    |  Intersection   | L    | 188010      | STRINGER ROAD             |       |
| 335.895   |  Intersection   | L    | -           | TRANSFER SITE ACCESS ROAD |       |
| 336.4271  |  Milepost       | R    | -           | 335                       |       |
| 336.4832  |  Intersection   | R    | -           | 28 MILE POND ROAD         |       |
| 337.3742  |  Milepost       | R    | -           | 336                       |       |
| 338.4387  |  Milepost       | R    | -           | 337                       |       |
| 338.4503  |  Intersection  | R    | -           | GATED MILITARY ROAD       |     |
| 339.0166  |  Intersection | R    | -           | GATED MILITARY ROAD       |   |
| 339.4451  |  Milepost     | R    | -           | 338                       |   |
| 340.1657  |  Intersection | L    | -           | 23 MILE SLOUGH ROAD       |   |
| 340.5233  |  Milepost     | R    | -           | 339                       |   |
| 341.1303  |  Intersection | L    | -           | MILITARY ROAD             |   |
| 341.5045  |  Milepost     | R    | -           | 340                       |   |
| 341.6959  |  Intersection | L    | -           | MILITARY ROAD             |   |
| 342.0544  |  Intersection | L    | 190000SB    | RICHARDSON HIGHWAY SB     |   |
| 342.3339  | Traffic Station  | -    | -           | 31646000                  |   |
| 342.4652  |  Intersection | B    | -           | CENTRAL AVENUE            |   |
| 342.5303  |  Milepost     | R    | -           | 341                       |   |

| Milepoint | Attribute   | Side | Feature CDS | Description                         | Viewer  |
|-----------|---|------|-------------|-------------------------------------|---|
| 342.8507  |  Intersection    | R    | 188121      | RICH NB - OLD RICH @ EIELSON RAMP   |   |
| 343.2286  |  Bridge Midpoint | U    | -           | EIELSON ACCESS UNDERCROSSING (2133) |   |
| 343.5354  |  Milepost        | R    | -           | 342                                 |   |
| 343.5565  |  Intersection    | B    | 188120      | OLD RICH @ EIELSON - RICH NB RAMP   |   |
| 343.5565  |  Intersection    | R    | 188120      | OLD RICH @ EIELSON - RICH NB RAMP   |   |
| 344.0395  |  Intersection    | B    | -           | HOPE STREET                         |   |
| 344.5344  |  Milepost        | R    | -           | 343                                 |   |

**Computations and Historic Data**

Project: Rich Hwy Passing Lanes  
 Project # 60715  
 Milepost 266-268

**Historic AADT**

| Route:    | 190000                           | Year | AADT |
|-----------|----------------------------------|------|------|
| Station:  | 31637000                         | 2000 |      |
|           | Rich Hwy South of Jack Warren Rd | 2001 | 2315 |
| Milepoint | 271.043                          | 2002 | 2662 |
|           |                                  | 2003 | 2794 |
|           |                                  | 2004 | 2855 |
|           |                                  | 2005 | 2803 |
|           |                                  | 2006 | 2728 |
|           |                                  | 2007 | 3239 |
|           |                                  | 2008 | 3032 |
|           |                                  | 2009 | 3070 |
|           |                                  | 2010 | 3191 |
|           |                                  | 2011 | 3233 |
|           |                                  | 2012 | 2882 |
|           |                                  | 2013 | 2846 |
|           |                                  | 2014 | 2184 |
|           |                                  | 2015 | 2938 |

Growth rate for calculations was 1.00% due to historic traffic patterns

## Growth Rate factors

|      |       |
|------|-------|
| 2035 | 1.220 |
| 2050 | 1.417 |

## Future AADTs

| Year | AADT |
|------|------|
| 2015 | 2900 |
| 2035 | 3540 |
| 2050 | 4110 |

**K-factor** 12.70%

|             |      |     |
|-------------|------|-----|
| <b>DHV=</b> | 2035 | 450 |
|             | 2050 | 525 |

**Direction Split (D)=** 55-45

**Class Data**

Route 180000

| Station # | Description            | CDS MP  | Year | Percent By Class |       |      |      |      |      |      | Total Truck % |
|-----------|------------------------|---------|------|------------------|-------|------|------|------|------|------|---------------|
|           |                        |         |      | 4                | 5     | 6    | 8    | 9    | 10   | 13   |               |
| 18001421  | Ak Hwy @ Delta MP 1421 | 196.545 | 2015 | 0.05             | 11.30 | 0.65 | 0.25 | 1.00 | 0.50 | 0.25 | 14.00         |
|           | <b>Load Factors</b>    |         |      | 1                | 0.50  | 0.85 | 1.20 | 1.55 | 2.24 | 2.24 |               |
|           | <b># Axles</b>         |         |      | 2/3              | 2     | 3    | 4    | 5    | 6    | 7+   |               |

**Computations and Historic Data**

Project: Rich Hwy Passing Lanes  
 Project # 60715  
 Milepost 269-278

**Historic AADT**

| Route:    | 190000                           | Year | AADT |
|-----------|----------------------------------|------|------|
| Station:  | 31638000                         | 2000 |      |
|           | Rich Hwy North of Jack Warren Rd | 2001 | 1392 |
| Milepoint | 271.274                          | 2002 | 2009 |
|           |                                  | 2003 | 2302 |
|           |                                  | 2004 | 2328 |
|           |                                  | 2005 | 2218 |
|           |                                  | 2006 | 2411 |
|           |                                  | 2007 | 2628 |
|           |                                  | 2008 | 2256 |
|           |                                  | 2009 | 2407 |
|           |                                  | 2010 | 2502 |
|           |                                  | 2011 | 2773 |
|           |                                  | 2012 |      |
|           |                                  | 2013 | 2215 |
|           |                                  | 2014 | 1910 |
|           |                                  | 2015 | 2424 |

Growth rate for calculations was 1.00% due to historic traffic patterns

## Growth Rate factors

|      |       |
|------|-------|
| 2035 | 1.220 |
| 2050 | 1.417 |

## Future AADTs

| Year | AADT |
|------|------|
| 2015 | 2400 |
| 2035 | 2930 |
| 2050 | 3400 |

K-factor 14.10%

|      |      |     |
|------|------|-----|
| DHV= | 2035 | 415 |
|      | 2050 | 480 |

Direction Split(D)= 55-45

**Class Data**

Route 180000

| Station # | Description            | CDS MP  | Year | Percent By Class    |       |      |      |      |      |      | Total Truck % |
|-----------|------------------------|---------|------|---------------------|-------|------|------|------|------|------|---------------|
|           |                        |         |      | 4                   | 5     | 6    | 8    | 9    | 10   | 13   |               |
| 18001421  | Ak Hwy @ Delta MP 1421 | 196.545 | 2015 | 0.05                | 11.30 | 0.65 | 0.25 | 1.00 | 0.50 | 0.25 | 14.00         |
|           |                        |         |      | <b>Load Factors</b> | 1     | 0.50 | 0.85 | 1.20 | 1.55 | 2.24 | 2.24          |
|           |                        |         |      | <b># Axles</b>      | 2/3   | 2    | 3    | 4    | 5    | 6    | 7+            |

**Computations and Historic Data**

Project: Rich Hwy Passing Lanes  
 Project # 60715  
 Milepost 279-308

**Historic AADT**

| Route:    | 190000                           | Year | AADT |
|-----------|----------------------------------|------|------|
| Station:  | 31695000                         | 2000 |      |
|           | Rich Hwy @ Birch Lake Maint Camp | 2001 | 866  |
| Milepoint | 309.111                          | 2002 | 1505 |
|           |                                  | 2003 | 2706 |
|           |                                  | 2004 | 1345 |
|           |                                  | 2005 | 1424 |
|           |                                  | 2006 | 1284 |
|           |                                  | 2007 | 1655 |
|           |                                  | 2008 |      |
|           |                                  | 2009 | 1193 |
|           |                                  | 2010 | 1181 |
|           |                                  | 2011 | 1225 |
|           |                                  | 2012 | 1194 |
|           |                                  | 2013 | 1125 |
|           |                                  | 2014 | 1198 |
|           |                                  | 2015 | 1430 |

Growth rate for calculations was 1.00% due to historic traffic patterns

Growth Rate factors

|      |       |
|------|-------|
| 2035 | 1.220 |
| 2050 | 1.417 |

Future AADTs

| Year | AADT |
|------|------|
| 2015 | 1400 |
| 2035 | 1710 |
| 2050 | 1985 |

K-factor 14.10%

|      |      |     |
|------|------|-----|
| DHV= | 2035 | 240 |
|      | 2050 | 280 |

Direction Split (D)= 55-45

**Class Data**

Route 190000

| Station # | Description                      | CDS MP  | Year | Percent By Class    |       |      |      |      |      |      | Total Truck % |
|-----------|----------------------------------|---------|------|---------------------|-------|------|------|------|------|------|---------------|
|           |                                  |         |      | 4                   | 5     | 6    | 8    | 9    | 10   | 13   |               |
| 31695000  | Rich Hwy @ Birch Lake Maint Camp | 309.111 | 2015 | 0.40                | 13.00 | 0.90 | 2.20 | 2.00 | 1.50 | 1.00 | 21.00         |
|           |                                  |         |      | <b>Load Factors</b> | 1     | 0.50 | 0.85 | 1.20 | 1.55 | 2.24 | 2.24          |
|           |                                  |         |      | <b># Axles</b>      | 2/3   | 2    | 3    | 4    | 5    | 6    | 7+            |

**Computations and Historic Data**

Project: Rich Hwy Passing Lanes  
 Project # 60715  
 Milepost 309-341

**Historic AADT**

|                  |                                 |             |             |
|------------------|---------------------------------|-------------|-------------|
| <b>Route:</b>    | 190000                          | <b>Year</b> | <b>AADT</b> |
| <b>Station:</b>  | 31646000                        | 2000        |             |
|                  | Ric Hwy South of EAFB Access Rd | 2001        | 2581        |
| <b>Milepoint</b> | 342.401                         | 2002        | 3278        |
|                  |                                 | 2003        | 2904        |
|                  |                                 | 2004        | 3710        |
|                  |                                 | 2005        | 3411        |
|                  |                                 | 2006        | 3377        |
|                  |                                 | 2007        | 3287        |
|                  |                                 | 2008        | 3005        |
|                  |                                 | 2009        | 3425        |
|                  |                                 | 2010        | 3115        |
|                  |                                 | 2011        | 2811        |
|                  |                                 | 2012        | 2718        |
|                  |                                 | 2013        | 2839        |
|                  |                                 | 2014        | 2267        |
|                  |                                 | 2015        | 2519        |

Growth rate for calculations was 1.00% due to historic traffic patterns

Growth Rate factors

|      |       |
|------|-------|
| 2035 | 1.220 |
| 2050 | 1.417 |

Future AADTs

| Year | AADT |
|------|------|
| 2015 | 2500 |
| 2035 | 3350 |
| 2050 | 3840 |

K-factor 14.10%

|             |      |     |
|-------------|------|-----|
| <b>DHV=</b> | 2035 | 475 |
|             | 2050 | 540 |

Direction Split (D)= 55-45

**Class Data**

Route 190000

| Station # | Description                      | CDS MP  | Year | Percent By Class    |       |      |      |      |      |      | Total Truck % |
|-----------|----------------------------------|---------|------|---------------------|-------|------|------|------|------|------|---------------|
|           |                                  |         |      | 4                   | 5     | 6    | 8    | 9    | 10   | 13   |               |
| 31646000  | Rich Hwy South of EAFB Access Rd | 342.401 | 2015 | 0.15                | 10.00 | 0.80 | 1.00 | 1.00 | 0.55 | 0.50 | 14.00         |
|           |                                  |         |      | <b>Load Factors</b> | 1     | 0.50 | 0.85 | 1.20 | 1.55 | 2.24 | 2.24          |
|           |                                  |         |      | <b># Axles</b>      | 2/3   | 2    | 3    | 4    | 5    | 6    | 7+            |

## **APPENDIX B**

### **ENVIRONMENTAL DOCUMENT SIGNATURE PAGE**

State of Alaska  
Department of Transportation & Public Facilities



**EXPEDITED RE-EVALUATION APPROVAL FORM**  
(NEPA Assignment Program Projects)

The environmental review, consultation, and other actions required by applicable Federal environmental laws for this project are being, or have been carried out by DOT&PF pursuant to 23 U.S.C. 327 and a Memorandum of Understanding dated November 3, 2017, and executed by FHWA and DOT&PF.

**I. Project Information:**

A. Project Name: Richardson Highway MP 266-341 Passing lanes

B. Federal Project Number: 0A23(021)

C. State Project Number: Z607150000

D. Primary/Ancillary Project Connections:

NFHWY00161 Richardson Highway MP 337 Eielson AFB Intersection Improvements, Need ID 29811. The first phase (Need ID 29811) has already been completed.

E. Document Type:

- CE: 23 CFR 771.117(d)(13)  
 EA  
 EIS

F. Project Scope (*Use STIP Project Description*):

This project is listed in the 2018-2021 Alaska Statewide Transportation Improvement Program [STIP] Amendment 2; Approved January 30, 2019 as Need ID (NID) 30284: "Construct passing lanes at various locations (yet to be determined) on the Richardson Highway to improve safety. Construction will happen in three stages, under NID 30284, NID 30449, and the original NID 29811."

Under the original NID 29811 the project description is: "Construct passing lanes at various locations (yet to be determined) on the Richardson Highway to improve safety. Including intersection improvements at the southern access of Eielson Air Force Base to accommodate freight volumes in support of the addition of two F-35A aircraft squadrons. This is the overall design for the entire termini. Construction will happen in two stages under NID 30284 and this NID 29811".

G. Approval date(s) and impact summary(ies) of the original environmental document and any re-evaluations:  
CE 9 July 2019 - Section 106 No Historic Properties Affected finding; approximately 2 acres of wetlands will be impacted by fill placed to construct the passing lanes; three anadromous fish passage culverts, and riprap revetments; floodplain encroachments, FNSB floodplain permit required; Type I project noise study completed, no noise impacts; no mechanized vegetation clearing during nesting window (May 1-July 15).

H. Describe changes to project:

Including prior re-evaluations, identify any changes in the project impacts from those identified in the original environmental document. Describe the resulting impacts.

No changes to the project.

I. List of Attachments:

N/A

**II. Expedited Re-evaluation:**

A. The project meets the criteria of the Programmatic Approval 1, 2, or 3 in the Nov. 13 2017 Chief Engineer Directive.  Yes  No\*

- If yes, the REM may approve the re-evaluation.
- If no, the NEPA Program Manager must approve the re-evaluation.

B. Does the following statement apply?  Yes  No

“Based on the information provided I verify that this project as described at this time remains consistent with the conclusions and commitments of the original environmental document, and any prior re-evaluations, and that the environmental document remains valid.”

- If yes, sign appropriate line below.
- If no, the action **cannot** be approved.

C. Additional Information:

**III. Re-evaluation Approval Signatures**

**Programmatic CE**

Approved by: \_\_\_\_\_ Date: \_\_\_\_\_  
[Signature] Regional Environmental Manager  
\_\_\_\_\_  
[Print Name] Regional Environmental Manager

**Non-Programmatic CE**

Approval Recommended by: Brett D Nelson Date: 4/8/2020  
\_\_\_\_\_  
[Signature] Regional Environmental Manager  
Brett Nelson  
\_\_\_\_\_  
[Print Name] Regional Environmental Manager

Approved by: Adam Moser Date: 4/8/2020  
\_\_\_\_\_  
[Signature] NEPA Program Manager  
Adam Moser  
\_\_\_\_\_  
[Print Name] NEPA Program Manager

## **APPENDIX C**

### **PAVEMENT DESIGN**

# Mine Truck ESALs

## Traffic Data for Design and Historic ESALs

### Design Data Input

|                           |      |
|---------------------------|------|
| Design Construction Year: | 2024 |
| Design Length in Years:   | 5    |
| Base Year:                | 2024 |
| Base Year Total AADT:     | 192  |
| Growth Rate % per Year:   | 0    |

### Historic Data Input

|                             |  |
|-----------------------------|--|
| Historic Construction Year: |  |
| Backcast % per Year:        |  |

### % of Base Year AADT for Each Lane

| Lane | %  |
|------|----|
| 1    | 80 |
| 2    | 20 |
| 3    | 0  |
| 4    | 0  |
| 5    | 0  |
| 6    | 0  |

### % of Base Year AADT for Each Lane

| Lane | % |
|------|---|
| 1    |   |
| 2    |   |
| 3    |   |
| 4    |   |
| 5    |   |
| 6    |   |

### Truck Category

### Load Factor

### % AADT

|                           |      |        |
|---------------------------|------|--------|
| 2-Axle (Class 5)          | 0.50 | 0      |
| 3-Axle (Class 6,8)        | 0.85 | 0      |
| 4-Axle (Class 7,8)        | 1.20 | 0      |
| 5-Axle (Class 9,11)       | 1.55 | 0      |
| >=6-Axle (Class 10,12,13) | 2.24 | 99.999 |

### Truck Category

### Load Factor

### % AADT

|                           |      |  |
|---------------------------|------|--|
| 2-Axle (Class 5)          | 0.50 |  |
| 3-Axle (Class 6,8)        | 0.85 |  |
| 4-Axle (Class 7,8)        | 1.20 |  |
| 5-Axle (Class 9,11)       | 1.55 |  |
| >=6-Axle (Class 10,12,13) | 2.24 |  |

### Design Lane AADT:

154

### Computed Design ESALs:

629,545

### Historical Lane AADT:

### Computed Historical ESALs:

### Construction Year ESAL Calculations

| Truck Category                 | % AADT | Load Factor for Truck Category | ESALs   |
|--------------------------------|--------|--------------------------------|---------|
|                                | 0      | 0.5                            | 0       |
|                                | 0      | 0.85                           | 0       |
|                                | 0      | 1.2                            | 0       |
|                                | 0      | 1.55                           | 0       |
|                                | 99.999 | 2.24                           | 125,909 |
| Total Construction Year ESALs: |        |                                | 125,909 |

### Historical Construction Year ESAL Calculations

| Truck Category             | % AADT | Load Factor for Truck Category | ESALs |
|----------------------------|--------|--------------------------------|-------|
|                            |        |                                |       |
|                            |        |                                |       |
|                            |        |                                |       |
|                            |        |                                |       |
| Total Historic Year ESALs: |        |                                |       |

MP 269-278 ESALs

Traffic Data for Design and Historic ESALs

| Design Data Input         |       |
|---------------------------|-------|
| Design Construction Year: | 2024  |
| Design Length in Years:   | 26    |
| Base Year:                | 2024  |
| Base Year Total AADT:     | 2,643 |
| Growth Rate % per Year:   | 1     |

| Historic Data Input         |  |
|-----------------------------|--|
| Historic Construction Year: |  |
| Backcast % per Year:        |  |

| % of Base Year AADT for Each Lane |    |
|-----------------------------------|----|
| Lane                              | %  |
| 1                                 | 55 |
| 2                                 | 45 |
| 3                                 | 0  |
| 4                                 | 0  |
| 5                                 | 0  |
| 6                                 | 0  |

| % of Base Year AADT for Each Lane |   |
|-----------------------------------|---|
| Lane                              | % |
| 1                                 |   |
| 2                                 |   |
| 3                                 |   |
| 4                                 |   |
| 5                                 |   |
| 6                                 |   |

| Truck Category            | Load Factor | % AADT |
|---------------------------|-------------|--------|
| 2-Axle (Class 5)          | 0.50        | 11.3   |
| 3-Axle (Class 6,8)        | 0.85        | 0.65   |
| 4-Axle (Class 7,8)        | 1.20        | 0.25   |
| 5-Axle (Class 9,11)       | 1.55        | 1      |
| >=6-Axle (Class 10,12,13) | 2.24        | 0.75   |

| Truck Category            | Load Factor | % AADT |
|---------------------------|-------------|--------|
| 2-Axle (Class 5)          | 0.50        |        |
| 3-Axle (Class 6,8)        | 0.85        |        |
| 4-Axle (Class 7,8)        | 1.20        |        |
| 5-Axle (Class 9,11)       | 1.55        |        |
| >=6-Axle (Class 10,12,13) | 2.24        |        |

|                        |           |
|------------------------|-----------|
| Design Lane AADT:      | 1,454     |
| Computed Design ESALs: | 1,525,028 |

|                            |  |
|----------------------------|--|
| Historical Lane AADT:      |  |
| Computed Historical ESALs: |  |

| Construction Year ESAL Calculations |        |                                |        |
|-------------------------------------|--------|--------------------------------|--------|
| Truck Category                      | % AADT | Load Factor for Truck Category | ESALs  |
|                                     | 11.3   | 0.5                            | 29,985 |
|                                     | 0.65   | 0.85                           | 2,932  |
|                                     | 0.25   | 1.2                            | 1,592  |
|                                     | 1      | 1.55                           | 8,226  |
|                                     | 0.75   | 2.24                           | 8,916  |
| Total Construction Year ESALs:      |        |                                | 51,651 |

| Historical Construction Year ESAL Calculations |        |                                |       |
|--|--------|--------------------------------|-------|
| Truck Category                                 | % AADT | Load Factor for Truck Category | ESALs |
|  |        |                                |       |
|  |        |                                |       |
| Total Historic Year ESALs:                     |        |                                |       |

# MP 269-278 Results

| Project Name: Richardson Hwy Passing Lanes |                                   | Project Number: 15-041-07 |                 | Analysis Date: 12/1/2022 |                        | Project Status                    |                          |                           |                 |                   |                  |  |
|--|-----------------------------------|---------------------------|-----------------|--------------------------|------------------------|-----------------------------------|--------------------------|---------------------------|-----------------|-------------------|------------------|--|
| Design Type: New Design                    |                                   | Designer: J. Dvorak       |                 | Unit: US Customary       |                        | All layer damages less than 100%. |                          |                           |                 |                   |                  |  |
| Project Location:                          | BIG DELTA AP                      |                           |                 | Tire Load (lbs)          | Load Description: ESAL |                                   |                          |                           |                 |                   |                  |  |
|  |                                   |                           |                 | 4500                     | Load Loc (in)          | X:                                | 0                        | 13.5                      |                 |                   |                  |  |
| Design AADT:                               | 2,643                             |                           | Design Loadings | Tire Press. (psi)        | Y:                     | 0                                 | 0                        |                           |                 |                   |                  |  |
|  |                                   |                           |                 | 110                      | Eval Loc (in)          | X:                                | 0                        | 6.75                      |                 |                   |                  |  |
| Spring%:                                   | 9                                 |                           | 193,912         |                          | Y:                     | 0                                 | 0                        |                           |                 |                   |                  |  |
| Summer%:                                   | 33                                |                           | 711,009         |                          |                        |                                   |                          |                           |                 |                   |                  |  |
| Fall%:                                     | 8                                 |                           | 172,366         |                          |                        |                                   |                          |                           |                 |                   |                  |  |
| Winter%:                                   | 50                                |                           | 1,077,287       |                          |                        |                                   |                          |                           |                 |                   |                  |  |
| Total%:                                    | 100                               |                           | 2,154,573       |                          |                        |                                   |                          |                           |                 |                   |                  |  |
| Layer                                      | Critical Z Coordinate (in)        | Asphalt Properties        | Season          | Modulus (Ksi)            | Poisson's Ratio        | Tensile Micro Strain              | Compressive Stress (psi) | Million Cycles to Failure | Past Damage (%) | Future Damage (%) | Total Damage (%) |  |
| Thickness (in):                            | 2                                 | Air%: 5                   | Spring          | 450                      | 0.30                   | 51                                |                          | 220.45                    |                 | 0.09              | 0.09             |  |
| Name:                                      | Asphalt Concrete (Modified Asph.) | Asphalt%: 5.5             | Summer          | 400                      | 0.30                   | 47                                |                          | 332.26                    |                 | 0.21              | 0.21             |  |
| Use TAI:                                   | Yes                               | Density (pcf) 148         | Fall            | 400                      | 0.30                   | 47                                |                          | 332.26                    |                 | 0.05              | 0.05             |  |
|  |                                   |                           | Winter          | 1200                     | 0.30                   | 11                                |                          | 16686.93                  |                 | 0.01              | 0.01             |  |
|  |                                   |                           |                 |                          |                        |                                   |                          | Total Damage:             |                 | 0.36              | 0.36             |  |
| Thickness (in):                            | 5                                 | Air%: 6                   | Spring          | 200                      | 0.35                   | 219                               |                          | 1.38                      |                 | 14.02             | 14.02            |  |
| Name:                                      | 4-5% Asphalt Treated Base         | Asphalt%: 4.5             | Summer          | 200                      | 0.35                   | 205                               |                          | 1.72                      |                 | 41.36             | 41.36            |  |
| Use TAI:                                   | Yes                               | Density (pcf) 145         | Fall            | 200                      | 0.35                   | 205                               |                          | 1.72                      |                 | 10.03             | 10.03            |  |
|  |                                   |                           | Winter          | 600                      | 0.35                   | 84                                |                          | 12.82                     |                 | 8.40              | 8.40             |  |
|  |                                   |                           |                 |                          |                        |                                   |                          | Total Damage:             |                 | 73.81             | 73.81            |  |
| Thickness (in):                            | 6                                 | Air%:                     | Spring          | 35                       | 0.40                   |                                   | 15.4                     | 5.75                      |                 | 3.37              | 3.37             |  |
| Name:                                      | Subbase F P200<6%                 | Asphalt%:                 | Summer          | 40                       | 0.40                   |                                   | 16.7                     | 6.83                      |                 | 10.41             | 10.41            |  |
| Use TAI:                                   |                                   | Density:                  | Fall            | 40                       | 0.40                   |                                   | 16.7                     | 6.83                      |                 | 2.52              | 2.52             |  |
|  |                                   |                           | Winter          | 90                       | 0.40                   |                                   | 14.1                     | 168.23                    |                 | 0.64              | 0.64             |  |
|  |                                   |                           |                 |                          |                        |                                   |                          | Total Damage:             |                 | 16.94             | 16.94            |  |
| Thickness (in):                            | 8                                 | Air%:                     | Spring          | 35                       | 0.40                   |                                   | 6.2                      | 111.40                    |                 | 0.17              | 0.17             |  |
| Name:                                      | Select A P200<6%                  | Asphalt%:                 | Summer          | 40                       | 0.40                   |                                   | 6.5                      | 150.76                    |                 | 0.47              | 0.47             |  |
| Use TAI:                                   |                                   | Density:                  | Fall            | 40                       | 0.40                   |                                   | 6.5                      | 150.76                    |                 | 0.11              | 0.11             |  |
|  |                                   |                           | Winter          | 90                       | 0.40                   |                                   | 5.1                      | 4643.67                   |                 | 0.02              | 0.02             |  |
|  |                                   |                           |                 |                          |                        |                                   |                          | Total Damage:             |                 | 0.77              | 0.77             |  |
| Thickness (in):                            | 0                                 |                           | Spring          | 5                        | 0.45                   |                                   | 2.2                      | 2.65                      |                 | 7.31              | 7.31             |  |
| Name:                                      | Subgrade P200>30%                 |                           | Summer          | 5                        | 0.45                   |                                   | 2.1                      | 2.92                      |                 | 24.34             | 24.34            |  |
|  |                                   |                           | Fall            | 5                        | 0.45                   |                                   | 2.1                      | 2.92                      |                 | 5.90              | 5.90             |  |
|  |                                   |                           | Winter          | 5                        | 0.45                   |                                   | 1.2                      | 19.01                     |                 | 5.67              | 5.67             |  |
|  |                                   |                           |                 |                          |                        |                                   |                          | Total Damage:             |                 | 43.22             | 43.22            |  |

MP 279-308 ESALs

Traffic Data for Design and Historic ESALs

| Design Data Input         |       |
|---------------------------|-------|
| Design Construction Year: | 2024  |
| Design Length in Years:   | 26    |
| Base Year:                | 2024  |
| Base Year Total AADT:     | 1,544 |
| Growth Rate % per Year:   | 1     |

| Historic Data Input         |  |
|-----------------------------|--|
| Historic Construction Year: |  |
| Backcast % per Year:        |  |

| % of Base Year AADT for Each Lane |    |
|-----------------------------------|----|
| Lane                              | %  |
| 1                                 | 55 |
| 2                                 | 45 |
| 3                                 | 0  |
| 4                                 | 0  |
| 5                                 | 0  |
| 6                                 | 0  |

| % of Base Year AADT for Each Lane |   |
|-----------------------------------|---|
| Lane                              | % |
| 1                                 |   |
| 2                                 |   |
| 3                                 |   |
| 4                                 |   |
| 5                                 |   |
| 6                                 |   |

| Truck Category            | Load Factor | % AADT |
|---------------------------|-------------|--------|
| 2-Axle (Class 5)          | 0.50        | 13     |
| 3-Axle (Class 6,8)        | 0.85        | 0.9    |
| 4-Axle (Class 7,8)        | 1.20        | 2.2    |
| 5-Axle (Class 9,11)       | 1.55        | 2      |
| >=6-Axle (Class 10,12,13) | 2.24        | 2.5    |

| Truck Category            | Load Factor | % AADT |
|---------------------------|-------------|--------|
| 2-Axle (Class 5)          | 0.50        |        |
| 3-Axle (Class 6,8)        | 0.85        |        |
| 4-Axle (Class 7,8)        | 1.20        |        |
| 5-Axle (Class 9,11)       | 1.55        |        |
| >=6-Axle (Class 10,12,13) | 2.24        |        |

|                        |           |
|------------------------|-----------|
| Design Lane AADT:      | 849       |
| Computed Design ESALs: | 1,702,300 |

|                            |  |
|----------------------------|--|
| Historical Lane AADT:      |  |
| Computed Historical ESALs: |  |

| Construction Year ESAL Calculations |        |                                |        |
|-------------------------------------|--------|--------------------------------|--------|
| Truck Category                      | % AADT | Load Factor for Truck Category | ESALs  |
|                                     | 13     | 0.5                            | 20,143 |
|                                     | 0.9    | 0.85                           | 2,371  |
|                                     | 2.2    | 1.2                            | 8,181  |
|                                     | 2      | 1.55                           | 9,606  |
|                                     | 2.5    | 2.24                           | 17,354 |
| Total Construction Year ESALs:      |        |                                | 57,655 |

| Historical Construction Year ESAL Calculations |        |                                |       |
|--|--------|--------------------------------|-------|
| Truck Category                                 | % AADT | Load Factor for Truck Category | ESALs |
|  |        |                                |       |
|  |        |                                |       |
|  |        |                                |       |
|  |        |                                |       |
| Total Historic Year ESALs:                     |        |                                |       |

# MP 279-308 Results

| Project Name: Richardson Hwy Passing Lanes |                            | Project Number: 15-041-07 |                 | Analysis Date: 12/1/2022 |                        | Project Status                    |                          |                           |                 |                   |                  |  |
|--|----------------------------|---------------------------|-----------------|--------------------------|------------------------|-----------------------------------|--------------------------|---------------------------|-----------------|-------------------|------------------|--|
| Design Type: New Design                    |                            | Designer: J. Dvorak       |                 | Unit: US Customary       |                        | All layer damages less than 100%. |                          |                           |                 |                   |                  |  |
| Project Location:                          | BIG DELTA AP               |                           |                 | Tire Load (lbs)          | Load Description: ESAL |                                   |                          |                           |                 |                   |                  |  |
|  |                            |                           |                 | 4500                     | Load Loc (in)          |                                   |                          |                           |                 |                   |                  |  |
| Design AADT:                               | 1,544                      |                           | Design Loadings | Tire Press. (psi)        | X:                     | 0                                 | 13.5                     |                           |                 |                   |                  |  |
|  |                            |                           |                 | 110                      | Y:                     | 0                                 | 0                        |                           |                 |                   |                  |  |
| Spring%:                                   | 9                          |                           | 209,866         |                          | Eval Loc (in)          |                                   |                          |                           |                 |                   |                  |  |
| Summer%:                                   | 33                         |                           | 769,509         |                          | X:                     | 0                                 | 6.75                     |                           |                 |                   |                  |  |
| Fall%:                                     | 8                          |                           | 186,548         |                          | Y:                     | 0                                 | 0                        |                           |                 |                   |                  |  |
| Winter%:                                   | 50                         |                           | 1,165,923       |                          |                        |                                   |                          |                           |                 |                   |                  |  |
| Total%:                                    | 100                        |                           | 2,331,845       |                          |                        |                                   |                          |                           |                 |                   |                  |  |
| Layer                                      | Critical Z Coordinate (in) | Asphalt Properties        | Season          | Modulus (Ksi)            | Poisson's Ratio        | Tensile Micro Strain              | Compressive Stress (psi) | Million Cycles to Failure | Past Damage (%) | Future Damage (%) | Total Damage (%) |  |
| Thickness (in):                            | 2                          | Air%: 5                   | Spring          | 450                      | 0.30                   | 51                                |                          | 220.45                    |                 | 0.10              | 0.10             |  |
| Name: Asphalt Concrete (Modified Asph.)    | 1.99                       | Asphalt%: 5.5             | Summer          | 400                      | 0.30                   | 47                                |                          | 332.26                    |                 | 0.23              | 0.23             |  |
| Use TAI: Yes                               |                            | Density (pcf) 148         | Fall            | 400                      | 0.30                   | 47                                |                          | 332.26                    |                 | 0.06              | 0.06             |  |
|  |                            |                           | Winter          | 1200                     | 0.30                   | 11                                |                          | 16686.93                  |                 | 0.01              | 0.01             |  |
|  |                            |                           |                 |                          |                        |                                   |                          | Total Damage:             |                 | 0.40              | 0.40             |  |
| Thickness (in):                            | 5                          | Air%: 6                   | Spring          | 200                      | 0.35                   | 219                               |                          | 1.38                      |                 | 15.18             | 15.18            |  |
| Name: 4-5% Asphalt Treated Base            | 6.99                       | Asphalt%: 4.5             | Summer          | 200                      | 0.35                   | 205                               |                          | 1.72                      |                 | 44.76             | 44.76            |  |
| Use TAI: Yes                               |                            | Density (pcf) 145         | Fall            | 200                      | 0.35                   | 205                               |                          | 1.72                      |                 | 10.85             | 10.85            |  |
|  |                            |                           | Winter          | 600                      | 0.35                   | 84                                |                          | 12.82                     |                 | 9.09              | 9.09             |  |
|  |                            |                           |                 |                          |                        |                                   |                          | Total Damage:             |                 | 79.88             | 79.88            |  |
| Thickness (in):                            | 6                          | Air%:                     | Spring          | 35                       | 0.40                   |                                   | 15.4                     | 5.75                      |                 | 3.65              | 3.65             |  |
| Name: Subbase F P200<6%                    | 7.01                       | Asphalt%:                 | Summer          | 40                       | 0.40                   |                                   | 16.7                     | 6.83                      |                 | 11.26             | 11.26            |  |
| Use TAI:                                   |                            | Density:                  | Fall            | 40                       | 0.40                   |                                   | 16.7                     | 6.83                      |                 | 2.73              | 2.73             |  |
|  |                            |                           | Winter          | 90                       | 0.40                   |                                   | 14.1                     | 168.23                    |                 | 0.69              | 0.69             |  |
|  |                            |                           |                 |                          |                        |                                   |                          | Total Damage:             |                 | 18.33             | 18.33            |  |
| Thickness (in):                            | 8                          | Air%:                     | Spring          | 35                       | 0.40                   |                                   | 6.2                      | 111.40                    |                 | 0.19              | 0.19             |  |
| Name: Select A P200<6%                     | 13.01                      | Asphalt%:                 | Summer          | 40                       | 0.40                   |                                   | 6.5                      | 150.76                    |                 | 0.51              | 0.51             |  |
| Use TAI:                                   |                            | Density:                  | Fall            | 40                       | 0.40                   |                                   | 6.5                      | 150.76                    |                 | 0.12              | 0.12             |  |
|  |                            |                           | Winter          | 90                       | 0.40                   |                                   | 5.1                      | 4643.67                   |                 | 0.03              | 0.03             |  |
|  |                            |                           |                 |                          |                        |                                   |                          | Total Damage:             |                 | 0.85              | 0.85             |  |
| Thickness (in):                            | 0                          |                           | Spring          | 5                        | 0.45                   |                                   | 2.2                      | 2.65                      |                 | 7.91              | 7.91             |  |
| Name: Subgrade P200>30%                    | 21.01                      |                           | Summer          | 5                        | 0.45                   |                                   | 2.1                      | 2.92                      |                 | 26.34             | 26.34            |  |
|  |                            |                           | Fall            | 5                        | 0.45                   |                                   | 2.1                      | 2.92                      |                 | 6.39              | 6.39             |  |
|  |                            |                           | Winter          | 5                        | 0.45                   |                                   | 1.2                      | 19.01                     |                 | 6.13              | 6.13             |  |
|  |                            |                           |                 |                          |                        |                                   |                          | Total Damage:             |                 | 46.77             | 46.77            |  |

MP 309-341 ESALs

Traffic Data for Design and Historic ESALs

| Design Data Input         |       |
|---------------------------|-------|
| Design Construction Year: | 2024  |
| Design Length in Years:   | 26    |
| Base Year:                | 2024  |
| Base Year Total AADT:     | 2,871 |
| Growth Rate % per Year:   | 1     |

| Historic Data Input         |  |
|-----------------------------|--|
| Historic Construction Year: |  |
| Backcast % per Year:        |  |

| % of Base Year AADT for Each Lane |    |
|-----------------------------------|----|
| Lane                              | %  |
| 1                                 | 55 |
| 2                                 | 45 |
| 3                                 | 0  |
| 4                                 | 0  |
| 5                                 | 0  |
| 6                                 | 0  |

| % of Base Year AADT for Each Lane |   |
|-----------------------------------|---|
| Lane                              | % |
| 1                                 |   |
| 2                                 |   |
| 3                                 |   |
| 4                                 |   |
| 5                                 |   |
| 6                                 |   |

| Truck Category            | Load Factor | % AADT |
|---------------------------|-------------|--------|
| 2-Axle (Class 5)          | 0.50        | 10     |
| 3-Axle (Class 6,8)        | 0.85        | 0.8    |
| 4-Axle (Class 7,8)        | 1.20        | 1      |
| 5-Axle (Class 9,11)       | 1.55        | 1      |
| >=6-Axle (Class 10,12,13) | 2.24        | 1.05   |

| Truck Category            | Load Factor | % AADT |
|---------------------------|-------------|--------|
| 2-Axle (Class 5)          | 0.50        |        |
| 3-Axle (Class 6,8)        | 0.85        |        |
| 4-Axle (Class 7,8)        | 1.20        |        |
| 5-Axle (Class 9,11)       | 1.55        |        |
| >=6-Axle (Class 10,12,13) | 2.24        |        |

|                        |           |
|------------------------|-----------|
| Design Lane AADT:      | 1,579     |
| Computed Design ESALs: | 1,834,723 |

|                            |  |
|----------------------------|--|
| Historical Lane AADT:      |  |
| Computed Historical ESALs: |  |

| Construction Year ESAL Calculations |        |                                |        |
|-------------------------------------|--------|--------------------------------|--------|
| Truck Category                      | % AADT | Load Factor for Truck Category | ESALs  |
|                                     | 10     | 0.5                            | 28,817 |
|                                     | 0.8    | 0.85                           | 3,919  |
|                                     | 1      | 1.2                            | 6,916  |
|                                     | 1      | 1.55                           | 8,933  |
|                                     | 1.05   | 2.24                           | 13,555 |
| Total Construction Year ESALs:      |        |                                | 62,140 |

| Historical Construction Year ESAL Calculations |        |                                |       |
|--|--------|--------------------------------|-------|
| Truck Category                                 | % AADT | Load Factor for Truck Category | ESALs |
|  |        |                                |       |
|  |        |                                |       |
|  |        |                                |       |
|  |        |                                |       |
| Total Historic Year ESALs:                     |        |                                |       |

# MP 309-341 Results


| Project Name: Richardson Hwy Passing Lanes |                               |   | Project Number: 15-041-07 |                               |                    | Analysis Date: 12/1/2022 |                             |                              | Project Status                    |                      |                     |
|--|-------------------------------|---|---------------------------|-------------------------------|--------------------|--------------------------|-----------------------------|------------------------------|-----------------------------------|----------------------|---------------------|
| Design Type: New Design                    |                               |   | Designer: J. Dvorak       |                               |                    | Unit: US Customary       |                             |                              | All layer damages less than 100%. |                      |                     |
| Project Location: BIG DELTA AP             |                               |   | Tire Load (lbs)<br>4500   | Load Description: ESAL        |                    |                          |                             |                              |                                   |                      |                     |
| Design AADT: 2,871                         |                               | Design Loadings                               | Tire Press. (psi)<br>110  | Load Loc (in)<br>X: 0<br>Y: 0 | 0                  | 13.5                     |                             |                              |                                   |                      |                     |
| Spring%: 9                                 |                               | 221,784                                       |                           | Eval Loc (in)<br>X: 0<br>Y: 0 | 0                  | 6.75                     |                             |                              |                                   |                      |                     |
| Summer%: 33                                |                               | 813,208                                       |                           |                               |                    |                          |                             |                              |                                   |                      |                     |
| Fall%: 8                                   |                               | 197,141                                       |                           |                               |                    |                          |                             |                              |                                   |                      |                     |
| Winter%: 50                                |                               | 1,232,134                                     |                           |                               |                    |                          |                             |                              |                                   |                      |                     |
| Total%: 100                                |                               | 2,464,268                                     |                           |                               |                    |                          |                             |                              |                                   |                      |                     |
| Layer                                      | Critical Z<br>Coordinate (in) | Asphalt<br>Properties                         | Season                    | Modulus (Ksi)                 | Poisson's<br>Ratio | Tensile<br>Micro Strain  | Compressive<br>Stress (psi) | Million Cycles<br>to Failure | Past<br>Damage (%)                | Future<br>Damage (%) | Total<br>Damage (%) |
| Thickness (in): 2                          | 1.99                          | Air%: 5<br>Asphalt%: 5.5<br>Density (pcf) 148 | Spring                    | 450                           | 0.30               | 51                       |                             | 220.45                       |                                   | 0.10                 | 0.10                |
| Name: Asphalt Concrete (Modified Asph.)    |                               |   | Summer                    | 400                           | 0.30               | 47                       |                             | 332.26                       |                                   | 0.24                 | 0.24                |
| Use TAI: Yes                               |                               |   | Fall                      | 400                           | 0.30               | 47                       |                             | 332.26                       |                                   | 0.06                 | 0.06                |
|  |                               |   | Winter                    | 1200                          | 0.30               | 11                       |                             | 16686.93                     |                                   | 0.01                 | 0.01                |
|  |                               |   |                           |                               |                    |                          |                             | Total Damage:                |                                   | 0.41                 | 0.41                |
| Thickness (in): 5                          | 6.99                          | Air%: 6<br>Asphalt%: 4.5<br>Density (pcf) 145 | Spring                    | 200                           | 0.35               | 219                      |                             | 1.38                         |                                   | 16.04                | 16.04               |
| Name: 4-5% Asphalt Treated Base            |                               |   | Summer                    | 200                           | 0.35               | 205                      |                             | 1.72                         |                                   | 47.30                | 47.30               |
| Use TAI: Yes                               |                               |   | Fall                      | 200                           | 0.35               | 205                      |                             | 1.72                         |                                   | 11.47                | 11.47               |
|  |                               |   | Winter                    | 600                           | 0.35               | 84                       |                             | 12.82                        |                                   | 9.61                 | 9.61                |
|  |                               |   |                           |                               |                    |                          |                             | Total Damage:                |                                   | 84.42                | 84.42               |
| Thickness (in): 6                          | 7.01                          | Air%:<br>Asphalt%:<br>Density:                | Spring                    | 35                            | 0.40               |                          | 15.4                        | 5.75                         |                                   | 3.86                 | 3.86                |
| Name: Subbase F P200<6%                    |                               |   | Summer                    | 40                            | 0.40               |                          | 16.7                        | 6.83                         |                                   | 11.90                | 11.90               |
| Use TAI:                                   |                               |   | Fall                      | 40                            | 0.40               |                          | 16.7                        | 6.83                         |                                   | 2.89                 | 2.89                |
|  |                               |   | Winter                    | 90                            | 0.40               |                          | 14.1                        | 168.23                       |                                   | 0.73                 | 0.73                |
|  |                               |   |                           |                               |                    |                          |                             | Total Damage:                |                                   | 19.38                | 19.38               |
| Thickness (in): 8                          | 13.01                         | Air%:<br>Asphalt%:<br>Density:                | Spring                    | 35                            | 0.40               |                          | 6.2                         | 111.40                       |                                   | 0.20                 | 0.20                |
| Name: Select A P200<6%                     |                               |   | Summer                    | 40                            | 0.40               |                          | 6.5                         | 150.76                       |                                   | 0.54                 | 0.54                |
| Use TAI:                                   |                               |   | Fall                      | 40                            | 0.40               |                          | 6.5                         | 150.76                       |                                   | 0.13                 | 0.13                |
|  |                               |   | Winter                    | 90                            | 0.40               |                          | 5.1                         | 4643.67                      |                                   | 0.03                 | 0.03                |
|  |                               |   |                           |                               |                    |                          |                             | Total Damage:                |                                   | 0.90                 | 0.90                |
| Thickness (in): 0                          | 21.01                         |   | Spring                    | 5                             | 0.45               |                          | 2.2                         | 2.65                         |                                   | 8.36                 | 8.36                |
| Name: Subgrade P200>30%                    |                               |   | Summer                    | 5                             | 0.45               |                          | 2.1                         | 2.92                         |                                   | 27.84                | 27.84               |
|  |                               |   | Fall                      | 5                             | 0.45               |                          | 2.1                         | 2.92                         |                                   | 6.75                 | 6.75                |
|  |                               |   | Winter                    | 5                             | 0.45               |                          | 1.2                         | 19.01                        |                                   | 6.48                 | 6.48                |
|  |                               |   |                           |                               |                    |                          |                             | Total Damage:                |                                   | 49.43                | 49.43               |

## **APPENDIX D**

### **PREMIMINARLY PLAN AND PROFILE SHEETS**




| NO. | DATE | REVISION | STATE  | PROJECT DESIGNATION  | YEAR | SHEET NO. | TOTAL SHEETS |
|-----|------|----------|--------|----------------------|------|-----------|--------------|
|     |      |          | ALASKA | 0A23(021)/Z607150000 | 2022 | F2        | F43          |

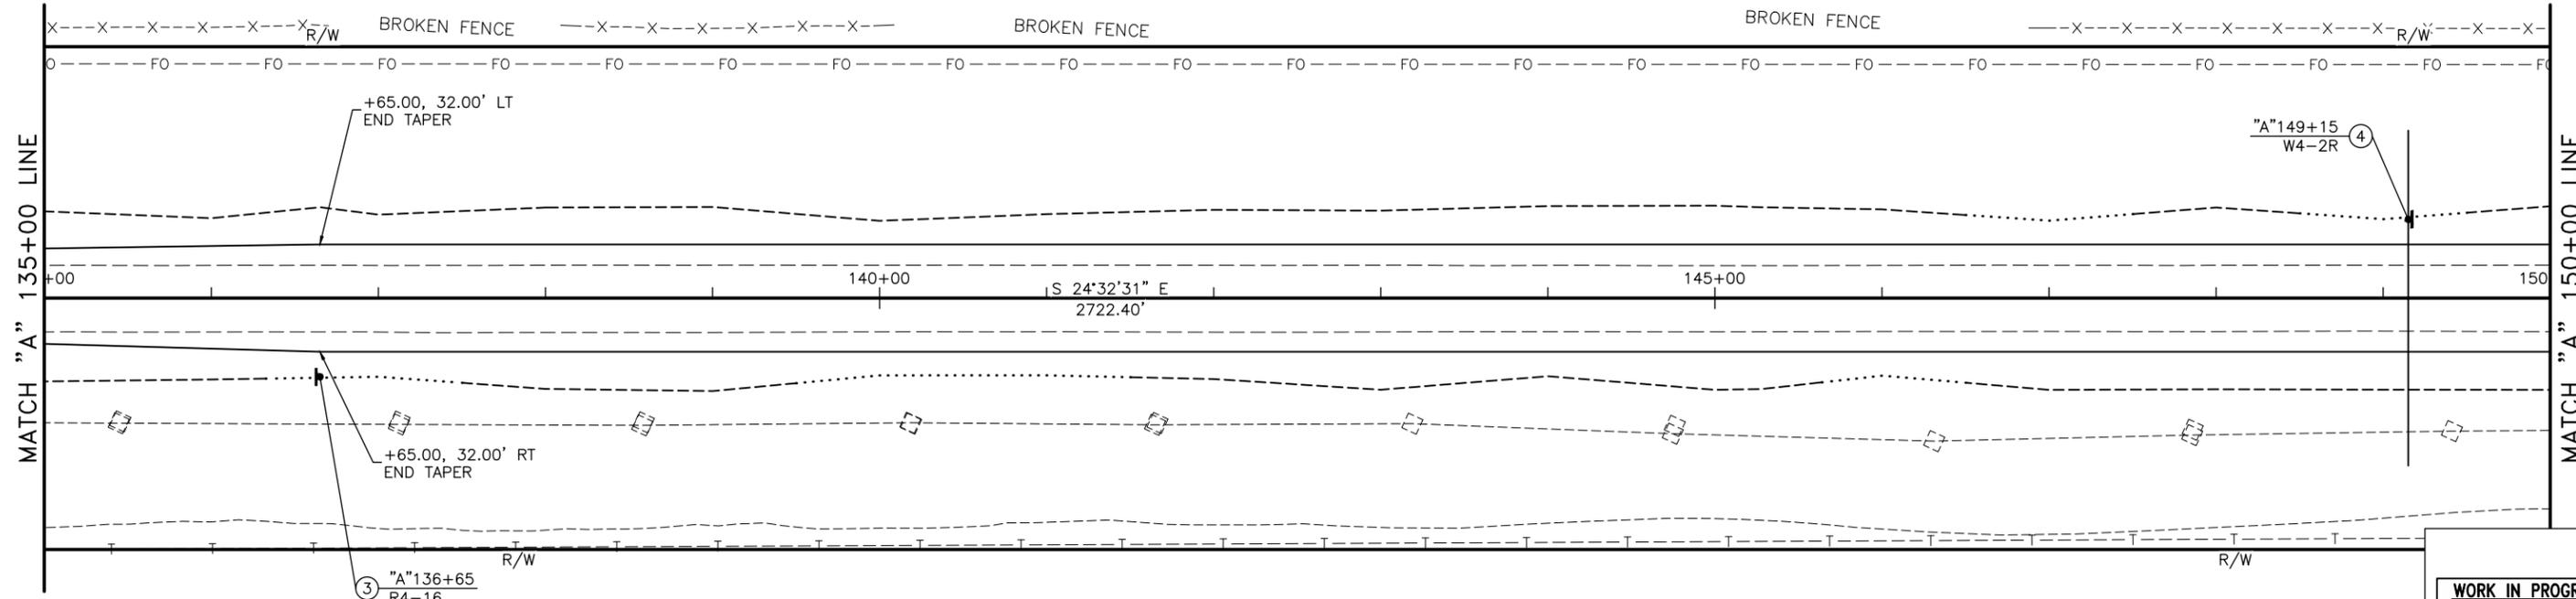


**WORK IN PROGRESS**  
 This document represents  
 current concepts as of  
 9/19/2022 13:29

PLANS DEVELOPED BY: HDL ENGINEERING CONSULTANTS, LLC, 3335 ARCTIC BOULEVARD, STE 100, ANCHORAGE, AK, 99503 (907)564-2120, AEC1861  
 H:\jobs\15-041 Richardson Hwy MP266-341\_Paving (DOT-NR)\CAD\Planes\60715\_F01-ALL\_Mon\_Sep/19/22\_01:30pm

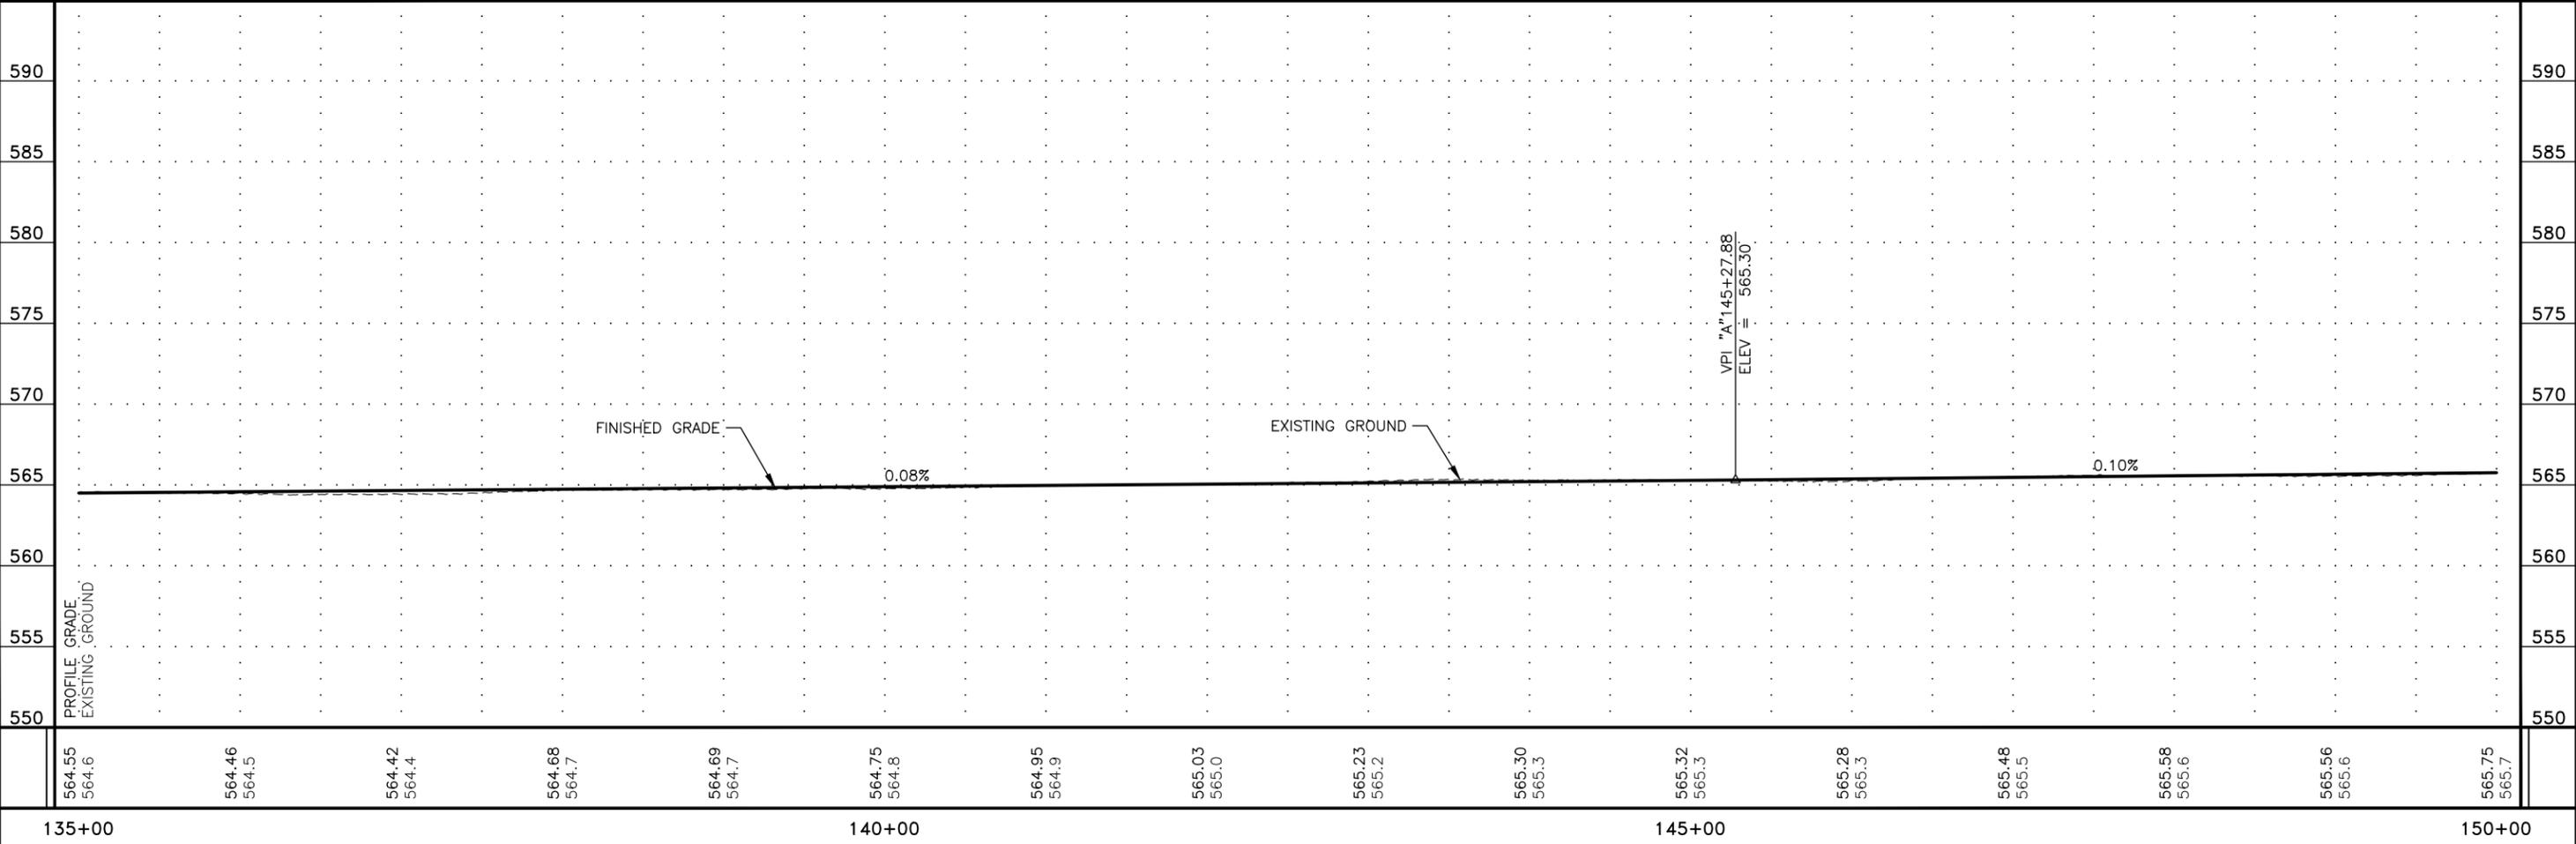


| NO. | DATE | REVISION | STATE  | PROJECT DESIGNATION  | YEAR | SHEET NO. | TOTAL SHEETS |
|-----|------|----------|--------|----------------------|------|-----------|--------------|
|     |      |          | ALASKA | 0A23(021)/Z607150000 | 2022 | F3        | F43          |

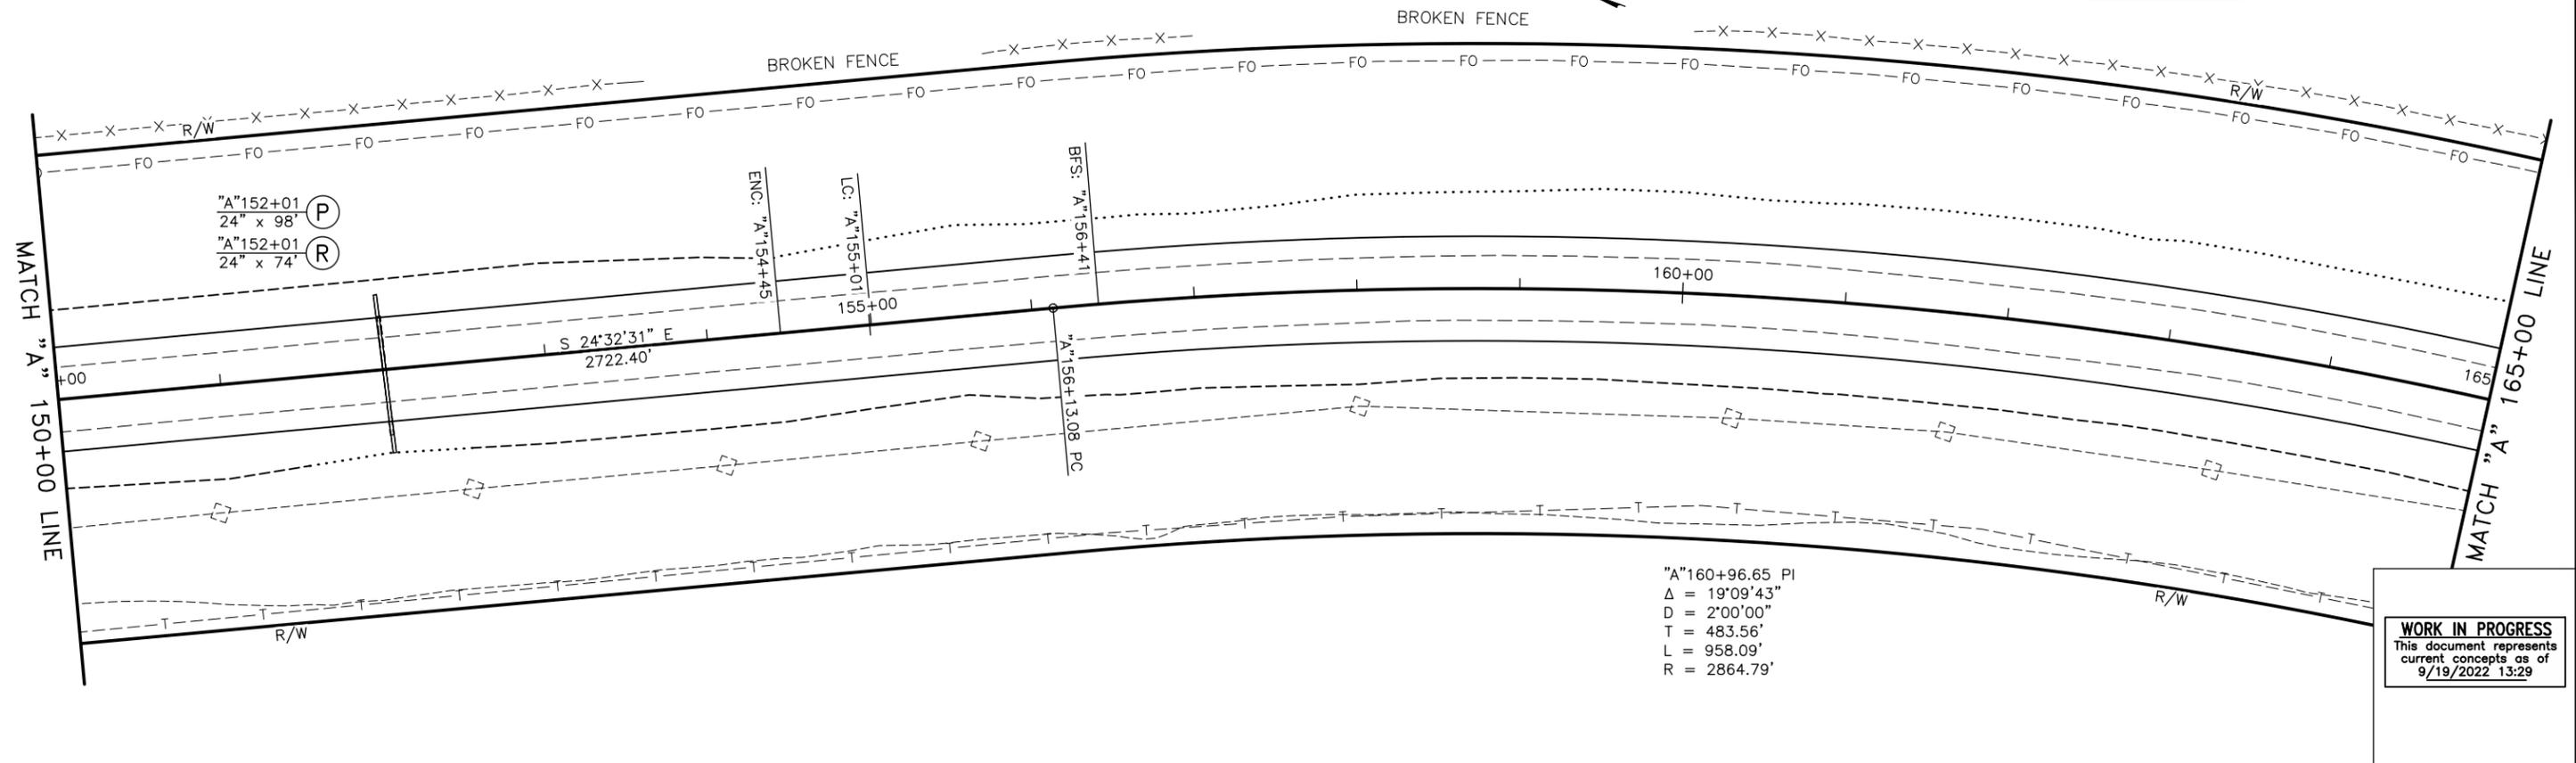


**WORK IN PROGRESS**  
 This document represents  
 current concepts as of  
 9/19/2022 13:29

PLANS DEVELOPED BY: HDL ENGINEERING CONSULTANTS, LLC, 3335 ARCTIC BOULEVARD, STE 100, ANCHORAGE, AK, 99503 (907)564-2120, AEC1861  
 H:\jobs\15-041 Richardson Hwy MP266-341\_Paving (DOT-NR)\CAD\Planset\60715\_F01-ALL Mon\_Sep/19/22 01:30pm

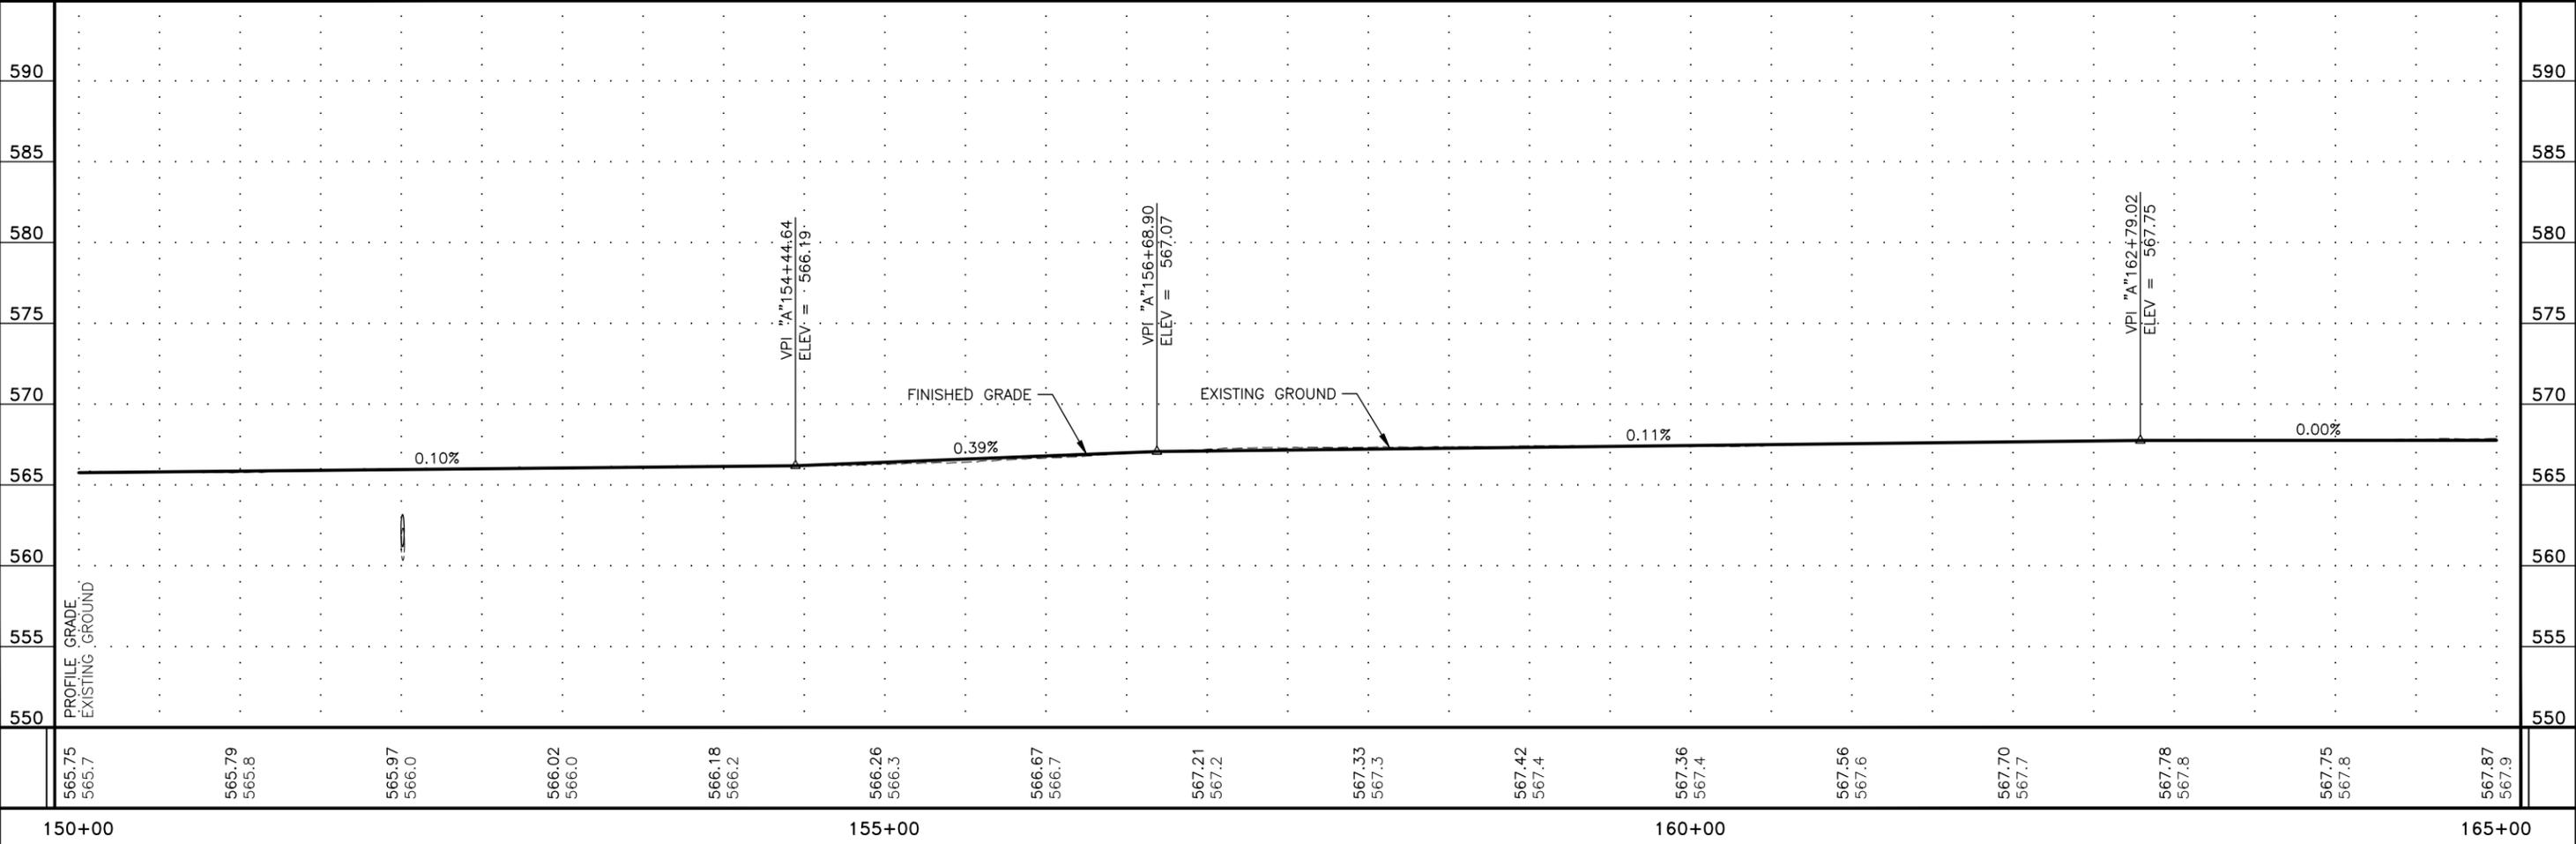


| NO. | DATE | REVISION | STATE  | PROJECT DESIGNATION  | YEAR | SHEET NO. | TOTAL SHEETS |
|-----|------|----------|--------|----------------------|------|-----------|--------------|
|     |      |          | ALASKA | 0A23(021)/Z607150000 | 2022 | F4        | F43          |

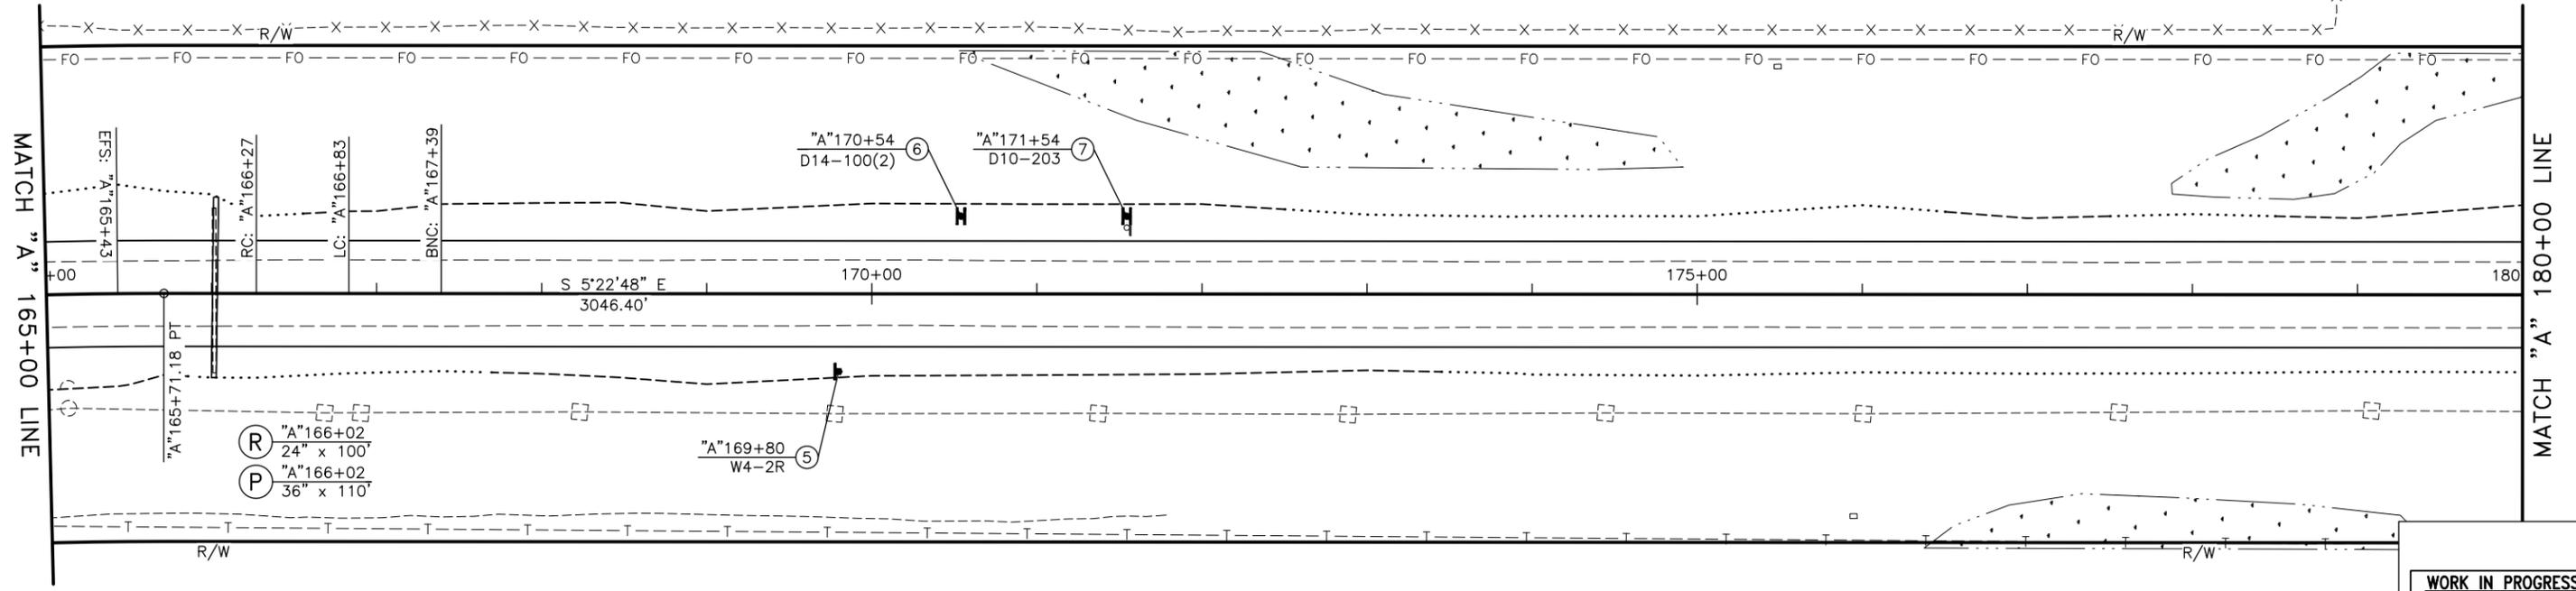


**WORK IN PROGRESS**  
 This document represents  
 current concepts as of  
 9/19/2022 13:29

PLANS DEVELOPED BY: HDL ENGINEERING CONSULTANTS, LLC, 3335 ARCTIC BOULEVARD, STE 100, ANCHORAGE, AK, 99503 (907)564-2120, AEC1861  
 H:\jobs\15-041 Richardson Hwy MP266-341\_Paving (DOT-NR)\CAD\Planset\60715\_F01-ALL\_Mon\_Sep/19/22\_01:30pm

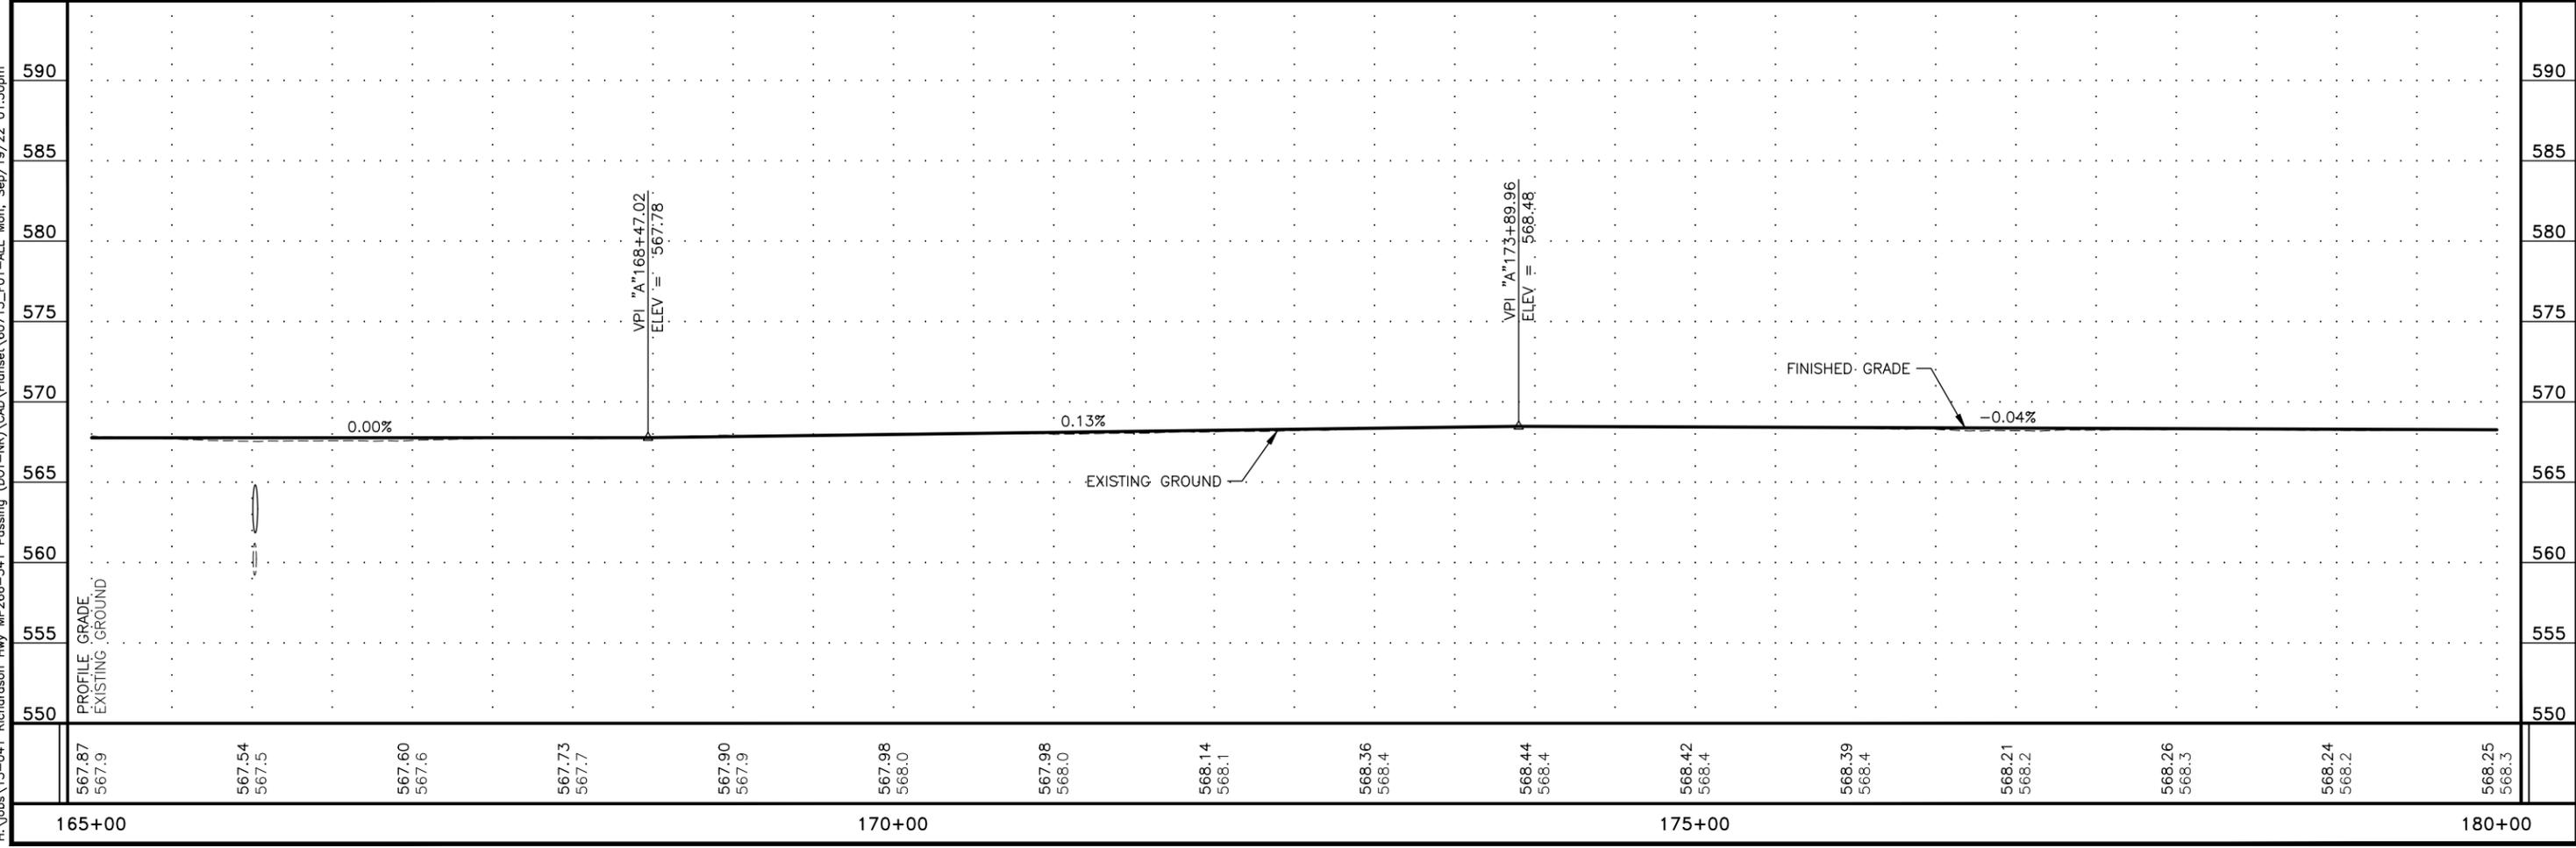


| NO. | DATE | REVISION | STATE  | PROJECT DESIGNATION  | YEAR | SHEET NO. | TOTAL SHEETS |
|-----|------|----------|--------|----------------------|------|-----------|--------------|
|     |      |          | ALASKA | 0A23(021)/Z607150000 | 2022 | F5        | F43          |

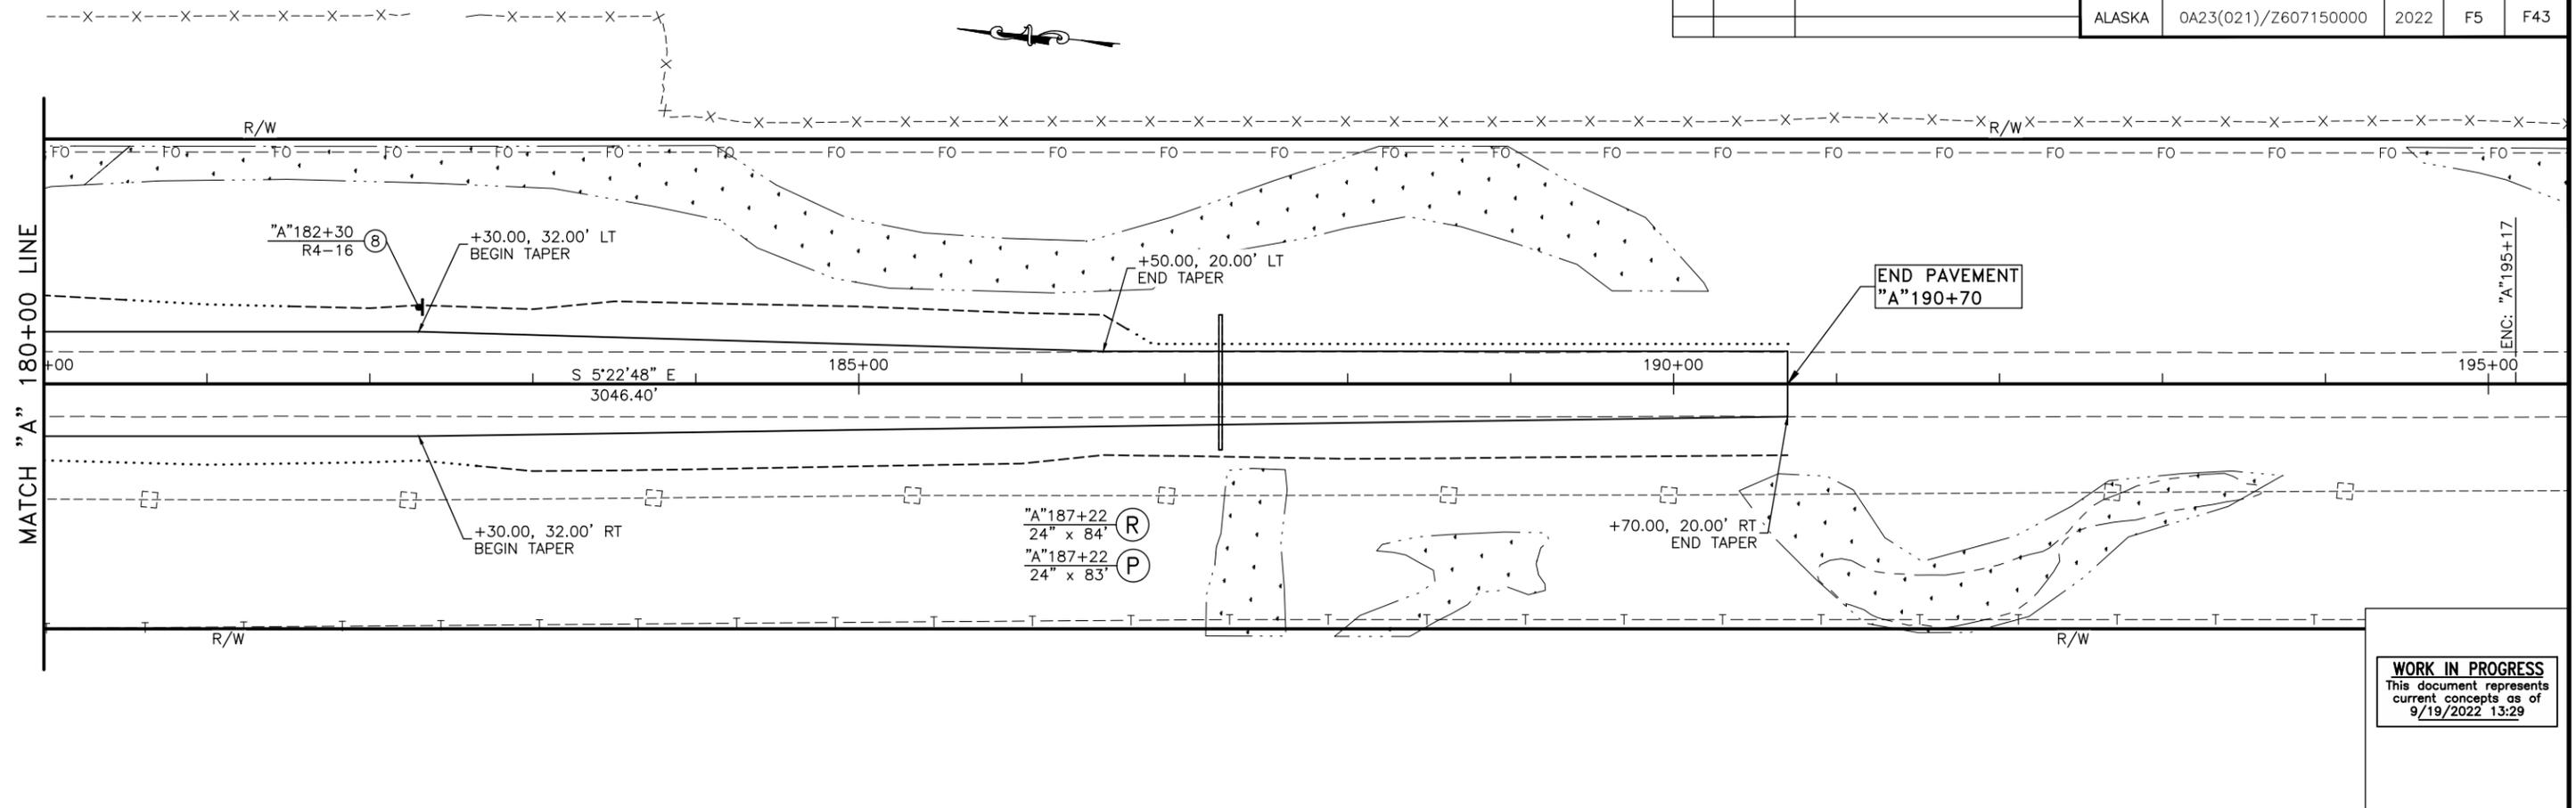


**WORK IN PROGRESS**  
 This document represents  
 current concepts as of  
 9/19/2022 13:29


PLANS DEVELOPED BY: HDL ENGINEERING CONSULTANTS, LLC, 3335 ARCTIC BOULEVARD, STE 100, ANCHORAGE, AK, 99503 (907)564-2120, AECI.861  
 H:\jobs\15-041 Richardson Hwy MP266-341\_Paving (DOT-NR)\CAD\Planeset\60715\_F01-ALL\_Mon\_Sep/19/22\_01:31pm

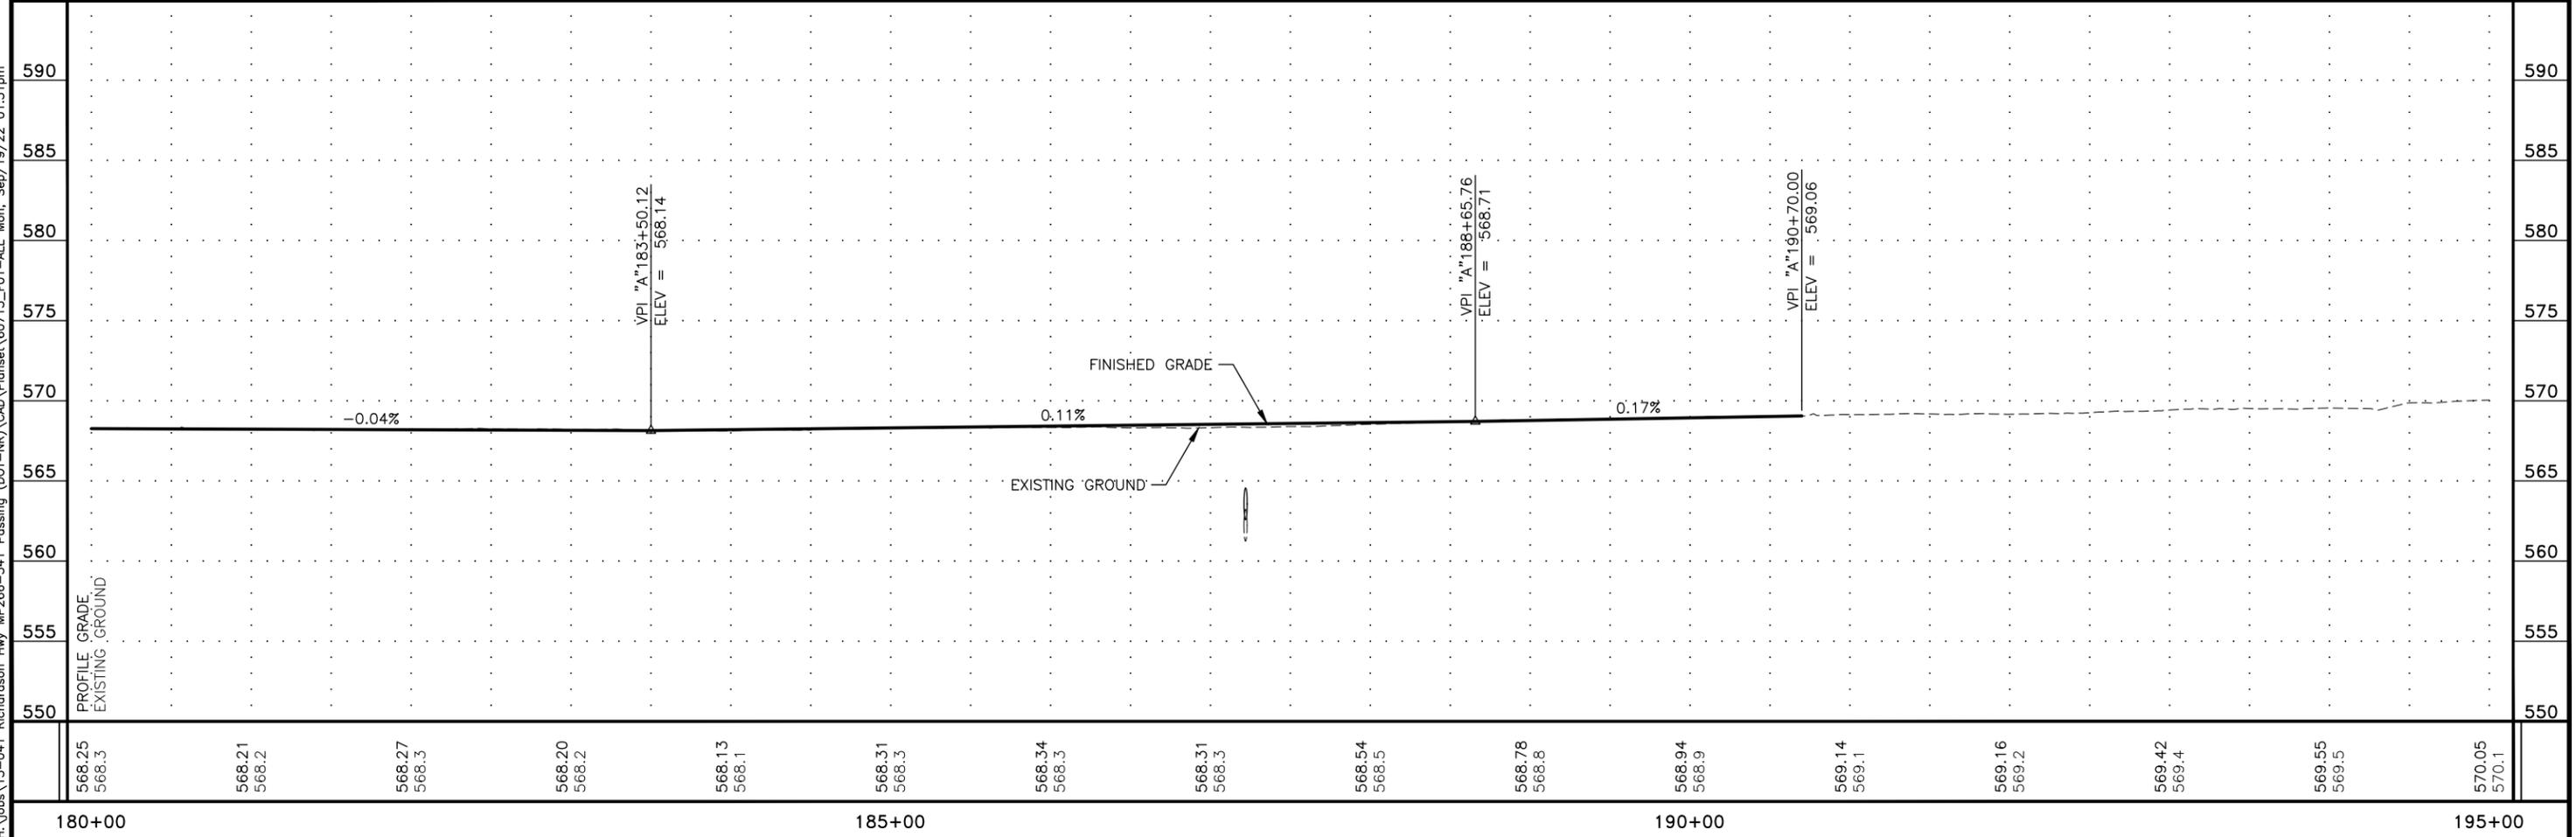

| NO. | DATE | REVISION | STATE  | PROJECT DESIGNATION  | YEAR | SHEET NO. | TOTAL SHEETS |
|-----|------|----------|--------|----------------------|------|-----------|--------------|
|     |      |          | ALASKA | 0A23(021)/Z607150000 | 2022 | F6        | F43          |

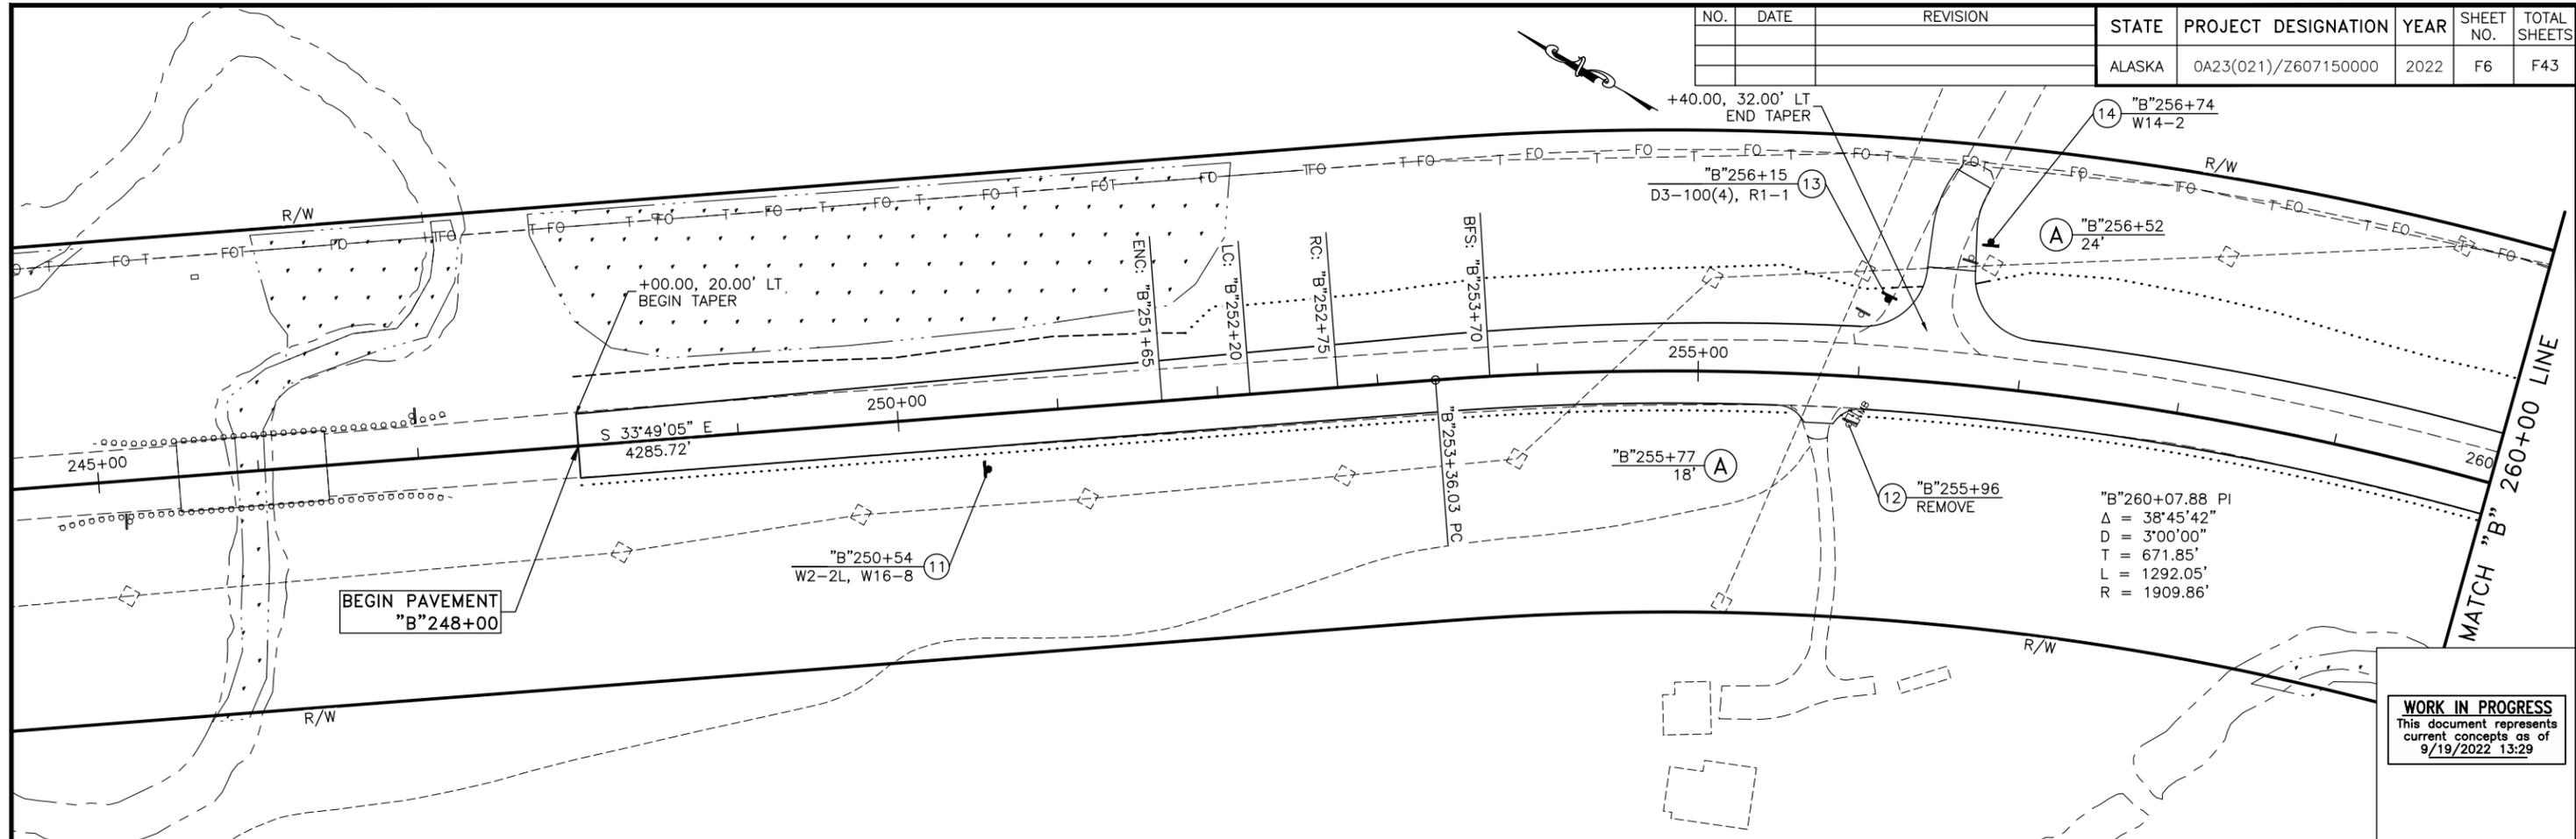


**WORK IN PROGRESS**  
 This document represents  
 current concepts as of  
 9/19/2022 13:29

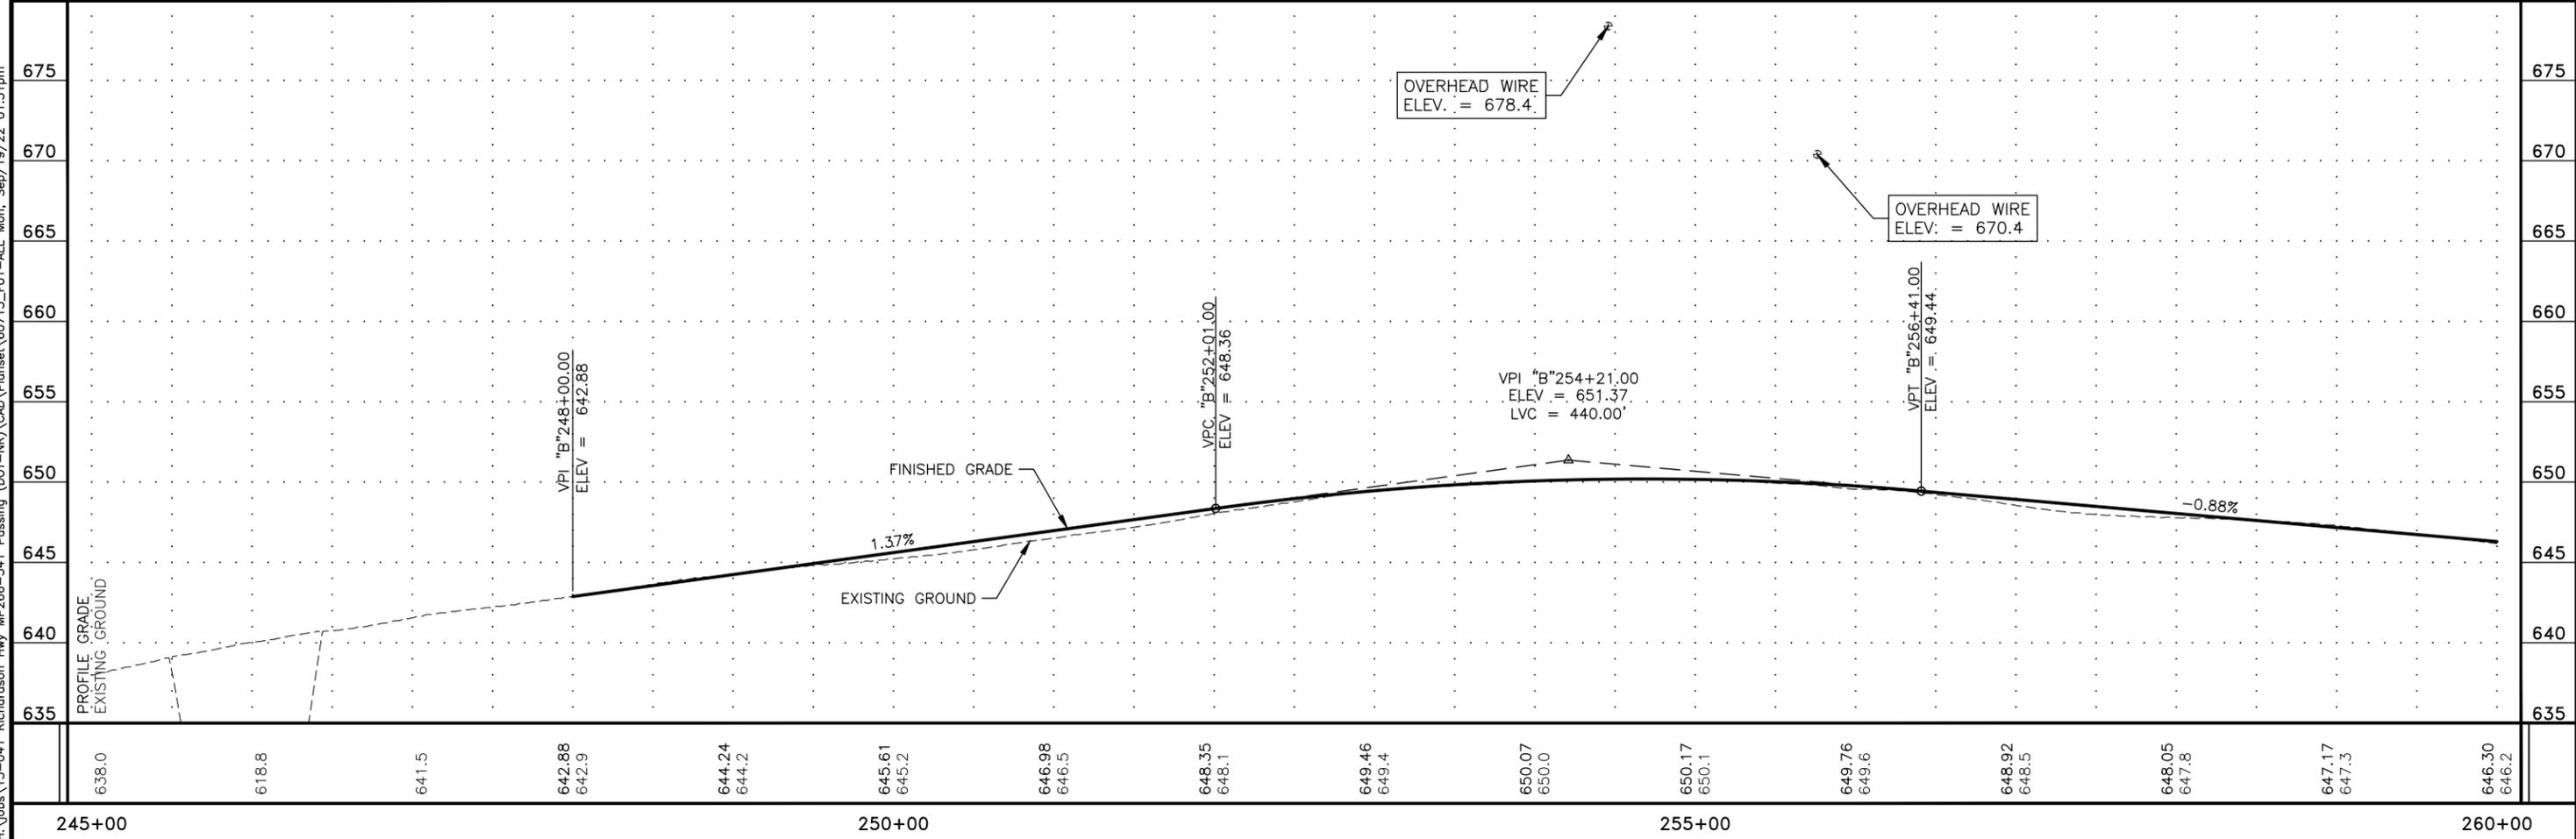


PLANS DEVELOPED BY: HDL ENGINEERING CONSULTANTS, LLC, 3335 ARCTIC BOULEVARD, STE 100, ANCHORAGE, AK, 99503 (907)564-2120, AEC1861  
 H:\jobs\15-041 Richardson Hwy MP266-341\_Paving (DOT-NR)\CAD\Planset\60715\_F01-ALL\_Mon\_Sep/19/22\_01:31pm

| NO. | DATE | REVISION | STATE  | PROJECT DESIGNATION  | YEAR | SHEET NO. | TOTAL SHEETS |
|-----|------|----------|--------|----------------------|------|-----------|--------------|
|     |      |          | ALASKA | 0A23(021)/Z607150000 | 2022 | F7        | F43          |

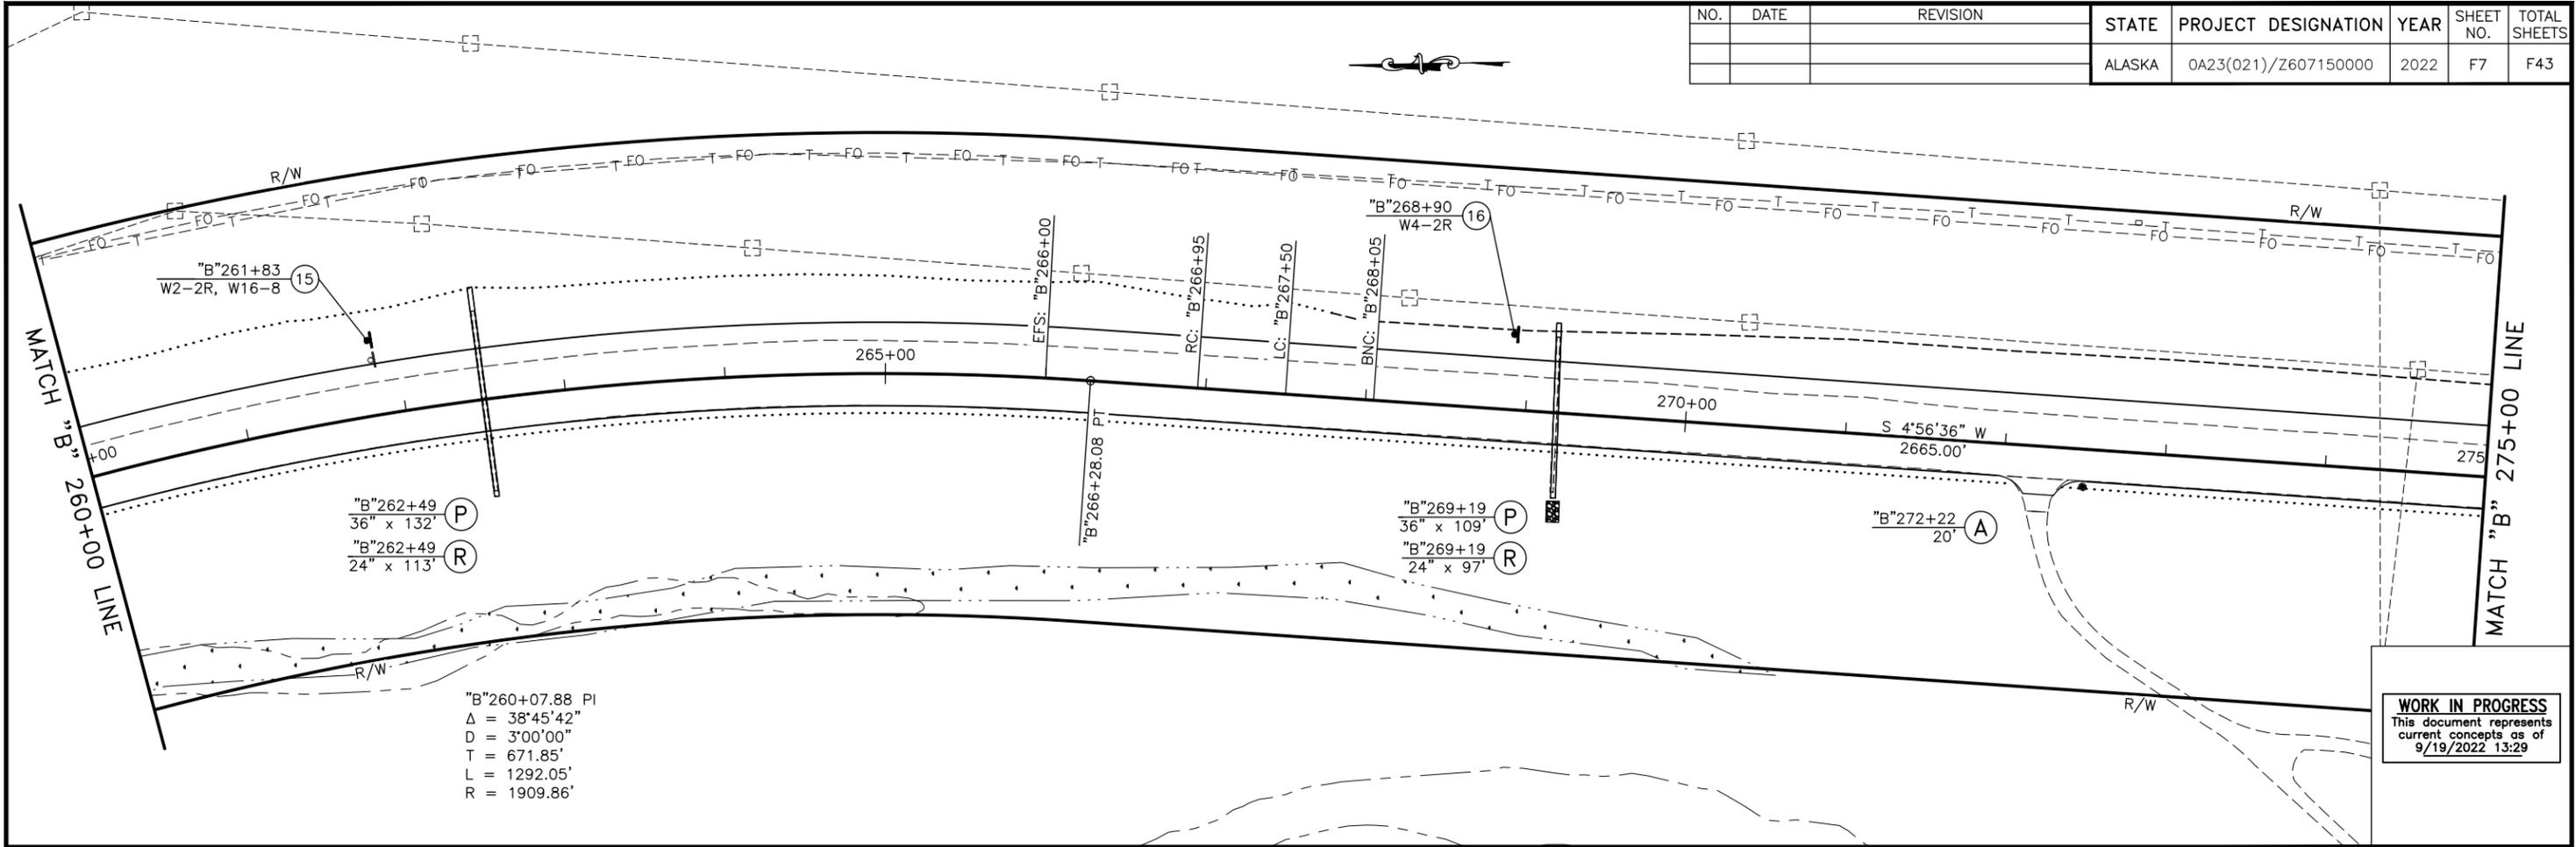


**WORK IN PROGRESS**  
 This document represents  
 current concepts as of  
 9/19/2022 13:29

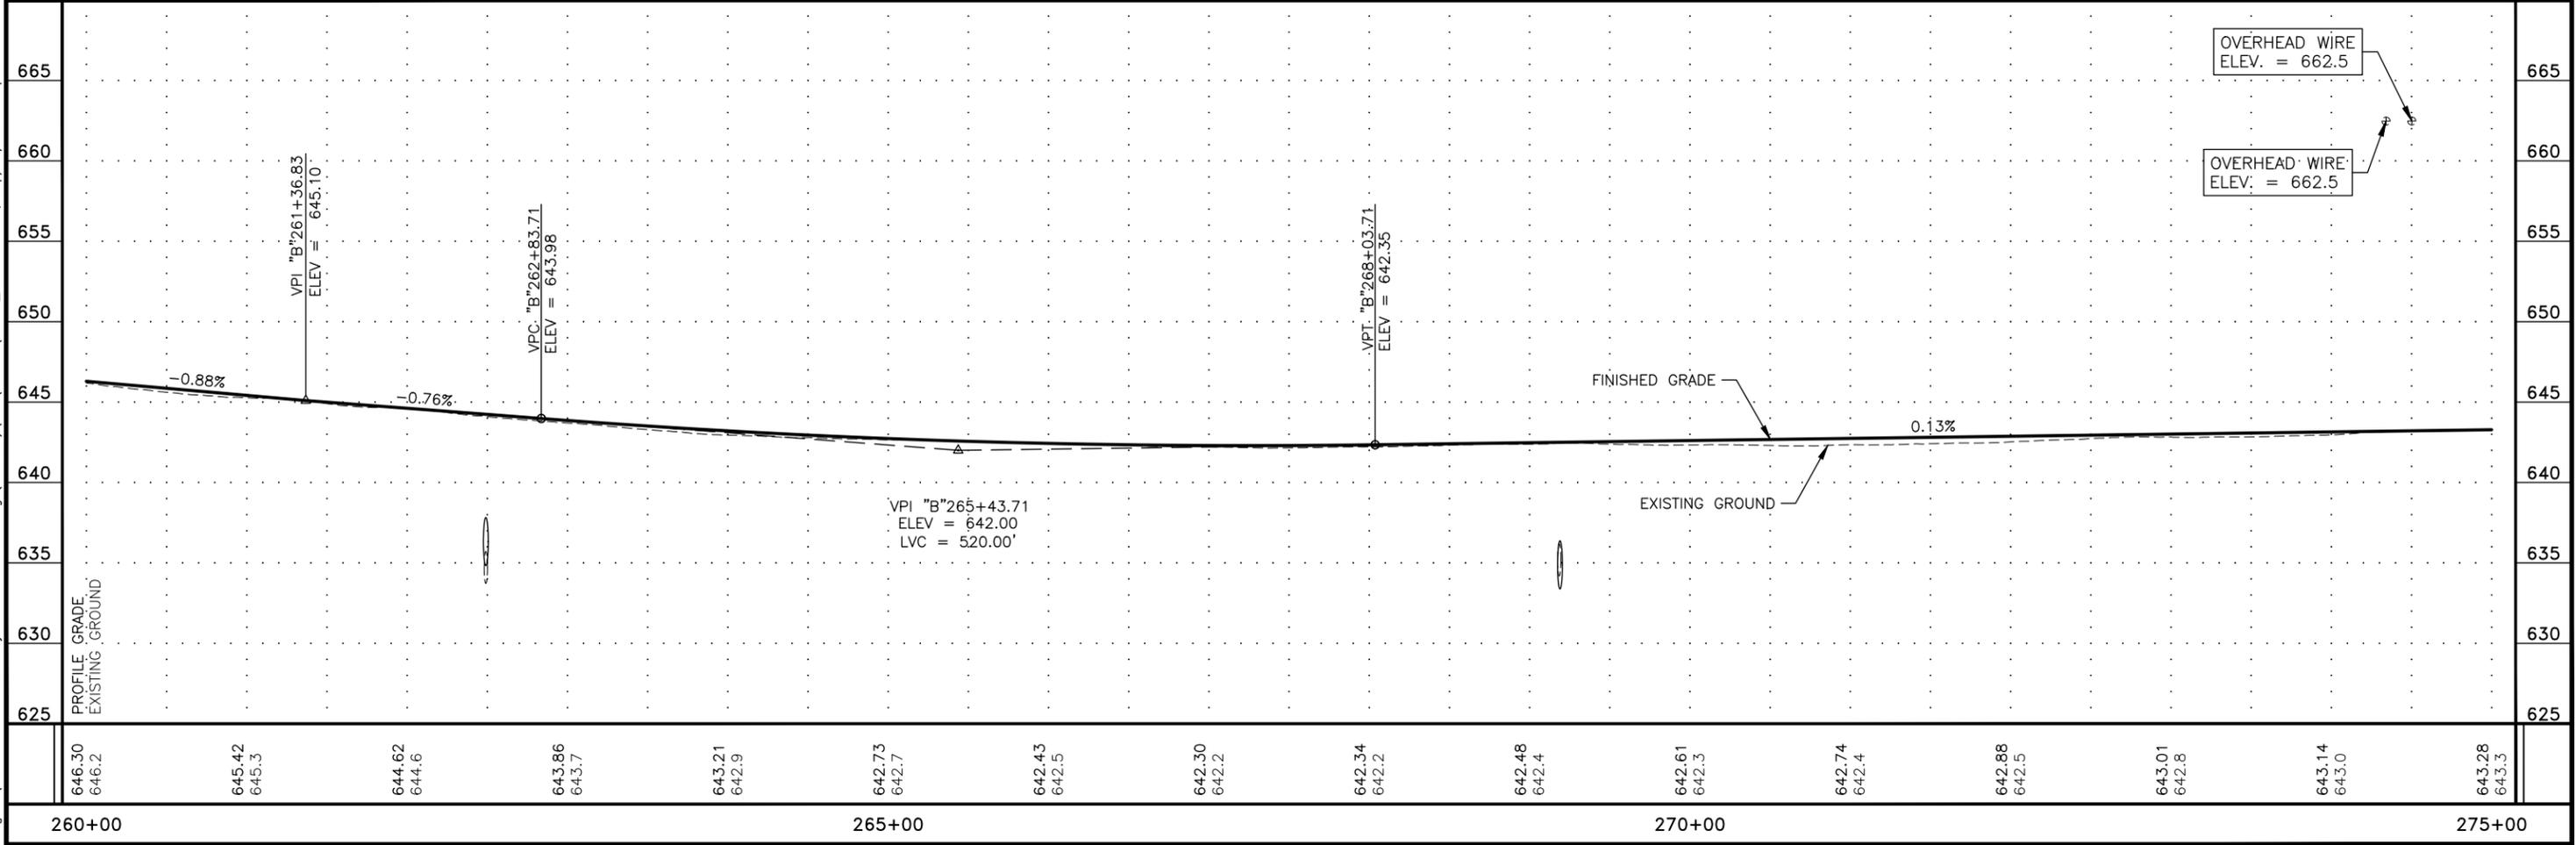


PLANS DEVELOPED BY: HDL ENGINEERING CONSULTANTS, LLC, 3335 ARCTIC BOULEVARD, STE 100, ANCHORAGE, AK, 99503 (907)564-2120, AEC1861  
 H:\jobs\15-041 Richardson Hwy MP266-341\_Paving (DOT-NR)\CAD\Planeset\60715\_F01-ALL\_Mon\_Sep\19\22\_01:31pm

| NO. | DATE | REVISION | STATE  | PROJECT DESIGNATION  | YEAR | SHEET NO. | TOTAL SHEETS |
|-----|------|----------|--------|----------------------|------|-----------|--------------|
|     |      |          | ALASKA | 0A23(021)/Z607150000 | 2022 | F8        | F43          |

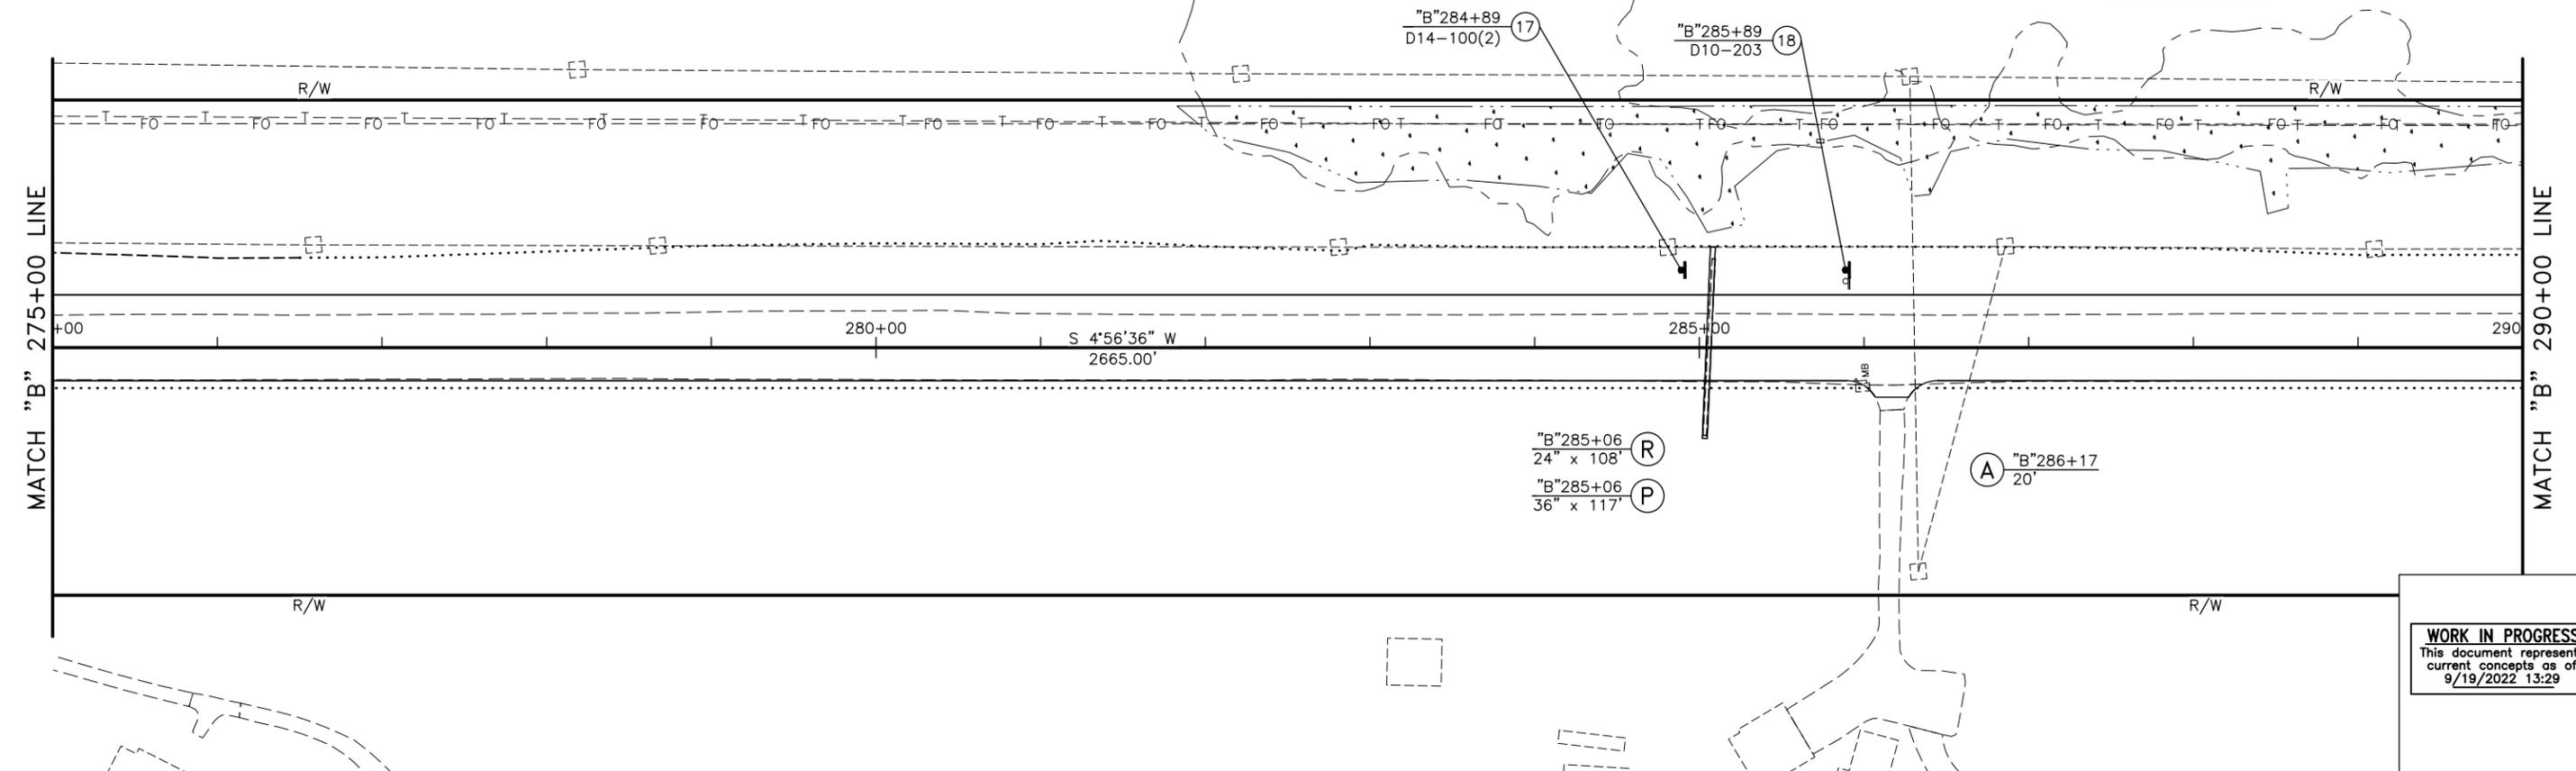


**WORK IN PROGRESS**  
 This document represents  
 current concepts as of  
 9/19/2022 13:29

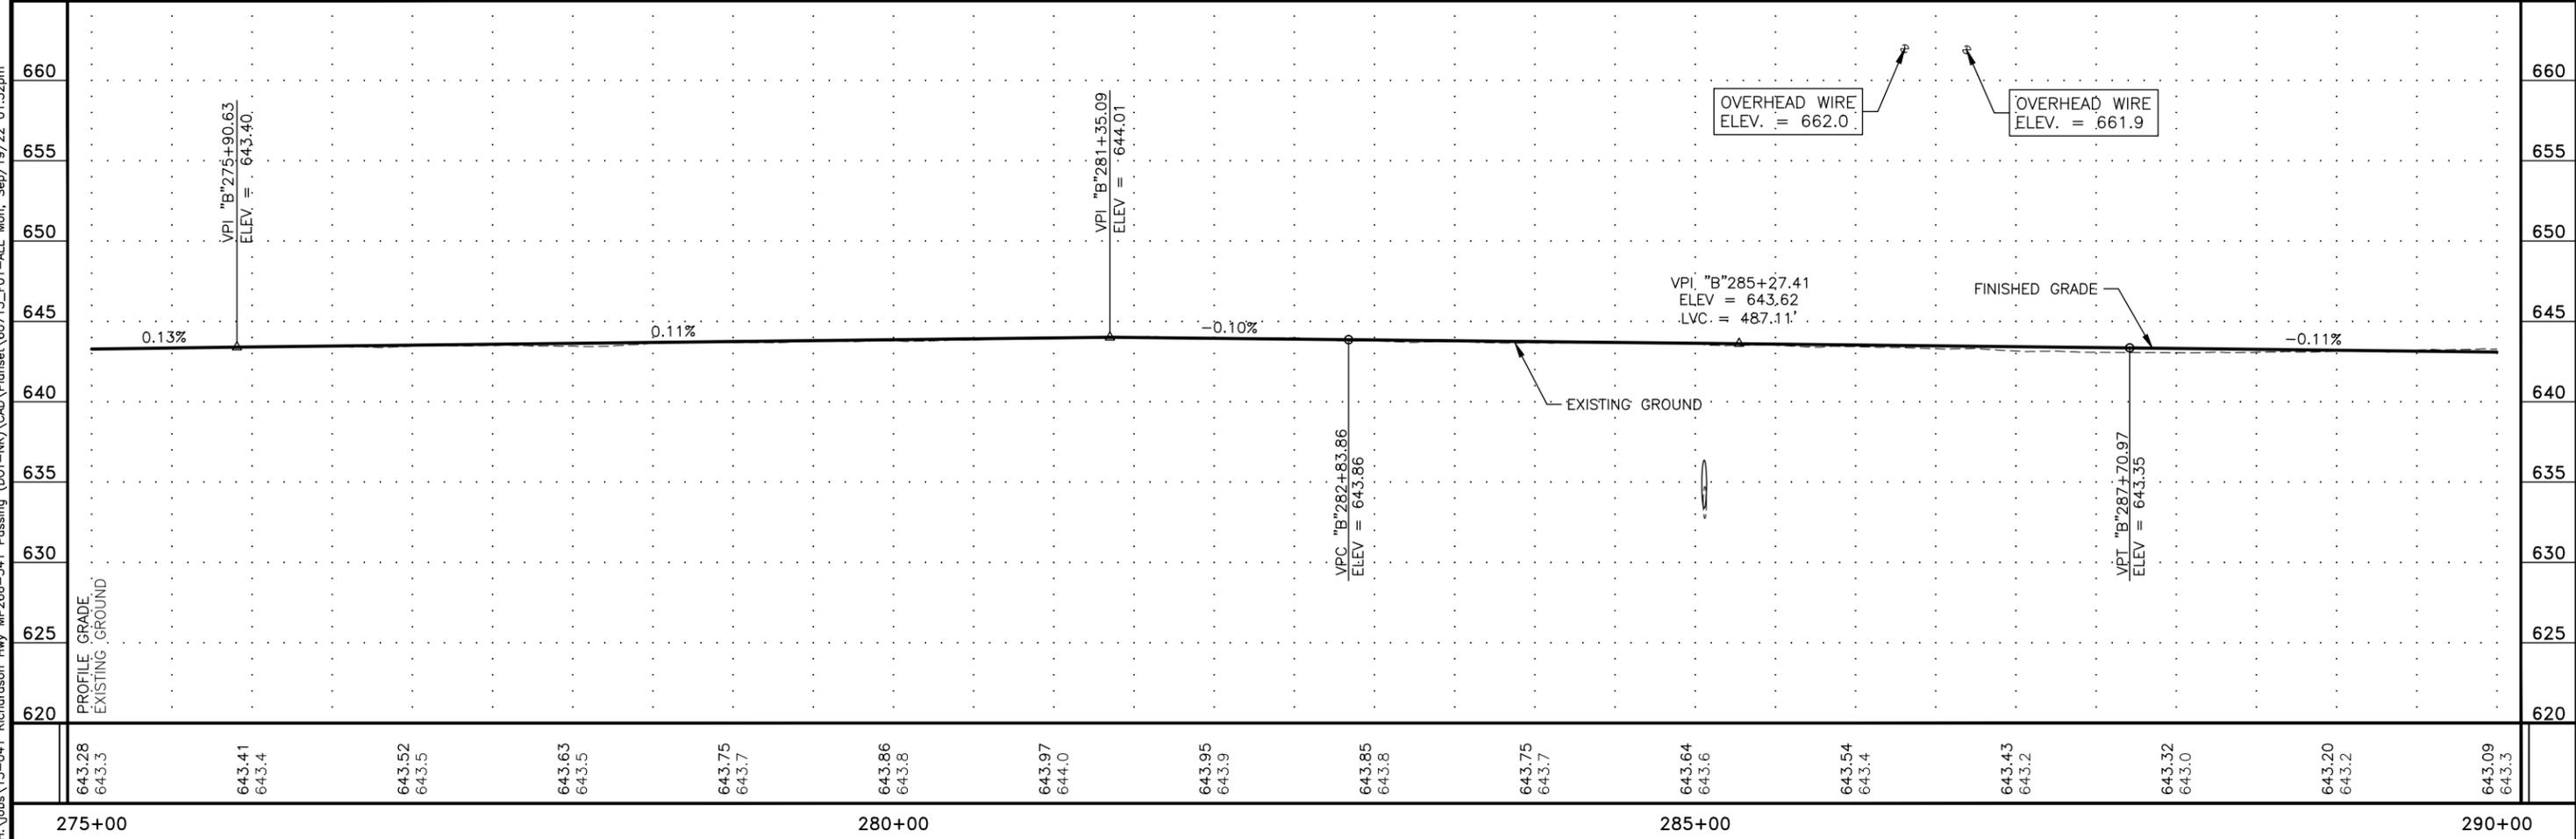


PLANS DEVELOPED BY: HDL ENGINEERING CONSULTANTS, LLC, 3335 ARCTIC BOULEVARD, STE 100, ANCHORAGE, AK, 99503 (907)564-2120, AECI.861  
 H:\jobs\15-041 Richardson Hwy MP266-341\_Paving (DOT-NR)\CAD\Planes\60715\_F01-ALL\_Mon\_Sep/19/22\_01:32pm

| NO. | DATE | REVISION | STATE  | PROJECT DESIGNATION  | YEAR | SHEET NO. | TOTAL SHEETS |
|-----|------|----------|--------|----------------------|------|-----------|--------------|
|     |      |          | ALASKA | 0A23(021)/Z607150000 | 2022 | F9        | F43          |


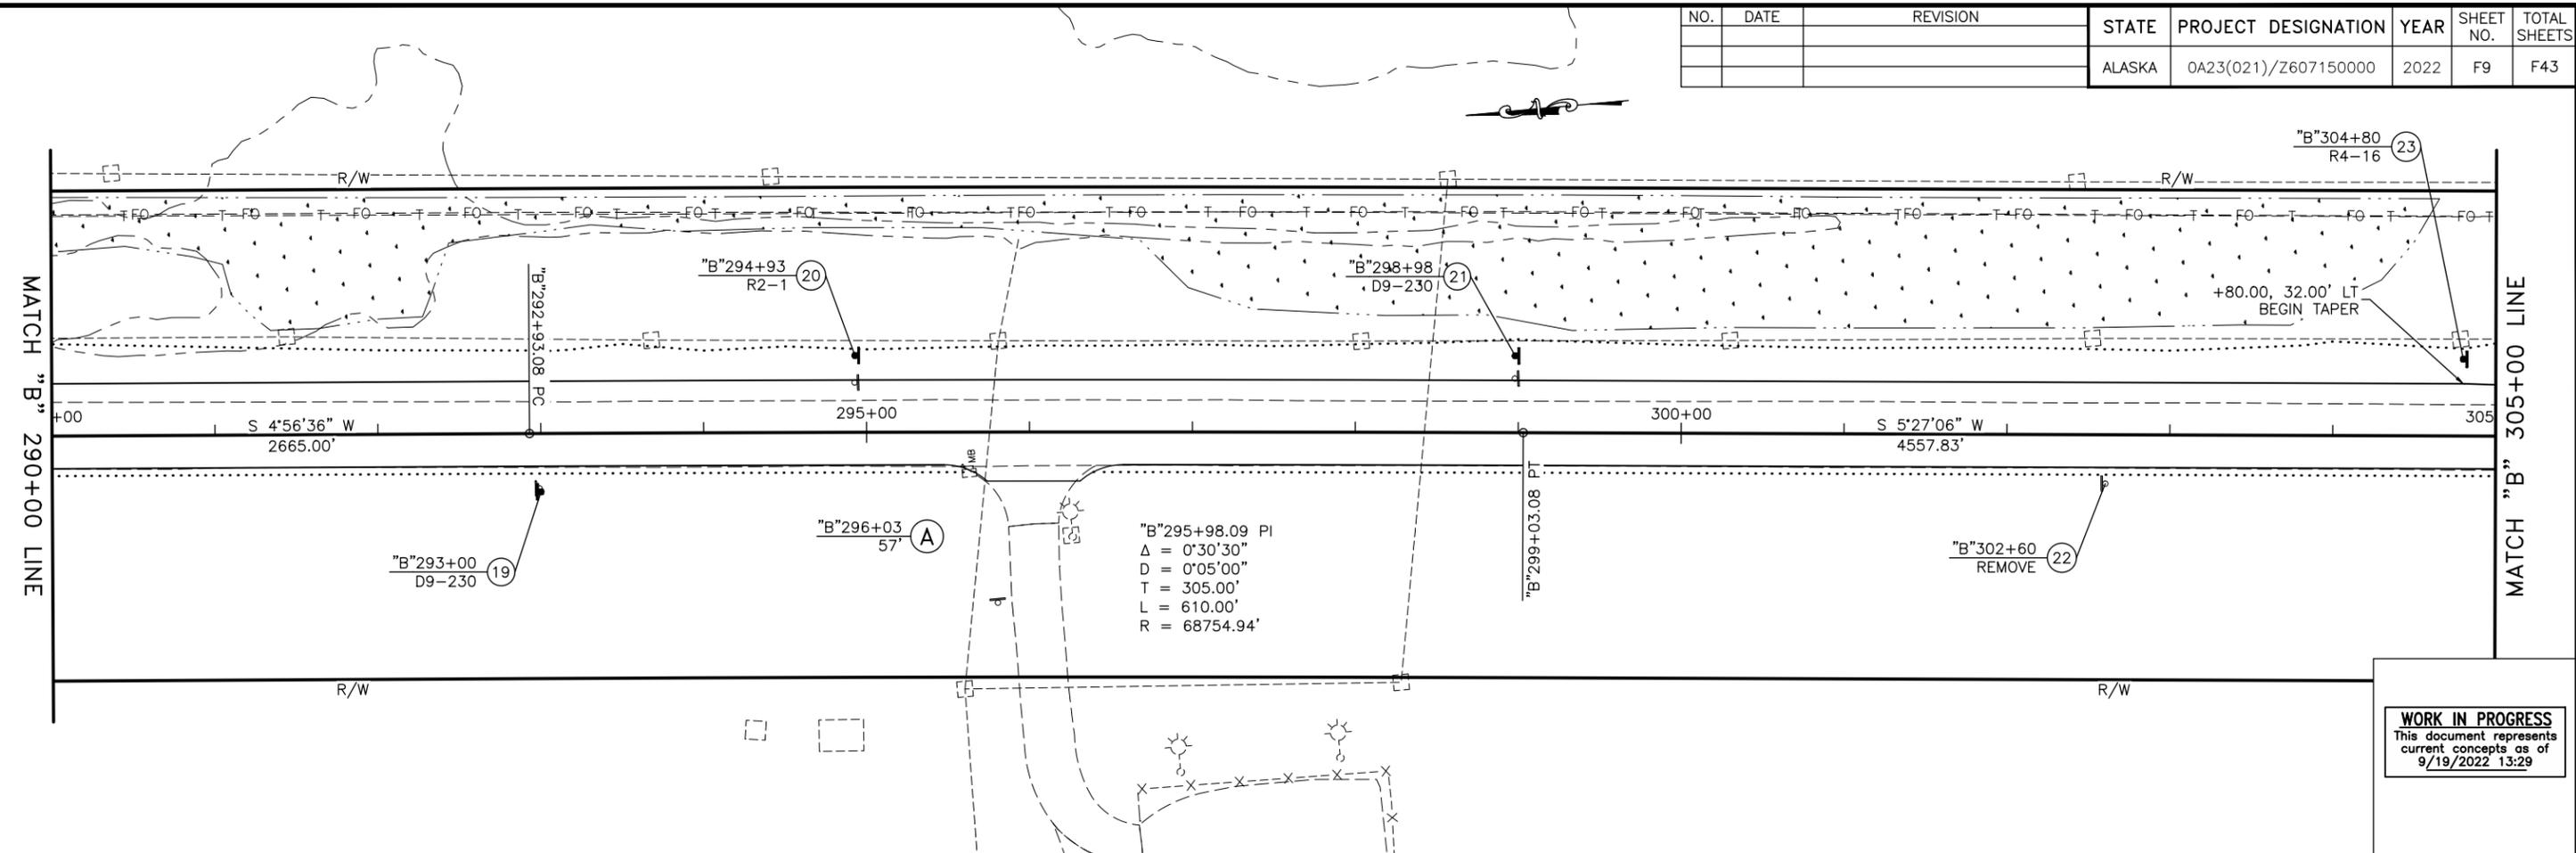


**WORK IN PROGRESS**  
 This document represents  
 current concepts as of  
 9/19/2022 13:29

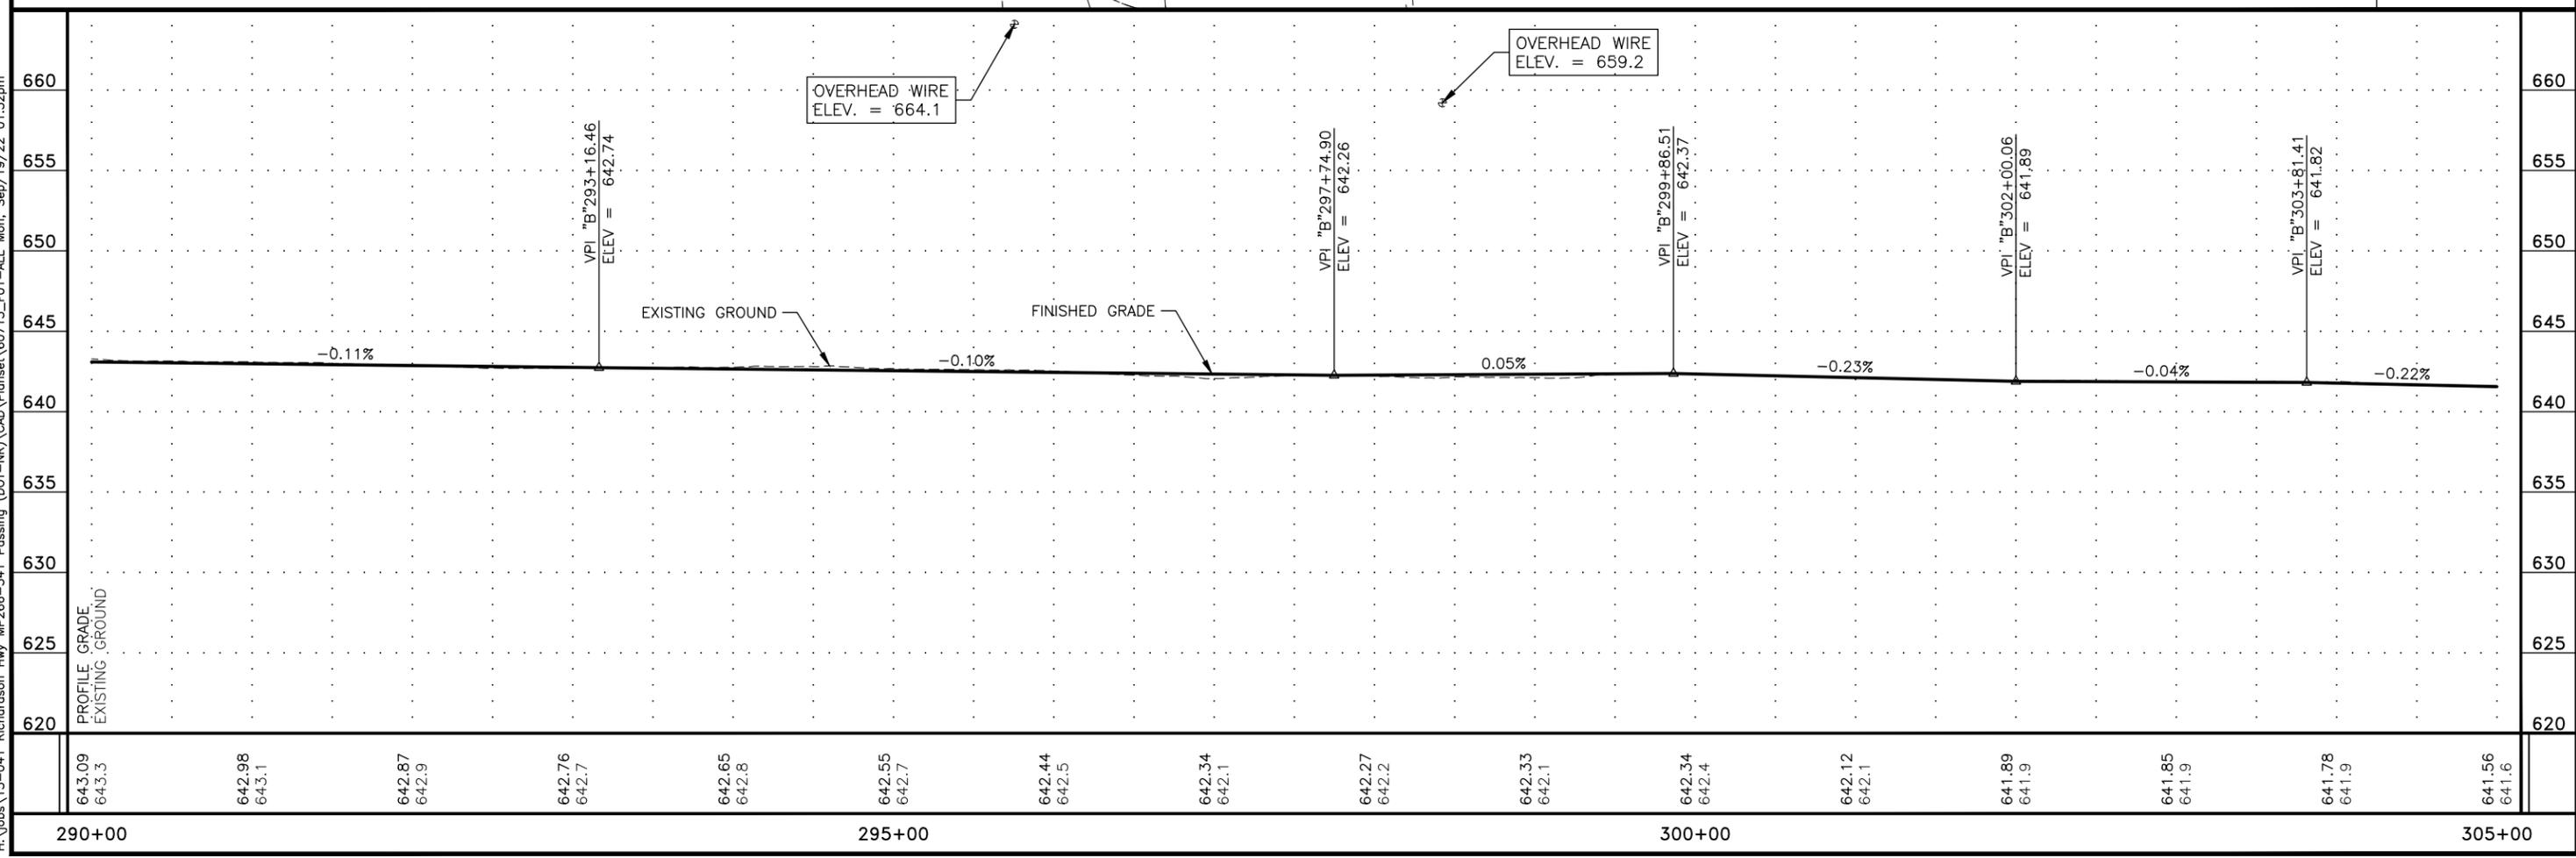

PLANS DEVELOPED BY: HDL ENGINEERING CONSULTANTS, LLC, 3335 ARCTIC BOULEVARD, STE 100, ANCHORAGE, AK, 99503 (907)564-2120, AECL861  
 H:\jobs\15-041 Richardson Hwy MP266-341\_Paving (DOT-NR)\CAD\Planes\60715\_F01-ALL Mon\_Sep/19/22 01:32pm


| NO. | DATE | REVISION | STATE  | PROJECT DESIGNATION  | YEAR | SHEET NO. | TOTAL SHEETS |
|-----|------|----------|--------|----------------------|------|-----------|--------------|
|     |      |          | ALASKA | 0A23(021)/Z607150000 | 2022 | F10       | F43          |

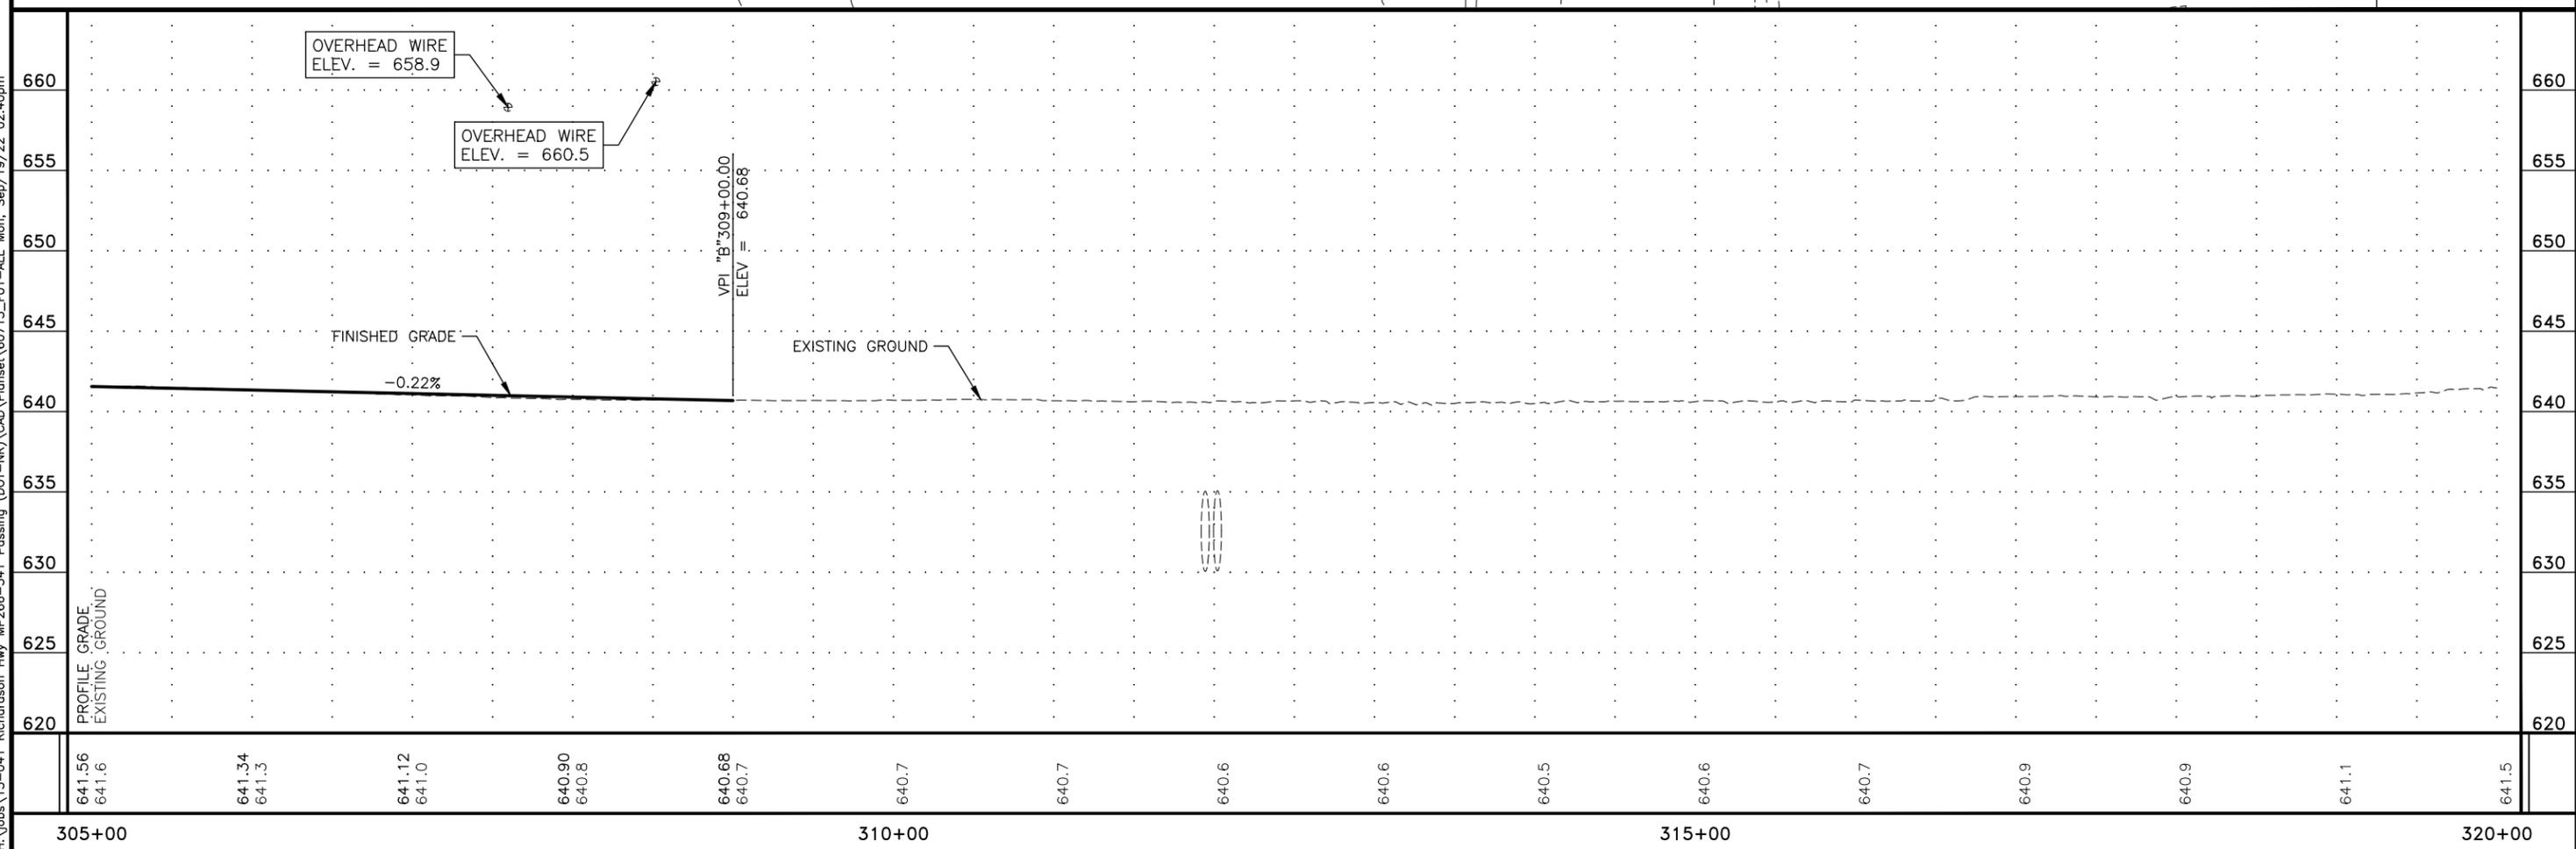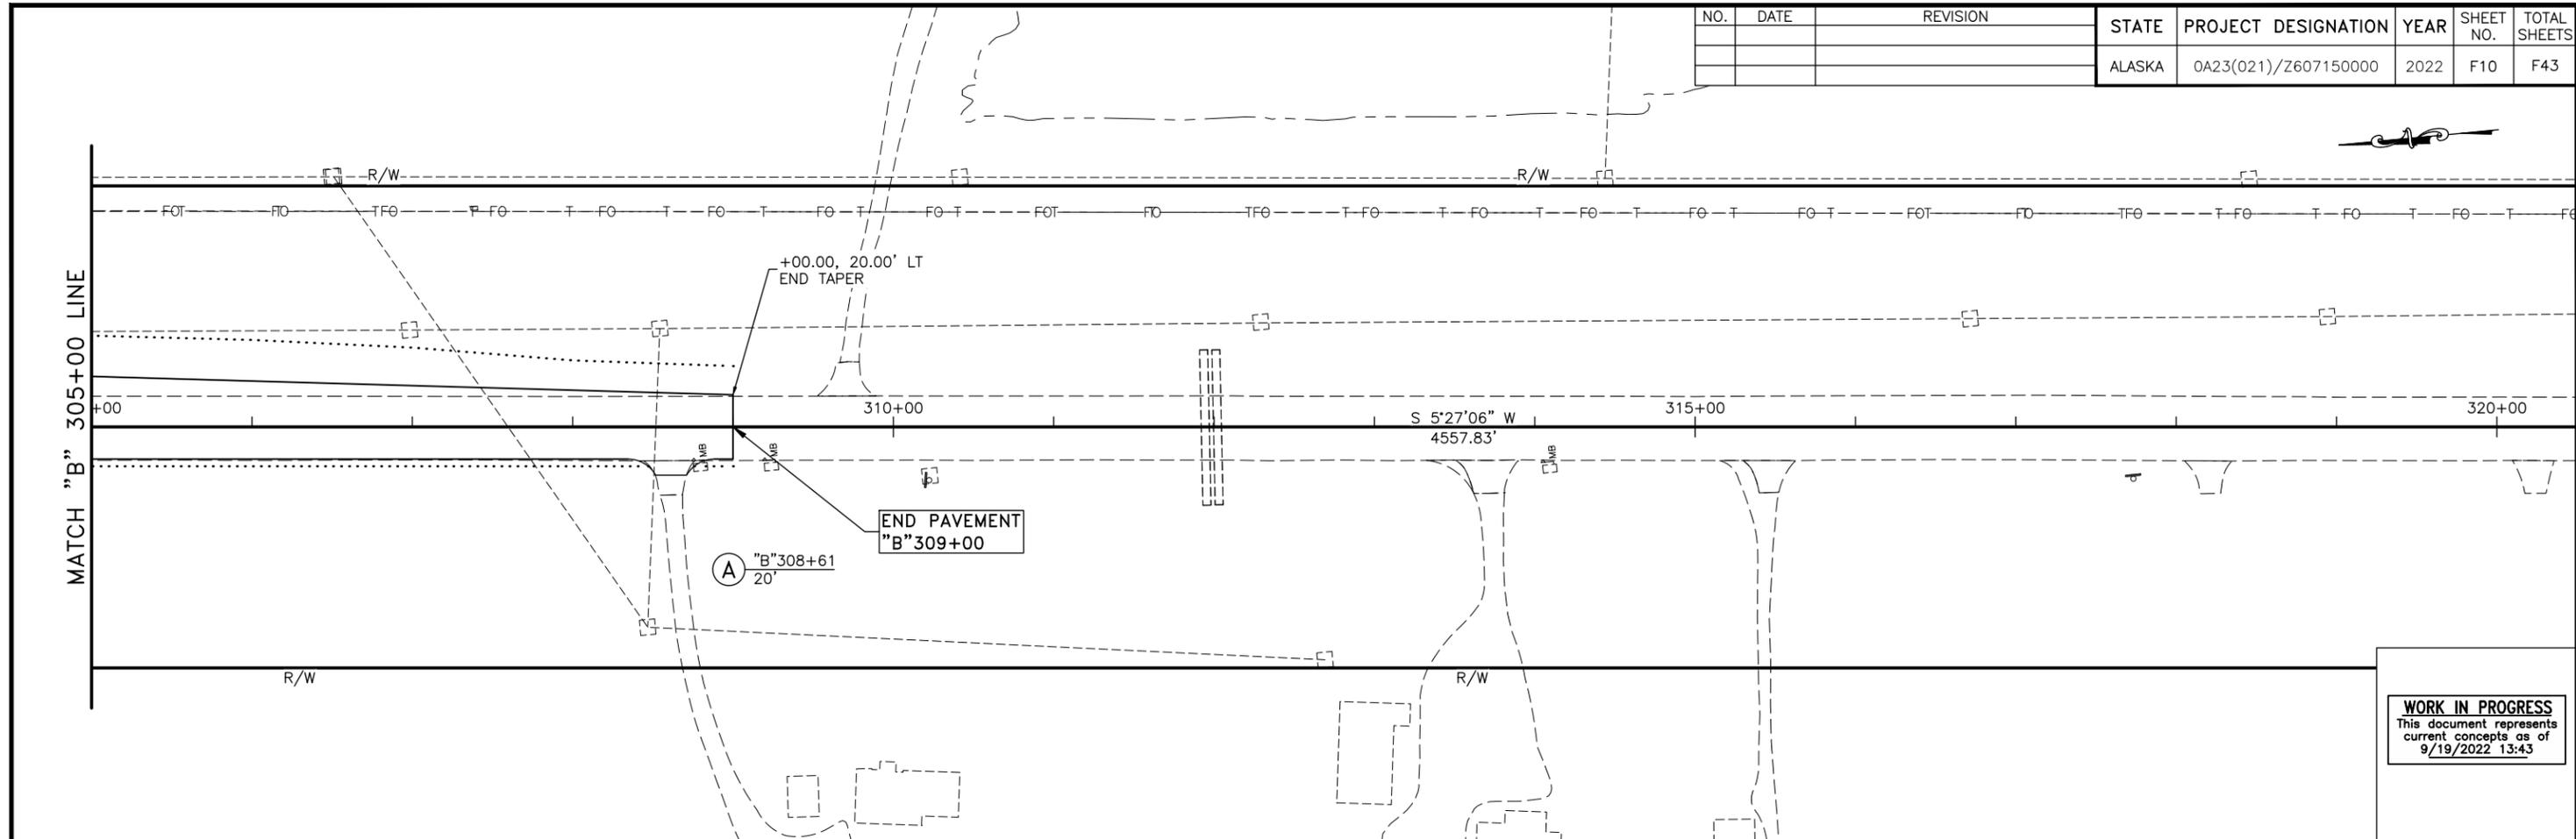


PLANS DEVELOPED BY: HDL ENGINEERING CONSULTANTS, LLC, 3335 ARCTIC BOULEVARD, STE 100, ANCHORAGE, AK, 99503 (907)564-2120, AECI.861  
 H:\jobs\15-041 Richardson Hwy MP266-341\_Paving (DOT-NR)\CAD\Planeset\60715\_F01-ALL\_Mon\_Sep/19/22\_02:40pm



| NO. | DATE | REVISION | STATE  | PROJECT DESIGNATION  | YEAR | SHEET NO. | TOTAL SHEETS |
|-----|------|----------|--------|----------------------|------|-----------|--------------|
|     |      |          | ALASKA | 0A23(021)/Z607150000 | 2022 | F12       | F43          |

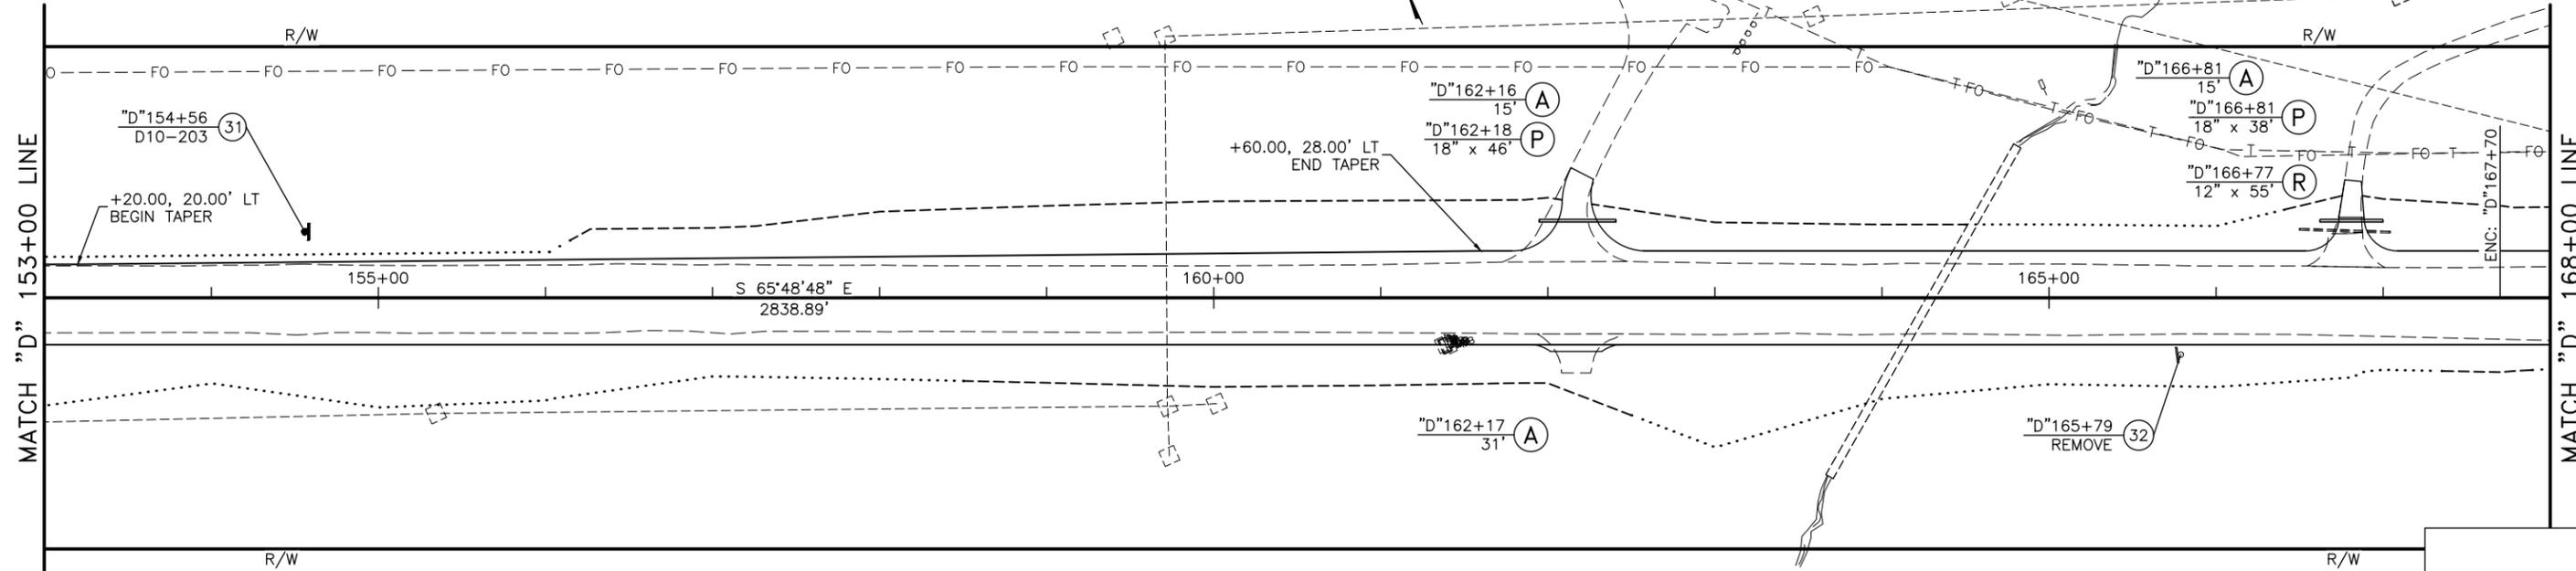


**WORK IN PROGRESS**  
 This document represents  
 current concepts as of  
 9/19/2022 13:29

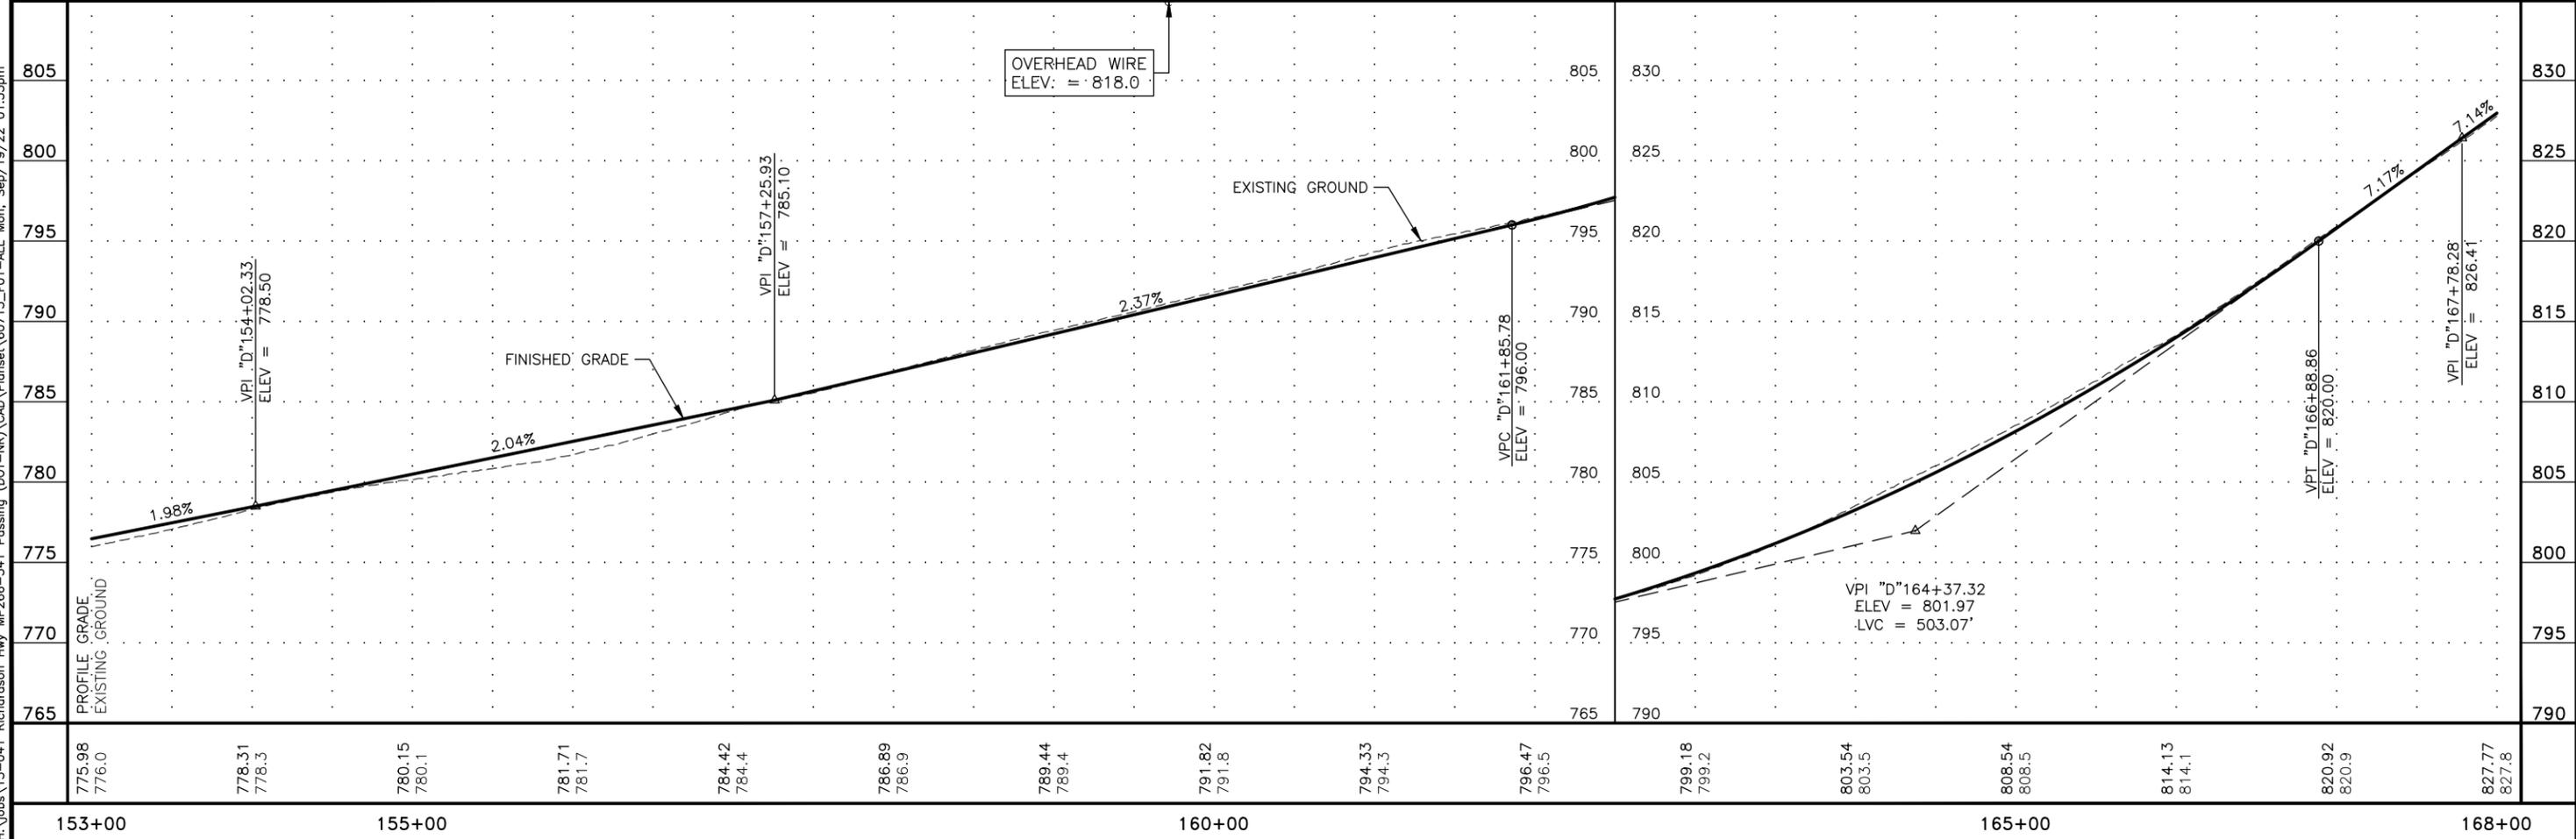


PLANS DEVELOPED BY: HDL ENGINEERING CONSULTANTS, LLC, 3335 ARCTIC BOULEVARD, STE 100, ANCHORAGE, AK, 99503 (907)564-2120, AECL861  
 H:\jobs\15-041 Richardson Hwy MP266-341\_Paving (DOT-NR)\CAD\Plans\60715\_F01-ALL\_Mon\_Sep/19/22\_01:33pm

| NO. | DATE | REVISION | STATE  | PROJECT DESIGNATION  | YEAR | SHEET NO. | TOTAL SHEETS |
|-----|------|----------|--------|----------------------|------|-----------|--------------|
|     |      |          | ALASKA | 0A23(021)/Z607150000 | 2022 | F13       | F43          |

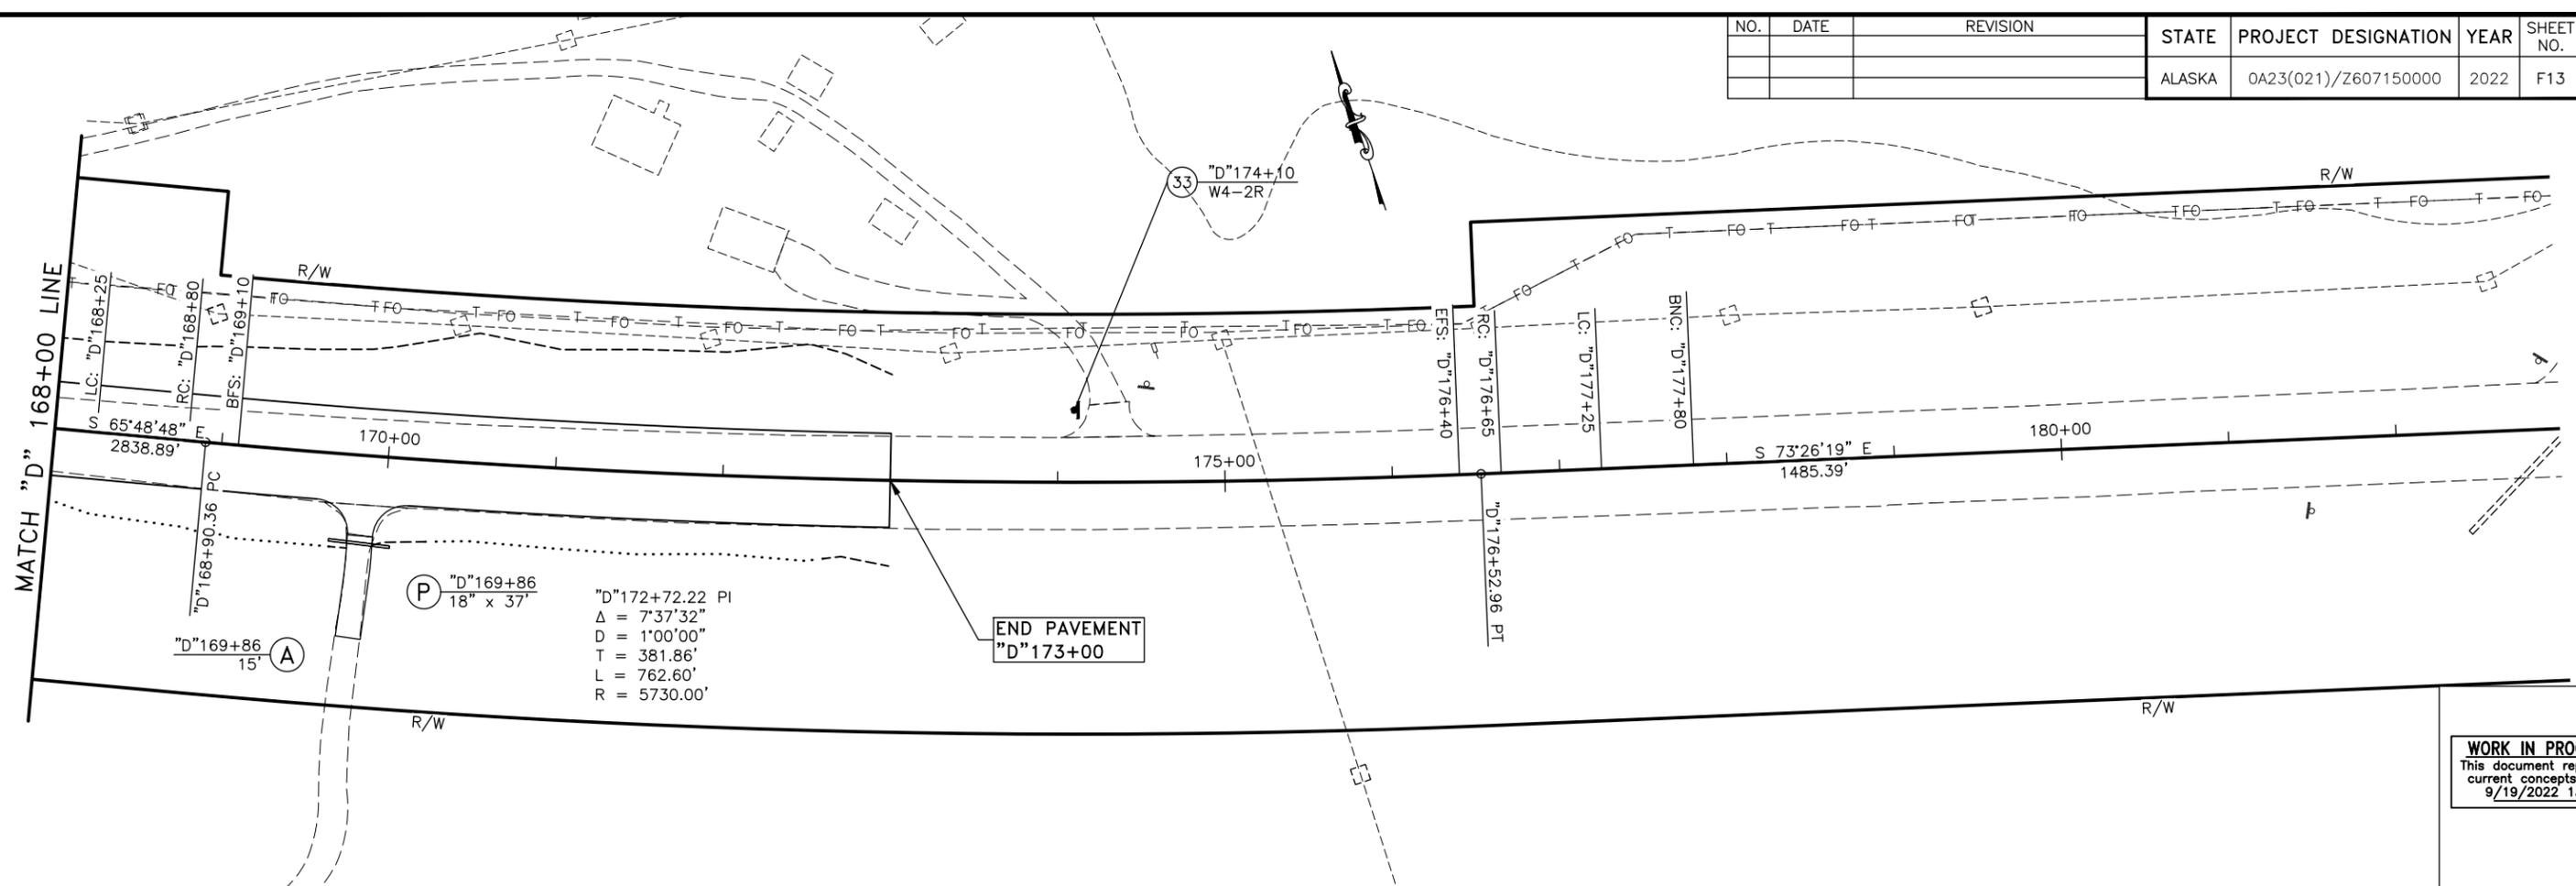


**WORK IN PROGRESS**  
 This document represents  
 current concepts as of  
 9/19/2022 13:29

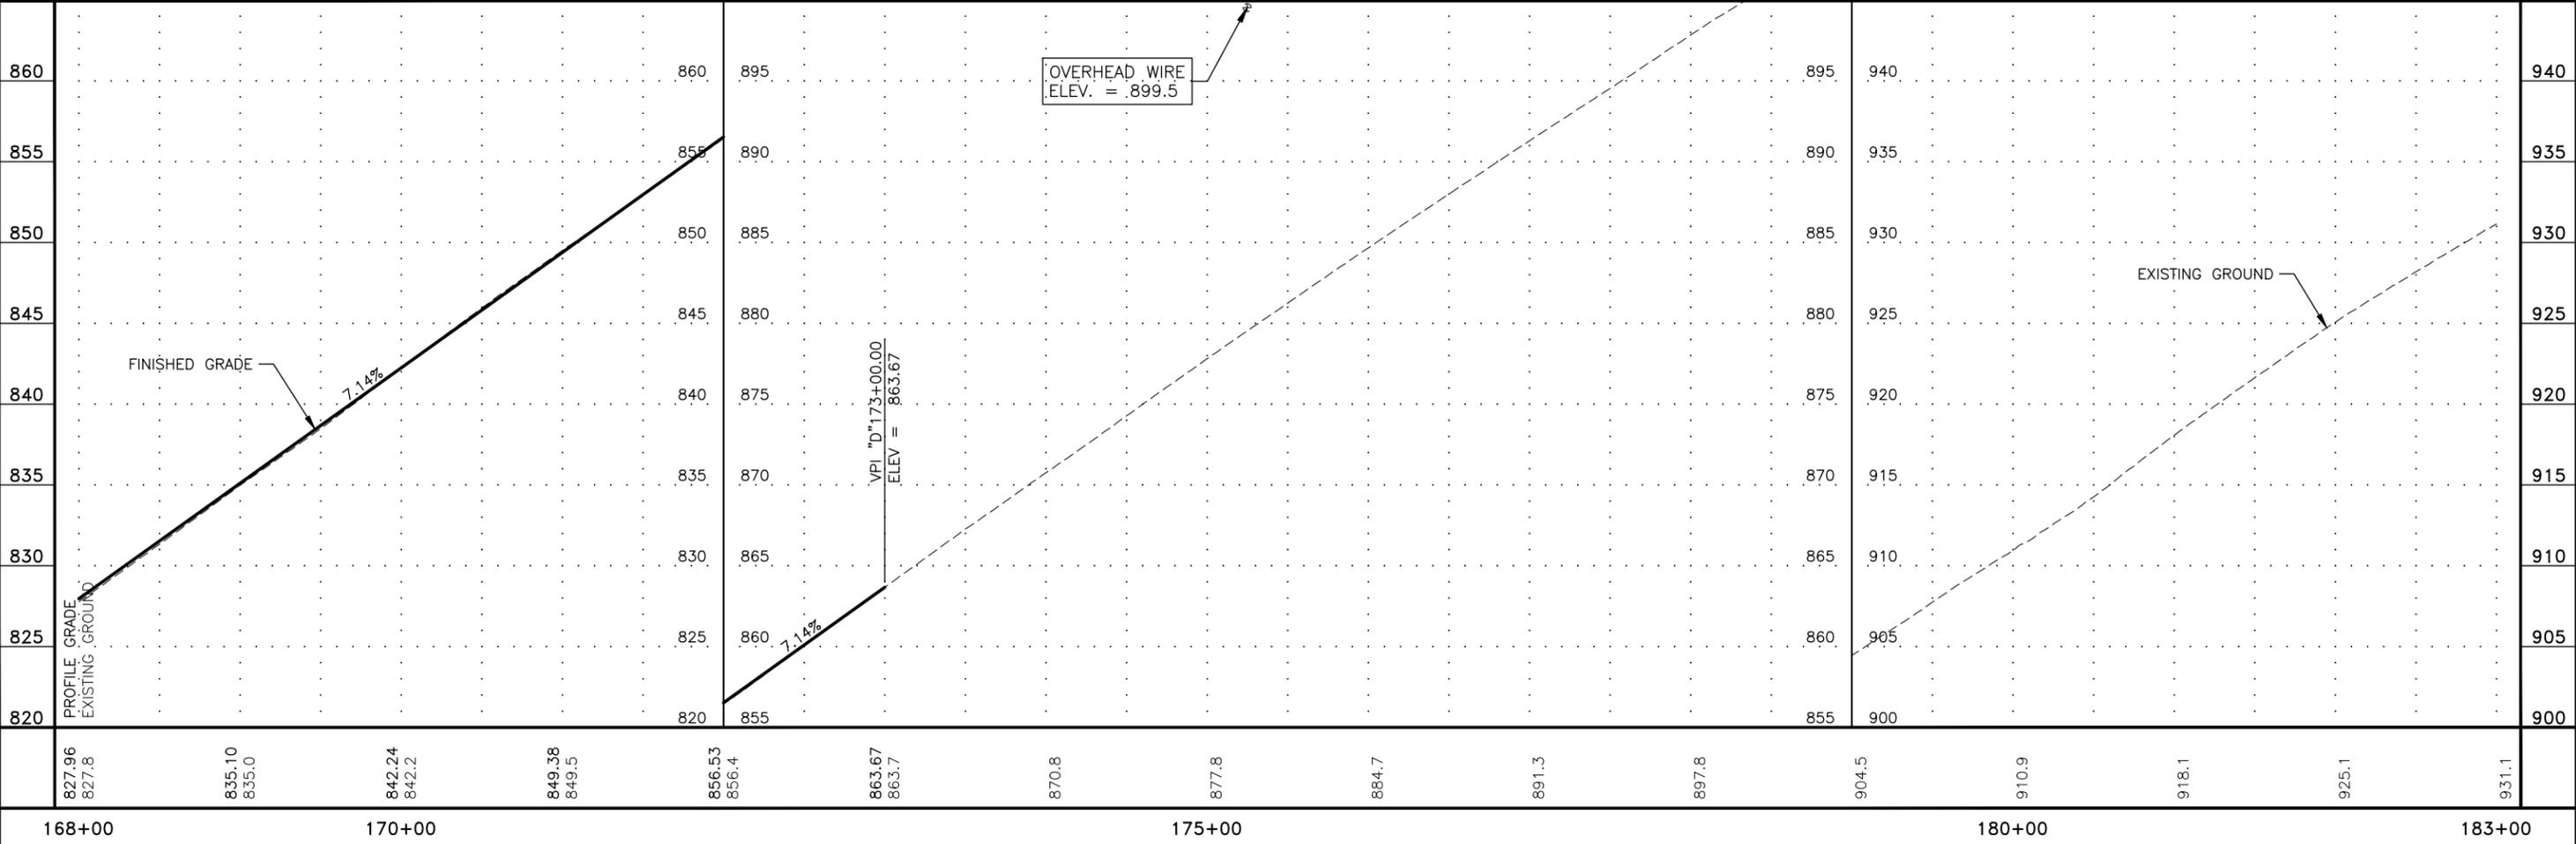


PLANS DEVELOPED BY: HDL ENGINEERING CONSULTANTS, LLC, 3335 ARCTIC BOULEVARD, STE 100, ANCHORAGE, AK, 99503 (907)564-2120, AECIL861  
 H:\jobs\15-041 Richardson Hwy MP266-341\_Paving (DOT-NR)\CAD\Planes\60715\_F01-ALL\_Mon\_Sep/19/22\_01:33pm

| NO. | DATE | REVISION | STATE  | PROJECT DESIGNATION  | YEAR | SHEET NO. | TOTAL SHEETS |
|-----|------|----------|--------|----------------------|------|-----------|--------------|
|     |      |          | ALASKA | 0A23(021)/Z607150000 | 2022 | F14       | F43          |

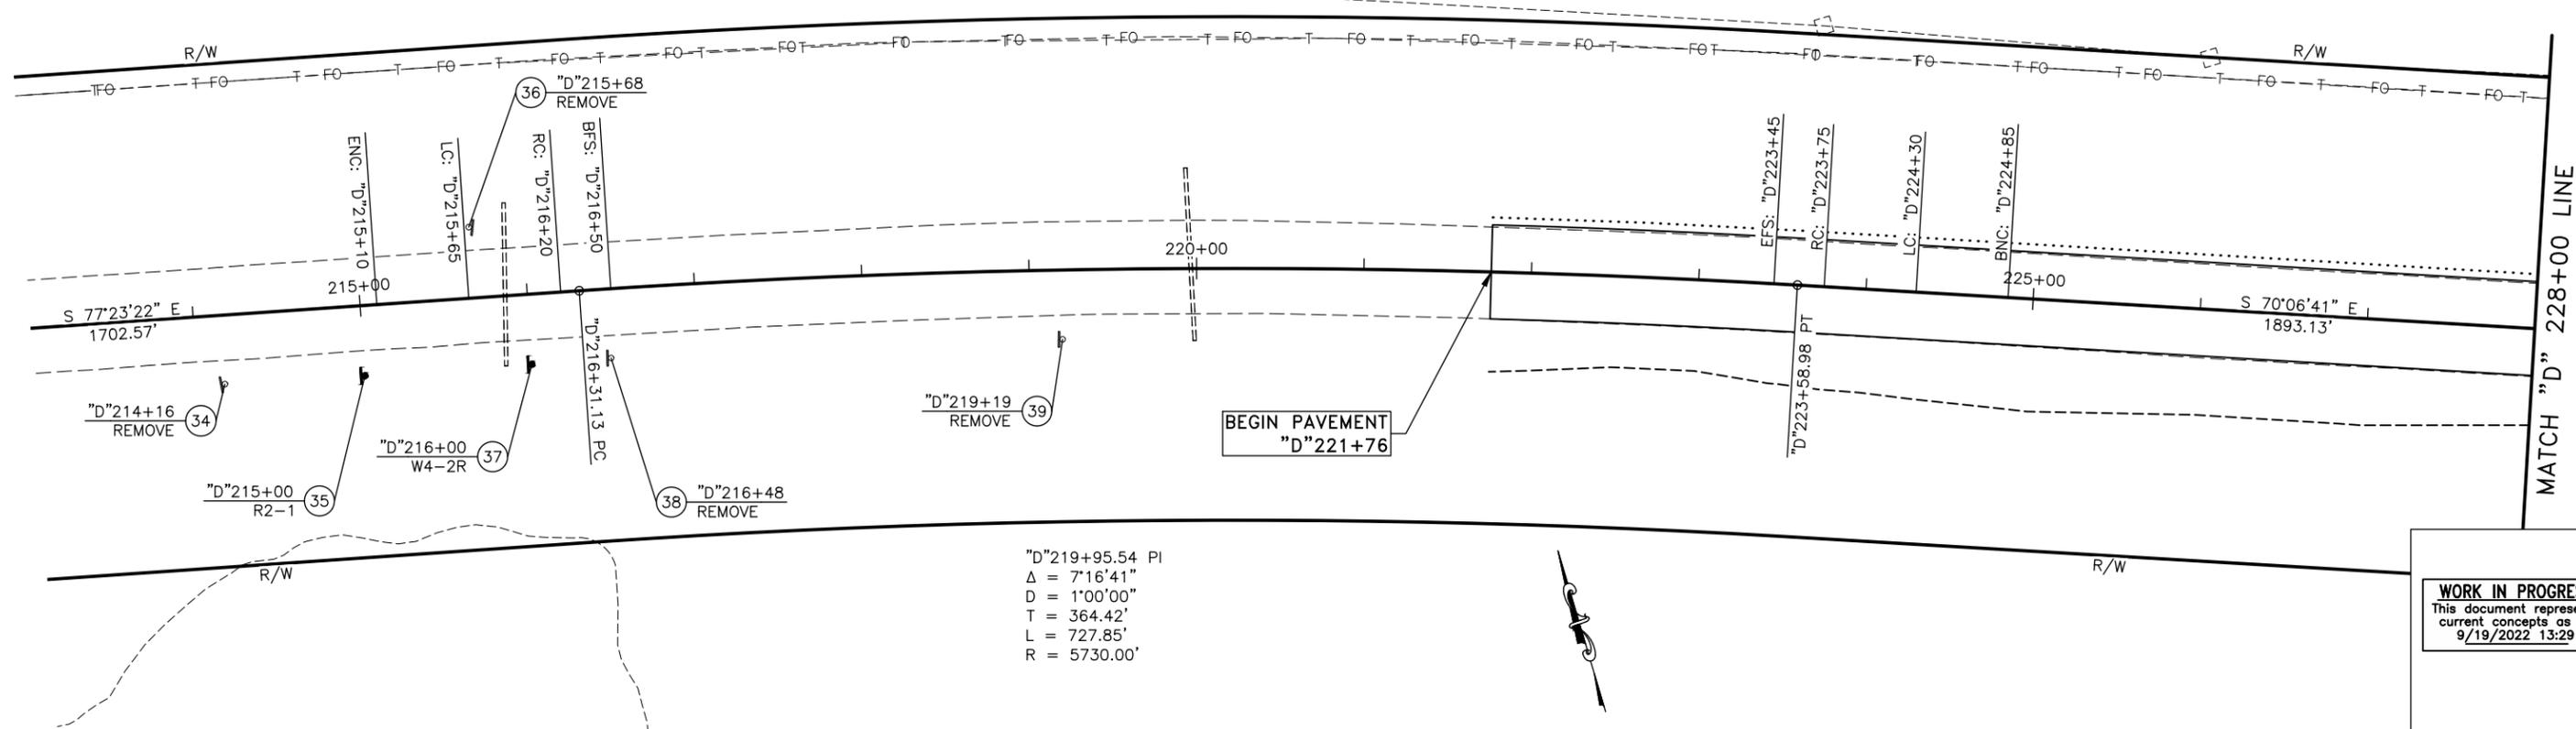


**WORK IN PROGRESS**  
 This document represents  
 current concepts as of  
 9/19/2022 13:29

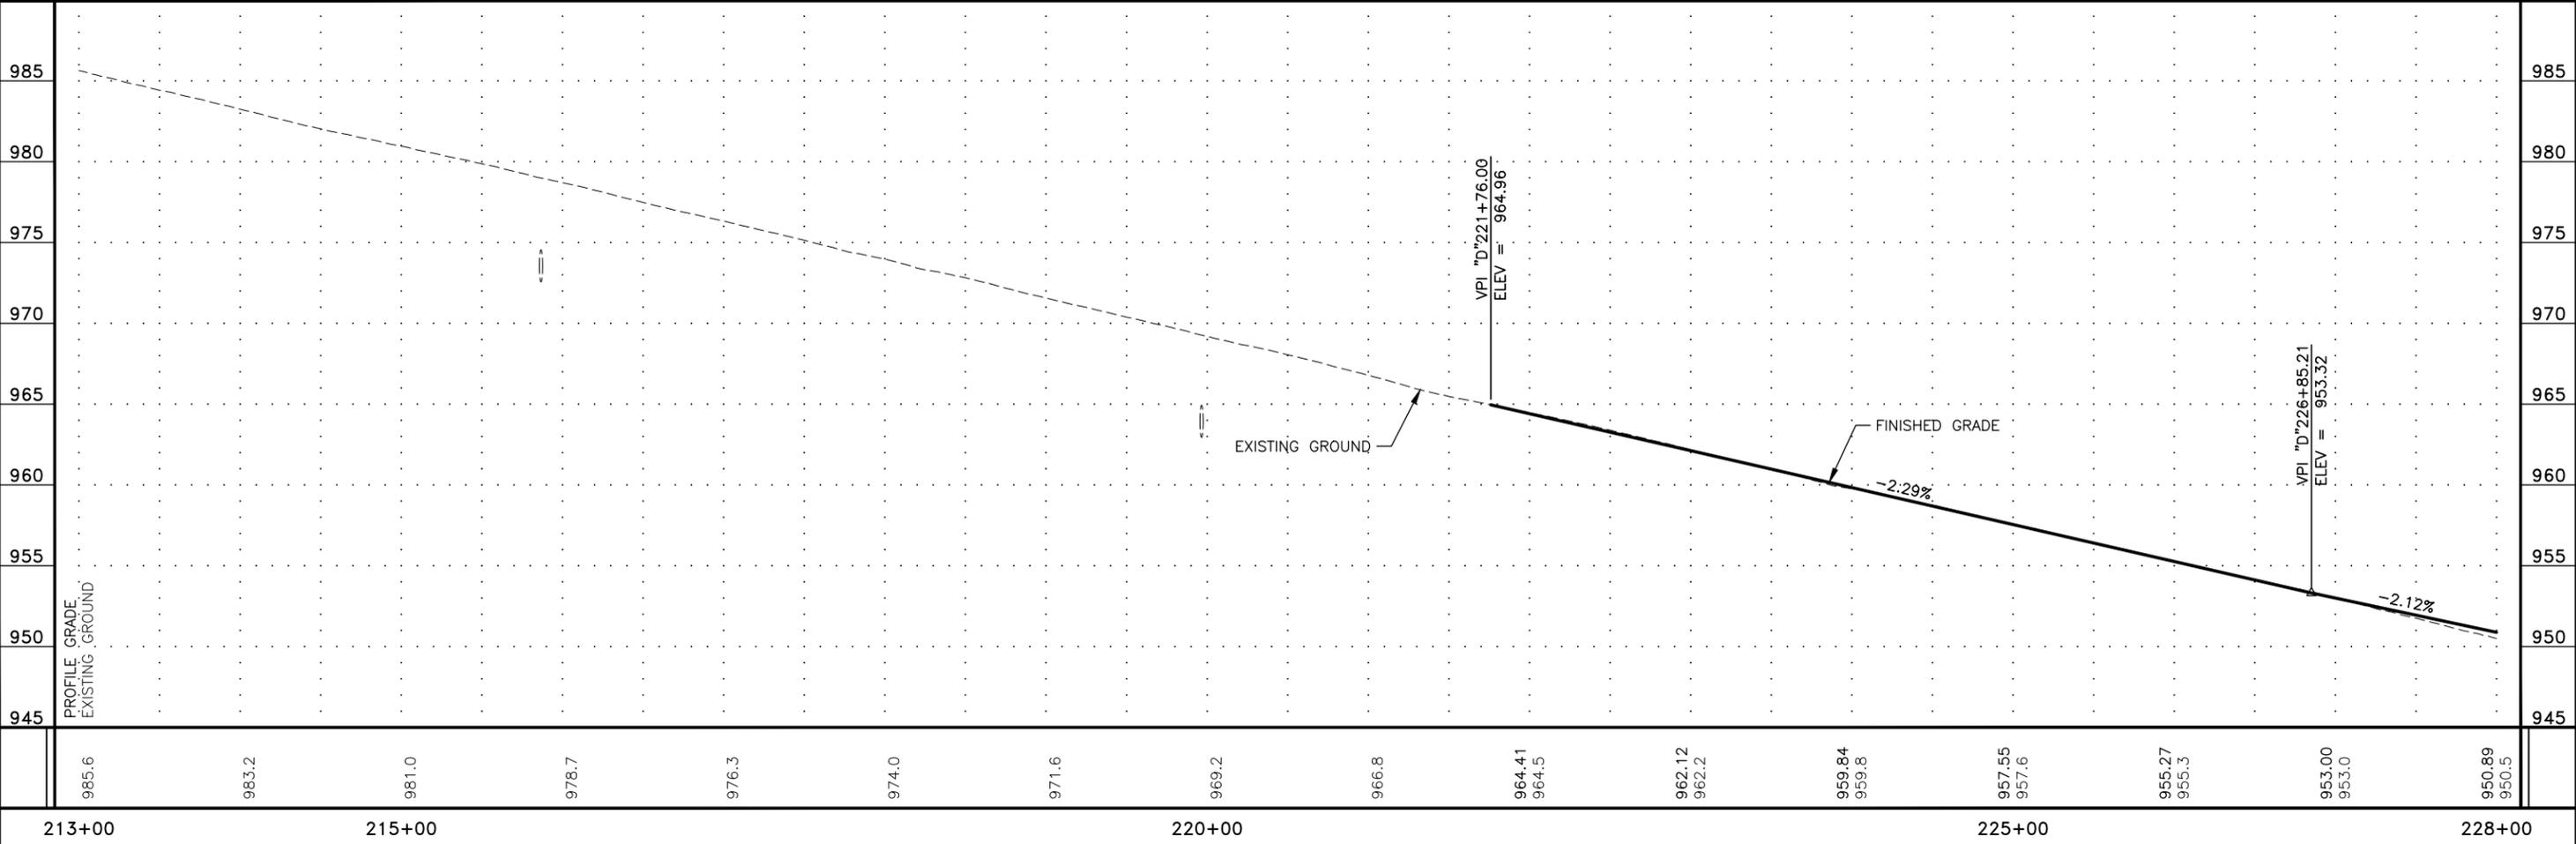


PLANS DEVELOPED BY: HDL ENGINEERING CONSULTANTS, LLC, 3335 ARCTIC BOULEVARD, STE 100, ANCHORAGE, AK, 99503 (907)564-2120, AEC1861  
 H:\jobs\15-041 Richardson Hwy MP266-341\_Paving (DOT-NR)\CAD\Planes\60715\_F01-ALL\_Mon\_Sep/19/22\_01:33pm

| NO. | DATE | REVISION | STATE  | PROJECT DESIGNATION  | YEAR | SHEET NO. | TOTAL SHEETS |
|-----|------|----------|--------|----------------------|------|-----------|--------------|
|     |      |          | ALASKA | 0A23(021)/Z607150000 | 2022 | F15       | F43          |

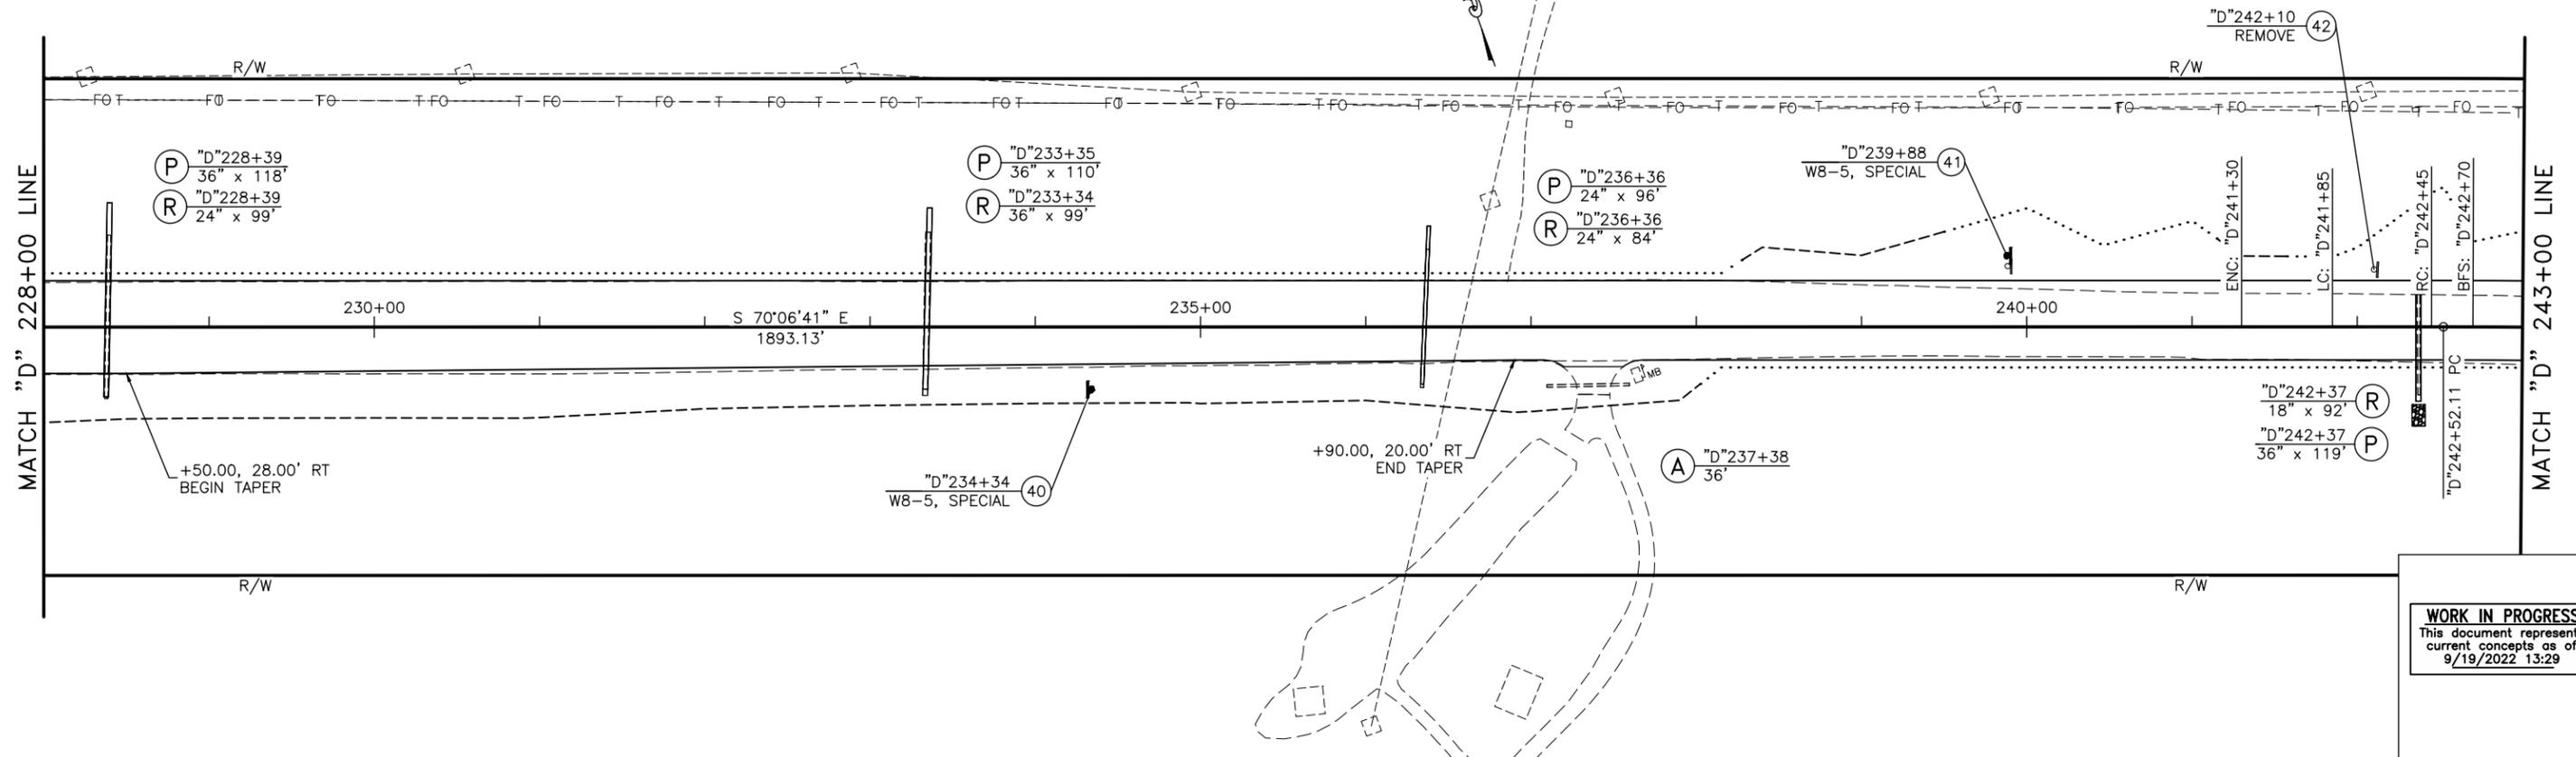


**WORK IN PROGRESS**  
 This document represents  
 current concepts as of  
 9/19/2022 13:29

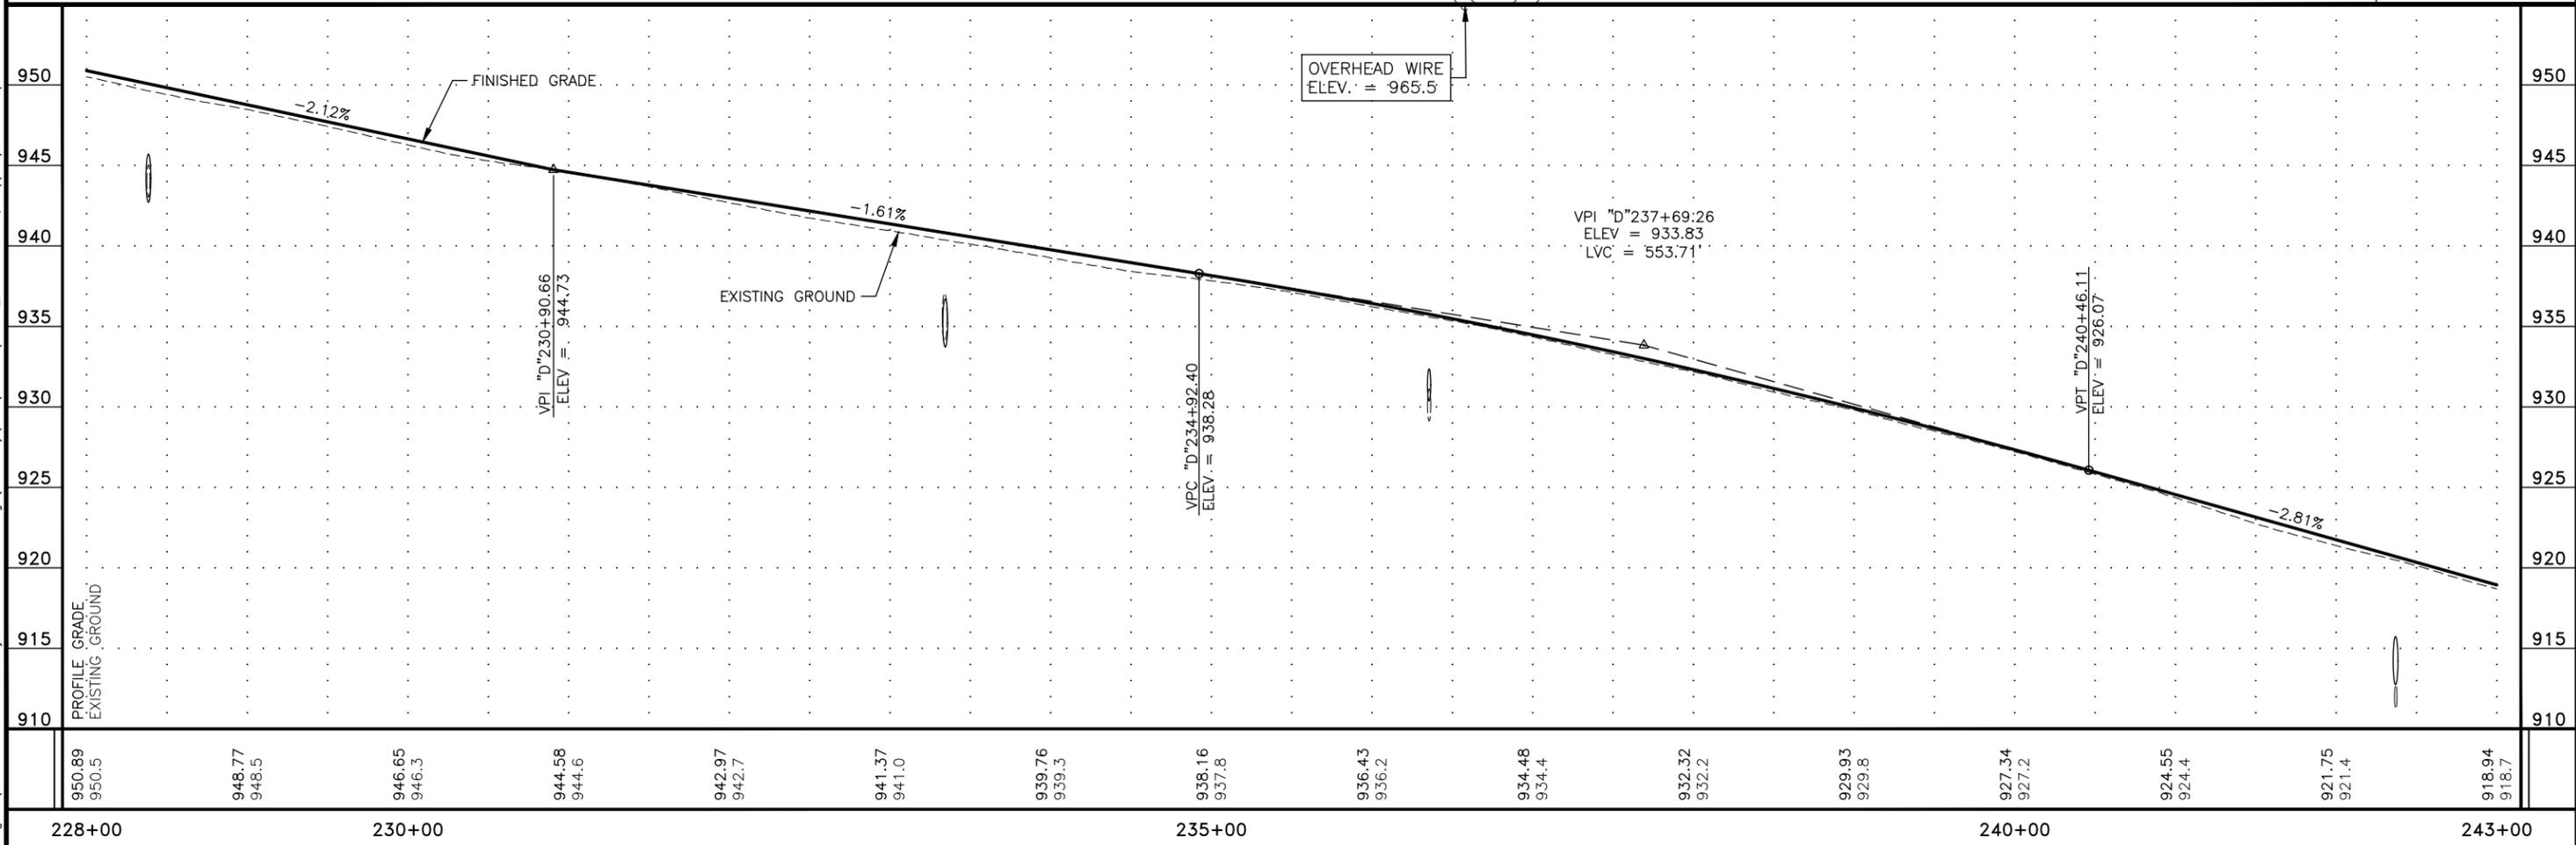


PLANS DEVELOPED BY: HDL ENGINEERING CONSULTANTS, LLC, 3335 ARCTIC BOULEVARD, STE 100, ANCHORAGE, AK, 99503 (907)564-2120, AEC1861  
 H:\jobs\15-041 Richardson Hwy MP266-341\_Passing (DOT-NR)\CAD\Planeset\60715\_F01-ALL\_Mon\_Sep/19/22\_01:34pm

| NO. | DATE | REVISION | STATE  | PROJECT DESIGNATION  | YEAR | SHEET NO. | TOTAL SHEETS |
|-----|------|----------|--------|----------------------|------|-----------|--------------|
|     |      |          | ALASKA | 0A23(021)/Z607150000 | 2022 | F16       | F43          |

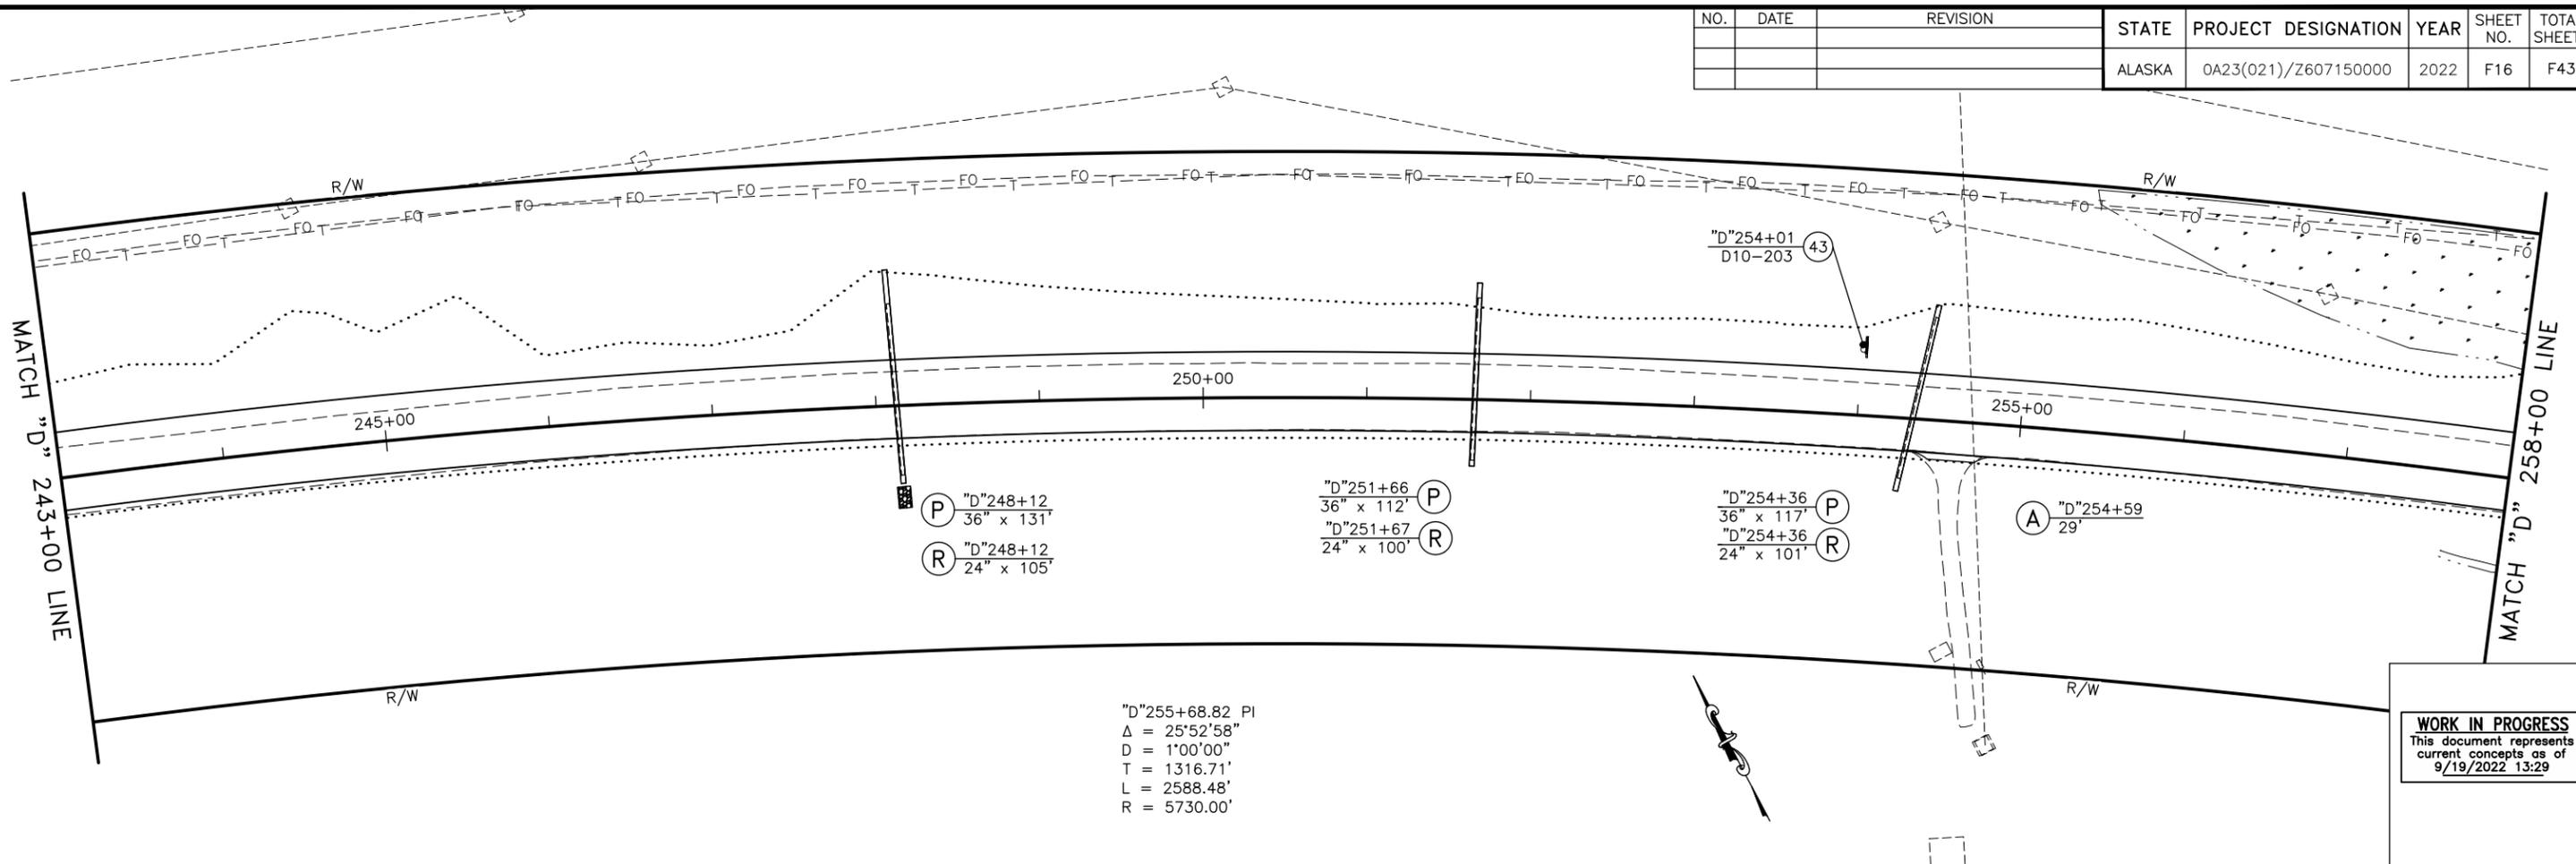


**WORK IN PROGRESS**  
 This document represents current concepts as of 9/19/2022 13:29

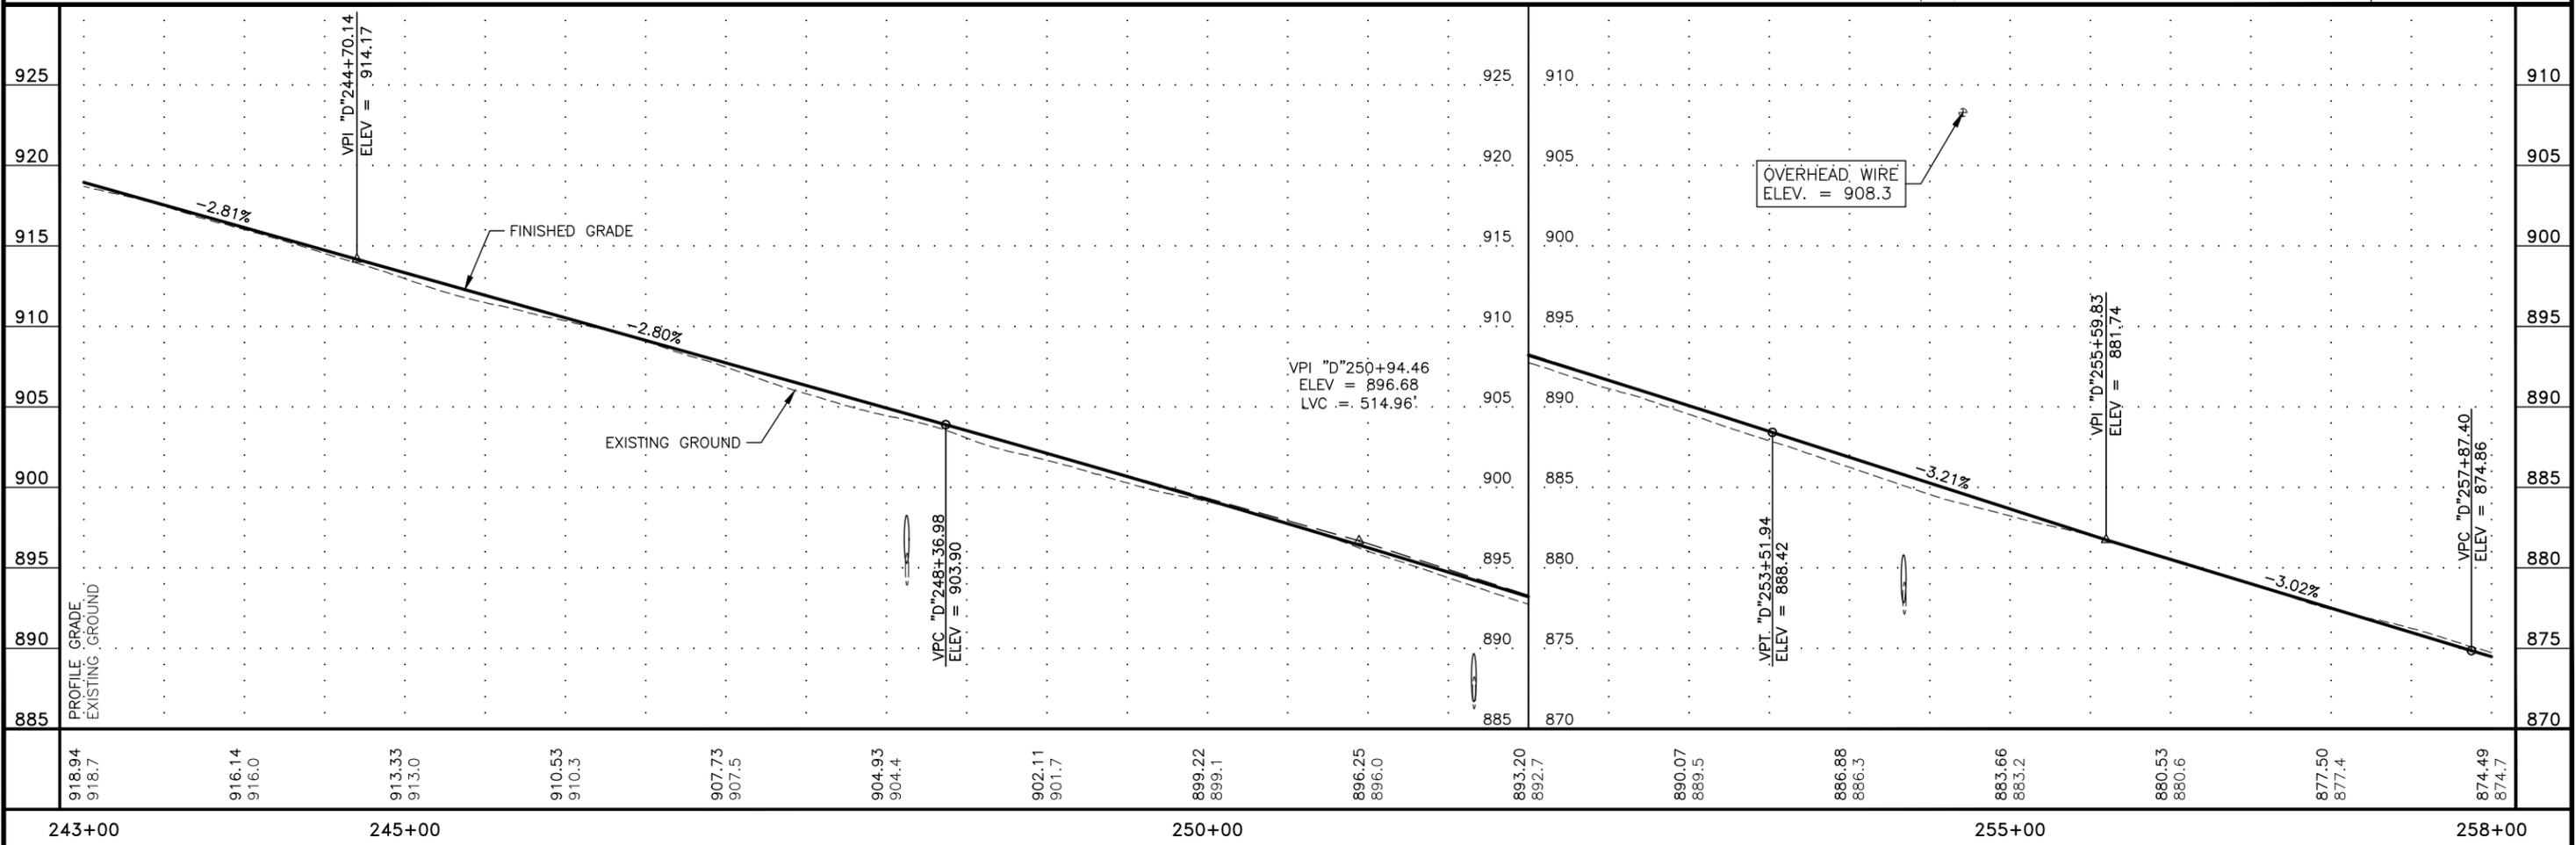


PLANS DEVELOPED BY: HDL ENGINEERING CONSULTANTS, LLC, 3335 ARCTIC BOULEVARD, STE 100, ANCHORAGE, AK, 99503 (907)564-2120, AEC1861  
 H:\jobs\15-041 Richardson Hwy MP266-341\_Paving (DOT-NR)\CAD\Planeset\60715\_F01-ALL\_Mon\_Sep/19/22\_01:34pm

| NO. | DATE | REVISION | STATE  | PROJECT DESIGNATION  | YEAR | SHEET NO. | TOTAL SHEETS |
|-----|------|----------|--------|----------------------|------|-----------|--------------|
|     |      |          | ALASKA | 0A23(021)/Z607150000 | 2022 | F17       | F43          |

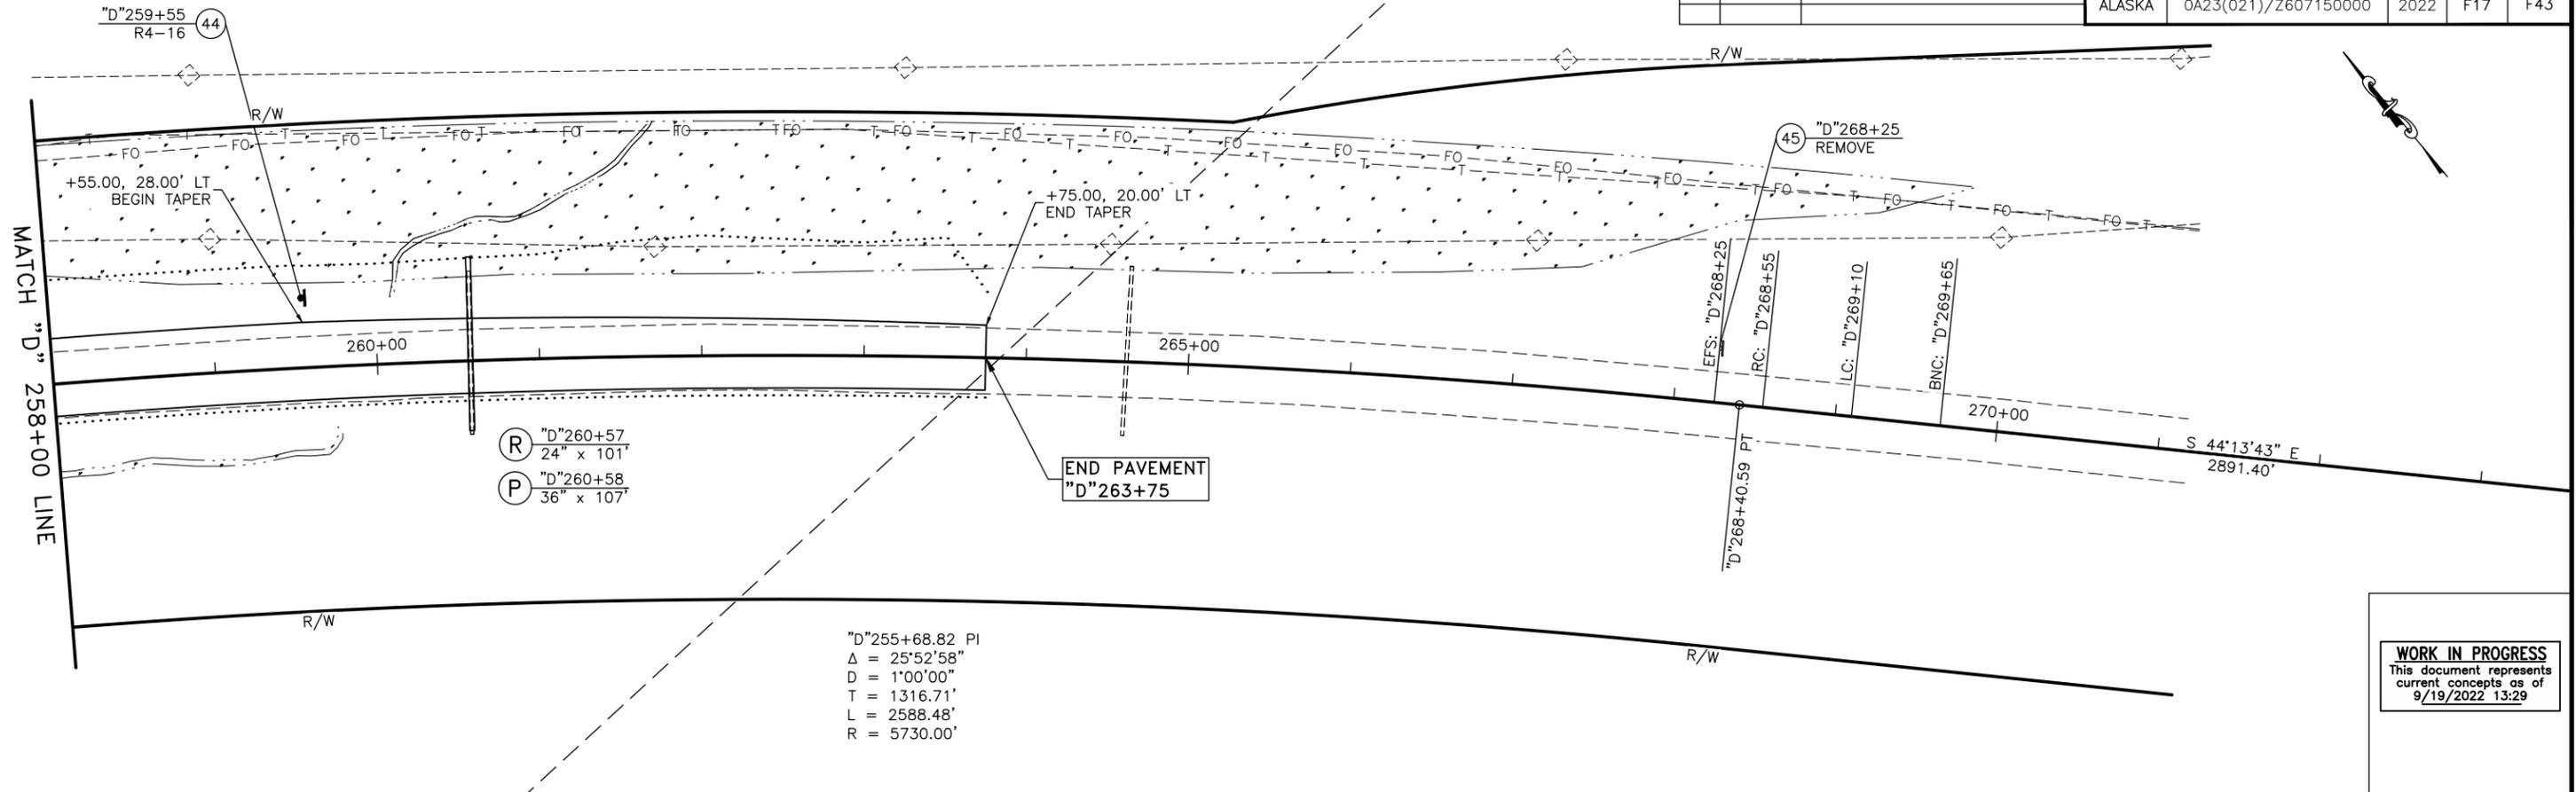

"D"255+68.82 PI  
 $\Delta = 25^{\circ}52'58''$   
 $D = 1'00'00''$   
 $T = 1316.71'$   
 $L = 2588.48'$   
 $R = 5730.00'$

**WORK IN PROGRESS**  
 This document represents  
 current concepts as of  
 9/19/2022 13:29

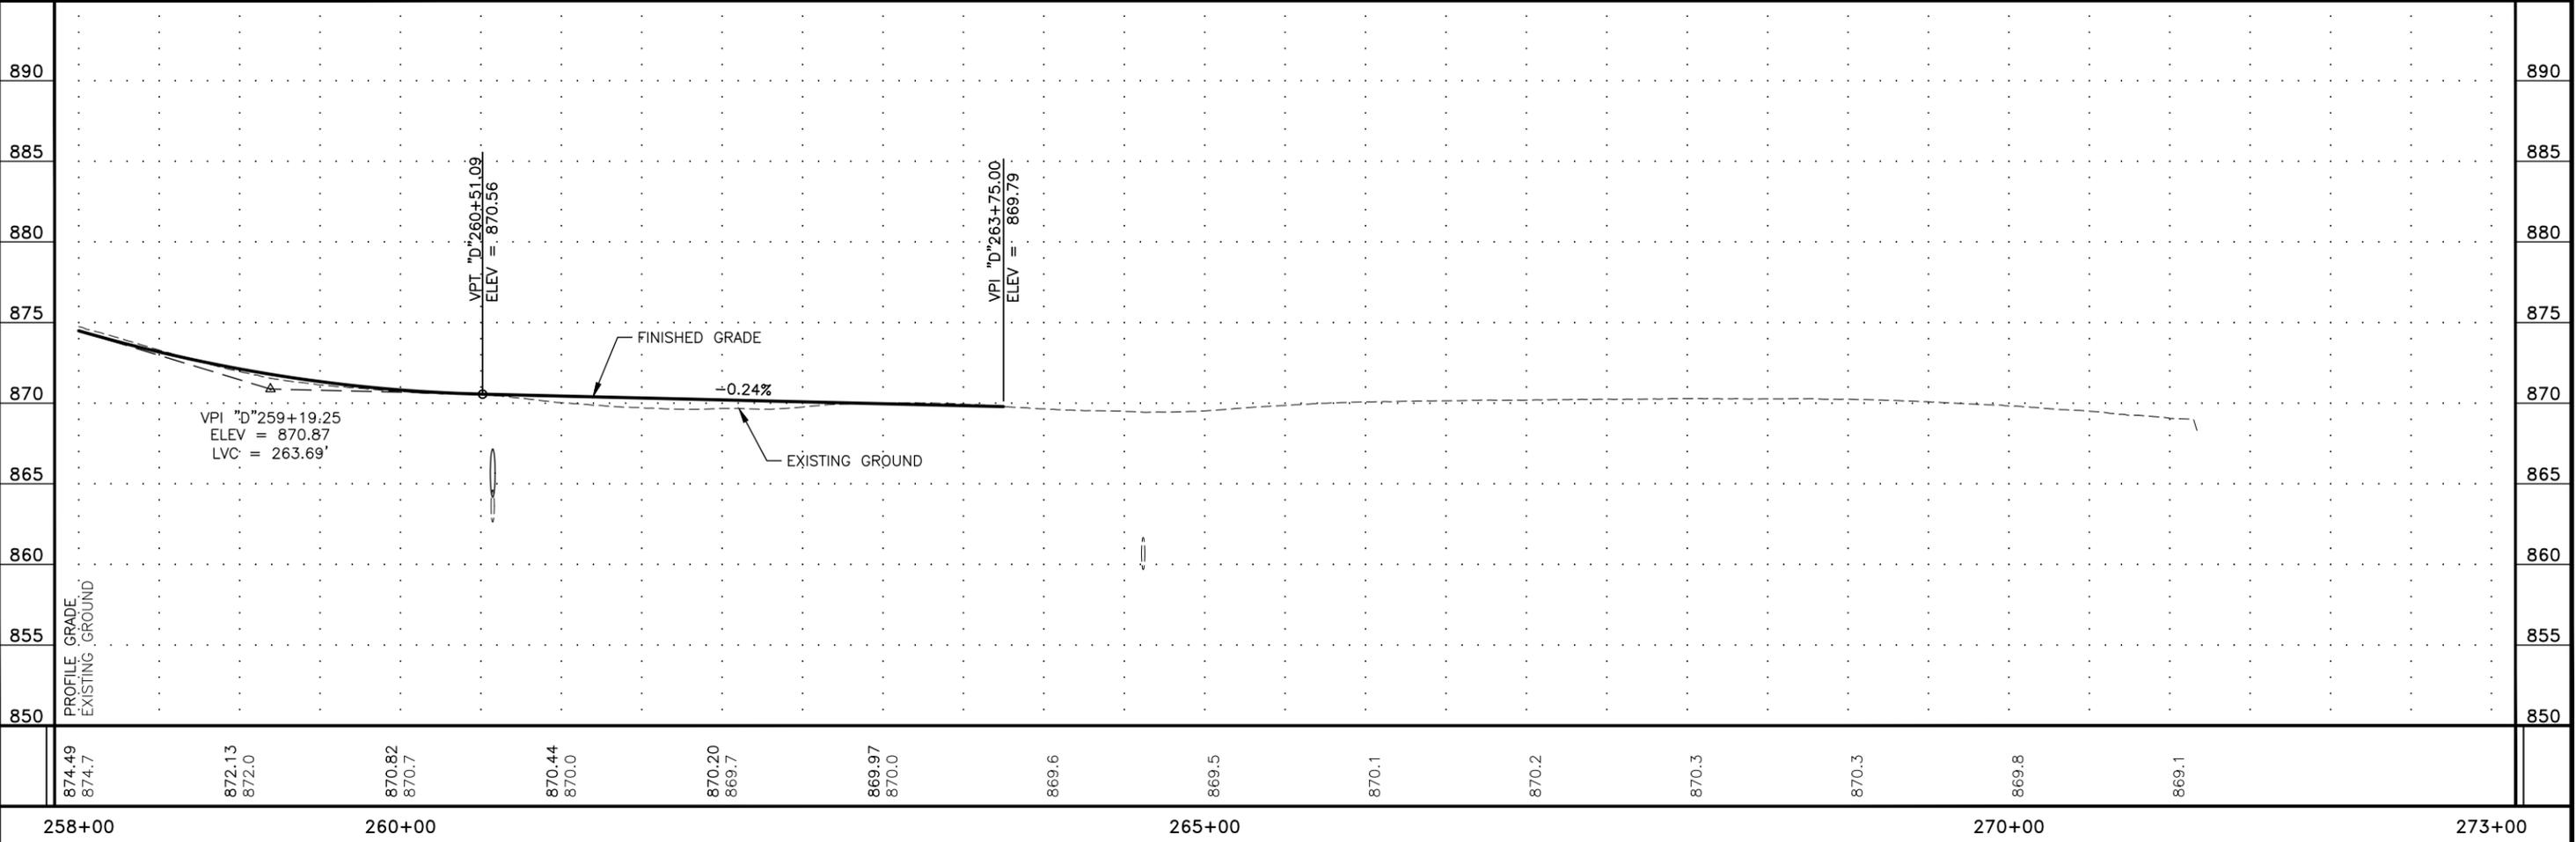


|                 |                 |                 |                 |                 |                 |       |       |       |       |       |       |        |       |        |
|-----------------|-----------------|-----------------|-----------------|-----------------|-----------------|-------|-------|-------|-------|-------|-------|--------|-------|--------|
| 874.49<br>874.7 | 872.13<br>872.0 | 870.82<br>870.7 | 870.44<br>870.0 | 870.20<br>869.7 | 869.97<br>870.0 | 869.6 | 869.5 | 870.1 | 870.2 | 870.3 | 870.3 | 869.8  | 869.1 |        |
| 258+00          | 260+00          |                 |                 | 265+00          |                 |       |       |       |       |       |       | 270+00 |       | 273+00 |

PLANS DEVELOPED BY: HDL ENGINEERING CONSULTANTS, LLC, 3335 ARCTIC BOULEVARD, STE 100, ANCHORAGE, AK, 99503 (907)564-2120, AECI.861  
 H:\jobs\15-041 Richardson Hwy MP266-341\_Paving (DOT-NR)\CAD\Planeset\60715\_F01-ALL\_Mon\_Sep/19/22\_01:34pm


"E"150+73.56 PI  
 $\Delta = 2^{\circ}58'26''$   
 $D = 0^{\circ}15'00''$   
 $T = 594.92'$   
 $L = 1189.58'$   
 $R = 22918.31'$

| NO. | DATE | REVISION | STATE  | PROJECT DESIGNATION  | YEAR | SHEET NO. | TOTAL SHEETS |
|-----|------|----------|--------|----------------------|------|-----------|--------------|
|     |      |          | ALASKA | 0A23(021)/Z607150000 | 2022 | F18       | F43          |

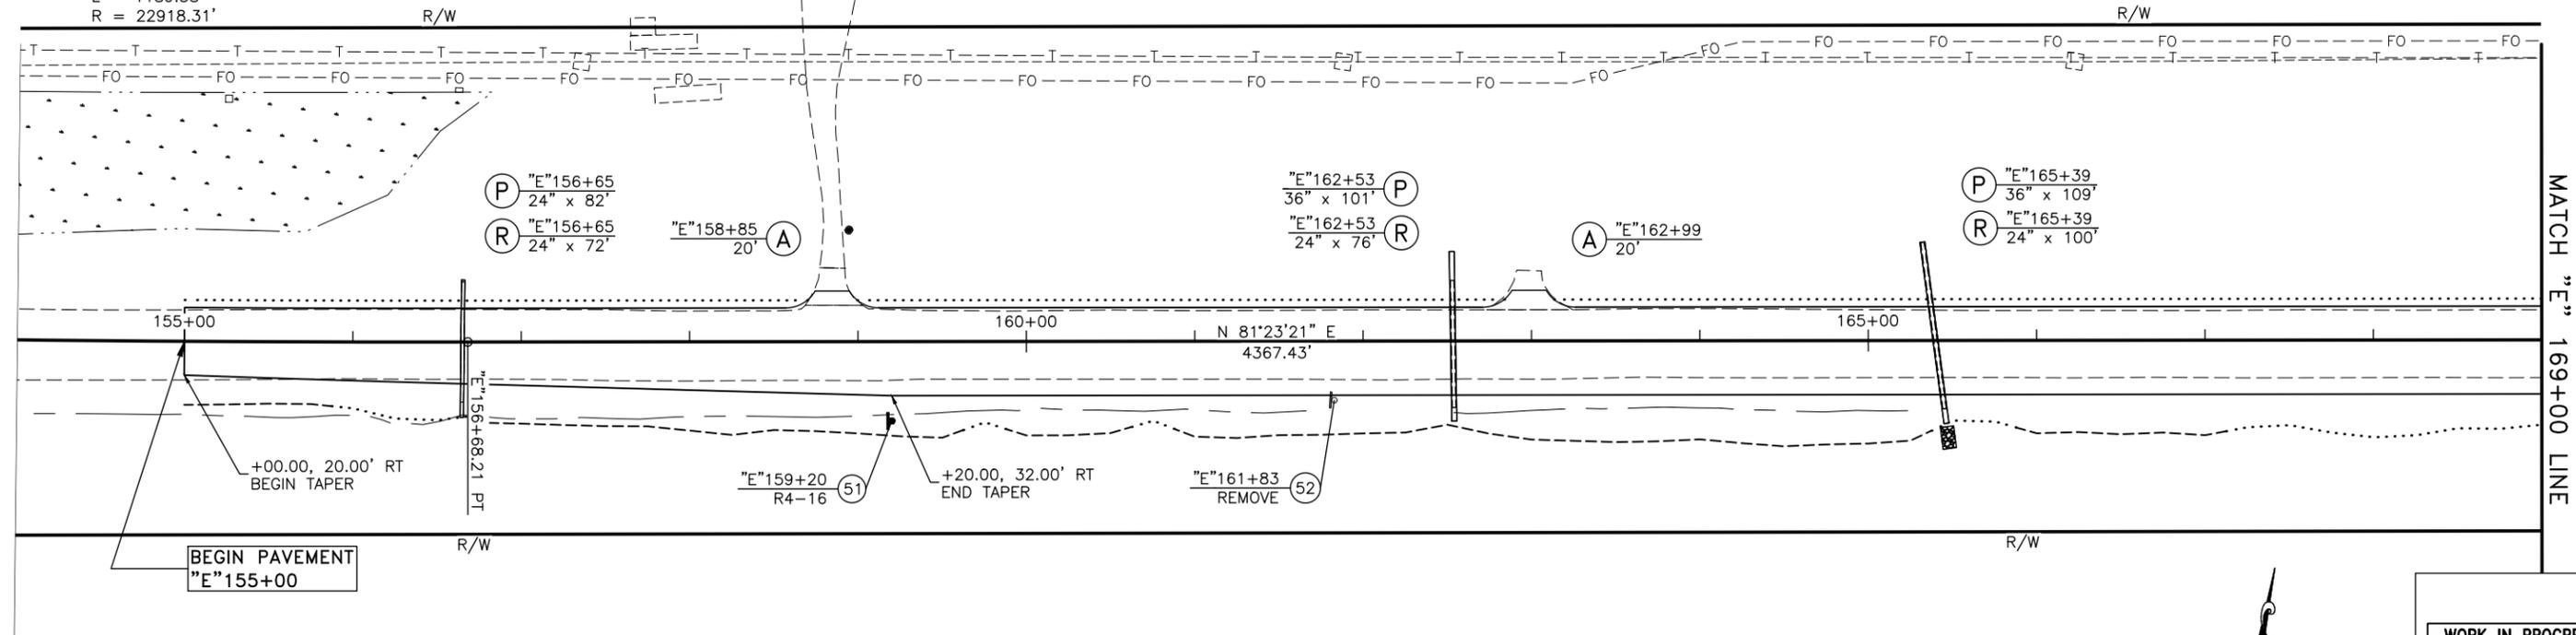


**WORK IN PROGRESS**  
 This document represents  
 current concepts as of  
 9/19/2022 13:29


PLANS DEVELOPED BY: HDL ENGINEERING CONSULTANTS, LLC, 3335 ARCTIC BOULEVARD, STE 100, ANCHORAGE, AK, 99503 (907)564-2120, AECL861  
 H:\jobs\15-041 Richardson Hwy MP266-341\_Paving (DOT-NR)\CAD\Planes\60715\_F01-ALL\_Mon\_Sep/19/22\_01:34pm

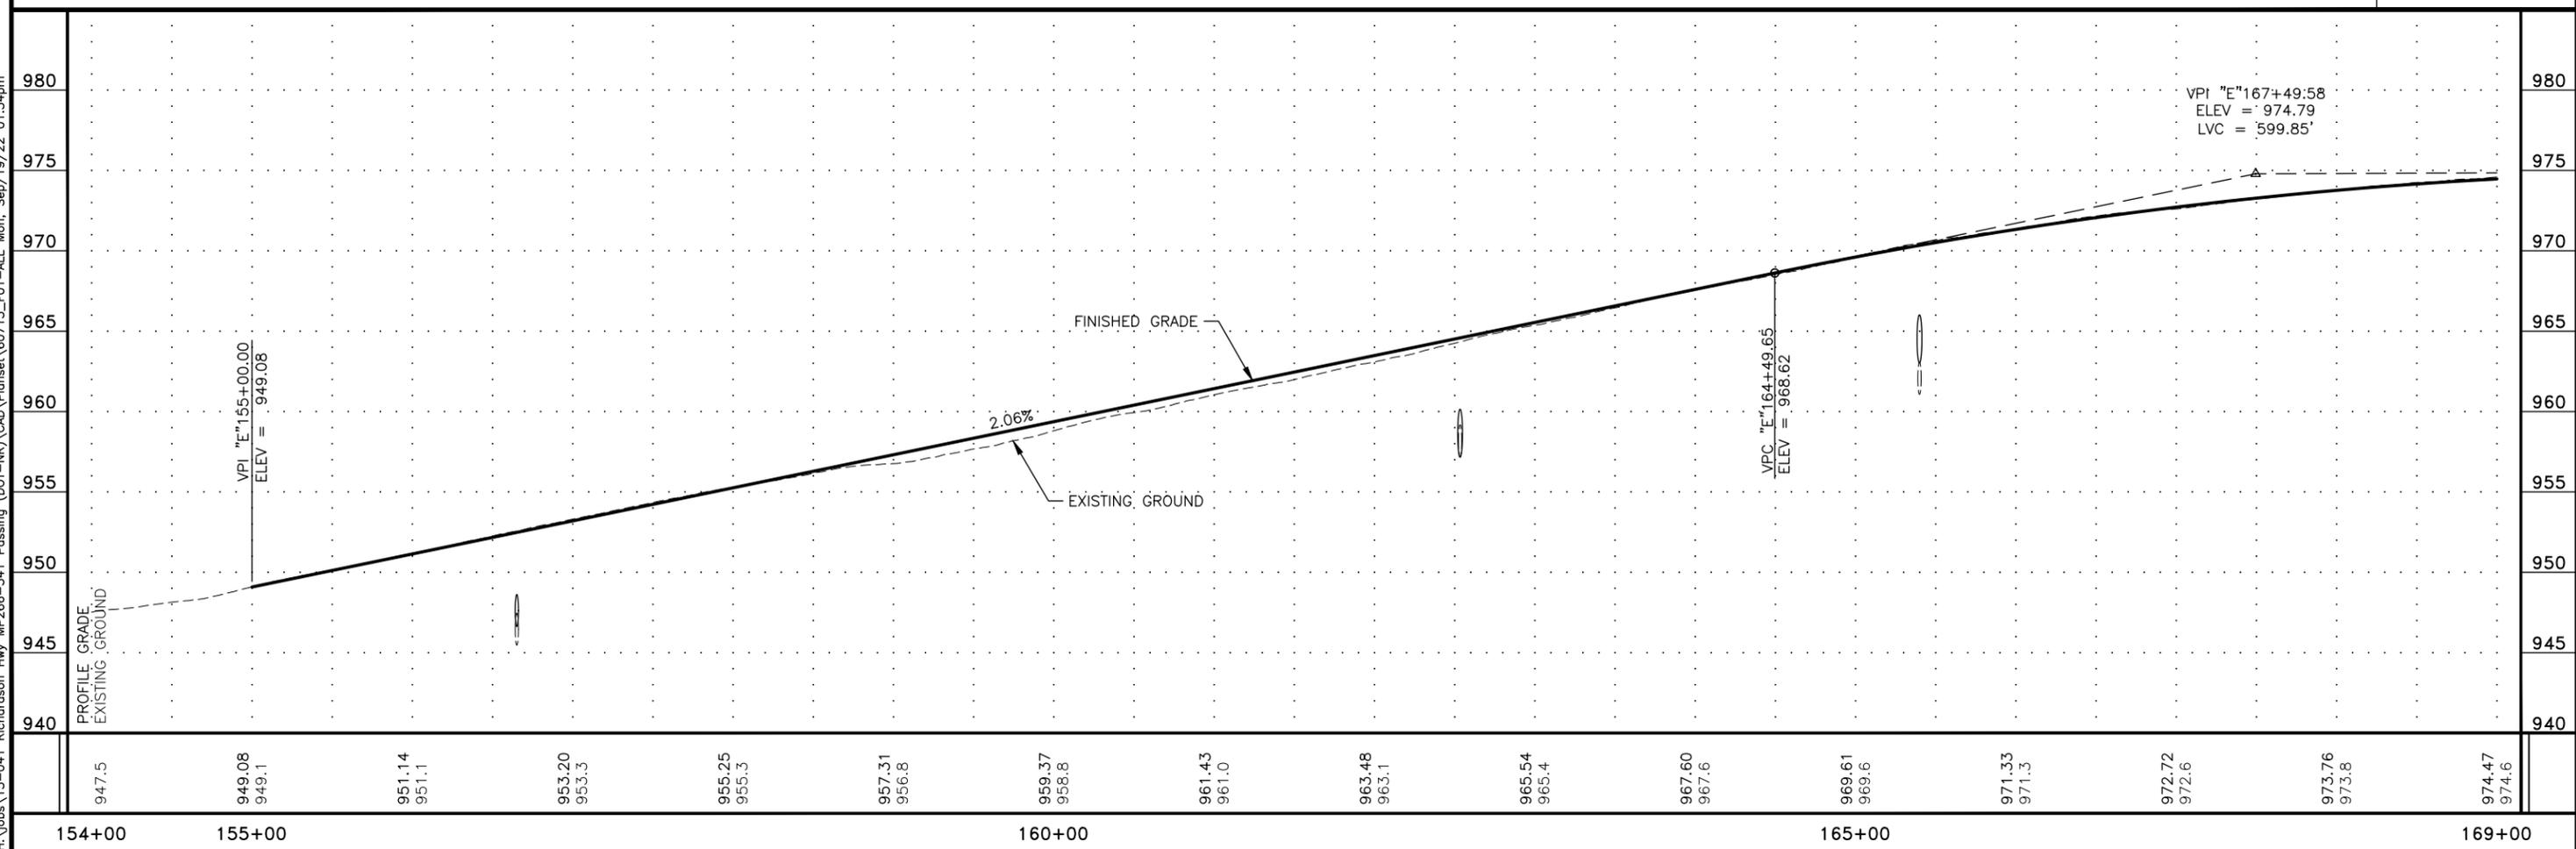

| NO. | DATE | REVISION | STATE  | PROJECT DESIGNATION  | YEAR | SHEET NO. | TOTAL SHEETS |
|-----|------|----------|--------|----------------------|------|-----------|--------------|
|     |      |          | ALASKA | 0A23(021)/Z607150000 | 2022 | F19       | F43          |

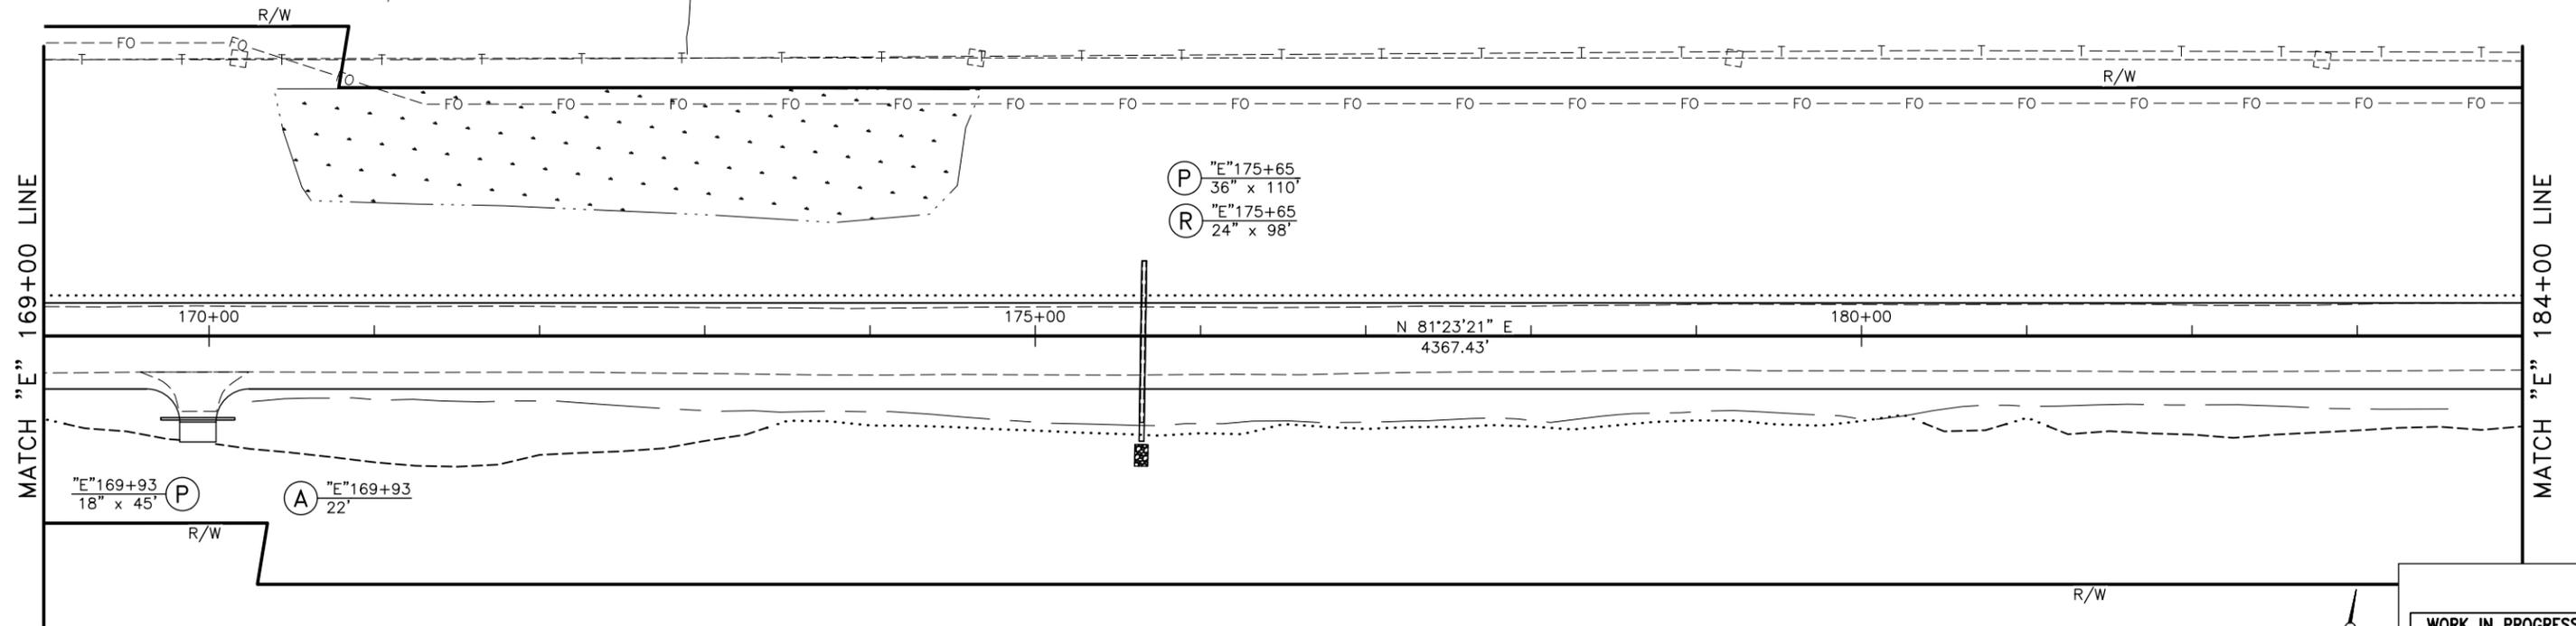


**WORK IN PROGRESS**  
 This document represents  
 current concepts as of  
 9/19/2022 13:29

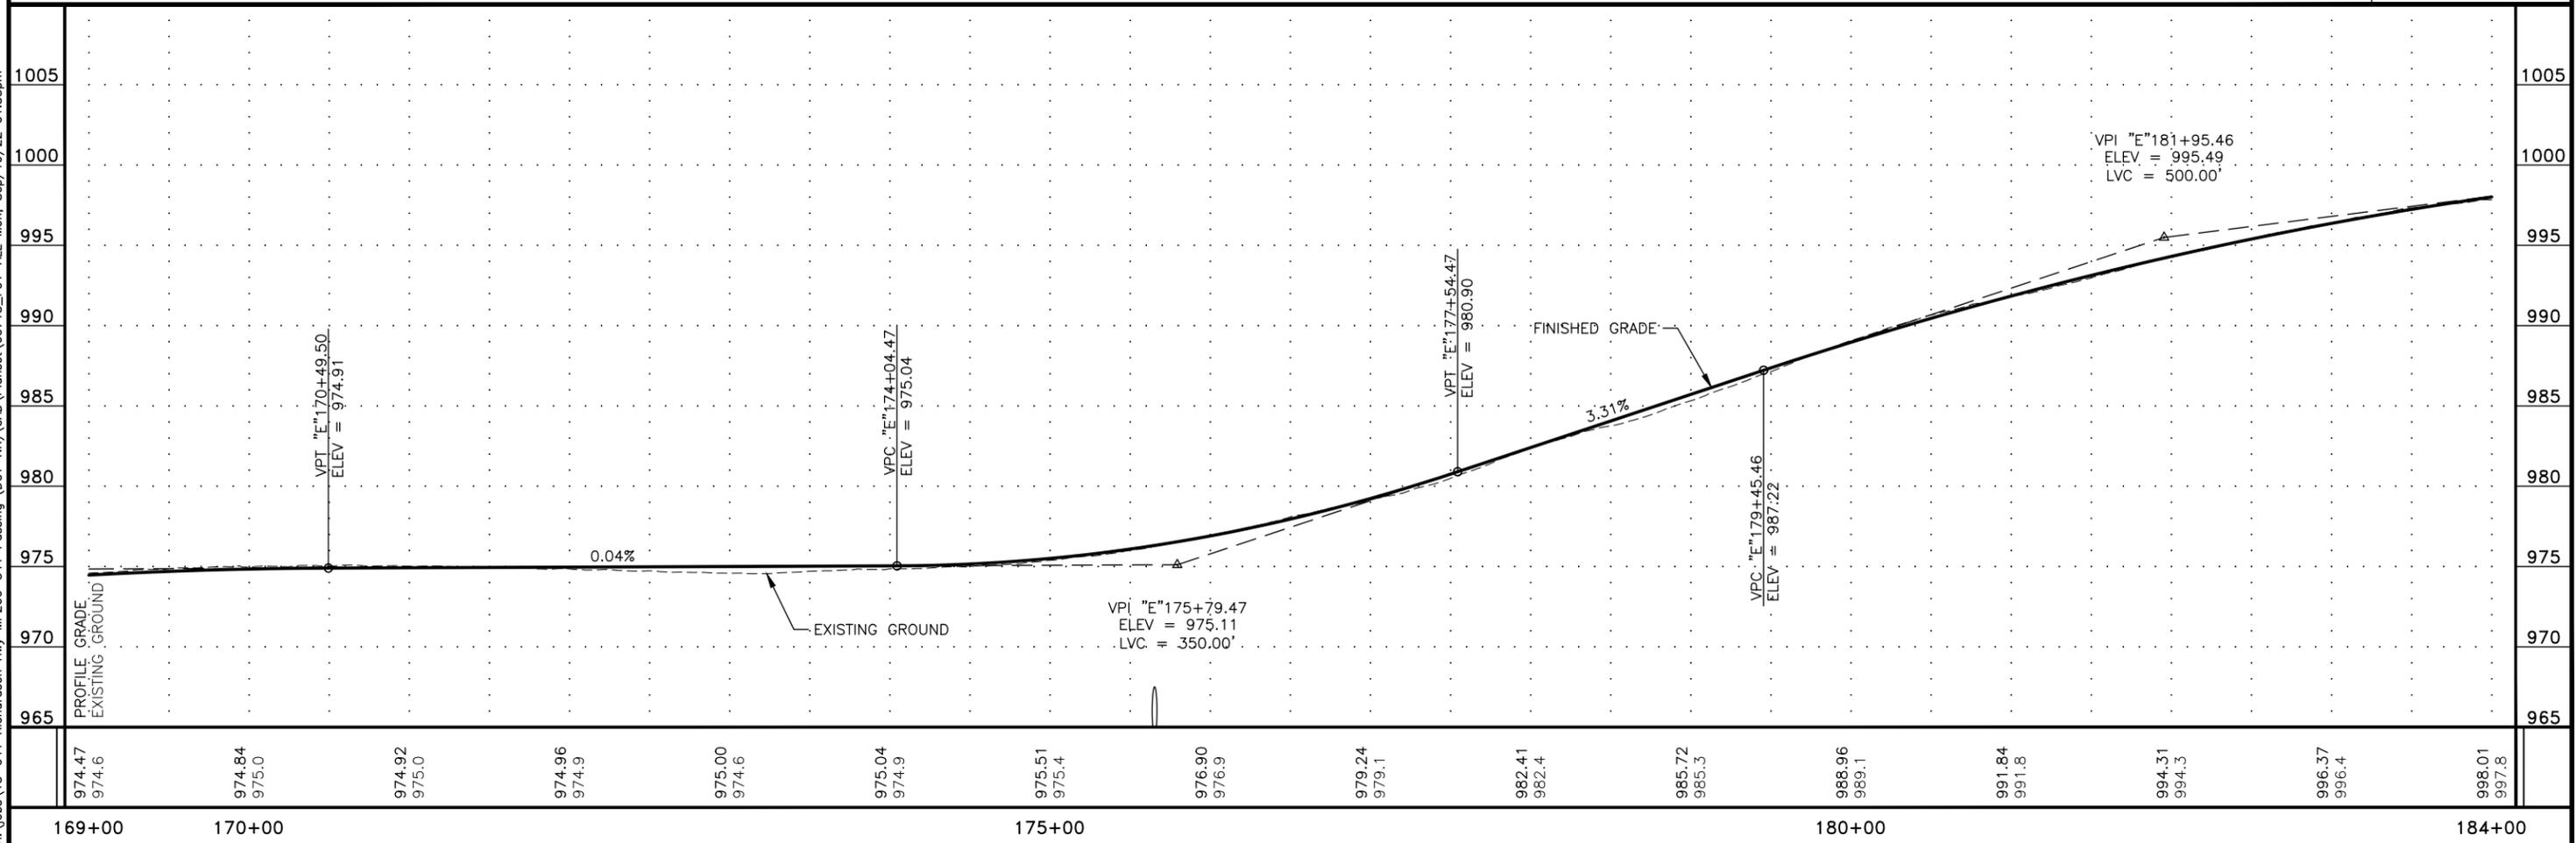


PLANS DEVELOPED BY: HDL ENGINEERING CONSULTANTS, LLC, 3335 ARCTIC BOULEVARD, STE 100, ANCHORAGE, AK, 99503 (907)564-2120, AEC1861  
 H:\jobs\15-041 Richardson Hwy MP266-341\_Paving (DOT-NR)\CAD\Planes\60715\_F01-ALL\_Mon\_Sep/19/22\_01:35pm

| NO. | DATE | REVISION | STATE  | PROJECT DESIGNATION  | YEAR | SHEET NO. | TOTAL SHEETS |
|-----|------|----------|--------|----------------------|------|-----------|--------------|
|     |      |          | ALASKA | 0A23(021)/Z607150000 | 2022 | F20       | F43          |

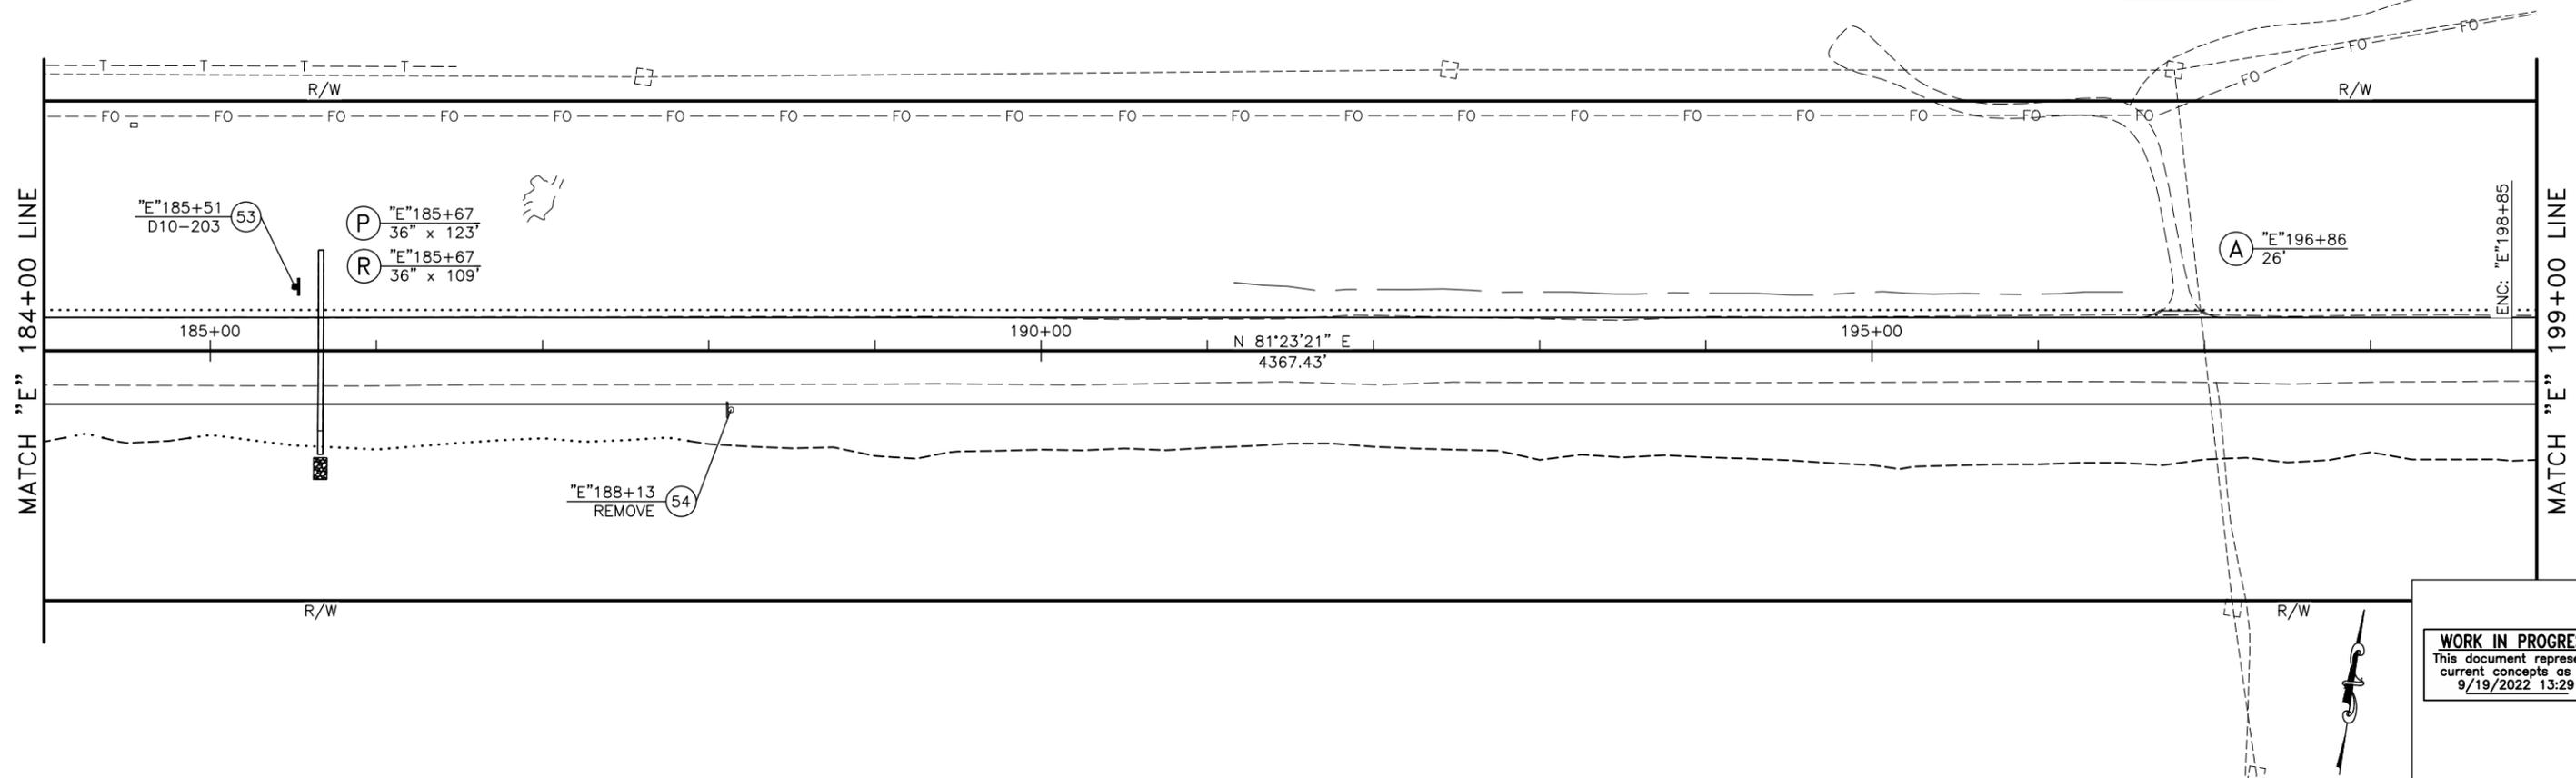


**WORK IN PROGRESS**  
 This document represents  
 current concepts as of  
 9/19/2022 13:29


PLANS DEVELOPED BY: HDL ENGINEERING CONSULTANTS, LLC, 3335 ARCTIC BOULEVARD, STE 100, ANCHORAGE, AK, 99503 (907)564-2120, AECI.861  
 H:\jobs\15-041 Richardson Hwy MP266-341\_Paving (DOT-NR)\CAD\Planes\60715\_F01-ALL\_Mon\_Sep/19/22\_01:35pm

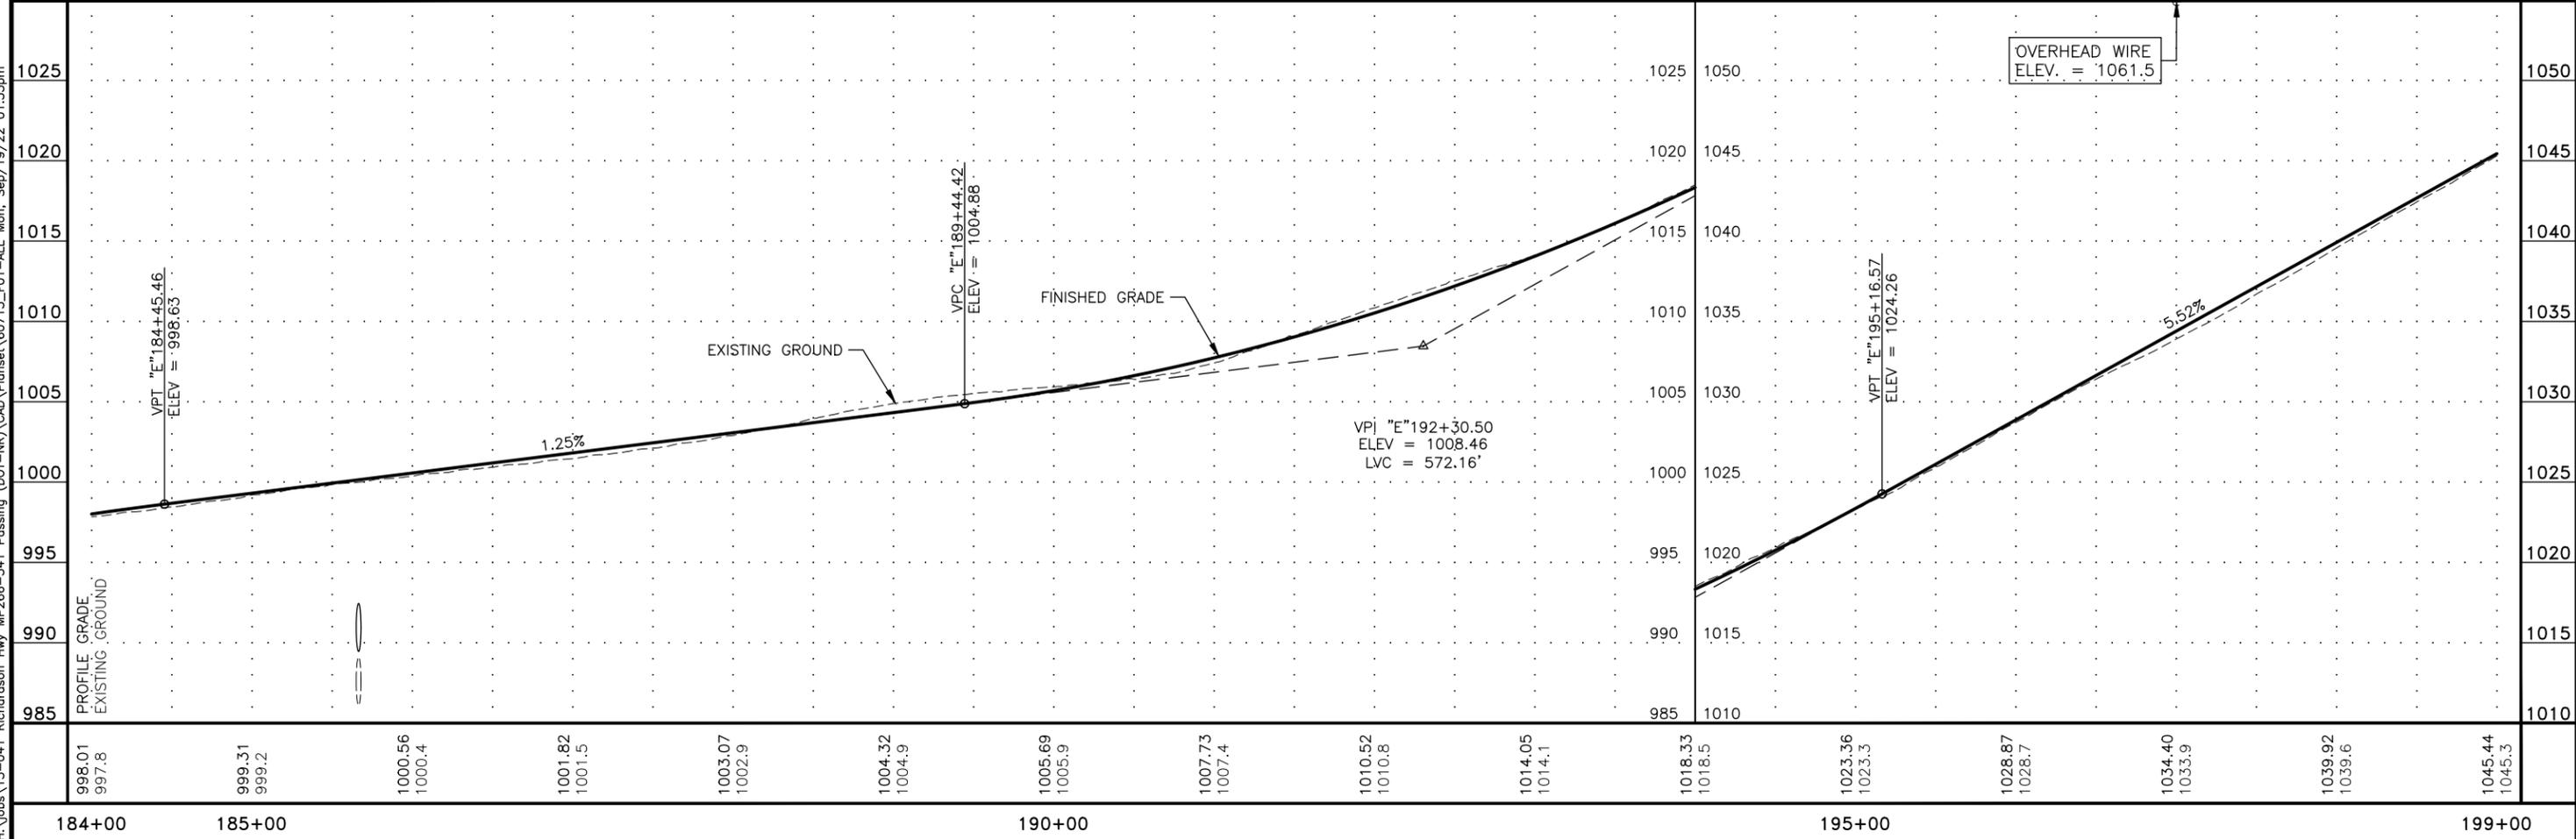

| NO. | DATE | REVISION | STATE  | PROJECT DESIGNATION  | YEAR | SHEET NO. | TOTAL SHEETS |
|-----|------|----------|--------|----------------------|------|-----------|--------------|
|     |      |          | ALASKA | 0A23(021)/Z607150000 | 2022 | F21       | F43          |

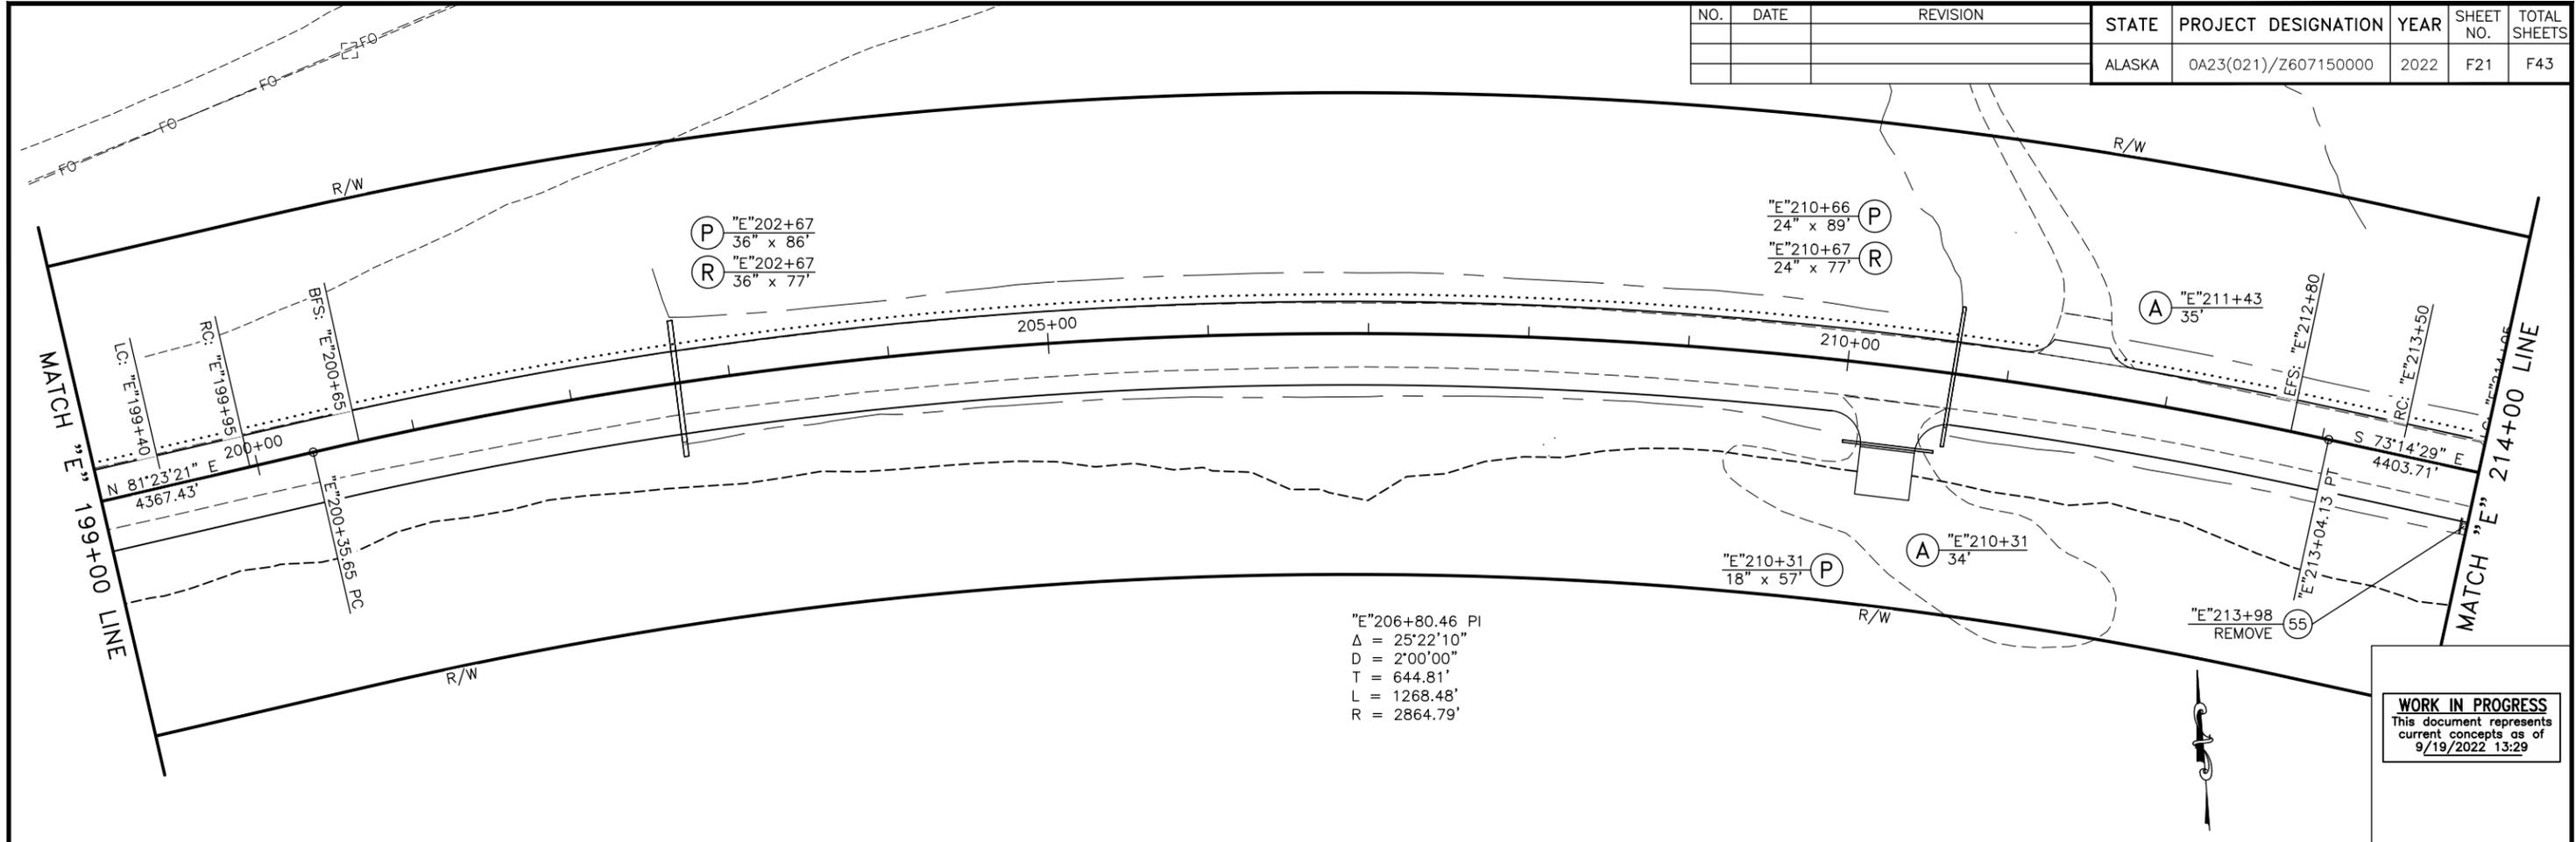


**WORK IN PROGRESS**  
 This document represents  
 current concepts as of  
 9/19/2022 13:29

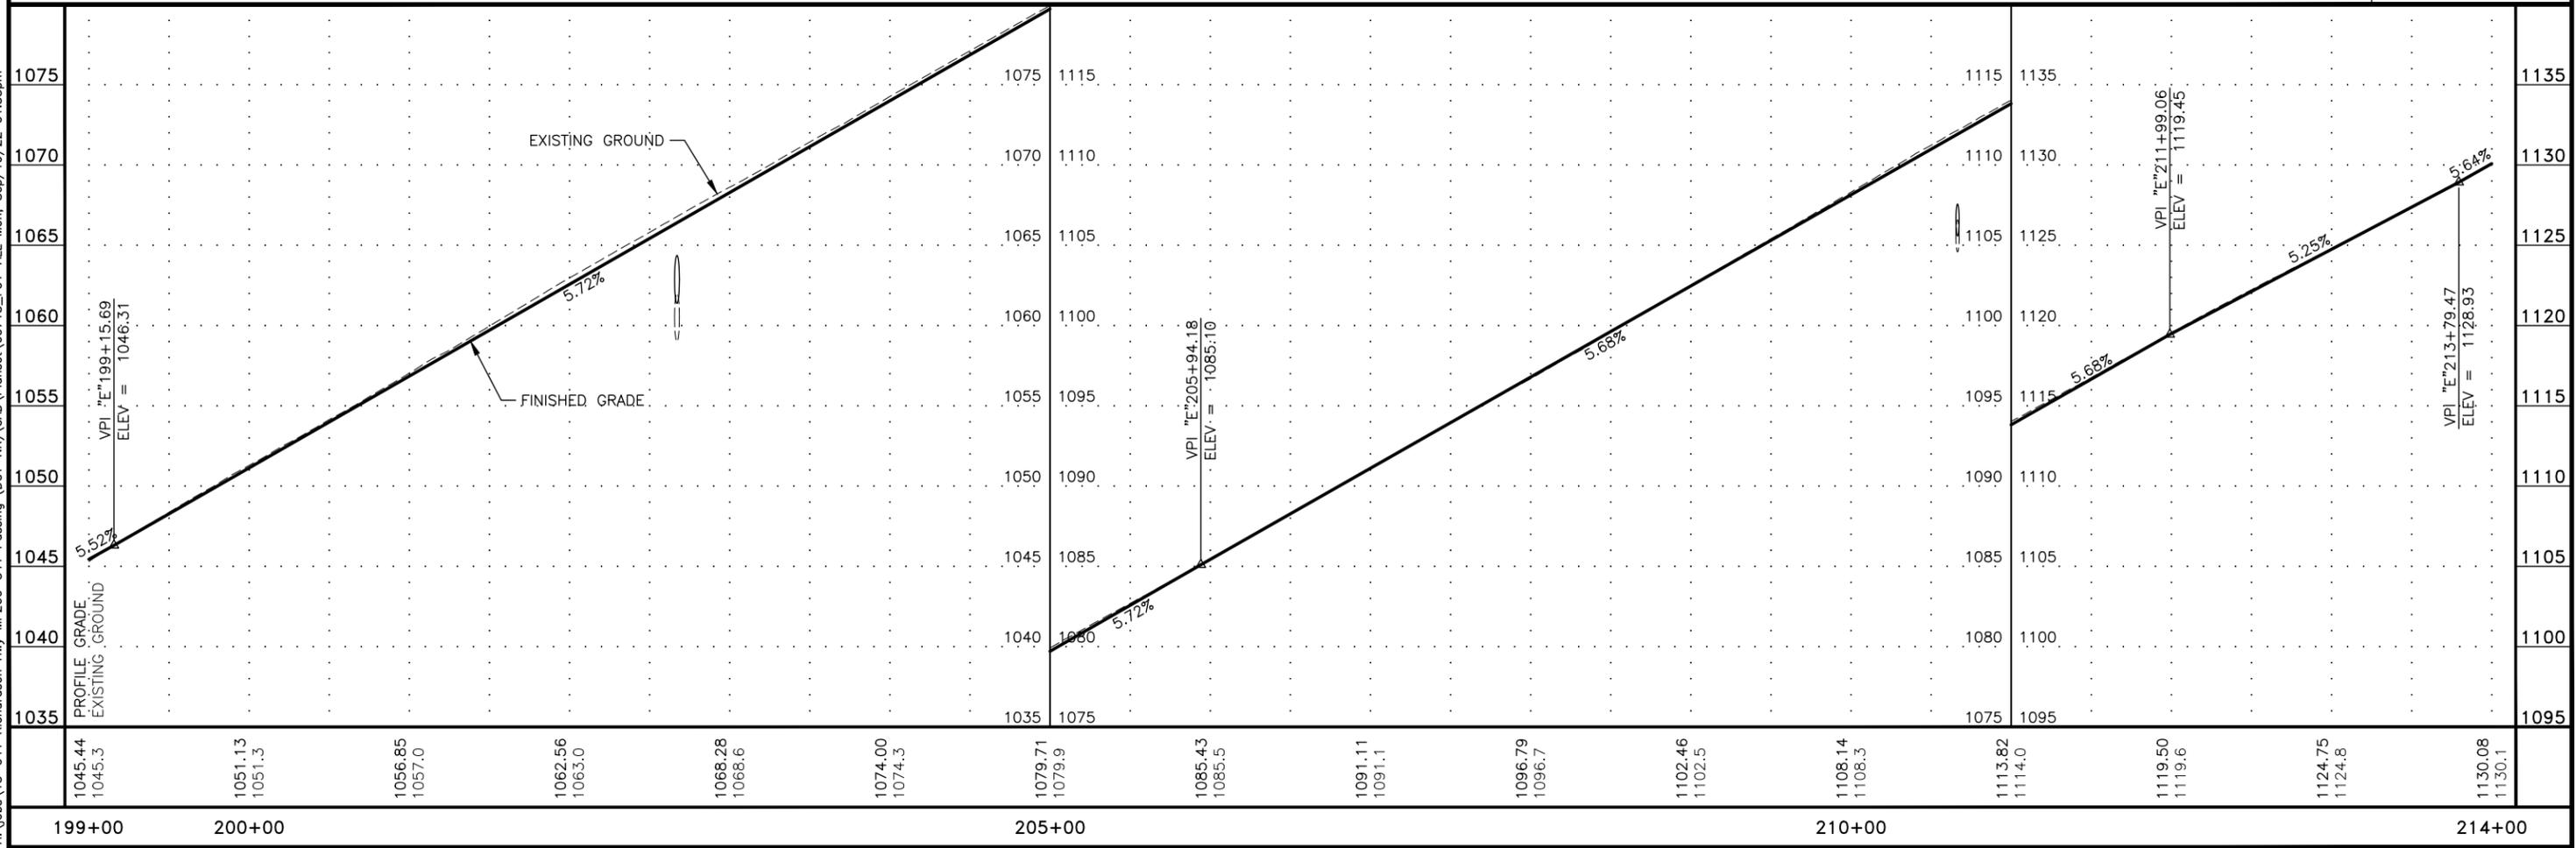


PLANS DEVELOPED BY: HDL ENGINEERING CONSULTANTS, LLC, 3335 ARCTIC BOULEVARD, STE 100, ANCHORAGE, AK, 99503 (907)564-2120, AECL861  
 H:\jobs\15-041 Richardson Hwy MP266-341\_Paving (DOT-NR)\CAD\Planset\60715\_F01-ALL Mon\_Sep/19/22\_01:35pm

| NO. | DATE | REVISION | STATE  | PROJECT DESIGNATION  | YEAR | SHEET NO. | TOTAL SHEETS |
|-----|------|----------|--------|----------------------|------|-----------|--------------|
|     |      |          | ALASKA | 0A23(021)/Z607150000 | 2022 | F22       | F43          |

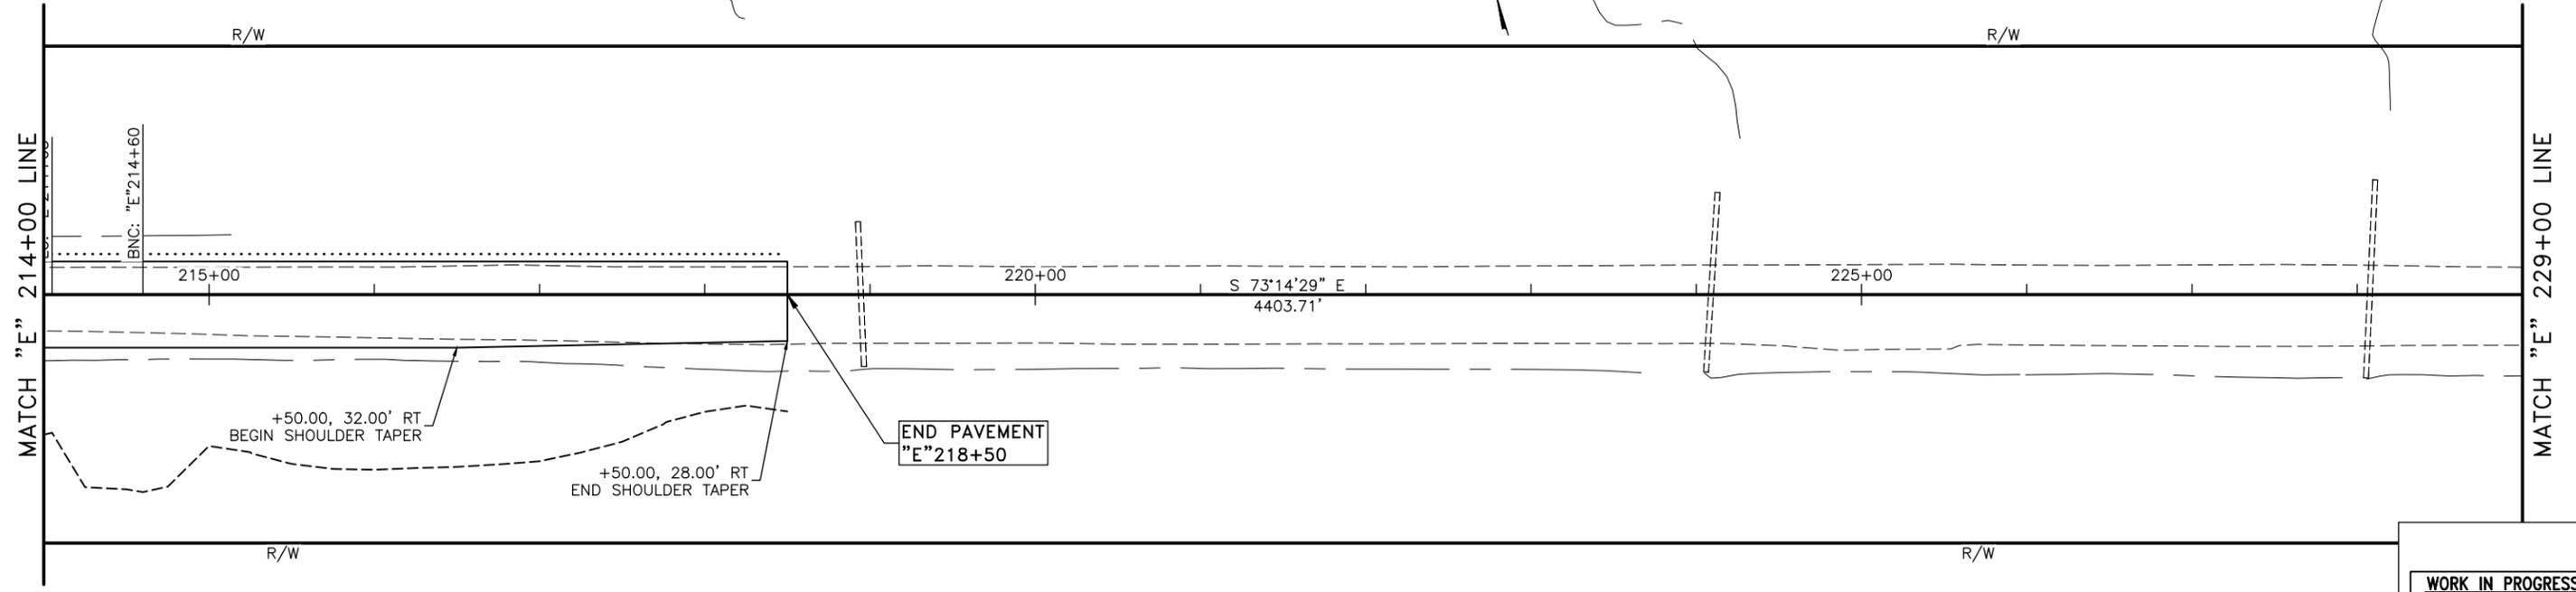


**WORK IN PROGRESS**  
 This document represents  
 current concepts as of  
 9/19/2022 13:29

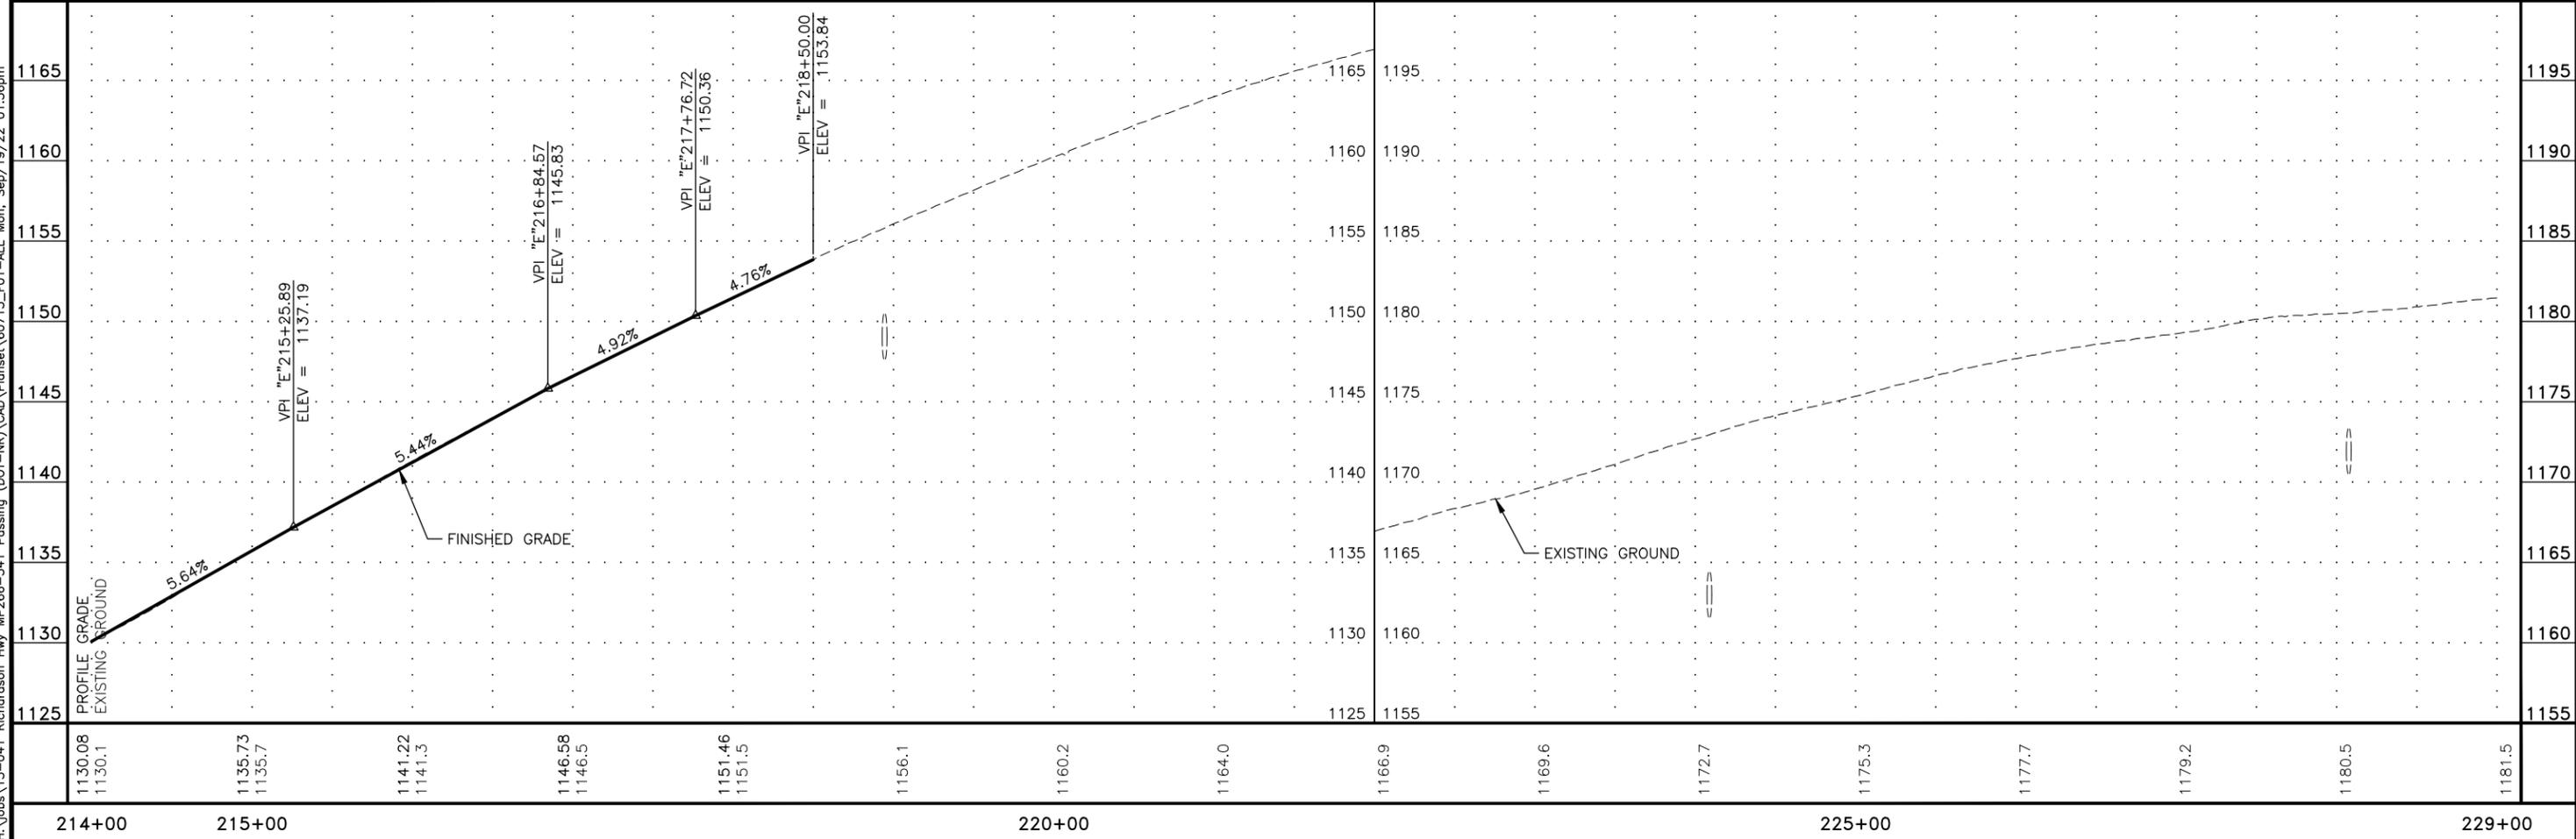

PLANS DEVELOPED BY: HDL ENGINEERING CONSULTANTS, LLC, 3335 ARCTIC BOULEVARD, STE 100, ANCHORAGE, AK, 99503 (907)564-2120, AECI.861  
 H:\jobs\15-041 Richardson Hwy MP266-341\_Paving (DOT-NR)\CAD\Planeset\60715\_F01-ALL\_Mon\_Sep/19/22\_01:36pm


| NO. | DATE | REVISION | STATE  | PROJECT DESIGNATION  | YEAR | SHEET NO. | TOTAL SHEETS |
|-----|------|----------|--------|----------------------|------|-----------|--------------|
|     |      |          | ALASKA | 0A23(021)/Z607150000 | 2022 | F23       | F43          |

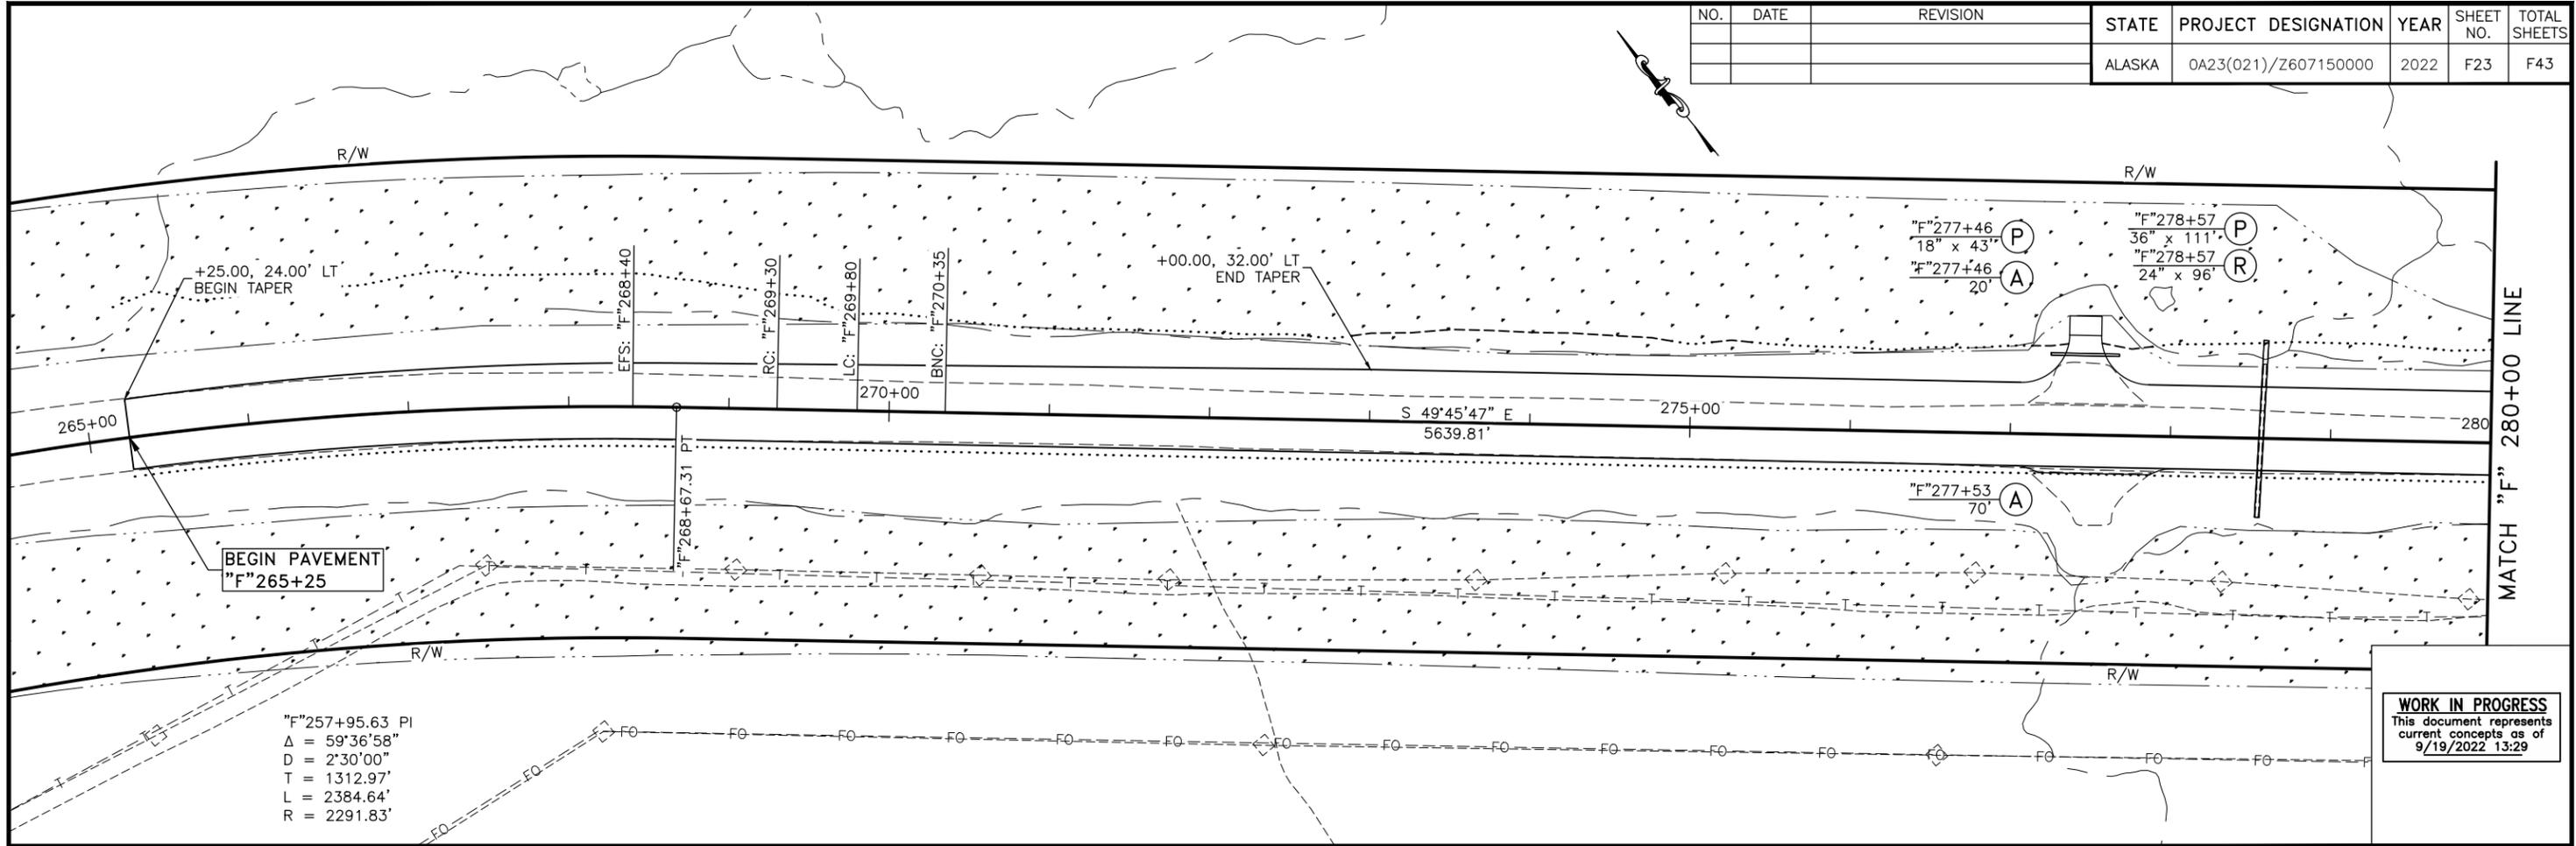

BEGIN PAVEMENT  
"F"265+25


"F"257+95.63 PI  
 $\Delta = 59^{\circ}36'58''$   
 $D = 2'30.00''$   
 $T = 1312.97'$   
 $L = 2384.64'$   
 $R = 2291.83'$

**WORK IN PROGRESS**  
 This document represents  
 current concepts as of  
 9/19/2022 13:29

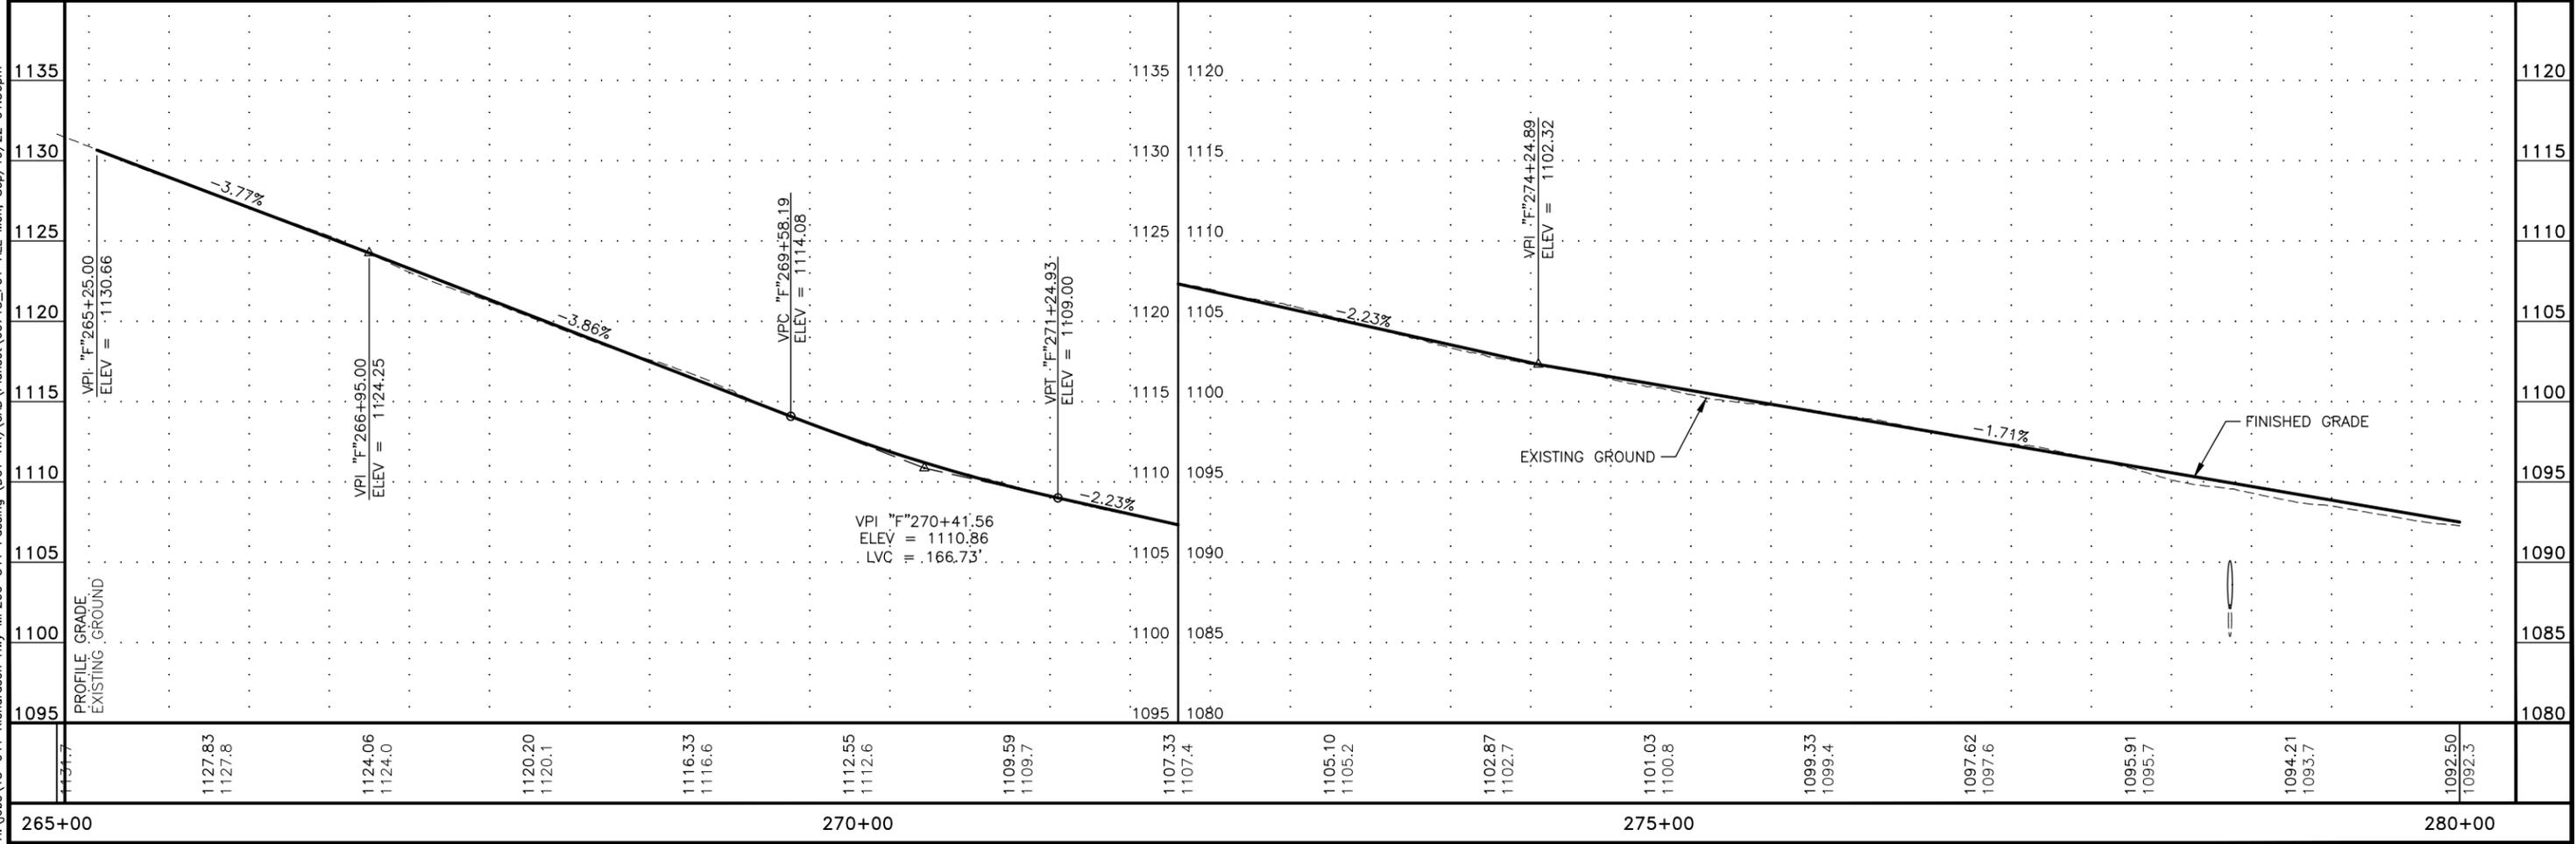


PLANS DEVELOPED BY: HDL ENGINEERING CONSULTANTS, LLC, 3335 ARCTIC BOULEVARD, STE 100, ANCHORAGE, AK, 99503 (907)564-2120, AECL861  
 H:\jobs\15-041 Richardson Hwy MP266-341\_Paving (DOT-NR)\CAD\Planeset\60715\_F01-ALL\_Mon\_Sep/19/22\_01:36pm

| NO. | DATE | REVISION | STATE  | PROJECT DESIGNATION  | YEAR | SHEET NO. | TOTAL SHEETS |
|-----|------|----------|--------|----------------------|------|-----------|--------------|
|     |      |          | ALASKA | 0A23(021)/Z607150000 | 2022 | F24       | F43          |

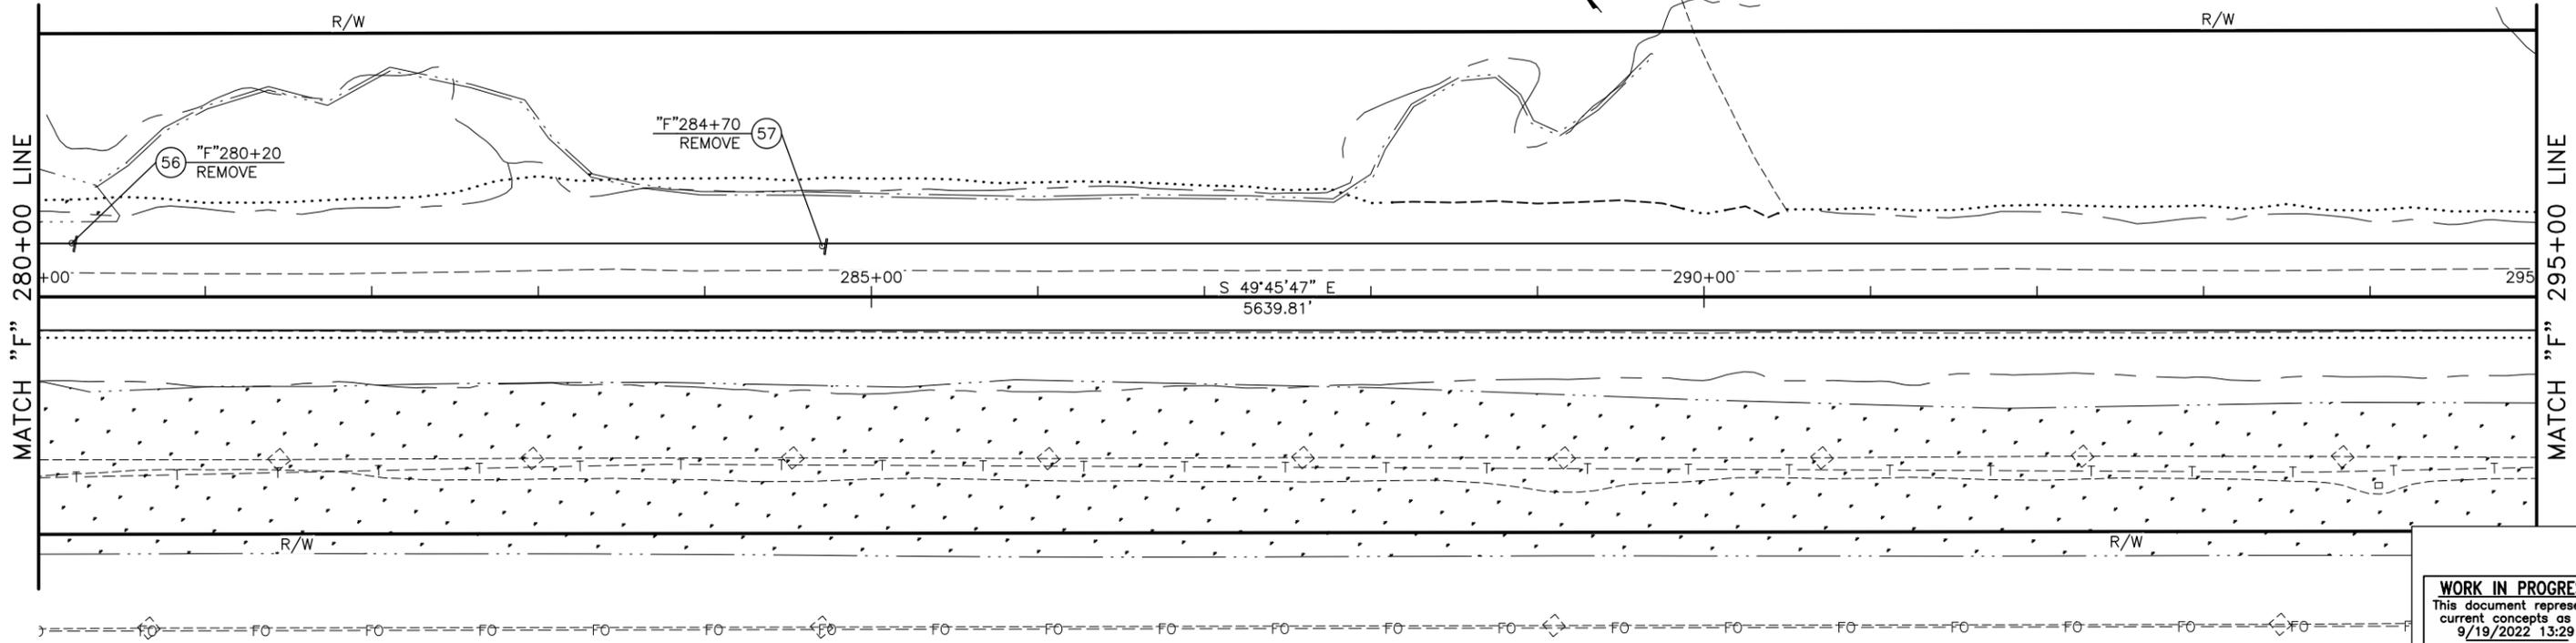


**WORK IN PROGRESS**  
 This document represents current concepts as of 9/19/2022 13:29

PLANS DEVELOPED BY: HDL ENGINEERING CONSULTANTS, LLC, 3335 ARCTIC BOULEVARD, STE 100, ANCHORAGE, AK, 99503 (907)564-2120, AECI.861  
 H:\jobs\15-041 Richardson Hwy MP266-341\_Paving (DOT-NR)\CAD\Planes\60715\_F01-ALL\_Mon\_Sep/19/22\_01:36pm

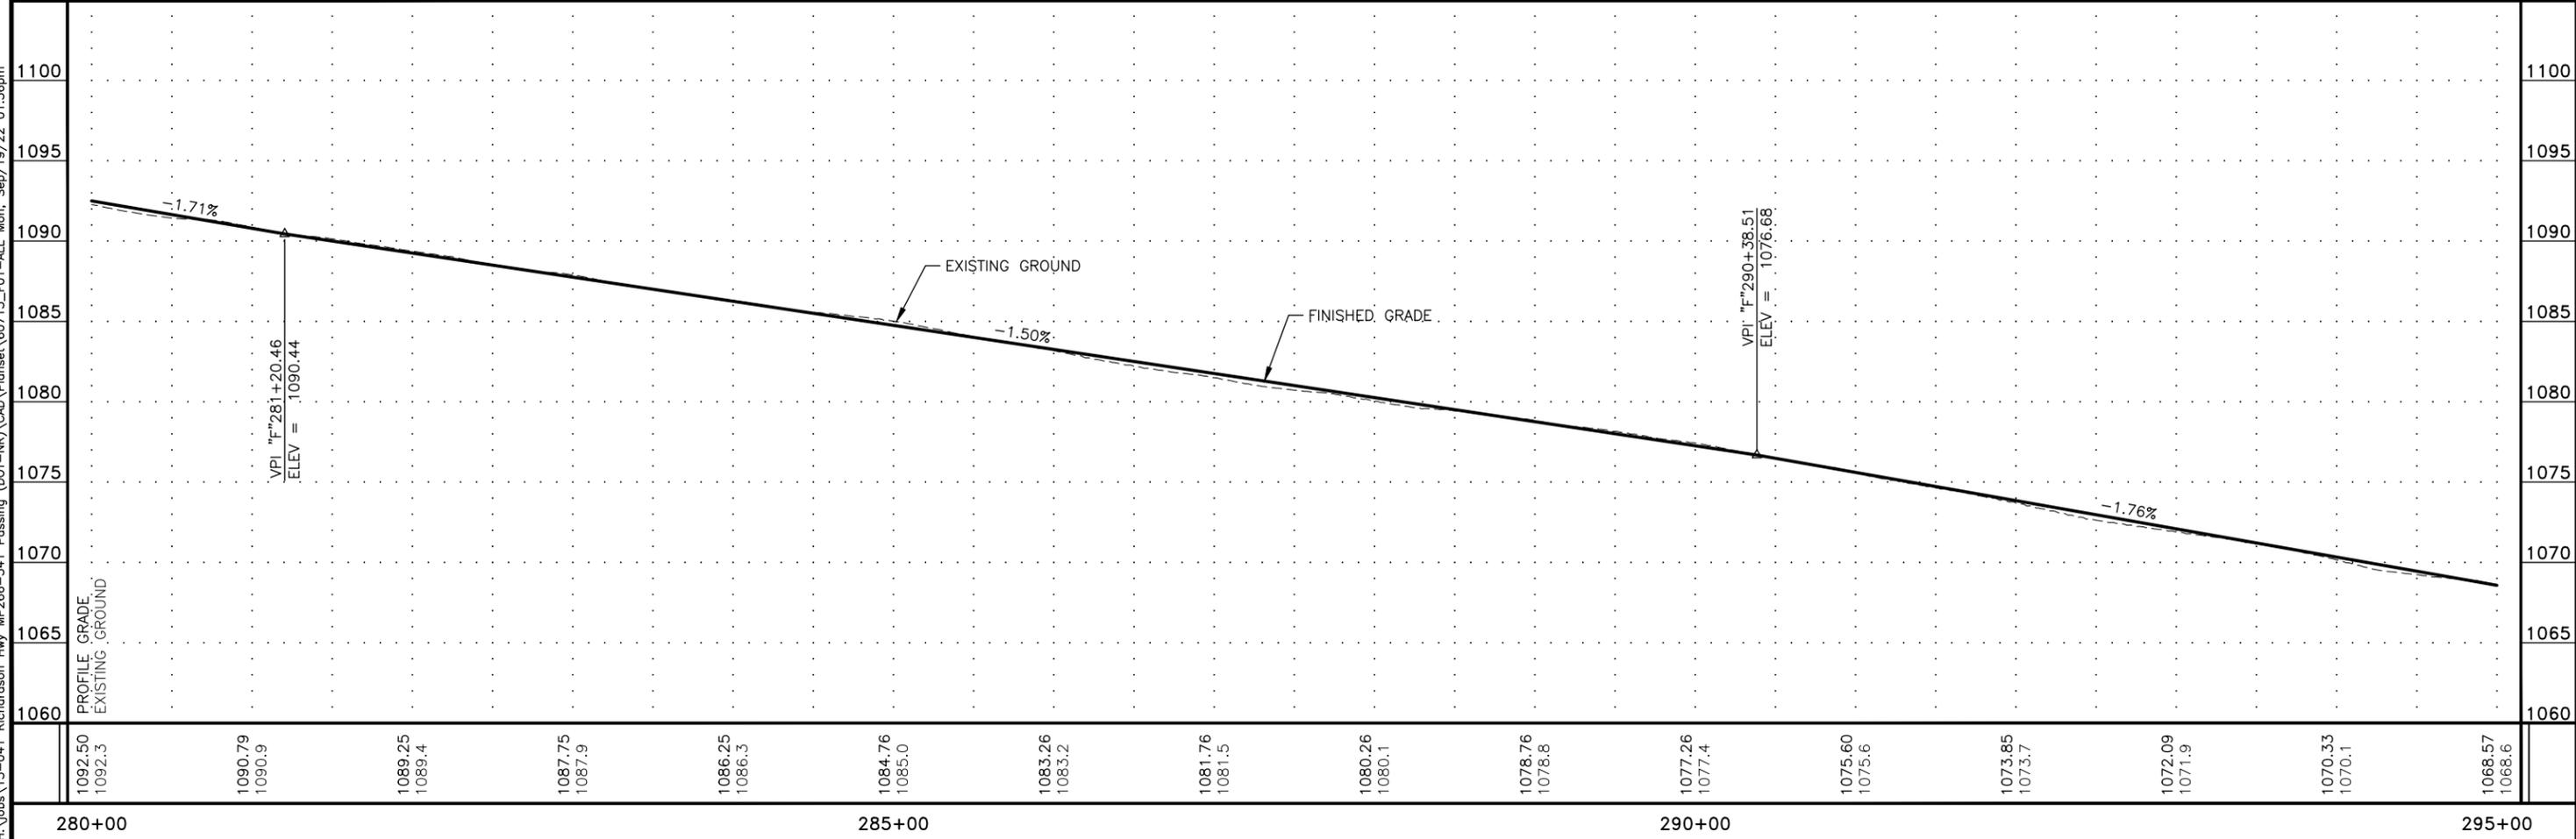


| NO. | DATE | REVISION | STATE  | PROJECT DESIGNATION  | YEAR | SHEET NO. | TOTAL SHEETS |
|-----|------|----------|--------|----------------------|------|-----------|--------------|
|     |      |          | ALASKA | 0A23(021)/Z607150000 | 2022 | F25       | F43          |

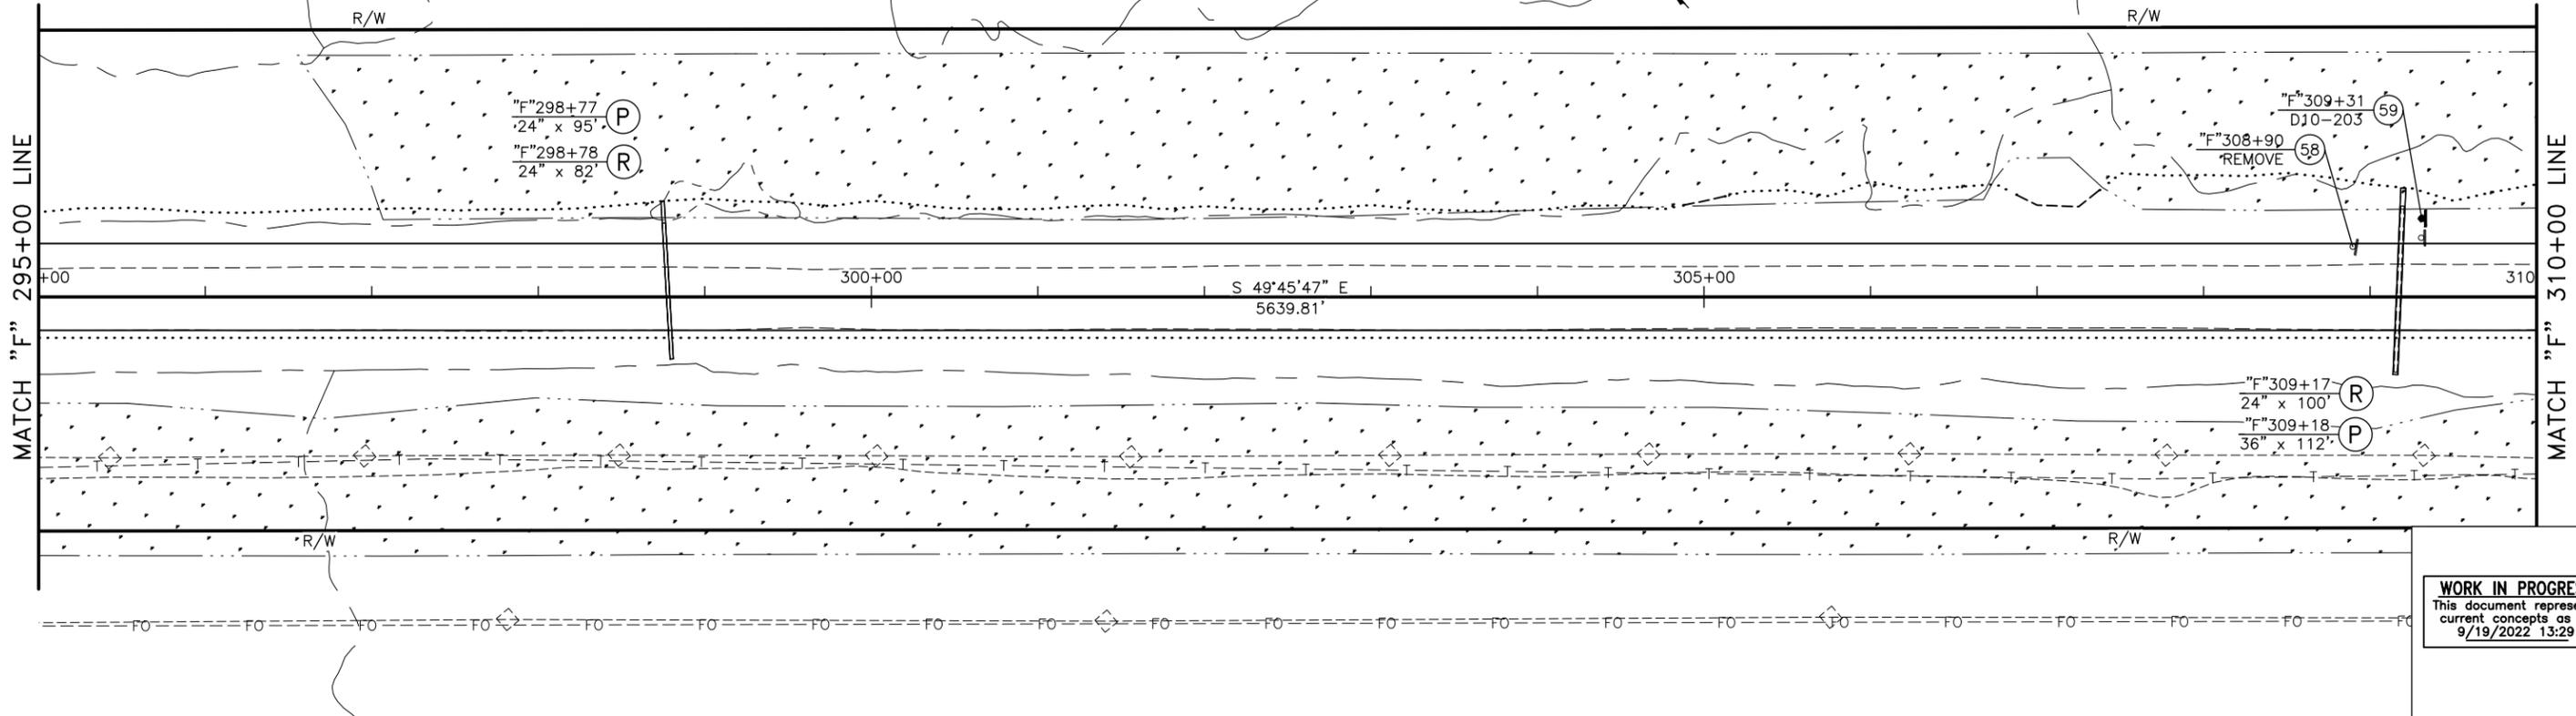


**WORK IN PROGRESS**  
 This document represents  
 current concepts as of  
 9/19/2022 13:29


PLANS DEVELOPED BY: HDL ENGINEERING CONSULTANTS, LLC, 3335 ARCTIC BOULEVARD, STE 100, ANCHORAGE, AK, 99503 (907)564-2120, AECI.861  
 H:\jobs\15-041 Richardson Hwy MP266-341\_Paving (DOT-NR)\CAD\Planes\60715\_F01-ALL Mon\_Sep/19/22 01:36pm

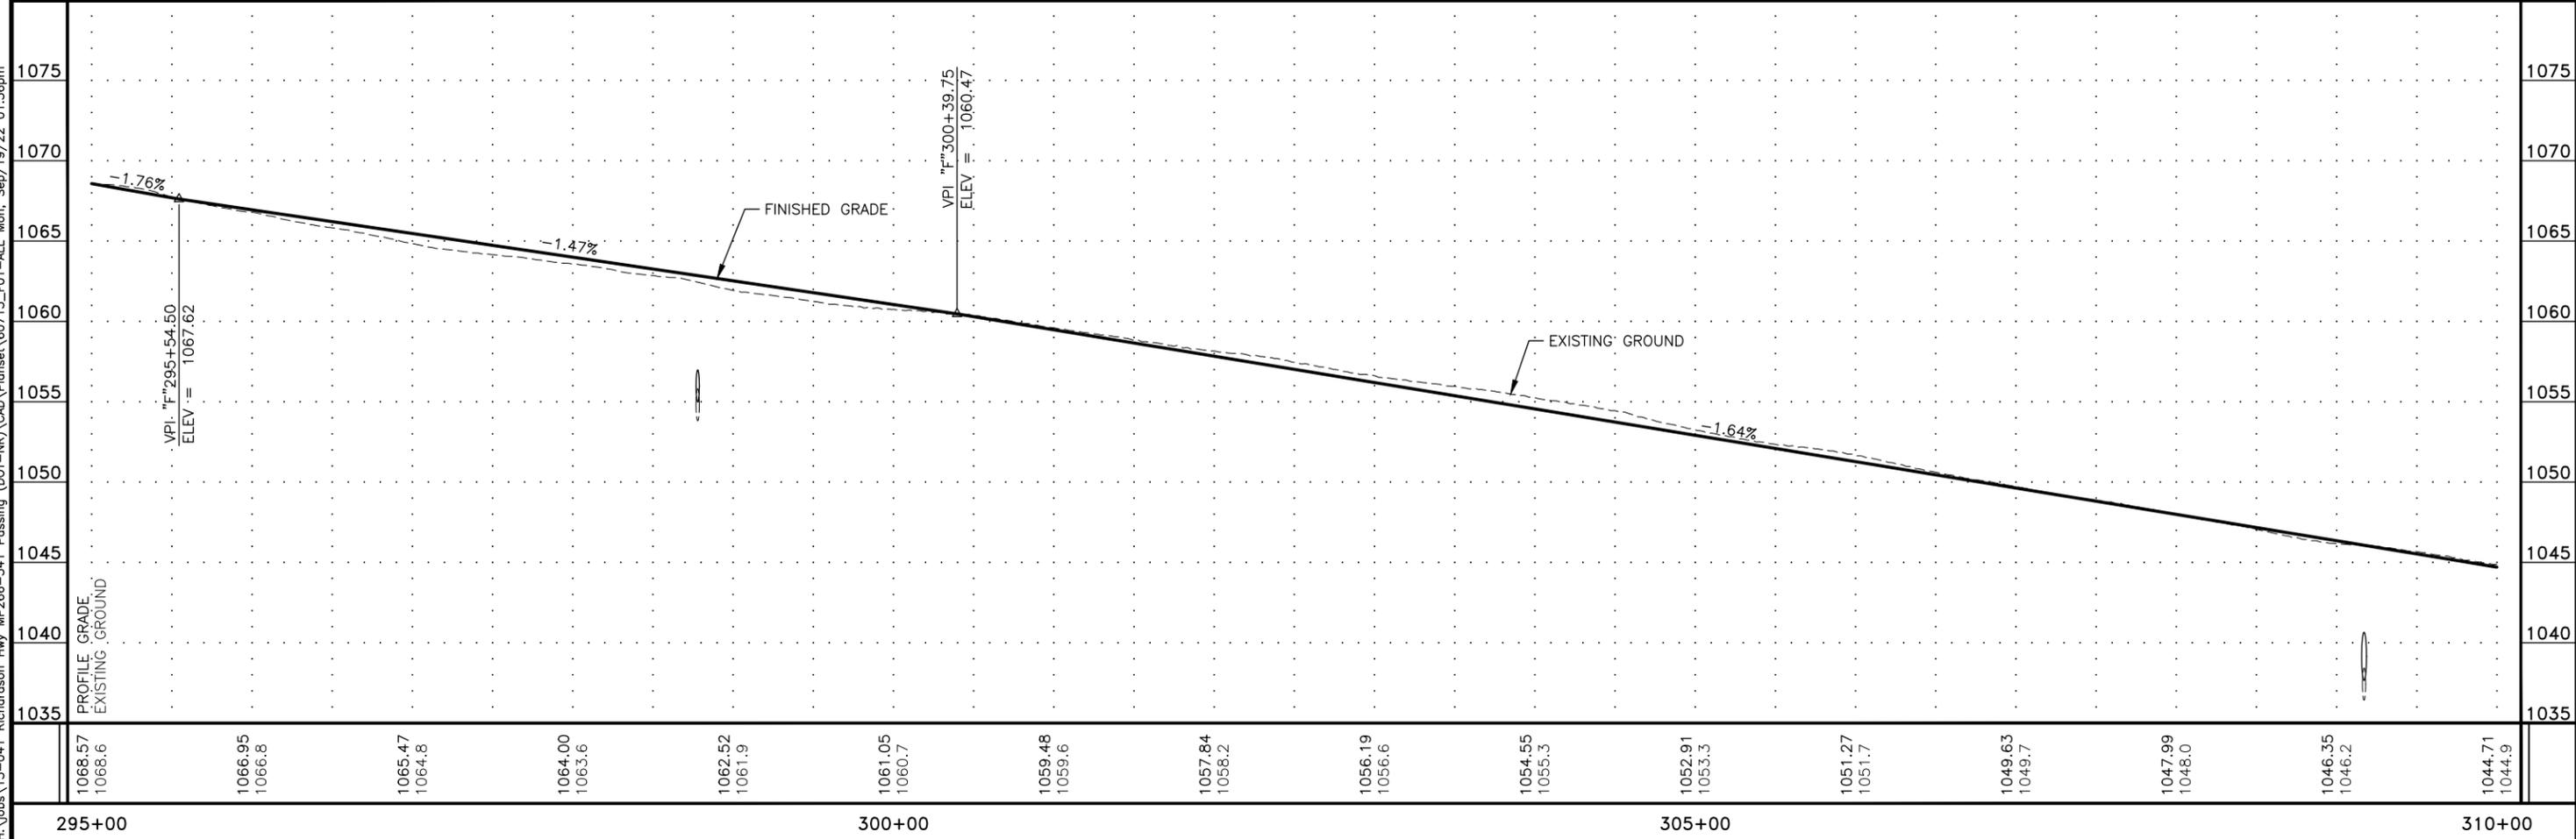

| NO. | DATE | REVISION | STATE  | PROJECT DESIGNATION  | YEAR | SHEET NO. | TOTAL SHEETS |
|-----|------|----------|--------|----------------------|------|-----------|--------------|
|     |      |          | ALASKA | 0A23(021)/Z607150000 | 2022 | F26       | F43          |

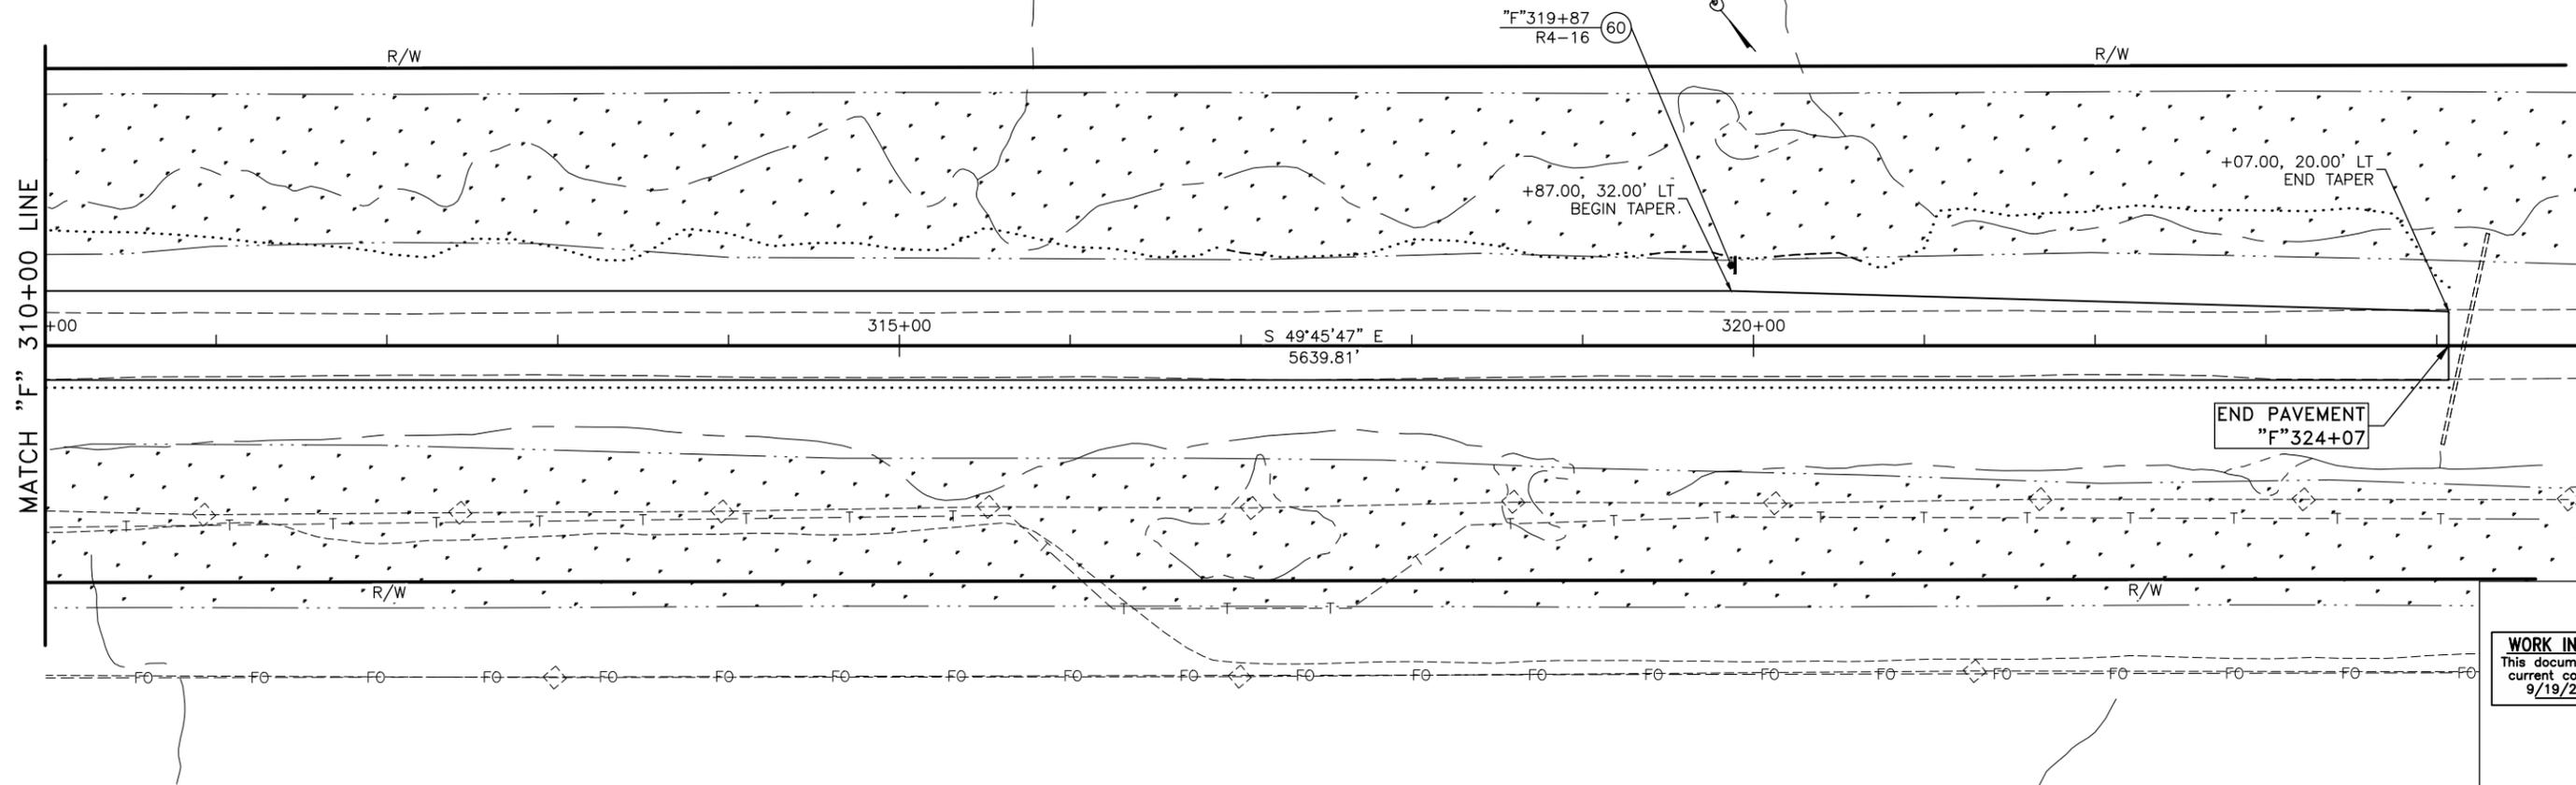


**WORK IN PROGRESS**  
 This document represents current concepts as of 9/19/2022 13:29

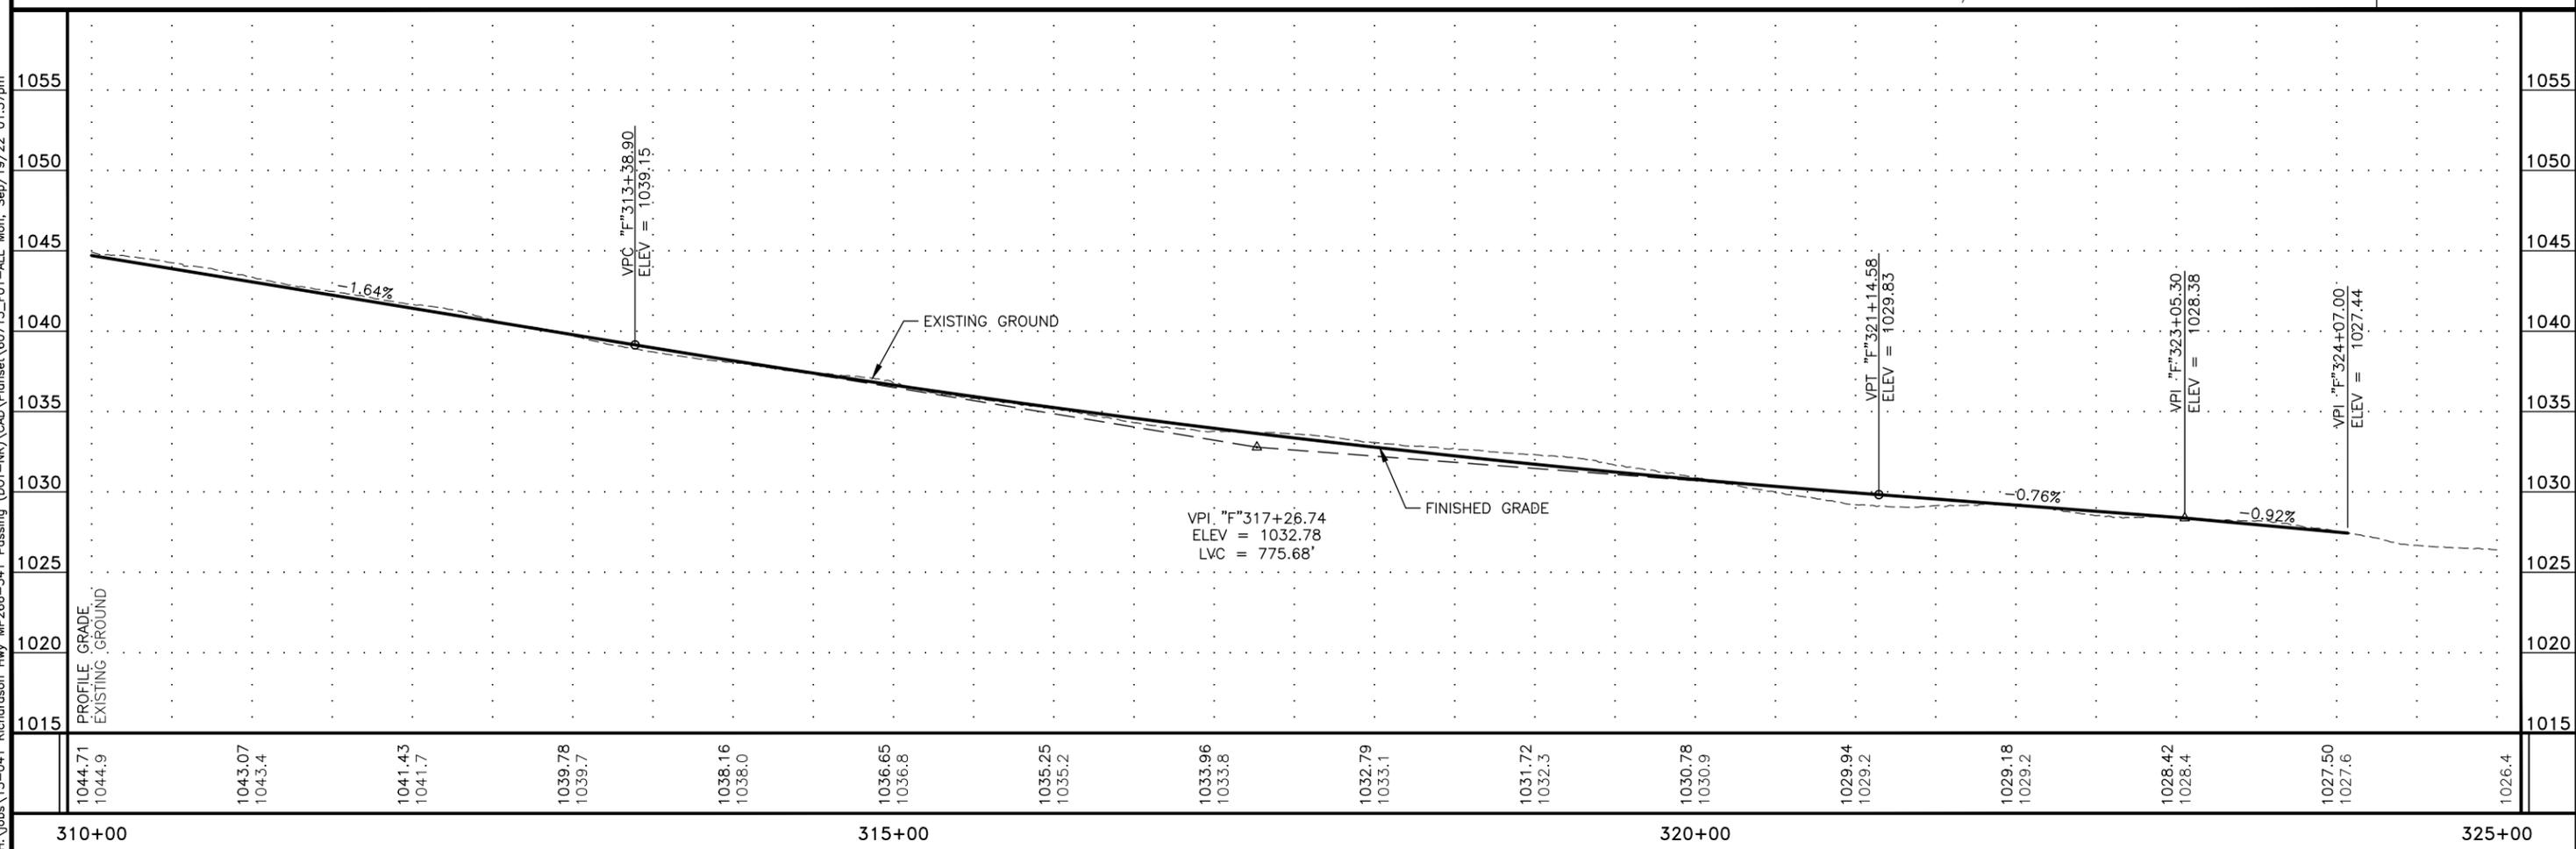


PLANS DEVELOPED BY: HDL ENGINEERING CONSULTANTS, LLC, 3335 ARCTIC BOULEVARD, STE 100, ANCHORAGE, AK, 99503 (907)564-2120, AEC1861  
 H:\jobs\15-041 Richardson Hwy MP266-341\_Paving (DOT-NR)\CAD\Planeset\60715\_F01-ALL\_Mon\_Sep/19/22\_01:37pm

| NO. | DATE | REVISION | STATE  | PROJECT DESIGNATION  | YEAR | SHEET NO. | TOTAL SHEETS |
|-----|------|----------|--------|----------------------|------|-----------|--------------|
|     |      |          | ALASKA | 0A23(021)/Z607150000 | 2022 | F27       | F43          |

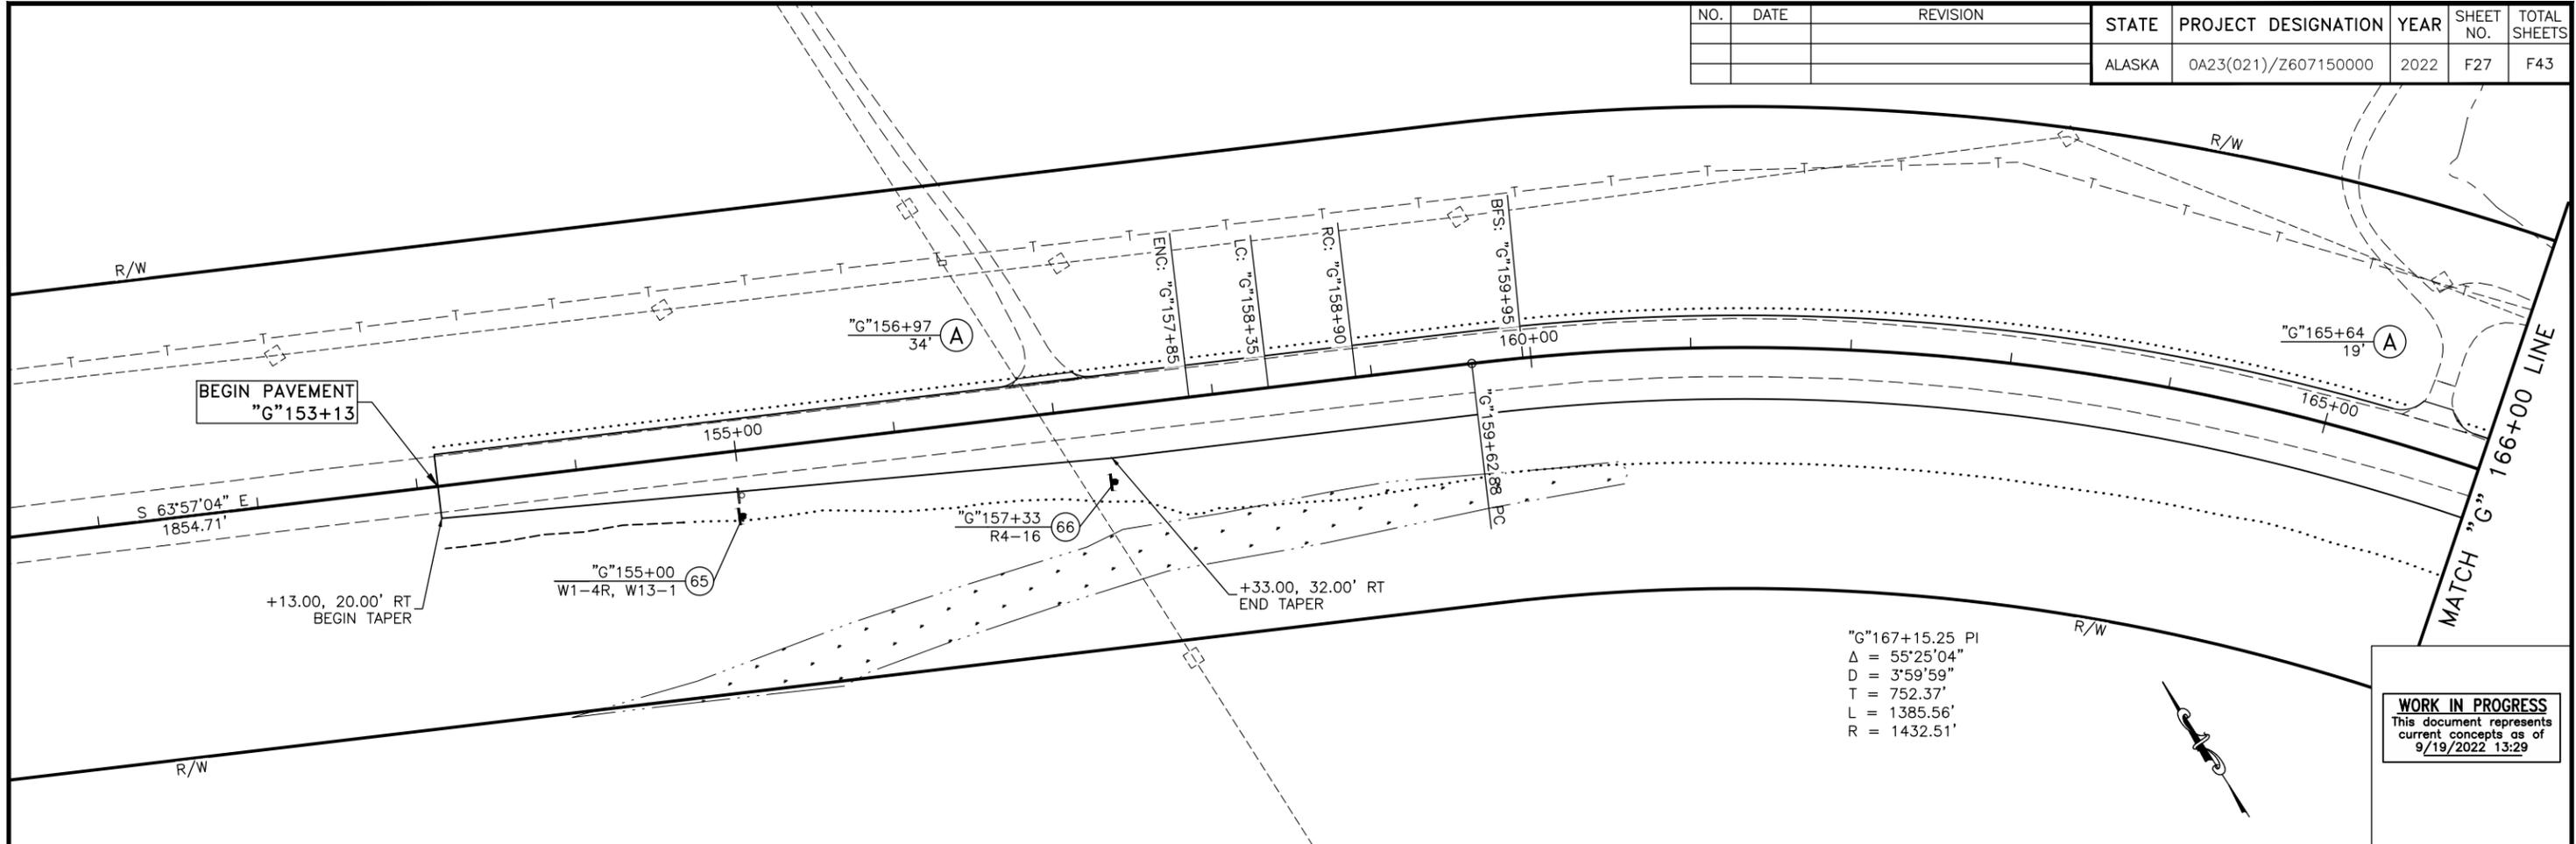


**WORK IN PROGRESS**  
 This document represents current concepts as of 9/19/2022 13:29

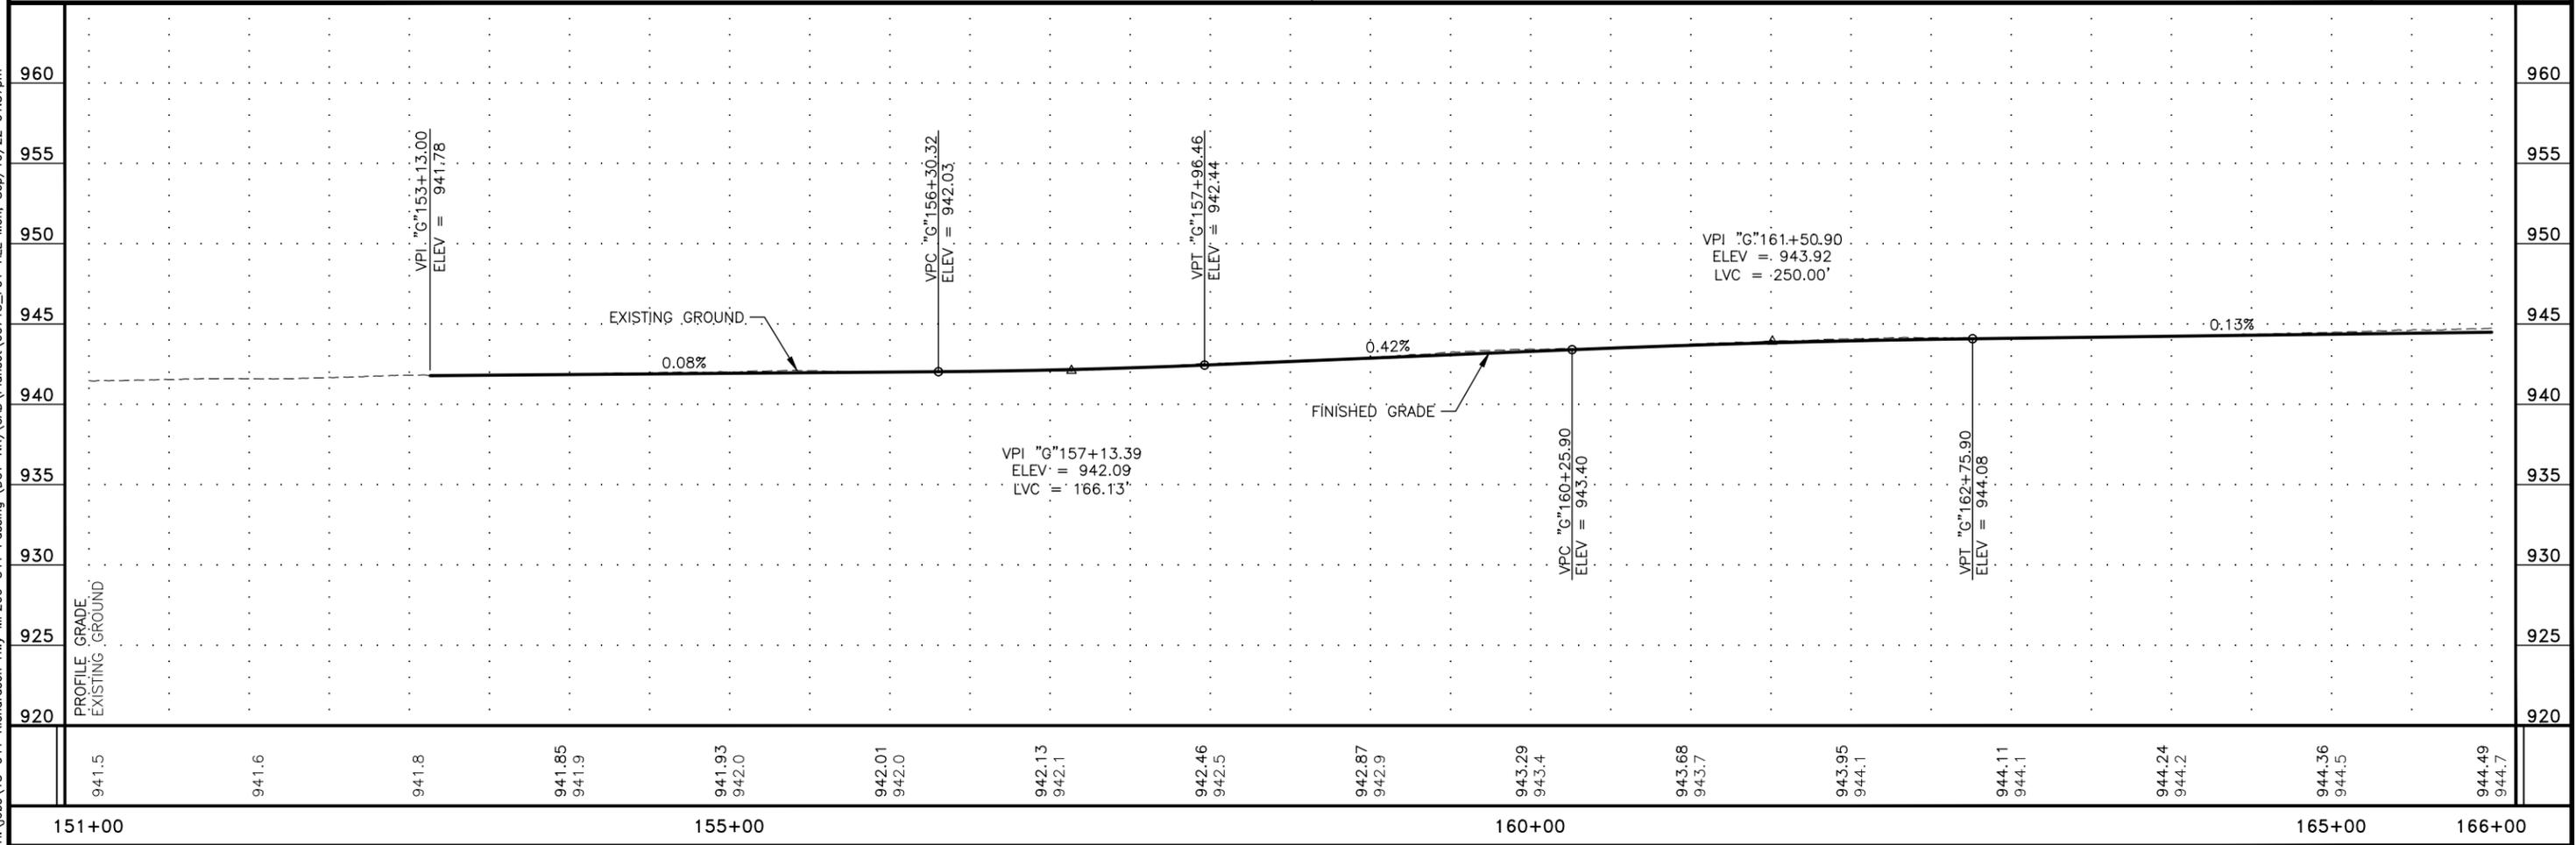


PLANS DEVELOPED BY: HDL ENGINEERING CONSULTANTS, LLC, 3335 ARCTIC BOULEVARD, STE 100, ANCHORAGE, AK, 99503 (907)564-2120, AEC1861  
 H:\jobs\15-041 Richardson Hwy MP266-341\_Paving (DOT-NR)\CAD\Planes\60715\_F01-ALL Mon\_Sep/19/22 01:37pm

| NO. | DATE | REVISION | STATE  | PROJECT DESIGNATION  | YEAR | SHEET NO. | TOTAL SHEETS |
|-----|------|----------|--------|----------------------|------|-----------|--------------|
|     |      |          | ALASKA | 0A23(021)/Z607150000 | 2022 | F28       | F43          |

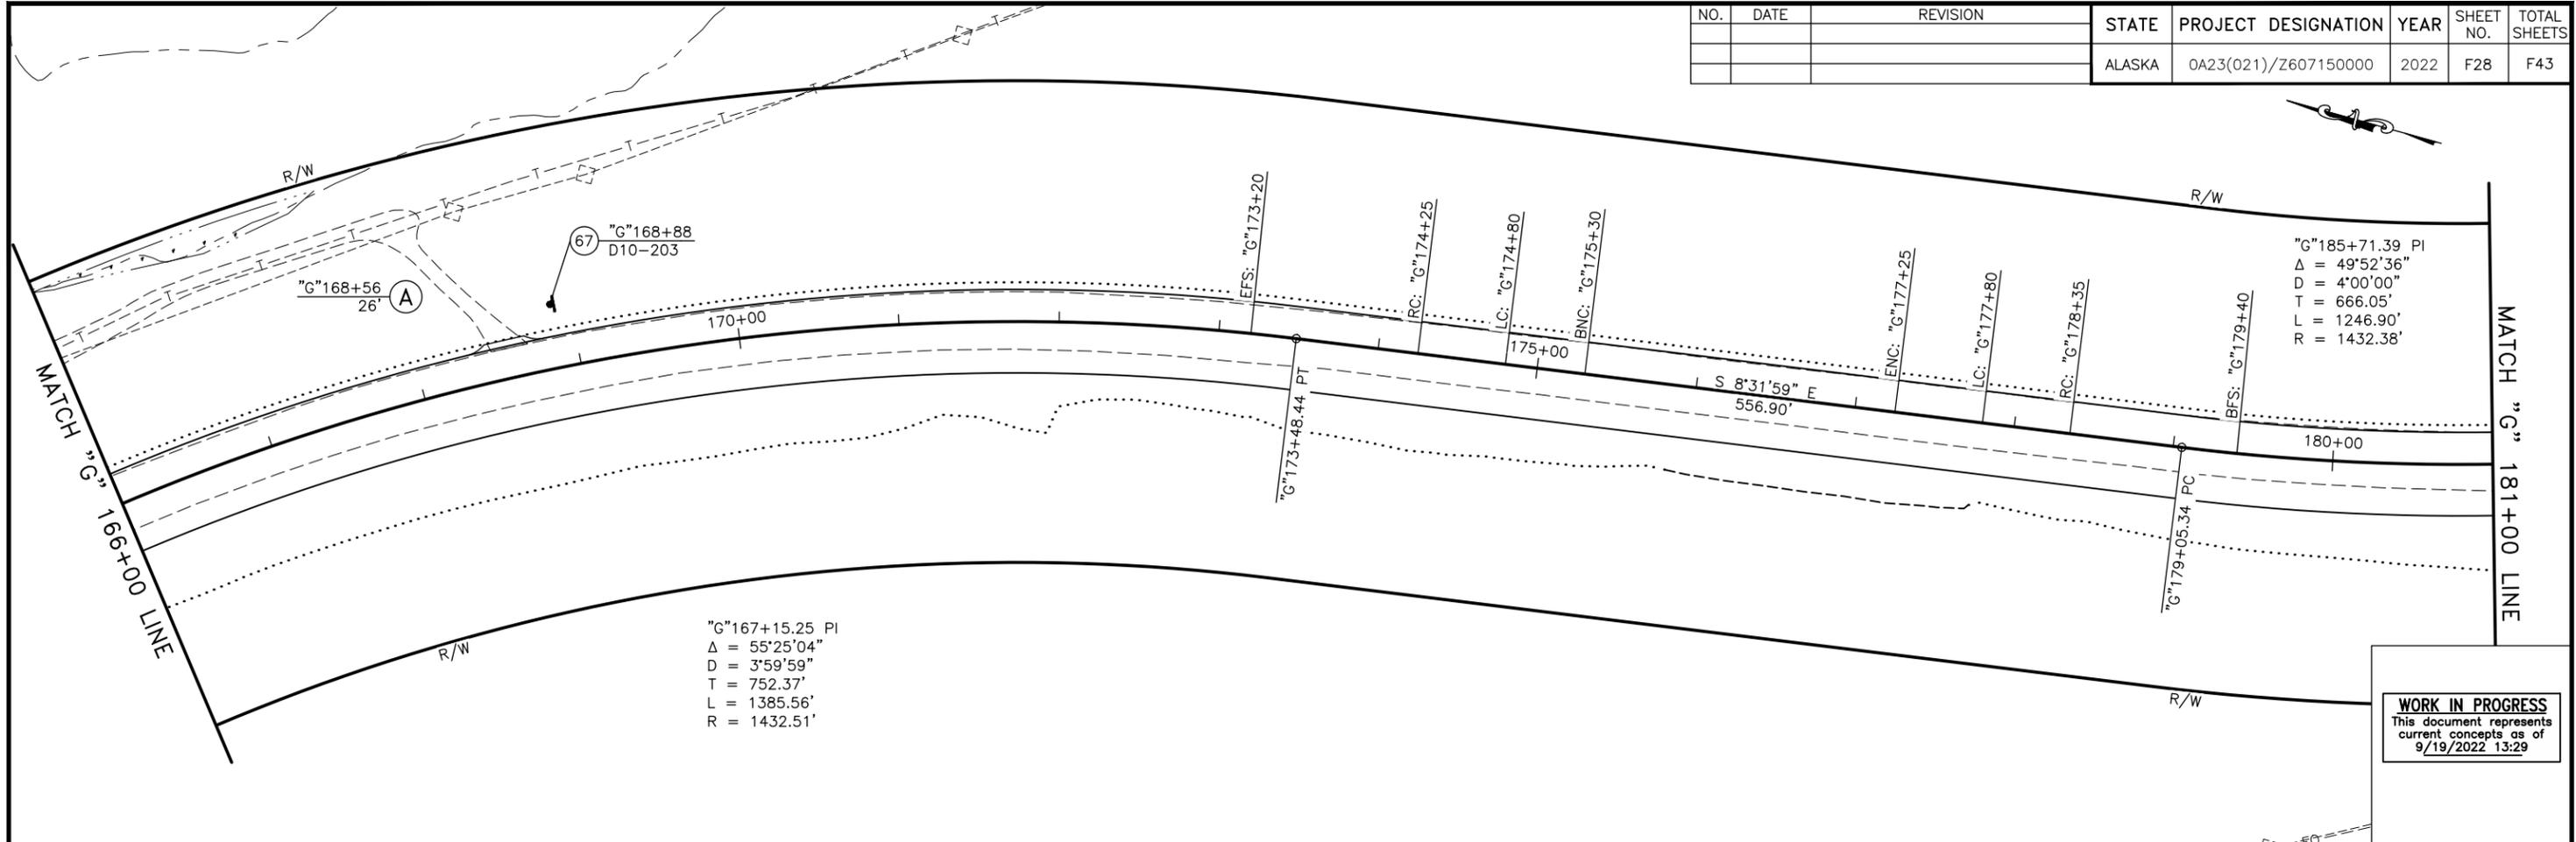


**WORK IN PROGRESS**  
This document represents  
current concepts as of  
9/19/2022 13:29

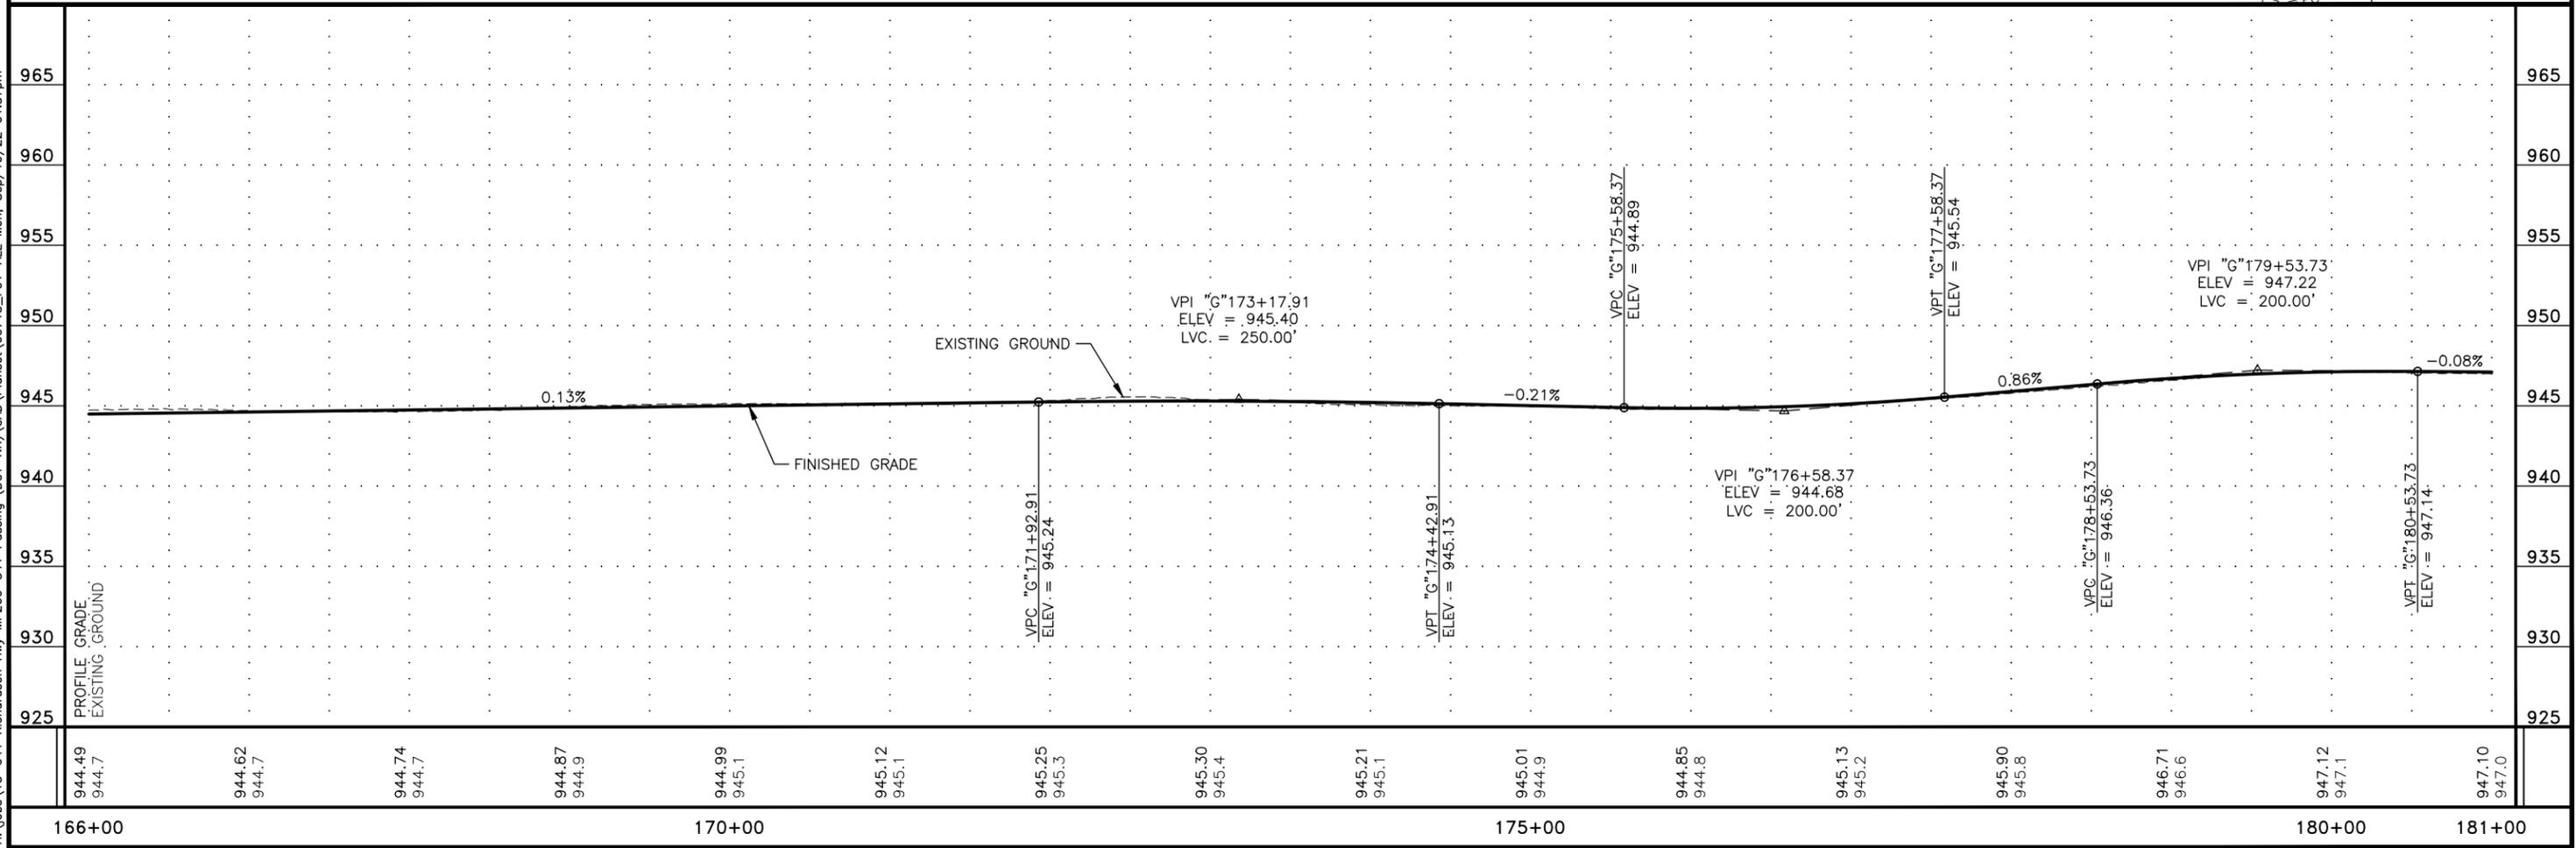


PLANS DEVELOPED BY: HDL ENGINEERING CONSULTANTS, LLC, 3335 ARCTIC BOULEVARD, STE 100, ANCHORAGE, AK, 99503 (907)564-2120, AEC1861  
H:\jobs\15-041 Richardson Hwy MP266-341\_Paving (DOT-NR)\CAD\Planset\60715\_F01-ALL Mon\_Sep/19/22 01:37pm

| NO. | DATE | REVISION | STATE  | PROJECT DESIGNATION  | YEAR | SHEET NO. | TOTAL SHEETS |
|-----|------|----------|--------|----------------------|------|-----------|--------------|
|     |      |          | ALASKA | 0A23(021)/Z607150000 | 2022 | F29       | F43          |

"G"185+71.39 PI  
 $\Delta = 49^{\circ}52'36"$   
 $D = 4^{\circ}00'00"$   
 $T = 666.05'$   
 $L = 1246.90'$   
 $R = 1432.38'$

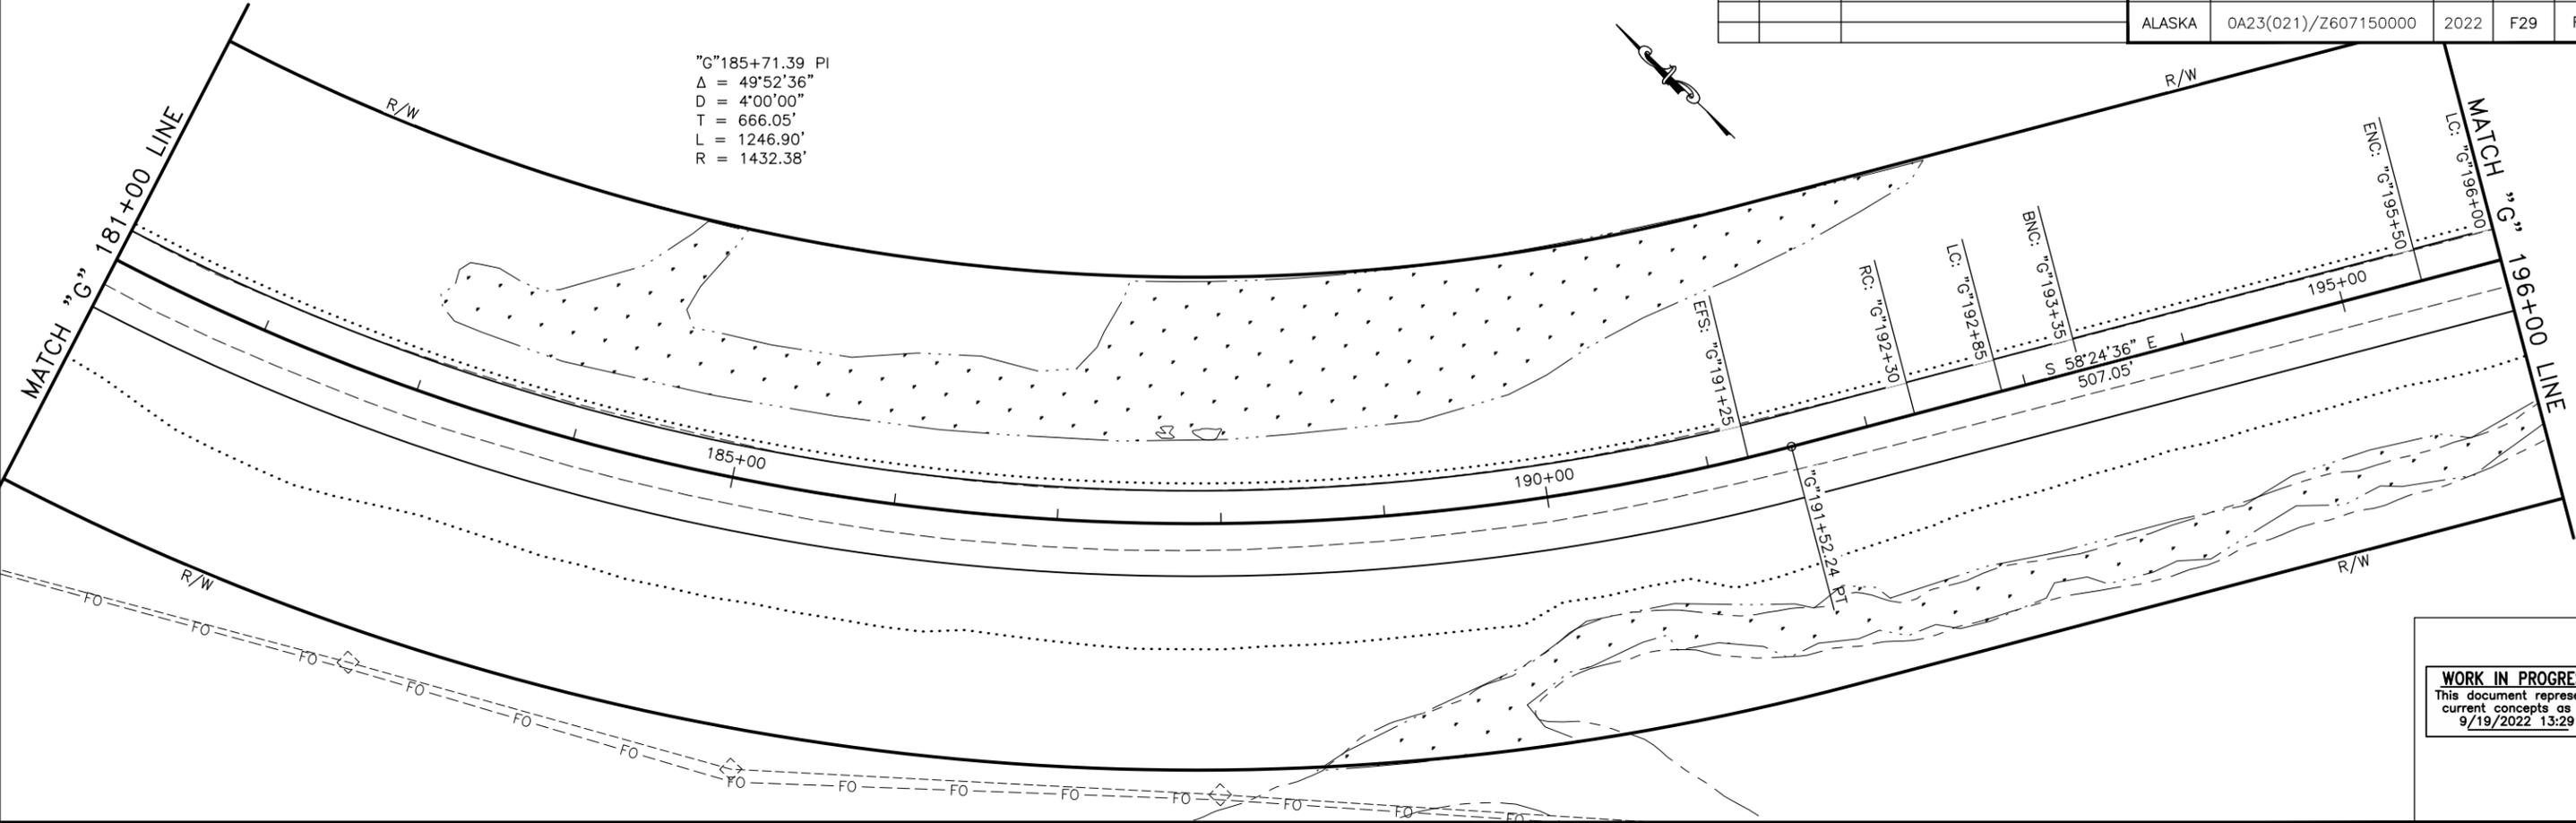


**WORK IN PROGRESS**  
 This document represents  
 current concepts as of  
 9/19/2022 13:29

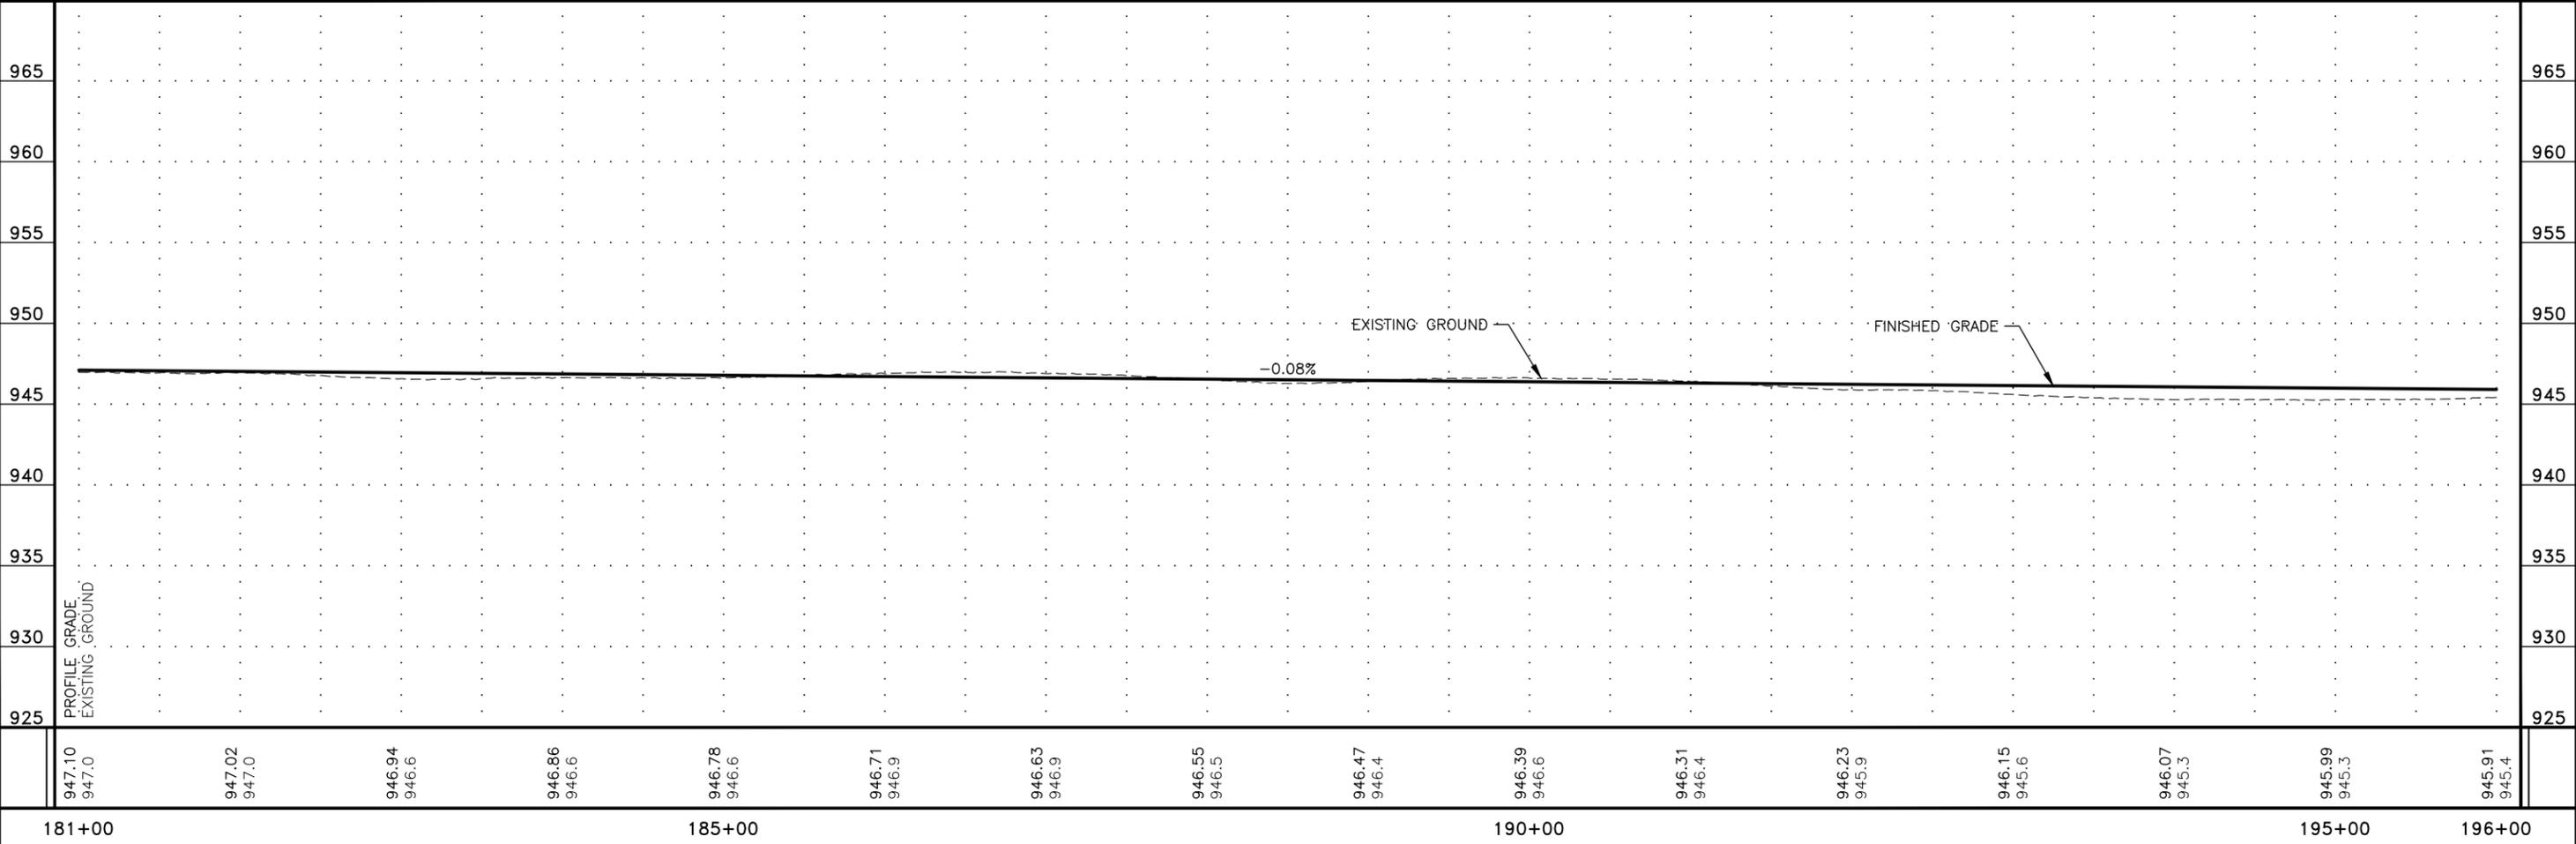


PLANS DEVELOPED BY: HDL ENGINEERING CONSULTANTS, LLC, 3335 ARCTIC BOULEVARD, STE 100, ANCHORAGE, AK, 99503 (907)564-2120, AEC1861  
 H:\jobs\15-041 Richardson Hwy MP266-341\_Paving (DOT-NR)\CAD\Planes\60715\_F01-ALL Mon\_Sep/19/22\_01:38pm

| NO. | DATE | REVISION | STATE  | PROJECT DESIGNATION  | YEAR | SHEET NO. | TOTAL SHEETS |
|-----|------|----------|--------|----------------------|------|-----------|--------------|
|     |      |          | ALASKA | 0A23(021)/Z607150000 | 2022 | F30       | F43          |


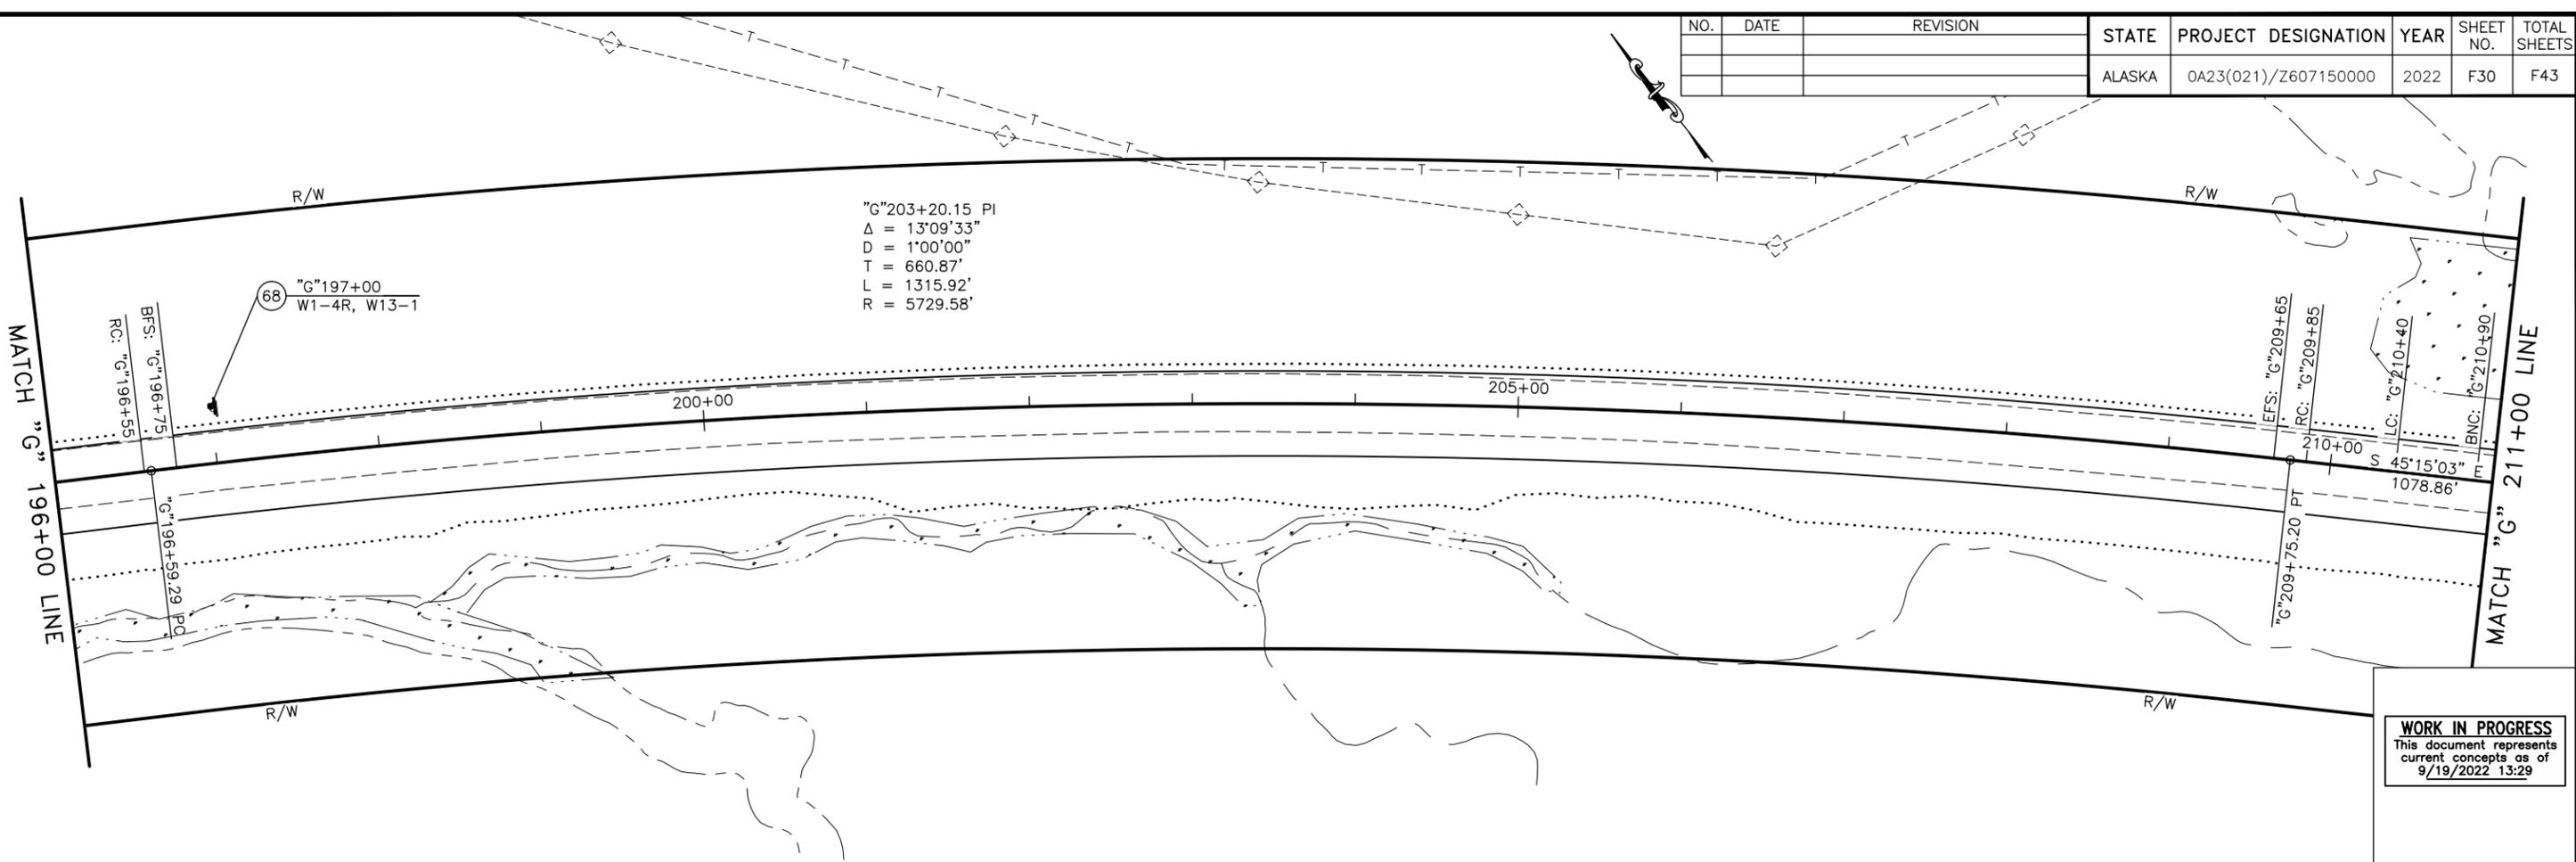


**WORK IN PROGRESS**  
 This document represents  
 current concepts as of  
 9/19/2022 13:29

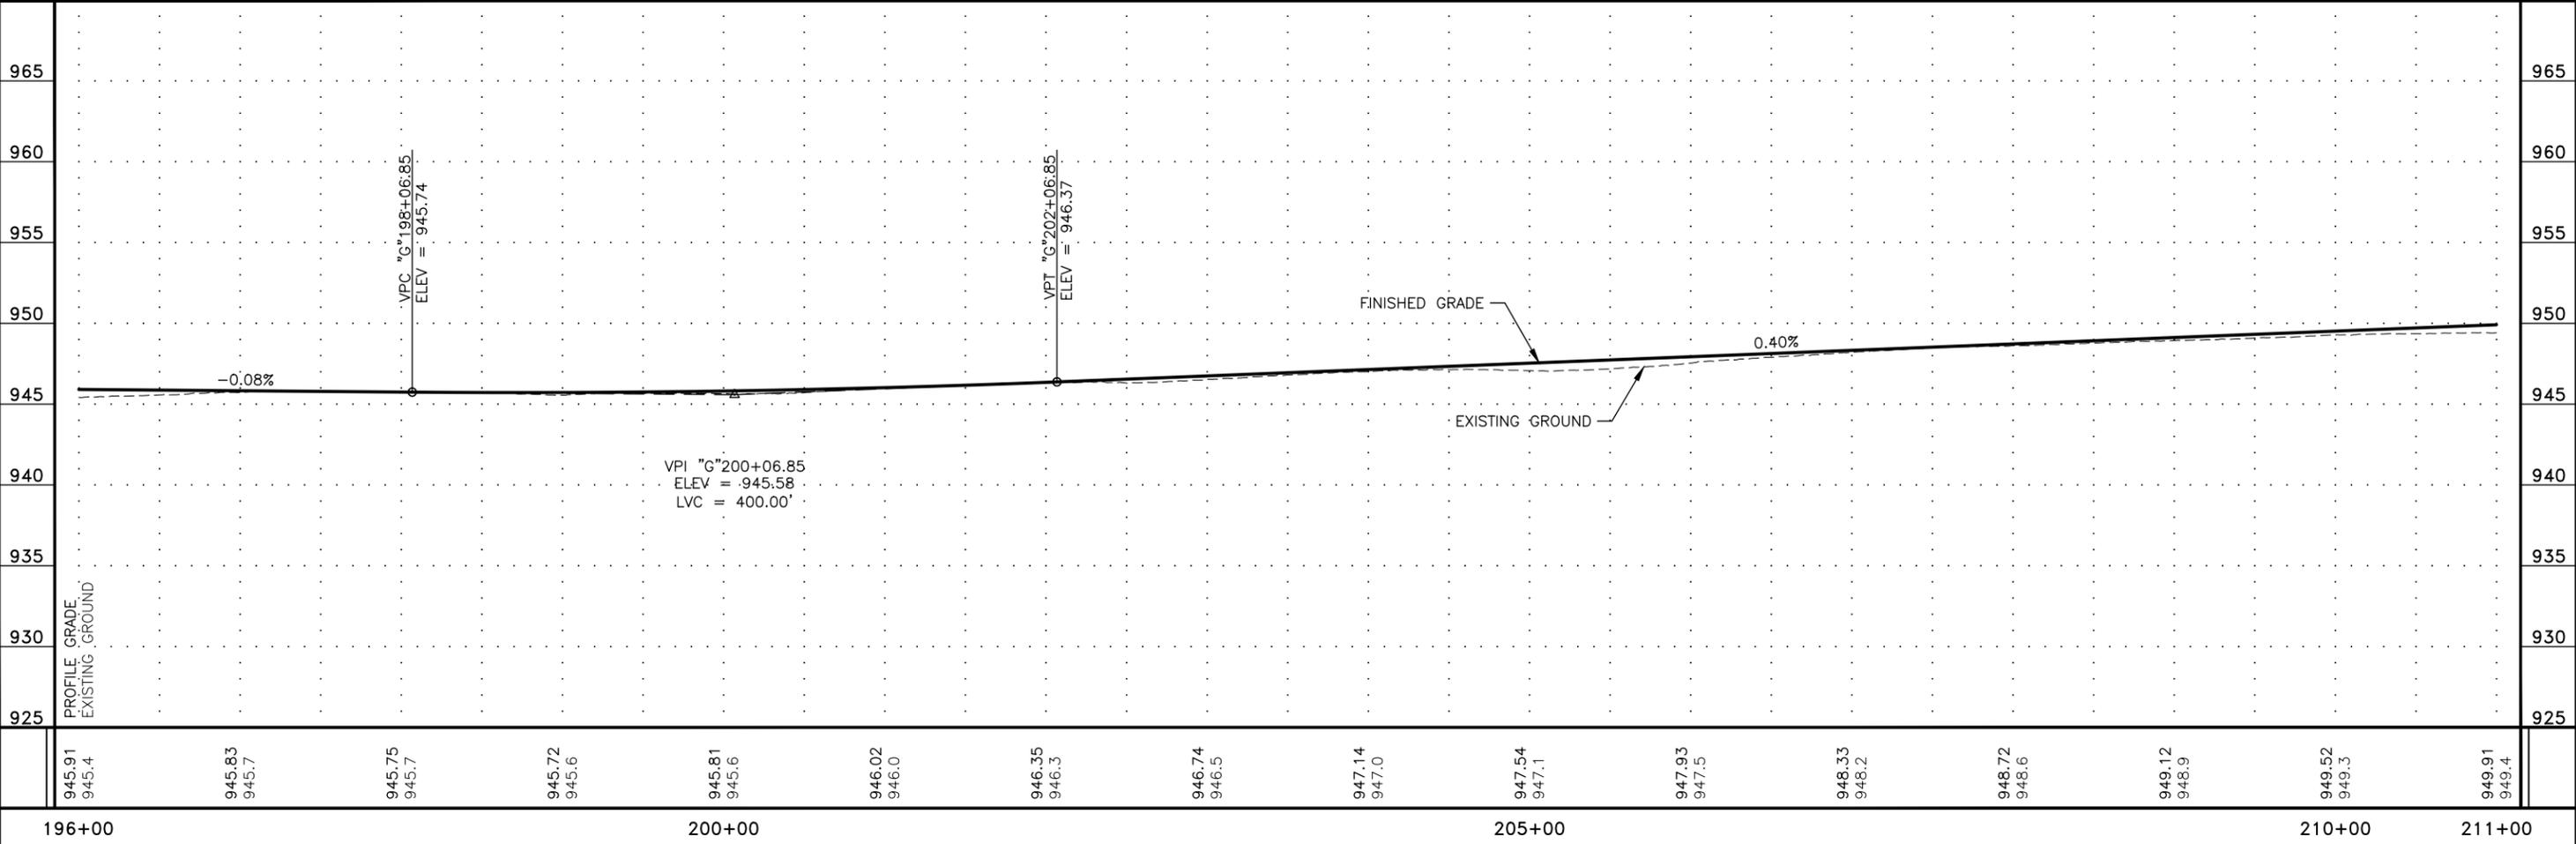


PLANS DEVELOPED BY: HDL ENGINEERING CONSULTANTS, LLC, 3335 ARCTIC BOULEVARD, STE 100, ANCHORAGE, AK, 99503 (907)564-2120, AEC1861  
 H:\jobs\15-041 Richardson Hwy MP266-341\_Paving (DOT-NR)\CAD\Planset\60715\_F01-ALL\_Mon\_Sep/19/22\_01:38pm

| NO. | DATE | REVISION | STATE  | PROJECT DESIGNATION  | YEAR | SHEET NO. | TOTAL SHEETS |
|-----|------|----------|--------|----------------------|------|-----------|--------------|
|     |      |          | ALASKA | 0A23(021)/Z607150000 | 2022 | F31       | F43          |

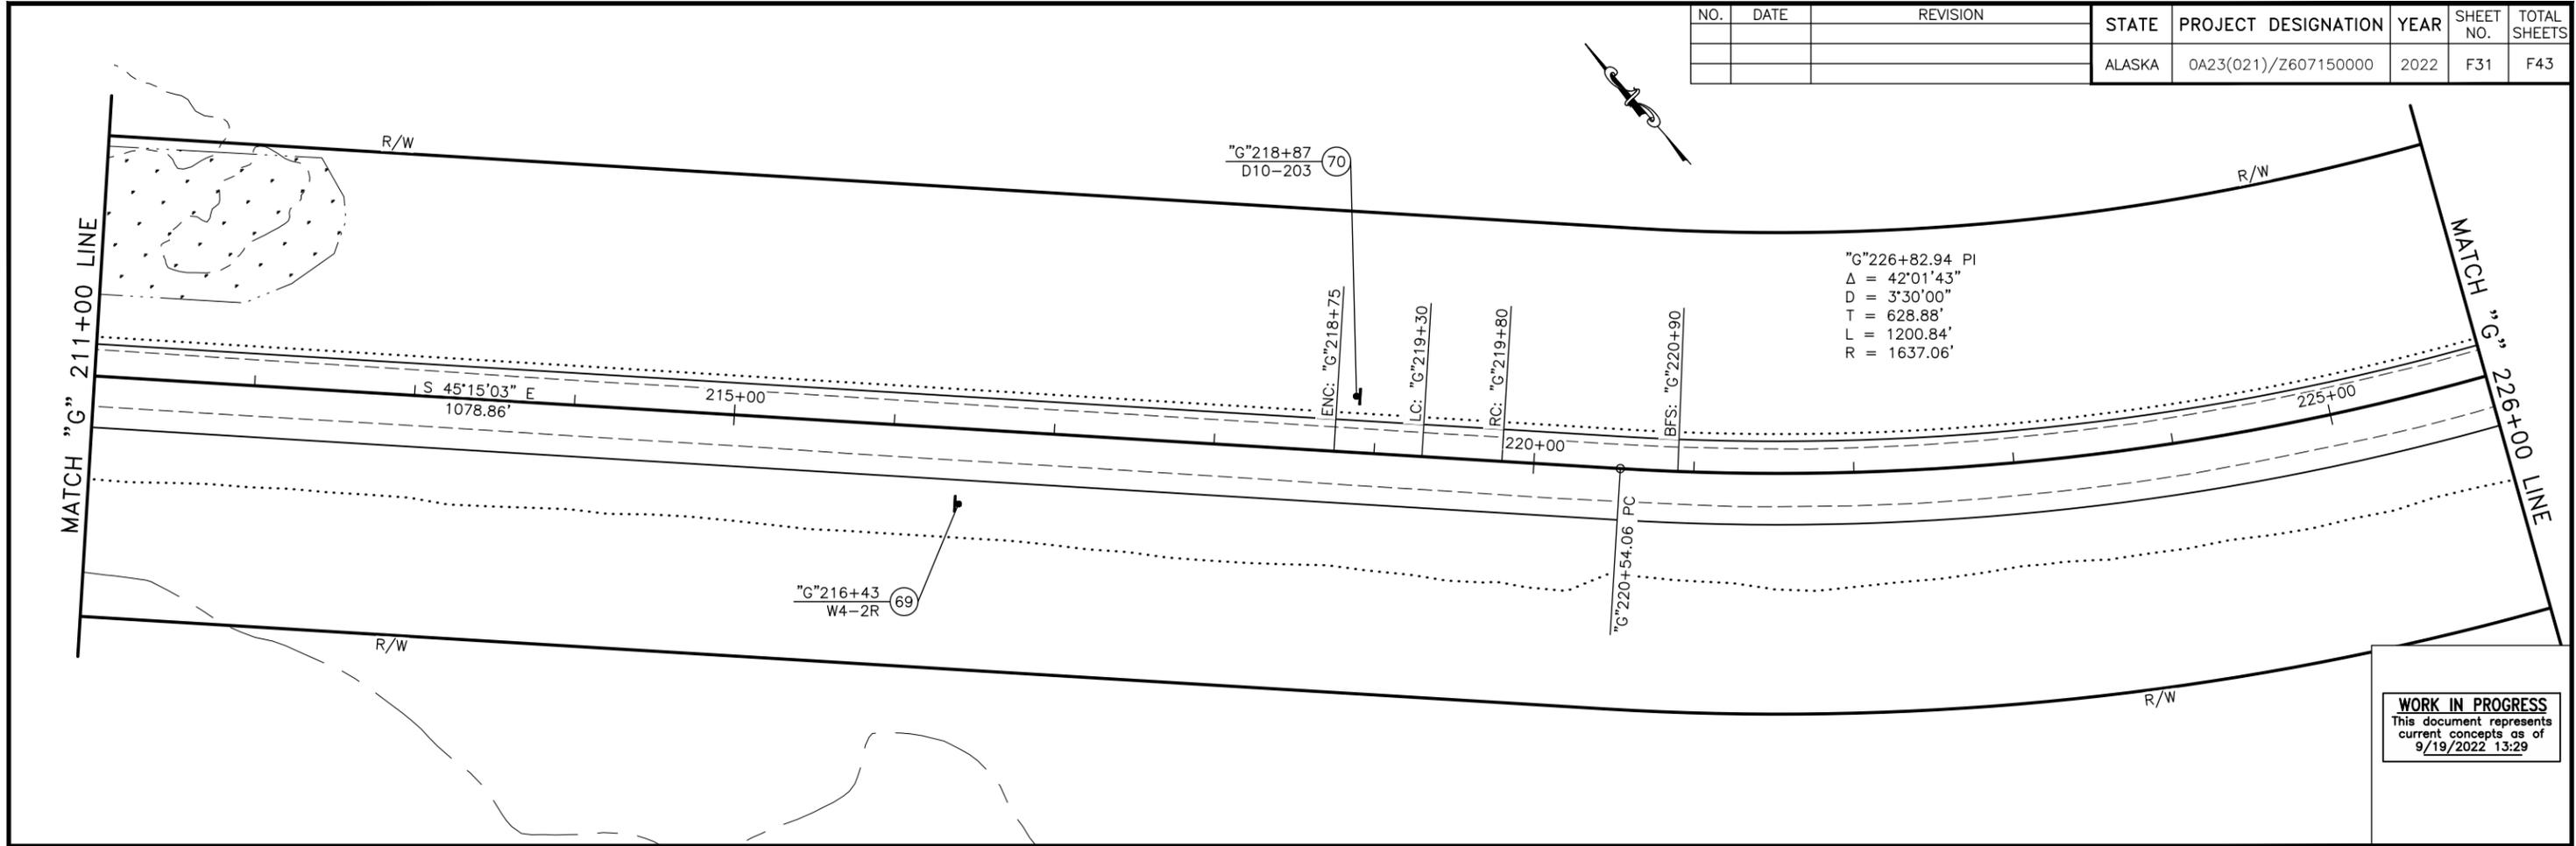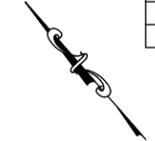


**WORK IN PROGRESS**  
 This document represents  
 current concepts as of  
 9/19/2022 13:29

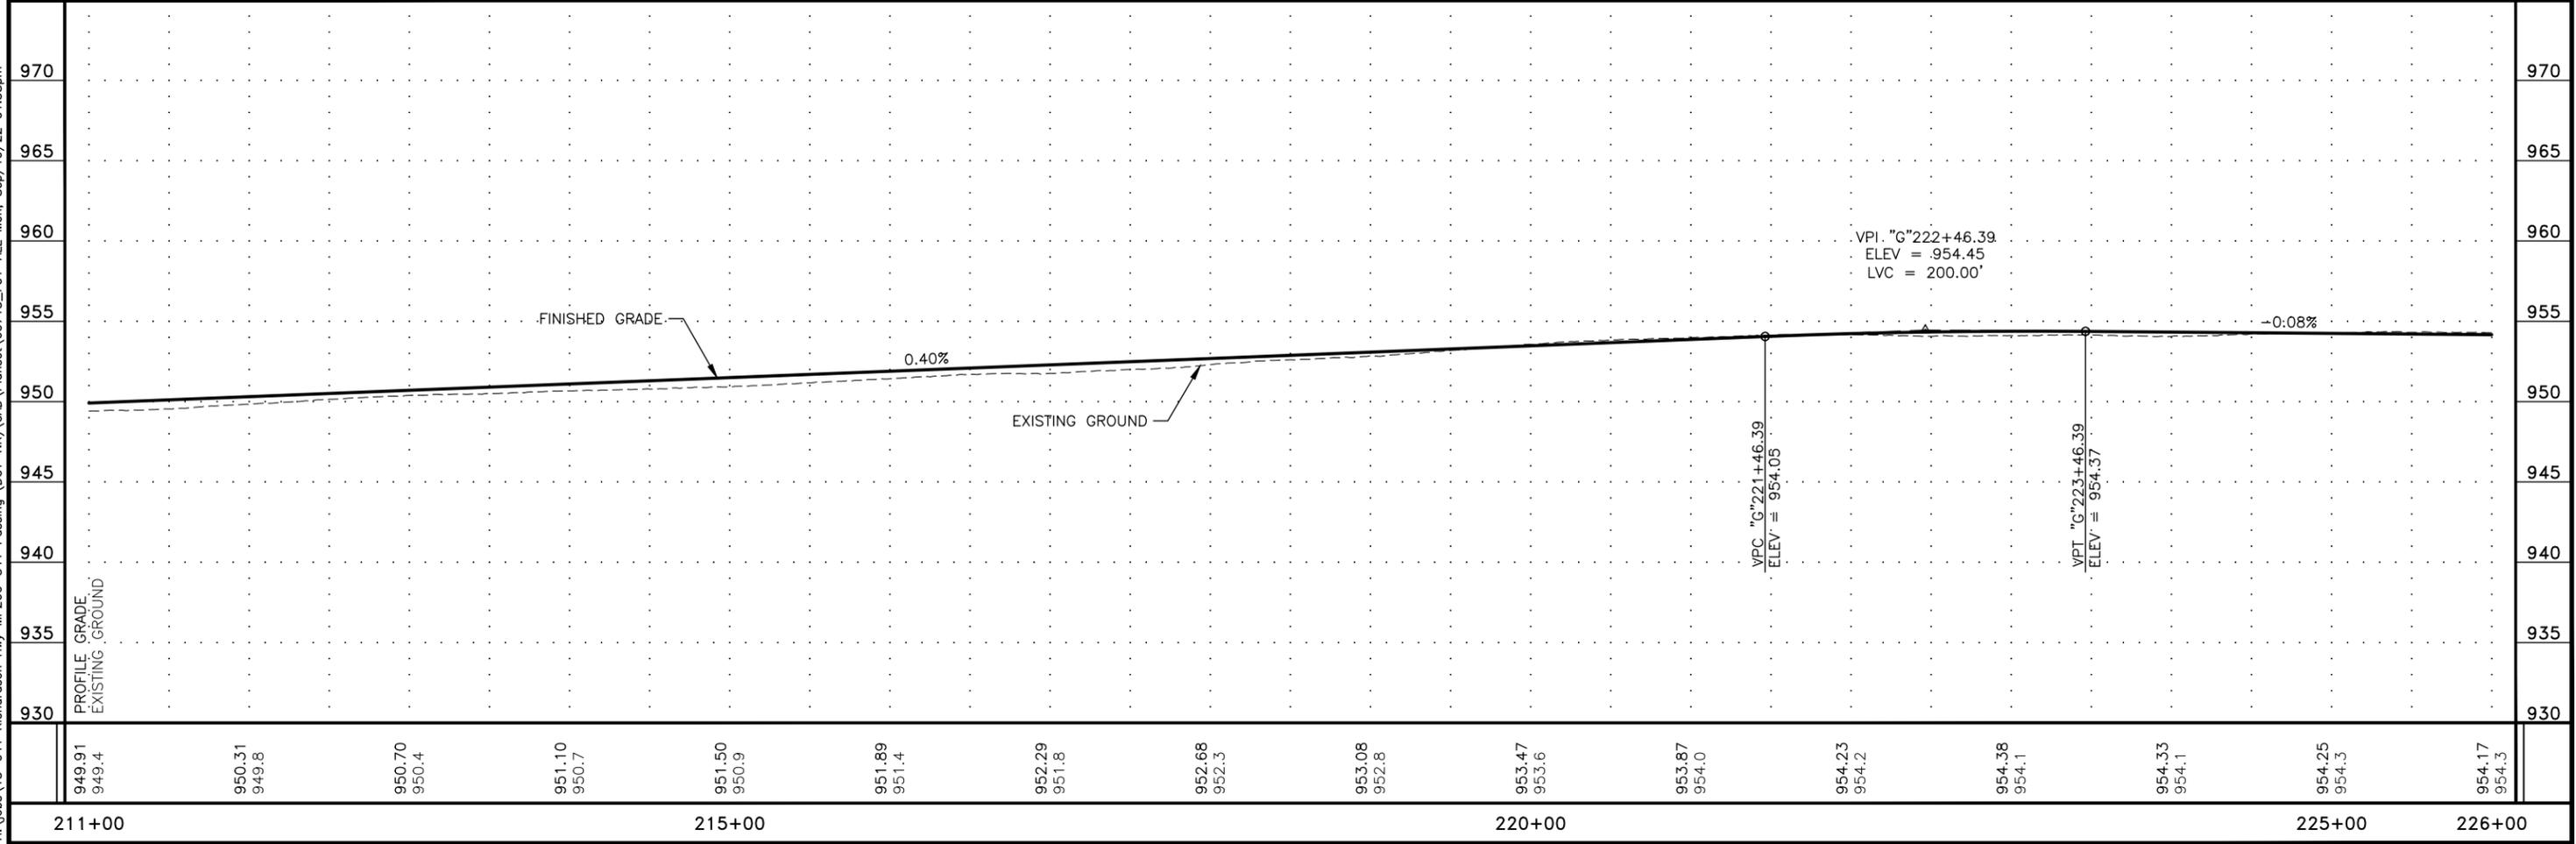


PLANS DEVELOPED BY: HDL ENGINEERING CONSULTANTS, LLC, 3335 ARCTIC BOULEVARD, STE 100, ANCHORAGE, AK, 99503 (907)564-2120, AEC1861  
 H:\jobs\15-041 Richardson Hwy MP266-341\_Paving (DOT-NR)\CAD\Planeset\60715\_F01-ALL\_Mon\_Sep/19/22\_01:38pm



| NO. | DATE | REVISION | STATE  | PROJECT DESIGNATION  | YEAR | SHEET NO. | TOTAL SHEETS |
|-----|------|----------|--------|----------------------|------|-----------|--------------|
|     |      |          | ALASKA | 0A23(021)/Z607150000 | 2022 | F33       | F43          |

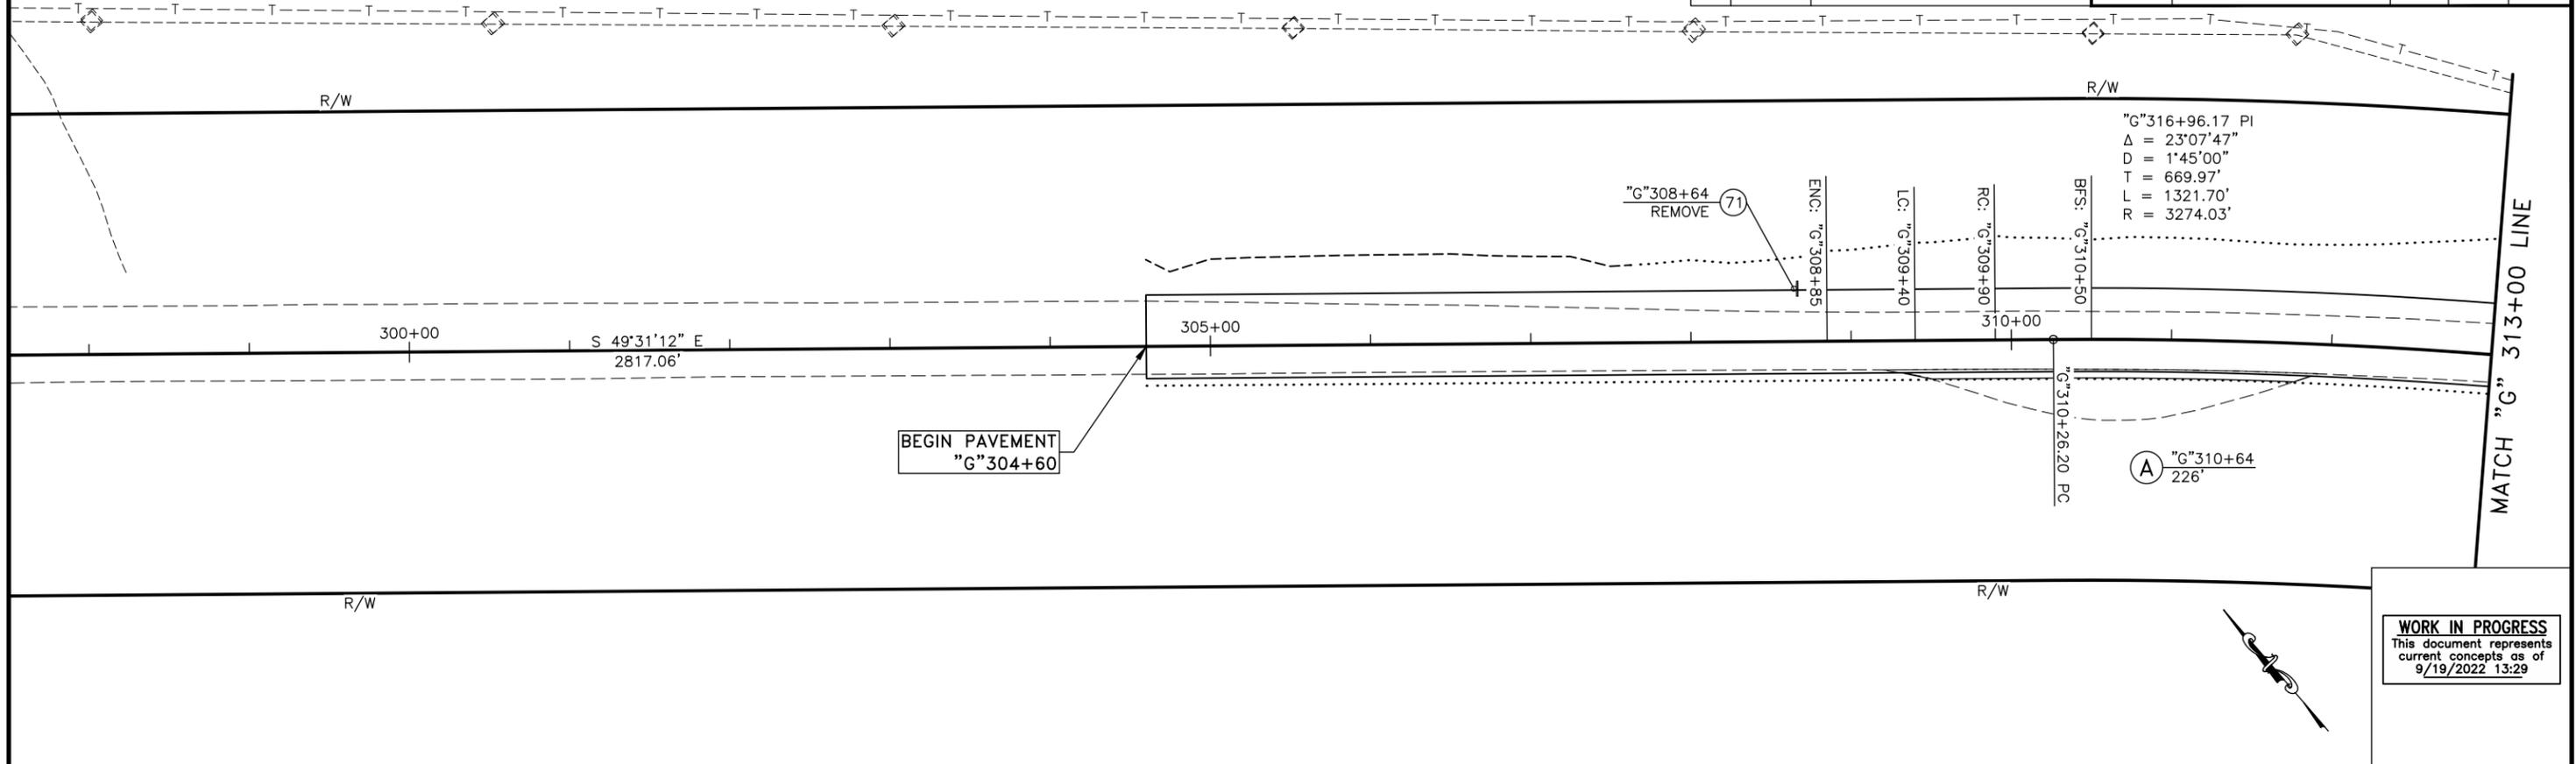

**WORK IN PROGRESS**  
 This document represents  
 current concepts as of  
 9/19/2022 13:29

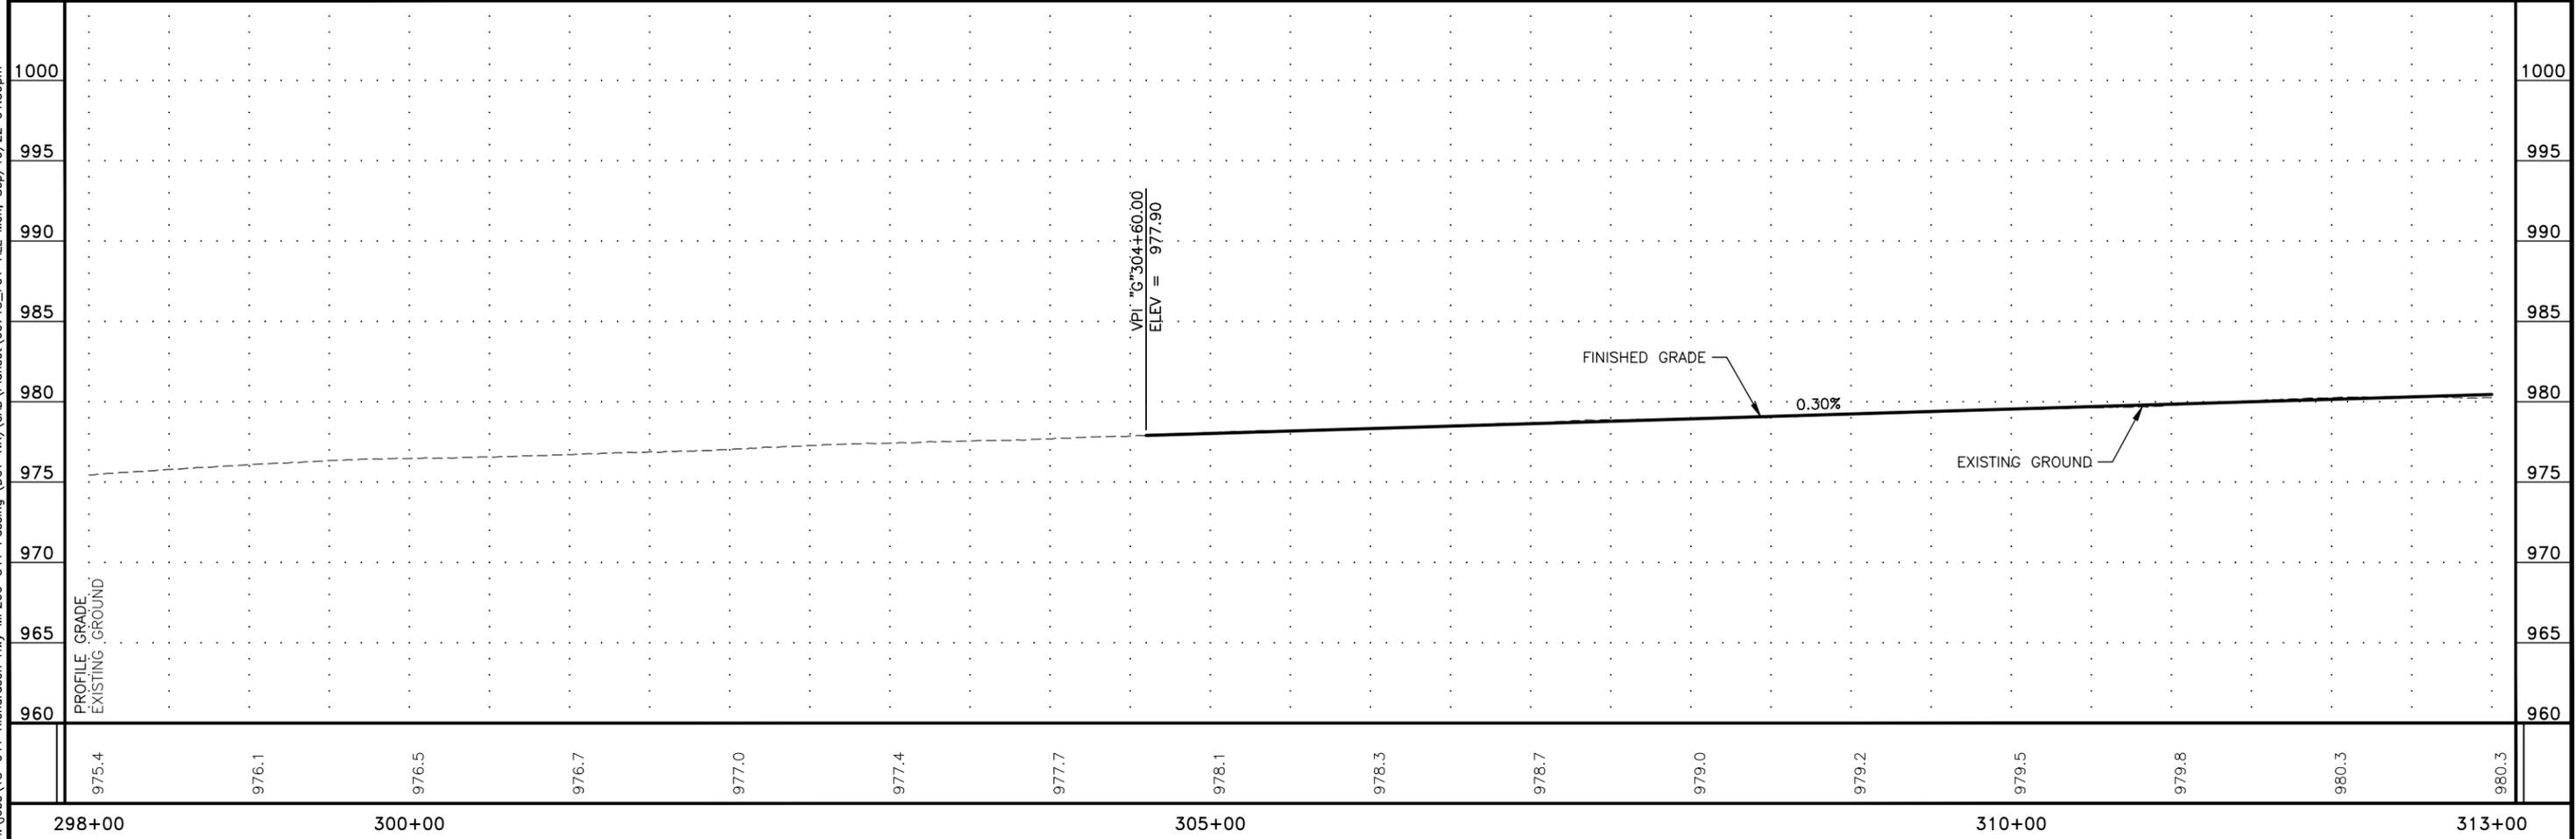


PLANS DEVELOPED BY: HDL ENGINEERING CONSULTANTS, LLC, 3335 ARCTIC BOULEVARD, STE 100, ANCHORAGE, AK, 99503 (907)564-2120, AECI.861  
 H:\jobs\15-041 Richardson Hwy MP266-341\_Paving (DOT-NR)\CAD\Planeset\60715\_F01-ALL\_Mon\_Sep/19/22\_01:39pm


| NO. | DATE | REVISION | STATE  | PROJECT DESIGNATION  | YEAR | SHEET NO. | TOTAL SHEETS |
|-----|------|----------|--------|----------------------|------|-----------|--------------|
|     |      |          | ALASKA | 0A23(021)/Z607150000 | 2022 | F34       | F43          |

"G"316+96.17 PI  
 $\Delta = 23^{\circ}07'47"$   
 $D = 1^{\circ}45'00"$   
 $T = 669.97'$   
 $L = 1321.70'$   
 $R = 3274.03'$

"G"321+06  
 D10-203 (72)

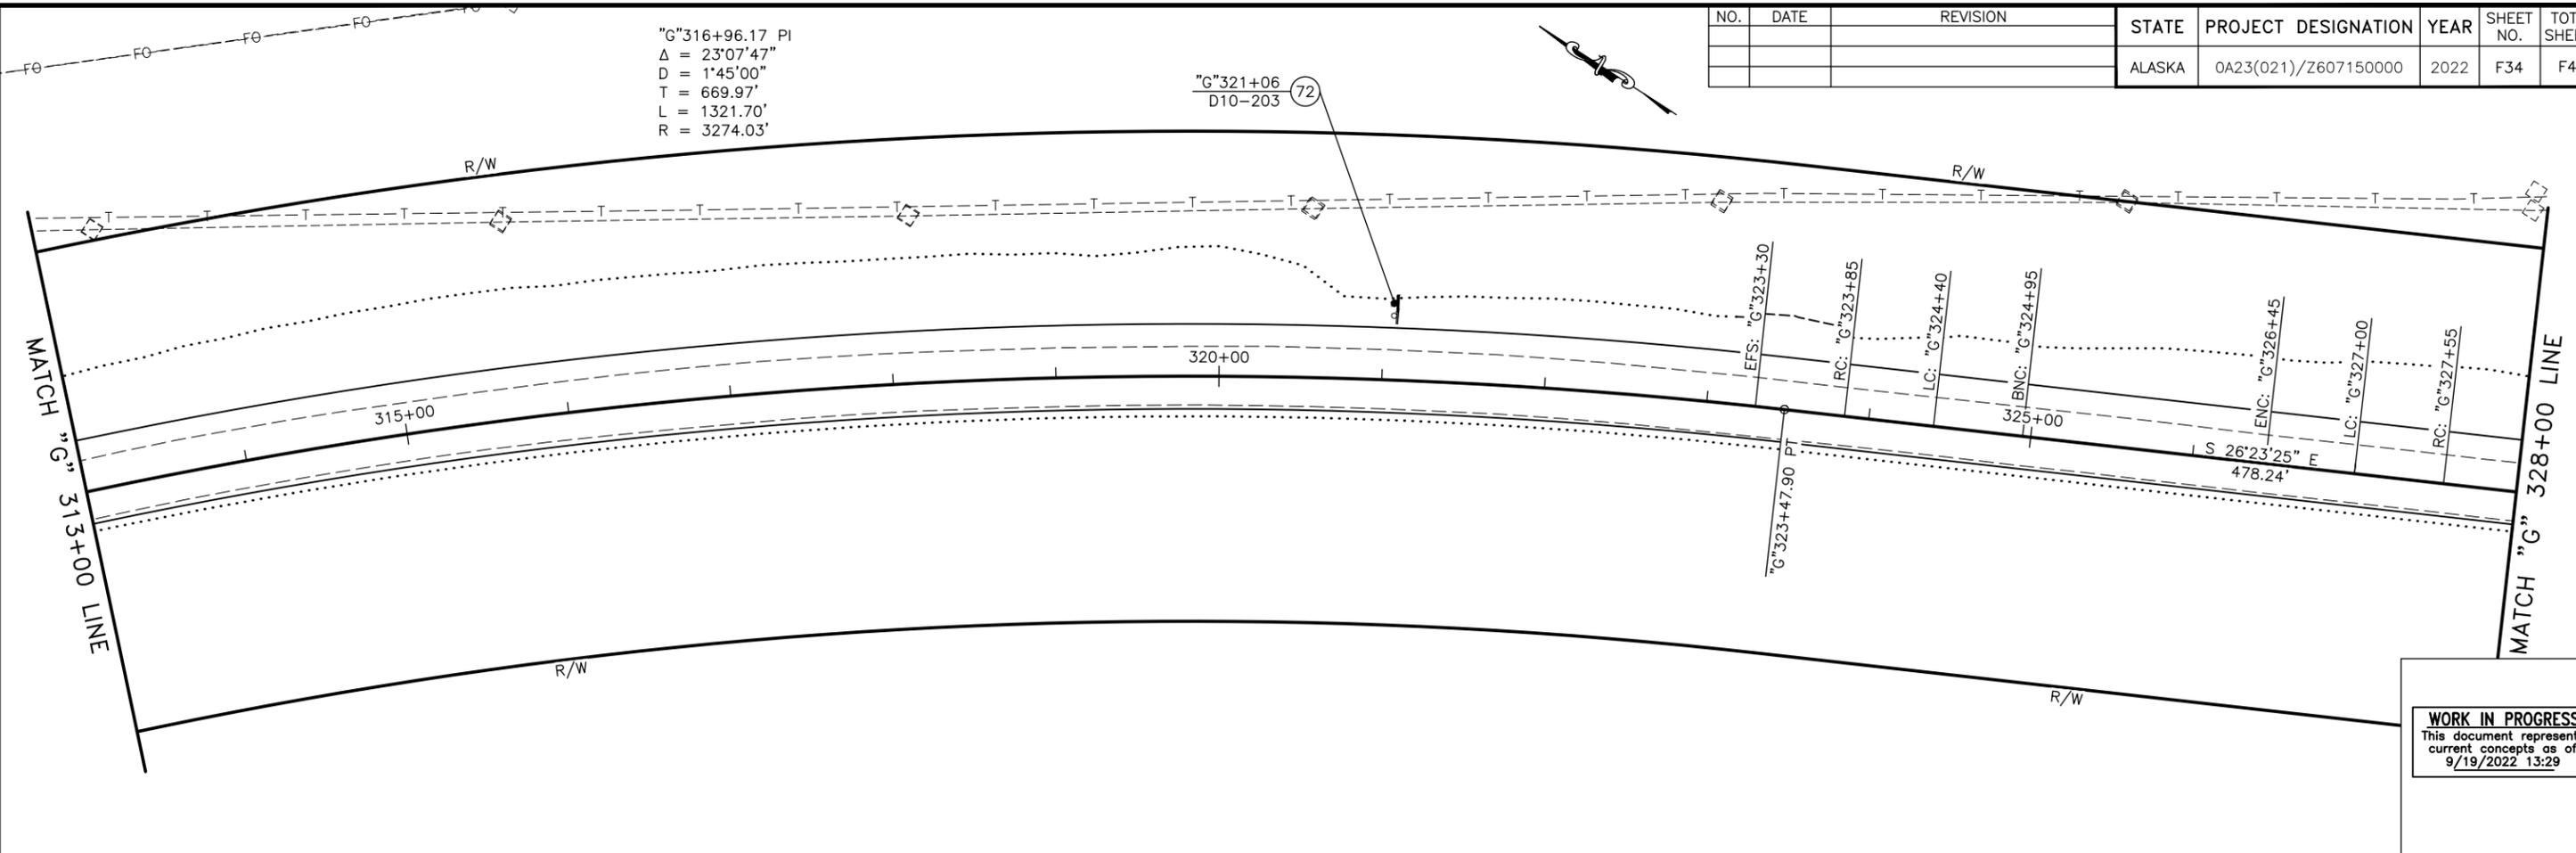


**WORK IN PROGRESS**  
 This document represents  
 current concepts as of  
 9/19/2022 13:29

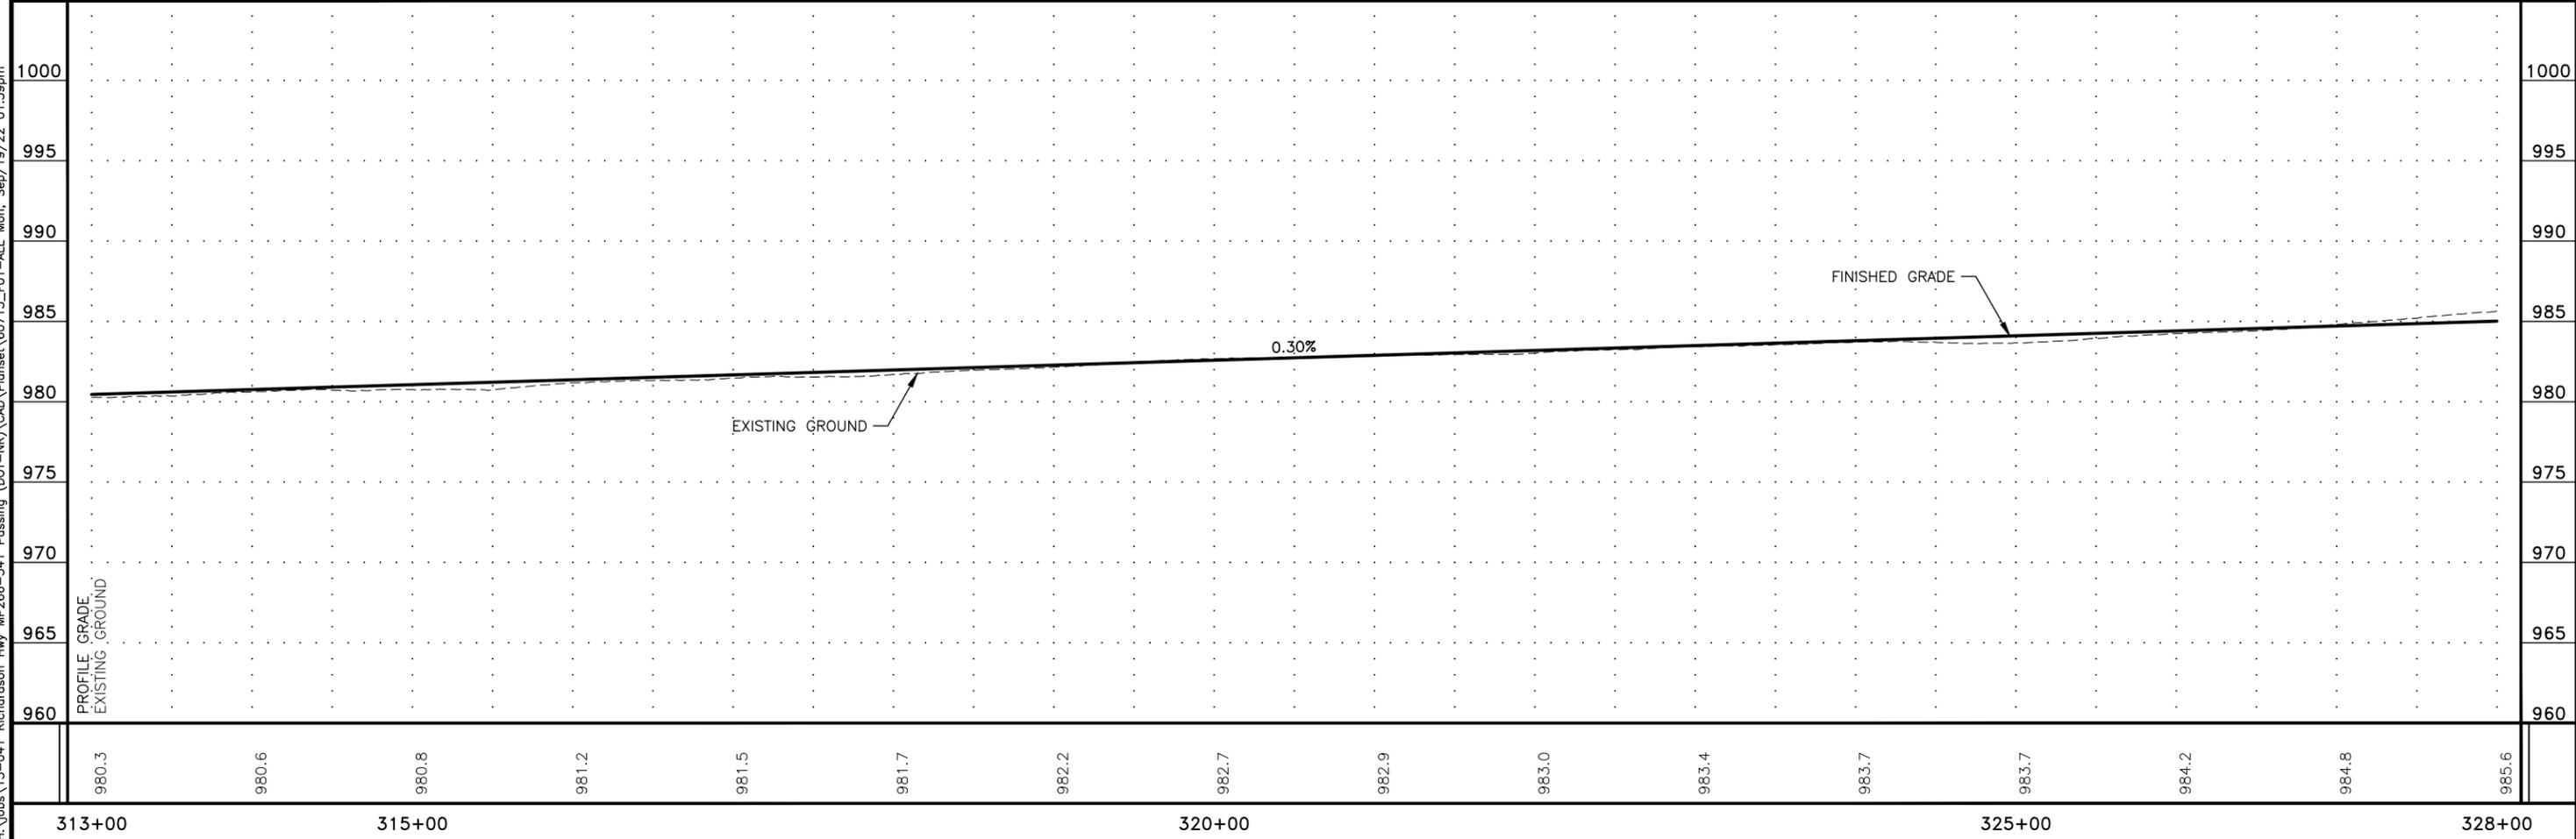


PLANS DEVELOPED BY: HDL ENGINEERING CONSULTANTS, LLC, 3335 ARCTIC BOULEVARD, STE 100, ANCHORAGE, AK, 99503 (907)564-2120, AEC1861  
 H:\jobs\15-041 Richardson Hwy MP266-341\_Paving (DOT-NR)\CAD\Planes\60715\_F01-ALL\_Mon\_Sep/19/22\_01:39pm

| NO. | DATE | REVISION | STATE  | PROJECT DESIGNATION  | YEAR | SHEET NO. | TOTAL SHEETS |
|-----|------|----------|--------|----------------------|------|-----------|--------------|
|     |      |          | ALASKA | 0A23(021)/Z607150000 | 2022 | F35       | F43          |

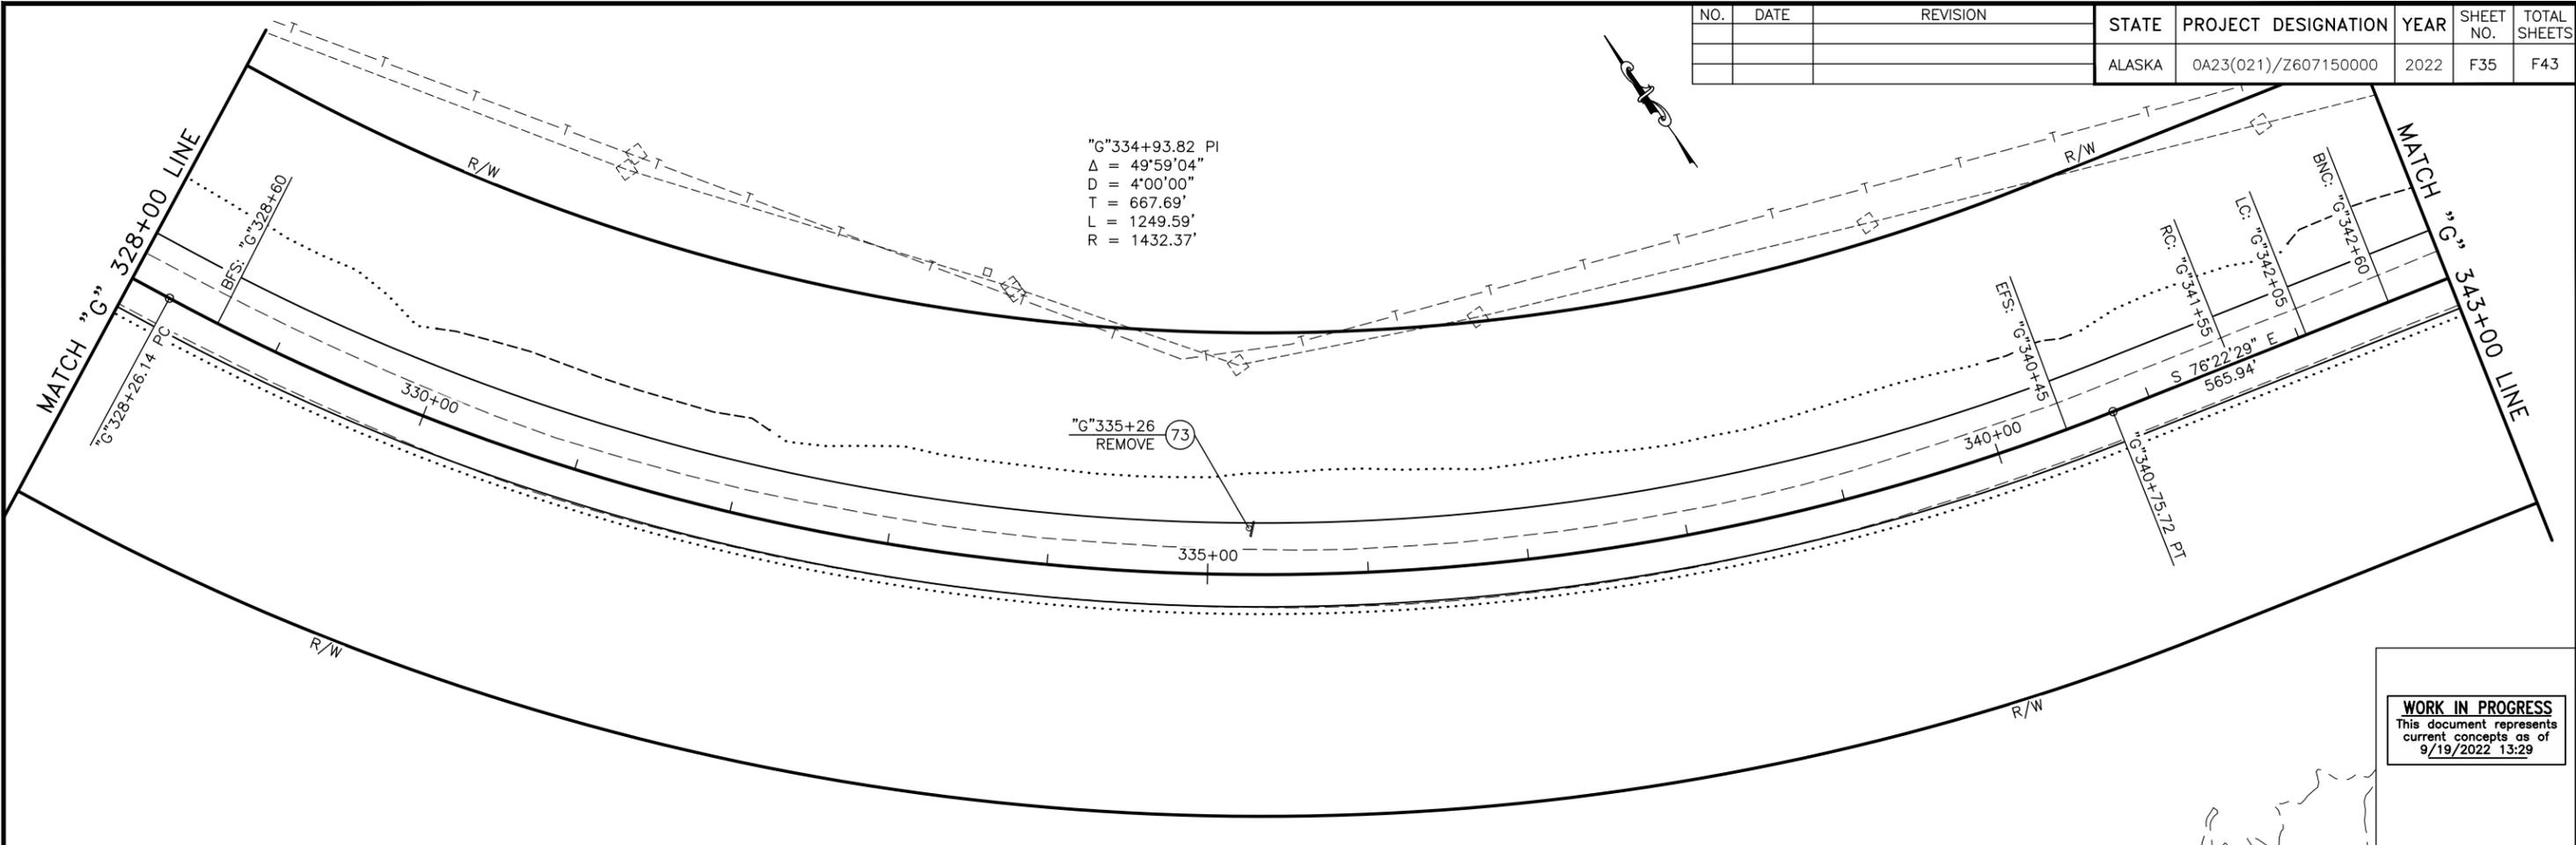


**WORK IN PROGRESS**  
 This document represents  
 current concepts as of  
 9/19/2022 13:29

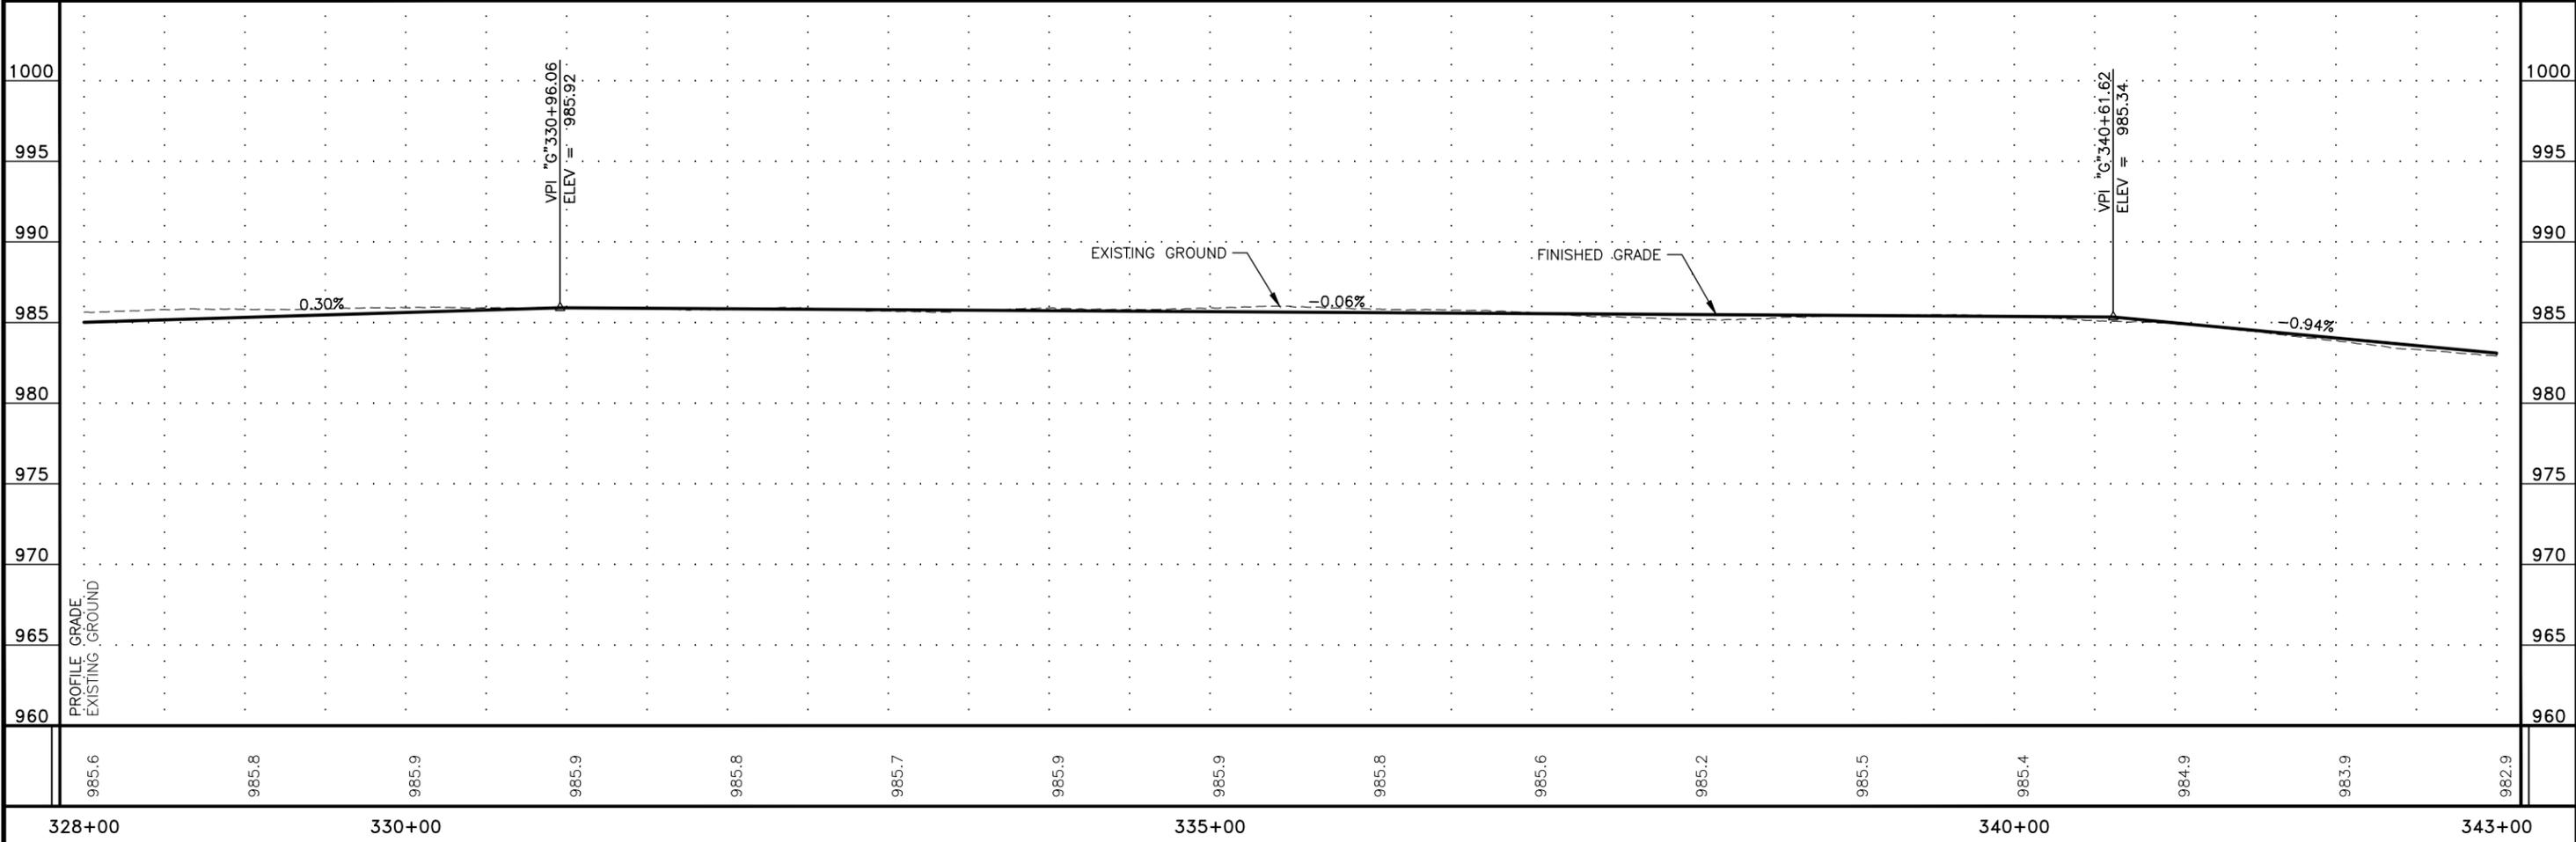


PLANS DEVELOPED BY: HDL ENGINEERING CONSULTANTS, LLC, 3335 ARCTIC BOULEVARD, STE 100, ANCHORAGE, AK, 99503 (907)564-2120, AEC1861  
 H:\jobs\15-041 Richardson Hwy MP266-341\_Passing (DOT-NR)\CAD\Planeset\60715\_F01-ALL\_Mon\_Sep/19/22\_01:39pm

| NO. | DATE | REVISION | STATE  | PROJECT DESIGNATION  | YEAR | SHEET NO. | TOTAL SHEETS |
|-----|------|----------|--------|----------------------|------|-----------|--------------|
|     |      |          | ALASKA | 0A23(021)/Z607150000 | 2022 | F36       | F43          |

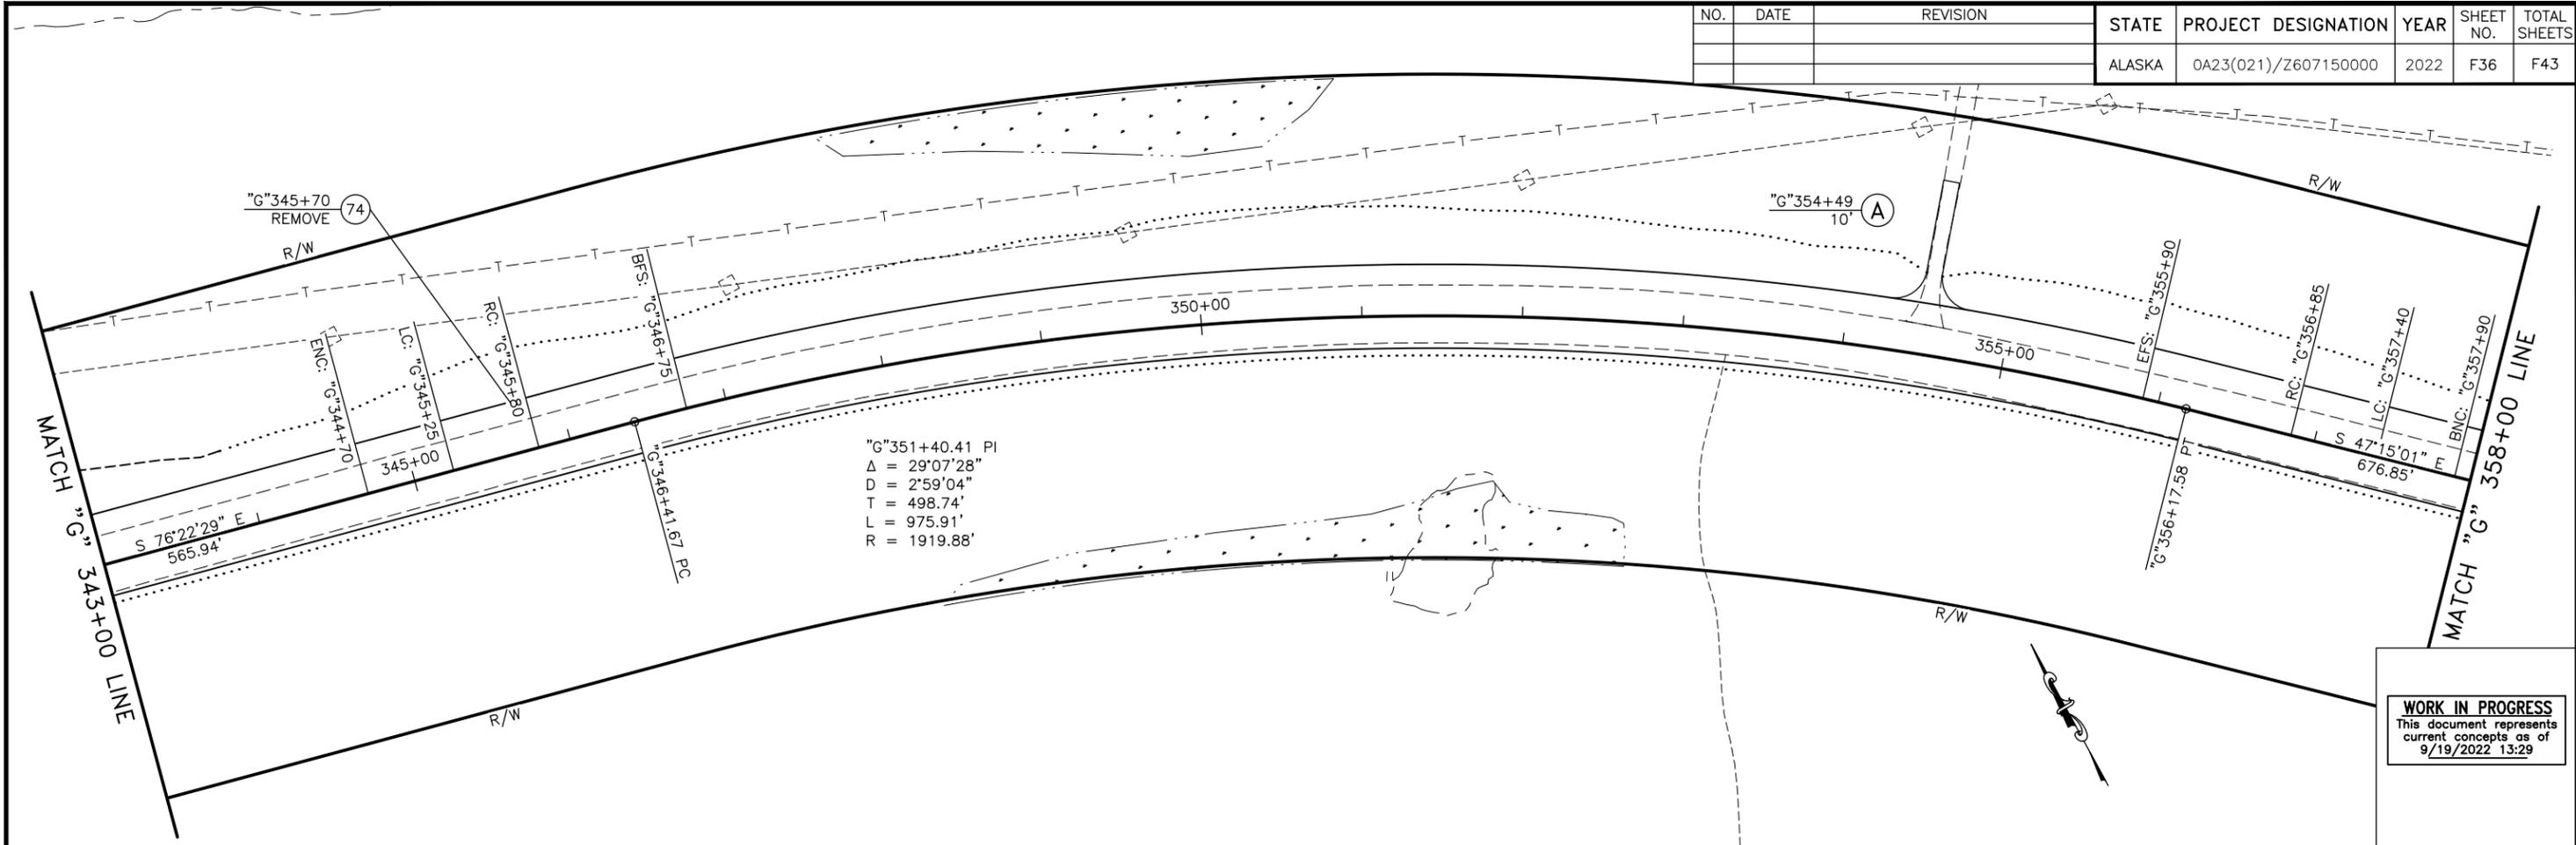


**WORK IN PROGRESS**  
 This document represents  
 current concepts as of  
 9/19/2022 13:29

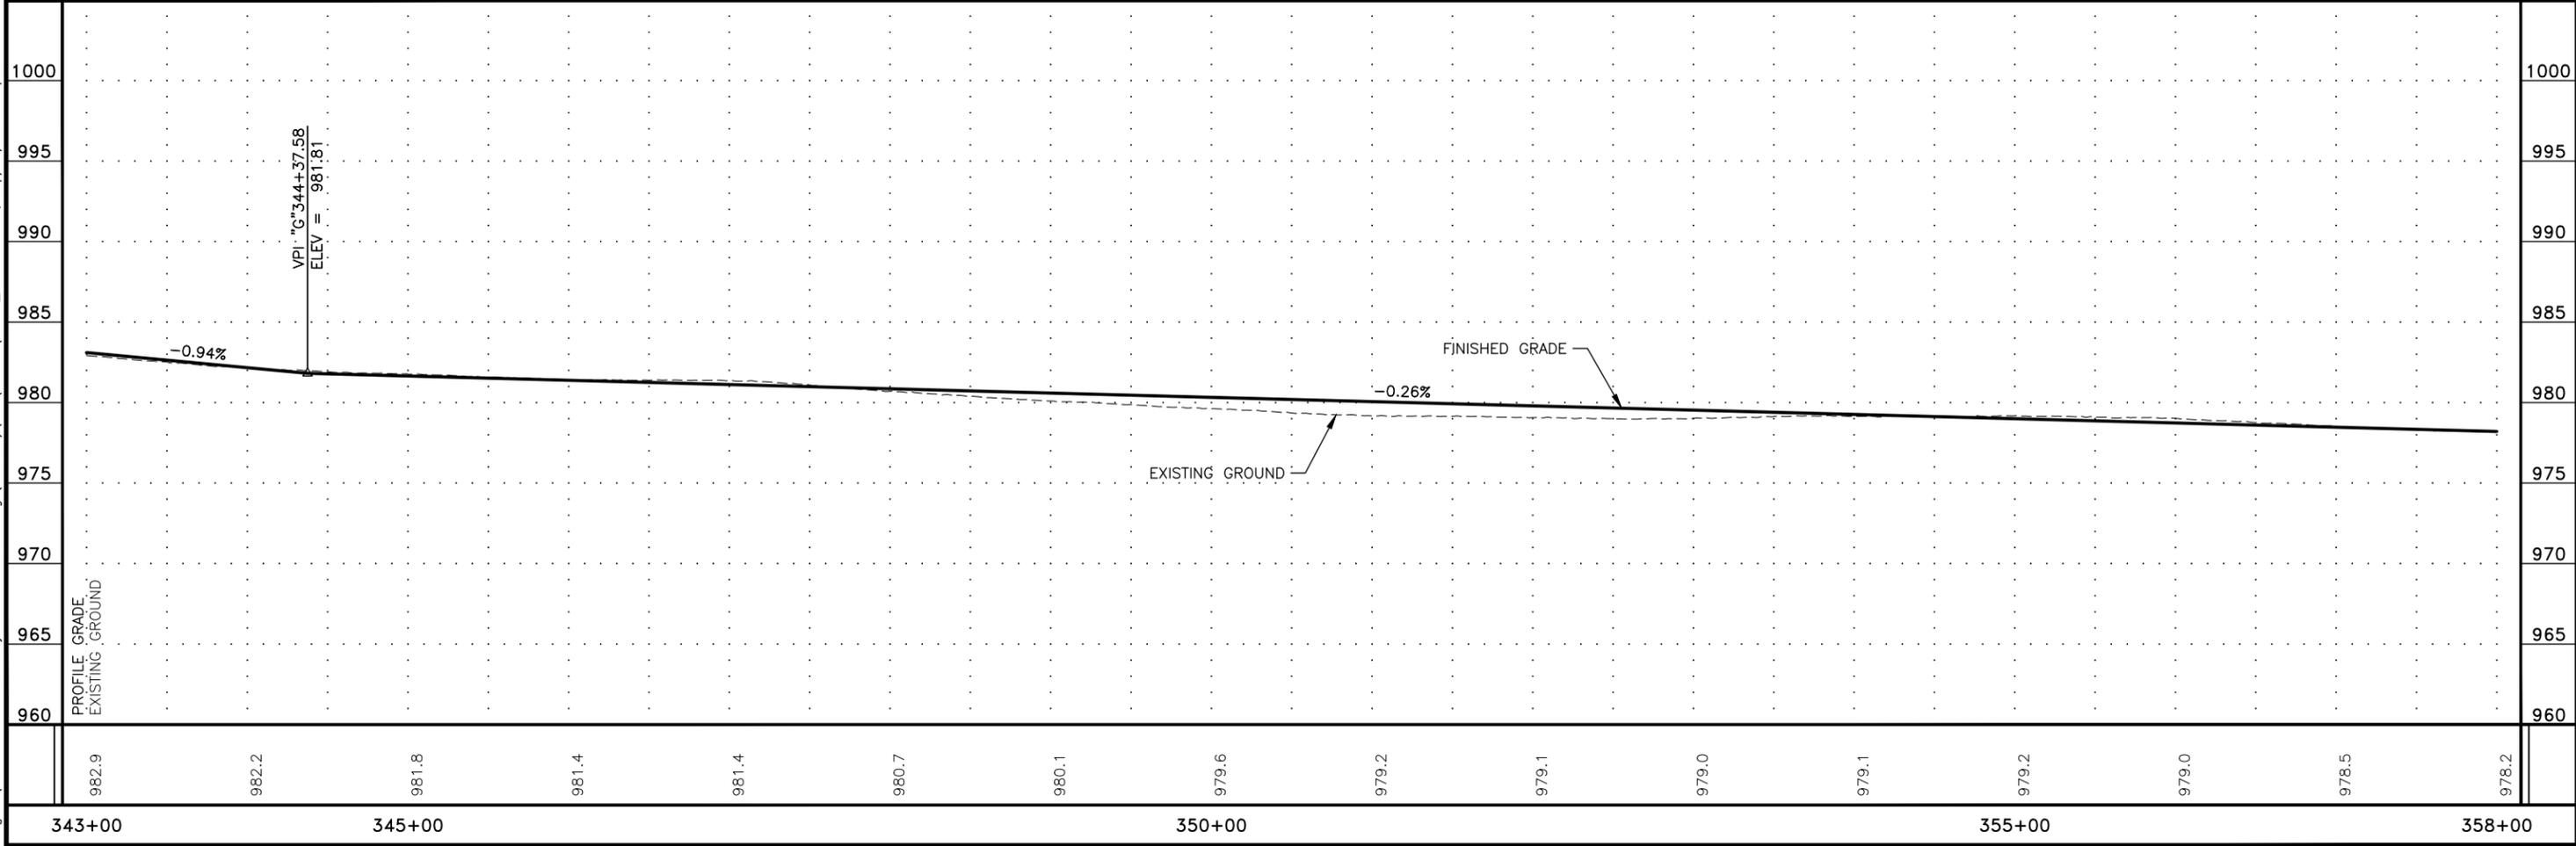

PLANS DEVELOPED BY: HDL ENGINEERING CONSULTANTS, LLC, 3335 ARCTIC BOULEVARD, STE 100, ANCHORAGE, AK, 99503 (907)564-2120, AECIL861  
 H:\jobs\15-041 Richardson Hwy MP266-341\_Passing (DOT-NR)\CAD\Planeset\60715\_F01-ALL\_Mon\_Sep/19/22\_01:39pm


| NO. | DATE | REVISION | STATE  | PROJECT DESIGNATION  | YEAR | SHEET NO. | TOTAL SHEETS |
|-----|------|----------|--------|----------------------|------|-----------|--------------|
|     |      |          | ALASKA | 0A23(021)/Z607150000 | 2022 | F37       | F43          |

"G"366+00.92 PI  
 $\Delta = 13^{\circ}43'33"$   
 $D = 2^{\circ}15'00"$   
 $T = 306.49'$   
 $L = 610.04'$   
 $R = 2546.53'$

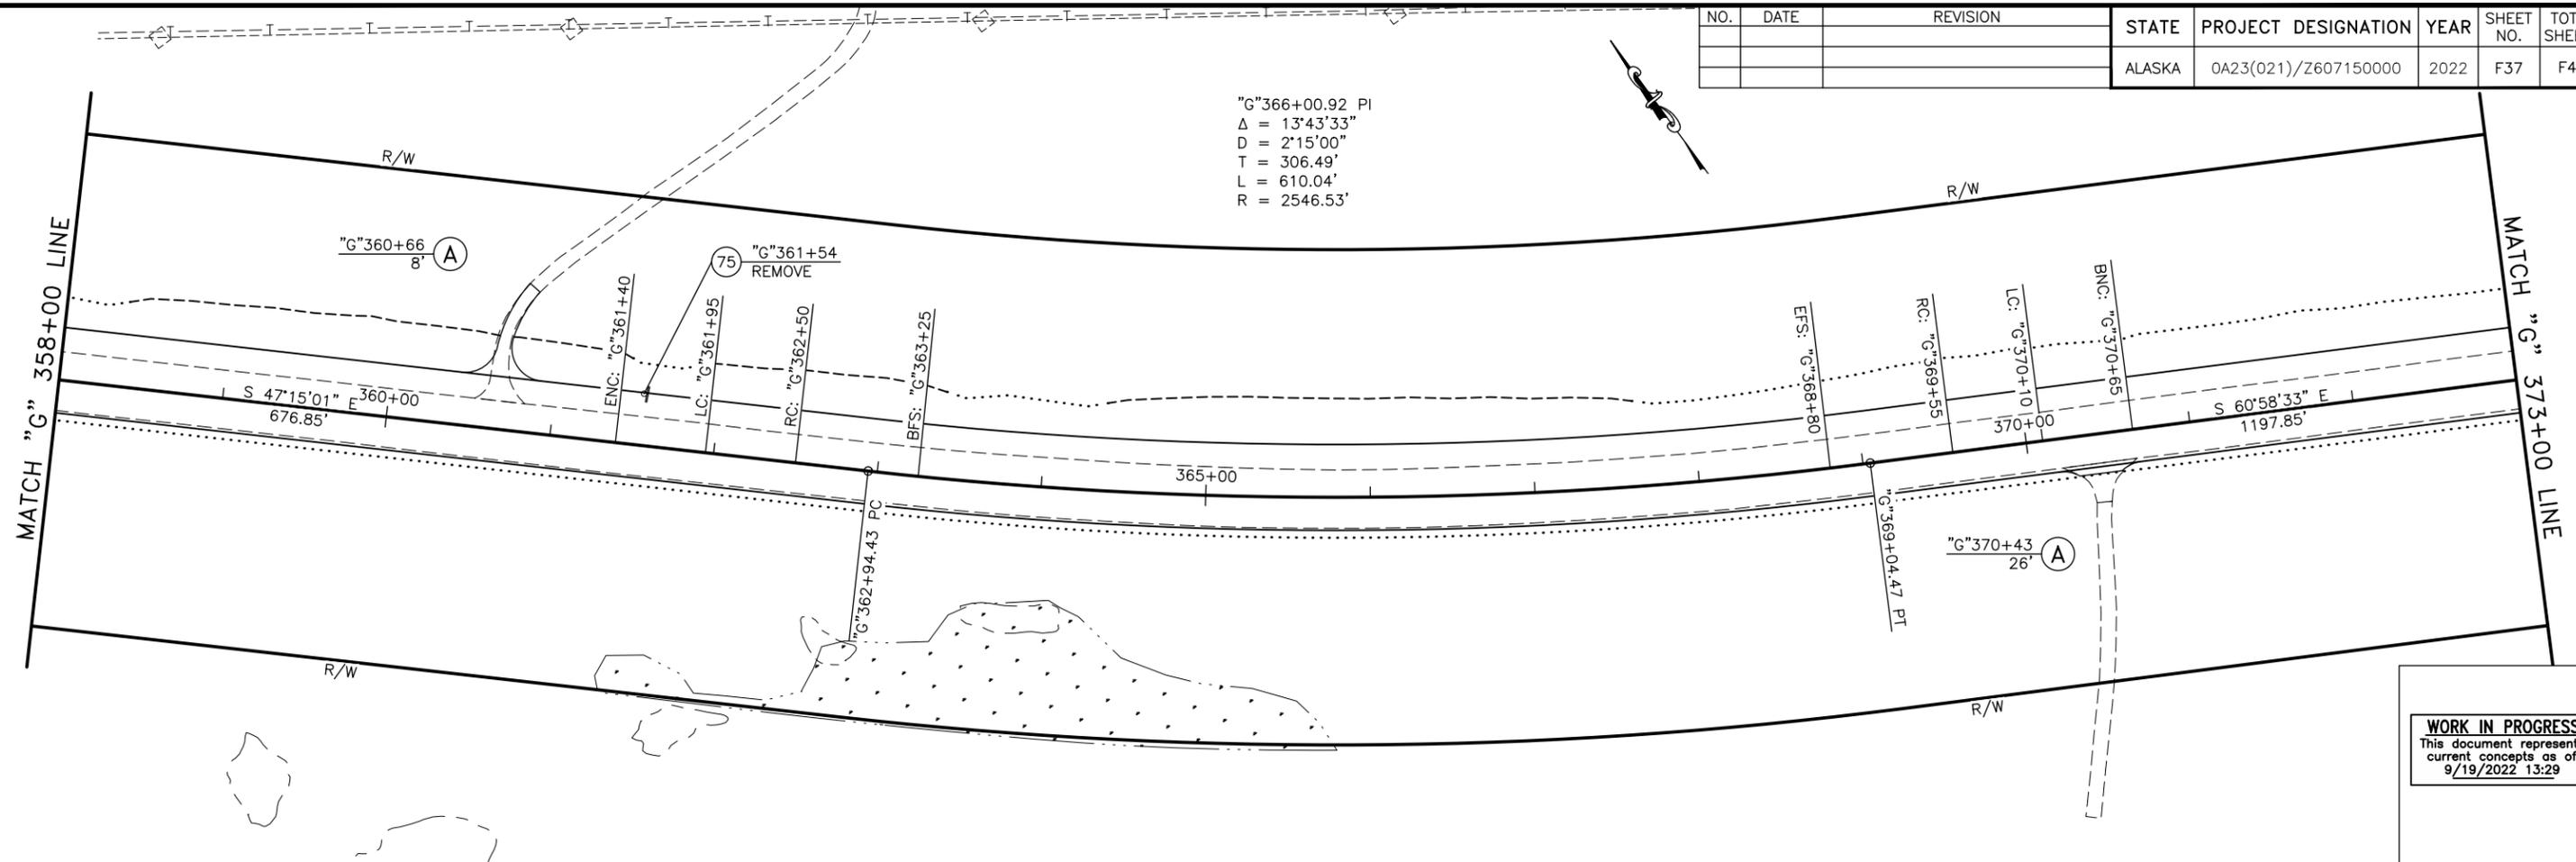


**WORK IN PROGRESS**  
 This document represents  
 current concepts as of  
 9/19/2022 13:29

PLANS DEVELOPED BY: HDL ENGINEERING CONSULTANTS, LLC, 3335 ARCTIC BOULEVARD, STE 100, ANCHORAGE, AK, 99503 (907)564-2120, AECIL861  
 H:\jobs\15-041 Richardson Hwy MP266-341\_Paving (DOT-NR)\CAD\Planset\60715\_F01-ALL Mon\_Sep/19/22\_01:40pm

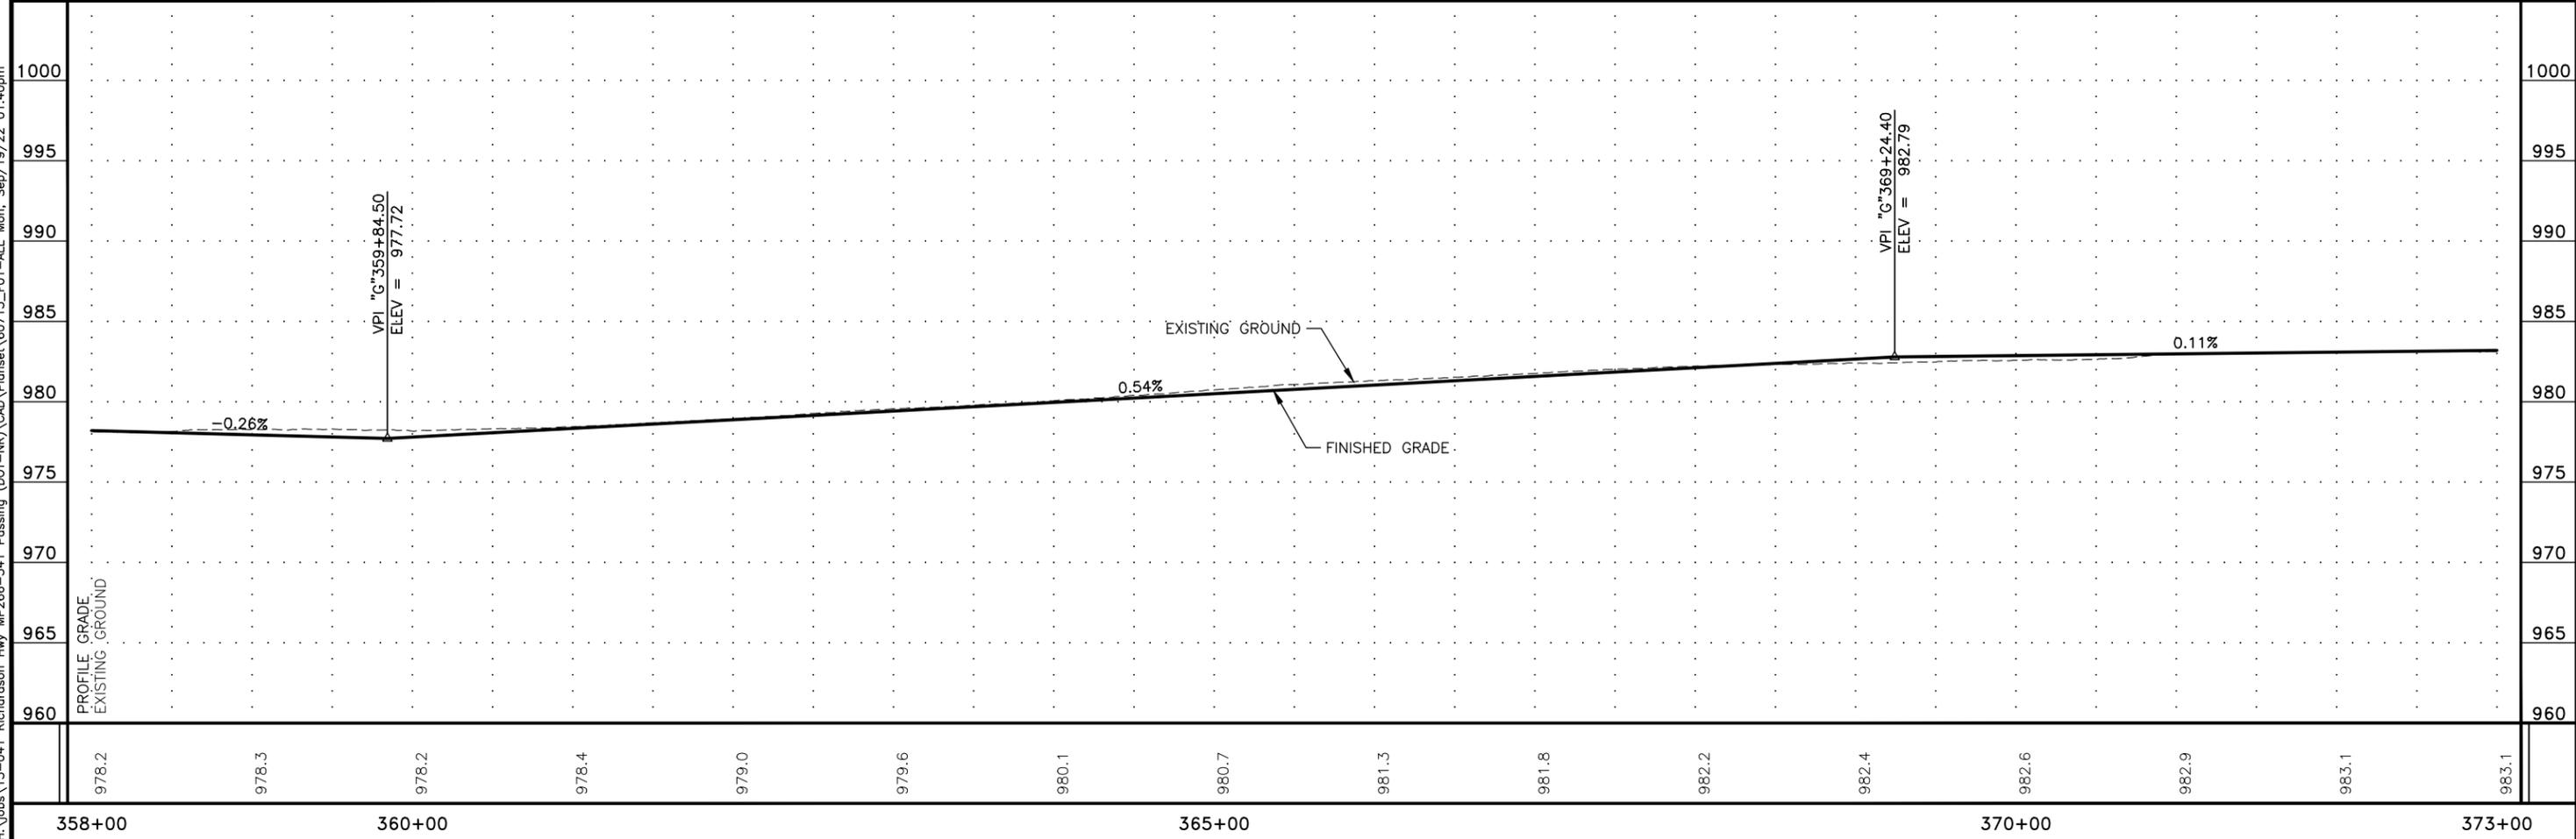


| NO. | DATE | REVISION | STATE  | PROJECT DESIGNATION  | YEAR | SHEET NO. | TOTAL SHEETS |
|-----|------|----------|--------|----------------------|------|-----------|--------------|
|     |      |          | ALASKA | 0A23(021)/Z607150000 | 2022 | F38       | F43          |

MATCH "G" 373+00 LINE

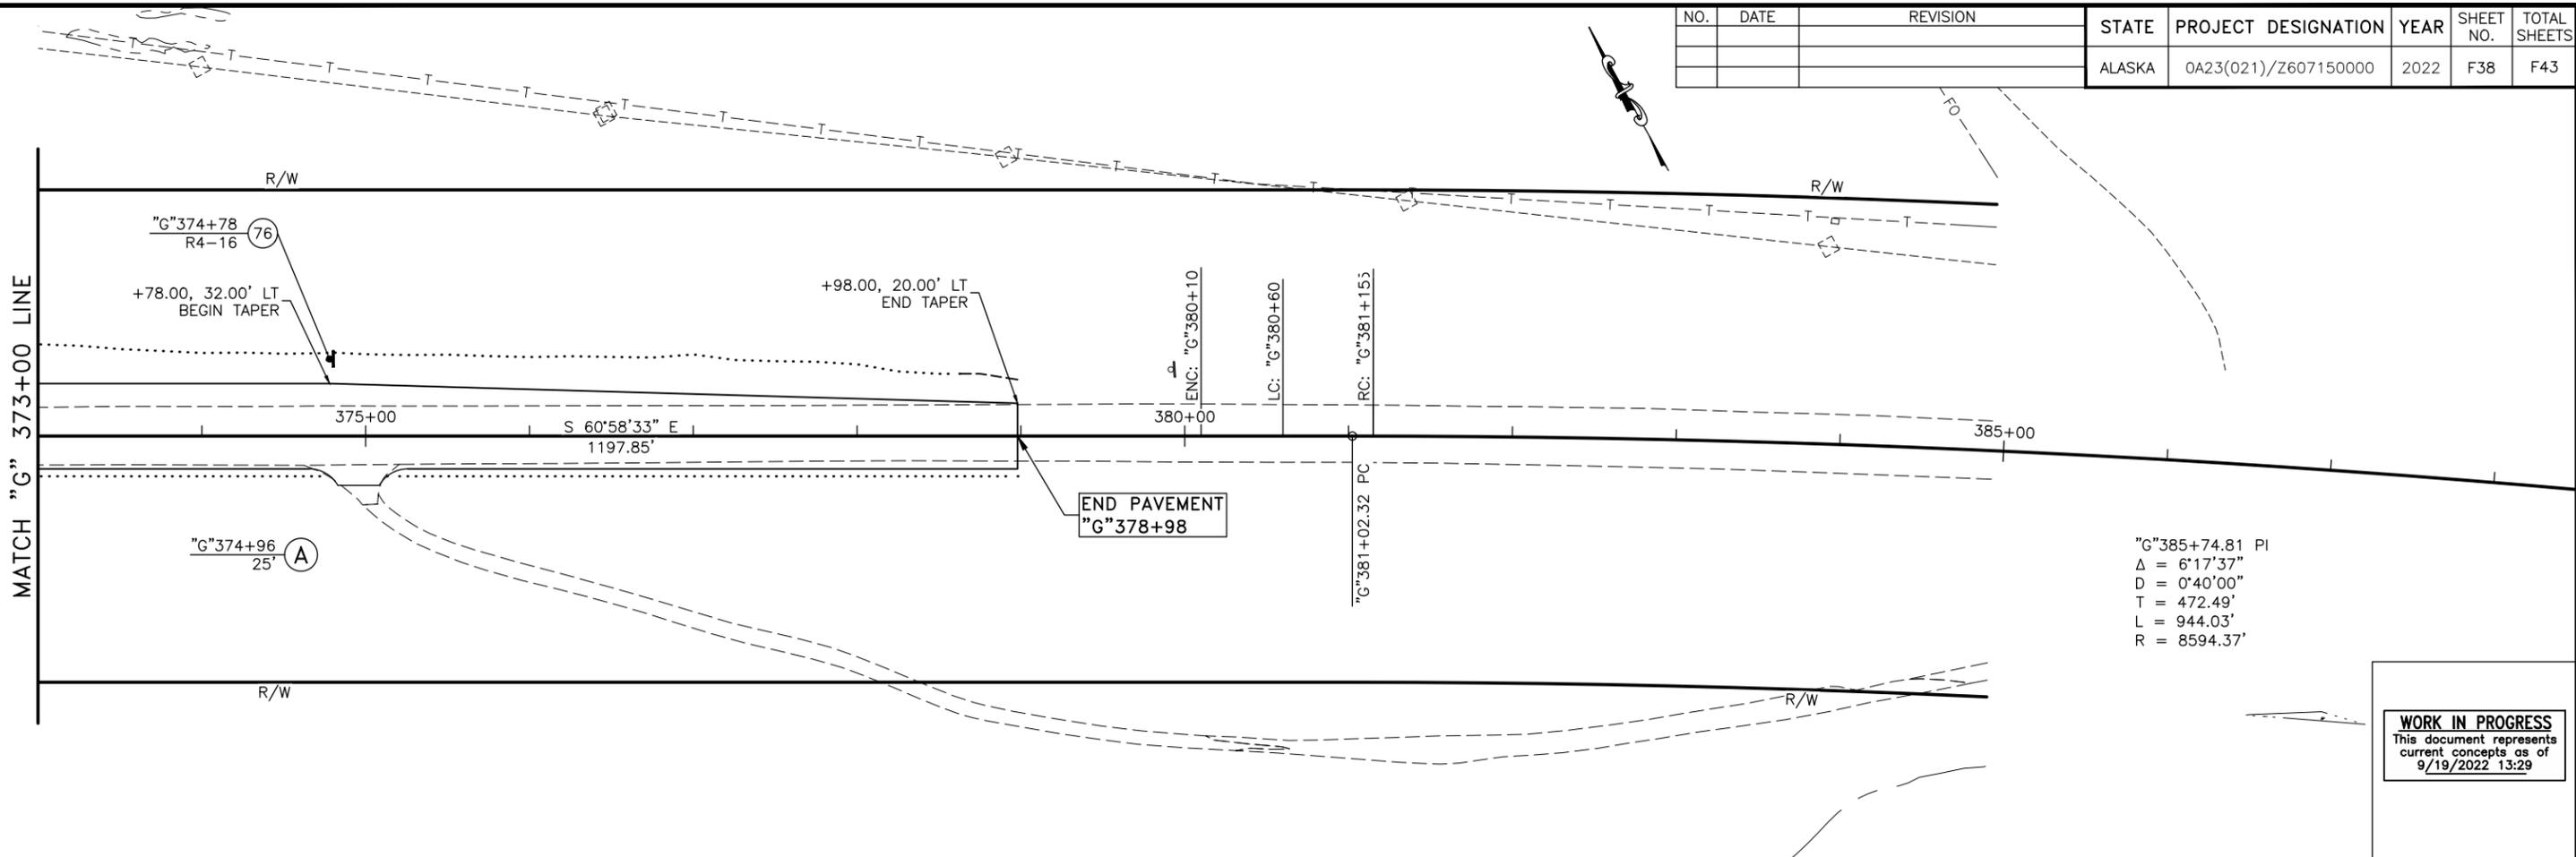

"G"385+74.81 PI  
 $\Delta = 6'17'37''$   
 $D = 0'40'00''$   
 $T = 472.49'$   
 $L = 944.03'$   
 $R = 8594.37'$


**WORK IN PROGRESS**  
 This document represents  
 current concepts as of  
 9/19/2022 13:29

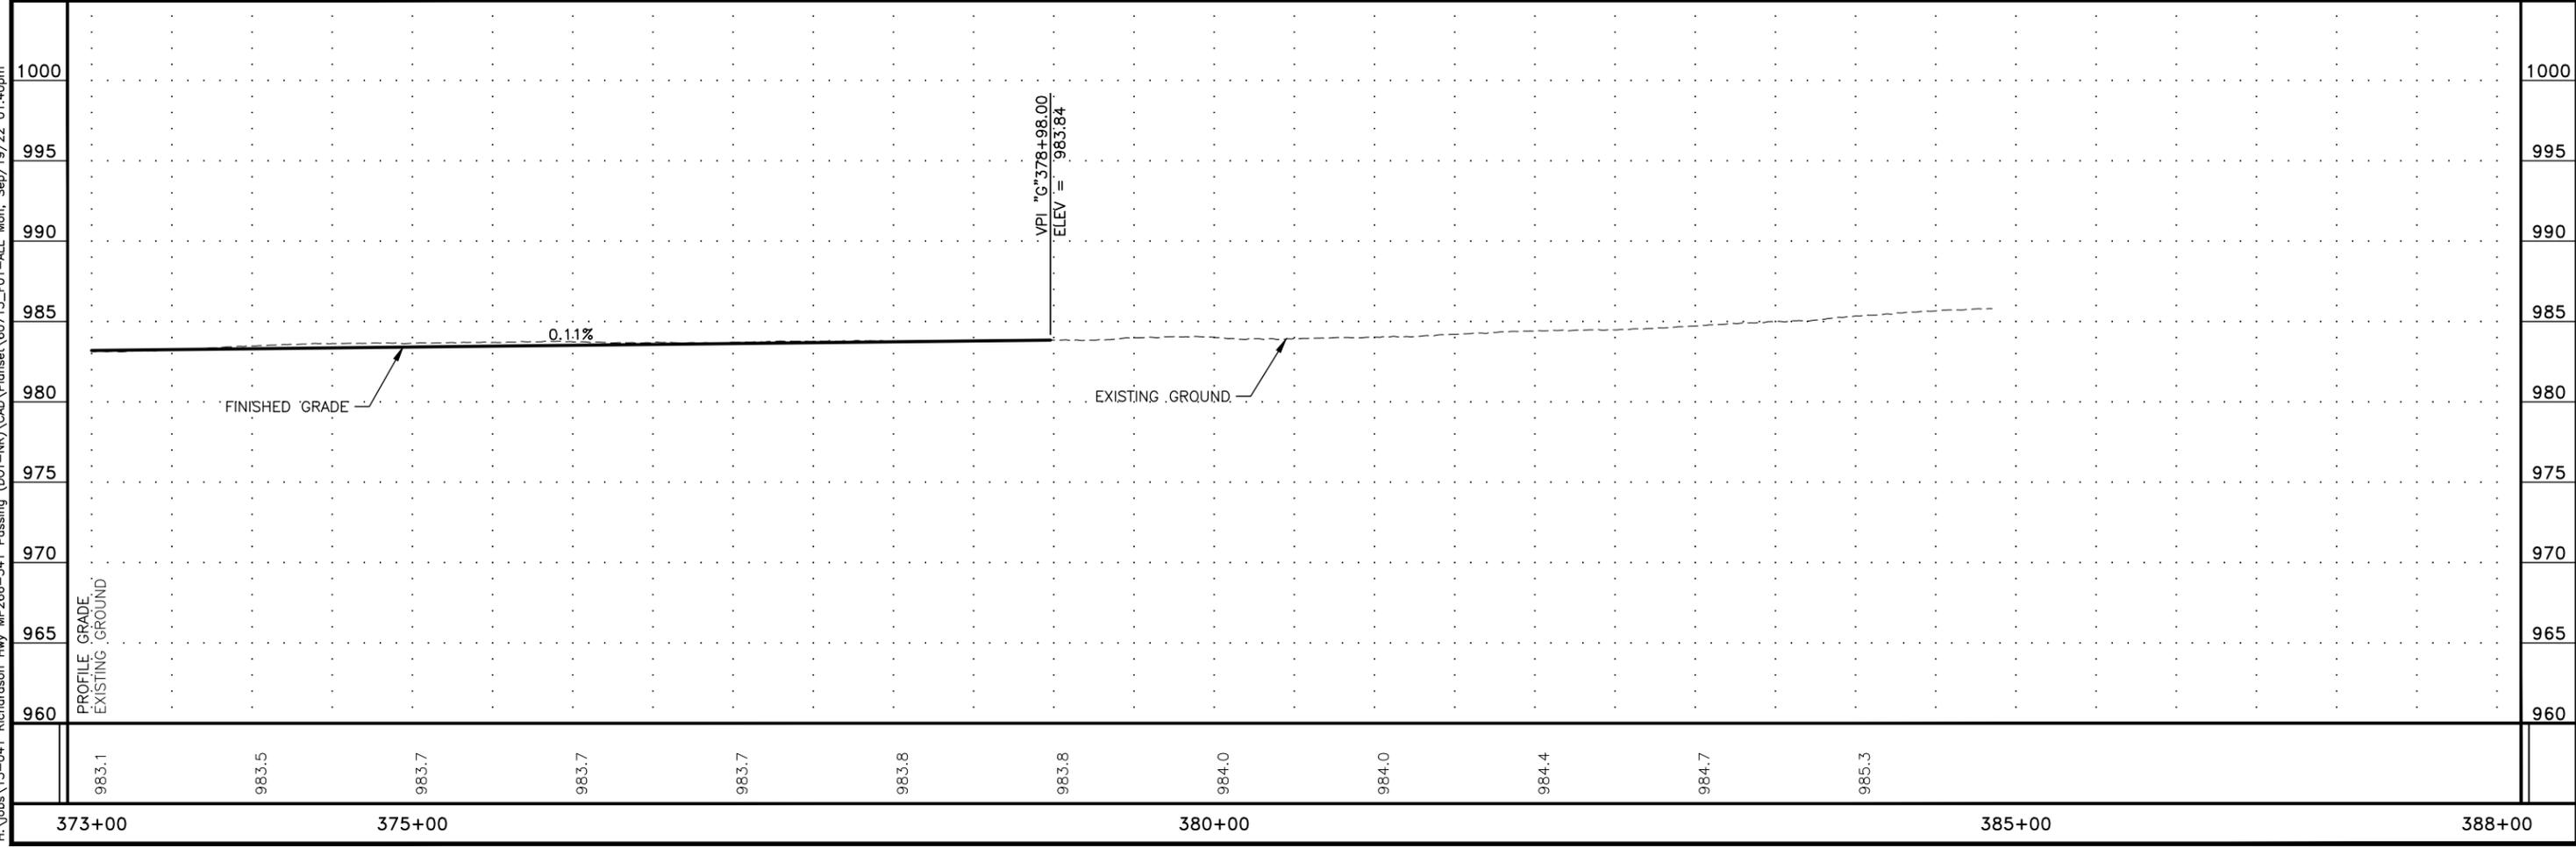


PLANS DEVELOPED BY: HDL ENGINEERING CONSULTANTS, LLC, 3335 ARCTIC BOULEVARD, STE 100, ANCHORAGE, AK, 99503 (907)564-2120, AEC1861  
 H:\jobs\15-041 Richardson Hwy MP266-341\_Paving (DOT-NR)\CAD\Planes\60715\_F01-ALL\_Mon\_Sep/19/22\_01:40pm

|        |        |       |       |       |       |       |        |       |       |       |       |        |
|--------|--------|-------|-------|-------|-------|-------|--------|-------|-------|-------|-------|--------|
| 983.1  | 983.5  | 983.7 | 983.7 | 983.7 | 983.8 | 983.8 | 984.0  | 984.0 | 984.4 | 984.7 | 985.3 |        |
| 373+00 | 375+00 |       |       |       |       |       | 380+00 |       |       |       |       | 388+00 |

| NO. | DATE | REVISION | STATE  | PROJECT DESIGNATION  | YEAR | SHEET NO. | TOTAL SHEETS |
|-----|------|----------|--------|----------------------|------|-----------|--------------|
|     |      |          | ALASKA | 0A23(021)/Z607150000 | 2022 | F39       | F43          |

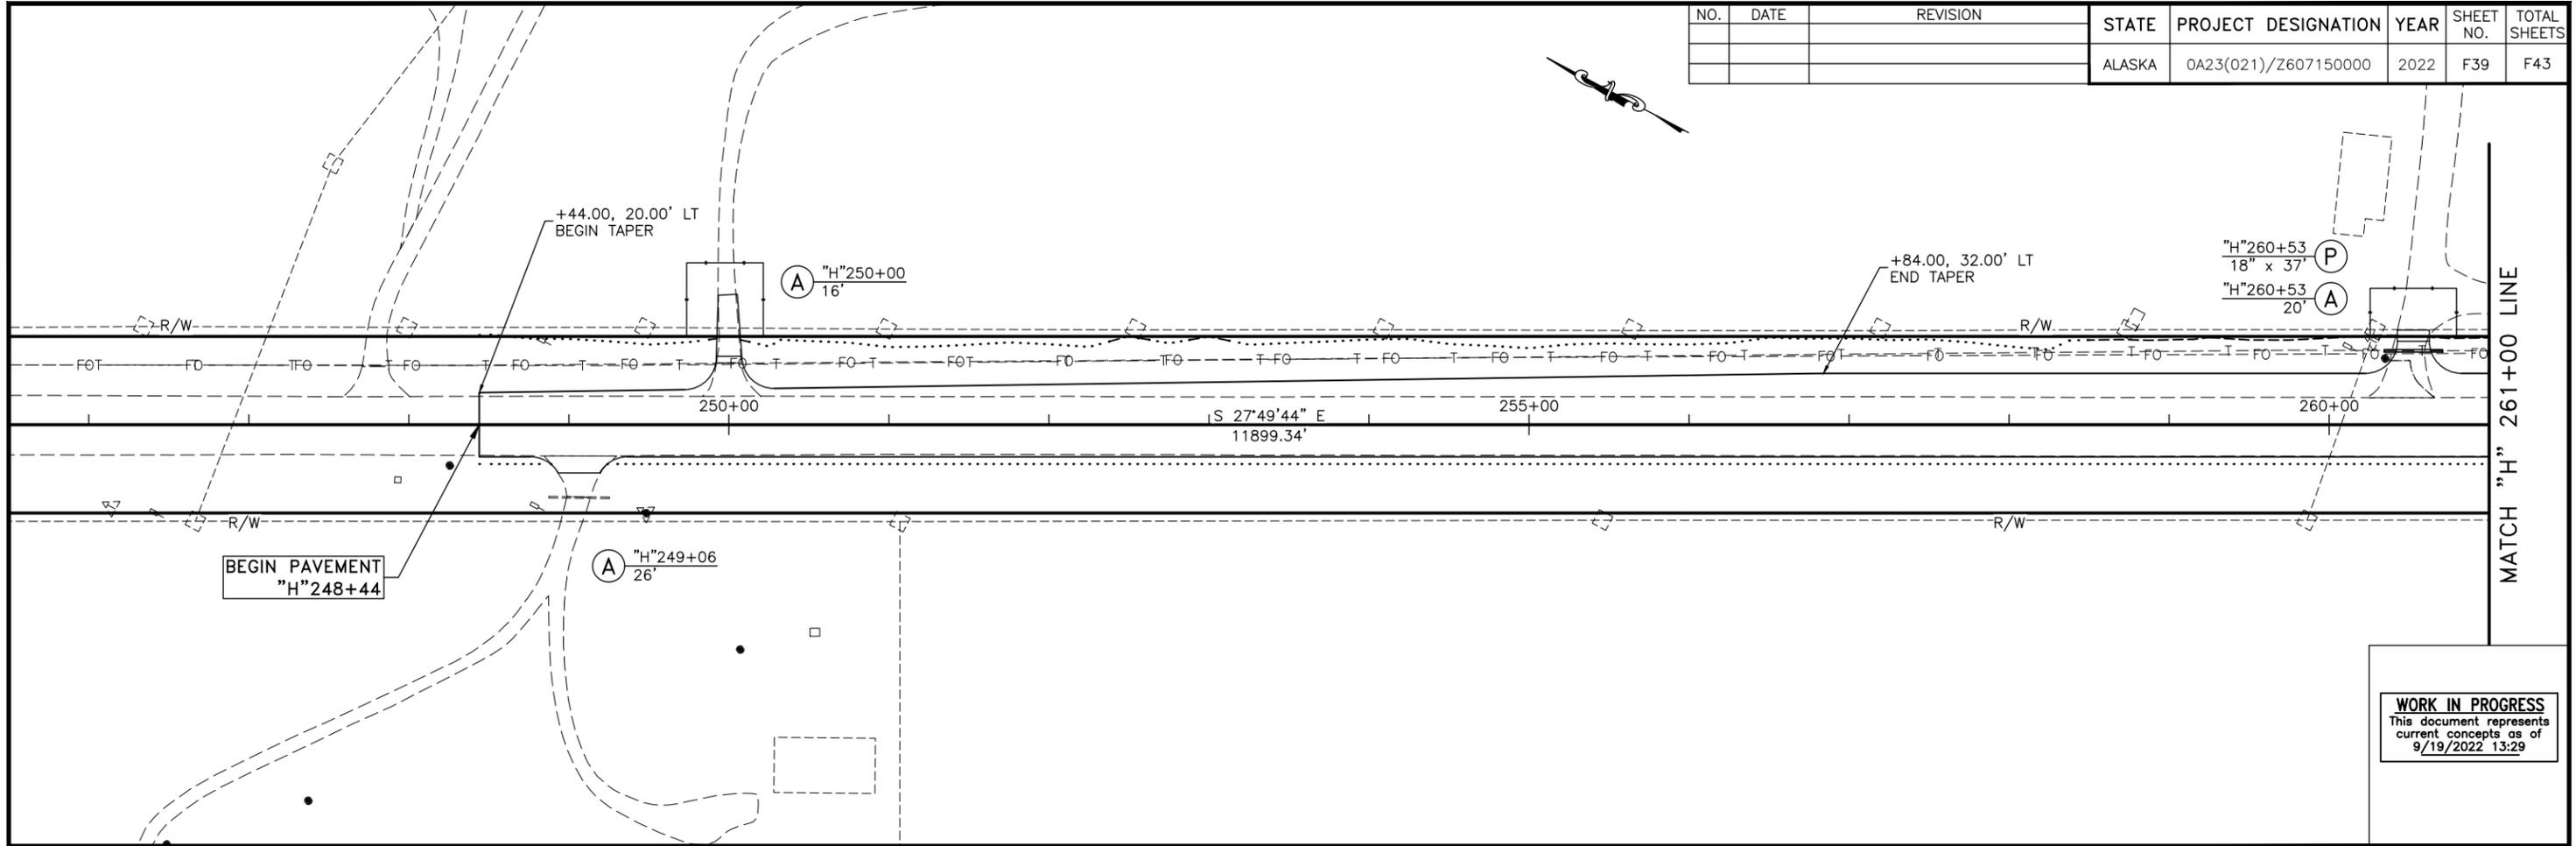


**WORK IN PROGRESS**  
 This document represents  
 current concepts as of  
 9/19/2022 13:29

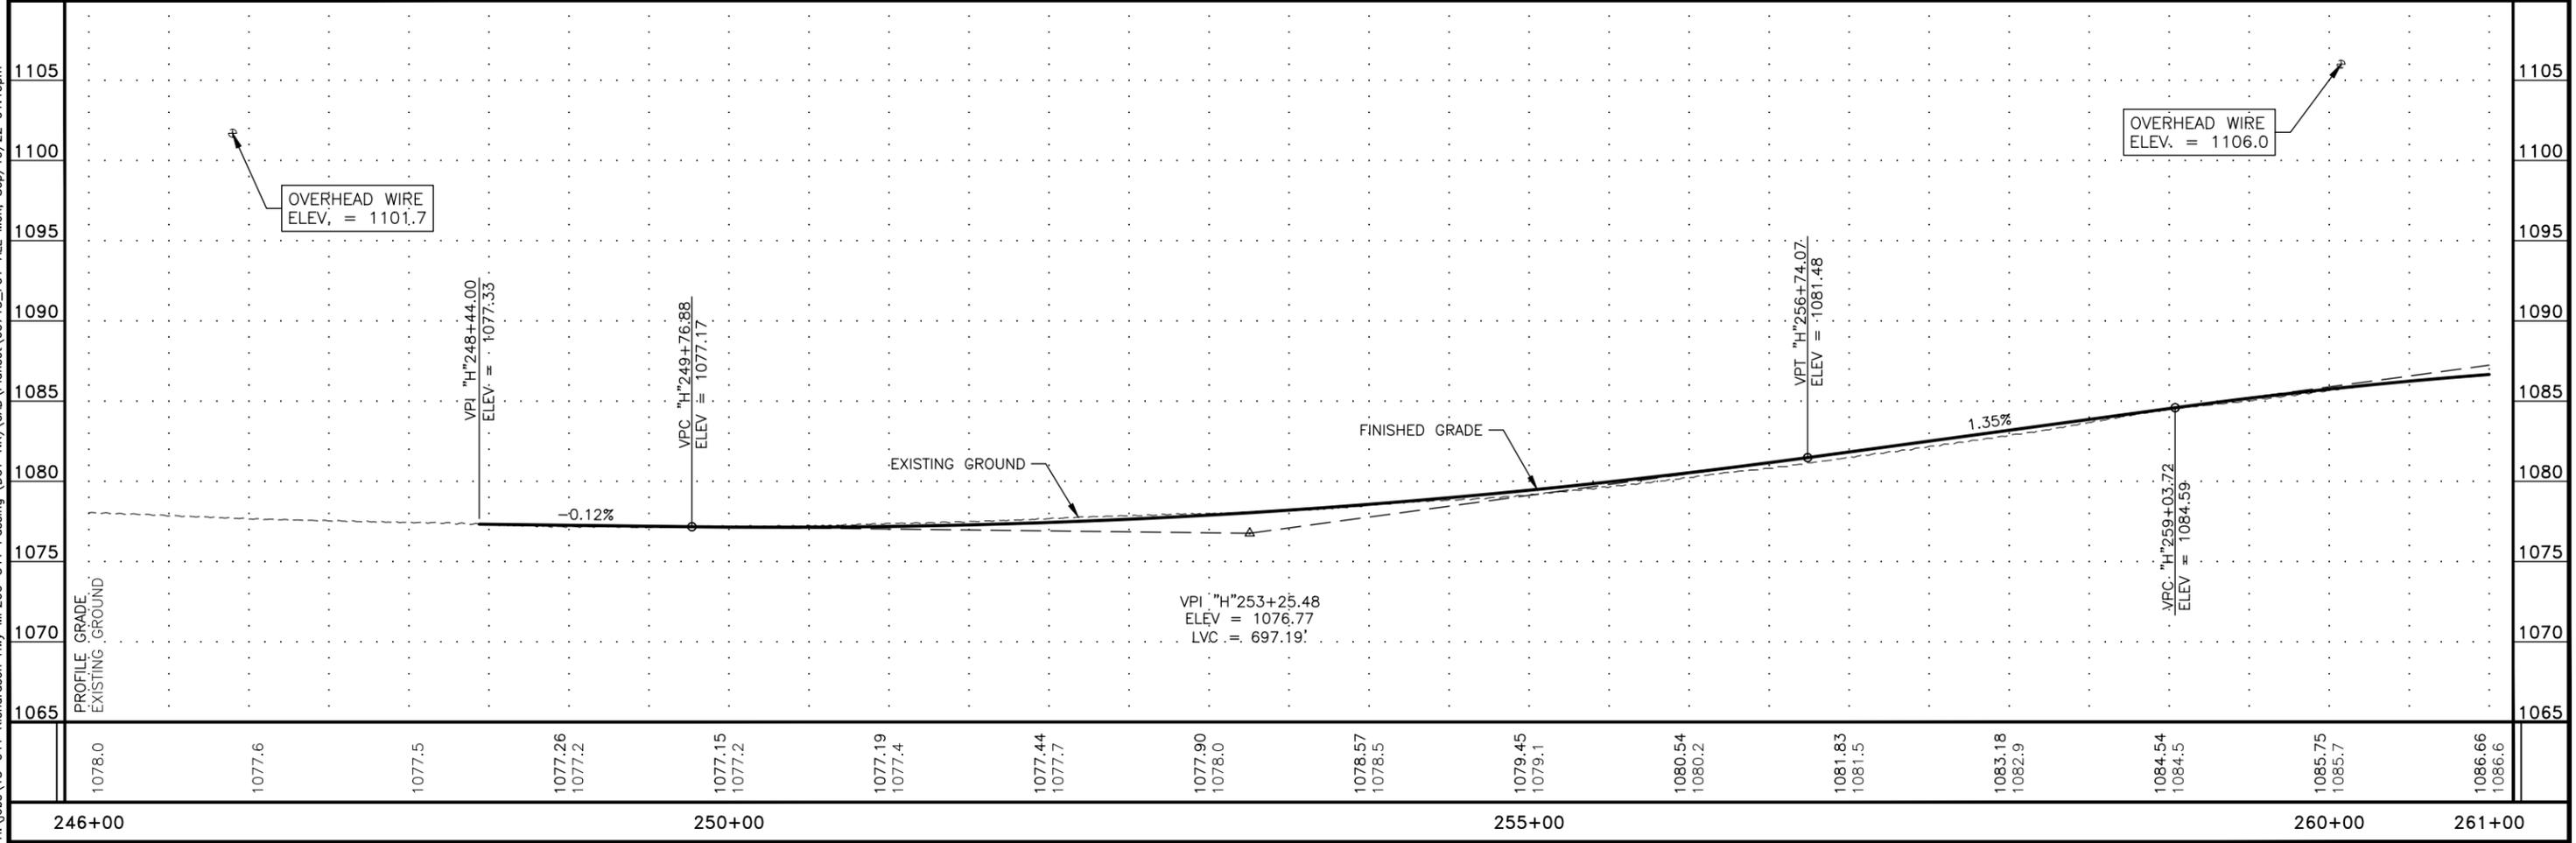


PLANS DEVELOPED BY: HDL ENGINEERING CONSULTANTS, LLC, 3335 ARCTIC BOULEVARD, STE 100, ANCHORAGE, AK, 99503 (907)564-2120, AECL861  
 H:\jobs\15-041 Richardson Hwy MP266-341\_Paving (DOT-NR)\CAD\Planset\60715\_F01-ALL Mon\_Sep/19/22\_01:40pm

| NO. | DATE | REVISION | STATE  | PROJECT DESIGNATION  | YEAR | SHEET NO. | TOTAL SHEETS |
|-----|------|----------|--------|----------------------|------|-----------|--------------|
|     |      |          | ALASKA | 0A23(021)/Z607150000 | 2022 | F40       | F43          |

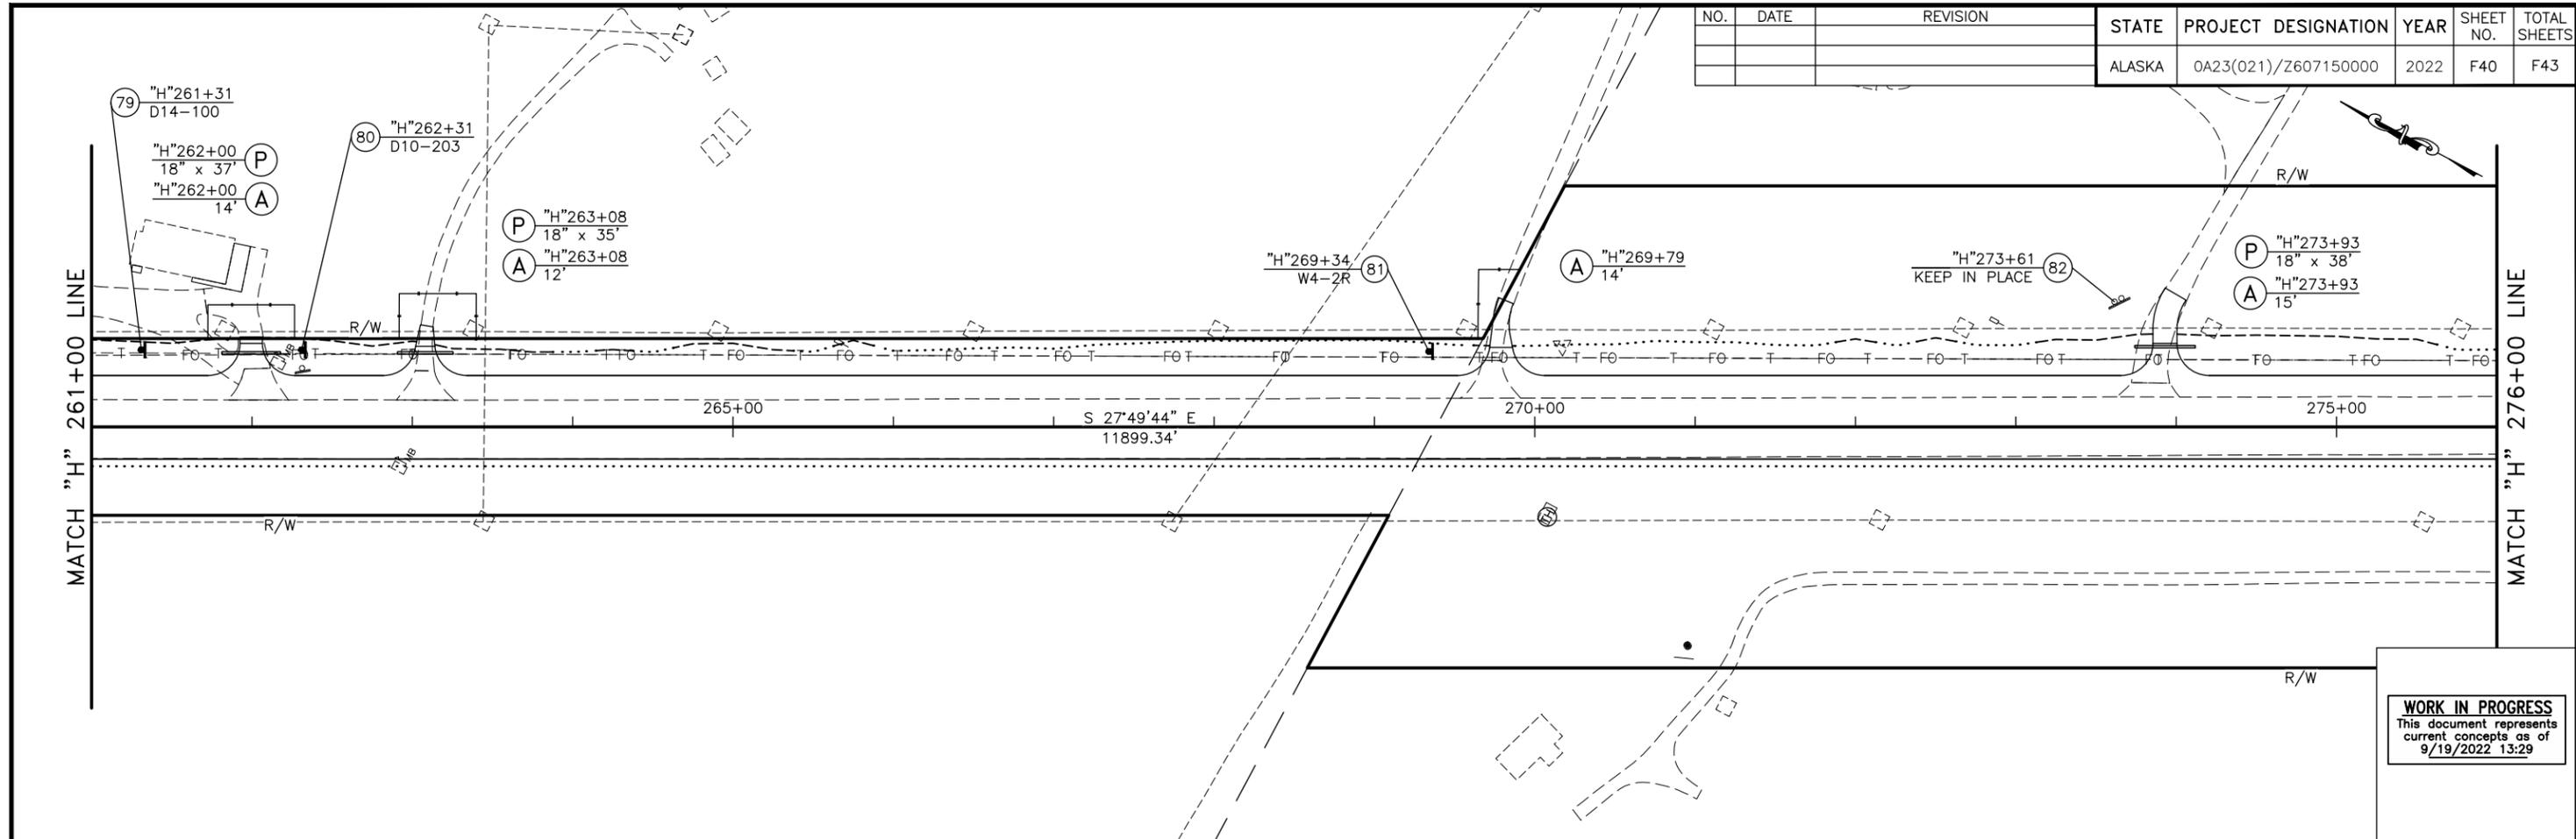


**WORK IN PROGRESS**  
 This document represents  
 current concepts as of  
 9/19/2022 13:29

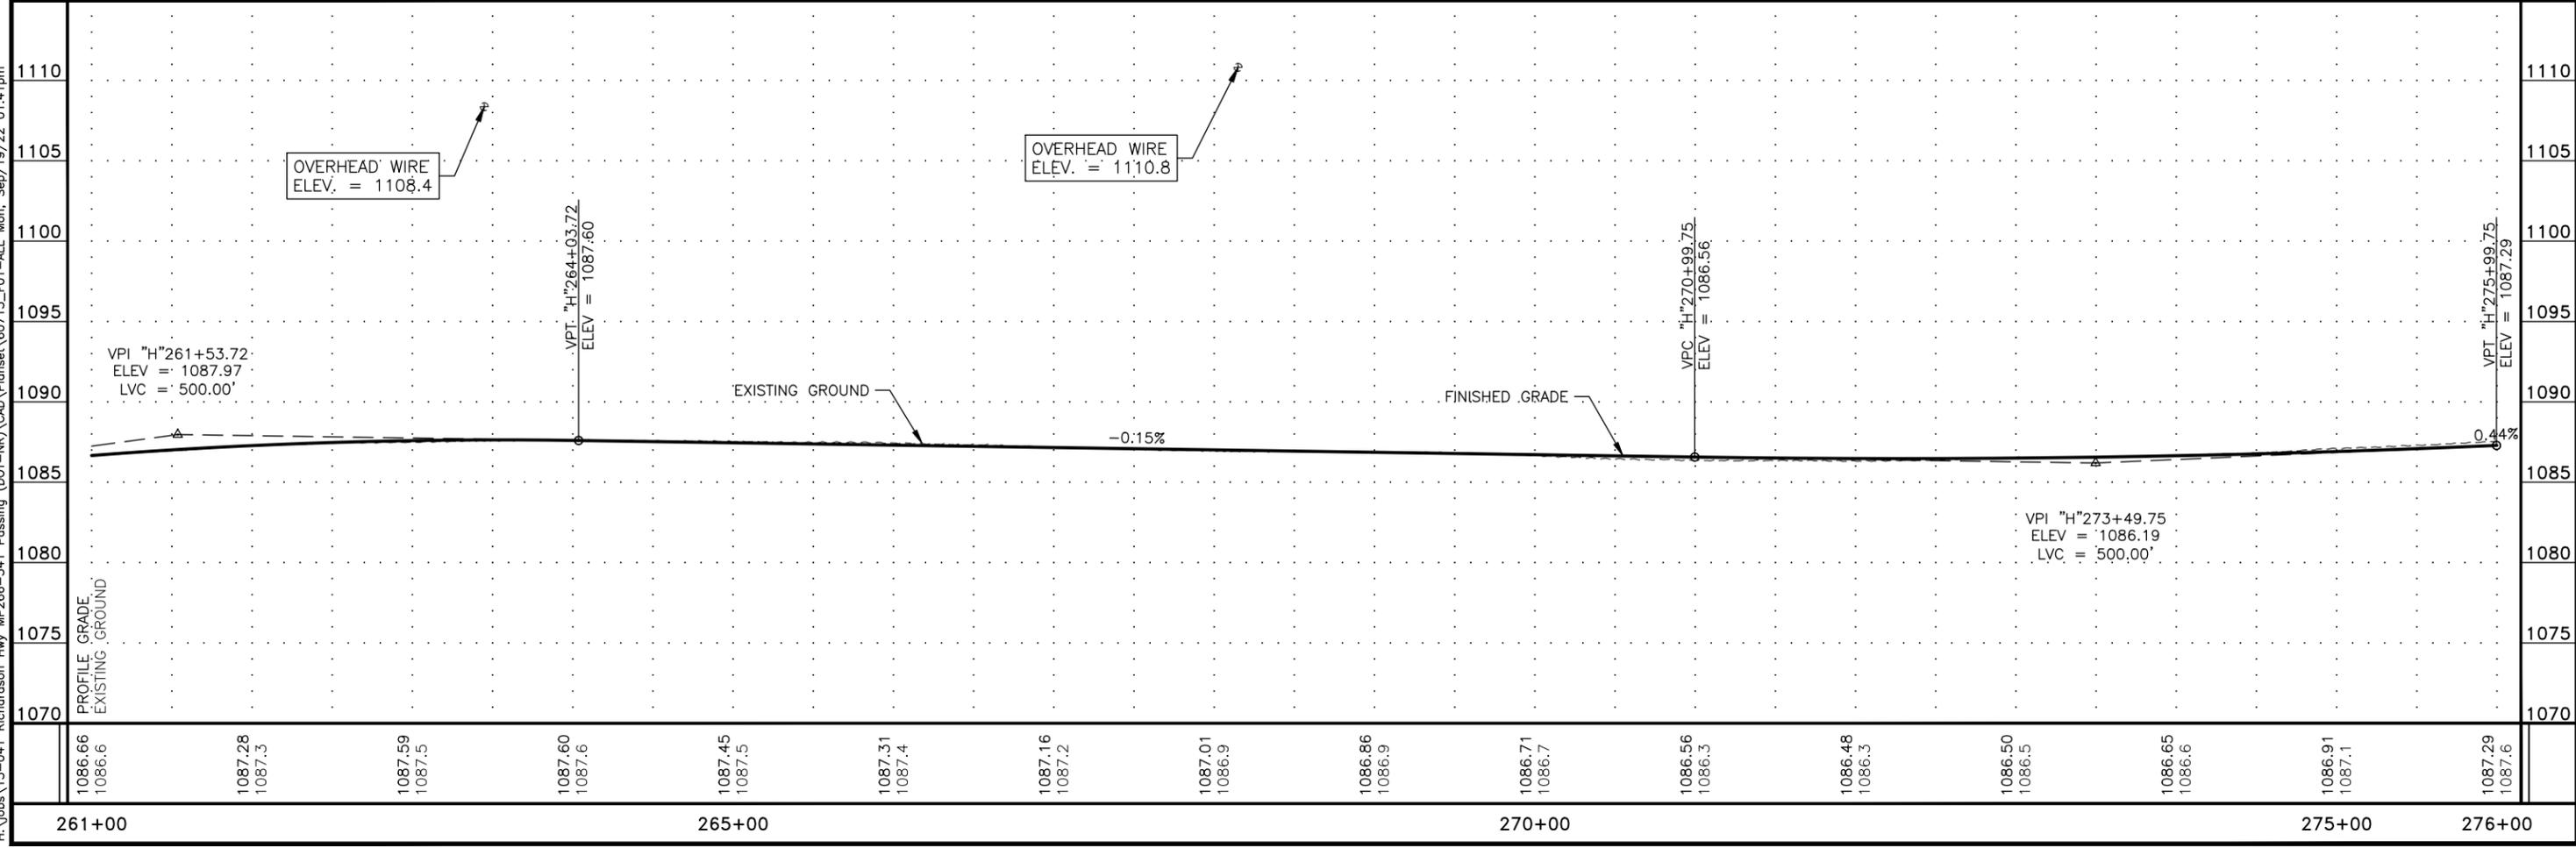


PLANS DEVELOPED BY: HDL ENGINEERING CONSULTANTS, LLC, 3335 ARCTIC BOULEVARD, STE 100, ANCHORAGE, AK, 99503 (907)564-2120, AECI.861  
 H:\jobs\15-041 Richardson Hwy MP266-341\_Paving (DOT-NR)\CAD\Planes\60715\_F01-ALL\_Mon\_Sep/19/22\_01:41pm

| NO. | DATE | REVISION | STATE  | PROJECT DESIGNATION  | YEAR | SHEET NO. | TOTAL SHEETS |
|-----|------|----------|--------|----------------------|------|-----------|--------------|
|     |      |          | ALASKA | 0A23(021)/Z607150000 | 2022 | F41       | F43          |

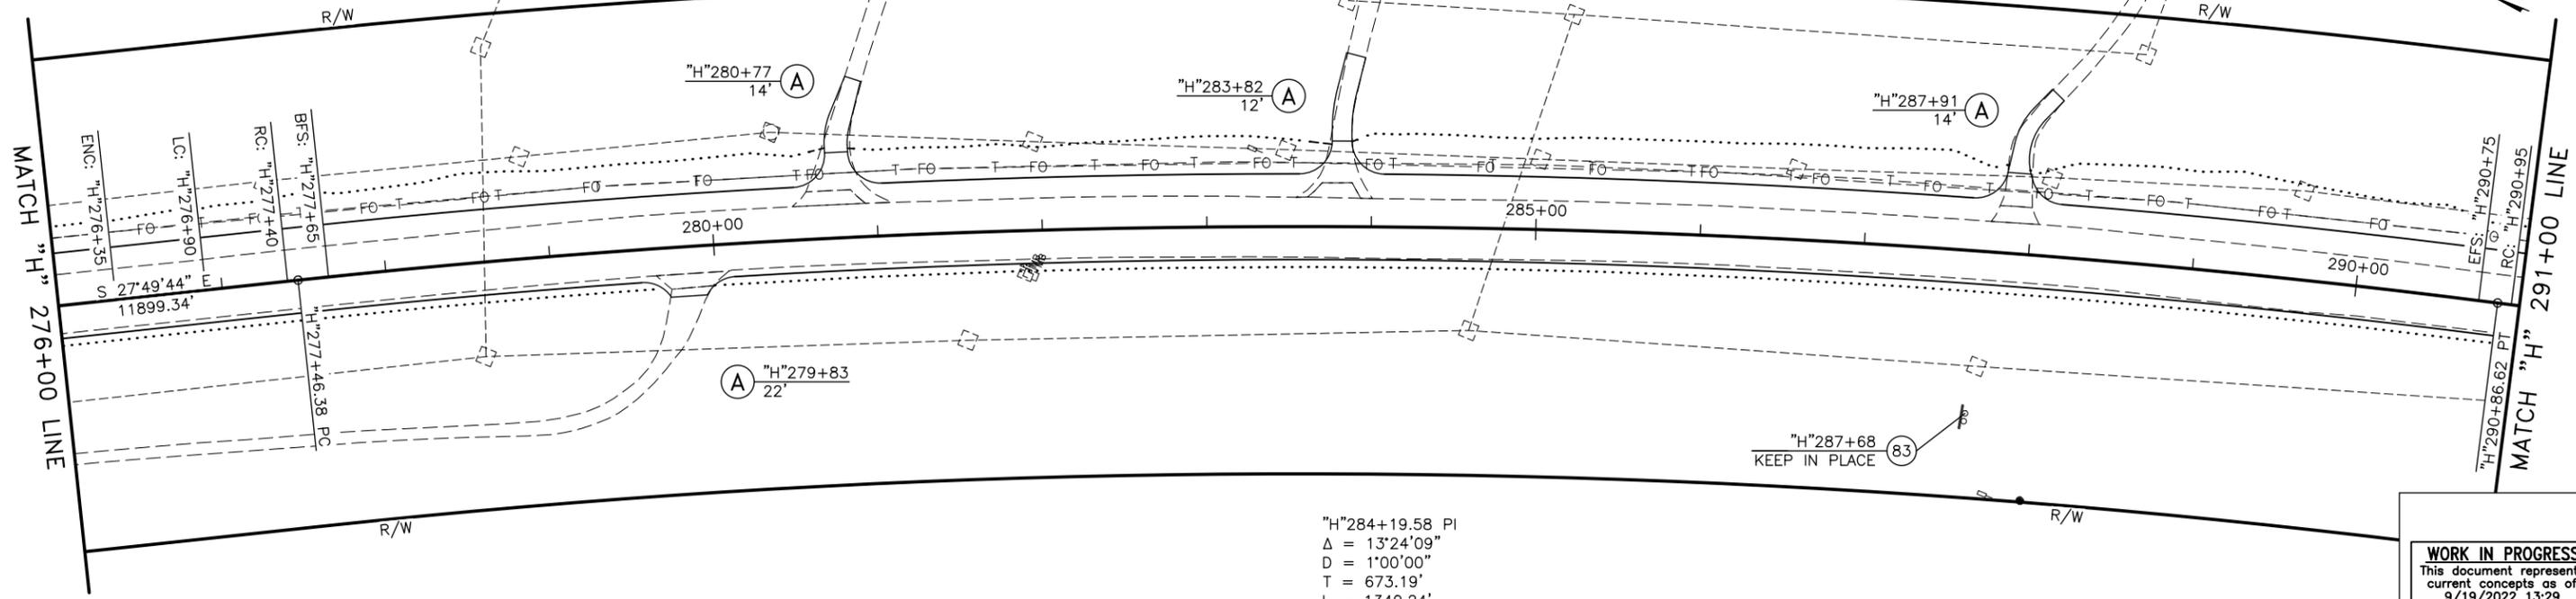


**WORK IN PROGRESS**  
 This document represents  
 current concepts as of  
 9/19/2022 13:29


PLANS DEVELOPED BY: HDL ENGINEERING CONSULTANTS, LLC, 3335 ARCTIC BOULEVARD, STE 100, ANCHORAGE, AK, 99503 (907)564-2120, AEC1861  
 H:\jobs\15-041 Richardson Hwy MP266-341\_Paving (DOT-NR)\CAD\Planeset\60715\_F01-ALL\_Mon\_Sep/19/22\_01:41pm

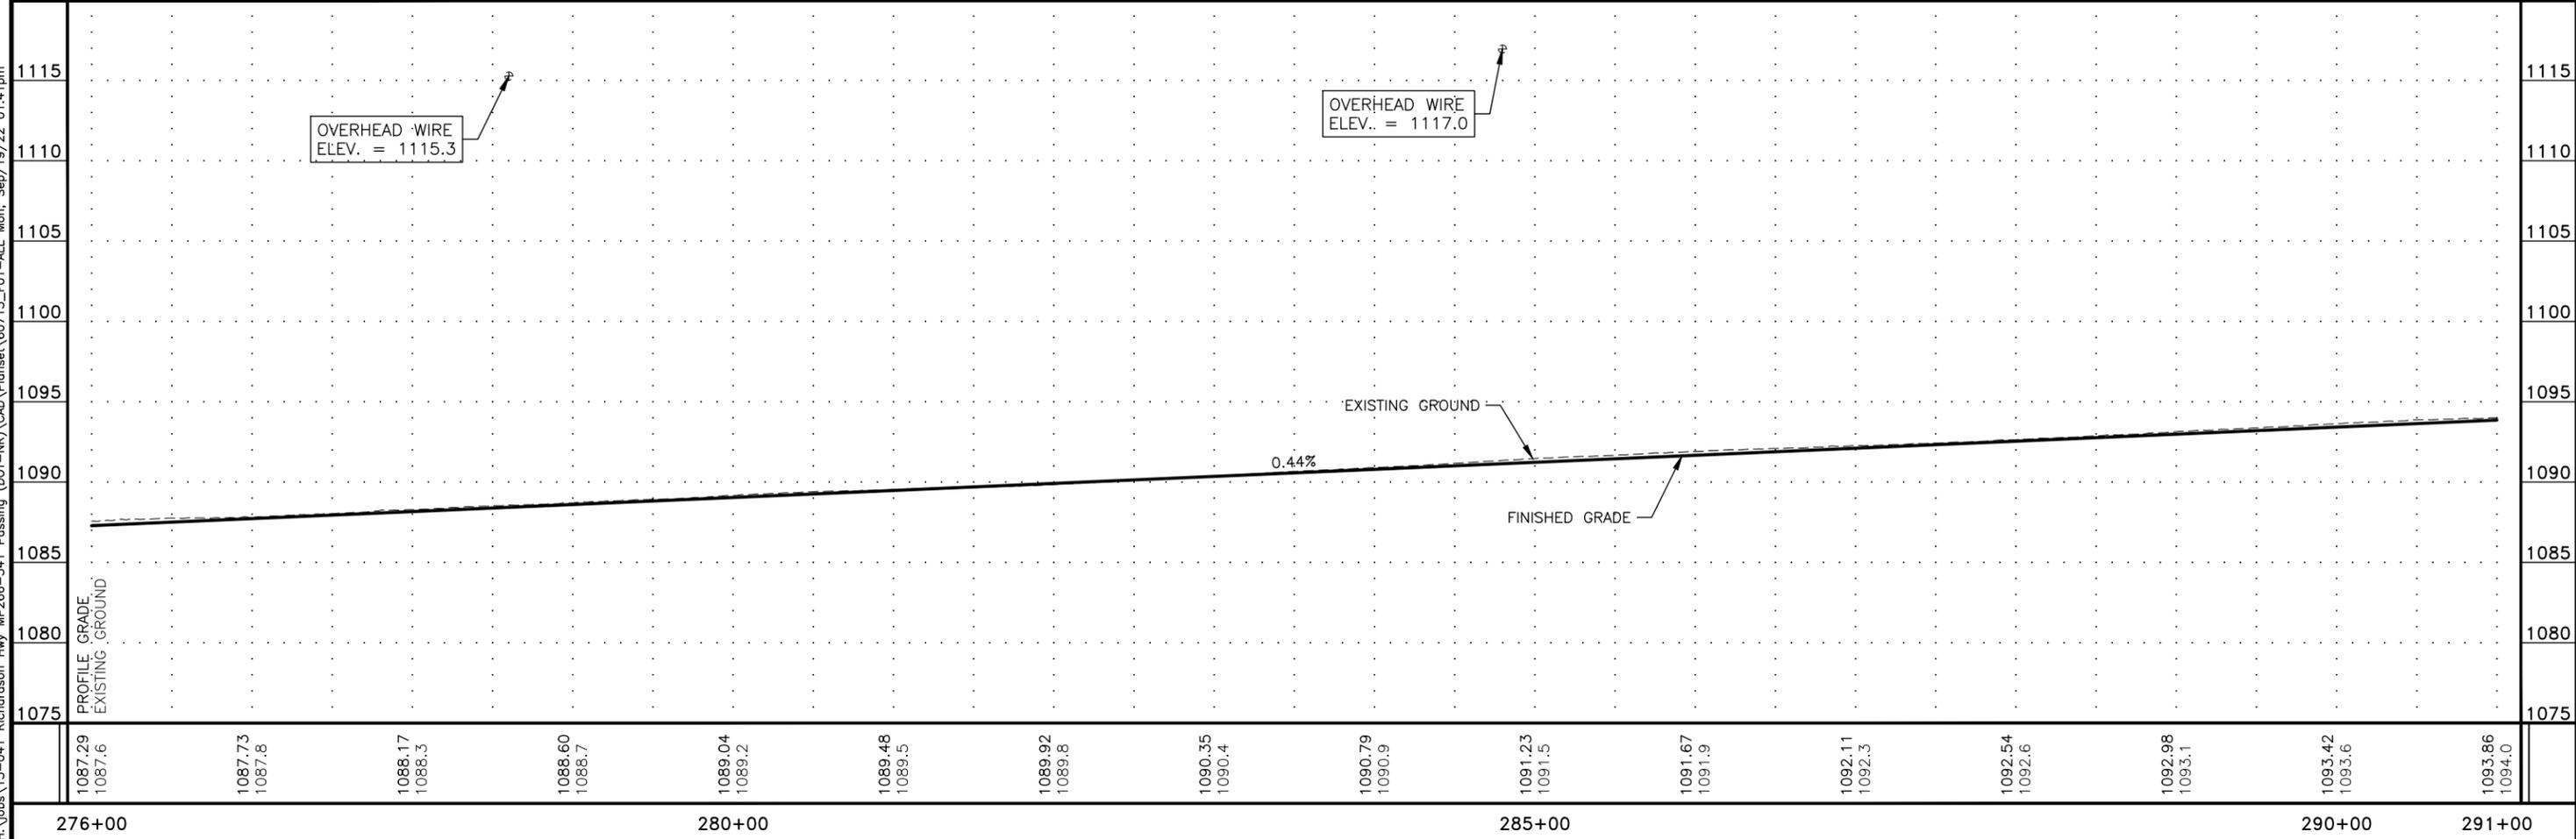

| NO. | DATE | REVISION | STATE  | PROJECT DESIGNATION  | YEAR | SHEET NO. | TOTAL SHEETS |
|-----|------|----------|--------|----------------------|------|-----------|--------------|
|     |      |          | ALASKA | 0A23(021)/Z607150000 | 2022 | F42       | F43          |

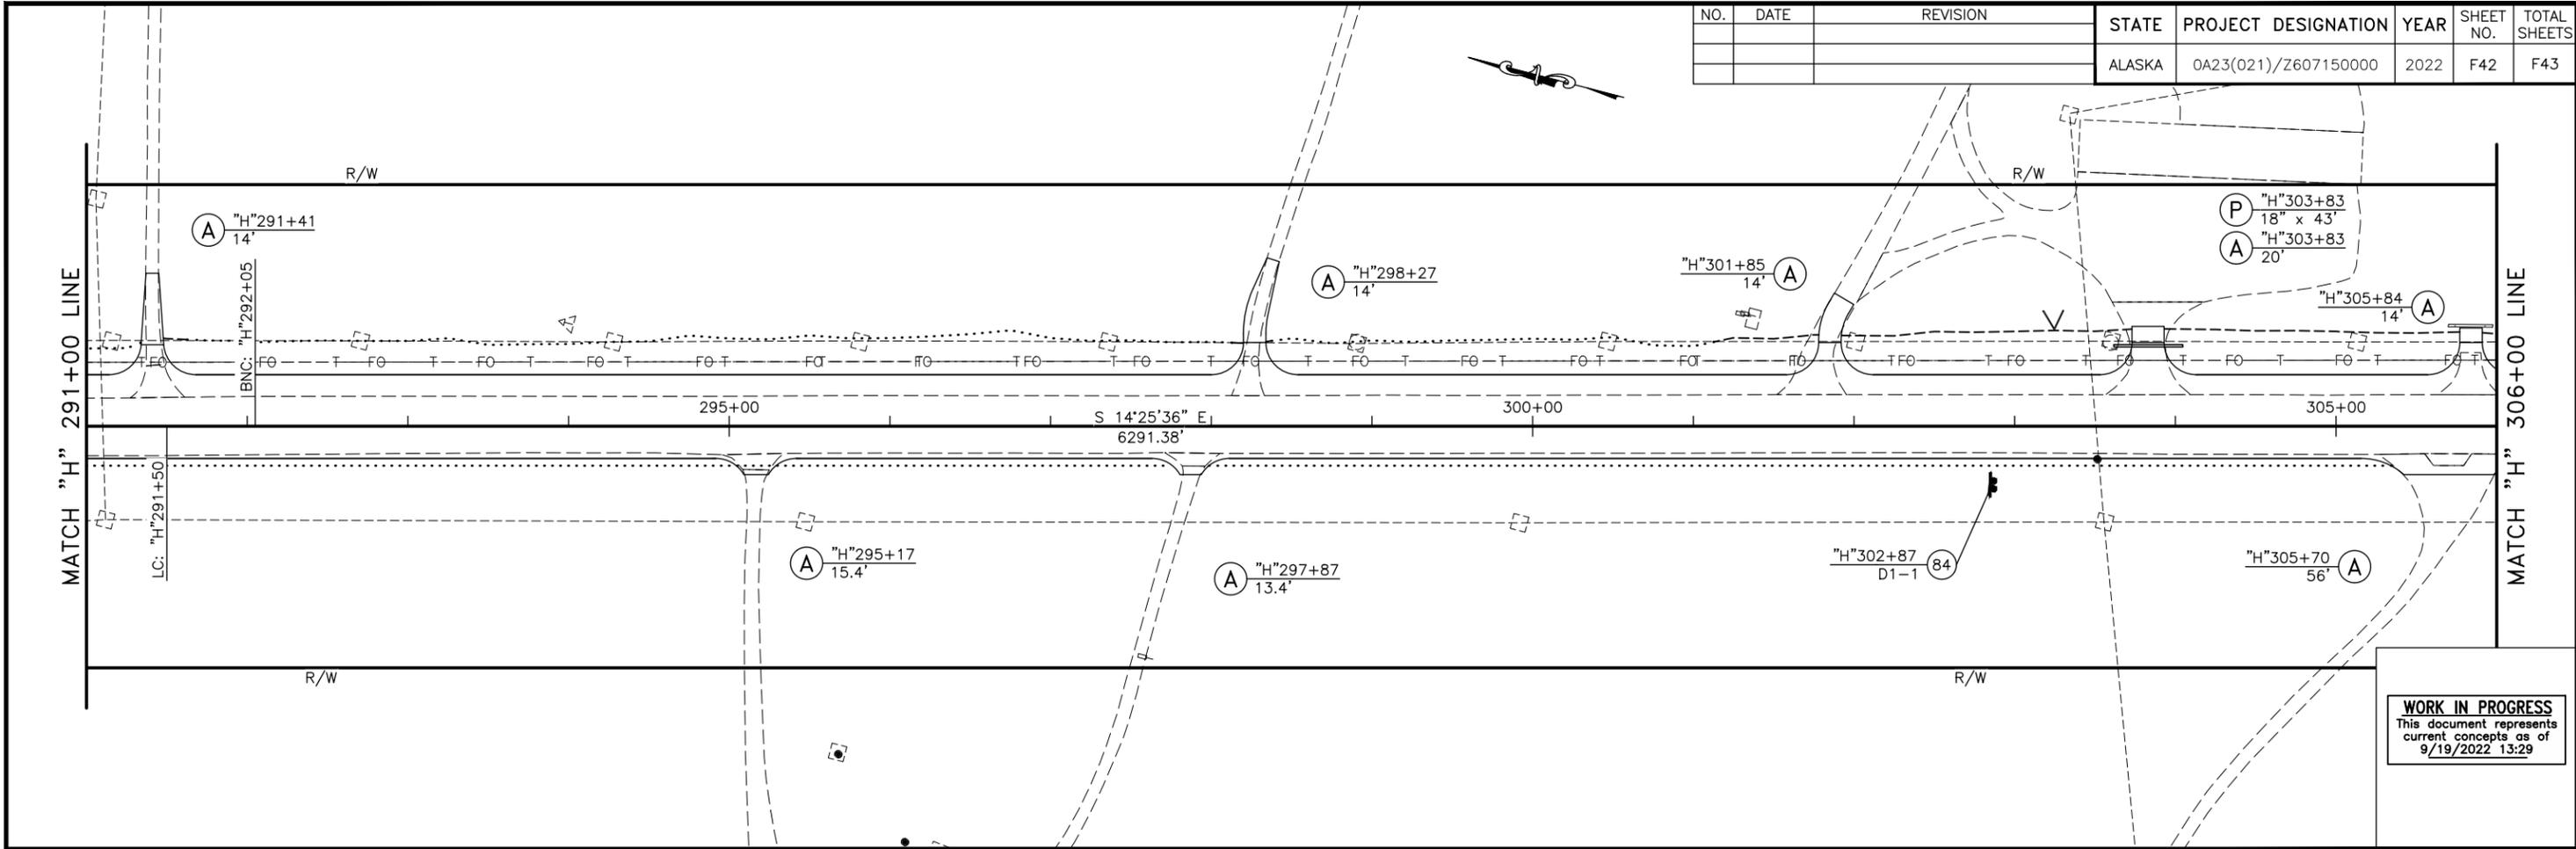


**WORK IN PROGRESS**  
 This document represents  
 current concepts as of  
 9/19/2022 13:29

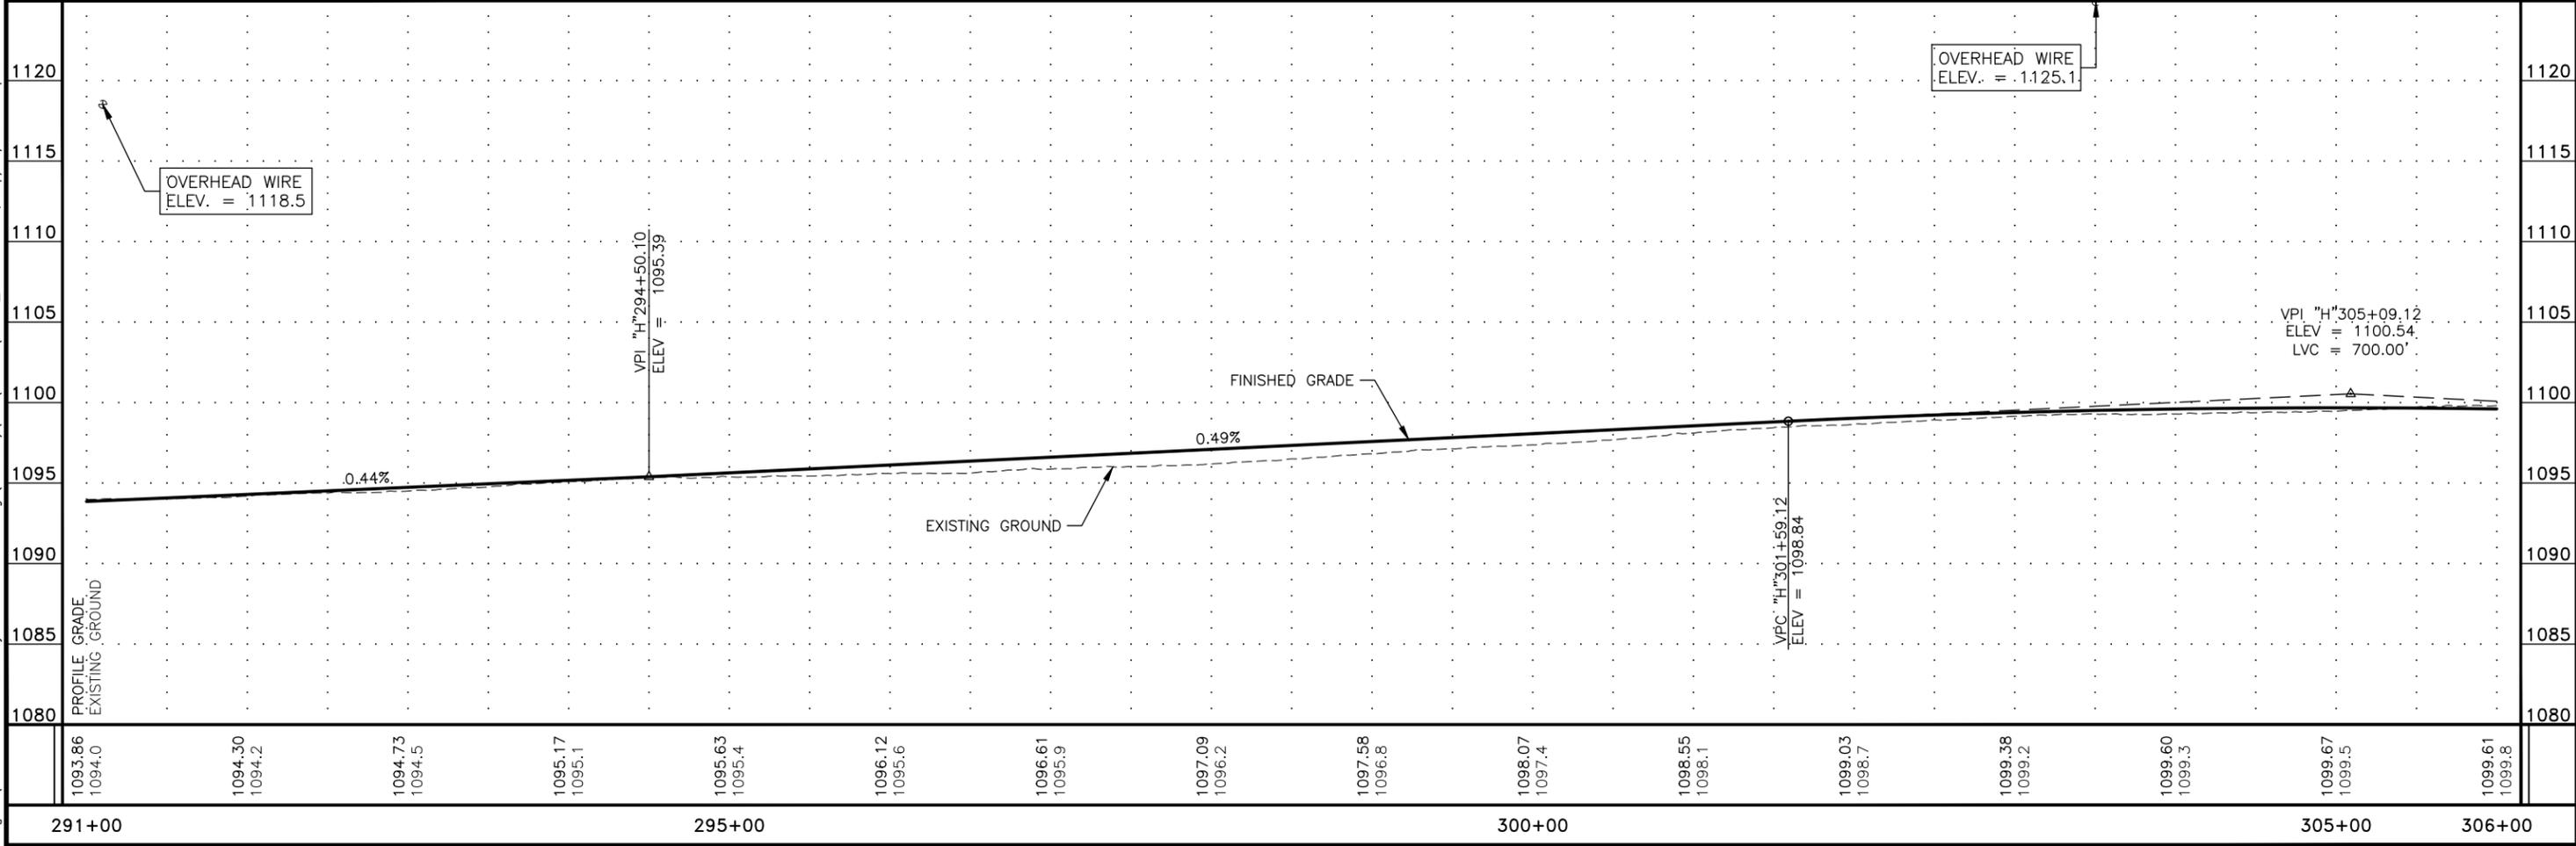


PLANS DEVELOPED BY: HDL ENGINEERING CONSULTANTS, LLC, 3335 ARCTIC BOULEVARD, STE 100, ANCHORAGE, AK, 99503 (907)564-2120, AECI.861  
 H:\jobs\15-041 Richardson Hwy MP266-341\_Paving (DOT-NR)\CAD\Planeset\60715\_F01-ALL\_Mon\_Sep/19/22\_01:41pm

| NO. | DATE | REVISION | STATE  | PROJECT DESIGNATION  | YEAR | SHEET NO. | TOTAL SHEETS |
|-----|------|----------|--------|----------------------|------|-----------|--------------|
|     |      |          | ALASKA | 0A23(021)/Z607150000 | 2022 | F43       | F43          |

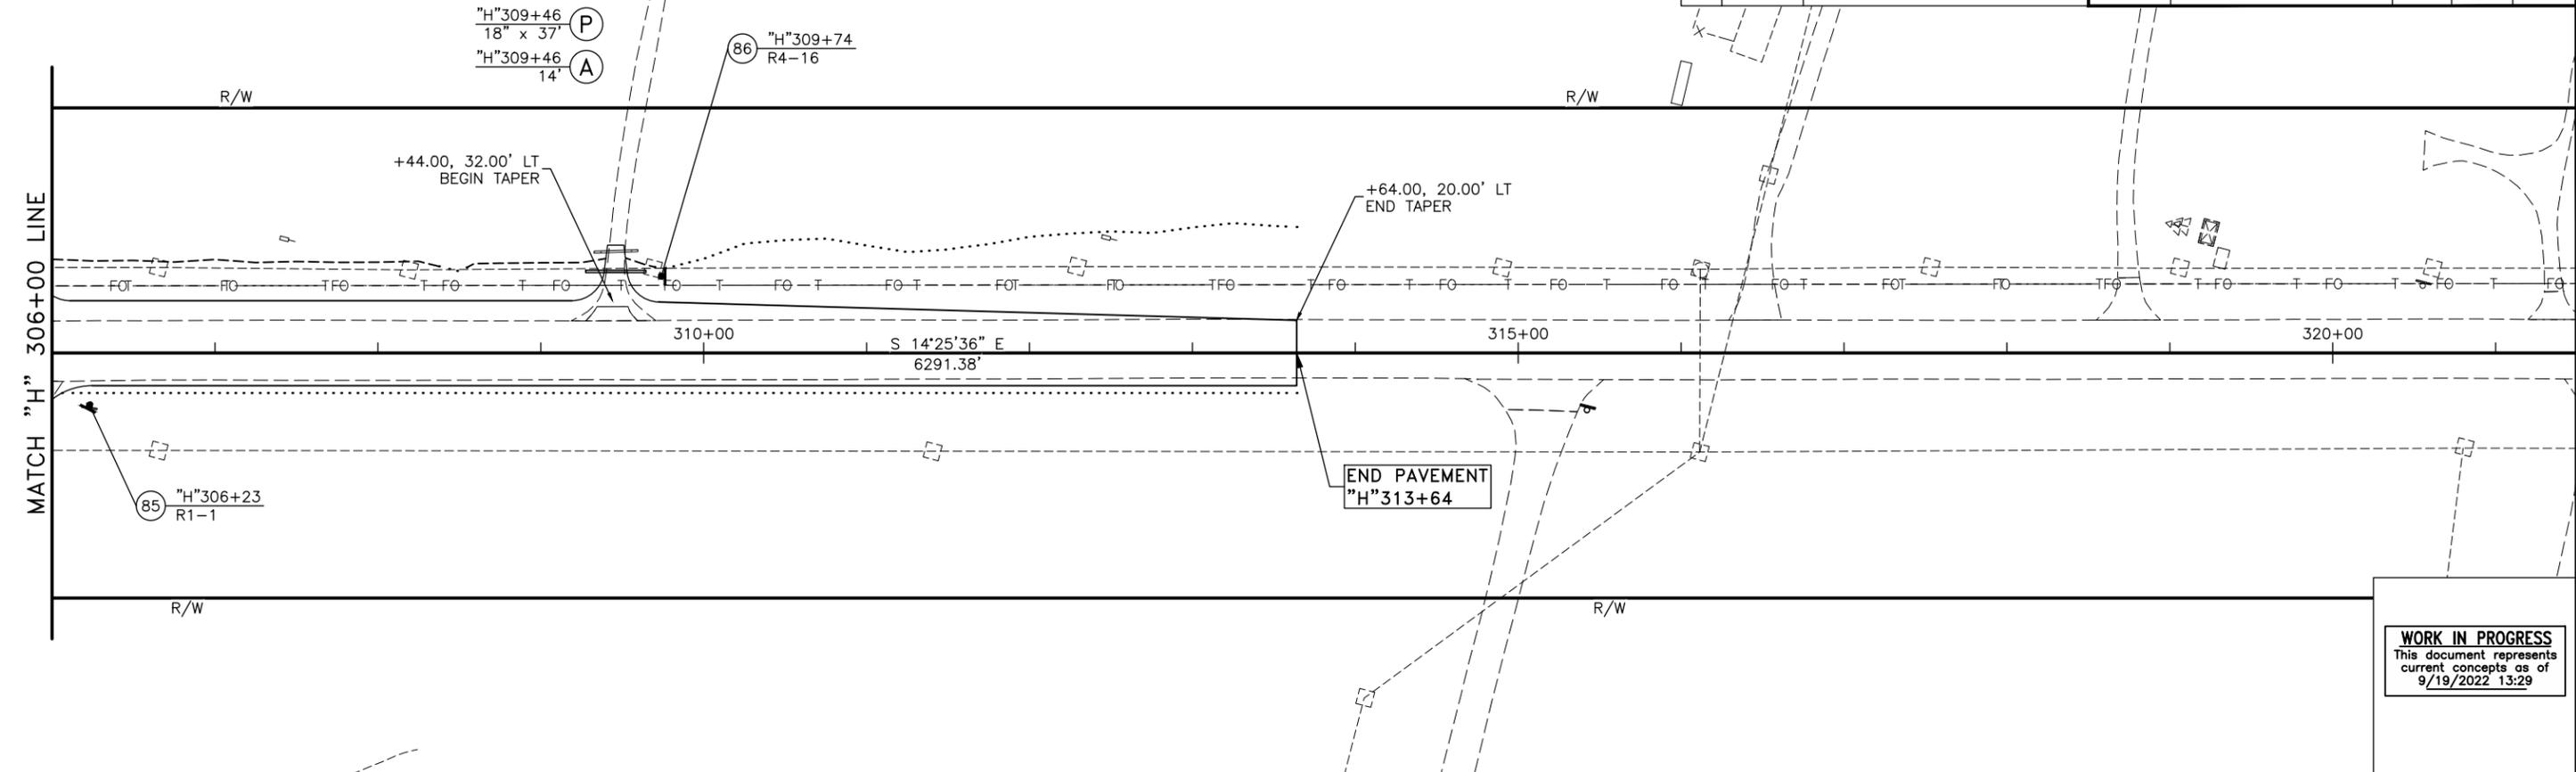

**WORK IN PROGRESS**  
 This document represents  
 current concepts as of  
 9/19/2022 13:29

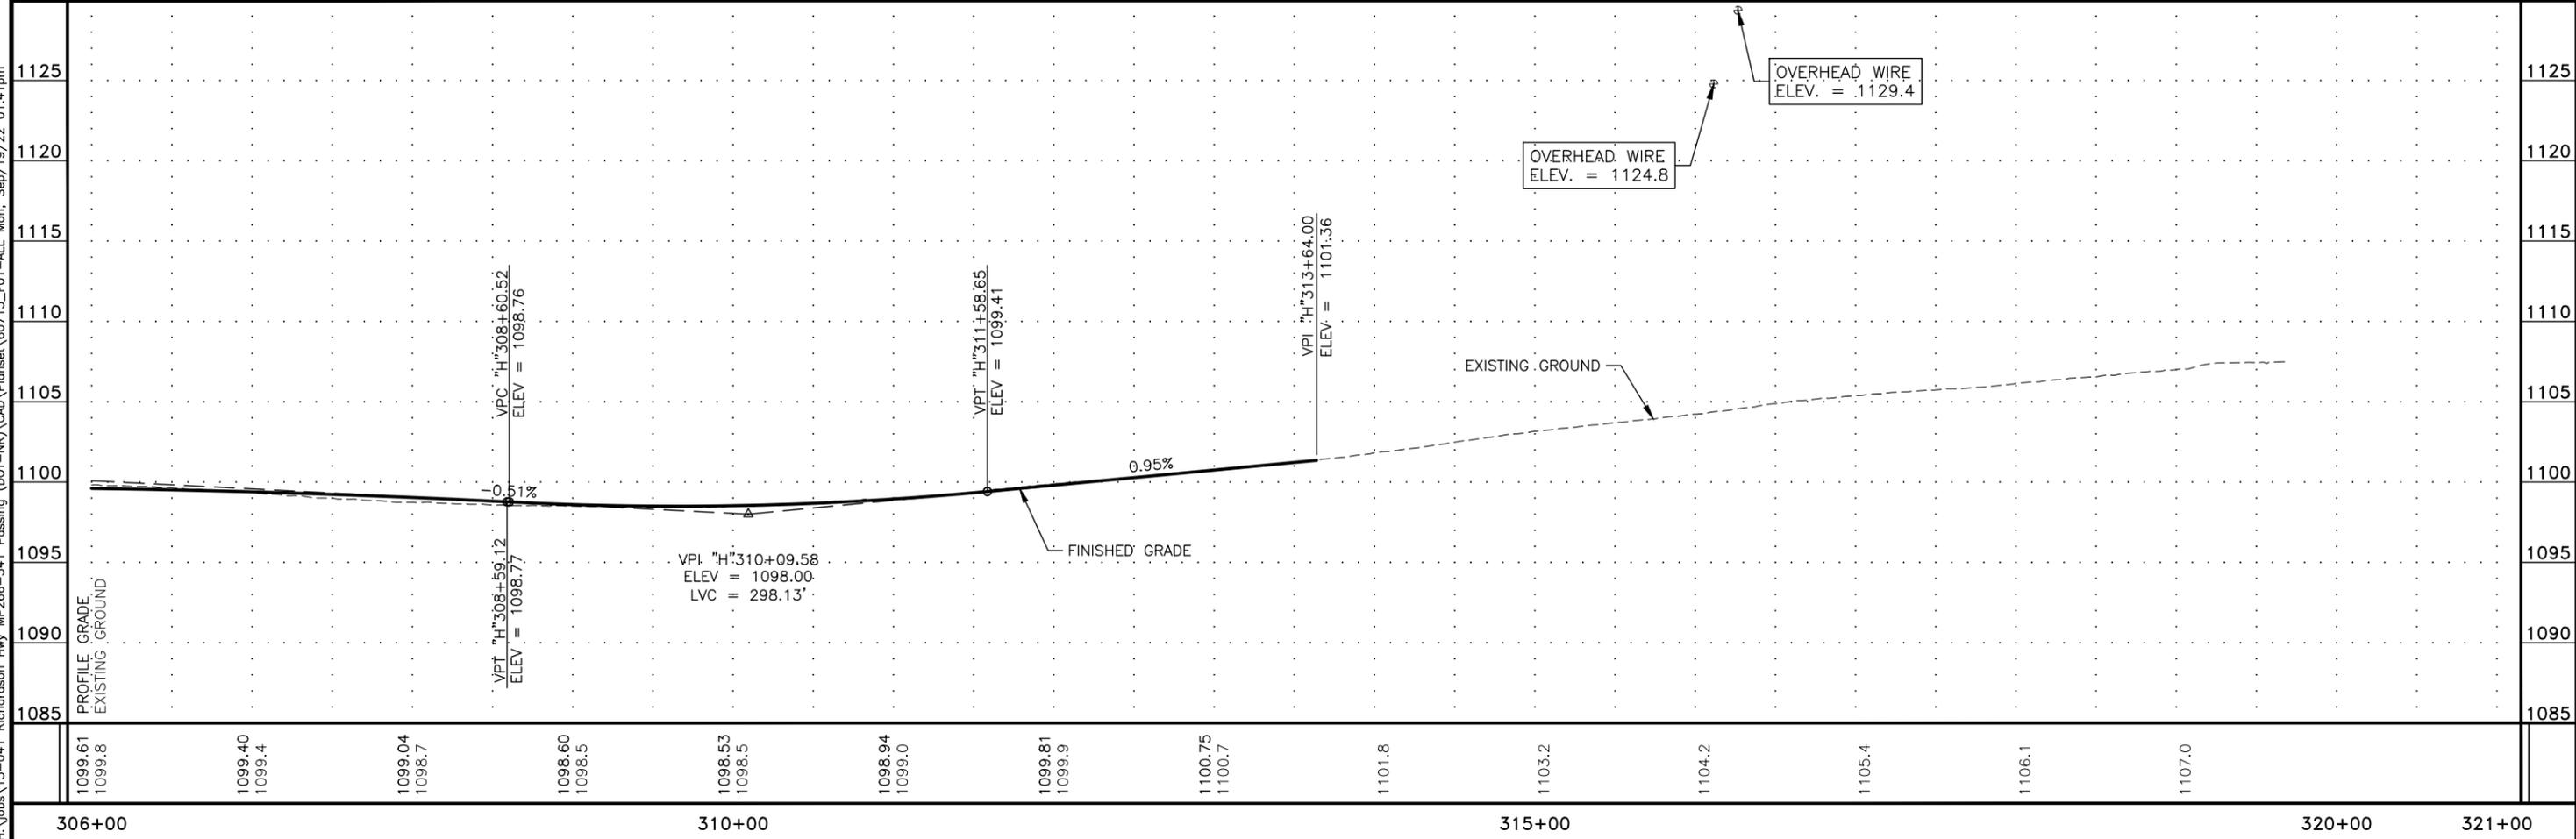

PLANS DEVELOPED BY: HDL ENGINEERING CONSULTANTS, LLC, 3335 ARCTIC BOULEVARD, STE 100, ANCHORAGE, AK, 99503 (907)564-2120, AECI.861  
 H:\jobs\15-041 Richardson Hwy MP266-341\_Paving (DOT-NR)\CAD\Planeset\60715\_F01-ALL\_Mon\_Sep/19/22\_01:41pm