


STATE	PROJECT	SHEET NO.
ALASKA	X 32450	I

STATE OF ALASKA DEPARTMENT OF HIGHWAYS

PLAN AND PROFILE PROPOSED HIGHWAY PROJECT



INDEX OF SHEETS

SHEET NO.	DESCRIPTION
I	TITLE PAGE

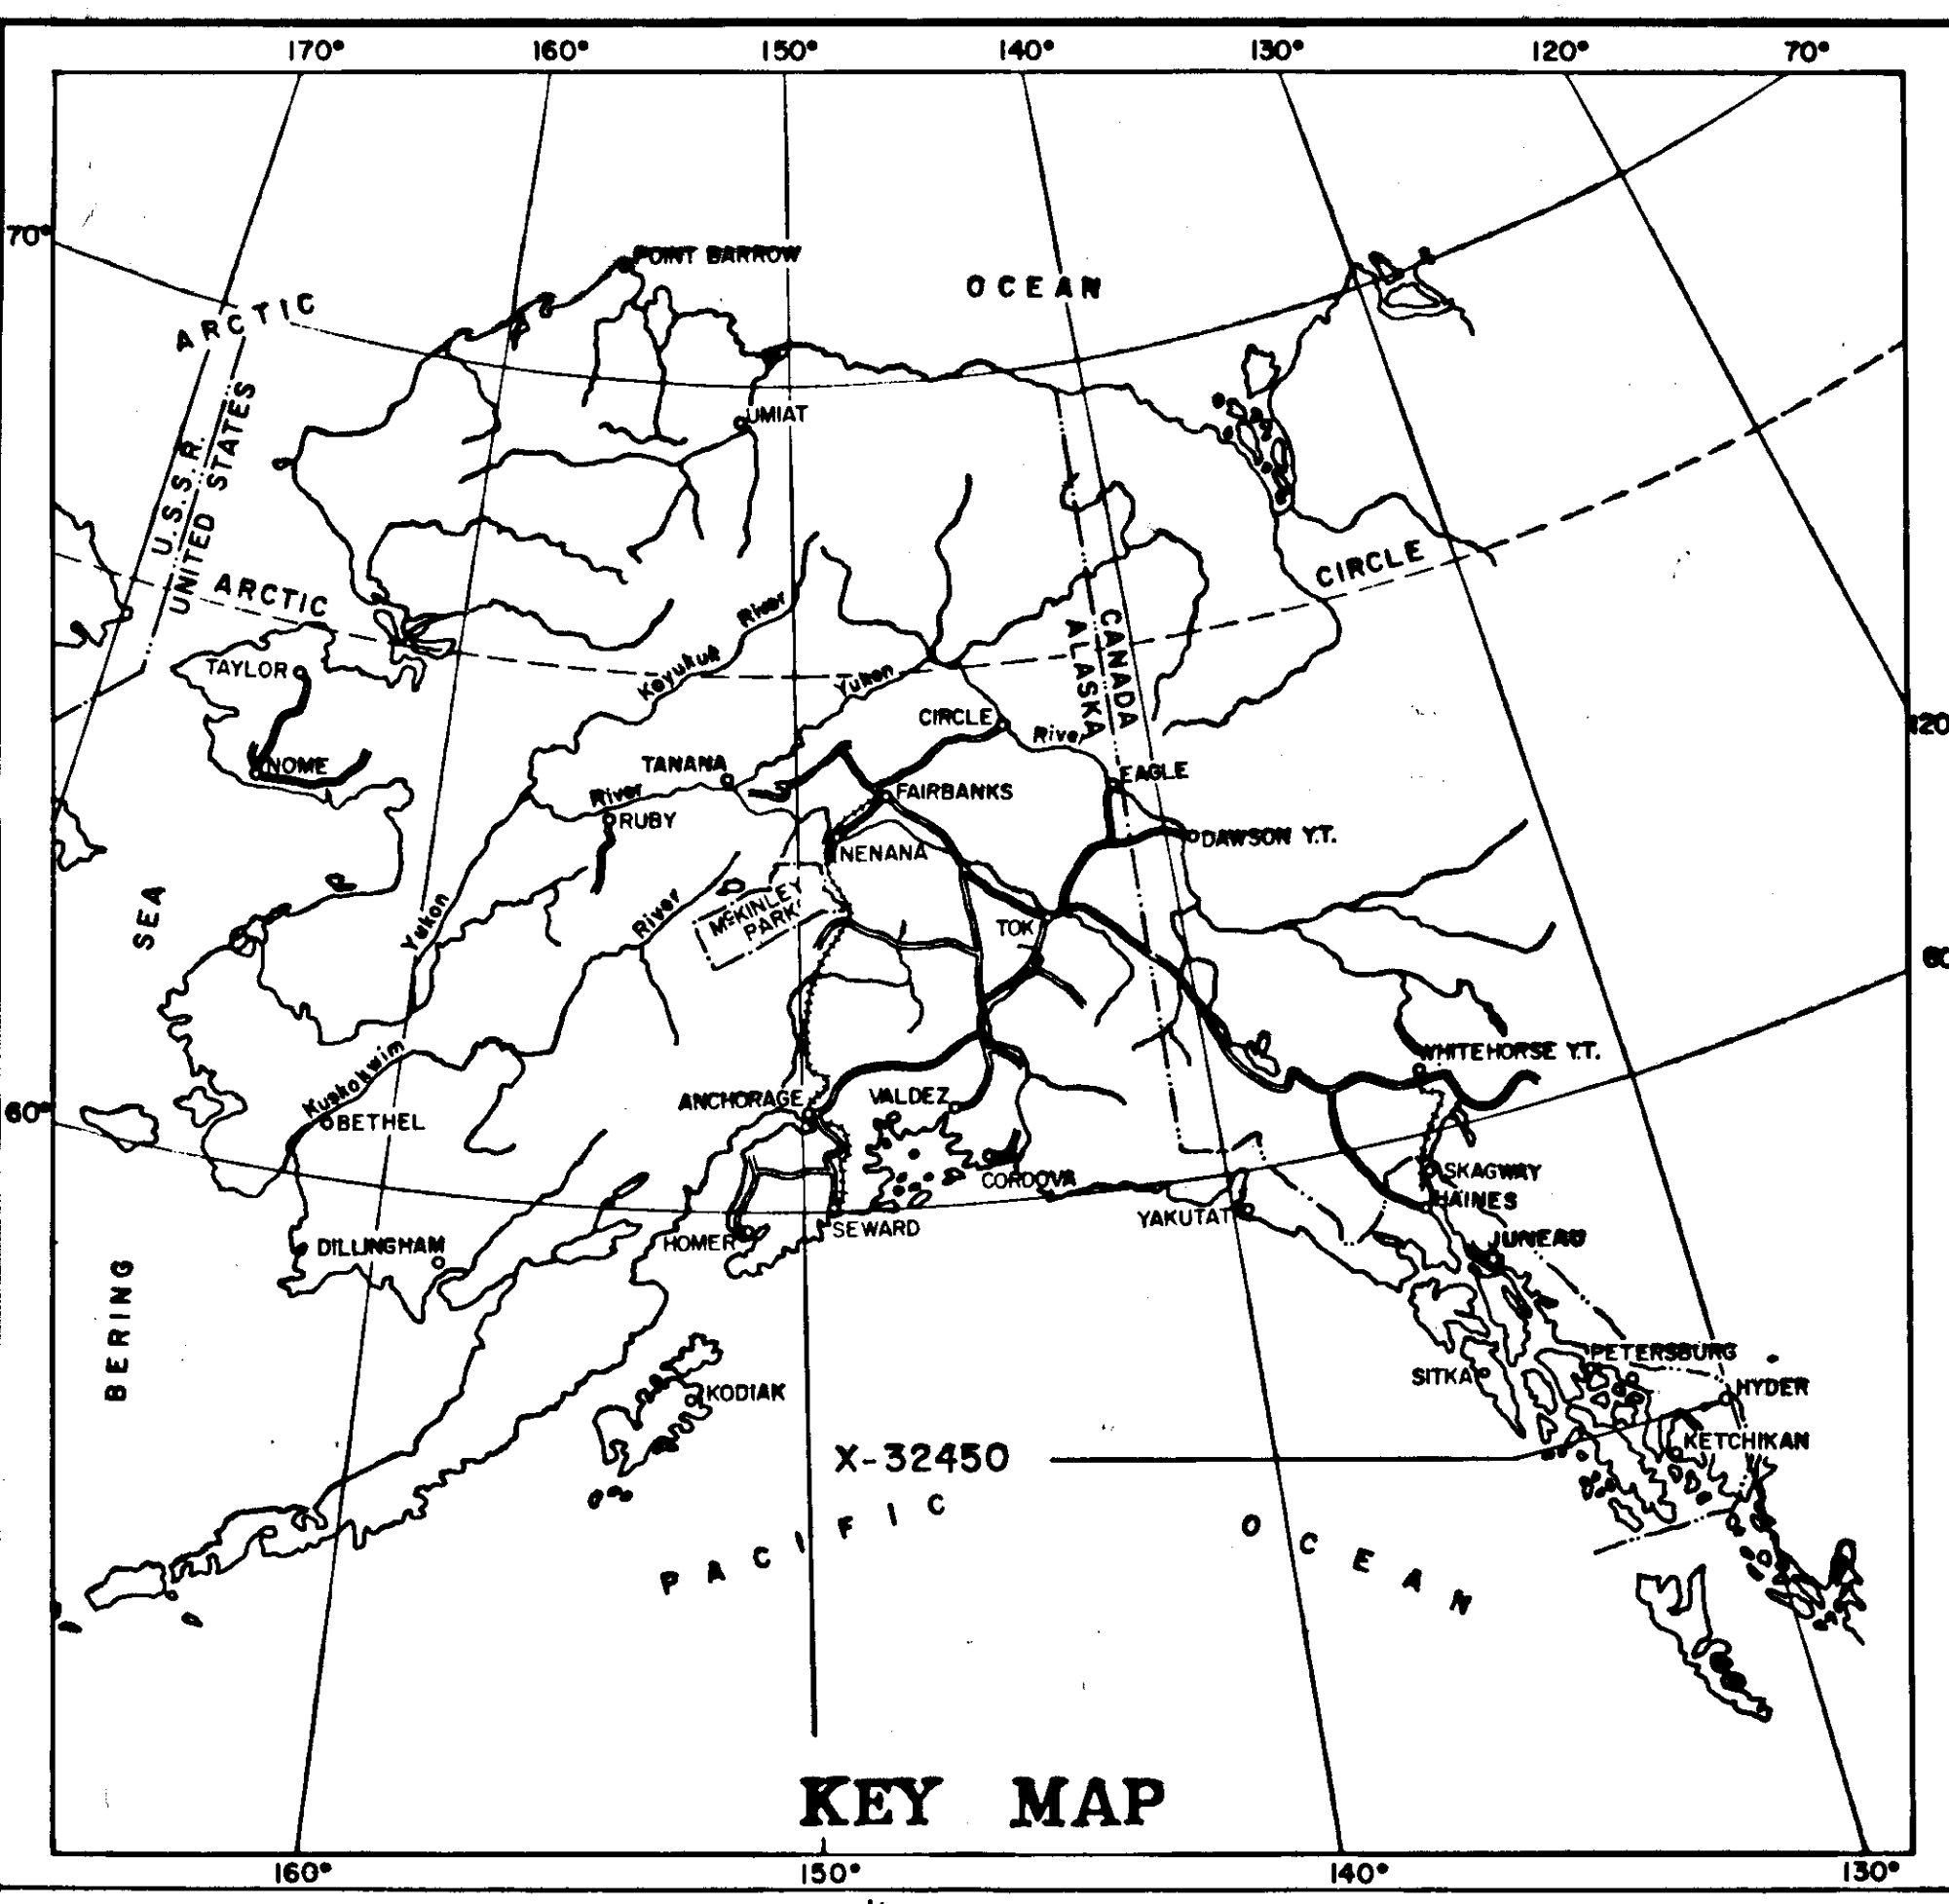

HYDER DIKE REPAIR

X 32450

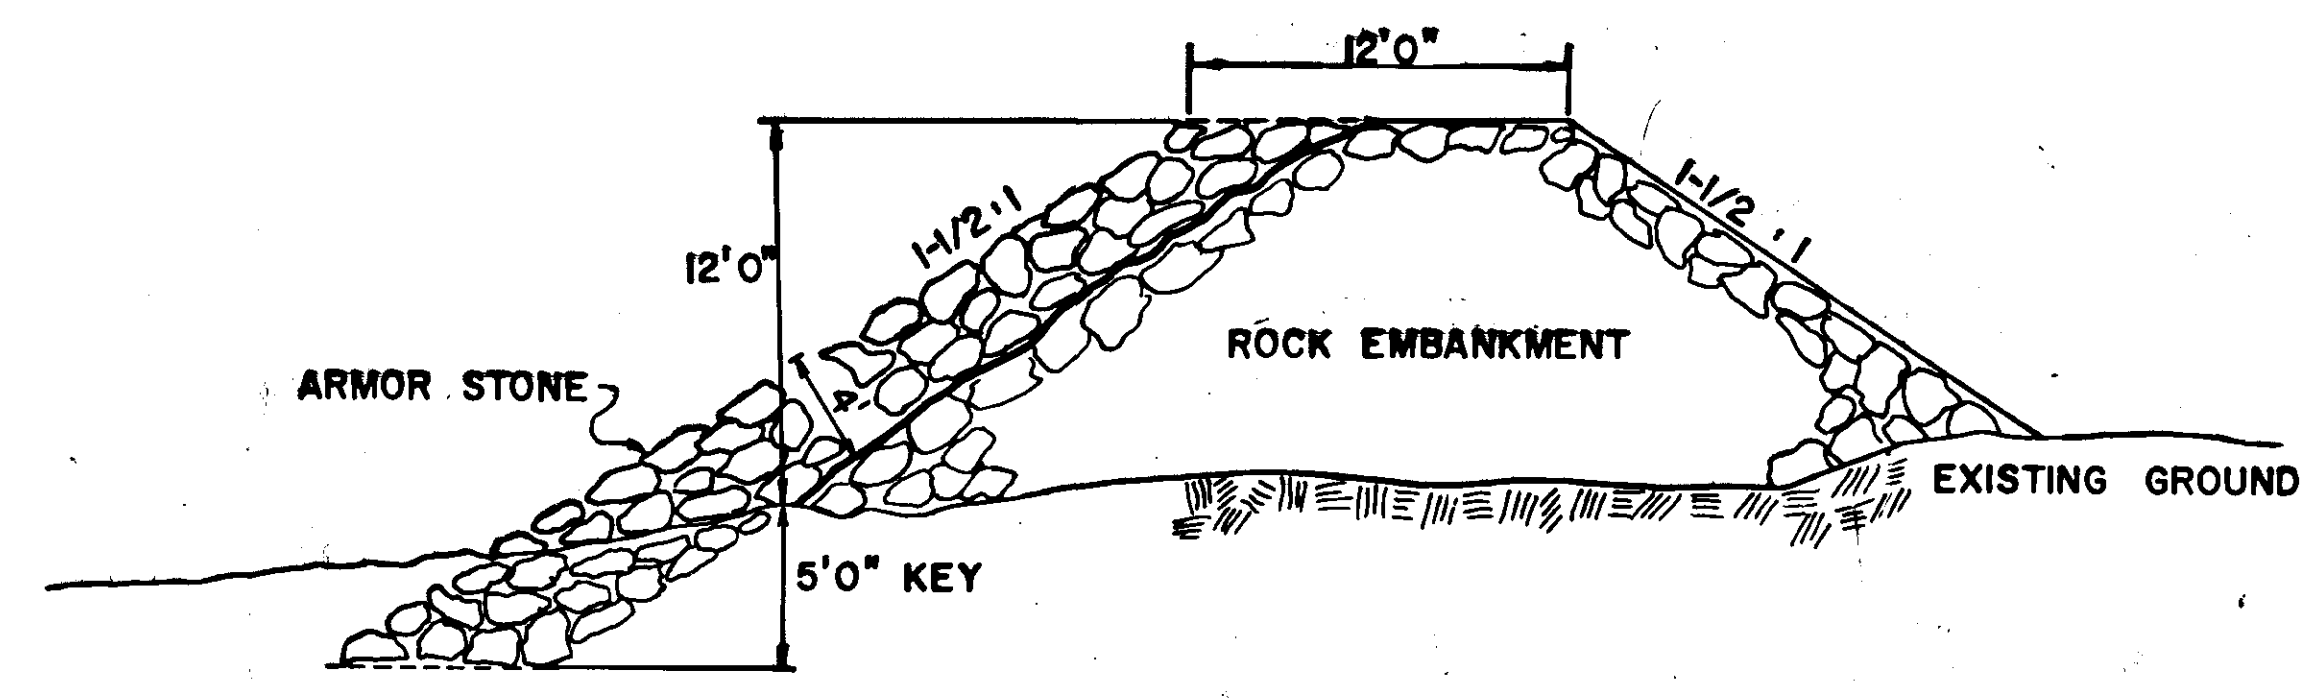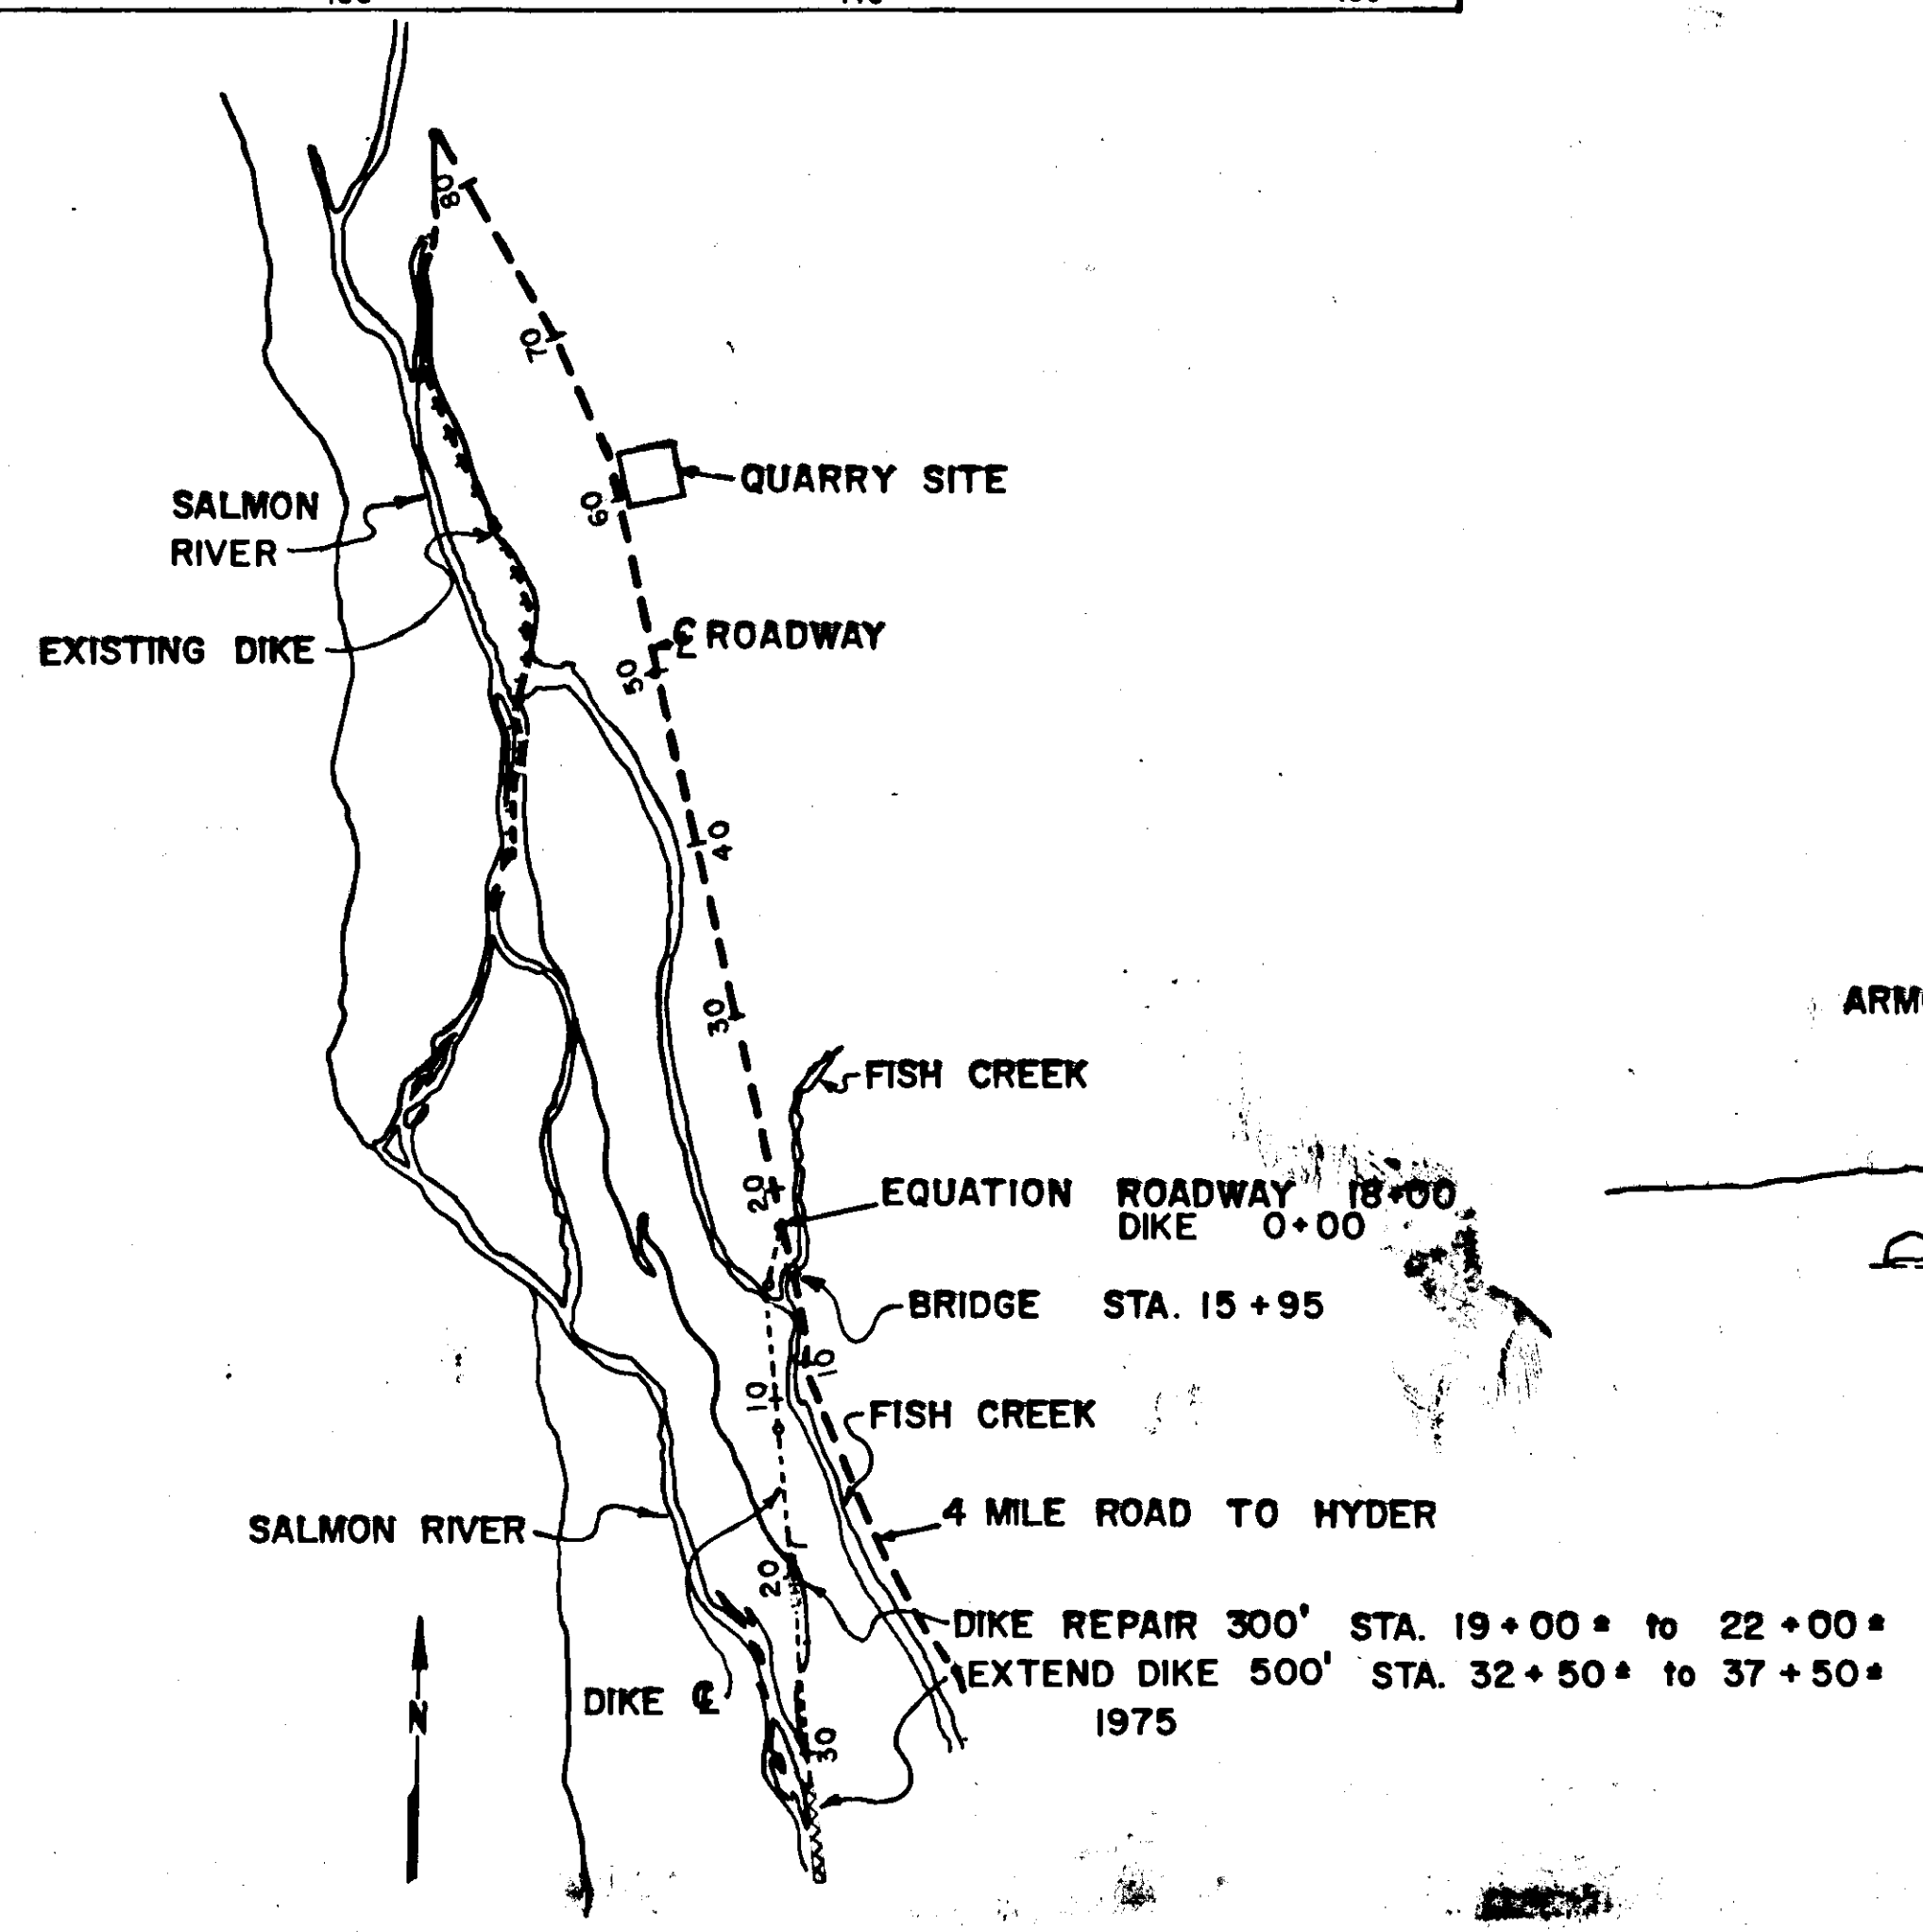

TYPICAL SECTION DIKE CONSTRUCTION

STATE OF ALASKA
DEPARTMENT OF HIGHWAYS

APPROVED: *Warren E. Wild* Date *11/15/75*
SOUTHEASTERN DISTRICT ENGINEER

STATE OF ALASKA
DEPARTMENT OF HIGHWAYS

APPROVED: *Walter B. Parker* Date *11/24/75*
COMMISSIONER OF HIGHWAYS