



FILE \\DOT.SOA.ALASKA.GOV\SHARED\AVI\PDE\PROJECTS\KENAI PENN. AREA BRIDGE REHAB 2015 - CFHWY00163\CIV3D16\PLANSET\00163\DRAWING\06/8/2019 8:01 AM LAYOUT B1 DESIGNED CHECKED DRAFTED

NO.	DATE	REVISION	STATE	PROJECT DESIGNATION	YEAR	SHEET NO.	TOTAL SHEETS
			ALASKA	0001574/CFHWY00163	2018	B1	--


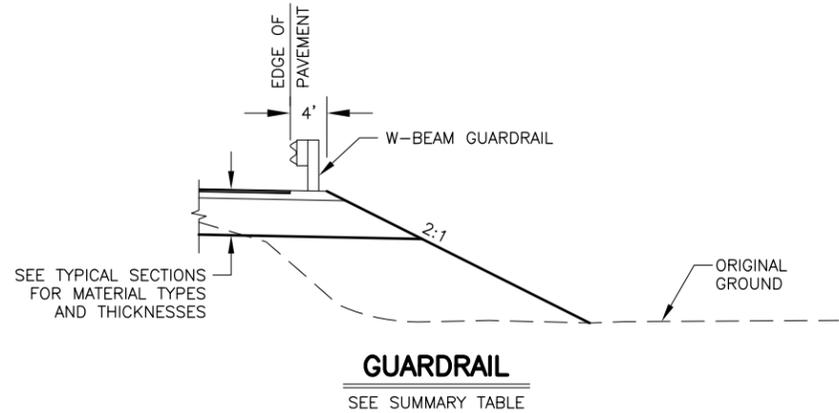


NOTE:

1. WITHIN TWO (2) DAYS AFTER PAVING, PLACE AGGREGATE BASE COURSE, GRADING D-1 AGAINST PAVEMENT EDGE TO ENSURE THERE IS NO VERTICAL DROP AT THE EDGE OF PAVEMENT. USE APPROVED TRAFFIC CONTROL DEVICES IN THE INTERIM.
2. SEE N SHEETS FOR BRIDGE TYPICAL SECTION.

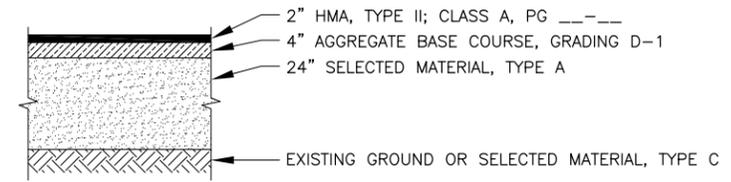

PAVEMENT STRUCTURAL SECTION NO. 1

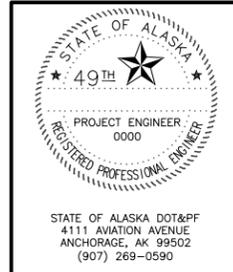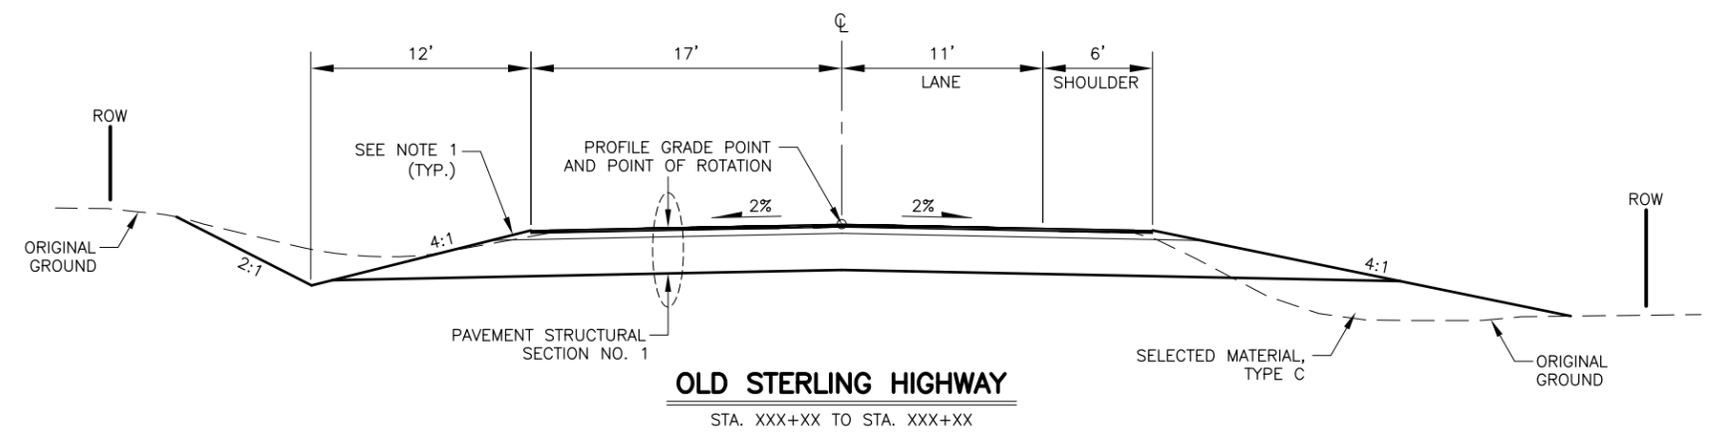

STATE OF ALASKA
DEPARTMENT OF TRANSPORTATION
AND PUBLIC FACILITIES

**OLD STERLING HWY:
ANCHOR RIVER BRIDGE
REPLACEMENT**

TYPICAL SECTIONS