


STATE OF ALASKA
 DEPARTMENT OF TRANSPORTATION
 AND PUBLIC FACILITIES

HOMER LAKE STREET
 REHABILITATION
 Project No. 52461/EBL-MGS-MGE-0001(422)

Lake Street and Pioneer/East End Road
 Intersection Figure

0 20 40
 SCALE: 1"=20'

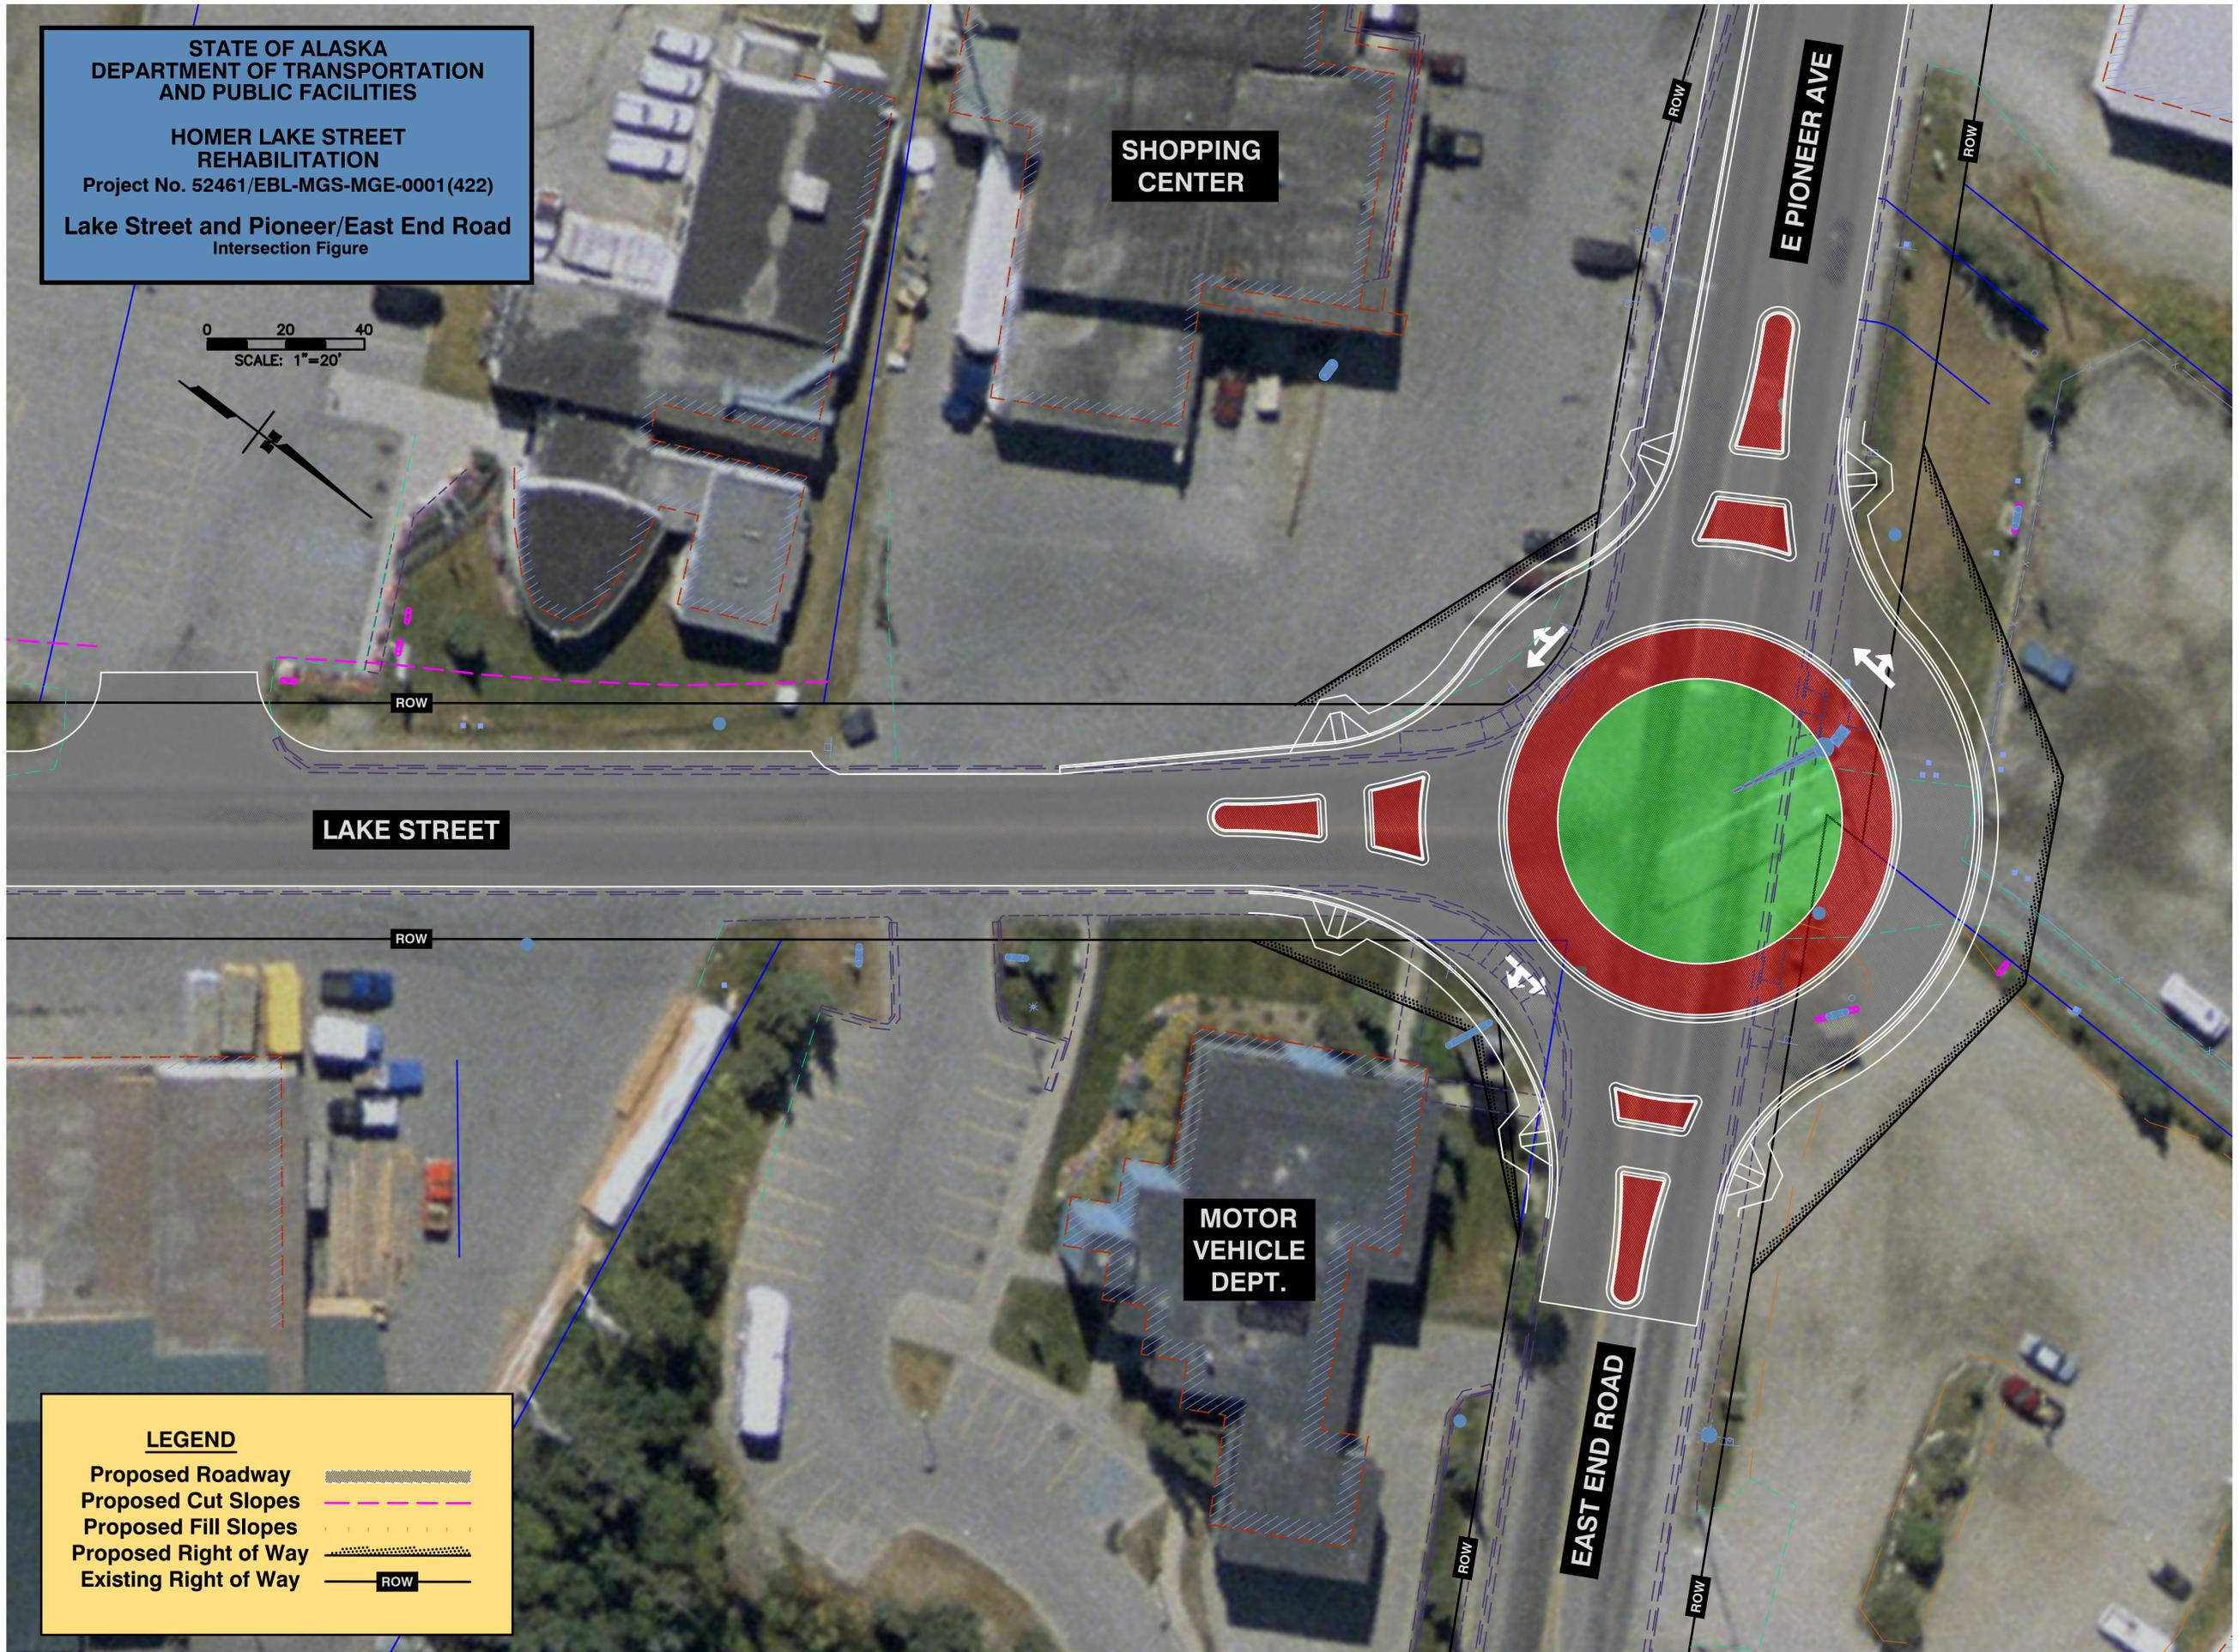

LEGEND

Proposed Roadway	
Proposed Cut Slopes	
Proposed Fill Slopes	
Proposed Right of Way	
Existing Right of Way	