


W:\PROJECTS\HOMER LAKE STREET REHAB - 5246\03\01\Exhibits\Public Presentations\Lake Street\_06-21-16.dwg 6/2/2016

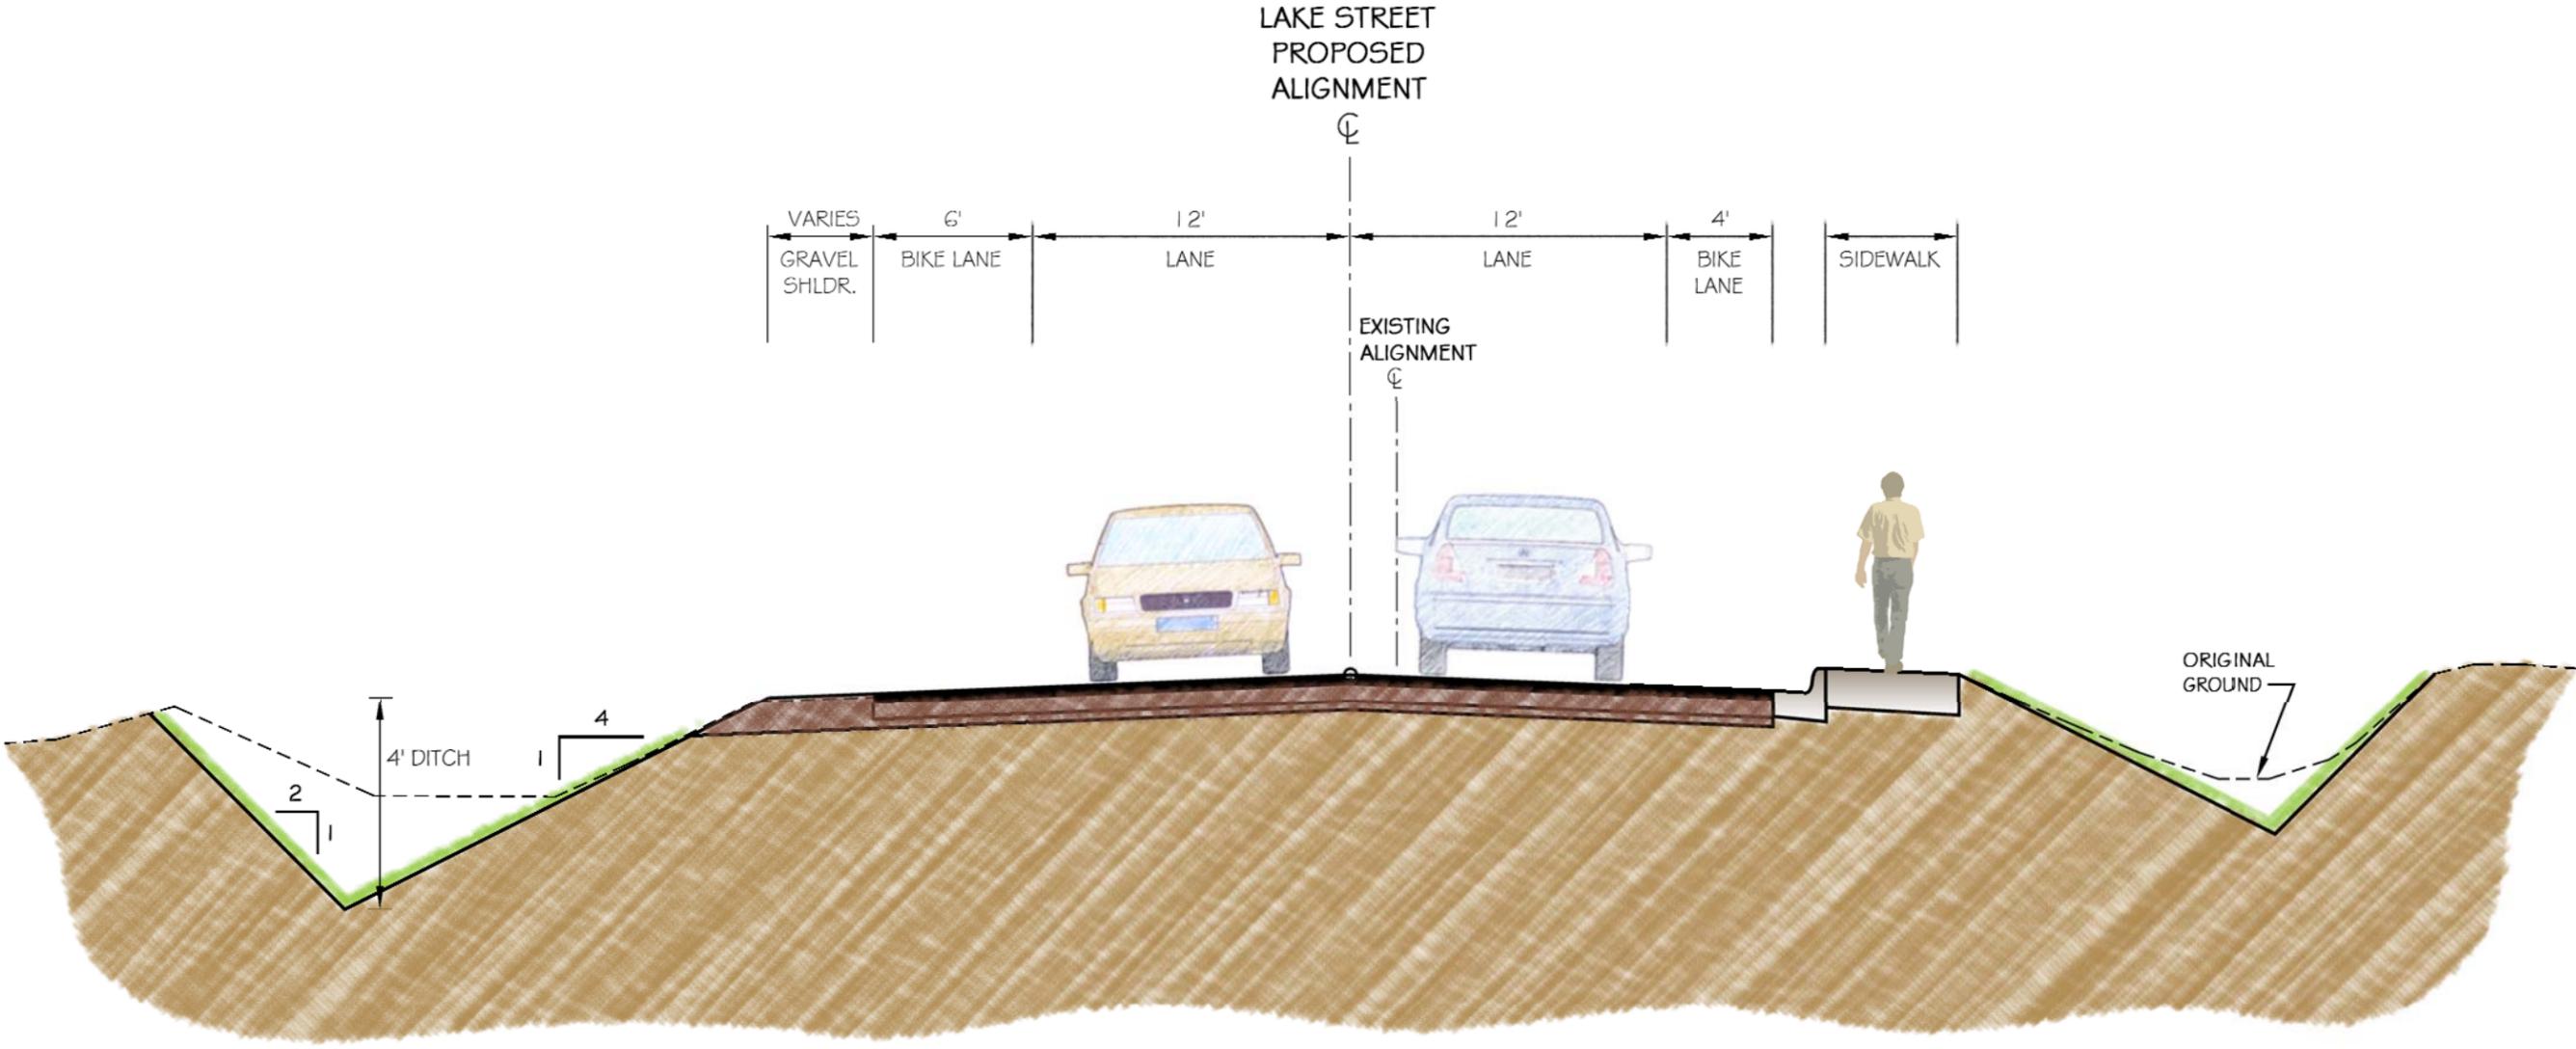

LAKE STREET TYPICAL SECTION

STATE OF ALASKA  
 DEPARTMENT OF TRANSPORTATION  
 AND PUBLIC FACILITIES

HOMER  
 LAKE STREET REHABILITATION  
 PROJECT NO.: 5246 I

TYPICAL SECTION