


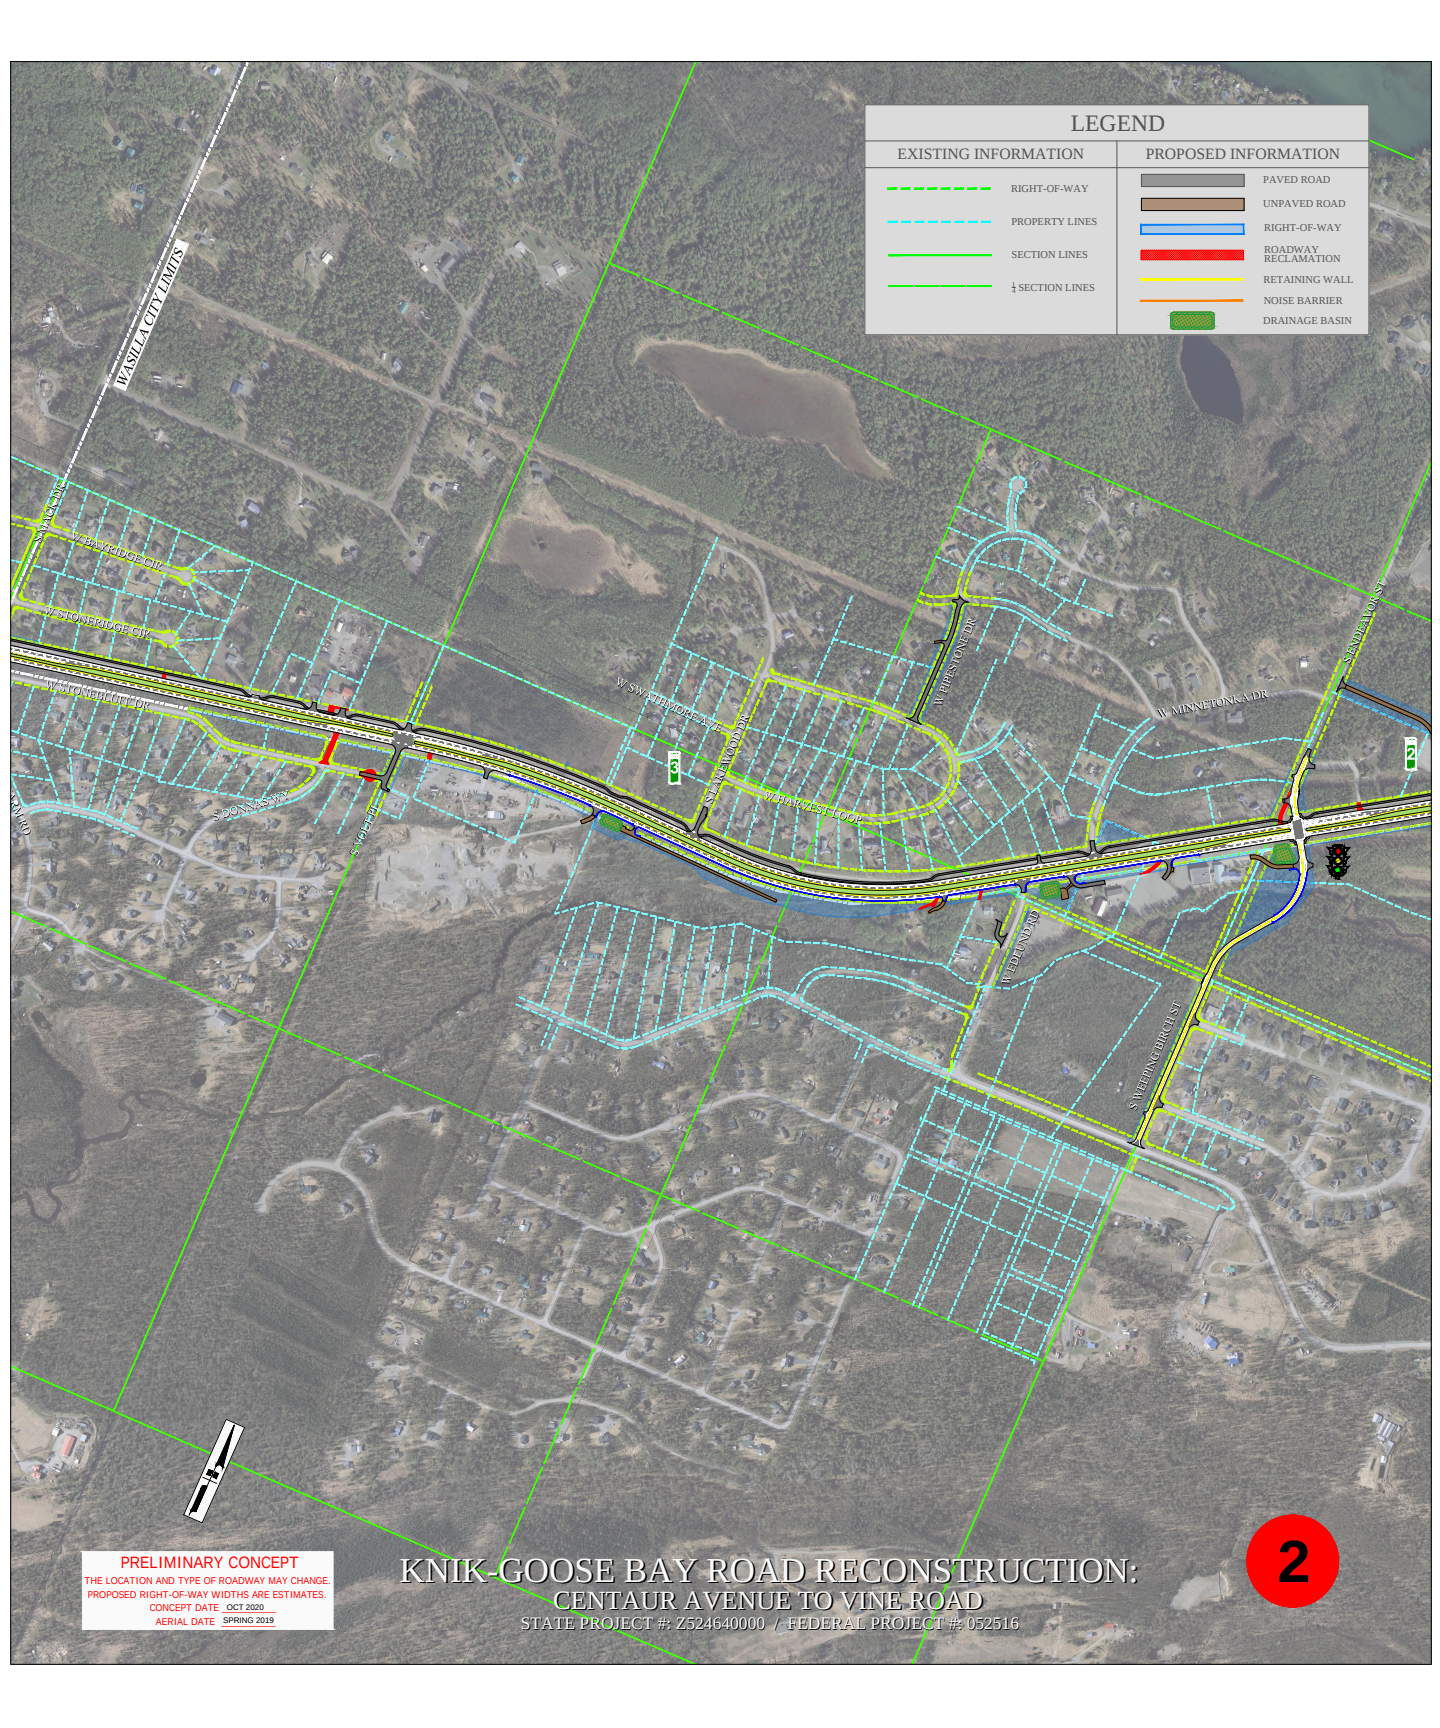

## LEGEND

### EXISTING INFORMATION

- RIGHT-OF-WAY
- PROPERTY LINES
- SECTION LINES
- ½ SECTION LINES

### PROPOSED INFORMATION

- PAVED ROAD
- UNPAVED ROAD
- RIGHT-OF-WAY
- ROADWAY RECLAMATION
- RETAINING WALL
- NOISE BARRIER
- DRAINAGE BASIN

**PRELIMINARY CONCEPT**  
THE LOCATION AND TYPE OF ROADWAY MAY CHANGE.  
PROPOSED RIGHT-OF-WAY WIDTHS ARE ESTIMATES.  
CONCEPT DATE: OCT 2020  
AERIAL DATE: SPRING 2019

## KNIK-GOOSE BAY ROAD RECONSTRUCTION: CENTAUR AVENUE TO VINE ROAD

STATE PROJECT #: Z524640000 / FEDERAL PROJECT #: 052516

2