




FIGURES

- Figure 1 Location and Vicinity Maps
- Figure 2 Wetlands and Land Use
- Figure 3 Proposed Action
- Figure 4 Taxiway/Access Road Typical Sections
- Figure 5 Runway Typical Sections
- Figure 6 Typical Section and Access Road
- Figure 7 Proposed Material Site (aerial view)
- Figure 8 Proposed Material Site (typical)

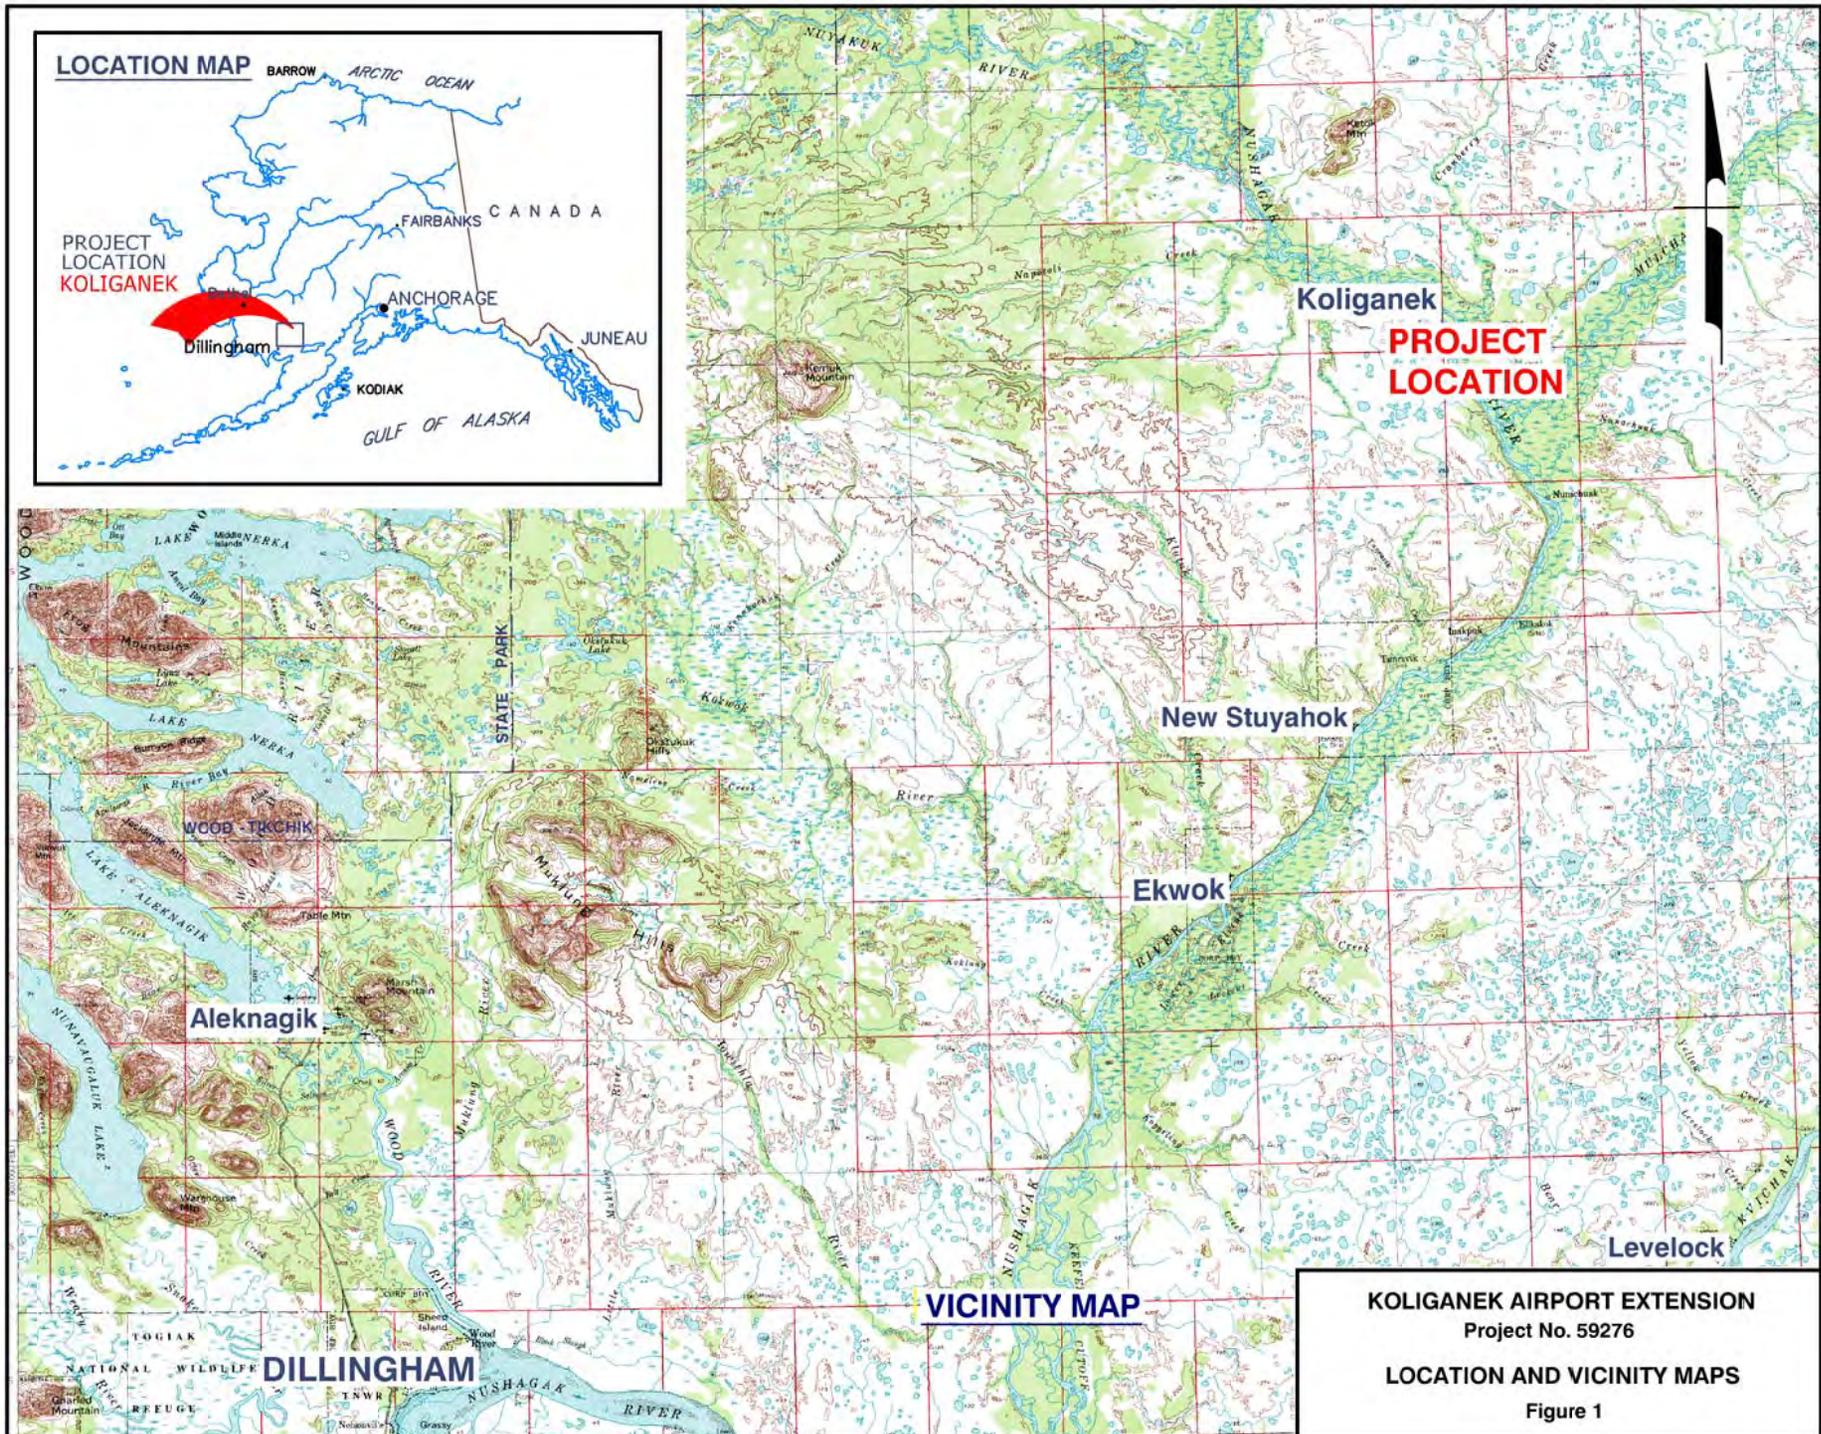

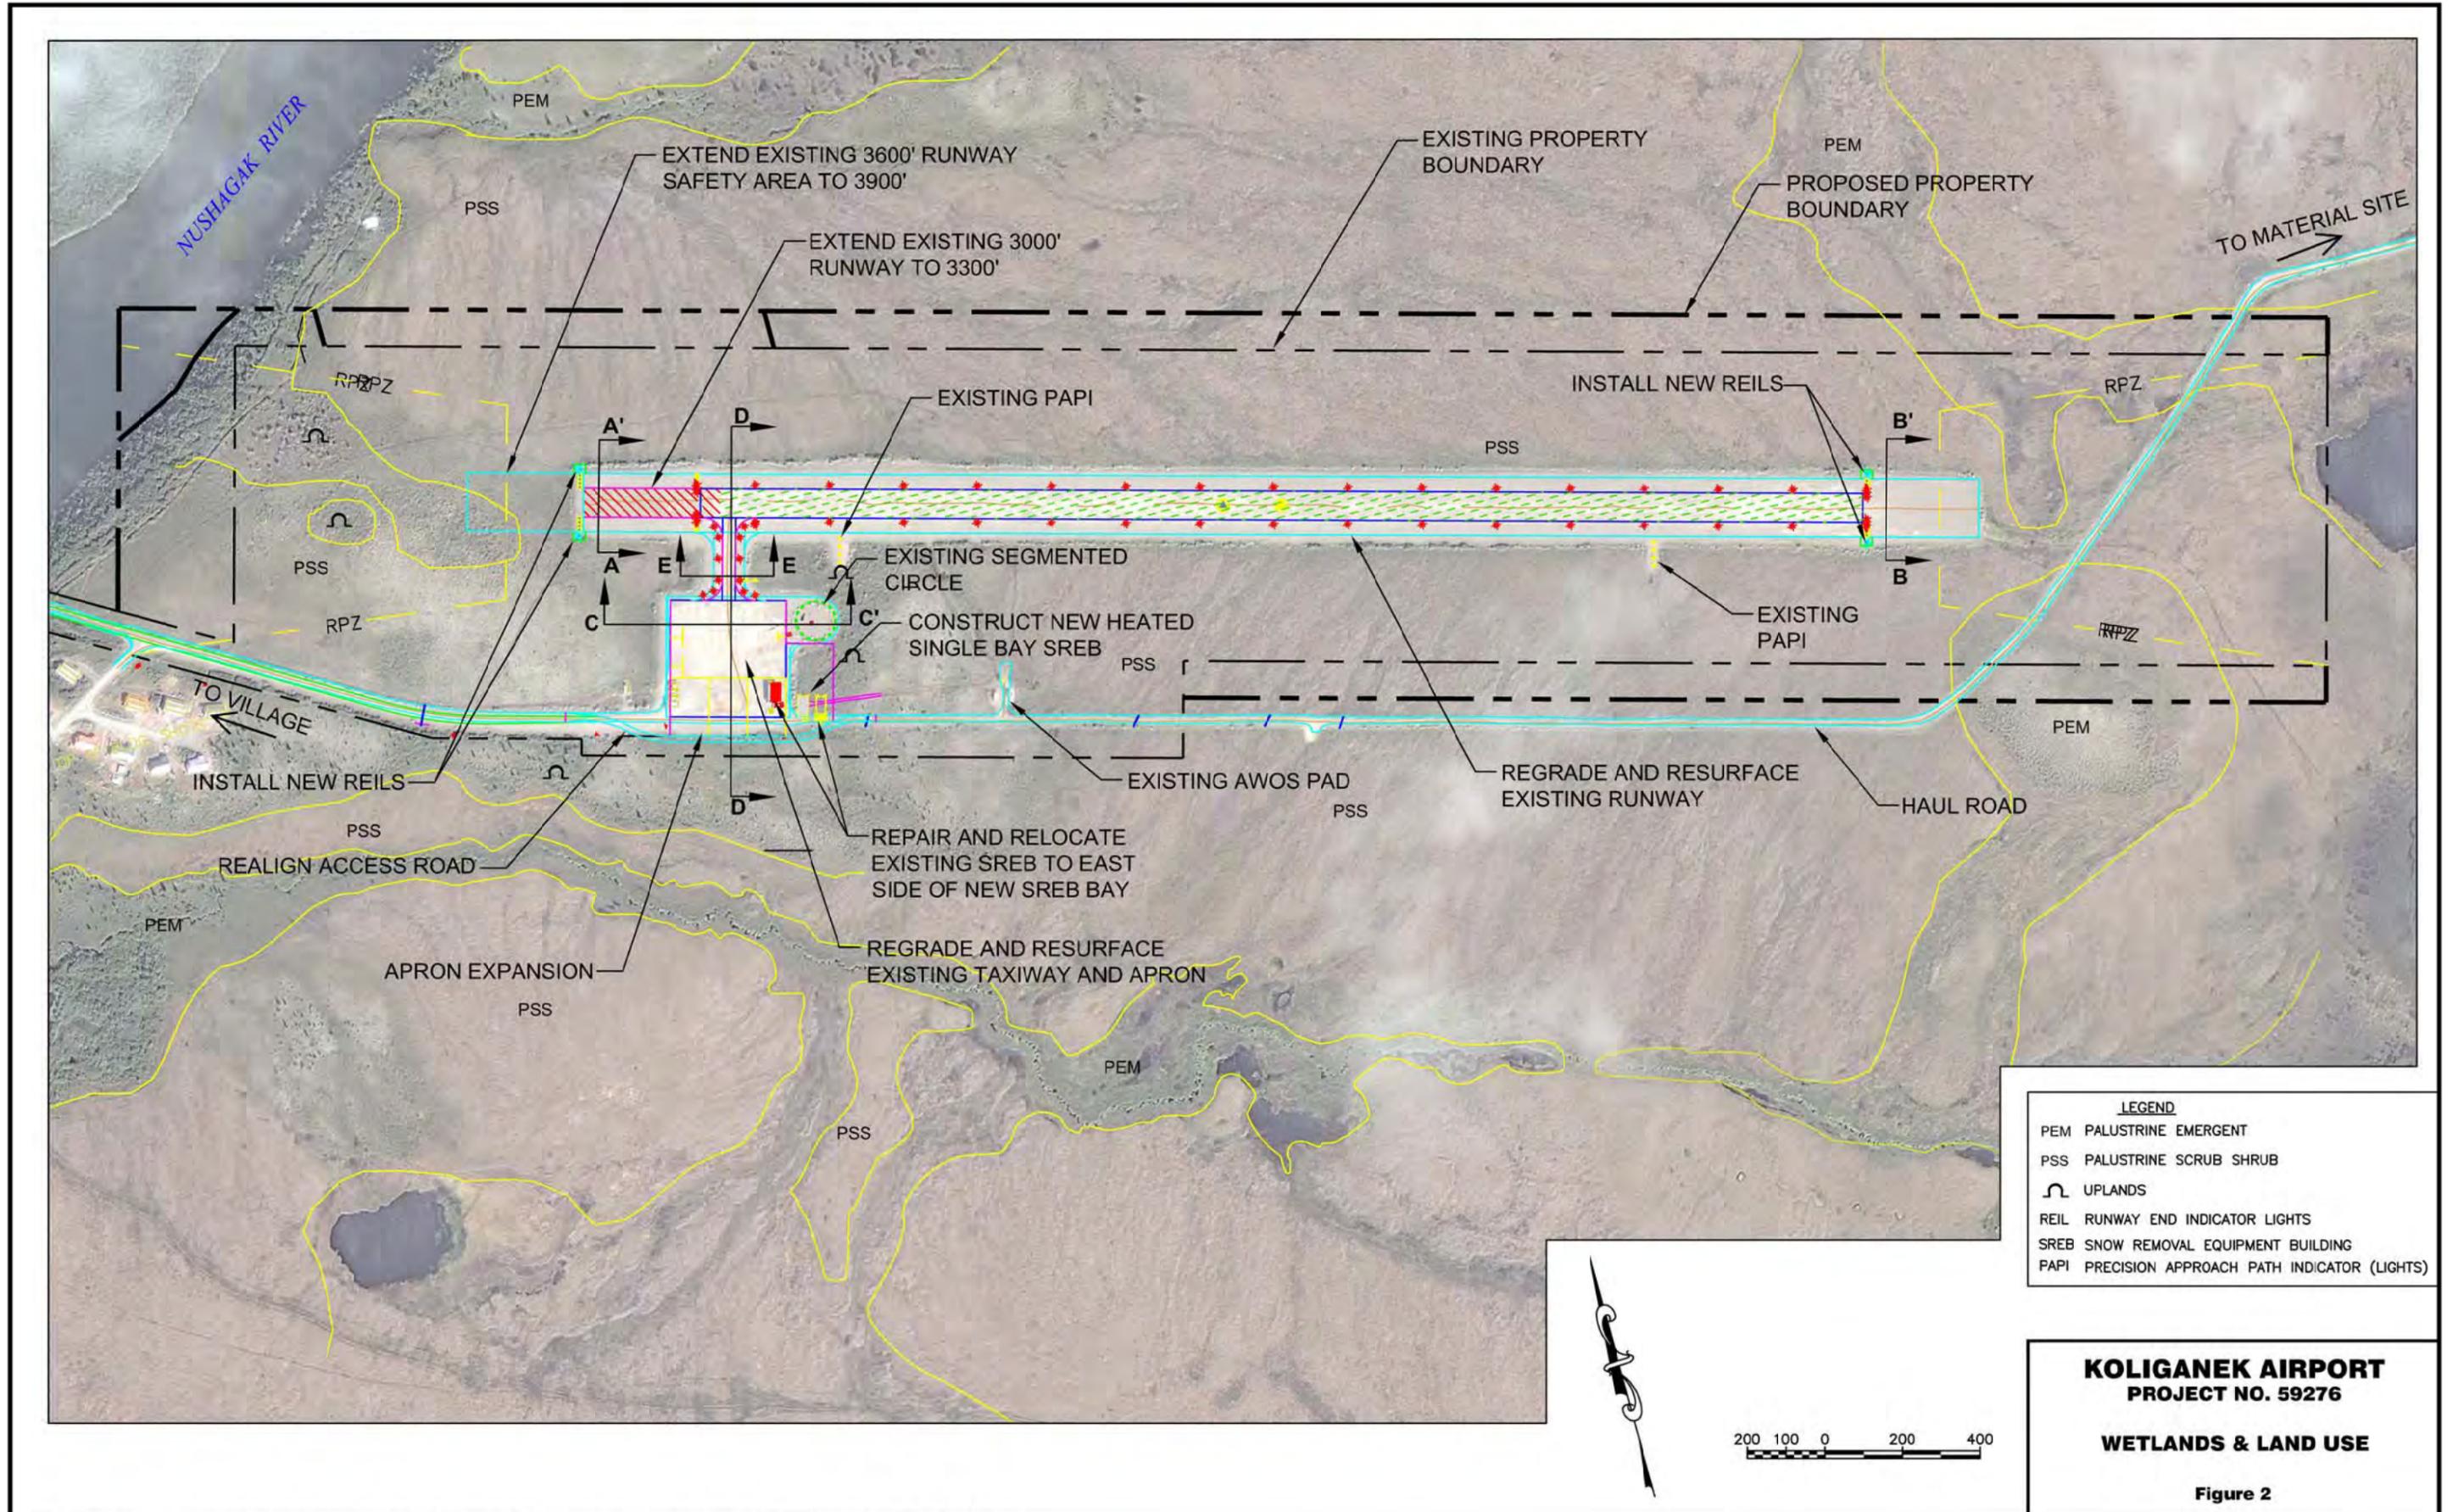

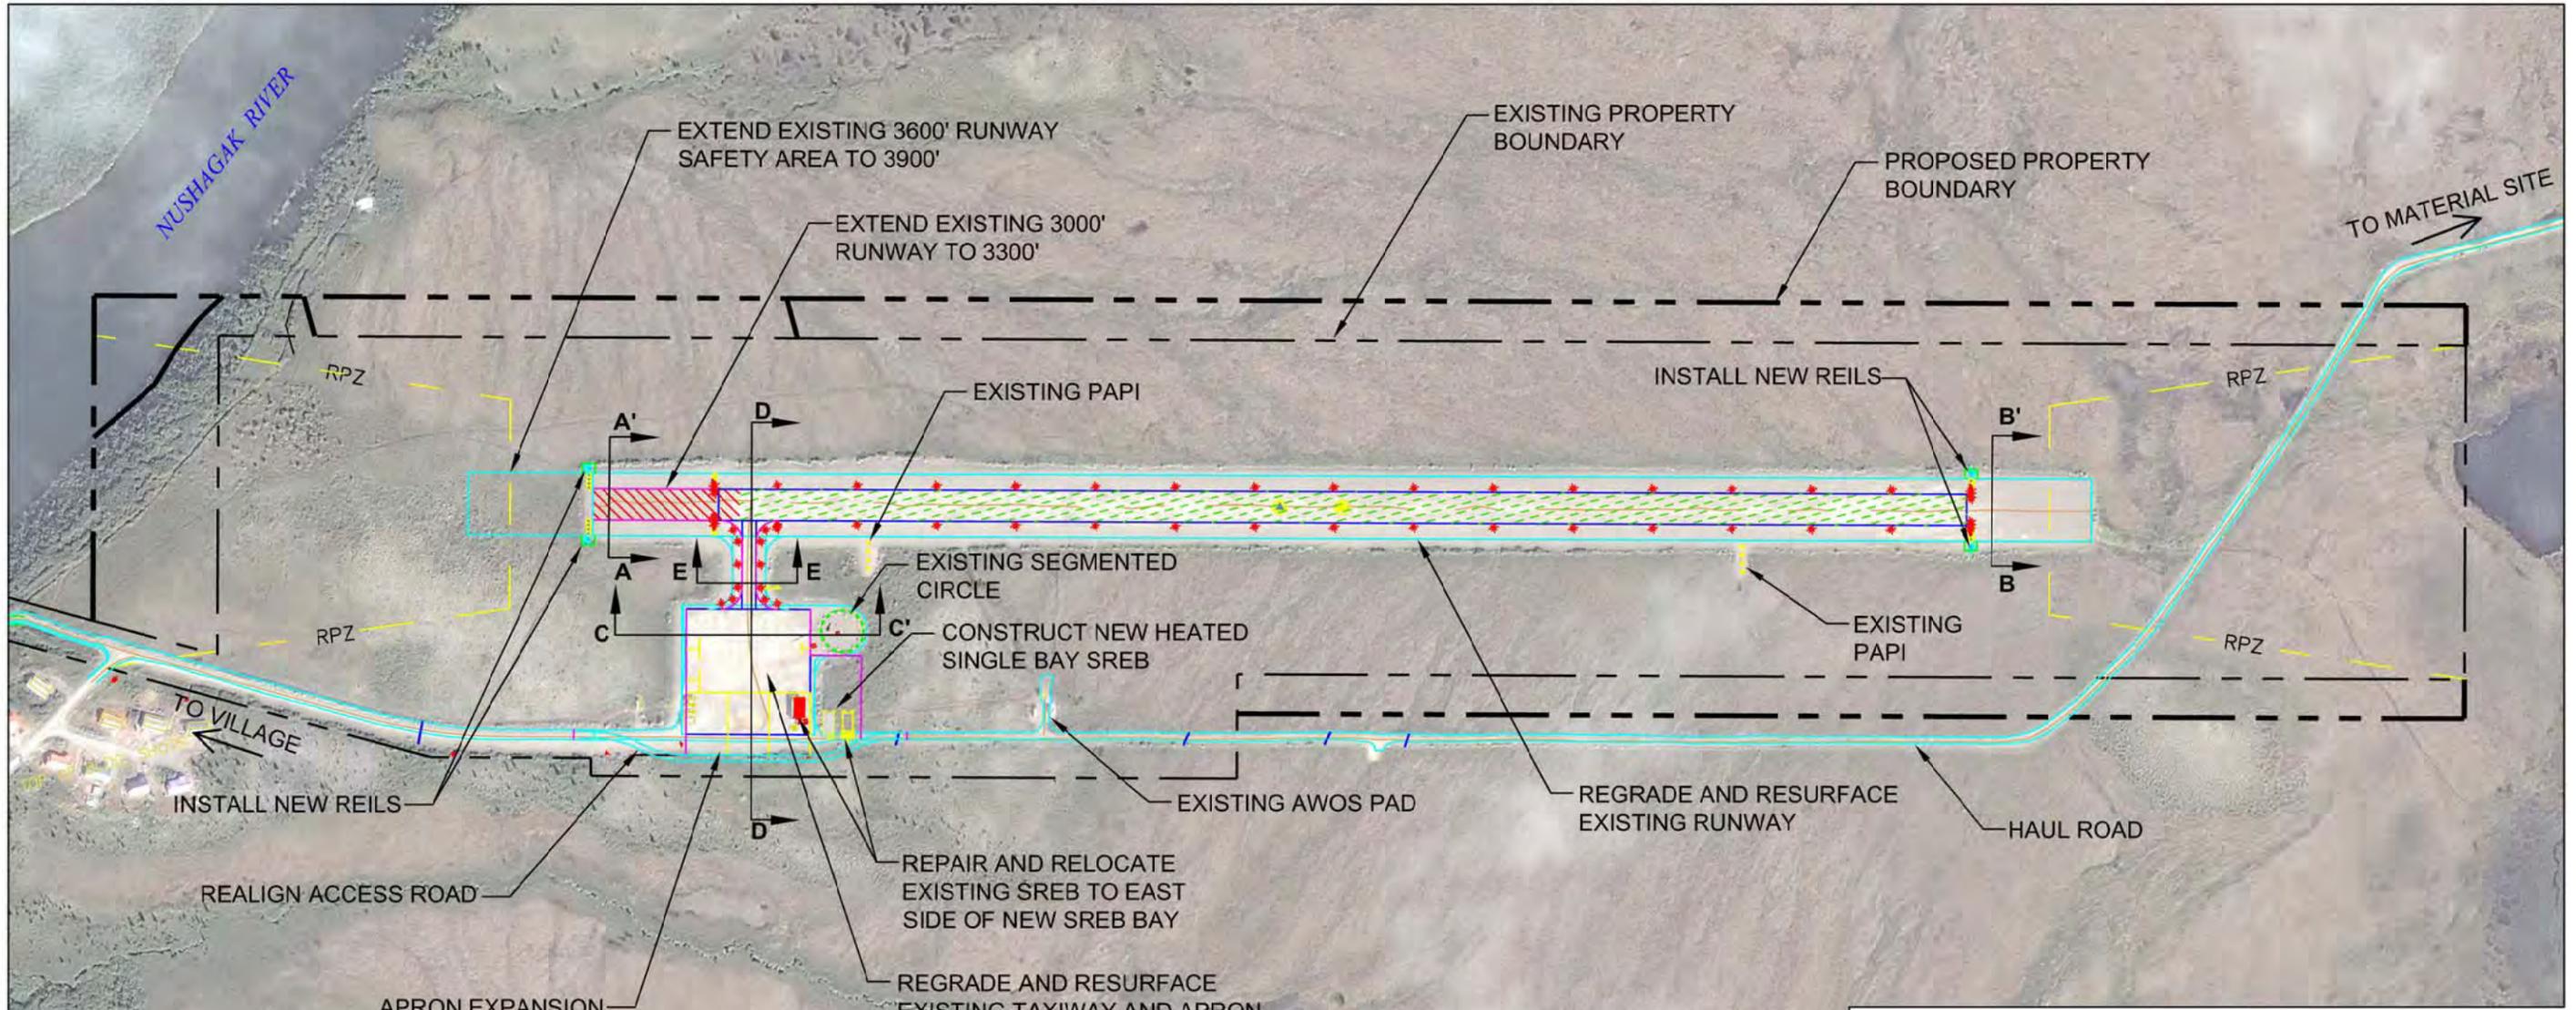

LEGEND


	PROPOSED PROPERTY BOUNDARY
	EXISTING PROPERTY BOUNDARY
	EXISTING RUNWAY
	RUNWAY EXTENSION
	REIL RUNWAY END INDICATOR LIGHTS
	SREB SNOW REMOVAL EQUIPMENT BUILDING
	PAPI PRECISION APPROACH PATH INDICATOR (LIGHTS)




**KOLIGANEK AIRPORT
PROJECT NO. 59276**

PROPOSED ACTION

Figure 3

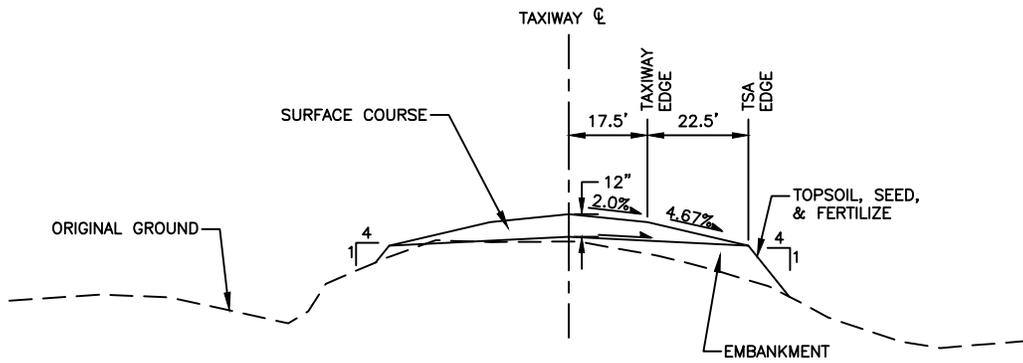



E-E TAXIWAY
NTS

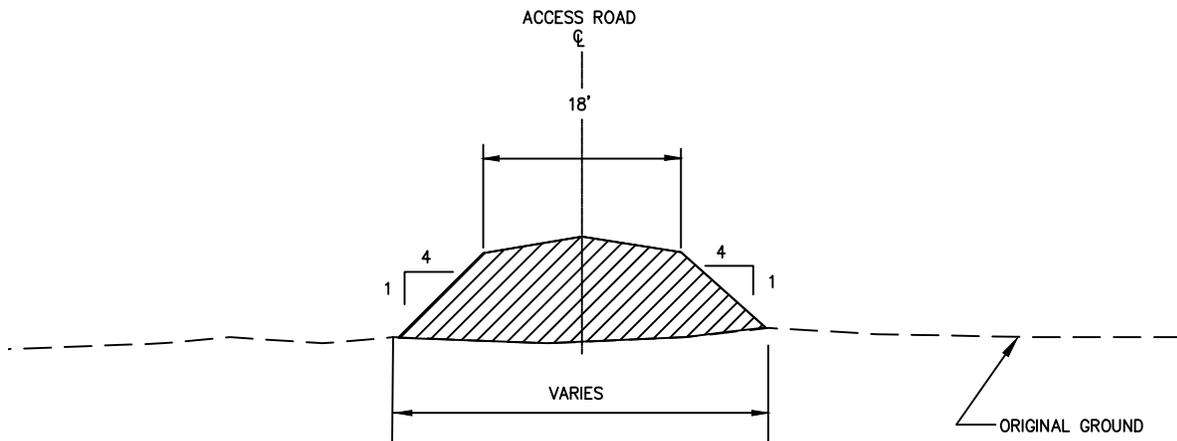

ACCESS ROAD
NTS



KOLIGANEK AIRPORT
PROJECT NO. 59276
TAXIWAY/ACCESS ROAD
TYPICAL SECTIONS

Figure 4

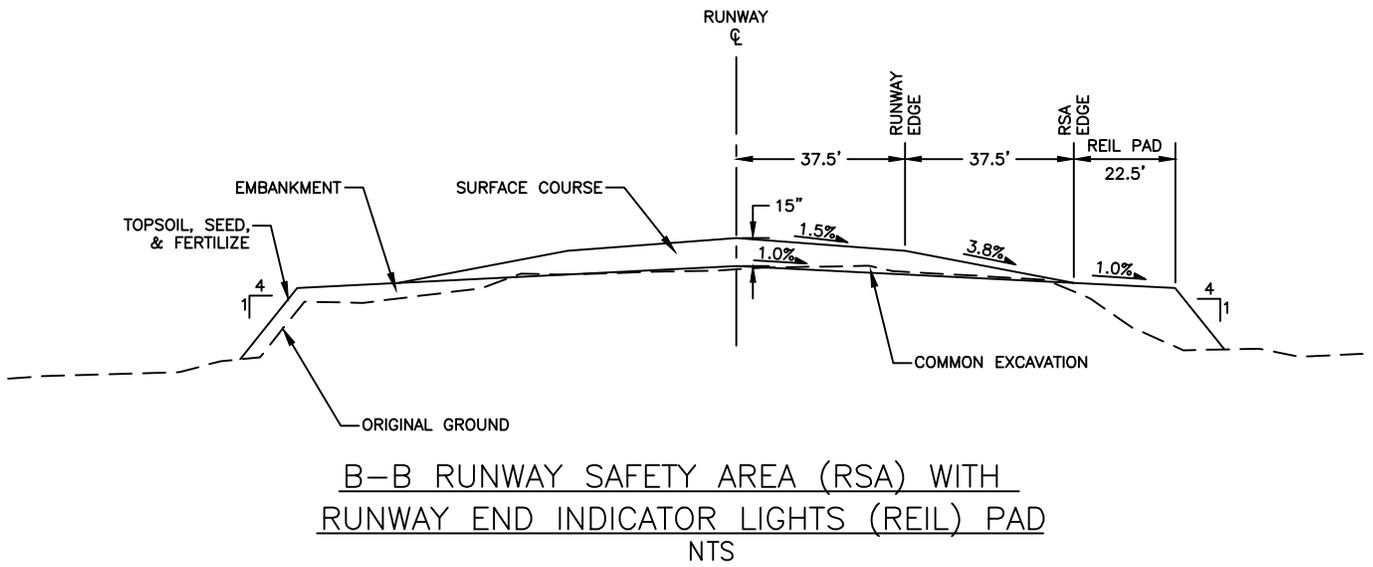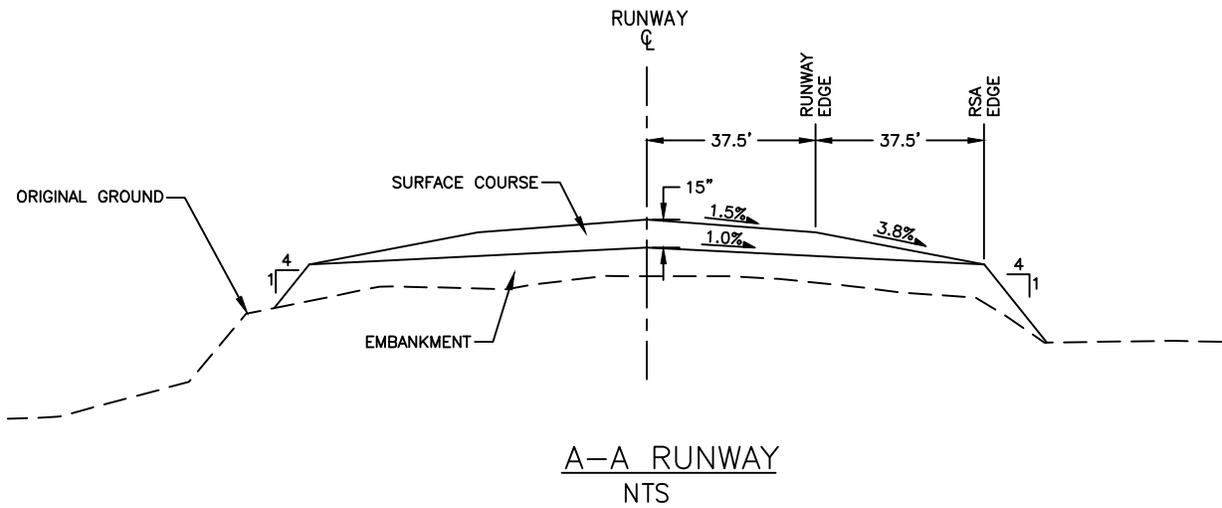


**KOLIGANEK AIRPORT
PROJECT NO. 59276
RUNWAY
TYPICAL SECTIONS**

Figure 5

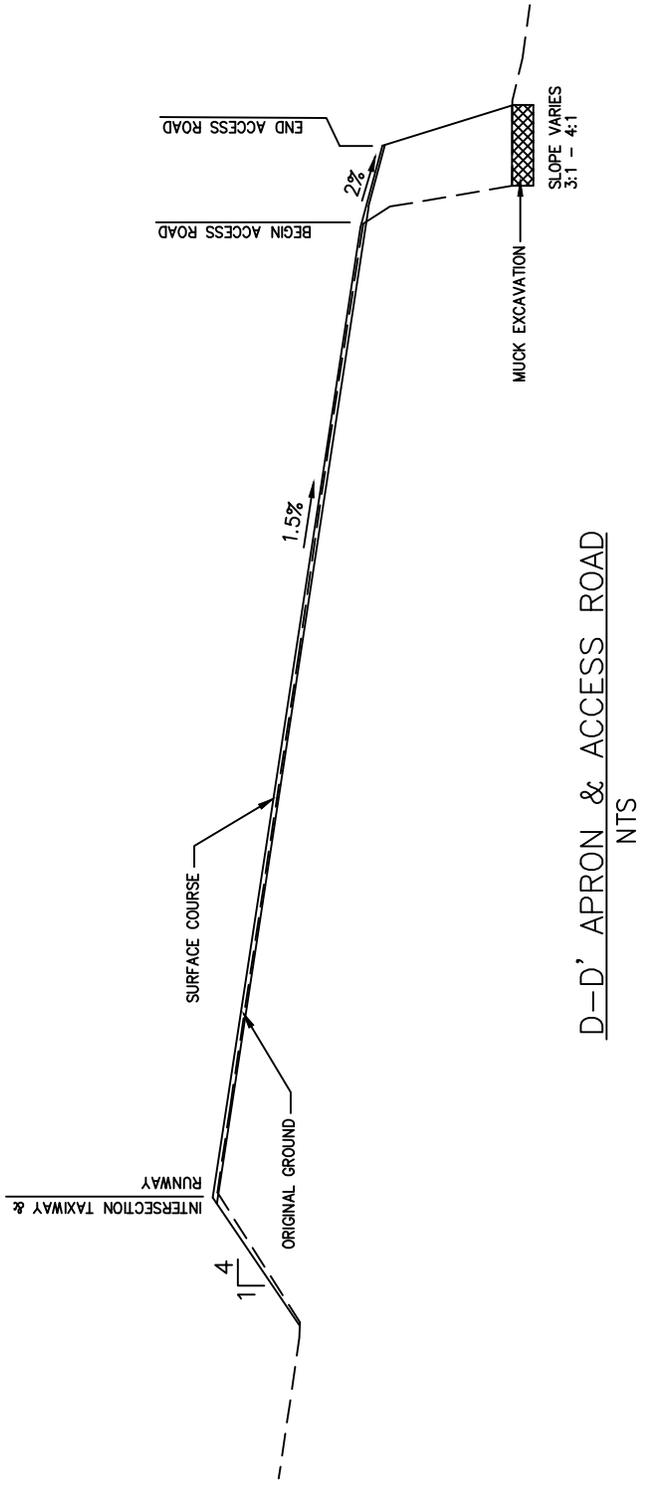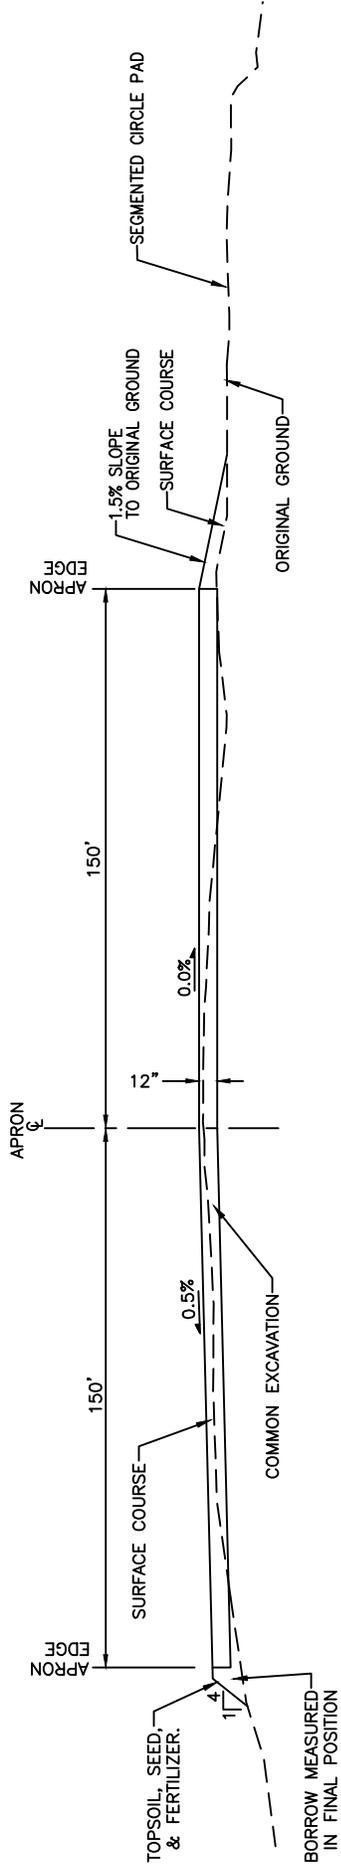

KOLIGANEK AIRPORT
PROJECT NO. 59276
TYPICAL SECTIONS
APRON & ACCESS ROAD

Figure 6


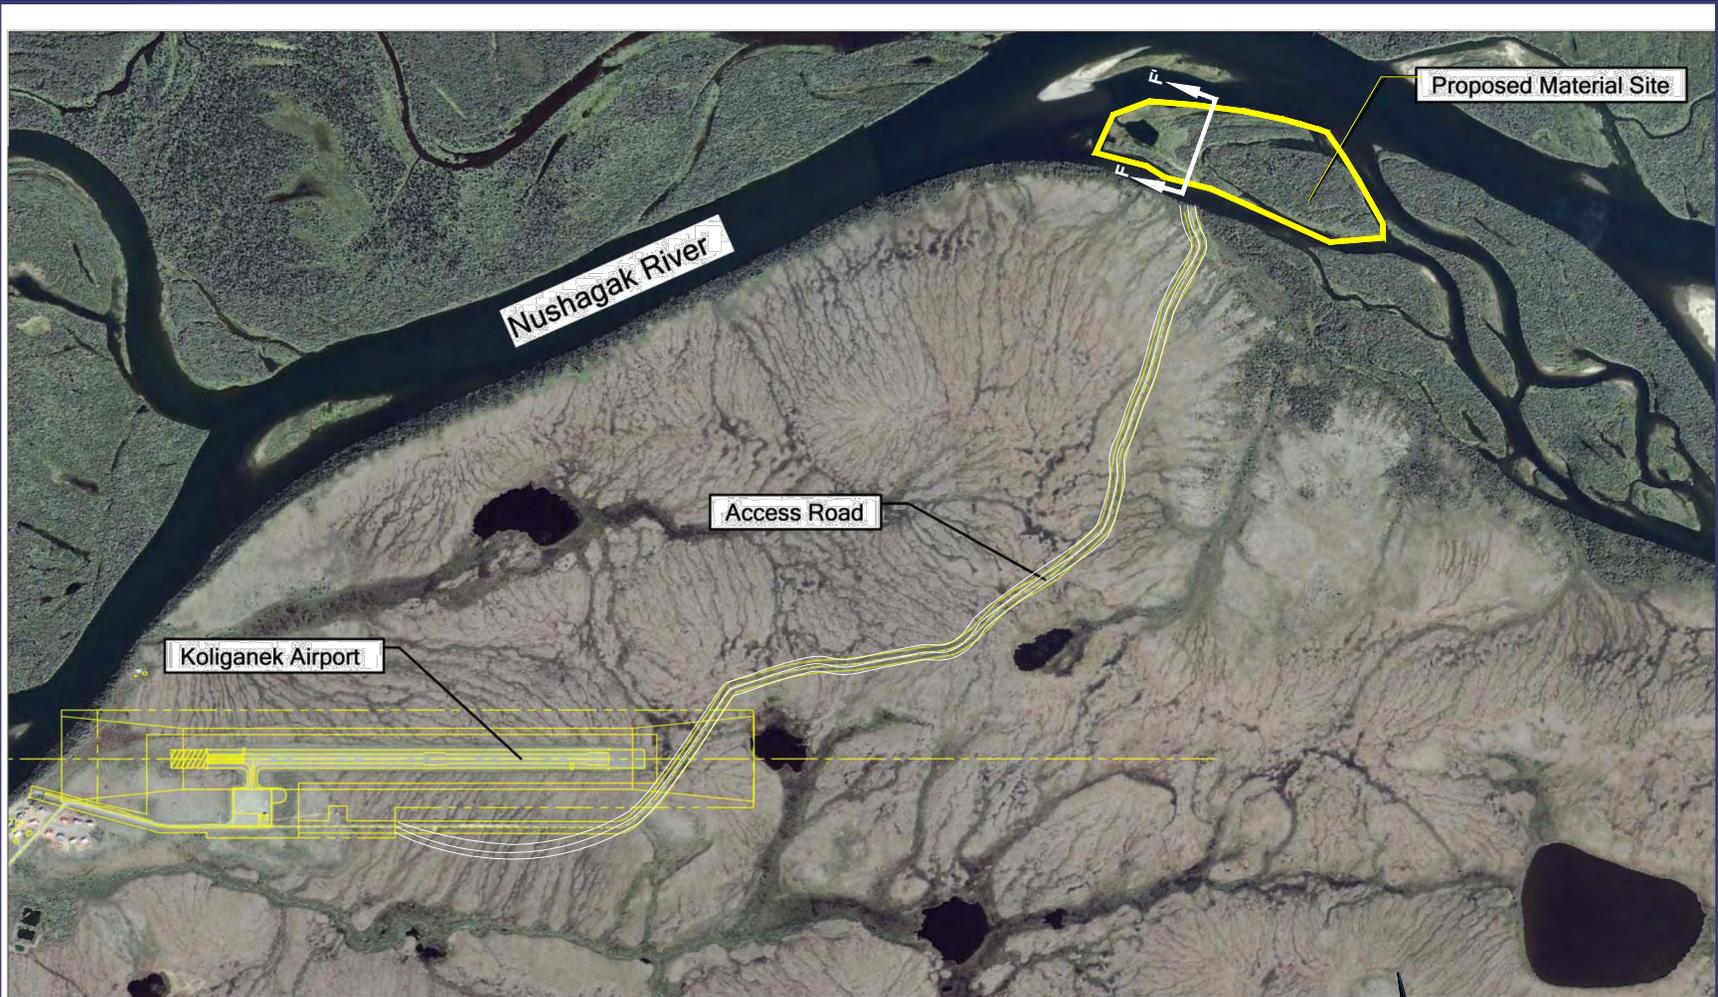


MATERIAL SOURCE - PLAN VIEW

KOLIGANEK AIRPORT EXTENSION
 Project No. 59276

PROPOSED MATERIAL SITE

Figure 7

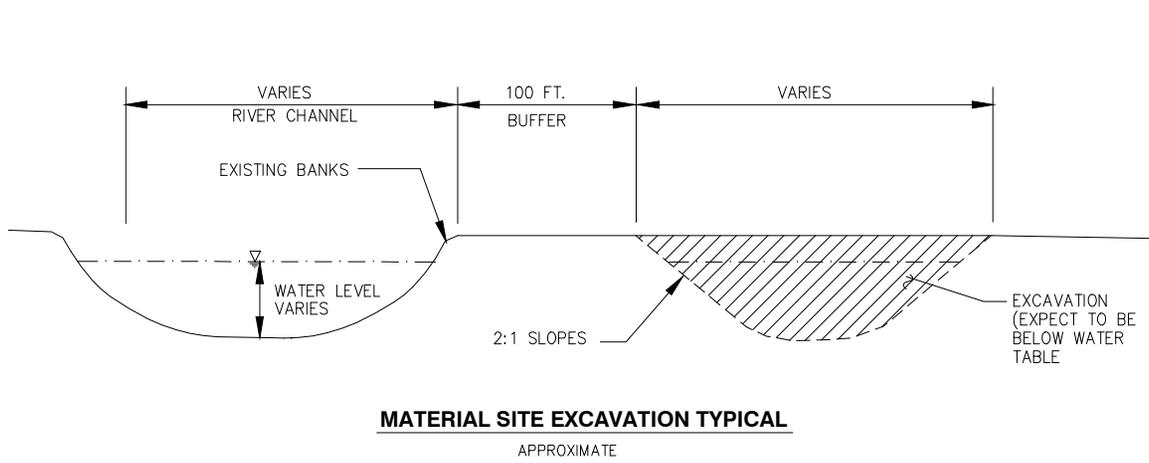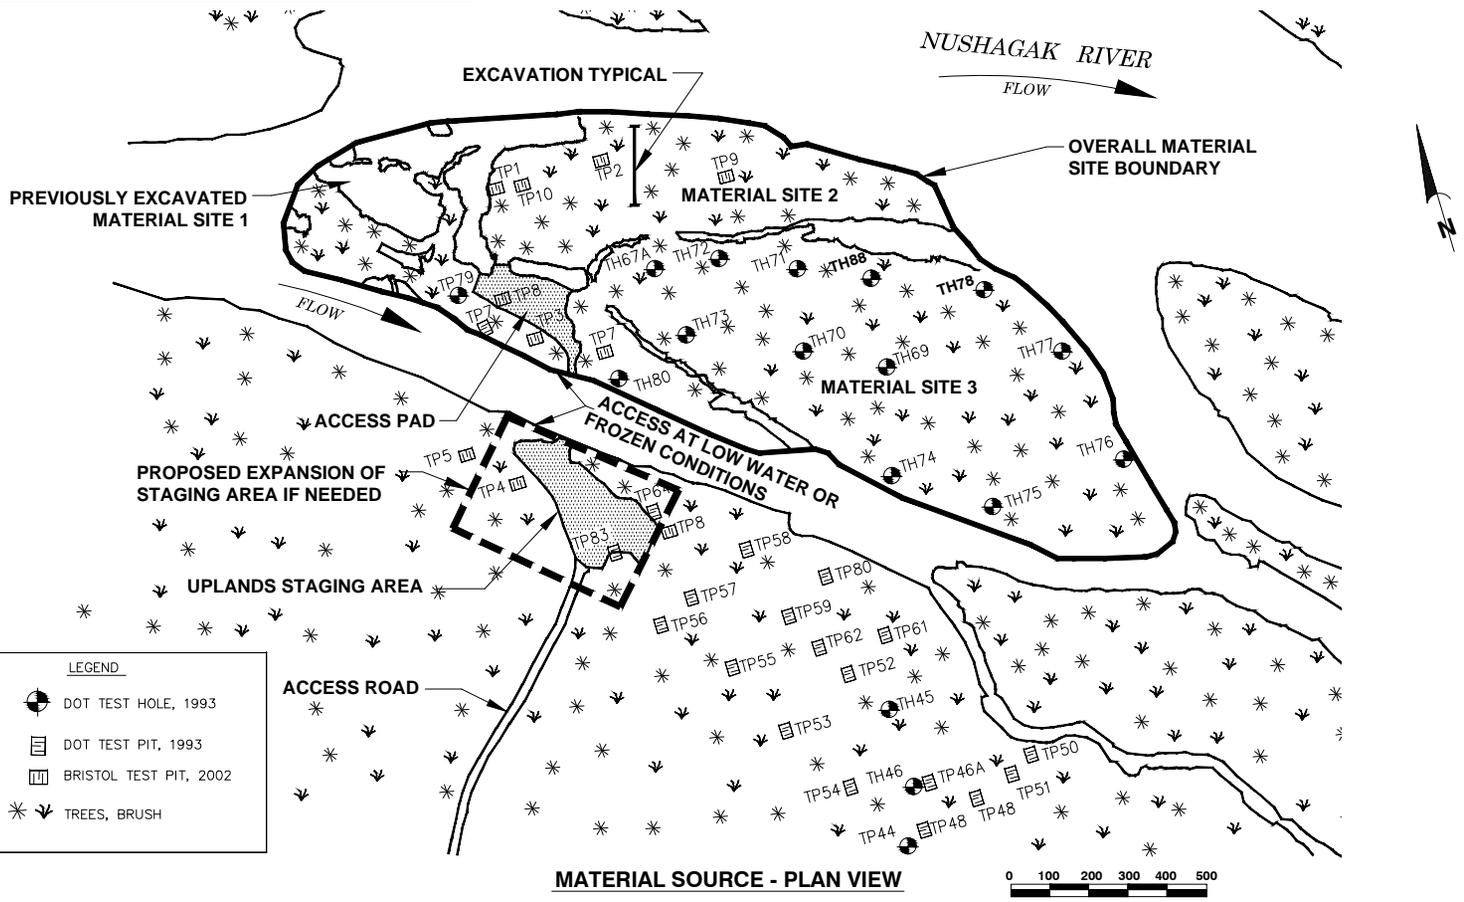

KOLIGANEK AIRPORT EXTENSION
Project No. 59276
PROPOSED MATERIAL SITE
Figure 8