


ITEM No.	ITEM DESCRIPTION	ITEM No.	ITEM DESCRIPTION
1	REPAVE RUNWAY AND EXISTING TAXIWAYS	6	FENCE ALONG ACCESS ROAD AND M&O FACILITY
2	CONSTRUCT NORTH ACCESS ROAD, SECOND AVE IMPROVEMENTS, AND NEW PATH	7	CONVERT TAXIWAY C TO EXIT ONLY
3	CONSTRUCT TRANSIENT APRON, APPROXIMATELY 255' x 590', AND TAXIWAYS	8	REPAVE PUBLIC PORTION OF EXISTING APRON
4	CONSTRUCT TAXILANES, APPROXIMATELY 150' x 625', AND TAXIWAY	9	CONSTRUCT GENERAL AVIATION APRON, APPROXIMATELY 175' x 600', AND TAXIWAY
5	CLEAR TREES FOR AIRSPACE		

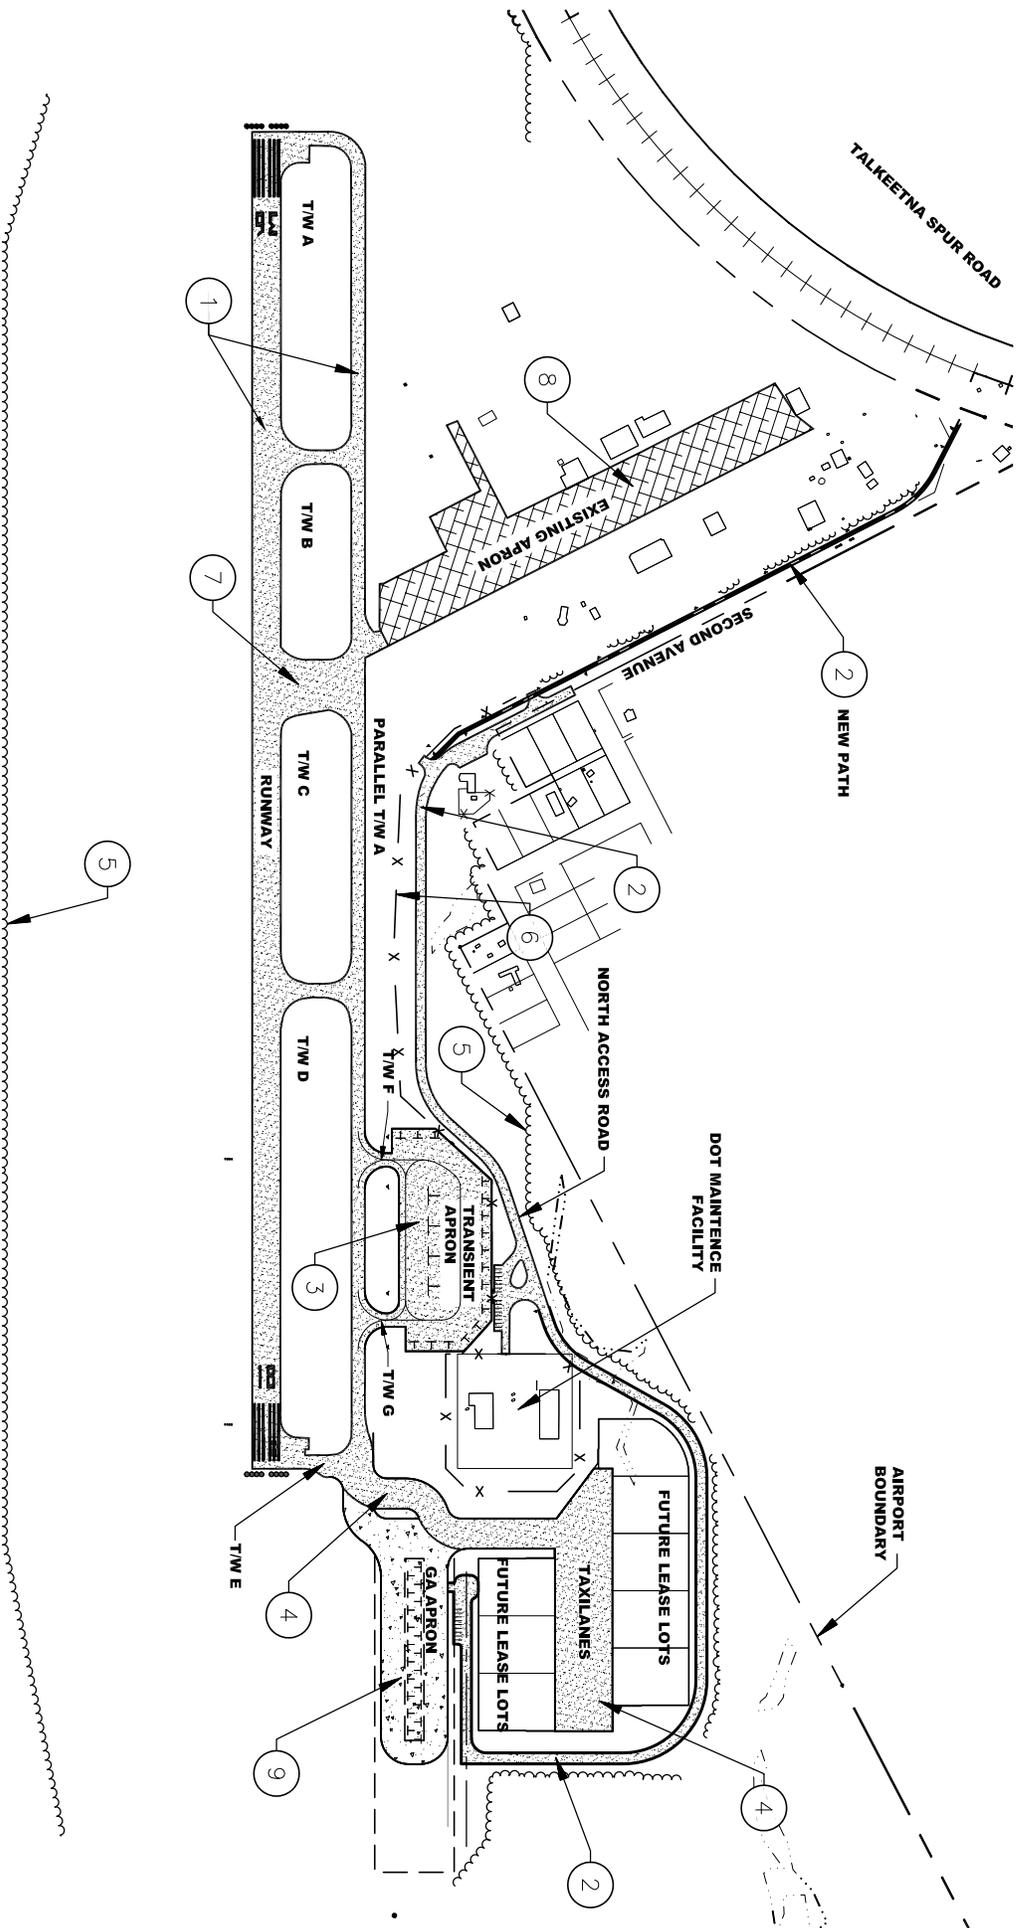

STATE OF ALASKA  
**DEPARTMENT OF TRANSPORTATION  
AND PUBLIC FACILITIES**  
CENTRAL REGION AVIATION DESIGN

**TALKEETNA AIRPORT**  
PROJECT No: CFAPT00087  
SKETCH