



LOCATION MAP

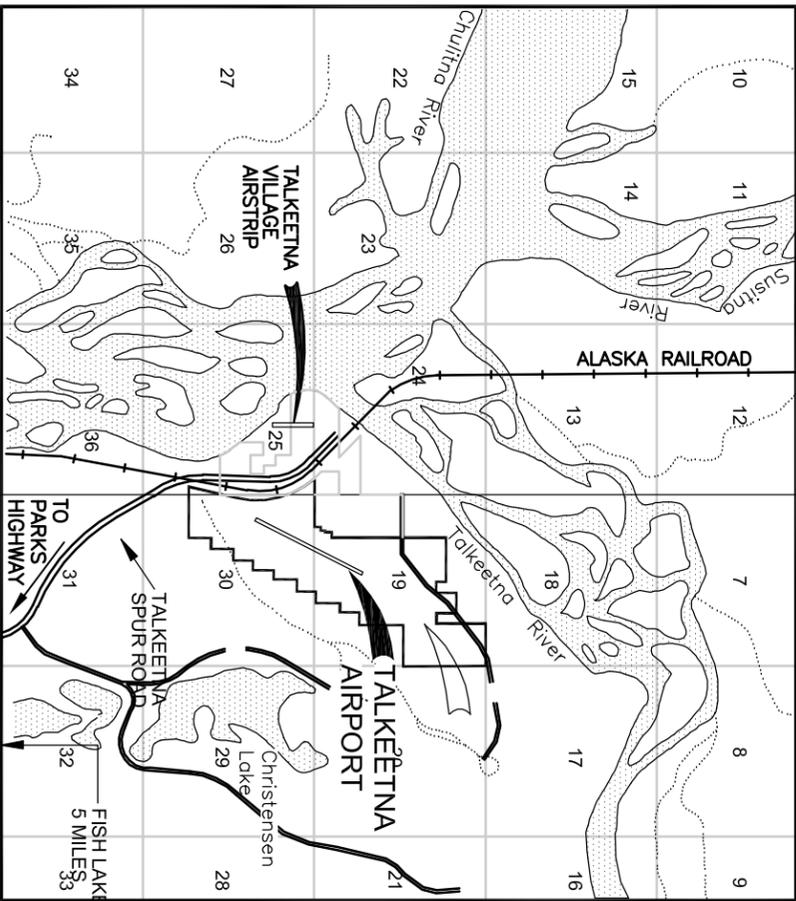

AREA MAP

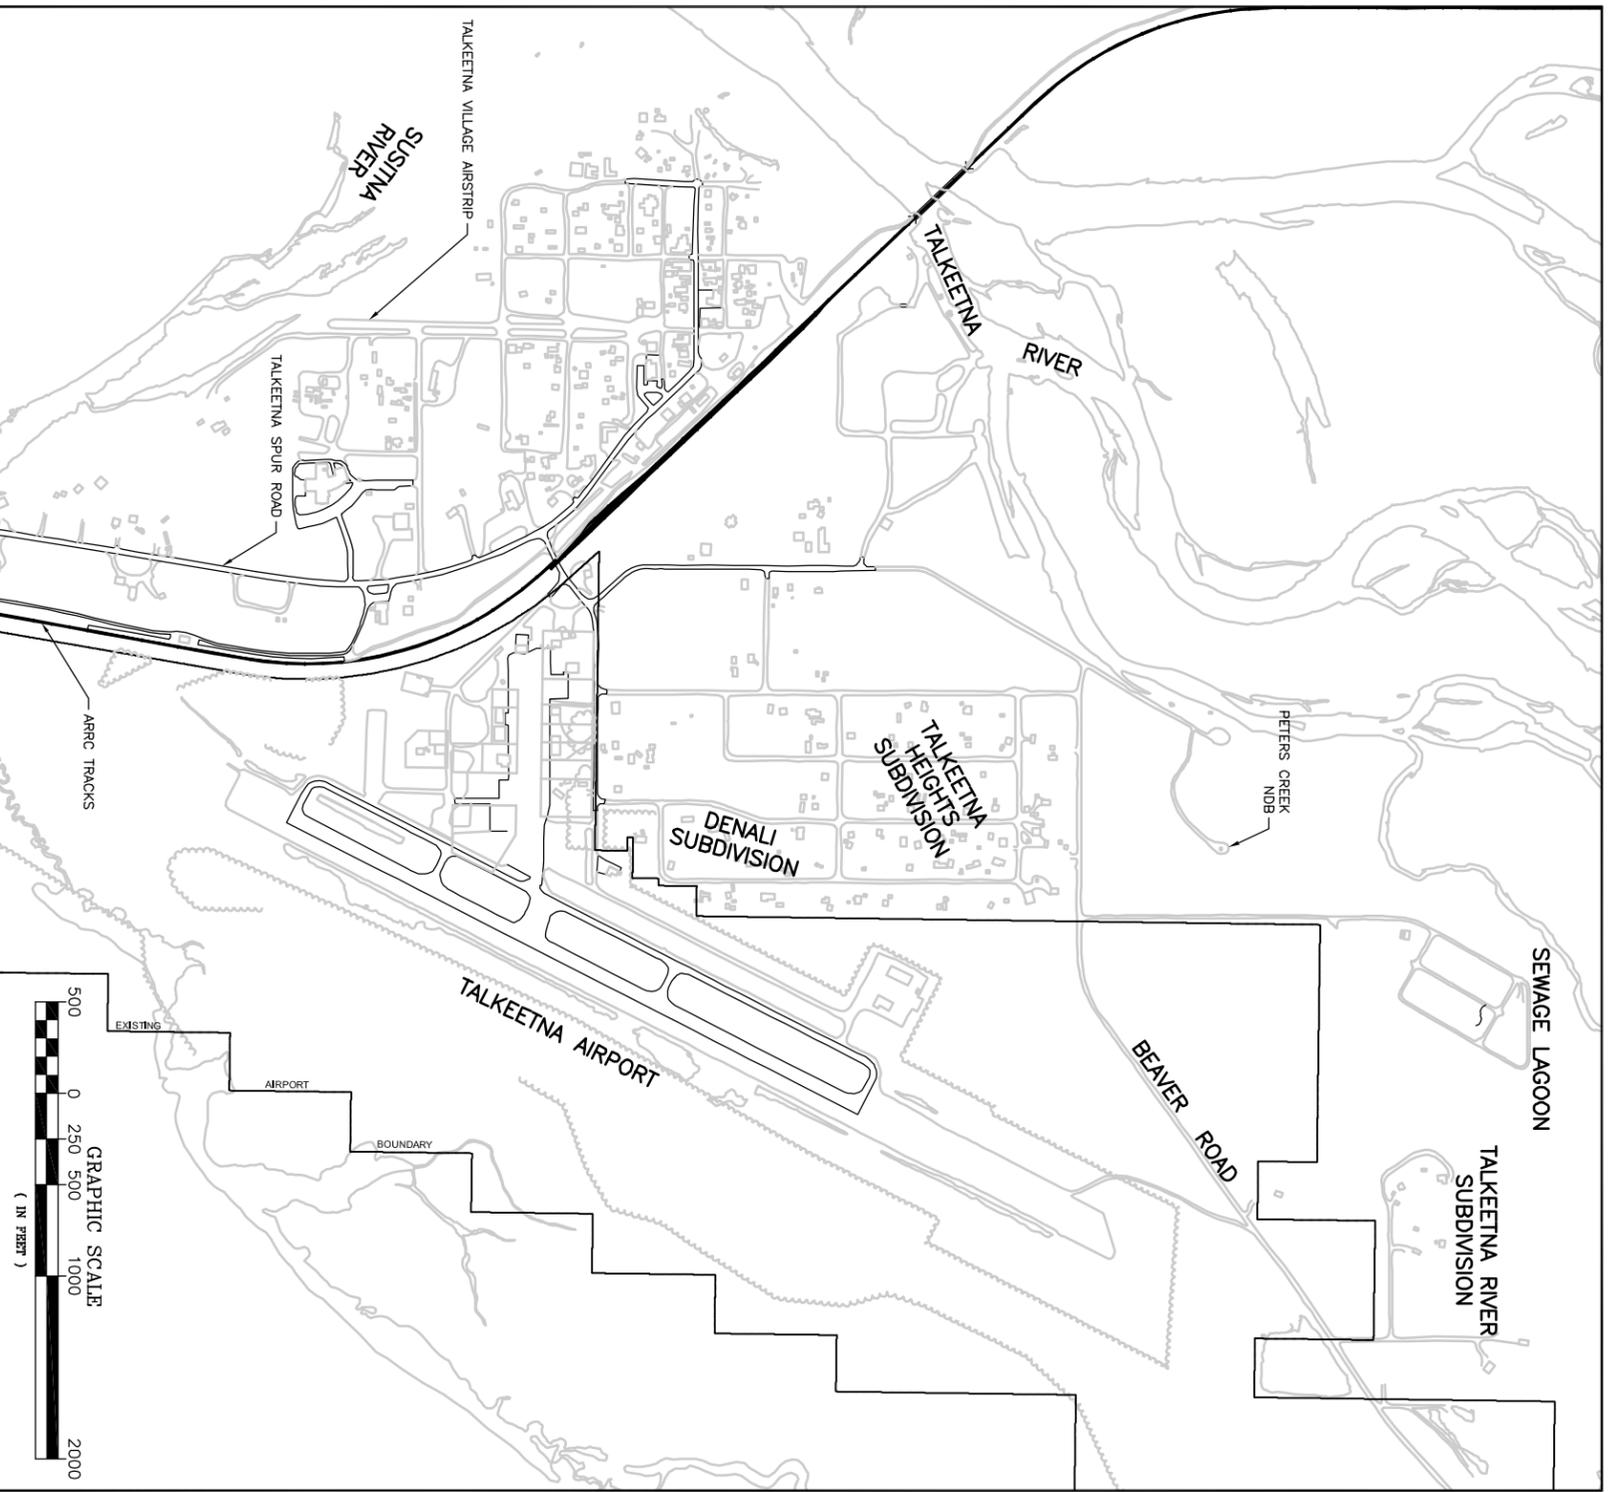

VICINITY MAP

PRELIMINARY
NOT FOR
CONSTRUCTION

| | | | |
|-------------------|-----|------|----------|
| DESIGN: R. MARTIN | NO. | DATE | REVISION |
| DRAWN: D. VLCEK | | | |
| CHK: - | | | |
| APVD: - | | | |

VERIFY SCALE
BAR IS ONE INCH ON
ORIGINAL DRAWING.
IF NOT ONE INCH ON
THIS SHEET, ADJUST
SCALES ACCORDINGLY.

CH2MHILL
301 W. Northern Lights Boulevard
Anchorage, AK 99503
PHONE: 907-278-2351



TALKEETNA AIRPORT IMPROVEMENT
PHASE II
HELIPORT RELOCATION STUDY
ALASKA DOT & PF

| | |
|---|----------------|
| EXHIBIT 2-1 LOCATION AND VICINITY MAPS | SHEET: OF |
| FILENAME: 7651e\02-1.dwg | DWG: MAR 2004 |
| PLOT DATE: 24-Mar-2004 | DATE: MAR 2004 |
| PLOT TIME: 09:36:17 | PROJ: 167651 |