
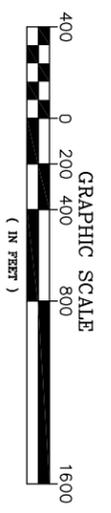


1 2 3 4 5 6

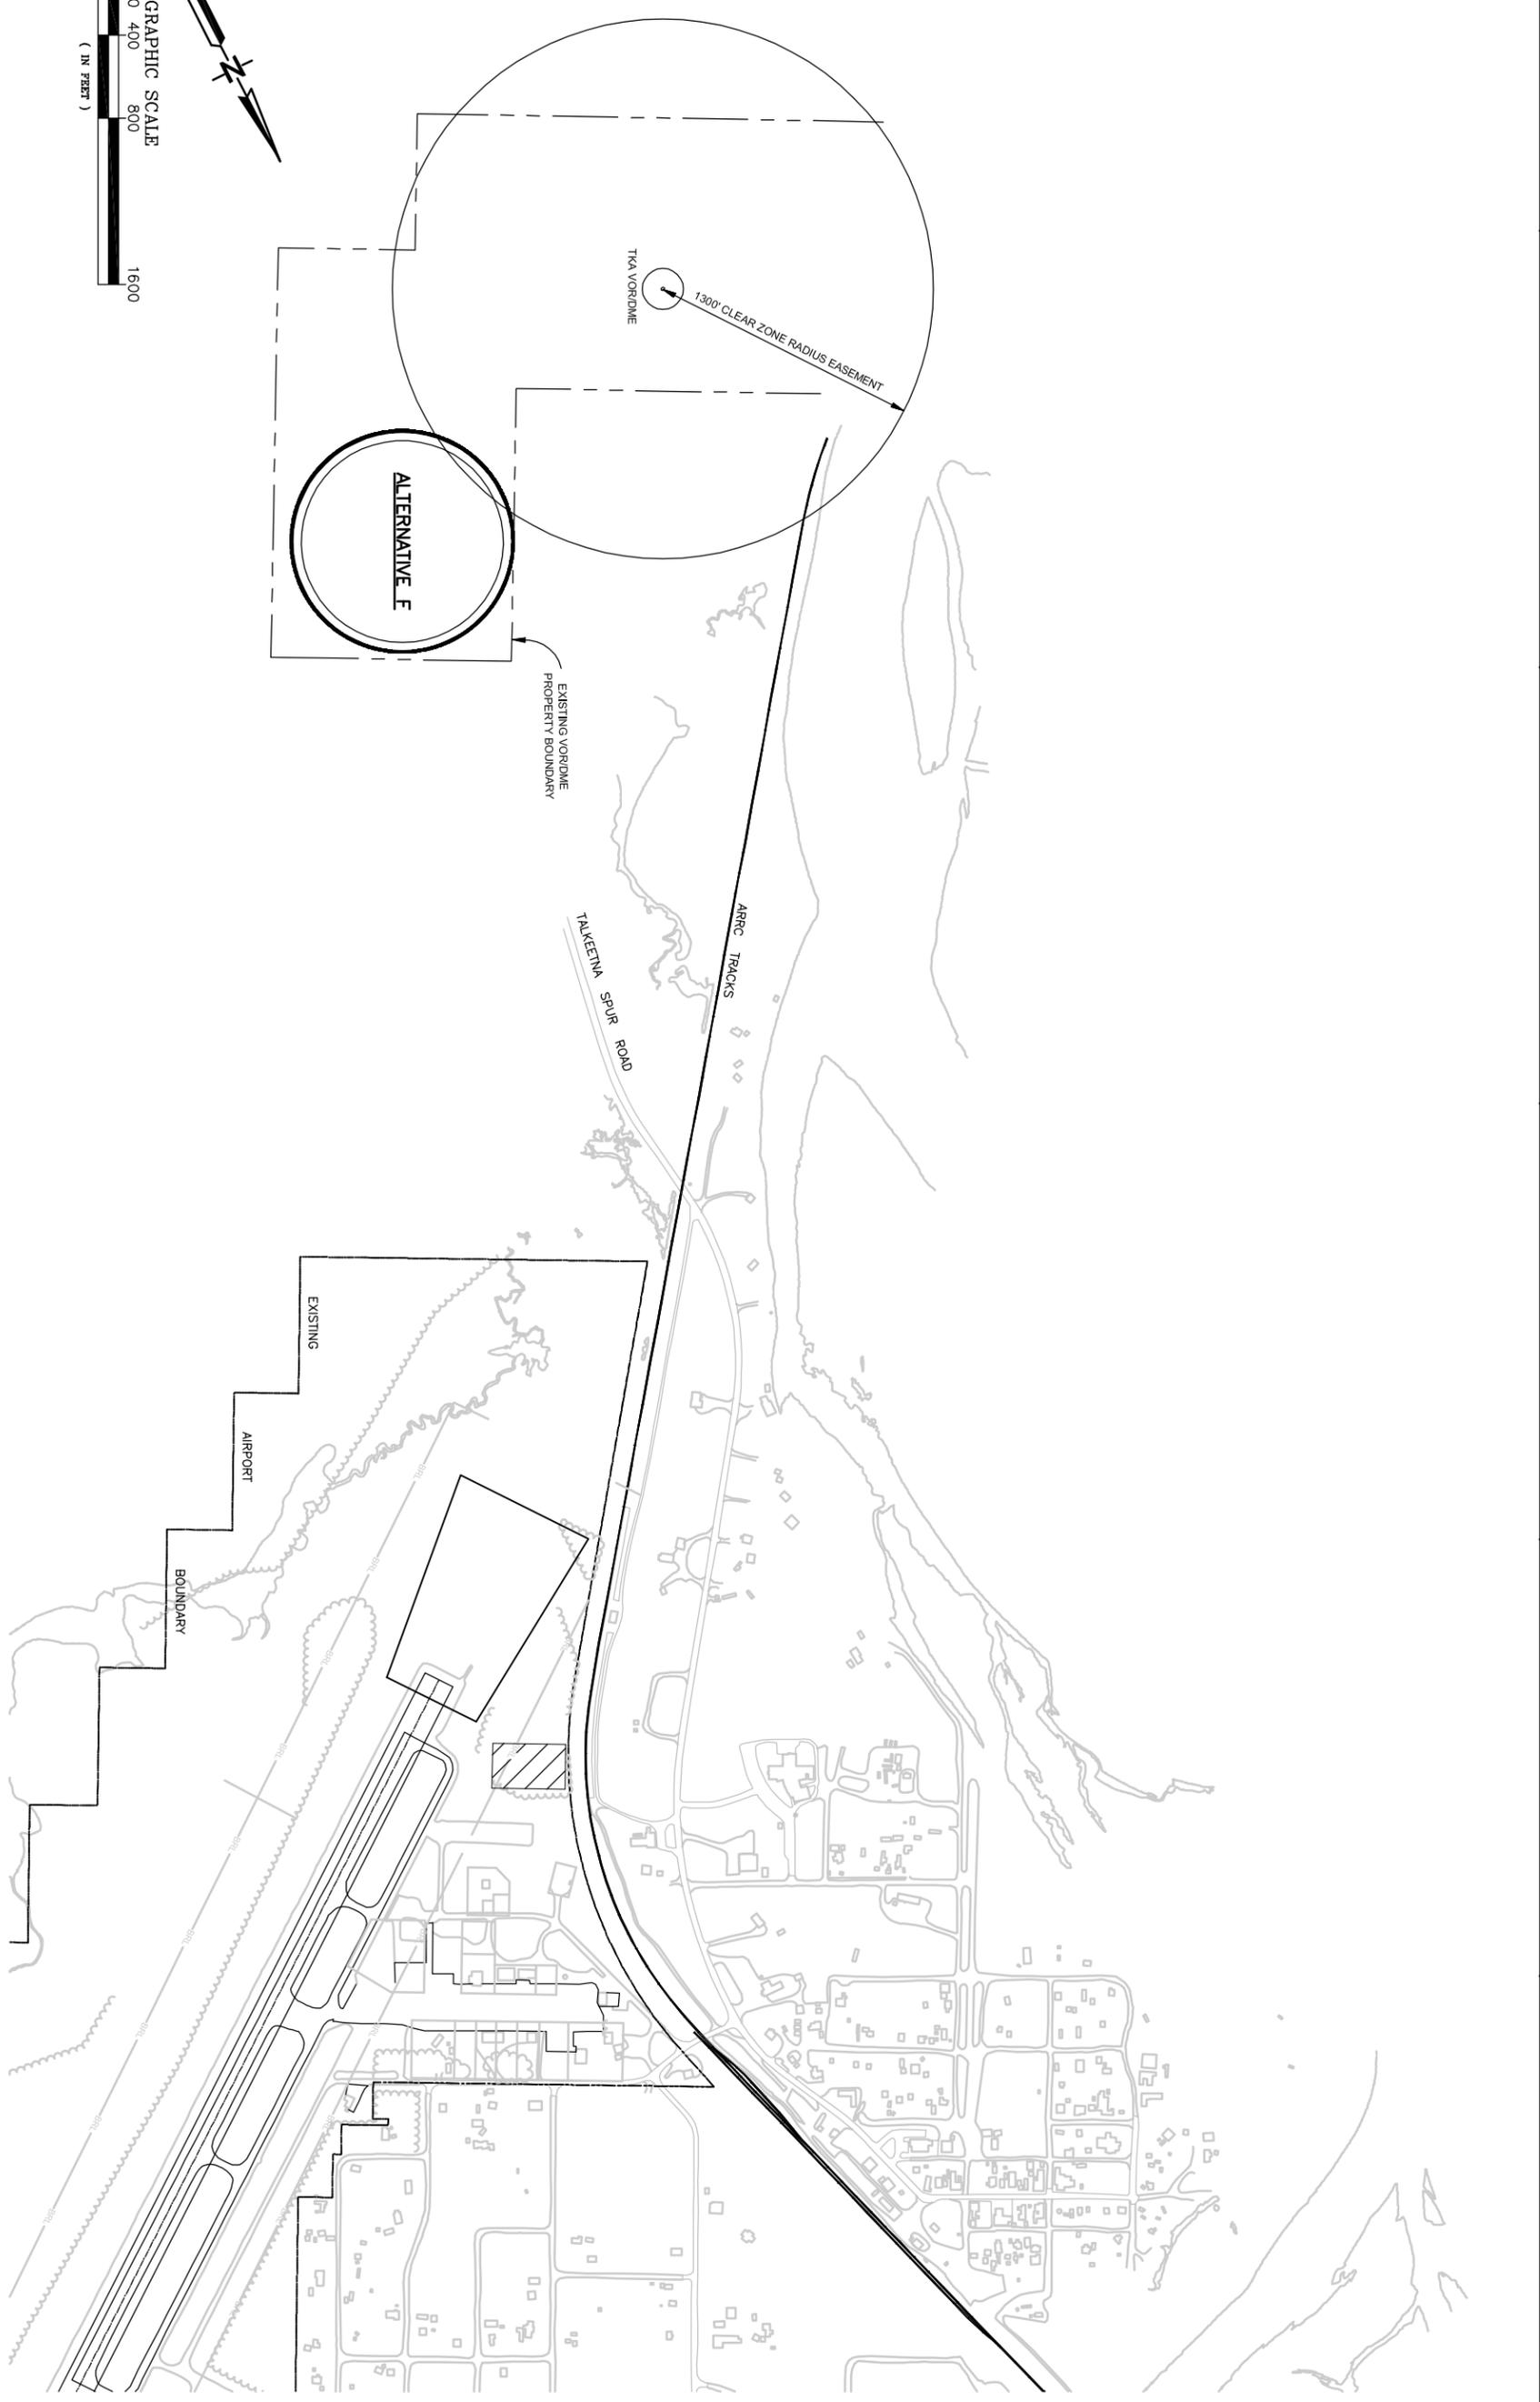

PRELIMINARY
NOT FOR
CONSTRUCTION

DESIGN: R. MARTIN	NO.	DATE	REVISION
DRAWN: D. VLCEK			
CHK: -			
APVD: -			

VERIFY SCALE
BAR IS ONE INCH ON
ORIGINAL DRAWING.
IF NOT ONE INCH ON
THIS SHEET, ADJUST
SCALES ACCORDINGLY.

CH2MHILL
301 W. Northern Lights Boulevard
Anchorage, AK 99503
PHONE: 907-278-2351



TAKKEENA AIRPORT IMPROVEMENT
HELIPORT RELOCATION STUDY
ALASKA DOT & PF

EXHIBIT 5-2 HELIPORT ALTERNATIVE F	SHEET: OF
FILENAME: 7651ex05-2.dwg PLOT DATE: 02-Apr-2004	DWG: MAR 2004
	DATE: MAR 2004
	PROJ: 167651
	PLOT TIME: 14:16:57