


FAIRBANKS CUSHMAN STREET BRIDGE

PROJECT NO.: 0663012/Z622070000

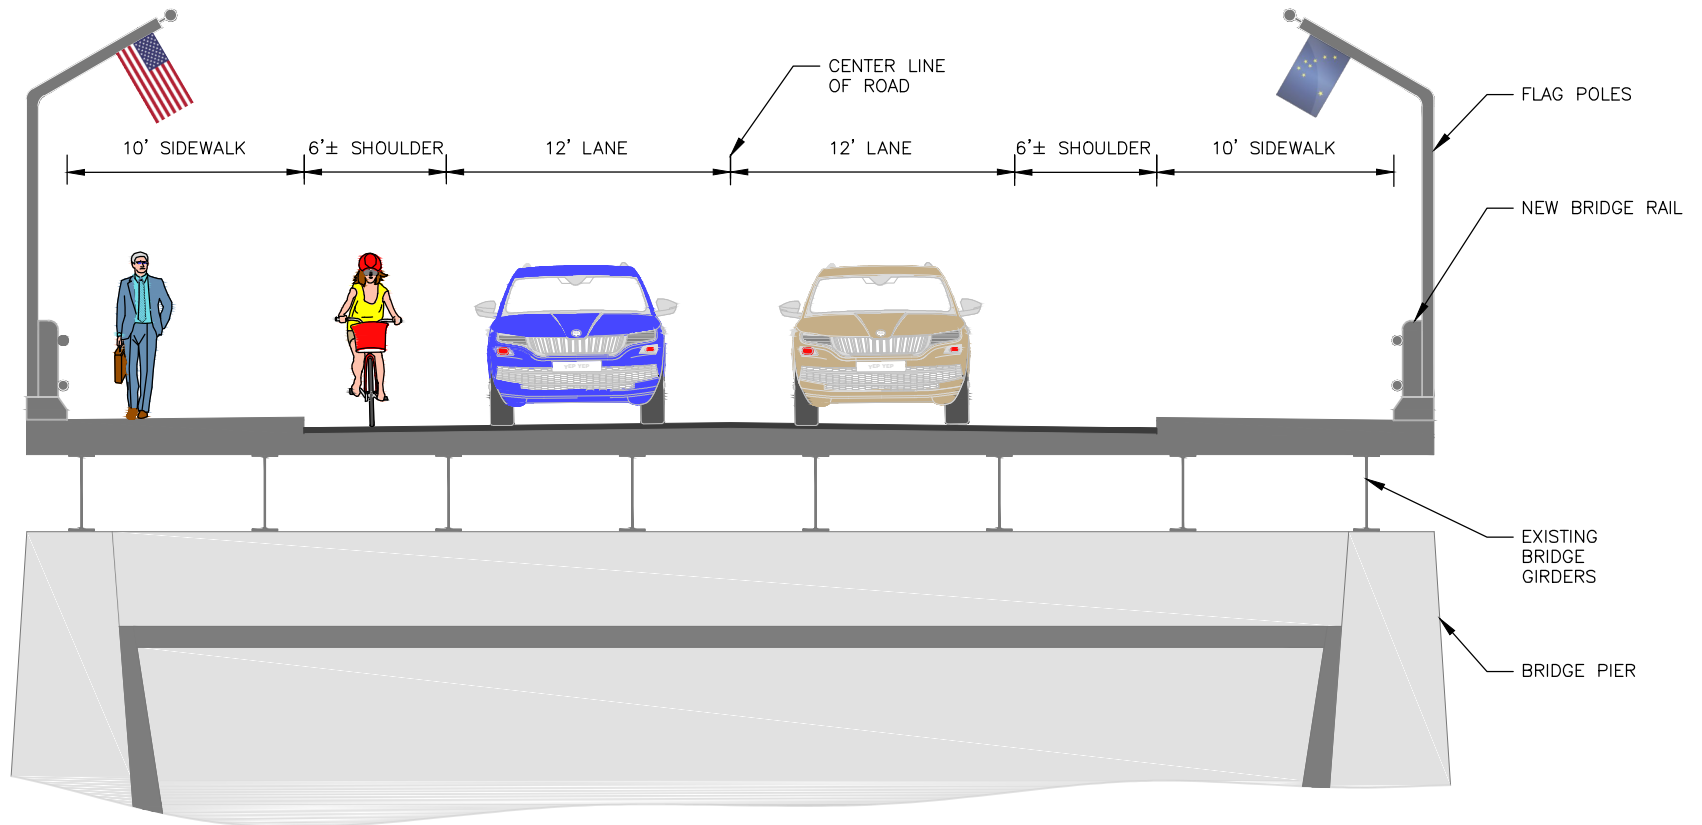

BRIDGE SECTION