



MATCH LINE
SEE SHEET 2




STATE OF ALASKA
DEPARTMENT OF
TRANSPORTATION AND
PUBLIC FACILITIES

GILLAM WAY RECONSTRUCTION
PROJECT NO. 63784/0655012

SHEET 1 OF 7

LEGEND:

-  ASPHALT PAVEMENT
-  CONCRETE
-  GRAVEL

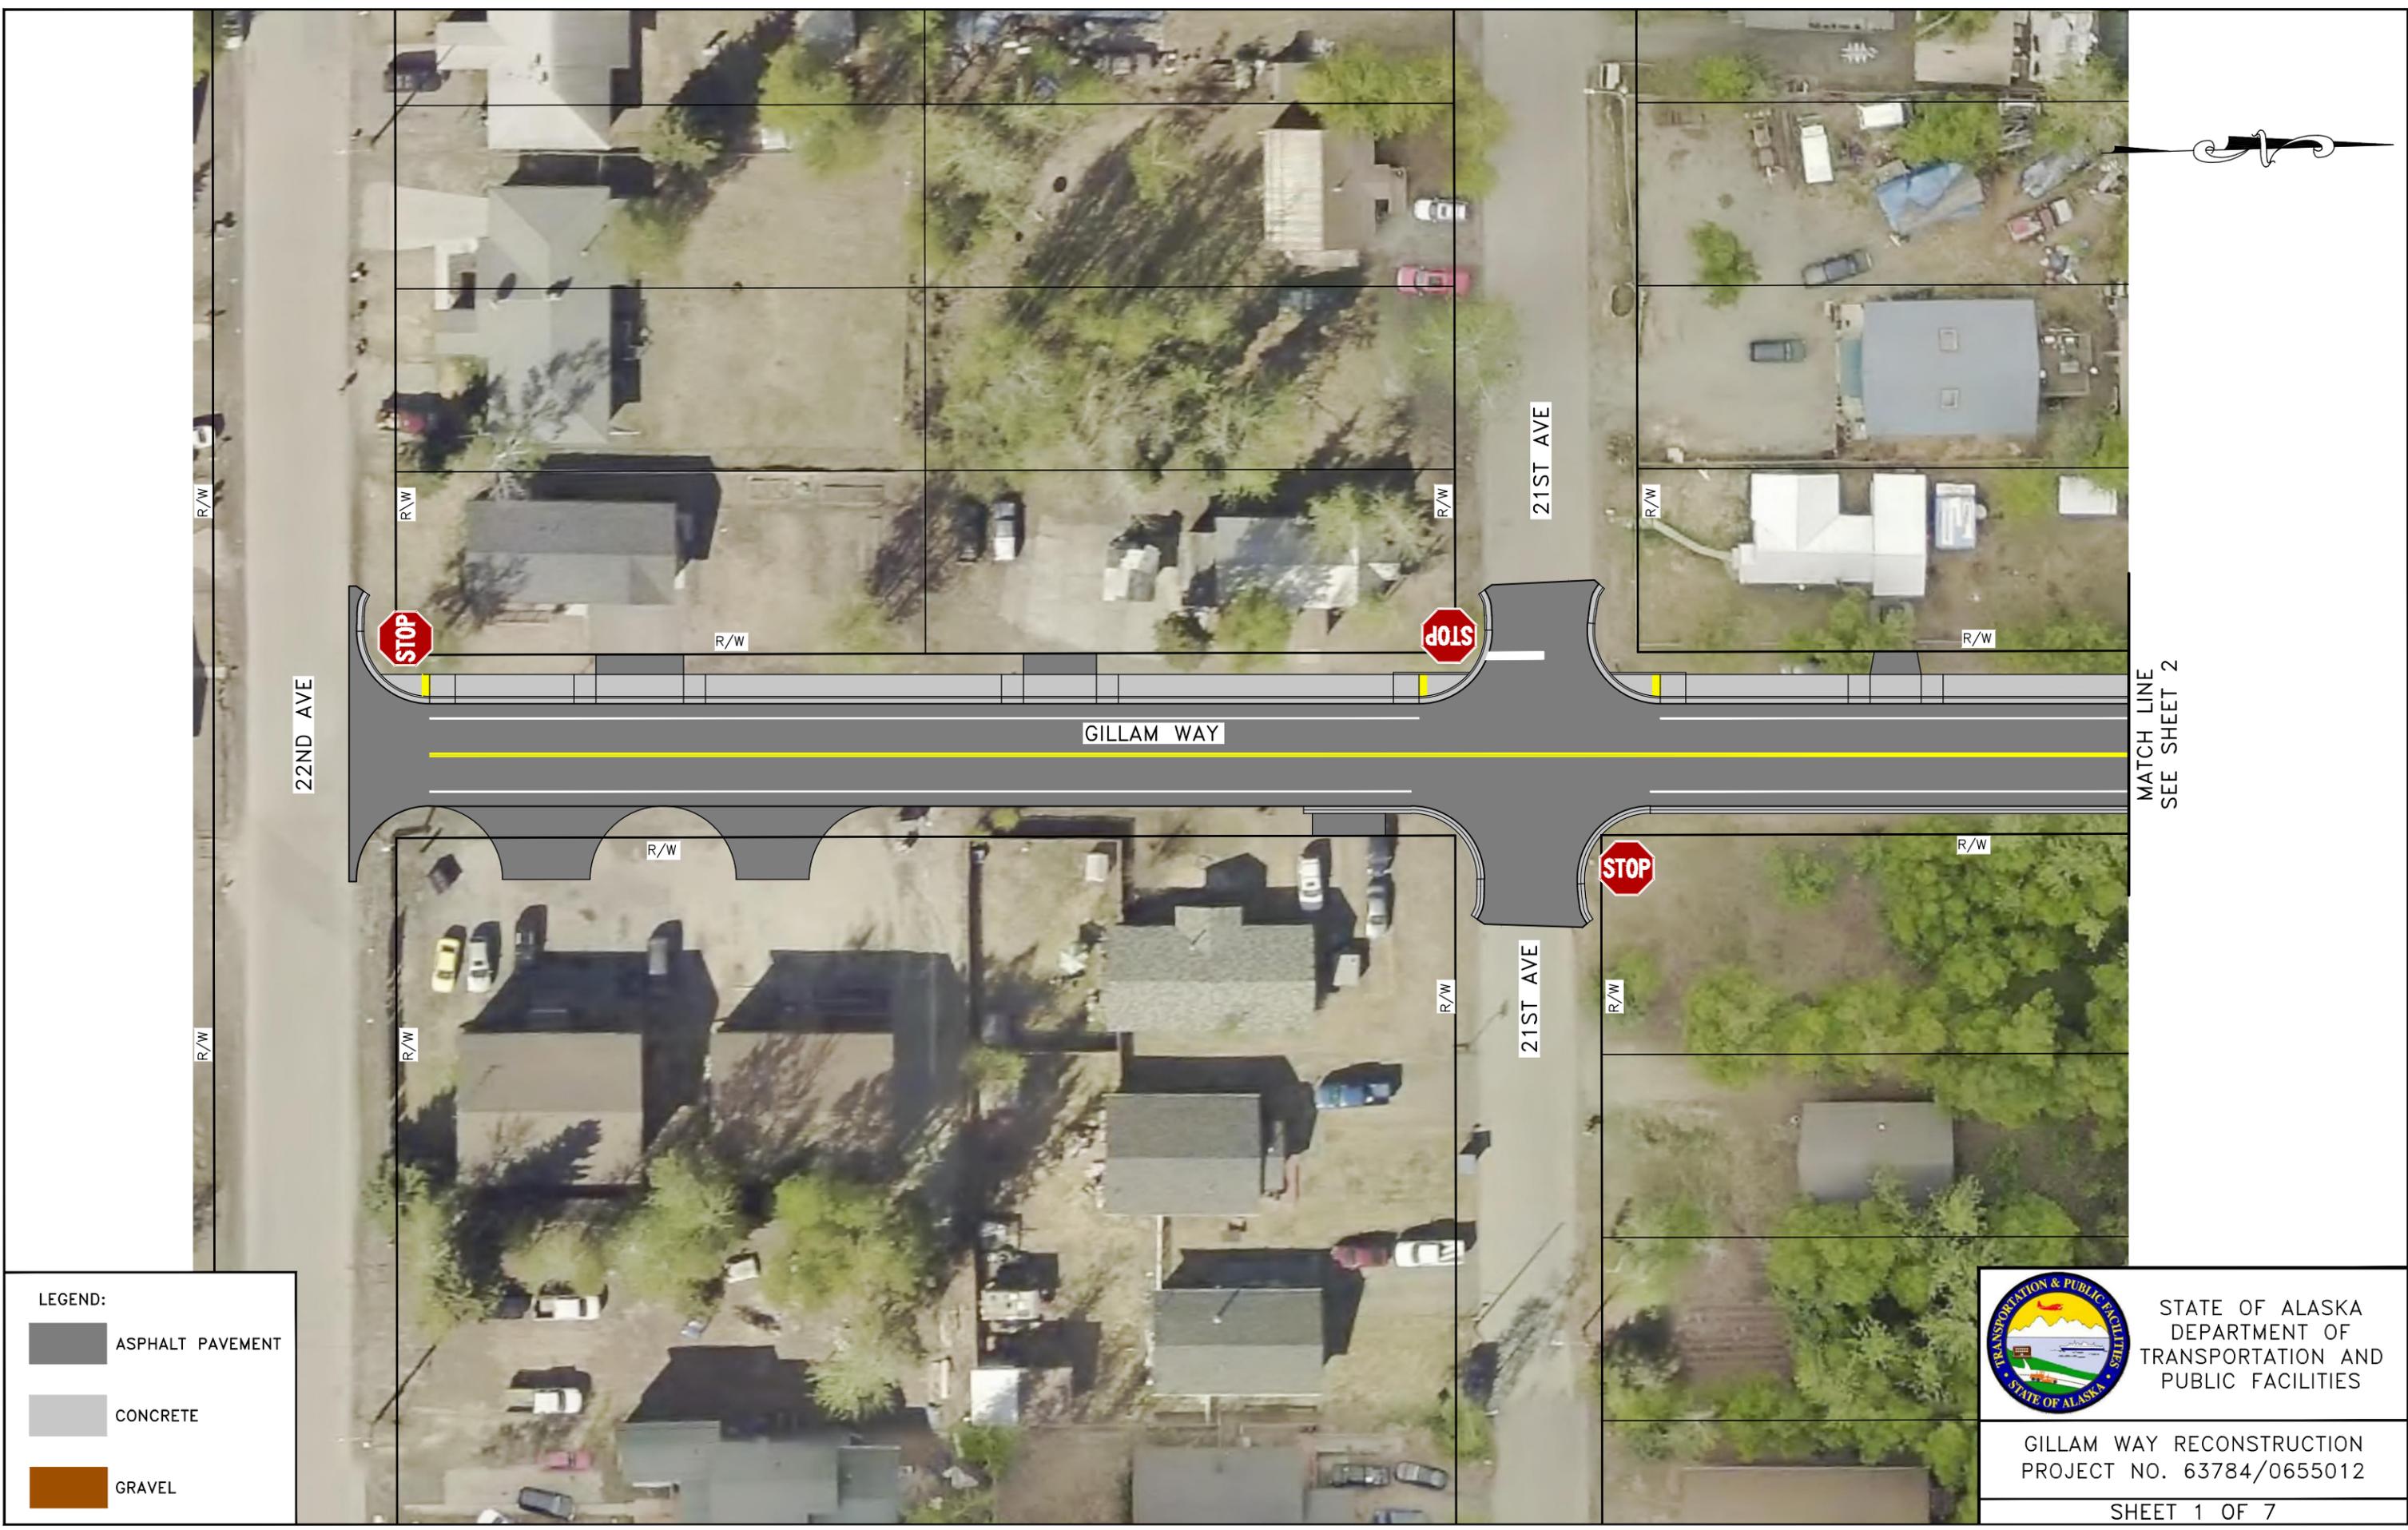



MATCH LINE
SEE SHEET 1

MATCH LINE
SEE SHEET 3




- LEGEND:
- ASPHALT PAVEMENT
 - CONCRETE
 - GRAVEL



STATE OF ALASKA
DEPARTMENT OF
TRANSPORTATION AND
PUBLIC FACILITIES

GILLAM WAY RECONSTRUCTION
PROJECT NO. 63784/0655012

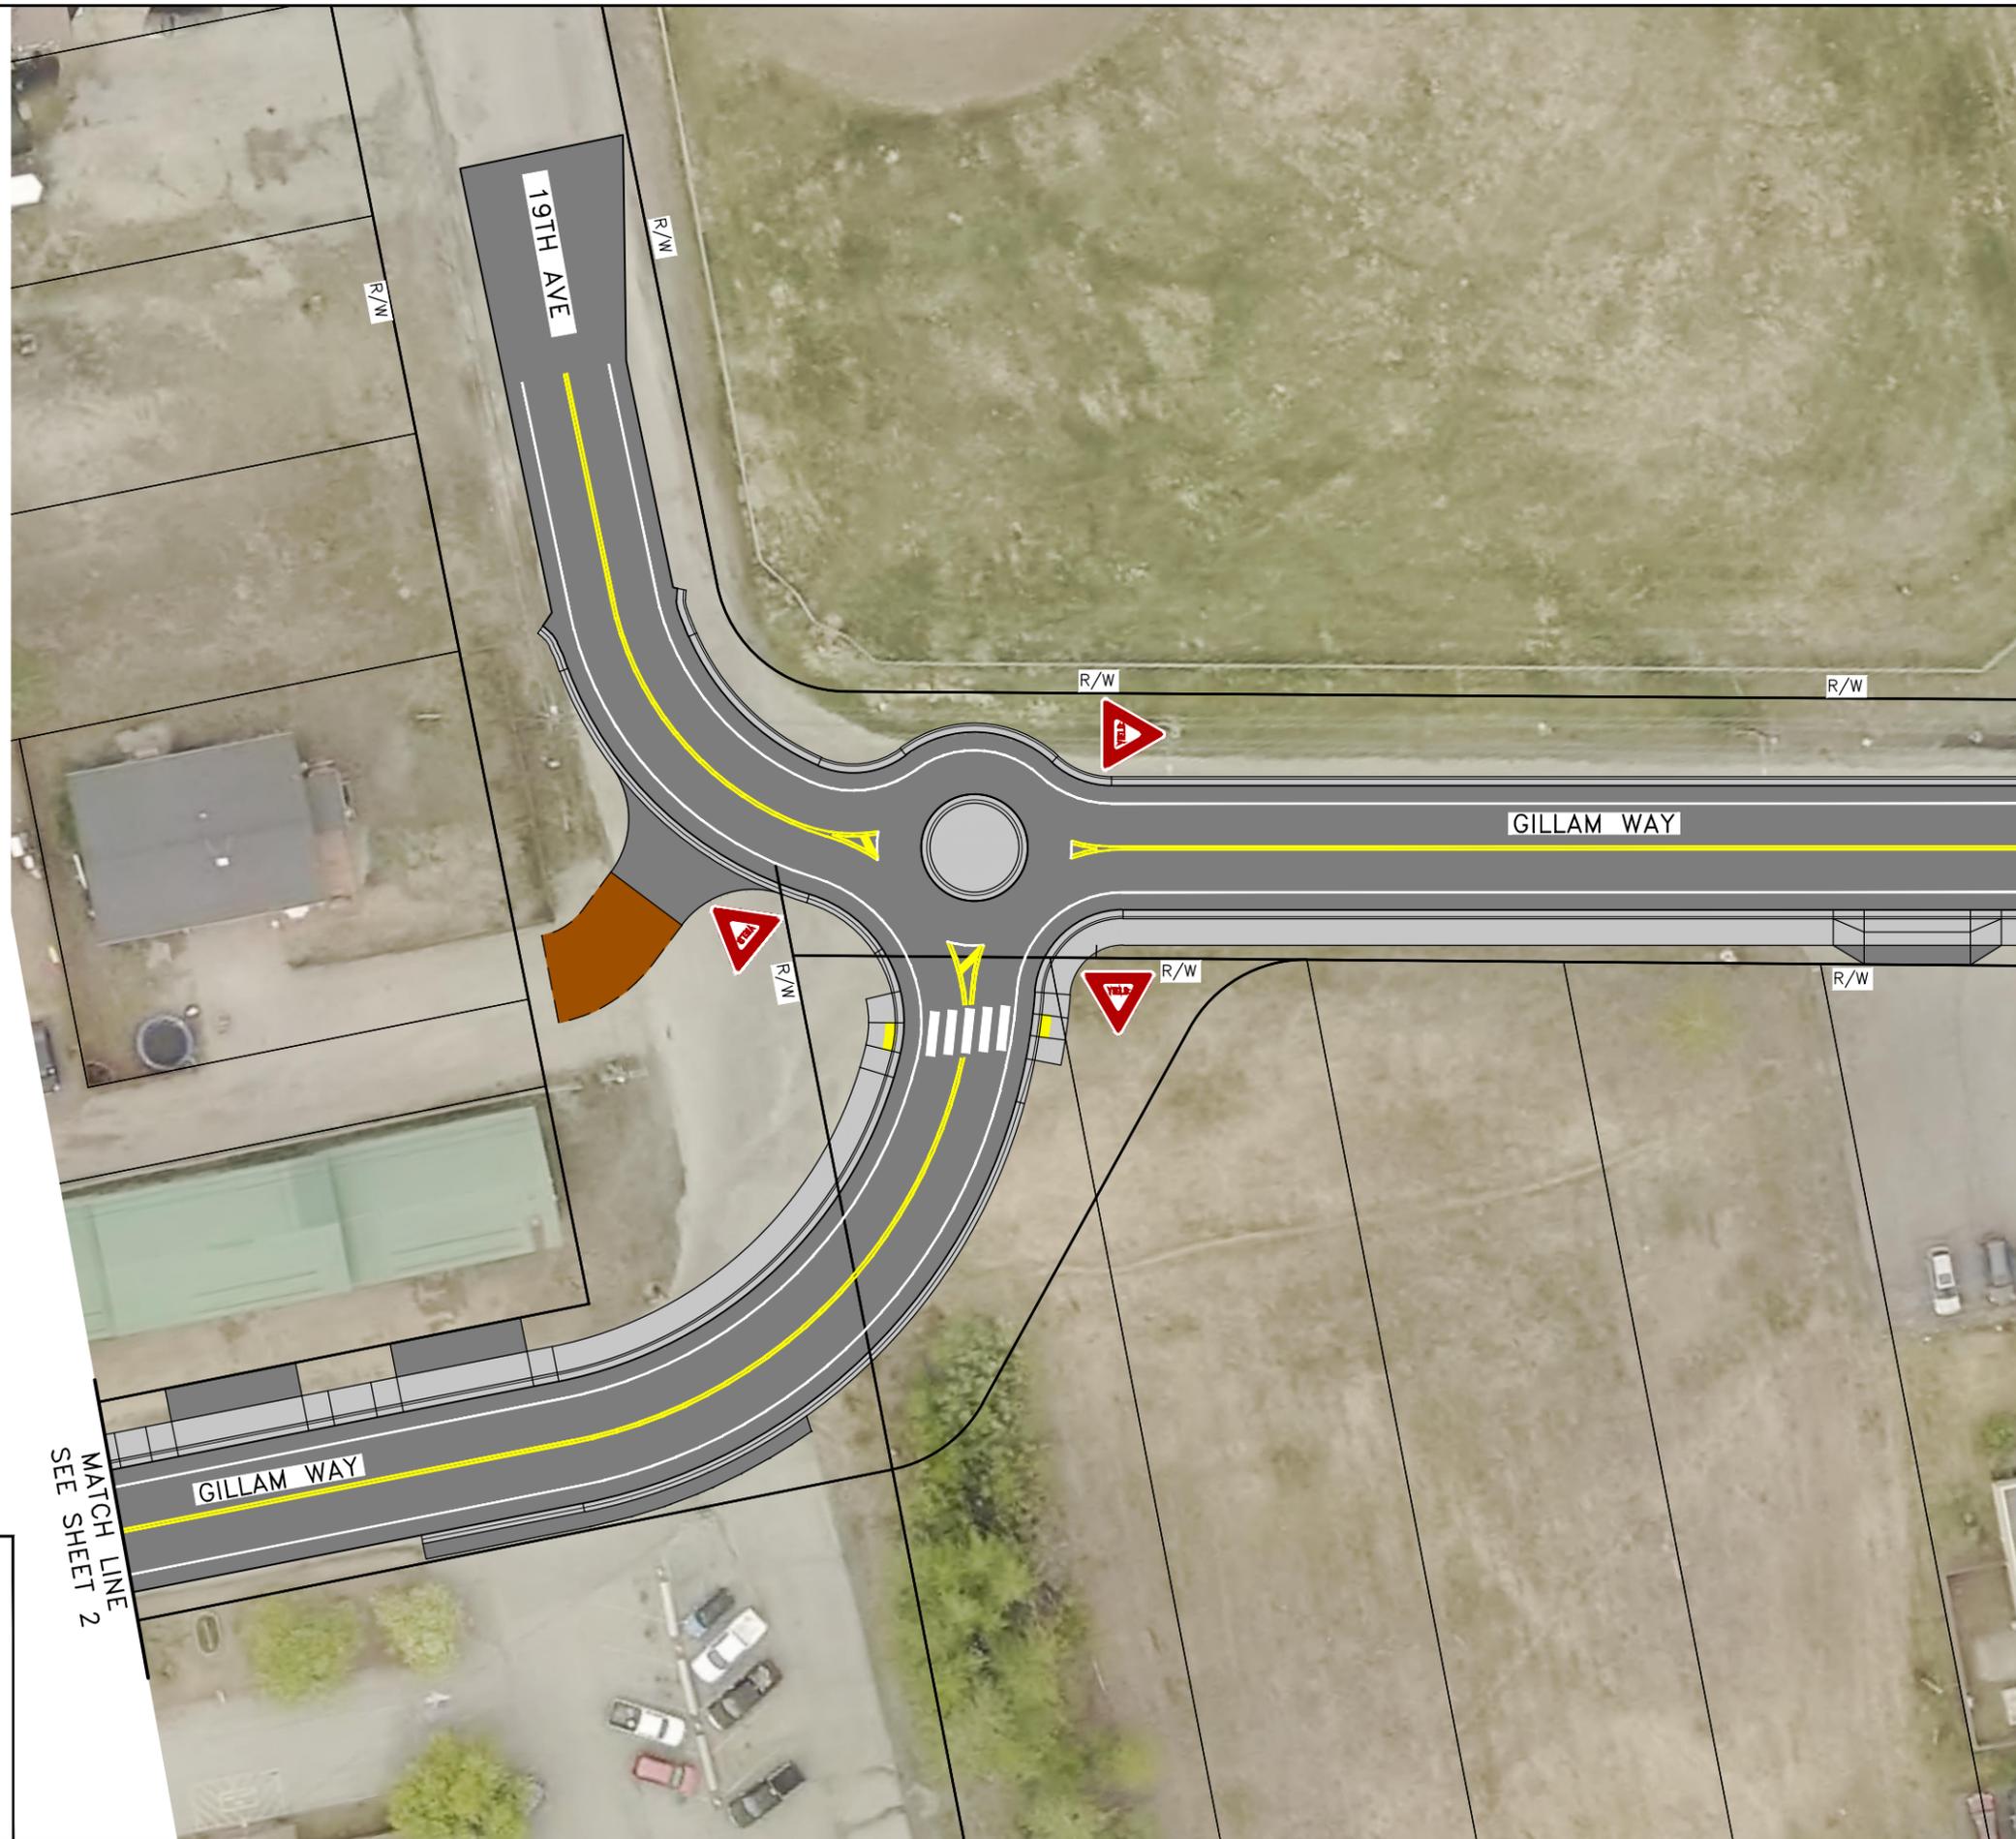

- LEGEND:
- ASPHALT PAVEMENT
 - CONCRETE
 - GRAVEL



STATE OF ALASKA
DEPARTMENT OF
TRANSPORTATION AND
PUBLIC FACILITIES

GILLAM WAY RECONSTRUCTION
PROJECT NO. 63784/0655012

HUNTER ELEMENTARY SCHOOL



17TH AVE

GILLAM WAY

17TH AVE

MATCH LINE
SEE SHEET 3

MATCH LINE
SEE SHEET 5



LEGEND:

-  ASPHALT PAVEMENT
-  CONCRETE
-  GRAVEL



STATE OF ALASKA
DEPARTMENT OF
TRANSPORTATION AND
PUBLIC FACILITIES


GILLAM WAY RECONSTRUCTION
PROJECT NO. 63784/0655012

SHEET 4 OF 7



MATCH LINE
SEE SHEET 4

MATCH LINE
SEE SHEET 6

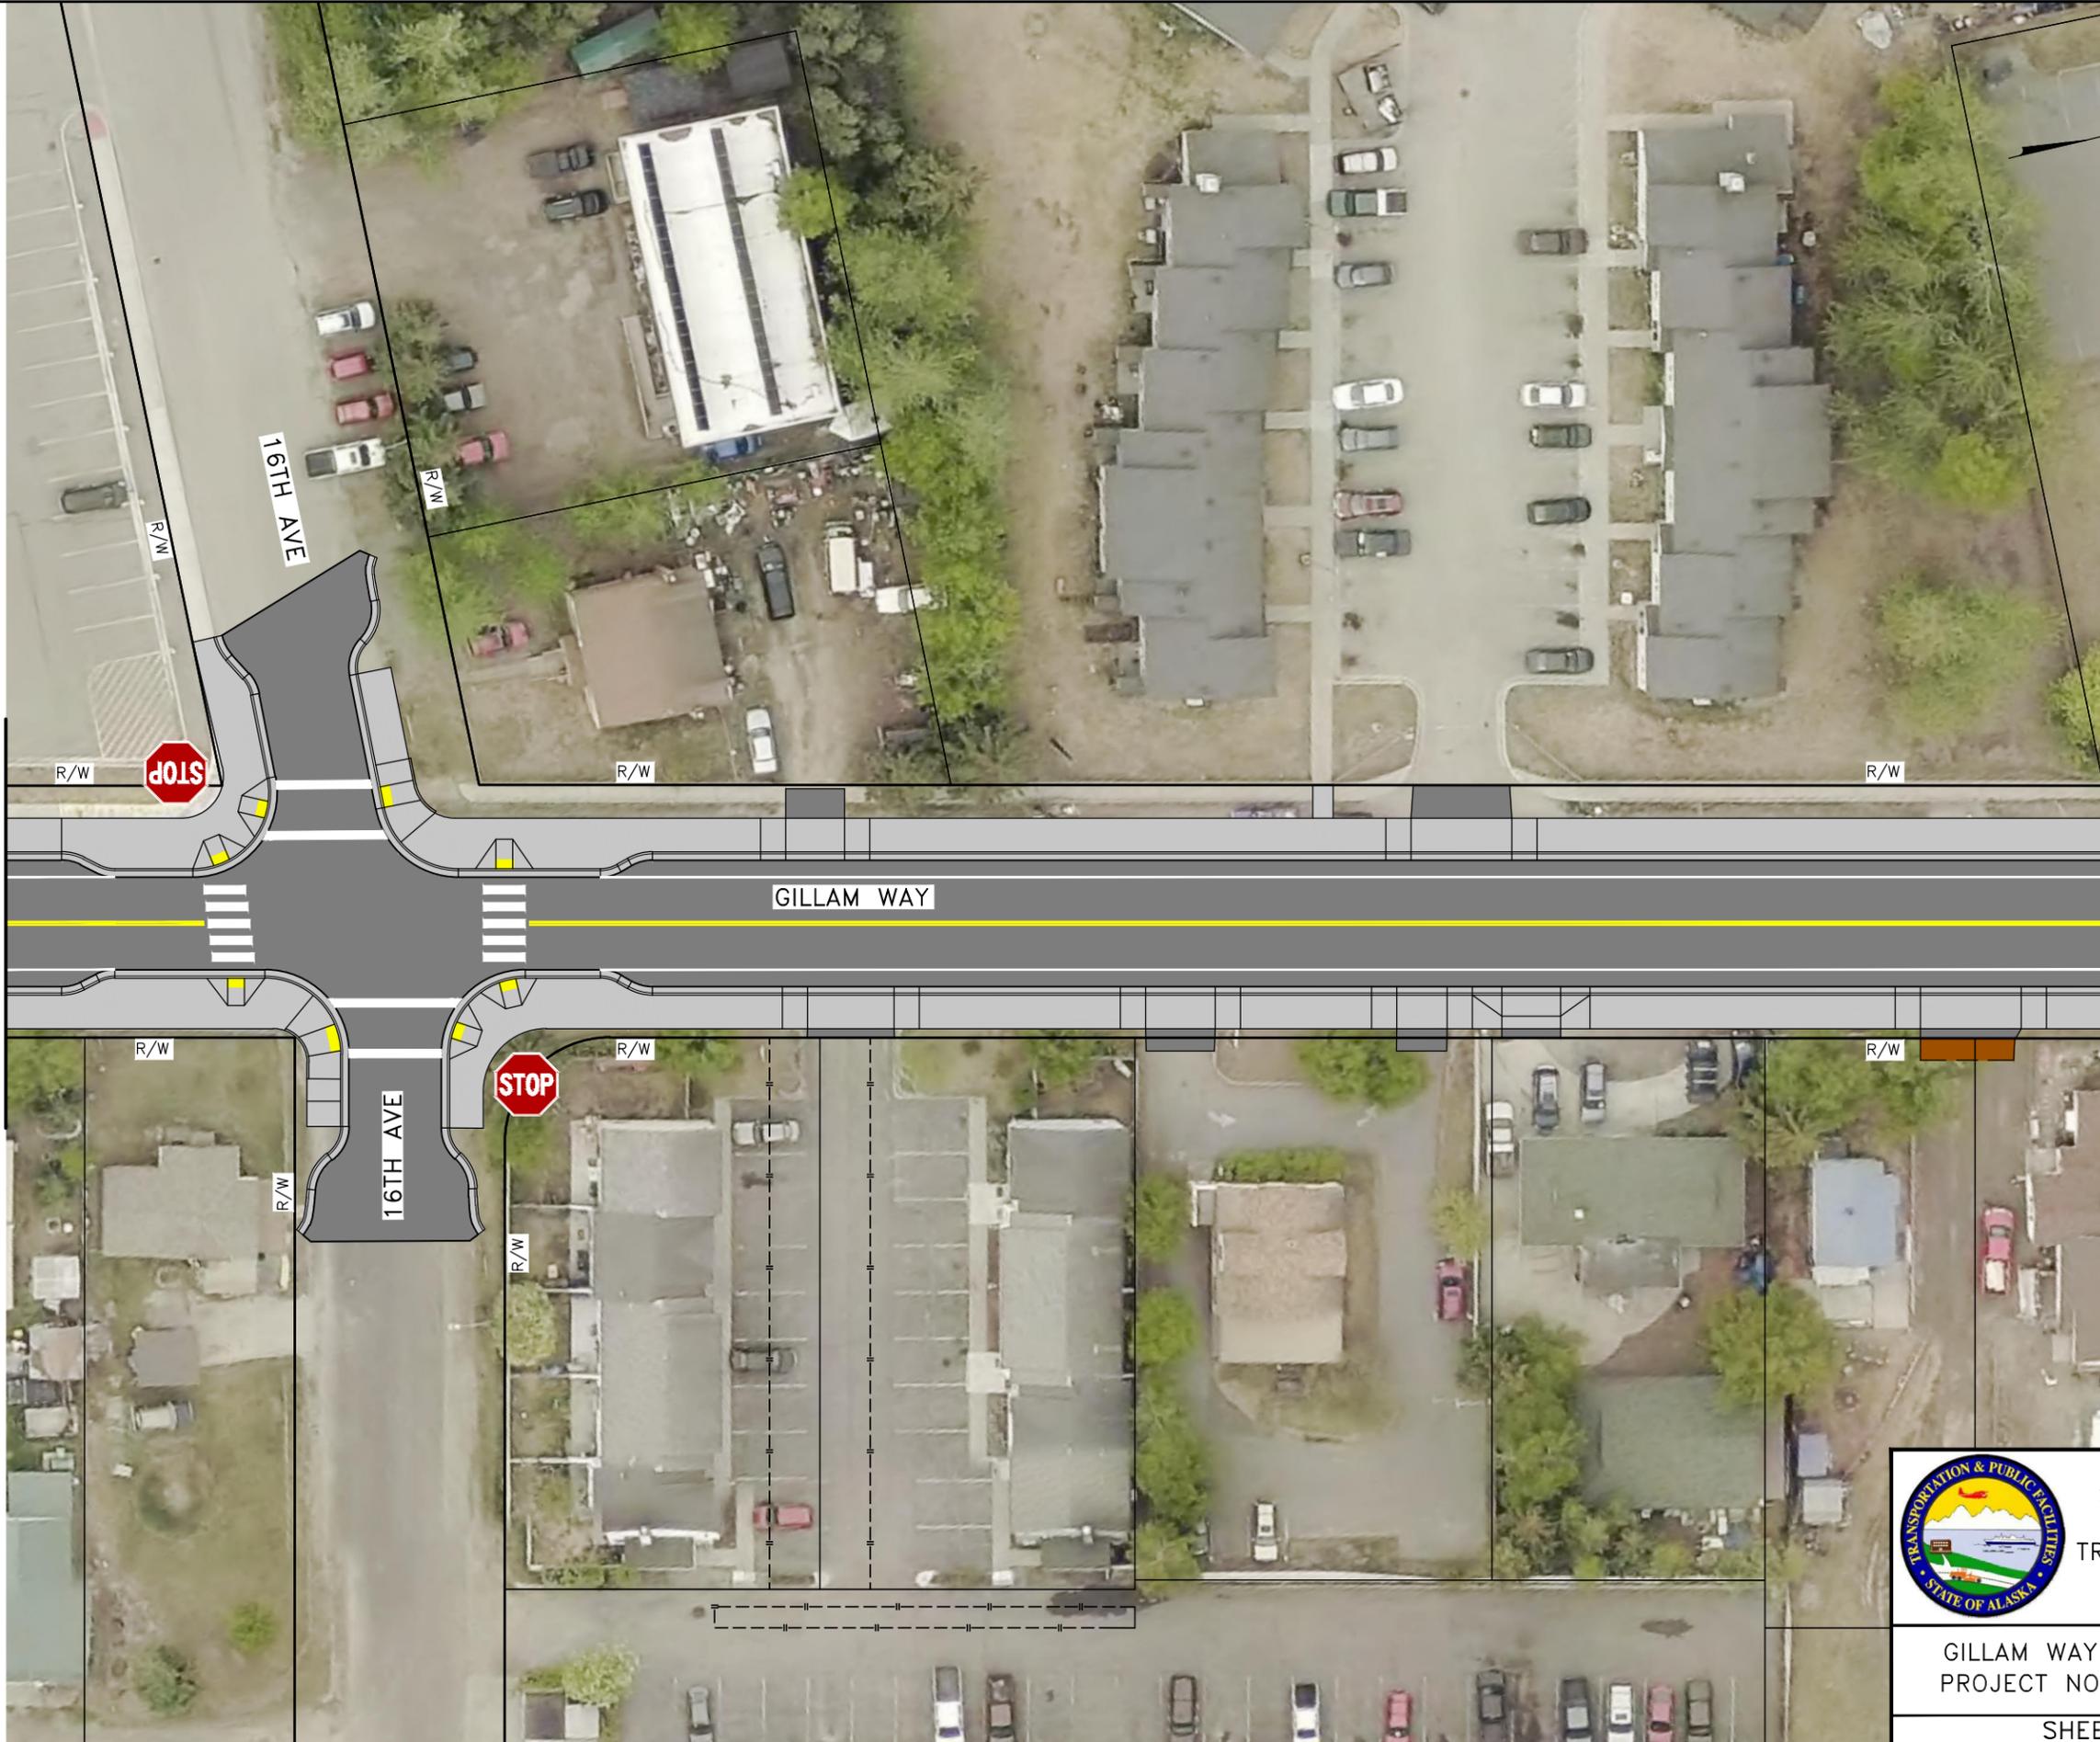

LEGEND:


-  ASPHALT PAVEMENT
-  CONCRETE
-  GRAVEL



STATE OF ALASKA
DEPARTMENT OF
TRANSPORTATION AND
PUBLIC FACILITIES

GILLAM WAY RECONSTRUCTION
PROJECT NO. 63784/0655012

SHEET 5 OF 7

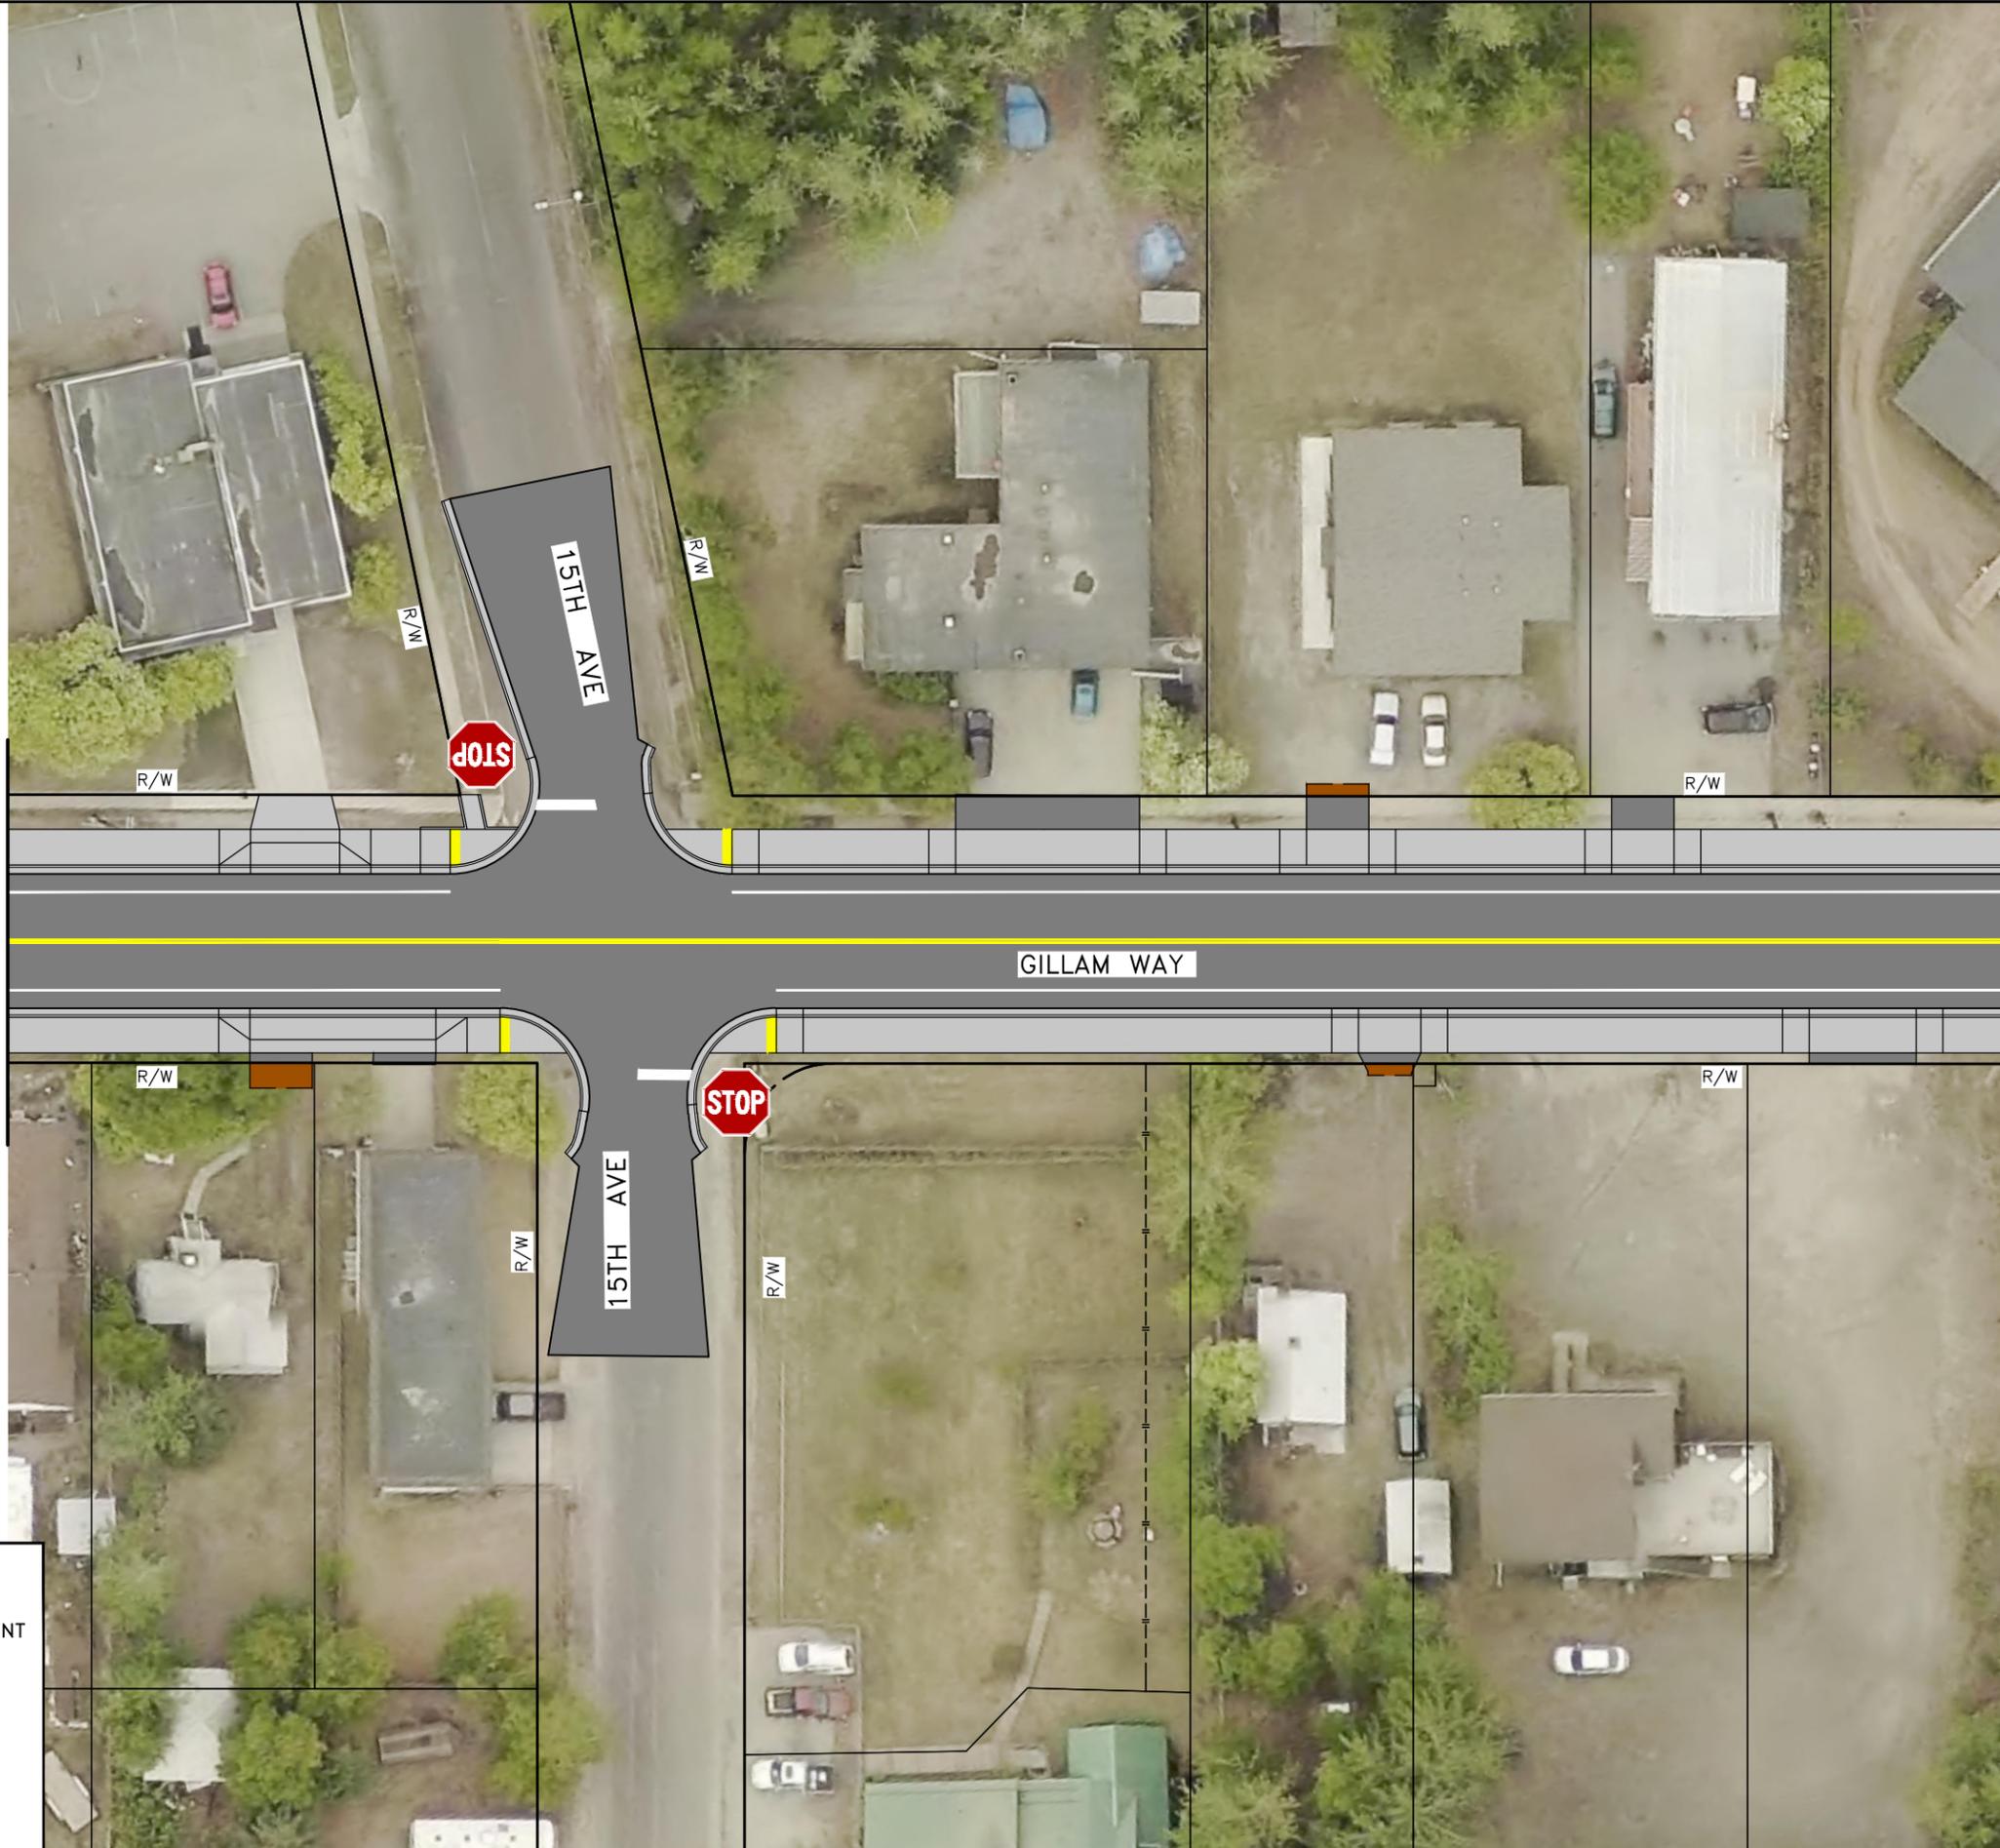

MATCH LINE
SEE SHEET 5

MATCH LINE
SEE SHEET 7

LEGEND:


	ASPHALT PAVEMENT
	CONCRETE
	GRAVEL




STATE OF ALASKA
DEPARTMENT OF
TRANSPORTATION AND
PUBLIC FACILITIES

GILLAM WAY RECONSTRUCTION
PROJECT NO. 63784/0655012

SHEET 6 OF 7

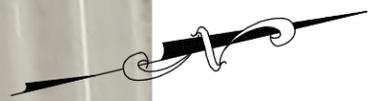

MATCH LINE
SEE SHEET 6

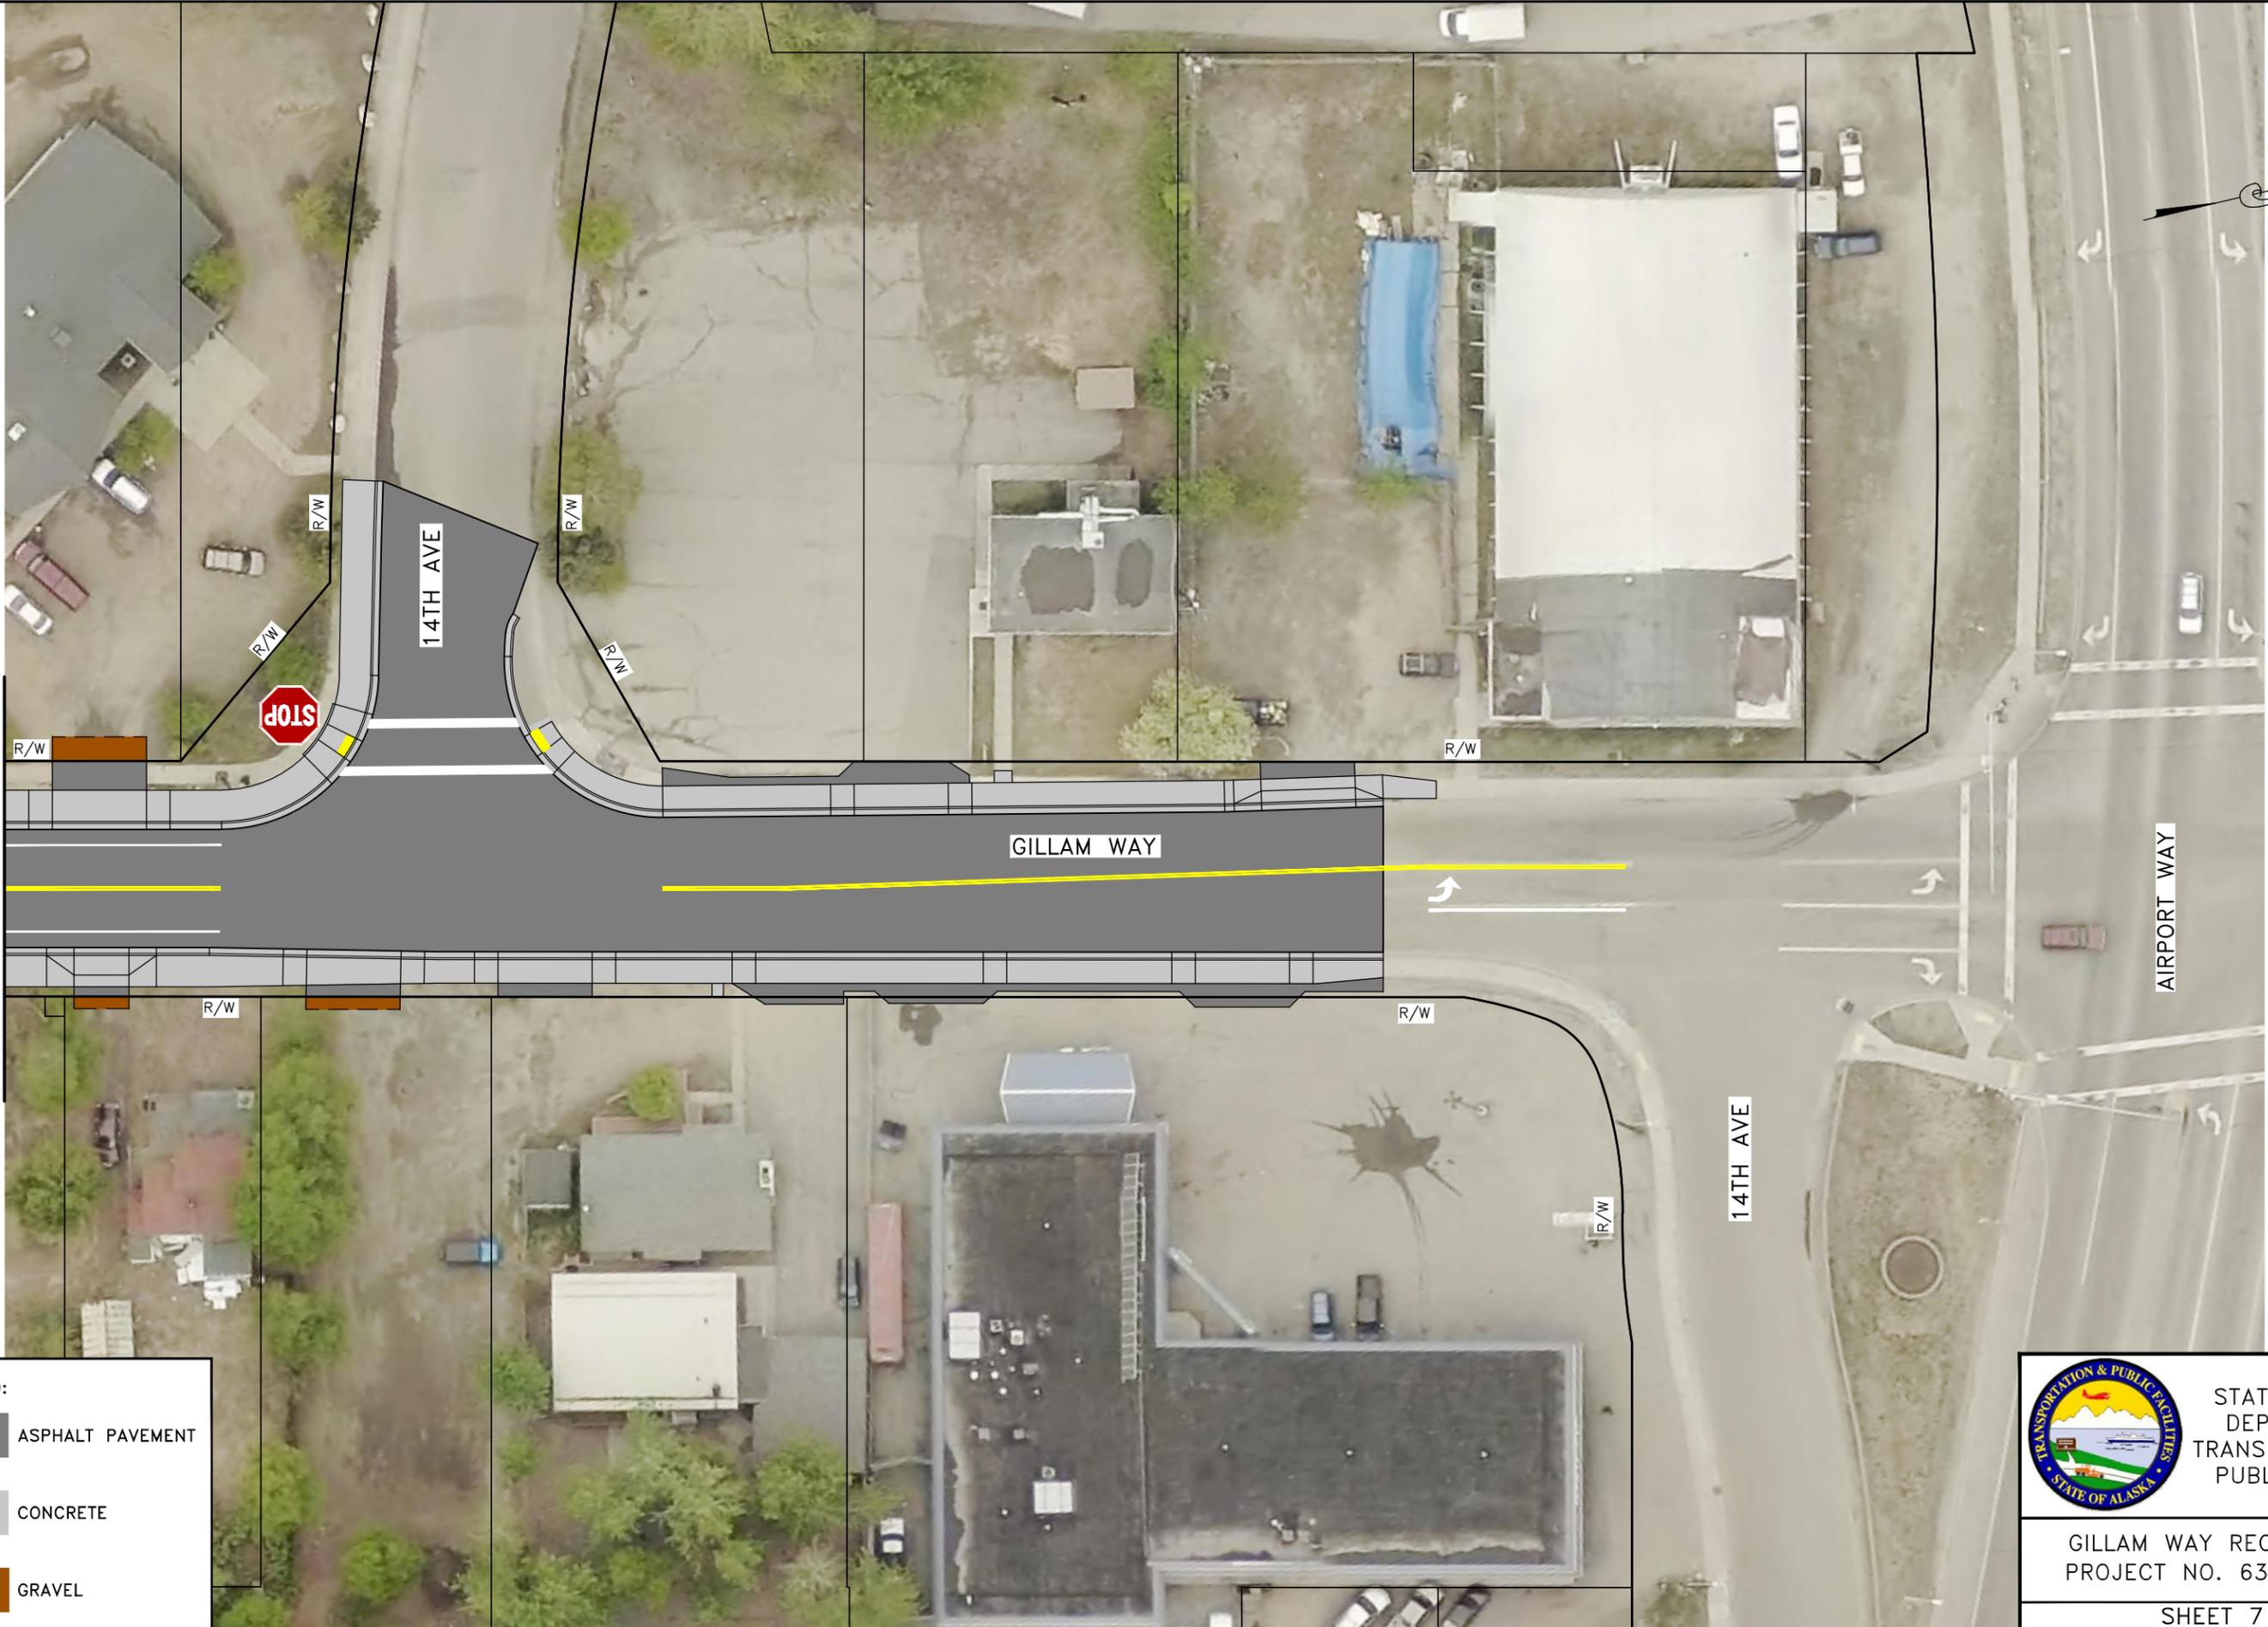

LEGEND:

- ASPHALT PAVEMENT
- CONCRETE
- GRAVEL



STATE OF ALASKA
DEPARTMENT OF
TRANSPORTATION AND
PUBLIC FACILITIES

GILLAM WAY RECONSTRUCTION
PROJECT NO. 63784/0655012

SHEET 7 OF 7