


STATE	PROJECT DESIGNATION	YEAR	SHEET NO.	TOTAL SHEETS
ALASKA	62838	2015	1	5

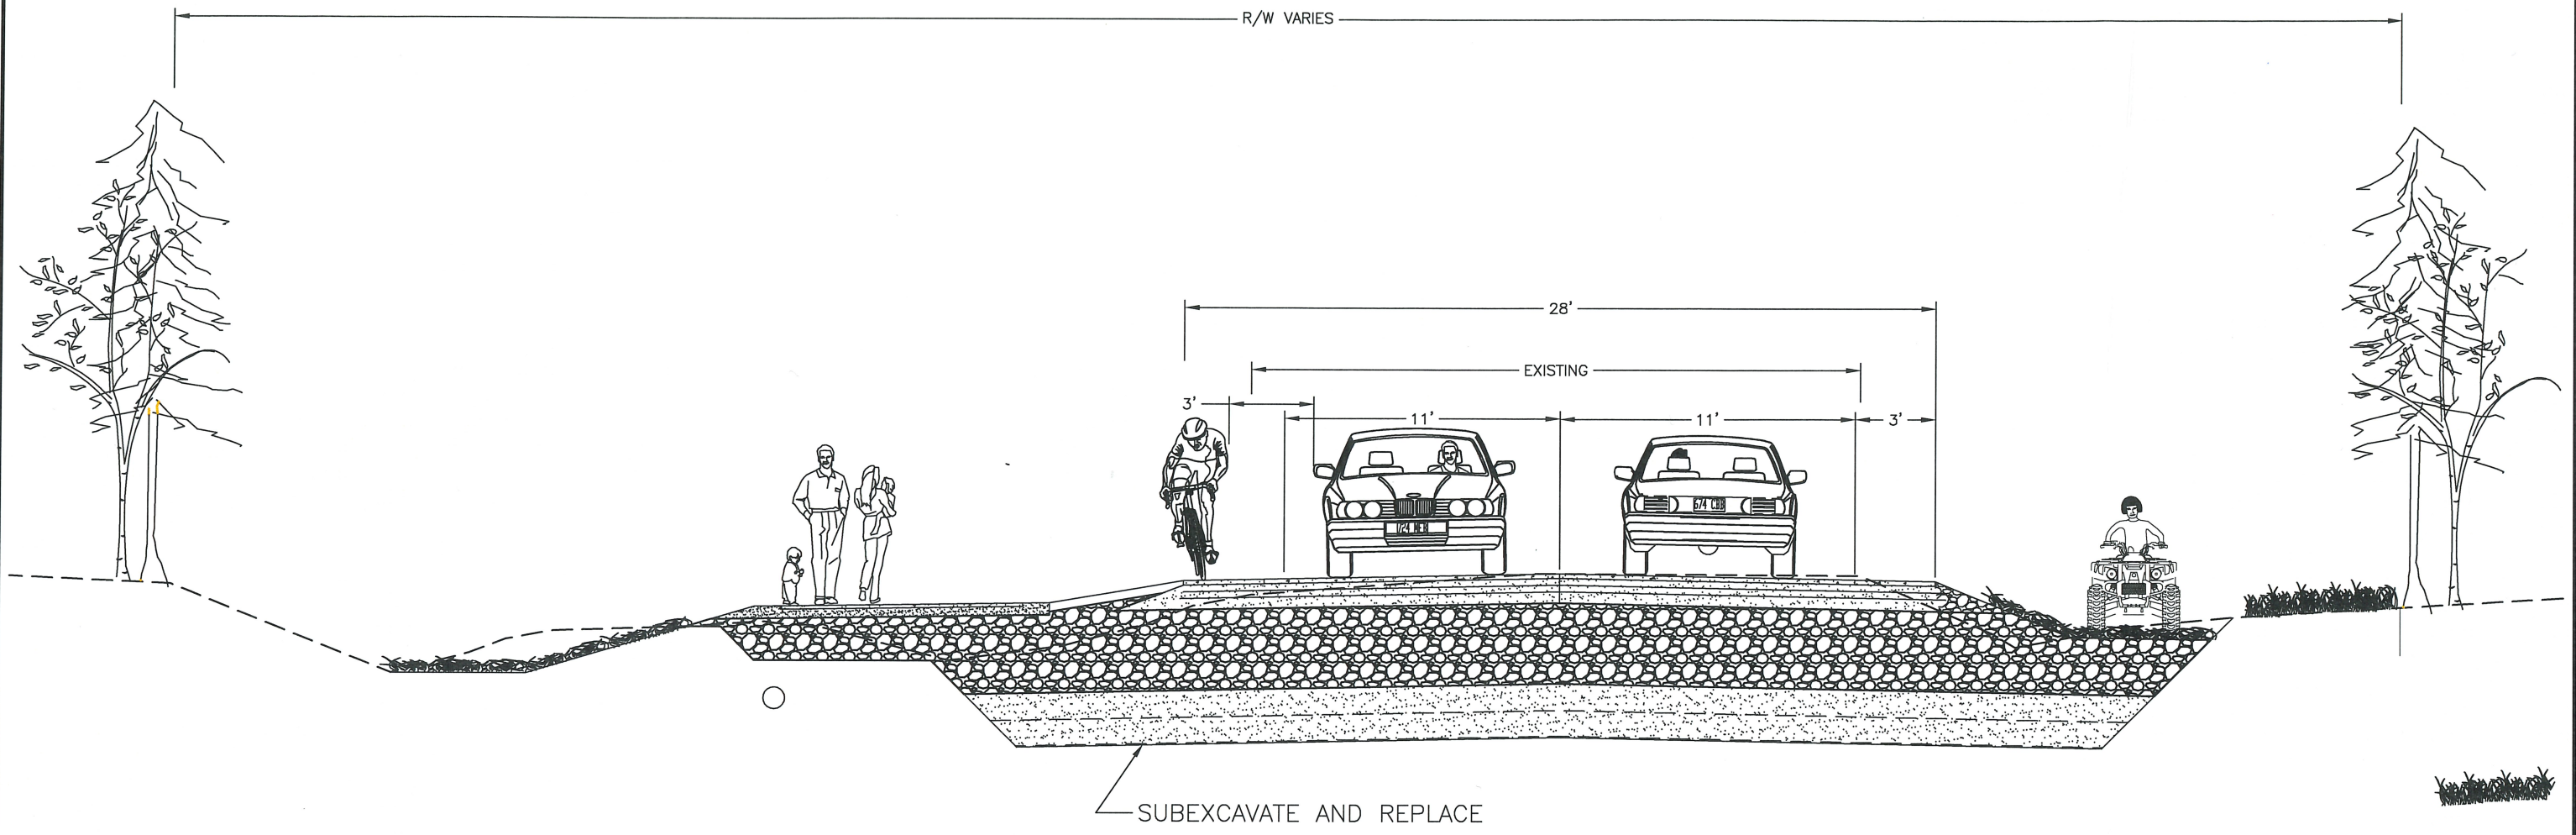

DESIGN ALTERNATIVE

(Lower McGrath is from Farmers Loop to Willow Grouse Road.)



Figure 1