



PROJECT CORRIDOR
200'
(100' Either Side of Centerline)

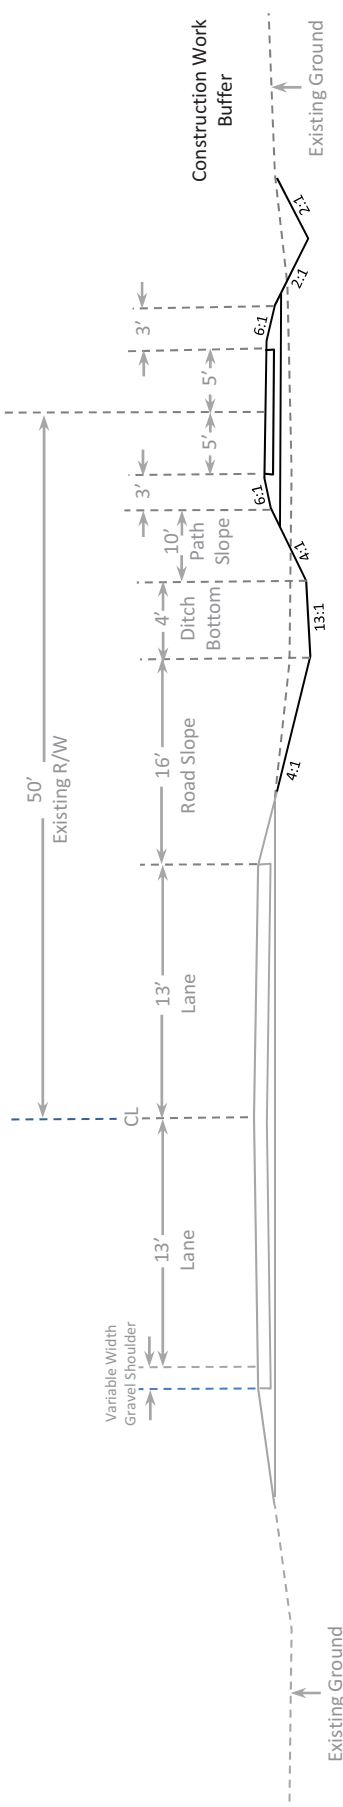

Cut Section

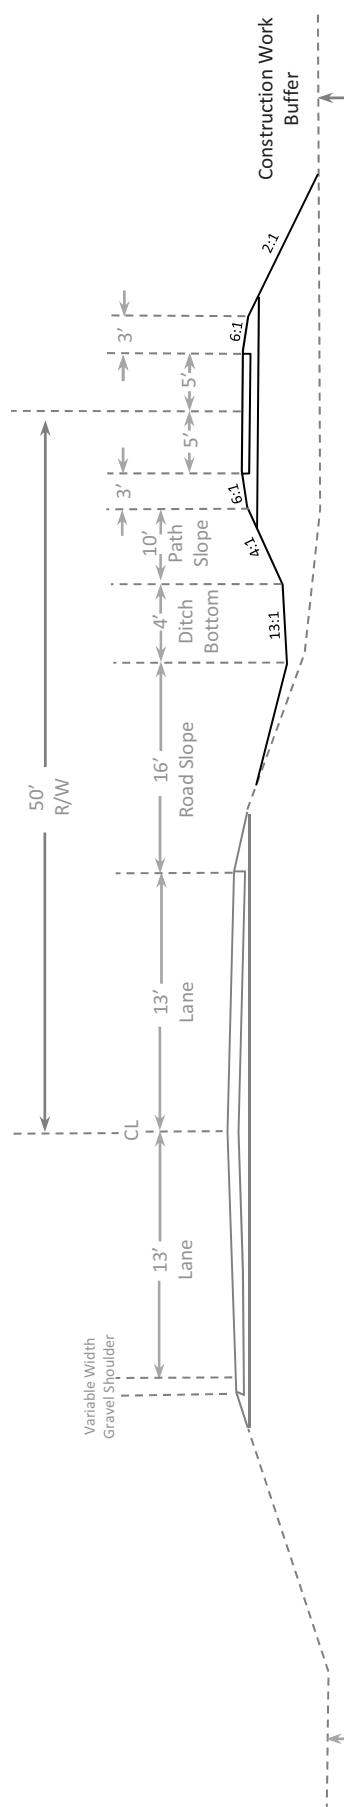


Fill Section

Alternative #1
Separated Path


- Existing Features
- Proposed Features

STATE OF ALASKA	
Department of Transportation and Public Facilities	
Plack Road Bike/Pedestrian Facility	
Badger Rd. to Nelson Rd.	
STP 0002(214)/ 77248	
North Pole, Alaska	
DATE: 3/10/10	Figure 2

PROJECT CORRIDOR
200'
(100' Either Side of Centerline)

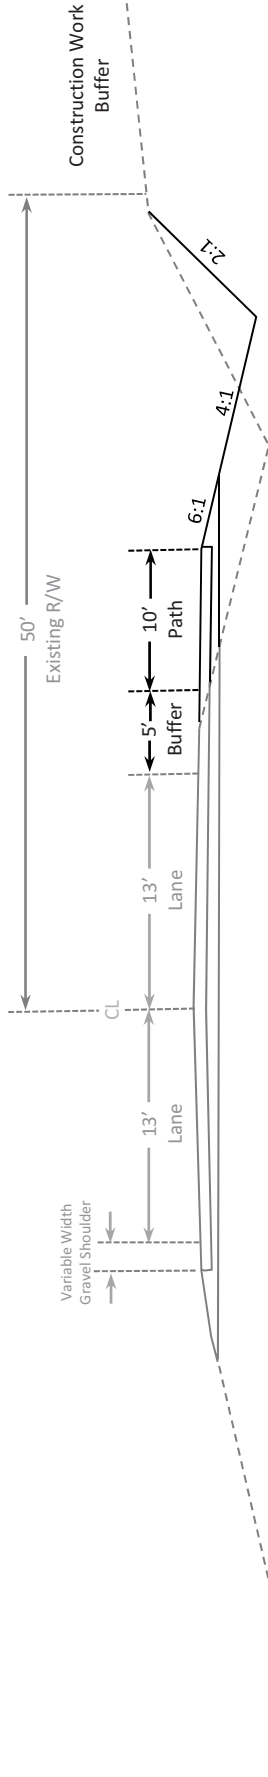

Cut Section

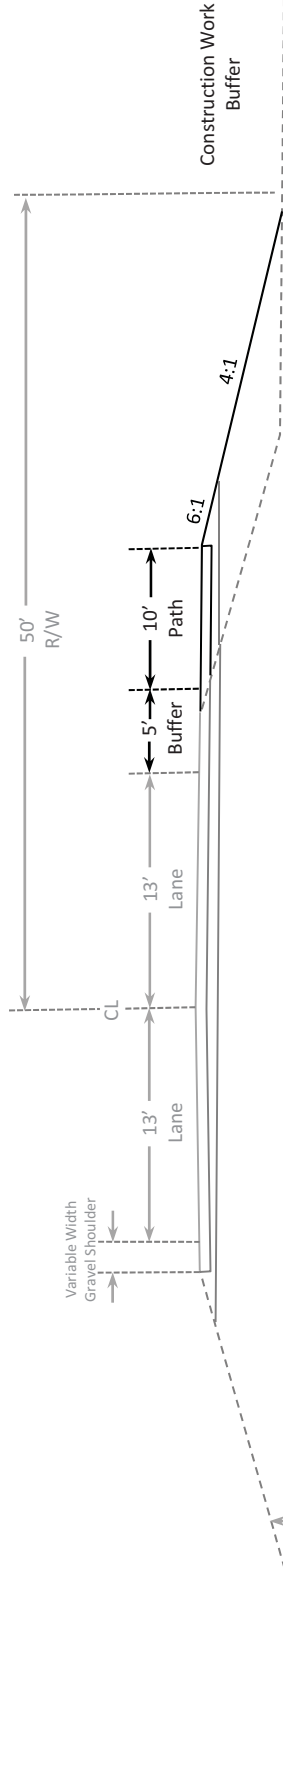

Fill Section


Alternative #2
Attached Path with Buffer

- Existing Features
- Proposed Features

STATE OF ALASKA
Department of Transportation and Public Facilities
Plak Road Bike/Pedestrian Facility
Badger Rd. to Nelson Rd.
STP 0002(214)/ 77248
North Pole, Alaska

DATE: 3/10/10 Figure 3

PROJECT CORRIDOR
200'
(100' Either Side of Centerline)

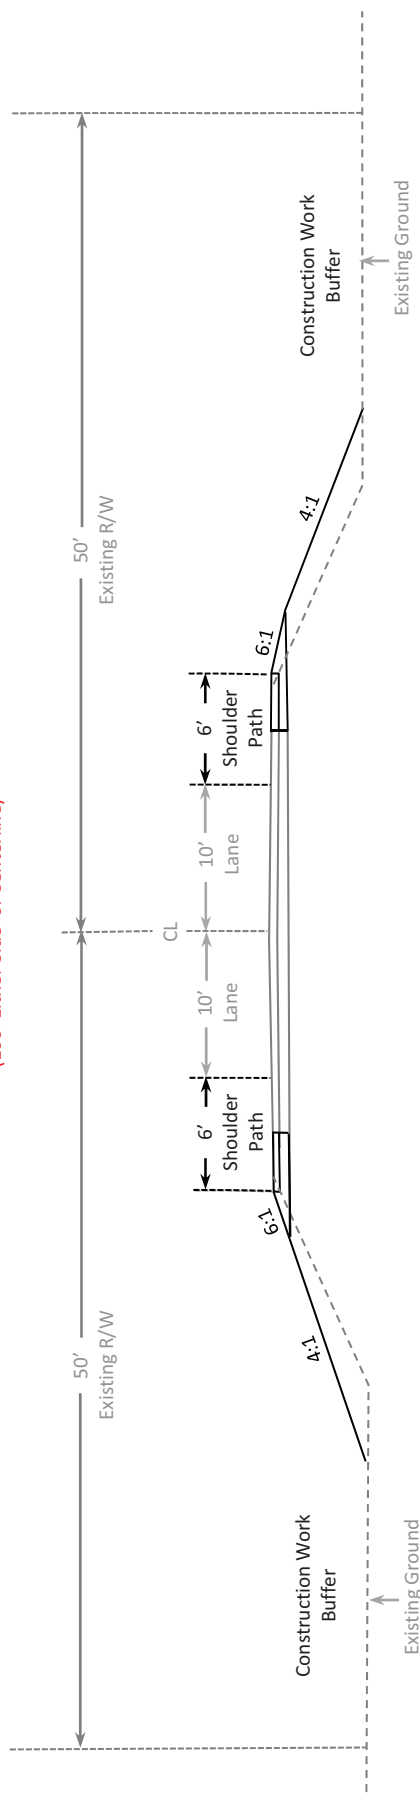

Alternative #3
Attached Path - Widened Shoulders

- Existing Features
- Proposed Features

STATE OF ALASKA
Department of Transportation and Public Facilities
Plak Road Bike/Pedestrian Facility
Badger Rd. to Nelson Rd.
STP 0002(214)/ 77248
North Pole, Alaska

DATE: 3/10/10 Figure 4