
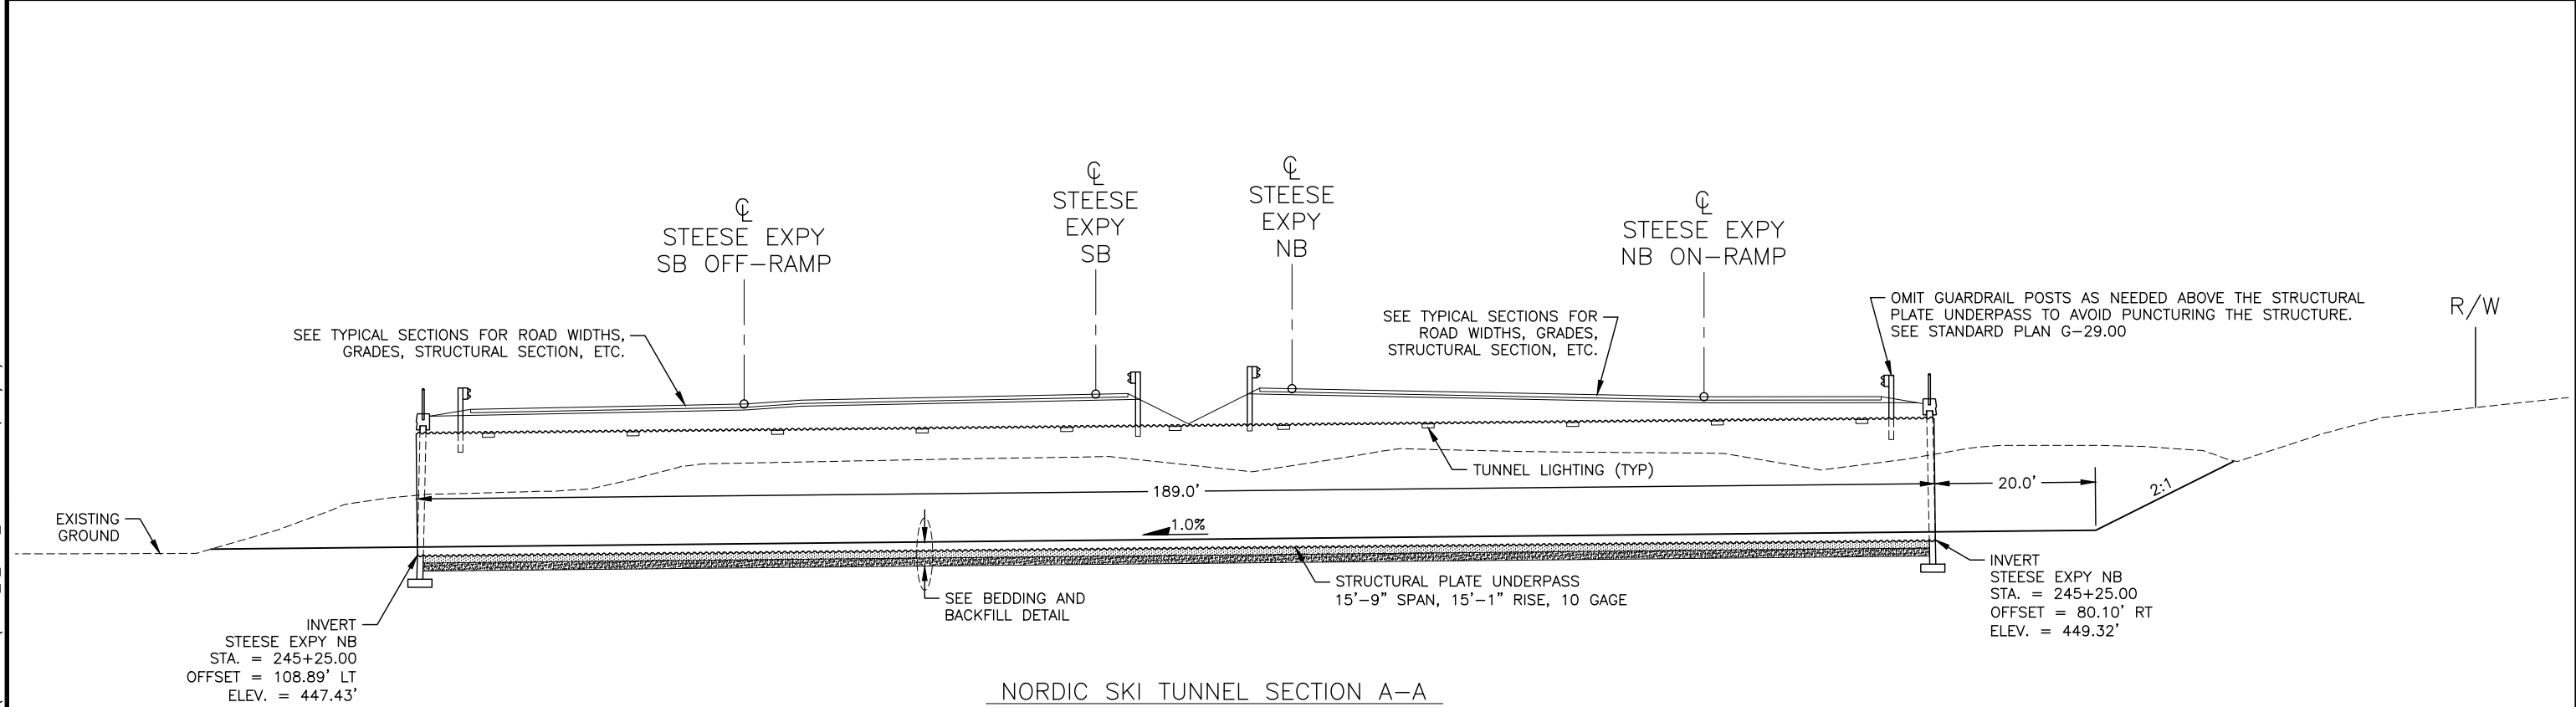


NO.	DATE	REVISION	STATE	PROJECT DESIGNATION	YEAR	SHEET NO.	TOTAL SHEETS
			ALASKA	0002337 / Z607320000	2025	E1	E14

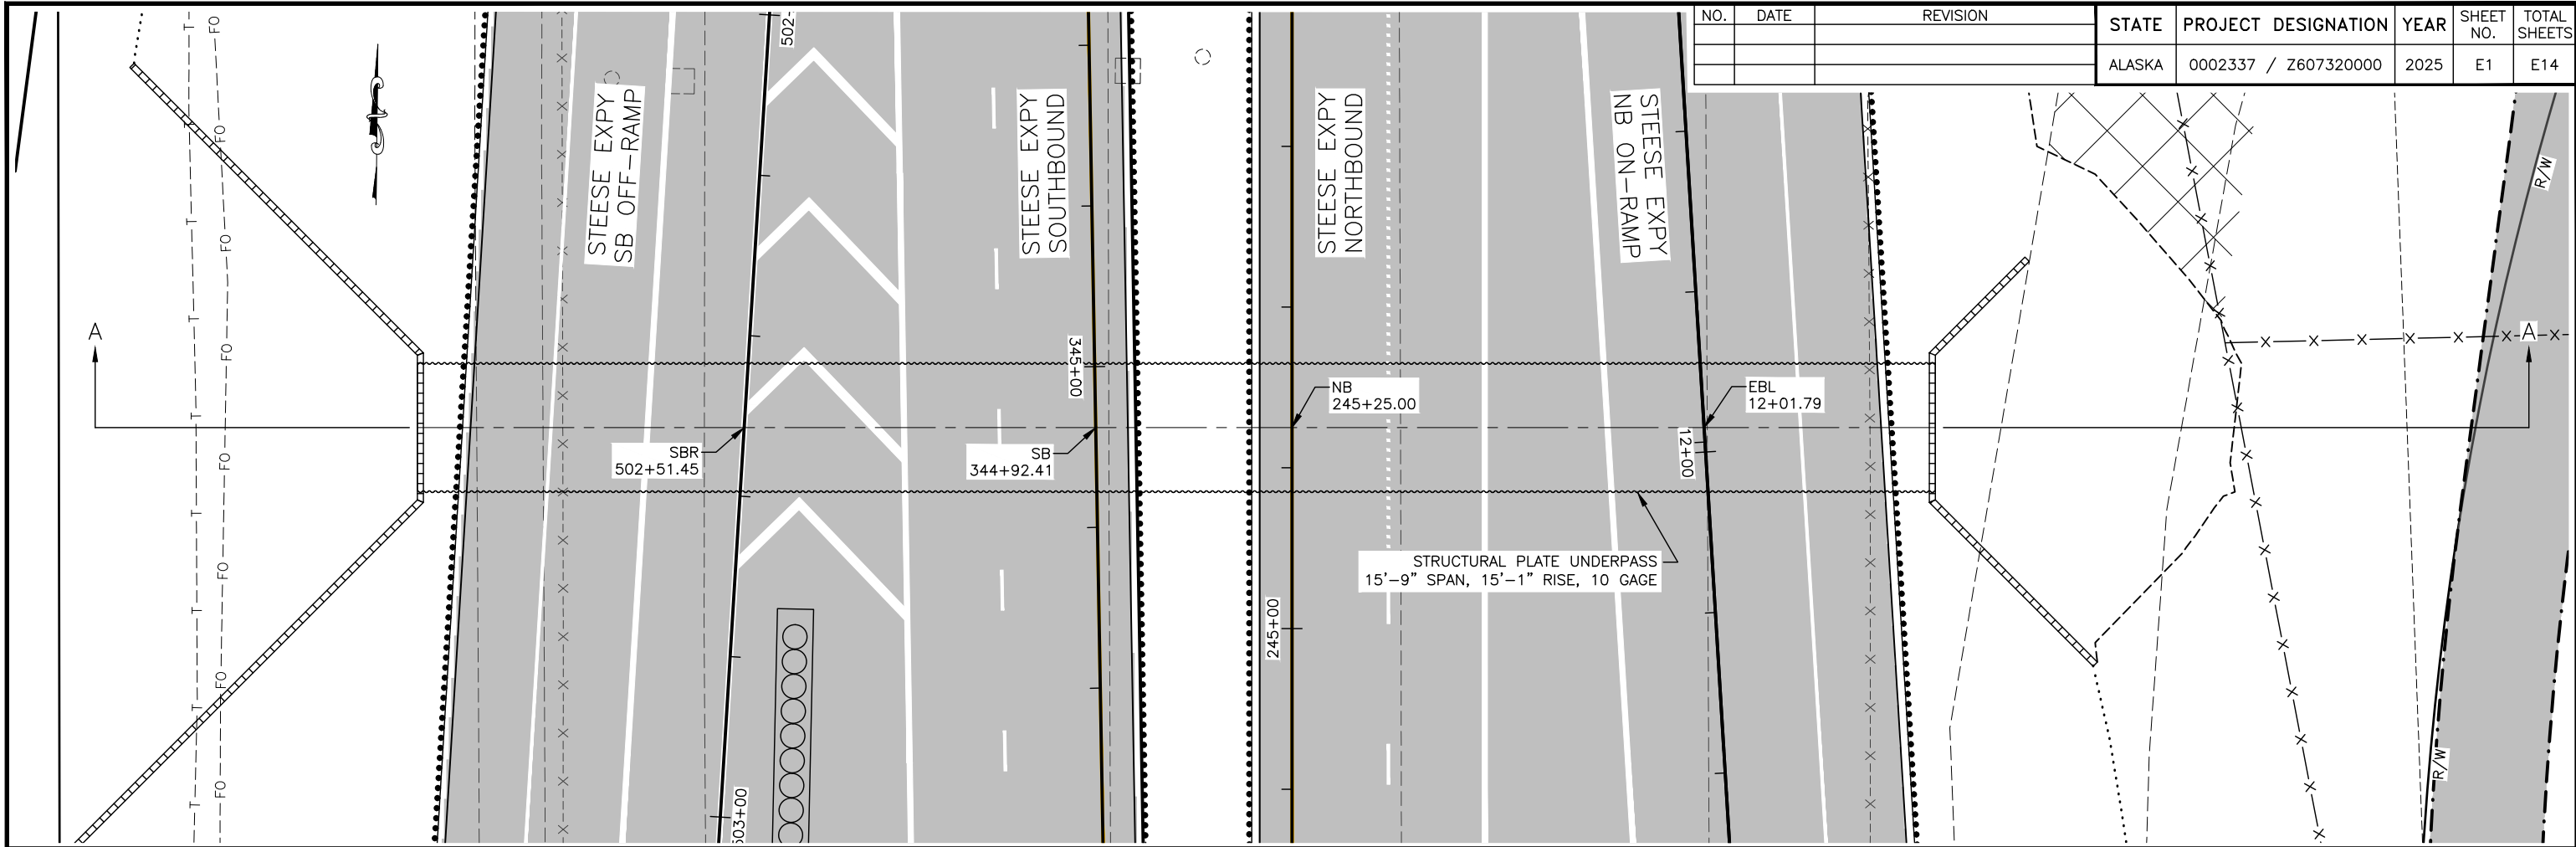


NORDIC SKI TUNNEL SECTION A-A

Revised January 04, 2023

SKI TUNNEL DETAILS

PLANS DEVELOPED BY: HDR ENGINEERING INC, 582 E 36TH AVE #500, ANCHORAGE ALASKA, 99503, (907) 644-2000 CERT OF AUTH. NO. AECC569  
 C:\pwworking\west01\d2226287\60732\_E\_Detail\_Ski\_Tube-E1\_Fri\_Dec/30/22 02:45PM

NO.	DATE	REVISION	STATE	PROJECT DESIGNATION	YEAR	SHEET NO.	TOTAL SHEETS
			ALASKA	0002337 / Z607320000	2025	E2	E14

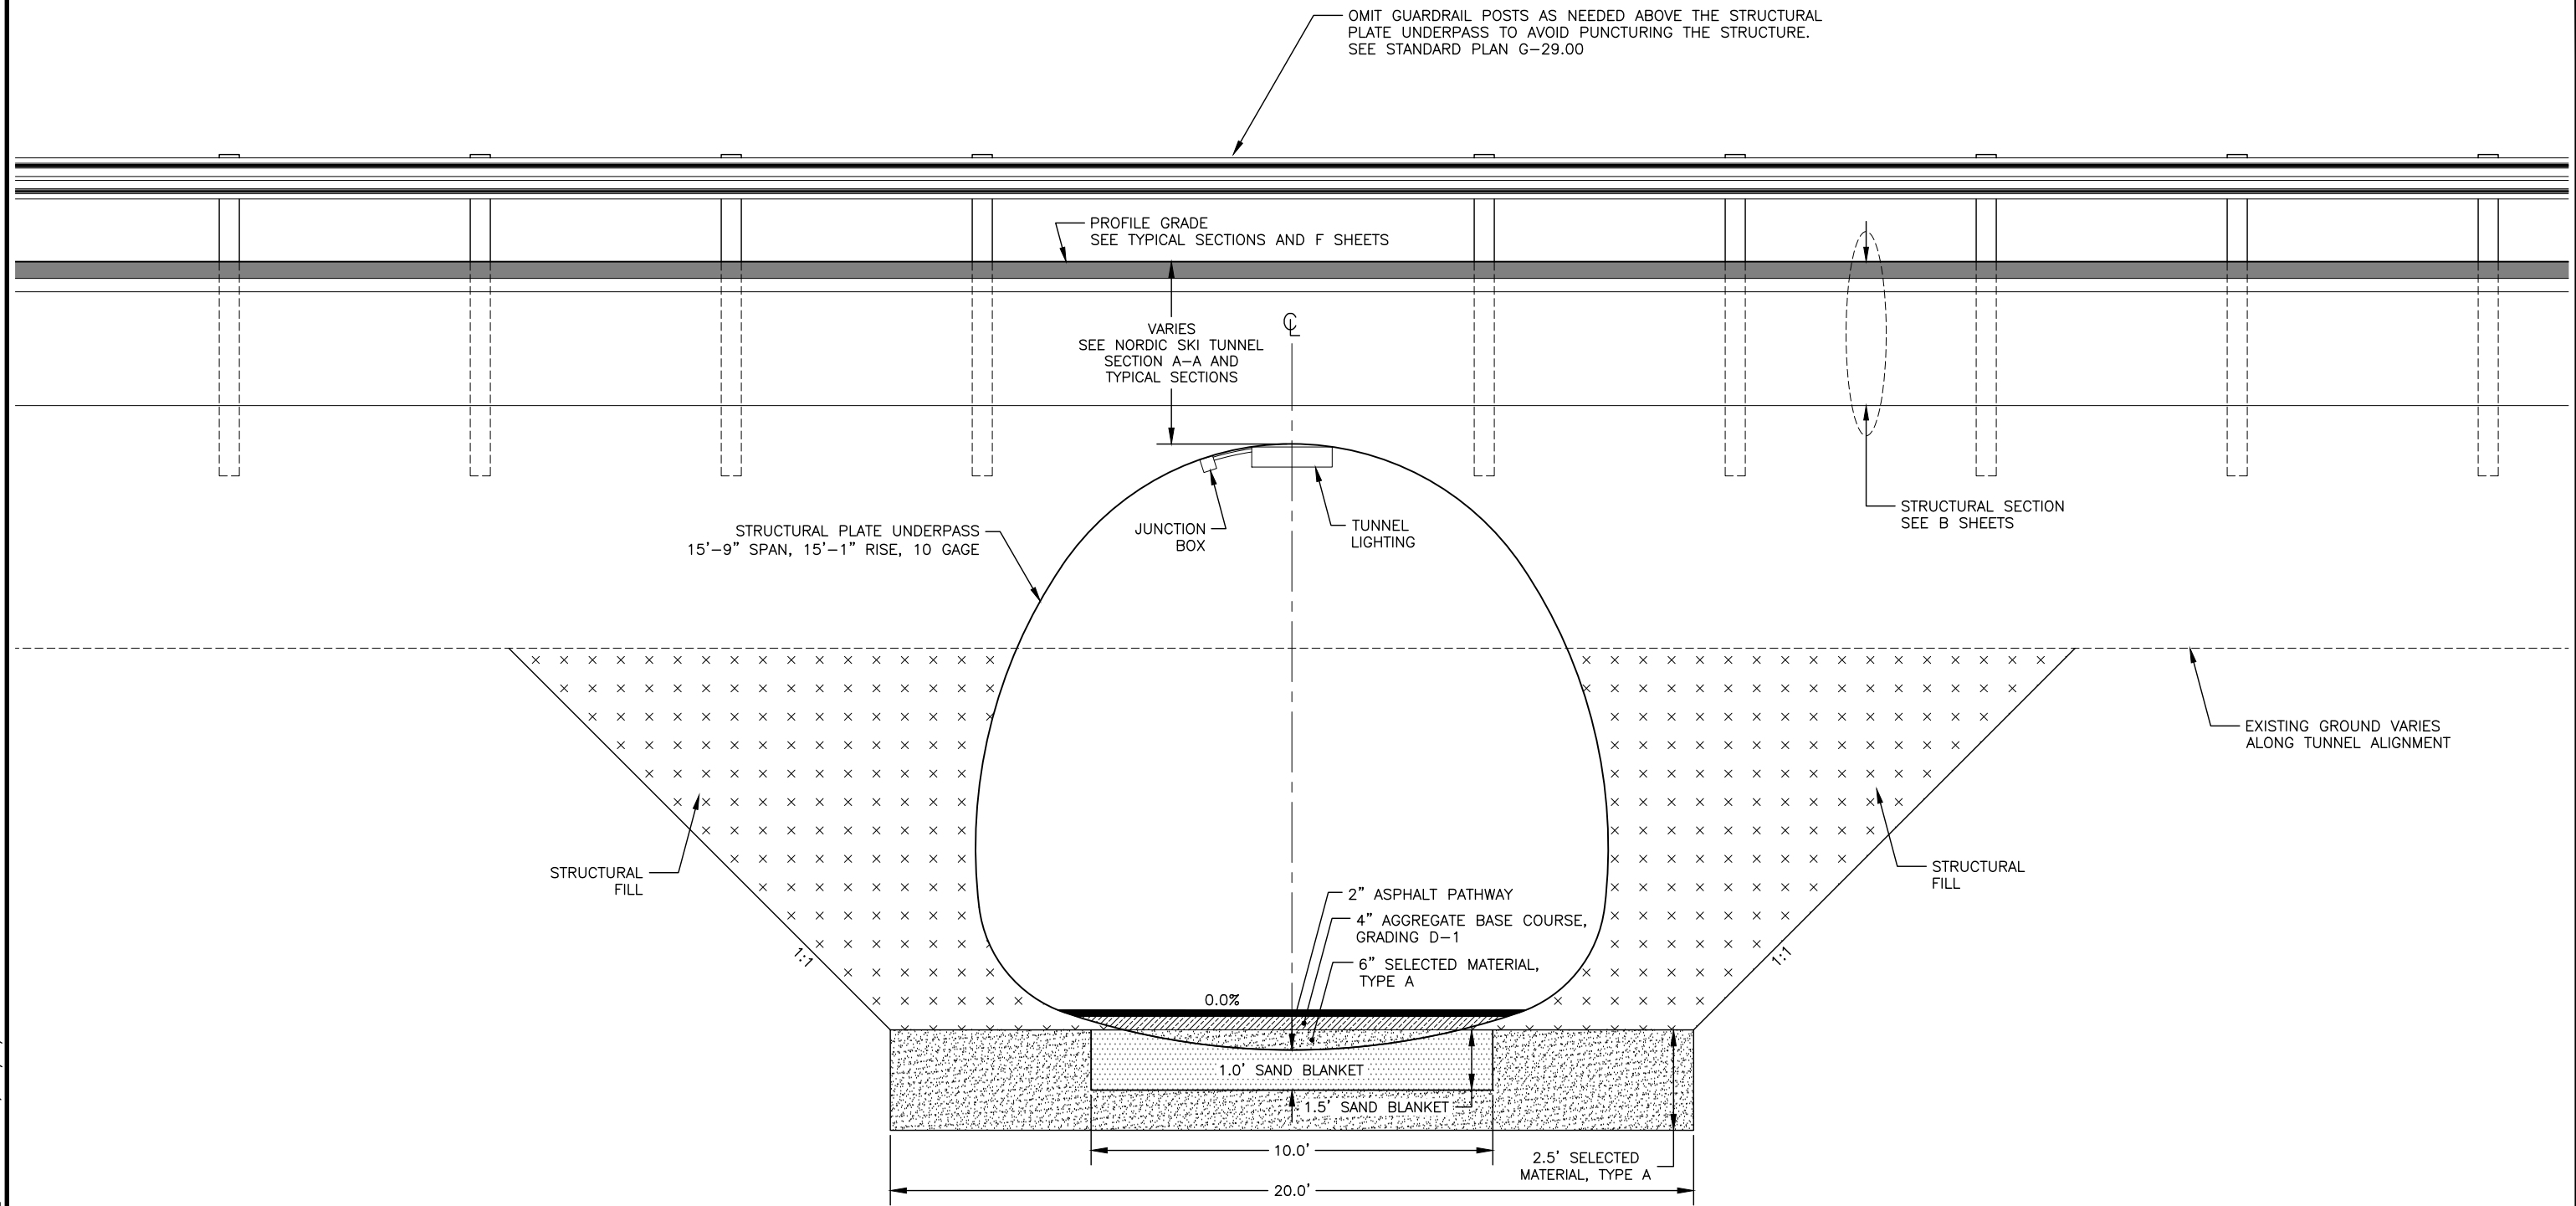

NORDIC SKI TUNNEL  
BEDDING AND BACKFILL DETAIL

Revised January 04, 2023

SKI TUNNEL DETAILS

PLANS DEVELOPED BY: HDR ENGINEERING INC, 582 E 36TH AVE #500, ANCHORAGE ALASKA, 99503, (907) 644-2000 CERT OF AUTH. NO. AECC569  
C:\pwworking\west01\d2226287\60732\_E\_Detail\_Ski\_Tube-E2\_Fri\_Dec/30/22\_02:46PM