



# ST. ANN'S AVENUE TO I STREET

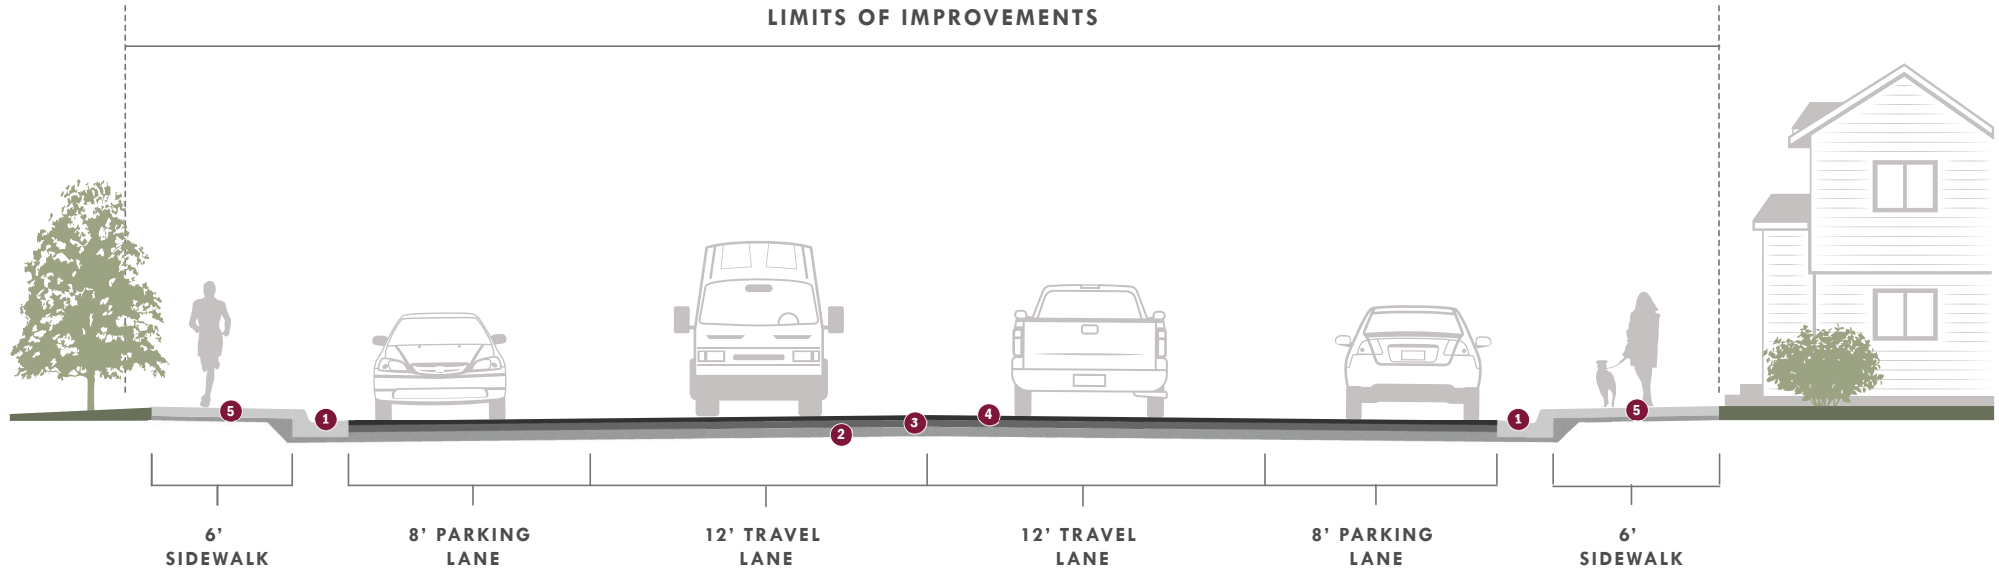

## LEGEND

- |                                     |   |
|-------------------------------------|---|
| 1 Replace Existing Curb and Gutter  | 4 2 inches of Asphalt Pavement                                  |
| 2 4 inches of Aggregate Base Course | 5 Replace Existing Concrete Sidewalk with New Concrete Sidewalk |
| 3 3 inches of Asphalt Treated Base  |   |


# I STREET TO CORDOVA STREET

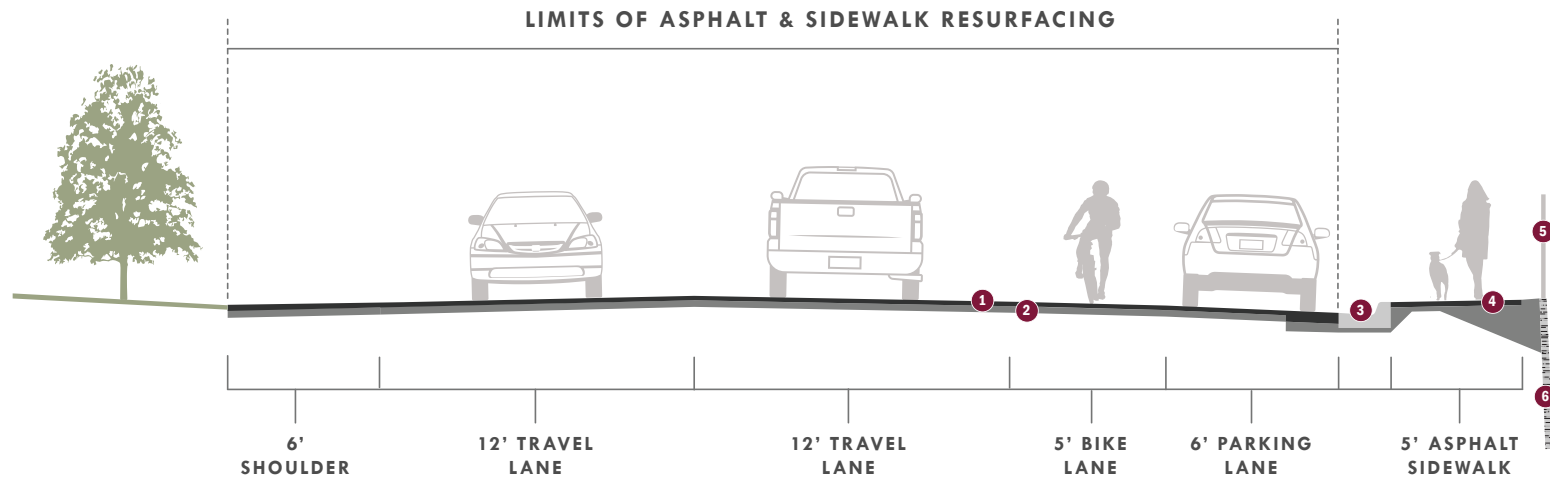

## LEGEND

- |                                    |                                       |
|------------------------------------|---------------------------------------|
| 1 New Asphalt Pavement             | 4 Replace Existing Asphalt Sidewalks  |
| 2 Existing Asphalt                 | 5 Replace Existing Steel Railing      |
| 3 Replace Existing Curb and Gutter | 6 Repairs to Existing Retaining Walls |

# DOUGLAS BRIDGE

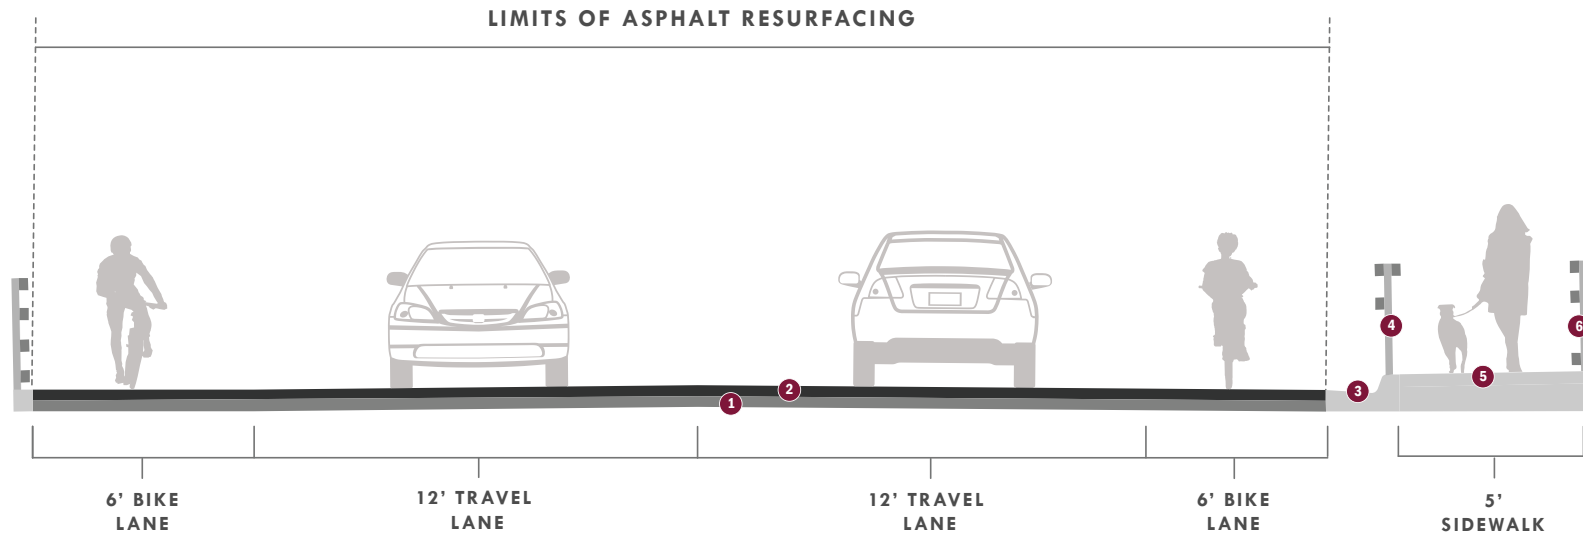

## LEGEND

- |                                      |  |
|--------------------------------------|--|
| 1 Existing Asphalt                   | 4 Existing Railing and Guardrail to Remain |
| 2 2 Inches of New Asphalt Pavement   | 5 Existing Concrete Sidewalk to Remain     |
| 3 Existing Curb and Gutter to Remain | 6 Existing Bridge Railing to Remain        |