

- 4 (f) ROW Changes**
- Alaska Chilkat Bald Eagle Preserve (Preserve)
 - Existing ROW to be allocated to Preserve
 - Proposed ROW acquisition within Preserve
 - Special Use Permit Area for Stream Mitigation in Preserve

- Proposed Centerline
- Existing ROW
- Proposed shift in ROW
- Cut and Fill Limits

Note: The stream mitigation is still in design for this centerline and is not shown in this map set.

**Alaska Chilkat Bald Eagle Preserve
Property Acquisition and
ROW Relinquishment**

TS 28/29/30 S, R 56/57/58/59 E,
Copper River Meridian, Alaska





STATE OF ALASKA
DEPARTMENT OF TRANSPORTATION
AND PUBLIC FACILITIES
DOT & PF Project No. 68606
HAINES HIGHWAY
MILEPOST 3.5 - 25.3

Haines, Alaska

DATE: June 21, 2016

FIGURE SET B (1 OF 3)

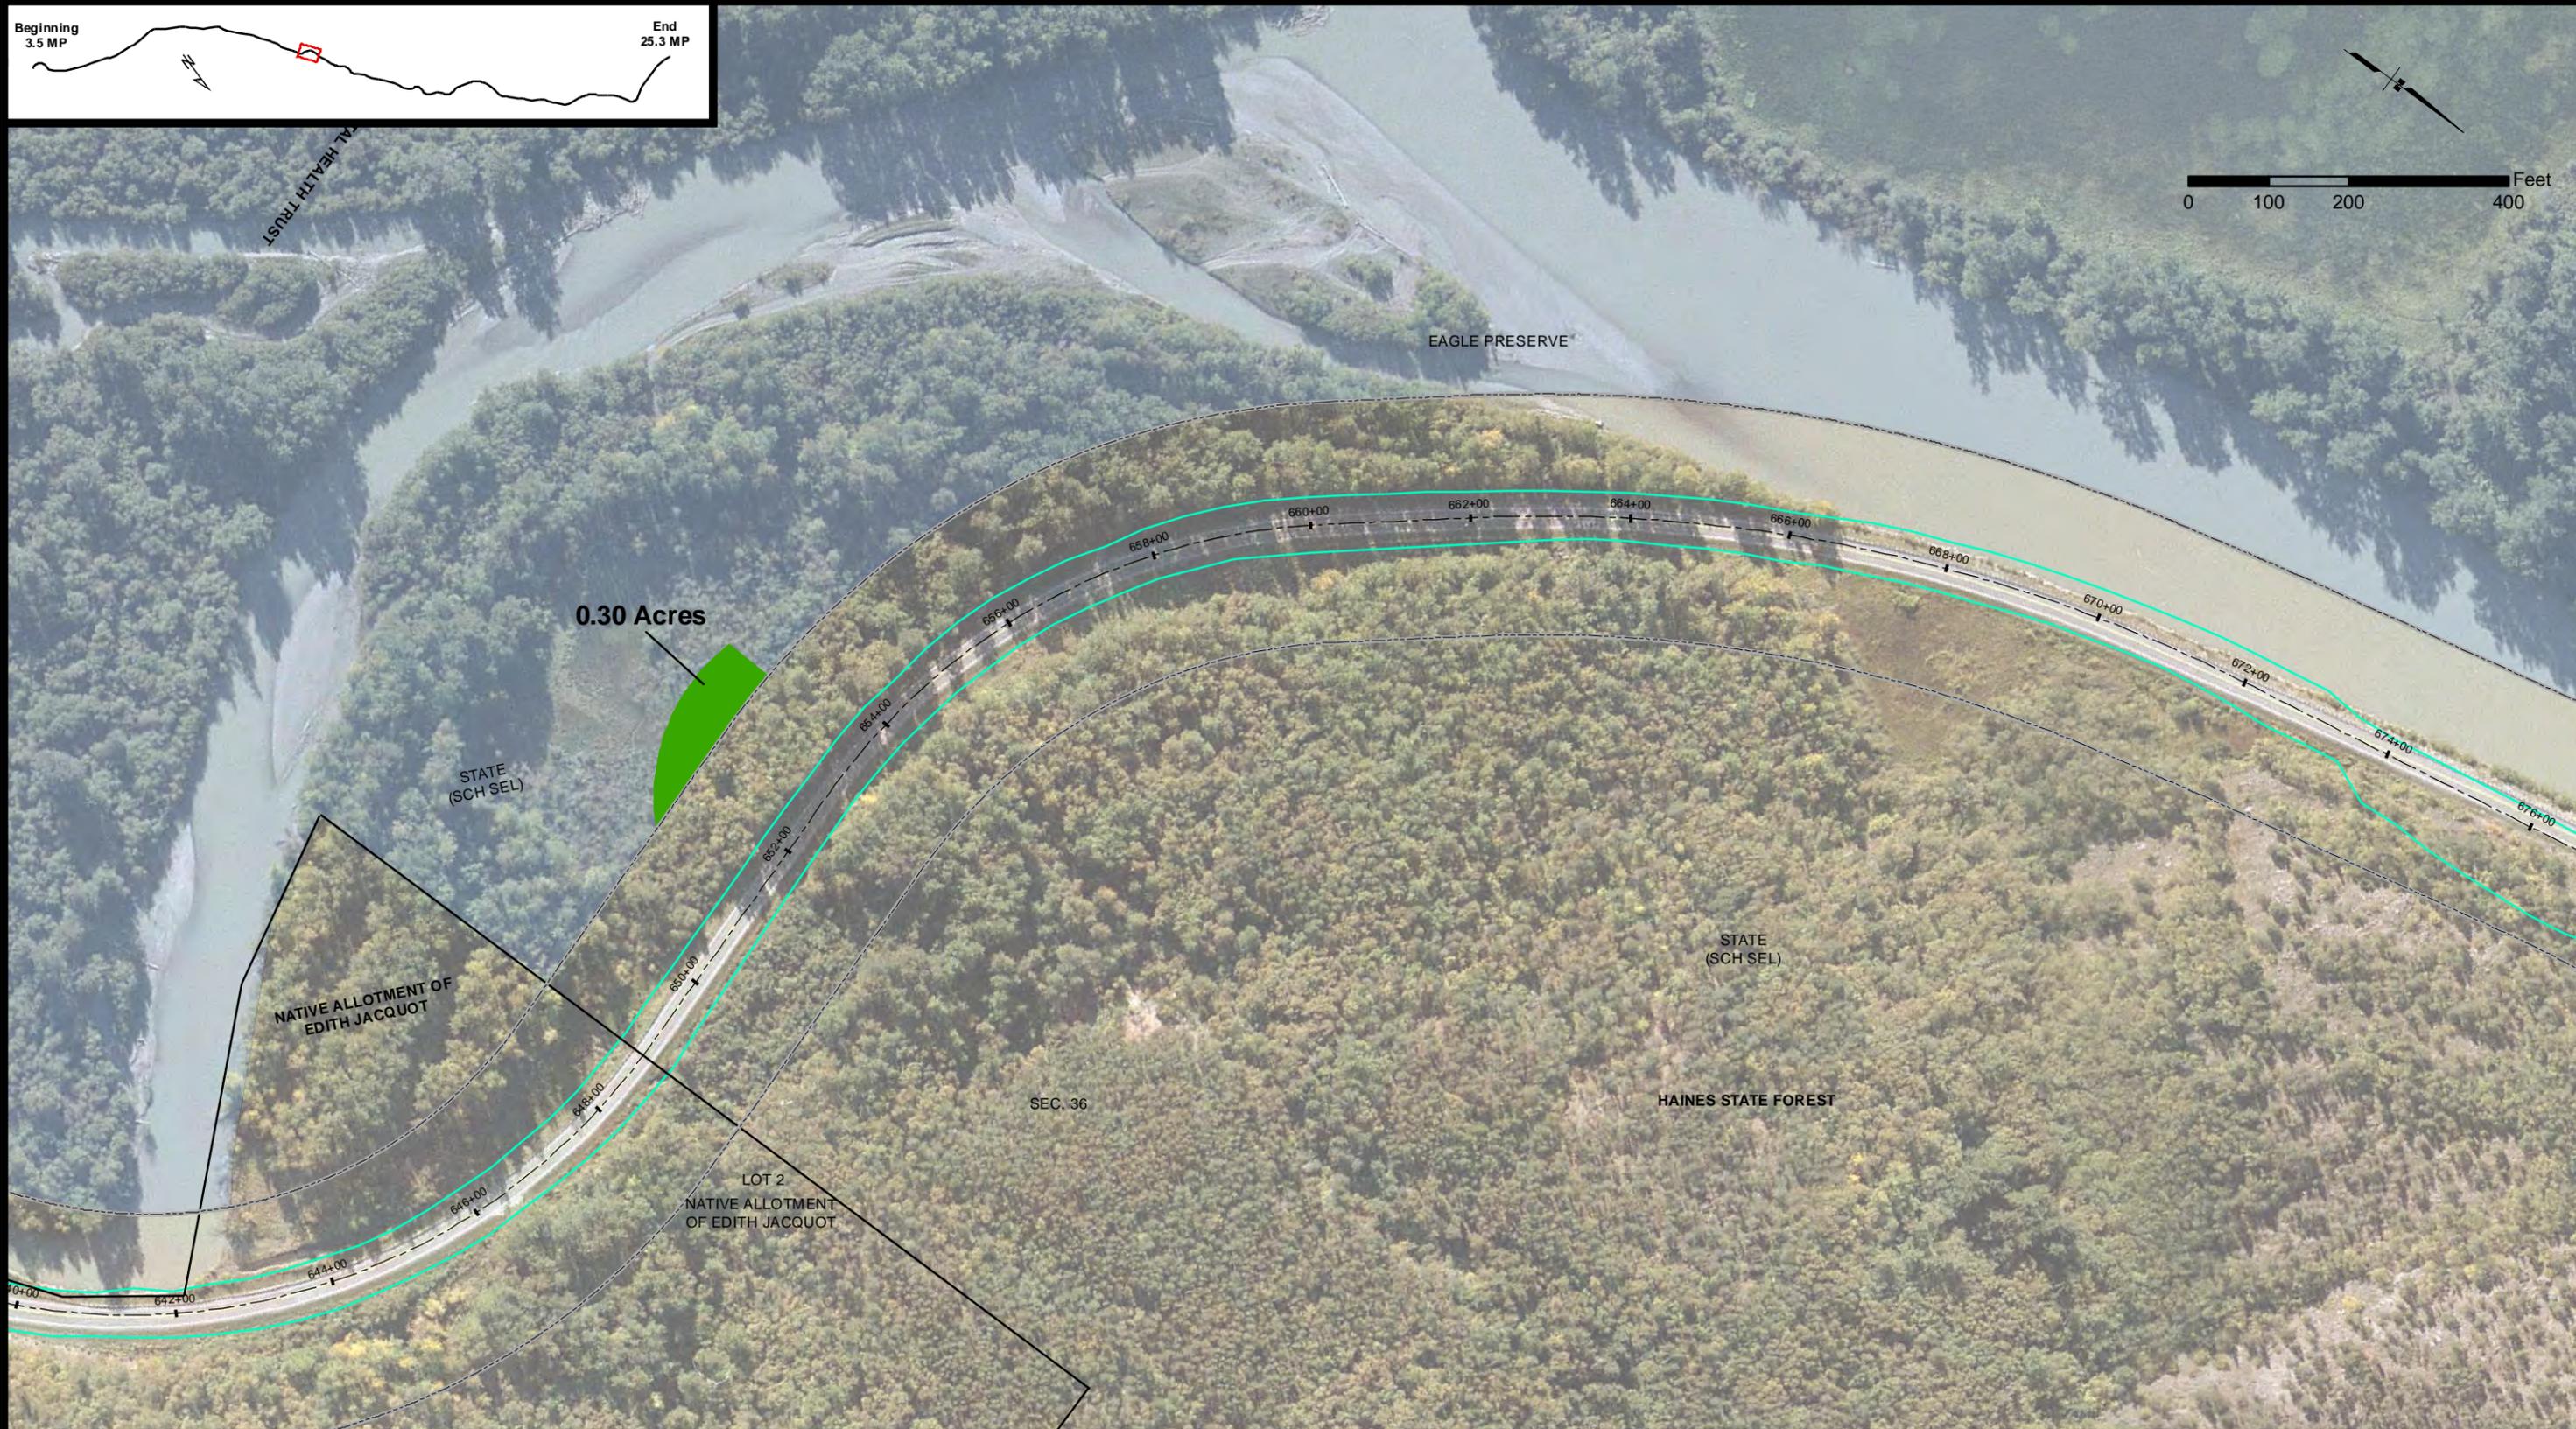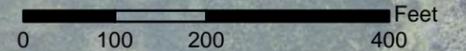

4 (f) ROW Changes

- Alaska Chilkat Bald Eagle Preserve (Preserve)
- Existing ROW to be allocated to Preserve
- Proposed ROW acquisition within Preserve
- Special Use Permit Area for Stream Mitigation in Preserve

- Proposed Centerline
- Existing ROW
- Proposed shift in ROW
- Cut and Fill Limits

Note: The stream mitigation is still in design for this centerline and is not shown in this map set.

**Alaska Chilkat Bald Eagle Preserve
Property Acquisition and
ROW Relinquishment**

TS 28/29/30 S, R 56/57/58/59 E,
Copper River Meridian, Alaska






STATE OF ALASKA
DEPARTMENT OF TRANSPORTATION
AND PUBLIC FACILITIES
DOT & PF Project No. 68606
HAINES HIGHWAY
MILEPOST 3.5 - 25.3

Haines, Alaska

DATE: June 21, 2016

FIGURE SET B (2 OF 3)

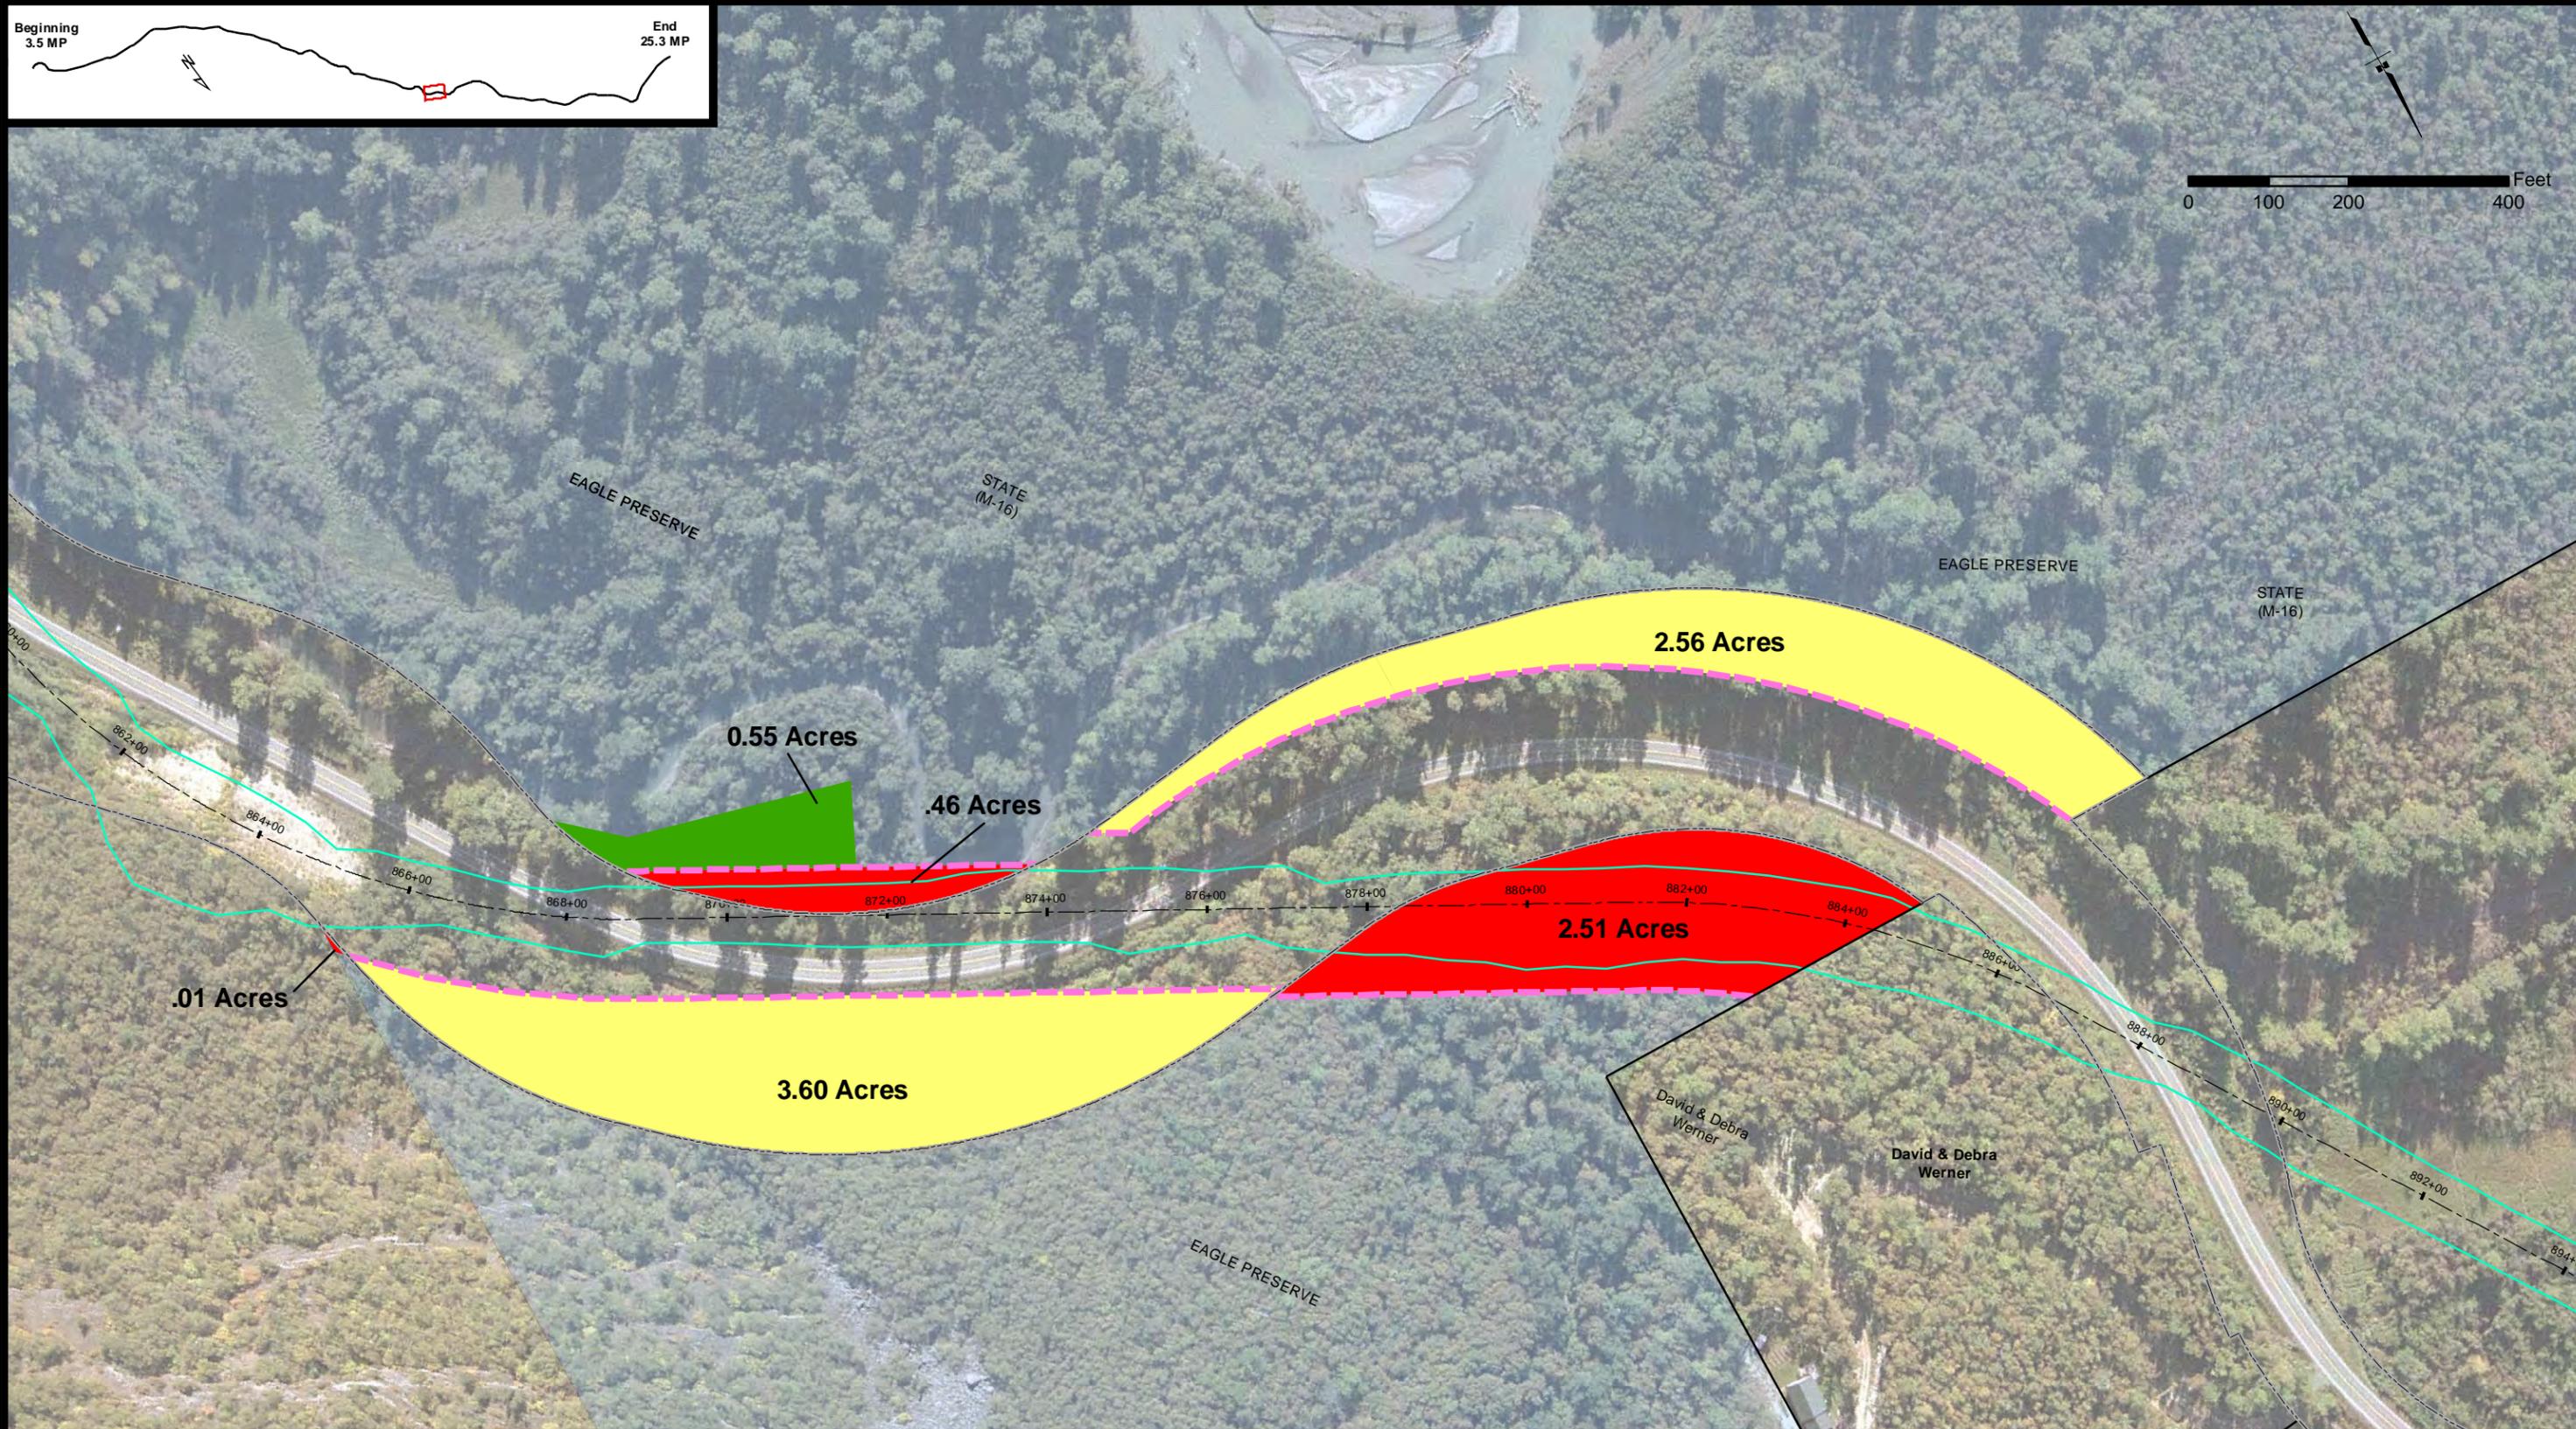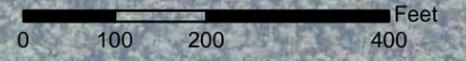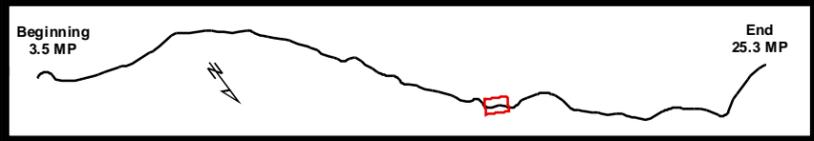

- 4 (f) ROW Changes**
- Alaska Chilkat Bald Eagle Preserve (Preserve)
 - Existing ROW to be allocated to Preserve
 - Proposed ROW acquisition within Preserve
 - Special Use Permit Area for Stream Mitigation in Preserve

- Proposed Centerline
- Existing ROW
- Proposed shift in ROW
- Cut and Fill Limits

Note: The stream mitigation is still in design for this centerline and is not shown in this map set.

**Alaska Chilkat Bald Eagle Preserve
Property Acquisition and
ROW Relinquishment**

TS 28/29/30 S, R 56/57/58/59 E,
Copper River Meridian, Alaska



STATE OF ALASKA
DEPARTMENT OF TRANSPORTATION
AND PUBLIC FACILITIES
DOT & PF Project No. 68606
HAINES HIGHWAY
MILEPOST 3.5 - 25.3

Haines, Alaska

DATE: June 21, 2016

FIGURE SET B (3 OF 3)