
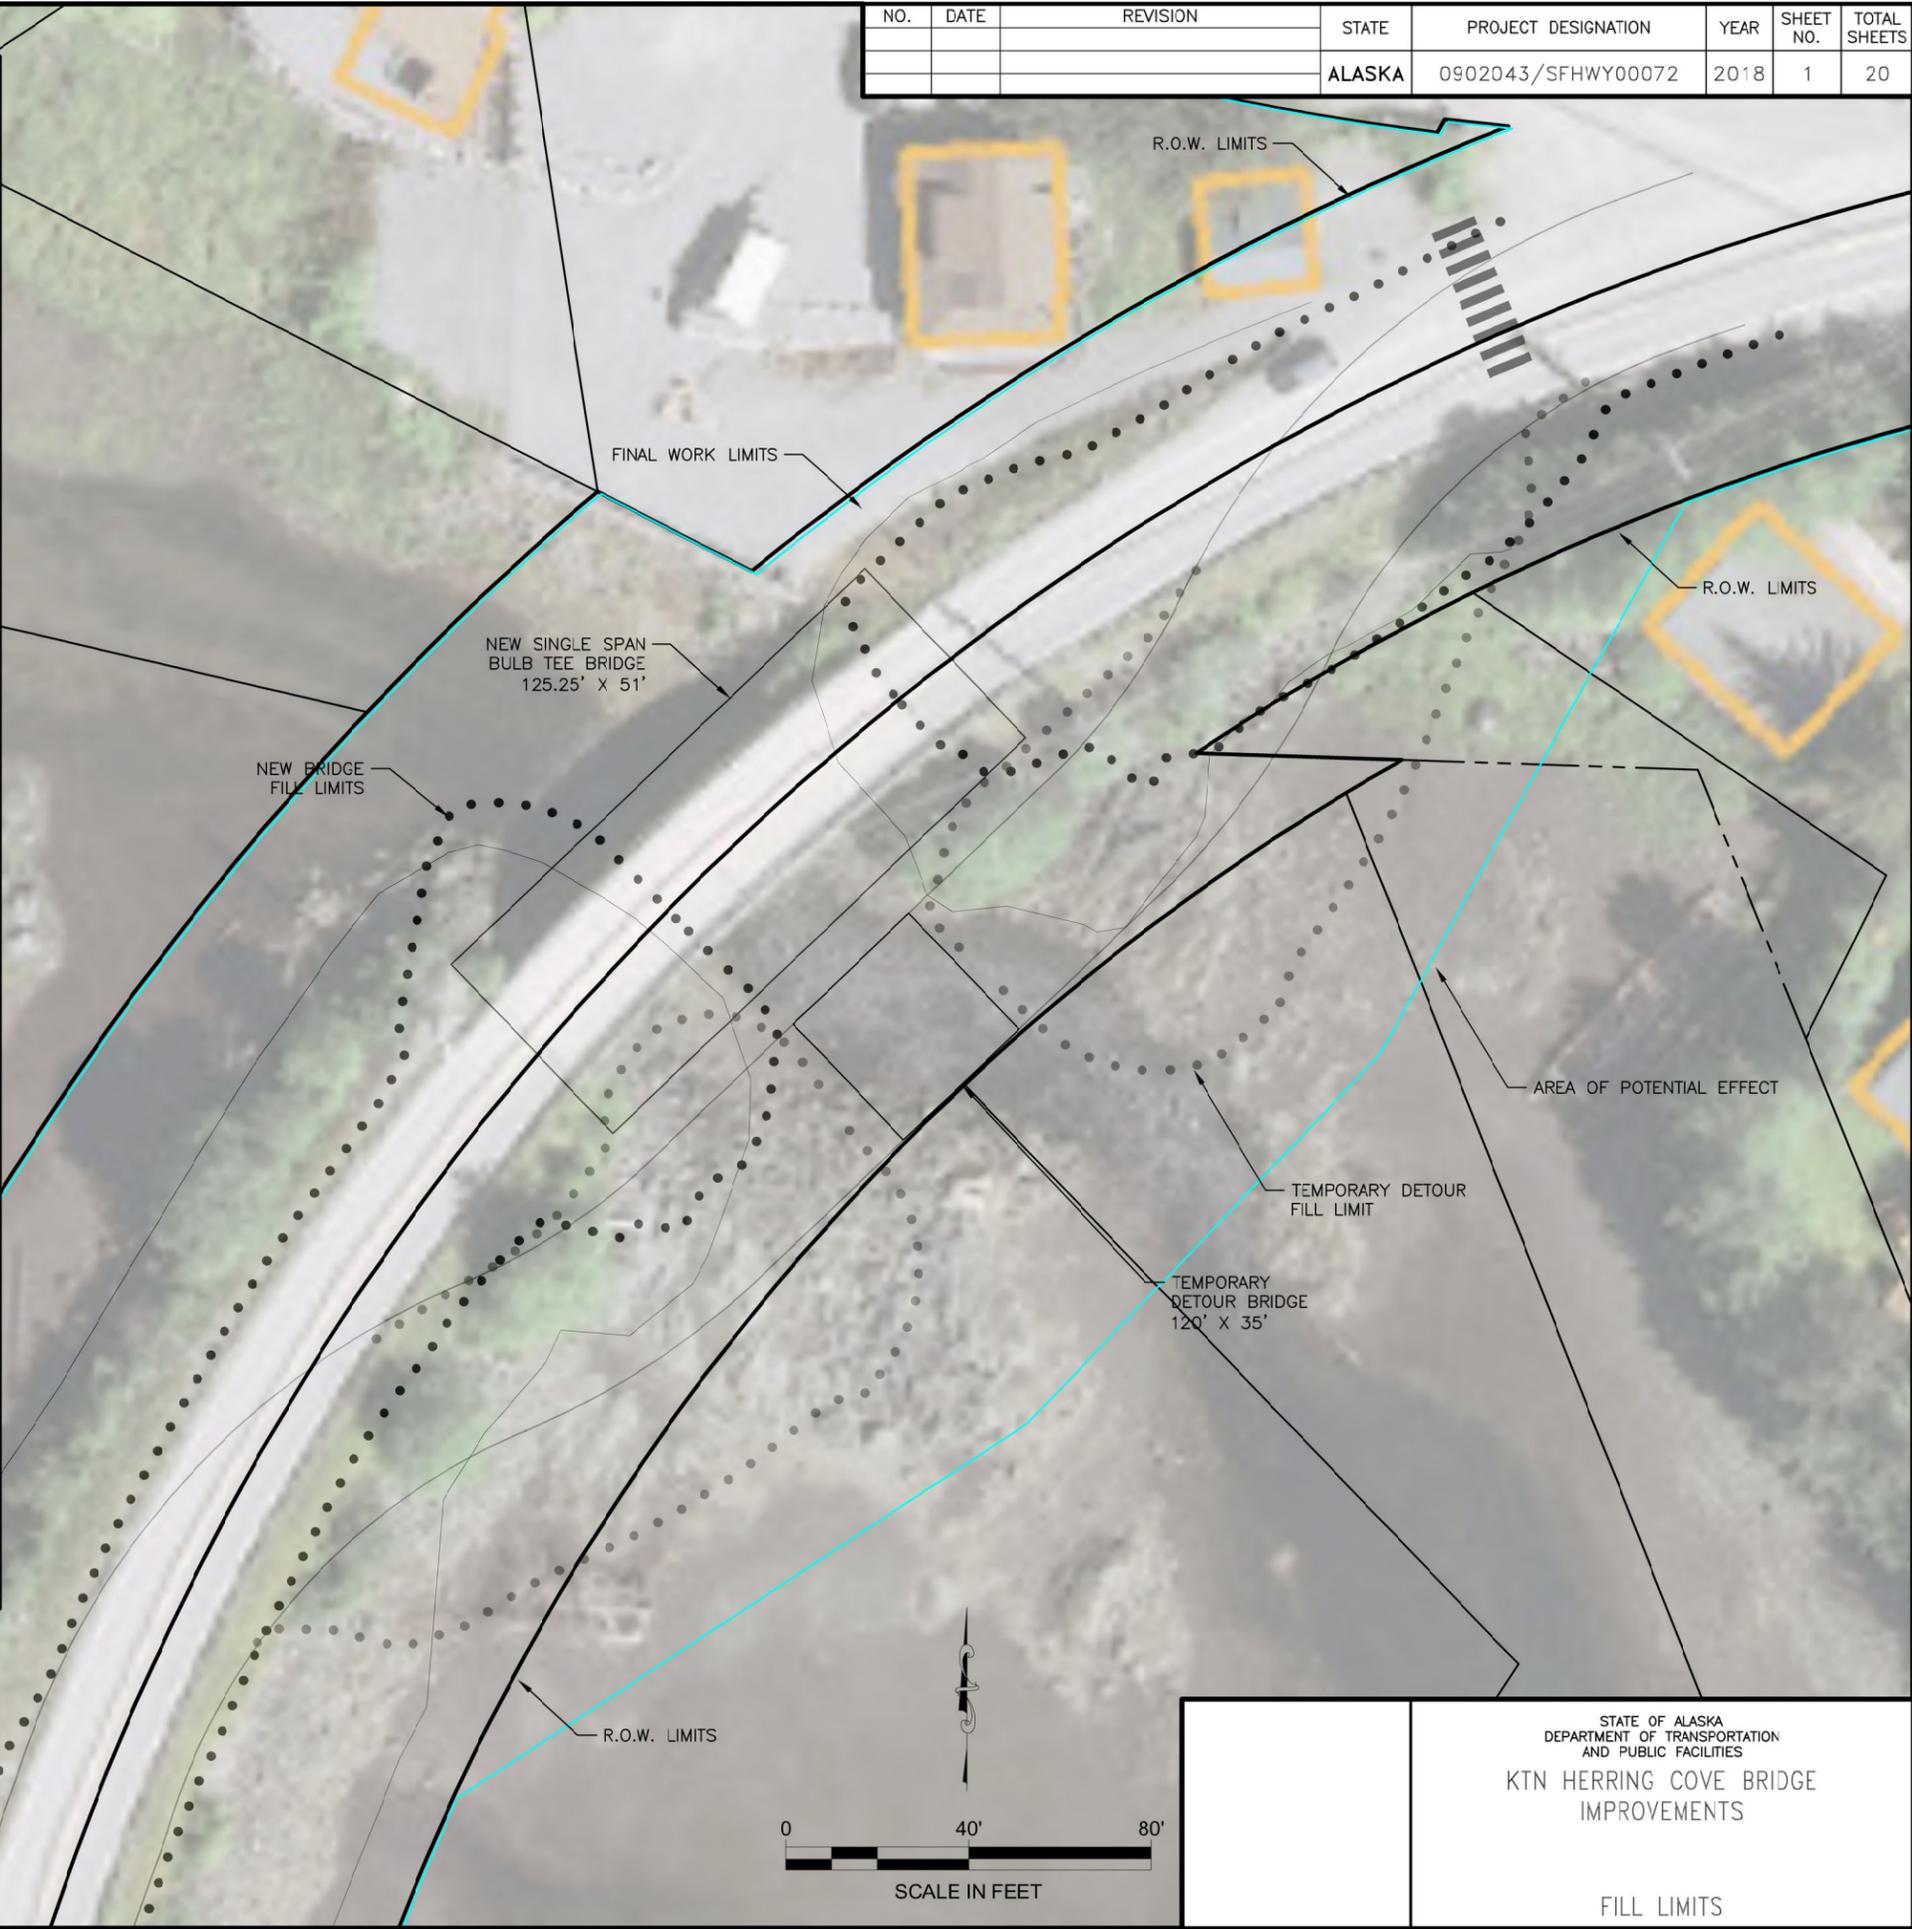


NO.	DATE	REVISION	STATE	PROJECT DESIGNATION	YEAR	SHEET NO.	TOTAL SHEETS
			ALASKA	0902043/SFHWHY00072	2018	1	20

FILE Q:\Ktn\SFHWHY00072\EN\Design\Scoping\work\Detour\Fill Limits w\border_20190723.dwg DATE 7/26/2019 13:57 LAYOUT Q1 DESIGNED DD CHECKED LG DRAFTED JT

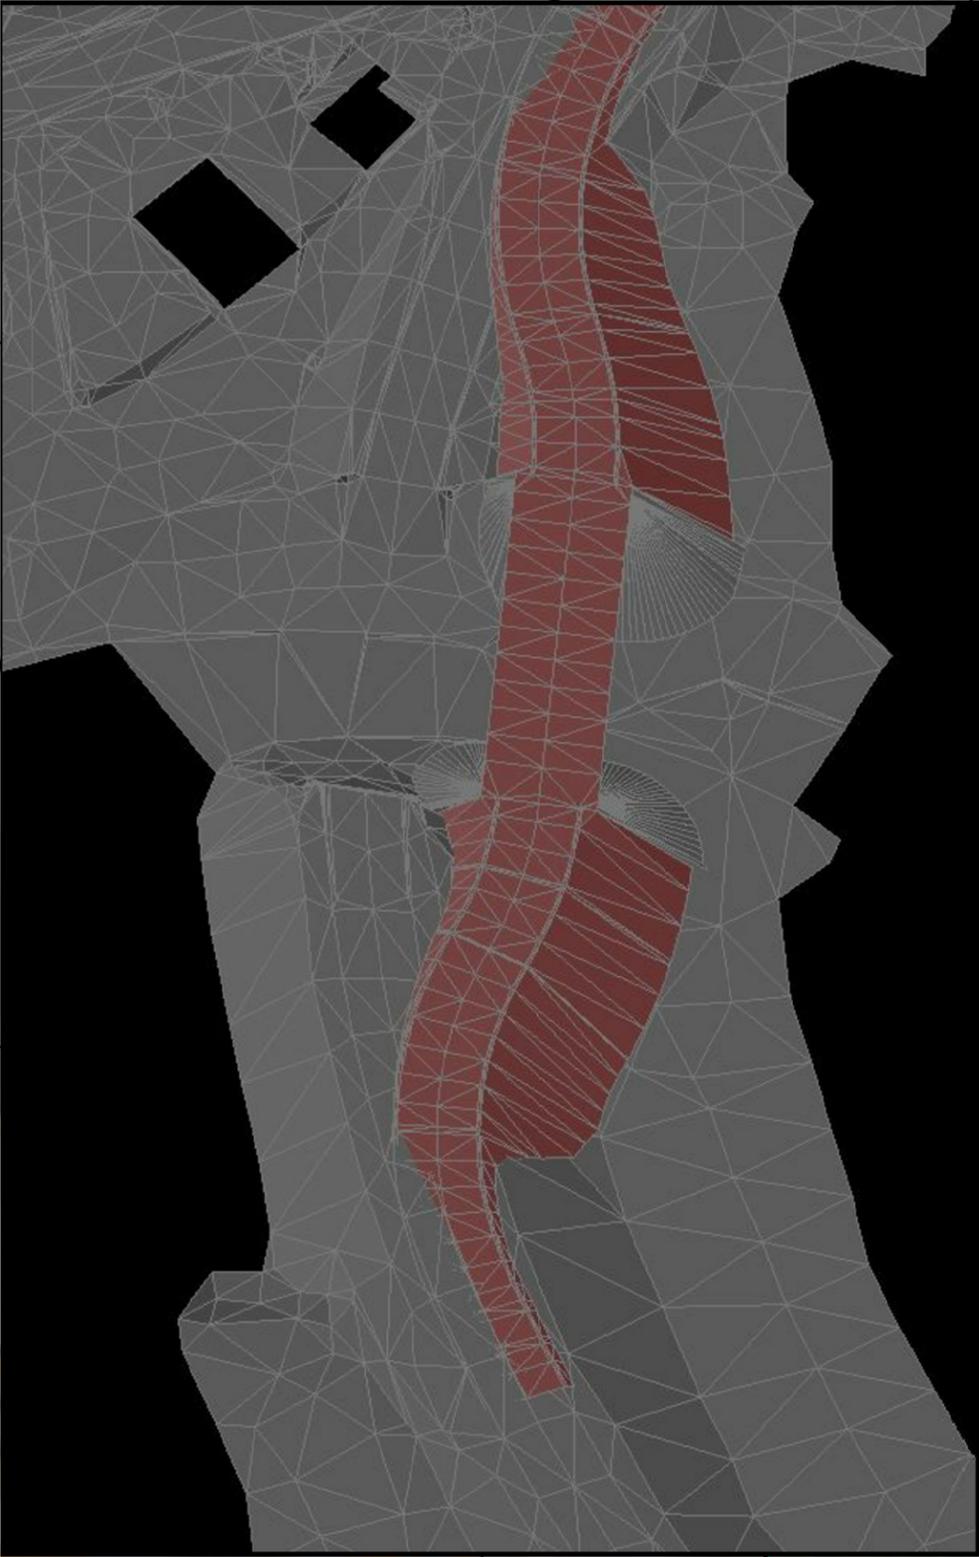

STATE OF ALASKA
DEPARTMENT OF TRANSPORTATION
AND PUBLIC FACILITIES

KTN HERRING COVE BRIDGE
IMPROVEMENTS

FILL LIMITS