


FILE Q:\nu\69393\PlanSet\Display\_M4\69393 Sections on Photo.dwg DATE 4/21/2016 11:19 LAYOUT B1 DESIGNED CT, SS, NG CHECKED CT DRAFTED RG, NG

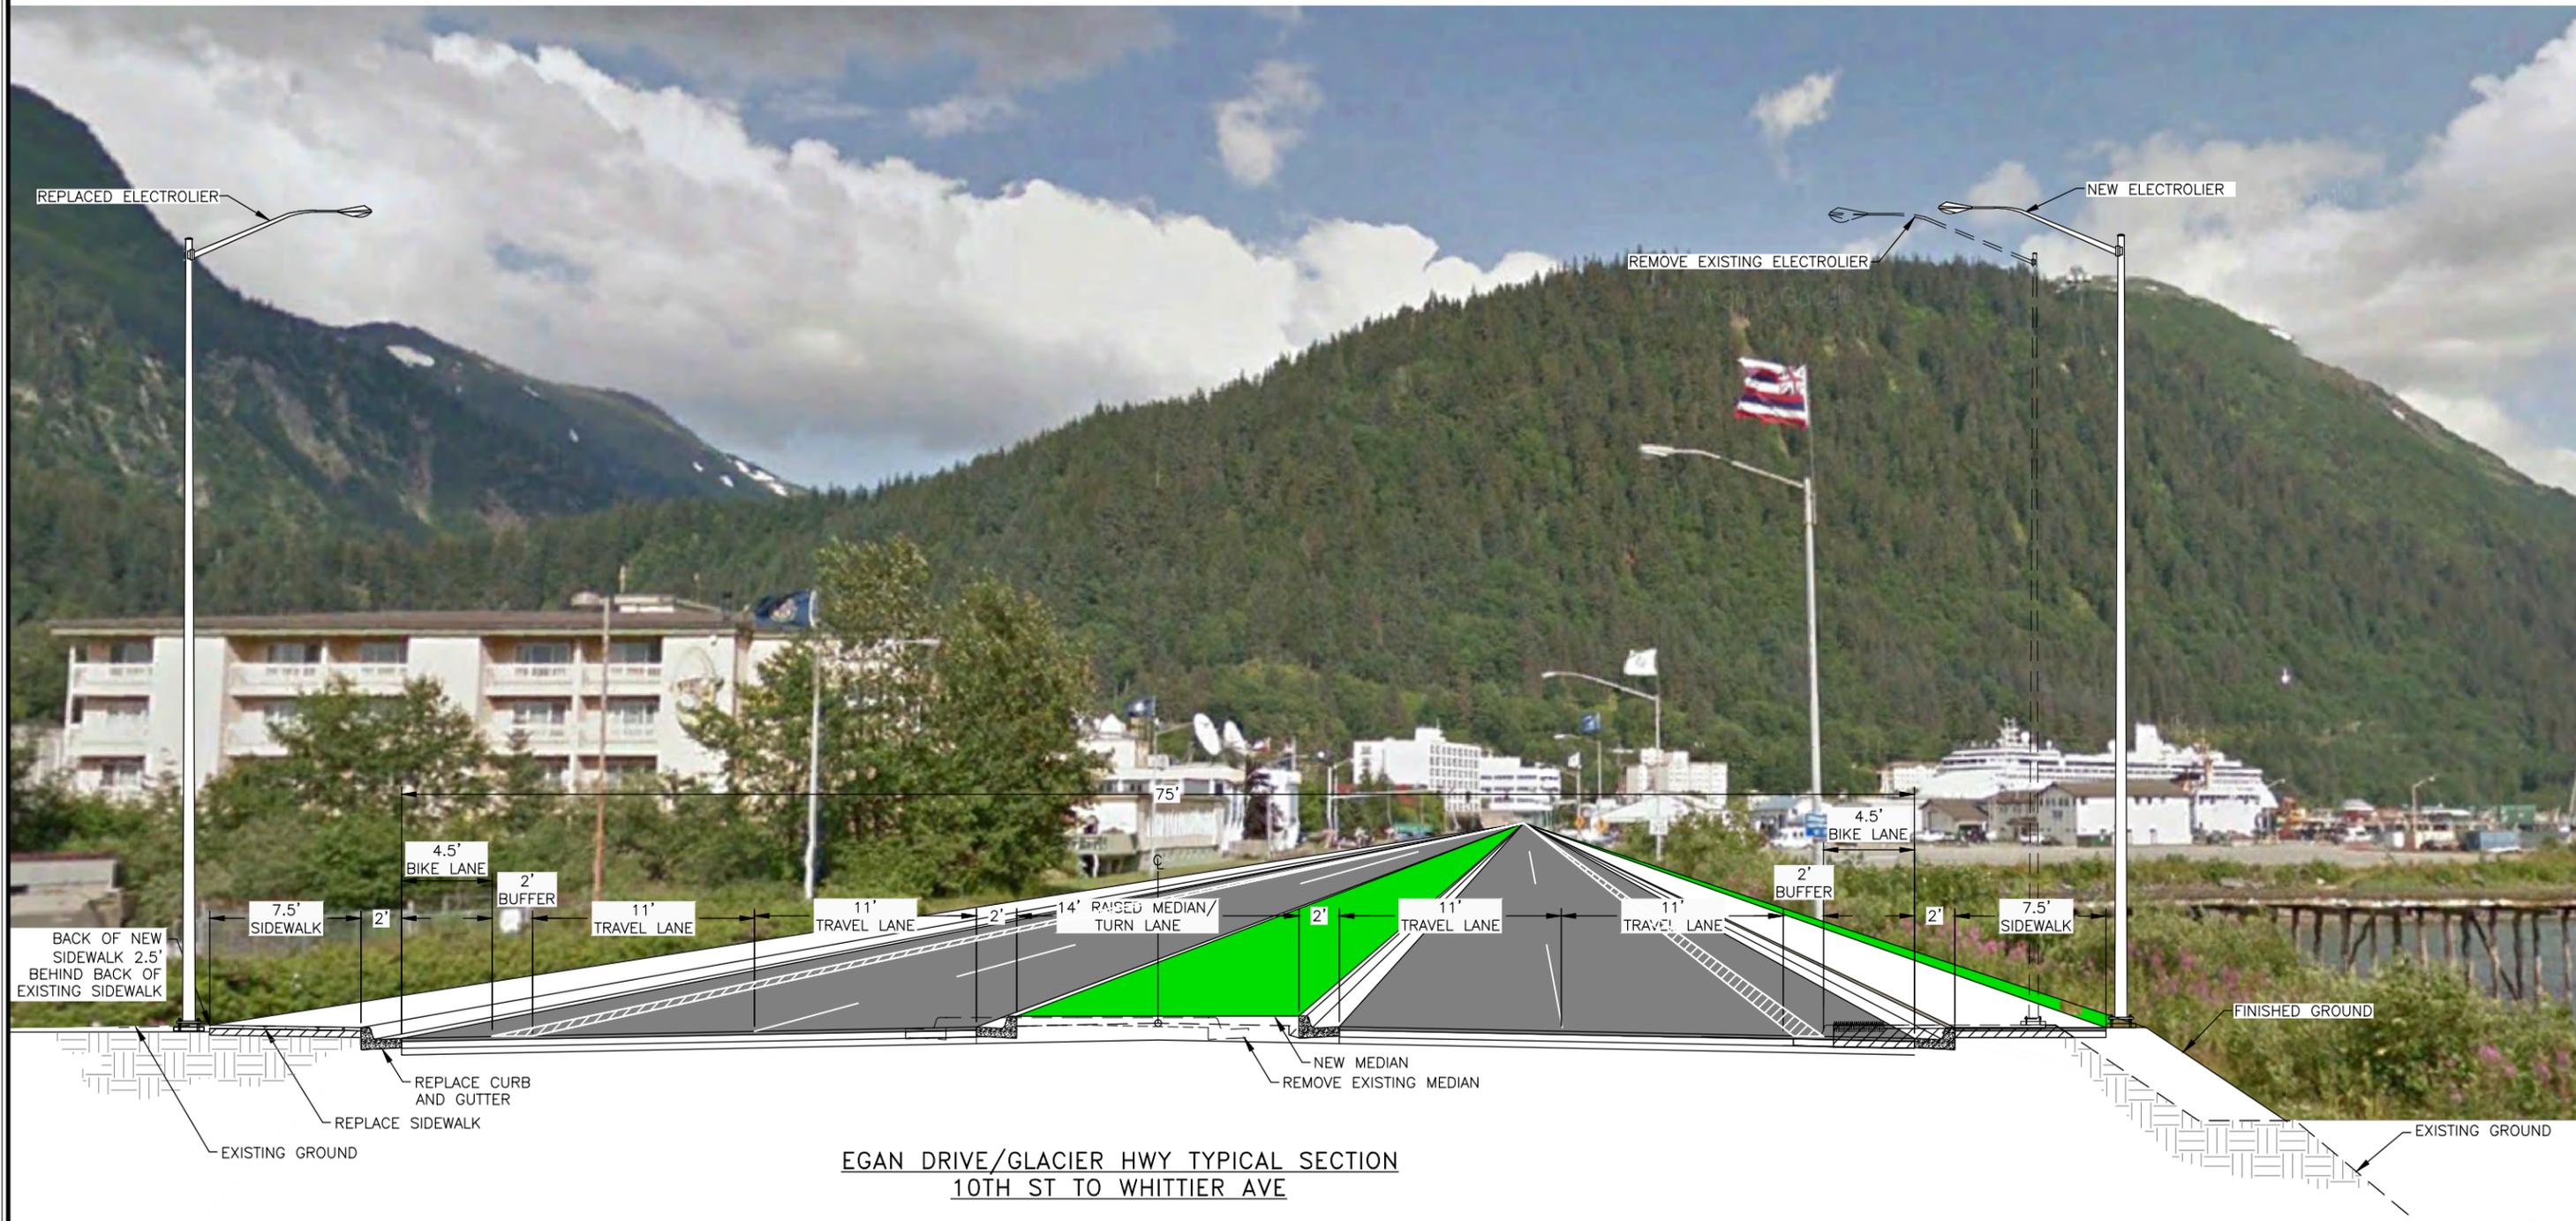


EGAN DRIVE/GLACIER HWY TYPICAL SECTION  
10TH ST TO WHITTIER AVE

STATE OF ALASKA  
DEPARTMENT OF TRANSPORTATION  
AND PUBLIC FACILITIES

EGAN DRIVE IMPROVEMENTS  
MAIN ST. TO 10TH ST.  
PROJECT #69393

TYPICAL SECTIONS

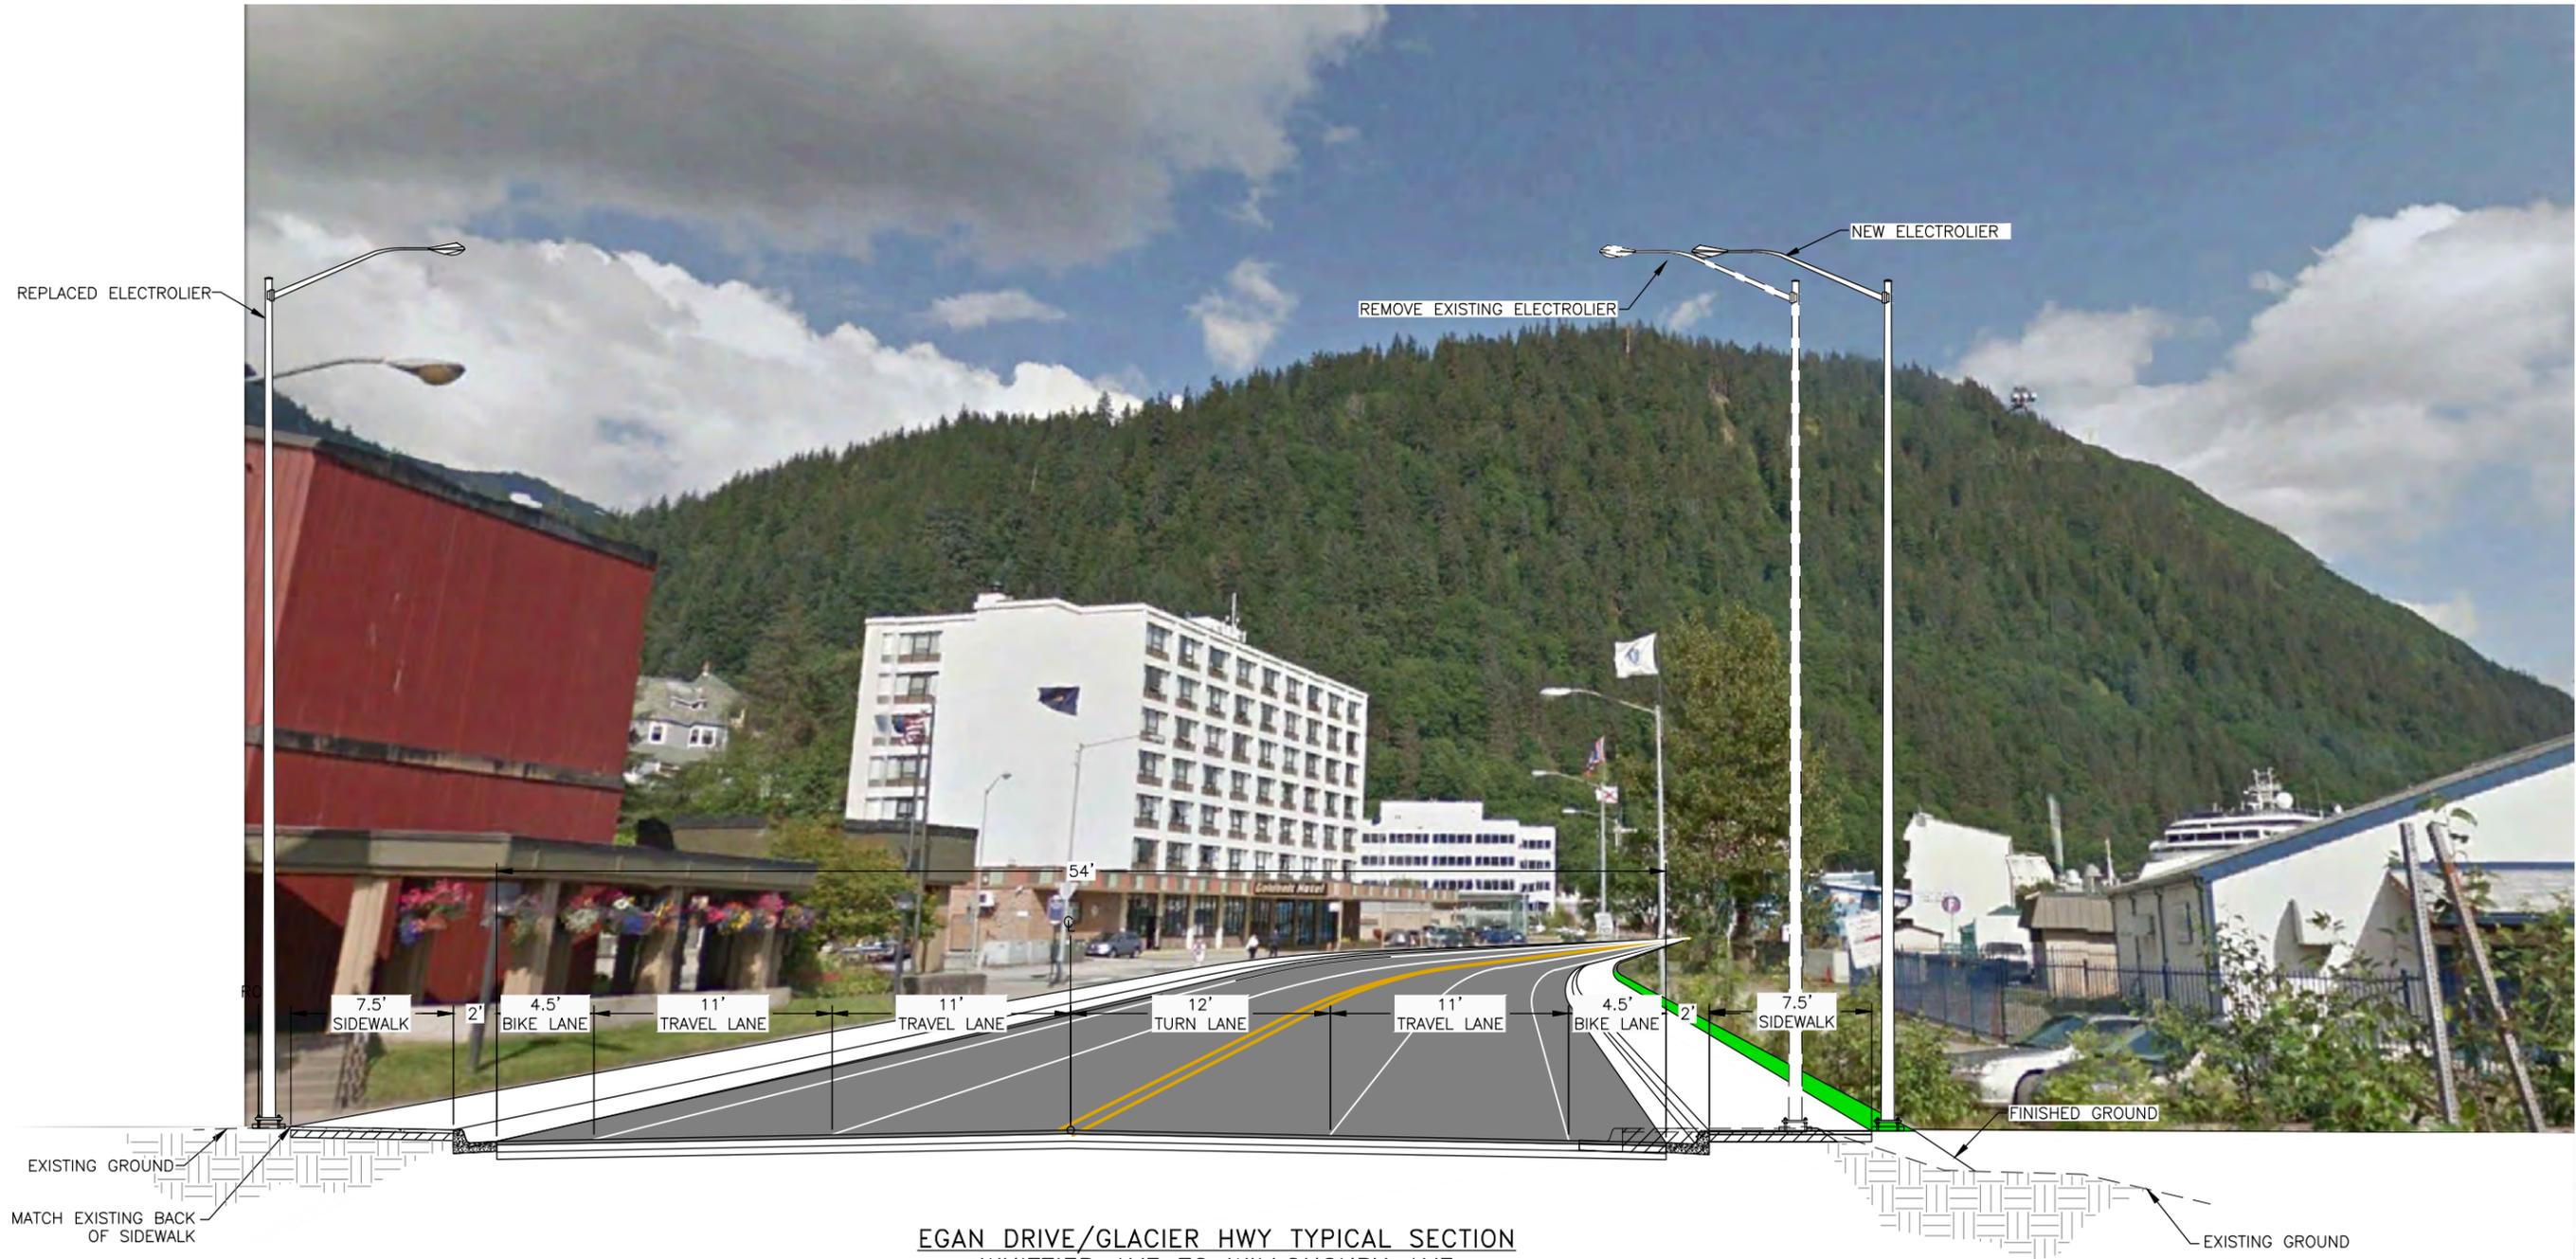

EGAN DRIVE/GLACIER HWY TYPICAL SECTION  
WHITTIER AVE TO WILLOUGHBY AVE

STATE OF ALASKA  
DEPARTMENT OF TRANSPORTATION  
AND PUBLIC FACILITIES  
EGAN DRIVE IMPROVEMENTS  
MAIN ST. TO 10TH ST.  
PROJECT #69393  
TYPICAL SECTIONS



EGAN DRIVE/GLACIER HWY TYPICAL SECTION  
WILLOUGHBY AVE TO MAIN ST

STATE OF ALASKA  
DEPARTMENT OF TRANSPORTATION  
AND PUBLIC FACILITIES  
EGAN DRIVE IMPROVEMENTS  
MAIN ST. TO 10TH ST.  
PROJECT #69393  
TYPICAL SECTIONS