


APRIL 2013

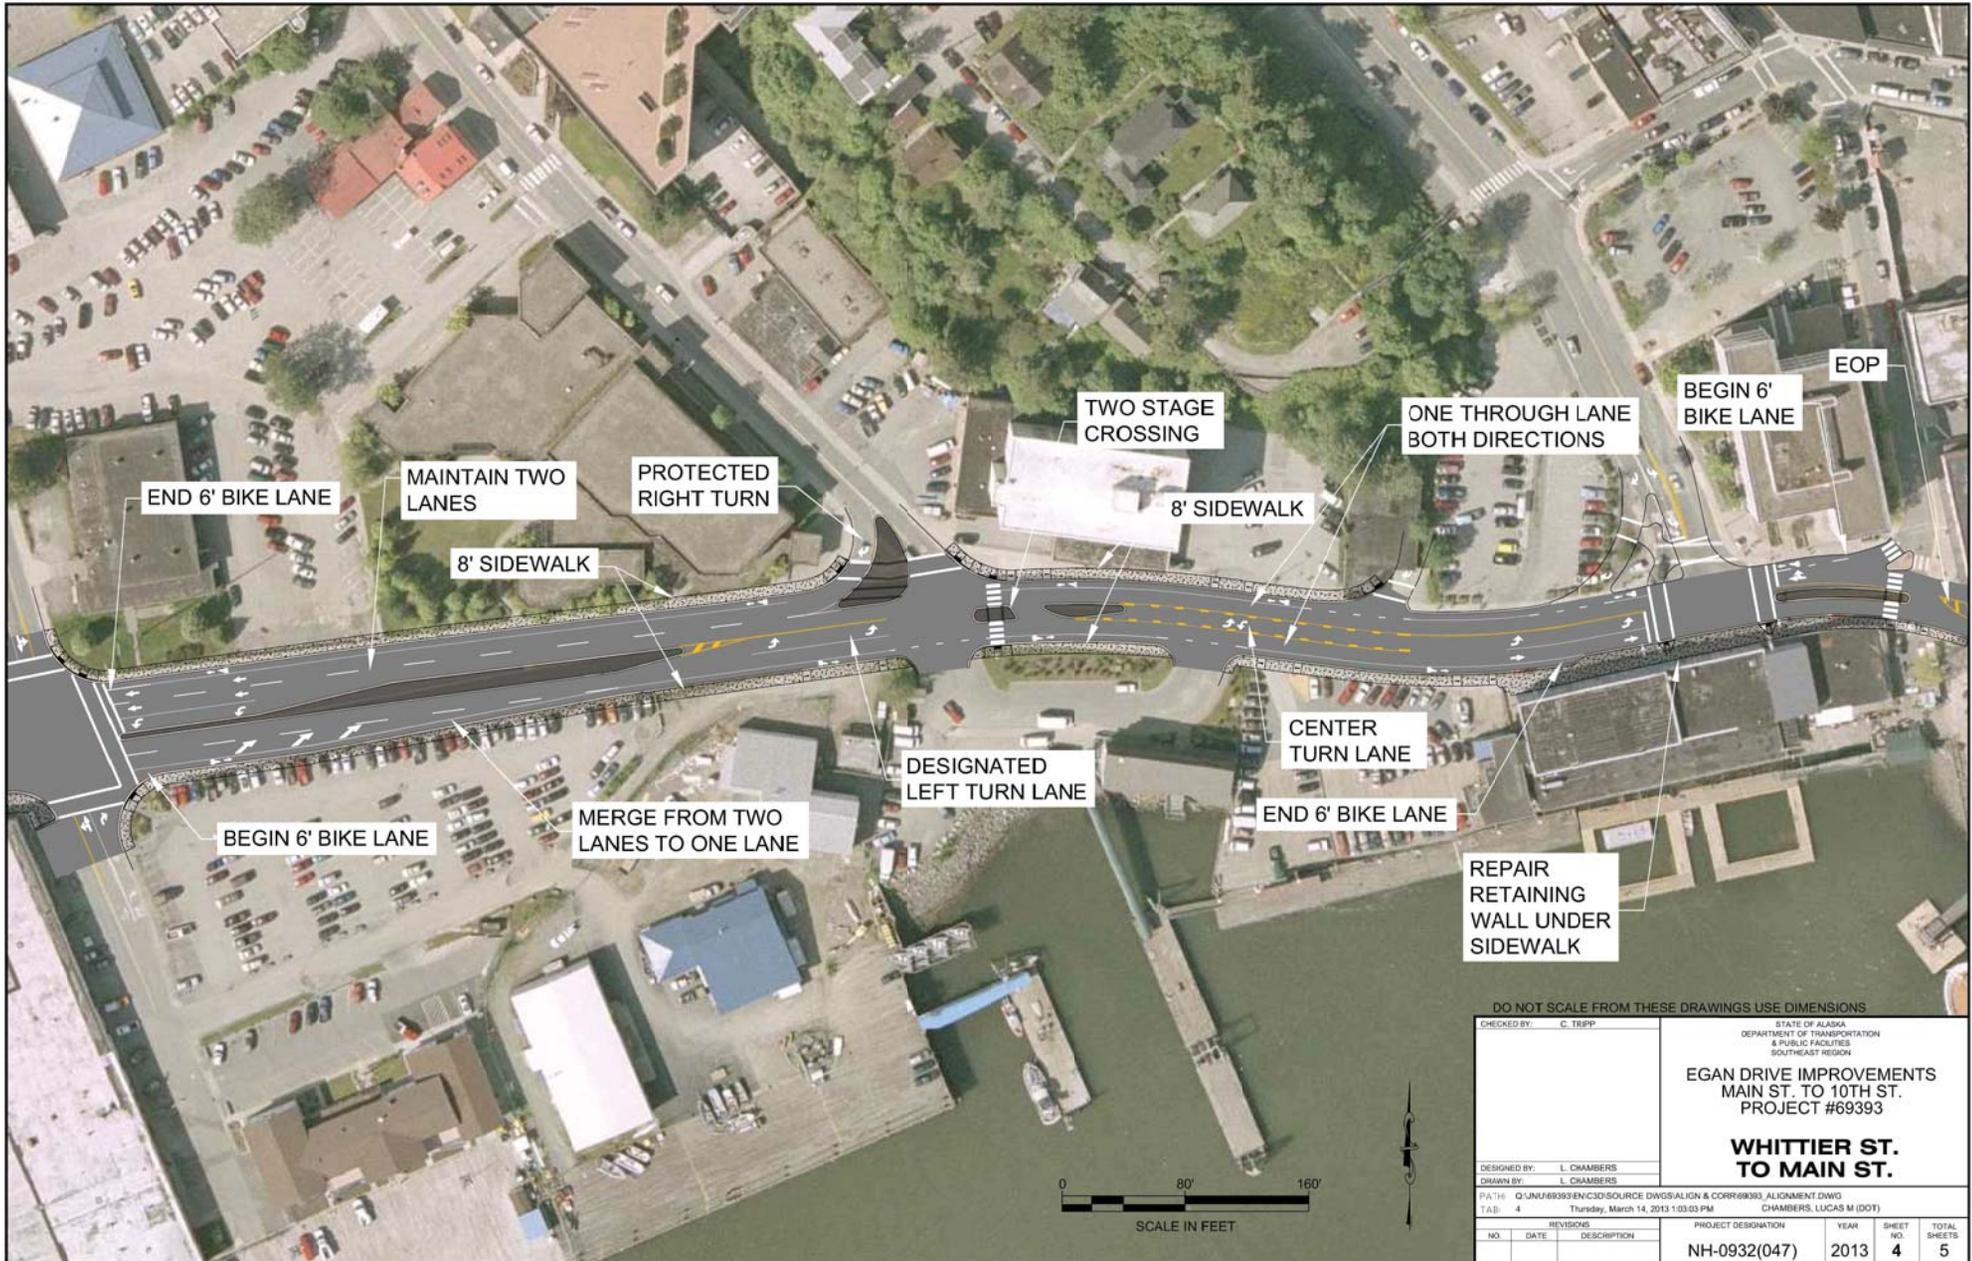

DO NOT SCALE FROM THESE DRAWINGS USE DIMENSIONS

CHECKED BY: C. TRIPP		STATE OF ALASKA DEPARTMENT OF TRANSPORTATION & PUBLIC FACILITIES SOUTHEAST REGION				
DESIGNED BY: L. CHAMBERS		EGAN DRIVE IMPROVEMENTS MAIN ST. TO 10TH ST. PROJECT #69393				
DRAWN BY: L. CHAMBERS		WHITTIER ST. TO MAIN ST.				
PATH: Q:\UNU69393\ENGIN\CS\SOURCE DWGS\ALIGN & CORR\69393 ALIGNMENT.DWG		PROJECT DESIGNATION				
TAB: 4		YEAR				
Transby: March 14, 2013 1:03:03 PM		SHEET NO.				
CHAMBERS, LUCAS M (DOT)		TOTAL SHEETS				
NO.	DATE	REVISIONS DESCRIPTION	PROJECT DESIGNATION	YEAR	SHEET NO.	TOTAL SHEETS
			NH-0932(047)	2013	4	5