


# Glacier Highway Bicycle and Pedestrian Improvements

Project No. TEA-0955(16)/68124  
December 2015

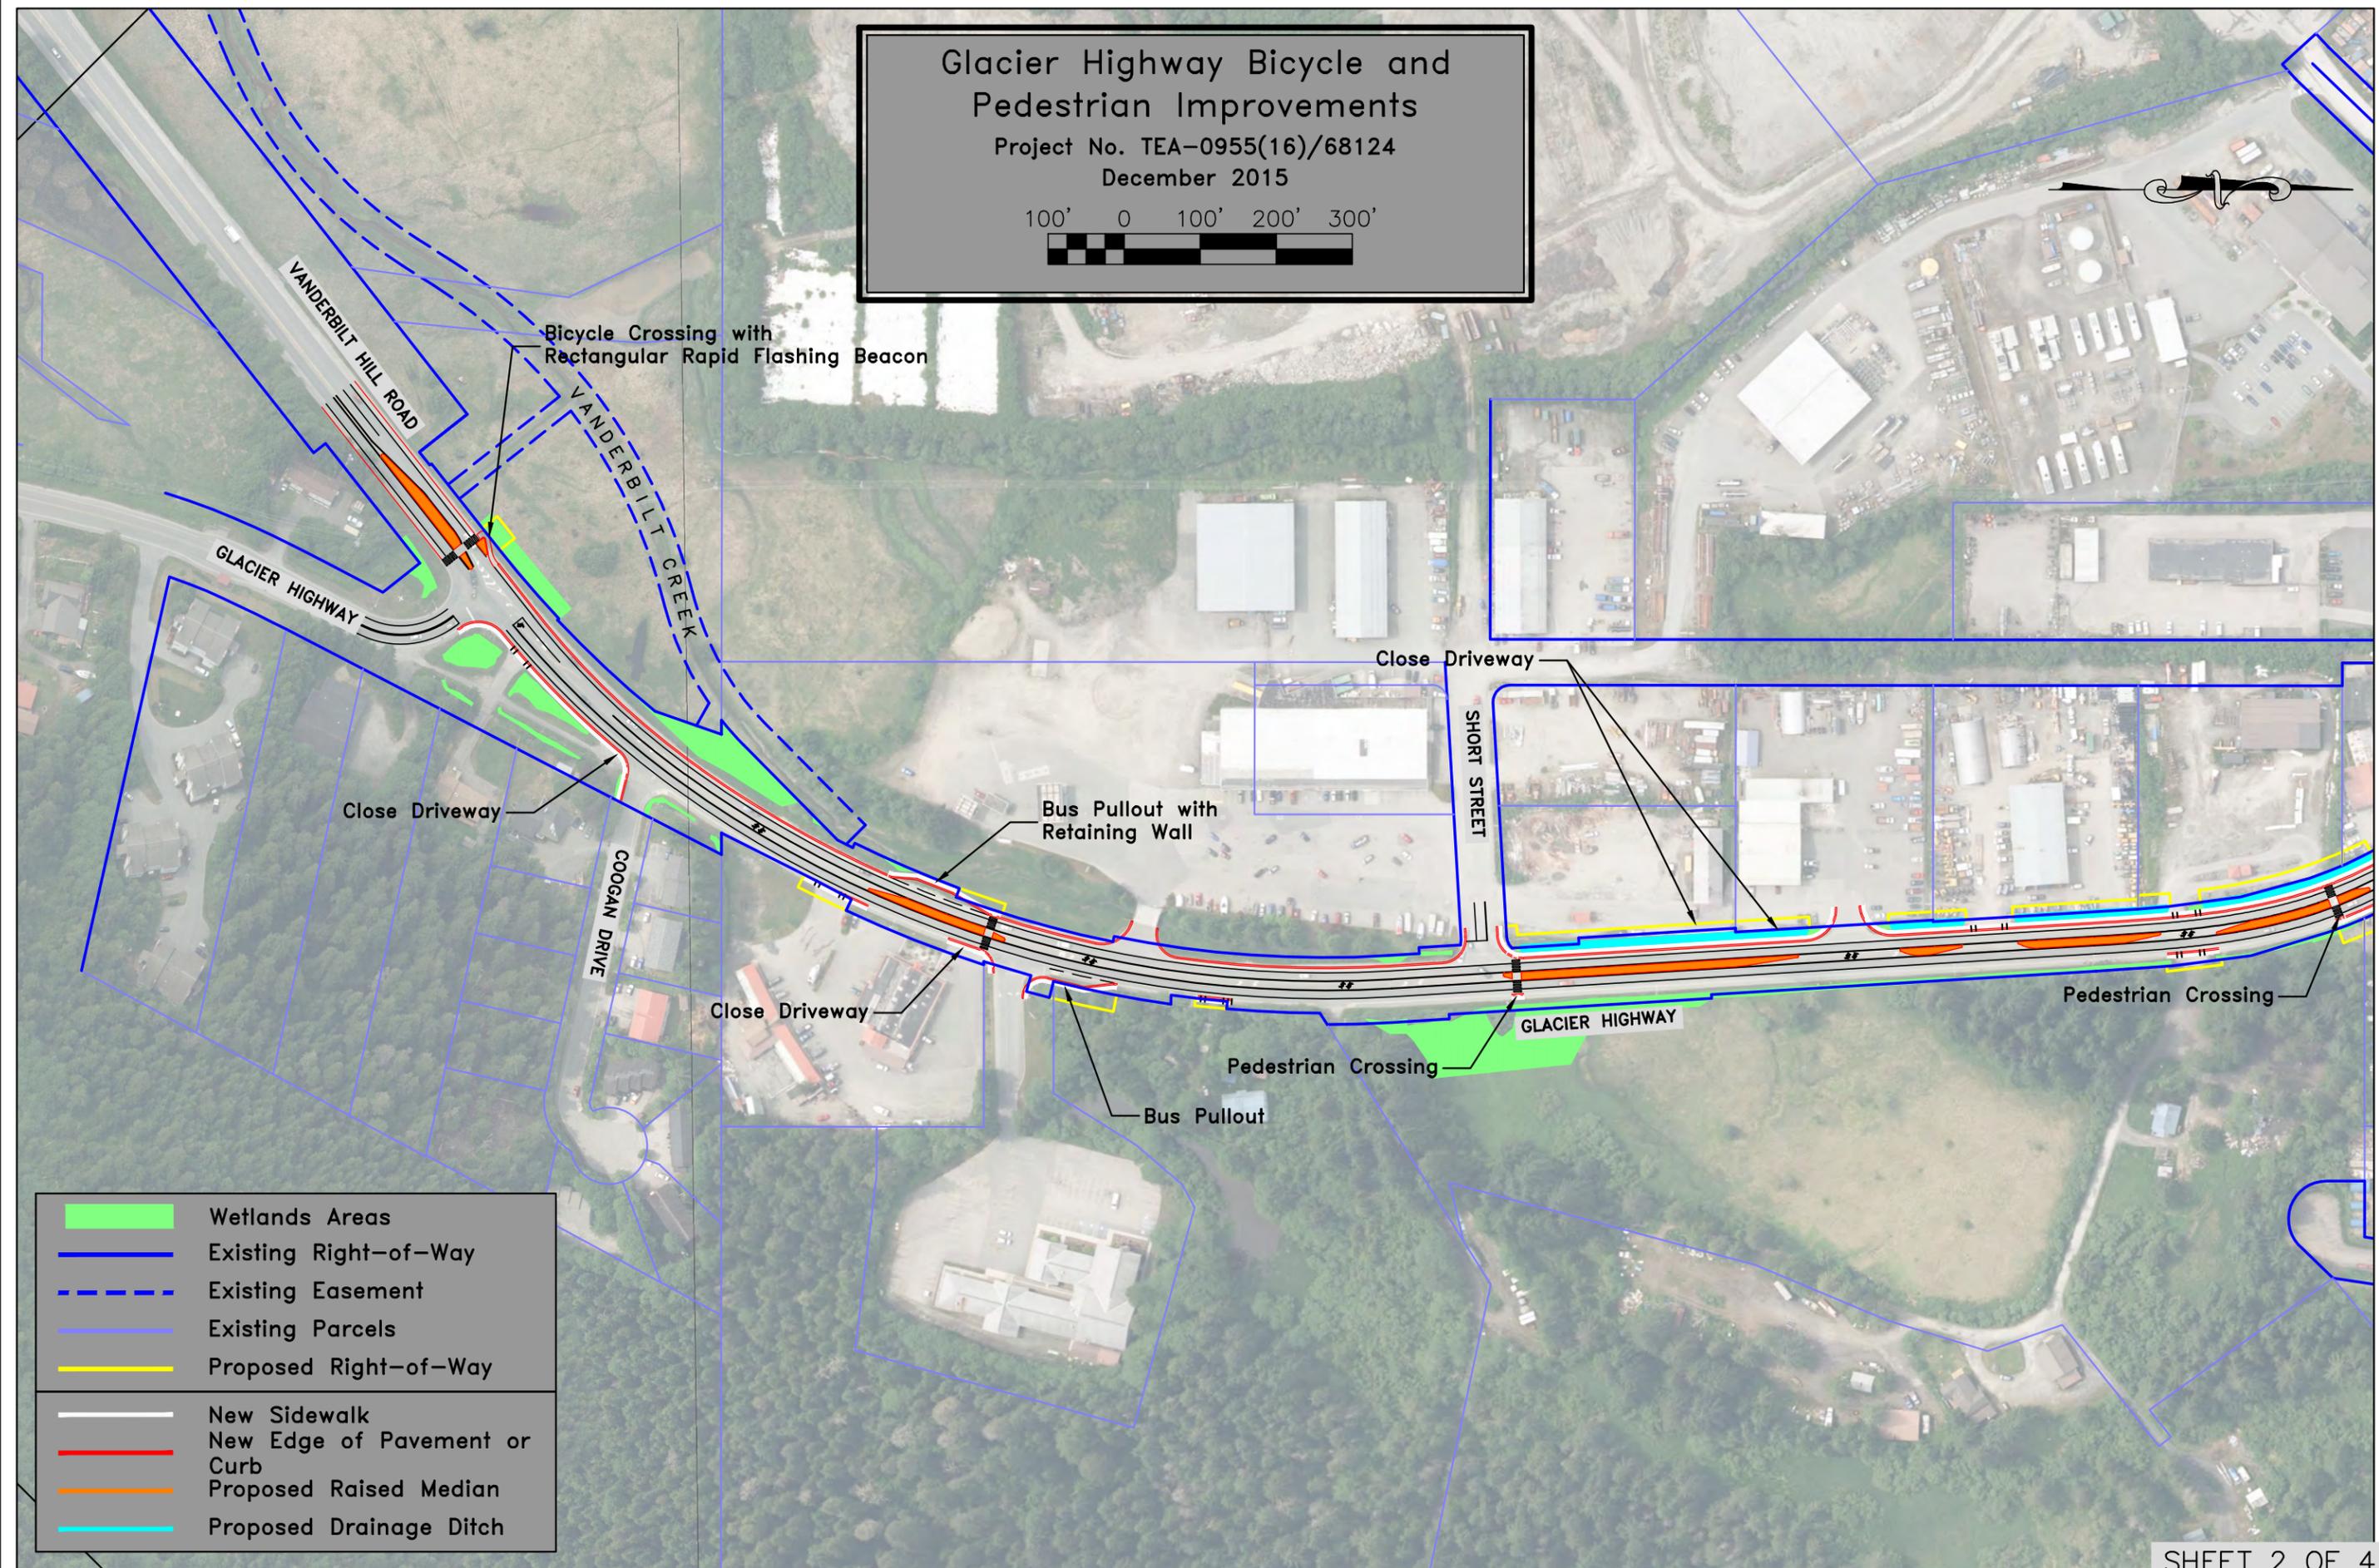

	Wetlands Areas
	Existing Right-of-Way
	Existing Easement
	Existing Parcels
	Proposed Right-of-Way
	New Sidewalk
	New Edge of Pavement or Curb
	Proposed Raised Median
	Proposed Drainage Ditch