


FILE Q:\Unu\68124\Planset\68124_A1_TITLE.dwg DATE 5/2/2017 16:44 LAYOUT A1 DESIGNED GA, TF, KAI CHECKED CT DRAFTED GA, TF, KAI

STATE OF ALASKA
DEPARTMENT OF TRANSPORTATION
& PUBLIC FACILITIES

PROPOSED HIGHWAY PROJECT
JNU GLACIER HWY IMPROVEMENTS
(LEMON CREEK AREA)
0955016/Z681240000


GRADING, DRAINAGE, PAVING, SIGNING, STRIPING, ILLUMINATION & SIGNALIZATION, PEDESTRIAN FACILITIES
ADA IMPROVEMENTS, BUS PULLOUTS, ROUNDABOUT, RETAINING WALL AND SIDE SLOPE STABILIZATION

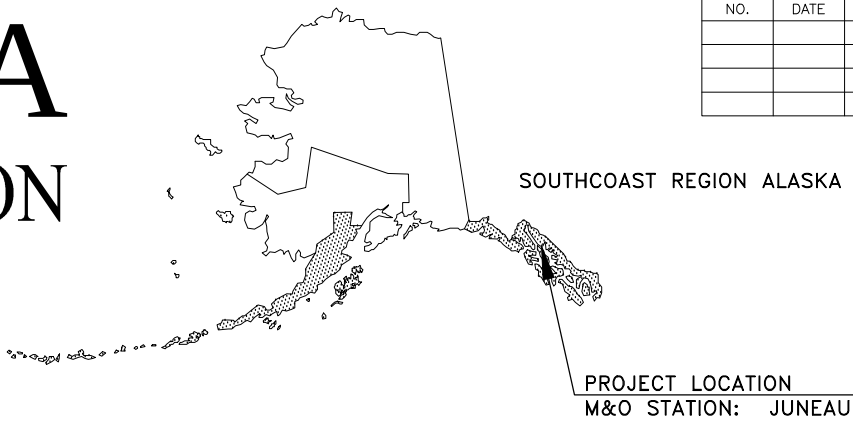

NO.	DATE	REVISIONS	STATE	PROJECT DESIGNATION	YEAR	SHEET NO.	TOTAL 'A' SHEETS
			ALASKA	0955016/Z681240000	2017	A1	AX
						PLAN SET TOTAL	XX
						CDS ROUTE: 296229	

PROJECT SUMMARY	
	GLACIER HWY
WIDTH OF PAVEMENT	48'
LENGTH OF PAVING	8,402'
LENGTH OF PROJECT	8,402'

DESIGN DESIGNATIONS	
FUNCTIONAL CLASS	MINOR ARTERIAL
ADT (2015)	10,580
ADT (2039)	11,230
DHV (2015)	1,500
DHV (2039)	1,590
PERCENT TRUCKS (T)	6.7%
DIRECTIONAL SPLIT (D)	55/45
DESIGN SPEED (V)	40 MPH
DESIGN EAL'S (20 YEARS)	2,638,177

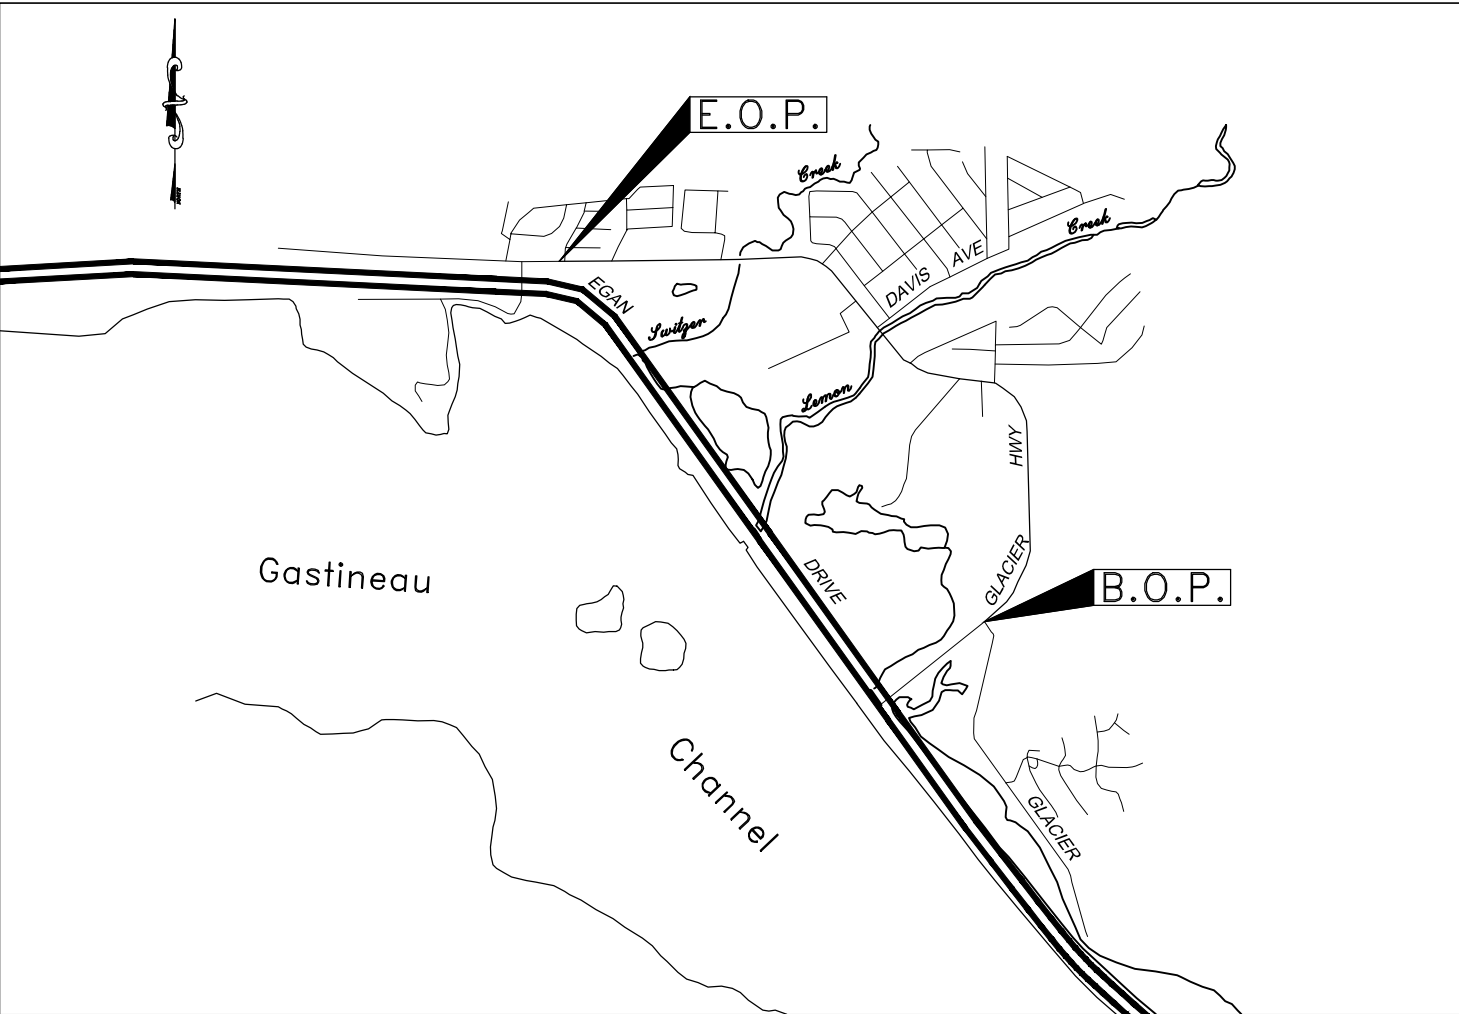

VICINITY MAP

THE FOLLOWING STANDARD DRAWINGS APPLY TO THIS PROJECT:

A-1	D-01.02	I-20.15	S-00.11	T-06.00
C-04.12	D-04.21	I-21.03	S-05.01	T-20.03
	D-22.01	I-81.00	S-01.00	T-21.03
	D-23.01	M-16.01	S-05.01	
	D-26.02	M-20.13	S-20.10	
	E-13.00	M-23.12	S-30.03	

USE THESE PLANS IN CONJUNCTION WITH THE STATE OF ALASKA STANDARD SPECIFICATIONS FOR HIGHWAY CONSTRUCTION, 2015 EDITION AND THE PROJECT SPECIAL PROVISIONS.

USE THESE PLANS IN CONJUNCTION WITH THE STATE OF ALASKA STANDARD SPECIFICATIONS FOR HIGHWAY CONSTRUCTION, 2015 EDITION AND THE PROJECT SPECIAL PROVISIONS.

STATE OF ALASKA
DEPARTMENT OF TRANSPORTATION & PUBLIC FACILITIES
6860 GLACIER HIGHWAY, JUNEAU, AK 99811
(907) 465-1763

APPROVED:

REGIONAL PRECONSTRUCTION ENGINEER
PAT CARROLL, P.E.


DATE

CONCUR:

DIRECTOR, DESIGN & CONSTRUCTION
MIKE COFFEY

DATE

NO.	DATE	REVISION	STATE	PROJECT DESIGNATION	YEAR	SHEET NO.	TOTAL SHEETS
			ALASKA	0955016/Z681240000	2017	A2	AX

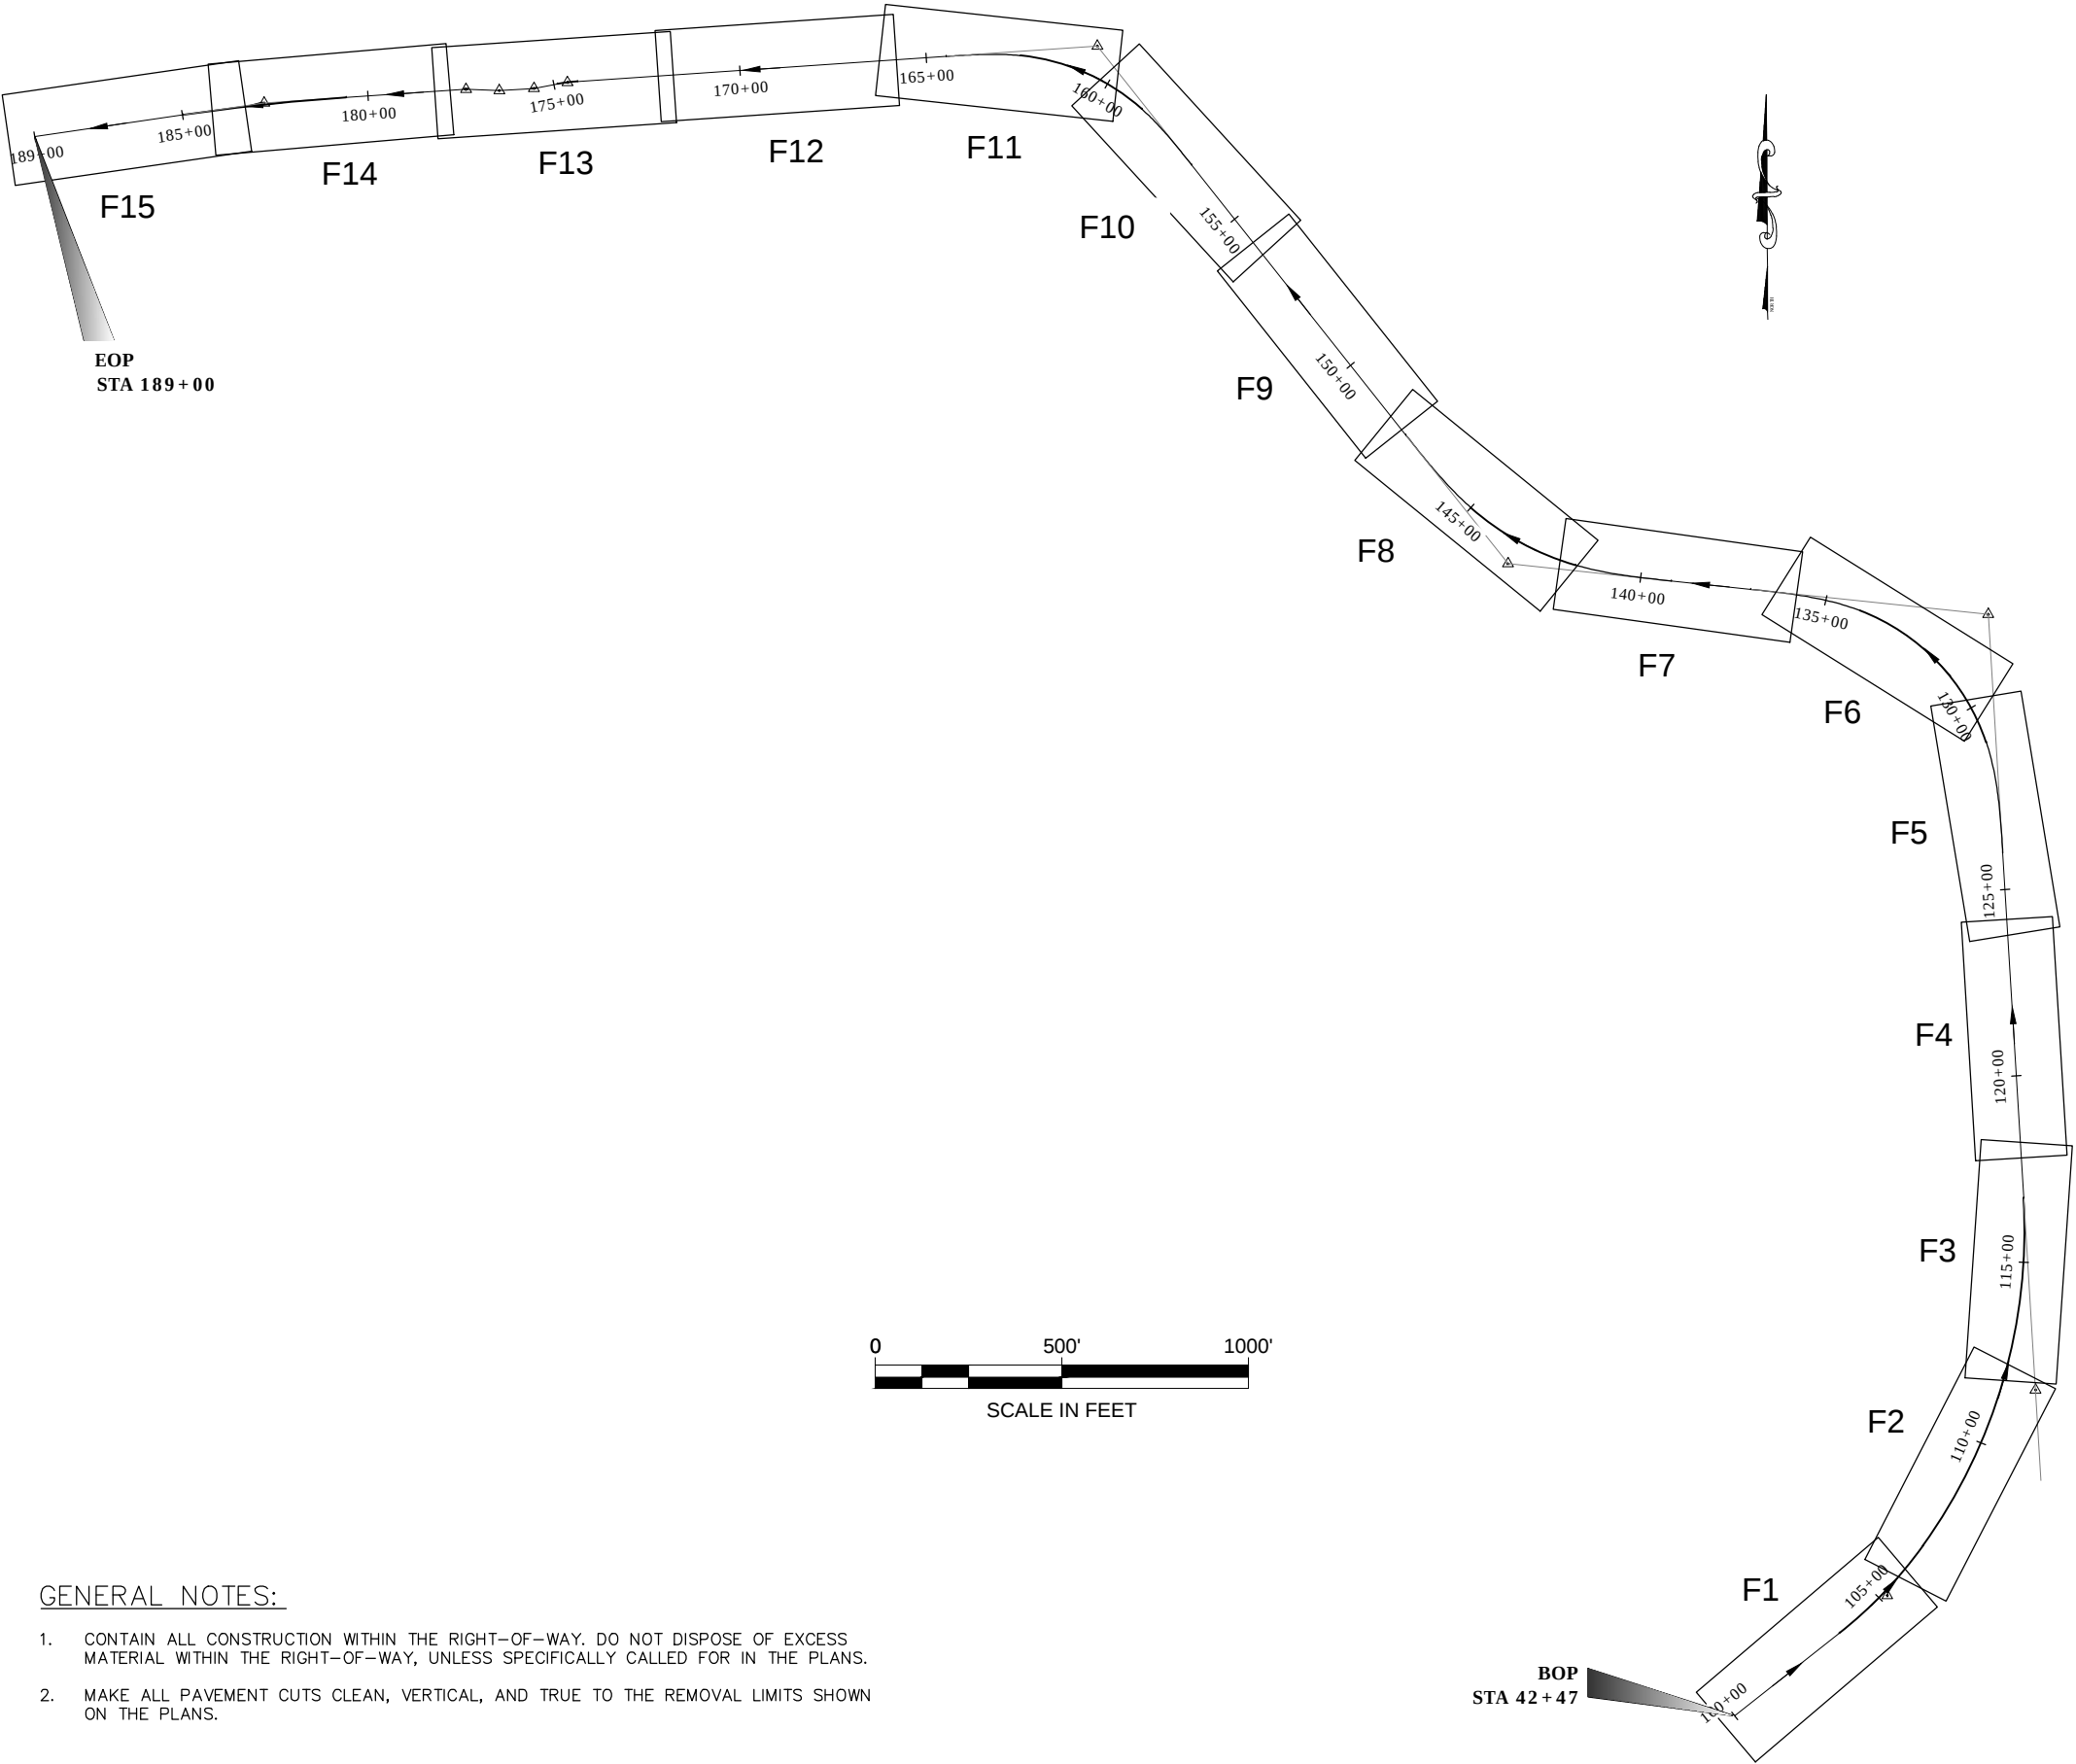

GENERAL NOTES:

1. CONTAIN ALL CONSTRUCTION WITHIN THE RIGHT-OF-WAY. DO NOT DISPOSE OF EXCESS MATERIAL WITHIN THE RIGHT-OF-WAY, UNLESS SPECIFICALLY CALLED FOR IN THE PLANS.
2. MAKE ALL PAVEMENT CUTS CLEAN, VERTICAL, AND TRUE TO THE REMOVAL LIMITS SHOWN ON THE PLANS.

INDEX OF SHEETS	
SHEET NO.	DESCRIPTION
A1	TITLE SHEET
A2	SHEET LAYOUT INDEX
A3	LEGEND & SHEET LAYOUT INDEX
A4–A9	SURVEY CONTROL PLAN
B1–B5	TYPICAL SECTIONS
C1	ESTIMATE OF QUANTITIES & GENERAL NOTES
D1–D4	SUMMARIES
E1–E10	MISCELLANEOUS DETAILS
F1–F21	PLAN & PROFILE
H1	TRAFFIC LEGEND, NOTES, AND SHEET INDEX
H2–H17	SIGNING AND STRIPING PLANS
H18–H21	SIGN SUMMARIES
H22–H23	SIGN DETAILS
H24–H28	ANKA STREET SIGNAL PLANS
H29–H33	DAVIS AVENUE SIGNAL PLANS
H34–H36	VANDERBILT ROAD RRFB PLANS
H37–H39	CONCRETE WAY RRFB PLANS
H40–H42	RENNINGER STREET ROUNDABOUT RRFB & SCHOOL ZONE FLASHER PLANS
H43–H45	SHOPPING CENTER ACCESS RRFB PLANS
H46	WHITEHEAD DRIVE PHB & SCHOOL ZONE FLASHER PLANS
H47–H56	SIGNAL DETAILS
H57–H64	ILLUMINATION PLANS
H65–H67	ELECTROLIER SUMMARIES
H68–H71	ILLUMINATION DETAILS
J1–J21	ILLUMINATION & TRAFFIC SIGNAL PLANS
P1–P9	EROSION SEDIMENT CONTROL PLANS
S1–S4	CONSTRUCTION PHASING PLANS
T1–T5	TRAFFIC CONTROL PLANS
U1–U4	UTILITIES PLANS

FILE Q:\ju\68124\Planset\68124_A2 Pin Schem.dwg

TF

##


TF

A3

DATE 5/2/2017 16:10

DESIGNED

NO.	DATE	REVISION	STATE	PROJECT DESIGNATION	YEAR	SHEET NO.	TOTAL SHEETS
			ALASKA	0955016/Z681240000	2017	##	XX

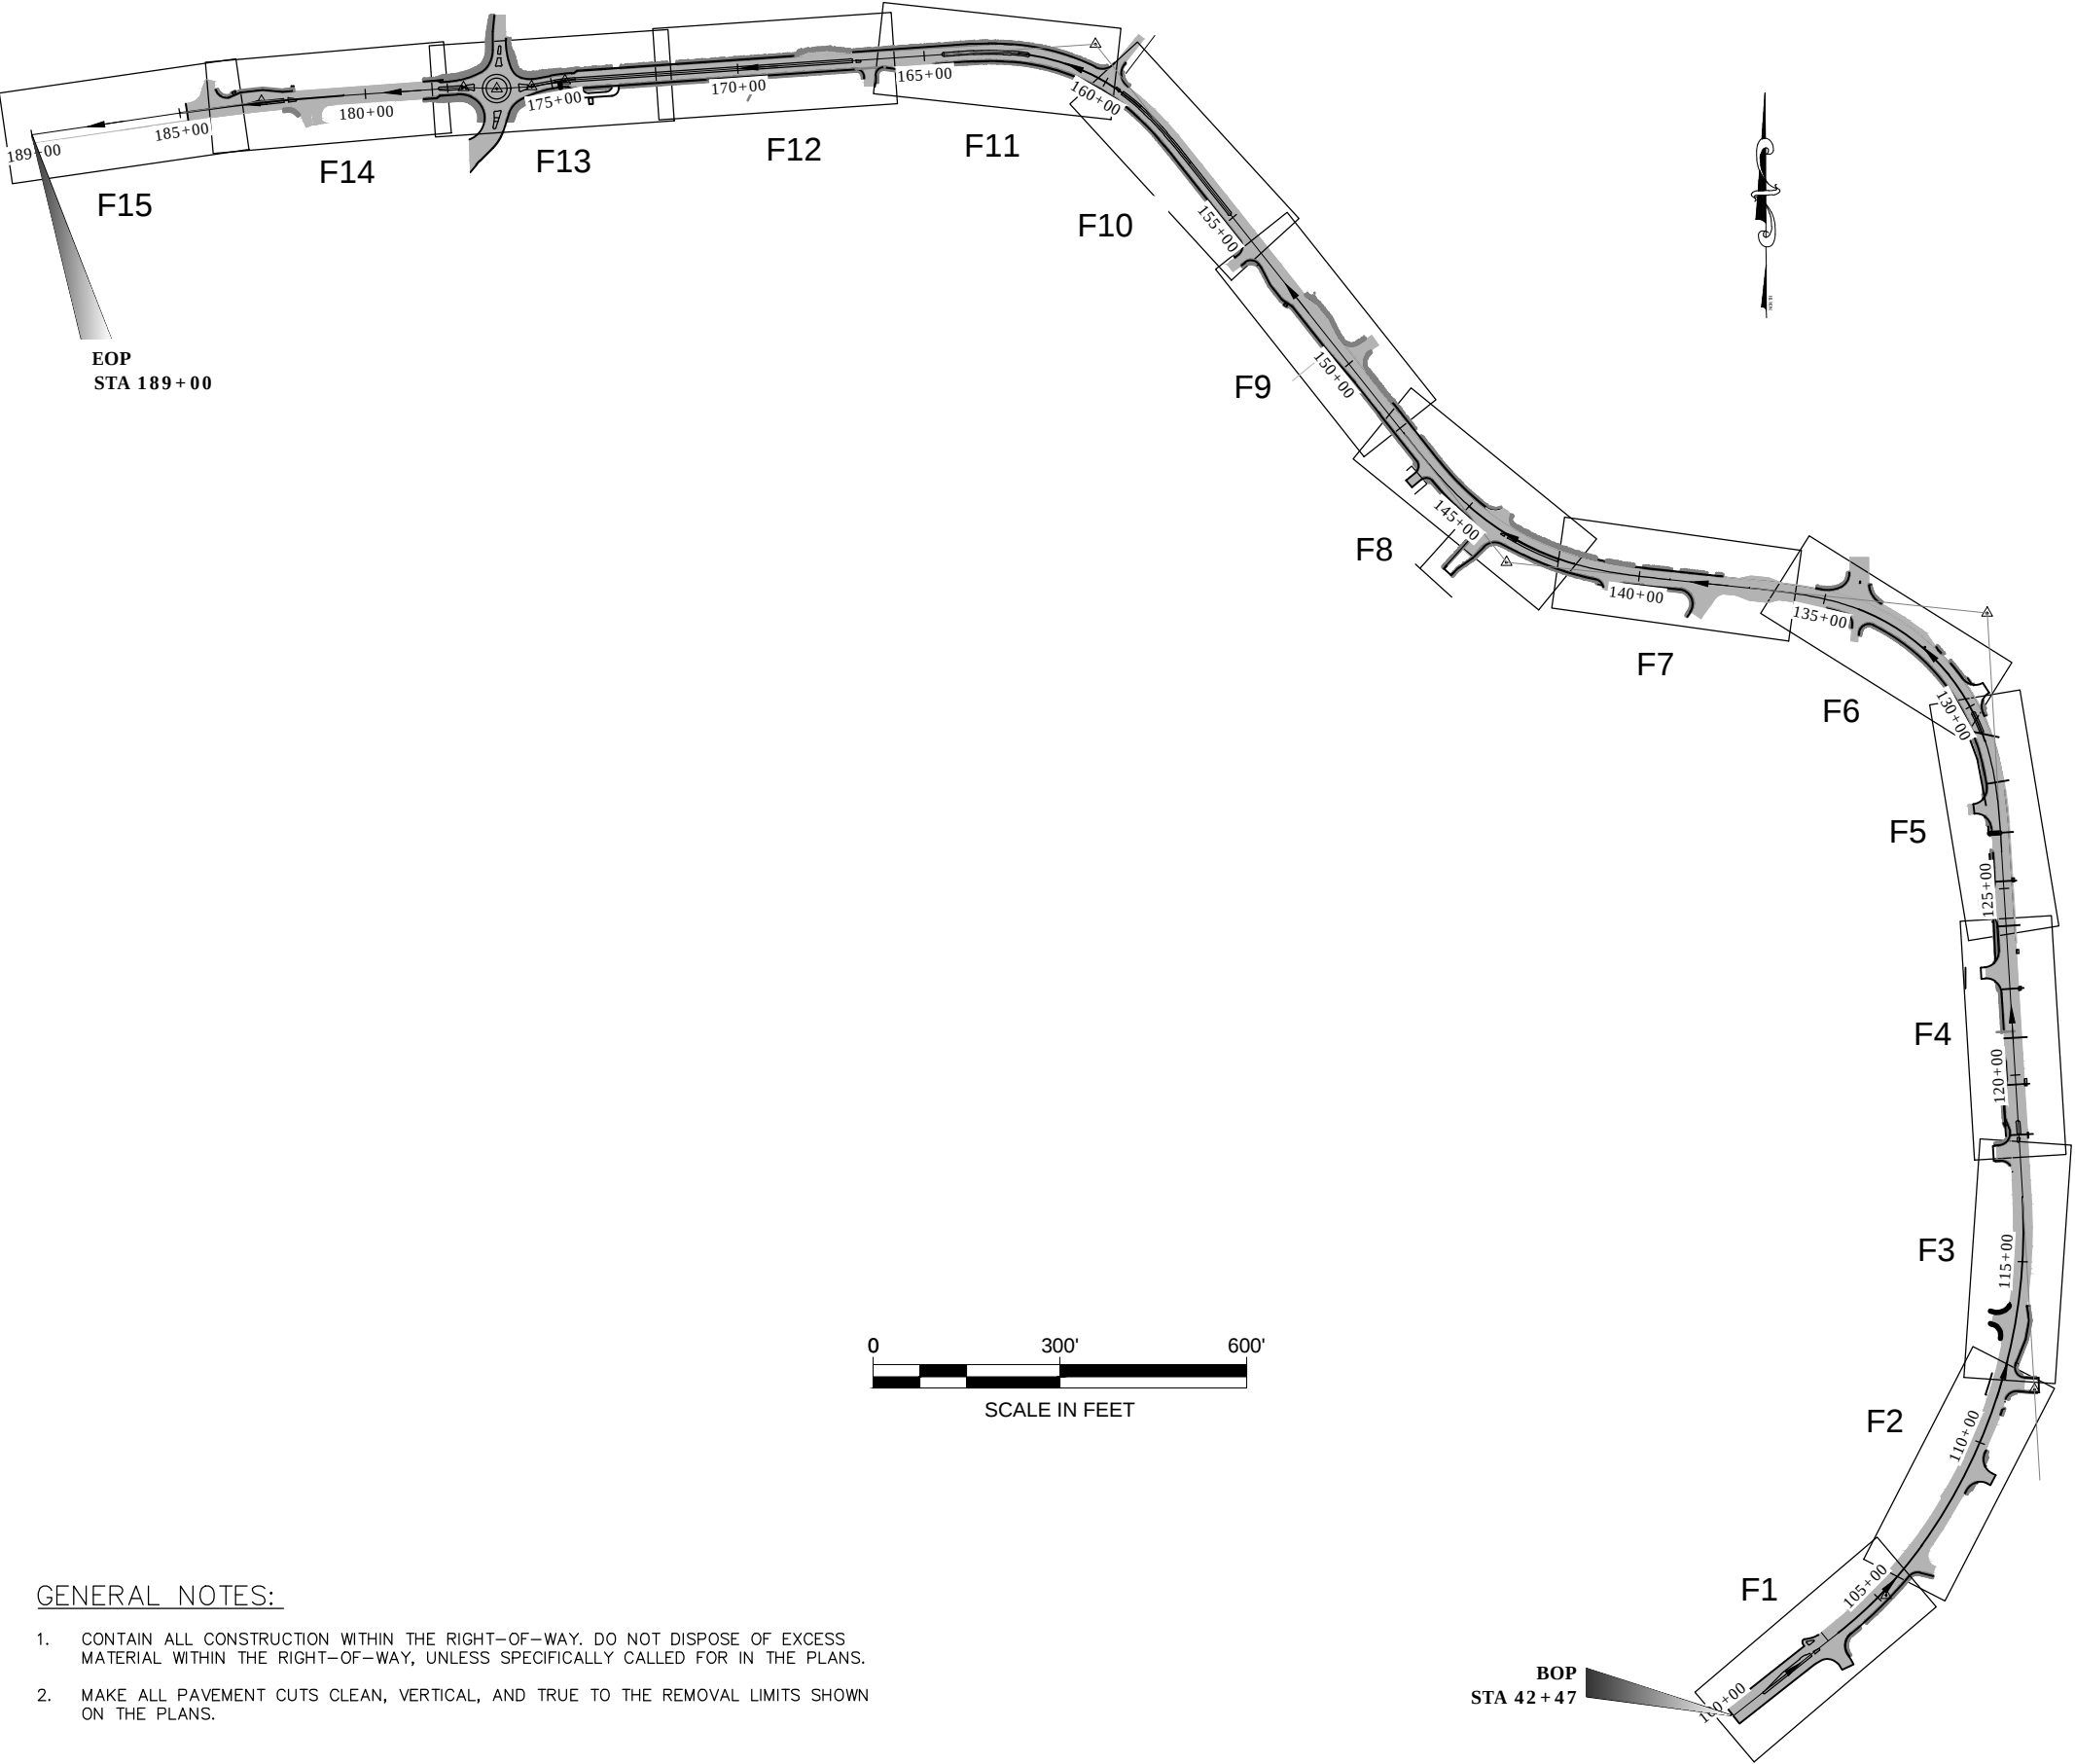

GENERAL NOTES:



1. CONTAIN ALL CONSTRUCTION WITHIN THE RIGHT-OF-WAY. DO NOT DISPOSE OF EXCESS MATERIAL WITHIN THE RIGHT-OF-WAY, UNLESS SPECIFICALLY CALLED FOR IN THE PLANS.
2. MAKE ALL PAVEMENT CUTS CLEAN, VERTICAL, AND TRUE TO THE REMOVAL LIMITS SHOWN ON THE PLANS.

INDEX OF SHEETS	
SHEET NO.	DESCRIPTION
A1	TITLE SHEET
A2	SHEET LAYOUT INDEX
A3	LEGEND & SHEET LAYOUT INDEX
A4-A9	SURVEY CONTROL PLAN
B1-B3	TYPICAL SECTIONS
C1	ESTIMATE OF QUANTITIES & GENERAL NOTES
D1-D3	SUMMARIES
E1-E4	MISCELLANEOUS DETAILS
F1-F15	PLAN & PROFILE
H1	TRAFFIC LEGEND, NOTES, AND SHEET INDEX
H2-H17	SIGNING AND STRIPING PLANS
H18-H21	SIGN SUMMARIES
H22-H23	SIGN DETAILS
H24-H28	ANKA STREET SIGNAL PLANS
H29-H33	DAVIS AVENUE SIGNAL PLANS
H34-H36	VANDERBILT ROAD RRFB PLANS
H37-H39	CONCRETE WAY RRFB PLANS
H40-H42	RENNINGER STREET ROUNDABOUT RRFB & SCHOOL ZONE FLASHER PLANS
H43-H45	SHOPPING CENTER ACCESS RRFB PLANS
H46	WHITEHEAD DRIVE PHB & SCHOOL ZONE FLASHER PLANS
H47-H56	SIGNAL DETAILS
H57-H64	ILLUMINATION PLANS
H65-H67	ELECTROLIER SUMMARIES
H68-H71	ILLUMINATION DETAILS
J1-J21	ILLUMINATION & TRAFFIC SIGNAL PLANS
P1-P9	EROSION SEDIMENT CONTROL PLANS
S1-S4	CONSTRUCTION PHASING PLANS
T1-T5	TRAFFIC CONTROL PLANS
U1-U4	UTILITIES PLANS



STATE OF ALASKA DEPARTMENT OF TRANSPORTATION
AND PUBLIC FACILITIES
6860 GLACIER HIGHWAY, JUNEAU, AK 99811
(907) 465-1763
**EGAN DR IMPROVEMENTS,
MAIN ST. TO 10TH ST**



**PLAN SCHEMATIC, INDEX, &
GENERAL NOTES**

STATE	PROJECT DESIGNATION	YEAR	SHEET NO.	TOTAL SHEETS
ALASKA	0955016/Z681240000	2017	F1	F15

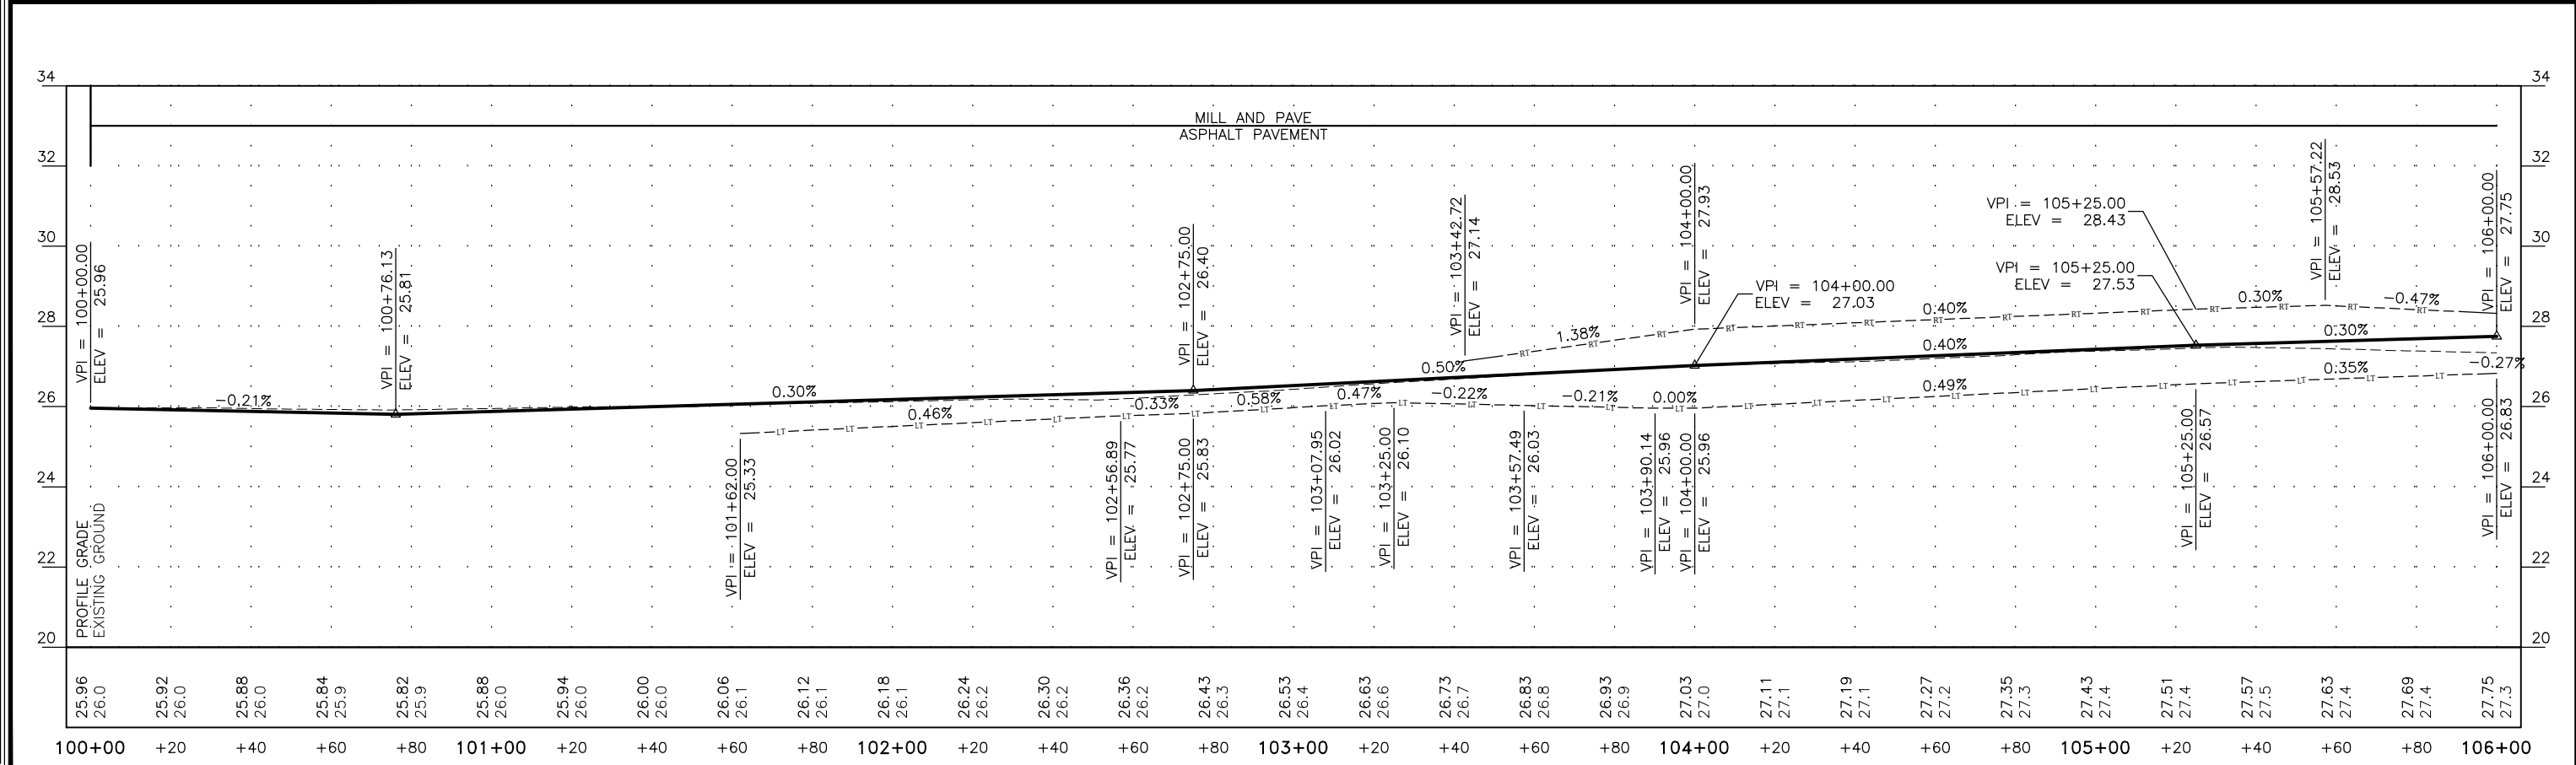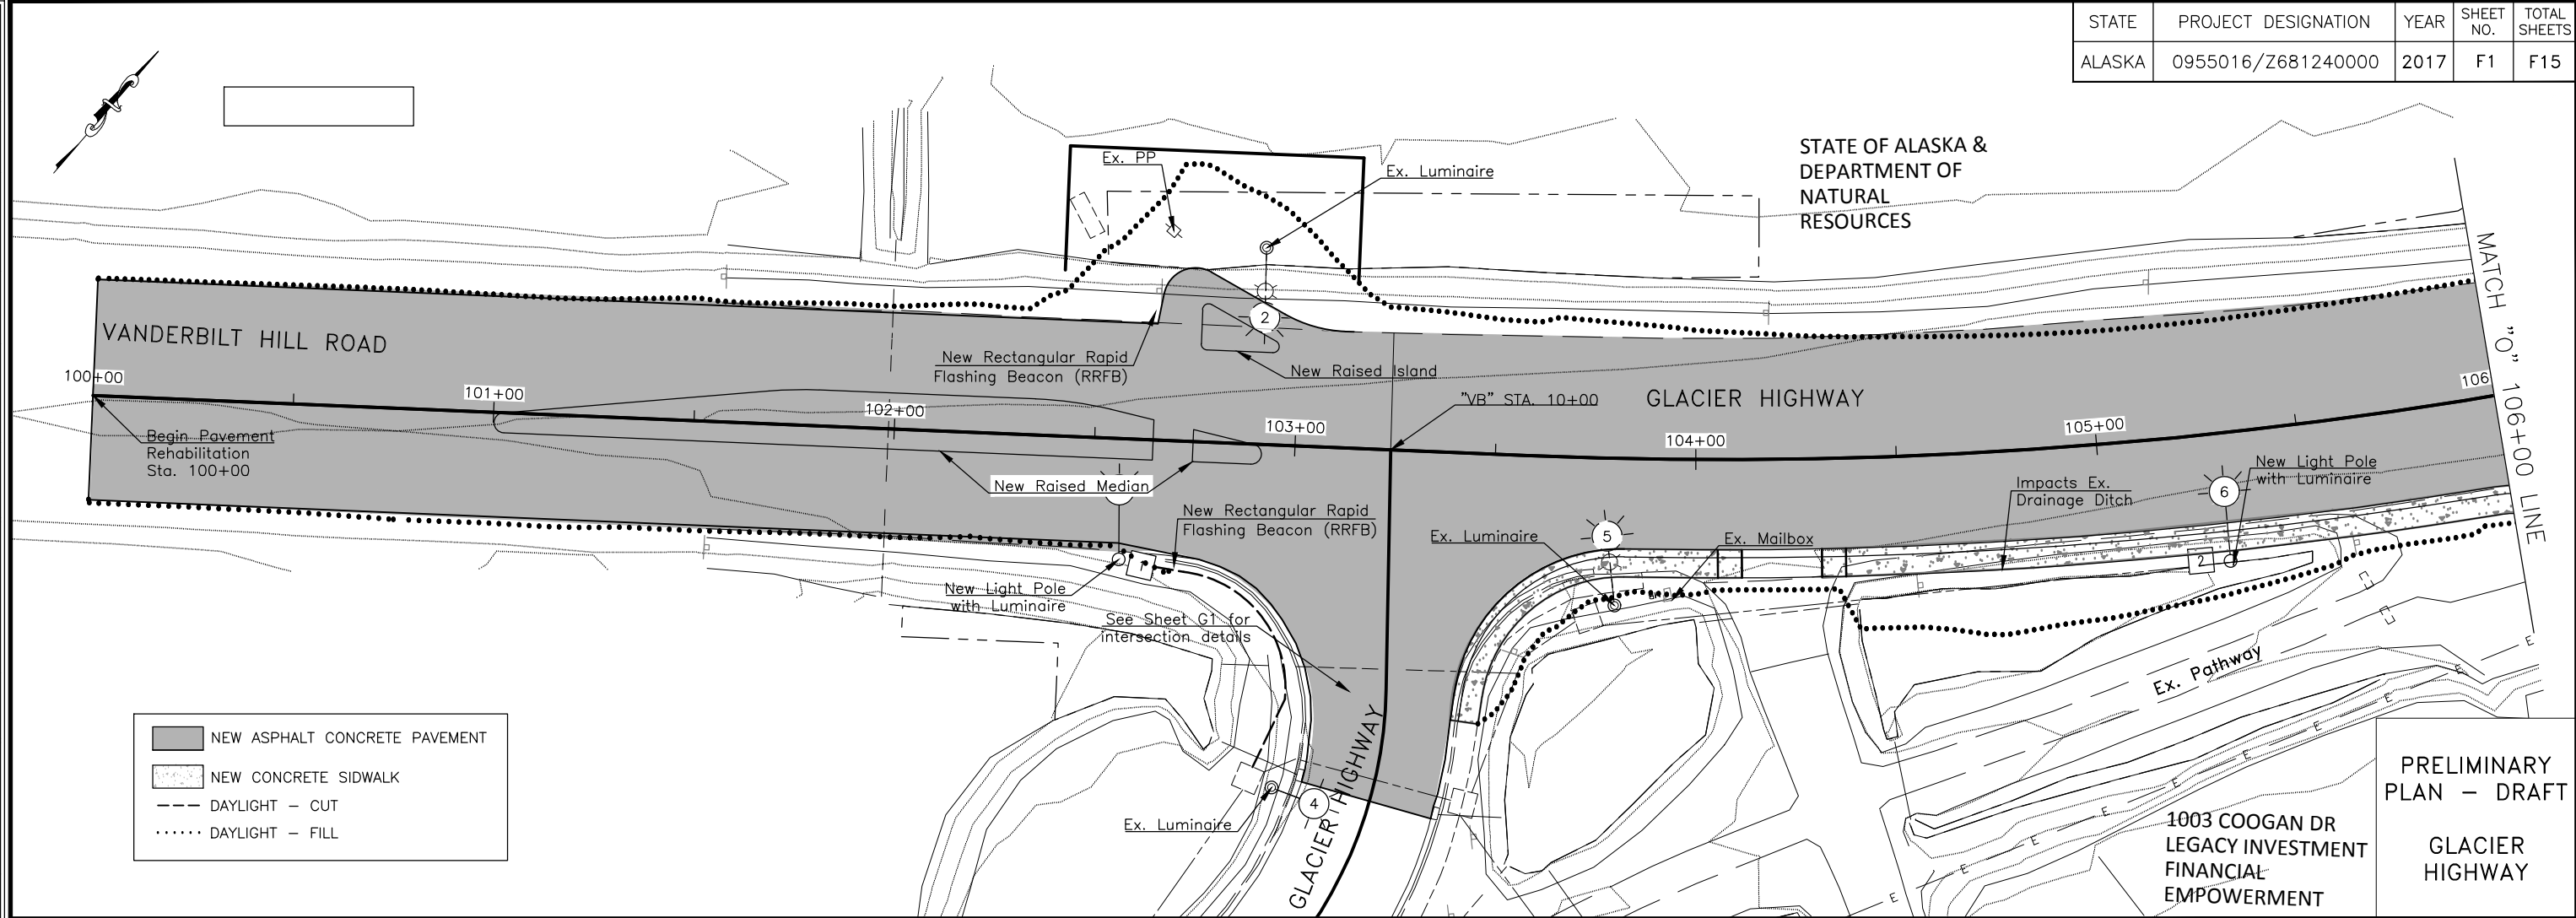



STATE	PROJECT DESIGNATION	YEAR	SHEET NO.	TOTAL SHEETS
ALASKA	0955016/Z681240000	2017	F3	F15

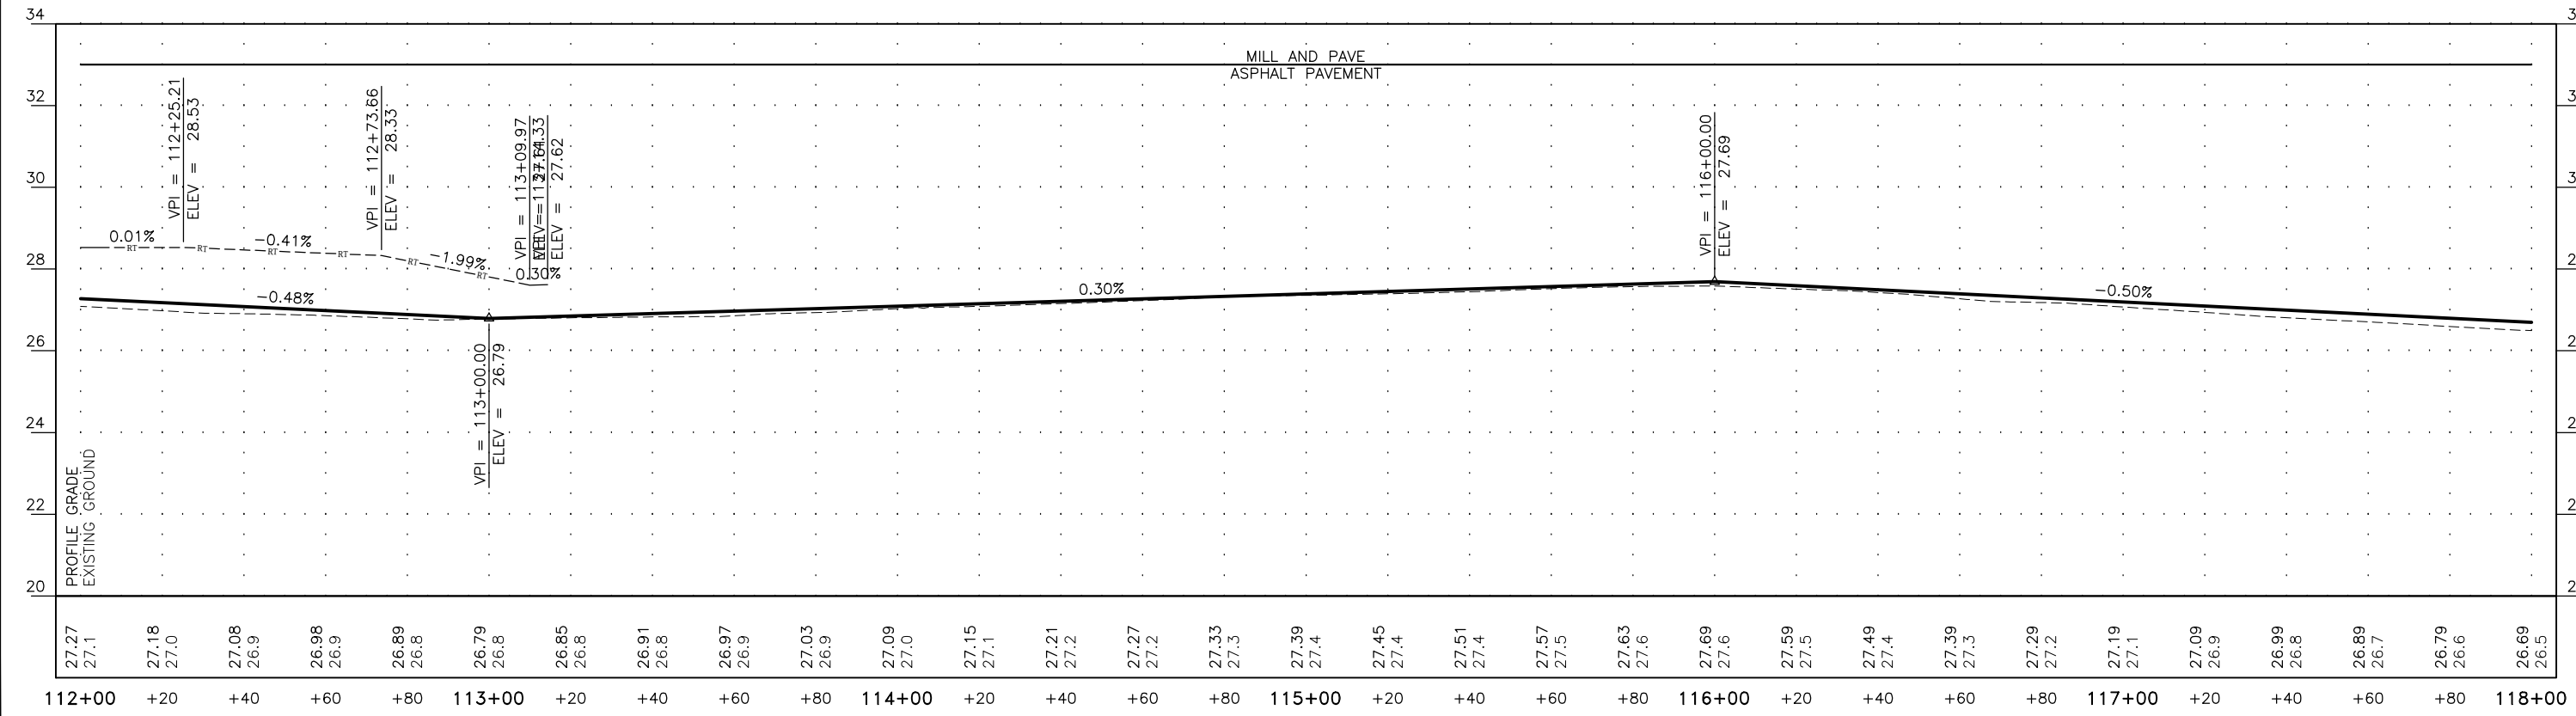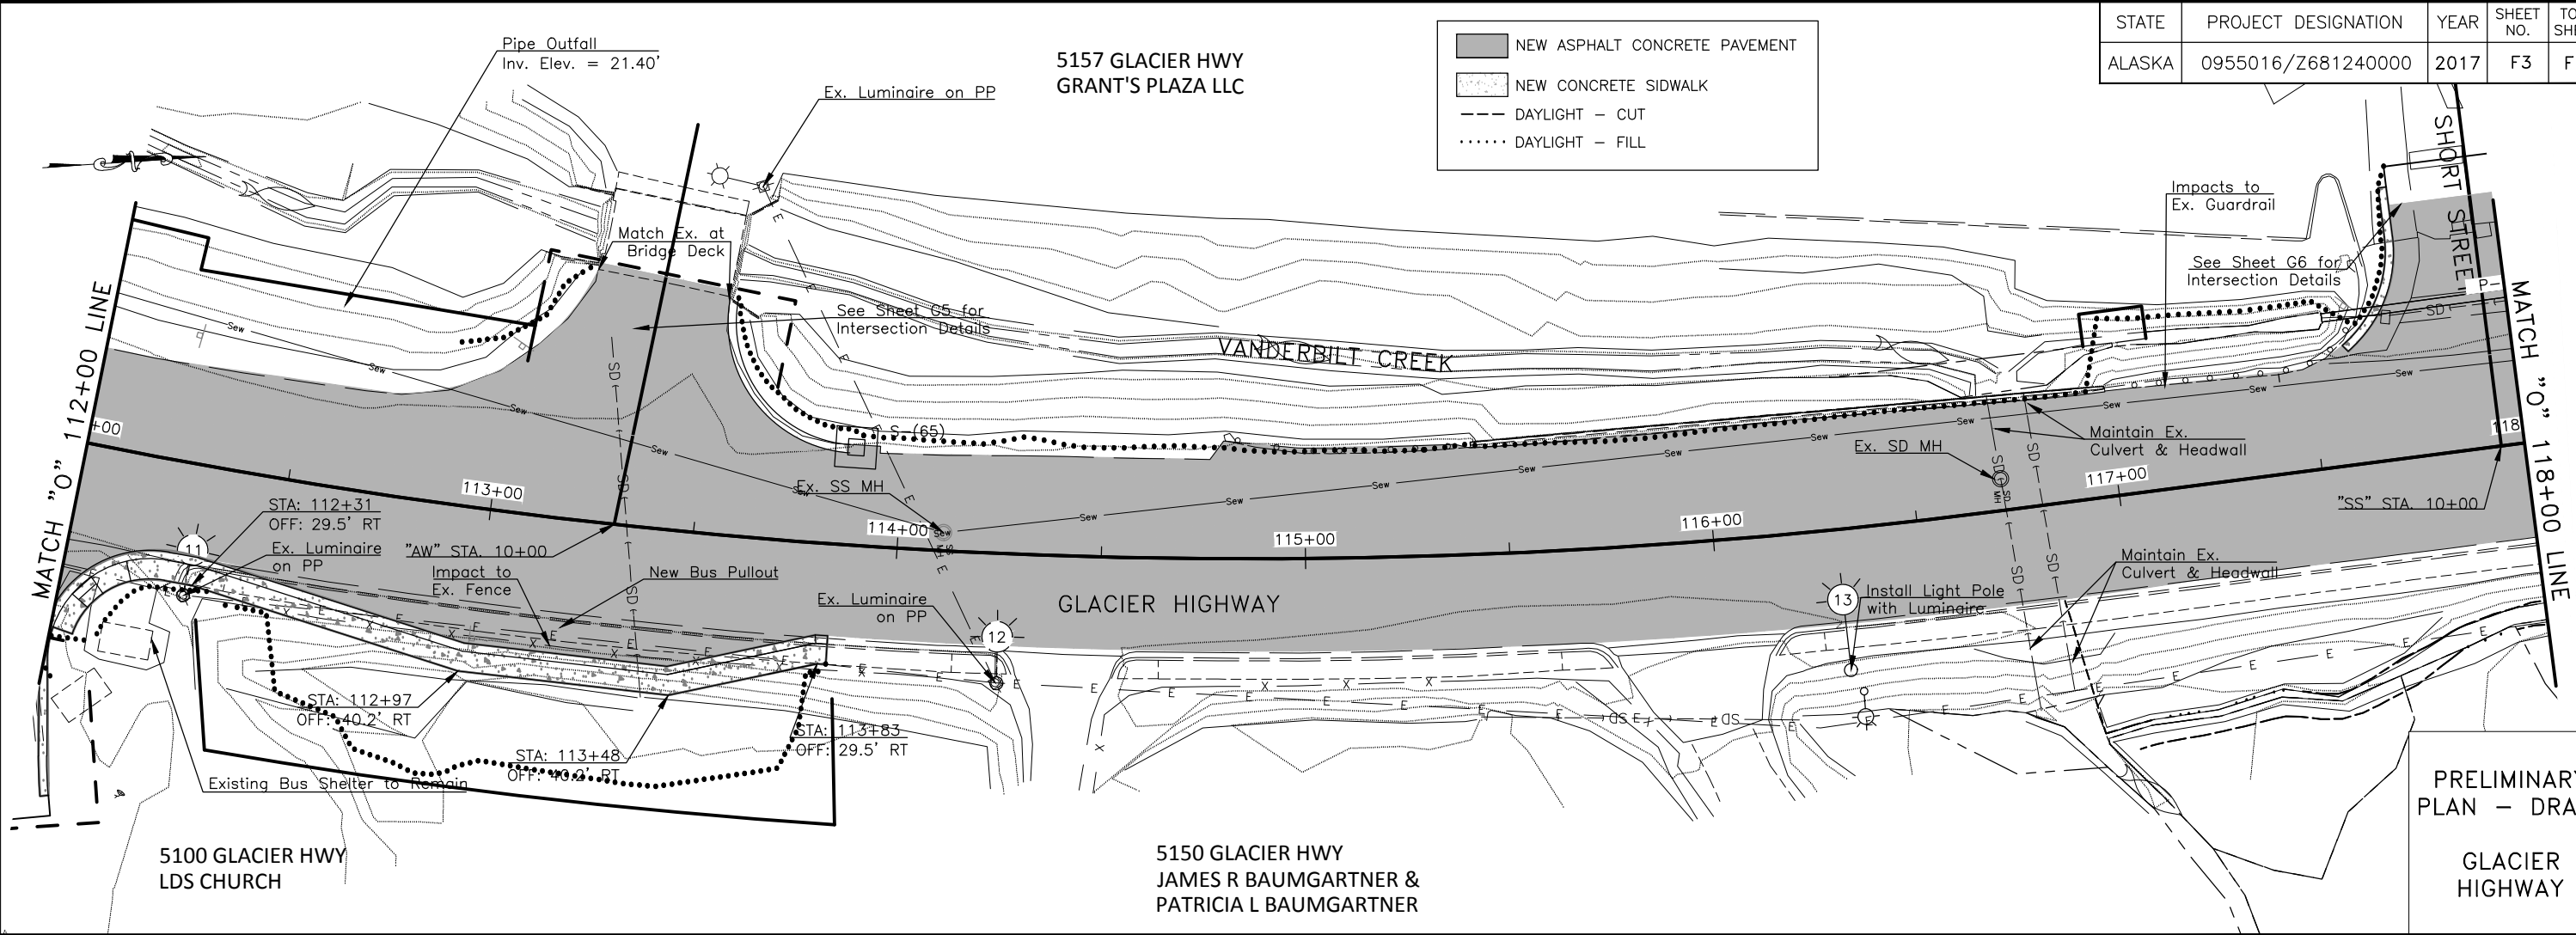

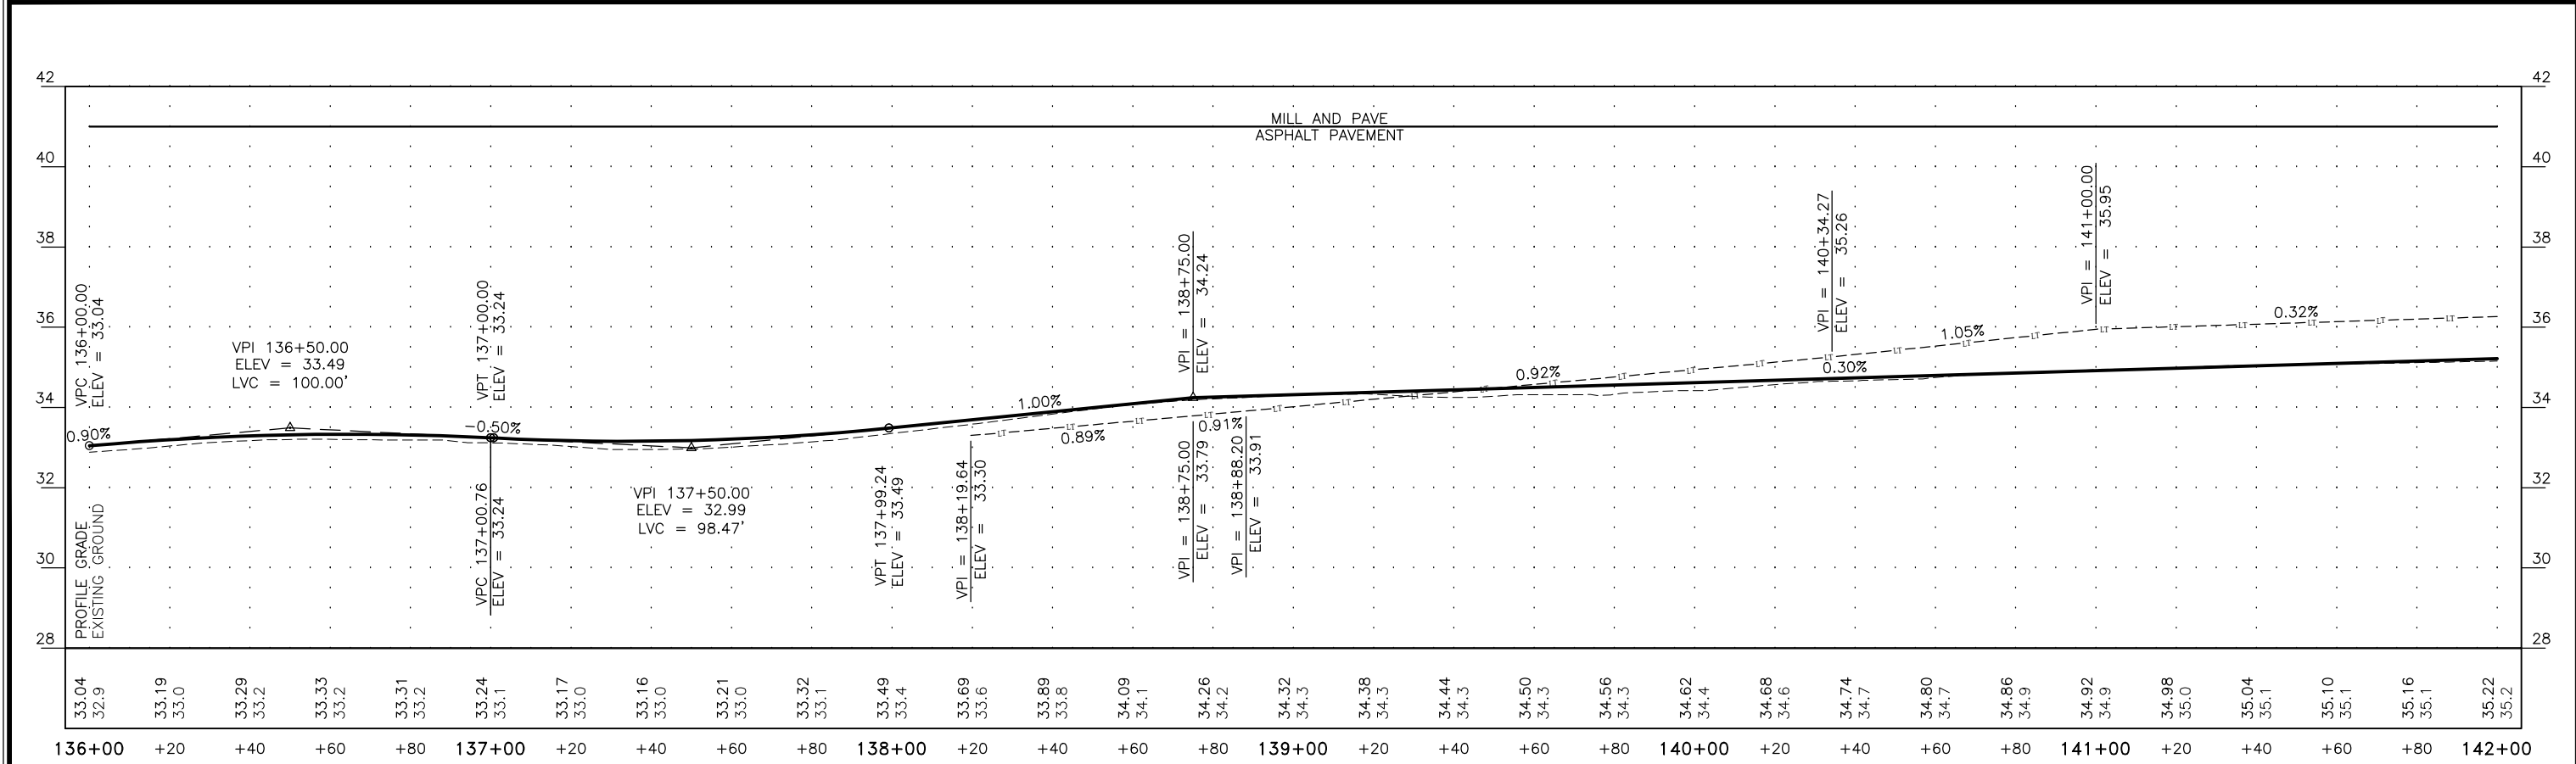
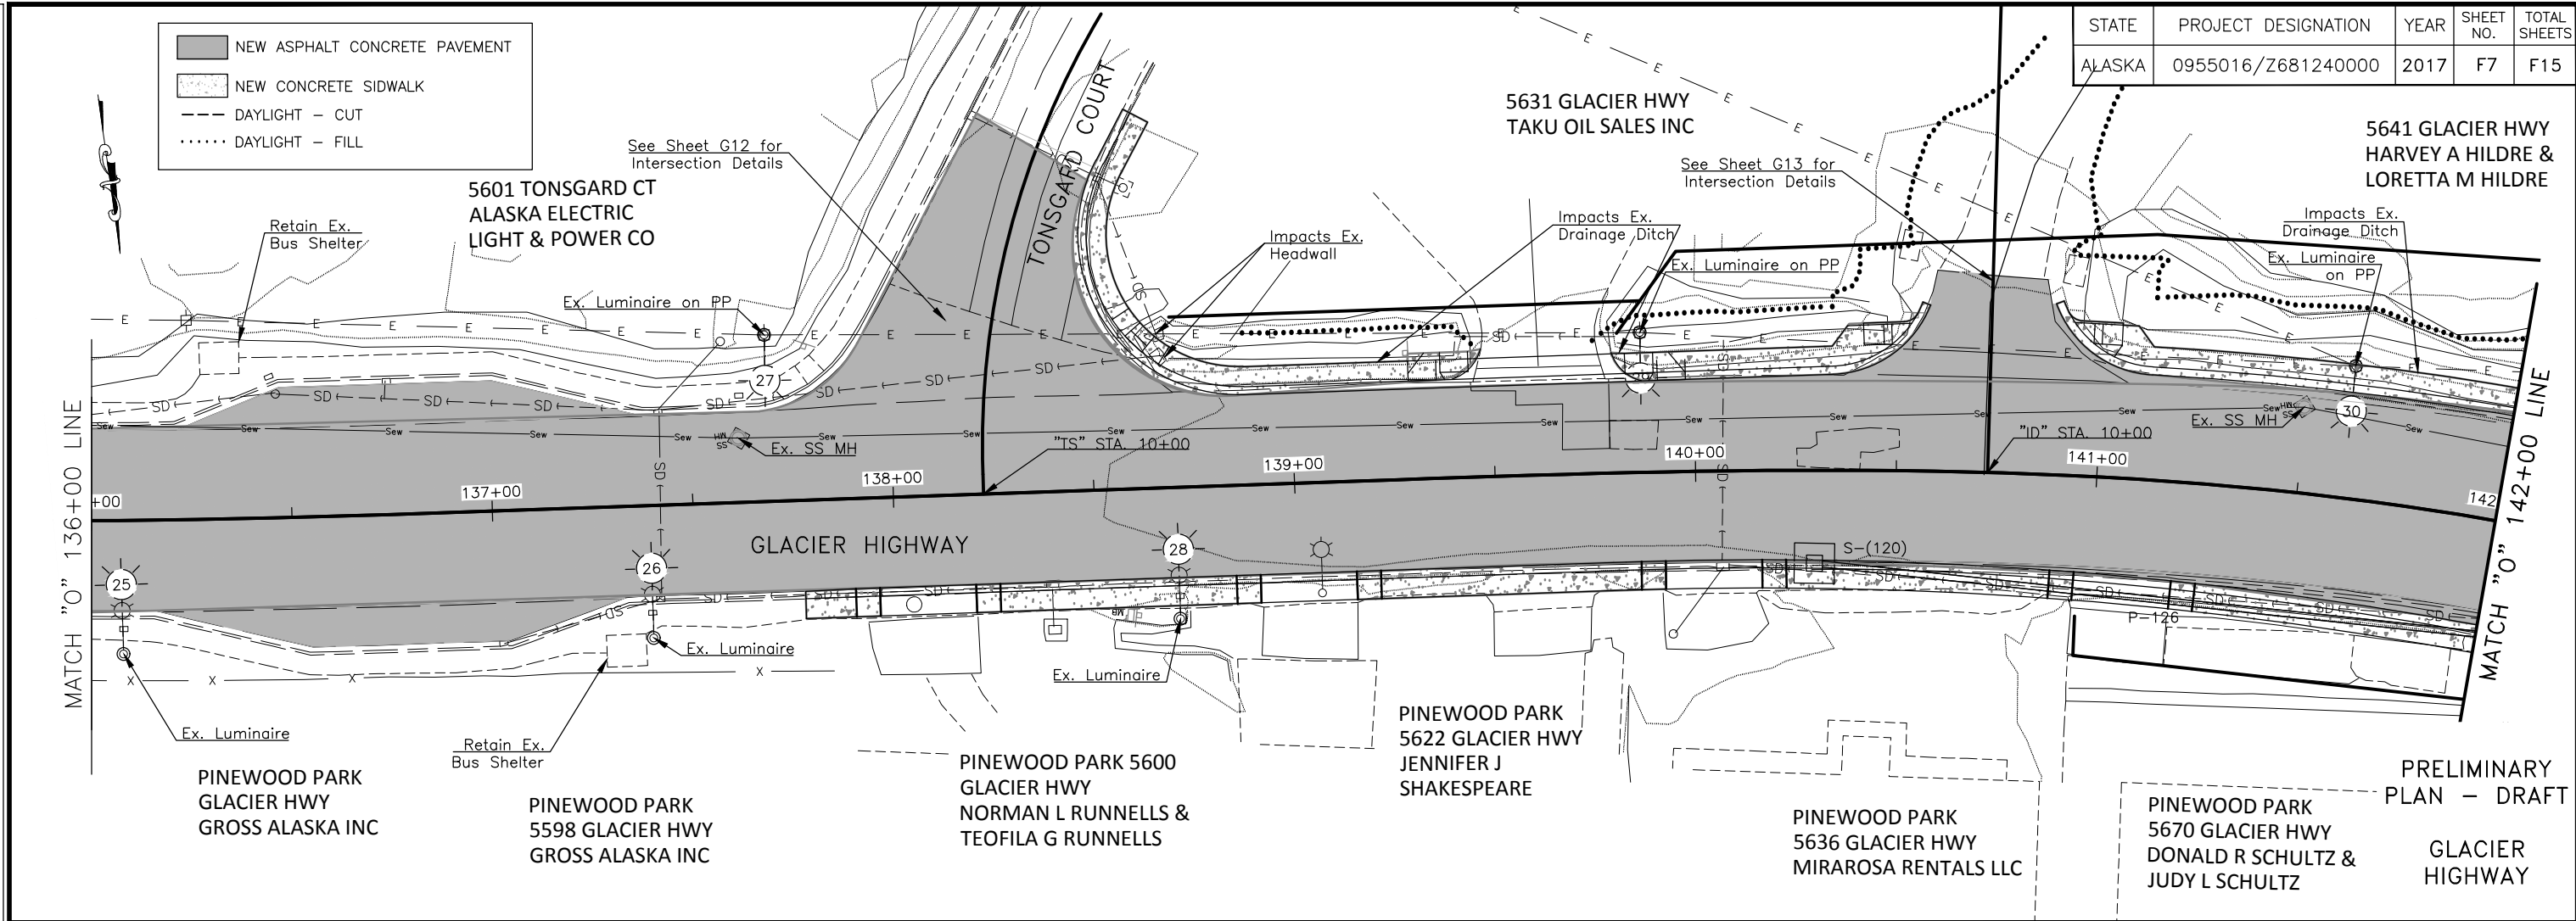


STATE	PROJECT DESIGNATION	YEAR	SHEET NO.	TOTAL SHEETS
ALASKA	0955016/Z681240000	2017	F9	F15

STATE	PROJECT DESIGNATION	YEAR	SHEET NO.	TOTAL SHEETS
ALASKA	0955016/Z681240000	2017	F10	F15

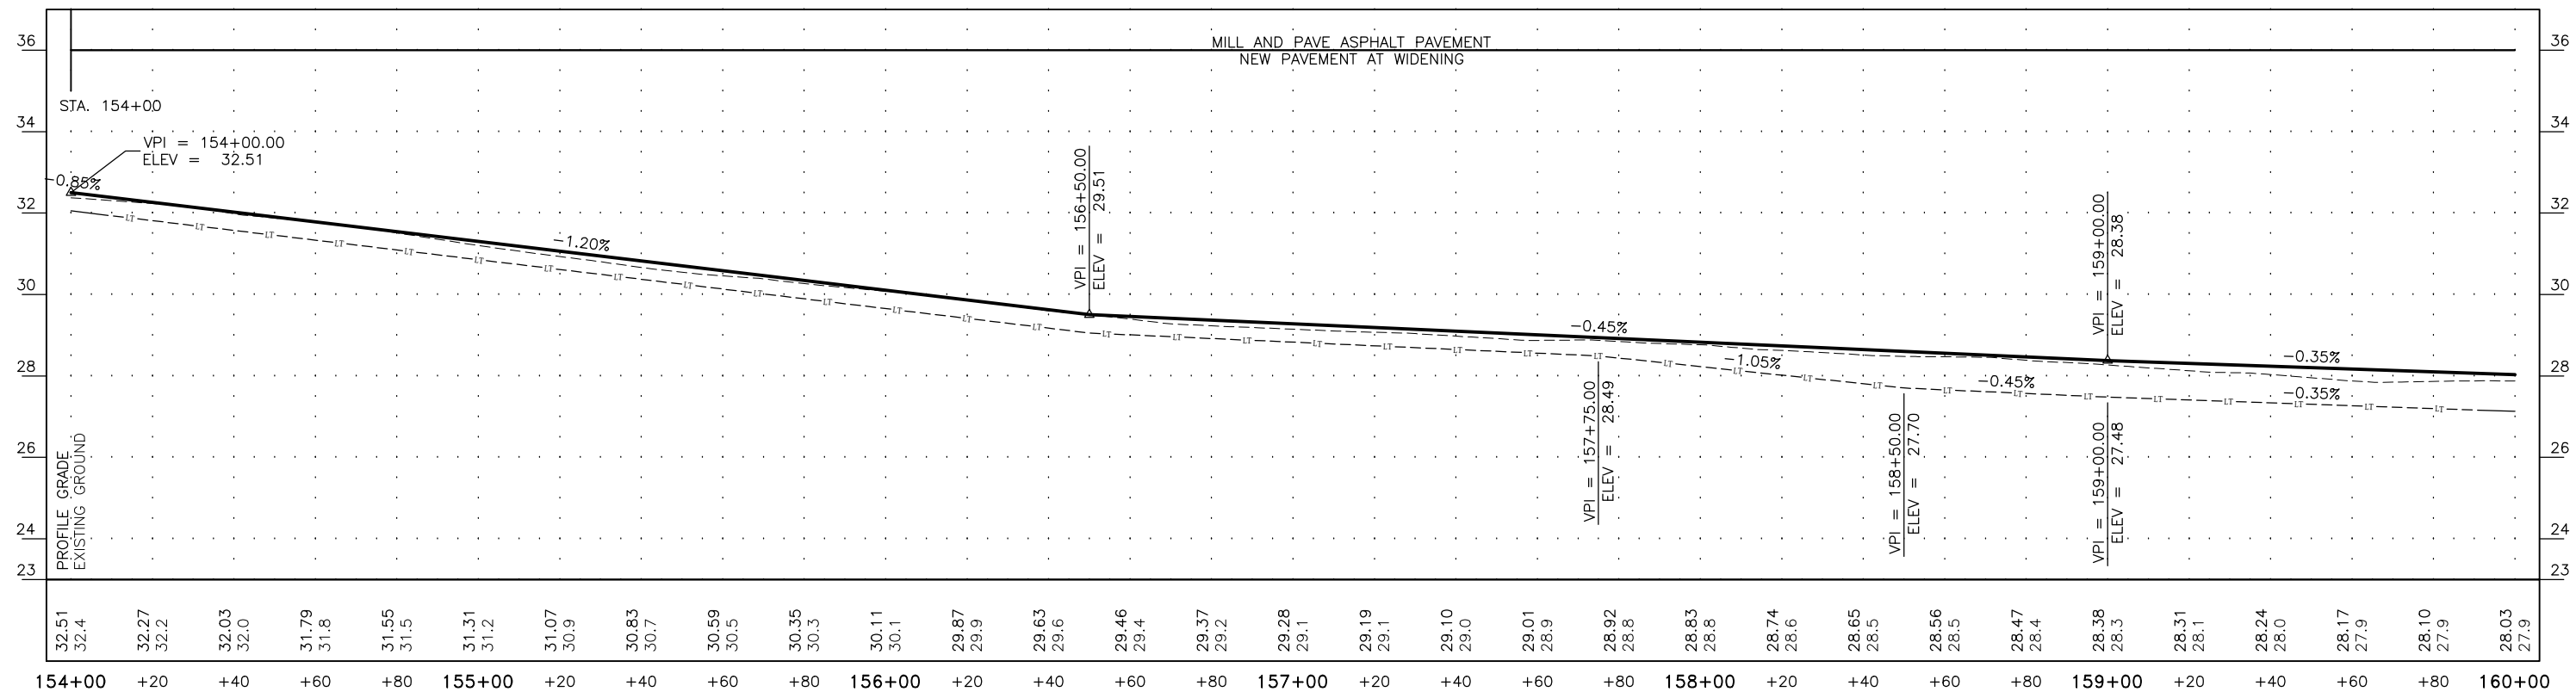
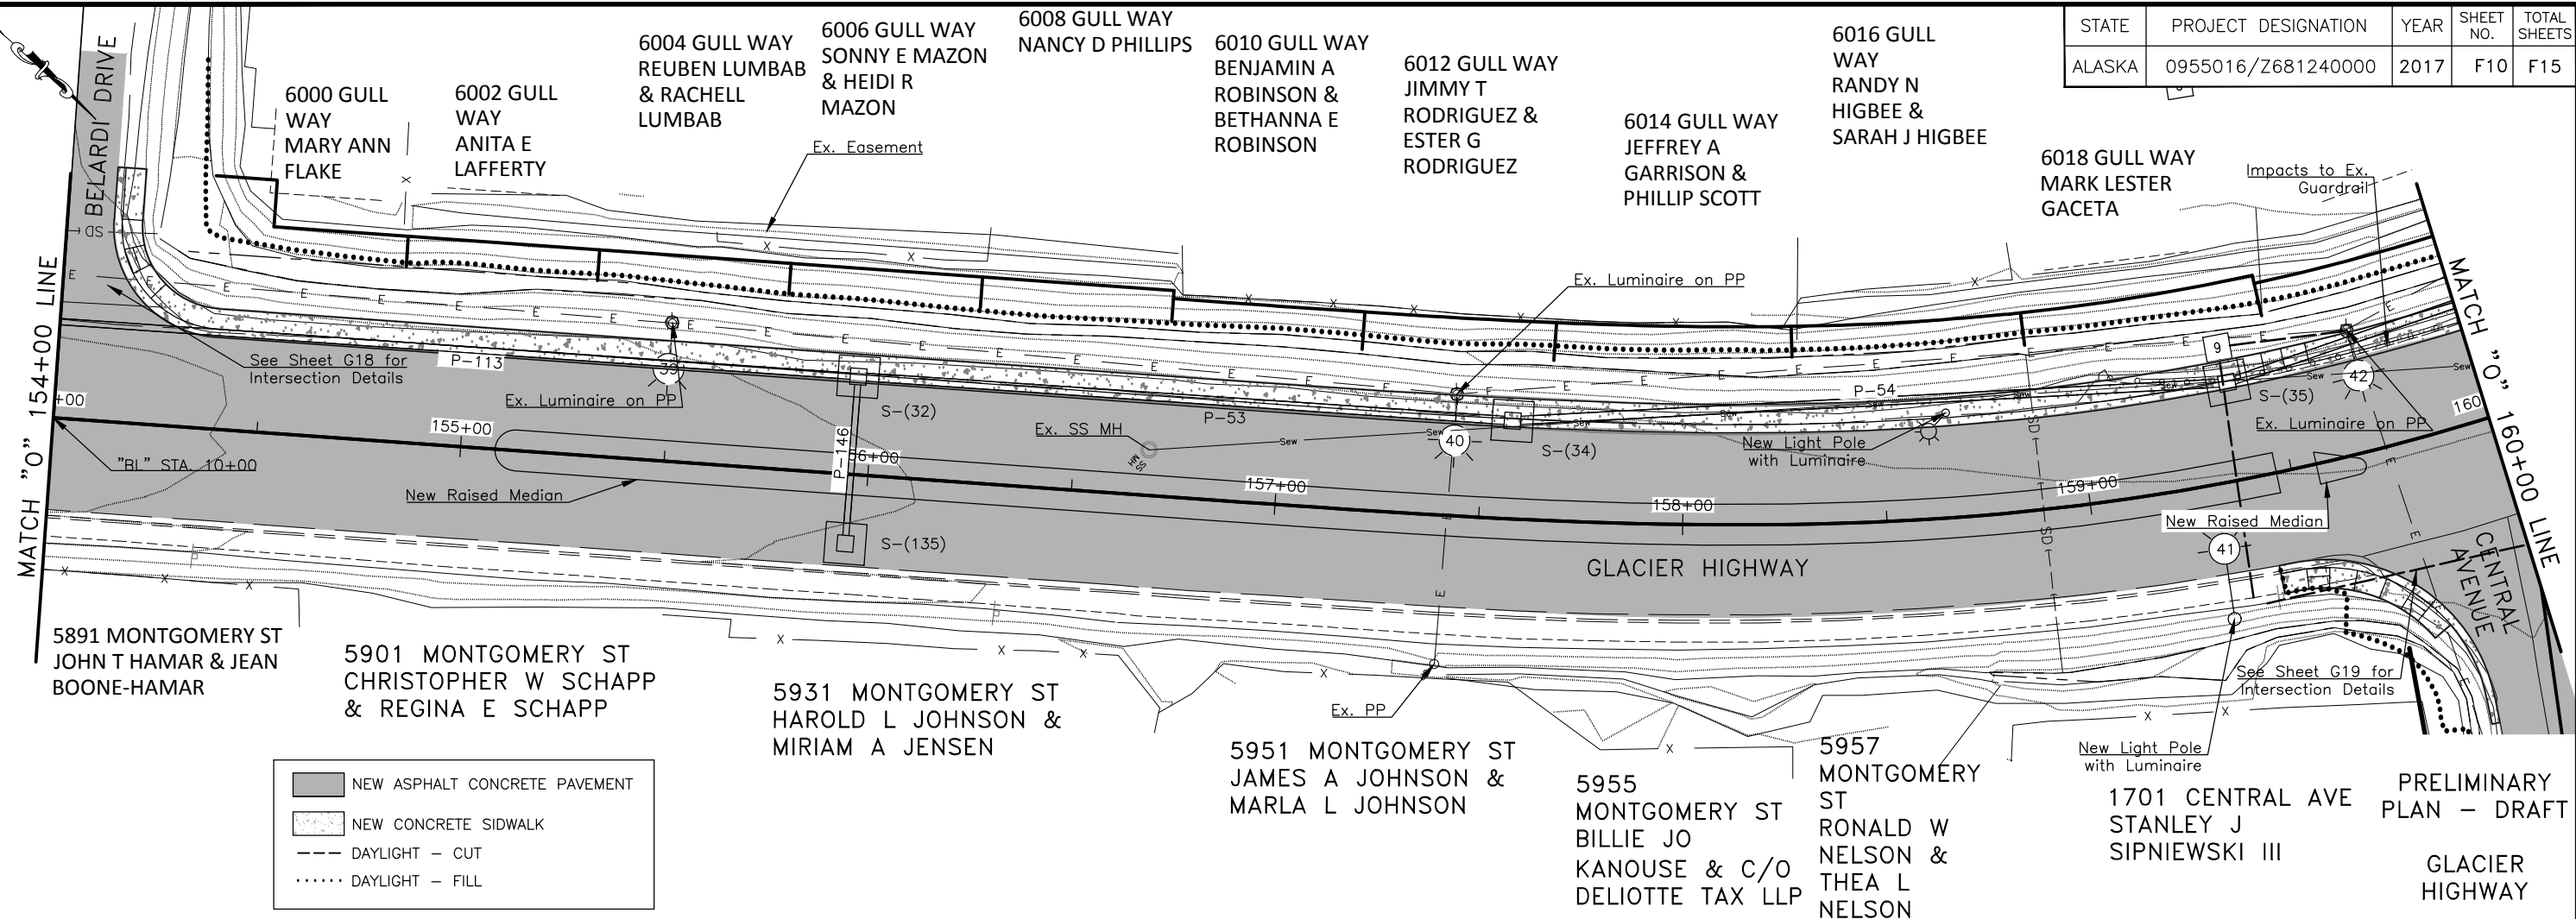


L	STATE	PROJECT DESIGNATION	YEAR	SHEET NO.	TOTAL SHEETS
	ALASKA	0955016/Z681240000	2017	F11	F15

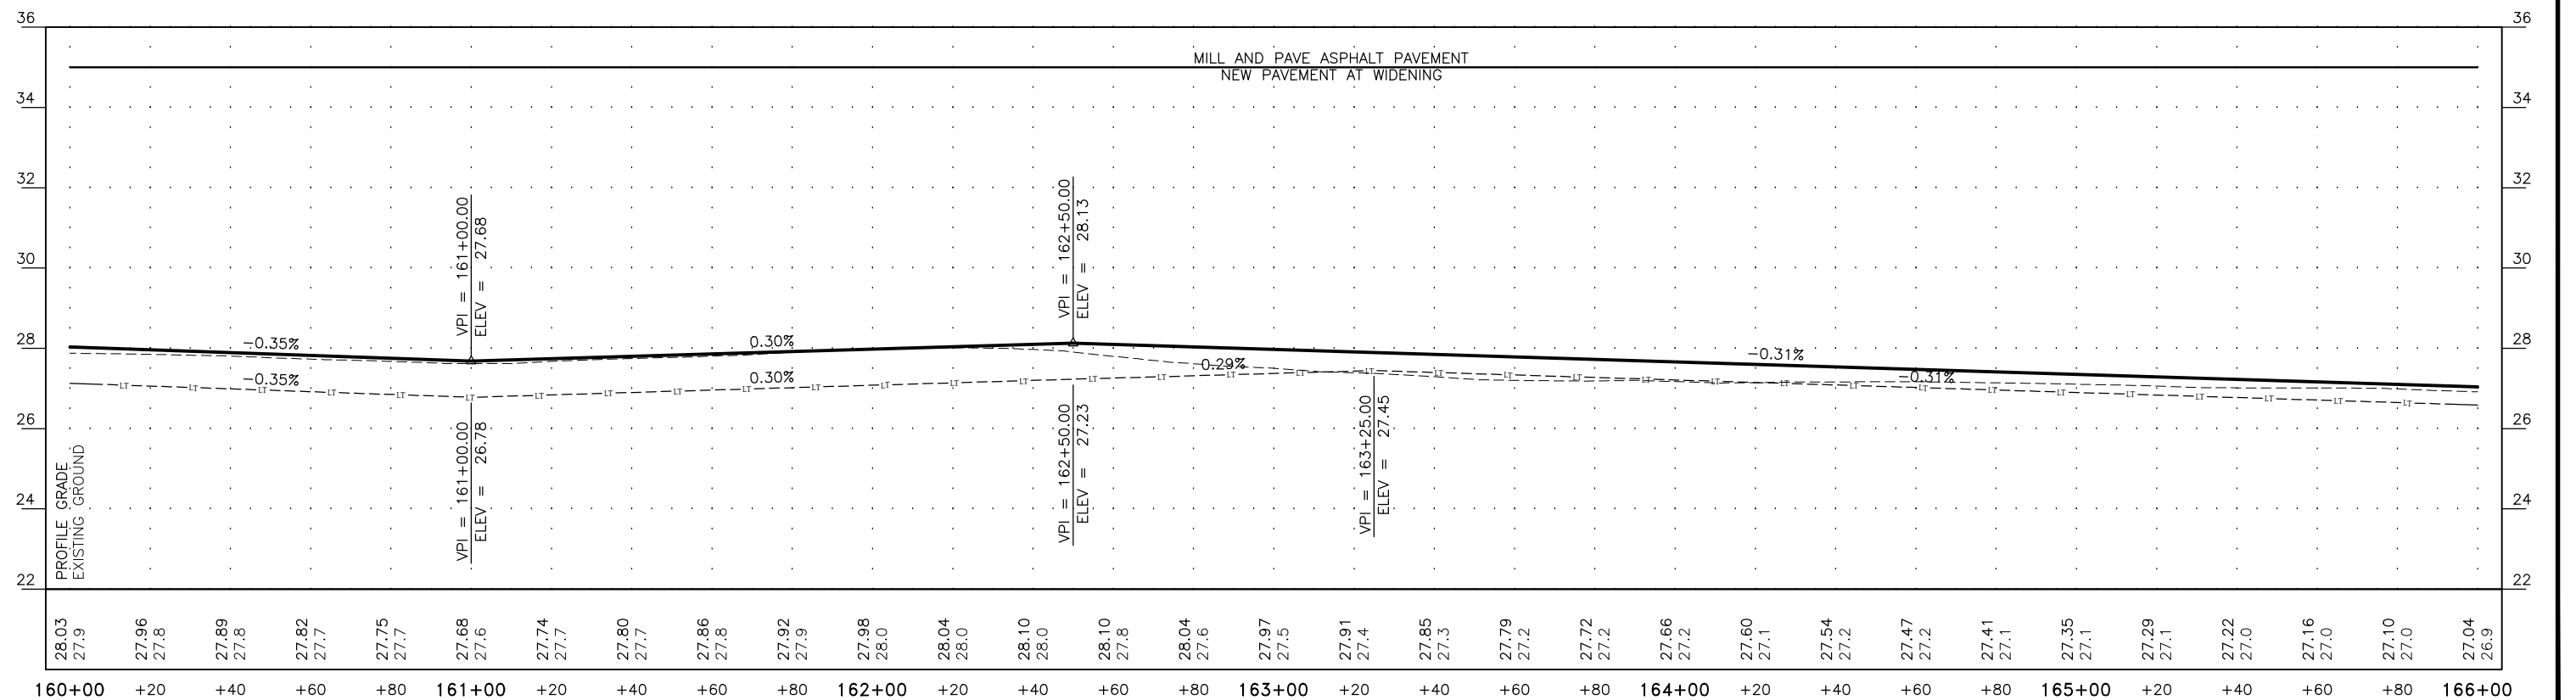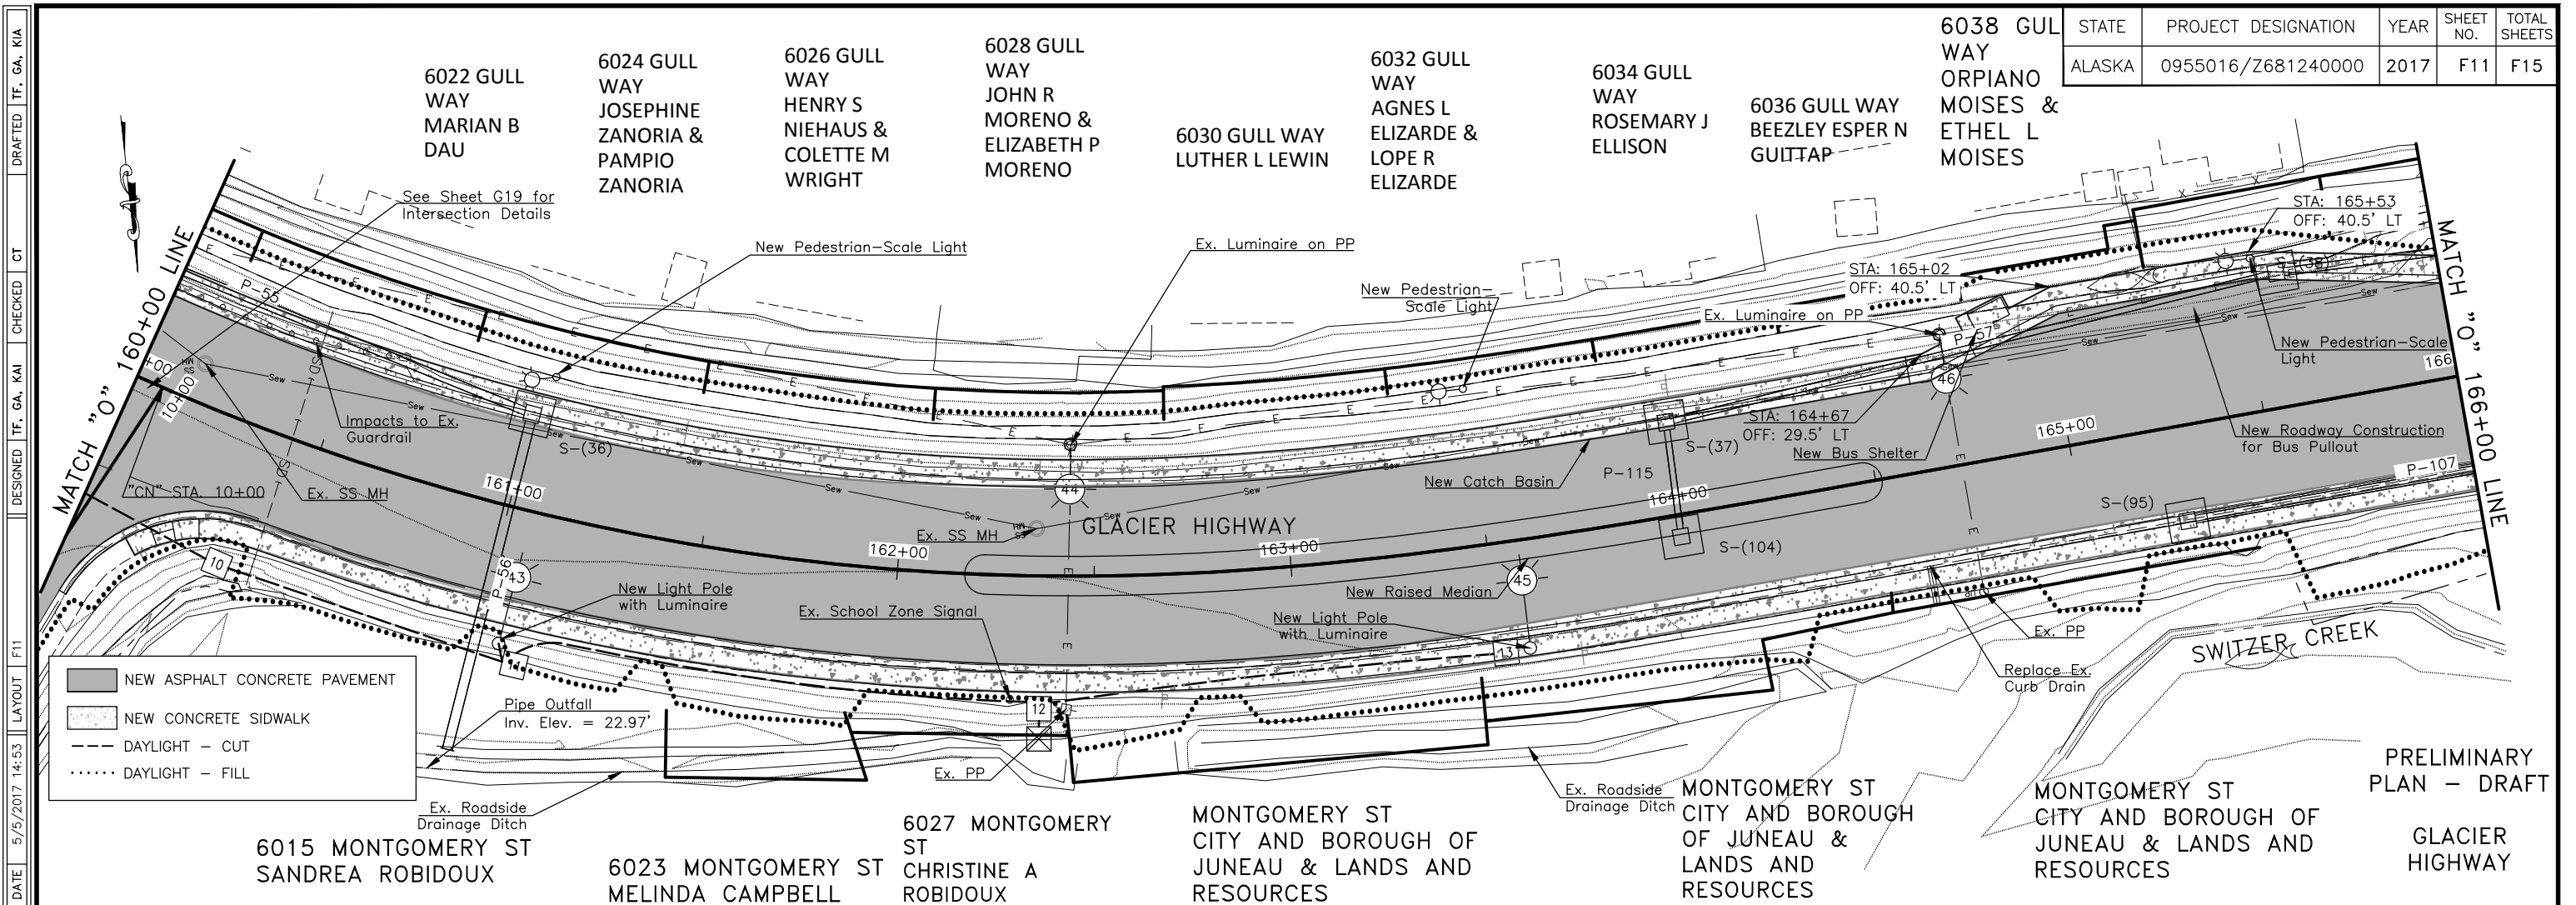


FILE: G:\NW\68124\Project\68124-F1-F15.dwg
DATE: 5/5/2017 14:53
LAYOUT: F12
DESIGNED: TF, GA, KAI
CHECKED: CT
DRAFTED: TF, GA, KAI



STATE	PROJECT DESIGNATION	YEAR	SHEET NO.	TOTAL SHEETS
ALASKA	0955016/Z681240000	2017	F12	F15

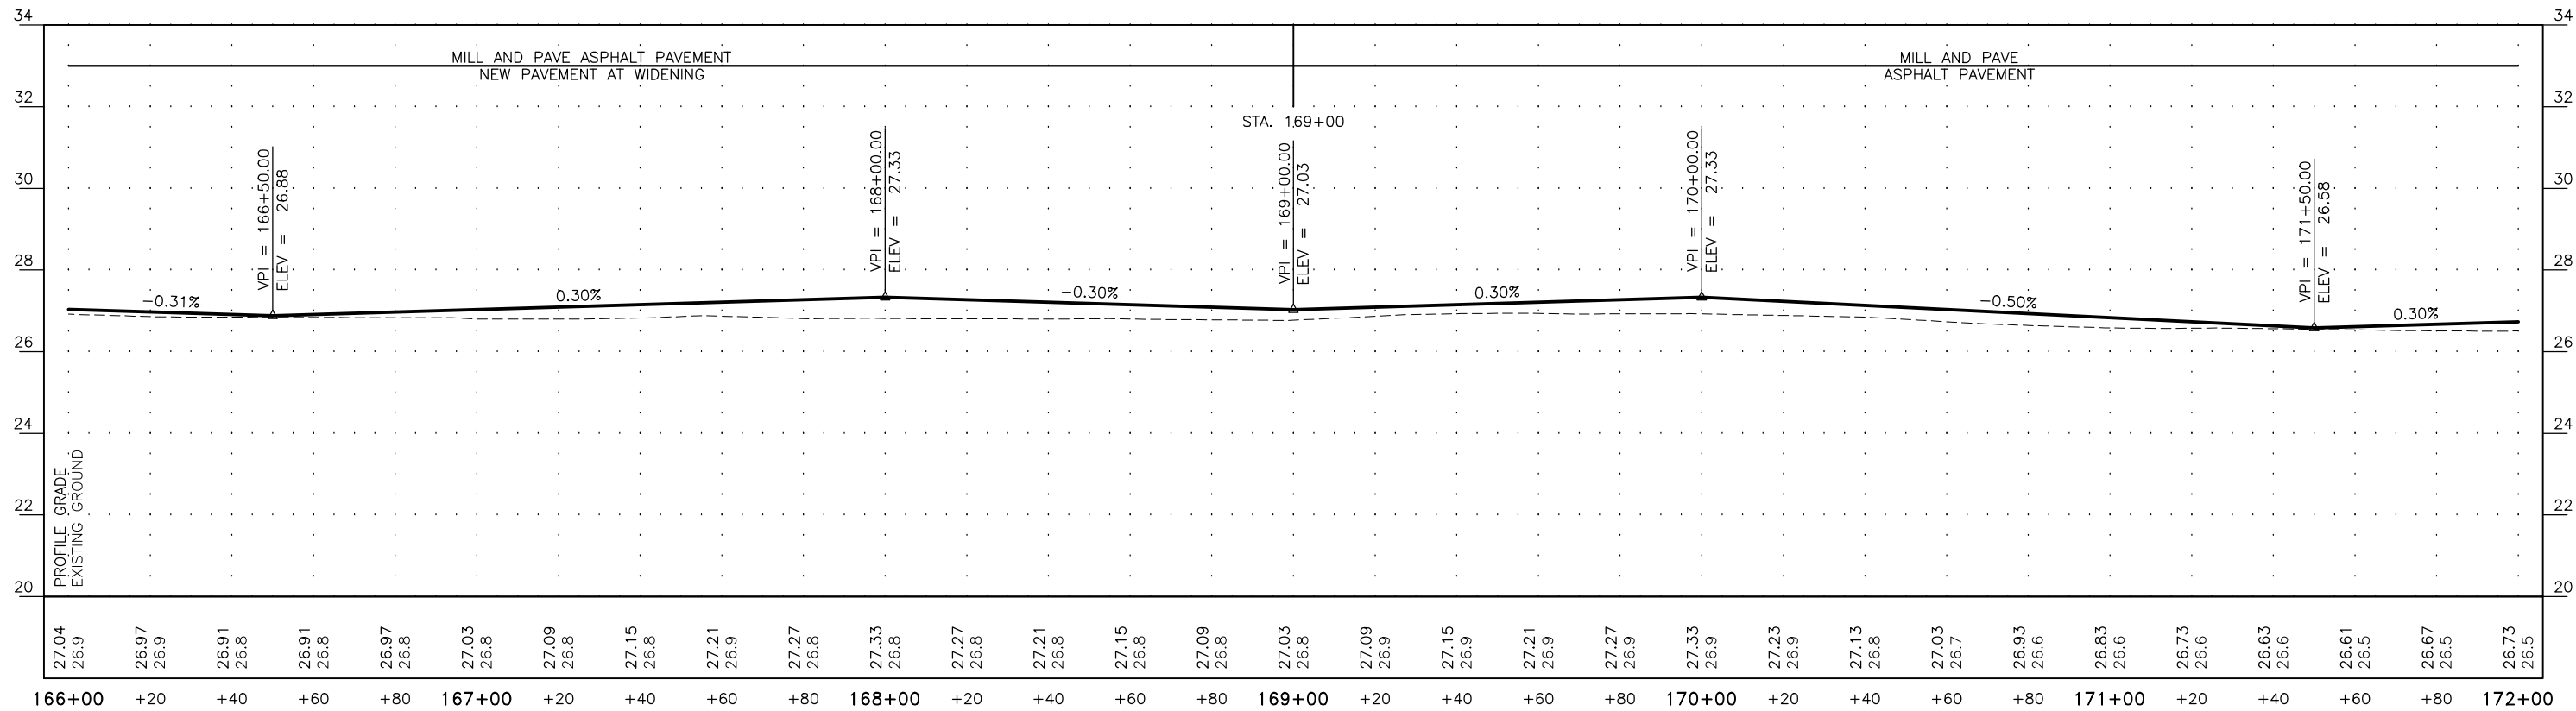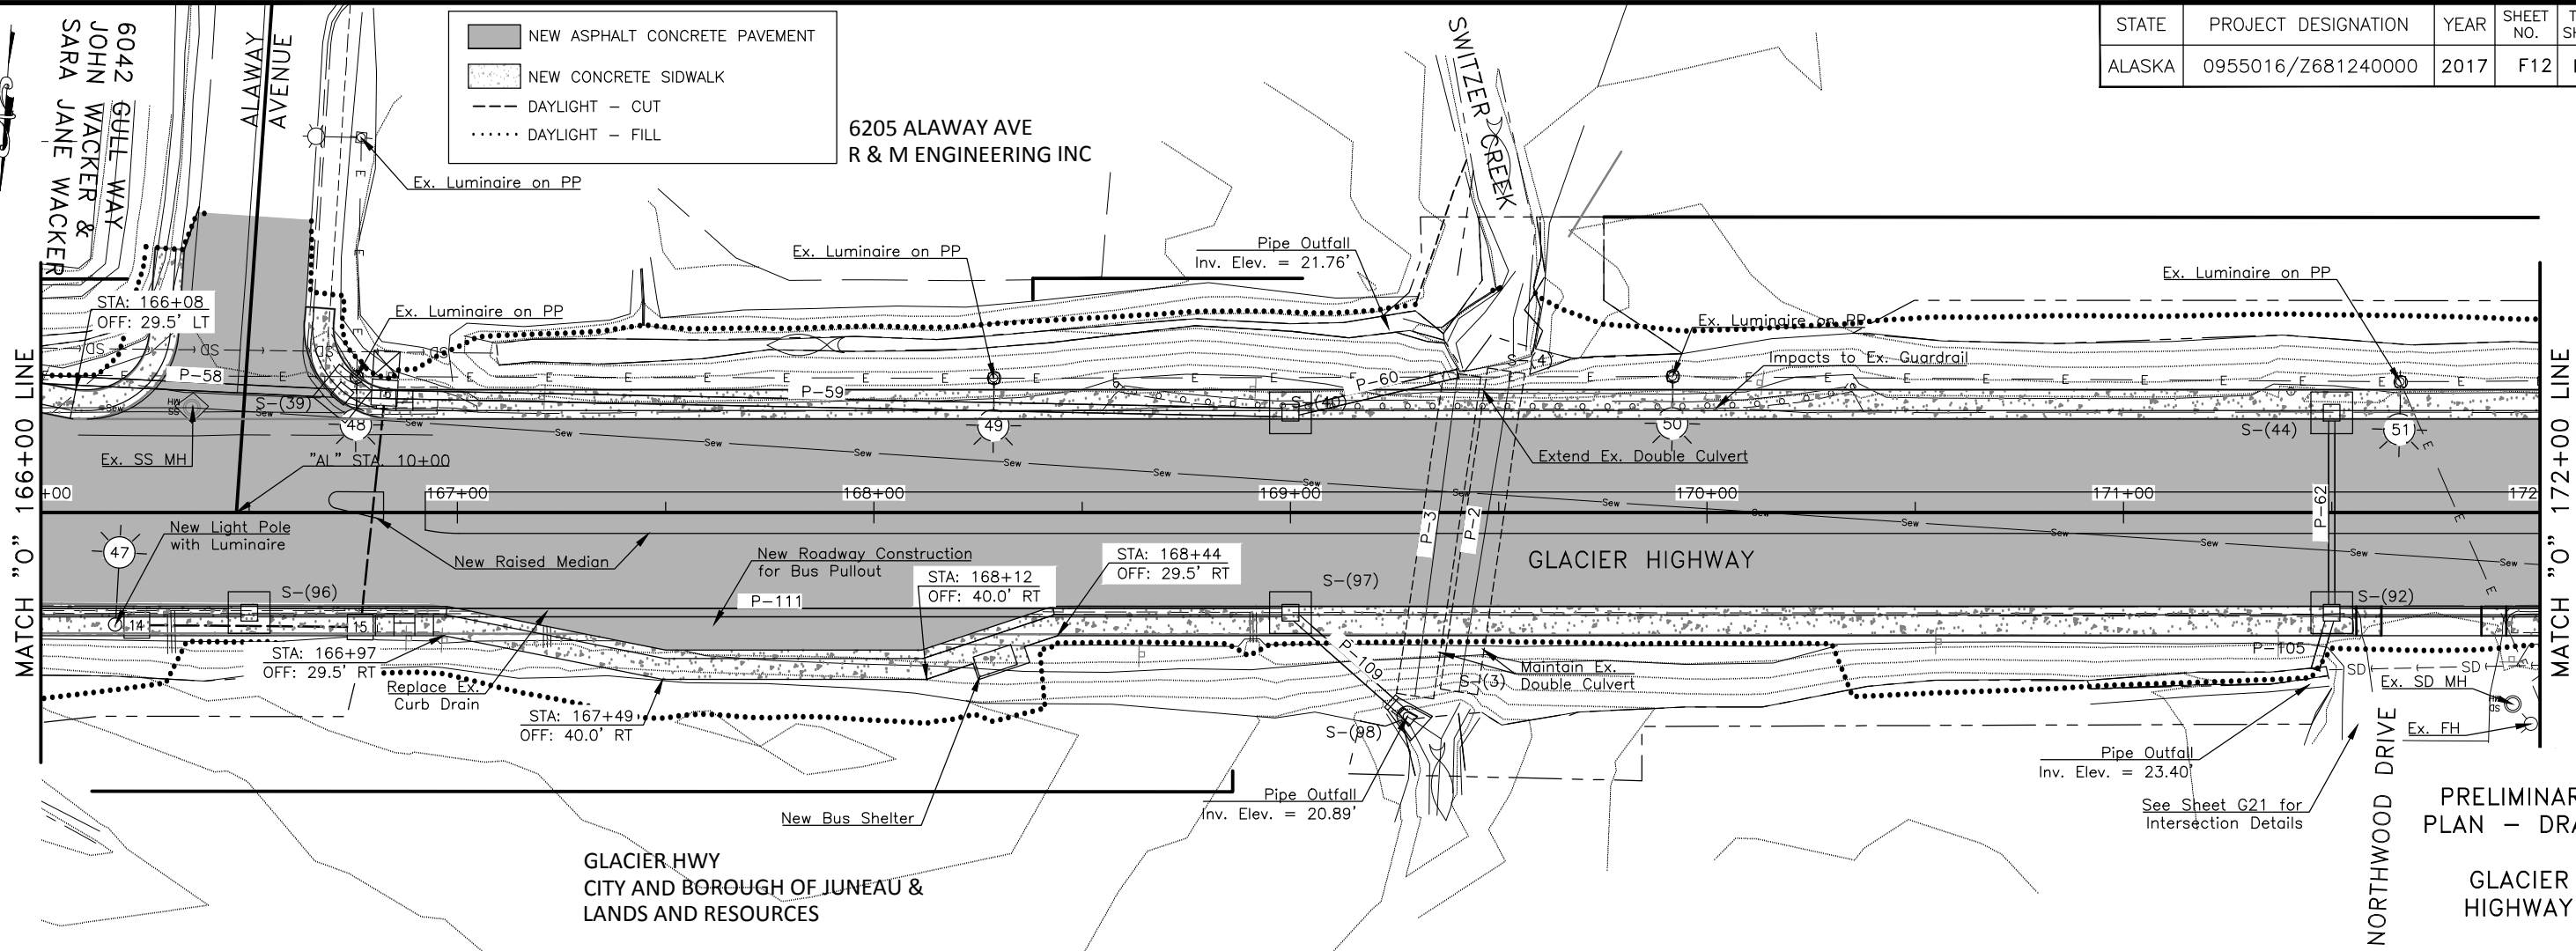

FILE: G:\NW\68124\Bldg\68124-F1-F15.dwg
DATE: 5/5/2017 14:53
LAYOUT: F13
DESIGNED: TF, GA, KAI
CHECKED: CT
DRAFTED: TF, GA, KIA

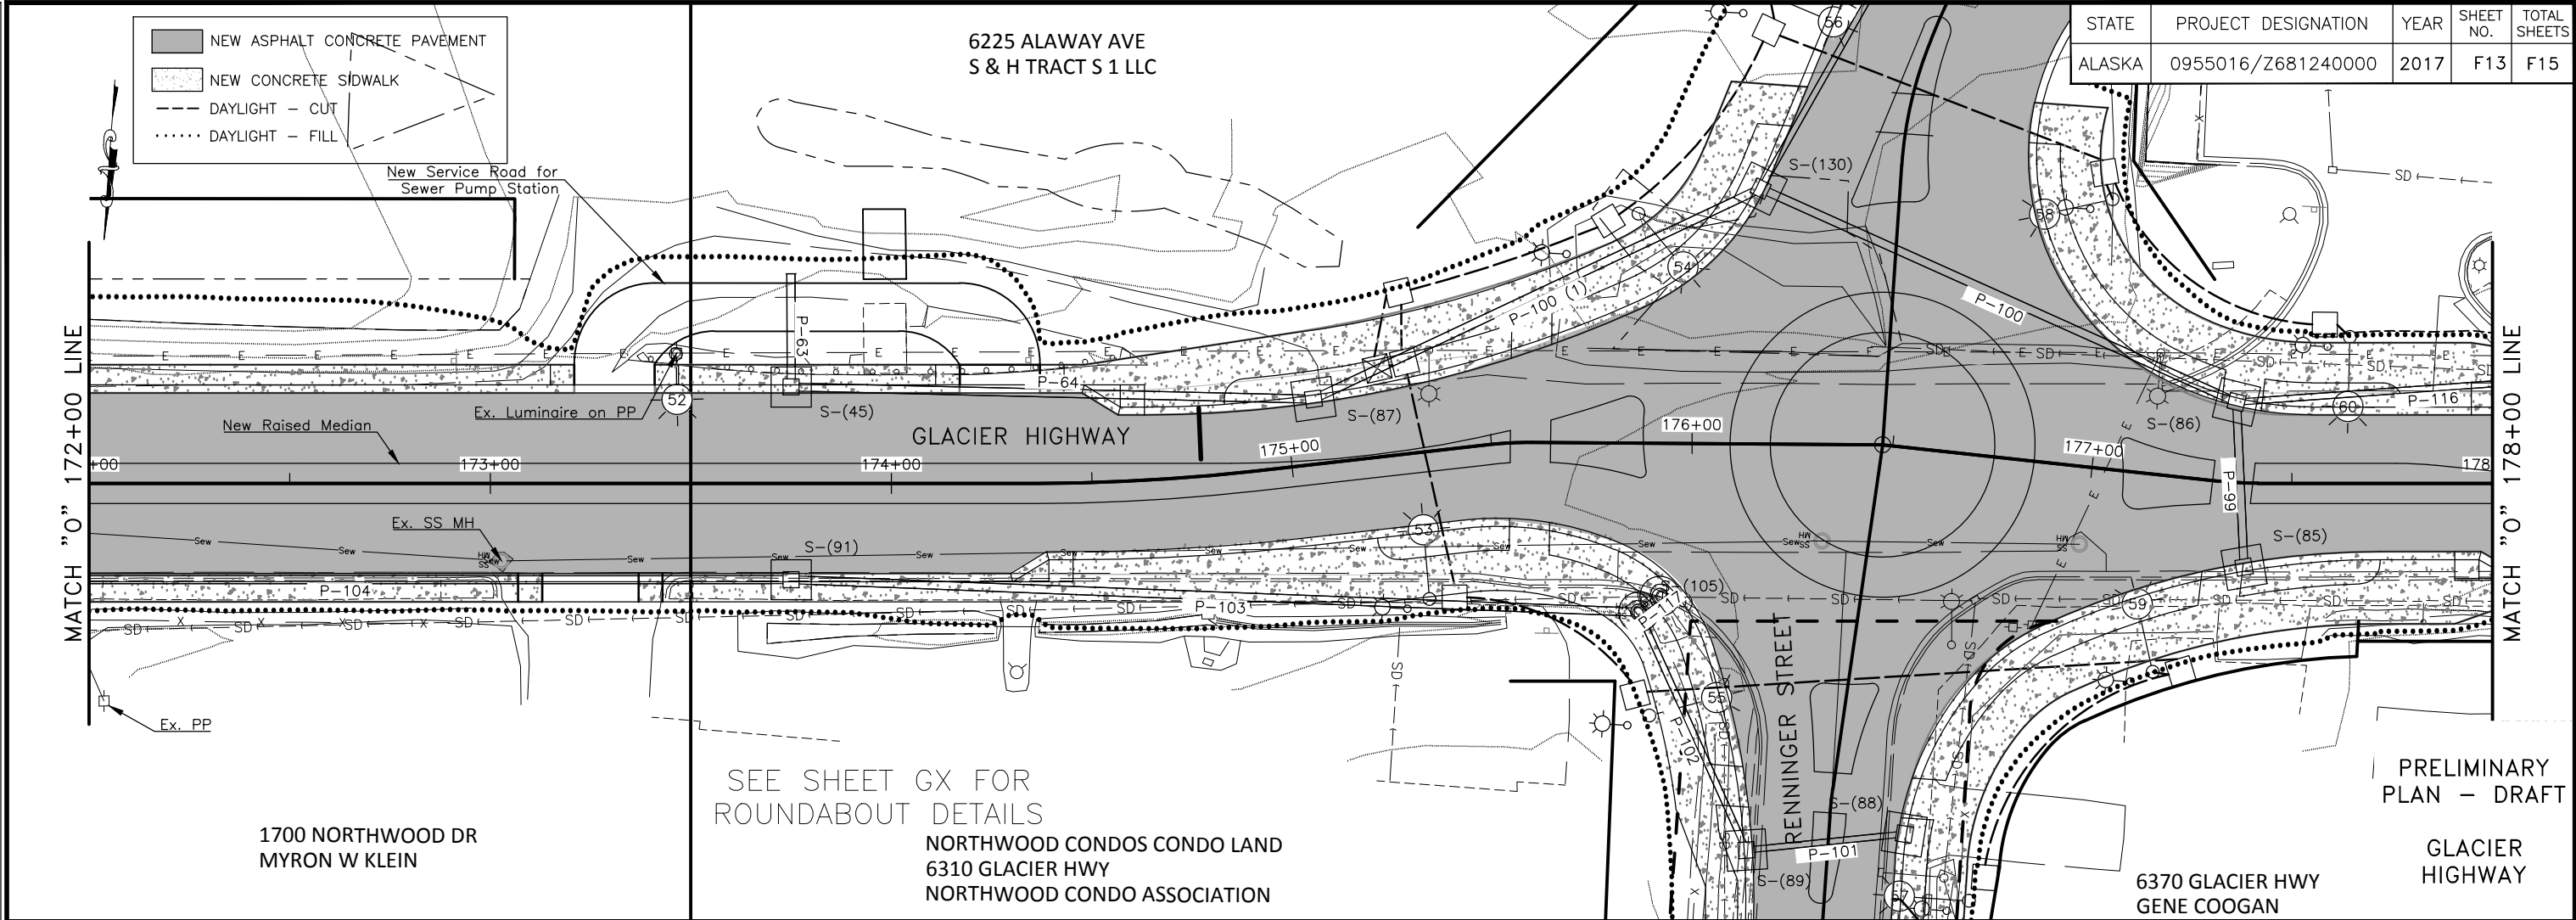


STATE	PROJECT DESIGNATION	YEAR	SHEET NO.	TOTAL SHEETS
ALASKA	0955016/Z681240000	2017	F14	F15

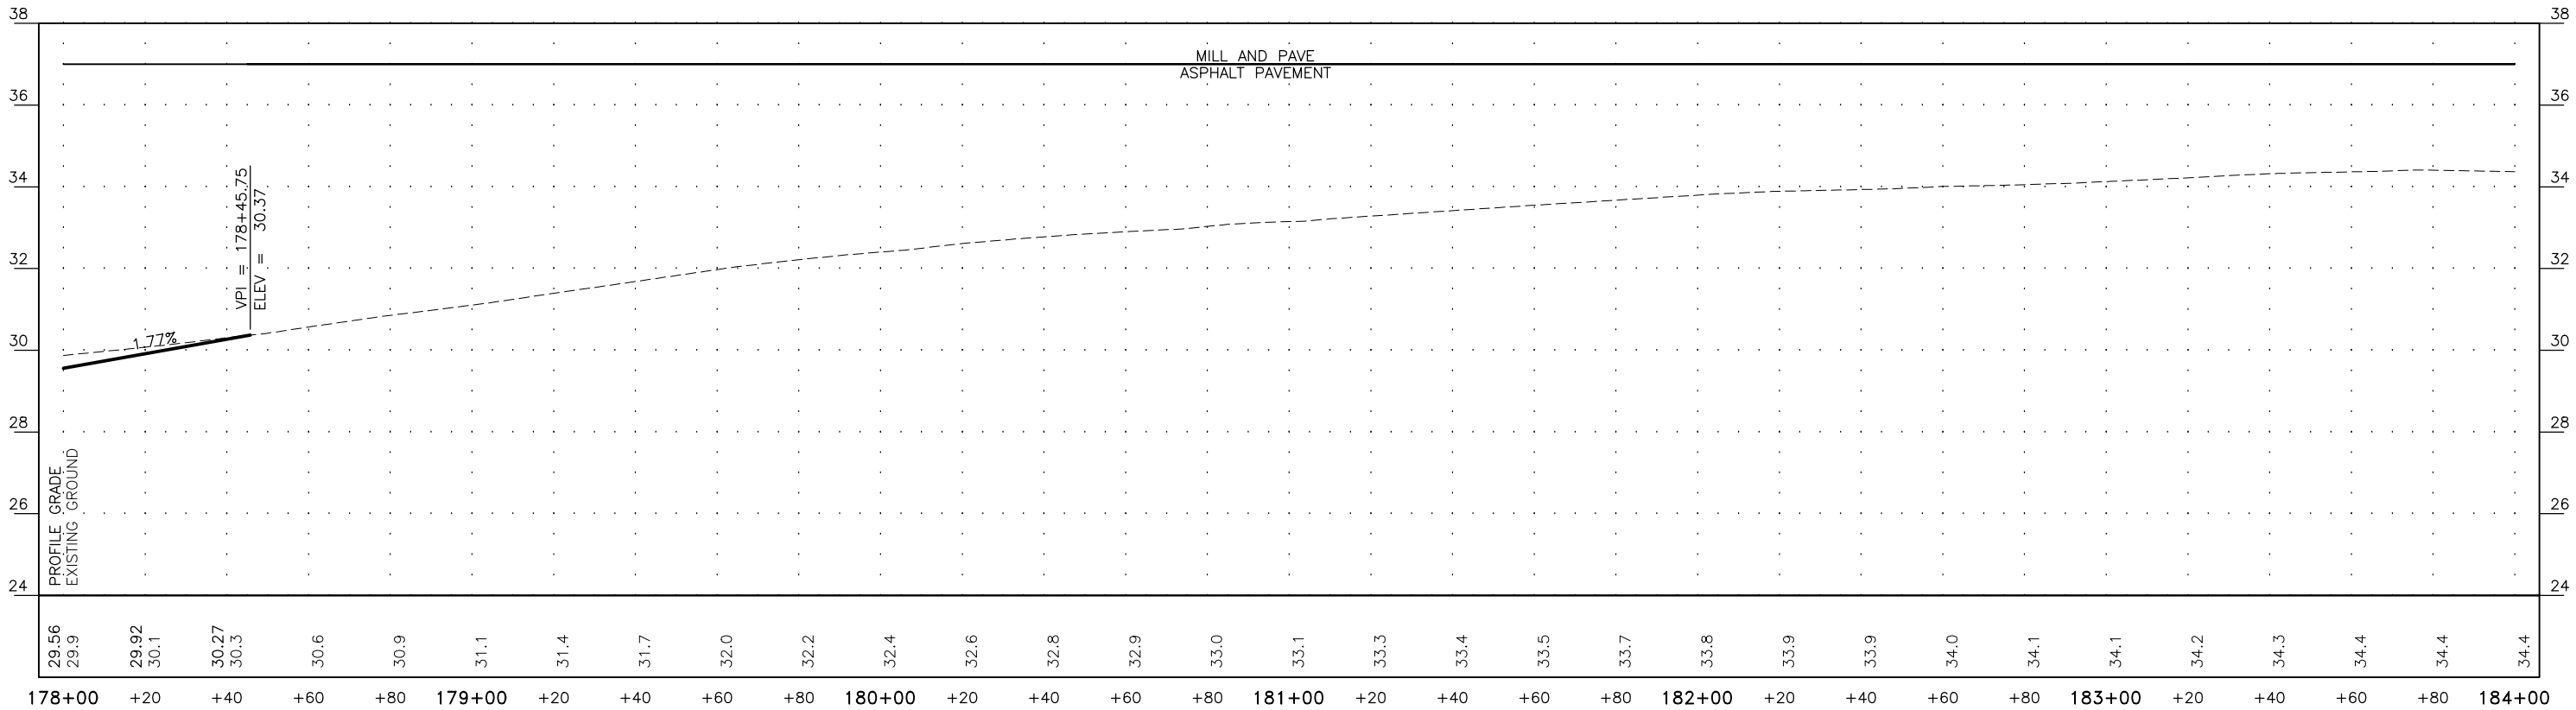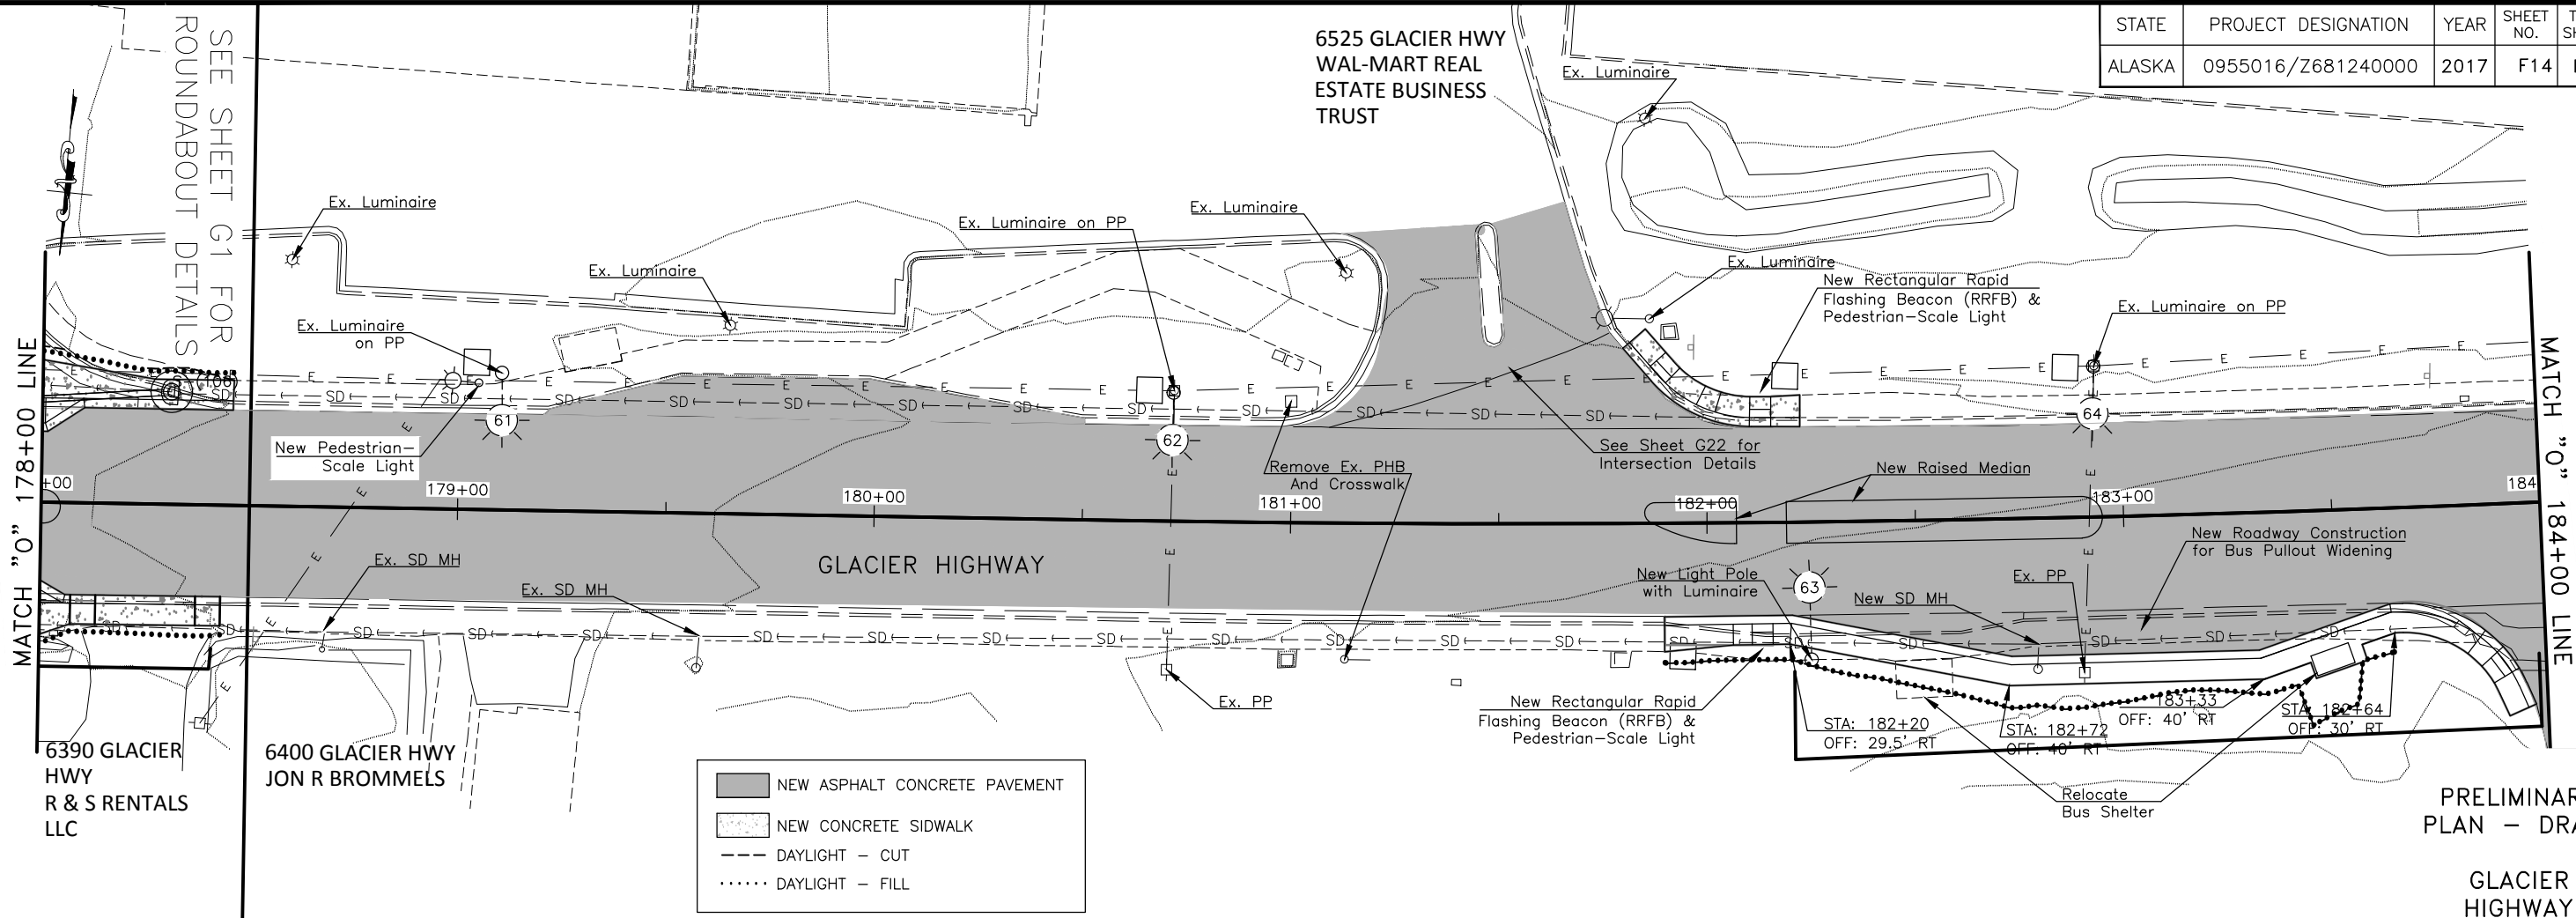

FILE: G:\JUN\68124\Bldg\0981\68124-F1-F15.dwg
DATE: 5/5/2017 14:53
LAYOUT: F15
DESIGNED: TF, GA, KA
CHECKED: CT
DRAFTED: TF, GA, KIA


--- DAYLIGHT - CUT
..... DAYLIGHT - FILL

STATE	PROJECT DESIGNATION	YEAR	SHEET NO.	TOTAL SHEETS
ALASKA	0955016/Z681240000	2017	F15	F15

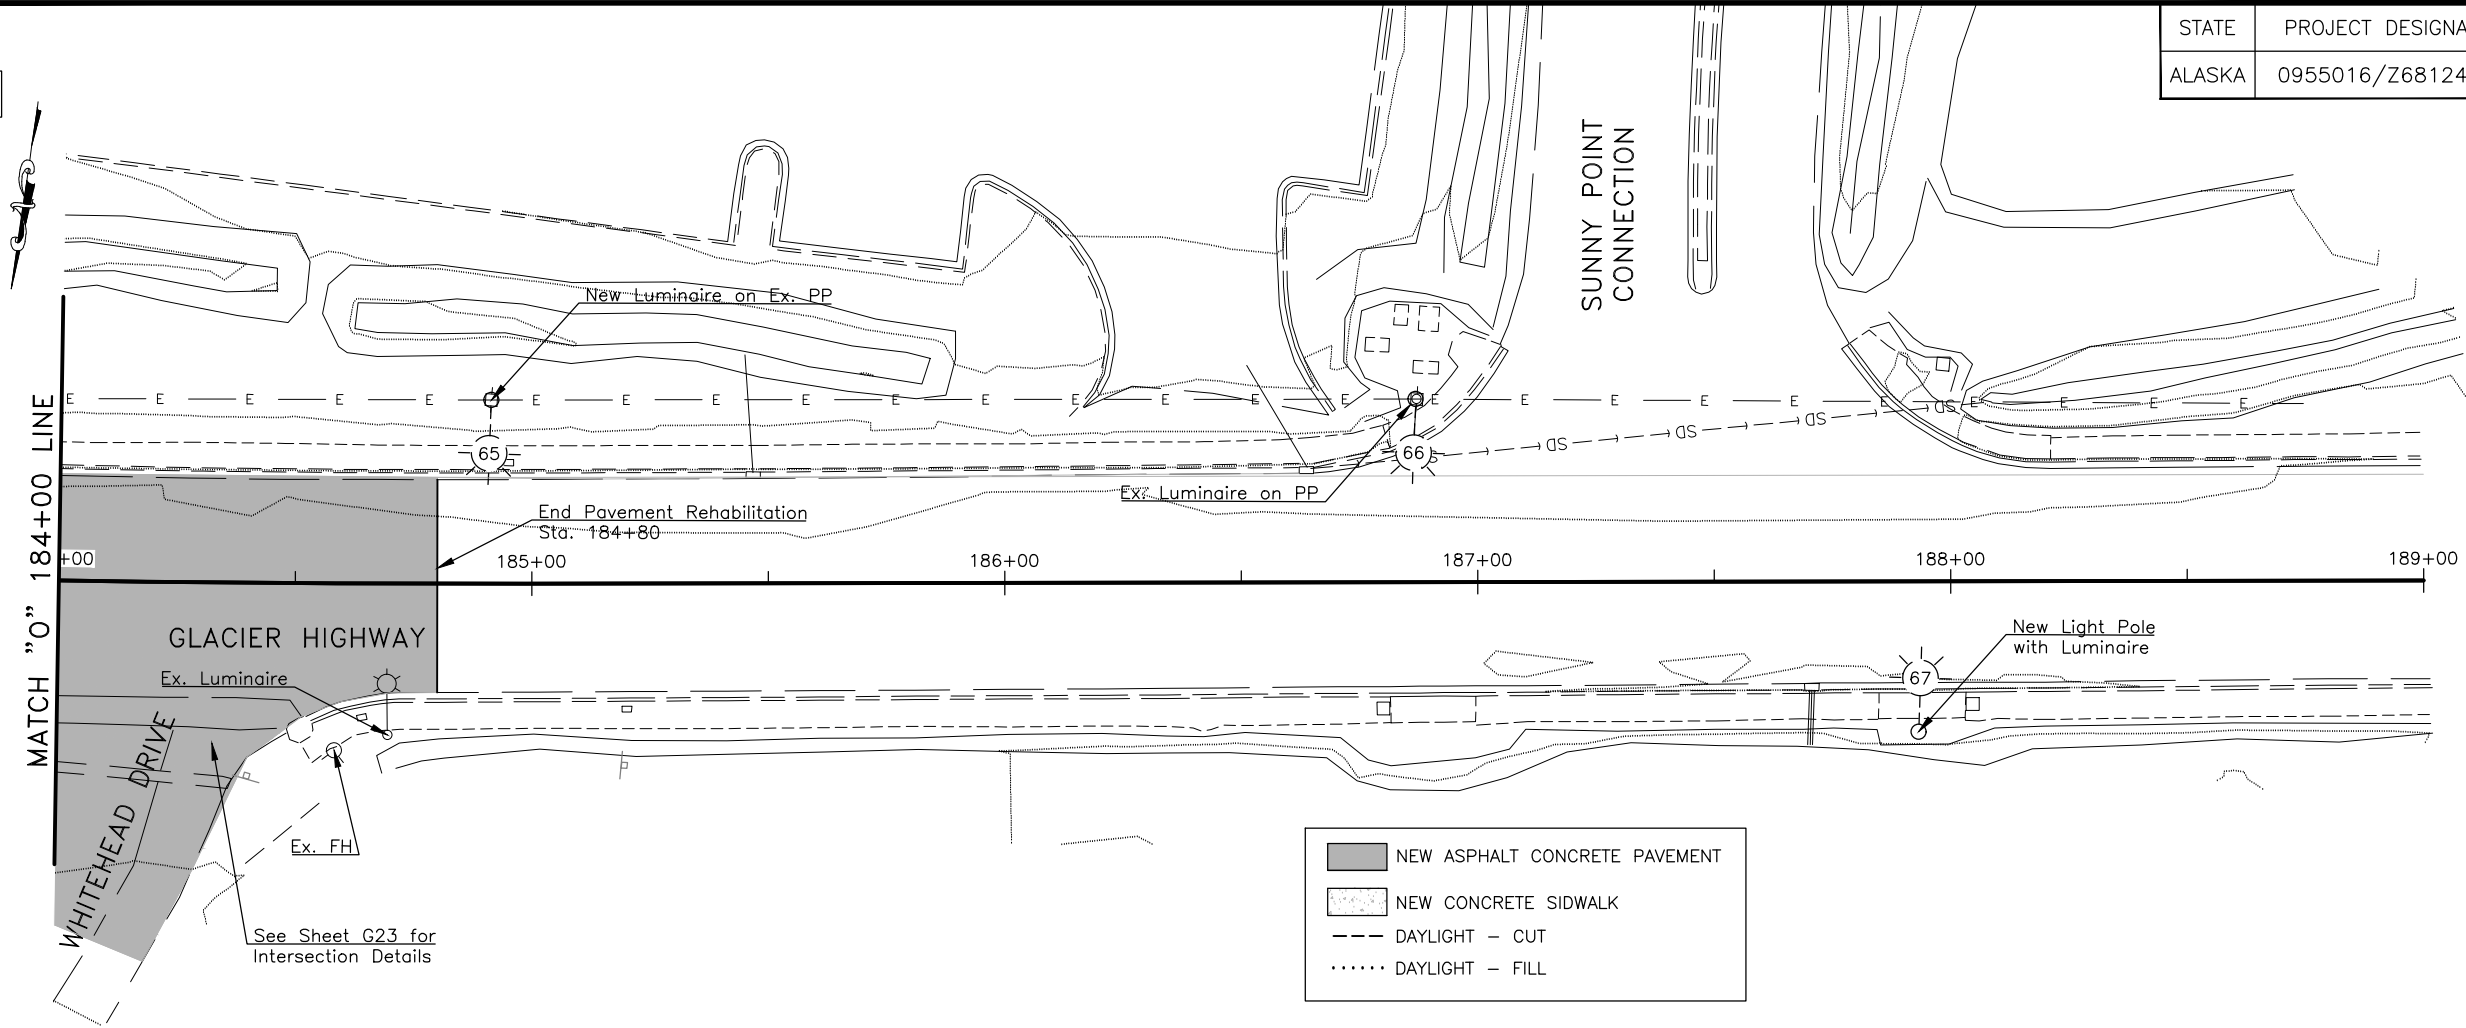


PRELIMINARY
PLAN - DRAFT

GLACIER
HIGHWAY

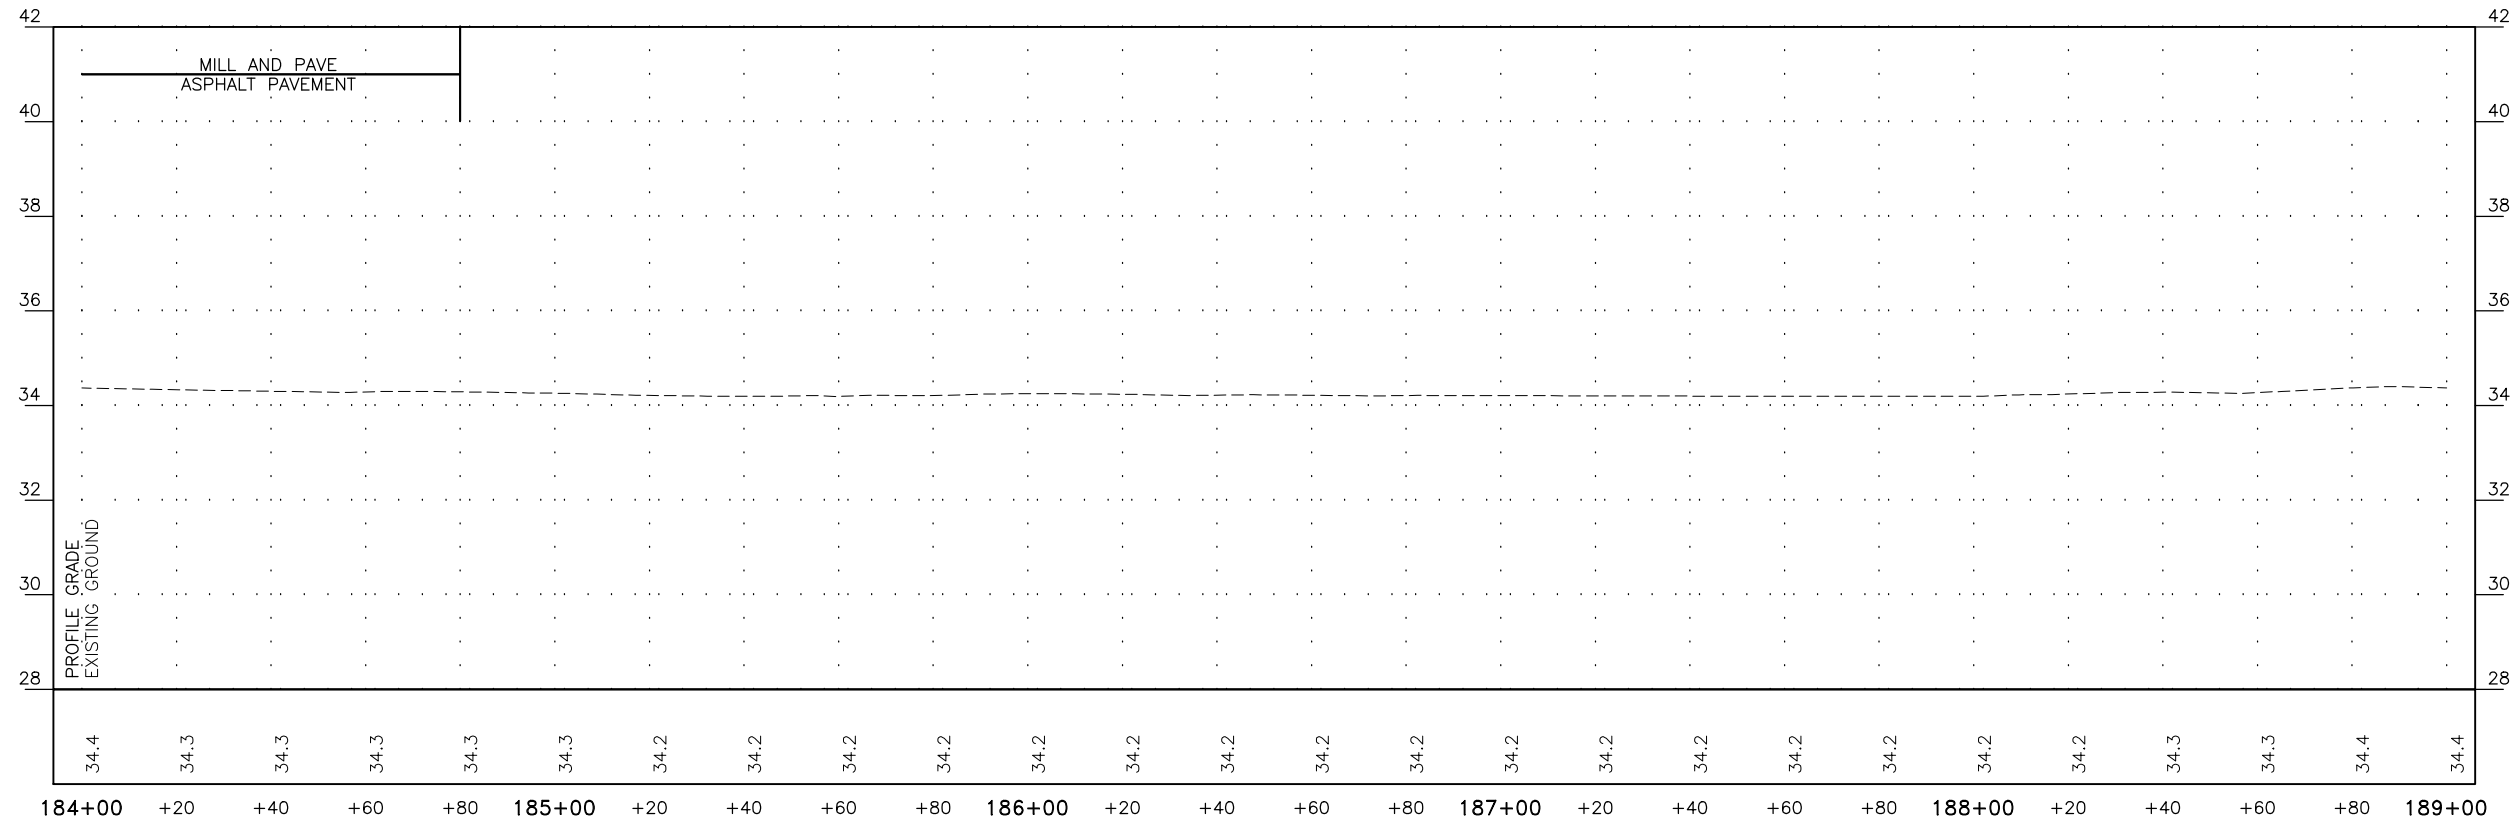

H:\Profile\20487 - Glacier Highway - Juneau Final Design\design\CD\68124_H_SIGNSTRIP-H-2 Fri, Apr/28/17 04:10pm

STATE	PROJECT DESIGNATION	YEAR	SHEET NO.	TOTAL SHEETS
ALASKA	TEA-0955(016)/Z68124	2017	H-2	155

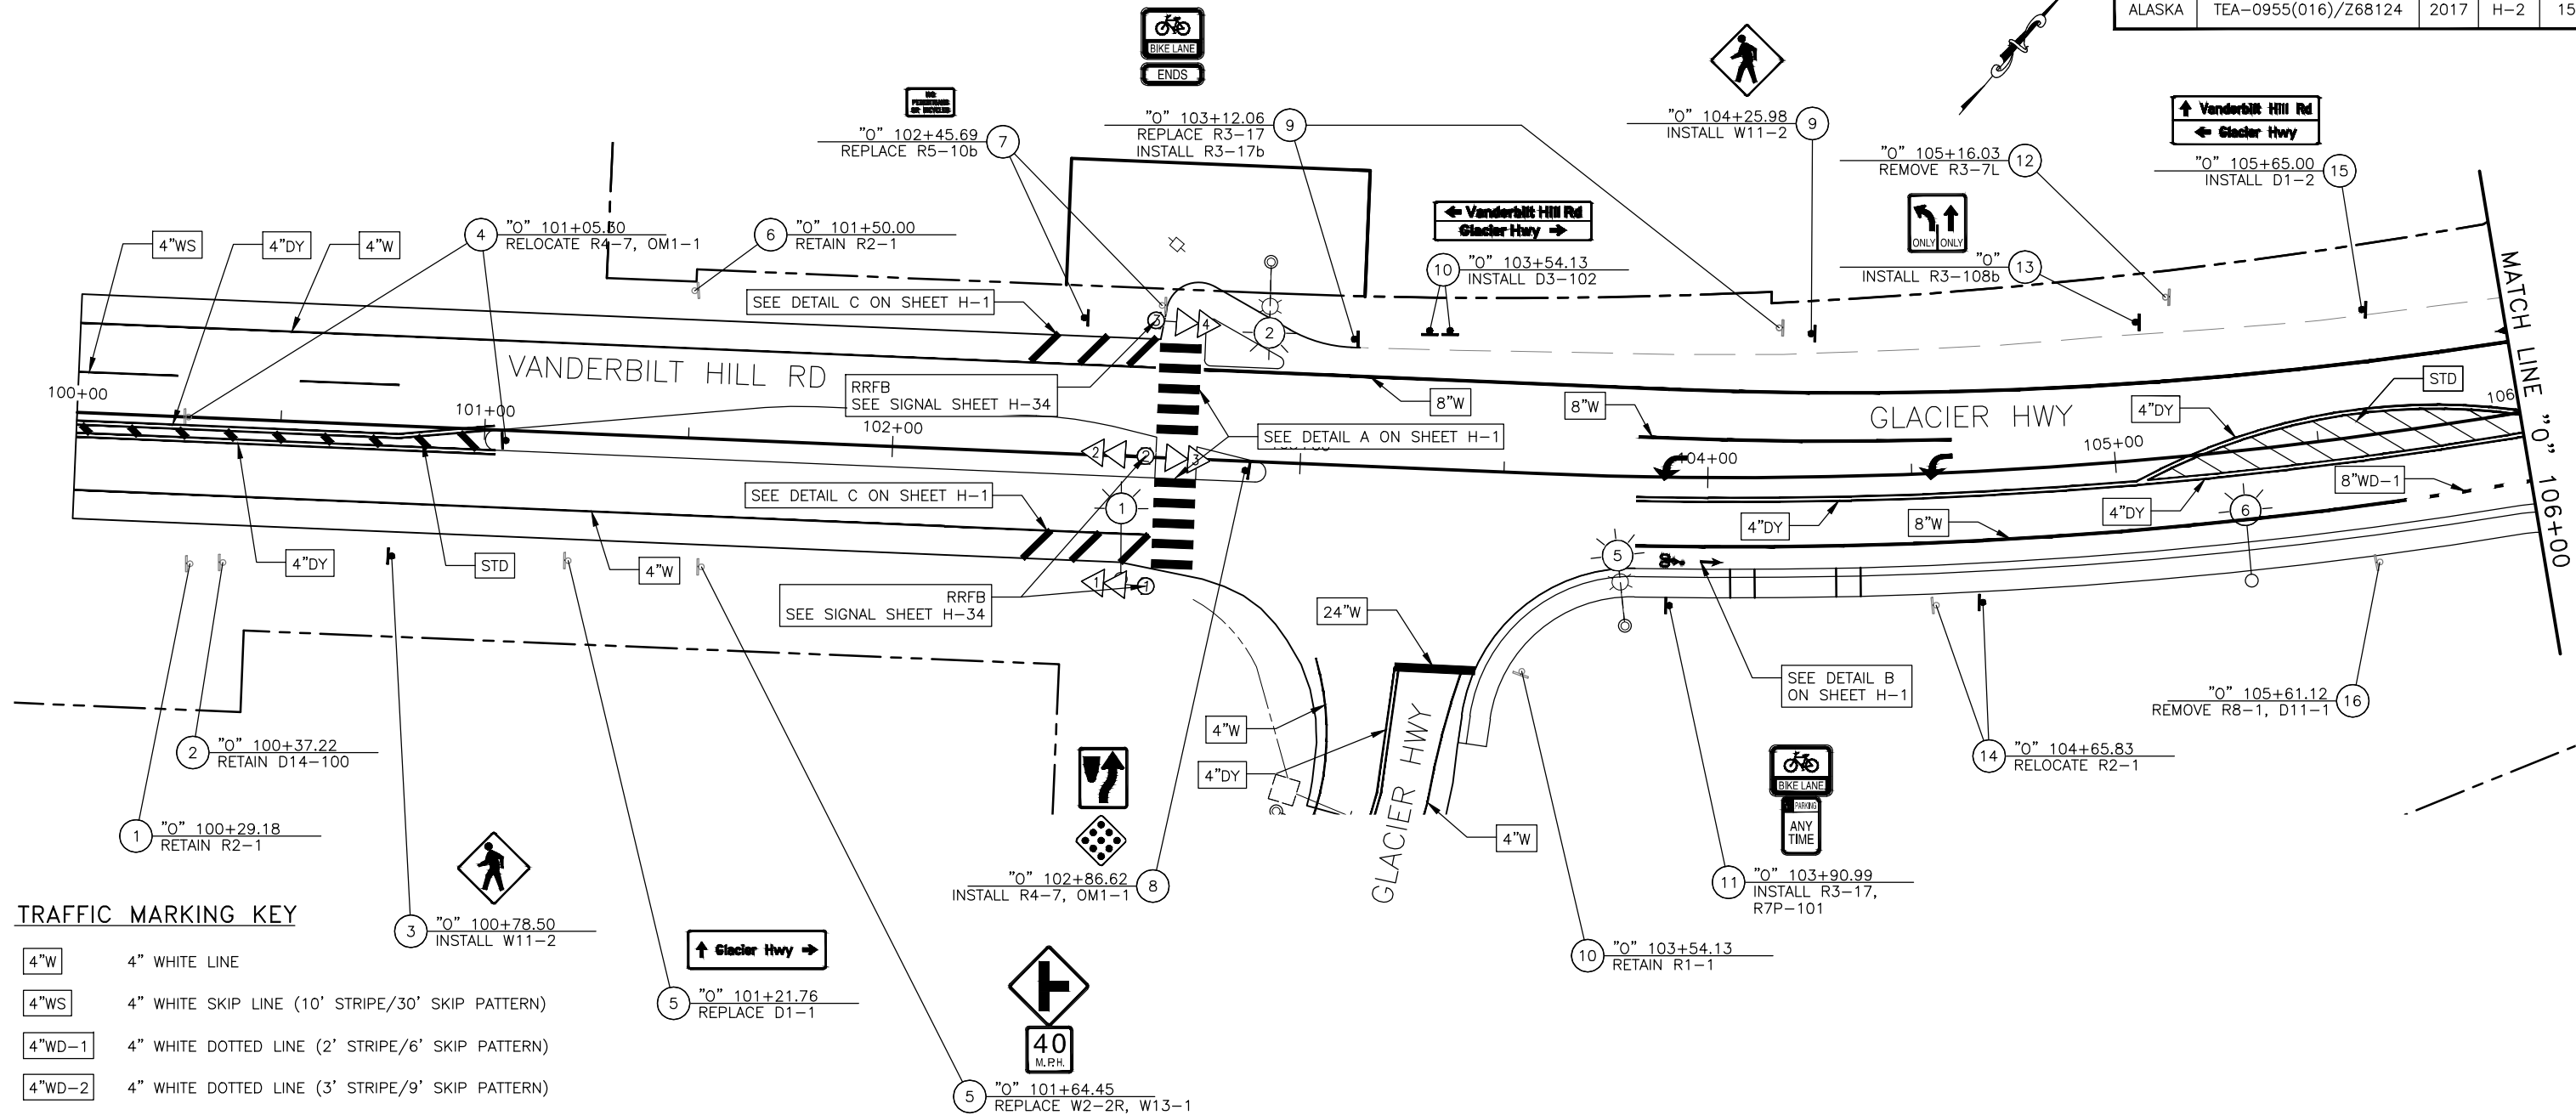


TRAFFIC MARKING KEY

4\"W	4\" WHITE LINE
4\"WS	4\" WHITE SKIP LINE (10' STRIPE/30' SKIP PATTERN)
4\"WD-1	4\" WHITE DOTTED LINE (2' STRIPE/6' SKIP PATTERN)
4\"WD-2	4\" WHITE DOTTED LINE (3' STRIPE/9' SKIP PATTERN)
4\"Y	4\" YELLOW LINE
4\"YS	4\" YELLOW SKIP LINE (10' STRIPE/30' SKIP PATTERN)
4\"DY	4\" DOUBLE YELLOW LINE
4\"Y TWLTL	4\" YELLOW TWO-WAY LEFT-TURN LANE STANDARD
8\"W	8\" WHITE LINE
8\"WD-1	8\" WHITE WIDE DOTTED LINE (2' STRIPE/4' SKIP PATTERN)
8\"WD-2	8\" WHITE WIDE DOTTED LINE (3' STRIPE/9' SKIP PATTERN)
12\"WD	12\" WHITE WIDE DOTTED LINE (2' STRIPE/2' SKIP PATTERN)
12\"WRE	12\" WHITE ROUNDABOUT ENTRY (2' STRIPE/6' SKIP PATTERN)
24\"W	24\" WHITE LINE
STD	SEE STANDARD DRAWING


NOTE:
DIMENSIONS ARE TO CENTER OF STRIPE OR STRIPE GROUP.

SIGNING AND
STRIPING PLAN 1

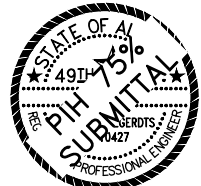

H:\Profile\20487 - Glacier Highway - Juneau Final Design\design\CD\68124_H_SIGNSTRIP-H-3 Fri, Apr/28/17 04:11pm

STATE	PROJECT DESIGNATION	YEAR	SHEET NO.	TOTAL SHEETS
ALASKA	TEA-0955(016)/Z68124	2017	H-3	155

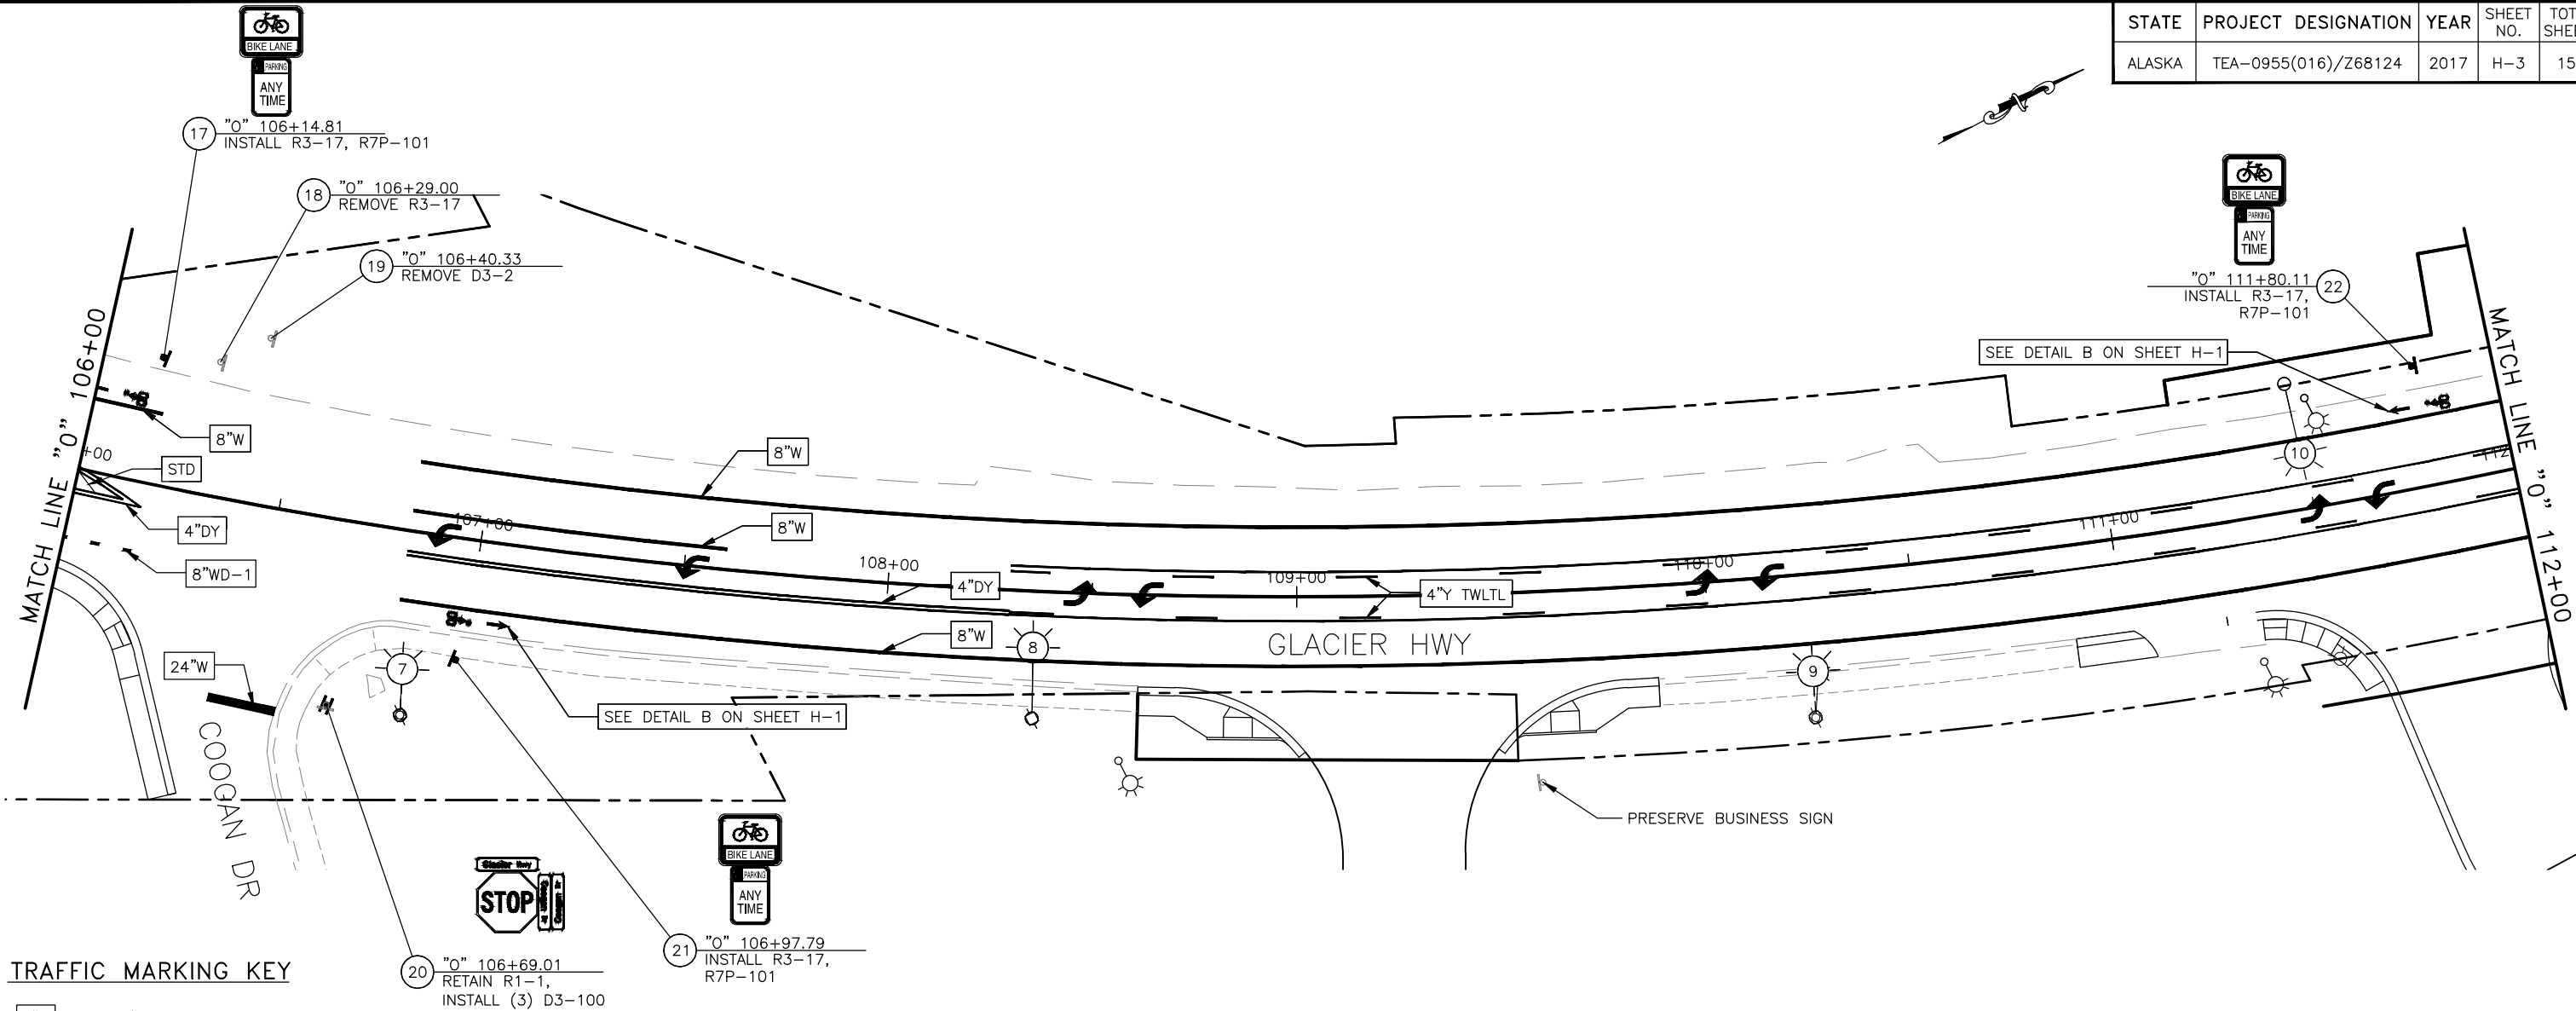


TRAFFIC MARKING KEY

4"W	4" WHITE LINE
4"WS	4" WHITE SKIP LINE (10' STRIPE/30' SKIP PATTERN)
4"WD-1	4" WHITE DOTTED LINE (2' STRIPE/6' SKIP PATTERN)
4"WD-2	4" WHITE DOTTED LINE (3' STRIPE/9' SKIP PATTERN)
4"Y	4" YELLOW LINE
4"YS	4" YELLOW SKIP LINE (10' STRIPE/30' SKIP PATTERN)
4"DY	4" DOUBLE YELLOW LINE
4"Y TWLTL	4" YELLOW TWO-WAY LEFT-TURN LANE STANDARD
8"W	8" WHITE LINE
8"WD-1	8" WHITE WIDE DOTTED LINE (2' STRIPE/4' SKIP PATTERN)
8"WD-2	8" WHITE WIDE DOTTED LINE (3' STRIPE/9' SKIP PATTERN)
12"WD	12" WHITE WIDE DOTTED LINE (2' STRIPE/2' SKIP PATTERN)
12"WRE	12" WHITE ROUNDABOUT ENTRY (2' STRIPE/6' SKIP PATTERN)
24"W	24" WHITE LINE
STD	SEE STANDARD DRAWING


NOTE:
DIMENSIONS ARE TO CENTER OF STRIPE OR STRIPE GROUP.

SIGNING AND
STRIPING PLAN 2

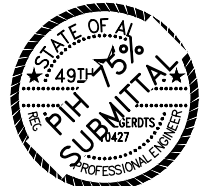

H:\profile\20487 - Glacier Highway - Juneau Final Design\design\CD\68124_H_SIGNSTRIP-H-4 Fri, Apr/28/17 04:11pm

STATE	PROJECT DESIGNATION	YEAR	SHEET NO.	TOTAL SHEETS
ALASKA	TEA-0955(016)/Z68124	2017	H-4	155

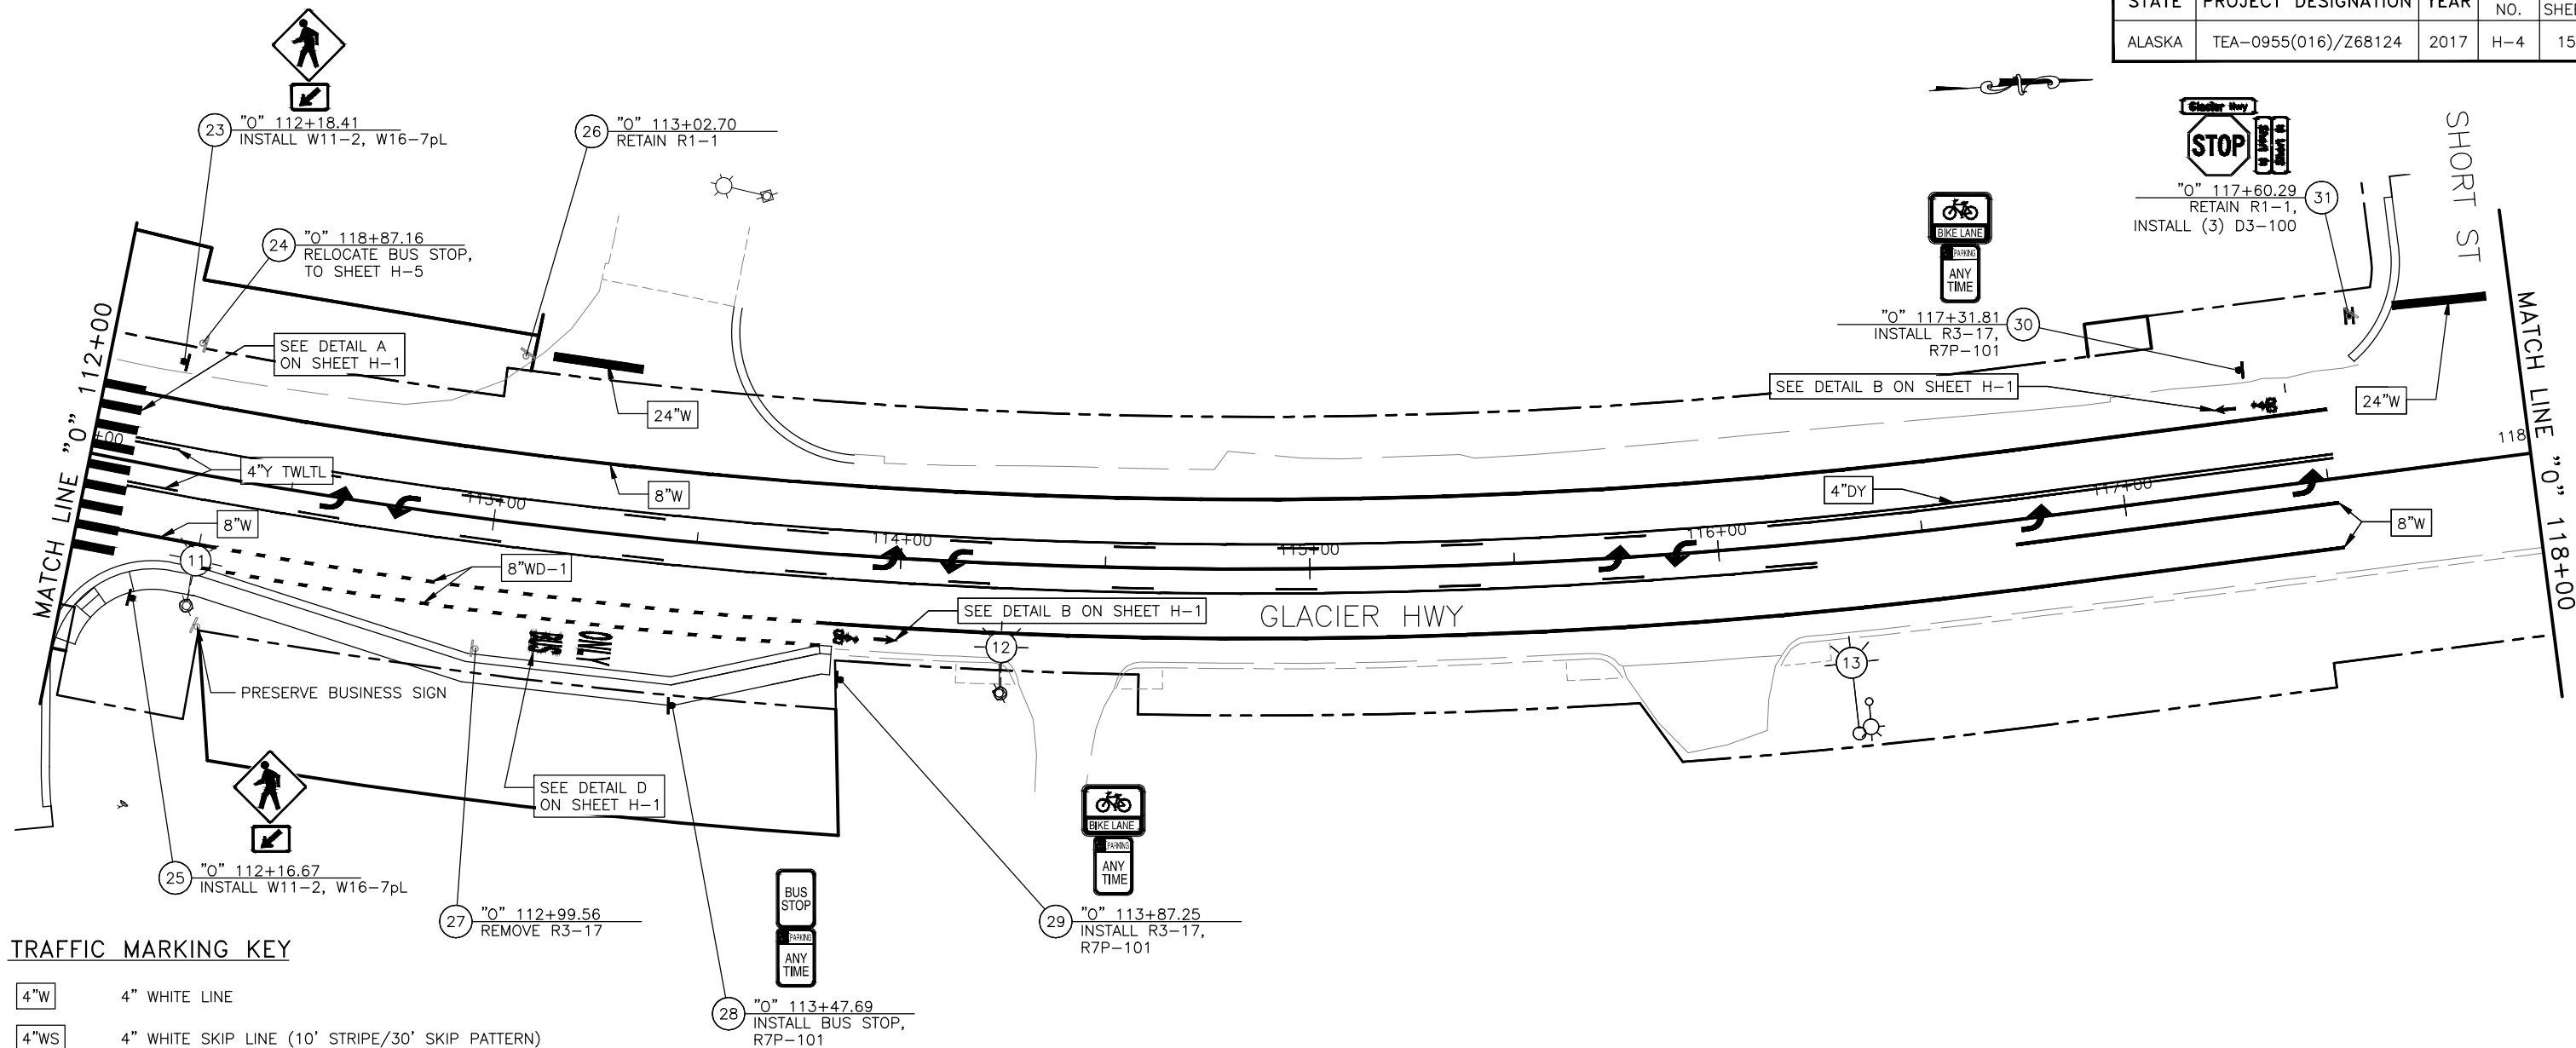


TRAFFIC MARKING KEY

4"W	4" WHITE LINE
4"WS	4" WHITE SKIP LINE (10' STRIPE/30' SKIP PATTERN)
4"WD-1	4" WHITE DOTTED LINE (2' STRIPE/6' SKIP PATTERN)
4"WD-2	4" WHITE DOTTED LINE (3' STRIPE/9' SKIP PATTERN)
4"Y	4" YELLOW LINE
4"YS	4" YELLOW SKIP LINE (10' STRIPE/30' SKIP PATTERN)
4"DY	4" DOUBLE YELLOW LINE
4"Y TWLTL	4" YELLOW TWO-WAY LEFT-TURN LANE STANDARD
8"W	8" WHITE LINE
8"WD-1	8" WHITE WIDE DOTTED LINE (2' STRIPE/4' SKIP PATTERN)
8"WD-2	8" WHITE WIDE DOTTED LINE (3' STRIPE/9' SKIP PATTERN)
12"WD	12" WHITE WIDE DOTTED LINE (2' STRIPE/2' SKIP PATTERN)
12"WRE	12" WHITE ROUNDABOUT ENTRY (2' STRIPE/6' SKIP PATTERN)
24"W	24" WHITE LINE
STD	SEE STANDARD DRAWING


NOTE:
DIMENSIONS ARE TO CENTER OF STRIPE OR STRIPE GROUP.

SIGNING AND
STRIPING PLAN 3

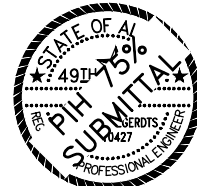

H:\Profile\20487 - Glacier Highway - Juneau Final Design\design\CD\68124_H_SIGNSTRIP-H-5 Fri, Apr/28/17 04:11pm

STATE	PROJECT DESIGNATION	YEAR	SHEET NO.	TOTAL SHEETS
ALASKA	TEA-0955(016)/Z68124	2017	H-5	155

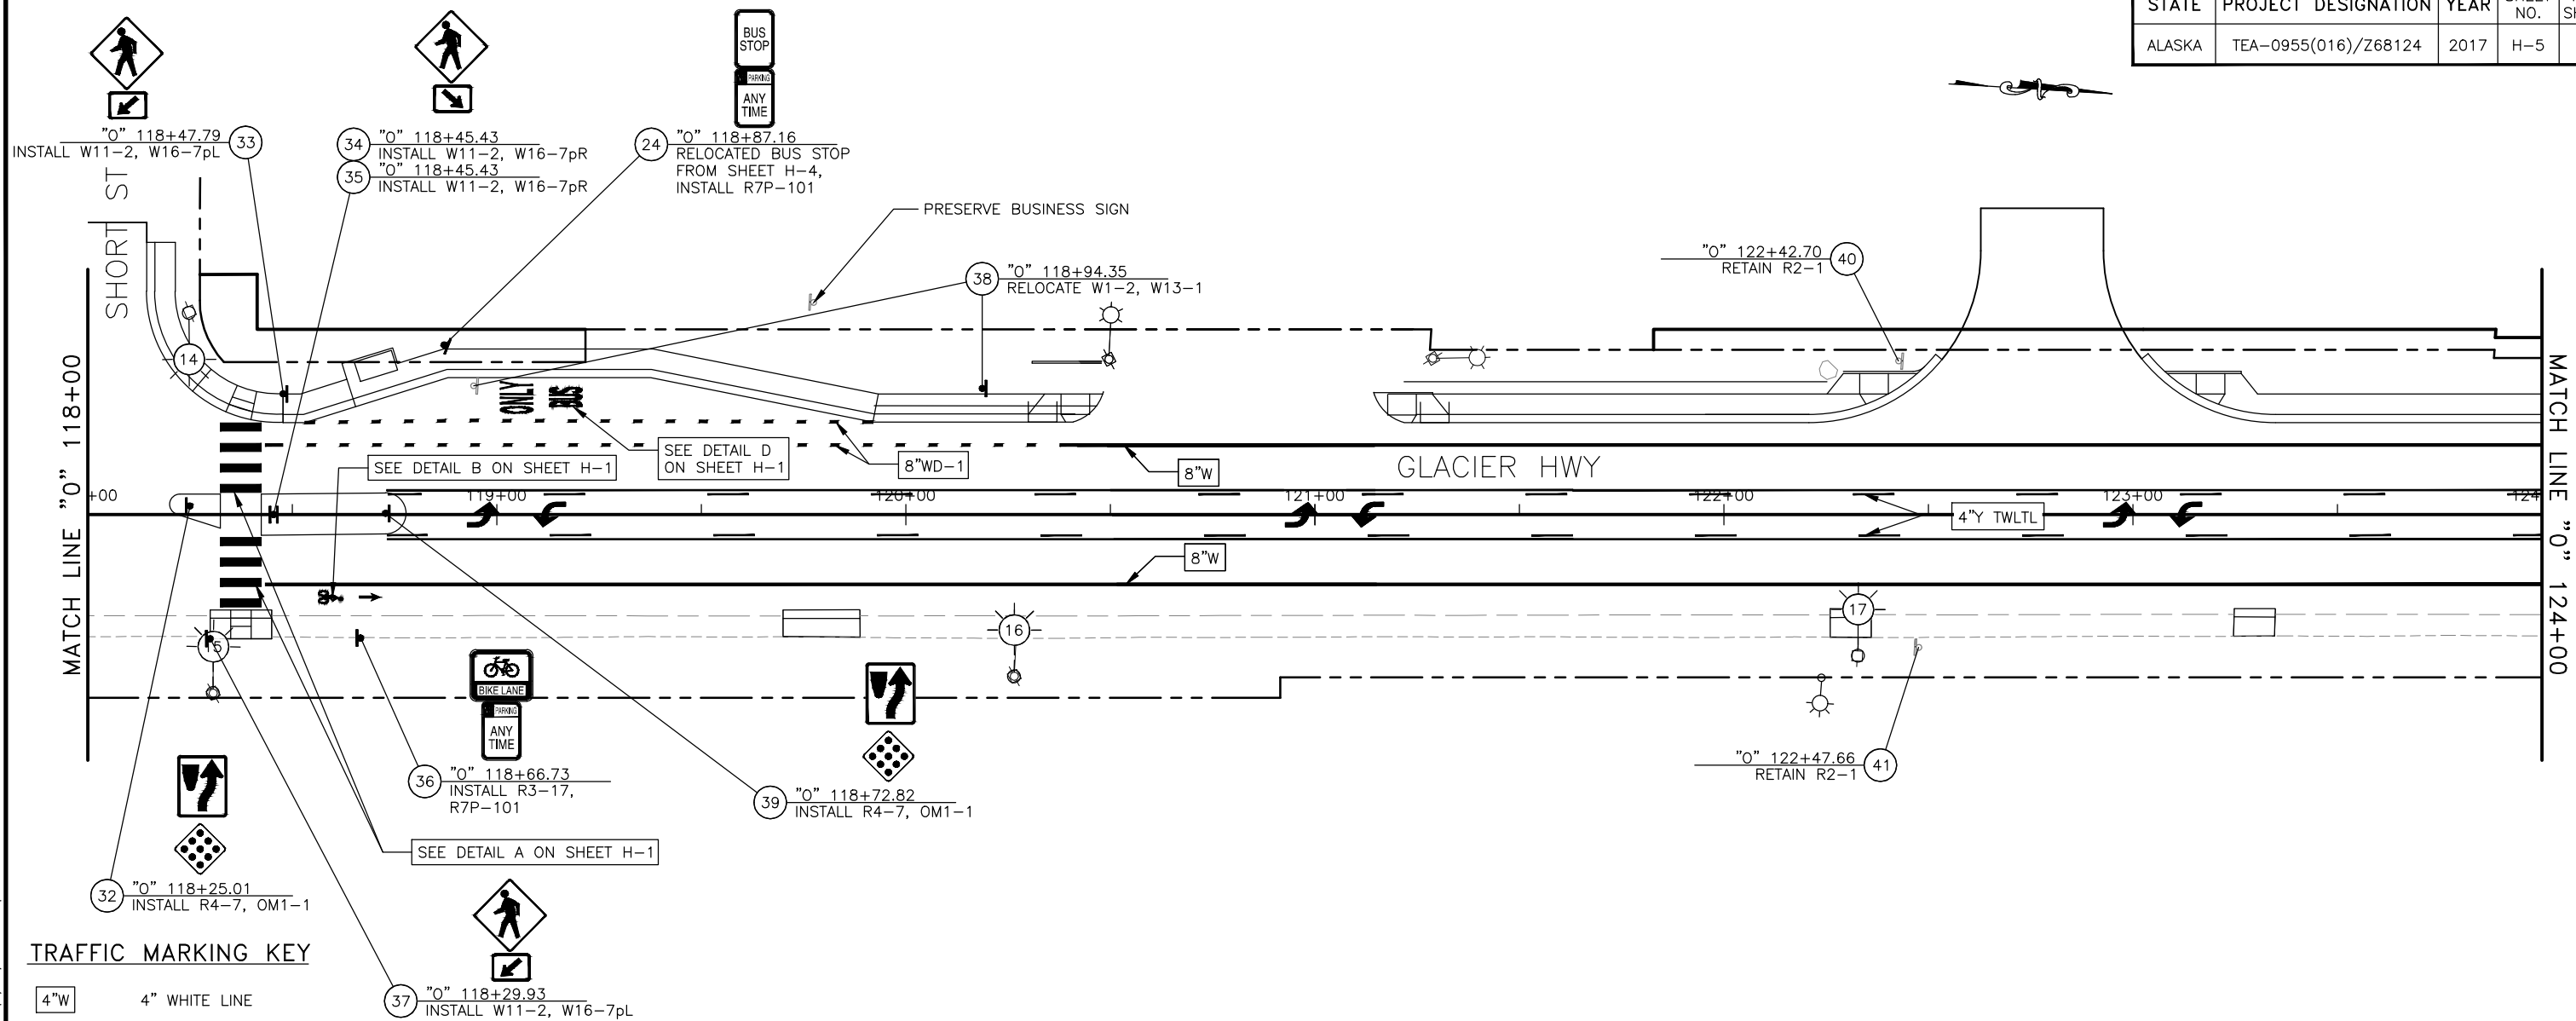


TRAFFIC MARKING KEY

4"W	4" WHITE LINE
4"WS	4" WHITE SKIP LINE (10' STRIPE/30' SKIP PATTERN)
4"WD-1	4" WHITE DOTTED LINE (2' STRIPE/6' SKIP PATTERN)
4"WD-2	4" WHITE DOTTED LINE (3' STRIPE/9' SKIP PATTERN)
4"Y	4" YELLOW LINE
4"YS	4" YELLOW SKIP LINE (10' STRIPE/30' SKIP PATTERN)
4"DY	4" DOUBLE YELLOW LINE
4"Y TWLTL	4" YELLOW TWO-WAY LEFT-TURN LANE STANDARD
8"W	8" WHITE LINE
8"WD-1	8" WHITE WIDE DOTTED LINE (2' STRIPE/4' SKIP PATTERN)
8"WD-2	8" WHITE WIDE DOTTED LINE (3' STRIPE/9' SKIP PATTERN)
12"WD	12" WHITE WIDE DOTTED LINE (2' STRIPE/2' SKIP PATTERN)
12"WRE	12" WHITE ROUNDABOUT ENTRY (2' STRIPE/6' SKIP PATTERN)
24"W	24" WHITE LINE
STD	SEE STANDARD DRAWING


NOTE:
DIMENSIONS ARE TO CENTER OF STRIPE OR STRIPE GROUP.

SIGNING AND
STRIPING PLAN 4

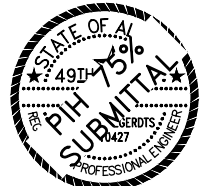

H:\Profile\20487 - Glacier Highway - Juneau Final Design\design\CD\68124_H_SIGNSTRIP-H-6 Fri, Apr/28/17 04:11pm

STATE	PROJECT DESIGNATION	YEAR	SHEET NO.	TOTAL SHEETS
ALASKA	TEA-0955(016)/Z68124	2017	H-6	155

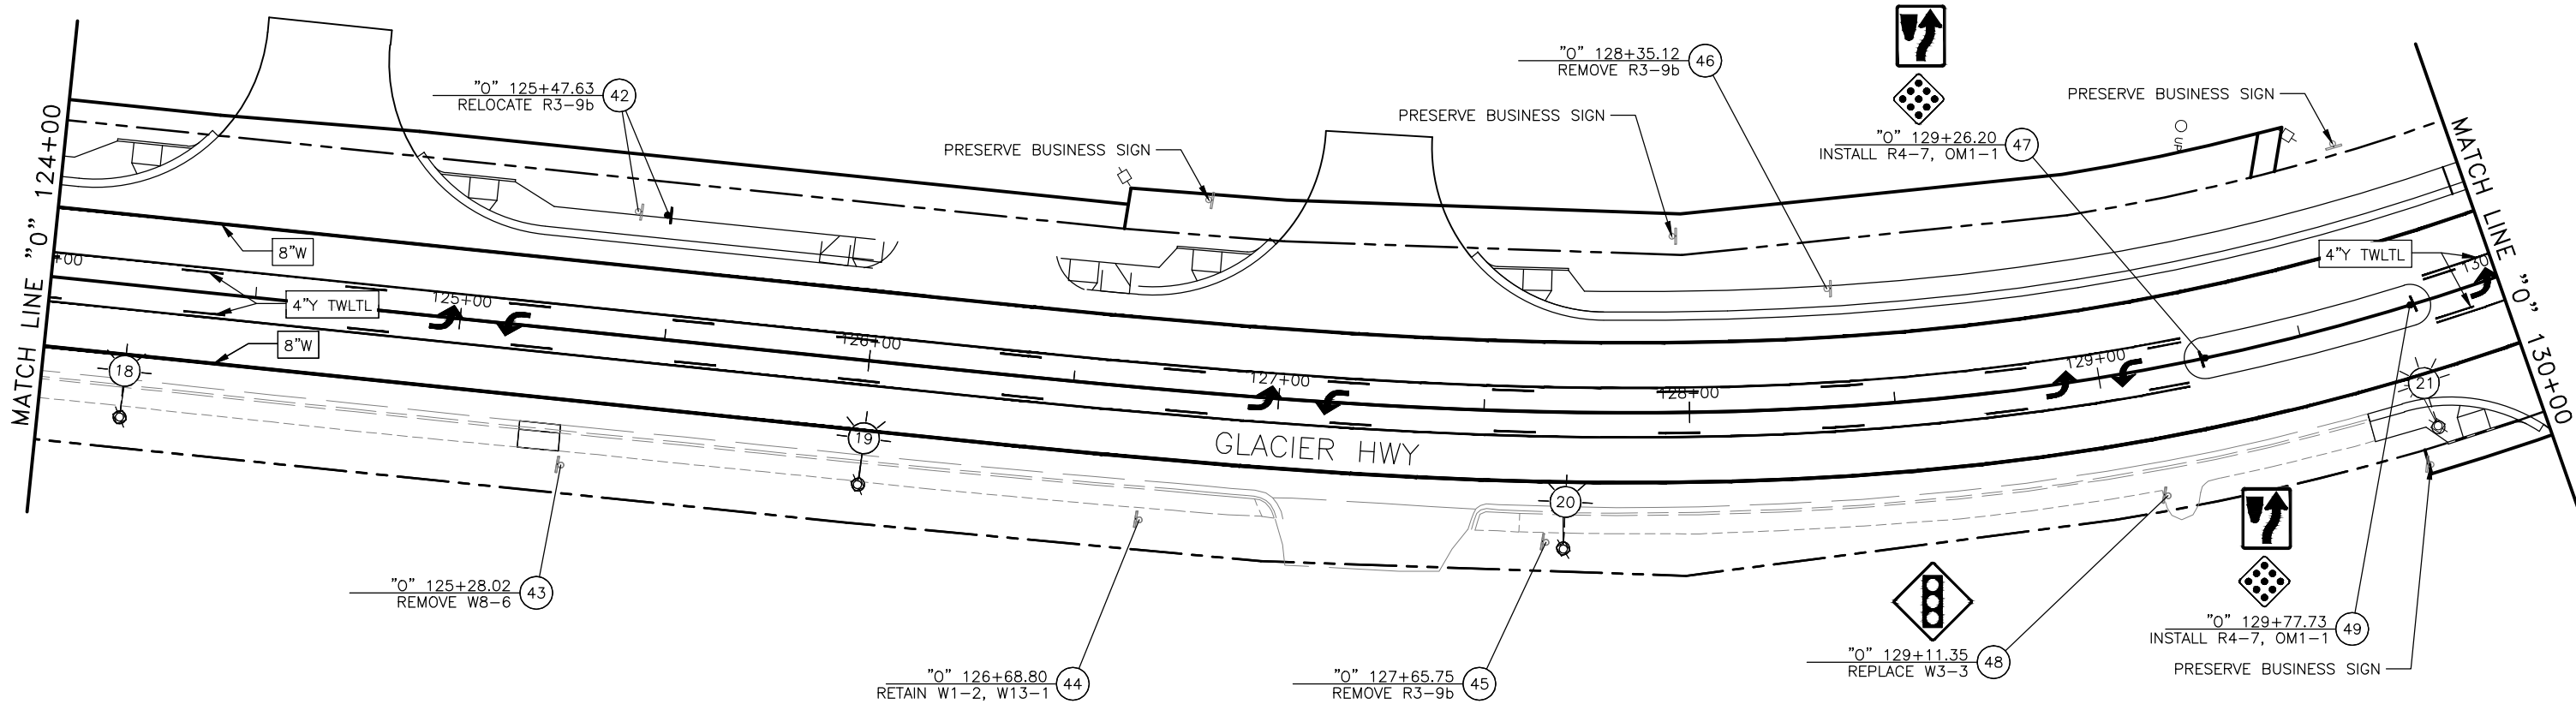


TRAFFIC MARKING KEY

4"W	4" WHITE LINE
4"WS	4" WHITE SKIP LINE (10' STRIPE/30' SKIP PATTERN)
4"WD-1	4" WHITE DOTTED LINE (2' STRIPE/6' SKIP PATTERN)
4"WD-2	4" WHITE DOTTED LINE (3' STRIPE/9' SKIP PATTERN)
4"Y	4" YELLOW LINE
4"YS	4" YELLOW SKIP LINE (10' STRIPE/30' SKIP PATTERN)
4"DY	4" DOUBLE YELLOW LINE
4"Y TWLTL	4" YELLOW TWO-WAY LEFT-TURN LANE STANDARD
8"W	8" WHITE LINE
8"WD-1	8" WHITE WIDE DOTTED LINE (2' STRIPE/4' SKIP PATTERN)
8"WD-2	8" WHITE WIDE DOTTED LINE (3' STRIPE/9' SKIP PATTERN)
12"WD	12" WHITE WIDE DOTTED LINE (2' STRIPE/2' SKIP PATTERN)
12"WRE	12" WHITE ROUNDABOUT ENTRY (2' STRIPE/6' SKIP PATTERN)
24"W	24" WHITE LINE
STD	SEE STANDARD DRAWING

NOTE:
DIMENSIONS ARE TO CENTER OF STRIPE OR STRIPE GROUP.


SIGNING AND
STRIPING PLAN 5

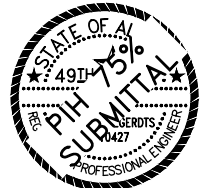

H:\Profile\20487 - Glacier Highway - Juneau Final Design\design\CD\68124_H_SIGNSTRIP-H-7 Fri, Apr/28/17 04:11pm

SEE SIGNAL SHEET H-24 FOR TRAFFIC SIGNAL SIGNING

STATE	PROJECT DESIGNATION	YEAR	SHEET NO.	TOTAL SHEETS
ALASKA	TEA-0955(016)/Z68124	2017	H-7	155

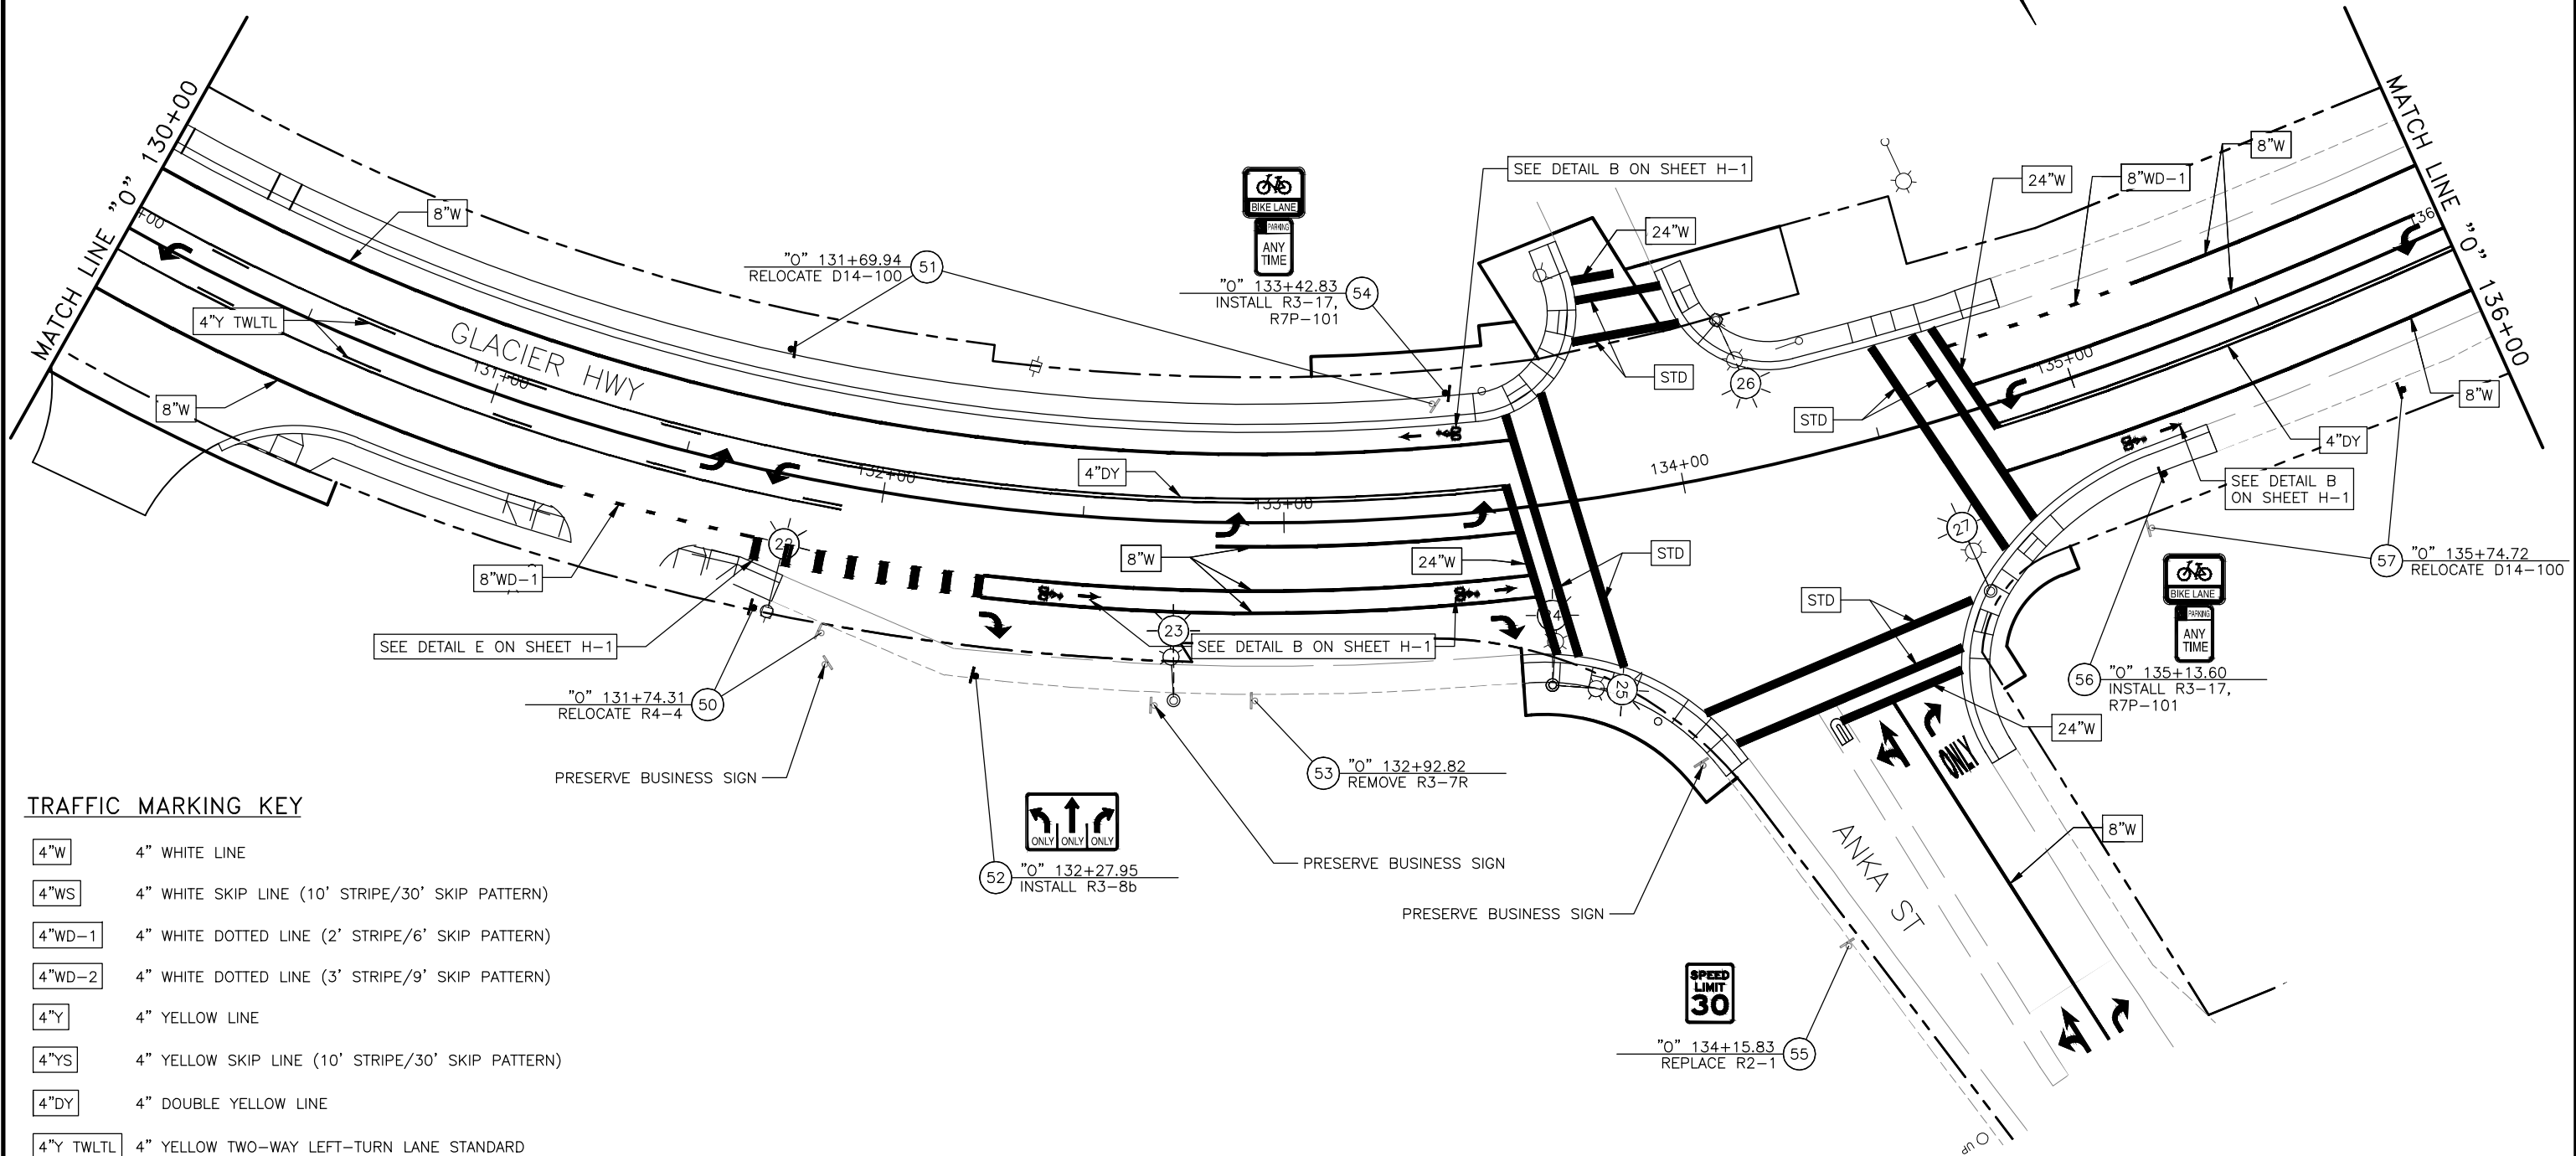


TRAFFIC MARKING KEY

4"W	4" WHITE LINE
4"WS	4" WHITE SKIP LINE (10' STRIPE/30' SKIP PATTERN)
4"WD-1	4" WHITE DOTTED LINE (2' STRIPE/6' SKIP PATTERN)
4"WD-2	4" WHITE DOTTED LINE (3' STRIPE/9' SKIP PATTERN)
4"Y	4" YELLOW LINE
4"YS	4" YELLOW SKIP LINE (10' STRIPE/30' SKIP PATTERN)
4"DY	4" DOUBLE YELLOW LINE
4"Y TWLTL	4" YELLOW TWO-WAY LEFT-TURN LANE STANDARD
8"W	8" WHITE LINE
8"WD-1	8" WHITE WIDE DOTTED LINE (2' STRIPE/4' SKIP PATTERN)
8"WD-2	8" WHITE WIDE DOTTED LINE (3' STRIPE/9' SKIP PATTERN)
12"WD	12" WHITE WIDE DOTTED LINE (2' STRIPE/2' SKIP PATTERN)
12"WRE	12" WHITE ROUNDABOUT ENTRY (2' STRIPE/6' SKIP PATTERN)
24"W	24" WHITE LINE
STD	SEE STANDARD DRAWING


NOTE:
DIMENSIONS ARE TO CENTER OF STRIPE OR STRIPE GROUP.

SIGNING AND
STRIPING PLAN 6

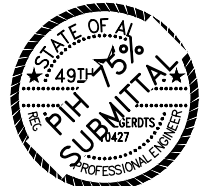

H:\Profile\20487 - Glacier Highway - Juneau Final Design\design\CD\68124_H_SIGNSTRIP-H-8 Fri, Apr/28/17 04:11pm

STATE	PROJECT DESIGNATION	YEAR	SHEET NO.	TOTAL SHEETS
ALASKA	TEA-0955(016)/Z68124	2017	H-8	155

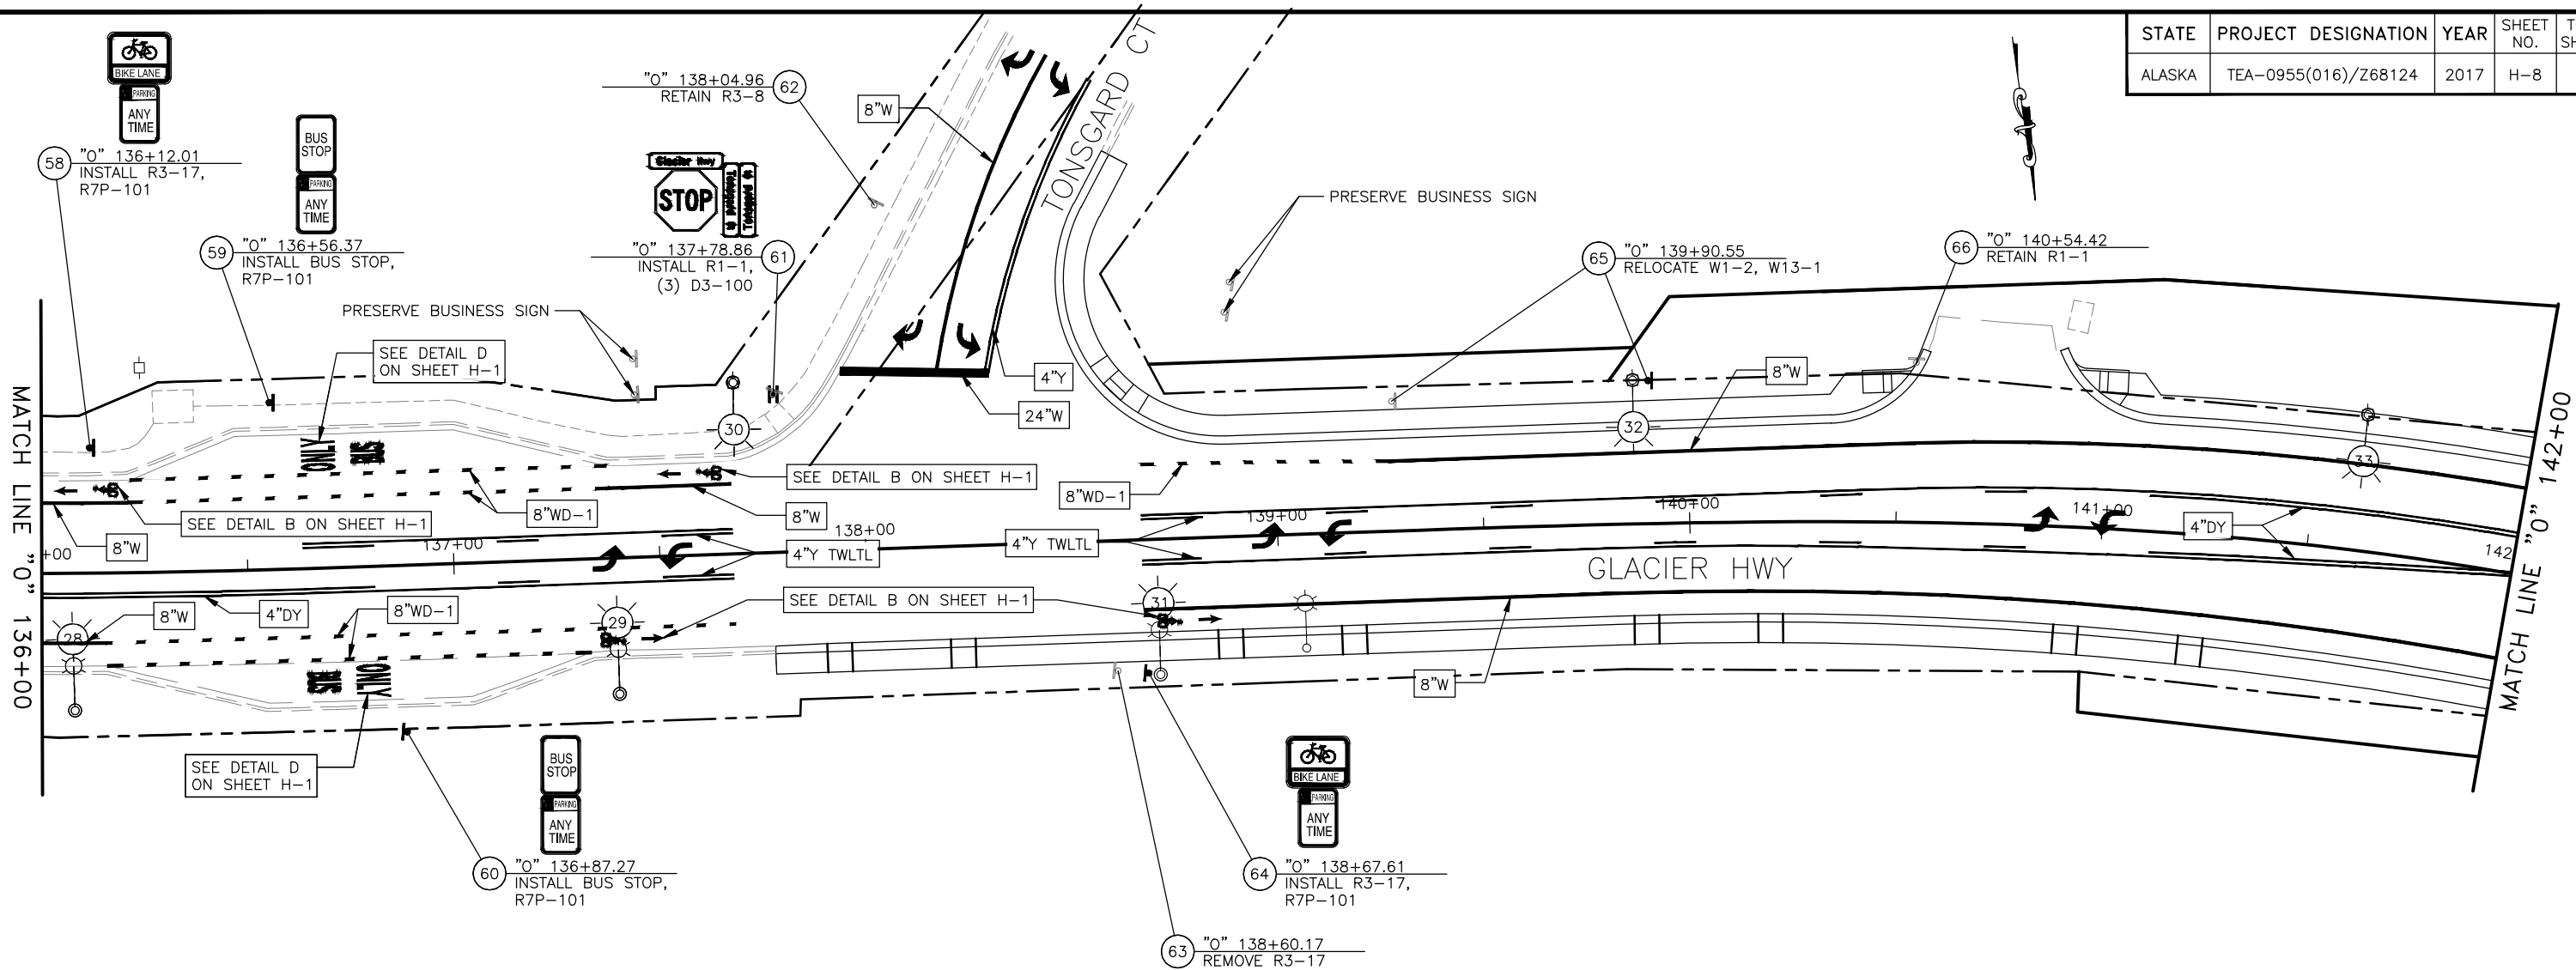

TRAFFIC MARKING KEY

4"W	4" WHITE LINE
4"WS	4" WHITE SKIP LINE (10' STRIPE/30' SKIP PATTERN)
4"WD-1	4" WHITE DOTTED LINE (2' STRIPE/6' SKIP PATTERN)
4"WD-2	4" WHITE DOTTED LINE (3' STRIPE/9' SKIP PATTERN)
4"Y	4" YELLOW LINE
4"YS	4" YELLOW SKIP LINE (10' STRIPE/30' SKIP PATTERN)
4"DY	4" DOUBLE YELLOW LINE
4"Y TWLTL	4" YELLOW TWO-WAY LEFT-TURN LANE STANDARD
8"W	8" WHITE LINE
8"WD-1	8" WHITE WIDE DOTTED LINE (2' STRIPE/4' SKIP PATTERN)
8"WD-2	8" WHITE WIDE DOTTED LINE (3' STRIPE/9' SKIP PATTERN)
12"WD	12" WHITE WIDE DOTTED LINE (2' STRIPE/2' SKIP PATTERN)
12"WRE	12" WHITE ROUNDABOUT ENTRY (2' STRIPE/6' SKIP PATTERN)
24"W	24" WHITE LINE
STD	SEE STANDARD DRAWING


NOTE:
DIMENSIONS ARE TO CENTER OF STRIPE OR STRIPE GROUP.

SIGNING AND
STRIPING PLAN 7



H:\Profile\20487 - Glacier Highway - Juneau Final Design\design\CD\68124_H_SIGNSTRIP-H-9 Fri, Apr/28/17 04:11pm

STATE	PROJECT DESIGNATION	YEAR	SHEET NO.	TOTAL SHEETS
ALASKA	TEA-0955(016)/Z68124	2017	H-9	155

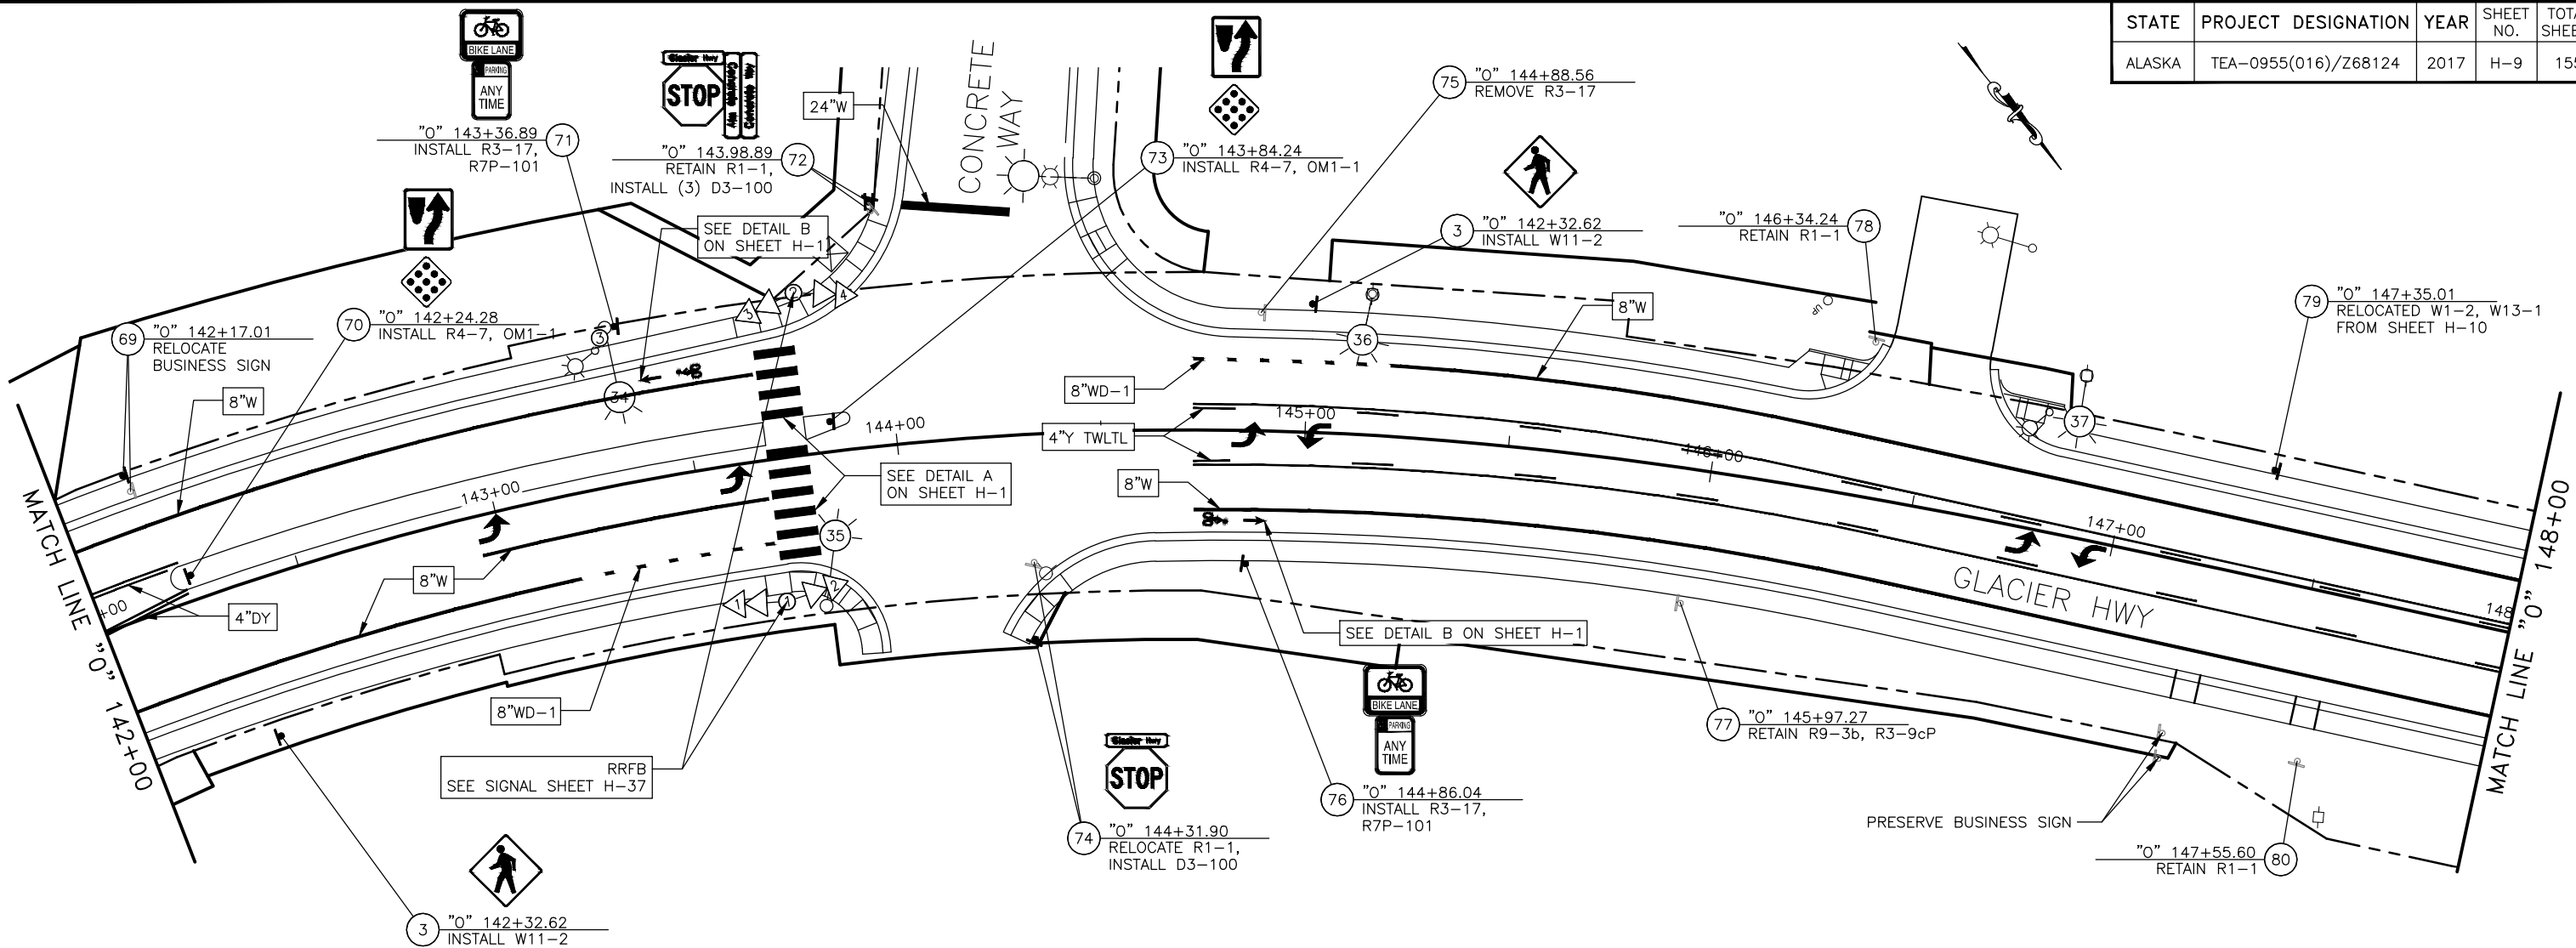


TRAFFIC MARKING KEY


4\"W	4\" WHITE LINE
4\"WS	4\" WHITE SKIP LINE (10' STRIPE/30' SKIP PATTERN)
4\"WD-1	4\" WHITE DOTTED LINE (2' STRIPE/6' SKIP PATTERN)
4\"WD-2	4\" WHITE DOTTED LINE (3' STRIPE/9' SKIP PATTERN)
4\"Y	4\" YELLOW LINE
4\"YS	4\" YELLOW SKIP LINE (10' STRIPE/30' SKIP PATTERN)
4\"DY	4\" DOUBLE YELLOW LINE
4\"Y TWLTL	4\" YELLOW TWO-WAY LEFT-TURN LANE STANDARD
8\"W	8\" WHITE LINE
8\"WD-1	8\" WHITE WIDE DOTTED LINE (2' STRIPE/4' SKIP PATTERN)
8\"WD-2	8\" WHITE WIDE DOTTED LINE (3' STRIPE/9' SKIP PATTERN)
12\"WD	12\" WHITE WIDE DOTTED LINE (2' STRIPE/2' SKIP PATTERN)
12\"WRE	12\" WHITE ROUNDABOUT ENTRY (2' STRIPE/6' SKIP PATTERN)
24\"W	24\" WHITE LINE
STD	SEE STANDARD DRAWING

NOTE:
DIMENSIONS ARE TO CENTER OF STRIPE OR STRIPE GROUP.

SIGNING AND
STRIPING PLAN 8

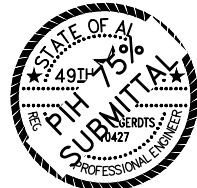

STATE	PROJECT DESIGNATION	YEAR	SHEET NO.	TOTAL SHEETS
ALASKA	TEA-0955(016)/Z68124	2017	H-11	155

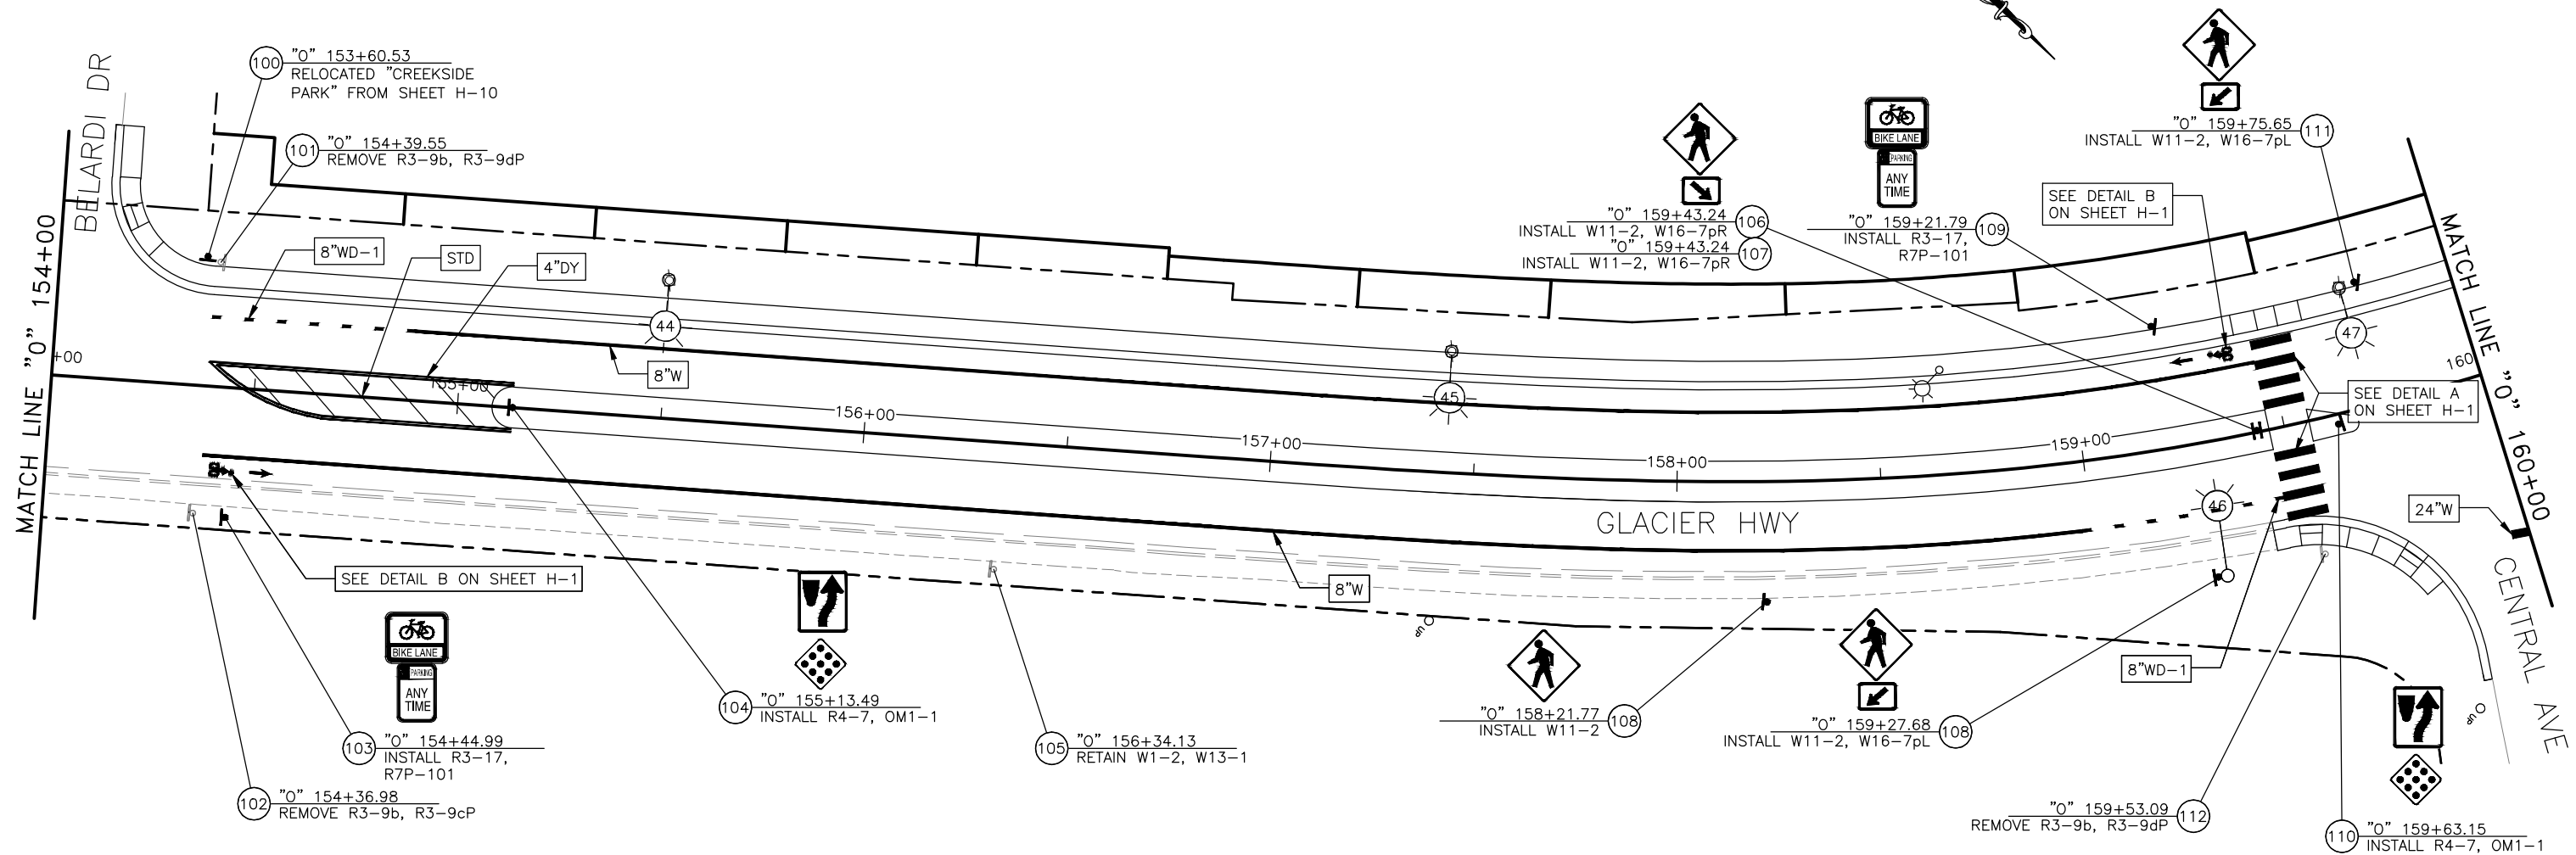

TRAFFIC MARKING KEY

4"W	4" WHITE LINE
4"WS	4" WHITE SKIP LINE (10' STRIPE/30' SKIP PATTERN)
4"WD-1	4" WHITE DOTTED LINE (2' STRIPE/6' SKIP PATTERN)
4"WD-2	4" WHITE DOTTED LINE (3' STRIPE/9' SKIP PATTERN)
4"Y	4" YELLOW LINE
4"YS	4" YELLOW SKIP LINE (10' STRIPE/30' SKIP PATTERN)
4"DY	4" DOUBLE YELLOW LINE
4"Y TWLTL	4" YELLOW TWO-WAY LEFT-TURN LANE STANDARD
8"W	8" WHITE LINE
8"WD-1	8" WHITE WIDE DOTTED LINE (2' STRIPE/4' SKIP PATTERN)
8"WD-2	8" WHITE WIDE DOTTED LINE (3' STRIPE/9' SKIP PATTERN)
12"WD	12" WHITE WIDE DOTTED LINE (2' STRIPE/2' SKIP PATTERN)
12"WRE	12" WHITE ROUNDABOUT ENTRY (2' STRIPE/6' SKIP PATTERN)
24"W	24" WHITE LINE
STD	SEE STANDARD DRAWING


NOTE:
DIMENSIONS ARE TO CENTER OF STRIPE OR STRIPE GROUP.

SIGNING AND
STRIPING PLAN 10



H:\Profile\20487 - Glacier Highway - Juneau Final Design\design\CD\68124_H_SIGNSTRIPES-H-11.Frt, Apr/28/17 04:11pm

STATE	PROJECT DESIGNATION	YEAR	SHEET NO.	TOTAL SHEETS
ALASKA	TEA-0955(016)/Z68124	2017	H-12	155

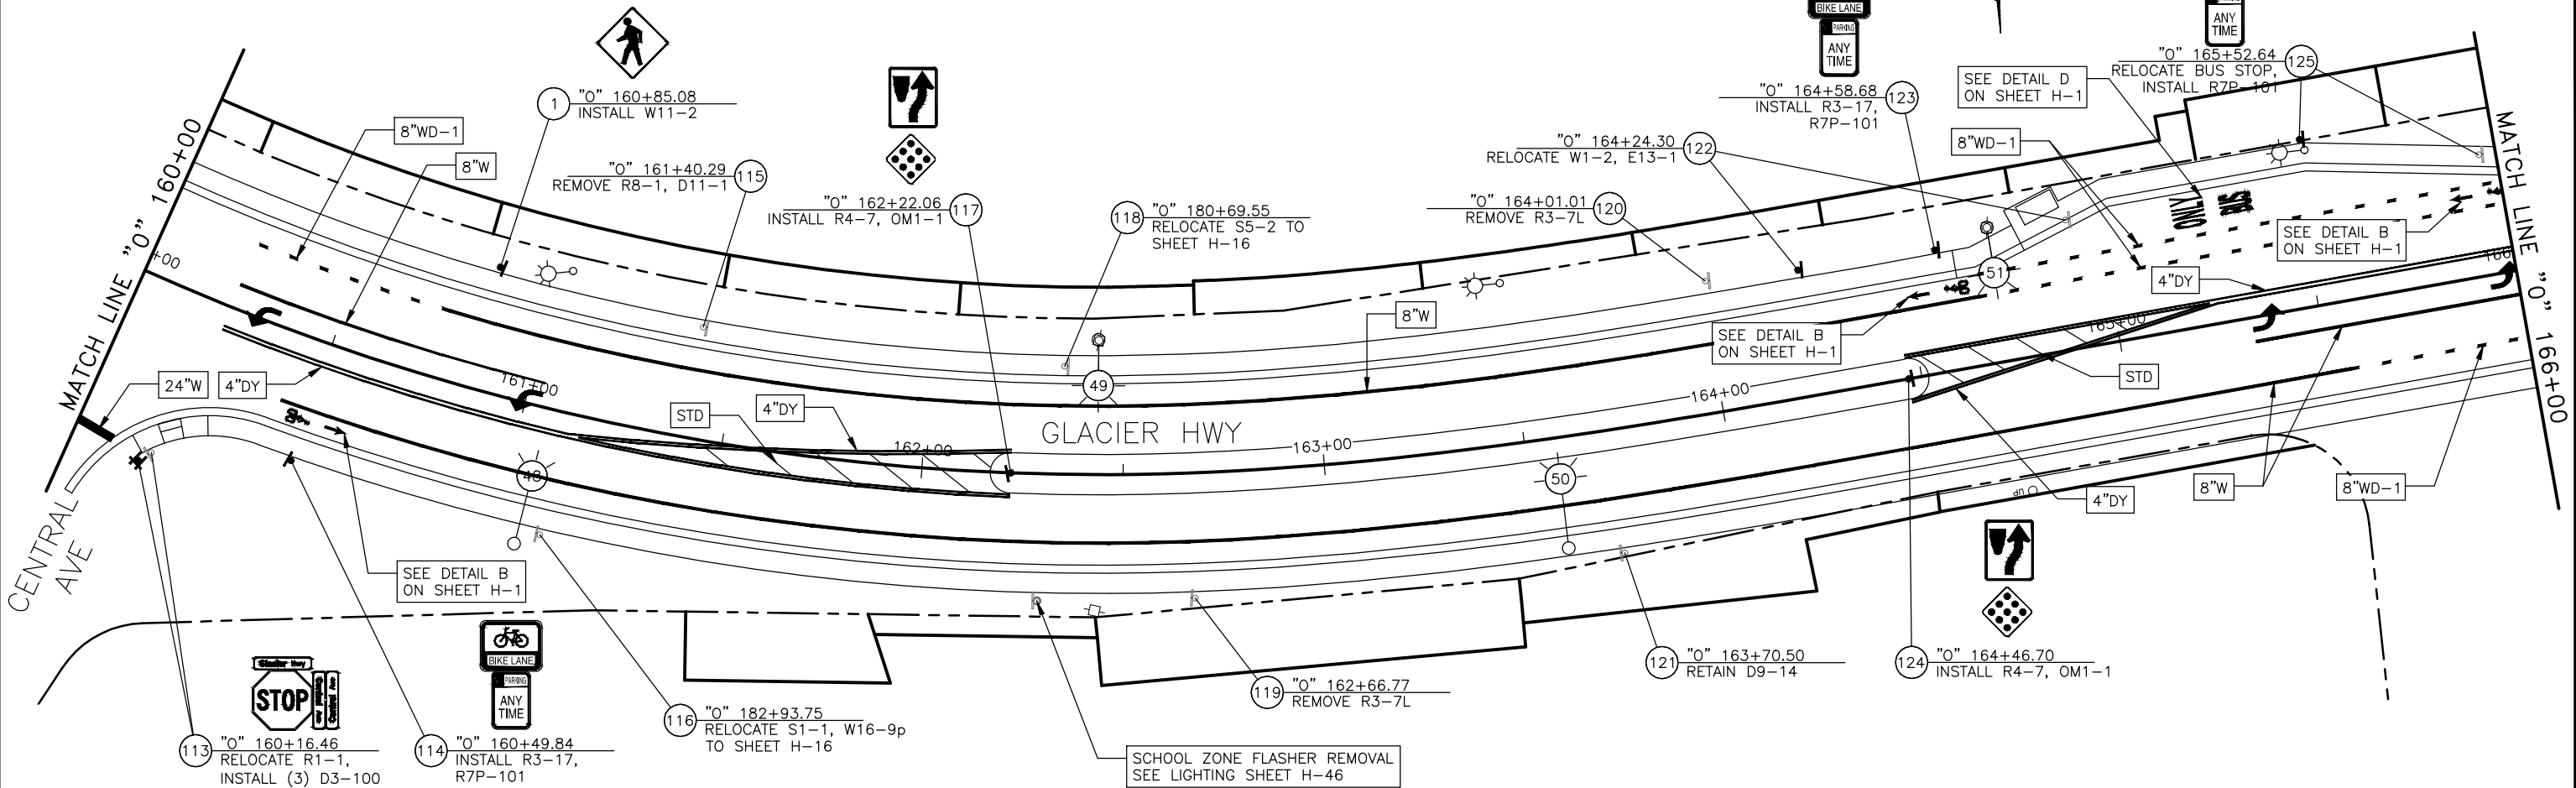

TRAFFIC MARKING KEY

4\"W	4\" WHITE LINE
4\"WS	4\" WHITE SKIP LINE (10' STRIPE/30' SKIP PATTERN)
4\"WD-1	4\" WHITE DOTTED LINE (2' STRIPE/6' SKIP PATTERN)
4\"WD-2	4\" WHITE DOTTED LINE (3' STRIPE/9' SKIP PATTERN)
4\"Y	4\" YELLOW LINE
4\"YS	4\" YELLOW SKIP LINE (10' STRIPE/30' SKIP PATTERN)
4\"DY	4\" DOUBLE YELLOW LINE
4\"Y TWLTL	4\" YELLOW TWO-WAY LEFT-TURN LANE STANDARD
8\"W	8\" WHITE LINE
8\"WD-1	8\" WHITE WIDE DOTTED LINE (2' STRIPE/4' SKIP PATTERN)
8\"WD-2	8\" WHITE WIDE DOTTED LINE (3' STRIPE/9' SKIP PATTERN)
12\"WD	12\" WHITE WIDE DOTTED LINE (2' STRIPE/2' SKIP PATTERN)
12\"WRE	12\" WHITE ROUNDABOUT ENTRY (2' STRIPE/6' SKIP PATTERN)
24\"W	24\" WHITE LINE
STD	SEE STANDARD DRAWING


NOTE:
DIMENSIONS ARE TO CENTER OF STRIPE OR STRIPE GROUP.

SIGNING AND
STRIPING PLAN 11



H:\Profile\20487 - Glacier Highway - Juneau Final Design\design\CD\68124_H_SIGNSTRIP-H-13 Frt. Apr/28/17 04:11pm

STATE	PROJECT DESIGNATION	YEAR	SHEET NO.	TOTAL SHEETS
ALASKA	TEA-0955(016)/Z68124	2017	H-13	155

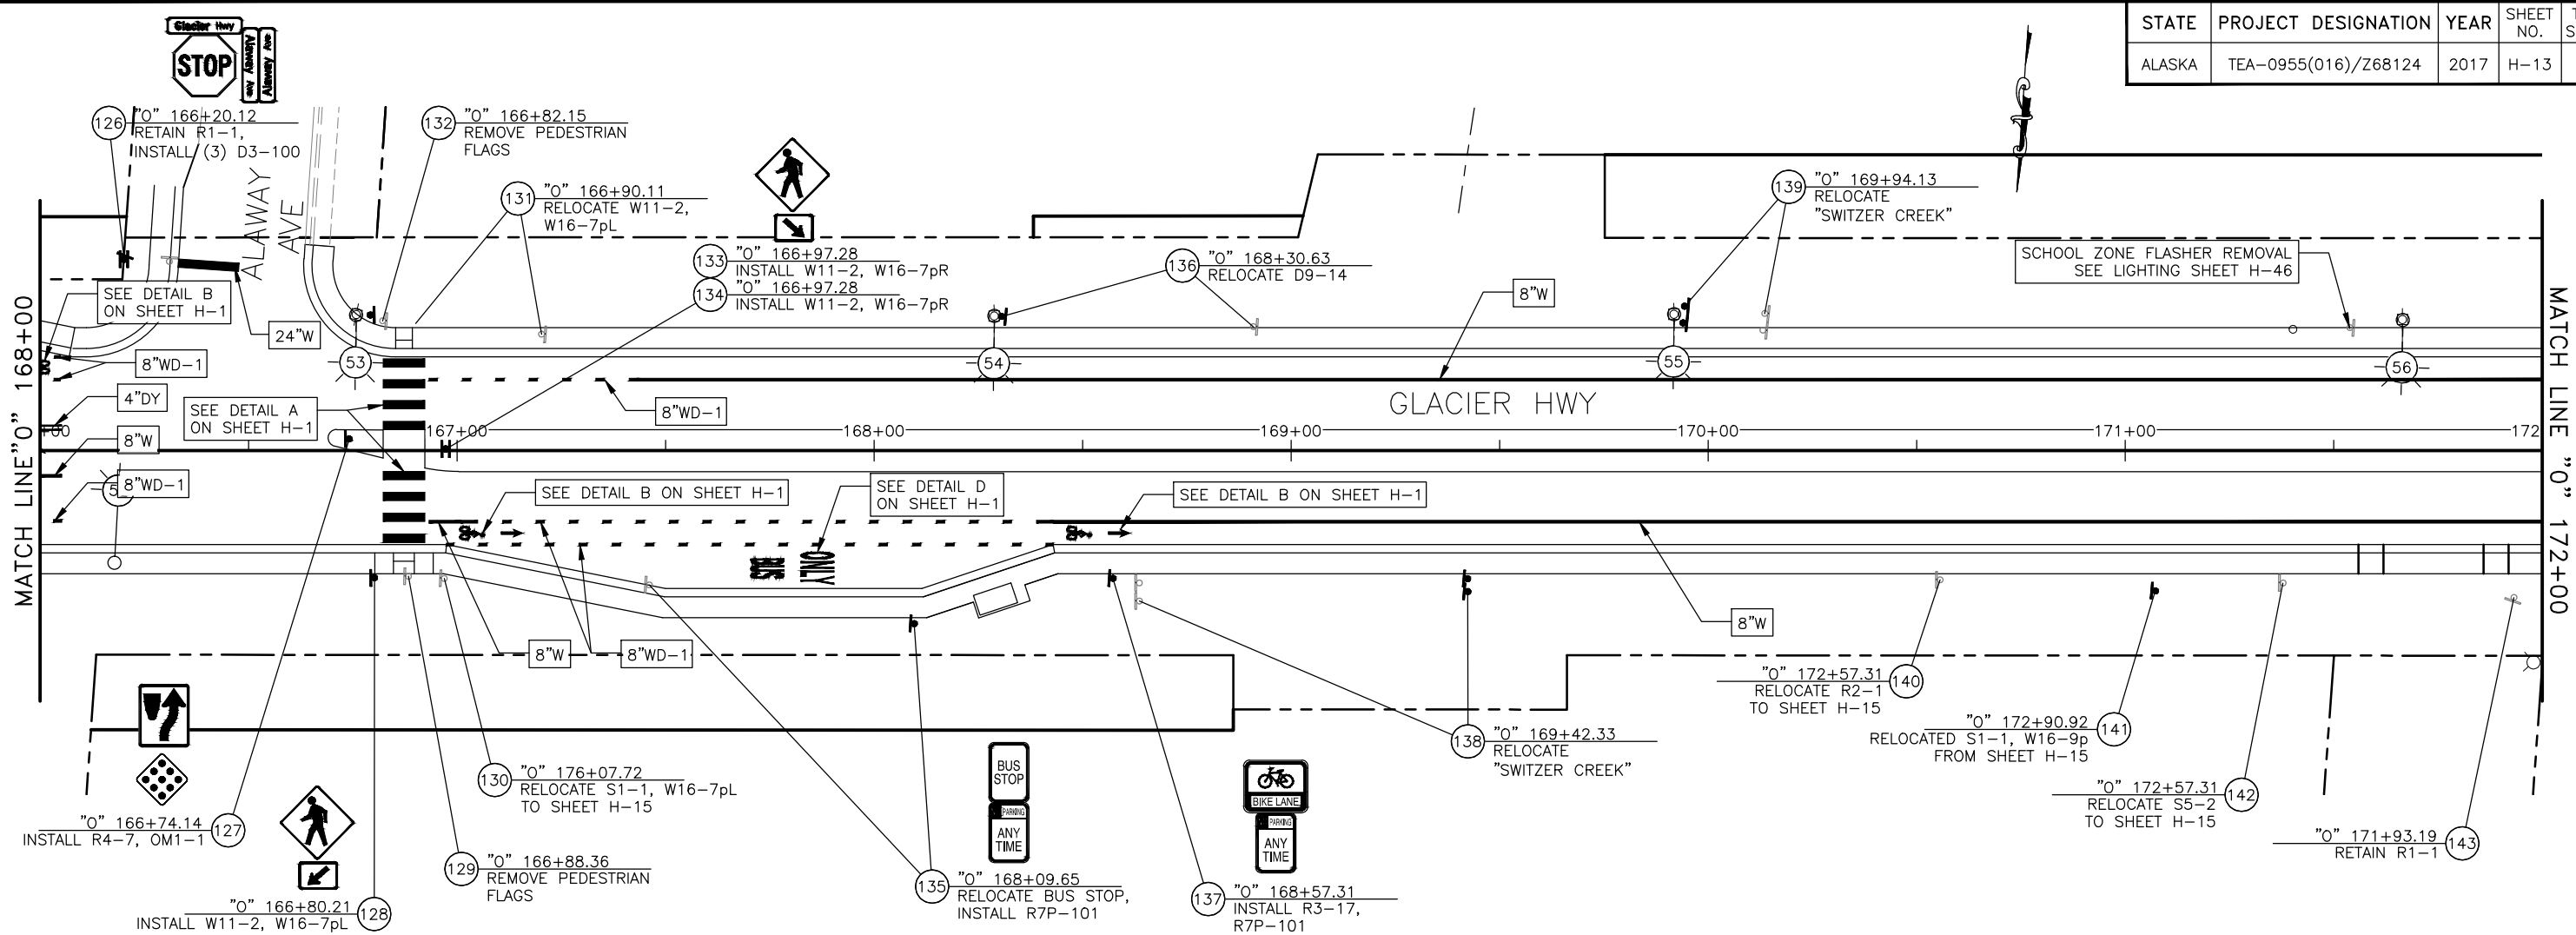


TRAFFIC MARKING KEY

4"W	4" WHITE LINE
4"WS	4" WHITE SKIP LINE (10' STRIPE/30' SKIP PATTERN)
4"WD-1	4" WHITE DOTTED LINE (2' STRIPE/6' SKIP PATTERN)
4"WD-2	4" WHITE DOTTED LINE (3' STRIPE/9' SKIP PATTERN)
4"Y	4" YELLOW LINE
4"YS	4" YELLOW SKIP LINE (10' STRIPE/30' SKIP PATTERN)
4"DY	4" DOUBLE YELLOW LINE
4"Y TWLTL	4" YELLOW TWO-WAY LEFT-TURN LANE STANDARD
8"W	8" WHITE LINE
8"WD-1	8" WHITE WIDE DOTTED LINE (2' STRIPE/4' SKIP PATTERN)
8"WD-2	8" WHITE WIDE DOTTED LINE (3' STRIPE/9' SKIP PATTERN)
12"WD	12" WHITE WIDE DOTTED LINE (2' STRIPE/2' SKIP PATTERN)
12"WRE	12" WHITE ROUNDABOUT ENTRY (2' STRIPE/6' SKIP PATTERN)
24"W	24" WHITE LINE
STD	SEE STANDARD DRAWING


NOTE:
DIMENSIONS ARE TO CENTER OF STRIPE OR STRIPE GROUP.

SIGNING AND
STRIPING PLAN 12

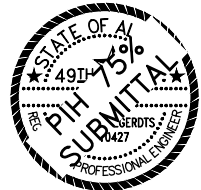

H:\Profile\20487 - Glacier Highway - Juneau Final Design\design\CD\68124_H_SIGNSTRIP-H-14.Fri, Apr/28/17 04:11pm

STATE	PROJECT DESIGNATION	YEAR	SHEET NO.	TOTAL SHEETS
ALASKA	TEA-0955(016)/Z68124	2017	H-14	155

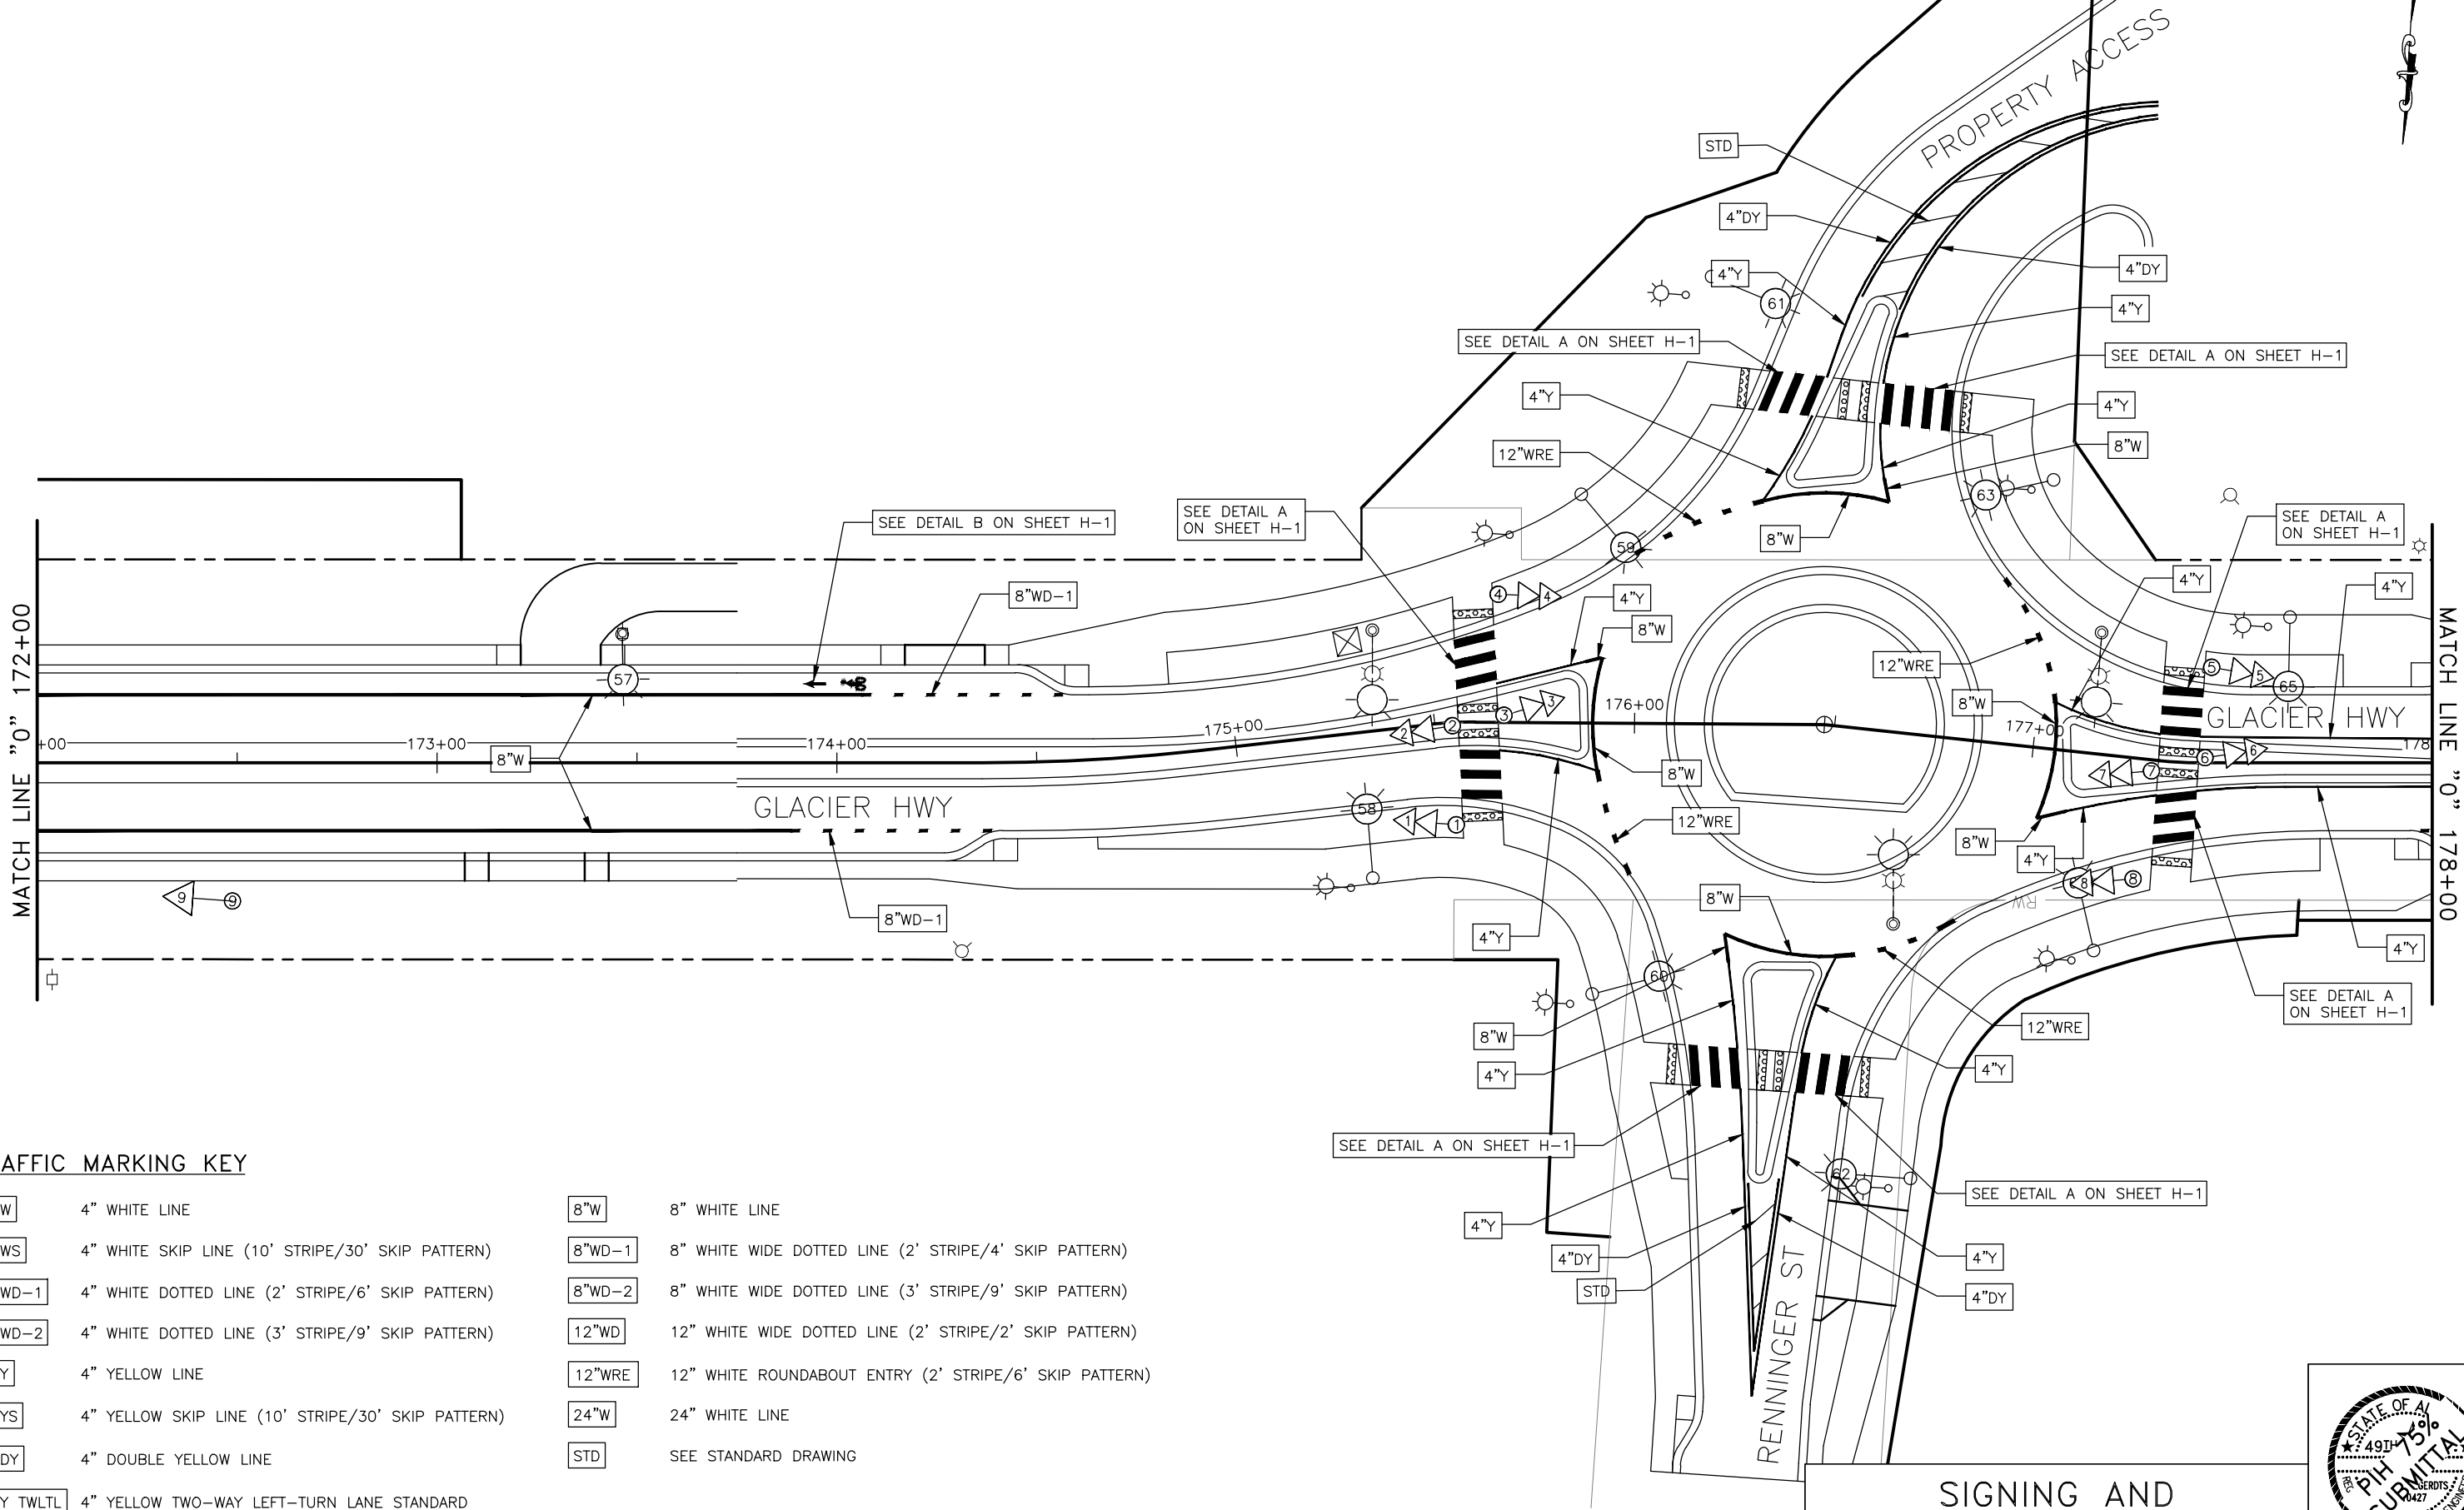

TRAFFIC MARKING KEY


4\"W	4\" WHITE LINE	8\"W	8\" WHITE LINE
4\"WS	4\" WHITE SKIP LINE (10' STRIPE/30' SKIP PATTERN)	8\"WD-1	8\" WHITE WIDE DOTTED LINE (2' STRIPE/4' SKIP PATTERN)
4\"WD-1	4\" WHITE DOTTED LINE (2' STRIPE/6' SKIP PATTERN)	8\"WD-2	8\" WHITE WIDE DOTTED LINE (3' STRIPE/9' SKIP PATTERN)
4\"WD-2	4\" WHITE DOTTED LINE (3' STRIPE/9' SKIP PATTERN)	12\"WD	12\" WHITE WIDE DOTTED LINE (2' STRIPE/2' SKIP PATTERN)
4\"Y	4\" YELLOW LINE	12\"WRE	12\" WHITE ROUNDABOUT ENTRY (2' STRIPE/6' SKIP PATTERN)
4\"YS	4\" YELLOW SKIP LINE (10' STRIPE/30' SKIP PATTERN)	24\"W	24\" WHITE LINE
4\"DY	4\" DOUBLE YELLOW LINE	STD	SEE STANDARD DRAWING
4\"Y TWLTL	4\" YELLOW TWO-WAY LEFT-TURN LANE STANDARD		

NOTE:
DIMENSIONS ARE TO CENTER OF STRIPE OR STRIPE GROUP.


SIGNING AND
STRIPING PLAN 13




STATE	PROJECT DESIGNATION	YEAR	SHEET NO.	TOTAL SHEETS
ALASKA	TEA-0955(016)/Z68124	2017	H-15	155

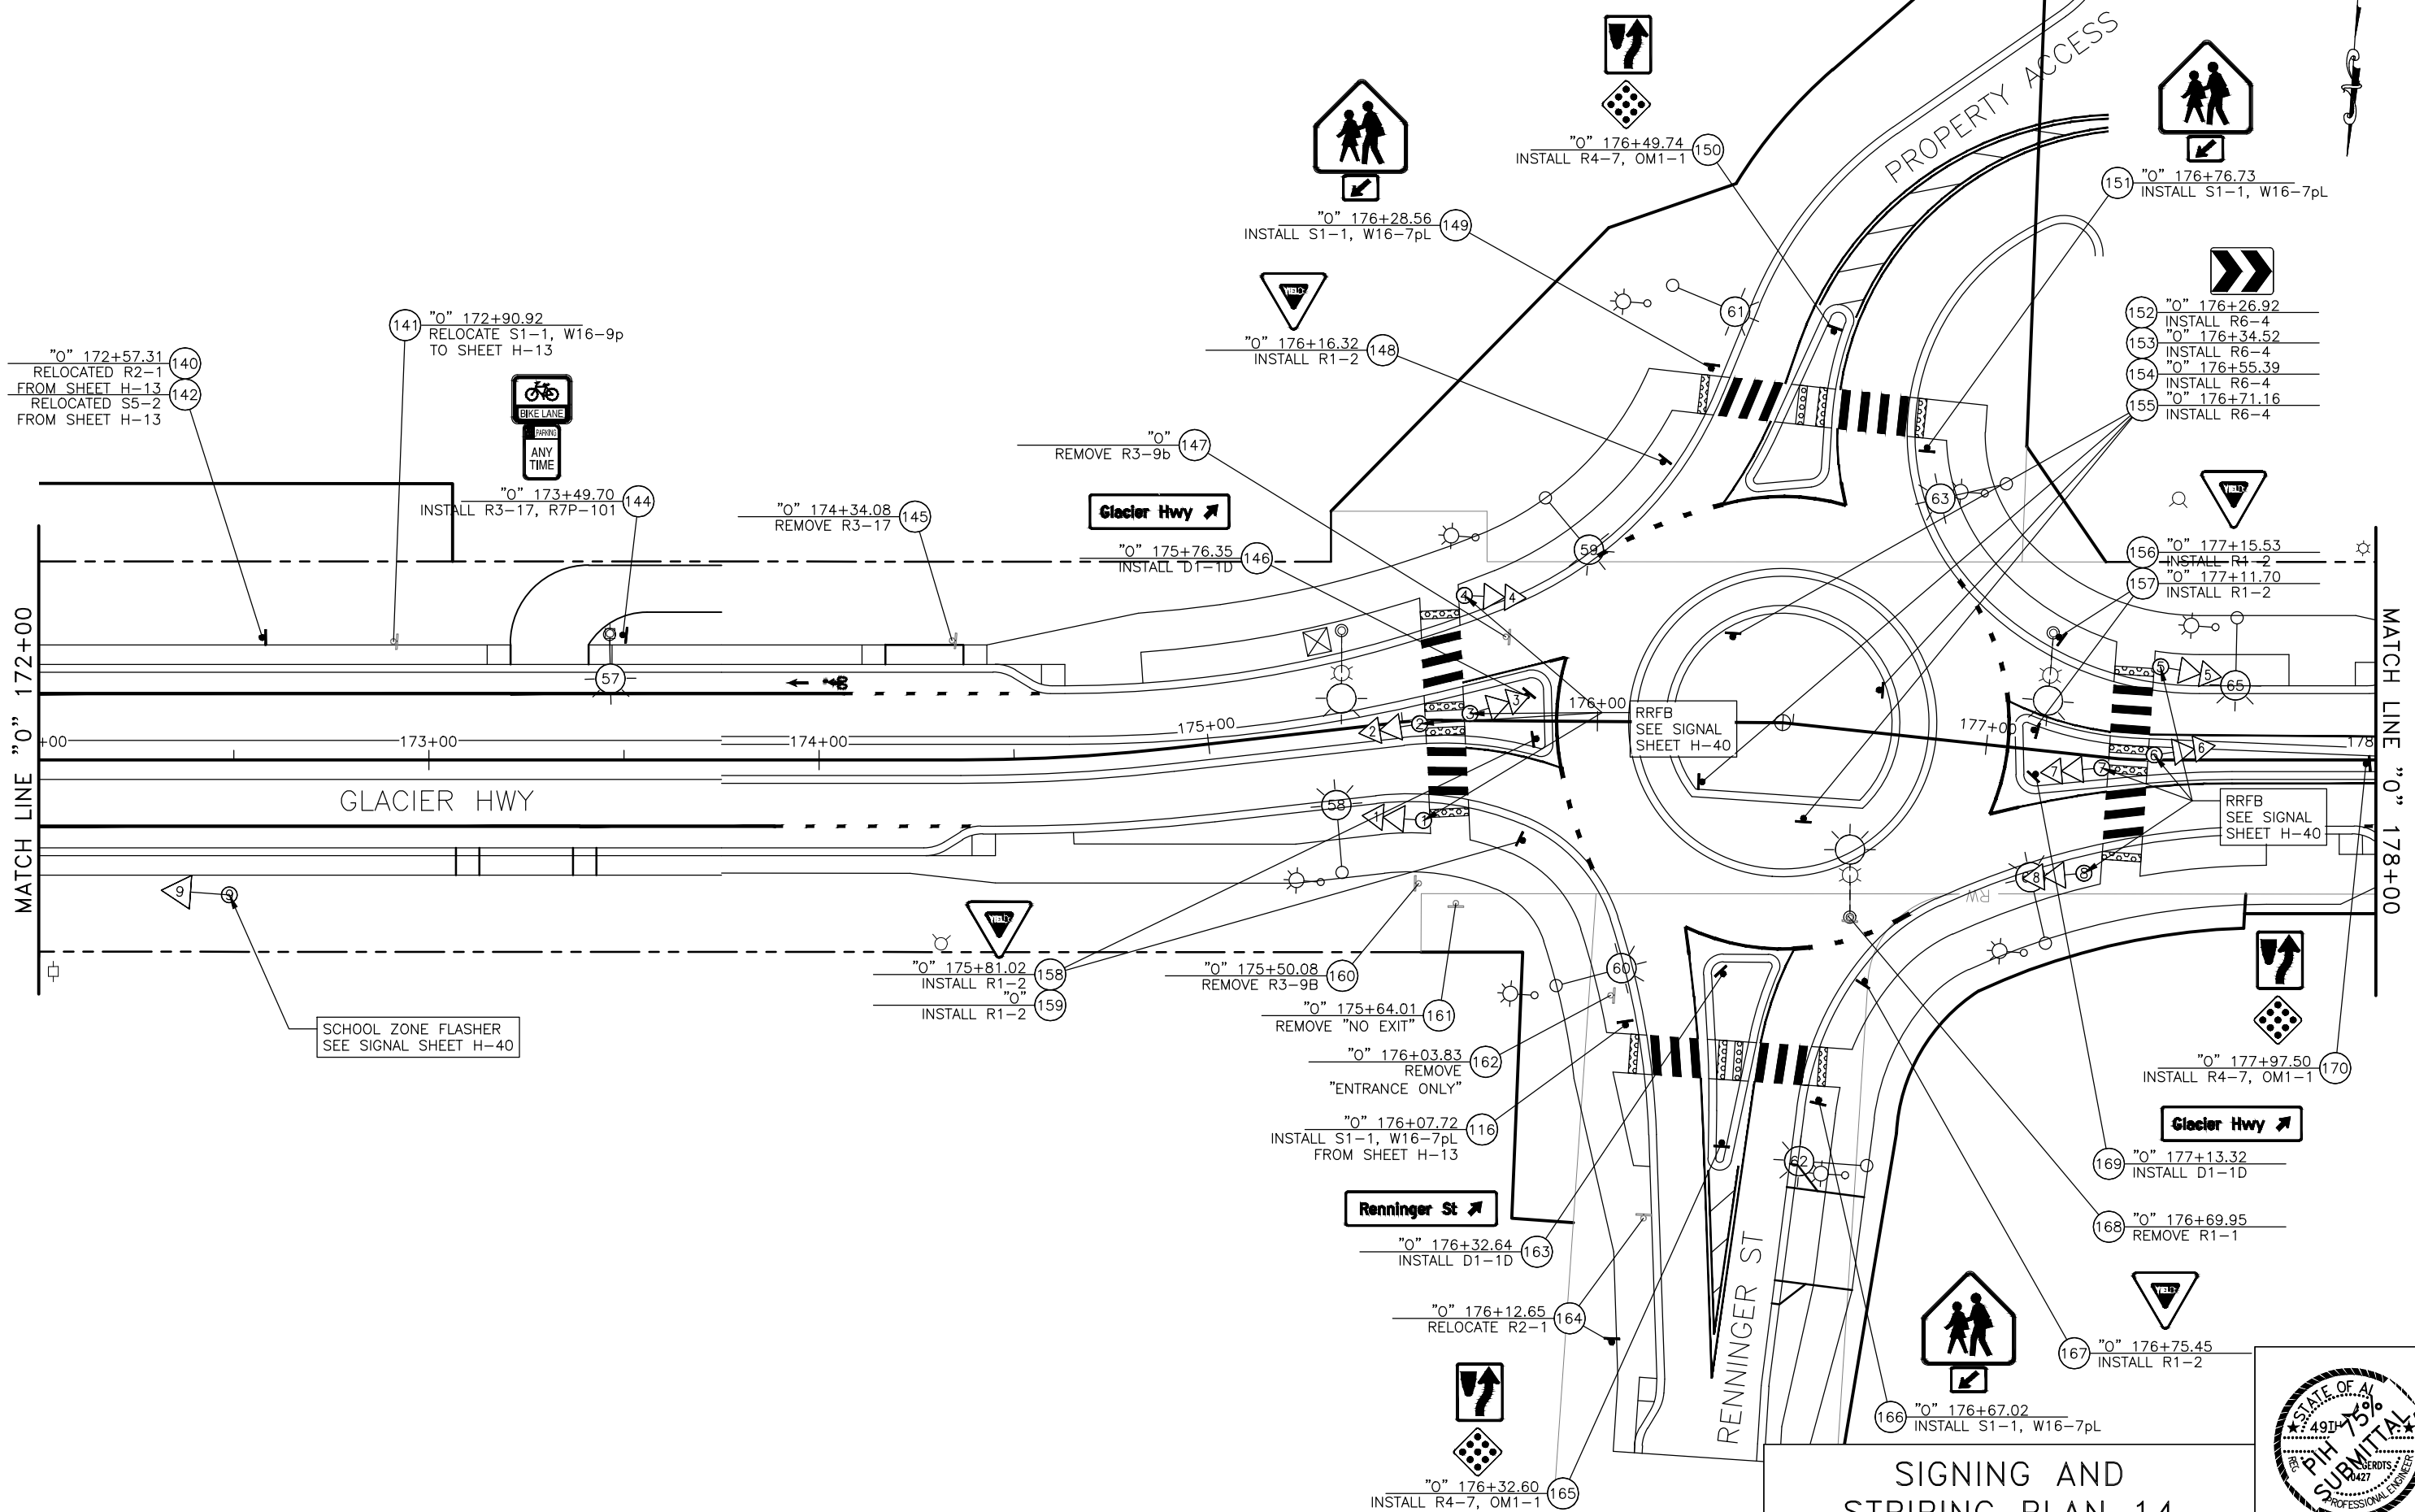

SIGNING AND STRIPING PLAN 14

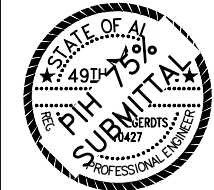

STATE	PROJECT DESIGNATION	YEAR	SHEET NO.	TOTAL SHEETS
ALASKA	TEA-0955(016)/Z68124	2017	H-16	155

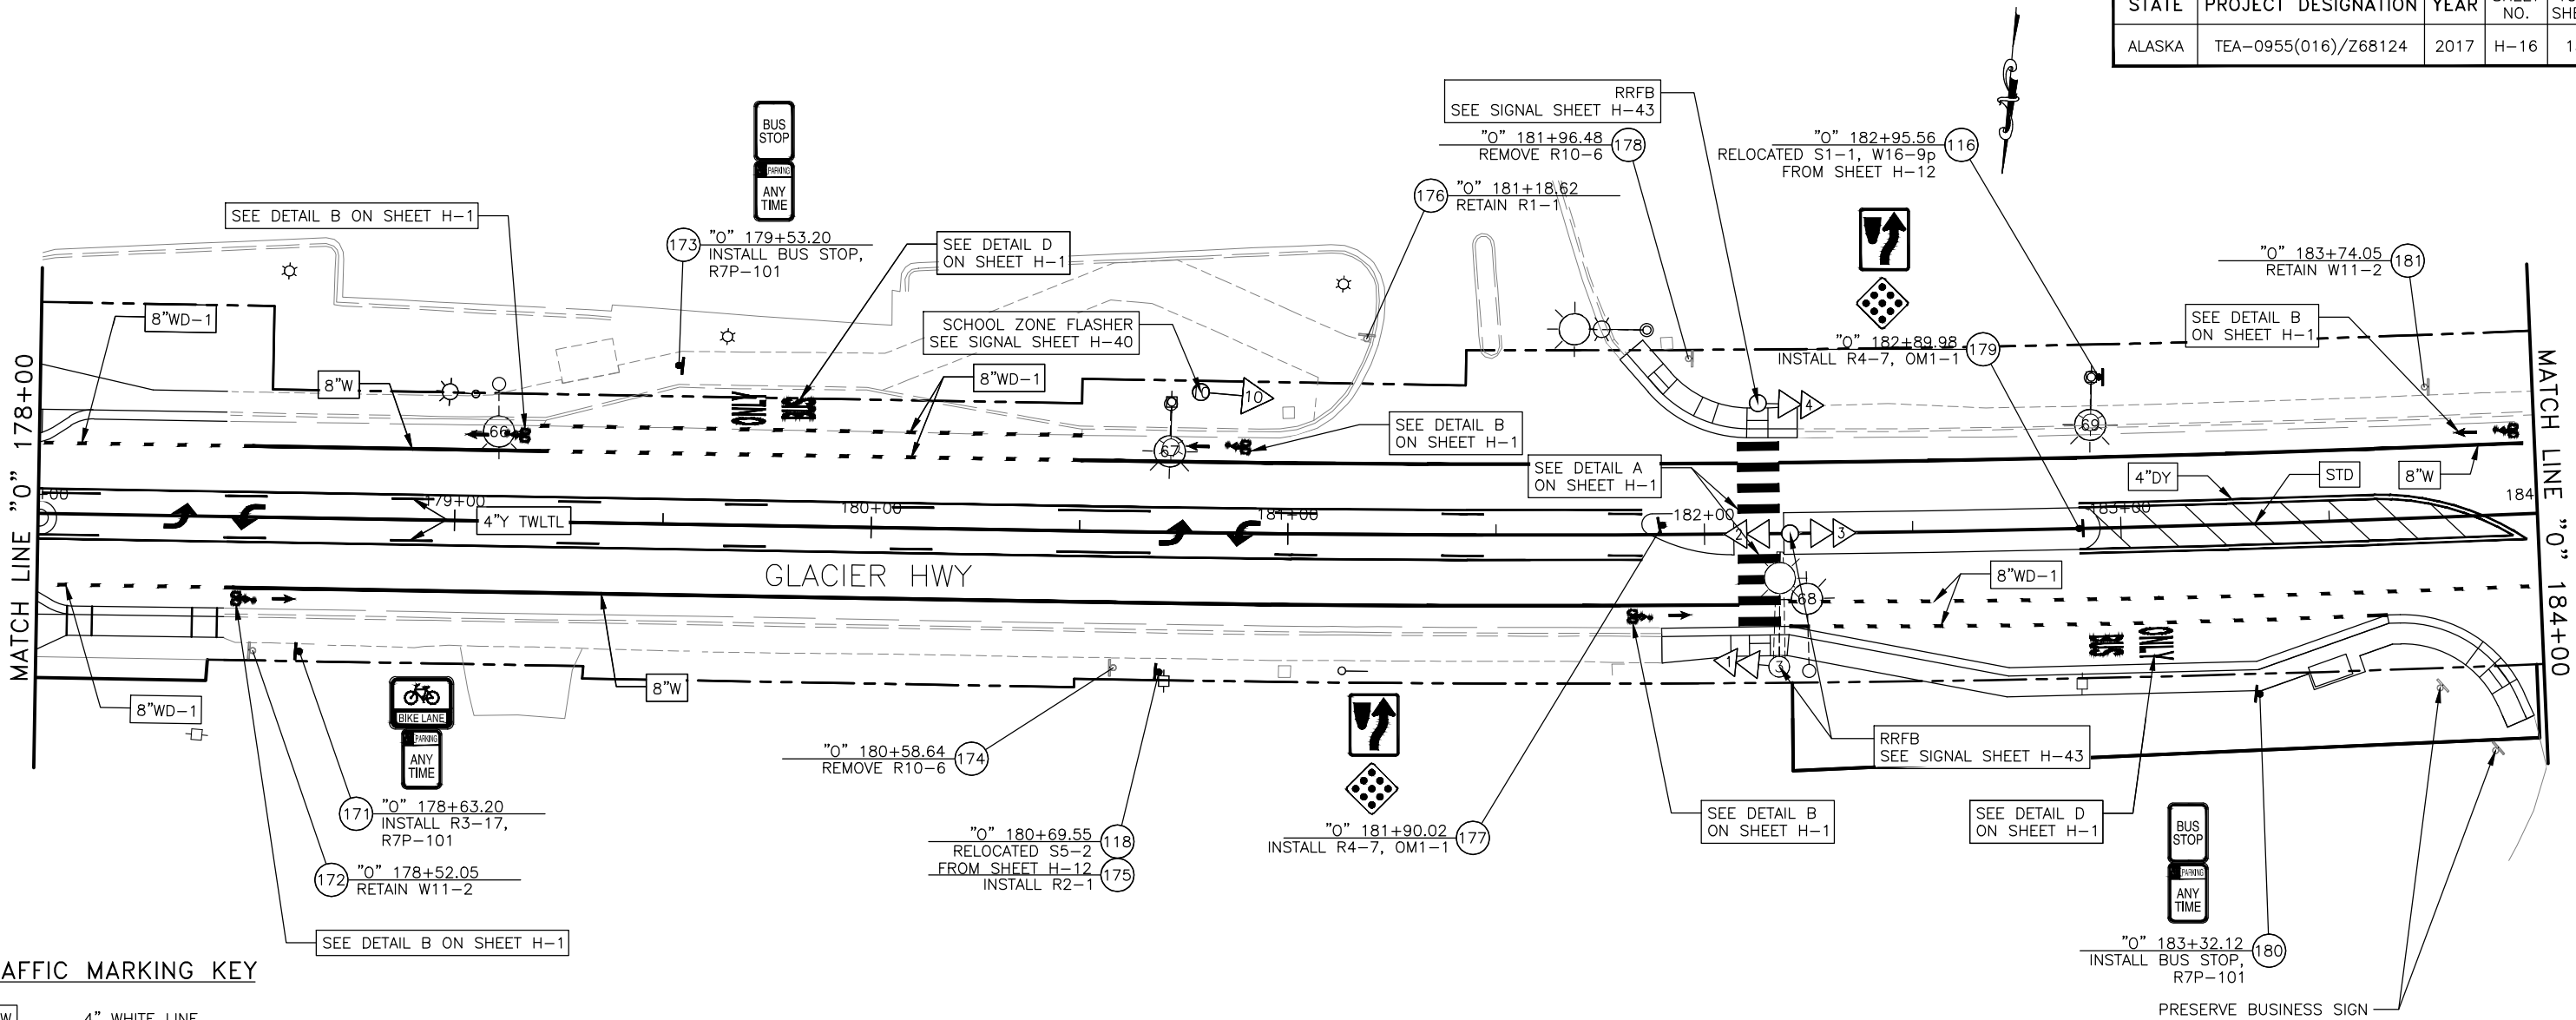


TRAFFIC MARKING KEY

4"W	4" WHITE LINE
4"WS	4" WHITE SKIP LINE (10' STRIPE/30' SKIP PATTERN)
4"WD-1	4" WHITE DOTTED LINE (2' STRIPE/6' SKIP PATTERN)
4"WD-2	4" WHITE DOTTED LINE (3' STRIPE/9' SKIP PATTERN)
4"Y	4" YELLOW LINE
4"YS	4" YELLOW SKIP LINE (10' STRIPE/30' SKIP PATTERN)
4"DY	4" DOUBLE YELLOW LINE
4"Y TWLTL	4" YELLOW TWO-WAY LEFT-TURN LANE STANDARD
8"W	8" WHITE LINE
8"WD-1	8" WHITE WIDE DOTTED LINE (2' STRIPE/4' SKIP PATTERN)
8"WD-2	8" WHITE WIDE DOTTED LINE (3' STRIPE/9' SKIP PATTERN)
12"WD	12" WHITE WIDE DOTTED LINE (2' STRIPE/2' SKIP PATTERN)
12"WRE	12" WHITE ROUNDABOUT ENTRY (2' STRIPE/6' SKIP PATTERN)
24"W	24" WHITE LINE
STD	SEE STANDARD DRAWING


NOTE:
DIMENSIONS ARE TO CENTER OF STRIPE OR STRIPE GROUP.

SIGNING AND
STRIPING PLAN 15

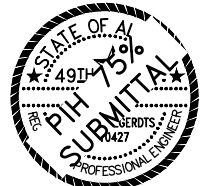

H:\Profile\20487 - Glacier Highway - Juneau Final Design\design\CD\68124_H_SIGNSTRIP-H-17 Frt. Apr/28/17 04:11pm

STATE	PROJECT DESIGNATION	YEAR	SHEET NO.	TOTAL SHEETS
ALASKA	TEA-0955(016)/Z68124	2017	H-17	155

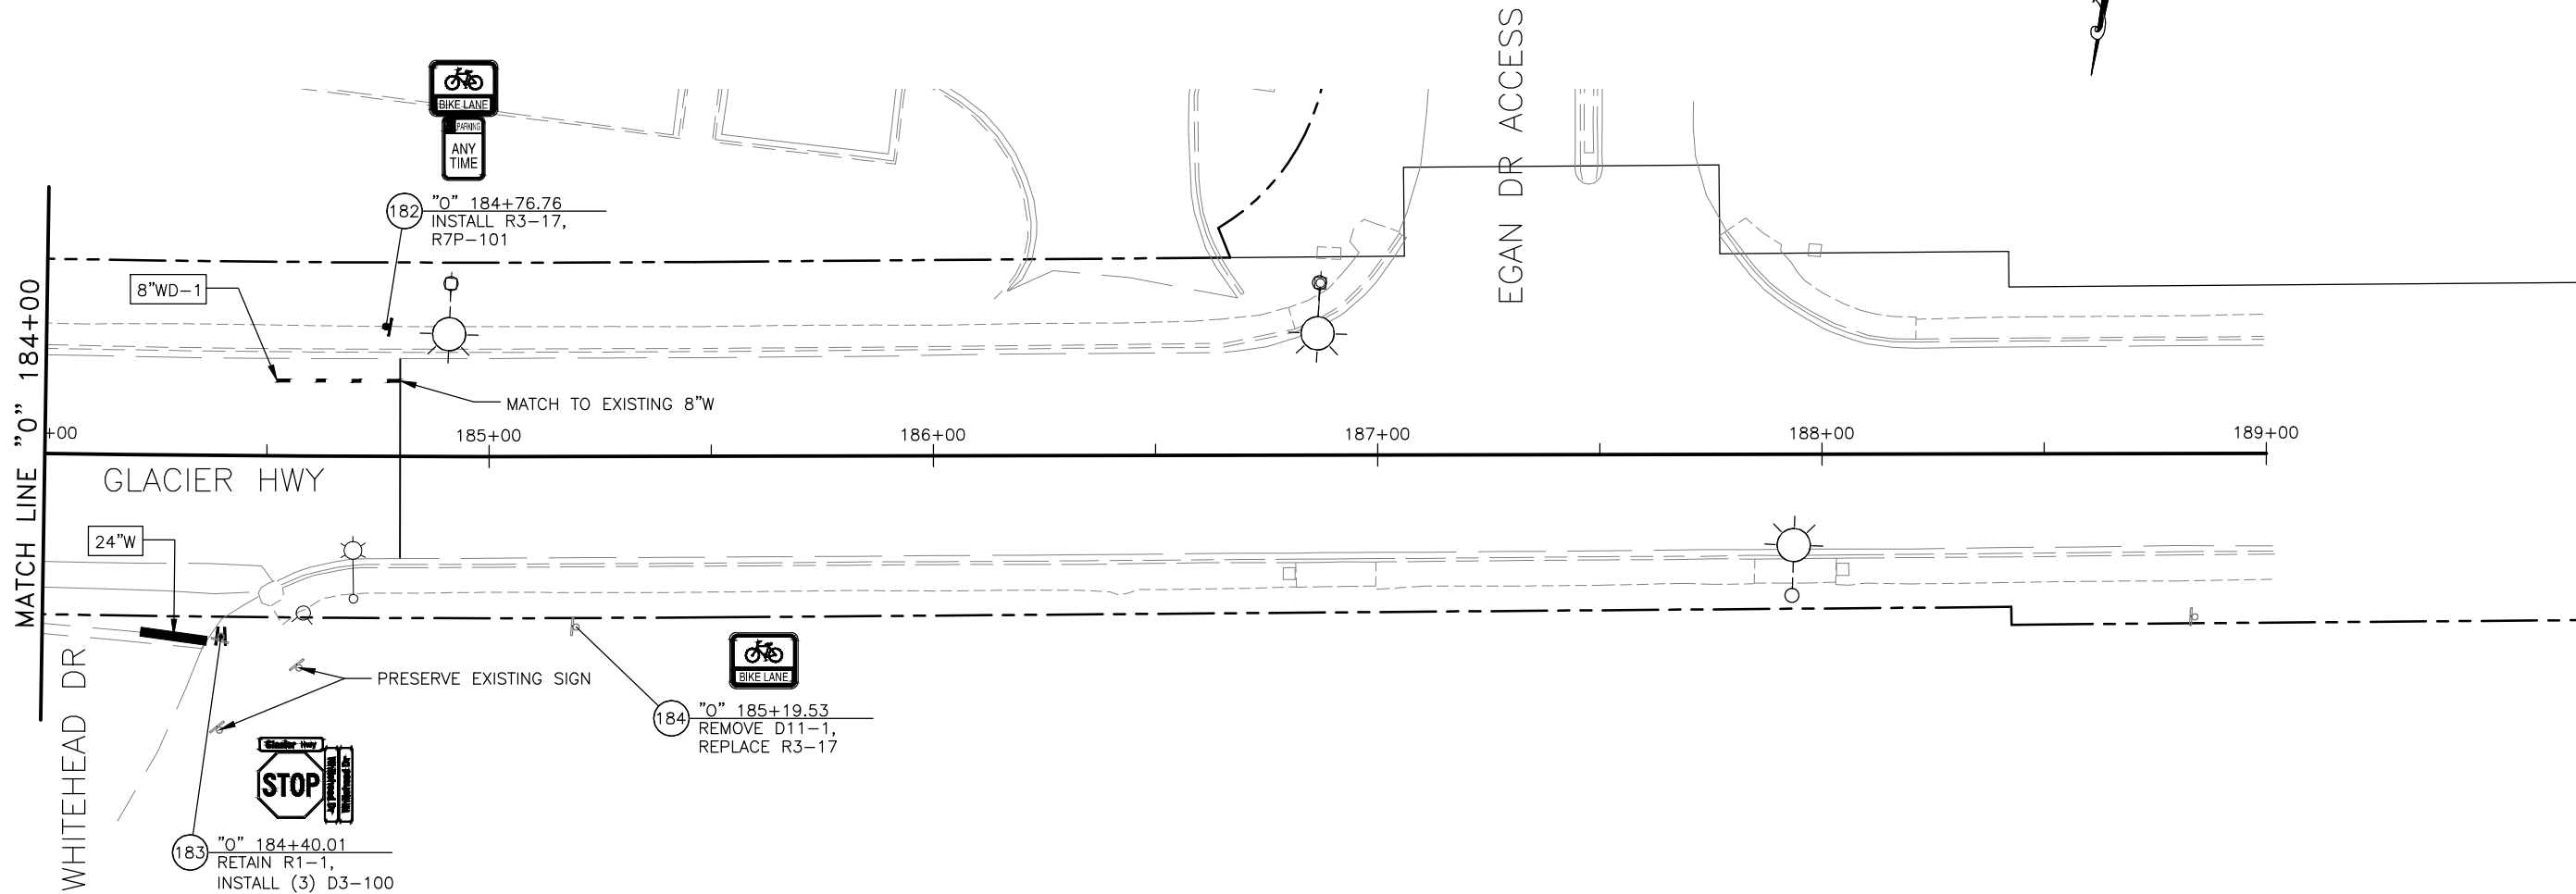

TRAFFIC MARKING KEY

4"W	4" WHITE LINE
4"WS	4" WHITE SKIP LINE (10' STRIPE/30' SKIP PATTERN)
4"WD-1	4" WHITE DOTTED LINE (2' STRIPE/6' SKIP PATTERN)
4"WD-2	4" WHITE DOTTED LINE (3' STRIPE/9' SKIP PATTERN)
4"Y	4" YELLOW LINE
4"YS	4" YELLOW SKIP LINE (10' STRIPE/30' SKIP PATTERN)
4"DY	4" DOUBLE YELLOW LINE
4"Y TWLTL	4" YELLOW TWO-WAY LEFT-TURN LANE STANDARD
8"W	8" WHITE LINE
8"WD-1	8" WHITE WIDE DOTTED LINE (2' STRIPE/4' SKIP PATTERN)
8"WD-2	8" WHITE WIDE DOTTED LINE (3' STRIPE/9' SKIP PATTERN)
12"WD	12" WHITE WIDE DOTTED LINE (2' STRIPE/2' SKIP PATTERN)
12"WRE	12" WHITE ROUNDABOUT ENTRY (2' STRIPE/6' SKIP PATTERN)
24"W	24" WHITE LINE
STD	SEE STANDARD DRAWING

NOTE:
DIMENSIONS ARE TO CENTER OF STRIPE OR STRIPE GROUP.

SIGNING AND
STRIPING PLAN 16

