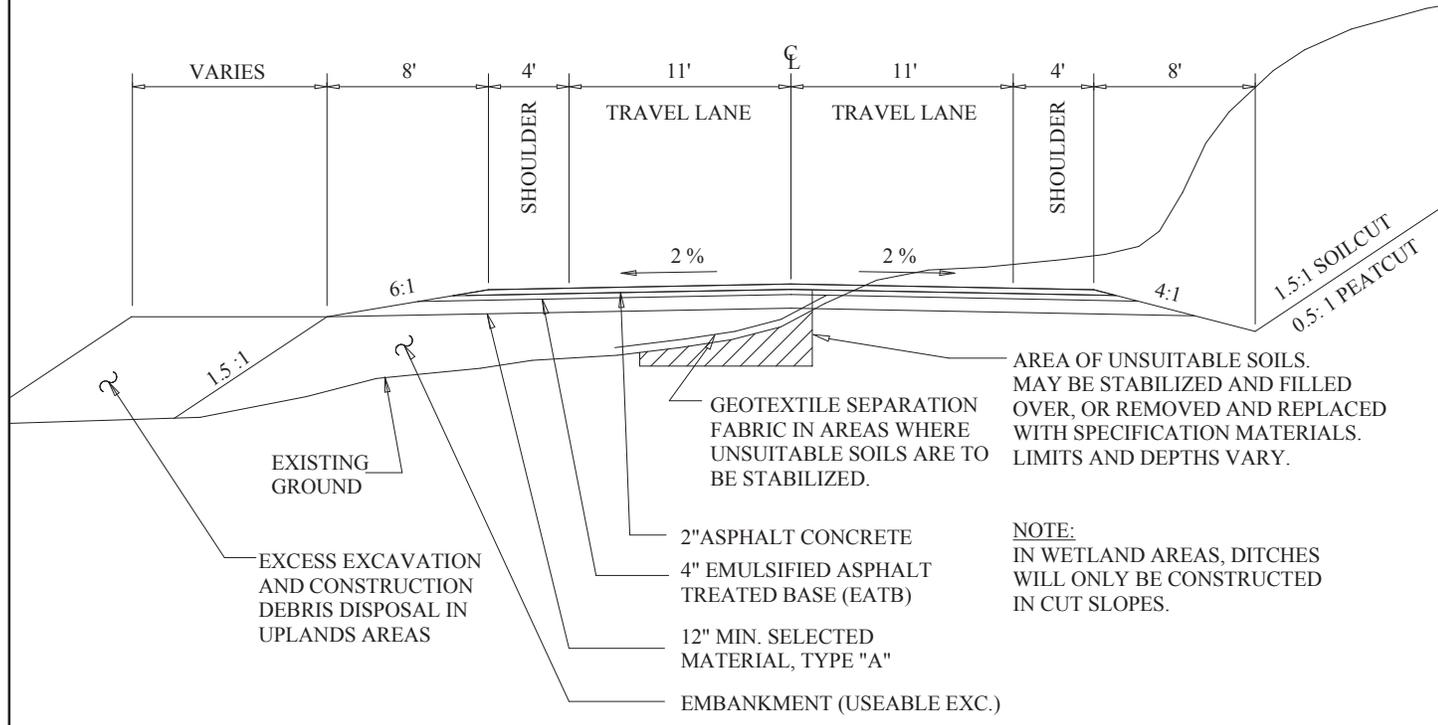


M:\04\07\Juneau_Access\fig\fig2-7b Juneau_2008\fig\02-07 Typical Roadway Section.mxd

**Juneau Access Improvements
Typical Roadway Section**
*Cut and Fill Typical
Both Sides of Roadway*



**Figure 2-7
Typical Roadway Section**