



REGULATORY



R1-1 30X30 R1-2 36X36 R1-2A 24X18 R1-3 12X6 R1-4 18X6 R2-1 30X36 R2-5A 24X30 R2-5C 30X36 R3-1 30X30 R3-2 30X30 R3-3 30X30 R3-4 30X30

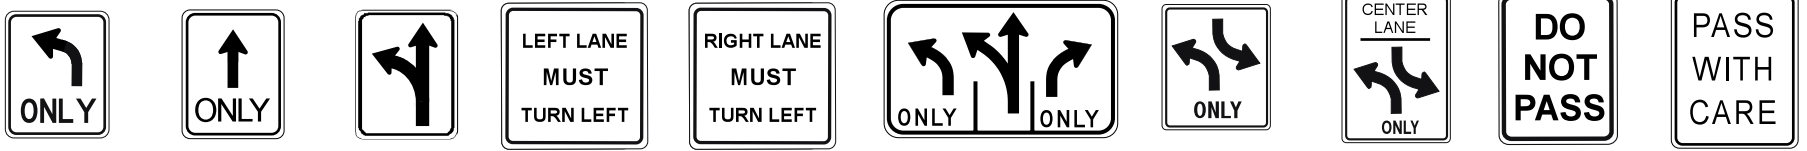


R3-5(LR) 30X36 R3-5A 30X36 R3-6(LR) 30X36 R3-7L 36X36 R3-7R 36X36 R3-8(LS/LR) VAR X VAR R3-9A 30X36 R3-9B 24X36 R4-1 30X36 R4-2 30X36

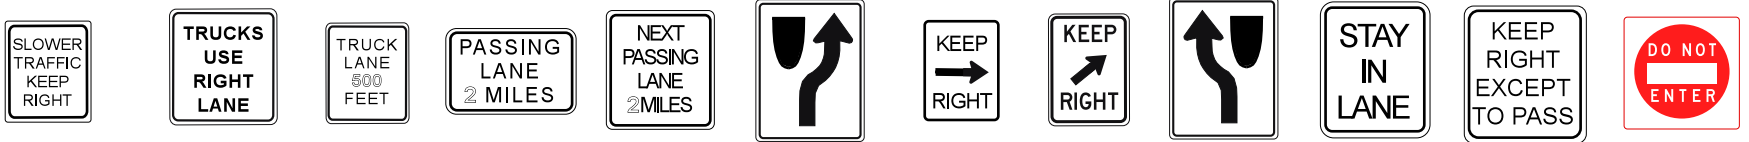

R4-3 36X48 R4-5 36X48 R4-6 36X48 R4-6A 48X36 R4-6B 48X48 R4-7 24X30 R4-7A 24X30 R4-7B 24X30 R4-8 24X30 R4-9 24X30 R4-100 36X48 R5-1 36X36




R5-1A 36X24 R5-3 24X24 R5-6 30X30 R5-10B 30X18 R5-10C 24X12 R6-1(RL) 36X12 R6-2(RL) 24X30 R7-8(RL) 12X18 R7-108(RL) 12X18 R7-202 24X12 R8-1 24X30 R8-1A 24X12

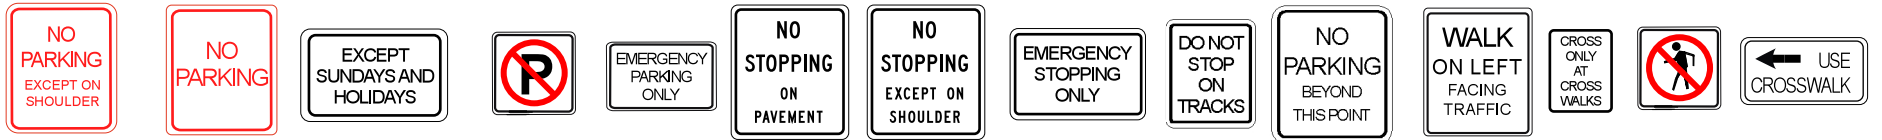

R8-2 24X30 R8-3 24X30 R8-3AP 24X(VAR) R8-3A 24X24 R8-4 30X24 R8-5 24X30 R8-6 24X30 R8-7 30X24 R8-8 36X48 R8-100 30X36 R9-1 18X24 R9-2 12X18 R9-3A 18X18 R9-3BL 18X12




R9-5 12X18 R9-6 12X18 R9-9 24X12 R9-10 24X12 R9-11L 36X24 R9-100L 24X12 R10-2A 9X12 R10-3A 9X12 R10-3B 9X16 R10-4A 9X12

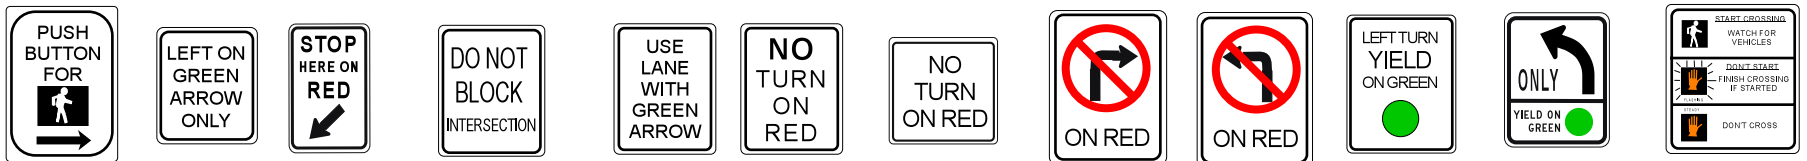

R10-4B 5X8 R10-5 24X30 R10-6(LR) 24X36 R10-7 24X30 R10-8 24X30 R10-11A 24X30 R10-11B 24X24 R10-11C 24X30 R10-11D 24X30 R10-12 30X36 R10-100 30X36 R10-101 9X12



R11-1 24X30 R11-2 48X30 R11-4 60X30 R12-1 24X30 R12-2 24X30 R12-3 24X36 R12-100 24X36 R12-101 24X42 R12-102 42X48 R13-1 72X48 R13-100 48X72

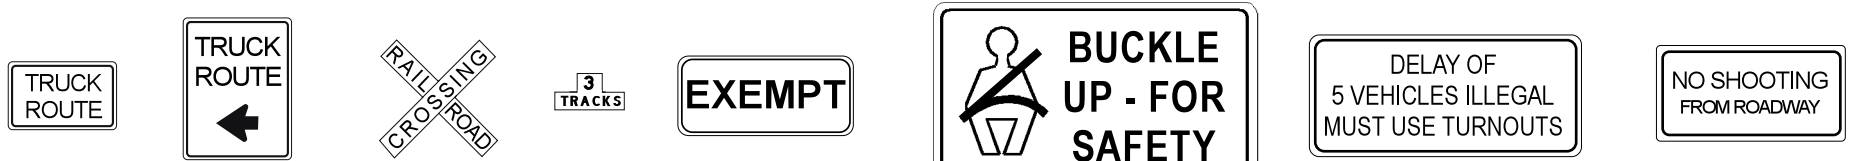

R14-1 24X18 R14-1A(LR) 30X42 R15-1 9X48 R15-2 27X9 R15-3 24X12 R16-1 48X30 R16-103 84X36 R16-104 48X24



R16-105 54X30 R16-106 42X42 R16-107 24X30 R16-108 18X24 R16-109 30X14 R16-110 42X42 R16-111 48X36

STATE OF ALASKA
DEPARTMENT OF TRANSPORTATION AND PUBLIC FACILITIES

SIGNS ARE BASED UPON THE ALASKA SIGN DESIGN SPECIFICATIONS (ASDS) AVAILABLE AT www.dot.state.ak.us.
SIGN DIMENSIONS SHOWN ARE CONVENTIONAL SIZES FOR TYPICAL STATE HIGHWAYS WITH POSTED SPEED LIMITS OF 30 MPH OR GREATER.
CONSULT ASDS FOR SIGN SIZES ON HIGH SPEED EXPRESSWAYS & FREEWAYS, ON ROADS POSTED AT 25 MPH OR LESS, OR ON BIKE ROUTES.
THE ASDS PROVIDES ALL OF THE OFFICIALLY APPROVED DIMENSIONS FOR DETAILED SIGN LAYOUTS AND SIGNS.

REVISION DATE 5/5/04