



Date Reviset: 7/15/2021 4:36 PM
 Layout Name: 16
 File Path and Name: J:\JobData\30117\00 ANC Terminal Loop Road Improvements\00 CAD 2019\01 Working Set\01 Civil\00642-ANC-Project Layout_Scope.dwg

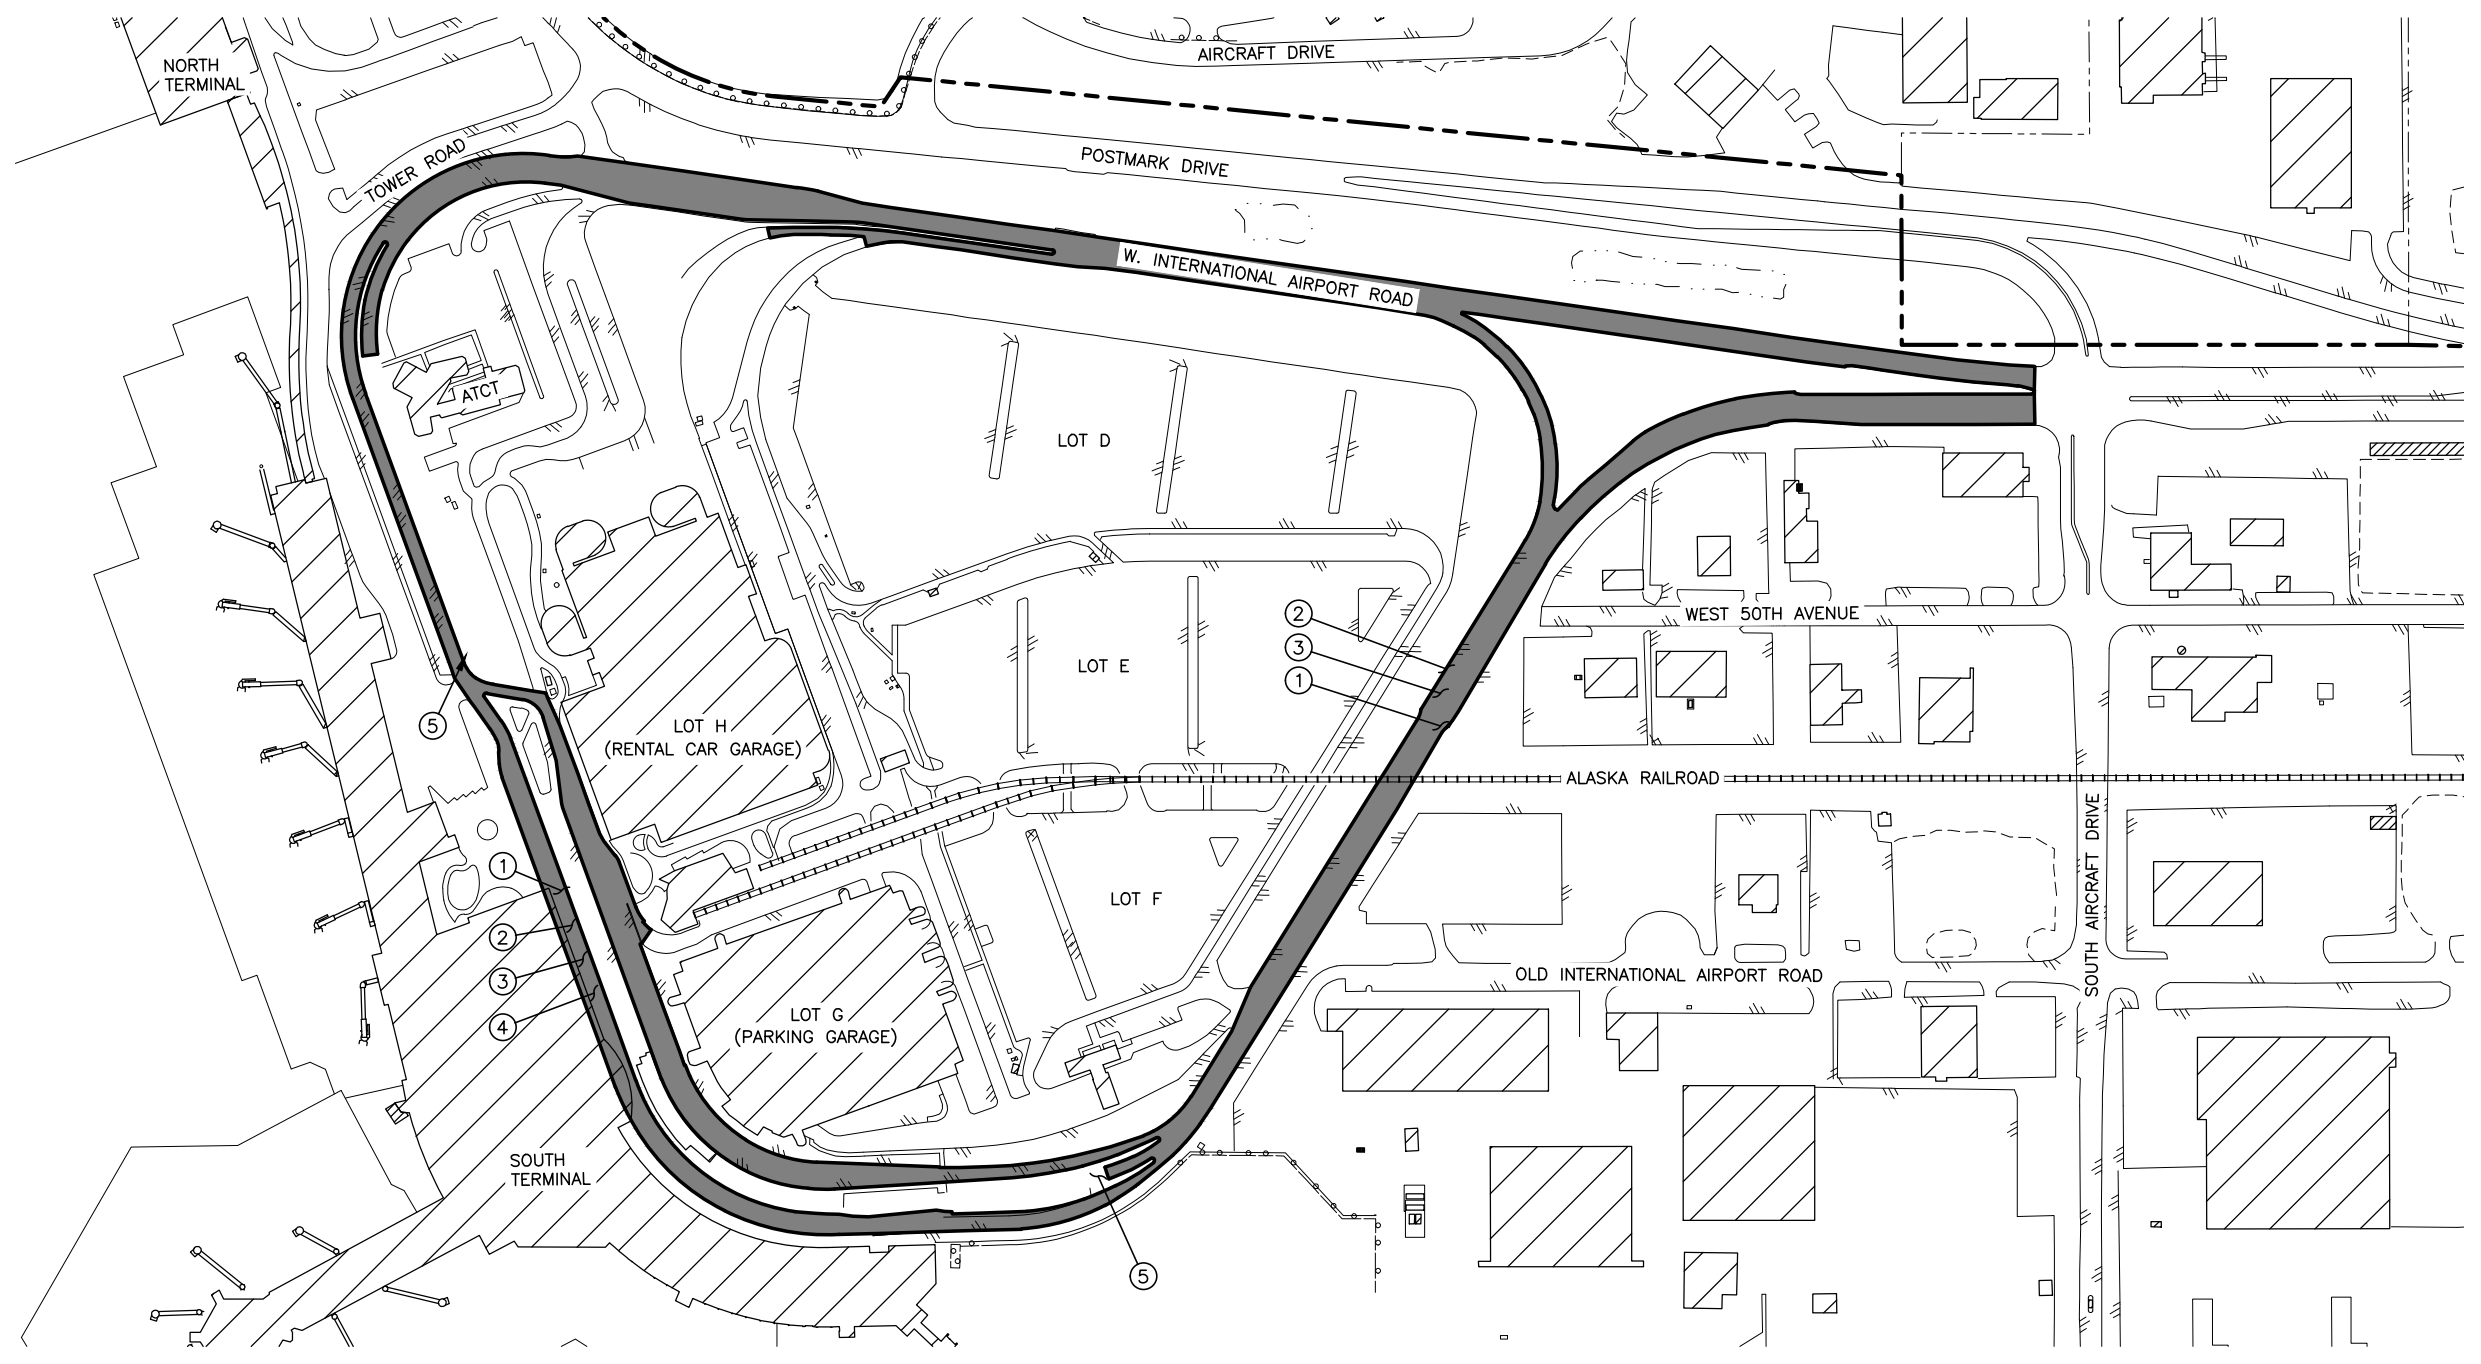

1
16

PROJECT LAYOUT PLAN – SCOPE
SCALE: GRAPHIC

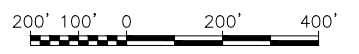

SCOPE OF THE PROJECT INCLUDES, BUT IS NOT LIMITED TO CONSTRUCTION OF THE FOLLOWING:

- ① REHABILITATE ASPHALT SURFACE
- ② LUMINAIRE/SIGN REPLACEMENT
- ③ STORM DRAIN REPAIR AND REPLACEMENT
- ④ ADA IMPROVEMENTS
- ⑤ MSE WALL INSPECTION AND SPOT REPAIRS

NOTE:
UPPER LEVEL BRIDGE NOT SHOWN IN THIS VIEW FOR CLARITY.

LEGEND

- PROJECT LIMITS
- EXISTING BUILDING



PLANS DEVELOPED BY:
 CRW ENGINEERING GROUP, LLC
 3940 ARCTIC BLVD. SUITE 300
 ANCHORAGE, ALASKA 99503
 (907) 562-3252
 #AECL882-AK

BY	DATE	REVISION

STATE OF ALASKA
DEPARTMENT OF TRANSPORTATION
AND PUBLIC FACILITIES
CENTRAL REGION
 4111 AVIATION AVE., ANCHORAGE ALASKA 99502
 PHONE (907) 269-0590

TED STEVENS ANCHORAGE
 ANCHORAGE, ALASKA
 ANC TERMINAL LOOP ROAD IMPROVEMENTS
 PROJECT No. CFAPT00642
 AIP No. 3-02-0016-206-2021
 PROJECT LAYOUT PLAN – SCOPE

DATE: JUNE 2021
 SHEET: 16 of 122