

DRAWING LOCATION
L:\HIGHWAY\DESIGN\MASTERS\AUTOCAD\REGIONAL\DETAILS\2016\HIGHWAYS\CURB RAMPS AND DETECTABLE WARNING TILES_C3D16_IN
PROCESS.DWG


DESIGNED BY
CHECKED BY
DRAFTED BY

SCALE

DATE
10/28/2020

TIME
8:33 AM


NO.	DATE	REVISION	STATE	PROJECT DESIGNATION	YEAR	SHEET NO.	TOTAL SHEETS
			ALASKA	XXXXXXXX/XXXXXXXXXXXX	20XX	CONVENTIONAL WARNING TILES	

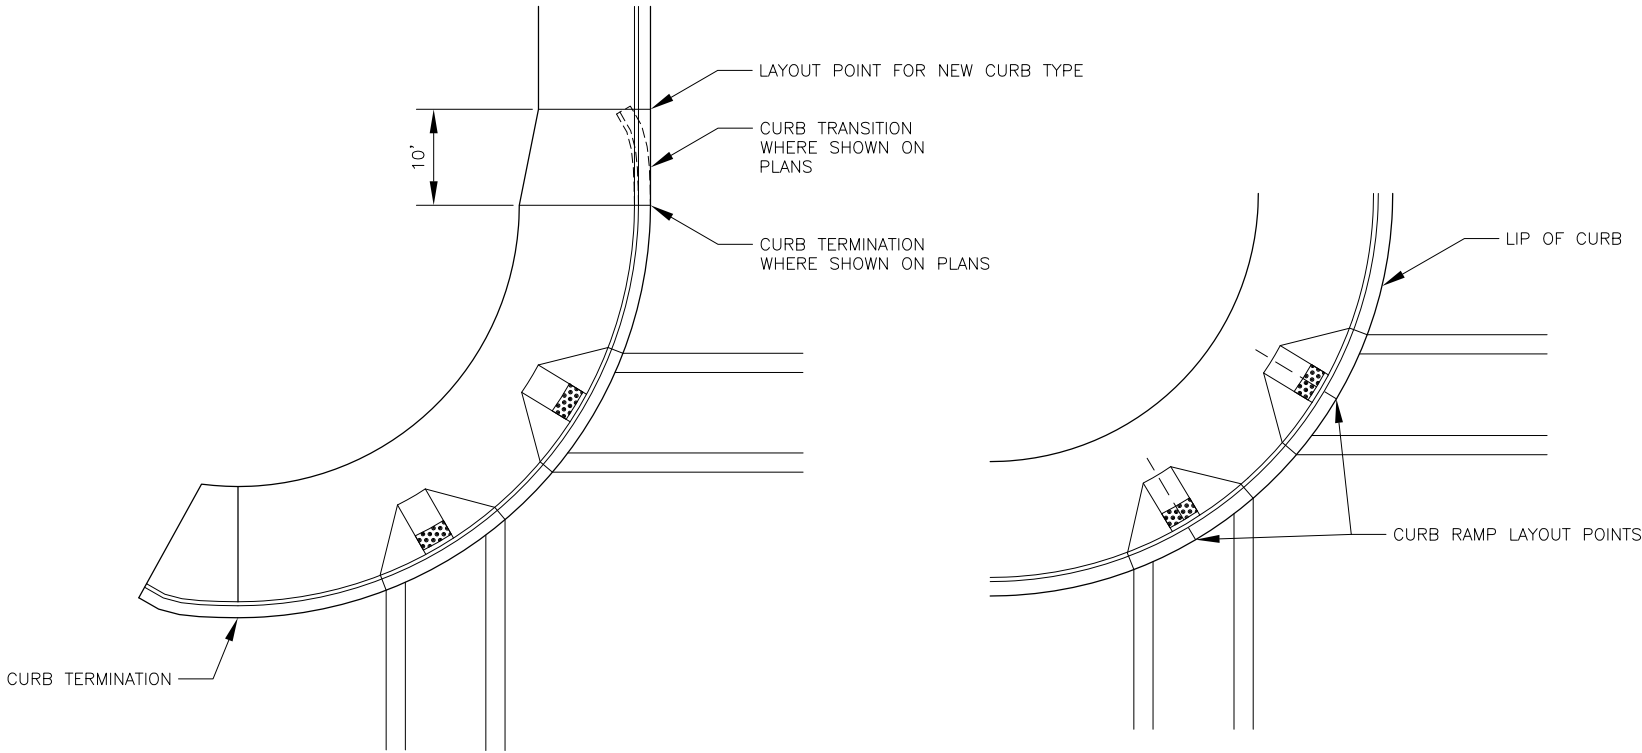


LOW PROFILE CURB AND GUTTER CURB RAMP LAYOUT

TYPICAL PERPENDICULAR CURB RAMP

CURB RAMPS

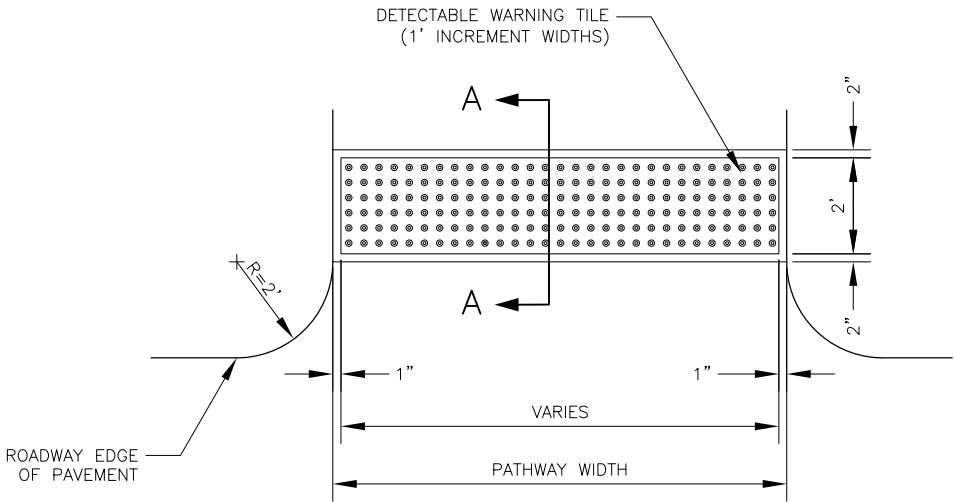


PLAN

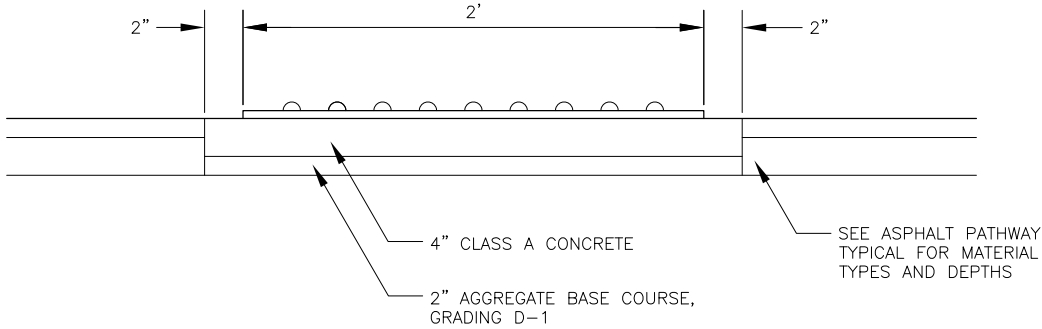

SECTION A-A


ASPHALT PATHWAY DETECTABLE WARNING TILE

- ASPHALT PATHWAY NOTES:
- SEE STD. DWG I-21 FOR ADDITIONAL REQUIREMENTS OF DETECTABLE WARNING TILES.

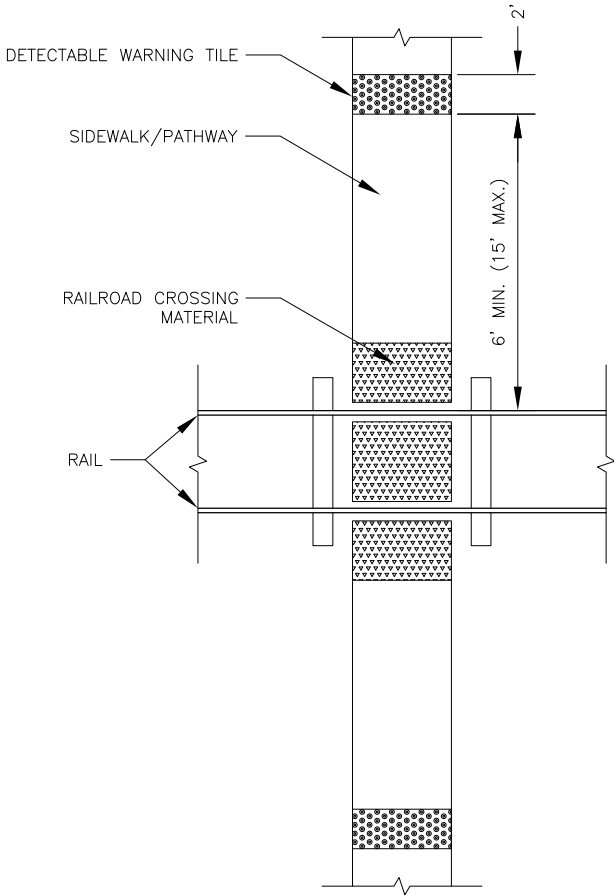

RAILROAD CROSSING DETECTABLE WARNING TILE

DATE	####
####	----

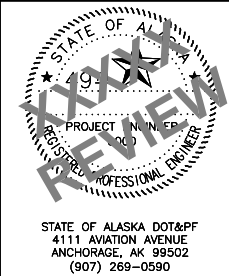

STATE OF ALASKA
DEPARTMENT OF TRANSPORTATION
AND PUBLIC FACILITIES

PROJECT TITLE
PROJECT TITLE

CURB RAMPS AND DETECTABLE
WARNING TILES

STATE OF ALASKA DOT&PF
4111 AVIATION AVENUE
ANCHORAGE, AK 99502
(907) 269-0590