

DESIGNED BY

CHECKED BY


DRAFTED BY

SCALE

DATE10/28/2020TIME8:44 AM


DRAWING LOCATION
L:\HIGHWAY\DESIGN\MASTERS\AUTOCAD\REGIONAL\DETAILS\2016\HIGHWAYS\CUT-FILL LONGITUDINAL TRANSITION_C3D16_IN
PROCESS.DWG

NO.	DATE	REVISION	STATE	PROJECT DESIGNATION	YEAR	SHEET NO.	TOTAL SHEETS
			ALASKA	XXXXXXXX/XXXXXXXXXXXX	20XX	LAYOUT	

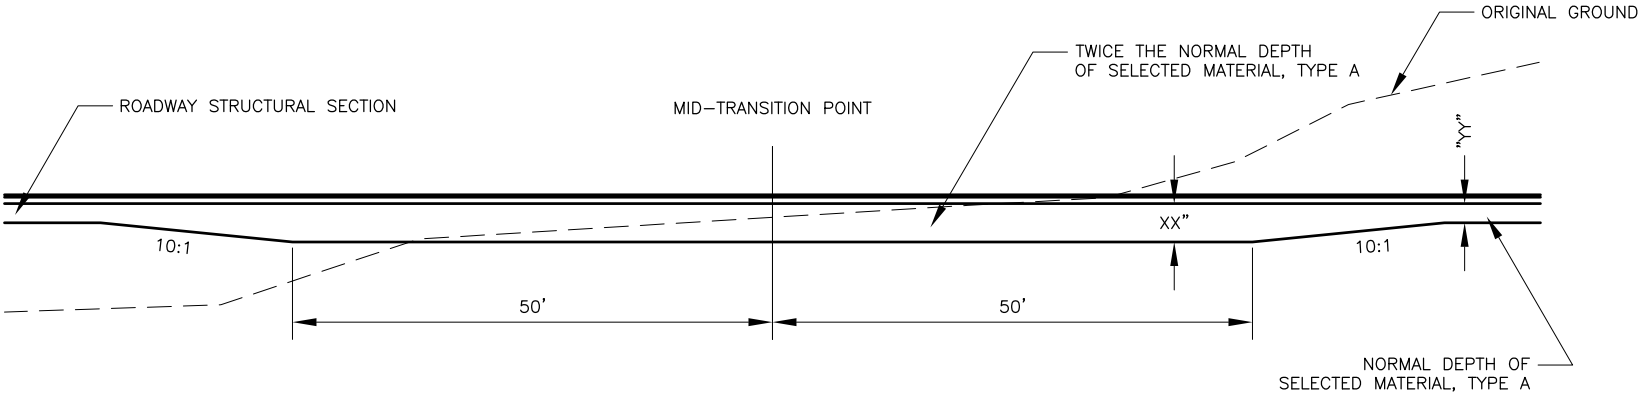

CUT-FILL LONGITUDINAL TRANSITION

DATE	###
###	----

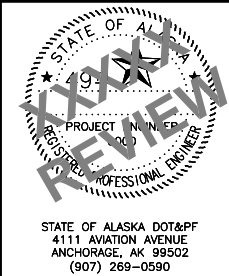

STATE OF ALASKA
DEPARTMENT OF TRANSPORTATION
AND PUBLIC FACILITIES

PROJECT TITLE
PROJECT TITLE
CUT-FILL LONGITUDINAL
TRANSITION DETAIL