


DRAWING LOCATION
L:\HIGHWAY\DESIGN\MASTERS\AUTOCAD\REGIONAL\DETAILS\2016\HIGHWAYS\DIKE DIKE_C3D16_IN_PROGRESS.DWG


DESIGNED BY
CHECKED BY
DRAFTED BY

SCALE
DATE
TIME
10/28/2020 8:56 AM

NO.	DATE	REVISION	STATE	PROJECT DESIGNATION	YEAR	SHEET NO.	TOTAL SHEETS
			ALASKA	XXXXXXXX/XXXXXXXXXXXX	20XX	DITCH	

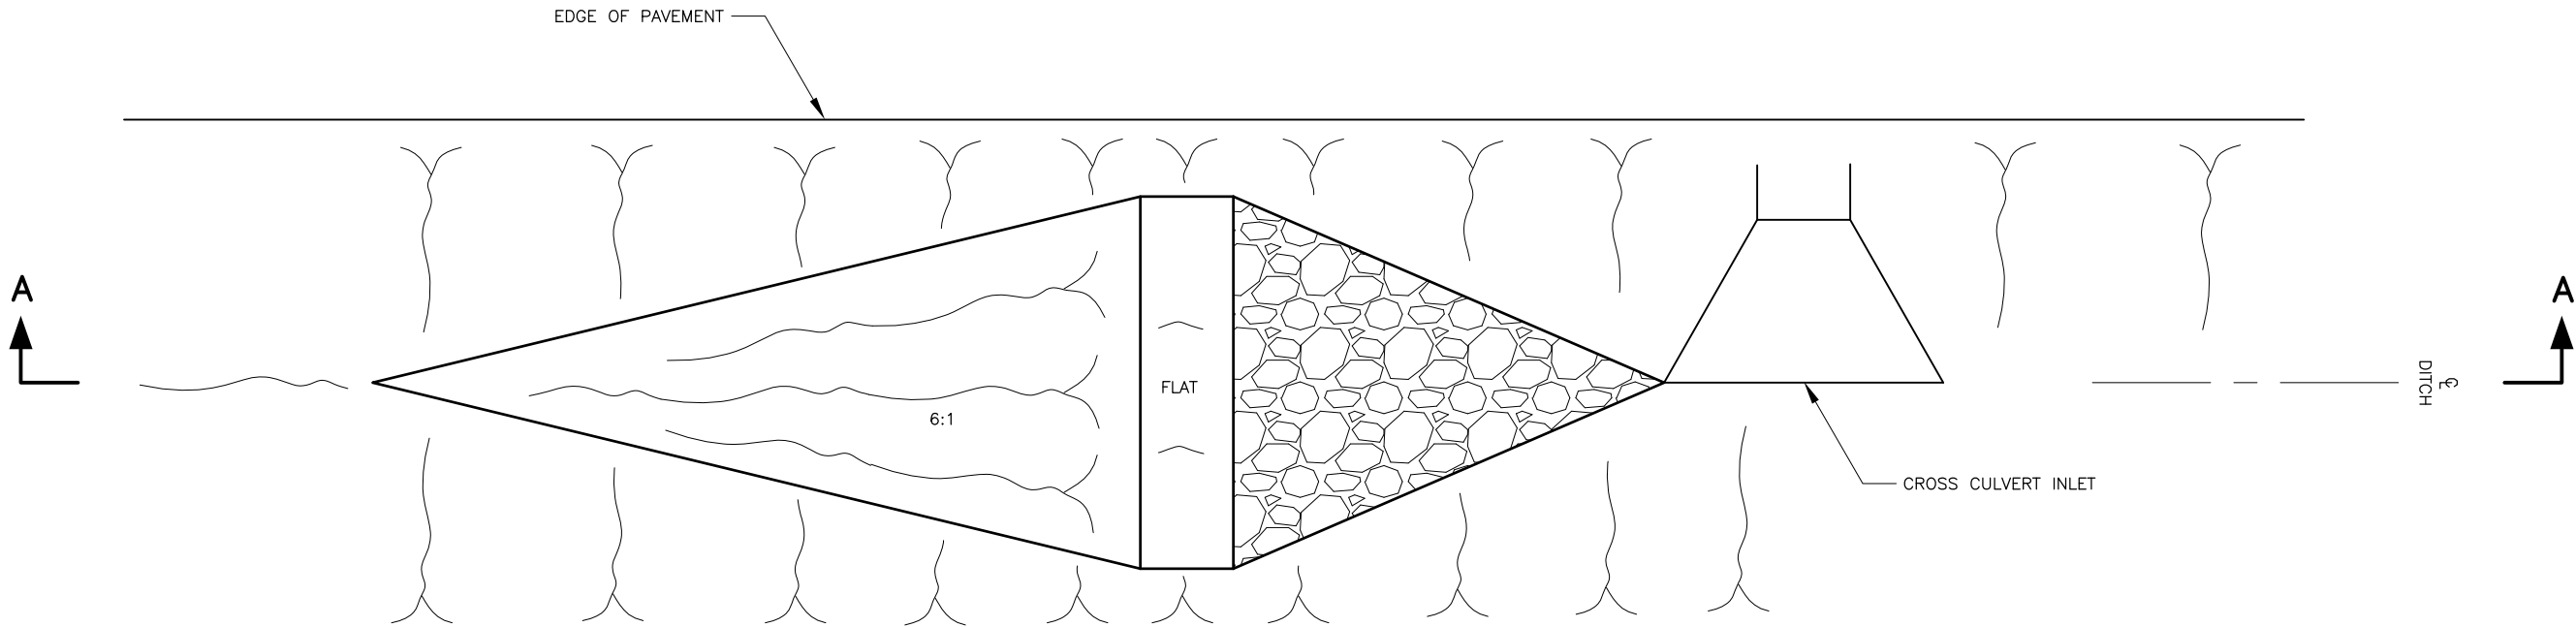

PLAN VIEW

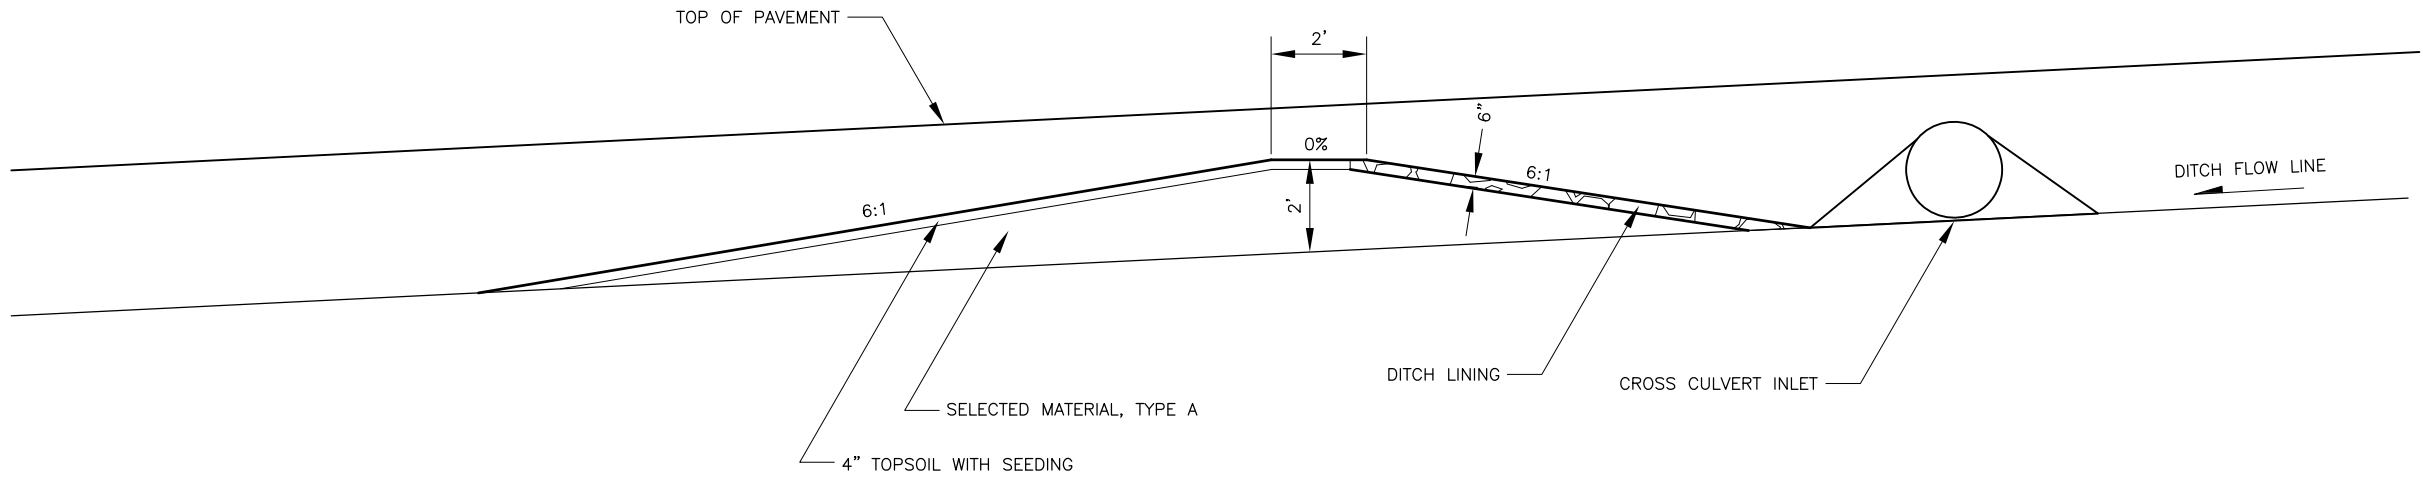


SECTION A-A

"V" DITCH DIKE

- DESIGNER NOTES:
1. THIS DETAIL IS FOR A "V" DITCH. IF A FLAT DITCH IS REQUIRED, USE CORRESPONDING DETAIL.
 2. IF ONLY A FEW DIKES ARE USED, MAKE WORK SUBSIDIARY TO BORROW, TYPE A

DATE	###
###	----

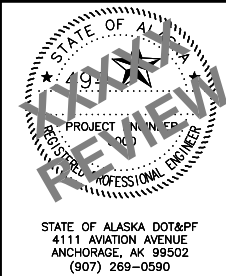

STATE OF ALASKA
DEPARTMENT OF TRANSPORTATION
AND PUBLIC FACILITIES

PROJECT TITLE
PROJECT TITLE

"V" DITCH DIKE
DETAILS

STATE OF ALASKA DOT&PF
4111 AVIATION AVENUE
ANCHORAGE, AK 99502
(907) 269-0590