



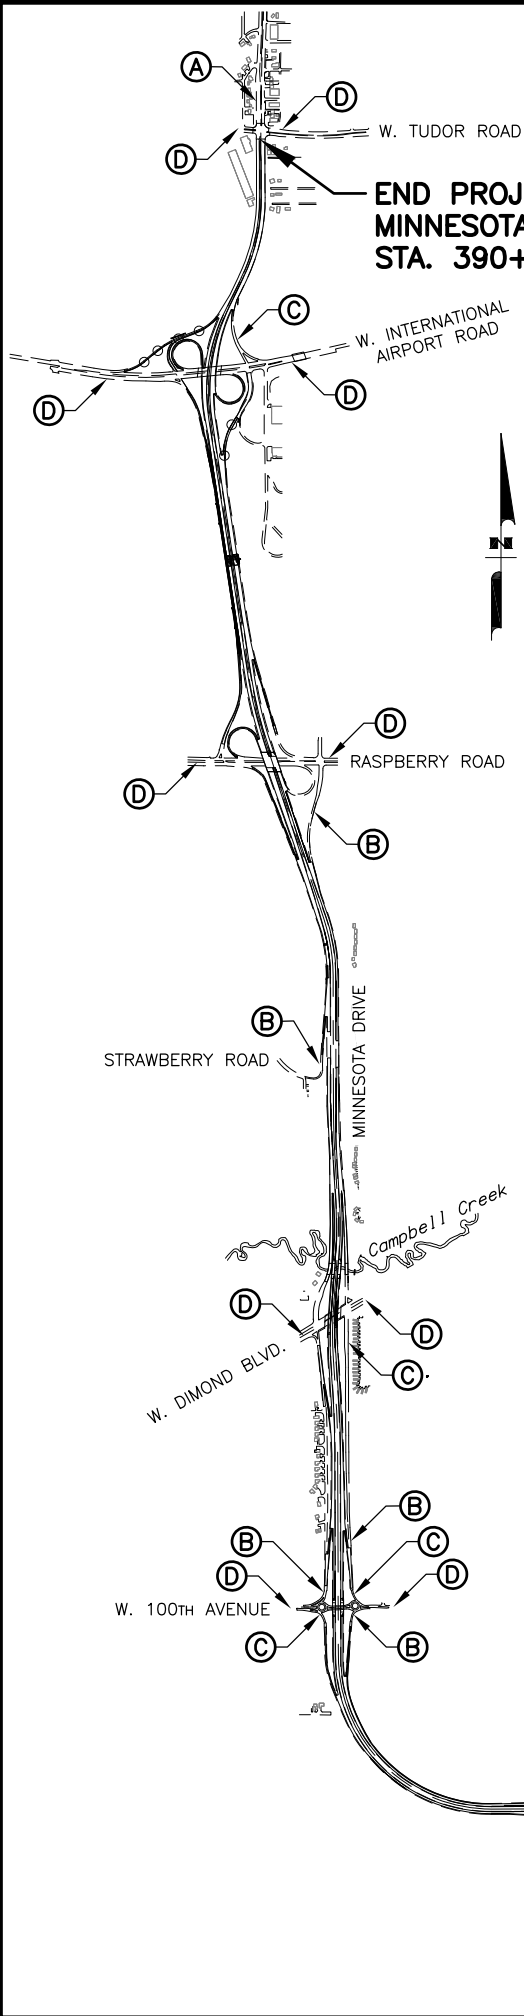



BEGIN MINNESOTA DRIVE
END O'MALLEY RD

BEGIN PROJECT
O'MALLEY ROAD
STA. 93+92

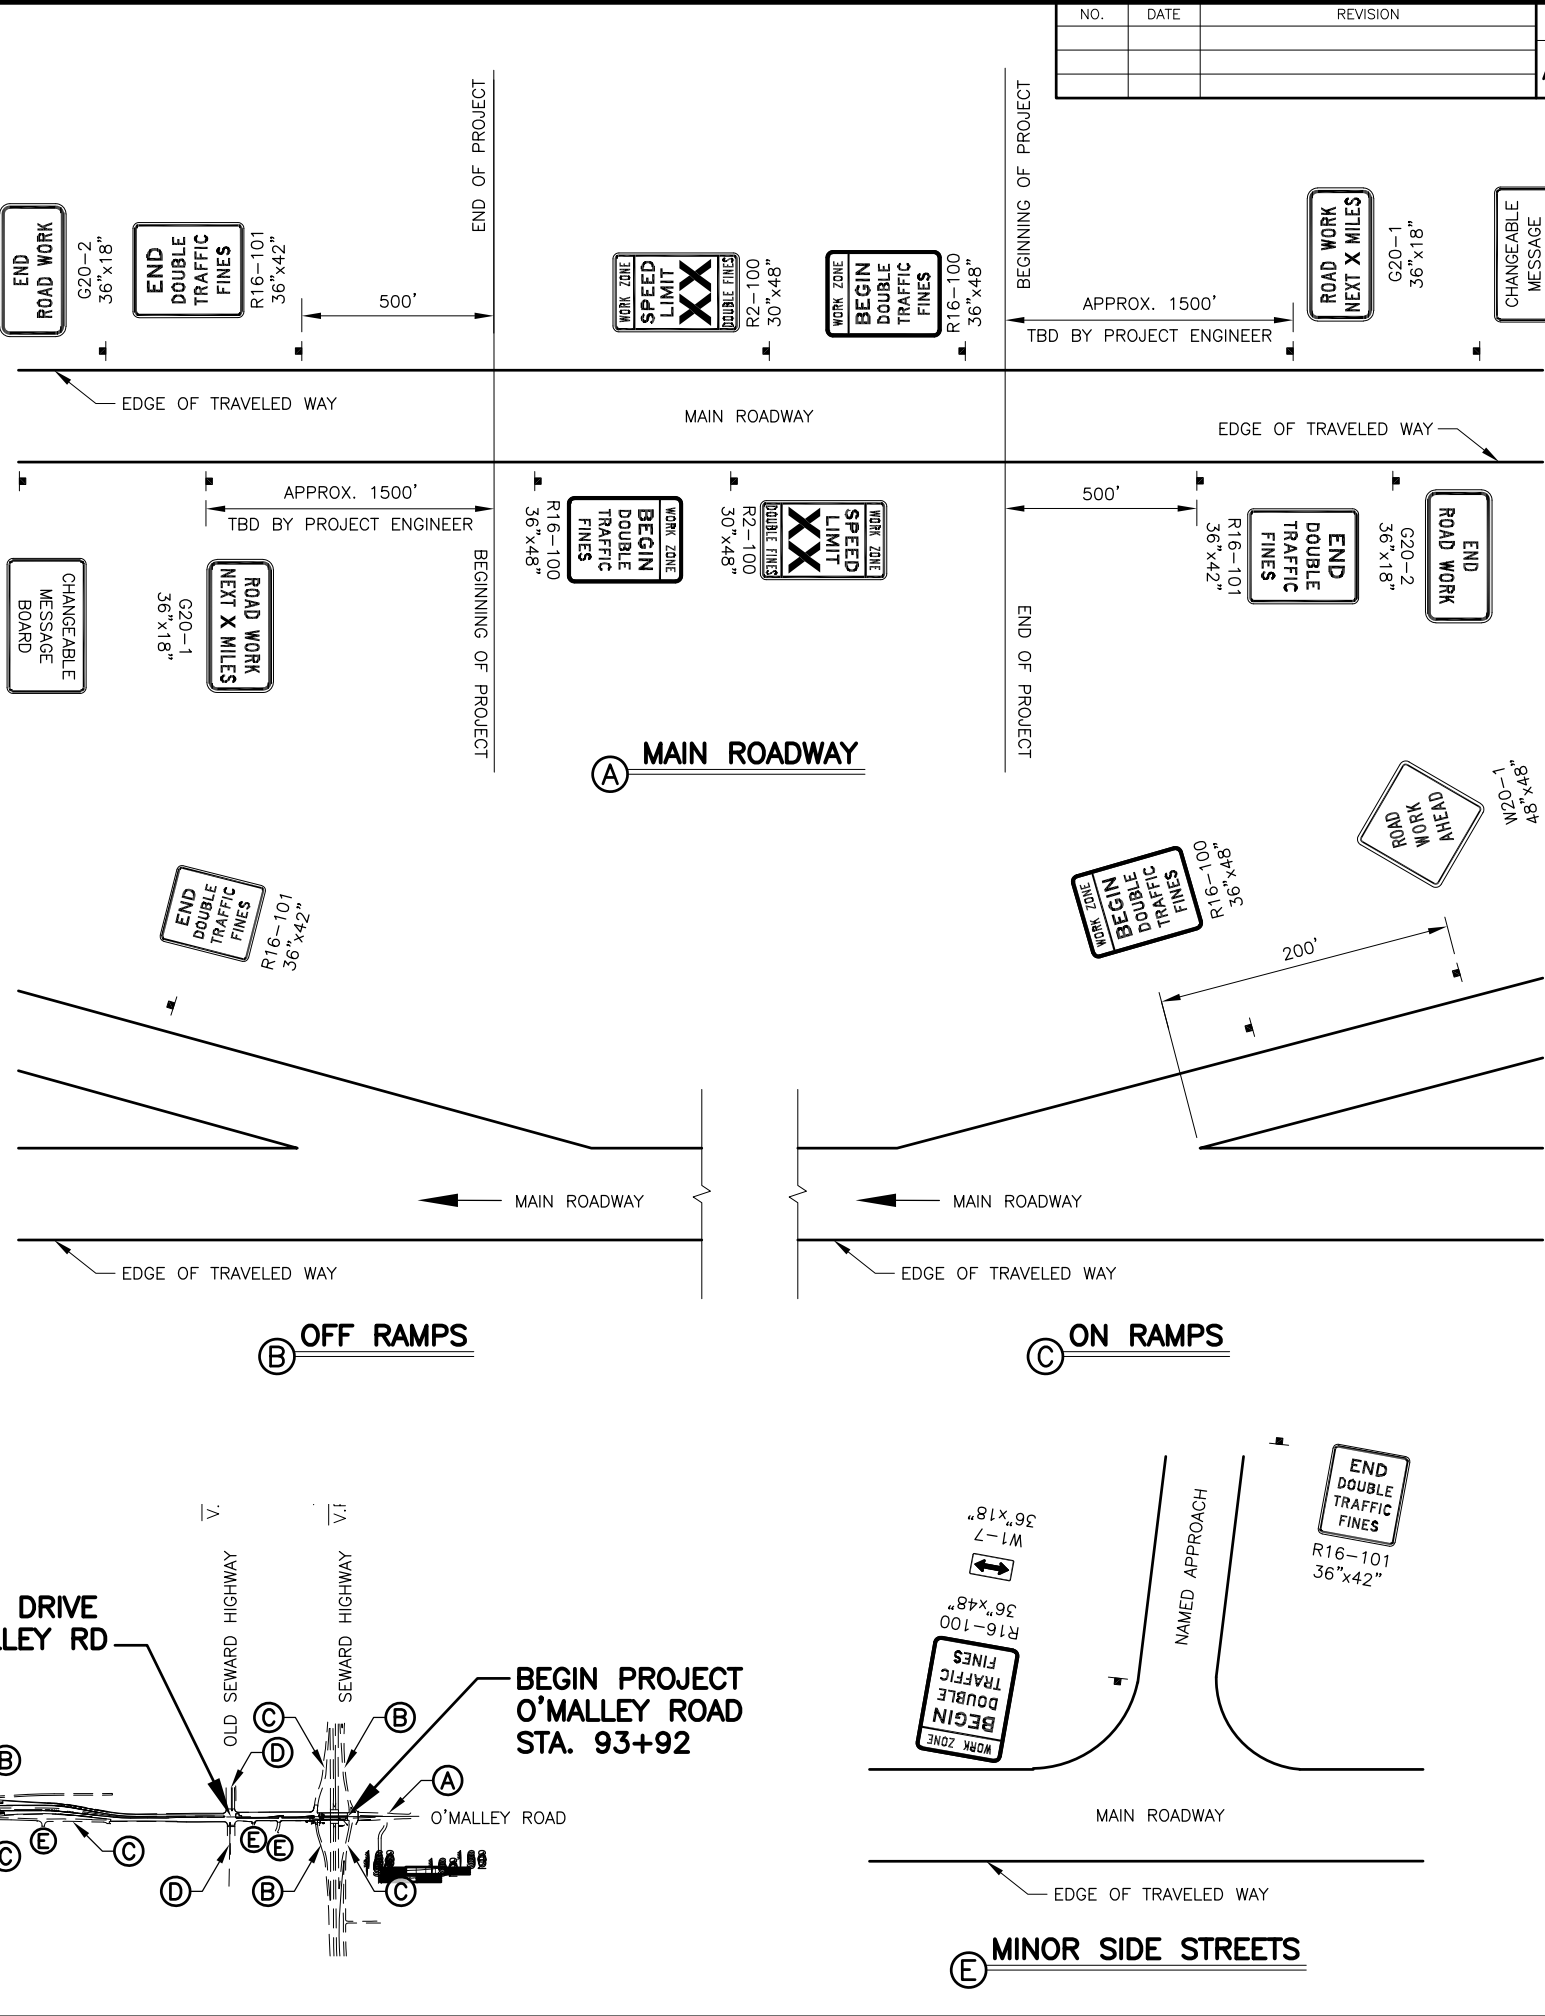

CONSTRUCTION SIGN NOTES:

- 1. SPEED LIMIT TO BE DETERMINED BY THE PROJECT ENGINEER.
- 2. SEE ALASKA STANDARD PLAN C-04 FOR SPACING OF DOUBLE FINE SIGNS AND SPEED LIMIT SIGNS.
- 3. CHANGEABLE MESSAGE BOARD SHALL BE USED FOR ADVANCED NOTIFICATION. LOCATION OF CHANGEABLE MESSAGE BOARDS SHALL BE DETERMINED BY THE ENGINEER.
- 4. CHANGEABLE MESSAGE BOARDS SHOWN ON THIS SHEET SHALL BE PAID FOR UNDER PAY ITEM 643.0003.0000.
- 5. FOR W1-7 SIGNS SHOWN ON THIS SHEET, BACKGROUND SHALL BE ORANGE.

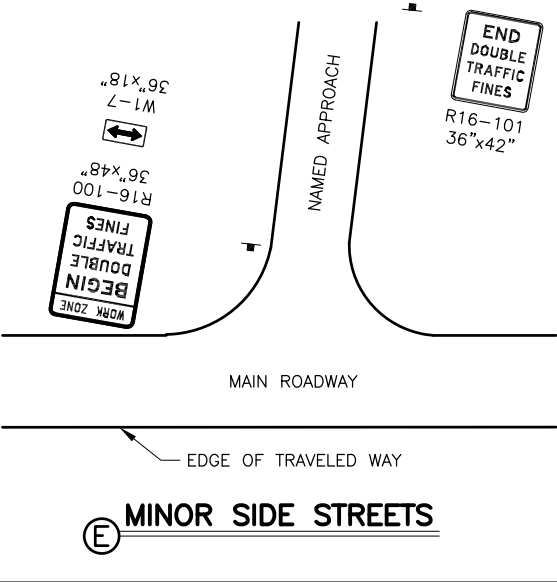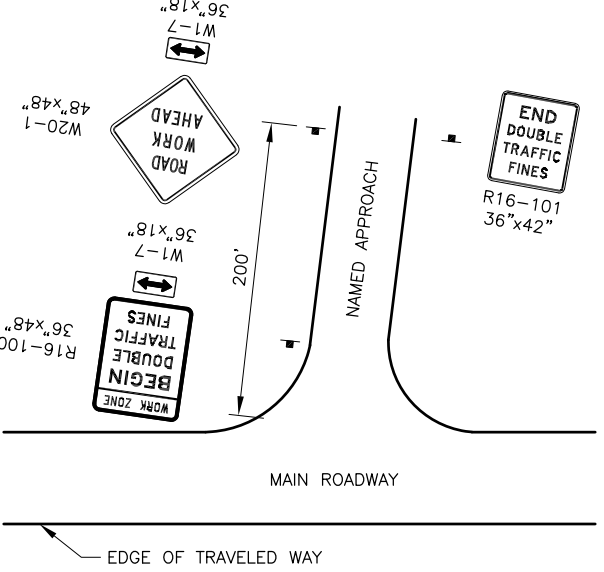

STATE OF ALASKA
DEPARTMENT OF TRANSPORTATION
AND PUBLIC FACILITIES

PROJECT TITLE
PROJECT TITLE

PERMANENT
CONSTRUCTION SIGNS
LAYOUT