

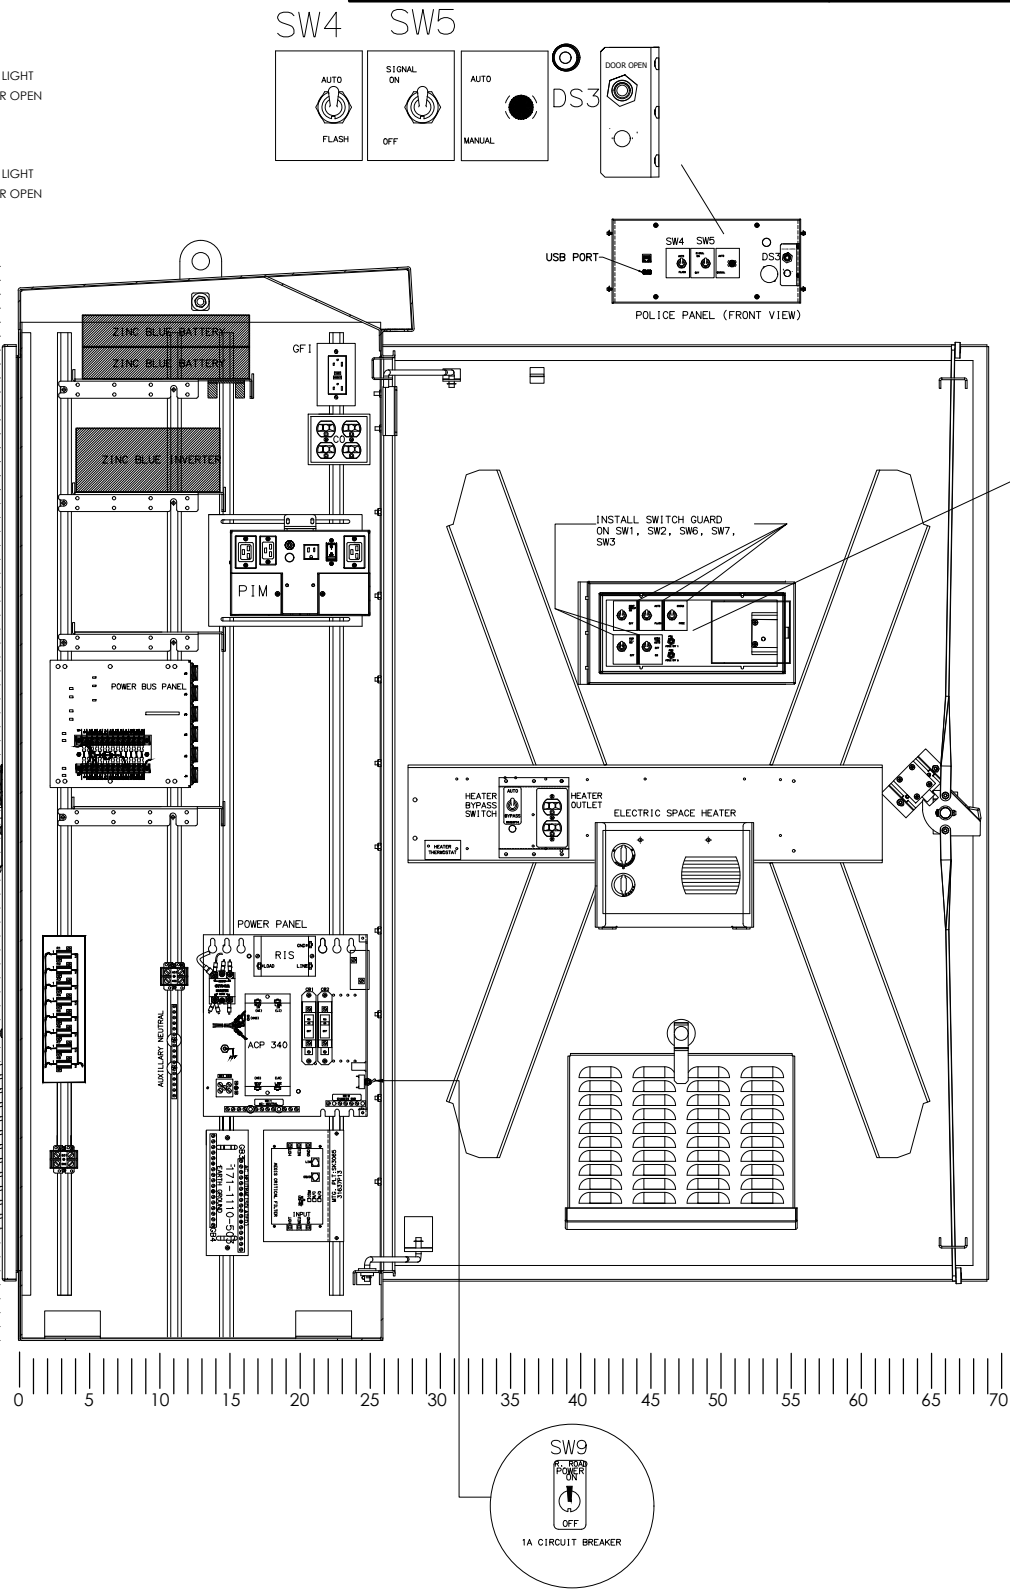
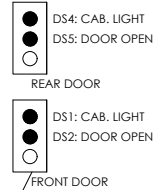
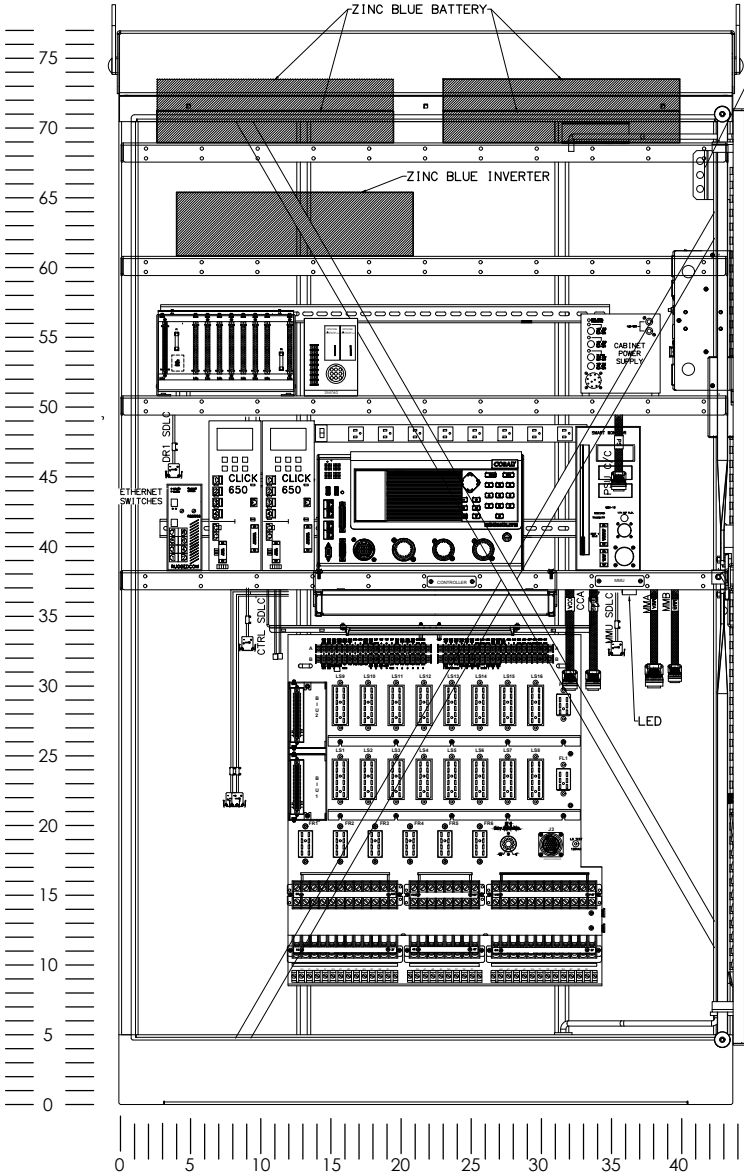
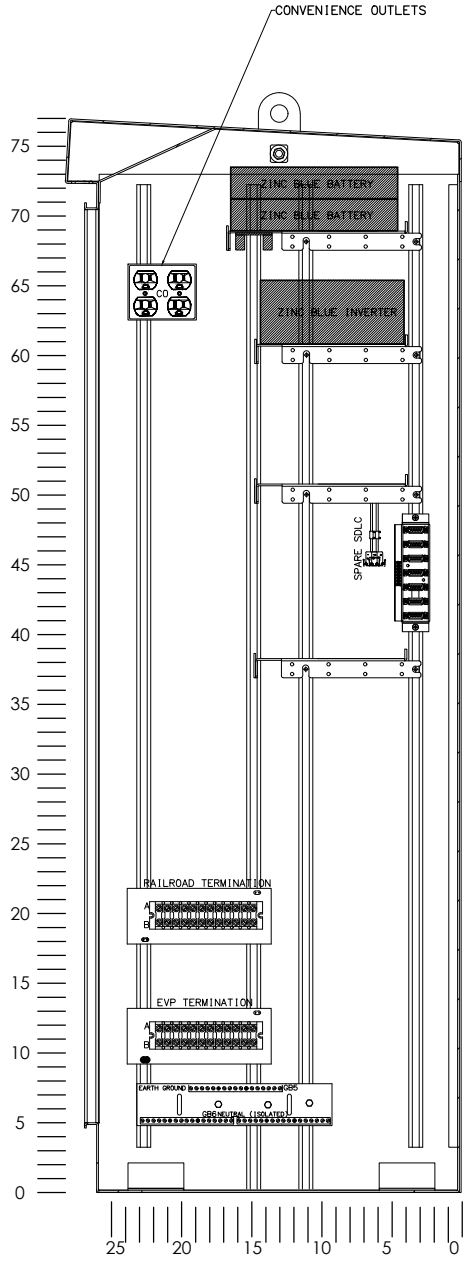
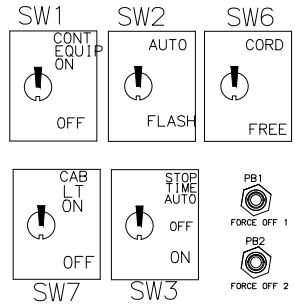



NO.	DATE	REVISION	STATE	PROJECT DESIGNATION	YEAR	SHEET NO.	TOTAL SHEETS
			ALASKA	XXXXXXXX/XXXXXXXXXX	20XX	H##	HXX

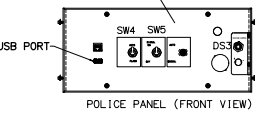

SW4 SW5

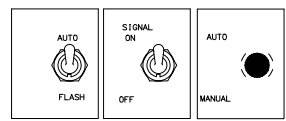


INSTALL SWITCH GUARD ON SW1, SW2, SW6, SW7, SW3

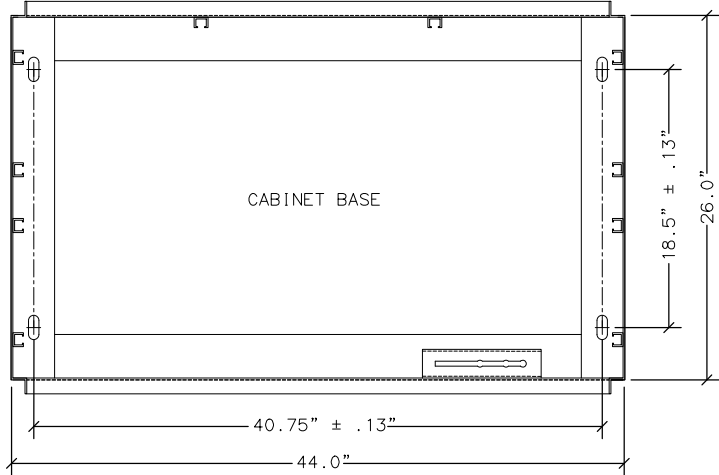

NOTES:

1. TYPICAL ECONOLITE CABINET LAYOUT. CABINET LAYOUT AND COMPONENTS VARY BY INTERSECTION.

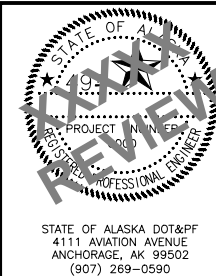

STATE OF ALASKA
DEPARTMENT OF TRANSPORTATION
AND PUBLIC FACILITIES

PROJECT TITLE
PROJECT TITLE

TS2 SIZE 7 CONTROLLER
ASSEMBLY DETAILS

STATE OF ALASKA DOT&PF
4111 AVIATION AVENUE
ANCHORAGE, AK 99502
(907) 269-0590