
















SHEET NO.	TOTAL SHEETS
X03	X11
STATE	YEAR
ALASKA	2027
PROJECT DESIGNATION	
0001747/ CFHWY00889	
NO.	REVISION
DATE	
NO.	REVISION
DATE	
NO.	REVISION
DATE	


PIH  
REVIEW




STATE OF ALASKA  
DEPARTMENT OF TRANSPORTATION  
AND PUBLIC FACILITIES

TRUNK ROAD  
EXTENSION SOUTH, PH III

NELSON ROAD  
CROSS SECTIONS

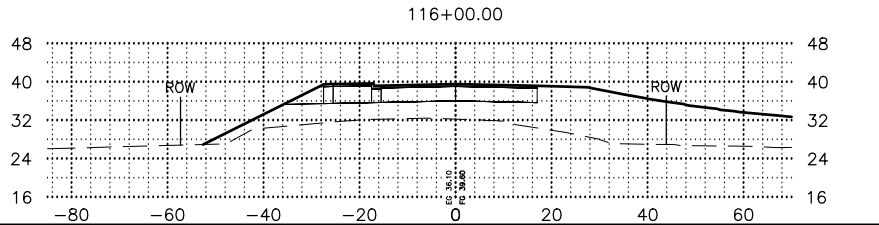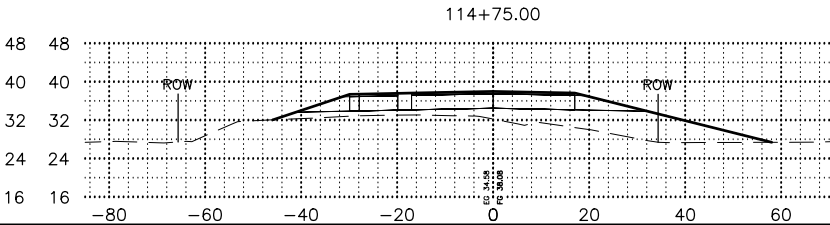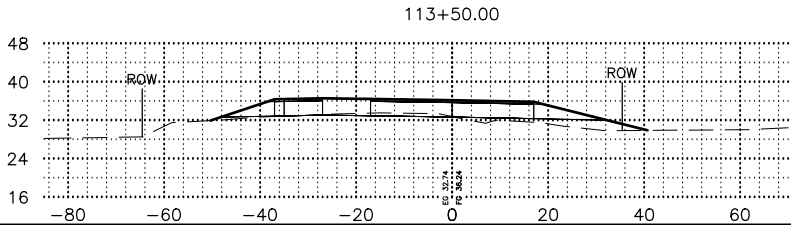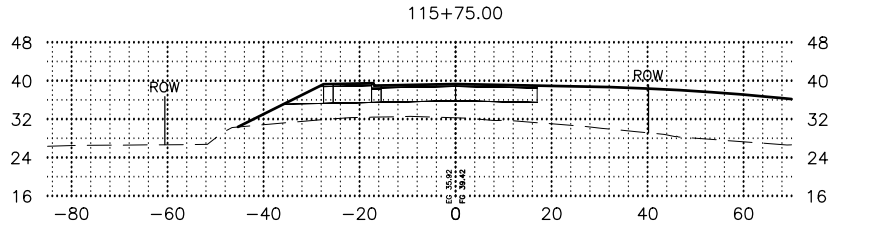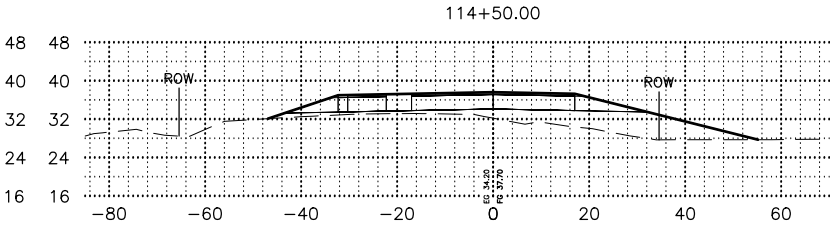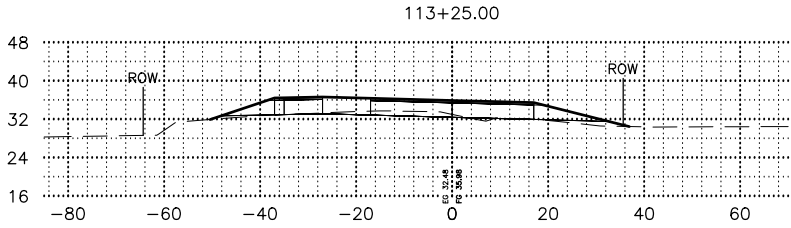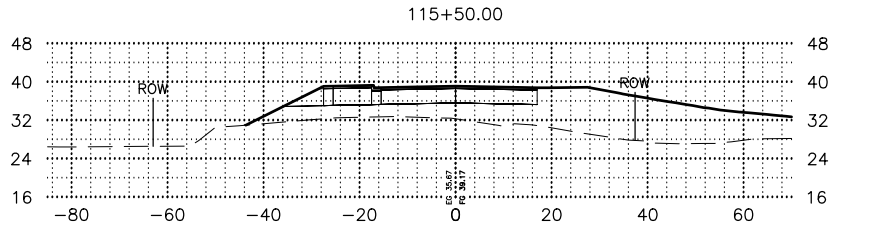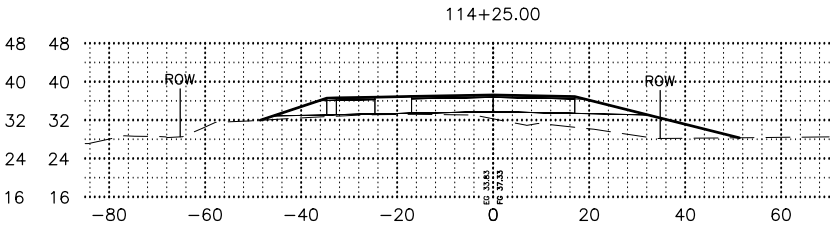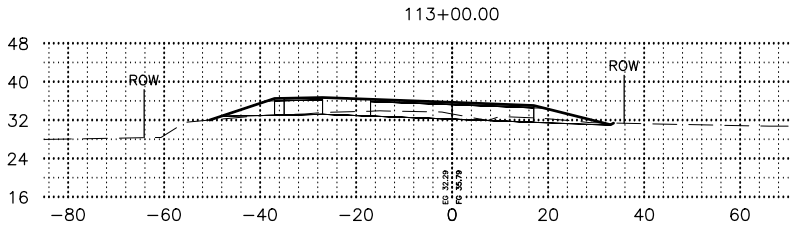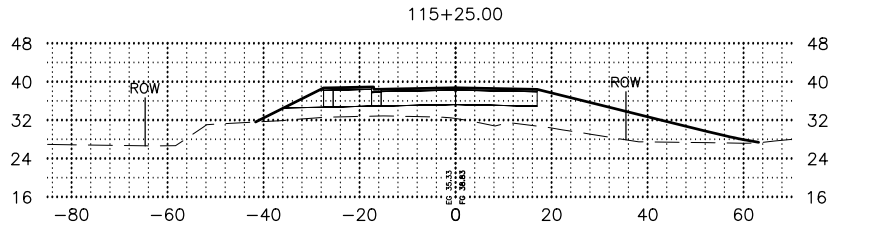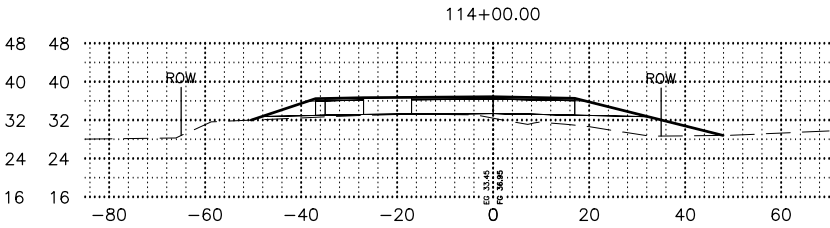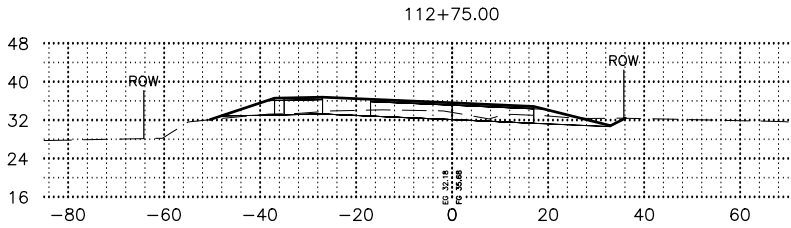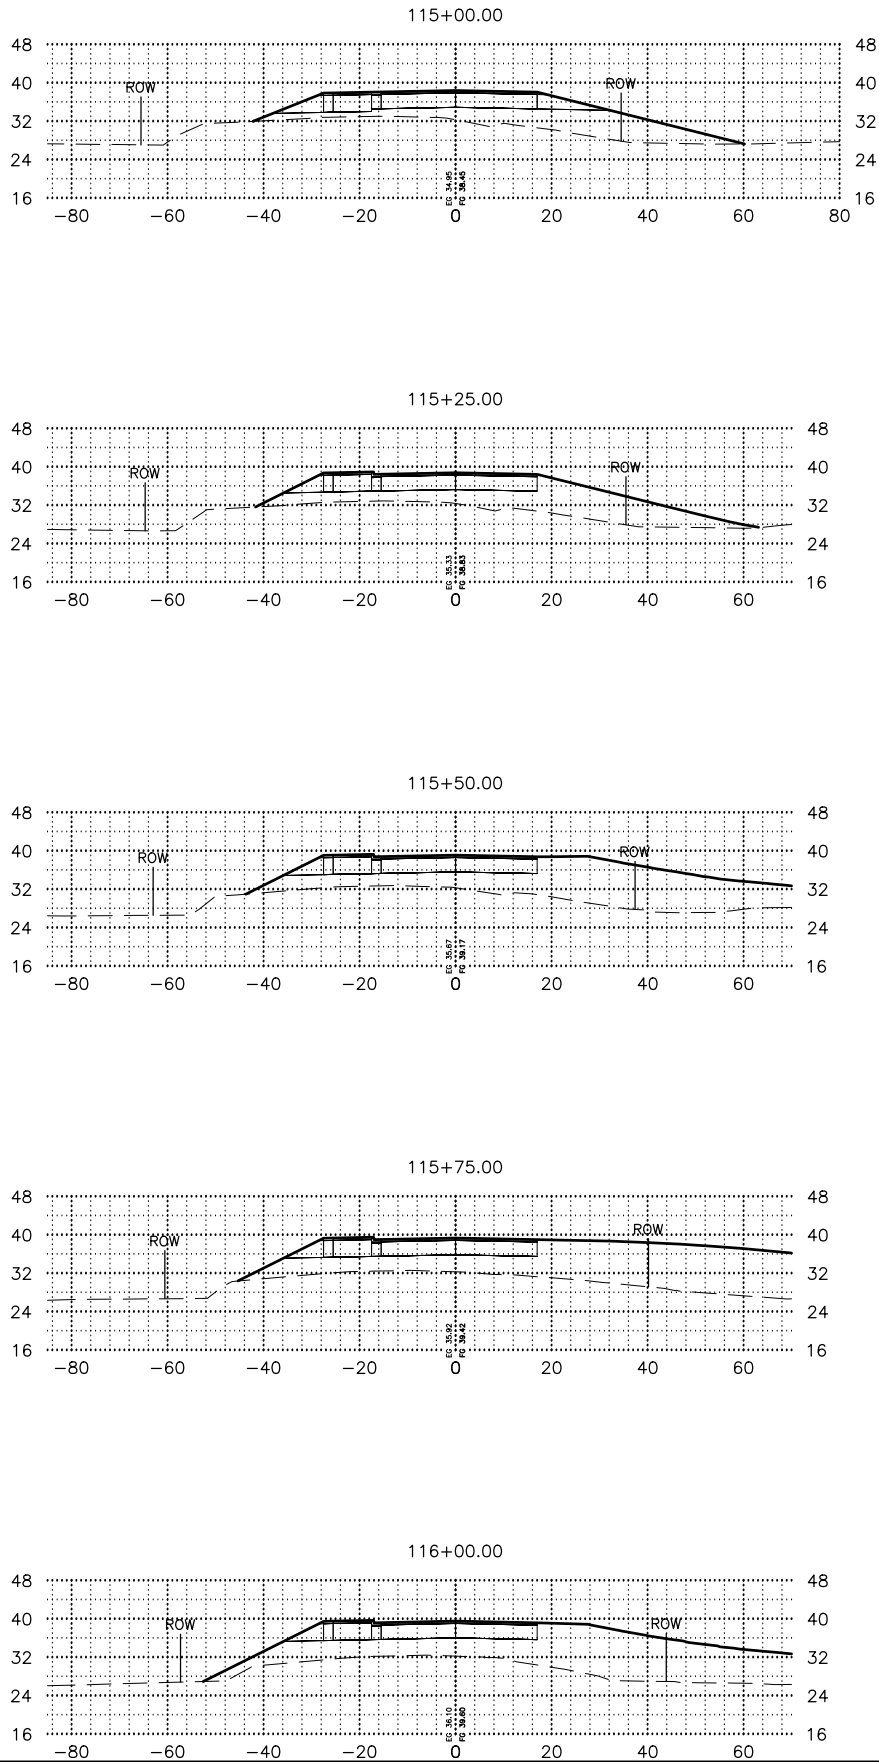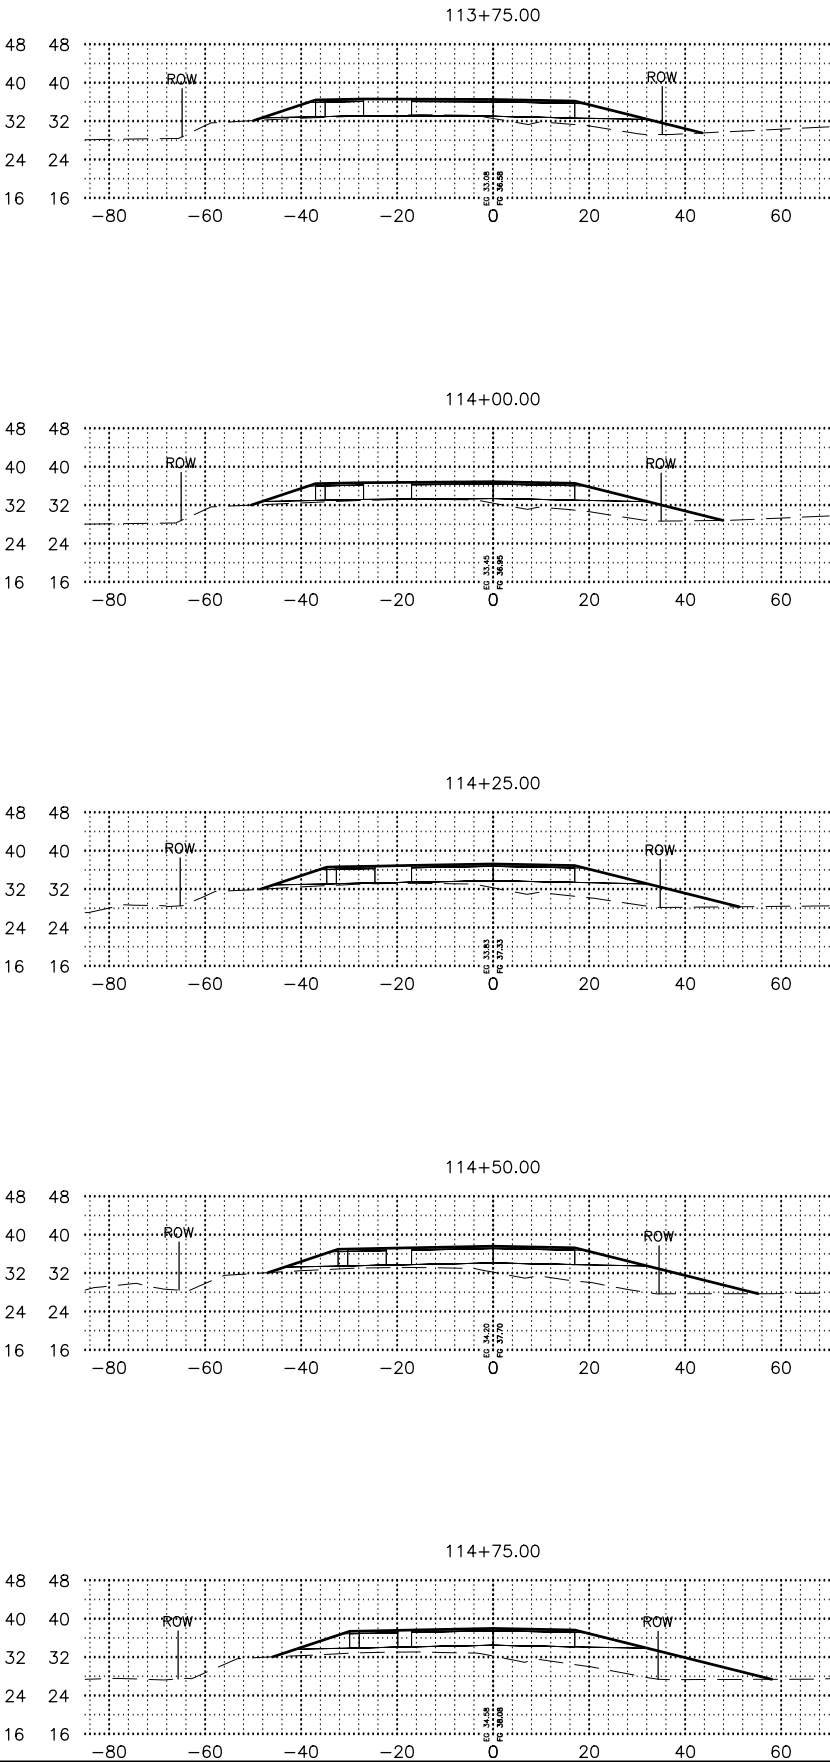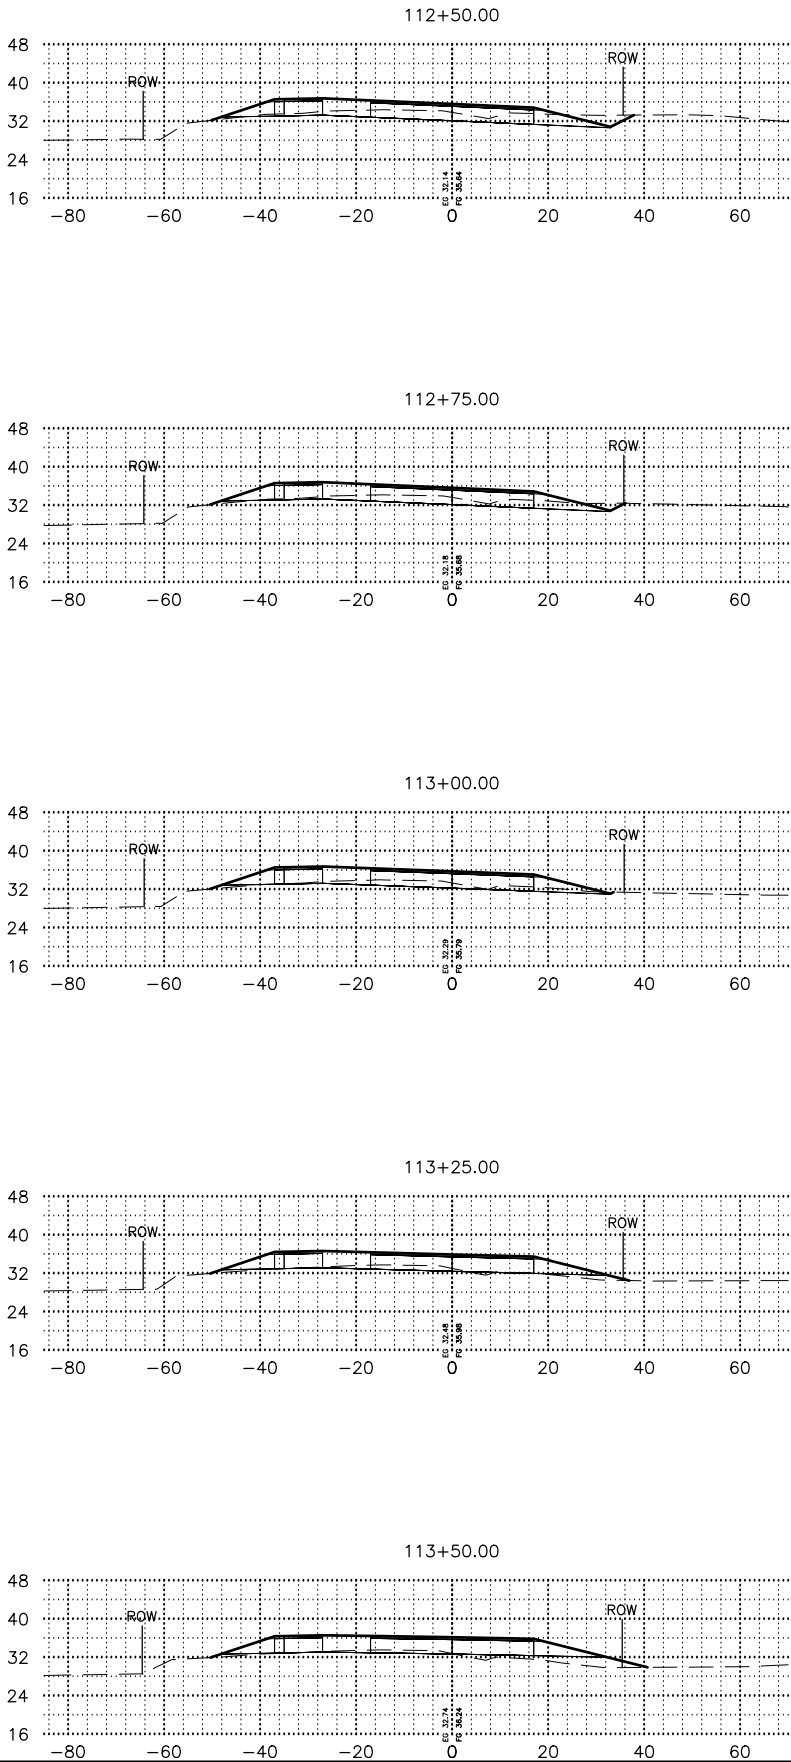

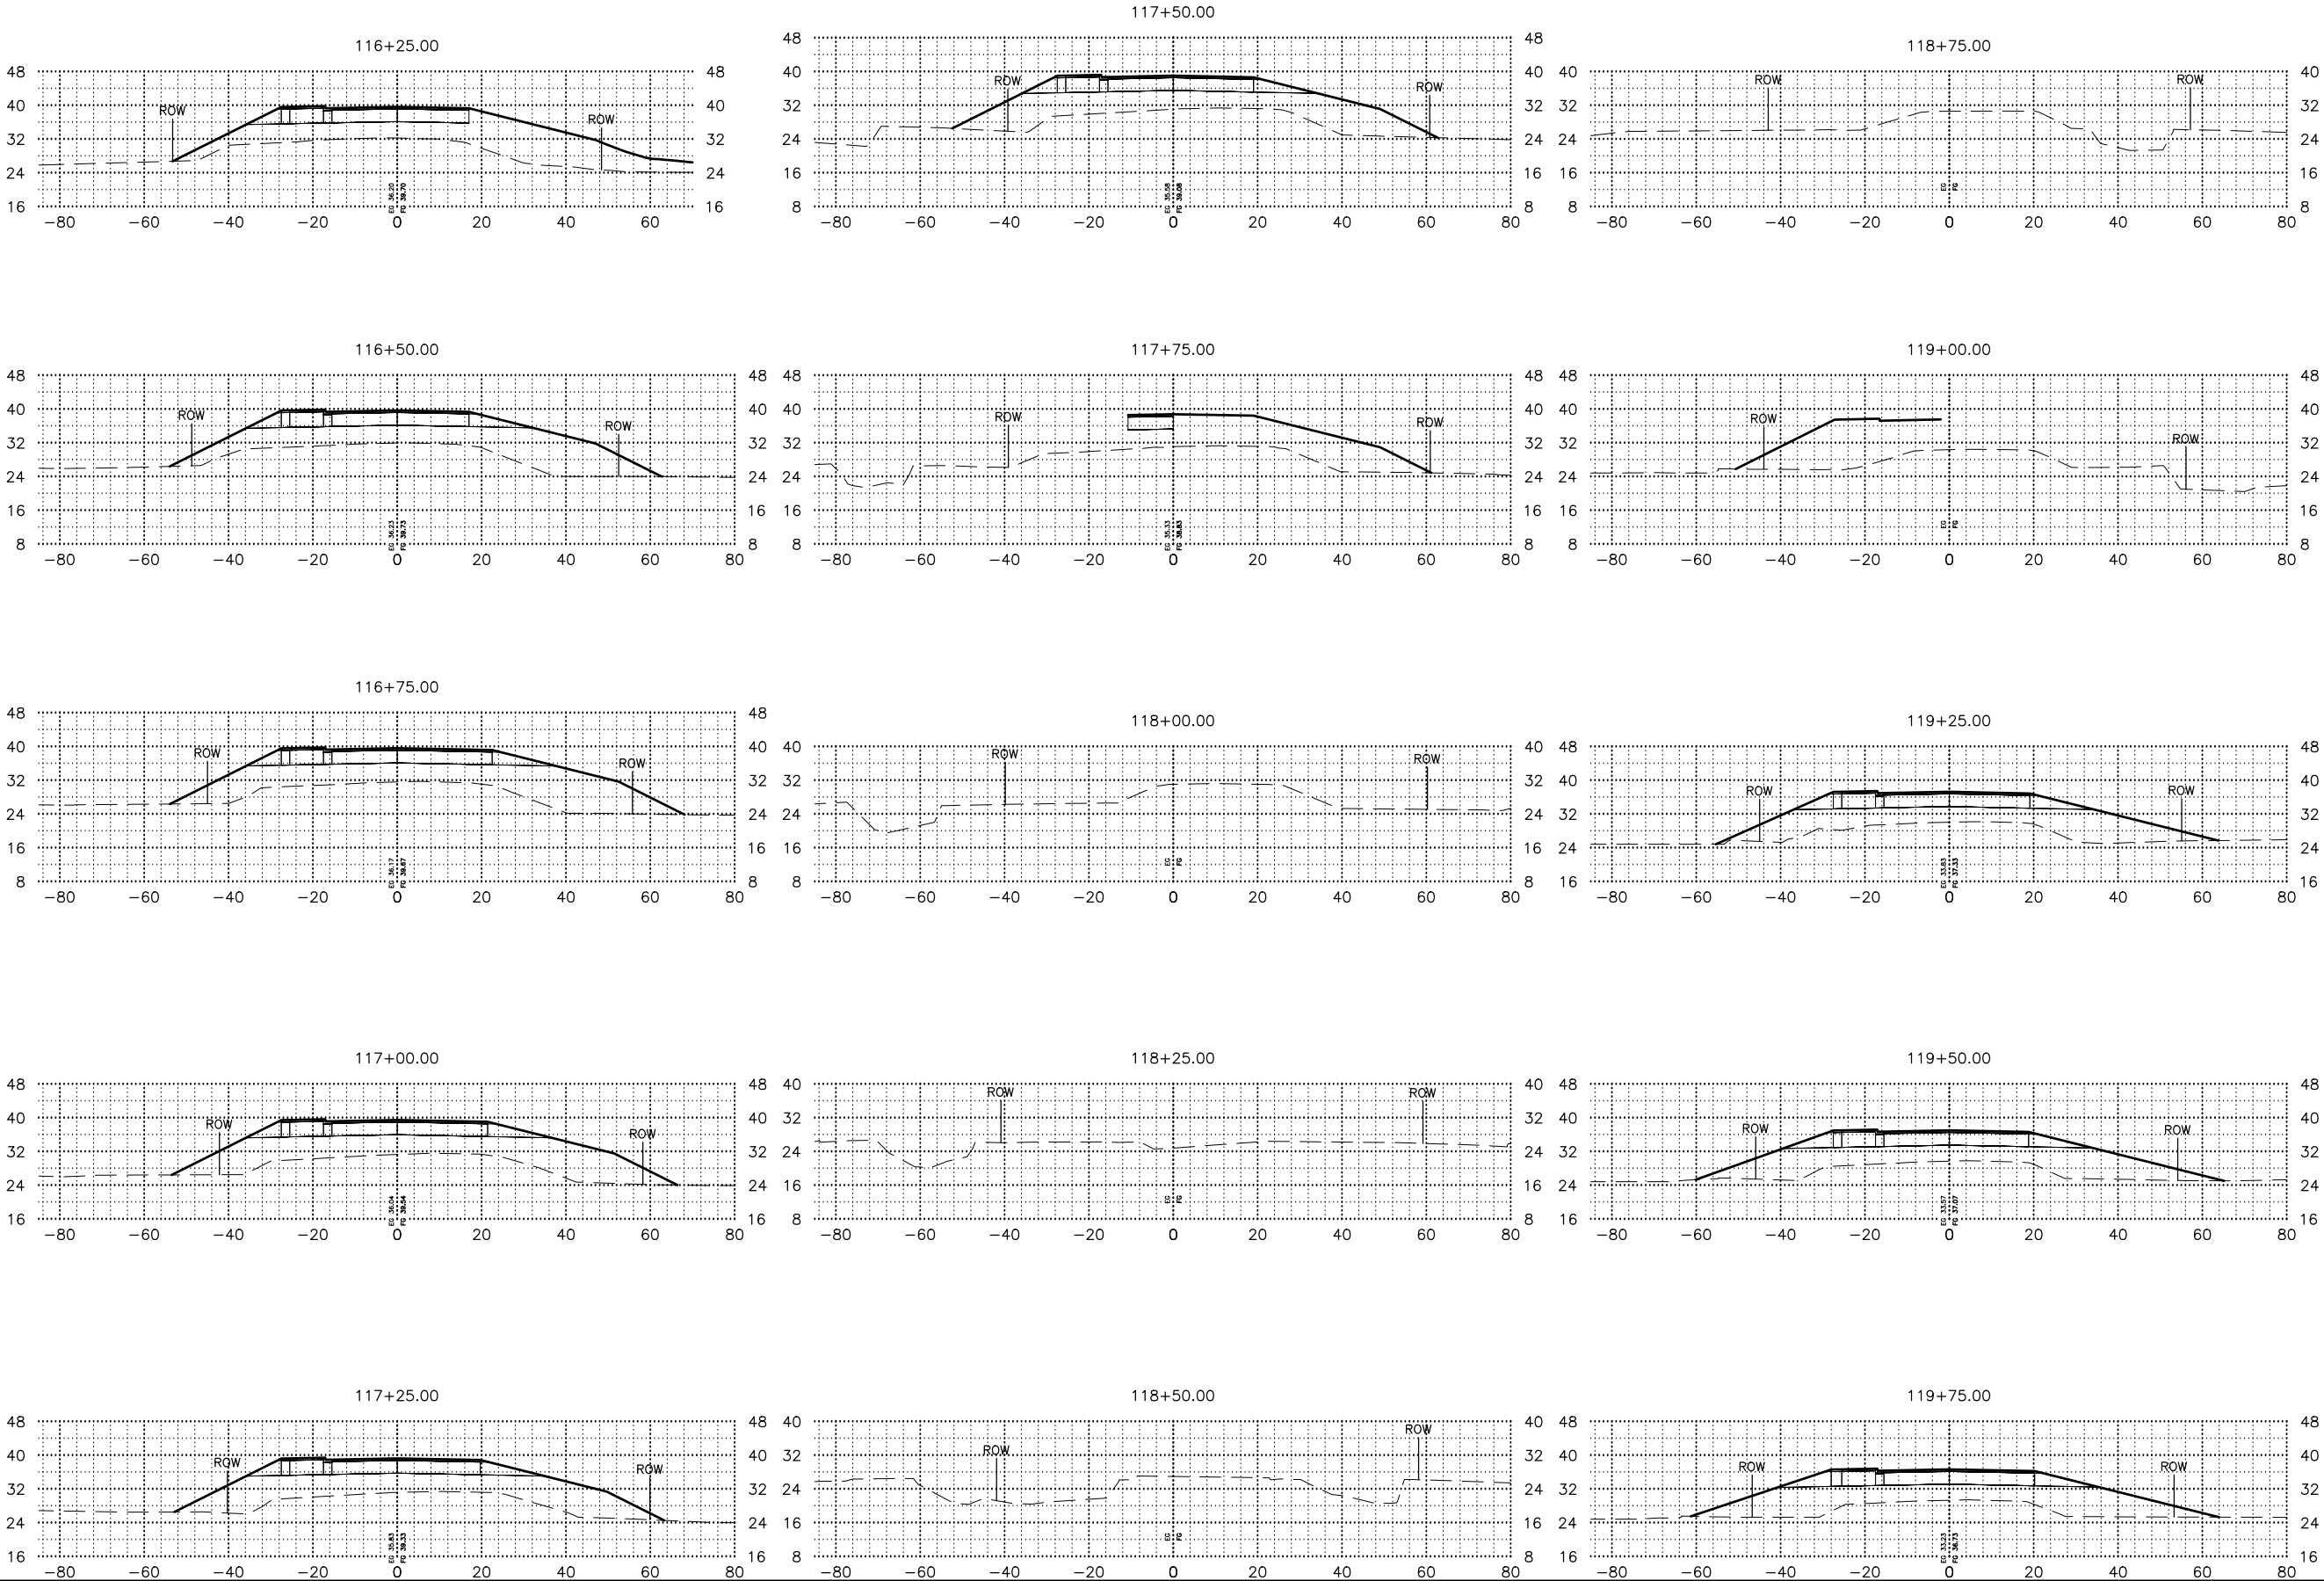

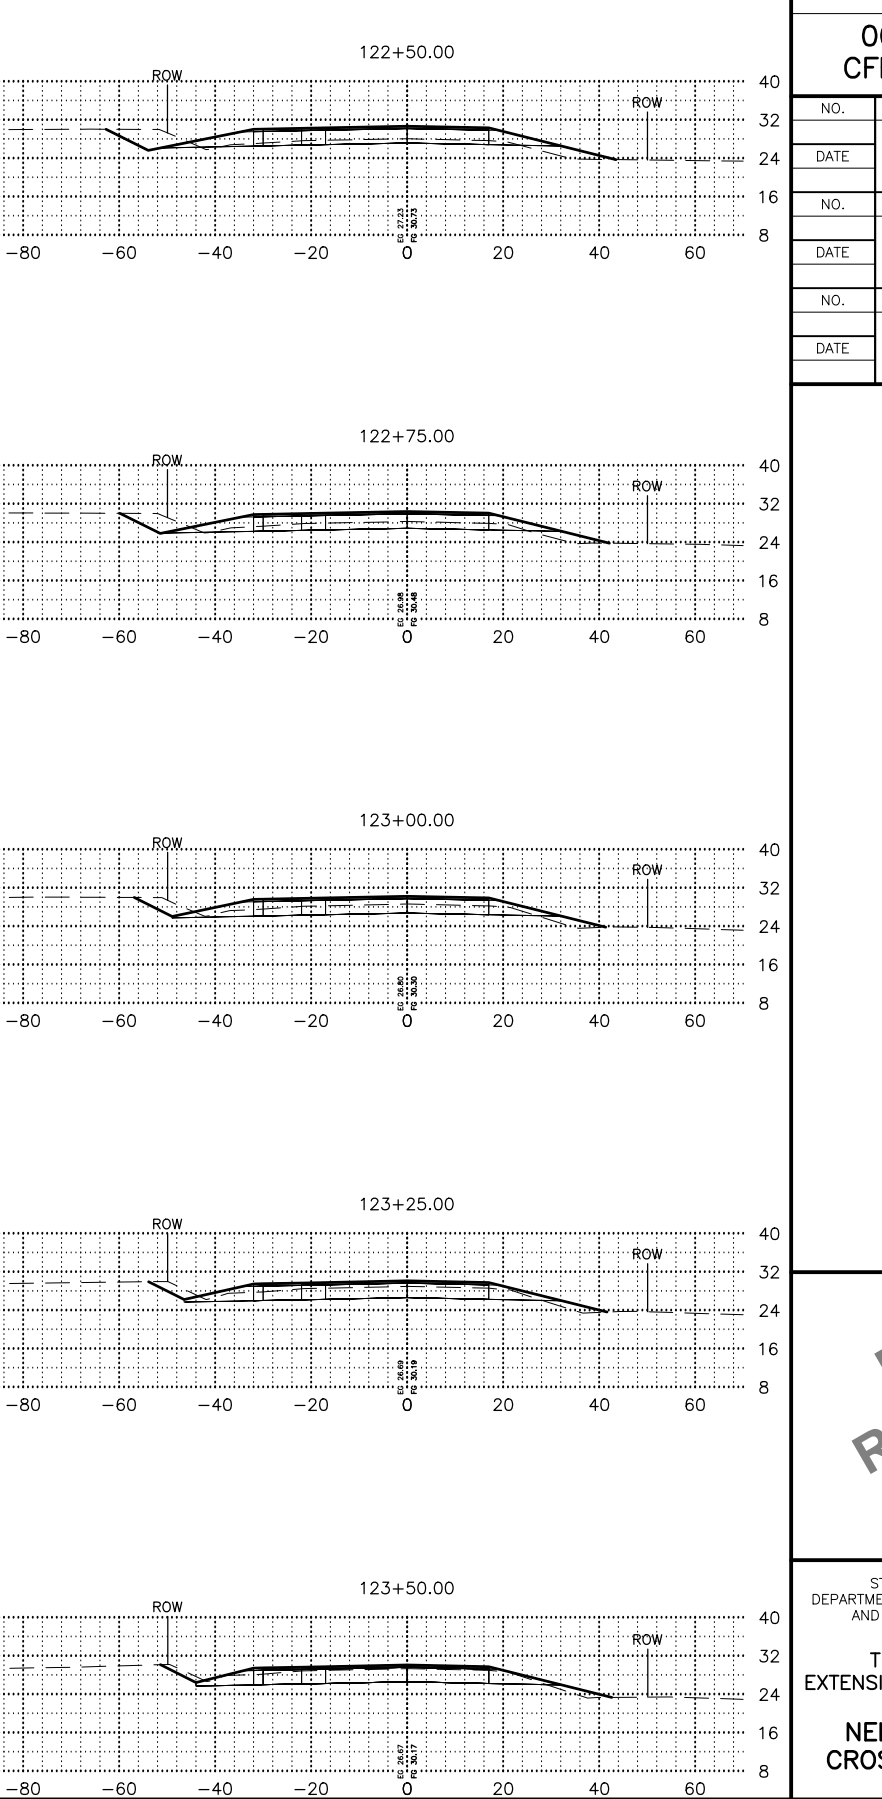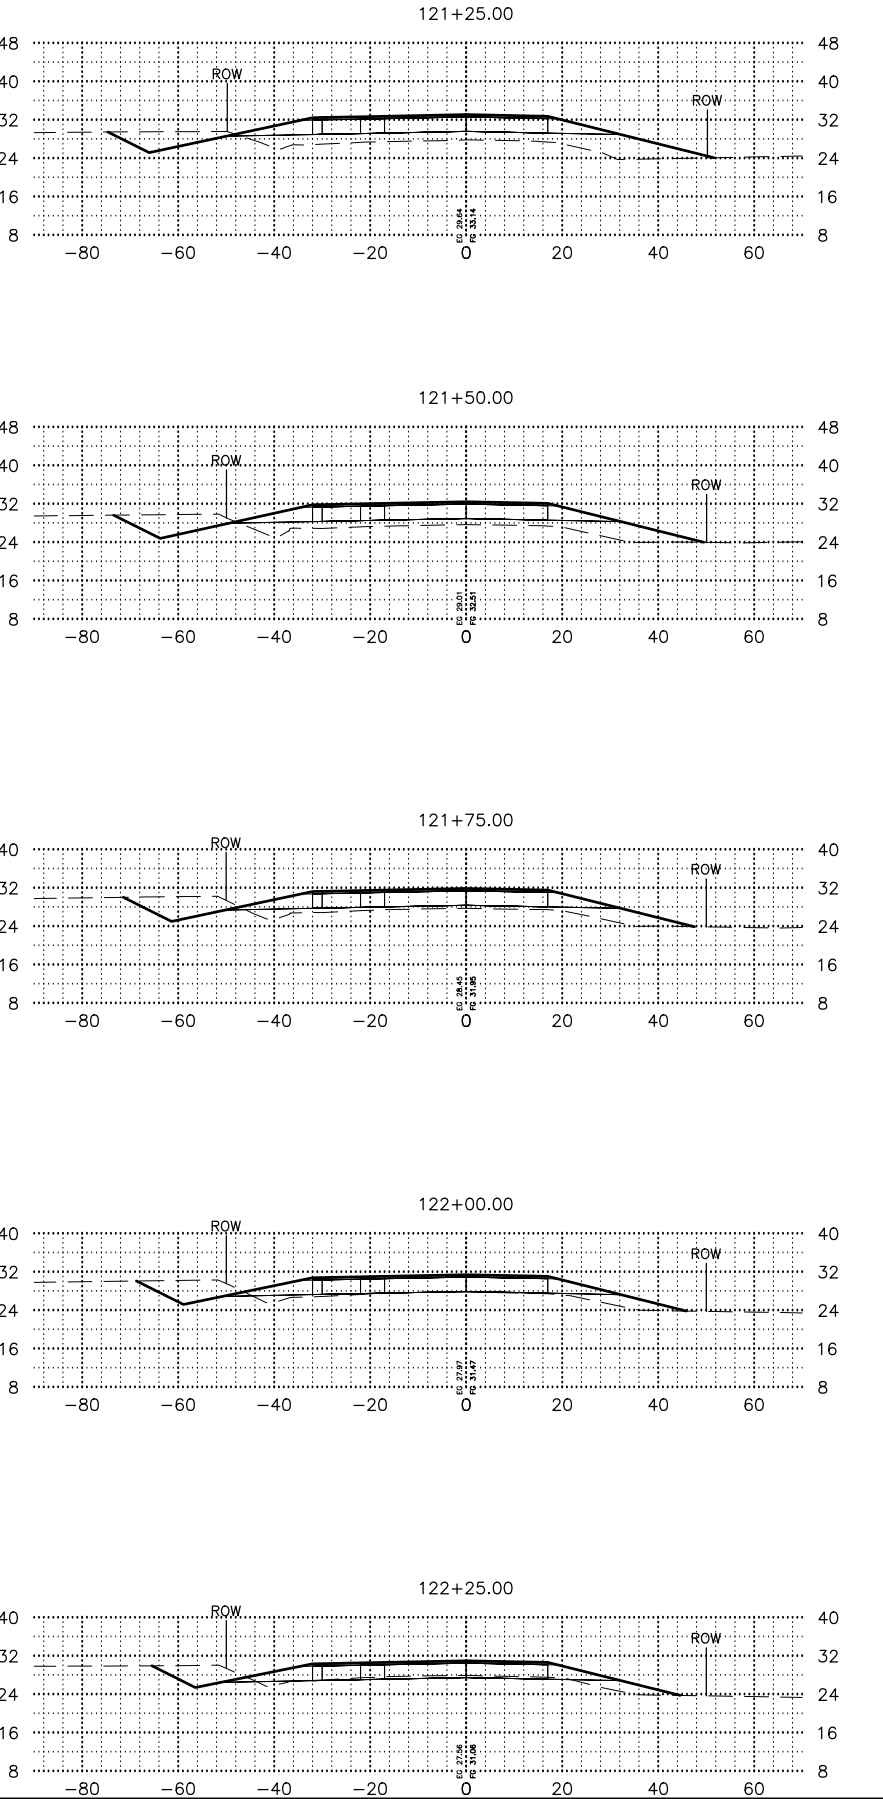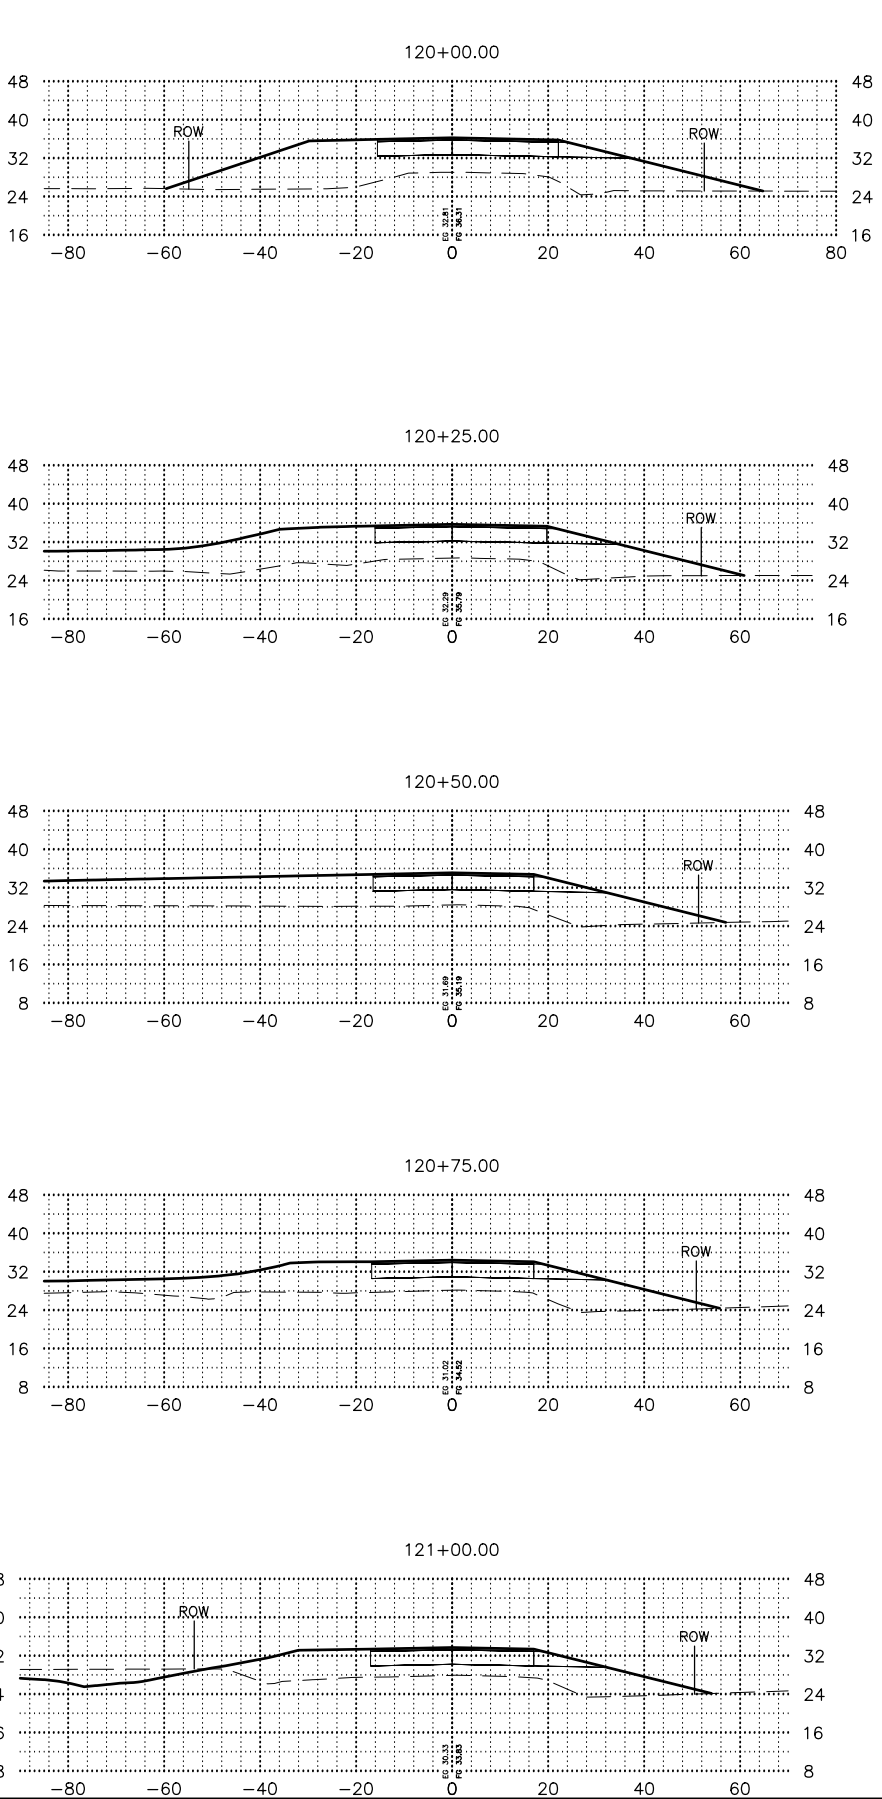

SHEET NO.	TOTAL SHEETS
X06	X11
STATE	YEAR
ALASKA	2027
PROJECT DESIGNATION	
0001747/ CFHWY00889	
NO.	REVISION
DATE	
NO.	REVISION
DATE	
NO.	REVISION
DATE	

PIH  
REVIEW

STATE OF ALASKA  
DEPARTMENT OF TRANSPORTATION  
AND PUBLIC FACILITIES

TRUNK ROAD  
EXTENSION SOUTH, PH III

NELSON ROAD  
CROSS SECTIONS

DESIGNED BY  
CHECKED BY  
DRAFTED BY

DATE  
6/30/2025 11:58 AM








TIME

SCALE  
1" = 20'

JP

JP

DRAWING LOCATION  
W:\PROJECTS\TRUNK RD EXT SOUTH PHIII- CFHWY00889\CIV3D\X-SECTION\00889\_X-SCTN-PRODUCTION.DWG

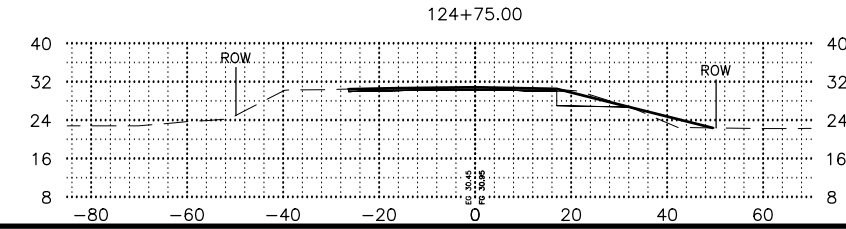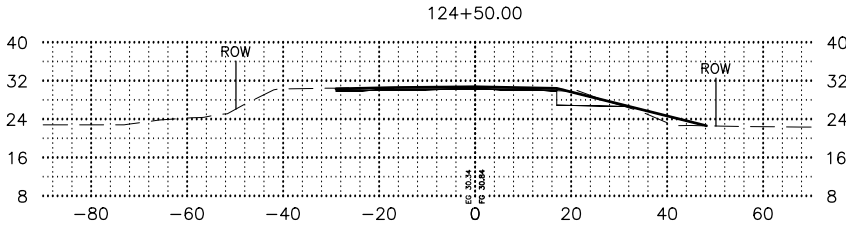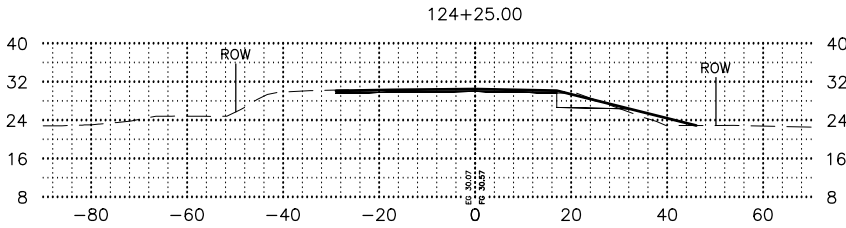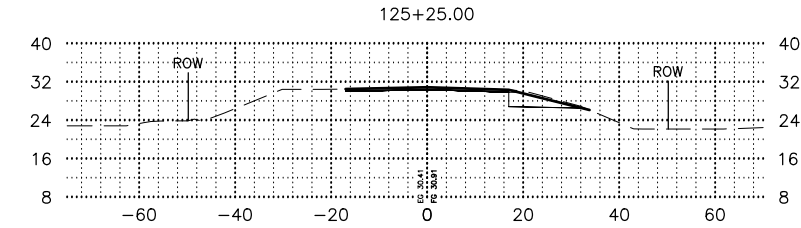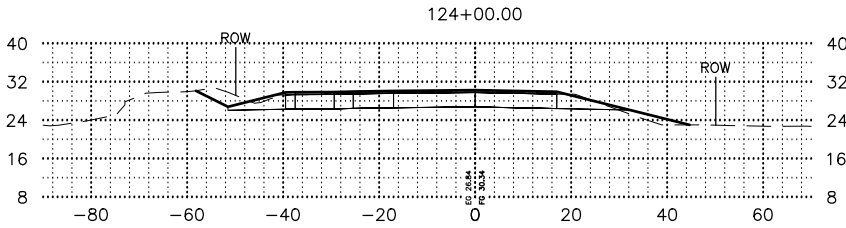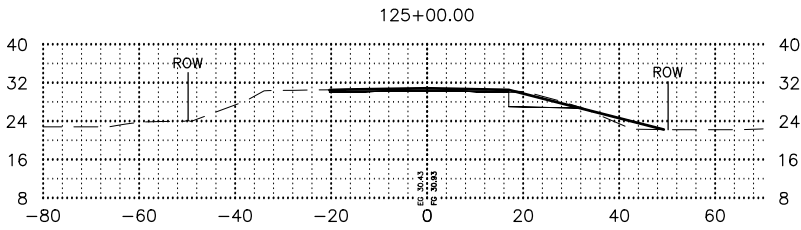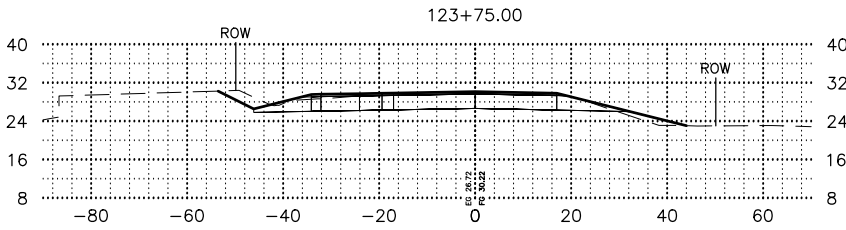

SHEET NO.	TOTAL SHEETS
X07	X11
STATE	YEAR
ALASKA	2027
PROJECT DESIGNATION	
0001747/ CFHWY00889	
NO.	REVISION
DATE	
NO.	REVISION
DATE	
NO.	REVISION
DATE	




















PIH REVIEW

STATE OF ALASKA  
DEPARTMENT OF TRANSPORTATION  
AND PUBLIC FACILITIES

TRUNK ROAD  
EXTENSION SOUTH, PH III

NELSON ROAD  
CROSS SECTIONS

DRAWING LOCATION	DATE	TIME	SCALE	DESIGNED BY	JP
w:\PROJECTS\TRUNK RD EXT SOUTH PHILL- CFHW00889\CIV3D\CIV3D\X-SECTION\00889_X-SCTN-PRODUCTION.DWG	6/30/2025	11:58 AM	1" = 20'	CHECKED BY	
				DRAFTED BY	JP

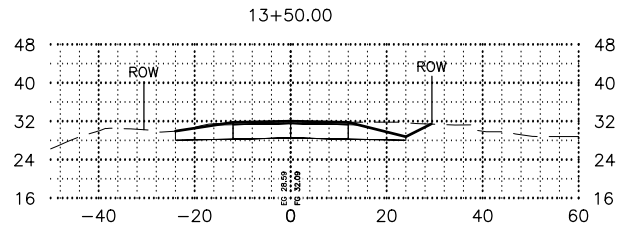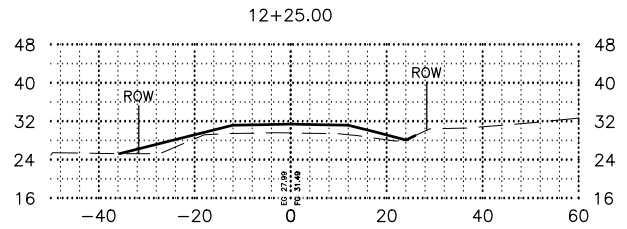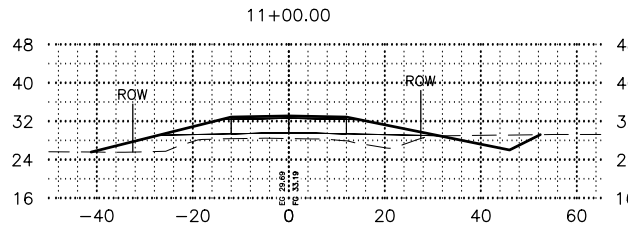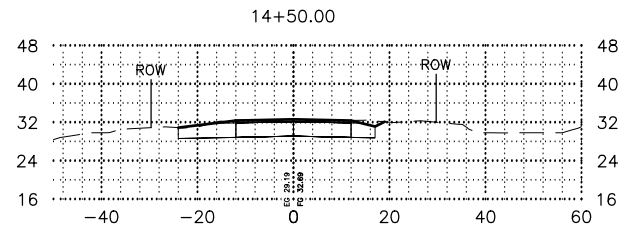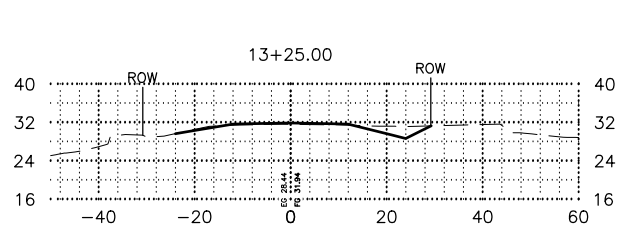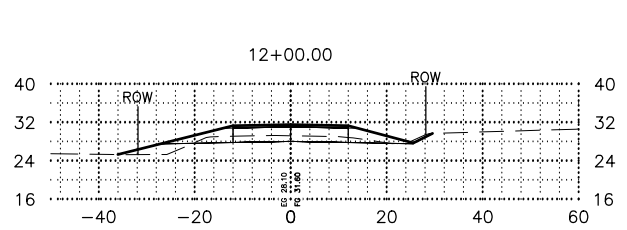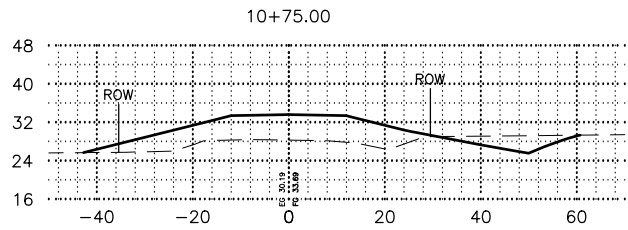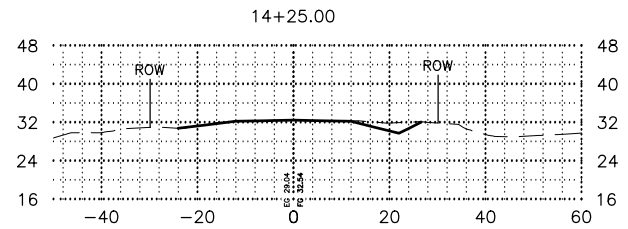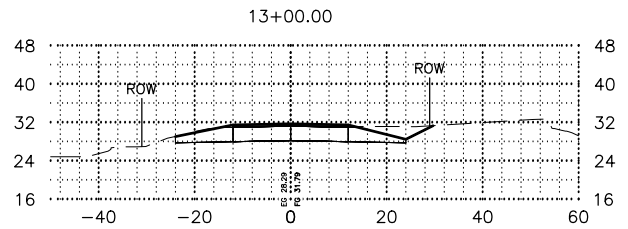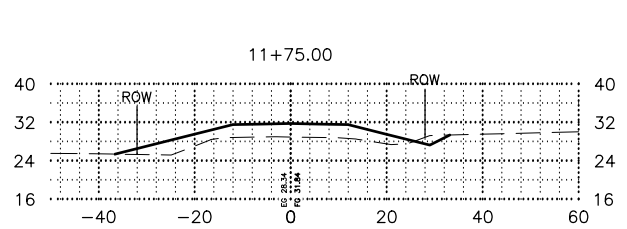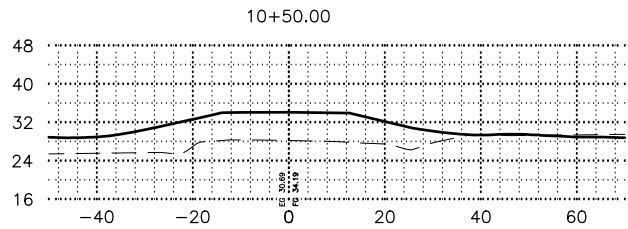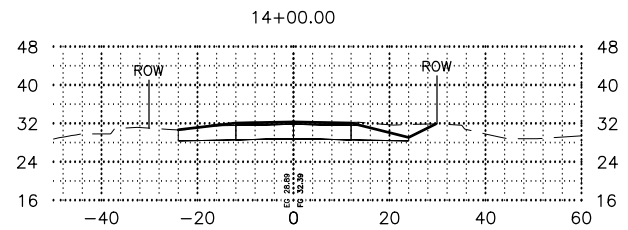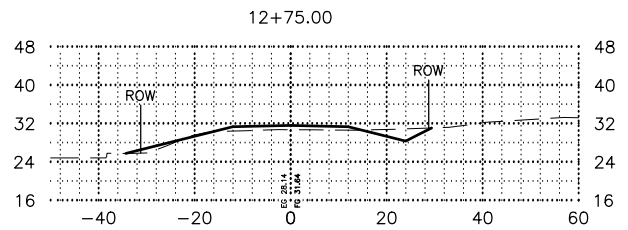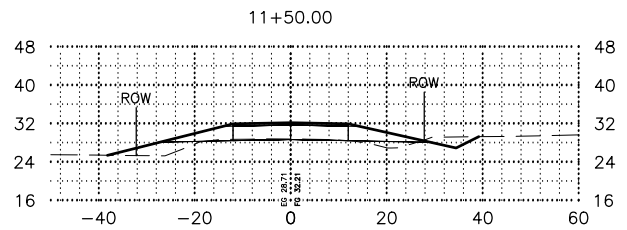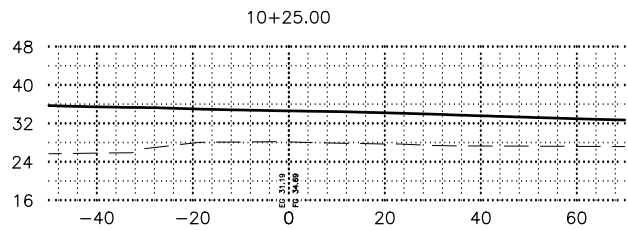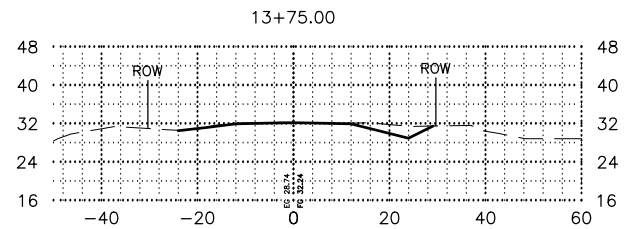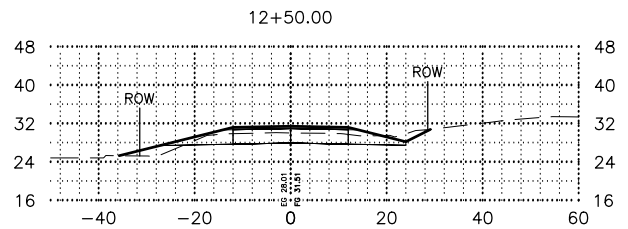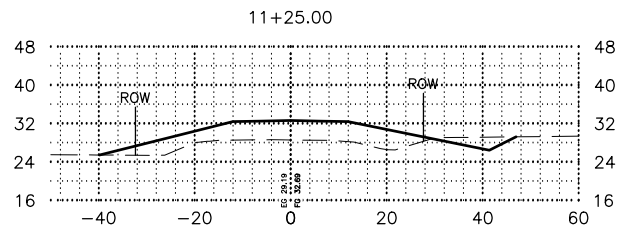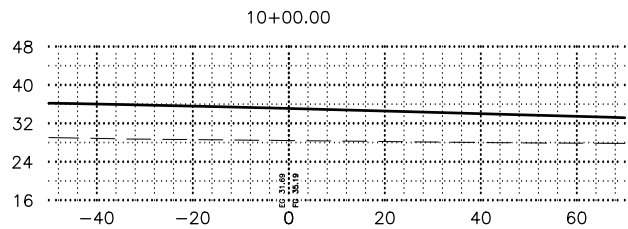

SHEET NO.	TOTAL SHEETS
X08	X11
STATE	YEAR
ALASKA	2027
PROJECT DESIGNATION	
0001747/ CFHWY00889	
NO.	REVISION
DATE	
NO.	REVISION
DATE	
NO.	REVISION
DATE	











**PIH  
REVIEW**













STATE OF ALASKA  
DEPARTMENT OF TRANSPORTATION  
AND PUBLIC FACILITIES


TRUNK ROAD  
EXTENSION SOUTH, PH III

FELTLOCK ROAD  
CROSS SECTIONS



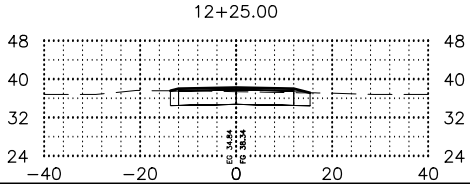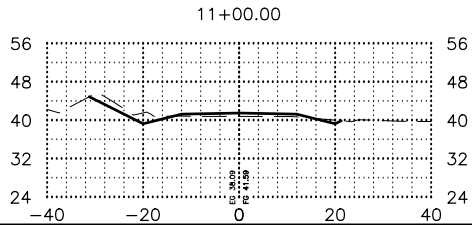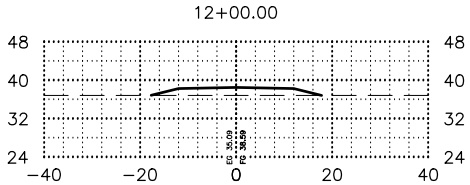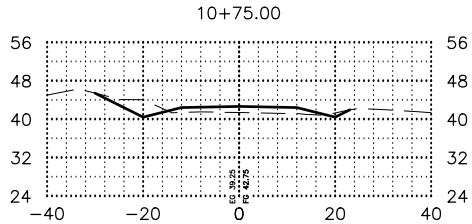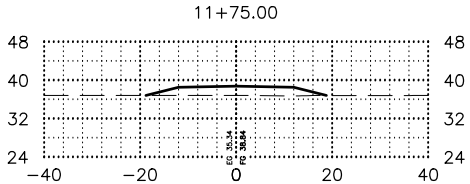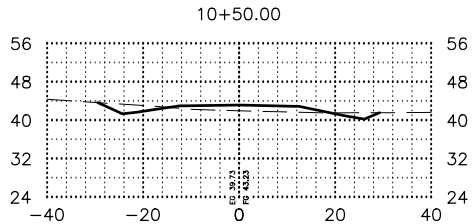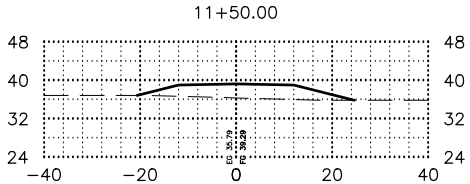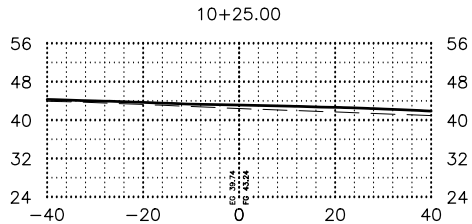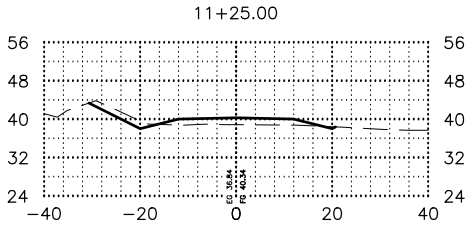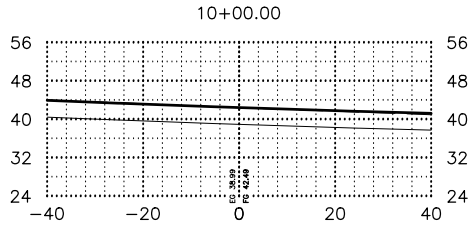

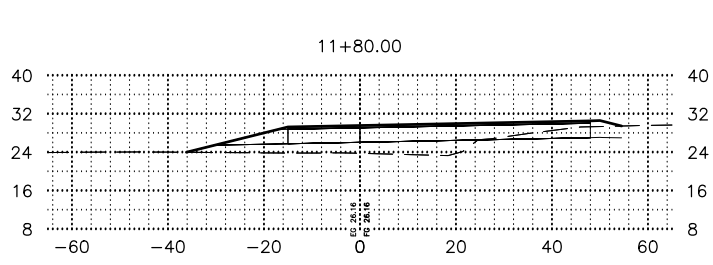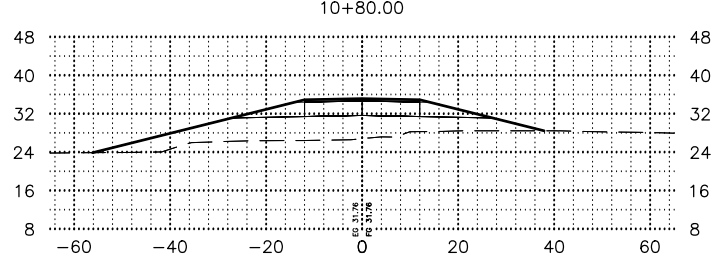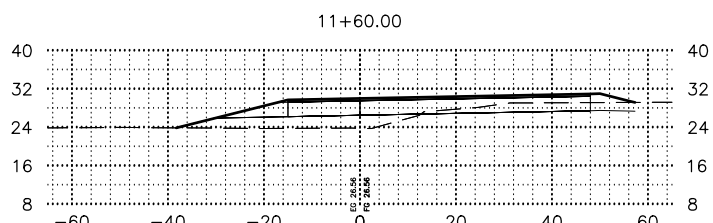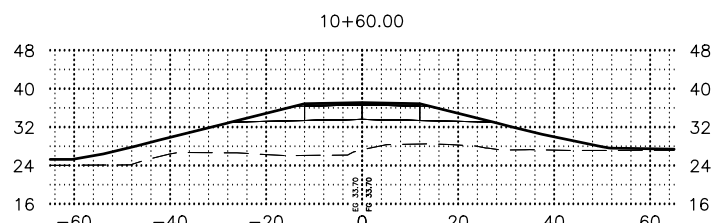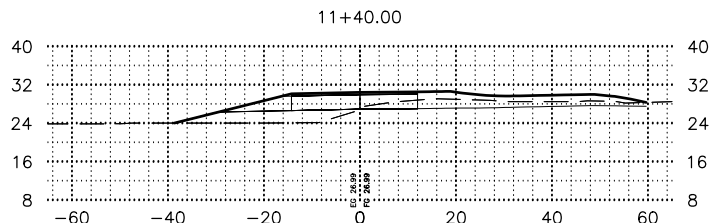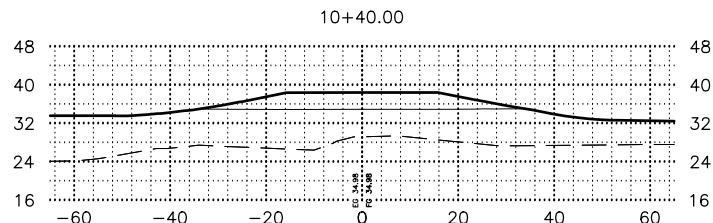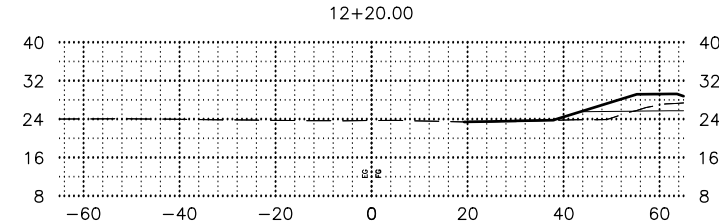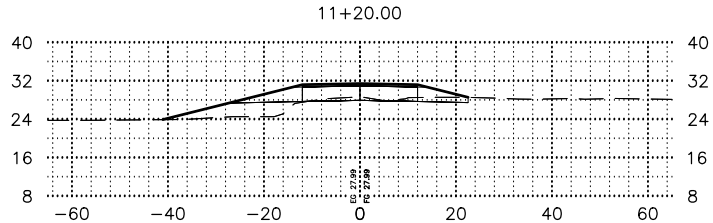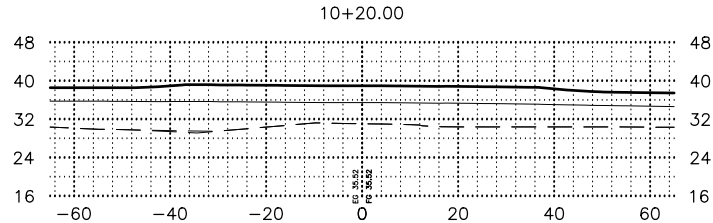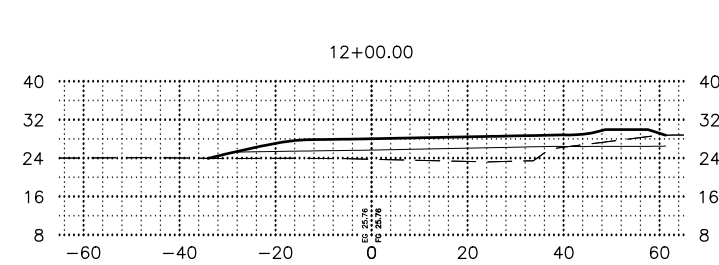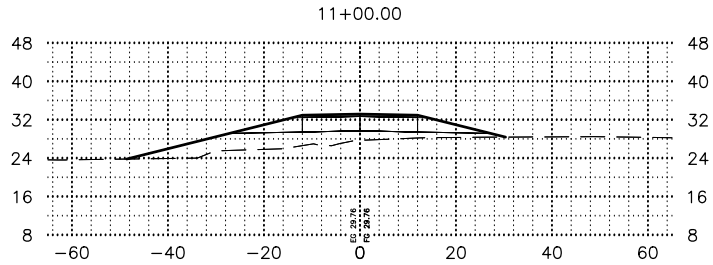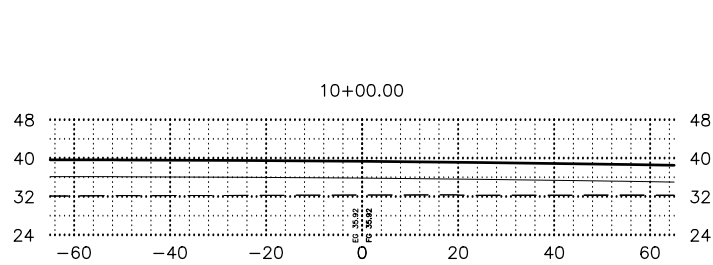

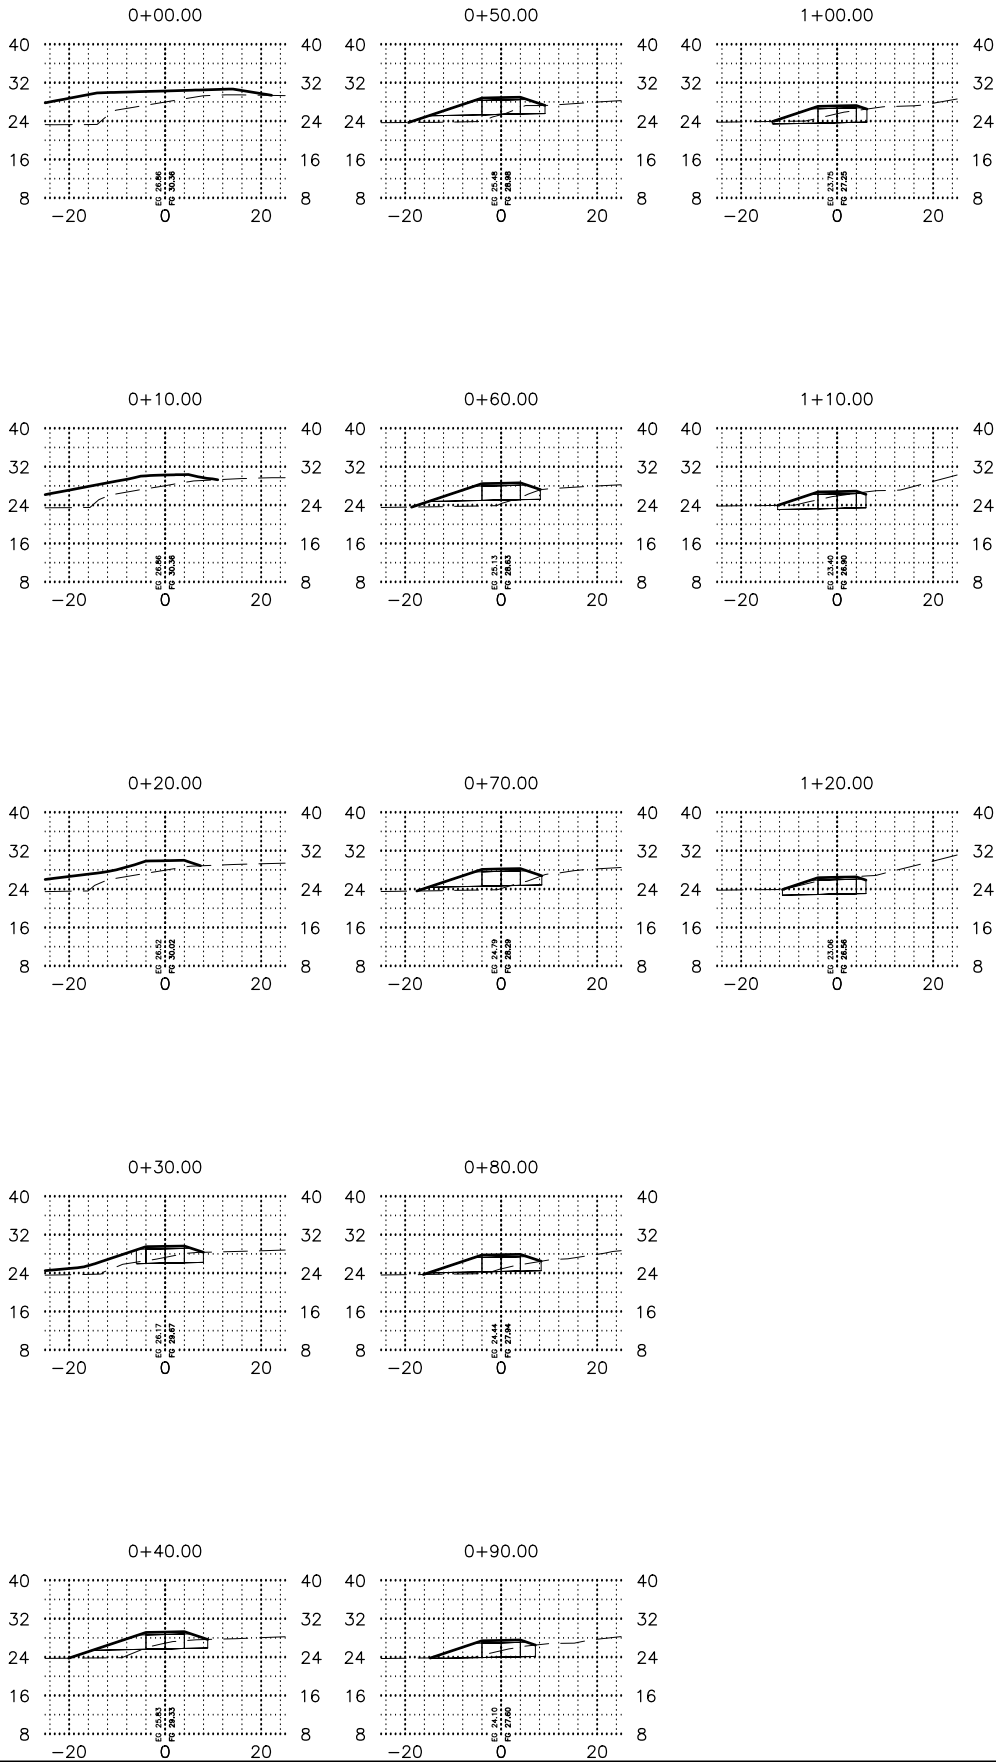

SHEET NO.	TOTAL SHEETS
X11	X11
STATE	YEAR
ALASKA	2027
PROJECT DESIGNATION	
0001747/ CFHWY00889	
NO.	REVISION
DATE	
NO.	REVISION
DATE	
NO.	REVISION
DATE	

PIH  
REVIEW

STATE OF ALASKA  
DEPARTMENT OF TRANSPORTATION  
AND PUBLIC FACILITIES  
  
TRUNK ROAD  
EXTENSION SOUTH, PH III  
STA. 115+75 RT  
GRAVEL TRAIL  
CROSS SECTIONS