

SHEET NO.	TOTAL SHEETS
1	Xxx
STATE	YEAR
ALASKA	2025
PROJECT DESIGNATION	
0001726 /CFHWY00672	
NO.	REVISION
DATE	
NO.	REVISION
DATE	
NO.	REVISION
DATE	




PRE-PS&E

PLANS DEVELOPED BY:
KINNEY ENGINEERING, LLC
3909 Arctic Blvd, Suite 400
ANCHORAGE, AK 99503
(907) 346-2373
CERT. OF AUTH. NO. AECL 1102

STATE OF ALASKA
DEPARTMENT OF TRANSPORTATION
AND PUBLIC FACILITIES

VICTORY ROAD PAVEMENT
PRESERVATION

VICTORY ROAD
CROSS SECTIONS

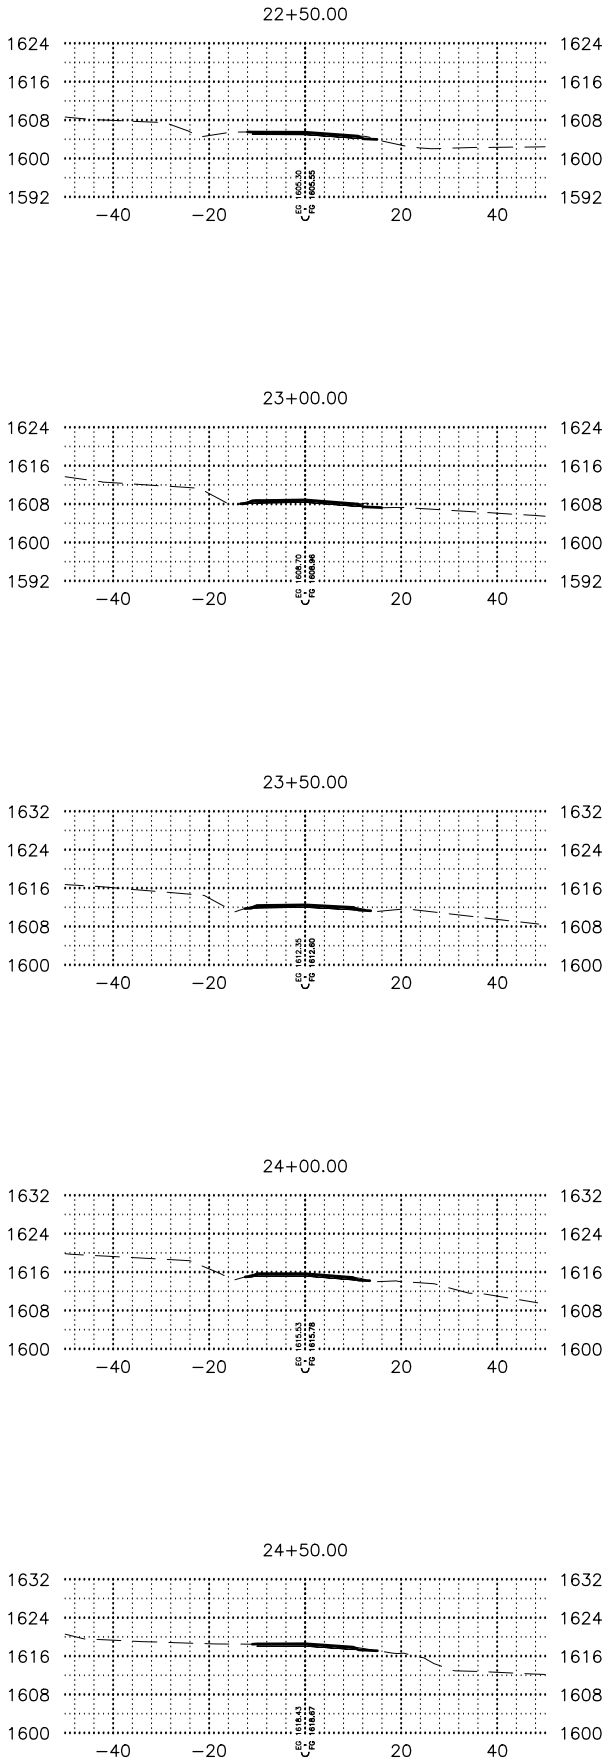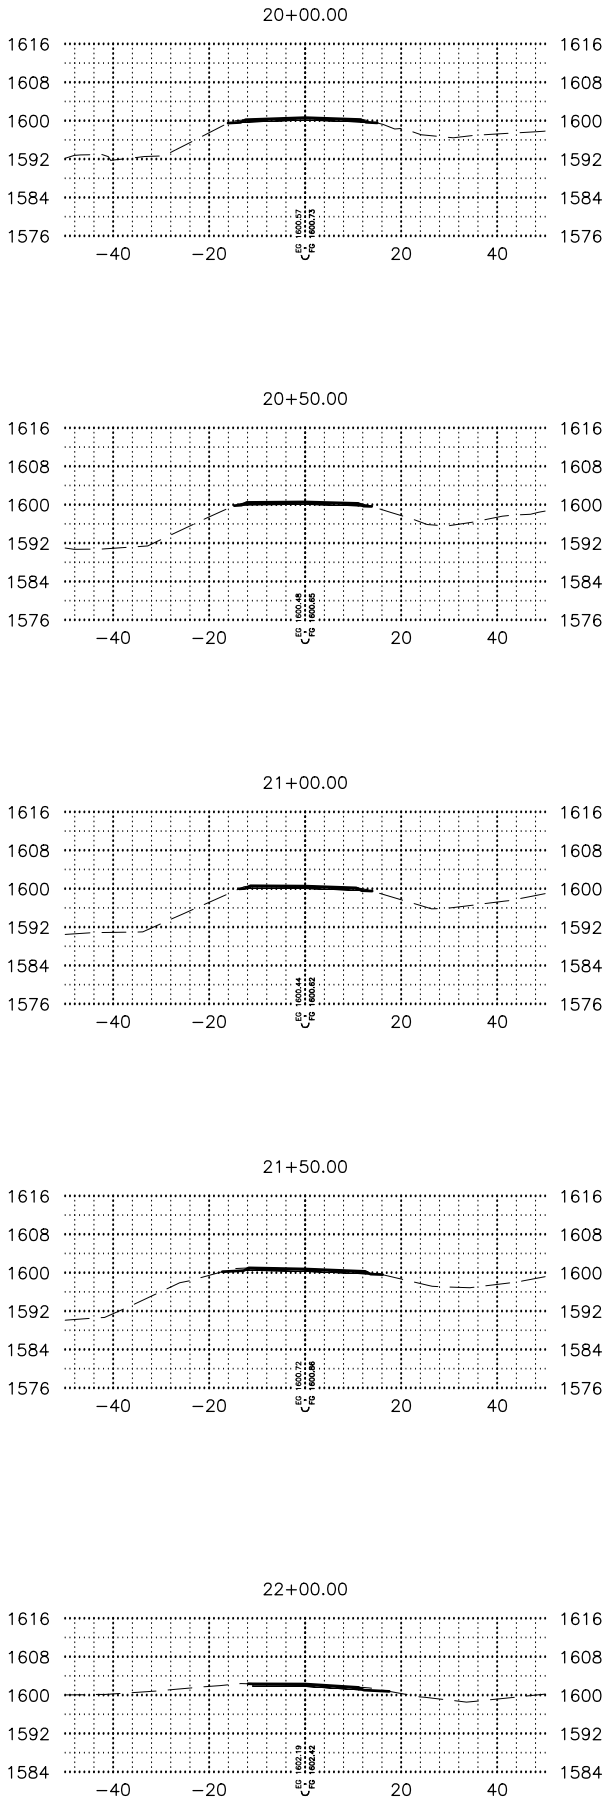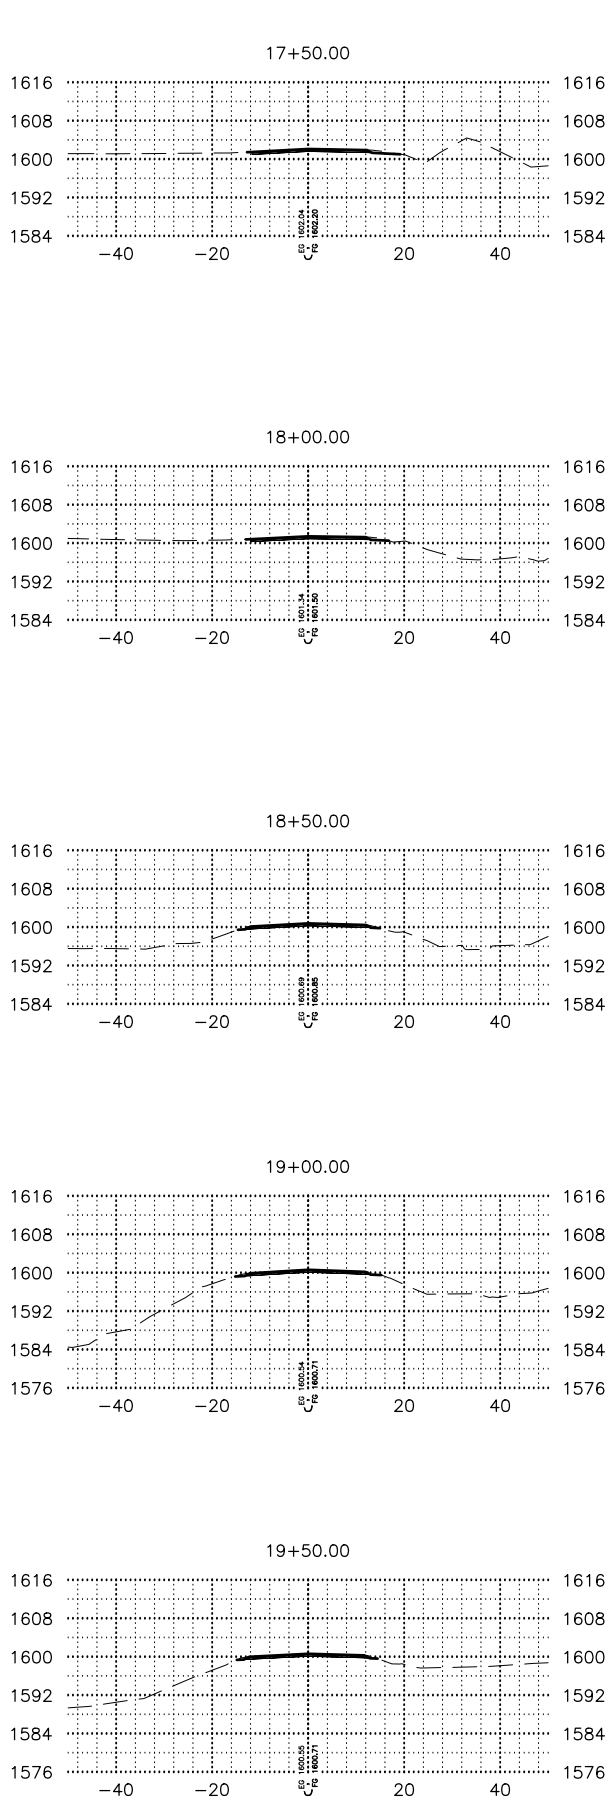

SHEET NO.	TOTAL SHEETS
2	Xxx
STATE	YEAR
ALASKA	2025
PROJECT DESIGNATION	
0001726 /CFHWY00672	
NO.	REVISION
DATE	
NO.	REVISION
DATE	
NO.	REVISION
DATE	



















PRE-PS&E

PLANS DEVELOPED BY:
KINNEY ENGINEERING, LLC
3909 Arctic Blvd, Suite 400
ANCHORAGE, AK 99503
(907) 346-2373
CERT. OF AUTH. NO. AECL 1102

STATE OF ALASKA
DEPARTMENT OF TRANSPORTATION
AND PUBLIC FACILITIES

VICTORY ROAD PAVEMENT
PRESERVATION

VICTORY ROAD
CROSS SECTIONS

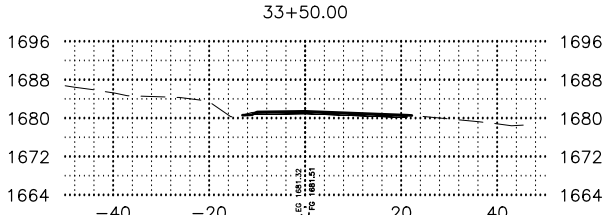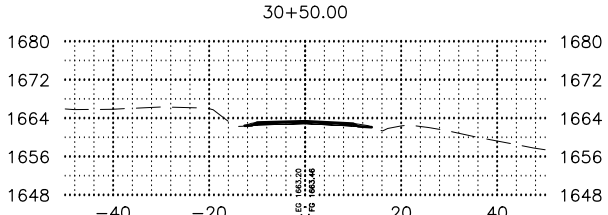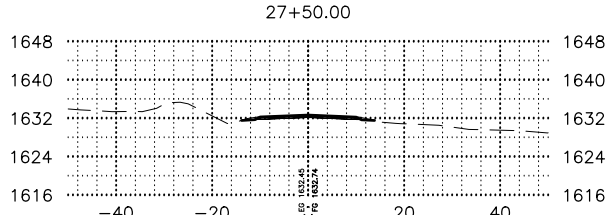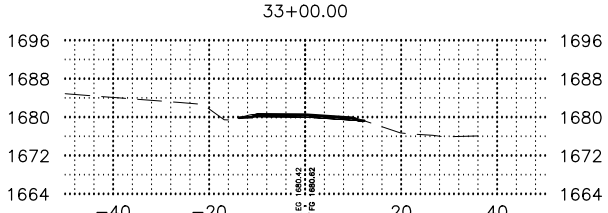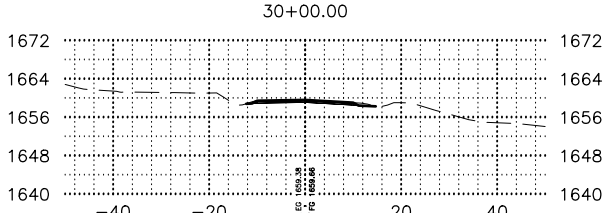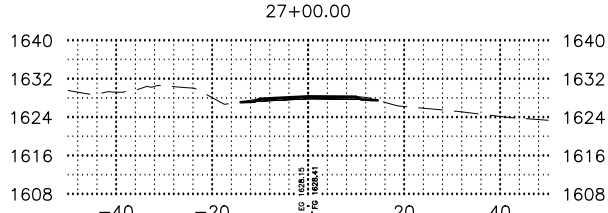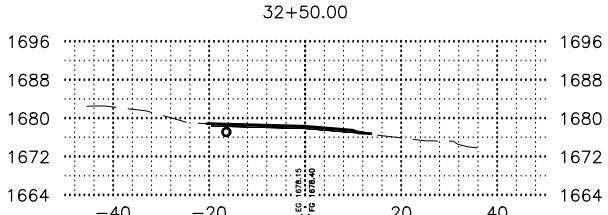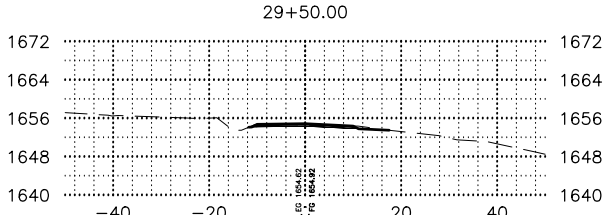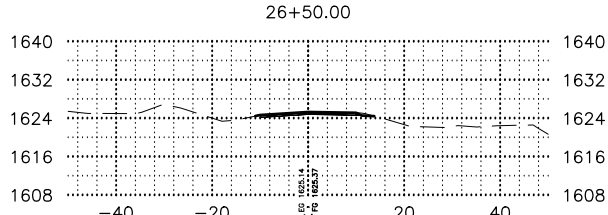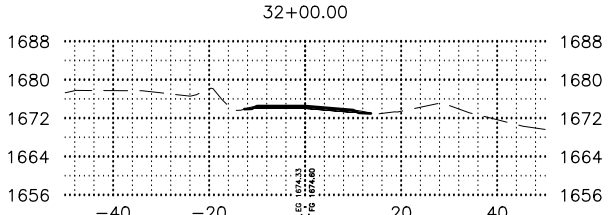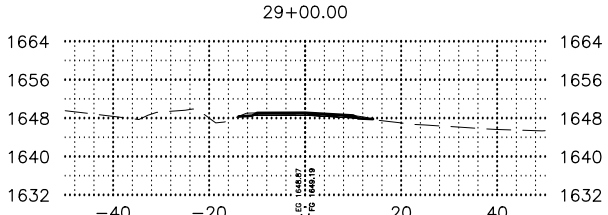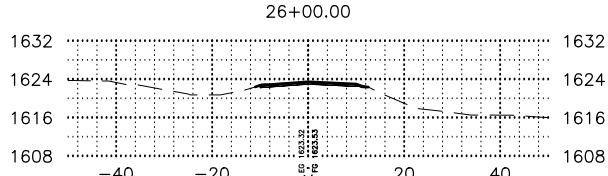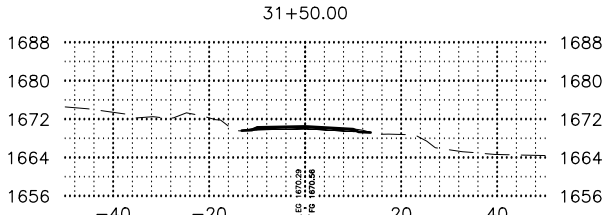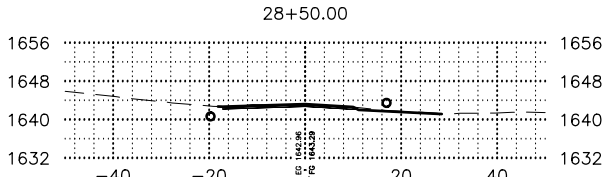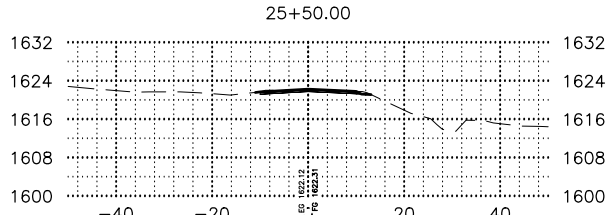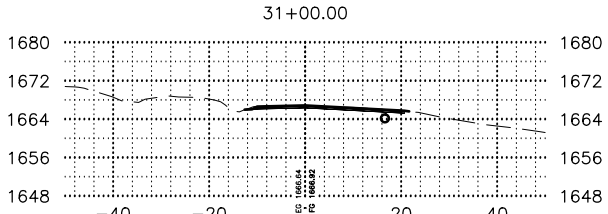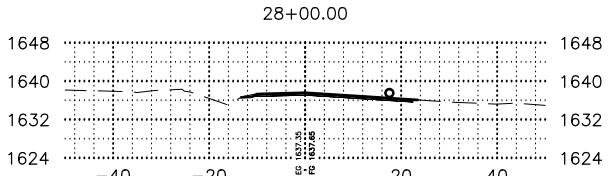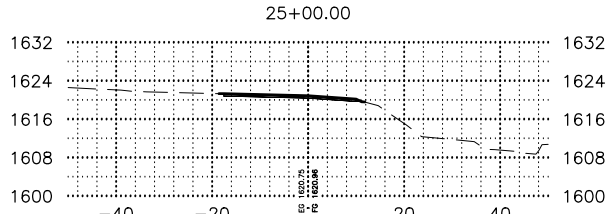

SHEET NO.	TOTAL SHEETS
3	Xxx
STATE	YEAR
ALASKA	2025
PROJECT DESIGNATION	
0001726 /CFHWY00672	
NO.	REVISION
DATE	
NO.	REVISION
DATE	
NO.	REVISION
DATE	
















PRE-PS&E

PLANS DEVELOPED BY:
KINNEY ENGINEERING, LLC
3909 Arctic Blvd, Suite 400
ANCHORAGE, AK 99503
(907) 346-2373
CERT. OF AUTH. NO. AECL 1102

STATE OF ALASKA
DEPARTMENT OF TRANSPORTATION
AND PUBLIC FACILITIES

VICTORY ROAD PAVEMENT
PRESERVATION

VICTORY ROAD
CROSS SECTIONS

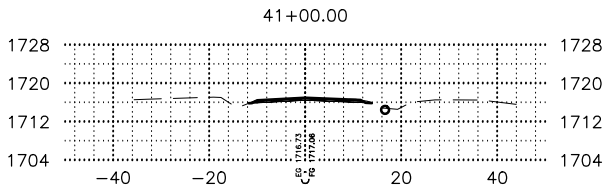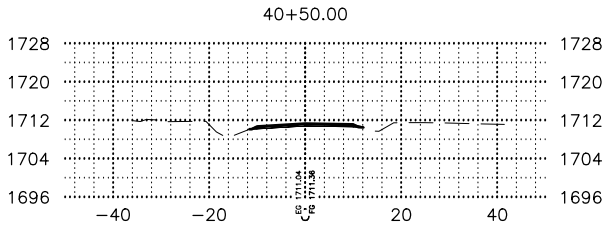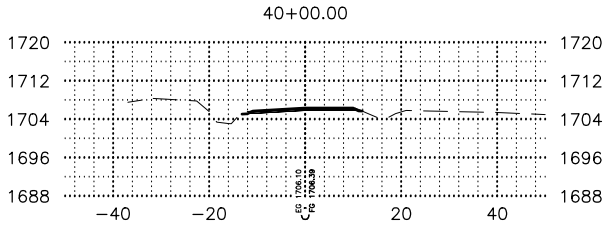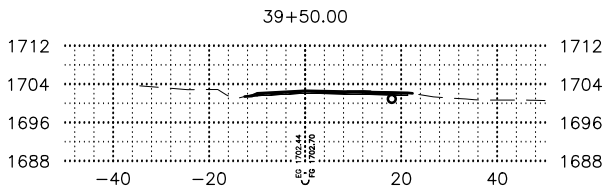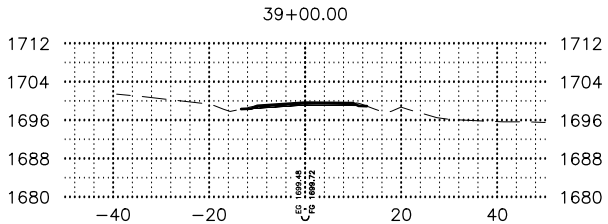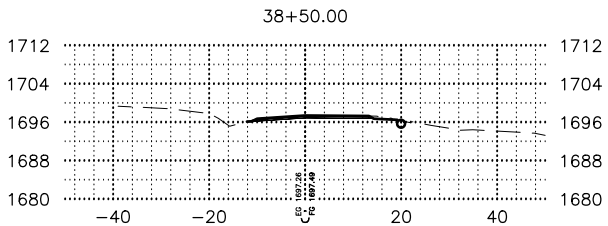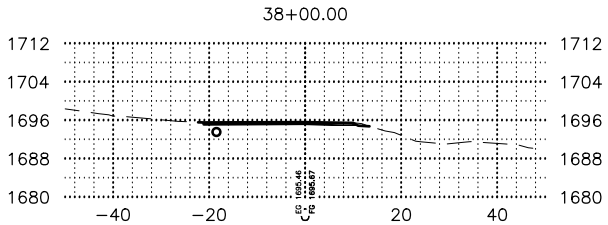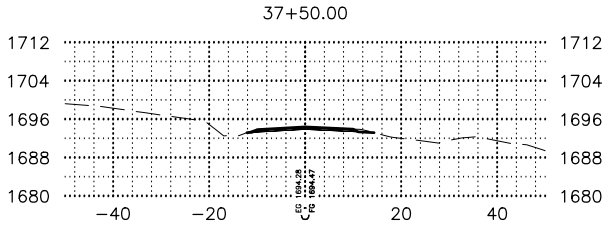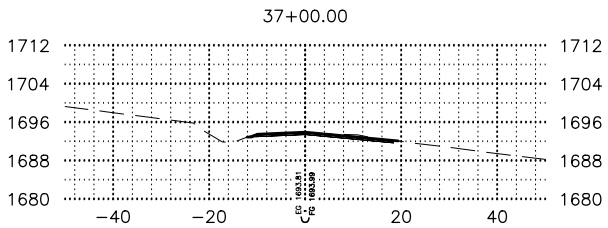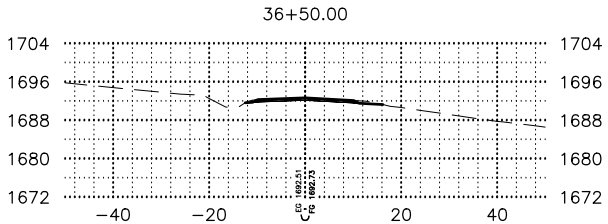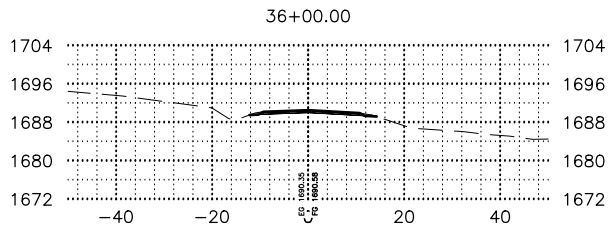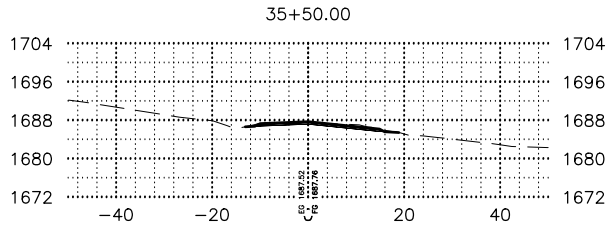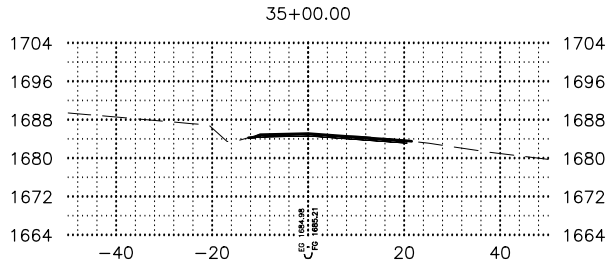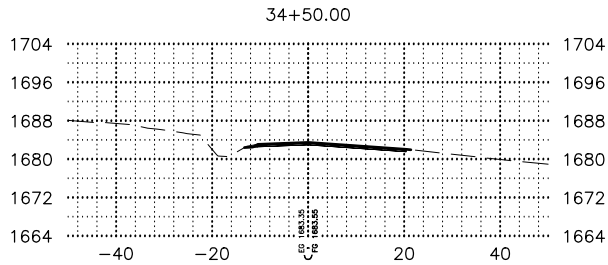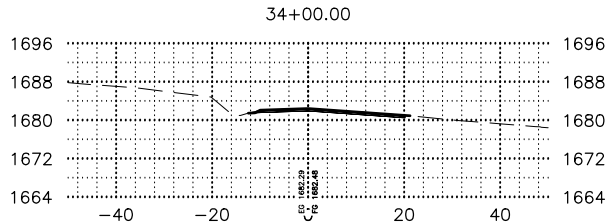

SHEET NO.	TOTAL SHEETS
4	Xxx
STATE	YEAR
ALASKA	2025
PROJECT DESIGNATION	
0001726 /CFHWY00672	
NO.	REVISION
DATE	
NO.	REVISION
DATE	
NO.	REVISION
DATE	




PRE-PS&E

PLANS DEVELOPED BY:
KINNEY ENGINEERING, LLC
3909 Arctic Blvd, Suite 400
ANCHORAGE, AK 99503
(907) 346-2373
CERT. OF AUTH. NO. AECL 1102

STATE OF ALASKA
DEPARTMENT OF TRANSPORTATION
AND PUBLIC FACILITIES

VICTORY ROAD PAVEMENT
PRESERVATION

VICTORY ROAD
CROSS SECTIONS

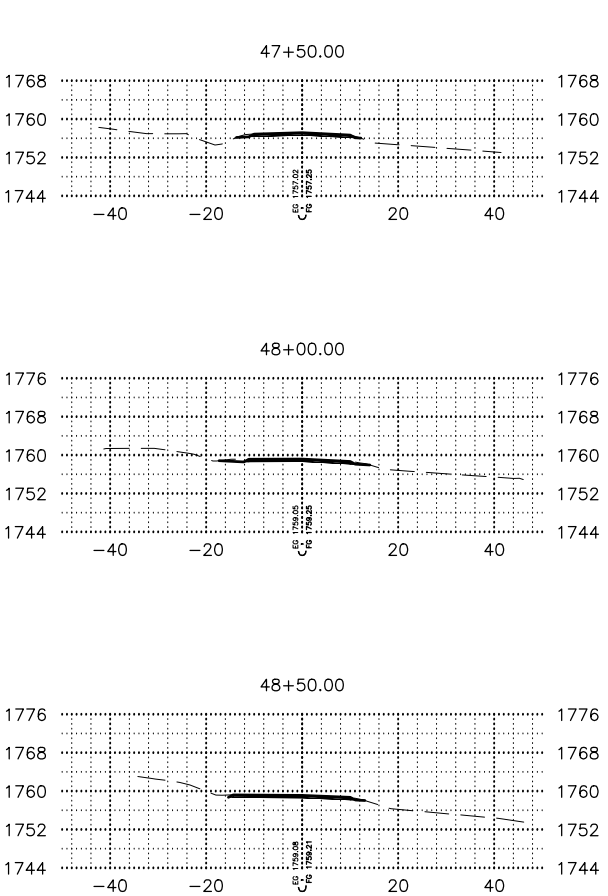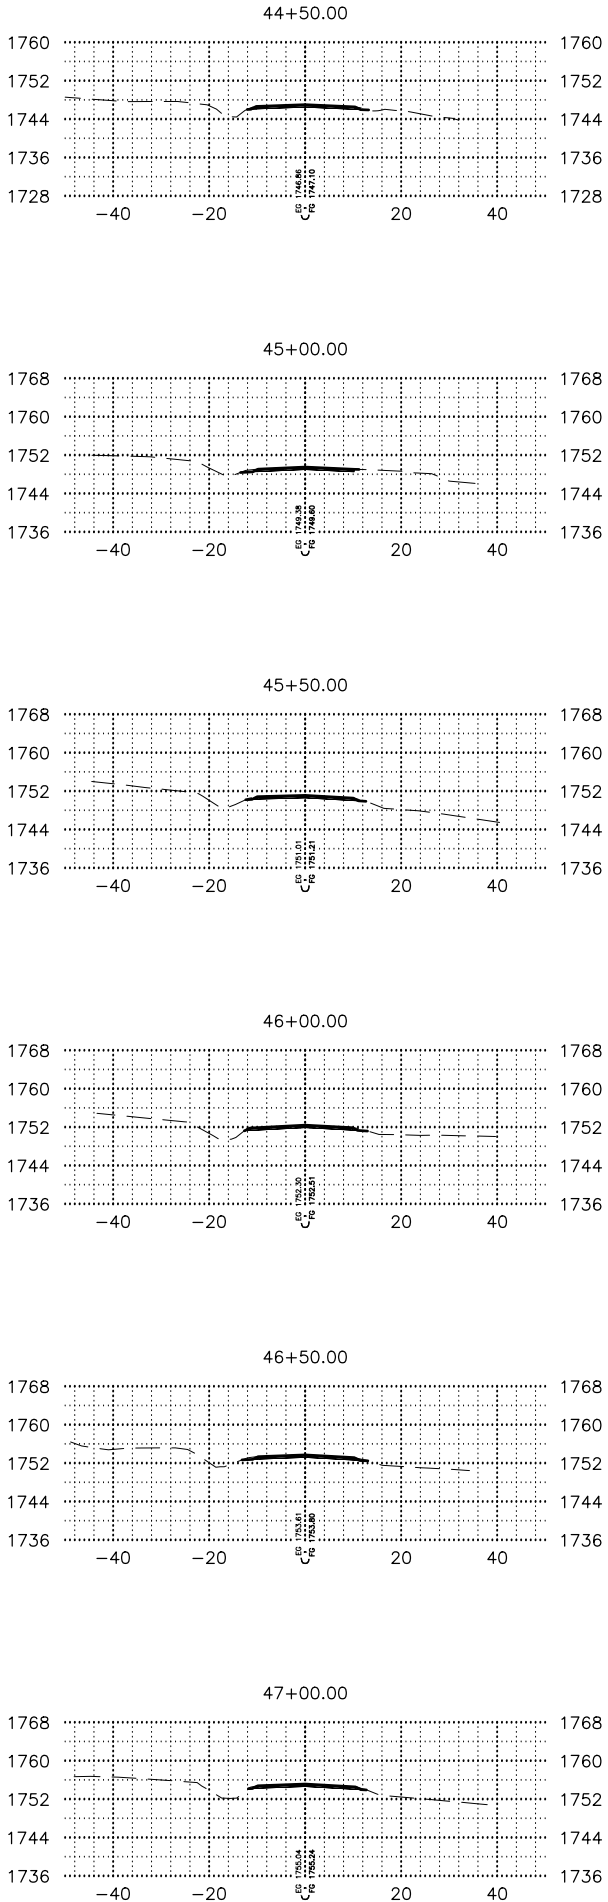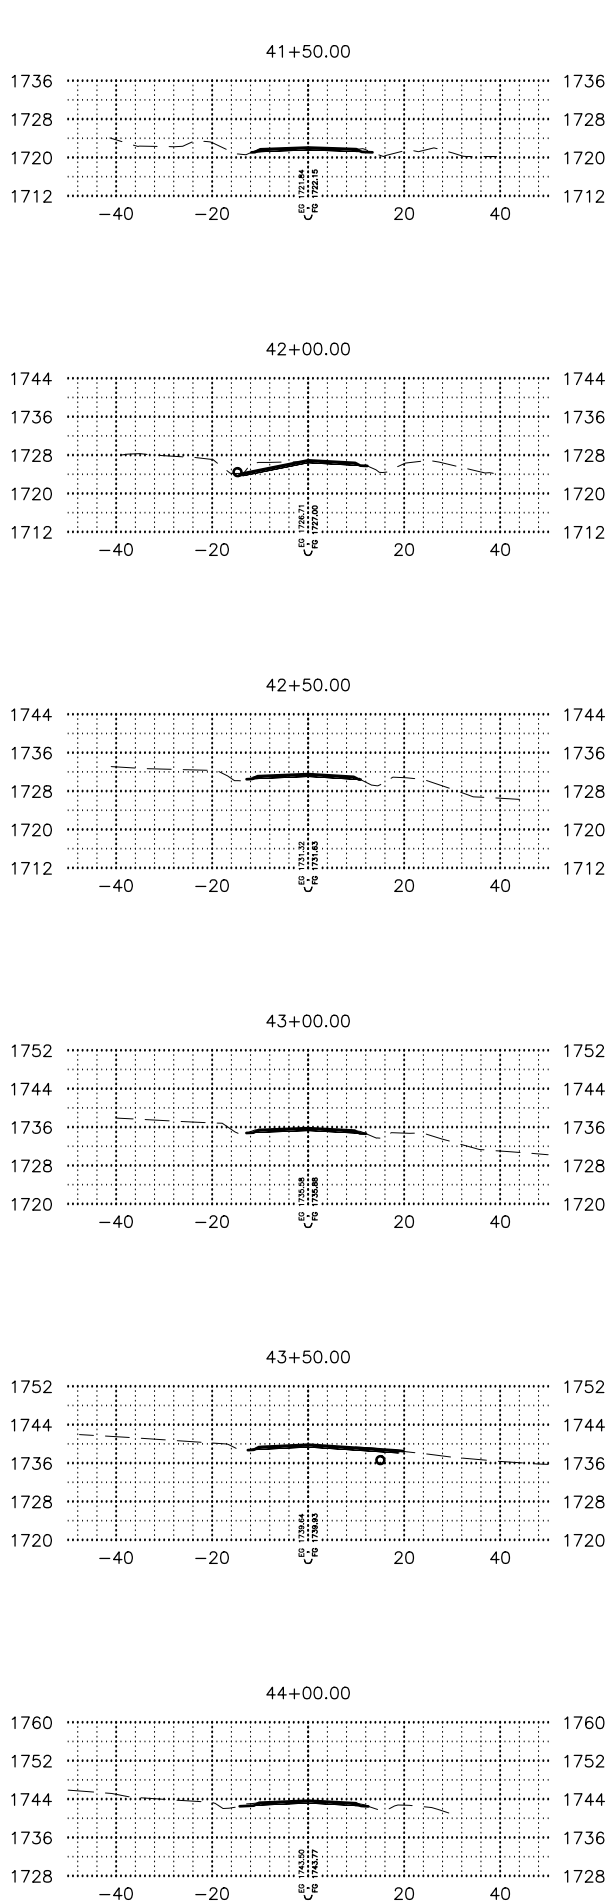

SHEET NO.	TOTAL SHEETS
5	Xxx
STATE	YEAR
ALASKA	2025
PROJECT DESIGNATION	
0001726 /CFHWY00672	
NO.	REVISION
DATE	
NO.	REVISION
DATE	
NO.	REVISION
DATE	













PRE-PS&E

PLANS DEVELOPED BY:
KINNEY ENGINEERING, LLC
3909 Arctic Blvd, Suite 400
ANCHORAGE, AK 99503
(907) 346-2373
CERT. OF AUTH. NO. AECL 1102

STATE OF ALASKA
DEPARTMENT OF TRANSPORTATION
AND PUBLIC FACILITIES

VICTORY ROAD PAVEMENT
PRESERVATION

VICTORY ROAD
CROSS SECTIONS

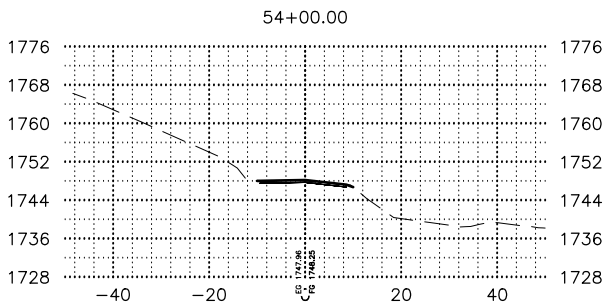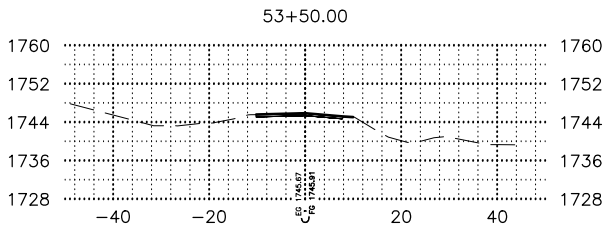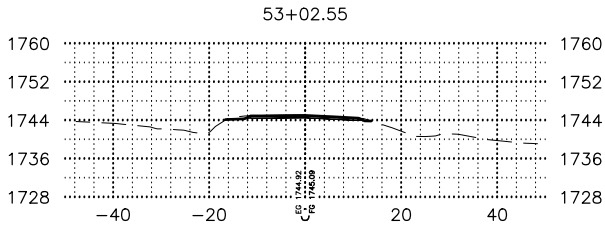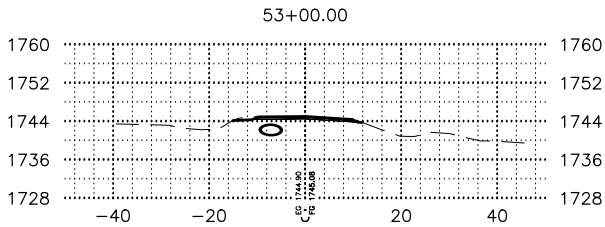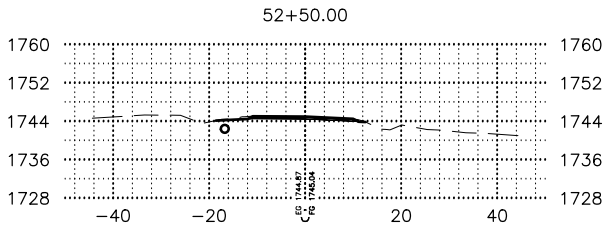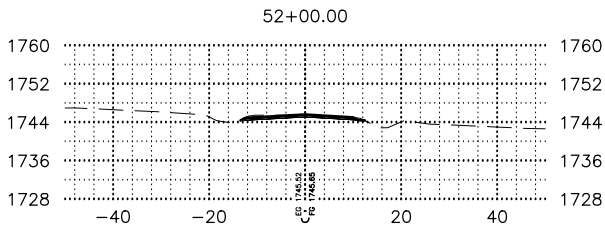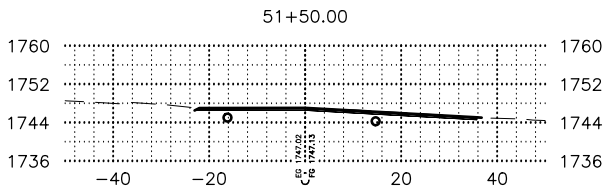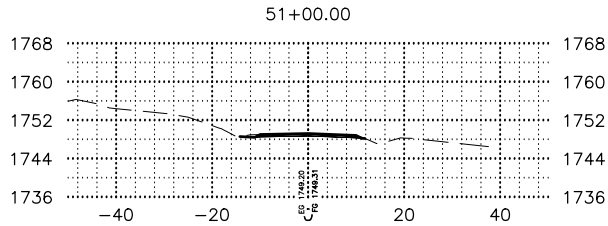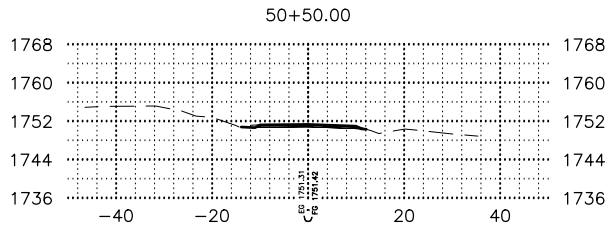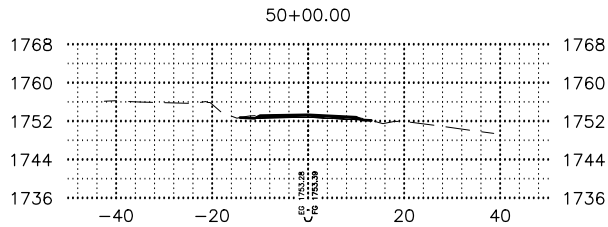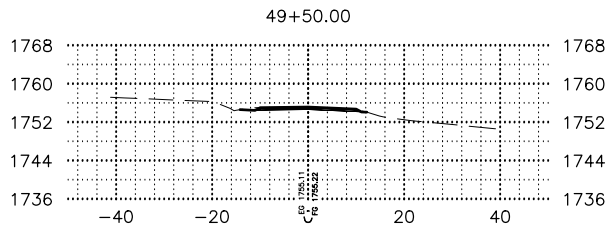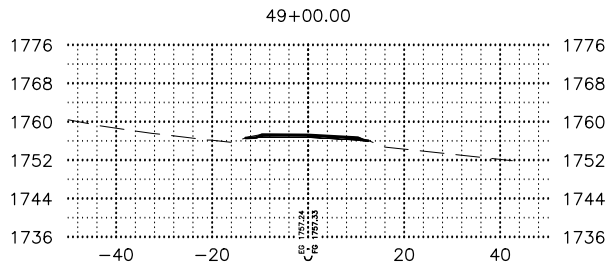

SHEET NO.	TOTAL SHEETS
6	Xxx
STATE	YEAR
ALASKA	2025
PROJECT DESIGNATION	
0001726 /CFHWY00672	
NO.	REVISION
DATE	
NO.	REVISION
DATE	
NO.	REVISION
DATE	













PRE-PS&E

PLANS DEVELOPED BY:
KINNEY ENGINEERING, LLC
3909 Arctic Blvd, Suite 400
ANCHORAGE, AK 99503
(907) 346-2373
CERT. OF AUTH. NO. AECL 1102

STATE OF ALASKA
DEPARTMENT OF TRANSPORTATION
AND PUBLIC FACILITIES

VICTORY ROAD PAVEMENT
PRESERVATION

VICTORY ROAD
CROSS SECTIONS

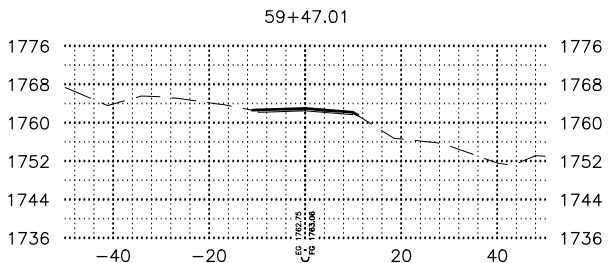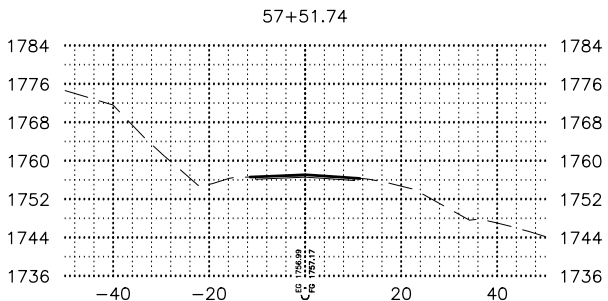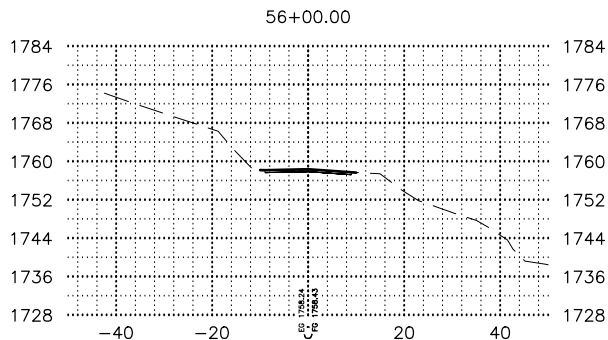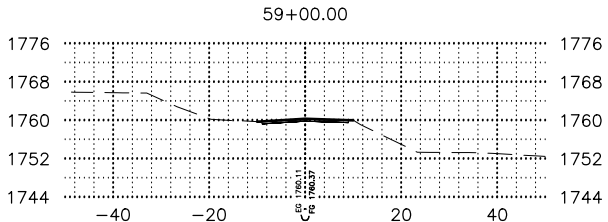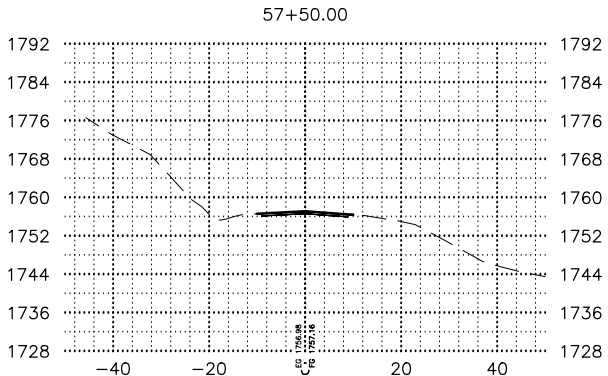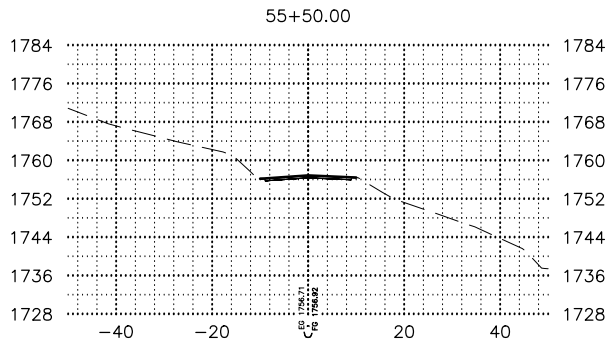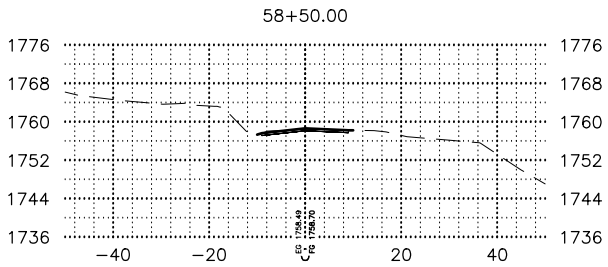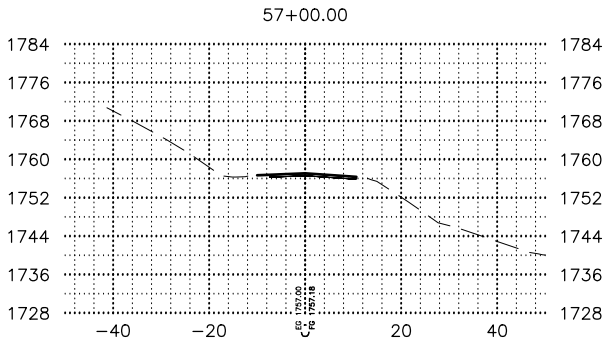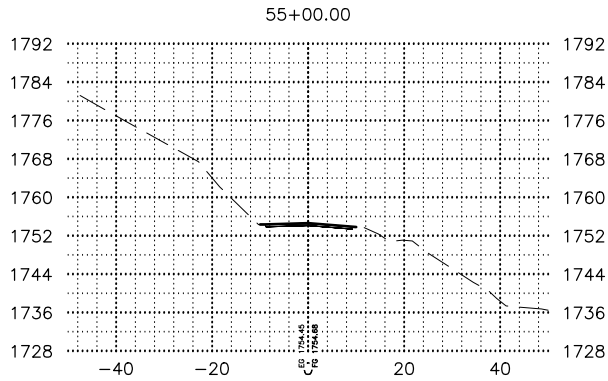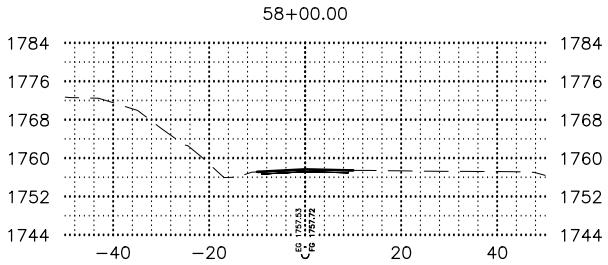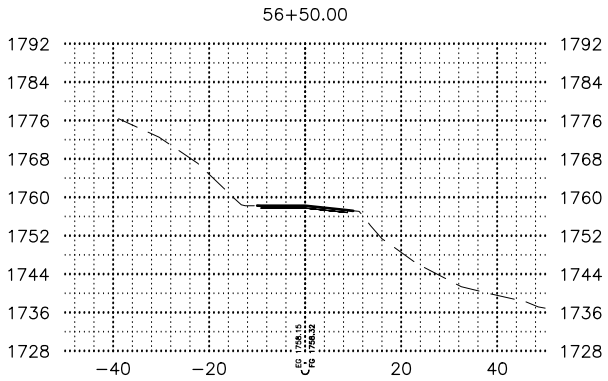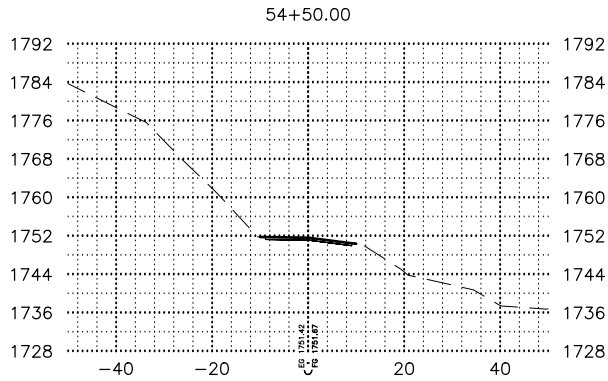

SHEET NO.	TOTAL SHEETS
7	Xxx
STATE	YEAR
ALASKA	2025
PROJECT DESIGNATION	
0001726 /CFHWY00672	
NO.	REVISION
DATE	
NO.	REVISION
DATE	
NO.	REVISION
DATE	










PRE-PS&E

PLANS DEVELOPED BY:
KINNEY ENGINEERING, LLC
3909 Arctic Blvd, Suite 400
ANCHORAGE, AK 99503
(907) 346-2373
CERT. OF AUTH. NO. AECL 1102

STATE OF ALASKA
DEPARTMENT OF TRANSPORTATION
AND PUBLIC FACILITIES

VICTORY ROAD PAVEMENT
PRESERVATION

VICTORY ROAD
CROSS SECTIONS

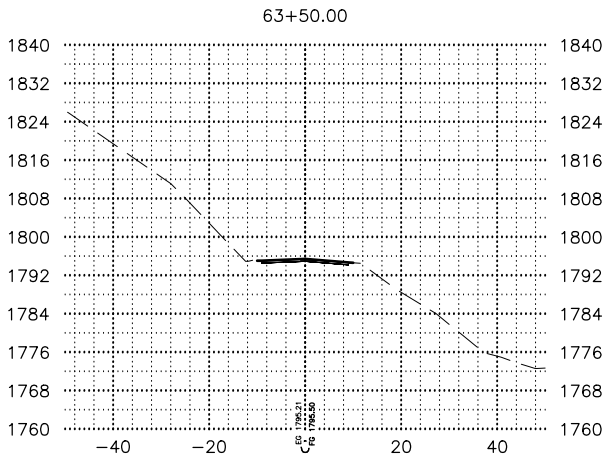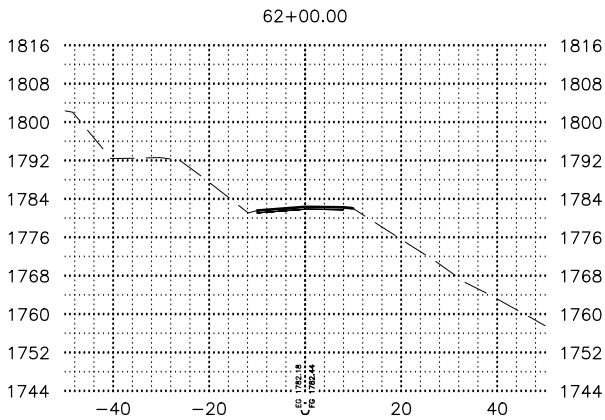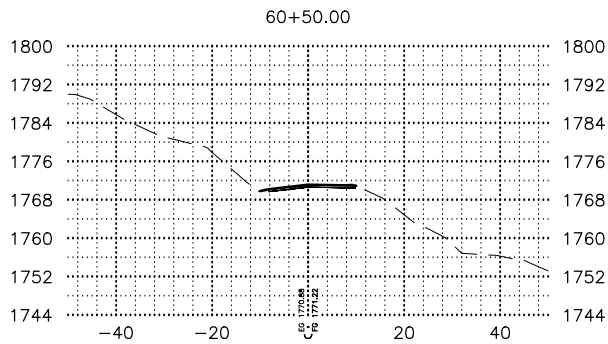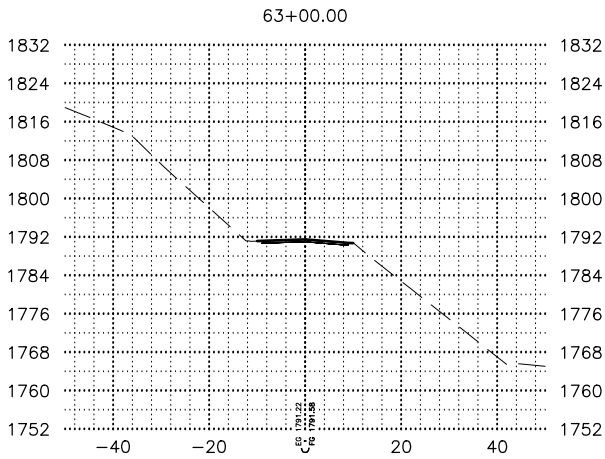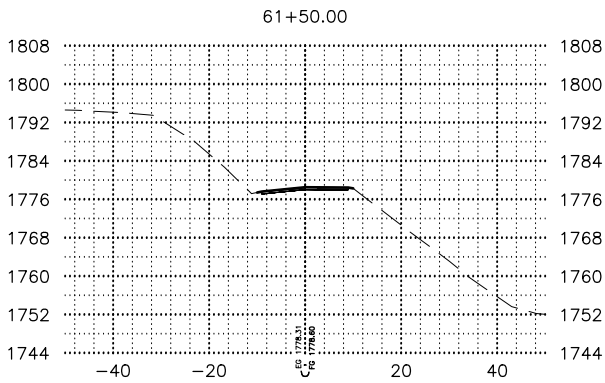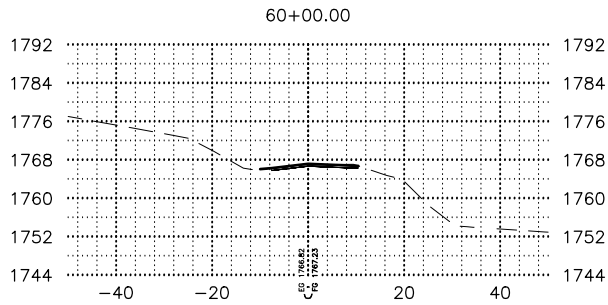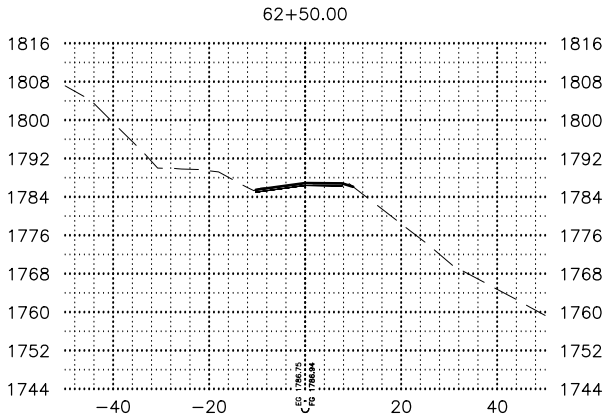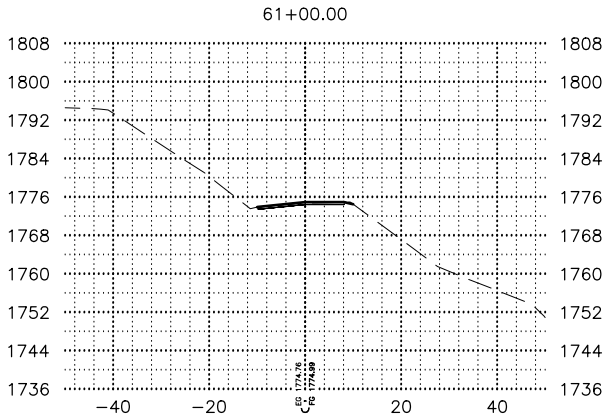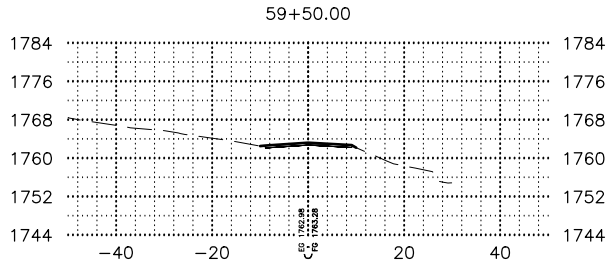

SHEET NO.	TOTAL SHEETS
8	Xxx
STATE	YEAR
ALASKA	2025
PROJECT DESIGNATION	
0001726 /CFHWY00672	
NO.	REVISION
DATE	
NO.	REVISION
DATE	
NO.	REVISION
DATE	









PRE-PS&E

PLANS DEVELOPED BY:
KINNEY ENGINEERING, LLC
3909 Arctic Blvd, Suite 400
ANCHORAGE, AK 99503
(907) 346-2373
CERT. OF AUTH. NO. AECL 1102

STATE OF ALASKA
DEPARTMENT OF TRANSPORTATION
AND PUBLIC FACILITIES

VICTORY ROAD PAVEMENT
PRESERVATION

VICTORY ROAD
CROSS SECTIONS

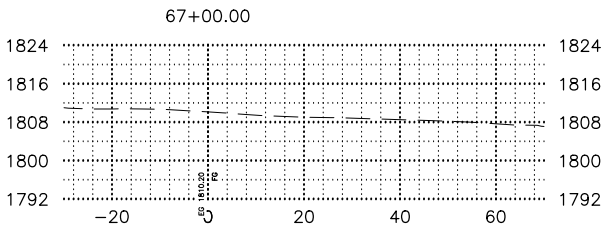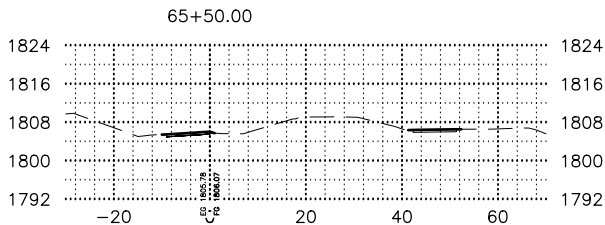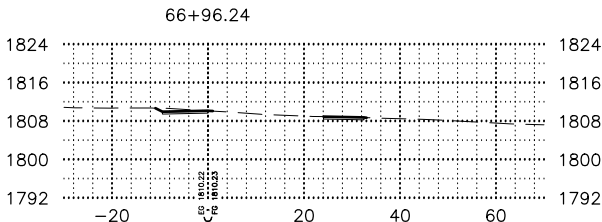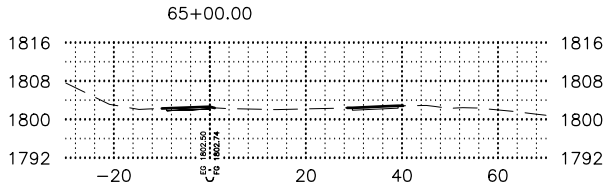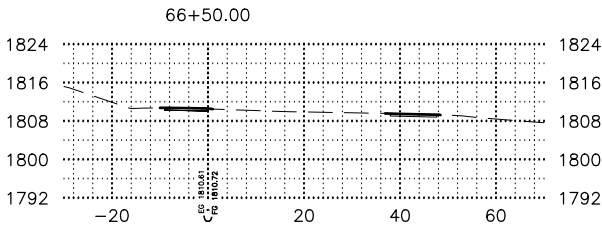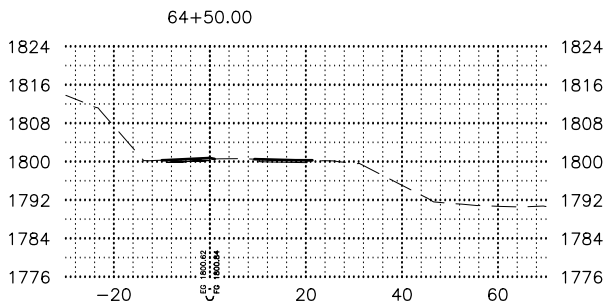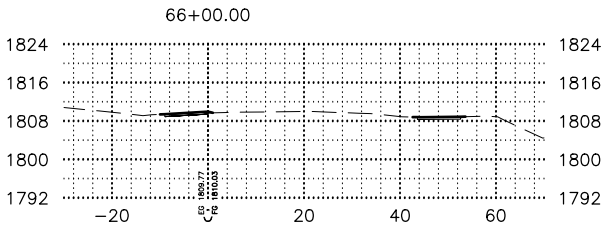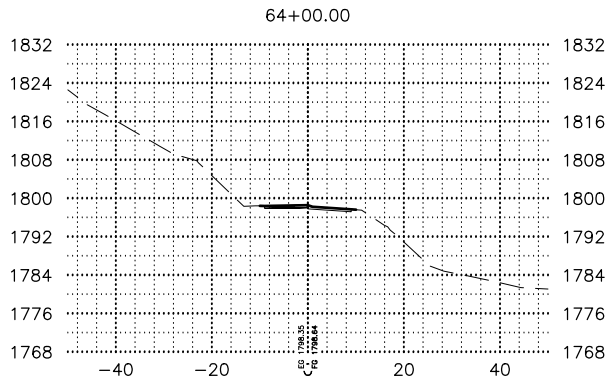

SHEET NO.	TOTAL SHEETS
9	Xxx
STATE	YEAR
ALASKA	2025
PROJECT DESIGNATION	
0001726 /CFHWY00672	
NO.	REVISION
DATE	
NO.	REVISION
DATE	
NO.	REVISION
DATE	

PRE-PS&E

PLANS DEVELOPED BY:
KINNEY ENGINEERING, LLC
3909 Arctic Blvd, Suite 400
ANCHORAGE, AK 99503
(907) 346-2373
CERT. OF AUTH. NO. AECL 1102

STATE OF ALASKA
DEPARTMENT OF TRANSPORTATION
AND PUBLIC FACILITIES

VICTORY ROAD PAVEMENT
PRESERVATION

VICTORY ROAD
CROSS SECTIONS

