
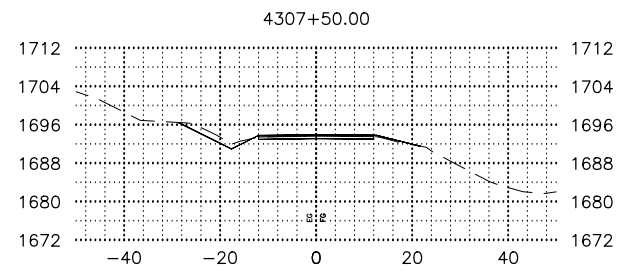
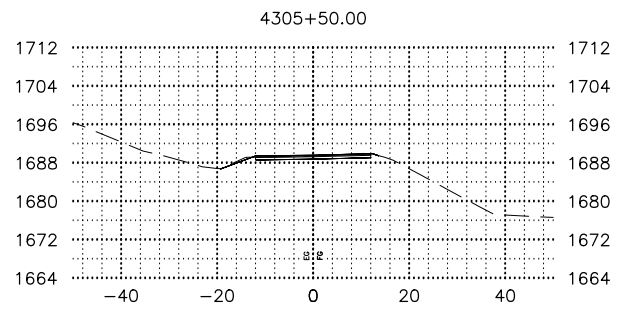
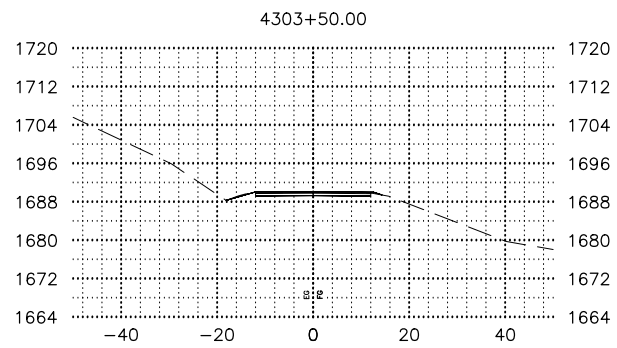
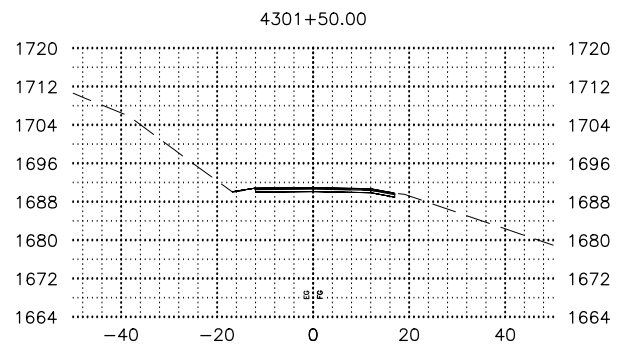
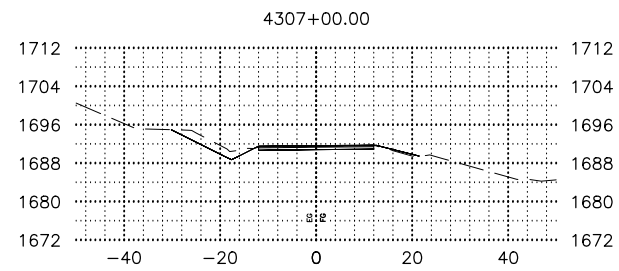
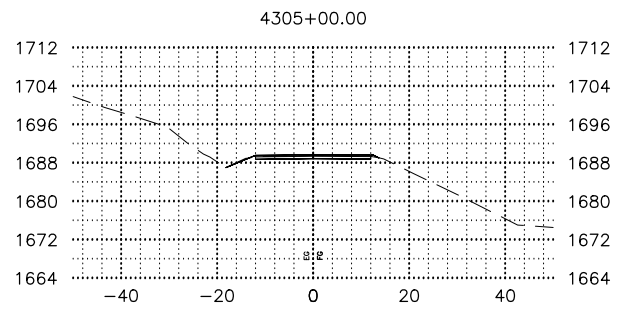
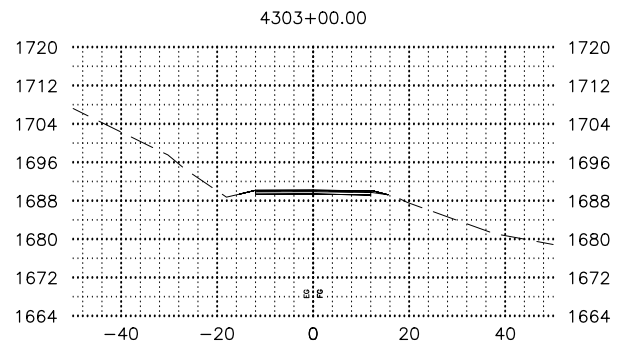
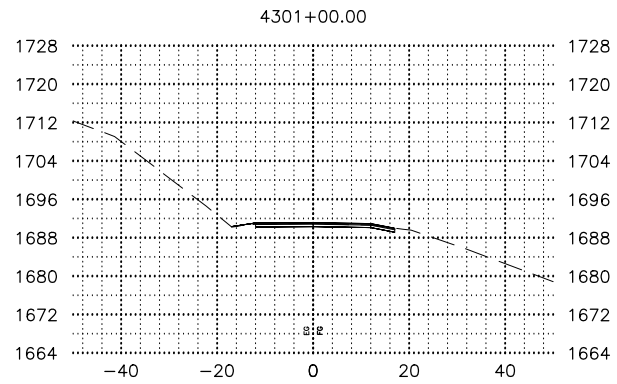
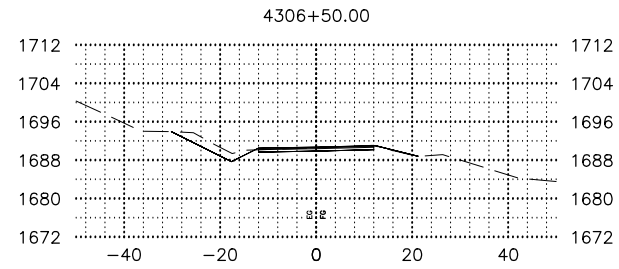
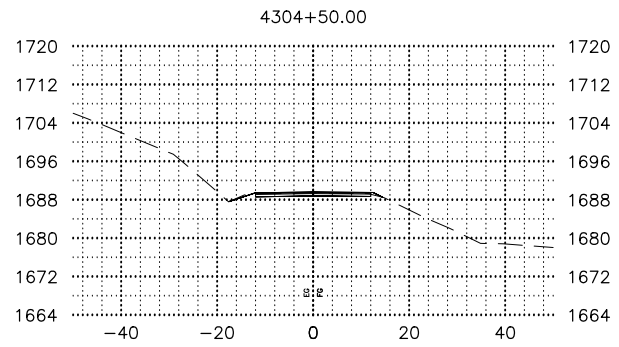
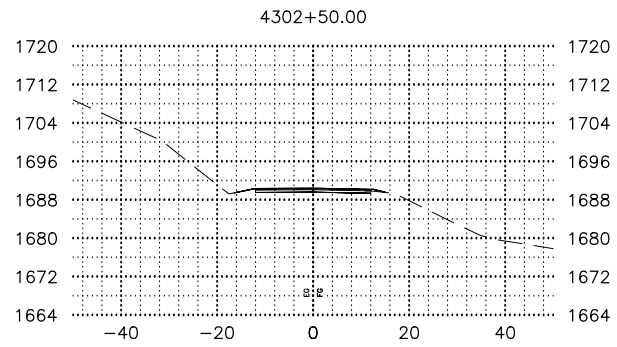
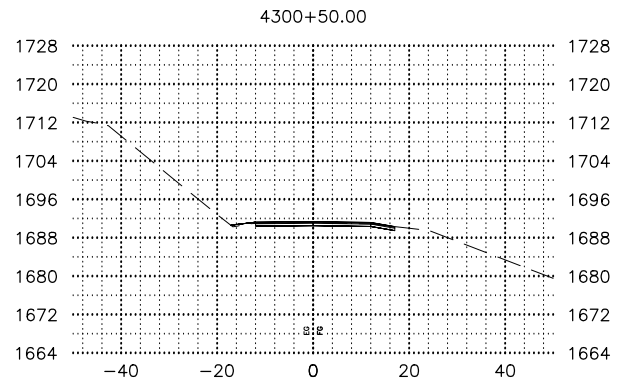
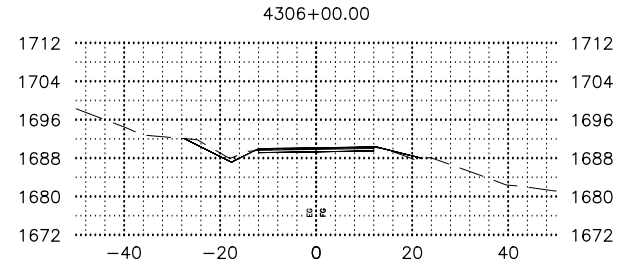
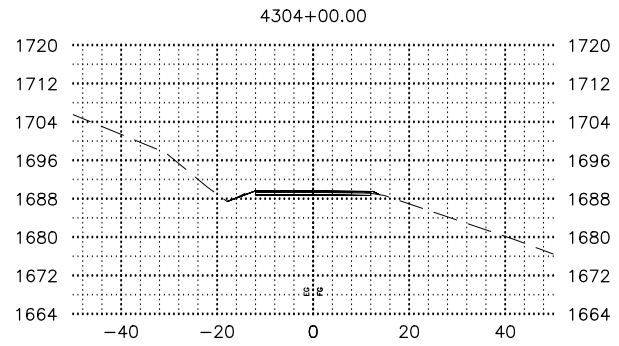
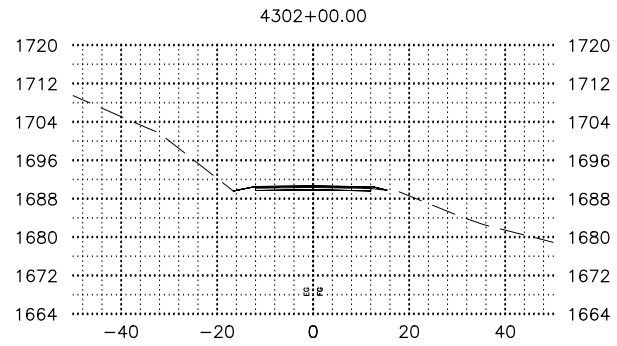


DRAWING	LOCATION	DATE	TIME	SCALE	DESIGNED BY
Z:\PROJECTS\00572_GLENNHW66.5-92-VICTORYRD-PM_DWGS-S1\C SHEETS\XSECTIONS\01286_XS-MAIN.DWG		5/23/2025	2:24 PM	X" = XX'	CHECKED BY
					DRAFTED BY

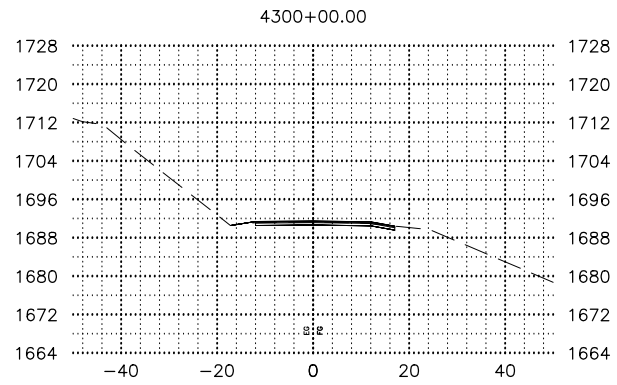

SHEET NO.	TOTAL SHEETS
1	X58
STATE	YEAR
ALASKA	2025
PROJECT DESIGNATION	
0A15039 /CFHWY01286	
NO.	REVISION
DATE	
NO.	REVISION
DATE	
NO.	REVISION
DATE	





















REVIEW
PS&E

PLANS DEVELOPED BY:
KINNEY ENGINEERING, LLC
3909 Arctic Blvd, Suite 400
ANCHORAGE, AK 99503
(907) 346-2373
CERT. OF AUTH. NO. AECL 1102

STATE OF ALASKA
DEPARTMENT OF TRANSPORTATION
AND PUBLIC FACILITIES

ENN HWY, MP 66.5 TO 92
PAVEMENT PRESERVATION,
STAGE 1 MILEPOST 83.5-92

GLENN HIGHWAY CROSS SECTIONS

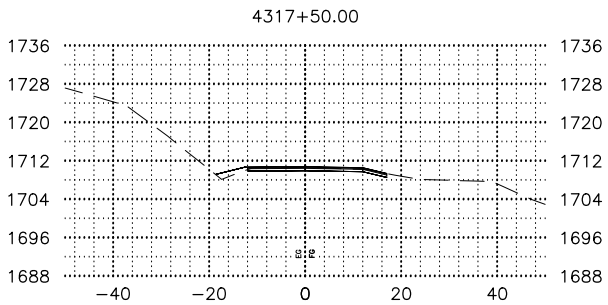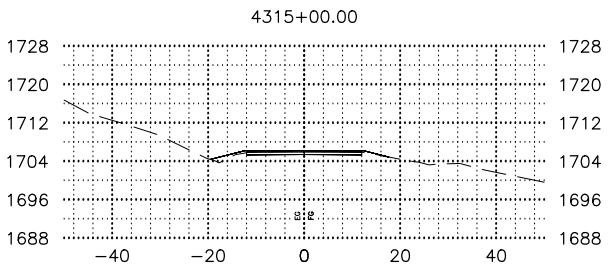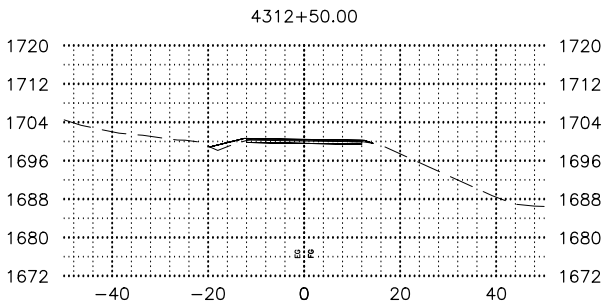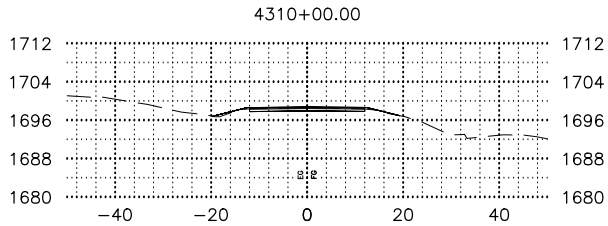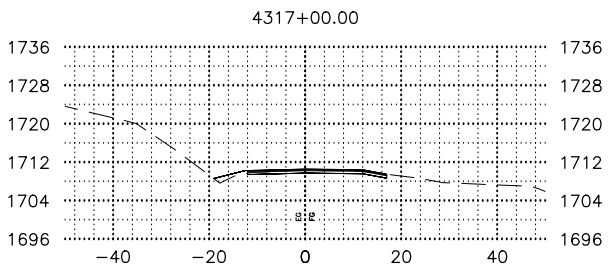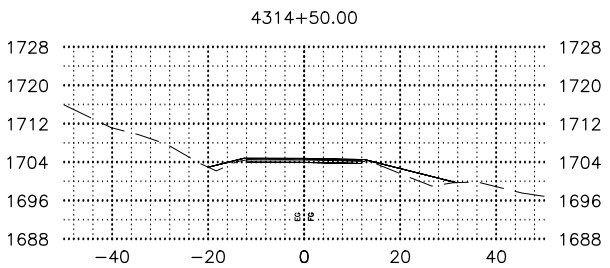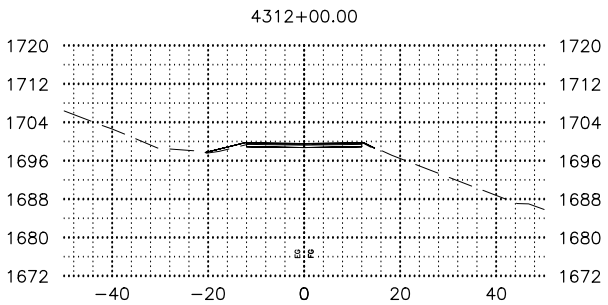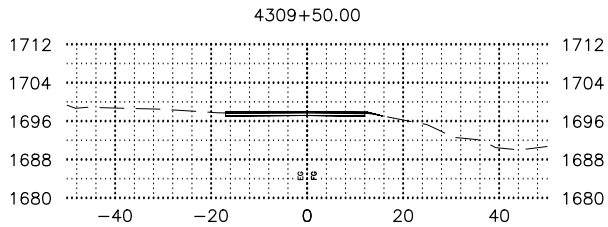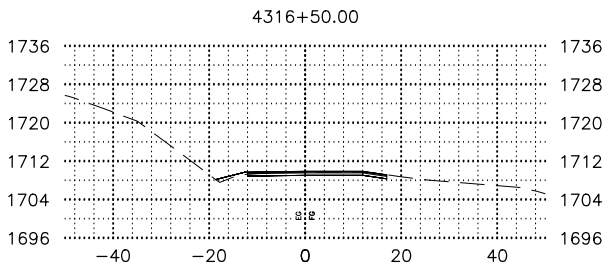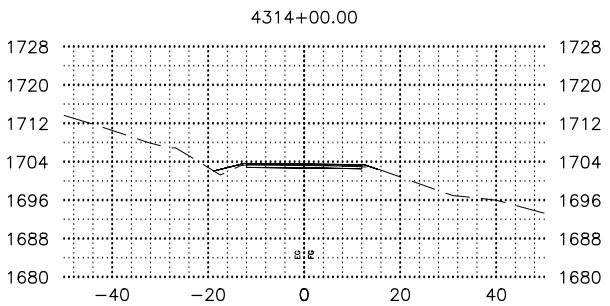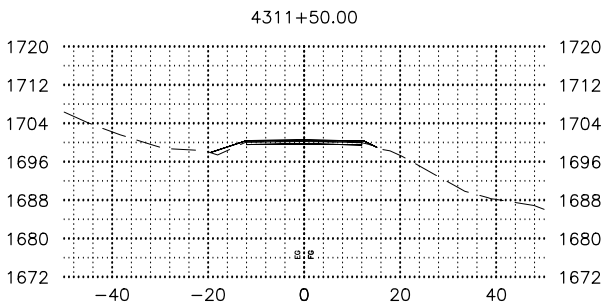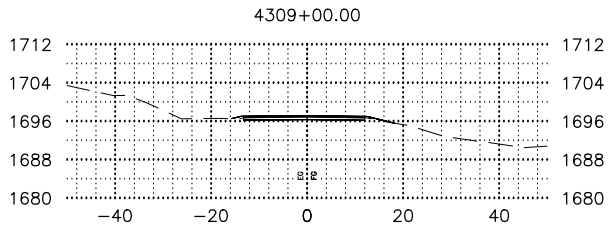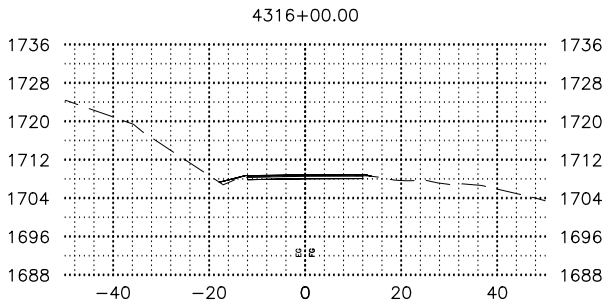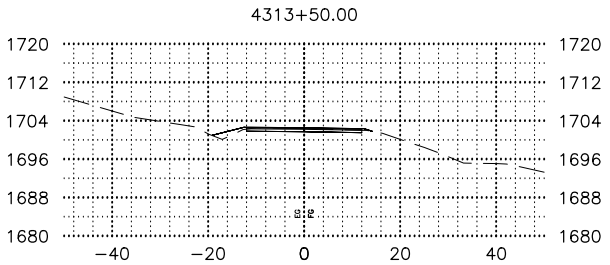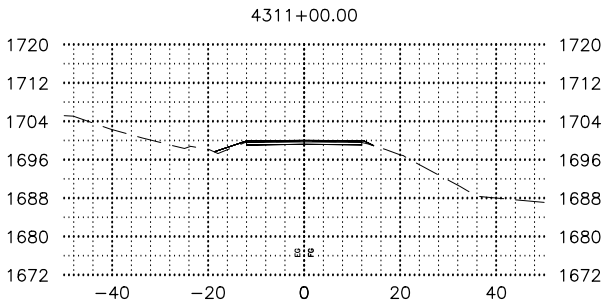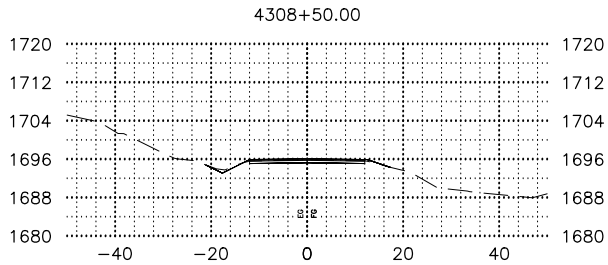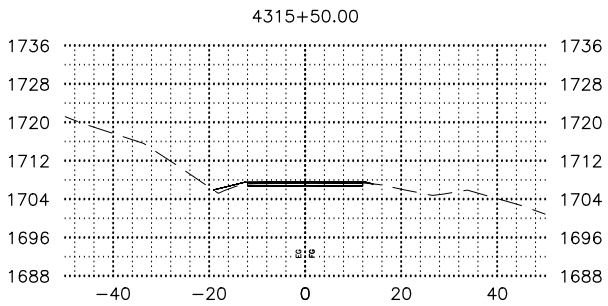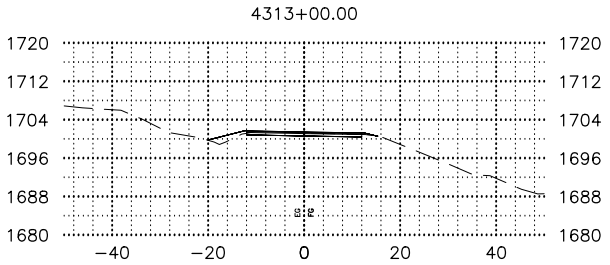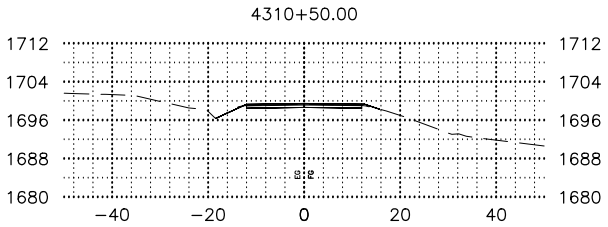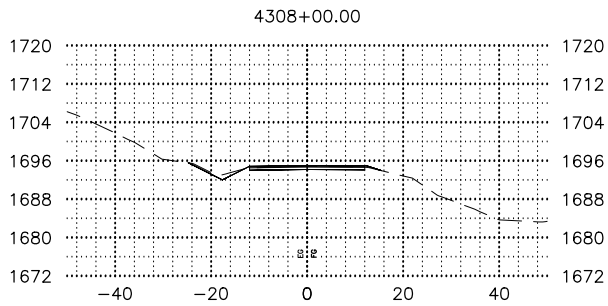

SHEET NO.	TOTAL SHEETS
2	X58
STATE	YEAR
ALASKA	2025
PROJECT DESIGNATION	
0A15039 /CFHWY01286	
NO.	REVISION
DATE	
NO.	REVISION
DATE	
NO.	REVISION
DATE	

REVIEW
PS&E

















PLANS DEVELOPED BY:
KINNEY ENGINEERING, LLC
3909 Arctic Blvd, Suite 400
ANCHORAGE, AK 99503
(907) 346-2373
CERT. OF AUTH. NO. AECL 1102

STATE OF ALASKA
DEPARTMENT OF TRANSPORTATION
AND PUBLIC FACILITIES

GLENN HWY, MP 66.5 TO 92
PAVEMENT PRESERVATION,
STAGE 1 MILEPOST 83.5-92

GLENN HIGHWAY
CROSS SECTIONS

DRAWING LOCATION		DATE	TIME	SCALE	DESIGNED BY
Z:\PROJECTS\005772_GLENNHW66.5-92-VICTORYRD-PW\DWGS-S\1\C\SHEETS\XSECTIONS\01286_XS-MAIN.DWG		5/23/2025	2:25 PM	X" = XX'	CHECKED BY
					DRAFTED BY
					--
					--
					--

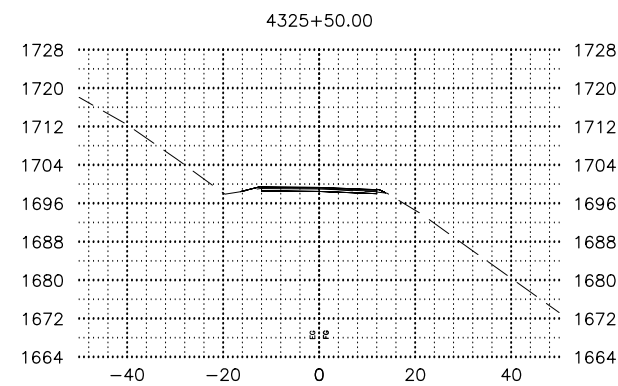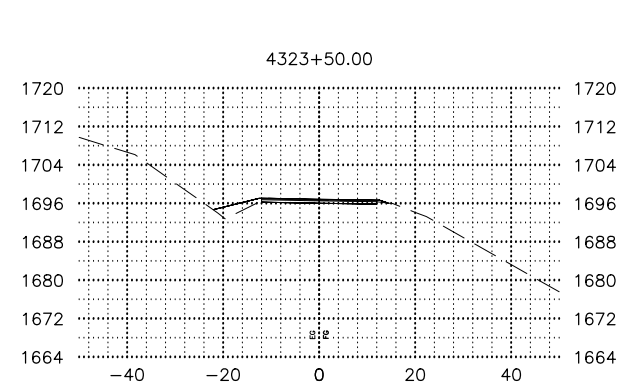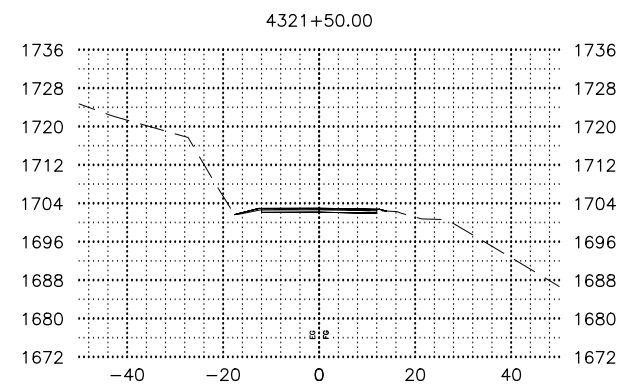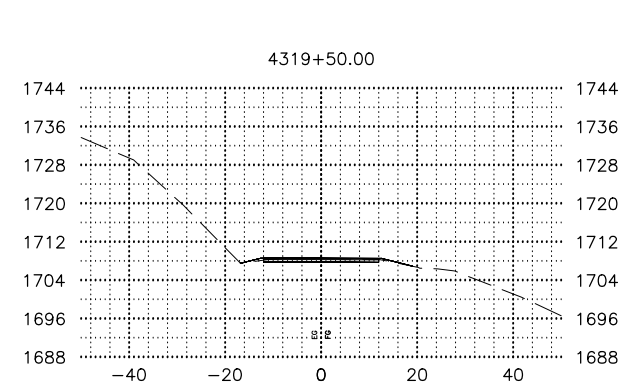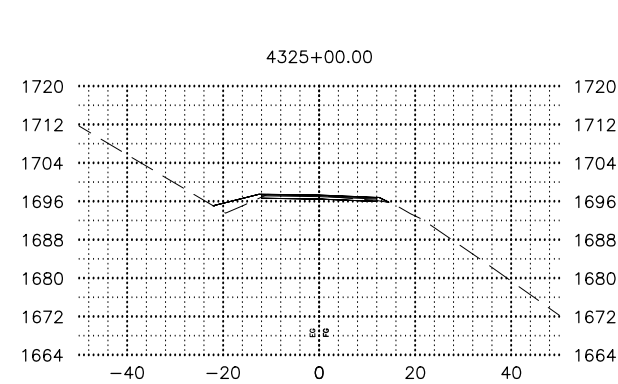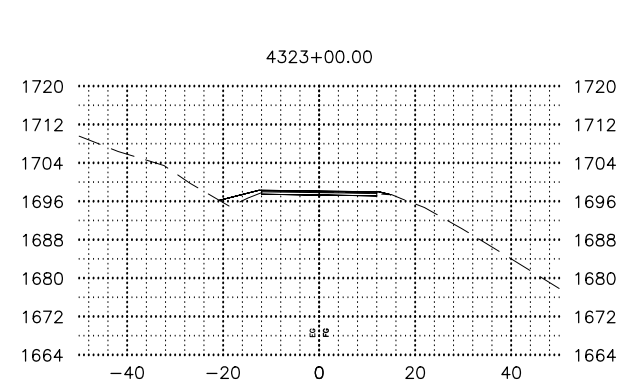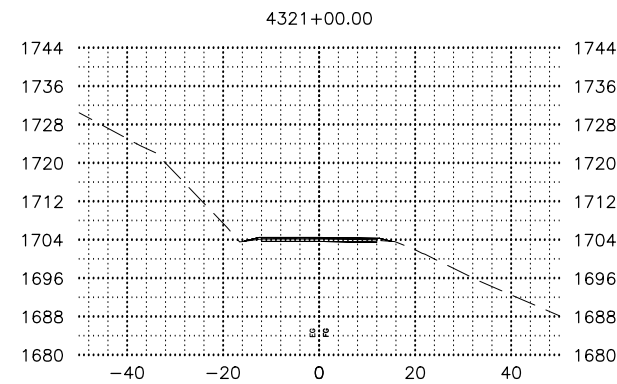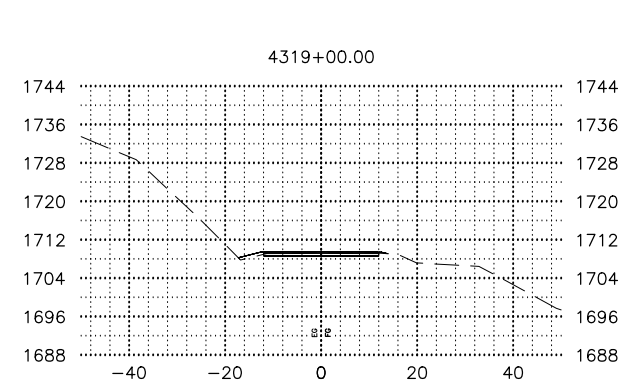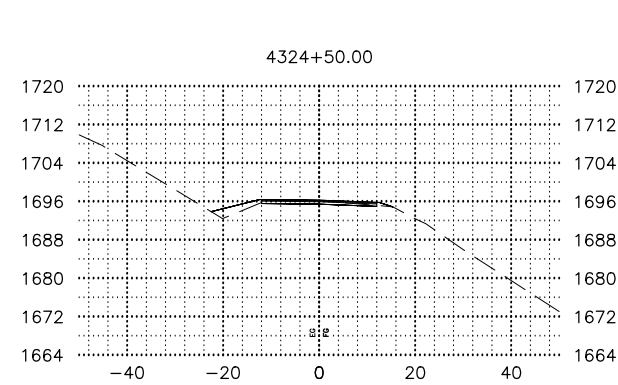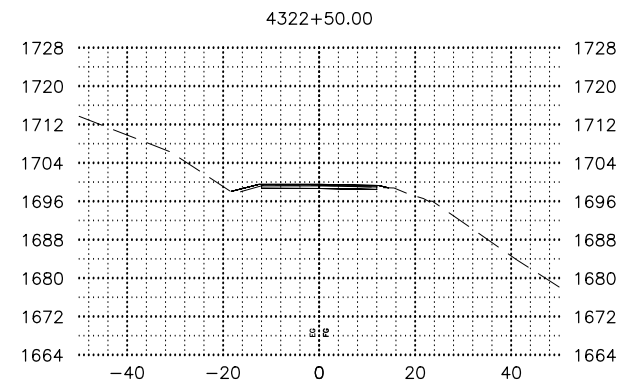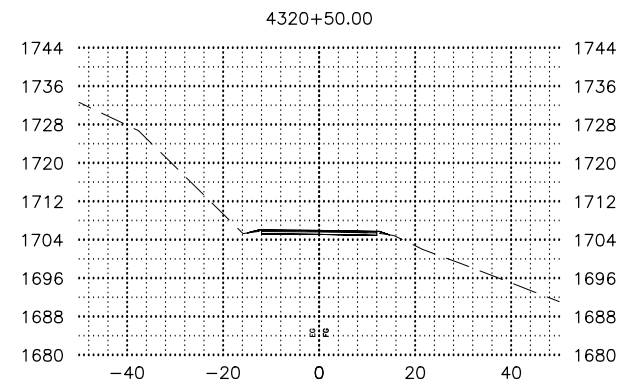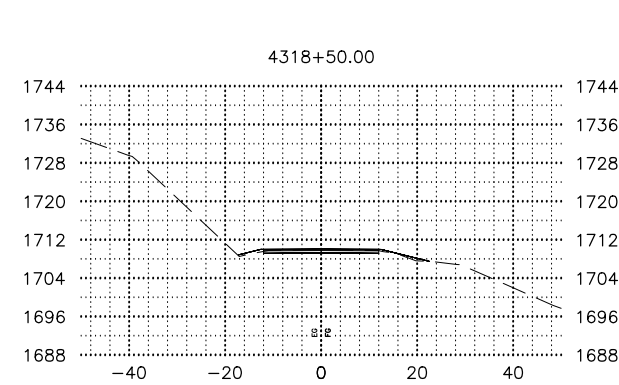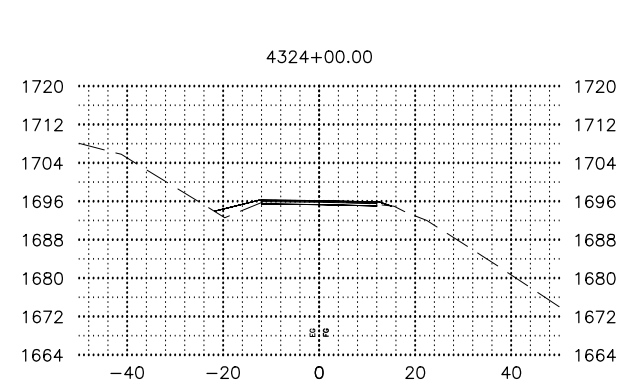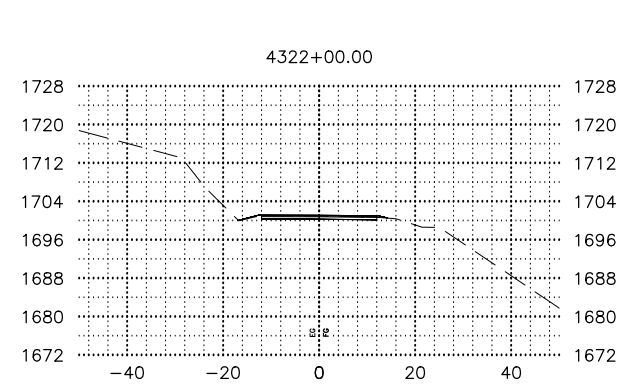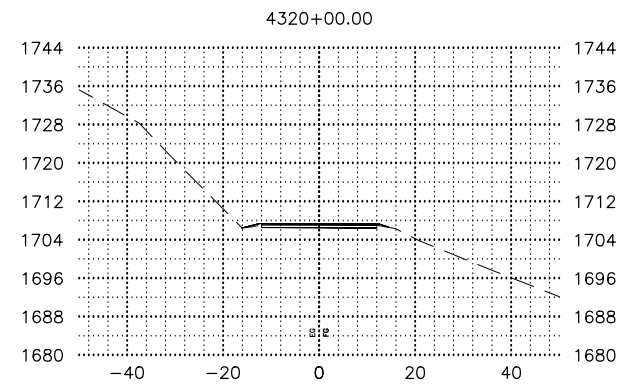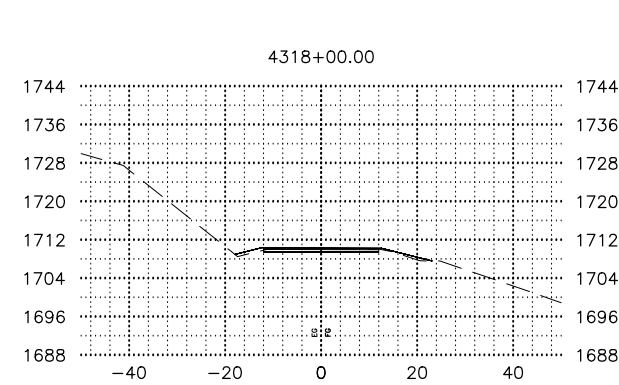

SHEET NO.	TOTAL SHEETS
3	X58
STATE	YEAR
ALASKA	2025
PROJECT DESIGNATION	
0A15039 /CFHWY01286	
NO.	REVISION
DATE	
NO.	REVISION
DATE	
NO.	REVISION
DATE	













REVIEW
PS&E

PLANS DEVELOPED BY:
KINNEY ENGINEERING, LLC
3909 Arctic Blvd, Suite 400
ANCHORAGE, AK 99503
(907) 346-2373
CERT. OF AUTH. NO. AECL 1102

STATE OF ALASKA
DEPARTMENT OF TRANSPORTATION
AND PUBLIC FACILITIES

LENN HWY, MP 66.5 TO 92
PAVEMENT PRESERVATION,
STAGE 1 MILEPOST 83.5-92

GLENN HIGHWAY CROSS SECTIONS

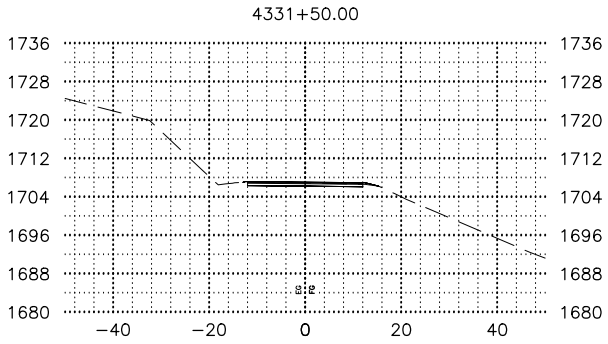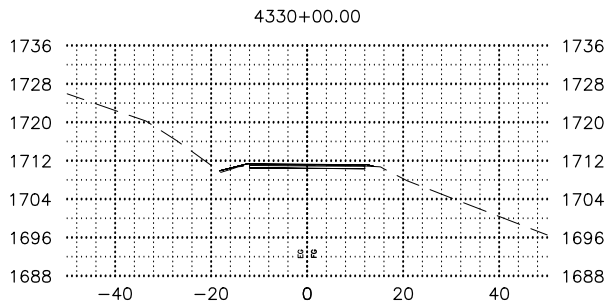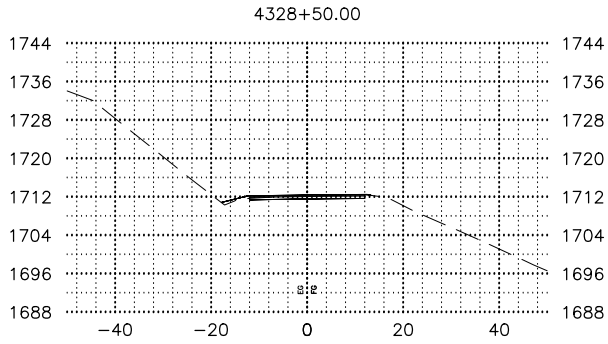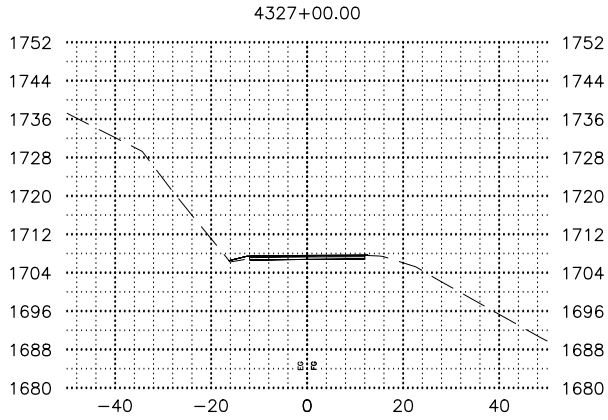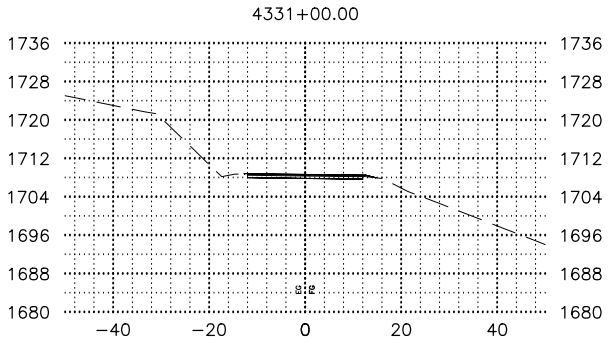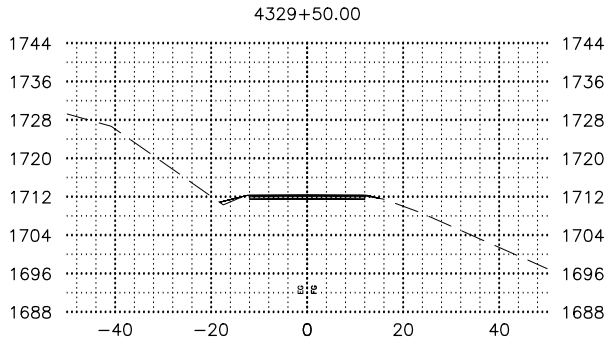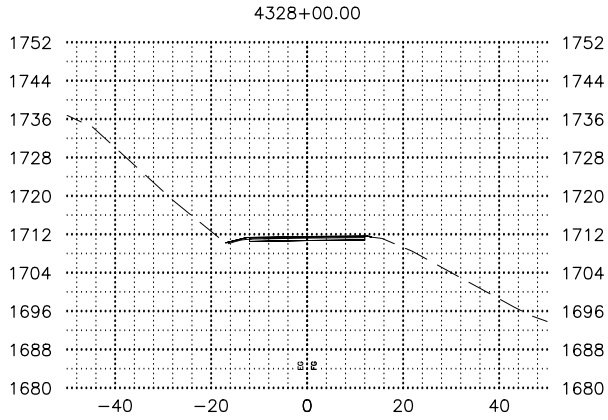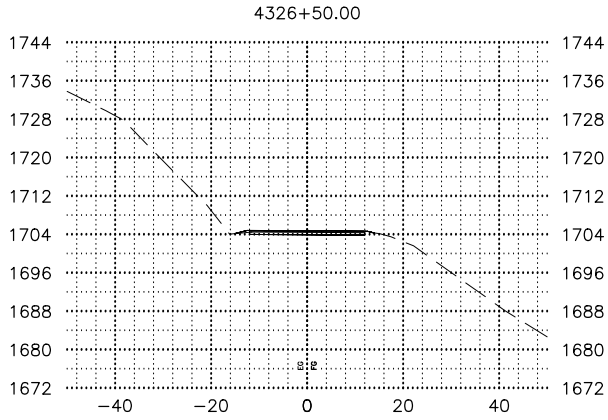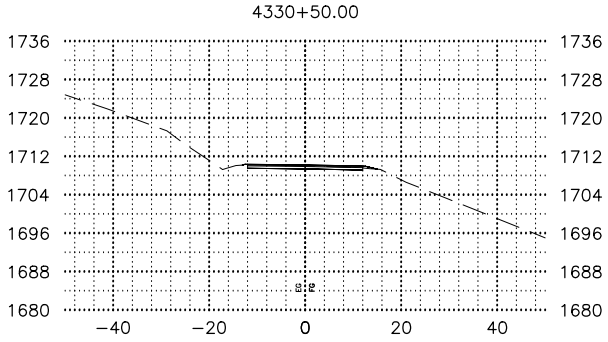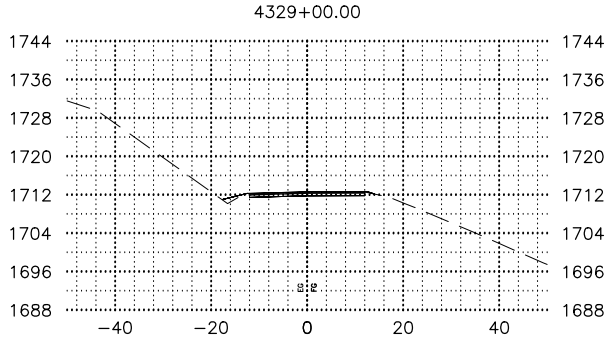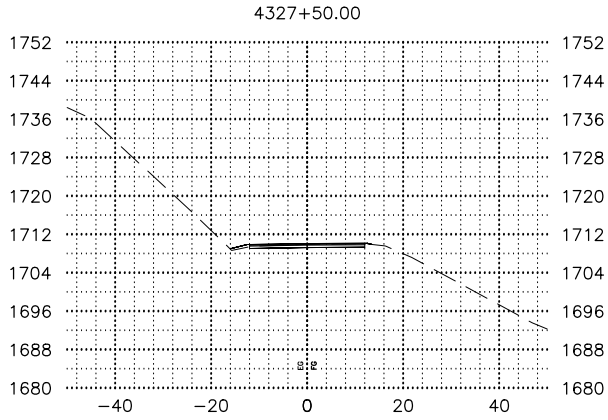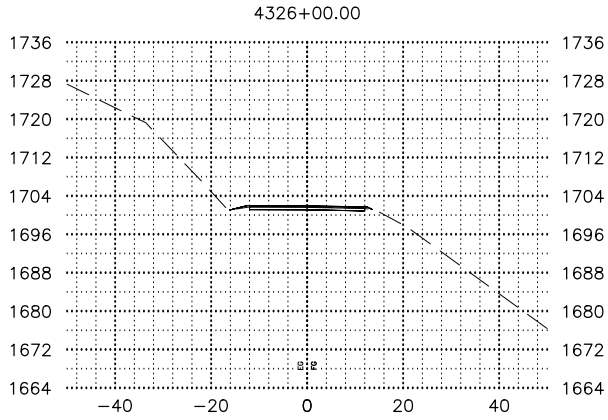

SHEET NO.	TOTAL SHEETS
4	X58
STATE	YEAR
ALASKA	2025
PROJECT DESIGNATION	
0A15039 /CFHWY01286	
NO.	REVISION
DATE	
NO.	REVISION
DATE	
NO.	REVISION
DATE	

















REVIEW
PS&E

PLANS DEVELOPED BY:
KINNEY ENGINEERING, LLC
3909 Arctic Blvd, Suite 400
ANCHORAGE, AK 99503
(907) 346-2373
CERT. OF AUTH. NO. AECL 1102

STATE OF ALASKA
DEPARTMENT OF TRANSPORTATION
AND PUBLIC FACILITIES

GLENN HWY, MP 66.5 TO 92
PAVEMENT PRESERVATION,
STAGE 1 MILEPOST 83.5-92

GLENN HIGHWAY
CROSS SECTIONS

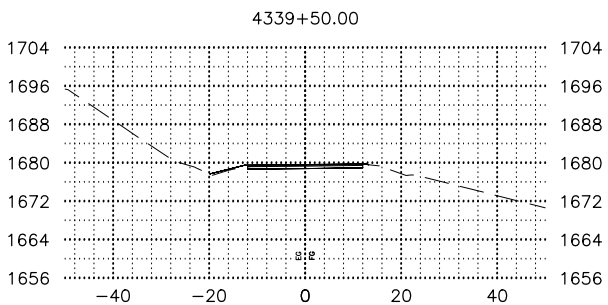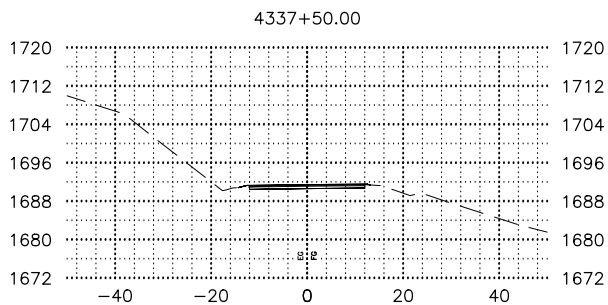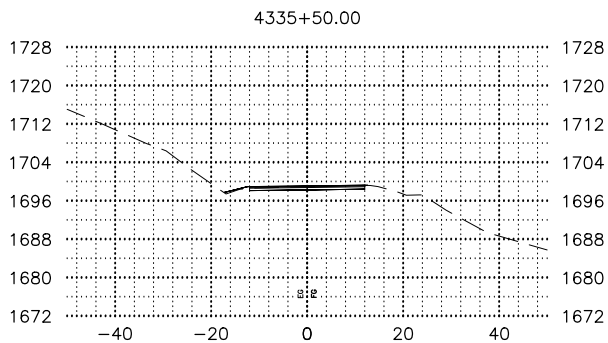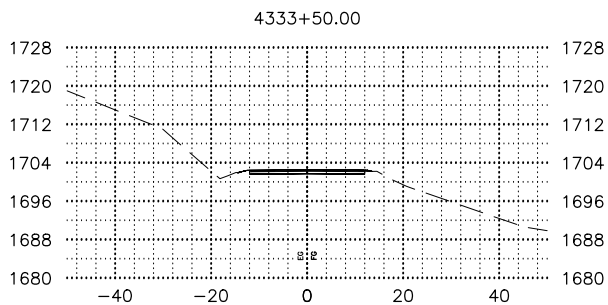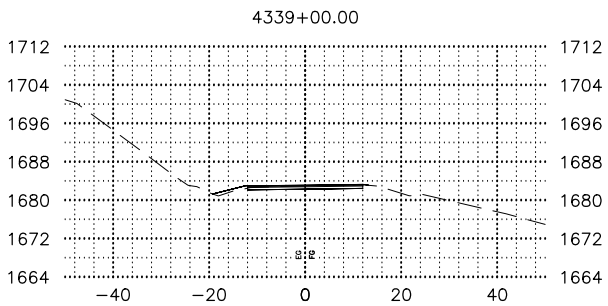
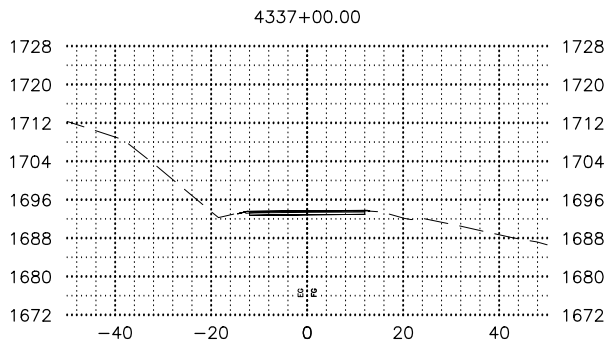
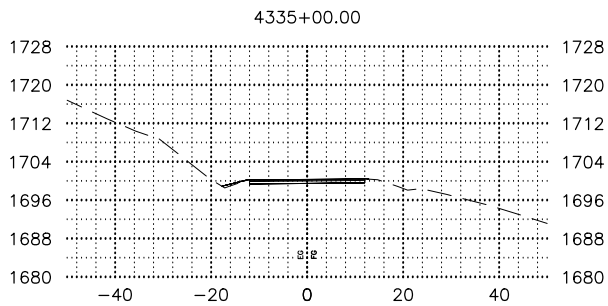
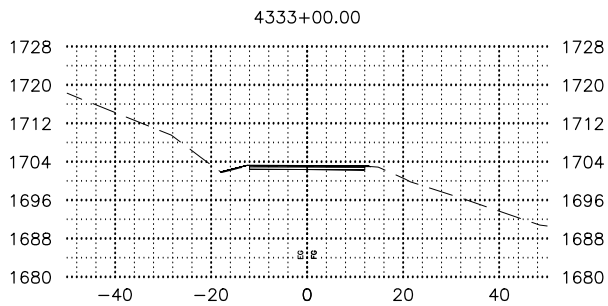
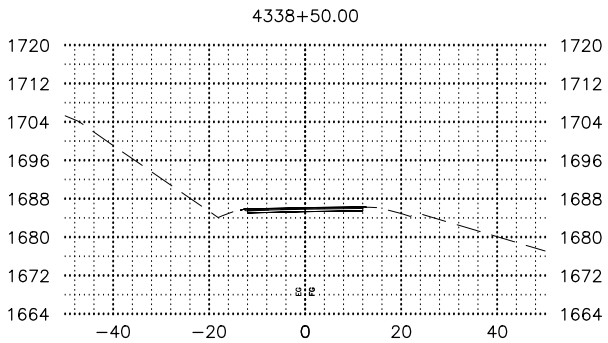
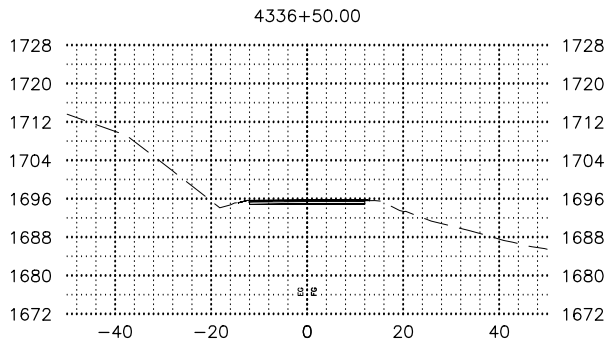
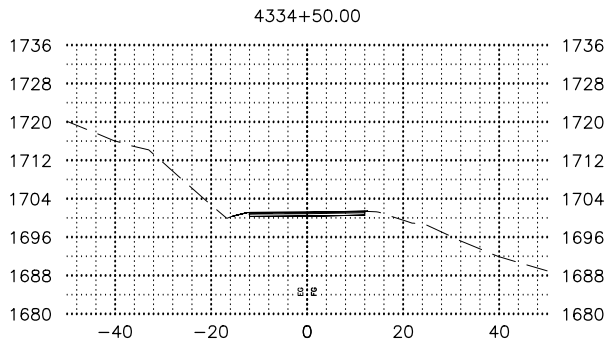
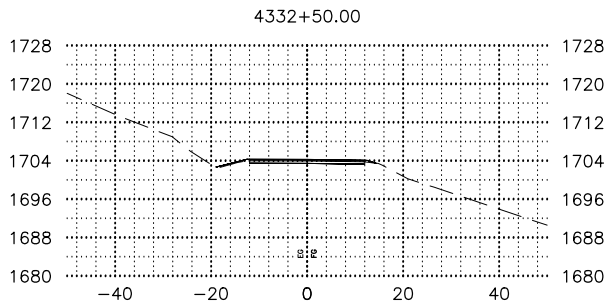
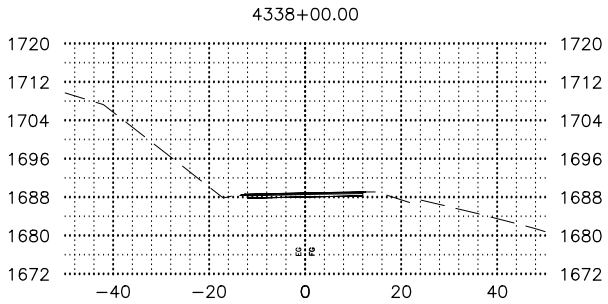
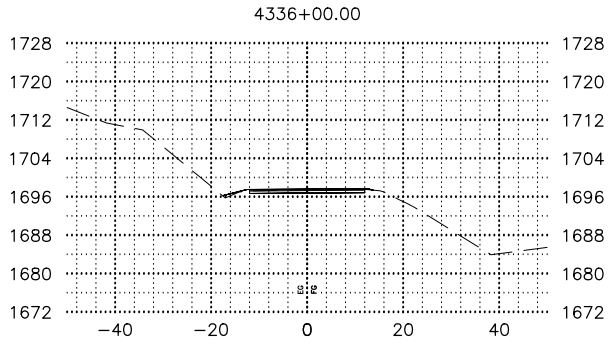
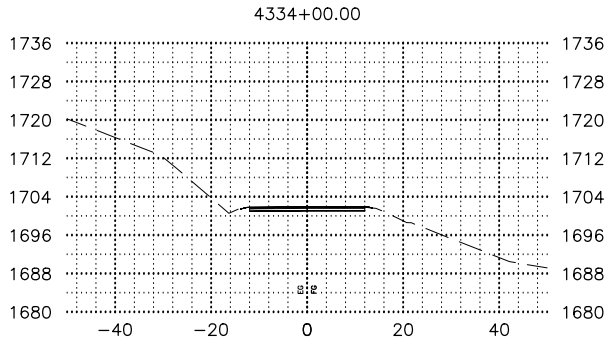
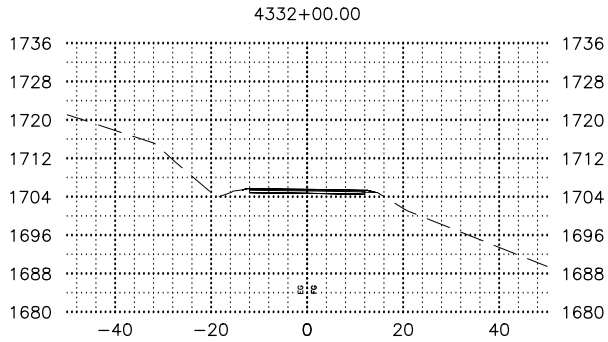


SHEET NO.	TOTAL SHEETS
5	X58
STATE	YEAR
ALASKA	2025
PROJECT DESIGNATION	
0A15039 /CFHWY01286	
NO.	REVISION
DATE	
NO.	REVISION
DATE	
NO.	REVISION
DATE	

REVIEW
PS&E

PLANS DEVELOPED BY:
KINNEY ENGINEERING, LLC
3909 Arctic Blvd, Suite 400
ANCHORAGE, AK 99503
(907) 346-2373
CERT. OF AUTH. NO. AECL 1102

STATE OF ALASKA
DEPARTMENT OF TRANSPORTATION
AND PUBLIC FACILITIES
GLENN HWY, MP 66.5 TO 92
PAVEMENT PRESERVATION,
STAGE 1 MILEPOST 83.5-92
GLENN HIGHWAY
CROSS SECTIONS

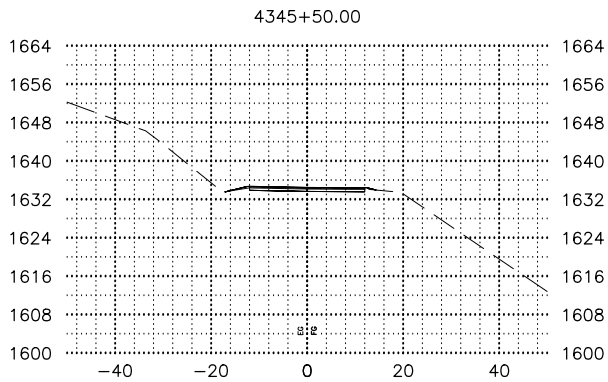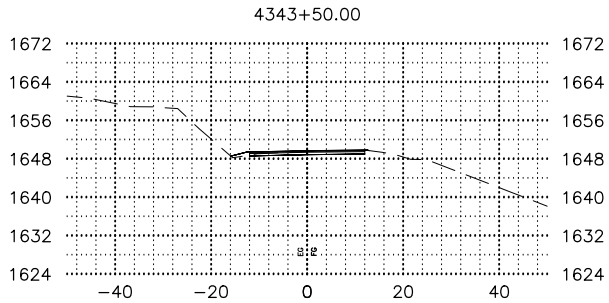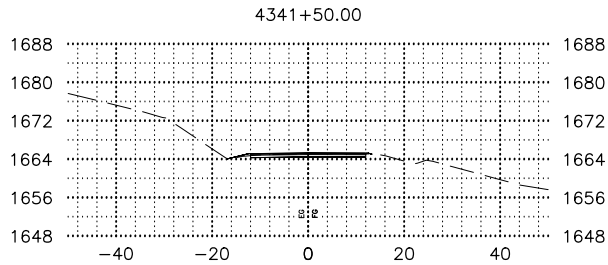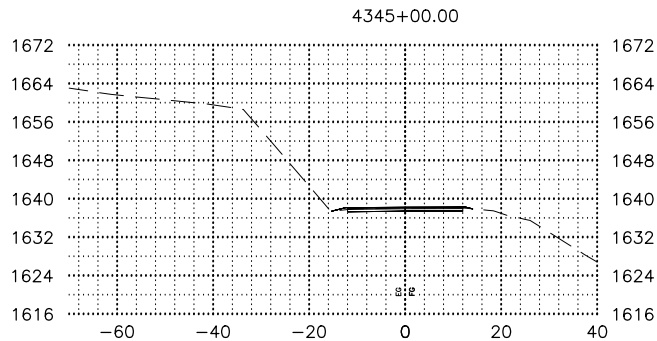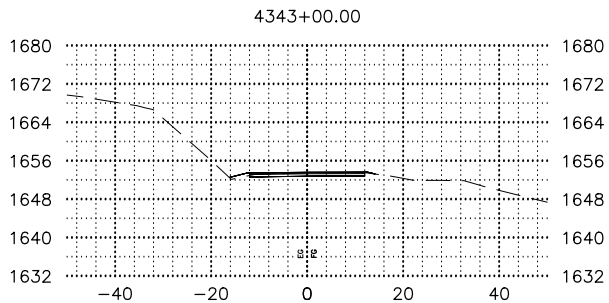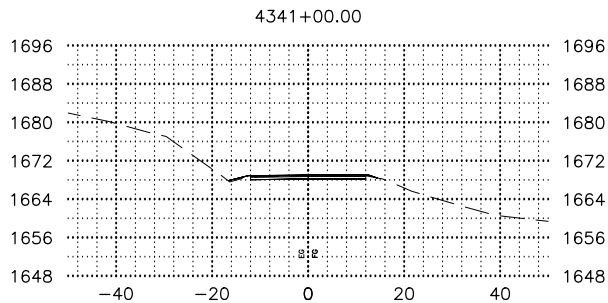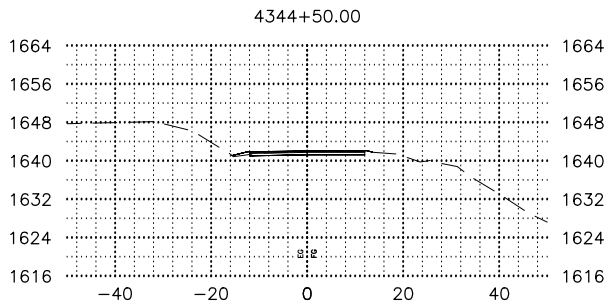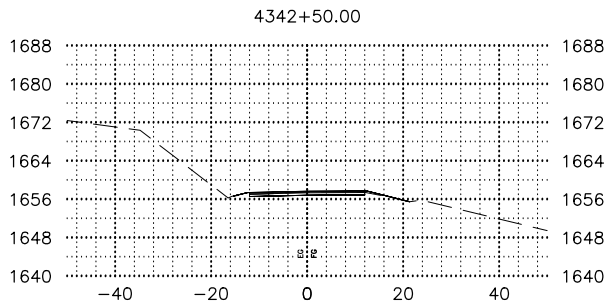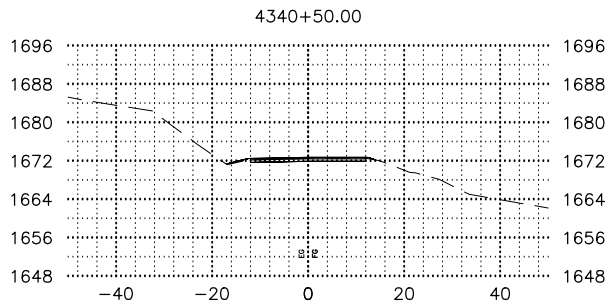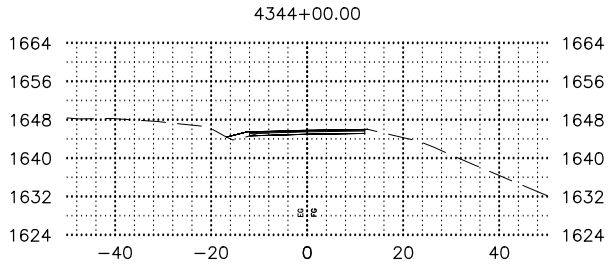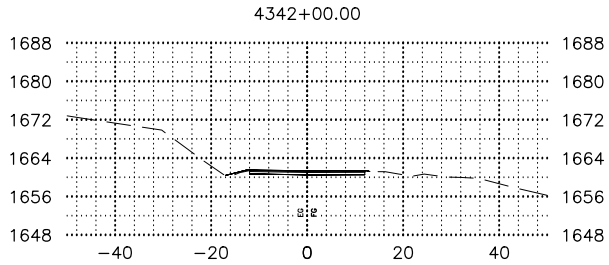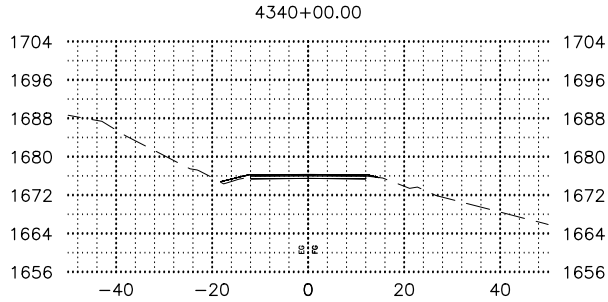

SHEET NO.	TOTAL SHEETS
6	X58
STATE	YEAR
ALASKA	2025
PROJECT DESIGNATION	
0A15039 /CFHWY01286	
NO.	REVISION
DATE	
NO.	REVISION
DATE	
NO.	REVISION
DATE	













REVIEW
PS&E

PLANS DEVELOPED BY:
KINNEY ENGINEERING, LLC
3909 Arctic Blvd, Suite 400
ANCHORAGE, AK 99503
(907) 346-2373
CERT. OF AUTH. NO. AECL 1102

STATE OF ALASKA
DEPARTMENT OF TRANSPORTATION
AND PUBLIC FACILITIES

GLENN HWY, MP 66.5 TO 92
PAVEMENT PRESERVATION,
STAGE 1 MILEPOST 83.5-92

GLENN HIGHWAY
CROSS SECTIONS

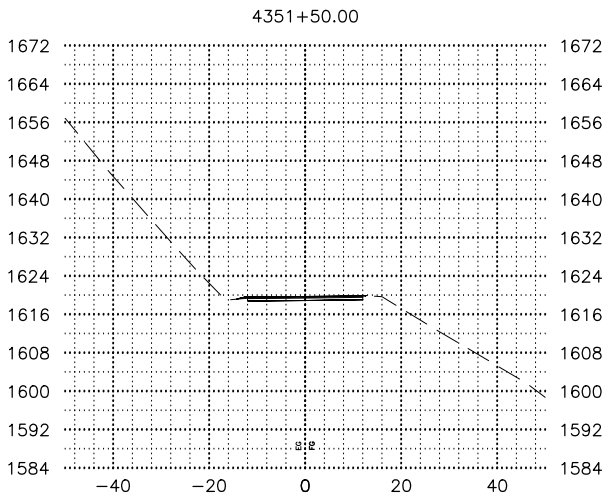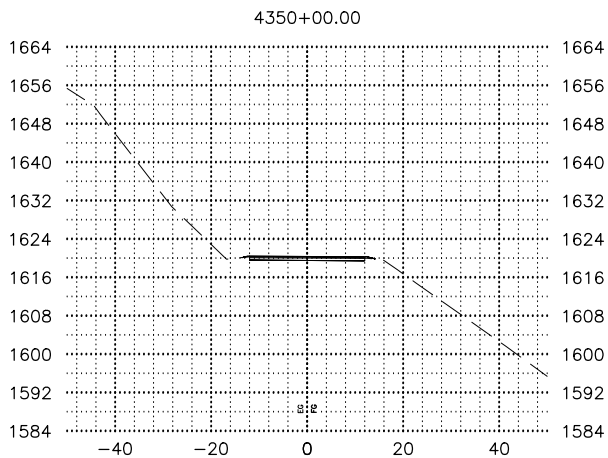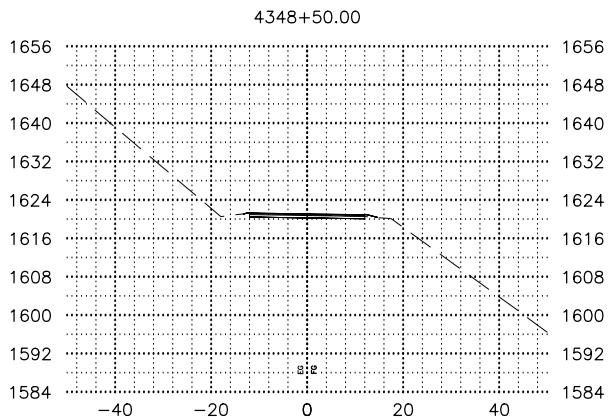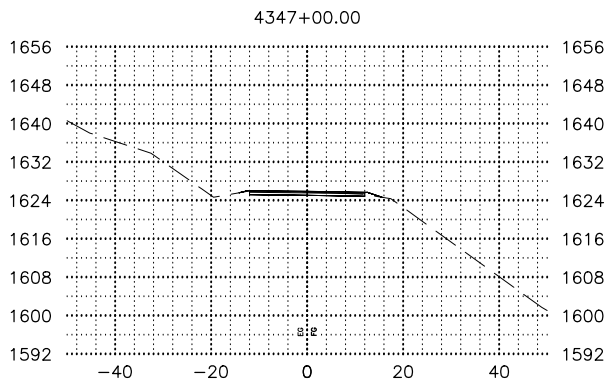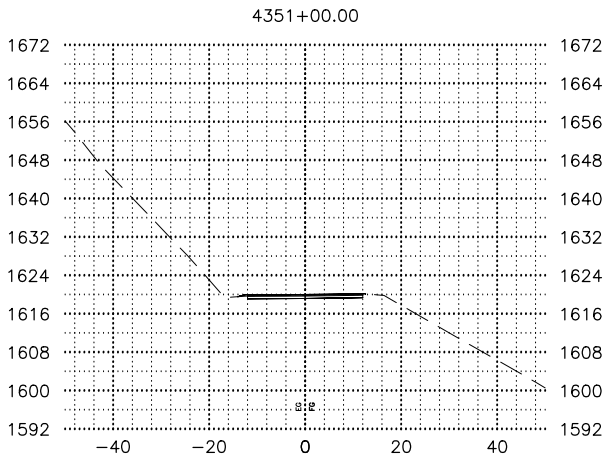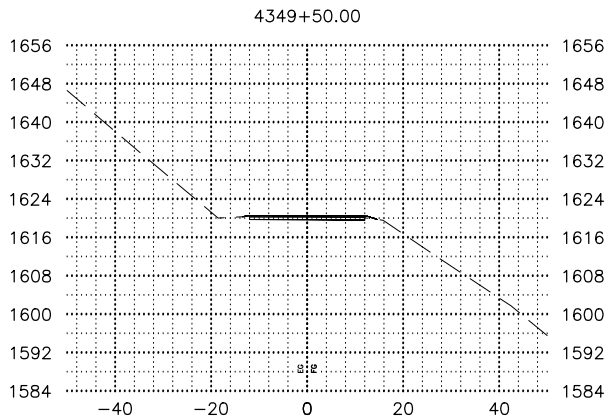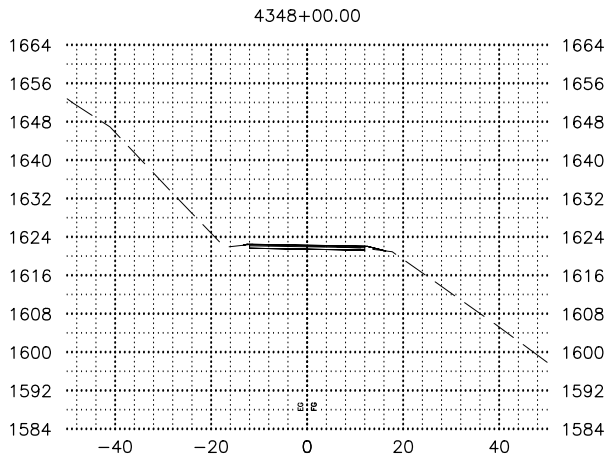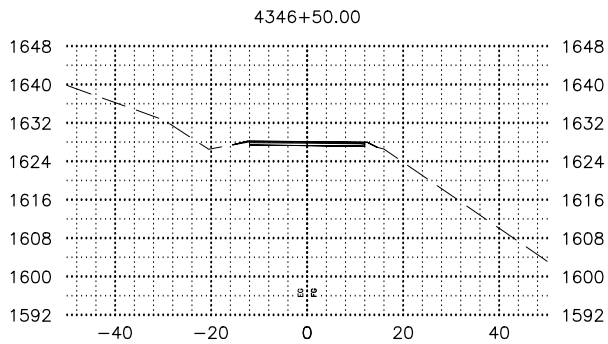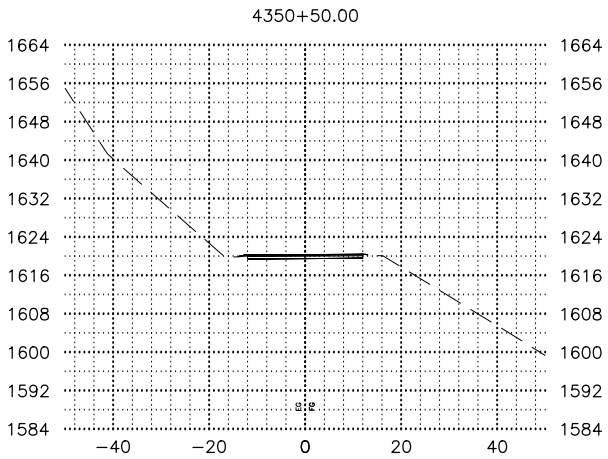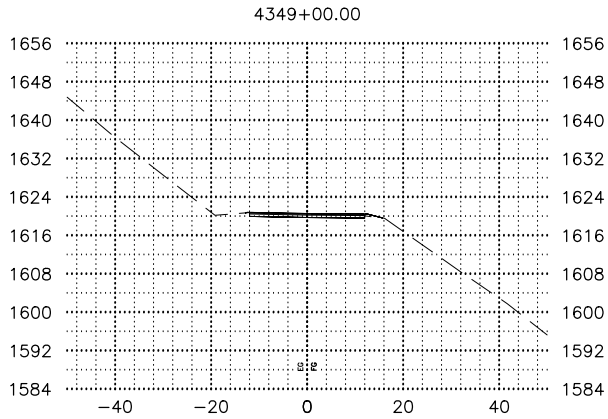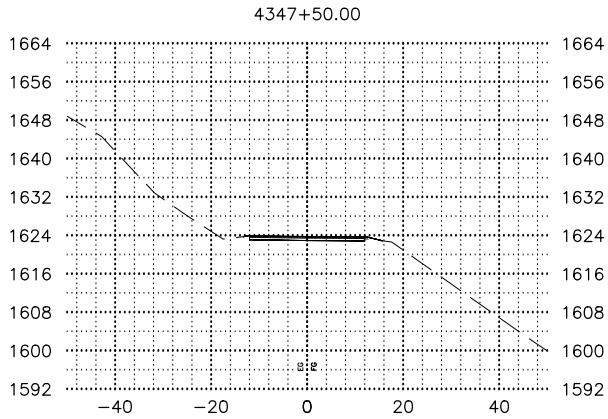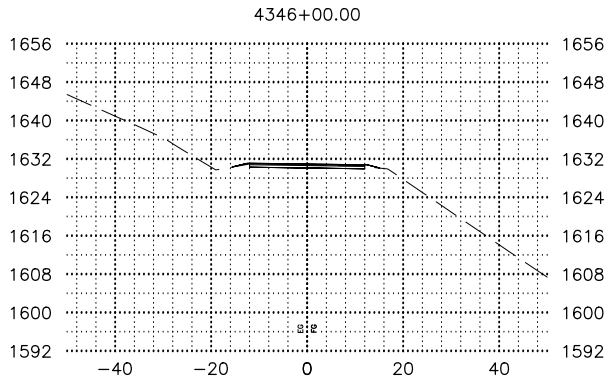

SHEET NO.	TOTAL SHEETS
7	X58
STATE	YEAR
ALASKA	2025
PROJECT DESIGNATION	
0A15039 /CFHWY01286	
NO.	REVISION
DATE	
NO.	REVISION
DATE	
NO.	REVISION
DATE	













REVIEW
PS&E

PLANS DEVELOPED BY:
KINNEY ENGINEERING, LLC
3909 Arctic Blvd, Suite 400
ANCHORAGE, AK 99503
(907) 346-2373
CERT. OF AUTH. NO. AECL 1102

STATE OF ALASKA
DEPARTMENT OF TRANSPORTATION
AND PUBLIC FACILITIES

GLENN HWY, MP 66.5 TO 92
PAVEMENT PRESERVATION,
STAGE 1 MILEPOST 83.5-92

GLENN HIGHWAY
CROSS SECTIONS

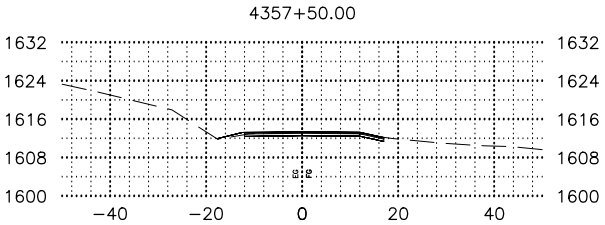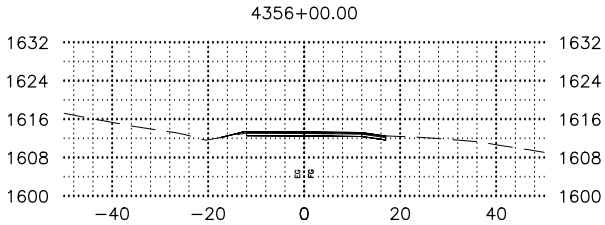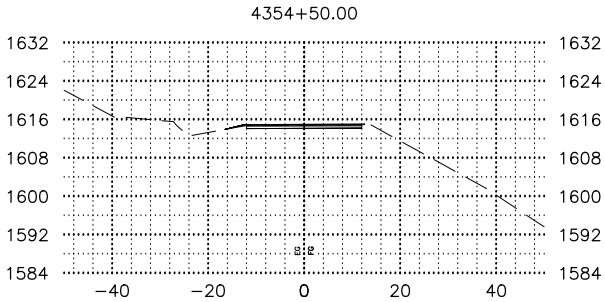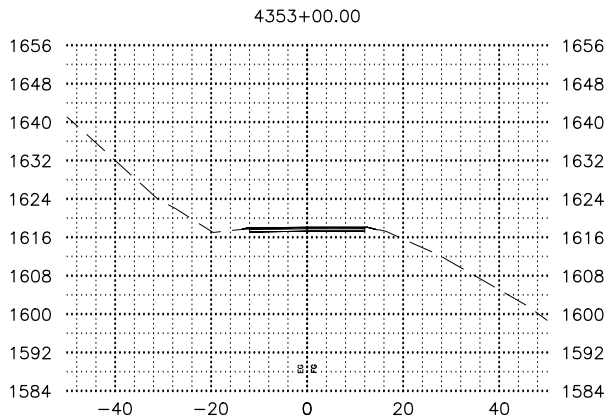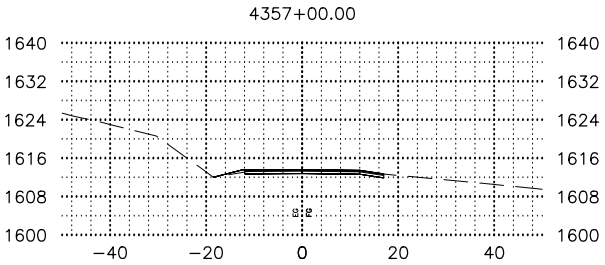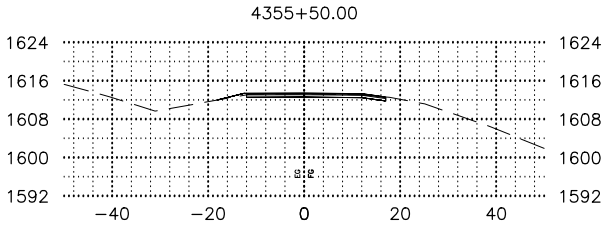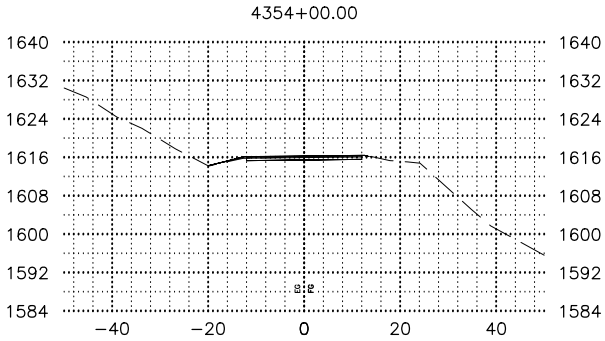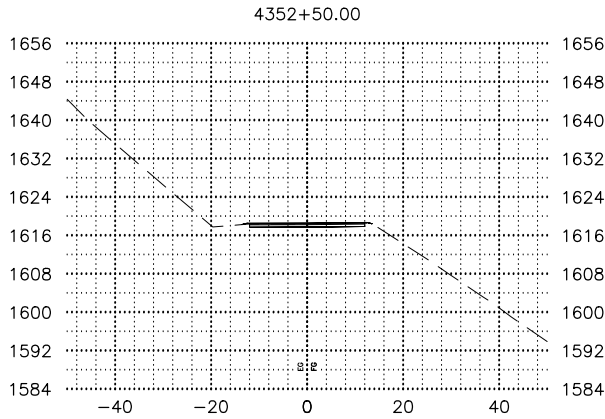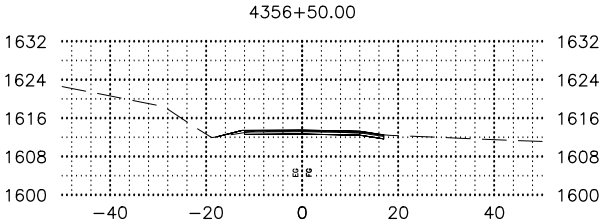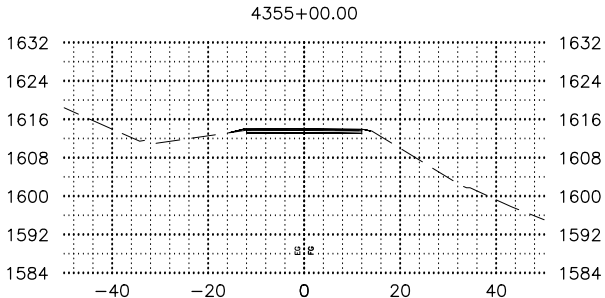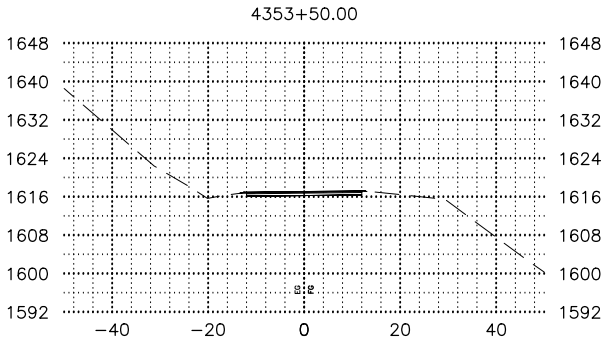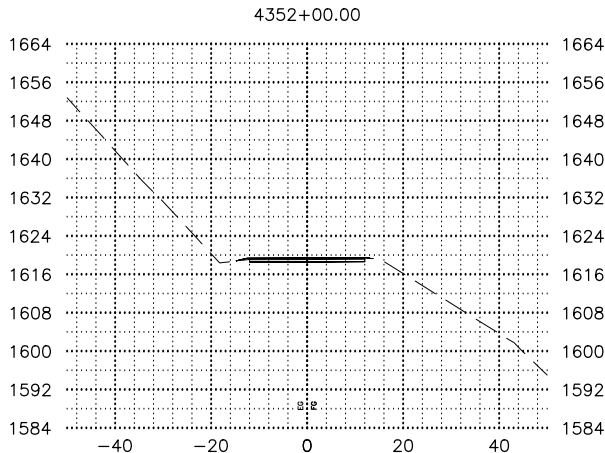

SHEET NO.	TOTAL SHEETS
8	X58
STATE	YEAR
ALASKA	2025
PROJECT DESIGNATION	
0A15039 /CFHWY01286	
NO.	REVISION
DATE	
NO.	REVISION
DATE	
NO.	REVISION
DATE	

REVIEW
PS&E













PLANS DEVELOPED BY:
KINNEY ENGINEERING, LLC
3909 Arctic Blvd, Suite 400
ANCHORAGE, AK 99503
(907) 346-2373
CERT. OF AUTH. NO. AECL 1102

STATE OF ALASKA
DEPARTMENT OF TRANSPORTATION
AND PUBLIC FACILITIES

GLENN HWY, MP 66.5 TO 92
PAVEMENT PRESERVATION,
STAGE 1 MILEPOST 83.5-92

GLENN HIGHWAY
CROSS SECTIONS

DRAWING LOCATION		DATE	TIME	SCALE	DESIGNED BY
Z:\PROJECTS\00572_GLENNHW\66.5-92-VICTORYRD-PW\DWGS-S1\C\SHEETS\XSECTIONS\01286_XS-MAIN.DWG		5/23/2025	2:26 PM	X" = XX'	CHECKED BY
					DRAFTED BY
					--
					--
					--

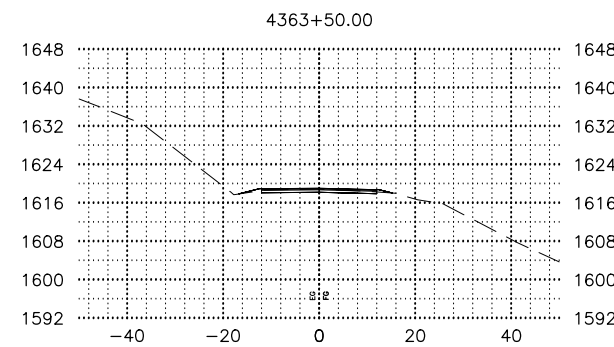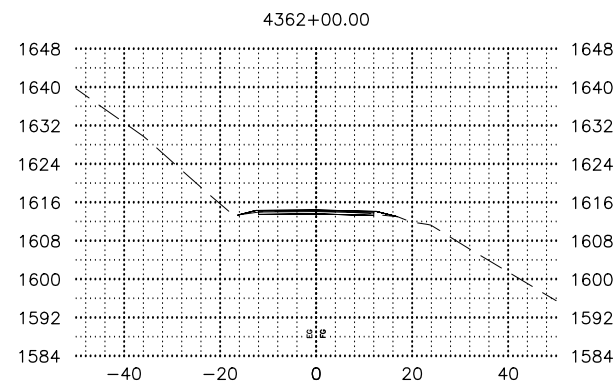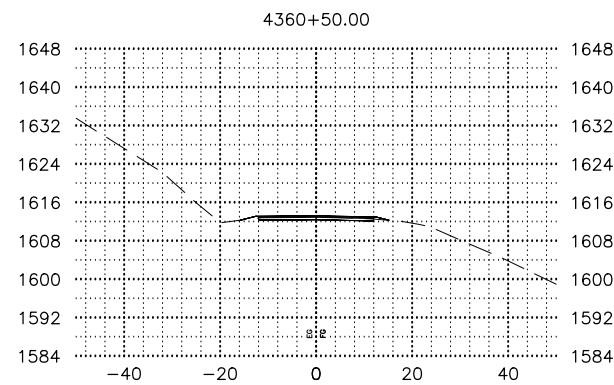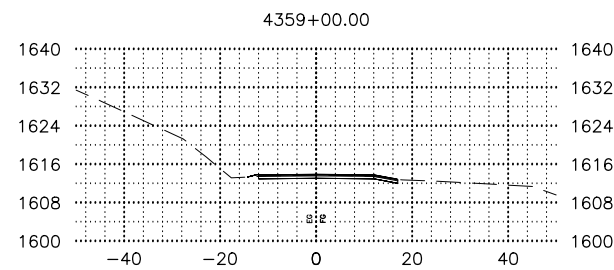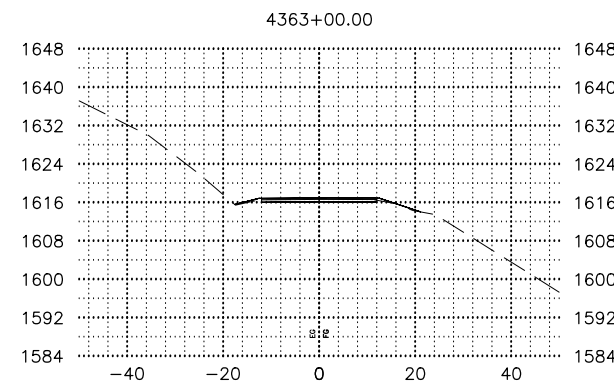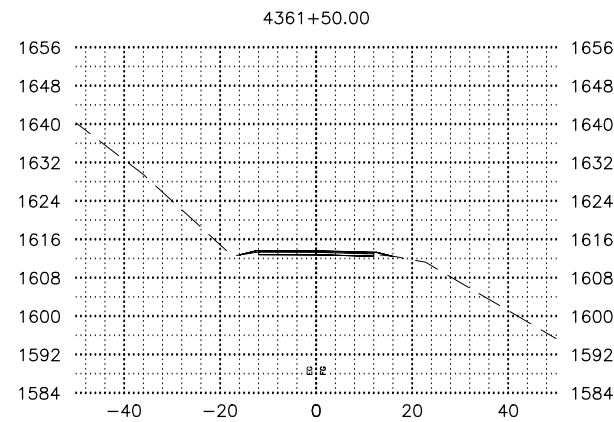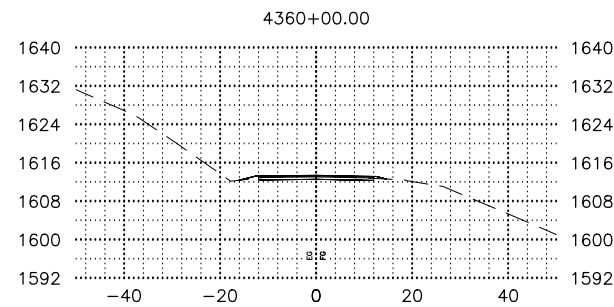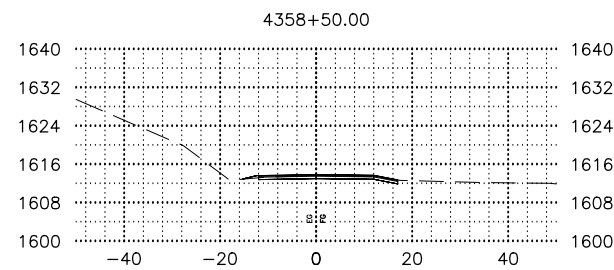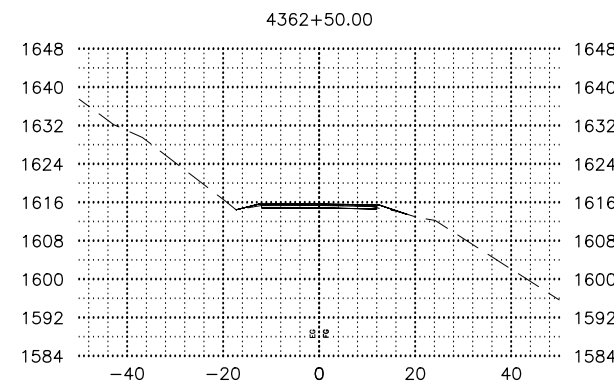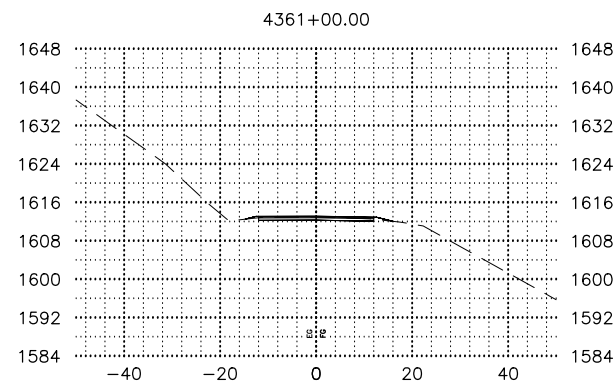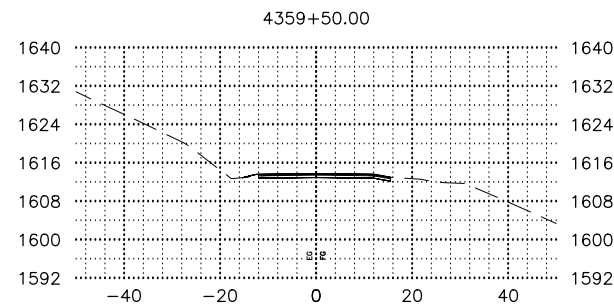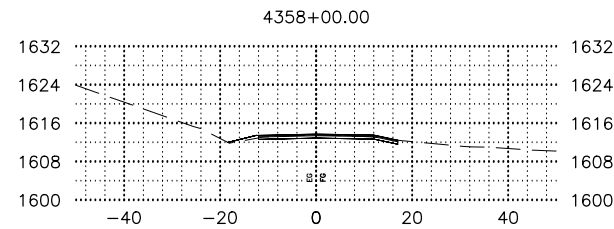

SHEET NO.		TOTAL SHEETS	
9		X58	
STATE		YEAR	
ALASKA		2025	
PROJECT DESIGNATION			
0A15039 /CFHWY01286			
NO.	REVISION		
DATE			
NO.			
DATE			
NO.	REVISION		
DATE			
NO.			
DATE			
NO.	REVISION		
DATE			
NO.			
DATE			

















REVIEW PS&E

PLANS DEVELOPED BY:
KINNEY ENGINEERING, LLC
3909 Arctic Blvd, Suite 400
ANCHORAGE, AK 99503
(907) 346-2373
CERT. OF AUTH. NO. AECL 1102

STATE OF ALASKA
DEPARTMENT OF TRANSPORTATION
AND PUBLIC FACILITIES

GLENN HWY, MP 66.5 TO 92
PAVEMENT PRESERVATION,
STAGE 1 MILEPOST 83.5-92

GLENN HIGHWAY
CROSS SECTIONS

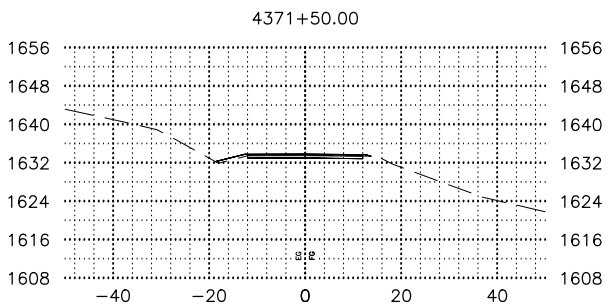
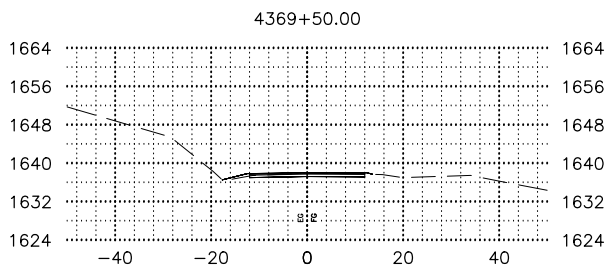
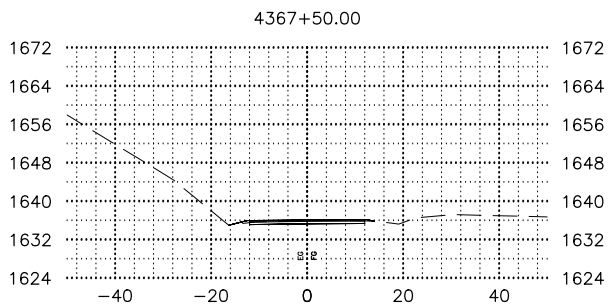
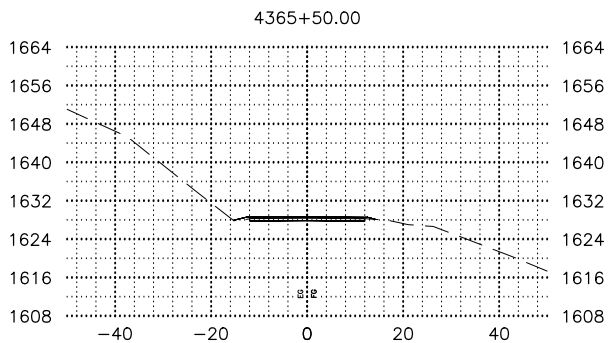
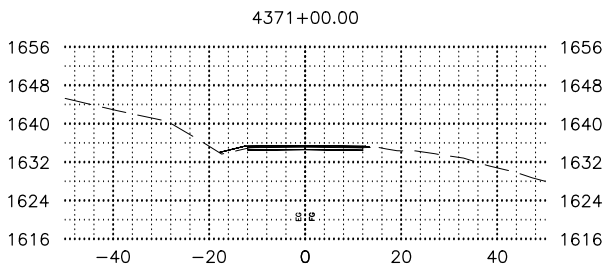
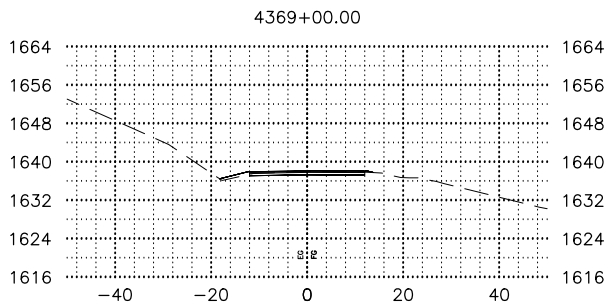
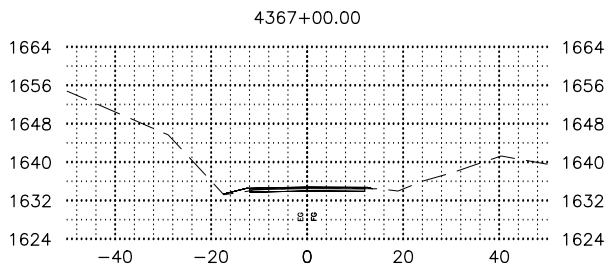
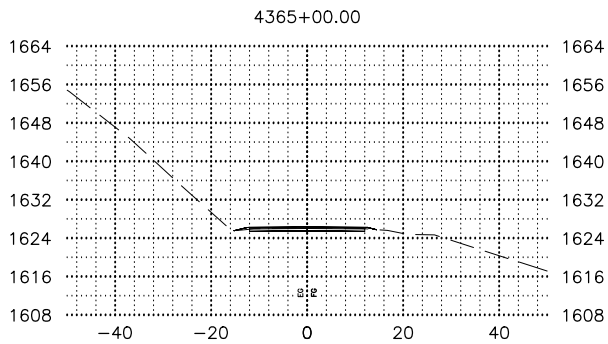
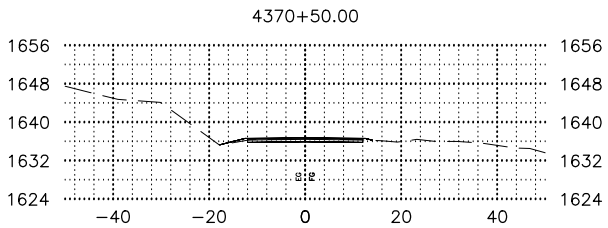
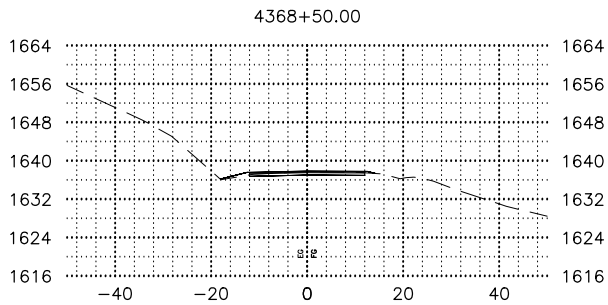
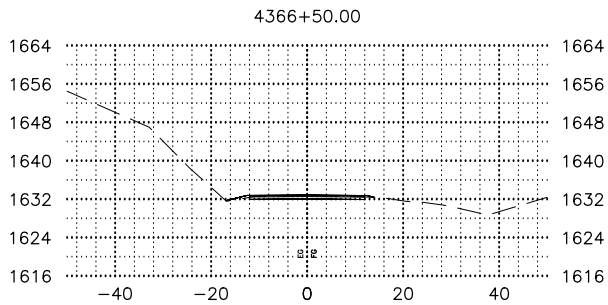
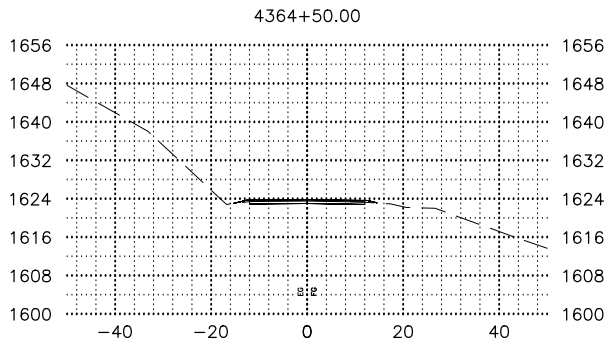
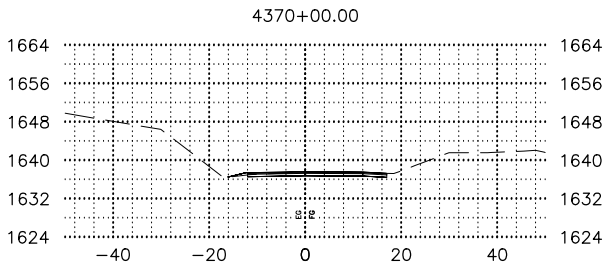
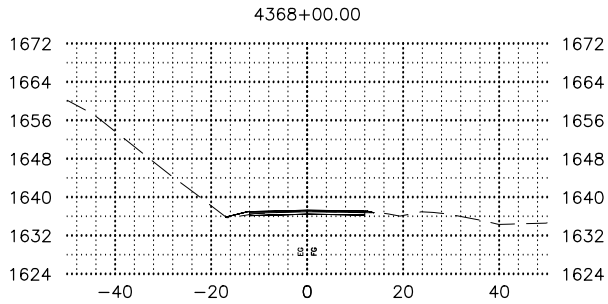
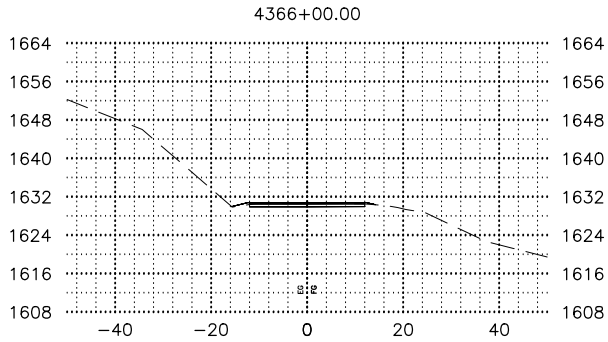
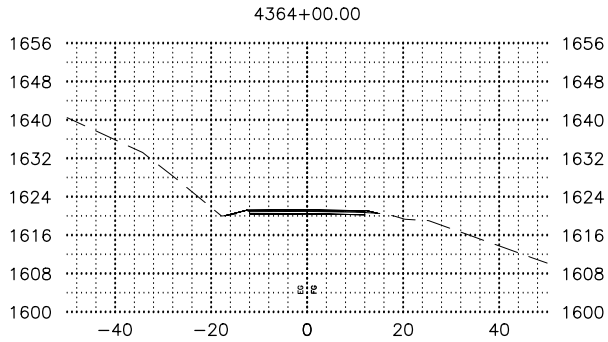














SHEET NO.	TOTAL SHEETS
10	X58
STATE	YEAR
ALASKA	2025
PROJECT DESIGNATION	
0A15039 /CFHWY01286	
NO.	REVISION
DATE	
NO.	REVISION
DATE	
NO.	REVISION
DATE	

REVIEW
PS&E

PLANS DEVELOPED BY:
KINNEY ENGINEERING, LLC
3909 Arctic Blvd, Suite 400
ANCHORAGE, AK 99503
(907) 346-2373
CERT. OF AUTH. NO. AECL 1102

STATE OF ALASKA
DEPARTMENT OF TRANSPORTATION
AND PUBLIC FACILITIES
GLENN HWY, MP 66.5 TO 92
PAVEMENT PRESERVATION,
STAGE 1 MILEPOST 83.5-92
GLENN HIGHWAY
CROSS SECTIONS

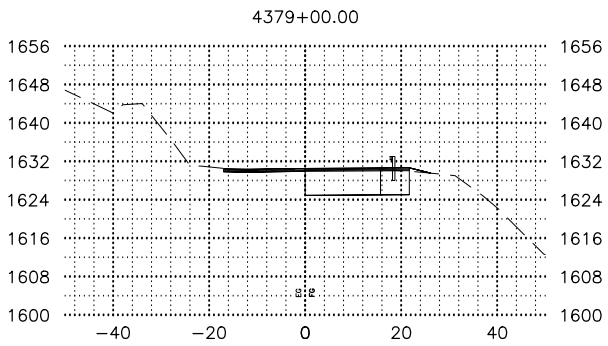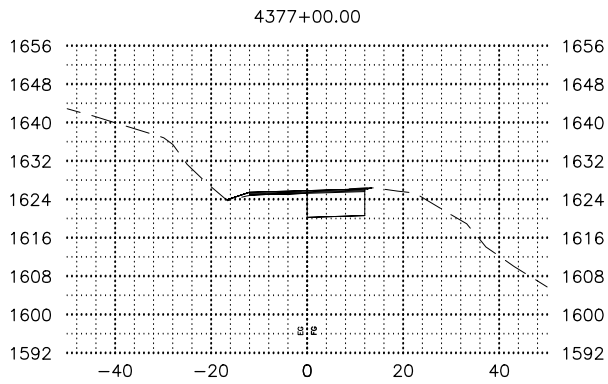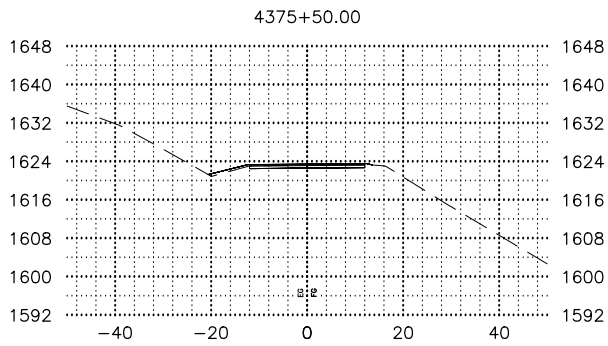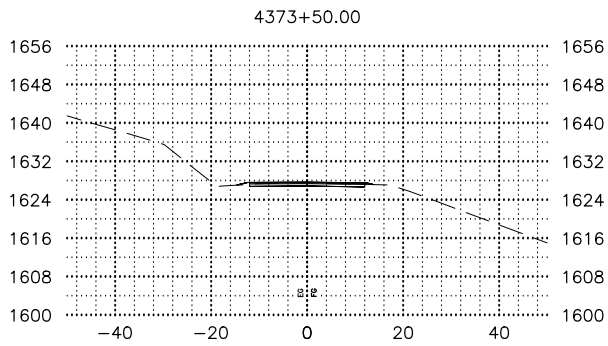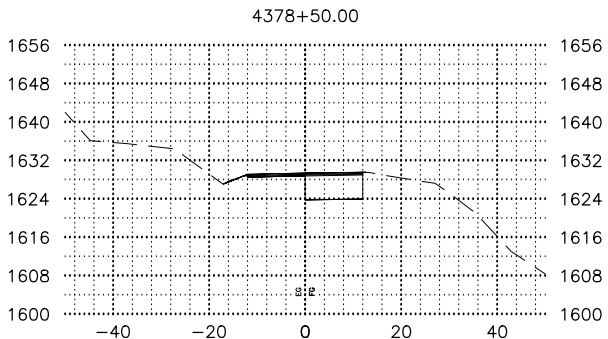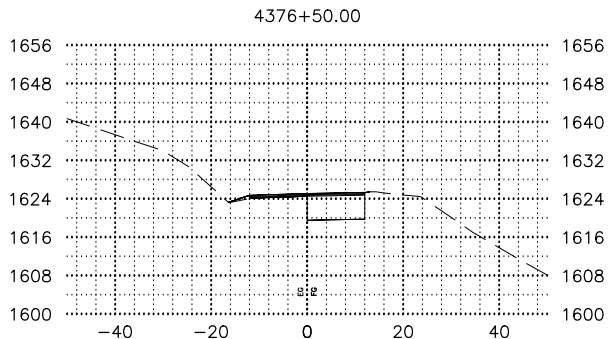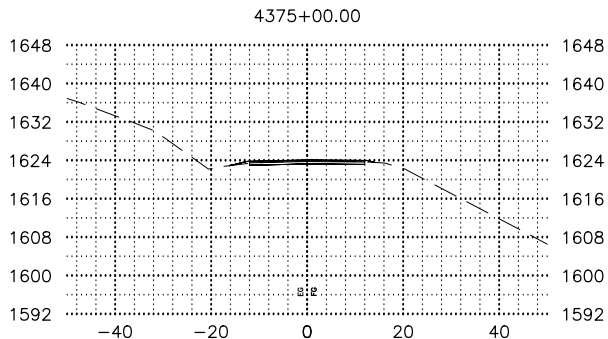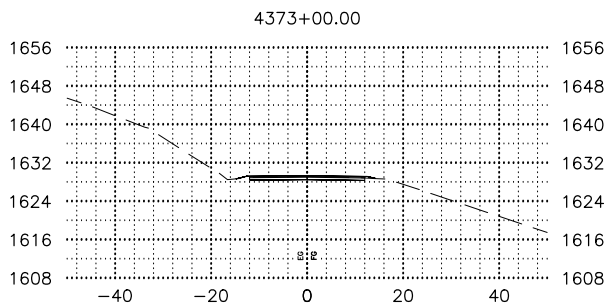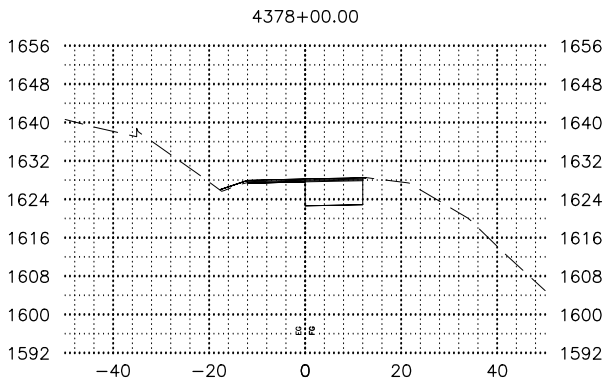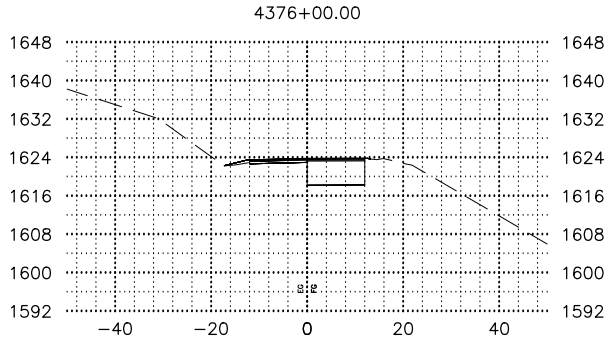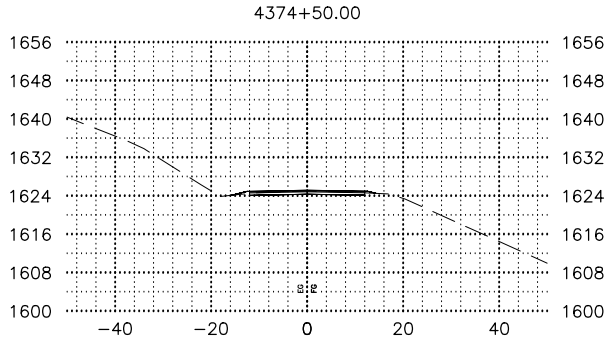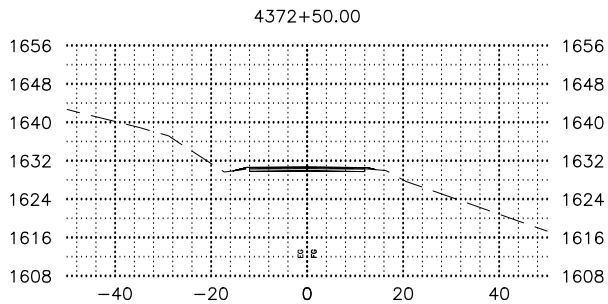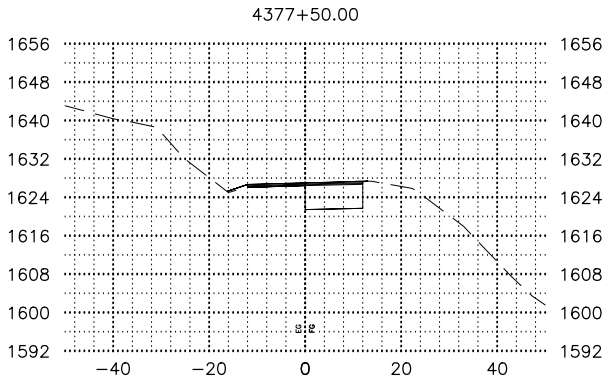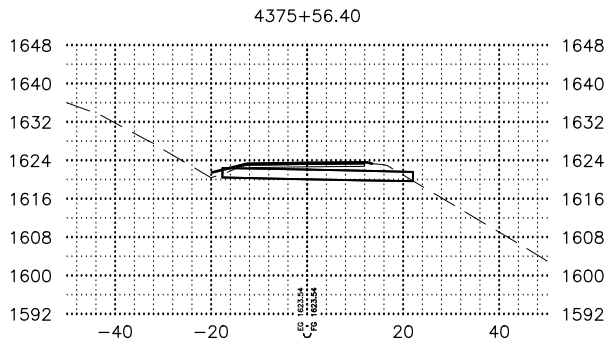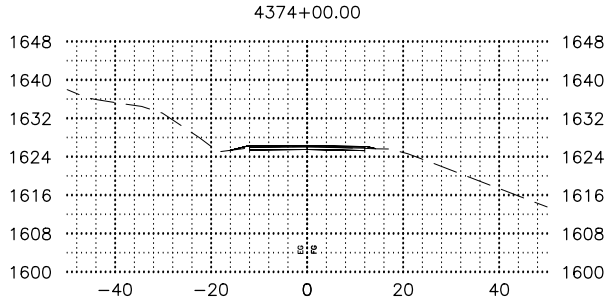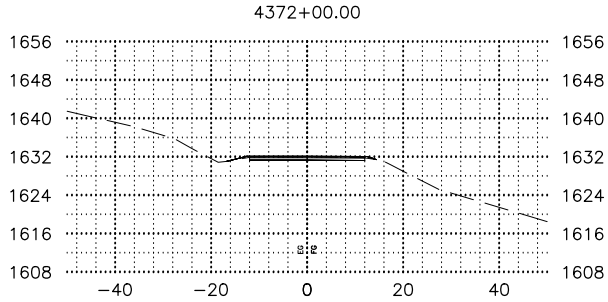

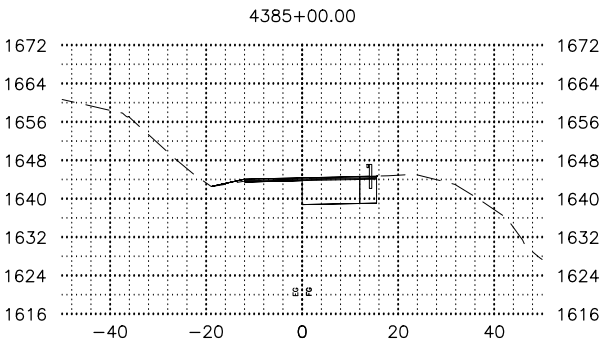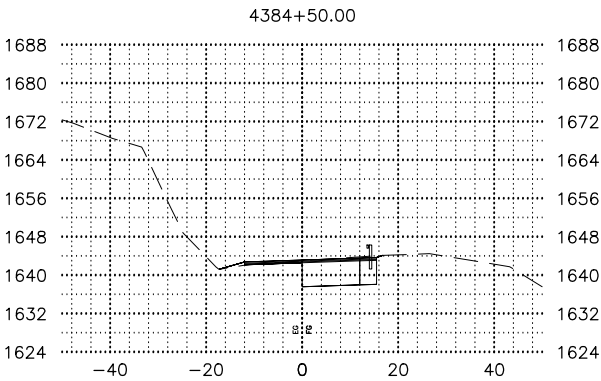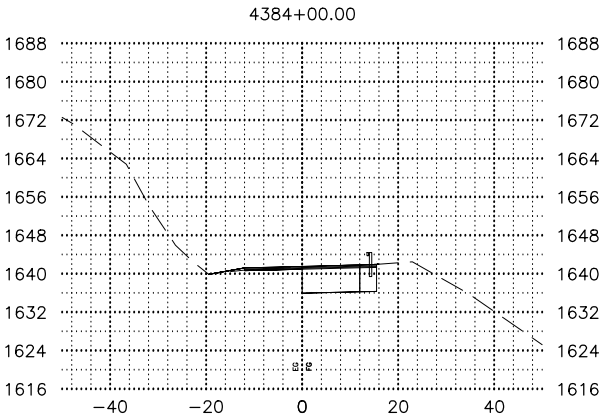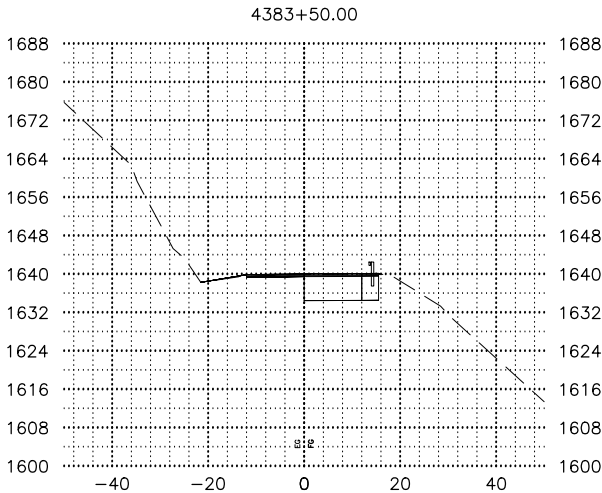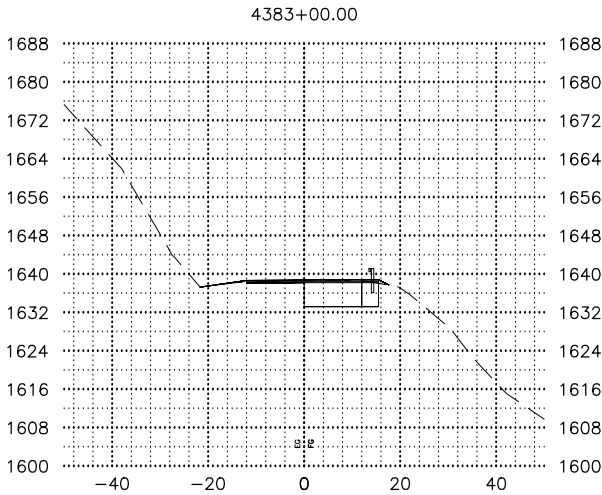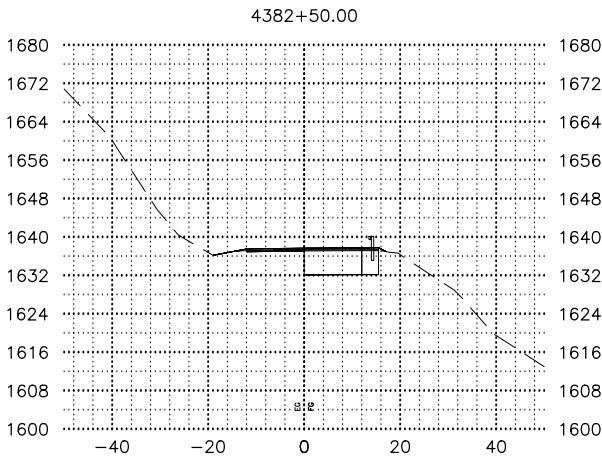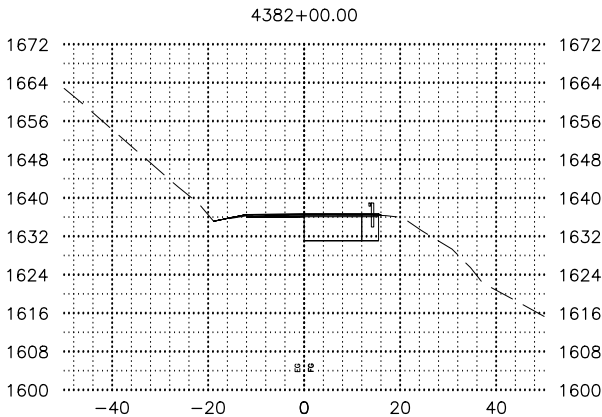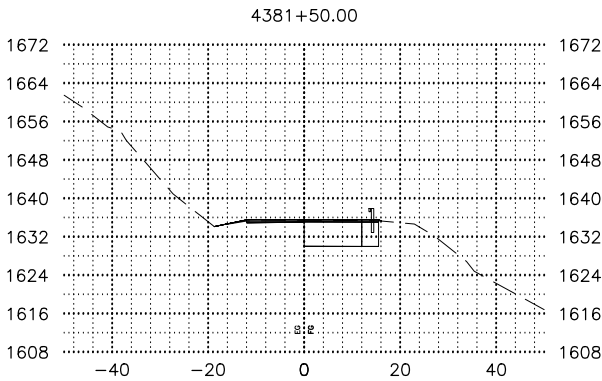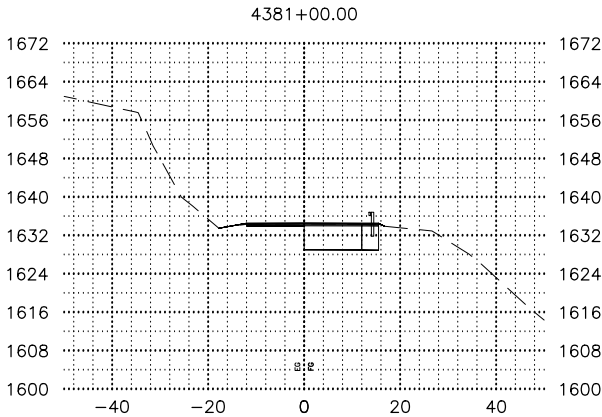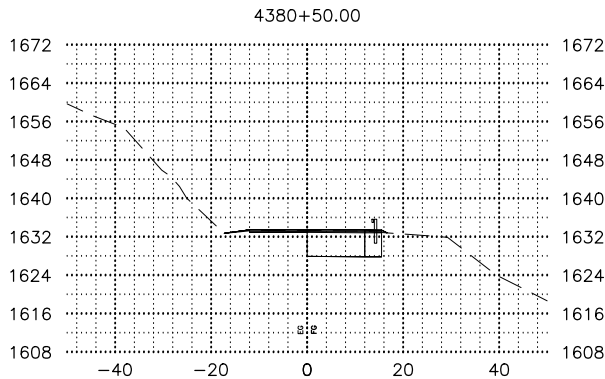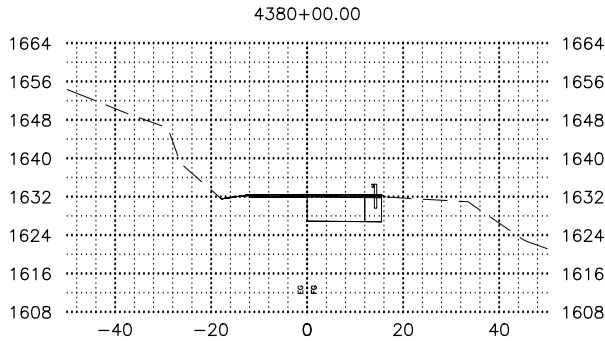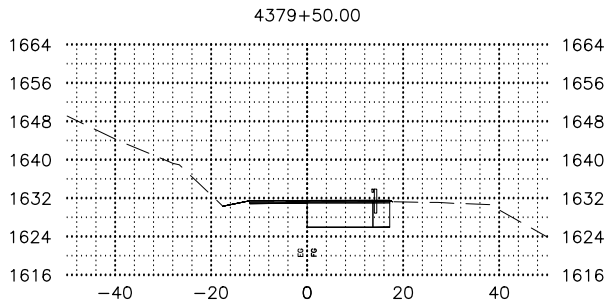

SHEET NO.	TOTAL SHEETS
12	X58
STATE	YEAR
ALASKA	2025
PROJECT DESIGNATION	
0A15039 /CFHWY01286	
NO.	REVISION
DATE	
NO.	REVISION
DATE	
NO.	REVISION
DATE	













REVIEW
PS&E

PLANS DEVELOPED BY:
KINNEY ENGINEERING, LLC
3909 Arctic Blvd, Suite 400
ANCHORAGE, AK 99503
(907) 346-2373
CERT. OF AUTH. NO. AECL 1102

STATE OF ALASKA
DEPARTMENT OF TRANSPORTATION
AND PUBLIC FACILITIES

GLENN HWY, MP 66.5 TO 92
PAVEMENT PRESERVATION,
STAGE 1 MILEPOST 83.5-92

GLENN HIGHWAY
CROSS SECTIONS

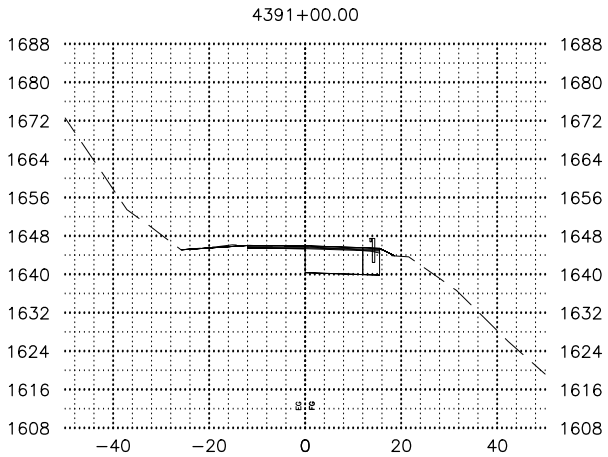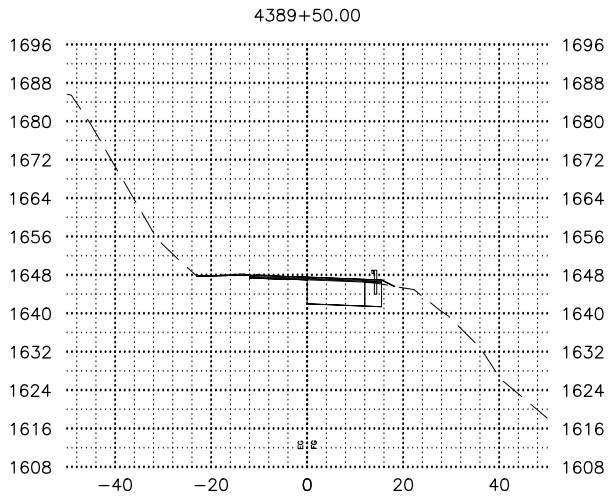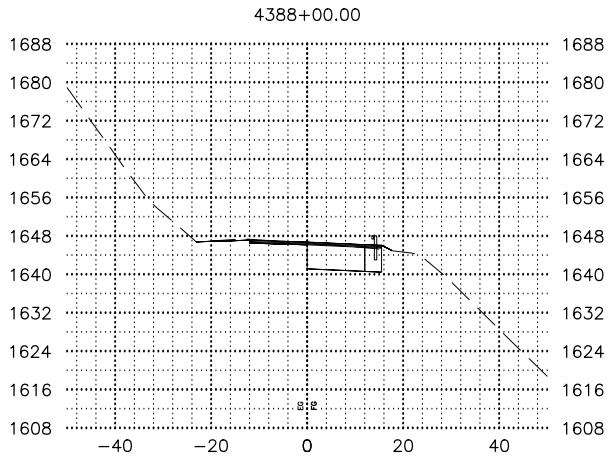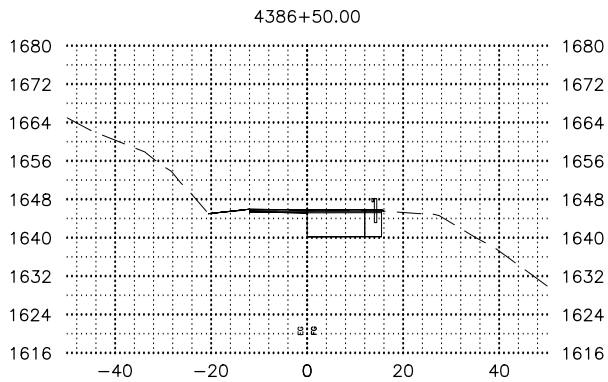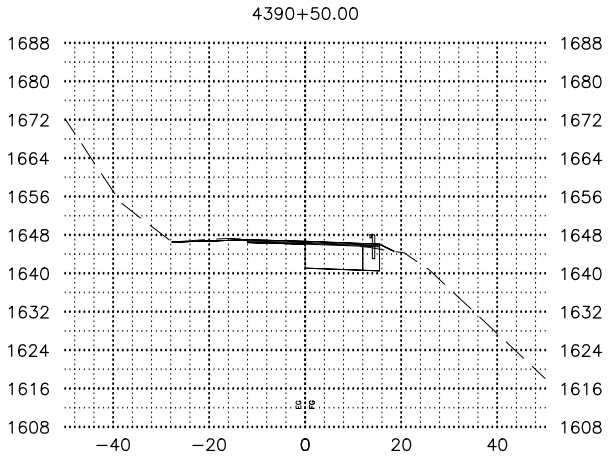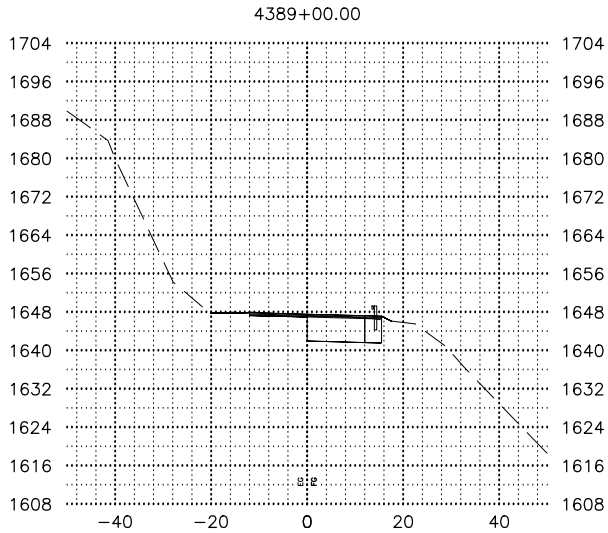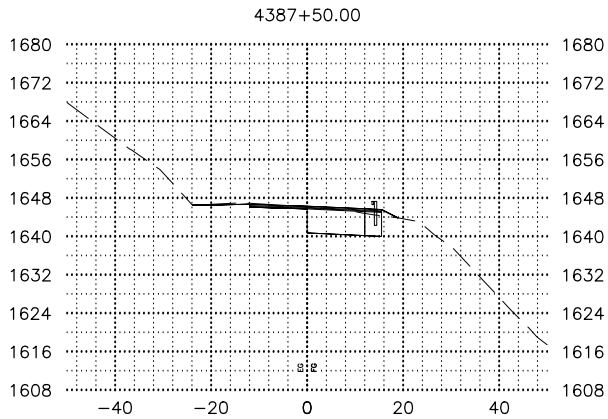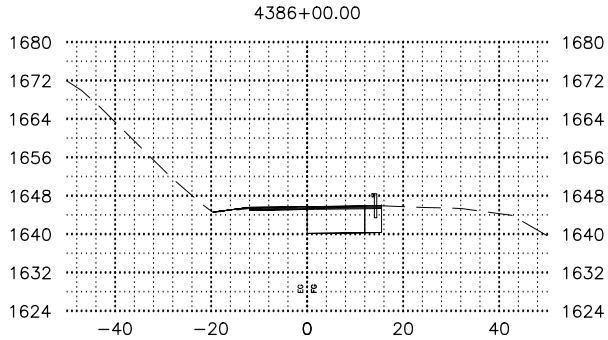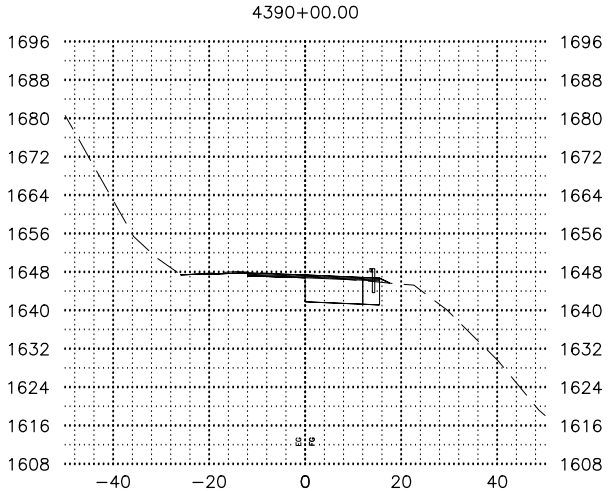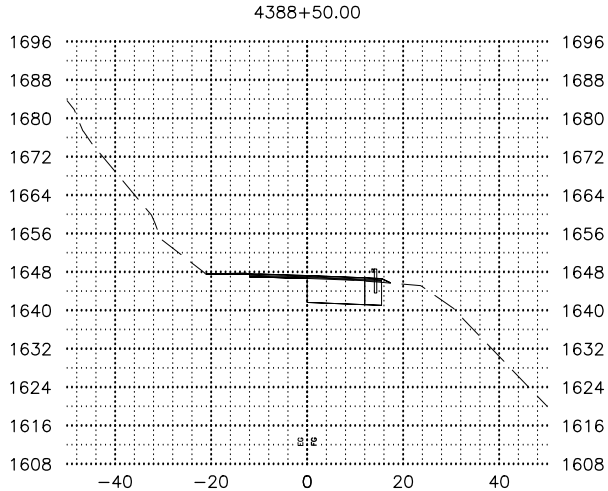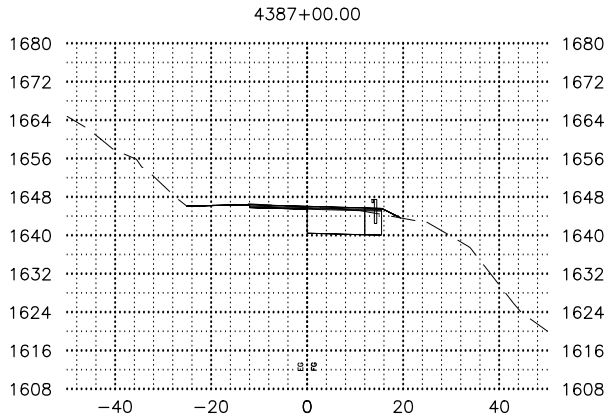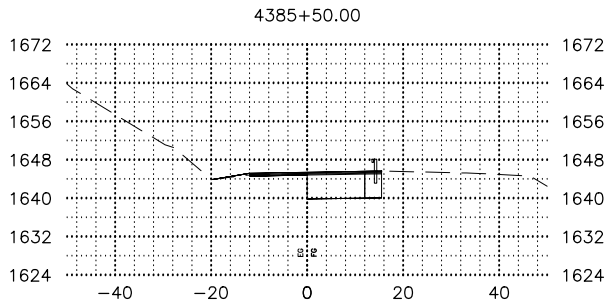

SHEET NO.	TOTAL SHEETS
13	X58
STATE	YEAR
ALASKA	2025
PROJECT DESIGNATION	
0A15039 /CFHWY01286	
NO.	REVISION
DATE	
NO.	REVISION
DATE	
NO.	REVISION
DATE	













REVIEW
PS&E

PLANS DEVELOPED BY:
KINNEY ENGINEERING, LLC
3909 Arctic Blvd, Suite 400
ANCHORAGE, AK 99503
(907) 346-2373
CERT. OF AUTH. NO. AECL 1102

STATE OF ALASKA
DEPARTMENT OF TRANSPORTATION
AND PUBLIC FACILITIES

GLENN HWY, MP 66.5 TO 92
PAVEMENT PRESERVATION,
STAGE 1 MILEPOST 83.5-92

GLENN HIGHWAY
CROSS SECTIONS

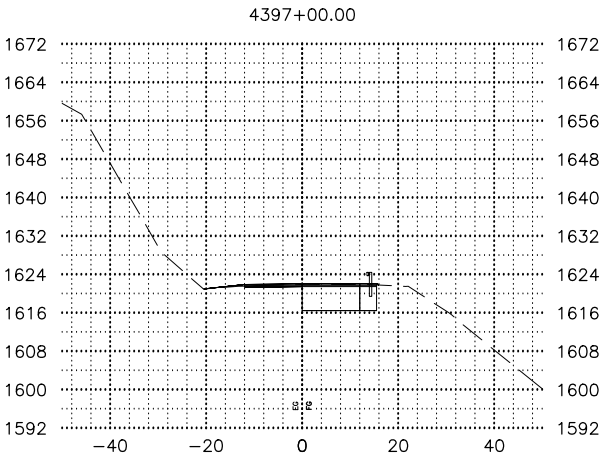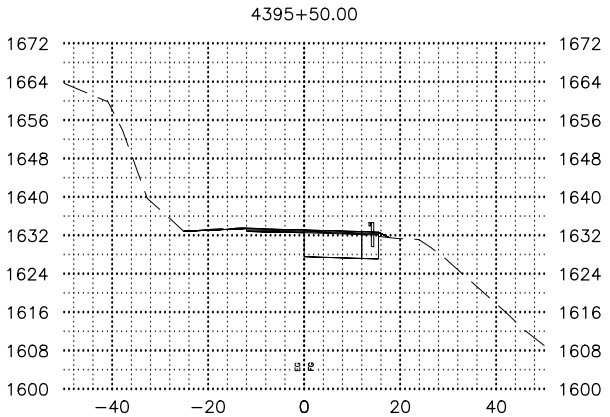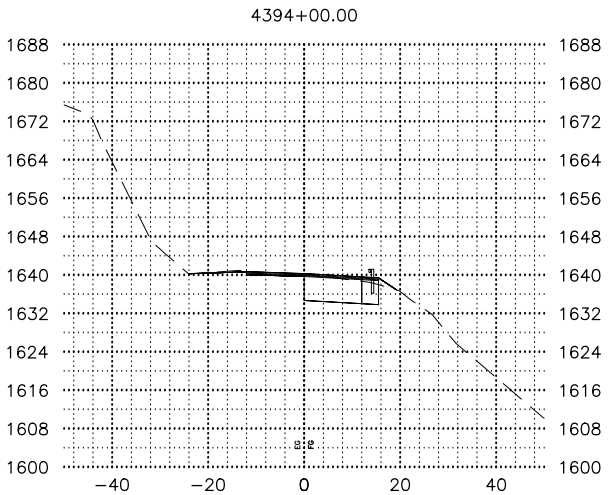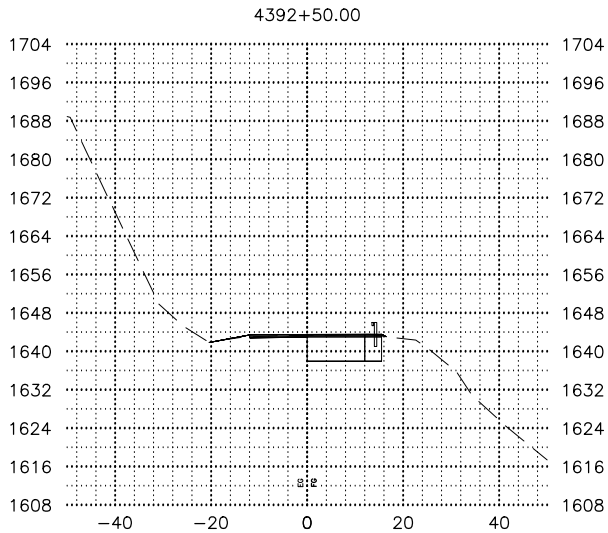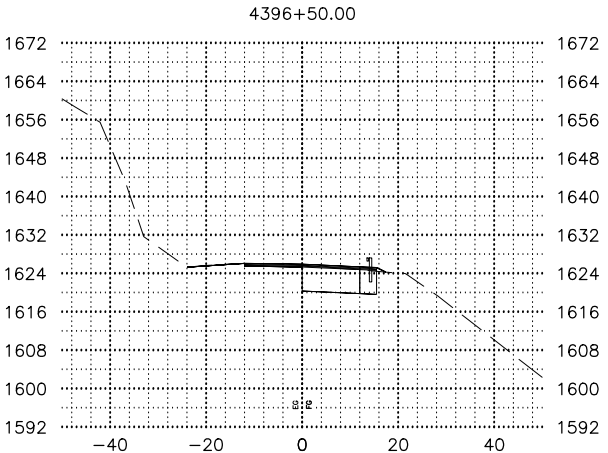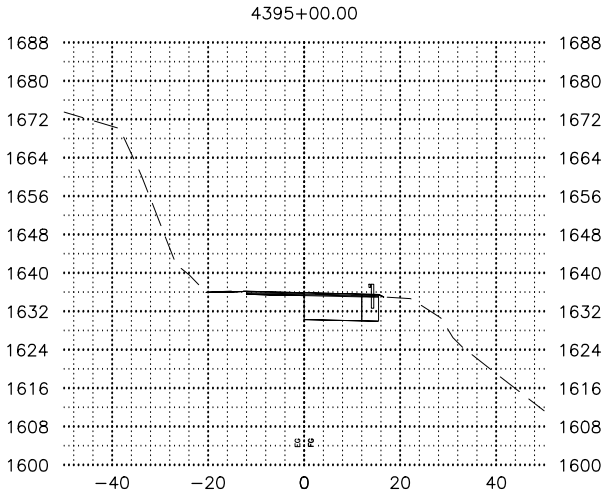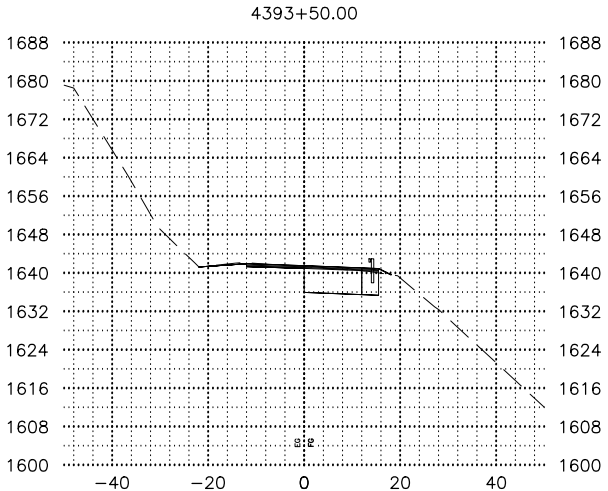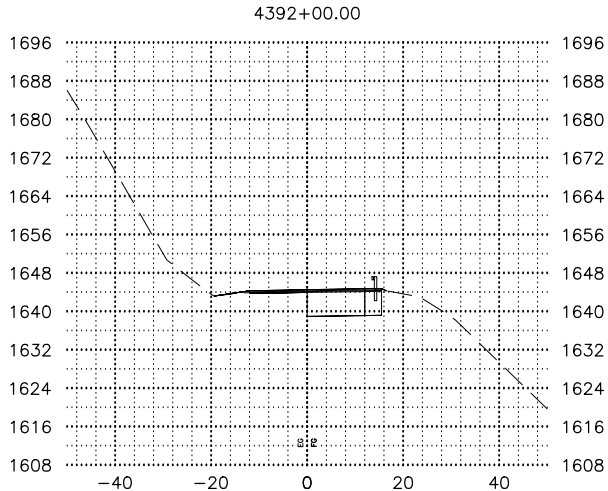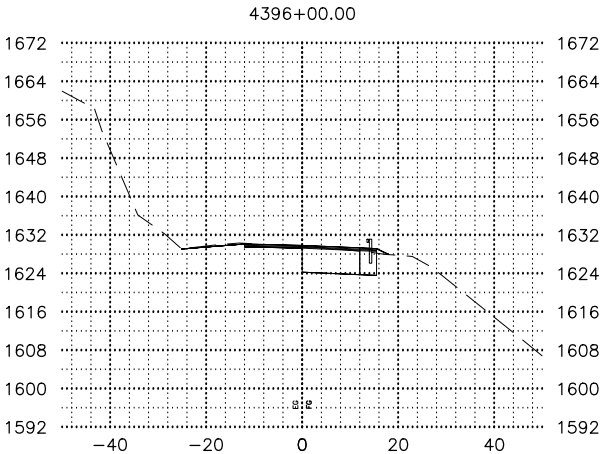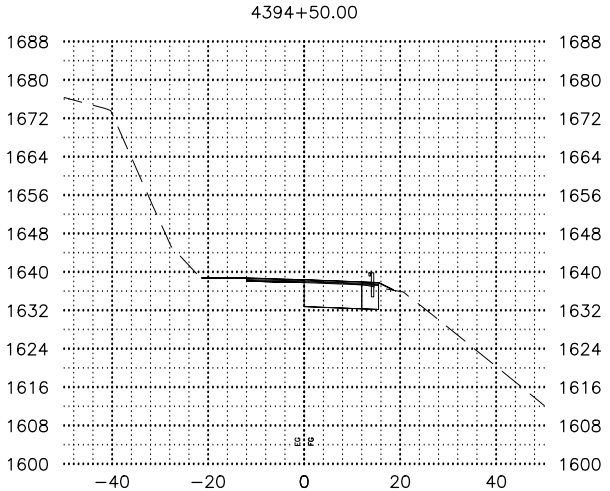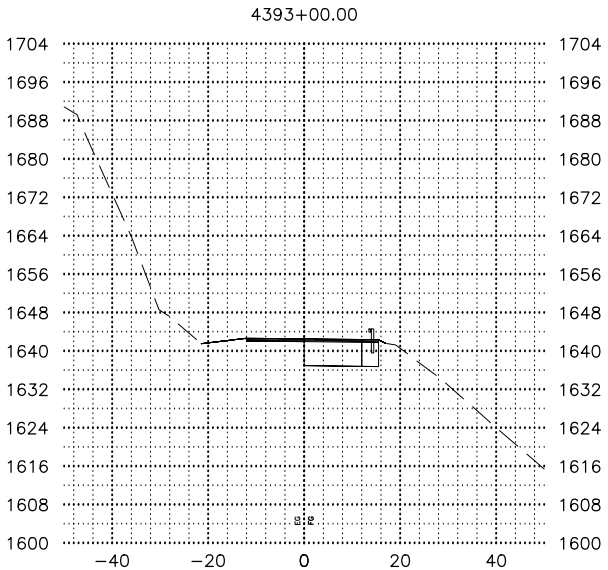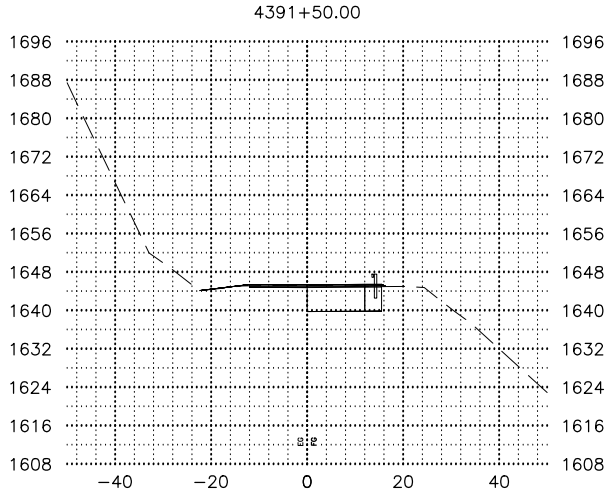

SHEET NO.	TOTAL SHEETS
14	X58
STATE	YEAR
ALASKA	2025
PROJECT DESIGNATION	
0A15039 /CFHWY01286	
NO.	REVISION
DATE	
NO.	REVISION
DATE	
NO.	REVISION
DATE	

REVIEW
PS&E













PLANS DEVELOPED BY:
KINNEY ENGINEERING, LLC
3909 Arctic Blvd, Suite 400
ANCHORAGE, AK 99503
(907) 346-2373
CERT. OF AUTH. NO. AECL 1102

STATE OF ALASKA
DEPARTMENT OF TRANSPORTATION
AND PUBLIC FACILITIES

GLENN HWY, MP 66.5 TO 92
PAVEMENT PRESERVATION,
STAGE 1 MILEPOST 83.5-92

GLENN HIGHWAY
CROSS SECTIONS

DRAWING LOCATION		DATE	TIME	SCALE	DESIGNED BY
Z:\PROJECTS\00572_GLENNHW66.5-92-VICTORYRD-PW\DWGS-S\1\C\SHEETS\XSECTIONS\01286_XS-MAIN.DWG		5/23/2025	2:27 PM	X" = XX'	CHECKED BY
					DRAFTED BY
					--
					--

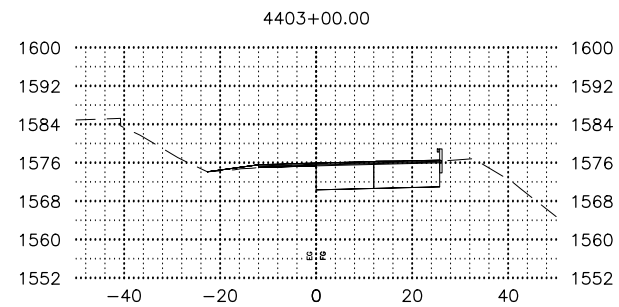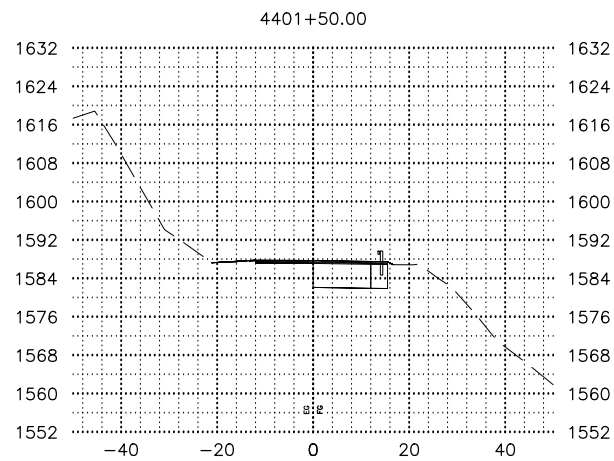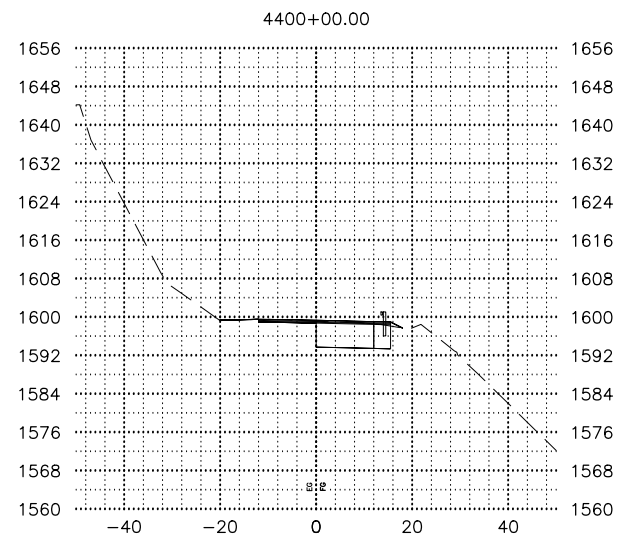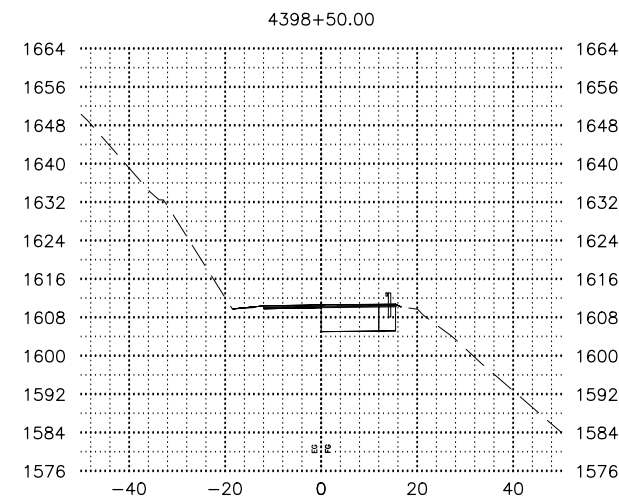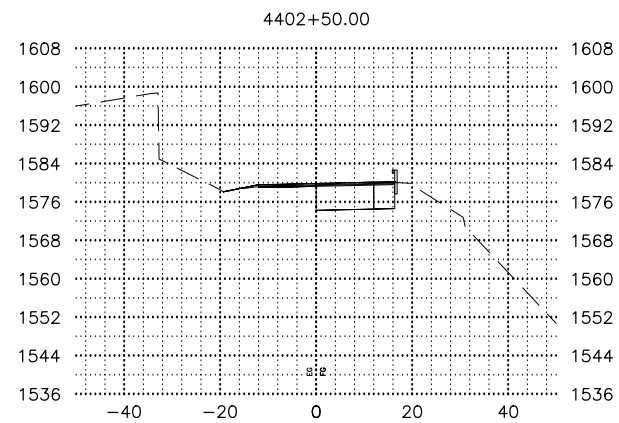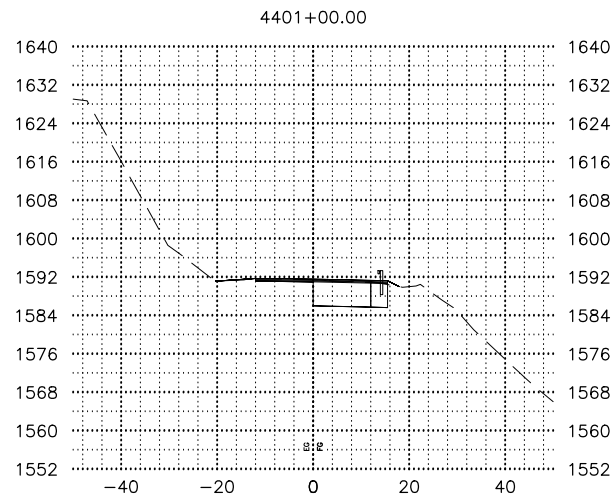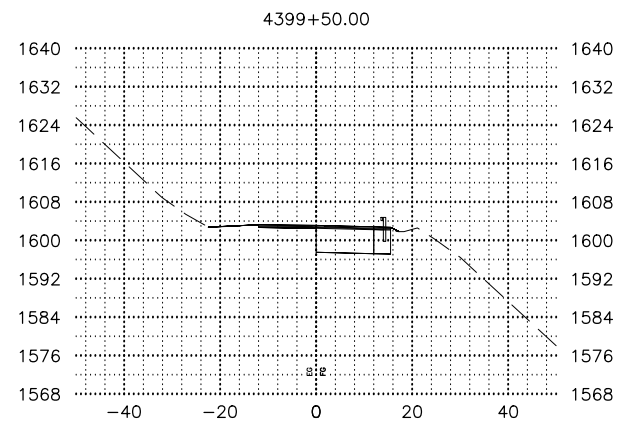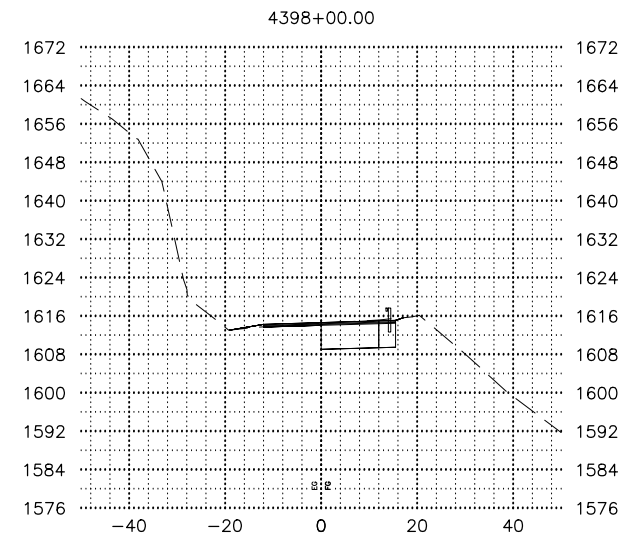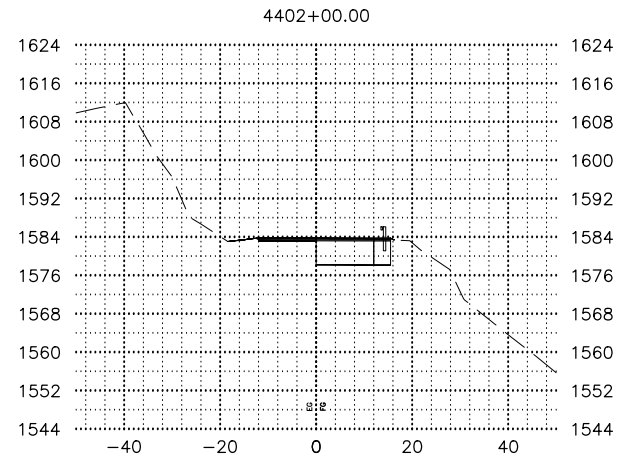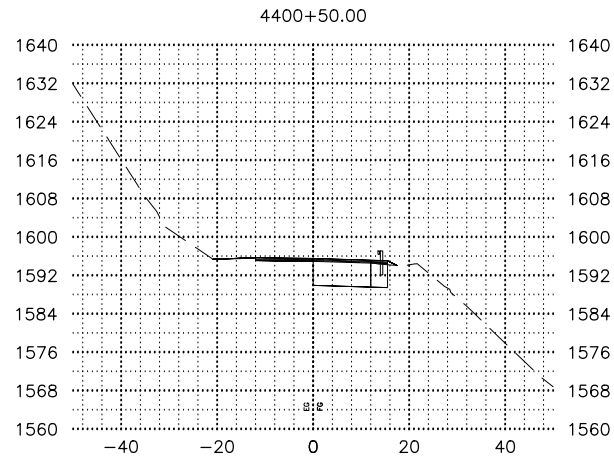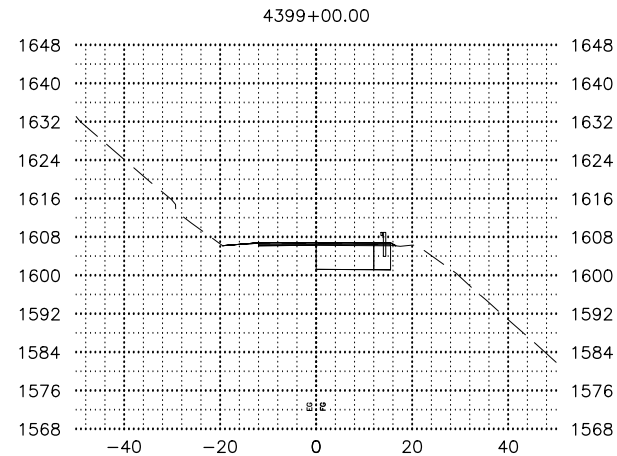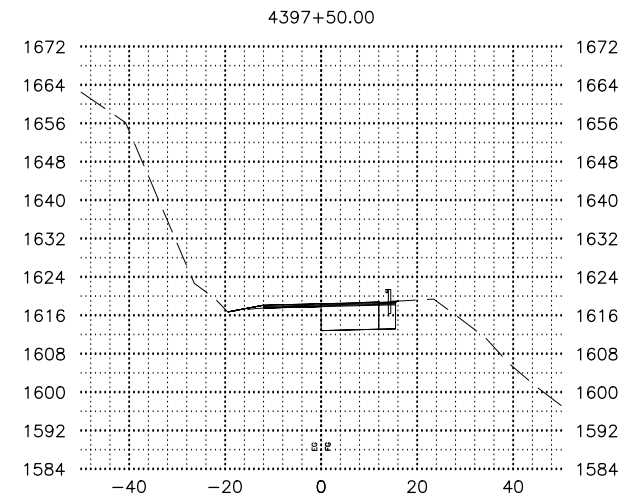

SHEET NO.	TOTAL SHEETS
15	X58
STATE	YEAR
ALASKA	2025
PROJECT DESIGNATION	
0A15039 /CFHWY01286	
NO.	REVISION
DATE	
NO.	
DATE	
NO.	REVISION
DATE	
NO.	
DATE	













REVIEW PS&E

PLANS DEVELOPED BY:
KINNEY ENGINEERING, LLC
3909 Arctic Blvd, Suite 400
ANCHORAGE, AK 99503
(907) 346-2373
CERT. OF AUTH. NO. AECL 1102

STATE OF ALASKA
DEPARTMENT OF TRANSPORTATION
AND PUBLIC FACILITIES

LENN HWY, MP 66.5 TO 92
PAVEMENT PRESERVATION,
PAGE 1 MILEPOST 83.5-92

GLENN HIGHWAY
CROSS SECTIONS

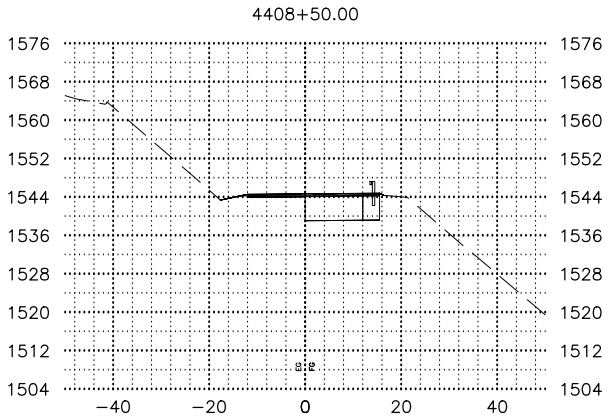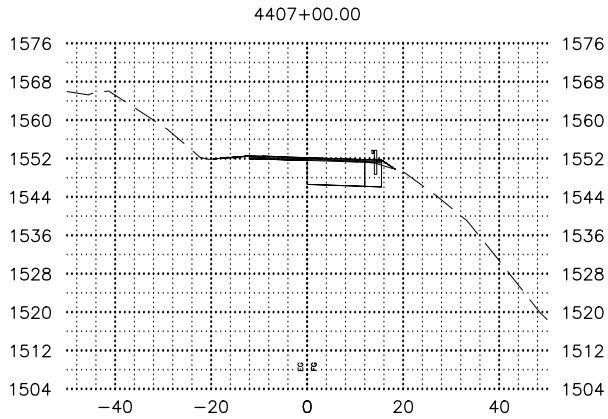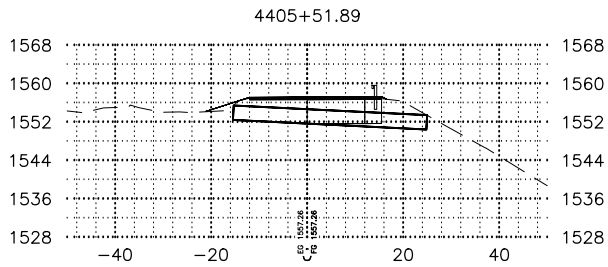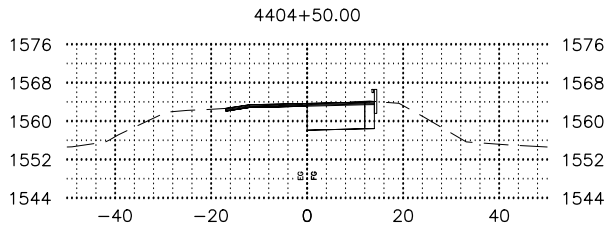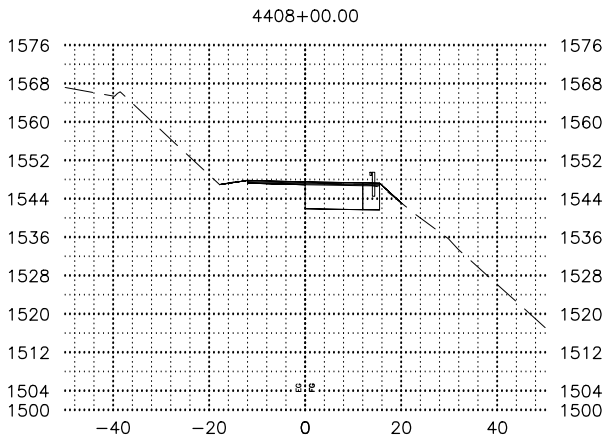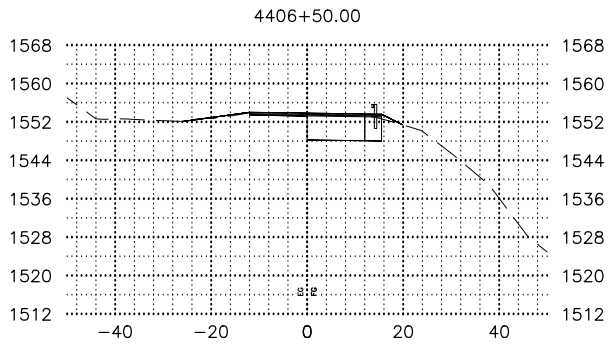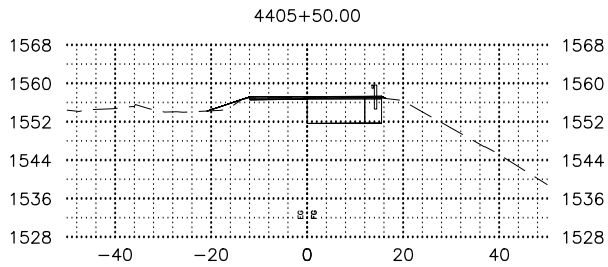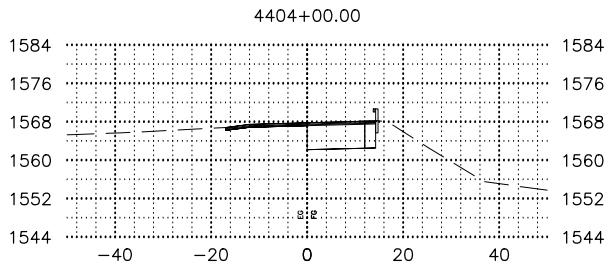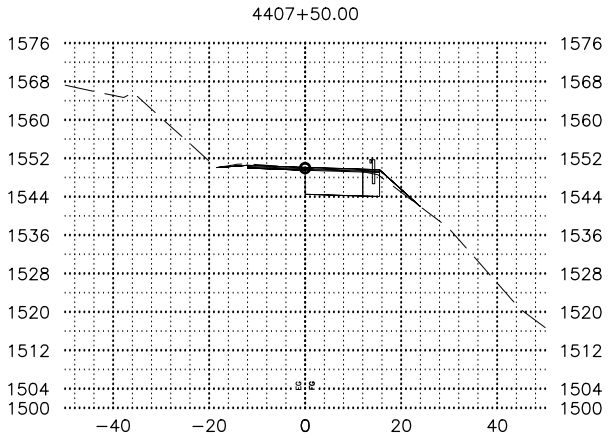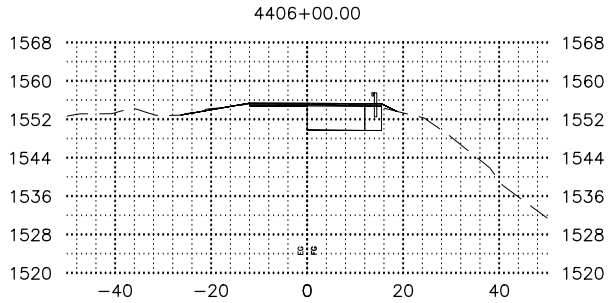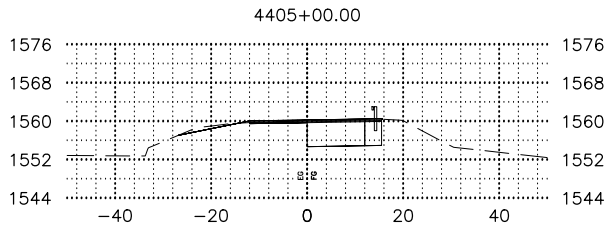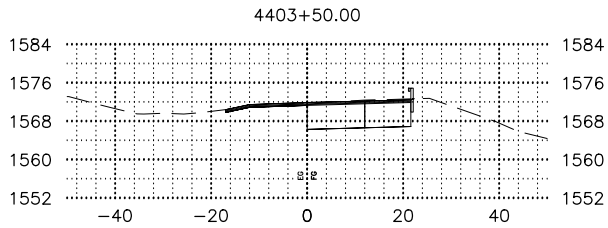

SHEET NO.	TOTAL SHEETS
16	X58
STATE	YEAR
ALASKA	2025
PROJECT DESIGNATION	
0A15039 /CFHWY01286	
NO.	REVISION
DATE	
NO.	REVISION
DATE	
NO.	REVISION
DATE	

















REVIEW
PS&E

















PLANS DEVELOPED BY:
KINNEY ENGINEERING, LLC
3909 Arctic Blvd, Suite 400
ANCHORAGE, AK 99503
(907) 346-2373
CERT. OF AUTH. NO. AECL 1102

STATE OF ALASKA
DEPARTMENT OF TRANSPORTATION
AND PUBLIC FACILITIES

GLENN HWY, MP 66.5 TO 92
PAVEMENT PRESERVATION,
STAGE 1 MILEPOST 83.5-92

GLENN HIGHWAY
CROSS SECTIONS

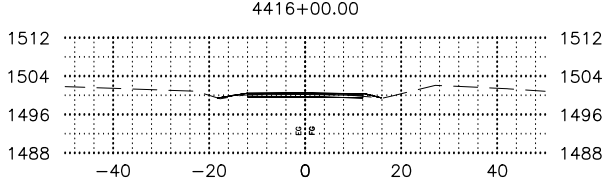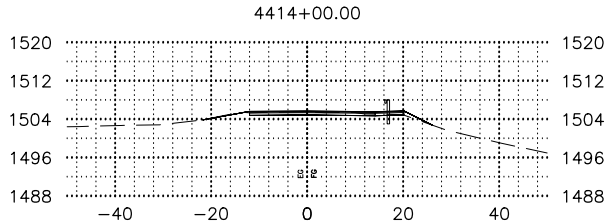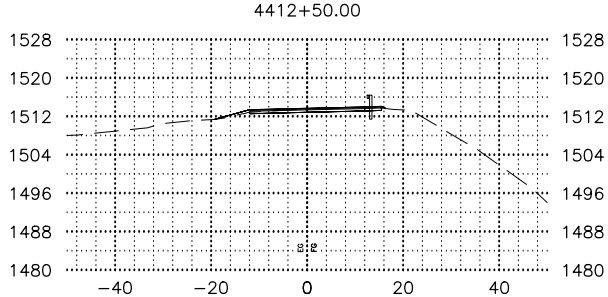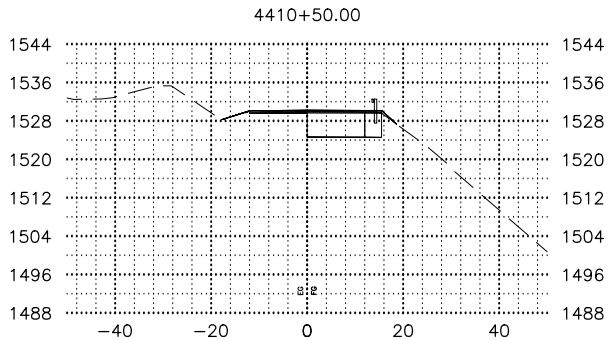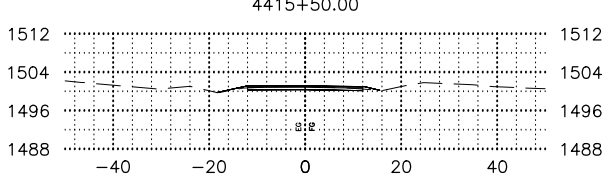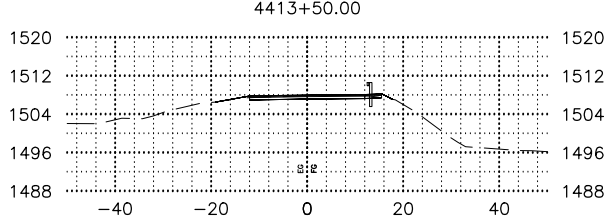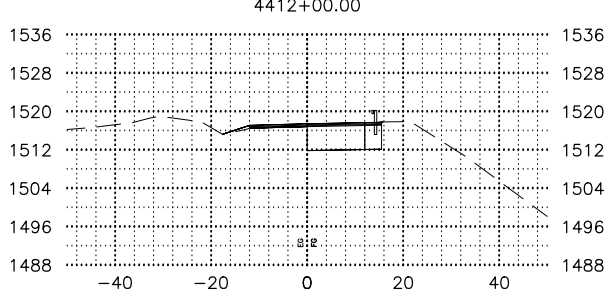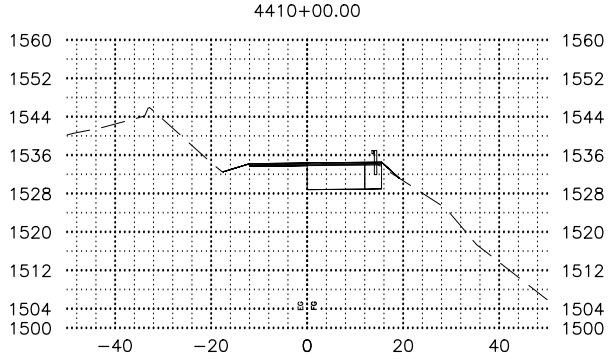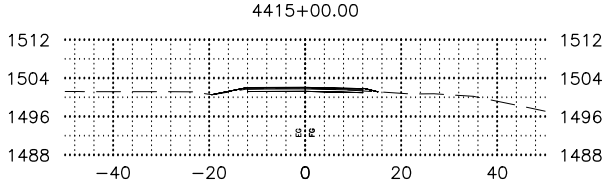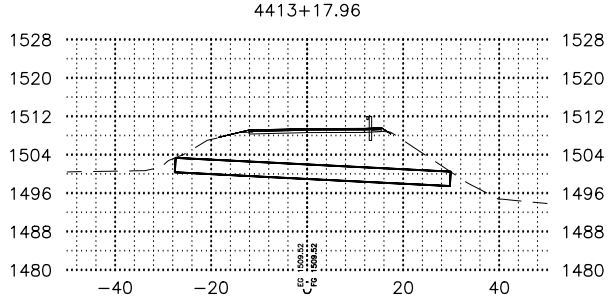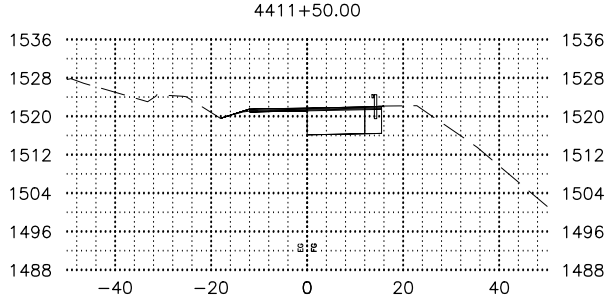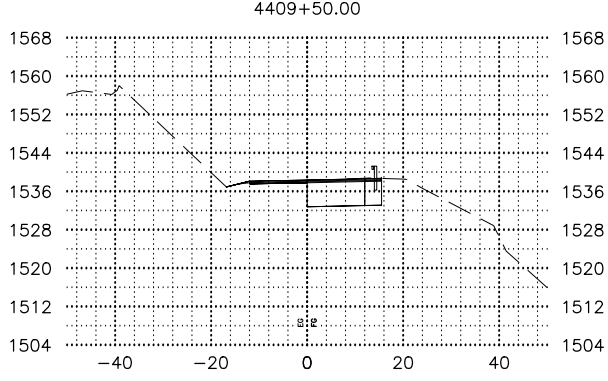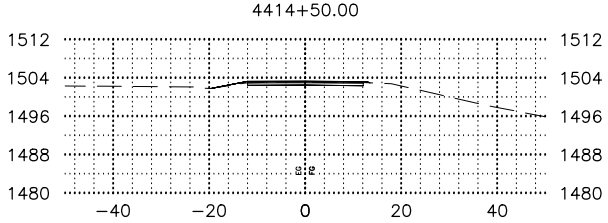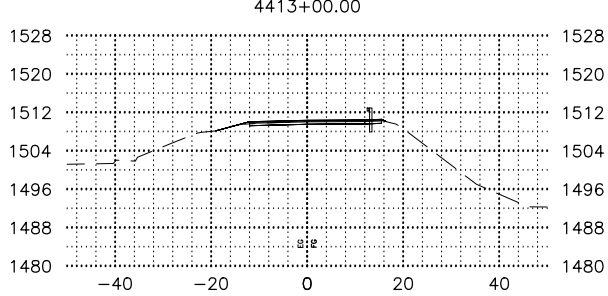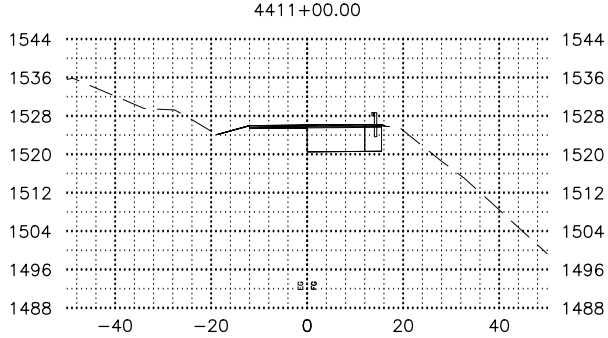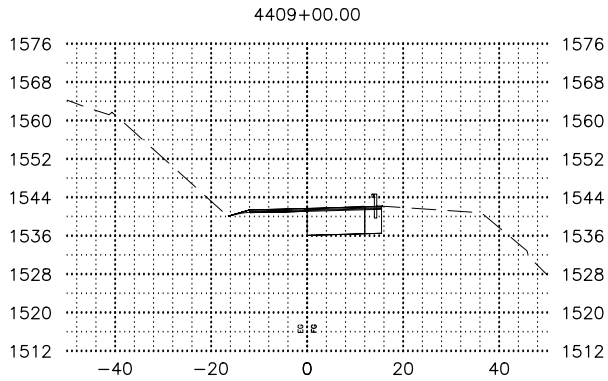

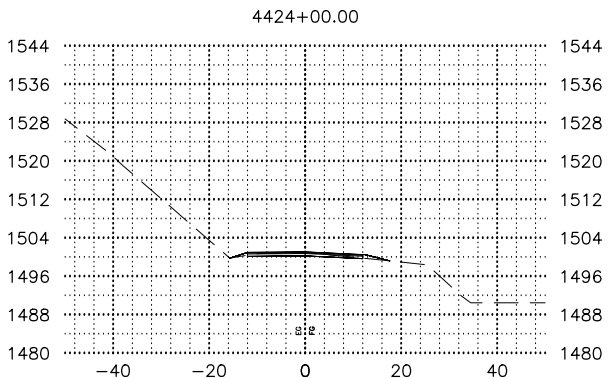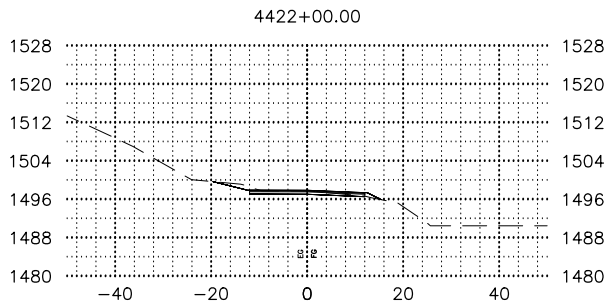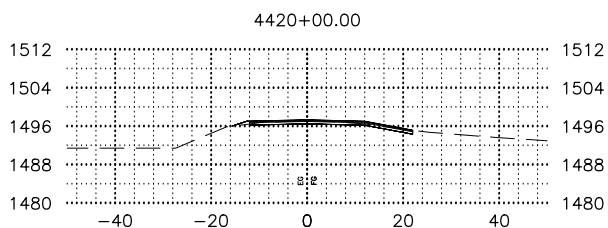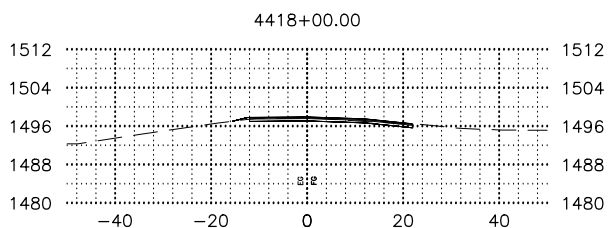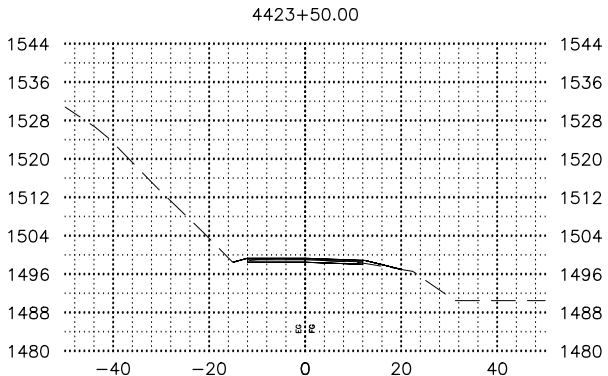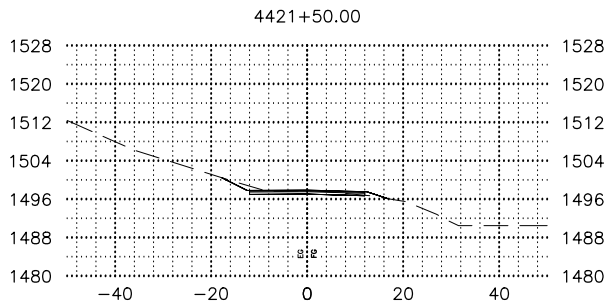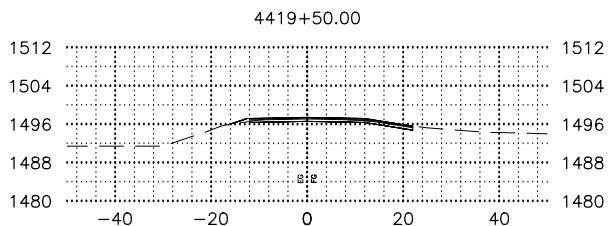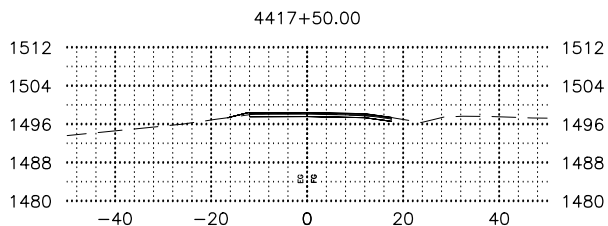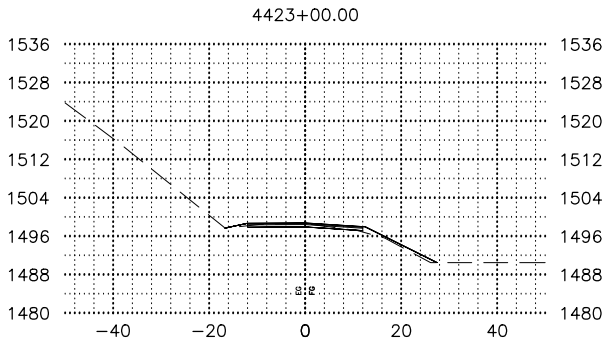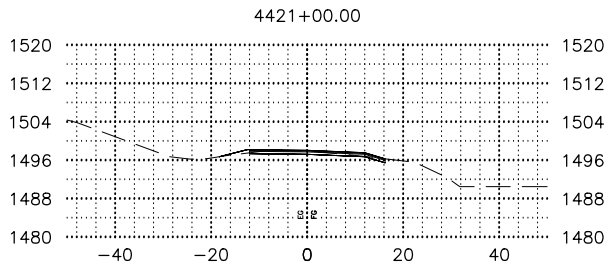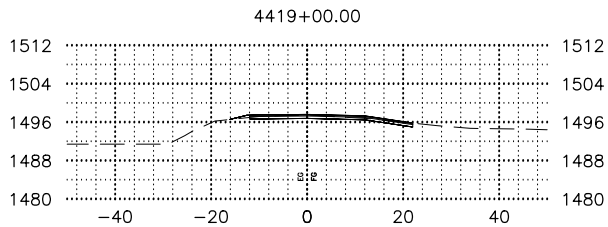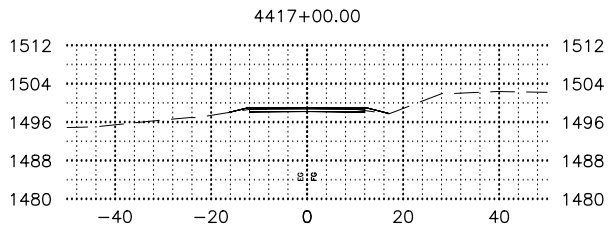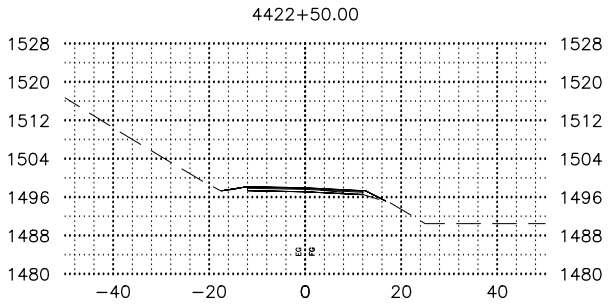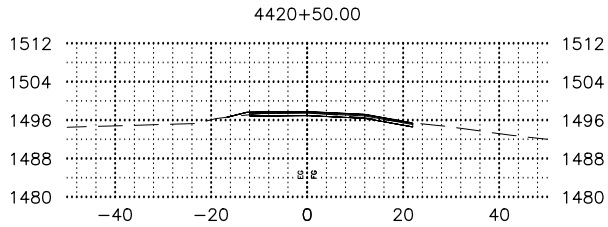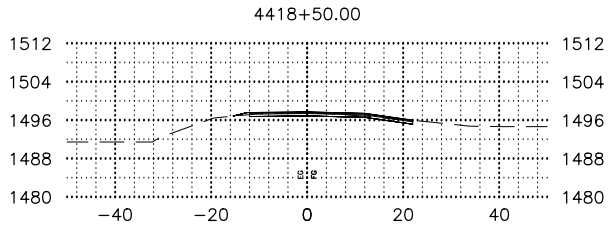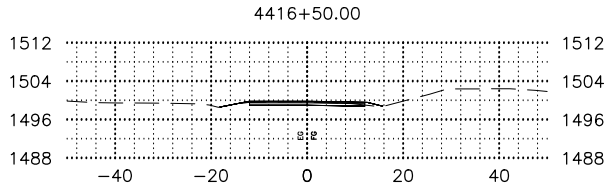

SHEET NO.	TOTAL SHEETS
18	X58
STATE	YEAR
ALASKA	2025
PROJECT DESIGNATION	
0A15039 /CFHWY01286	
NO.	REVISION
DATE	
NO.	REVISION
DATE	
NO.	REVISION
DATE	

REVIEW
PS&E













PLANS DEVELOPED BY:
KINNEY ENGINEERING, LLC
3909 Arctic Blvd, Suite 400
ANCHORAGE, AK 99503
(907) 346-2373
CERT. OF AUTH. NO. AECL 1102

STATE OF ALASKA
DEPARTMENT OF TRANSPORTATION
AND PUBLIC FACILITIES

GLENN HWY, MP 66.5 TO 92
PAVEMENT PRESERVATION,
STAGE 1 MILEPOST 83.5-92

GLENN HIGHWAY
CROSS SECTIONS

DRAWING LOCATION		DATE	TIME	SCALE	DESIGNED BY
Z:\PROJECTS\00572_GLENNHW\66.5-92-VICTORYRD-PW\DWGS-S1\C\SHEETS\XSECTIONS\01286_XS-MAIN.DWG		5/23/2025	2:27 PM	X" = XX'	CHECKED BY
					DRAFTED BY
					--
					--
					--

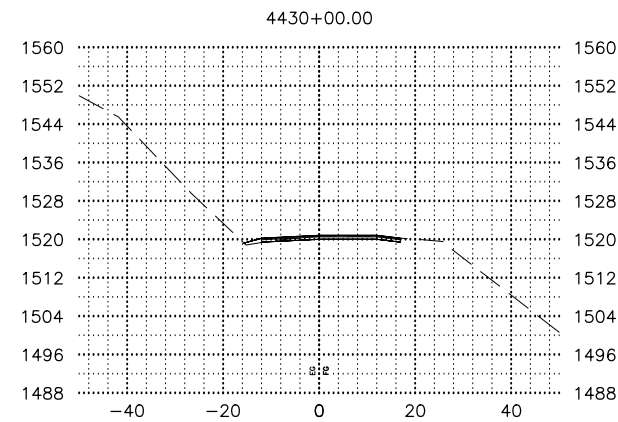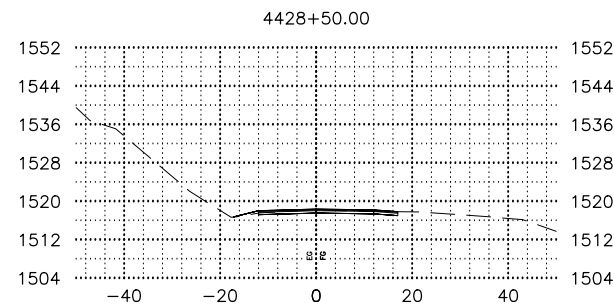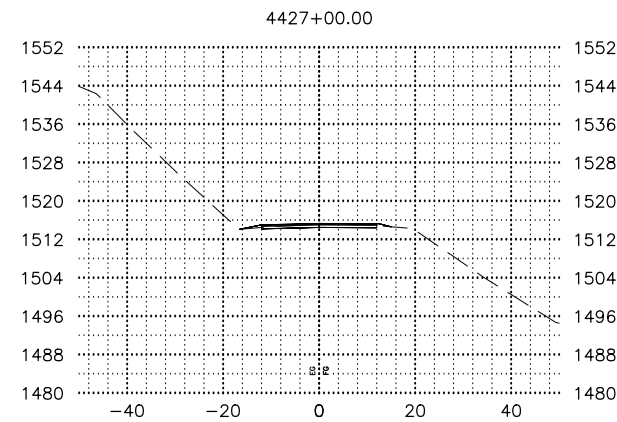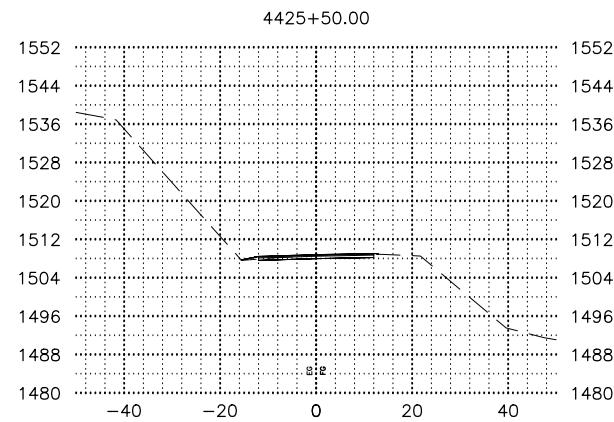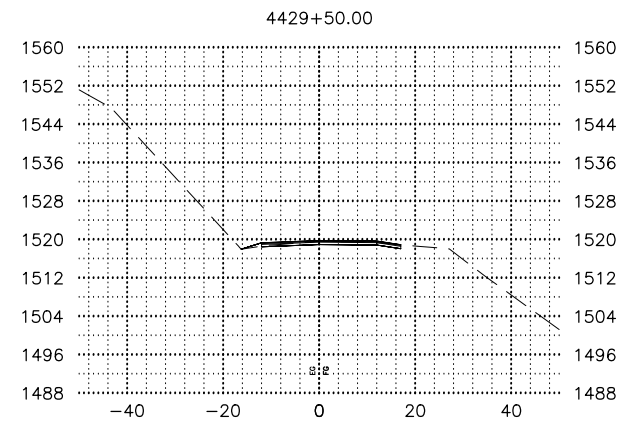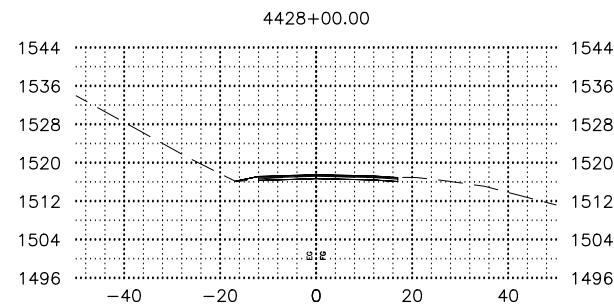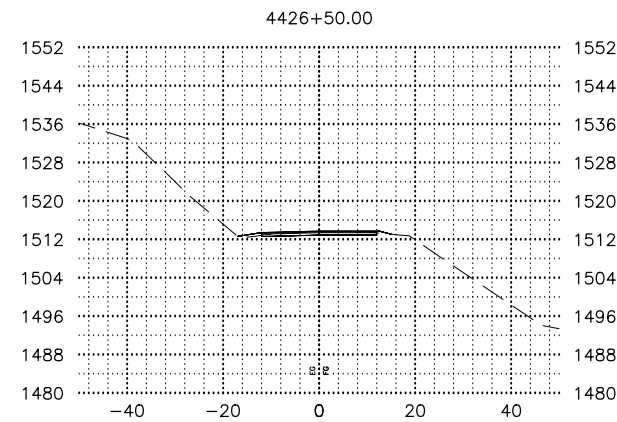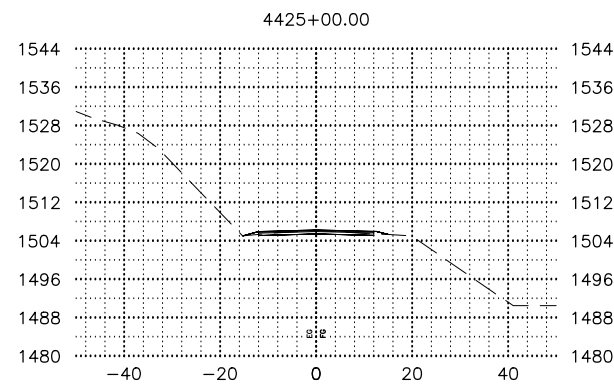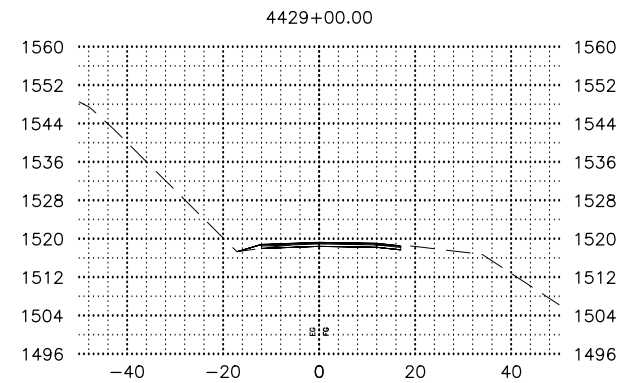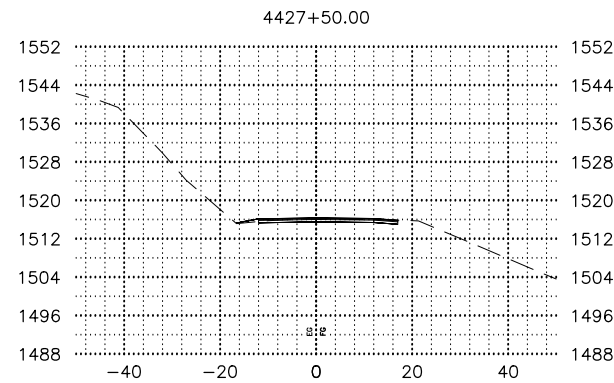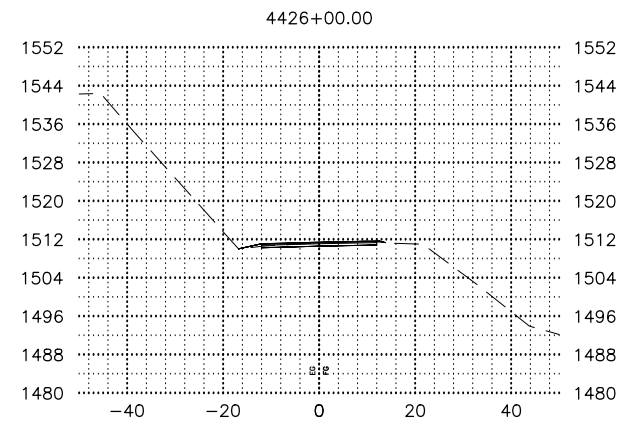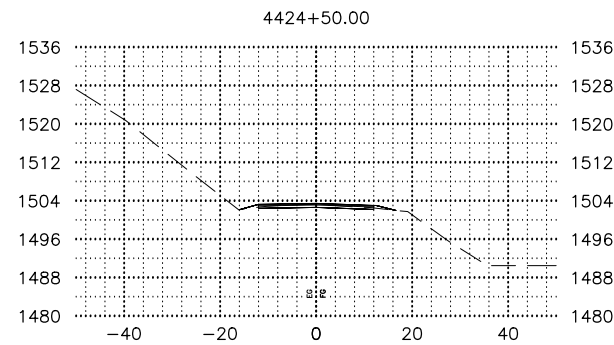

SHEET NO.	TOTAL SHEETS
19	X58
STATE	YEAR
ALASKA	2025
PROJECT DESIGNATION	
0A15039 /CFHWY01286	
NO.	REVISION
DATE	
NO.	REVISION
DATE	
NO.	REVISION
DATE	












REVIEW
PS&E

PLANS DEVELOPED BY:
KINNEY ENGINEERING, LLC
3909 Arctic Blvd, Suite 400
ANCHORAGE, AK 99503
(907) 346-2373
CERT. OF AUTH. NO. AECL 1102

STATE OF ALASKA
DEPARTMENT OF TRANSPORTATION
AND PUBLIC FACILITIES

GLENN HWY, MP 66.5 TO 92
PAVEMENT PRESERVATION,
STAGE 1 MILEPOST 83.5-92

GLENN HIGHWAY CROSS SECTIONS


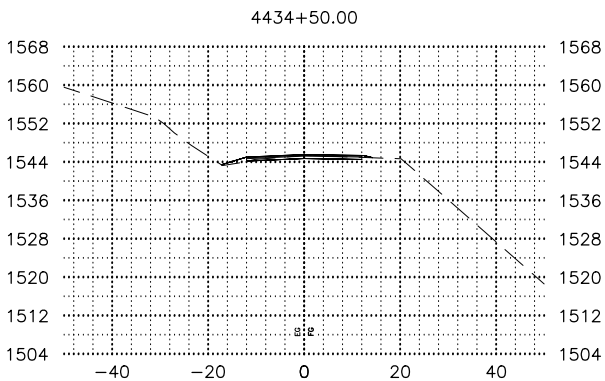
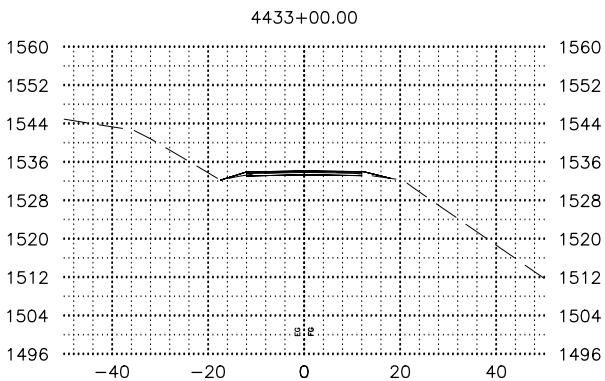
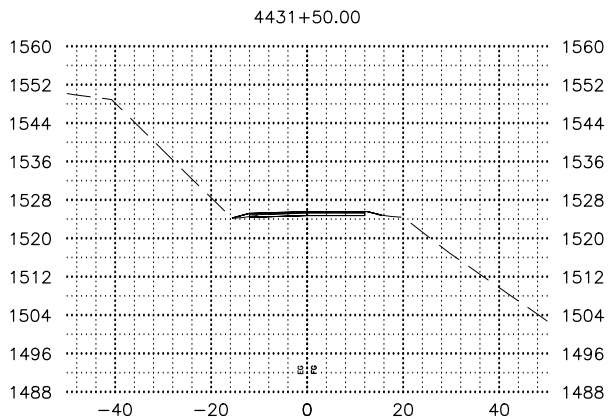
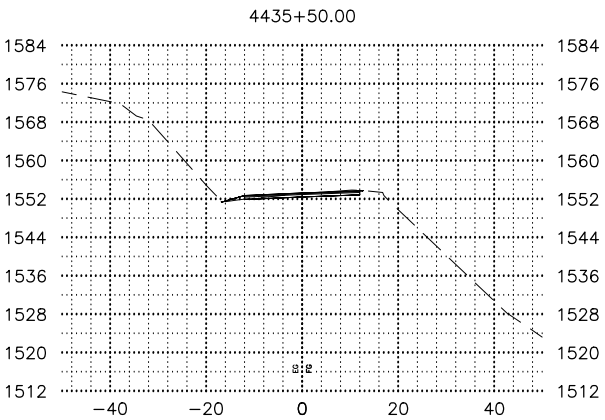
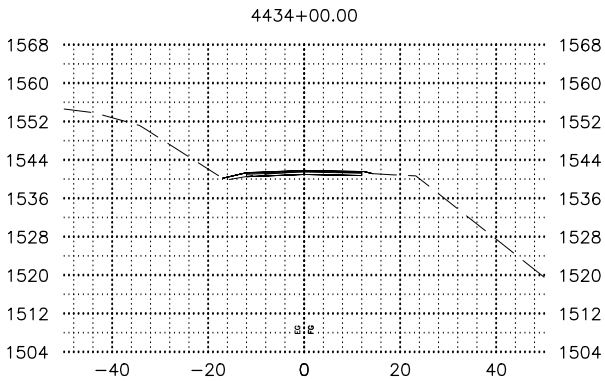
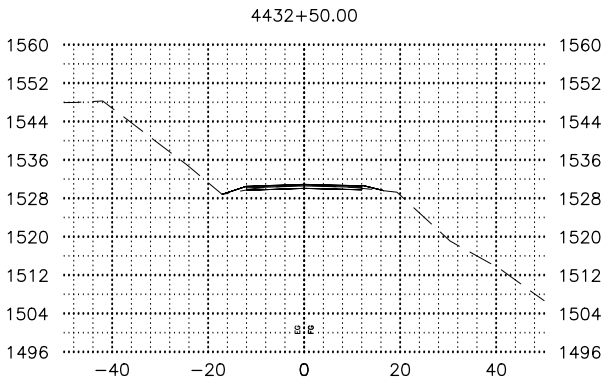
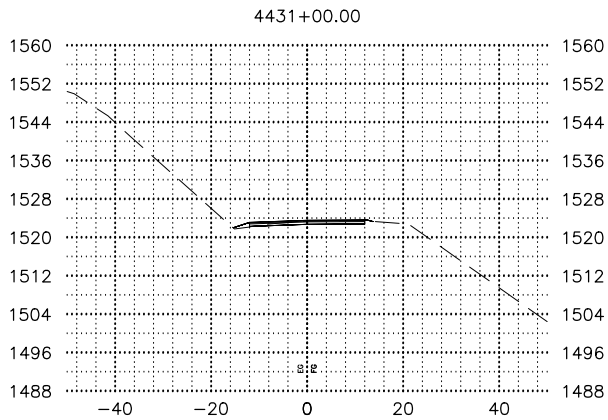
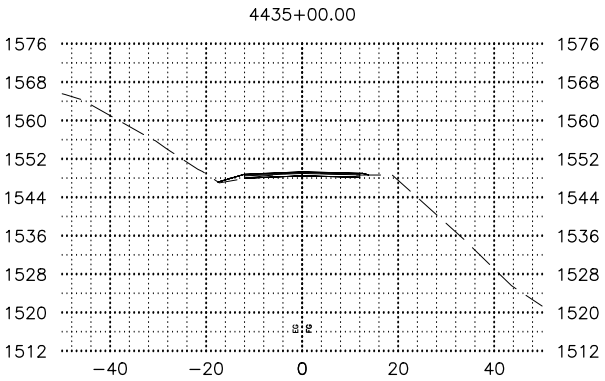
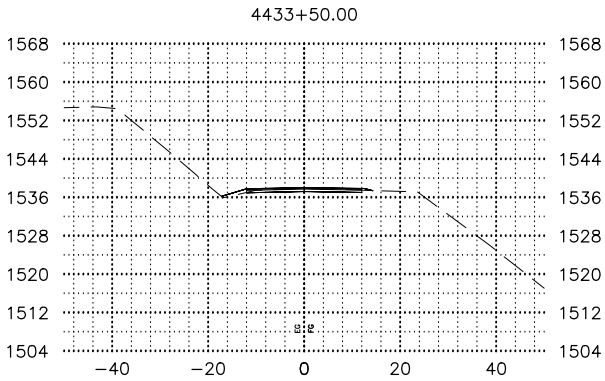
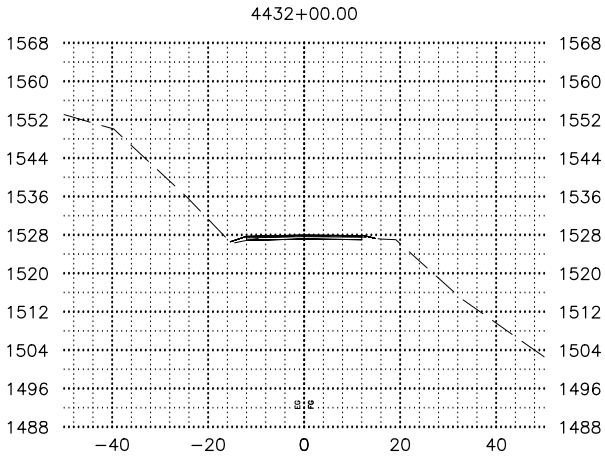
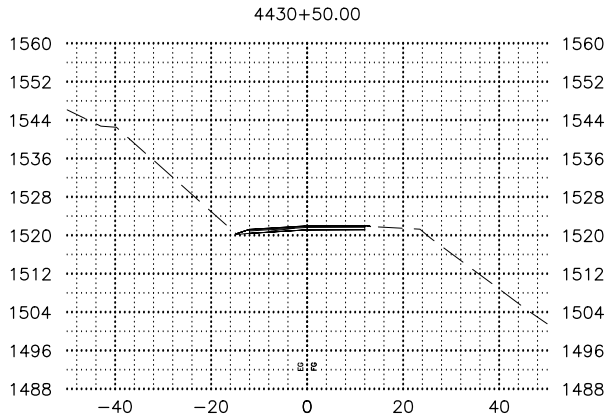


SHEET NO.	TOTAL SHEETS
20	X58
STATE	YEAR
ALASKA	2025
PROJECT DESIGNATION	
0A15039 /CFHWY01286	
NO.	REVISION
DATE	
NO.	REVISION
DATE	
NO.	REVISION
DATE	

REVIEW
PS&E

PLANS DEVELOPED BY:
KINNEY ENGINEERING, LLC
3909 Arctic Blvd, Suite 400
ANCHORAGE, AK 99503
(907) 346-2373
CERT. OF AUTH. NO. AECL 1102

STATE OF ALASKA
DEPARTMENT OF TRANSPORTATION
AND PUBLIC FACILITIES
GLENN HWY, MP 66.5 TO 92
PAVEMENT PRESERVATION,
STAGE 1 MILEPOST 83.5-92
GLENN HIGHWAY
CROSS SECTIONS

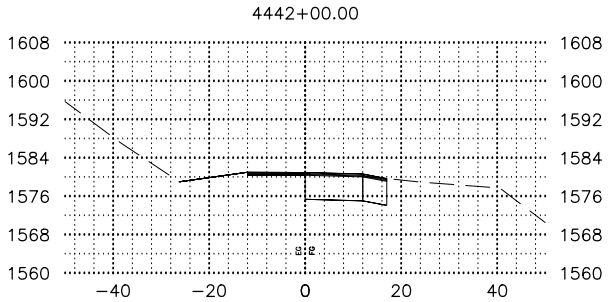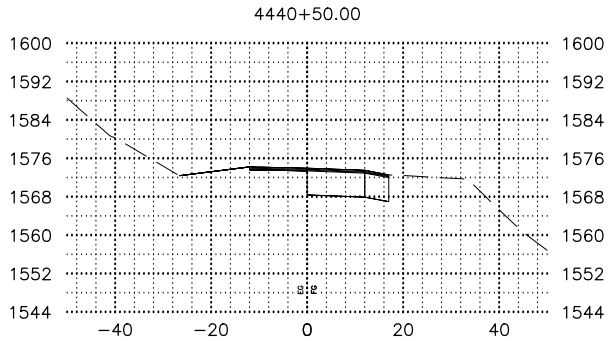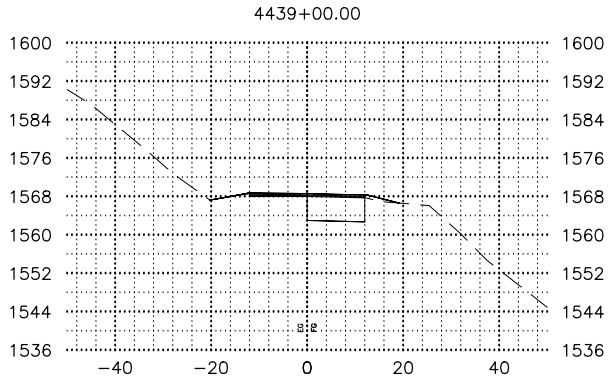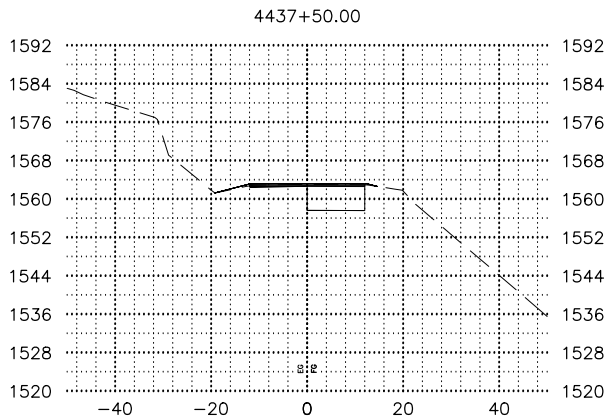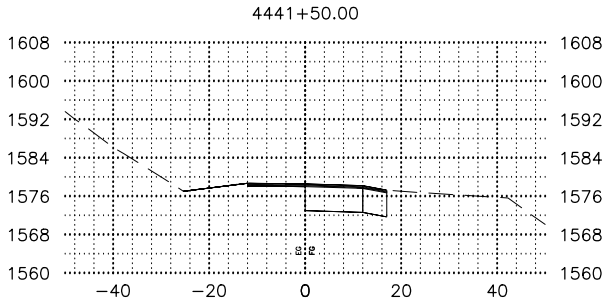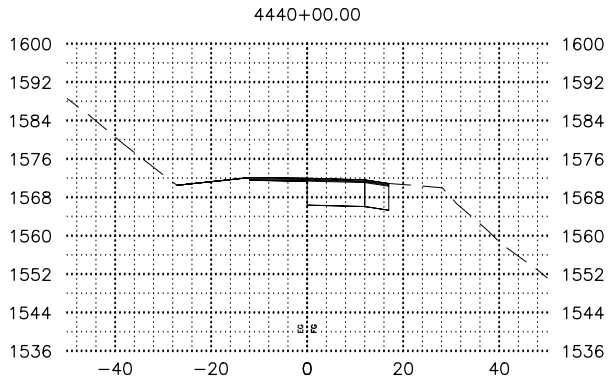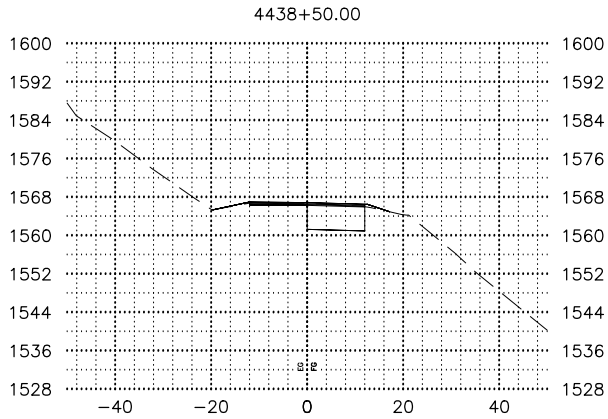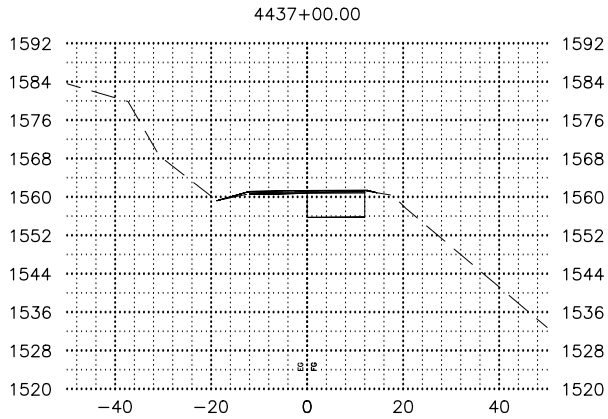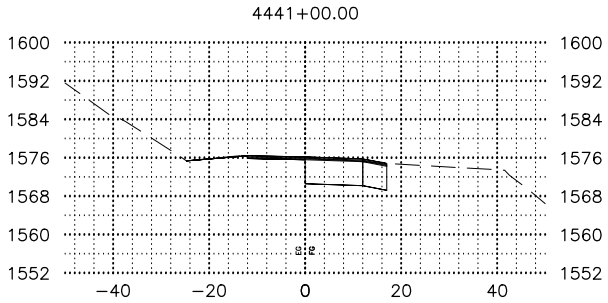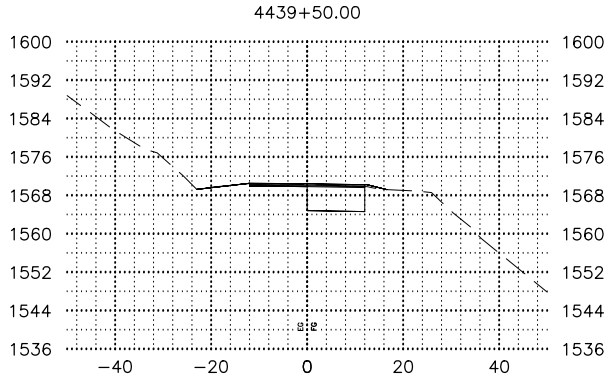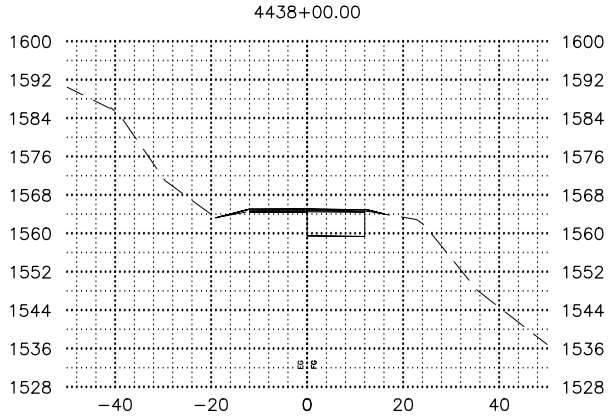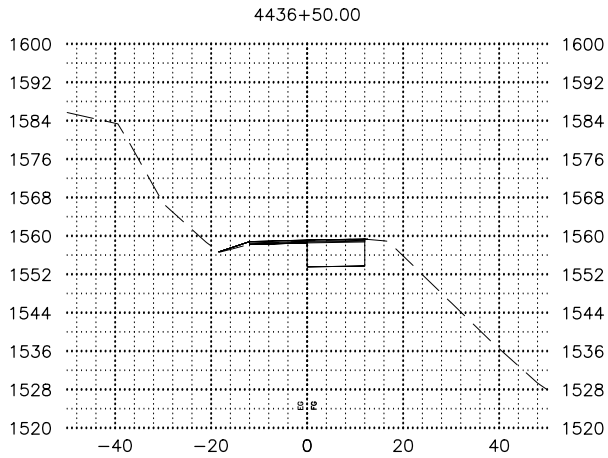













SHEET NO.	TOTAL SHEETS
21	X58
STATE	YEAR
ALASKA	2025
PROJECT DESIGNATION	
0A15039 /CFHWY01286	
NO.	REVISION
DATE	
NO.	REVISION
DATE	
NO.	REVISION
DATE	

REVIEW
PS&E

PLANS DEVELOPED BY:
KINNEY ENGINEERING, LLC
3909 Arctic Blvd, Suite 400
ANCHORAGE, AK 99503
(907) 346-2373
CERT. OF AUTH. NO. AECL 1102

STATE OF ALASKA
DEPARTMENT OF TRANSPORTATION
AND PUBLIC FACILITIES
GLENN HWY, MP 66.5 TO 92
PAVEMENT PRESERVATION,
STAGE 1 MILEPOST 83.5-92
GLENN HIGHWAY
CROSS SECTIONS

DRAWING LOCATION		DATE	TIME	SCALE	DESIGNED BY
Z:\PROJECTS\00572_GLENNHW\66.5-92-VICTORYRD-PW\DWGS-S1\1\CSHEETS\XSECTIONS\01286_XS-MAIN.DWG		5/23/2025	2:28 PM	X" = XX'	CHECKED BY
					DRAFTED BY
					--
					--
					--

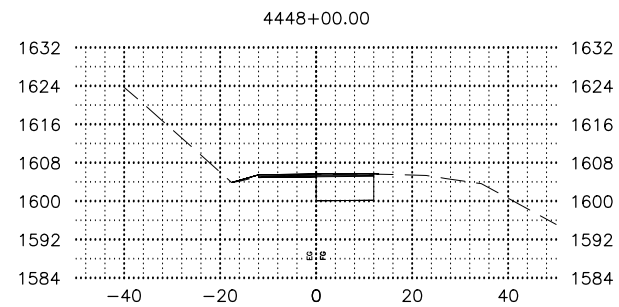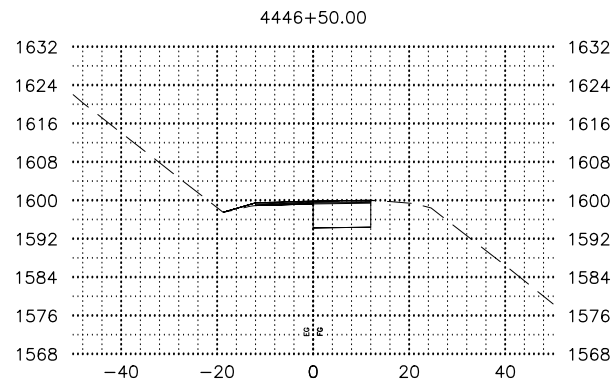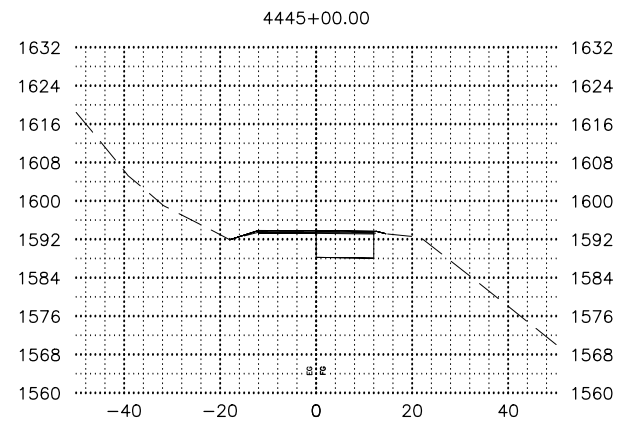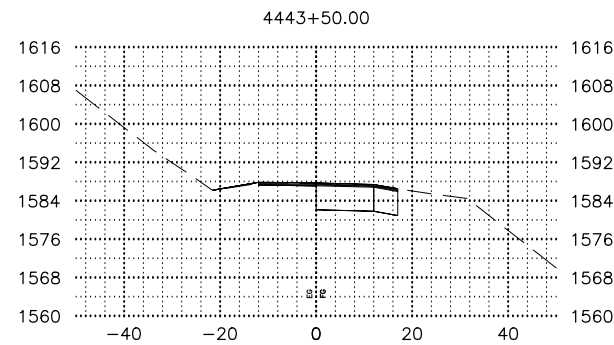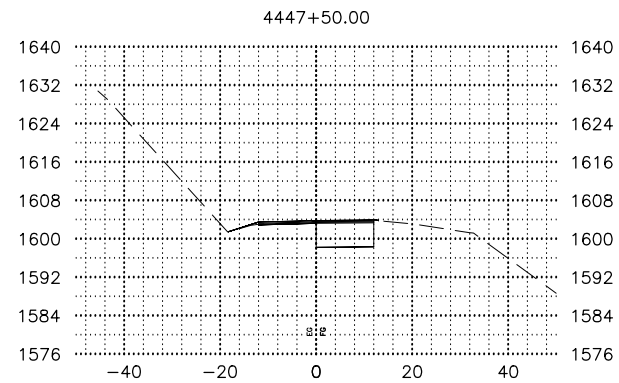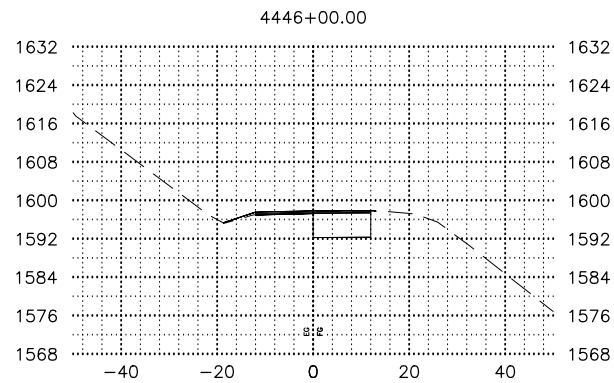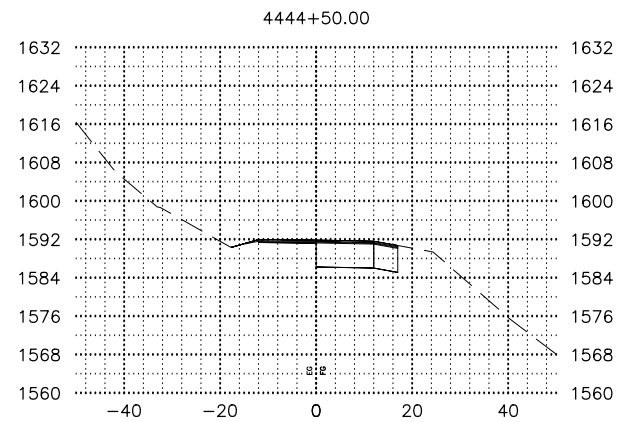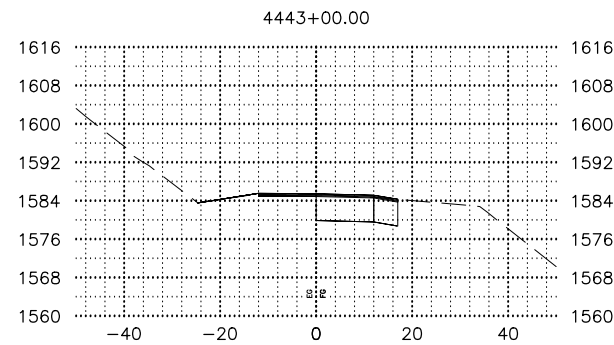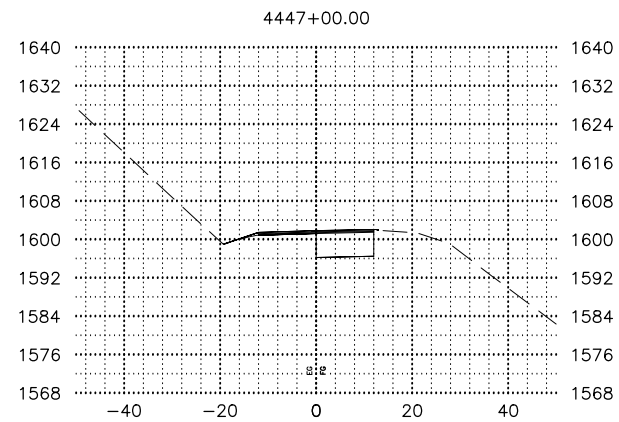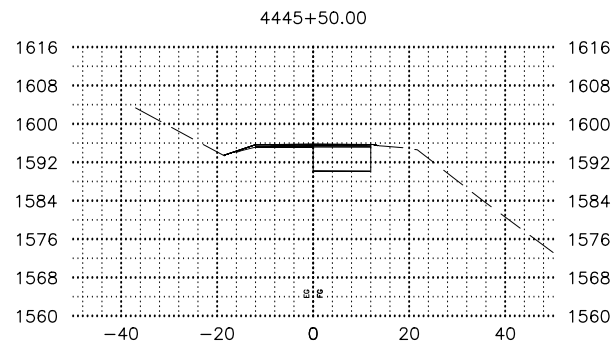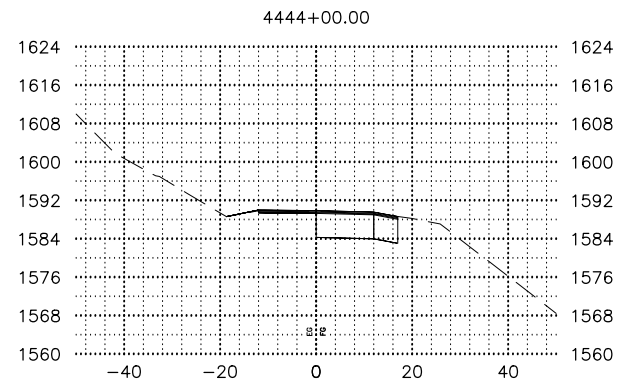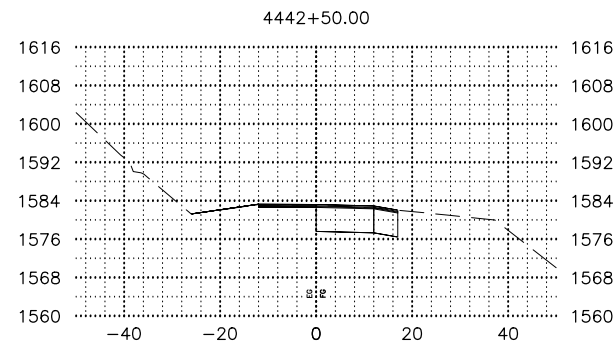

SHEET NO.	TOTAL SHEETS
22	X58
STATE	YEAR
ALASKA	2025
PROJECT DESIGNATION	
0A15039 /CFHWY01286	
NO.	REVISION
DATE	
NO.	REVISION
DATE	
NO.	REVISION
DATE	

















REVIEW
PS&E

















PLANS DEVELOPED BY:
KINNEY ENGINEERING, LLC
3909 Arctic Blvd, Suite 400
ANCHORAGE, AK 99503
(907) 346-2373
CERT. OF AUTH. NO. AECL 1102

STATE OF ALASKA
DEPARTMENT OF TRANSPORTATION
AND PUBLIC FACILITIES

LENN HWY, MP 66.5 TO 92
PAVEMENT PRESERVATION,
STAGE 1 MILEPOST 83.5-92

GLENN HIGHWAY
CROSS SECTIONS

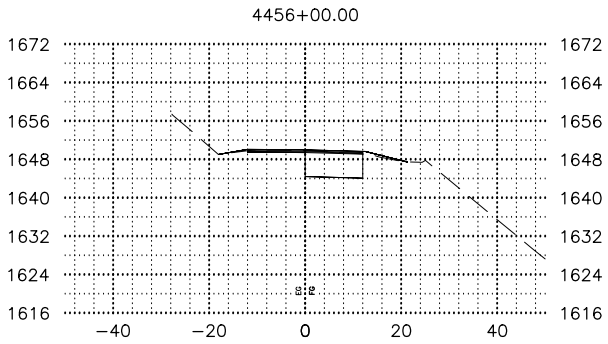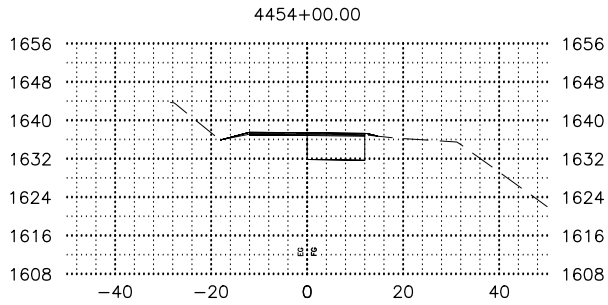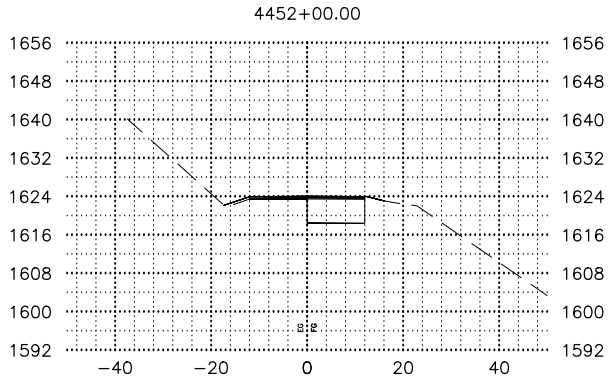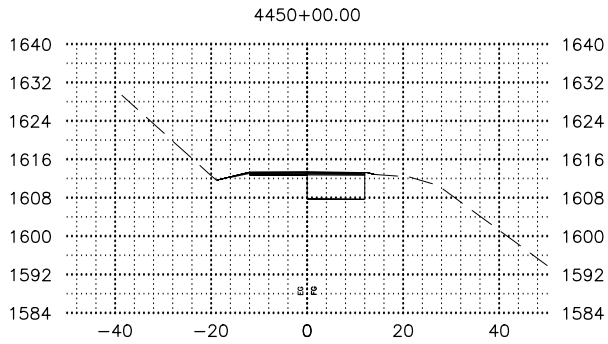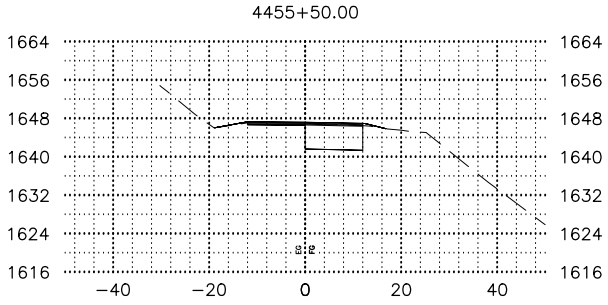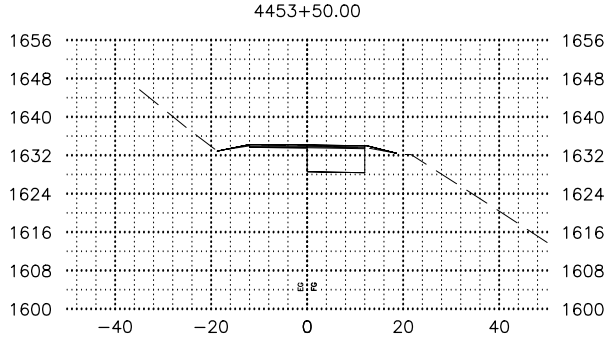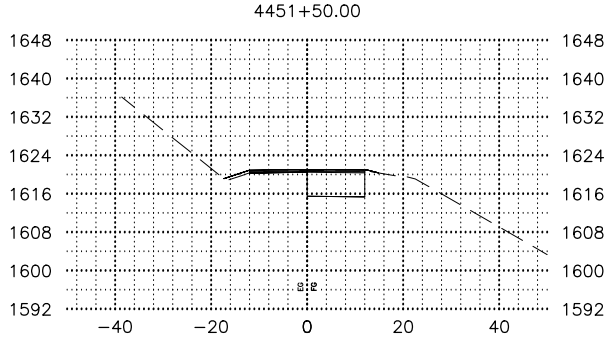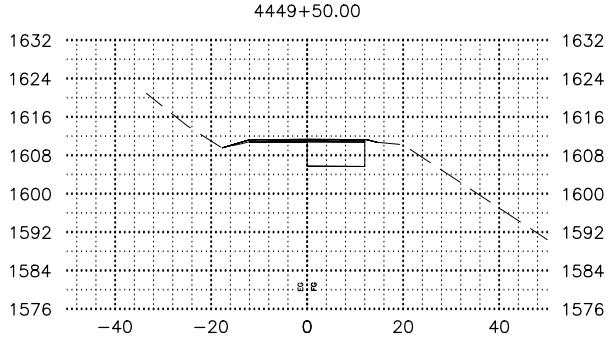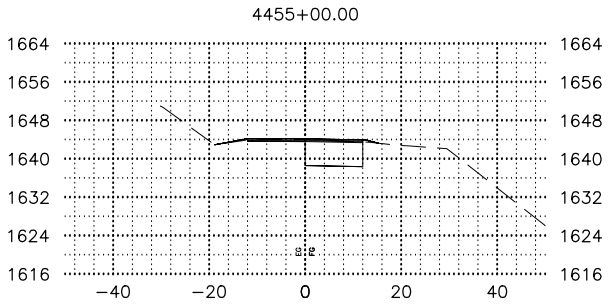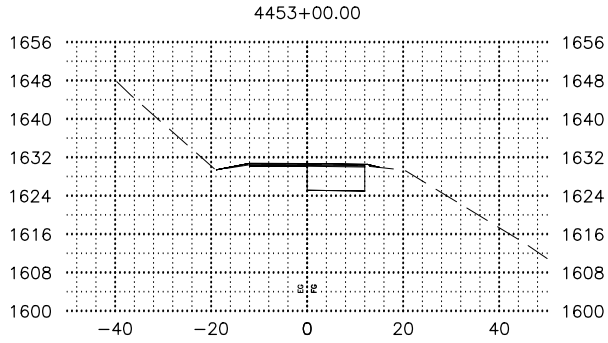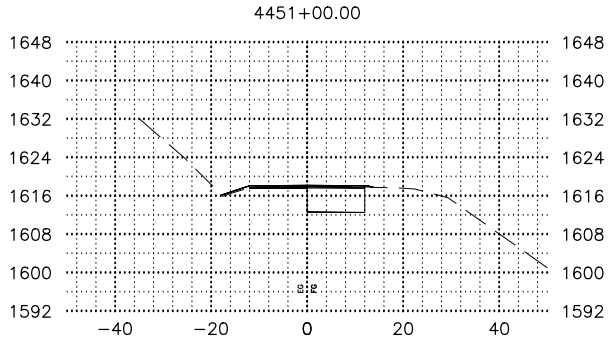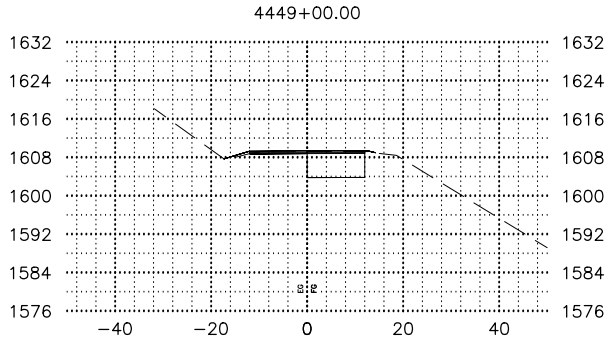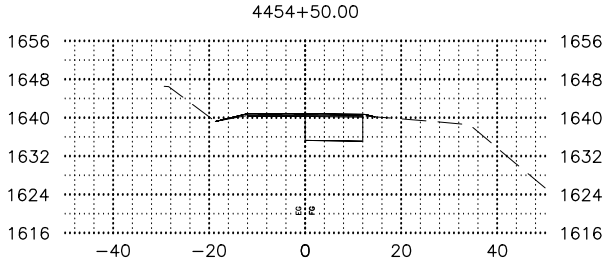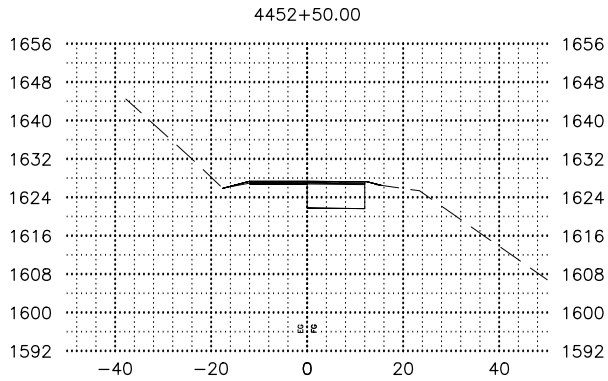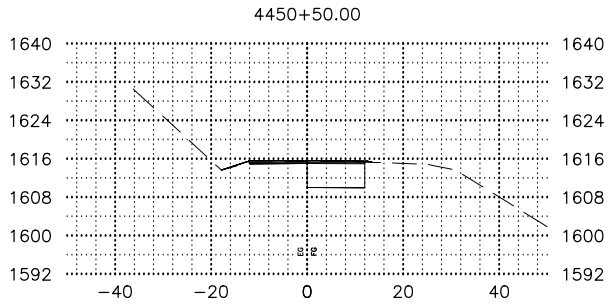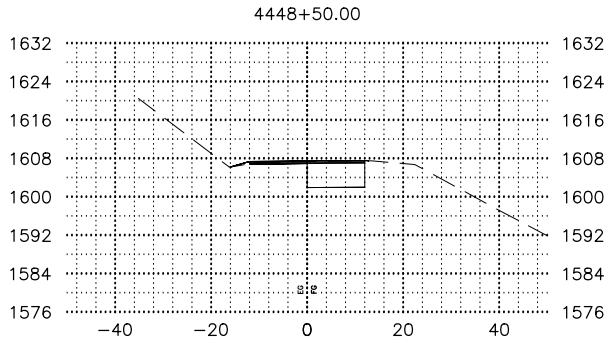

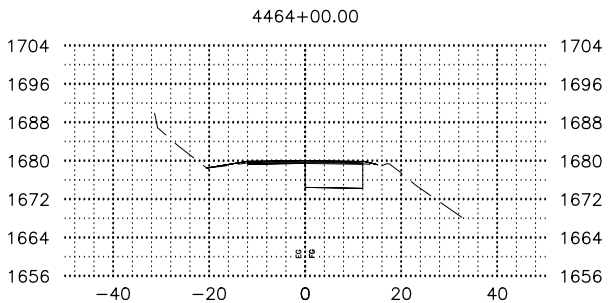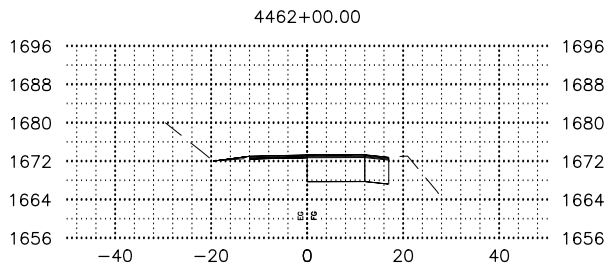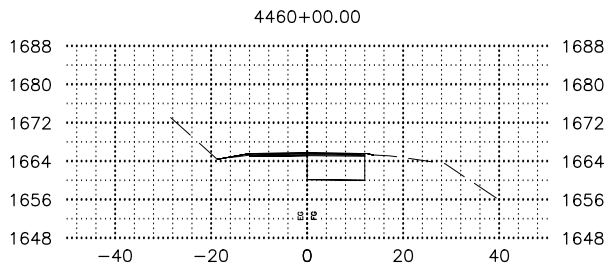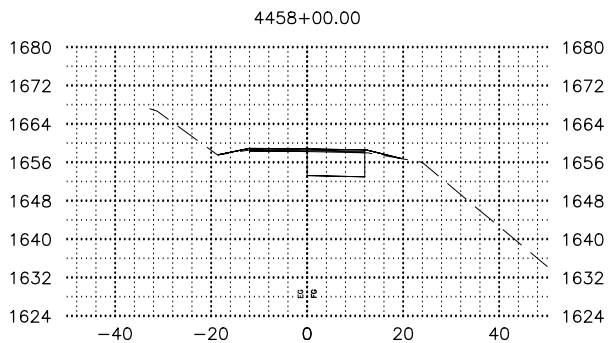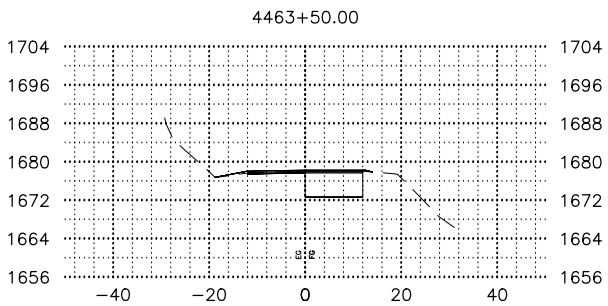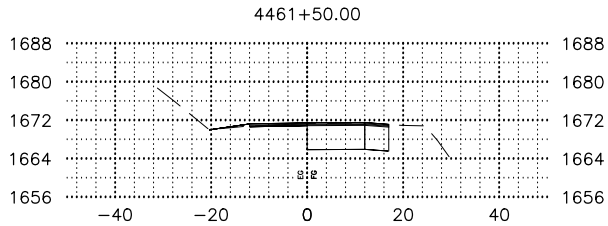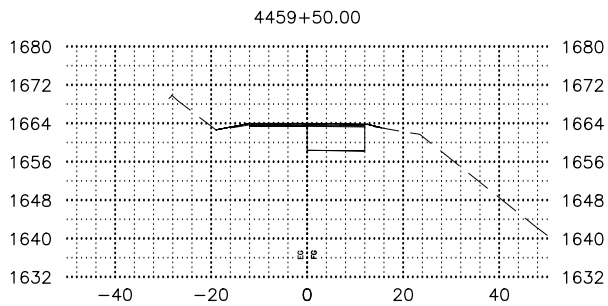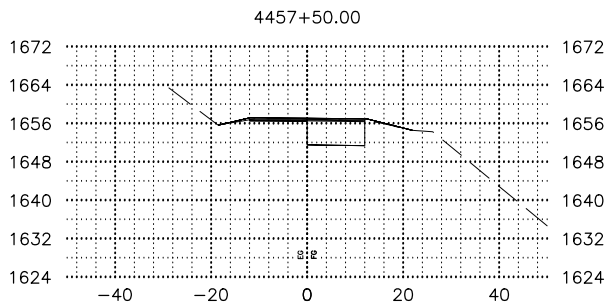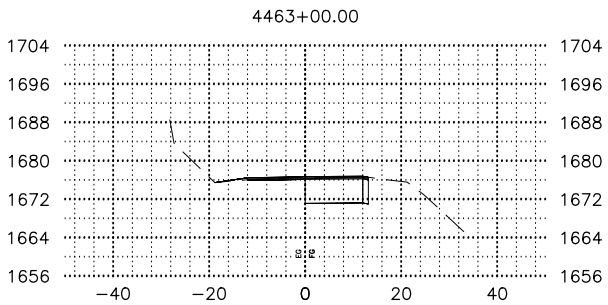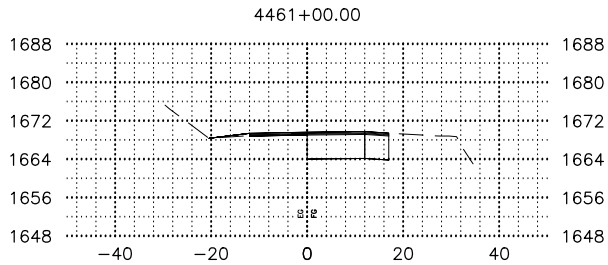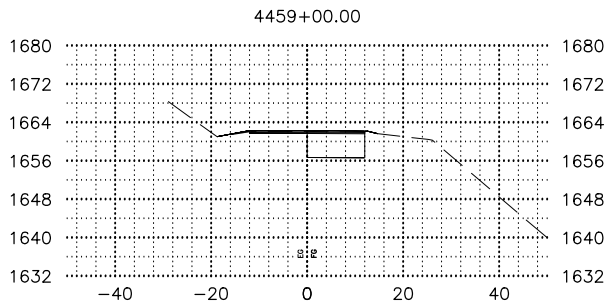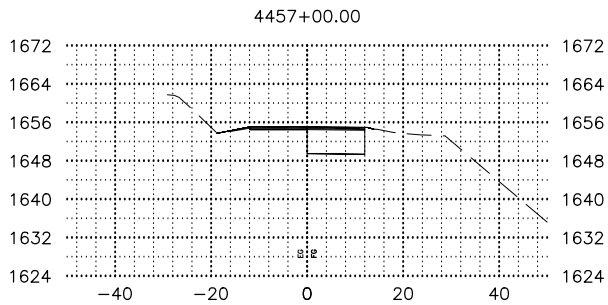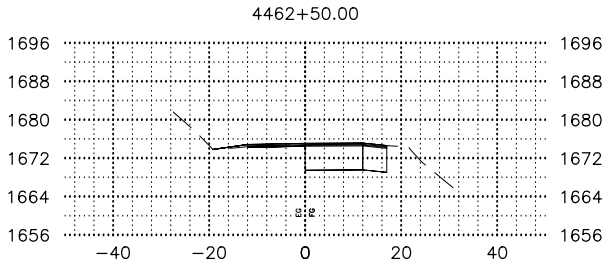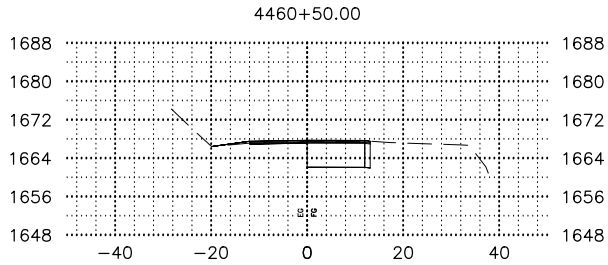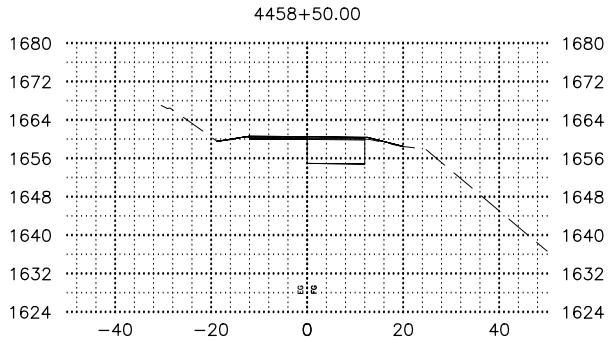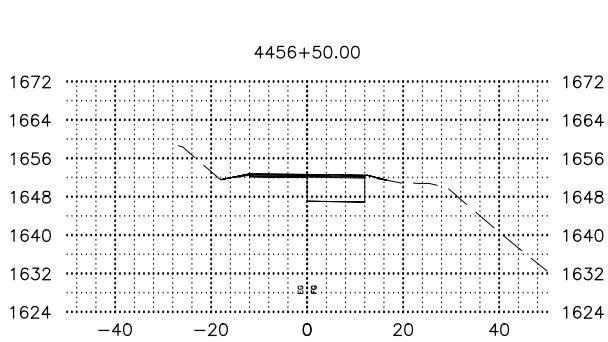

SHEET NO.	TOTAL SHEETS
24	X58
STATE	YEAR
ALASKA	2025
PROJECT DESIGNATION	
0A15039 /CFHWY01286	
NO.	REVISION
DATE	
NO.	REVISION
DATE	
NO.	REVISION
DATE	

















REVIEW
PS&E

PLANS DEVELOPED BY:
KINNEY ENGINEERING, LLC
3909 Arctic Blvd, Suite 400
ANCHORAGE, AK 99503
(907) 346-2373
CERT. OF AUTH. NO. AECL 1102

STATE OF ALASKA
DEPARTMENT OF TRANSPORTATION
AND PUBLIC FACILITIES

GLENN HWY, MP 66.5 TO 92
PAVEMENT PRESERVATION,
STAGE 1 MILEPOST 83.5-92

GLENN HIGHWAY
CROSS SECTIONS

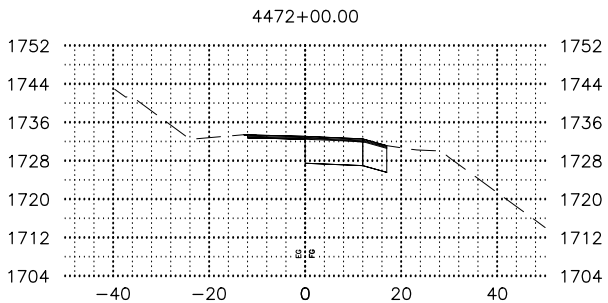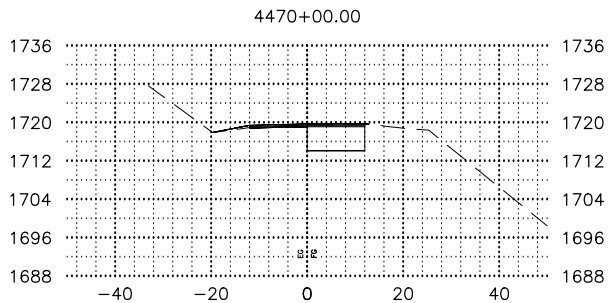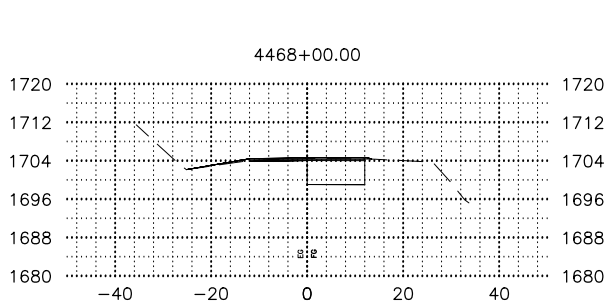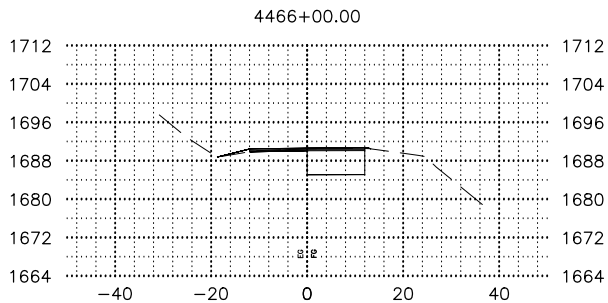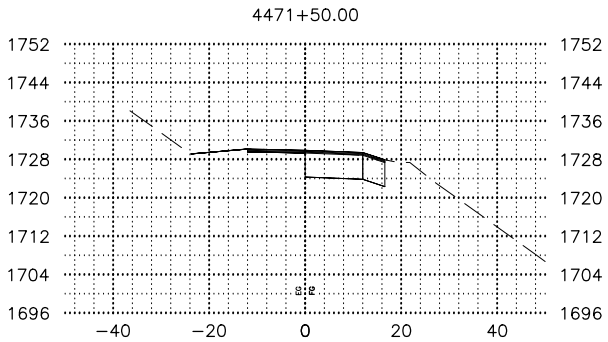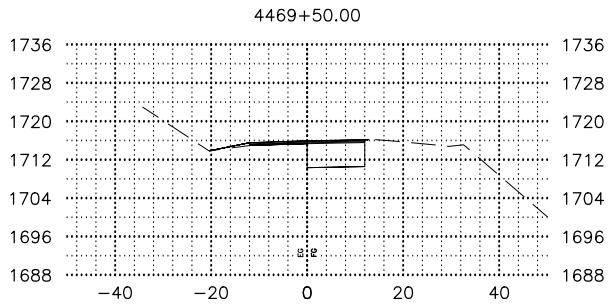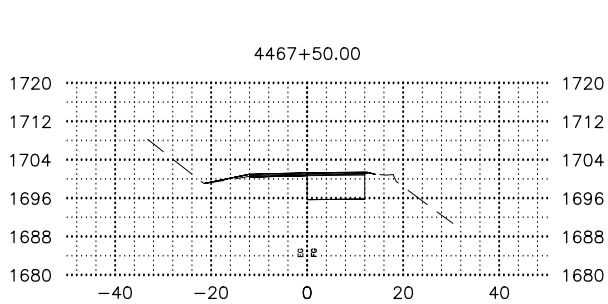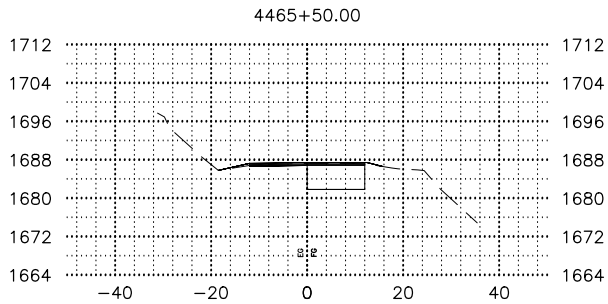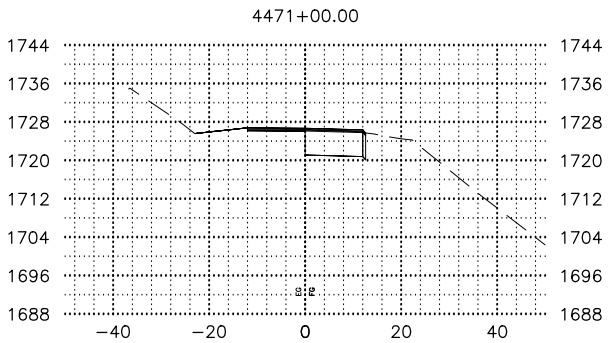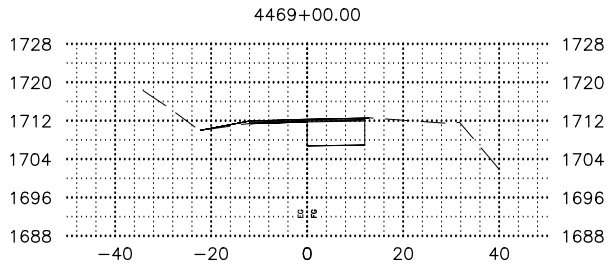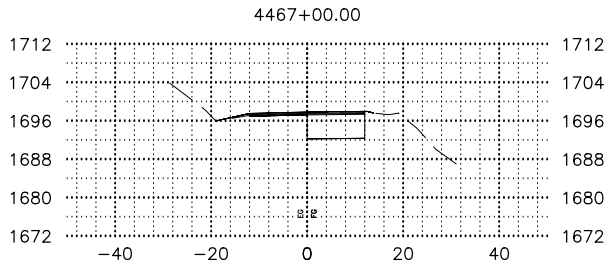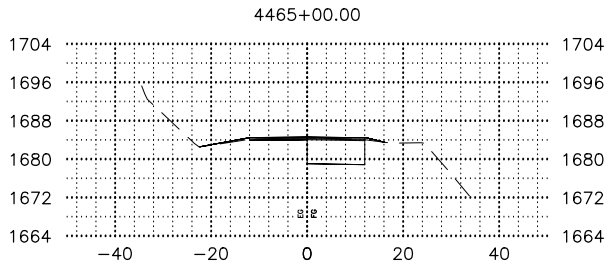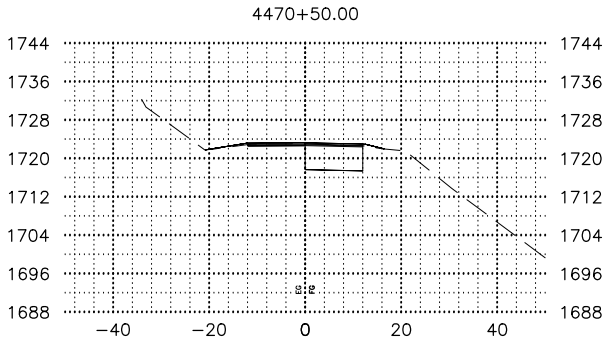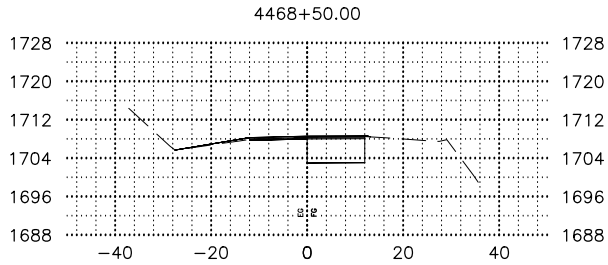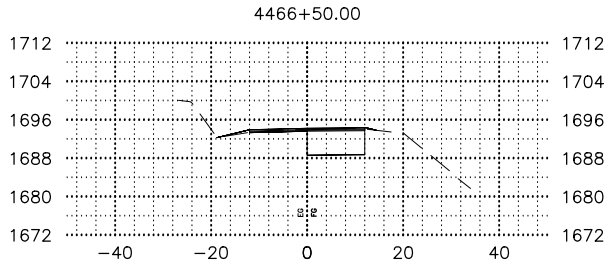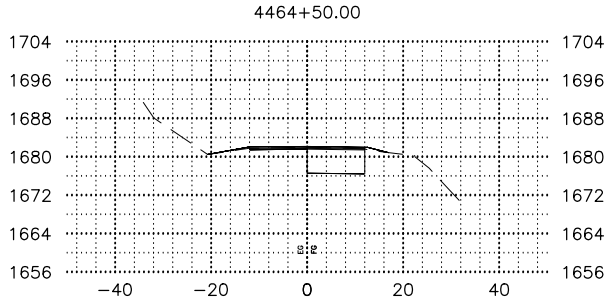

SHEET NO.	TOTAL SHEETS
25	X58
STATE	YEAR
ALASKA	2025
PROJECT DESIGNATION	
0A15039 /CFHWY01286	
NO.	REVISION
DATE	
NO.	REVISION
DATE	
NO.	REVISION
DATE	

















REVIEW
PS&E

















PLANS DEVELOPED BY:
KINNEY ENGINEERING, LLC
3909 Arctic Blvd, Suite 400
ANCHORAGE, AK 99503
(907) 346-2373
CERT. OF AUTH. NO. AECL 1102

STATE OF ALASKA
DEPARTMENT OF TRANSPORTATION
AND PUBLIC FACILITIES

GLENN HWY, MP 66.5 TO 92
PAVEMENT PRESERVATION,
STAGE 1 MILEPOST 83.5-92

GLENN HIGHWAY
CROSS SECTIONS

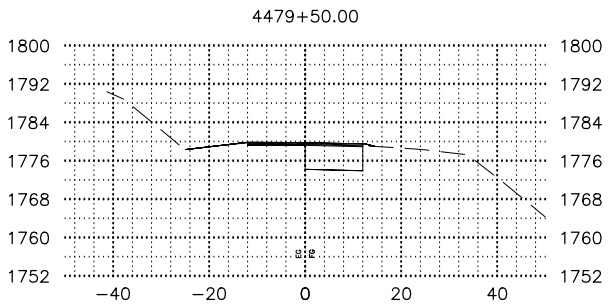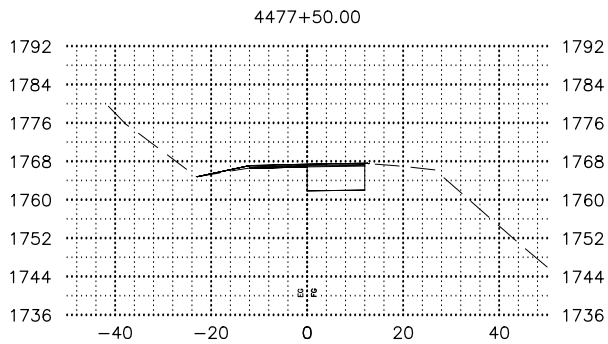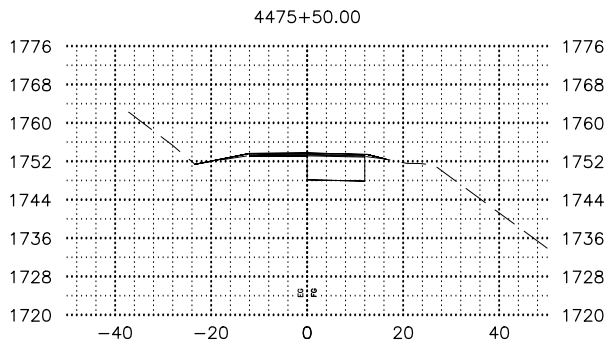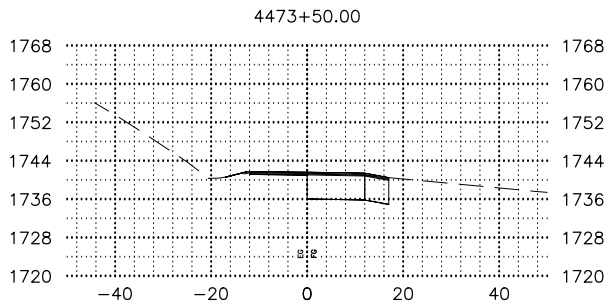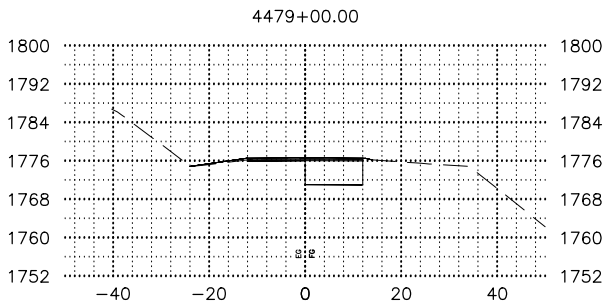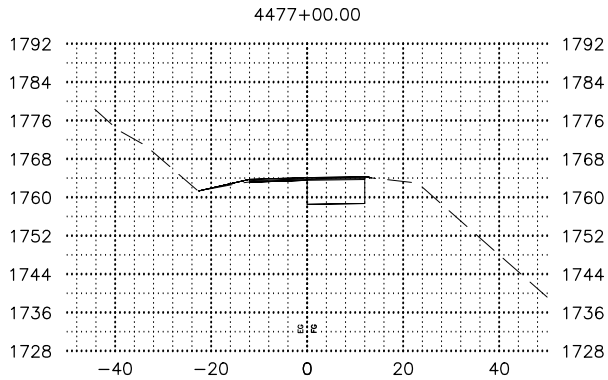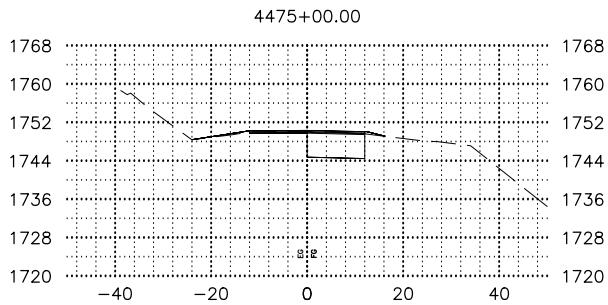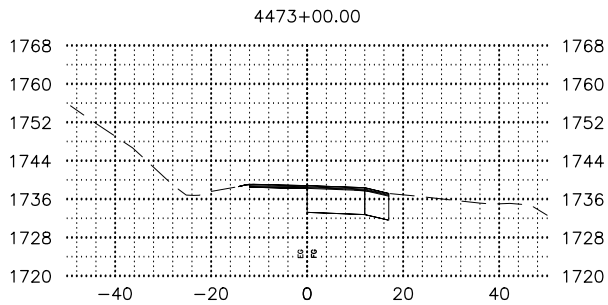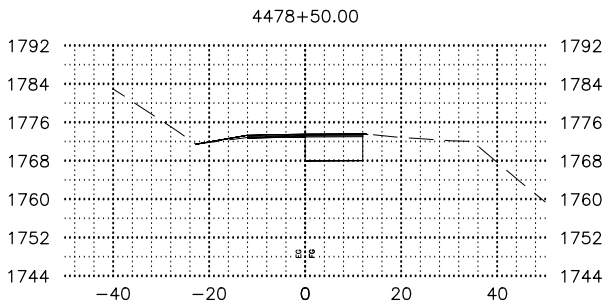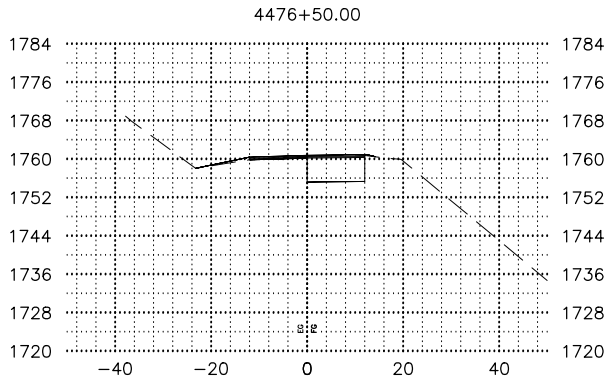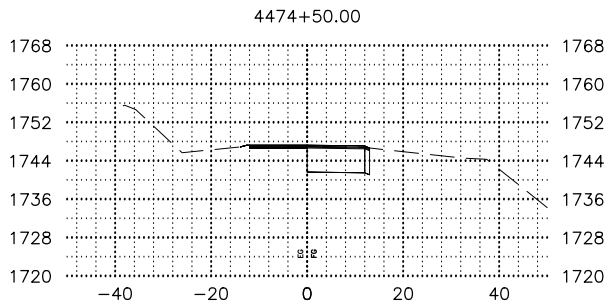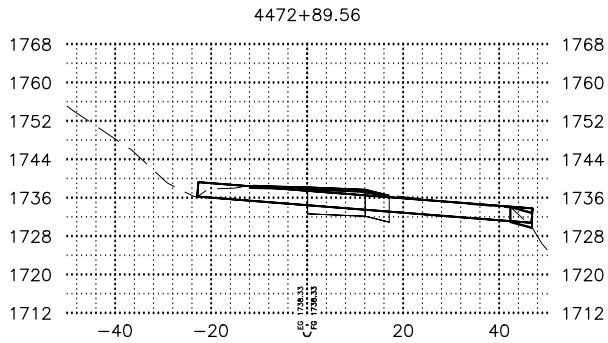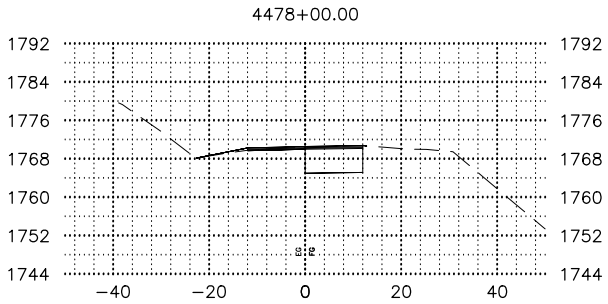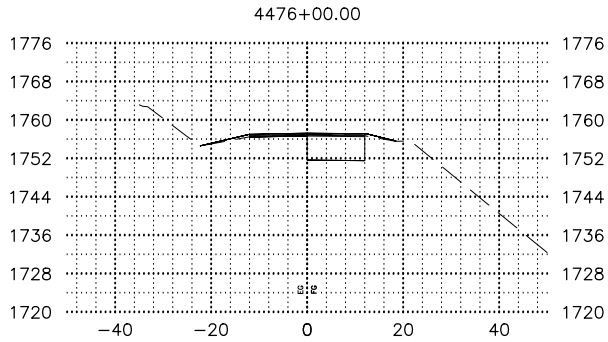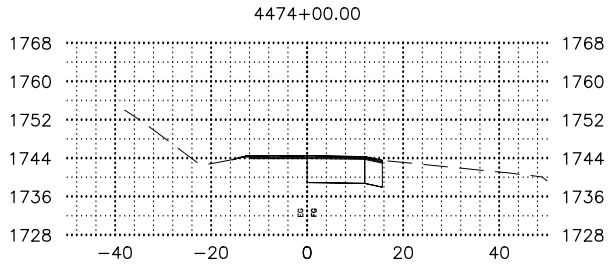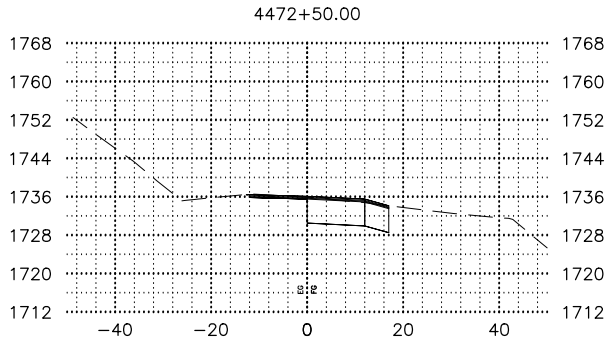

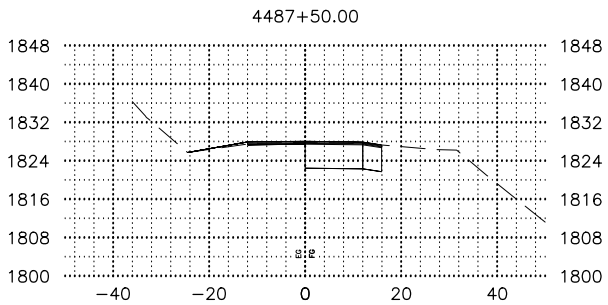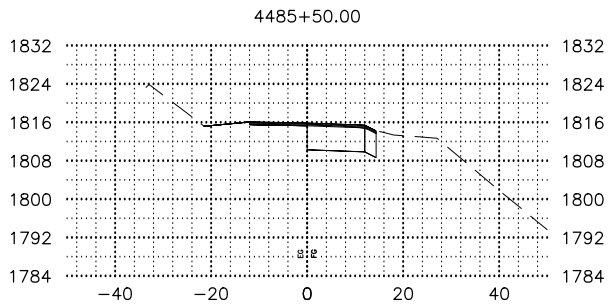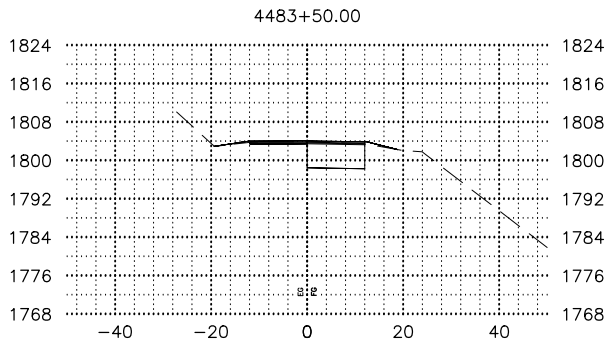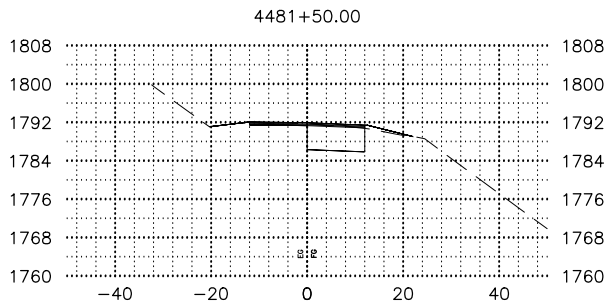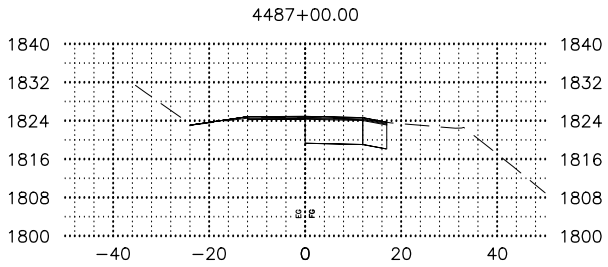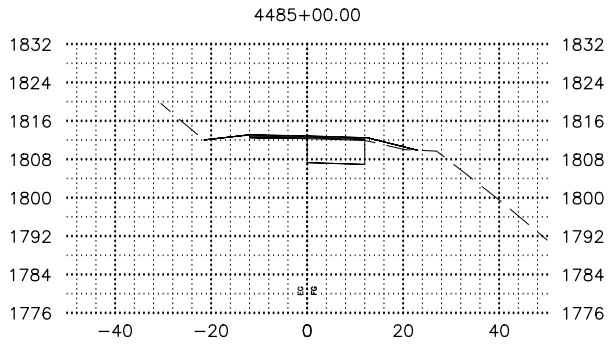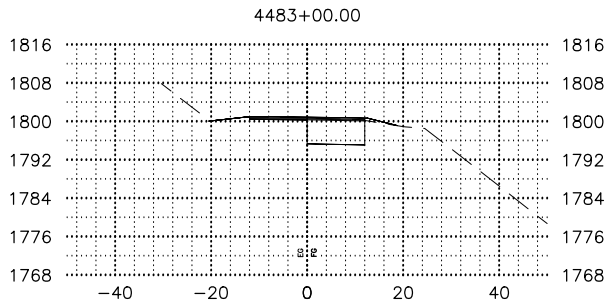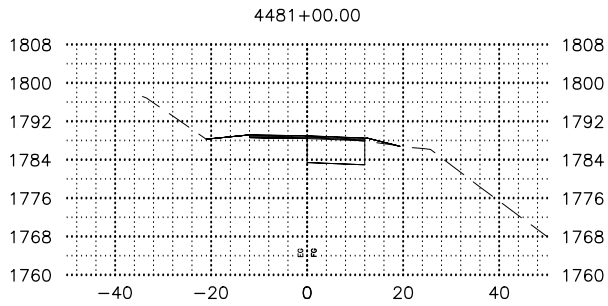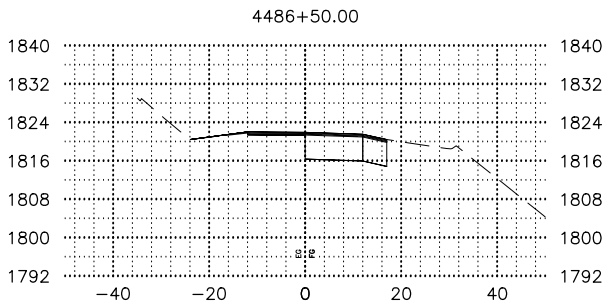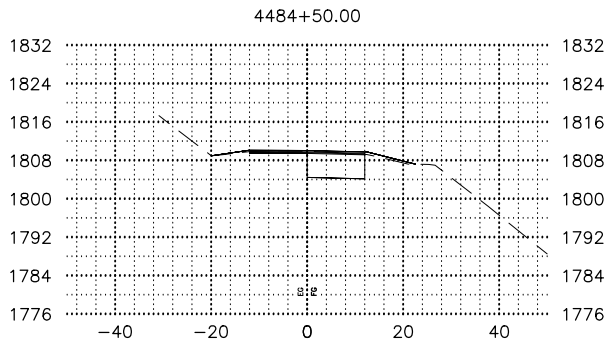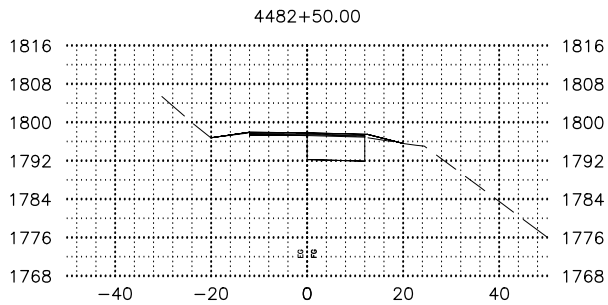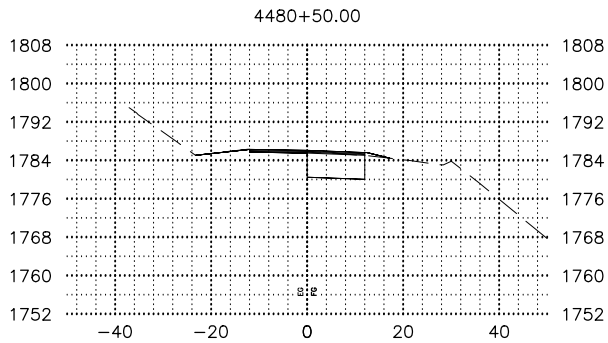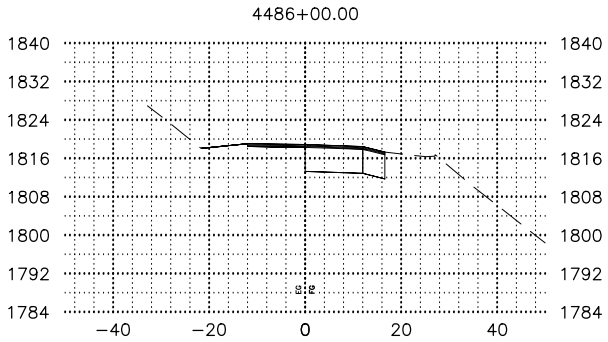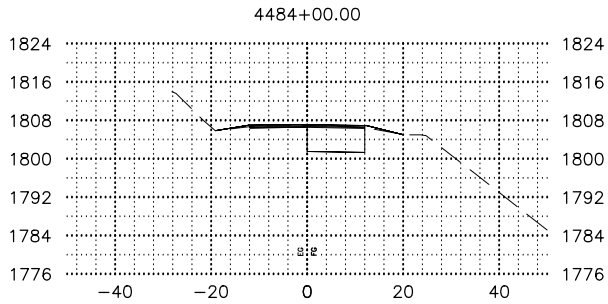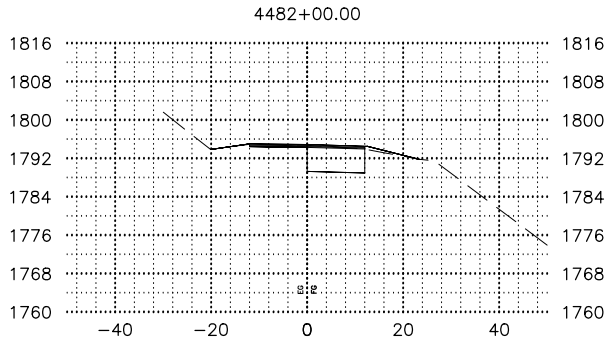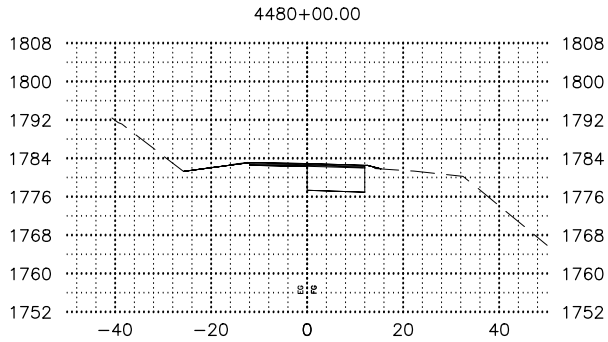

SHEET NO.	TOTAL SHEETS
27	X58
STATE	YEAR
ALASKA	2025
PROJECT DESIGNATION	
0A15039 /CFHWY01286	
NO.	REVISION
DATE	
NO.	REVISION
DATE	
NO.	REVISION
DATE	

















REVIEW
PS&E

PLANS DEVELOPED BY:
KINNEY ENGINEERING, LLC
3909 Arctic Blvd, Suite 400
ANCHORAGE, AK 99503
(907) 346-2373
CERT. OF AUTH. NO. AECL 1102

STATE OF ALASKA
DEPARTMENT OF TRANSPORTATION
AND PUBLIC FACILITIES

GLENN HWY, MP 66.5 TO 92
PAVEMENT PRESERVATION,
STAGE 1 MILEPOST 83.5-92

GLENN HIGHWAY
CROSS SECTIONS

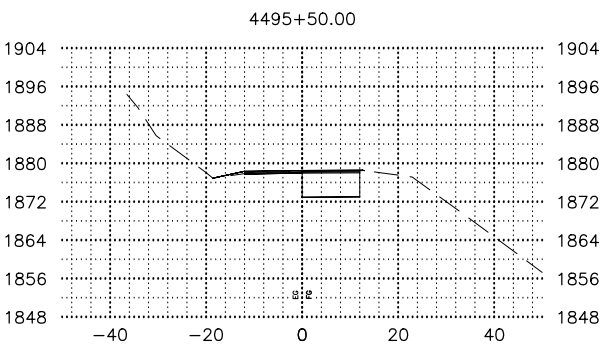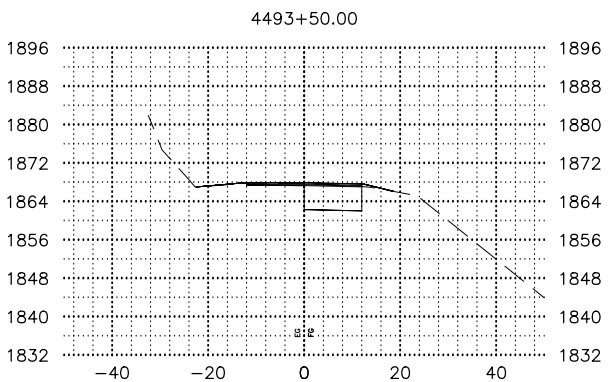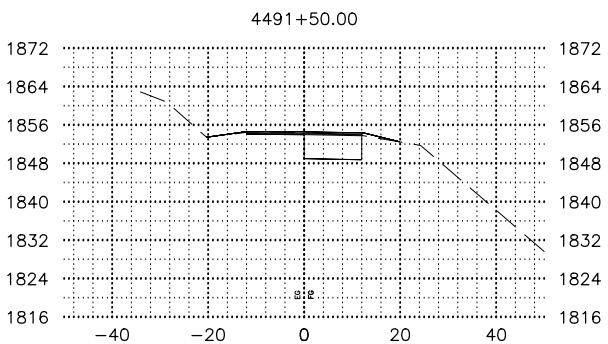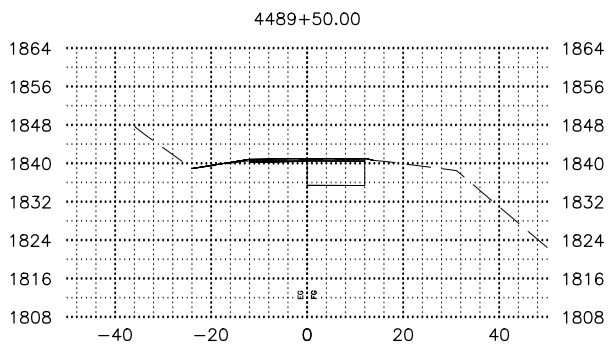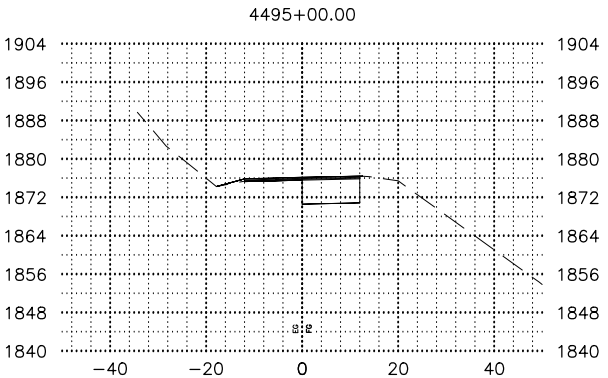
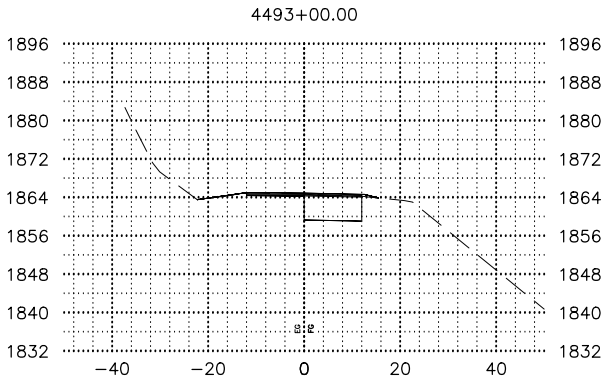
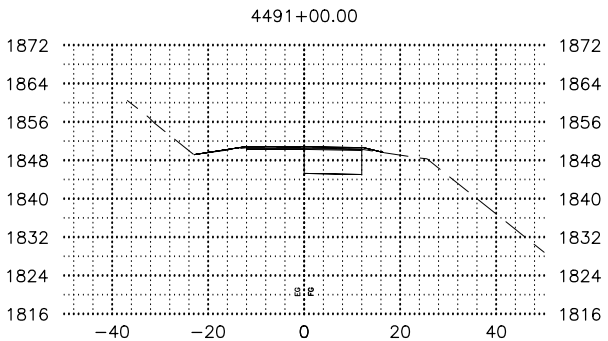
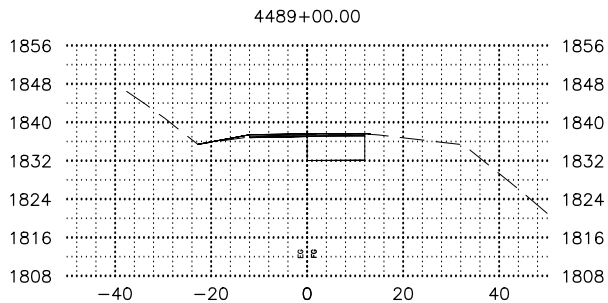
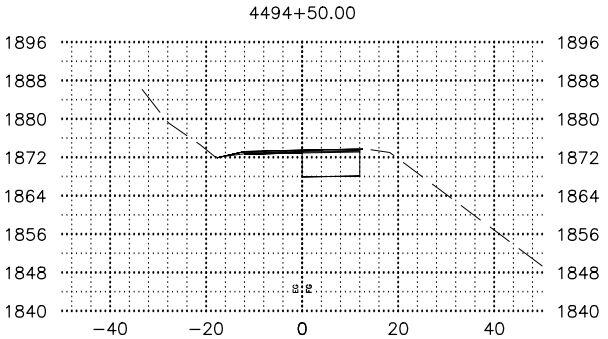
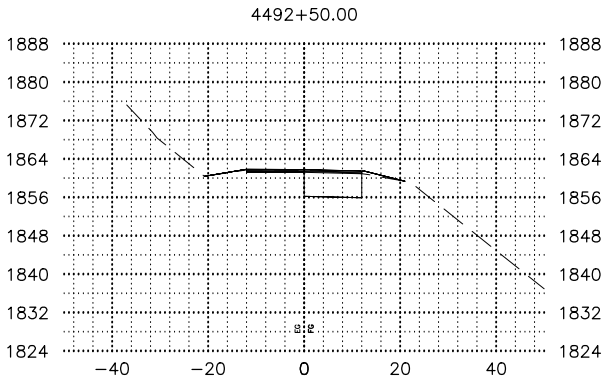
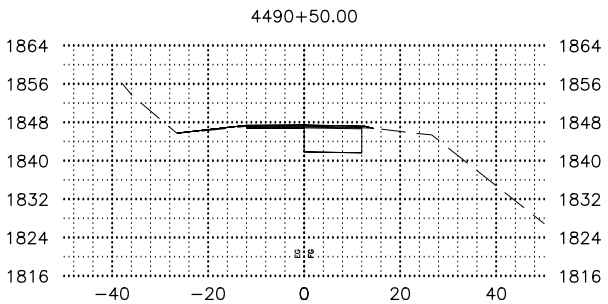
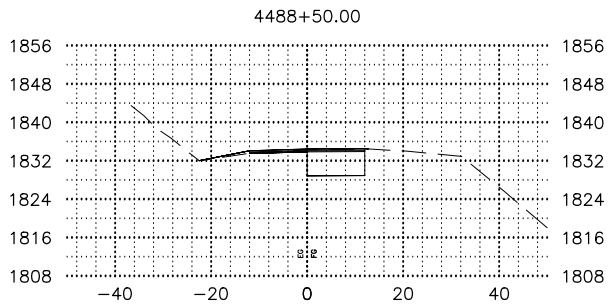
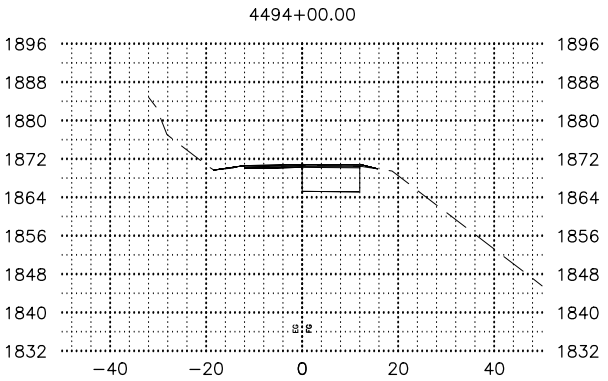
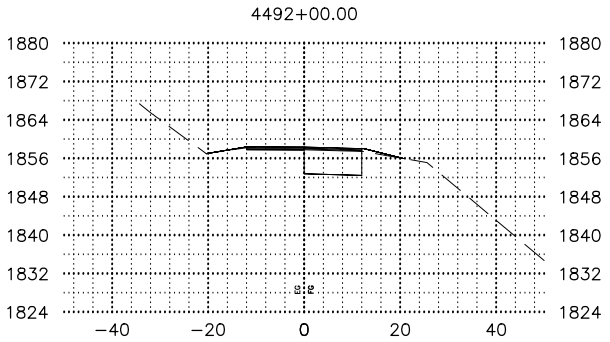
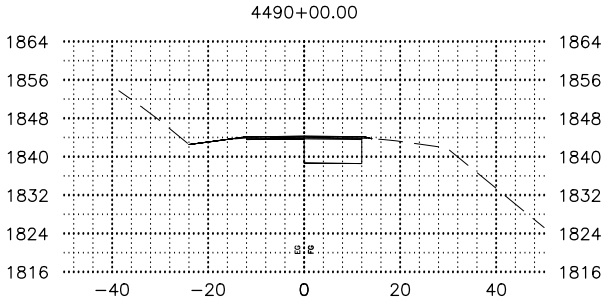
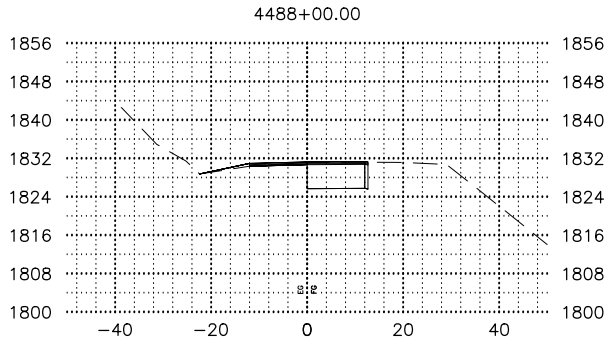


SHEET NO.	TOTAL SHEETS
28	X58
STATE	YEAR
ALASKA	2025
PROJECT DESIGNATION	
0A15039 /CFHWY01286	
NO.	REVISION
DATE	
NO.	REVISION
DATE	
NO.	REVISION
DATE	

REVIEW
PS&E

PLANS DEVELOPED BY:
KINNEY ENGINEERING, LLC
3909 Arctic Blvd, Suite 400
ANCHORAGE, AK 99503
(907) 346-2373
CERT. OF AUTH. NO. AECL 1102

STATE OF ALASKA
DEPARTMENT OF TRANSPORTATION
AND PUBLIC FACILITIES
GLENN HWY, MP 66.5 TO 92
PAVEMENT PRESERVATION,
STAGE 1 MILEPOST 83.5-92
GLENN HIGHWAY
CROSS SECTIONS

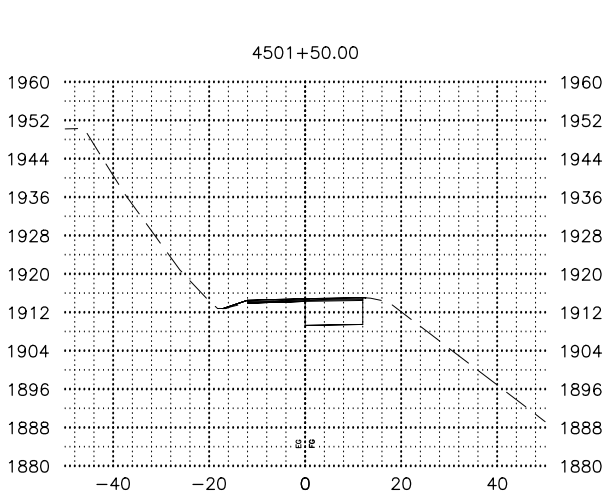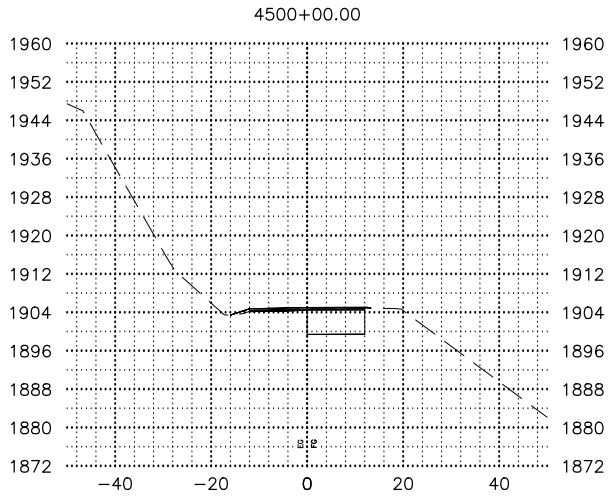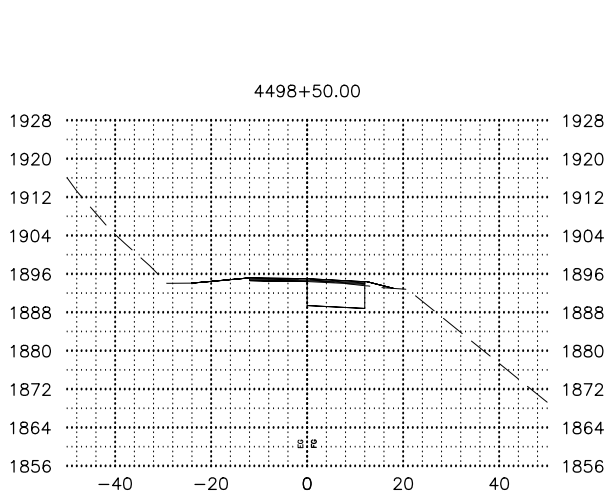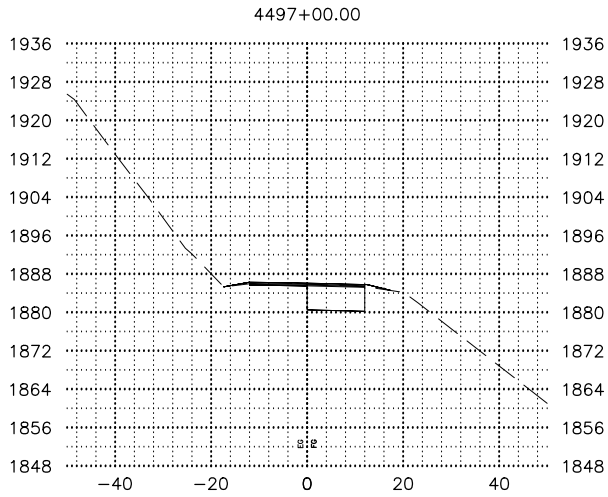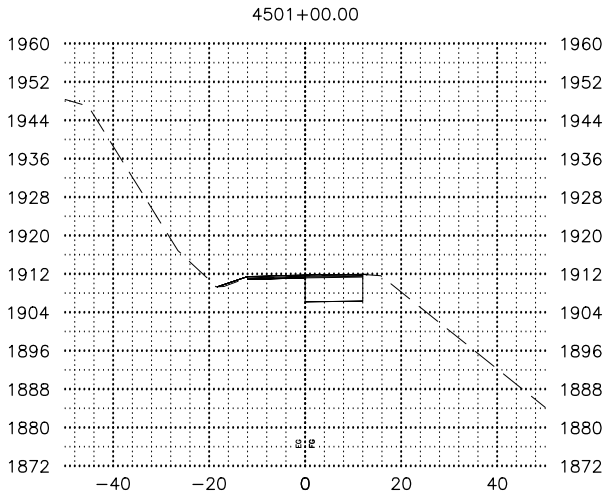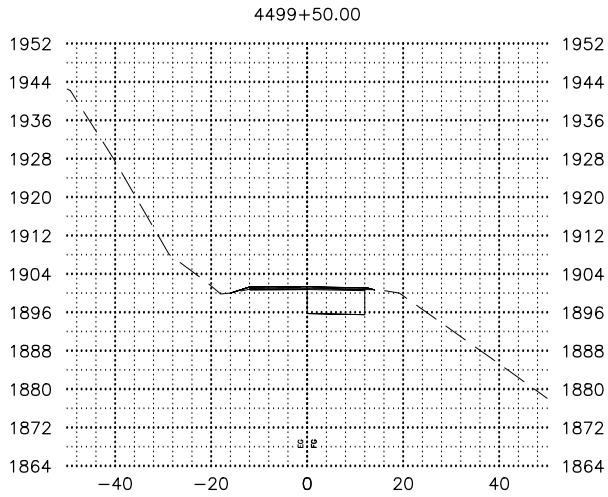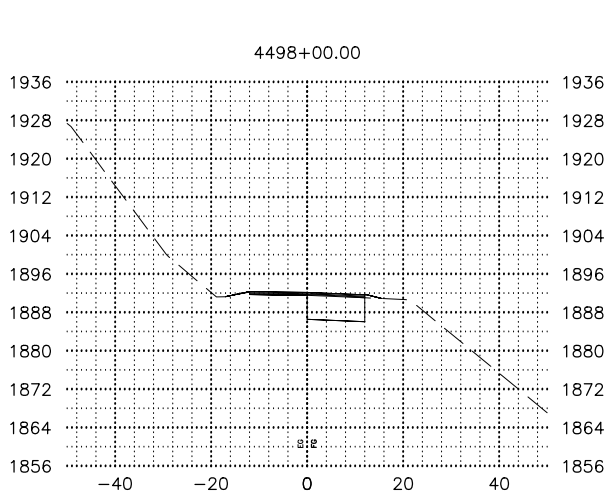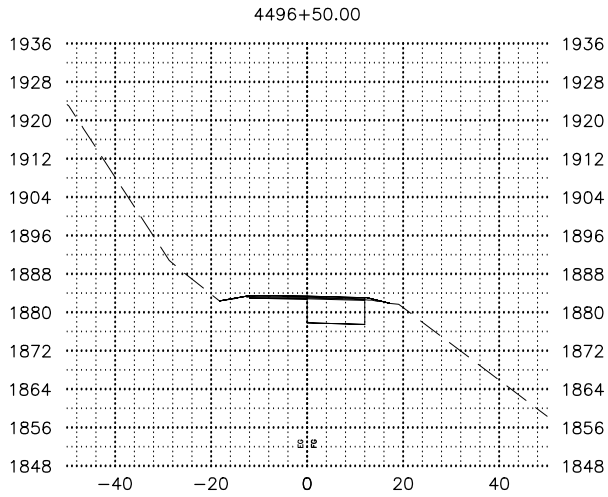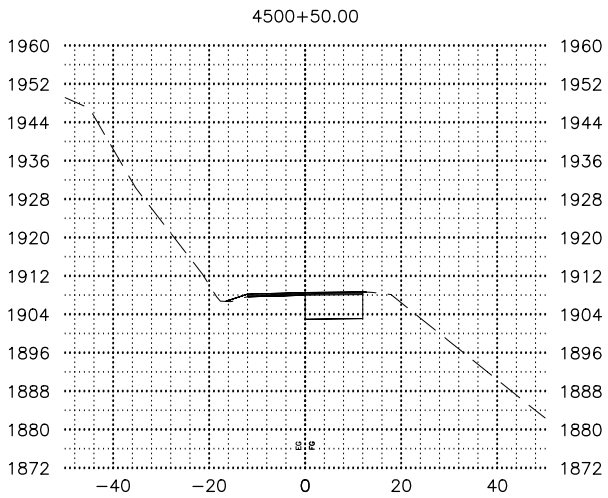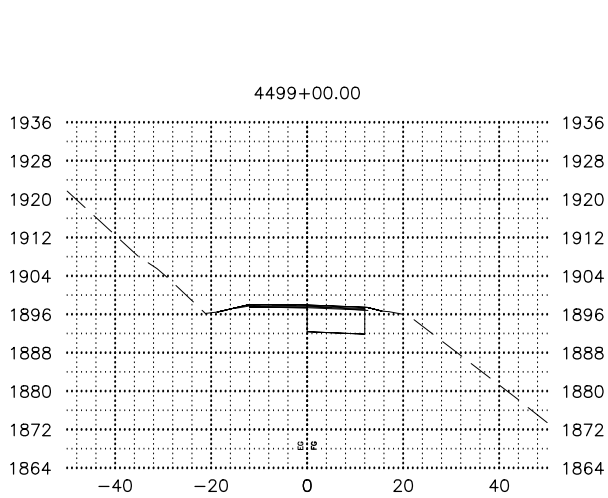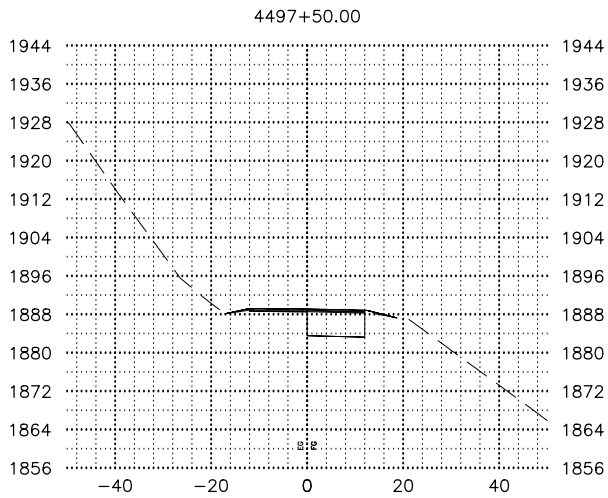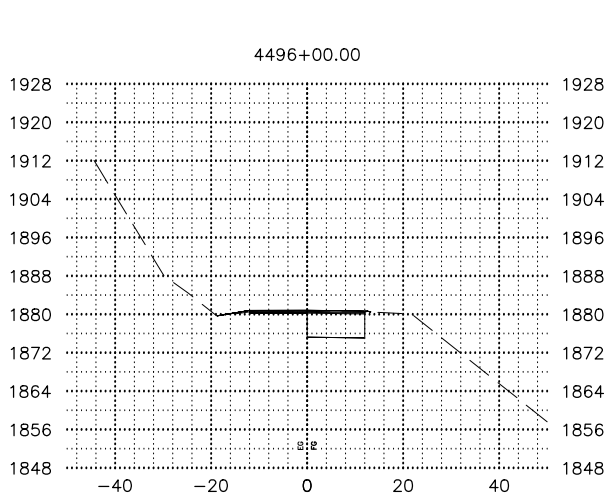

SHEET NO.	TOTAL SHEETS
29	X58
STATE	YEAR
ALASKA	2025
PROJECT DESIGNATION	
0A15039 /CFHWY01286	
NO.	REVISION
DATE	
NO.	REVISION
DATE	
NO.	REVISION
DATE	













REVIEW
PS&E

PLANS DEVELOPED BY:
KINNEY ENGINEERING, LLC
3909 Arctic Blvd, Suite 400
ANCHORAGE, AK 99503
(907) 346-2373
CERT. OF AUTH. NO. AECL 1102

STATE OF ALASKA
DEPARTMENT OF TRANSPORTATION
AND PUBLIC FACILITIES

GLENN HWY, MP 66.5 TO 92
PAVEMENT PRESERVATION,
STAGE 1 MILEPOST 83.5-92

GLENN HIGHWAY
CROSS SECTIONS





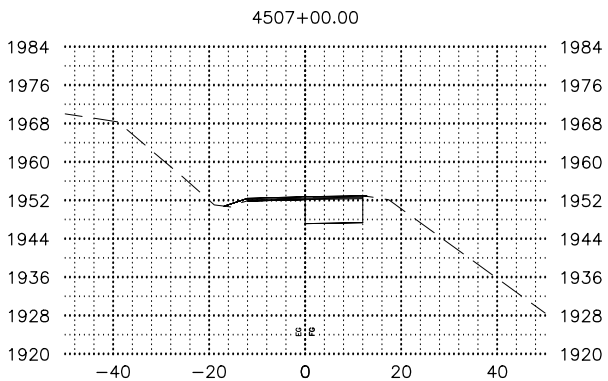
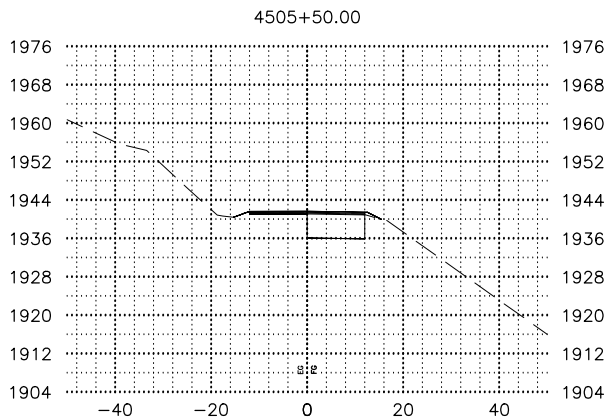
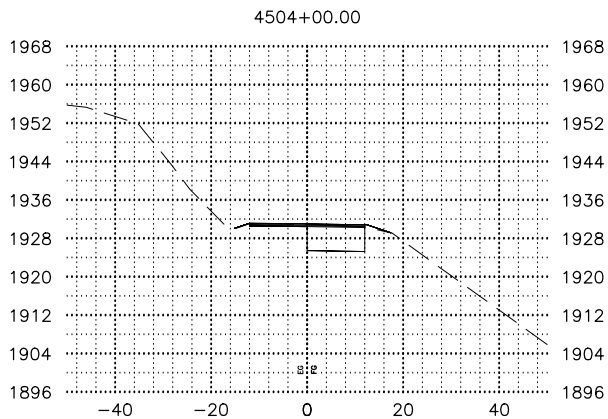
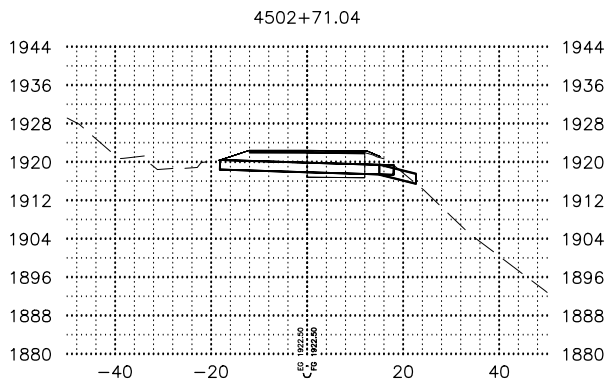
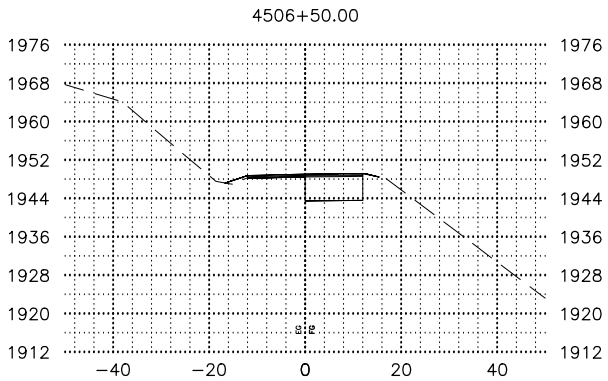
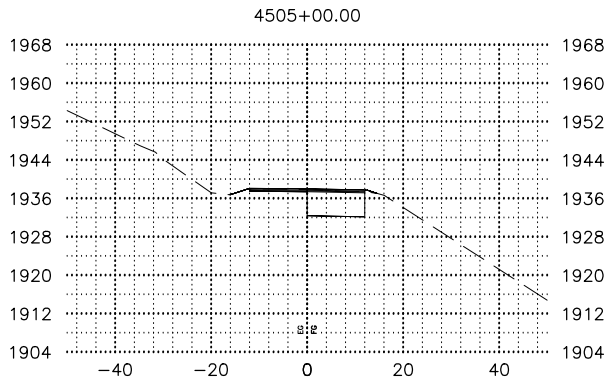
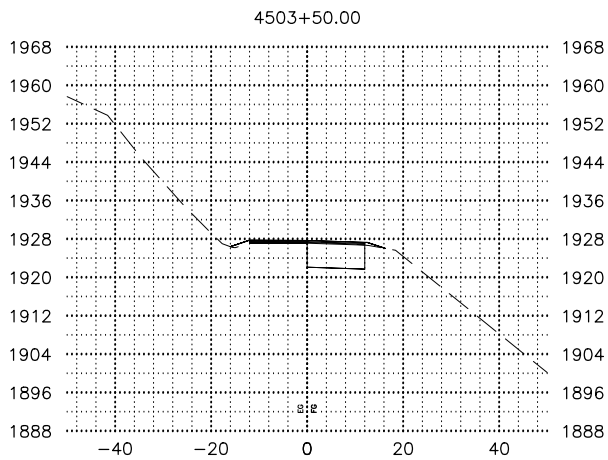
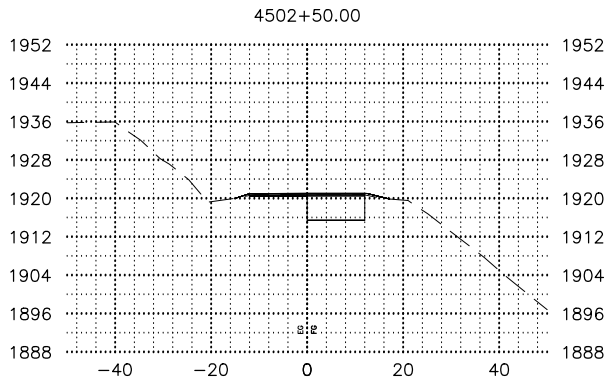
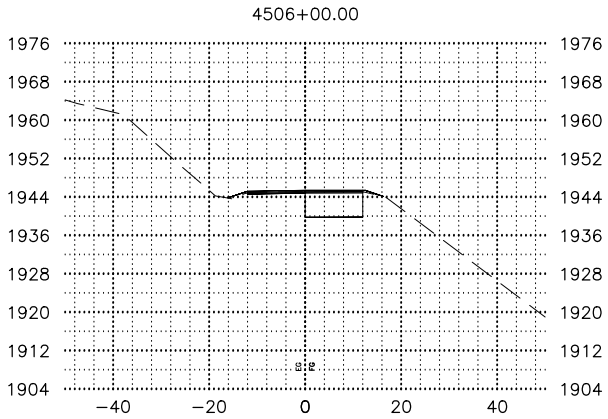
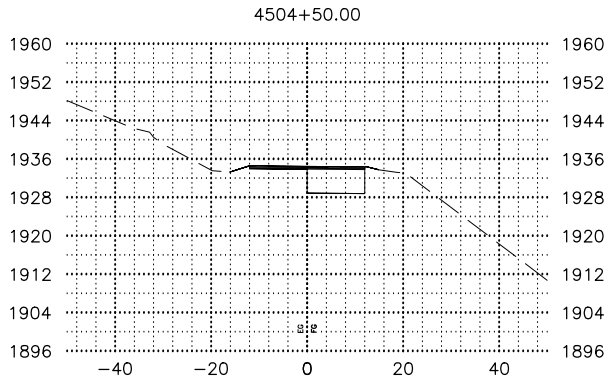
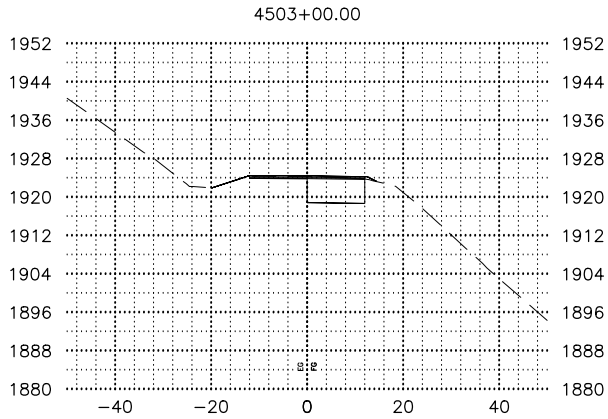
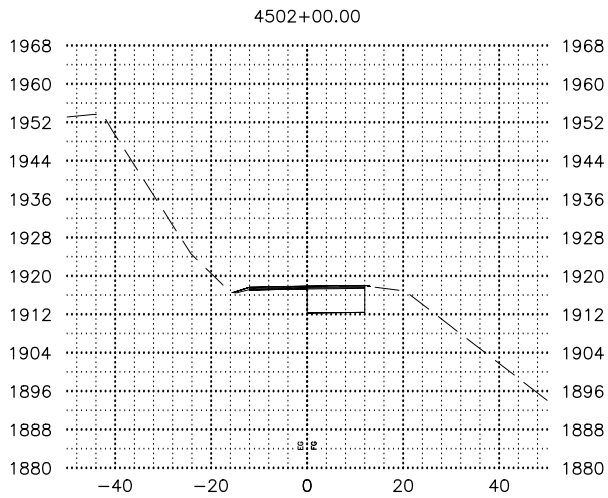


SHEET NO.	TOTAL SHEETS
30	X58
STATE	YEAR
ALASKA	2025
PROJECT DESIGNATION	
0A15039 /CFHWY01286	
NO.	REVISION
DATE	
NO.	REVISION
DATE	
NO.	REVISION
DATE	

REVIEW
PS&E

PLANS DEVELOPED BY:
KINNEY ENGINEERING, LLC
3909 Arctic Blvd, Suite 400
ANCHORAGE, AK 99503
(907) 346-2373
CERT. OF AUTH. NO. AECL 1102

STATE OF ALASKA
DEPARTMENT OF TRANSPORTATION
AND PUBLIC FACILITIES
GLENN HWY, MP 66.5 TO 92
PAVEMENT PRESERVATION,
STAGE 1 MILEPOST 83.5-92
GLENN HIGHWAY
CROSS SECTIONS

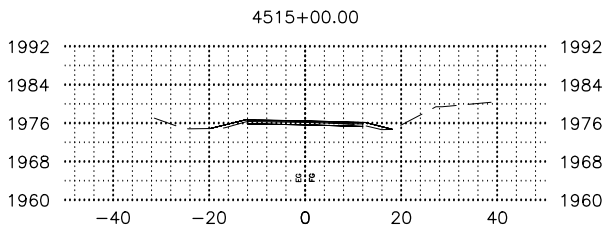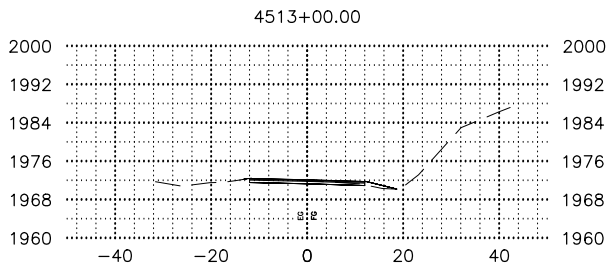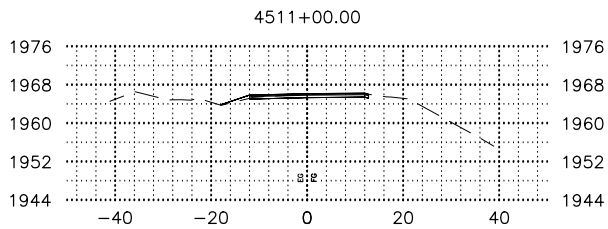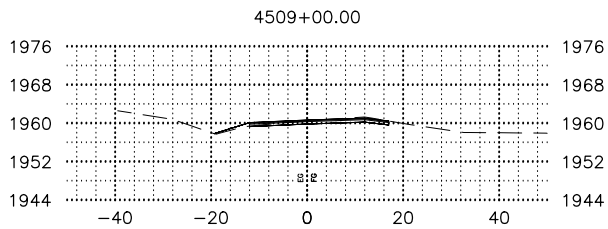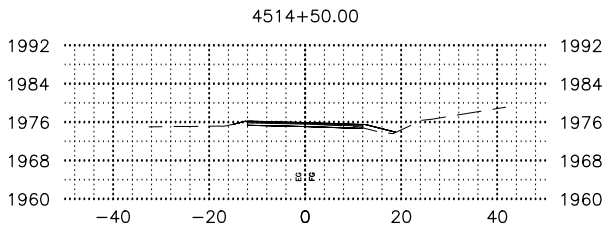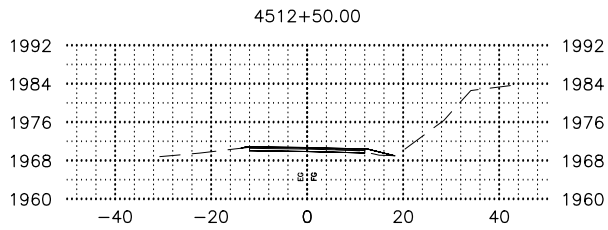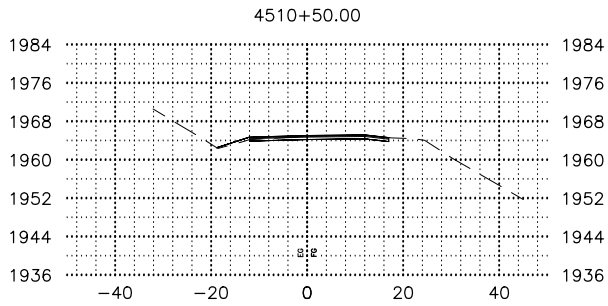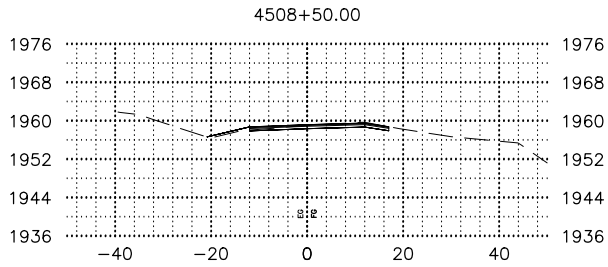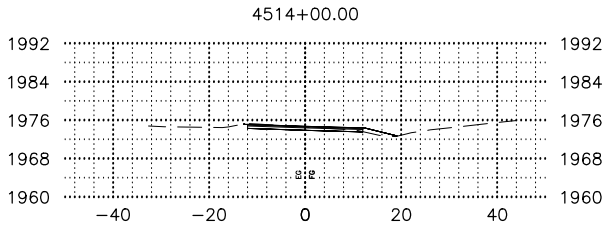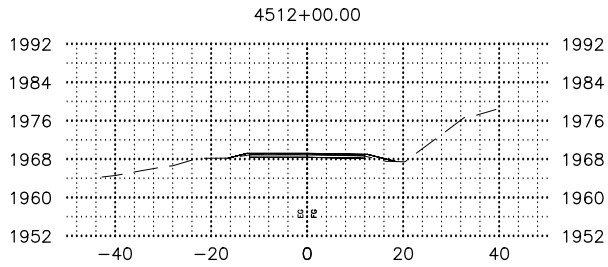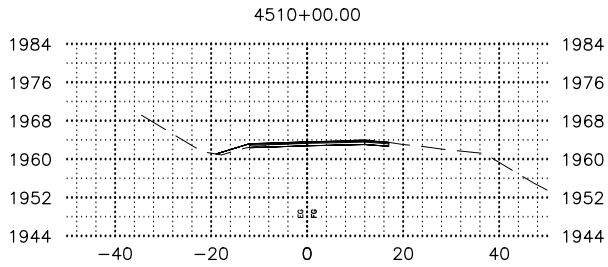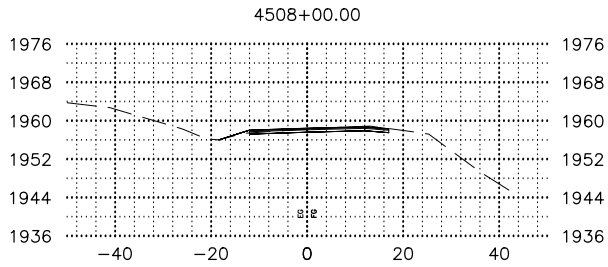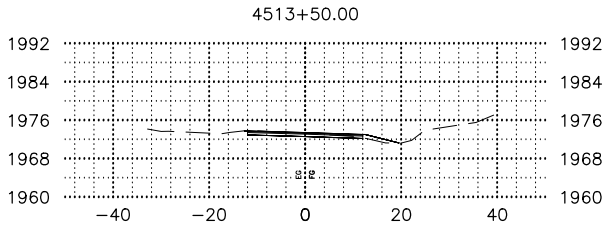
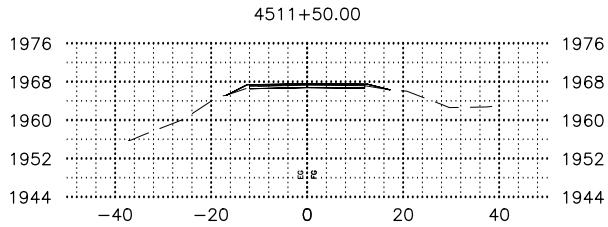
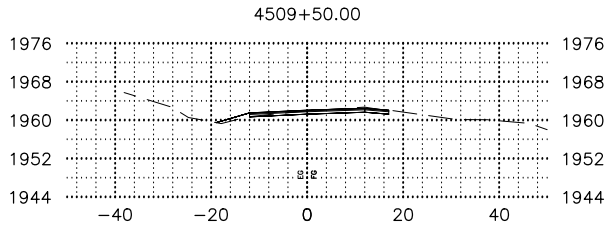
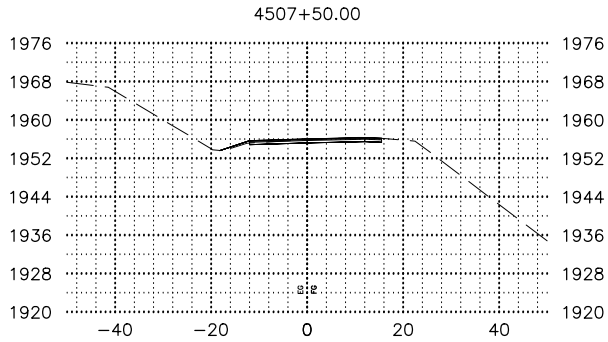


















SHEET NO.	TOTAL SHEETS
31	X58
STATE	YEAR
ALASKA	2025
PROJECT DESIGNATION	
0A15039 /CFHWY01286	
NO.	REVISION
DATE	
NO.	REVISION
DATE	
NO.	REVISION
DATE	

REVIEW
PS&E

PLANS DEVELOPED BY:
KINNEY ENGINEERING, LLC
3909 Arctic Blvd, Suite 400
ANCHORAGE, AK 99503
(907) 346-2373
CERT. OF AUTH. NO. AECL 1102

STATE OF ALASKA
DEPARTMENT OF TRANSPORTATION
AND PUBLIC FACILITIES
GLENN HWY, MP 66.5 TO 92
PAVEMENT PRESERVATION,
STAGE 1 MILEPOST 83.5-92
GLENN HIGHWAY
CROSS SECTIONS

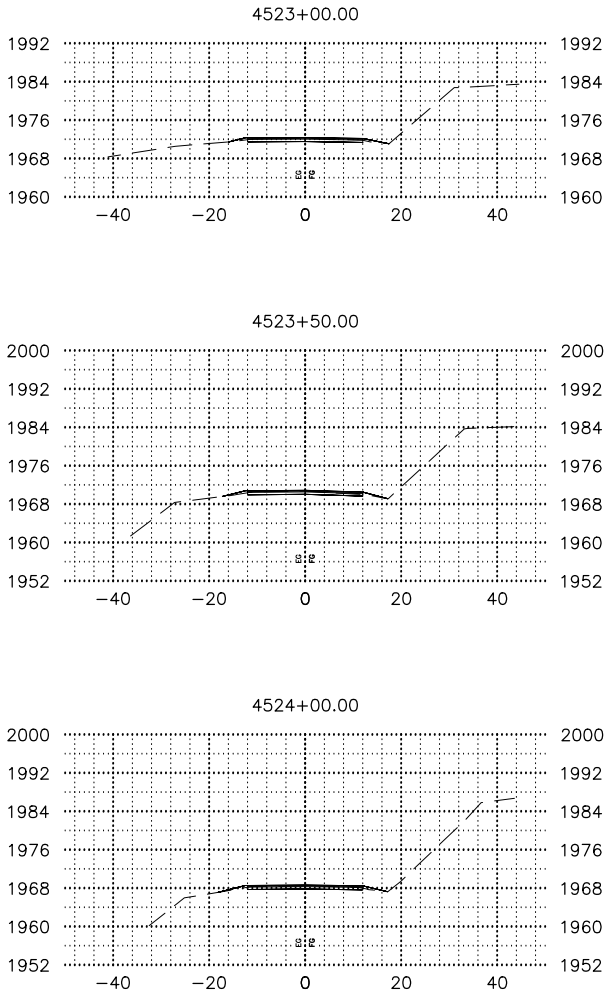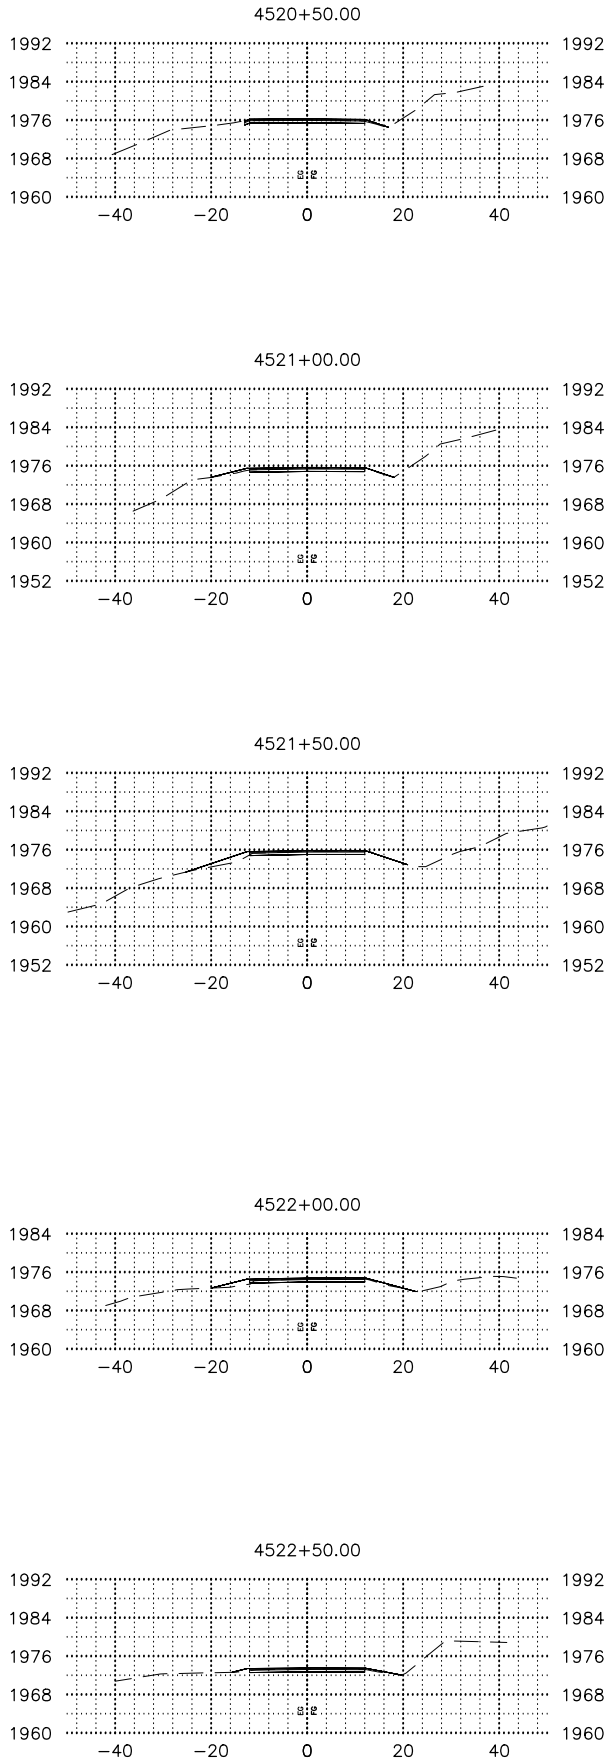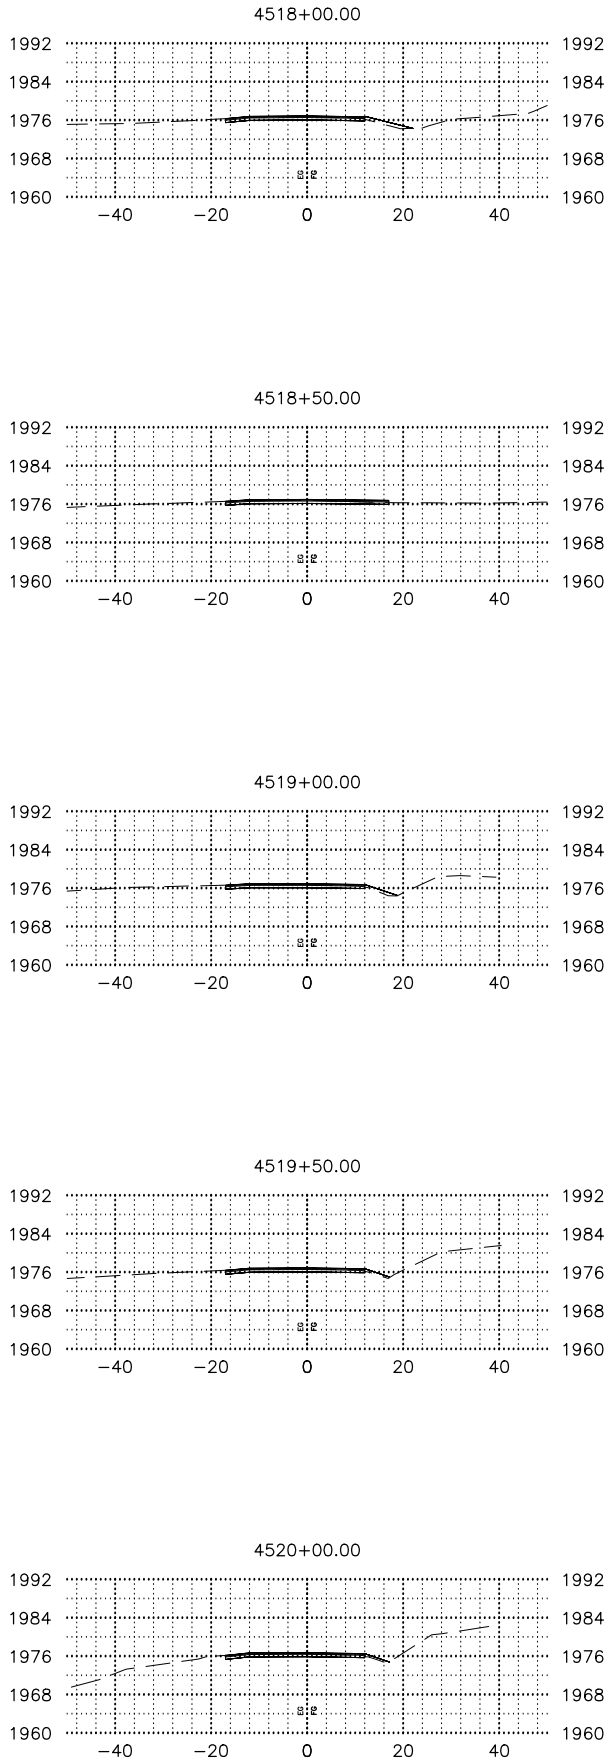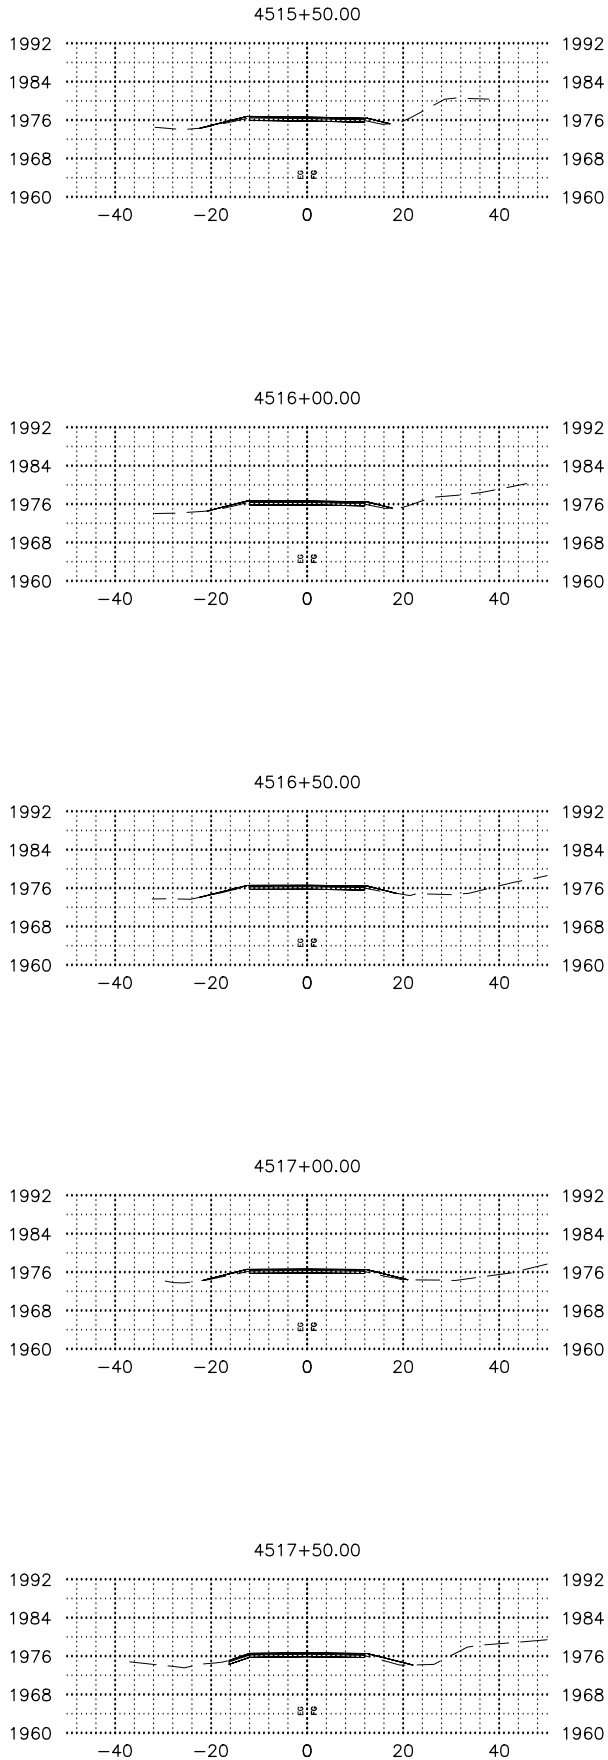

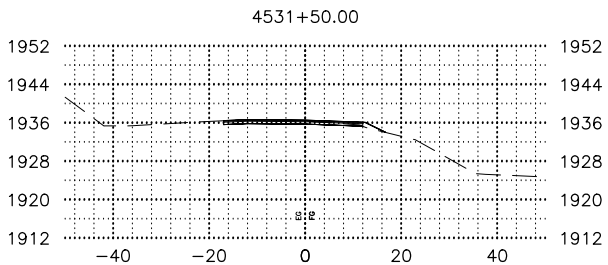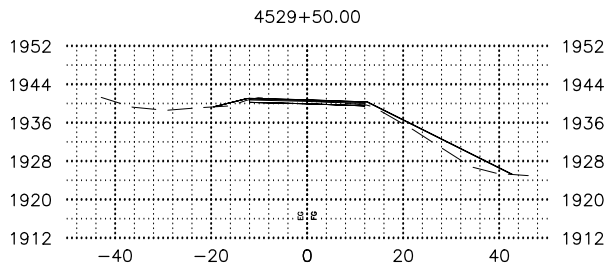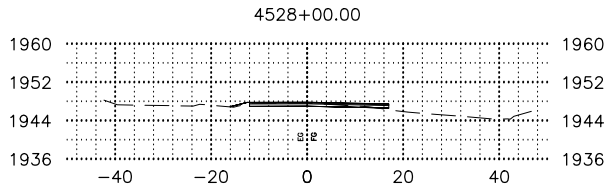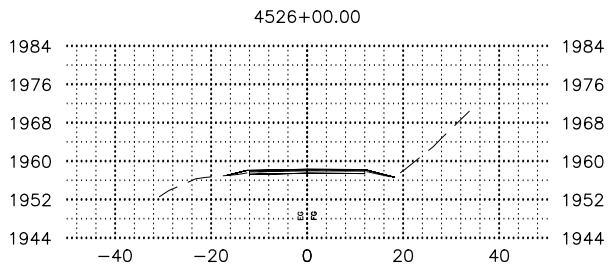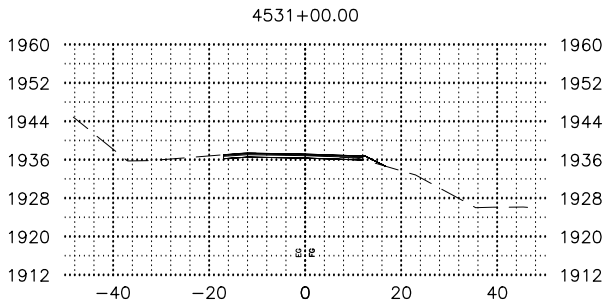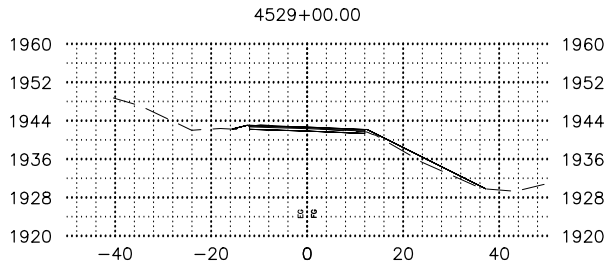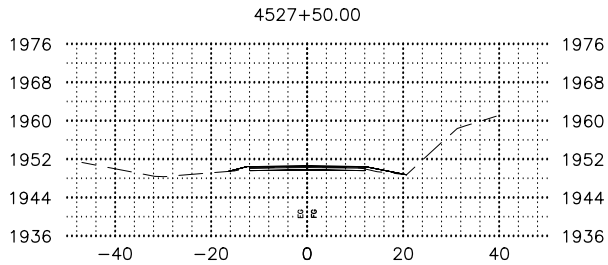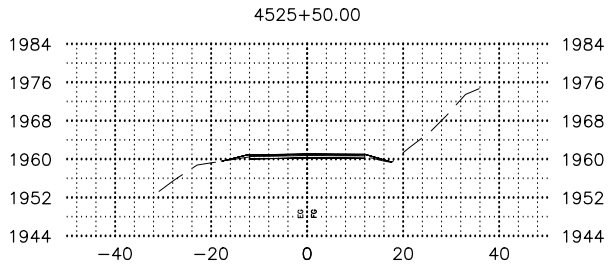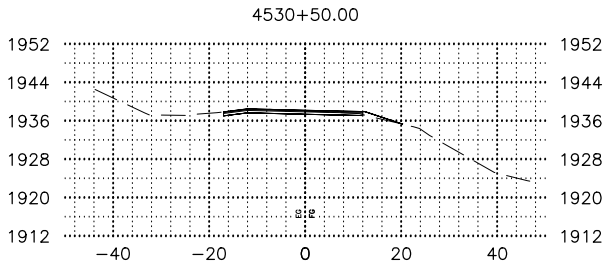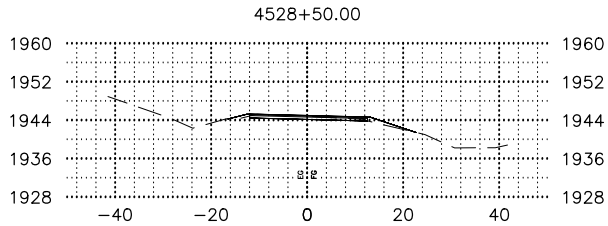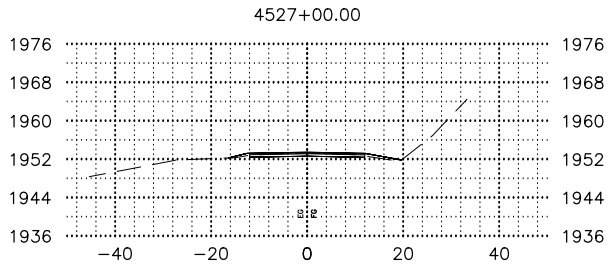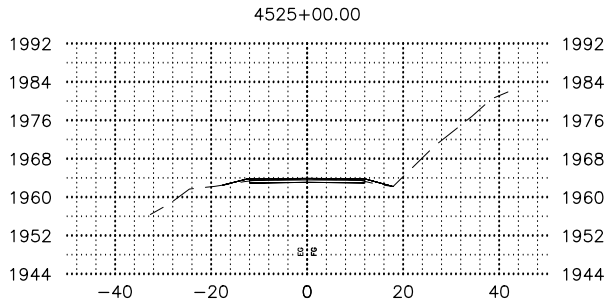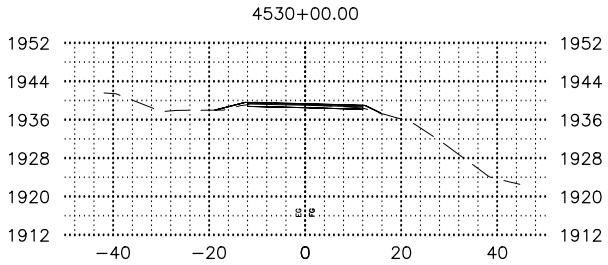
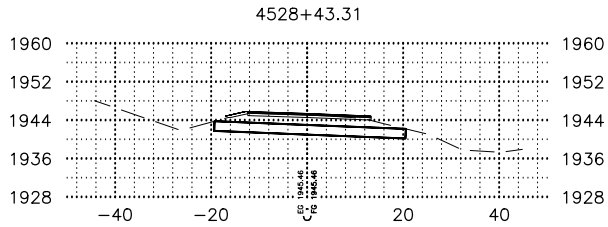
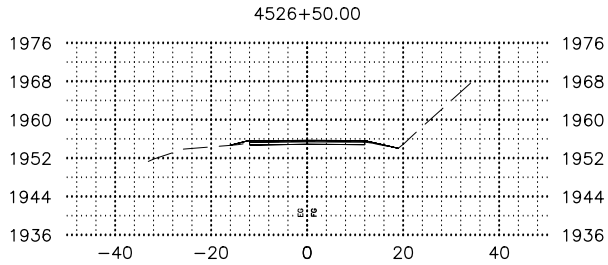
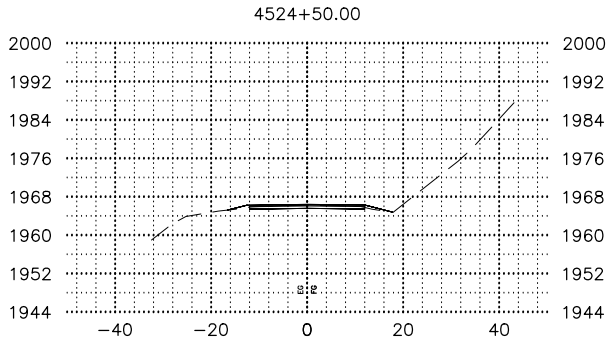






















SHEET NO.	TOTAL SHEETS
33	X58
STATE	YEAR
ALASKA	2025
PROJECT DESIGNATION	
0A15039 /CFHWY01286	
NO.	REVISION
DATE	
NO.	REVISION
DATE	
NO.	REVISION
DATE	

REVIEW
PS&E

PLANS DEVELOPED BY:
KINNEY ENGINEERING, LLC
3909 Arctic Blvd, Suite 400
ANCHORAGE, AK 99503
(907) 346-2373
CERT. OF AUTH. NO. AECL 1102

STATE OF ALASKA
DEPARTMENT OF TRANSPORTATION
AND PUBLIC FACILITIES
GLENN HWY, MP 66.5 TO 92
PAVEMENT PRESERVATION,
STAGE 1 MILEPOST 83.5-92
GLENN HIGHWAY
CROSS SECTIONS

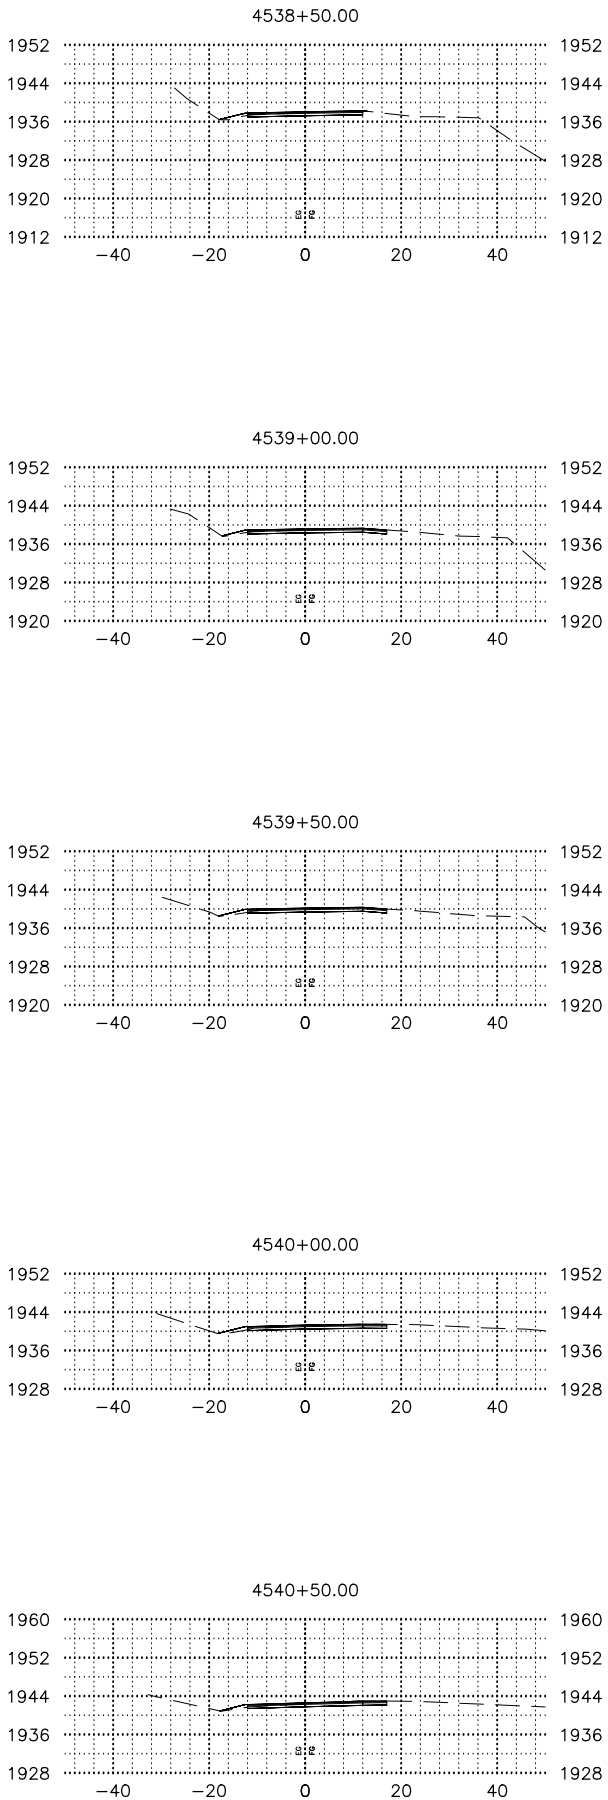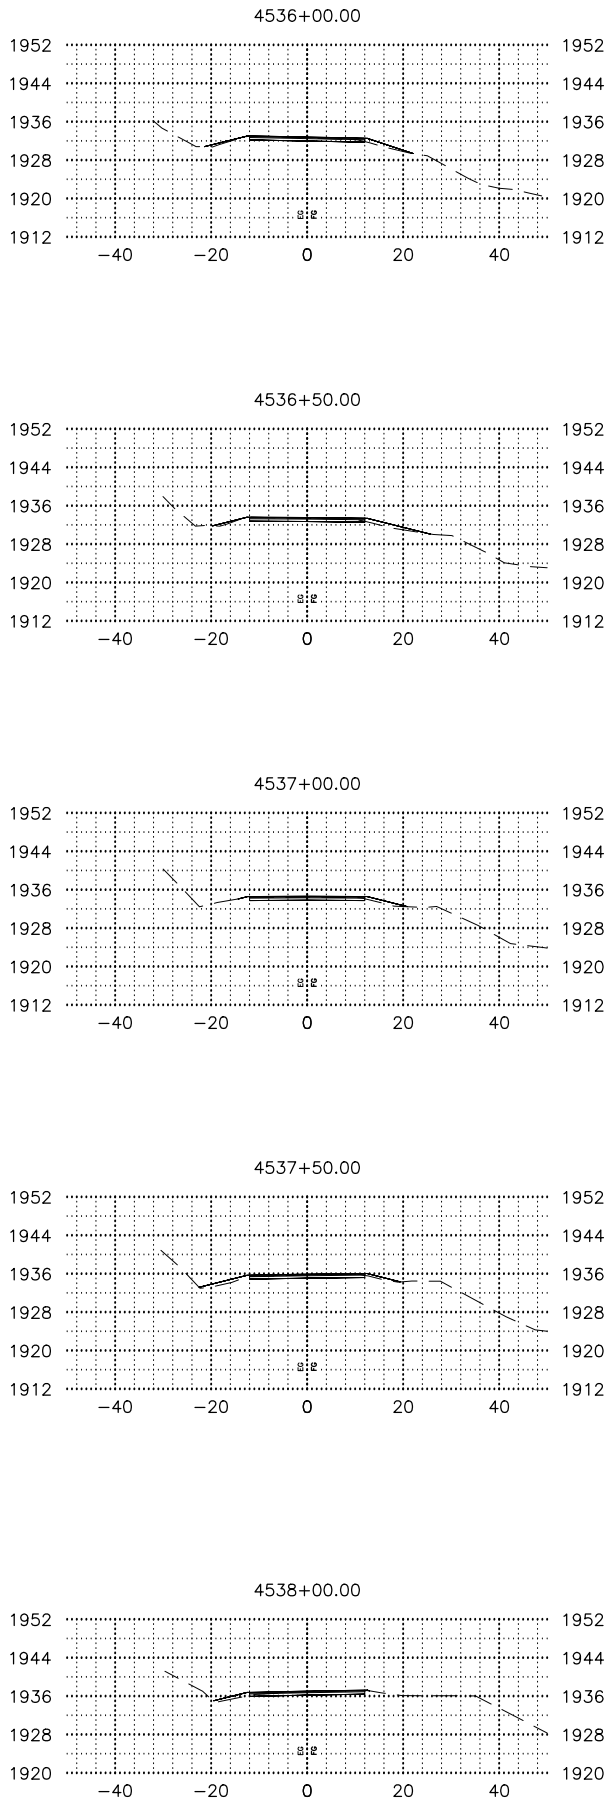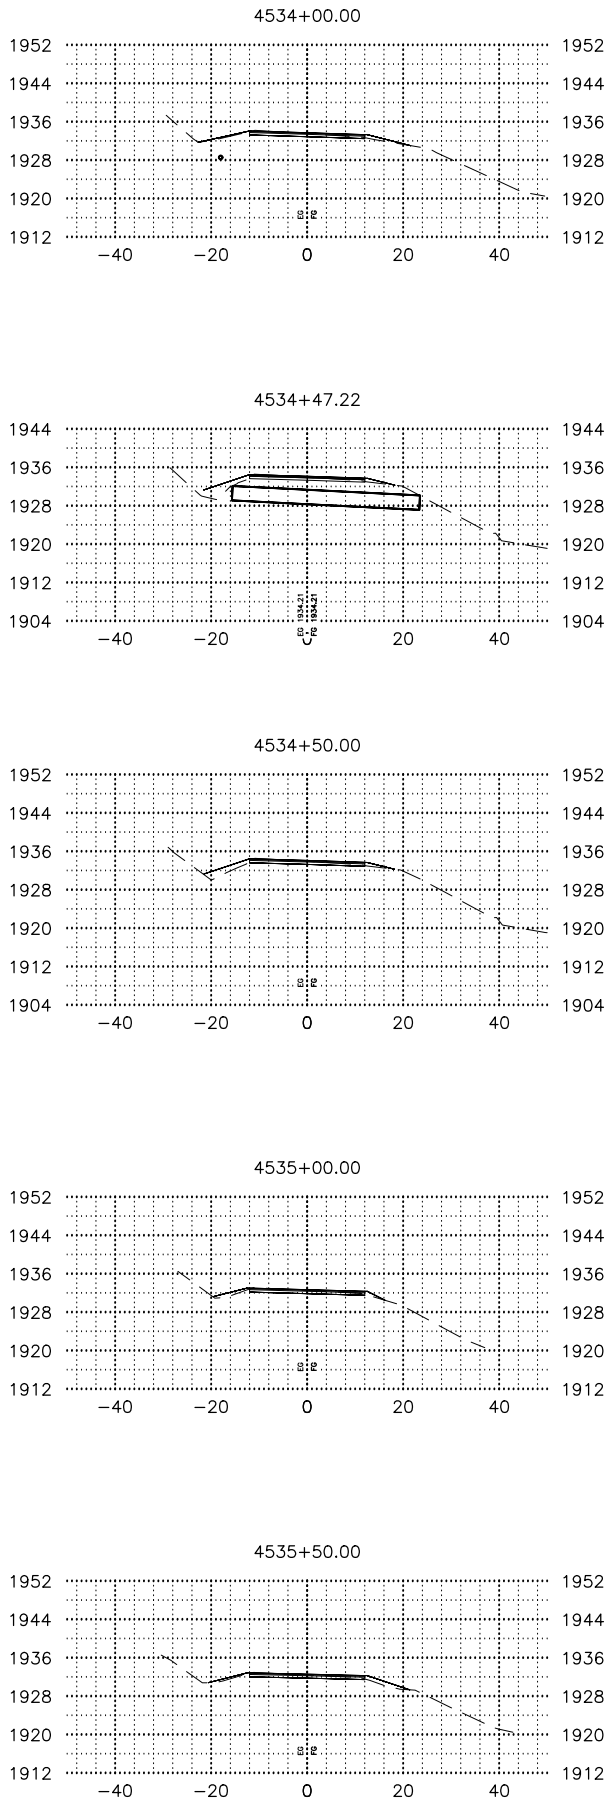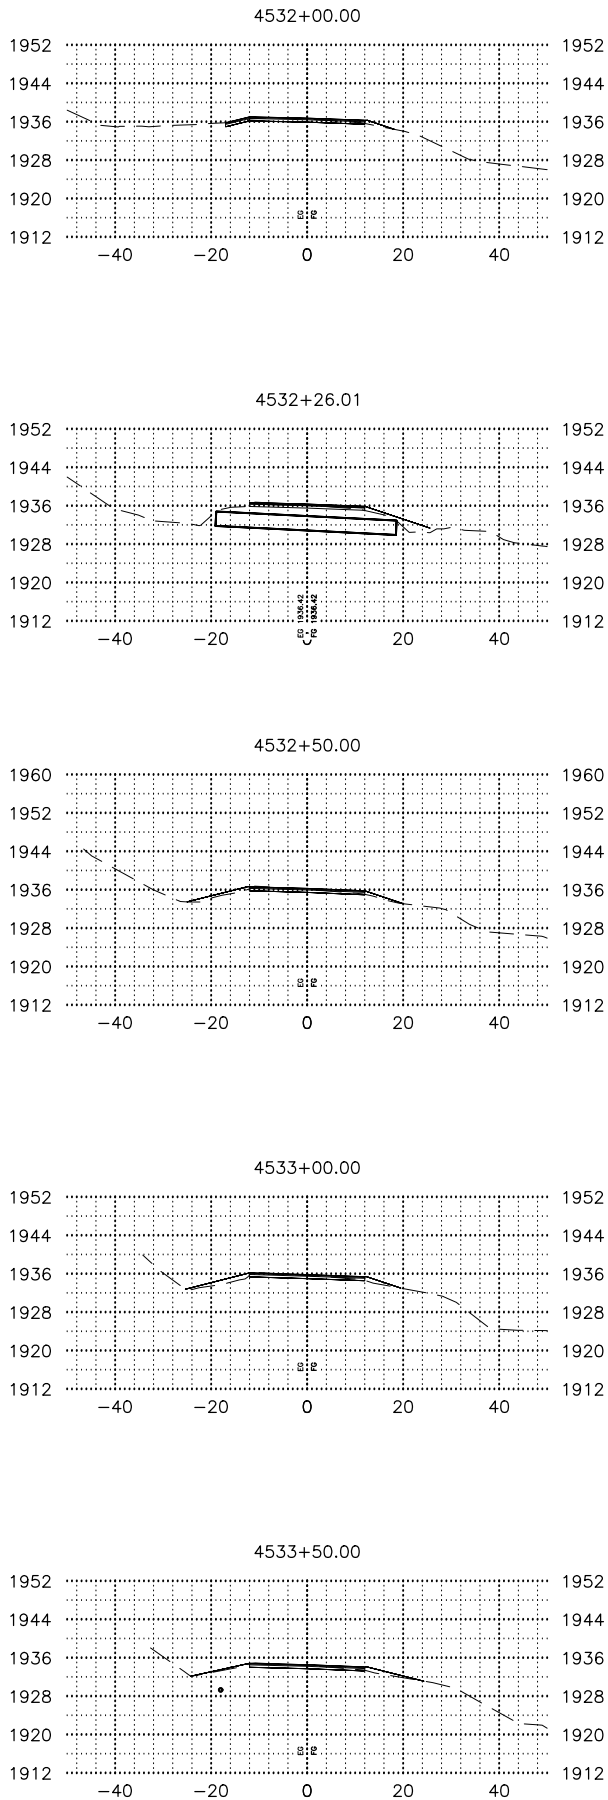

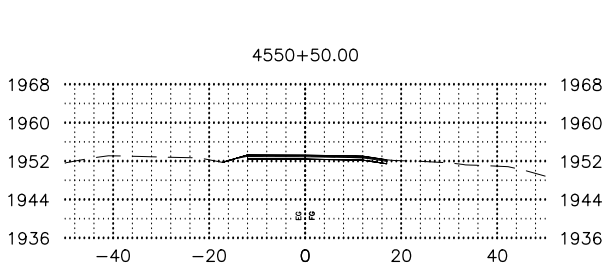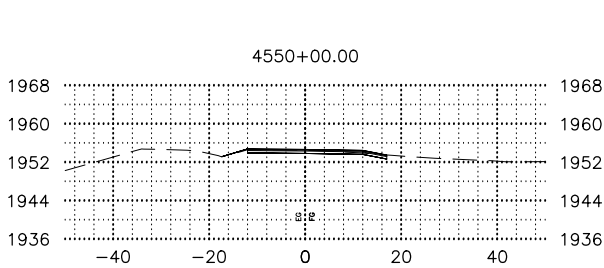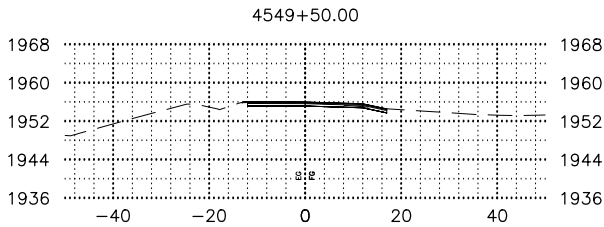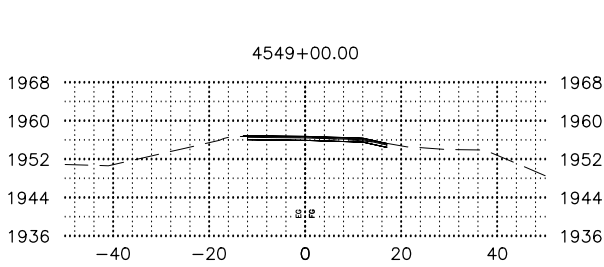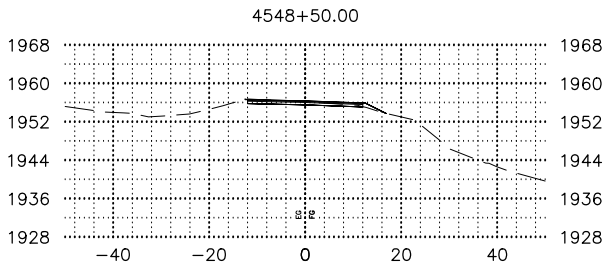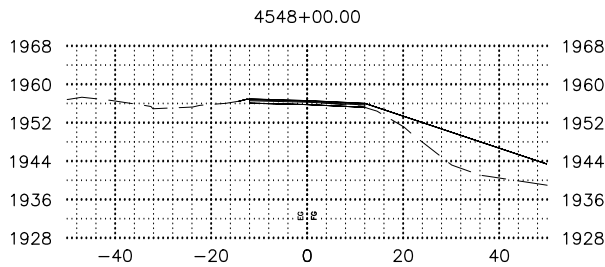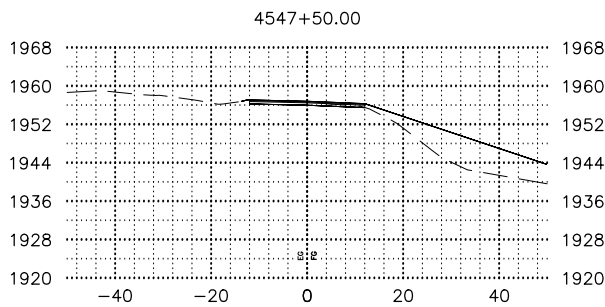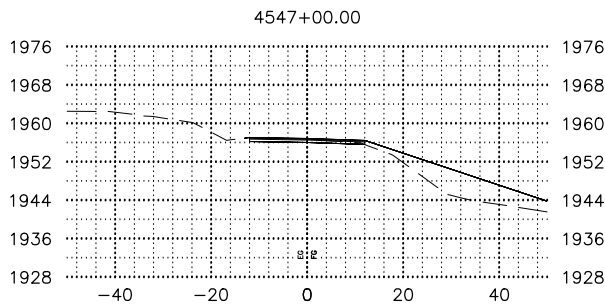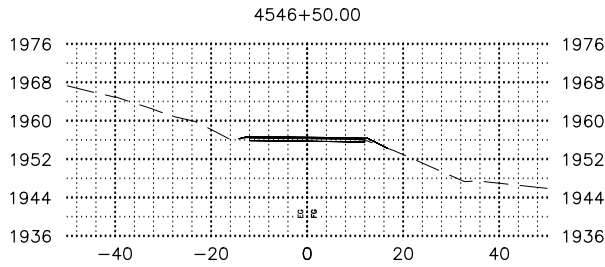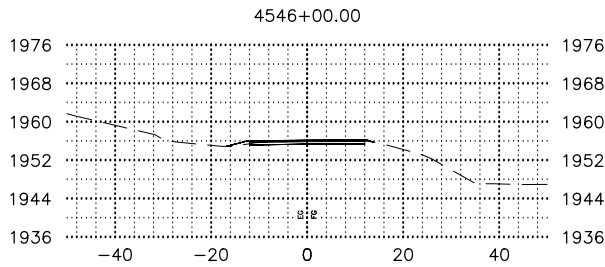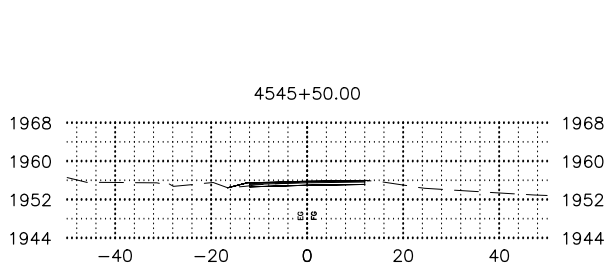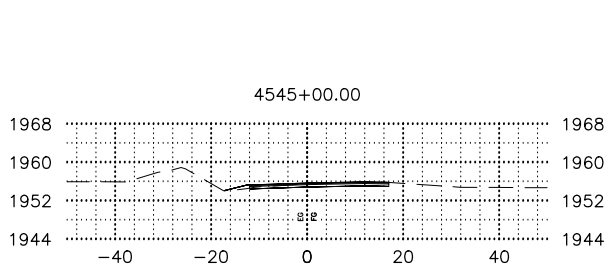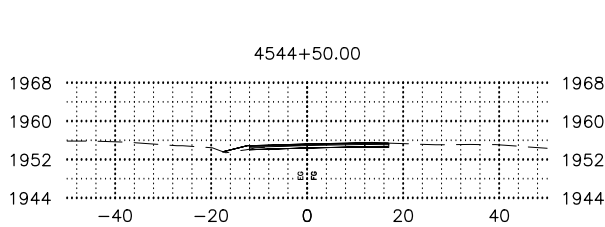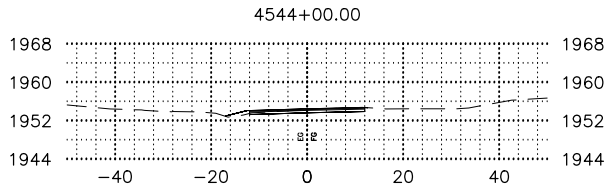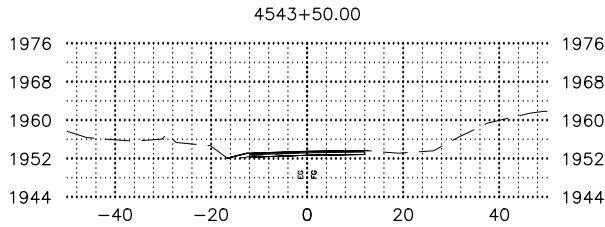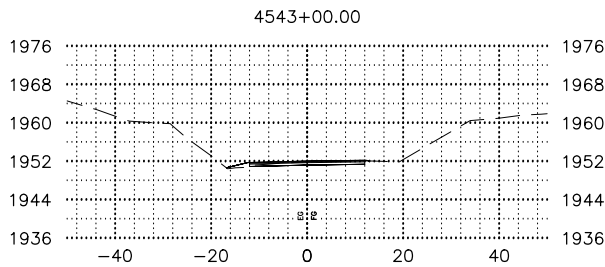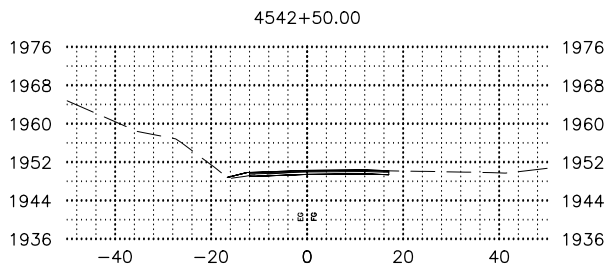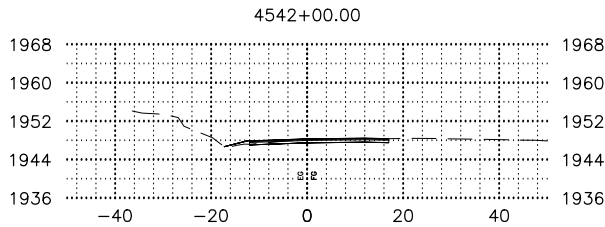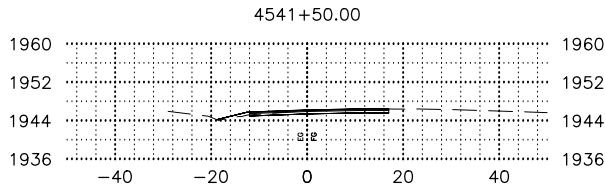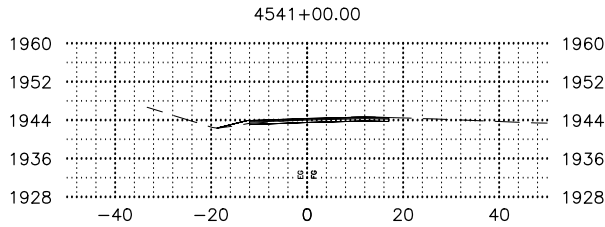

SHEET NO.	TOTAL SHEETS
35	X58
STATE	YEAR
ALASKA	2025
PROJECT DESIGNATION	
0A15039 /CFHWY01286	
NO.	REVISION
DATE	
NO.	REVISION
DATE	
NO.	REVISION
DATE	





REVIEW
PS&E













PLANS DEVELOPED BY:
KINNEY ENGINEERING, LLC
3909 Arctic Blvd, Suite 400
ANCHORAGE, AK 99503
(907) 346-2373
CERT. OF AUTH. NO. AECL 1102

STATE OF ALASKA
DEPARTMENT OF TRANSPORTATION
AND PUBLIC FACILITIES

GLENN HWY, MP 66.5 TO 92
PAVEMENT PRESERVATION,
STAGE 1 MILEPOST 83.5-92

GLENN HIGHWAY
CROSS SECTIONS

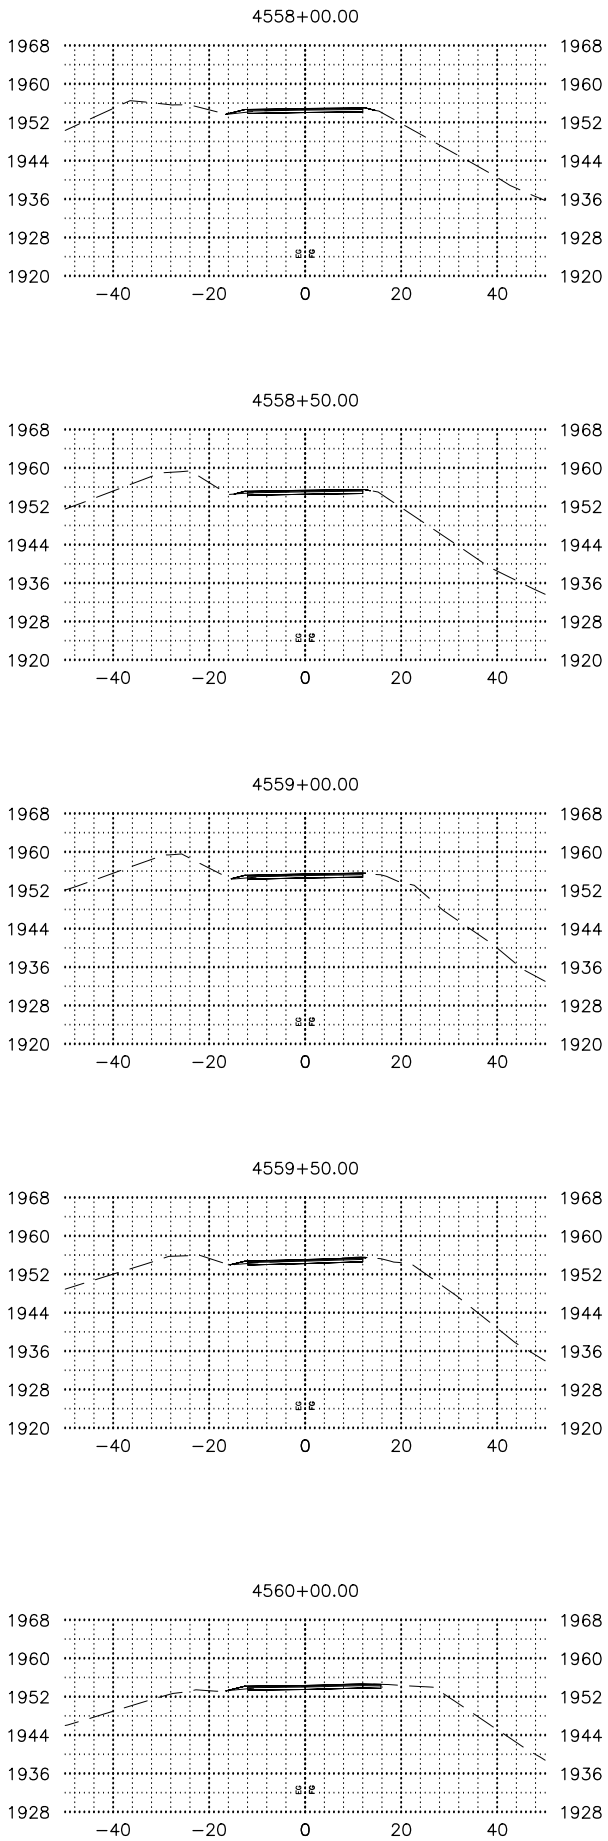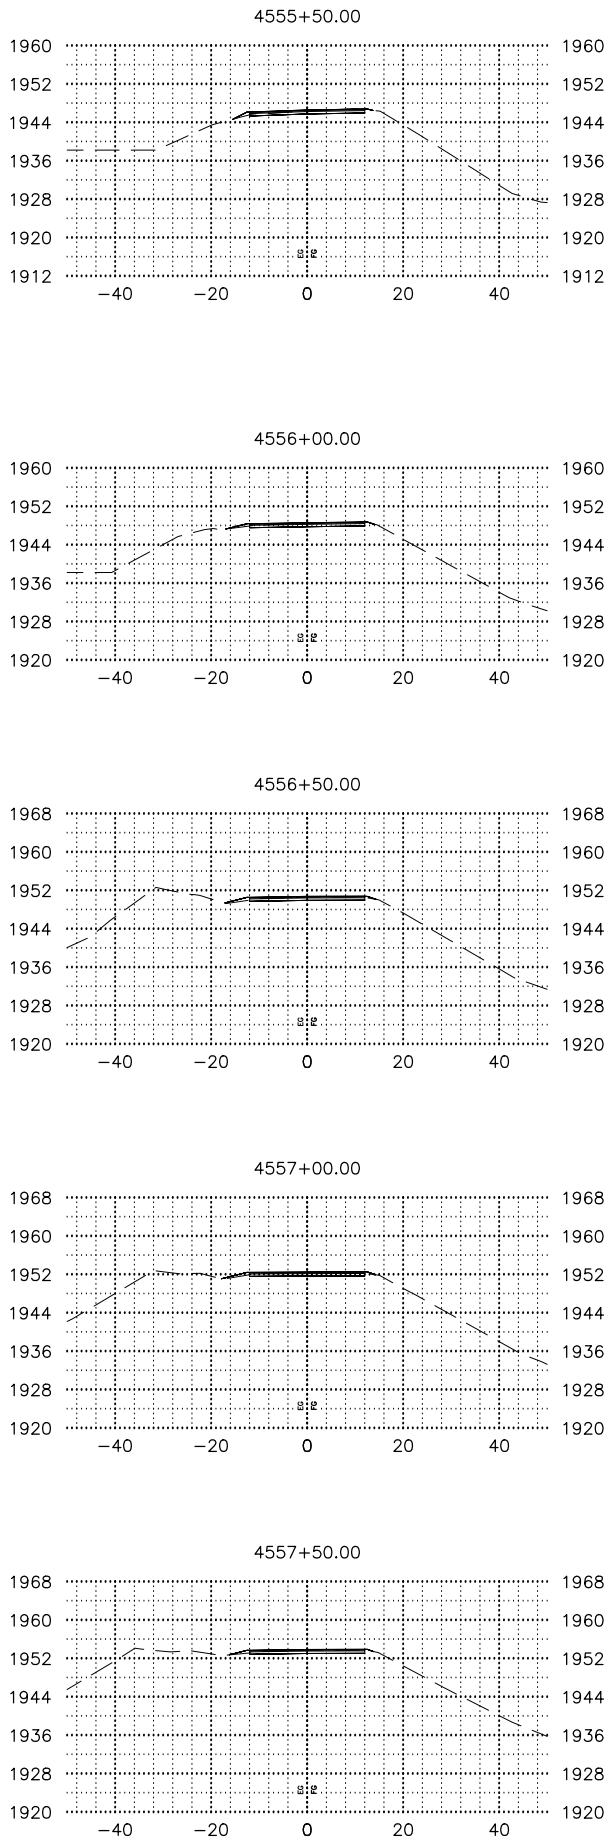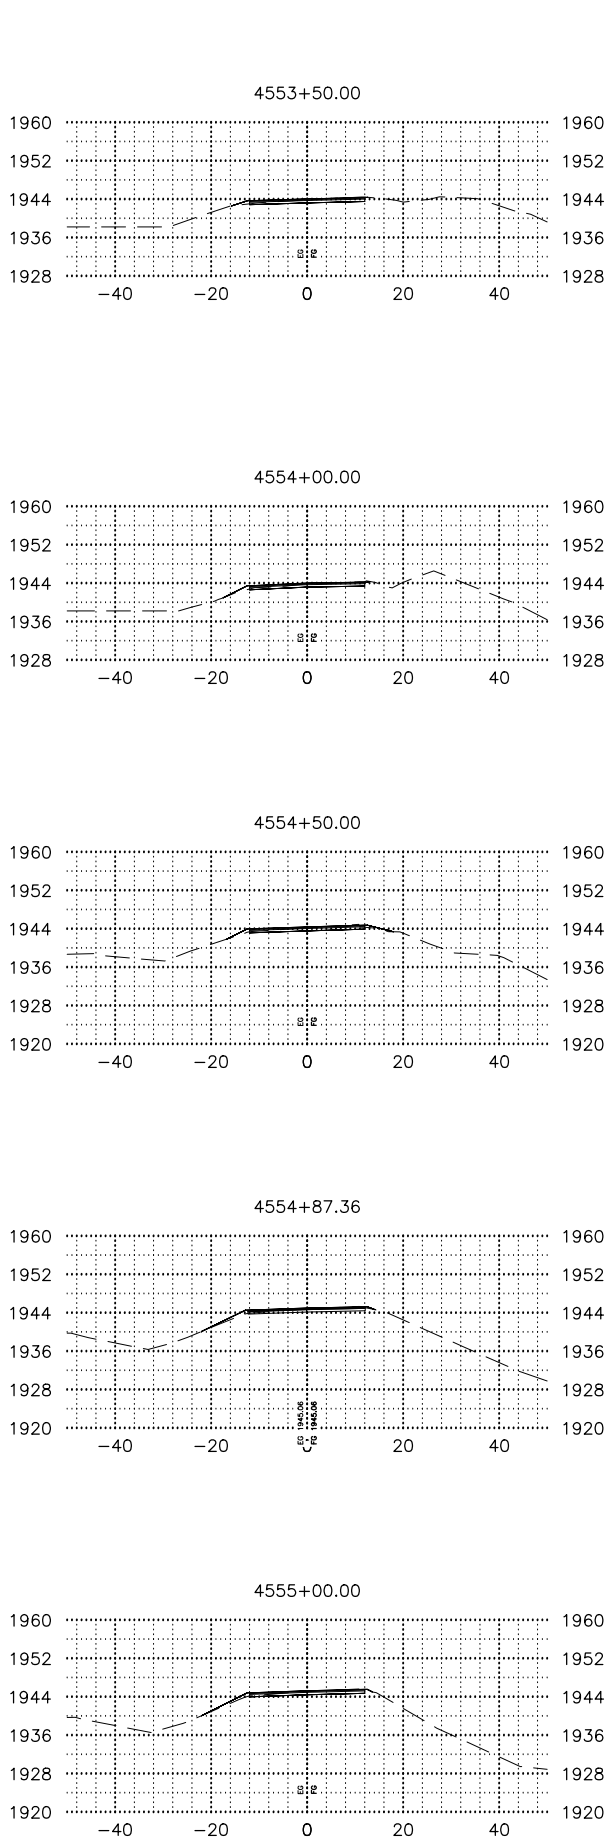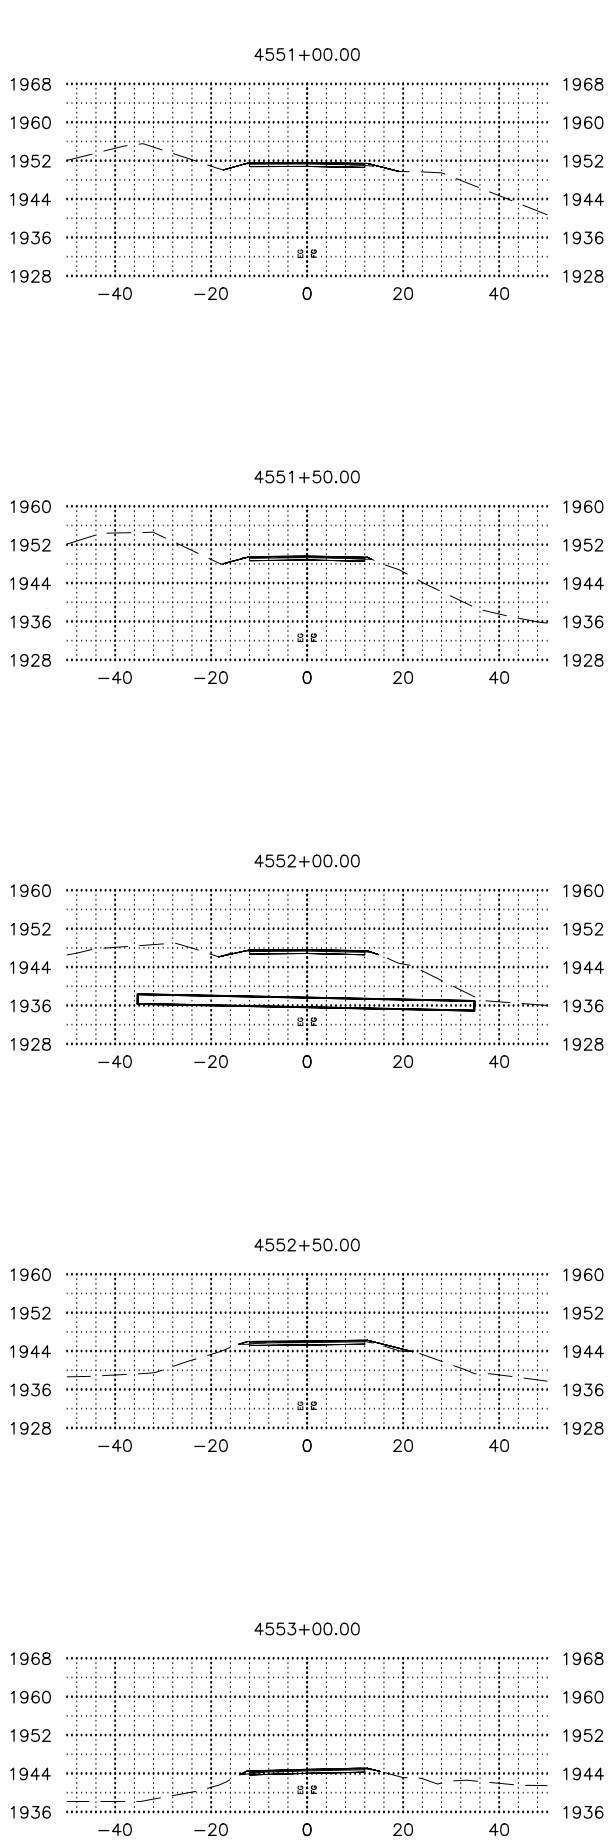

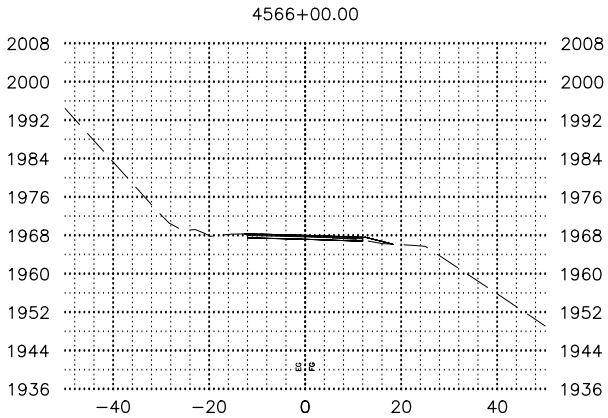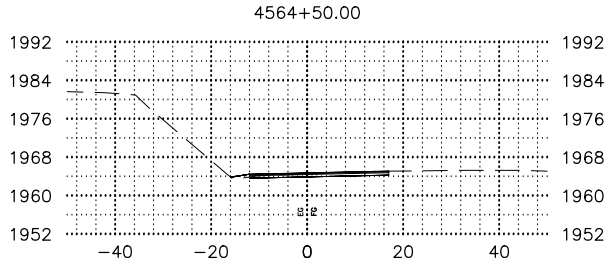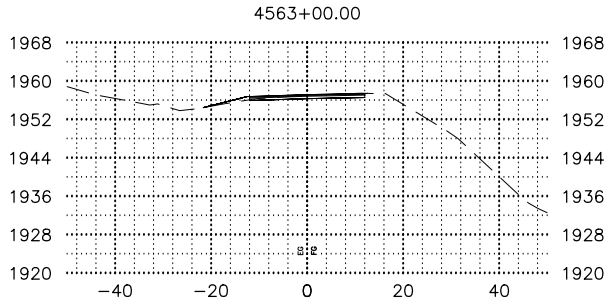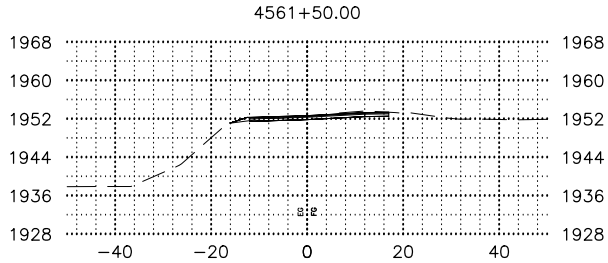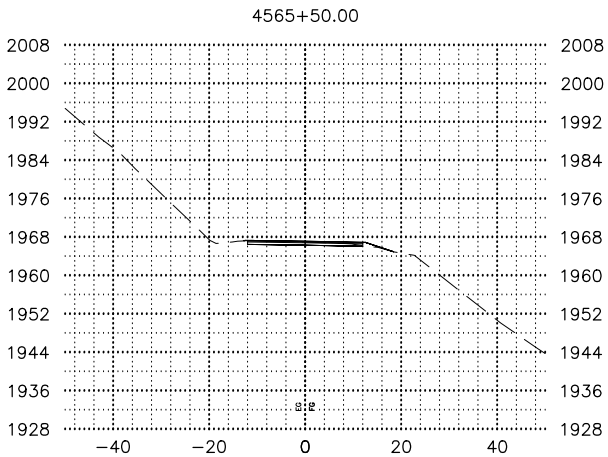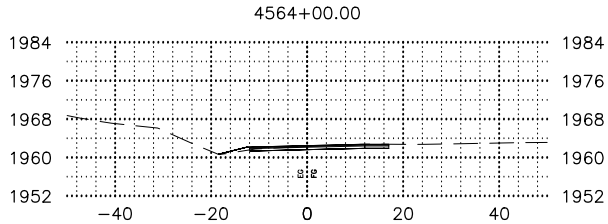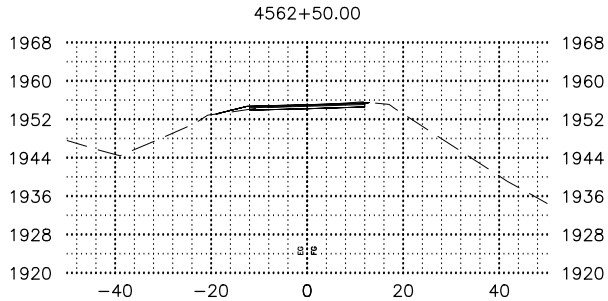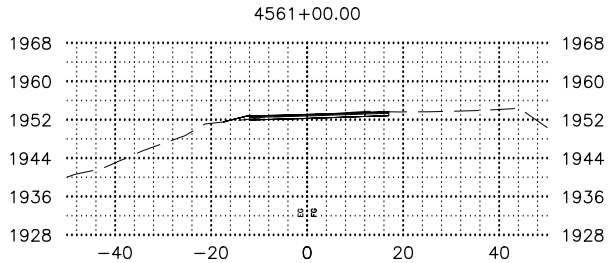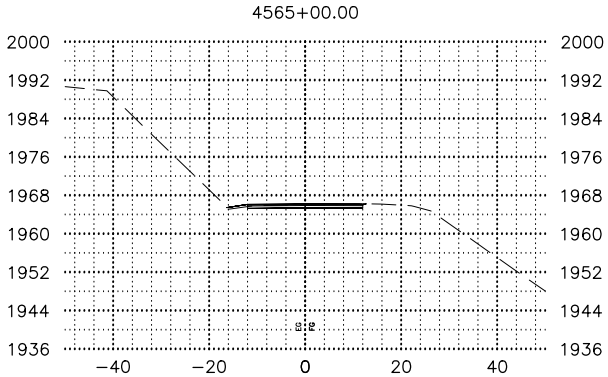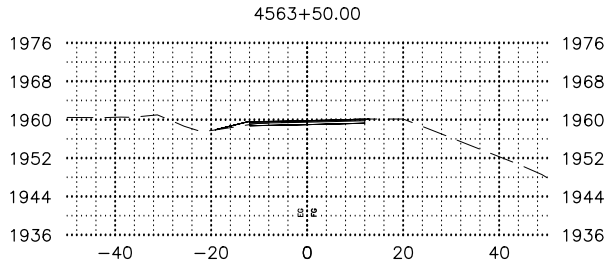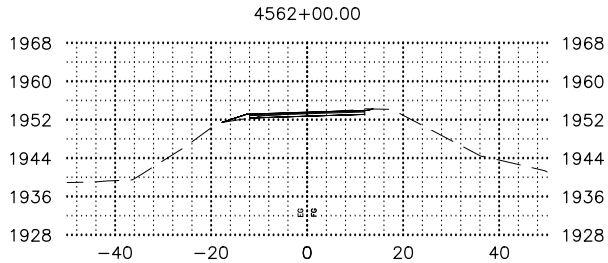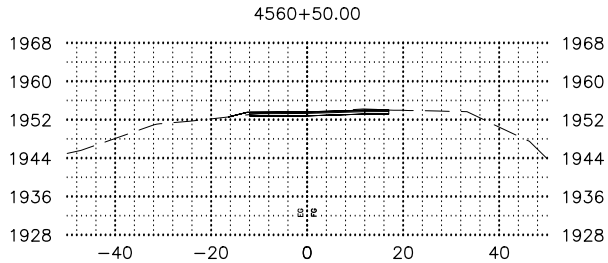

SHEET NO.	TOTAL SHEETS
37	X58
STATE	YEAR
ALASKA	2025
PROJECT DESIGNATION	
0A15039 /CFHWY01286	
NO.	REVISION
DATE	
NO.	REVISION
DATE	
NO.	REVISION
DATE	













REVIEW
PS&E

PLANS DEVELOPED BY:
KINNEY ENGINEERING, LLC
3909 Arctic Blvd, Suite 400
ANCHORAGE, AK 99503
(907) 346-2373
CERT. OF AUTH. NO. AECL 1102

STATE OF ALASKA
DEPARTMENT OF TRANSPORTATION
AND PUBLIC FACILITIES

GLENN HWY, MP 66.5 TO 92
PAVEMENT PRESERVATION,
STAGE 1 MILEPOST 83.5-92

GLENN HIGHWAY
CROSS SECTIONS





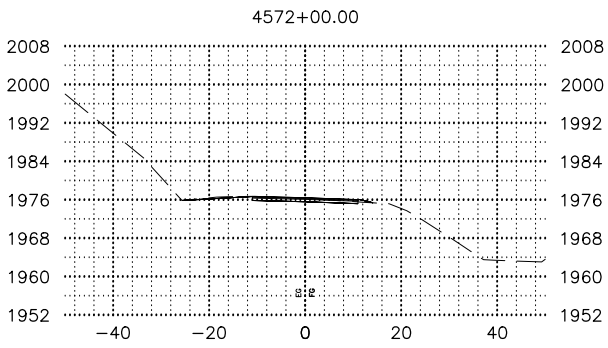
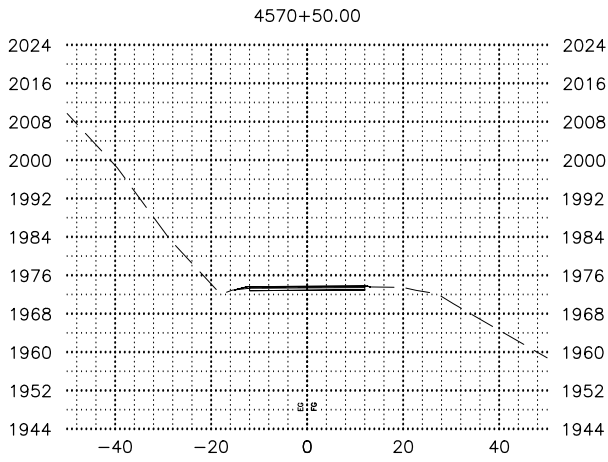
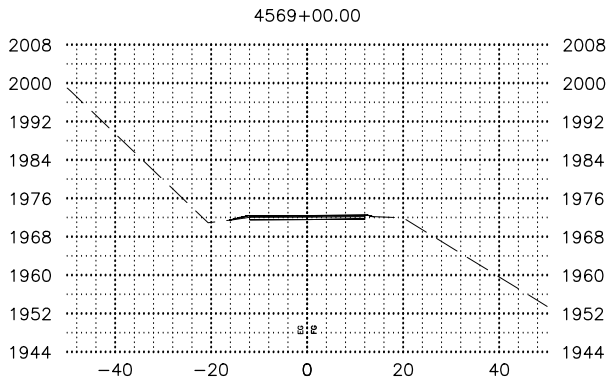
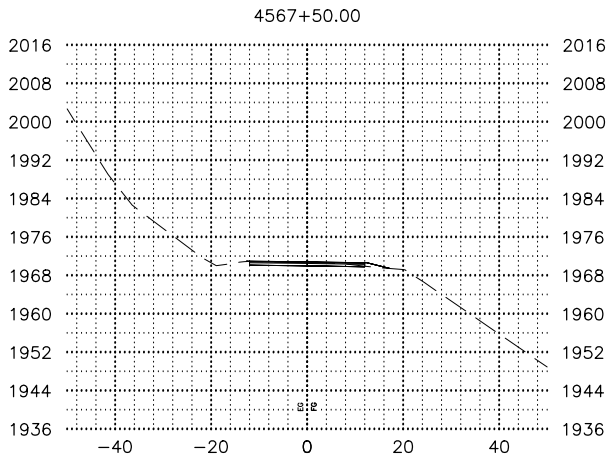
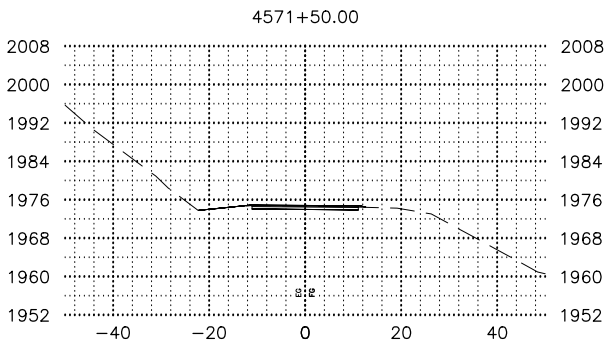
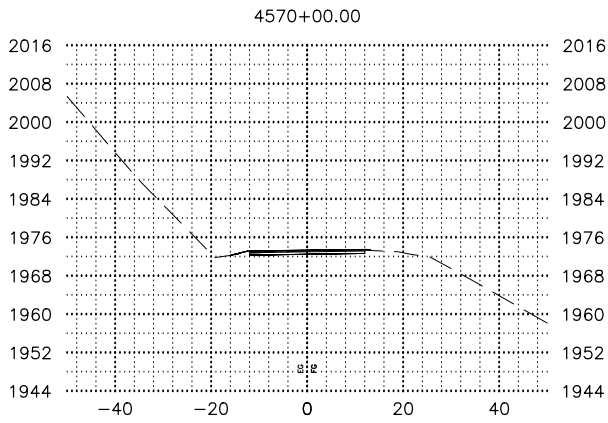
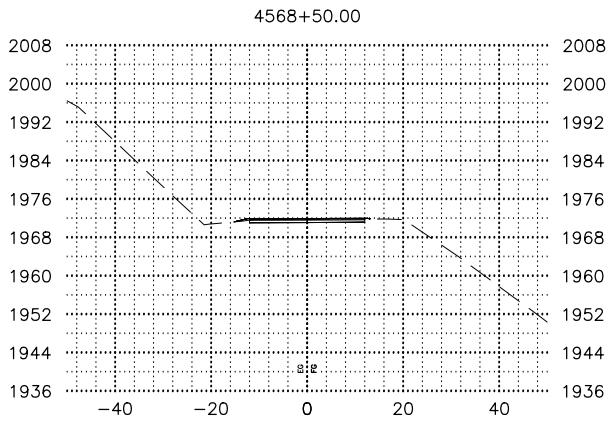
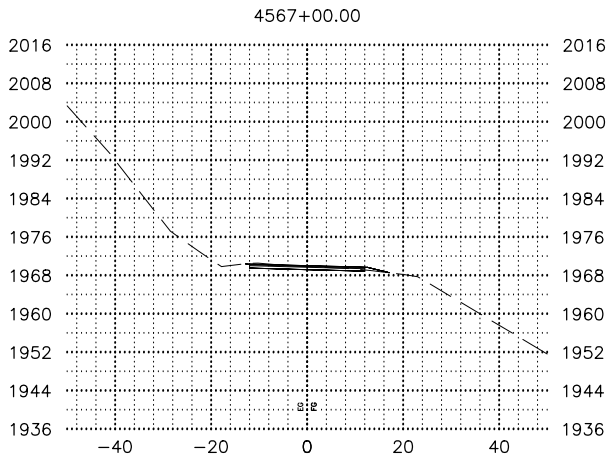
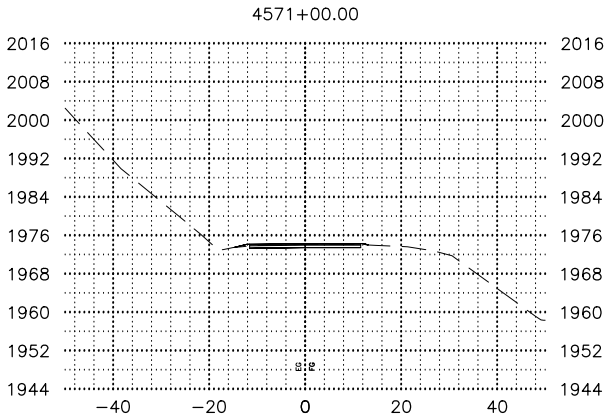
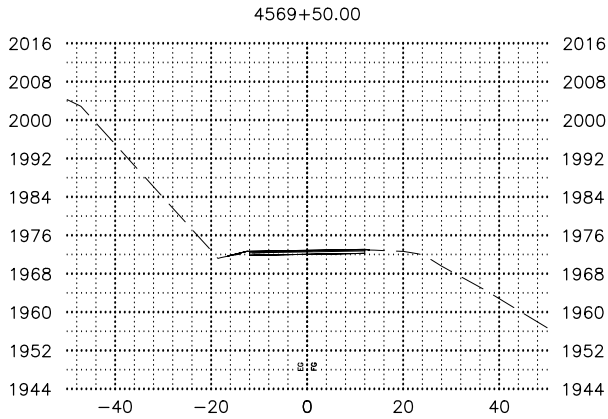
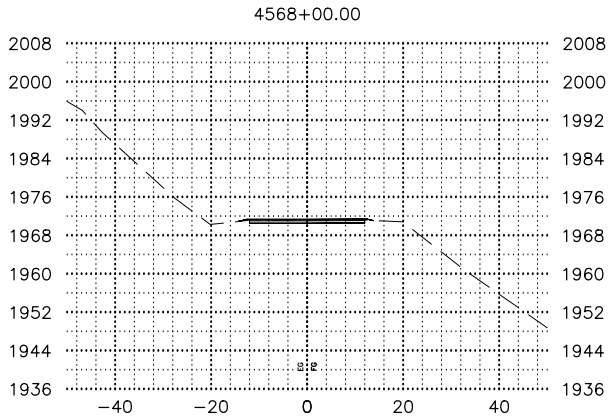
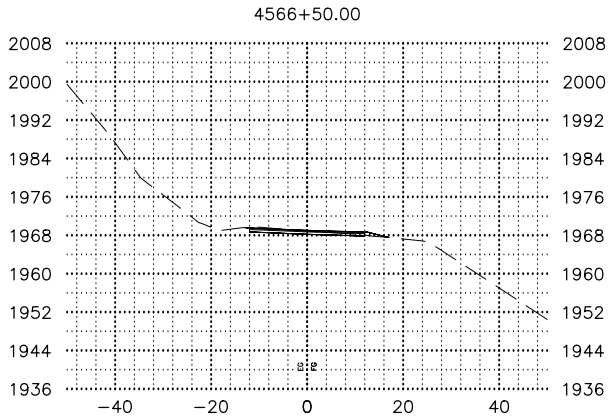


SHEET NO.	TOTAL SHEETS
38	X58
STATE	YEAR
ALASKA	2025
PROJECT DESIGNATION	
0A15039 /CFHWY01286	
NO.	REVISION
DATE	
NO.	REVISION
DATE	
NO.	REVISION
DATE	

REVIEW
PS&E

PLANS DEVELOPED BY:
KINNEY ENGINEERING, LLC
3909 Arctic Blvd, Suite 400
ANCHORAGE, AK 99503
(907) 346-2373
CERT. OF AUTH. NO. AECL 1102

STATE OF ALASKA
DEPARTMENT OF TRANSPORTATION
AND PUBLIC FACILITIES
GLENN HWY, MP 66.5 TO 92
PAVEMENT PRESERVATION,
STAGE 1 MILEPOST 83.5-92
GLENN HIGHWAY
CROSS SECTIONS

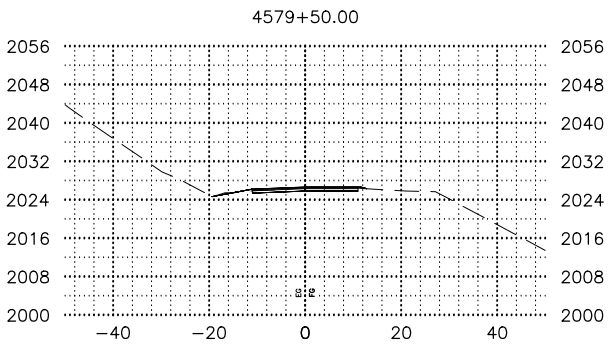
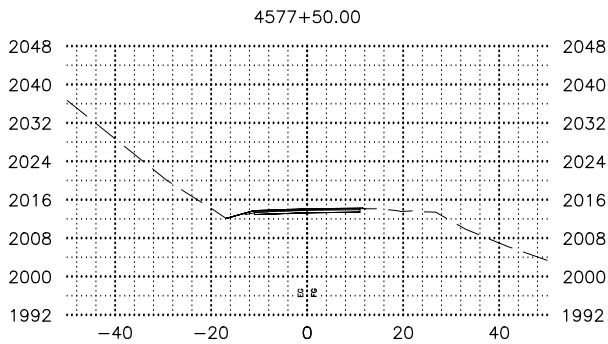
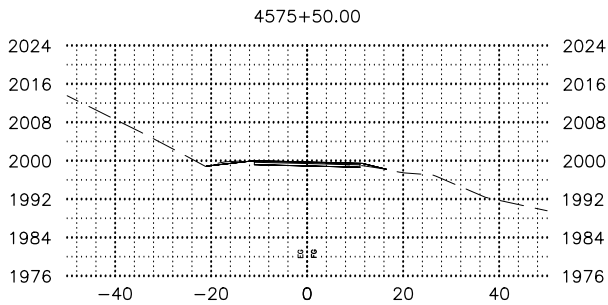
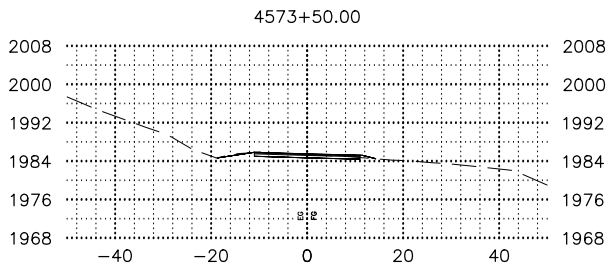
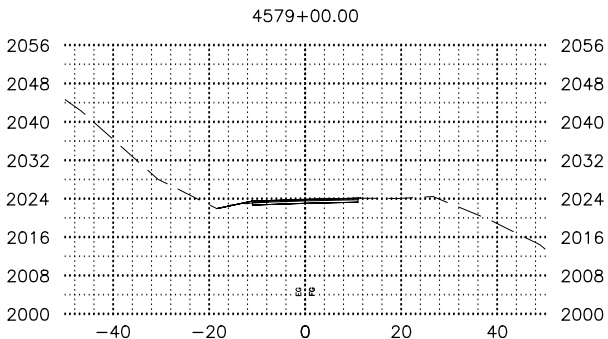
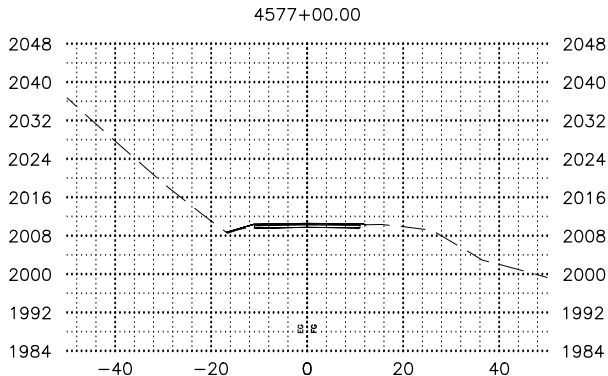
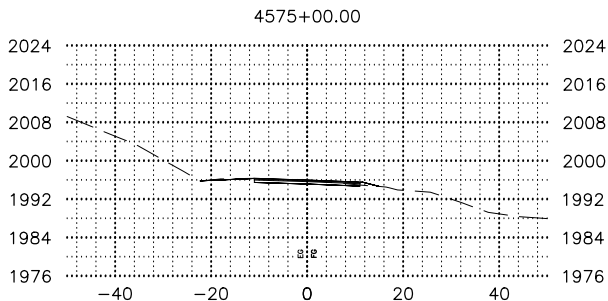
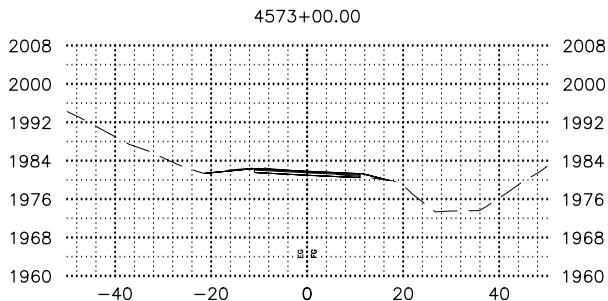
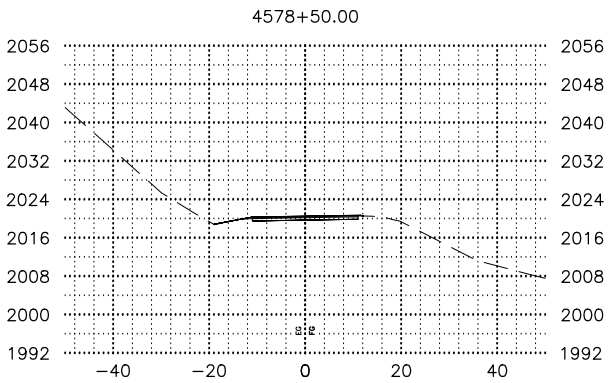
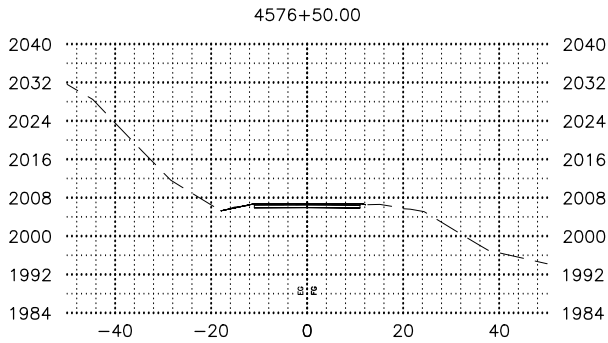
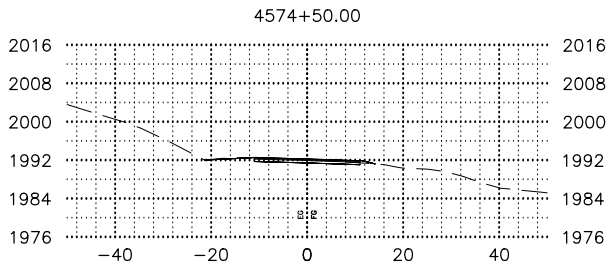
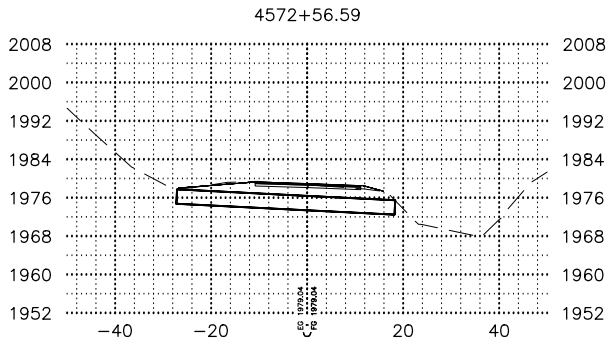
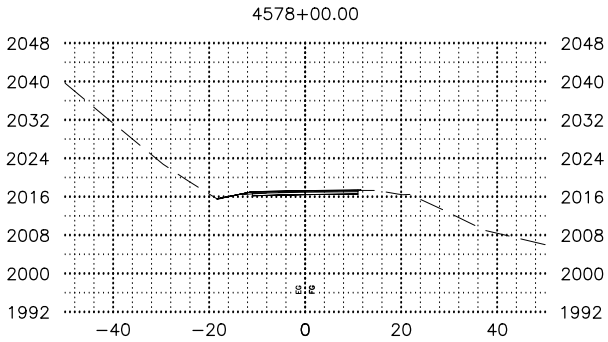
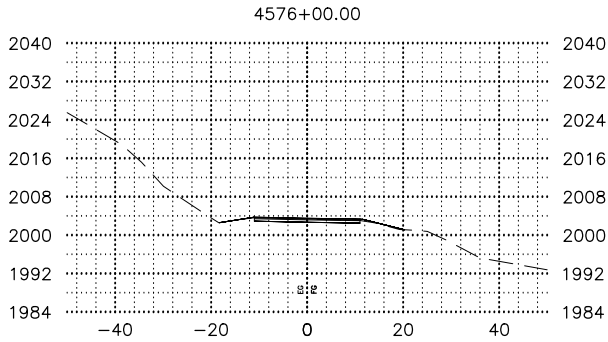
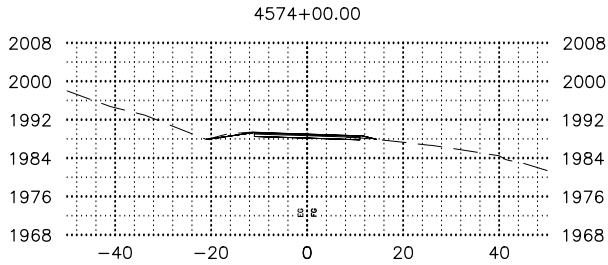
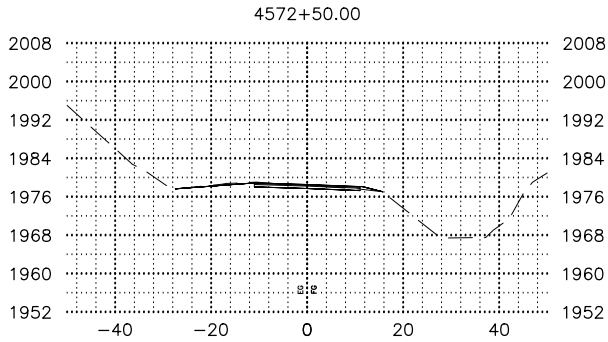


SHEET NO.	TOTAL SHEETS
39	X58
STATE	YEAR
ALASKA	2025
PROJECT DESIGNATION	
0A15039 /CFHWY01286	
NO.	REVISION
DATE	
NO.	REVISION
DATE	
NO.	REVISION
DATE	

REVIEW
PS&E

PLANS DEVELOPED BY:
KINNEY ENGINEERING, LLC
3909 Arctic Blvd, Suite 400
ANCHORAGE, AK 99503
(907) 346-2373
CERT. OF AUTH. NO. AECL 1102

STATE OF ALASKA
DEPARTMENT OF TRANSPORTATION
AND PUBLIC FACILITIES
GLENN HWY, MP 66.5 TO 92
PAVEMENT PRESERVATION,
STAGE 1 MILEPOST 83.5-92
GLENN HIGHWAY
CROSS SECTIONS

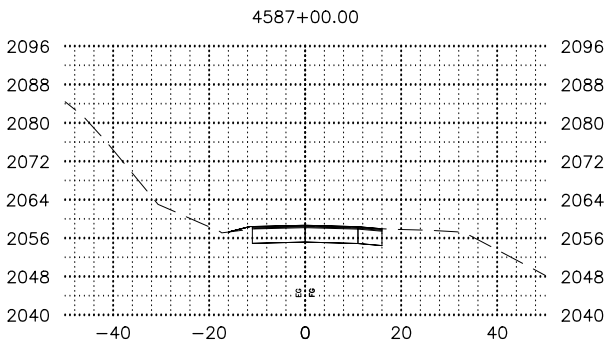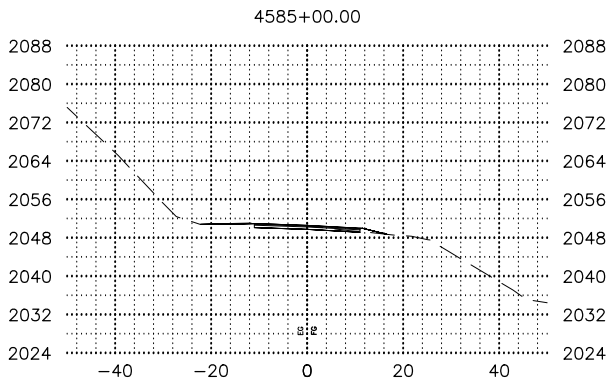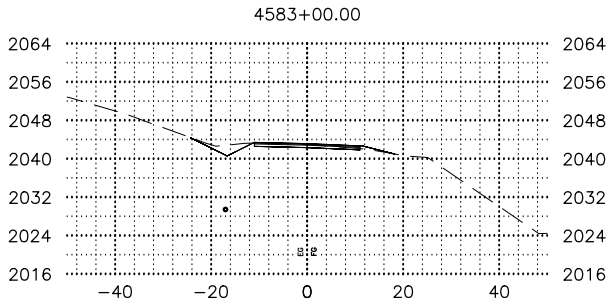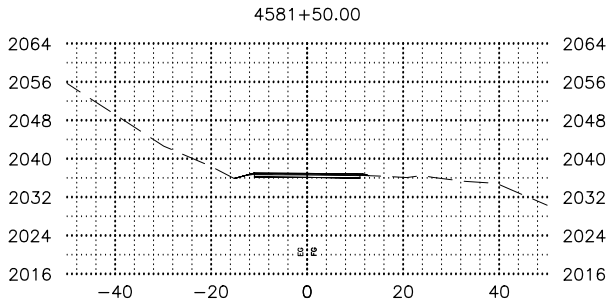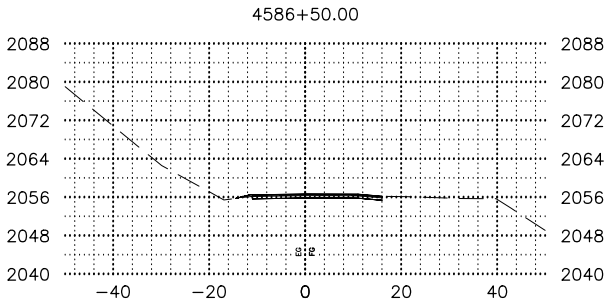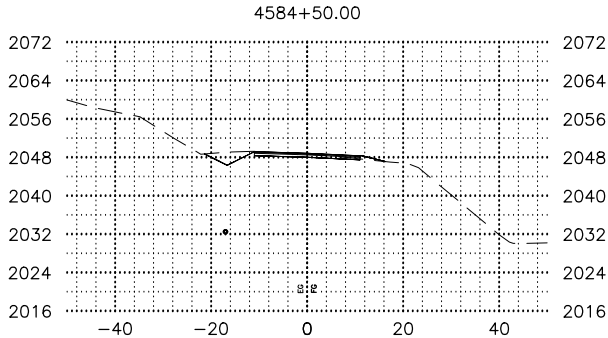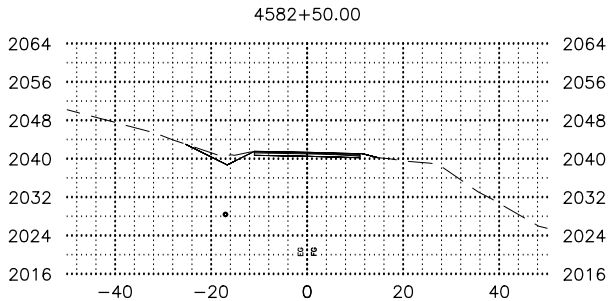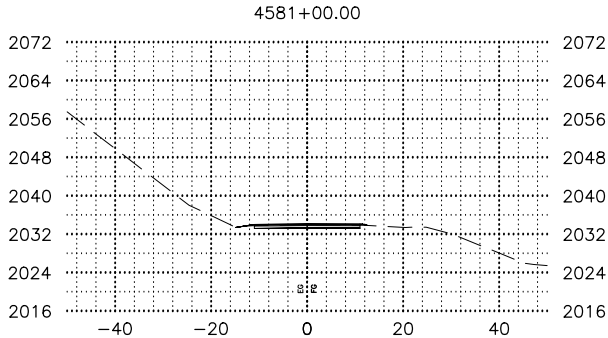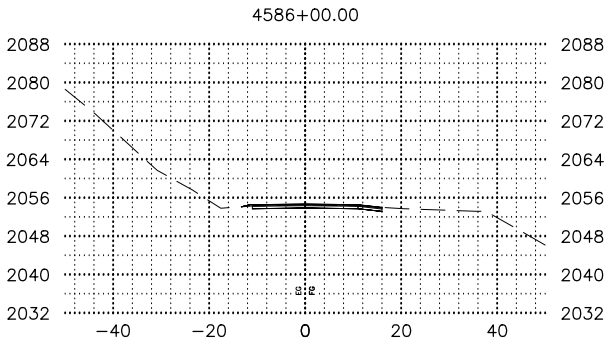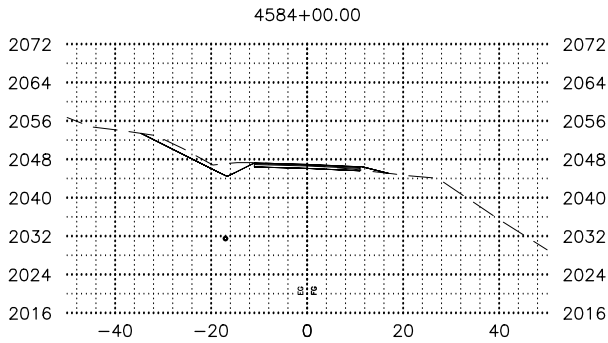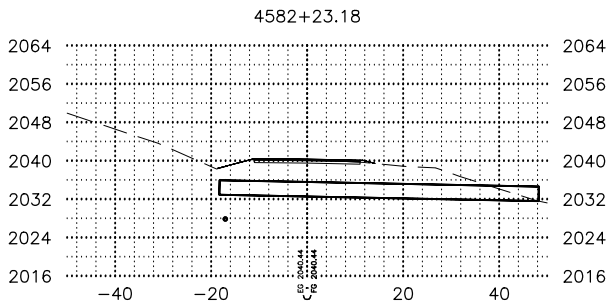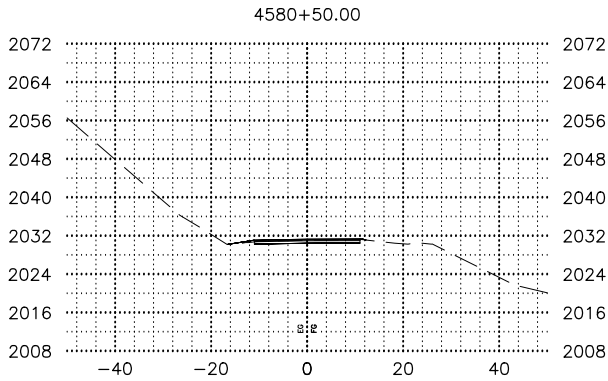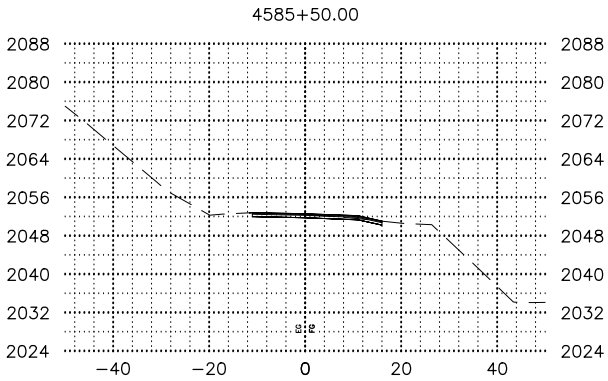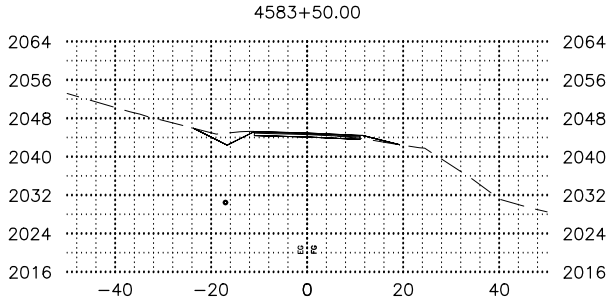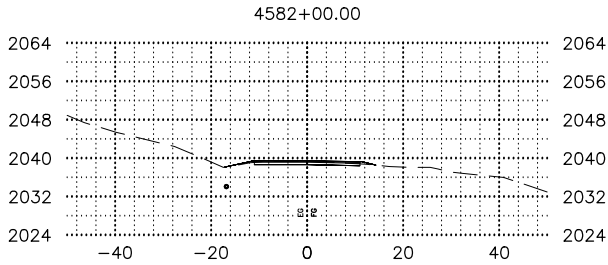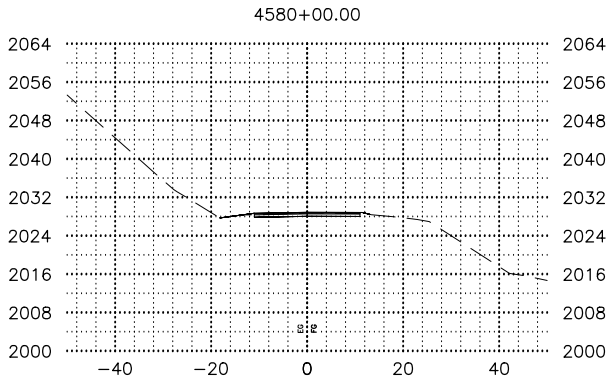


SHEET NO.	TOTAL SHEETS
40	X58
STATE	YEAR
ALASKA	2025
PROJECT DESIGNATION	
0A15039 /CFHWY01286	
NO.	REVISION
DATE	
NO.	REVISION
DATE	
NO.	REVISION
DATE	

REVIEW
PS&E

PLANS DEVELOPED BY:
KINNEY ENGINEERING, LLC
3809 Arctic Blvd, Suite 400
ANCHORAGE, AK 99503
(907) 346-2373
CERT. OF AUTH. NO. AECL 1102


STATE OF ALASKA
DEPARTMENT OF TRANSPORTATION
AND PUBLIC FACILITIES
GLENN HWY, MP 66.5 TO 92
PAVEMENT PRESERVATION,
STAGE 1 MILEPOST 83.5-92
GLENN HIGHWAY
CROSS SECTIONS





















DATE	TIME	SCALE	DESIGNED BY	--
5/23/2025	2:31 PM	X" = XX'	CHECKED BY	--
			DRAFTED BY	--
















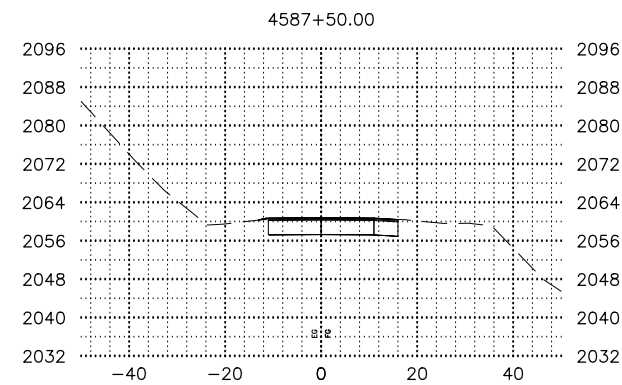


SHEET NO.		TOTAL SHEETS	
41		X58	
STATE		YEAR	
ALASKA		2025	
PROJECT DESIGNATION			
0A15039 /CFHWY01286			
NO.	REVISION		
DATE			
NO.	REVISION		
DATE			
	REVISION		
NO.			
DATE			

REVIEW PS&E

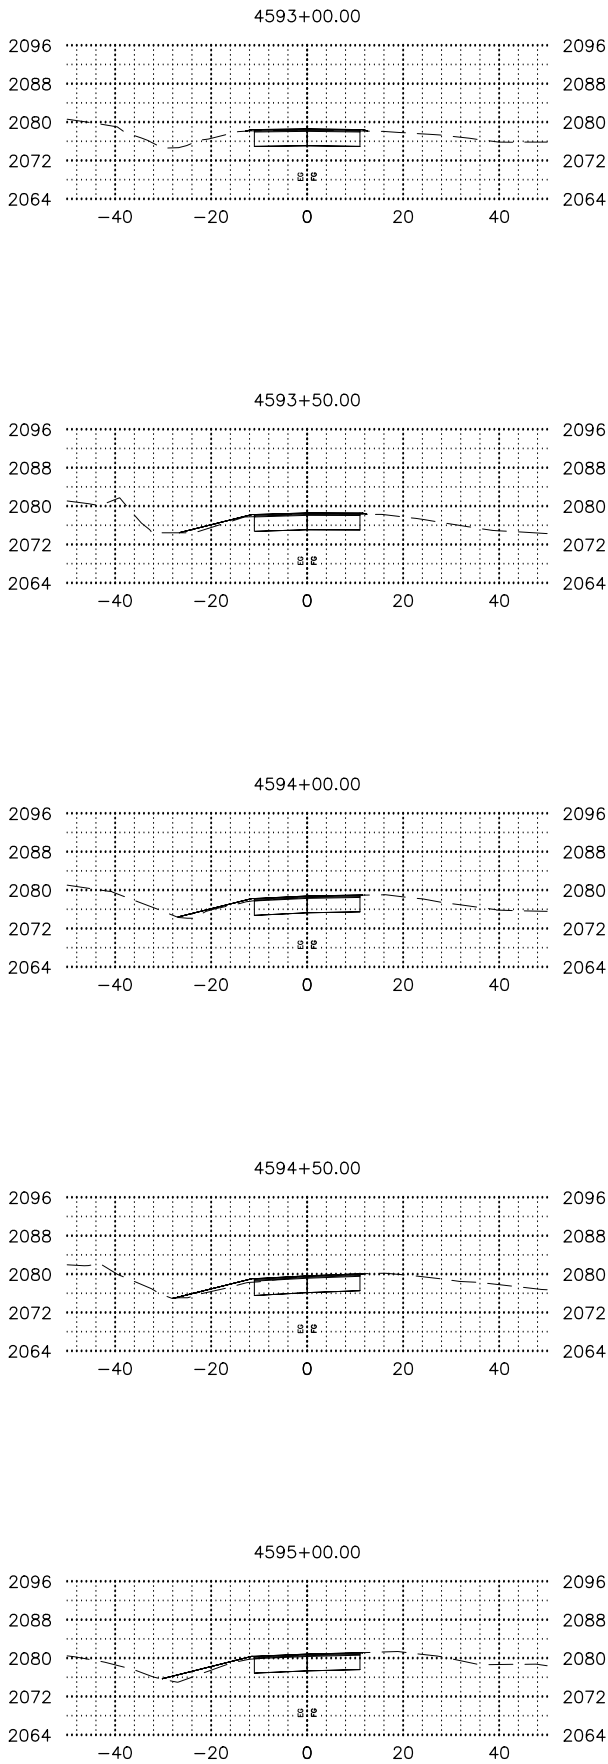

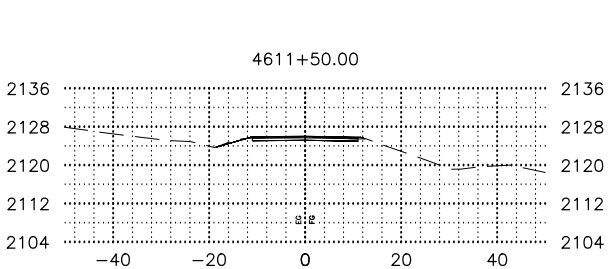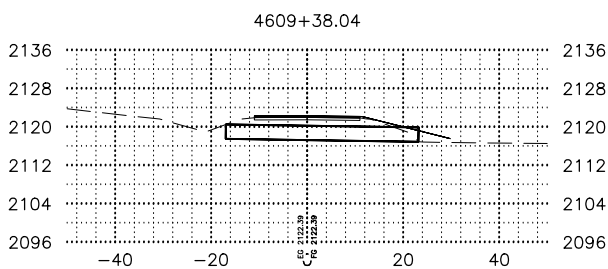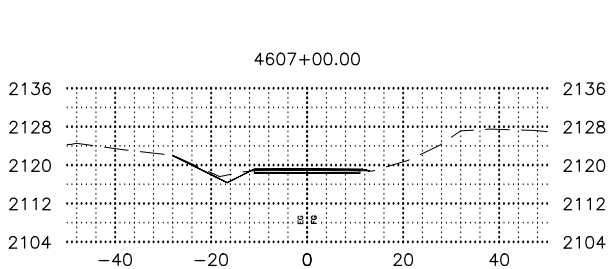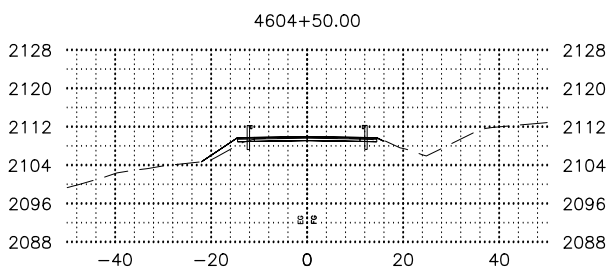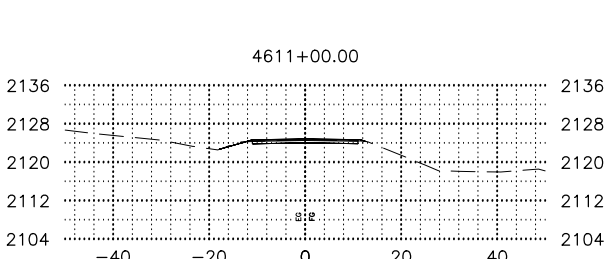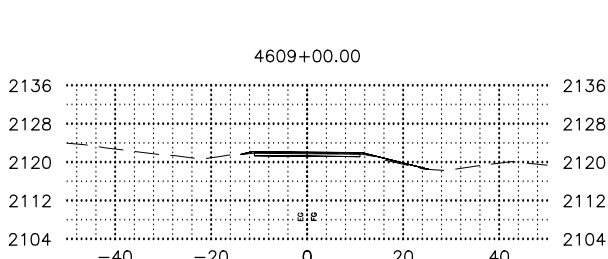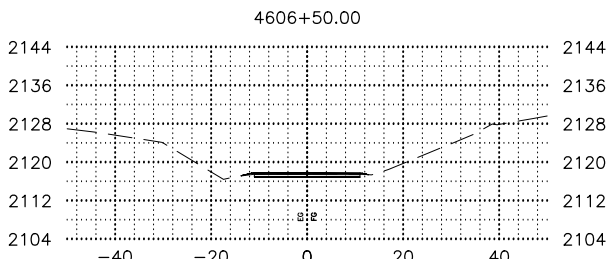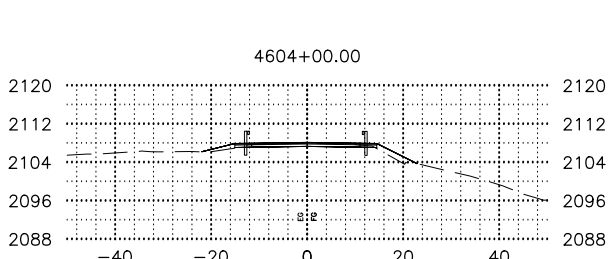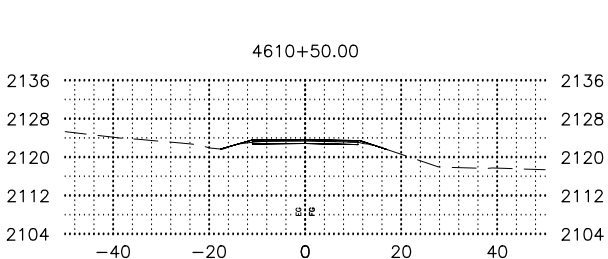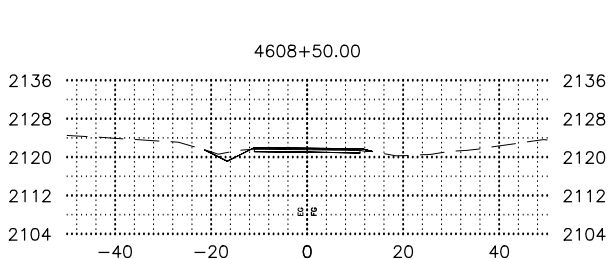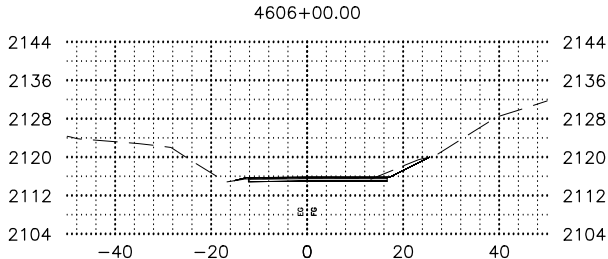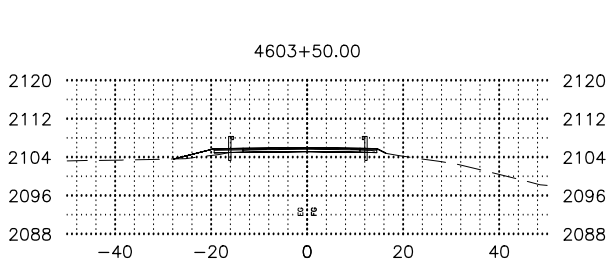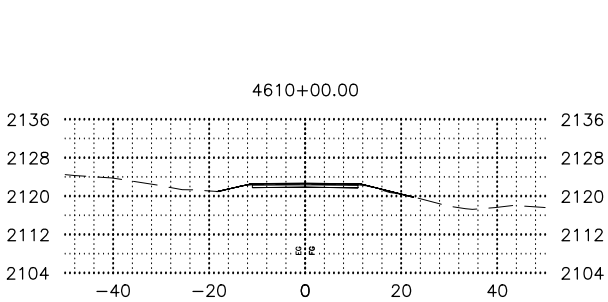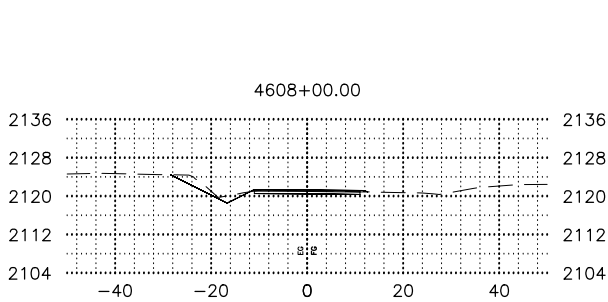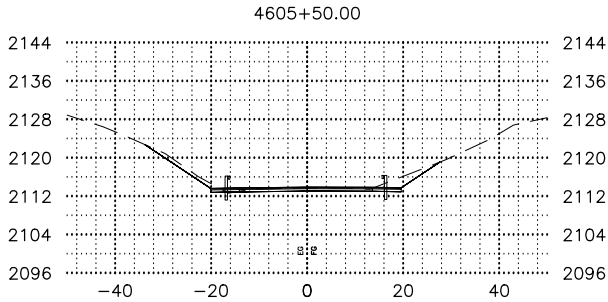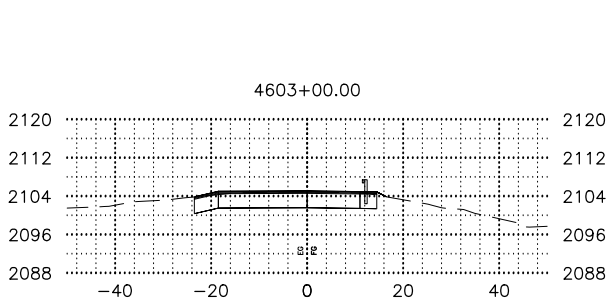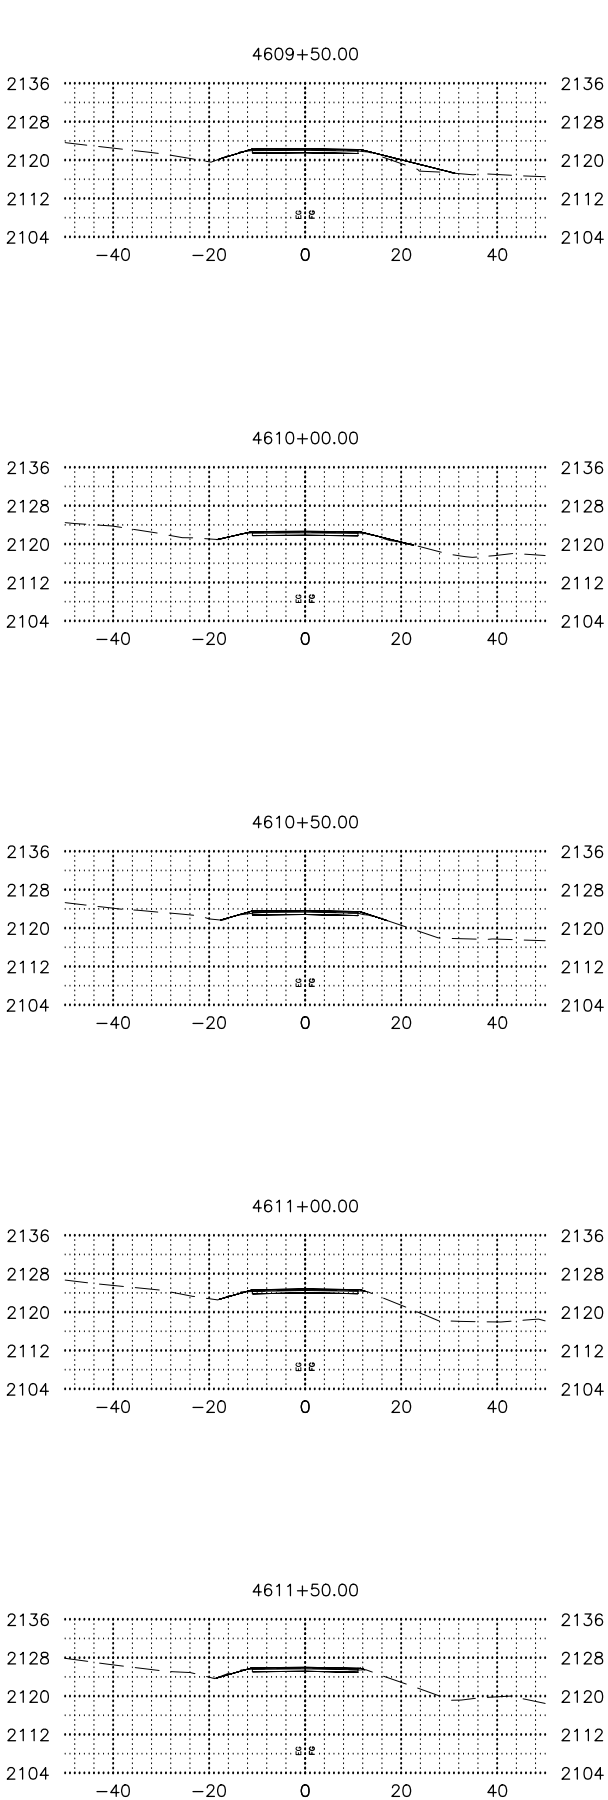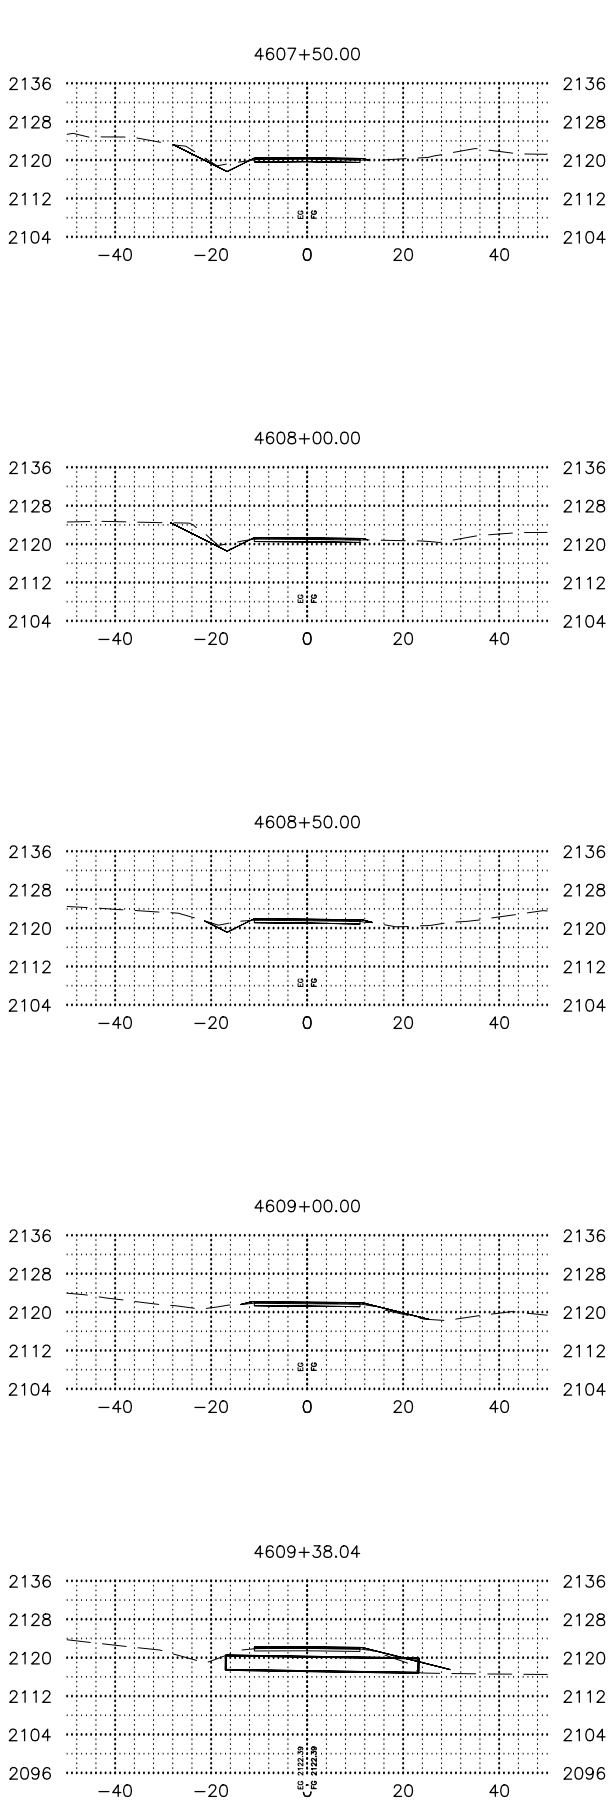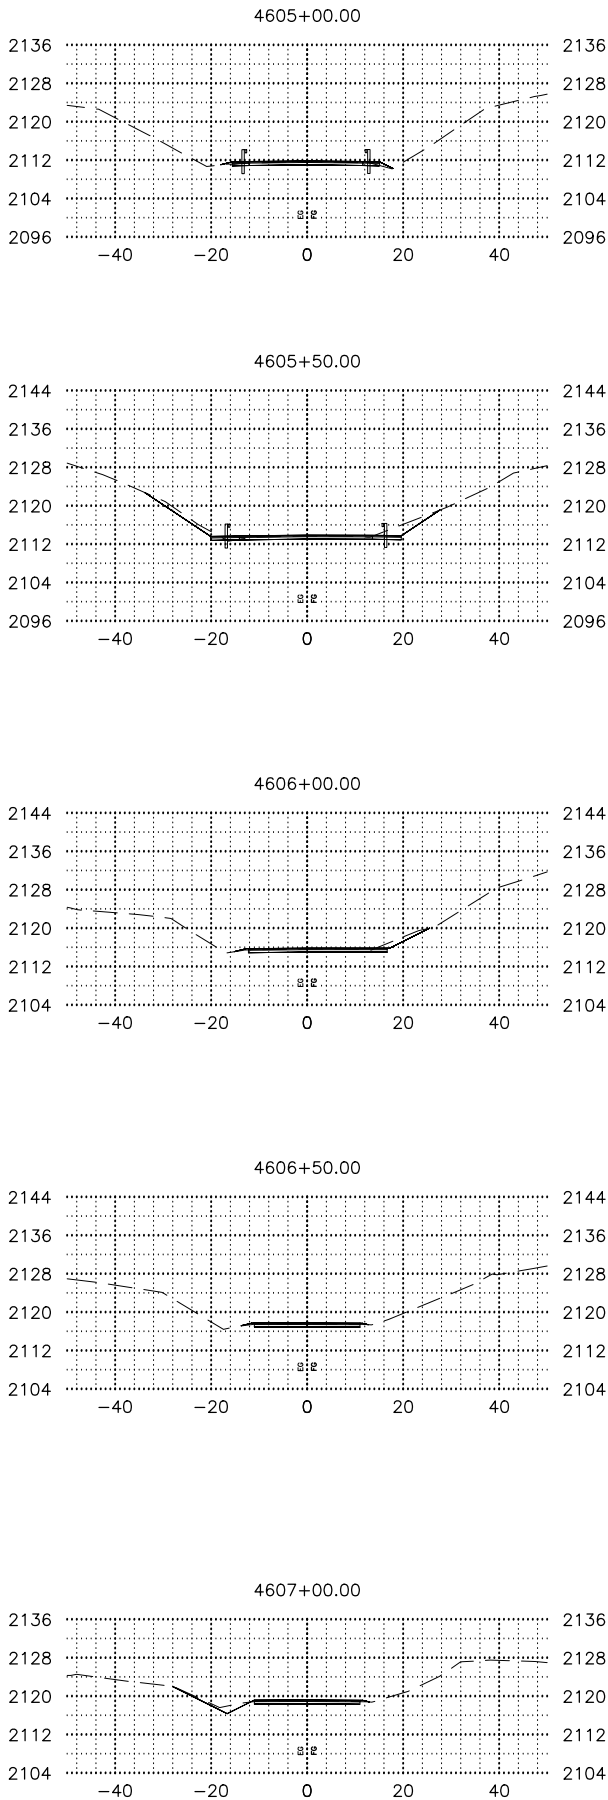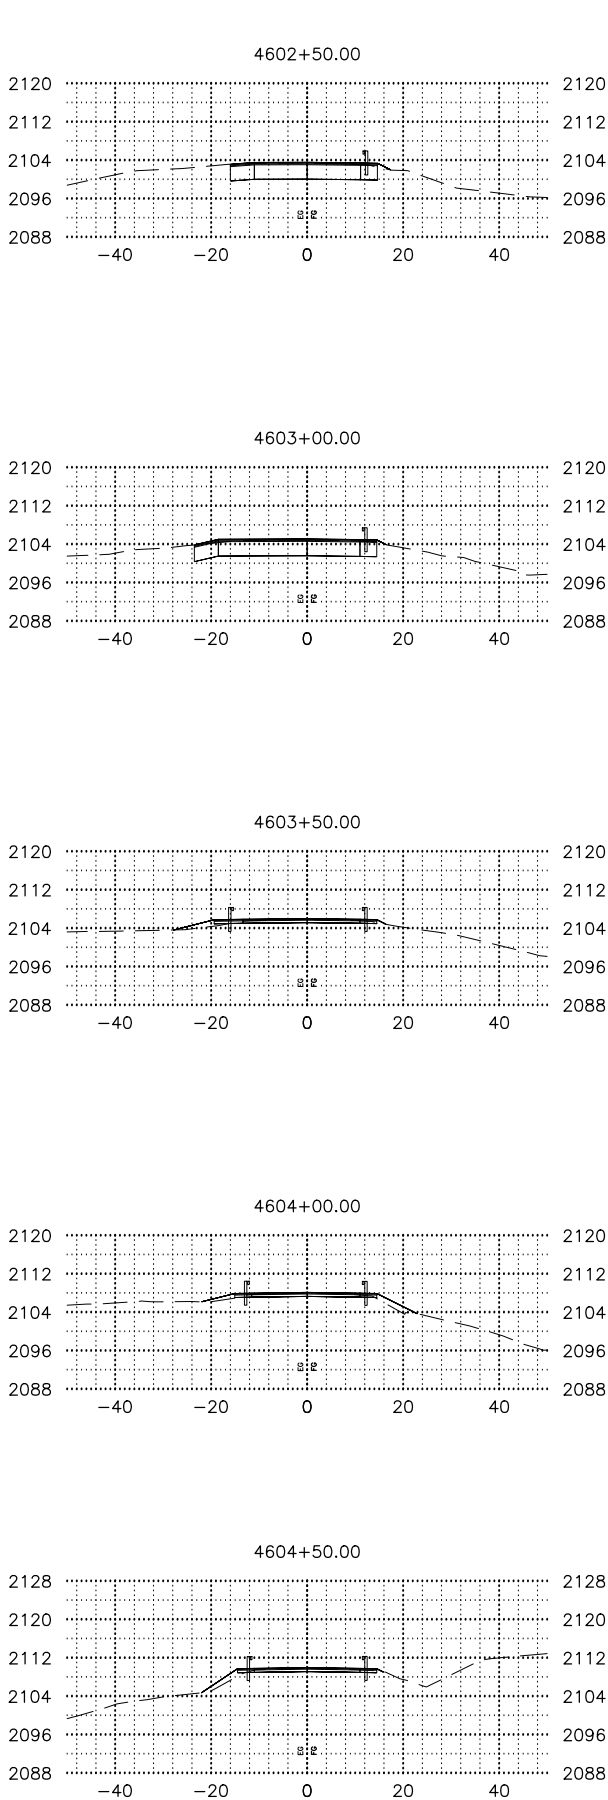

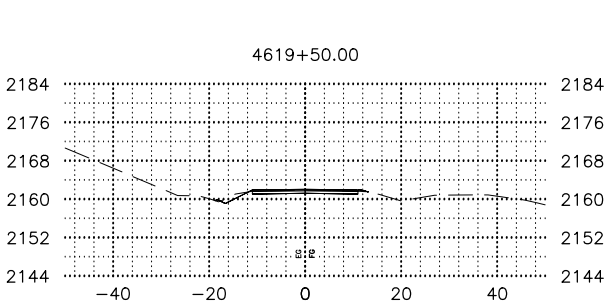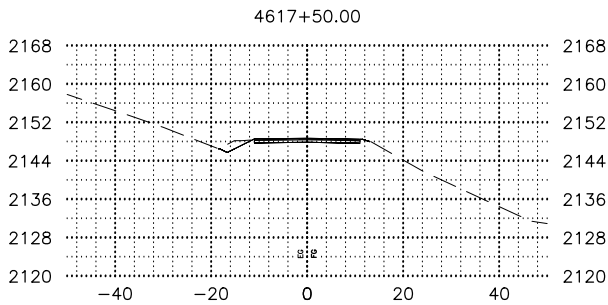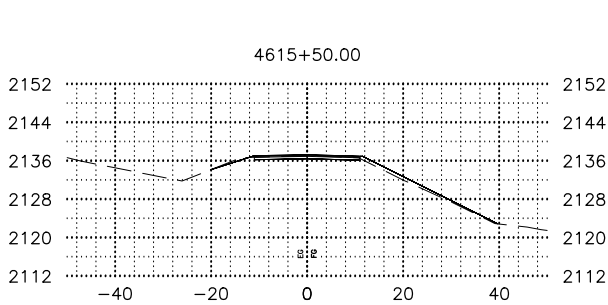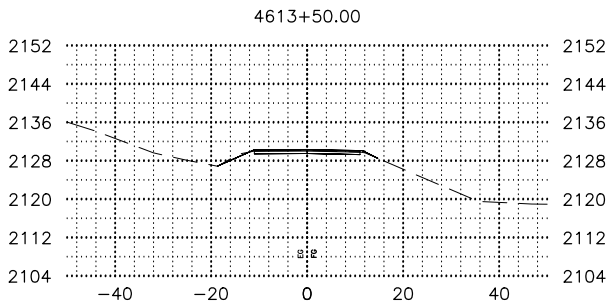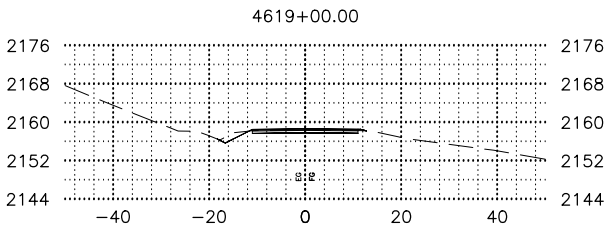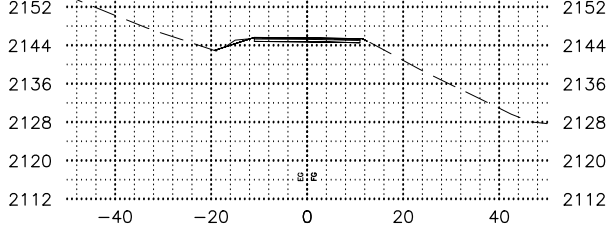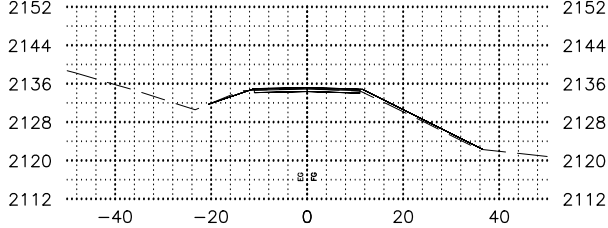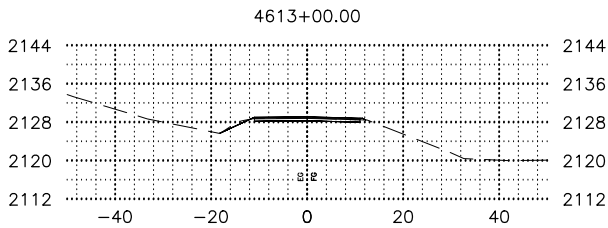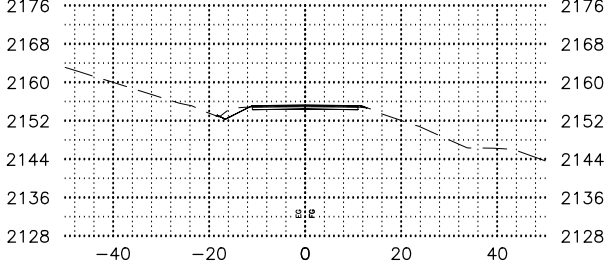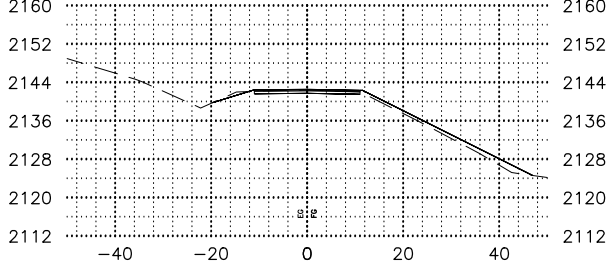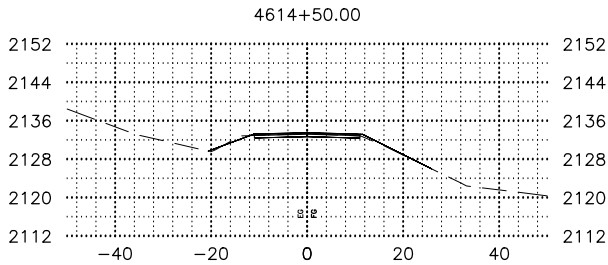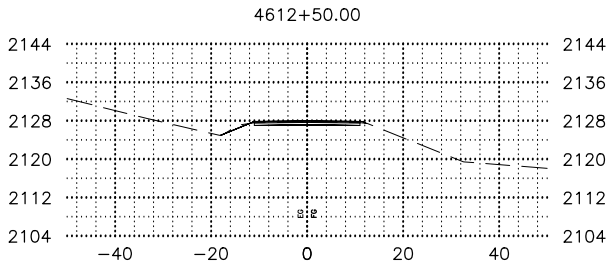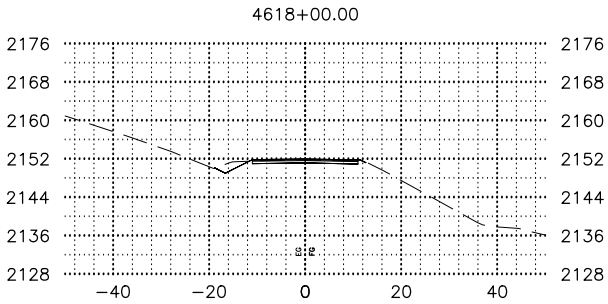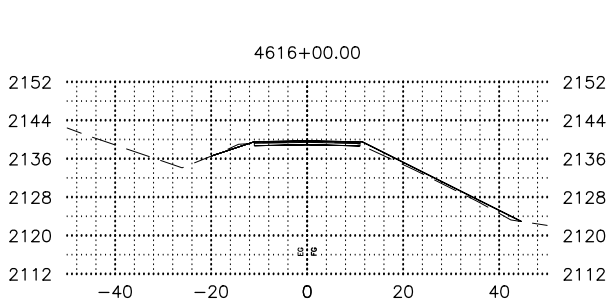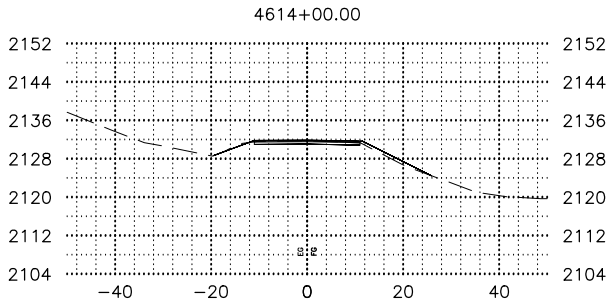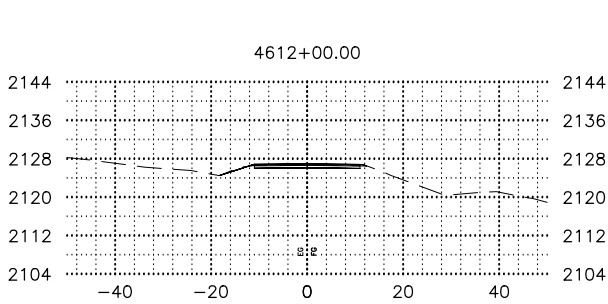

SHEET NO.	TOTAL SHEETS
44	X58
STATE	YEAR
ALASKA	2025
PROJECT DESIGNATION	
0A15039 /CFHWY01286	
NO.	REVISION
DATE	
NO.	REVISION
DATE	
NO.	REVISION
DATE	


REVIEW
PS&E

















PLANS DEVELOPED BY:
KINNEY ENGINEERING, LLC
3909 Arctic Blvd, Suite 400
ANCHORAGE, AK 99503
(907) 346-2373
CERT. OF AUTH. NO. AECL 1102





STATE OF ALASKA
DEPARTMENT OF TRANSPORTATION
AND PUBLIC FACILITIES





















GLENN HWY, MP 66.5 TO 92
PAVEMENT PRESERVATION,
STAGE 1 MILEPOST 83.5-92

GLENN HIGHWAY
CROSS SECTIONS

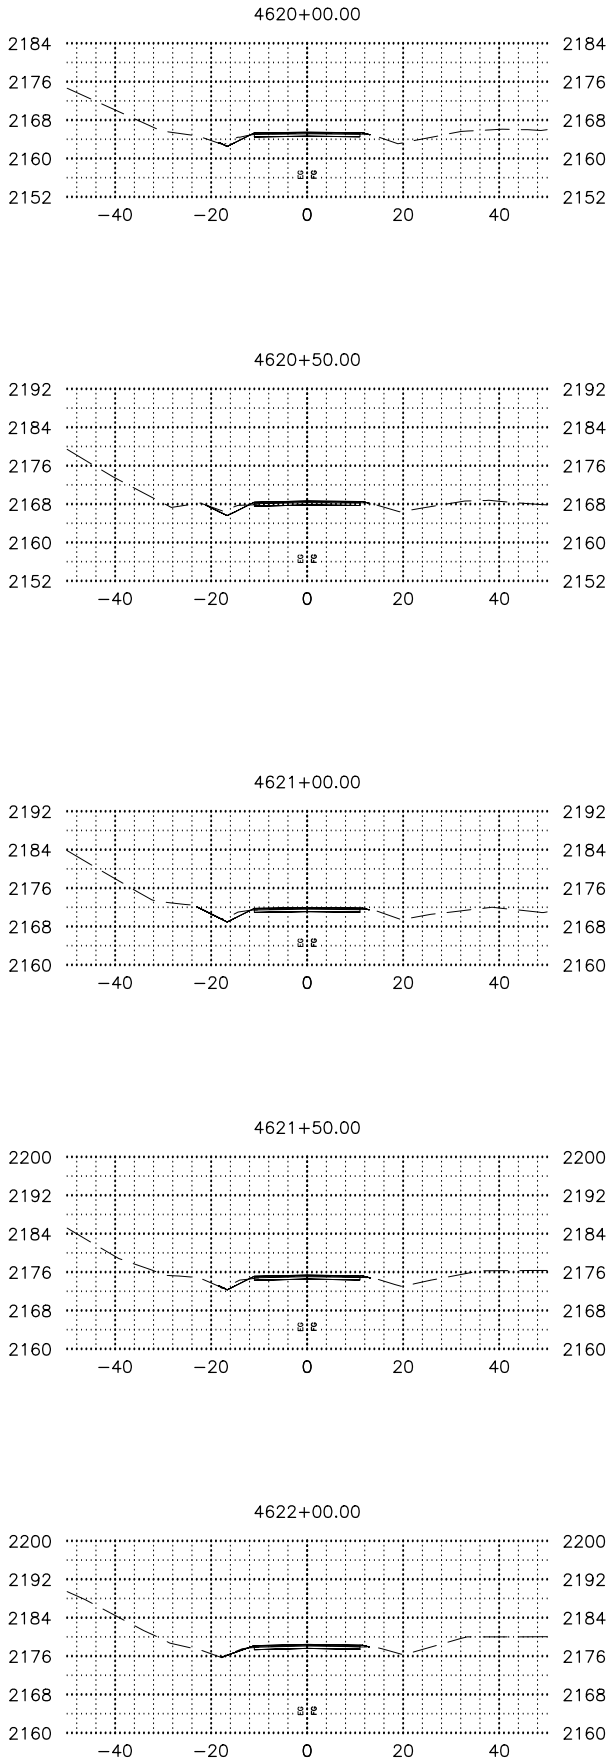

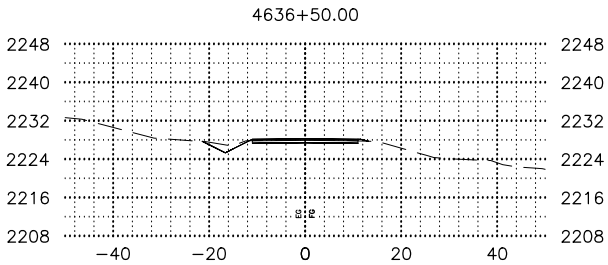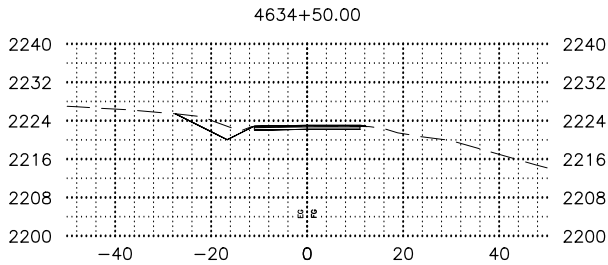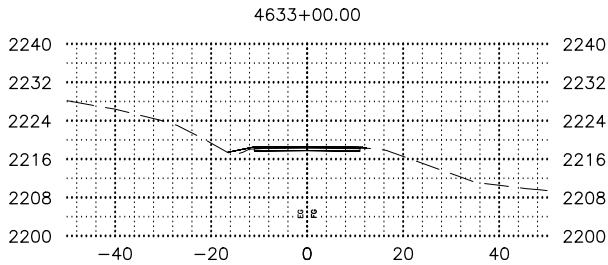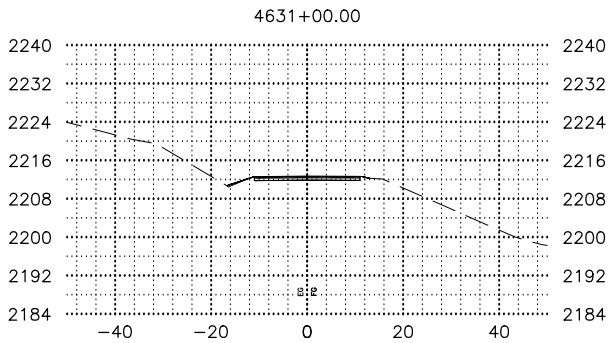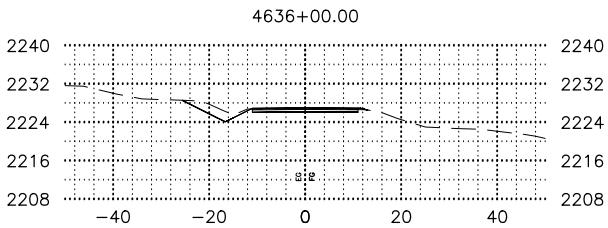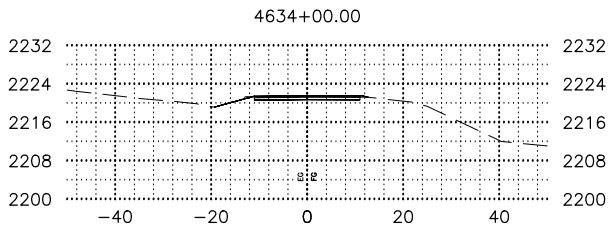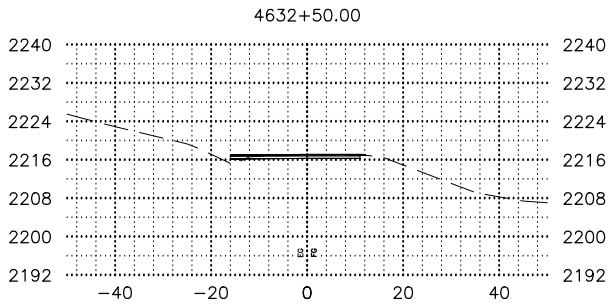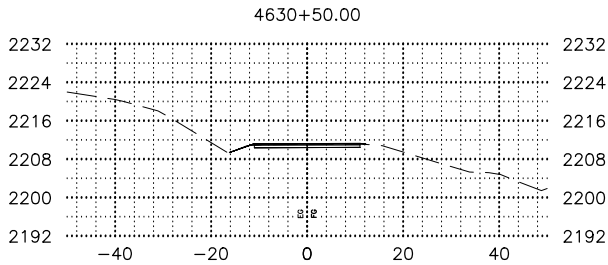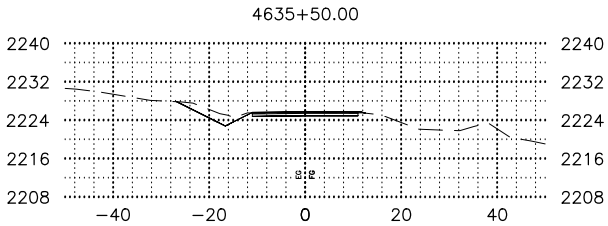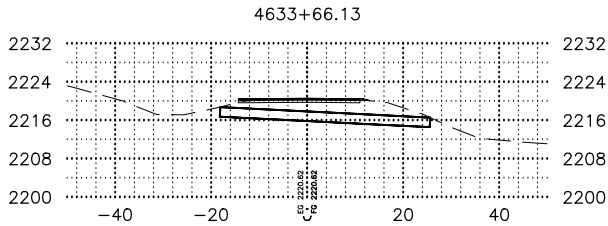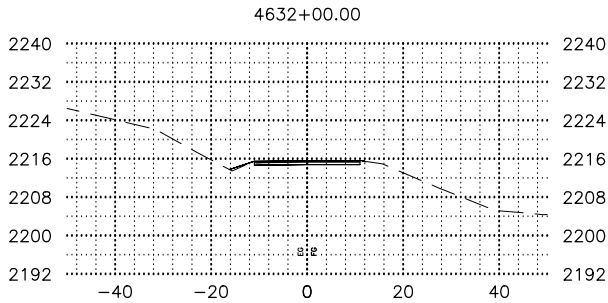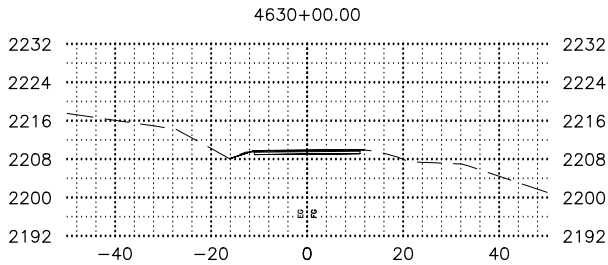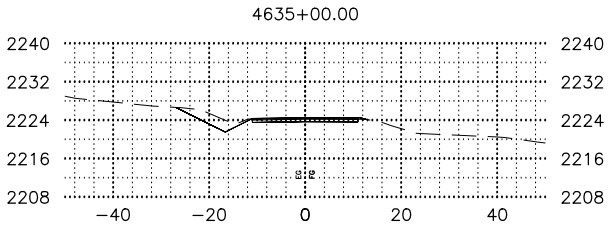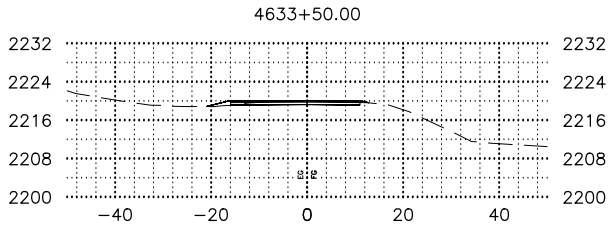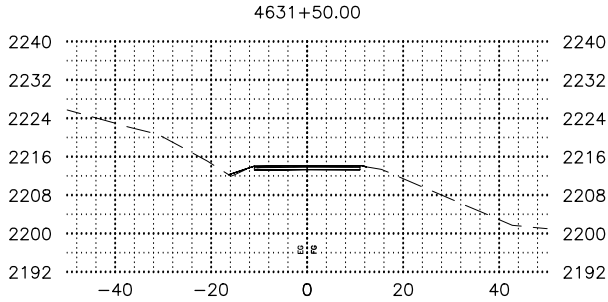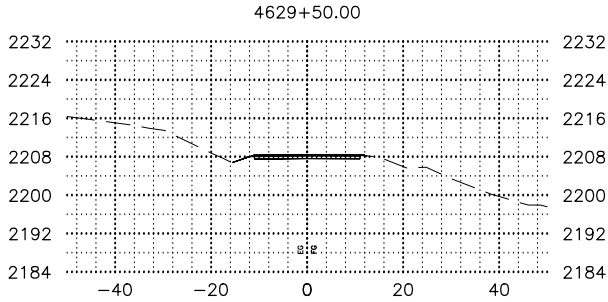

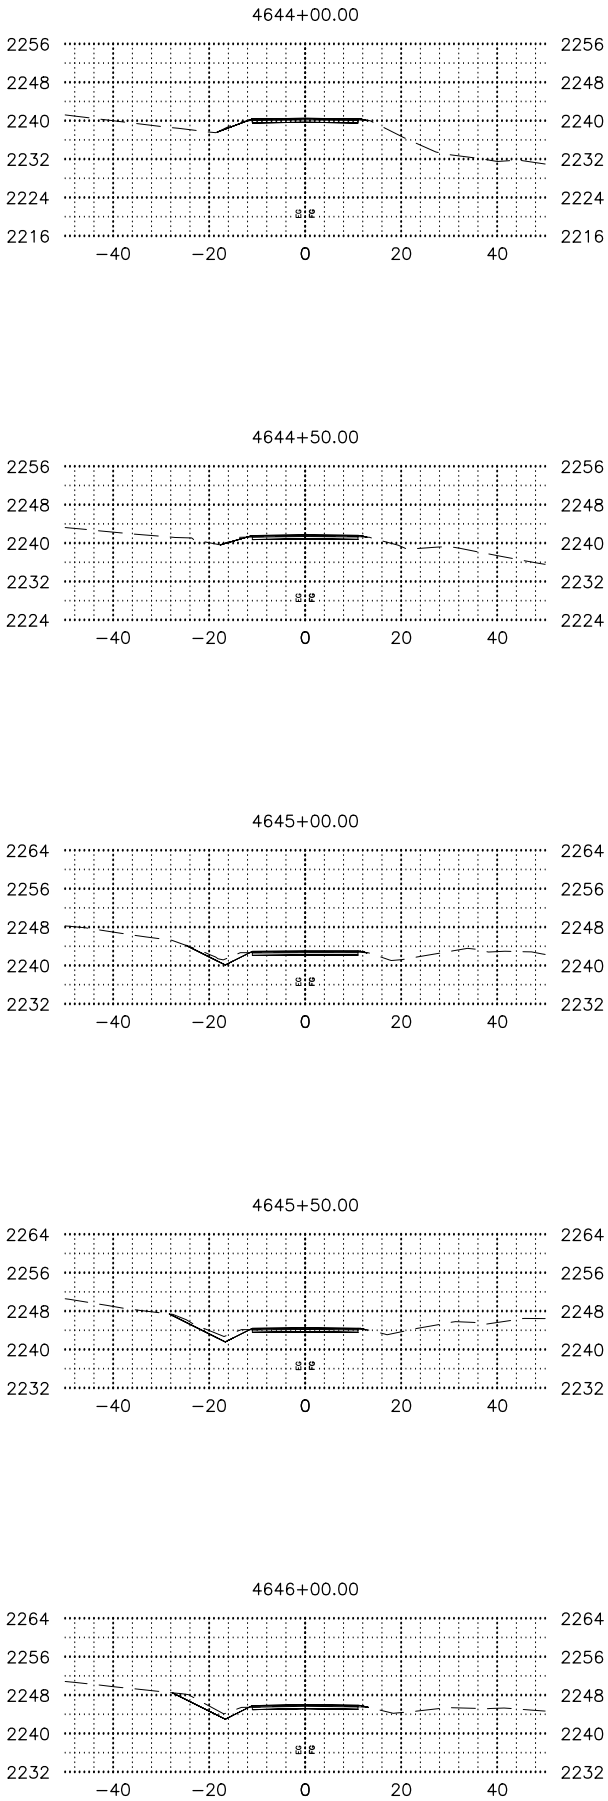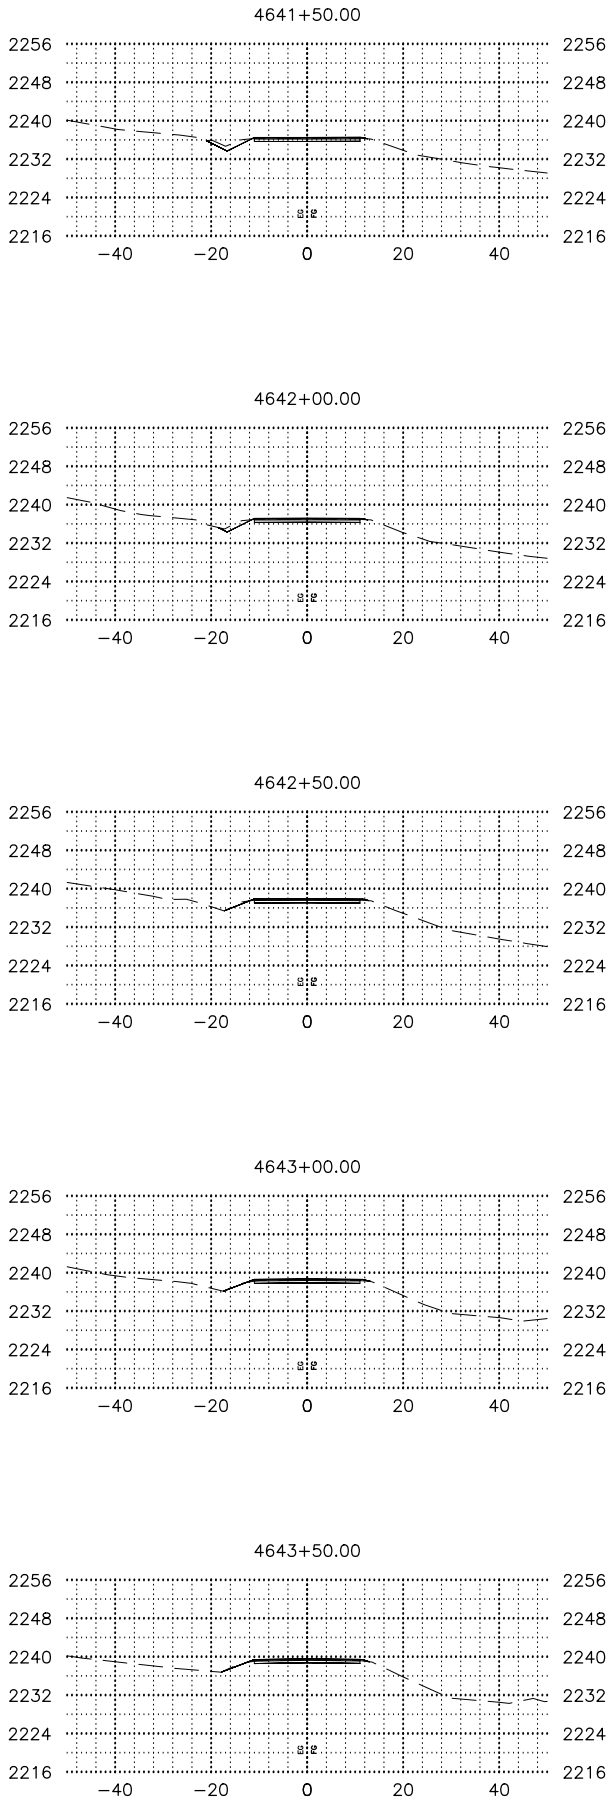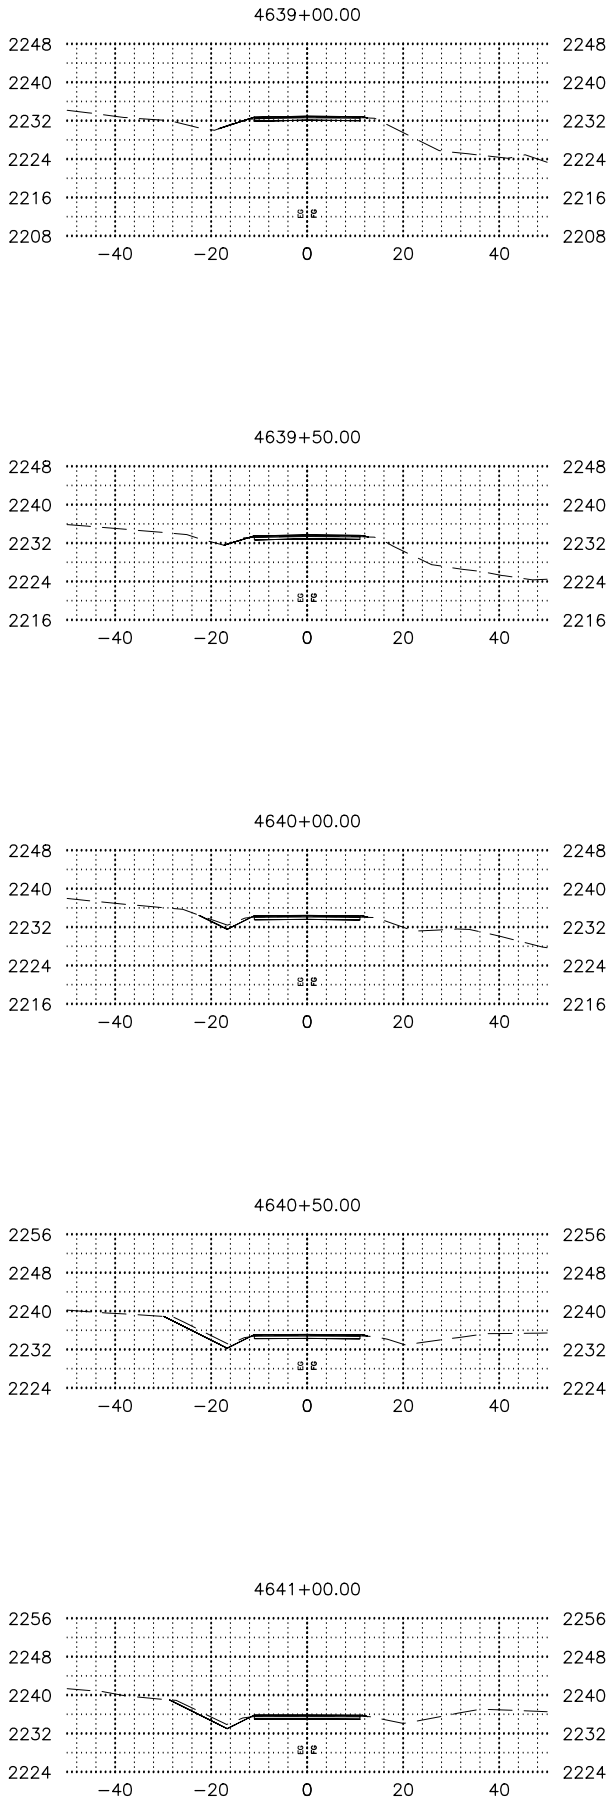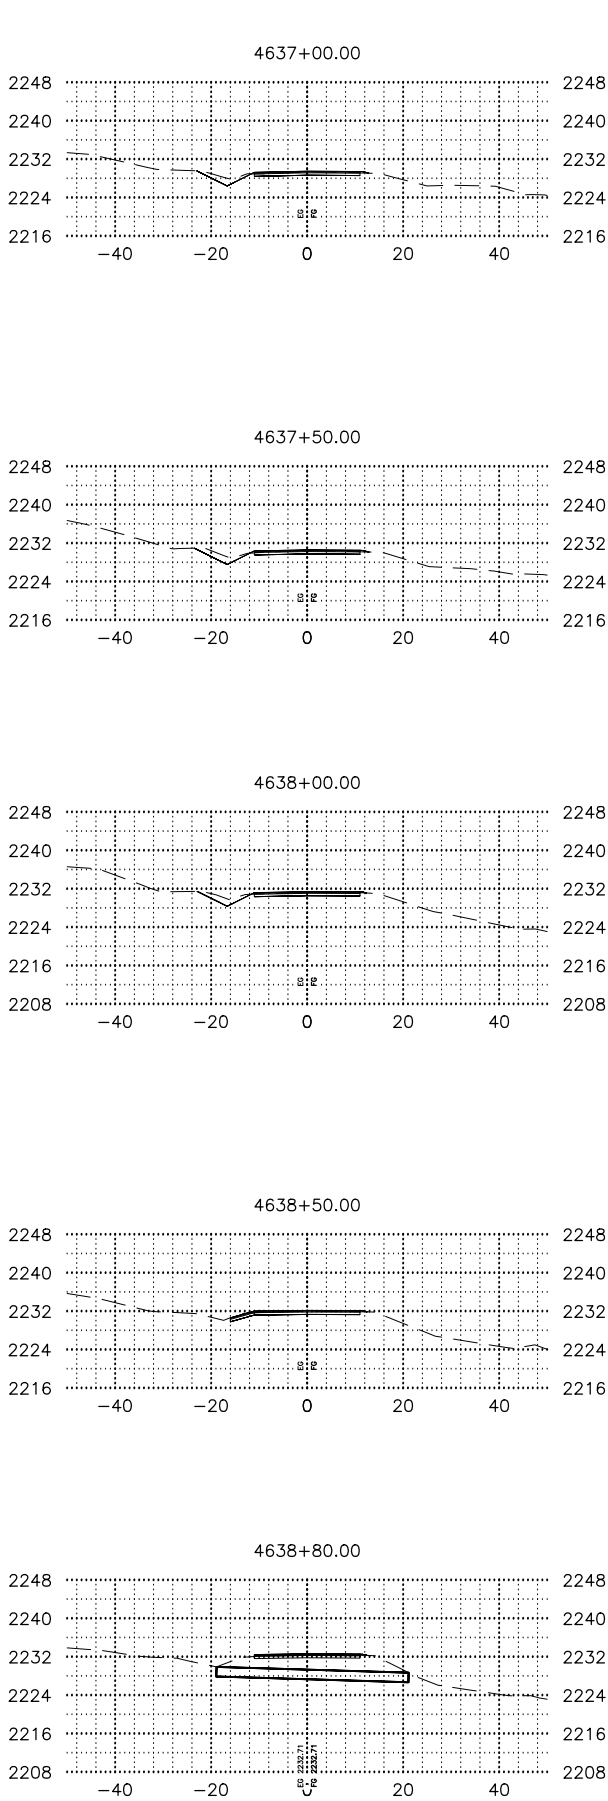

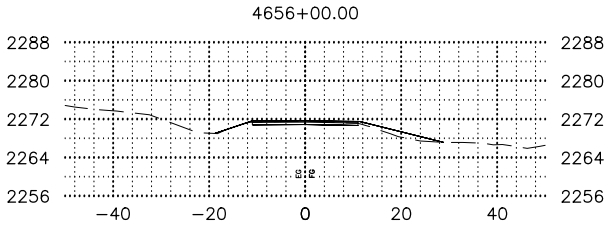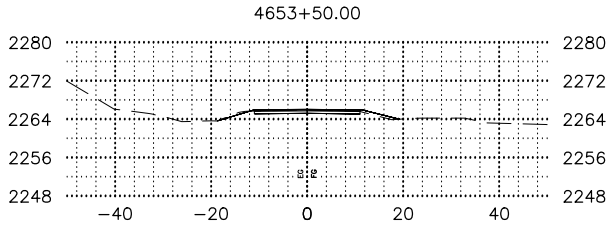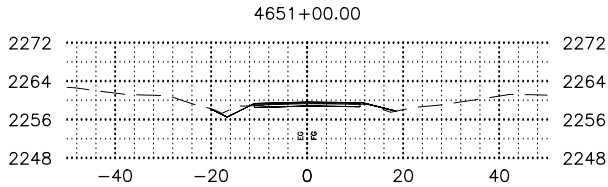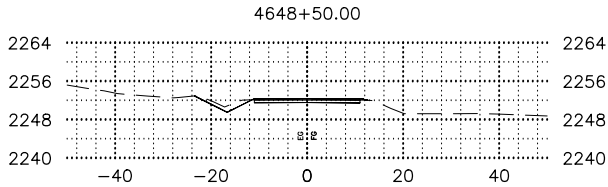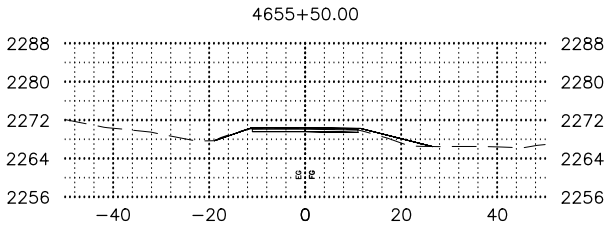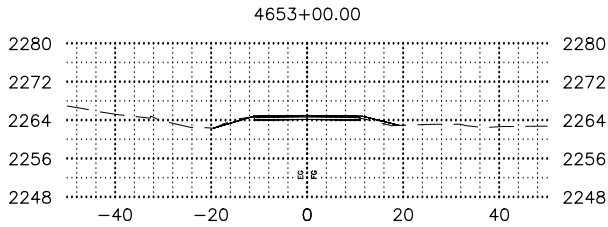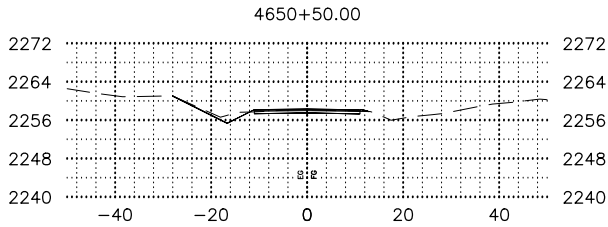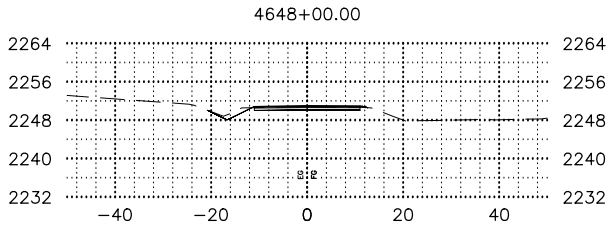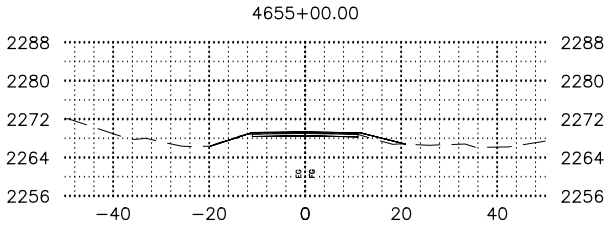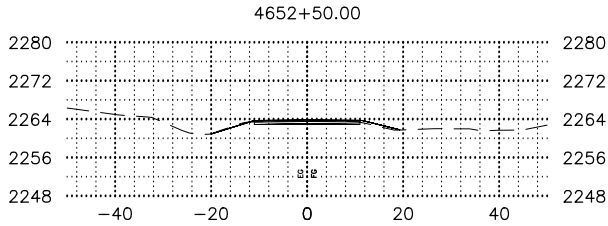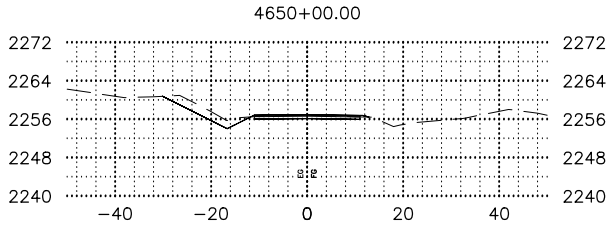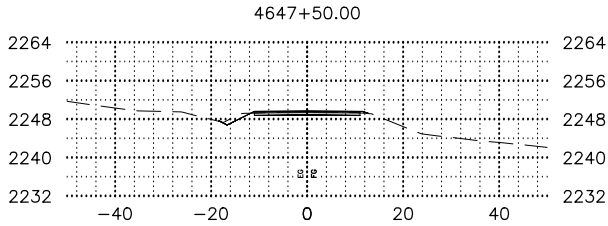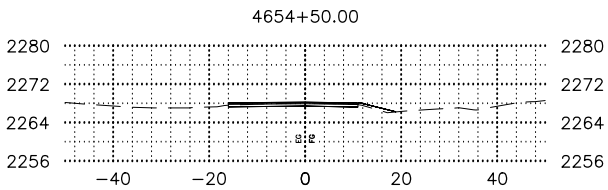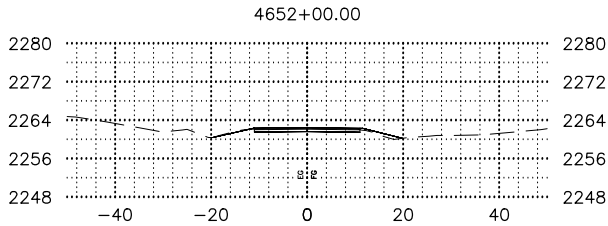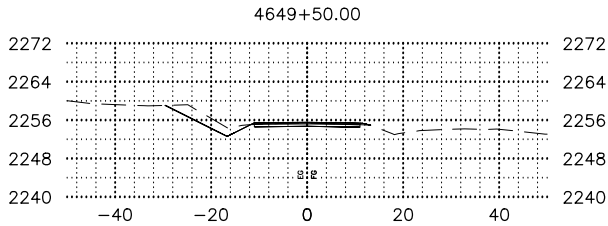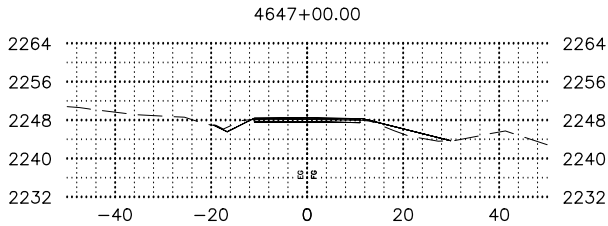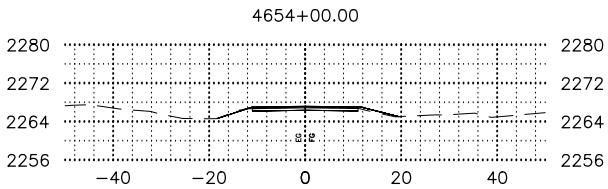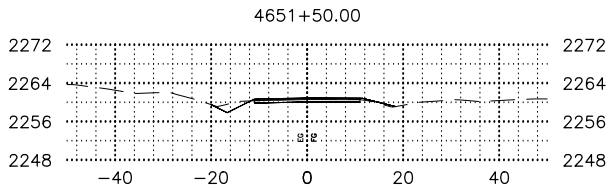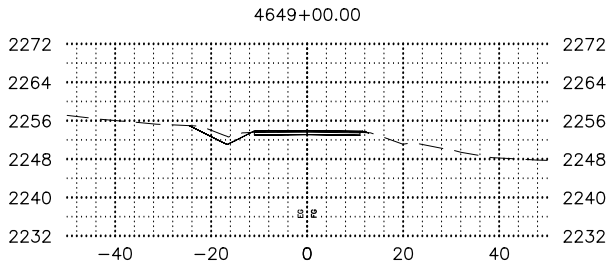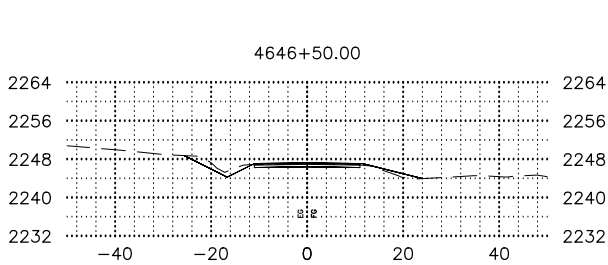

SHEET NO.	TOTAL SHEETS
48	X58
STATE	YEAR
ALASKA	2025
PROJECT DESIGNATION	
0A15039 /CFHWY01286	
NO.	REVISION
DATE	
NO.	REVISION
DATE	
NO.	REVISION
DATE	





















REVIEW
PS&E





















PLANS DEVELOPED BY:
KINNEY ENGINEERING, LLC
3909 Arctic Blvd, Suite 400
ANCHORAGE, AK 99503
(907) 346-2373
CERT. OF AUTH. NO. AECL 1102





















STATE OF ALASKA
DEPARTMENT OF TRANSPORTATION
AND PUBLIC FACILITIES

GLENN HWY, MP 66.5 TO 92
PAVEMENT PRESERVATION,
STAGE 1 MILEPOST 83.5-92

GLENN HIGHWAY
CROSS SECTIONS

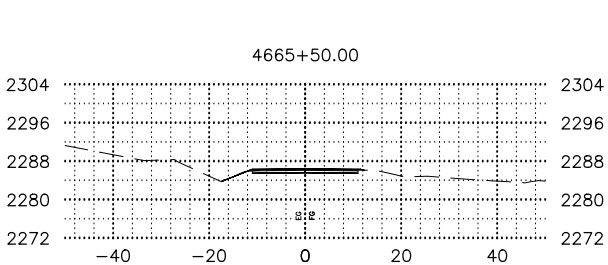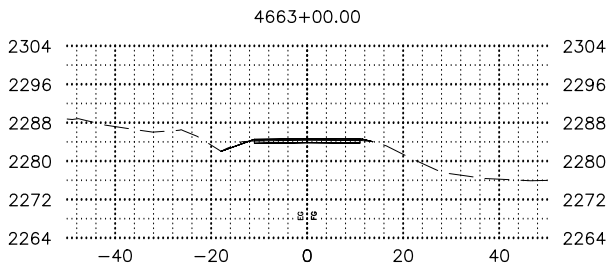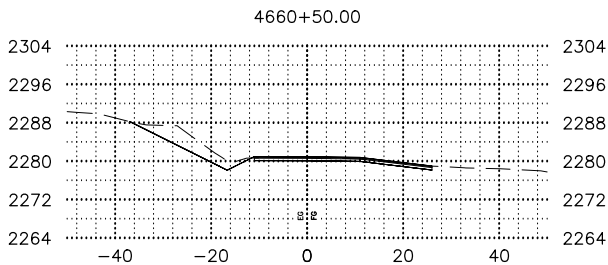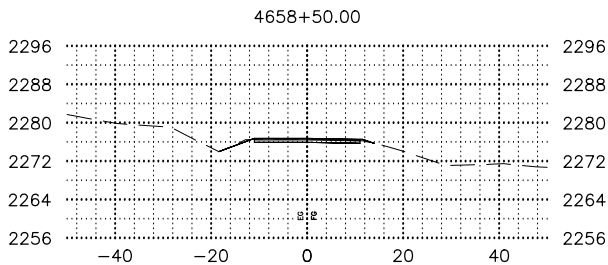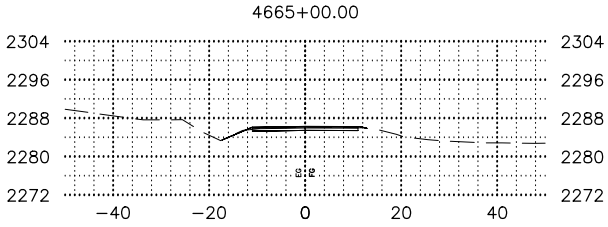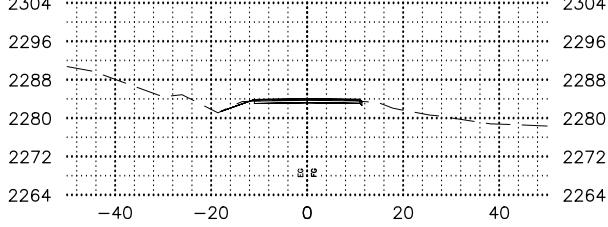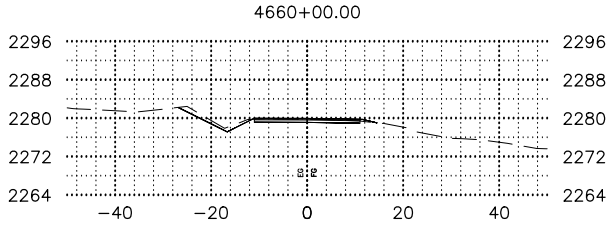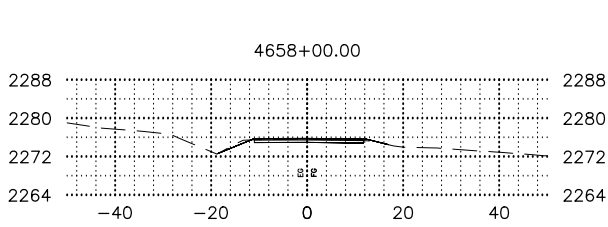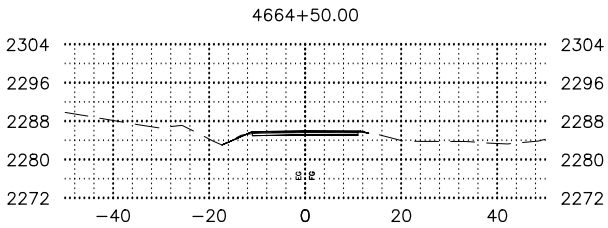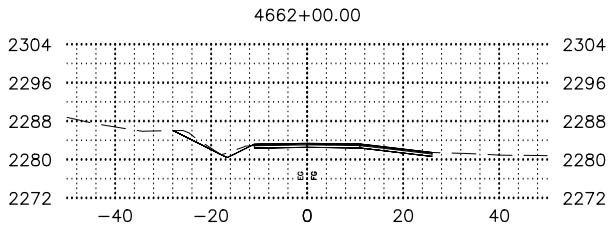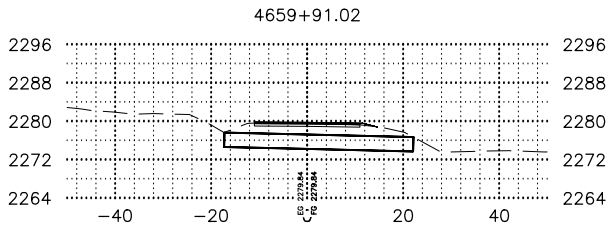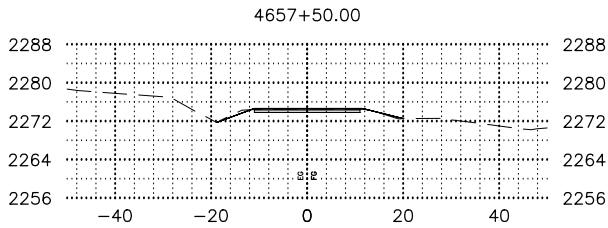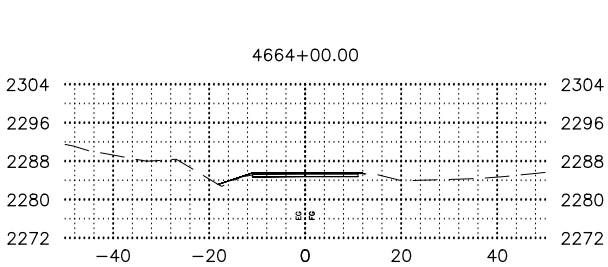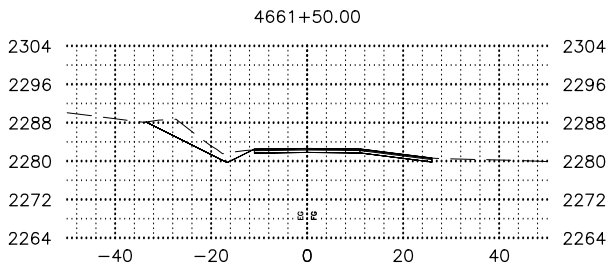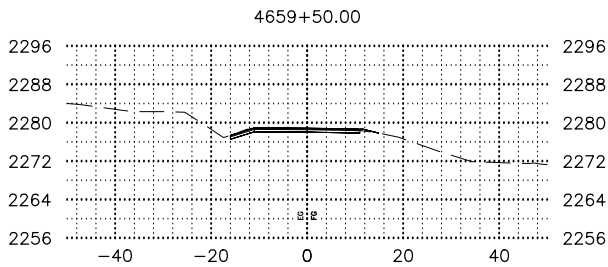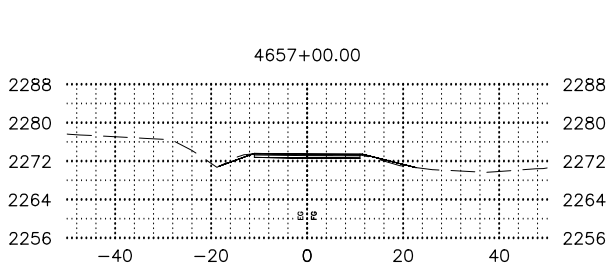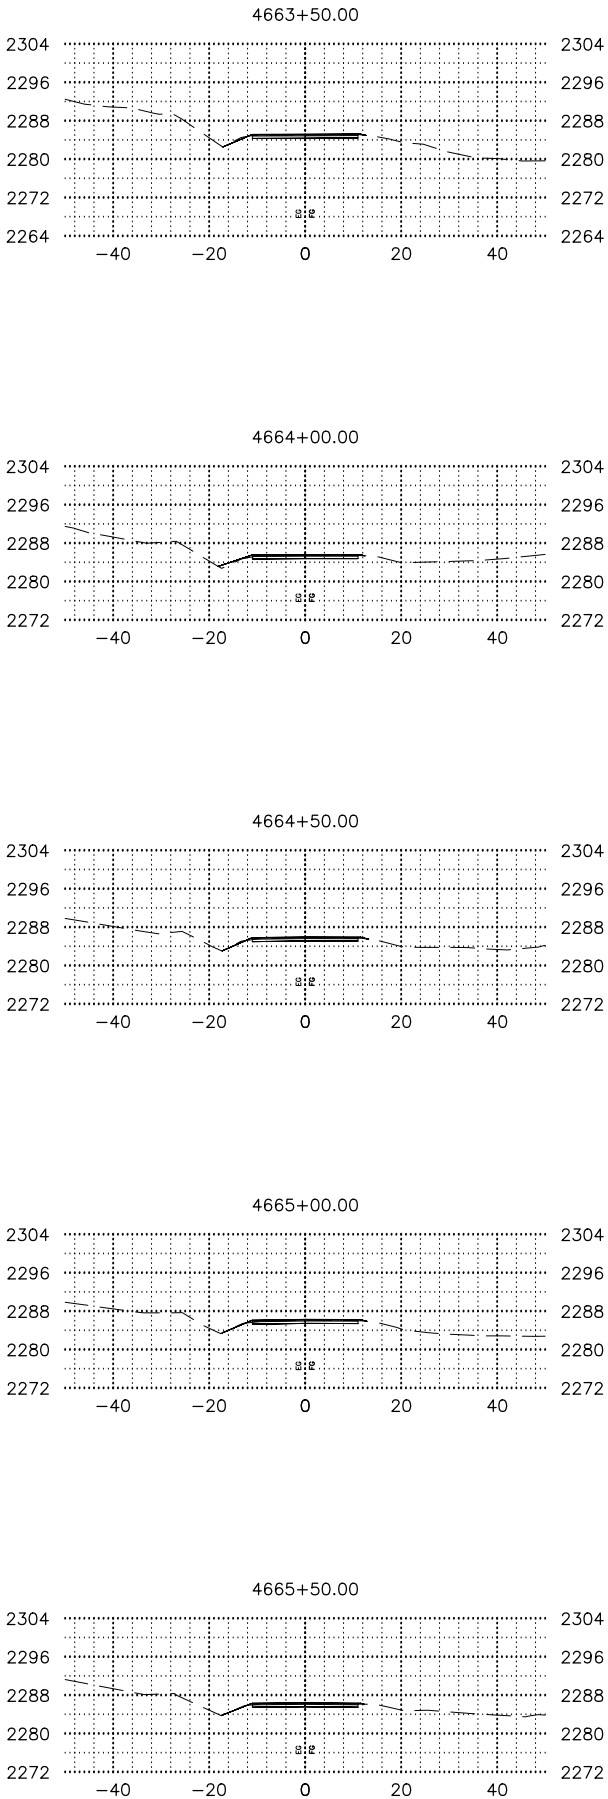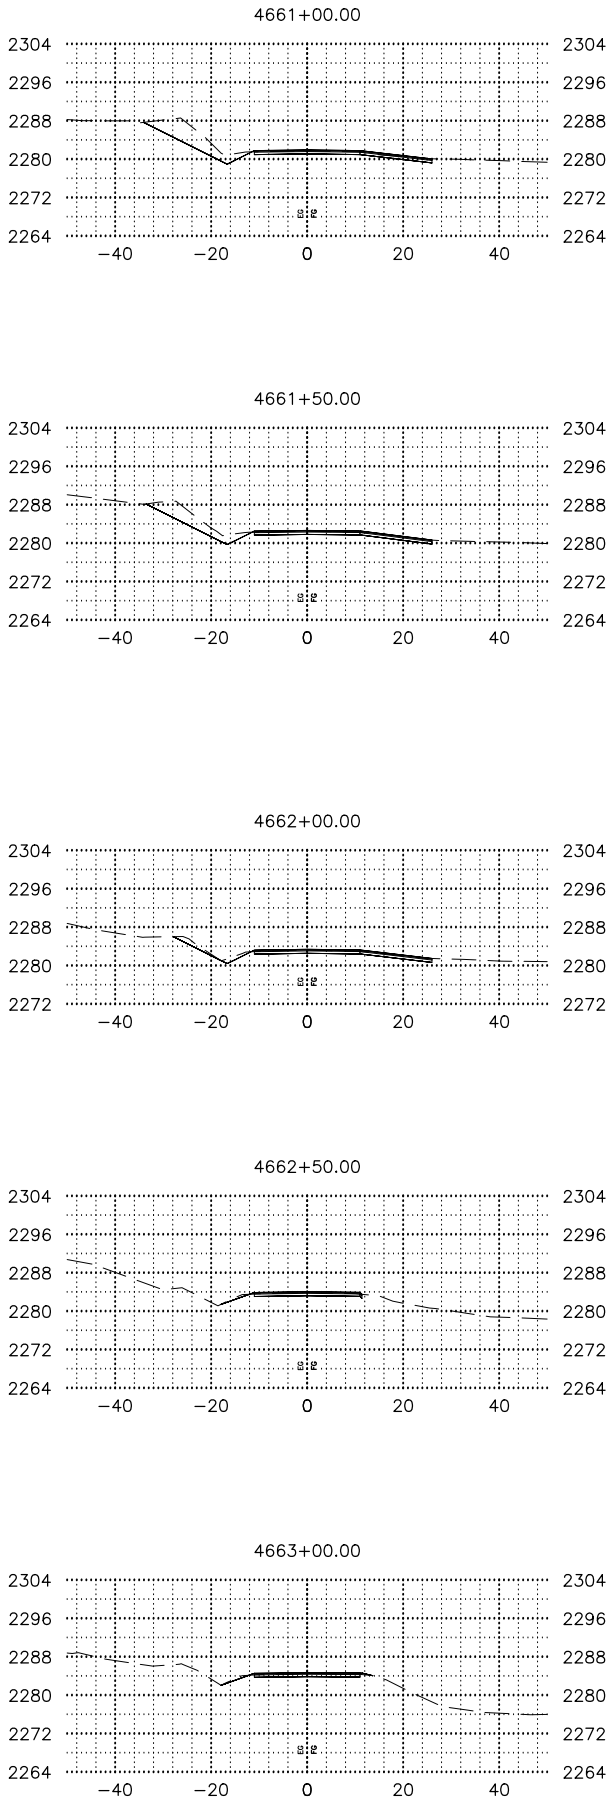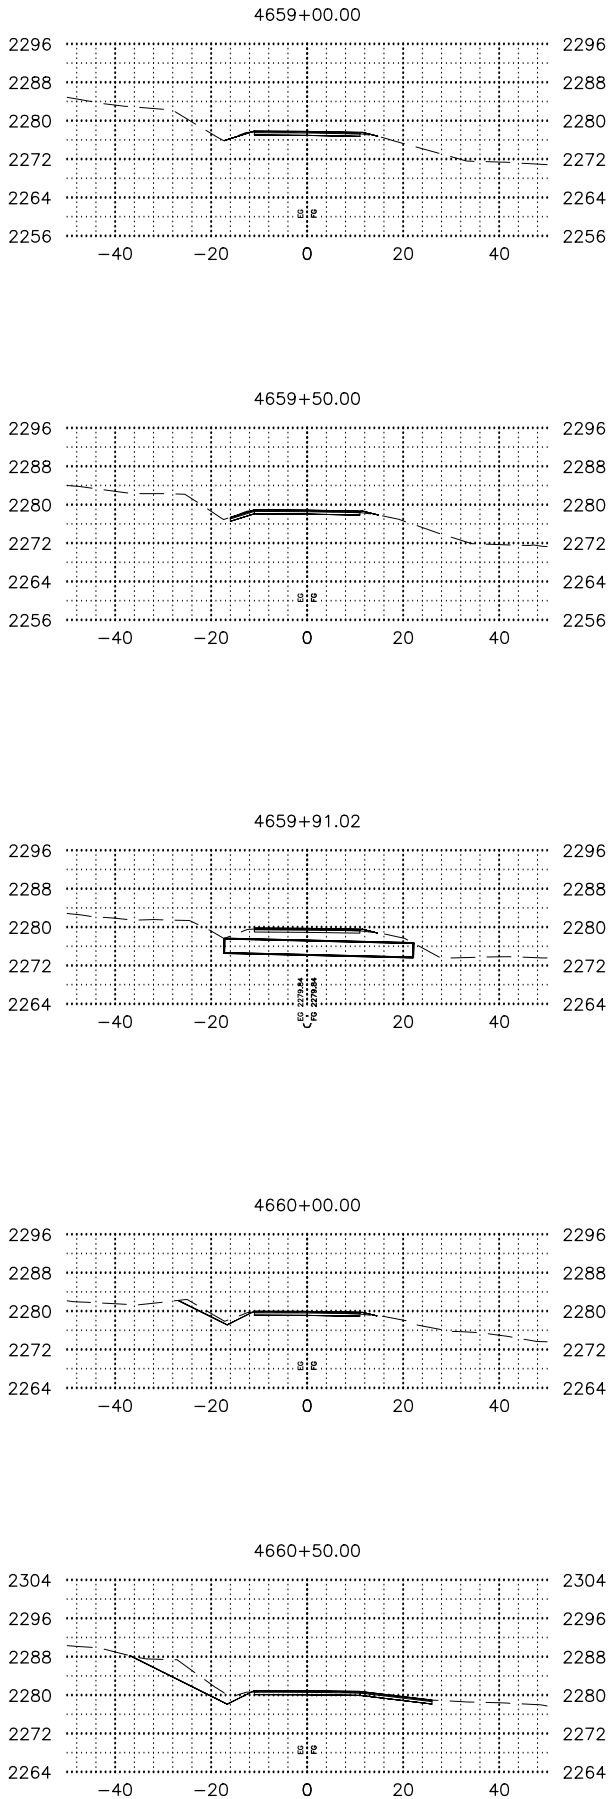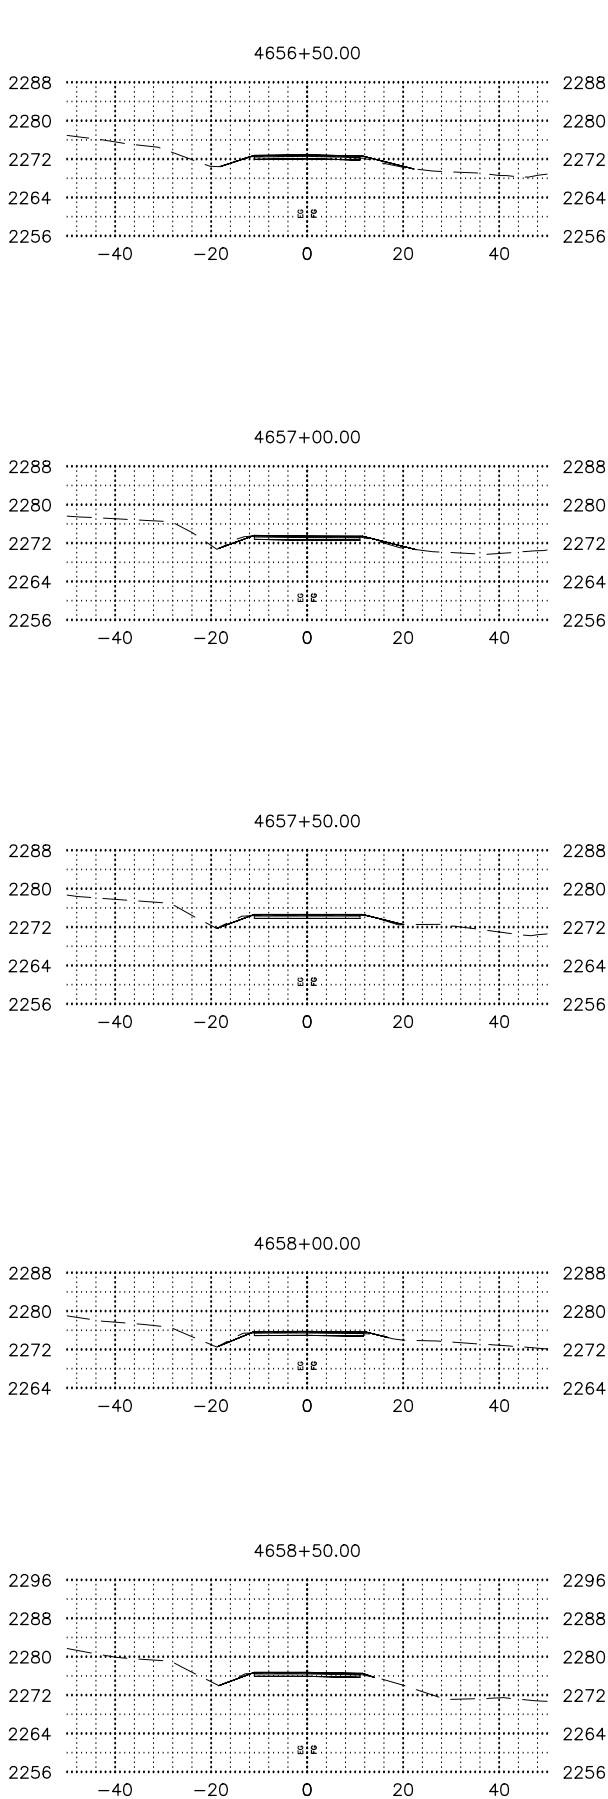

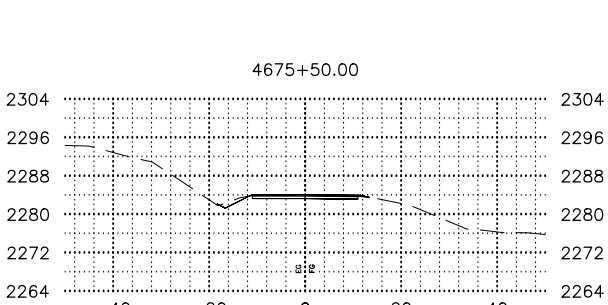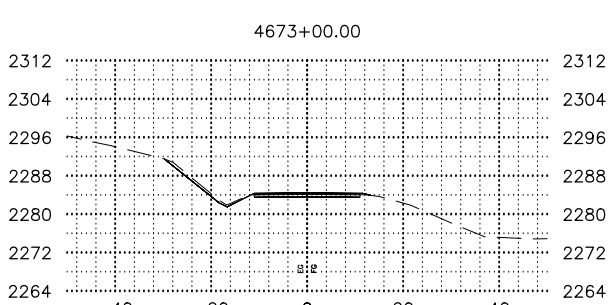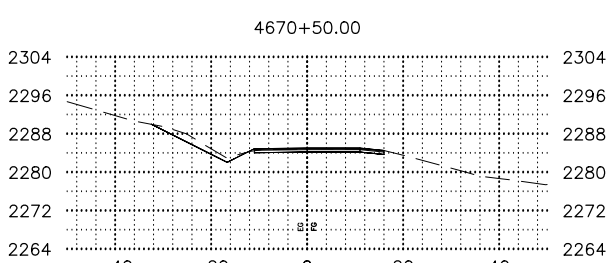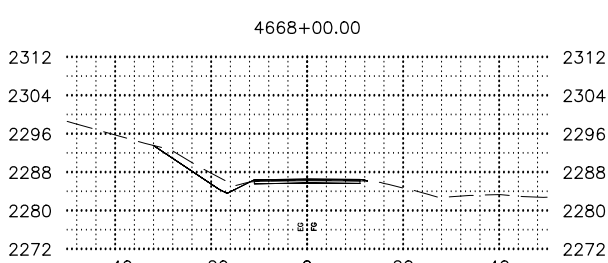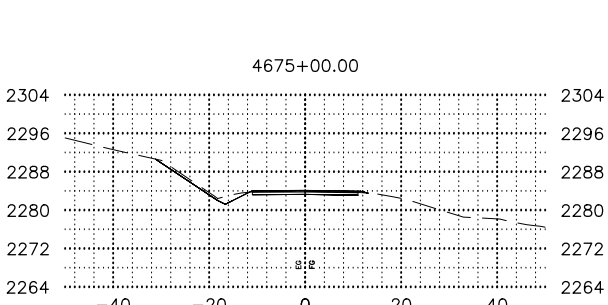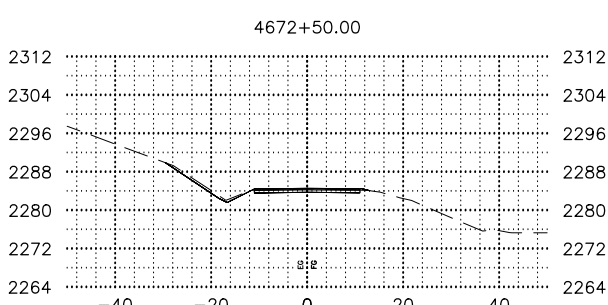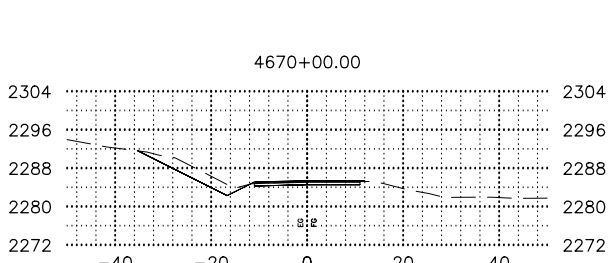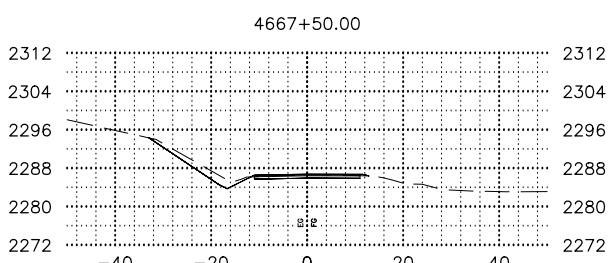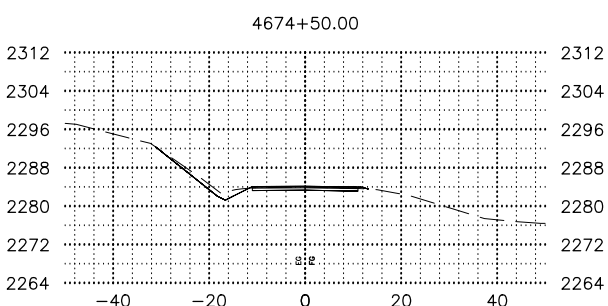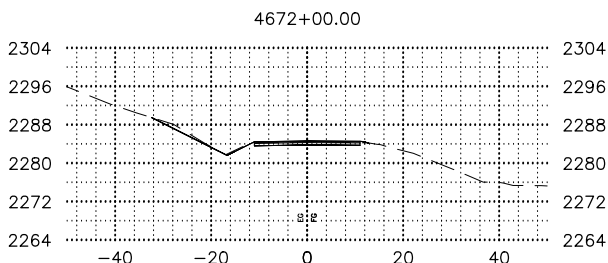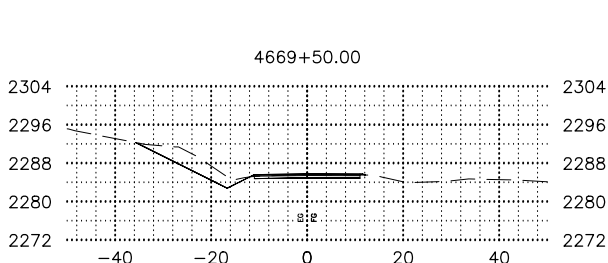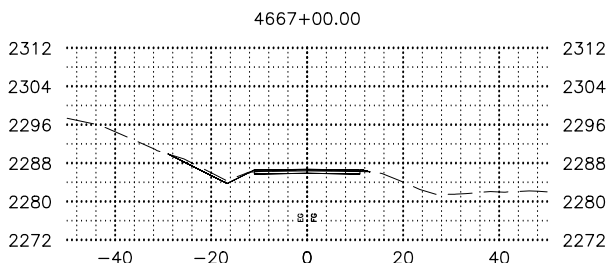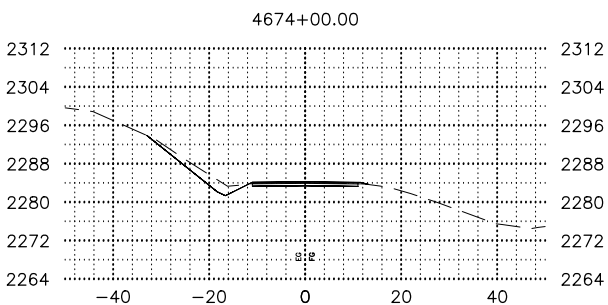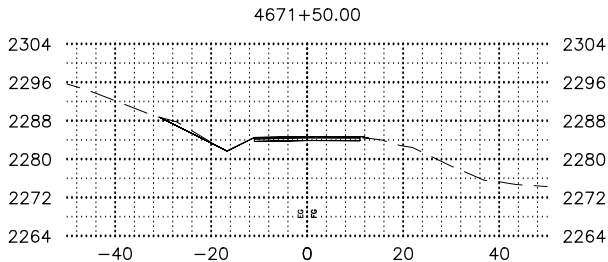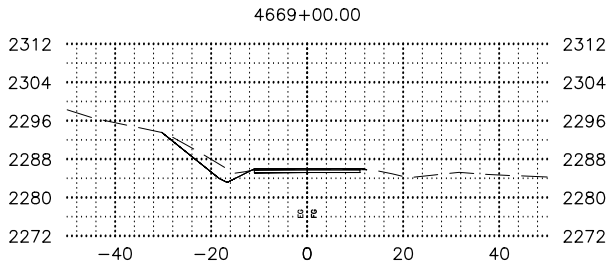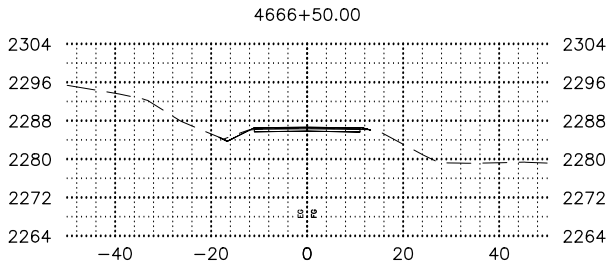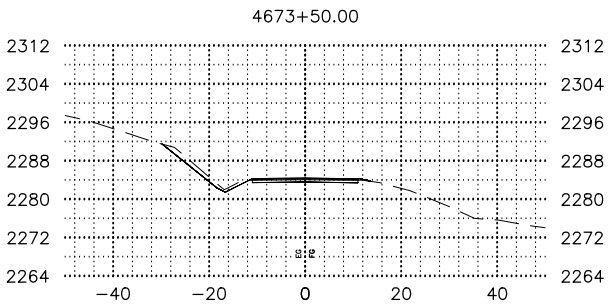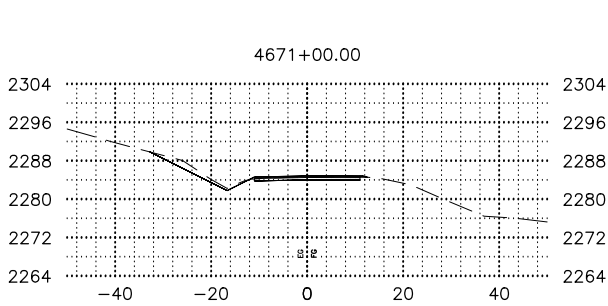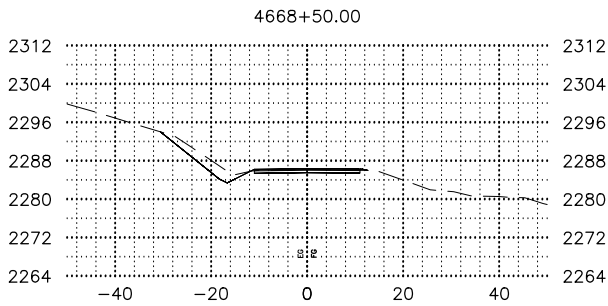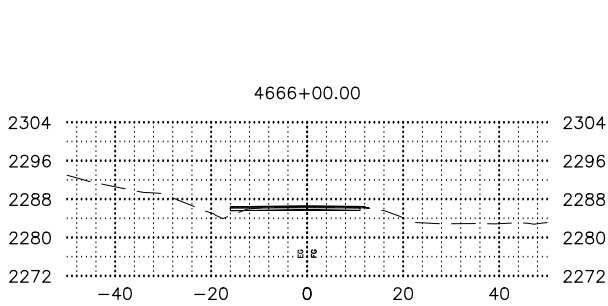

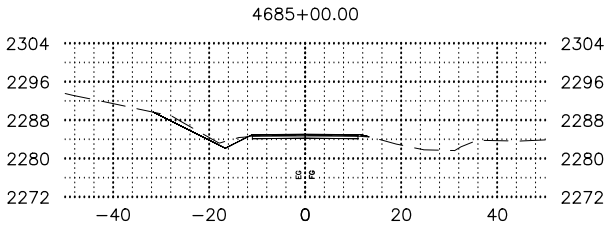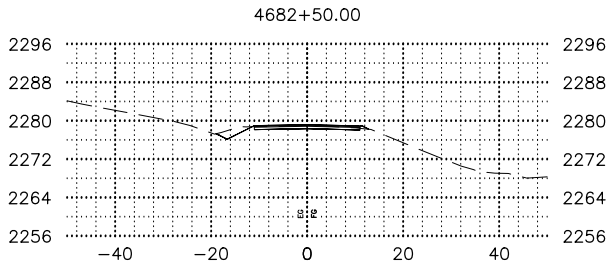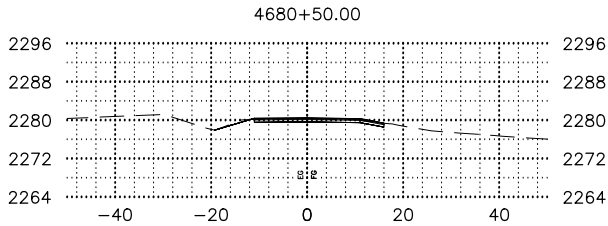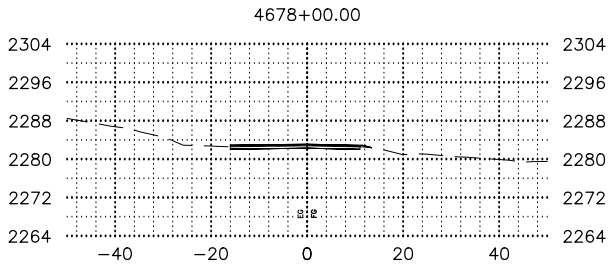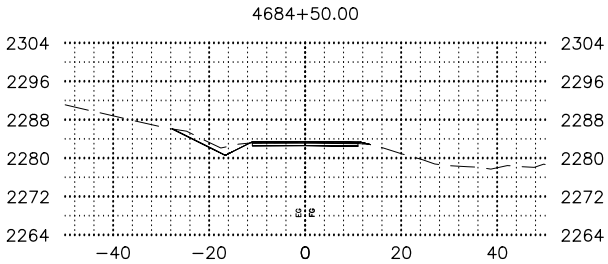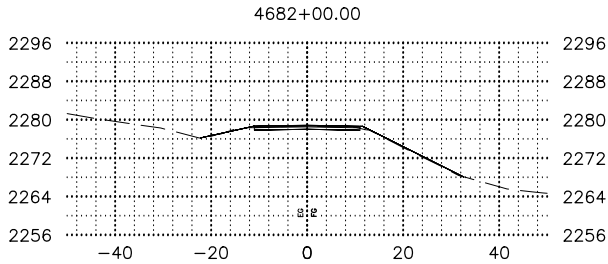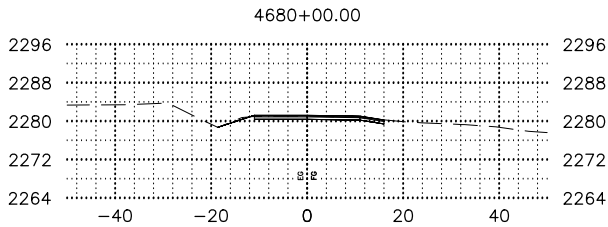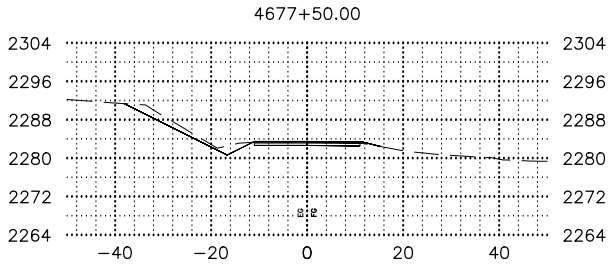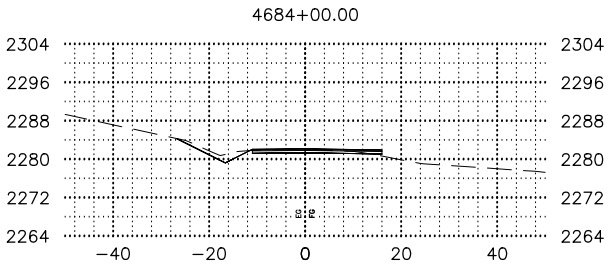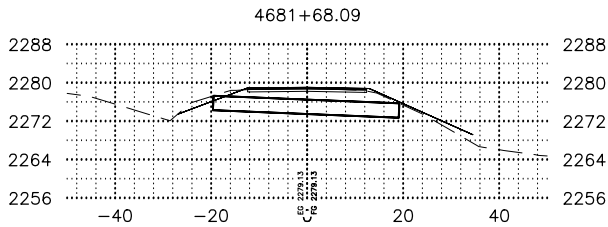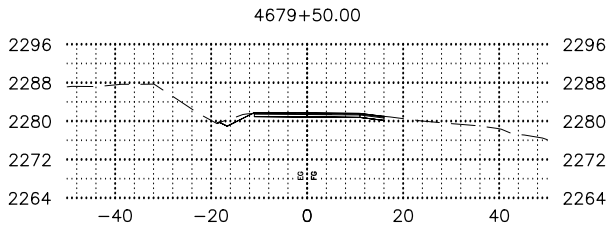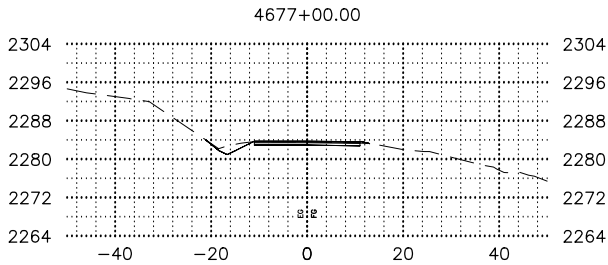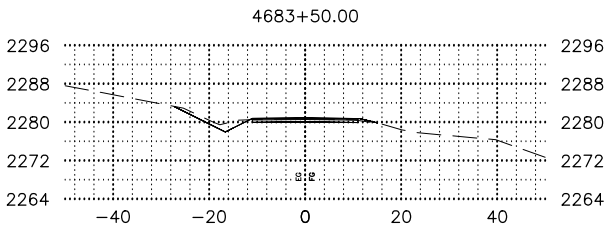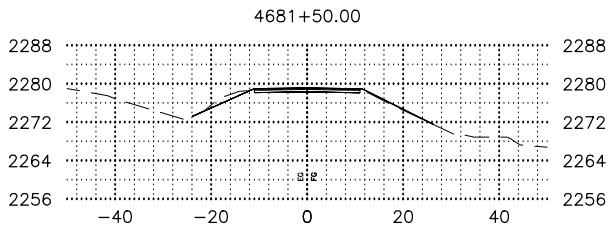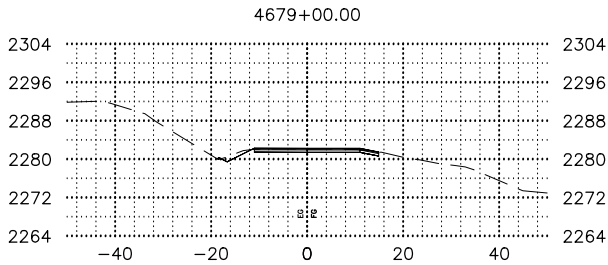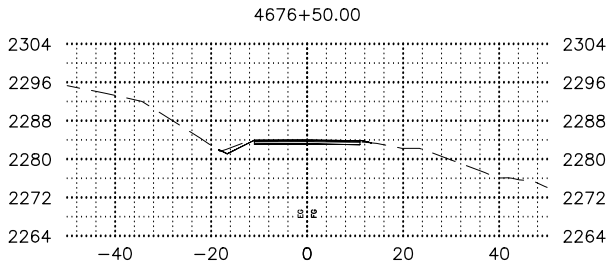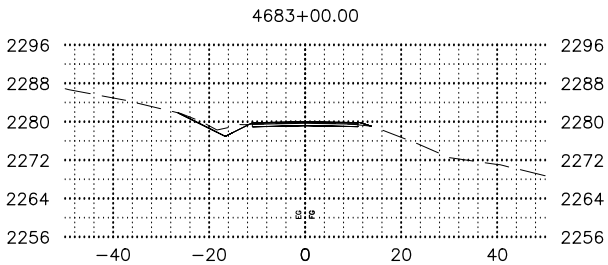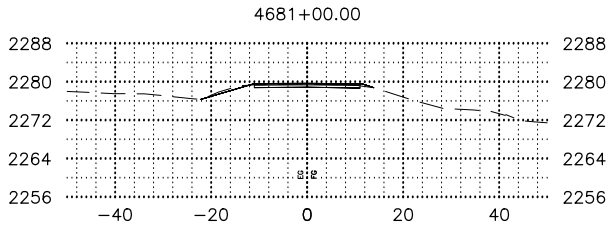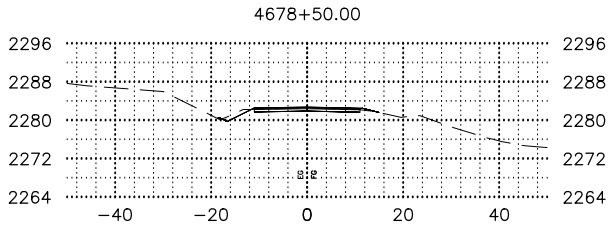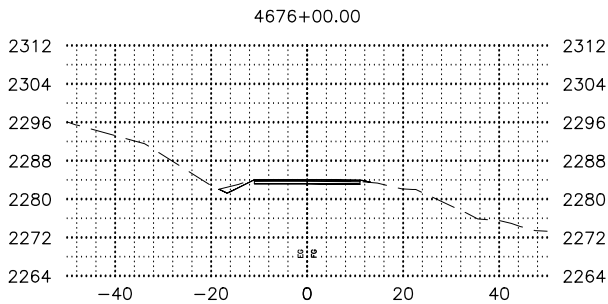

SHEET NO.	TOTAL SHEETS
51	X58
STATE	YEAR
ALASKA	2025
PROJECT DESIGNATION	
0A15039 /CFHWY01286	
NO.	REVISION
DATE	
NO.	REVISION
DATE	
NO.	REVISION
DATE	





















REVIEW
PS&E

PLANS DEVELOPED BY:
KINNEY ENGINEERING, LLC
3909 Arctic Blvd, Suite 400
ANCHORAGE, AK 99503
(907) 346-2373
CERT. OF AUTH. NO. AECL 1102

STATE OF ALASKA
DEPARTMENT OF TRANSPORTATION
AND PUBLIC FACILITIES

GLENN HWY, MP 66.5 TO 92
PAVEMENT PRESERVATION,
STAGE 1 MILEPOST 83.5-92

GLENN HIGHWAY
CROSS SECTIONS

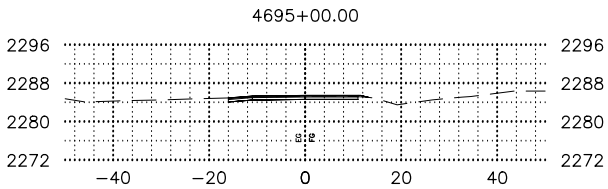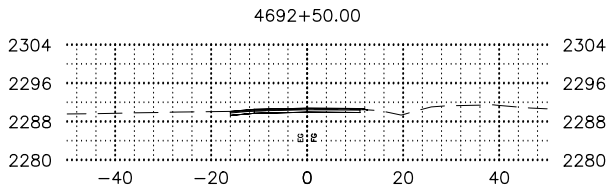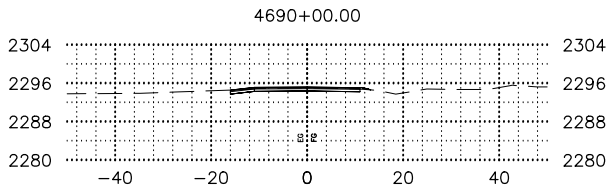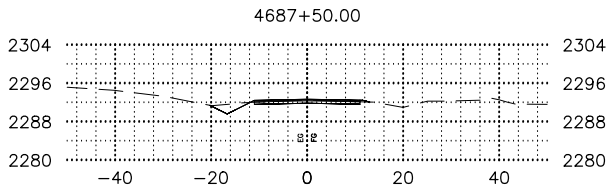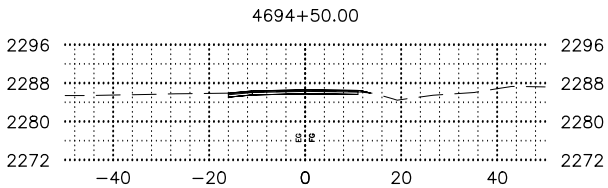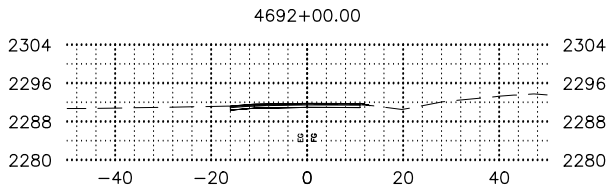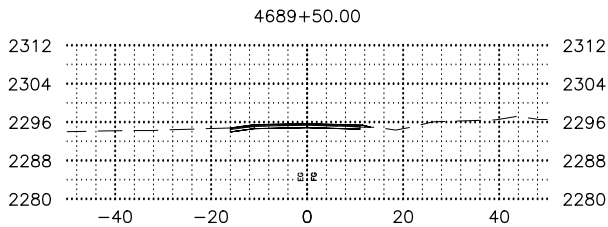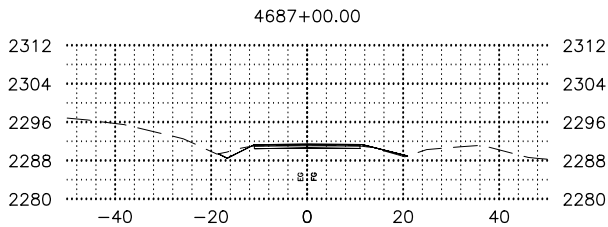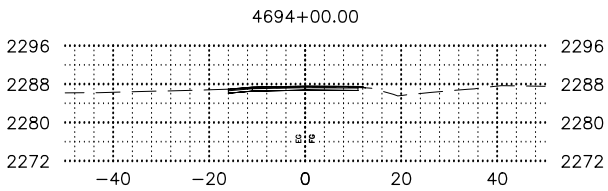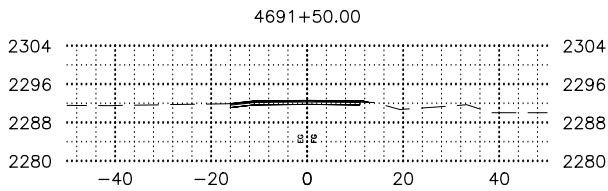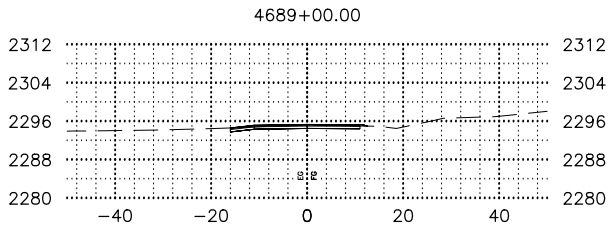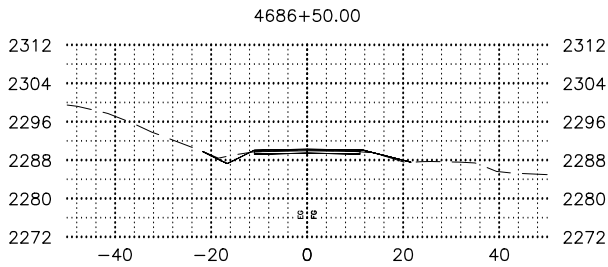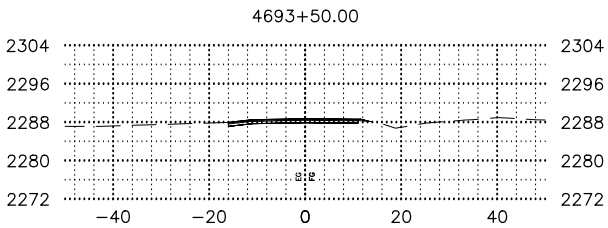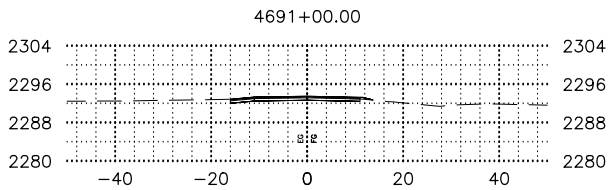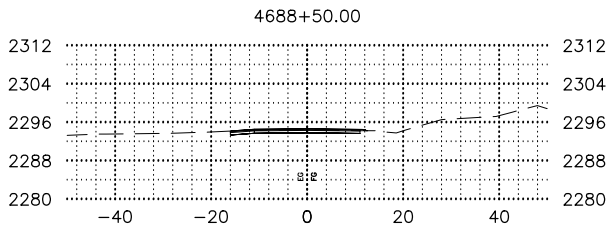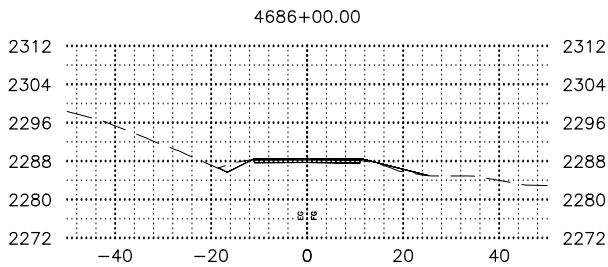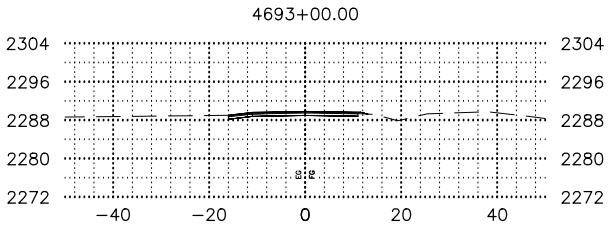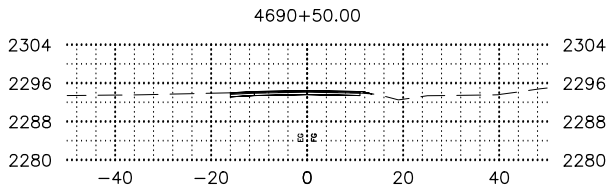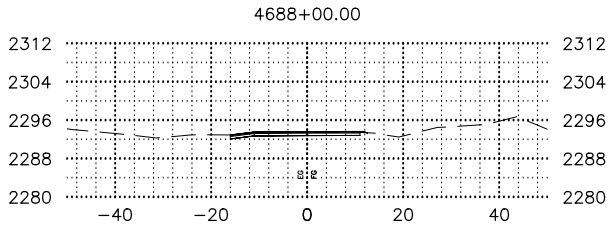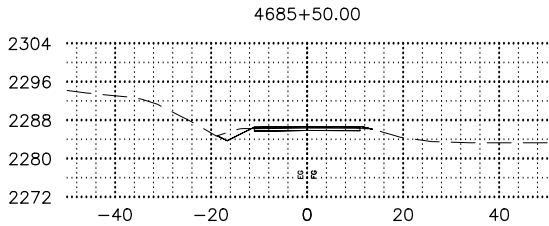

SHEET NO.	TOTAL SHEETS
52	X58
STATE	YEAR
ALASKA	2025
PROJECT DESIGNATION	
0A15039 /CFHWY01286	
NO.	REVISION
DATE	
NO.	REVISION
DATE	
NO.	REVISION
DATE	





REVIEW
PS&E


PLANS DEVELOPED BY:
KINNEY ENGINEERING, LLC
3909 Arctic Blvd, Suite 400
ANCHORAGE, AK 99503
(907) 346-2373
CERT. OF AUTH. NO. AECL 1102

STATE OF ALASKA
DEPARTMENT OF TRANSPORTATION
AND PUBLIC FACILITIES

GLENN HWY, MP 66.5 TO 92
PAVEMENT PRESERVATION,
STAGE 1 MILEPOST 83.5-92

GLENN HIGHWAY
CROSS SECTIONS

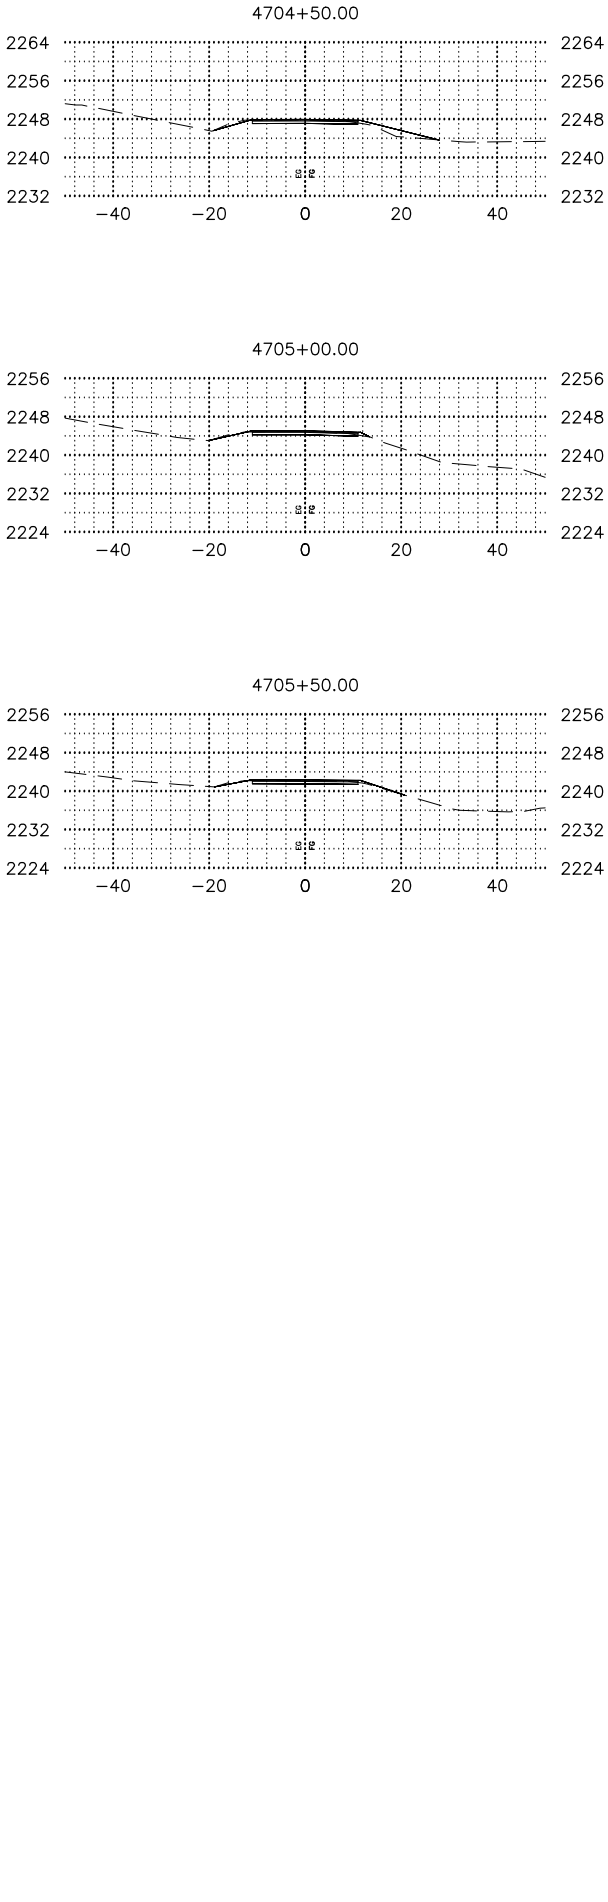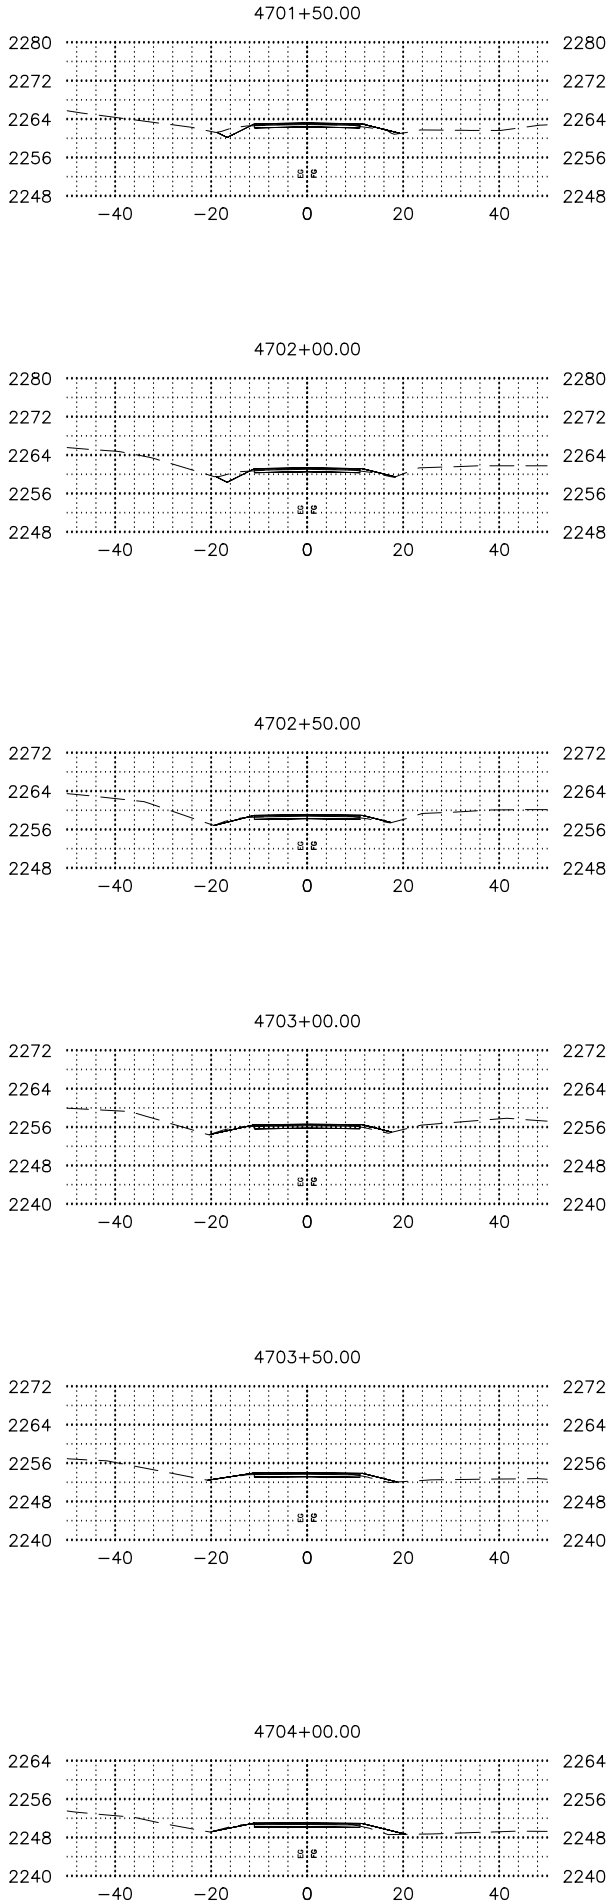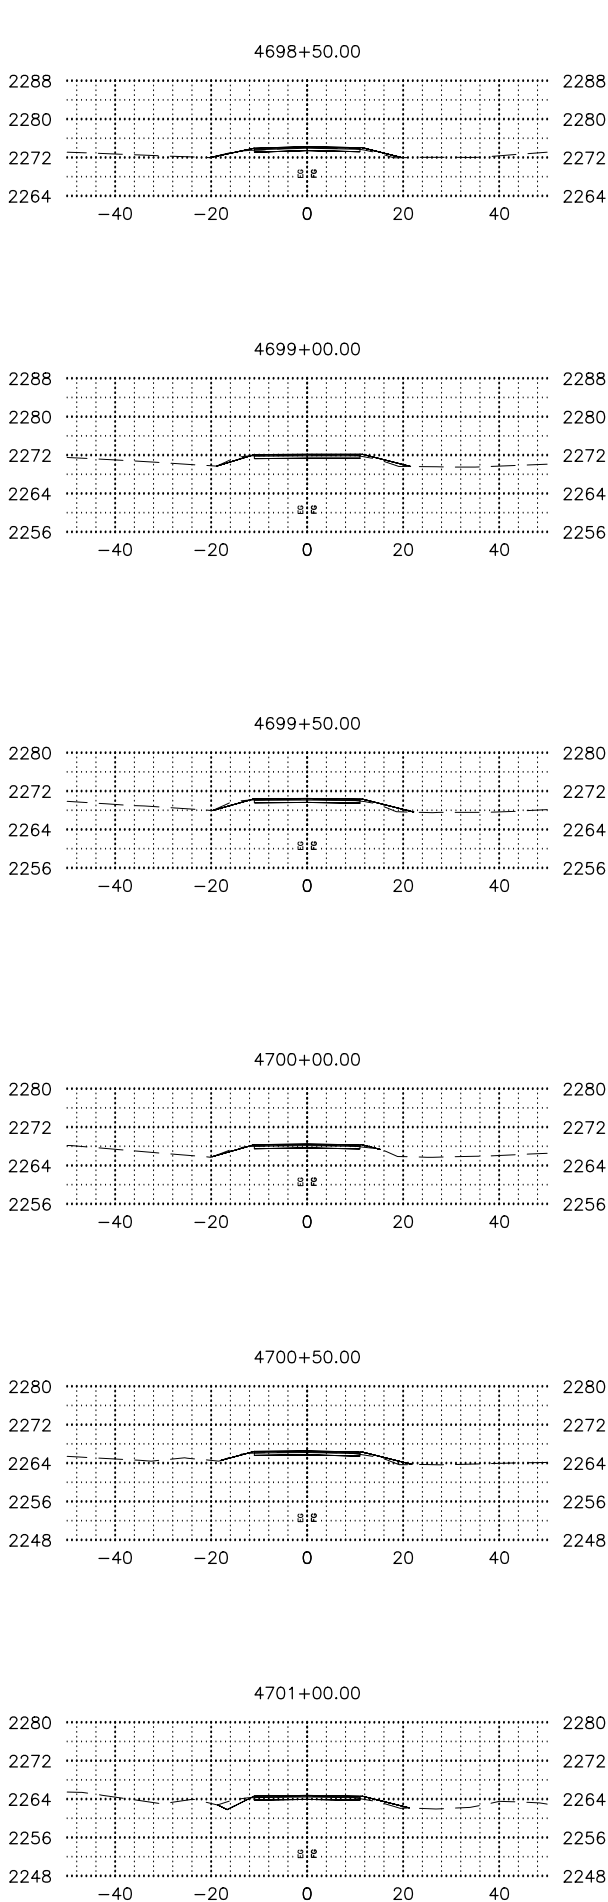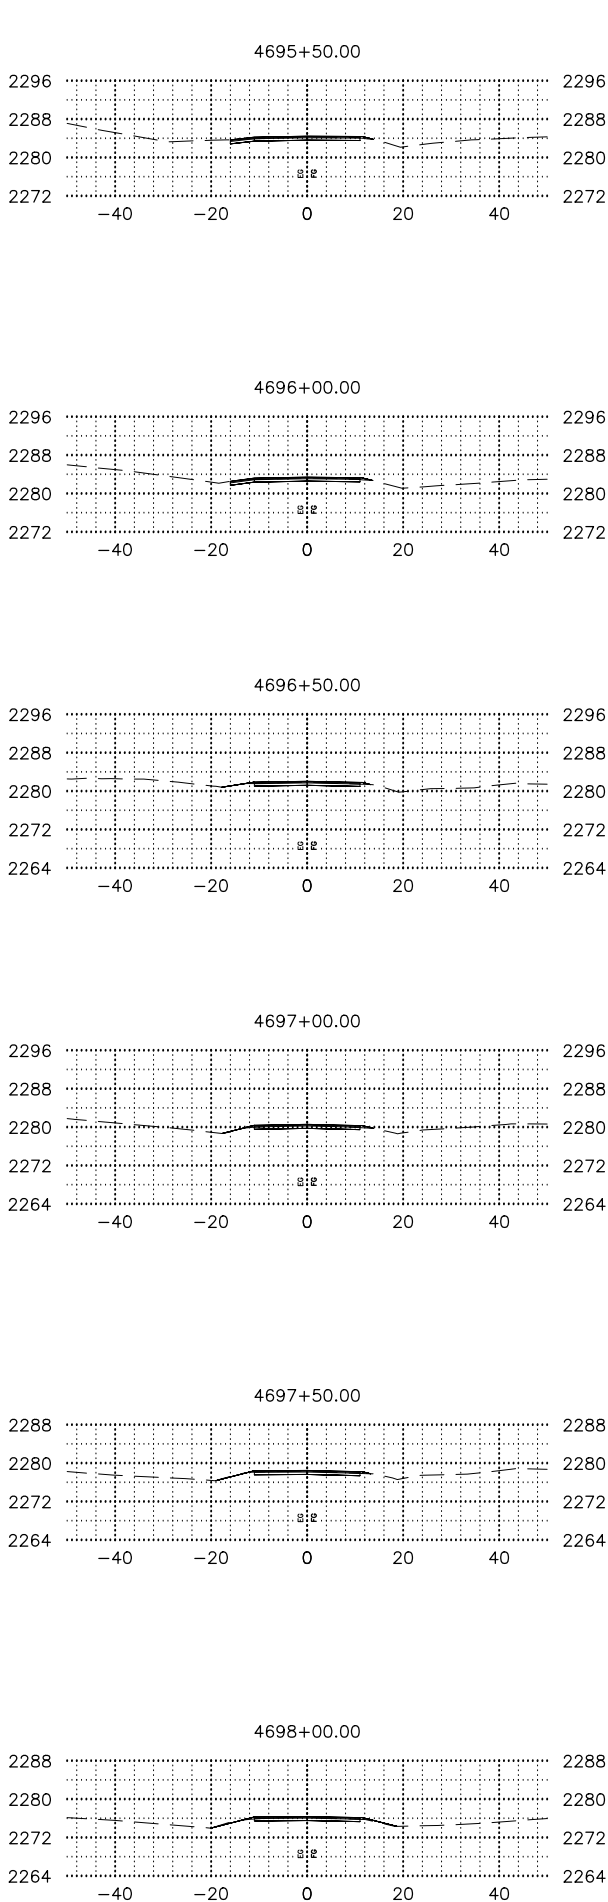












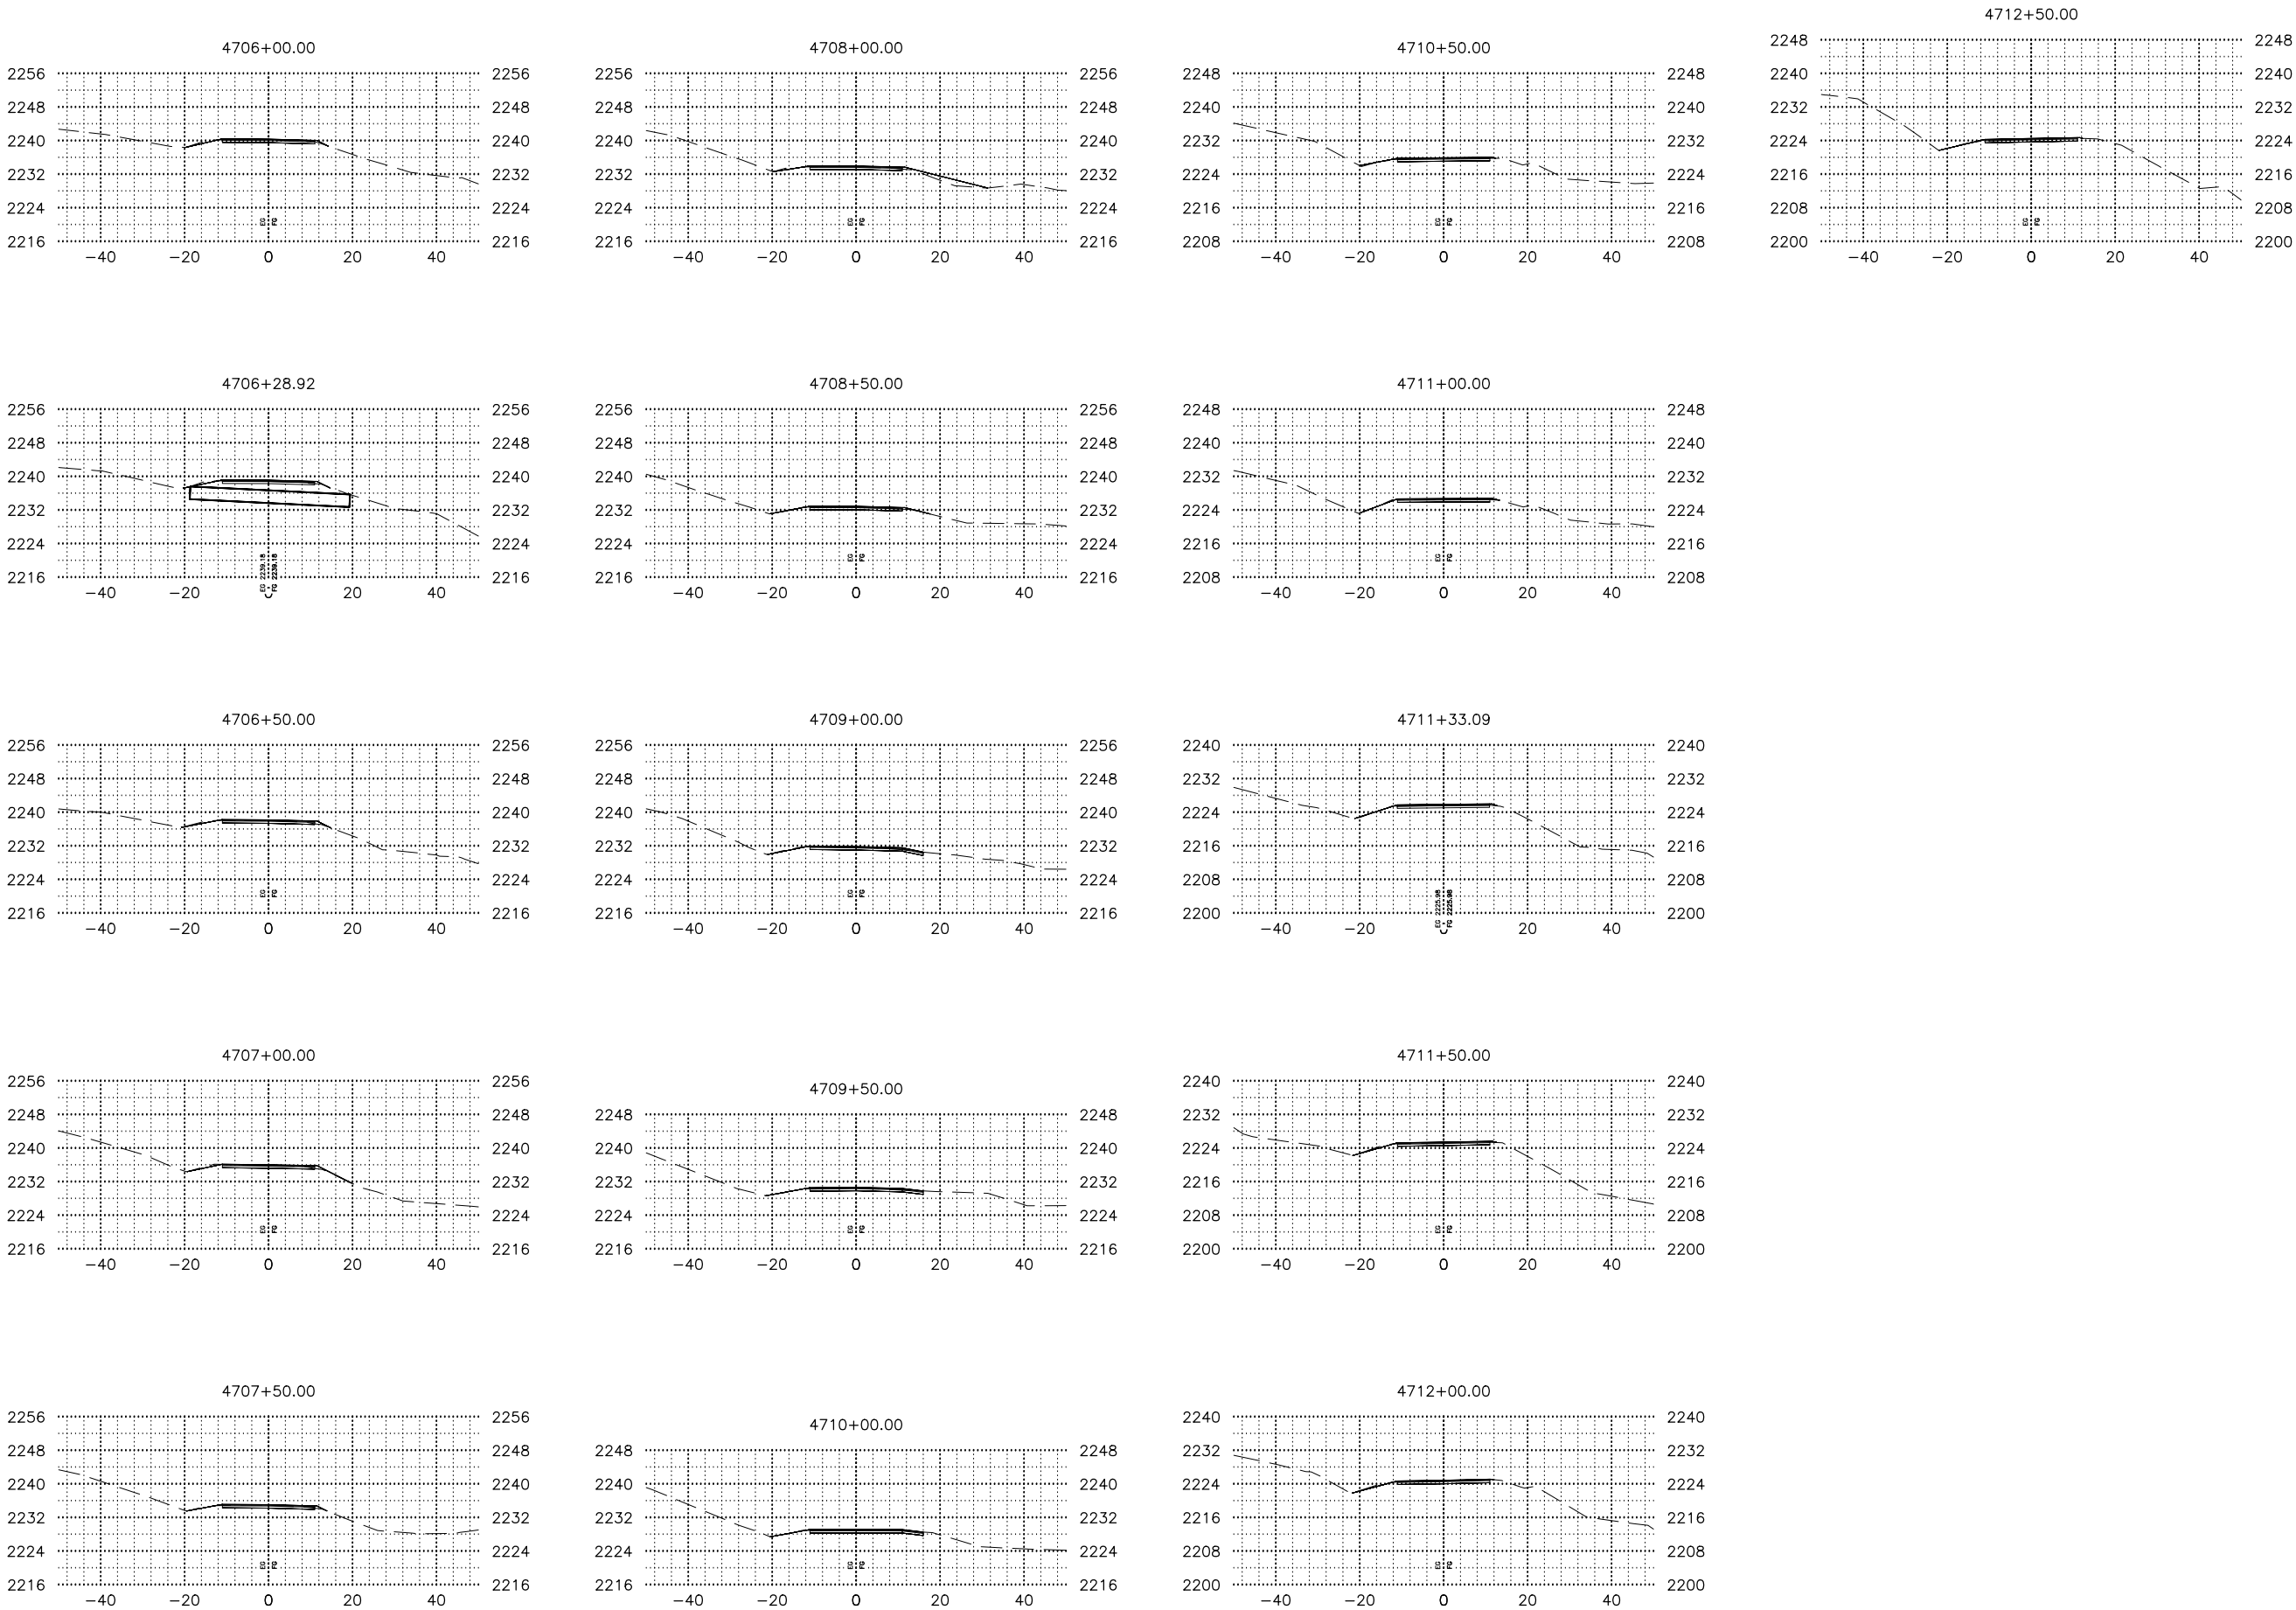


SHEET NO.	TOTAL SHEETS
54	X58
STATE	YEAR
ALASKA	2025
PROJECT DESIGNATION	
0A15039 /CFHWY01286	
NO.	REVISION
DATE	
NO.	REVISION
DATE	
NO.	REVISION
DATE	

REVIEW
PS&E

PLANS DEVELOPED BY:
KINNEY ENGINEERING, LLC
3909 Arctic Blvd, Suite 400
ANCHORAGE, AK 99503
(907) 346-2373
CERT. OF AUTH. NO. AECL 1102

STATE OF ALASKA
DEPARTMENT OF TRANSPORTATION
AND PUBLIC FACILITIES
GLENN HWY, MP 66.5 TO 92
PAVEMENT PRESERVATION,
STAGE 1 MILEPOST 83.5-92
GLENN HIGHWAY
CROSS SECTIONS

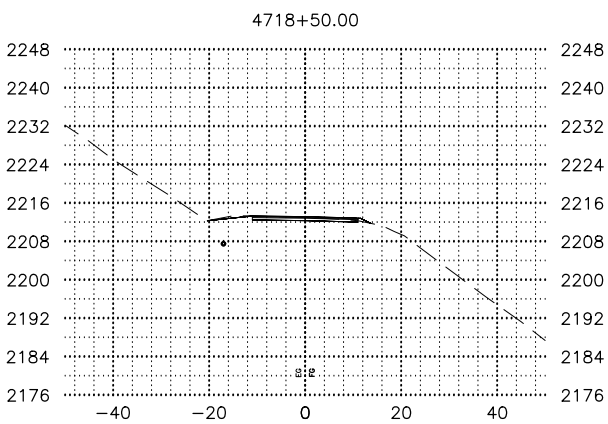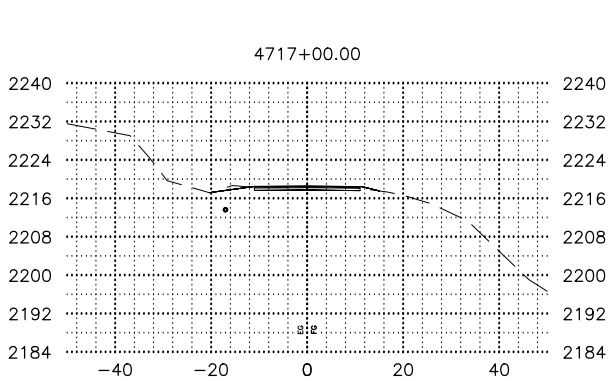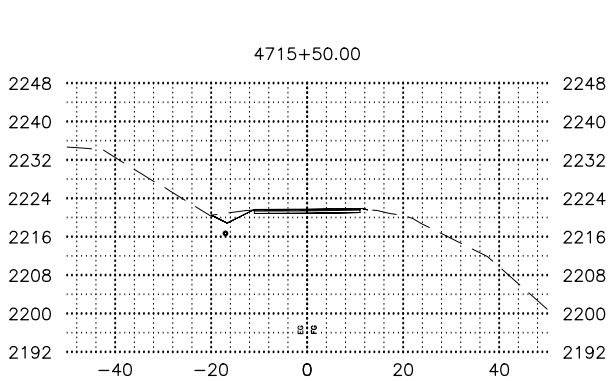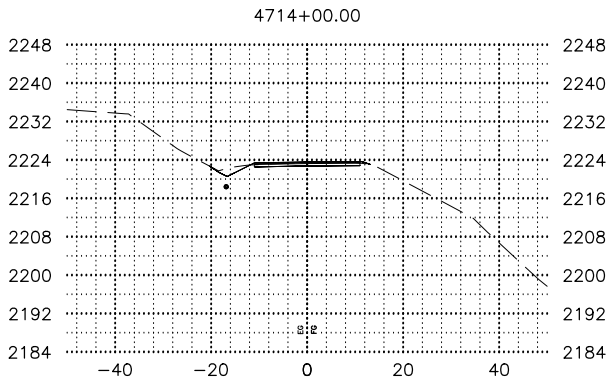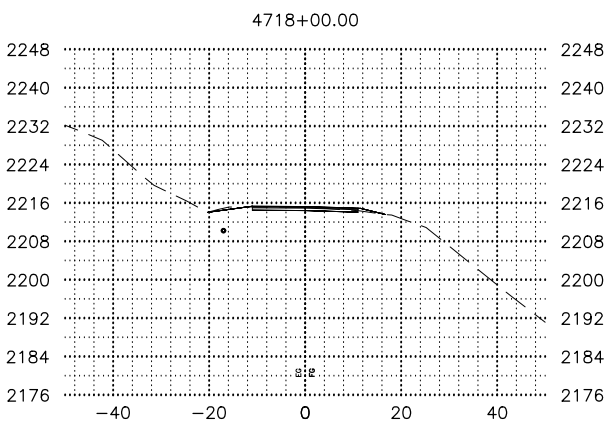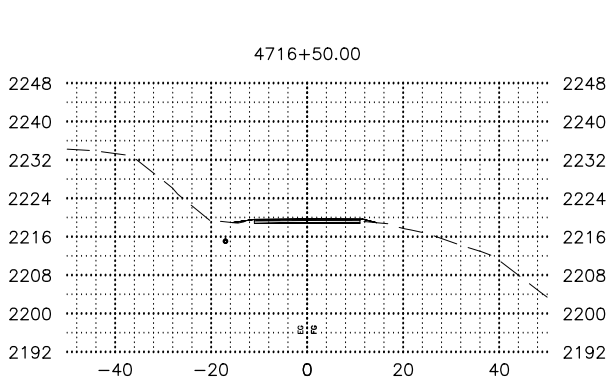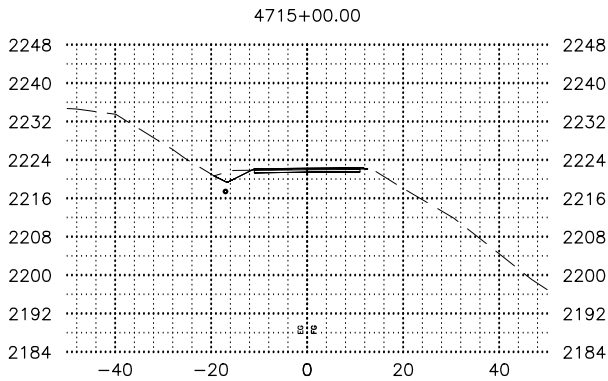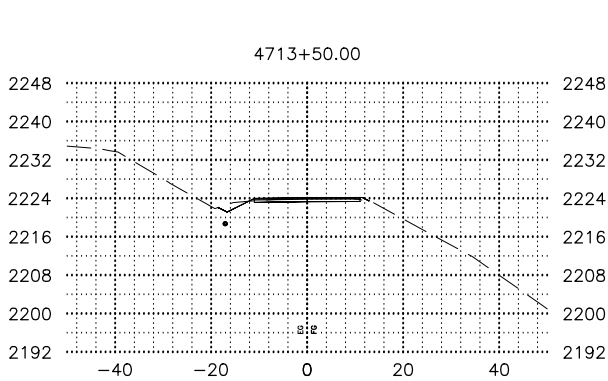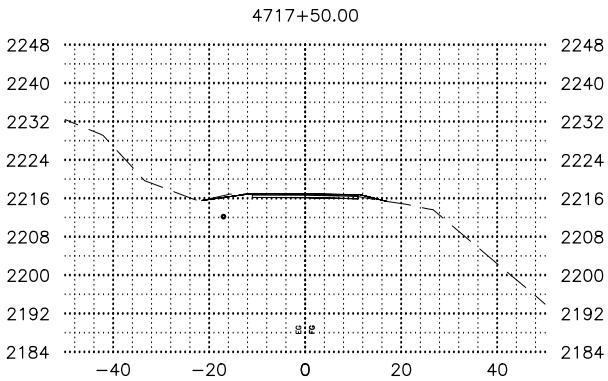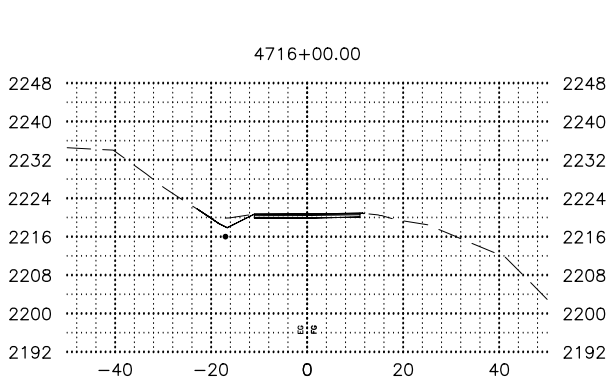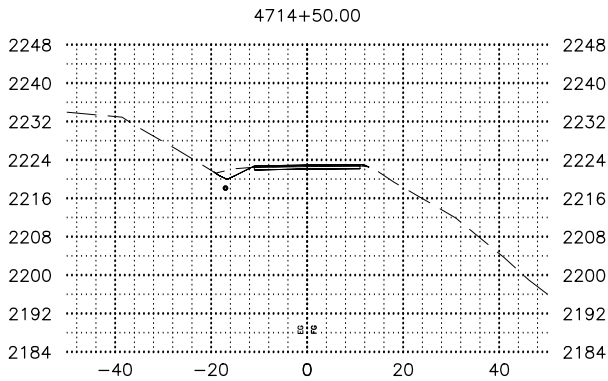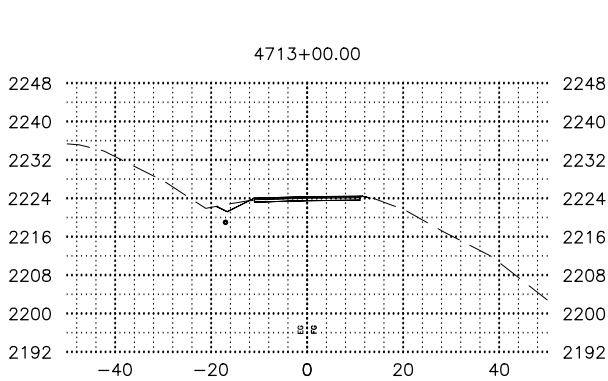

SHEET NO.	TOTAL SHEETS
55	X58
STATE	YEAR
ALASKA	2025
PROJECT DESIGNATION	
0A15039 /CFHWY01286	
NO.	REVISION
DATE	
NO.	REVISION
DATE	
NO.	REVISION
DATE	

















REVIEW
PS&E

PLANS DEVELOPED BY:
KINNEY ENGINEERING, LLC
3909 Arctic Blvd, Suite 400
ANCHORAGE, AK 99503
(907) 346-2373
CERT. OF AUTH. NO. AECL 1102

STATE OF ALASKA
DEPARTMENT OF TRANSPORTATION
AND PUBLIC FACILITIES

GLENN HWY, MP 66.5 TO 92
PAVEMENT PRESERVATION,
STAGE 1 MILEPOST 83.5-92

GLENN HIGHWAY
CROSS SECTIONS

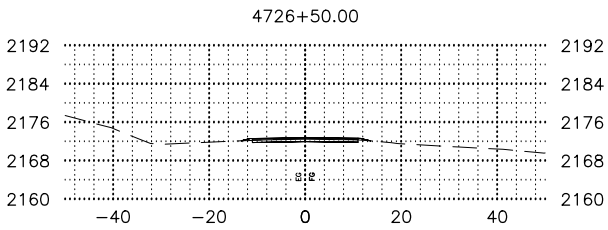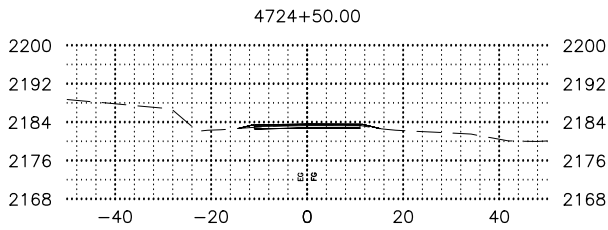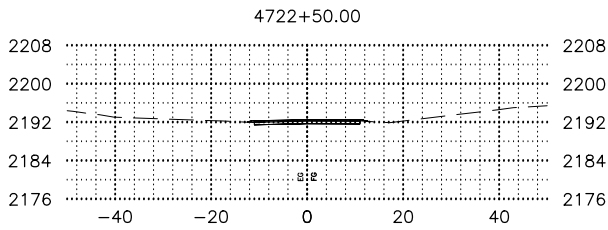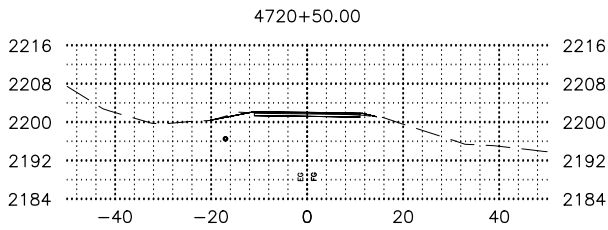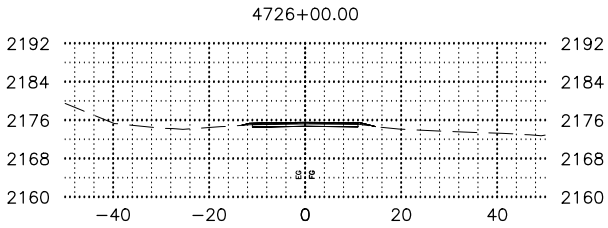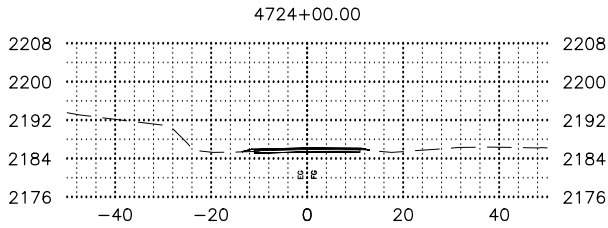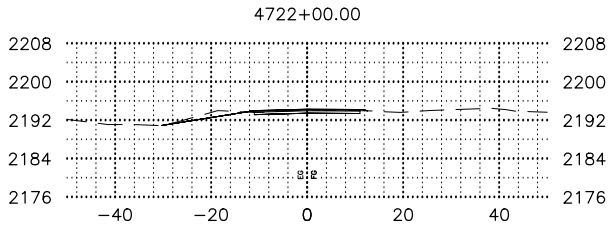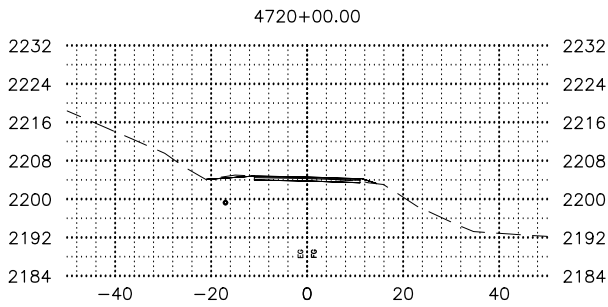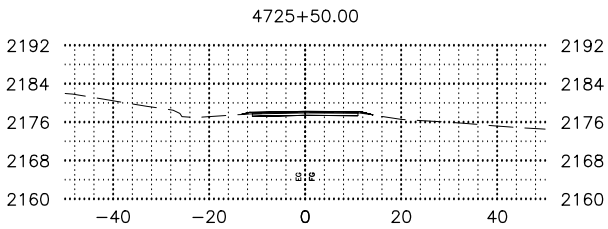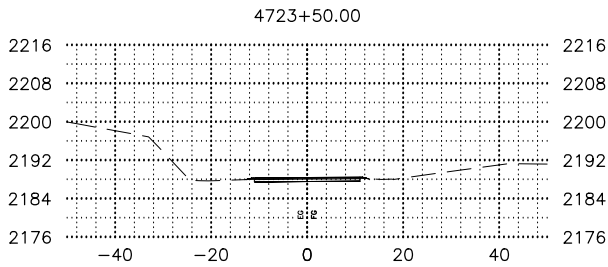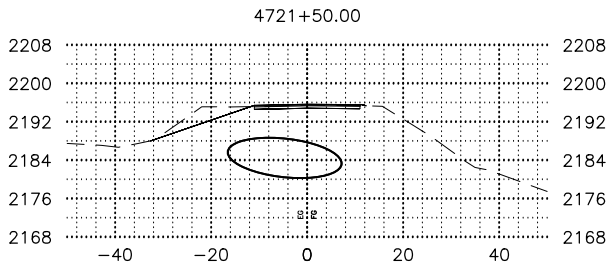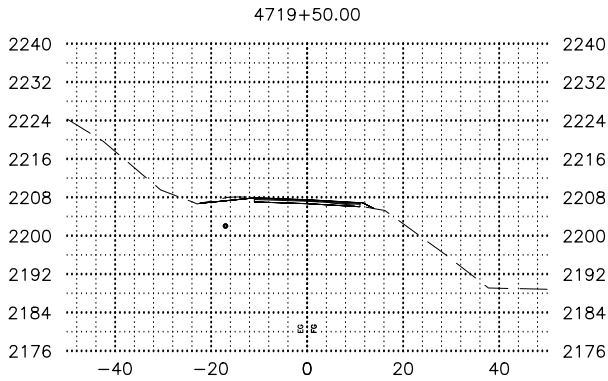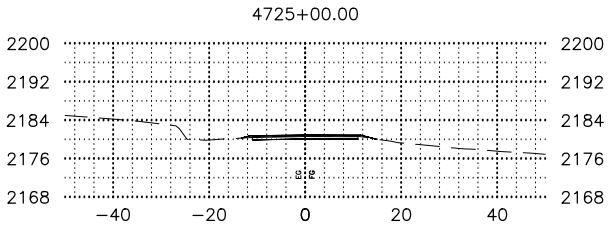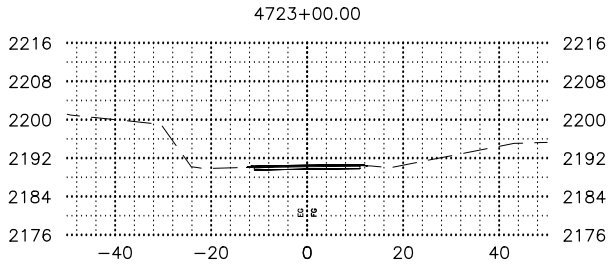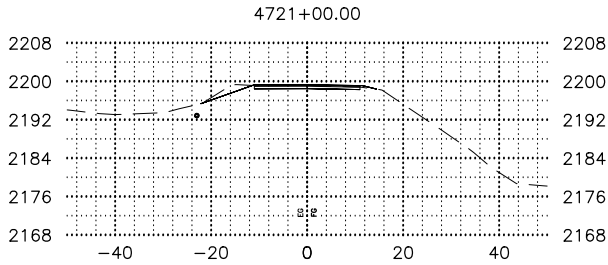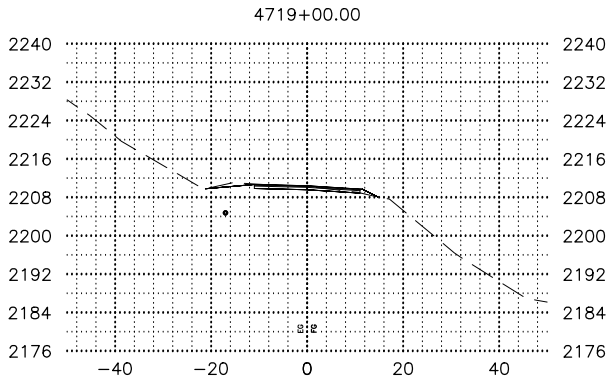

SHEET NO.	TOTAL SHEETS
56	X58
STATE	YEAR
ALASKA	2025
PROJECT DESIGNATION	
0A15039 /CFHWY01286	
NO.	REVISION
DATE	
NO.	REVISION
DATE	
NO.	REVISION
DATE	

REVIEW
PS&E

PLANS DEVELOPED BY:
KINNEY ENGINEERING, LLC
3909 Arctic Blvd, Suite 400
ANCHORAGE, AK 99503
(907) 346-2373
CERT. OF AUTH. NO. AECL 1102

STATE OF ALASKA
DEPARTMENT OF TRANSPORTATION
AND PUBLIC FACILITIES

GLENN HWY, MP 66.5 TO 92
PAVEMENT PRESERVATION,
STAGE 1 MILEPOST 83.5-92

GLENN HIGHWAY
CROSS SECTIONS

