


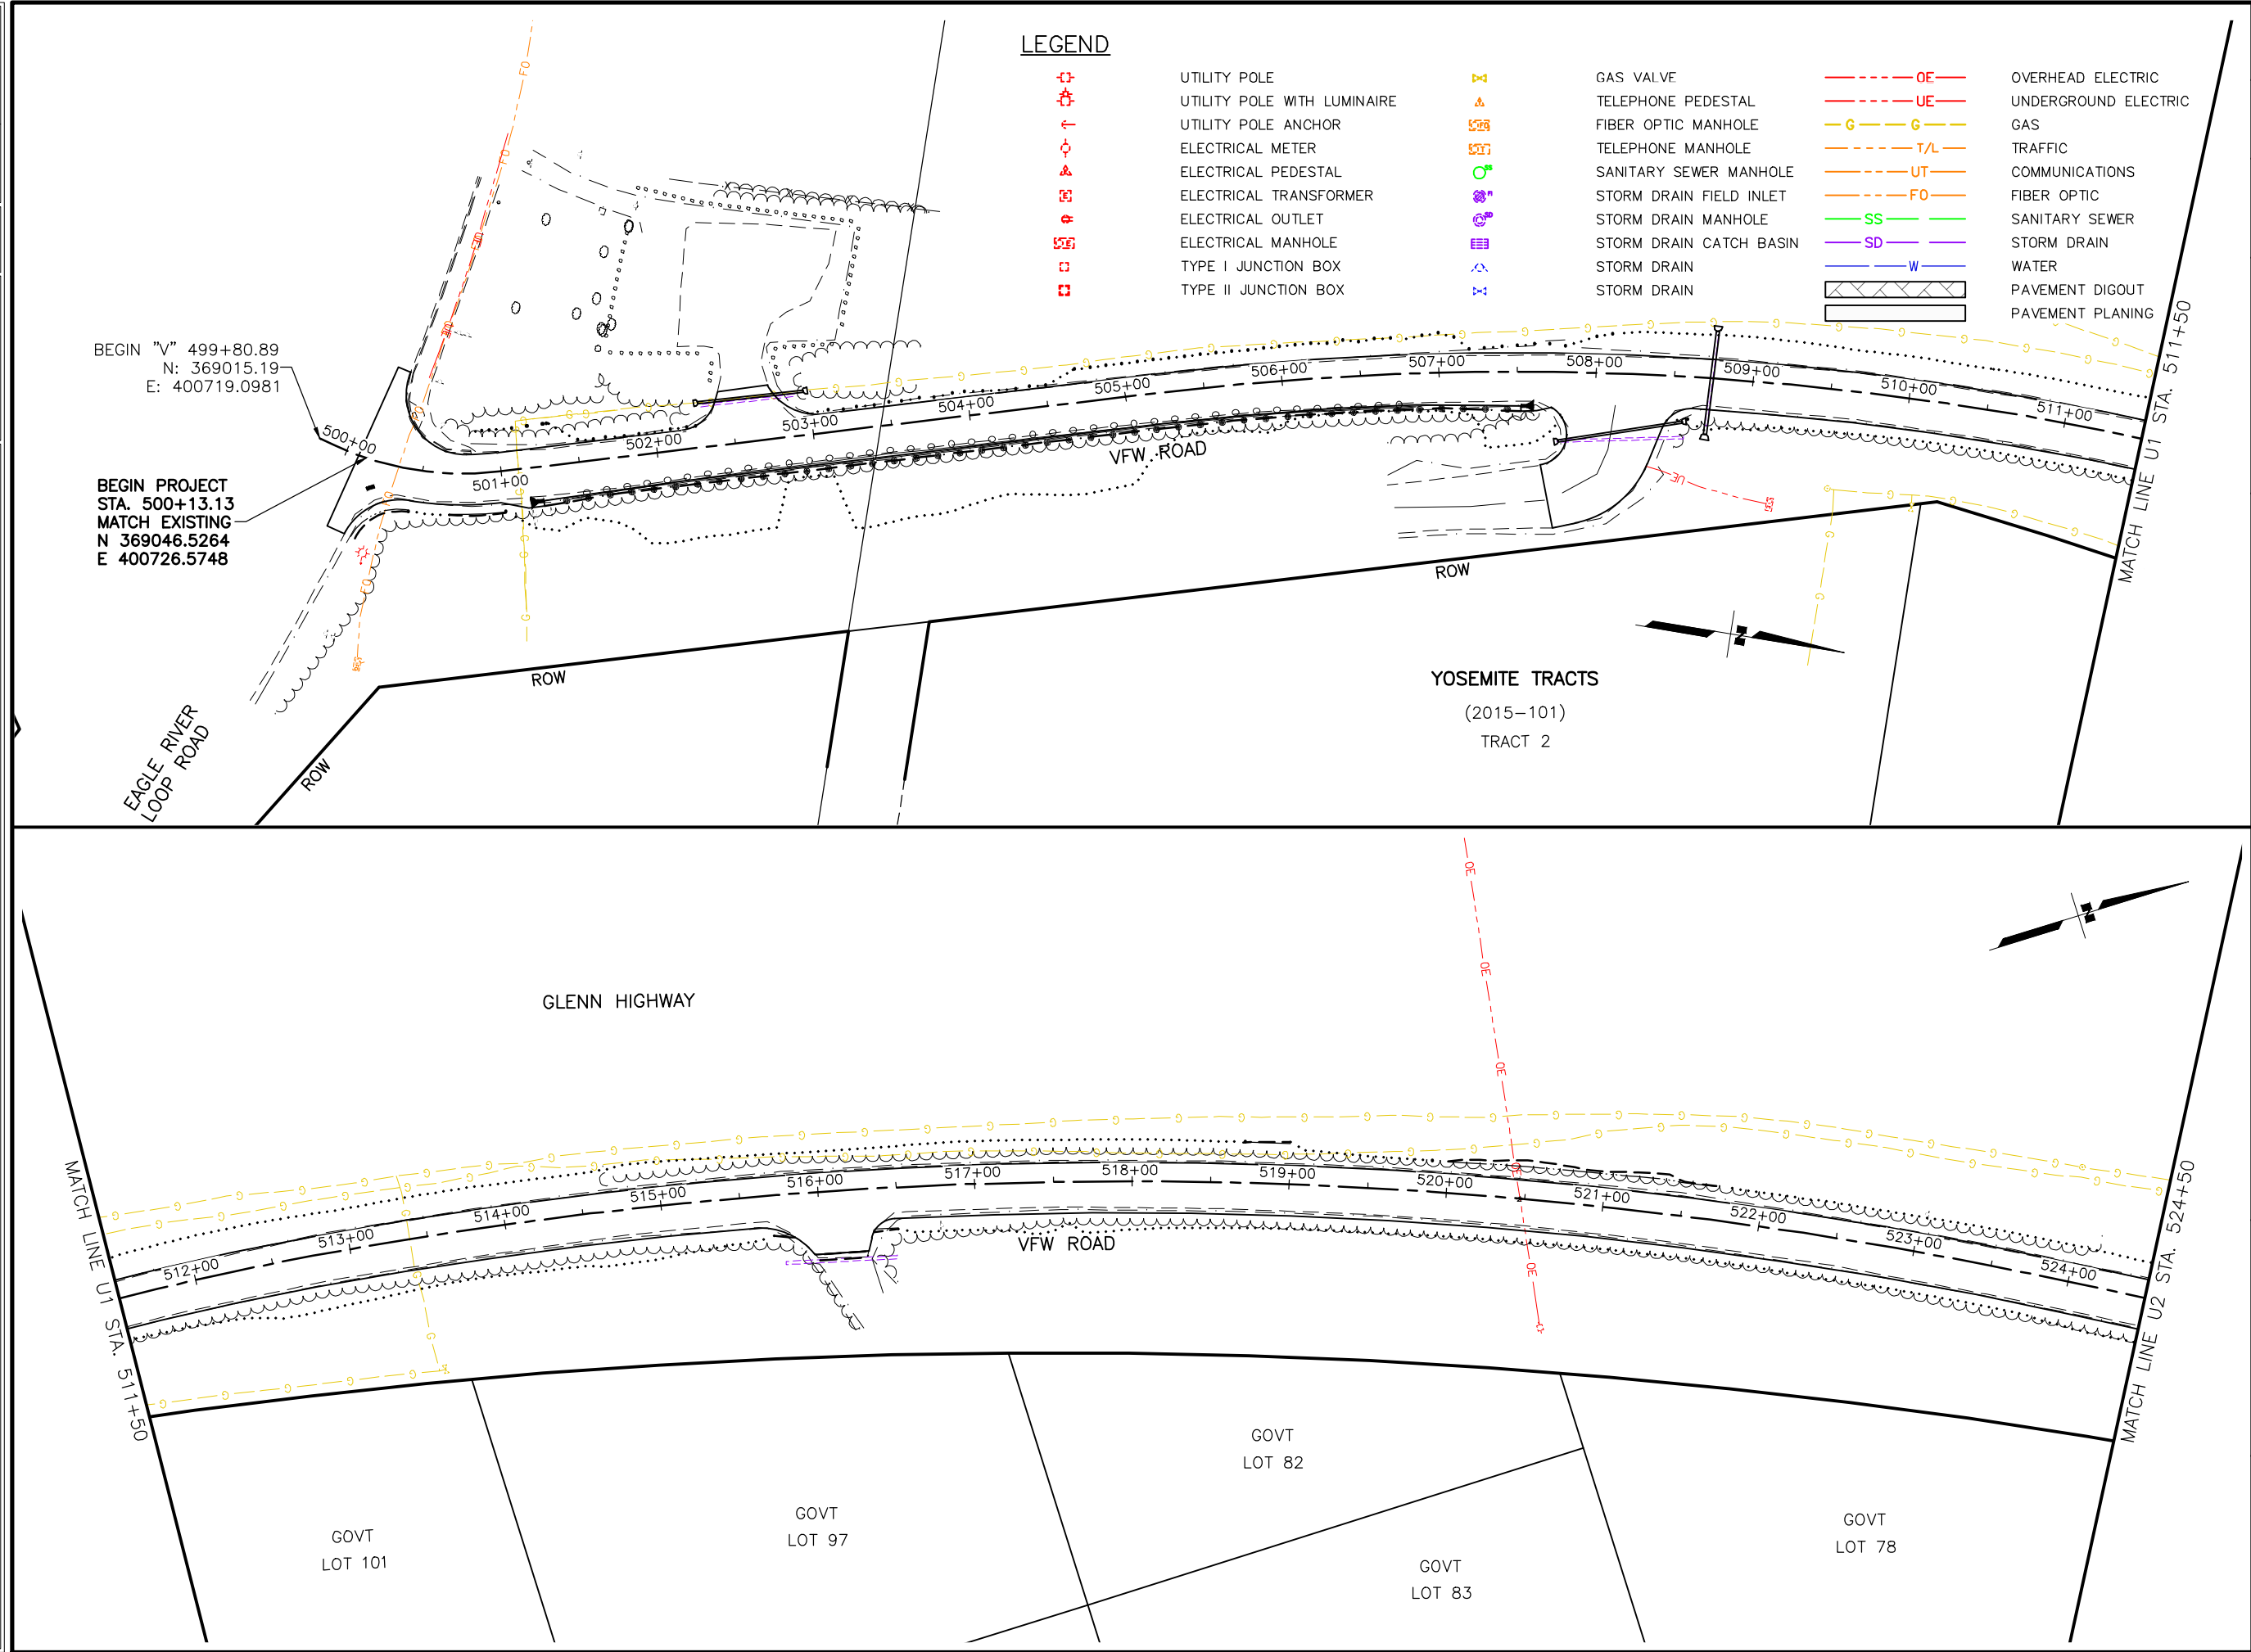

SHEET NO.	TOTAL SHEETS
U1	U4
STATE	YEAR
ALASKA	2023
PROJECT DESIGNATION	
001695/ CFHWY00732	
NO.	REVISION
DATE	
NO.	REVISION
DATE	
NO.	REVISION
DATE	

EAGLE RIVER
ROAD

VFW ROAD
U1
E. EAGLE RIVER LOOP ROAD

STATE OF ALASKA
49th
PLANS IN HAND
JASON C. KEWIN
CE-120407
REGISTERED PROFESSIONAL ENGINEER

PLANS DEVELOPED BY:
LOUNSBURY & ASSOCIATES INC.
3230 C ST., SUITE 201, ANCHORAGE AK
99503 (907) 272-5451
CERTIFICATE OF AUTHORIZATION
NUM. AECC391

STATE OF ALASKA
DEPARTMENT OF TRANSPORTATION
AND PUBLIC FACILITIES
AMATS: VFW ROAD: EAGLE
RIVER LOOP TO EAGLE
RIVER ROAD PAVEMENT
PRESERVATION
UTILITY SHEETS BOP
TO STA. 524+50

PLANS DEVELOPED BY: LOUNSBURY & ASSOCIATES ADDRESS: 3230 C ST., SUITE 201, ANCHORAGE AK 99503 PHONE: (907) 272-5451 CERTIFICATE OF AUTHORIZATION NUMBER: AECC391


DRAWING LOCATION
D:\P\WISFILE\DM504943\PL-22-012 UTILITY.DWG

DESIGNED BY
CHECKED BY
DRAFTED BY

DATE
7/7/2023 2:40 PM

SCALE
1" = 50'


JK
DJ

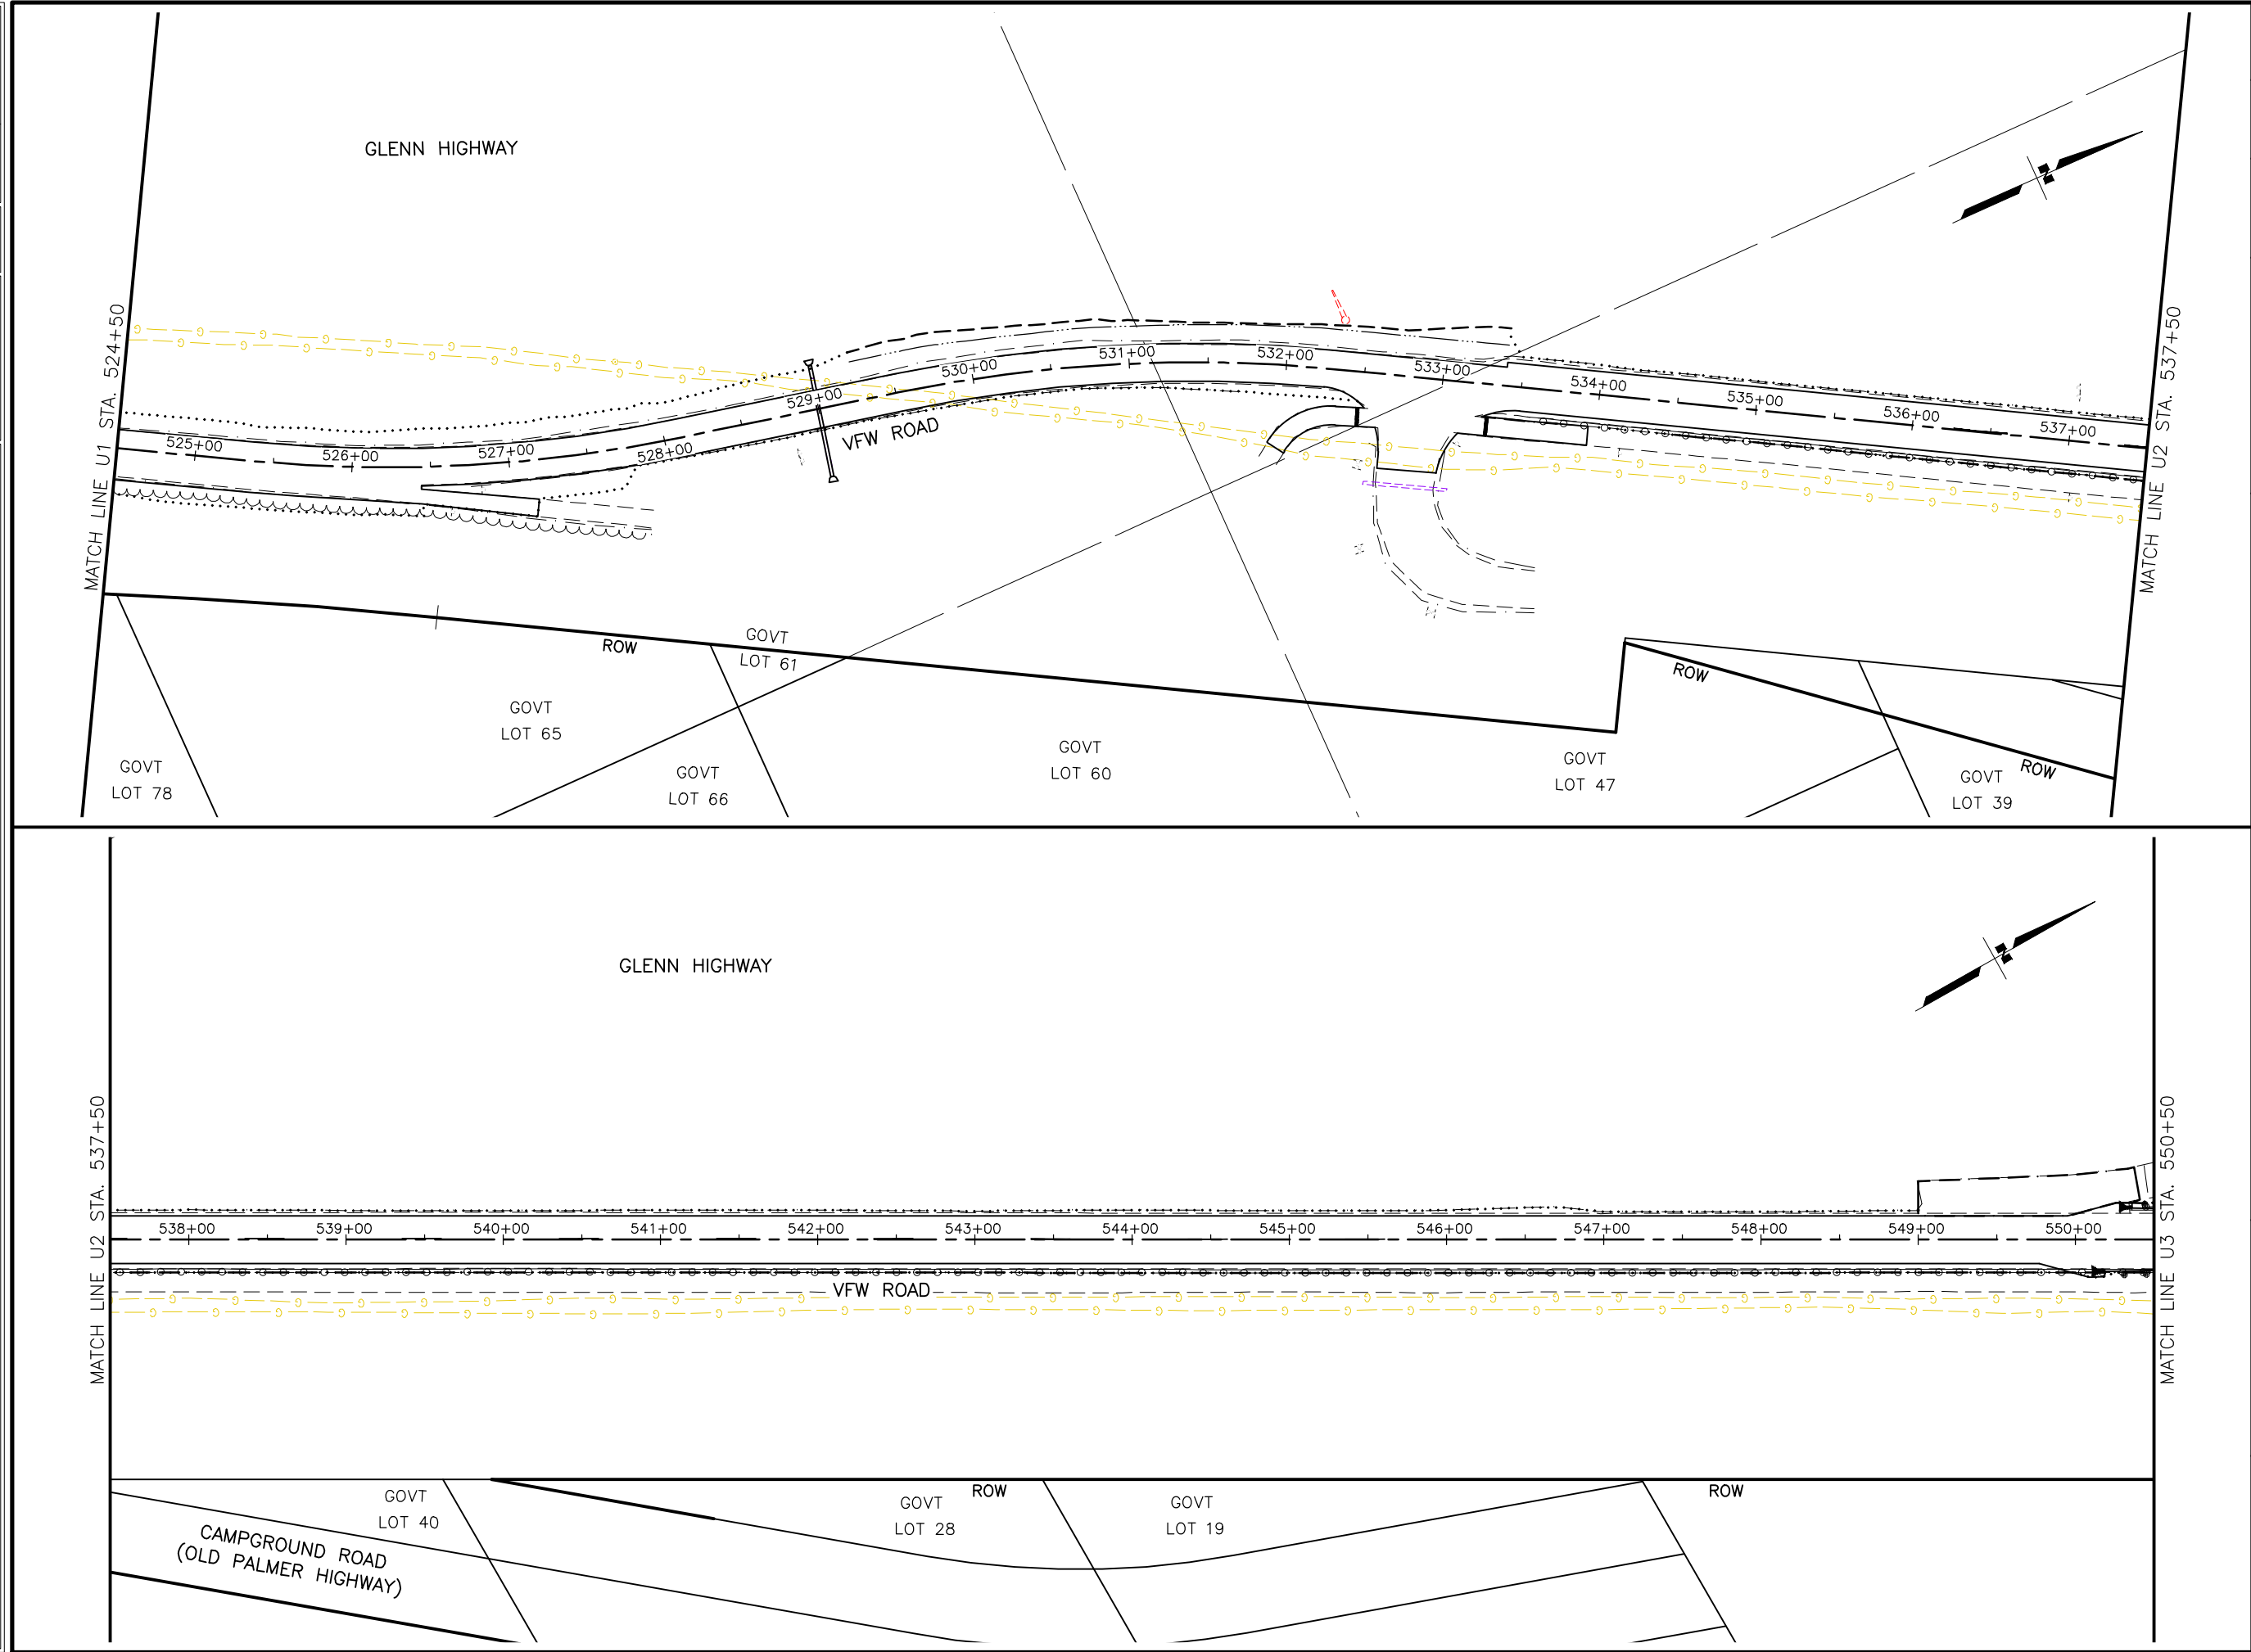

SHEET NO.	TOTAL SHEETS
U2	U4
STATE	YEAR
ALASKA	2023
PROJECT DESIGNATION	
001695/ CFHWY00732	
NO.	REVISION
DATE	
NO.	REVISION
DATE	
NO.	REVISION
DATE	

PLANS DEVELOPED BY:
LOUNSBURY & ASSOCIATES INC.
3230 C ST., SUITE 201, ANCHORAGE AK
99503 (907) 272-5451
CERTIFICATE OF AUTHORIZATION
NUM. AECC391

STATE OF ALASKA
DEPARTMENT OF TRANSPORTATION
AND PUBLIC FACILITIES
AMATS: VFW ROAD: EAGLE
RIVER LOOP TO EAGLE
RIVER ROAD PAVEMENT
PRESERVATION
UTILITY SHEETS STA.
524+50 TO 550+50

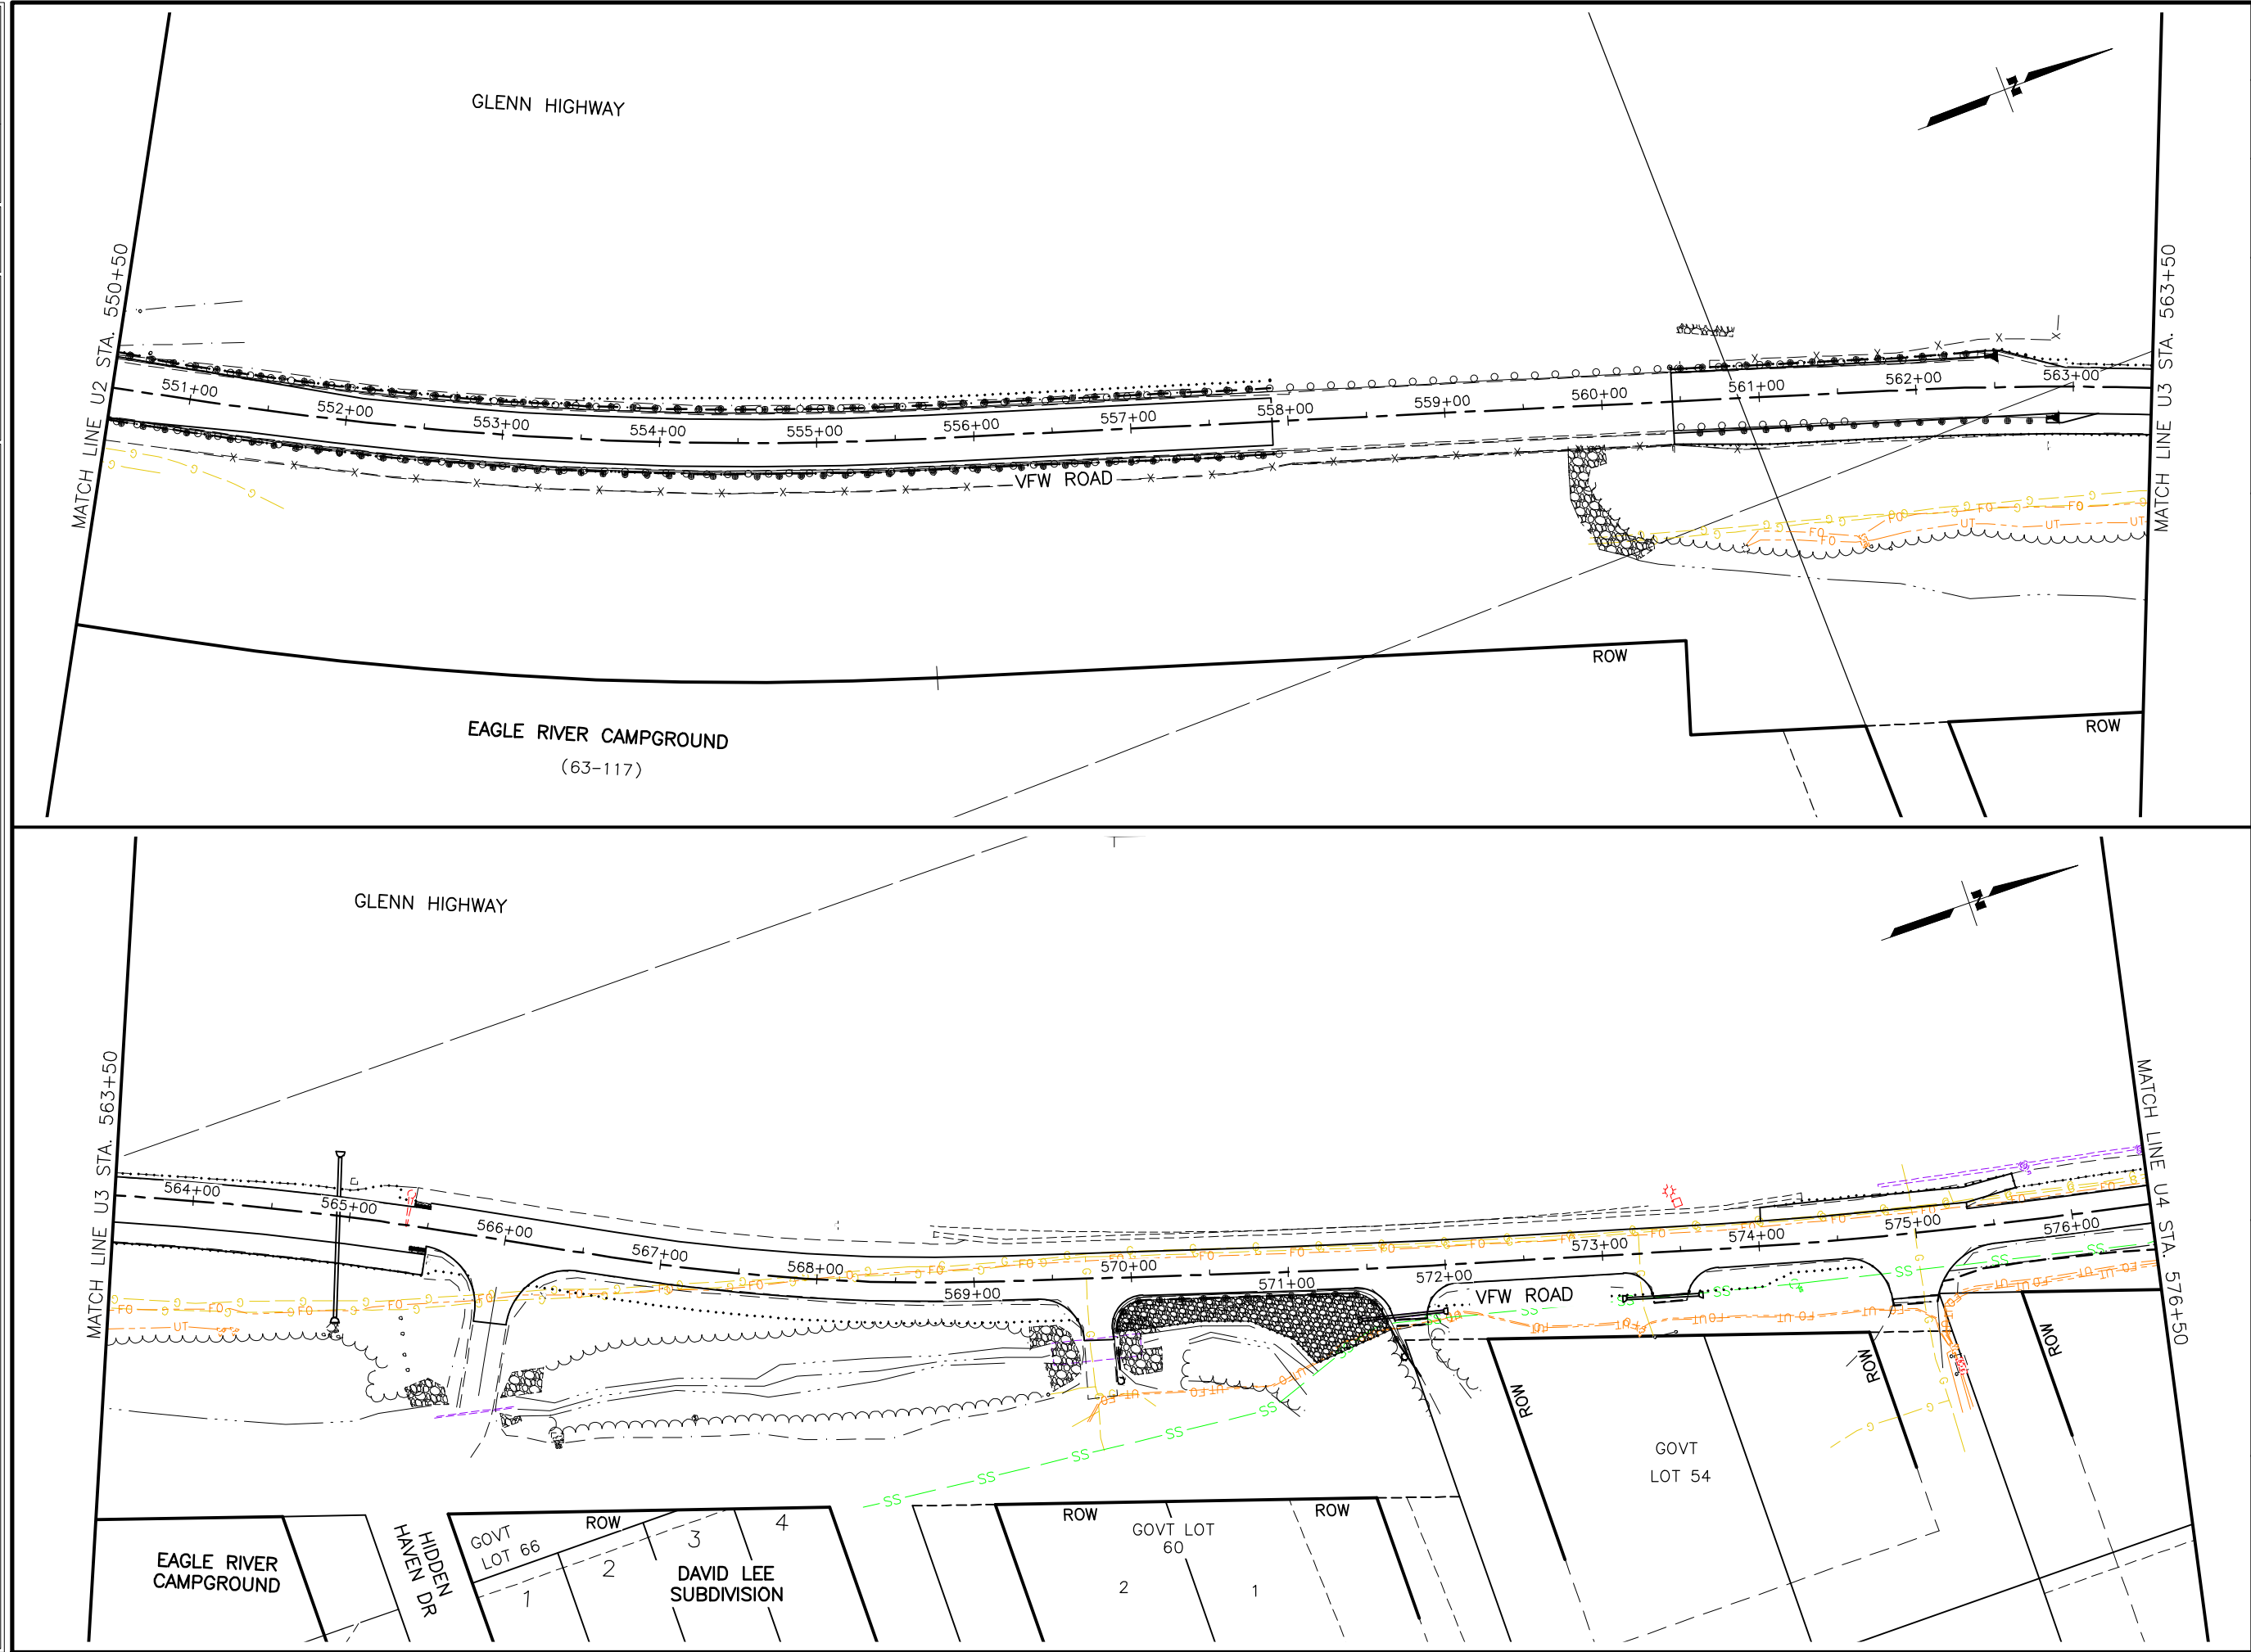

SHEET NO.	TOTAL SHEETS
U3	U4
STATE	YEAR
ALASKA	2023
PROJECT DESIGNATION	
001695/ CFHWY00732	
NO.	REVISION
DATE	
NO.	REVISION
DATE	
NO.	REVISION
DATE	


VFW ROAD
EAGLE RIVER ROAD
E. EAGLE RIVER LOOP ROAD
U3

STATE OF ALASKA
49th
PLANS IN HAND
JASON C. KEWIN
CE-120407
REGISTERED PROFESSIONAL ENGINEER

PLANS DEVELOPED BY:
LOUNSBURY & ASSOCIATES INC.
3230 C ST., SUITE 201, ANCHORAGE AK
99503 (907) 272-5451
CERTIFICATE OF AUTHORIZATION
NUM. AECC391

STATE OF ALASKA
DEPARTMENT OF TRANSPORTATION
AND PUBLIC FACILITIES
AMATS: VFW ROAD: EAGLE
RIVER LOOP TO EAGLE
RIVER ROAD PAVEMENT
PRESERVATION

UTILITY SHEETS STA.
550+50 TO 576+50

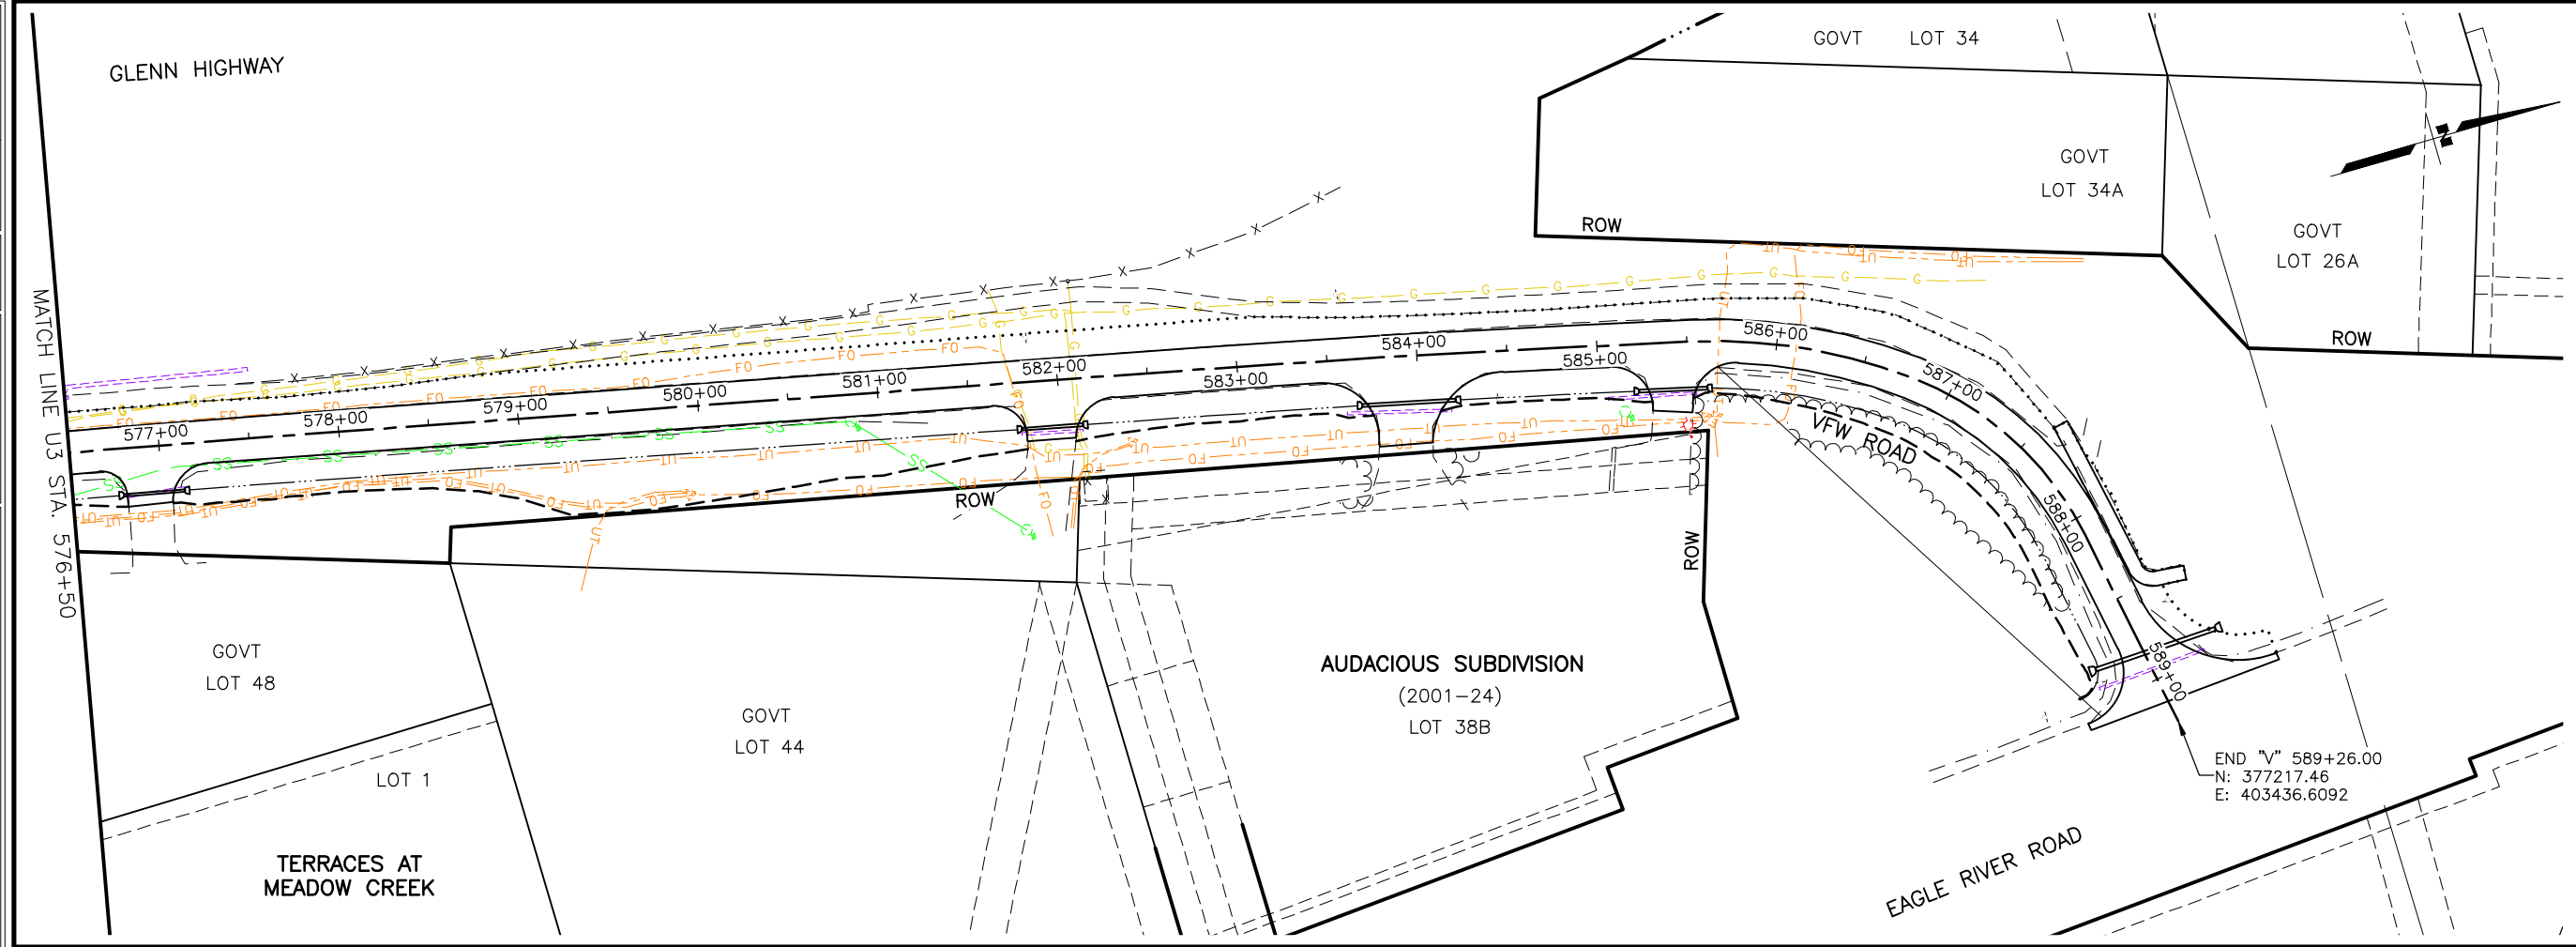

SHEET NO.	TOTAL SHEETS
U4	U4
STATE	YEAR
ALASKA	2023
PROJECT DESIGNATION	
001695/ CFHWY00732	
NO.	REVISION
DATE	
NO.	REVISION
DATE	
NO.	REVISION
DATE	

U4

EAGLE RIVER ROAD

E. EAGLE RIVER LOOP ROAD

PLANS DEVELOPED BY:
LOUNSBURY & ASSOCIATES INC.
3230 C ST., SUITE 201, ANCHORAGE AK
99503 (907) 272-5451
CERTIFICATE OF AUTHORIZATION
NUM. AECC391

STATE OF ALASKA
DEPARTMENT OF TRANSPORTATION
AND PUBLIC FACILITIES
AMATS: VFW ROAD: EAGLE
RIVER LOOP TO EAGLE
RIVER ROAD PAVEMENT
PRESERVATION
UTILITY SHEETS STA.
576+50 TO EOP