


FILE \\W:\PROJECTS\SEWARD MERIDIAN PHASE II - 51221\DWG\PLANSET\51221 A1 A2 TLL.DWG DATE/TIME 10/3/2022 3:24 PM LAYOUT X0 DESIGNED EJS CHECKED KHB DRAFTED EJS

STATE OF ALASKA
DEPARTMENT OF TRANSPORTATION
AND PUBLIC FACILITIES


PROPOSED HIGHWAY PROJECT
SEWARD MERIDIAN PARKWAY
ROAD IMPROVEMENTS, PHASE II:
PALMER-WASILLA HWY TO SELDON RD
PROJECT NO. 0001(417)/Z512210000
CROSS SECTIONS

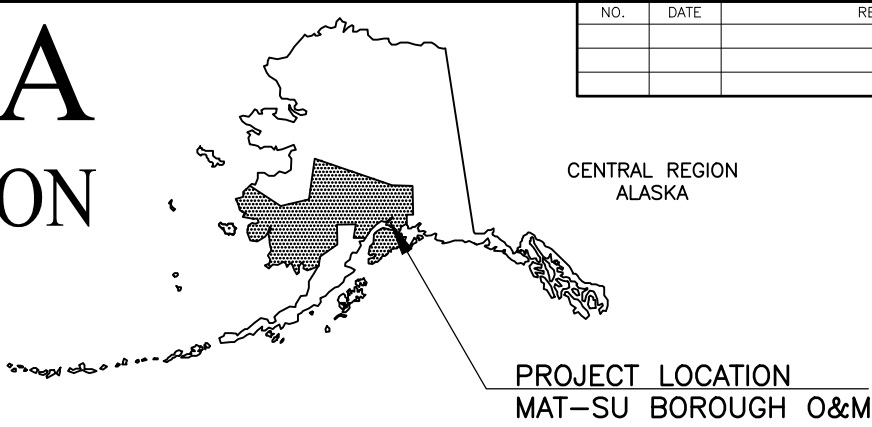

NO.	DATE	REVISION	STATE	PROJECT DESIGNATION	YEAR	SHEET NO.	TOTAL SHEETS
			ALASKA	0001(417)/Z512210000	2022	X0	X84
CDS ROUTE			2381005X000	MILEPOINT	1.202 - 3.290		
LATITUDE			61.591667	LONGITUDE	-149.359722		

PROJECT SUMMARY		
ROADWAY	WIDTH	LENGTH
SEWARD MERIDIAN PARKWAY, MP 1.290-3.290	80 FT	2.00 MILES
BOGARD ROAD, MP 4.120-5.518	40 FT	0.67 MILES
SELDON ROAD, MP 4.639-5.233	40 FT	0.59 MILES
BRIDGE STRUCTURE		
COTTONWOOD CREEK BRIDGE, No. 1696	91.5 FT	125 FT

DESIGN DESIGNATIONS		
	SMP, PALMER-WASILLA HWY TO BOGARD RD	SMP, BOGARD RD TO SELDON RD
FUNCTIONAL CLASS	URBAN ARTERIAL	URBAN ARTERIAL
AADT (2012)	11,020	N/A
AADT (2037)	29,378	10,279
DESIGN SPEED (V) (MPH)	45	45
DHV (2012)	11.10%	11.10%
DHV (2037)	11.10%	11.10%
T-PERCENT COMMERCIAL TRUCKS (%)	5.32%	5.32%
D-DIRECTIONAL DISTRIBUTION (%)	60/40	60/40
ESALs	1,060,000	1,060,000

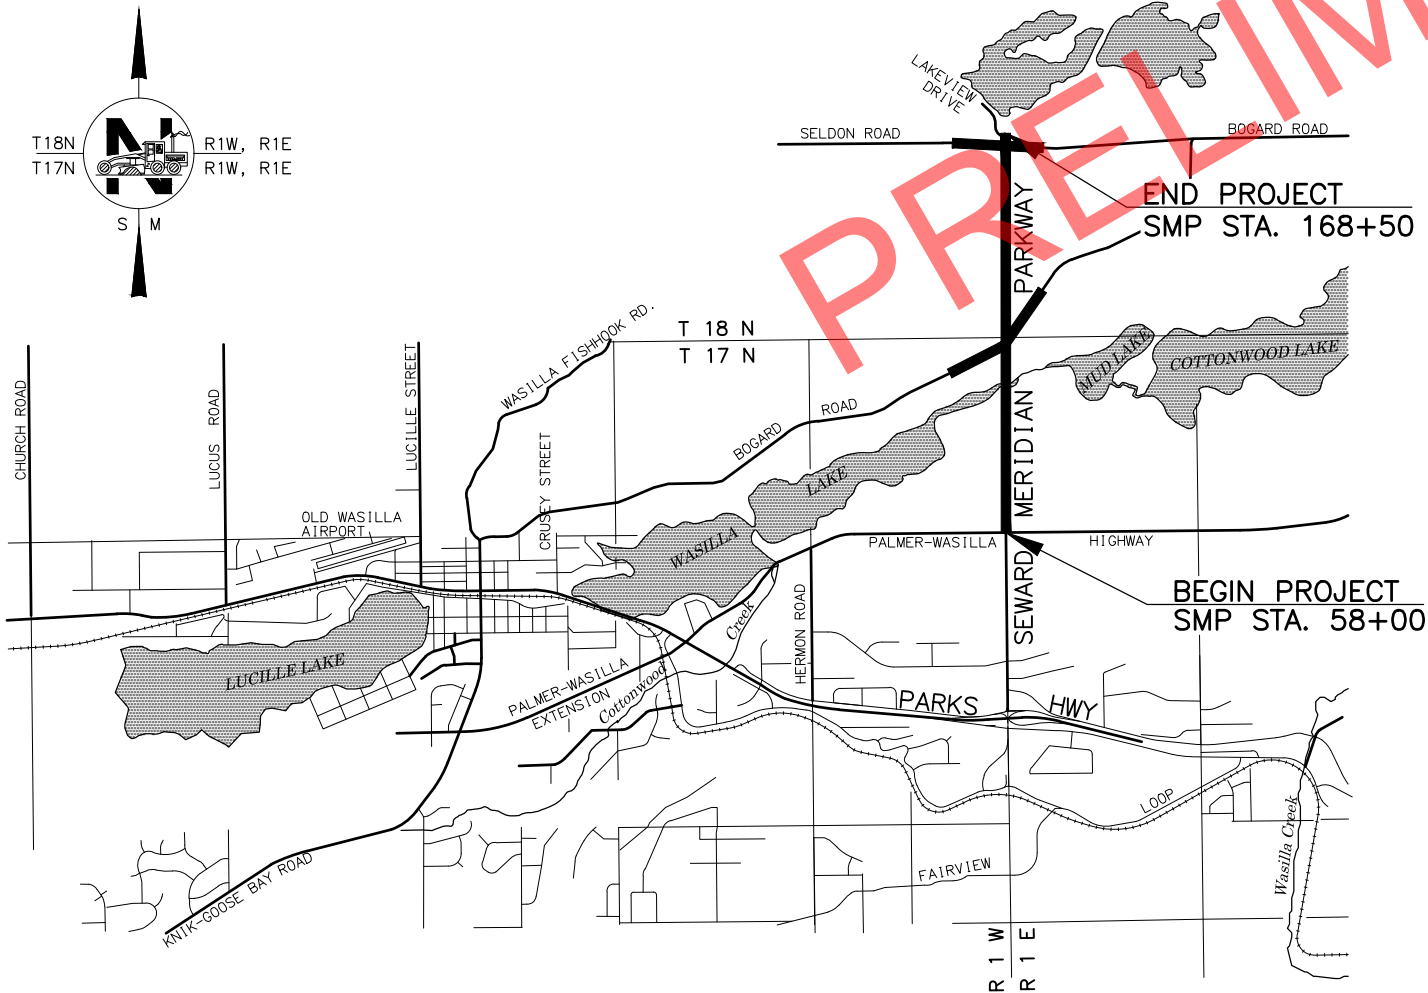

FILE \\W:\PROJECTS\SEWARD MERIDIAN PHASE II - 51221\CIV3D\CIV3D\X-SECTION\51221_SMP X-SECTIONS 1 OF 2.DWG

DATE/TIME

10/3/2022 3:26 PM

LAYOUT

X1





DESIGNED

CHECKED

DRAFTED

NO.	DATE	REVISION

STATE	PROJECT DESIGNATION	YEAR	SHEET NO.	TOTAL SHEETS
ALASKA	0001(417)/Z512210000	2022	X1	X84

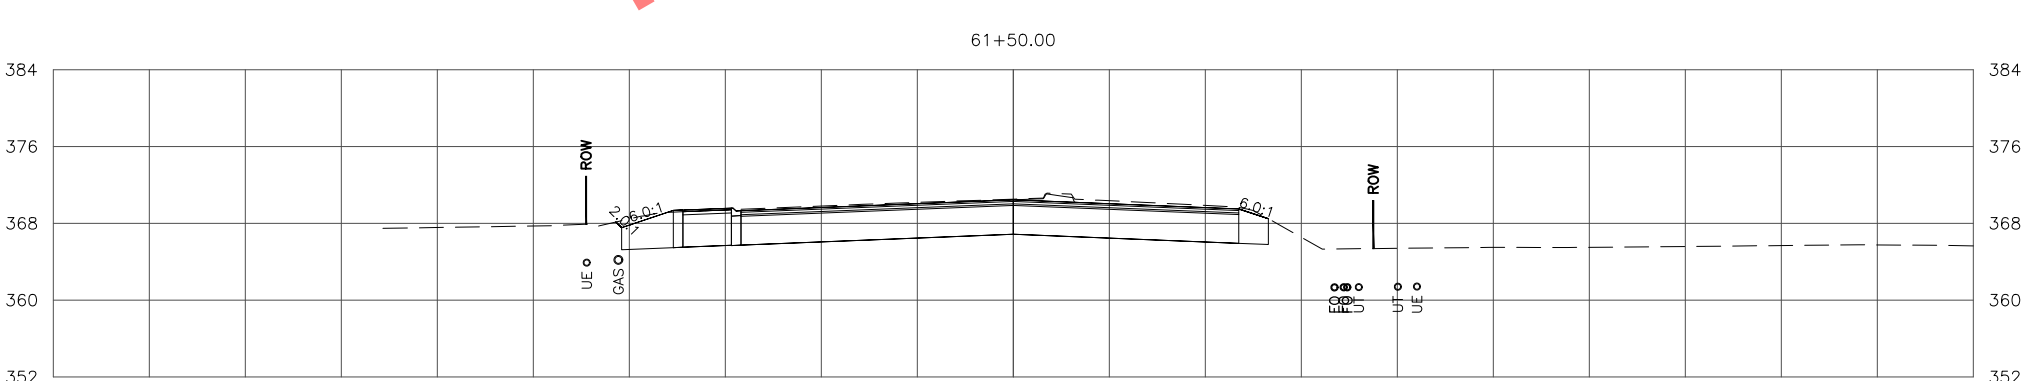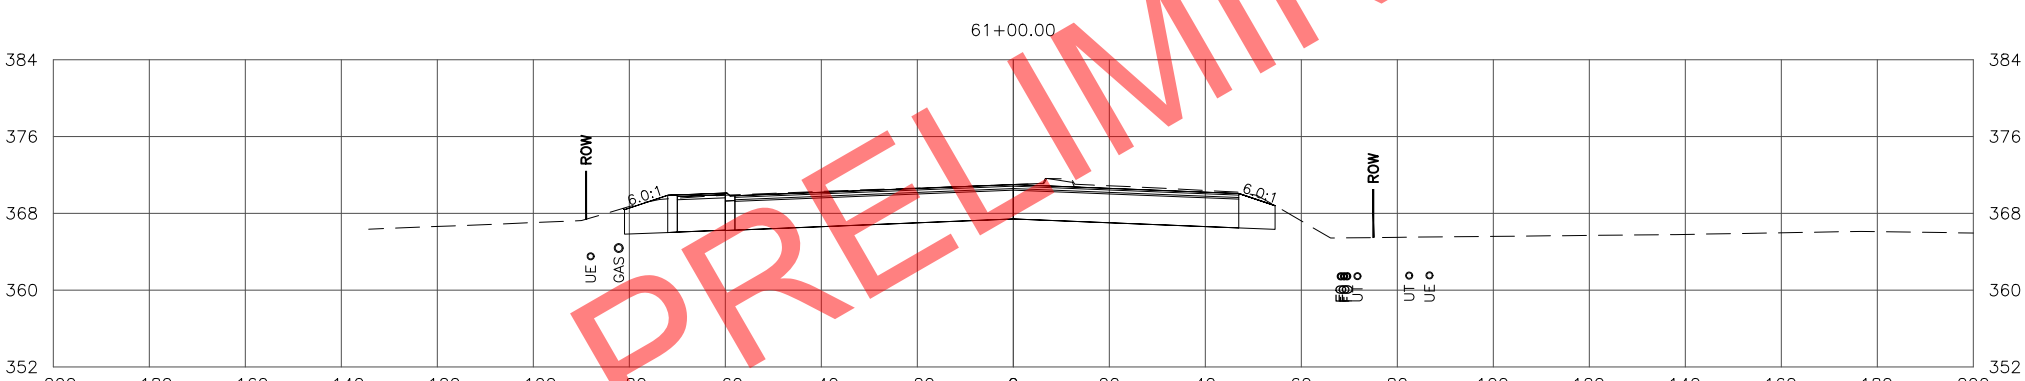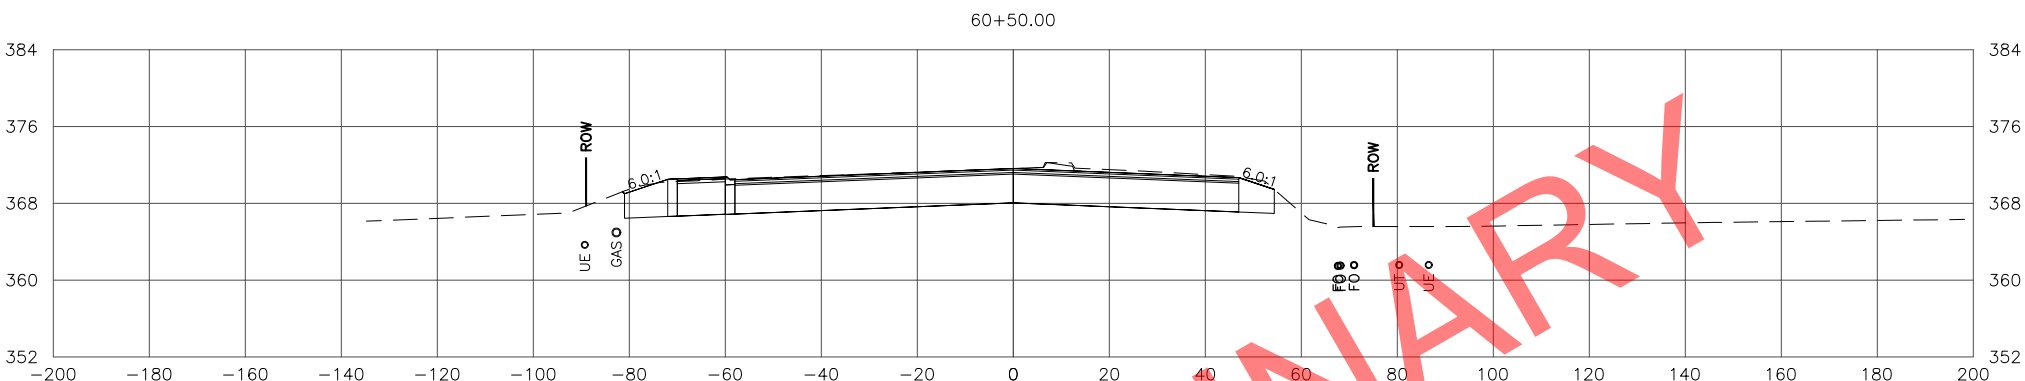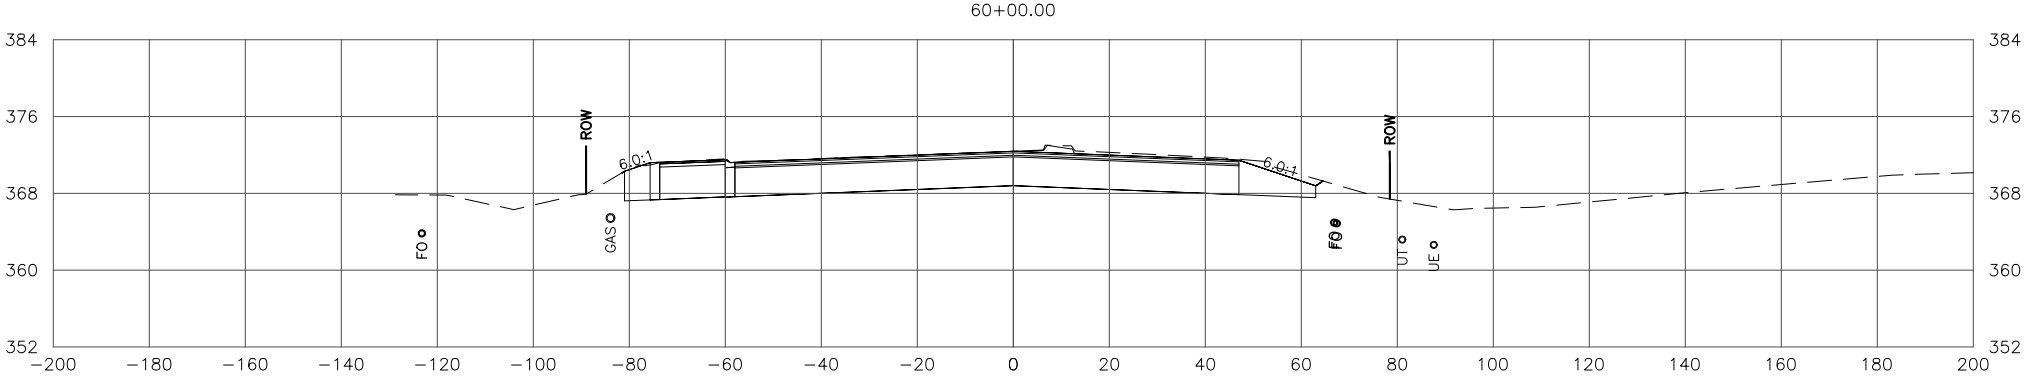

CROSS SECTION GENERAL NOTES:

1. RIGHT-OF-WAY (ROW) LIMITS NOT SHOWN ARE BEYOND THE SAMPLING LIMITS OF THE RESPECTIVE CROSS SECTION.
2. UNDERGROUND UTILITIES ARE SHOWN AT AN ASSUMED DEPTH OF FOUR FEET BELOW THE ORIGINAL GROUND. UTILITY LOCATIONS SHOULD BE FIELD VERIFIED.
3. UTILITY ABBREVIATIONS:
FO = FIBER OPTIC
GAS = NATURAL GAS
OE = OVERHEAD ELECTRIC
UE = UNDERGROUND ELECTRIC
UT = UNDERGROUND TELEPHONE
UTV = UNDERGROUND TELEVISION
4. CROSS SECTIONS INCLUDE PROPOSED SUB-EXCAVATION ACTIVITIES. SEE PLANS FOR SUB-EXCAVATION DIMENSIONING, LOCATIONS, AND DEPTHS.
5. TEST HOLE (TH) AND TEST PIT (TP) SOIL GRAPHICS ARE ILLUSTRATED ON THE NEAREST CROSS SECTION TO THE TESTED LOCATION. REFER TO THE PROJECT'S GEOTECHNICAL REPORTS FOR ADDITIONAL SOIL INFORMATION. THE FOLLOWING GEOTECHNICAL REPORTS ARE AVAILABLE FROM THE PLANS ROOM:
 - SEWARD MERIDIAN ROAD: PHASE II PALMER-WASILLA HIGHWAY TO SELDON ROAD, PROJECT NO. 51221, NOVEMBER, 2012. BY DOT&PF CENTRAL REGION MATERIALS.
 - SEWARD MERIDIAN ROAD: PHASE II PALMER-WASILLA HIGHWAY TO SELDON ROAD, PROJECT NO. 51221, JUNE, 2018. BY DOT&PF CENTRAL REGION MATERIALS.

STATE OF ALASKA
DEPARTMENT OF TRANSPORTATION
AND PUBLIC FACILITIES

SEWARD MERIDIAN PARKWAY
ROAD IMPROVEMENTS, PHASE II:
PALMER-WASILLA HWY TO SELDON RD

SEWARD MERIDIAN PARKWAY
CROSS SECTIONS

FILE \\W:\PROJECTS\SEWARD MERIDIAN PHASE II - 51221\CIV3D\CIV3D\X-SECTION\51221_SMP X-SECTIONS 1 OF 2.DWG

DATE/TIME 10/3/2022 3:27 PM





LAYOUT X2

DESIGNED

CHECKED

DRAFTED

NO.	DATE	REVISION	STATE	PROJECT DESIGNATION	YEAR	SHEET NO.	TOTAL SHEETS
			ALASKA	0001(417)/Z512210000	2022	X2	X84

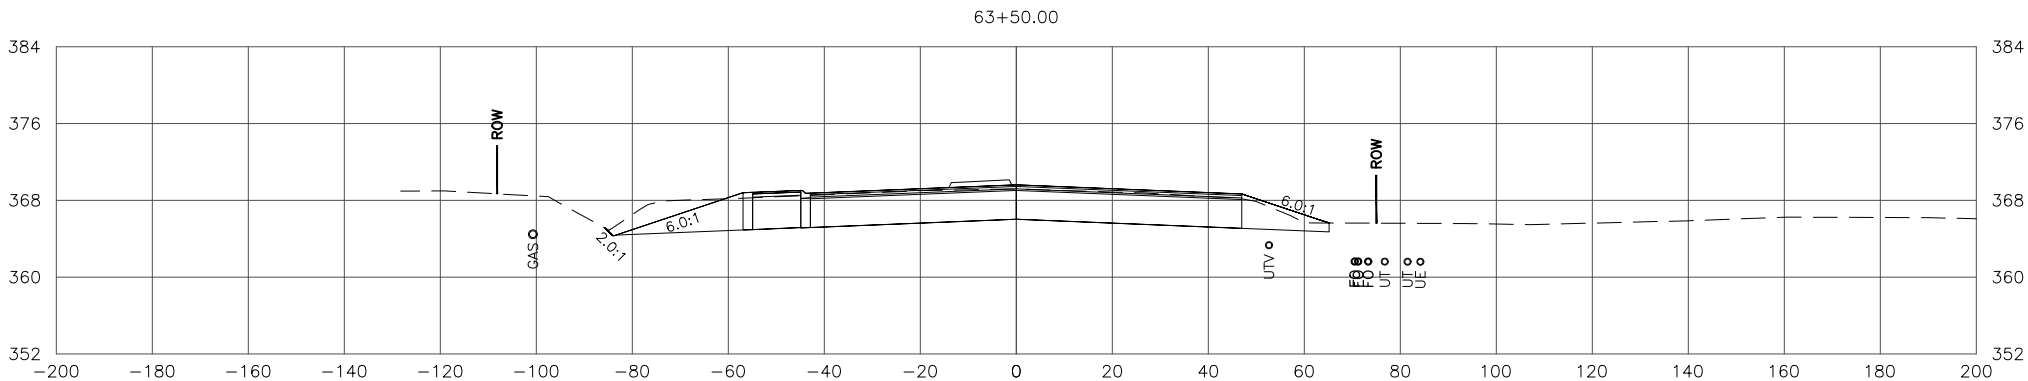
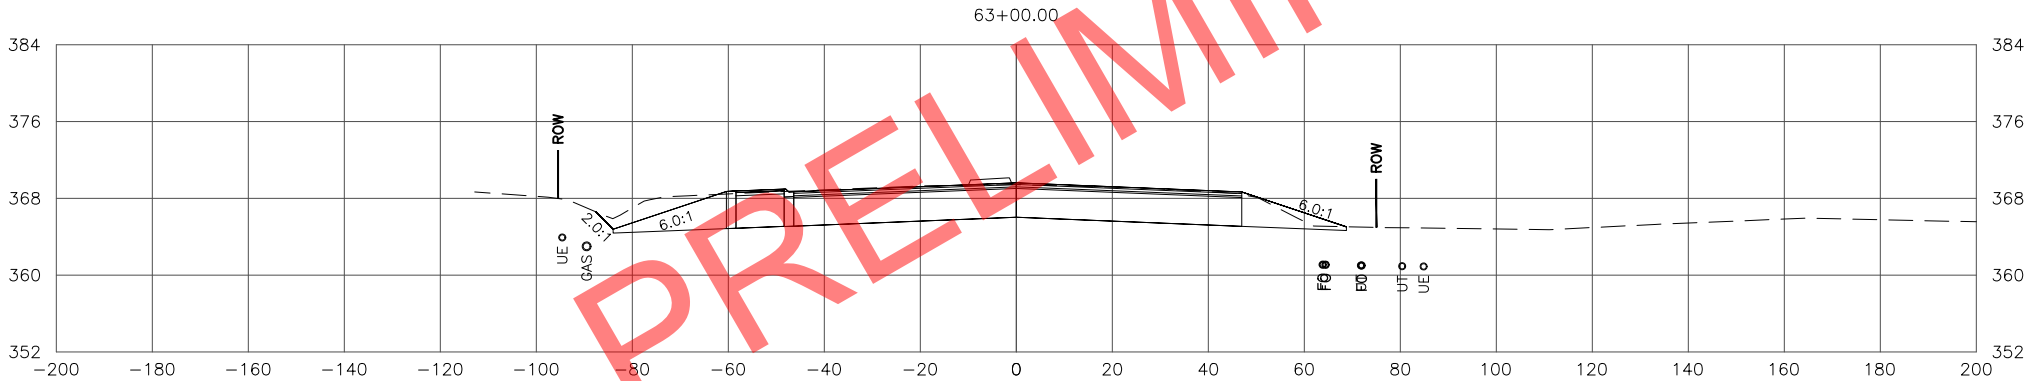
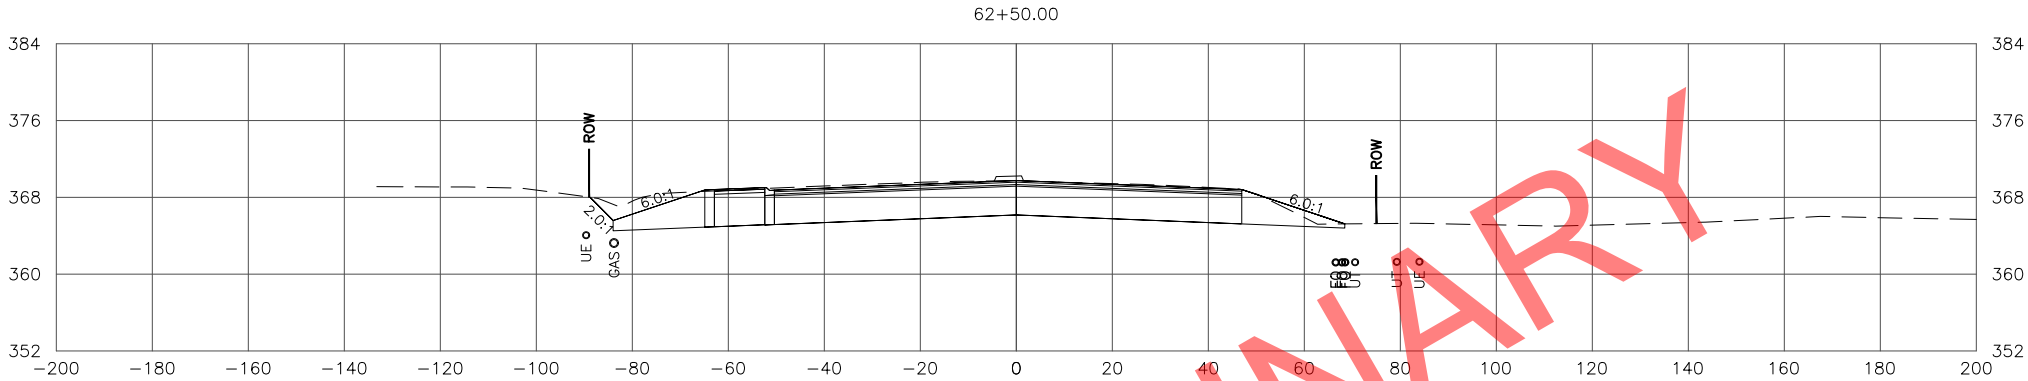
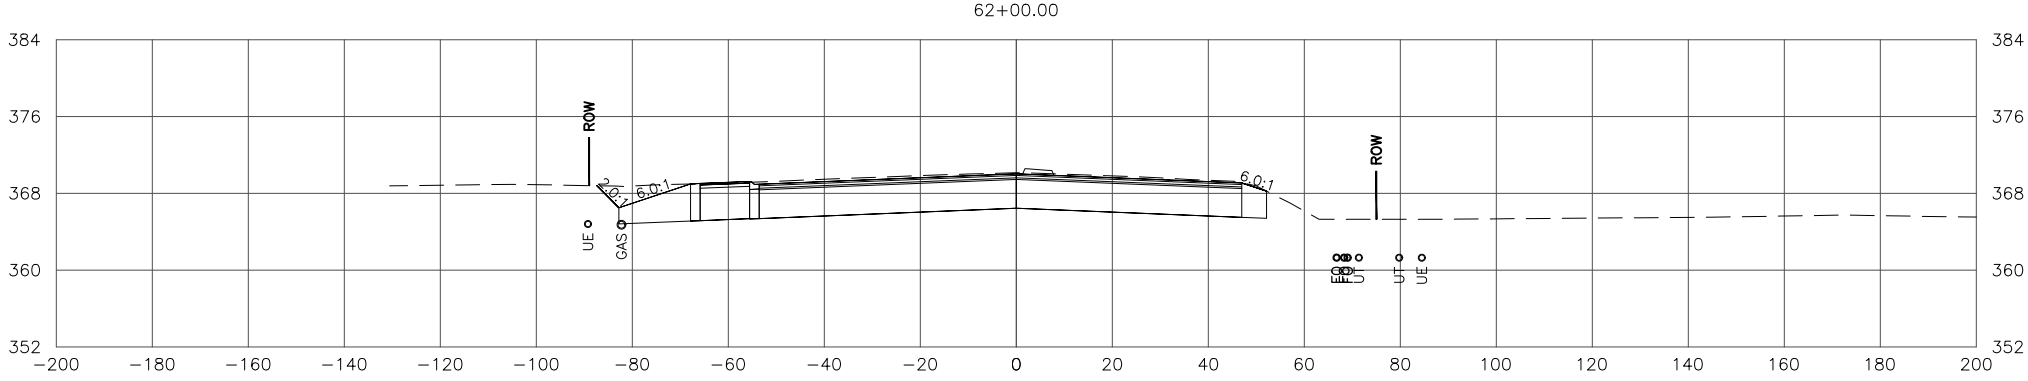


STATE OF ALASKA
DEPARTMENT OF TRANSPORTATION
AND PUBLIC FACILITIES

SEWARD MERIDIAN PARKWAY
ROAD IMPROVEMENTS, PHASE II:
PALMER-WASILLA HWY TO SELDON RD

SEWARD MERIDIAN PARKWAY
CROSS SECTIONS

NO.	DATE	REVISION	STATE	PROJECT DESIGNATION	YEAR	SHEET NO.	TOTAL SHEETS
			ALASKA	0001(417)/Z512210000	2022	X3	X84

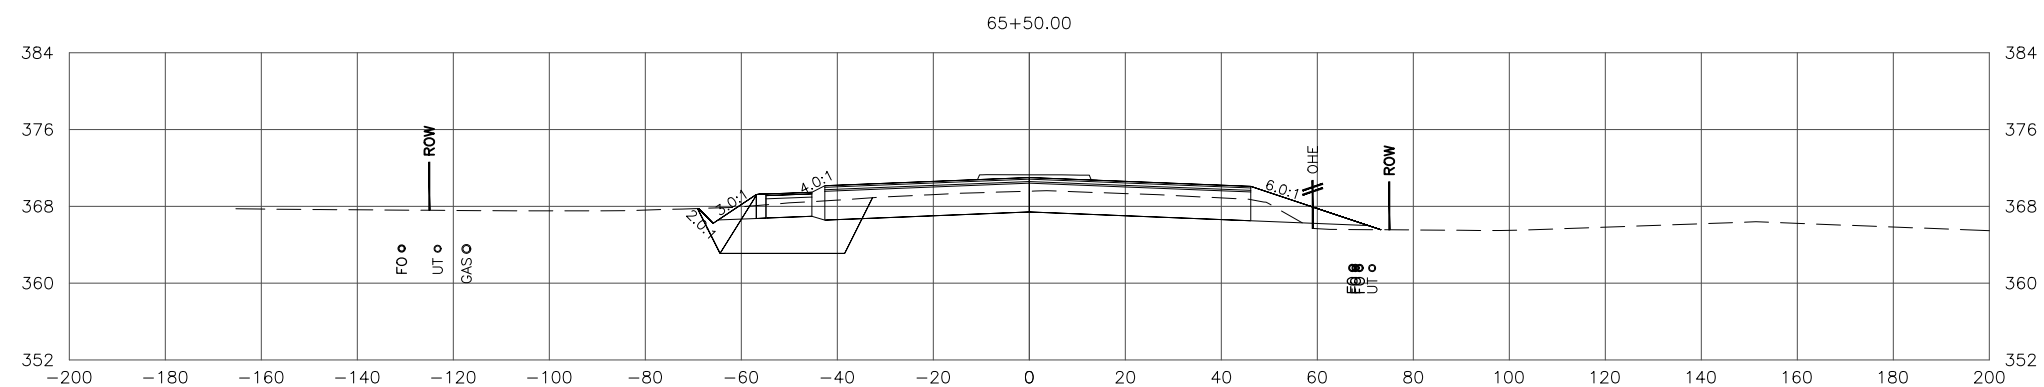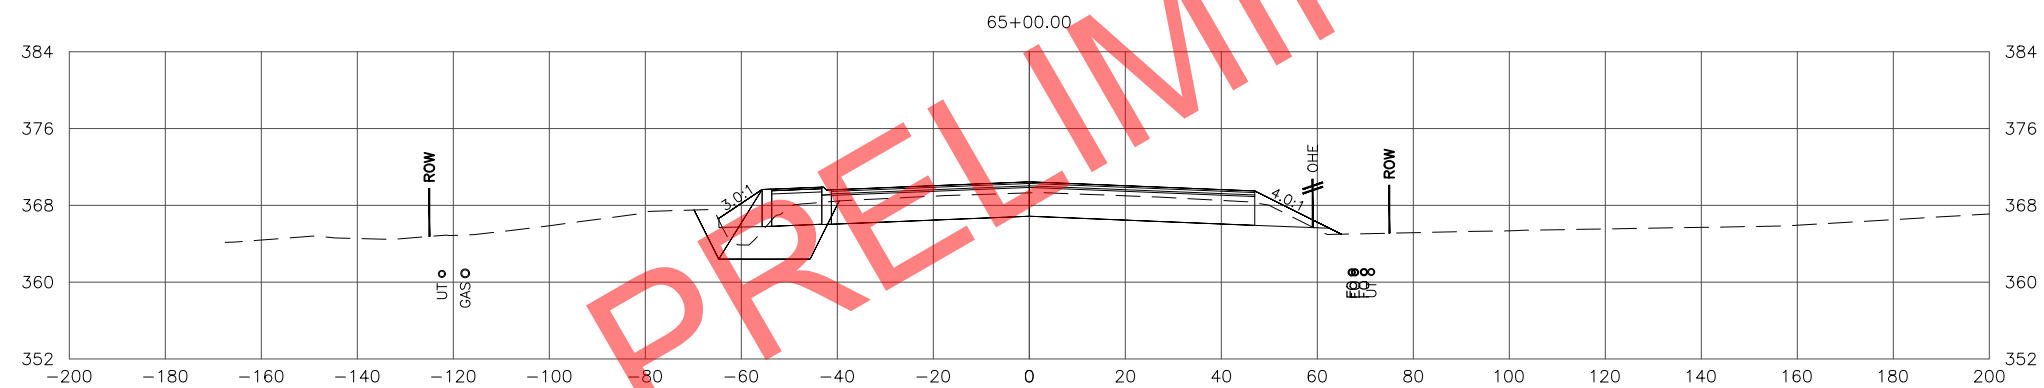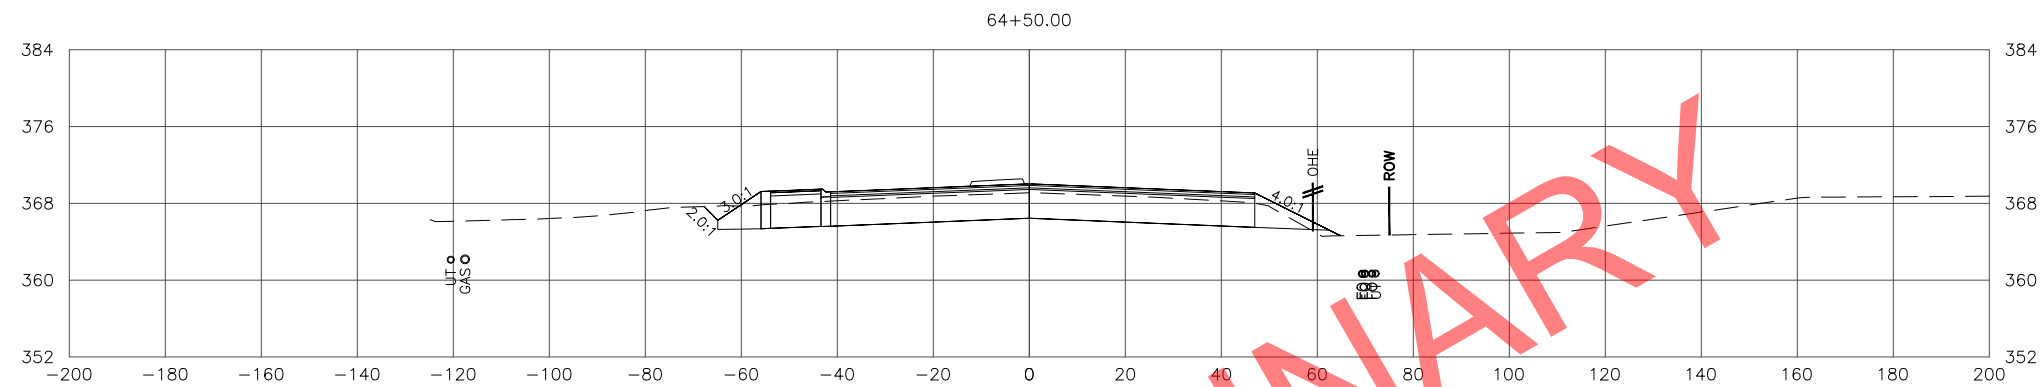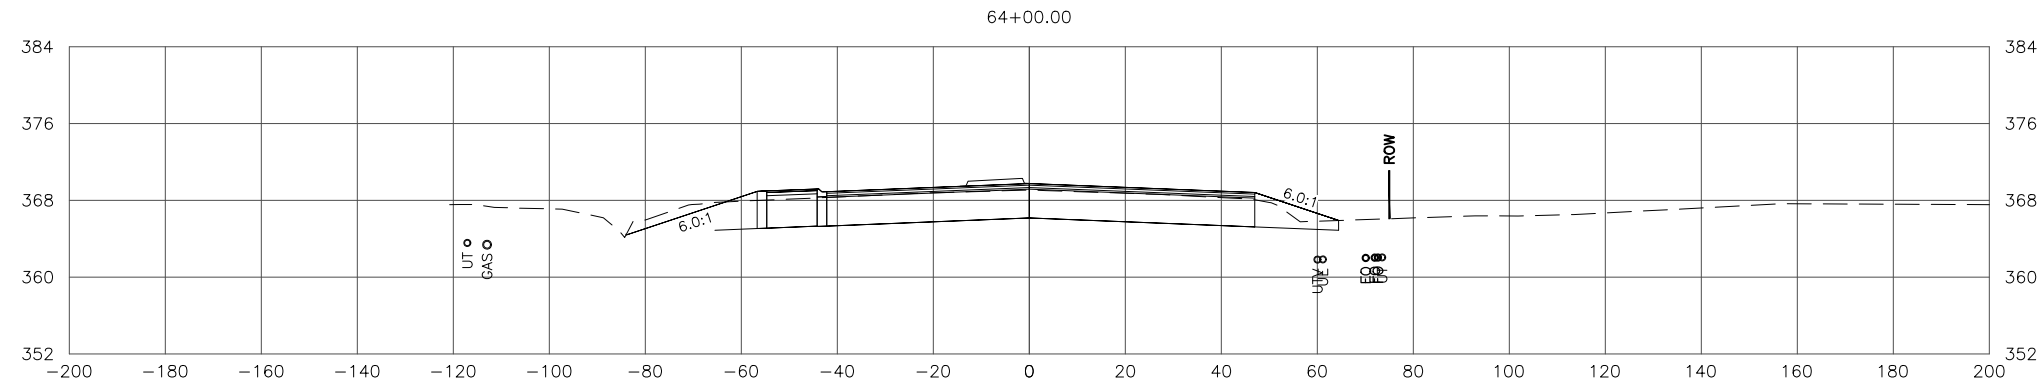

STATE OF ALASKA
DEPARTMENT OF TRANSPORTATION
AND PUBLIC FACILITIES

**SEWARD MERIDIAN PARKWAY
ROAD IMPROVEMENTS, PHASE II:
PALMER-WASILLA HWY TO SELDON RD**

**SEWARD MERIDIAN PARKWAY
CROSS SECTIONS**

FILE \\W:\PROJECTS\SEWARD MERIDIAN PHASE II - 51221\GIS\X-SECTION\51221_SMP X-SECTIONS 1 OF 2.DWG

DATE/TIME 10/3/2022 3:28 PM





LAYOUT X4

DESIGNED

CHECKED

DRAFTED

NO.	DATE	REVISION	STATE	PROJECT DESIGNATION	YEAR	SHEET NO.	TOTAL SHEETS
			ALASKA	0001(417)/Z512210000	2022	X4	X84

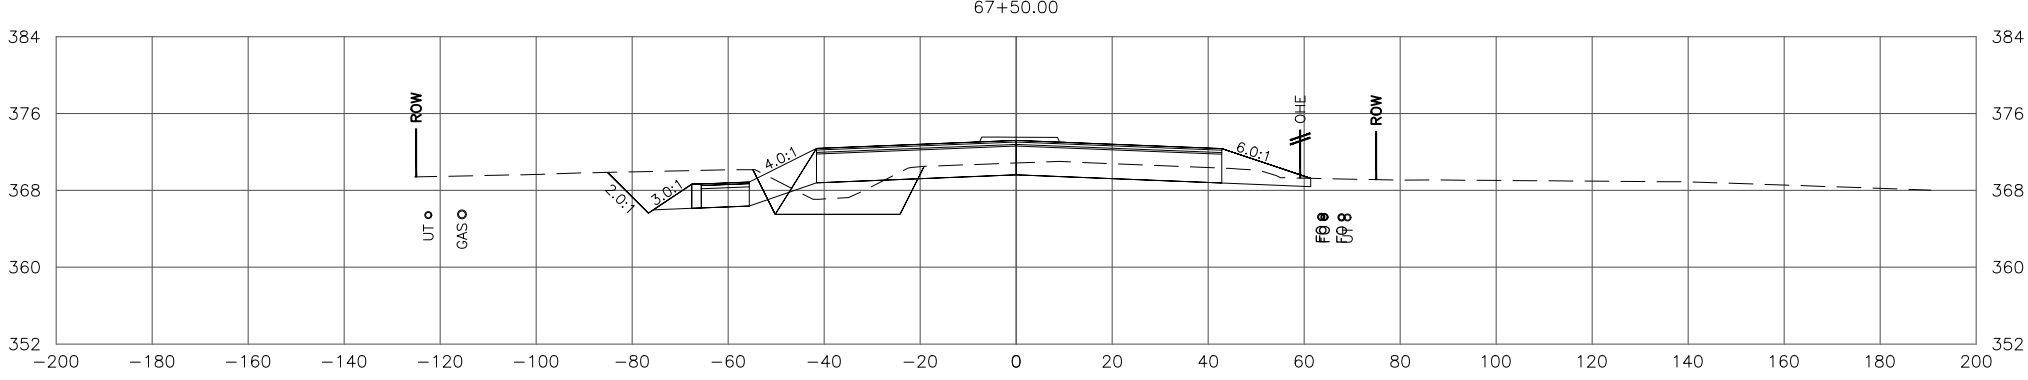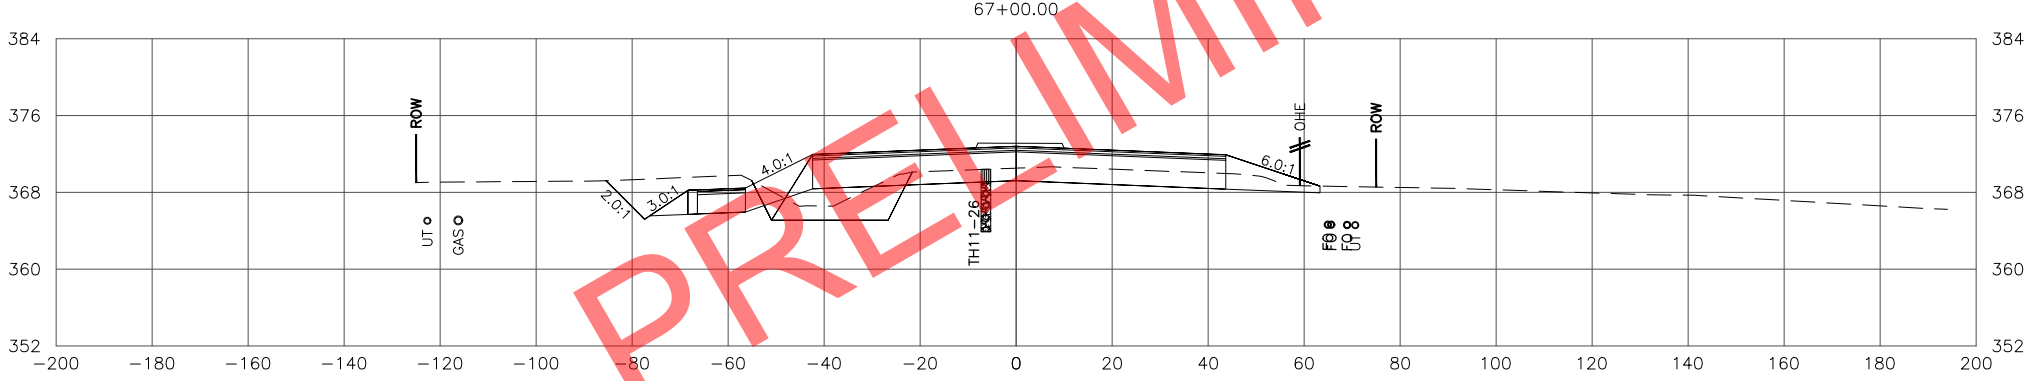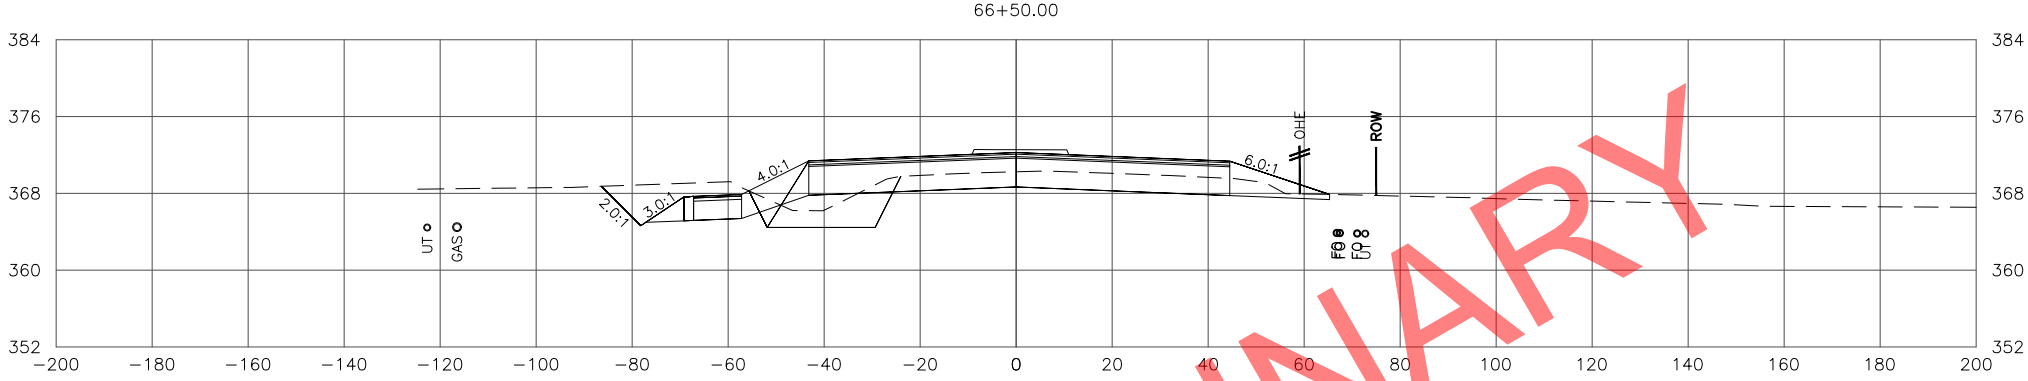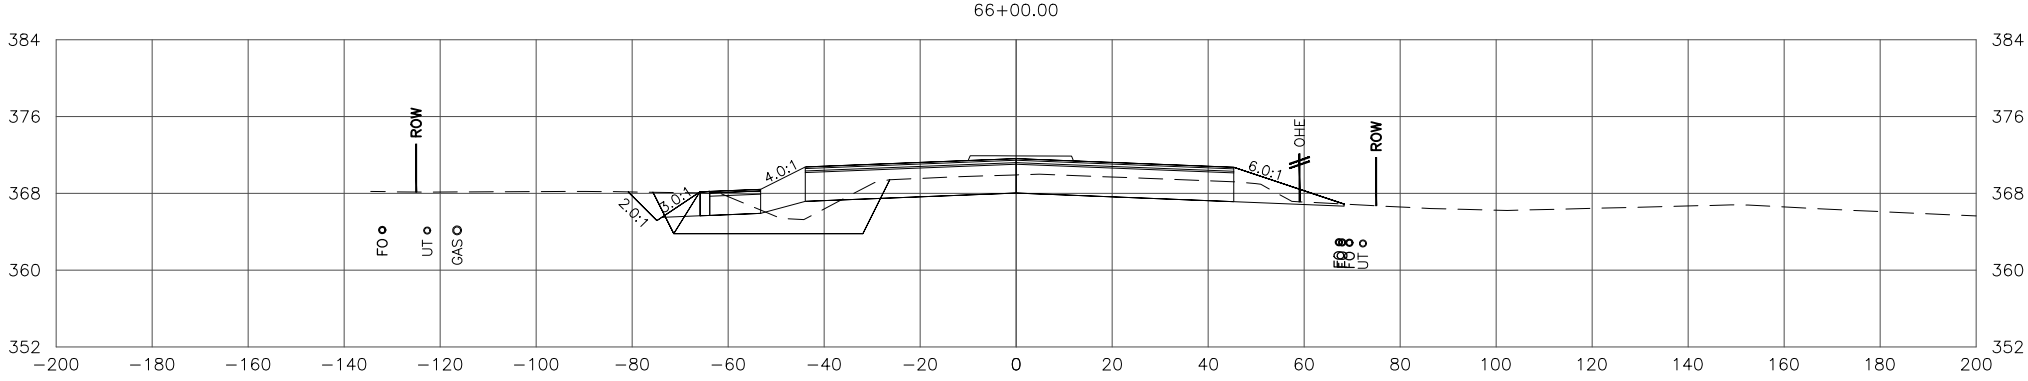

STATE OF ALASKA
DEPARTMENT OF TRANSPORTATION
AND PUBLIC FACILITIES

SEWARD MERIDIAN PARKWAY
ROAD IMPROVEMENTS, PHASE II:
PALMER-WASILLA HWY TO SELDON RD

SEWARD MERIDIAN PARKWAY
CROSS SECTIONS

FILE W:\PROJECTS\SEWARD MERIDIAN PHASE II - 51221\CIV3D\CIV3D\X-SECTION\51221_SMP X-SECTIONS 1 OF 2.DWG

DATE/TIME 10/3/2022 3:28 PM





LAYOUT X5

DESIGNED

CHECKED

DRAFTED

NO.	DATE	REVISION	STATE	PROJECT DESIGNATION	YEAR	SHEET NO.	TOTAL SHEETS
			ALASKA	0001(417)/Z512210000	2022	X5	X84

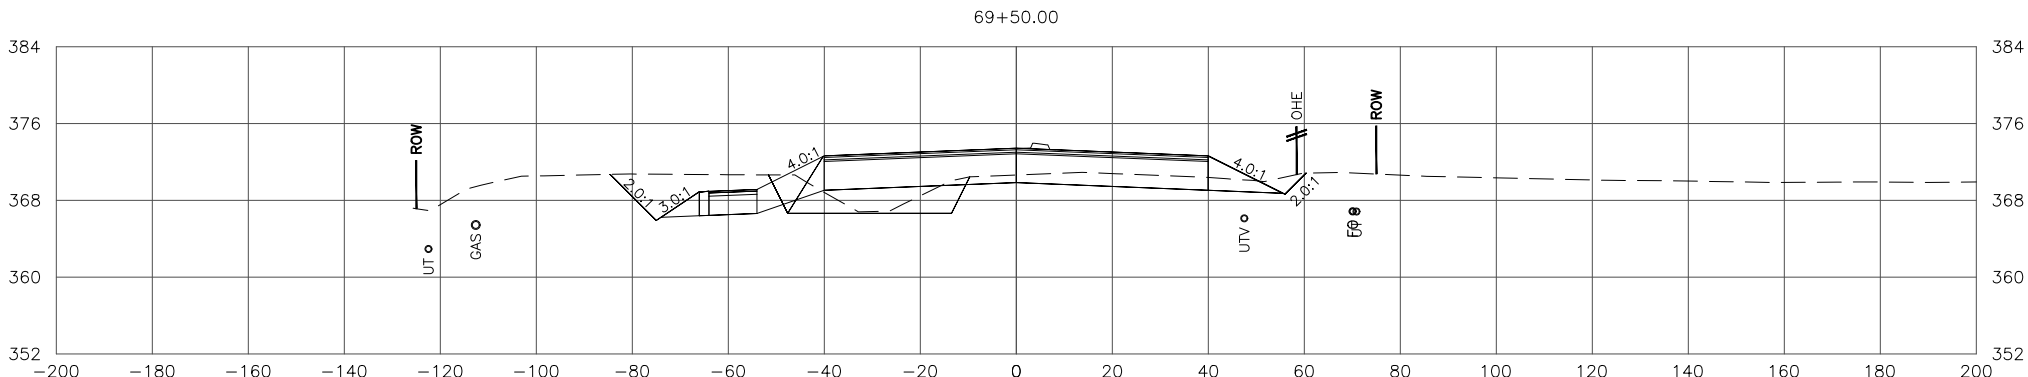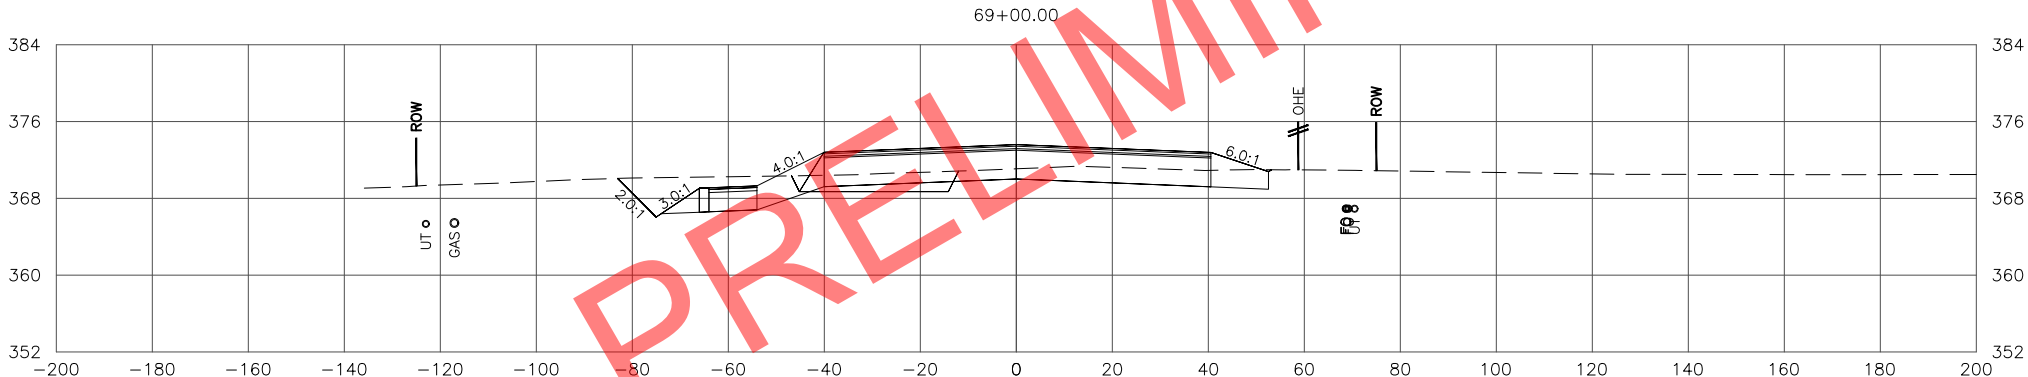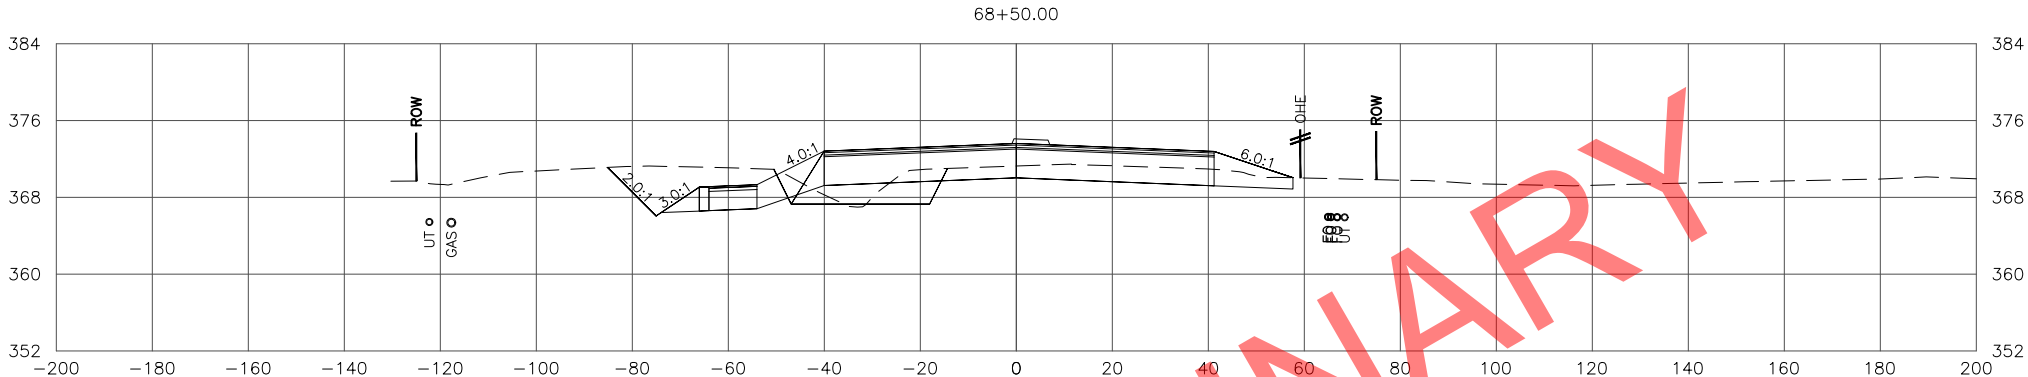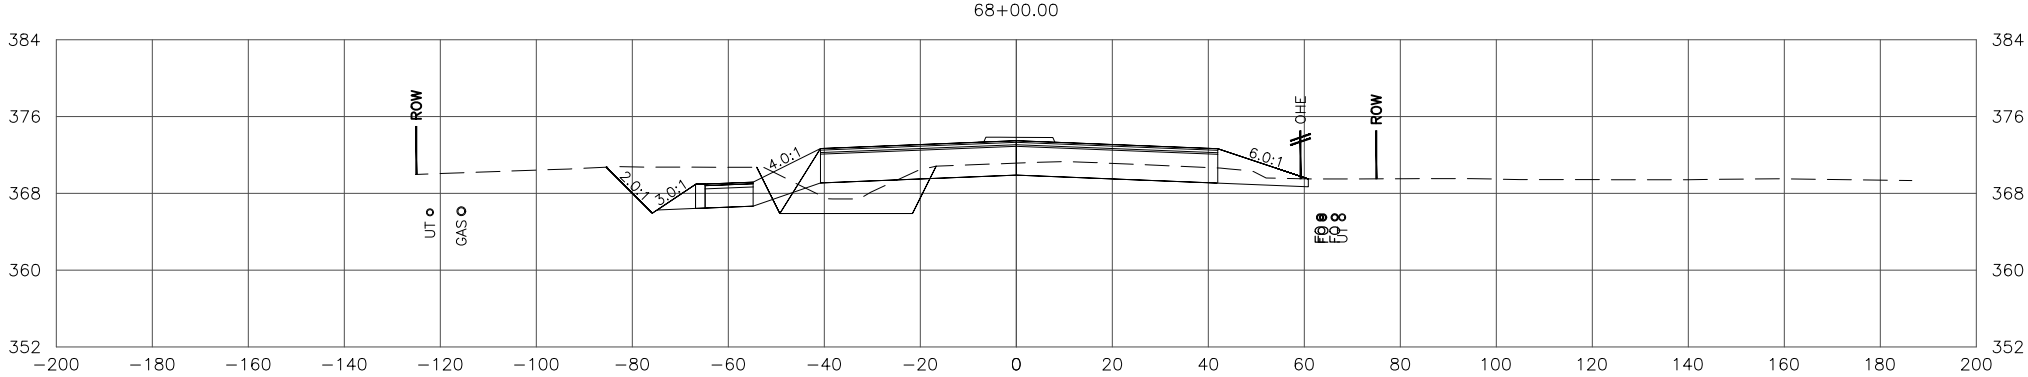

STATE OF ALASKA
DEPARTMENT OF TRANSPORTATION
AND PUBLIC FACILITIES

SEWARD MERIDIAN PARKWAY
ROAD IMPROVEMENTS, PHASE II:
PALMER-WASILLA HWY TO SELDON RD

SEWARD MERIDIAN PARKWAY
CROSS SECTIONS

FILE W:\PROJECTS\SEWARD MERIDIAN PHASE II - 51221\CIV3D\CIV3D\X-SECTION\51221_SMP X-SECTIONS 1 OF 2.DWG

DATE/TIME 10/3/2022 3:29 PM

LAYOUT X6

X6





DESIGNED

CHECKED

DRAFTED

NO.	DATE	REVISION

STATE	PROJECT DESIGNATION	YEAR	SHEET NO.	TOTAL SHEETS
ALASKA	0001(417)/Z512210000	2022	X6	X84

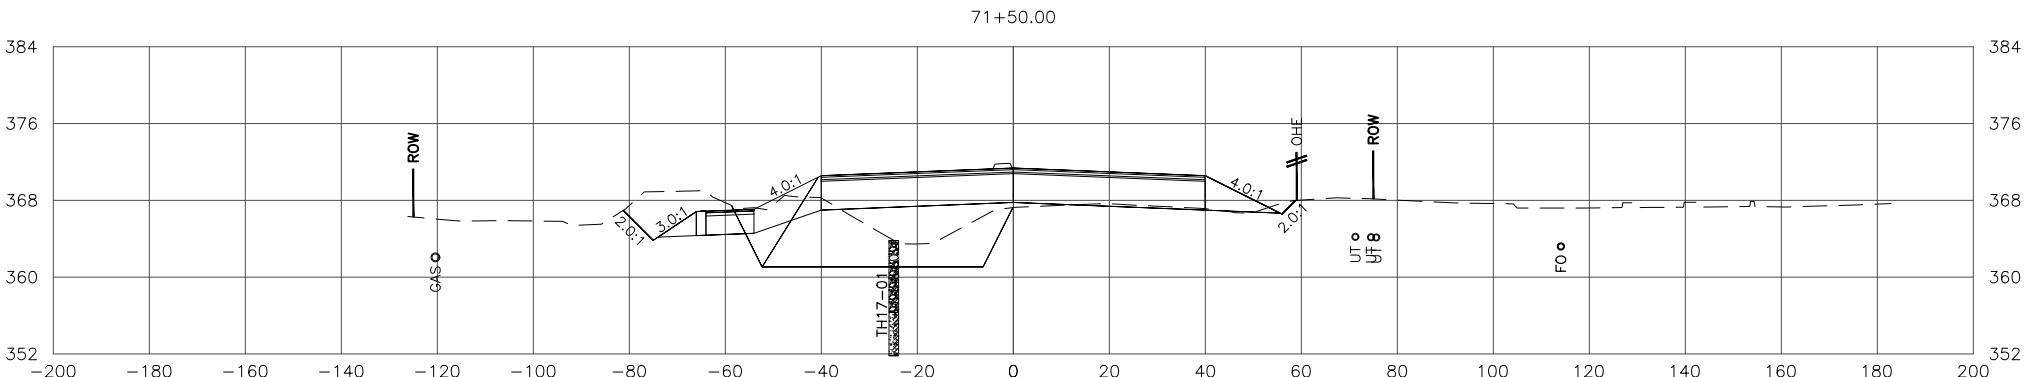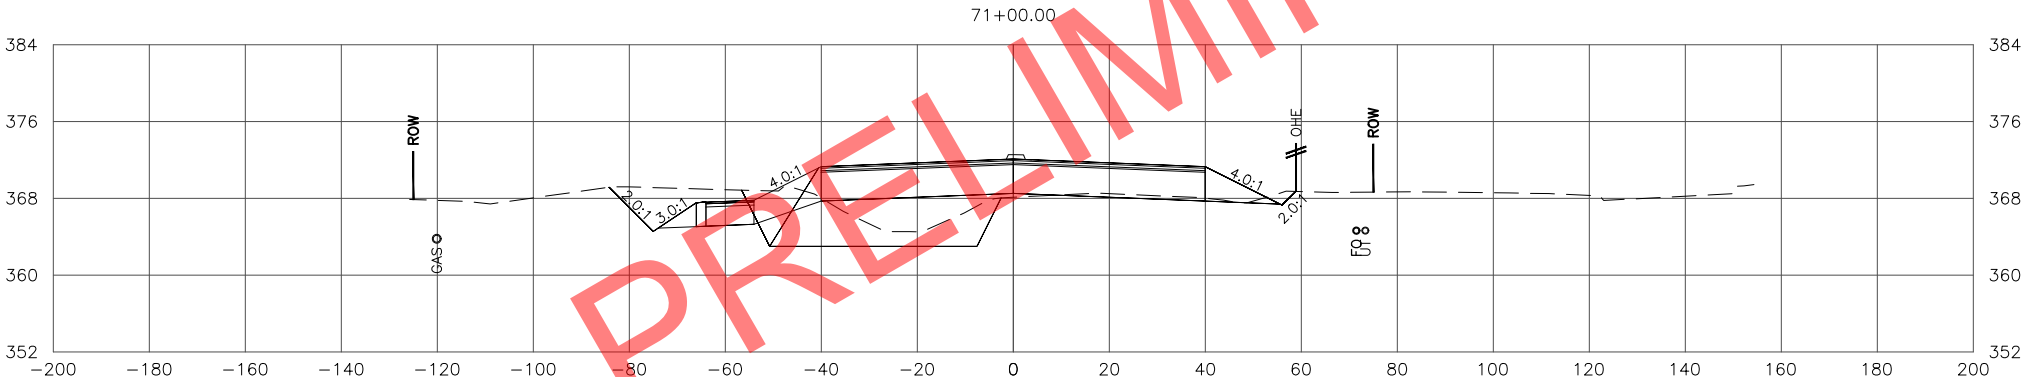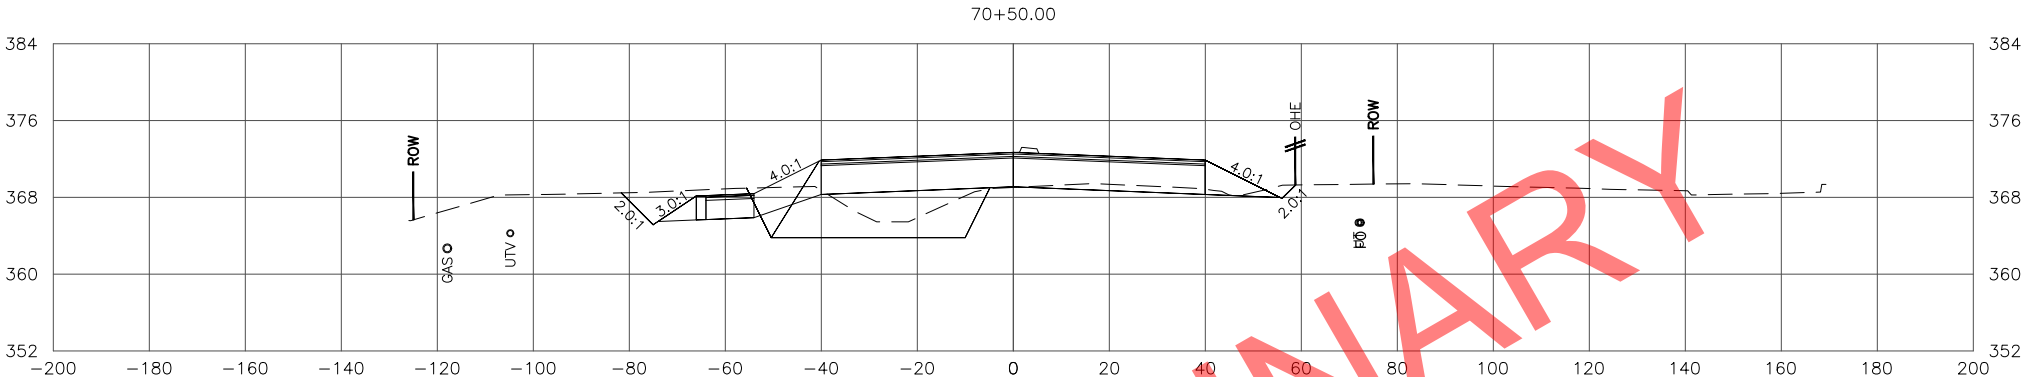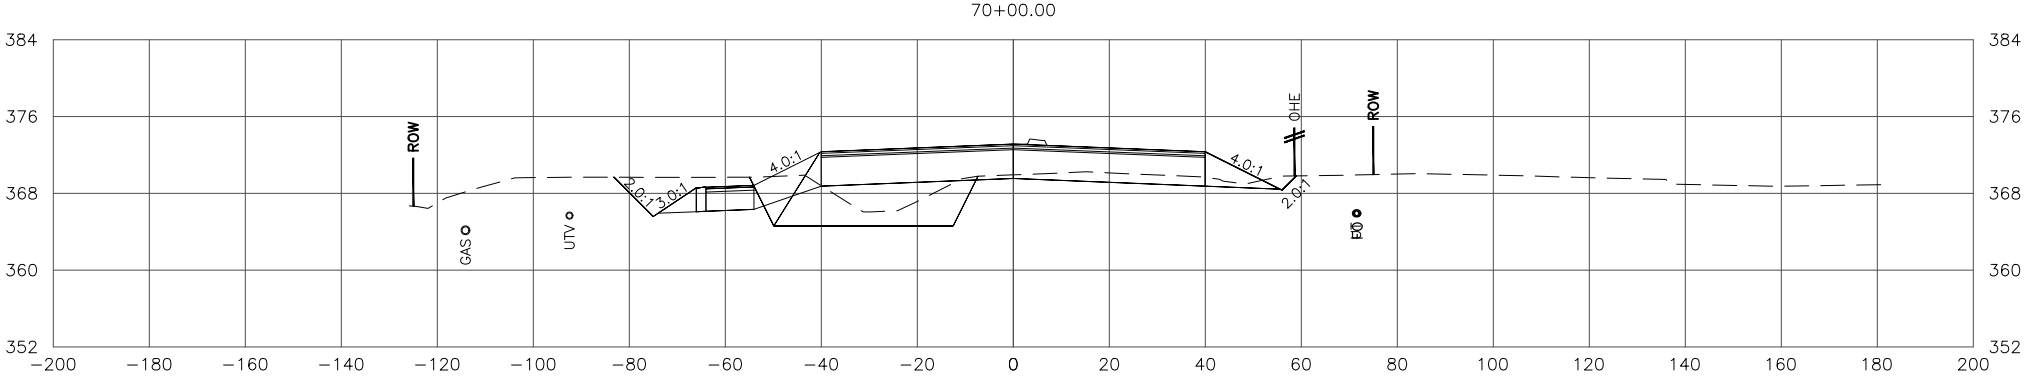

STATE OF ALASKA
DEPARTMENT OF TRANSPORTATION
AND PUBLIC FACILITIES
**SEWARD MERIDIAN PARKWAY
ROAD IMPROVEMENTS, PHASE II:
PALMER-WASILLA HWY TO SELDON RD**

**SEWARD MERIDIAN PARKWAY
CROSS SECTIONS**

FILE W:\PROJECTS\SEWARD MERIDIAN PHASE II - 51221\CIV3D\CIV3D\X-SECTION\51221_SMP X-SECTIONS 1 OF 2.DWG

DATE/TIME 10/3/2022 3:29 PM

LAYOUT X7





DESIGNED

CHECKED

DRAFTED

NO.	DATE	REVISION

STATE	PROJECT DESIGNATION	YEAR	SHEET NO.	TOTAL SHEETS
ALASKA	0001(417)/Z512210000	2022	X7	X84

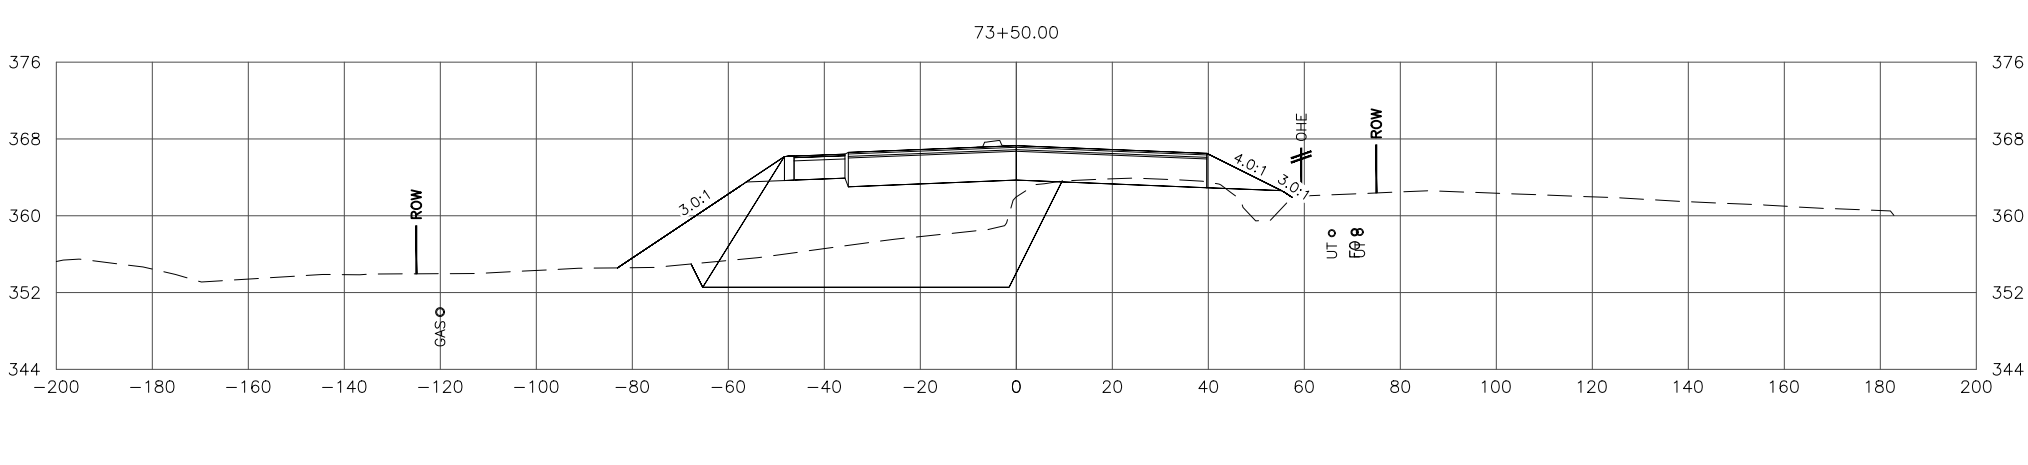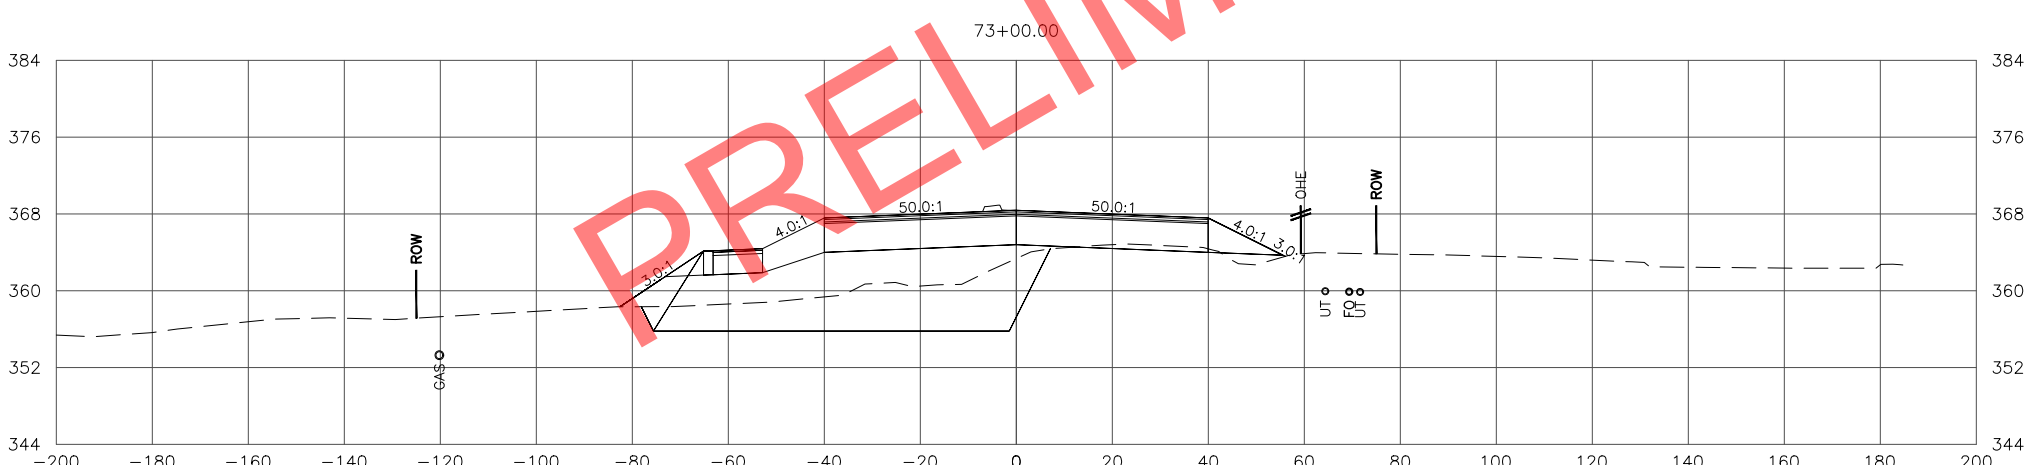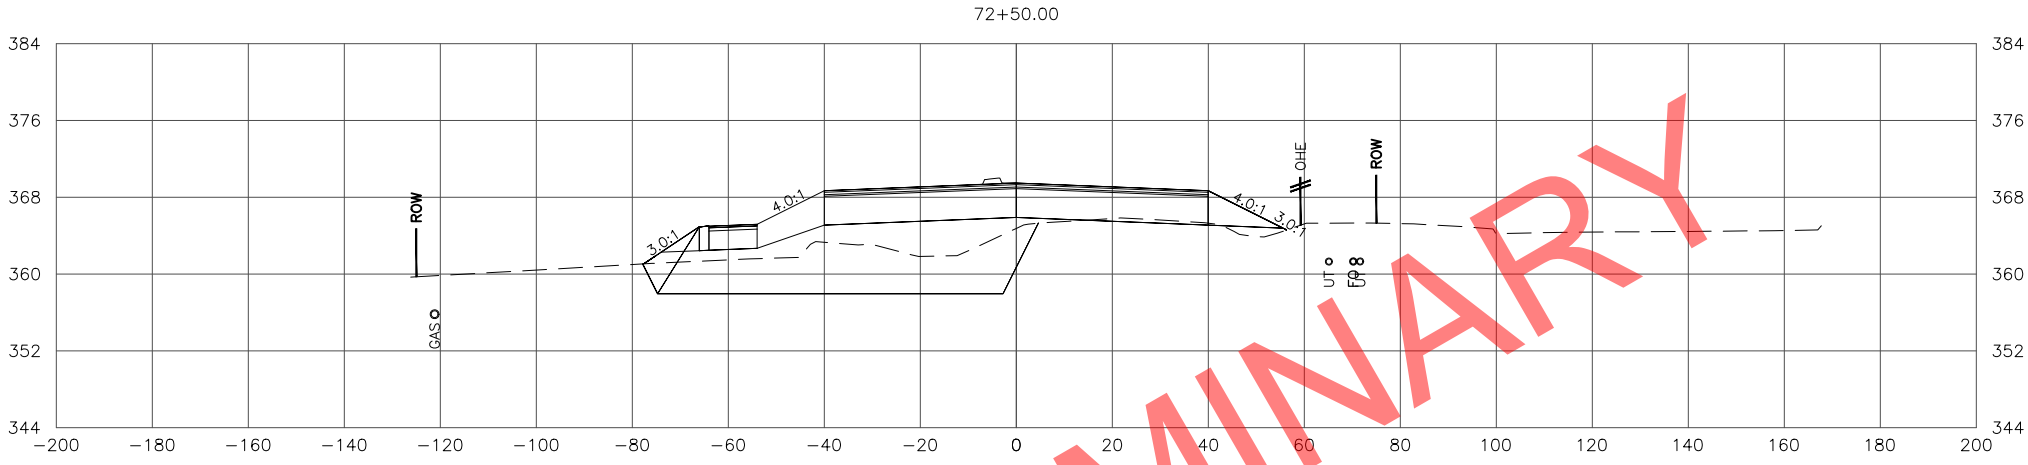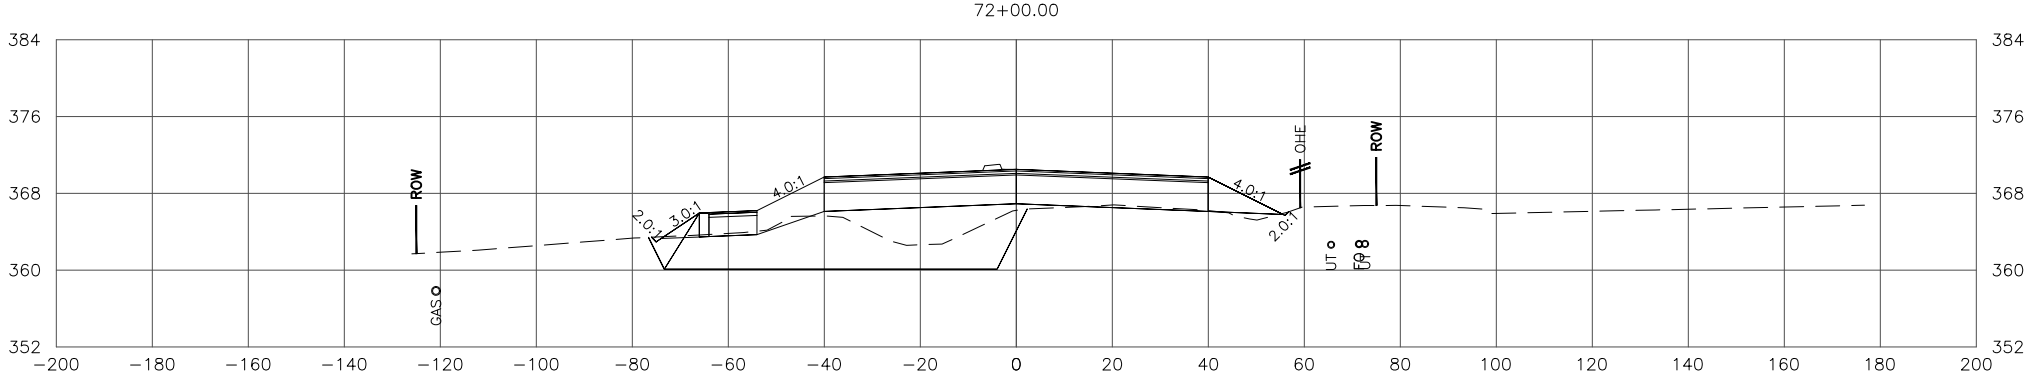




STATE OF ALASKA
DEPARTMENT OF TRANSPORTATION
AND PUBLIC FACILITIES

SEWARD MERIDIAN PARKWAY
ROAD IMPROVEMENTS, PHASE II:
PALMER-WASILLA HWY TO SELDON RD

SEWARD MERIDIAN PARKWAY
CROSS SECTIONS

FILE \\W:\PROJECTS\SEWARD MERIDIAN PHASE II - 51221\CIV3D\CIV3D\X-SECTION\51221_SMP X-SECTIONS 1 OF 2.DWG DATE/TIME 10/3/2022 3:30 PM X8 LAYOUT DESIGNED CHECKED DRAFTED

NO.	DATE	REVISION	STATE	PROJECT DESIGNATION	YEAR	SHEET NO.	TOTAL SHEETS
			ALASKA	0001(417)/Z512210000	2022	X8	X84

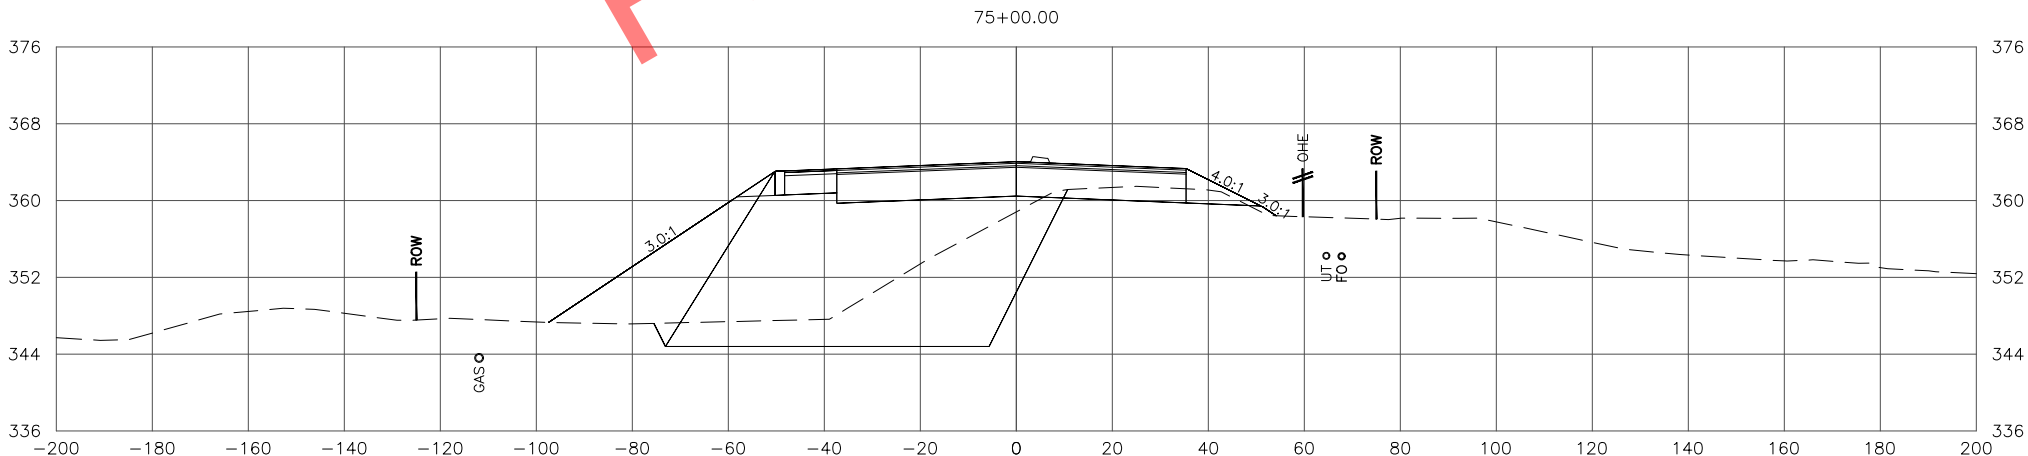
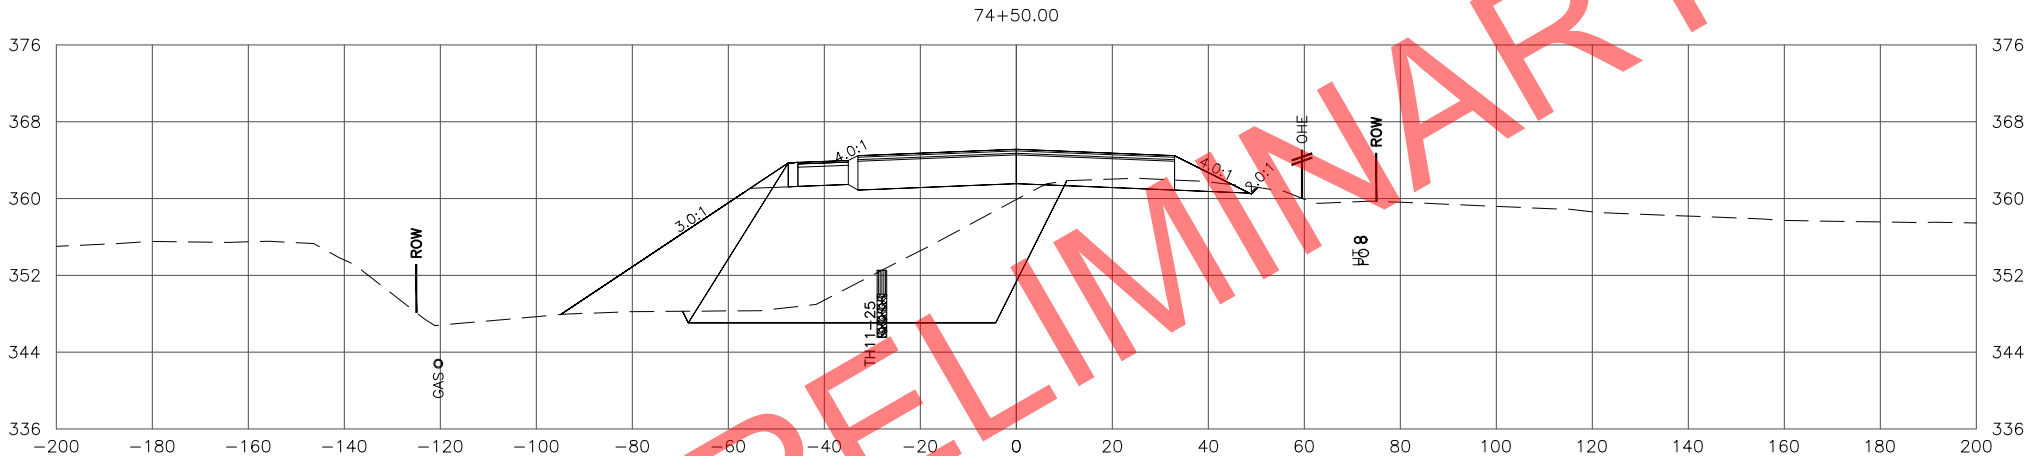
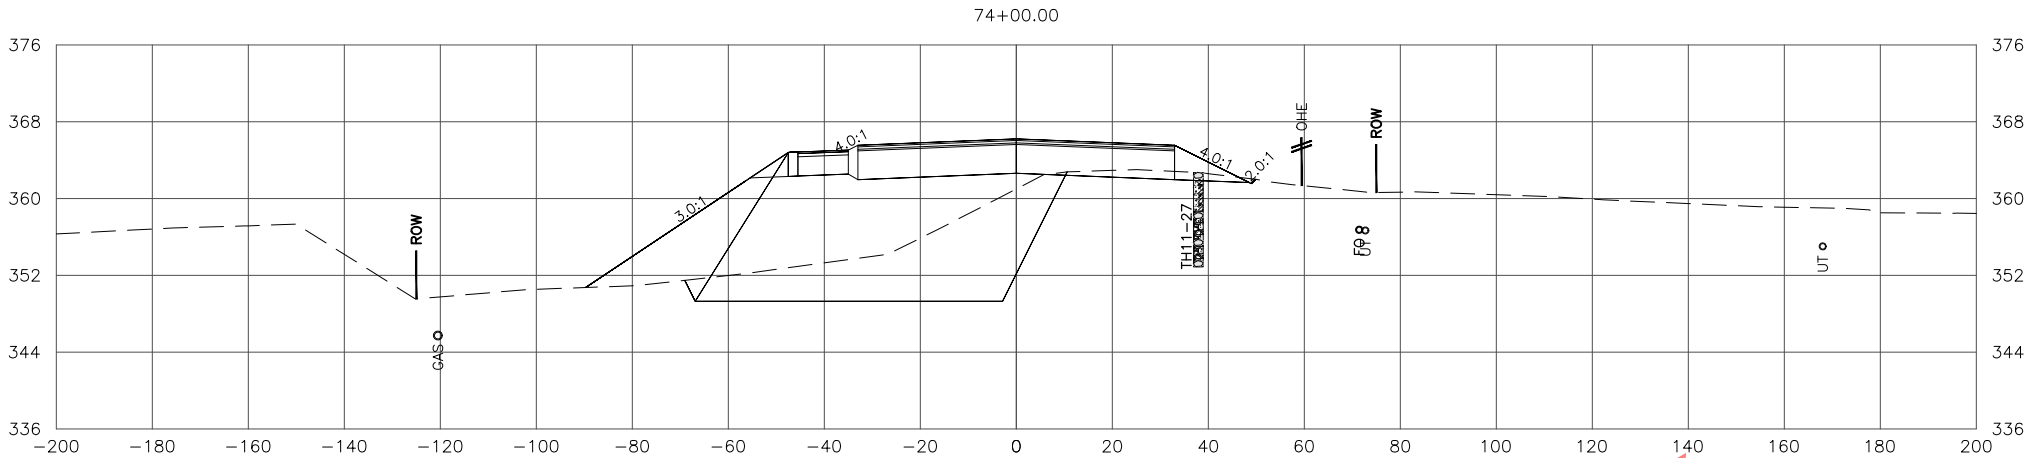


STATE OF ALASKA
DEPARTMENT OF TRANSPORTATION
AND PUBLIC FACILITIES
**SEWARD MERIDIAN PARKWAY
ROAD IMPROVEMENTS, PHASE II:
PALMER-WASILLA HWY TO SELDON RD**

**SEWARD MERIDIAN PARKWAY
CROSS SECTIONS**

FILE \\W:\PROJECTS\SEWARD MERIDIAN PHASE II - 51221\CIV3D\CIV3D\X-SECTION\51221_SMP X-SECTIONS 1 OF 2.DWG DATE/TIME 10/3/2022 3:30 PM X9 LAYOUT DESIGNED CHECKED DRAFTED




NO.	DATE	REVISION	STATE	PROJECT DESIGNATION	YEAR	SHEET NO.	TOTAL SHEETS
			ALASKA	0001(417)/Z512210000	2022	X9	X84

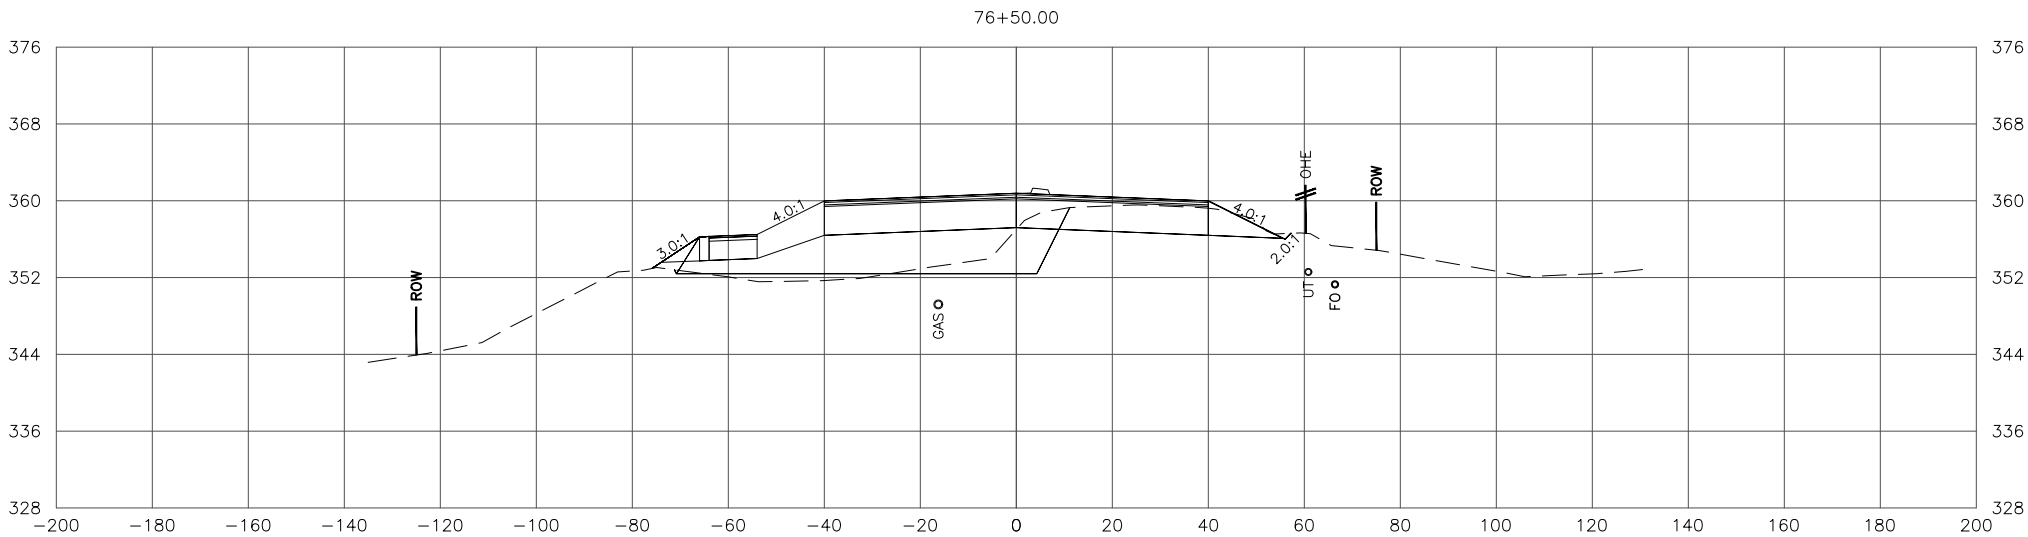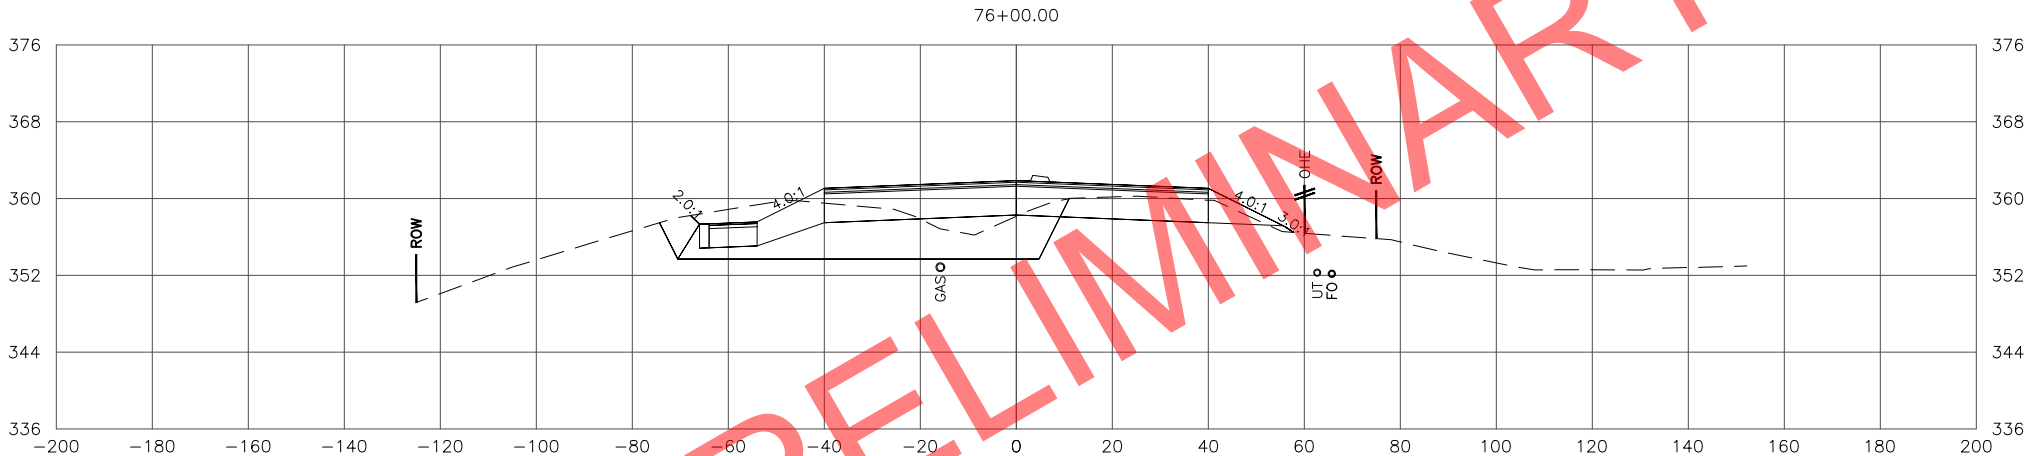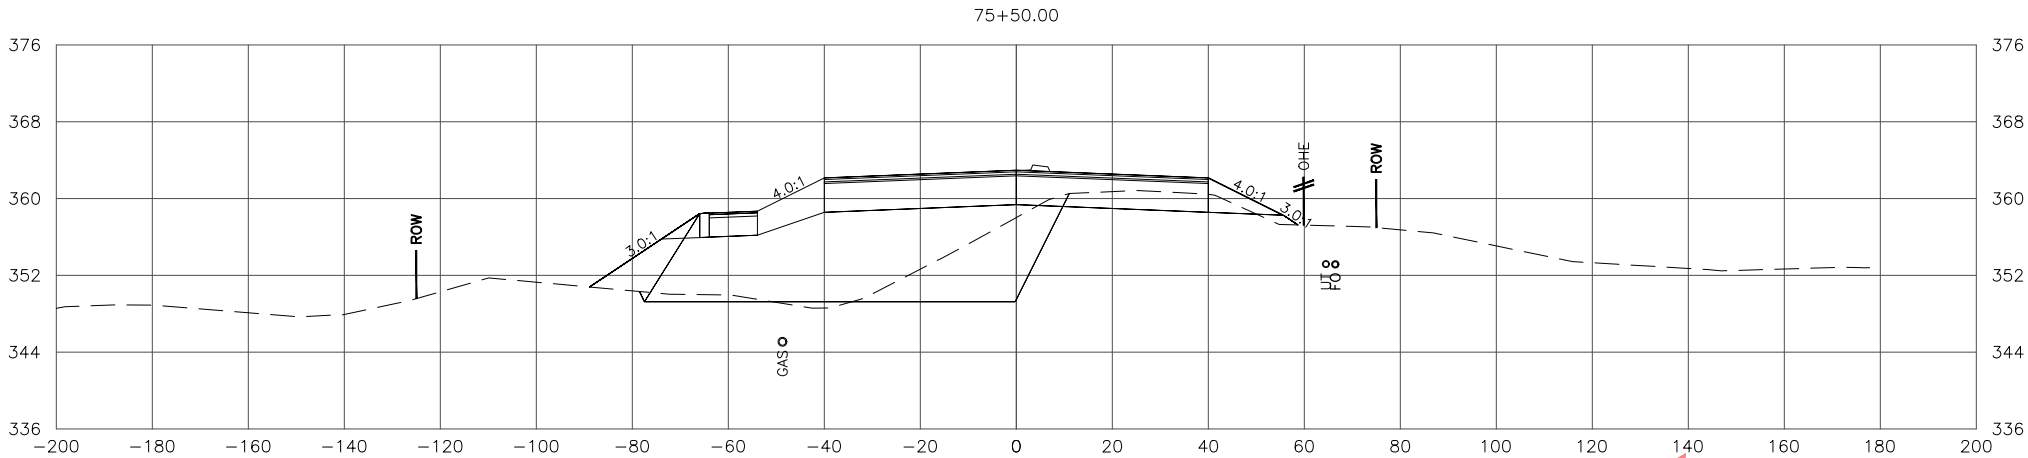

STATE OF ALASKA
DEPARTMENT OF TRANSPORTATION
AND PUBLIC FACILITIES
**SEWARD MERIDIAN PARKWAY
ROAD IMPROVEMENTS, PHASE II:
PALMER-WASILLA HWY TO SELDON RD**
**SEWARD MERIDIAN PARKWAY
CROSS SECTIONS**

FILE \\W:\PROJECTS\SEWARD MERIDIAN PHASE II - 51221\CIV3D\CIV3D\X-SECTION\51221_SMP X-SECTIONS 1 OF 2.DWG DATE/TIME 10/3/2022 3:31 PM X10 LAYOUT DESIGNED CHECKED DRAFTED

NO.	DATE	REVISION	STATE	PROJECT DESIGNATION	YEAR	SHEET NO.	TOTAL SHEETS
			ALASKA	0001(417)/Z512210000	2022	X10	X84

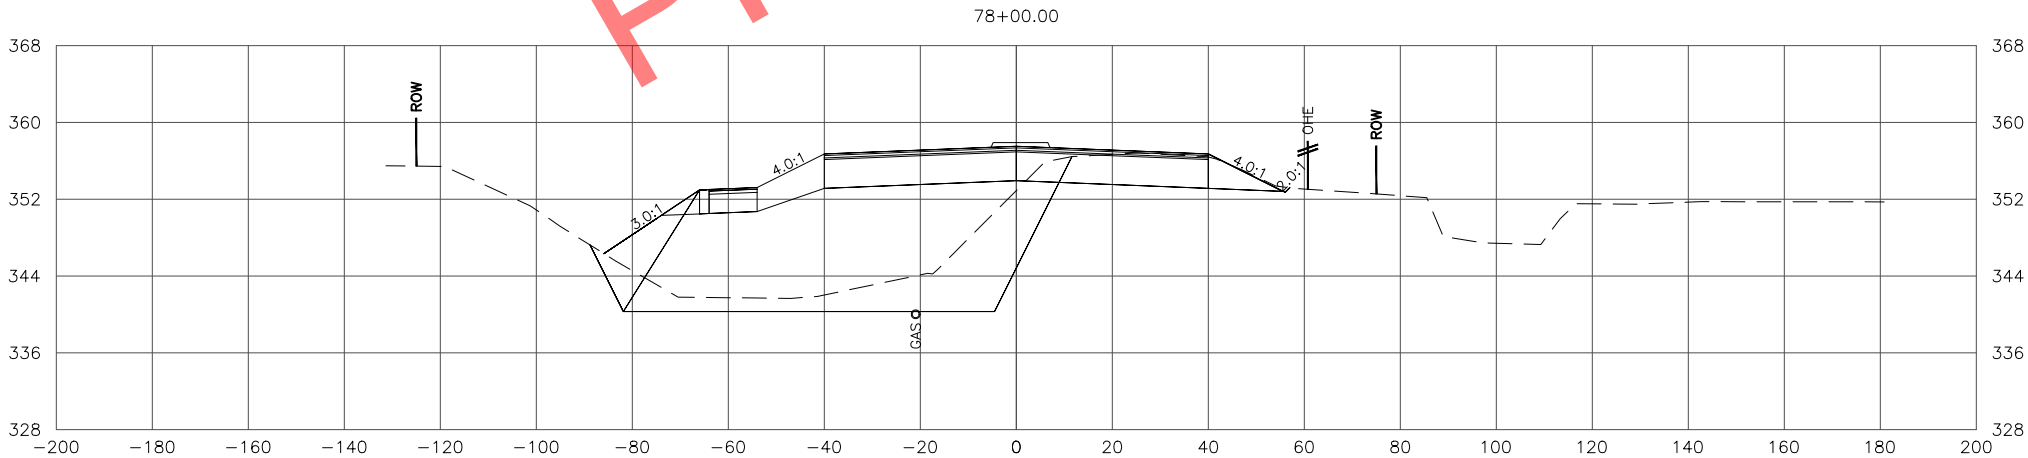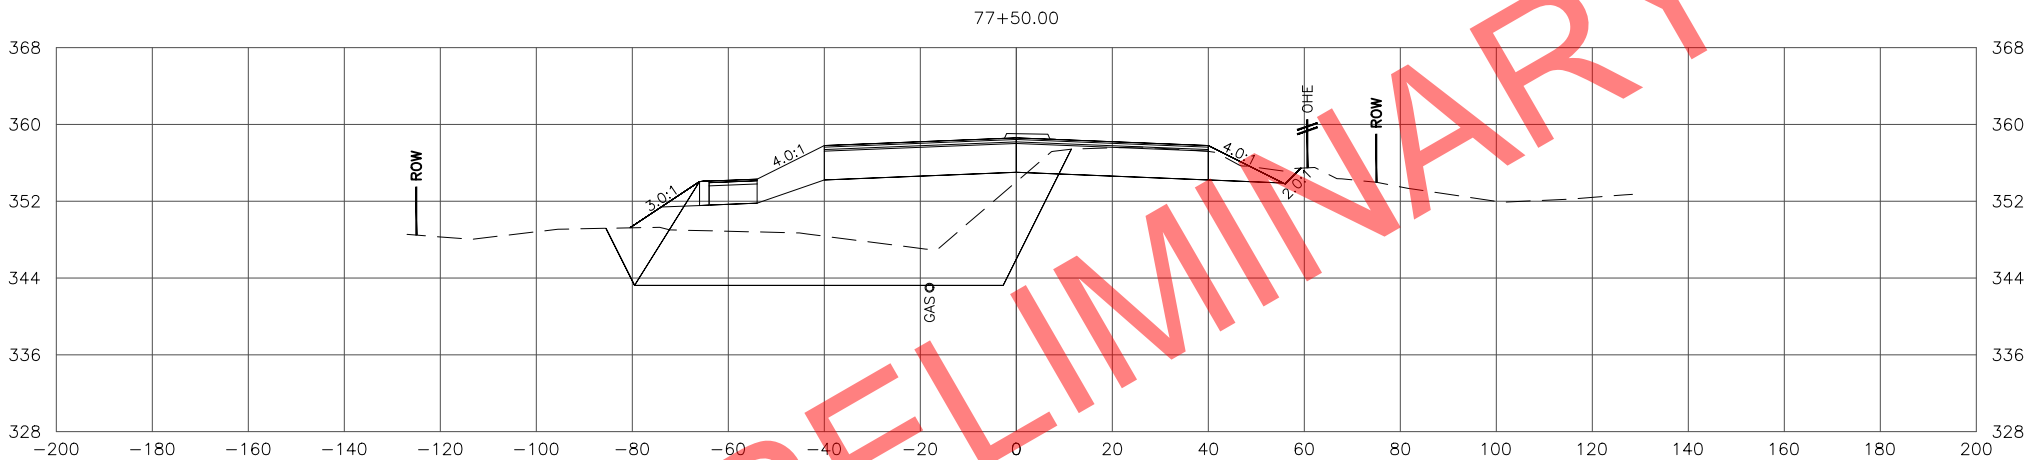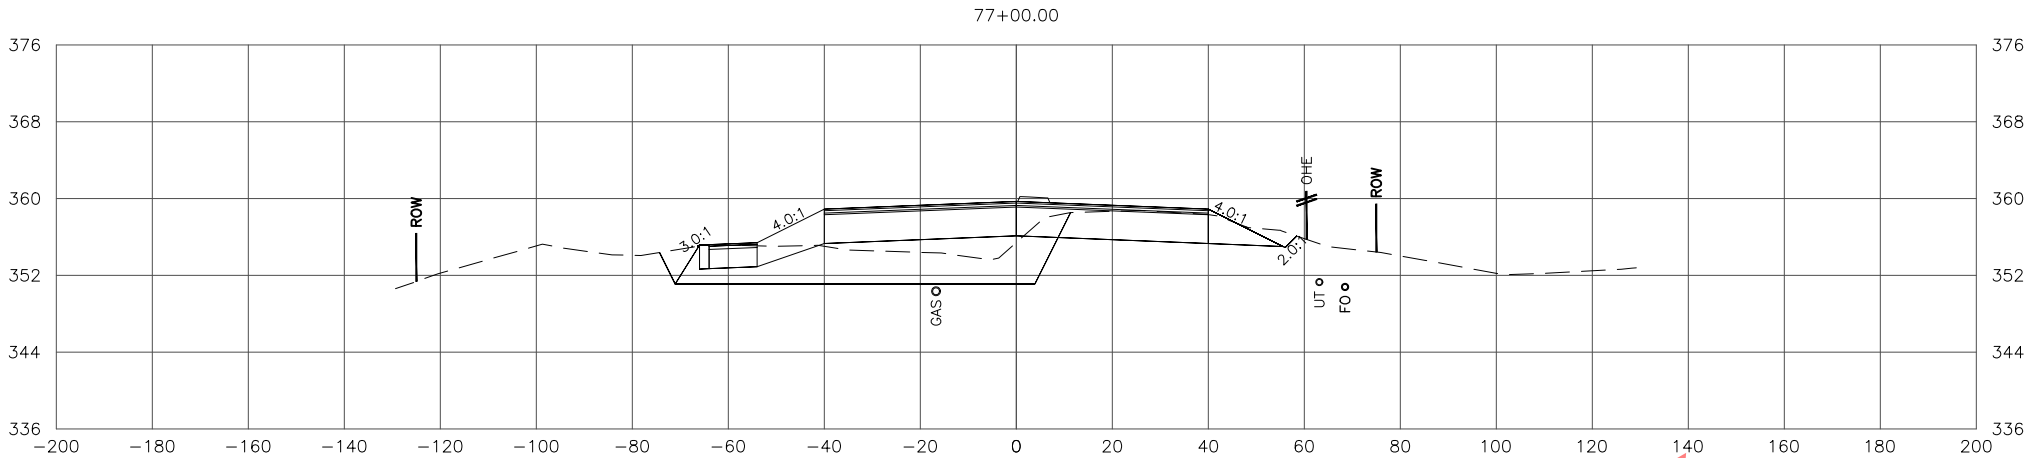

STATE OF ALASKA
DEPARTMENT OF TRANSPORTATION
AND PUBLIC FACILITIES
**SEWARD MERIDIAN PARKWAY
ROAD IMPROVEMENTS, PHASE II:
PALMER-WASILLA HWY TO SELDON RD**

**SEWARD MERIDIAN PARKWAY
CROSS SECTIONS**

FILE \\W:\PROJECTS\SEWARD MERIDIAN PHASE II - 51221\CIV3D\CIV3D\X-SECTION\51221_SMP X-SECTIONS 1 OF 2.DWG

DATE/TIME 10/3/2022 3:32 PM





LAYOUT X12

DESIGNED

CHECKED

DRAFTED

NO.	DATE	REVISION	STATE	PROJECT DESIGNATION	YEAR	SHEET NO.	TOTAL SHEETS
			ALASKA	0001(417)/Z512210000	2022	X12	X84

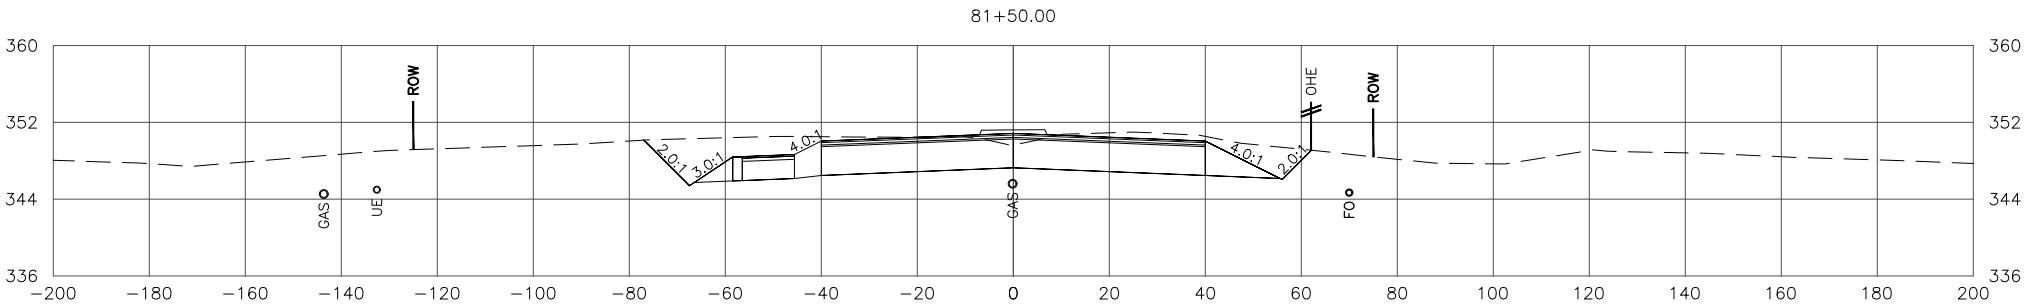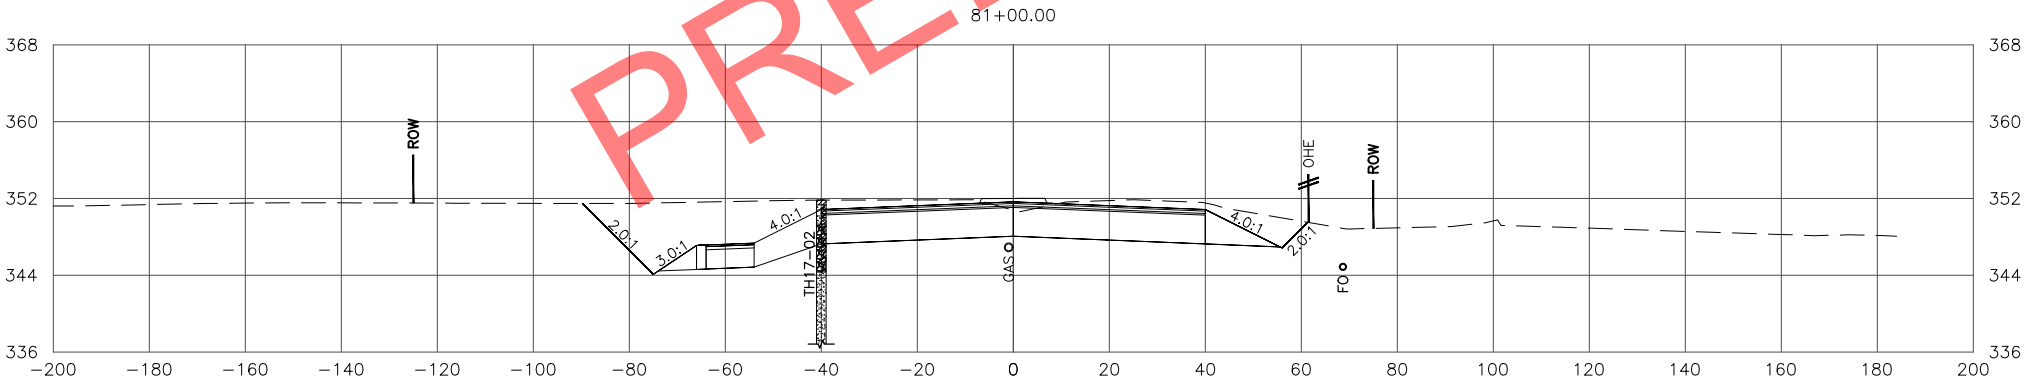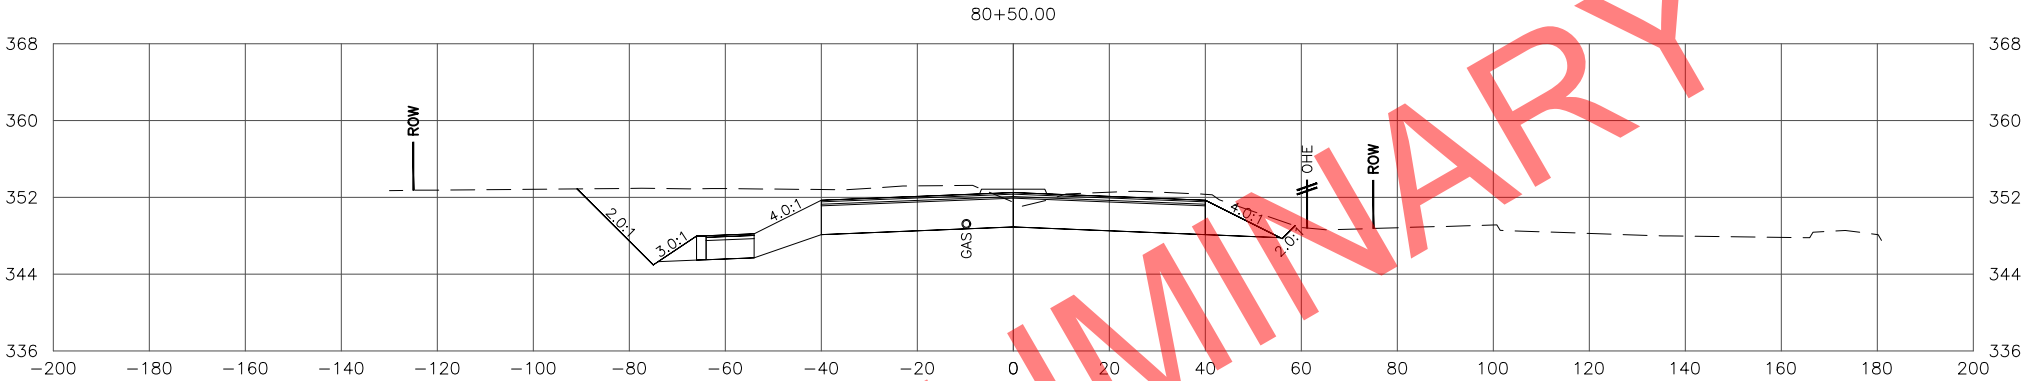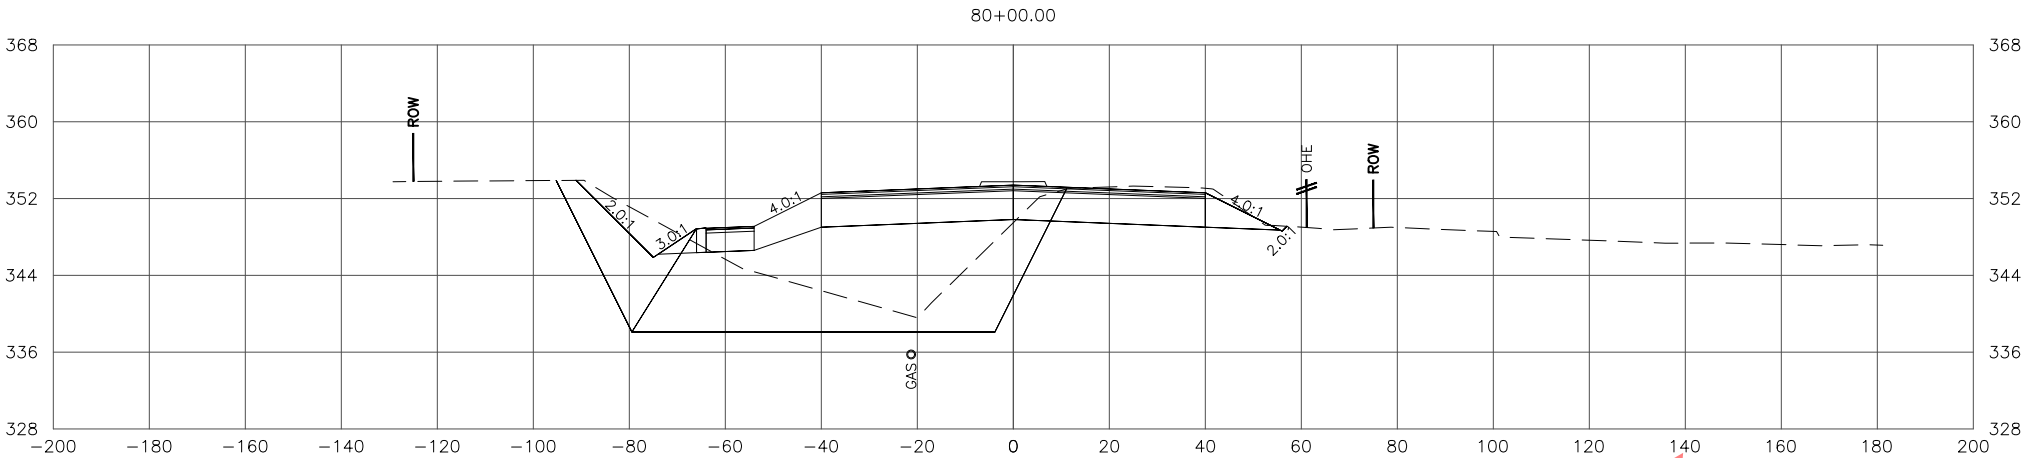

STATE OF ALASKA
DEPARTMENT OF TRANSPORTATION
AND PUBLIC FACILITIES

SEWARD MERIDIAN PARKWAY
ROAD IMPROVEMENTS, PHASE II:
PALMER-WASILLA HWY TO SELDON RD

SEWARD MERIDIAN PARKWAY
CROSS SECTIONS

FILE W:\PROJECTS\SEWARD MERIDIAN PHASE II - 51221\CIV3D\CIV3D\X-SECTION\51221_SMP X-SECTIONS 1 OF 2.DWG

DATE/TIME 10/3/2022 3:33 PM





LAYOUT X13

DESIGNED

CHECKED

DRAFTED

NO.	DATE	REVISION	STATE	PROJECT DESIGNATION	YEAR	SHEET NO.	TOTAL SHEETS
			ALASKA	0001(417)/Z512210000	2022	X13	X84

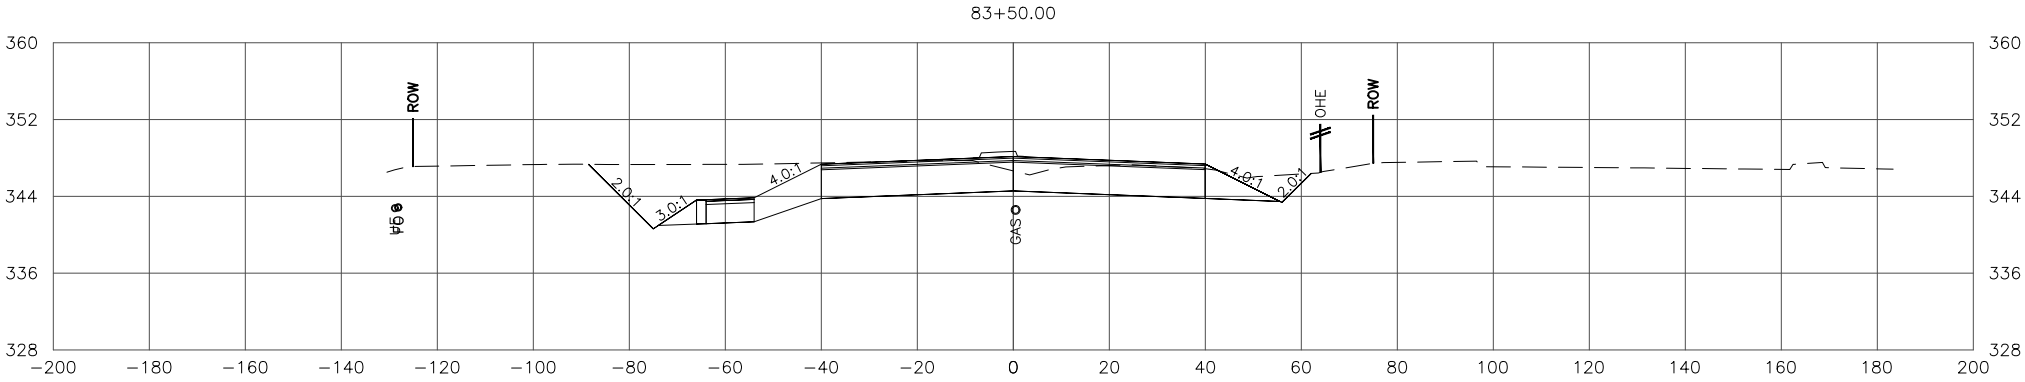
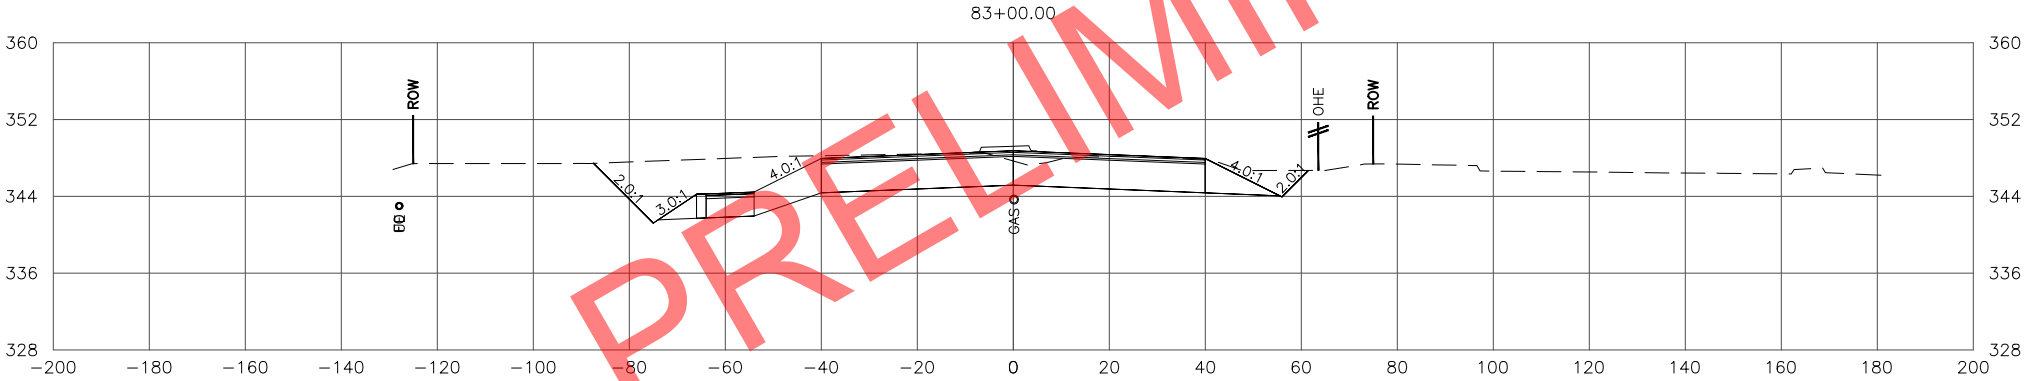
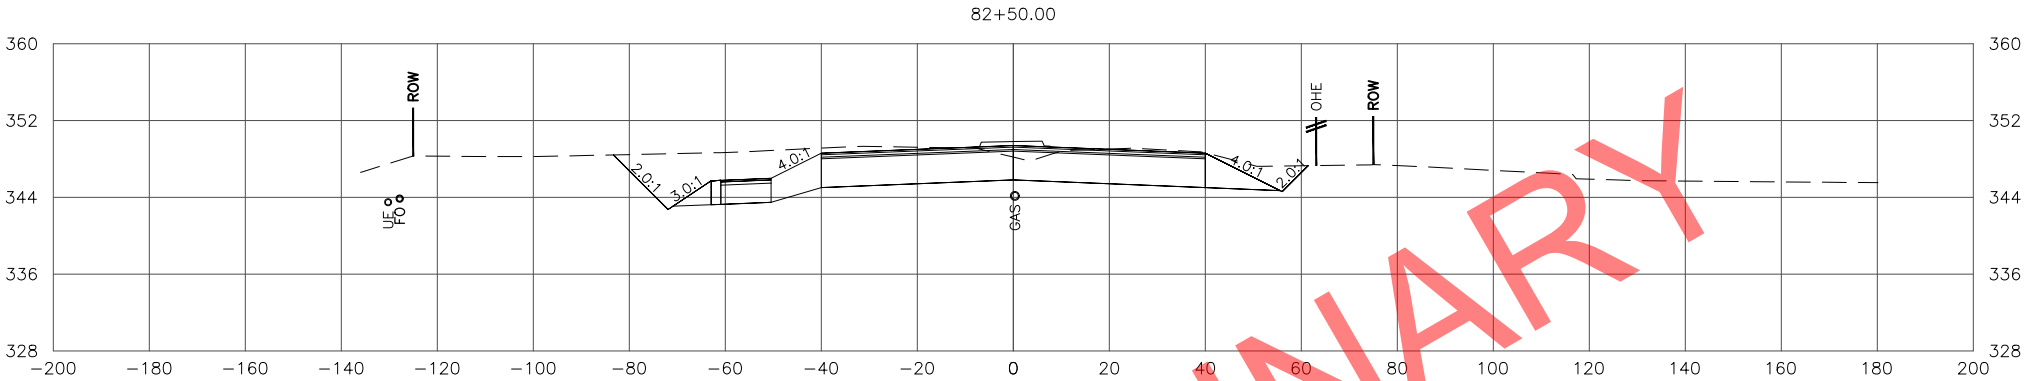
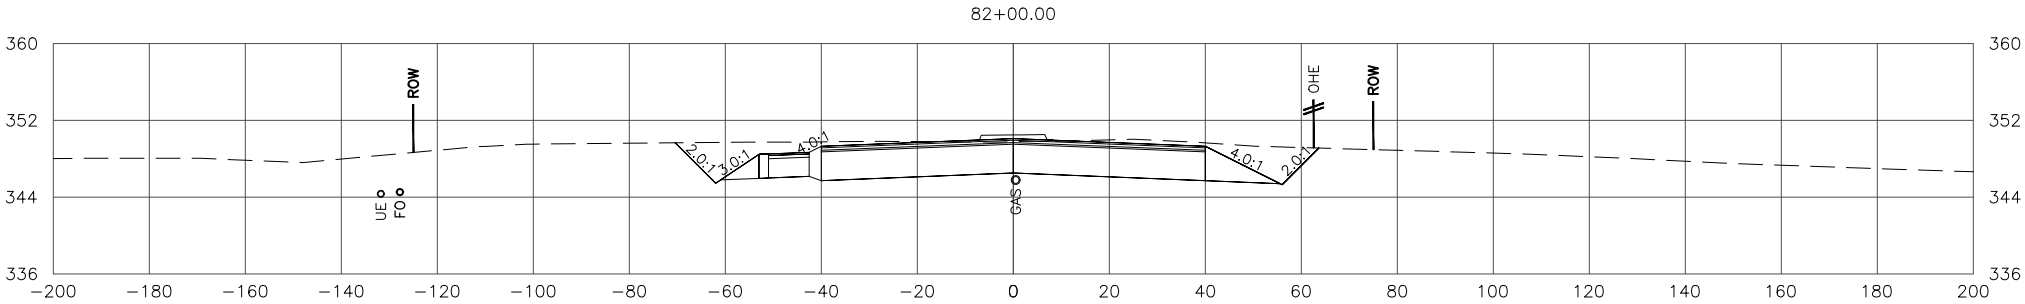


STATE OF ALASKA
DEPARTMENT OF TRANSPORTATION
AND PUBLIC FACILITIES

SEWARD MERIDIAN PARKWAY
ROAD IMPROVEMENTS, PHASE II:
PALMER-WASILLA HWY TO SELDON RD

SEWARD MERIDIAN PARKWAY
CROSS SECTIONS

NO.	DATE	REVISION	STATE	PROJECT DESIGNATION	YEAR	SHEET NO.	TOTAL SHEETS
			ALASKA	0001(417)/Z512210000	2022	X14	X84

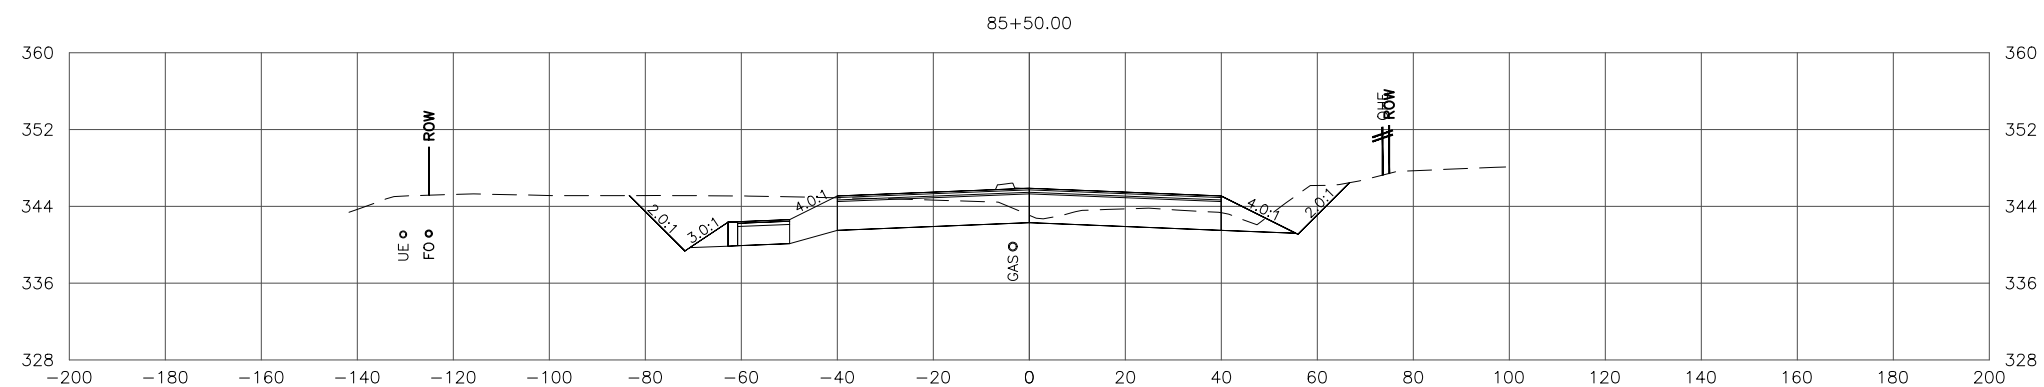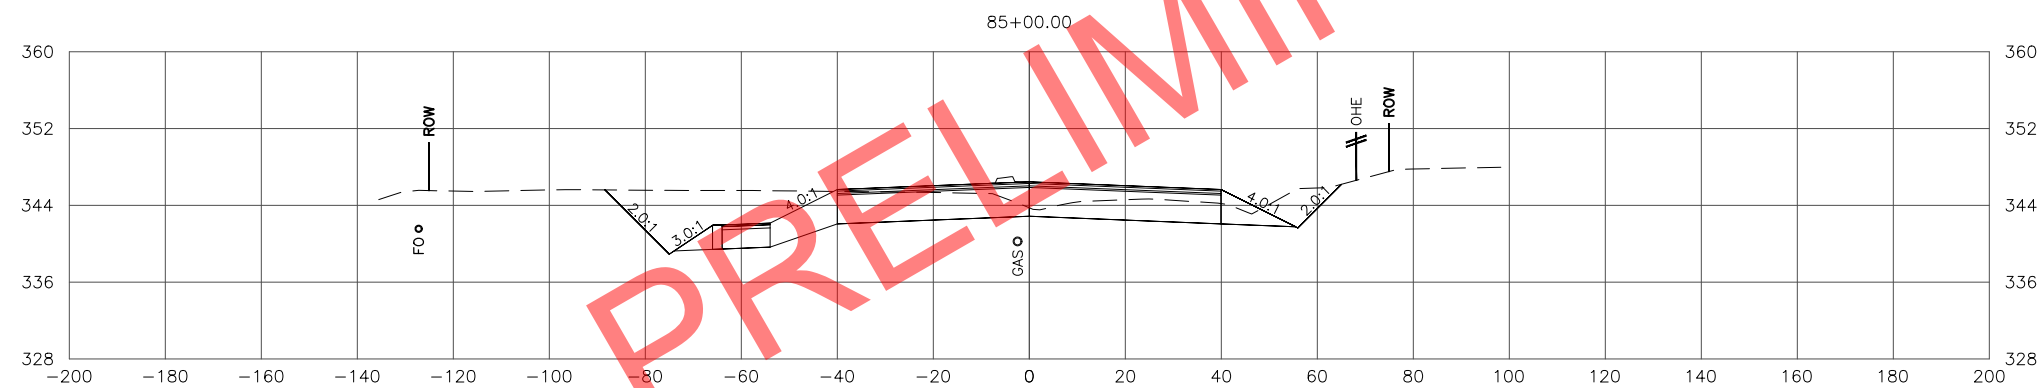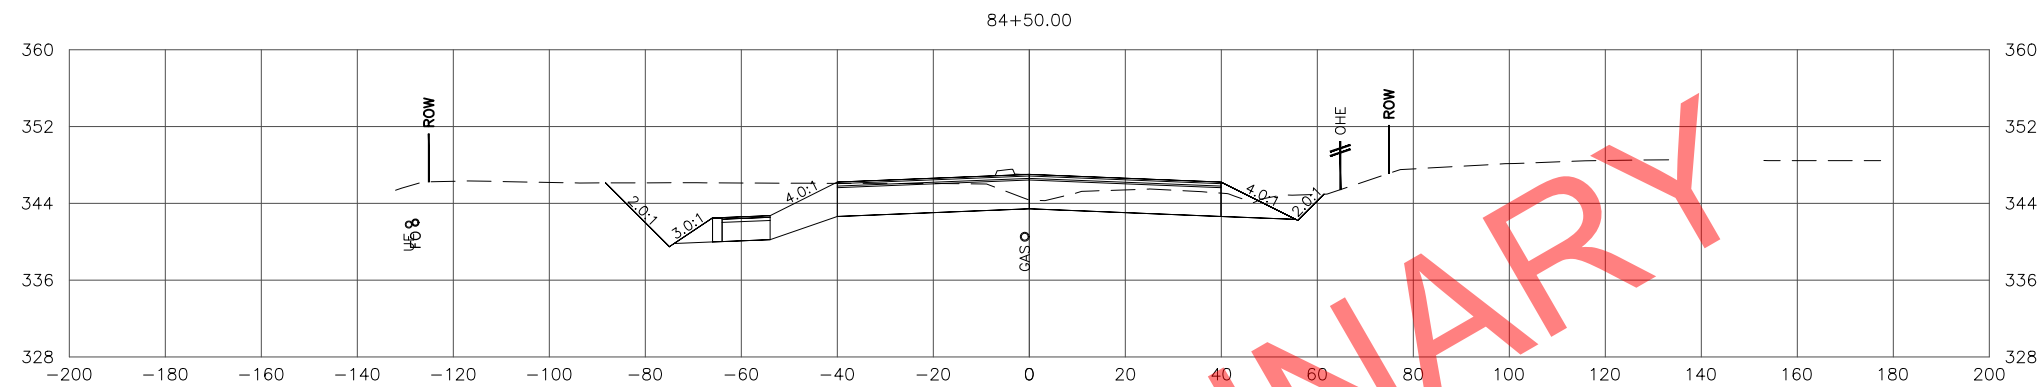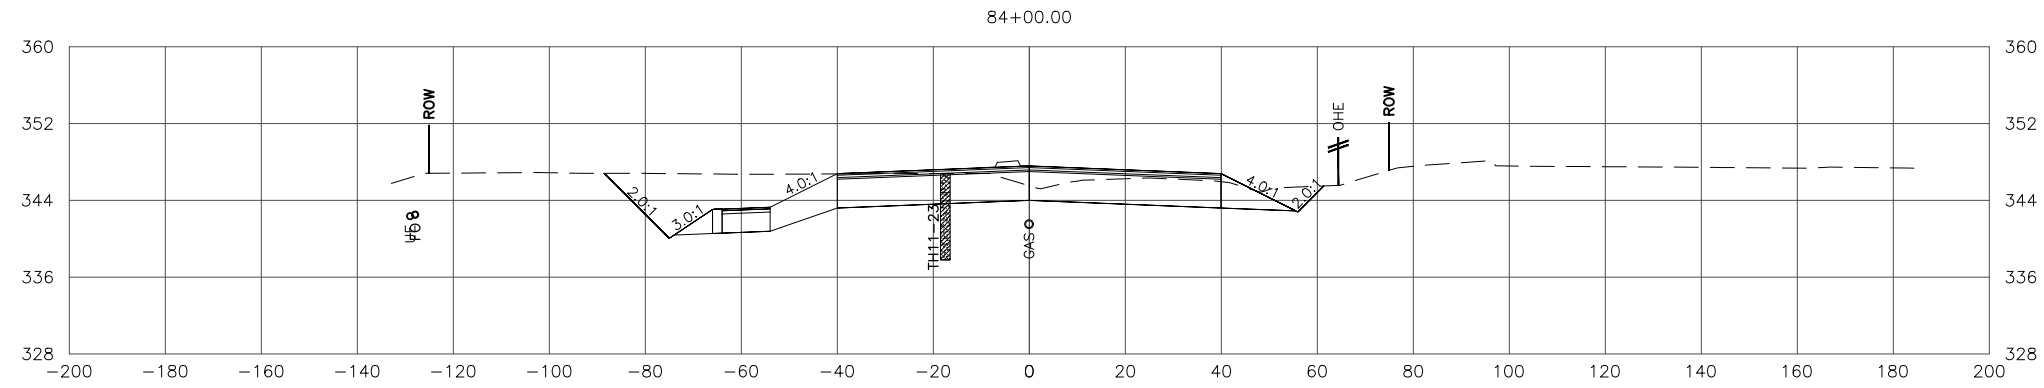

STATE OF ALASKA
DEPARTMENT OF TRANSPORTATION
AND PUBLIC FACILITIES

**SEWARD MERIDIAN PARKWAY
ROAD IMPROVEMENTS, PHASE II:
PALMER-WASILLA HWY TO SELDON RD**

**SEWARD MERIDIAN PARKWAY
CROSS SECTIONS**

FILE \\W:\PROJECTS\SEWARD MERIDIAN PHASE II - 51221\GIS3D\GIS3D\X-SECTION\51221_SMP X-SECTIONS 1 OF 2.DWG

DATE/TIME 10/3/2022 3:34 PM





LAYOUT X15

DESIGNED

CHECKED

DRAFTED

NO.	DATE	REVISION	STATE	PROJECT DESIGNATION	YEAR	SHEET NO.	TOTAL SHEETS
			ALASKA	0001(417)/Z512210000	2022	X15	X84

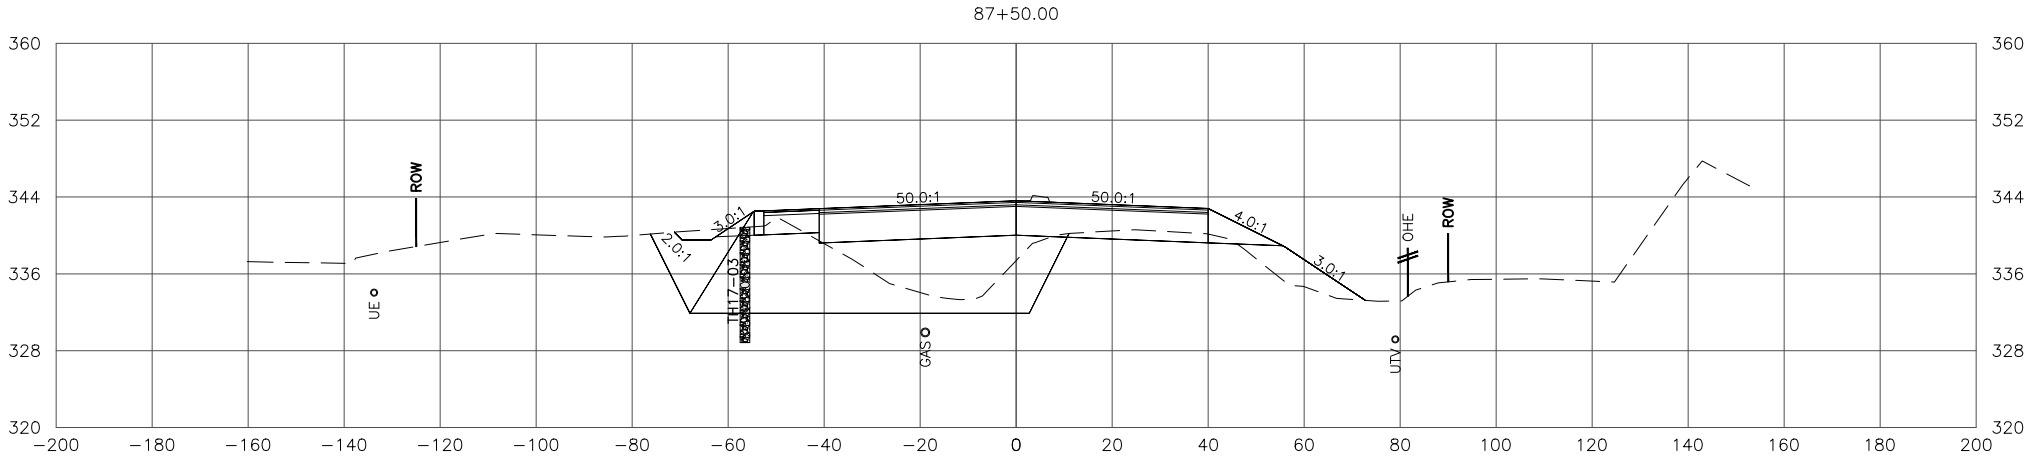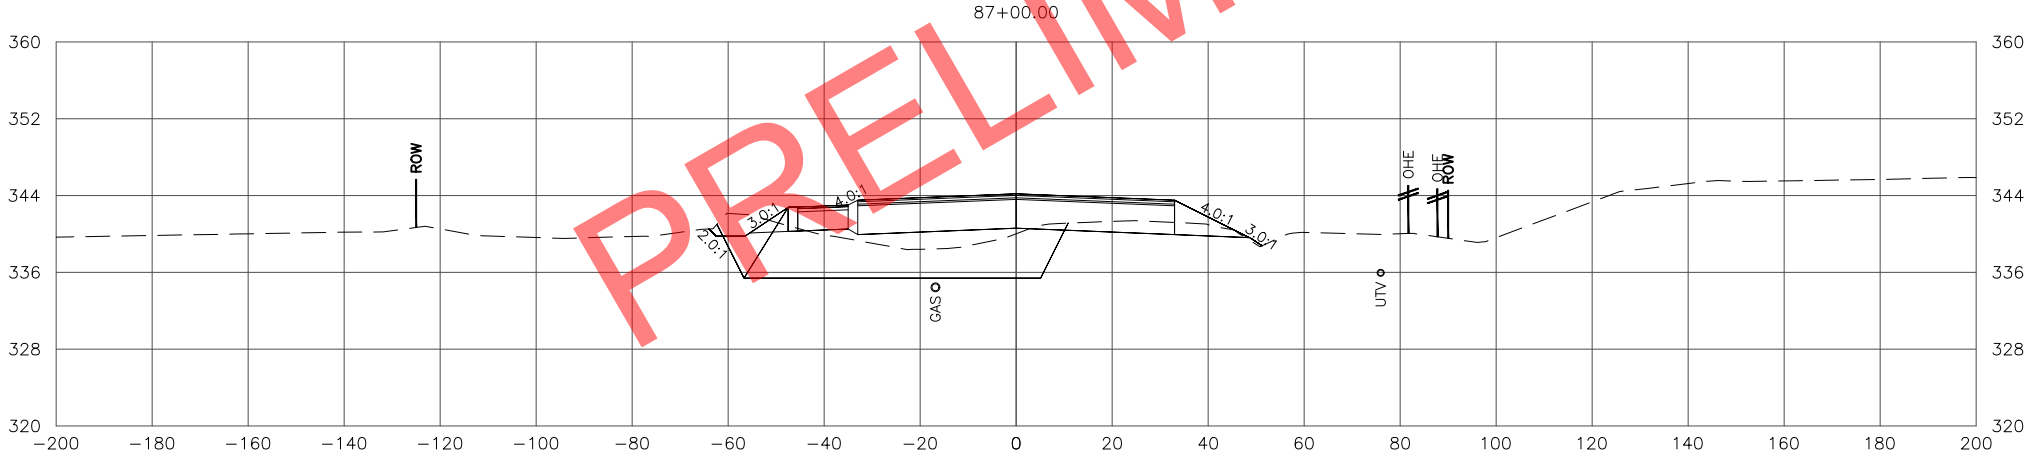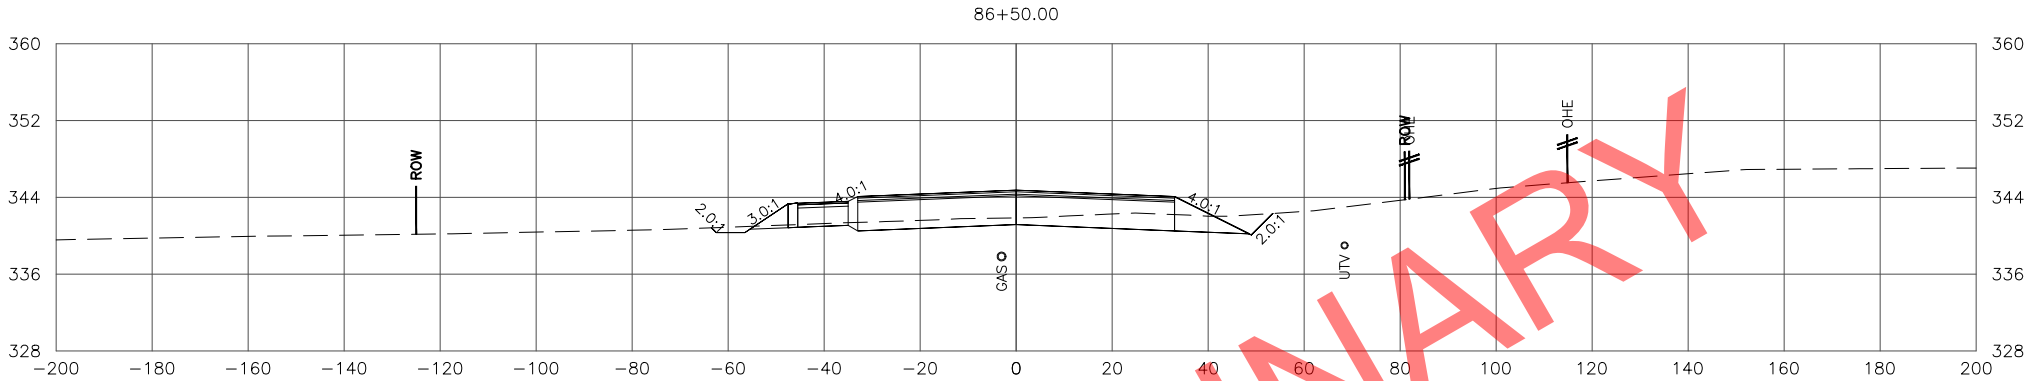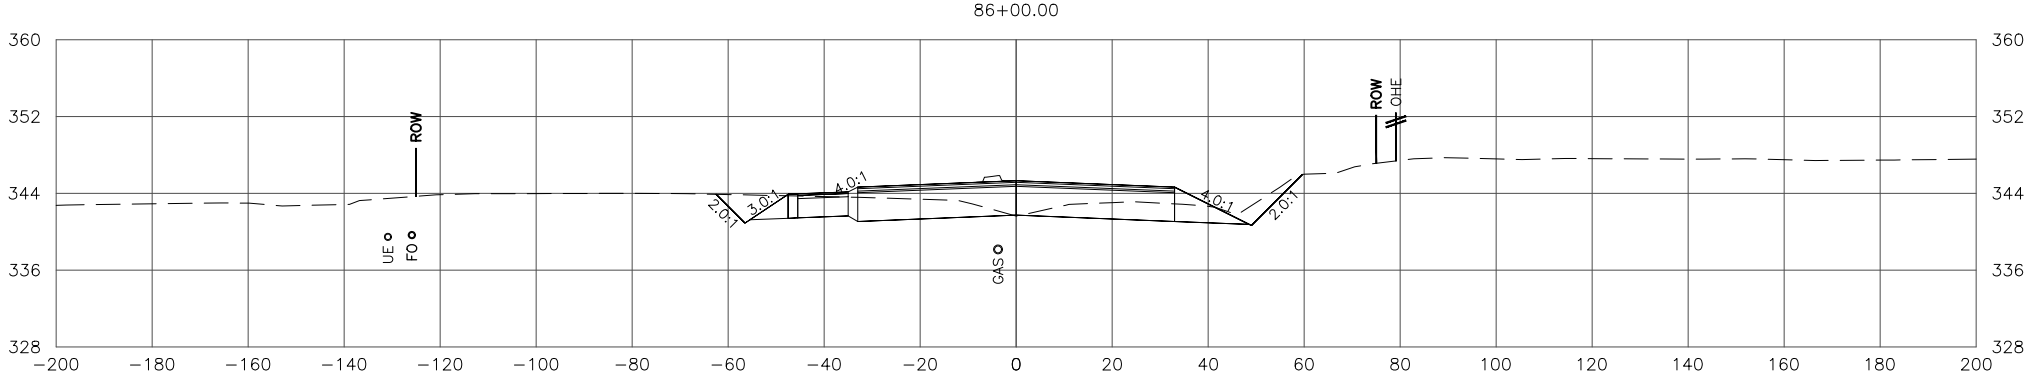

STATE OF ALASKA
DEPARTMENT OF TRANSPORTATION
AND PUBLIC FACILITIES

SEWARD MERIDIAN PARKWAY
ROAD IMPROVEMENTS, PHASE II:
PALMER-WASILLA HWY TO SELDON RD

SEWARD MERIDIAN PARKWAY
CROSS SECTIONS

FILE W:\PROJECTS\SEWARD MERIDIAN PHASE II - 51221\CIV3D\CIV3D\X-SECTION\51221_SMP X-SECTIONS 1 OF 2.DWG

DATE/TIME 10/3/2022 3:34 PM




LAYOUT X16

DESIGNED

CHECKED

DRAFTED

NO.	DATE	REVISION	STATE	PROJECT DESIGNATION	YEAR	SHEET NO.	TOTAL SHEETS
			ALASKA	0001(417)/Z512210000	2022	X16	X84

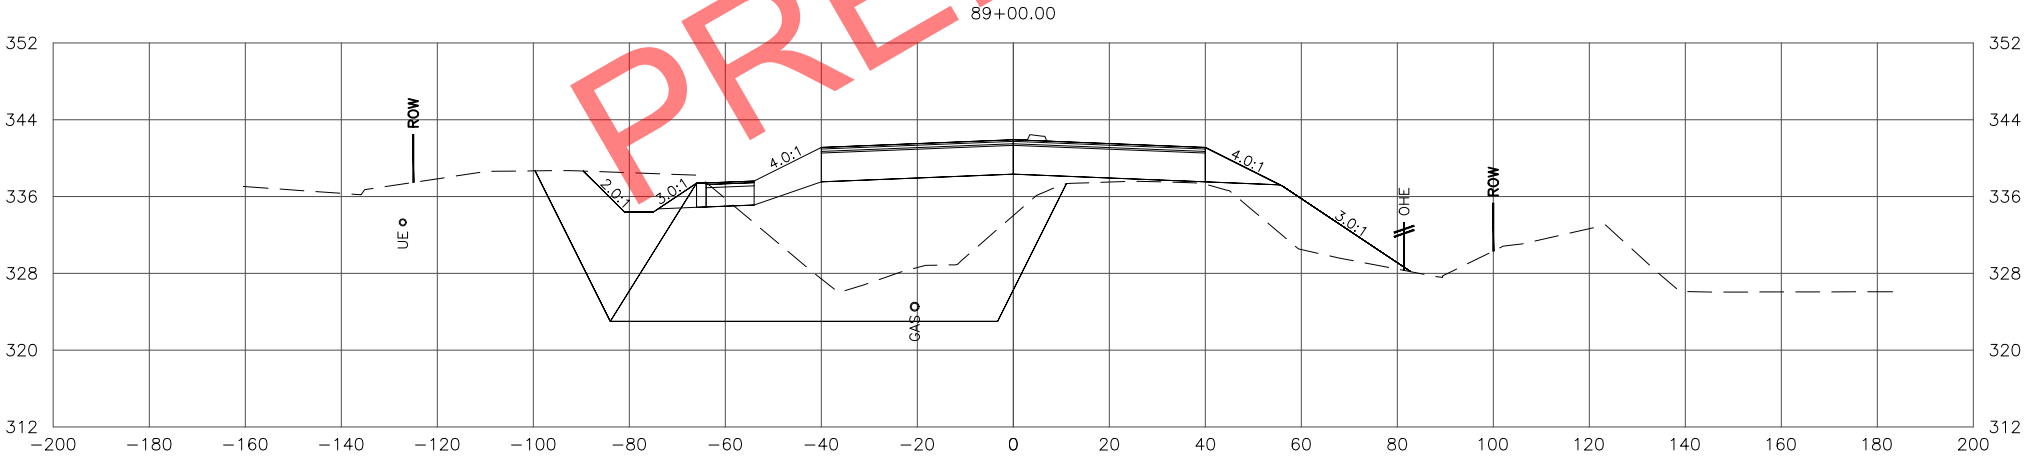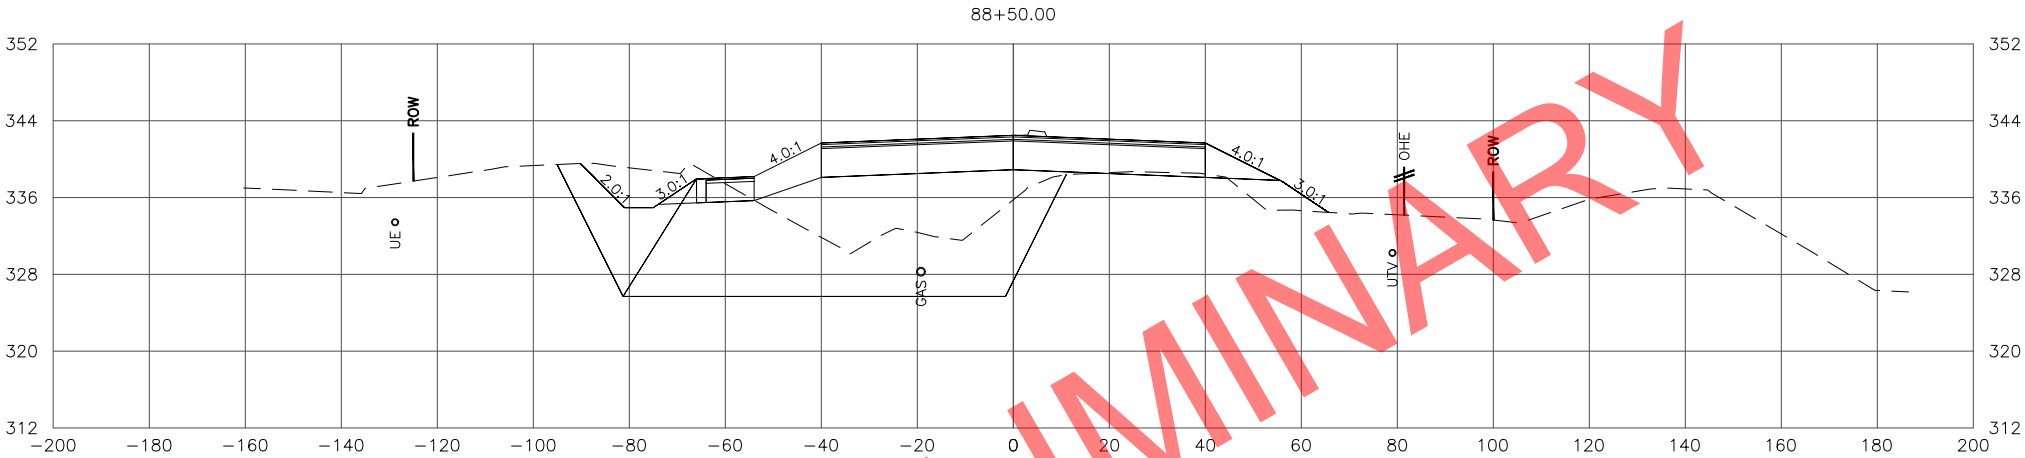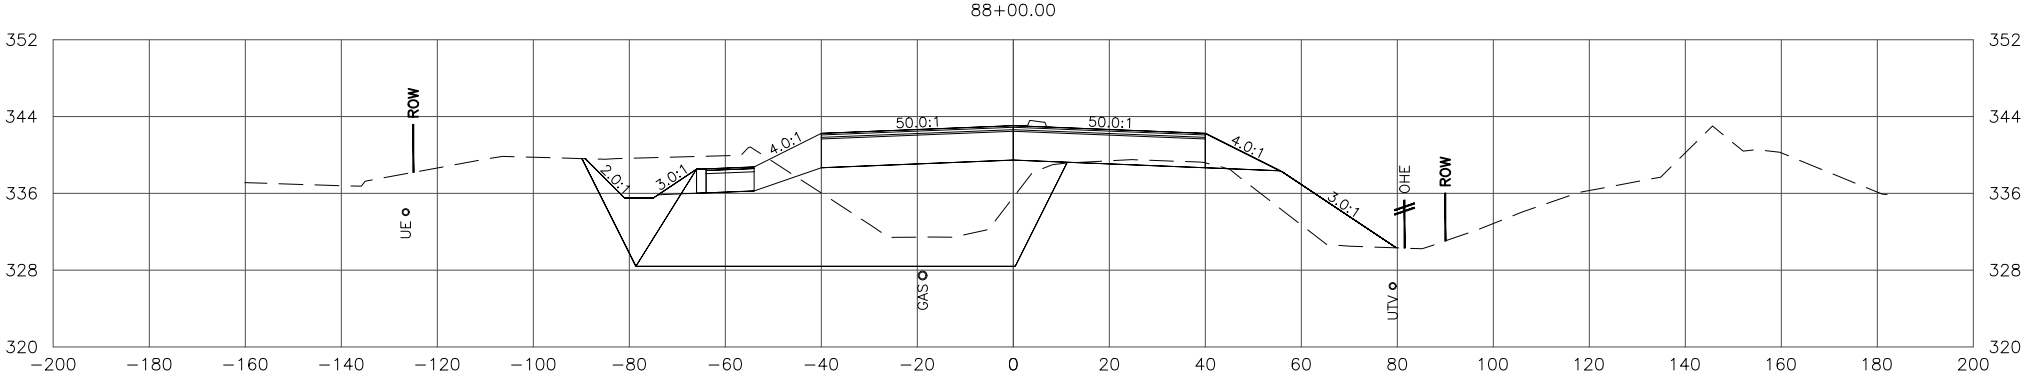




STATE OF ALASKA
DEPARTMENT OF TRANSPORTATION
AND PUBLIC FACILITIES

SEWARD MERIDIAN PARKWAY
ROAD IMPROVEMENTS, PHASE II:
PALMER-WASILLA HWY TO SELDON RD

SEWARD MERIDIAN PARKWAY
CROSS SECTIONS

FILE W:\PROJECTS\SEWARD MERIDIAN PHASE II - 51221\GIS\X-SECTION\51221_SMP X-SECTIONS 1 OF 2.DWG DATE/TIME 10/3/2022 3:35 PM X17 LAYOUT DESIGNED CHECKED DRAFTED

NO.	DATE	REVISION	STATE	PROJECT DESIGNATION	YEAR	SHEET NO.	TOTAL SHEETS
			ALASKA	0001(417)/Z512210000	2022	X17	X84

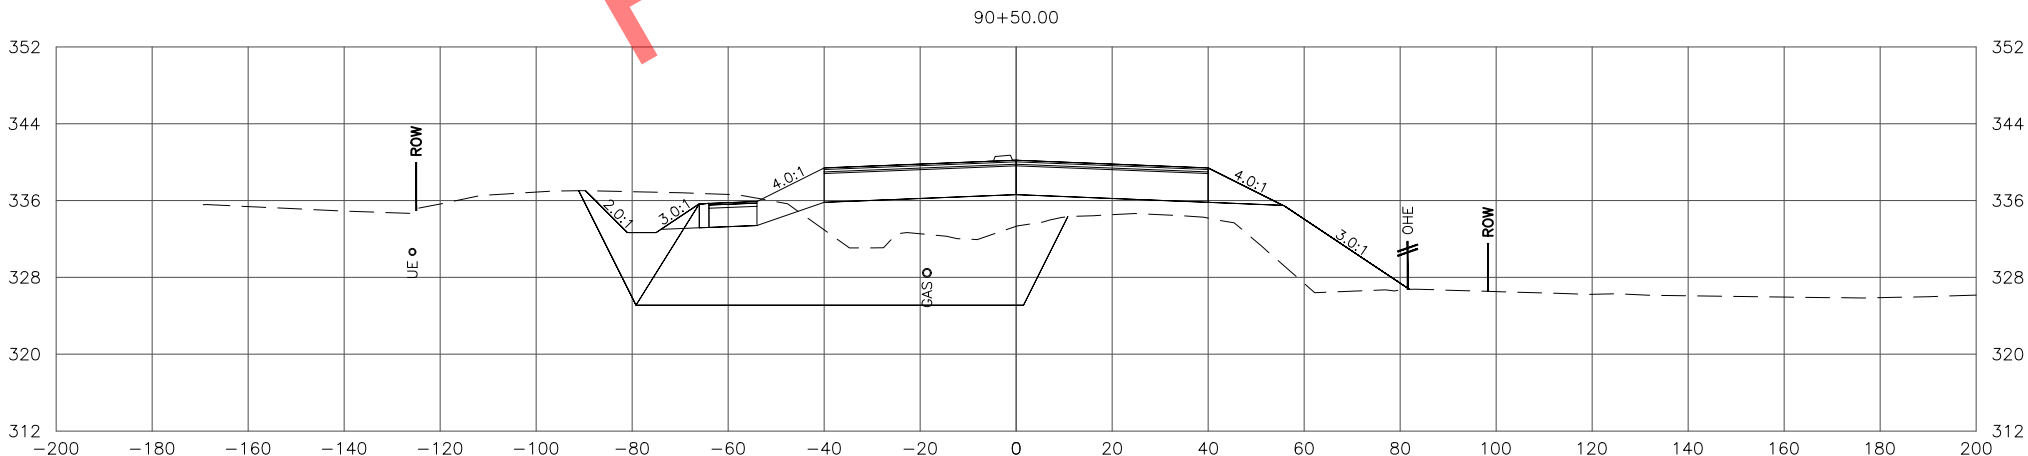
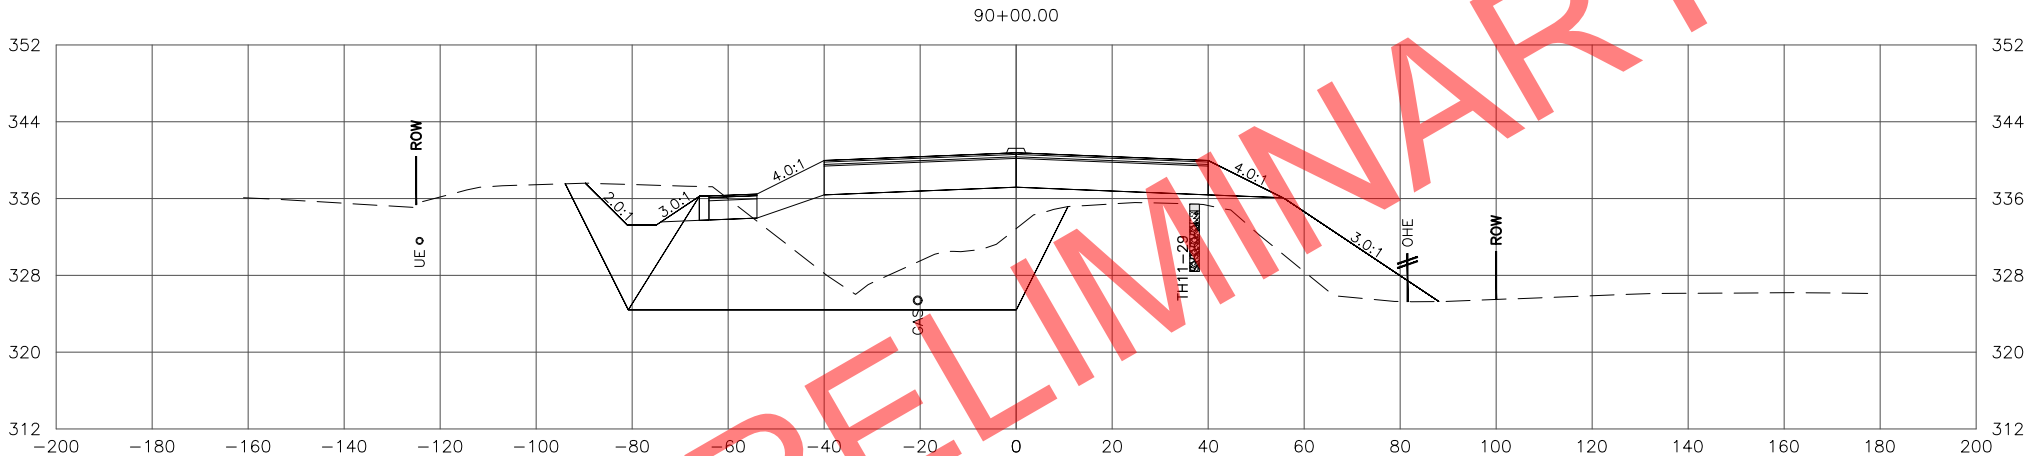
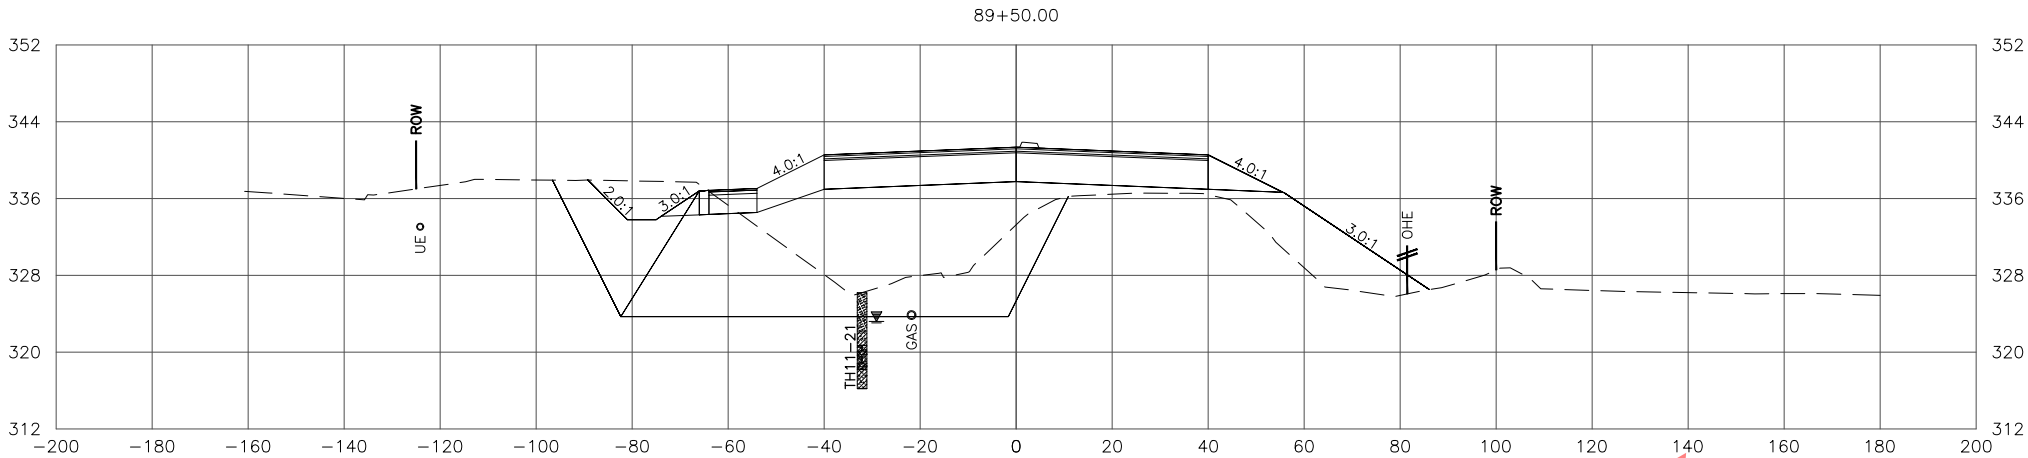


STATE OF ALASKA
DEPARTMENT OF TRANSPORTATION
AND PUBLIC FACILITIES
**SEWARD MERIDIAN PARKWAY
ROAD IMPROVEMENTS, PHASE II:
PALMER-WASILLA HWY TO SELDON RD**

**SEWARD MERIDIAN PARKWAY
CROSS SECTIONS**

FILE W:\PROJECTS\SEWARD MERIDIAN PHASE II - 51221\GIS3D\GIS3D\X-SECTION\51221_SMP X-SECTIONS 1 OF 2.DWG DATE/TIME 10/3/2022 3:35 PM X18 LAYOUT DESIGNED CHECKED DRAFTED


NO.	DATE	REVISION	STATE	PROJECT DESIGNATION	YEAR	SHEET NO.	TOTAL SHEETS
			ALASKA	0001(417)/Z512210000	2022	X18	X84

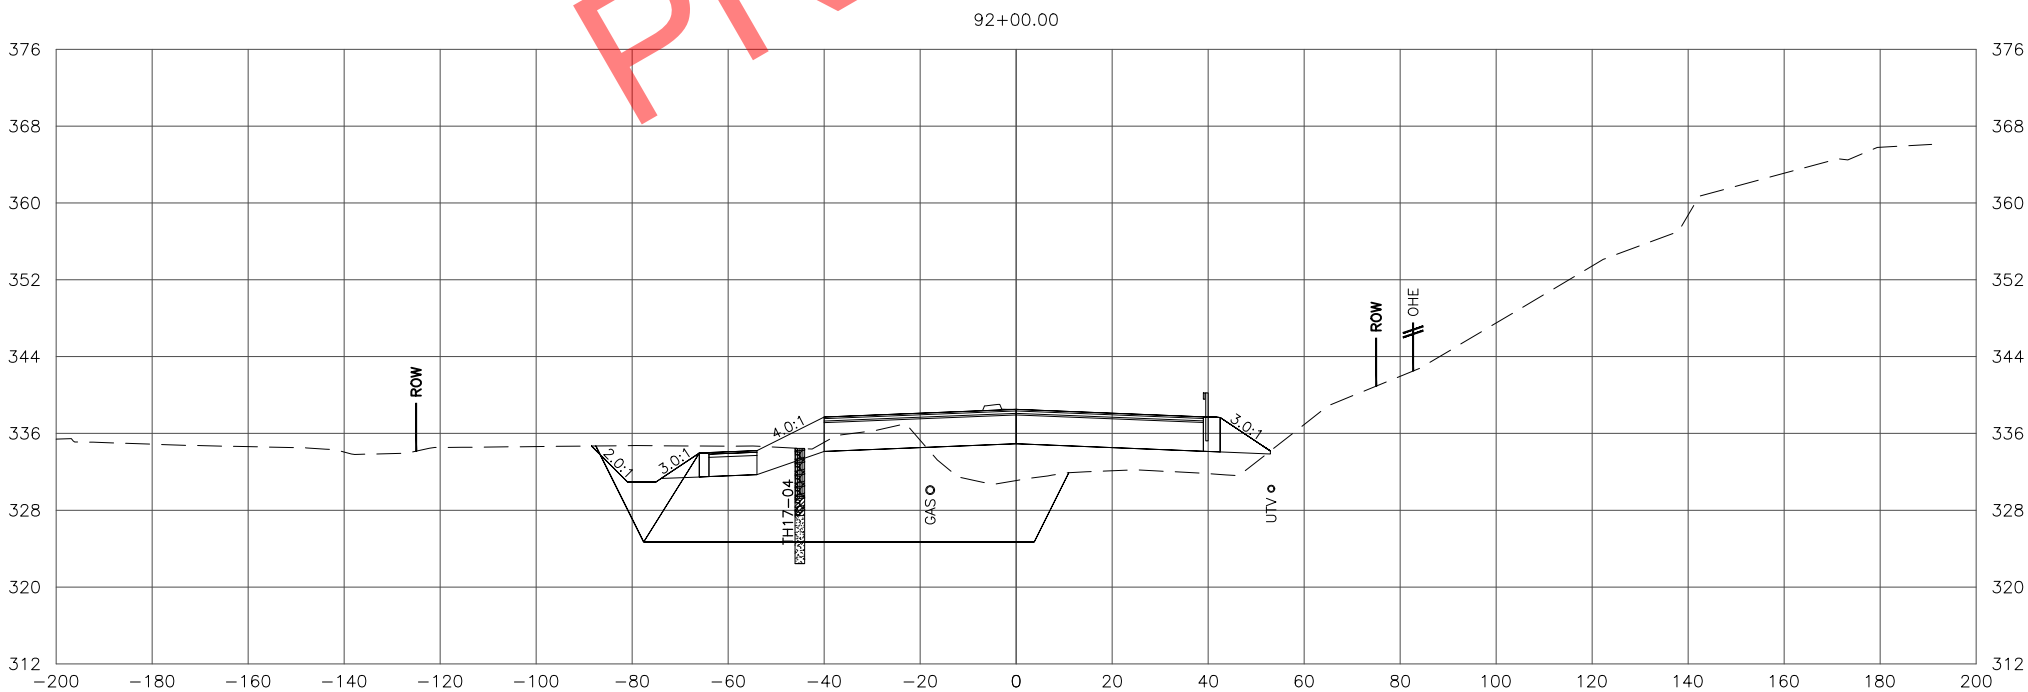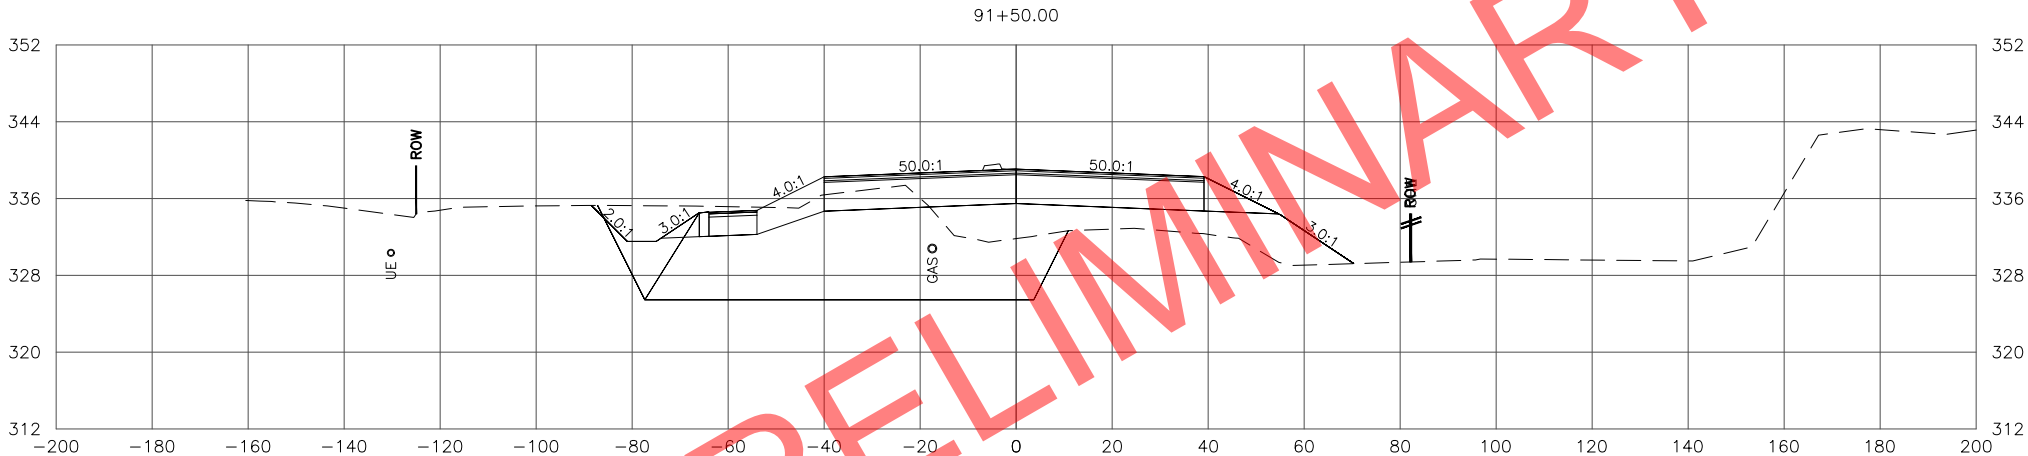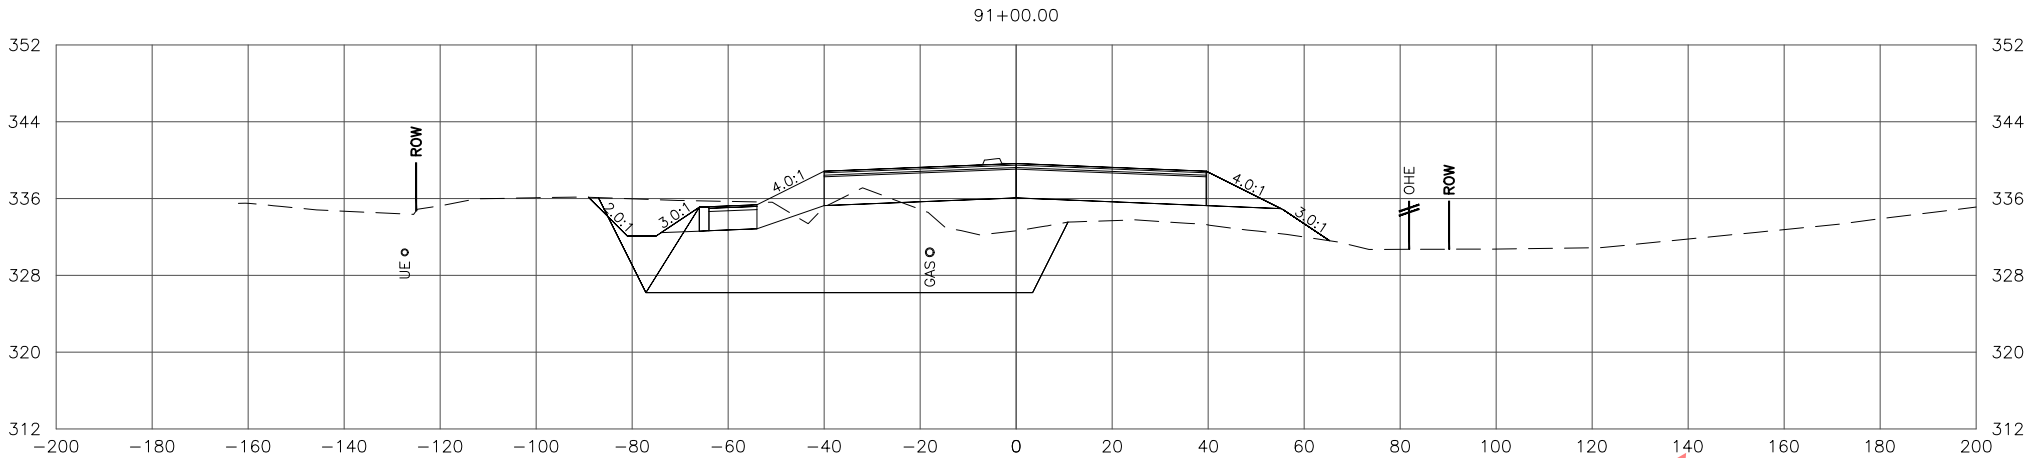

STATE OF ALASKA
DEPARTMENT OF TRANSPORTATION
AND PUBLIC FACILITIES
**SEWARD MERIDIAN PARKWAY
ROAD IMPROVEMENTS, PHASE II:
PALMER-WASILLA HWY TO SELDON RD**
**SEWARD MERIDIAN PARKWAY
CROSS SECTIONS**

FILE \\W:\PROJECTS\SEWARD MERIDIAN PHASE II - 51221\GIS\X-SECTION\51221_SMP X-SECTIONS 1 OF 2.DWG DATE/TIME 10/3/2022 3:36 PM X19 LAYOUT DESIGNED CHECKED DRAFTED

NO.	DATE	REVISION	STATE	PROJECT DESIGNATION	YEAR	SHEET NO.	TOTAL SHEETS
			ALASKA	0001(417)/Z512210000	2022	X19	X84

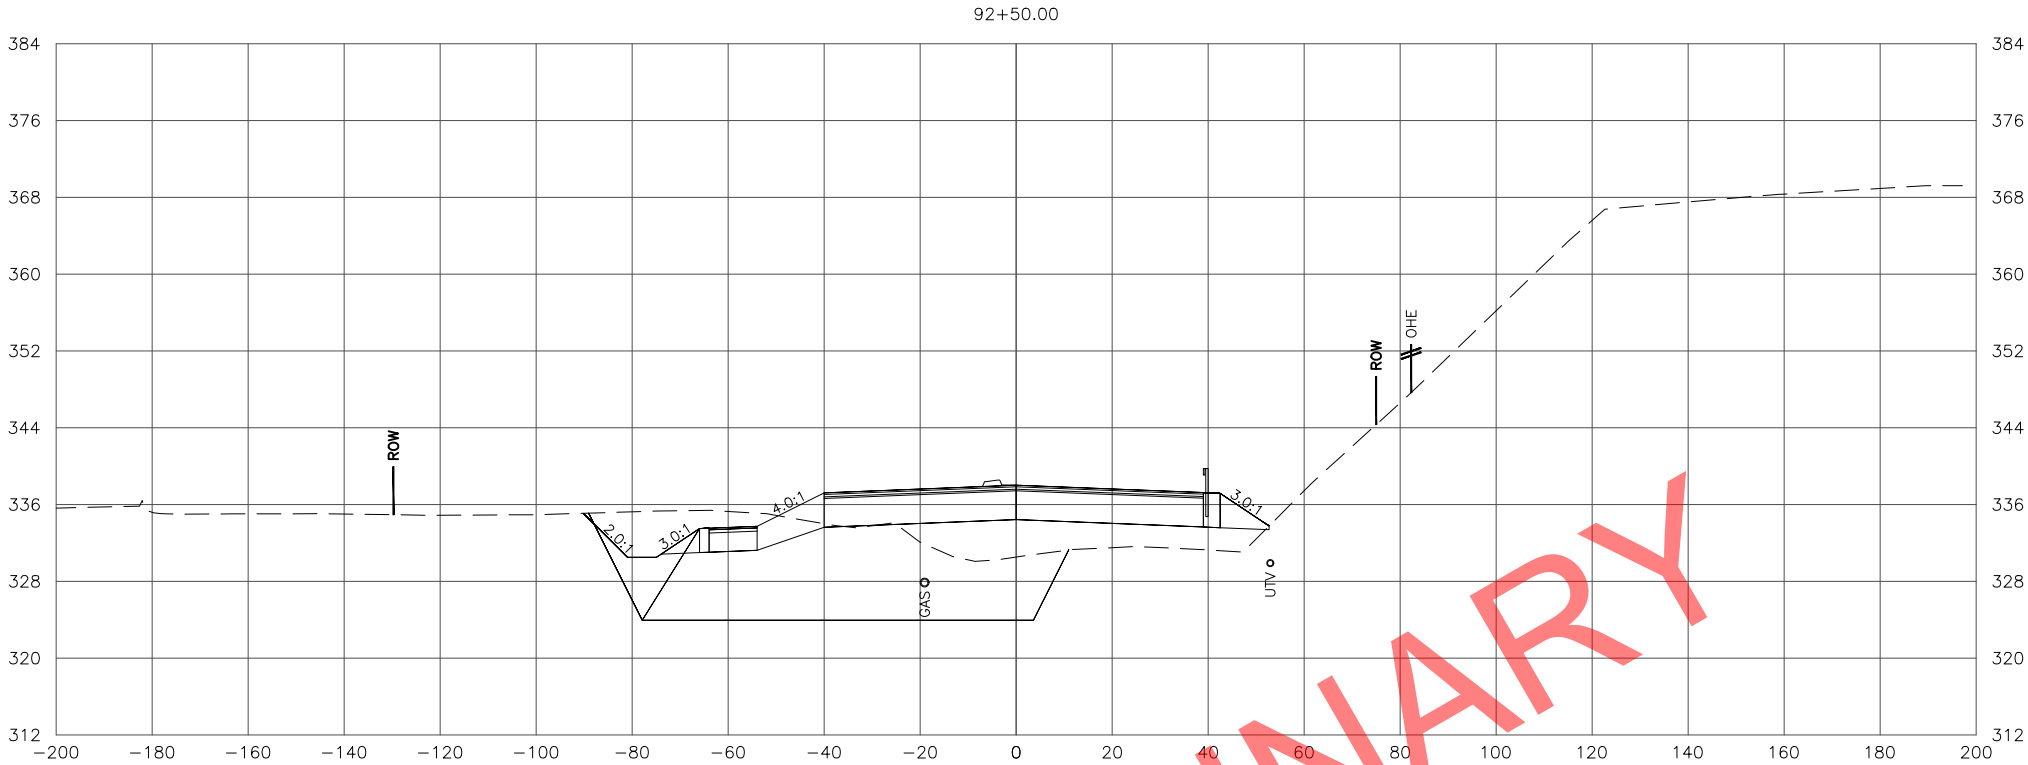

STATE OF ALASKA
DEPARTMENT OF TRANSPORTATION
AND PUBLIC FACILITIES
**SEWARD MERIDIAN PARKWAY
ROAD IMPROVEMENTS, PHASE II:
PALMER-WASILLA HWY TO SELDON RD**

**SEWARD MERIDIAN PARKWAY
CROSS SECTIONS**

FILE \\W:\PROJECTS\SEWARD MERIDIAN PHASE II - 51221\GIS\X-SECTION\51221_SMP X-SECTIONS 1 OF 2.DWG

DATE/TIME 10/3/2022 3:36 PM



LAYOUT X20

DESIGNED

CHECKED

DRAFTED

NO.	DATE	REVISION	STATE	PROJECT DESIGNATION	YEAR	SHEET NO.	TOTAL SHEETS
			ALASKA	0001(417)/Z512210000	2022	X20	X84

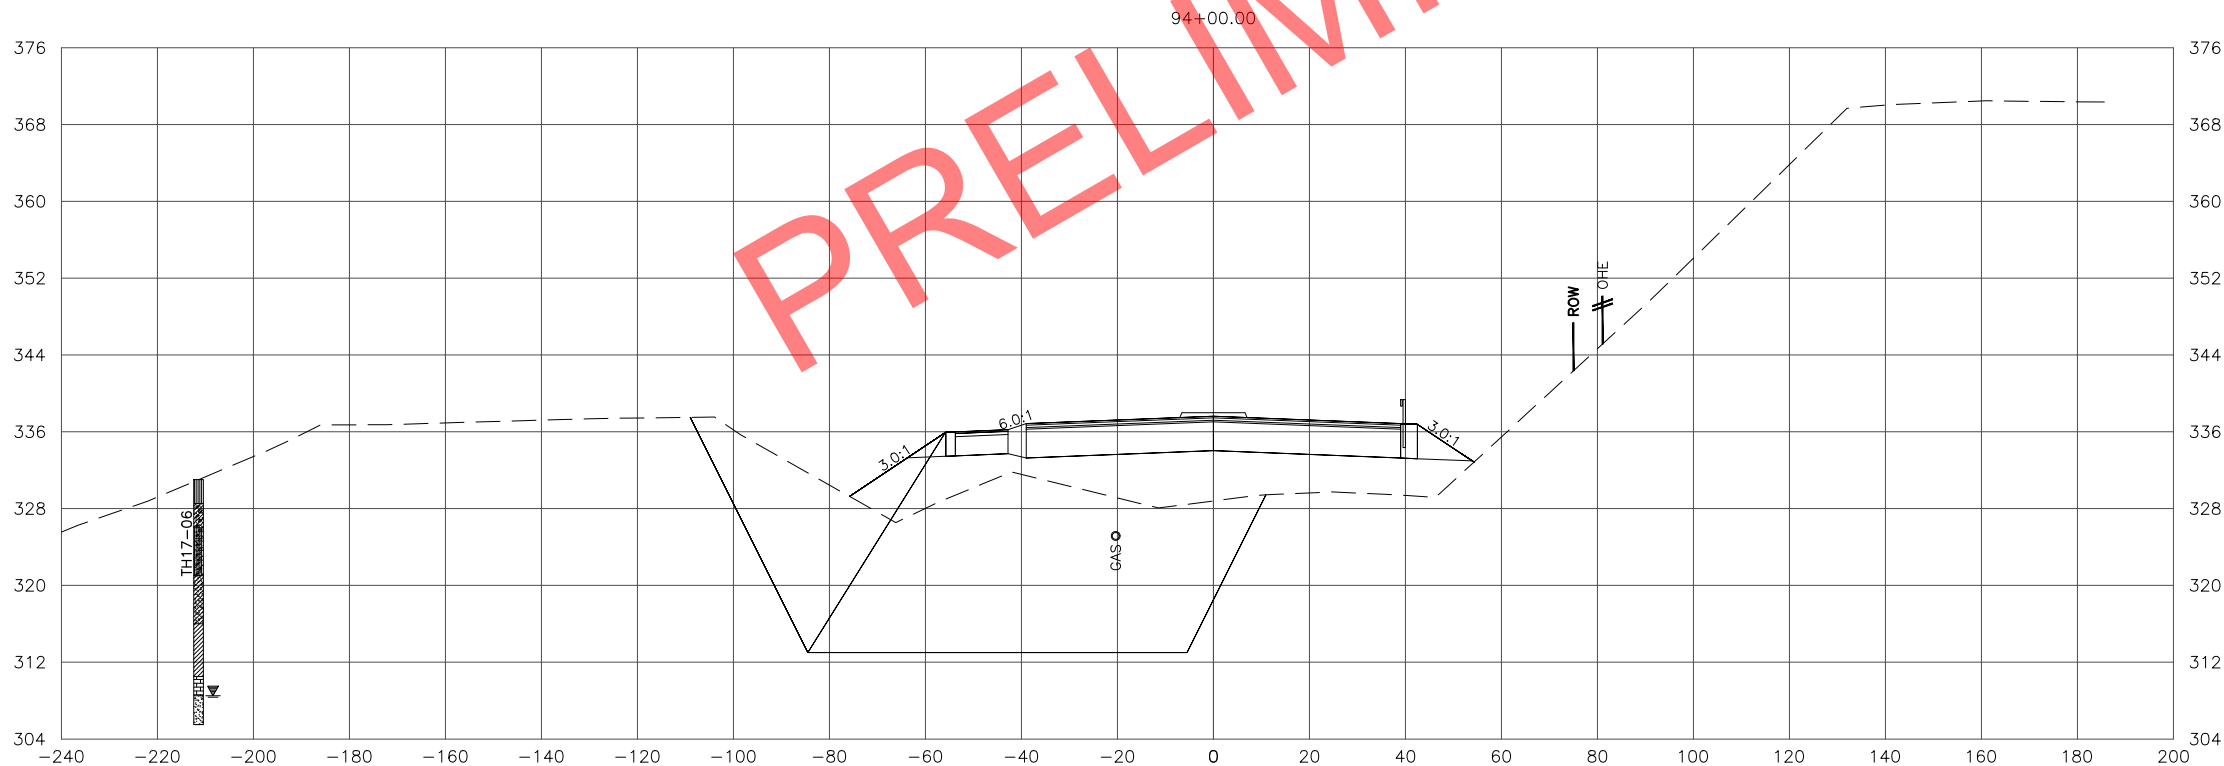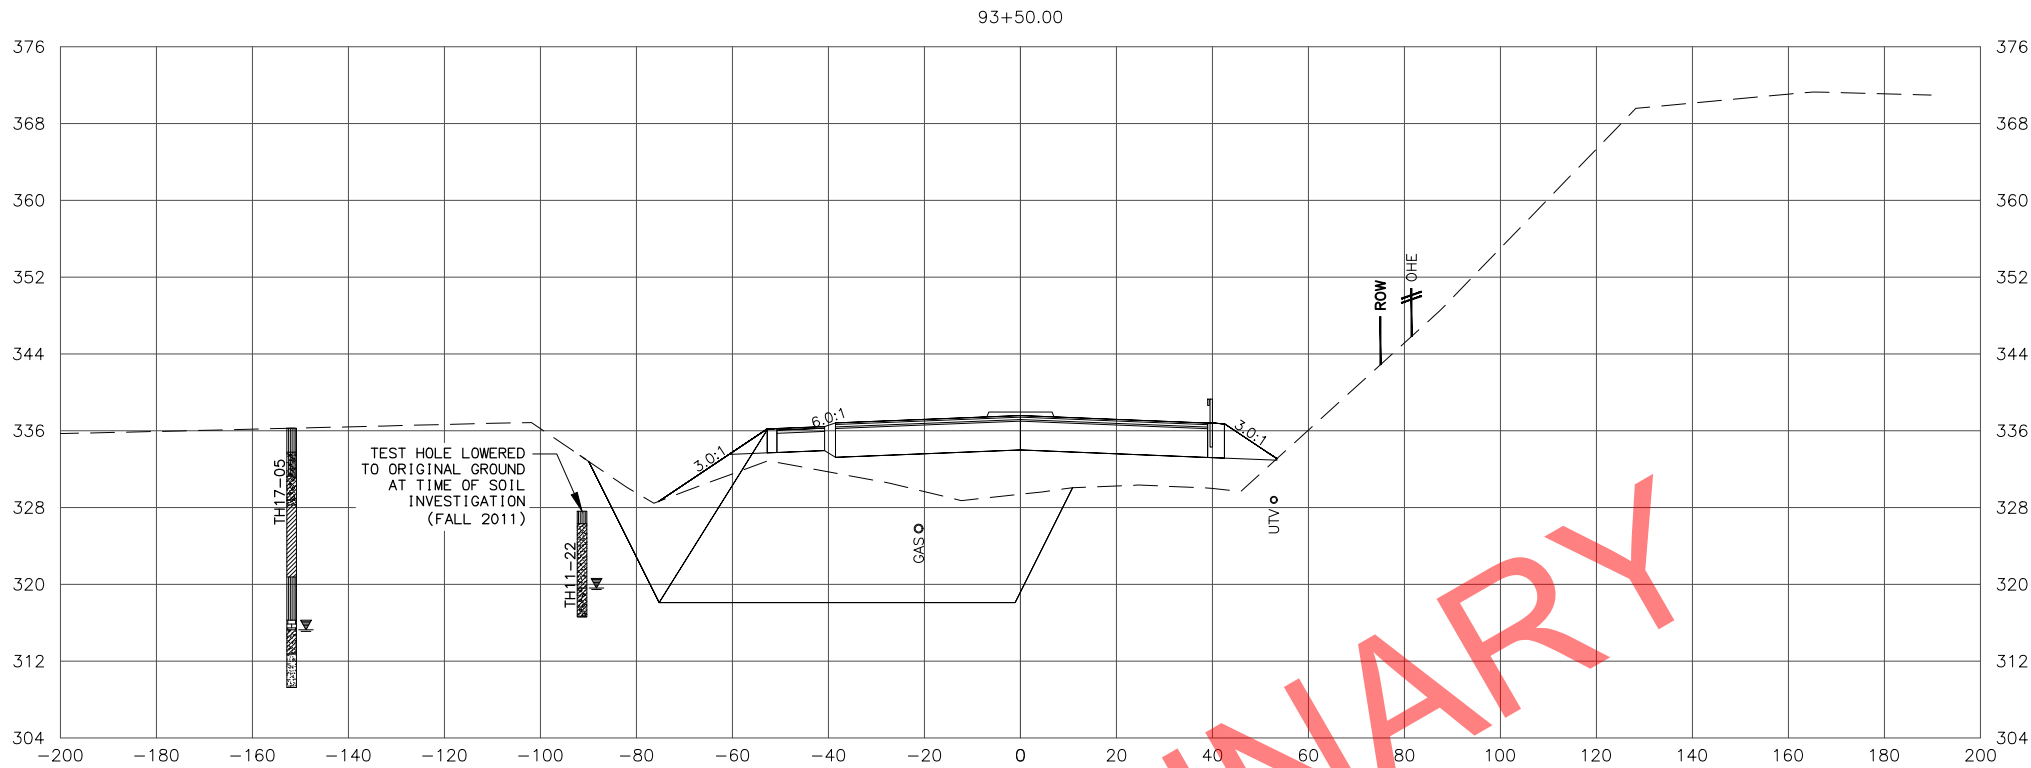

STATE OF ALASKA
DEPARTMENT OF TRANSPORTATION
AND PUBLIC FACILITIES

SEWARD MERIDIAN PARKWAY
ROAD IMPROVEMENTS, PHASE II:
PALMER-WASILLA HWY TO SELDON RD

SEWARD MERIDIAN PARKWAY
CROSS SECTIONS

FILE \\W:\PROJECTS\SEWARD MERIDIAN PHASE II - 51221\CIV3D\CIV3D\X-SECTION\51221_SMP X-SECTIONS 1 OF 2.DWG

DATE/TIME 10/3/2022 3:37 PM



LAYOUT X21

DESIGNED

CHECKED

DRAFTED

NO.	DATE	REVISION	STATE	PROJECT DESIGNATION	YEAR	SHEET NO.	TOTAL SHEETS
			ALASKA	0001(417)/Z512210000	2022	X21	X84

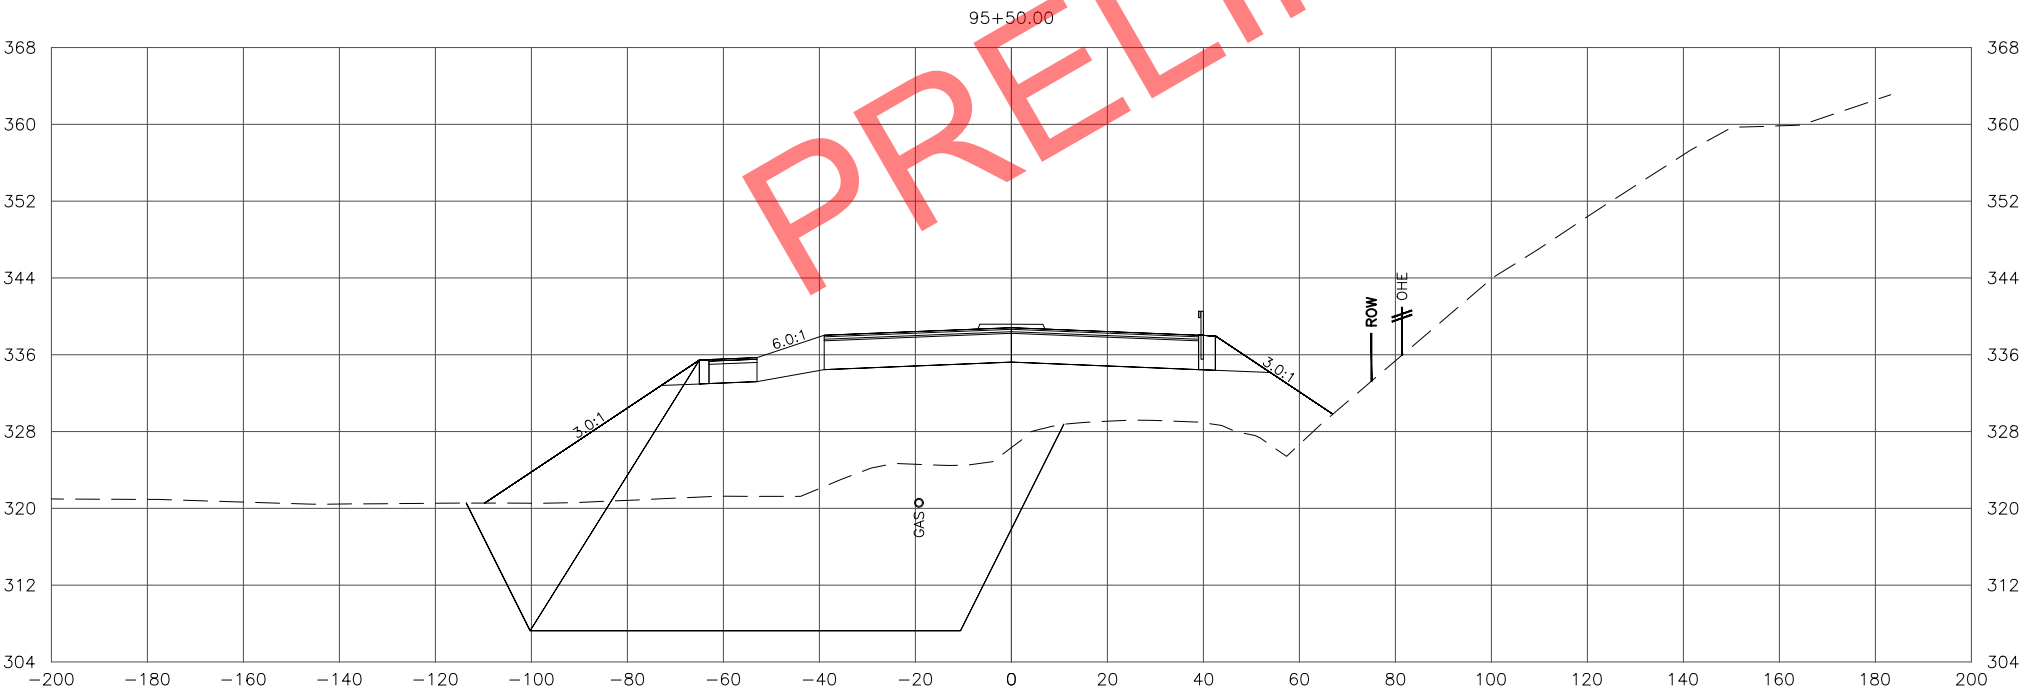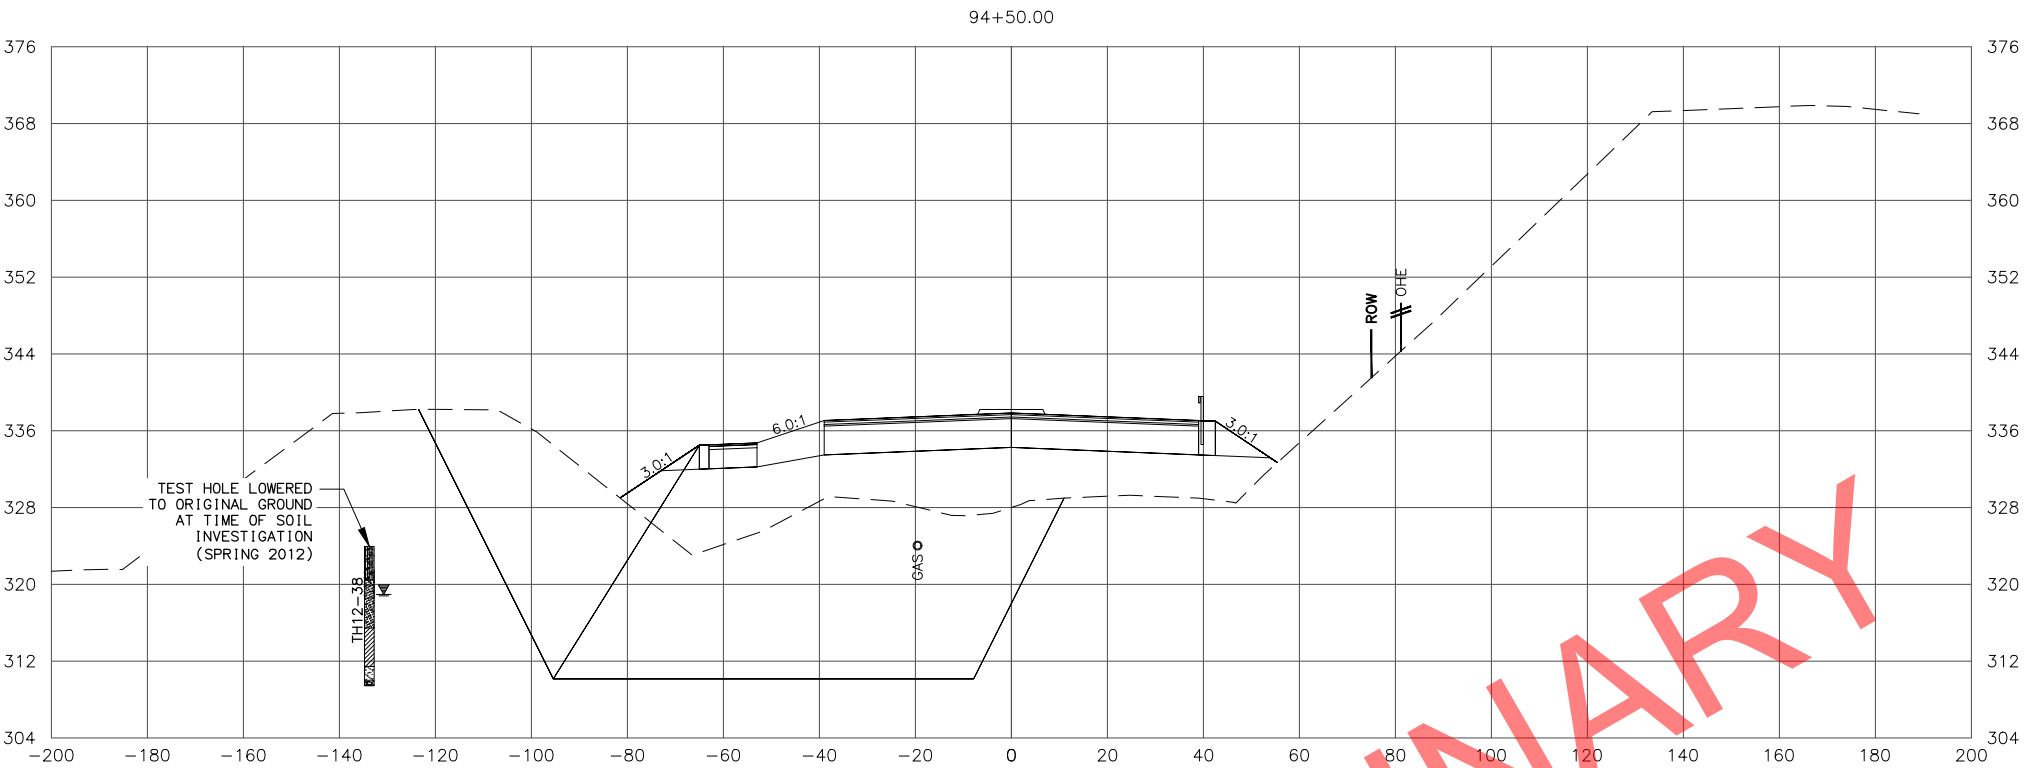



STATE OF ALASKA
DEPARTMENT OF TRANSPORTATION
AND PUBLIC FACILITIES

SEWARD MERIDIAN PARKWAY
ROAD IMPROVEMENTS, PHASE II:
PALMER-WASILLA HWY TO SELDON RD

SEWARD MERIDIAN PARKWAY
CROSS SECTIONS

FILE \\W:\PROJECTS\SEWARD MERIDIAN PHASE II - 51221\GIS3D\GIS3D\X-SECTION\51221_SMP X-SECTIONS 1 OF 2.DWG DATE/TIME 10/3/2022 3:38 PM X23 [LAYOUT] X23 [DESIGNED] [CHECKED] [DRAFTED] --

NO.	DATE	REVISION	STATE	PROJECT DESIGNATION	YEAR	SHEET NO.	TOTAL SHEETS
			ALASKA	0001(417)/Z512210000	2022	X23	X84

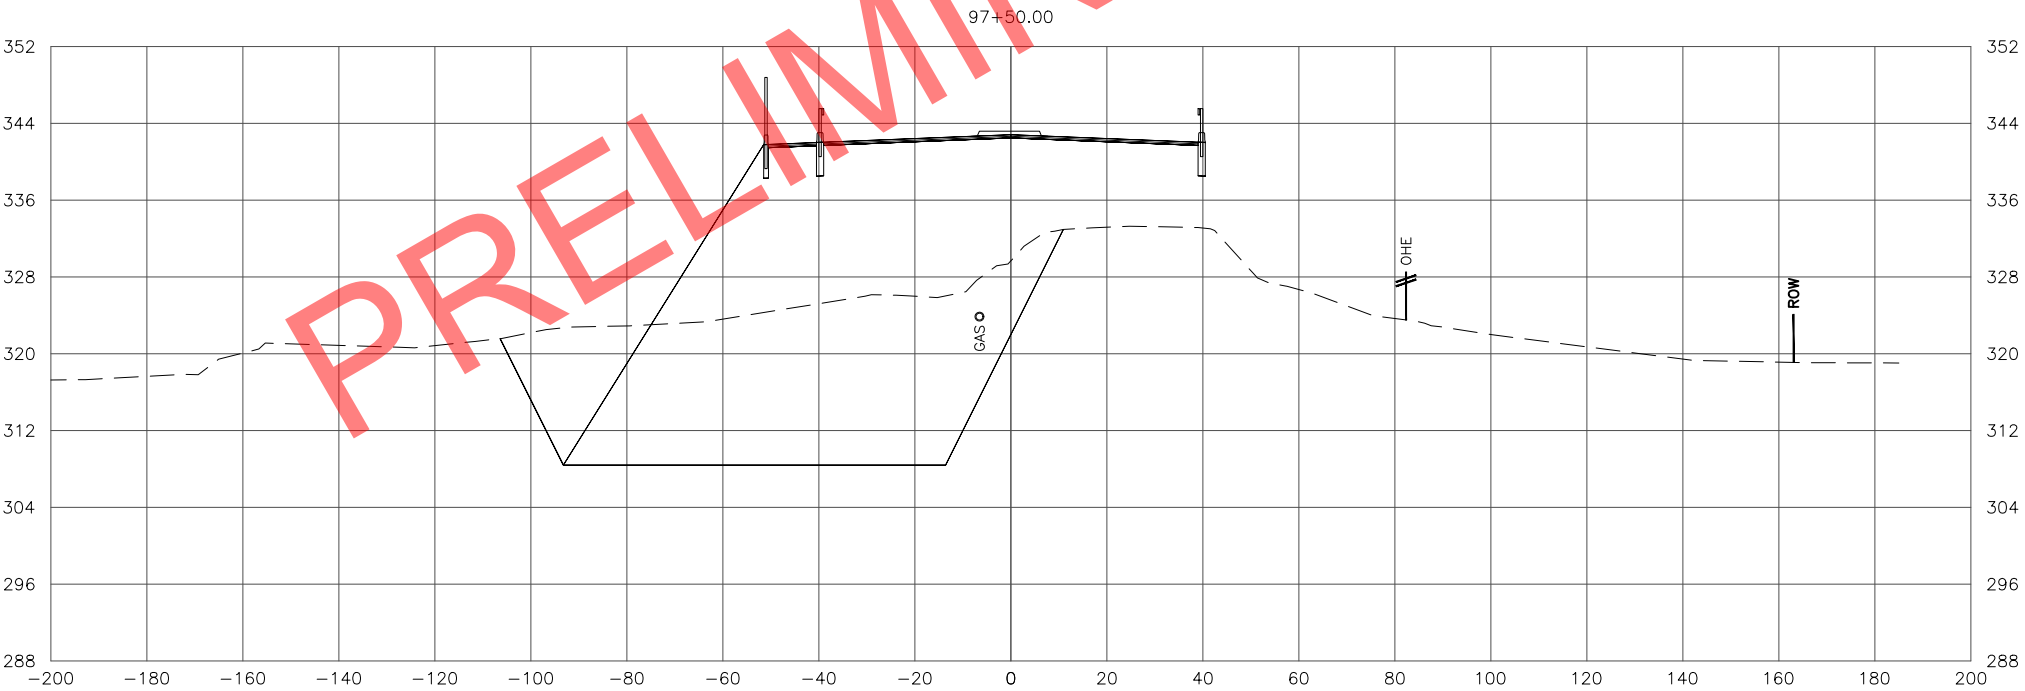
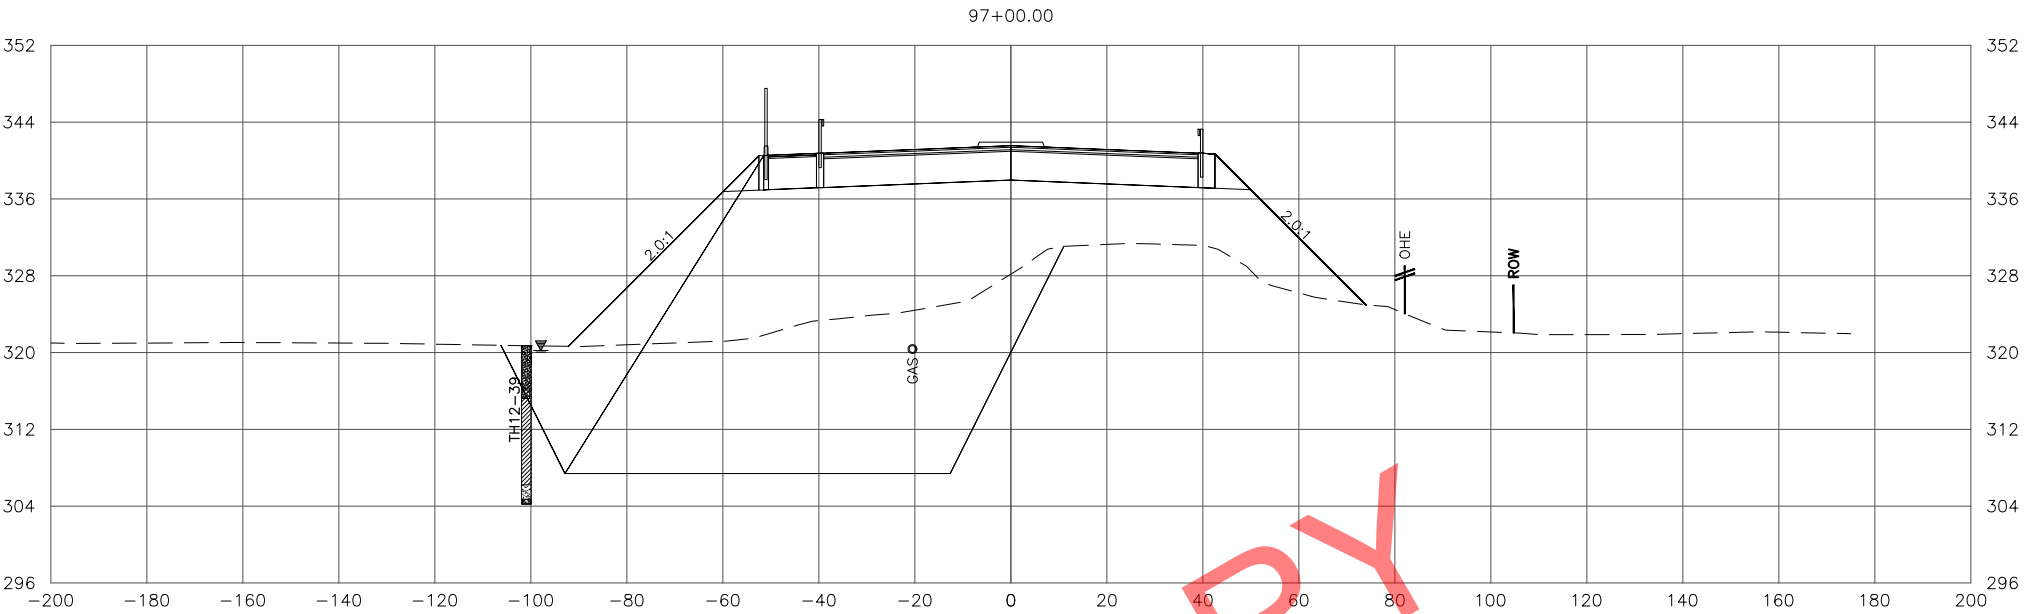


STATE OF ALASKA
DEPARTMENT OF TRANSPORTATION
AND PUBLIC FACILITIES
**SEWARD MERIDIAN PARKWAY
ROAD IMPROVEMENTS, PHASE II:
PALMER-WASILLA HWY TO SELDON RD**

**SEWARD MERIDIAN PARKWAY
CROSS SECTIONS**

FILE W:\PROJECTS\SEWARD MERIDIAN PHASE II - 51221\GIS\X-SECTION\51221_SMP X-SECTIONS 1 OF 2.DWG DATE/TIME 10/3/2022 3:39 PM LAYOUT X25 DESIGNED CHECKED DRAFTED

NO.	DATE	REVISION	STATE	PROJECT DESIGNATION	YEAR	SHEET NO.	TOTAL SHEETS
			ALASKA	0001(417)/Z512210000	2022	X25	X84

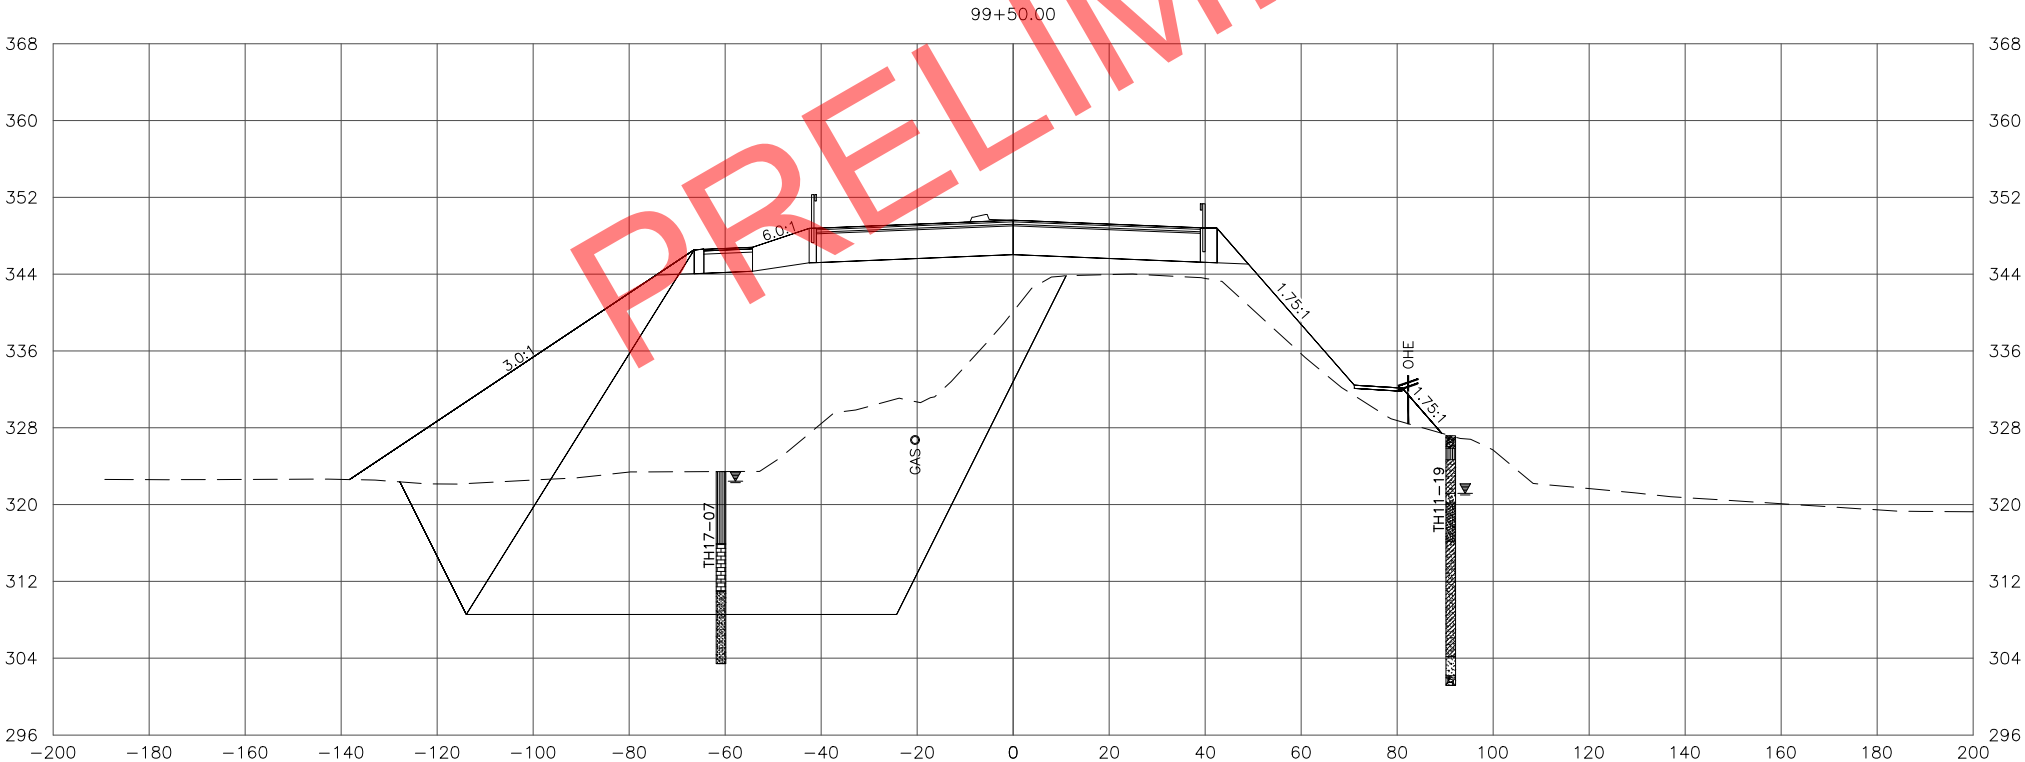
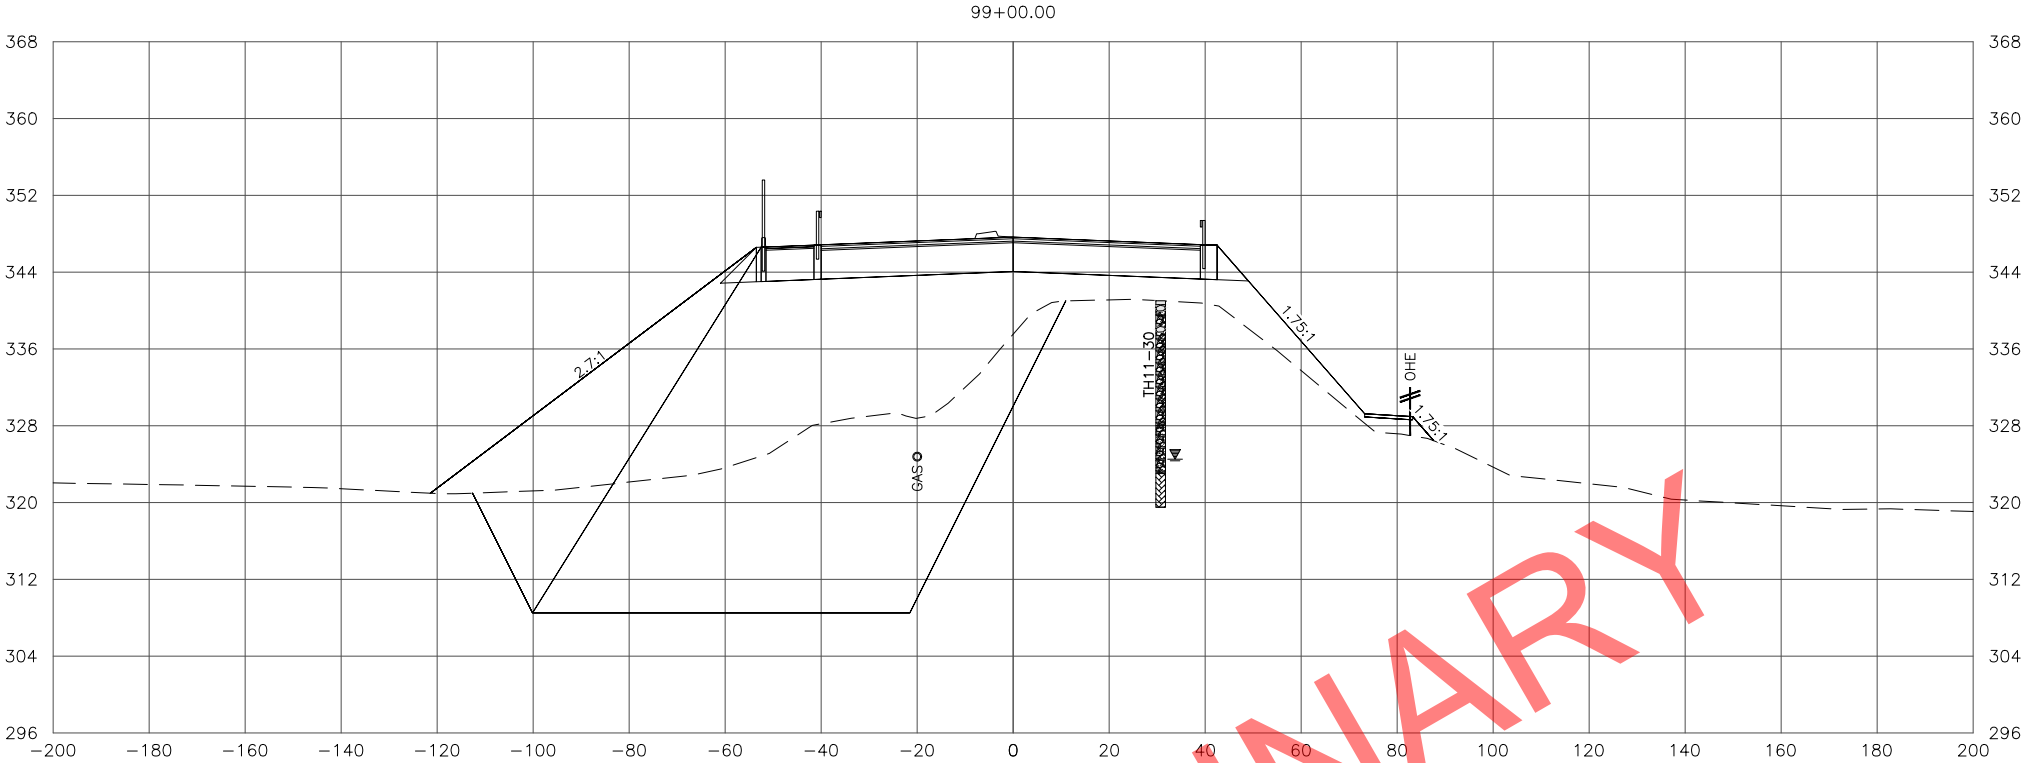


STATE OF ALASKA
DEPARTMENT OF TRANSPORTATION
AND PUBLIC FACILITIES
**SEWARD MERIDIAN PARKWAY
ROAD IMPROVEMENTS, PHASE II:
PALMER-WASILLA HWY TO SELDON RD**

**SEWARD MERIDIAN PARKWAY
CROSS SECTIONS**

FILE W:\PROJECTS\SEWARD MERIDIAN PHASE II - 51221\GIS\X-SECTION\51221_SMP X-SECTIONS 1 OF 2.DWG DATE/TIME 10/3/2022 3:40 PM X26 LAYOUT DESIGNED CHECKED DRAFTED



NO.	DATE	REVISION	STATE	PROJECT DESIGNATION	YEAR	SHEET NO.	TOTAL SHEETS
			ALASKA	0001(417)/Z512210000	2022	X26	X84

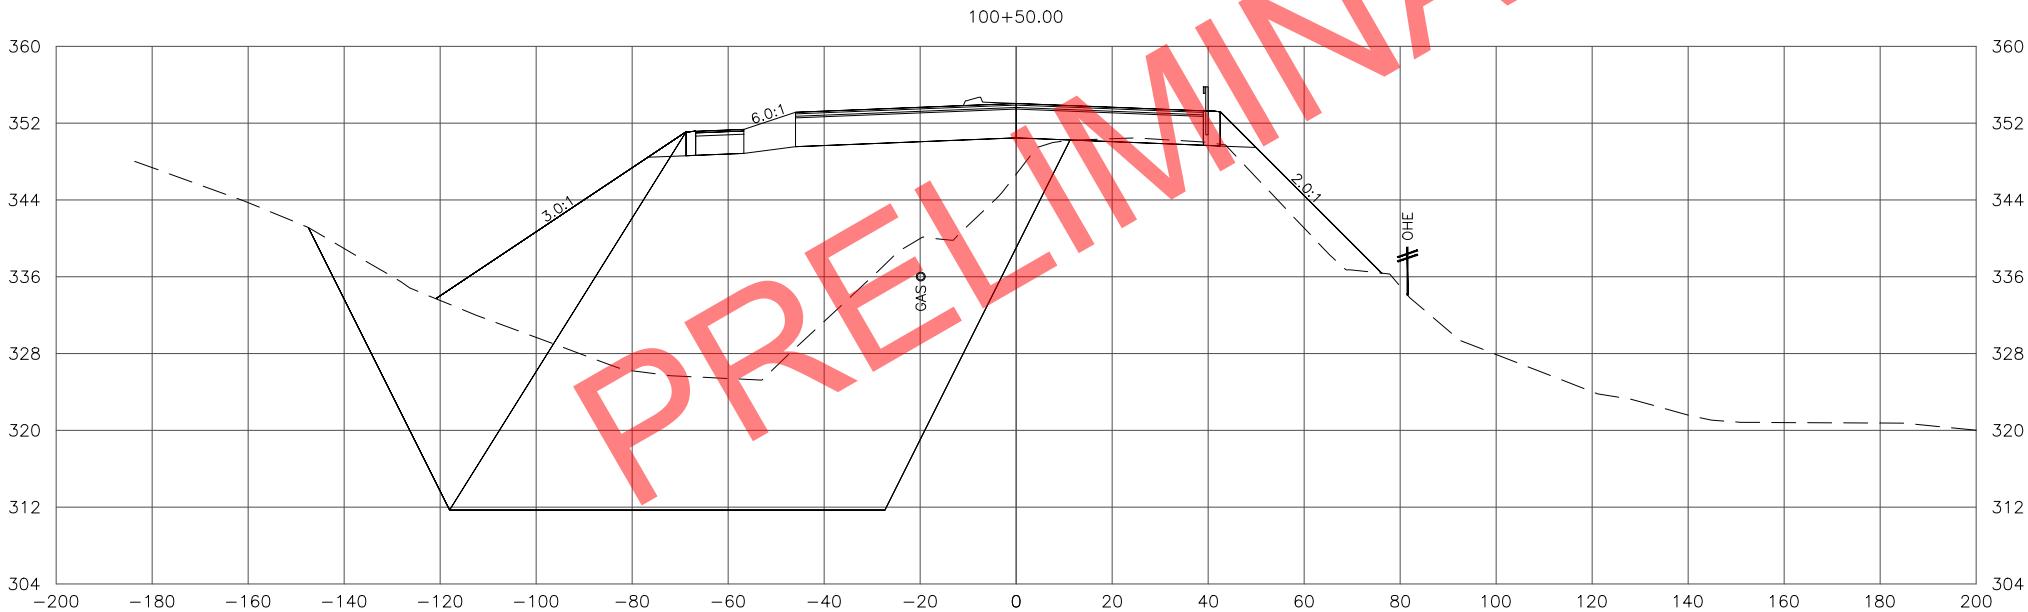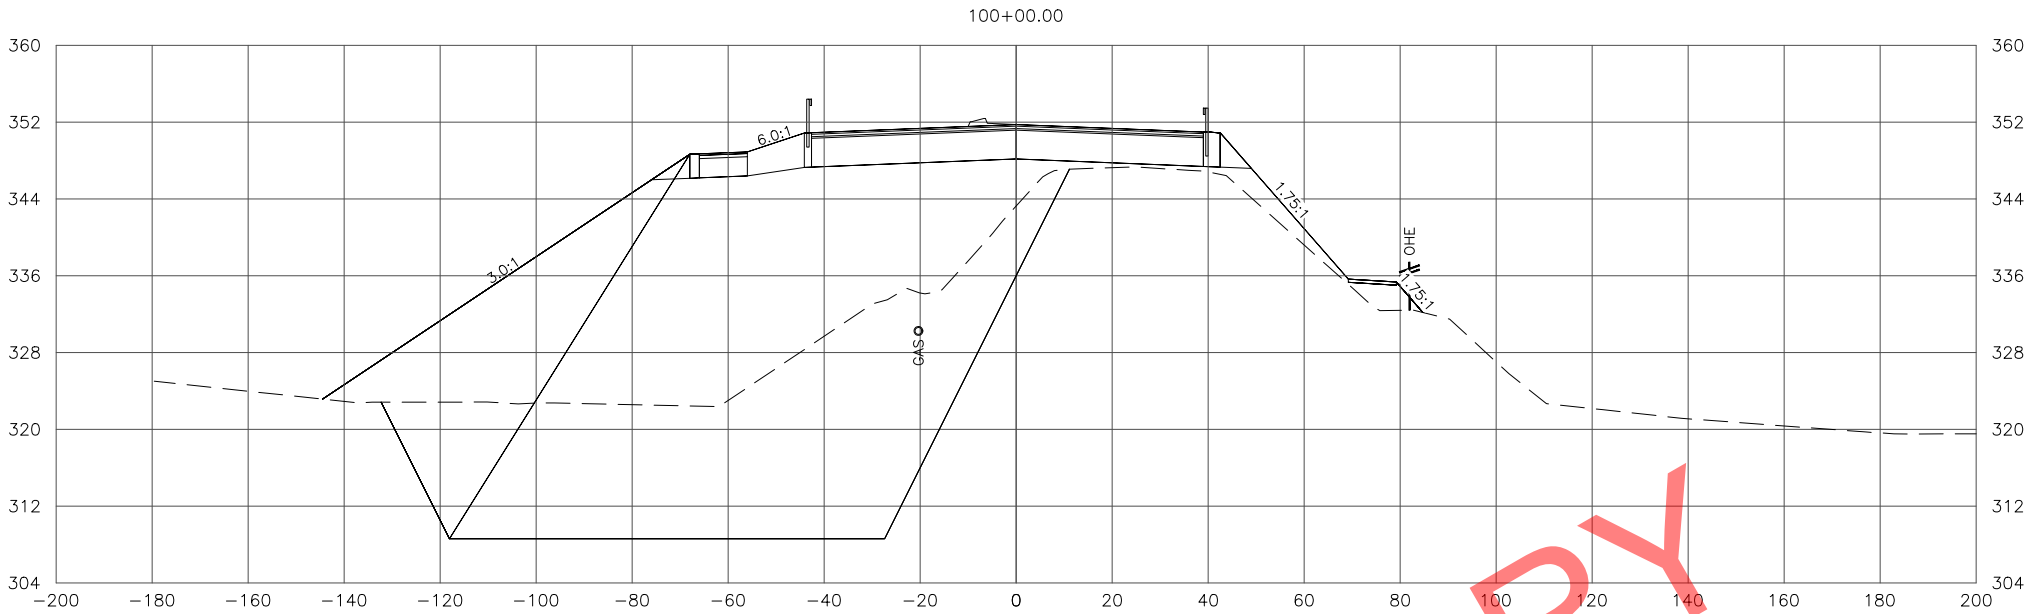

STATE OF ALASKA
DEPARTMENT OF TRANSPORTATION
AND PUBLIC FACILITIES
SEWARD MERIDIAN PARKWAY
ROAD IMPROVEMENTS, PHASE II:
PALMER-WASILLA HWY TO SELDON RD
SEWARD MERIDIAN PARKWAY
CROSS SECTIONS

FILE \\W:\PROJECTS\SEWARD MERIDIAN PHASE II - 51221\GIS\X-SECTION\51221_SMP X-SECTIONS 1 OF 2.DWG DATE/TIME 10/3/2022 3:40 PM X27 LAYOUT DESIGNED CHECKED DRAFTED

NO.	DATE	REVISION	STATE	PROJECT DESIGNATION	YEAR	SHEET NO.	TOTAL SHEETS
			ALASKA	0001(417)/Z512210000	2022	X27	X84


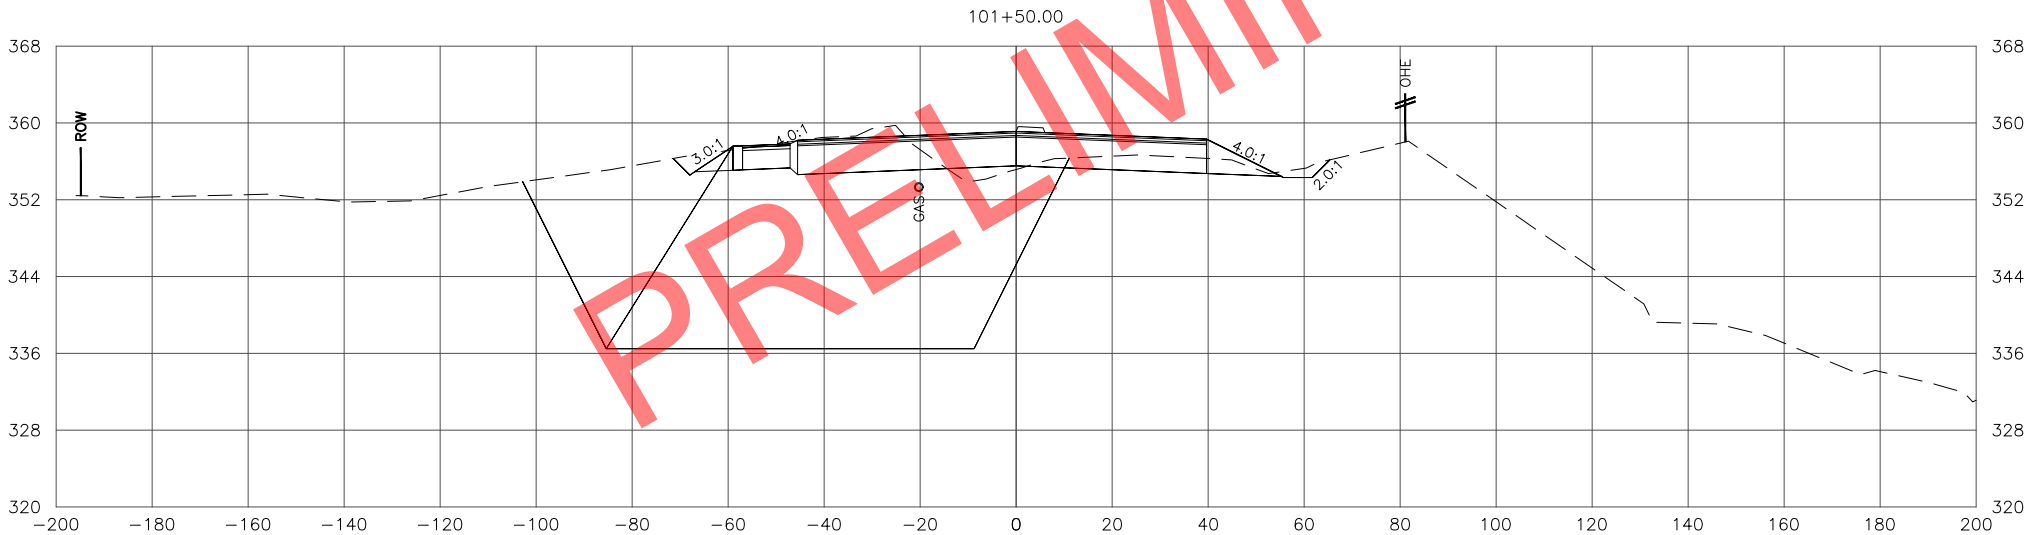
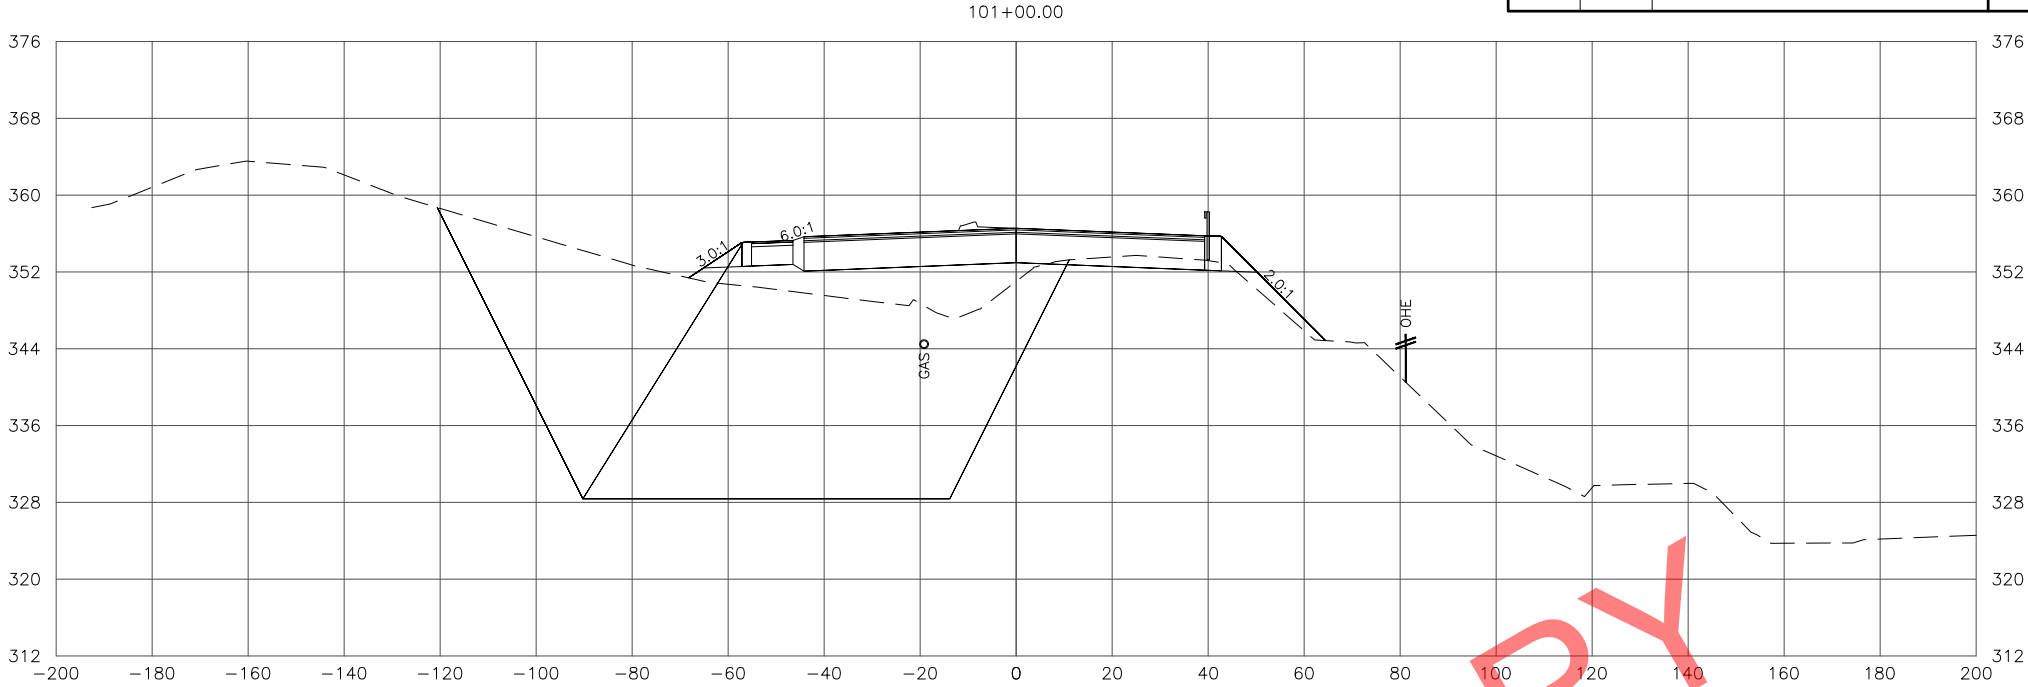


STATE OF ALASKA
DEPARTMENT OF TRANSPORTATION
AND PUBLIC FACILITIES
**SEWARD MERIDIAN PARKWAY
ROAD IMPROVEMENTS, PHASE II:
PALMER-WASILLA HWY TO SELDON RD**

SEWARD MERIDIAN PARKWAY
CROSS SECTIONS

FILE \\W:\PROJECTS\SEWARD MERIDIAN PHASE II - 51221\GIS3D\GIS3D\X-SECTION\51221_SMP X-SECTIONS 1 OF 2.DWG DATE/TIME 10/3/2022 3:41 PM X28 LAYOUT DESIGNED CHECKED DRAFTED

NO.	DATE	REVISION	STATE	PROJECT DESIGNATION	YEAR	SHEET NO.	TOTAL SHEETS
			ALASKA	0001(417)/Z512210000	2022	X28	X84

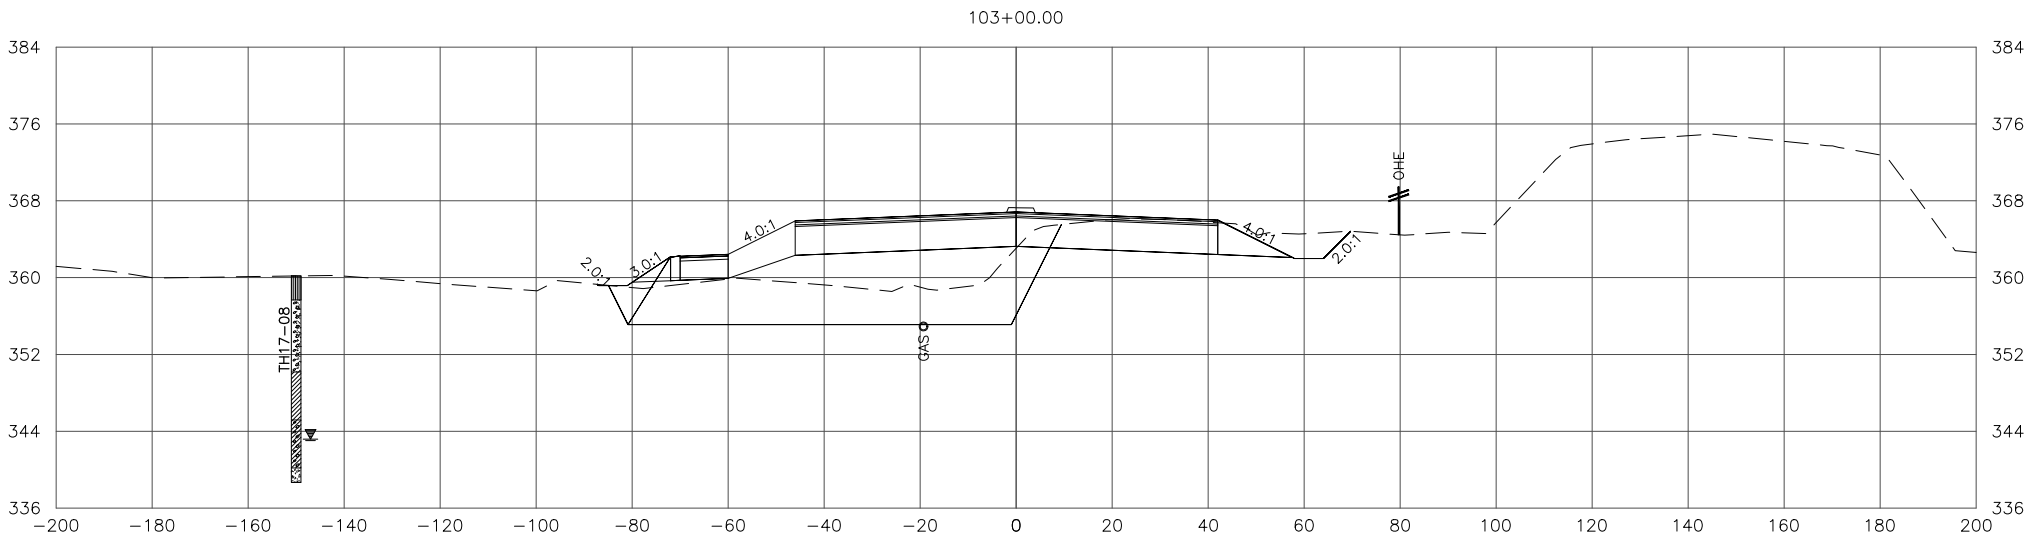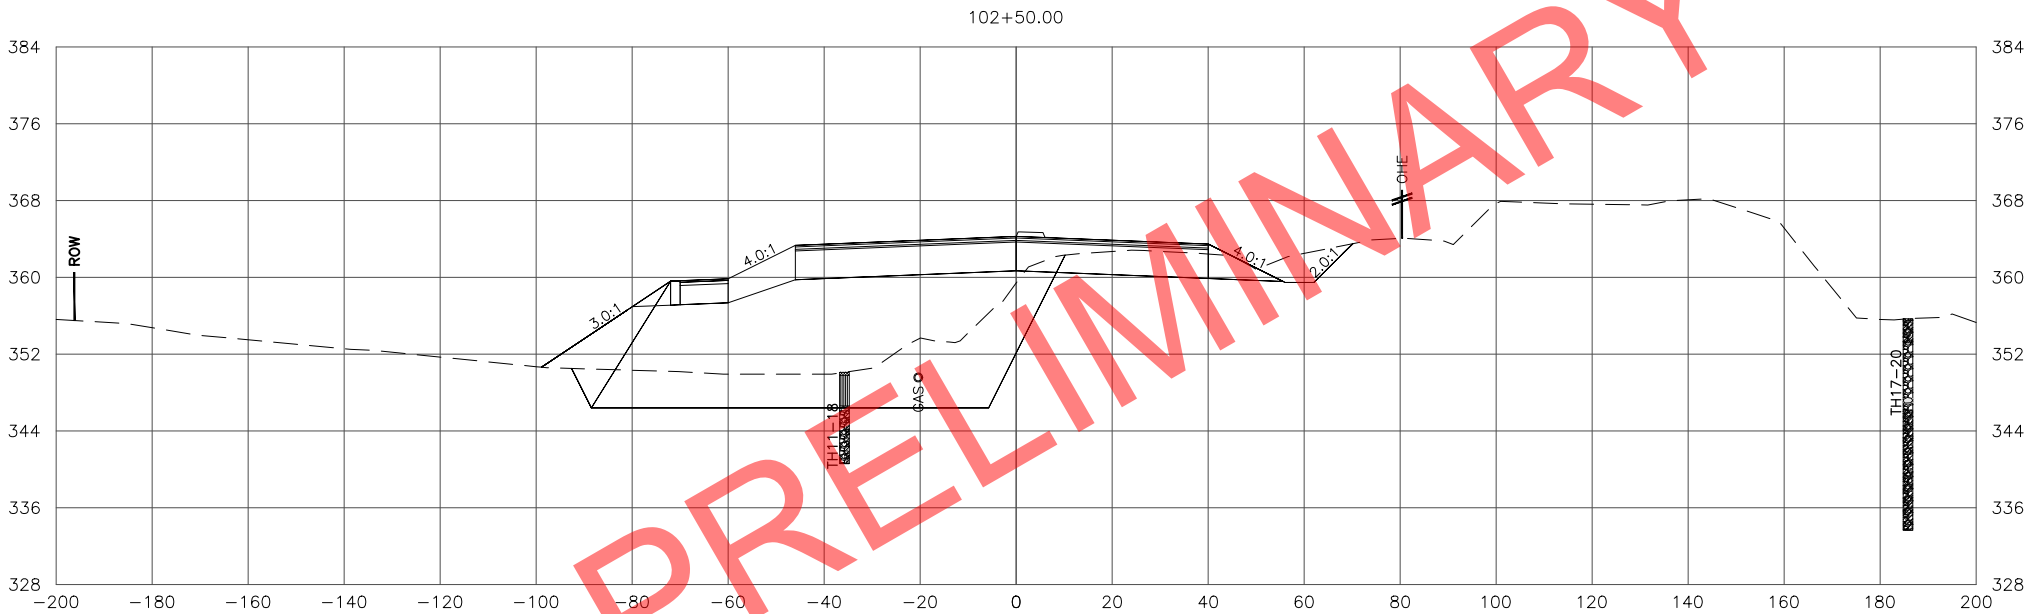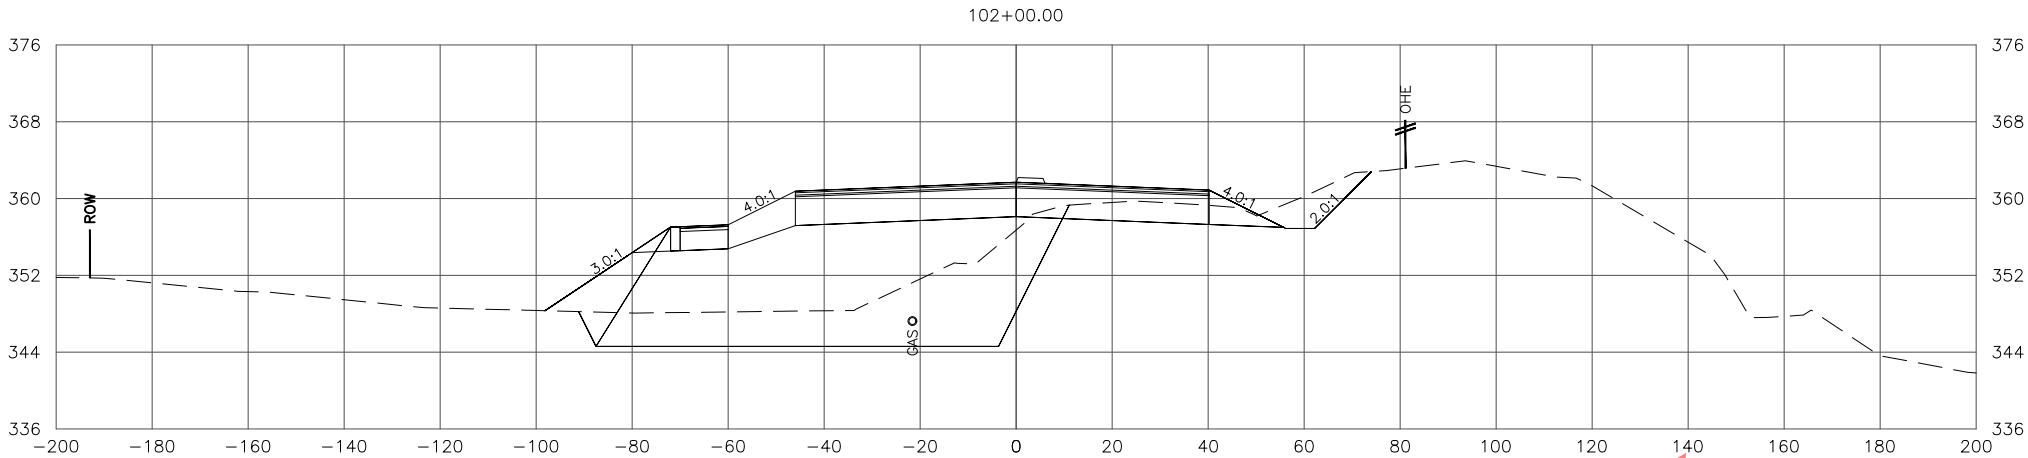

STATE OF ALASKA
DEPARTMENT OF TRANSPORTATION
AND PUBLIC FACILITIES
**SEWARD MERIDIAN PARKWAY
ROAD IMPROVEMENTS, PHASE II:
PALMER-WASILLA HWY TO SELDON RD**
**SEWARD MERIDIAN PARKWAY
CROSS SECTIONS**

FILE \\W:\PROJECTS\SEWARD MERIDIAN PHASE II - 51221\CIV3D\CIV3D\X-SECTION\51221_SMP X-SECTIONS 1 OF 2.DWG

DATE/TIME 10/3/2022 3:41 PM





LAYOUT X29

DESIGNED

CHECKED

DRAFTED

NO.	DATE	REVISION	STATE	PROJECT DESIGNATION	YEAR	SHEET NO.	TOTAL SHEETS
			ALASKA	0001(417)/Z512210000	2022	X29	X84

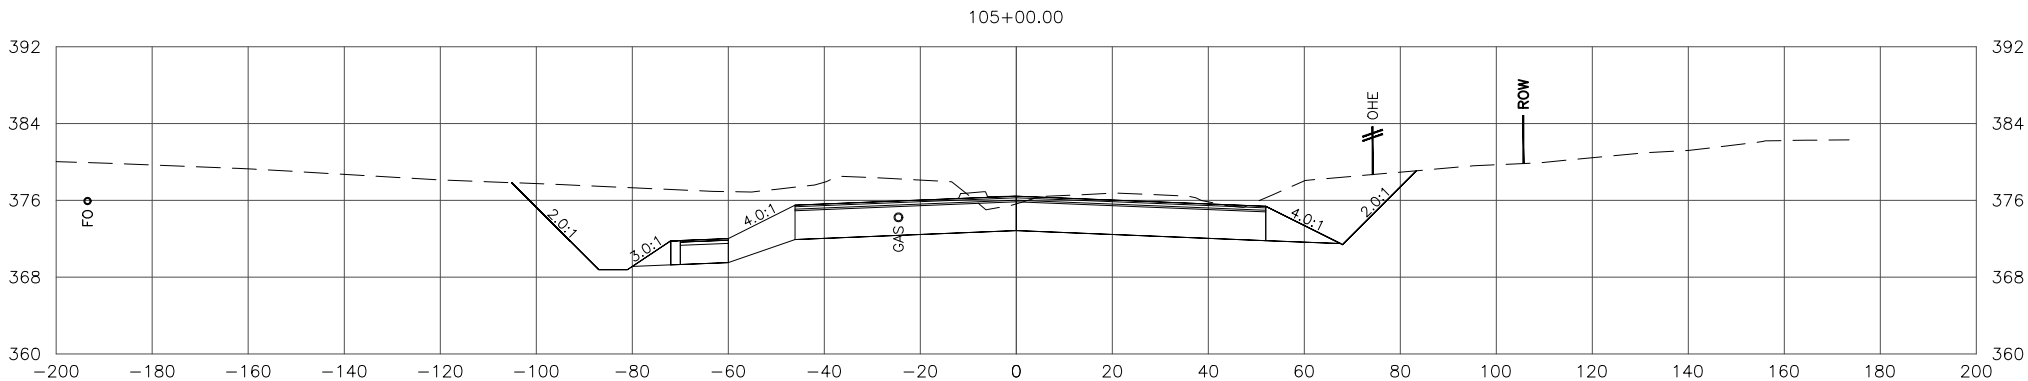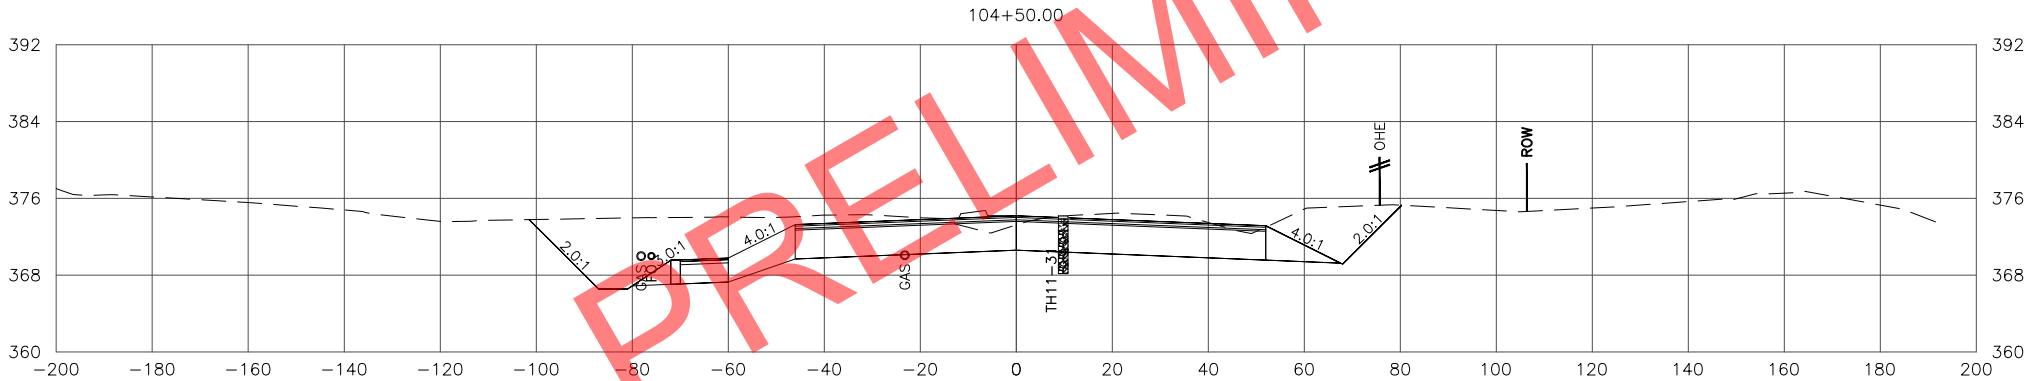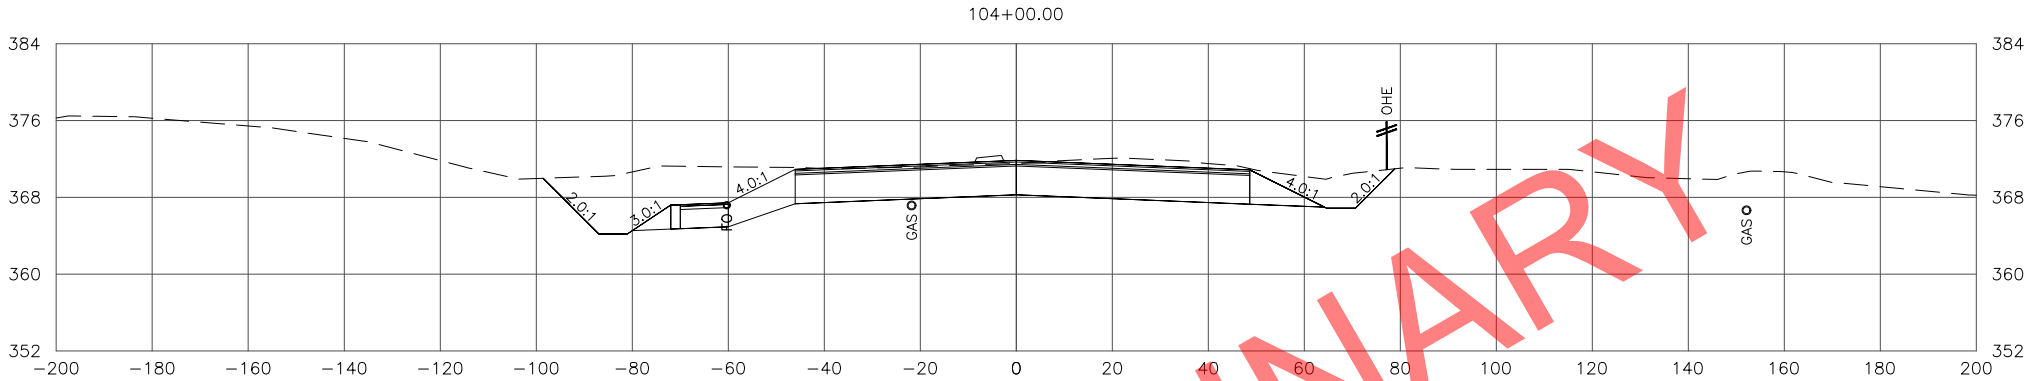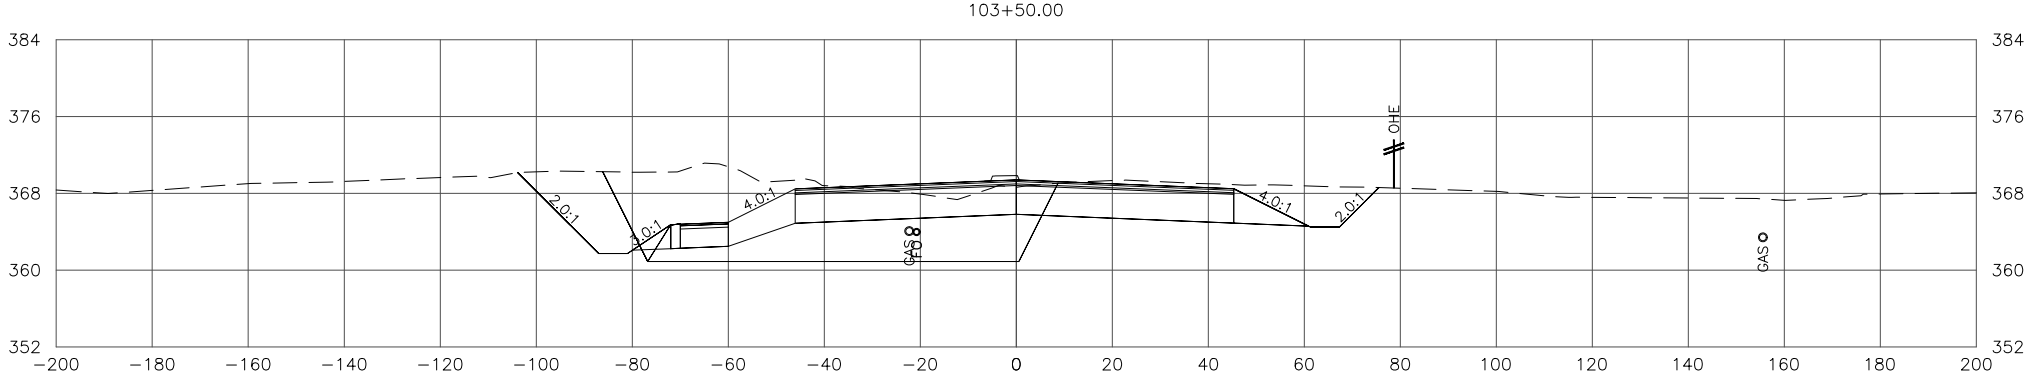

STATE OF ALASKA
DEPARTMENT OF TRANSPORTATION
AND PUBLIC FACILITIES

SEWARD MERIDIAN PARKWAY
ROAD IMPROVEMENTS, PHASE II:
PALMER-WASILLA HWY TO SELDON RD

SEWARD MERIDIAN PARKWAY
CROSS SECTIONS

FILE \\W:\PROJECTS\SEWARD MERIDIAN PHASE II - 51221\CIV3D\X-SECTION\51221_SMP X-SECTIONS 1 OF 2.DWG

DATE/TIME 10/3/2022 3:42 PM





LAYOUT X30

DESIGNED

CHECKED

DRAFTED

NO.	DATE	REVISION	STATE	PROJECT DESIGNATION	YEAR	SHEET NO.	TOTAL SHEETS
			ALASKA	0001(417)/Z512210000	2022	X30	X84

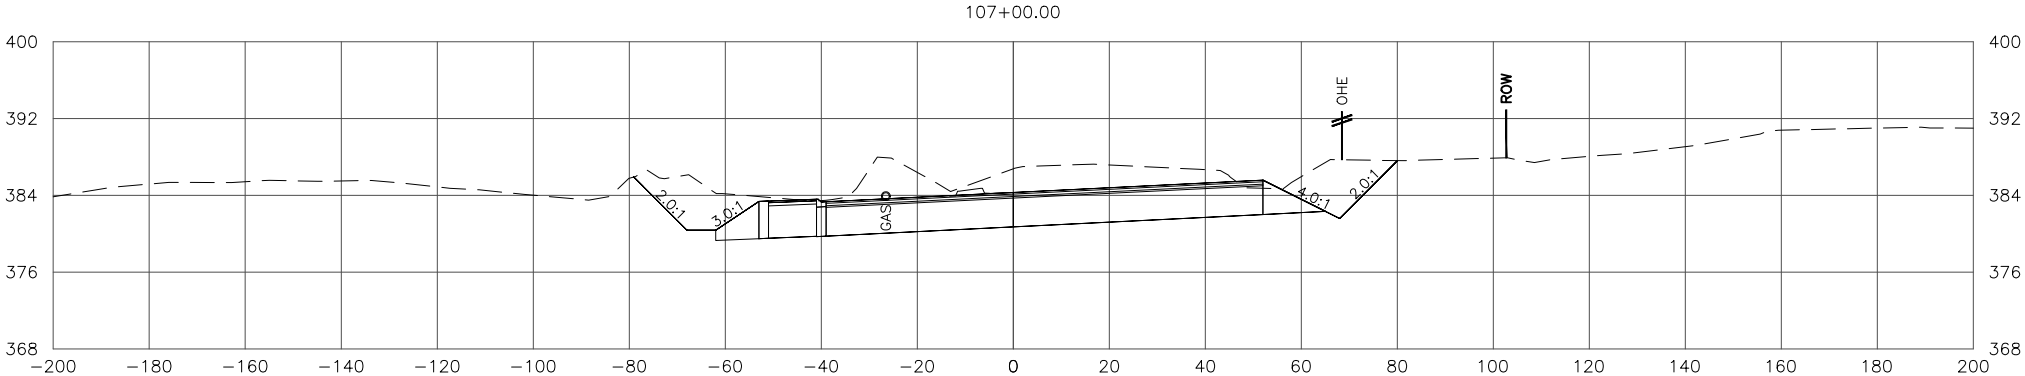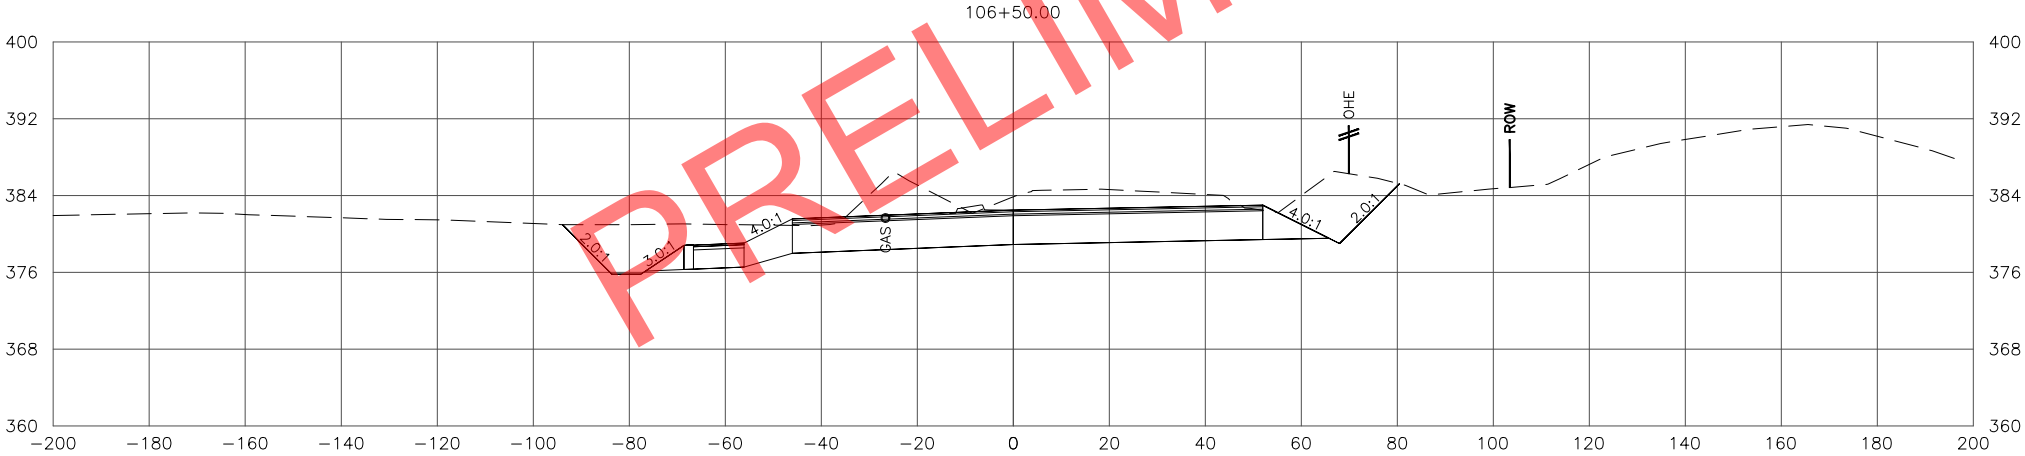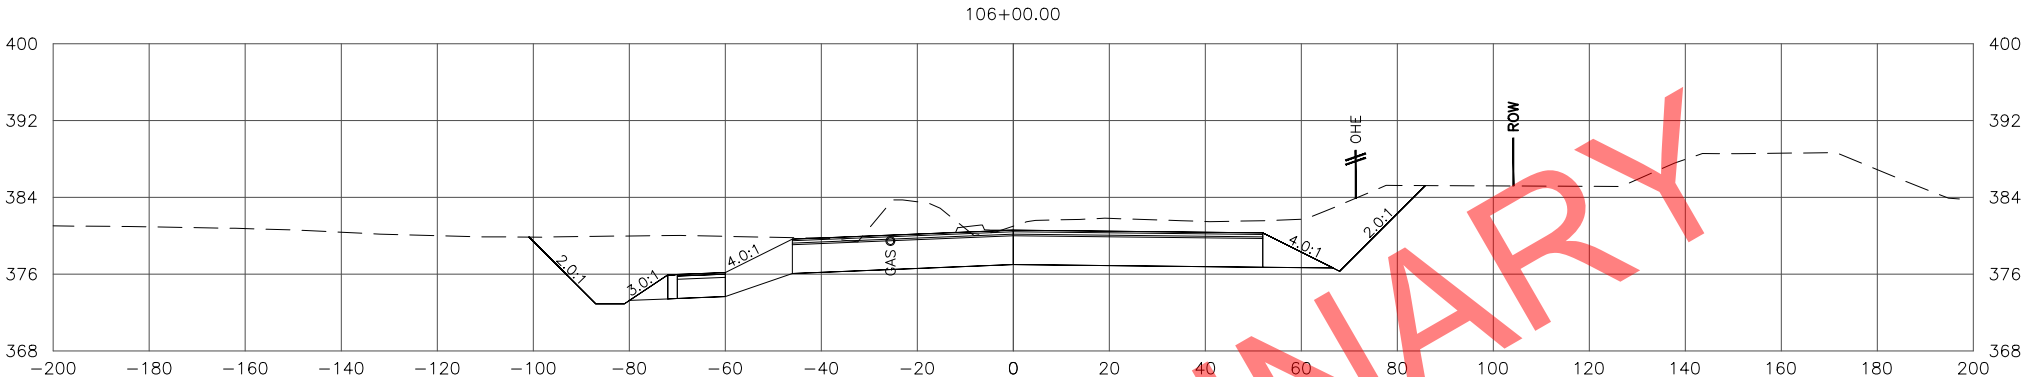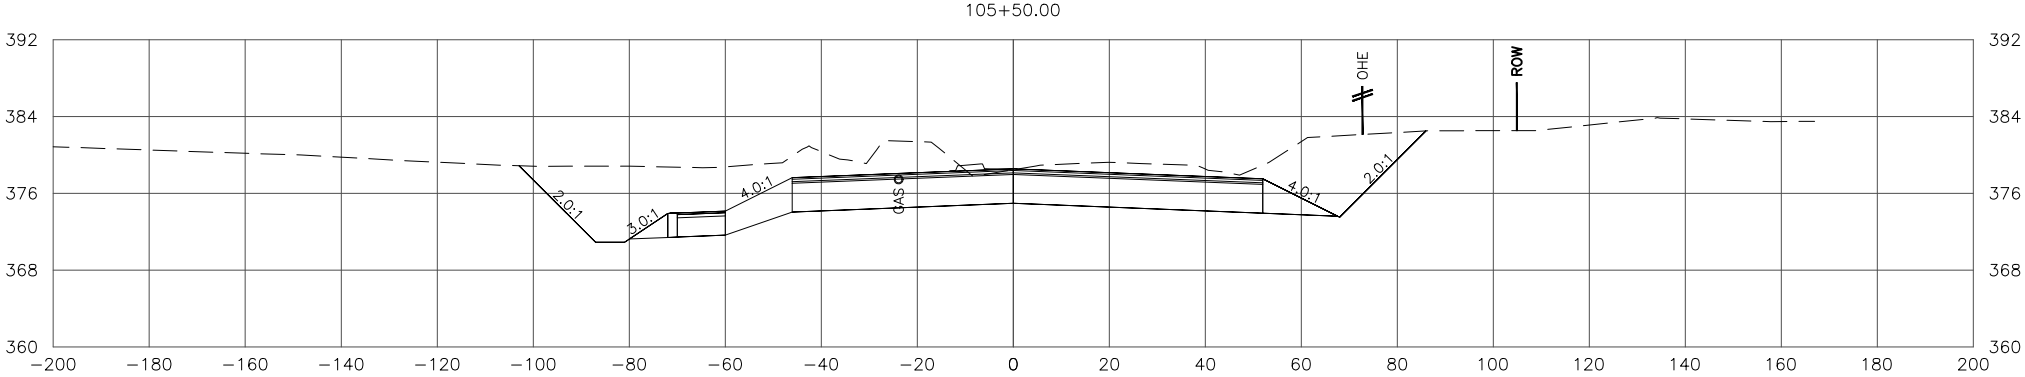




STATE OF ALASKA
DEPARTMENT OF TRANSPORTATION
AND PUBLIC FACILITIES

SEWARD MERIDIAN PARKWAY
ROAD IMPROVEMENTS, PHASE II:
PALMER-WASILLA HWY TO SELDON RD

SEWARD MERIDIAN PARKWAY
CROSS SECTIONS

FILE \\W:\PROJECTS\SEWARD MERIDIAN PHASE II - 51221\CIV3D\CIV3D\X-SECTION\51221_SMP X-SECTIONS 2 OF 2.DWG DATE/TIME 10/3/2022 3:44 PM X31 LAYOUT DESIGNED CHECKED DRAFTED

NO.	DATE	REVISION	STATE	PROJECT DESIGNATION	YEAR	SHEET NO.	TOTAL SHEETS
			ALASKA	0001(417)/Z512210000	2022	X31	X84

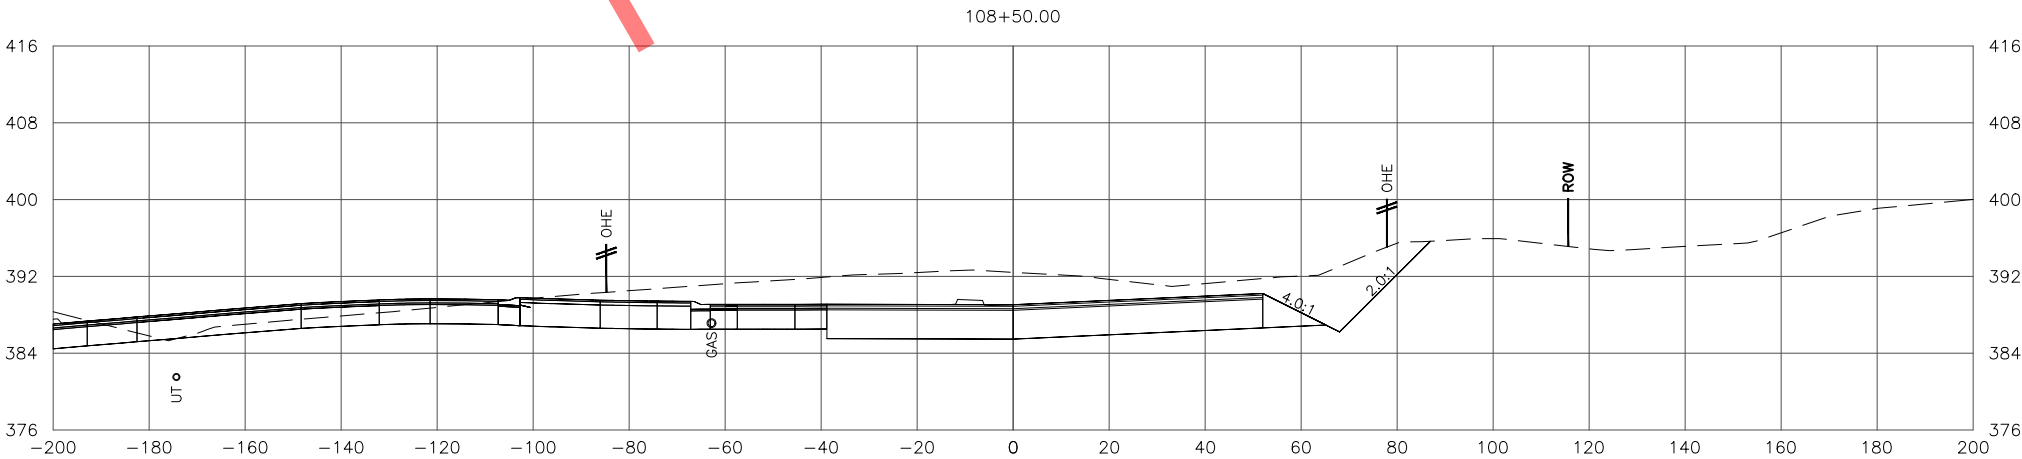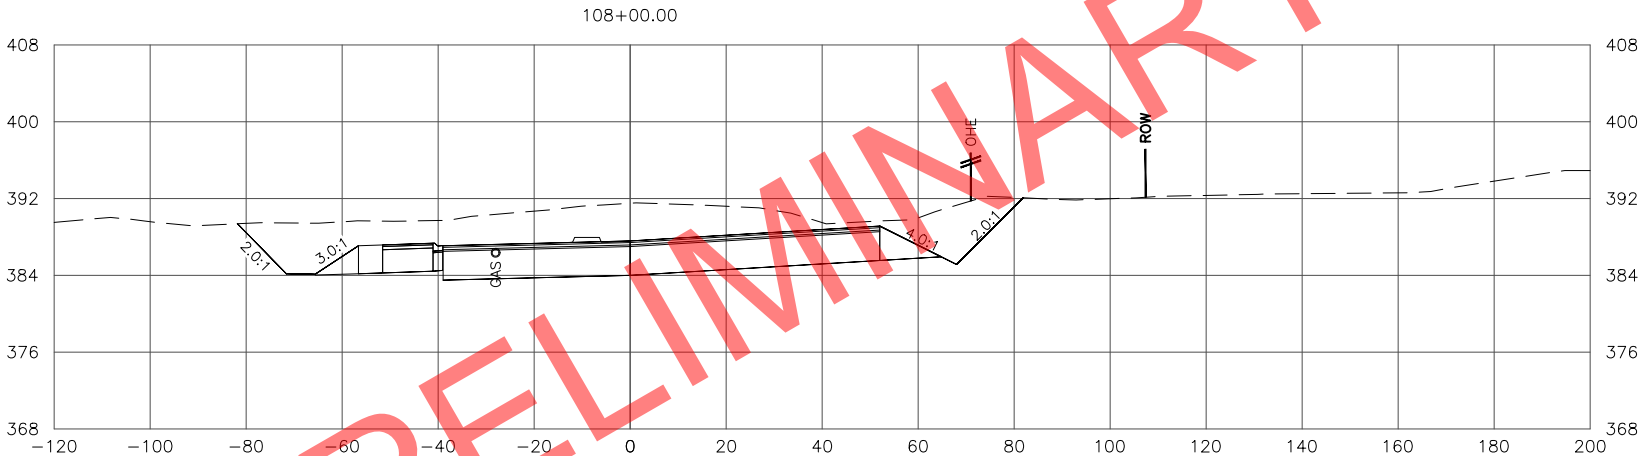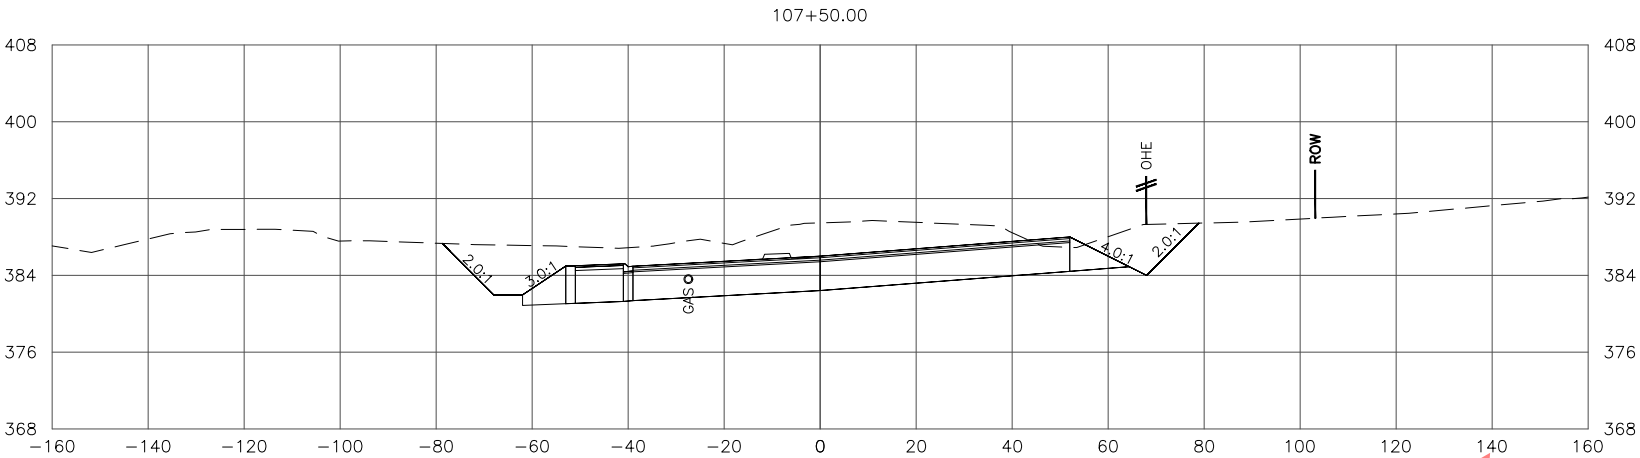

STATE OF ALASKA
DEPARTMENT OF TRANSPORTATION
AND PUBLIC FACILITIES
**SEWARD MERIDIAN PARKWAY
ROAD IMPROVEMENTS, PHASE II:
PALMER-WASILLA HWY TO SELDON RD**

**SEWARD MERIDIAN PARKWAY
CROSS SECTIONS**

FILE \\W:\PROJECTS\SEWARD MERIDIAN PHASE II - 51221\GIS3D\GIS3D\X-SECTION\51221_SMP X-SECTIONS 2 OF 2.DWG

DATE/TIME 10/3/2022 3:44 PM





LAYOUT X32

DESIGNED

CHECKED

DRAFTED

NO.	DATE	REVISION	STATE	PROJECT DESIGNATION	YEAR	SHEET NO.	TOTAL SHEETS
			ALASKA	0001(417)/Z512210000	2022	X32	X84

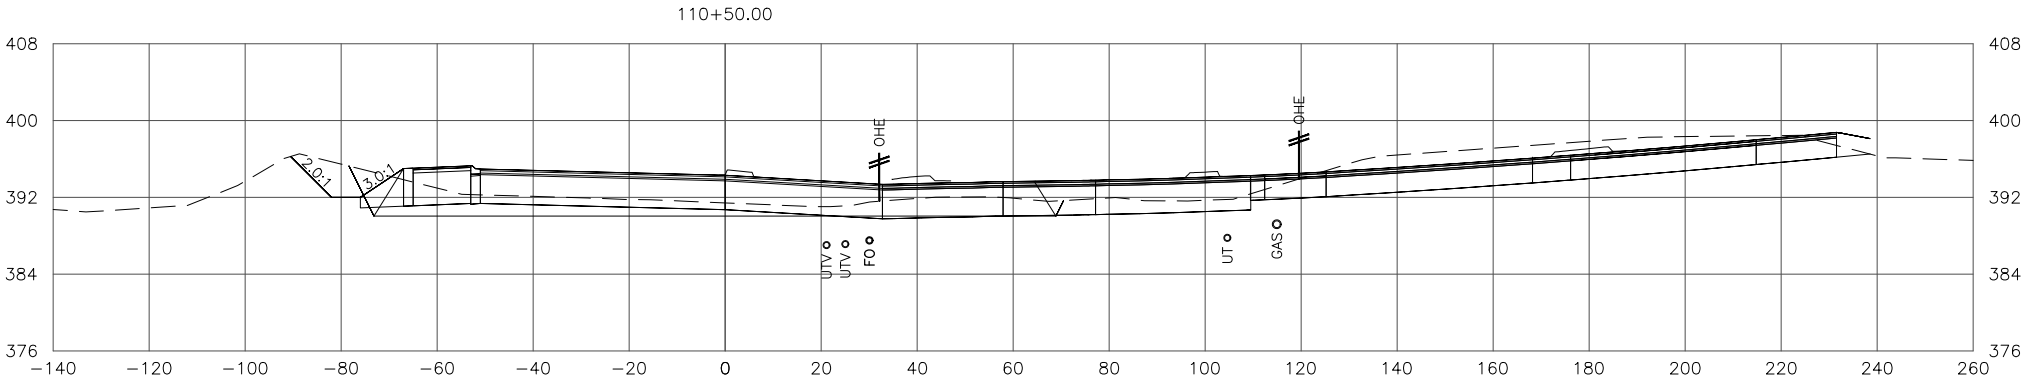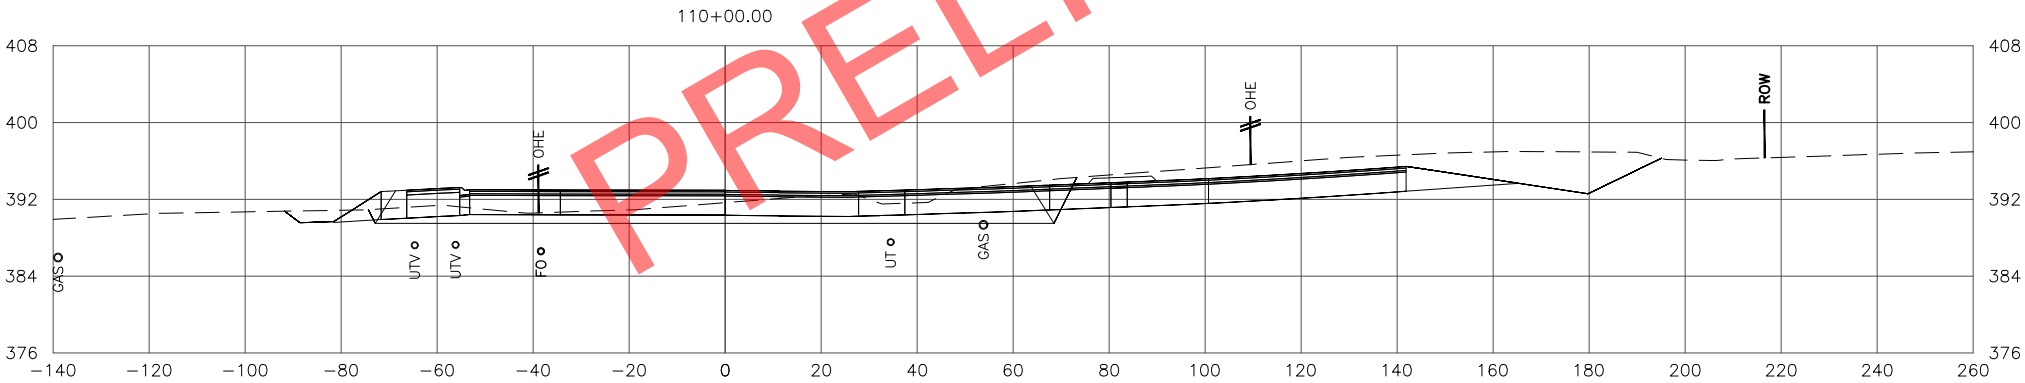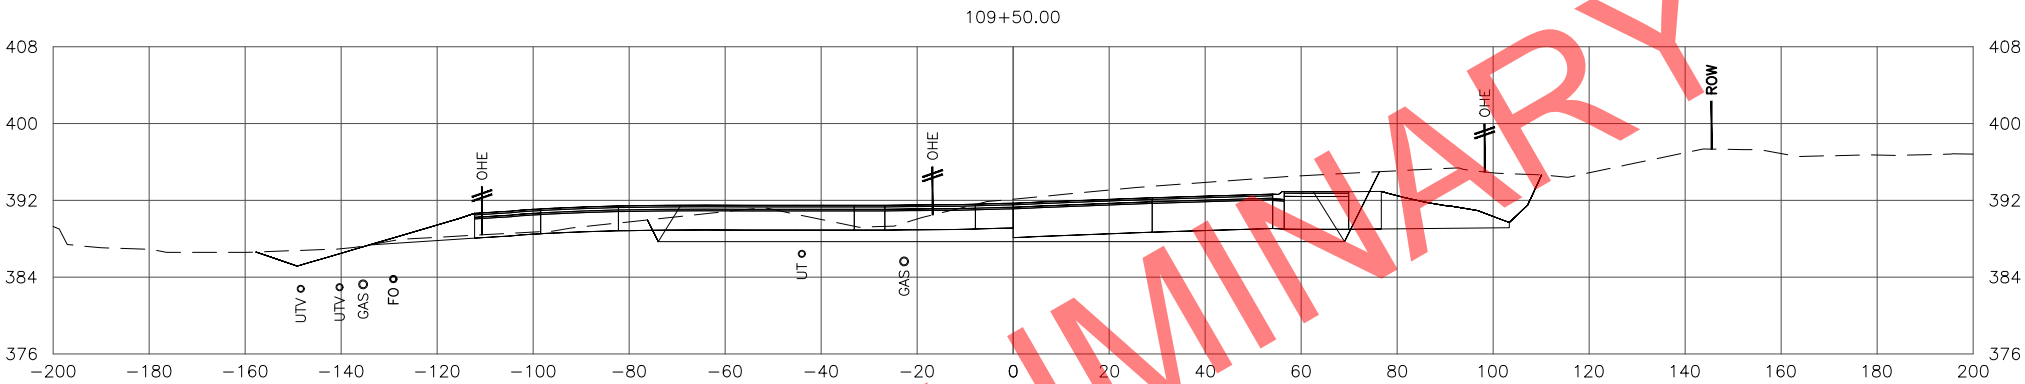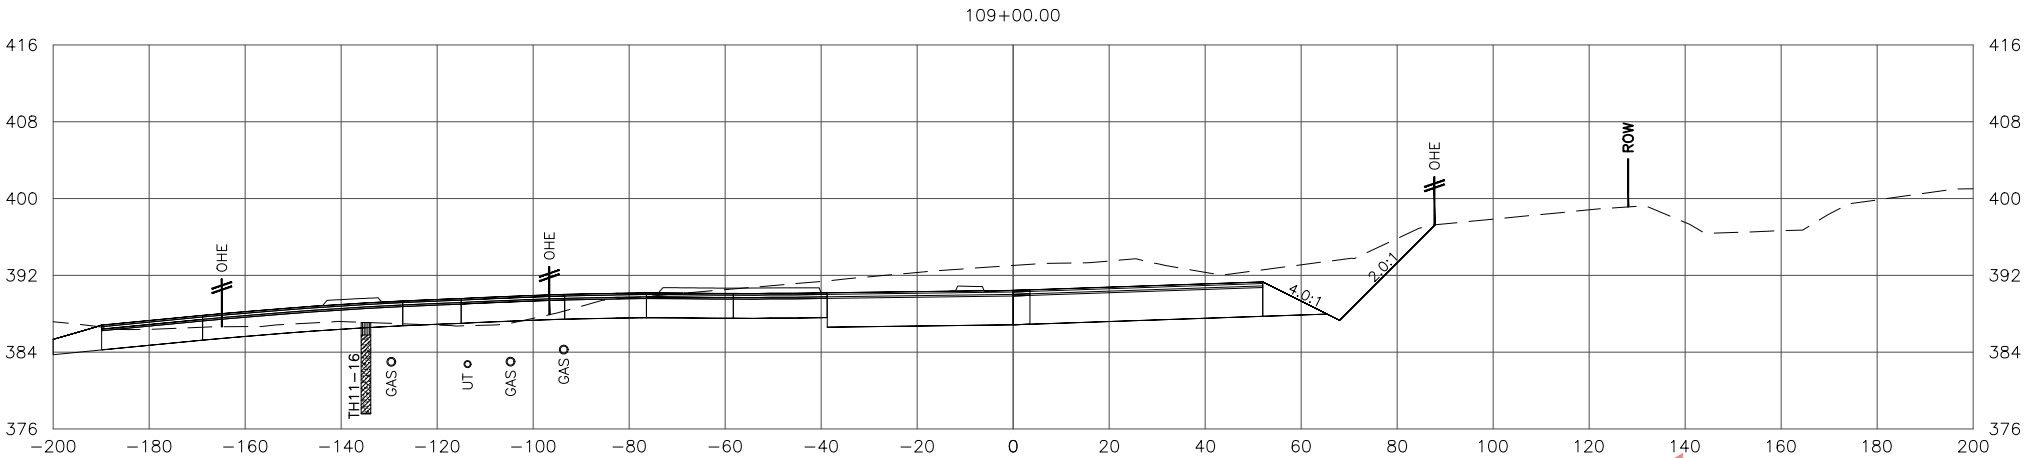

STATE OF ALASKA
DEPARTMENT OF TRANSPORTATION
AND PUBLIC FACILITIES

SEWARD MERIDIAN PARKWAY
ROAD IMPROVEMENTS, PHASE II:
PALMER-WASILLA HWY TO SELDON RD

SEWARD MERIDIAN PARKWAY
CROSS SECTIONS

FILE W:\PROJECTS\SEWARD MERIDIAN PHASE II - 51221\CIV3D\CIV3D\X-SECTION\51221_SMP X-SECTIONS 2 OF 2.DWG

DATE/TIME 10/3/2022 3:45 PM


LAYOUT X33

DESIGNED

CHECKED

DRAFTED

NO.	DATE	REVISION	STATE	PROJECT DESIGNATION	YEAR	SHEET NO.	TOTAL SHEETS
			ALASKA	0001(417)/Z512210000	2022	X33	X84

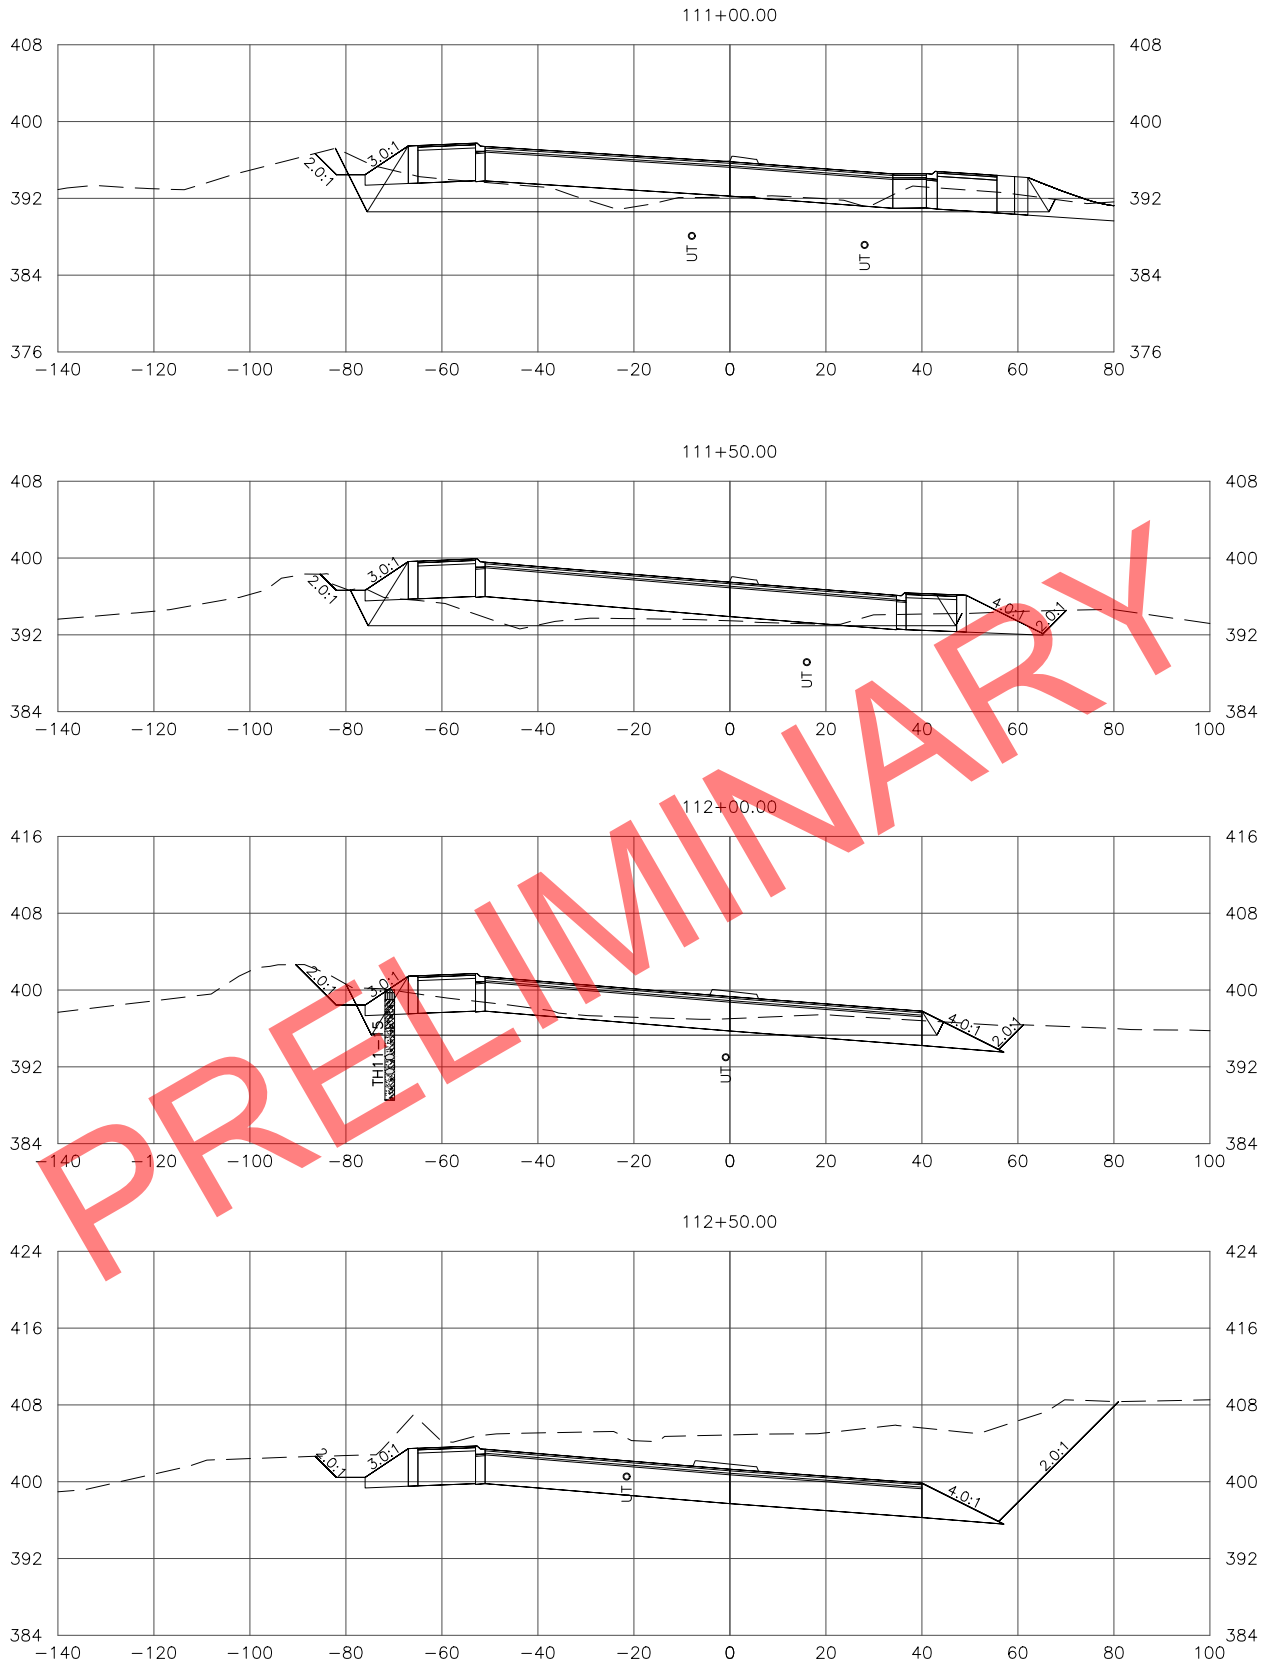




STATE OF ALASKA
DEPARTMENT OF TRANSPORTATION
AND PUBLIC FACILITIES

SEWARD MERIDIAN PARKWAY
ROAD IMPROVEMENTS, PHASE II:
PALMER-WASILLA HWY TO SELDON RD

SEWARD MERIDIAN PARKWAY
CROSS SECTIONS

FILE W:\PROJECTS\SEWARD MERIDIAN PHASE II - 51221\CIV3D\CIV3D\X-SECTION\51221_SMP X-SECTIONS 2 OF 2.DWG DATE/TIME 10/3/2022 3:45 PM X34 LAYOUT DESIGNED CHECKED DRAFTED

NO.	DATE	REVISION	STATE	PROJECT DESIGNATION	YEAR	SHEET NO.	TOTAL SHEETS
			ALASKA	0001(417)/Z512210000	2022	X34	X84

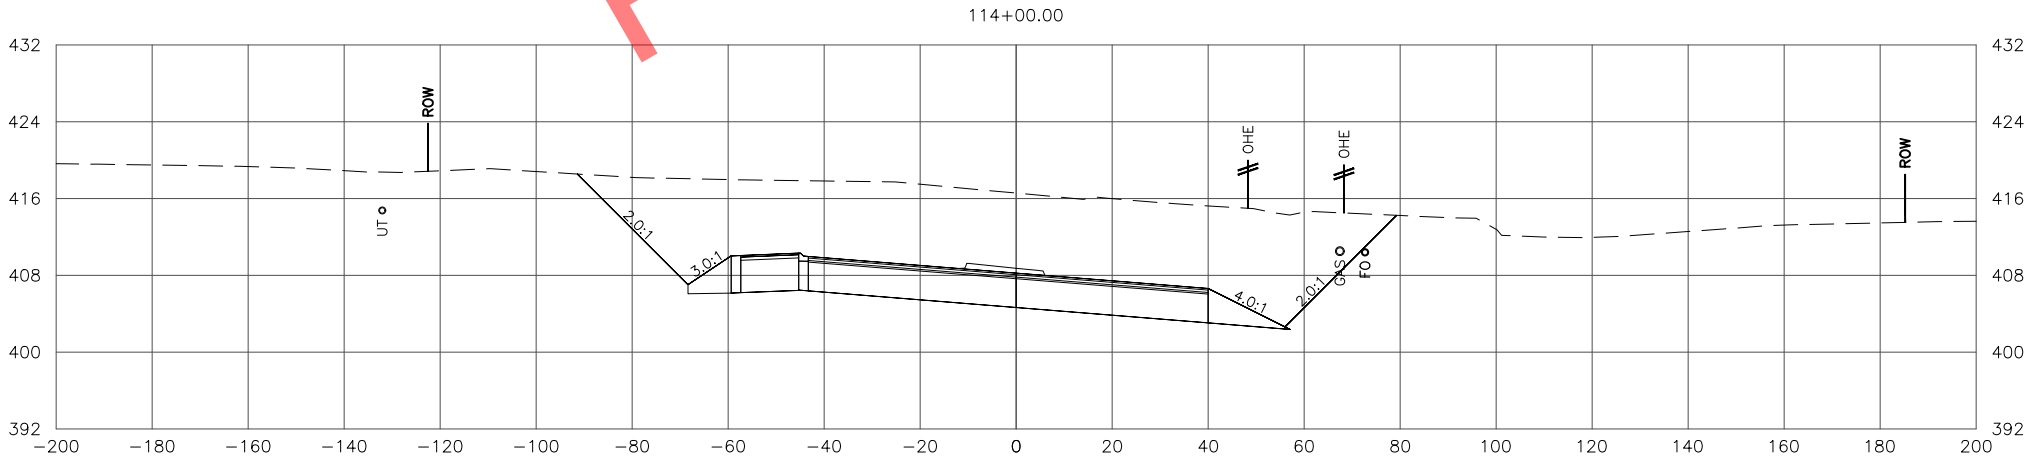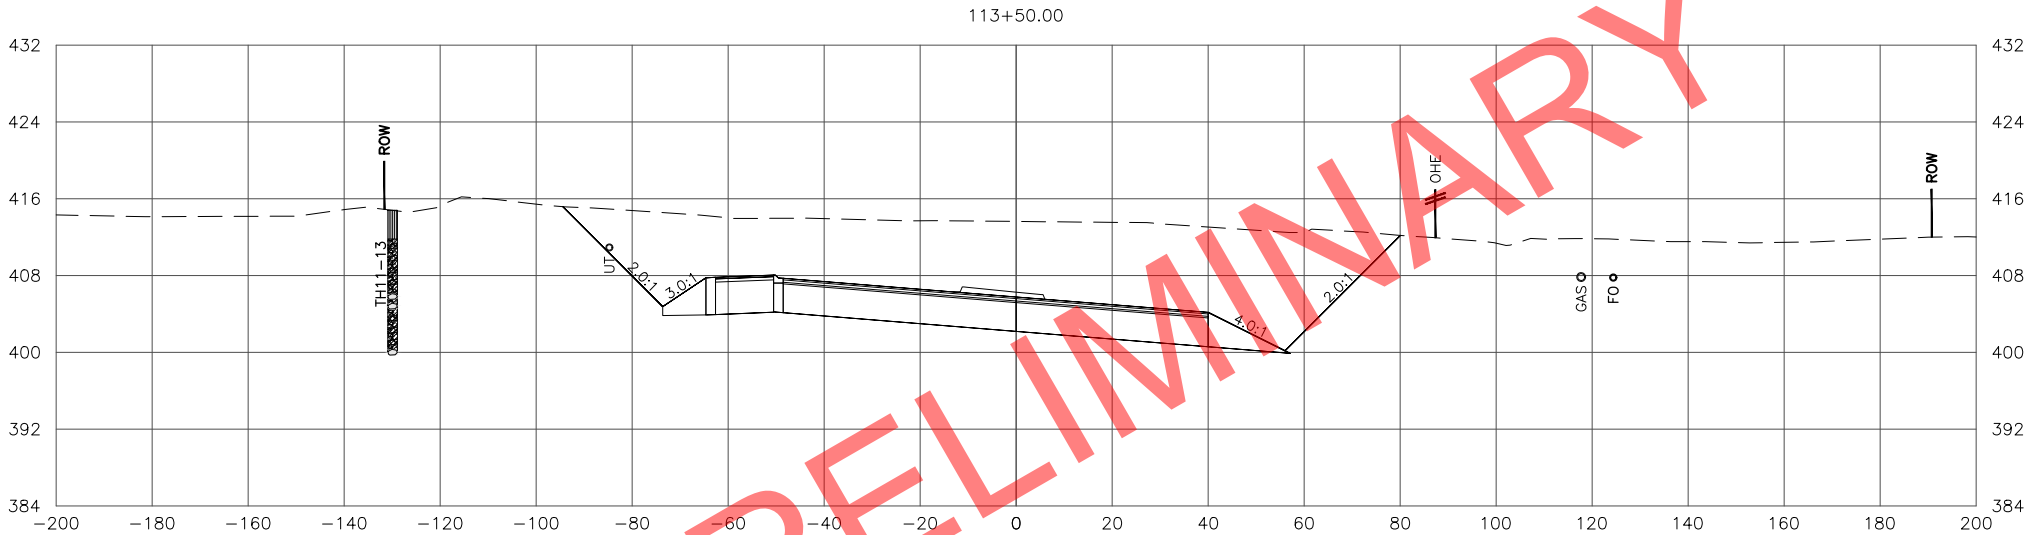
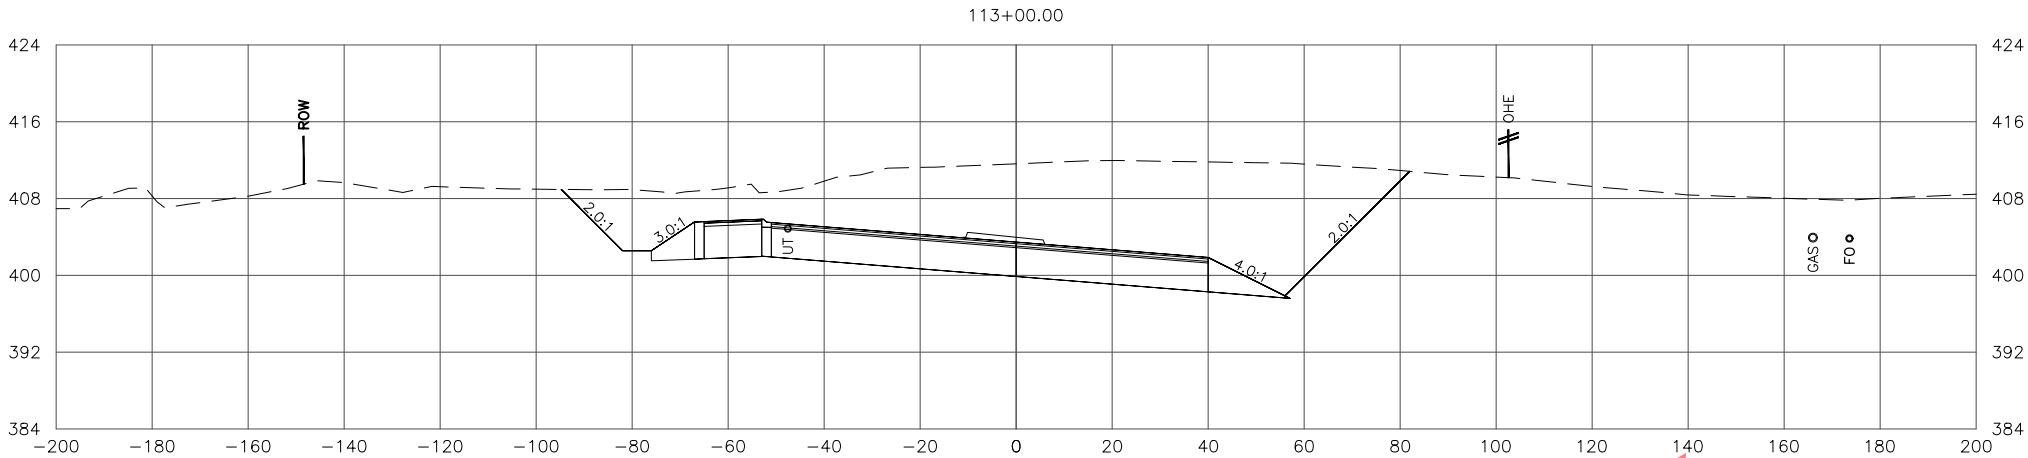


STATE OF ALASKA
DEPARTMENT OF TRANSPORTATION
AND PUBLIC FACILITIES
**SEWARD MERIDIAN PARKWAY
ROAD IMPROVEMENTS, PHASE II:
PALMER-WASILLA HWY TO SELDON RD**

**SEWARD MERIDIAN PARKWAY
CROSS SECTIONS**

FILE W:\PROJECTS\SEWARD MERIDIAN PHASE II - 51221\CIV3D\CIV3D\X-SECTION\51221_SMP X-SECTIONS 2 OF 2.DWG DATE/TIME 10/3/2022 3:46 PM X36 LAYOUT DESIGNED CHECKED DRAFTED

NO.	DATE	REVISION	STATE	PROJECT DESIGNATION	YEAR	SHEET NO.	TOTAL SHEETS
			ALASKA	0001(417)/Z512210000	2022	X36	X84

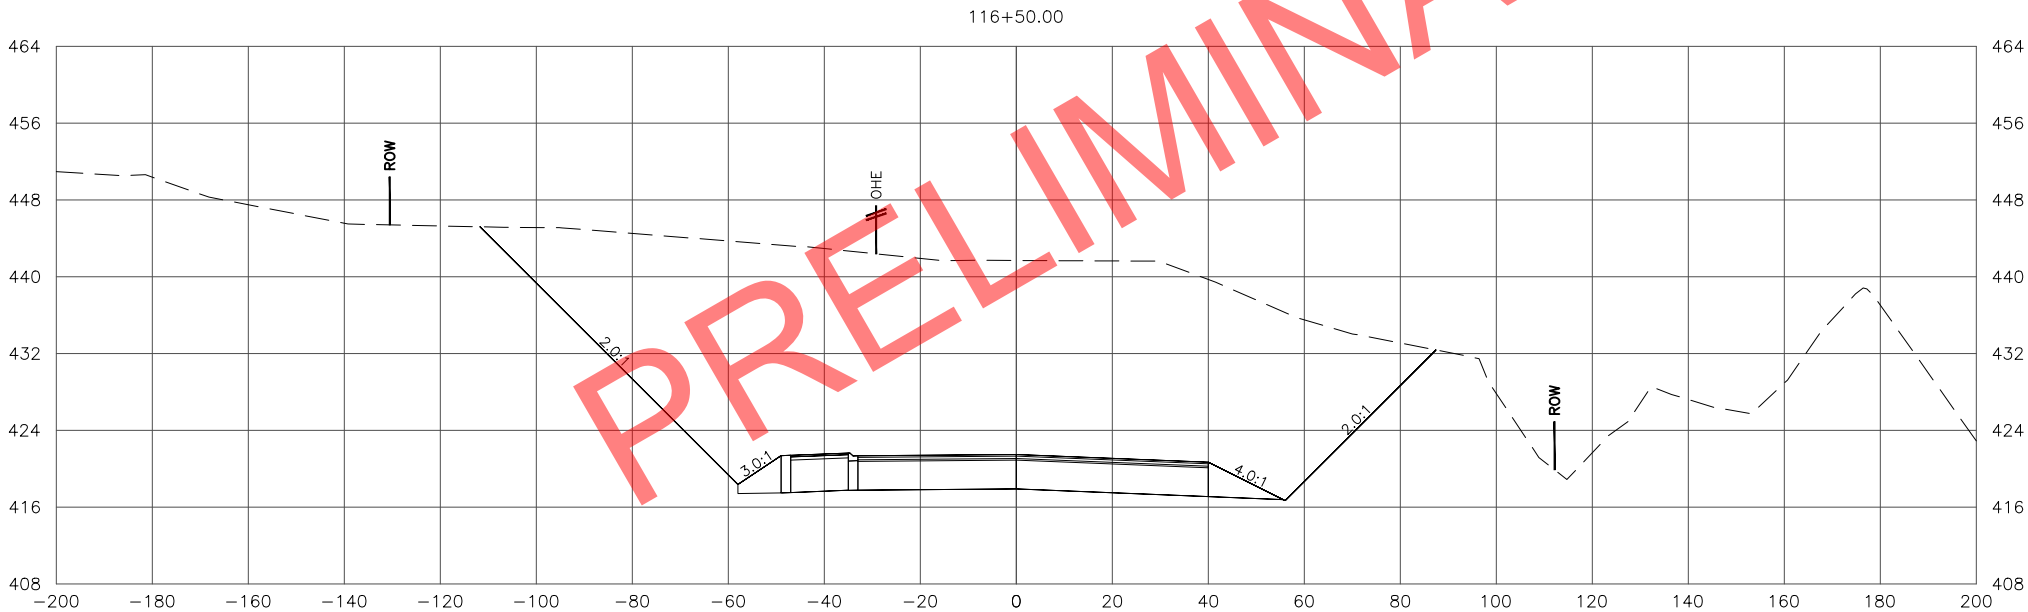
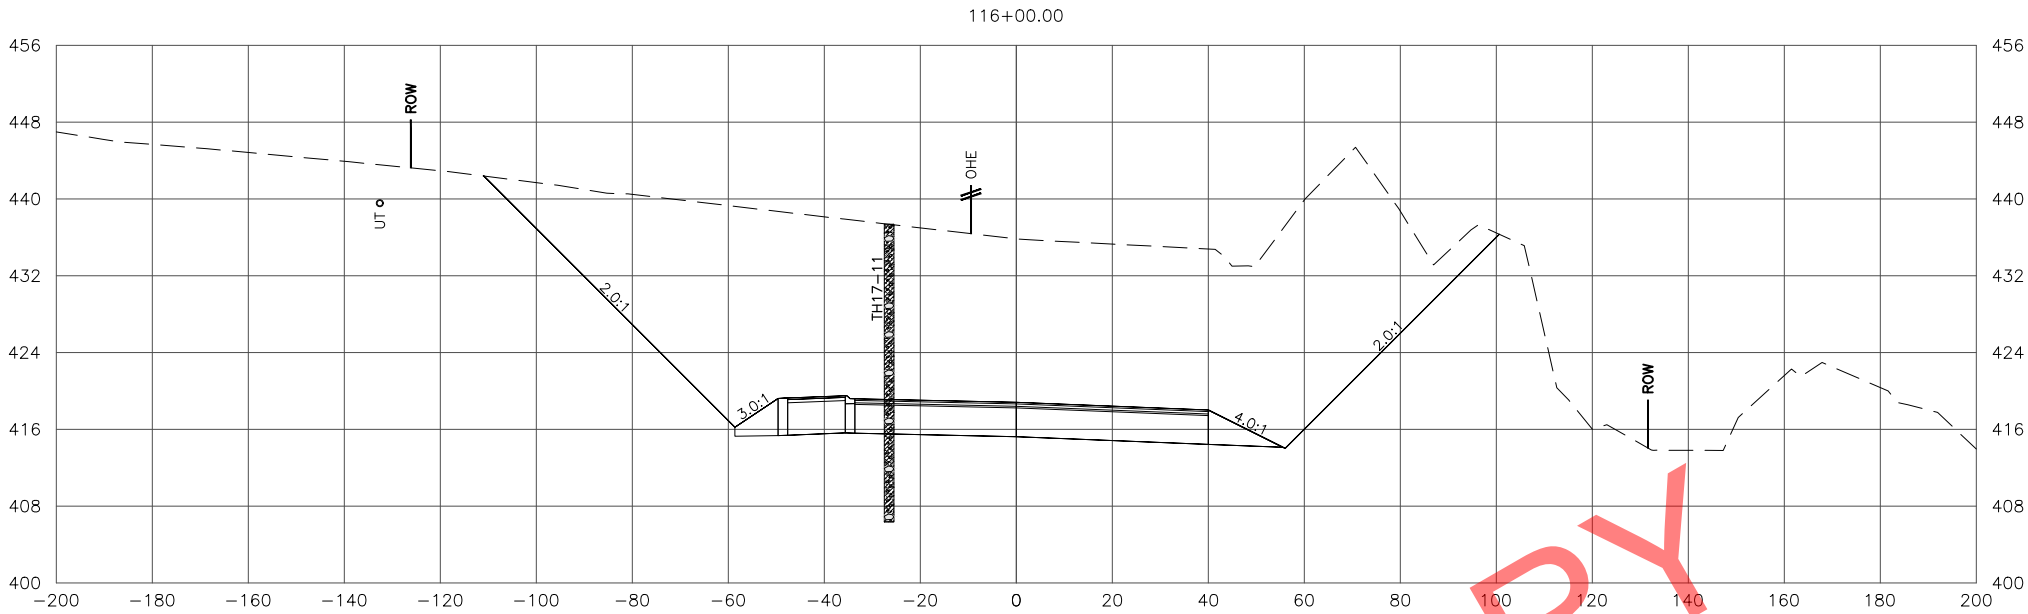


STATE OF ALASKA
DEPARTMENT OF TRANSPORTATION
AND PUBLIC FACILITIES
**SEWARD MERIDIAN PARKWAY
ROAD IMPROVEMENTS, PHASE II:
PALMER-WASILLA HWY TO SELDON RD**

SEWARD MERIDIAN PARKWAY
CROSS SECTIONS

FILE W:\PROJECTS\SEWARD MERIDIAN PHASE II - 51221\GIS3D\GIS3D\X-SECTION\51221_SMP X-SECTIONS 2 OF 2.DWG DATE/TIME 10/3/2022 3:47 PM X37 LAYOUT DESIGNED CHECKED DRAFTED

NO.	DATE	REVISION	STATE	PROJECT DESIGNATION	YEAR	SHEET NO.	TOTAL SHEETS
			ALASKA	0001(417)/Z512210000	2022	X37	X84

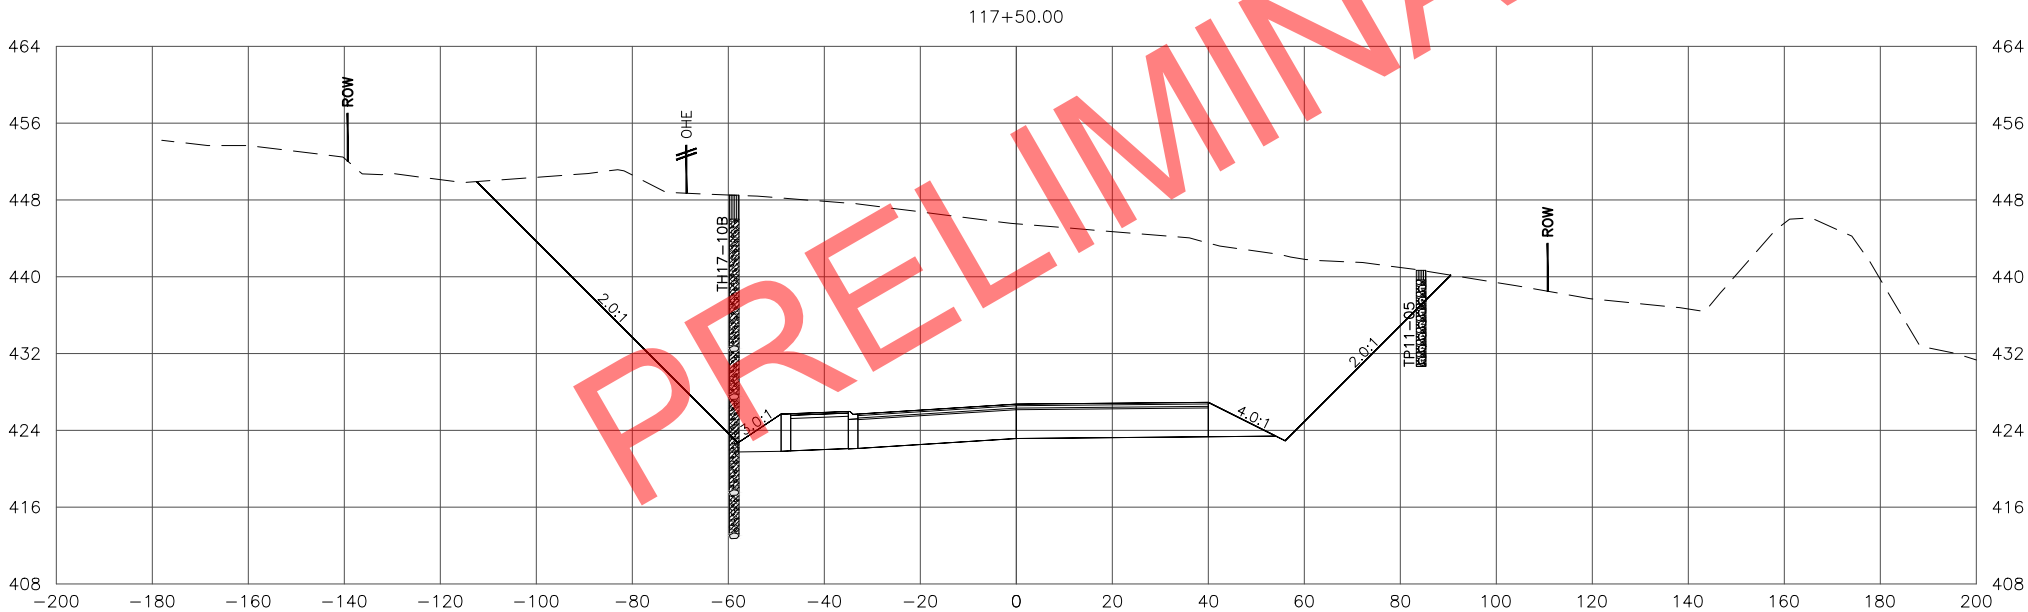
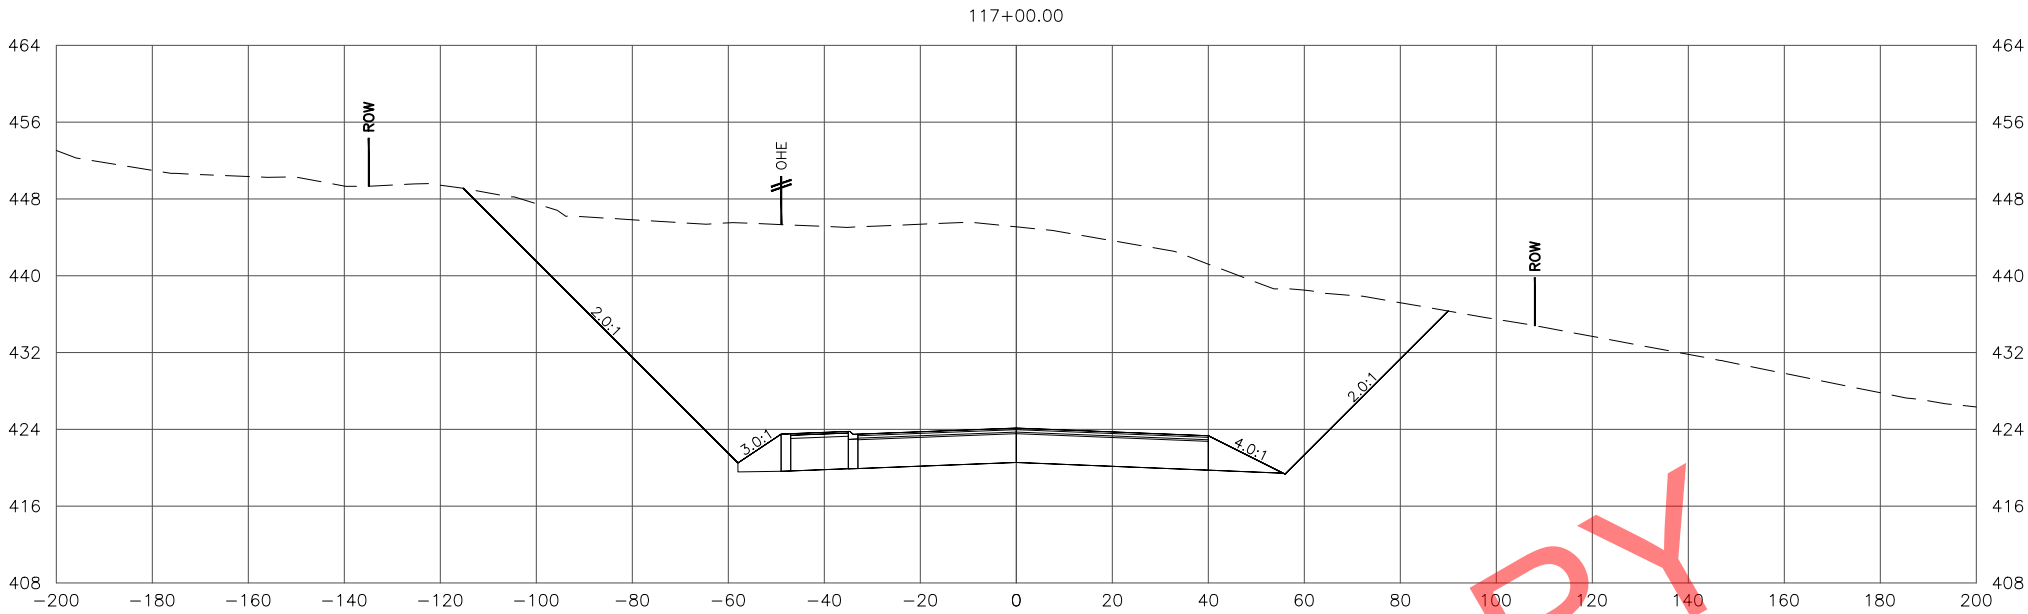


STATE OF ALASKA
DEPARTMENT OF TRANSPORTATION
AND PUBLIC FACILITIES
**SEWARD MERIDIAN PARKWAY
ROAD IMPROVEMENTS, PHASE II:
PALMER-WASILLA HWY TO SELDON RD**

SEWARD MERIDIAN PARKWAY
CROSS SECTIONS

FILE W:\PROJECTS\SEWARD MERIDIAN PHASE II - 51221\GIS3D\GIS3D\X-SECTION\51221_SMP X-SECTIONS 2 OF 2.DWG DATE/TIME 10/3/2022 3:47 PM X38 LAYOUT DESIGNED CHECKED DRAFTED

NO.	DATE	REVISION	STATE	PROJECT DESIGNATION	YEAR	SHEET NO.	TOTAL SHEETS
			ALASKA	0001(417)/Z512210000	2022	X38	X84

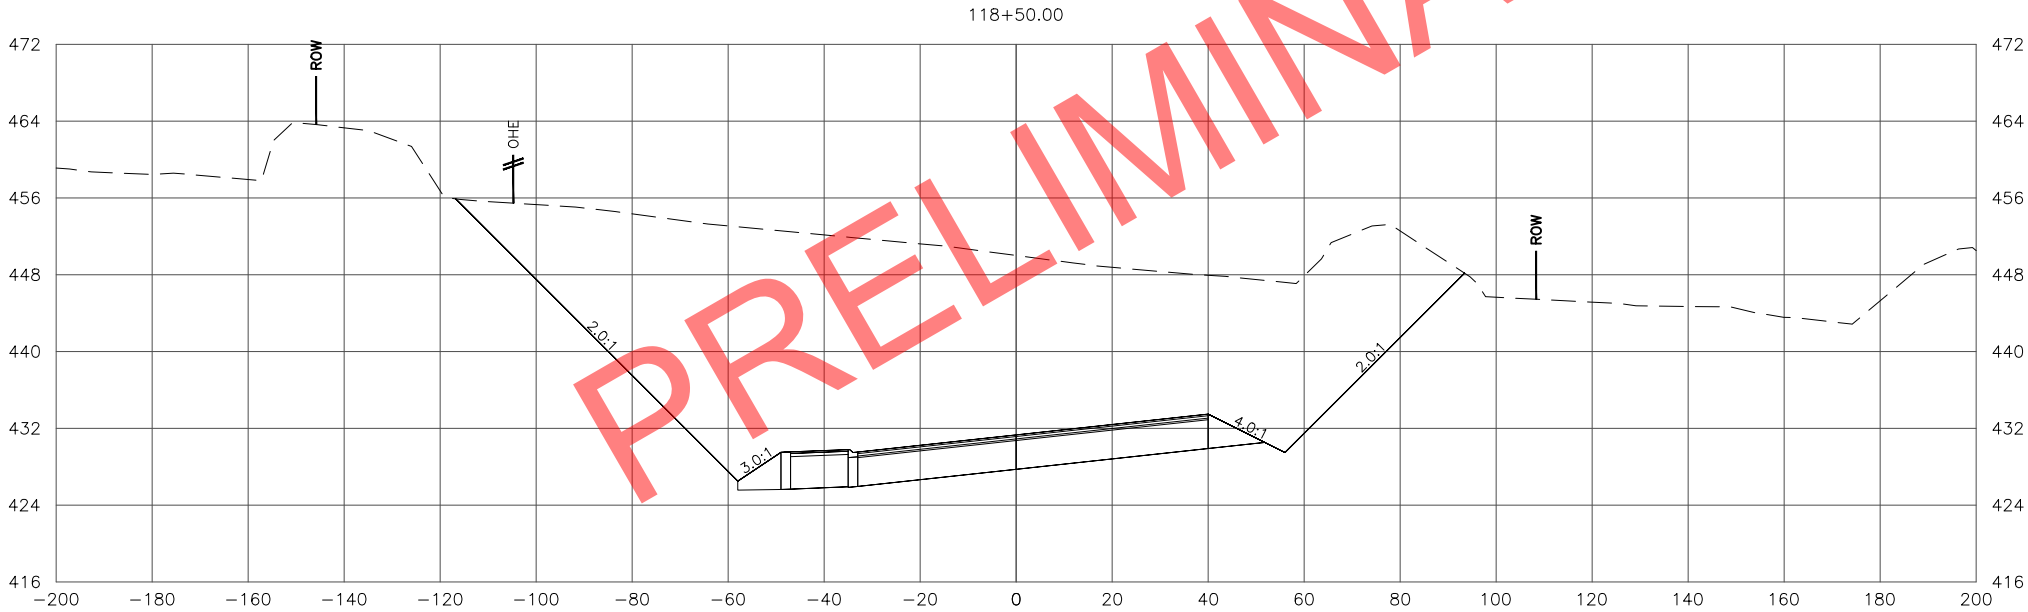
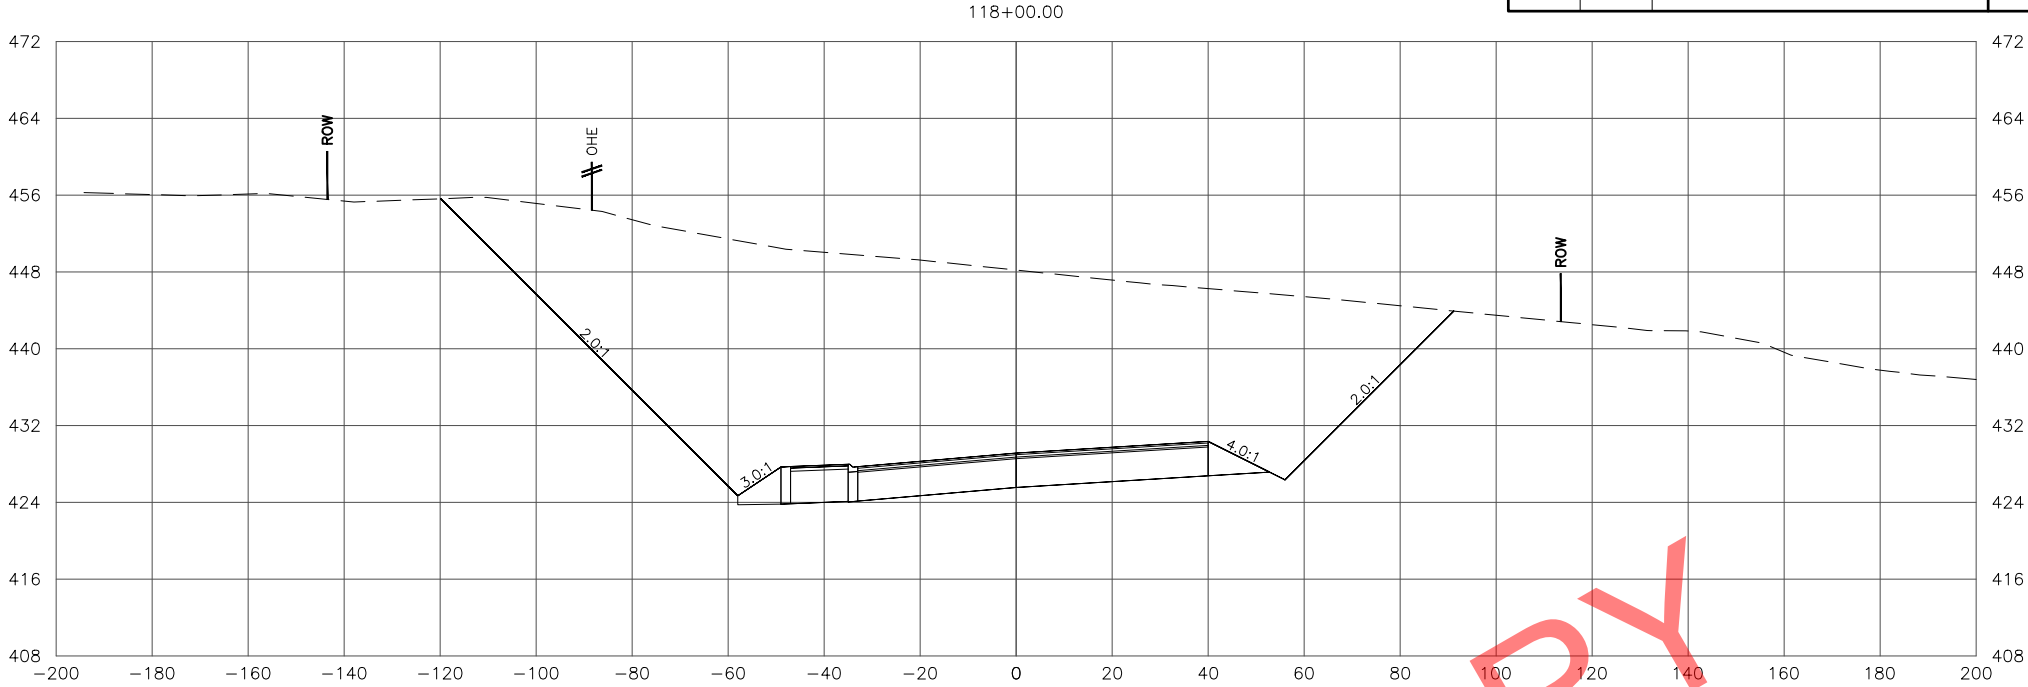


STATE OF ALASKA
DEPARTMENT OF TRANSPORTATION
AND PUBLIC FACILITIES
**SEWARD MERIDIAN PARKWAY
ROAD IMPROVEMENTS, PHASE II:
PALMER-WASILLA HWY TO SELDON RD**

SEWARD MERIDIAN PARKWAY
CROSS SECTIONS

FILE W:\PROJECTS\SEWARD MERIDIAN PHASE II - 51221\GIS3D\GIS3D\X-SECTION\51221_SMP X-SECTIONS 2 OF 2.DWG DATE/TIME 10/3/2022 3:48 PM X39 LAYOUT DESIGNED CHECKED DRAFTED

NO.	DATE	REVISION	STATE	PROJECT DESIGNATION	YEAR	SHEET NO.	TOTAL SHEETS
			ALASKA	0001(417)/Z512210000	2022	X39	X84

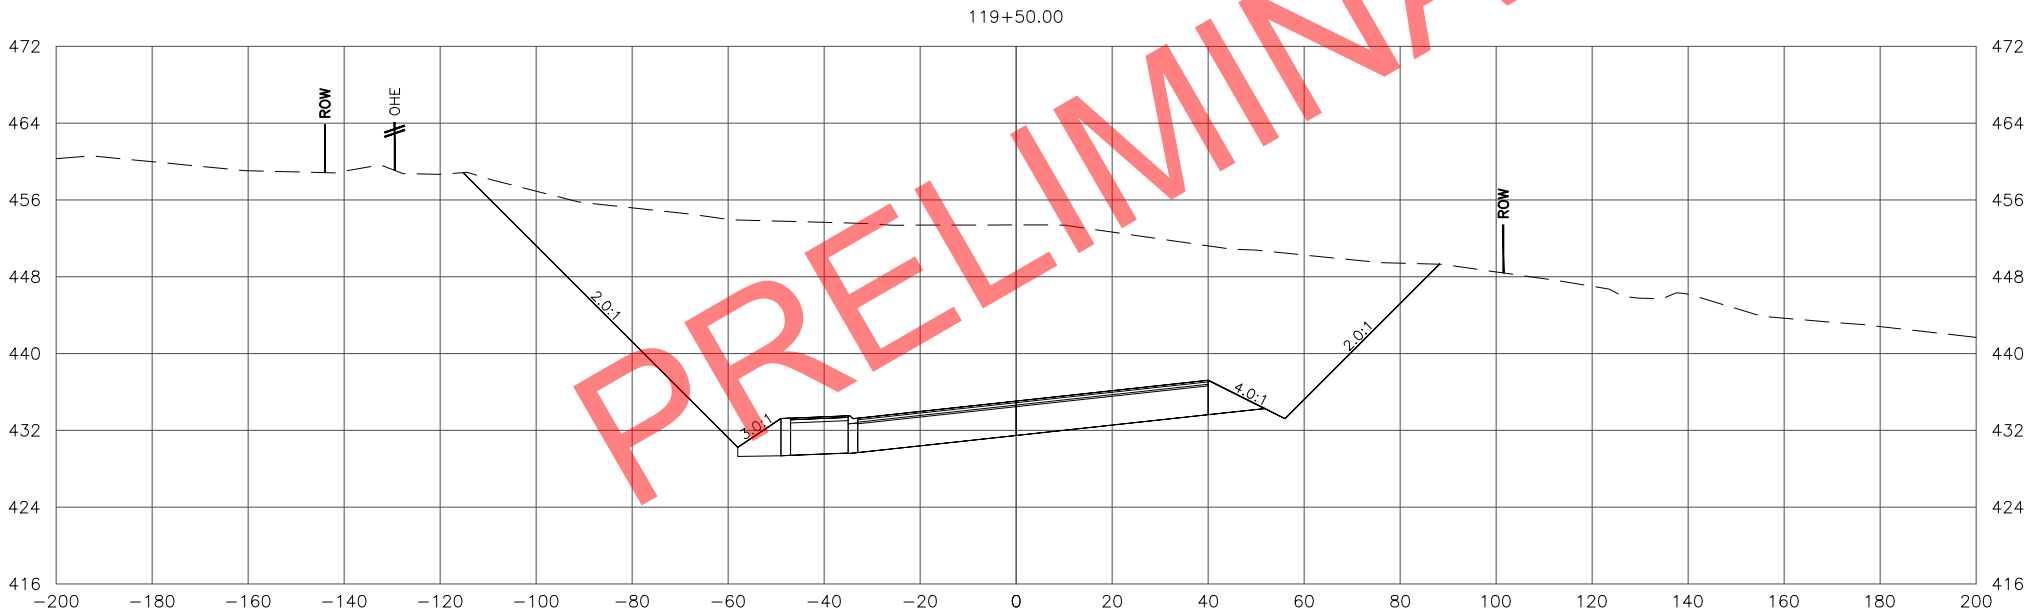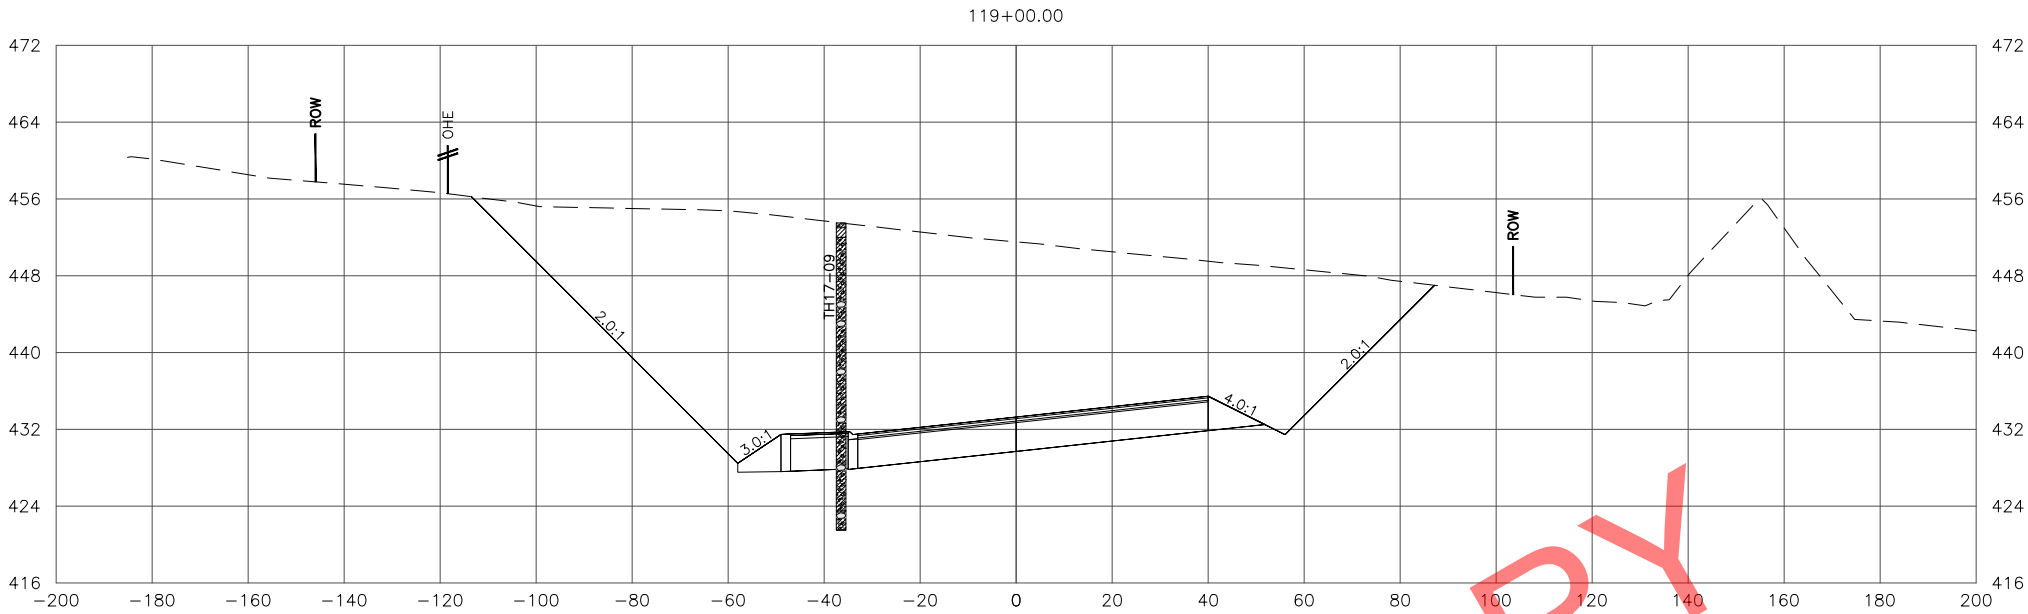

STATE OF ALASKA
DEPARTMENT OF TRANSPORTATION
AND PUBLIC FACILITIES
**SEWARD MERIDIAN PARKWAY
ROAD IMPROVEMENTS, PHASE II:
PALMER-WASILLA HWY TO SELDON RD**

SEWARD MERIDIAN PARKWAY
CROSS SECTIONS

FILE W:\PROJECTS\SEWARD MERIDIAN PHASE II - 51221\CIV3D\CIV3D\X-SECTION\51221_SMP X-SECTIONS 2 OF 2.DWG

DATE/TIME 10/3/2022 3:48 PM



LAYOUT X40

DESIGNED

CHECKED

DRAFTED

NO.	DATE	REVISION	STATE	PROJECT DESIGNATION	YEAR	SHEET NO.	TOTAL SHEETS
			ALASKA	0001(417)/Z512210000	2022	X40	X84

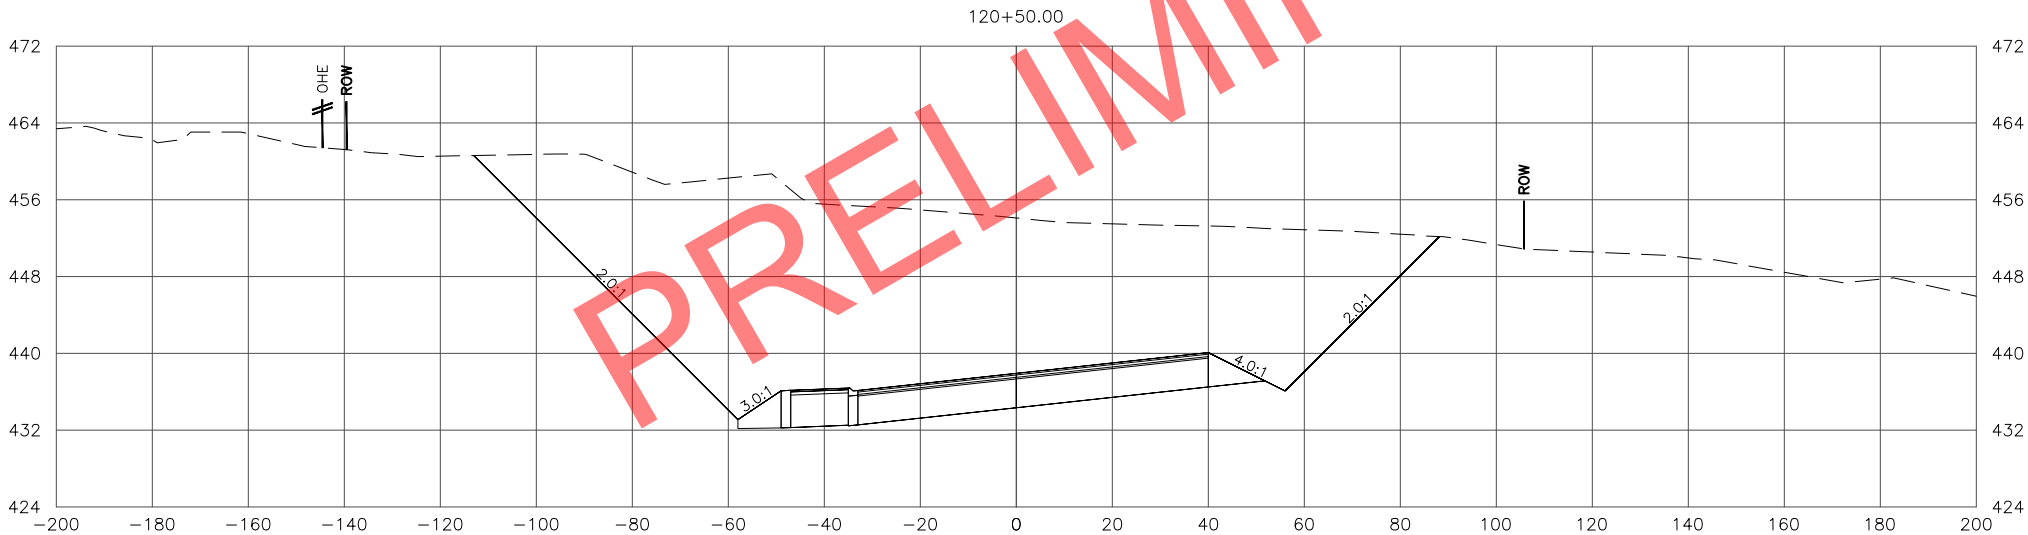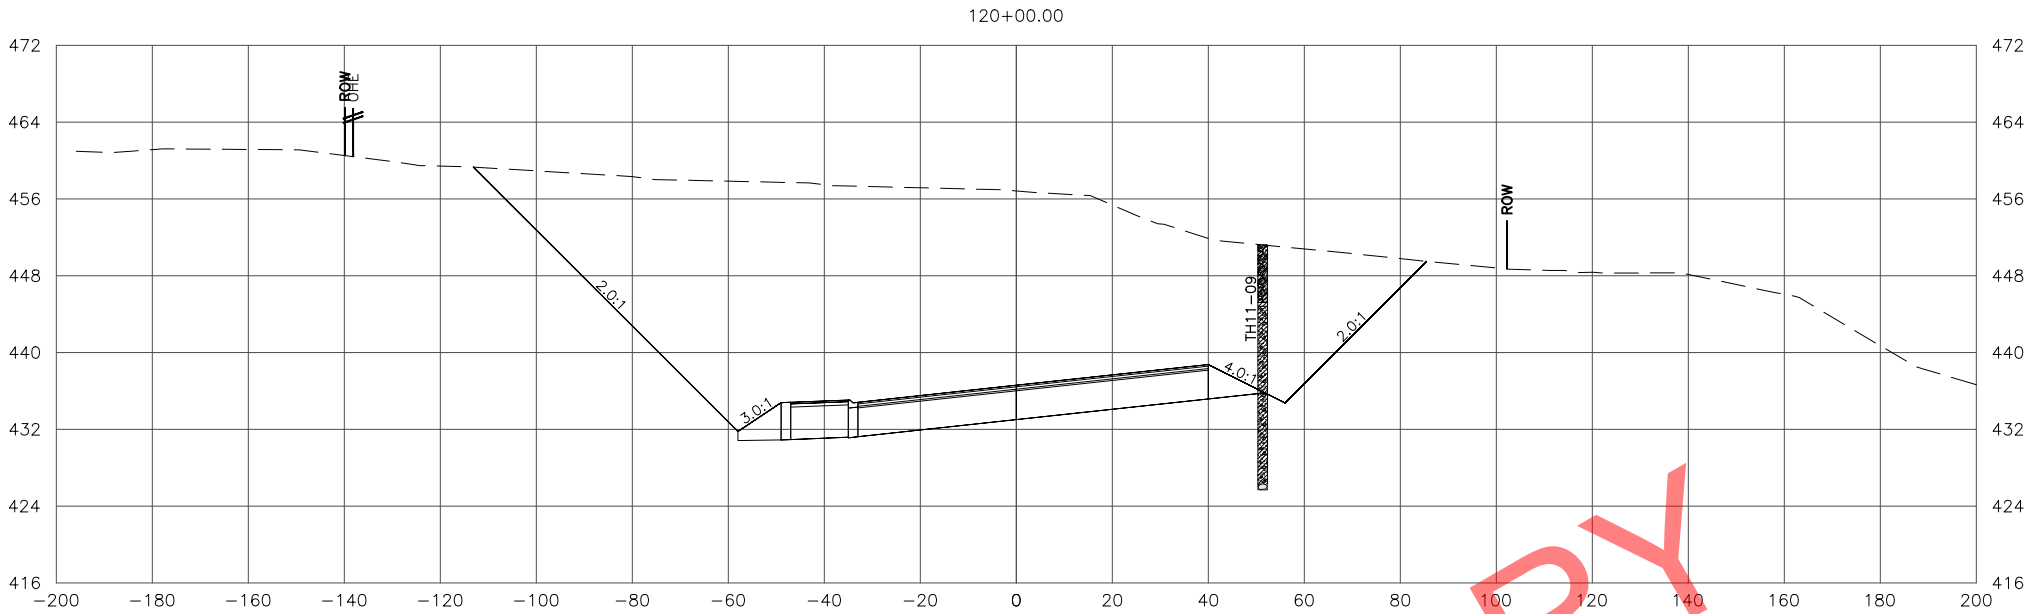



STATE OF ALASKA
DEPARTMENT OF TRANSPORTATION
AND PUBLIC FACILITIES

SEWARD MERIDIAN PARKWAY
ROAD IMPROVEMENTS, PHASE II:
PALMER-WASILLA HWY TO SELDON RD

SEWARD MERIDIAN PARKWAY
CROSS SECTIONS

FILE W:\PROJECTS\SEWARD MERIDIAN PHASE II - 51221\CIV3D\X-SECTION\51221_SMP X-SECTIONS 2 OF 2.DWG DATE/TIME 10/3/2022 3:49 PM X41 LAYOUT DESIGNED CHECKED DRAFTED



NO.	DATE	REVISION	STATE	PROJECT DESIGNATION	YEAR	SHEET NO.	TOTAL SHEETS
			ALASKA	0001(417)/Z512210000	2022	X41	X84

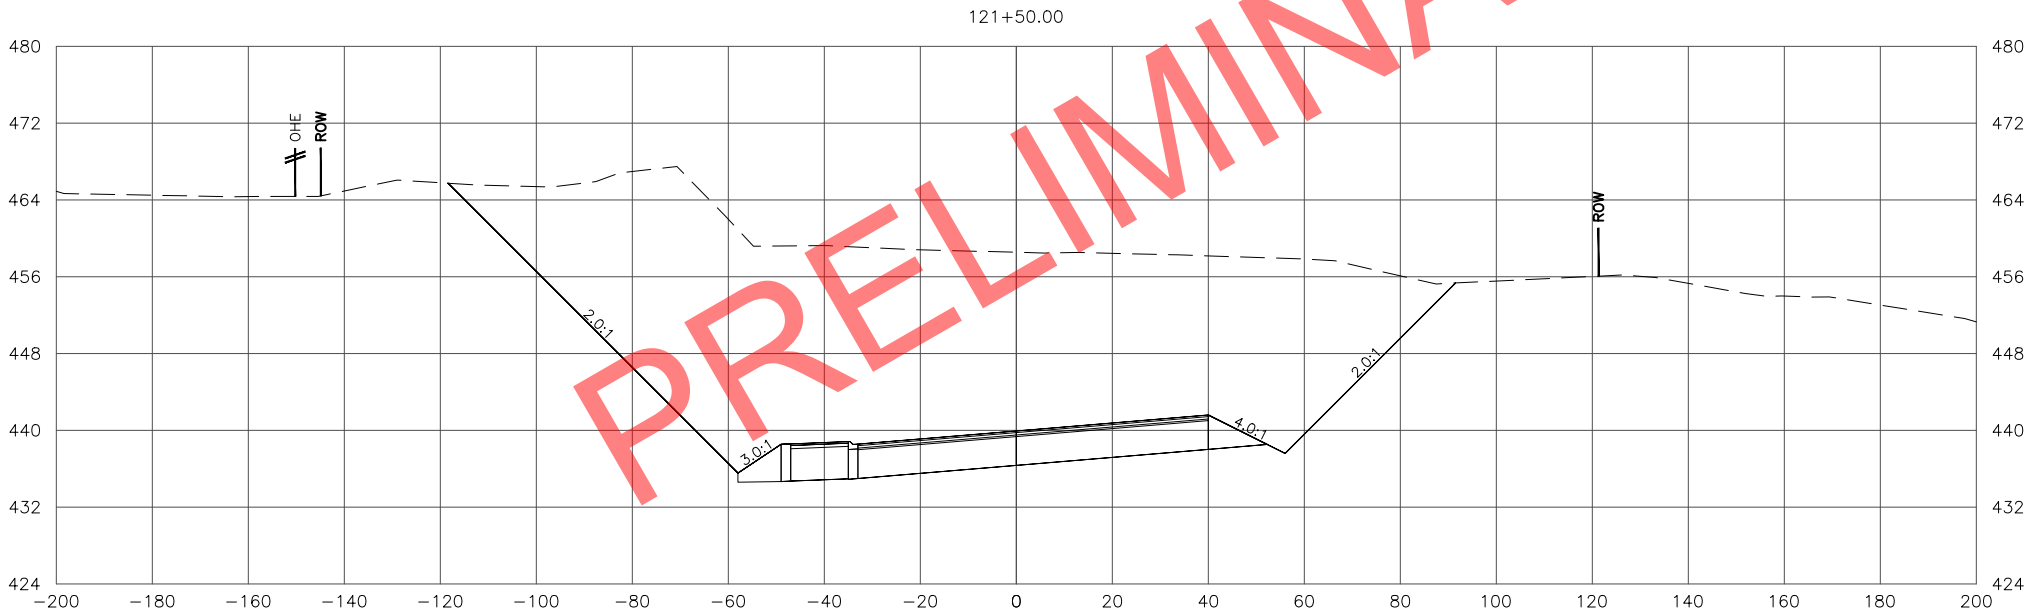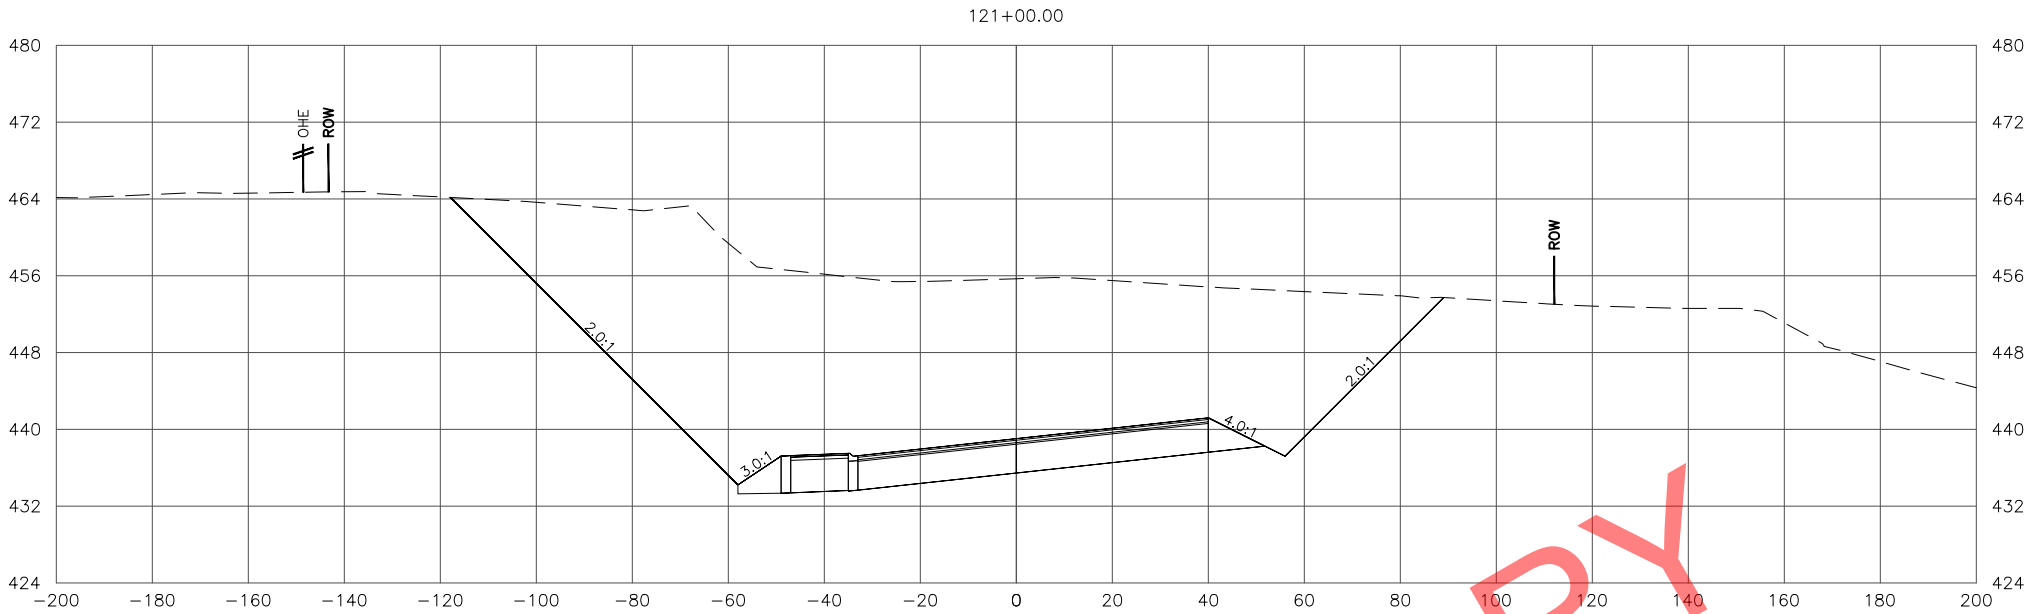

STATE OF ALASKA
DEPARTMENT OF TRANSPORTATION
AND PUBLIC FACILITIES
SEWARD MERIDIAN PARKWAY
ROAD IMPROVEMENTS, PHASE II:
PALMER-WASILLA HWY TO SELDON RD
SEWARD MERIDIAN PARKWAY
CROSS SECTIONS

FILE \\W:\PROJECTS\SEWARD MERIDIAN PHASE II - 51221\CIV3D\X-SECTION\51221_SMP X-SECTIONS 2 OF 2.DWG DATE/TIME 10/3/2022 3:49 PM X42 LAYOUT DESIGNED CHECKED DRAFTED

NO.	DATE	REVISION	STATE	PROJECT DESIGNATION	YEAR	SHEET NO.	TOTAL SHEETS
			ALASKA	0001(417)/Z512210000	2022	X42	X84

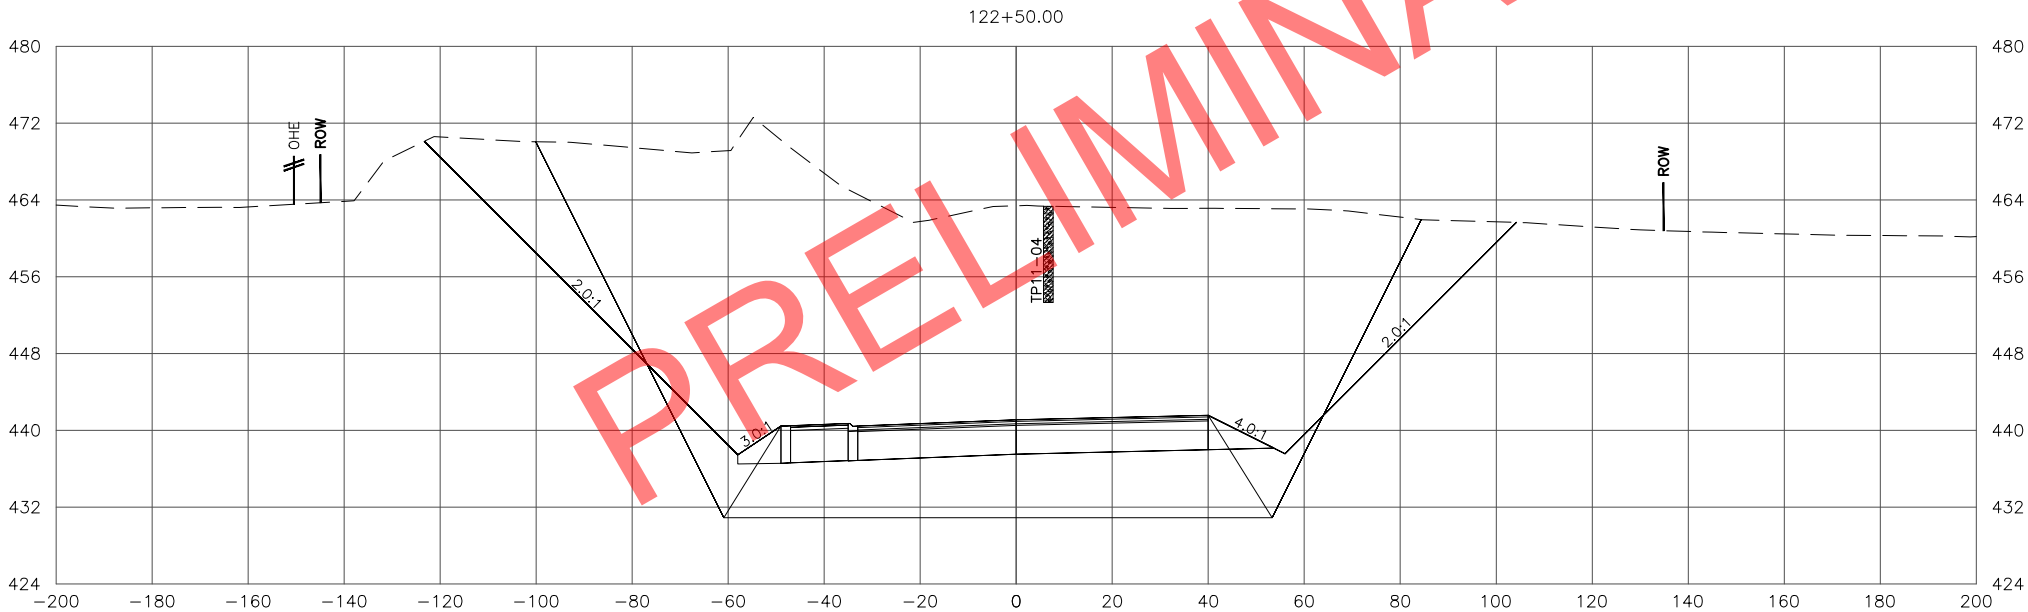
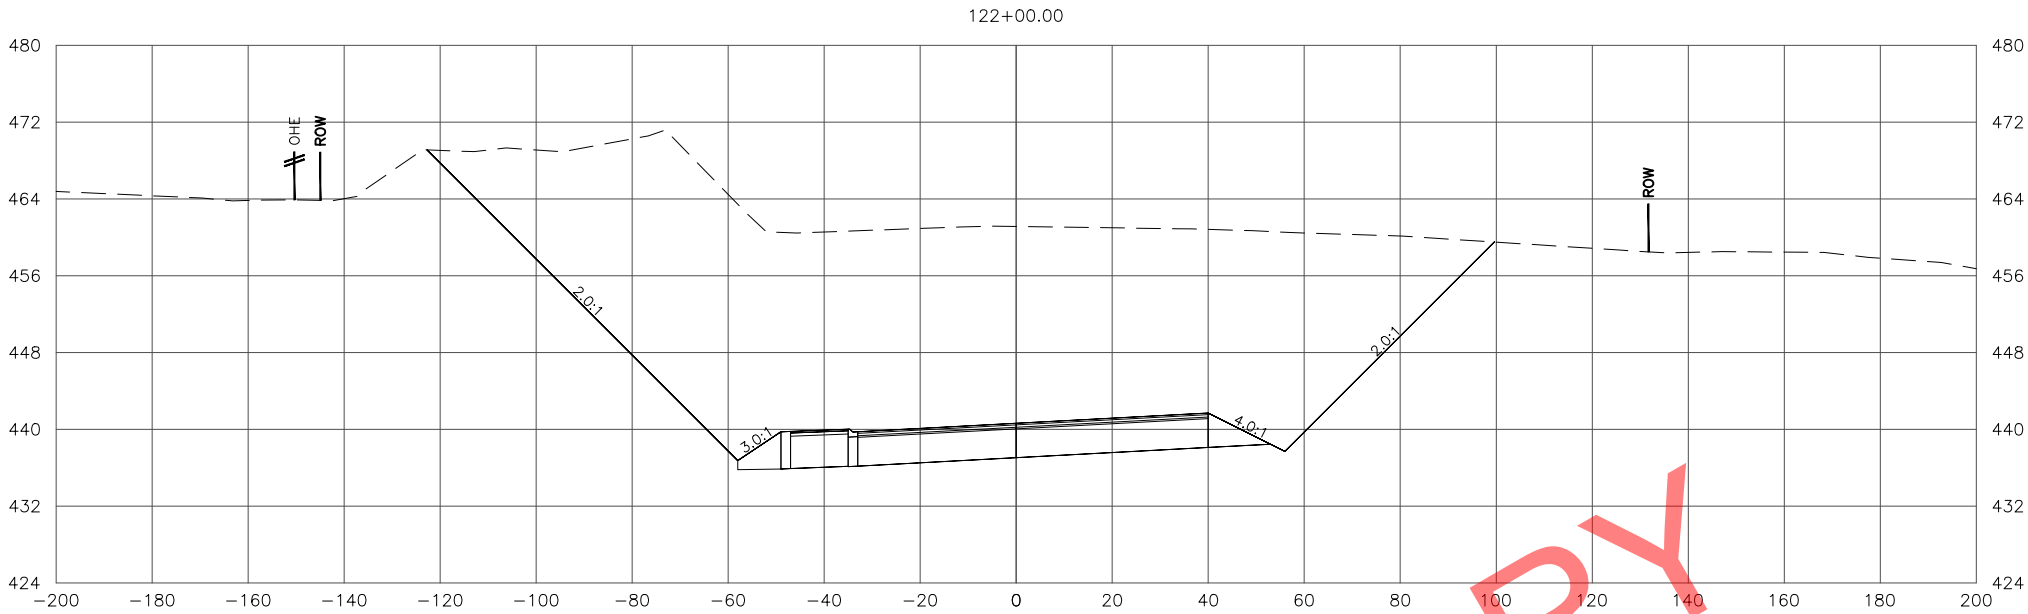


STATE OF ALASKA
DEPARTMENT OF TRANSPORTATION
AND PUBLIC FACILITIES
**SEWARD MERIDIAN PARKWAY
ROAD IMPROVEMENTS, PHASE II:
PALMER-WASILLA HWY TO SELDON RD**

**SEWARD MERIDIAN PARKWAY
CROSS SECTIONS**

FILE W:\PROJECTS\SEWARD MERIDIAN PHASE II - 51221\CIV3D\CIV3D\X-SECTION\51221_SMP X-SECTIONS 2 OF 2.DWG DATE/TIME 10/3/2022 3:50 PM X43 LAYOUT DESIGNED CHECKED DRAFTED

NO.	DATE	REVISION	STATE	PROJECT DESIGNATION	YEAR	SHEET NO.	TOTAL SHEETS
			ALASKA	0001(417)/Z512210000	2022	X43	X84

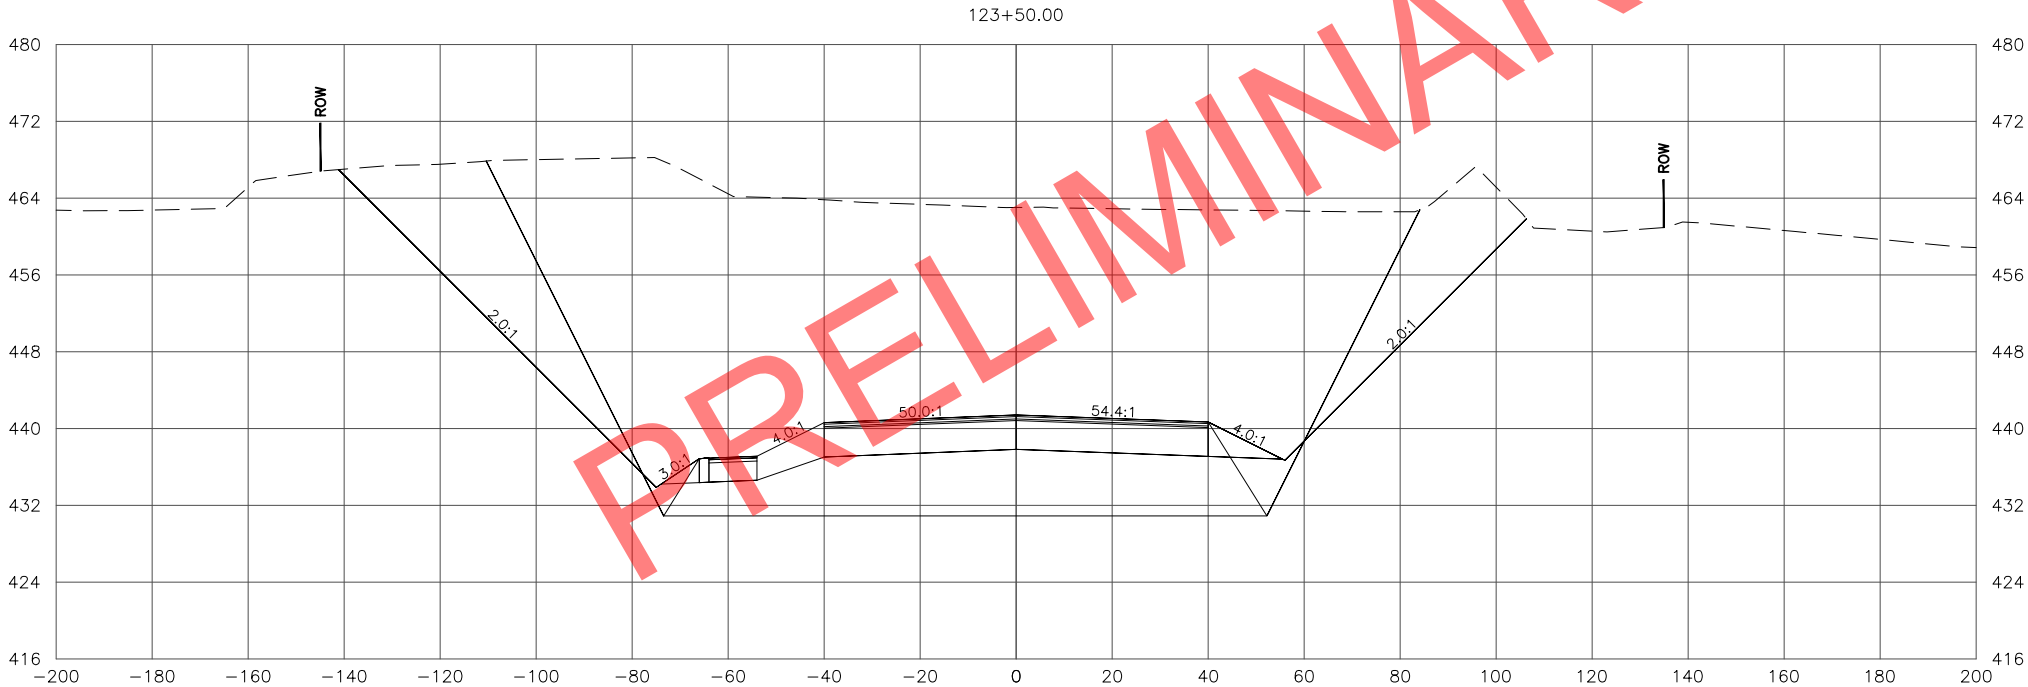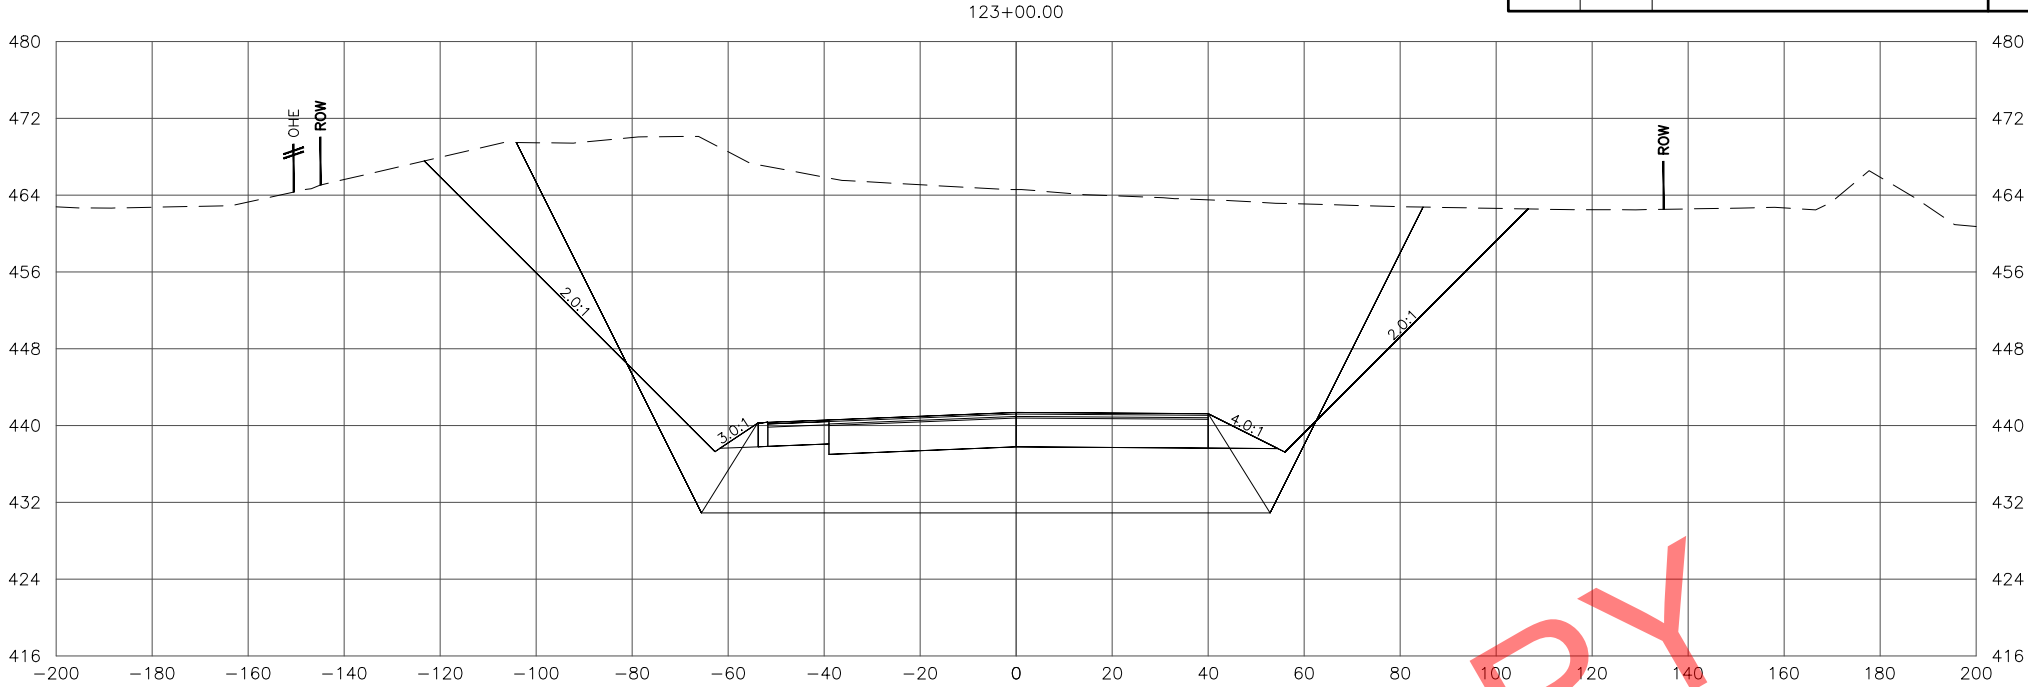



STATE OF ALASKA
DEPARTMENT OF TRANSPORTATION
AND PUBLIC FACILITIES

SEWARD MERIDIAN PARKWAY
ROAD IMPROVEMENTS, PHASE II:
PALMER-WASILLA HWY TO SELDON RD

SEWARD MERIDIAN PARKWAY
CROSS SECTIONS

FILE W:\PROJECTS\SEWARD MERIDIAN PHASE II - 51221\GIS3D\GIS3D\X-SECTION\51221_SMP X-SECTIONS 2 OF 2.DWG DATE/TIME 10/3/2022 3:50 PM X44 LAYOUT DESIGNED CHECKED DRAFTED

NO.	DATE	REVISION	STATE	PROJECT DESIGNATION	YEAR	SHEET NO.	TOTAL SHEETS
			ALASKA	0001(417)/Z512210000	2022	X44	X84


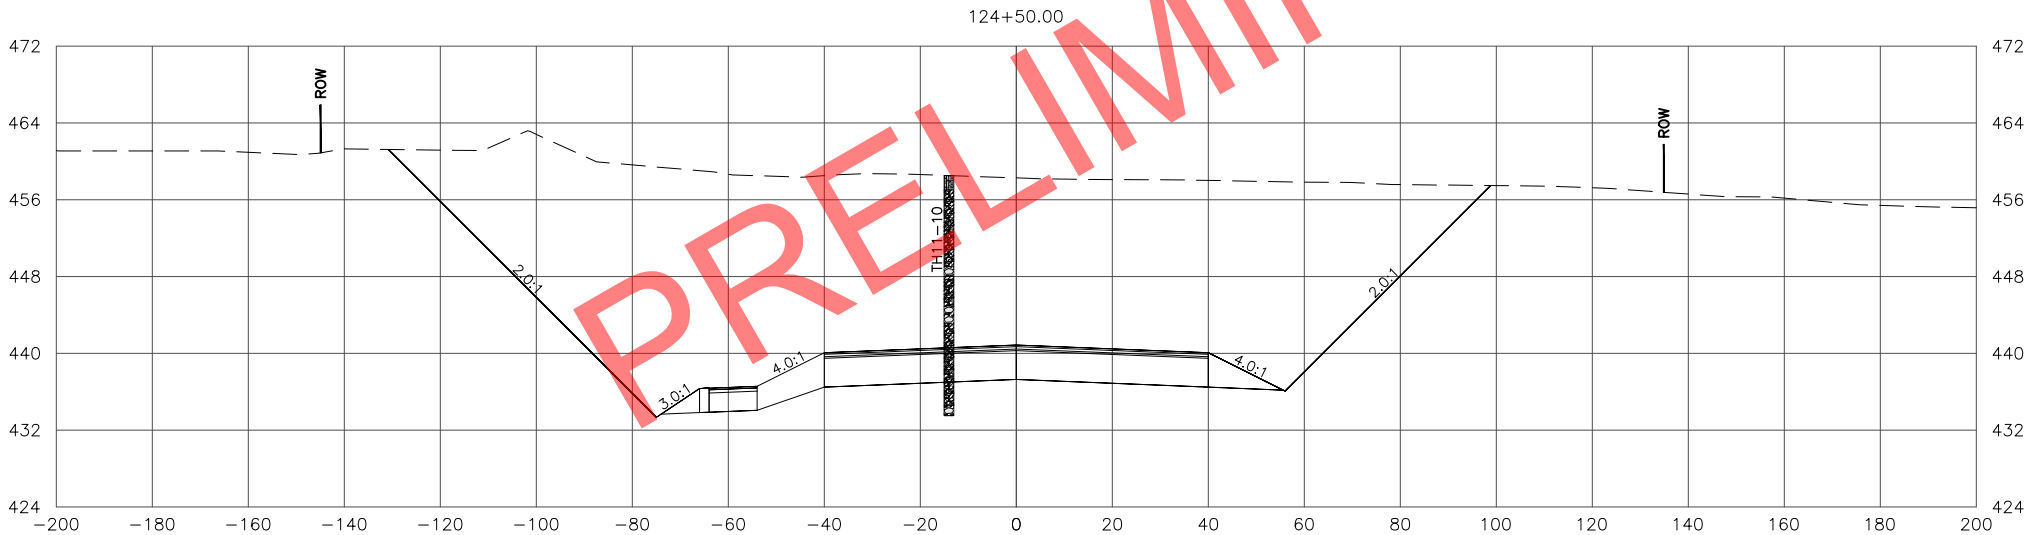
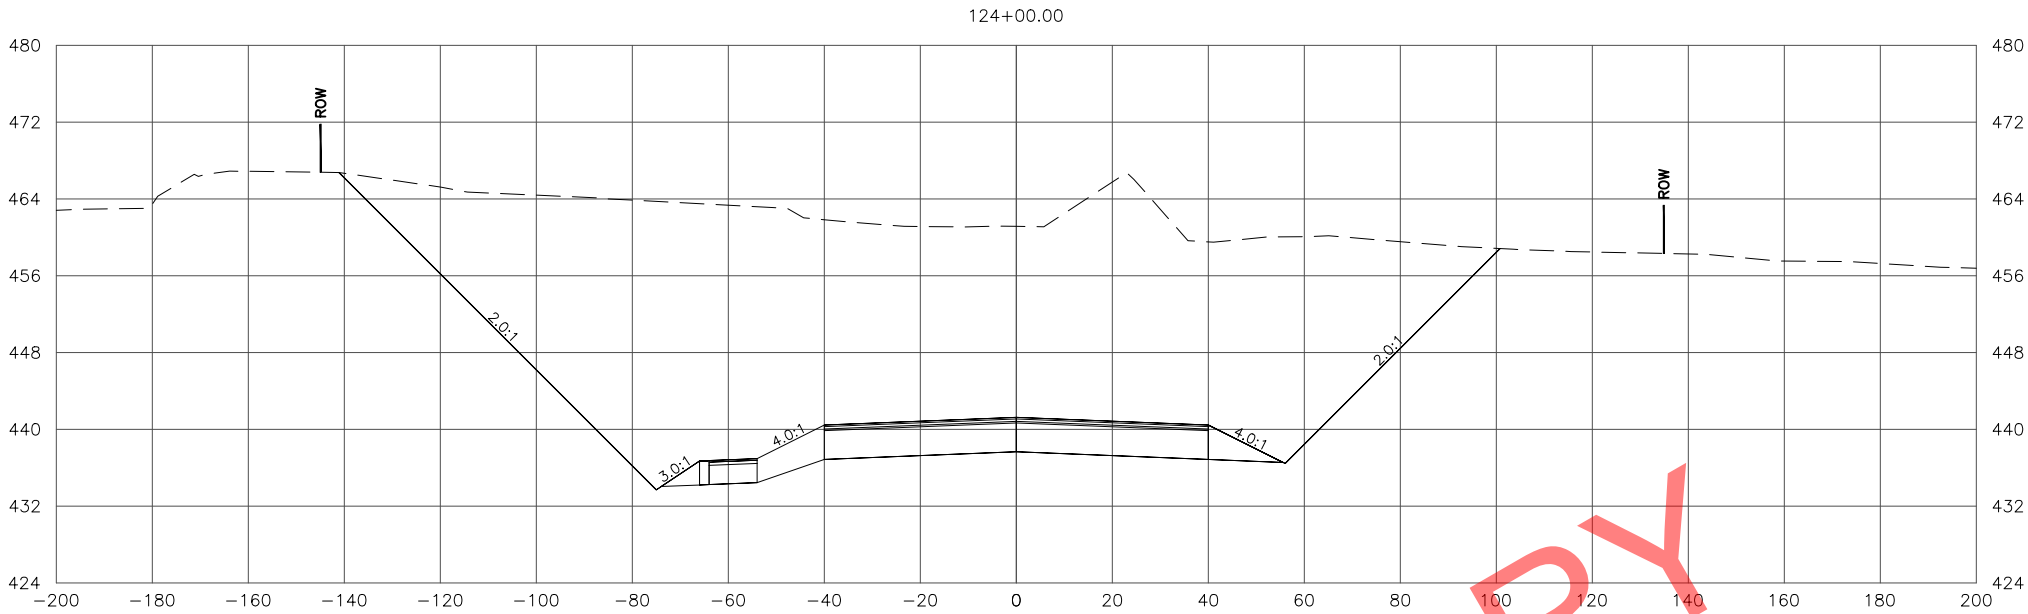


STATE OF ALASKA
DEPARTMENT OF TRANSPORTATION
AND PUBLIC FACILITIES
**SEWARD MERIDIAN PARKWAY
ROAD IMPROVEMENTS, PHASE II:
PALMER-WASILLA HWY TO SELDON RD**

SEWARD MERIDIAN PARKWAY
CROSS SECTIONS

FILE \\W:\PROJECTS\SEWARD MERIDIAN PHASE II - 51221\CIV3D\CIV3D\X-SECTION\51221_SMP X-SECTIONS 2 OF 2.DWG DATE/TIME 10/3/2022 3:51 PM [LAYOUT] X45 [DESIGNED] [CHECKED] [DRAFTED]

NO.	DATE	REVISION	STATE	PROJECT DESIGNATION	YEAR	SHEET NO.	TOTAL SHEETS
			ALASKA	0001(417)/Z512210000	2022	X45	X84

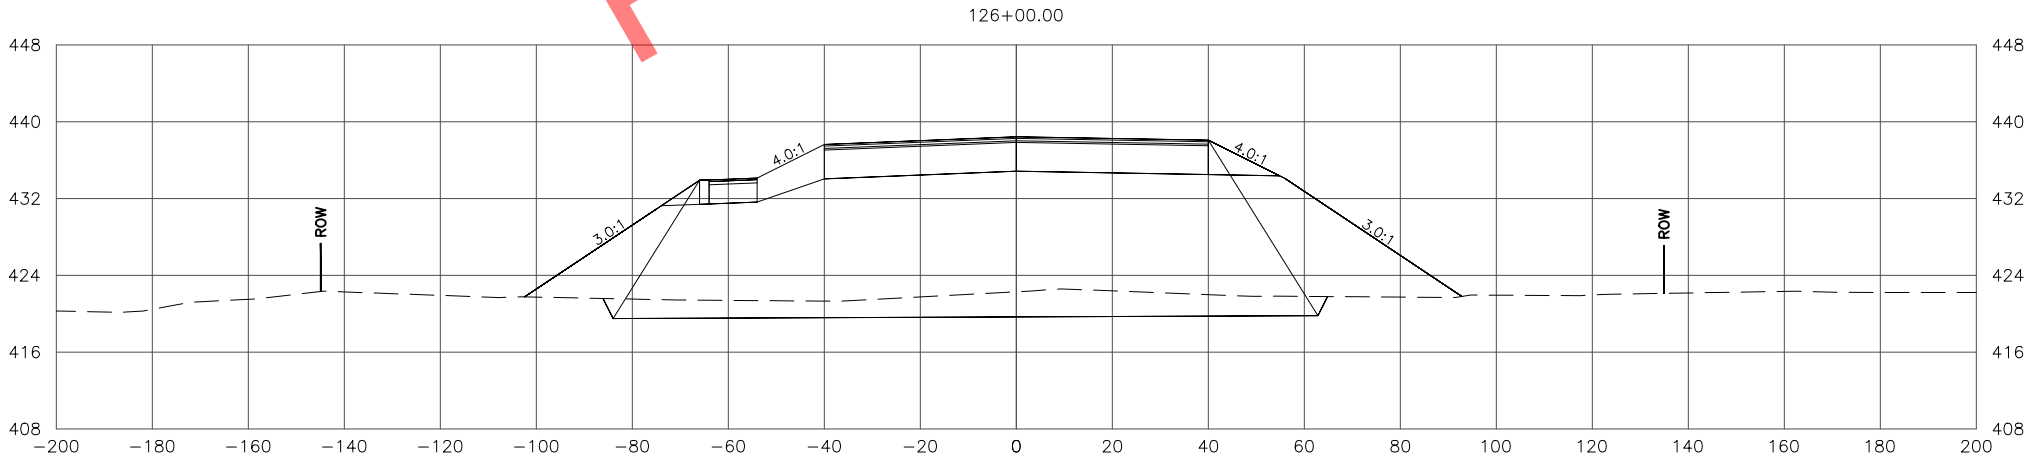
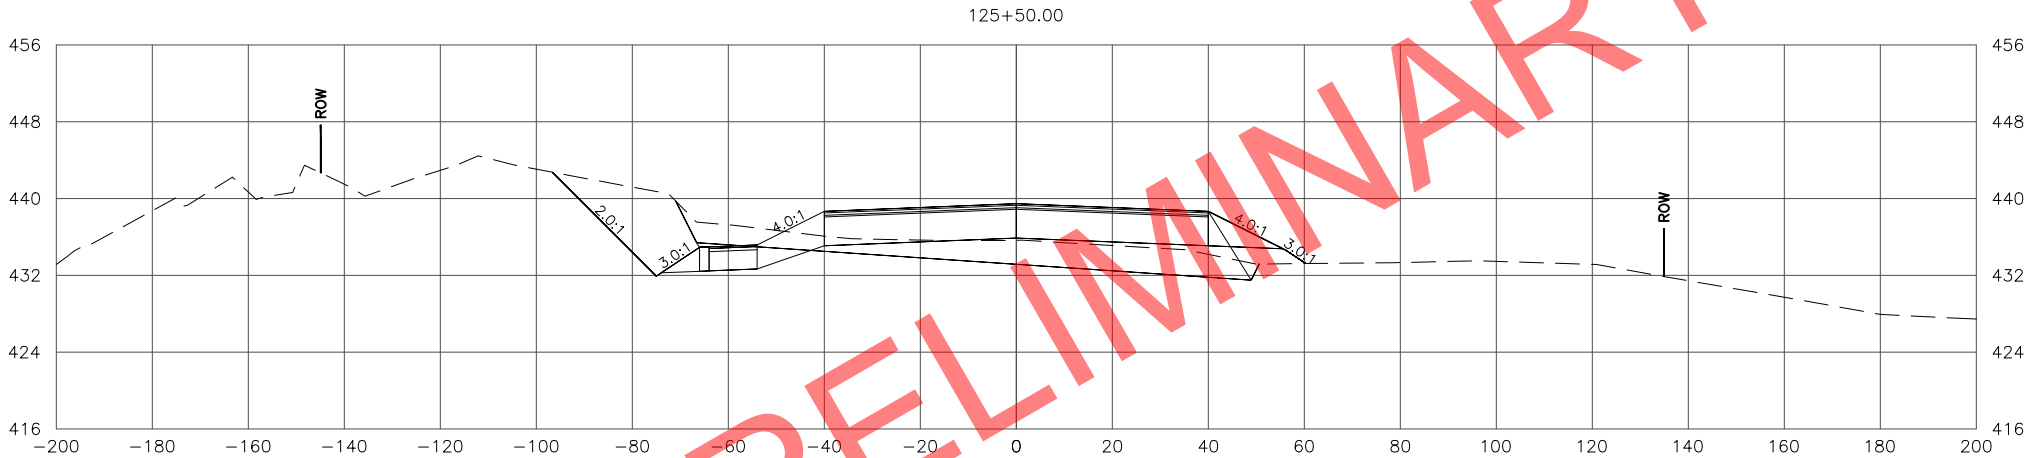
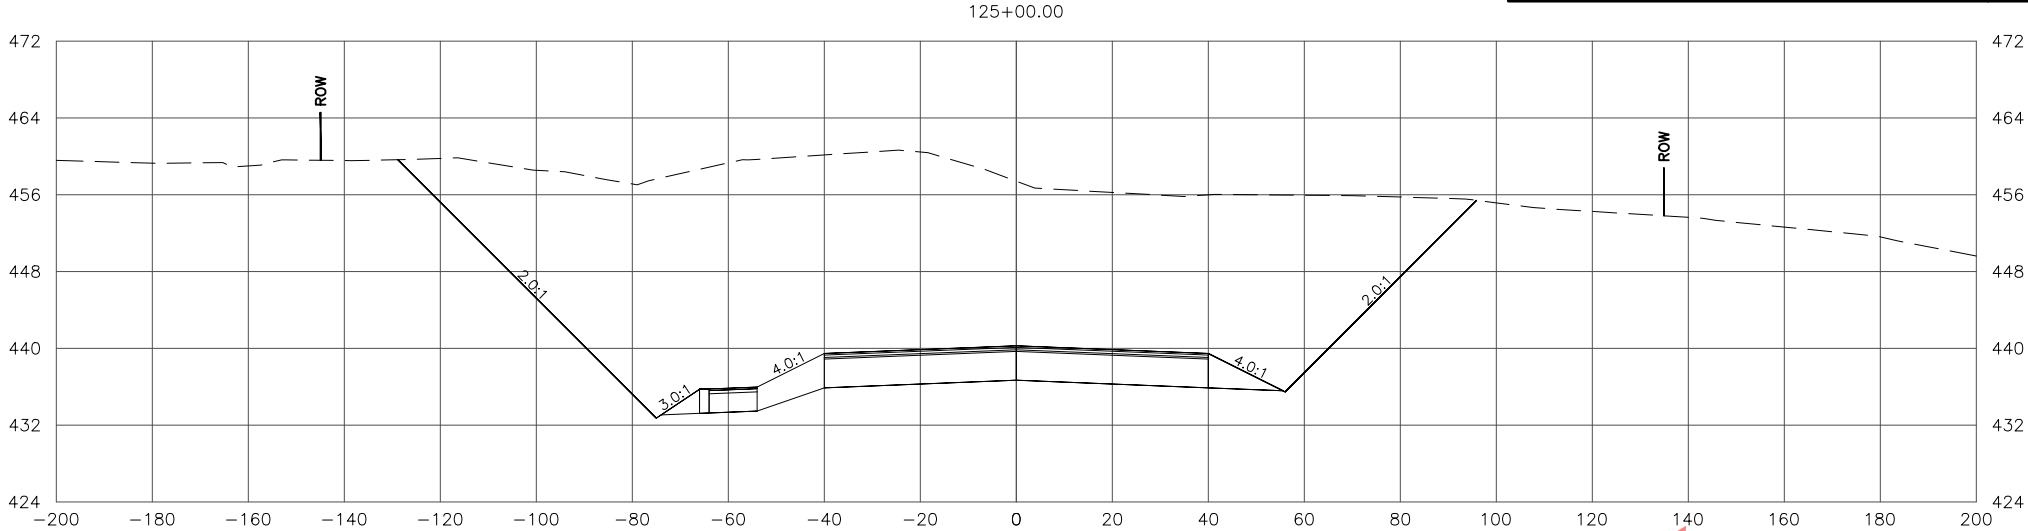


STATE OF ALASKA
DEPARTMENT OF TRANSPORTATION
AND PUBLIC FACILITIES
**SEWARD MERIDIAN PARKWAY
ROAD IMPROVEMENTS, PHASE II:
PALMER-WASILLA HWY TO SELDON RD**

**SEWARD MERIDIAN PARKWAY
CROSS SECTIONS**

FILE \\W:\PROJECTS\SEWARD MERIDIAN PHASE II - 51221\CIV3D\CIV3D\X-SECTION\51221_SMP X-SECTIONS 2 OF 2.DWG DATE/TIME 10/3/2022 3:51 PM X46 LAYOUT DESIGNED CHECKED DRAFTED

NO.	DATE	REVISION	STATE	PROJECT DESIGNATION	YEAR	SHEET NO.	TOTAL SHEETS
			ALASKA	0001(417)/Z512210000	2022	X46	X84

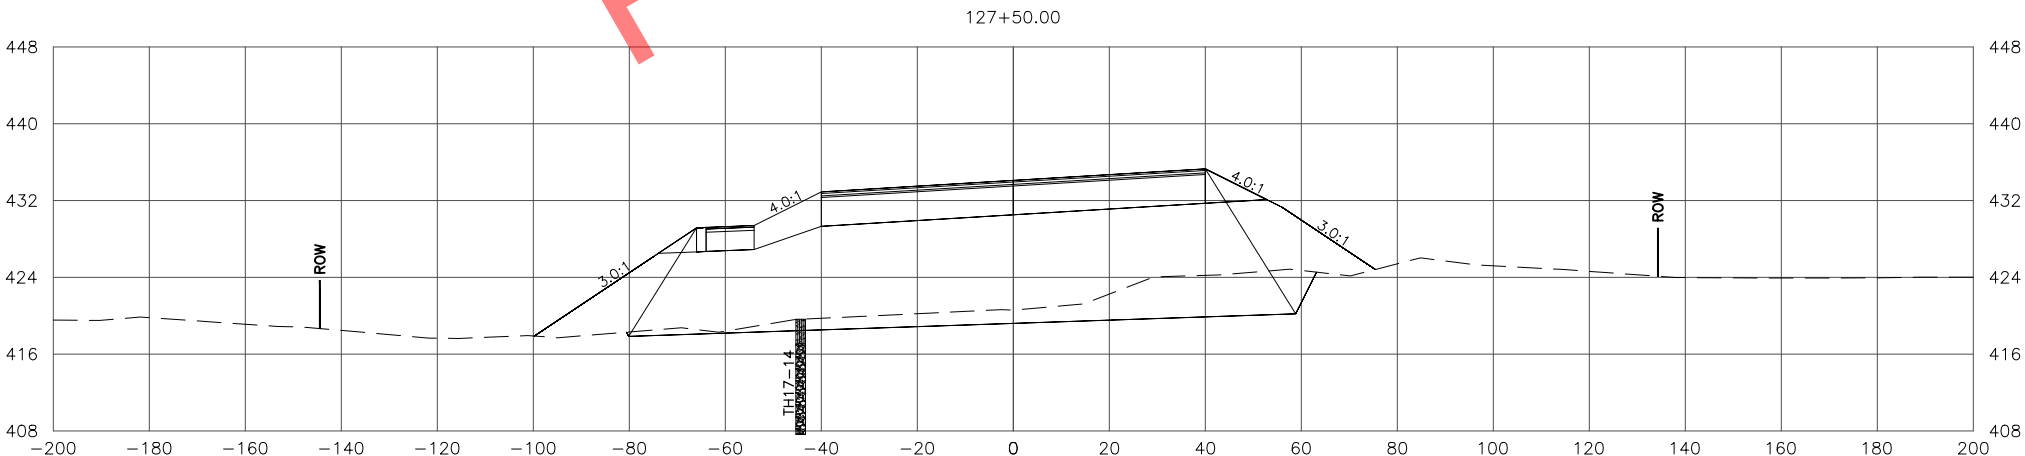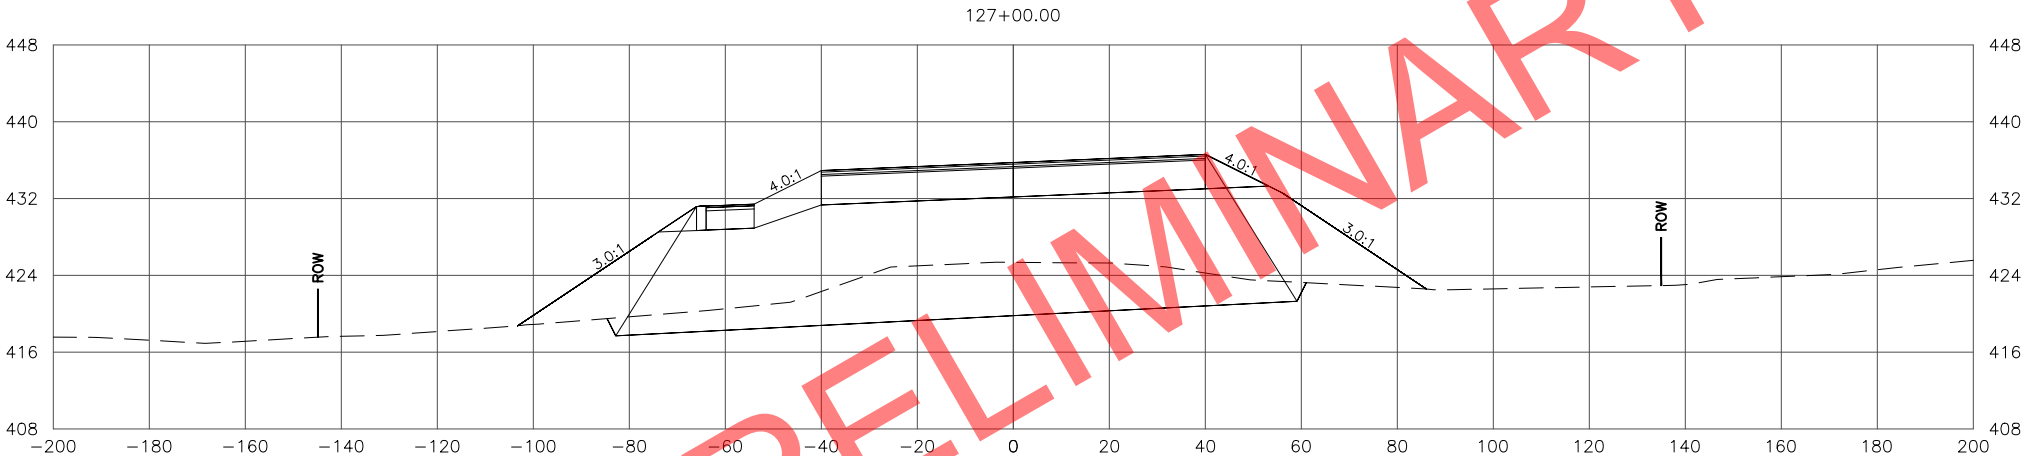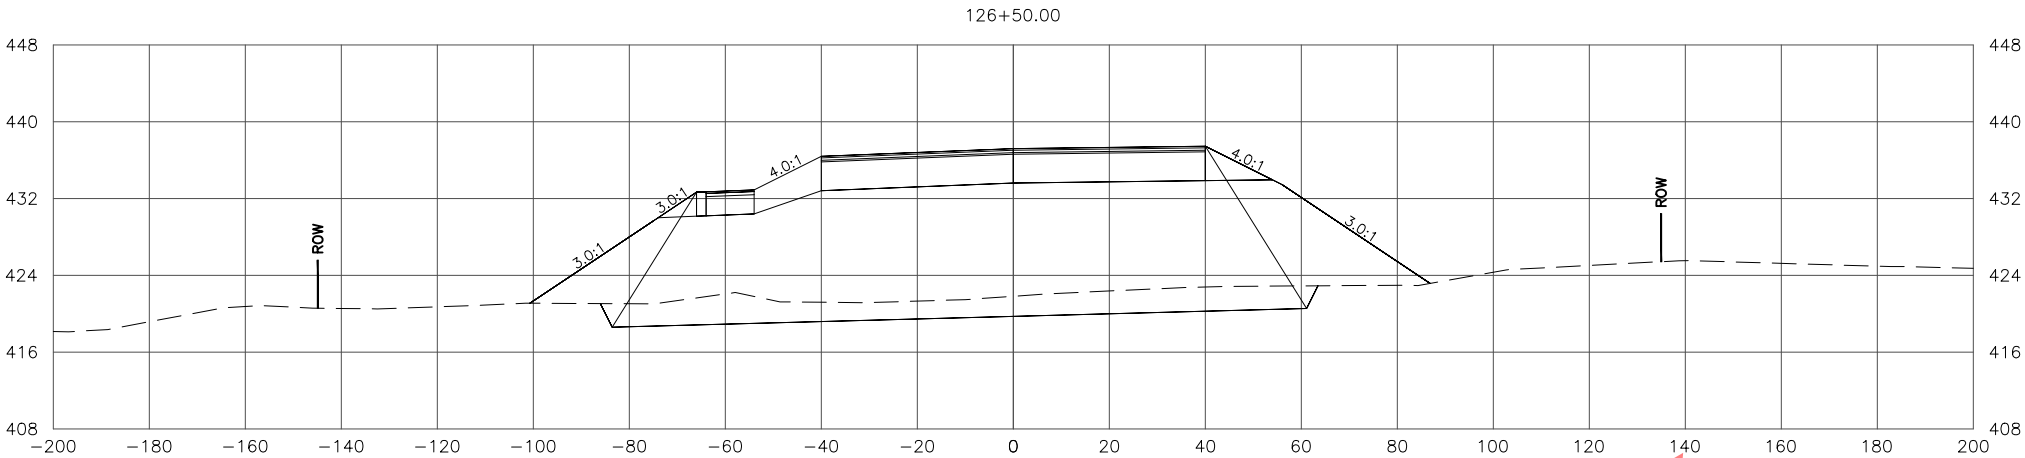

STATE OF ALASKA
DEPARTMENT OF TRANSPORTATION
AND PUBLIC FACILITIES
**SEWARD MERIDIAN PARKWAY
ROAD IMPROVEMENTS, PHASE II:
PALMER-WASILLA HWY TO SELDON RD**

**SEWARD MERIDIAN PARKWAY
CROSS SECTIONS**

FILE \\W:\PROJECTS\SEWARD MERIDIAN PHASE II - 51221\GIS3D\GIS3D\X-SECTION\51221_SMP X-SECTIONS 2 OF 2.DWG

DATE/TIME 10/3/2022 3:52 PM





LAYOUT X47

DESIGNED

CHECKED

DRAFTED

NO.	DATE	REVISION	STATE	PROJECT DESIGNATION	YEAR	SHEET NO.	TOTAL SHEETS
			ALASKA	0001(417)/Z512210000	2022	X47	X84

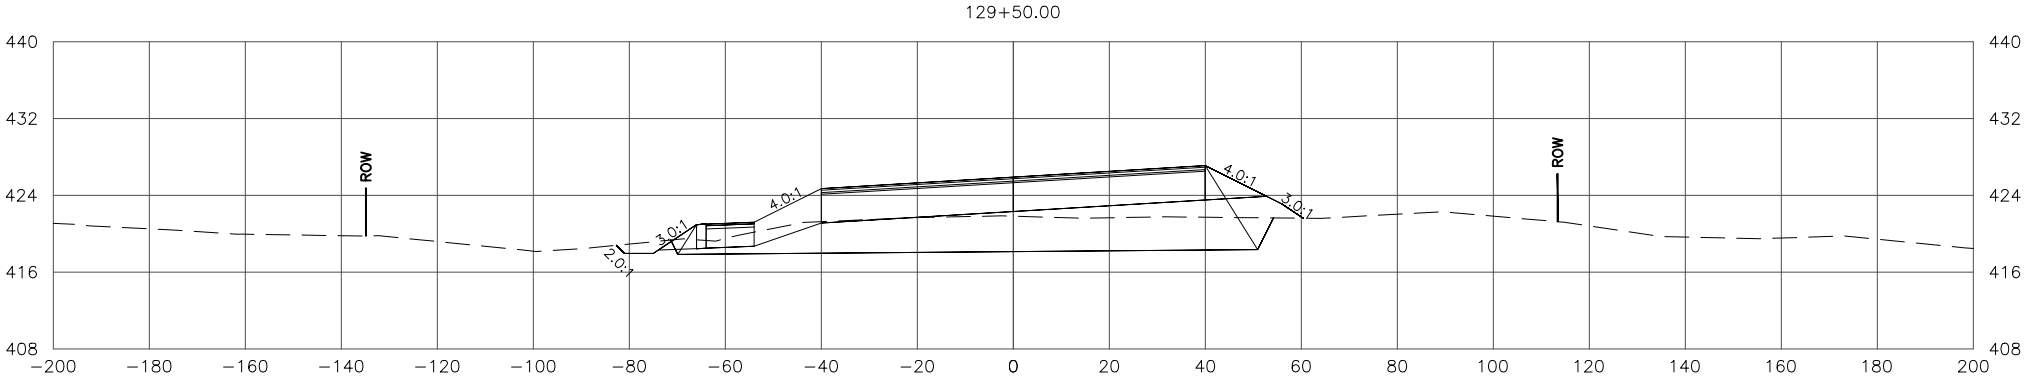
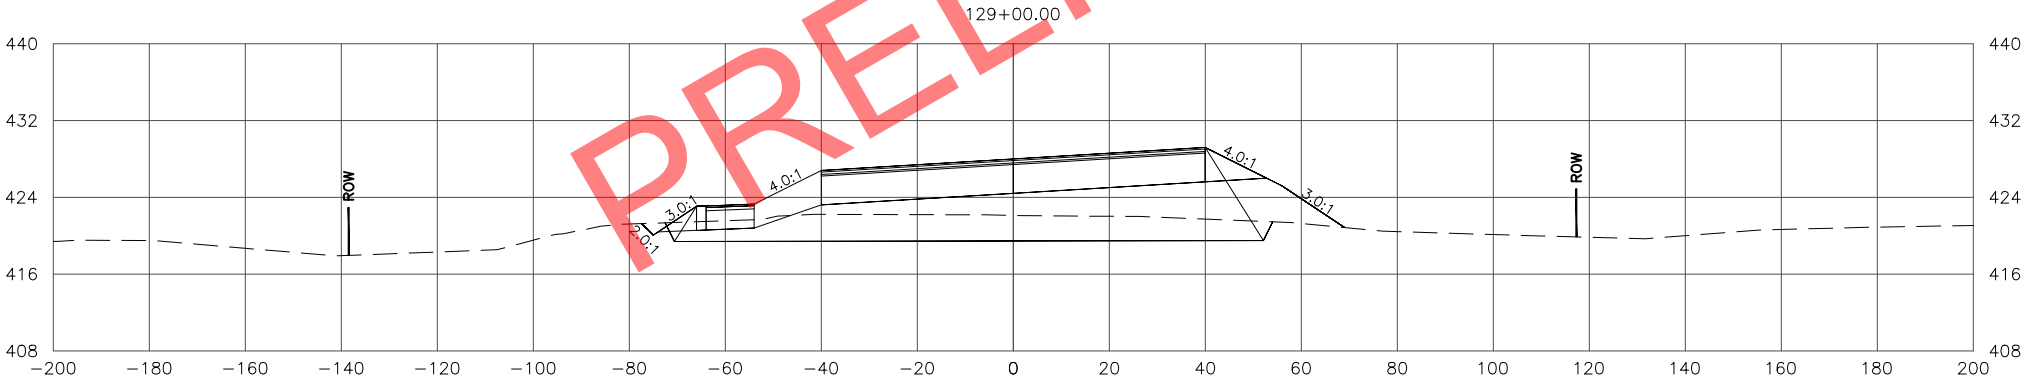
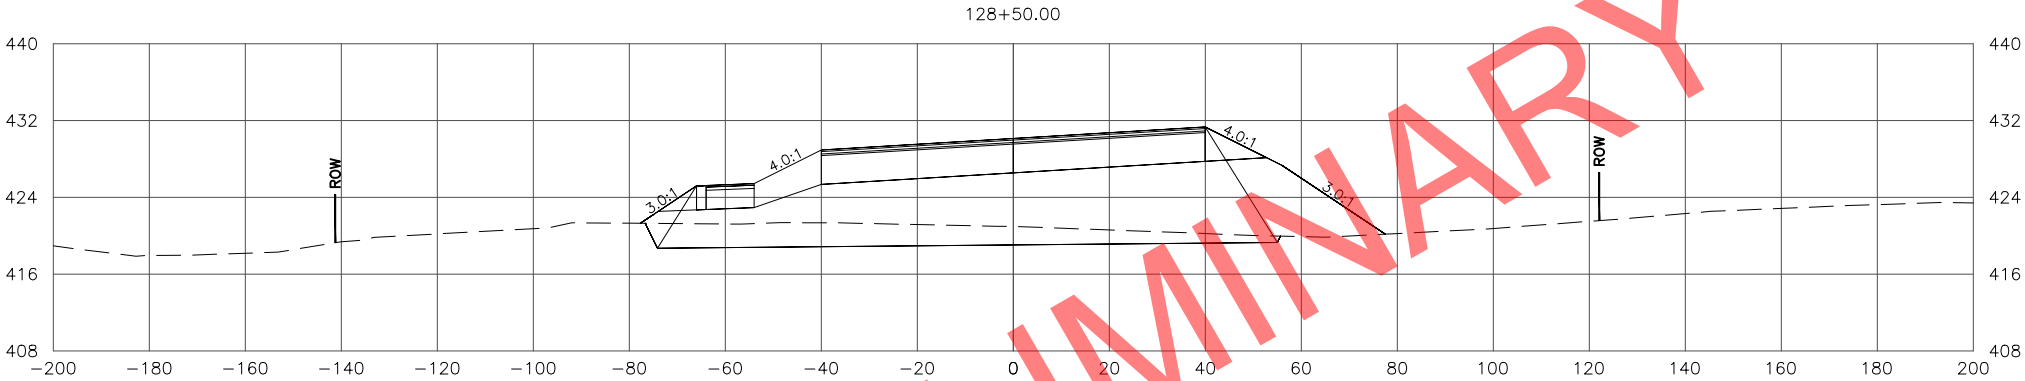
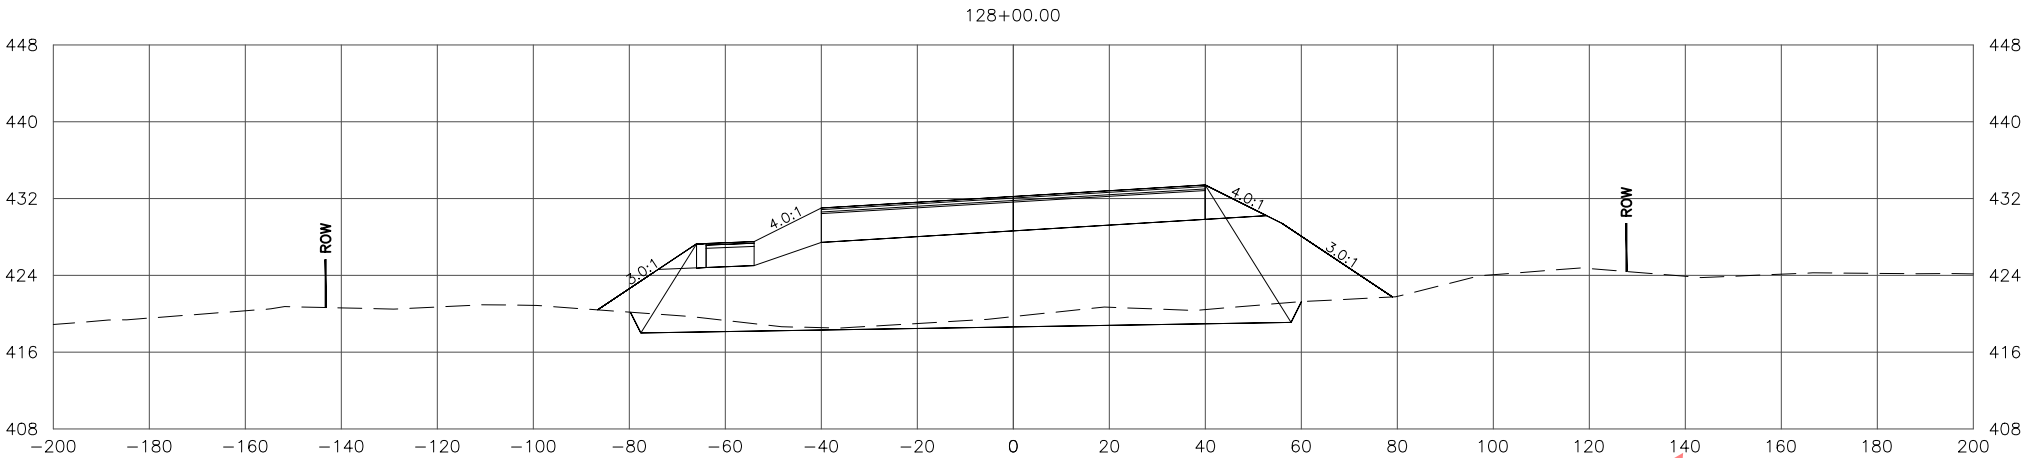


STATE OF ALASKA
DEPARTMENT OF TRANSPORTATION
AND PUBLIC FACILITIES

SEWARD MERIDIAN PARKWAY
ROAD IMPROVEMENTS, PHASE II:
PALMER-WASILLA HWY TO SELDON RD

SEWARD MERIDIAN PARKWAY
CROSS SECTIONS

NO.	DATE	REVISION	STATE	PROJECT DESIGNATION	YEAR	SHEET NO.	TOTAL SHEETS
			ALASKA	0001(417)/Z512210000	2022	X48	X84

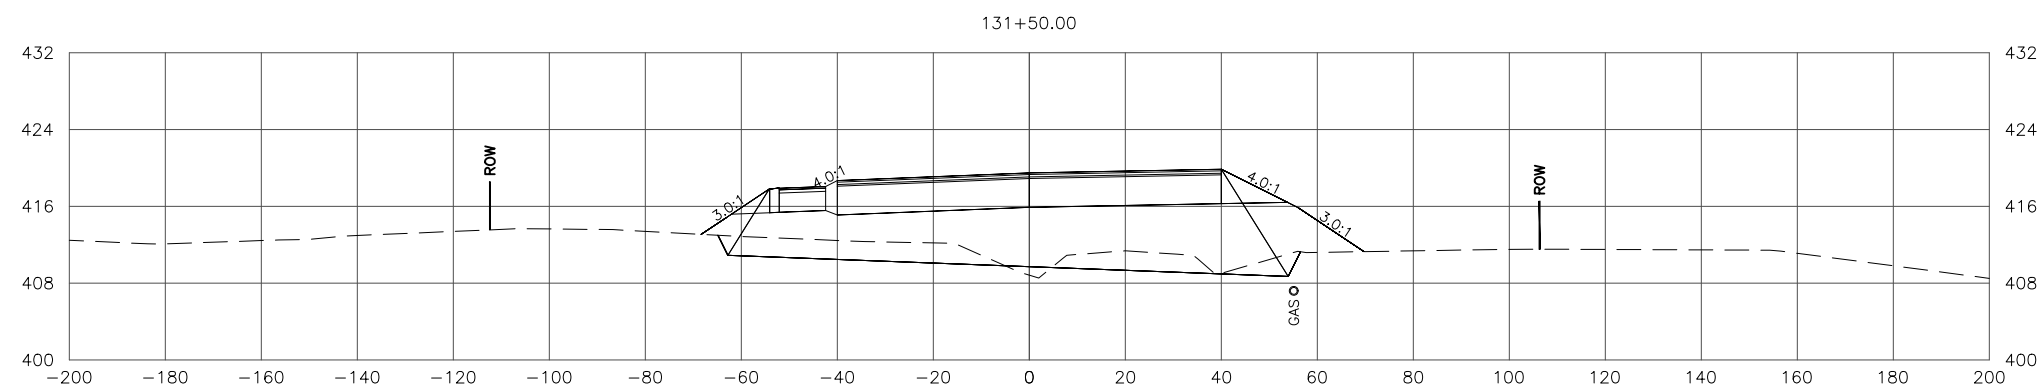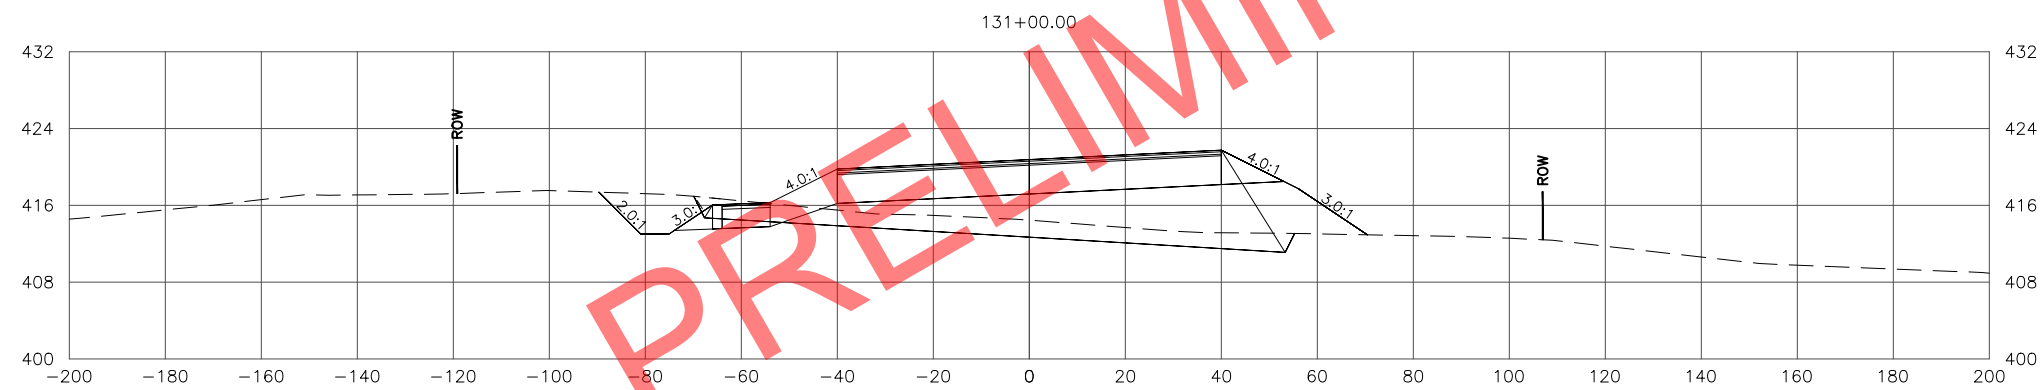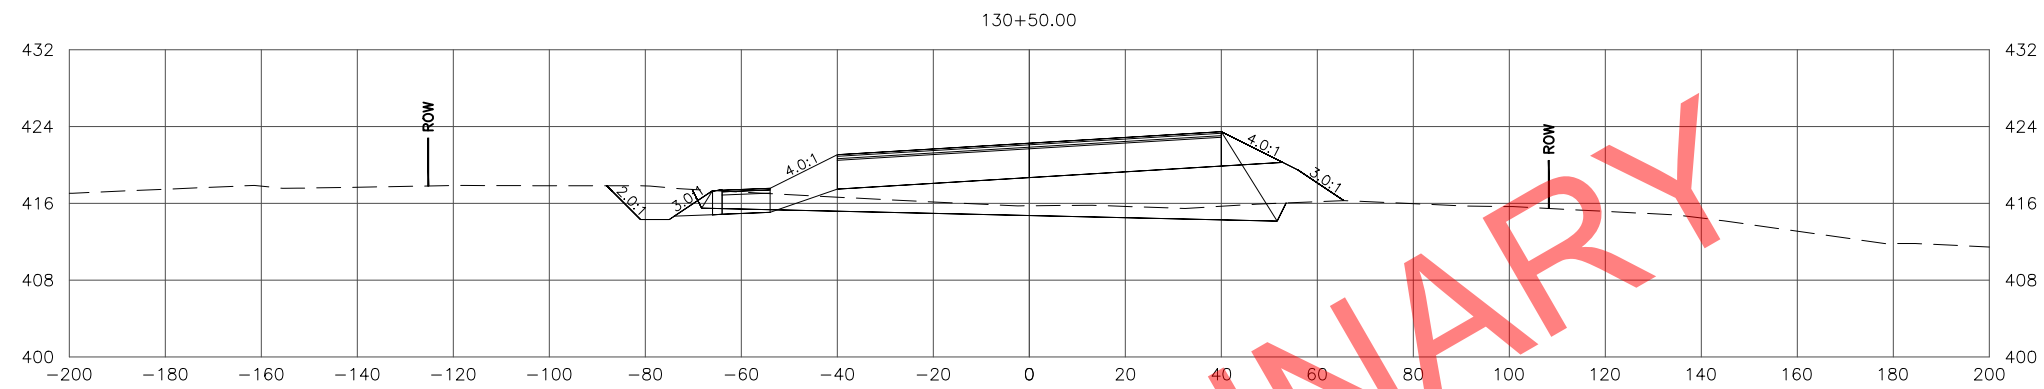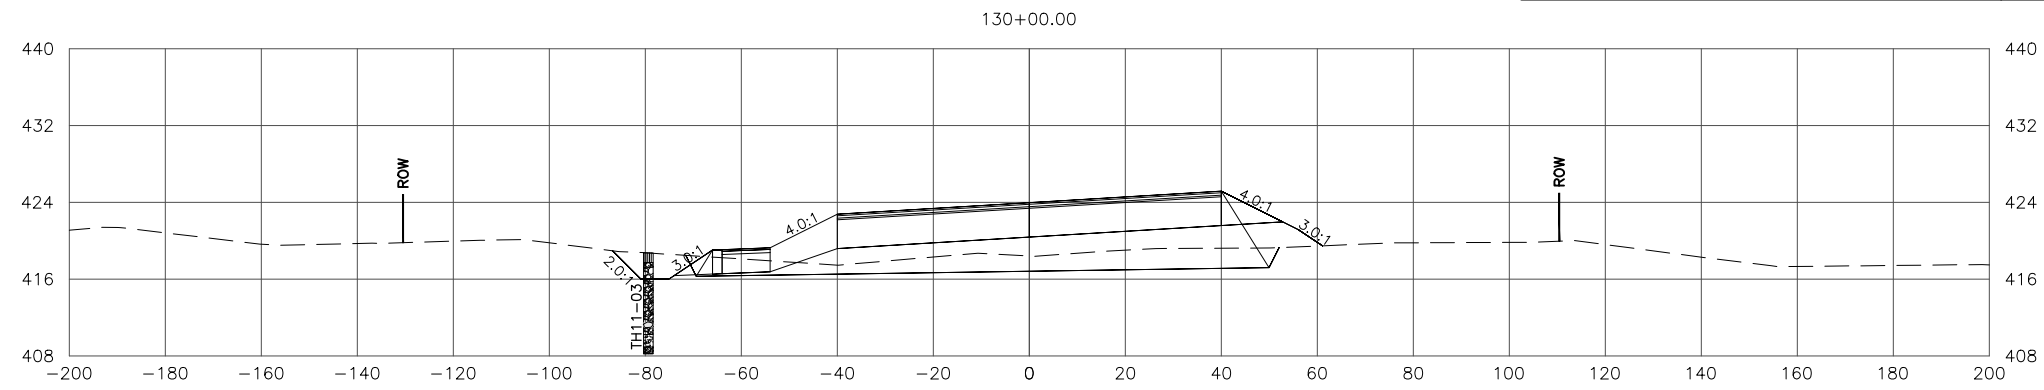

STATE OF ALASKA
DEPARTMENT OF TRANSPORTATION
AND PUBLIC FACILITIES

**SEWARD MERIDIAN PARKWAY
ROAD IMPROVEMENTS, PHASE II:
PALMER—WASILLA HWY TO SELDON RD**

**SEWARD MERIDIAN PARKWAY
CROSS SECTIONS**

FILE \\W:\PROJECTS\SEWARD MERIDIAN PHASE II - 51221\CIV3D\CIV3D\X-SECTION\51221_SMP X-SECTIONS 2 OF 2.DWG

DATE/TIME 10/3/2022 3:53 PM

LAYOUT




X49

DESIGNED

CHECKED

DRAFTED

NO.	DATE	REVISION	STATE	PROJECT DESIGNATION	YEAR	SHEET NO.	TOTAL SHEETS
			ALASKA	0001(417)/Z512210000	2022	X49	X84

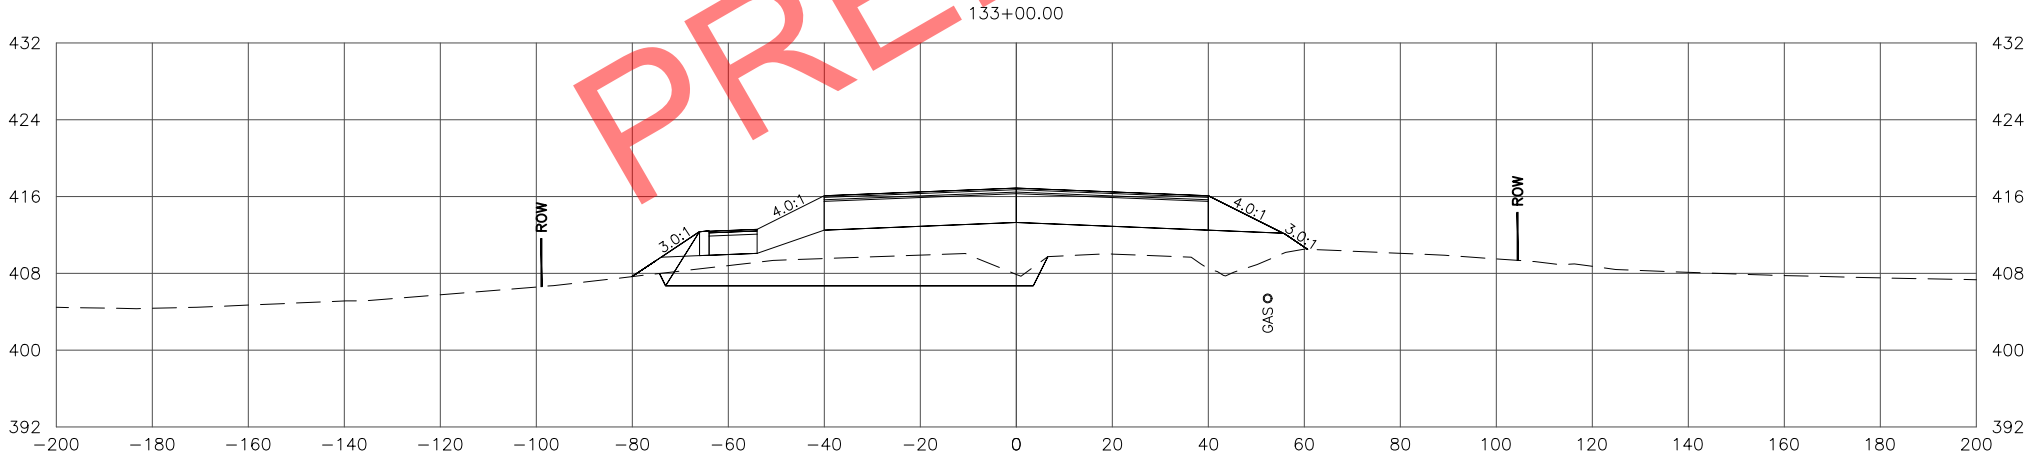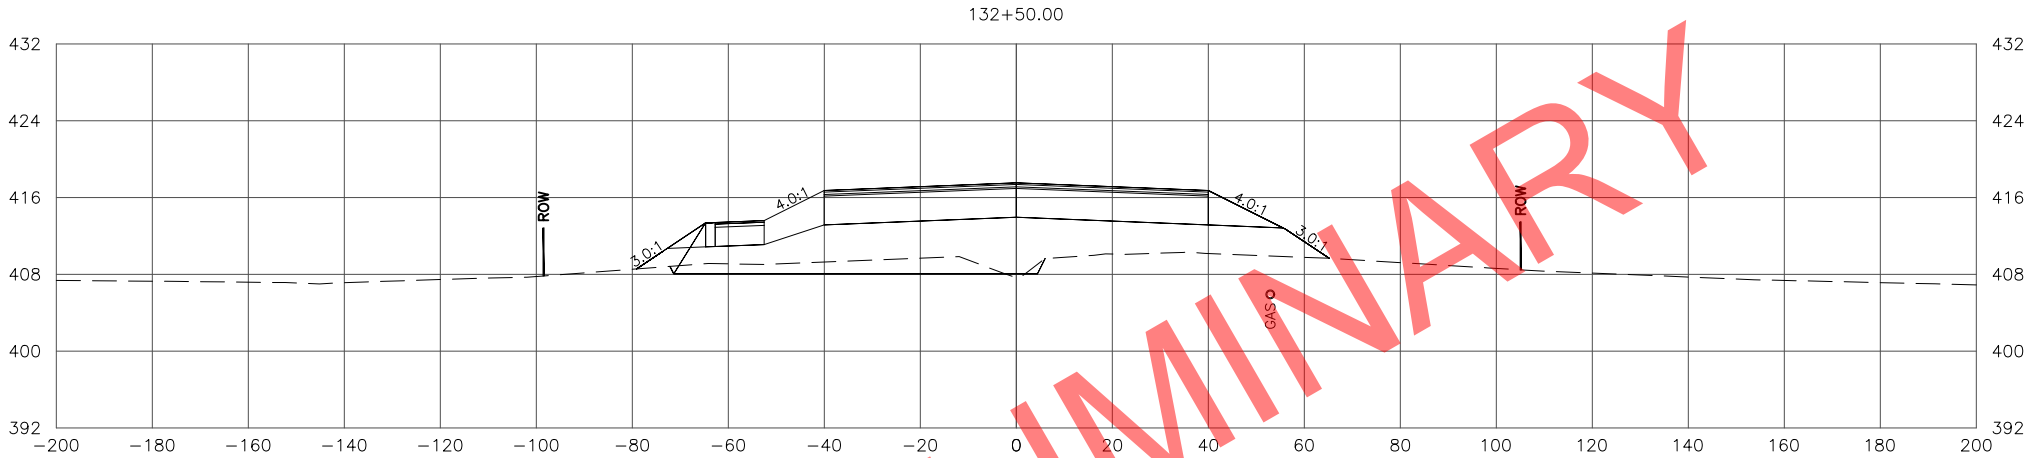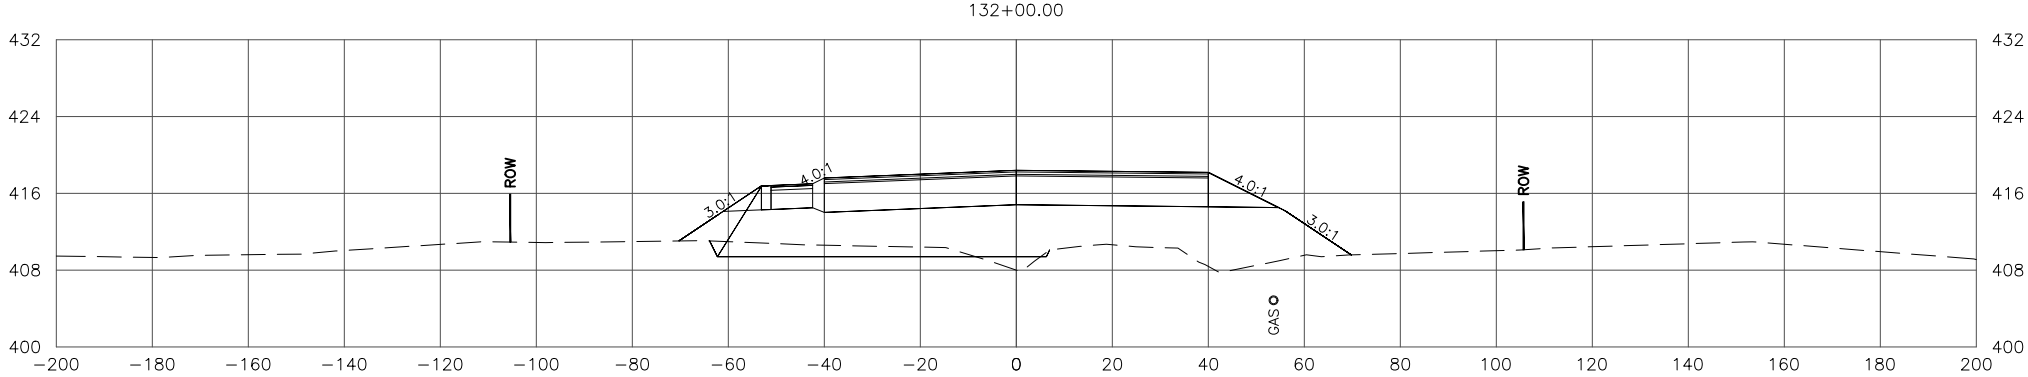

STATE OF ALASKA
DEPARTMENT OF TRANSPORTATION
AND PUBLIC FACILITIES

SEWARD MERIDIAN PARKWAY
ROAD IMPROVEMENTS, PHASE II:
PALMER-WASILLA HWY TO SELDON RD

SEWARD MERIDIAN PARKWAY
CROSS SECTIONS

FILE \\W:\PROJECTS\SEWARD MERIDIAN PHASE II - 51221\CIV3D\CIV3D\X-SECTION\51221_SMP X-SECTIONS 2 OF 2.DWG

DATE/TIME 10/3/2022 3:54 PM

LAYOUT X51





DESIGNED

CHECKED

DRAFTED

NO.	DATE	REVISION

STATE	PROJECT DESIGNATION	YEAR	SHEET NO.	TOTAL SHEETS
ALASKA	0001(417)/Z512210000	2022	X51	X84

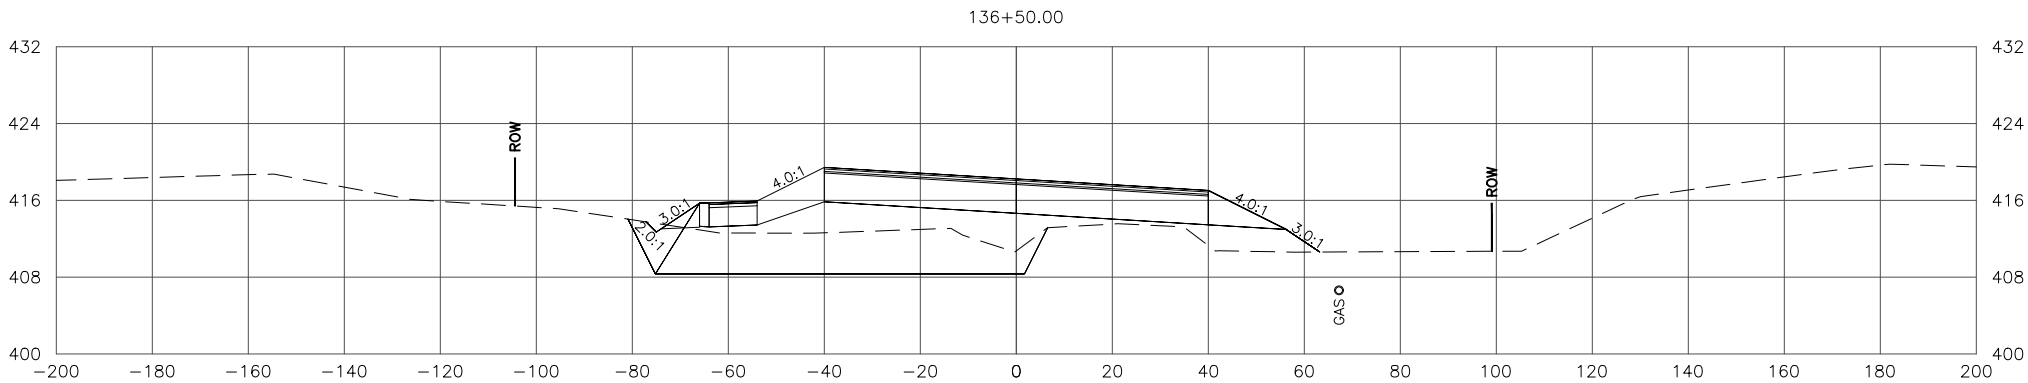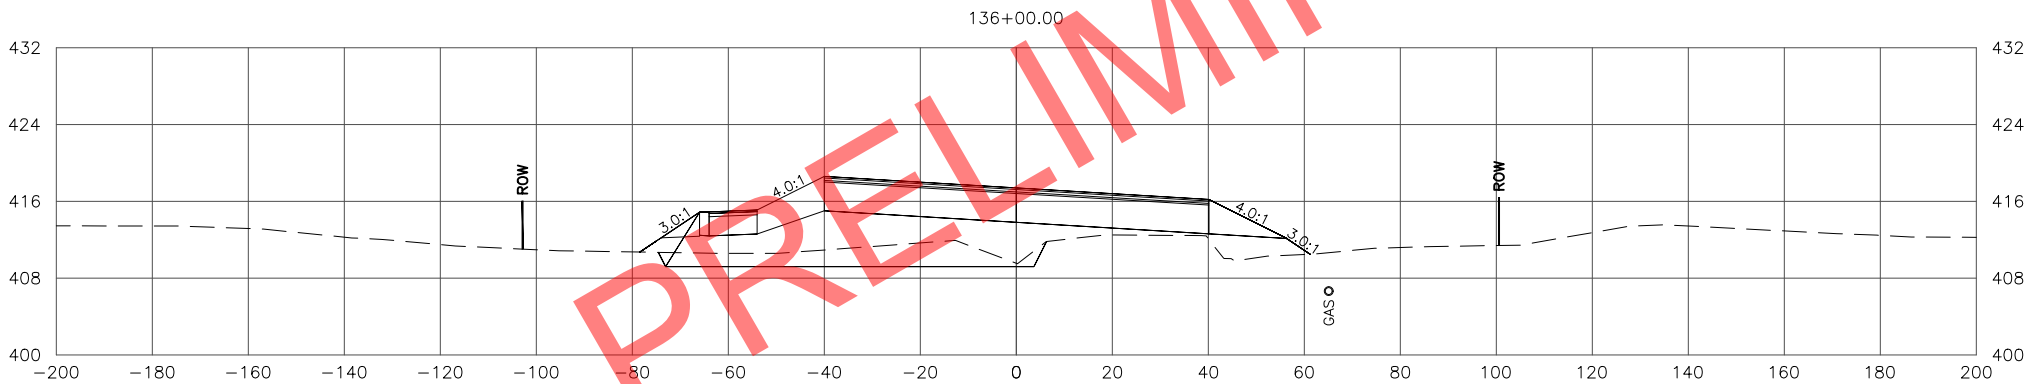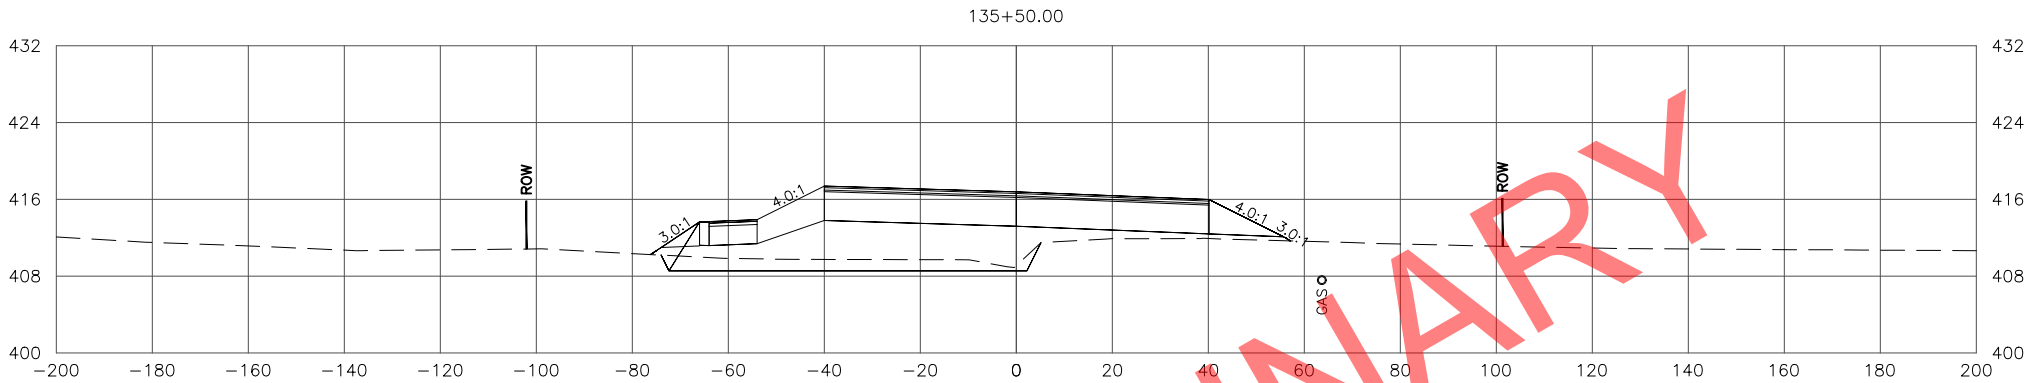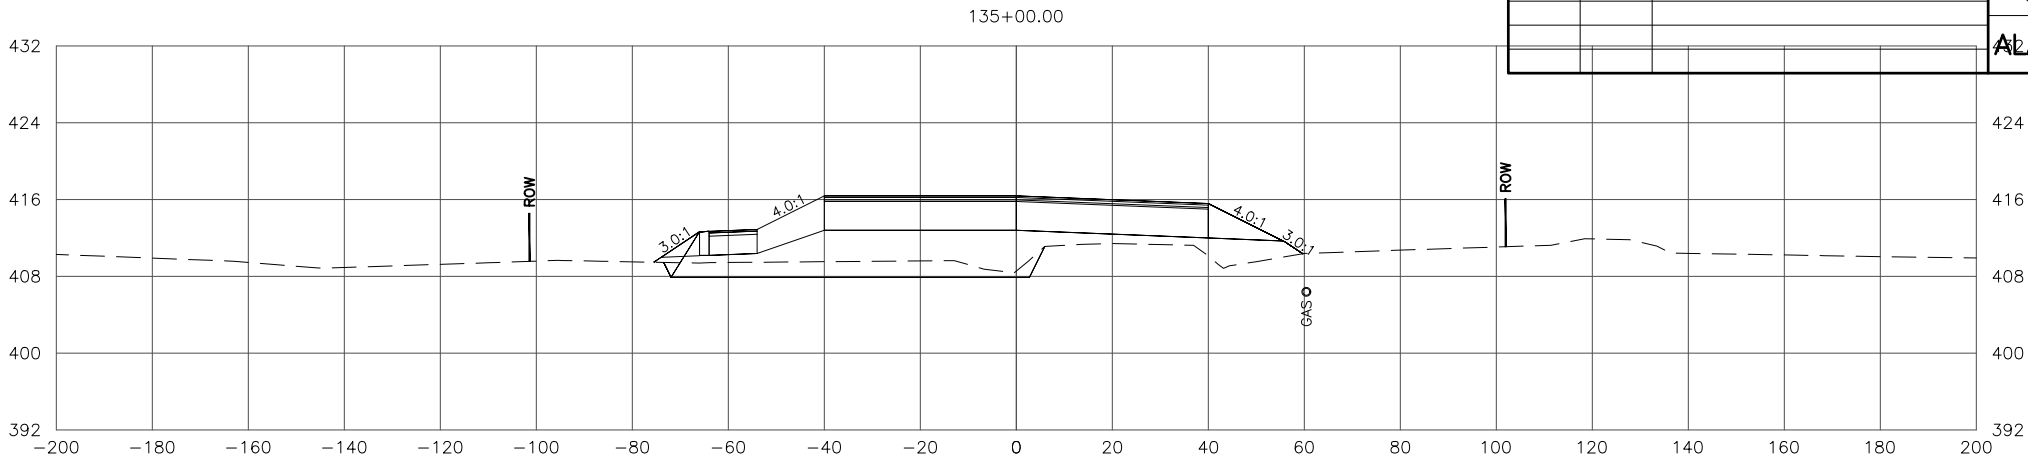




STATE OF ALASKA
DEPARTMENT OF TRANSPORTATION
AND PUBLIC FACILITIES

SEWARD MERIDIAN PARKWAY
ROAD IMPROVEMENTS, PHASE II:
PALMER-WASILLA HWY TO SELDON RD

SEWARD MERIDIAN PARKWAY
CROSS SECTIONS

FILE \\W:\PROJECTS\SEWARD MERIDIAN PHASE II - 51221\CIV3D\CIV3D\X-SECTION\51221_SMP X-SECTIONS 2 OF 2.DWG DATE/TIME 10/3/2022 3:54 PM X52 LAYOUT DESIGNED CHECKED DRAFTED

NO.	DATE	REVISION	STATE	PROJECT DESIGNATION	YEAR	SHEET NO.	TOTAL SHEETS
			ALASKA	0001(417)/Z512210000	2022	X52	X84

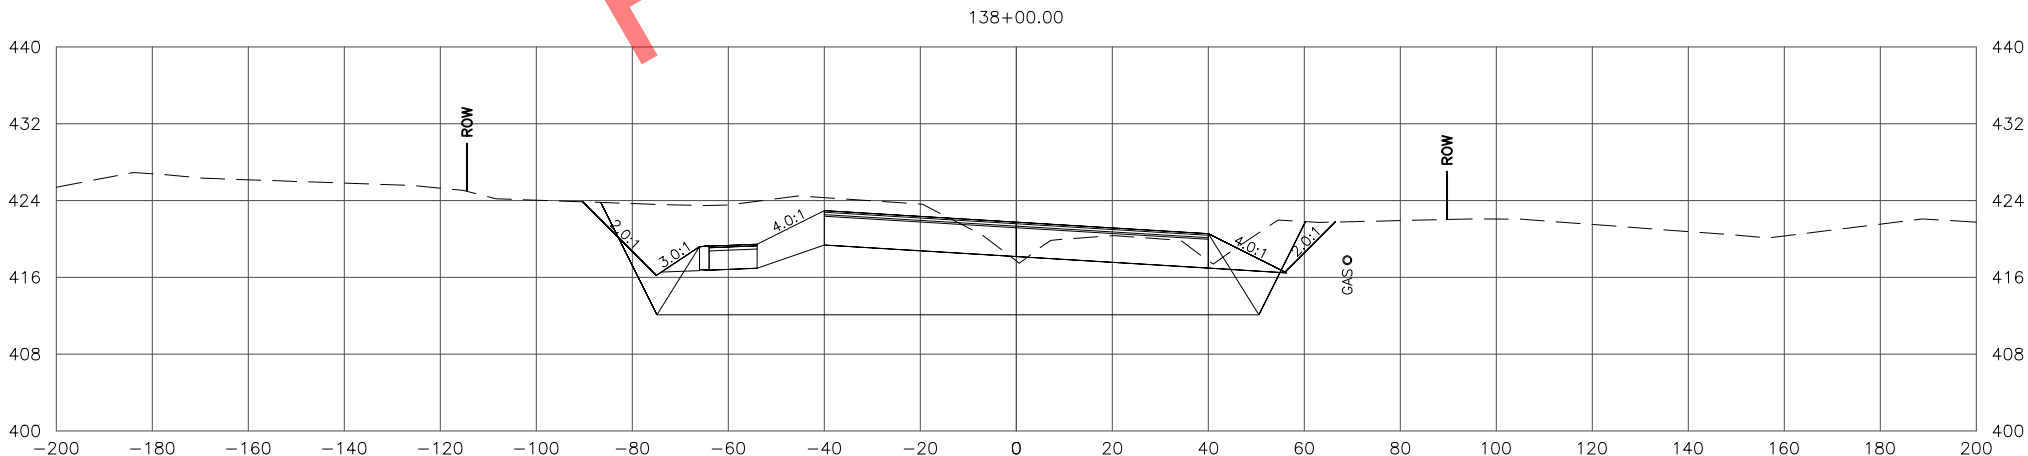
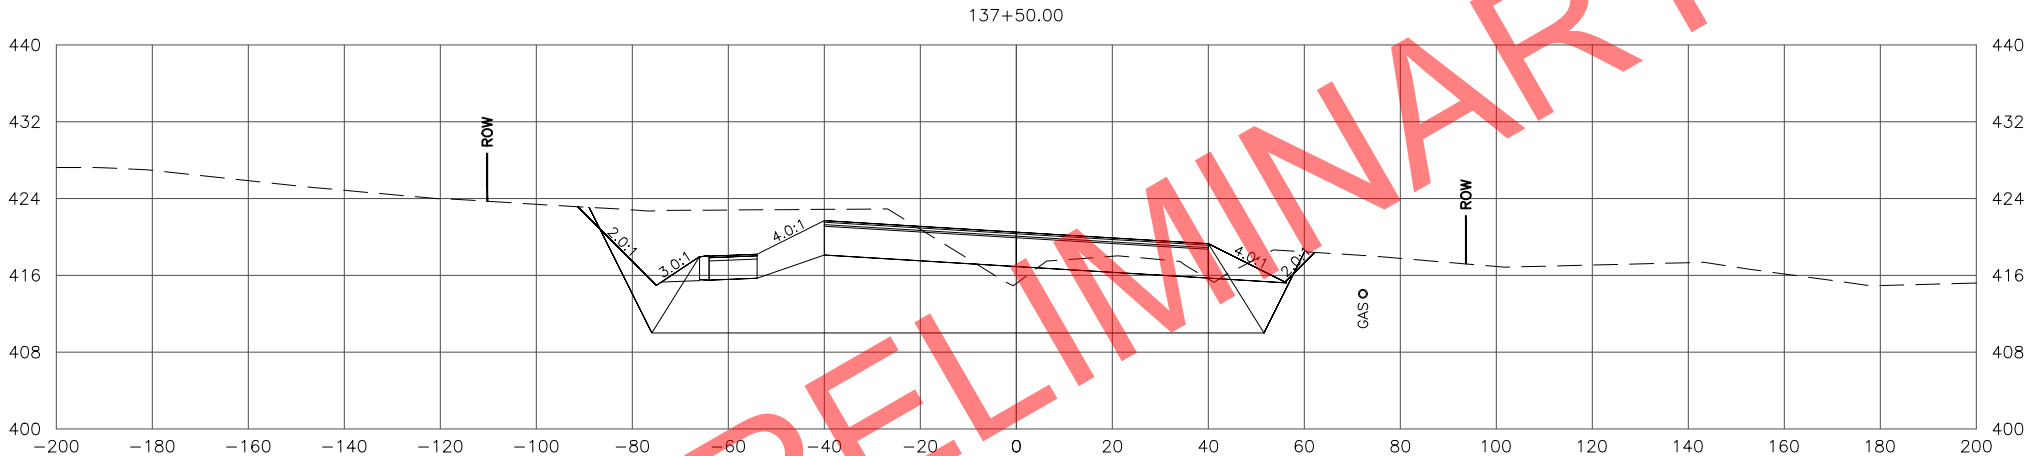
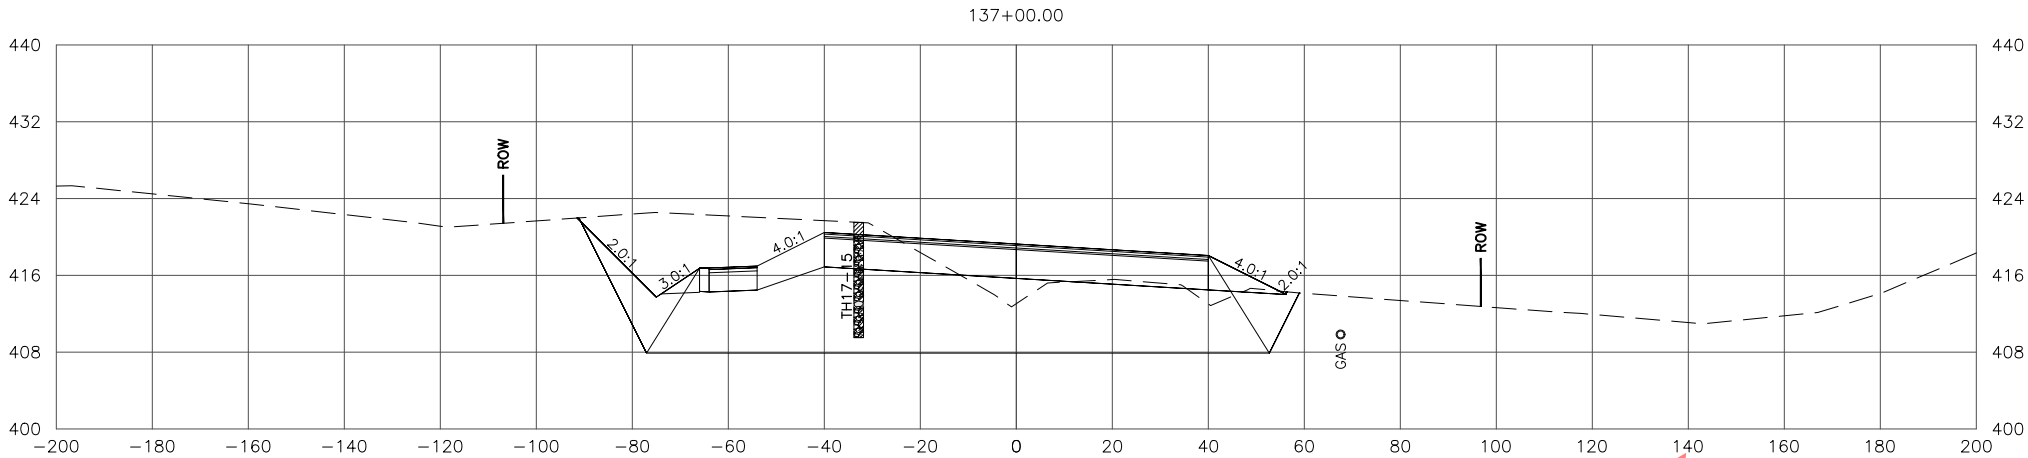


STATE OF ALASKA
DEPARTMENT OF TRANSPORTATION
AND PUBLIC FACILITIES
**SEWARD MERIDIAN PARKWAY
ROAD IMPROVEMENTS, PHASE II:
PALMER-WASILLA HWY TO SELDON RD**

**SEWARD MERIDIAN PARKWAY
CROSS SECTIONS**

FILE \\W:\PROJECTS\SEWARD MERIDIAN PHASE II - 51221\CIV3D\CIV3D\X-SECTION\51221_SMP X-SECTIONS 2 OF 2.DWG DATE/TIME 10/3/2022 3:55 PM X53 LAYOUT DESIGNED CHECKED DRAFTED

NO.	DATE	REVISION	STATE	PROJECT DESIGNATION	YEAR	SHEET NO.	TOTAL SHEETS
			ALASKA	0001(417)/Z512210000	2022	X53	X84

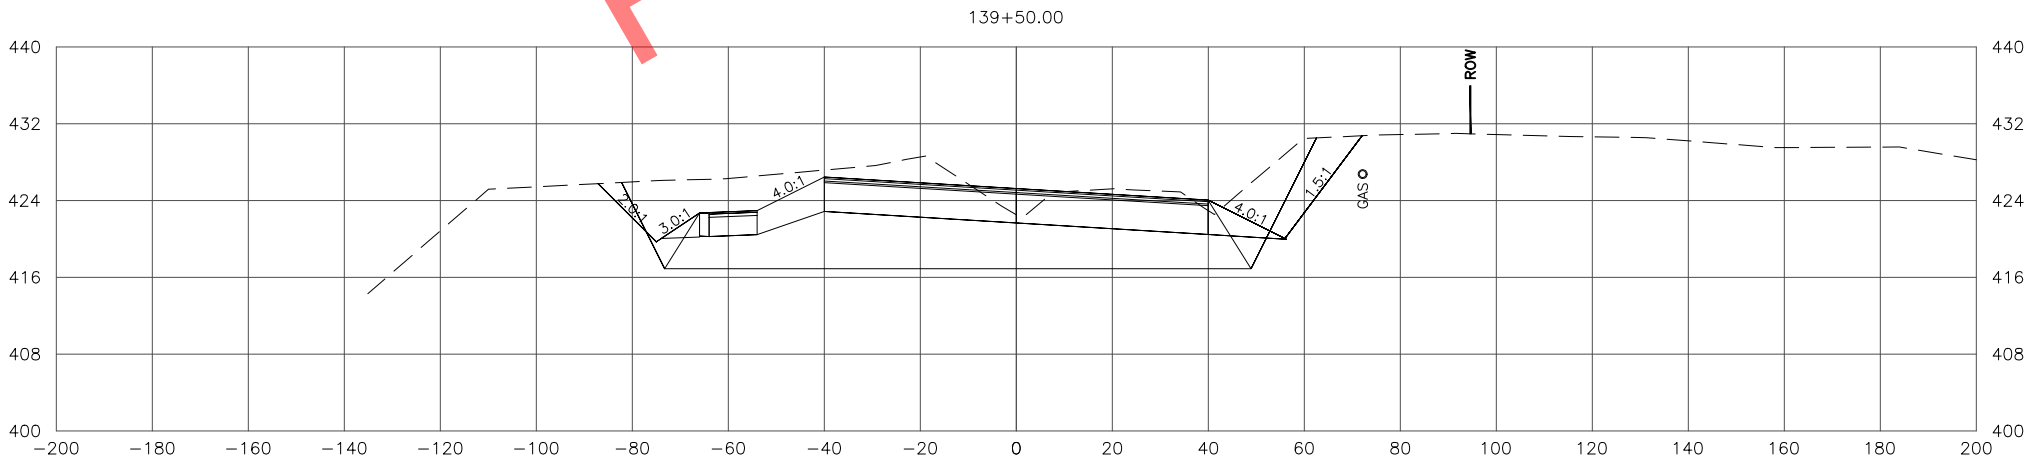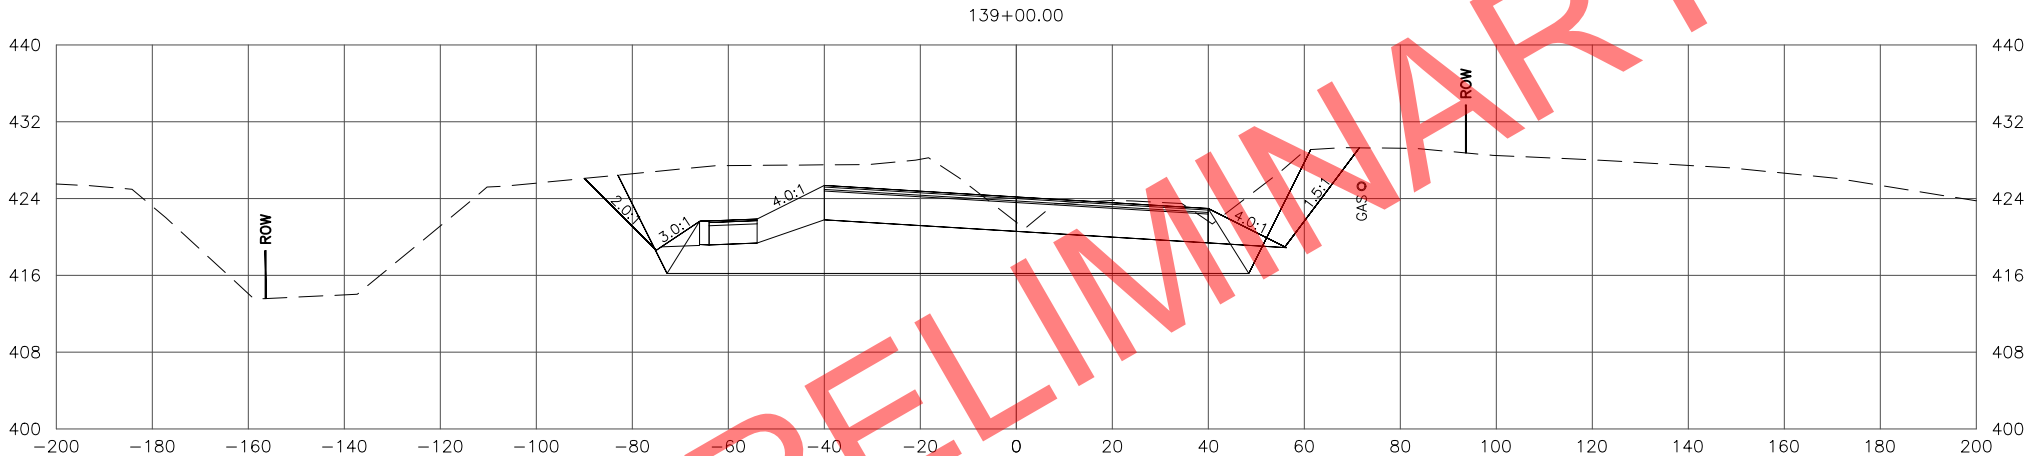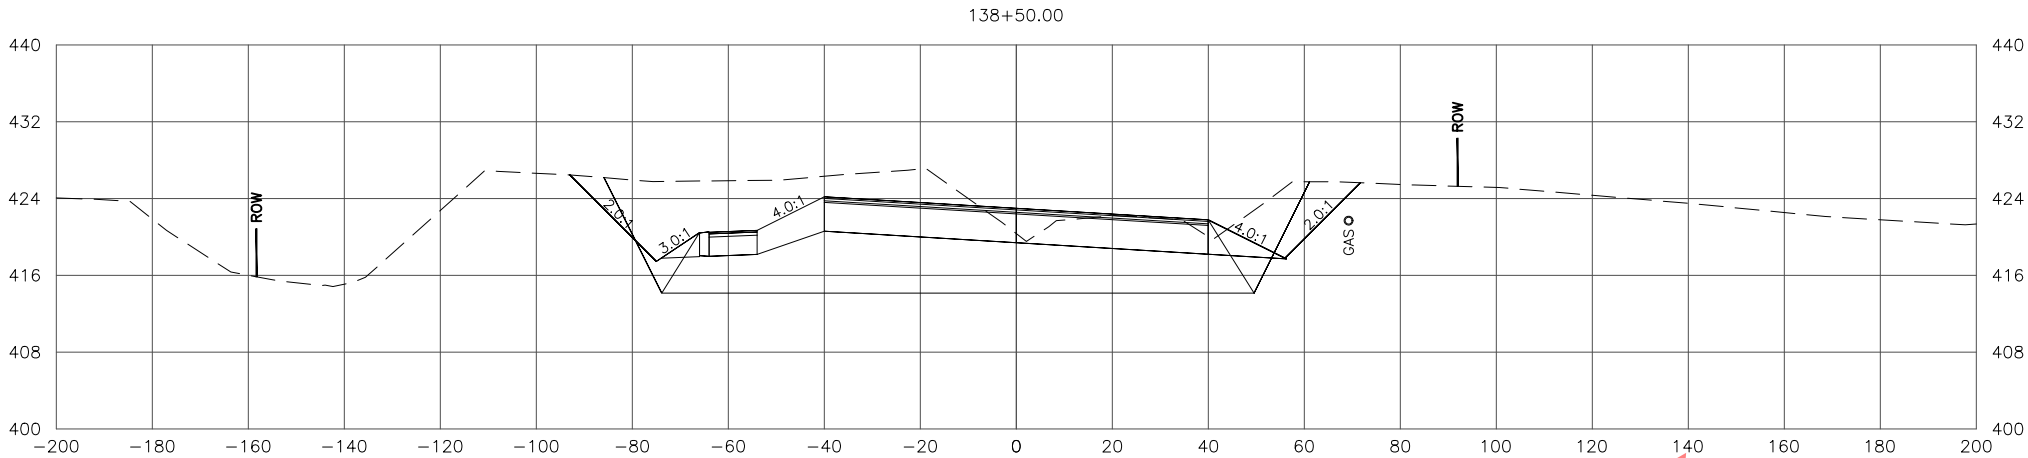

STATE OF ALASKA
DEPARTMENT OF TRANSPORTATION
AND PUBLIC FACILITIES
**SEWARD MERIDIAN PARKWAY
ROAD IMPROVEMENTS, PHASE II:
PALMER-WASILLA HWY TO SELDON RD**

**SEWARD MERIDIAN PARKWAY
CROSS SECTIONS**

FILE \\W:\PROJECTS\SEWARD MERIDIAN PHASE II - 51221\CIV3D\CIV3D\X-SECTION\51221_SMP X-SECTIONS 2 OF 2.DWG

DATE/TIME 10/3/2022 3:55 PM




LAYOUT X54

DESIGNED

CHECKED

DRAFTED

NO.	DATE	REVISION	STATE	PROJECT DESIGNATION	YEAR	SHEET NO.	TOTAL SHEETS
			ALASKA	0001(417)/Z512210000	2022	X54	X84

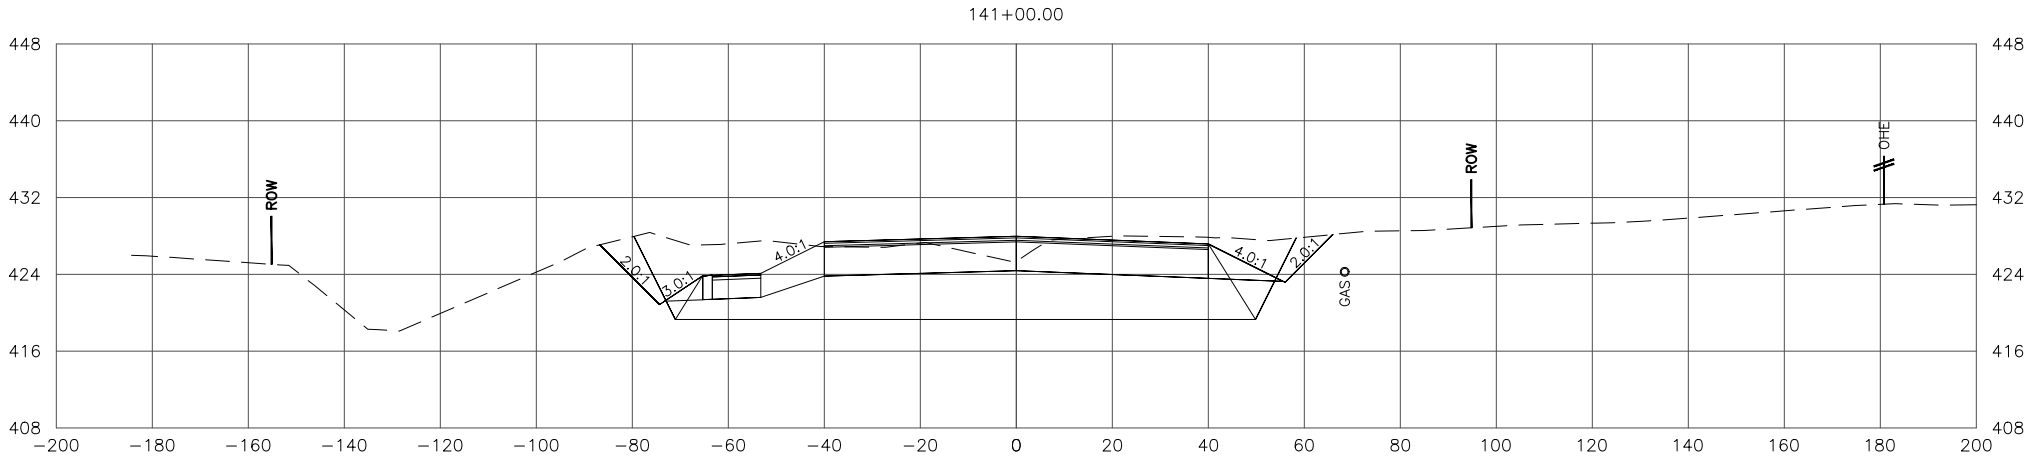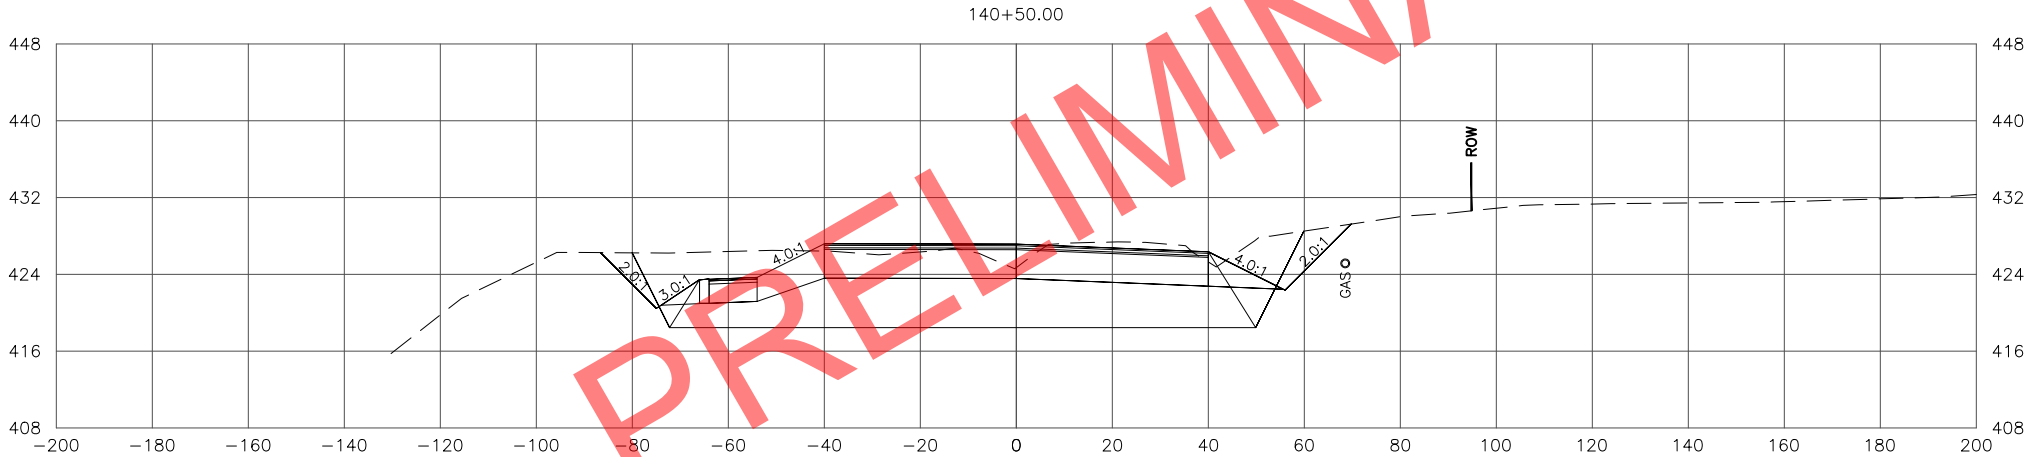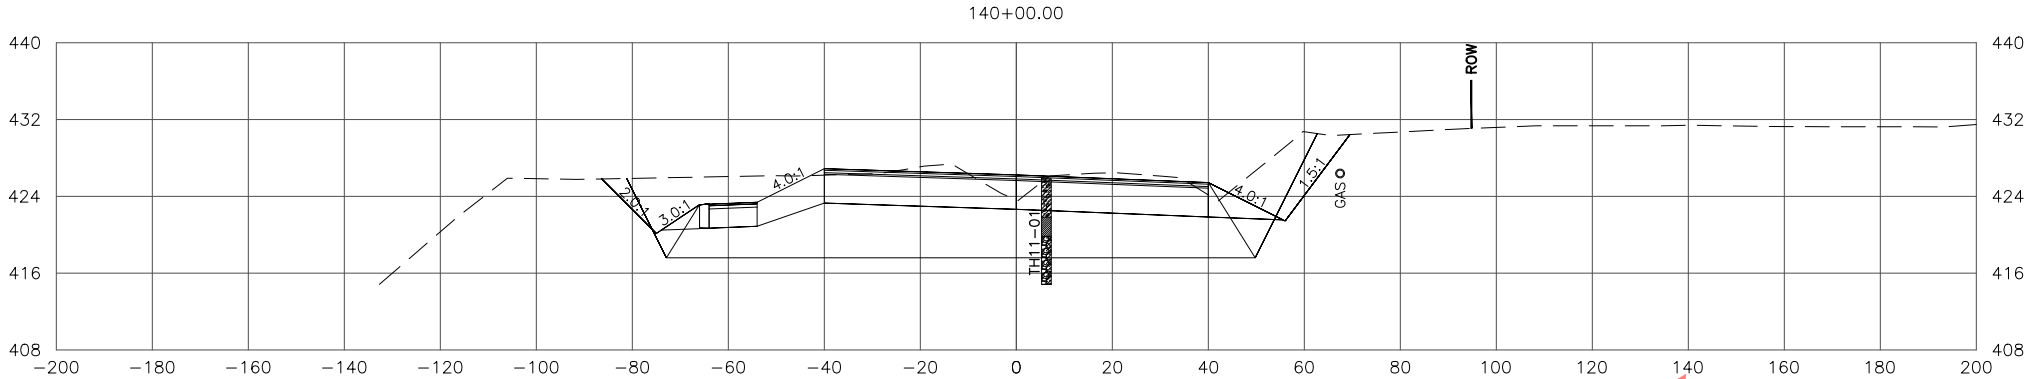

STATE OF ALASKA
DEPARTMENT OF TRANSPORTATION
AND PUBLIC FACILITIES

SEWARD MERIDIAN PARKWAY
ROAD IMPROVEMENTS, PHASE II:
PALMER-WASILLA HWY TO SELDON RD

SEWARD MERIDIAN PARKWAY
CROSS SECTIONS

FILE W:\PROJECTS\SEWARD MERIDIAN PHASE II - 51221\CIV3D\CIV3D\X-SECTION\51221_SMP X-SECTIONS 2 OF 2.DWG

DATE/TIME 10/3/2022 3:56 PM

LAYOUT




X55

DESIGNED

CHECKED

DRAFTED

NO.	DATE	REVISION	STATE	PROJECT DESIGNATION	YEAR	SHEET NO.	TOTAL SHEETS
			ALASKA	0001(417)/Z512210000	2022	X55	X84

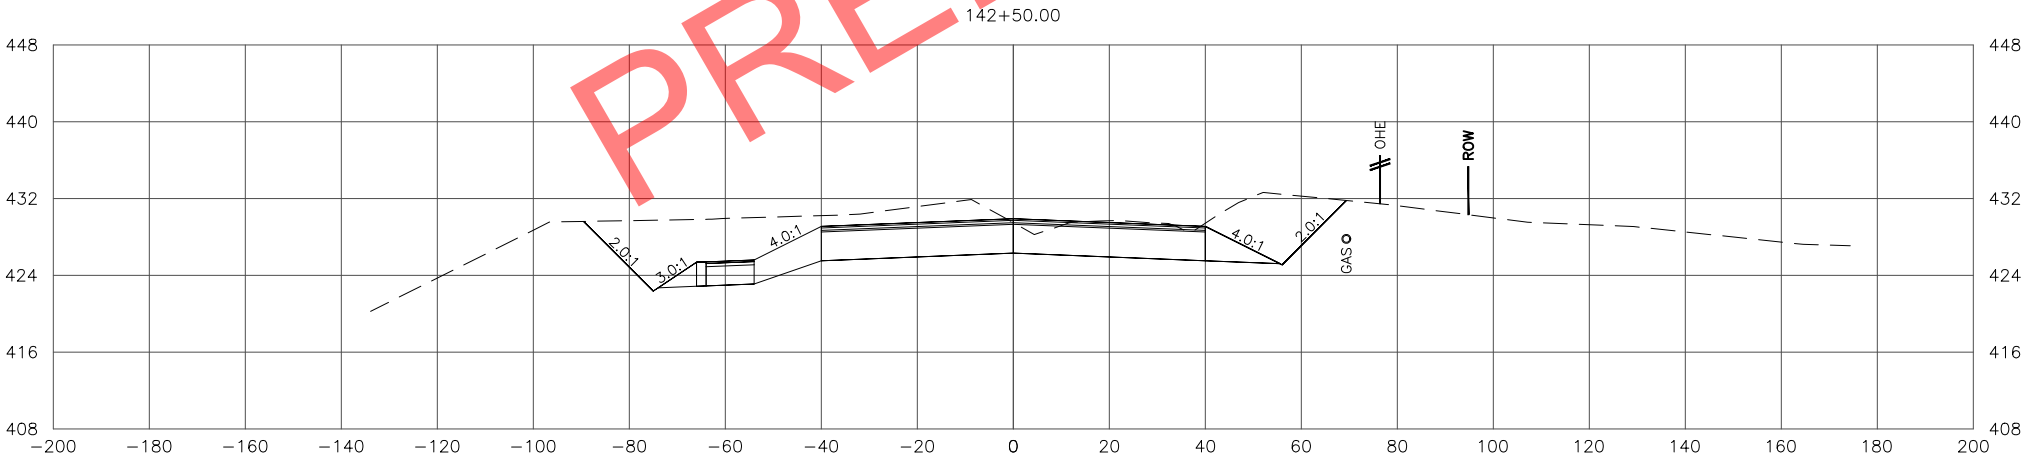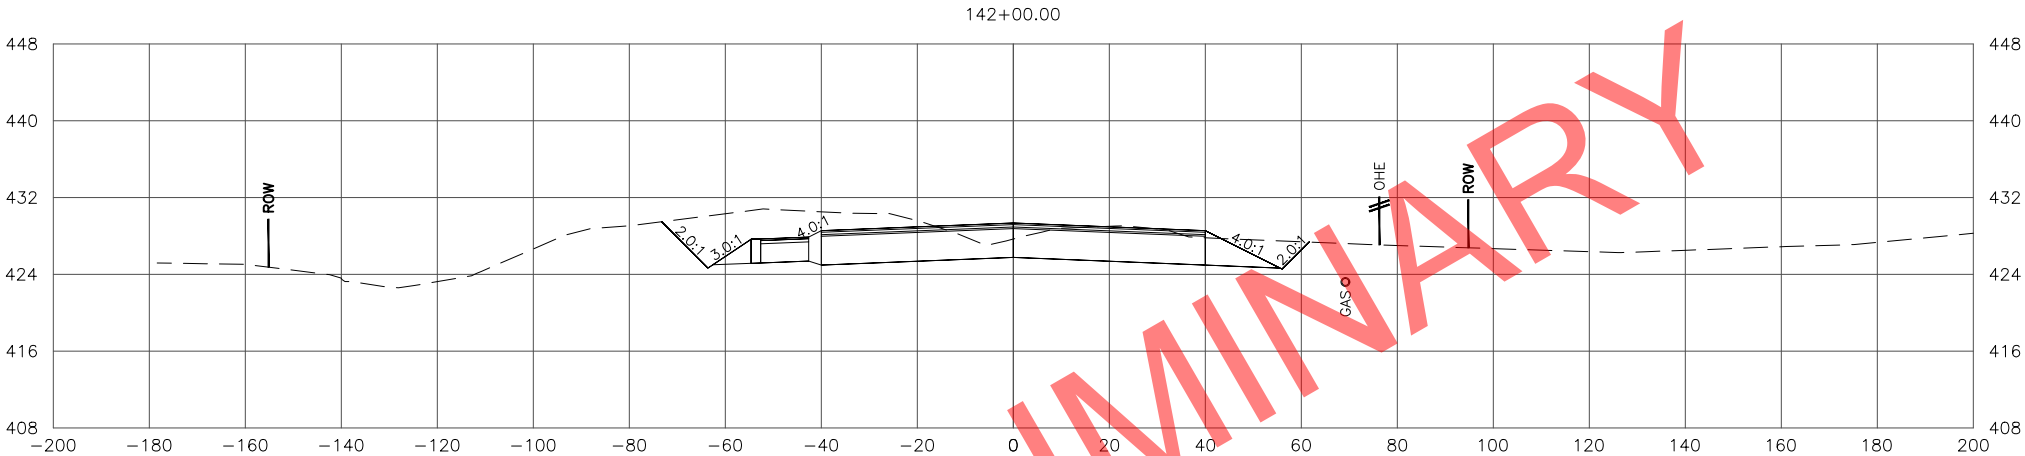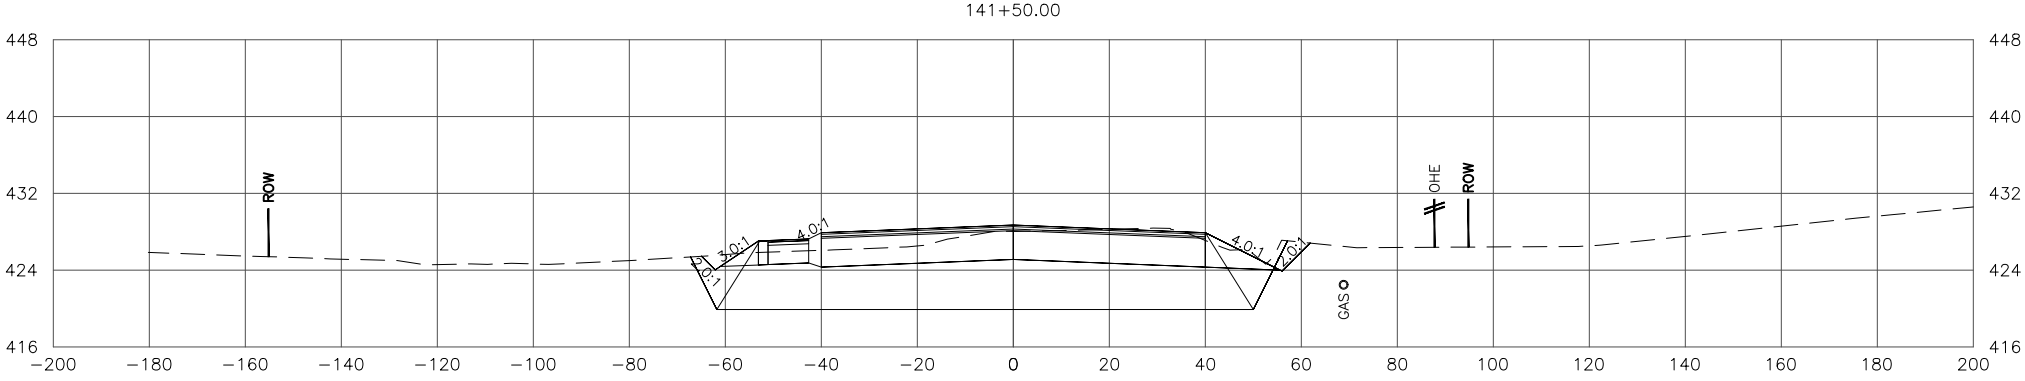




STATE OF ALASKA
DEPARTMENT OF TRANSPORTATION
AND PUBLIC FACILITIES

SEWARD MERIDIAN PARKWAY
ROAD IMPROVEMENTS, PHASE II:
PALMER-WASILLA HWY TO SELDON RD

SEWARD MERIDIAN PARKWAY
CROSS SECTIONS

FILE \\W:\PROJECTS\SEWARD MERIDIAN PHASE II - 51221\CIV3D\CIV3D\X-SECTION\51221_SMP X-SECTIONS 2 OF 2.DWG DATE/TIME 10/3/2022 3:56 PM X56 DESIGNED CHECKED DRAFTED

NO.	DATE	REVISION	STATE	PROJECT DESIGNATION	YEAR	SHEET NO.	TOTAL SHEETS
			ALASKA	0001(417)/Z512210000	2022	X56	X84

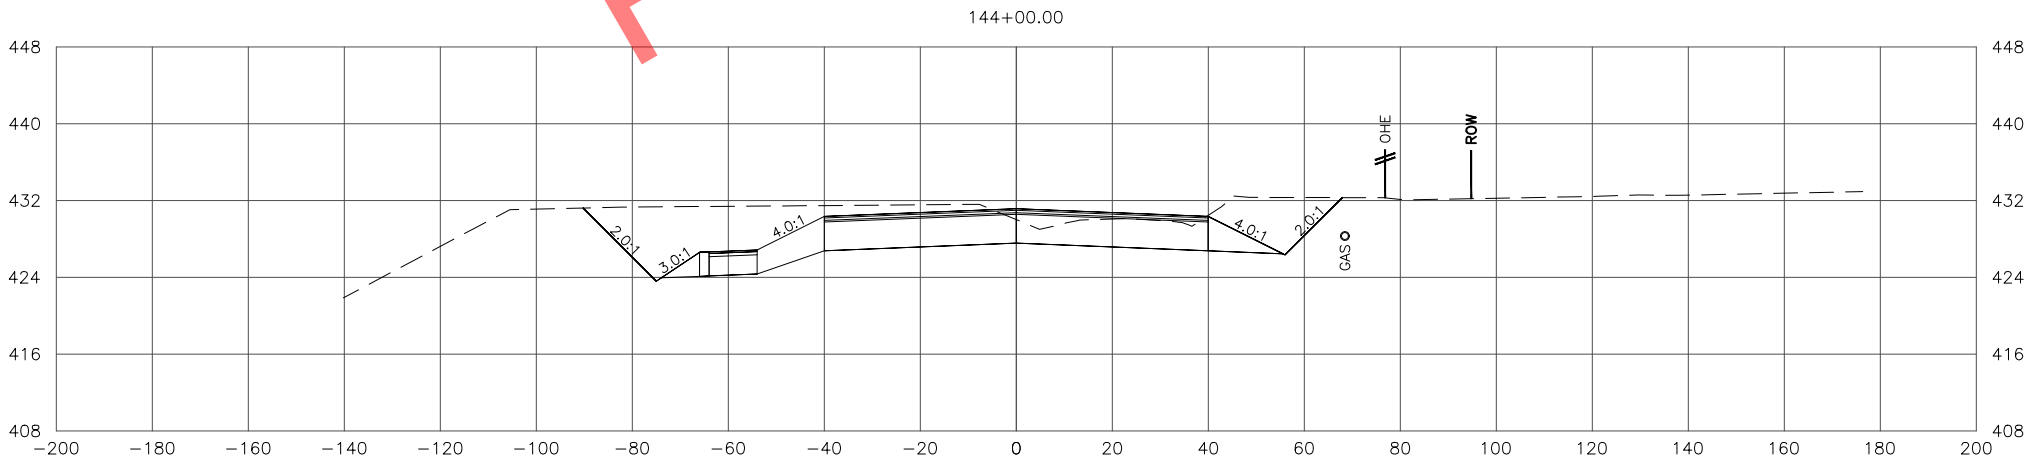
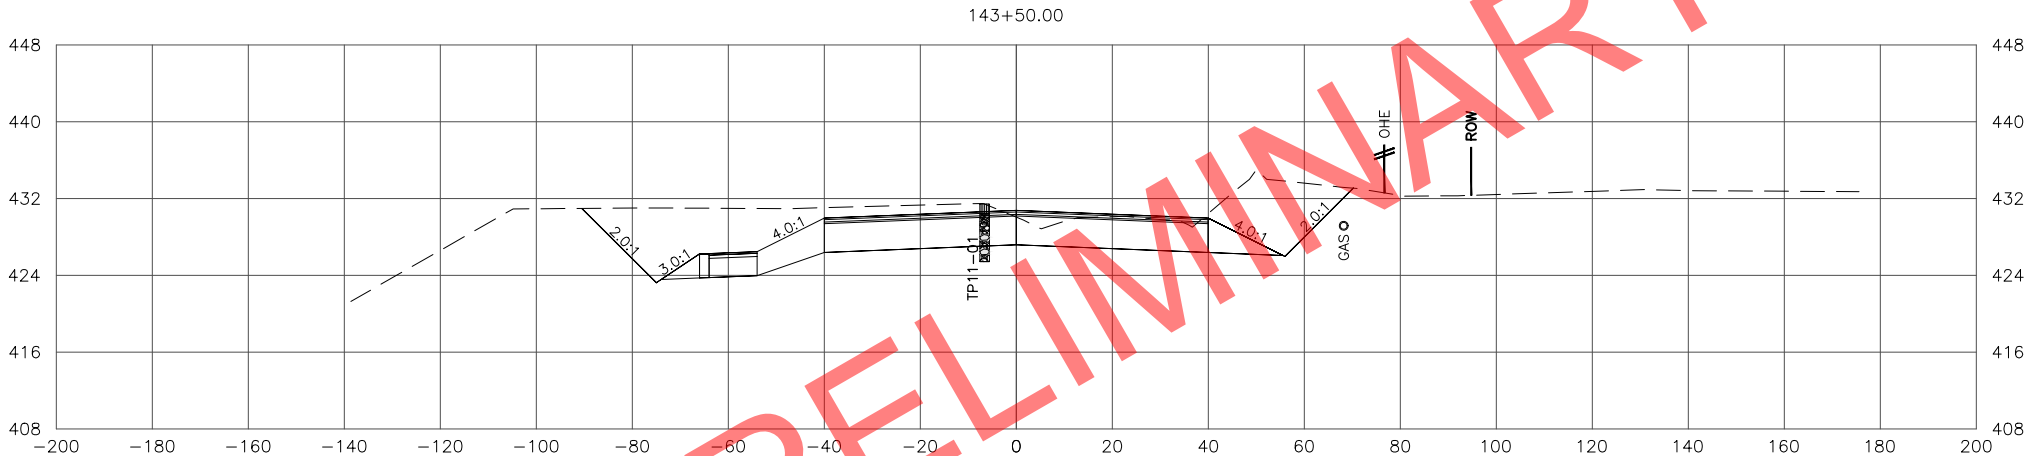
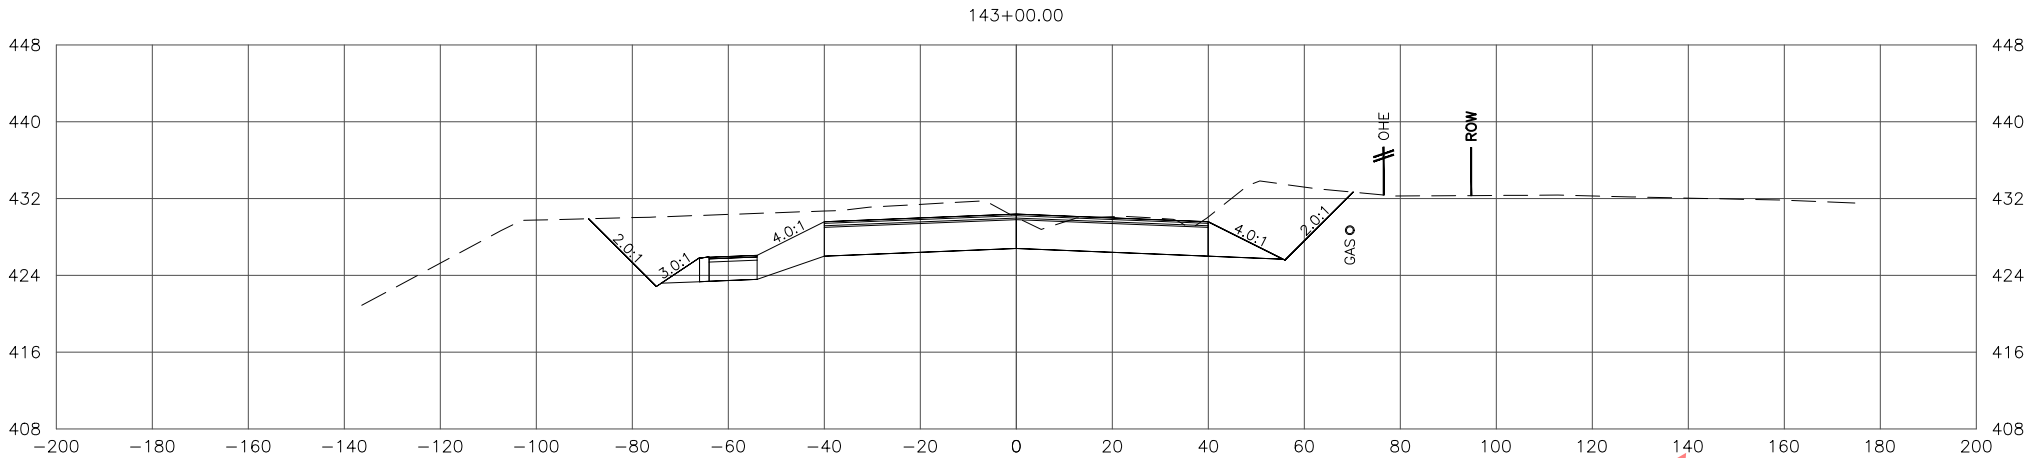


STATE OF ALASKA
DEPARTMENT OF TRANSPORTATION
AND PUBLIC FACILITIES
**SEWARD MERIDIAN PARKWAY
ROAD IMPROVEMENTS, PHASE II:
PALMER-WASILLA HWY TO SELDON RD**

**SEWARD MERIDIAN PARKWAY
CROSS SECTIONS**

FILE \\W:\PROJECTS\SEWARD MERIDIAN PHASE II - 51221\CIV3D\CIV3D\X-SECTION\51221_SMP X-SECTIONS 2 OF 2.DWG DATE/TIME 10/3/2022 3:57 PM X57 LAYOUT DESIGNED CHECKED DRAFTED

NO.	DATE	REVISION	STATE	PROJECT DESIGNATION	YEAR	SHEET NO.	TOTAL SHEETS
			ALASKA	0001(417)/Z512210000	2022	X57	X84

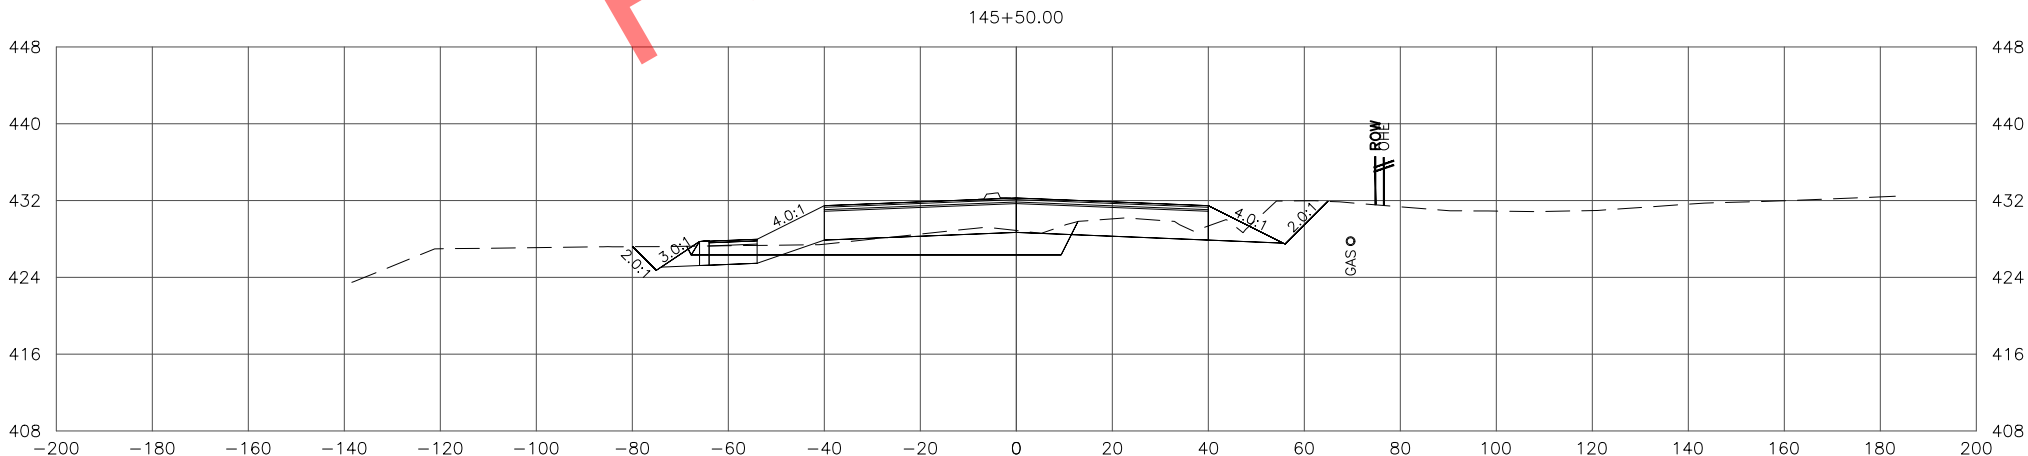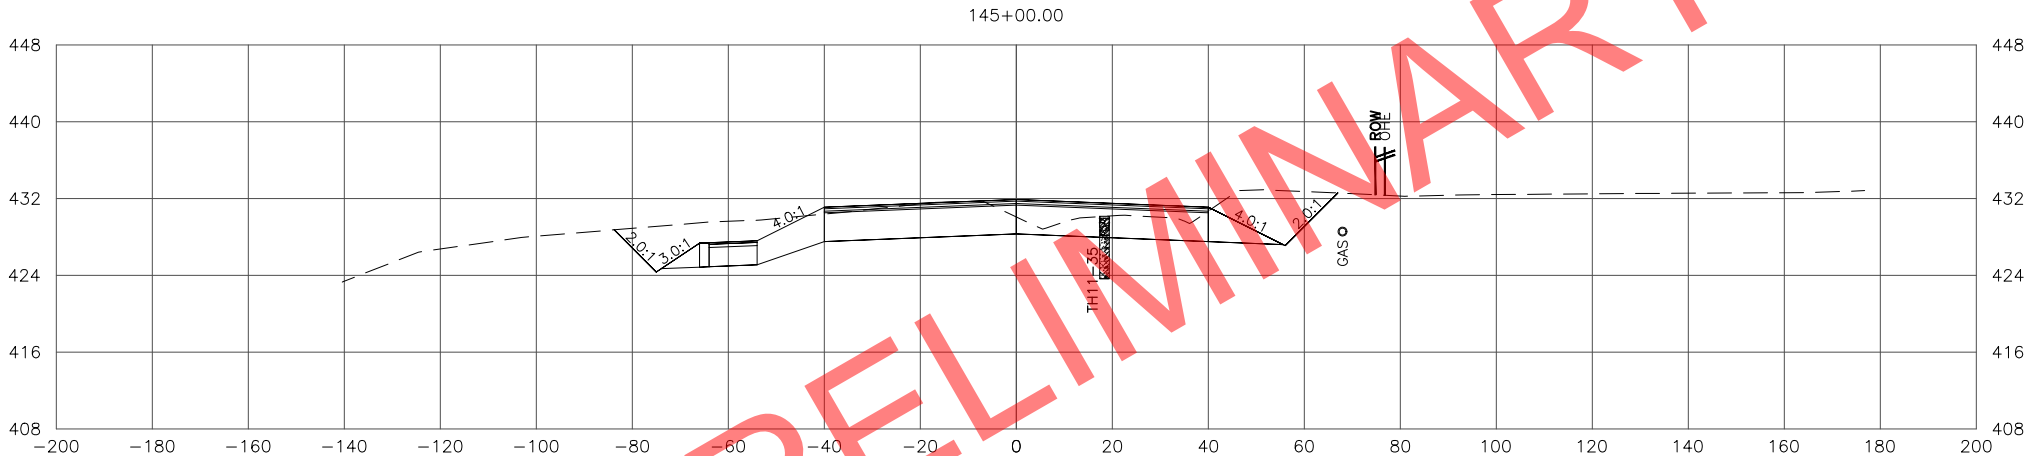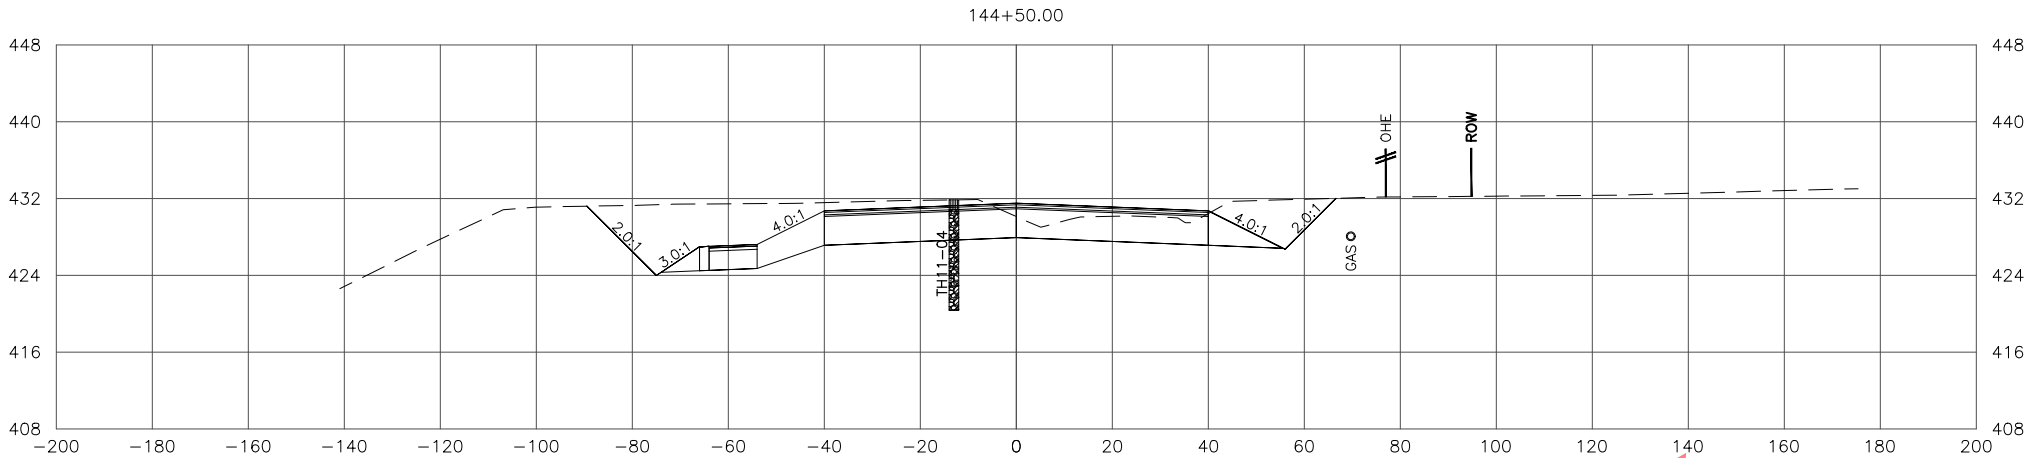

STATE OF ALASKA
DEPARTMENT OF TRANSPORTATION
AND PUBLIC FACILITIES
**SEWARD MERIDIAN PARKWAY
ROAD IMPROVEMENTS, PHASE II:
PALMER-WASILLA HWY TO SELDON RD**

**SEWARD MERIDIAN PARKWAY
CROSS SECTIONS**

FILE \\W:\PROJECTS\SEWARD MERIDIAN PHASE II - 51221\CIV3D\CIV3D\X-SECTION\51221_SMP X-SECTIONS 2 OF 2.DWG

DATE/TIME 10/3/2022 3:57 PM

LAYOUT

X58





DESIGNED

CHECKED

DRAFTED

NO.	DATE	REVISION

STATE	PROJECT DESIGNATION	YEAR	SHEET NO.	TOTAL SHEETS
ALASKA	0001(417)/Z512210000	2022	X58	X84

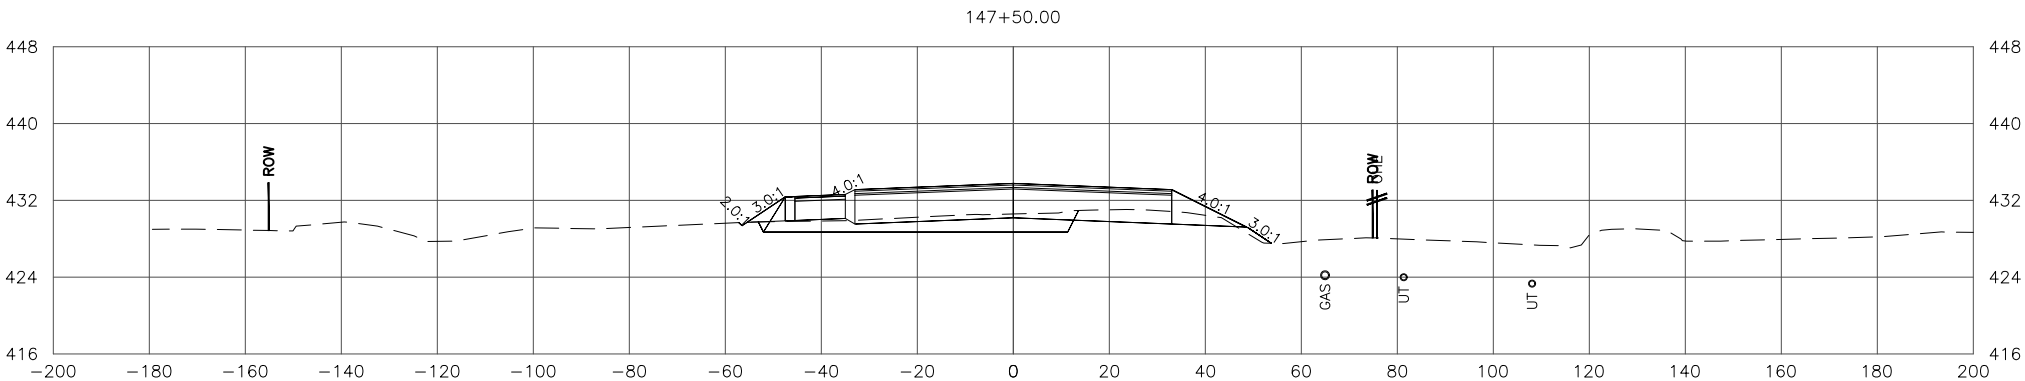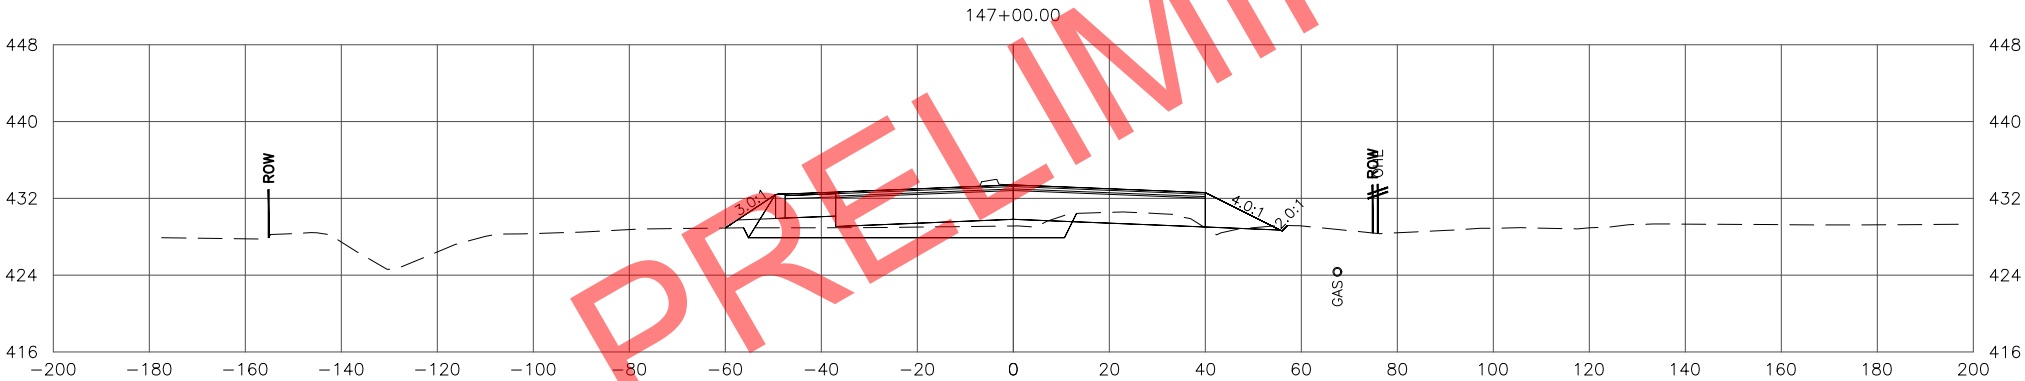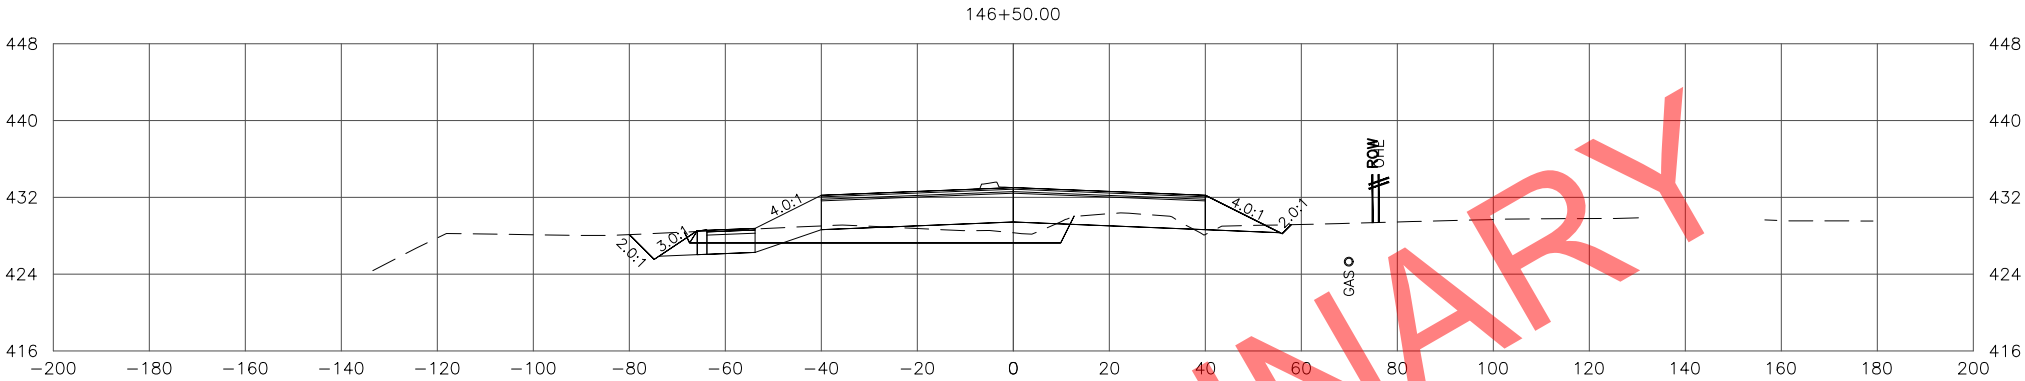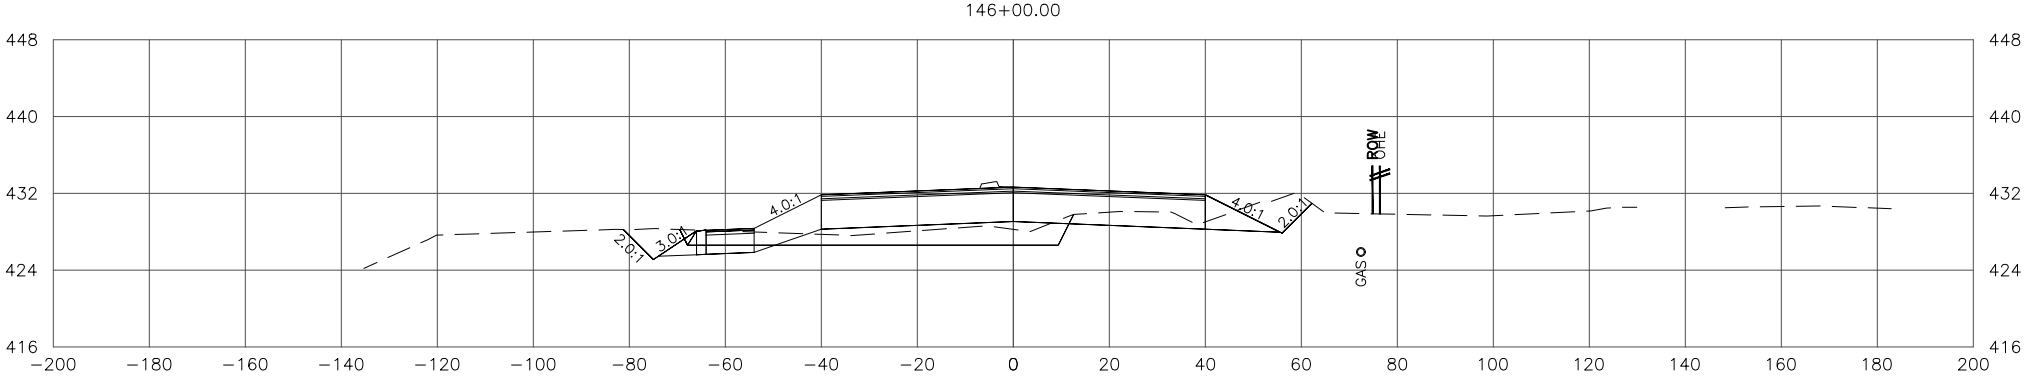

STATE OF ALASKA
DEPARTMENT OF TRANSPORTATION
AND PUBLIC FACILITIES

**SEWARD MERIDIAN PARKWAY
ROAD IMPROVEMENTS, PHASE II:
PALMER-WASILLA HWY TO SELDON RD**

**SEWARD MERIDIAN PARKWAY
CROSS SECTIONS**

FILE \\W:\PROJECTS\SEWARD MERIDIAN PHASE II - 51221\CIV3D\CIV3D\X-SECTION\51221_SMP X-SECTIONS 2 OF 2.DWG

DATE/TIME 10/3/2022 3:58 PM

LAYOUT




X59

DESIGNED

CHECKED

DRAFTED

NO.	DATE	REVISION	STATE	PROJECT DESIGNATION	YEAR	SHEET NO.	TOTAL SHEETS
			ALASKA	0001(417)/Z512210000	2022	X59	X84

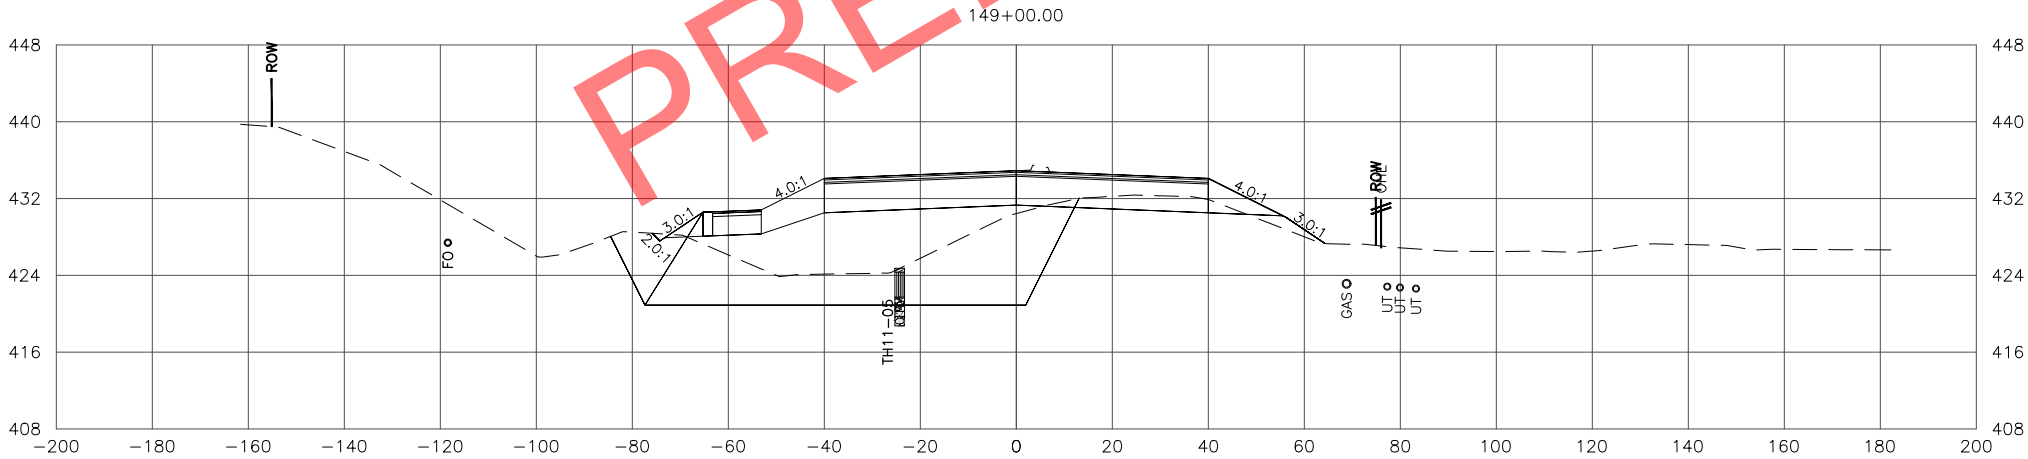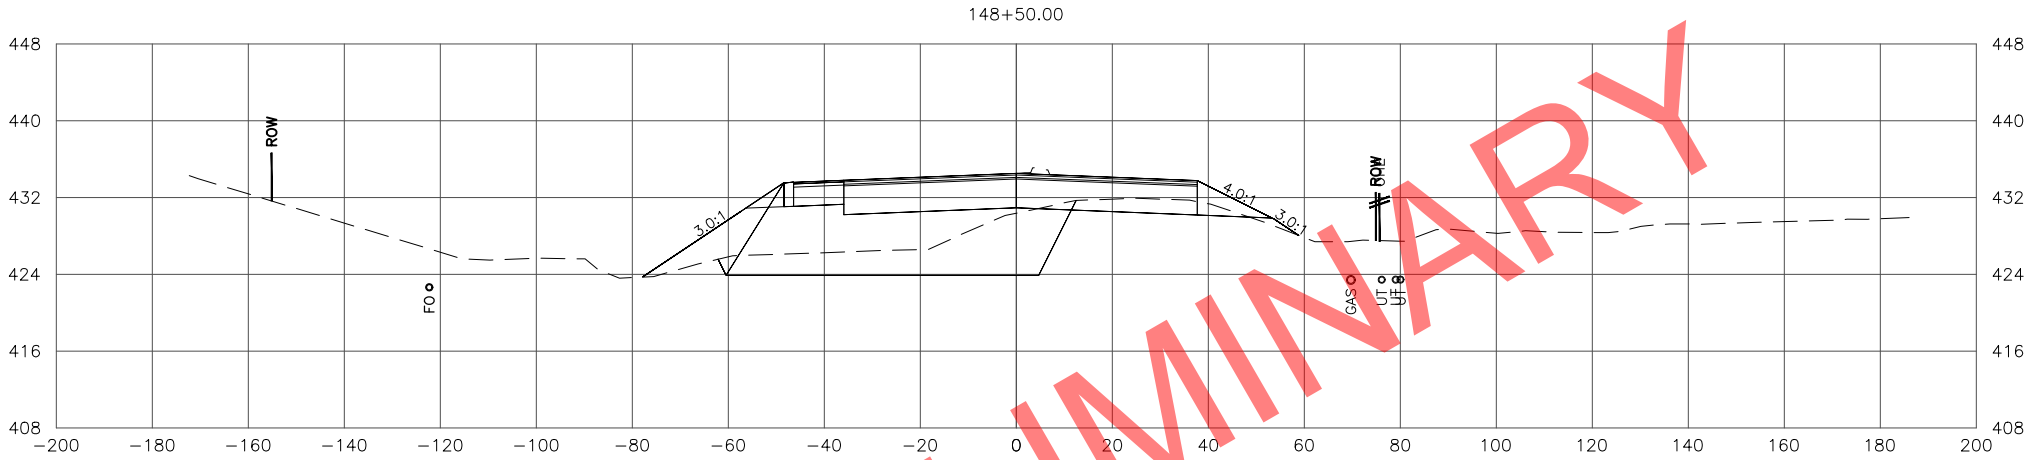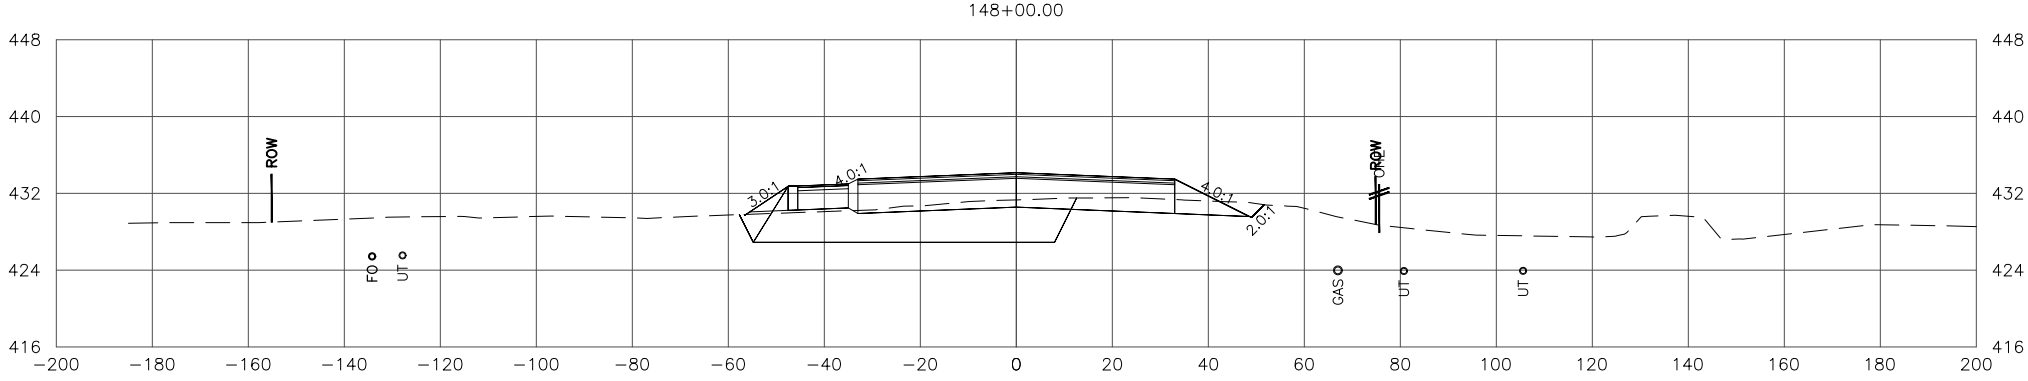

STATE OF ALASKA
DEPARTMENT OF TRANSPORTATION
AND PUBLIC FACILITIES

SEWARD MERIDIAN PARKWAY
ROAD IMPROVEMENTS, PHASE II:
PALMER-WASILLA HWY TO SELDON RD

SEWARD MERIDIAN PARKWAY
CROSS SECTIONS

FILE W:\PROJECTS\SEWARD MERIDIAN PHASE II - 51221\GIS\X-SECTION\51221_SMP X-SECTIONS 2 OF 2.DWG

DATE/TIME 10/3/2022 3:58 PM

LAYOUT





X60

DESIGNED

CHECKED

DRAFTED

NO.	DATE	REVISION	STATE	PROJECT DESIGNATION	YEAR	SHEET NO.	TOTAL SHEETS
			ALASKA	0001(417)/Z512210000	2022	X60	X84

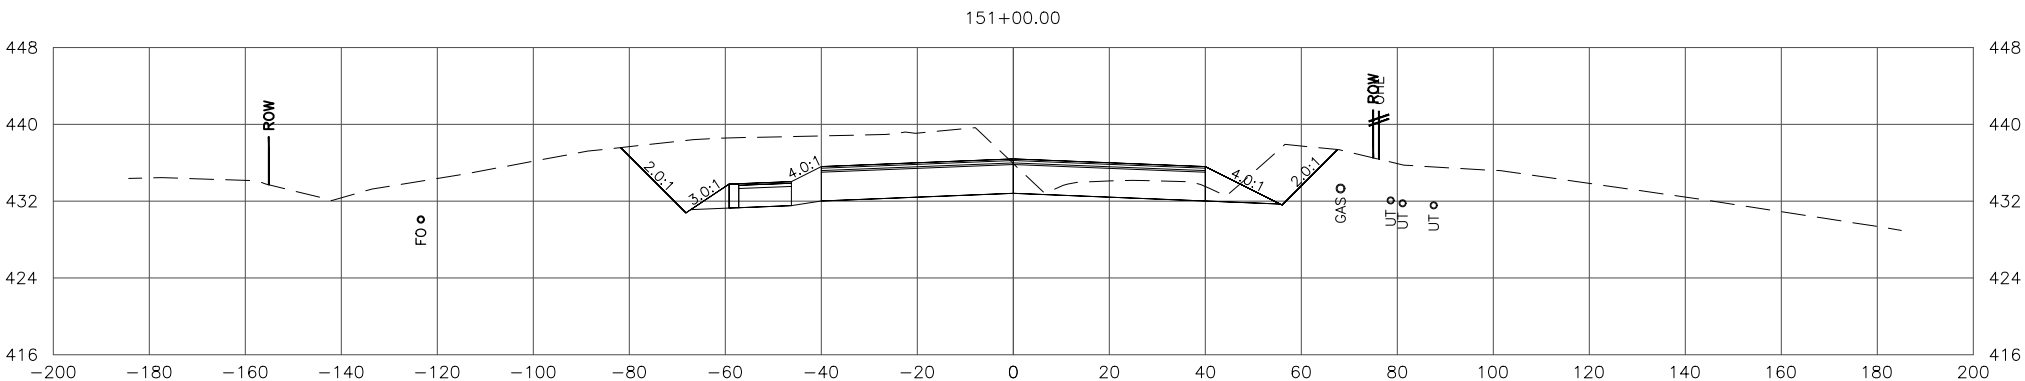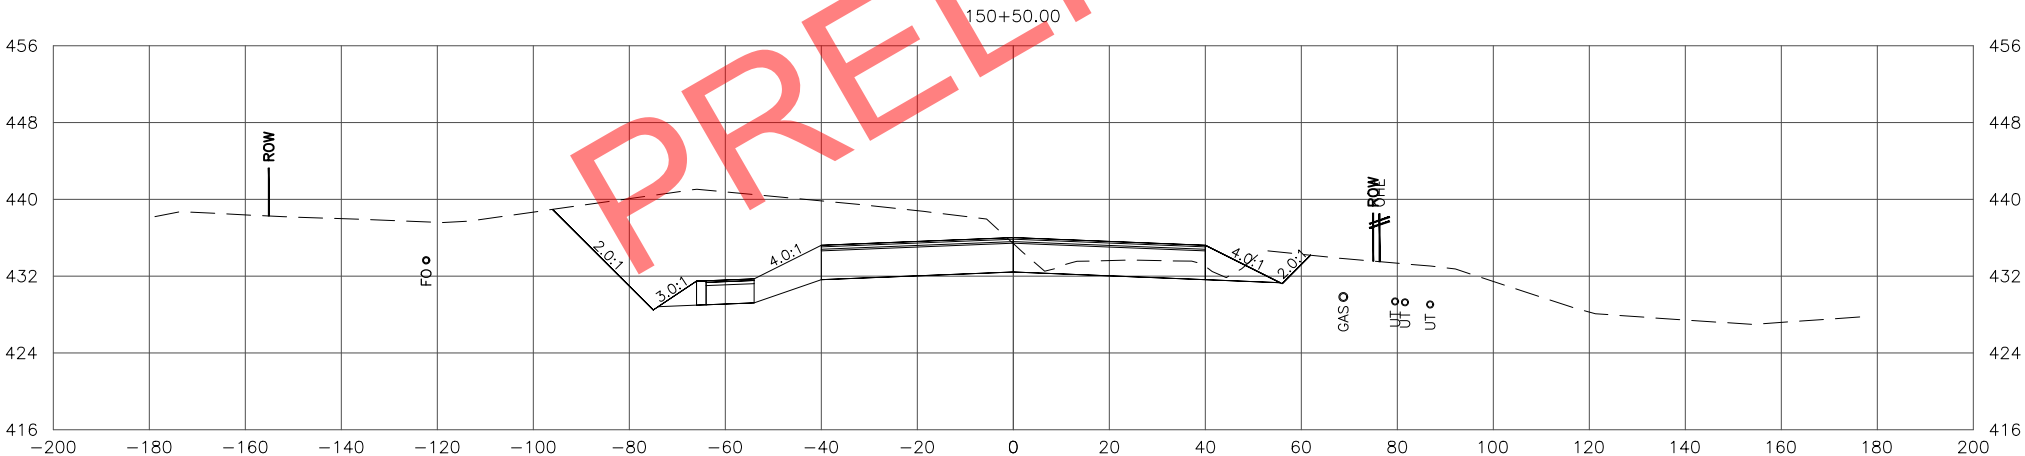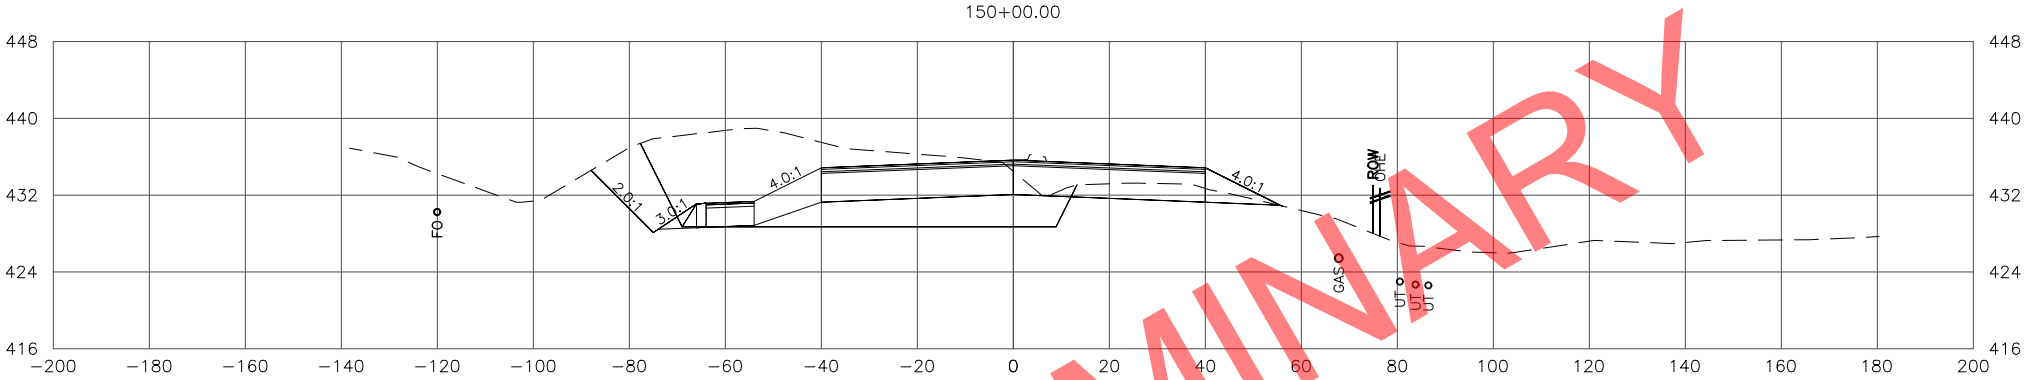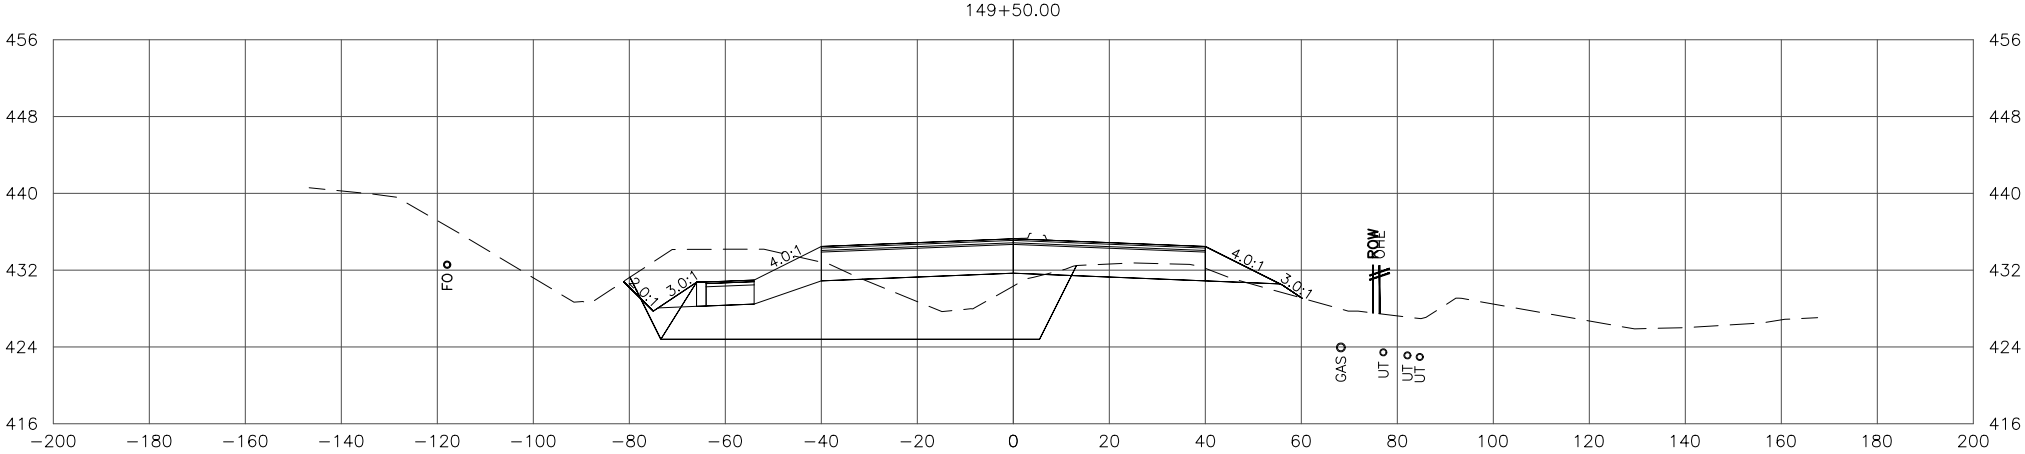

STATE OF ALASKA
DEPARTMENT OF TRANSPORTATION
AND PUBLIC FACILITIES

SEWARD MERIDIAN PARKWAY
ROAD IMPROVEMENTS, PHASE II:
PALMER-WASILLA HWY TO SELDON RD

SEWARD MERIDIAN PARKWAY
CROSS SECTIONS

FILE W:\PROJECTS\SEWARD MERIDIAN PHASE II - 51221\GIV3D\GIV3D\X-SECTION\51221_SMP X-SECTIONS 2 OF 2.DWG

DATE/TIME 10/3/2022 3:59 PM

LAYOUT X61





DESIGNED

CHECKED

DRAFTED

NO.	DATE	REVISION

STATE	PROJECT DESIGNATION	YEAR	SHEET NO.	TOTAL SHEETS
ALASKA	0001(417)/Z512210000	2022	X61	X84

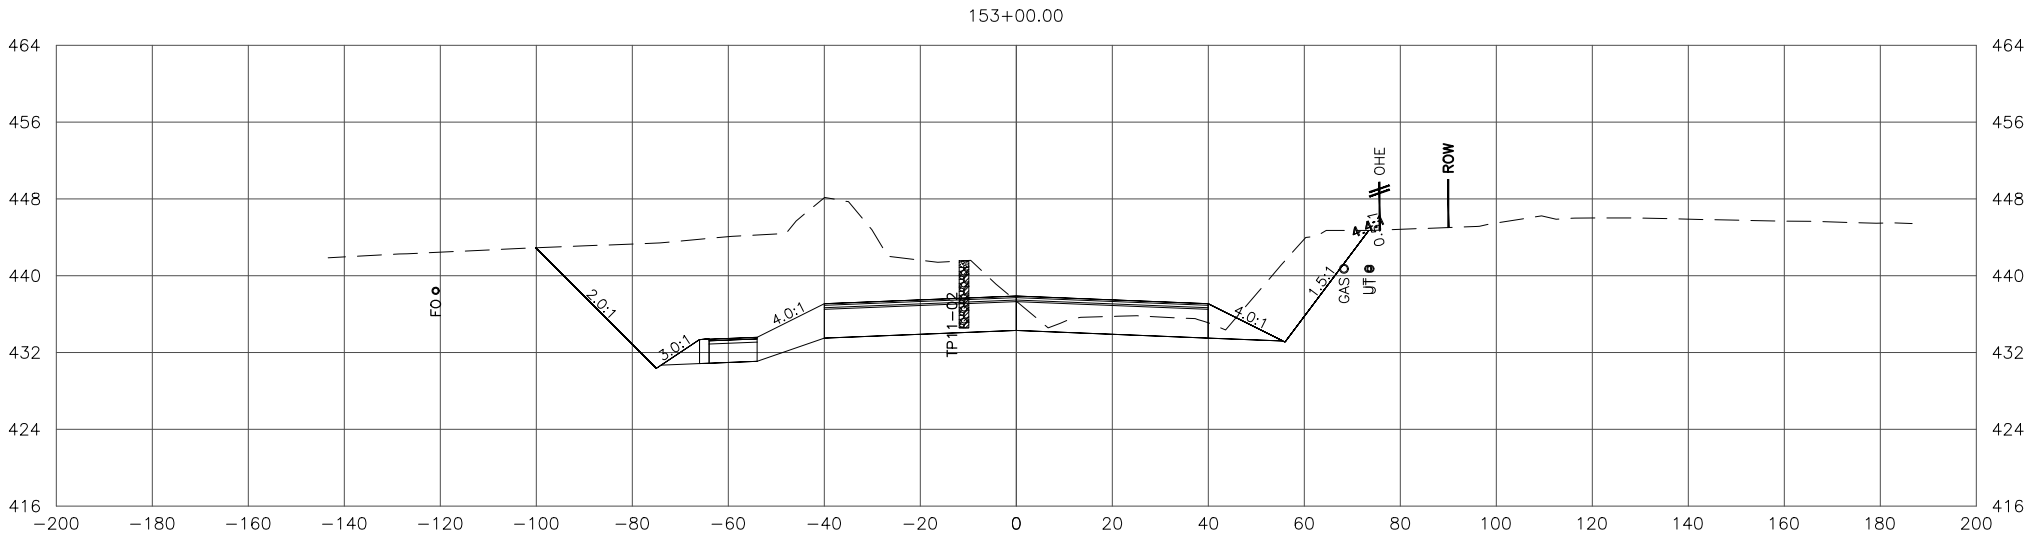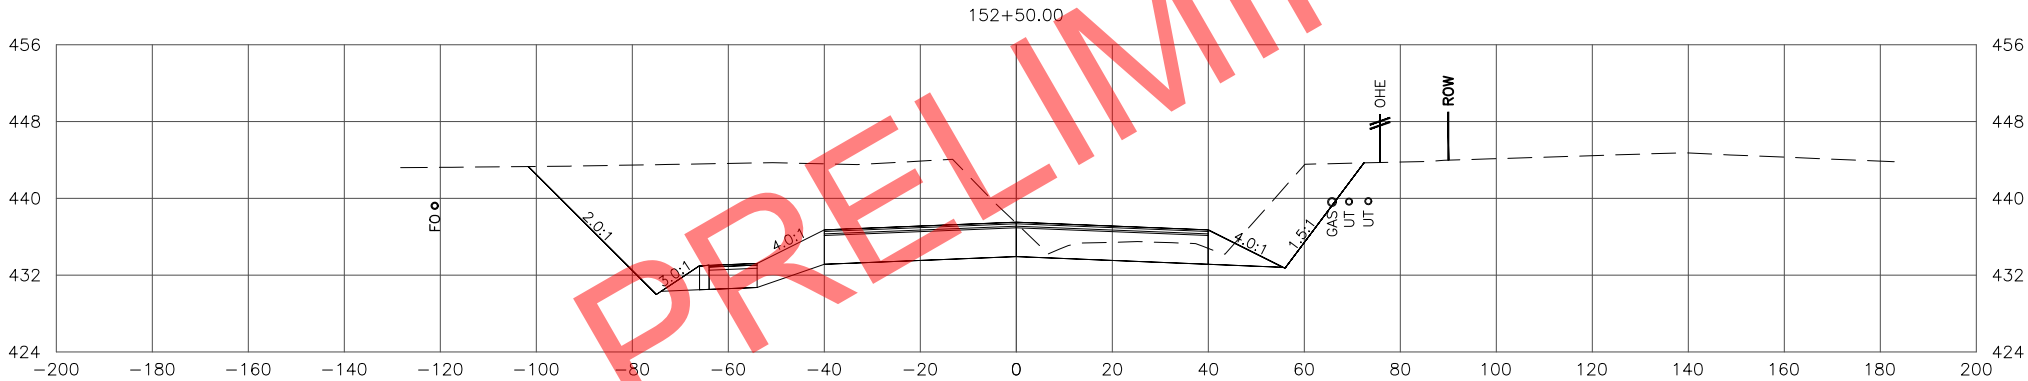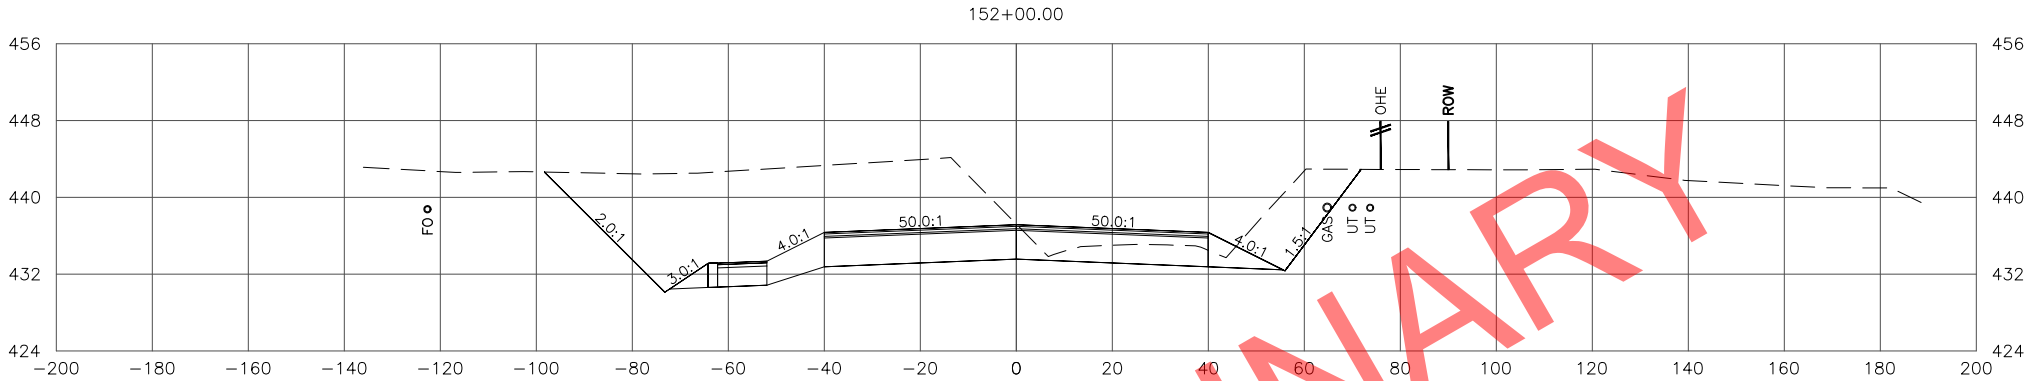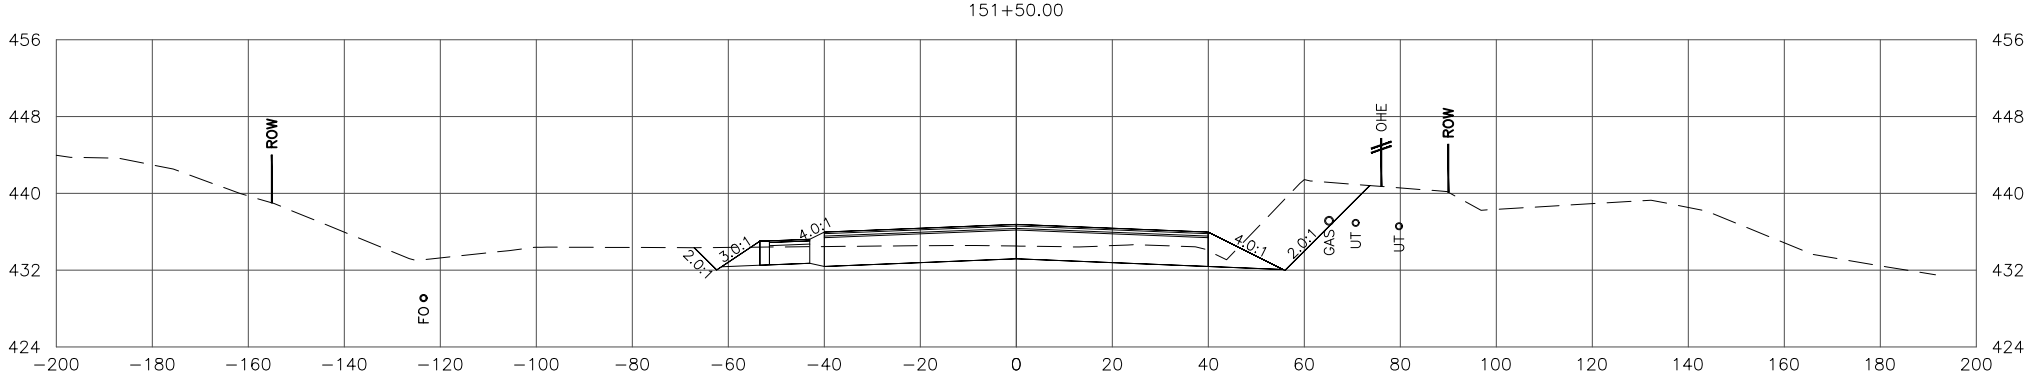

STATE OF ALASKA
DEPARTMENT OF TRANSPORTATION
AND PUBLIC FACILITIES

SEWARD MERIDIAN PARKWAY
ROAD IMPROVEMENTS, PHASE II:
PALMER-WASILLA HWY TO SELDON RD

SEWARD MERIDIAN PARKWAY
CROSS SECTIONS

FILE W:\PROJECTS\SEWARD MERIDIAN PHASE II - 51221\CIV3D\X-SECTION\51221_SMP X-SECTIONS 2 OF 2.DWG

DATE/TIME 10/3/2022 4:00 PM

LAYOUT X62





DESIGNED

CHECKED

DRAFTED

NO.	DATE	REVISION

STATE	PROJECT DESIGNATION	YEAR	SHEET NO.	TOTAL SHEETS
ALASKA	0001(417)/Z512210000	2022	X62	X84

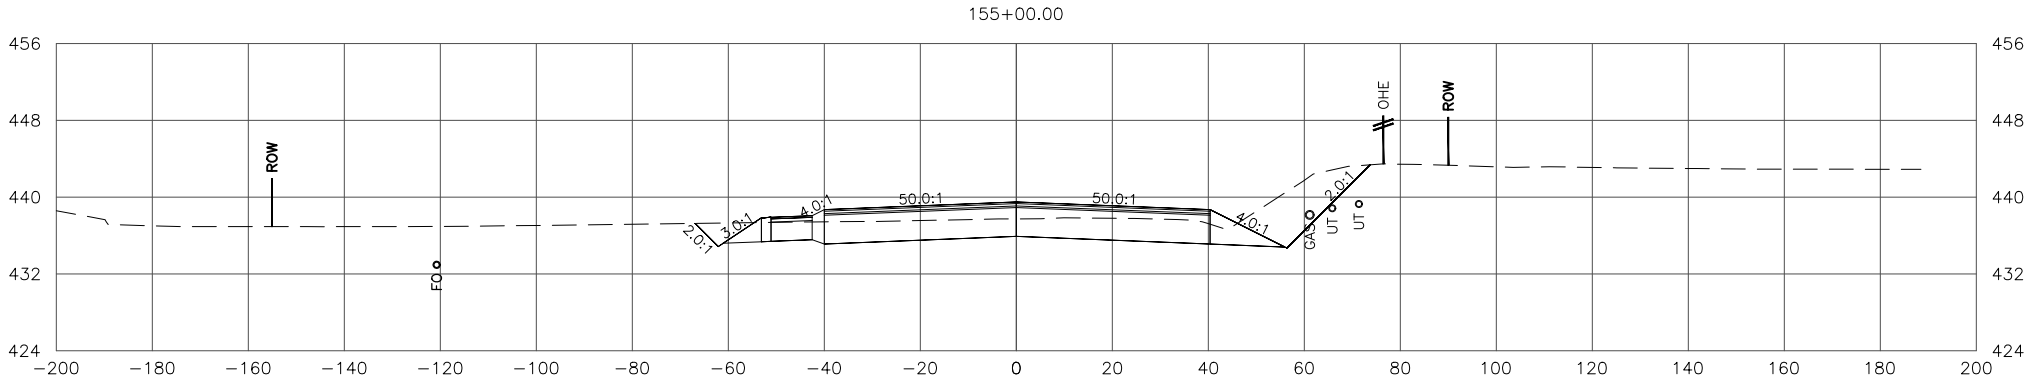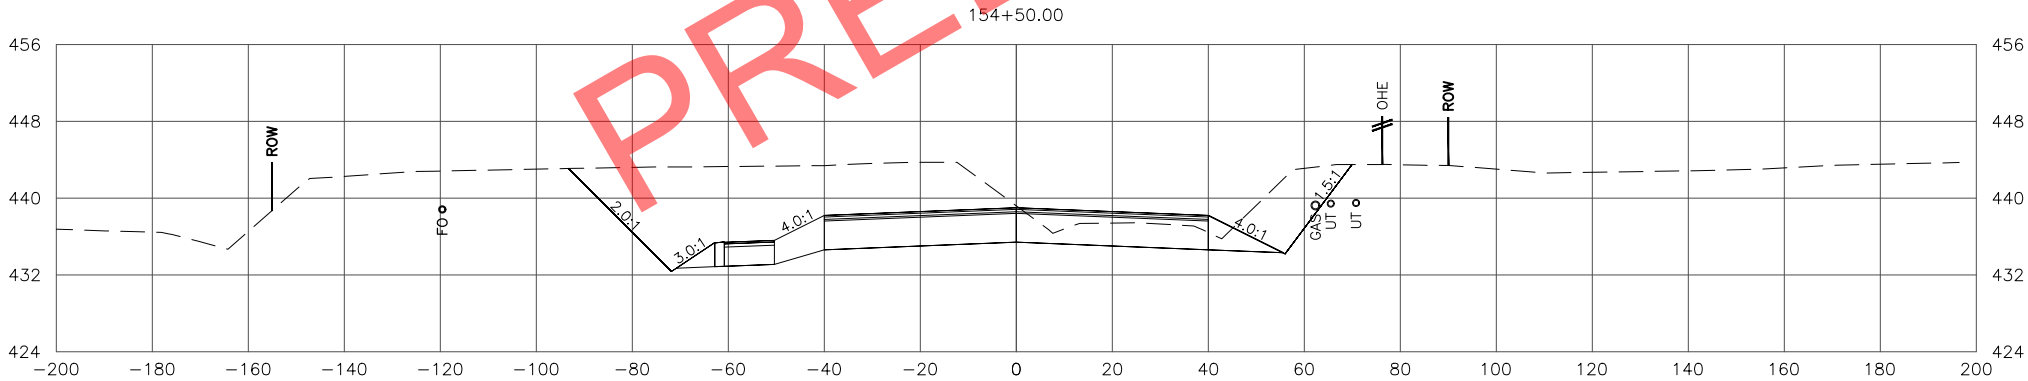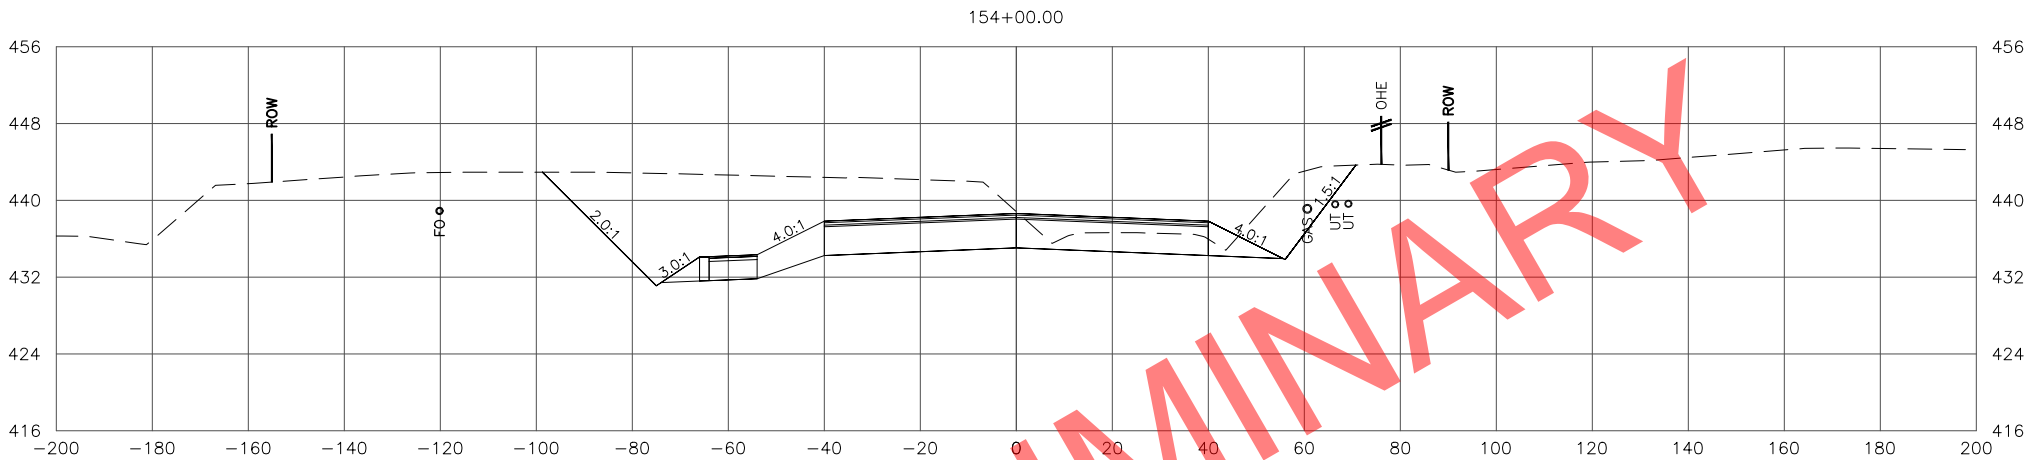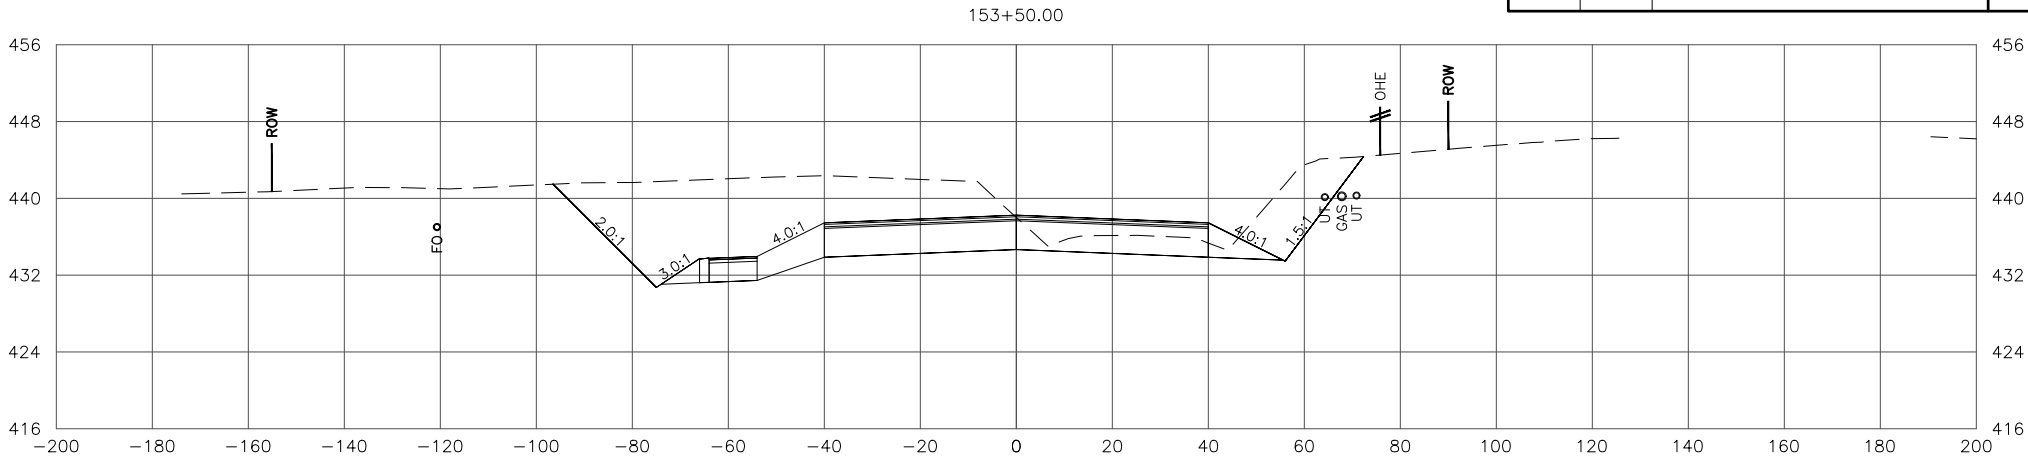

STATE OF ALASKA
DEPARTMENT OF TRANSPORTATION
AND PUBLIC FACILITIES

SEWARD MERIDIAN PARKWAY
ROAD IMPROVEMENTS, PHASE II:
PALMER-WASILLA HWY TO SELDON RD

SEWARD MERIDIAN PARKWAY
CROSS SECTIONS

FILE \\W:\PROJECTS\SEWARD MERIDIAN PHASE II - 51221\CIV3D\CIV3D\X-SECTION\51221_SMP X-SECTIONS 2 OF 2.DWG

DATE/TIME 10/3/2022 4:00 PM





LAYOUT X63

DESIGNED

CHECKED

DRAFTED

NO.	DATE	REVISION	STATE	PROJECT DESIGNATION	YEAR	SHEET NO.	TOTAL SHEETS
			ALASKA	0001(417)/Z512210000	2022	X63	X84

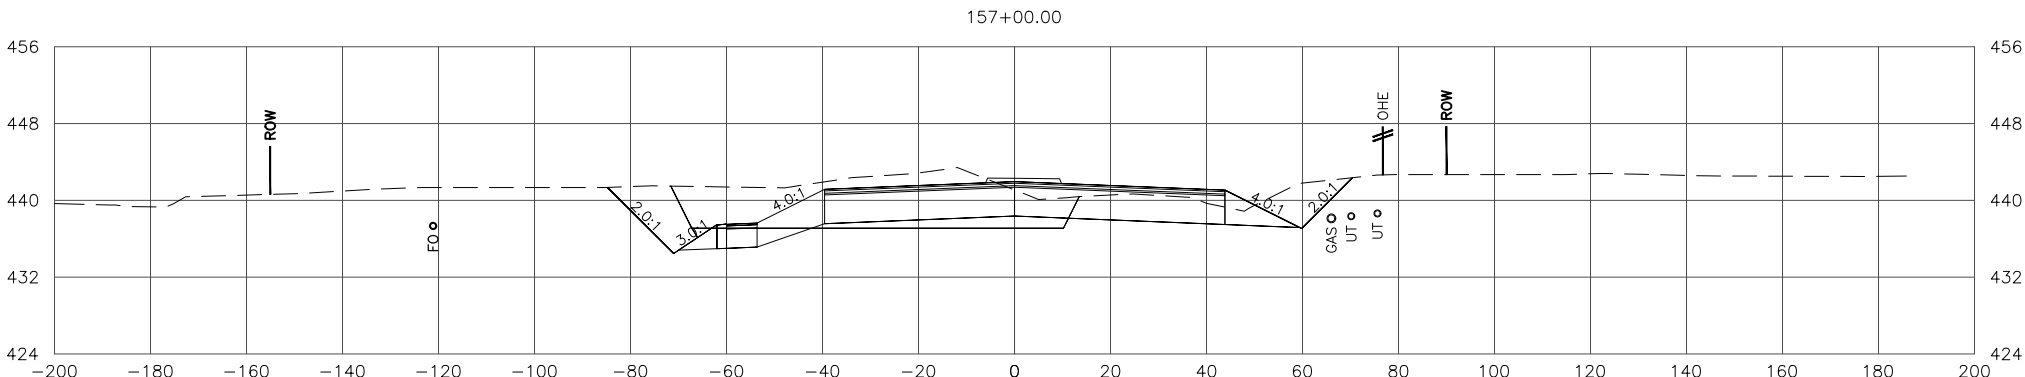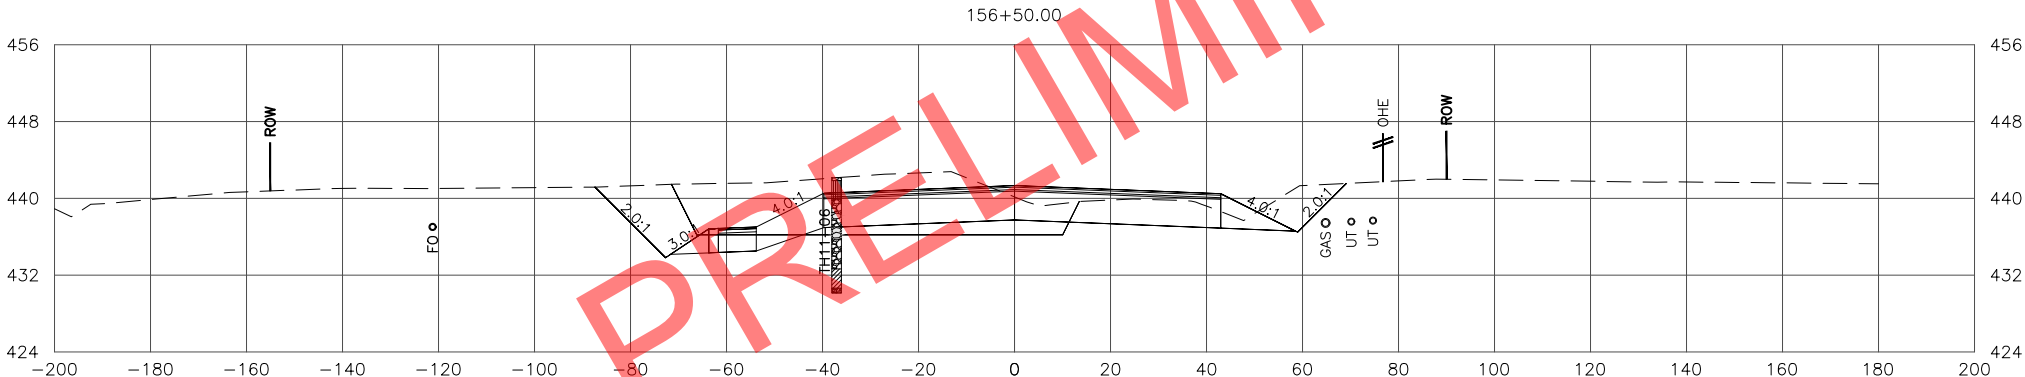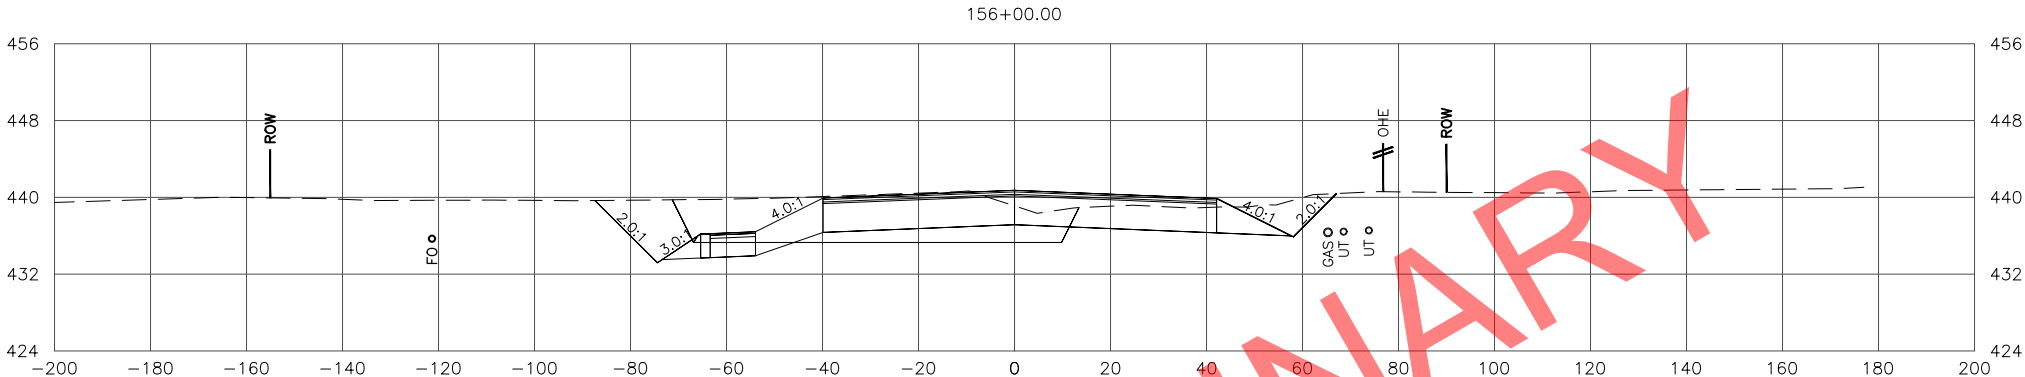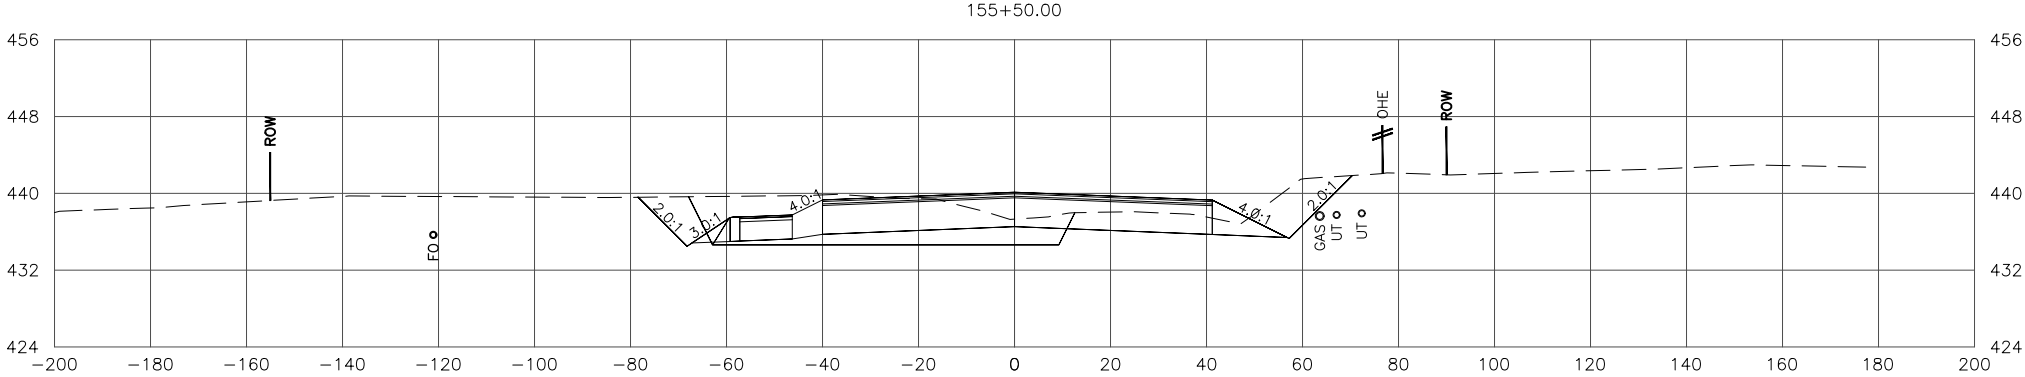

STATE OF ALASKA
DEPARTMENT OF TRANSPORTATION
AND PUBLIC FACILITIES

SEWARD MERIDIAN PARKWAY
ROAD IMPROVEMENTS, PHASE II:
PALMER-WASILLA HWY TO SELDON RD

SEWARD MERIDIAN PARKWAY
CROSS SECTIONS

FILE \\W:\PROJECTS\SEWARD MERIDIAN PHASE II - 51221\GIS\X-SECTION\51221_SMP X-SECTIONS 2 OF 2.DWG

2.DWG

DATE/TIME 10/3/2022 4:01 PM

LAYOUT

X64





DESIGNED

CHECKED

DRAFTED

NO.	DATE	REVISION

STATE	PROJECT DESIGNATION	YEAR	SHEET NO.	TOTAL SHEETS
ALASKA	0001(417)/Z512210000	2022	X64	X84

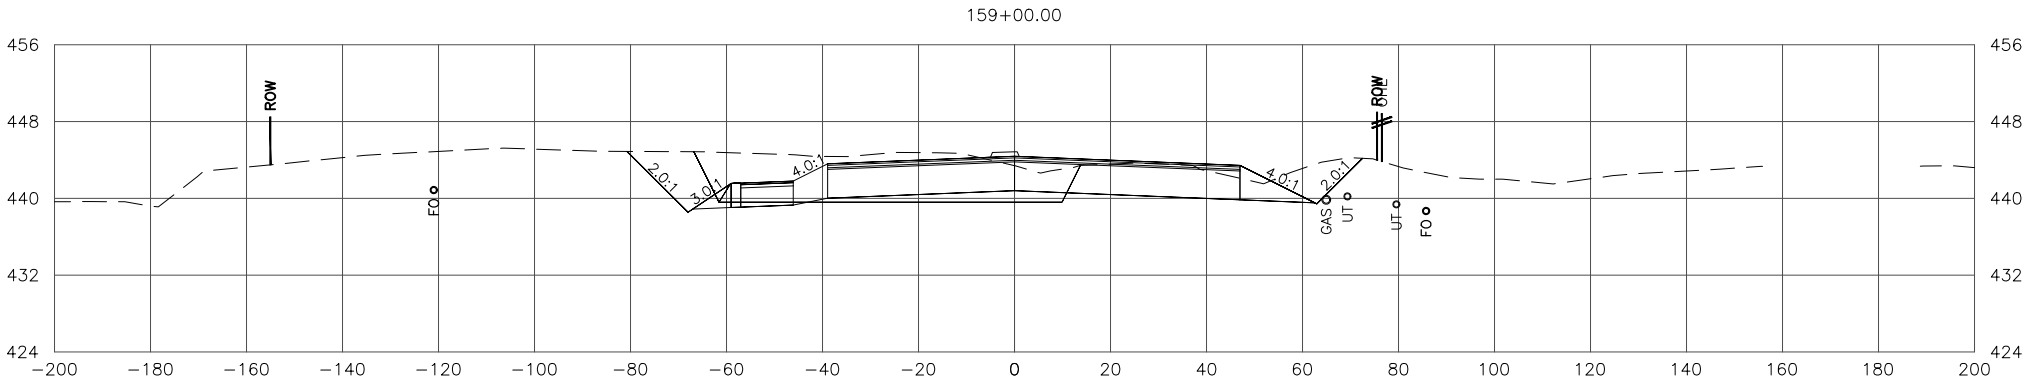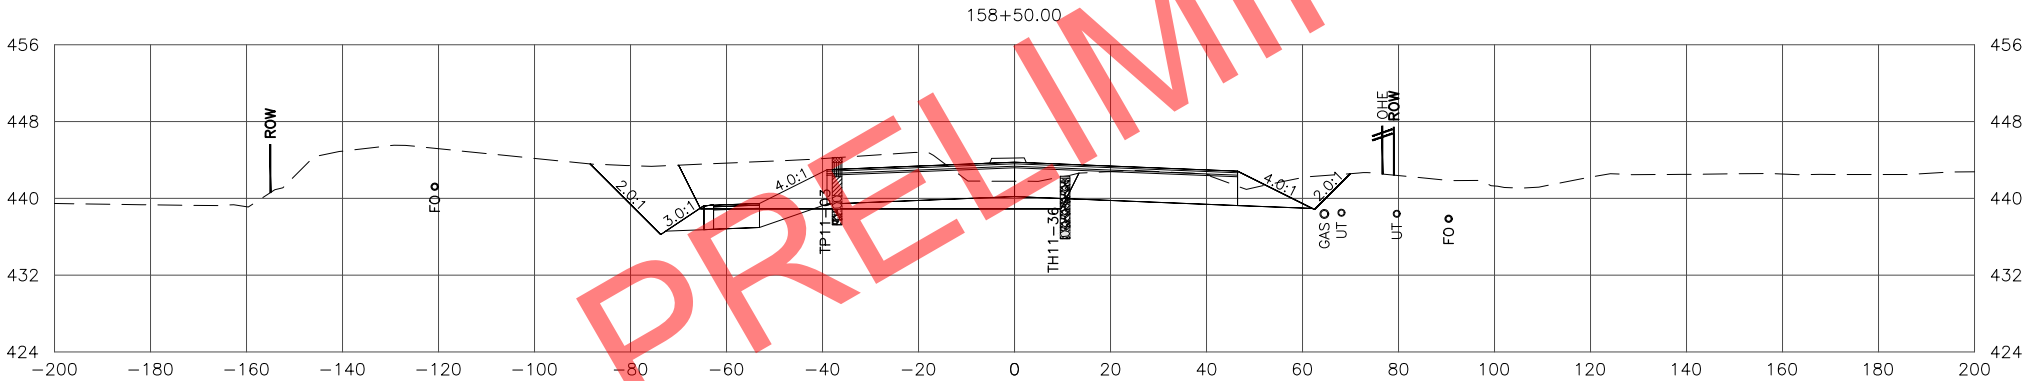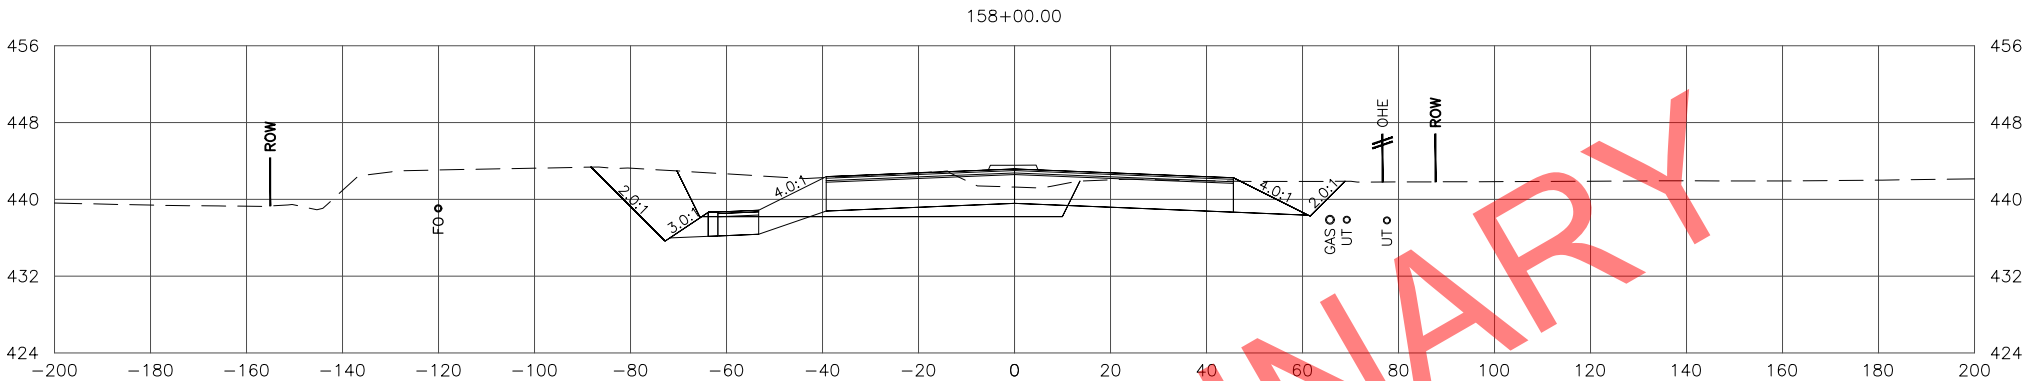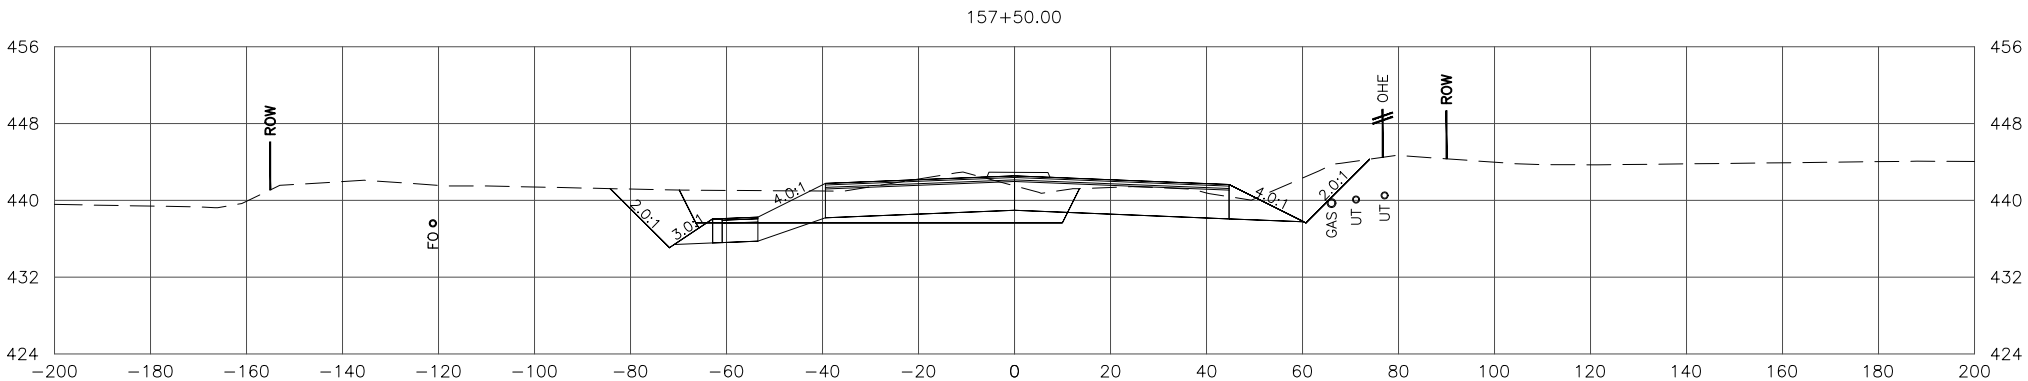

STATE OF ALASKA
DEPARTMENT OF TRANSPORTATION
AND PUBLIC FACILITIES

SEWARD MERIDIAN PARKWAY
ROAD IMPROVEMENTS, PHASE II:
PALMER-WASILLA HWY TO SELDON RD

SEWARD MERIDIAN PARKWAY
CROSS SECTIONS

FILE \\W:\PROJECTS\SEWARD MERIDIAN PHASE II - 51221\CIV3D\CIV3D\X-SECTION\51221_SMP X-SECTIONS 2 OF 2.DWG

DATE/TIME 10/3/2022 4:01 PM





LAYOUT X65

DESIGNED

CHECKED

DRAFTED

NO.	DATE	REVISION	STATE	PROJECT DESIGNATION	YEAR	SHEET NO.	TOTAL SHEETS
			ALASKA	0001(417)/Z512210000	2022	X65	X84

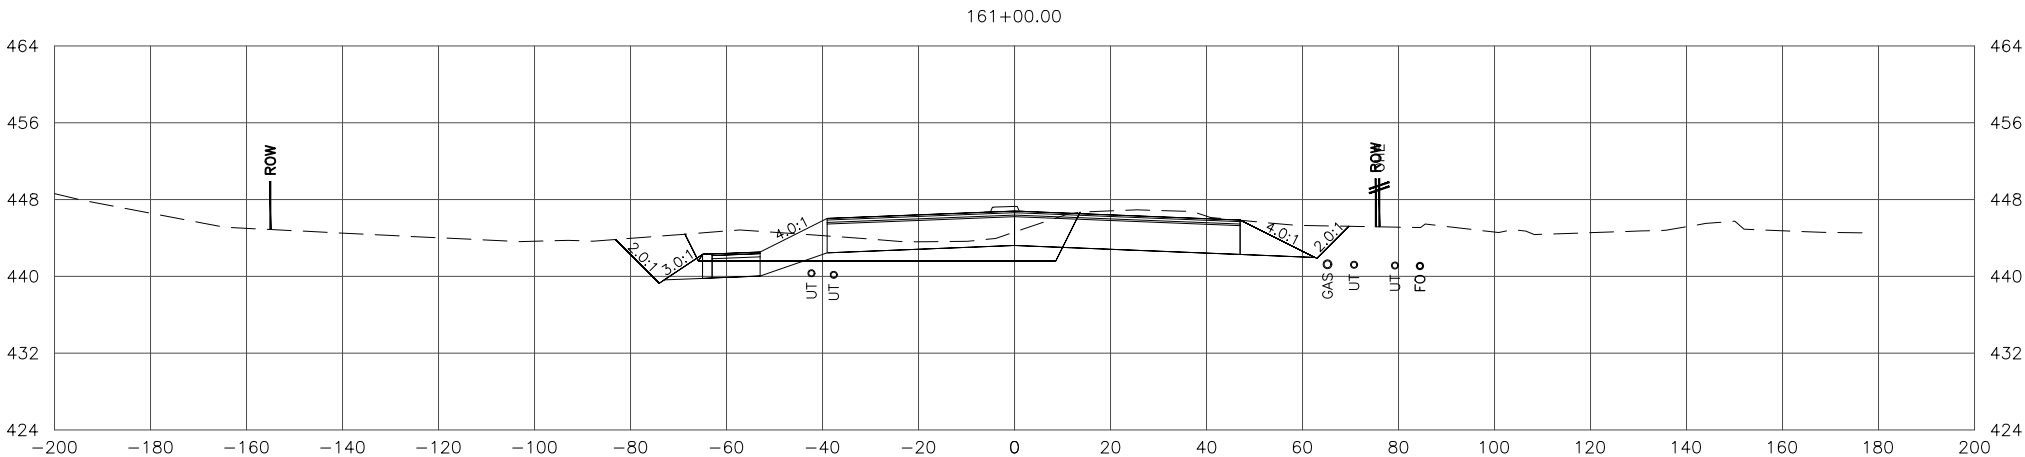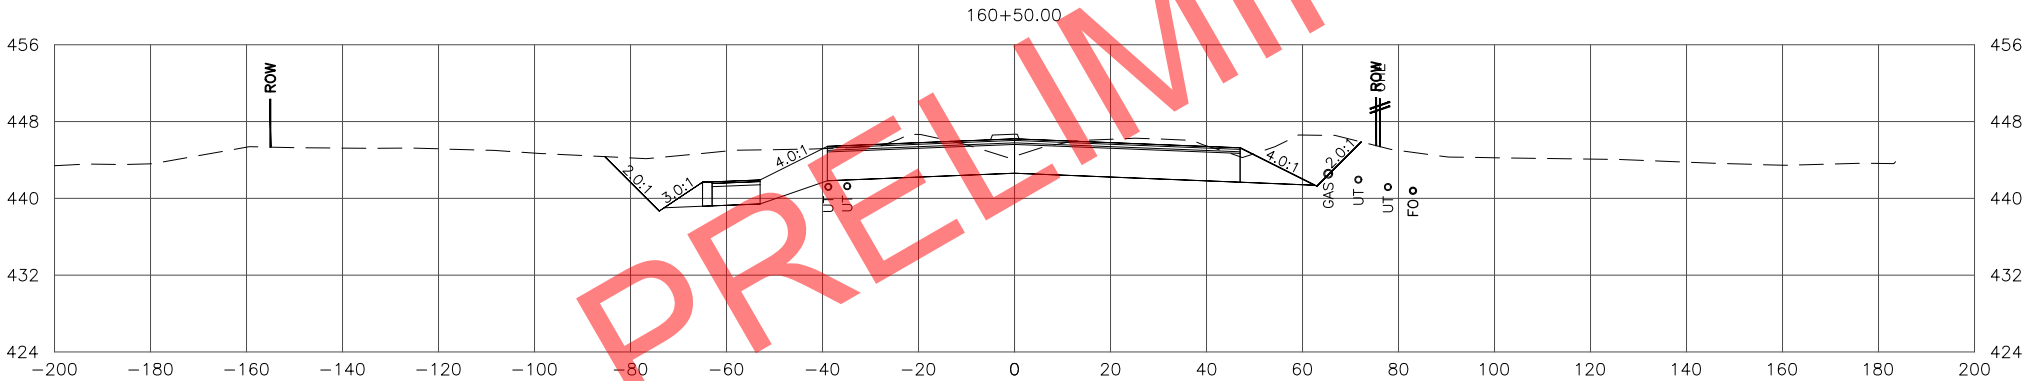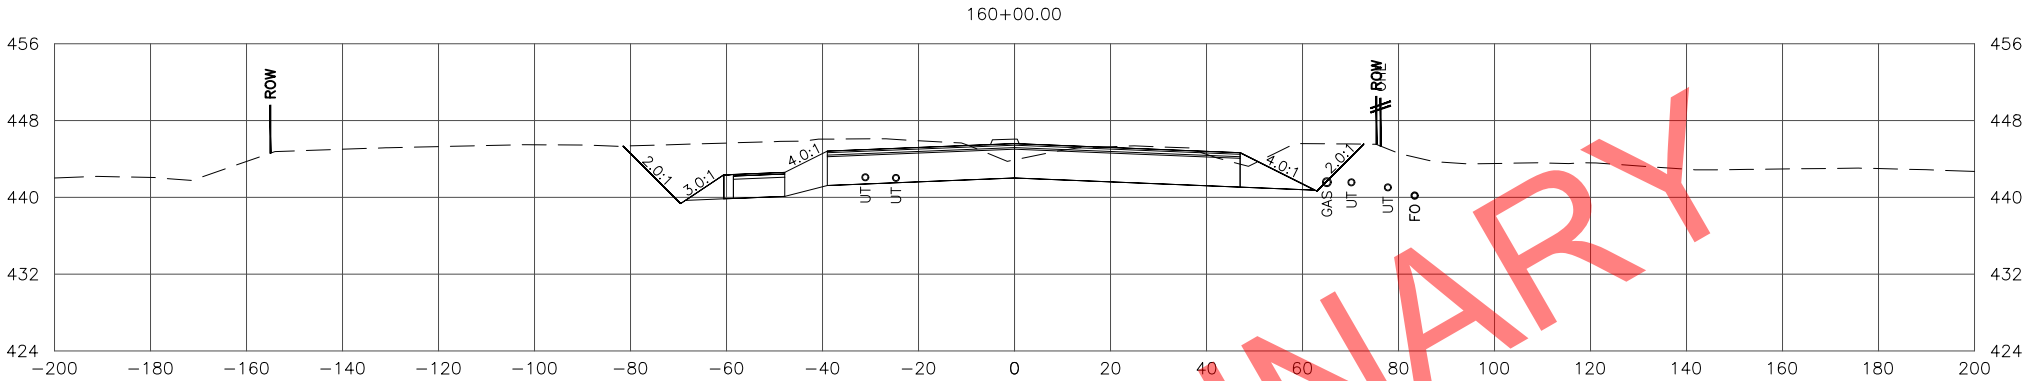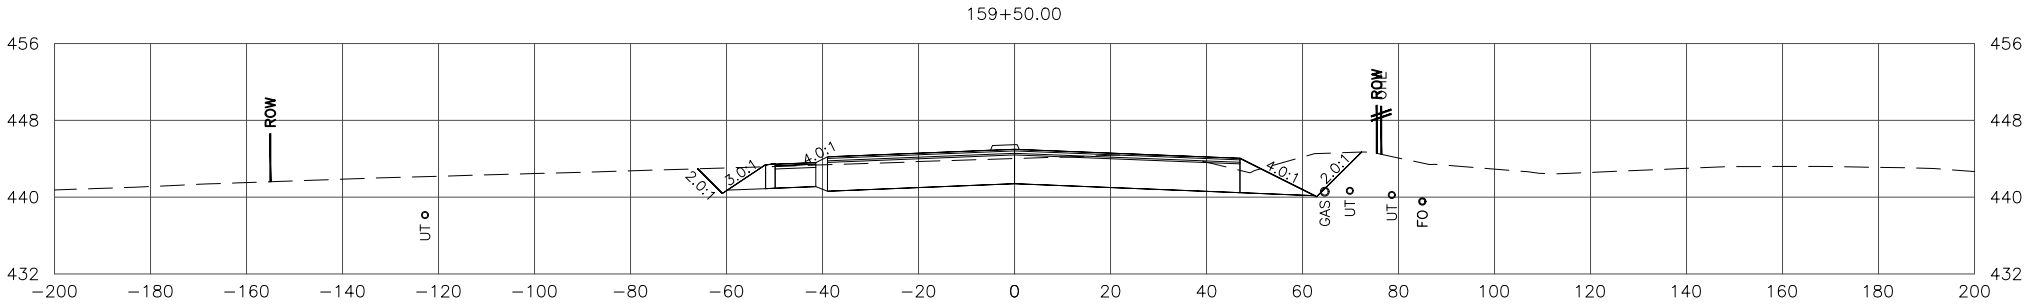

STATE OF ALASKA
DEPARTMENT OF TRANSPORTATION
AND PUBLIC FACILITIES

SEWARD MERIDIAN PARKWAY
ROAD IMPROVEMENTS, PHASE II:
PALMER-WASILLA HWY TO SELDON RD

SEWARD MERIDIAN PARKWAY
CROSS SECTIONS

FILE \\W:\PROJECTS\SEWARD MERIDIAN PHASE II - 51221\GIS3D\GIS3D\X-SECTION\51221_SMP X-SECTIONS 2 OF 2.DWG

DATE/TIME 10/3/2022 4:02 PM

LAYOUT X66





DESIGNED

CHECKED

DRAFTED

NO.	DATE	REVISION

STATE	PROJECT DESIGNATION	YEAR	SHEET NO.	TOTAL SHEETS
ALASKA	0001(417)/Z512210000	2022	X66	X84

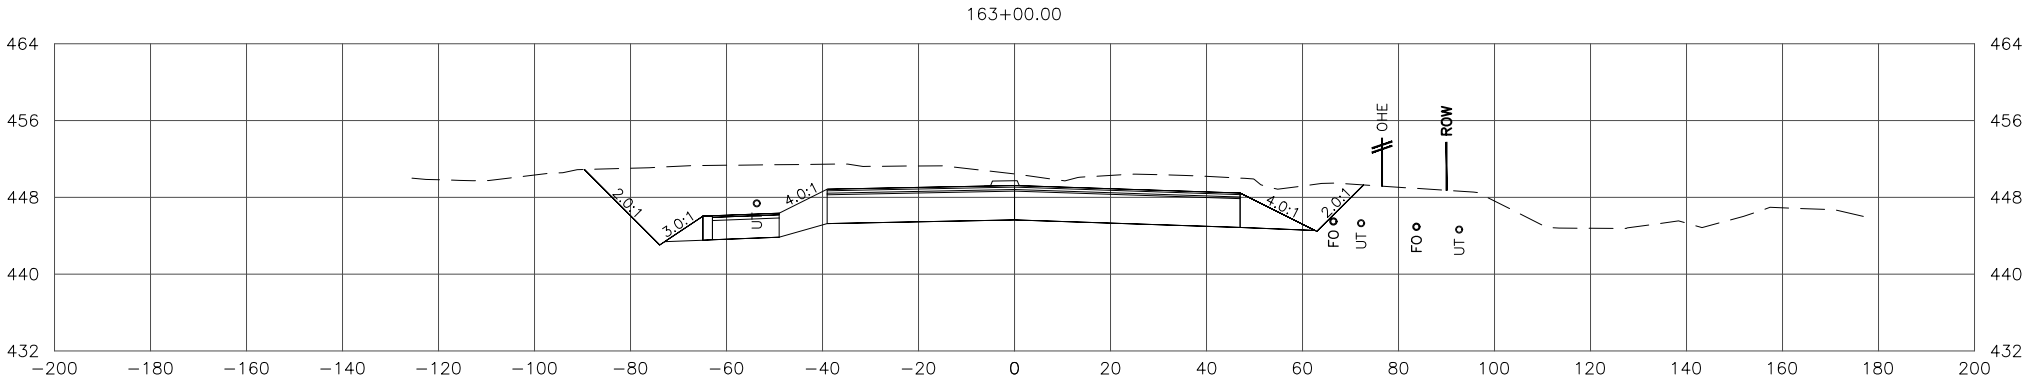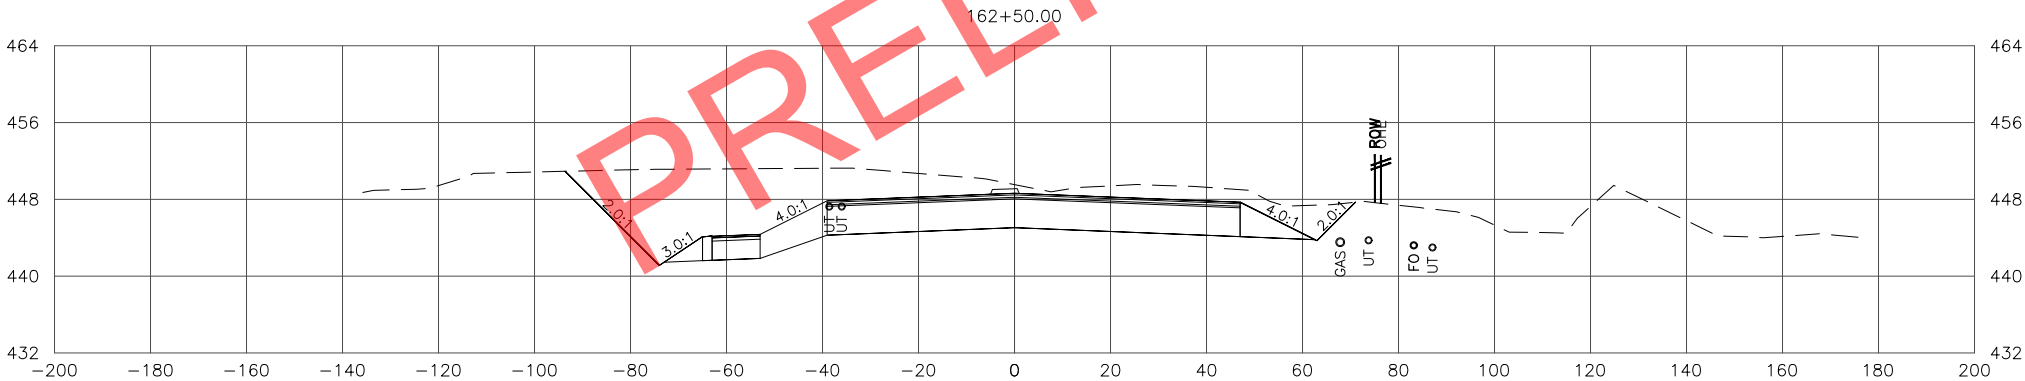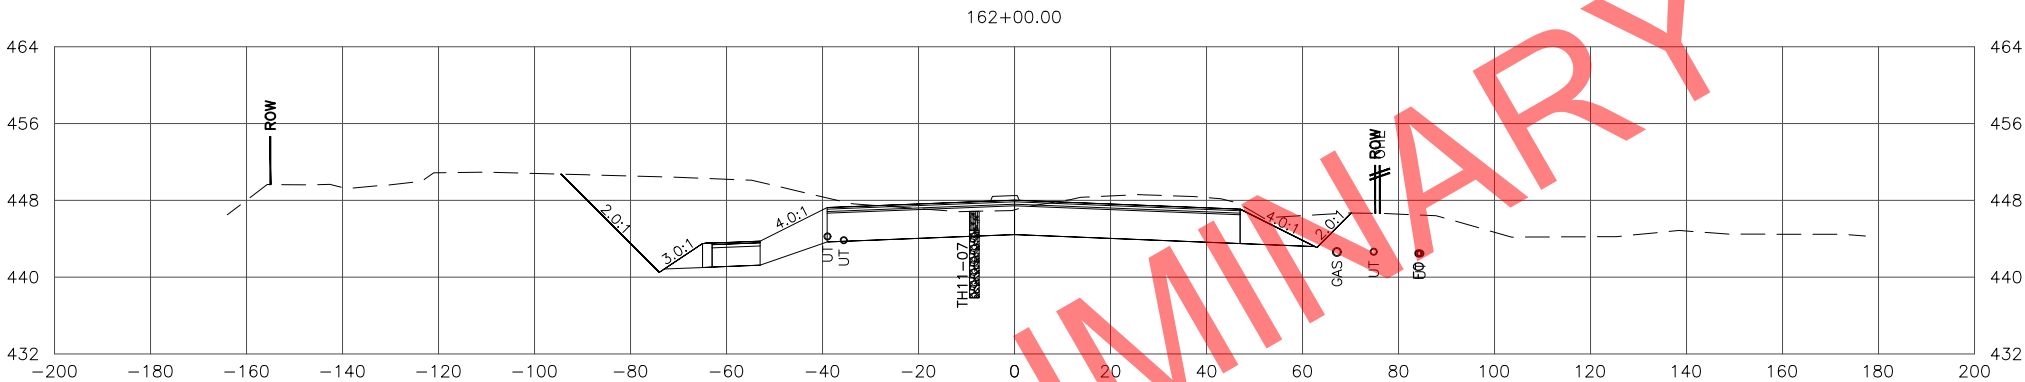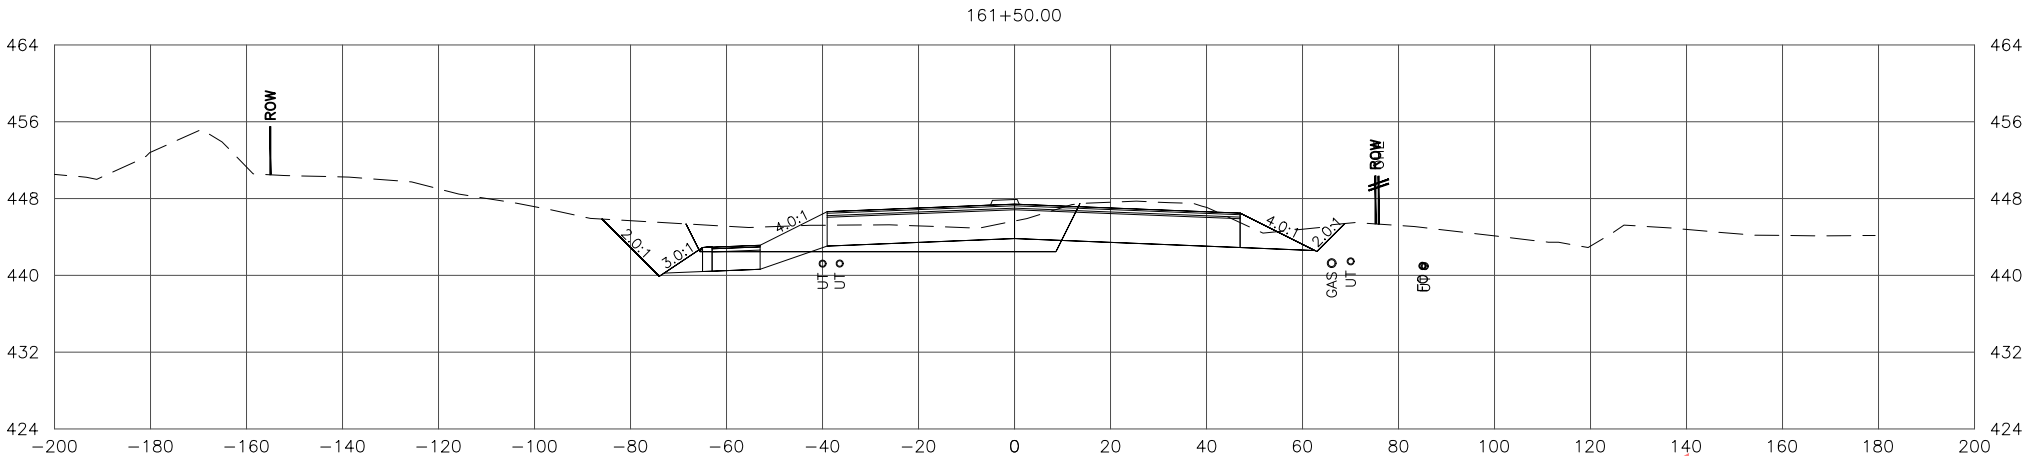

STATE OF ALASKA
DEPARTMENT OF TRANSPORTATION
AND PUBLIC FACILITIES

SEWARD MERIDIAN PARKWAY
ROAD IMPROVEMENTS, PHASE II:
PALMER-WASILLA HWY TO SELDON RD

SEWARD MERIDIAN PARKWAY
CROSS SECTIONS

FILE W:\PROJECTS\SEWARD MERIDIAN PHASE II - 51221\CIV3D\CIV3D\X-SECTION\51221_SMP X-SECTIONS 2 OF 2.DWG

DATE/TIME 10/3/2022 4:02 PM





LAYOUT X67

DESIGNED

CHECKED

DRAFTED

NO.	DATE	REVISION	STATE	PROJECT DESIGNATION	YEAR	SHEET NO.	TOTAL SHEETS
			ALASKA	0001(417)/Z512210000	2022	X67	X84

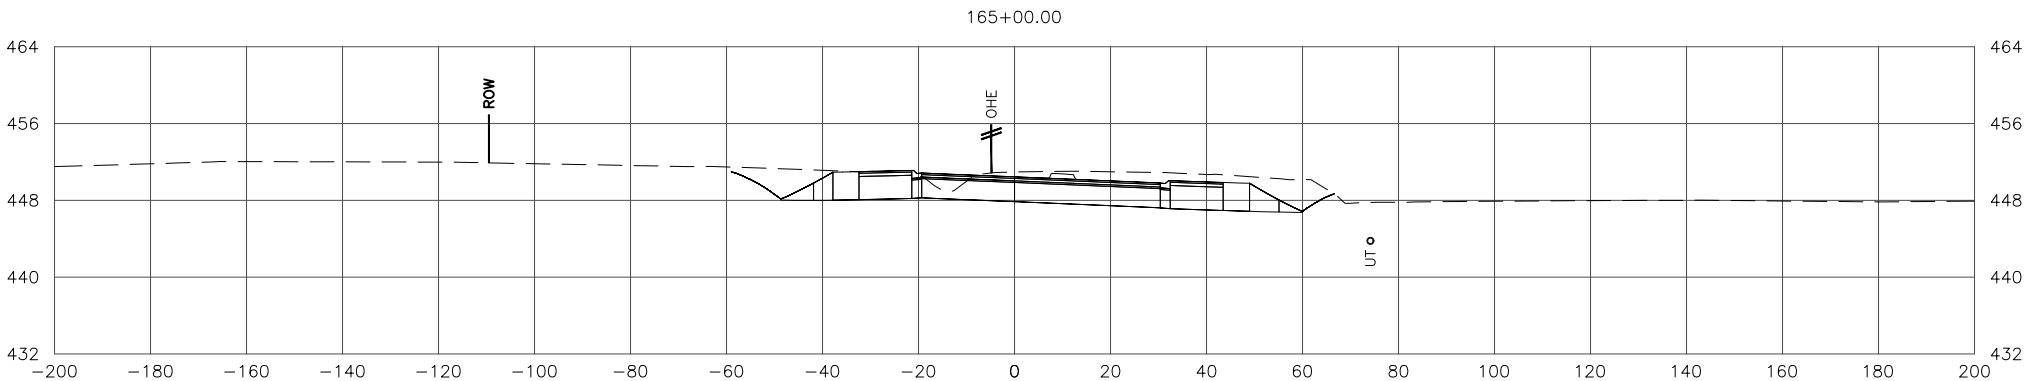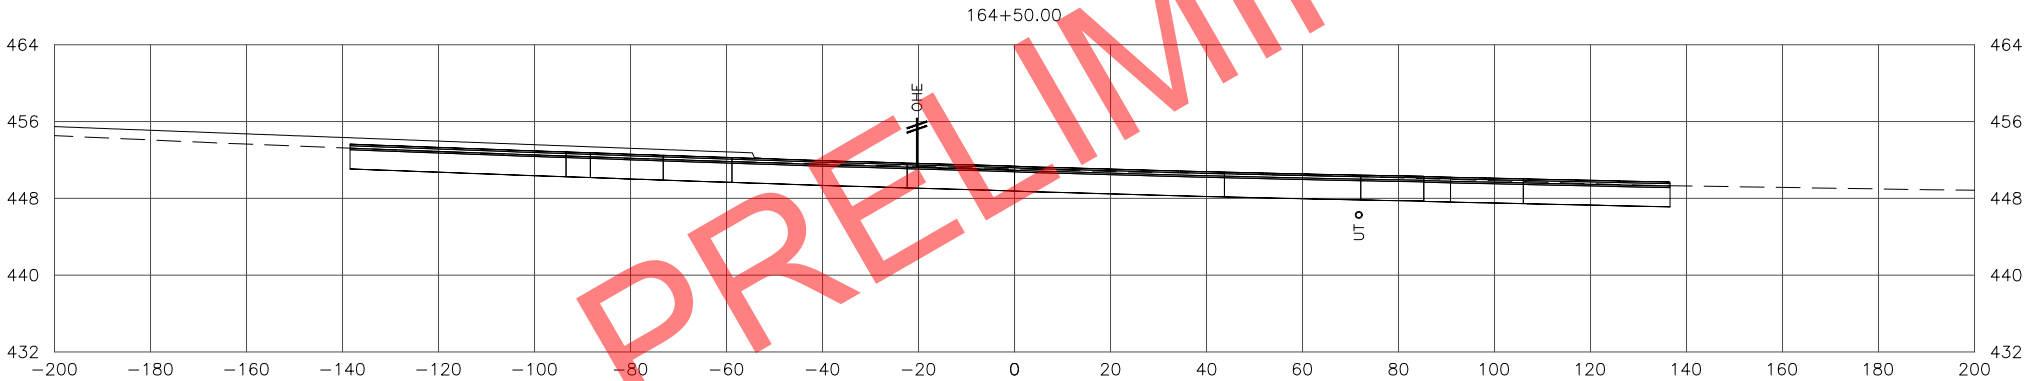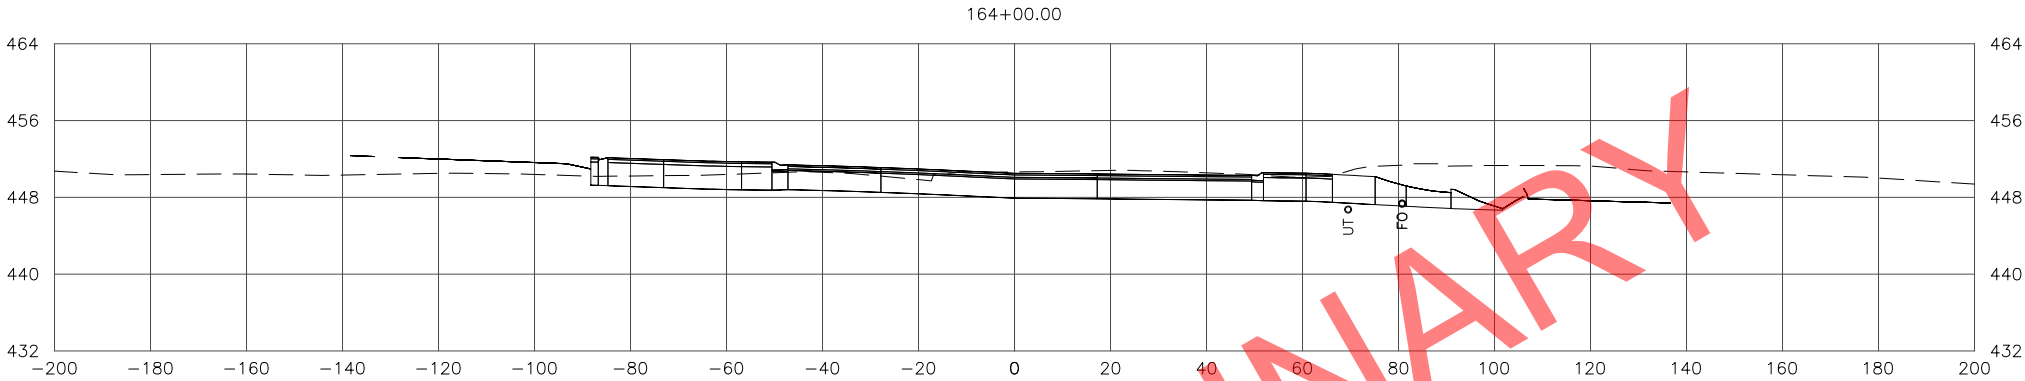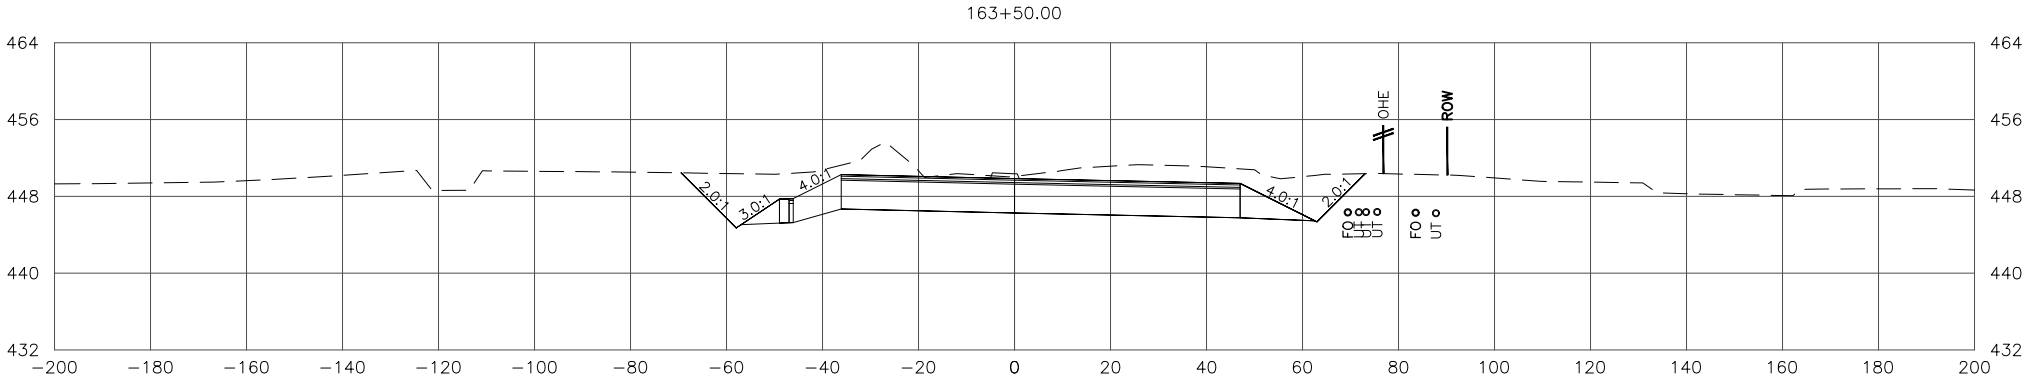

STATE OF ALASKA
DEPARTMENT OF TRANSPORTATION
AND PUBLIC FACILITIES

SEWARD MERIDIAN PARKWAY
ROAD IMPROVEMENTS, PHASE II:
PALMER-WASILLA HWY TO SELDON RD

SEWARD MERIDIAN PARKWAY
CROSS SECTIONS

FILE \\W:\PROJECTS\SEWARD MERIDIAN PHASE II - 51221\CIV3D\CIV3D\X-SECTION\51221_SMP X-SECTIONS 2 OF 2.DWG

DATE/TIME

10/3/2022 4:03 PM

LAYOUT

X68

DESIGNED

--

CHECKED





--

DRAFTED

--

NO.	DATE	REVISION

STATE	PROJECT DESIGNATION	YEAR	SHEET NO.	TOTAL SHEETS
ALASKA	0001(417)/Z512210000	2022	X68	X84

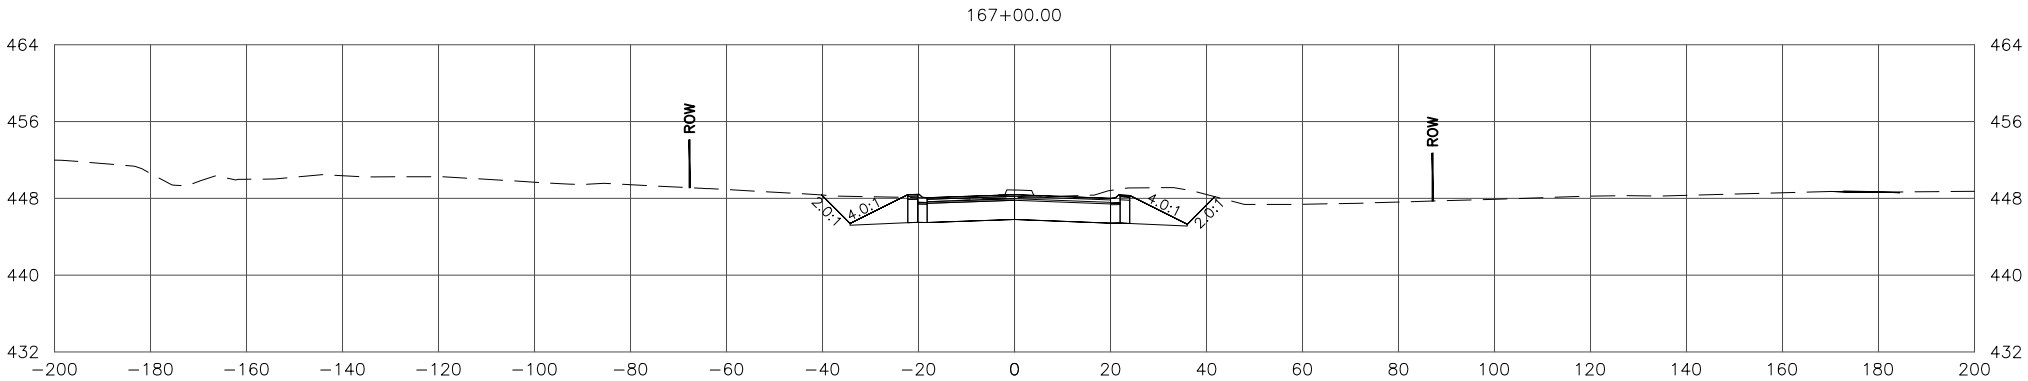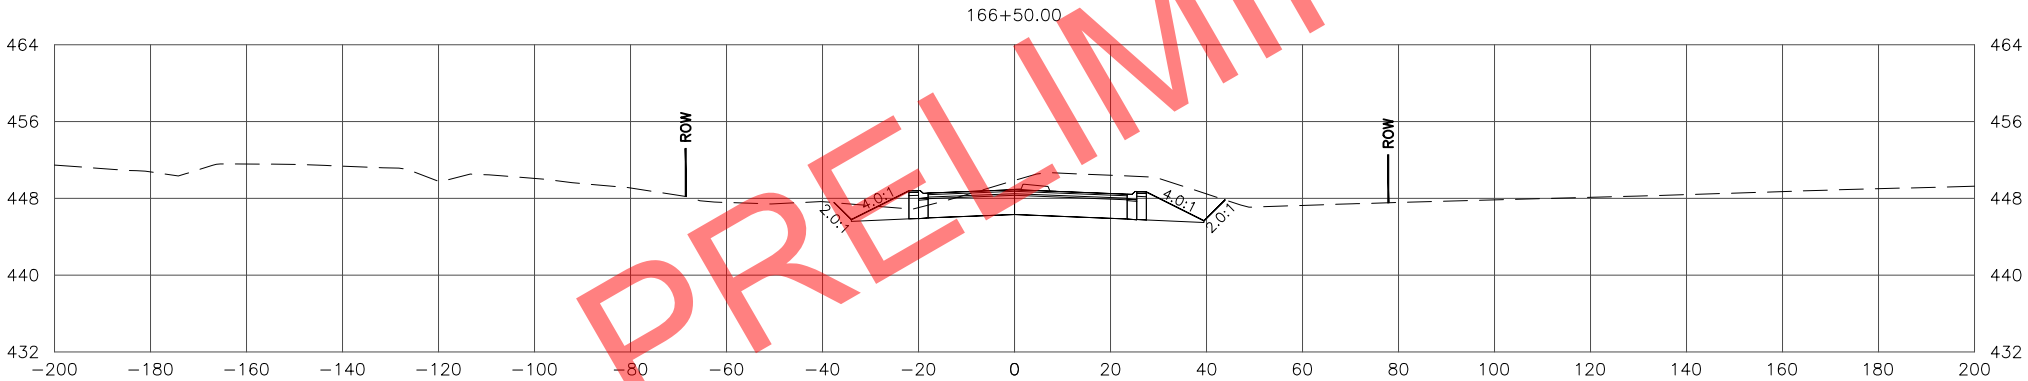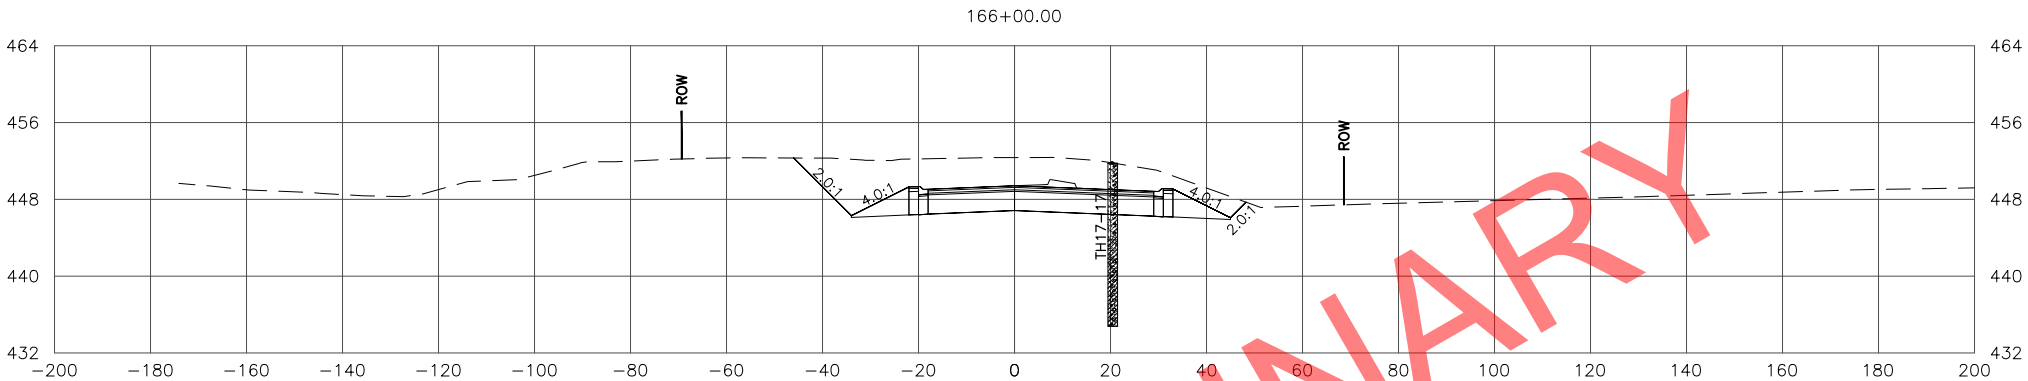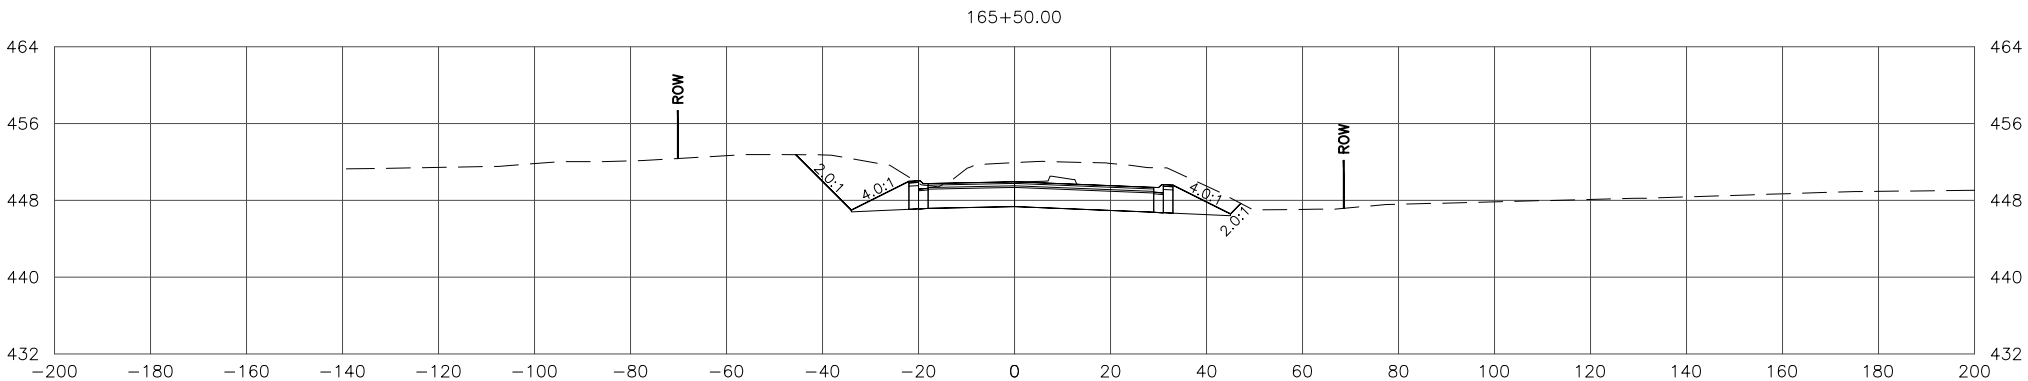




STATE OF ALASKA
DEPARTMENT OF TRANSPORTATION
AND PUBLIC FACILITIES

**SEWARD MERIDIAN PARKWAY
ROAD IMPROVEMENTS, PHASE II:
PALMER-WASILLA HWY TO SELDON RD**

**SEWARD MERIDIAN PARKWAY
CROSS SECTIONS**

FILE \\W:\PROJECTS\SEWARD MERIDIAN PHASE II - 51221\CIV3D\CIV3D\X-SECTION\51221_SMP X-SECTIONS 2 OF 2.DWG DATE/TIME 10/3/2022 4:03 PM X69 LAYOUT DESIGNED CHECKED DRAFTED









NO.	DATE	REVISION	STATE	PROJECT DESIGNATION	YEAR	SHEET NO.	TOTAL SHEETS
			ALASKA	0001(417)/Z512210000	2022	X69	X84

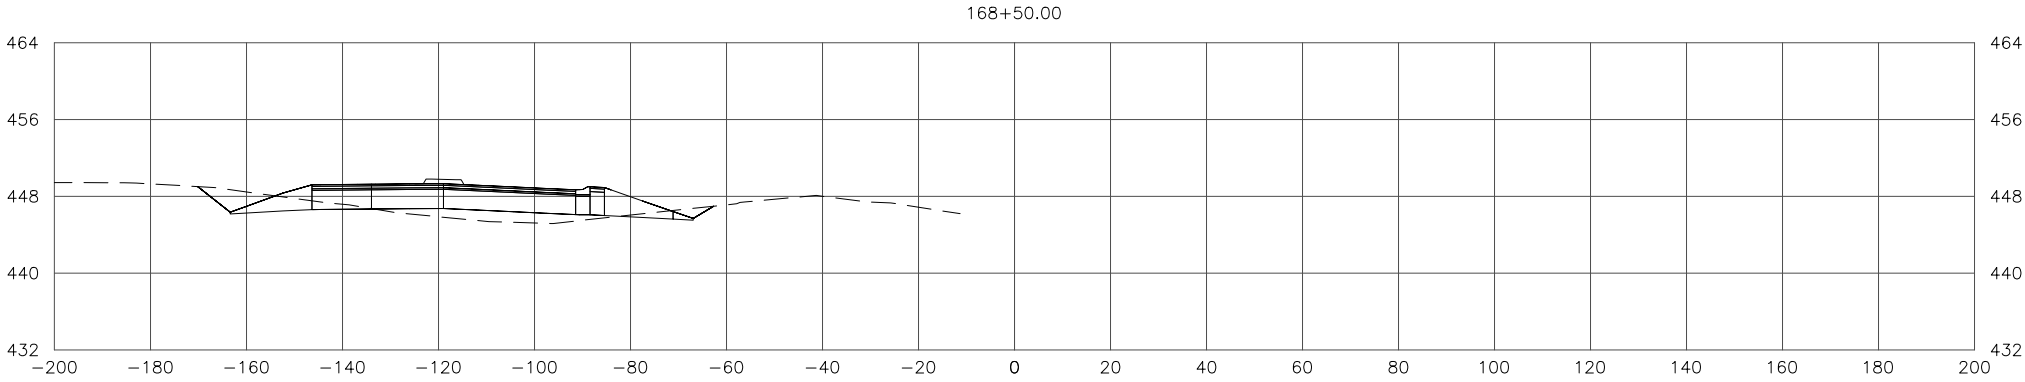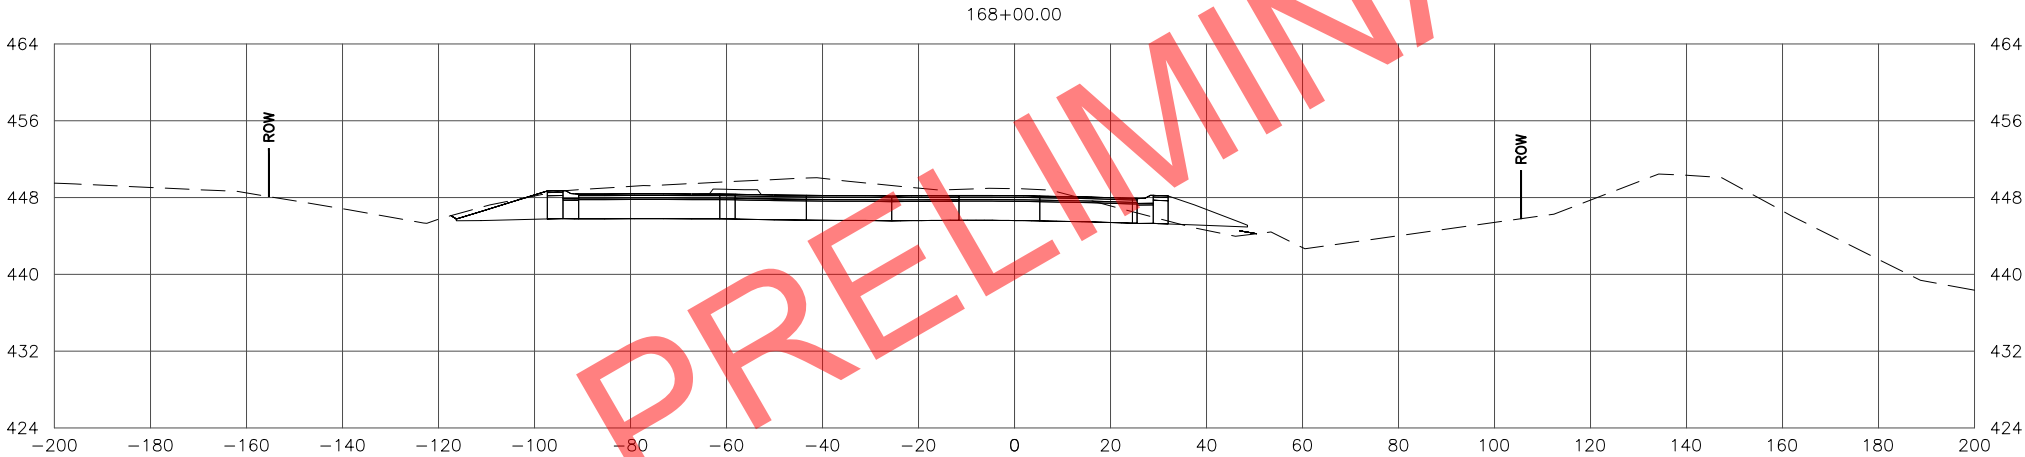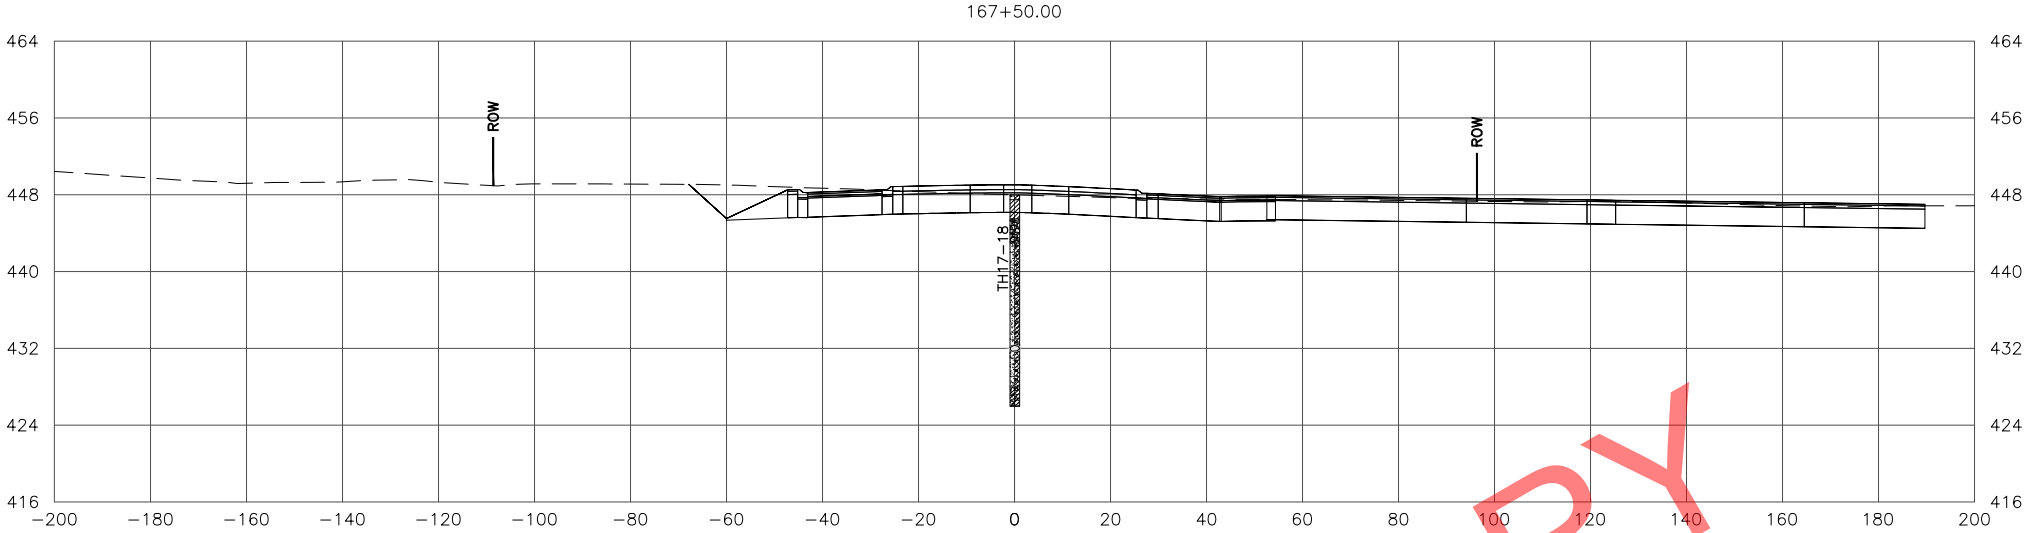

STATE OF ALASKA
DEPARTMENT OF TRANSPORTATION
AND PUBLIC FACILITIES
**SEWARD MERIDIAN PARKWAY
ROAD IMPROVEMENTS, PHASE II:
PALMER-WASILLA HWY TO SELDON RD**

**SEWARD MERIDIAN PARKWAY
CROSS SECTIONS**

NO.	DATE	REVISION	STATE	PROJECT DESIGNATION	YEAR	SHEET NO.	TOTAL SHEETS
			ALASKA	0001(417)/Z512210000	2022	X70	X84

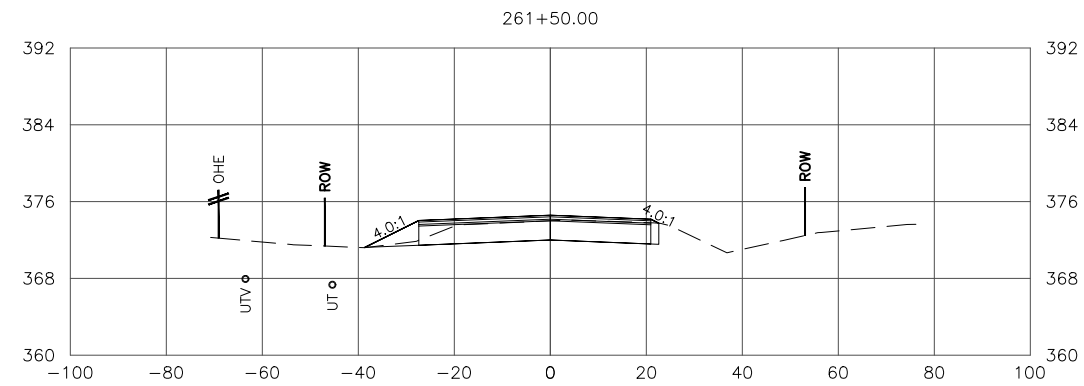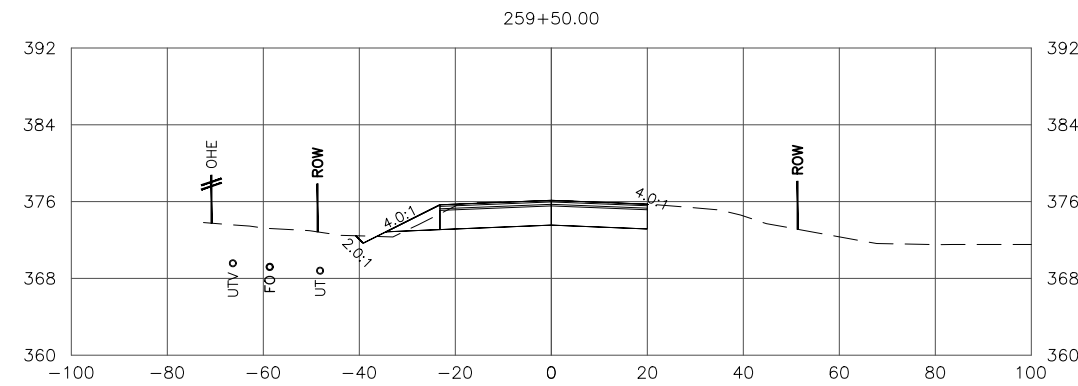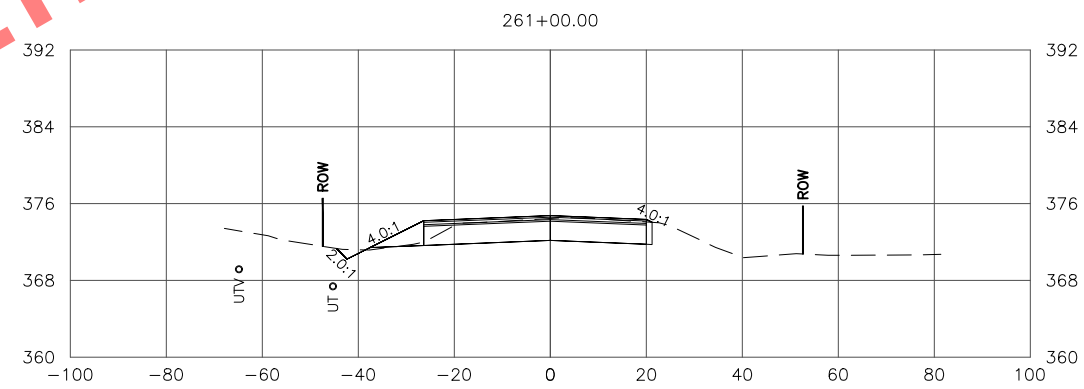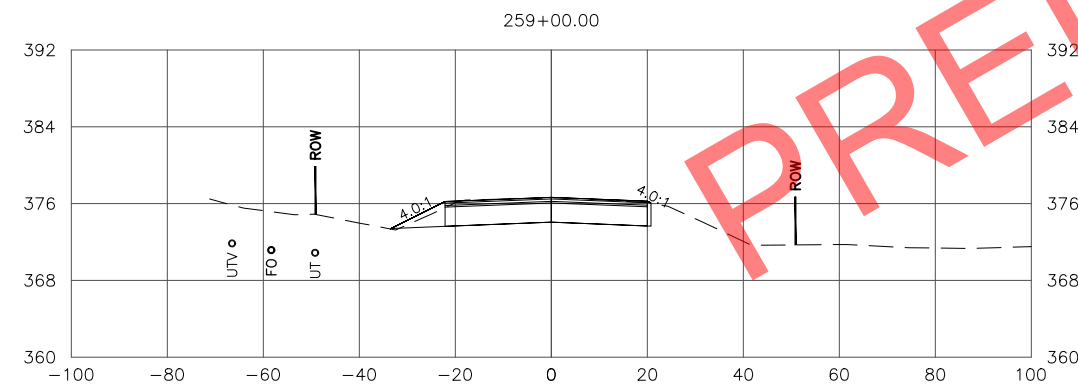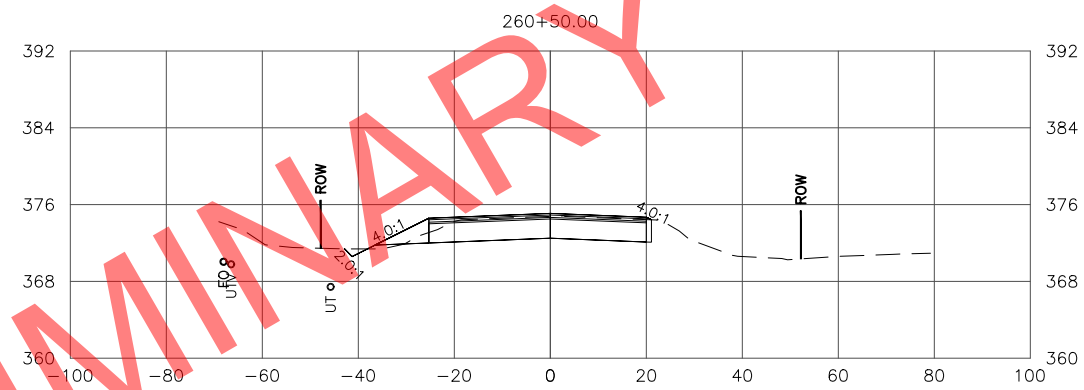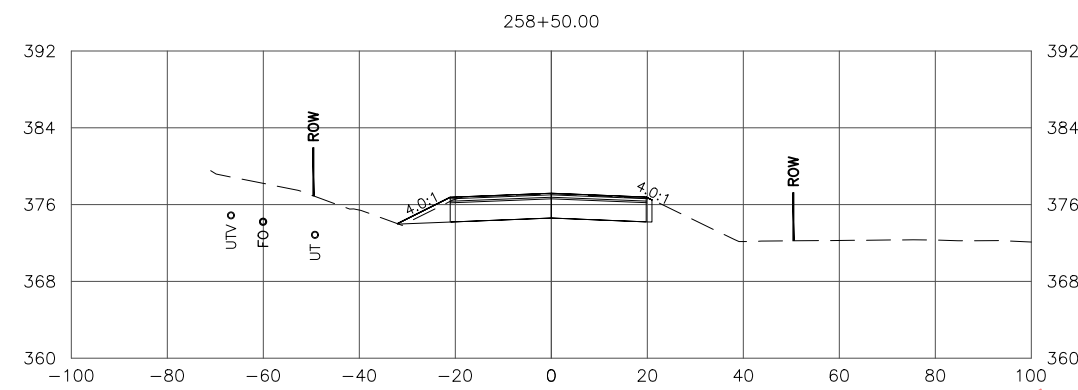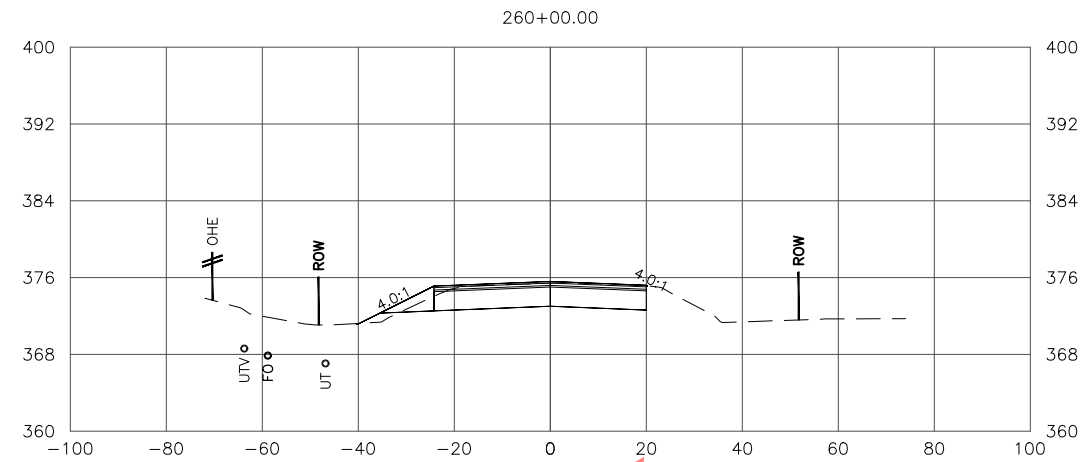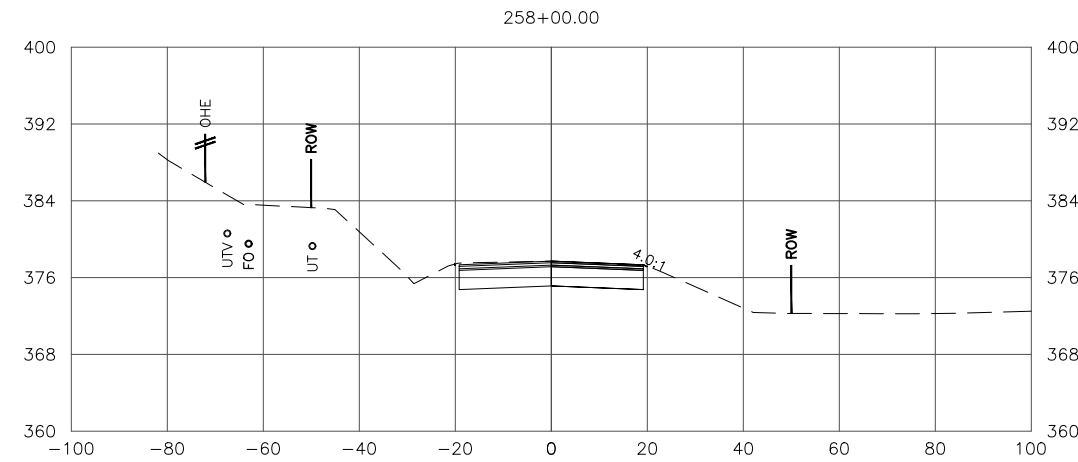









STATE OF ALASKA
DEPARTMENT OF TRANSPORTATION
AND PUBLIC FACILITIES

**SEWARD MERIDIAN PARKWAY
ROAD IMPROVEMENTS, PHASE II:
PALMER-WASILLA HWY TO SELDON RD**

BOGARD ROAD CROSS SECTIONS

FILE \\W:\PROJECTS\SEWARD MERIDIAN PHASE II - 51221\GIS3D\GIS3D\X-SECTION\51221_BOGARD-SELDON X-SECTIONS.DWG DATE/TIME 10/3/2022 4:06 PM X71 LAYOUT DESIGNED CHECKED DRAFTED

NO.	DATE	REVISION	STATE	PROJECT DESIGNATION	YEAR	SHEET NO.	TOTAL SHEETS
			ALASKA	0001(417)/Z512210000	2022	X71	X84

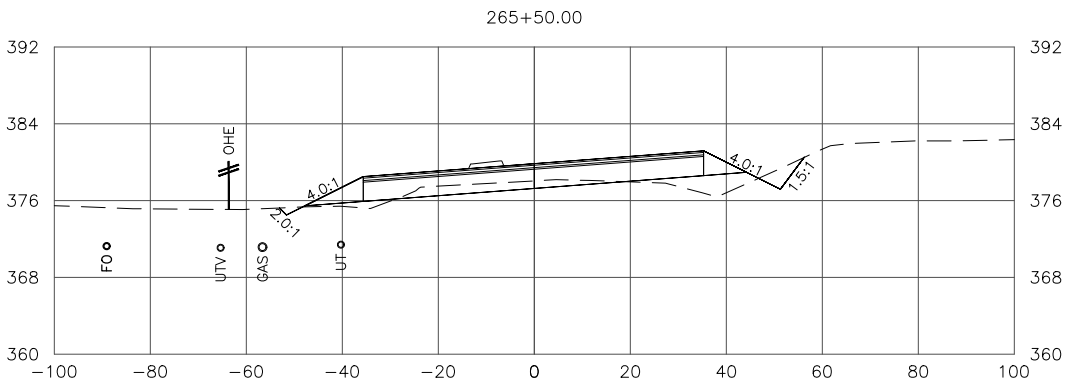
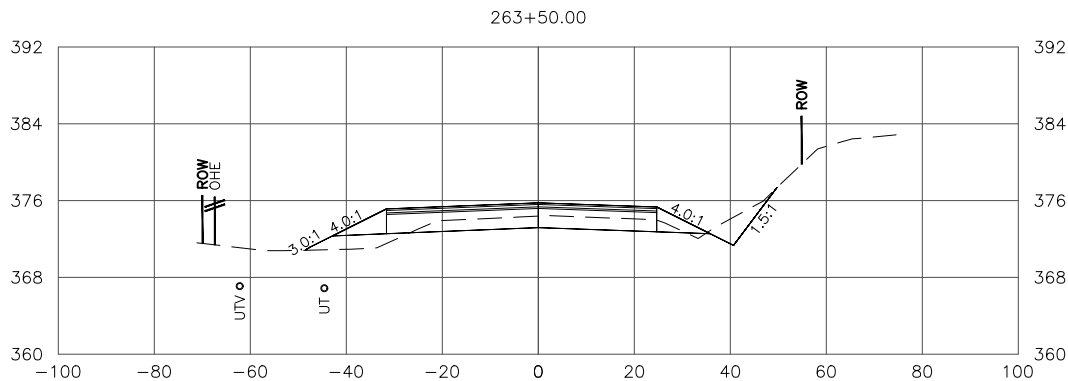
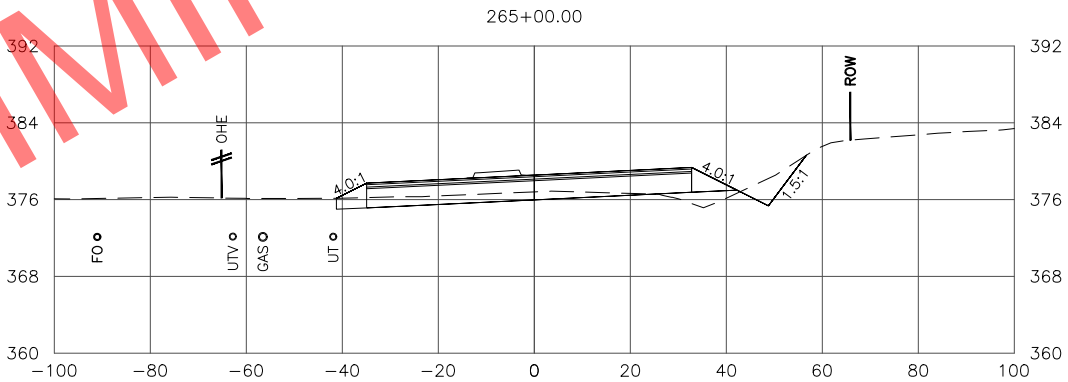
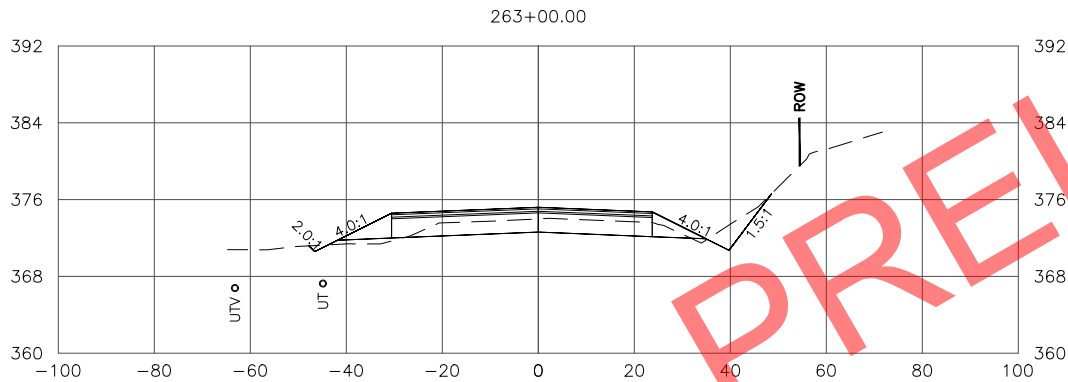
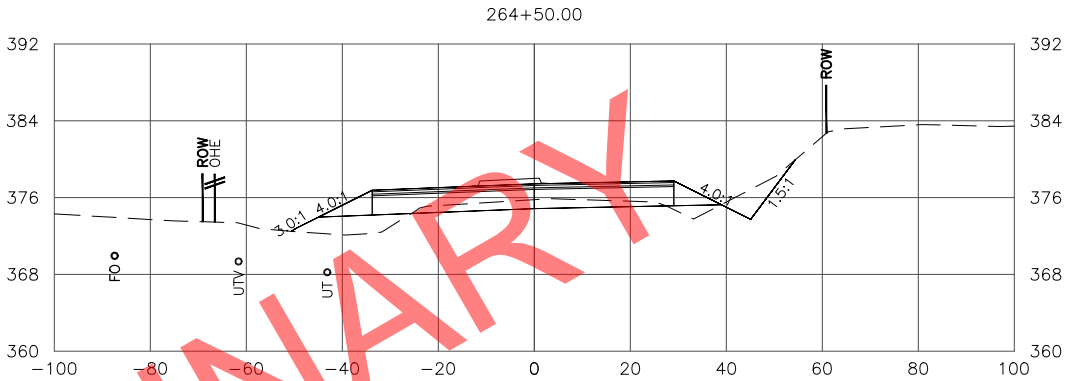
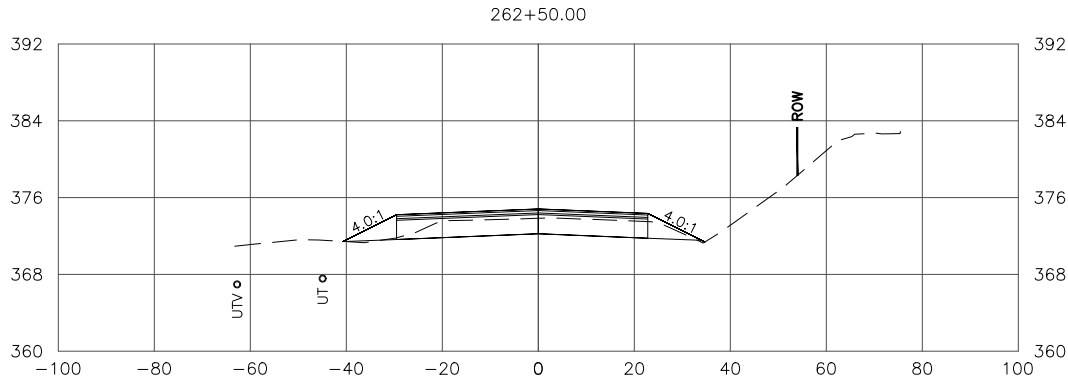
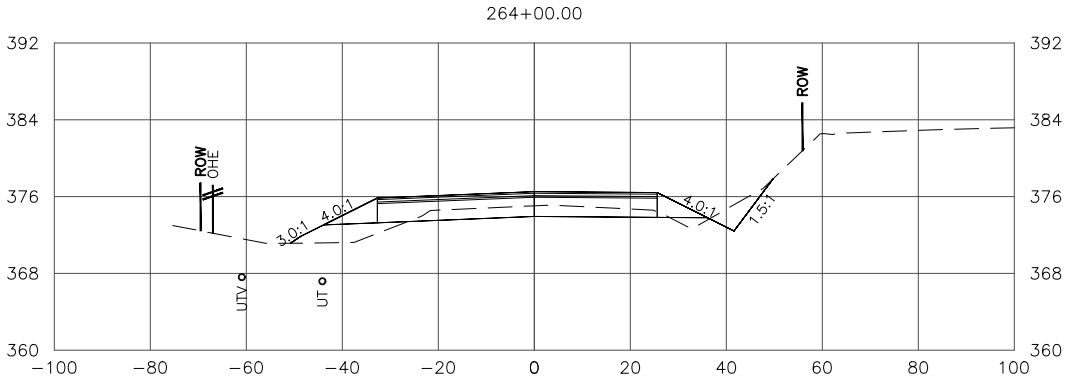
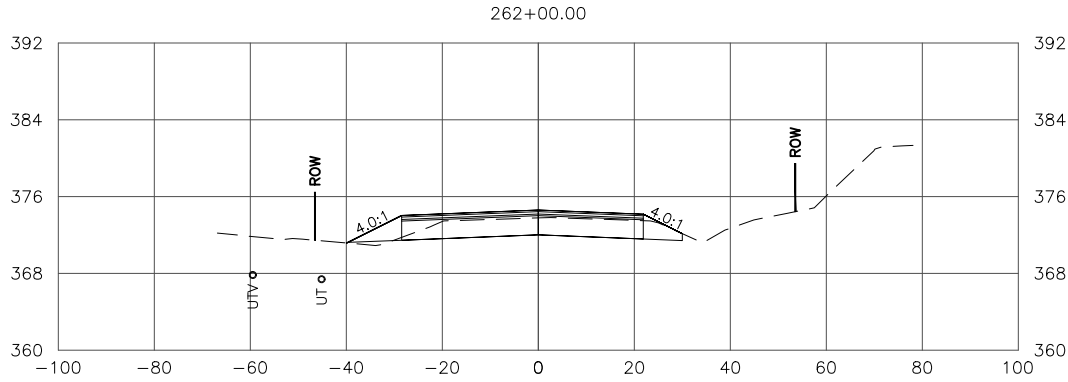


STATE OF ALASKA
DEPARTMENT OF TRANSPORTATION
AND PUBLIC FACILITIES
SEWARD MERIDIAN PARKWAY
ROAD IMPROVEMENTS, PHASE II:
PALMER-WASILLA HWY TO SELDON RD

BOGARD ROAD
CROSS SECTIONS

FILE \\W:\PROJECTS\SEWARD MERIDIAN PHASE II - 51221\CIV3D\X-SECTION\51221_BOGARD-SELDON X-SECTIONS.DWG DATE/TIME 10/3/2022 4:07 PM [LAYOUT] X72 [DESIGNED] [CHECKED] [DRAFTED]

NO.	DATE	REVISION	STATE	PROJECT DESIGNATION	YEAR	SHEET NO.	TOTAL SHEETS
			ALASKA	0001(417)/Z512210000	2022	X72	X84

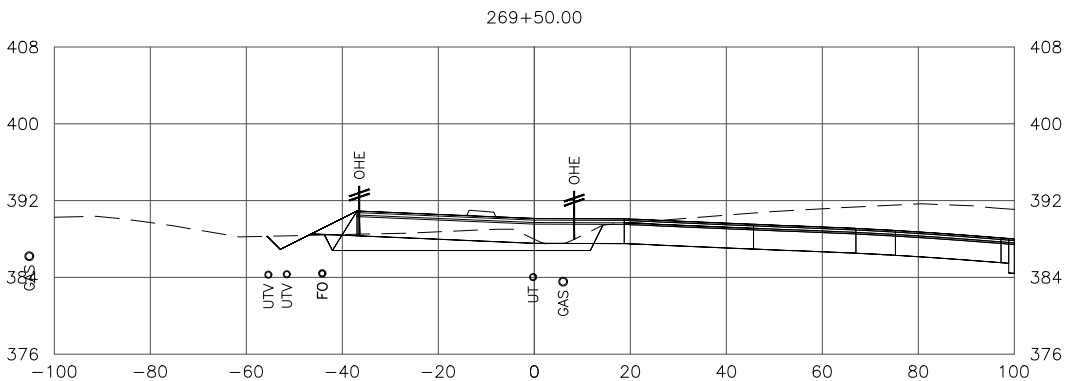
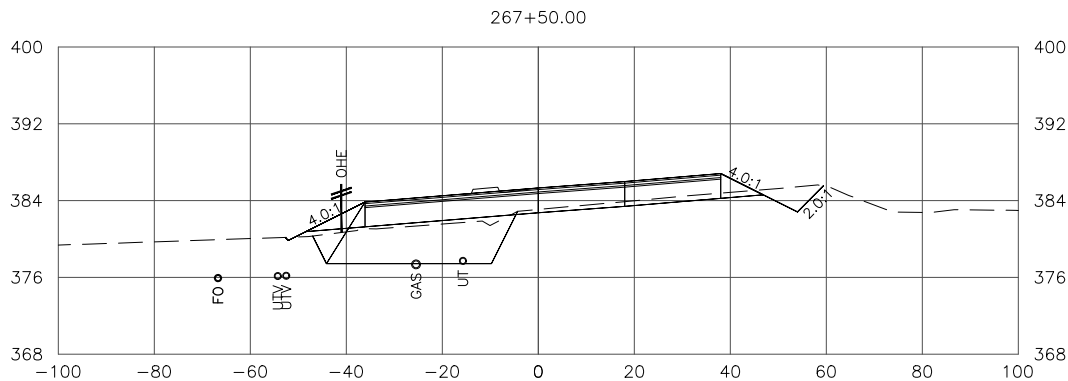
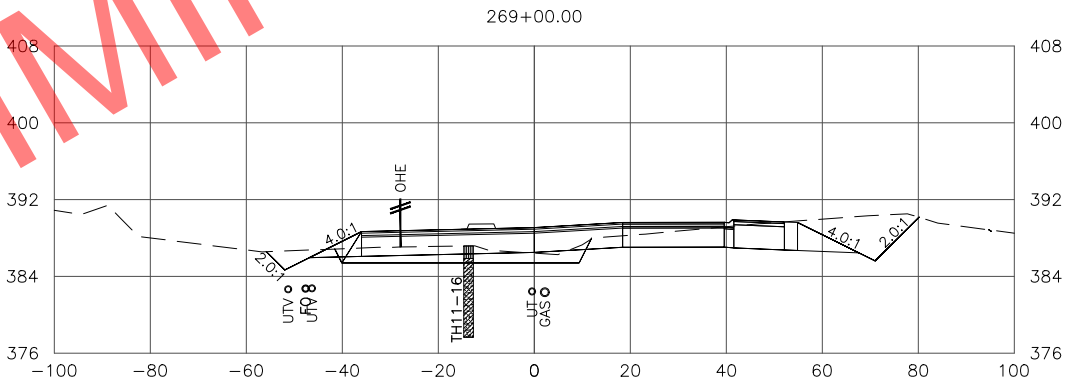
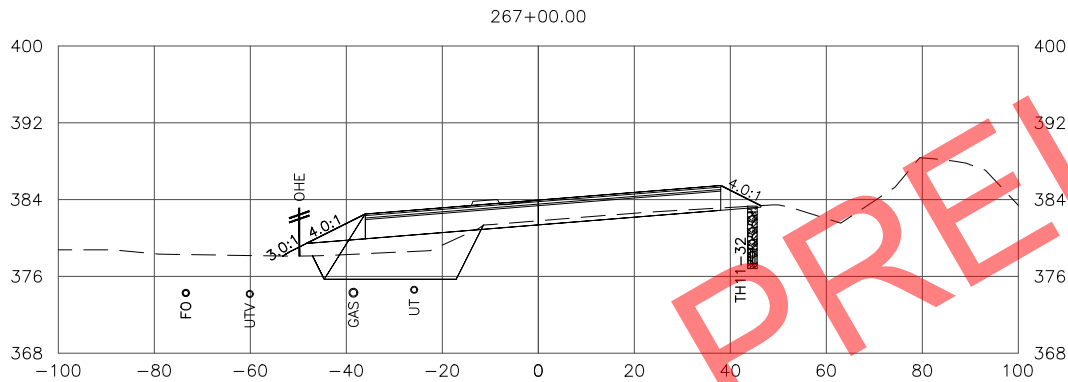
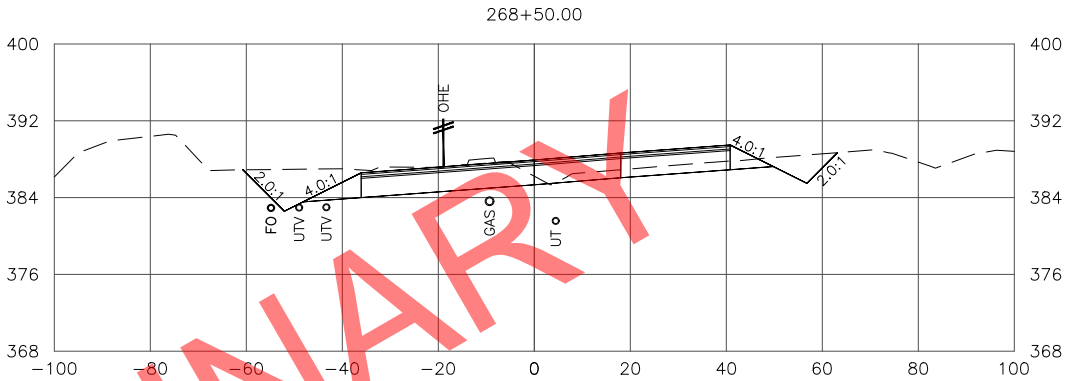
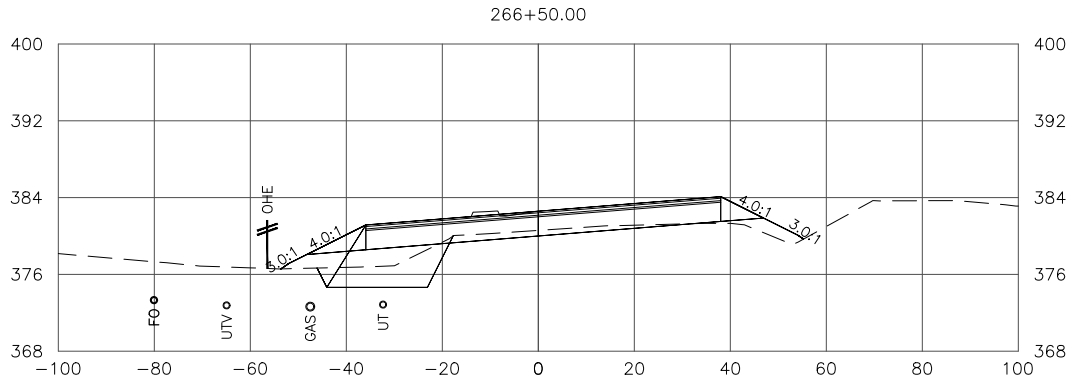
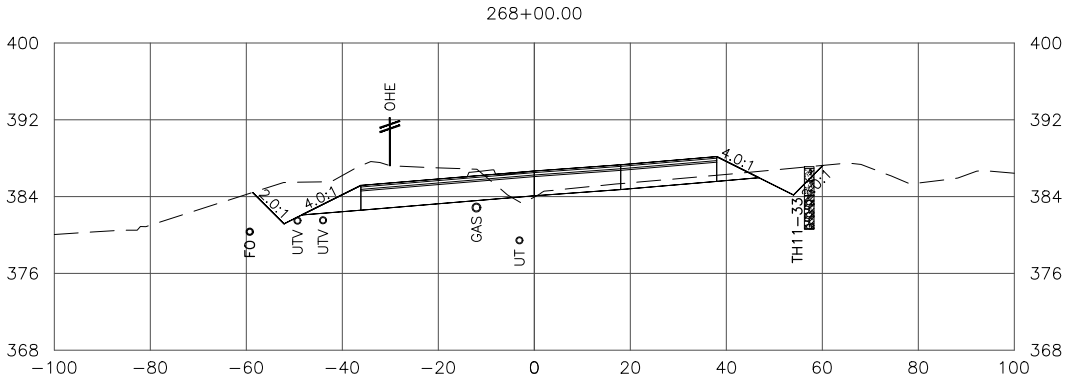
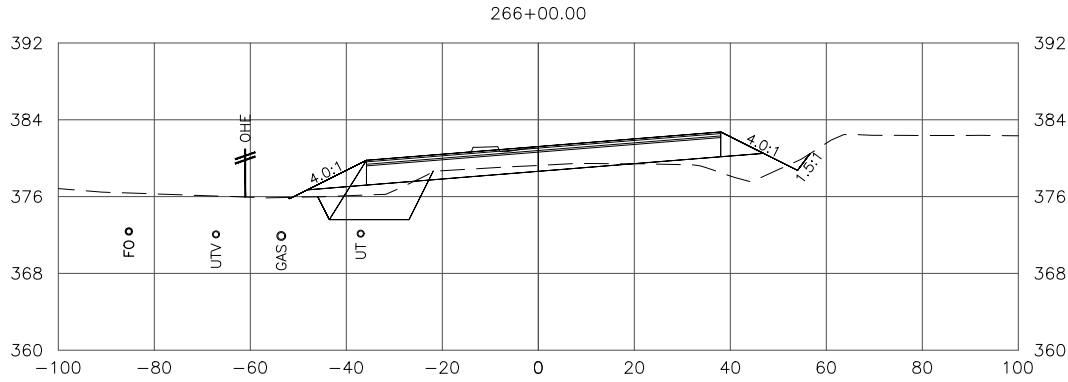


STATE OF ALASKA
DEPARTMENT OF TRANSPORTATION
AND PUBLIC FACILITIES
**SEWARD MERIDIAN PARKWAY
ROAD IMPROVEMENTS, PHASE II:
PALMER-WASILLA HWY TO SELDON RD**

**BOGARD ROAD
CROSS SECTIONS**

FILE \\W:\PROJECTS\SEWARD MERIDIAN PHASE II - 51221\CIV3D\CIV3D\X-SECTION\51221_BOGARD-SELDON X-SECTIONS.DWG DATE/TIME 10/3/2022 4:07 PM X73 LAYOUT DESIGNED CHECKED DRAFTED

NO.	DATE	REVISION	STATE	PROJECT DESIGNATION	YEAR	SHEET NO.	TOTAL SHEETS
			ALASKA	0001(417)/Z512210000	2022	X73	X84

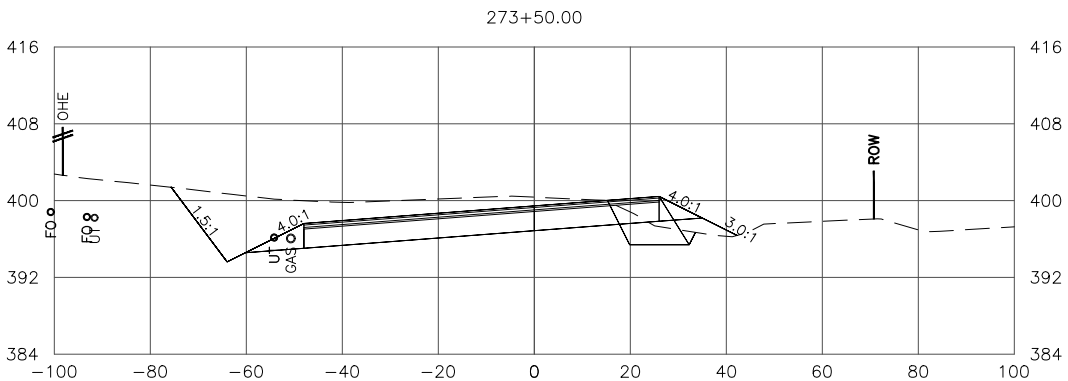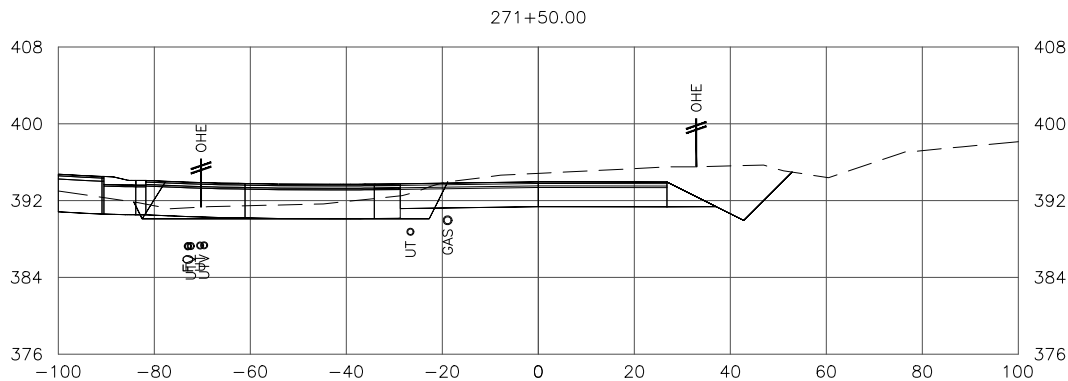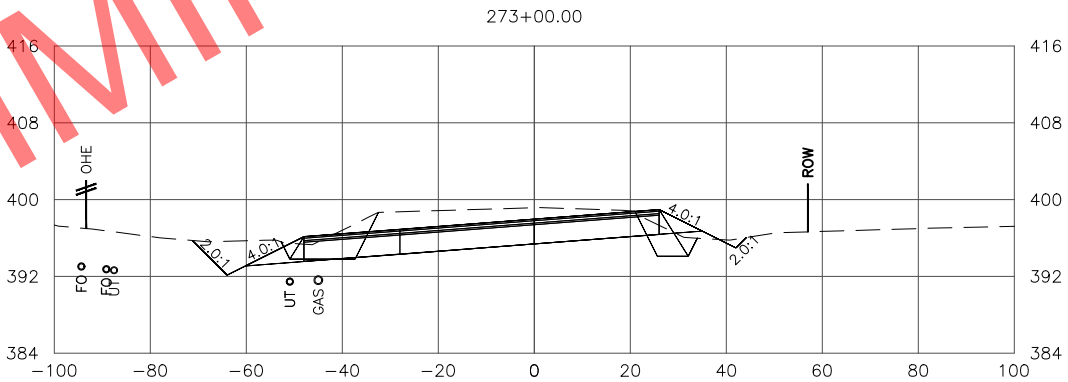
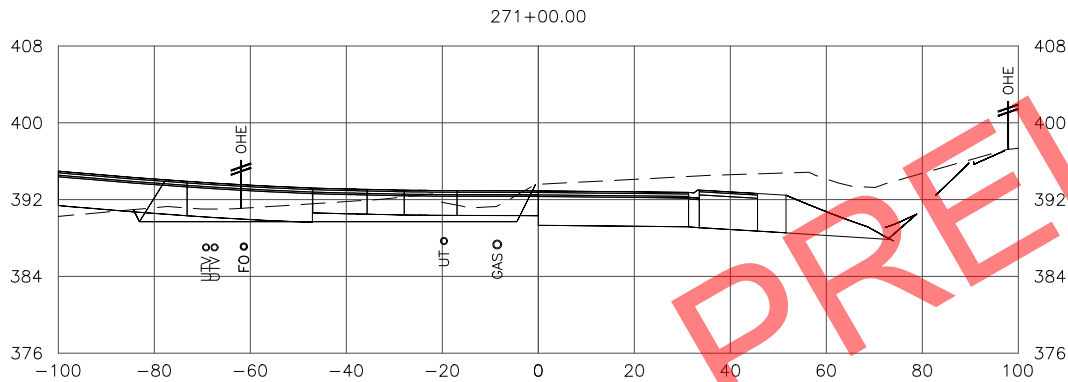
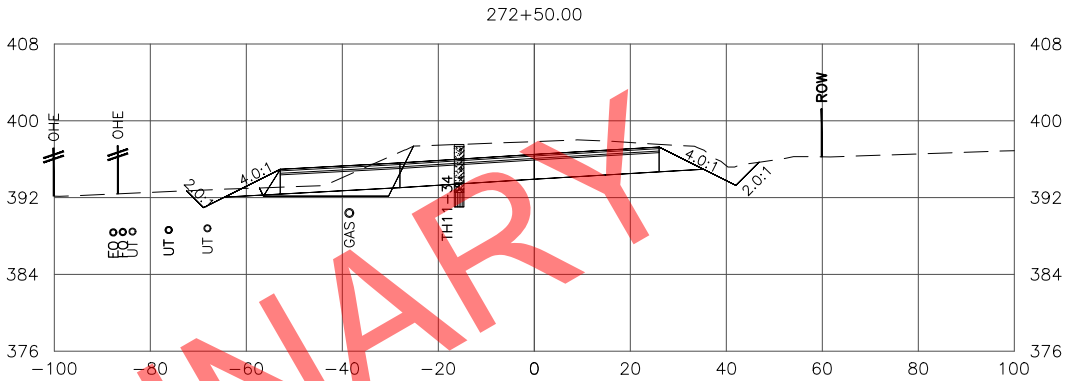
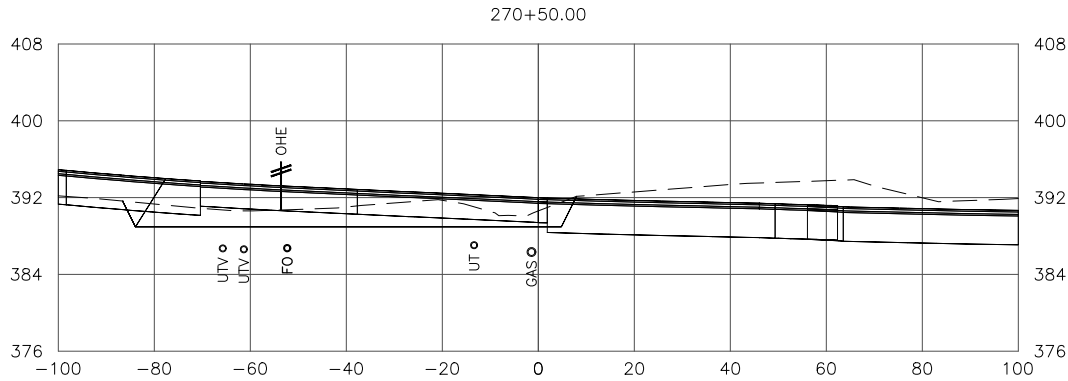
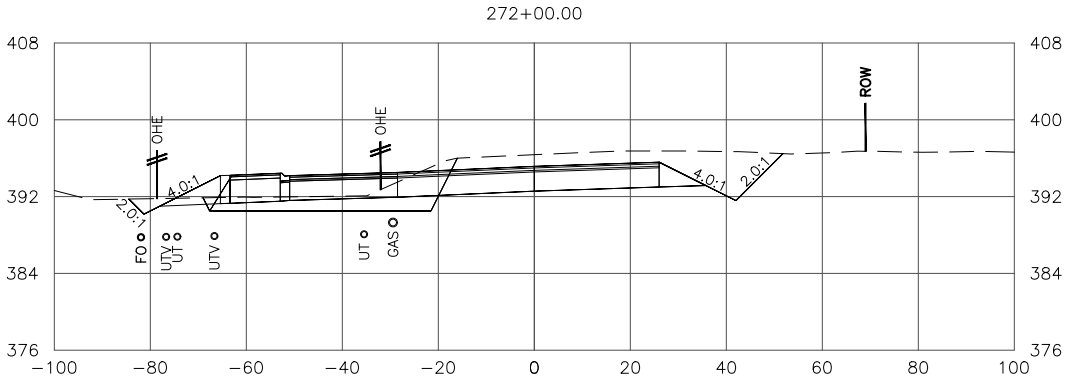
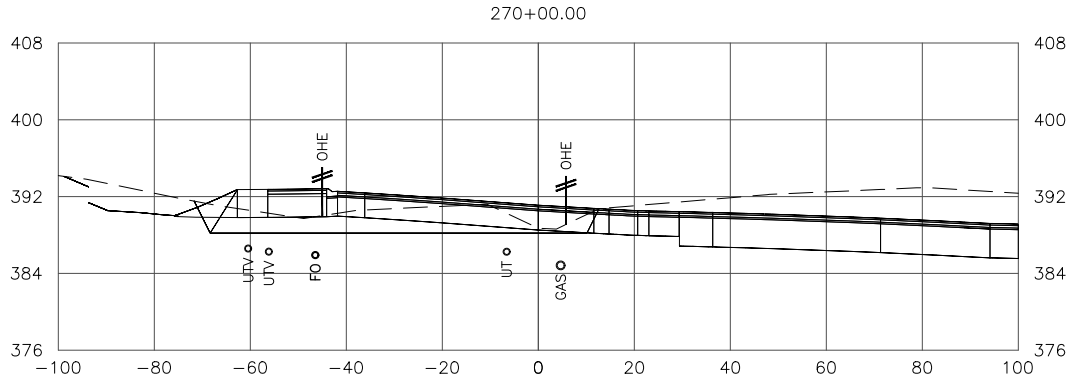


STATE OF ALASKA
DEPARTMENT OF TRANSPORTATION
AND PUBLIC FACILITIES
**SEWARD MERIDIAN PARKWAY
ROAD IMPROVEMENTS, PHASE II:
PALMER-WASILLA HWY TO SELDON RD**

**BOGARD ROAD
CROSS SECTIONS**

FILE \\W:\PROJECTS\SEWARD MERIDIAN PHASE II - 51221\CIV3D\CIV3D\X-SECTION\51221_BOGARD-SELDON X-SECTIONS.DWG DATE/TIME 10/3/2022 4:08 PM X75 LAYOUT DESIGNED CHECKED DRAFTED





NO.	DATE	REVISION	STATE	PROJECT DESIGNATION	YEAR	SHEET NO.	TOTAL SHEETS
			ALASKA	0001(417)/Z512210000	2022	X75	X84

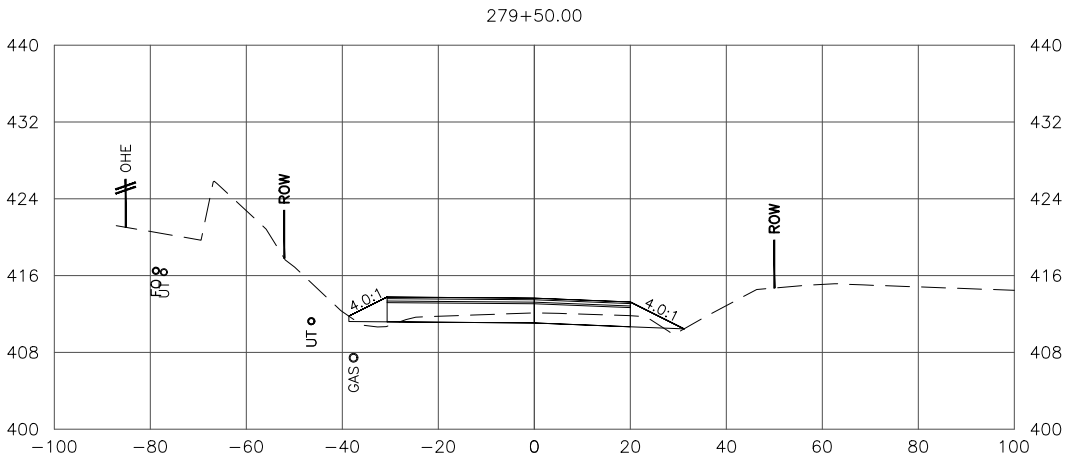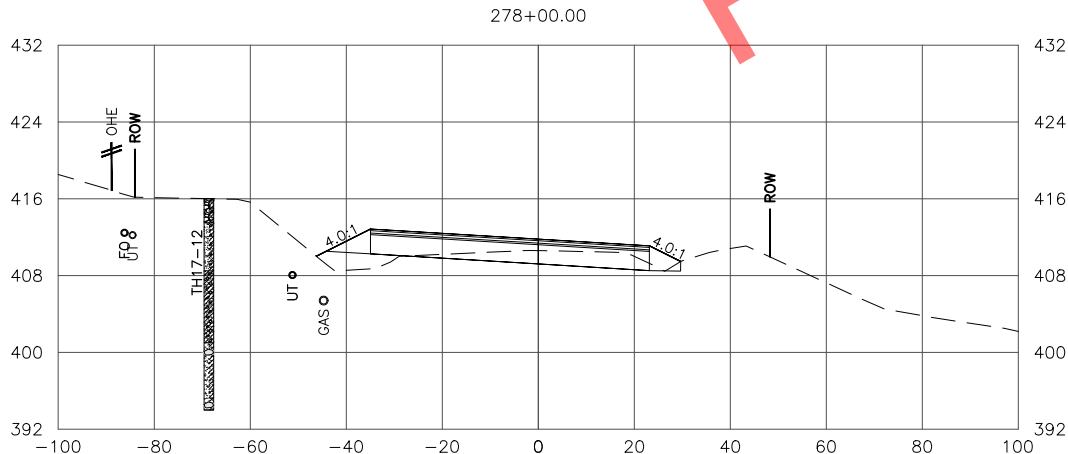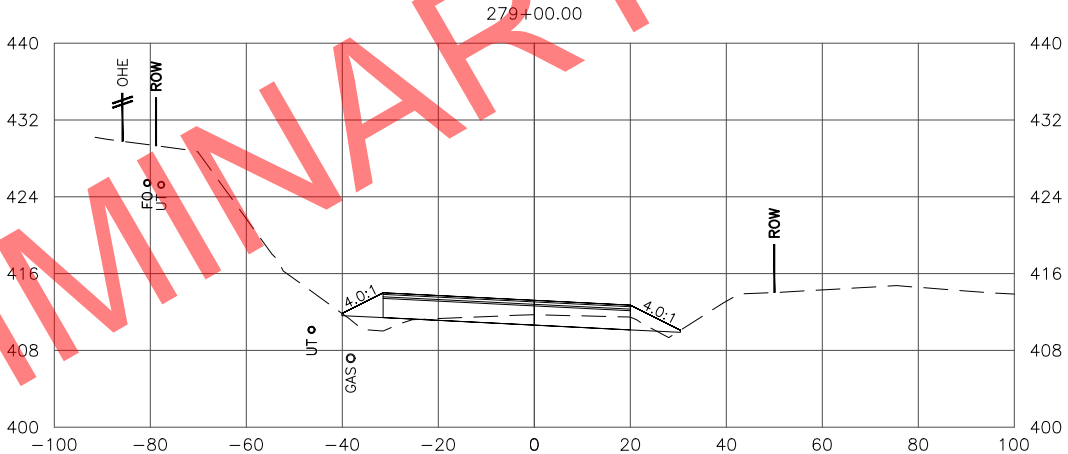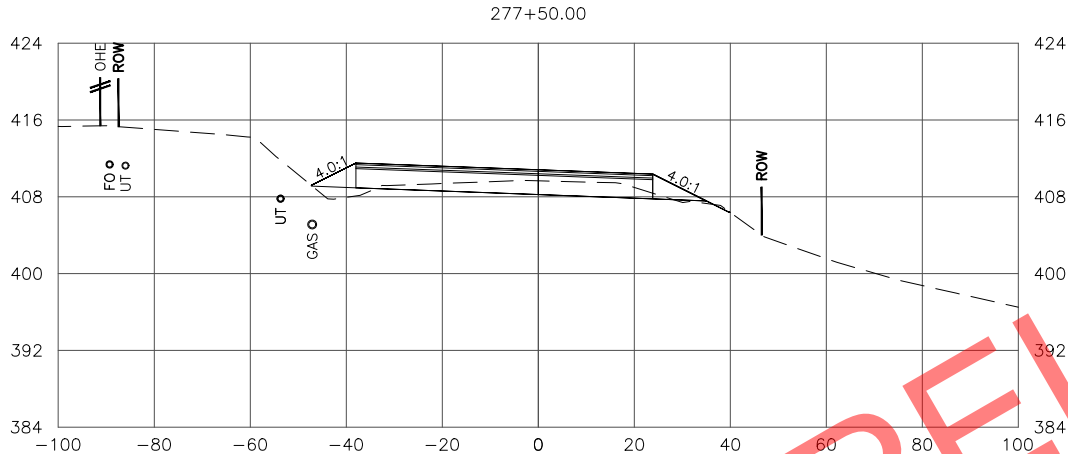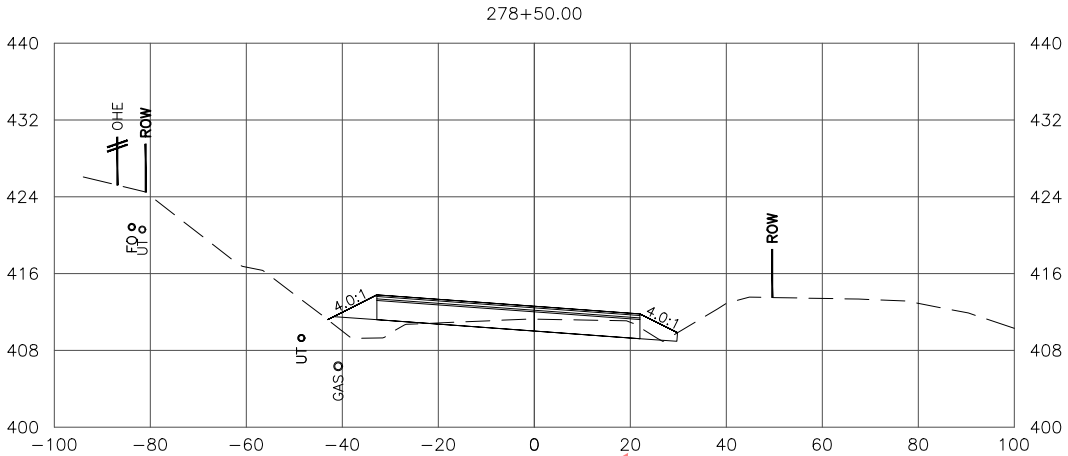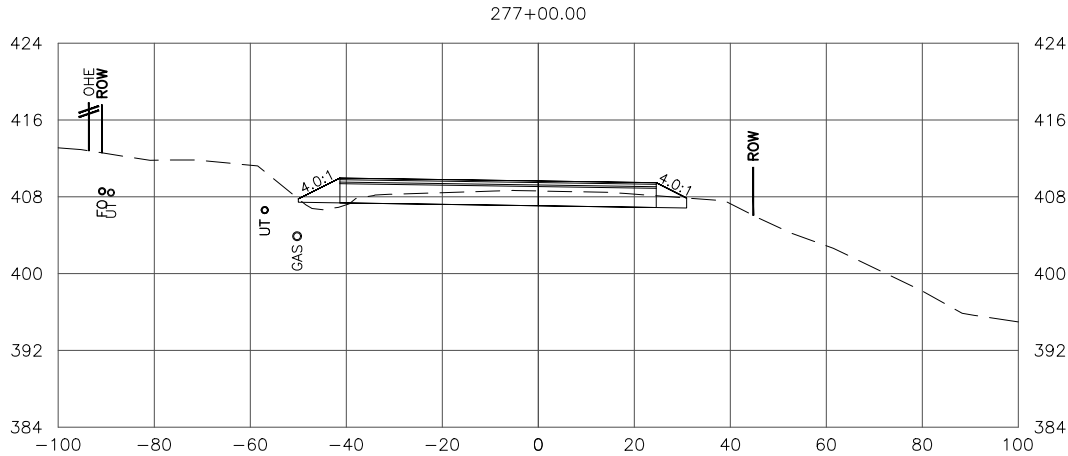

STATE OF ALASKA
DEPARTMENT OF TRANSPORTATION
AND PUBLIC FACILITIES
**SEWARD MERIDIAN PARKWAY
ROAD IMPROVEMENTS, PHASE II:
PALMER-WASILLA HWY TO SELDON RD**

**BOGARD ROAD
CROSS SECTIONS**

FILE W:\PROJECTS\SEWARD MERIDIAN PHASE II - 51221\CW3D\CW3D\X-SECTION\51221_BOGARD-SELDON X-SECTIONS.DWG	DATE/TIME	10/3/2022 4:09 PM	LAYOUT	X76	DESIGNED	---	CHECKED	---	DRAFTED	---
--	-----------	-------------------	--------	-----	----------	-----	---------	-----	---------	-----

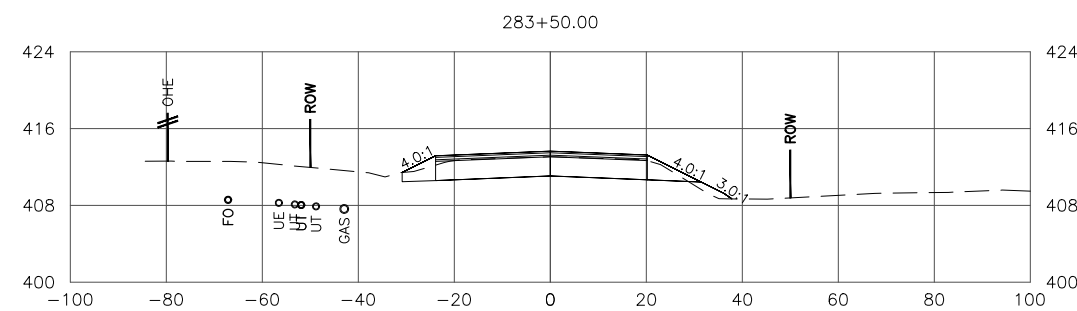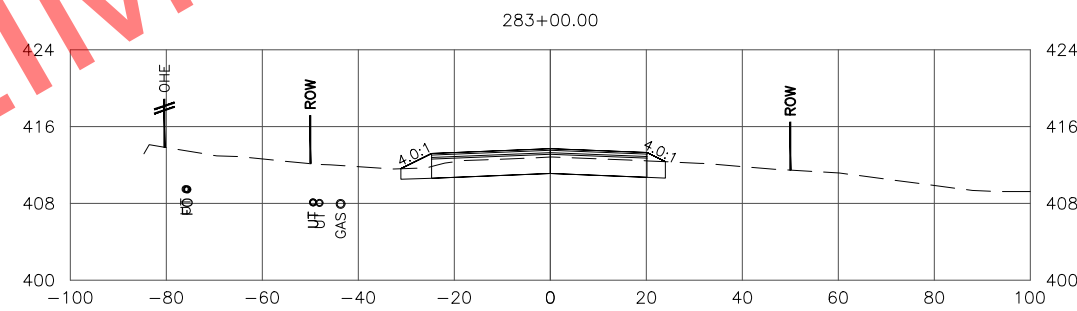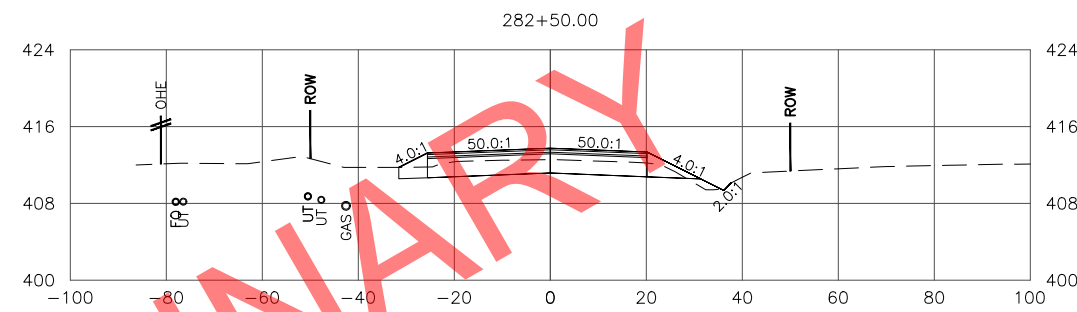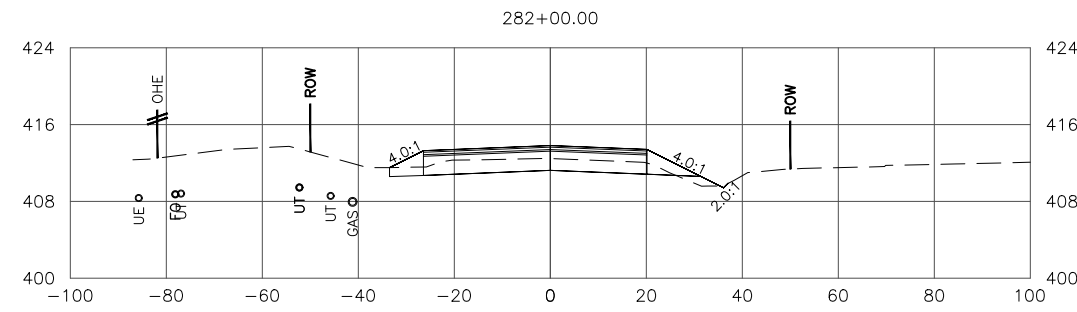







STATE OF ALASKA
DEPARTMENT OF TRANSPORTATION
AND PUBLIC FACILITIES

**SEWARD MERIDIAN PARKWAY
ROAD IMPROVEMENTS, PHASE II:
PALMER-WASILLA HWY TO SELDON RD**

**BOGARD ROAD
CROSS SECTIONS**

FILE \\W:\PROJECTS\SEWARD MERIDIAN PHASE II - 51221\GIS\X-SECTION\51221_BOGARD-SELDON X-SECTIONS.DWG 10/3/2022 4:10 PM X78 DESIGNED CHECKED DRAFTED

NO.	DATE	REVISION	STATE	PROJECT DESIGNATION	YEAR	SHEET NO.	TOTAL SHEETS
			ALASKA	0001(417)/Z512210000	2022	X78	X84



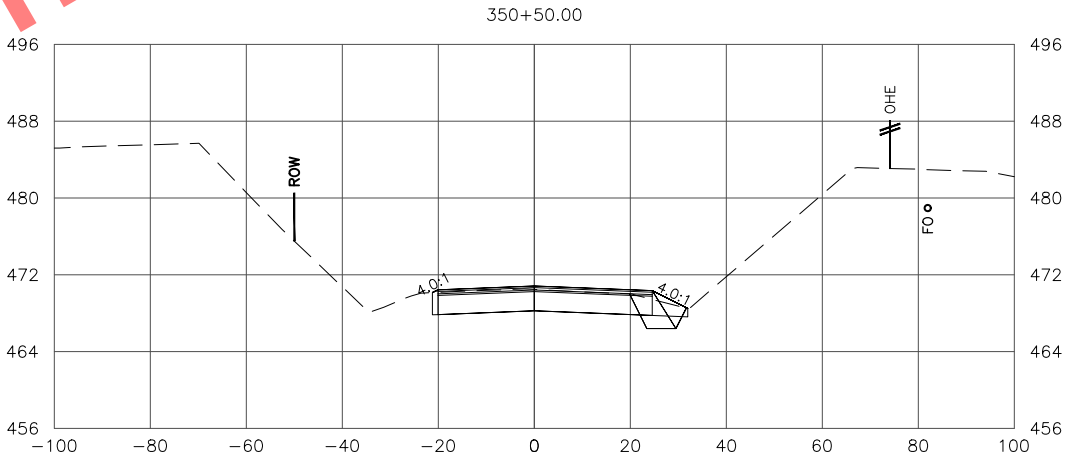
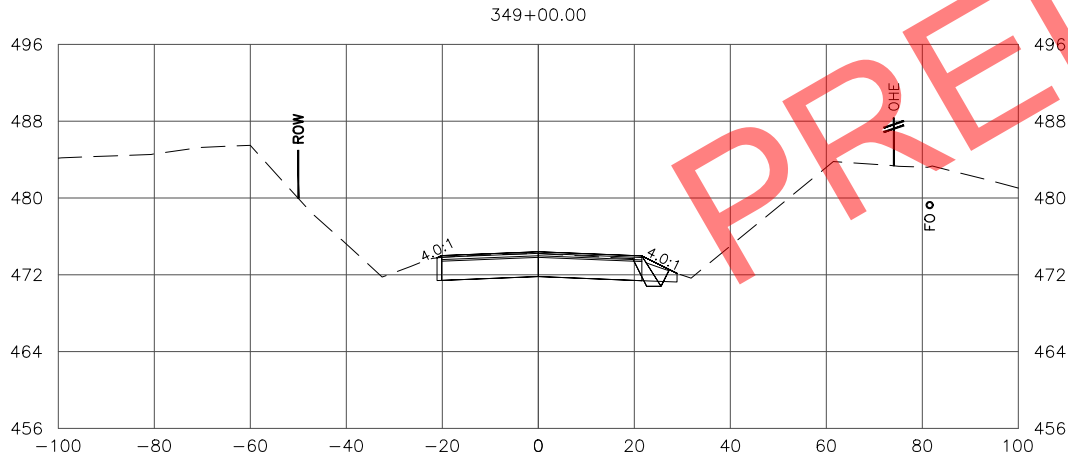
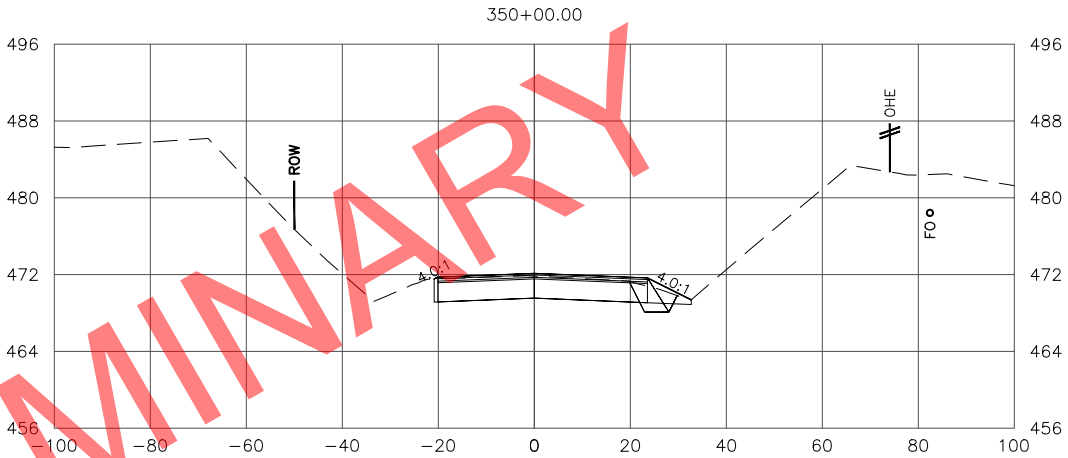
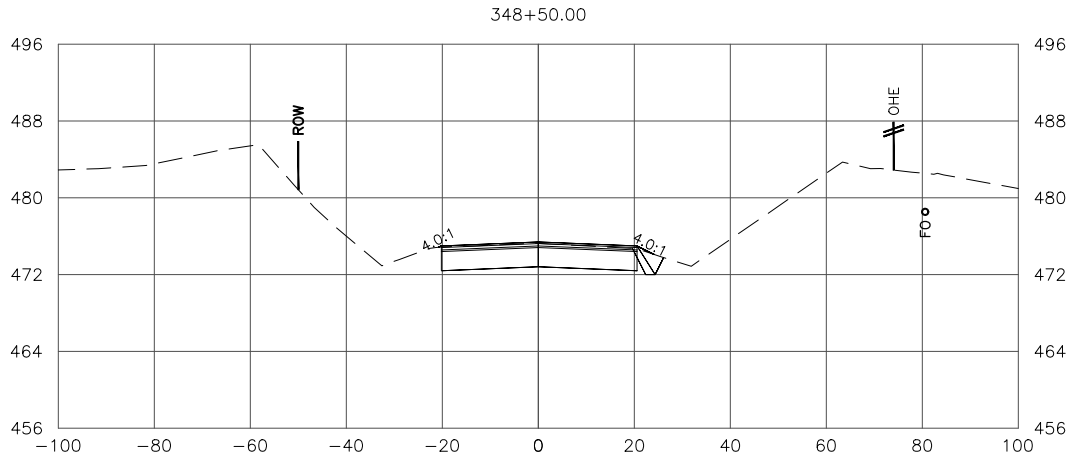
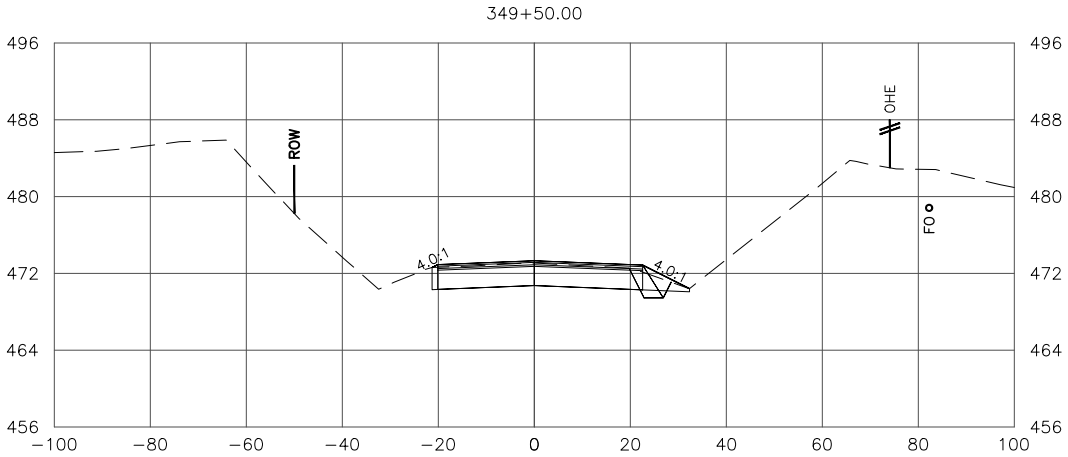
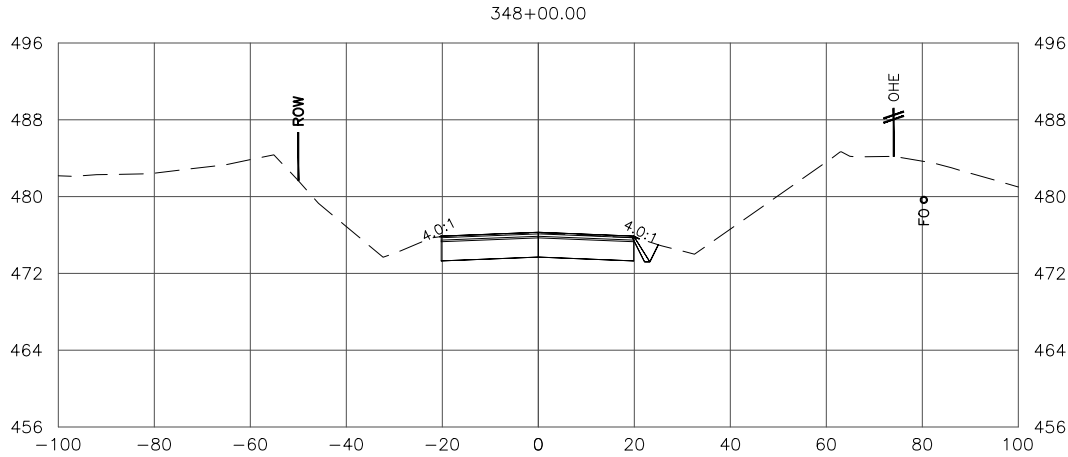


STATE OF ALASKA
DEPARTMENT OF TRANSPORTATION
AND PUBLIC FACILITIES
**SEWARD MERIDIAN PARKWAY
ROAD IMPROVEMENTS, PHASE II:
PALMER-WASILLA HWY TO SELDON RD**

**SELDON ROAD
CROSS SECTIONS**

FILE \\W:\PROJECTS\SEWARD MERIDIAN PHASE II - 51221\GIS3D\GIS3D\X-SECTION\51221_BOGARD-SELDON X-SECTIONS.DWG DATE/TIME 10/3/2022 4:11 PM X81 LAYOUT X81 CHECKED DRAFTED

NO.	DATE	REVISION	STATE	PROJECT DESIGNATION	YEAR	SHEET NO.	TOTAL SHEETS
			ALASKA	0001(417)/Z512210000	2022	X81	X84

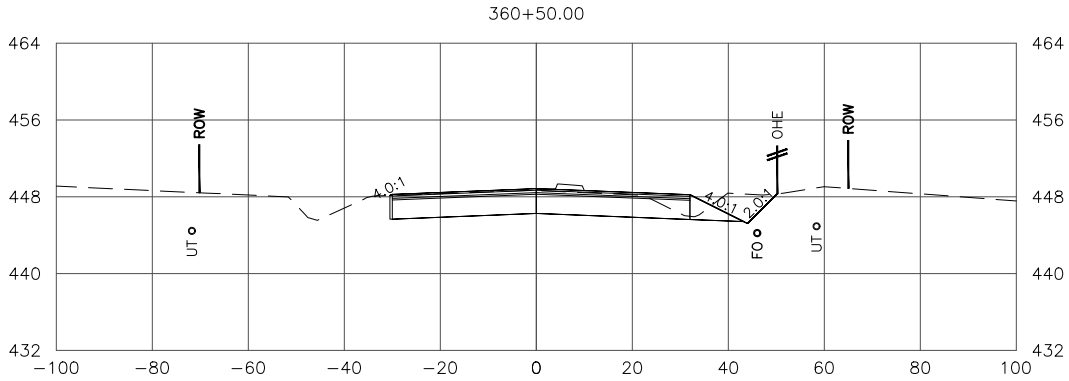
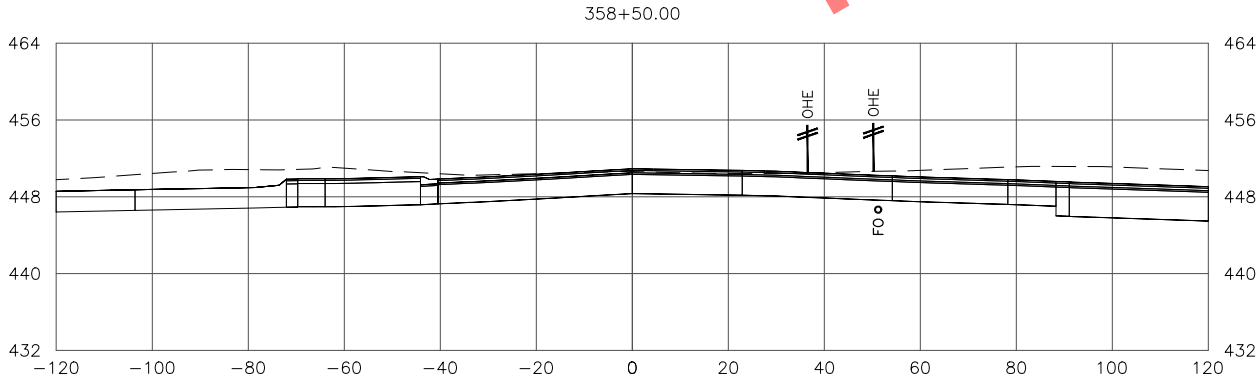
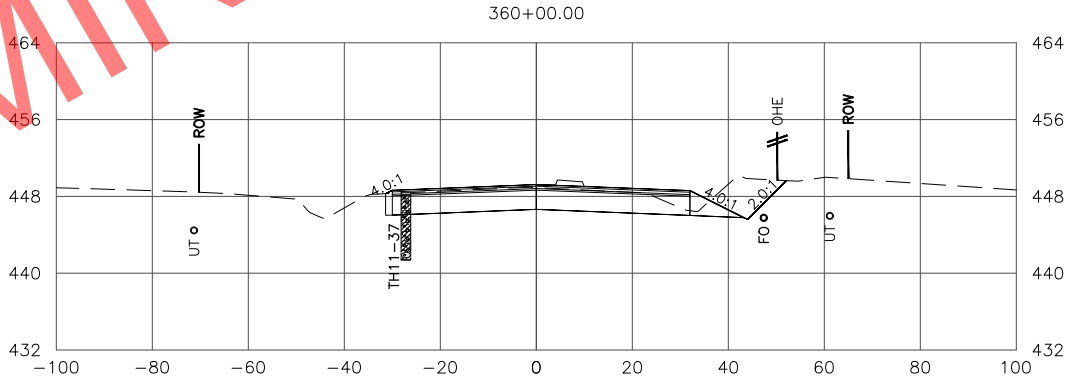
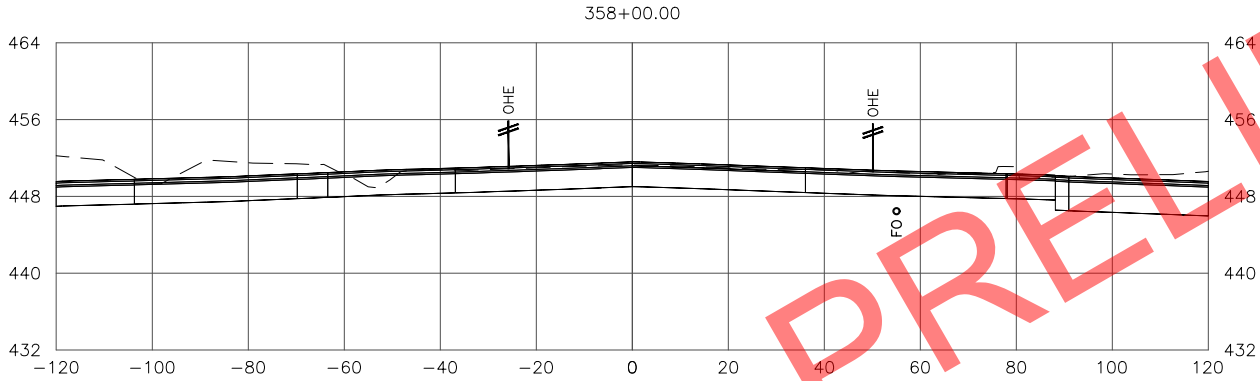
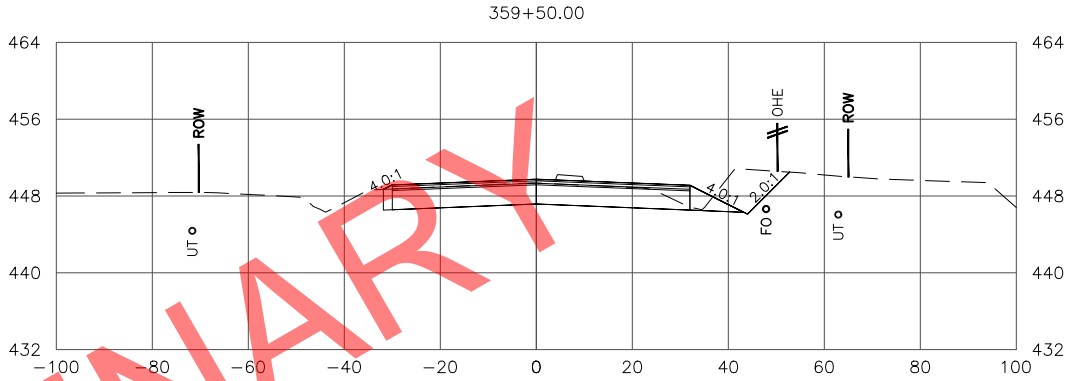
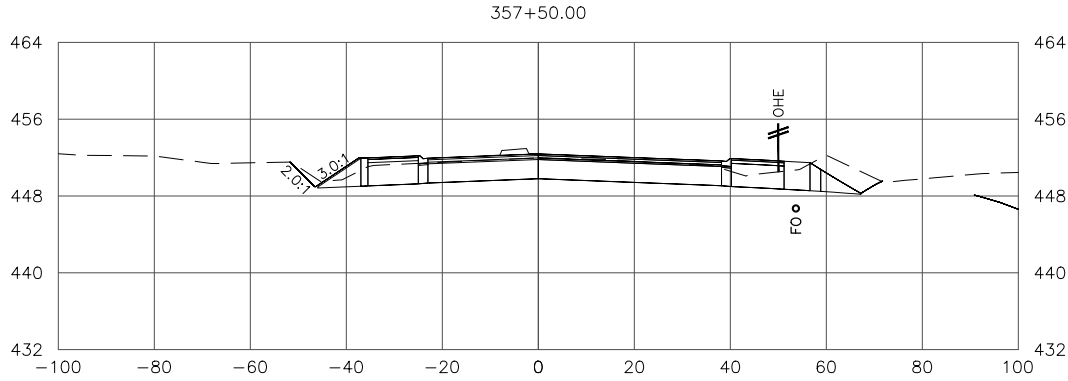
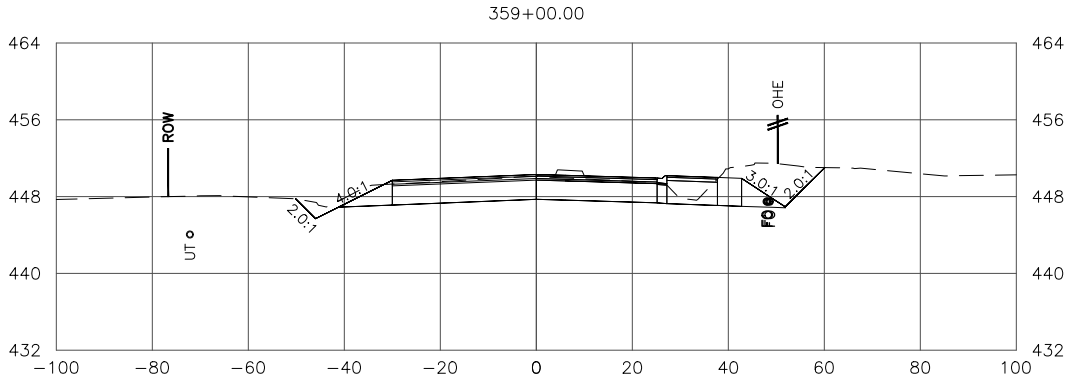
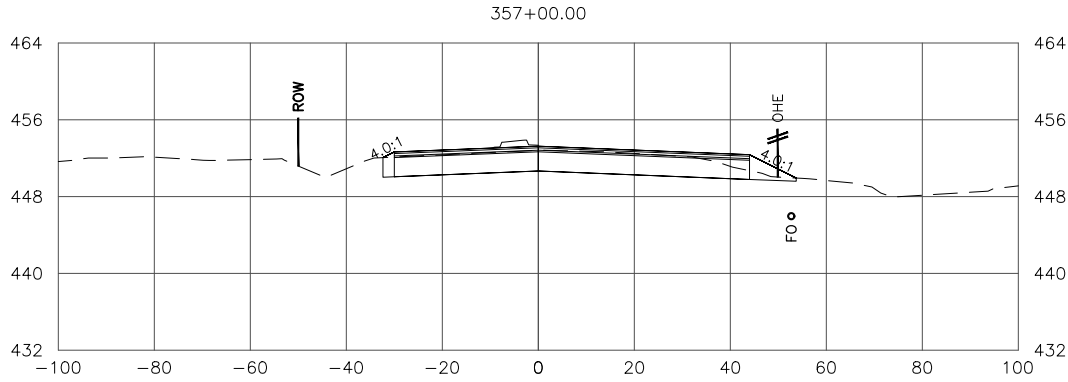


STATE OF ALASKA
DEPARTMENT OF TRANSPORTATION
AND PUBLIC FACILITIES
SEWARD MERIDIAN PARKWAY
ROAD IMPROVEMENTS, PHASE II:
PALMER-WASILLA HWY TO SELDON RD

SELDON ROAD
CROSS SECTIONS

FILE \\W:\PROJECTS\SEWARD MERIDIAN PHASE II - 51221\CIV3D\CIV3D\X-SECTION\51221_BOGARD-SELDON X-SECTIONS.DWG DATE/TIME 10/3/2022 4:11 PM X82 LAYOUT DESIGNED CHECKED DRAFTED

NO.	DATE	REVISION	STATE	PROJECT DESIGNATION	YEAR	SHEET NO.	TOTAL SHEETS
			ALASKA	0001(417)/Z512210000	2022	X82	X84

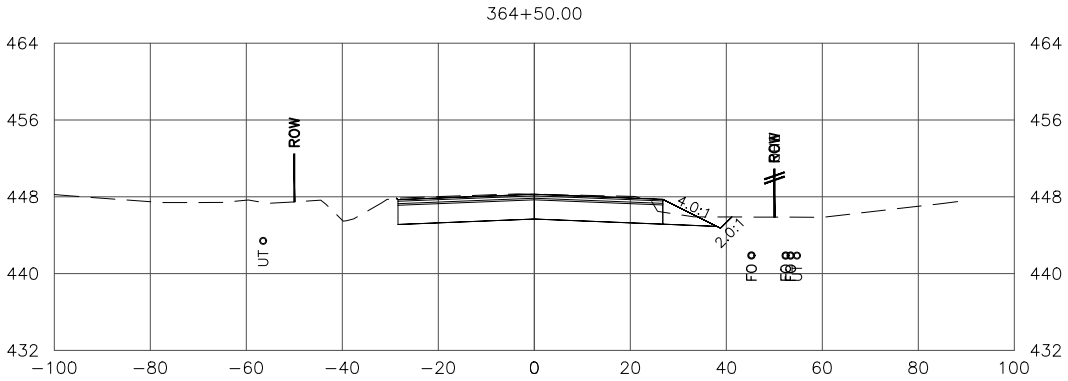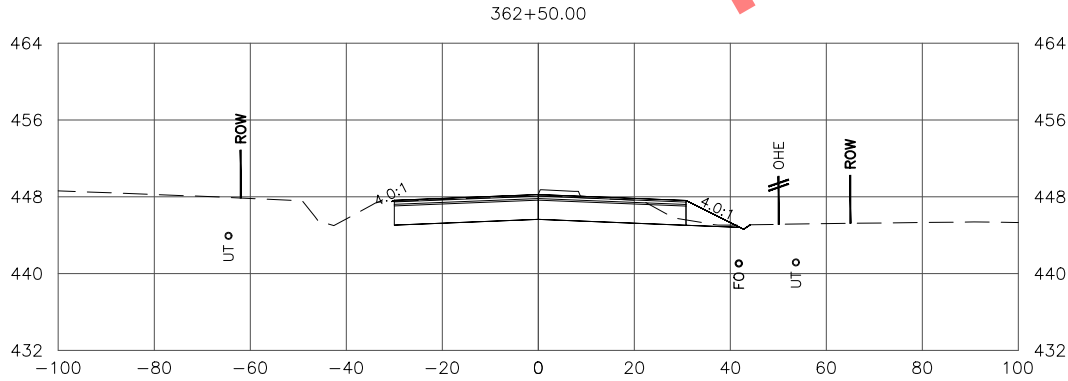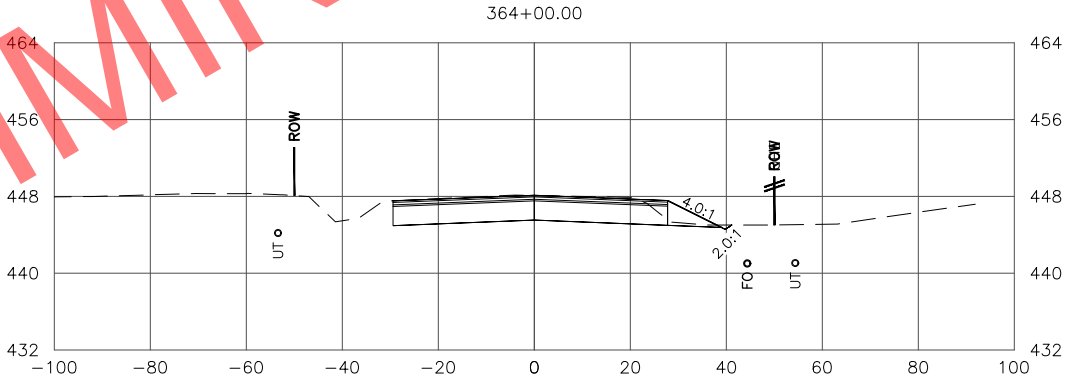
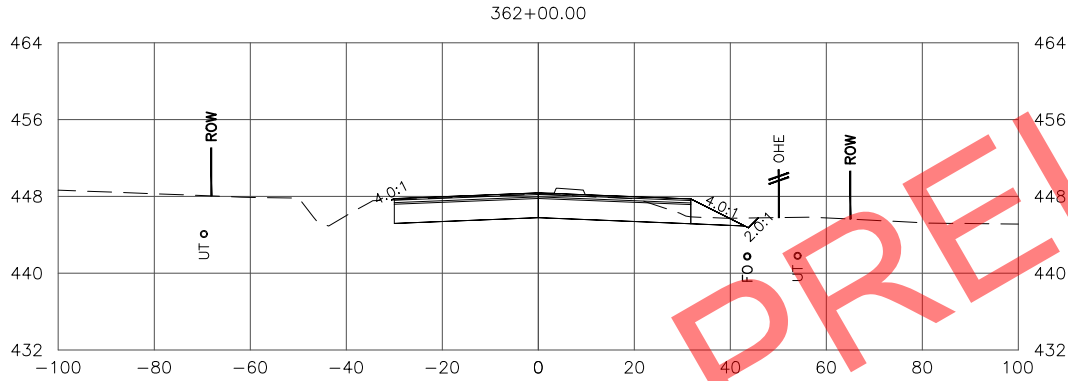
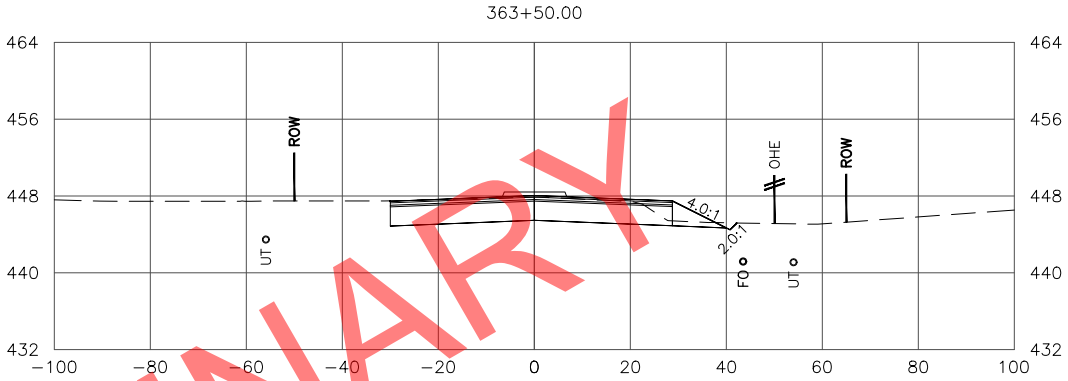
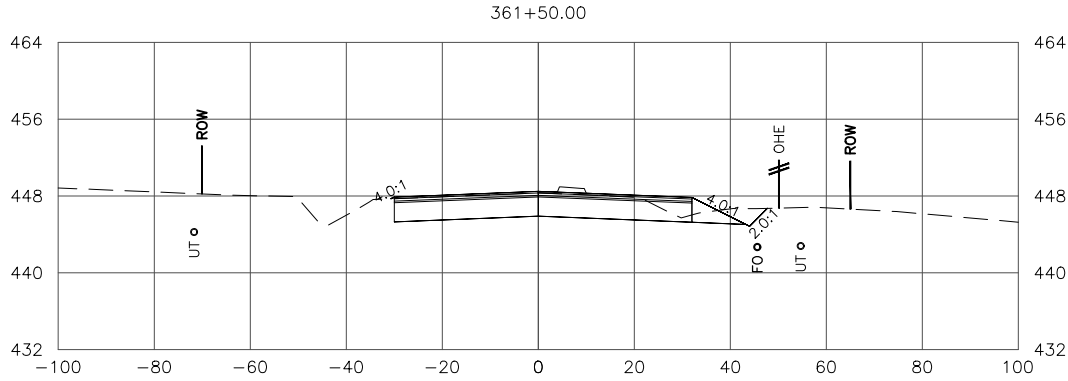
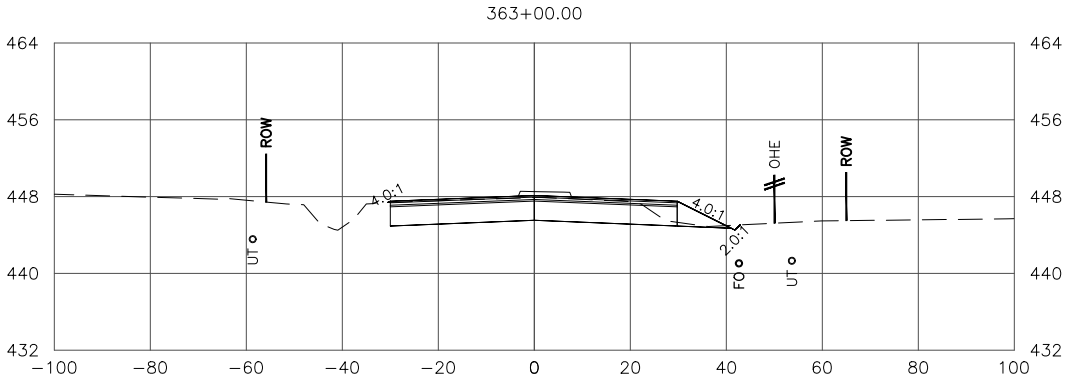
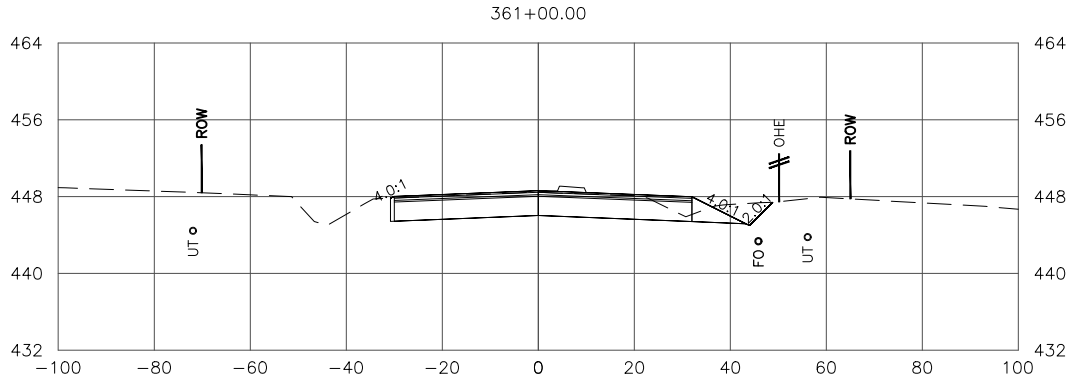


STATE OF ALASKA
DEPARTMENT OF TRANSPORTATION
AND PUBLIC FACILITIES
SEWARD MERIDIAN PARKWAY
ROAD IMPROVEMENTS, PHASE II:
PALMER-WASILLA HWY TO SELDON RD

SELDON ROAD
CROSS SECTIONS

FILE \\W:\PROJECTS\SEWARD MERIDIAN PHASE II - 51221\CIV3D\X-SECTION\51221_BOGARD-SELDON X-SECTIONS.DWG DATE/TIME 10/3/2022 4:12 PM X79 LAYOUT DESIGNED CHECKED DRAFTED

NO.	DATE	REVISION	STATE	PROJECT DESIGNATION	YEAR	SHEET NO.	TOTAL SHEETS
			ALASKA	0001(417)/Z512210000	2022	X79	X84



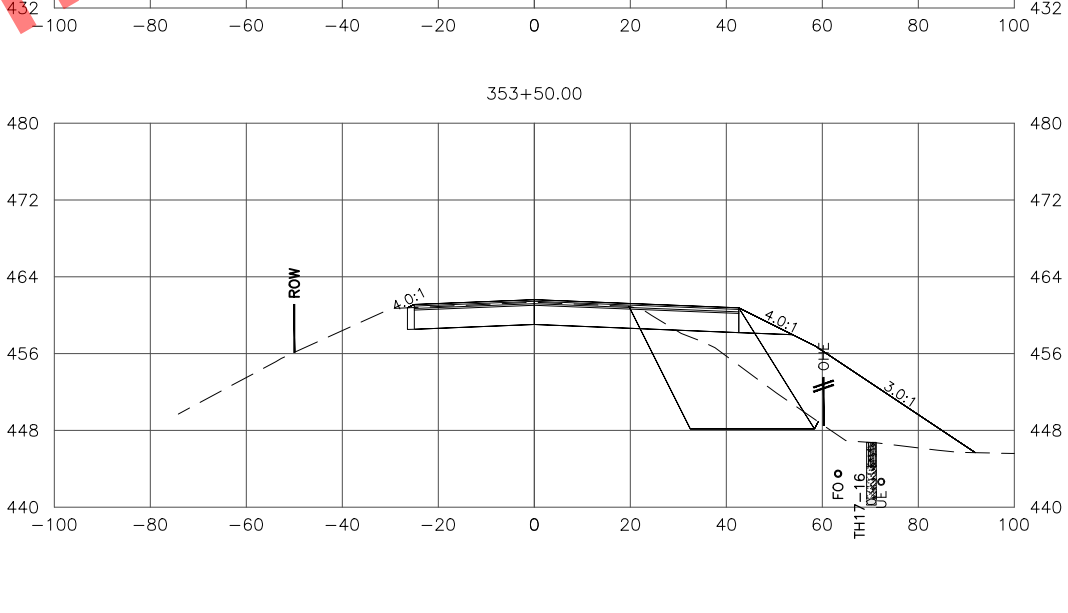
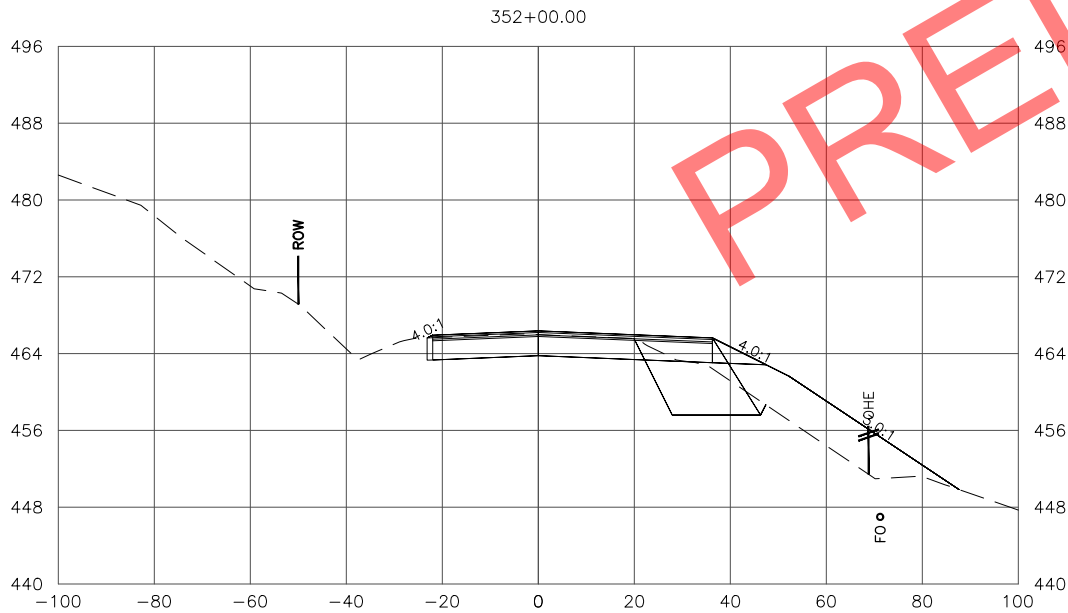
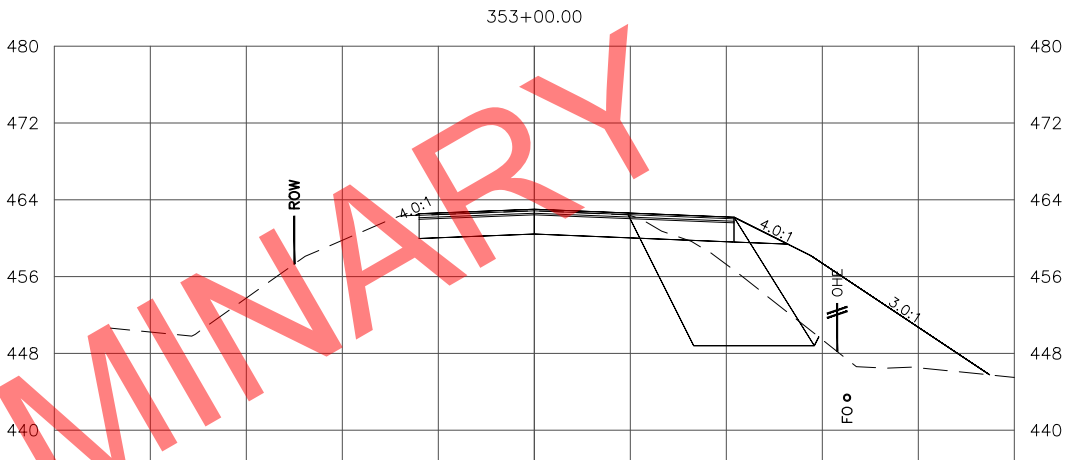
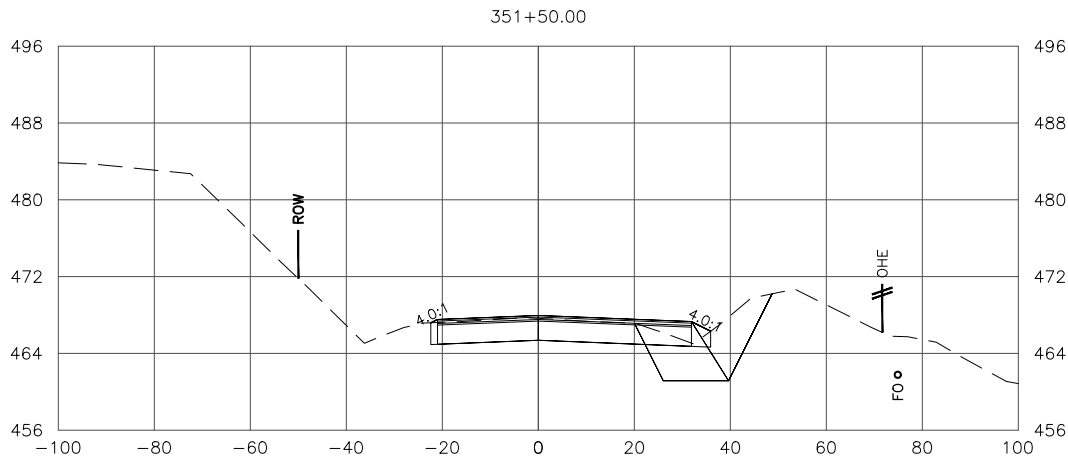
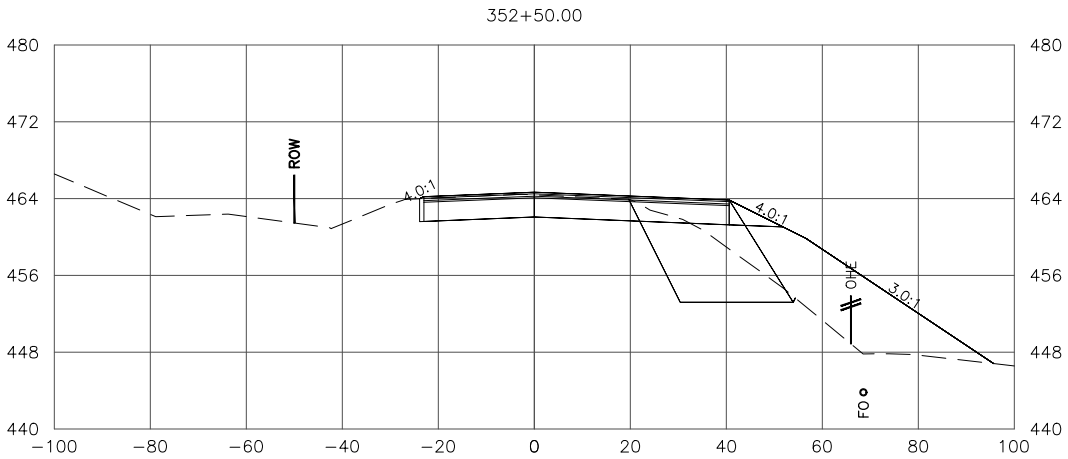
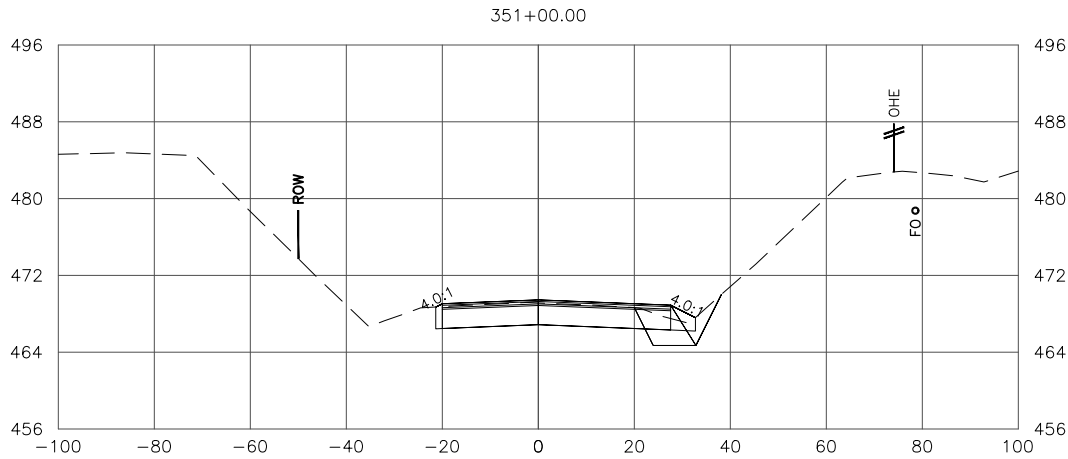


STATE OF ALASKA
DEPARTMENT OF TRANSPORTATION
AND PUBLIC FACILITIES
**SEWARD MERIDIAN PARKWAY
ROAD IMPROVEMENTS, PHASE II:
PALMER-WASILLA HWY TO SELDON RD**

**SELDON ROAD
CROSS SECTIONS**

FILE \\W:\PROJECTS\SEWARD MERIDIAN PHASE II - 51221\CIV3D\CIV3D\X-SECTION\51221_BOGARD-SELDON X-SECTIONS.DWG DATE/TIME 10/3/2022 4:12 PM [LAYOUT] X83 [CHECKED] [DESIGNED] [DRAFTED]

NO.	DATE	REVISION	STATE	PROJECT DESIGNATION	YEAR	SHEET NO.	TOTAL SHEETS
			ALASKA	0001(417)/Z512210000	2022	X83	X84

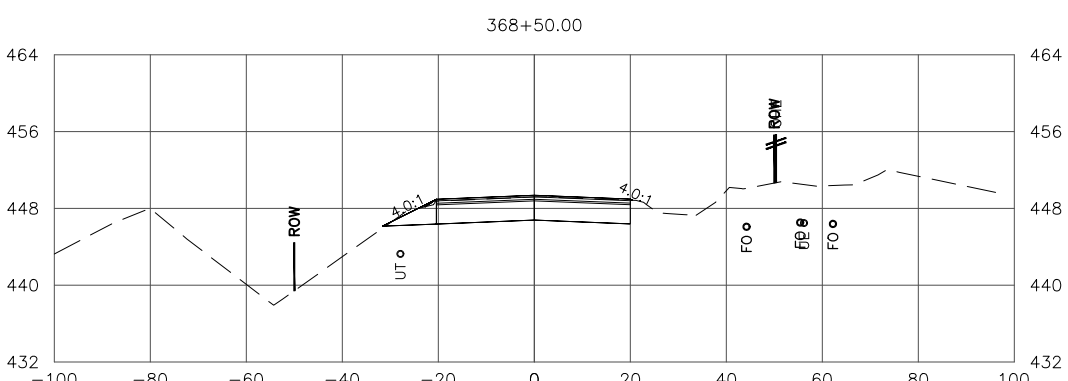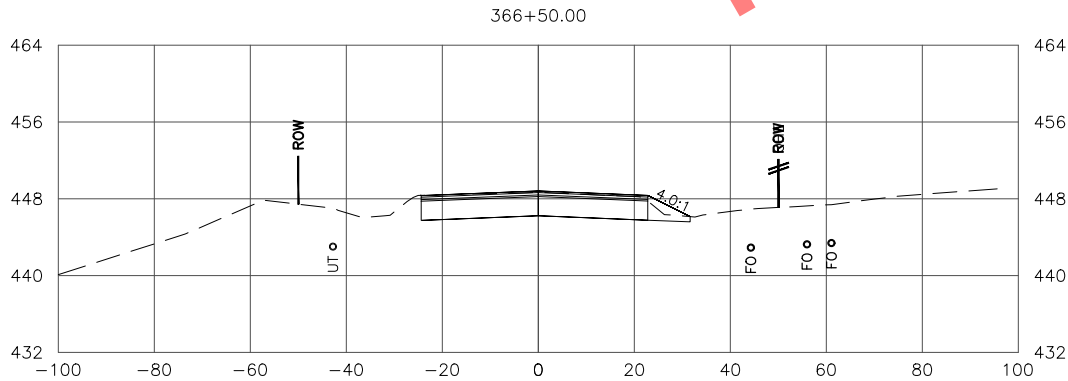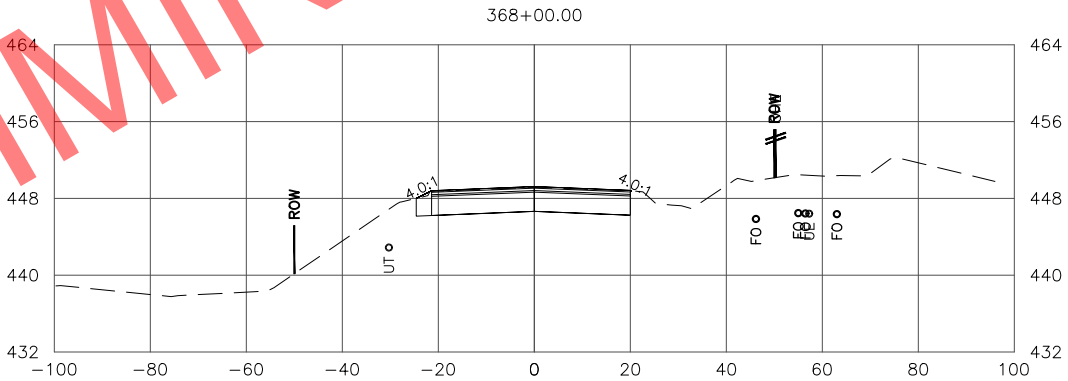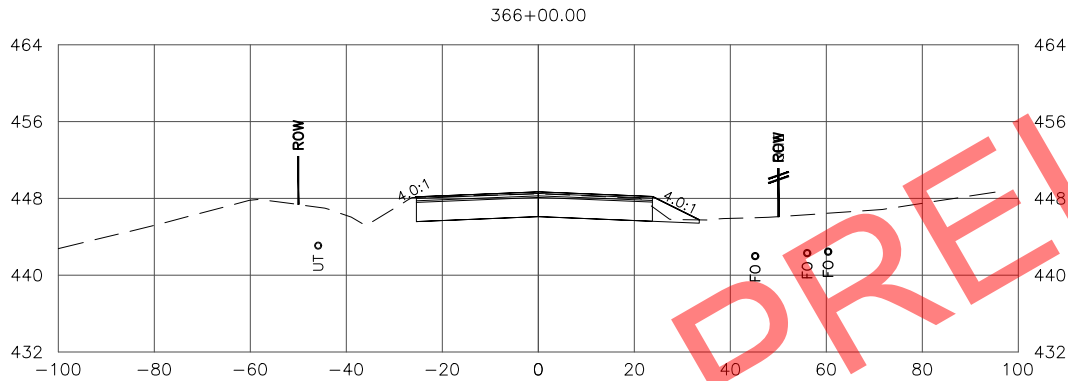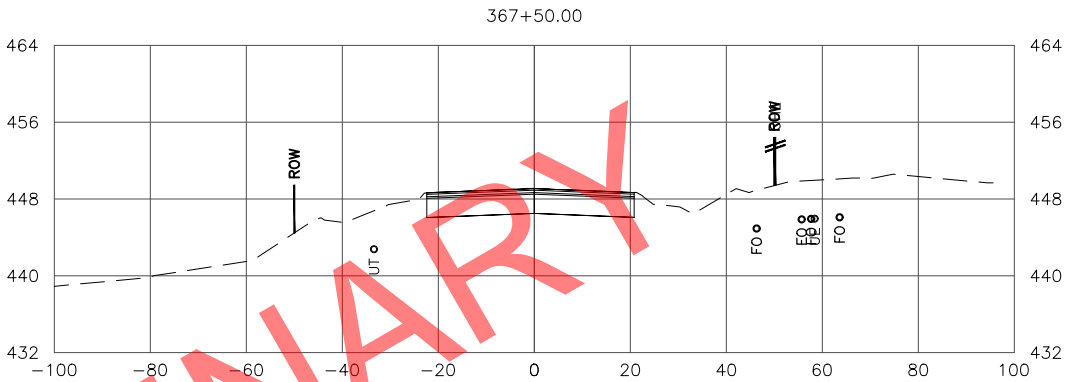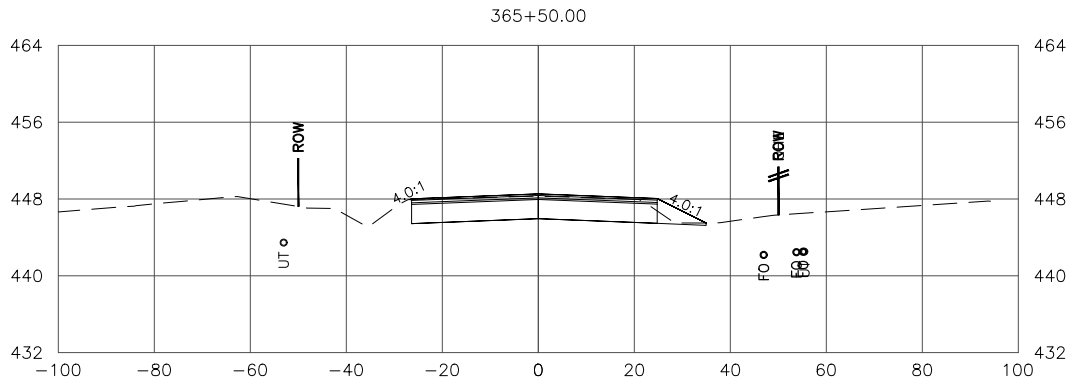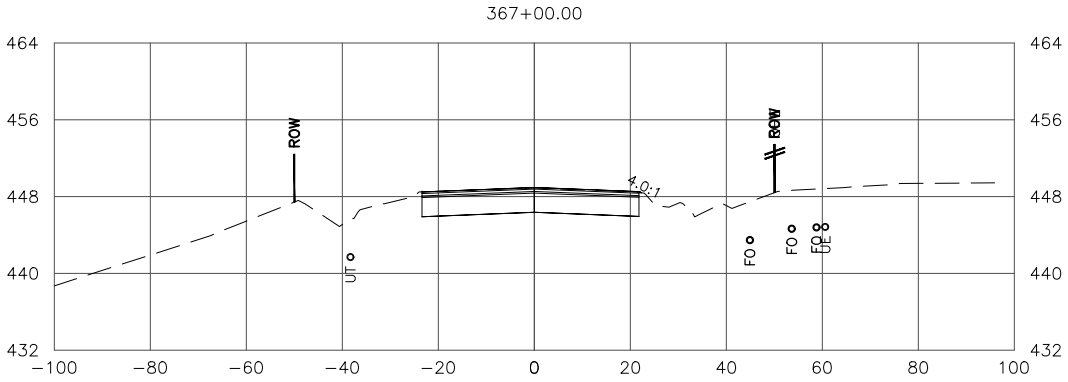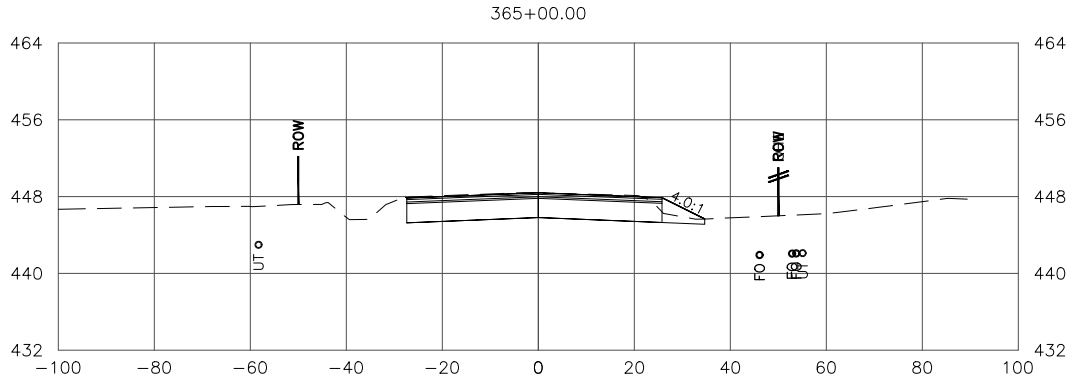


STATE OF ALASKA
DEPARTMENT OF TRANSPORTATION
AND PUBLIC FACILITIES
**SEWARD MERIDIAN PARKWAY
ROAD IMPROVEMENTS, PHASE II:
PALMER-WASILLA HWY TO SELDON RD**

**SELDON ROAD
CROSS SECTIONS**

FILE \\W:\PROJECTS\SEWARD MERIDIAN PHASE II - 51221\CIV3D\CIV3D\X-SECTION\51221_BOGARD-SELDON X-SECTIONS.DWG DATE/TIME 10/3/2022 4:13 PM LAYOUT X84 DESIGNED CHECKED DRAFTED

NO.	DATE	REVISION	STATE	PROJECT DESIGNATION	YEAR	SHEET NO.	TOTAL SHEETS
			ALASKA	0001(417)/Z512210000	2022	X84	X84

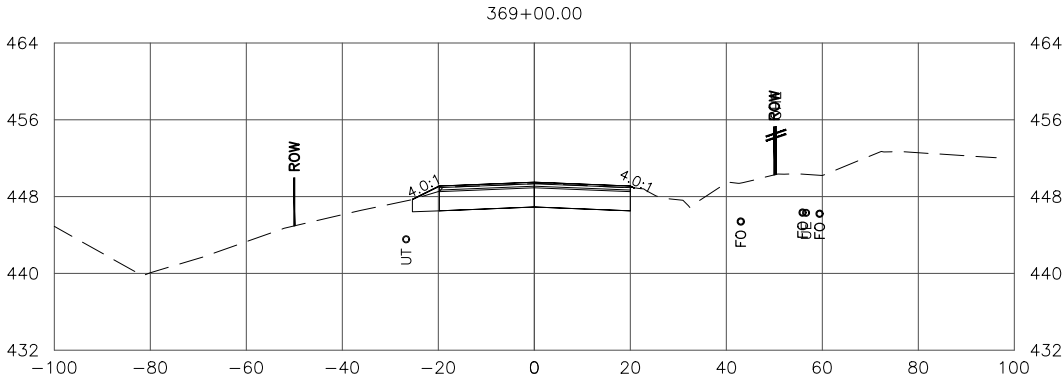

PRELIMINARY

STATE OF ALASKA
DEPARTMENT OF TRANSPORTATION
AND PUBLIC FACILITIES
**SEWARD MERIDIAN PARKWAY
ROAD IMPROVEMENTS, PHASE II:
PALMER-WASILLA HWY TO SELDON RD**

SELDON ROAD
CROSS SECTIONS