

H:\jobs\04-018 Parks Hwy. MP 44-52.3\13-PS&E\cad\_ph3\drawings\04018\_p3\_XS\_johnson-fr, 1=20, 03/22/18 at 15:34 by tds  
LAYOUT: Model  
VIEW: P3\_X01\_F\_D0800, P3\_X01\_H\_PDF, P3\_X01\_H\_X7700  
FILE: H:\04018\04-018 PARKS HWY. MP 44-52.3\13-PS&E\CAD\_PH3\DRAWINGS\04018\_P3\_XS\_JOHNSON-FR.DWG

DATE/TIME 3/22/2018 3:35 PM  
1:1  
04018\_p3\_x01\_f.dwg

DRAFTED

CHECKED







DESIGNED

MODEL

LAYOUT

DL

NO.	DATE	REVISION	STATE	PROJECT DESIGNATION	YEAR	SHEET NO.	TOTAL SHEETS
			ALASKA	0A4-1(29)/Z543730000	2018		

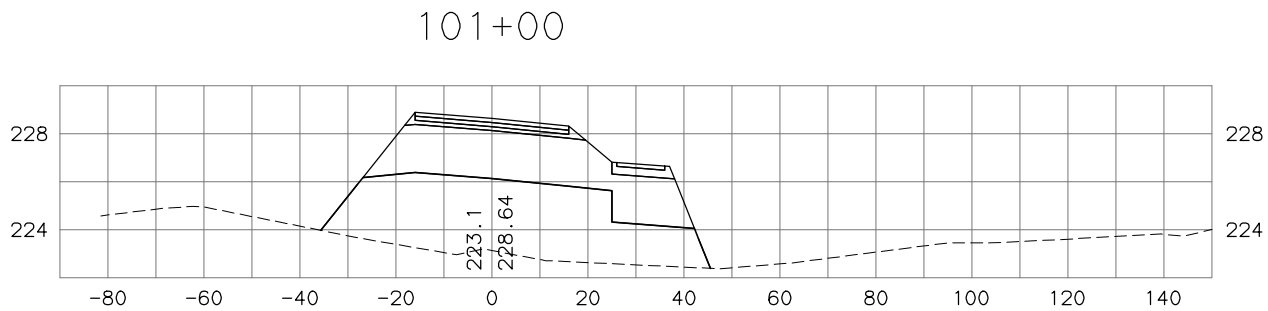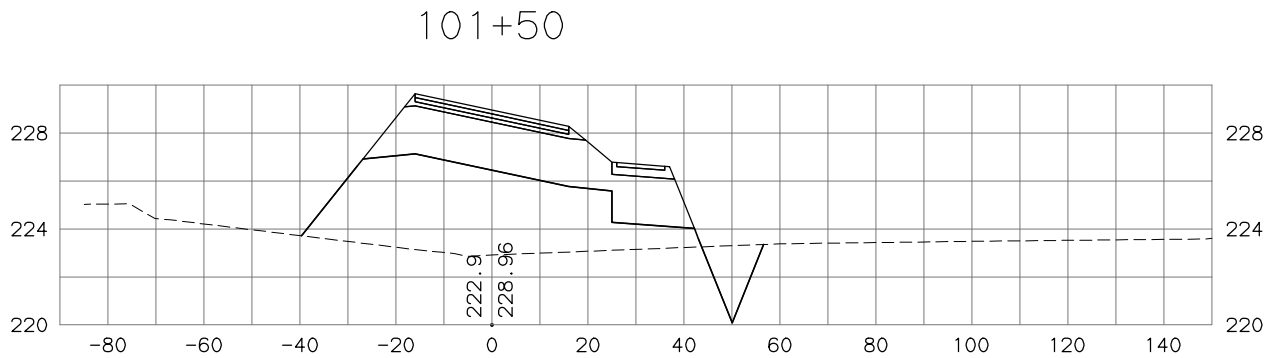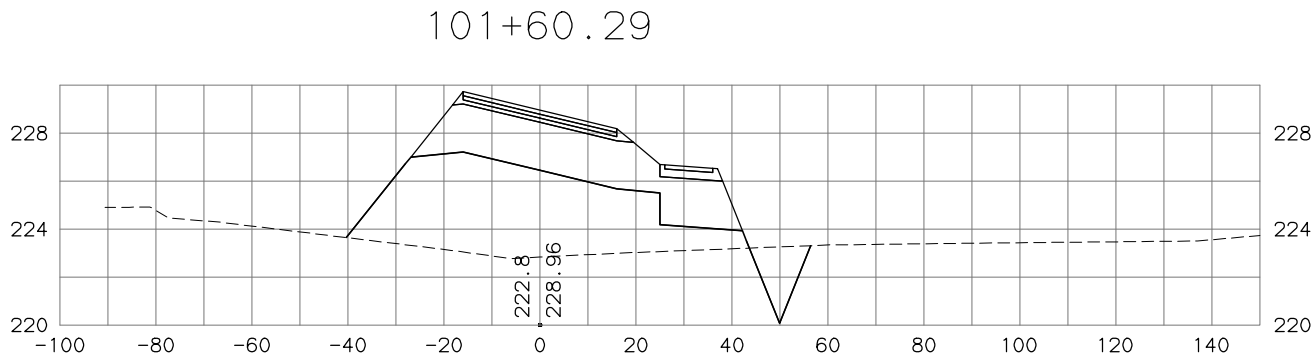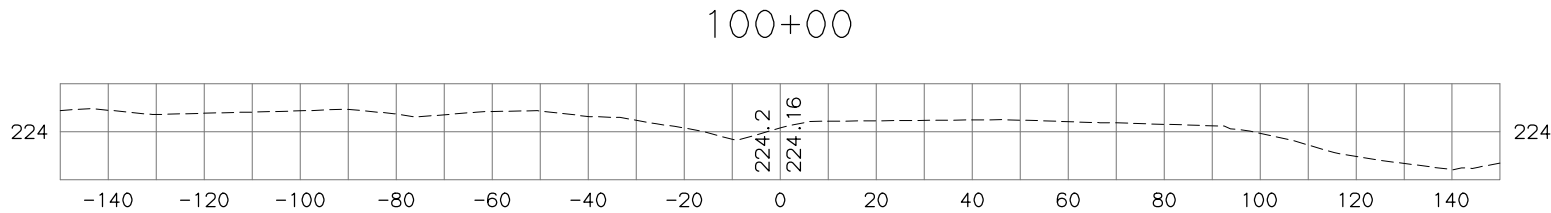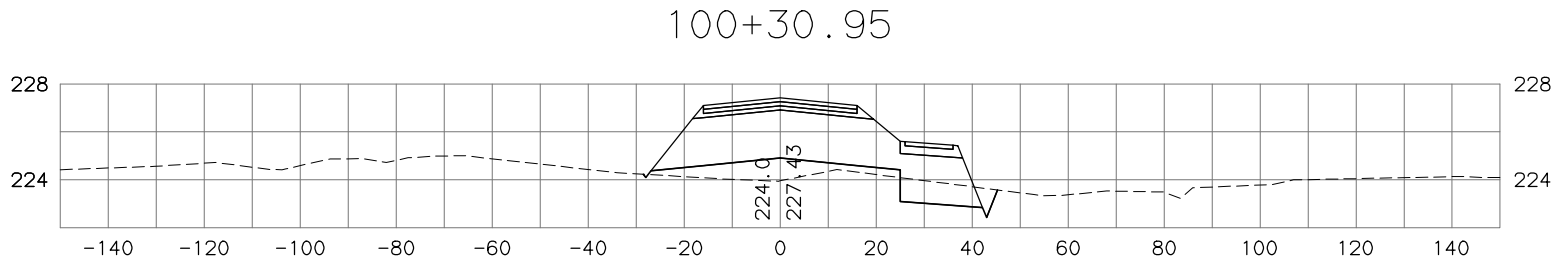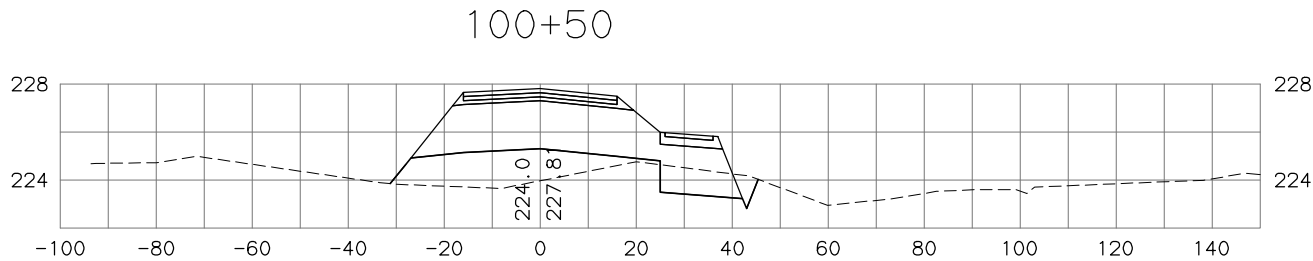

**WORK IN PROGRESS**  
This document represents  
current concepts as of \_\_\_\_\_.  
(See date @ left border)

HDL ENGINEERING CONSULTANTS, LLC  
3335 ARCTIC BOULEVARD, STE 100  
ANCHORAGE, AK 99503  
(907) 564-2120  
AECL861

STATE OF ALASKA  
DEPARTMENT OF TRANSPORTATION  
AND PUBLIC FACILITIES  
**PARKS HIGHWAY, M.P. 48.8-52.3  
RECONSTRUCTION  
PITTMAN ROAD TO BIG LAKE ROAD  
PADRE P10  
CROSS SECTIONS**







H:\jobs\04-018 Parks Hwy. MP 44-52.3\13-PS&E\cad\_ph3\drawings\04018\_p3\_XS\_johnson-fr, 1=20, 03/22/18 at 15:34 by tds  
LAYOUT: Model  
VIEW: P3\_X04\_F\_D0800, P3\_X04\_H\_PDF, P3\_X04\_H\_X7700  
FILE: H:\04018\04018\_P3\_XS\_Johnson-FR.DWG

DATE/TIME 3/22/2018 3:35 PM LAYOUT MODEL DESIGNED CHECKED DRAFTED  
1:1

NO.	DATE	REVISION	STATE	PROJECT DESIGNATION	YEAR	SHEET NO.	TOTAL SHEETS
			ALASKA	OA4-1(29)/Z543730000	2018		

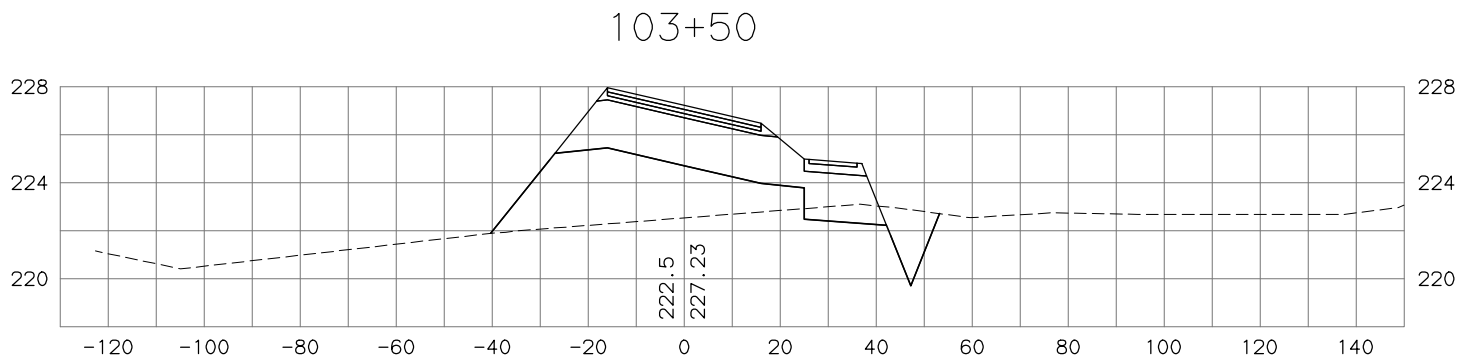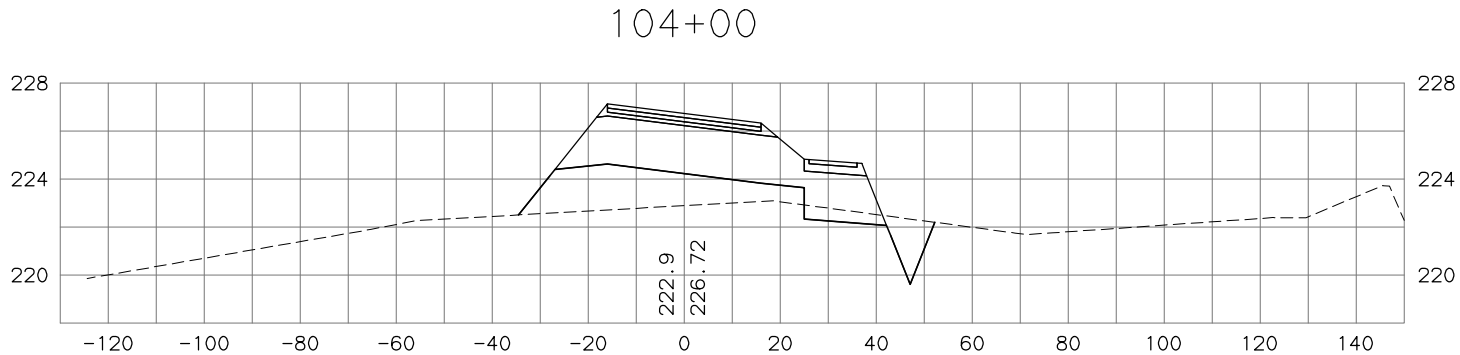

**WORK IN PROGRESS**  
This document represents  
current concepts as of \_\_\_\_\_.  
(See date @ left border)

HDL ENGINEERING CONSULTANTS, LLC  
3335 ARCTIC BOULEVARD, STE. 100  
ANCHORAGE, AK 99503  
(907) 564-2120  
AECL861


STATE OF ALASKA  
DEPARTMENT OF TRANSPORTATION  
AND PUBLIC FACILITIES  
**PARKS HIGHWAY, M.P. 48.8-52.3  
RECONSTRUCTION  
PITTMAN ROAD TO BIG LAKE ROAD  
PADRE P10  
CROSS SECTIONS**

H:\jobs\04-018 Parks Hwy. MP 44-52.3\13-PS&E\cad\_ph3\drawings\04018\_p3\_XS\_johnson-fr, 1=20, 03/22/18 at 15:34 by tds  
LAYOUT: Model  
VIEW: P3\_X05\_F\_D0800, P3\_X05\_H\_PDF, P3\_X05\_H\_X7700  
FILE: H:\04-018 Parks Hwy. MP 44-52.3\13-PS&E\cad\_ph3\drawings\04018\_p3\_XS\_johnson-fr.DWG


DATE/TIME 3/22/2018 3:35 PM  
LAYOUT MODEL DESIGNED CHECKED DRAFTED  
1:1

NO.	DATE	REVISION	STATE	PROJECT DESIGNATION	YEAR	SHEET NO.	TOTAL SHEETS
			ALASKA	OA4-1(29)/Z543730000	2018		


105+00

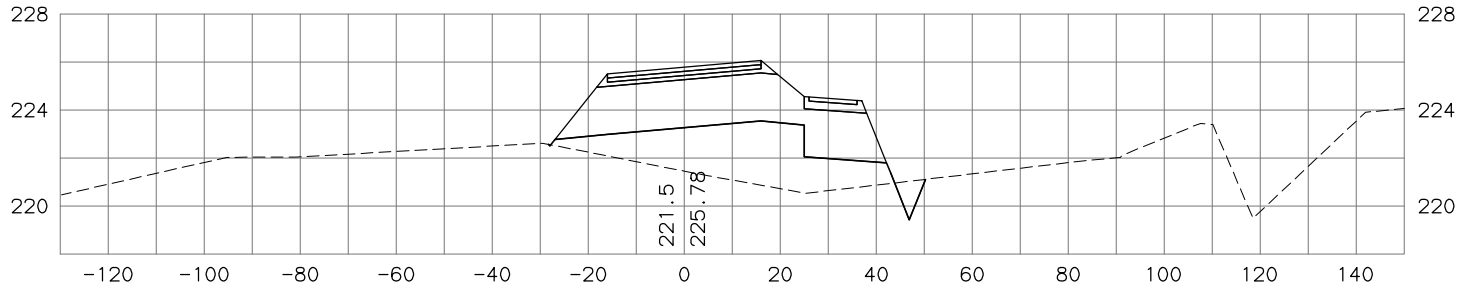


105+77.46

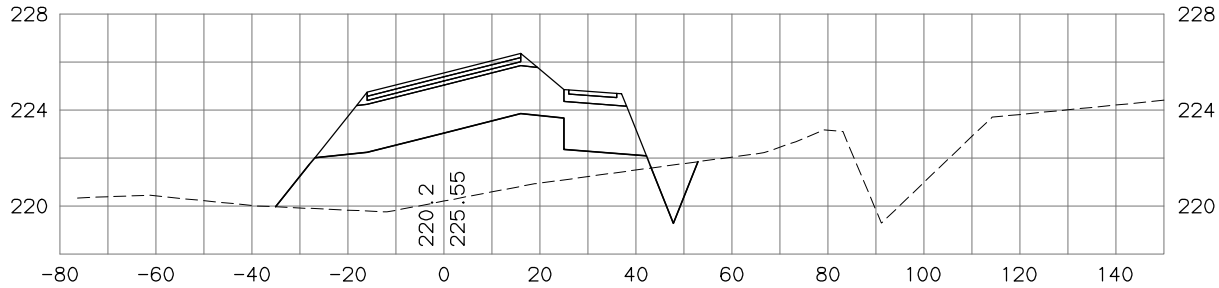

104+50

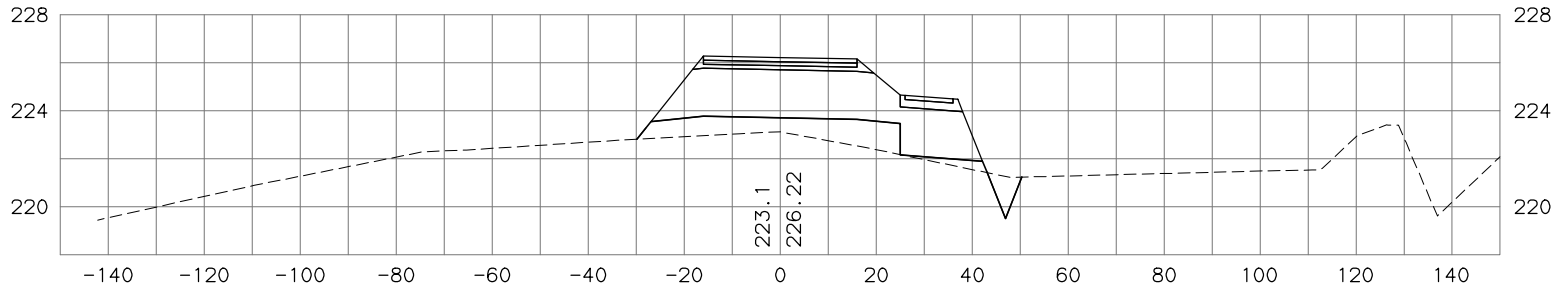

105+50

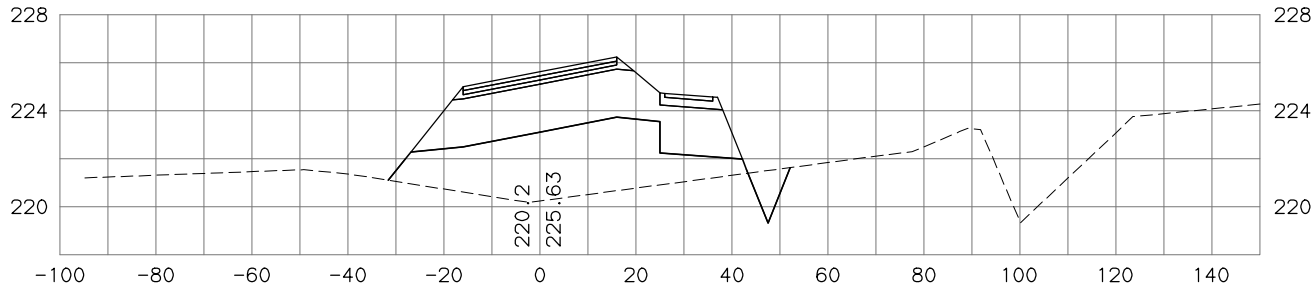

**WORK IN PROGRESS**  
This document represents  
current concepts as of \_\_\_\_  
(See date @ left border)

HDL ENGINEERING CONSULTANTS, LLC  
3335 ARCTIC BOULEVARD, STE 100  
ANCHORAGE, AK 99503  
(907) 564-2120  
AECL861

STATE OF ALASKA  
DEPARTMENT OF TRANSPORTATION  
AND PUBLIC FACILITIES  
**PARKS HIGHWAY, M.P. 48.8-52.3  
RECONSTRUCTION  
PITTMAN ROAD TO BIG LAKE ROAD  
PADRE P10  
CROSS SECTIONS**


H:\jobs\04-018 Parks Hwy. MP 44-52.3\13-PS&E\cad\_ph3\drawings\04018\_p3\_XS\_johnson-fr, 1=20, 03/22/18 at 15:34 by tds  
LAYOUT: Model  
VIEW: P3\_X06\_F\_D0800, P3\_X06\_H\_PDF, P3\_X06\_H\_X7700  
FILE: H:\04018\04018\_P3\_XS\_Johnson-FR.DWG

DATE/TIME 3/22/2018 3:35 PM LAYOUT MODEL DESIGNED CHECKED DRAFTED


1:1

NO.	DATE	REVISION	STATE	PROJECT DESIGNATION	YEAR	SHEET NO.	TOTAL SHEETS
			ALASKA	OA4-1(29)/Z543730000	2018		


106+50

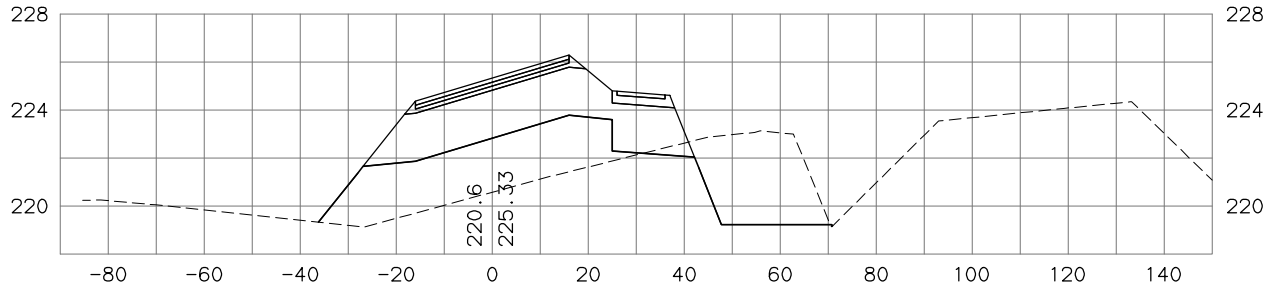


107+50

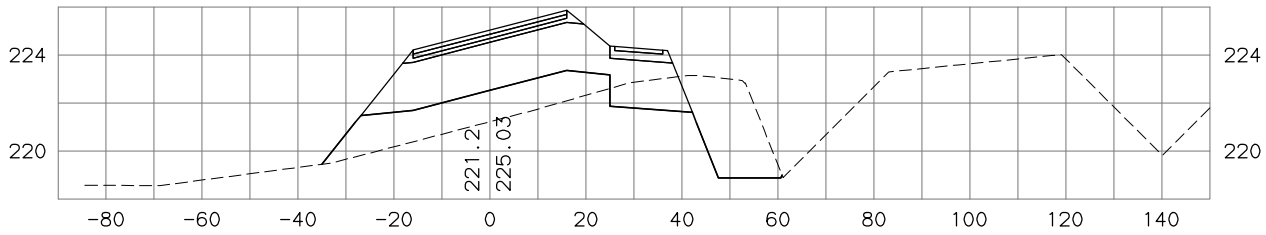

106+00

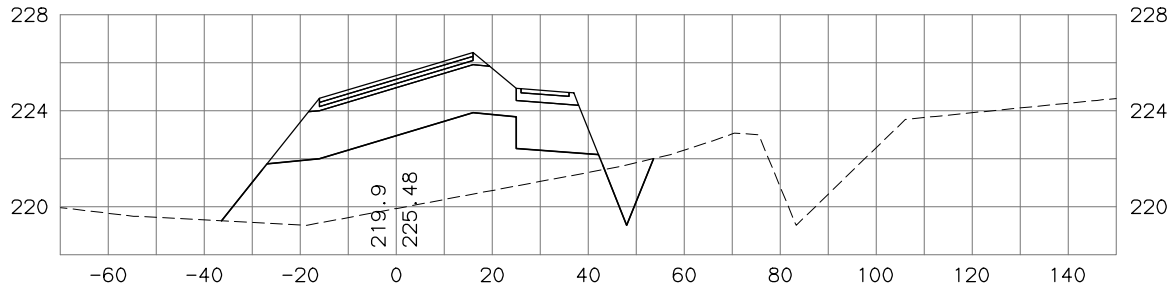

107+00

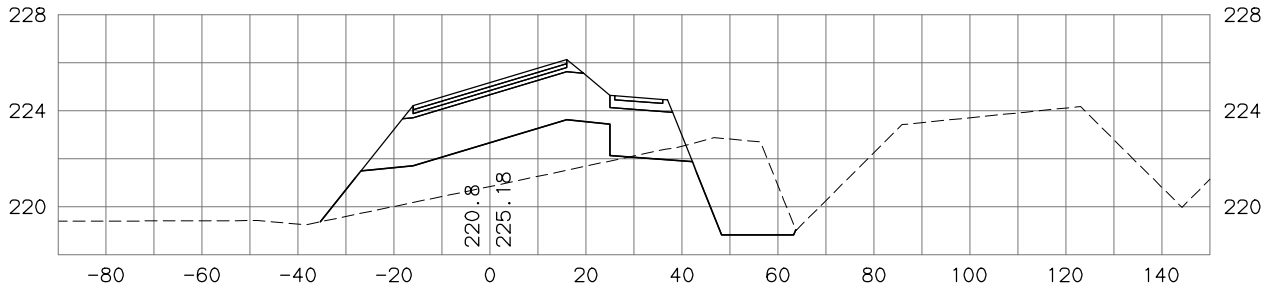

**WORK IN PROGRESS**  
This document represents  
current concepts as of \_\_\_\_  
(See date @ left border)

HDL ENGINEERING CONSULTANTS, LLC  
3335 ARCTIC BOULEVARD, STE 100  
ANCHORAGE, AK 99503  
(907) 564-2120  
AECL861

STATE OF ALASKA  
DEPARTMENT OF TRANSPORTATION  
AND PUBLIC FACILITIES  
**PARKS HIGHWAY, M.P. 48.8-52.3  
RECONSTRUCTION  
PITTMAN ROAD TO BIG LAKE ROAD  
PADRE P10  
CROSS SECTIONS**

H:\jobs\04-018 Parks Hwy. MP 44-52.3\13-PS&E\cad\_ph3\drawings\04018\_p3\_XS\_johnson-fr, 1-20, 03/22/18 at 15:34 by tds  
LAYOUT: Model  
VIEW: P3\_X07\_F\_D0800, P3\_X07\_H\_PDF, P3\_X07\_H\_X7700  
FILE: H:\04018\04018\_P3\_XS\_Johnson-FR.DWG

DATE/TIME 3/22/2018 3:35 PM 1:1 04018\_p3\_x07\_f.dwg

DRAFTED

CHECKED

DESIGNED


MODEL

LAYOUT


DEL

NO.	DATE	REVISION	STATE	PROJECT DESIGNATION	YEAR	SHEET NO.	TOTAL SHEETS
			ALASKA	0A4-1(29)/Z543730000	2018		


108+50

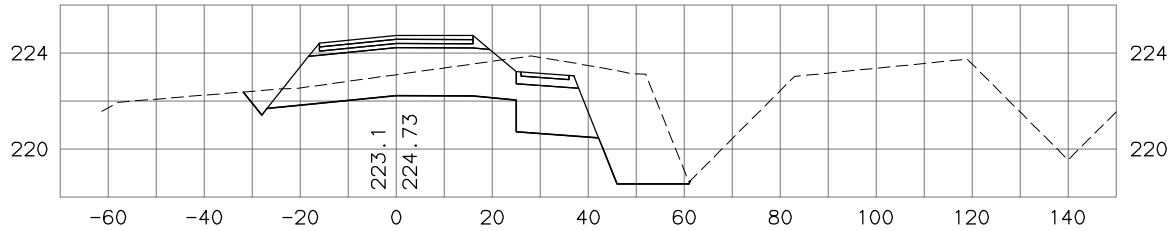


110+00

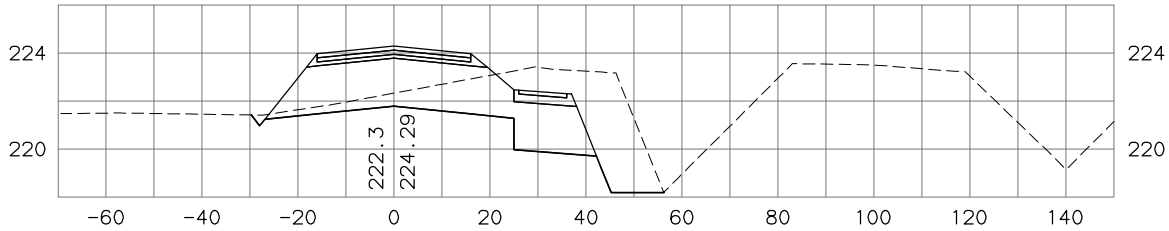


108+00

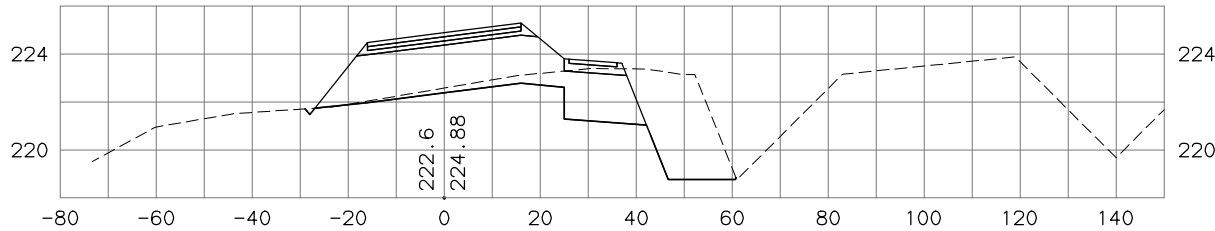


109+50

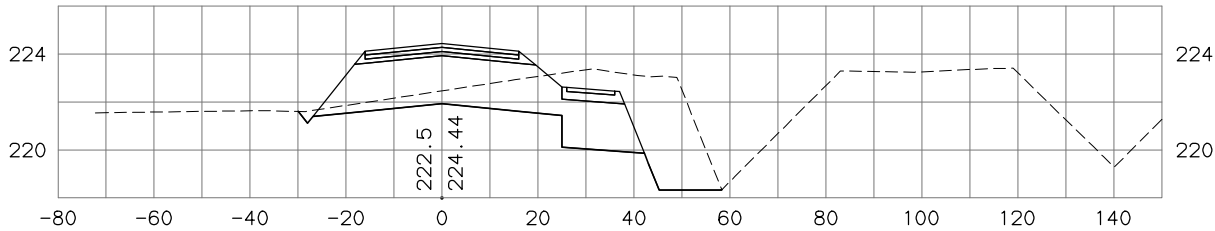

107+57.46

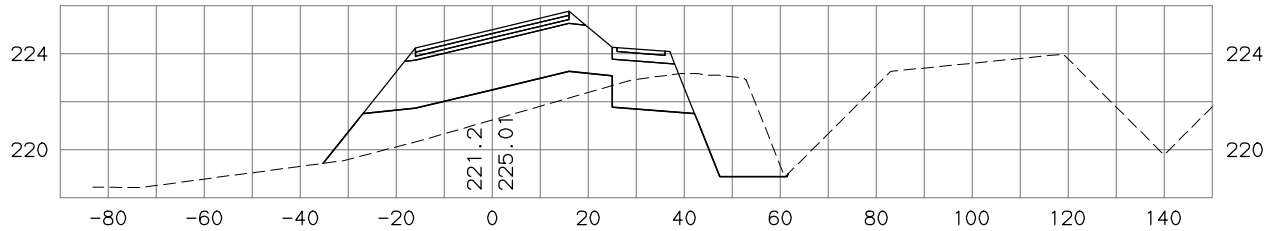

109+00

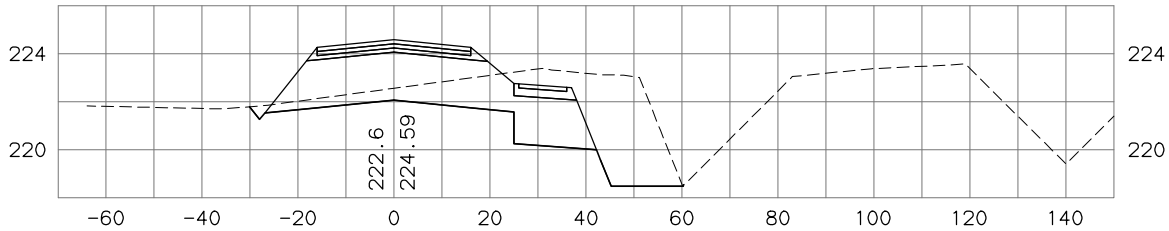

**WORK IN PROGRESS**  
This document represents  
current concepts as of \_\_\_\_\_.  
(See date @ left border)

HDL ENGINEERING CONSULTANTS, LLC  
3335 ARCTIC BOULEVARD, STE 100  
ANCHORAGE, AK 99503  
(907) 564-2120  
AECL861

STATE OF ALASKA  
DEPARTMENT OF TRANSPORTATION  
AND PUBLIC FACILITIES  
**PARKS HIGHWAY, M.P. 48.8-52.3  
RECONSTRUCTION  
PITTMAN ROAD TO BIG LAKE ROAD  
PADRE P10  
CROSS SECTIONS**


H:\jobs\04-018 Parks Hwy. MP 44-52.3\13-PS&E\cad\_ph3\drawings\04018\_p3\_XS\_johnson-fr, 1=20, 03/22/18 at 15:34 by tds  
LAYOUT: Model  
VIEW: P3\_X08\_F\_D0800, P3\_X08\_H\_PDF, P3\_X08\_H\_X7700  
FILE: H:\04018\04018\_P3\_XS\_Johnson-FR.DWG

DATE/TIME 3/22/2018 3:35 PM  
1:1  
04018\_p3\_x08\_f.dwg


DESIGNED  
CHECKED  
DRAFTED  
MODEL  
LAYOUT  
DATE/TIME 3/22/2018 3:35 PM  
1:1  
04018\_p3\_x08\_f.dwg

NO.	DATE	REVISION	STATE	PROJECT DESIGNATION	YEAR	SHEET NO.	TOTAL SHEETS
			ALASKA	OA4-1(29)/Z543730000	2018		


111+00

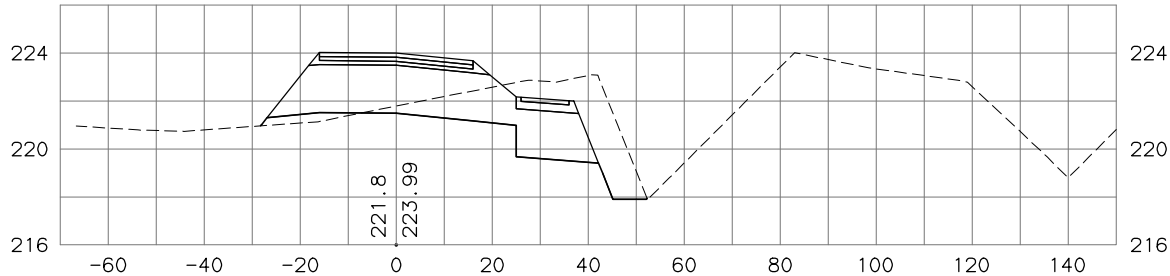


111+55.07

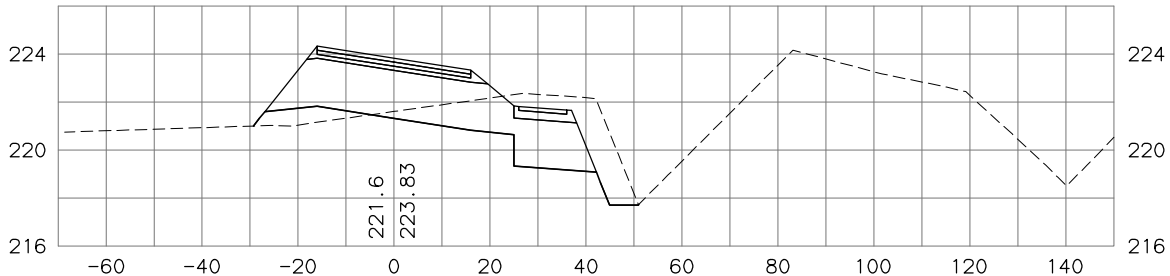

110+50

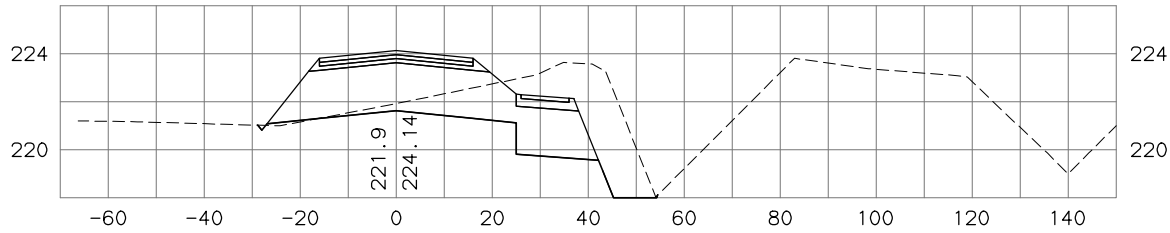

111+50

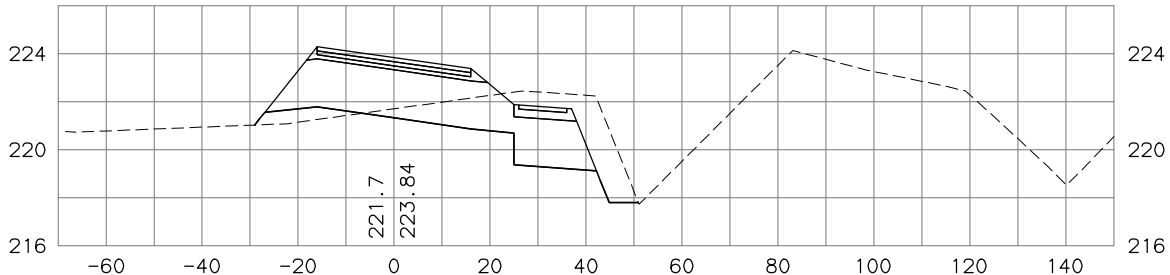

**WORK IN PROGRESS**  
This document represents  
current concepts as of \_\_\_\_\_.  
(See date @ left border)

HDL ENGINEERING CONSULTANTS, LLC  
3335 ARCTIC BOULEVARD, STE. 100  
ANCHORAGE, AK 99503  
(907) 564-2120  
AECL861

STATE OF ALASKA  
DEPARTMENT OF TRANSPORTATION  
AND PUBLIC FACILITIES  
**PARKS HIGHWAY, M.P. 48.8-52.3  
RECONSTRUCTION  
PITTMAN ROAD TO BIG LAKE ROAD  
PADRE P10  
CROSS SECTIONS**

H:\jobs\04-018 Parks Hwy. MP 44-52.3\13-PS&E\cad\_ph3\drawings\04018\_p3\_XS\_johnson-fr, 1=20, 03/22/18 at 15:34 by tds  
LAYOUT: Model  
VIEW: P3\_X09\_F\_D0800, P3\_X09\_H\_PDF, P3\_X09\_H\_X7700  
FILE: H:\04-018 Parks Hwy. MP 44-52.3\13-PS&E\CAD\_PH3\DRAWINGS\04018\_P3\_XS\_JOHNSON-FR.DWG

DATE/TIME 3/22/2018 3:35 PM  
1:1  
add: 18, add: 1's

DRAFTED

CHECKED

DESIGNED


MODEL

LAYOUT


DEL

NO.	DATE	REVISION	STATE	PROJECT DESIGNATION	YEAR	SHEET NO.	TOTAL SHEETS
			ALASKA	OA4-1(29)/Z543730000	2018		


112+50

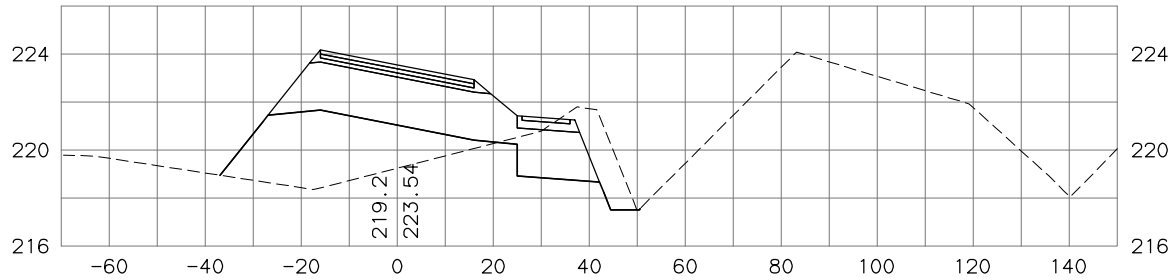


113+50

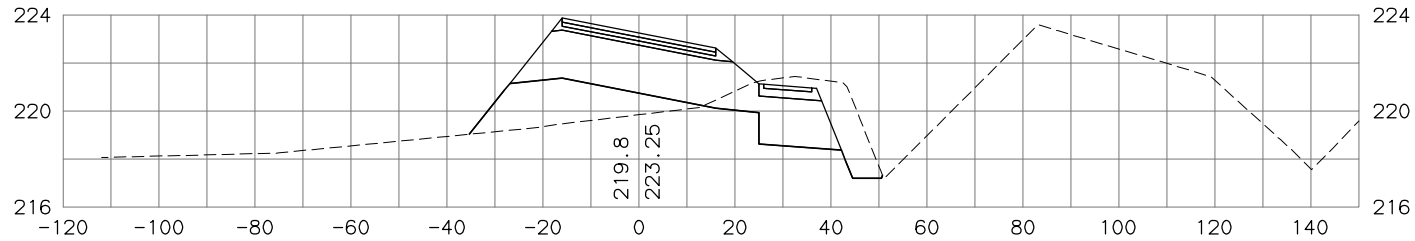

112+00

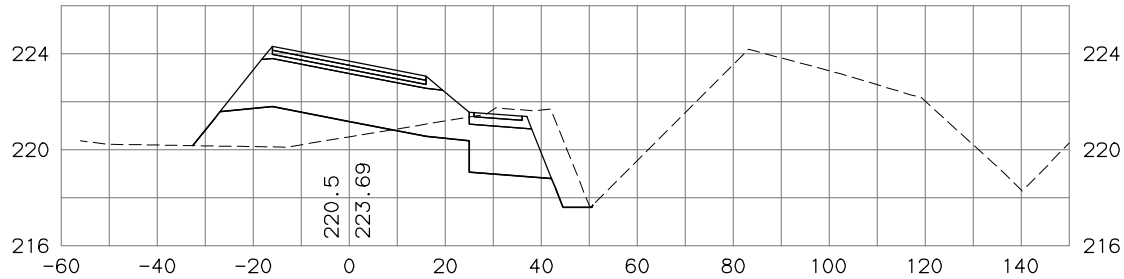

113+00

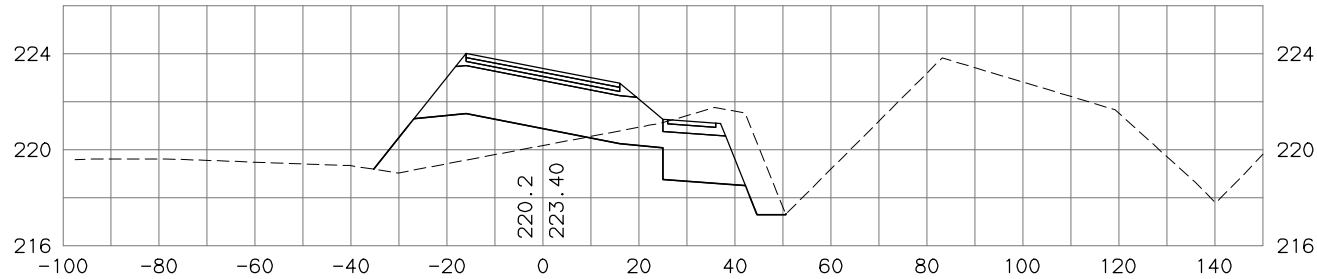

**WORK IN PROGRESS**  
This document represents  
current concepts as of \_\_\_\_\_.  
(See date @ left border)

HDL ENGINEERING CONSULTANTS, LLC  
3335 ARCTIC BOULEVARD, STE 100  
ANCHORAGE, AK 99503  
(907) 564-2120  
AECL861

STATE OF ALASKA  
DEPARTMENT OF TRANSPORTATION  
AND PUBLIC FACILITIES  
**PARKS HIGHWAY, M.P. 48.8-52.3  
RECONSTRUCTION  
PITTMAN ROAD TO BIG LAKE ROAD  
PADRE P10  
CROSS SECTIONS**

H:\jobs\04-018 Parks Hwy. MP 44-52.3\13-PS&E\cad\_ph3\drawings\04018\_p3\_XS\_johnson-fr, 1=20, 03/22/18 at 15:34 by tds  
VIEW: P3\_X10\_F\_D0800, P3\_X10\_H\_PDF, P3\_X10\_H\_X7700  
FILE: H:\04018\04018\_P3\_XS\_Johnson-FR.DWG

DATE/TIME 3/22/2018 3:35 PM 1:1

DESIGNED  
CHECKED  
DRAFTED


MODEL

LAYOUT


DEL

NO.	DATE	REVISION	STATE	PROJECT DESIGNATION	YEAR	SHEET NO.	TOTAL SHEETS
			ALASKA	0A4-1(29)/Z543730000	2018		


115+00

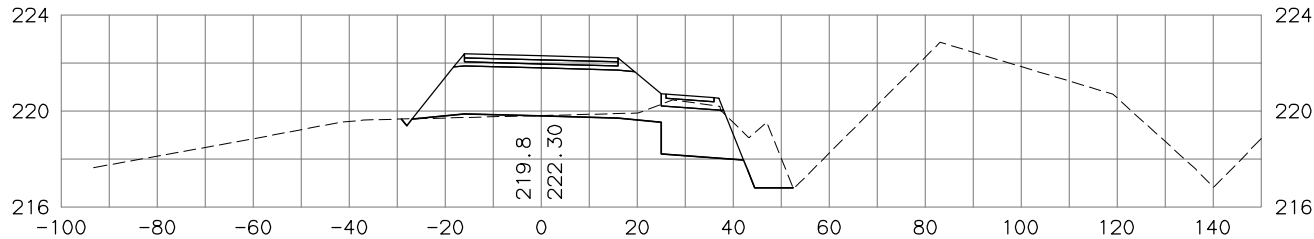


116+00

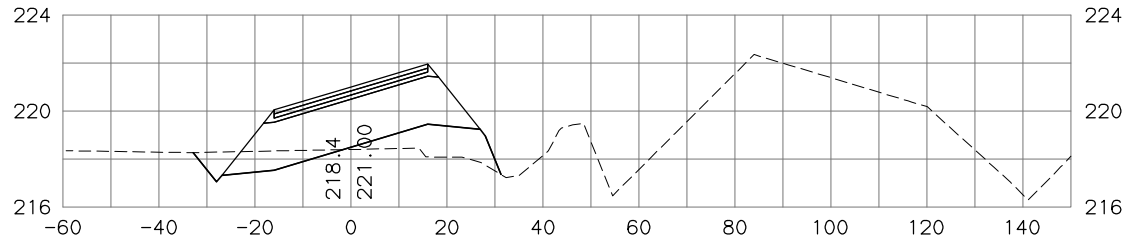


114+50

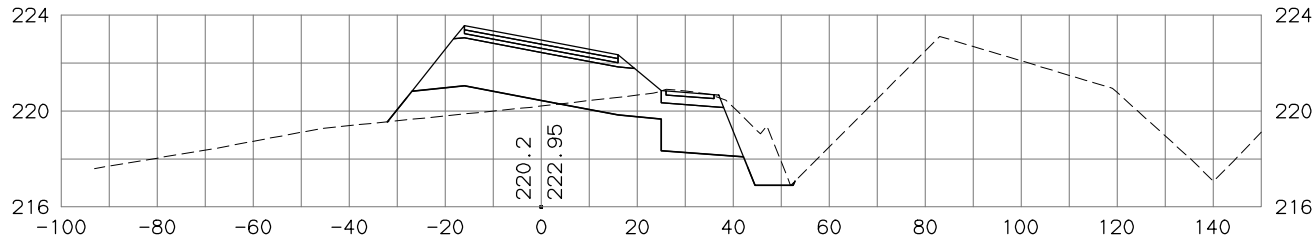


115+77.44

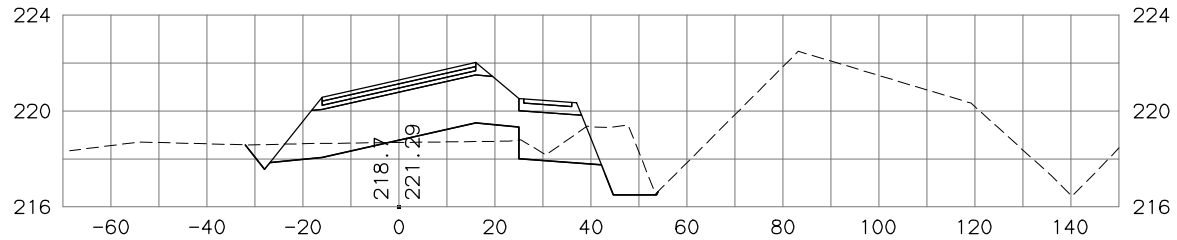

114+00

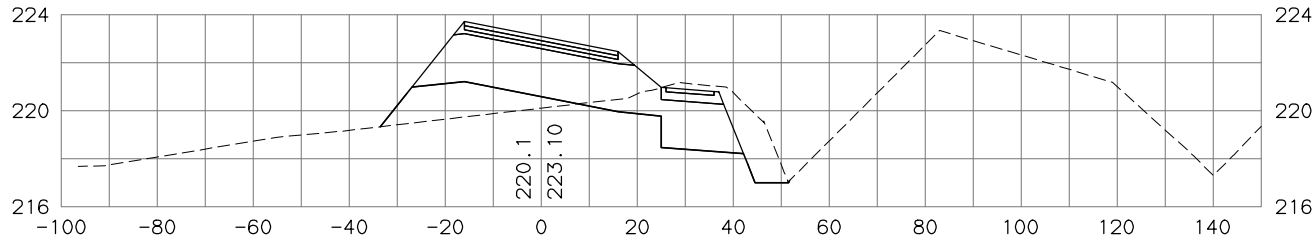

115+50

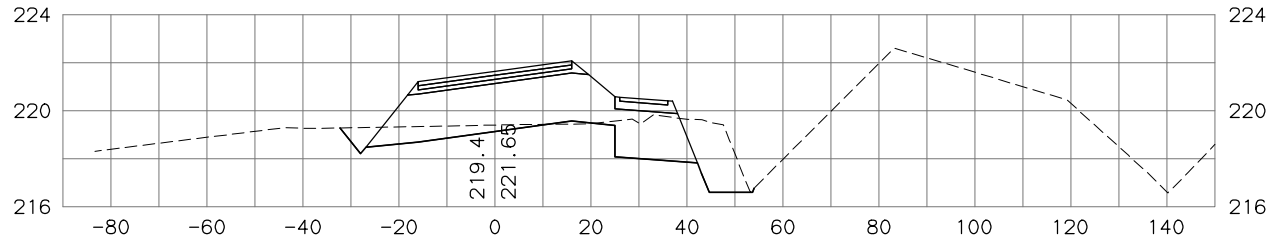

WORK IN PROGRESS  
This document represents  
current concepts as of \_\_\_\_\_  
(See date @ left border)

HDL ENGINEERING CONSULTANTS, LLC  
3335 ARCTIC BOULEVARD, STE 100  
ANCHORAGE, AK 99503  
(907) 564-2120  
AECL861

STATE OF ALASKA  
DEPARTMENT OF TRANSPORTATION  
AND PUBLIC FACILITIES  
**PARKS HIGHWAY, M.P. 48.8-52.3  
RECONSTRUCTION  
PITTMAN ROAD TO BIG LAKE ROAD  
PADRE P10  
CROSS SECTIONS**

H:\jobs\04-018 Parks Hwy. MP 44-52.3\13-PS&E\cad\_ph3\drawings\04018\_p3\_XS\_johnson-fr, 1-20, 03/22/18 at 15:34 by tds  
LAYOUT: Model  
VIEW: P3\_X11\_F\_D0800, P3\_X11\_H\_PDF, P3\_X11\_H\_X7700  
FILE: H:\04-018 Parks Hwy. MP 44-52.3\13-PS&E\cad\_ph3\drawings\04018\_p3\_XS\_johnson-fr.DWG

DATE/TIME 3/22/2018 3:35 PM  
1:1  
04018\_p3\_xss.dwg

DRAFTED

CHECKED






DESIGNED

MODEL

LAYOUT

04018\_p3\_xss.dwg

NO.	DATE	REVISION	STATE	PROJECT DESIGNATION	YEAR	SHEET NO.	TOTAL SHEETS
			ALASKA	0A4-1(29)/Z543730000	2018		

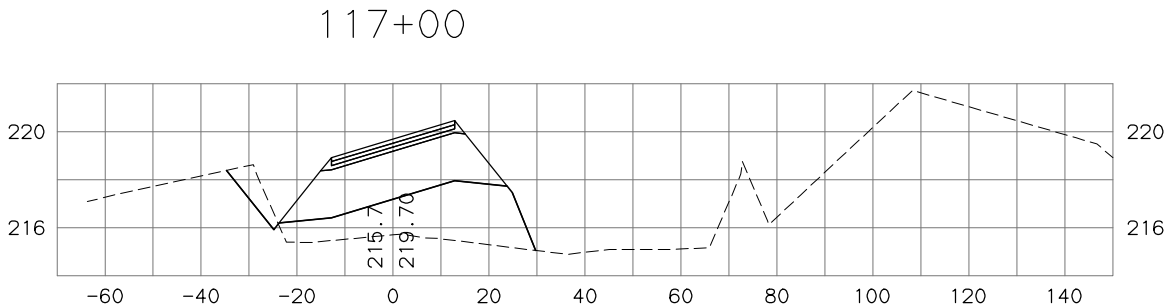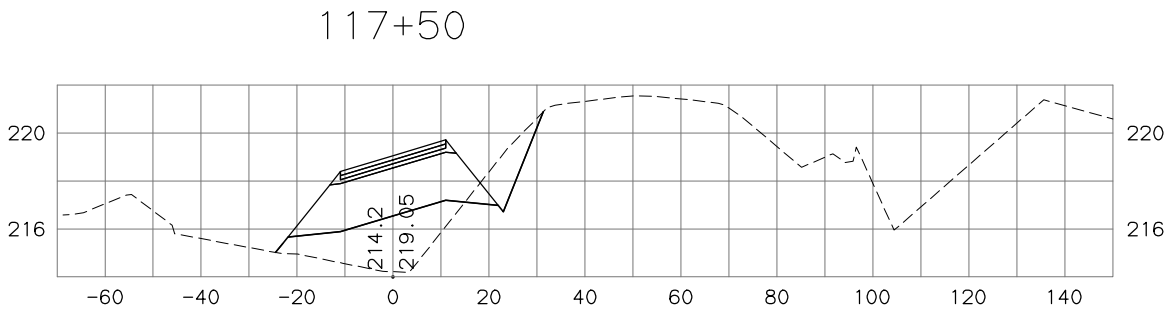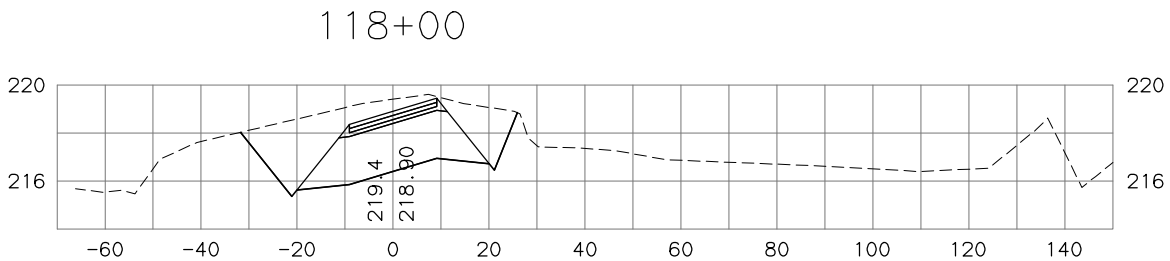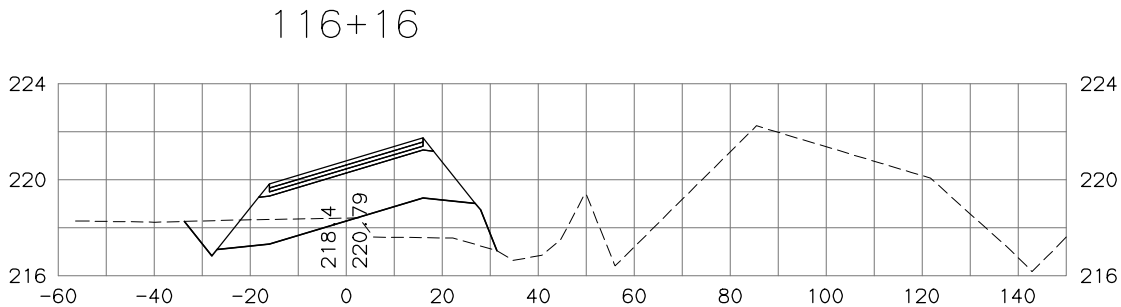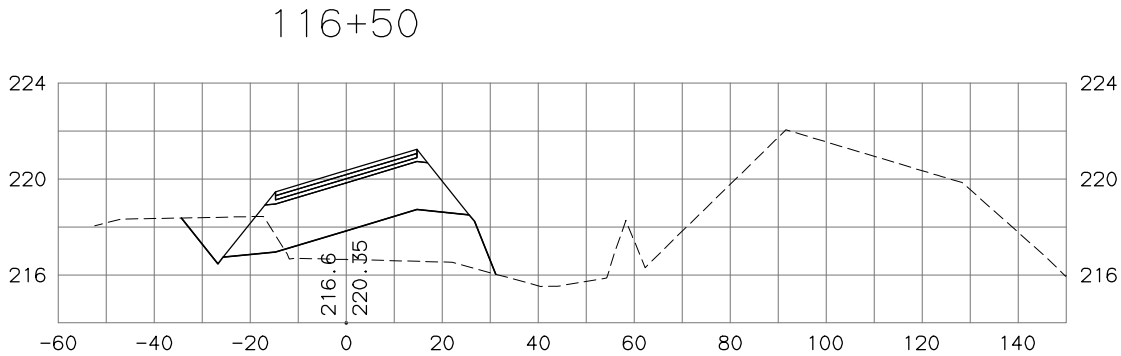

**WORK IN PROGRESS**  
This document represents  
current concepts as of \_\_\_\_  
(See date @ left border)

HDL ENGINEERING CONSULTANTS, LLC  
3335 ARCTIC BOULEVARD, STE 100  
ANCHORAGE, AK 99503  
(907) 564-2120  
AECL861

STATE OF ALASKA  
DEPARTMENT OF TRANSPORTATION  
AND PUBLIC FACILITIES  
**PARKS HIGHWAY, M.P. 48.8-52.3  
RECONSTRUCTION  
PITTMAN ROAD TO BIG LAKE ROAD  
PADRE P10  
CROSS SECTIONS**

H:\jobs\04-018 Parks Hwy. MP 44-52.3\13-PS&E\cad\_ph3\drawings\04018\_p3\_XS\_johnson-fr, 1-20, 03/22/18 at 15:34 by tds  
LAYOUT: Model  
VIEW: P3\_X12\_F\_D0800, P3\_X12\_H\_PDF, P3\_X12\_H\_X7700  
FILE: H:\04018\04018\_P3\_XS\_Johnson-FR.DWG

DATE/TIME 3/22/2018 3:35 PM 1:1

04018\_p3\_x12\_f\_d0800.dwg

04018\_p3\_x12\_f\_d0800.dwg

MODEL

LAYOUT


DESIGNED

CHECKED


DRAFTED

NO.	DATE	REVISION	STATE	PROJECT DESIGNATION	YEAR	SHEET NO.	TOTAL SHEETS
			ALASKA	0A4-1(29)/Z543730000	2018		


118+63.69

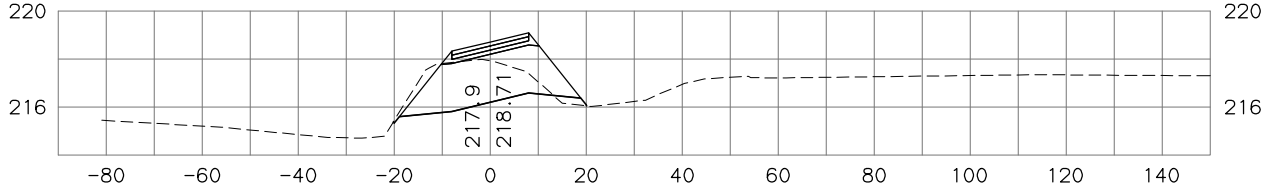


120+00

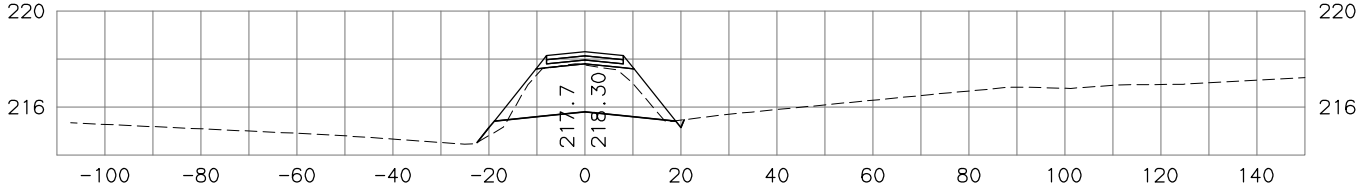


118+50

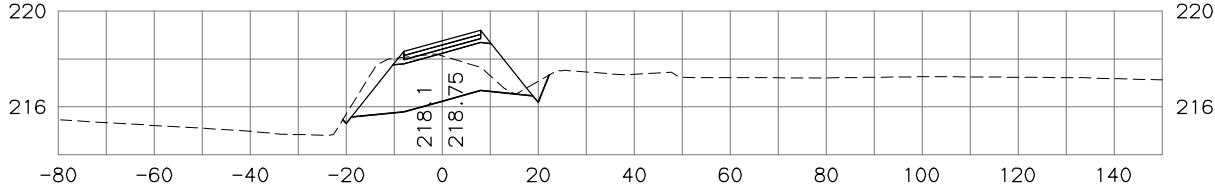


119+50

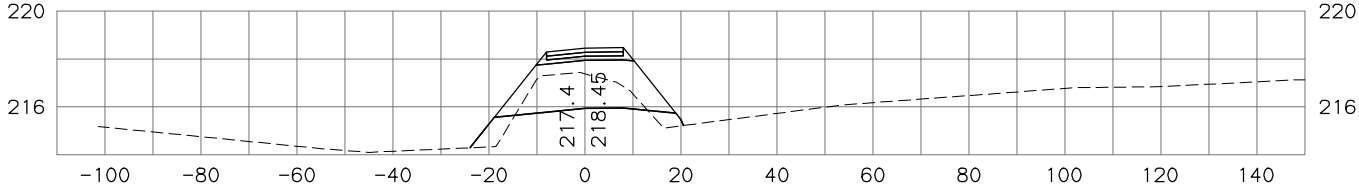

118+29.33

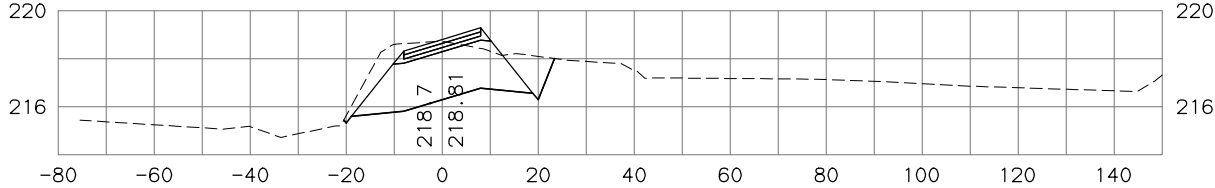

119+00

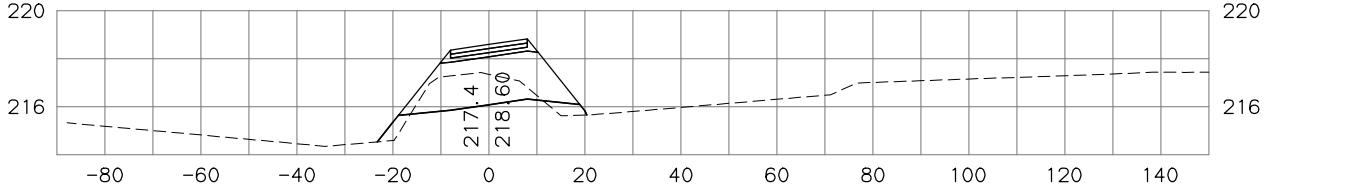

**WORK IN PROGRESS**  
This document represents  
current concepts as of \_\_\_\_\_.  
(See date @ left border)

HDL ENGINEERING CONSULTANTS, LLC  
3335 ARCTIC BOULEVARD, STE 100  
ANCHORAGE, AK 99503  
(907) 564-2120  
AECL861

STATE OF ALASKA  
DEPARTMENT OF TRANSPORTATION  
AND PUBLIC FACILITIES  
**PARKS HIGHWAY, M.P. 48.8-52.3  
RECONSTRUCTION  
PITTMAN ROAD TO BIG LAKE ROAD  
PADRE P10  
CROSS SECTIONS**





H:\jobs\04-018 Parks Hwy. MP 44-52.3\13-PS&E\cad\_ph3\drawings\04018\_p3\_XS\_johnson-fr, 1-20, 03/22/18 at 15:34 by tds  
LAYOUT: Model  
VIEW: P3\_X13\_F\_D0800, P3\_X13\_H\_PDF, P3\_X13\_H\_X7700  
FILE: H:\04018\04018\_P3\_XS\_JOHNSON-FR.DWG

DATE/TIME 3/22/2018 3:35 PM 1:1

1:1  
04018\_p3\_xds.dwg  
C:\B  
DEL

MODEL LAYOUT DESIGNED CHECKED DRAFTED

NO.	DATE	REVISION	STATE	PROJECT DESIGNATION	YEAR	SHEET NO.	TOTAL SHEETS
			ALASKA	0A4-1(29)/Z543730000	2018		

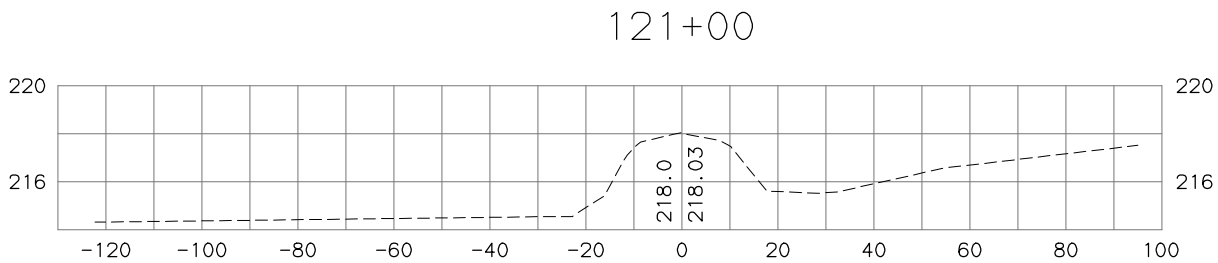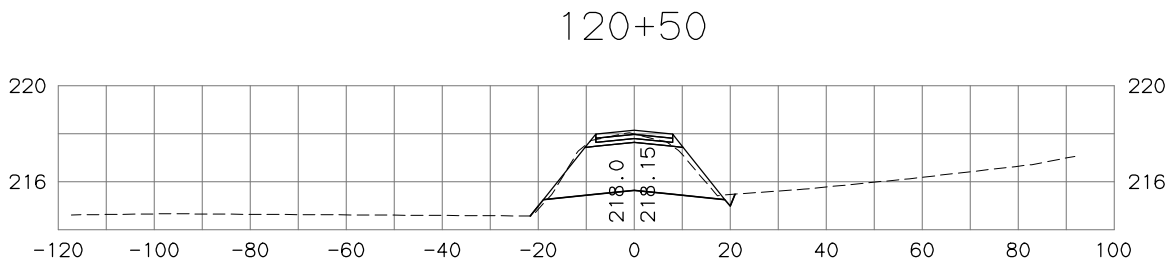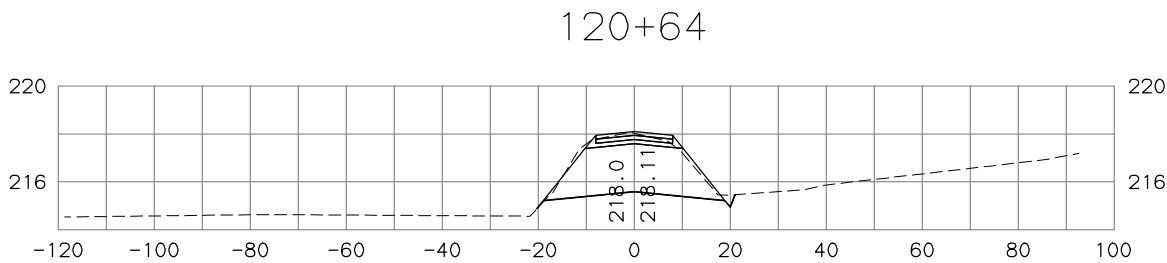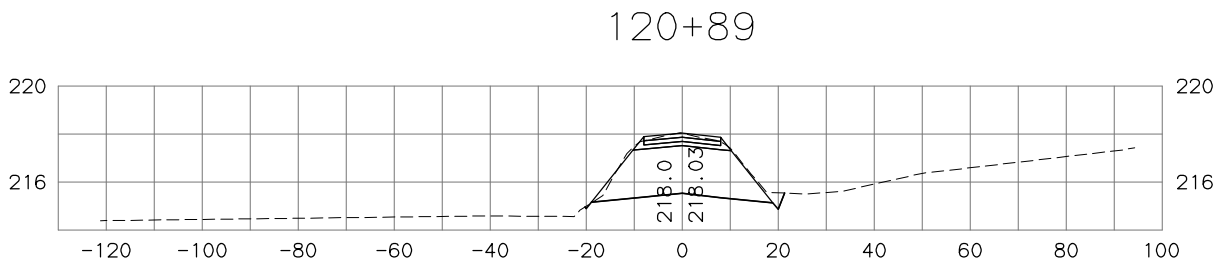

**WORK IN PROGRESS**  
This document represents  
current concepts as of \_\_\_\_\_.  
(See date @ left border)

HDL ENGINEERING CONSULTANTS, LLC  
3335 ARCTIC BOULEVARD, STE 100  
ANCHORAGE, AK 99503  
(907) 564-2120  
AECL861

STATE OF ALASKA  
DEPARTMENT OF TRANSPORTATION  
AND PUBLIC FACILITIES  
**PARKS HIGHWAY, M.P. 48.8-52.3  
RECONSTRUCTION  
PITTMAN ROAD TO BIG LAKE ROAD  
PADRE P10  
CROSS SECTIONS**