

H:\jobs\04-018 Parks Hwy. MP 44-52.3\13-PS&E\cad_ph3\drawings\04018_p3_XS_bridge_detour_revised, 1=20, 01/27/17 at 09:22 by jmf
LAYOUT: Model
VIEW: P3_X01_H_PDF, P3_X01_H_X7700
XREF: 04018_P3_BD01
FILE H:\JOBS\04-018 PARKS HWY. MP 44-52.3\13-PS&E\CAD_PH3\DRAWINGS\04018_P3_XS_BRIDGE_DETOUR_REVISD.DWG

DATE/TIME 3/30/2018 10:37 AM
1:1
add_L18, add_L18
DfL

DRAFTED


CHECKED

DESIGNED


MODEL

LAYOUT


10+00

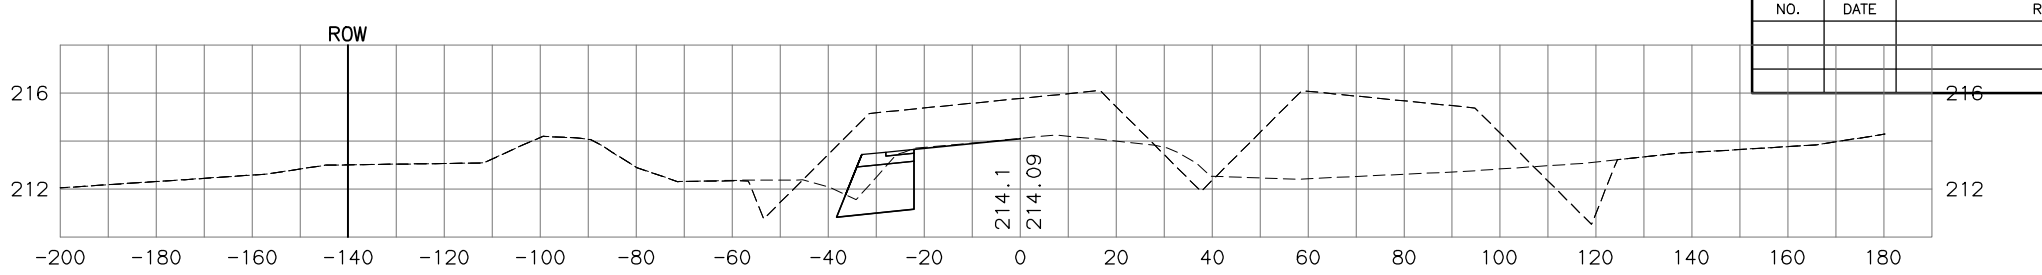


9+50

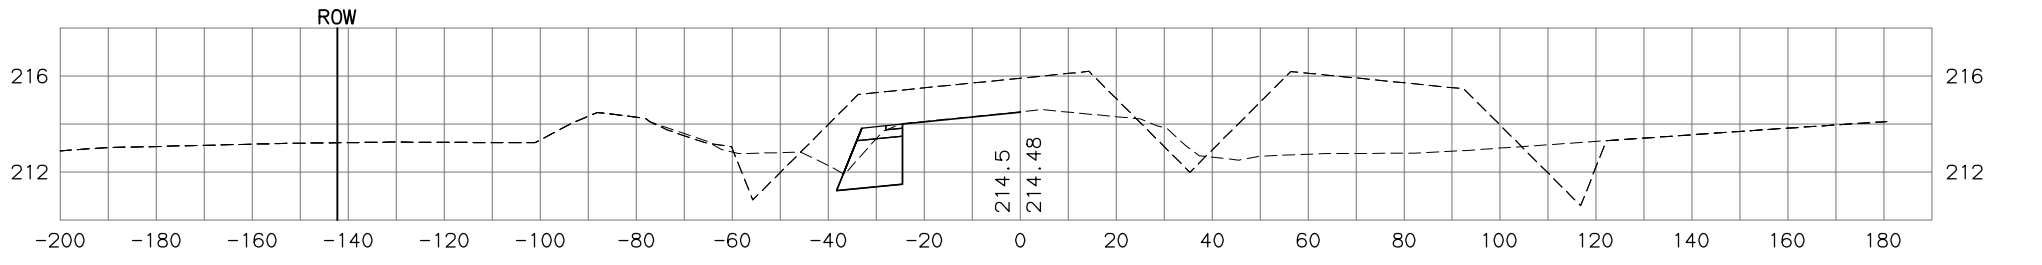


9+00

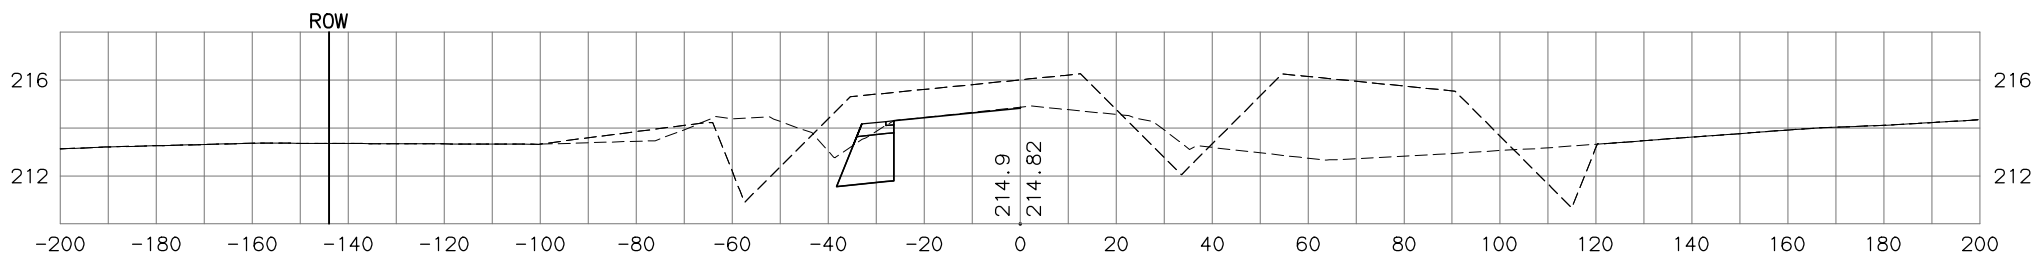

8+50

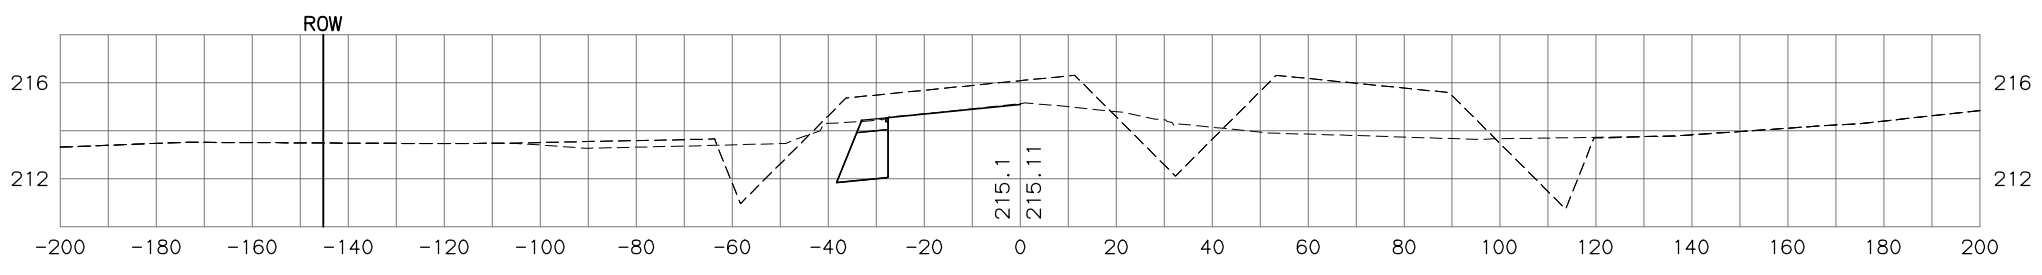

8+00

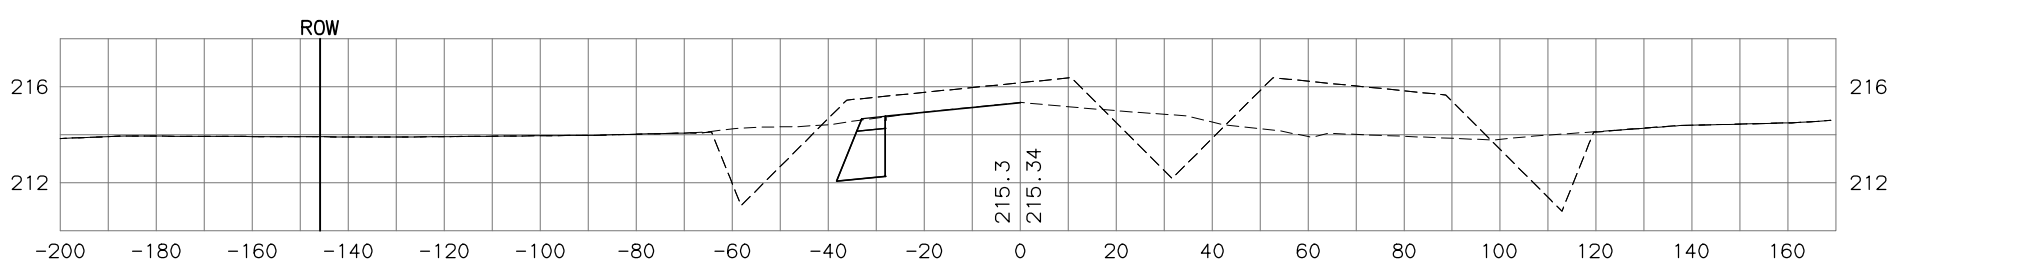

NO.	DATE	REVISION	STATE	PROJECT DESIGNATION	YEAR	SHEET NO.	TOTAL SHEETS
			ALASKA	OA4-1(29)/Z543730000	2018		

WORK IN PROGRESS
This document represents
current concepts as of ____.
(See date @ left border)





HDL ENGINEERING CONSULTANTS, LLC
3335 ARCTIC BOULEVARD, STE 100
ANCHORAGE, AK 99503
(907) 564-2120
AECL861

STATE OF ALASKA
DEPARTMENT OF TRANSPORTATION
AND PUBLIC FACILITIES
**PARKS HIGHWAY, M.P. 48.8-52.3
RECONSTRUCTION
PITTMAN ROAD TO BIG LAKE ROAD
BRIDGE DETOUR
CROSS SECTIONS**

H:\jobs\04-018 Parks Hwy. MP 44-52.3\13-PS&E\cad_ph3\drawings\04018_p3_XS_bridge_detour_revised, 1=20, 01/27/17 at 09:22 by jmf
LAYOUT: Model
VIEW: P3_X02_H_PDF, P3_X02_H_X7700
XREF: 04018_P3_BD01

FILE H:\JOBS\04-018 PARKS HWY. MP 44-52.3\13-PS&E\CAD_PH3\DRAWINGS\04018_P3_XS_BRIDGE_DETOUR_REVISD.DWG DATE/TIME 3/30/2018 10:37 AM LAYOUT MODEL DESIGNED CHECKED DRAFTED
1:1
add, delete, move, copy, paste, zoom, pan, rotate, etc.

NO.	DATE	REVISION	STATE	PROJECT DESIGNATION	YEAR	SHEET NO.	TOTAL SHEETS
			ALASKA	OA4-1(29)/Z543730000	2018		

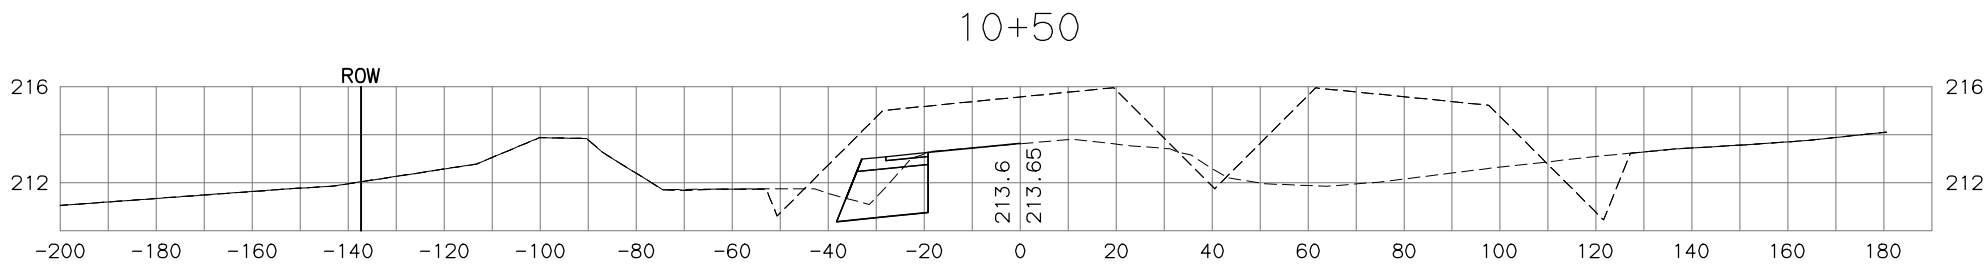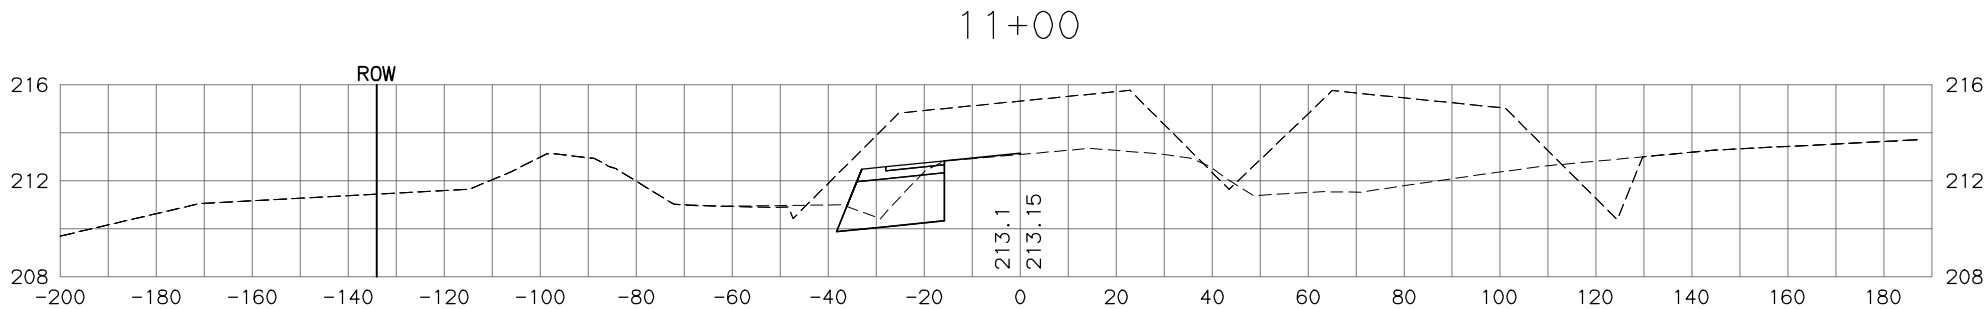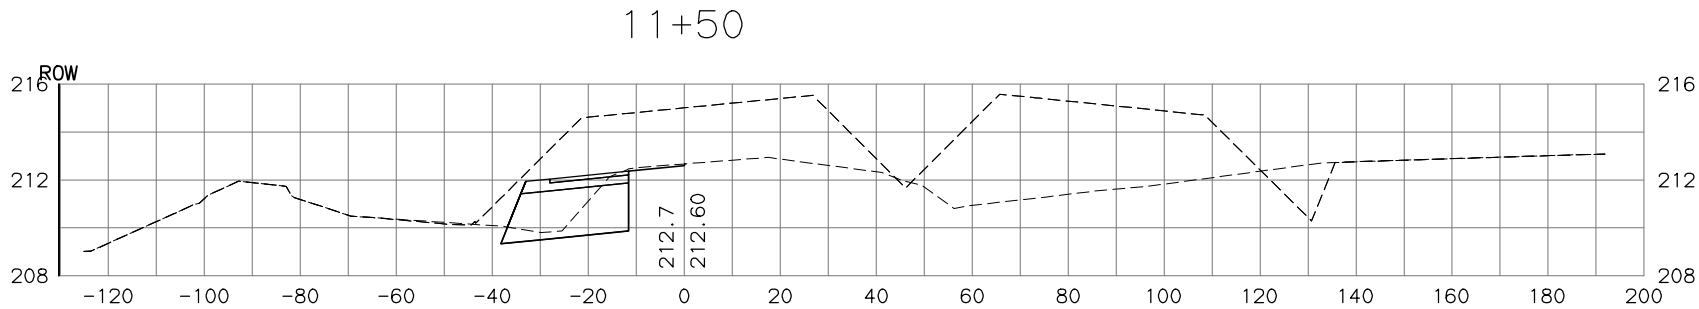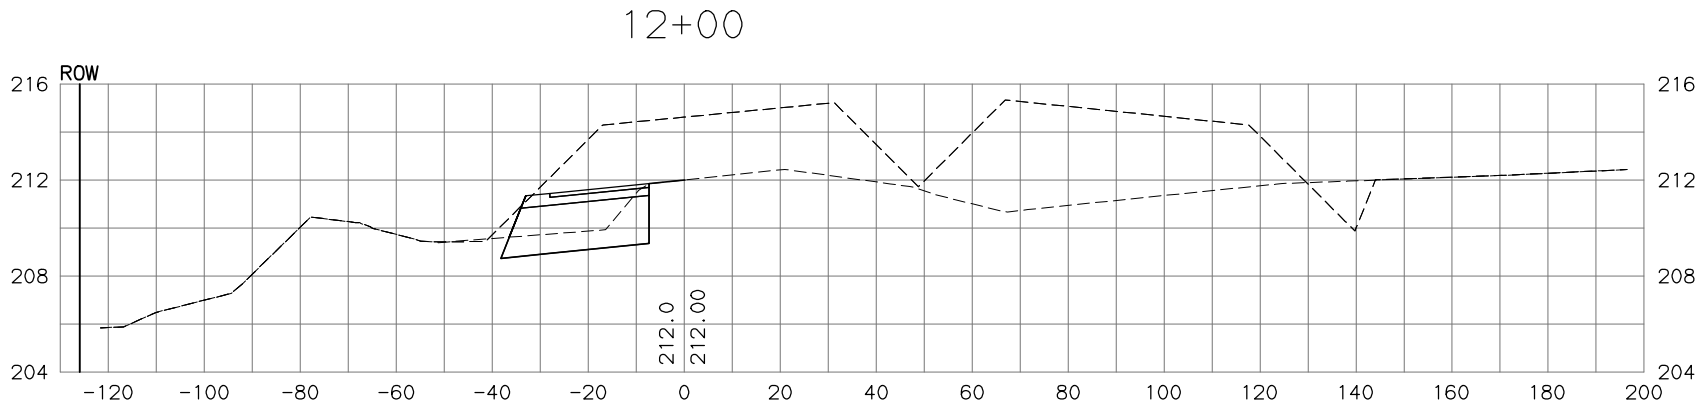

WORK IN PROGRESS
This document represents
current concepts as of ____
(See date @ left border)




HDL ENGINEERING CONSULTANTS, LLC
3335 ARCTIC BOULEVARD, STE 100
ANCHORAGE, AK 99503
(907) 564-2120
AECL861

STATE OF ALASKA
DEPARTMENT OF TRANSPORTATION
AND PUBLIC FACILITIES
**PARKS HIGHWAY, M.P. 48.8-52.3
RECONSTRUCTION
PITTMAN ROAD TO BIG LAKE ROAD
BRIDGE DETOUR
CROSS SECTIONS**

H:\jobs\04-018 Parks Hwy. MP 44-52.3\13-PS&E\cad_ph3\drawings\04018_p3_XS_bridge_detour_revised, 1=20, 01/27/17 at 09:22 by jmf
LAYOUT: Model
VIEW: P3_X03_H_PDF, P3_X03_H_X7700
XREF: 04018_P3_BD01
FILE H:\JOBS\04-018 PARKS HWY. MP 44-52.3\13-PS&E\CAD_PH3\DRAWINGS\04018_P3_XS_BRIDGE_DETOUT_REVISD.DWG

ROW
DESIGNED
MODEL
LAYOUT
10:37 AM 3/30/2018
1:1

NO.	DATE	REVISION	STATE	PROJECT DESIGNATION	YEAR	SHEET NO.	TOTAL SHEETS
			ALASKA	OA4-1(29)/Z543730000	2018		

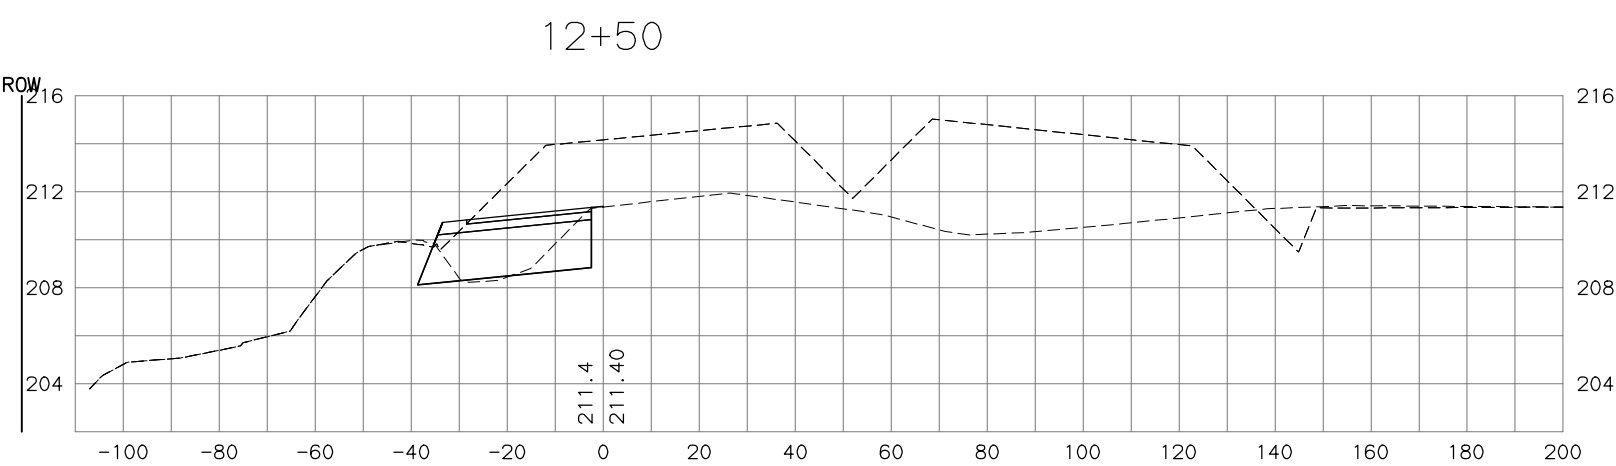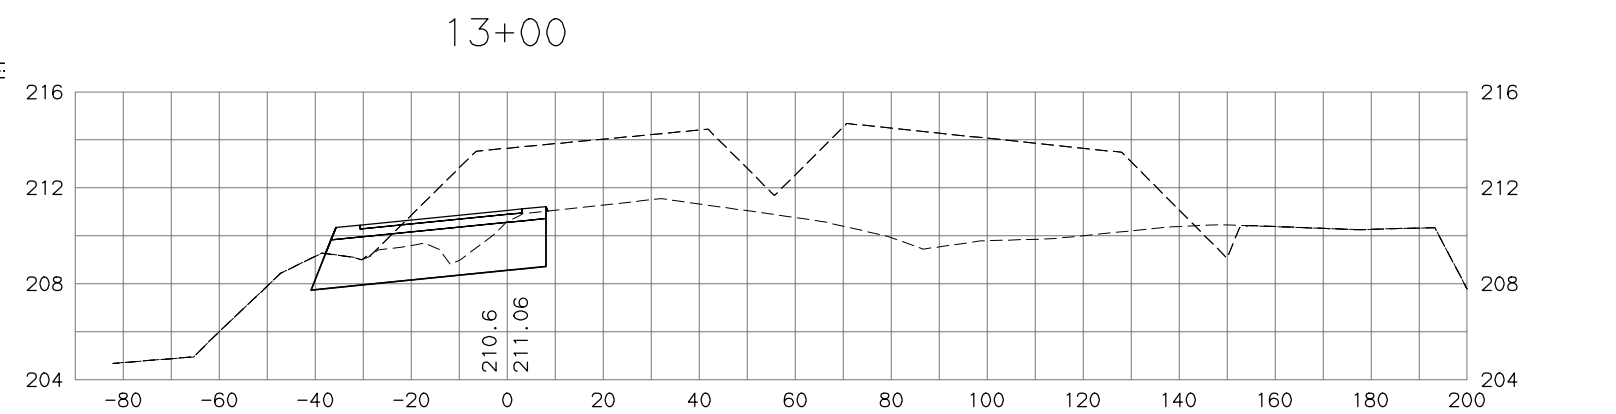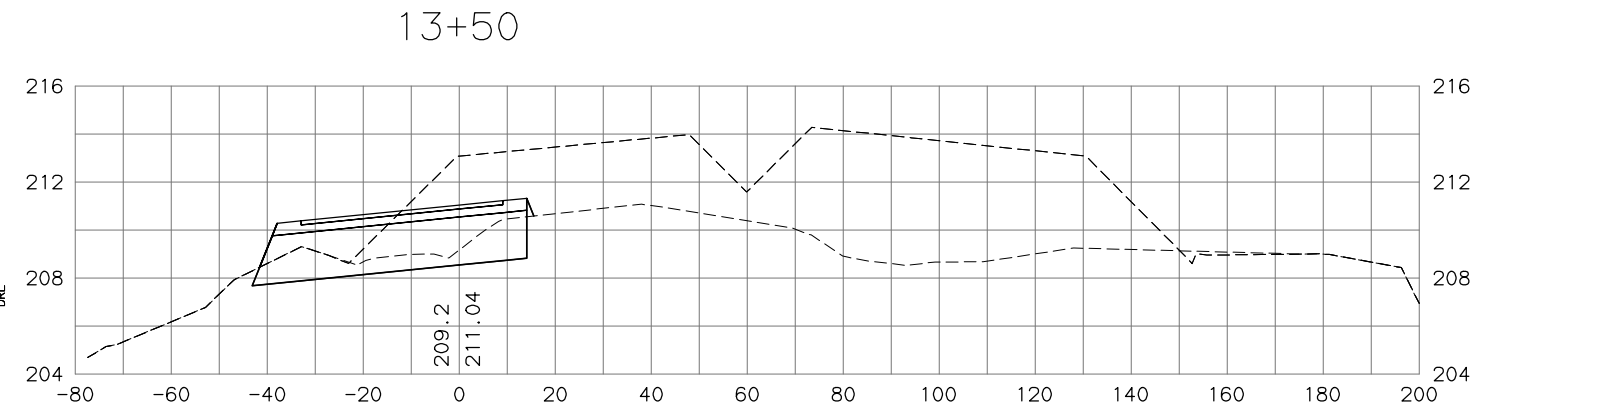

WORK IN PROGRESS
This document represents
current concepts as of _____.
(See date @ left border)




HDL ENGINEERING CONSULTANTS, LLC
3335 ARCTIC BOULEVARD, STE. 100
ANCHORAGE, AK 99503
(907) 564-2120
AECL861

STATE OF ALASKA
DEPARTMENT OF TRANSPORTATION
AND PUBLIC FACILITIES
**PARKS HIGHWAY, M.P. 48.8-52.3
RECONSTRUCTION
PITTMAN ROAD TO BIG LAKE ROAD
BRIDGE DETOUR
CROSS SECTIONS**

H:\jobs\04-018 Parks Hwy. MP 44-52.3\13-PS&E\cad_ph3\drawings\04018_p3_XS_bridge_detour_revised, 1=20, 01/27/17 at 09:22 by jmf
LAYOUT: Model
VIEW: P3_X04_H_PDF, P3_X04_H_X7700
XREF: 04018_P3_BD01
FILE H:\JOBS\04-018 PARKS HWY. MP 44-52.3\13-PS&E\CAD_PH3\DRAWINGS\04018_P3_XS_BRIDGE_DETOUR_REVISD.DWG

DATE/TIME 3/30/2018 10:37 AM
C:\Users\jmf\OneDrive\Documents\04018_P3_XS_BRIDGE_DETOUR_REVISD.DWG
1:1
MODEL
DESIGNED
CHECKED
DRAFTED

NO.	DATE	REVISION	STATE	PROJECT DESIGNATION	YEAR	SHEET NO.	TOTAL SHEETS
			ALASKA	OA4-1(29)/Z543730000	2018		

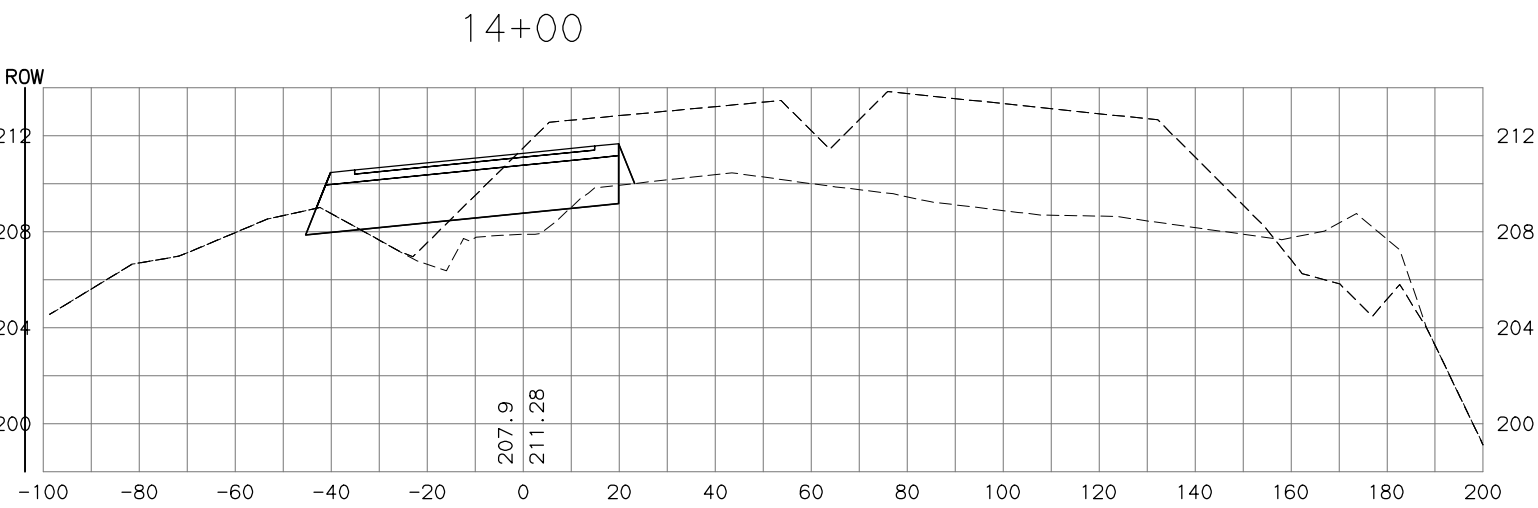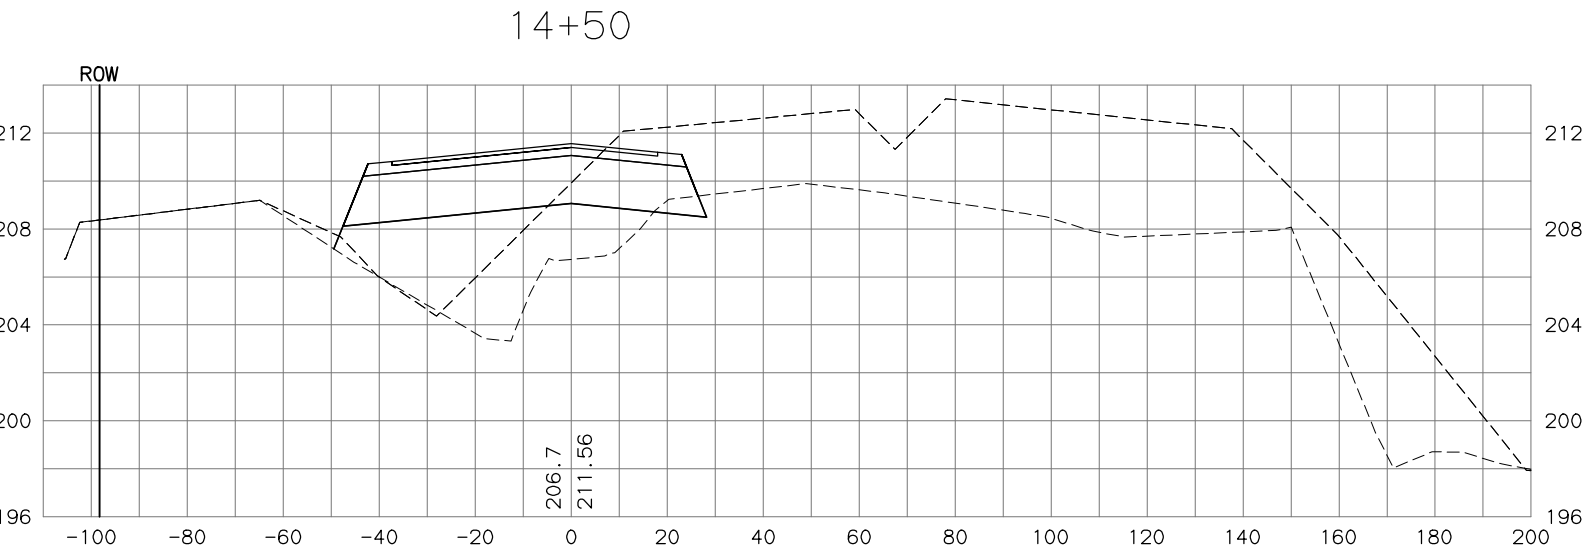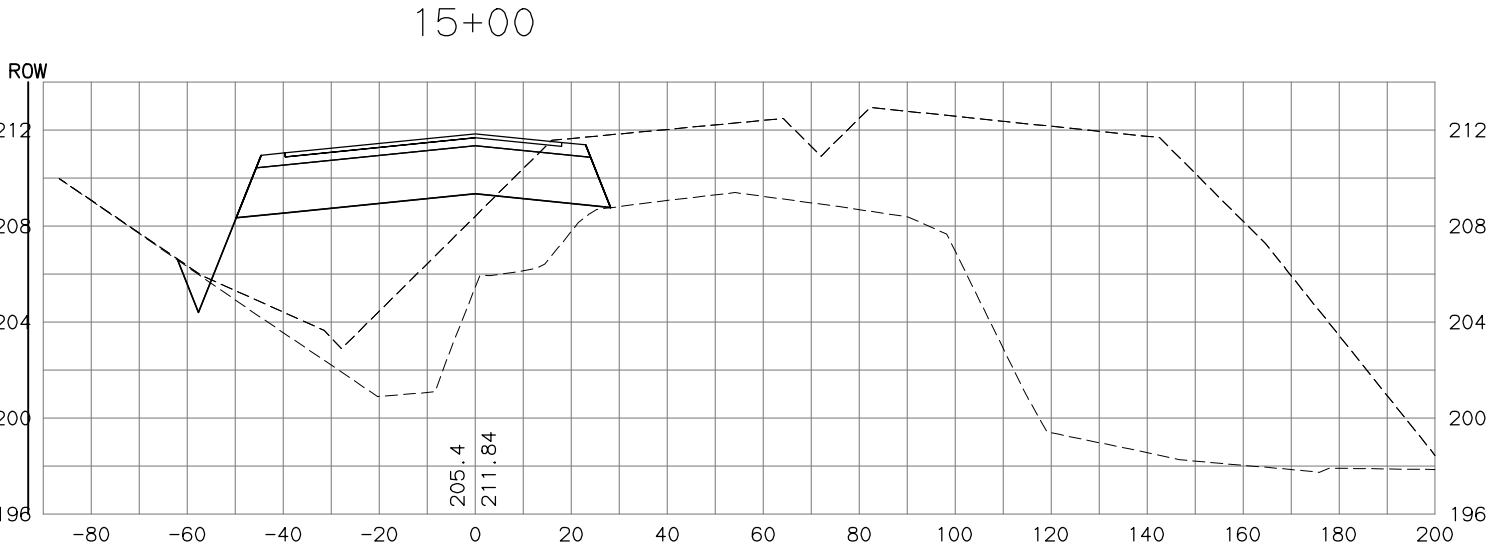


WORK IN PROGRESS
This document represents
current concepts as of _____.
(See date @ left border)

HDL ENGINEERING CONSULTANTS, LLC
3335 ARCTIC BOULEVARD, STE 100
ANCHORAGE, AK 99503
(907) 564-2120
AECL861

STATE OF ALASKA
DEPARTMENT OF TRANSPORTATION
AND PUBLIC FACILITIES
**PARKS HIGHWAY, M.P. 48.8-52.3
RECONSTRUCTION
PITTMAN ROAD TO BIG LAKE ROAD
BRIDGE DETOUR
CROSS SECTIONS**

H:\jobs\04-018 Parks Hwy. MP 44-52.3\13-PS&E\cad_ph3\drawings\04018_p3_XS_bridge_detour_revised, 1=20, 01/27/17 at 09:22 by jmf
LAYOUT: Model
VIEW: P3_X05_H_PDF, P3_X05_H_X7700
XREF: 04018_P3_BD01
FILE H:\JOBS\04-018 PARKS HWY. MP 44-52.3\13-PS&E\CAD_PH3\DRAWINGS\04018_P3_XS_BRIDGE_DETOUR_REVISD.DWG

NO.	DATE	REVISION	STATE	PROJECT DESIGNATION	YEAR	SHEET NO.	TOTAL SHEETS
			ALASKA	OA4-1(29)/Z543730000	2018		

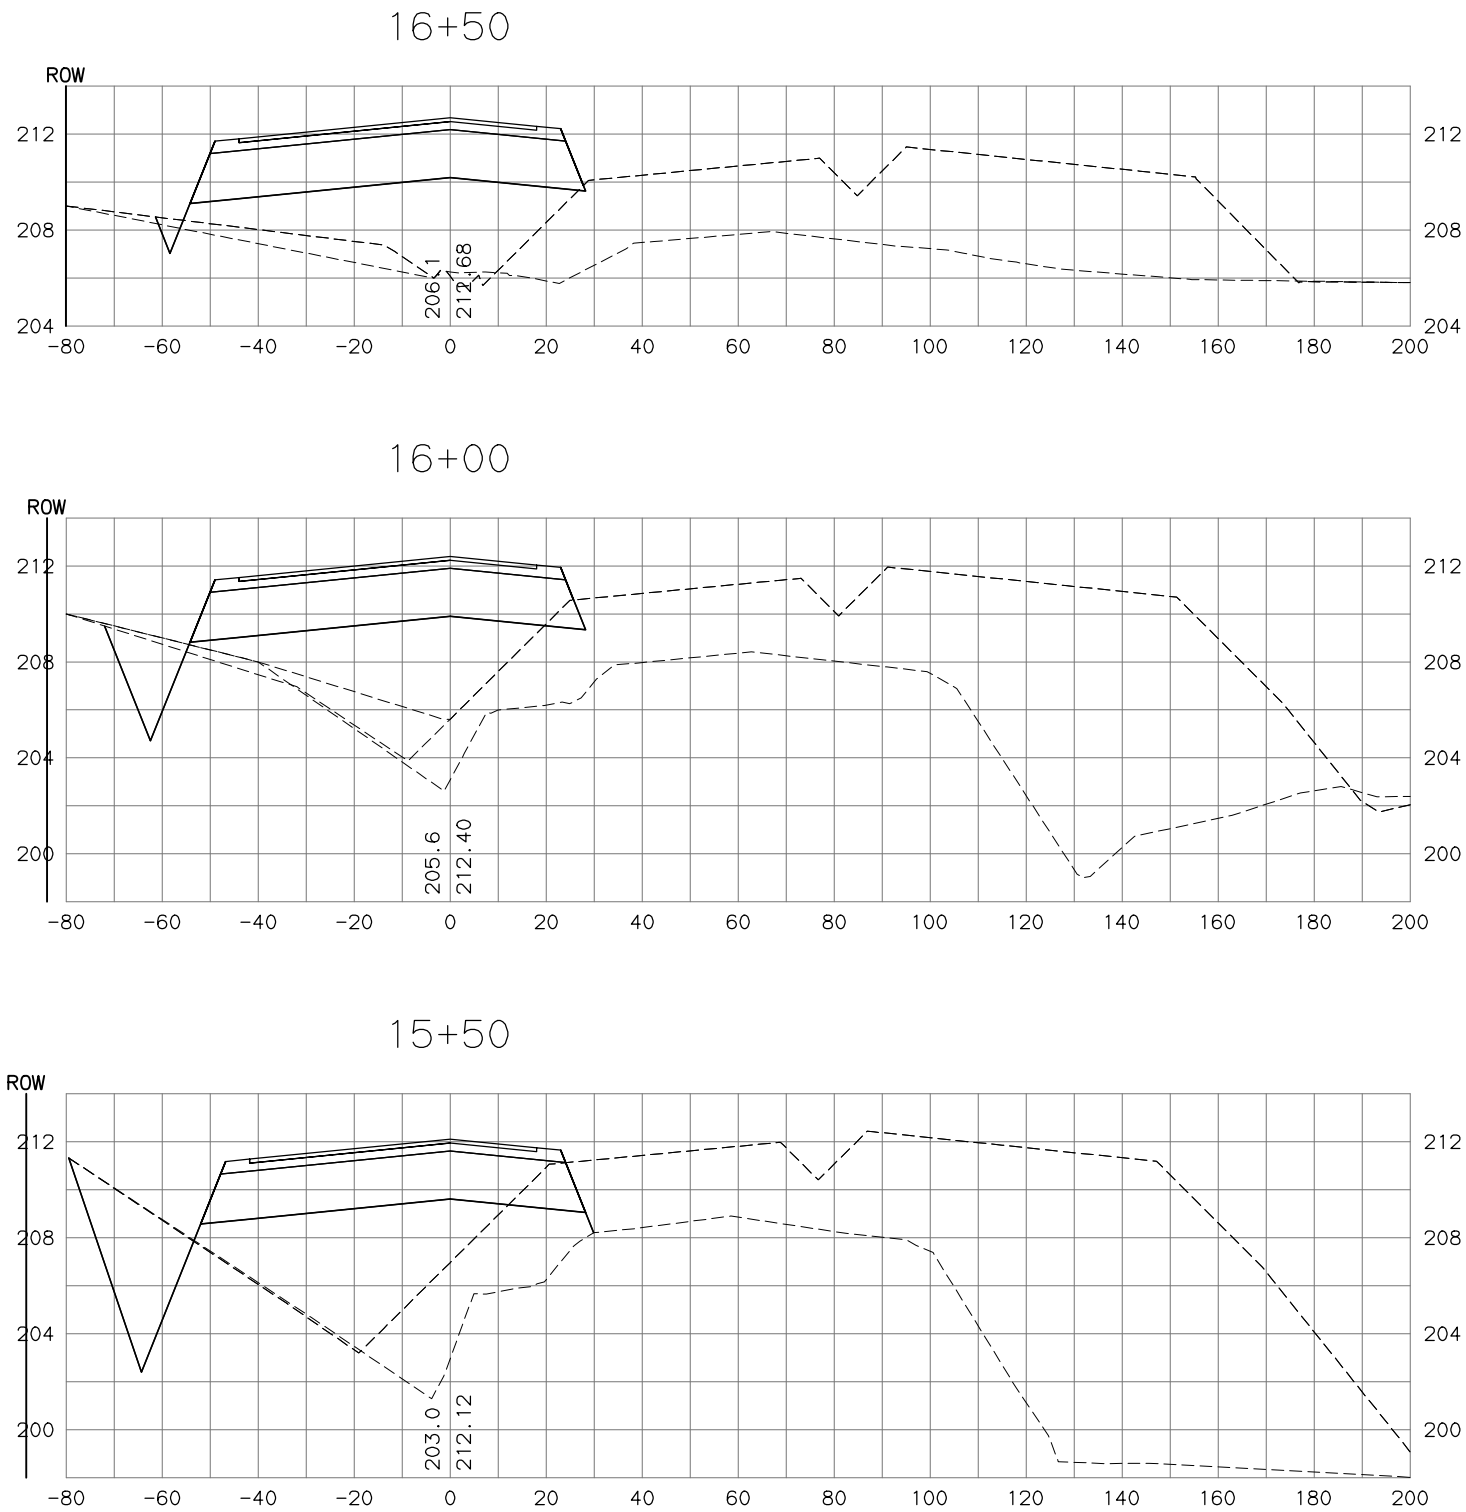

WORK IN PROGRESS
This document represents
current concepts as of _____.
(See date @ left border)

HDL ENGINEERING CONSULTANTS, LLC
3335 ARCTIC BOULEVARD, STE. 100
ANCHORAGE, AK 99503
(907) 564-2120
AECL861

STATE OF ALASKA
DEPARTMENT OF TRANSPORTATION
AND PUBLIC FACILITIES

**PARKS HIGHWAY, M.P. 48.8-52.3
RECONSTRUCTION
PITTMAN ROAD TO BIG LAKE ROAD**

**BRIDGE DETOUR
CROSS SECTIONS**

H:\jobs\04-018 Parks Hwy. MP 44-52.3\13-PS&E\cad_ph3\drawings\04018_p3_XS_bridge_detour_revised, 1=20, 01/27/17 at 09:22 by jmf
LAYOUT: Model
VIEW: P3_X06_H_PDF, P3_X06_H_X7700
XREF: 04018_P3_BD01

FILE H:\JOBS\04-018 PARKS HWY. MP 44-52.3\13-PS&E\CAD_PH3\DRAWINGS\04018_P3_XS_BRIDGE_DETOUR_REVISD.DWG

DATE/TIME 3/30/2018 10:37 AM

LAYOUT

MODEL


DESIGNED

CHECKED


DRAFTED

18+50


NO.	DATE	REVISION	STATE	PROJECT DESIGNATION	YEAR	SHEET NO.	TOTAL SHEETS
			ALASKA	OA4-1(29)/Z543730000	2018		

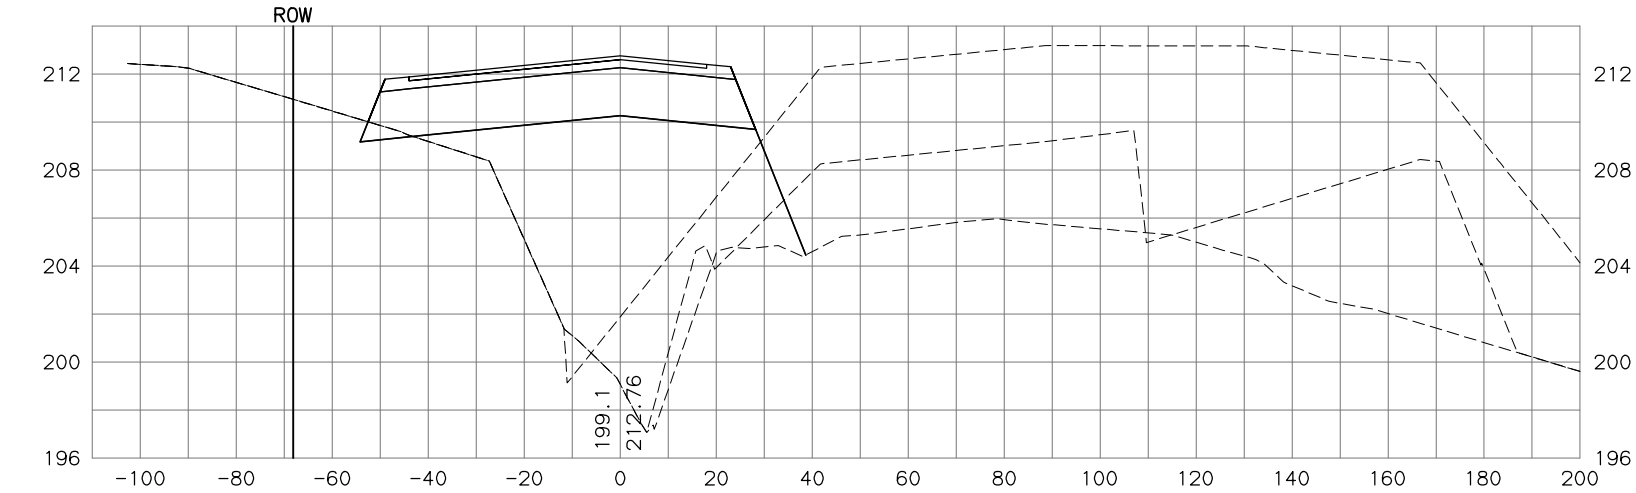


18+00

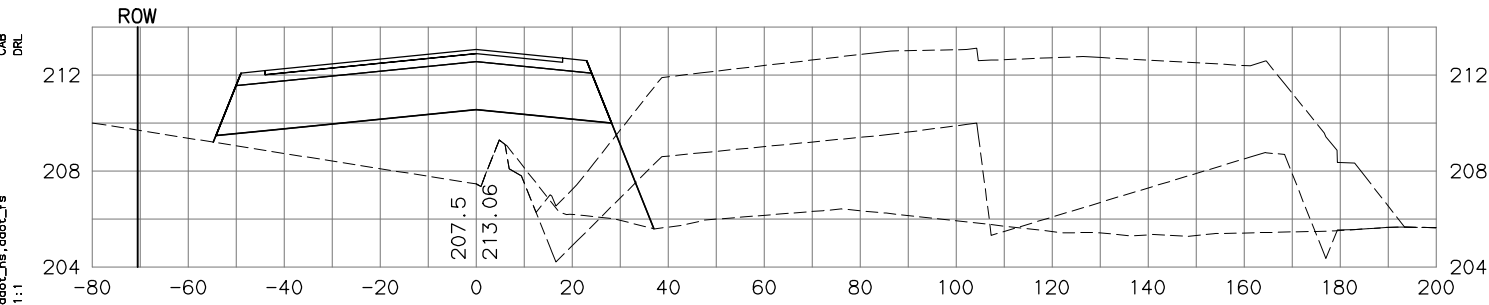

17+50

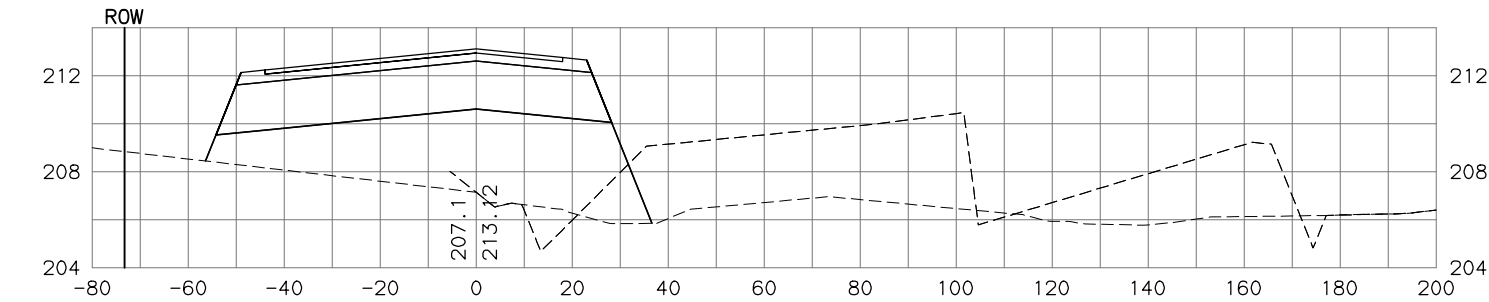

17+00

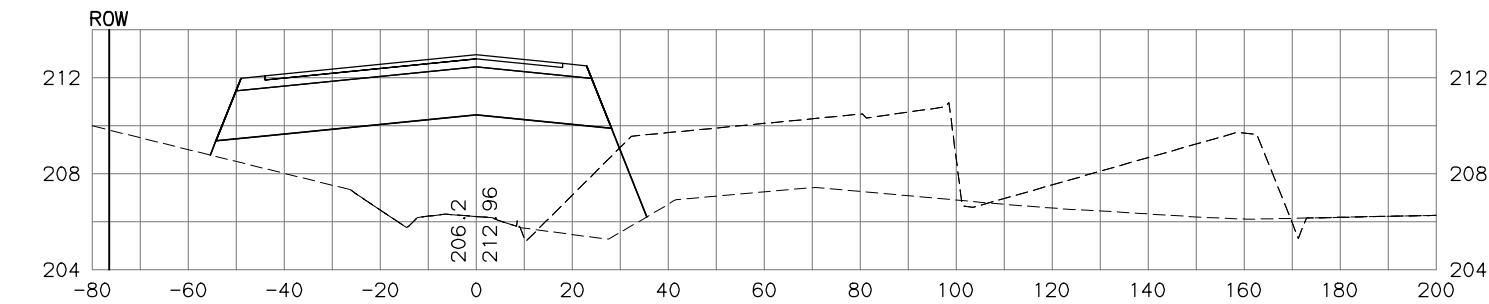

WORK IN PROGRESS
This document represents
current concepts as of _____.
(See date @ left border)

HDL ENGINEERING CONSULTANTS, LLC
3335 ARCTIC BOULEVARD, STE. 100
ANCHORAGE, AK 99503
(907) 564-2120
AECL861

STATE OF ALASKA
DEPARTMENT OF TRANSPORTATION
AND PUBLIC FACILITIES
**PARKS HIGHWAY, M.P. 48.8-52.3
RECONSTRUCTION
PITTMAN ROAD TO BIG LAKE ROAD
BRIDGE DETOUR
CROSS SECTIONS**

H:\jobs\04-018 Parks Hwy. MP 44-52.3\13-PS&E\cad_ph3\drawings\04018_p3_XS_bridge_detour_revised, 1=20, 01/27/17 at 09:22 by jmf
LAYOUT: Model
VIEW: P3_X07_H_PDF, P3_X07_H_X7700
XREF: 04018_P3_BD01
FILE H:\JOBS\04-018 PARKS HWY. MP 44-52.3\13-PS&E\CAD_PH3\DRAWINGS\04018_P3_XS_BRIDGE_DETOUR_REVIS.DWG

DESIGNED

MODEL

LAYOUT

10:37 AM

3/30/2018

1:1

04018_p3_x07.dwg

1:1

04018_p3_x07.dwg

NO.	DATE	REVISION	STATE	PROJECT DESIGNATION	YEAR	SHEET NO.	TOTAL SHEETS
			ALASKA	OA4-1(29)/Z543730000	2018		

19+50

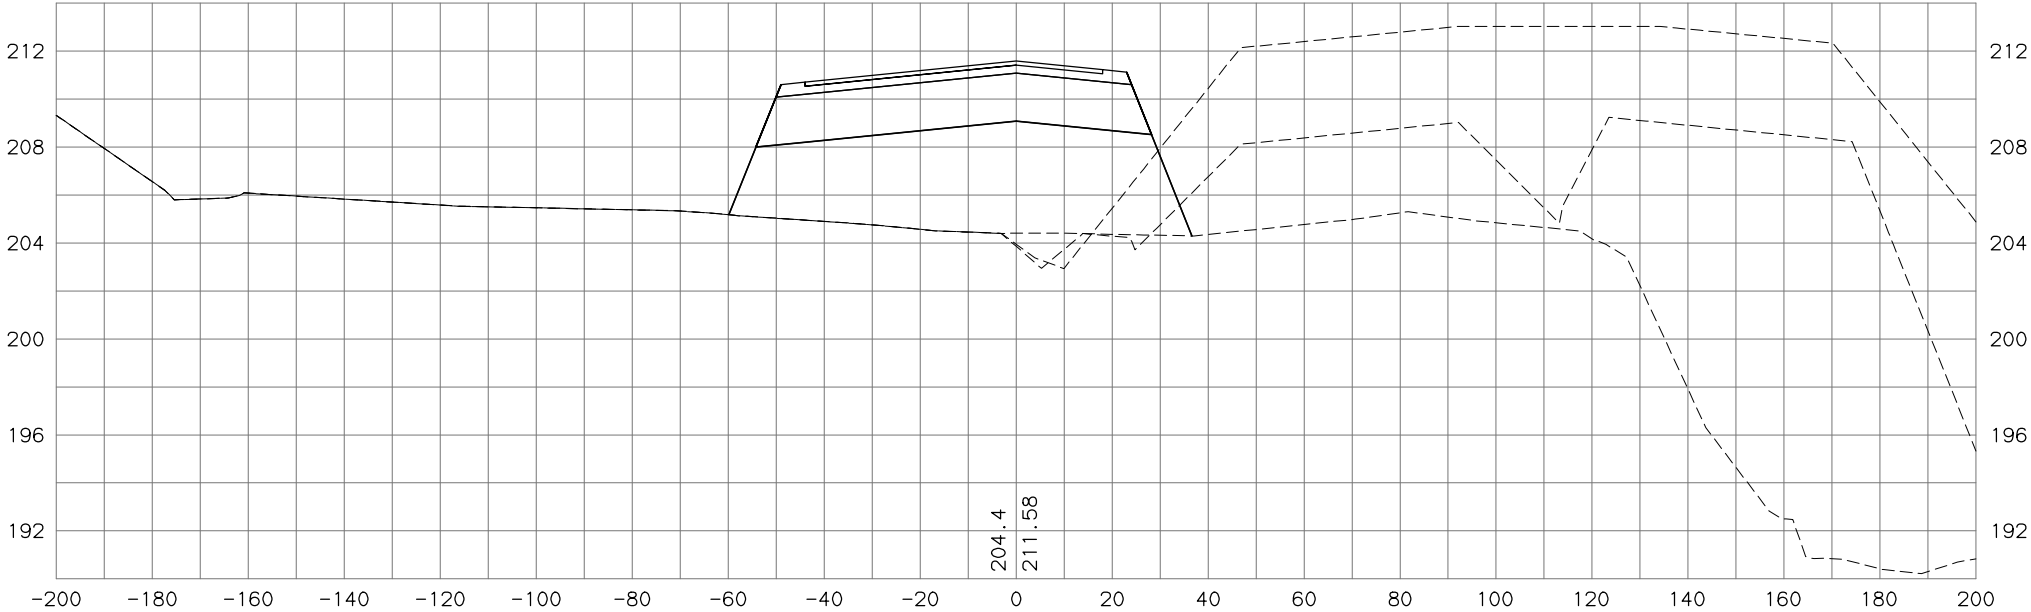

19+00

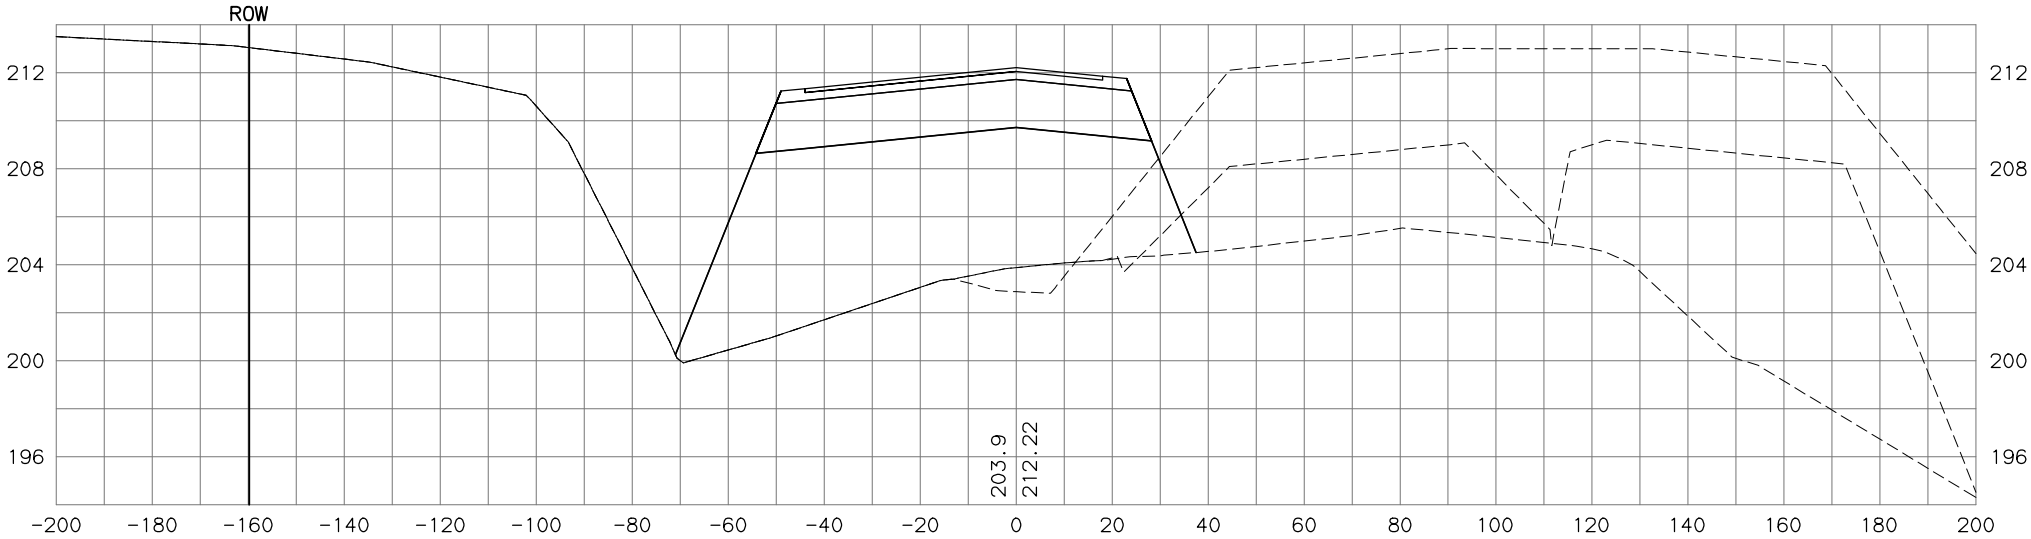

WORK IN PROGRESS
This document represents
current concepts as of _____.
(See date @ left border)

HDL ENGINEERING CONSULTANTS, LLC
3335 ARCTIC BOULEVARD, STE. 100
ANCHORAGE, AK 99503
(907) 564-2120
AECL861


STATE OF ALASKA
DEPARTMENT OF TRANSPORTATION
AND PUBLIC FACILITIES
**PARKS HIGHWAY, M.P. 48.8-52.3
RECONSTRUCTION
PITTMAN ROAD TO BIG LAKE ROAD
BRIDGE DETOUR
CROSS SECTIONS**

H:\jobs\04-018 Parks Hwy. MP 44-52.3\13-PS&E\cad_ph3\drawings\04018_p3_XS_bridge_detour_revised, 1=20, 01/27/17 at 09:22 by jmf
LAYOUT: Model
VIEW: P3_X08_H_PDF, P3_X08_H_X7700
XREF: 04018_P3_BD01
FILE H:\JOBS\04-018 PARKS HWY. MP 44-52.3\13-PS&E\CAD_PH3\DRAWINGS\04018_P3_XS_BRIDGE_DETOUR_REVISD.DWG


DATE/TIME 3/30/2018 10:37 AM LAYOUT MODEL DESIGNED CHECKED DRAFTED

NO.	DATE	REVISION	STATE	PROJECT DESIGNATION	YEAR	SHEET NO.	TOTAL SHEETS
			ALASKA	OA4-1(29)/Z543730000	2018		

20+50 (+/- BRIDGE ABUTMENT)

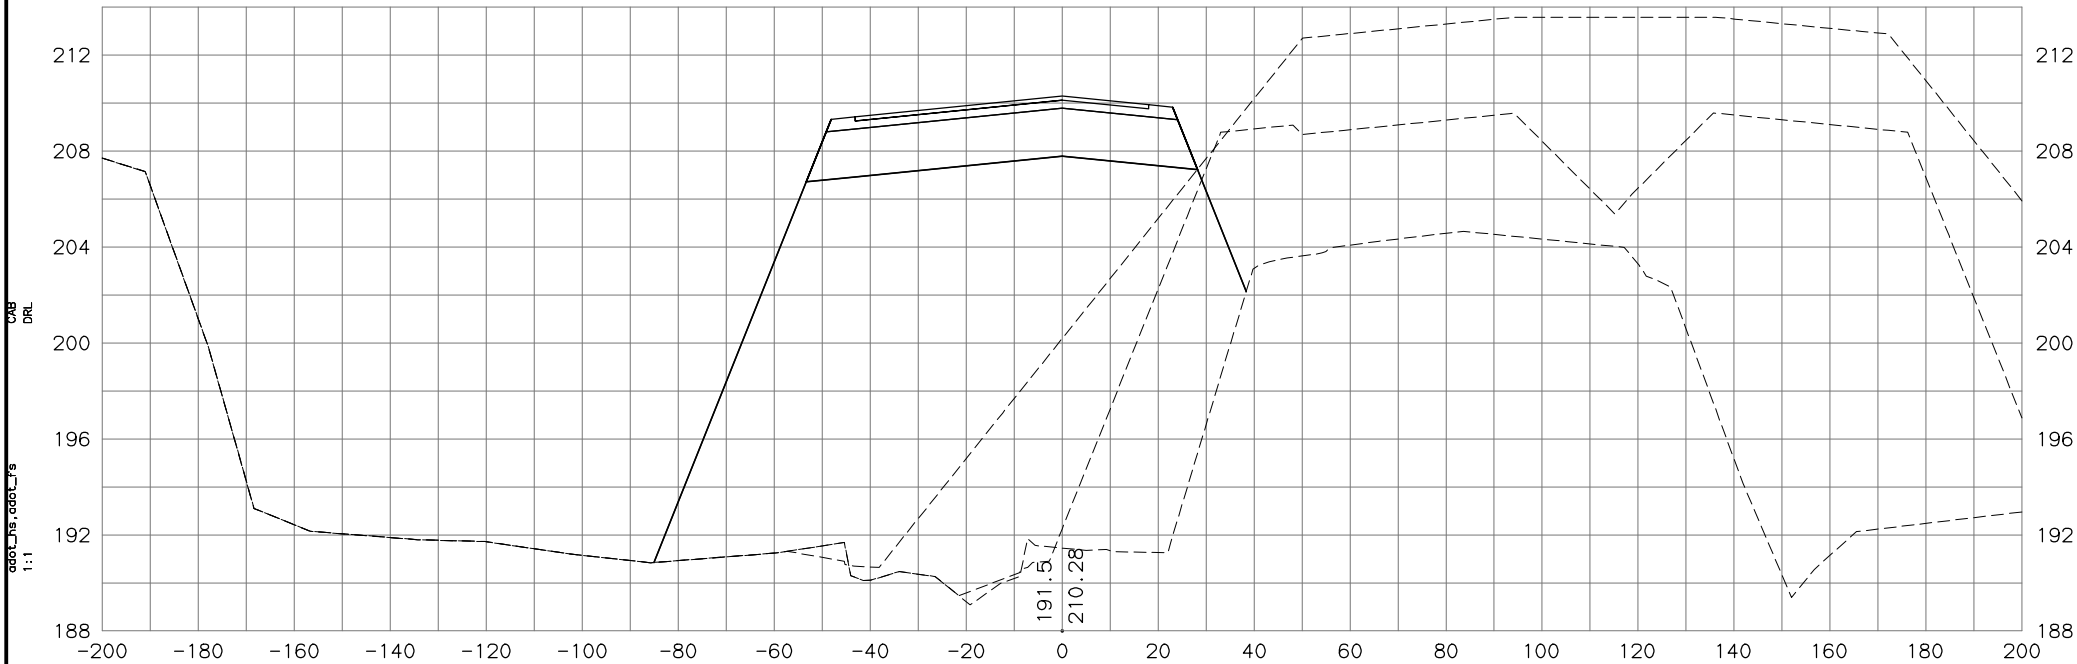

20+00

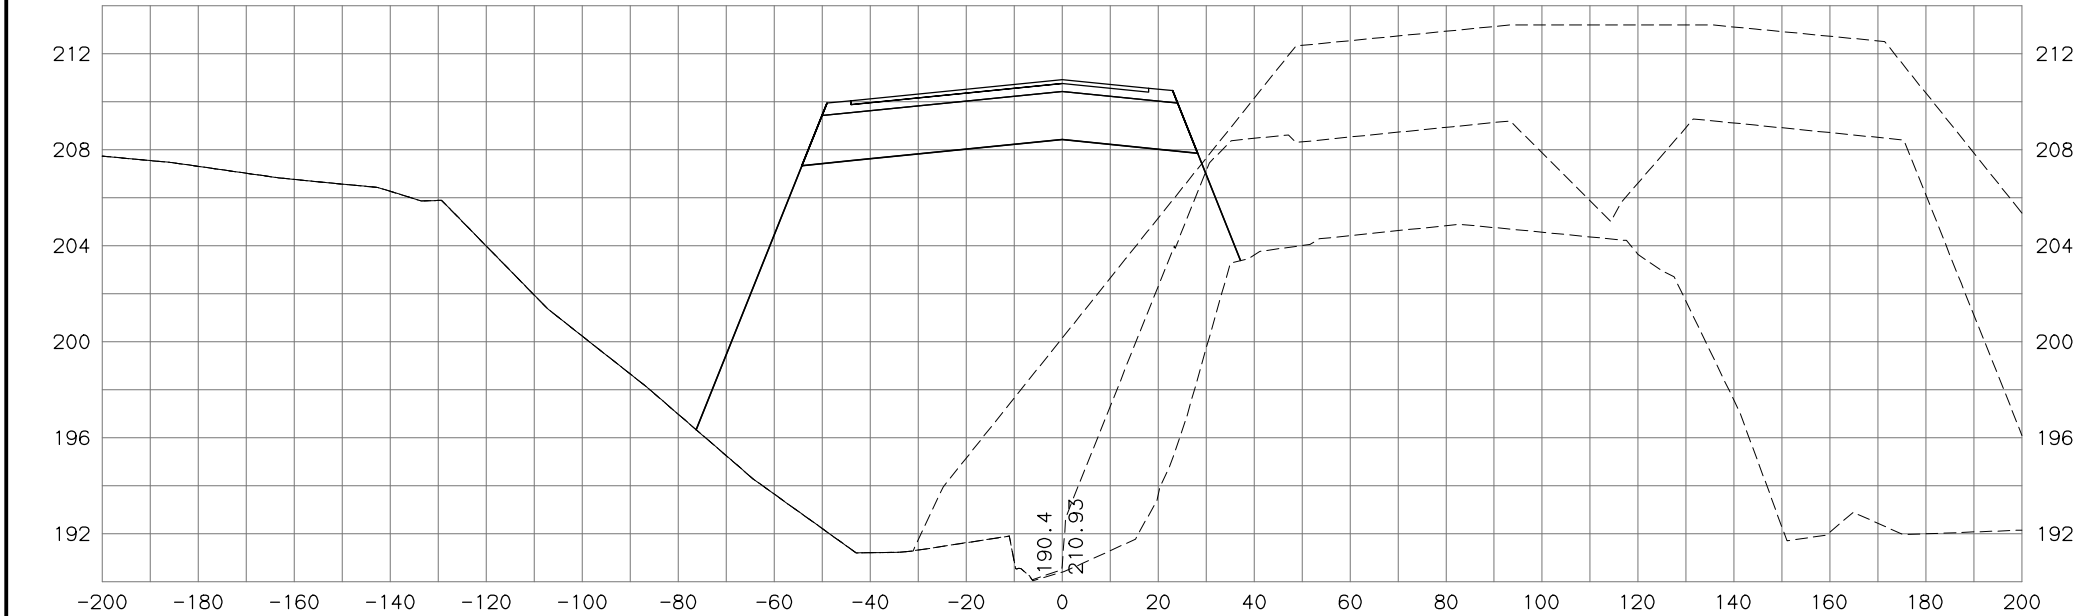

WORK IN PROGRESS
This document represents
current concepts as of ____
(See date @ left border)

HDL ENGINEERING CONSULTANTS, LLC
3335 ARCTIC BOULEVARD, STE. 100
ANCHORAGE, AK 99503
(907) 564-2120
AECL861

STATE OF ALASKA
DEPARTMENT OF TRANSPORTATION
AND PUBLIC FACILITIES
**PARKS HIGHWAY, M.P. 48.8-52.3
RECONSTRUCTION
PITTMAN ROAD TO BIG LAKE ROAD
BRIDGE DETOUR
CROSS SECTIONS**


H:\jobs\04-018 Parks Hwy. MP 44-52.3\13-PS&E\cad_ph3\drawings\04018_p3_XS_bridge_detour_revised, 1=20, 01/27/17 at 09:22 by jmf
LAYOUT: Model
VIEW: P3_X09_H_PDF, P3_X09_H_X7700
XREF: 04018_P3_BD01

FILE H:\JOBS\04-018 PARKS HWY. MP 44-52.3\13-PS&E\CAD_PH3\DRAWINGS\04018_P3_XS_BRIDGE_DETOUR_REVIS.DWG


DATE/TIME 3/30/2018 10:37 AM LAYOUT MODEL DESIGNED CHECKED DRAFTED

NO.	DATE	REVISION	STATE	PROJECT DESIGNATION	YEAR	SHEET NO.	TOTAL SHEETS
			ALASKA	OA4-1(29)/Z543730000	2018		

21+50 (BRIDGE)

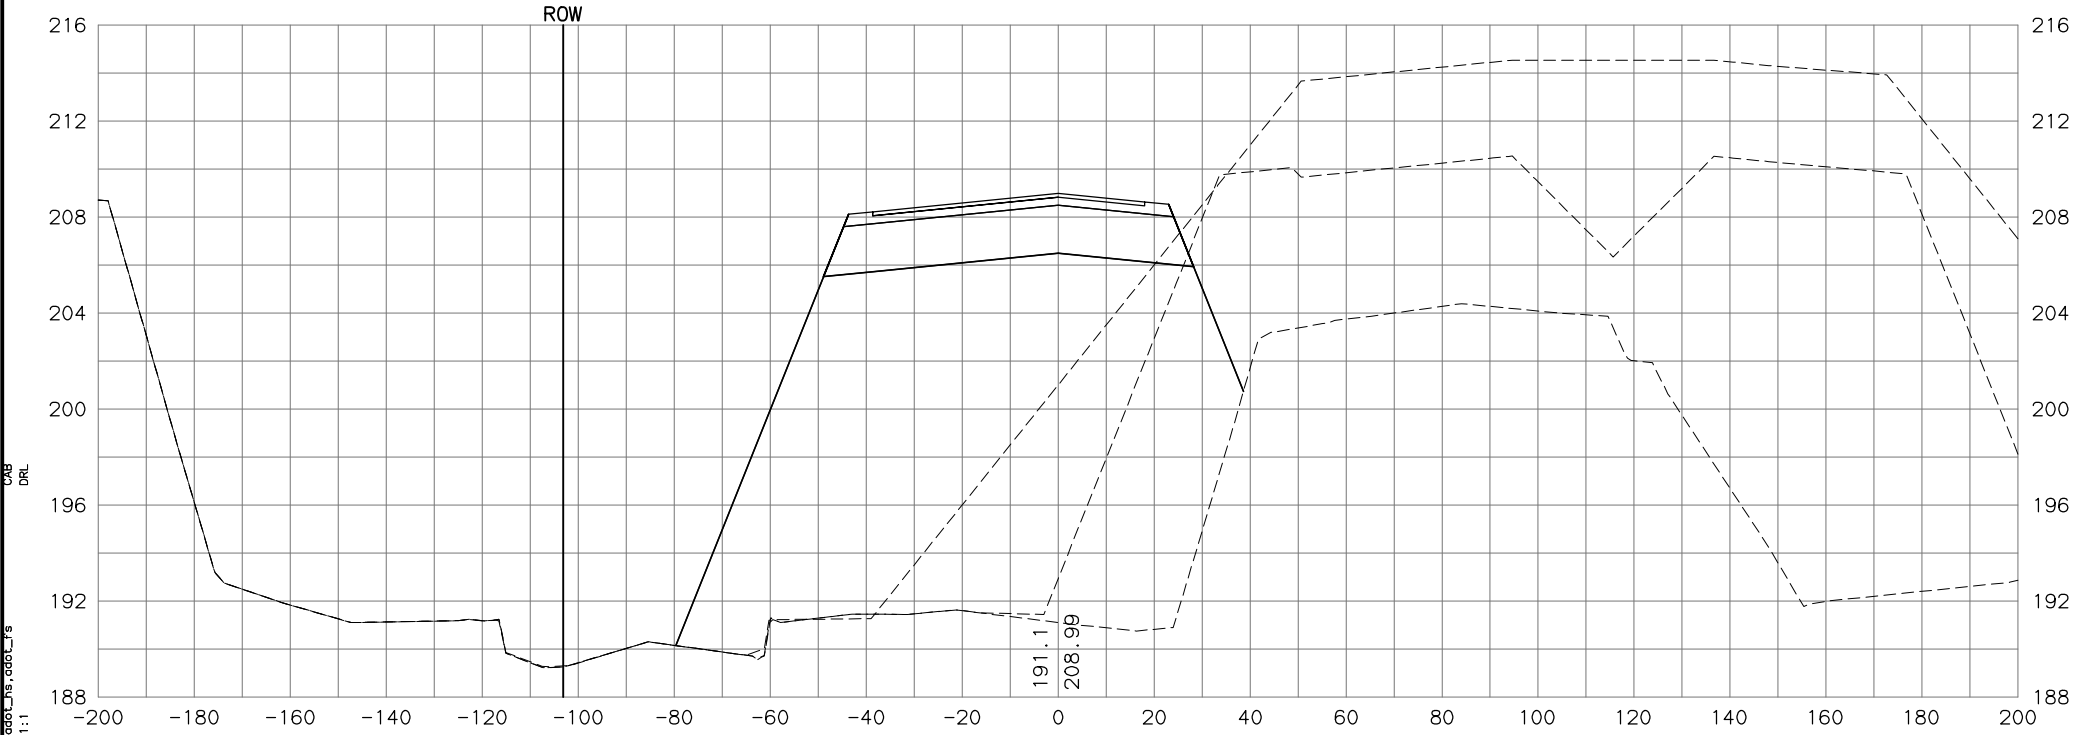

21+00 (BRIDGE)

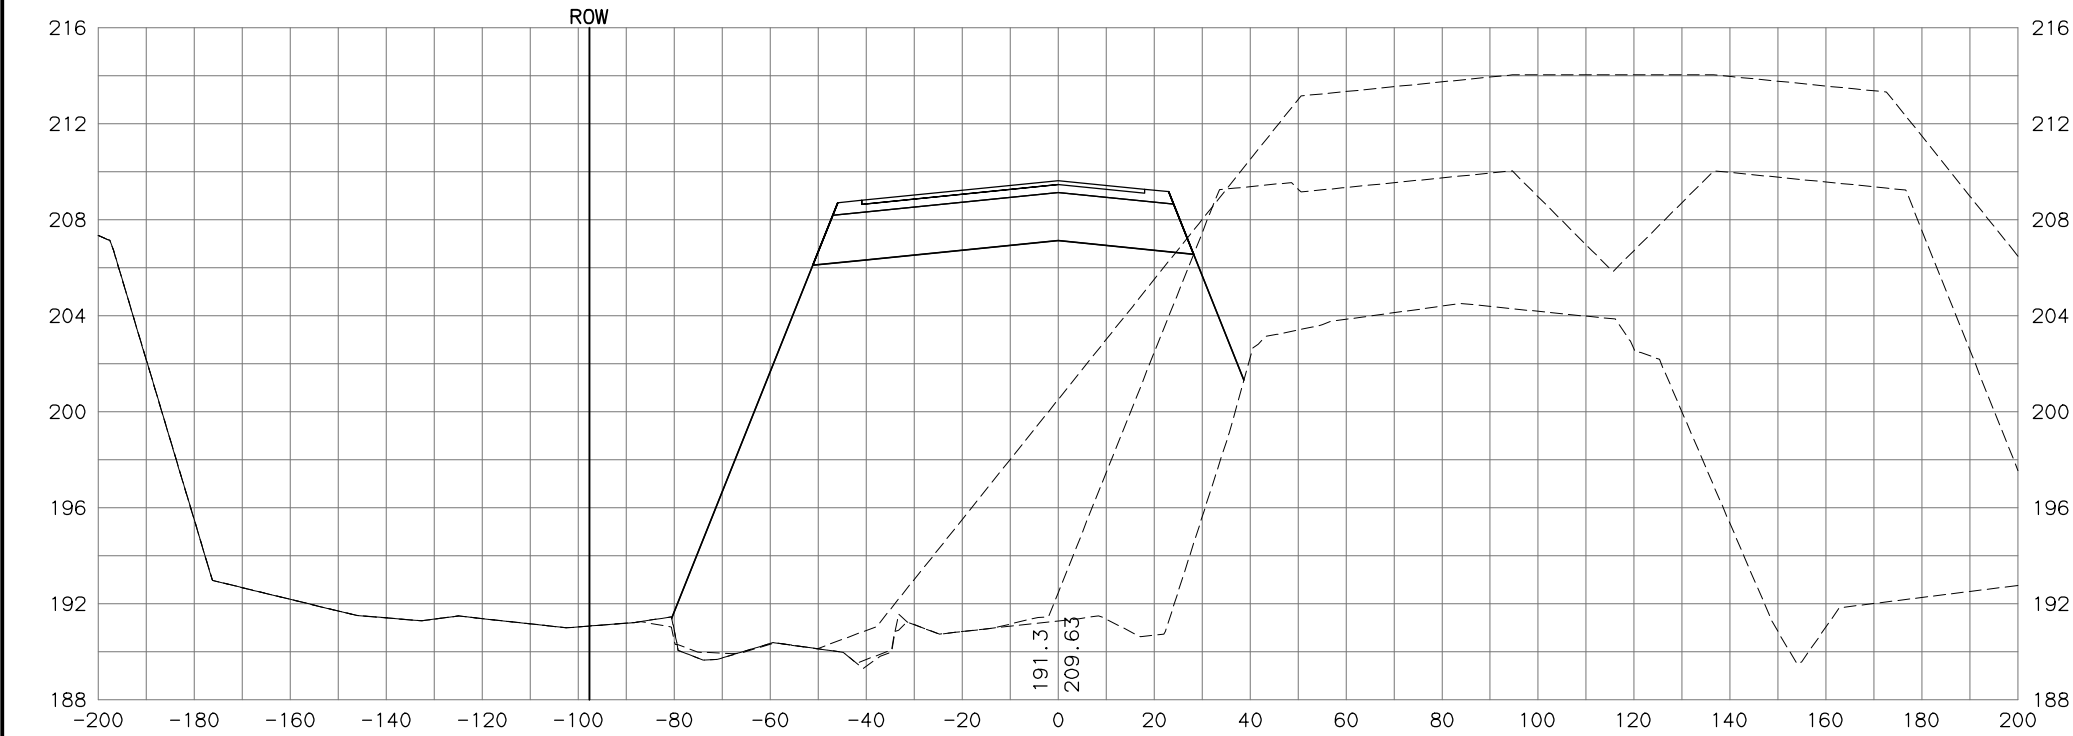

WORK IN PROGRESS
This document represents
current concepts as of ____
(See date @ left border)



HDL ENGINEERING CONSULTANTS, LLC
3335 ARCTIC BOULEVARD, STE 100
ANCHORAGE, AK 99503
(907) 564-2120
AECL861

STATE OF ALASKA
DEPARTMENT OF TRANSPORTATION
AND PUBLIC FACILITIES
**PARKS HIGHWAY, M.P. 48.8-52.3
RECONSTRUCTION
PITTMAN ROAD TO BIG LAKE ROAD
BRIDGE DETOUR
CROSS SECTIONS**

H:\jobs\04-018 Parks Hwy. MP 44-52.3\13-PS&E\cad_ph3\drawings\04018_p3_XS_bridge_detour_revised, 1=20, 01/27/17 at 09:22 by jmf
LAYOUT: Model
VIEW: P3_X10_H_PDF, P3_X10_H_X7700
XREF: 04018_P3_BD01
FILE H:\JOBS\04-018 PARKS HWY. MP 44-52.3\13-PS&E\CAD_PH3\DRAWINGS\04018_P3_XS_BRIDGE_DETOUR_REVISD.DWG

DATE/TIME 3/30/2018 10:38 AM LAYOUT 1:1
MODEL DESIGNED CHECKED DRAFTED

NO.	DATE	REVISION	STATE	PROJECT DESIGNATION	YEAR	SHEET NO.	TOTAL SHEETS
			ALASKA	OA4-1(29)/Z543730000	2018		

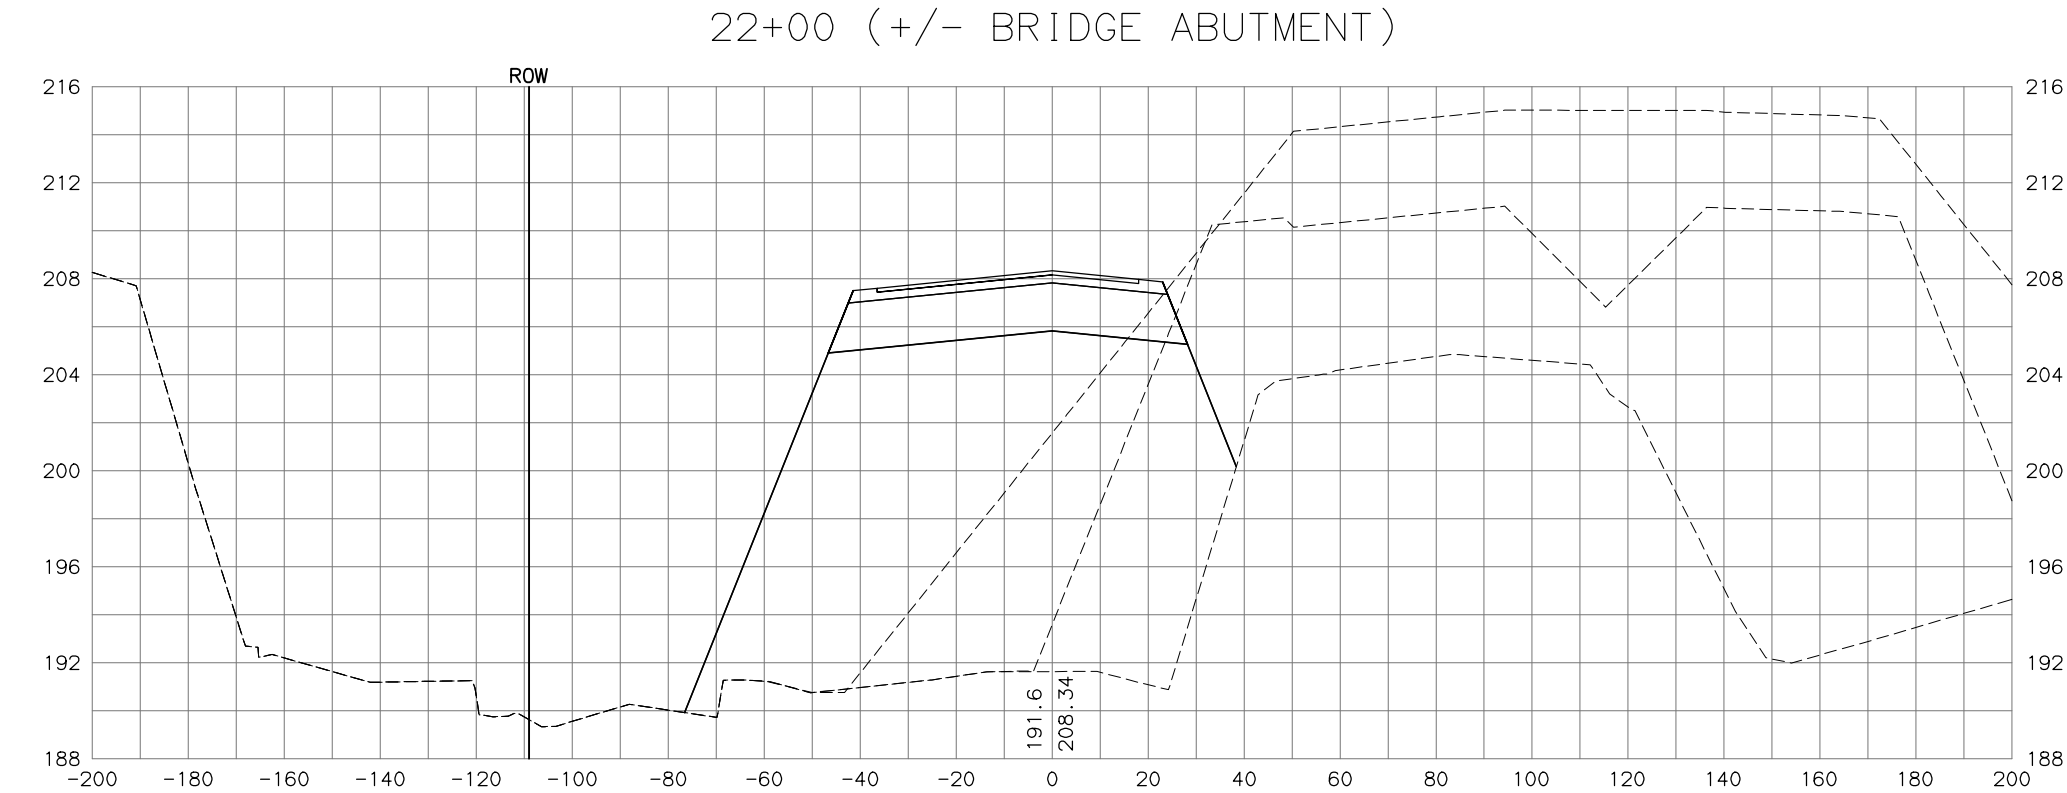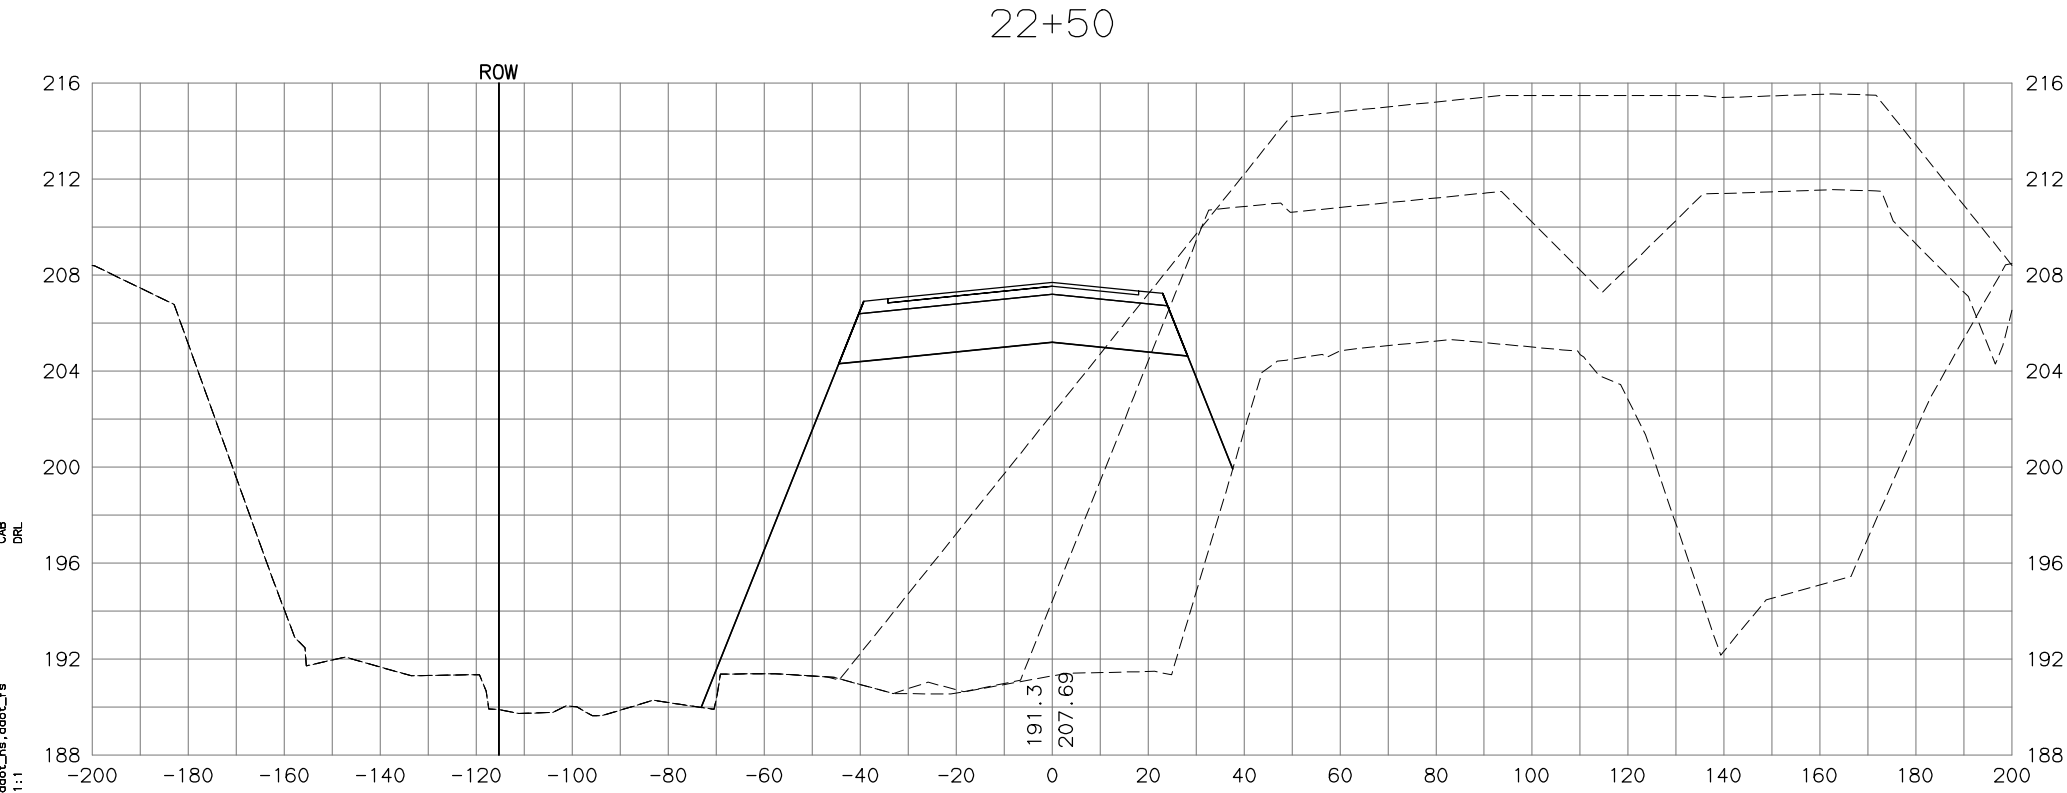

WORK IN PROGRESS
This document represents
current concepts as of ____
(See date @ left border)

HDL ENGINEERING CONSULTANTS, LLC
3335 ARCTIC BOULEVARD, STE. 100
ANCHORAGE, AK 99503
(907) 564-2120
AECL861



STATE OF ALASKA
DEPARTMENT OF TRANSPORTATION
AND PUBLIC FACILITIES
**PARKS HIGHWAY, M.P. 48.8-52.3
RECONSTRUCTION
PITTMAN ROAD TO BIG LAKE ROAD
BRIDGE DETOUR
CROSS SECTIONS**

H:\jobs\04-018 Parks Hwy. MP 44-52.3\13-PS&E\cad_ph3\drawings\04018_p3_XS_bridge_detour_revised, 1=20, 01/27/17 at 09:22 by jmf
LAYOUT: Model
VIEW: P3_X11_H_PDF, P3_X11_H_X7700
XREF: 04018_P3_BD01

FILE H:\JOBS\04-018 PARKS HWY. MP 44-52.3\13-PS&E\CAD_PH3\DRAWINGS\04018_P3_XS_BRIDGE_DETOUR_REVISD.DWG

DATE/TIME 3/30/2018 10:38 AM LAYOUT MODEL DESIGNED CHECKED DRAFTED
1:1

NO.	DATE	REVISION	STATE	PROJECT DESIGNATION	YEAR	SHEET NO.	TOTAL SHEETS
			ALASKA	OA4-1(29)/Z543730000	2018		

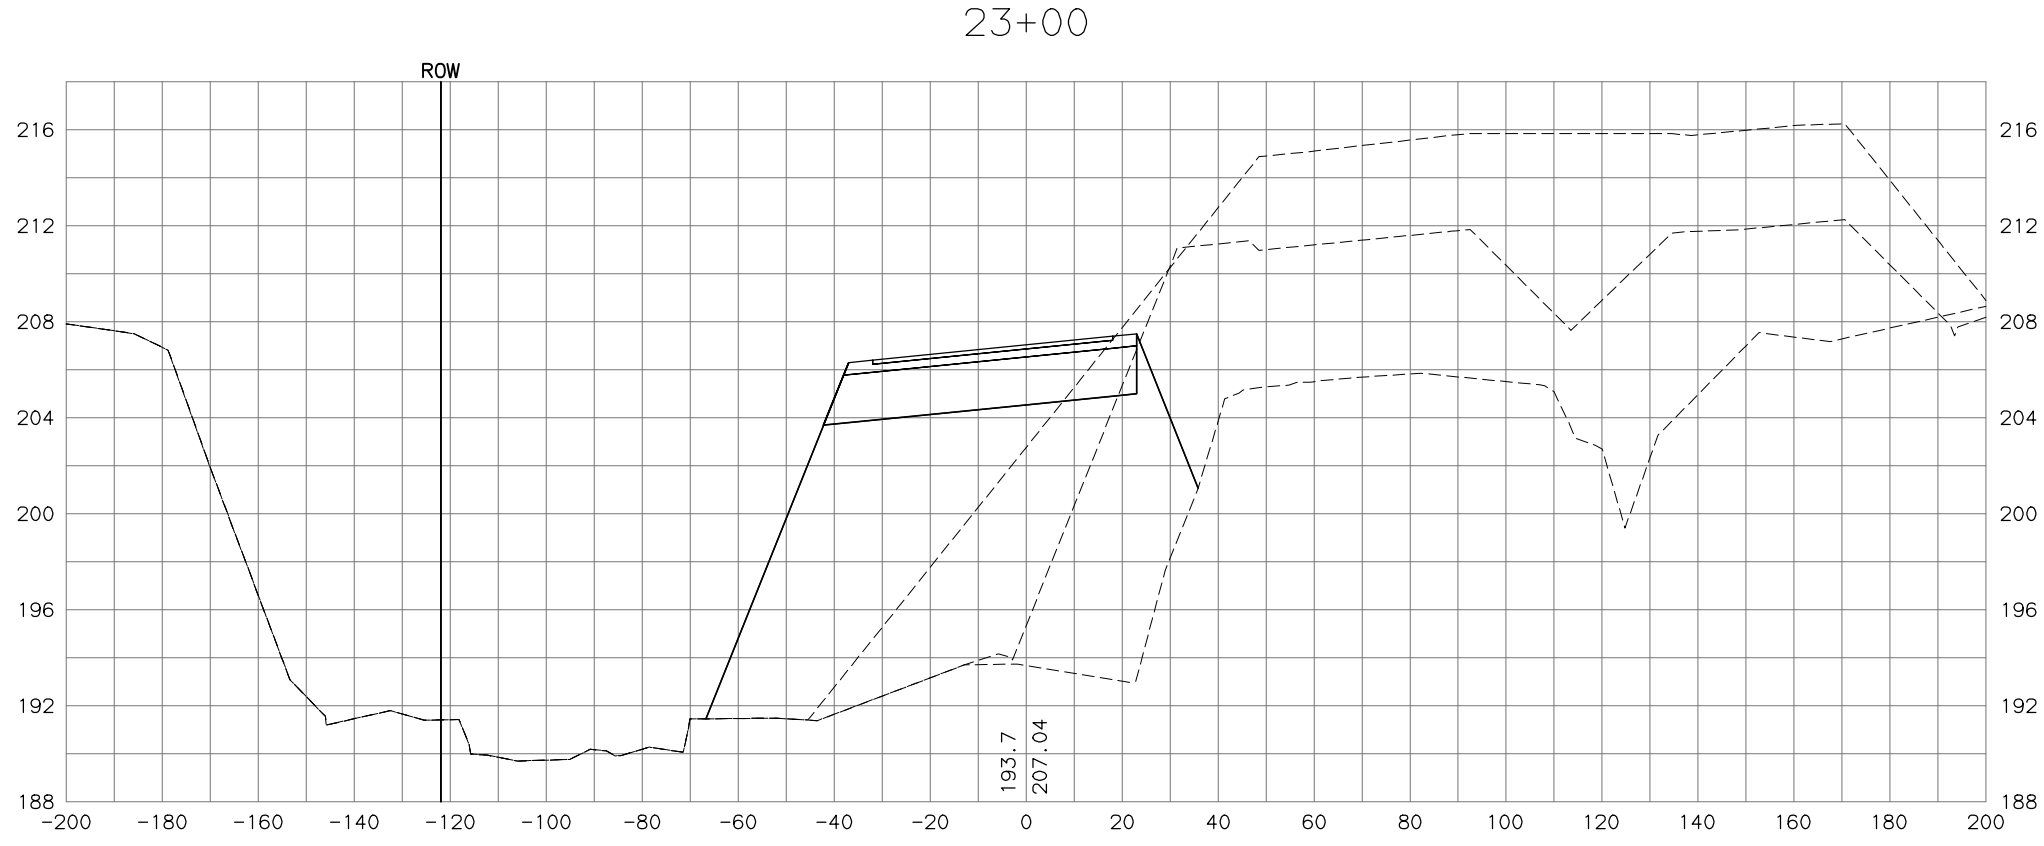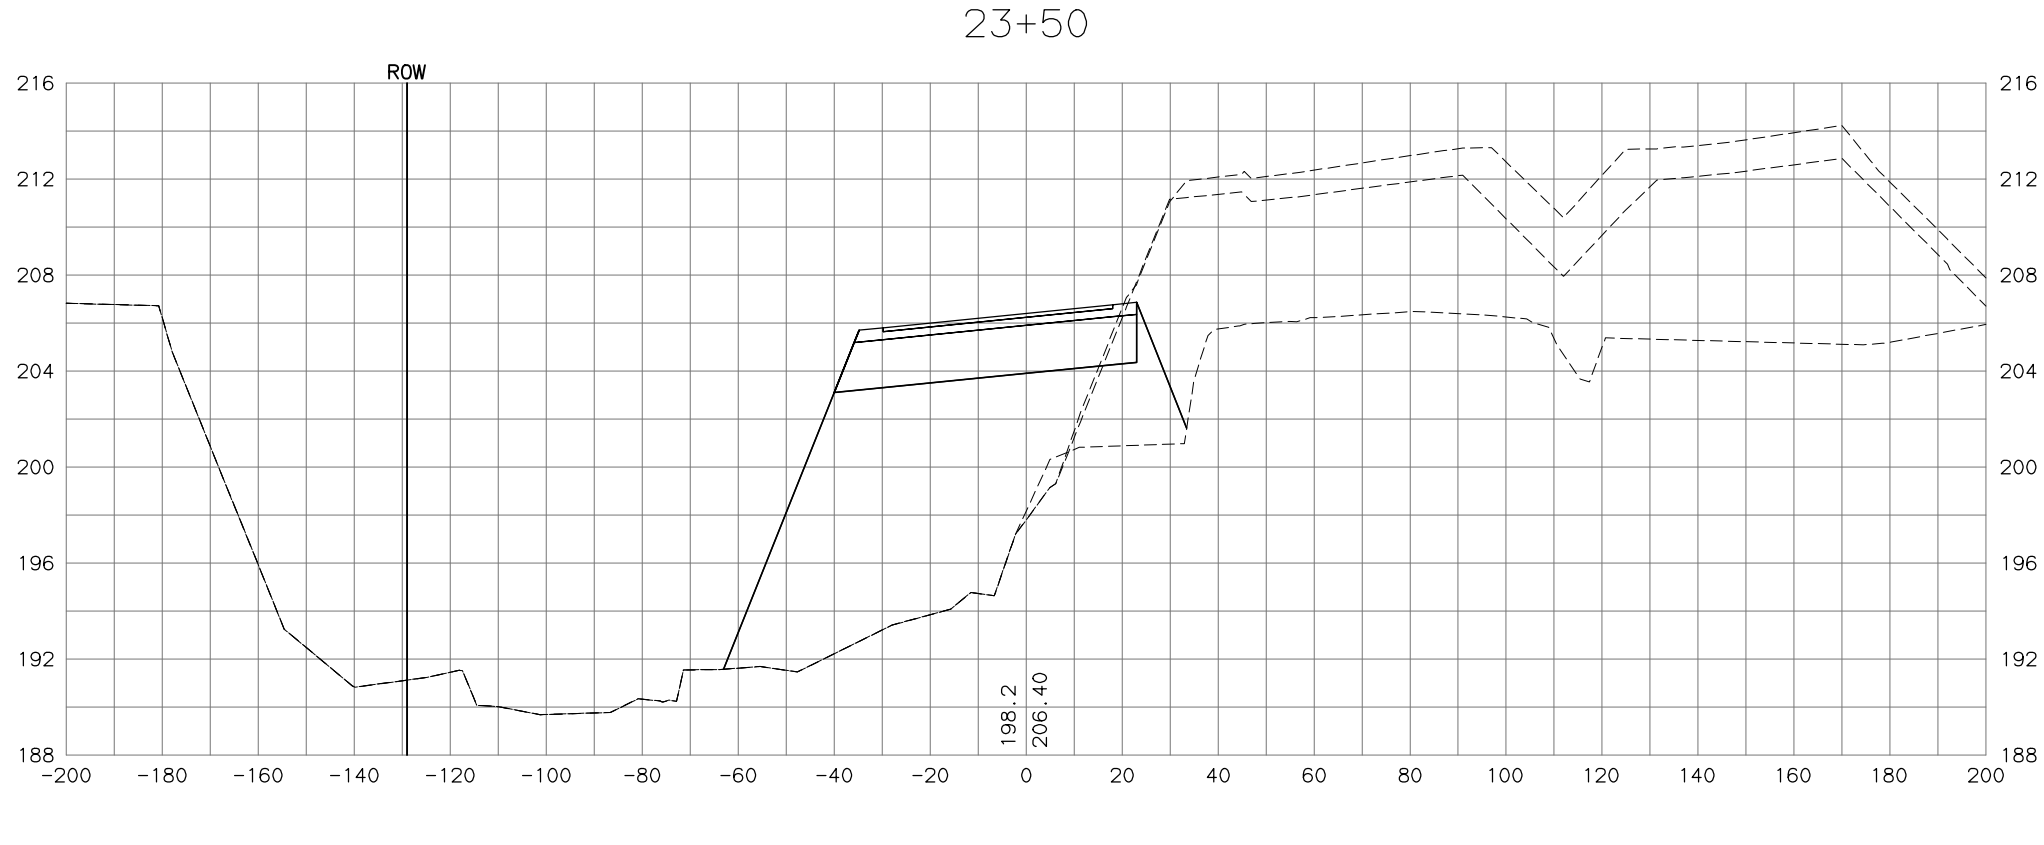

WORK IN PROGRESS
This document represents
current concepts as of ____
(See date @ left border)

HDL ENGINEERING CONSULTANTS, LLC
3335 ARCTIC BOULEVARD, STE 100
ANCHORAGE, AK 99503
(907) 564-2120
AECL861

STATE OF ALASKA
DEPARTMENT OF TRANSPORTATION
AND PUBLIC FACILITIES
**PARKS HIGHWAY, M.P. 48.8-52.3
RECONSTRUCTION
PITTMAN ROAD TO BIG LAKE ROAD
BRIDGE DETOUR
CROSS SECTIONS**

H:\jobs\04-018 Parks Hwy. MP 44-52.3\13-PS&E\cad_ph3\drawings\04018_p3_XS_bridge_detour_revised, 1=20, 01/27/17 at 09:22 by jmf
LAYOUT: Model
VIEW: P3_X12_H_PDF, P3_X12_H_X7700
XREF: 04018_P3_BD01
FILE H:\JOBS\04-018 PARKS HWY. MP 44-52.3\13-PS&E\CAD_PH3\DRAWINGS\04018_P3_XS_BRIDGE_DETOUR_REVISD.DWG

DATE/TIME 3/30/2018 10:38 AM LAYOUT 1:1

DRAFTED



CHECKED

DESIGNED

MODEL

1:1

NO.	DATE	REVISION	STATE	PROJECT DESIGNATION	YEAR	SHEET NO.	TOTAL SHEETS
			ALASKA	OA4-1(29)/Z543730000	2018		

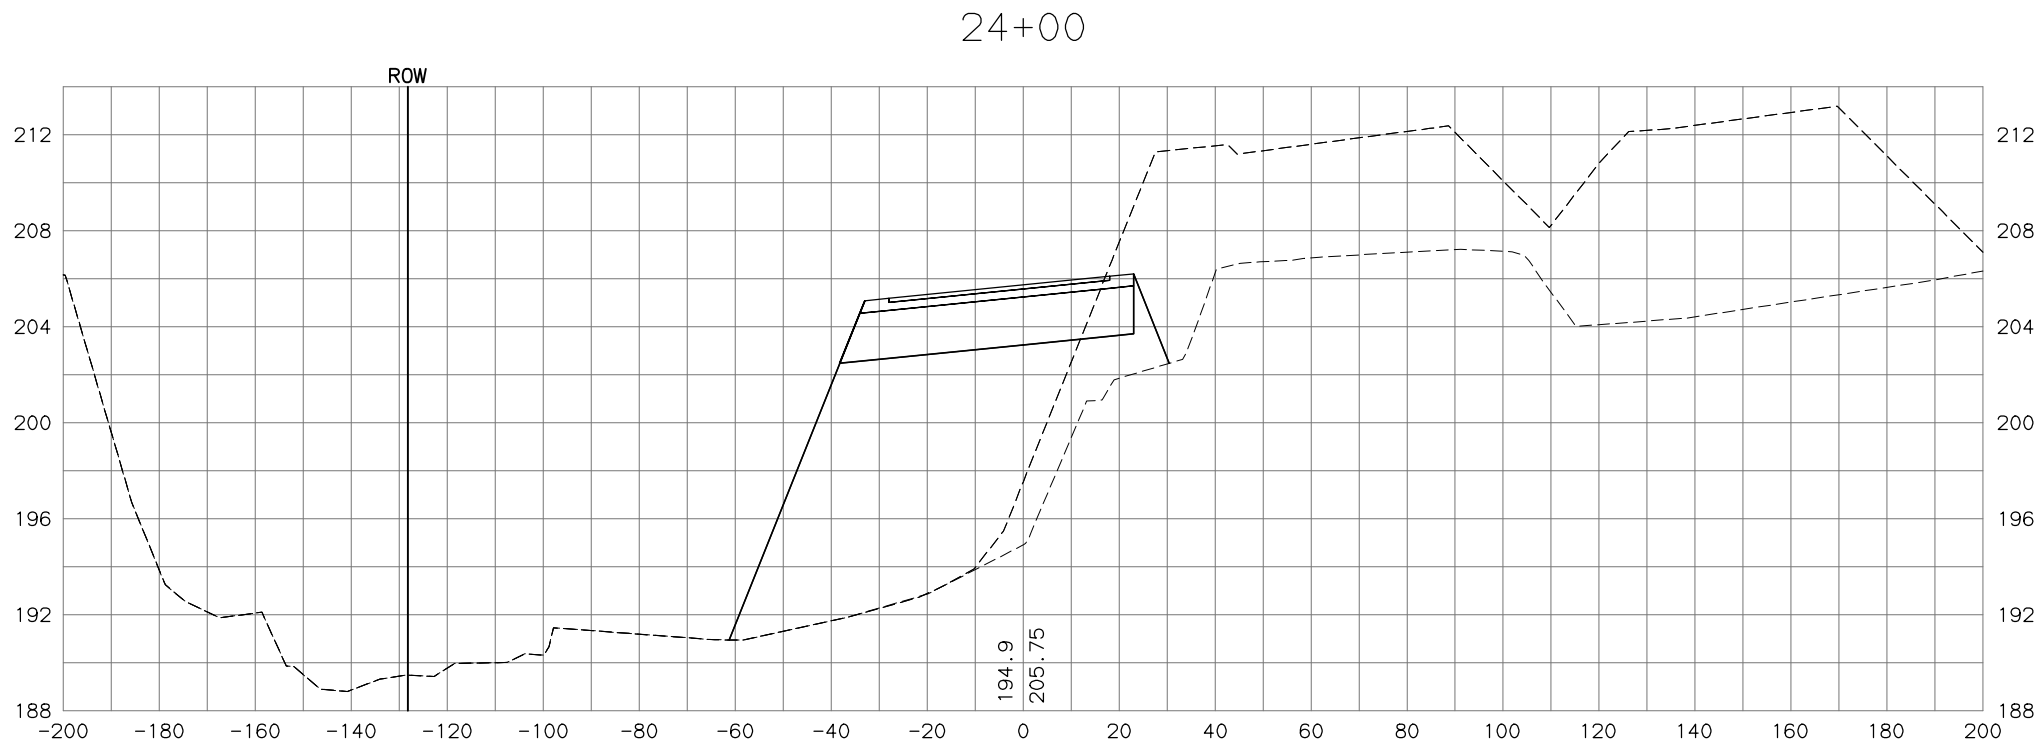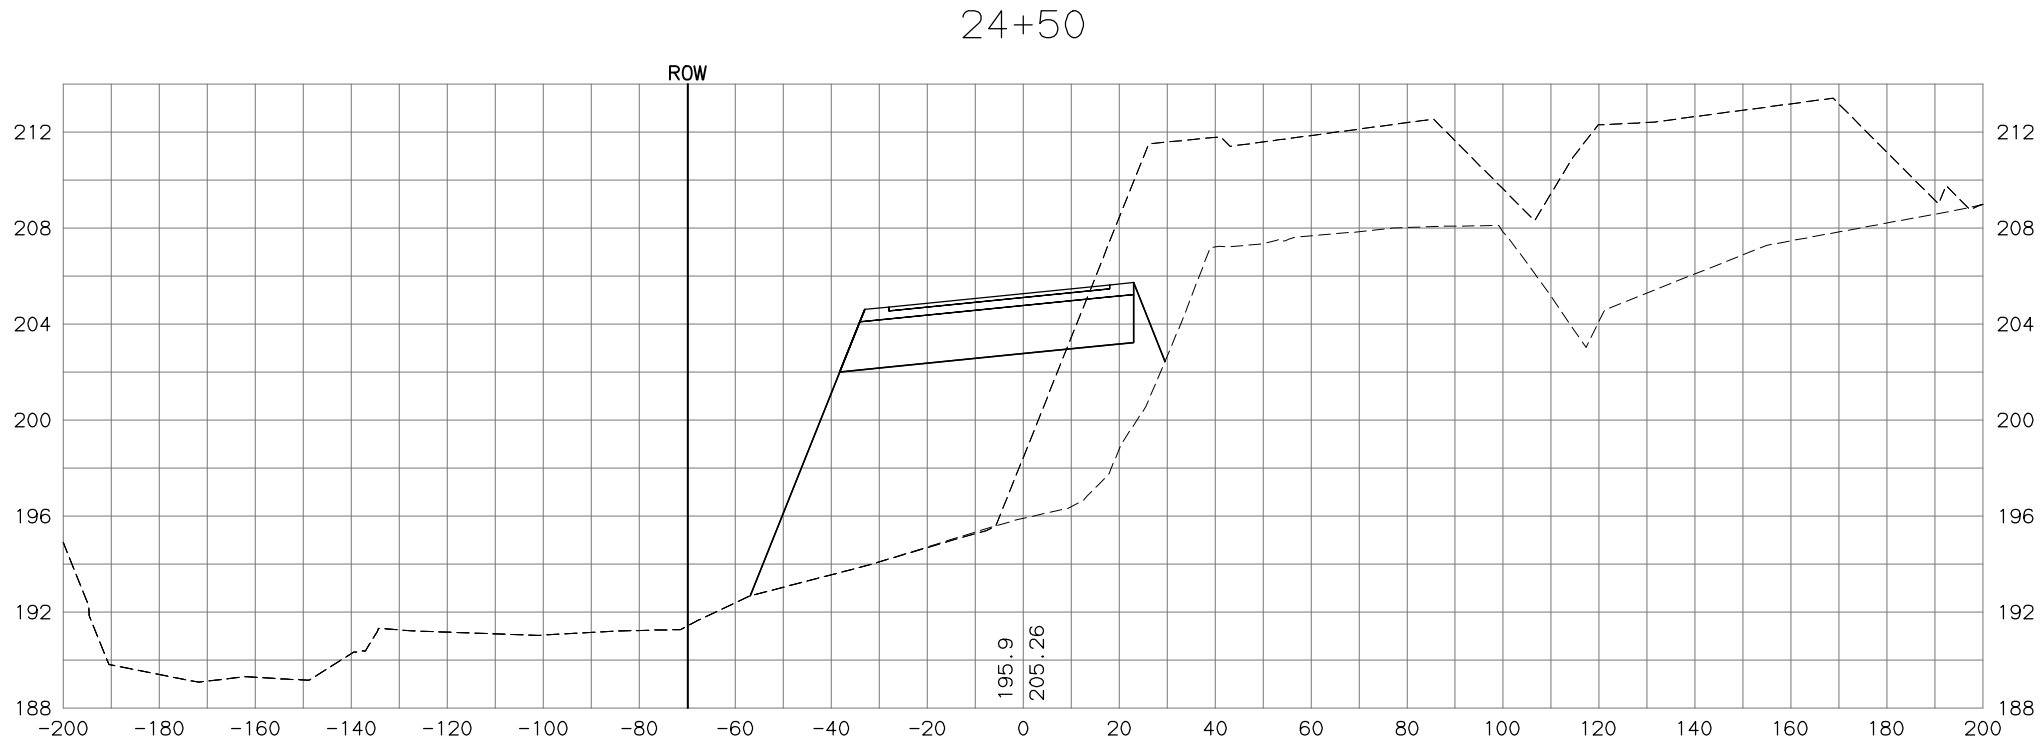

WORK IN PROGRESS
This document represents
current concepts as of ____
(See date @ left border)

HDL ENGINEERING CONSULTANTS, LLC
3335 ARCTIC BOULEVARD, STE 100
ANCHORAGE, AK 99503
(907) 564-2120
AECL861



STATE OF ALASKA
DEPARTMENT OF TRANSPORTATION
AND PUBLIC FACILITIES
**PARKS HIGHWAY, M.P. 48.8-52.3
RECONSTRUCTION
PITTMAN ROAD TO BIG LAKE ROAD
BRIDGE DETOUR
CROSS SECTIONS**

H:\jobs\04-018 Parks Hwy. MP 44-52.3\13-PS&E\cad_ph3\drawings\04018_p3_XS_bridge_detour_revised, 1=20, 01/27/17 at 09:22 by jmf
LAYOUT: Model
VIEW: P3_X13_H_PDF, P3_X13_H_X7700
XREF: 04018_P3_BD01

FILE H:\JOBS\04-018 PARKS HWY. MP 44-52.3\13-PS&E\CAD_PH3\DRAWINGS\04018_P3_XS_BRIDGE_DETOUR_REVISD.DWG

DATE/TIME 3/30/2018 10:38 AM LAYOUT MODEL DESIGNED CHECKED DRAFTED

NO.	DATE	REVISION	STATE	PROJECT DESIGNATION	YEAR	SHEET NO.	TOTAL SHEETS
			ALASKA	OA4-1(29)/Z543730000	2018		

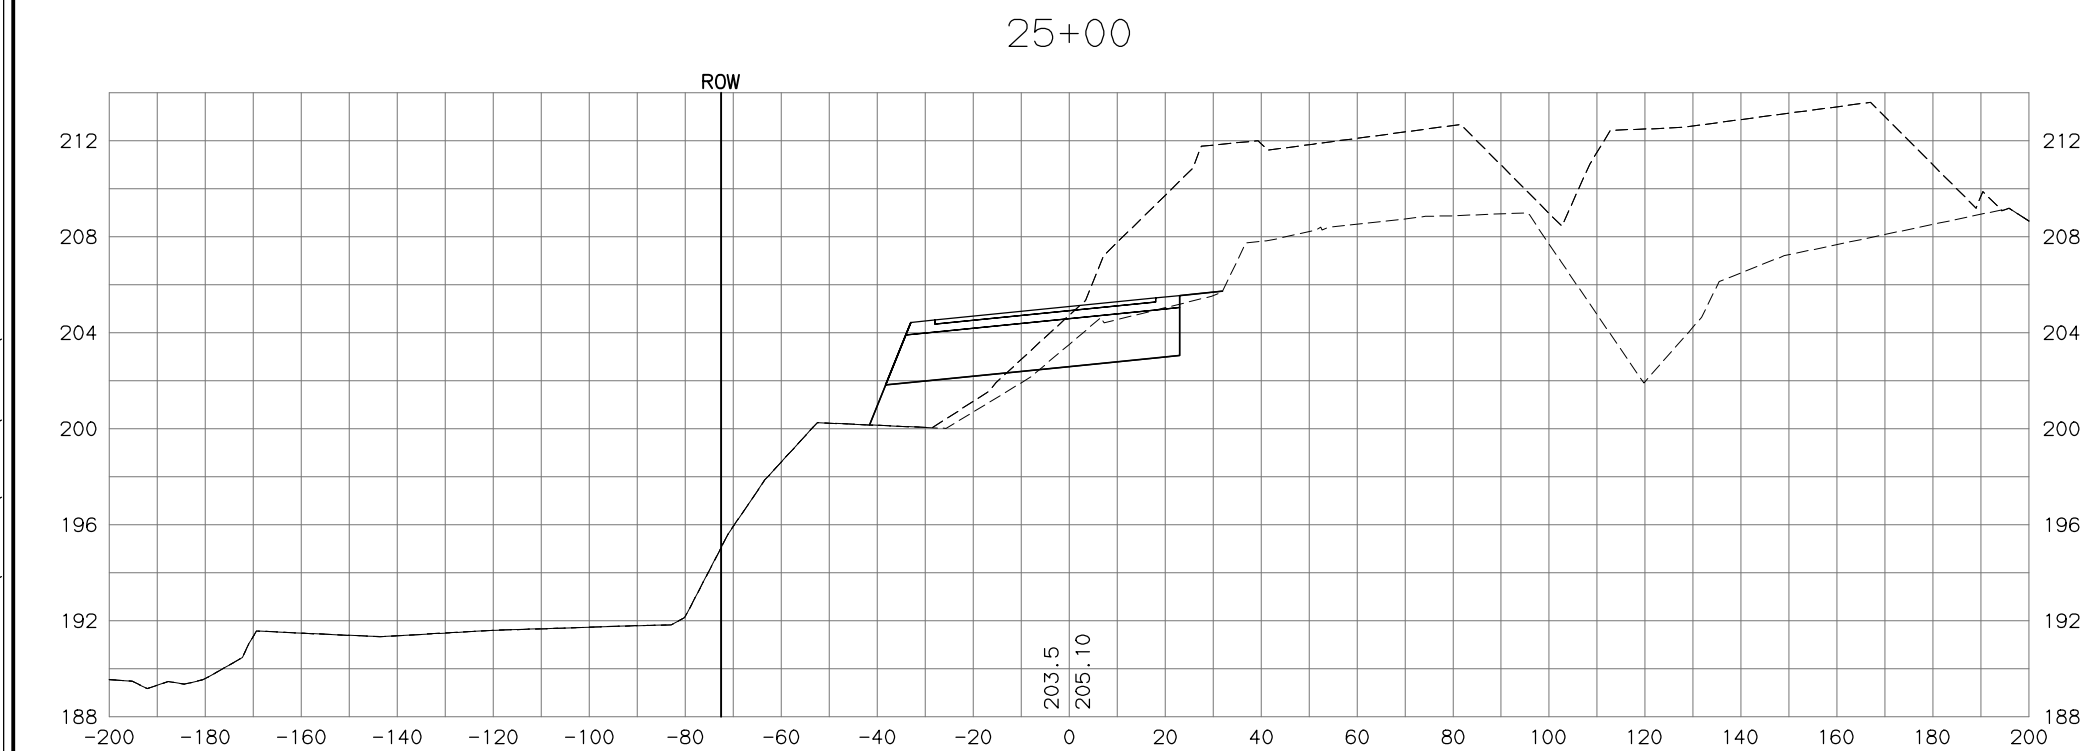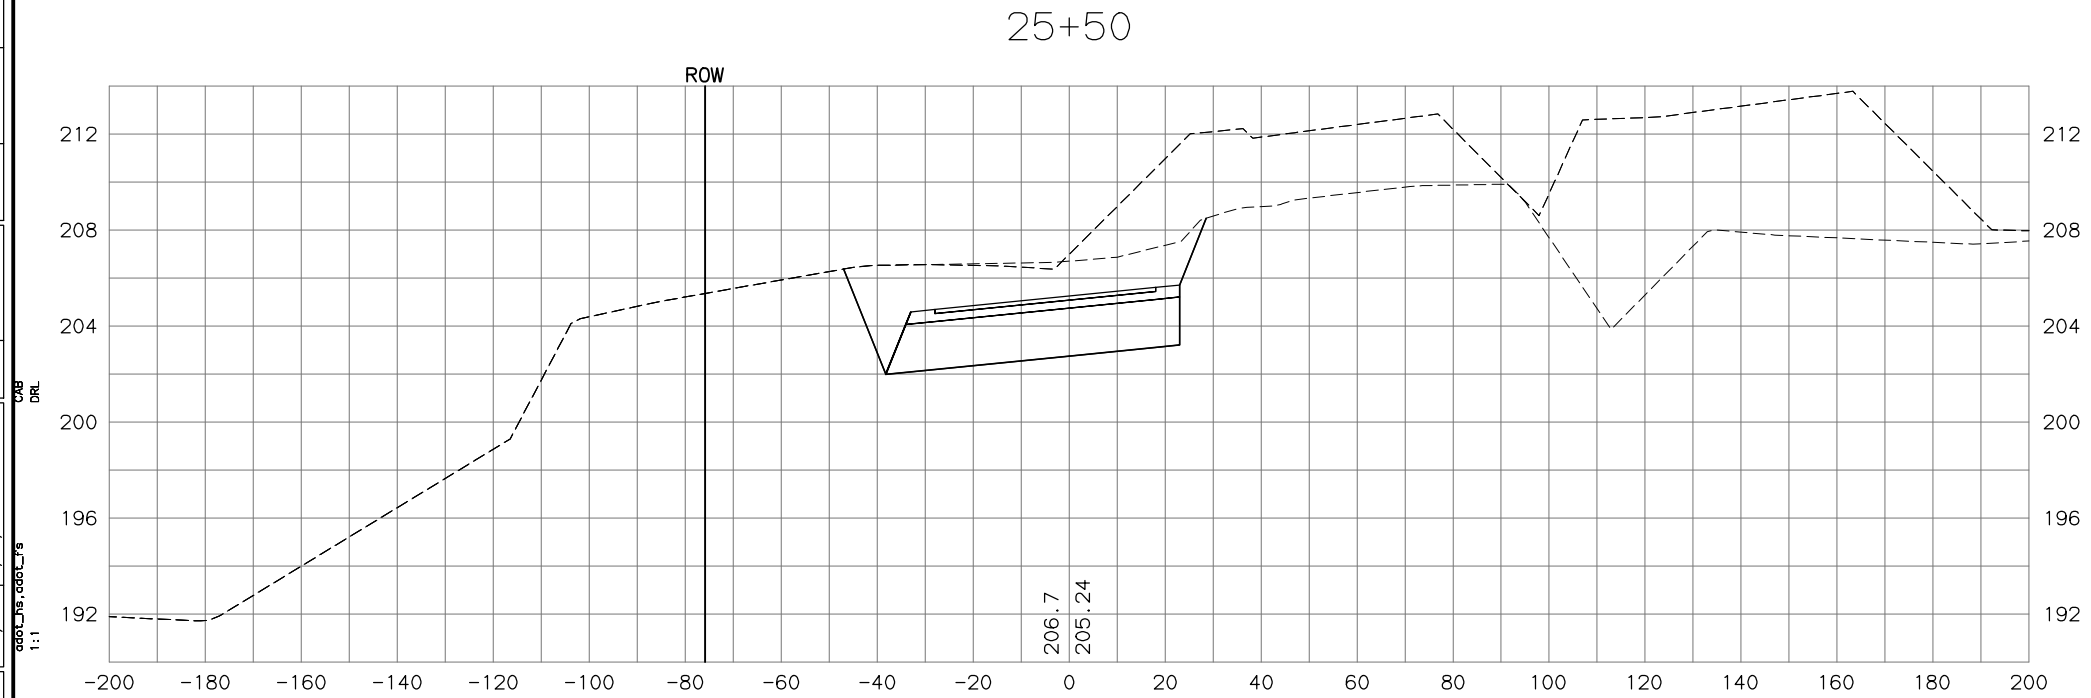

WORK IN PROGRESS
This document represents
current concepts as of _____.
(See date @ left border)




HDL ENGINEERING CONSULTANTS, LLC
3335 ARCTIC BOULEVARD, STE. 100
ANCHORAGE, AK 99503
(907) 564-2120
AECL861

STATE OF ALASKA
DEPARTMENT OF TRANSPORTATION
AND PUBLIC FACILITIES
**PARKS HIGHWAY, M.P. 48.8-52.3
RECONSTRUCTION
PITTMAN ROAD TO BIG LAKE ROAD
BRIDGE DETOUR
CROSS SECTIONS**

H:\jobs\04-018 Parks Hwy. MP 44-52.3\13-PS&E\cad_ph3\drawings\04018_p3_XS_bridge_detour_revised, 1=20, 01/27/17 at 09:22 by jmf
LAYOUT: Model
VIEW: P3_X14_H_PDF, P3_X14_H_X7700
XREF: 04018_P3_BD01
FILE H:\JOBS\04-018 PARKS HWY. MP 44-52.3\13-PS&E\CAD_PH3\DRAWINGS\04018_P3_XS_BRIDGE_DETOUR_REVISD.DWG

DATE/TIME 3/30/2018 10:38 AM LAYOUT MODEL DESIGNED CHECKED DRAFTED

NO.	DATE	REVISION	STATE	PROJECT DESIGNATION	YEAR	SHEET NO.	TOTAL SHEETS
			ALASKA	OA4-1(29)/Z543730000	2018		

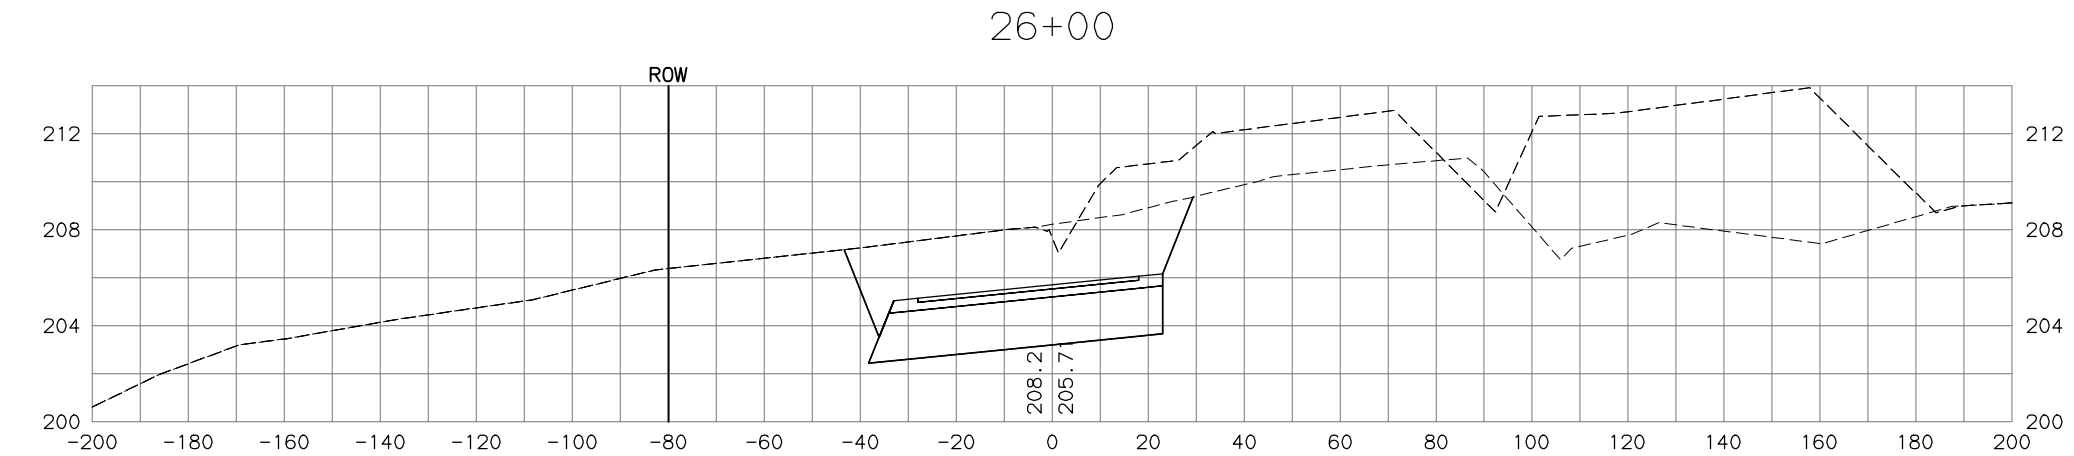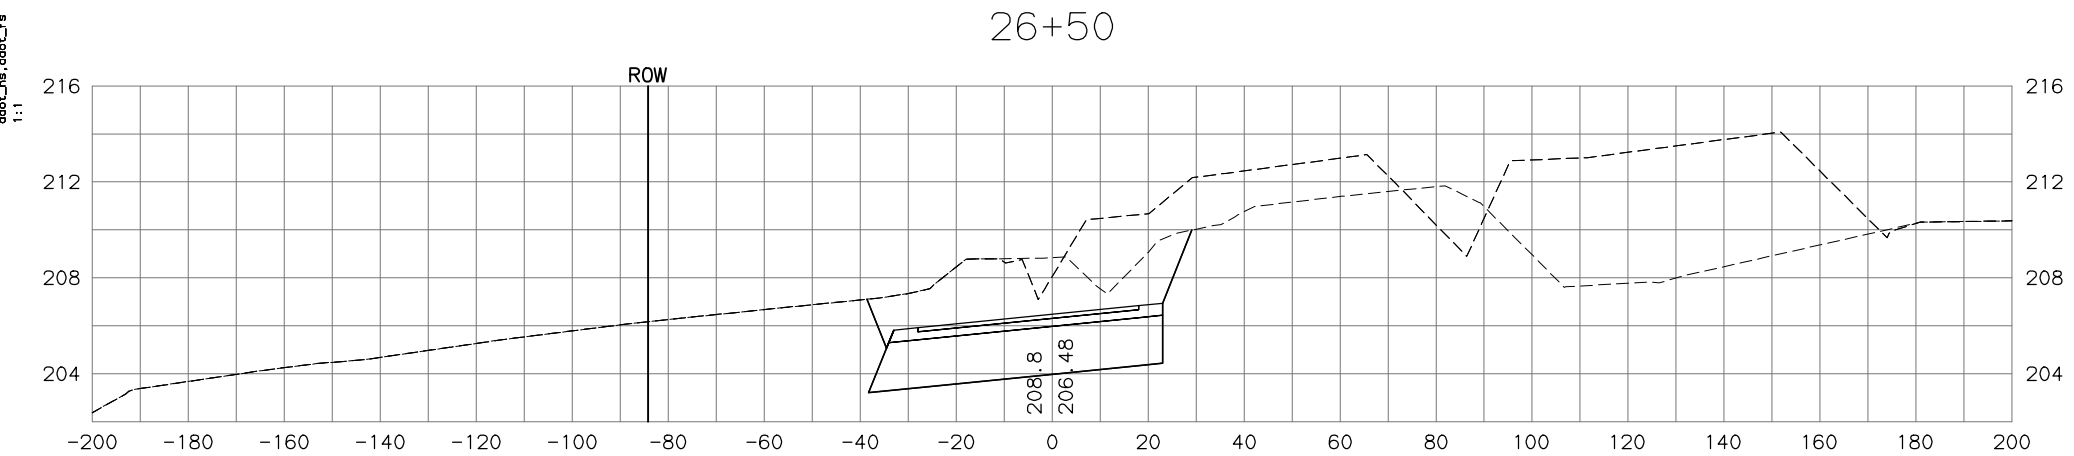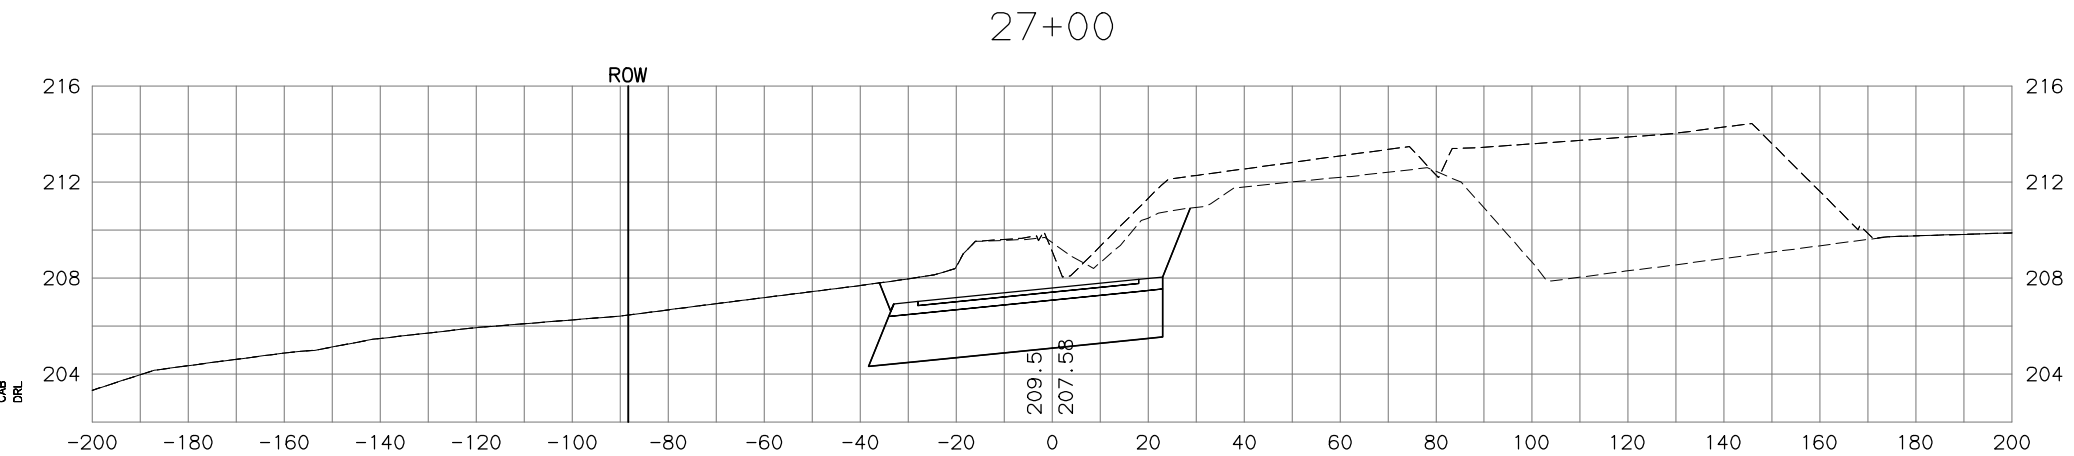

WORK IN PROGRESS
This document represents
current concepts as of ____
(See date @ left border)

HDL ENGINEERING CONSULTANTS, LLC
3335 ARCTIC BOULEVARD, STE 100
ANCHORAGE, AK 99503
(907) 564-2120
AECL861

STATE OF ALASKA
DEPARTMENT OF TRANSPORTATION
AND PUBLIC FACILITIES

**PARKS HIGHWAY, M.P. 48.8-52.3
RECONSTRUCTION
PITTMAN ROAD TO BIG LAKE ROAD**




**BRIDGE DETOUR
CROSS SECTIONS**

H:\jobs\04-018 Parks Hwy. MP 44-52.3\13-PS&E\cad_ph3\drawings\04018_p3_XS_bridge_detour_revised, 1=20, 01/27/17 at 09:22 by jmf
LAYOUT: Model
VIEW: P3_X15_H_PDF, P3_X15_H_X7700
XREF: 04018_P3_BD01

FILE H:\JOBS\04-018 PARKS HWY. MP 44-52.3\13-PS&E\CAD_PH3\DRAWINGS\04018_P3_XS_BRIDGE_DETOUR_REVISD.DWG

DATE/TIME 3/30/2018 10:38 AM LAYOUT MODEL DESIGNED CHECKED DRAFTED

NO.	DATE	REVISION	STATE	PROJECT DESIGNATION	YEAR	SHEET NO.	TOTAL SHEETS
			ALASKA	OA4-1(29)/Z543730000	2018		

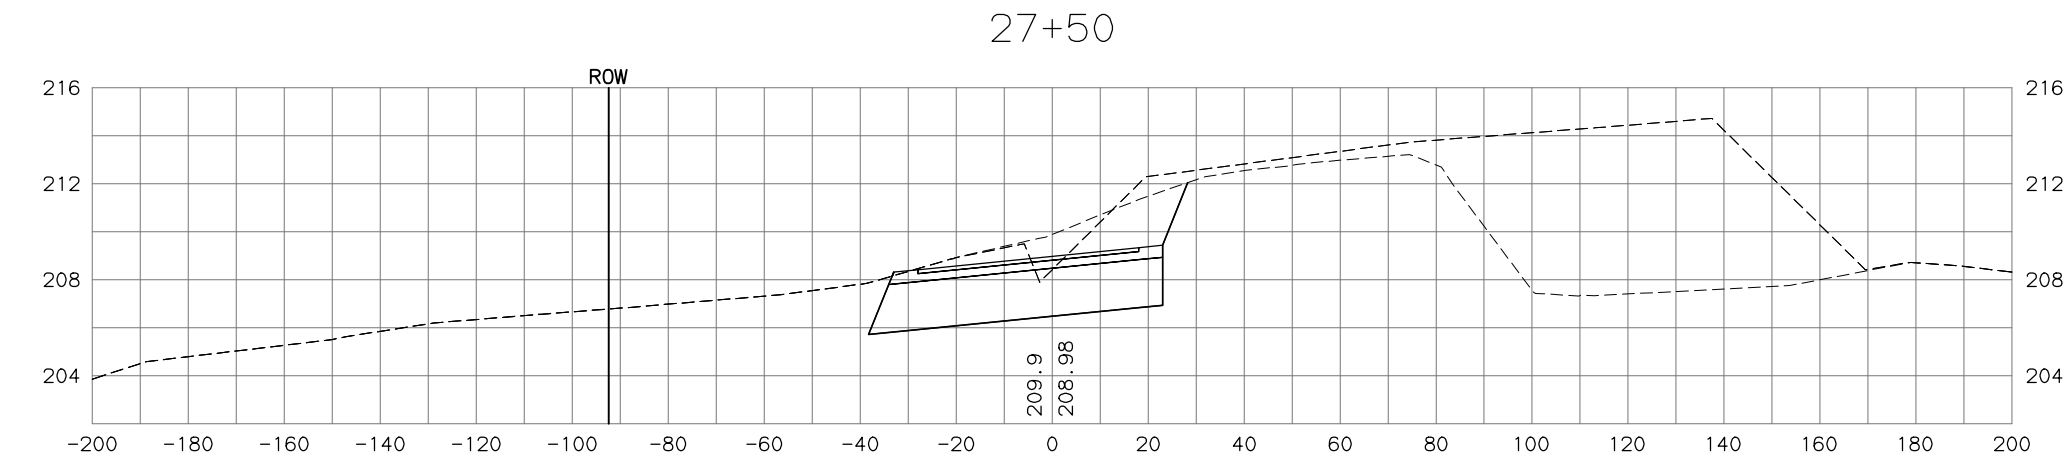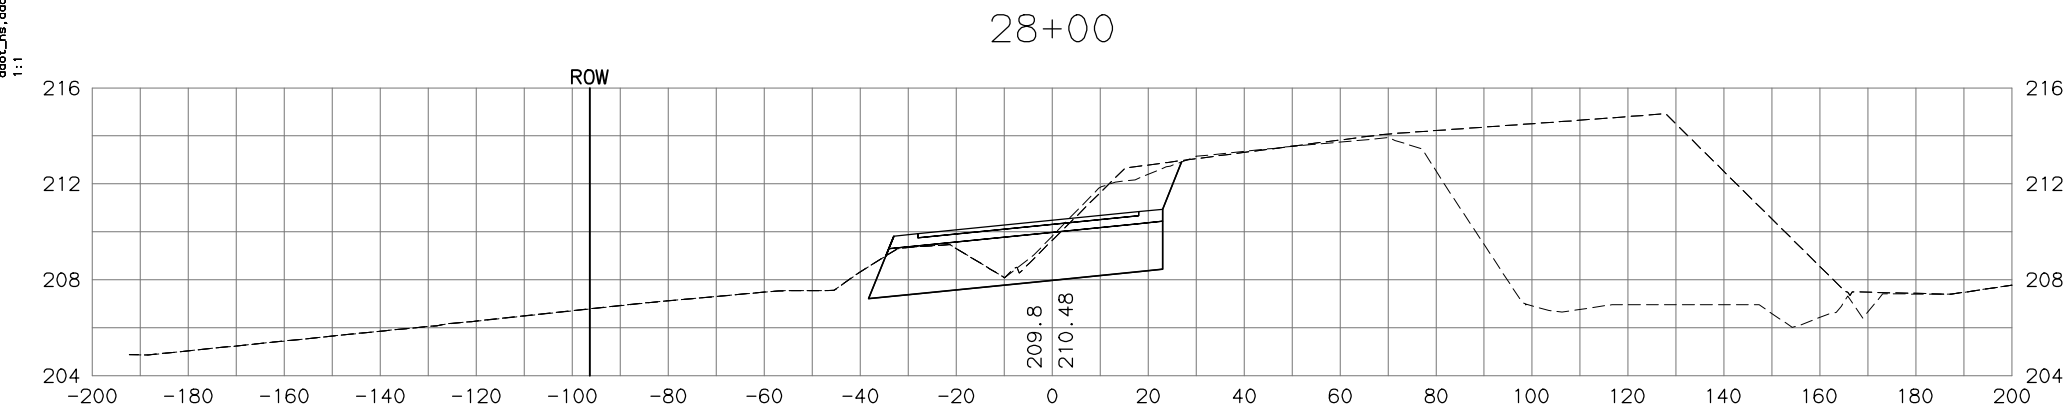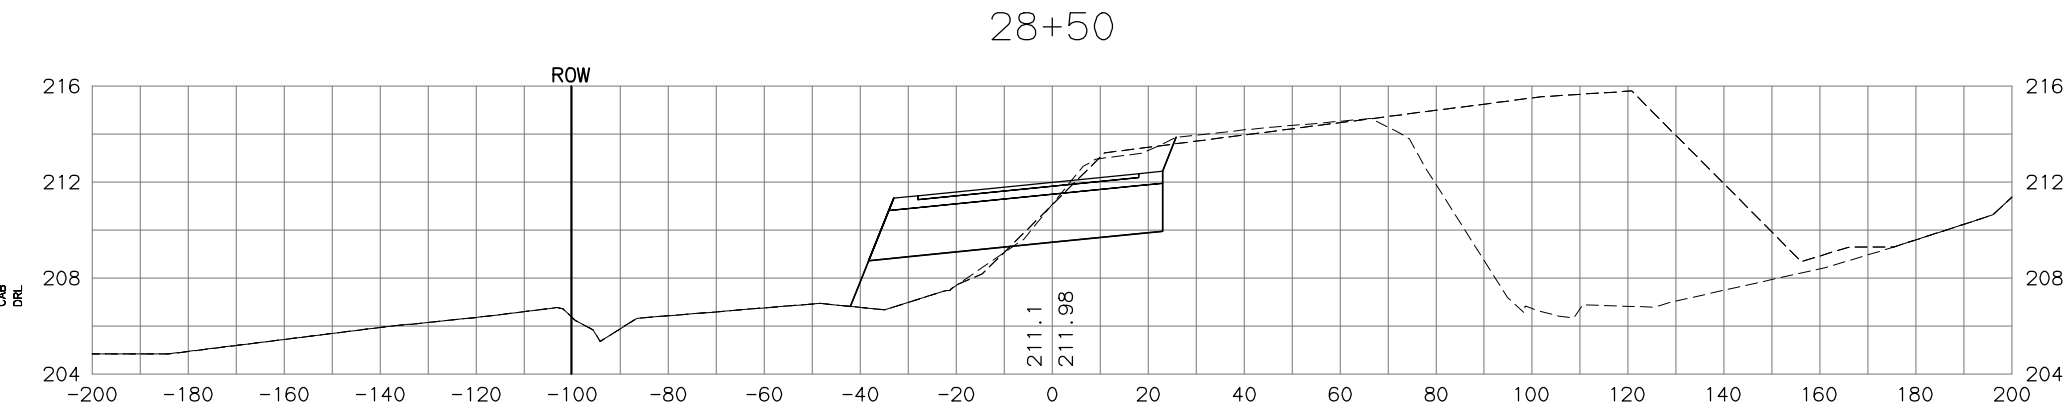

WORK IN PROGRESS
This document represents
current concepts as of _____.
(See date @ left border)

HDL ENGINEERING CONSULTANTS, LLC
3335 ARCTIC BOULEVARD, STE. 100
ANCHORAGE, AK 99503
(907) 564-2120
AECL861

STATE OF ALASKA
DEPARTMENT OF TRANSPORTATION
AND PUBLIC FACILITIES
**PARKS HIGHWAY, M.P. 48.8-52.3
RECONSTRUCTION
PITTMAN ROAD TO BIG LAKE ROAD
BRIDGE DETOUR
CROSS SECTIONS**




H:\jobs\04-018 Parks Hwy. MP 44-52.3\13-PS&E\cad_ph3\drawings\04018_p3_XS_bridge_detour_revised, 1=20, 01/27/17 at 09:22 by jmf
LAYOUT: Model
VIEW: P3_X16_H_PDF, P3_X16_H_X7700
XREF: 04018_P3_BD01
FILE H:\JOBS\04-018 PARKS HWY. MP 44-52.3\13-PS&E\CAD_PH3\DRAWINGS\04018_P3_XS_BRIDGE_DETOUR_REVIS.DWG

DATE/TIME 3/30/2018 10:38 AM
1:1
04018_p3_BD01.dwg

DESIGNED
CHECKED
DRAFTED

MODEL
LAYOUT
DPL

NO.	DATE	REVISION	STATE	PROJECT DESIGNATION	YEAR	SHEET NO.	TOTAL SHEETS
			ALASKA	OA4-1(29)/Z543730000	2018		

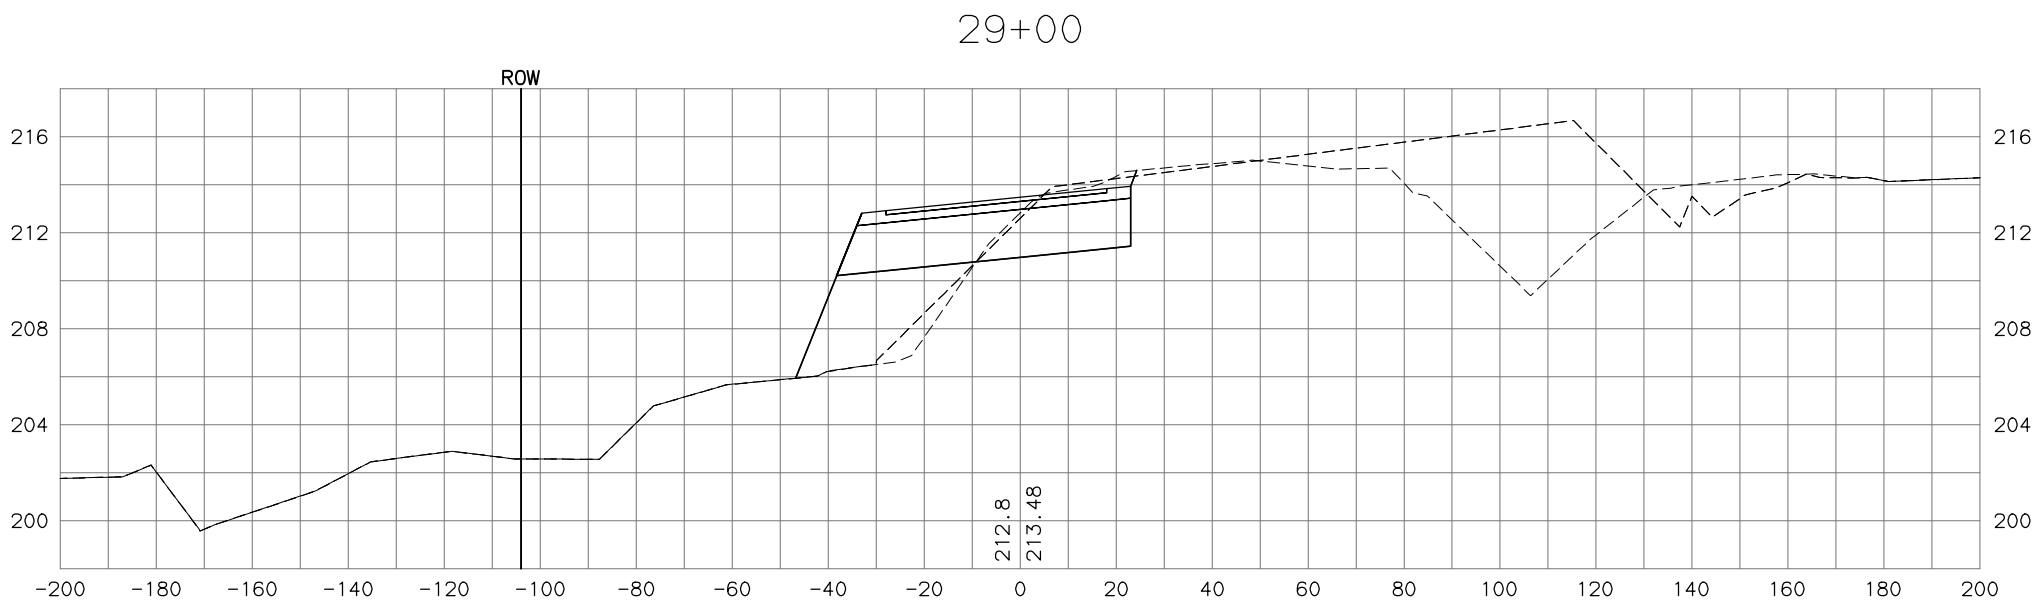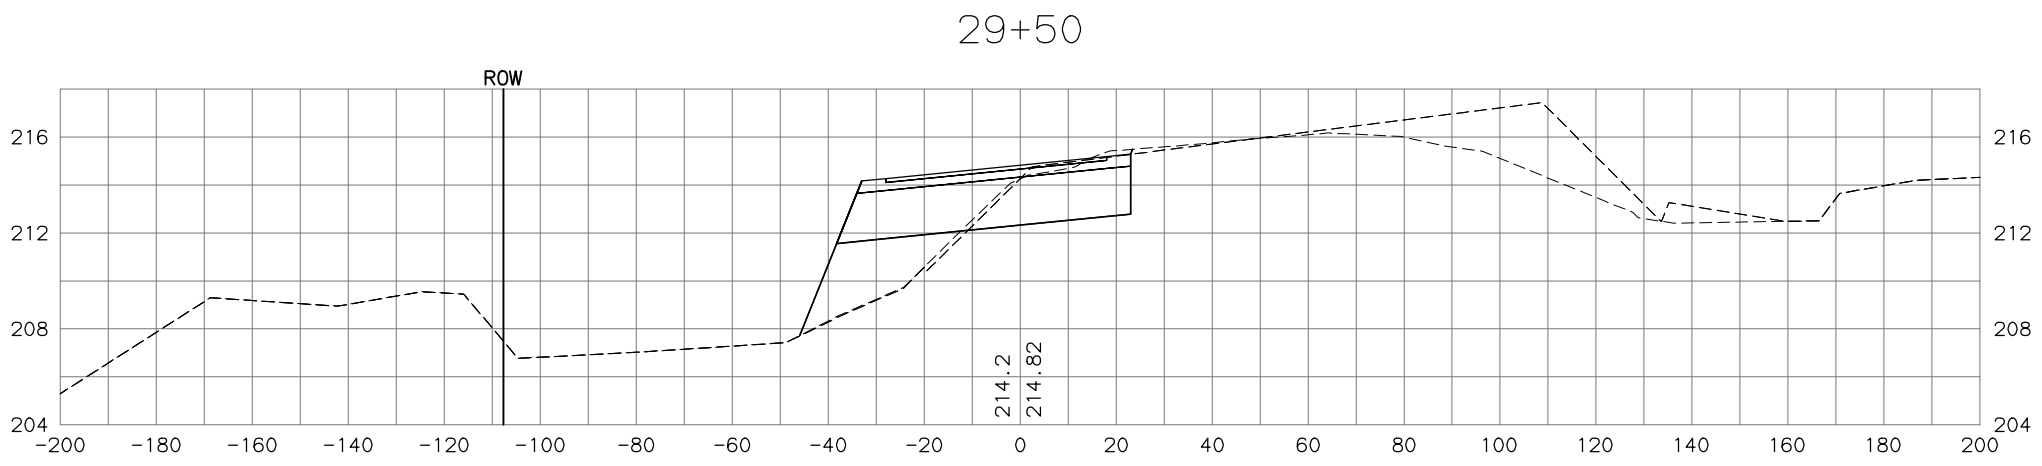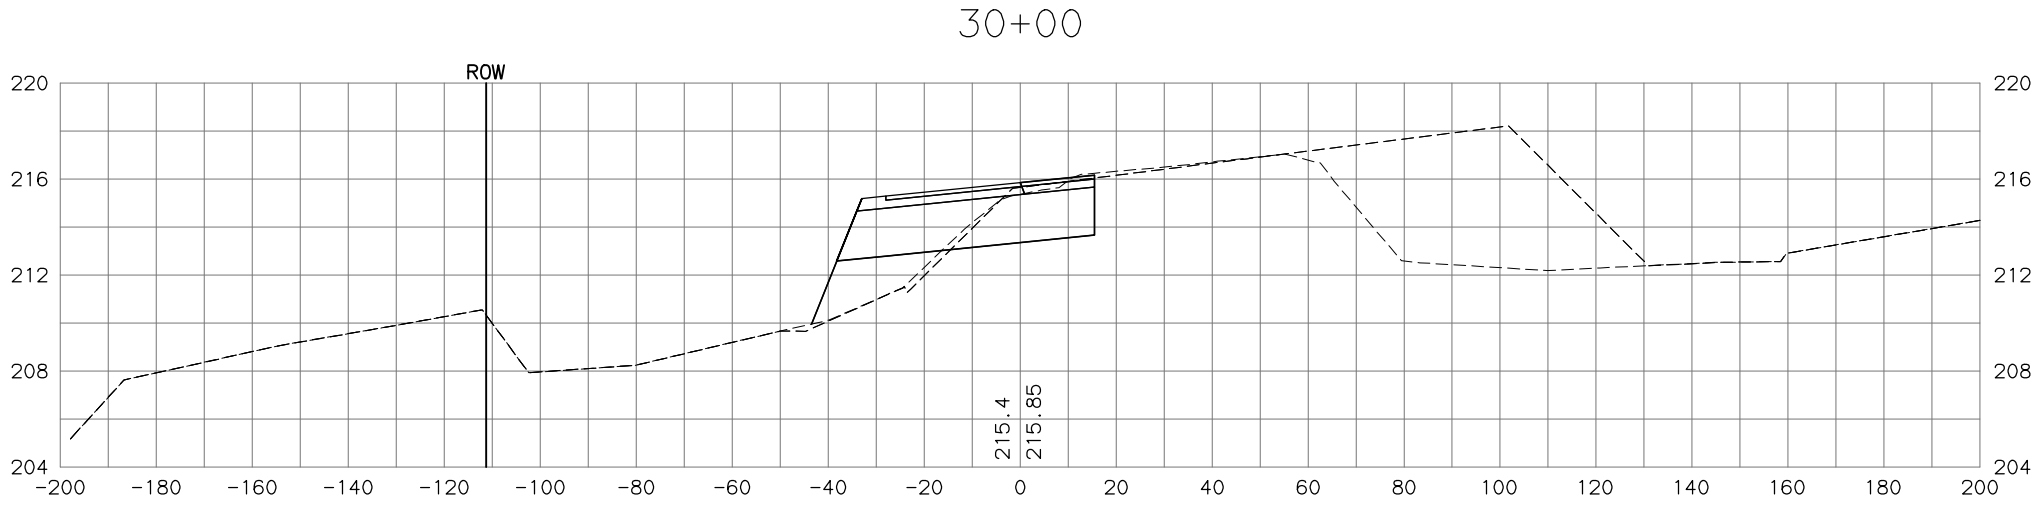

WORK IN PROGRESS
This document represents
current concepts as of ____
(See date @ left border)




HDL ENGINEERING CONSULTANTS, LLC
3335 ARCTIC BOULEVARD, STE 100
ANCHORAGE, AK 99503
(907) 564-2120
AECL861

STATE OF ALASKA
DEPARTMENT OF TRANSPORTATION
AND PUBLIC FACILITIES
**PARKS HIGHWAY, M.P. 48.8-52.3
RECONSTRUCTION
PITTMAN ROAD TO BIG LAKE ROAD
BRIDGE DETOUR
CROSS SECTIONS**

H:\jobs\04-018 Parks Hwy. MP 44-52.3\13-PS&E\cad_ph3\drawings\04018_p3_xs_bridge_detour_revised, 1=20, 01/27/17 at 09:22 by jmf
LAYOUT: Model
VIEW: P3_X17_H_PDF, P3_X17_H_X7700
XREF: 04018_P3_BD01

FILE H:\JOBS\04-018 PARKS HWY. MP 44-52.3\13-PS&E\CAD_PH3\DRAWINGS\04018_P3_XS_BRIDGE_DETOUR_REVISD.DWG DATE/TIME 3/30/2018 10:38 AM LAYOUT 10:38 AM MODEL 10:38 AM DESIGNED 10:38 AM CHECKED 10:38 AM DRAFTED 10:38 AM

NO.	DATE	REVISION	STATE	PROJECT DESIGNATION	YEAR	SHEET NO.	TOTAL SHEETS
			ALASKA	OA4-1(29)/Z543730000	2018		

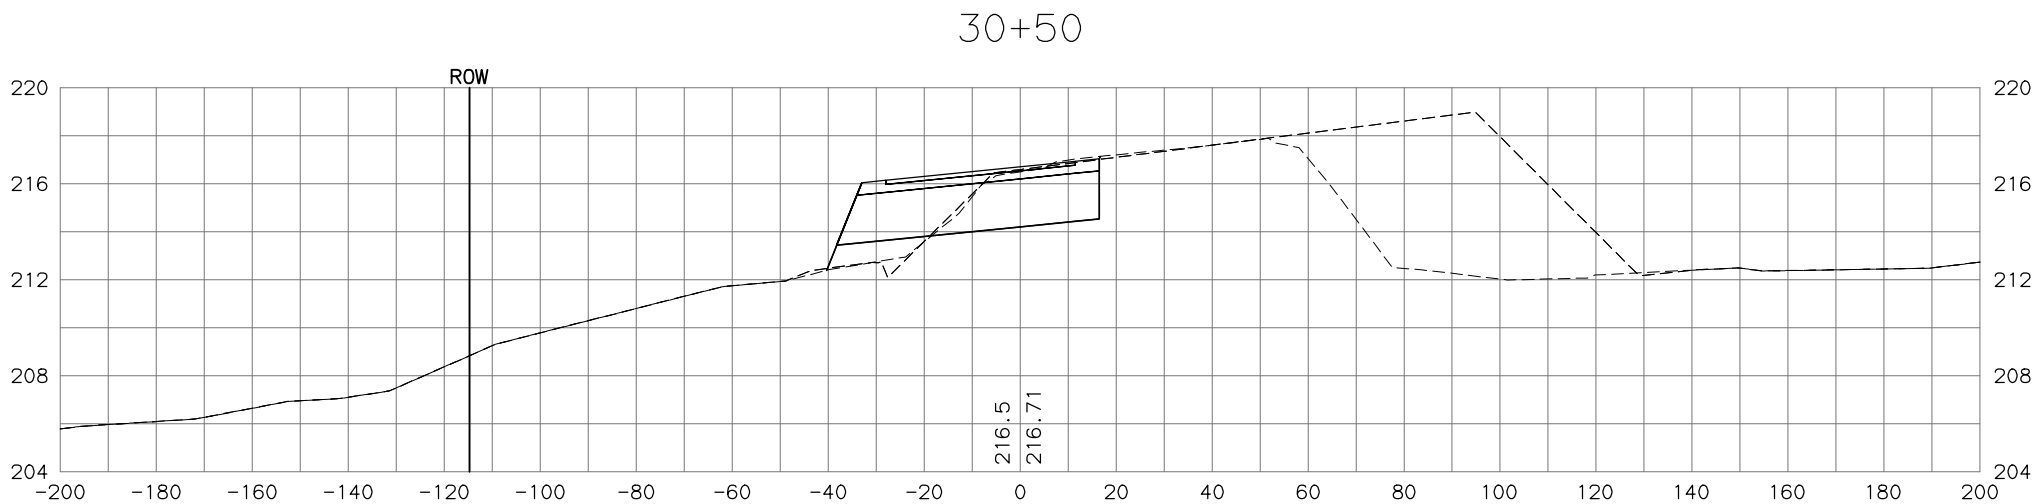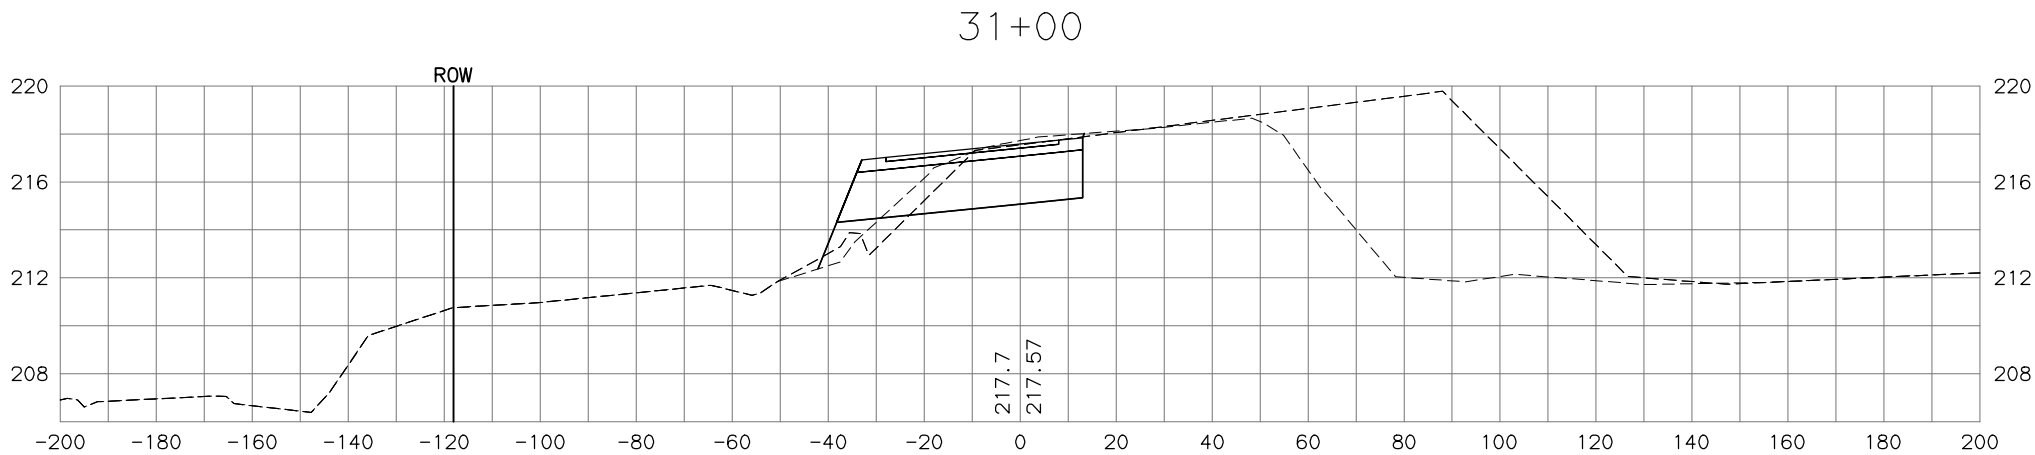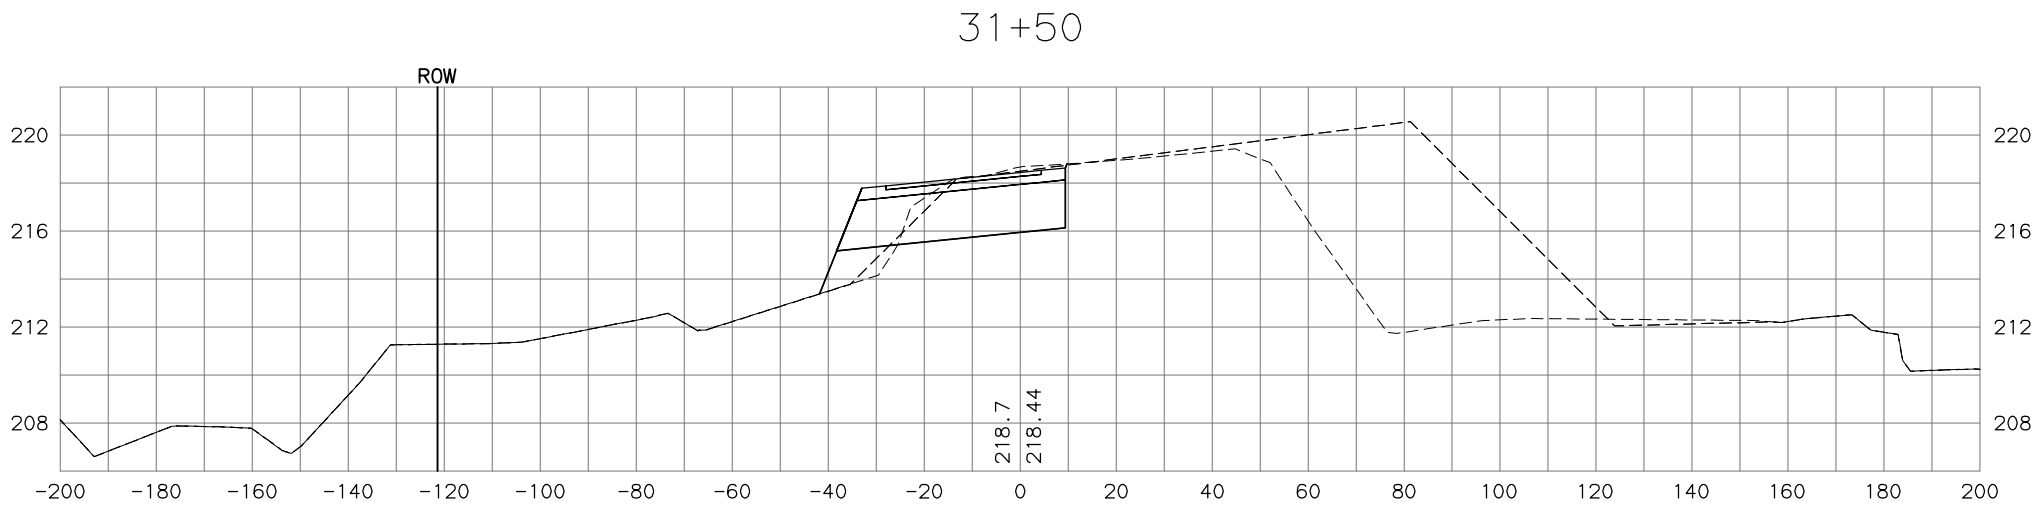

WORK IN PROGRESS
This document represents
current concepts as of _____.
(See date @ left border)

HDL ENGINEERING CONSULTANTS, LLC
3335 ARCTIC BOULEVARD, STE. 100
ANCHORAGE, AK 99503
(907) 564-2120
AECL861

STATE OF ALASKA
DEPARTMENT OF TRANSPORTATION
AND PUBLIC FACILITIES
**PARKS HIGHWAY, M.P. 48.8-52.3
RECONSTRUCTION
PITTMAN ROAD TO BIG LAKE ROAD
BRIDGE DETOUR
CROSS SECTIONS**

H:\jobs\04-018 Parks Hwy. MP 44-52.3\13-PS&E\cad_ph3\drawings\04018_p3_xs_bridge_detour_revised, 1=20, 01/27/17 at 09:22 by jmf
LAYOUT: Model
VIEW: P3_X18_H_PDF, P3_X18_H_X7700
XREF: 04018_P3_BD01

FILE H:\JOBS\04-018 PARKS HWY. MP 44-52.3\13-PS&E\CAD_PH3\DRAWINGS\04018_P3_XS_BRIDGE_DETOUR_REVIS.DWG

DATE/TIME 3/30/2018 10:38 AM
LAYOUT 1:1

DRAFTED




CHECKED

DESIGNED

MODEL

LAYOUT

NO.	DATE	REVISION	STATE	PROJECT DESIGNATION	YEAR	SHEET NO.	TOTAL SHEETS
			ALASKA	OA4-1(29)/Z543730000	2018		

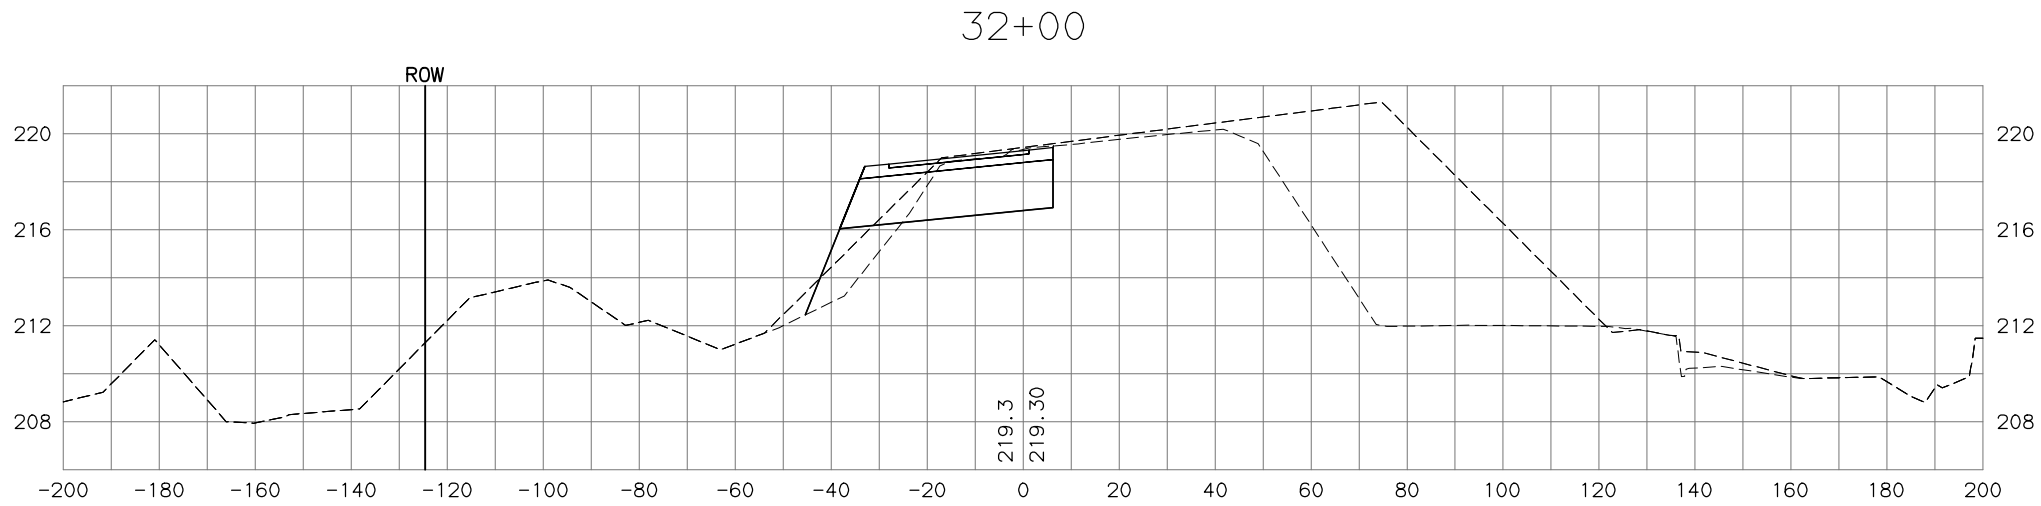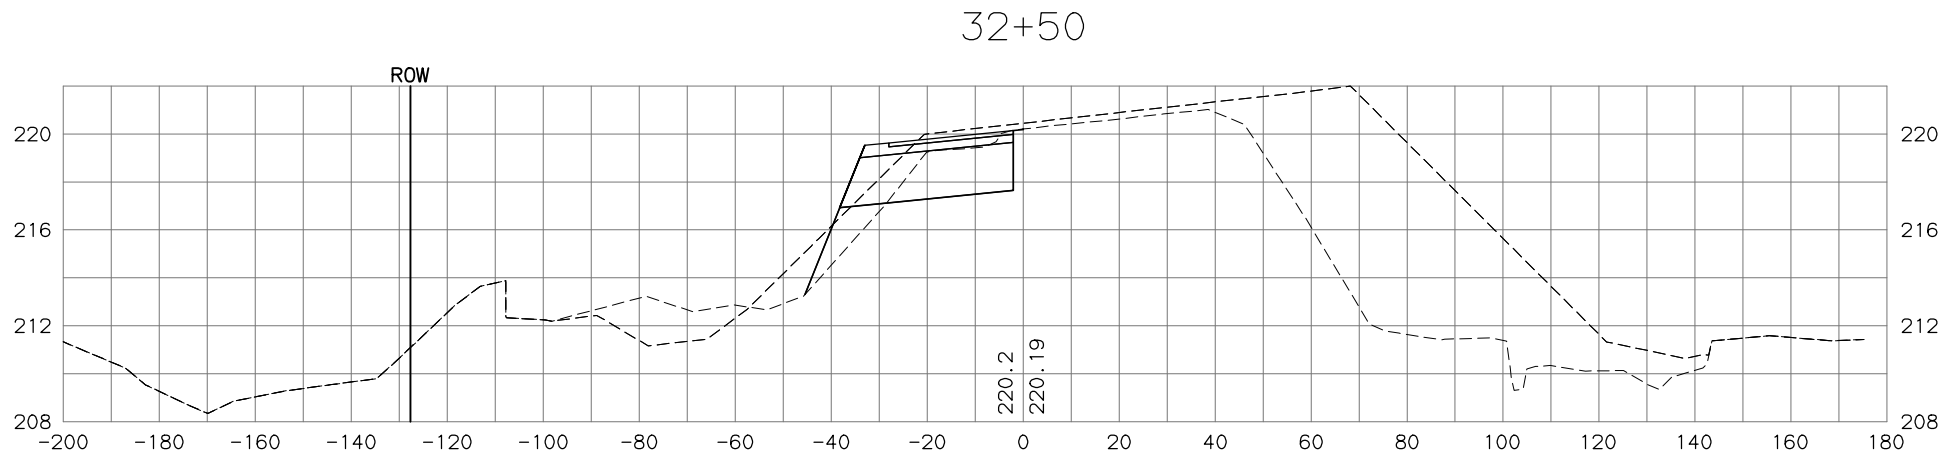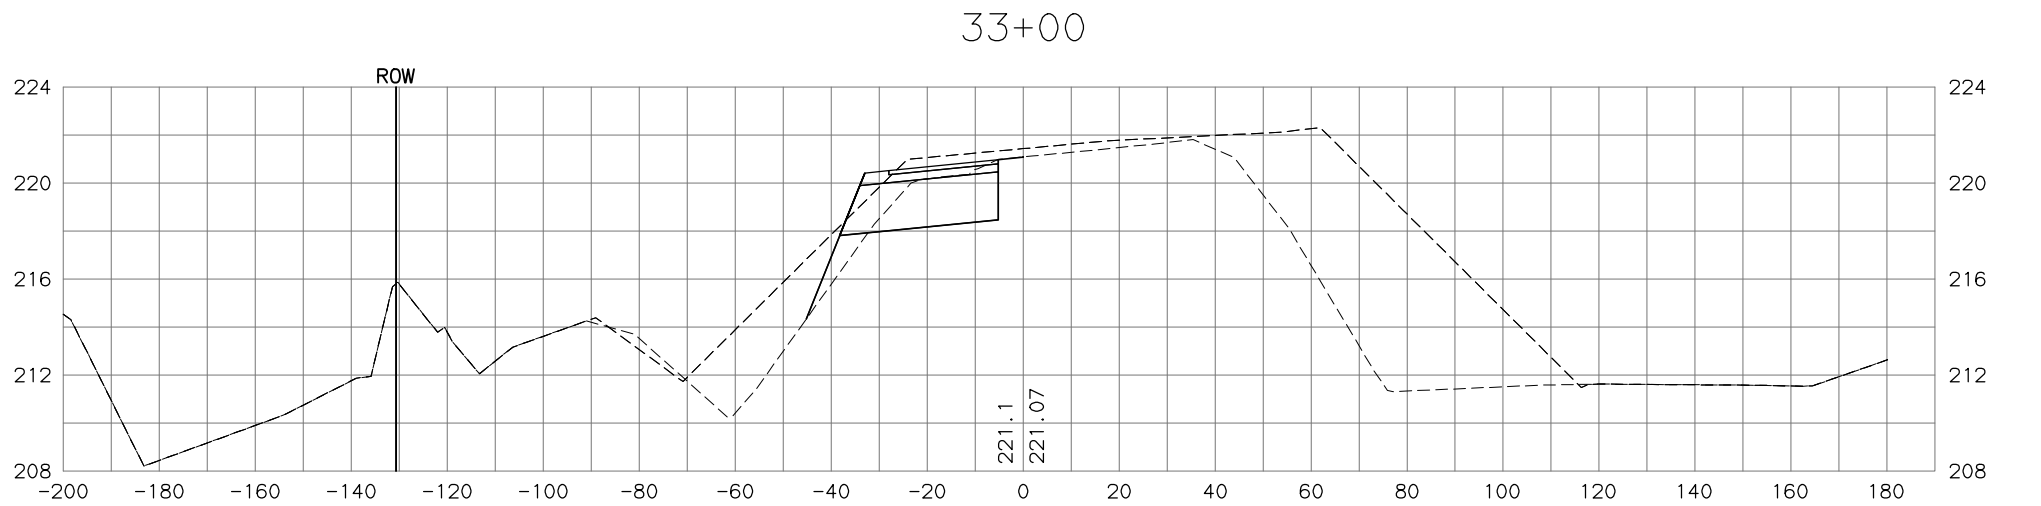

WORK IN PROGRESS
This document represents
current concepts as of ____
(See date @ left border)

HDL ENGINEERING CONSULTANTS, LLC
3335 ARCTIC BOULEVARD, STE 100
ANCHORAGE, AK 99503
(907) 564-2120
AECL861

STATE OF ALASKA
DEPARTMENT OF TRANSPORTATION
AND PUBLIC FACILITIES
**PARKS HIGHWAY, M.P. 48.8-52.3
RECONSTRUCTION
PITTMAN ROAD TO BIG LAKE ROAD
BRIDGE DETOUR
CROSS SECTIONS**

H:\jobs\04-018 Parks Hwy. MP 44-52.3\13-PS&E\cad_ph3\drawings\04018_p3_XS_bridge_detour_revised, 1=20, 01/27/17 at 09:22 by jmf
LAYOUT: Model
VIEW: P3_X19_H_PDF, P3_X19_H_X7700
XREF: 04018_P3_BD01
FILE H:\JOBS\04-018 PARKS HWY. MP 44-52.3\13-PS&E\CAD_PH3\DRAWINGS\04018_P3_XS_BRIDGE_DETOUR_REVISD.DWG

DESIGNED

MODEL

LAYOUT

10:38 AM

3/30/2018

DATE/TIME

1:1

04018_p3_bdet_7.s

1:1

04018_p3_bdet_7.s

04018_p3_bdet_7.s

NO.	DATE	REVISION	STATE	PROJECT DESIGNATION	YEAR	SHEET NO.	TOTAL SHEETS
			ALASKA	OA4-1(29)/Z543730000	2018		

34+00

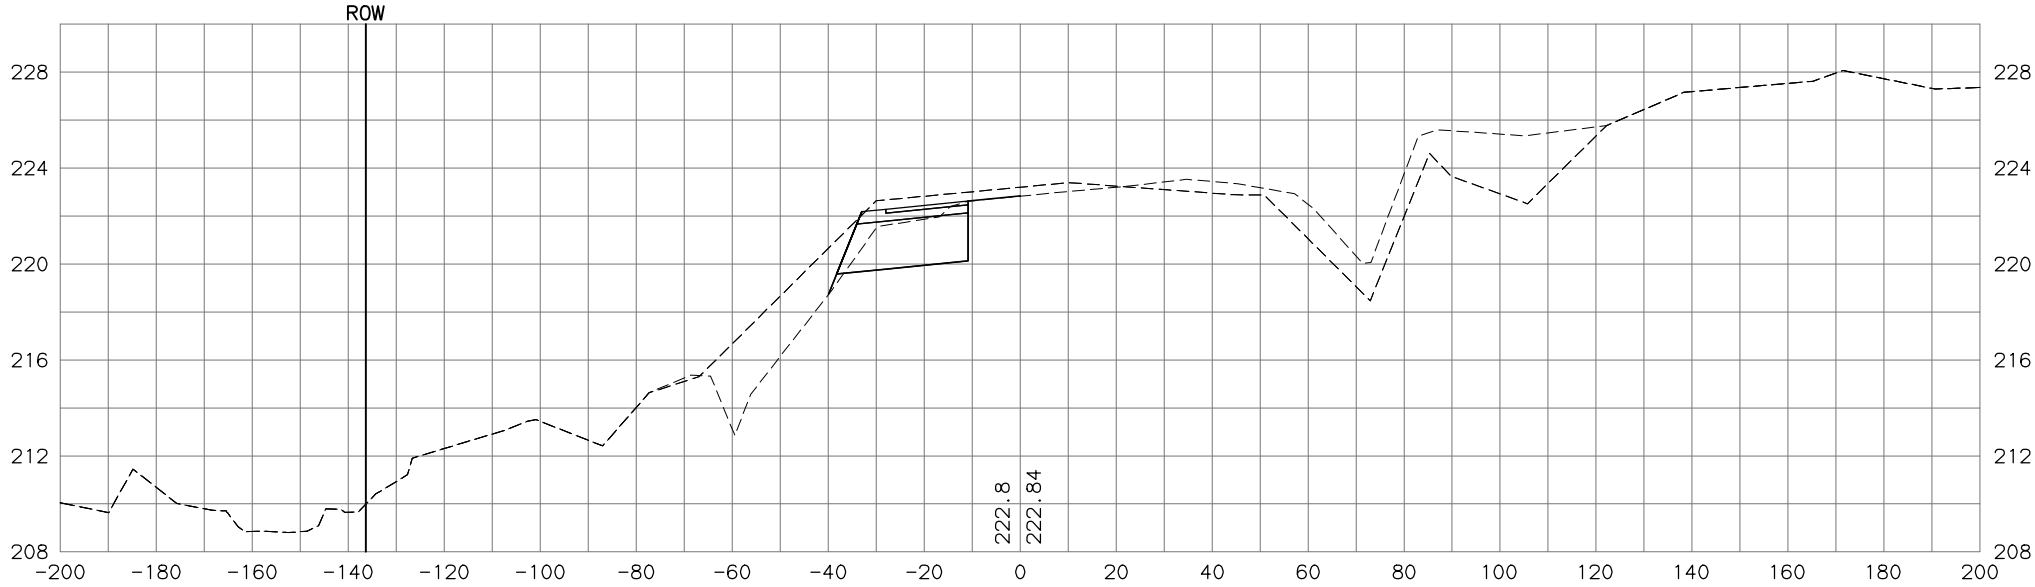

33+50

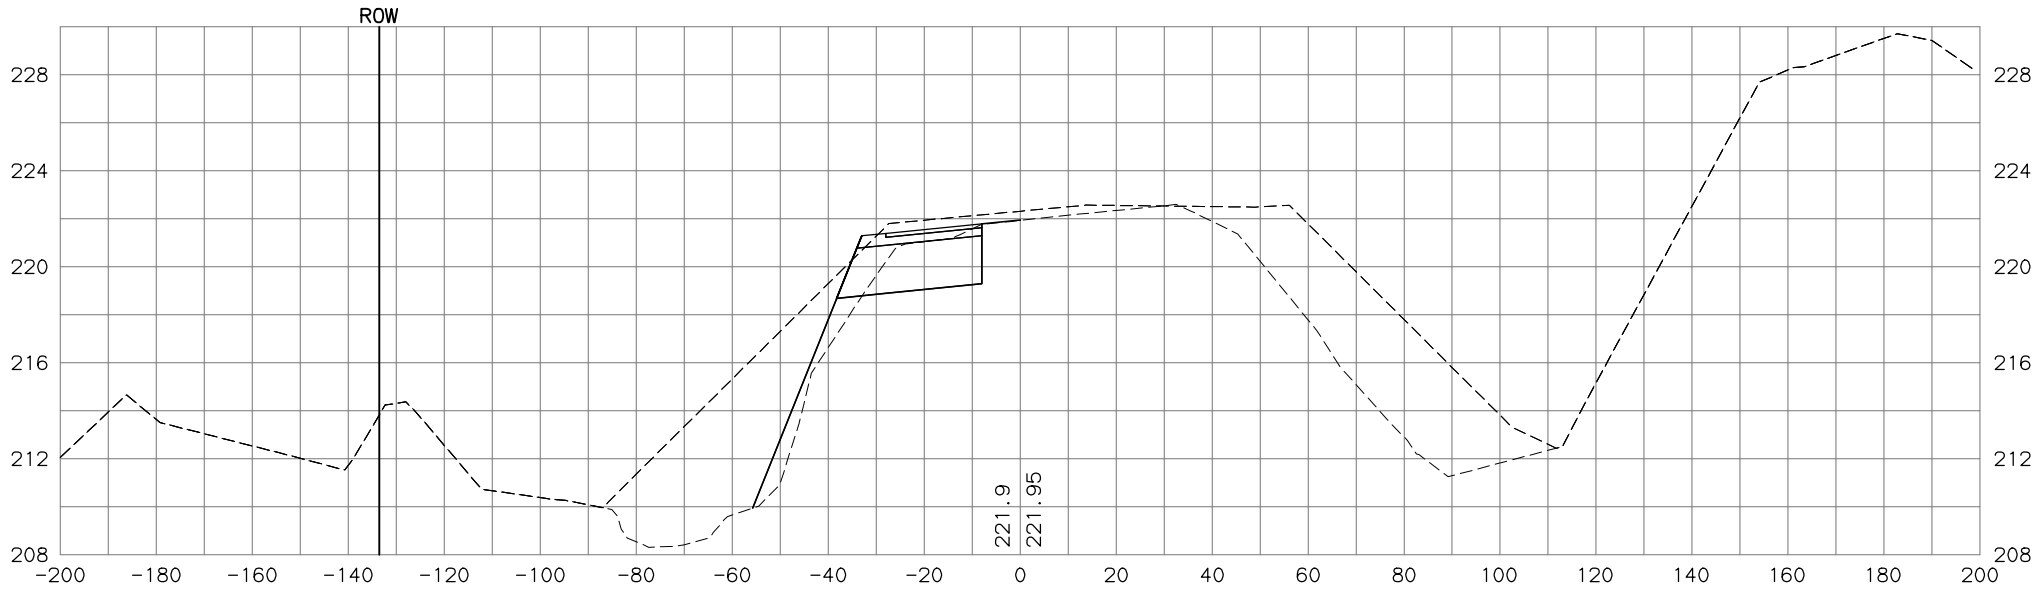

WORK IN PROGRESS
This document represents
current concepts as of _____.
(See date @ left border)




HDL ENGINEERING CONSULTANTS, LLC
3335 ARCTIC BOULEVARD, STE. 100
ANCHORAGE, AK 99503
(907) 564-2120
AECL861

STATE OF ALASKA
DEPARTMENT OF TRANSPORTATION
AND PUBLIC FACILITIES
**PARKS HIGHWAY, M.P. 48.8-52.3
RECONSTRUCTION
PITTMAN ROAD TO BIG LAKE ROAD
BRIDGE DETOUR
CROSS SECTIONS**

H:\jobs\04-018 Parks Hwy. MP 44-52.3\13-PS&E\cad_ph3\drawings\04018_p3_XS_bridge_detour_revised, 1=20, 01/27/17 at 09:22 by jmf
LAYOUT: Model
VIEW: P3_X20_H_PDF, P3_X20_H_X7700
XREF: 04018_P3_BD01
FILE H:\JOBS\04-018 PARKS HWY. MP 44-52.3\13-PS&E\CAD_PH3\DRAWINGS\04018_P3_XS_BRIDGE_DETOUR_REVISD.DWG

DATE/TIME 3/30/2018 10:38 AM
1:1
DRAFTED
CHECKED
DESIGNED
MODEL
LAYOUT
CAB

NO.	DATE	REVISION		STATE	PROJECT DESIGNATION	YEAR	SHEET NO.	TOTAL SHEETS
228				ALASKA	OA4-1(29)/Z543730000	2018		

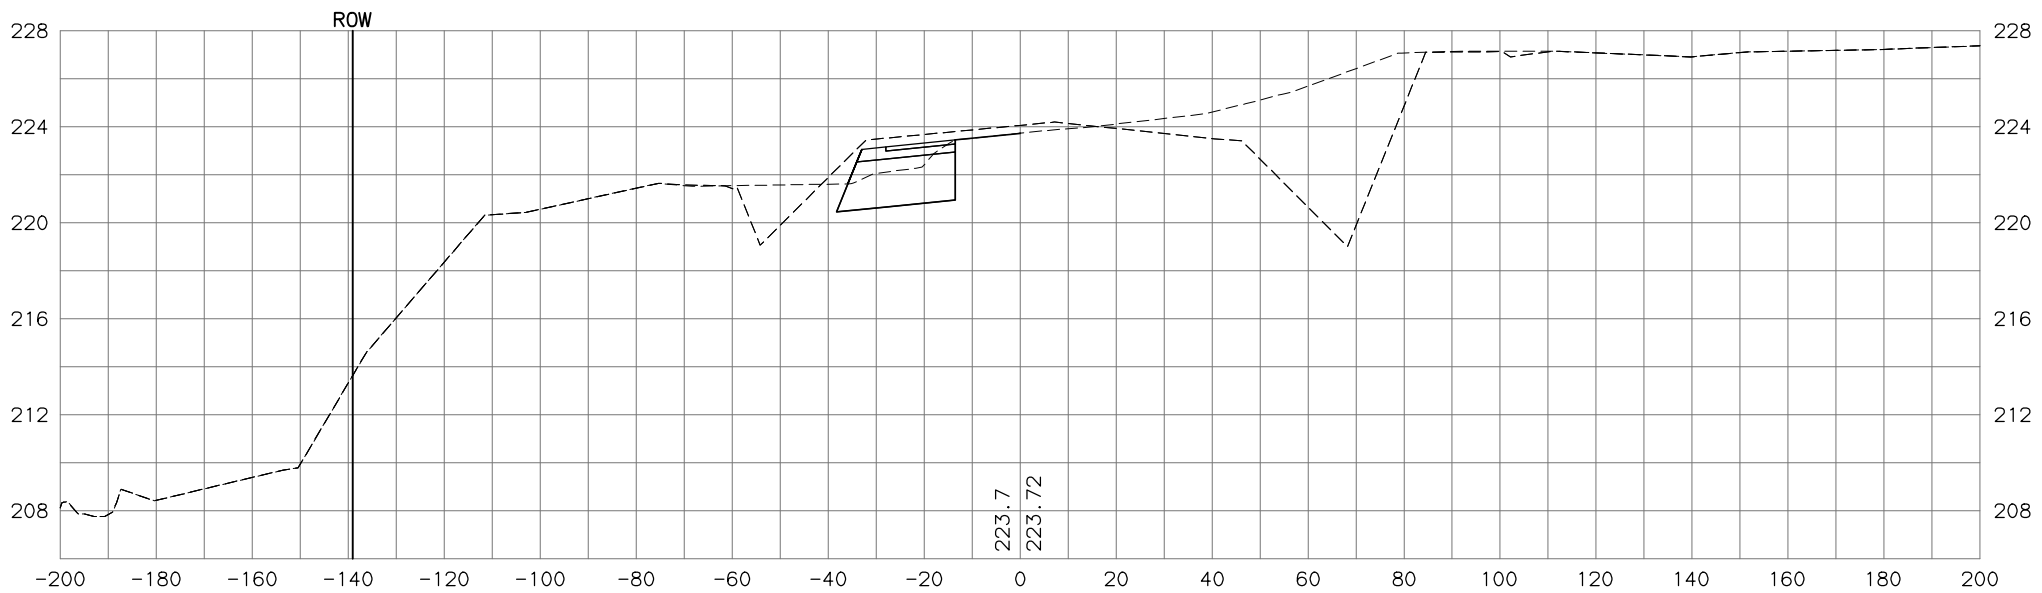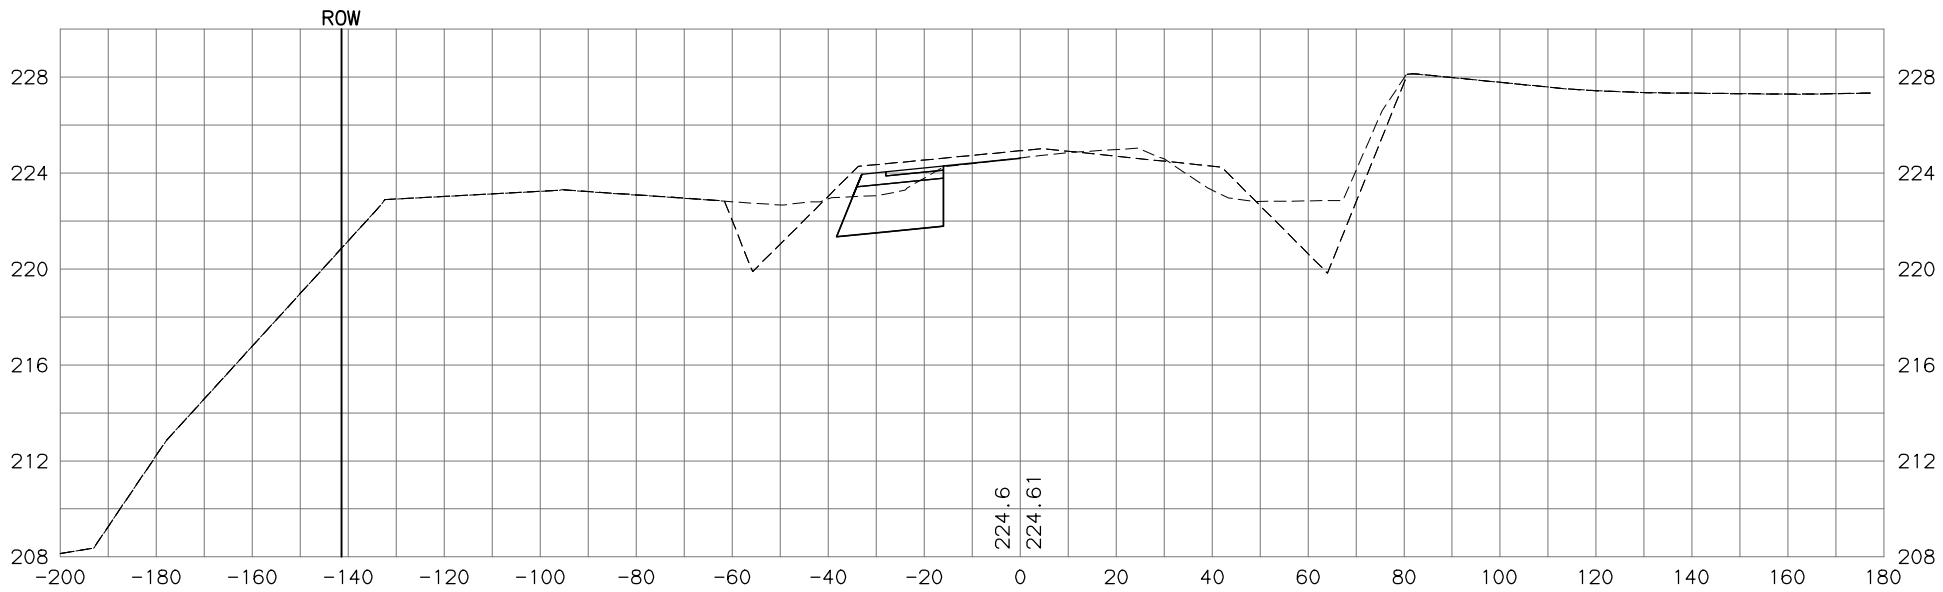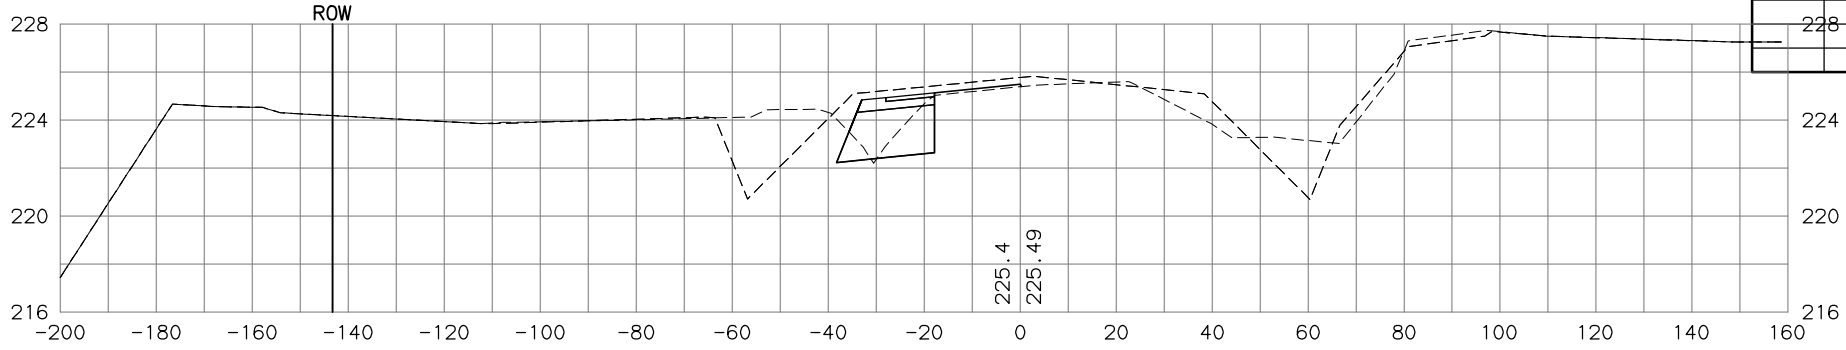

WORK IN PROGRESS
This document represents
current concepts as of _____.
(See date @ left border)

HDL ENGINEERING CONSULTANTS, LLC
3335 ARCTIC BOULEVARD, STE 100
ANCHORAGE, AK 99503
(907) 564-2120
AECL861

STATE OF ALASKA
DEPARTMENT OF TRANSPORTATION
AND PUBLIC FACILITIES
**PARKS HIGHWAY, M.P. 48.8-52.3
RECONSTRUCTION
PITTMAN ROAD TO BIG LAKE ROAD
BRIDGE DETOUR
CROSS SECTIONS**

H:\jobs\04-018 Parks Hwy. MP 44-52.3\13-PS&E\cad_ph3\drawings\04018_p3_XS_bridge_detour_revised, 1=20, 01/27/17 at 09:22 by jmf
LAYOUT: Model
VIEW: P3_X21_H_PDF, P3_X21_H_X7700
XREF: 04018_P3_BD01

FILE H:\JOBS\04-018 PARKS HWY. MP 44-52.3\13-PS&E\CAD_PH3\DRAWINGS\04018_P3_XS_BRIDGE_DETOUT_REVISED.DWG

DATE/TIME 3/30/2018 10:38 AM
CAB
DPL
1:1

DRAFTED



CHECKED

DESIGNED

MODEL

LAYOUT

NO.	DATE	REVISION	STATE	PROJECT DESIGNATION	YEAR	SHEET NO.	TOTAL SHEETS
			ALASKA	OA4-1(29)/Z543730000	2018		

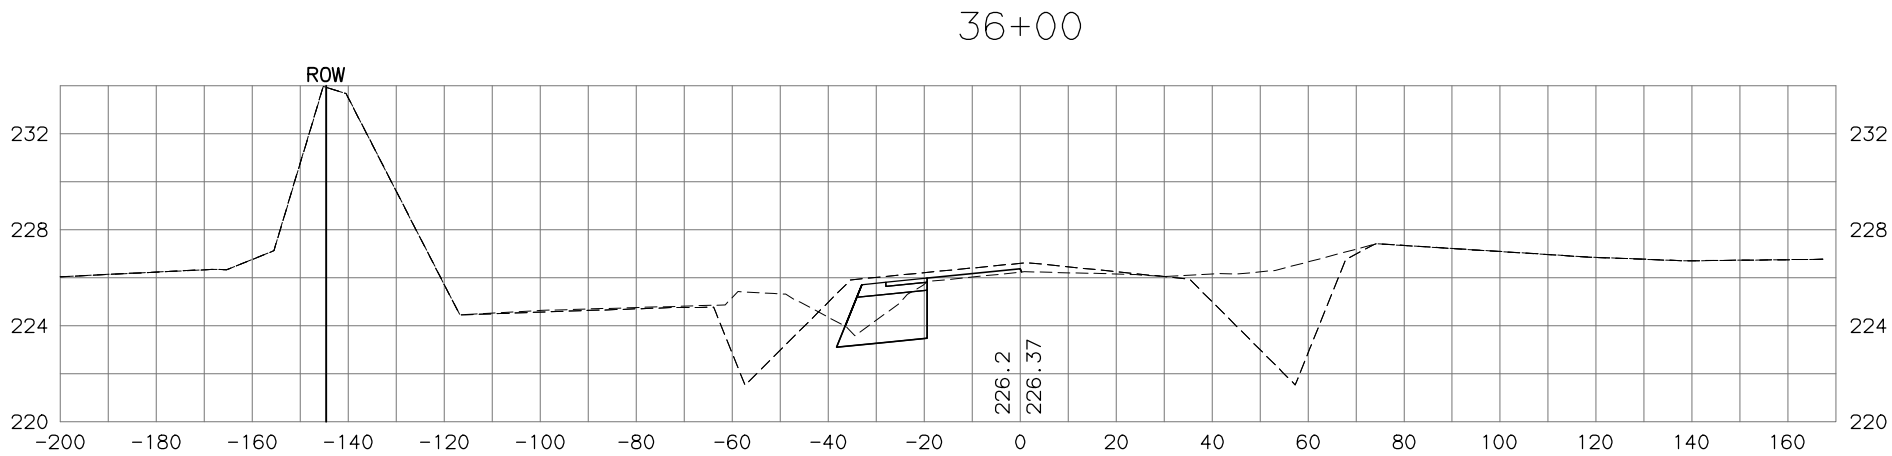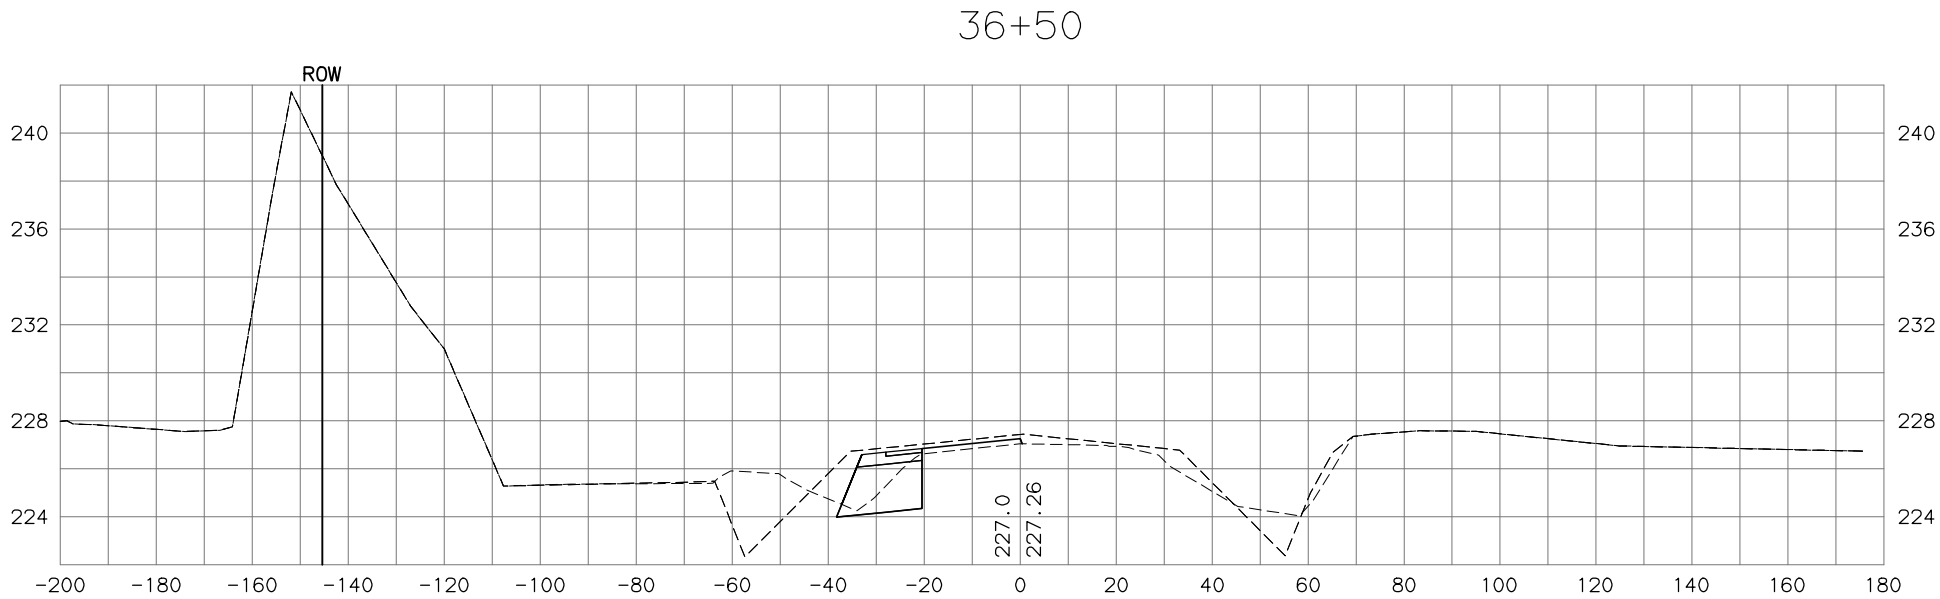

WORK IN PROGRESS
This document represents
current concepts as of _____.
(See date @ left border)

HDL ENGINEERING CONSULTANTS, LLC
3335 ARCTIC BOULEVARD, STE 100
ANCHORAGE, AK 99503
(907) 564-2120
AECL861

STATE OF ALASKA
DEPARTMENT OF TRANSPORTATION
AND PUBLIC FACILITIES

**PARKS HIGHWAY, M.P. 48.8-52.3
RECONSTRUCTION
PITTMAN ROAD TO BIG LAKE ROAD
BRIDGE DETOUR
CROSS SECTIONS**

H:\jobs\04-018 Parks Hwy. MP 44-52.3\13-PS&E\cad_ph3\drawings\04018_p3_XS_bridge_detour_revised, 1=20, 01/27/17 at 09:22 by jmf
LAYOUT: Model
VIEW: P3_X22_H_PDF, P3_X22_H_X7700
XREF: 04018_P3_BD01

FILE H:\JOBS\04-018 PARKS HWY. MP 44-52.3\13-PS&E\CAD_PH3\DRAWINGS\04018_P3_XS_BRIDGE_DETOUR_REVIS.DWG

DATE/TIME 3/30/2018 10:38 AM

MODEL


LAYOUT

DRAFTED

CHECKED

DESIGNED

NO.	DATE	REVISION	STATE	PROJECT DESIGNATION	YEAR	SHEET NO.	TOTAL SHEETS
			ALASKA	OA4-1(29)/Z543730000	2018		

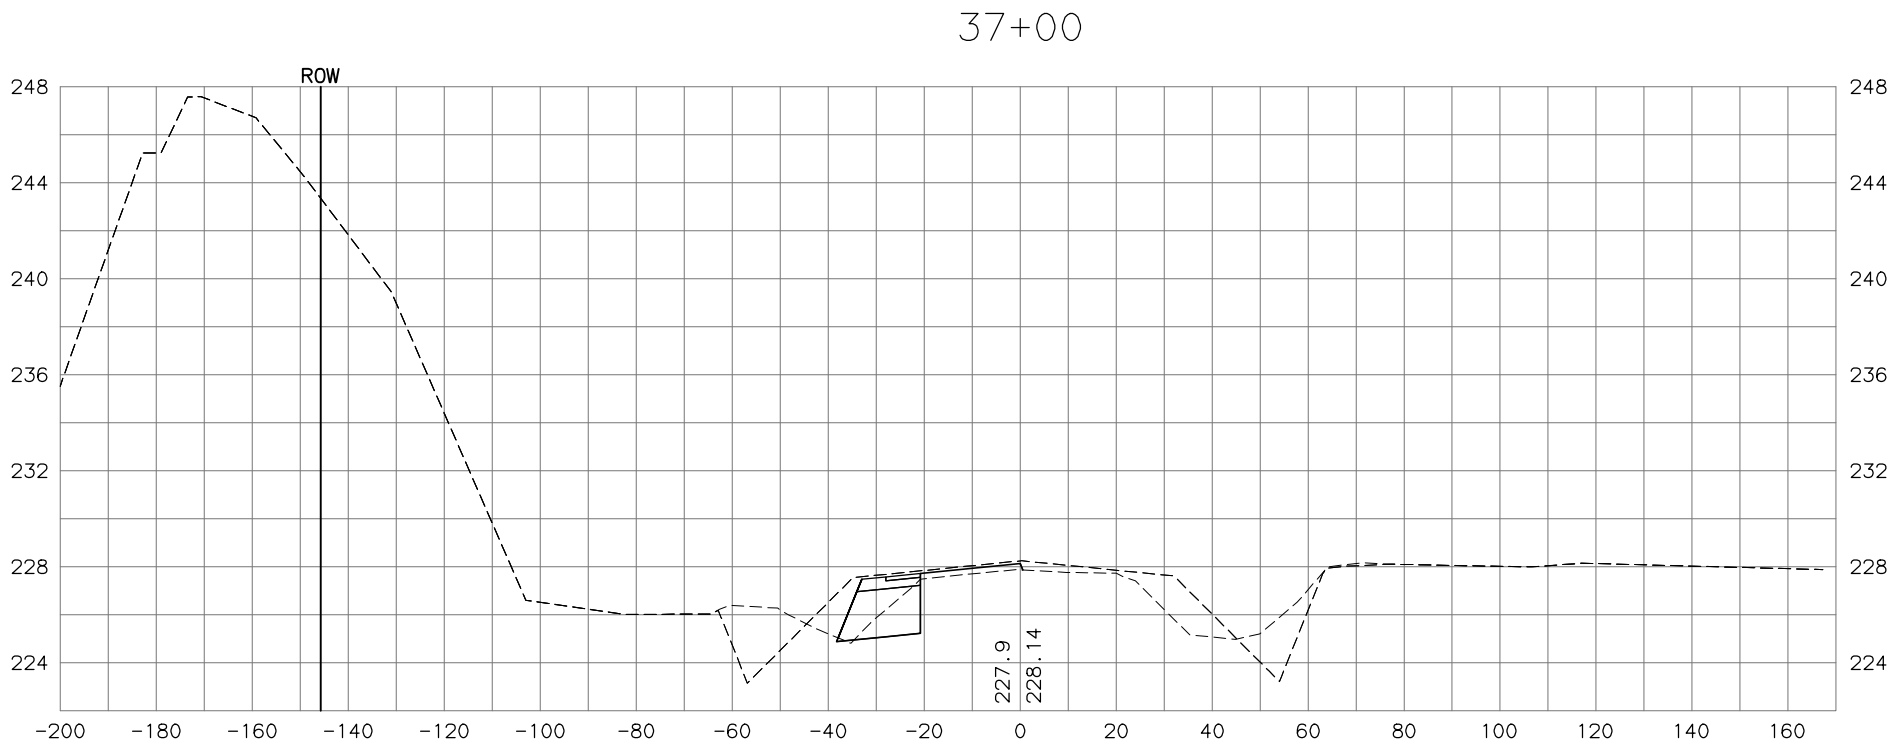

WORK IN PROGRESS
This document represents
current concepts as of ____.
(See date @ left border)

HDL ENGINEERING CONSULTANTS, LLC
3335 ARCTIC BOULEVARD, STE. 100
ANCHORAGE, AK 99503
(907) 564-2120
AECL861

STATE OF ALASKA
DEPARTMENT OF TRANSPORTATION
AND PUBLIC FACILITIES
**PARKS HIGHWAY, M.P. 48.8-52.3
RECONSTRUCTION
PITTMAN ROAD TO BIG LAKE ROAD
BRIDGE DETOUR
CROSS SECTIONS**