

H:\jobs\04-018 Parks Hwy. MP 44-52.3\13-PS&E\cad\_ph3\drawings\04018\_p3\_XS\_biglake, 1=20, 03/22/18 at 18:55 by tds  
LAYOUT: Model  
VIEW: P3\_X01\_F\_D0800, P3\_X01\_H\_PDF, P3\_X01\_H\_X7700  
FILE: H:\04-018\04-018\_PARKS HWY. MP 44-52.3\13-PS&E\CAD\_PH3\DRAWINGS\04018\_P3\_XS\_BIGLAKE.DWG

DATE/TIME 3/22/2018 6:56 PM  
1:1  
add\_18, add\_18


DESIGNED  
CHECKED  
DRAFTED

MODEL


LAYOUT

NO.	DATE	REVISION	STATE	PROJECT DESIGNATION	YEAR	SHEET NO.	TOTAL SHEETS
			ALASKA	0A4-1(29)/Z543730000	2018		


78+50

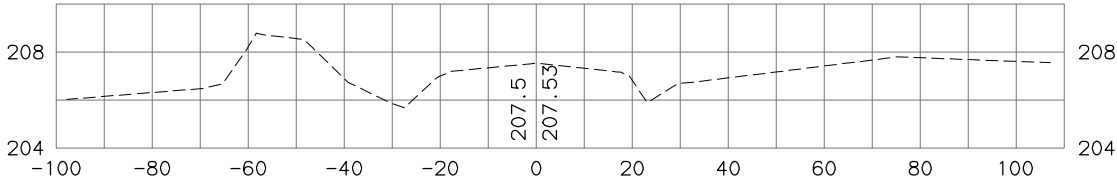


80+00

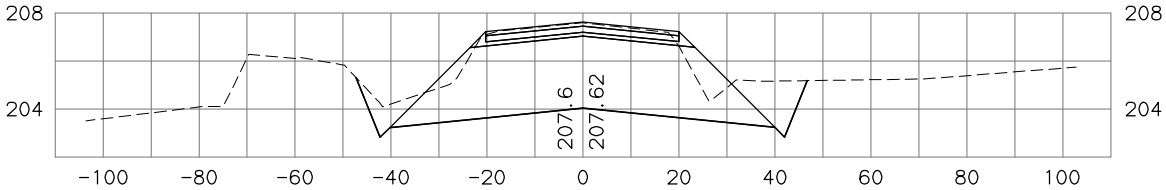


78+00

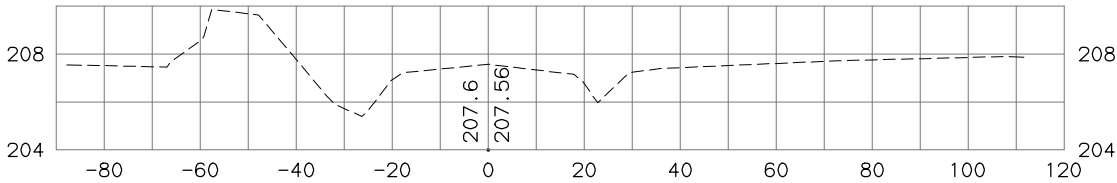


79+50

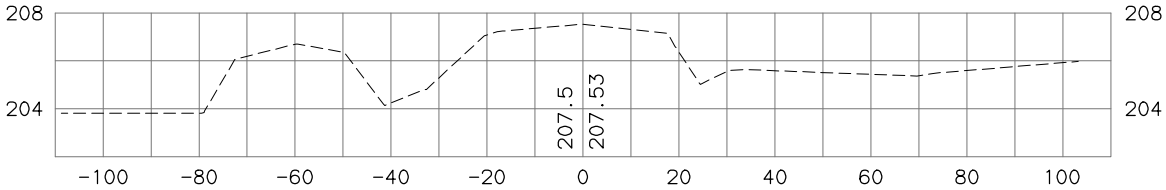

77+91.62

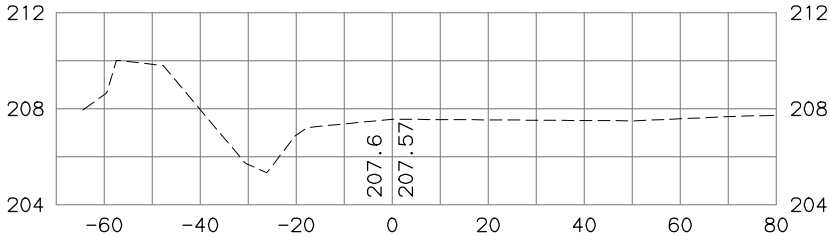

79+00

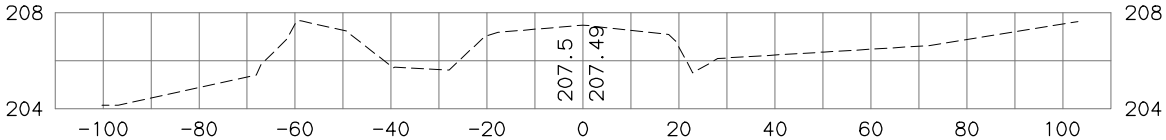

**WORK IN PROGRESS**  
This document represents  
current concepts as of \_\_\_\_\_.  
(See date @ left border)

HDL ENGINEERING CONSULTANTS, LLC  
3335 ARCTIC BOULEVARD, STE 100  
ANCHORAGE, AK 99503  
(907) 564-2120  
AECL861

STATE OF ALASKA  
DEPARTMENT OF TRANSPORTATION  
AND PUBLIC FACILITIES

**PARKS HIGHWAY, M.P. 48.8-52.3  
RECONSTRUCTION  
PITTMAN ROAD TO BIG LAKE ROAD**





**BIG LAKE  
CROSS SECTIONS**

H:\jobs\04-018 Parks Hwy. MP 44-52.3\13-PS&E\cad\_ph3\drawings\04018\_p3\_xs\_biglake, 1=20, 03/22/18 at 18:55 by tds  
LAYOUT: Model  
VIEW: P3\_X02\_F\_D0800, P3\_X02\_H\_PDF, P3\_X02\_H\_X7700  
FILE: H:\04-018 Parks Hwy. MP 44-52.3\13-PS&E\CAD\_PH3\DRAWINGS\04018\_P3\_XS\_BIGLAKE.DWG

DATE/TIME 3/22/2018 6:56 PM LAYOUT MODEL DESIGNED CHECKED DRAFTED

1:1  
add to, add to s  
DPL

NO.	DATE	REVISION	STATE	PROJECT DESIGNATION	YEAR	SHEET NO.	TOTAL SHEETS
			ALASKA	OA4-1(29)/Z543730000	2018		

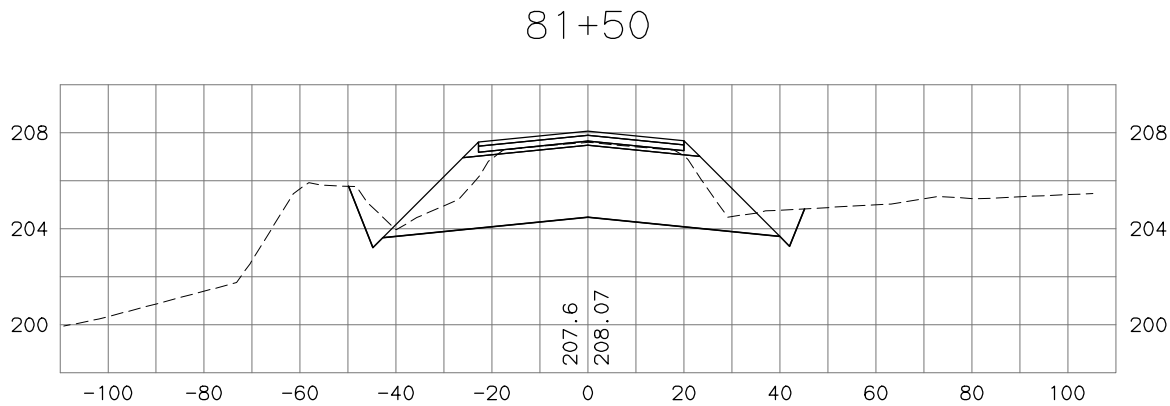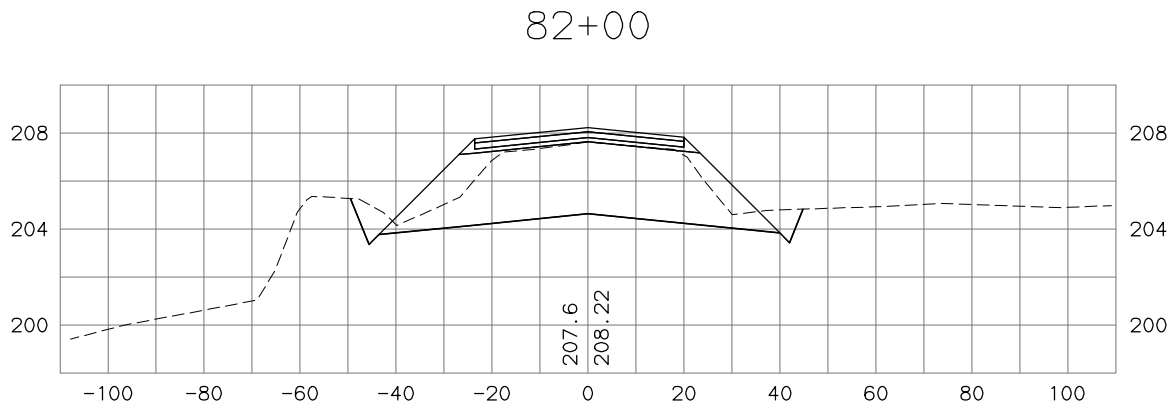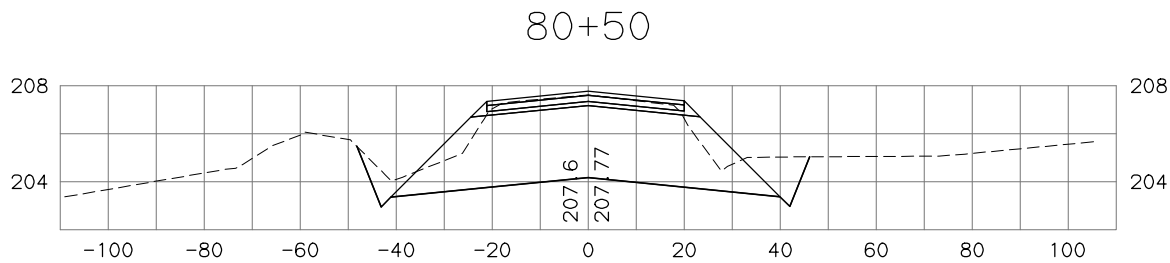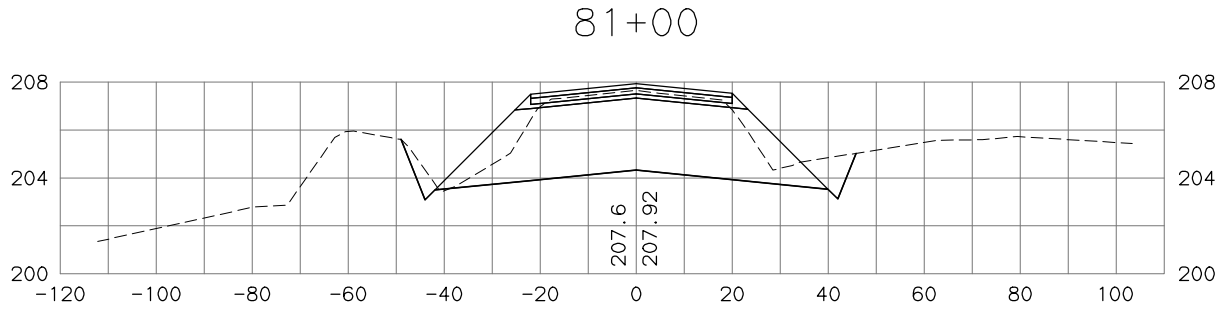

**WORK IN PROGRESS**  
This document represents  
current concepts as of \_\_\_\_  
(See date @ left border)

HDL ENGINEERING CONSULTANTS, LLC  
3335 ARCTIC BOULEVARD, STE 100  
ANCHORAGE, AK 99503  
(907) 564-2120  
AECL861


STATE OF ALASKA  
DEPARTMENT OF TRANSPORTATION  
AND PUBLIC FACILITIES  
**PARKS HIGHWAY, M.P. 48.8-52.3  
RECONSTRUCTION  
PITTMAN ROAD TO BIG LAKE ROAD  
BIG LAKE  
CROSS SECTIONS**

H:\jobs\04-018 Parks Hwy. MP 44-52.3\13-PS&E\cad\_ph3\drawings\04018\_p3\_XS\_biglake, 1=20, 03/22/18 at 18:55 by tds  
LAYOUT: Model  
VIEW: P3\_X03\_F\_D0800, P3\_X03\_H\_PDF, P3\_X03\_H\_X7700  
FILE: H:\04-018 Parks Hwy. MP 44-52.3\13-PS&E\CAD\_PH3\DRAWINGS\04018\_P3\_XS\_BIGLAKE.DWG


DATE/TIME 3/22/2018 6:56 PM  
1:1  
DRAFTED  
CHECKED  
DESIGNED  
MODEL  
LAYOUT

NO.	DATE	REVISION	STATE	PROJECT DESIGNATION	YEAR	SHEET NO.	TOTAL SHEETS
			ALASKA	0A4-1(29)/Z543730000	2018		


83+00

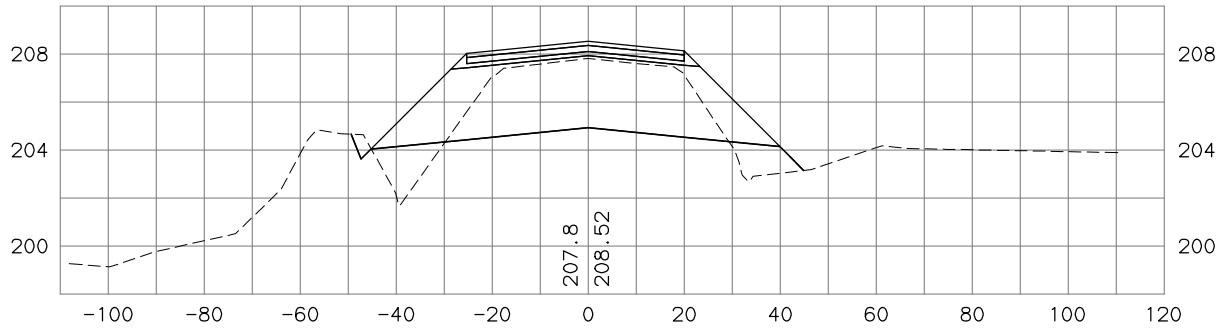


84+00

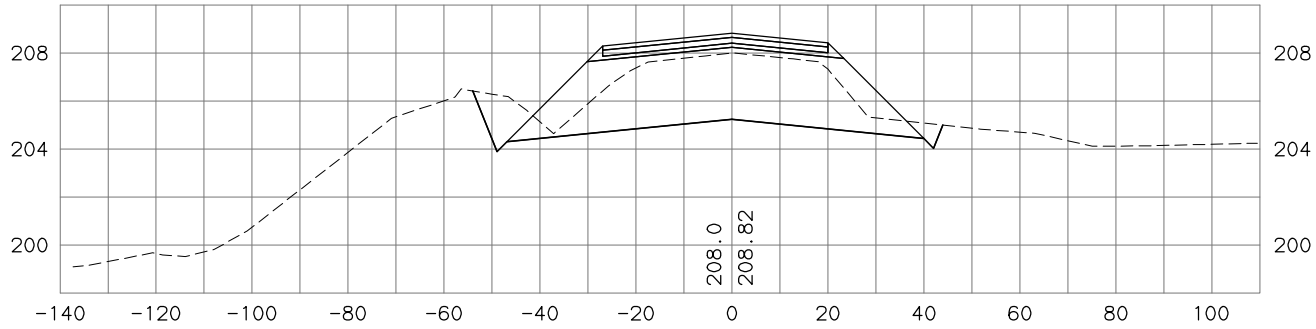

82+50

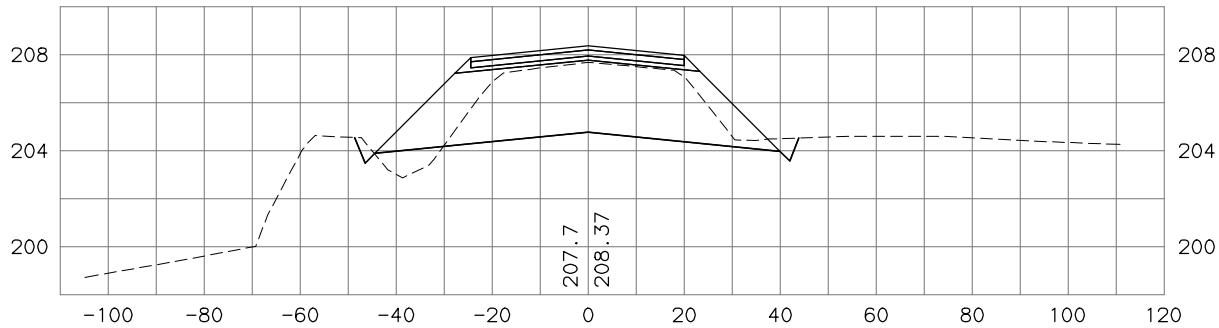

83+50

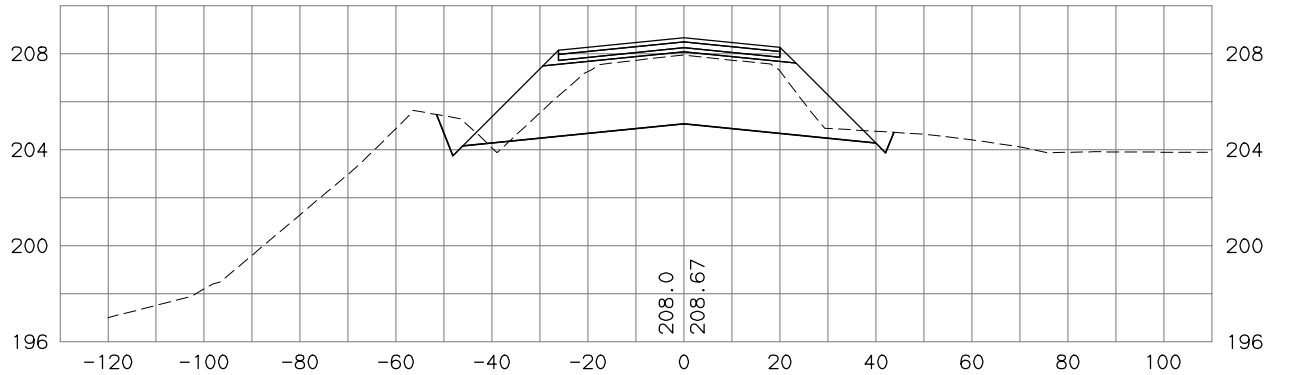

**WORK IN PROGRESS**  
This document represents  
current concepts as of \_\_\_\_\_.  
(See date @ left border)

HDL ENGINEERING CONSULTANTS, LLC  
3335 ARCTIC BOULEVARD, STE. 100  
ANCHORAGE, AK 99503  
(907) 564-2120  
AECL861


STATE OF ALASKA  
DEPARTMENT OF TRANSPORTATION  
AND PUBLIC FACILITIES  
**PARKS HIGHWAY, M.P. 48.8-52.3  
RECONSTRUCTION  
PITTMAN ROAD TO BIG LAKE ROAD  
BIG LAKE  
CROSS SECTIONS**

H:\jobs\04-018 Parks Hwy. MP 44-52.3\13-PS&E\cad\_ph3\drawings\04018\_p3\_xs\_biglake, 1=20, 03/22/18 at 18:55 by tds  
LAYOUT: Model  
VIEW: P3\_X04\_F\_D0800, P3\_X04\_H\_PDF, P3\_X04\_H\_X7700  
FILE: H:\04018\04018\_P3\13-PS&E\CAD\_PH3\DRAWINGS\04018\_P3\_XS\_BIGLAKE.DWG


DATE/TIME 3/22/2018 6:56 PM LAYOUT MODEL DESIGNED CHECKED DRAFTED  
1:1

NO.	DATE	REVISION	STATE	PROJECT DESIGNATION	YEAR	SHEET NO.	TOTAL SHEETS
			ALASKA	0A4-1(29)/Z543730000	2018		


85+00

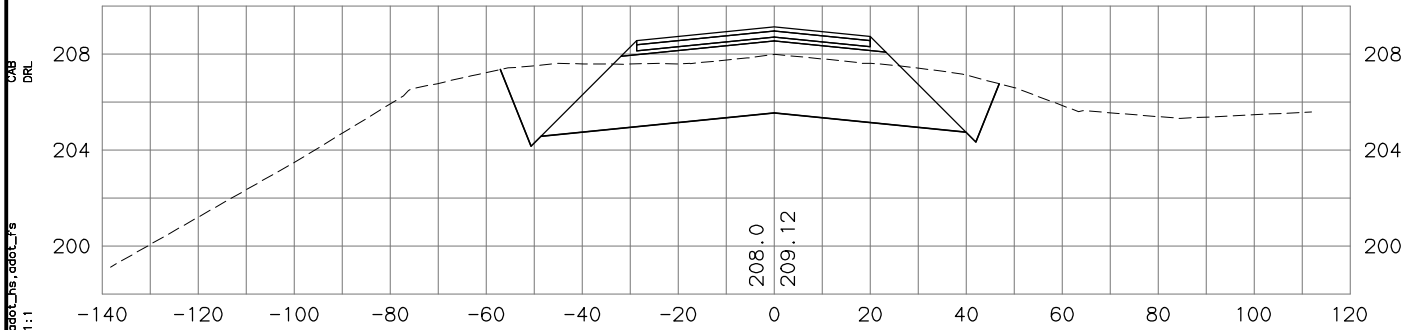


86+00

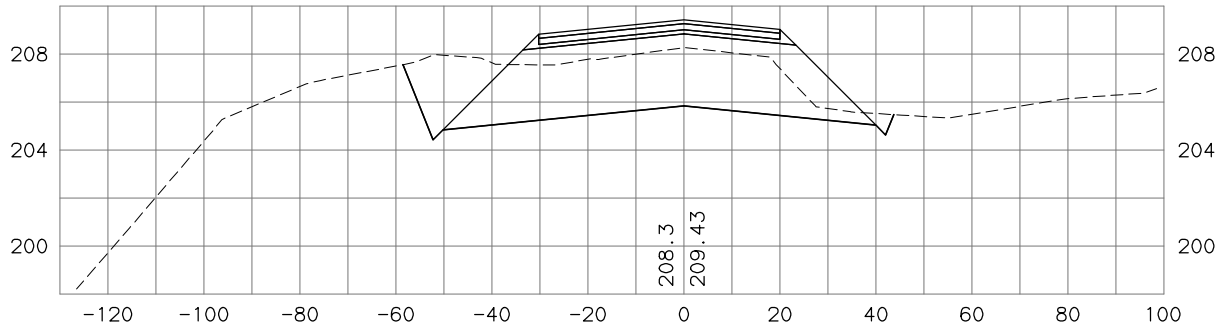

84+50

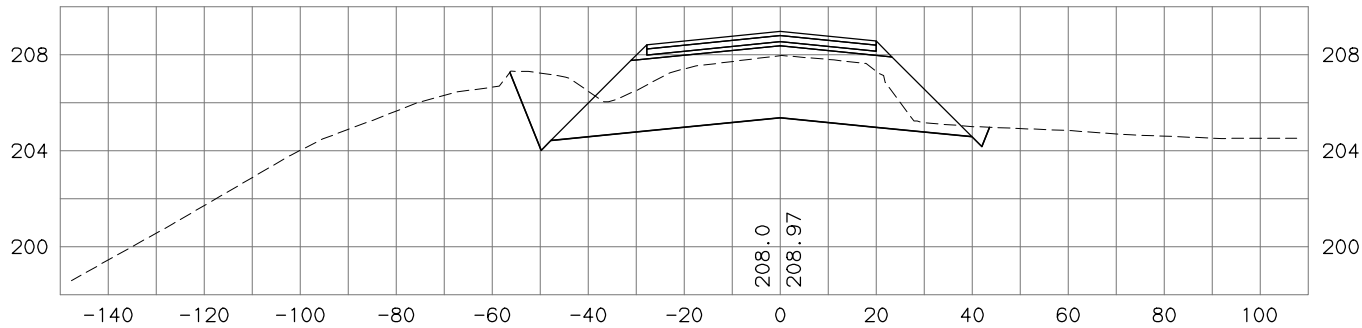

85+50

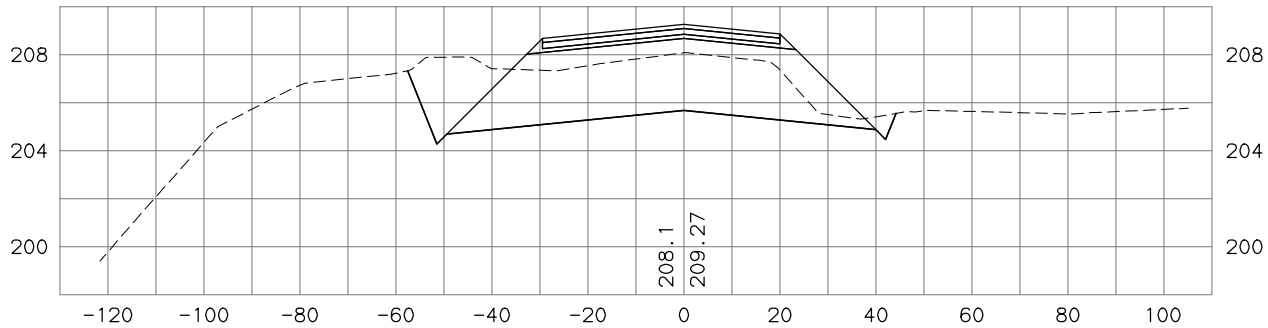

**WORK IN PROGRESS**  
This document represents  
current concepts as of \_\_\_\_\_.  
(See date @ left border)

HDL ENGINEERING CONSULTANTS, LLC  
3335 ARCTIC BOULEVARD, STE 100  
ANCHORAGE, AK 99503  
(907) 564-2120  
AECL861






STATE OF ALASKA  
DEPARTMENT OF TRANSPORTATION  
AND PUBLIC FACILITIES  
**PARKS HIGHWAY, M.P. 48.8-52.3  
RECONSTRUCTION  
PITTMAN ROAD TO BIG LAKE ROAD  
BIG LAKE  
CROSS SECTIONS**

H:\jobs\04-018 Parks Hwy. MP 44-52.3\13-PS&E\cad\_ph3\drawings\04018\_p3\_XS\_biglake, 1=20, 03/22/18 at 18:55 by tds  
LAYOUT: Model  
VIEW: P3\_X05\_F\_D0800, P3\_X05\_H\_PDF, P3\_X05\_H\_X7700  
FILE: H:\04-018 Parks Hwy. MP 44-52.3\13-PS&E\CAD\_PH3\DRAWINGS\04018\_P3\_XS\_BIGLAKE.DWG

DATE/TIME 3/22/2018 6:56 PM LAYOUT MODEL DESIGNED CHECKED DRAFTED

1:1

NO.	DATE	REVISION	STATE	PROJECT DESIGNATION	YEAR	SHEET NO.	TOTAL SHEETS
			ALASKA	OA4-1(29)/Z543730000	2018		

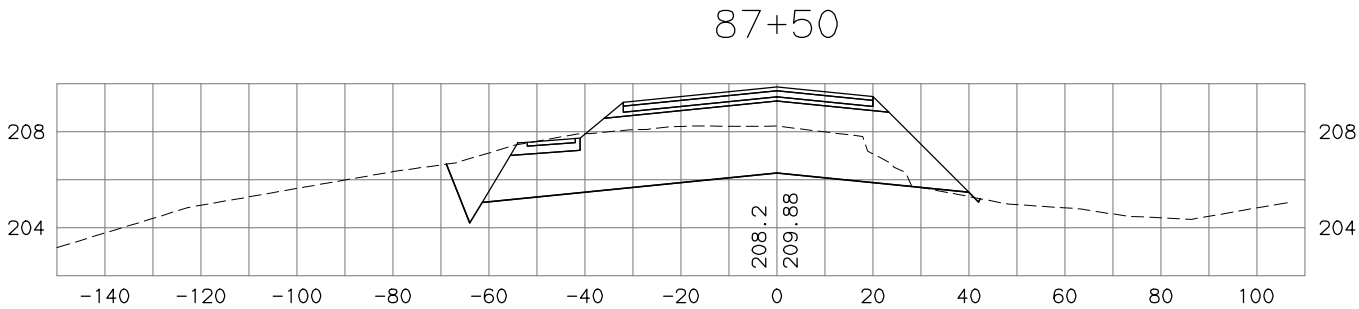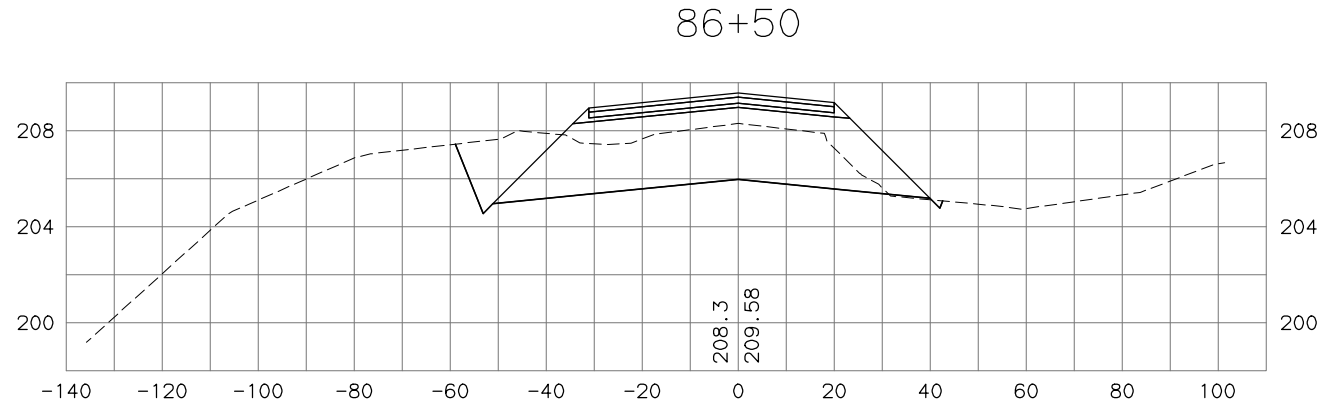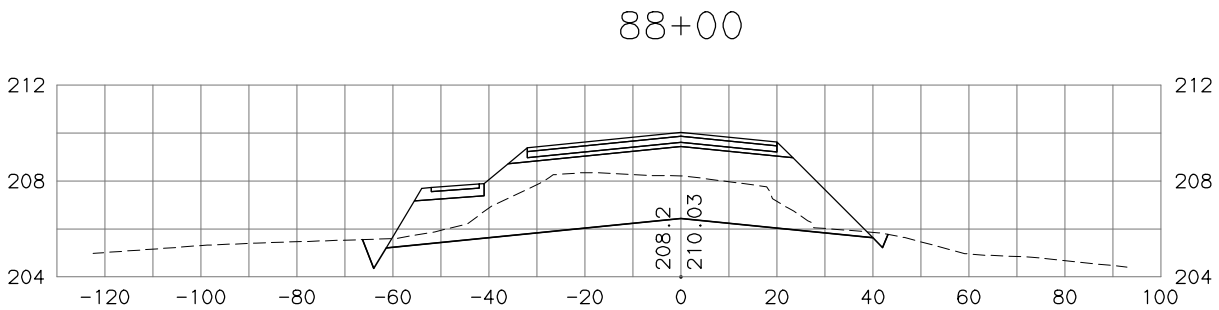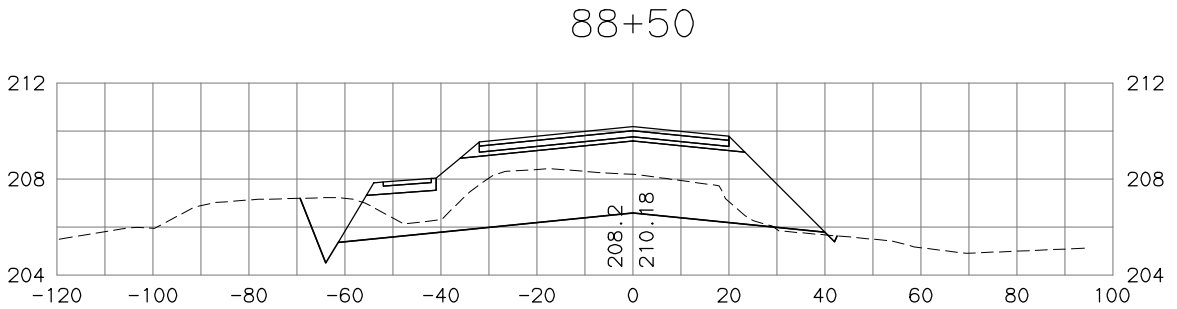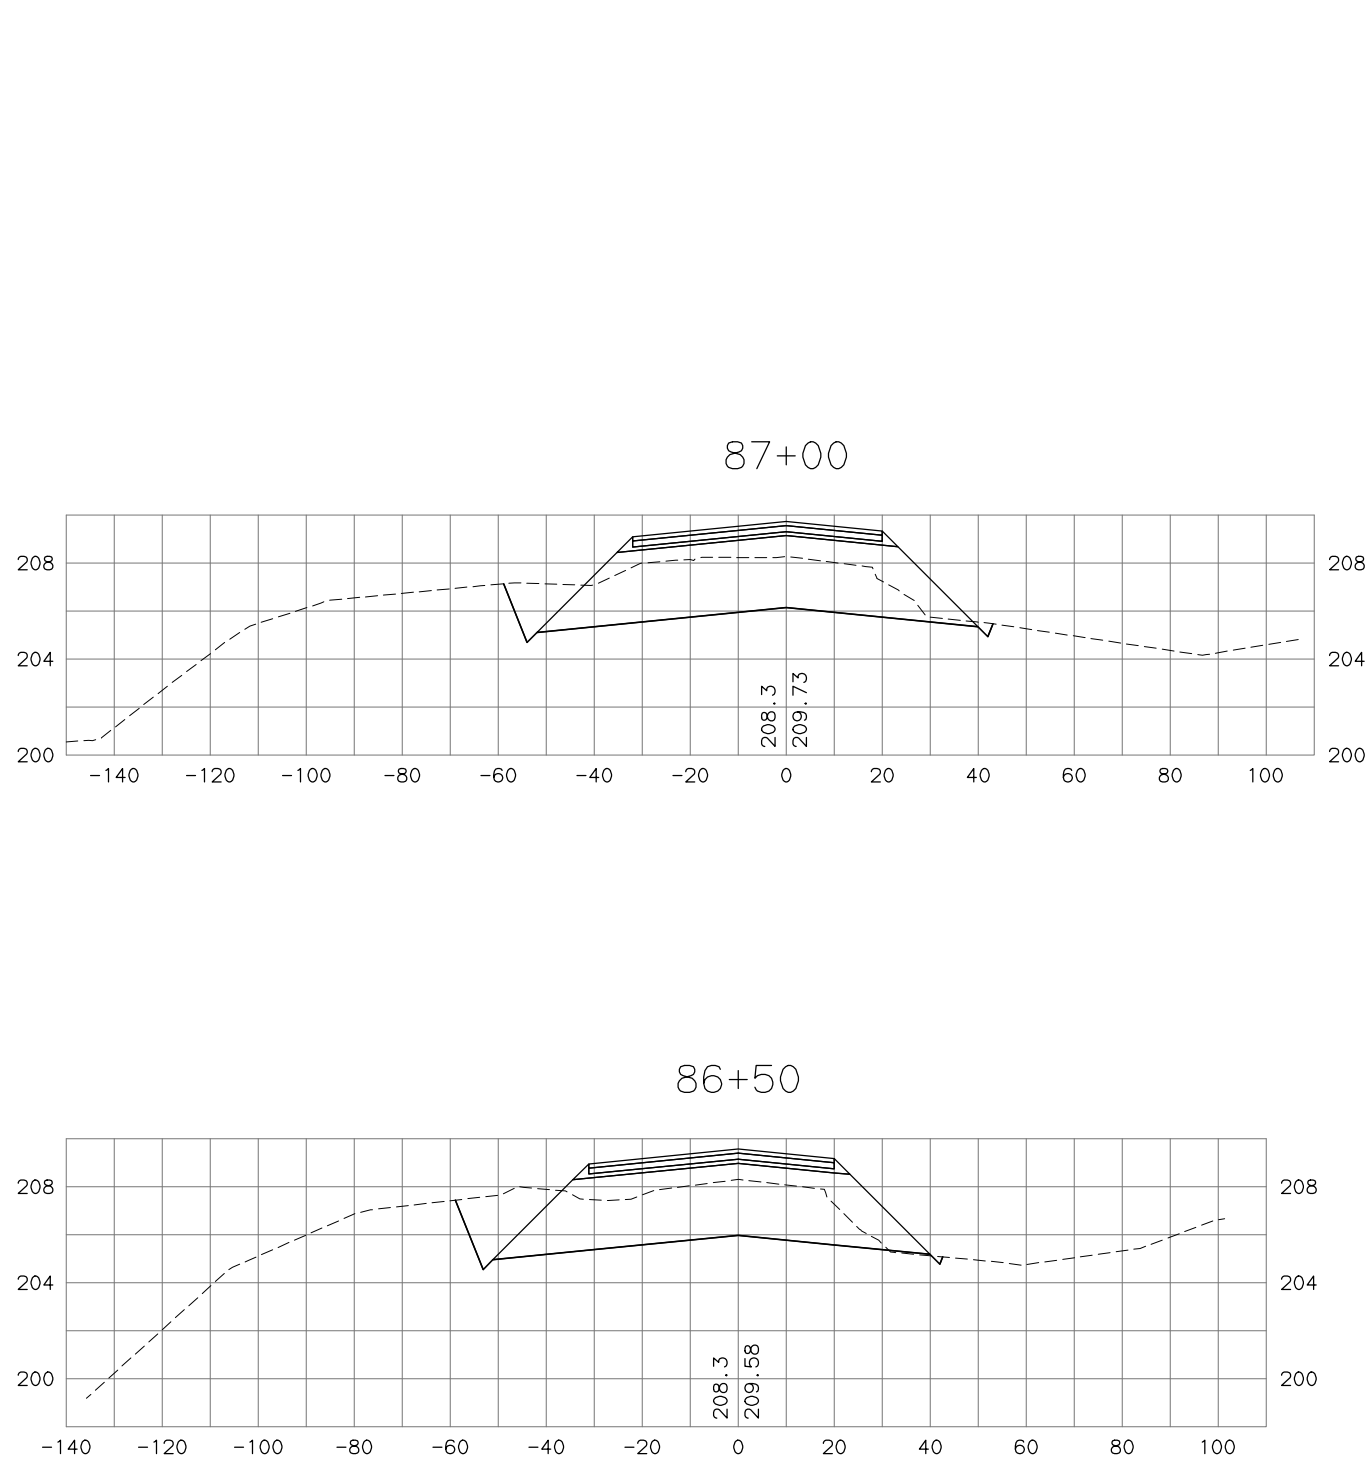

**WORK IN PROGRESS**  
This document represents  
current concepts as of \_\_\_\_\_  
(See date @ left border)

HDL ENGINEERING CONSULTANTS, LLC  
3335 ARCTIC BOULEVARD, STE 100  
ANCHORAGE, AK 99503  
(907) 564-2120  
AECL861

STATE OF ALASKA  
DEPARTMENT OF TRANSPORTATION  
AND PUBLIC FACILITIES  
**PARKS HIGHWAY, M.P. 48.8-52.3  
RECONSTRUCTION  
PITTMAN ROAD TO BIG LAKE ROAD  
BIG LAKE  
CROSS SECTIONS**

H:\jobs\04-018 Parks Hwy. MP 44-52.3\13-PS&E\cad\_ph3\drawings\04018\_p3\_XS\_biglake, 1=20, 03/22/18 at 18:55 by tds  
LAYOUT: Model  
VIEW: P3\_X06\_F\_D0800, P3\_X06\_H\_PDF, P3\_X06\_H\_X7700  
FILE: H:\04-018 Parks Hwy. MP 44-52.3\13-PS&E\CAD\_PH3\DRAWINGS\04018\_P3\_XS\_BIGLAKE.DWG


DATE/TIME 3/22/2018 6:56 PM  
1:1

DESIGNED  
CHECKED  
DRAFTED


MODEL  
LAYOUT

NO.	DATE	REVISION	STATE	PROJECT DESIGNATION	YEAR	SHEET NO.	TOTAL SHEETS
			ALASKA	0A4-1(29)/Z543730000	2018		


90+00

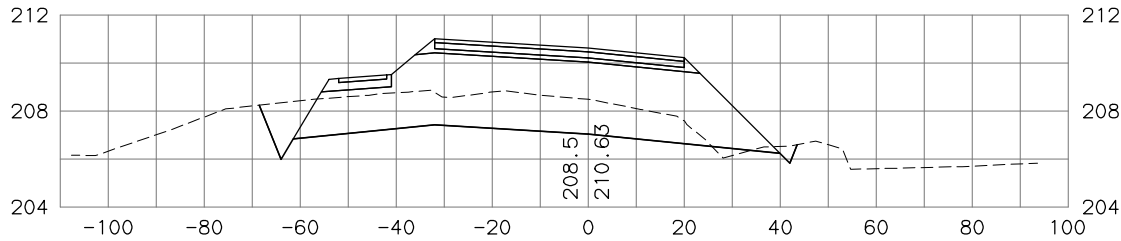


89+50

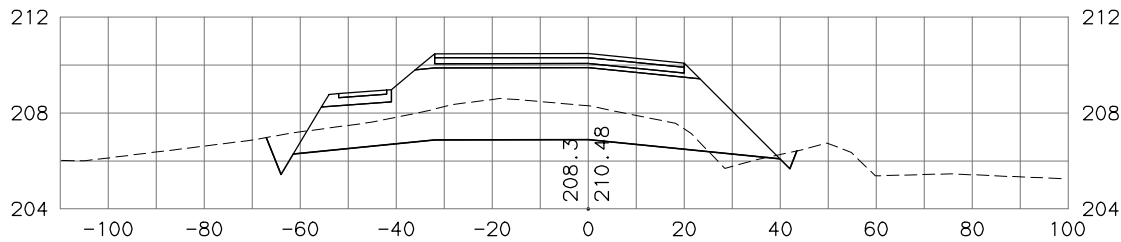


89+00

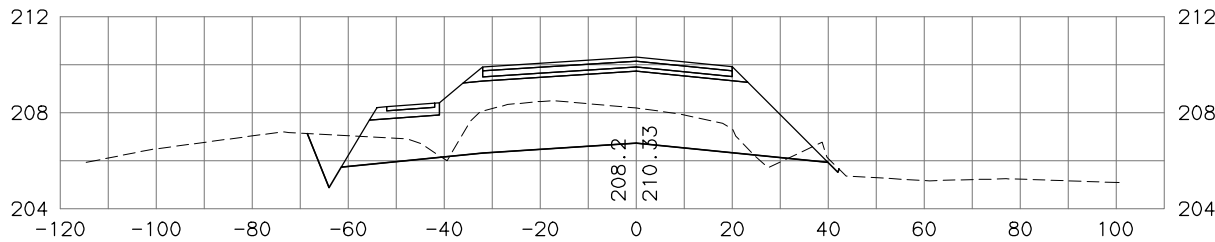

91+00

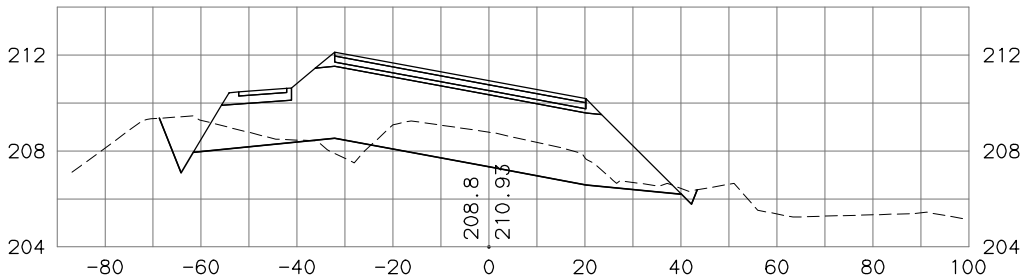

90+50

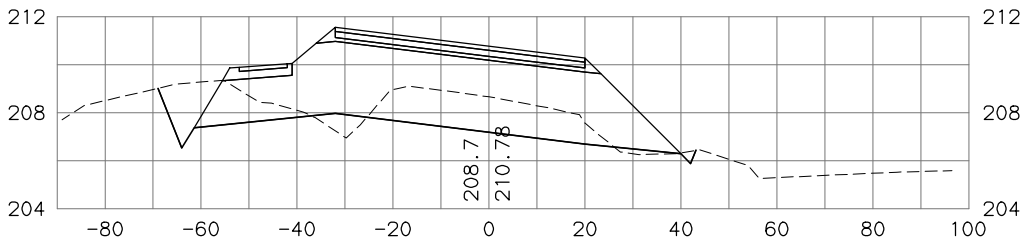

**WORK IN PROGRESS**  
This document represents  
current concepts as of \_\_\_\_\_.  
(See date @ left border)

HDL ENGINEERING CONSULTANTS, LLC  
3335 ARCTIC BOULEVARD, STE 100  
ANCHORAGE, AK 99503  
(907) 564-2120  
AECL861

STATE OF ALASKA  
DEPARTMENT OF TRANSPORTATION  
AND PUBLIC FACILITIES  
**PARKS HIGHWAY, M.P. 48.8-52.3  
RECONSTRUCTION  
PITTMAN ROAD TO BIG LAKE ROAD  
BIG LAKE  
CROSS SECTIONS**


H:\jobs\04-018 Parks Hwy. MP 44-52.3\13-PS&E\cad\_ph3\drawings\04018\_p3\_xs\_biglake, 1=20, 03/22/18 at 18:55 by tds  
LAYOUT: Model  
VIEW: P3\_X07\_F\_D0800, P3\_X07\_H\_PDF, P3\_X07\_H\_X7700  
FILE: H:\04018\04018\_P3\_X07\_H\_PDF.dwg

DATE/TIME 3/22/2018 6:56 PM LAYOUT MODEL DESIGNED CHECKED DRAFTED


1:1 04018\_xs\_cad01.dwg

NO.	DATE	REVISION	STATE	PROJECT DESIGNATION	YEAR	SHEET NO.	TOTAL SHEETS
			ALASKA	OA4-1(29)/Z543730000	2018		


91+50

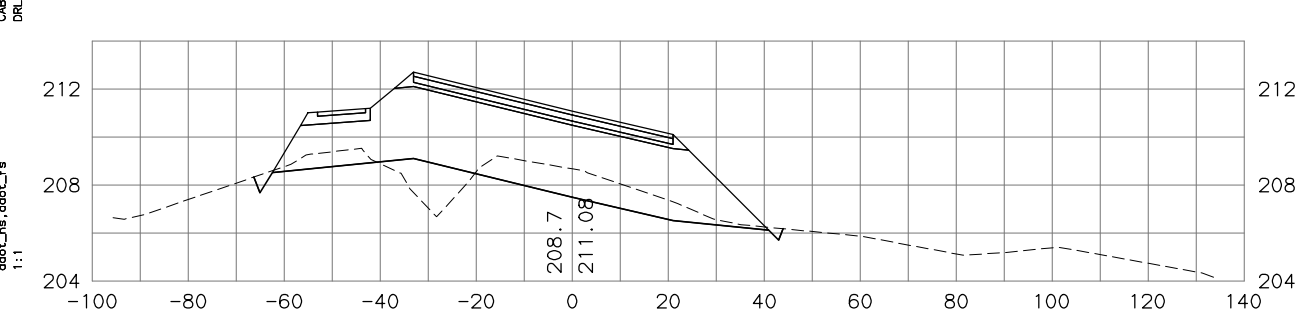


92+50

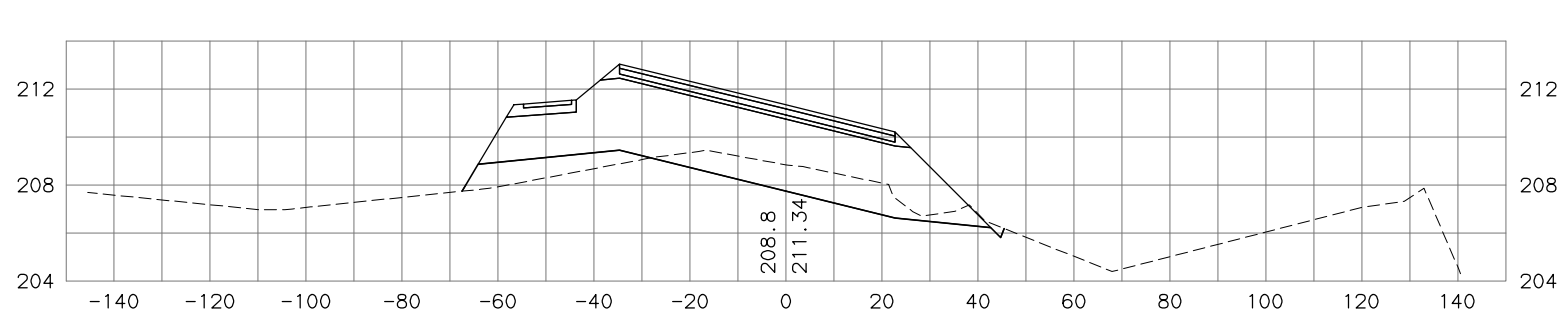

91+08.68

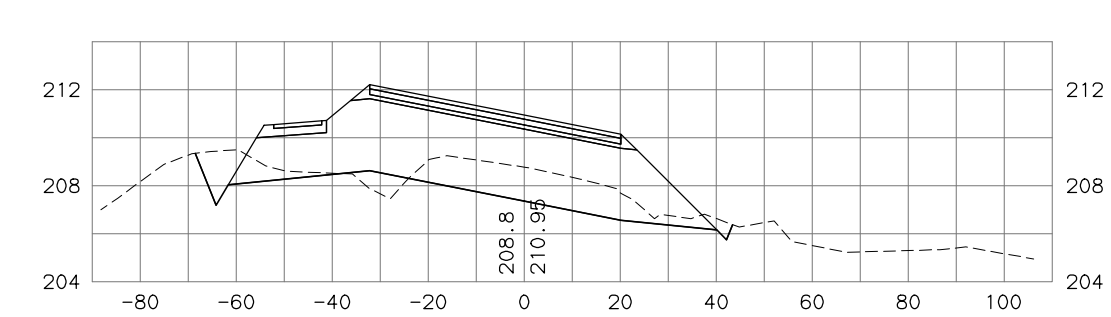

92+00


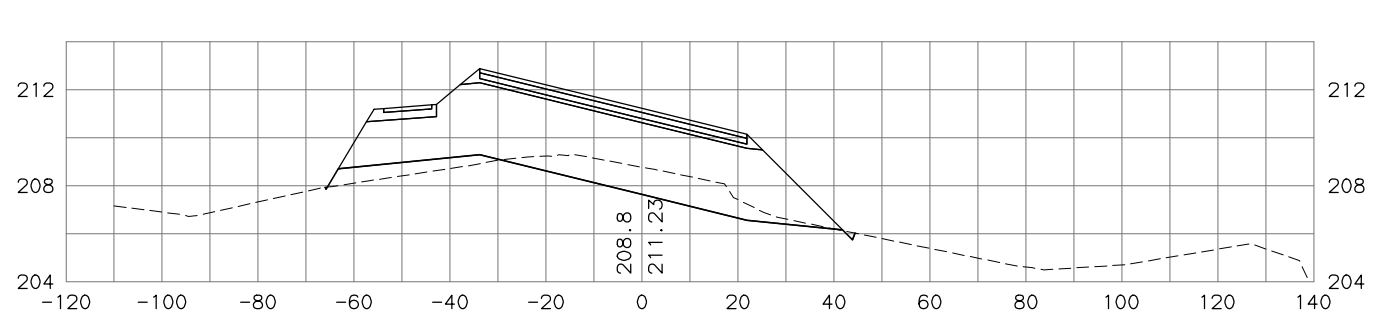


**WORK IN PROGRESS**  
This document represents  
current concepts as of \_\_\_\_\_.  
(See date @ left border)

HDL ENGINEERING CONSULTANTS, LLC  
3335 ARCTIC BOULEVARD, STE 100  
ANCHORAGE, AK 99503  
(907) 564-2120  
AECL861

STATE OF ALASKA  
DEPARTMENT OF TRANSPORTATION  
AND PUBLIC FACILITIES  
**PARKS HIGHWAY, M.P. 48.8-52.3  
RECONSTRUCTION  
PITTMAN ROAD TO BIG LAKE ROAD  
BIG LAKE  
CROSS SECTIONS**

NO.	DATE	REVISION	STATE	PROJECT DESIGNATION	YEAR	SHEET NO.	TOTAL SHEETS
			ALASKA	0A4-1(29)/Z543730000	2018		

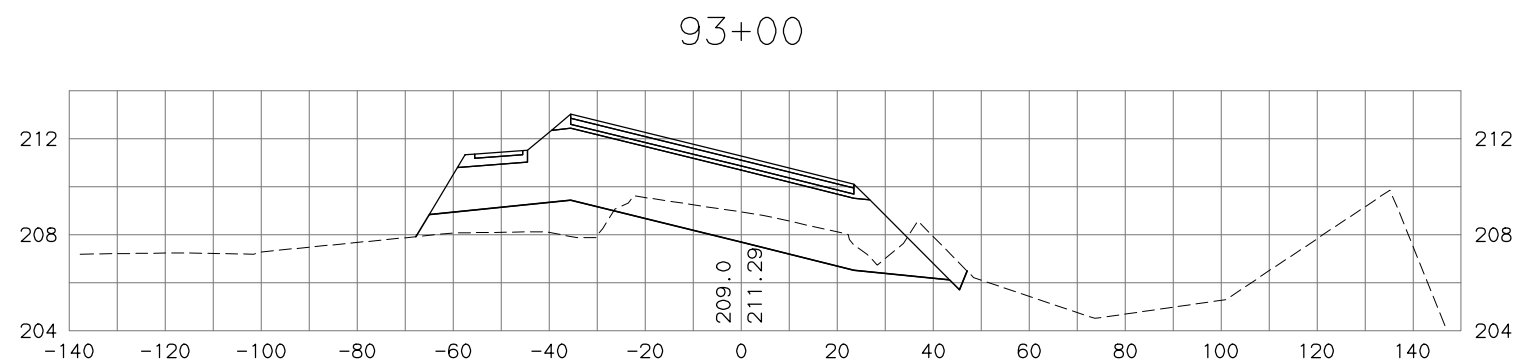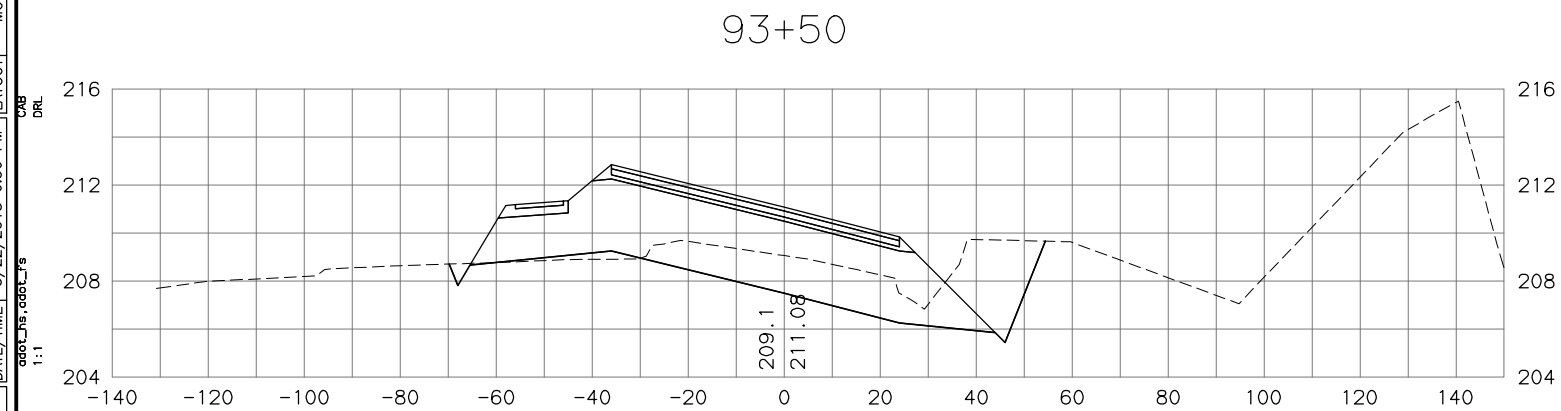

H:\jobs\04-018 Parks Hwy. MP 44-52.3\13-PS&E\cad\_ph3\drawings\04018\_p3\_XS\_big.dke, 1=20, 03/22/18 at 18:55 by tds  
LAYOUT: Model  
VIEW: P3\_X08\_F\_D0800, P3\_X08\_H\_PDF, P3\_X08\_H\_X7700

**WORK IN PROGRESS**  
This document represents  
current concepts as of \_\_\_\_.  
(See date @ left border)

HDL ENGINEERING CONSULTANTS, LLC  
3335 ARCTIC BOULEVARD, STE 100  
ANCHORAGE, AK 99503  
(907) 564-2120  
AECL861



STATE OF ALASKA  
DEPARTMENT OF TRANSPORTATION  
AND PUBLIC FACILITIES

PARKS HIGHWAY, M.P. 48.8-52.3  
RECONSTRUCTION  
PITTMAN ROAD TO BIG LAKE ROAD  
BIG LAKE  
CROSS SECTIONS

H:\jobs\04-018 Parks Hwy. MP 44-52.3\13-PS&E\cad\_ph3\drawings\04018\_p3\_xs\_biglake, 1=20, 03/22/18 at 18:55 by tds  
LAYOUT: Model  
VIEW: P3\_X09\_F\_D0800, P3\_X09\_H\_PDF, P3\_X09\_H\_X7700  
FILE: H:\04-018 Parks Hwy. MP 44-52.3\13-PS&E\CAD\_PH3\DRAWINGS\04018\_P3\_XS\_BIGLAKE.DWG

DATE/TIME 3/22/2018 6:56 PM  
LAYOUT MODEL DESIGNED CHECKED DRAFTED  
1:1

NO.	DATE	REVISION	STATE	PROJECT DESIGNATION	YEAR	SHEET NO.	TOTAL SHEETS
			ALASKA	OA4-1(29)/Z543730000	2018		

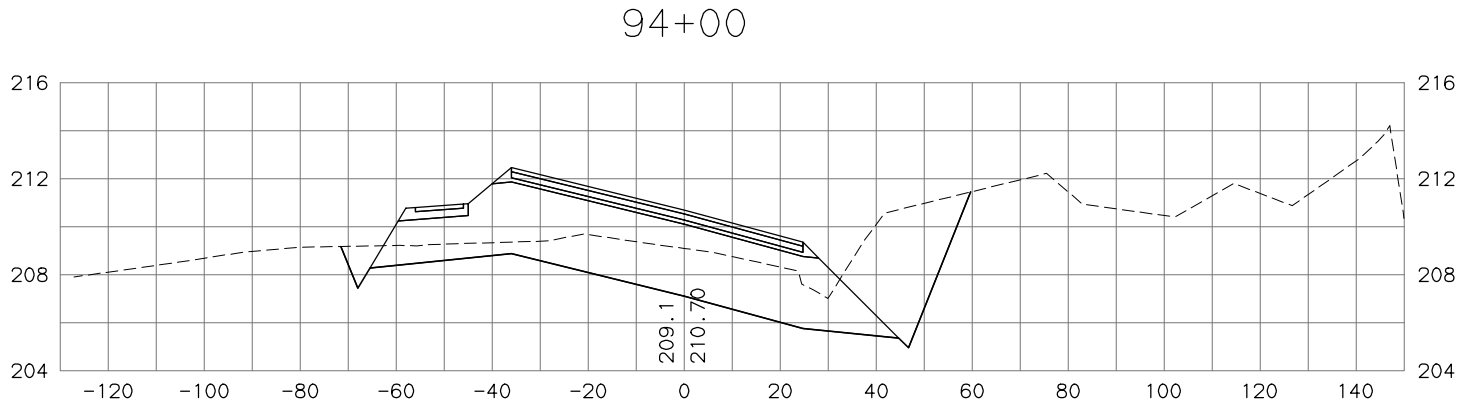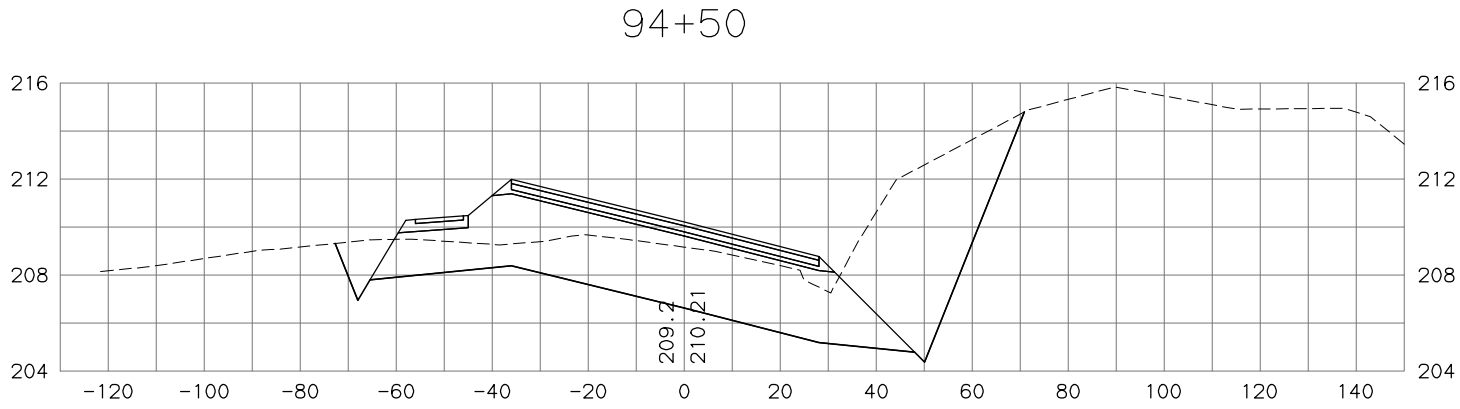

**WORK IN PROGRESS**  
This document represents  
current concepts as of \_\_\_\_\_.  
(See date @ left border)

HDL ENGINEERING CONSULTANTS, LLC  
3335 ARCTIC BOULEVARD, STE. 100  
ANCHORAGE, AK 99503  
(907) 564-2120  
AECL861

STATE OF ALASKA  
DEPARTMENT OF TRANSPORTATION  
AND PUBLIC FACILITIES  
**PARKS HIGHWAY, M.P. 48.8-52.3  
RECONSTRUCTION  
PITTMAN ROAD TO BIG LAKE ROAD  
BIG LAKE  
CROSS SECTIONS**

H:\jobs\04-018 Parks Hwy. MP 44-52.3\13-PS&E\cad\_ph3\drawings\04018\_p3\_xs\_biglake, 1=20, 03/22/18 at 18:55 by tds  
LAYOUT: Model  
VIEW: P3\_X10\_F\_D0800, P3\_X10\_H\_PDF, P3\_X10\_H\_X7700  
FILE: H:\04-018 Parks Hwy. MP 44-52.3\13-PS&E\CAD\_PH3\DRAWINGS\04018\_P3\_XS\_BIGLAKE.DWG

DATE/TIME 3/22/2018 6:56 PM  
1:1

DRAFTED

CHECKED

DESIGNED


MODEL

LAYOUT


1:1

NO.	DATE	REVISION	STATE	PROJECT DESIGNATION	YEAR	SHEET NO.	TOTAL SHEETS
			ALASKA	OA4-1(29)/Z543730000	2018		

95+50

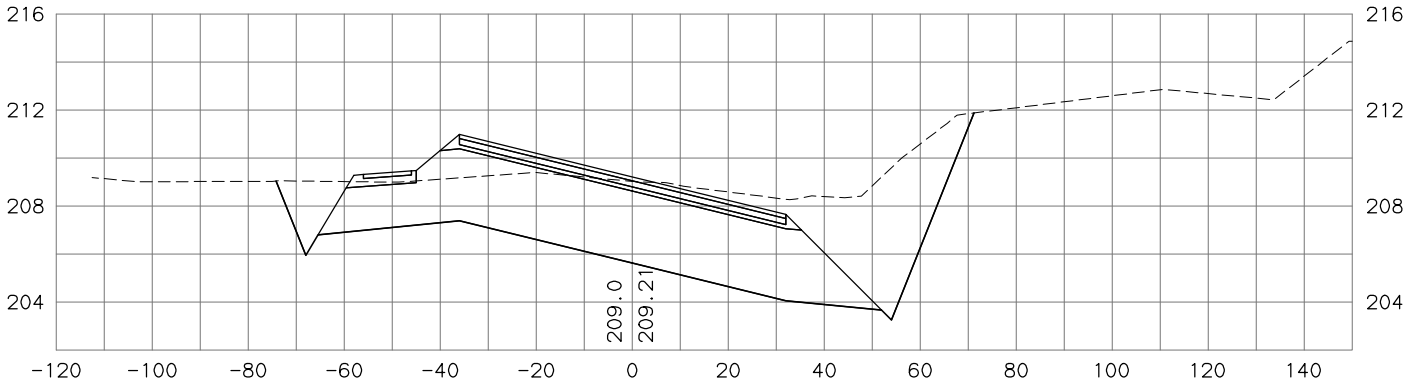

95+00

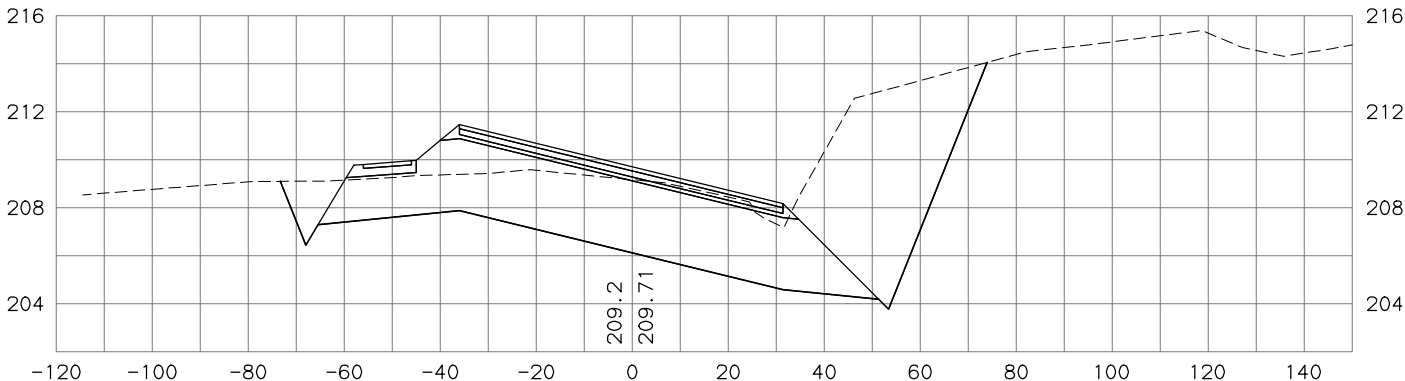

**WORK IN PROGRESS**  
This document represents  
current concepts as of \_\_\_\_\_.  
(See date @ left border)

HDL ENGINEERING CONSULTANTS, LLC  
3335 ARCTIC BOULEVARD, STE. 100  
ANCHORAGE, AK 99503  
(907) 564-2120  
AECL861

STATE OF ALASKA  
DEPARTMENT OF TRANSPORTATION  
AND PUBLIC FACILITIES



**PARKS HIGHWAY, M.P. 48.8-52.3  
RECONSTRUCTION  
PITTMAN ROAD TO BIG LAKE ROAD**

**BIG LAKE  
CROSS SECTIONS**

H:\jobs\04-018 Parks Hwy. MP 44-52.3\13-PS&E\cad\_ph3\drawings\04018\_p3\_xs\_biglake, 1=20, 03/22/18 at 18:55 by tds  
LAYOUT: Model  
VIEW: P3\_X11\_F\_D0800, P3\_X11\_H\_PDF, P3\_X11\_H\_X7700  
PLOT: P3\_X11\_F\_D0800, P3\_X11\_H\_PDF, P3\_X11\_H\_X7700  
FILE: H:\04-018 Parks Hwy. MP 44-52.3\13-PS&E\CAD\_PH3\DRAWINGS\04018\_P3\_XS\_BIGLAKE.DWG

DATE/TIME 3/22/2018 6:56 PM  
1:1  
04018\_p3\_xs\_biglake.dwg  
MODEL  
LAYOUT  
DESIGNED  
CHECKED  
DRAFTED

NO.	DATE	REVISION	STATE	PROJECT DESIGNATION	YEAR	SHEET NO.	TOTAL SHEETS
			ALASKA	OA4-1(29)/Z543730000	2018		

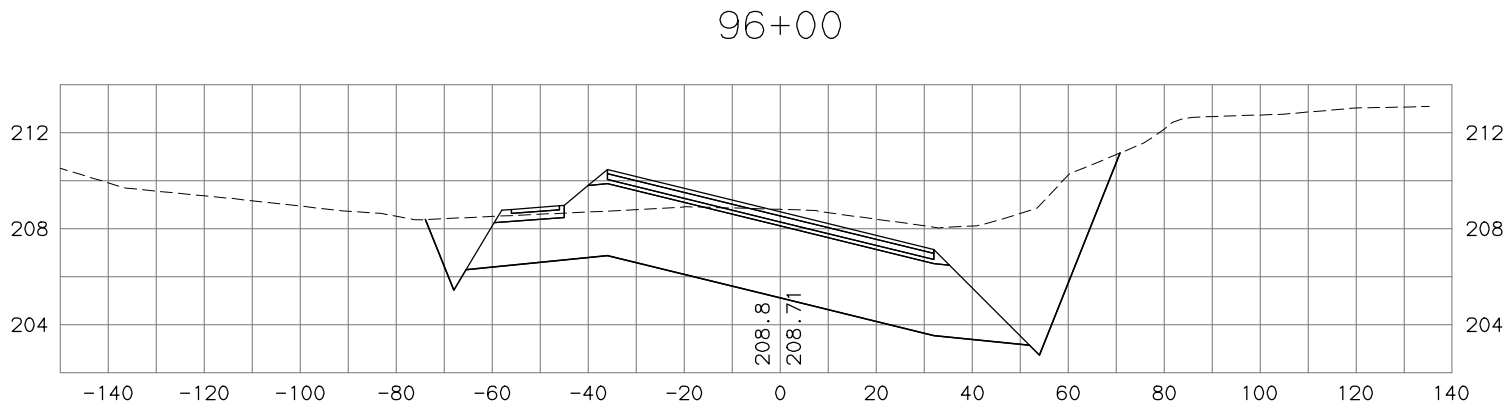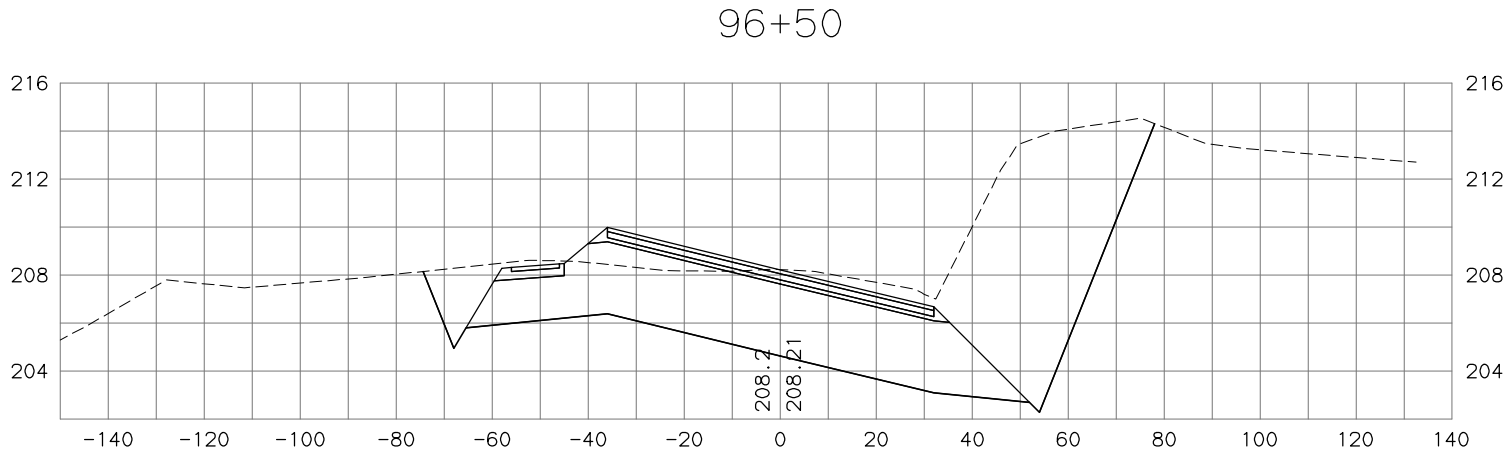

**WORK IN PROGRESS**  
This document represents  
current concepts as of \_\_\_\_\_.  
(See date @ left border)

HDL ENGINEERING CONSULTANTS, LLC  
3335 ARCTIC BOULEVARD, STE. 100  
ANCHORAGE, AK 99503  
(907) 564-2120  
AECL861

STATE OF ALASKA  
DEPARTMENT OF TRANSPORTATION  
AND PUBLIC FACILITIES  
**PARKS HIGHWAY, M.P. 48.8-52.3  
RECONSTRUCTION  
PITTMAN ROAD TO BIG LAKE ROAD  
BIG LAKE  
CROSS SECTIONS**



H:\jobs\04-018 Parks Hwy. MP 44-52.3\13-PS&E\cad\_ph3\drawings\04018\_p3\_XS\_biglake, 1=20, 03/22/18 at 18:55 by tds  
LAYOUT: Model  
VIEW: P3\_X13\_F\_D0800, P3\_X13\_H\_PDF, P3\_X13\_H\_X7700  
FILE: H:\04-018 Parks Hwy. MP 44-52.3\13-PS&E\CAD\_PH3\DRAWINGS\04018\_P3\_XS\_BIGLAKE.DWG

DATE/TIME 3/22/2018 6:56 PM 1:1  
C:\Users\tds\Documents\04-018 Parks Hwy. MP 44-52.3\13-PS&E\CAD\_PH3\DRAWINGS\04018\_P3\_XS\_BIGLAKE.DWG

DRAFTED


CHECKED

DESIGNED

MODEL

LAYOUT

NO.	DATE	REVISION	STATE	PROJECT DESIGNATION	YEAR	SHEET NO.	TOTAL SHEETS
			ALASKA	OA4-1(29)/Z543730000	2018		

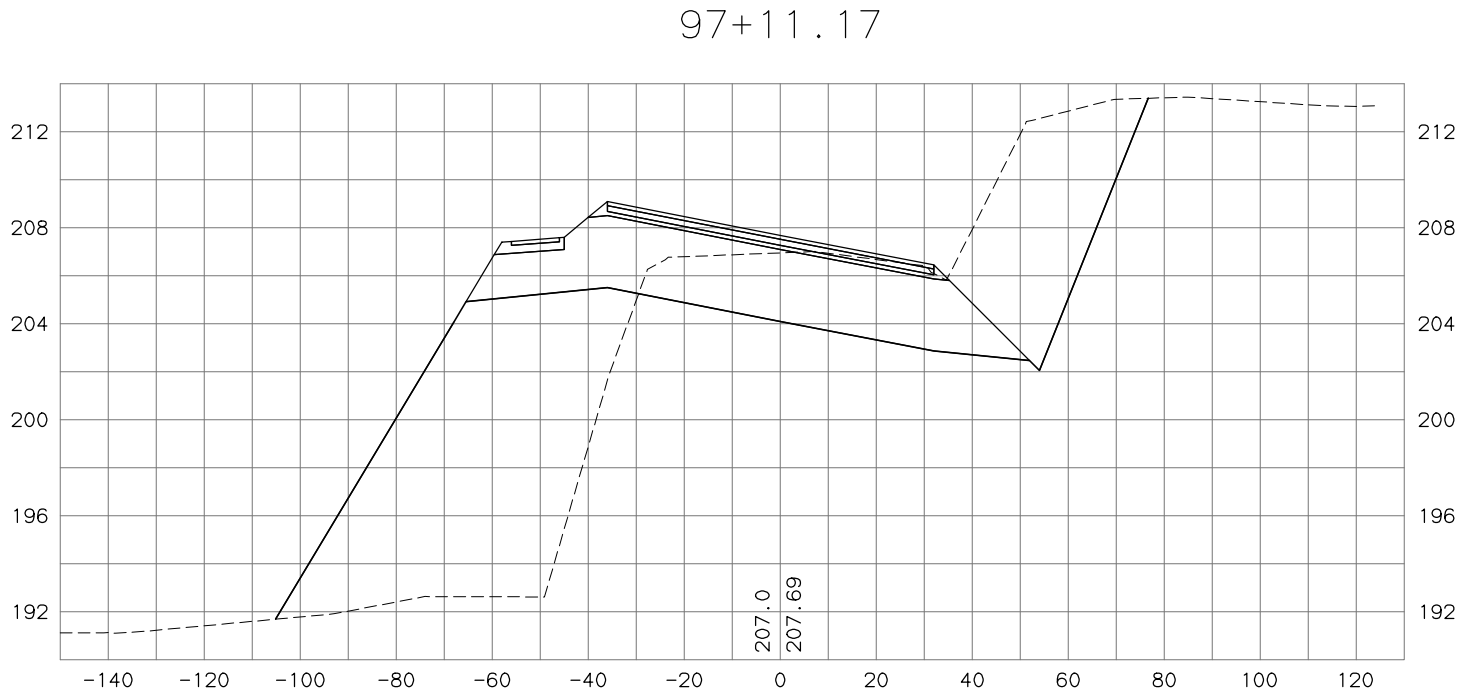

**WORK IN PROGRESS**  
This document represents  
current concepts as of \_\_\_\_\_.  
(See date @ left border)

HDL ENGINEERING CONSULTANTS, LLC  
3335 ARCTIC BOULEVARD, STE. 100  
ANCHORAGE, AK 99503  
(907) 564-2120  
AECL861

STATE OF ALASKA  
DEPARTMENT OF TRANSPORTATION  
AND PUBLIC FACILITIES


**PARKS HIGHWAY, M.P. 48.8-52.3  
RECONSTRUCTION  
PITTMAN ROAD TO BIG LAKE ROAD  
BIG LAKE  
CROSS SECTIONS**

H:\jobs\04-018 Parks Hwy. MP 44-52.3\13-PS&E\cad\_ph3\drawings\04018\_p3\_XS\_biglake, 1=20, 03/22/18 at 18:55 by tds  
LAYOUT: Model  
VIEW: P3\_X14\_F\_D0800, P3\_X14\_H\_PDF, P3\_X14\_H\_X7700  
FILE: H:\04-018 Parks Hwy. MP 44-52.3\13-PS&E\CAD\_PH3\DRAWINGS\04018\_P3\_XS\_BIGLAKE.DWG


DATE/TIME 3/22/2018 6:56 PM 1:1  
C:\Users\tds\Documents\04018\_P3\_XS\_BIGLAKE.DWG  
DRAFTED  
CHECKED  
DESIGNED  
MODEL  
LAYOUT  
1:1

NO.	DATE	REVISION	STATE	PROJECT DESIGNATION	YEAR	SHEET NO.	TOTAL SHEETS
			ALASKA	OA4-1(29)/Z543730000	2018		

97+50

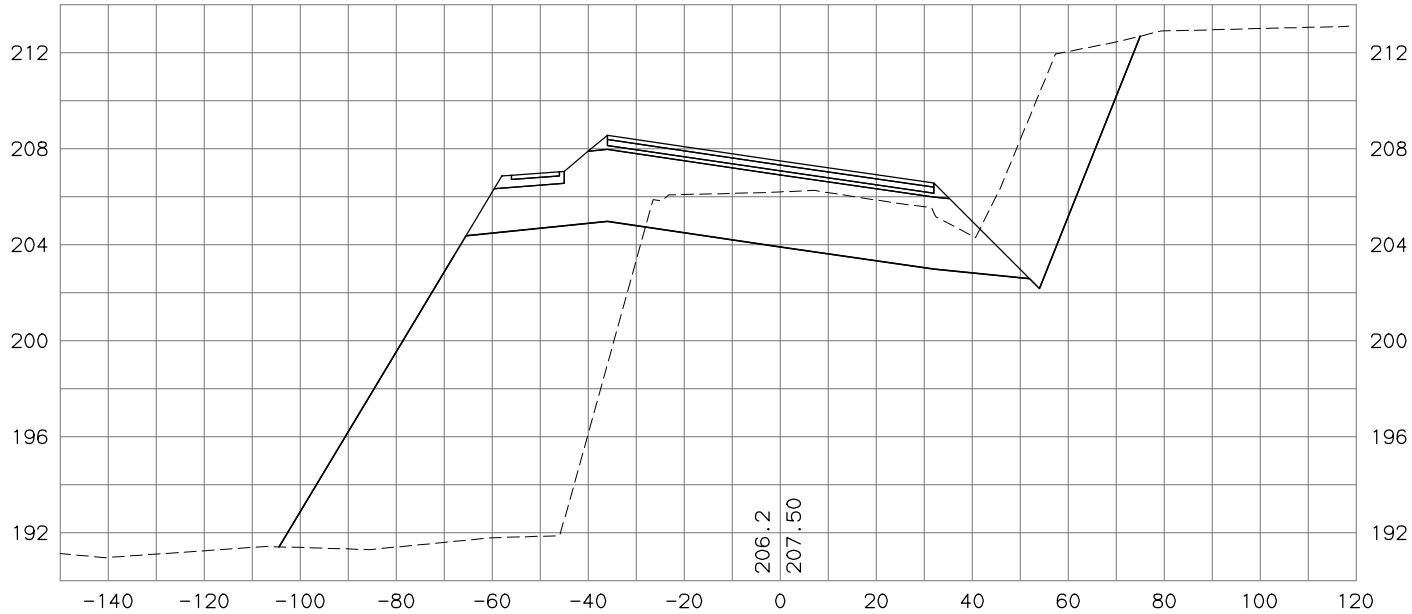

98+00

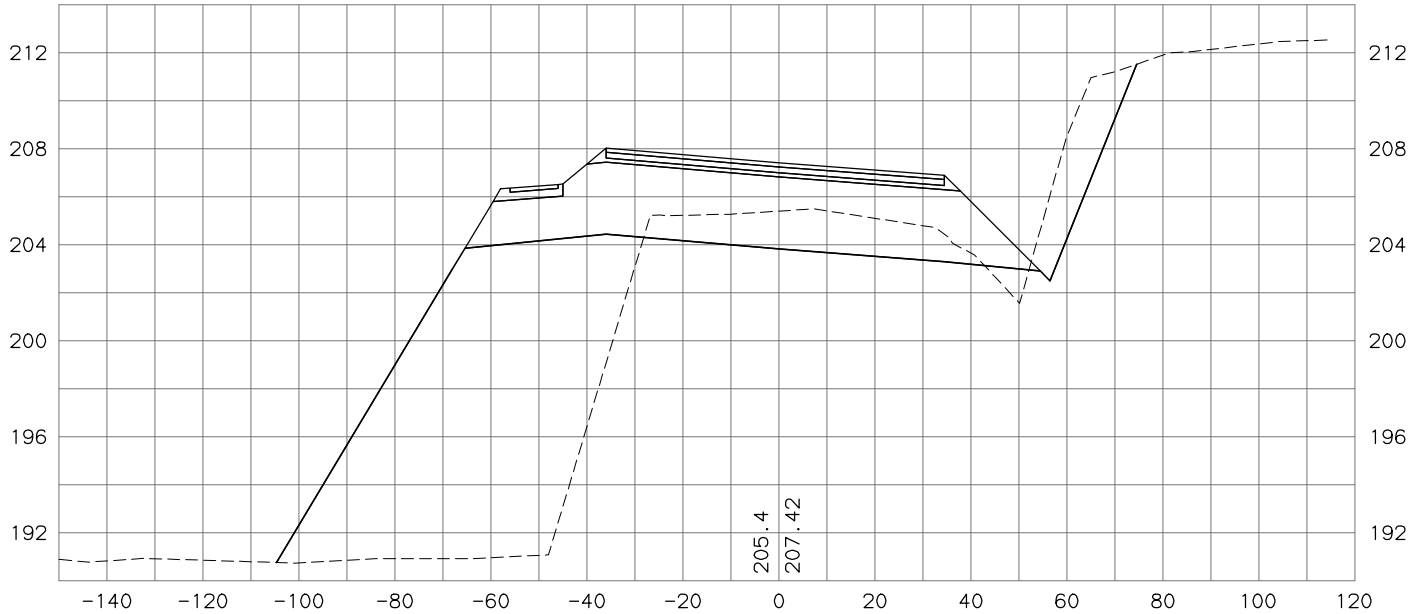

**WORK IN PROGRESS**  
This document represents  
current concepts as of \_\_\_\_\_  
(See date @ left border)

HDL ENGINEERING CONSULTANTS, LLC  
3335 ARCTIC BOULEVARD, STE. 100  
ANCHORAGE, AK 99503  
(907) 564-2120  
AECL861


STATE OF ALASKA  
DEPARTMENT OF TRANSPORTATION  
AND PUBLIC FACILITIES  
**PARKS HIGHWAY, M.P. 48.8-52.3  
RECONSTRUCTION  
PITTMAN ROAD TO BIG LAKE ROAD  
BIG LAKE  
CROSS SECTIONS**

H:\jobs\04-018 Parks Hwy. MP 44-52.3\13-PS&E\cad\_ph3\drawings\04018\_p3\_XS\_biglake, 1=20, 03/22/18 at 18:55 by tds  
LAYOUT: Model  
VIEW: P3\_X15\_F\_D0800, P3\_X15\_H\_PDF, P3\_X15\_H\_X7700  
FILE: H:\04-018 Parks Hwy. MP 44-52.3\13-PS&E\cad\_ph3\drawings\04018\_p3\_XS\_biglake.dwg


DATE/TIME 3/22/2018 6:56 PM LAYOUT MODEL DESIGNED CHECKED DRAFTED  
add to sheet  
1:1

NO.	DATE	REVISION	STATE	PROJECT DESIGNATION	YEAR	SHEET NO.	TOTAL SHEETS
			ALASKA	OA4-1(29)/Z543730000	2018		

99+00

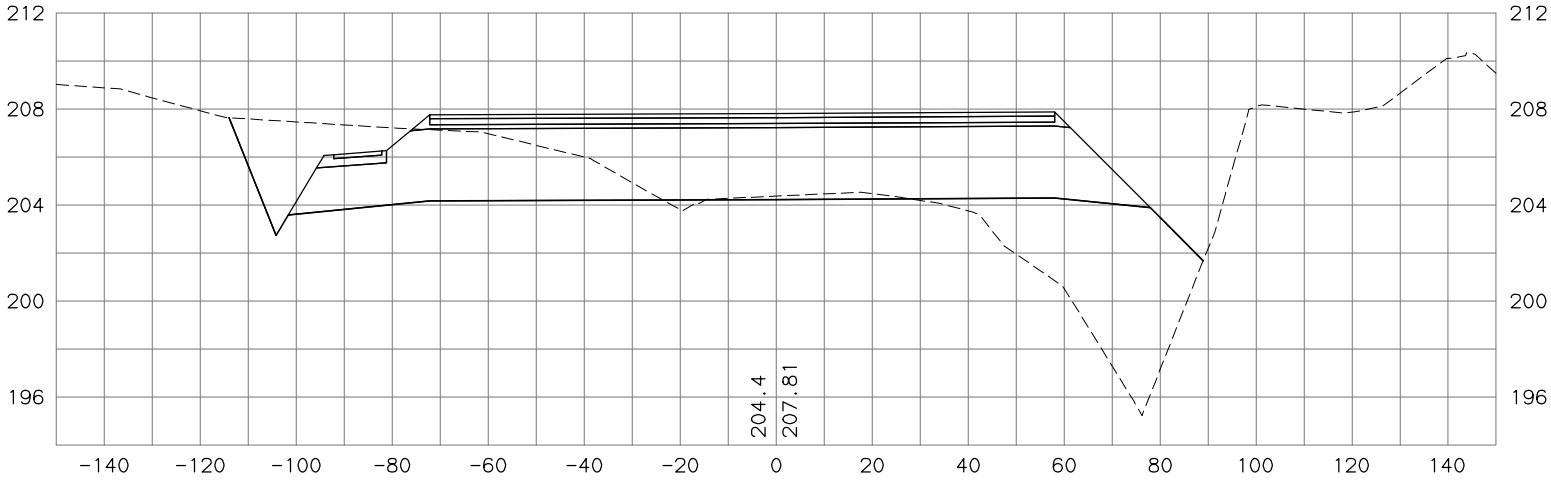

98+50

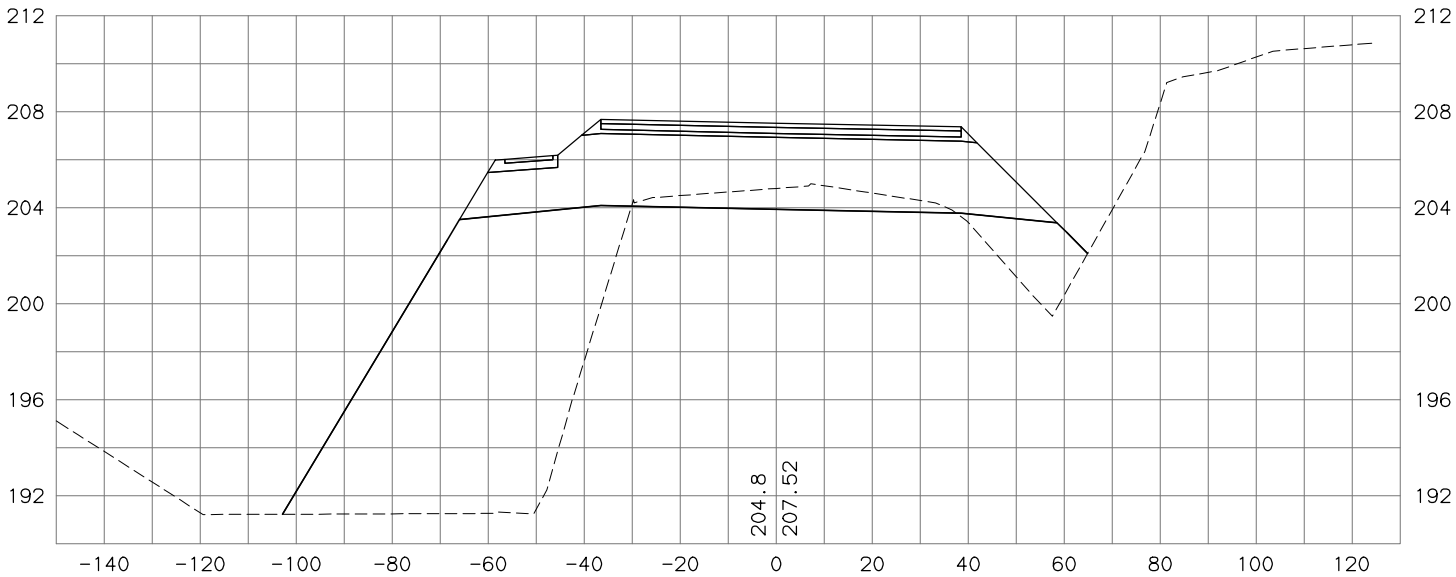

**WORK IN PROGRESS**  
This document represents  
current concepts as of \_\_\_\_\_.  
(See date @ left border)

HDL ENGINEERING CONSULTANTS, LLC  
3335 ARCTIC BOULEVARD, STE. 100  
ANCHORAGE, AK 99503  
(907) 564-2120  
AECL861

STATE OF ALASKA  
DEPARTMENT OF TRANSPORTATION  
AND PUBLIC FACILITIES  
**PARKS HIGHWAY, M.P. 48.8-52.3  
RECONSTRUCTION  
PITTMAN ROAD TO BIG LAKE ROAD  
BIG LAKE  
CROSS SECTIONS**