

H:\jobs\04-018 Parks Hwy. MP 44-52.3\13-PS&E\cad\_ph3\drawings\04018\_p3\_XS\_potter, 1=20, 03/22/18 at 17:49 by tds  
LAYOUT: Model  
VIEW: P3\_X01\_F\_D0800, P3\_X01\_H\_PDF, P3\_X01\_H\_X7700  
FILE: H:\04018\04-018\_PARKS HWY. MP 44-52.3\13-PS&E\CAD\_PH3\DRAWINGS\04018\_P3\_XS\_POTTER.DWG

DATE/TIME 3/22/2018 5:51 PM

MODEL LAYOUT

DRAFTED








CHECKED

DESIGNED

CAD

1:1

NO.	DATE	REVISION	STATE	PROJECT DESIGNATION	YEAR	SHEET NO.	TOTAL SHEETS
			ALASKA	0A4-1(29)/Z543730000	2018		

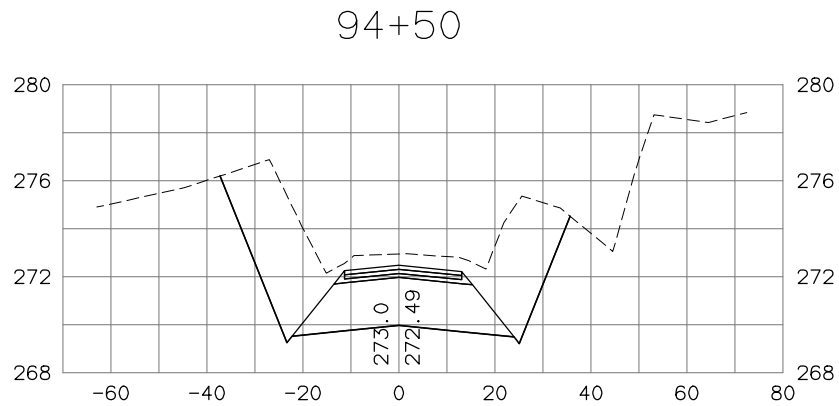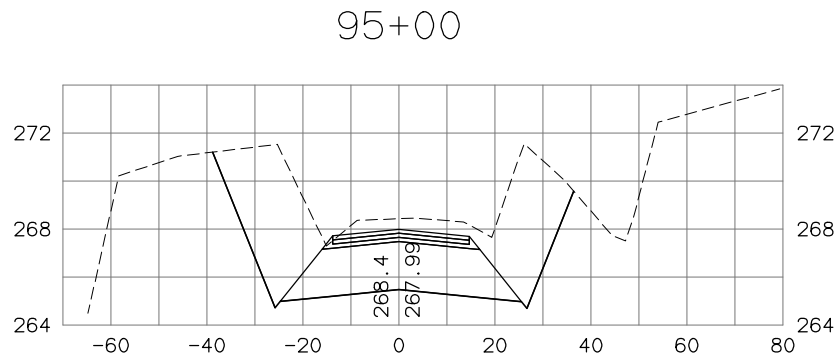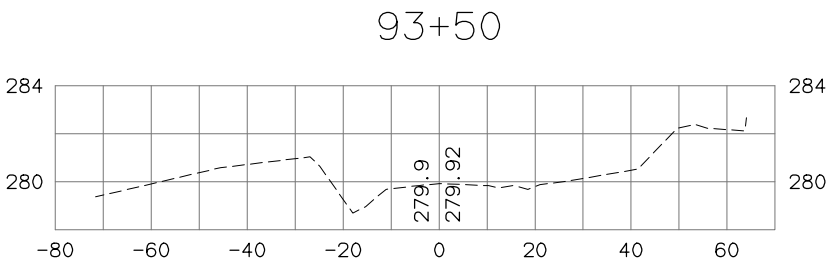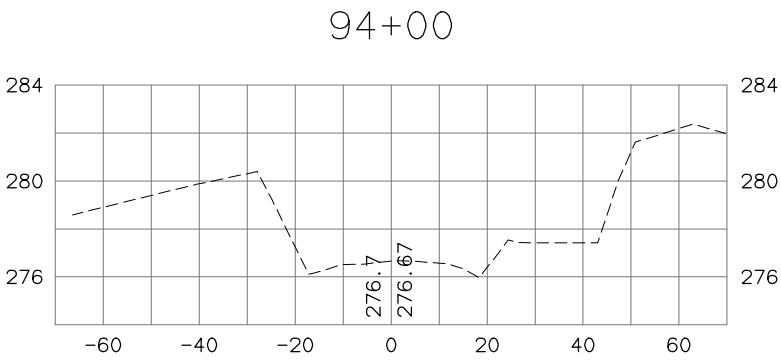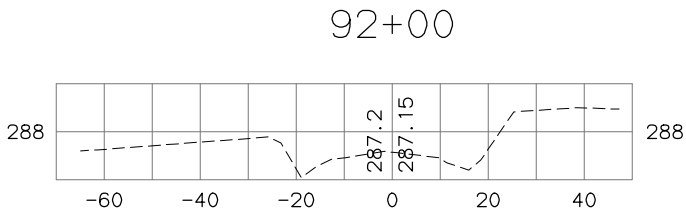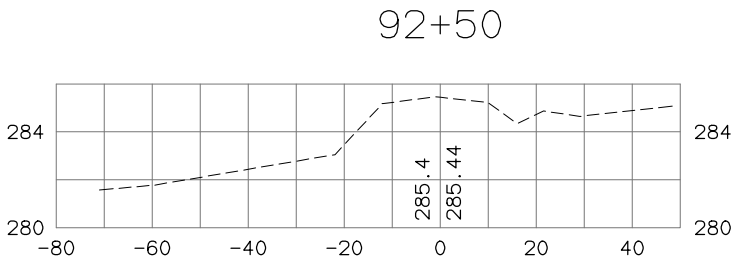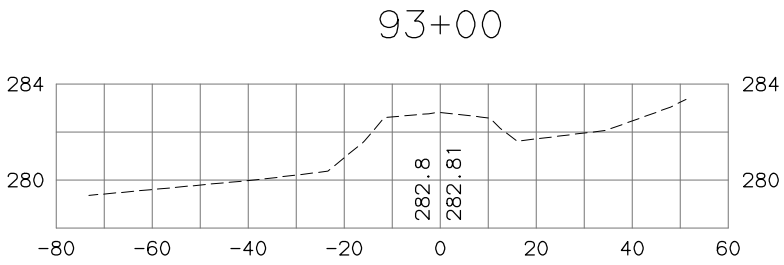

**WORK IN PROGRESS**  
This document represents  
current concepts as of \_\_\_\_\_.  
(See date @ left border)

HDL ENGINEERING CONSULTANTS, LLC  
3335 ARCTIC BOULEVARD, STE 100  
ANCHORAGE, AK 99503  
(907) 564-2120  
AECL861

STATE OF ALASKA  
DEPARTMENT OF TRANSPORTATION  
AND PUBLIC FACILITIES  
**PARKS HIGHWAY, M.P. 48.8-52.3  
RECONSTRUCTION  
PITTMAN ROAD TO BIG LAKE ROAD  
POTTER  
CROSS SECTIONS**

H:\jobs\04-018 Parks Hwy. MP 44-52.3\13-PS&E\cad\_ph3\drawings\04018\_p3\_XS\_potter, 1=20, 03/22/18 at 17:49 by tds  
LAYOUT: Model  
VIEW: P3\_X02\_F\_D0800, P3\_X02\_H\_PDF, P3\_X02\_H\_X7700  
FILE: H:\04018\04018\_P3\_X02\_H\_PDF.dwg

DATE/TIME 3/22/2018 5:51 PM  
1:1

MODEL

LAYOUT


DESIGNED

CHECKED


DRAFTED

NO.	DATE	REVISION	STATE	PROJECT DESIGNATION	YEAR	SHEET NO.	TOTAL SHEETS
			ALASKA	OA4-1(29)/Z543730000	2018		


96+00

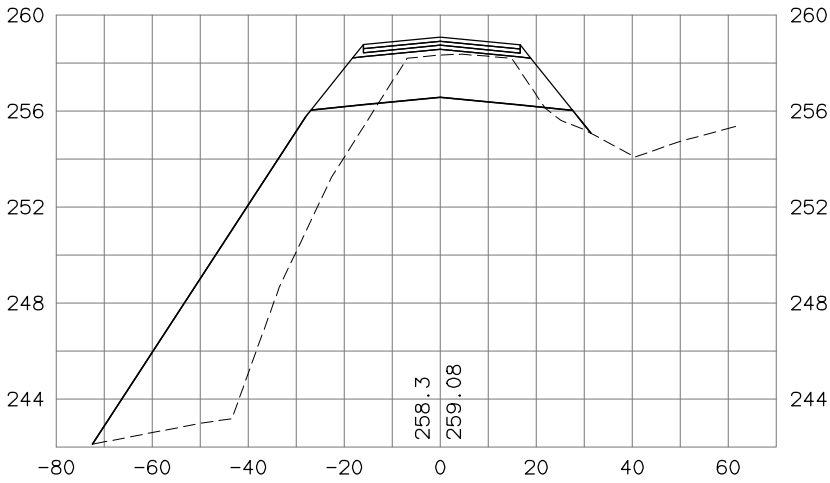


97+00

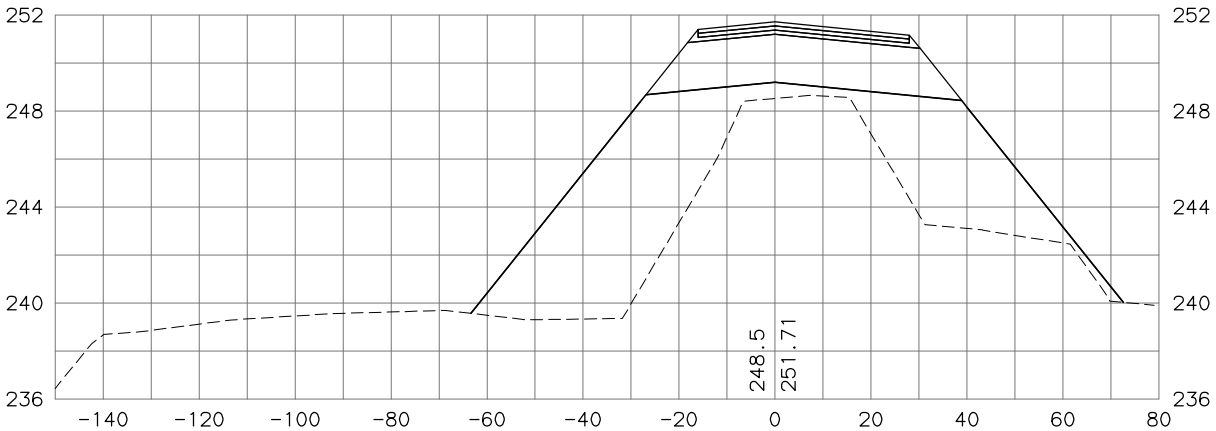

95+50

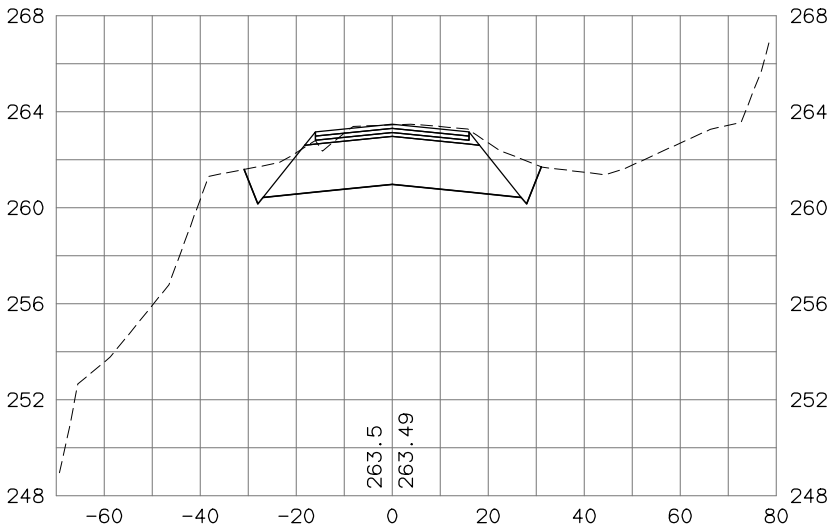

96+50

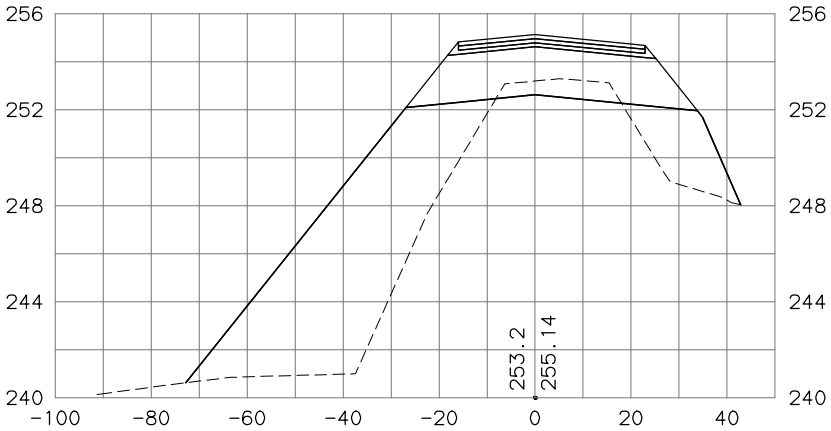

**WORK IN PROGRESS**  
This document represents  
current concepts as of \_\_\_\_\_.  
(See date @ left border)

HDL ENGINEERING CONSULTANTS, LLC  
3335 ARCTIC BOULEVARD, STE. 100  
ANCHORAGE, AK 99503  
(907) 564-2120  
AECL861

STATE OF ALASKA  
DEPARTMENT OF TRANSPORTATION  
AND PUBLIC FACILITIES



**PARKS HIGHWAY, M.P. 48.8-52.3  
RECONSTRUCTION  
PITTMAN ROAD TO BIG LAKE ROAD**

**POTTER  
CROSS SECTIONS**

H:\jobs\04-018 Parks Hwy. MP 44-52.3\13-PS&E\cad\_ph3\drawings\04018\_p3\_XS\_potter, 1=20, 03/22/18 at 17:49 by tds  
LAYOUT: Model  
VIEW: P3\_X03\_F\_D0800, P3\_X03\_H\_PDF, P3\_X03\_H\_X7700  
FILE: H:\04-018 Parks Hwy. MP 44-52.3\13-PS&E\CAD\_PH3\DRAWINGS\04018\_P3\_XS\_POTTER.DWG

DATE/TIME 3/22/2018 5:51 PM LAYOUT MODEL DESIGNED CHECKED DRAFTED  
1:1

NO.	DATE	REVISION	STATE	PROJECT DESIGNATION	YEAR	SHEET NO.	TOTAL SHEETS
			ALASKA	OA4-1(29)/Z543730000	2018		

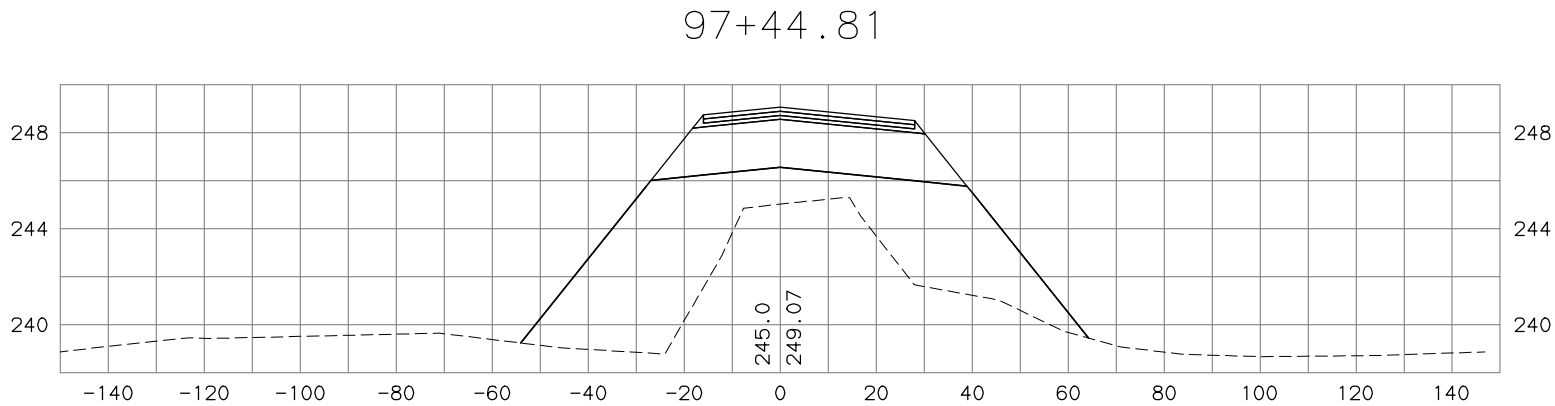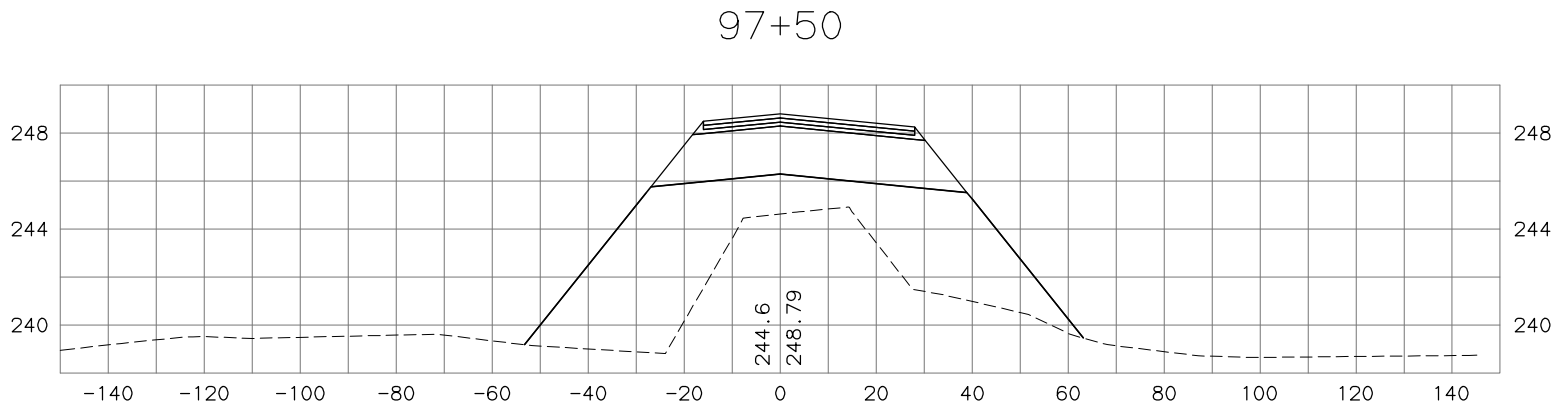

**WORK IN PROGRESS**  
This document represents  
current concepts as of \_\_\_\_\_.  
(See date @ left border)

HDL ENGINEERING CONSULTANTS, LLC  
3335 ARCTIC BOULEVARD, STE 100  
ANCHORAGE, AK 99503  
(907) 564-2120  
AECL861

STATE OF ALASKA  
DEPARTMENT OF TRANSPORTATION  
AND PUBLIC FACILITIES

**PARKS HIGHWAY, M.P. 48.8-52.3  
RECONSTRUCTION  
PITTMAN ROAD TO BIG LAKE ROAD**

**POTTER  
CROSS SECTIONS**

H:\jobs\04-018 Parks Hwy. MP 44-52.3\13-PS&E\cad\_ph3\drawings\04018\_p3\_XS\_potter, 1=20, 03/22/18 at 17:49 by tds  
LAYOUT: Model  
VIEW: P3\_X04\_F\_D0800, P3\_X04\_H\_PDF, P3\_X04\_H\_X7700  
FILE: H:\04-018 Parks Hwy. MP 44-52.3\13-PS&E\cad\_ph3\DRAWINGS\04018\_P3\_XS\_POTTER.DWG

DATE/TIME 3/22/2018 5:51 PM  
1:1

DRAFTED

CHECKED

DESIGNED


MODEL

LAYOUT


048  
DPL

NO.	DATE	REVISION	STATE	PROJECT DESIGNATION	YEAR	SHEET NO.	TOTAL SHEETS
			ALASKA	OA4-1(29)/Z543730000	2018		

98+50

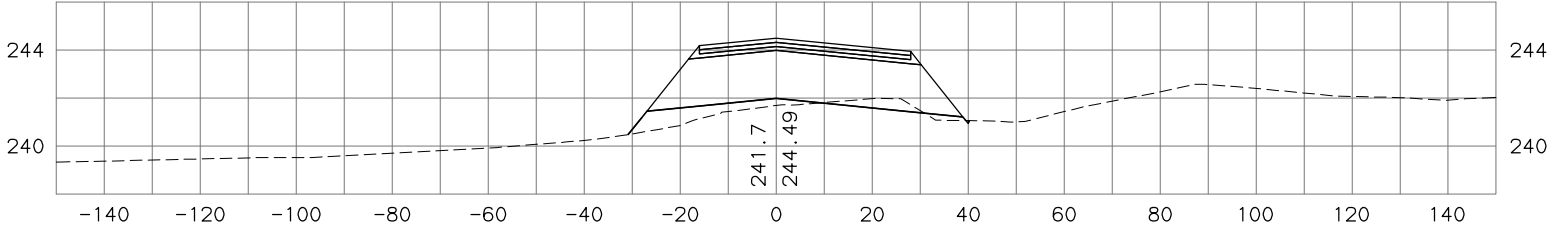

98+00

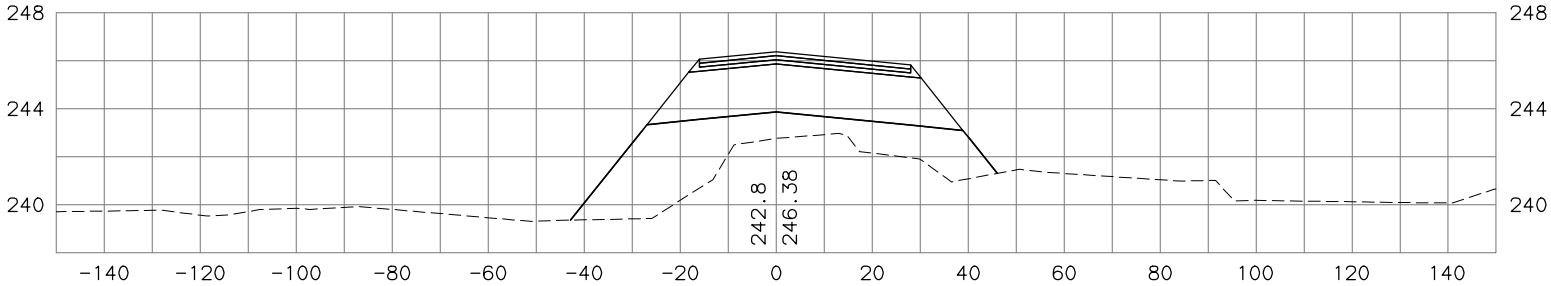

**WORK IN PROGRESS**  
This document represents  
current concepts as of \_\_\_\_\_.  
(See date @ left border)




HDL ENGINEERING CONSULTANTS, LLC  
3335 ARCTIC BOULEVARD, STE 100  
ANCHORAGE, AK 99503  
(907) 564-2120  
AECL861

STATE OF ALASKA  
DEPARTMENT OF TRANSPORTATION  
AND PUBLIC FACILITIES  
**PARKS HIGHWAY, M.P. 48.8-52.3  
RECONSTRUCTION  
PITTMAN ROAD TO BIG LAKE ROAD  
POTTER  
CROSS SECTIONS**

H:\jobs\04-018 Parks Hwy. MP 44-52.3\13-PS&E\cad\_ph3\drawings\04018\_p3\_XS\_potter, 1=20, 03/22/18 at 17:49 by tds  
LAYOUT: Model  
VIEW: P3\_X05\_F\_D0800, P3\_X05\_H\_PDF, P3\_X05\_H\_X7700  
FILE: H:\04-018 Parks Hwy. MP 44-52.3\13-PS&E\CAD\_PH3\DRAWINGS\04018\_P3\_XS\_POTTER.DWG

DATE/TIME 3/22/2018 5:51 PM 1:1  
DESIGNED  
CHECKED  
DRAFTED

NO.	DATE	REVISION	STATE	PROJECT DESIGNATION	YEAR	SHEET NO.	TOTAL SHEETS
			ALASKA	0A4-1(29)/Z543730000	2018		

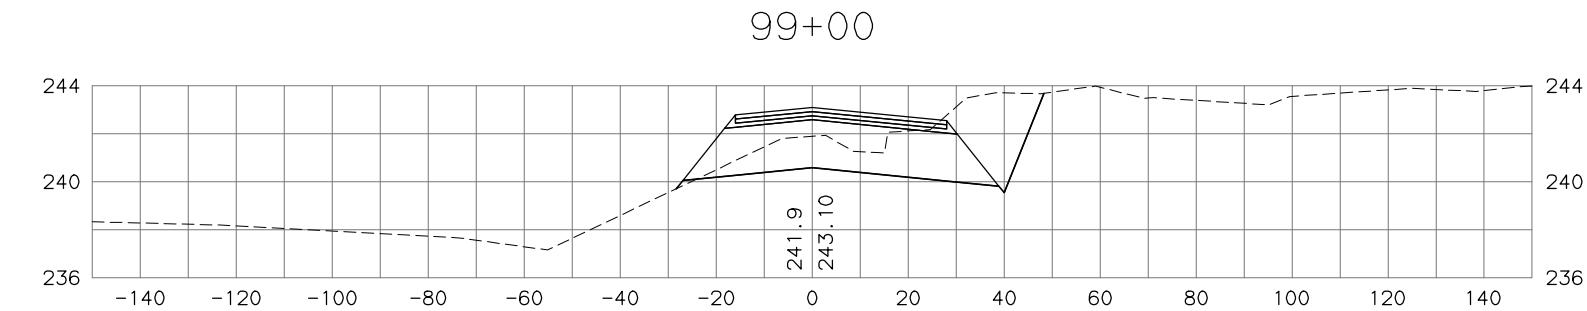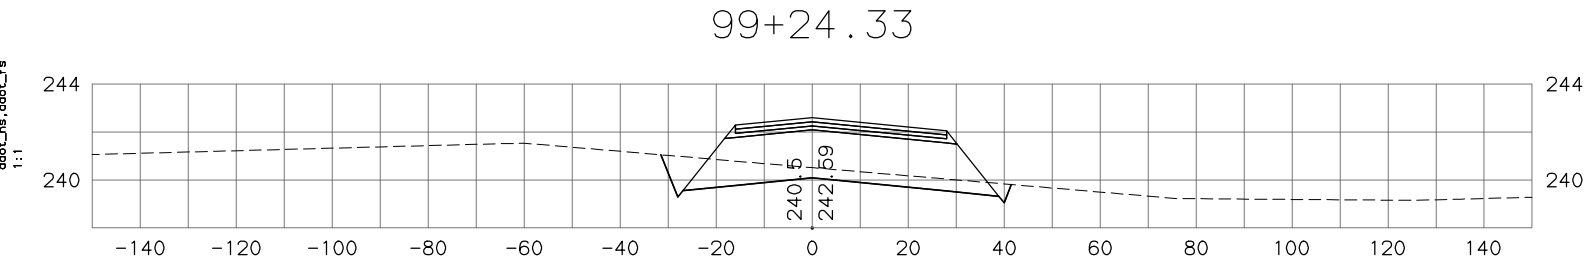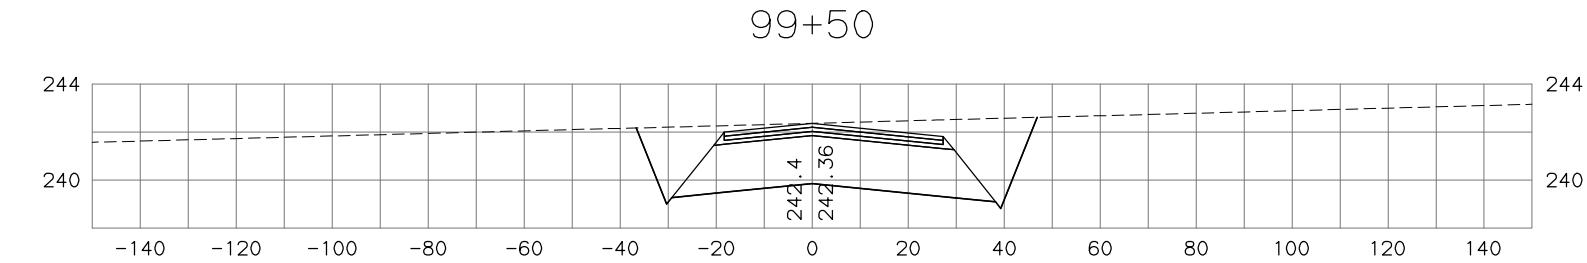

**WORK IN PROGRESS**  
This document represents  
current concepts as of \_\_\_\_.  
(See date @ left border)




HDL ENGINEERING CONSULTANTS, LLC  
3335 ARCTIC BOULEVARD, STE 100  
ANCHORAGE, AK 99503  
(907) 564-2120  
AECL861

STATE OF ALASKA  
DEPARTMENT OF TRANSPORTATION  
AND PUBLIC FACILITIES  
**PARKS HIGHWAY, M.P. 48.8-52.3  
RECONSTRUCTION  
PITTMAN ROAD TO BIG LAKE ROAD  
POTTER  
CROSS SECTIONS**

H:\jobs\04-018 Parks Hwy. MP 44-52.3\13-PS&E\cad\_ph3\drawings\04018\_p3\_XS\_potter, 1=20, 03/22/18 at 17:49 by tds  
LAYOUT: Model  
VIEW: P3\_X06\_F\_D0800, P3\_X06\_H\_PDF, P3\_X06\_H\_X7700  
FILE: H:\04018\04018\_P3\_X06\_H\_PDF.dwg

DATE/TIME 3/22/2018 5:51 PM 1:1  
DESIGNED BY: tds  
CHECKED BY: tds  
DRAFTED BY: tds

MODEL  
LAYOUT  
DESIGNED  
CHECKED  
DRAFTED

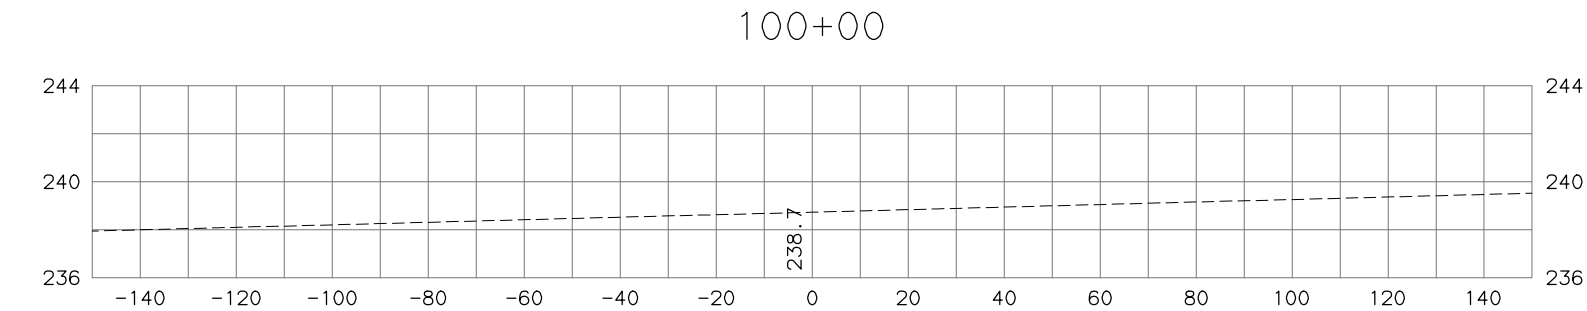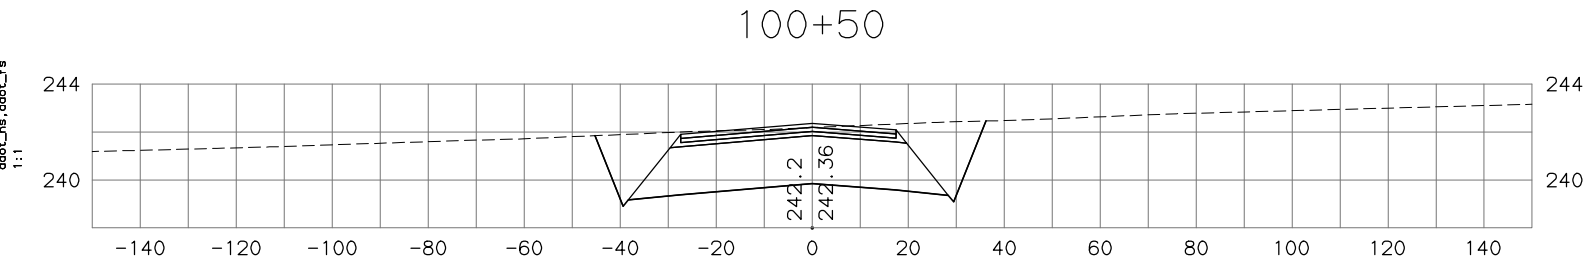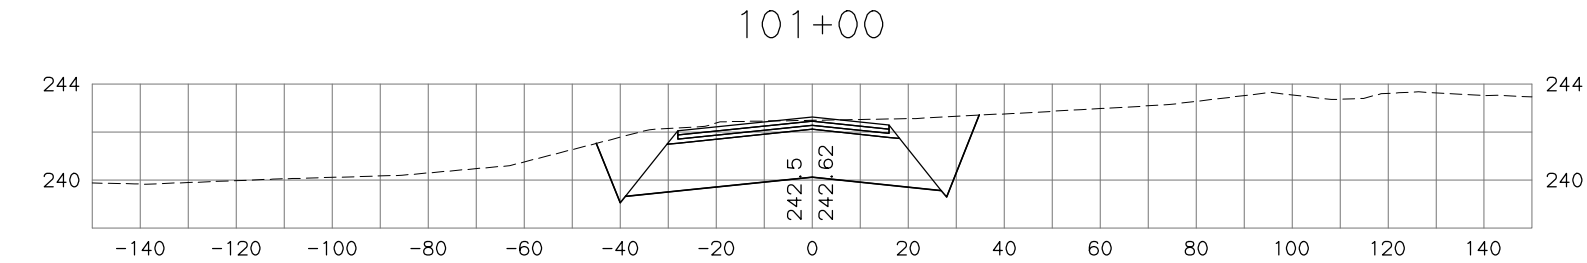

NO.	DATE	REVISION	STATE	PROJECT DESIGNATION	YEAR	SHEET NO.	TOTAL SHEETS
			ALASKA	OA4-1(29)/Z543730000	2018		

**WORK IN PROGRESS**  
This document represents  
current concepts as of \_\_\_\_\_.  
(See date @ left border)

HDL ENGINEERING CONSULTANTS, LLC  
3335 ARCTIC BOULEVARD, STE 100  
ANCHORAGE, AK 99503  
(907) 564-2120  
AECL861


STATE OF ALASKA  
DEPARTMENT OF TRANSPORTATION  
AND PUBLIC FACILITIES  
**PARKS HIGHWAY, M.P. 48.8-52.3  
RECONSTRUCTION  
PITTMAN ROAD TO BIG LAKE ROAD  
POTTER  
CROSS SECTIONS**

H:\jobs\04-018 Parks Hwy. MP 44-52.3\13-PS&E\cad\_ph3\drawings\04018\_p3\_XS\_potter, 1=20, 03/22/18 at 17:49 by tds  
LAYOUT: Model  
VIEW: P3\_X07\_F\_D0800, P3\_X07\_H\_PDF, P3\_X07\_H\_X7700  
FILE: H:\04-018 Parks Hwy. MP 44-52.3\13-PS&E\CAD\_PH3\DRAWINGS\04018\_P3\_XS\_POTTER.DWG

DATE/TIME 3/22/2018 5:51 PM  
DESIGNED  
CHECKED  
DRAFTED

MODEL  
LAYOUT  
DATE/TIME 3/22/2018 5:51 PM  
DESIGNED  
CHECKED  
DRAFTED

NO.	DATE	REVISION	STATE	PROJECT DESIGNATION	YEAR	SHEET NO.	TOTAL SHEETS
			ALASKA	OA4-1(29)/Z543730000	2018		

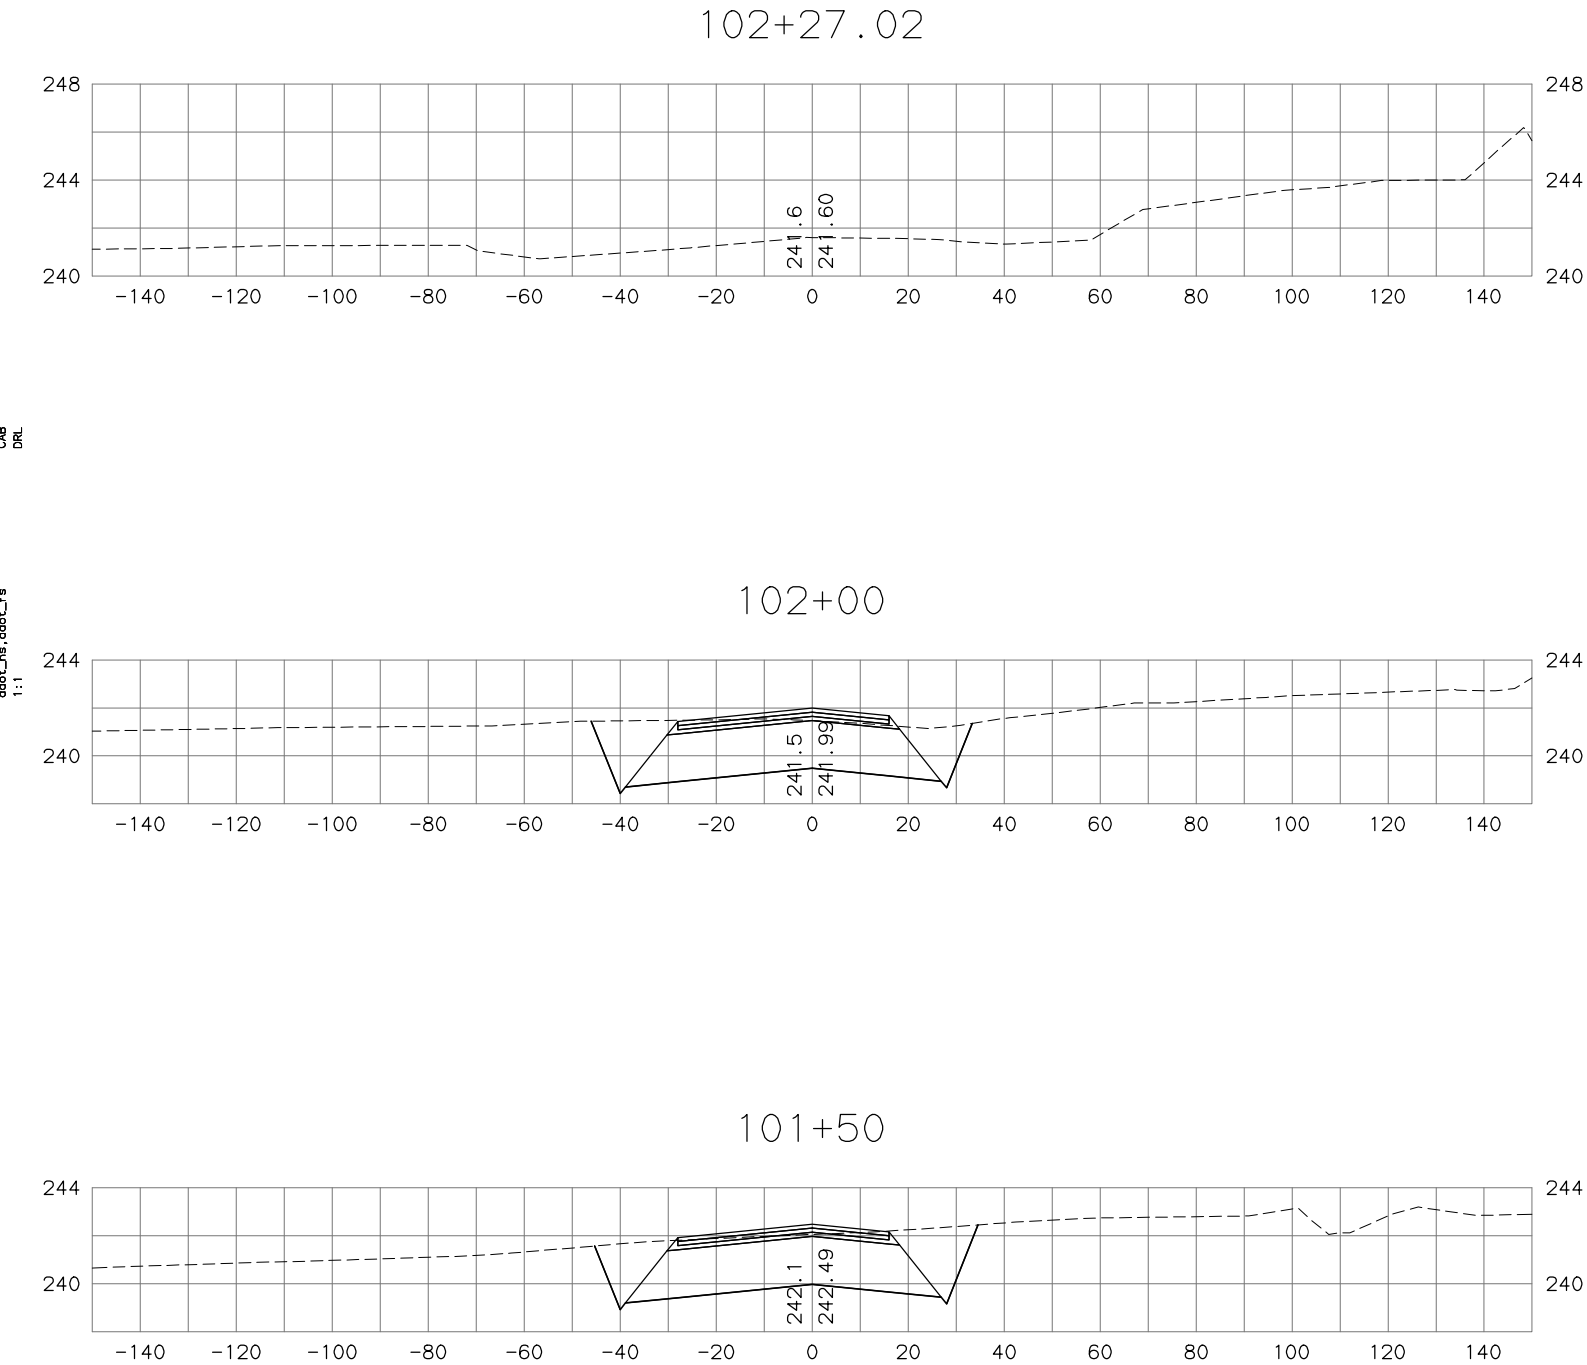

WORK IN PROGRESS  
This document represents  
current concepts as of \_\_\_\_.  
(See date @ left border)

HDL ENGINEERING CONSULTANTS, LLC  
3335 ARCTIC BOULEVARD, STE 100  
ANCHORAGE, AK 99503  
(907) 564-2120  
AECL861

STATE OF ALASKA  
DEPARTMENT OF TRANSPORTATION  
AND PUBLIC FACILITIES  
PARKS HIGHWAY, M.P. 48.8-52.3  
RECONSTRUCTION  
PITTMAN ROAD TO BIG LAKE ROAD  
POTTER  
CROSS SECTIONS