




H:\Jobs\04-018 Parks Hwy. MP 44-52.3\13-PS&E\cad\_ph3\drawings\04018\_p3\_XS\_parks-ph3\_01, 1=20, 03/23/18 at 13:16 by tds  
LAYOUT Model  
DRAWING LOCATION: P3\_X01\_H\_X7700  
PROJECT: PARKS HWY. MP 44-52.3\13-PS&E\CAD\_PH3\DRAWINGS\04018\_P3\_XS\_PARKS-PH3\_01.DWG BY TSTRAIT

DESIGNED BY	
CHECKED BY	
DRAFTED BY	

SCALE	DATE	TIME
	4/28/2020	4:23 PM

add'l file, add'l file  
1:1  
TDS

NO.	DATE	REVISION	STATE	PROJECT DESIGNATION	YEAR	SHEET NO.	TOTAL SHEETS
			ALASKA	0A4-1(29)/Z543730000	2020		

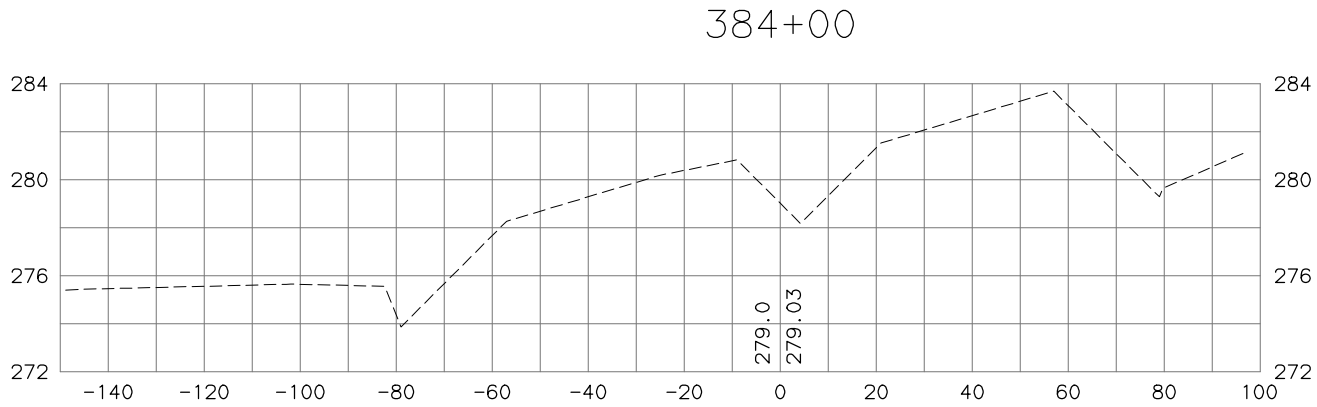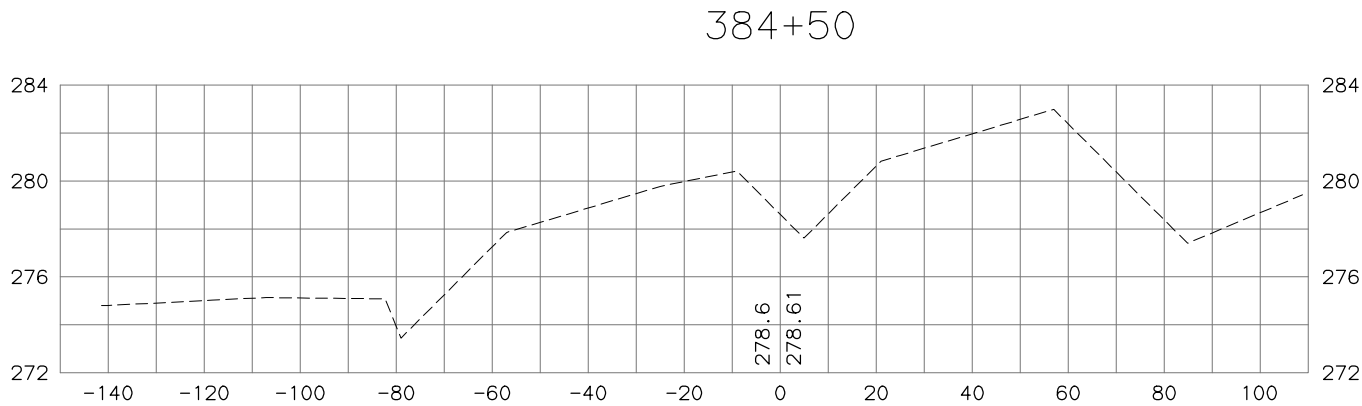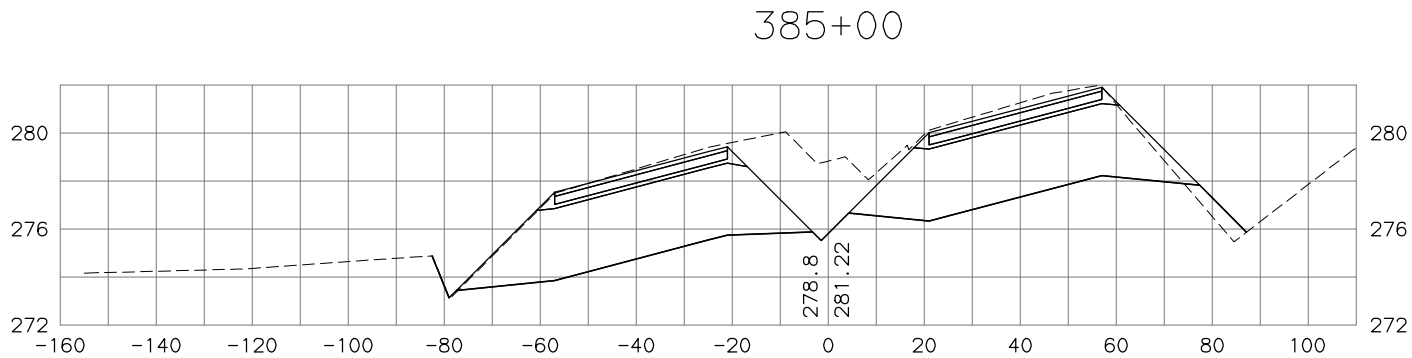

STATE OF ALASKA  
DEPARTMENT OF TRANSPORTATION  
AND PUBLIC FACILITIES  
**PARKS HIGHWAY, M.P. 48.8-52.3  
RECONSTRUCTION  
PITTMAN ROAD TO BIG LAKE ROAD**  
**PARKS MAINLINE  
CROSS SECTIONS**

H:\jobs\04-018 Parks Hwy - MP 44-52.3\13-PS&E\cad\_ph3\drawings\04018\_p3\_XS\_parks-ph3\_01, 1=20, 03/23/18 at 13:16 by tds  
DRAWING: LOCATION: P3\_X02\_H\_X7700  
PROJECT: MP 44-52.3\13-PS&E\CAD\_PH3\DRAWINGS\04018\_P3\_XS\_PARKS-PH3\_01.DWG BY TSTRAIT

DESIGNED BY	
CHECKED BY	
DRAFTED BY	




SCALE

DATE 4/28/2020  
TIME 4:23 PM

TDS

add\_L18, add\_L18  
1:1

NO.	DATE	REVISION	STATE	PROJECT DESIGNATION	YEAR	SHEET NO.	TOTAL SHEETS
			ALASKA	0A4-1(29)/Z543730000	2020		

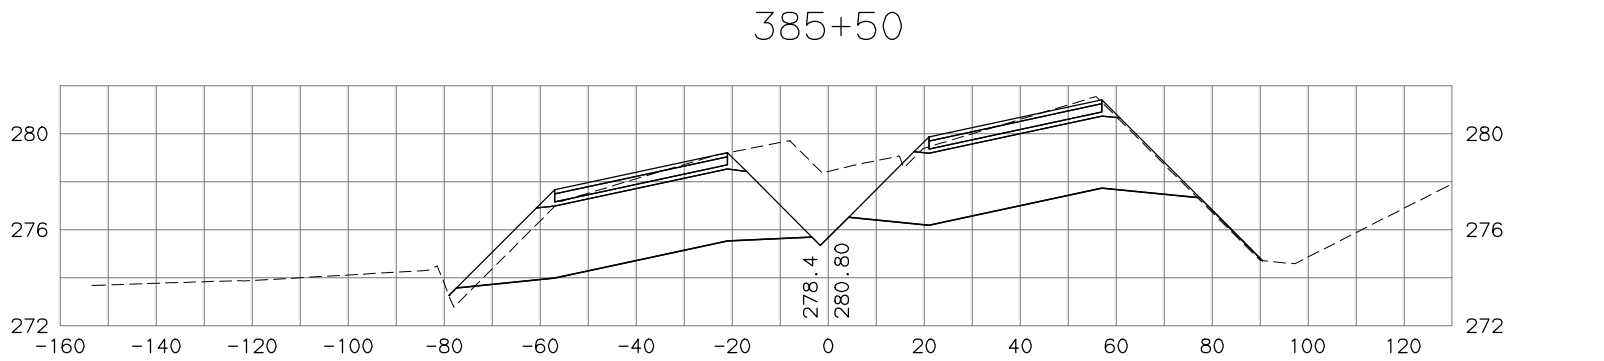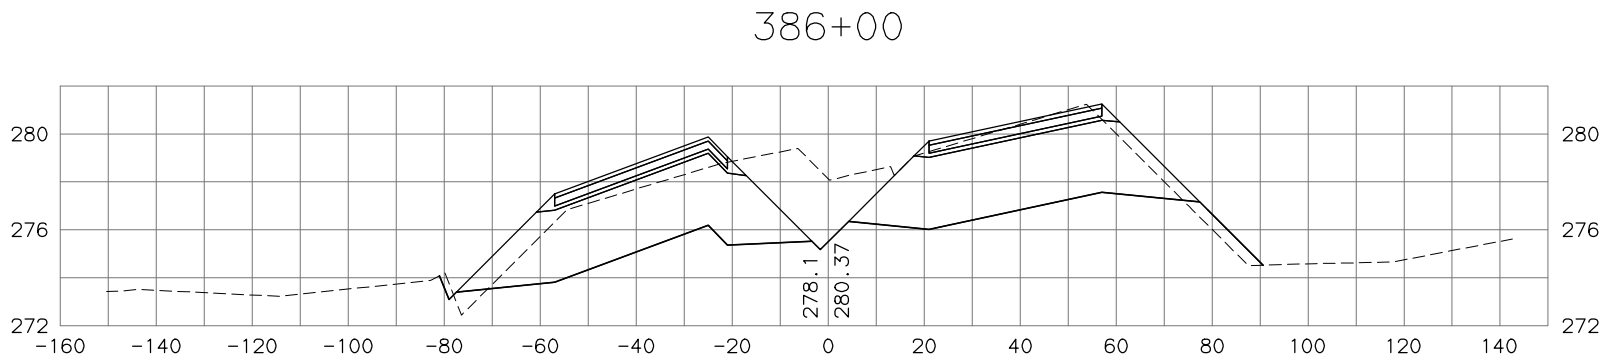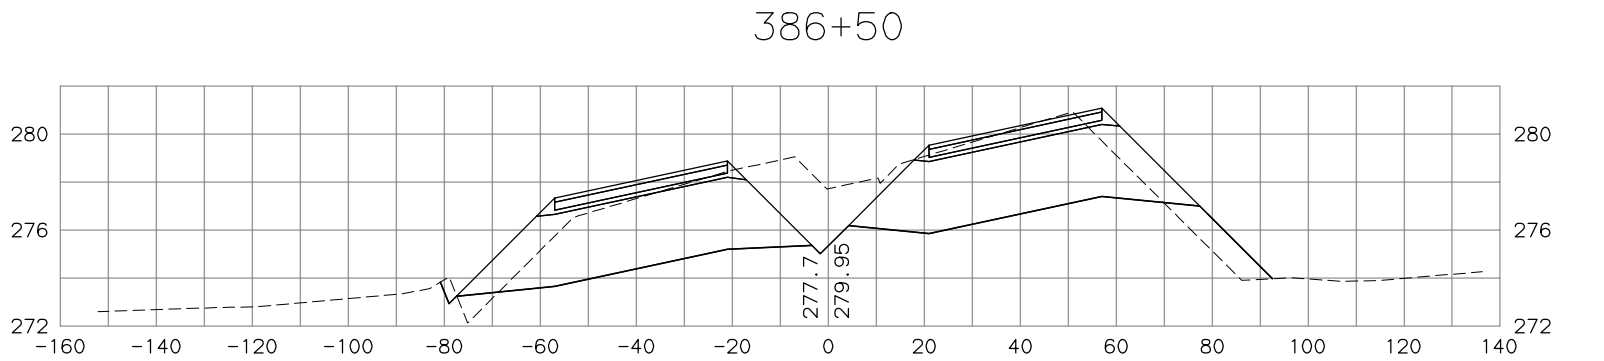

STATE OF ALASKA  
DEPARTMENT OF TRANSPORTATION  
AND PUBLIC FACILITIES  
PARKS HIGHWAY, M.P. 48.8-52.3  
RECONSTRUCTION  
PITTMAN ROAD TO BIG LAKE ROAD  
PARKS MAINLINE  
CROSS SECTIONS

H:\jobs\04-018 Parks Hwy - MP 44-52.3\13-PS&E\cad\_ph3\drawings\04018\_p3\_XS\_parks-ph3\_01, 1=20, 03/23/18 at 13:16 by tds  
DRAWING LOCATION: P3\_X03\_H\_X7700  
H:\jobs\04-018 Parks Hwy - MP 44-52.3\13-PS&E\cad\_ph3\drawings\04018\_P3\_XS\_PARKS-PH3\_01.DWG BY TSTRAIT

DESIGNED BY	
CHECKED BY	
DRAFTED BY	


SCALE	
-------	--

DATE	TIME
4/28/2020	4:23 PM


add to sheet  
1:1

NO.	DATE	REVISION	STATE	PROJECT DESIGNATION	YEAR	SHEET NO.	TOTAL SHEETS
			ALASKA	0A4-1(29)/Z543730000	2020		


388+00

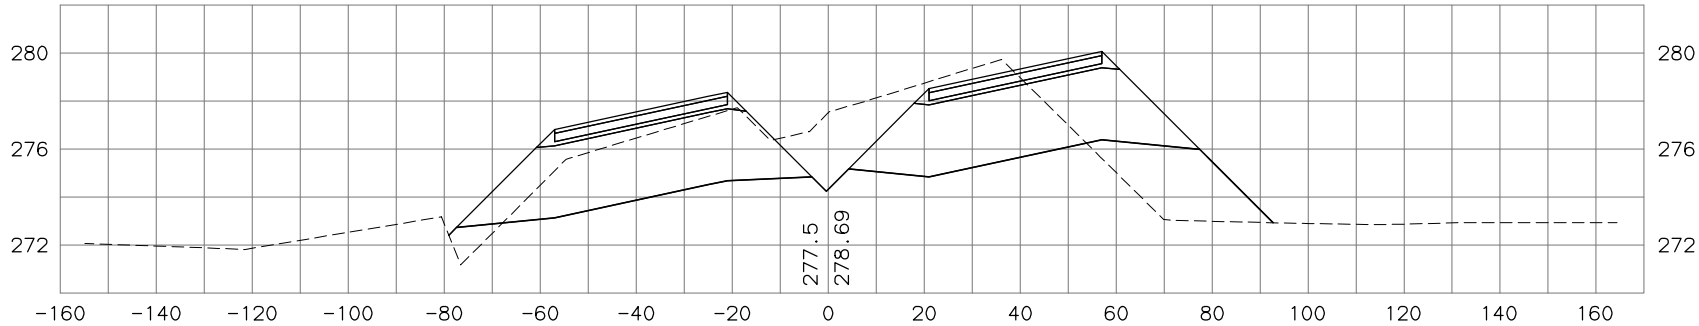

387+50

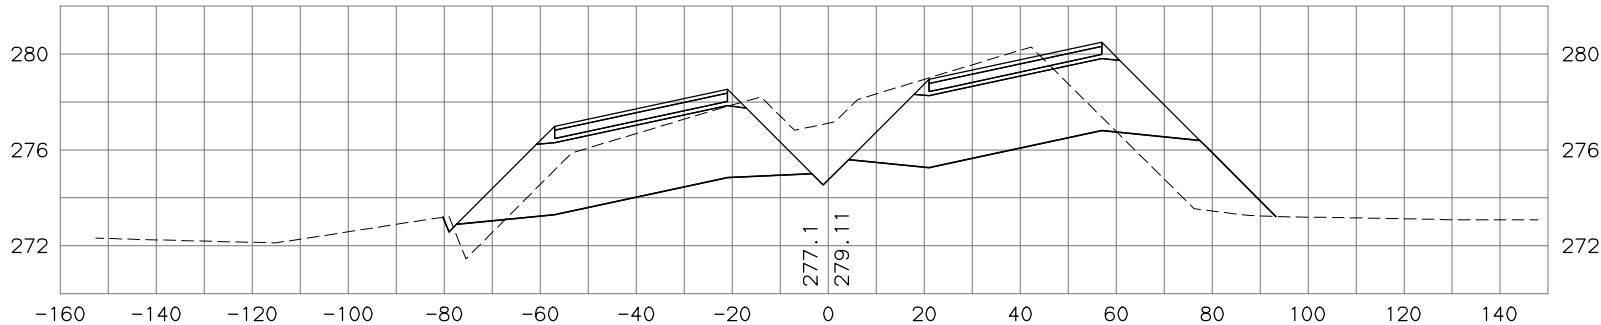

387+00

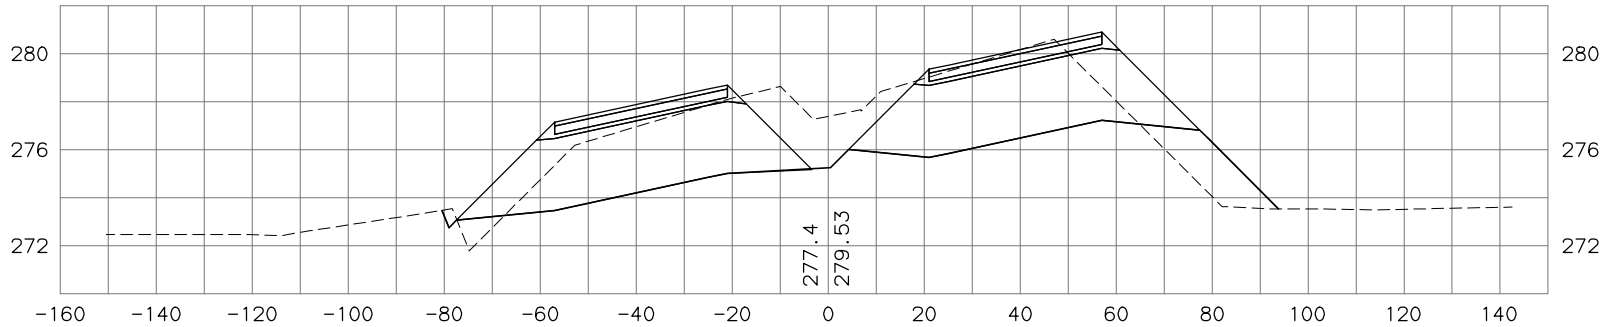

STATE OF ALASKA  
DEPARTMENT OF TRANSPORTATION  
AND PUBLIC FACILITIES  
PARKS HIGHWAY, M.P. 48.8-52.3  
RECONSTRUCTION  
PITTMAN ROAD TO BIG LAKE ROAD  
PARKS MAINLINE  
CROSS SECTIONS

H:\jobs\04-018 Parks Hwy - MP 44-52.3\13-PS&E\cad\_ph3\drawings\04018\_p3\_XS\_parks-ph3\_01, 1=20, 03/23/18 at 13:16 by tds  
DRAWING: LOCATION: P3\_X04\_H\_X7700  
PROJECT: MP 44-52.3\13-PS&E\CAD\_PH3\DRAWINGS\04018\_P3\_XS\_PARKS-PH3\_01.DWG BY TSTRAIT

DESIGNED BY	
CHECKED BY	
DRAFTED BY	

SCALE


DATE 4/28/2020 4:24 PM  
TIME

TDS


04018\_p3\_x04018\_1.s  
1:1

NO.	DATE	REVISION	STATE	PROJECT DESIGNATION	YEAR	SHEET NO.	TOTAL SHEETS
			ALASKA	0A4-1(29)/Z543730000	2020		


389+50

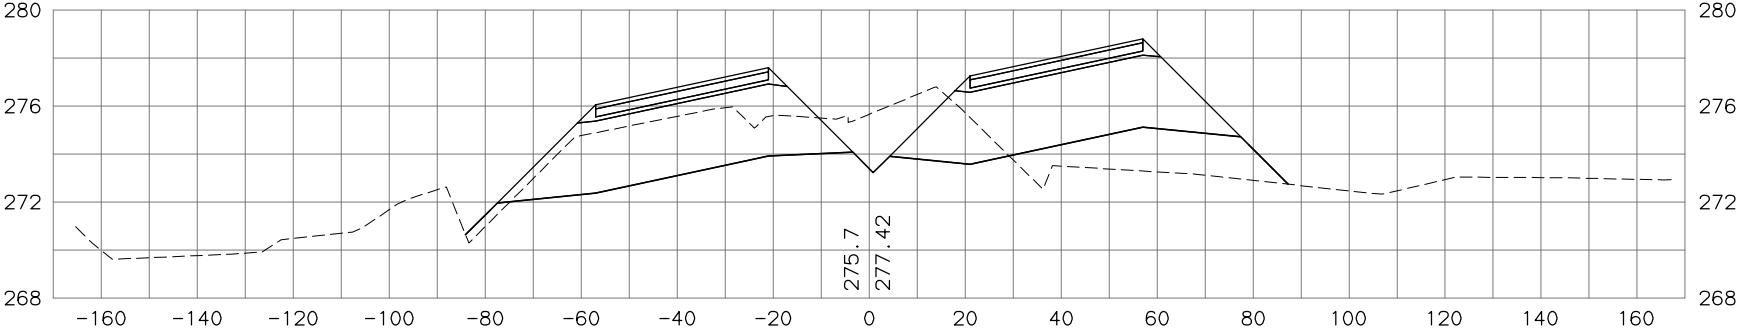

389+00

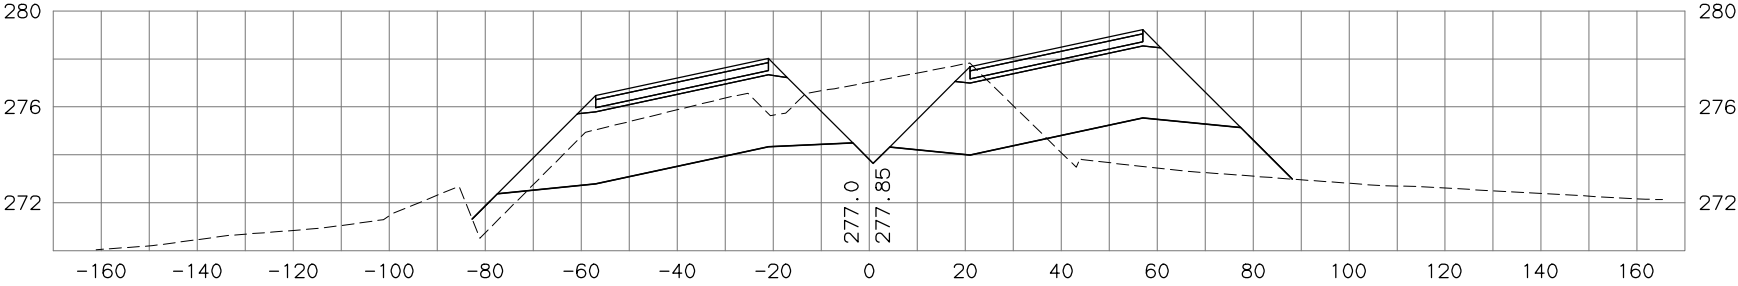

388+50

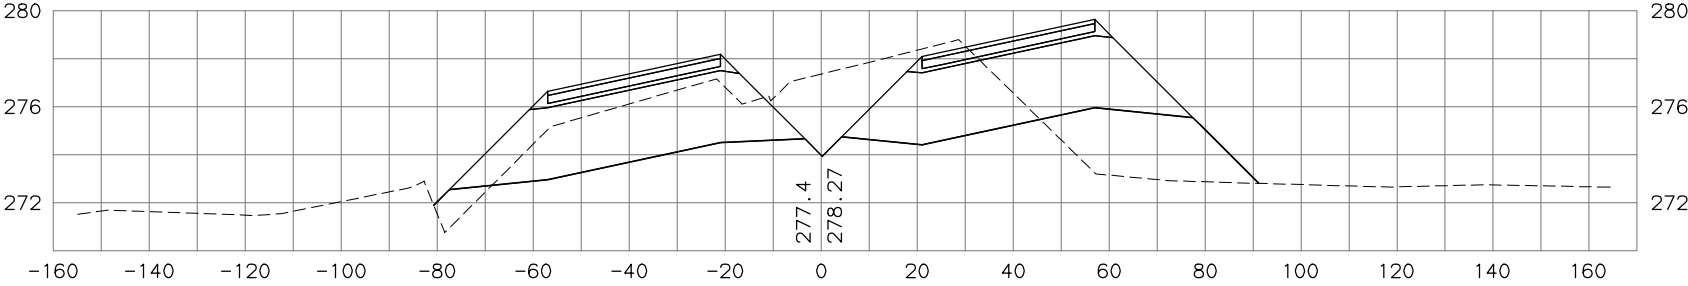

STATE OF ALASKA  
DEPARTMENT OF TRANSPORTATION  
AND PUBLIC FACILITIES  
PARKS HIGHWAY, M.P. 48.8-52.3  
RECONSTRUCTION  
PITTMAN ROAD TO BIG LAKE ROAD  
PARKS MAINLINE  
CROSS SECTIONS

H:\jobs\04-018 Parks Hwy. MP 44-52.3\13-PS&E\cad\_ph3\drawings\04018\_p3\_xs\_parks-ph3\_01, 1=20, 03/23/18 at 13:16 by tds  
DRAWING LOCATION: P3\_X05\_H\_X7700  
H:\jobs\04-018 Parks Hwy. MP 44-52.3\13-PS&E\cad\_ph3\drawings\04018\_P3\_XS\_PARKS-PH3\_01.DWG BY TSTRAIT

DESIGNED BY	
CHECKED BY	
DRAFTED BY	


SCALE

DATE  
4/28/2020 4:24 PM


add to job, add to file  
1:1

NO.	DATE	REVISION	STATE	PROJECT DESIGNATION	YEAR	SHEET NO.	TOTAL SHEETS
			ALASKA	0A4-1(29)/Z543730000	2020		


391+00

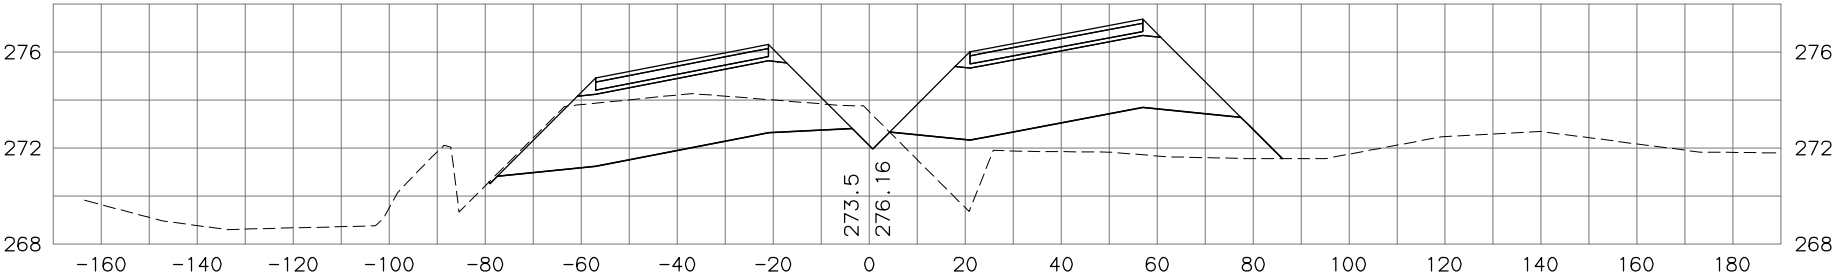

390+50

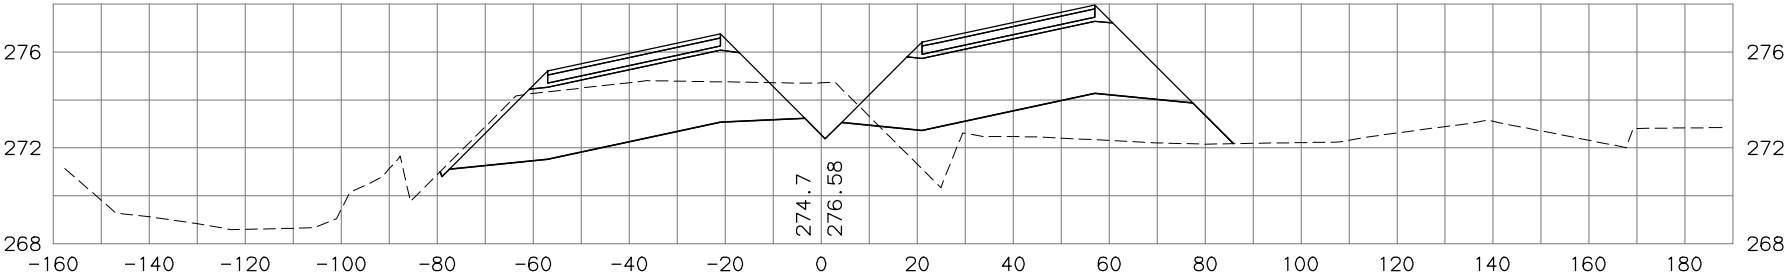

390+00

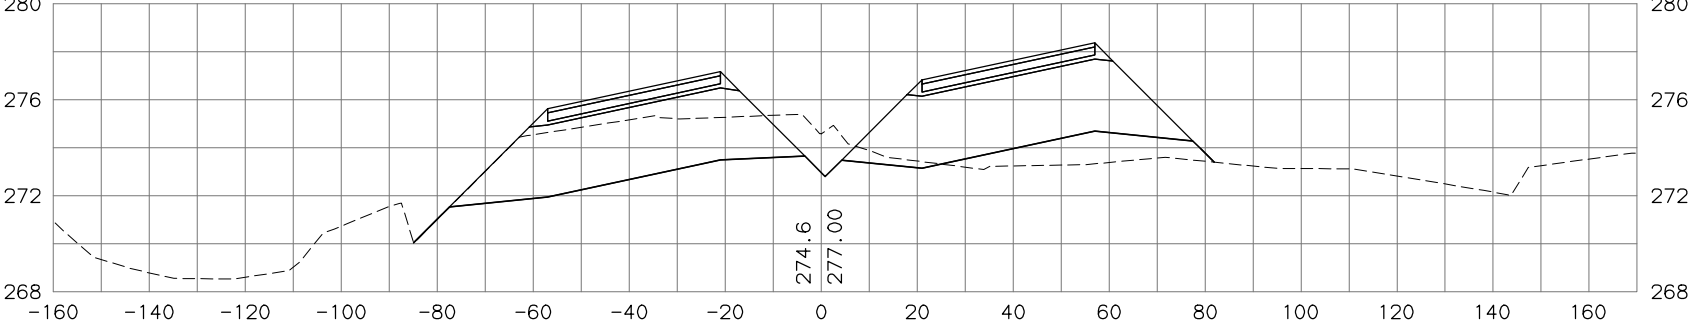


STATE OF ALASKA  
DEPARTMENT OF TRANSPORTATION  
AND PUBLIC FACILITIES  
PARKS HIGHWAY, M.P. 48.8-52.3  
RECONSTRUCTION  
PITTMAN ROAD TO BIG LAKE ROAD  
PARKS MAINLINE  
CROSS SECTIONS

H:\jobs\04-018 Parks Hwy. MP 44-52.3\13-PS&E\cad\_ph3\drawings\04018\_p3\_XS\_parks-ph3\_01, 1=20, 03/23/18 at 13:16 by tds  
DRAWING LOCATION: P3\_X06\_H\_X7700  
PROJECT: PARKS HWY. MP 44-52.3\13-PS&E\CAD\_PH3\DRAWINGS\04018\_P3\_XS\_PARKS-PH3\_01.DWG BY TSTRAIT


DESIGNED BY	
CHECKED BY	
DRAFTED BY	
SCALE	
DATE	TIME
4/28/2020	4:24 PM

NO.	DATE	REVISION	STATE	PROJECT DESIGNATION	YEAR	SHEET NO.	TOTAL SHEETS
			ALASKA	0A4-1(29)/Z543730000	2020		


392+50

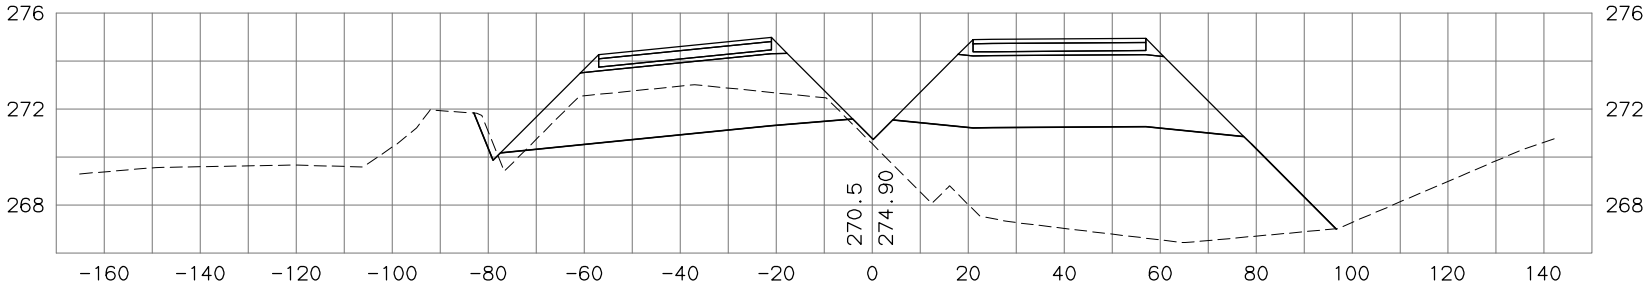

392+00

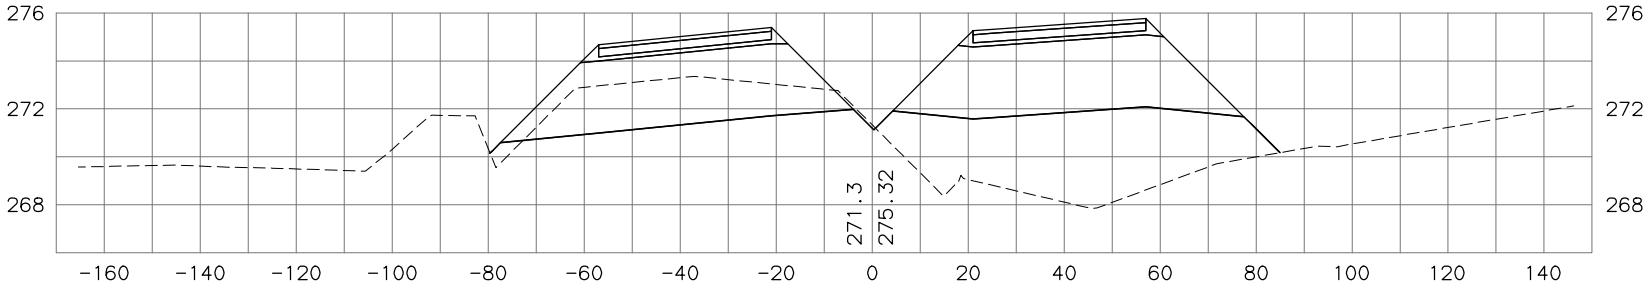

391+50

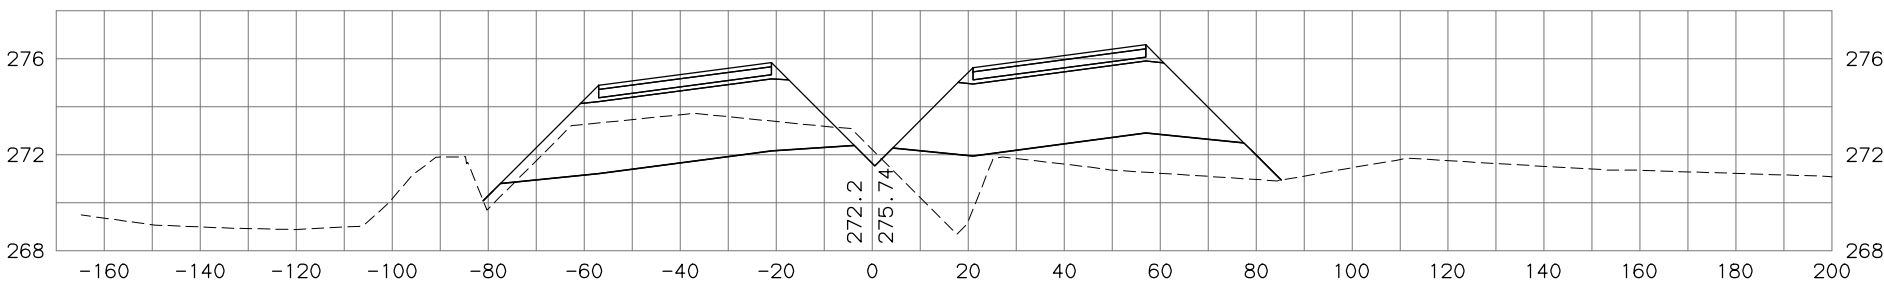

STATE OF ALASKA  
DEPARTMENT OF TRANSPORTATION  
AND PUBLIC FACILITIES  
PARKS HIGHWAY, M.P. 48.8-52.3  
RECONSTRUCTION  
PITTMAN ROAD TO BIG LAKE ROAD  
PARKS MAINLINE  
CROSS SECTIONS

H:\jobs\04-018 Parks Hwy. MP 44-52.3\13-PS&E\cad\_ph3\drawings\04018\_p3\_XS\_parks-ph3\_01, 1=20, 03/23/18 at 13:16 by tds  
PROJECT: MP 44-52.3  
DRAWING: LOCATION: P3\_X07\_H\_X7700  
FILE: P3\_X07\_H\_X7700.DWG  
DATE: 4/28/2020 4:24 PM  
SCALE: 1"=20'

DESIGNED BY	
CHECKED BY	
DRAFTED BY	


SCALE

DATE  
4/28/2020 4:24 PM


add to project  
1:1

NO.	DATE	REVISION	STATE	PROJECT DESIGNATION	YEAR	SHEET NO.	TOTAL SHEETS
			ALASKA	0A4-1(29)/Z543730000	2020		


394+00

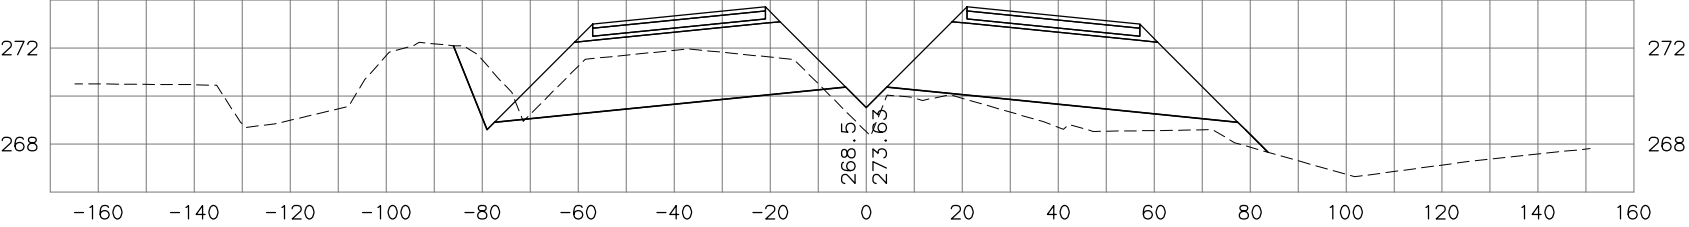

393+50

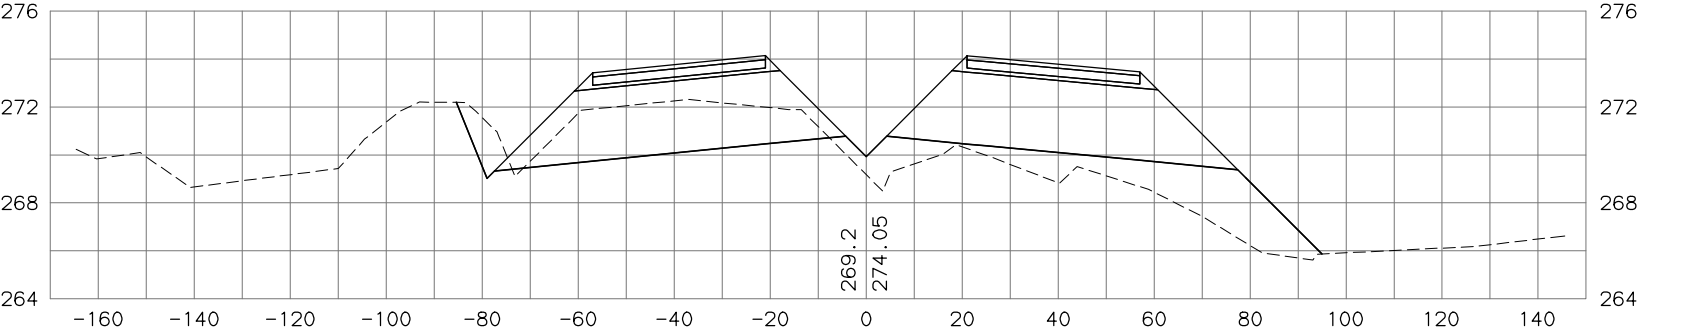

393+00

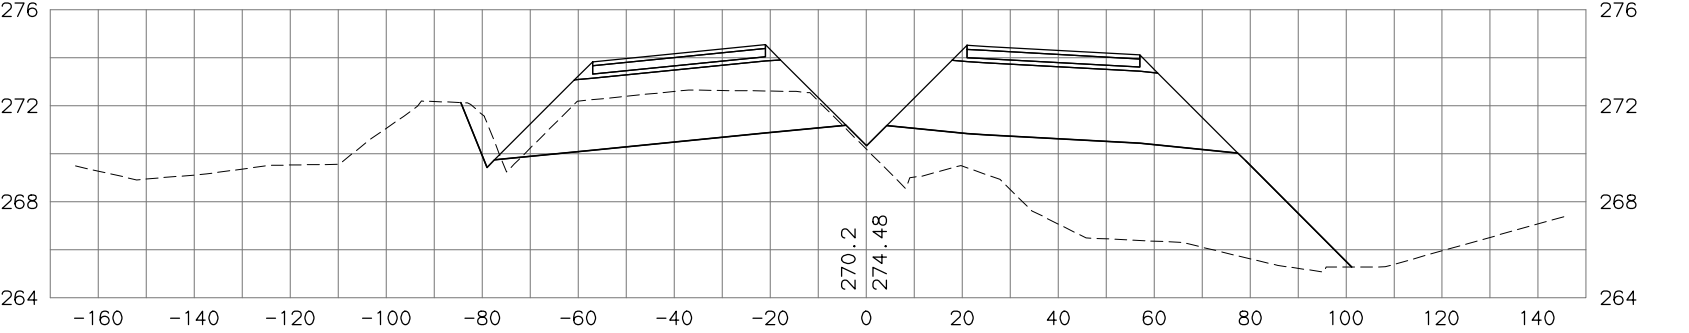


STATE OF ALASKA  
DEPARTMENT OF TRANSPORTATION  
AND PUBLIC FACILITIES  
PARKS HIGHWAY, M.P. 48.8-52.3  
RECONSTRUCTION  
PITTMAN ROAD TO BIG LAKE ROAD  
PARKS MAINLINE  
CROSS SECTIONS

H:\jobs\04-018 Parks Hwy. MP 44-52.3\13-PS&E\cad\_ph3\drawings\04018\_p3\_XS\_parks-ph3\_01, 1=20, 03/23/18 at 13:16 by tds  
PROJECT: MP 44-52.3  
DRAWING: LOCATION: P3\_X08\_H\_X7700  
FILE: P3\_X08\_H\_X7700.DWG  
DATE: 04/28/2020 4:24 PM  
SCALE: 1:1  
DESIGNED BY: TSTRAT  
CHECKED BY: TSTRAT  
DRAFTED BY: TSTRAT


NO.	DATE	REVISION

STATE	PROJECT DESIGNATION	YEAR	SHEET NO.	TOTAL SHEETS
ALASKA	0A4-1(29)/Z543730000	2020		


395+50

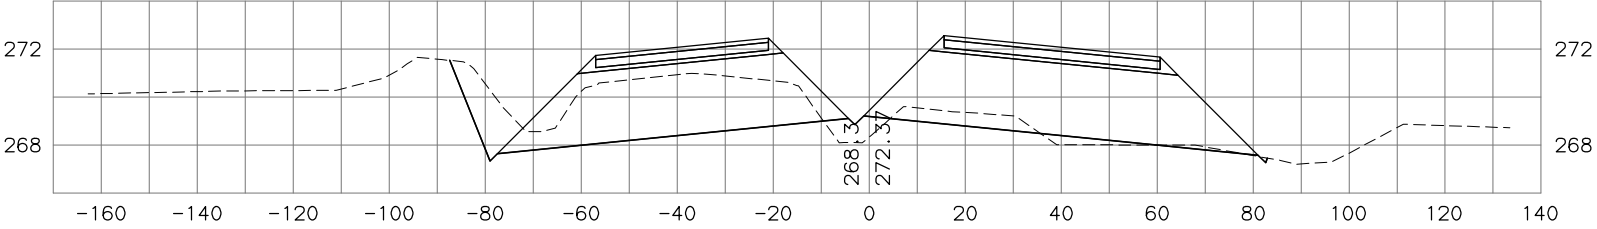

395+00

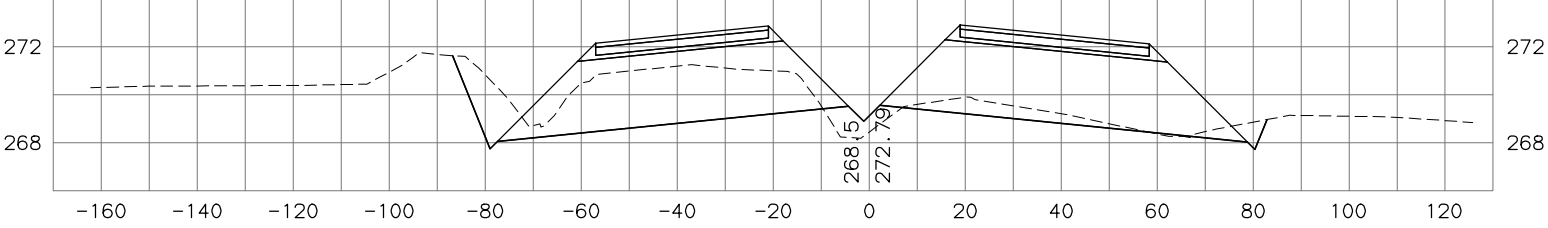

394+50

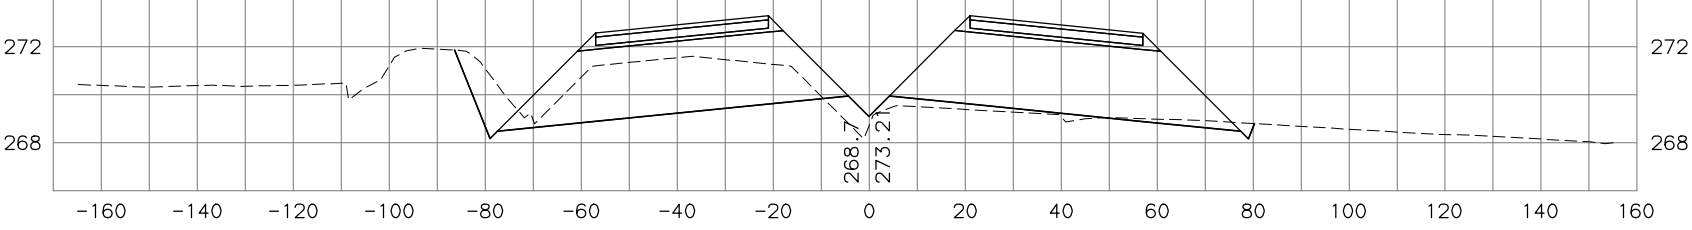




STATE OF ALASKA  
DEPARTMENT OF TRANSPORTATION  
AND PUBLIC FACILITIES  
PARKS HIGHWAY, M.P. 48.8-52.3  
RECONSTRUCTION  
PITTMAN ROAD TO BIG LAKE ROAD  
PARKS MAINLINE  
CROSS SECTIONS

H:\Jobs\04-018 Parks Hwy . MP 44-52.3\13-PS&E\cad\_ph3\drawings\04018\_p3\_xs\_parks-ph3\_01, 1=20, 03/23/18 at 13:16 by tds  
DRAWING LOCATION: P3\_X09\_H\_X7700  
H:\Jobs\04-018 Parks Hwy . MP 44-52.3\13-PS&E\cad\_ph3\drawings\04018\_p3\_xs\_parks-ph3\_01.DWG BY TSTRAIT

DESIGNED BY	
CHECKED BY	
DRAFTED BY	
SCALE	
DATE	TIME
4/28/2020	4:24 PM

add'l 18, add'l 18  
1:1

NO.	DATE	REVISION	STATE	PROJECT DESIGNATION	YEAR	SHEET NO.	TOTAL SHEETS
			ALASKA	0A4-1(29)/Z543730000	2020		

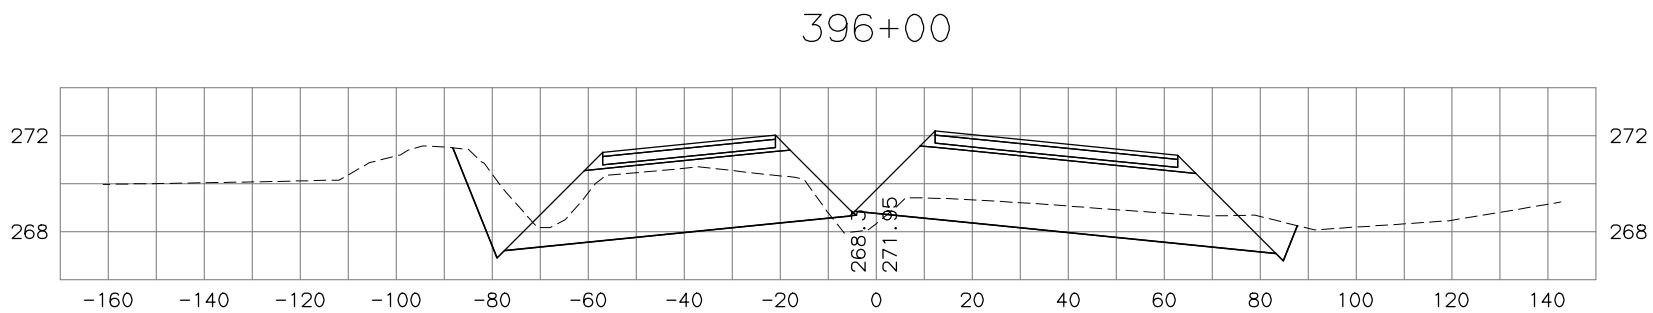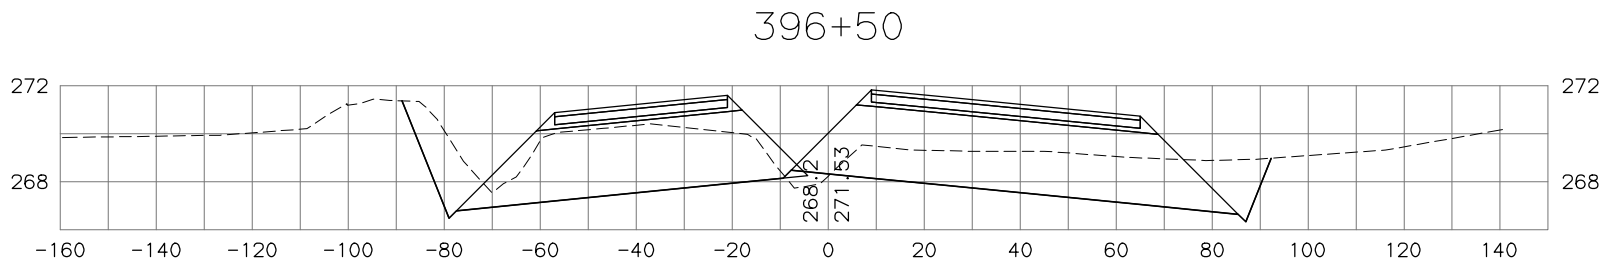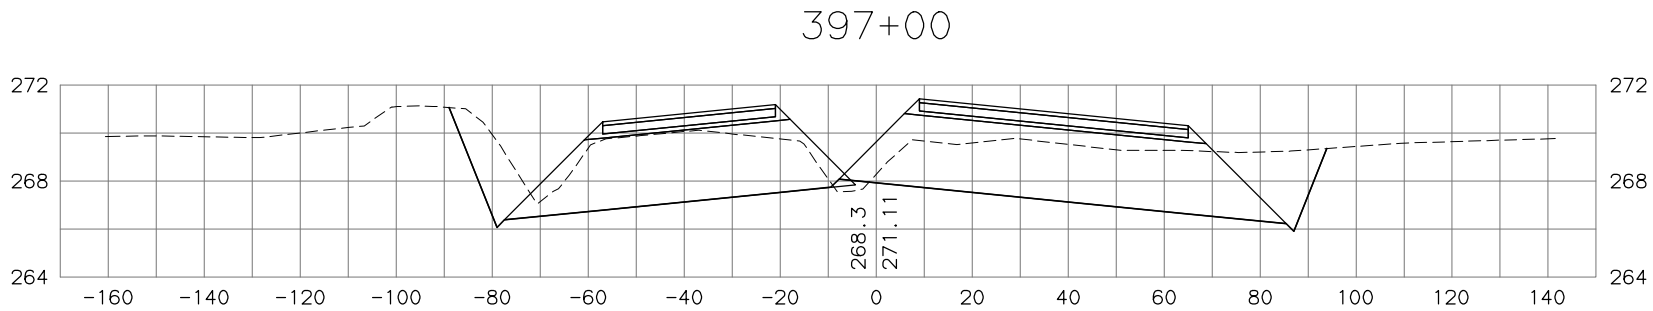


STATE OF ALASKA  
DEPARTMENT OF TRANSPORTATION  
AND PUBLIC FACILITIES  
PARKS HIGHWAY, M.P. 48.8-52.3  
RECONSTRUCTION  
PITTMAN ROAD TO BIG LAKE ROAD  
PARKS MAINLINE  
CROSS SECTIONS

H:\jobs\04-018 Parks Hwy . MP 44-52.3\13-PS&E\cad\_ph3\drawings\04018\_p3\_xs\_parks-ph3\_01, 1=20, 03/23/18 at 13:16 by tds  
DRAWING LOCATION: P3\_X10\_H\_X7700  
H:\jobs\04-018 Parks Hwy . MP 44-52.3\13-PS&E\cad\_ph3\drawings\04018\_p3\_xs\_parks-ph3\_01.DWG BY TSTRAIT


DESIGNED BY	
CHECKED BY	
DRAFTED BY	
SCALE	
DATE	TIME
4/28/2020	4:24 PM

NO.	DATE	REVISION	STATE	PROJECT DESIGNATION	YEAR	SHEET NO.	TOTAL SHEETS
			ALASKA	0A4-1(29)/Z543730000	2020		


398+50

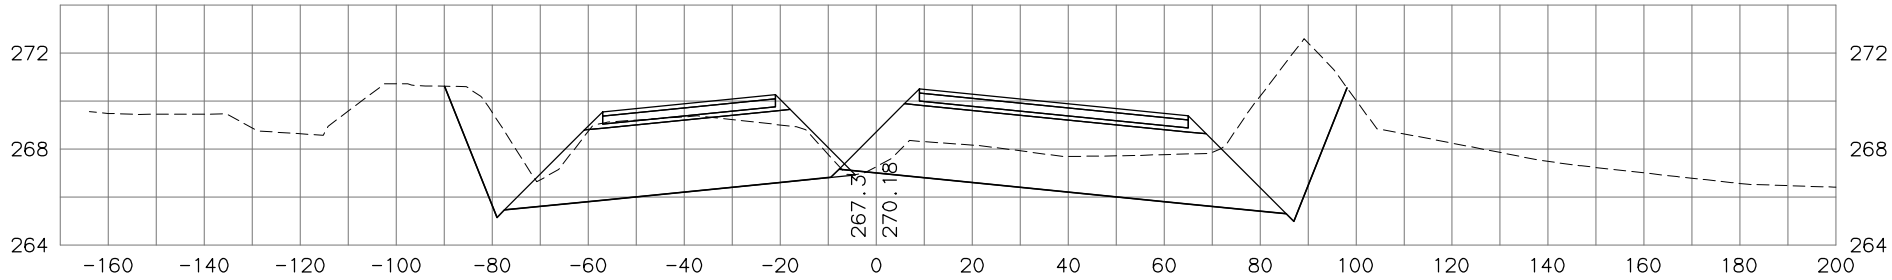

398+00

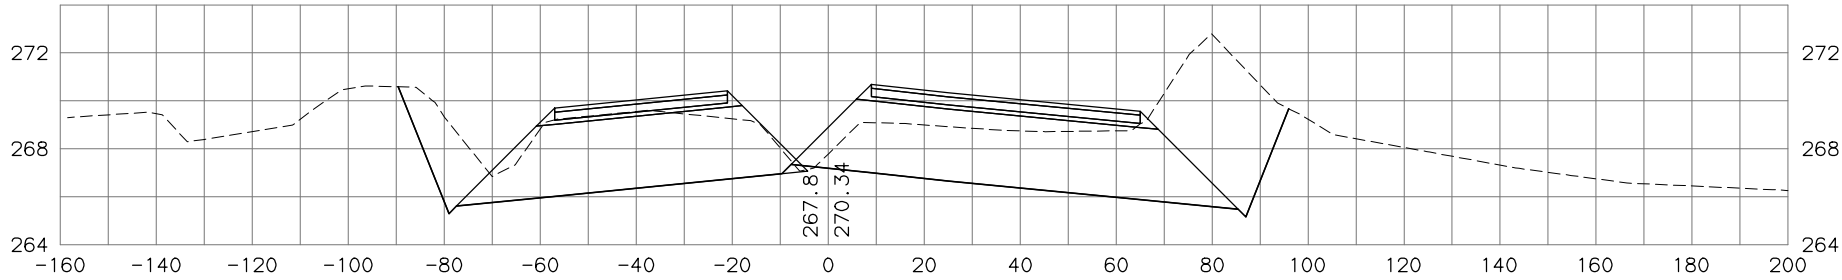

397+50



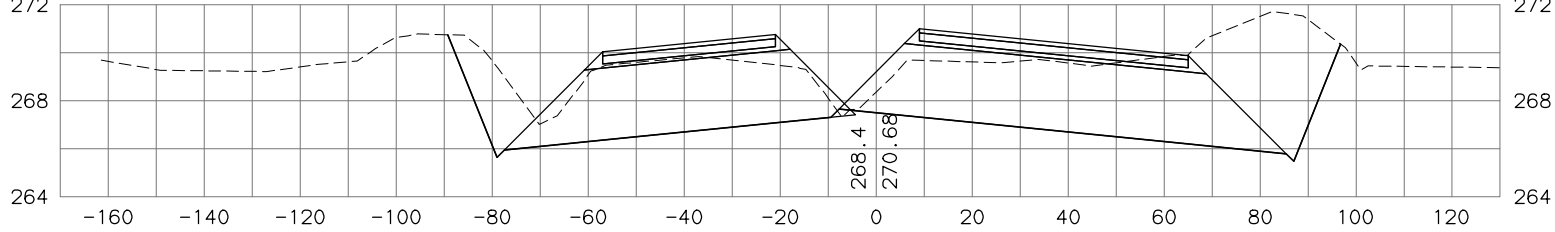


STATE OF ALASKA  
DEPARTMENT OF TRANSPORTATION  
AND PUBLIC FACILITIES  
PARKS HIGHWAY, M.P. 48.8-52.3  
RECONSTRUCTION  
PITTMAN ROAD TO BIG LAKE ROAD  
PARKS MAINLINE  
CROSS SECTIONS

H:\jobs\04-018 Parks Hwy. MP 44-52.3\13-PS&E\cad\_ph3\drawings\04018\_p3\_XS\_parks-ph3\_01, 1=20, 03/23/18 at 13:16 by tds  
LAYOUT Model  
DRAWING LOCATION DEF P3\_X11\_H\_X7700  
PROJECT OBS\04018\03-PS&E\04018\_P3\_XS\_PARKS-PH3\_01.DWG BY TSTRAIT

DESIGNED BY	
CHECKED BY	
DRAFTED BY	
SCALE	
DATE	TIME
4/28/2020	4:25 PM

NO.	DATE	REVISION	STATE	PROJECT DESIGNATION	YEAR	SHEET NO.	TOTAL SHEETS
			ALASKA	OA4-1(29)/Z543730000	2020		

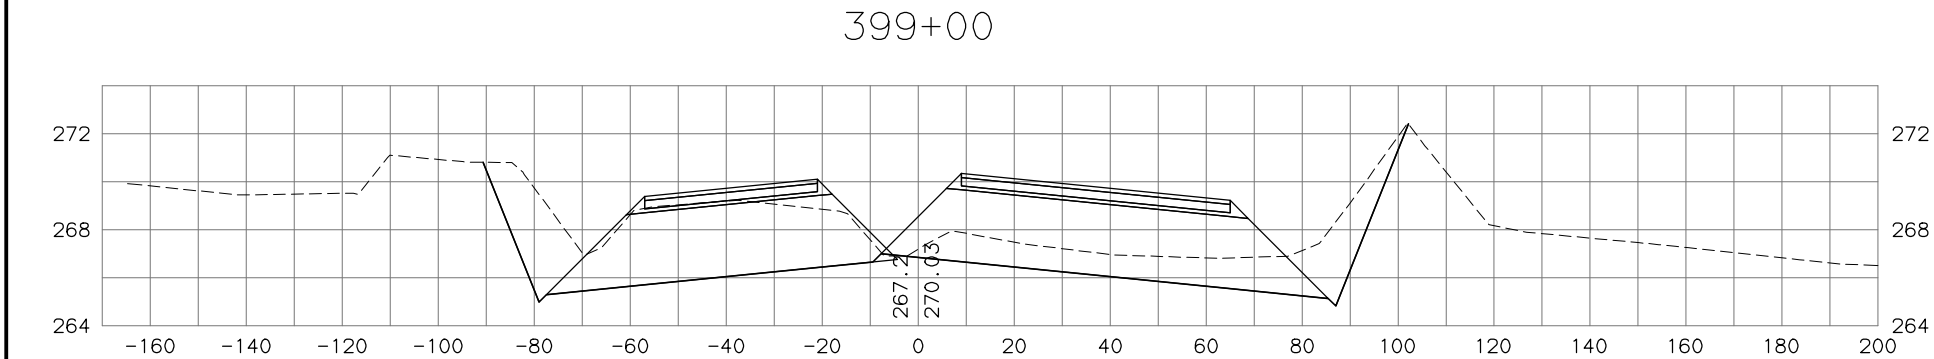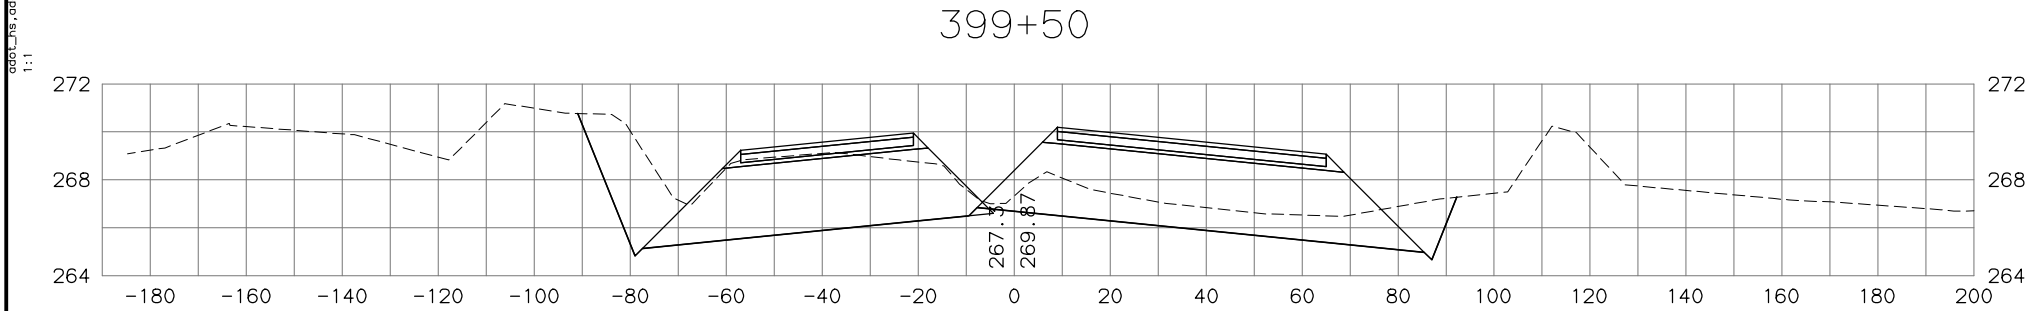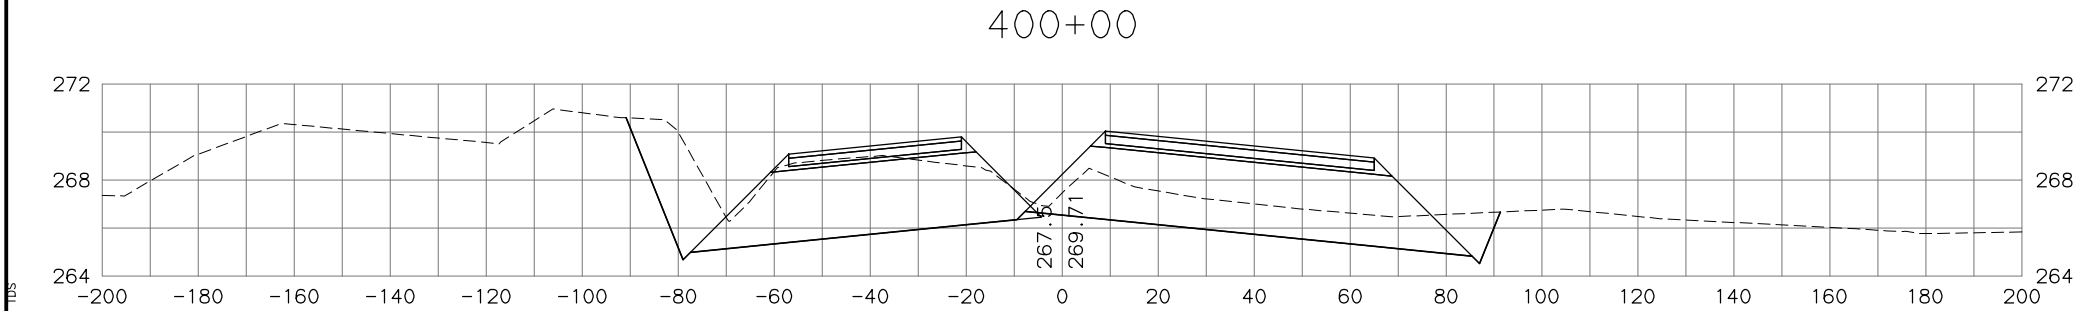


STATE OF ALASKA  
DEPARTMENT OF TRANSPORTATION  
AND PUBLIC FACILITIES  
PARKS HIGHWAY, M.P. 48.8-52.3  
RECONSTRUCTION  
PITTMAN ROAD TO BIG LAKE ROAD  
PARKS MAINLINE  
CROSS SECTIONS

H:\jobs\04-018 Parks Hwy. MP 44-52.3\13-PS&E\cad\_ph3\drawings\04018\_p3\_xs\_parks-ph3\_01, 1=20, 03/23/18 at 13:16 by tds

DESIGNED BY	SCALE	DATE	TIME
CHECKED BY		4/28/2020	4:25 PM
DRAFTED BY			

PROJECT LOCATION: P3 X12 H X7700  
DRAWING: 04018\_P3\_XS\_PARKS-PH3\_01.DWG BY TSTRAIT

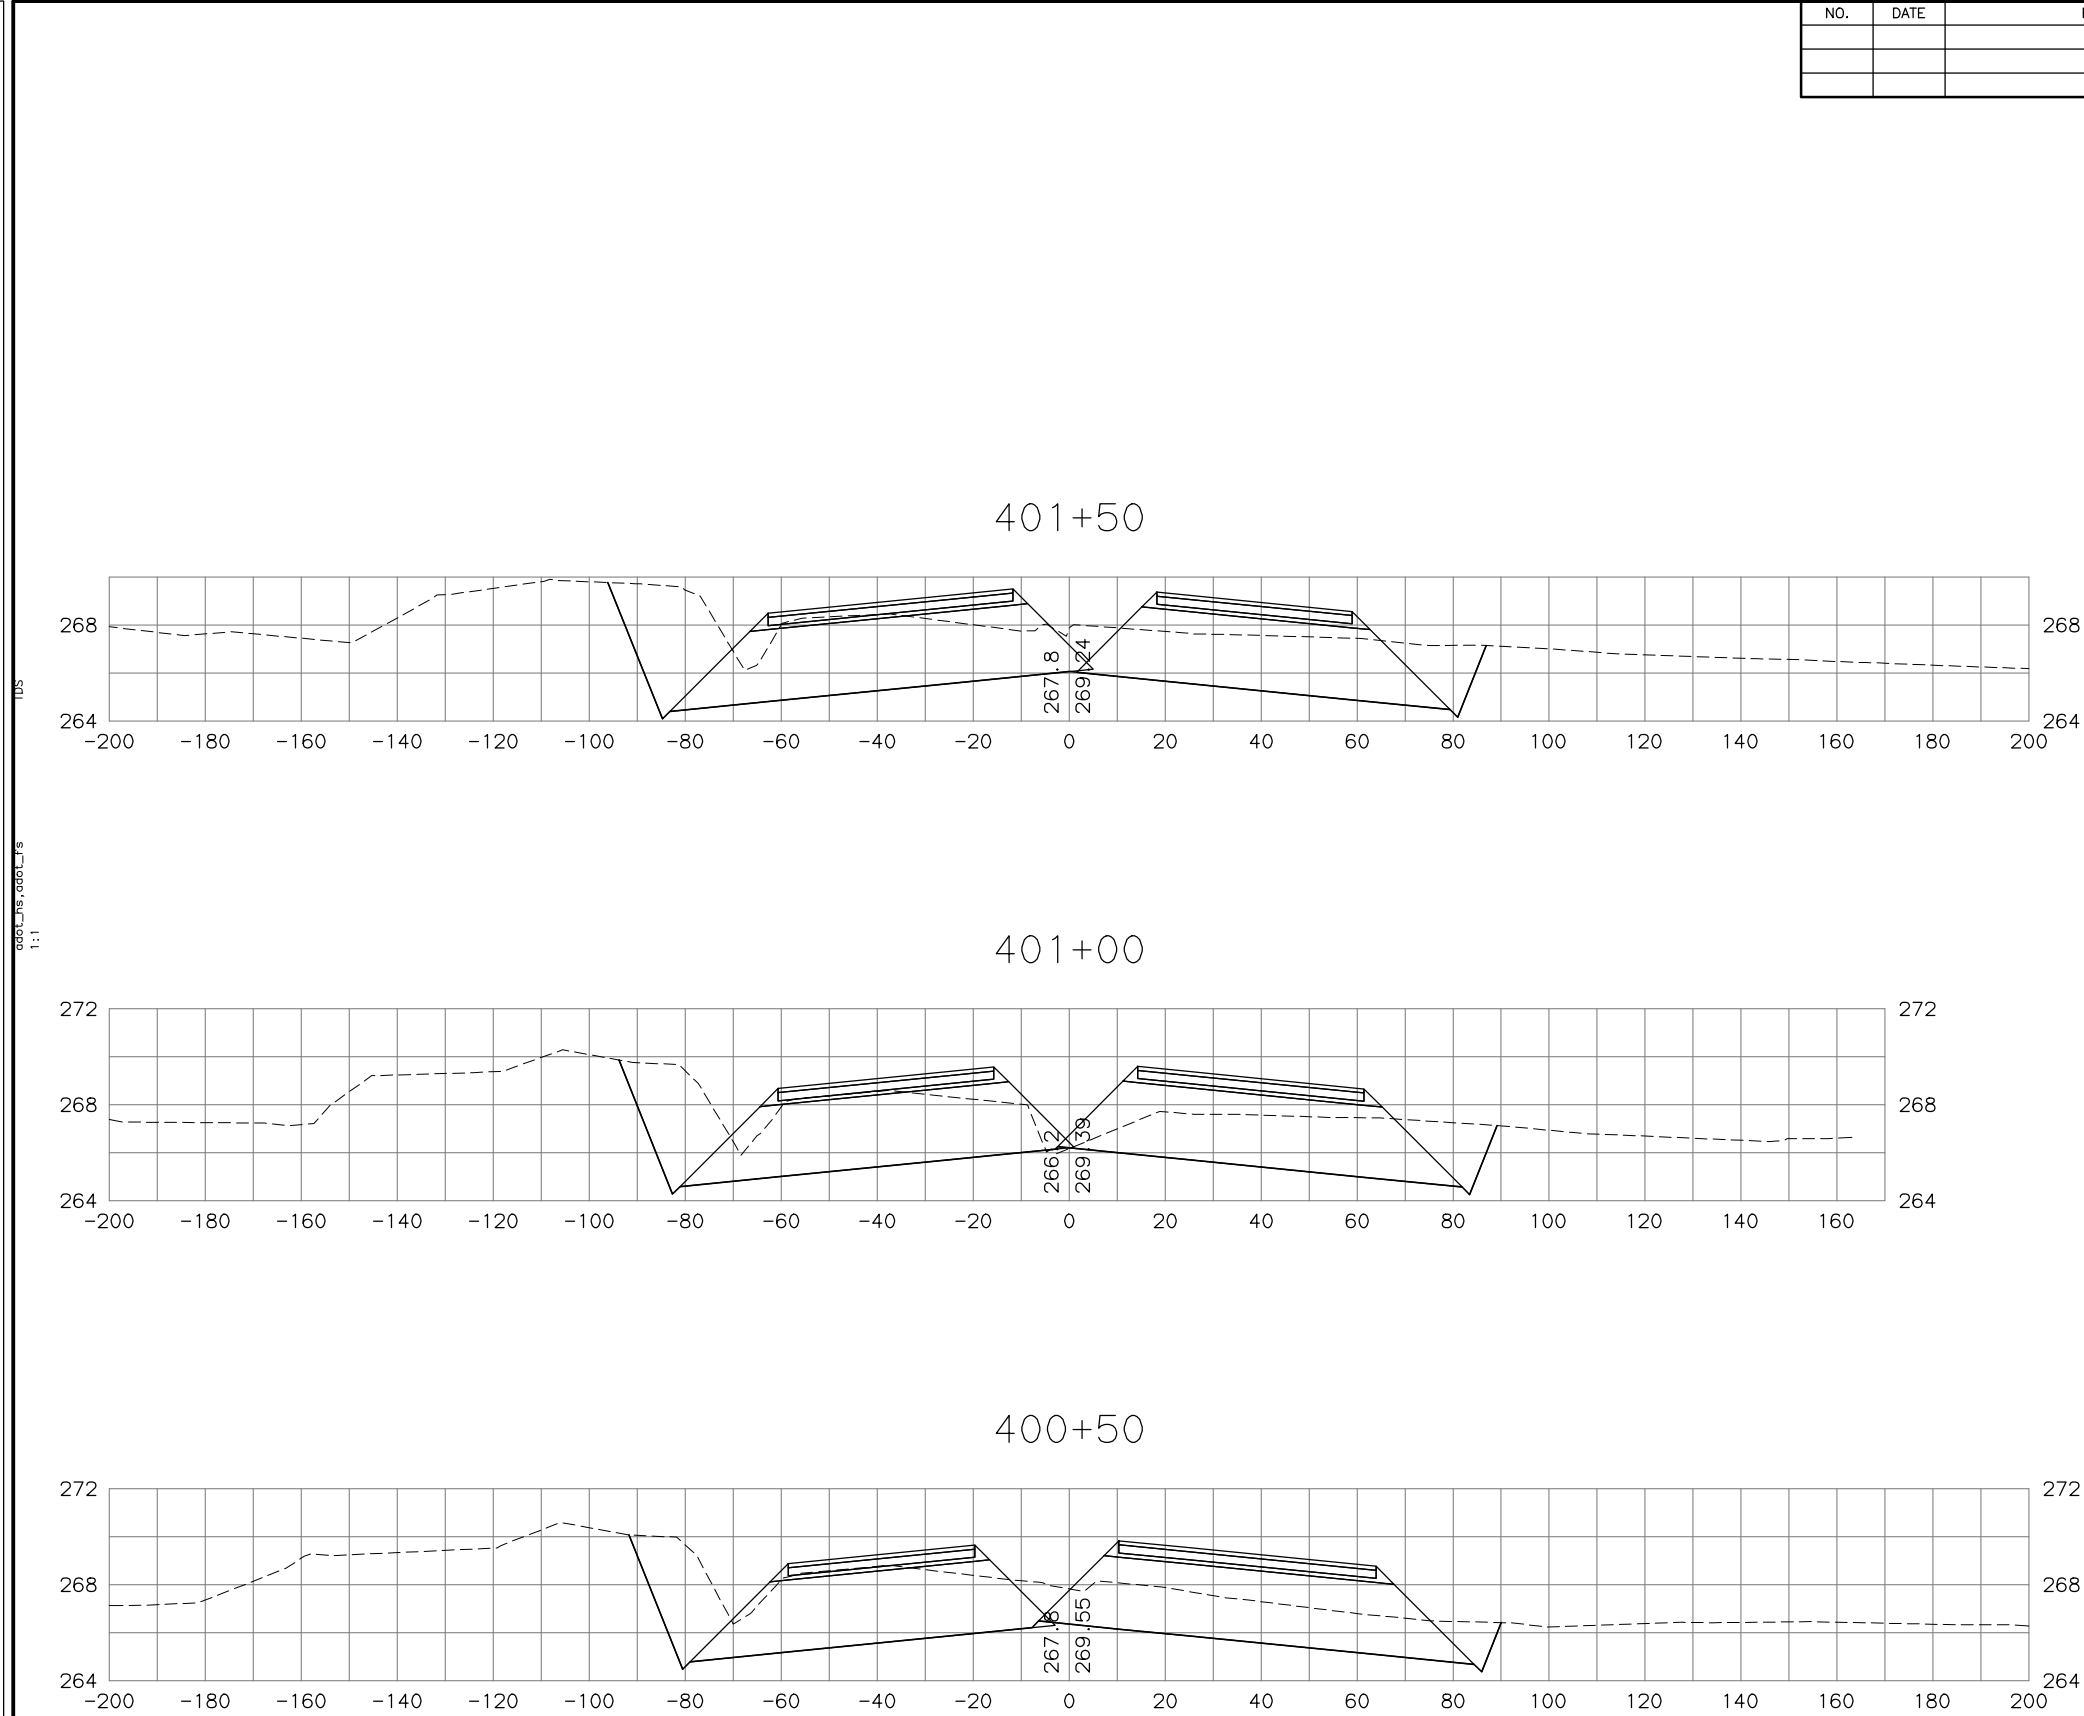




NO.	DATE	REVISION	STATE	PROJECT DESIGNATION	YEAR	SHEET NO.	TOTAL SHEETS
			ALASKA	0A4-1(29)/Z543730000	2020		

STATE OF ALASKA  
DEPARTMENT OF TRANSPORTATION  
AND PUBLIC FACILITIES  
PARKS HIGHWAY, M.P. 48.8-52.3  
RECONSTRUCTION  
PITTMAN ROAD TO BIG LAKE ROAD  
PARKS MAINLINE  
CROSS SECTIONS

H:\jobs\04-018 Parks Hwy. MP 44-52.3\13-PS&E\cad\_ph3\drawings\04018\_p3\_XS\_parks-ph3\_01, 1=20, 03/23/18 at 13:16 by tds  
LAYOUT Model  
DRAWING LOCATION DEF P3 X13.H X7700  
H:\JOBS\04-018 PARKS HWY. MP 44-52.3\13-PS&E\CAD\_PH3\DRAWINGS\04018\_P3\_XS\_PARKS-PH3\_01.DWG BY TSTRAIT

DESIGNED BY	
CHECKED BY	
DRAFTED BY	
SCALE	
DATE	TIME
4/28/2020	4:26 PM

NO.	DATE	REVISION	STATE	PROJECT DESIGNATION	YEAR	SHEET NO.	TOTAL SHEETS
			ALASKA	OA4-1(29)/Z543730000	2020		

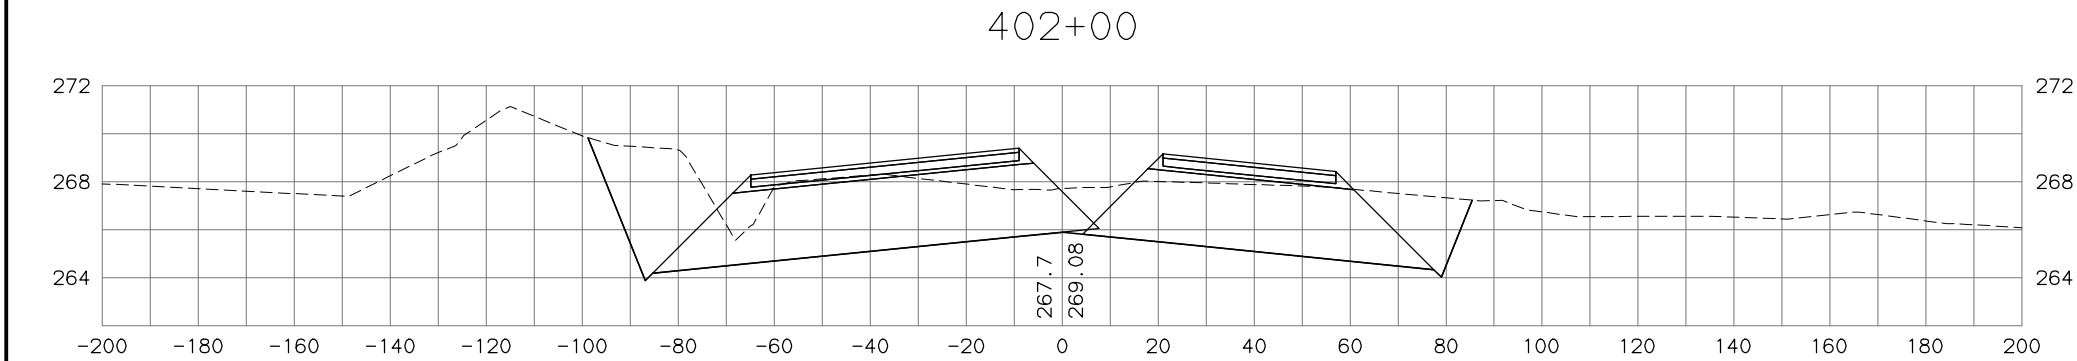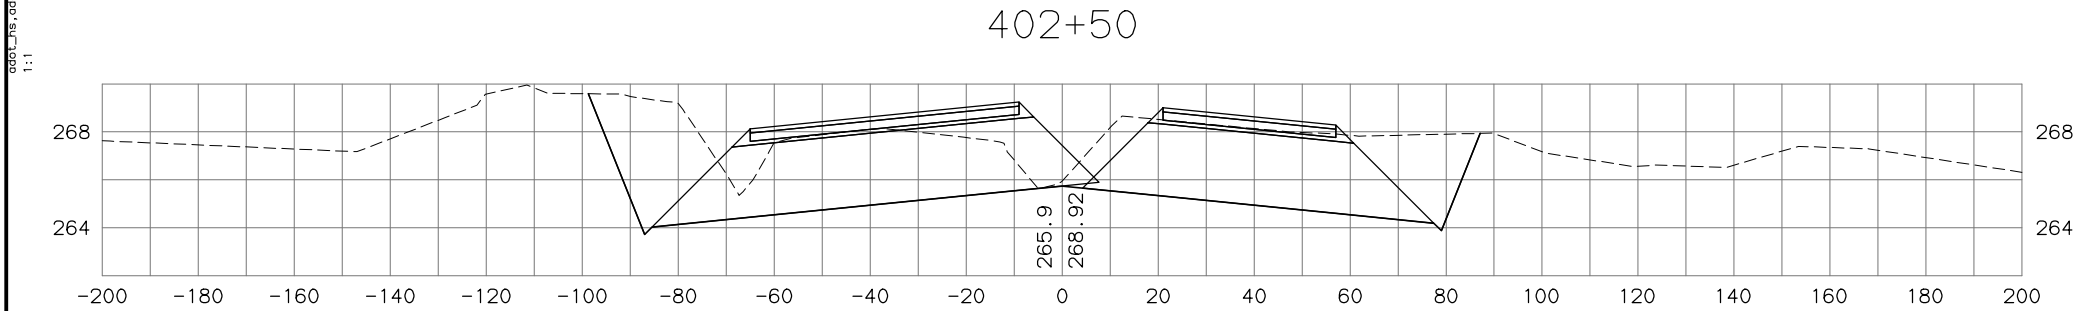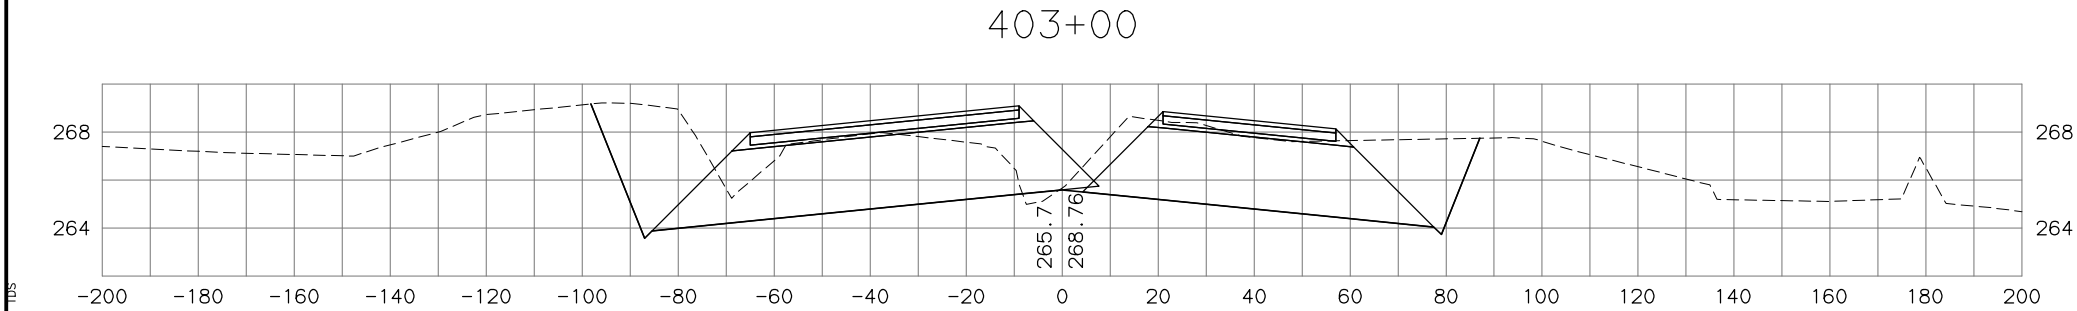


STATE OF ALASKA  
DEPARTMENT OF TRANSPORTATION  
AND PUBLIC FACILITIES  
PARKS HIGHWAY, M.P. 48.8-52.3  
RECONSTRUCTION  
PITTMAN ROAD TO BIG LAKE ROAD  
PARKS MAINLINE  
CROSS SECTIONS

H:\jobs\04-018 Parks Hwy. MP 44-52.3\13-PS&E\cad\_ph3\drawings\04018\_p3\_xs\_parks-ph3\_01, 1=20, 03/23/18 at 13:16 by tds  
DRAWING: LOCATION: P3 X14.H X7700  
PROJECT: PARKS HWY. MP 44-52.3\13-PS&E\CAD\_PH3\DRAWINGS\04018\_P3\_XS\_PARKS-PH3\_01.DWG BY TSTRAIT

DESIGNED BY	
CHECKED BY	
DRAFTED BY	
SCALE	
DATE	TIME
4/28/2020	4:27 PM

NO.	DATE	REVISION	STATE	PROJECT DESIGNATION	YEAR	SHEET NO.	TOTAL SHEETS
			ALASKA	OA4-1(29)/Z543730000	2020		

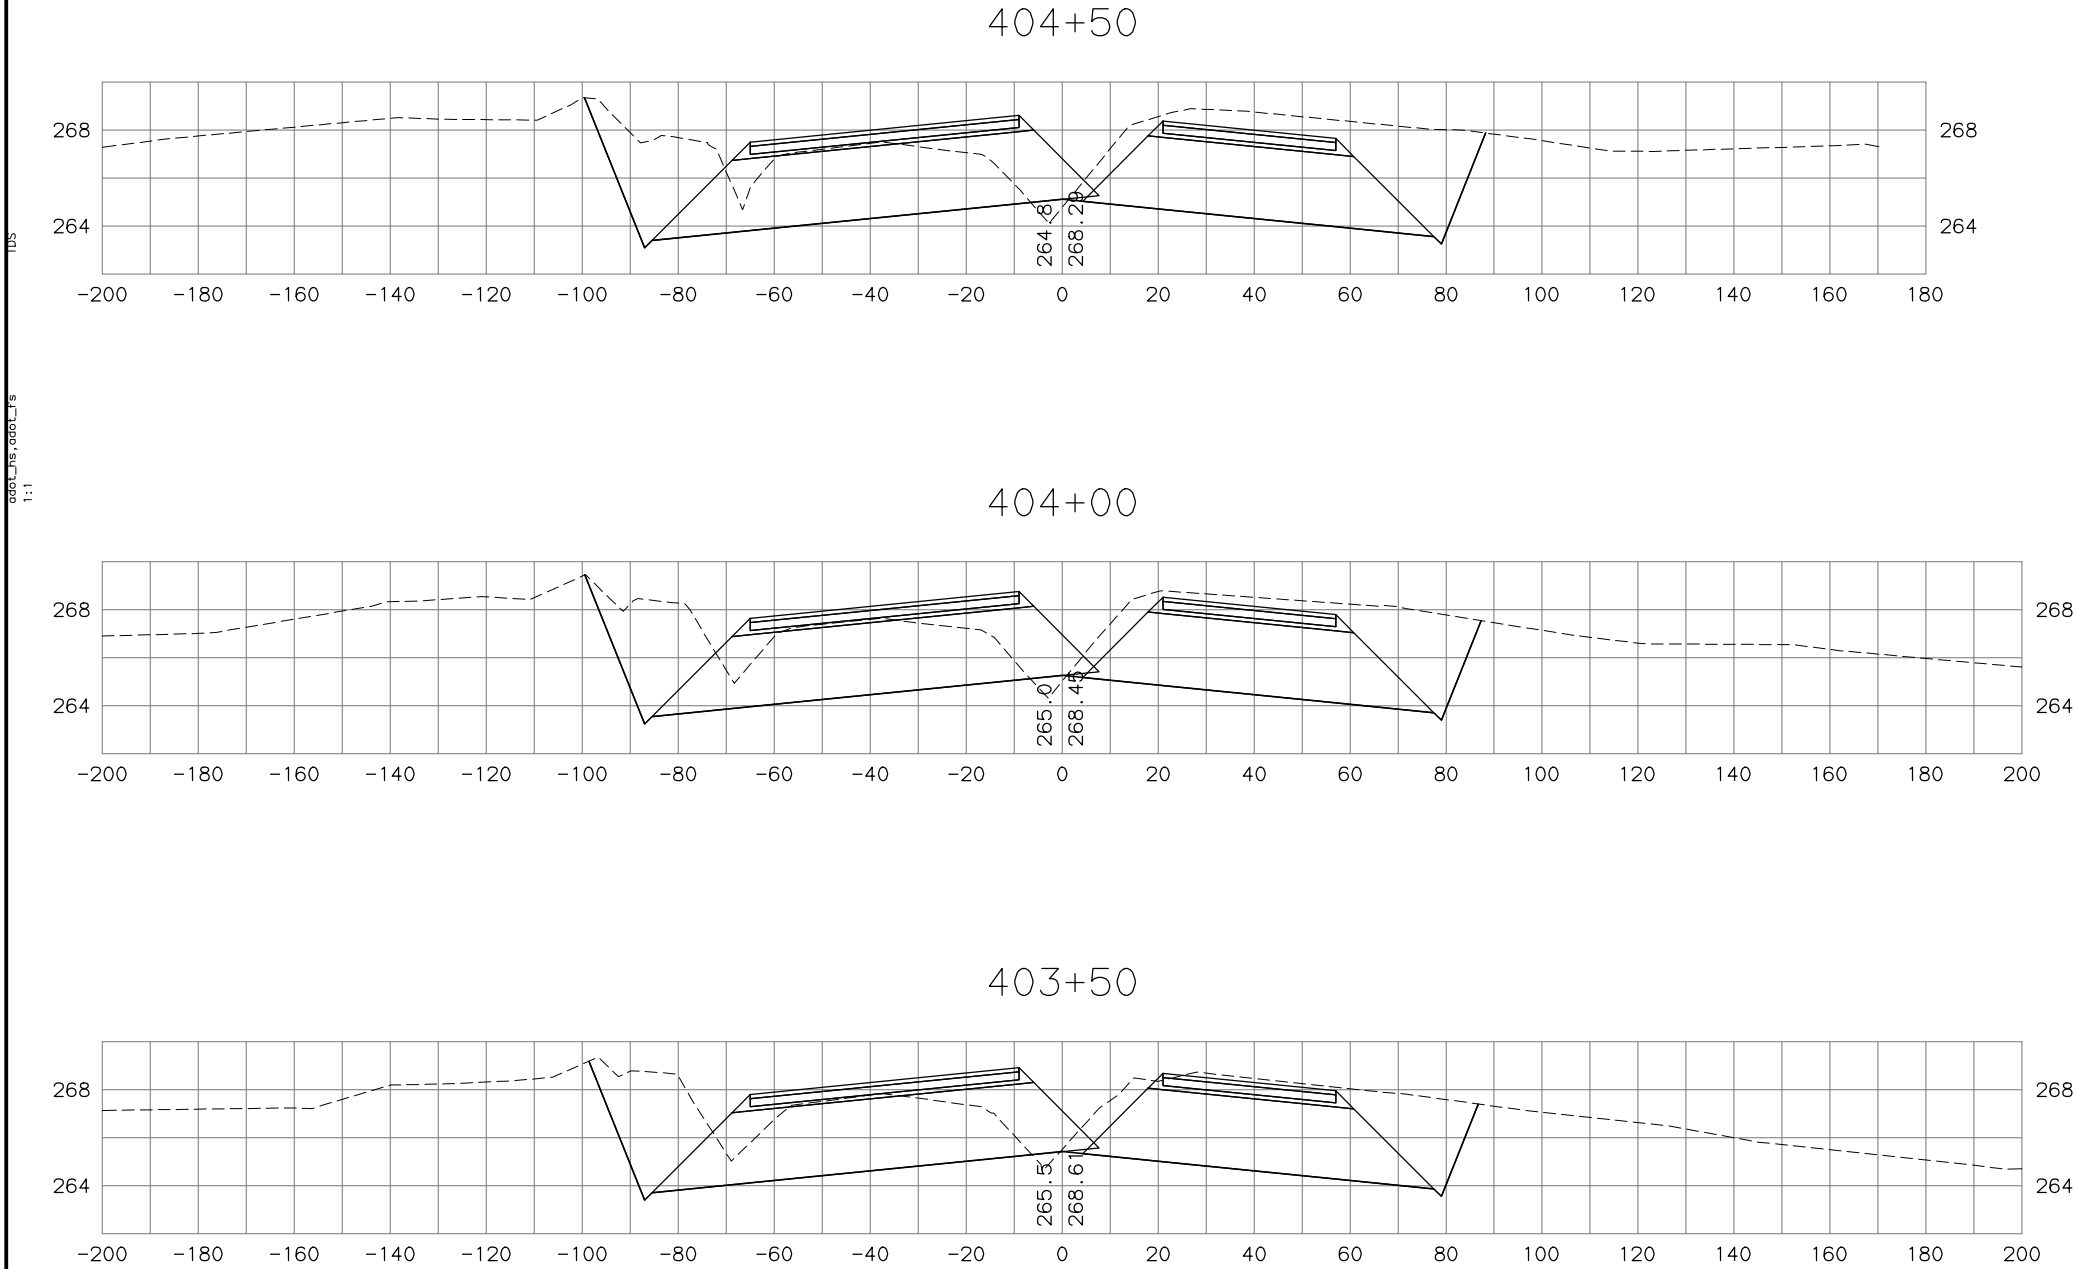

STATE OF ALASKA  
DEPARTMENT OF TRANSPORTATION  
AND PUBLIC FACILITIES  
PARKS HIGHWAY, M.P. 48.8-52.3  
RECONSTRUCTION  
PITTMAN ROAD TO BIG LAKE ROAD  
PARKS MAINLINE  
CROSS SECTIONS

H:\jobs\04-018 Parks Hwy. MP 44-52.3\13-PS&E\cad\_ph3\drawings\04018\_p3\_xs\_parks-ph3\_01, 1=20, 03/23/18 at 13:16 by tds  
DRAWING LOCATION: P3\_X15\_H\_X7700  
PROJECT: MP 44-52.3\13-PS&E\CAD\_PH3\DRAWINGS\04018\_P3\_XS\_PARKS-PH3\_01.DWG BY TSTRAIT

DESIGNED BY	
CHECKED BY	
DRAFTED BY	


SCALE

DATE 4/28/2020 4:27 PM  
TIME


TDS  
add'l ts, add'l fs  
1:1

NO.	DATE	REVISION	STATE	PROJECT DESIGNATION	YEAR	SHEET NO.	TOTAL SHEETS
			ALASKA	0A4-1(29)/Z543730000	2020		


406+00

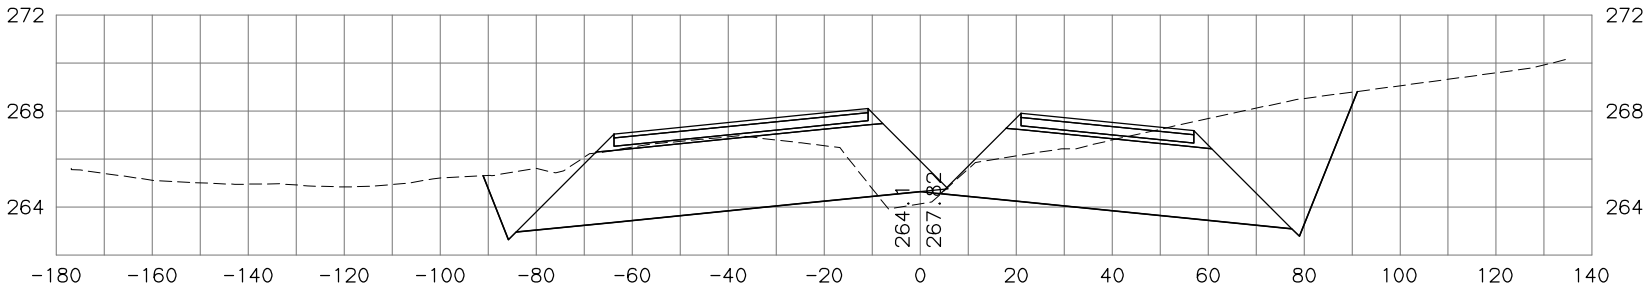

405+50

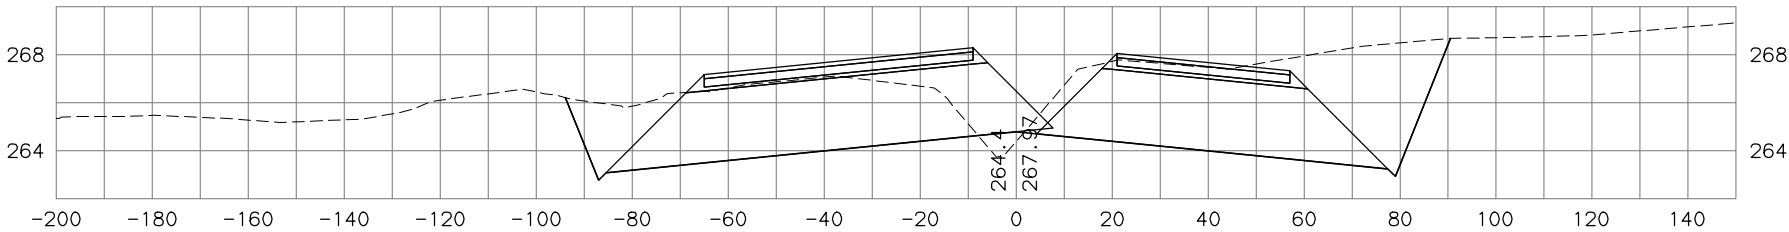

405+00




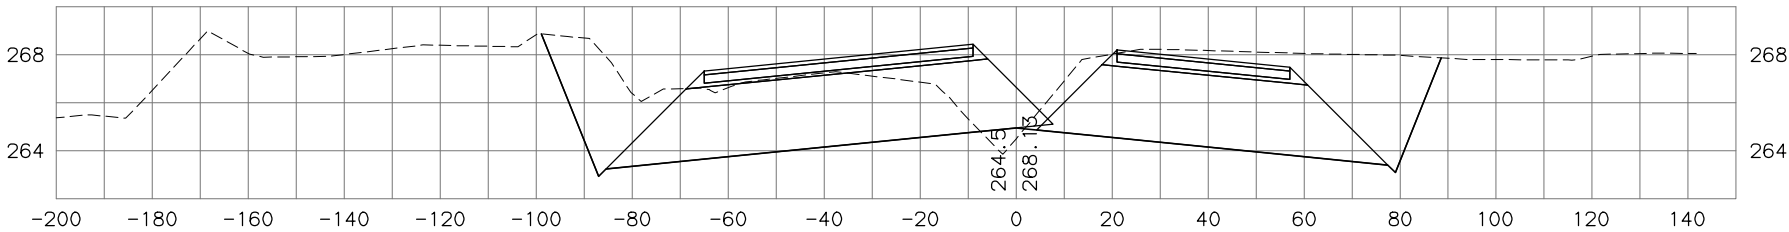


STATE OF ALASKA  
DEPARTMENT OF TRANSPORTATION  
AND PUBLIC FACILITIES  
PARKS HIGHWAY, M.P. 48.8-52.3  
RECONSTRUCTION  
PITTMAN ROAD TO BIG LAKE ROAD  
PARKS MAINLINE  
CROSS SECTIONS

H:\jobs\04-018 Parks Hwy. MP 44-52.3\13-PS&E\cad\_ph3\drawings\04018\_p3\_xs\_parks-ph3\_01, 1=20, 03/23/18 at 13:16 by tds  
DRAWING LOCATION: P3\_X16\_H\_X7700  
PROJECT: MP 44-52.3\13-PS&E\CAD\_PH3\DRAWINGS\04018\_P3\_XS\_PARKS-PH3\_01.DWG BY TSTRAIT

DESIGNED BY  
CHECKED BY  
DRAFTED BY  
SCALE  
DATE  
TIME  
4/28/2020 4:27 PM  
1:1

NO.	DATE	REVISION	STATE	PROJECT DESIGNATION	YEAR	SHEET NO.	TOTAL SHEETS
			ALASKA	0A4-1(29)/Z543730000	2020		

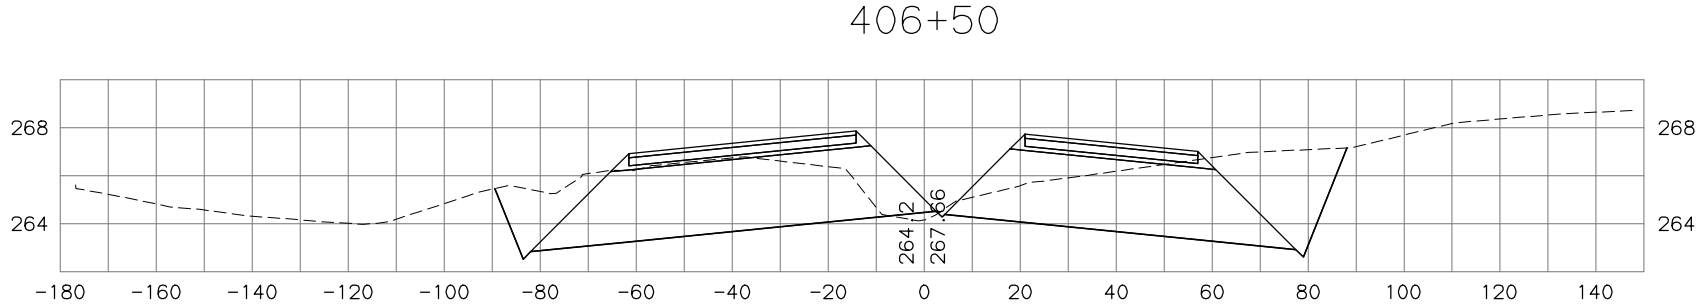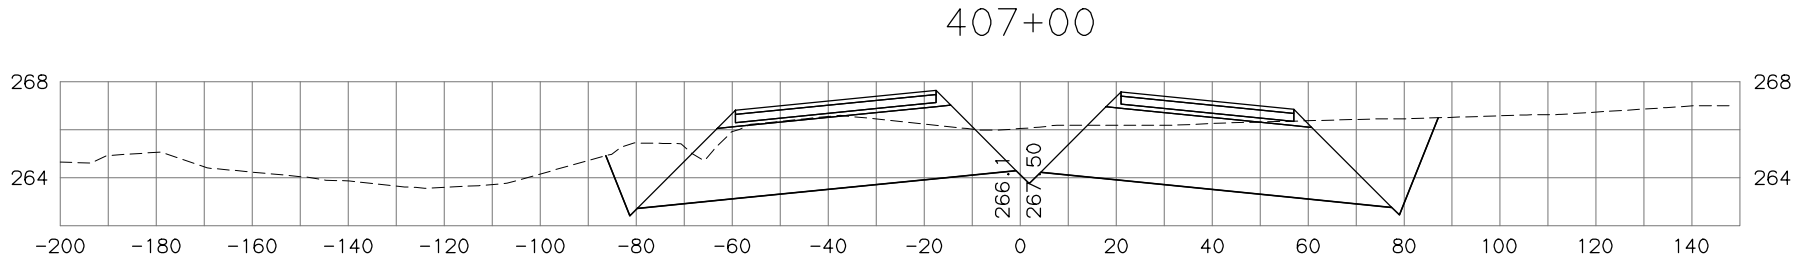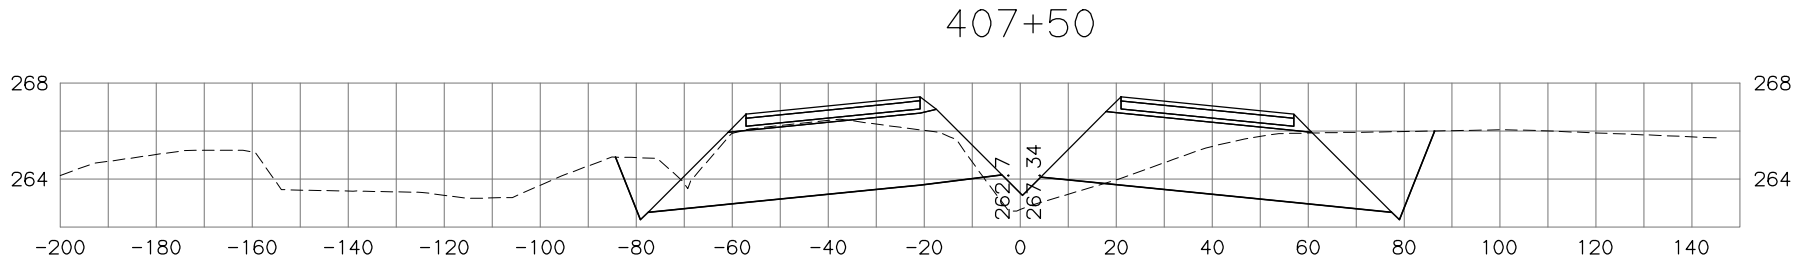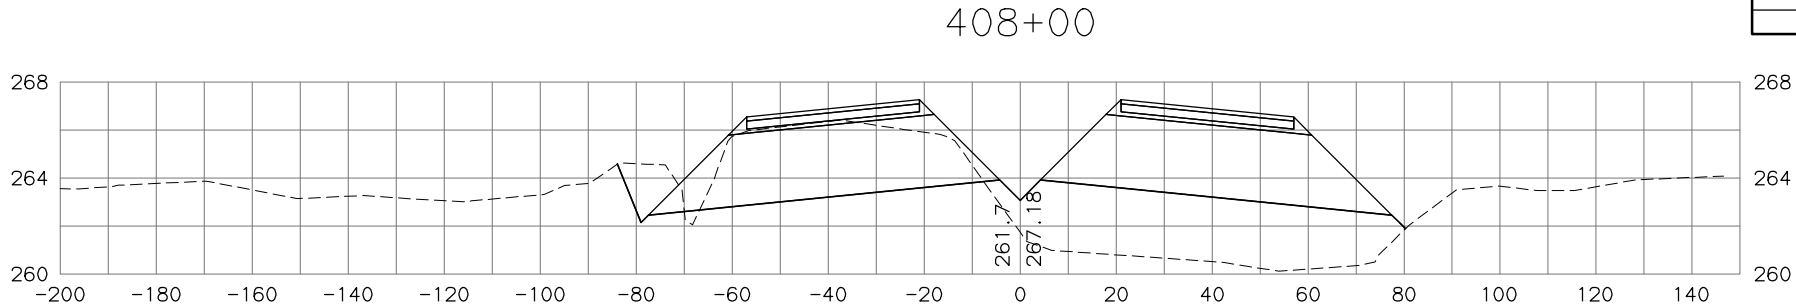

STATE OF ALASKA  
DEPARTMENT OF TRANSPORTATION  
AND PUBLIC FACILITIES  
PARKS HIGHWAY, M.P. 48.8-52.3  
RECONSTRUCTION  
PITTMAN ROAD TO BIG LAKE ROAD  
PARKS MAINLINE  
CROSS SECTIONS

H:\jobs\04-018 Parks Hwy. MP 44-52.3\13-PS&E\cad\_ph3\drawings\04018\_p3\_xs\_parks-ph3\_01, 1=20, 03/23/18 at 13:16 by tds


DESIGNED BY	SCALE	DATE	TIME
CHECKED BY		4/28/2020	4:28 PM
DRAFTED BY			

PROJECT LOCATION
MP 44-52.3\13-PS&E\CAD_PH3\DRAWINGS\04018_P3_XS_PARKS-PH3_01.DWG BY TSTRAIT


add'l file, add'l file  
1:1

NO.	DATE	REVISION	STATE	PROJECT DESIGNATION	YEAR	SHEET NO.	TOTAL SHEETS
			ALASKA	0A4-1(29)/Z543730000	2020		


409+50

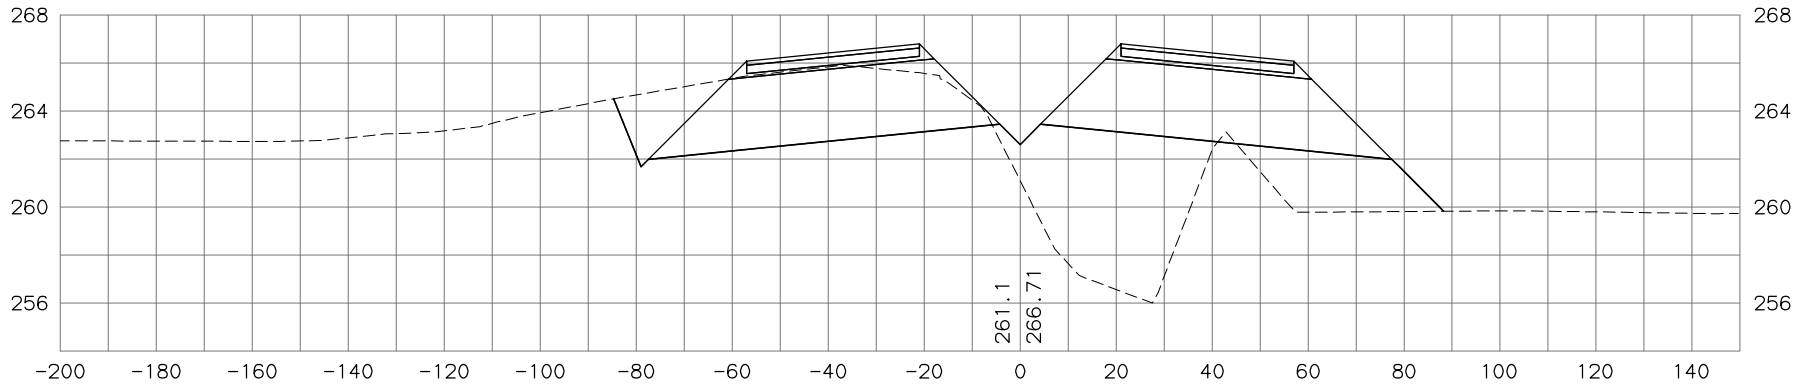

409+00

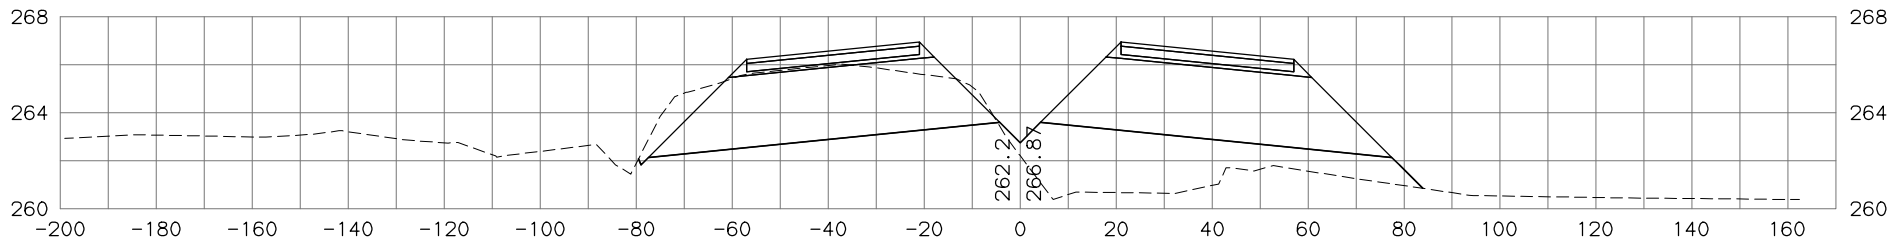

408+50

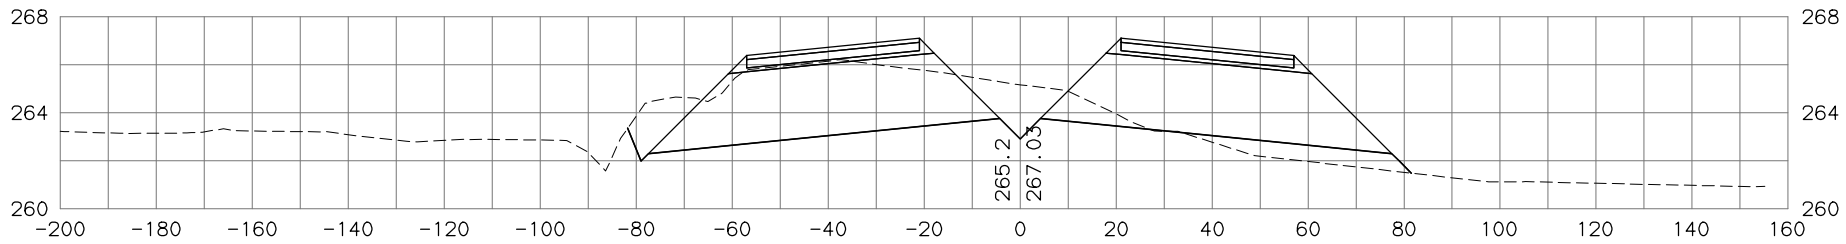

STATE OF ALASKA  
DEPARTMENT OF TRANSPORTATION  
AND PUBLIC FACILITIES

PARKS HIGHWAY, M.P. 48.8-52.3  
RECONSTRUCTION  
PITTMAN ROAD TO BIG LAKE ROAD



PARKS MAINLINE  
CROSS SECTIONS

H:\Jobs\04-018 Parks Hwy . MP 44-52.3\13-PS&E\cad\_ph3\drawings\04018\_p3\_xs\_parks-ph3\_01, 1=20, 03/23/18 at 13:16 by tds

DESIGNED BY	DATE	TIME	SCALE	CHECKED BY
	4/28/2020	4:28 PM		
DRAFTED BY				

04018_p3_xs_parks-ph3_01.dwg	1:1
------------------------------	-----

NO.	DATE	REVISION	STATE	PROJECT DESIGNATION	YEAR	SHEET NO.	TOTAL SHEETS
			ALASKA	0A4-1(29)/Z543730000	2020		

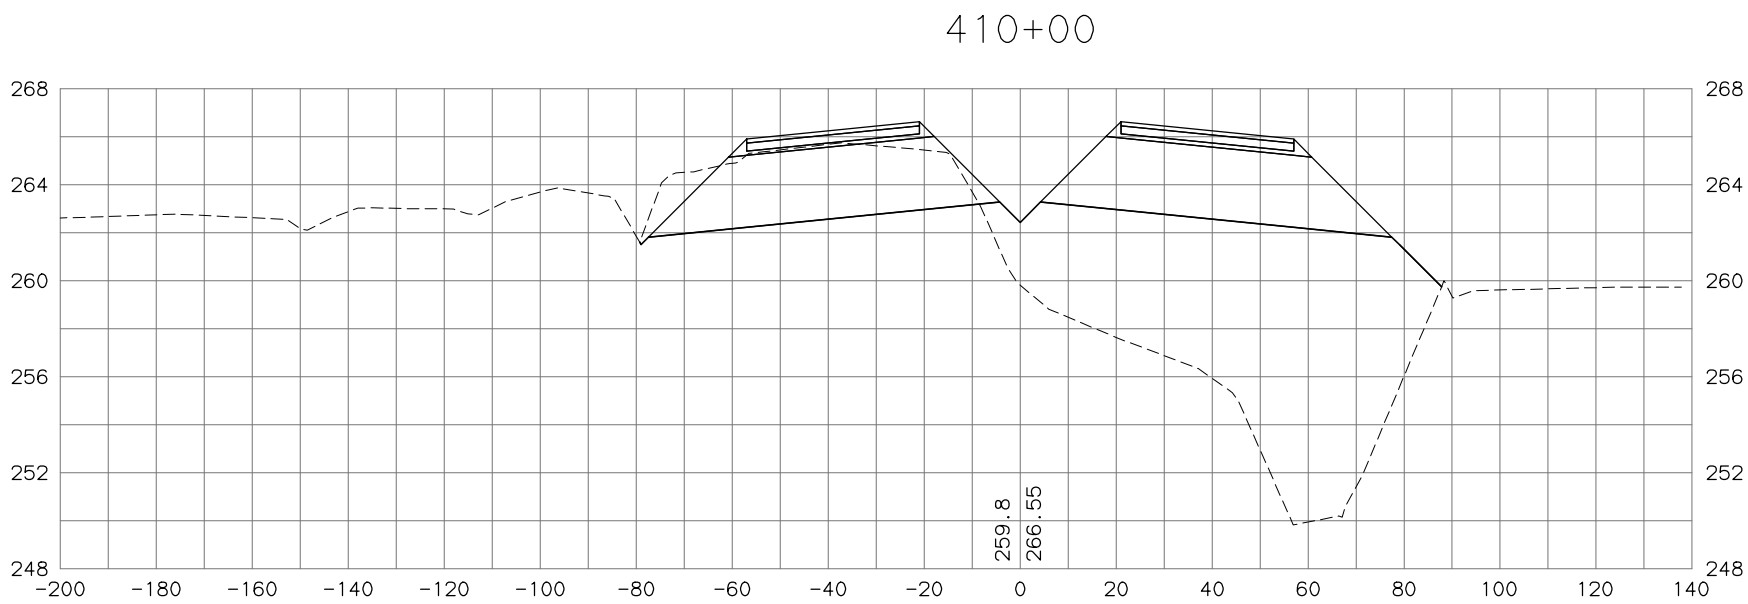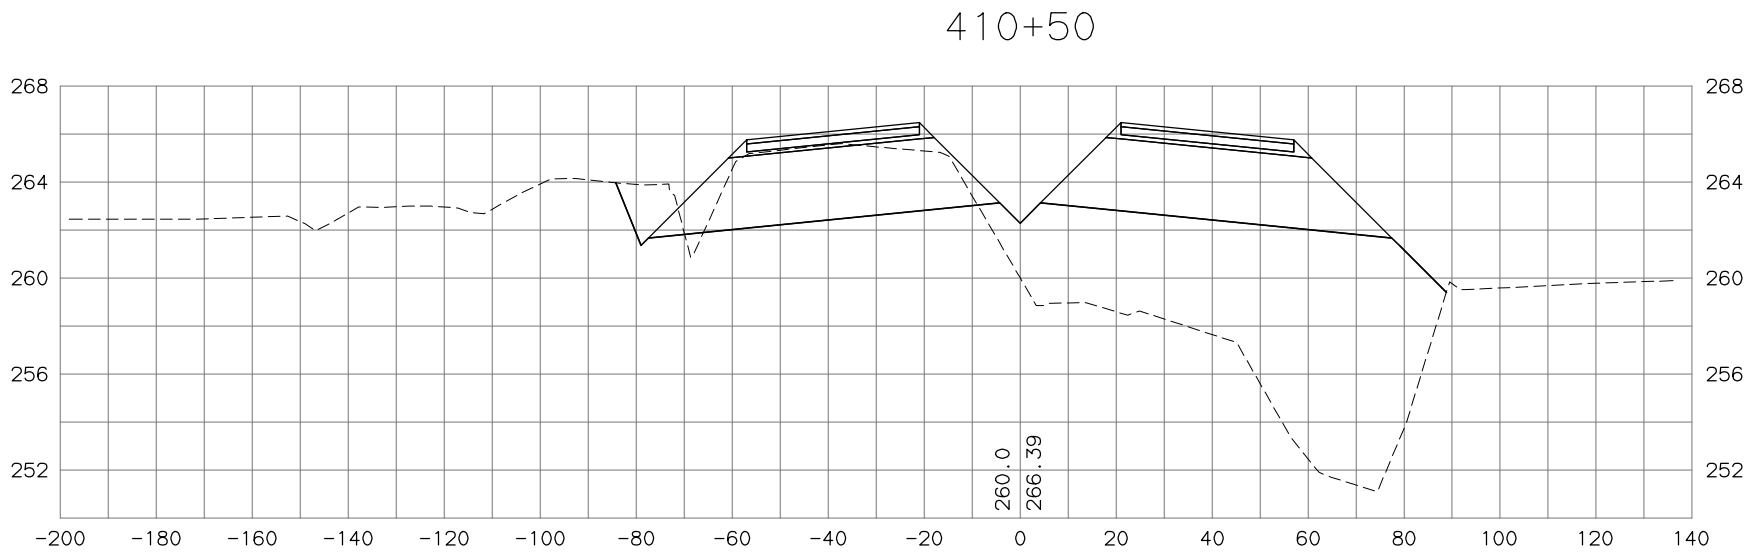

STATE OF ALASKA  
DEPARTMENT OF TRANSPORTATION  
AND PUBLIC FACILITIES  
**PARKS HIGHWAY, M.P. 48.8-52.3  
RECONSTRUCTION  
PITTMAN ROAD TO BIG LAKE ROAD**  
**PARKS MAINLINE  
CROSS SECTIONS**


H:\Jobs\04-018 Parks Hwy. MP 44-52.3\13-PS&E\cad\_ph3\drawings\04018\_p3\_XS\_parks-ph3\_01, 1=20, 03/23/18 at 13:16 by tds  
DRAWING LOCATION: P3\_X19\_H\_X7700  
PROJECT: MP 44-52.3\13-PS&E\CAD\_PH3\DRAWINGS\04018\_P3\_XS\_PARKS-PH3\_01.DWG BY TSTRAIT

DESIGNED BY	
CHECKED BY	
DRAFTED BY	
SCALE	
DATE	TIME
4/28/2020	4:28 PM


NO.	DATE	REVISION	STATE	PROJECT DESIGNATION	YEAR	SHEET NO.	TOTAL SHEETS
			ALASKA	0A4-1(29)/Z543730000	2020		

add\_18, add\_18  
1:1

411+50

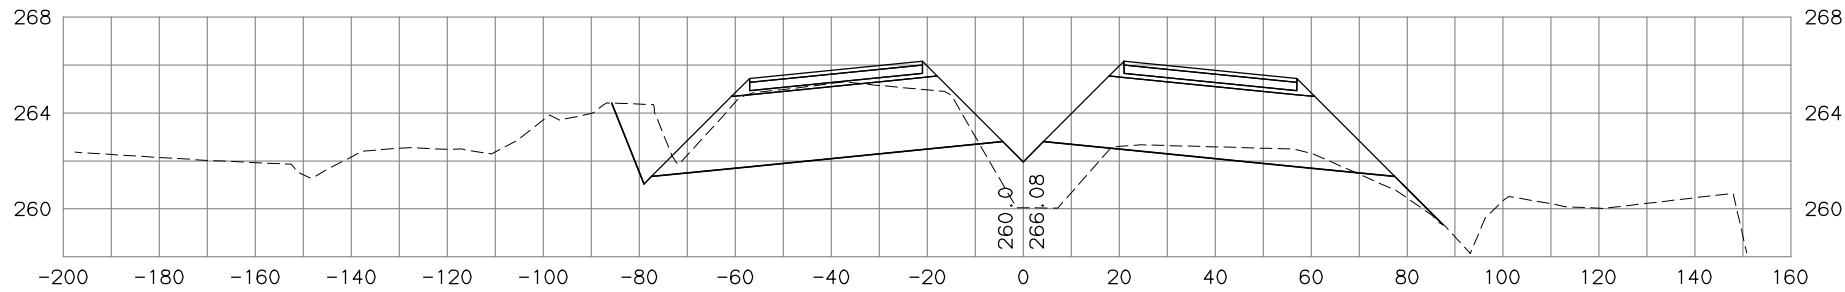

411+00

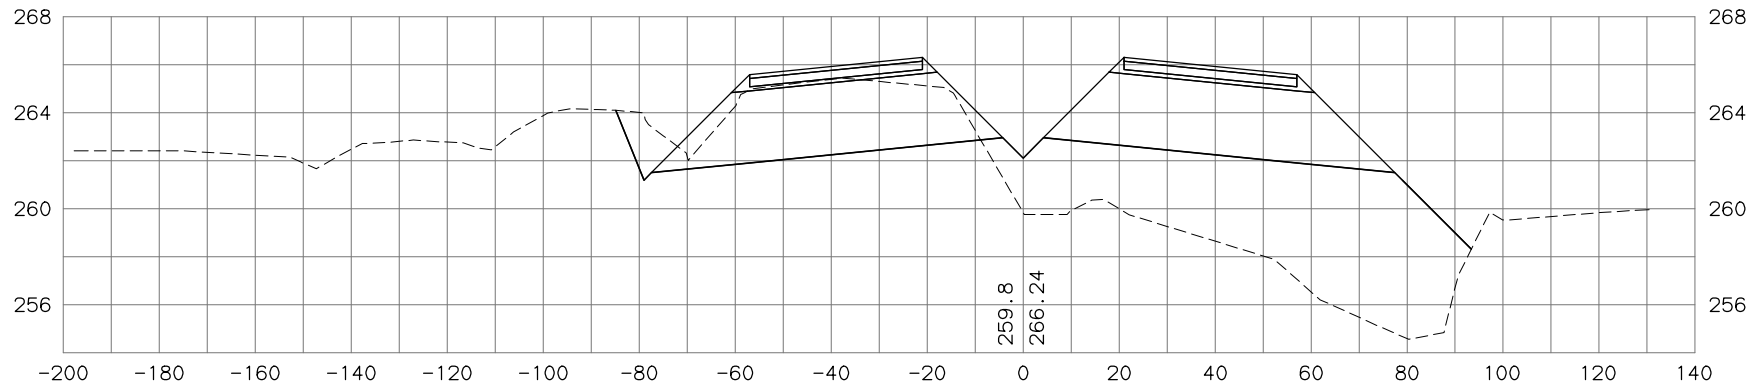

STATE OF ALASKA  
DEPARTMENT OF TRANSPORTATION  
AND PUBLIC FACILITIES  
PARKS HIGHWAY, M.P. 48.8-52.3  
RECONSTRUCTION  
PITTMAN ROAD TO BIG LAKE ROAD  
PARKS MAINLINE  
CROSS SECTIONS

H:\jobs\04-018 Parks Hwy. MP 44-52.3\13-PS&E\cad\_ph3\drawings\04018\_p3\_xs\_parks-ph3\_01, 1=20, 03/23/18 at 13:16 by tds


DESIGNED BY	SCALE	DATE	TIME
CHECKED BY		4/28/2020	4:28 PM
DRAFTED BY			

PROJECT LOCATION
MP 44-52.3\13-PS&E\CAD_PH3\DRAWINGS\04018_P3_XS_PARKS-PH3_01.DWG BY TSTRAIT


add'l 18, add'l 18  
1:1

NO.	DATE	REVISION	STATE	PROJECT DESIGNATION	YEAR	SHEET NO.	TOTAL SHEETS
			ALASKA	0A4-1(29)/Z543730000	2020		

412+50


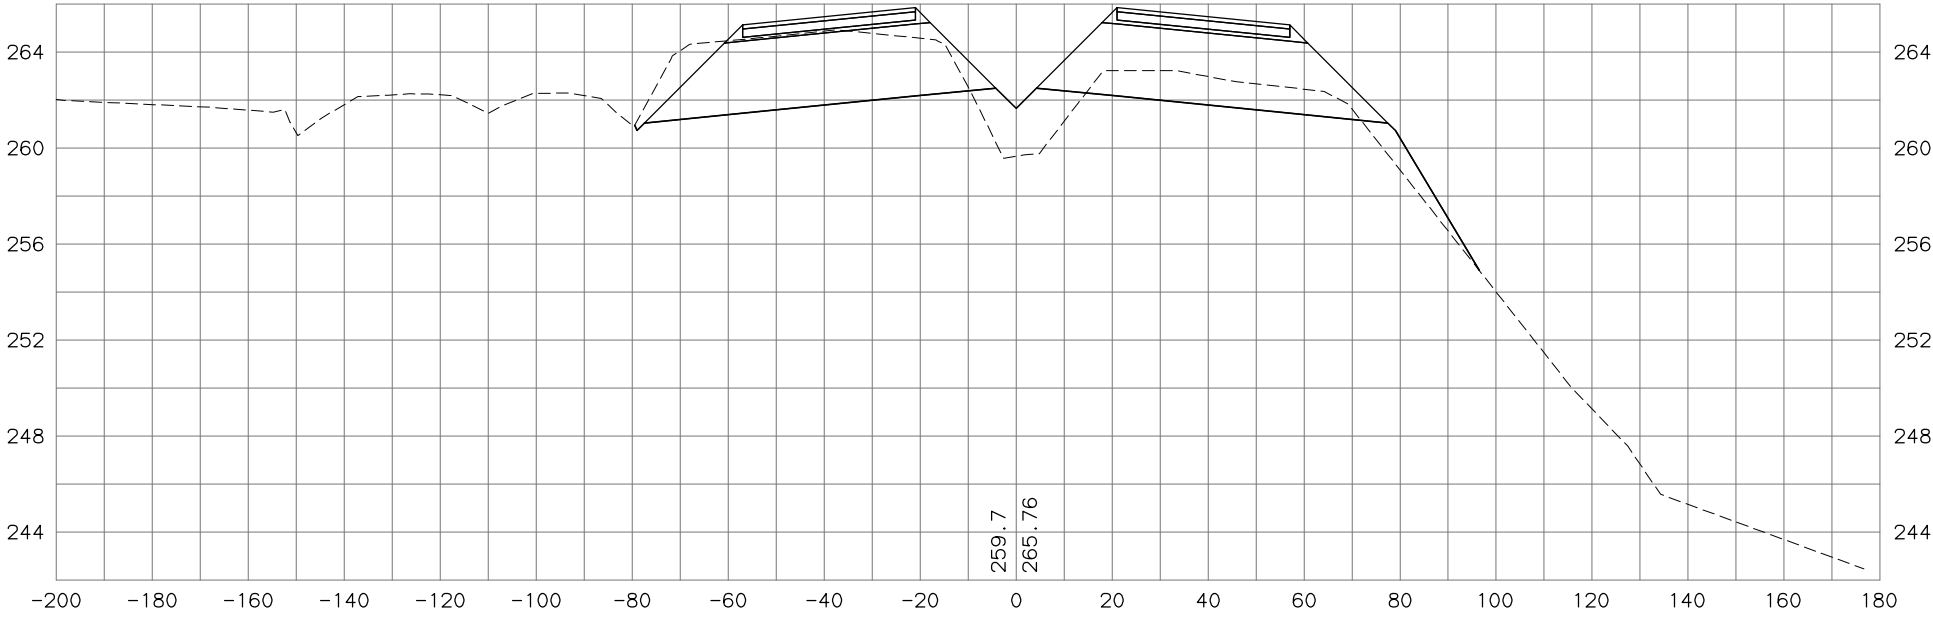


412+00

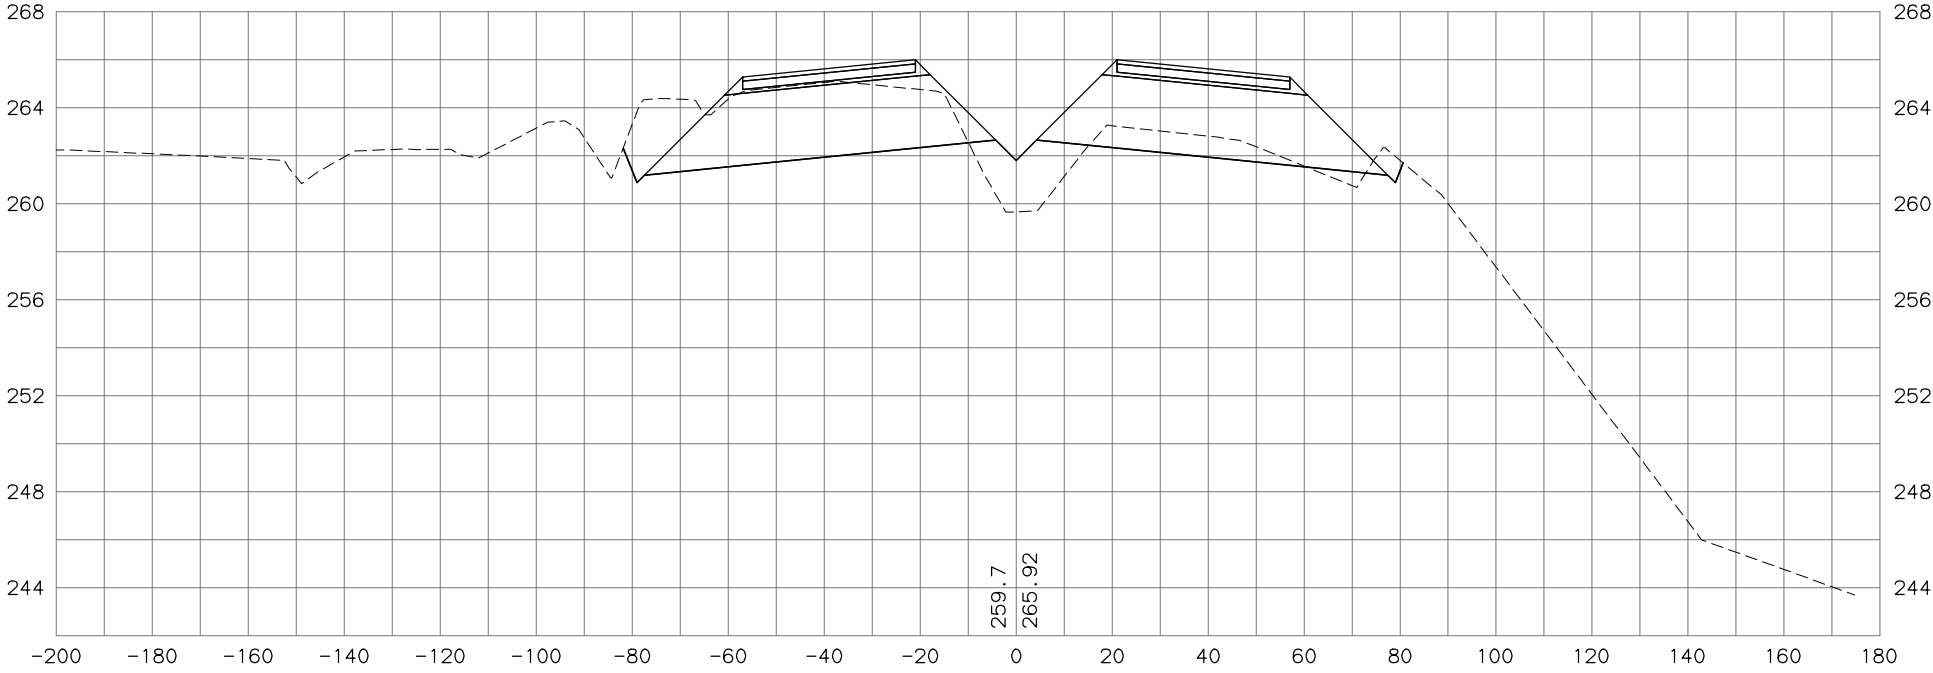

STATE OF ALASKA  
DEPARTMENT OF TRANSPORTATION  
AND PUBLIC FACILITIES  
**PARKS HIGHWAY, M.P. 48.8-52.3  
RECONSTRUCTION  
PITTMAN ROAD TO BIG LAKE ROAD  
PARKS MAINLINE  
CROSS SECTIONS**

NO.	DATE	REVISION	STATE	PROJECT DESIGNATION	YEAR	SHEET NO.	TOTAL SHEETS
			ALASKA	0A4-1(29)/Z543730000	2020		

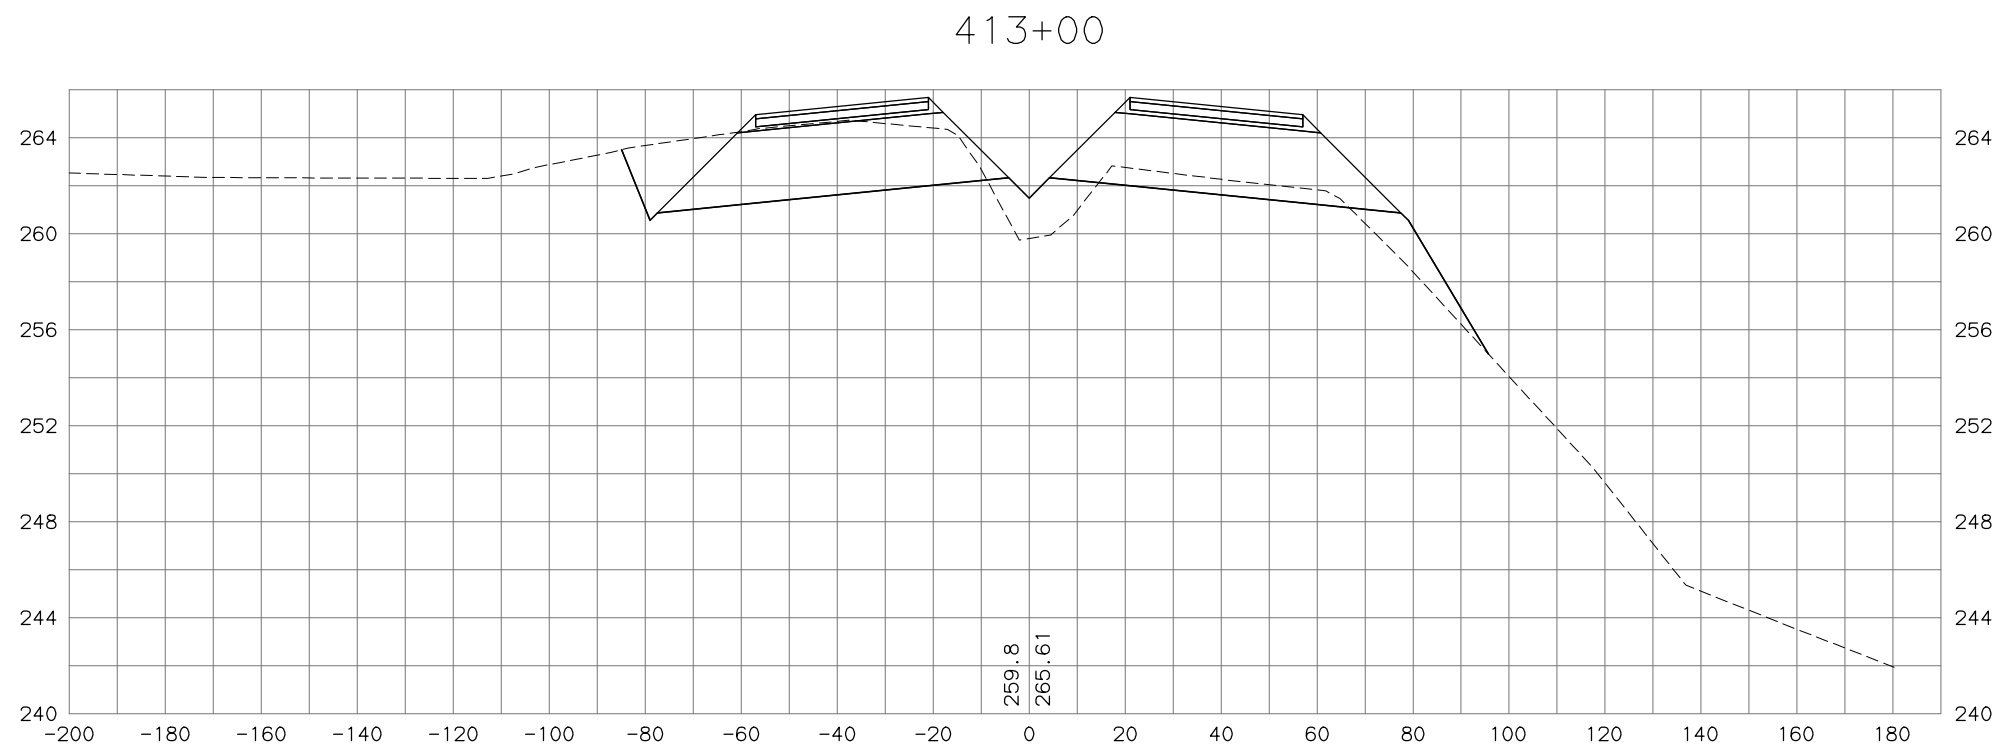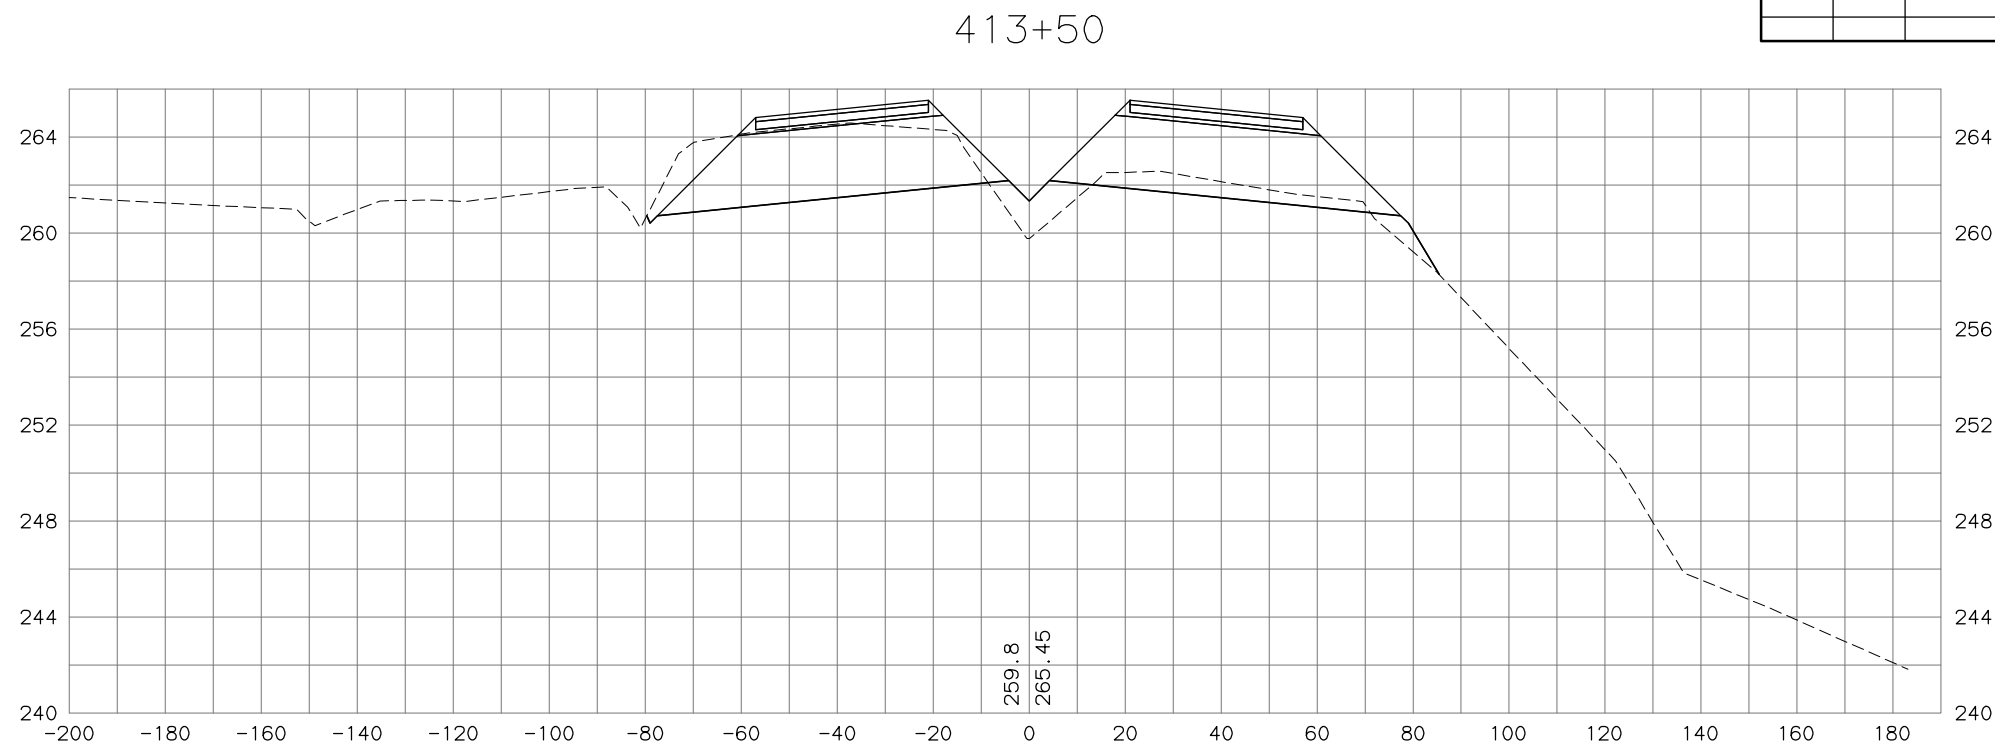

STATE OF ALASKA  
DEPARTMENT OF TRANSPORTATION  
AND PUBLIC FACILITIES

PARKS HIGHWAY, M.P. 48.8-52.3  
RECONSTRUCTION  
PITTMAN ROAD TO BIG LAKE ROAD  
PARKS MAINLINE  
CROSS SECTIONS

H:\jobs\04-018 Parks Hwy - MP 44-52.3\13-PS&E\cad\_ph3\drawings\04018\_p3\_XS\_parks-ph3\_01, 1=20, 03/23/18 at 13:16 by tds


DRAWING LOCATION		DATE		TIME		SCALE		DESIGNED BY		CHECKED BY		DRAFTED BY	
P3 X22_H_X7700		4/28/2020		4:28 PM									
P3 X22_H_X7700													
P3 X22_H_X7700													

04018\_P3\_XS\_PARKS-PH3\_01.DWG BY TSTRAIT


add'l 18, add'l 1's  
1:1

NO.	DATE	REVISION	STATE	PROJECT DESIGNATION	YEAR	SHEET NO.	TOTAL SHEETS
			ALASKA	0A4-1(29)/Z543730000	2020		

414+50

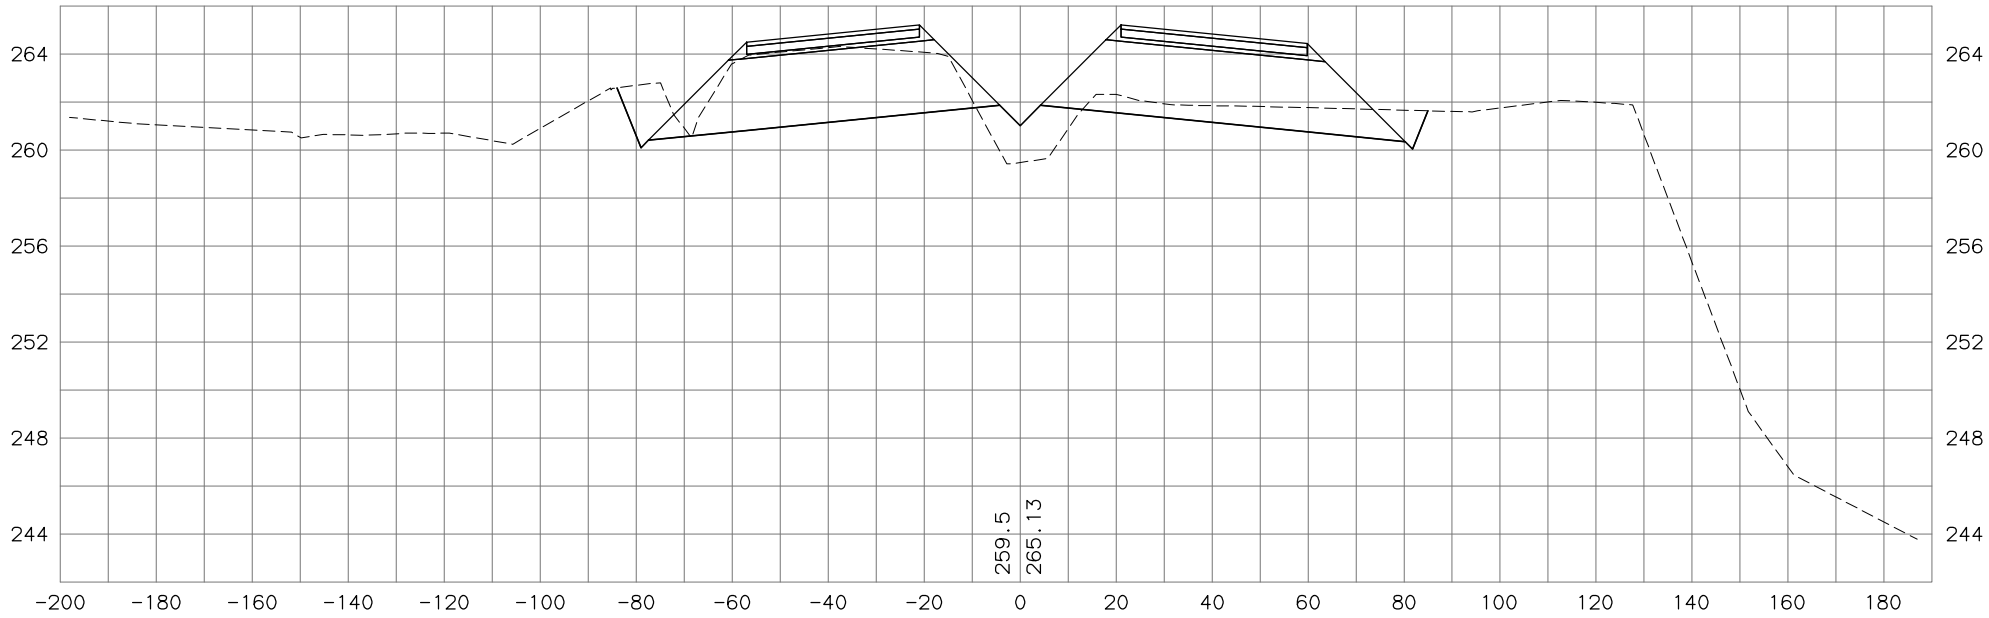

414+00

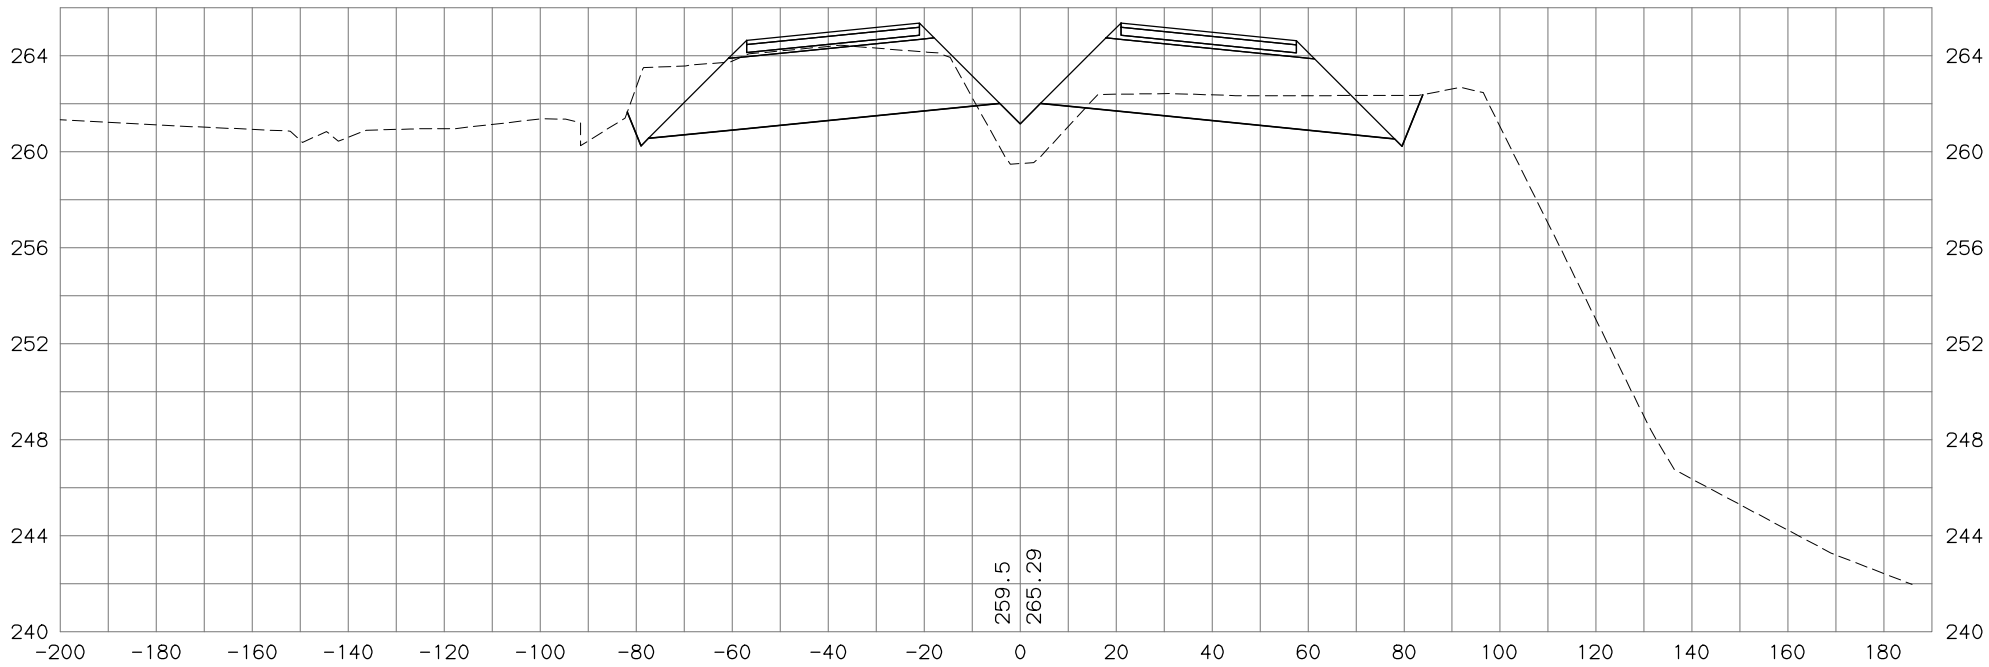

STATE OF ALASKA  
DEPARTMENT OF TRANSPORTATION  
AND PUBLIC FACILITIES  
PARKS HIGHWAY, M.P. 48.8-52.3  
RECONSTRUCTION  
PITTMAN ROAD TO BIG LAKE ROAD  
PARKS MAINLINE  
CROSS SECTIONS

H:\jobs\04-018 Parks Hwy . MP 44-52.3\13-PS&E\cad\_ph3\drawings\04018\_p3\_xs\_parks-ph3\_01, 1=20, 03/23/18 at 13:16 by tds


DESIGNED BY	SCALE	DATE	TIME
CHECKED BY		4/28/2020	4:28 PM
DRAFTED BY			

PROJECT LOCATION
MP 44-52.3\13-PS&E\CAD_PH3\DRAWINGS\04018_P3_XS_PARKS-PH3_01.DWG BY TSTRAIT


add'l file, add'l file  
1:1

NO.	DATE	REVISION	STATE	PROJECT DESIGNATION	YEAR	SHEET NO.	TOTAL SHEETS
			ALASKA	0A4-1(29)/Z543730000	2020		


416+00

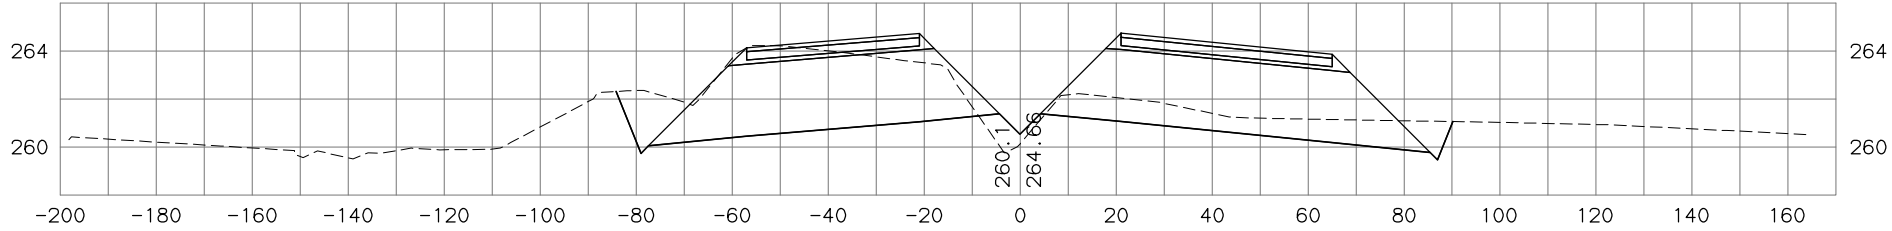

415+50

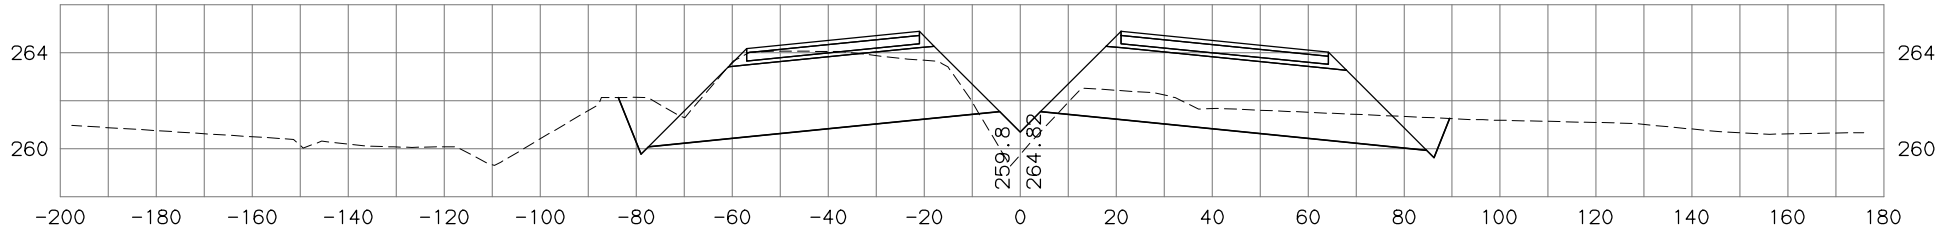

415+00

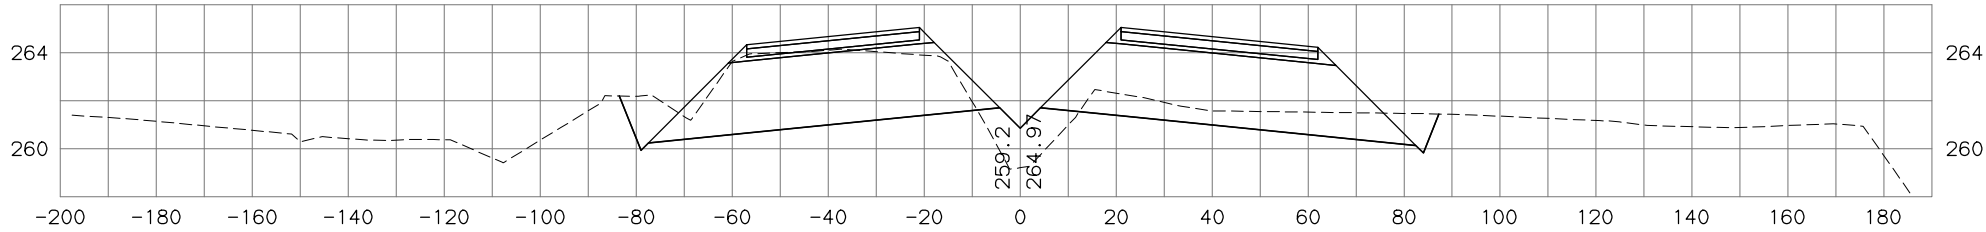

STATE OF ALASKA  
DEPARTMENT OF TRANSPORTATION  
AND PUBLIC FACILITIES  
PARKS HIGHWAY, M.P. 48.8-52.3  
RECONSTRUCTION  
PITTMAN ROAD TO BIG LAKE ROAD  
PARKS MAINLINE  
CROSS SECTIONS

H:\jobs\04-018 Parks Hwy. MP 44-52.3\13-PS&E\cad\_ph3\drawings\04018\_p3\_xs\_parks-ph3\_01, 1=20, 03/23/18 at 13:16 by tds


DESIGNED BY	SCALE	DATE	TIME
CHECKED BY		4/28/2020	4:28 PM
DRAFTED BY			

PROJECT LOCATION
PROJECT NAME
DRAWING NO.
DATE
BY
DATE
BY


add\_xs, add\_ts  
1:1

NO.	DATE	REVISION	STATE	PROJECT DESIGNATION	YEAR	SHEET NO.	TOTAL SHEETS
			ALASKA	0A4-1(29)/Z543730000	2020		


417+50

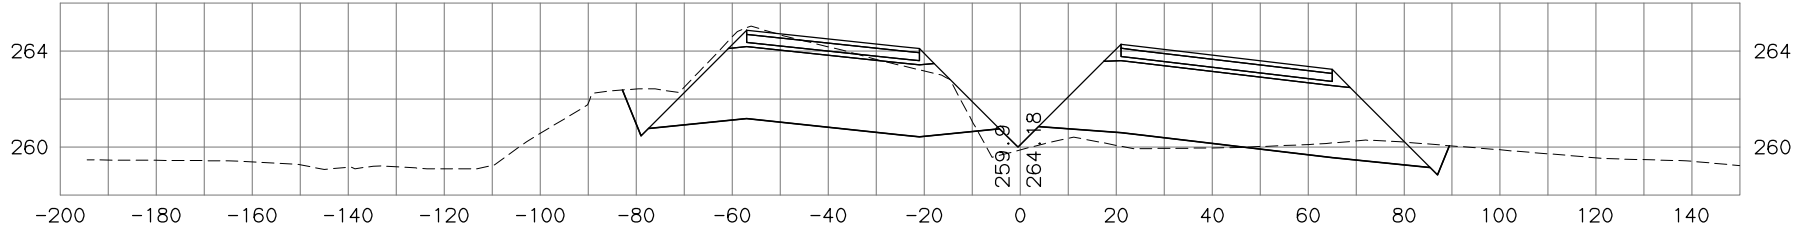

417+00

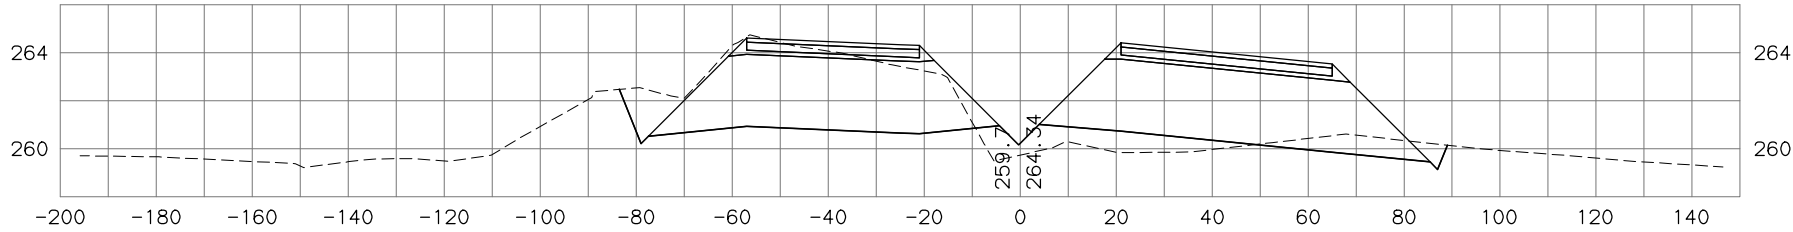

416+50



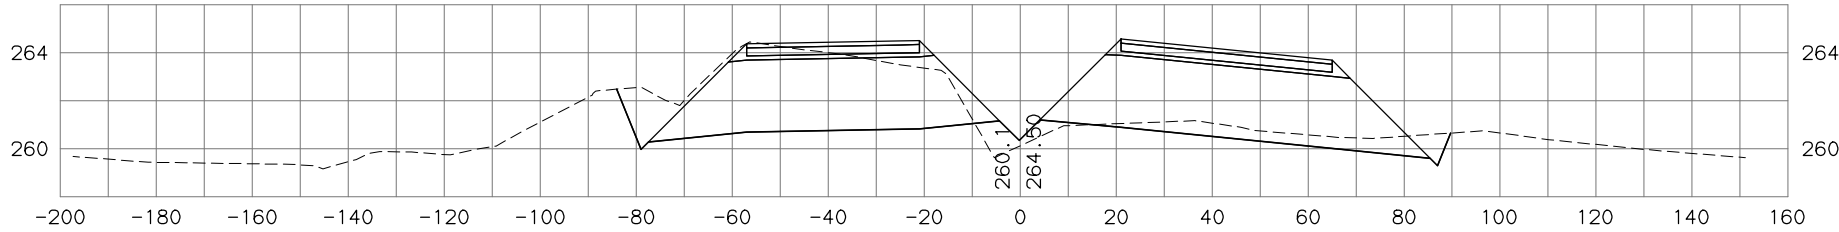


STATE OF ALASKA  
DEPARTMENT OF TRANSPORTATION  
AND PUBLIC FACILITIES  
PARKS HIGHWAY, M.P. 48.8-52.3  
RECONSTRUCTION  
PITTMAN ROAD TO BIG LAKE ROAD  
PARKS MAINLINE  
CROSS SECTIONS

H:\jobs\04-018 Parks Hwy. MP 44-52.3\13-PS&E\cad\_ph3\drawings\04018\_p3\_xs\_parks-ph3\_01, 1=20, 03/23/18 at 13:16 by tds  
LAYOUT Model  
DRAWING LOCATION DEF P3\_X25\_H\_X7200  
H:\JOBS\04-018 PARKS HWY. MP 44-52.3\13-PS&E\CAD\_PH3\DRAWINGS\04018\_P3\_XS\_PARKS-PH3\_01.DWG BY TSTRAIT

DESIGNED BY	
CHECKED BY	
DRAFTED BY	
SCALE	
DATE	TIME
4/28/2020	4:28 PM

NO.	DATE	REVISION	STATE	PROJECT DESIGNATION	YEAR	SHEET NO.	TOTAL SHEETS
			ALASKA	0A4-1(29)/Z543730000	2020		

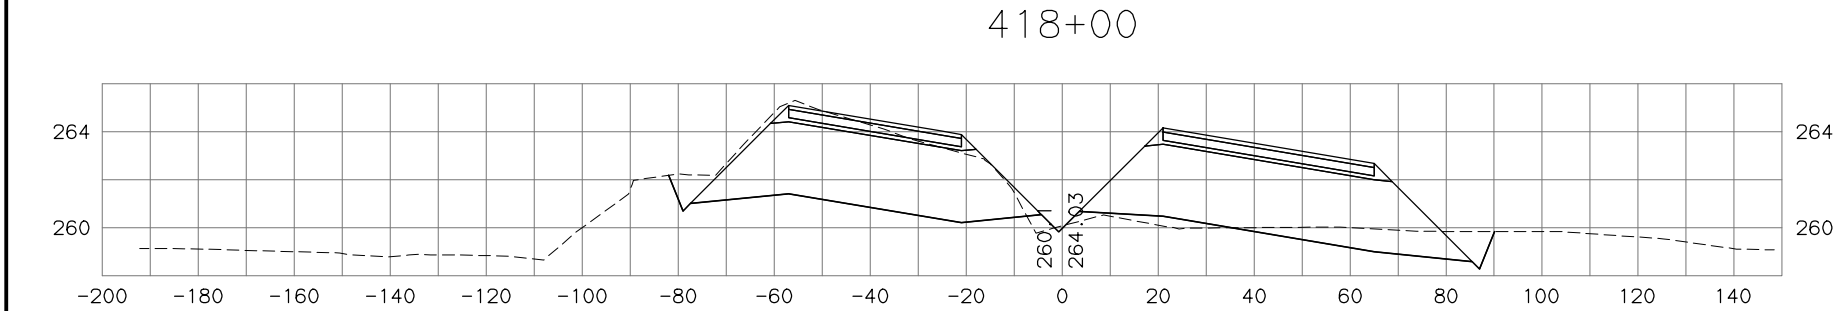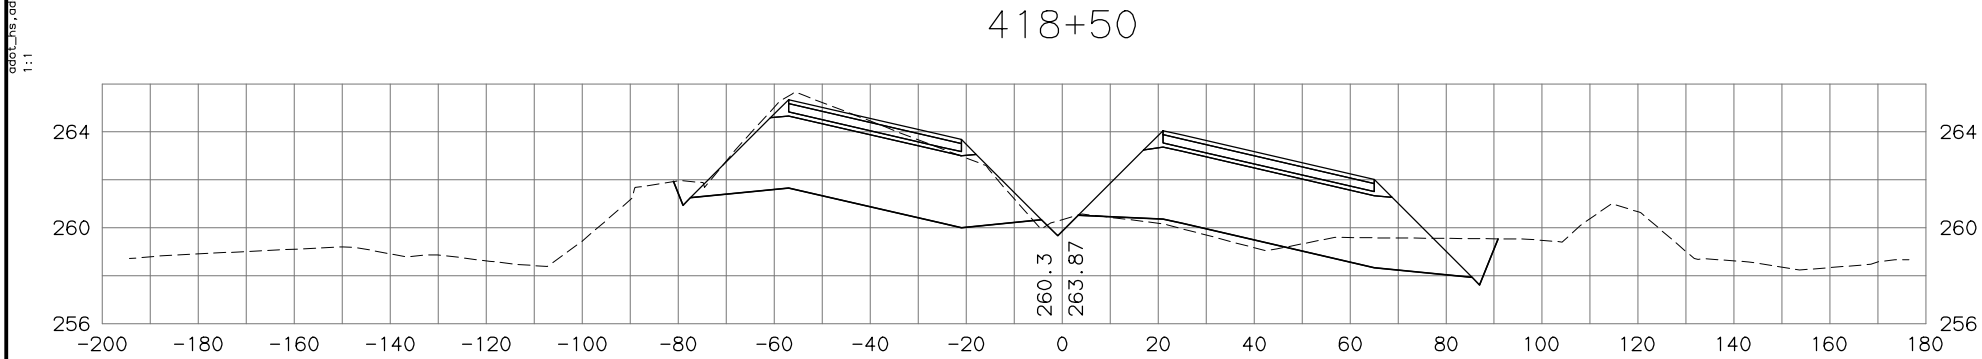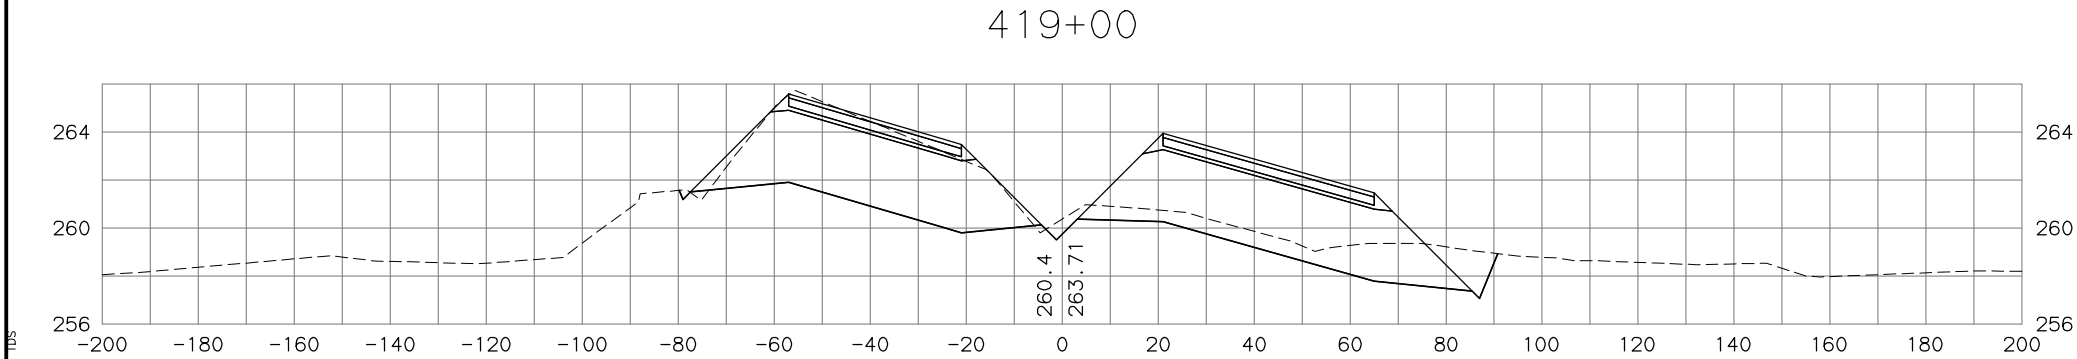


STATE OF ALASKA  
DEPARTMENT OF TRANSPORTATION  
AND PUBLIC FACILITIES  
PARKS HIGHWAY, M.P. 48.8-52.3  
RECONSTRUCTION  
PITTMAN ROAD TO BIG LAKE ROAD  
PARKS MAINLINE  
CROSS SECTIONS

H:\Jobs\04-018 Parks Hwy - MP 44-52.3\13-PS&E\cad\_ph3\drawings\04018\_p3\_XS\_parks-ph3\_01, 1=20, 03/23/18 at 13:16 by tds  
LAYOUT Model  
DRAWING LOCATION DEF P3\_X26\_H\_X7700  
PROJECT NO 04018 PARKS HWY. MP 44-52.3\13-PS&E\CAD\_PH3\DRAWINGS\04018\_P3\_XS\_PARKS-PH3\_01.DWG BY TSTRAIT


DESIGNED BY	
CHECKED BY	
DRAFTED BY	
SCALE	
DATE	TIME
4/28/2020	4:28 PM

NO.	DATE	REVISION	STATE	PROJECT DESIGNATION	YEAR	SHEET NO.	TOTAL SHEETS
			ALASKA	0A4-1(29)/Z543730000	2020		


420+50

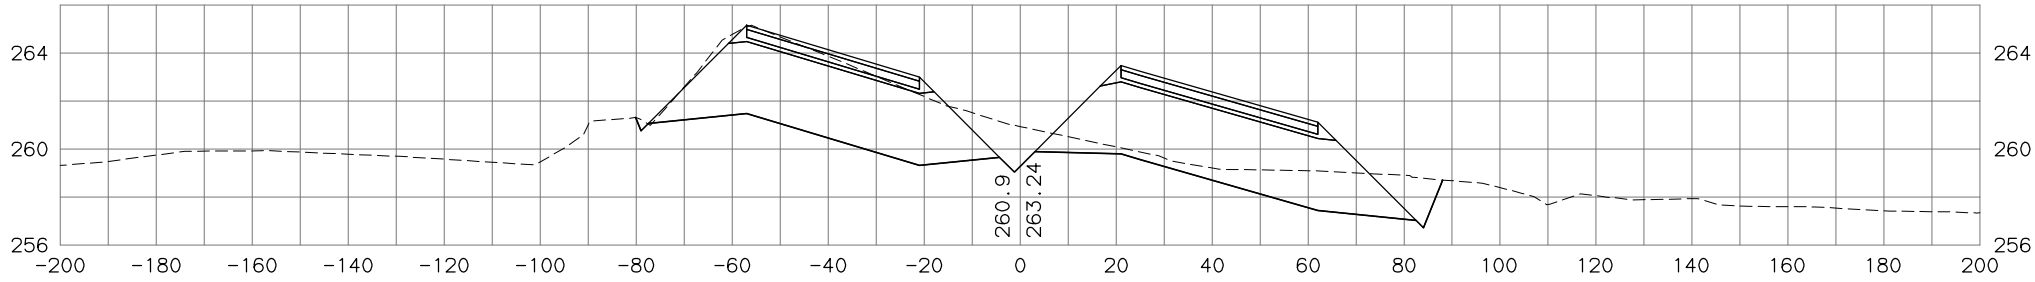

420+00

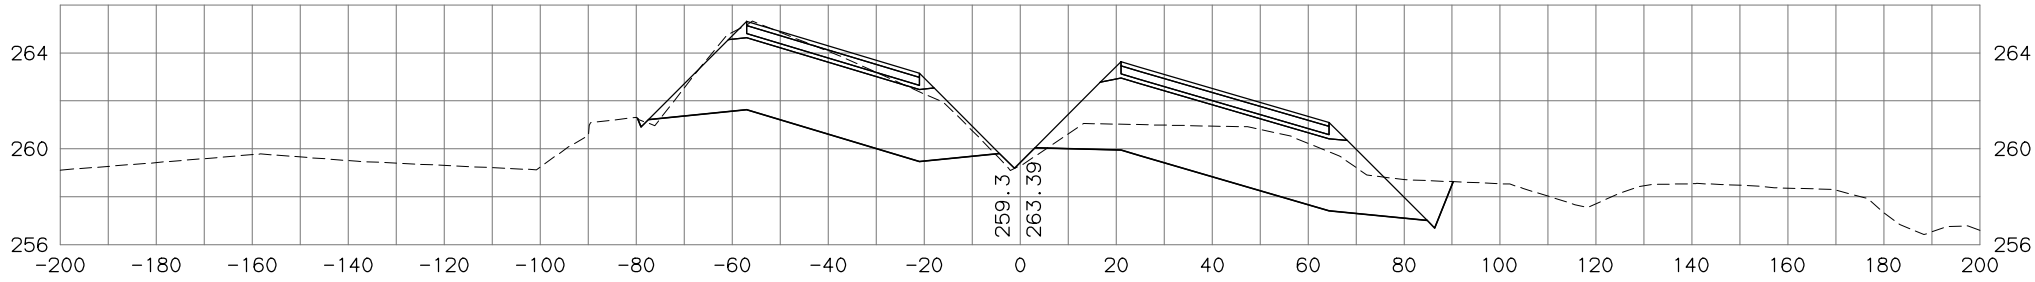

419+50

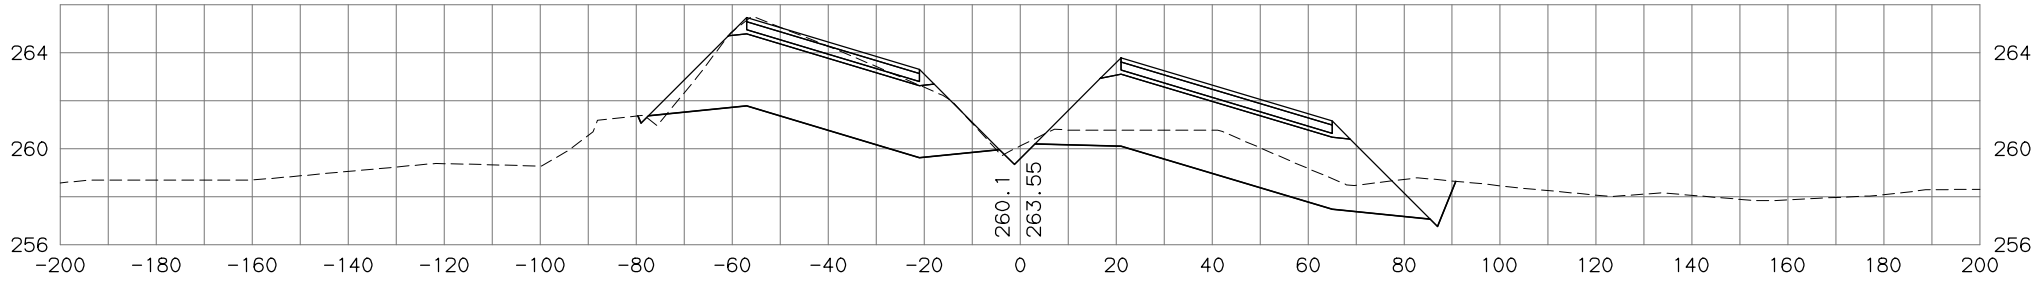

STATE OF ALASKA  
DEPARTMENT OF TRANSPORTATION  
AND PUBLIC FACILITIES  
PARKS HIGHWAY, M.P. 48.8-52.3  
RECONSTRUCTION  
PITTMAN ROAD TO BIG LAKE ROAD  
PARKS MAINLINE  
CROSS SECTIONS




H:\jobs\04-018 Parks Hwy. MP 44-52.3\13-PS&E\cad\_ph3\drawings\04018\_p3\_XS\_parks-ph3\_01, 1=20, 03/23/18 at 13:16 by tds  
DRAWING: LOCATION: P3\_X28\_H\_X7700  
PROJECT: PARKS HWY. MP 44-52.3\13-PS&E\CAD\_PH3\DRAWINGS\04018\_P3\_XS\_PARKS-PH3\_01.DWG BY TSTRAIT

DESIGNED BY	
CHECKED BY	
DRAFTED BY	
SCALE	
DATE	TIME
4/28/2020	4:28 PM


NO.	DATE	REVISION	STATE	PROJECT DESIGNATION	YEAR	SHEET NO.	TOTAL SHEETS
			ALASKA	0A4-1(29)/Z543730000	2020		

1:1  
04018\_p3\_xs\_parks\_01.s  
TDS

423+00

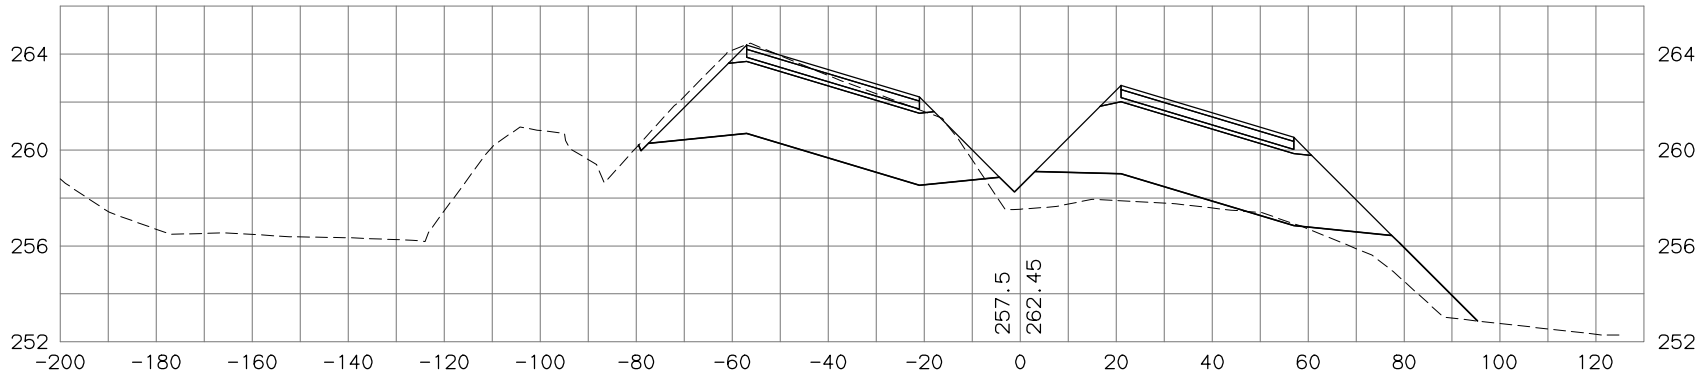

422+50

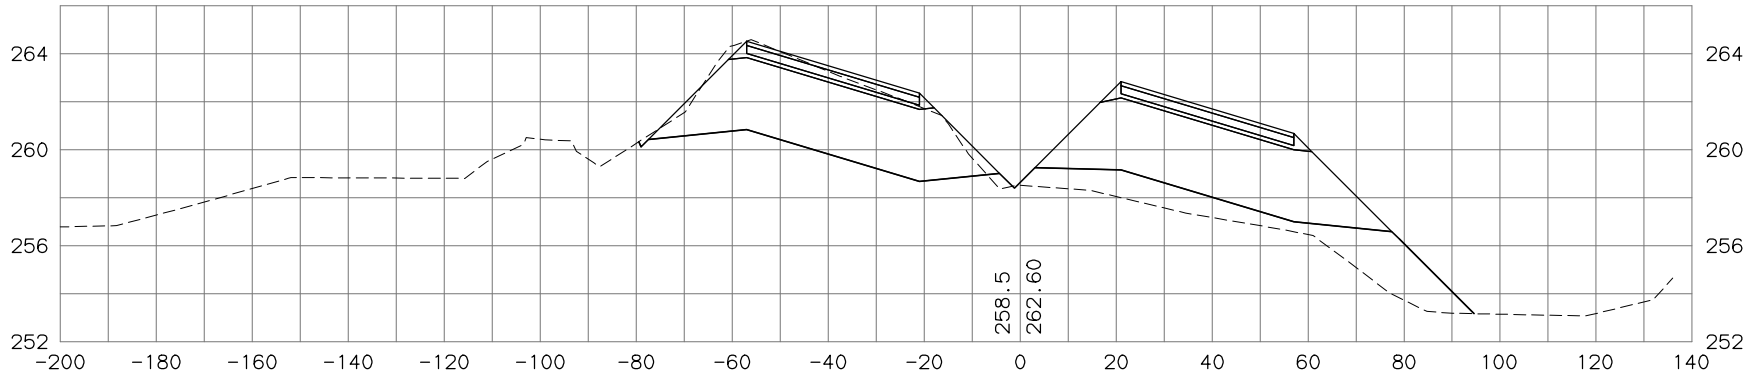


STATE OF ALASKA  
DEPARTMENT OF TRANSPORTATION  
AND PUBLIC FACILITIES  
PARKS HIGHWAY, M.P. 48.8-52.3  
RECONSTRUCTION  
PITTMAN ROAD TO BIG LAKE ROAD  
PARKS MAINLINE  
CROSS SECTIONS

H:\jobs\04-018 Parks Hwy . MP 44-52.3\13-PS&E\cad\_ph3\drawings\04018\_p3\_XS\_parks-ph3\_01, 1=20, 03/23/18 at 13:16 by tds  
DRAWING LOCATION: P3\_X29.H X7700  
PROJECT: MP 44-52.3\13-PS&E\CAD\_PH3\DRAWINGS\04018\_P3\_XS\_PARKS-PH3\_01.DWG BY TSTRAIT


DESIGNED BY	
CHECKED BY	
DRAFTED BY	
SCALE	
DATE	TIME
4/28/2020	4:28 PM

NO.	DATE	REVISION	STATE	PROJECT DESIGNATION	YEAR	SHEET NO.	TOTAL SHEETS
			ALASKA	0A4-1(29)/Z543730000	2020		


424+50

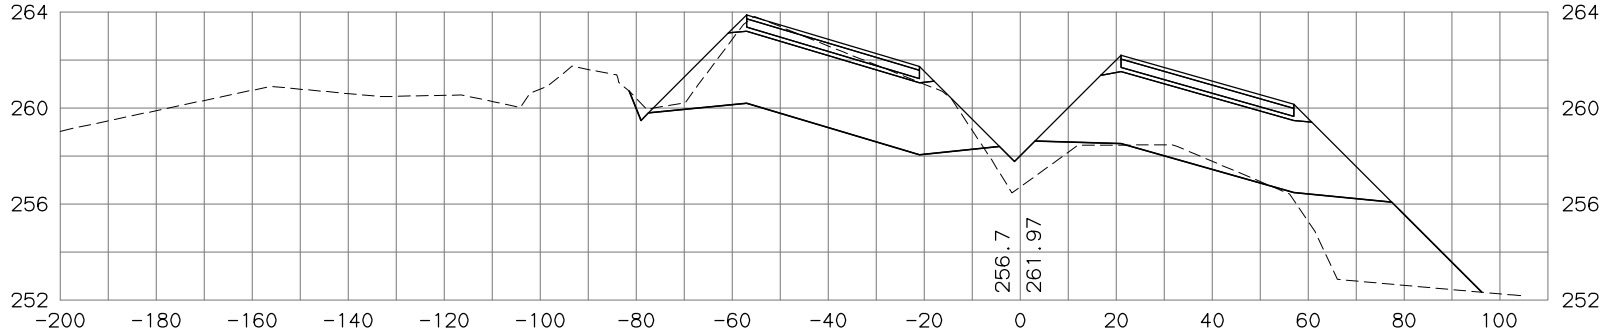

424+00

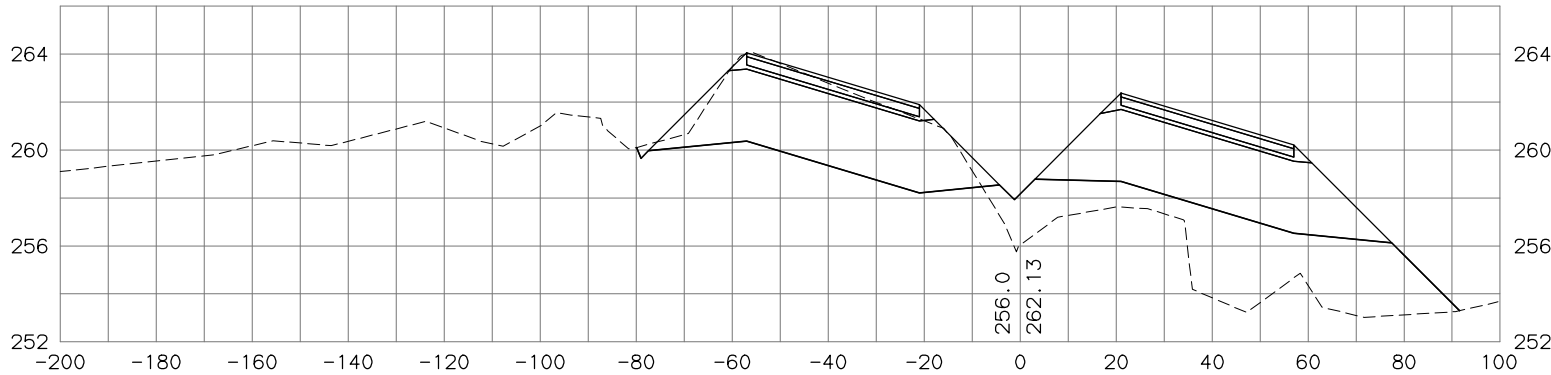

423+50

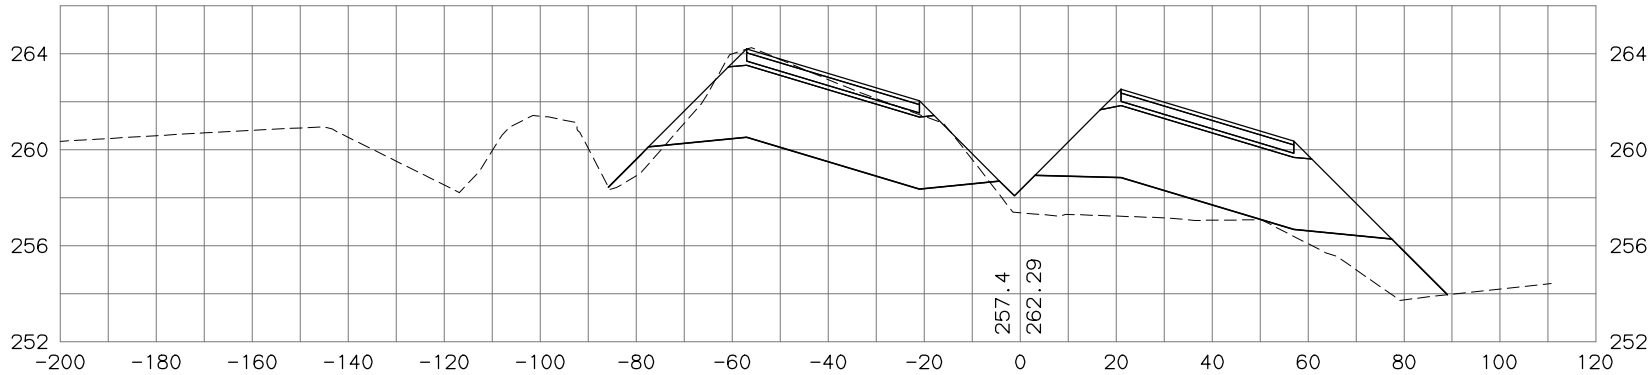


STATE OF ALASKA  
DEPARTMENT OF TRANSPORTATION  
AND PUBLIC FACILITIES  
PARKS HIGHWAY, M.P. 48.8-52.3  
RECONSTRUCTION  
PITTMAN ROAD TO BIG LAKE ROAD  
PARKS MAINLINE  
CROSS SECTIONS

H:\jobs\04-018 Parks Hwy - MP 44-52.3\13-PS&E\cad\_ph3\drawings\04018\_p3\_XS\_parks-ph3\_01, 1=20, 03/23/18 at 13:16 by tds  
DRAWING LOCATION: P3\_X30\_H\_X7700  
PROJECT: MP 44-52.3\13-PS&E\CAD\_PH3\DRAWINGS\04018\_P3\_XS\_PARKS-PH3\_01.DWG BY TSTRAIT


DESIGNED BY	
CHECKED BY	
DRAFTED BY	
SCALE	
DATE	TIME
4/28/2020	4:28 PM

NO.	DATE	REVISION	STATE	PROJECT DESIGNATION	YEAR	SHEET NO.	TOTAL SHEETS
			ALASKA	0A4-1(29)/Z543730000	2020		


426+00

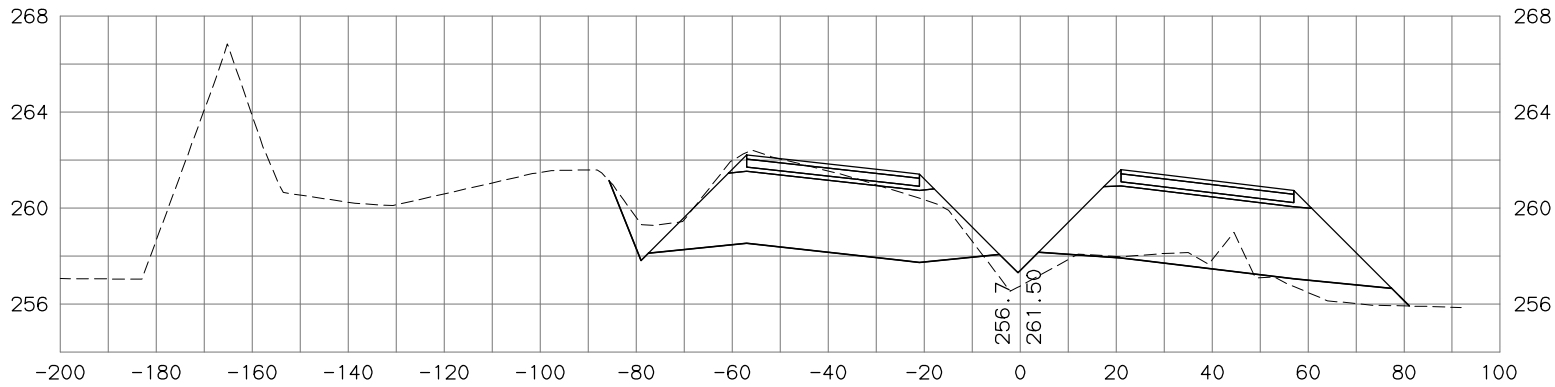

425+50

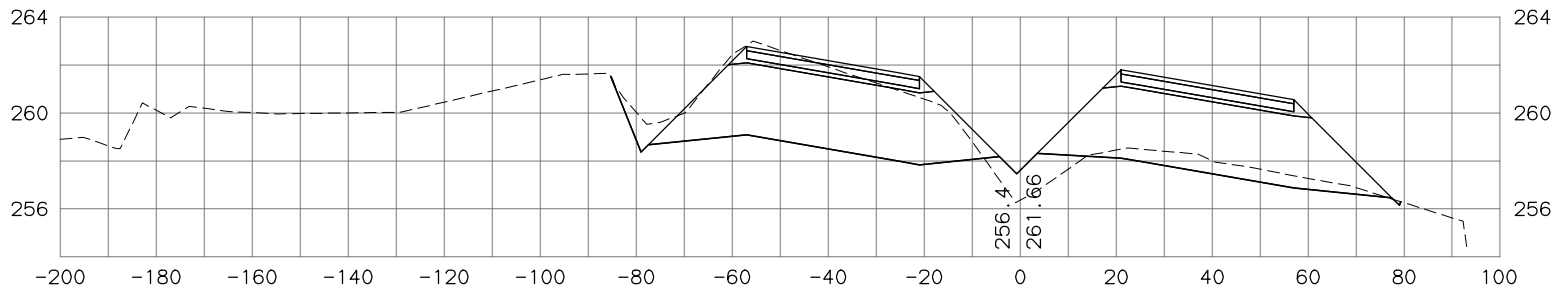

425+00

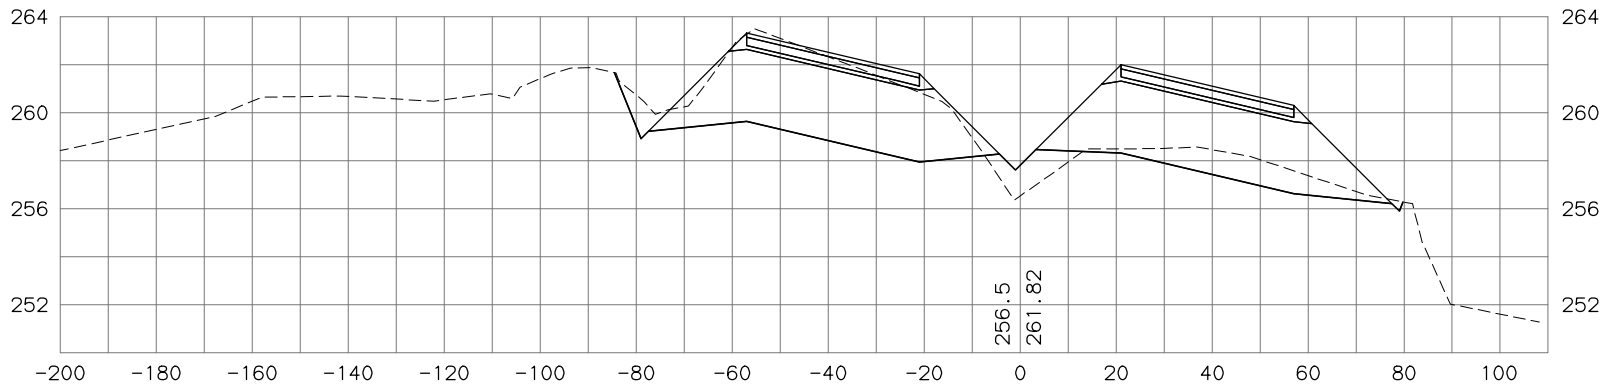

STATE OF ALASKA  
DEPARTMENT OF TRANSPORTATION  
AND PUBLIC FACILITIES  
PARKS HIGHWAY, M.P. 48.8-52.3  
RECONSTRUCTION  
PITTMAN ROAD TO BIG LAKE ROAD  
PARKS MAINLINE  
CROSS SECTIONS

H:\jobs\04-018 Parks Hwy . MP 44-52.3\13-PS&E\cad\_ph3\drawings\04018\_p3\_XS\_parks-ph3\_01, 1=20, 03/23/18 at 13:16 by tds  
DRAWING: LOCATION: P3\_X31.H X7700  
PROJECT: PARKS HWY. MP 44-52.3\13-PS&E\CAD\_PH3\DRAWINGS\04018\_P3\_XS\_PARKS-PH3\_01.DWG BY TSTRAIT

DESIGNED BY	
CHECKED BY	
DRAFTED BY	

SCALE


DATE 4/28/2020  
TIME 4:28 PM

TDS


04018\_p3\_04018.dwg  
1:1

NO.	DATE	REVISION	STATE	PROJECT DESIGNATION	YEAR	SHEET NO.	TOTAL SHEETS
			ALASKA	0A4-1(29)/Z543730000	2020		


427+50

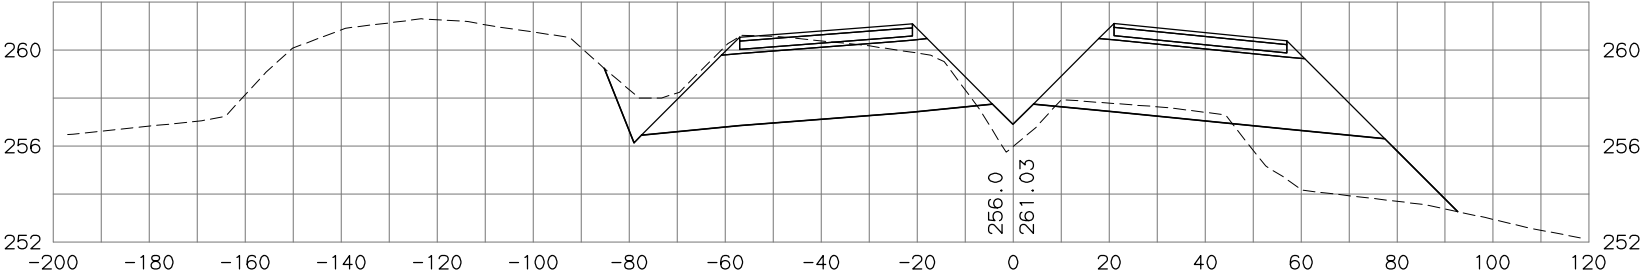

427+00

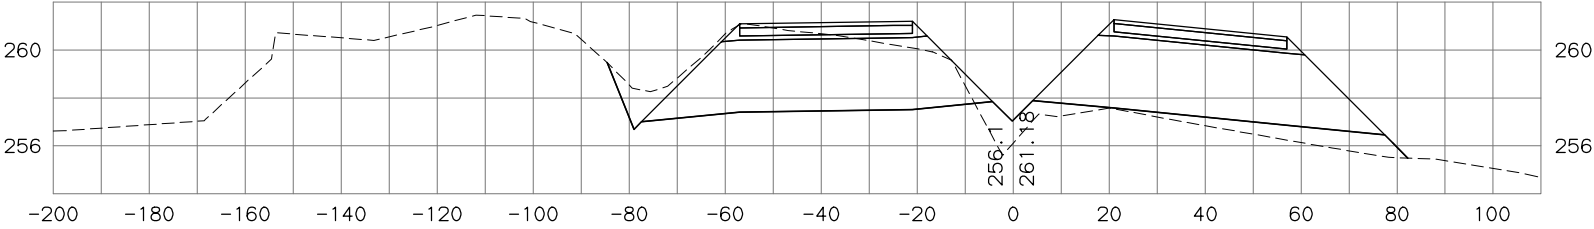

426+50

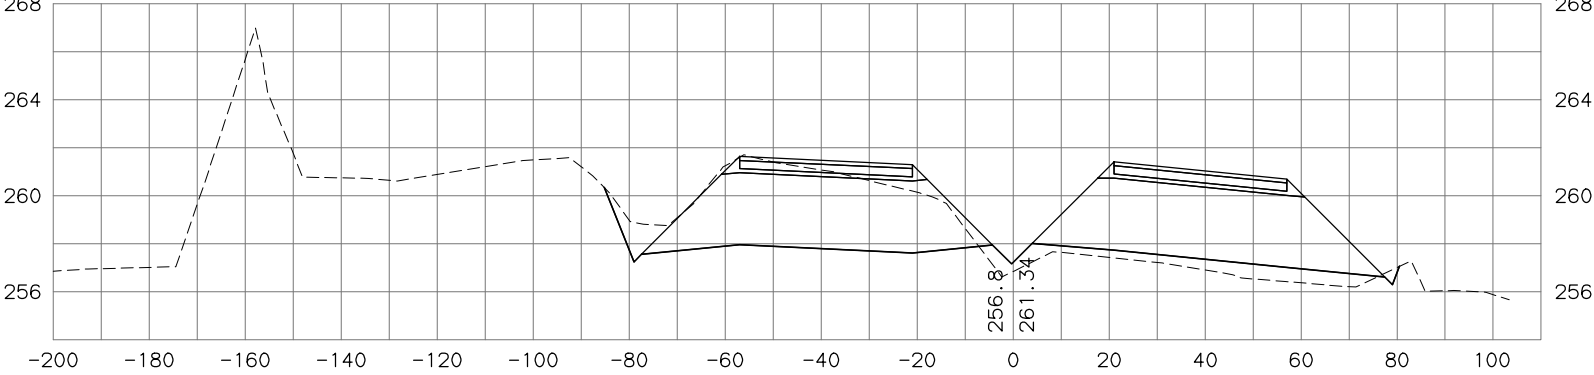

STATE OF ALASKA  
DEPARTMENT OF TRANSPORTATION  
AND PUBLIC FACILITIES  
PARKS HIGHWAY, M.P. 48.8-52.3  
RECONSTRUCTION  
PITTMAN ROAD TO BIG LAKE ROAD  
PARKS MAINLINE  
CROSS SECTIONS


H:\jobs\04-018 Parks Hwy . MP 44-52.3\13-PS&E\cad\_ph3\drawings\04018\_p3\_XS\_parks-ph3\_01, 1=20, 03/23/18 at 13:16 by tds  
DRAWING: LOCATION: P3\_X32\_H\_X7700  
PROJECT: MP 44-52.3\13-PS&E\CAD\_PH3\DRAWINGS\04018\_P3\_XS\_PARKS-PH3\_01.DWG BY TSTRAIT

DESIGNED BY	
CHECKED BY	
DRAFTED BY	


SCALE	
DATE	4/28/2020
TIME	4:28 PM

NO.	DATE	REVISION	STATE	PROJECT DESIGNATION	YEAR	SHEET NO.	TOTAL SHEETS
			ALASKA	OA4-1(29)/Z543730000	2020		


429+00

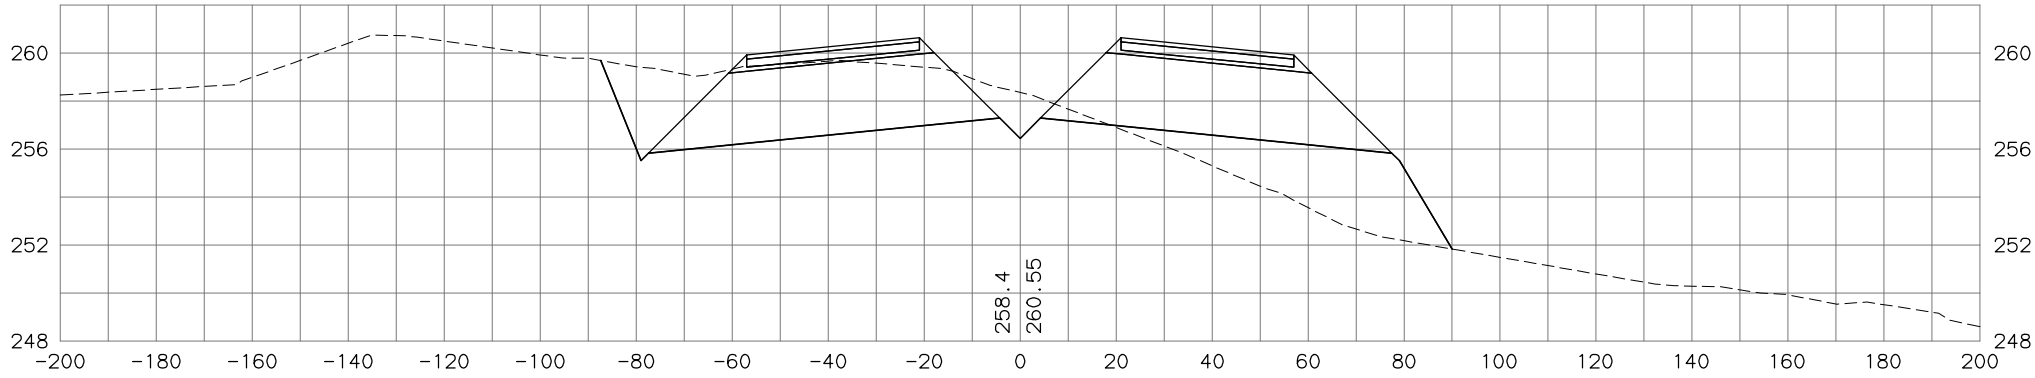

428+50

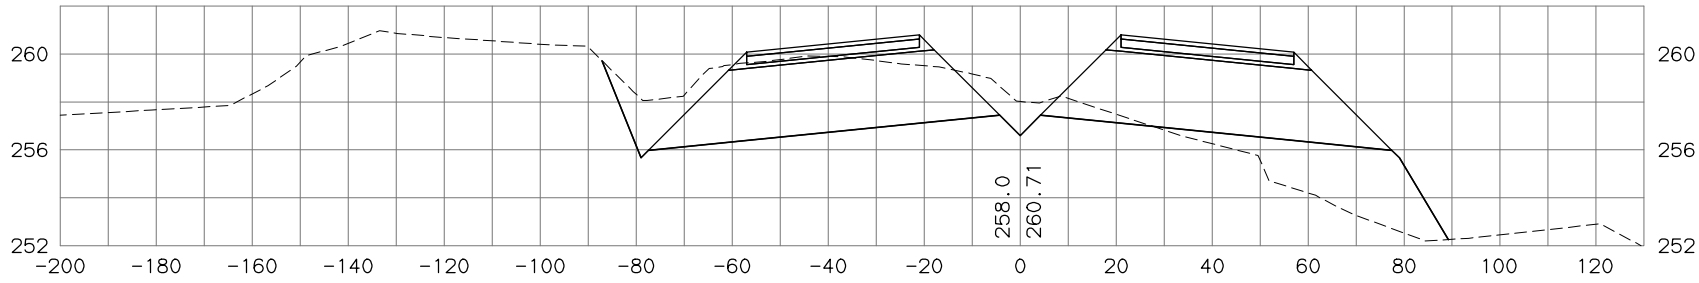

428+00

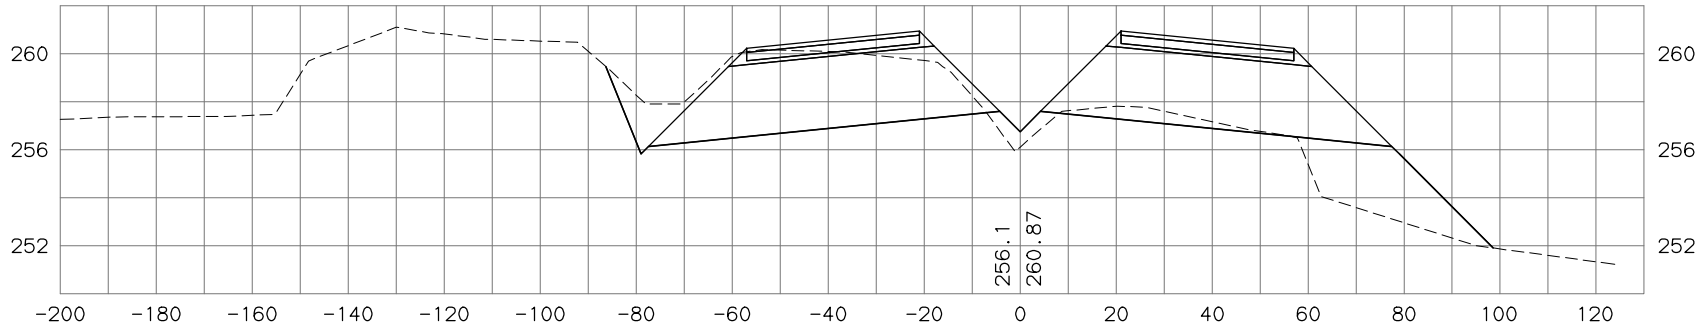

STATE OF ALASKA  
DEPARTMENT OF TRANSPORTATION  
AND PUBLIC FACILITIES  
PARKS HIGHWAY, M.P. 48.8-52.3  
RECONSTRUCTION  
PITTMAN ROAD TO BIG LAKE ROAD  
PARKS MAINLINE  
CROSS SECTIONS


H:\jobs\04-018 Parks Hwy. MP 44-52.3\13-PS&E\cad\_ph3\drawings\04018\_p3\_XS\_parks-ph3\_01, 1=20, 03/23/18 at 13:16 by tds

DRAWING LOCATION		DATE		TIME		SCALE	
H:\jobs\04-018 Parks Hwy. MP 44-52.3\13-PS&E\cad_ph3\drawings\04018_p3_XS_parks-ph3_01.DWG		4/28/2020		4:29 PM			
DESIGNED BY		CHECKED BY		DRAFTED BY			


add to sheet 1:1

NO.	DATE	REVISION	STATE	PROJECT DESIGNATION	YEAR	SHEET NO.	TOTAL SHEETS
			ALASKA	0A4-1(29)/Z543730000	2020		

430+00

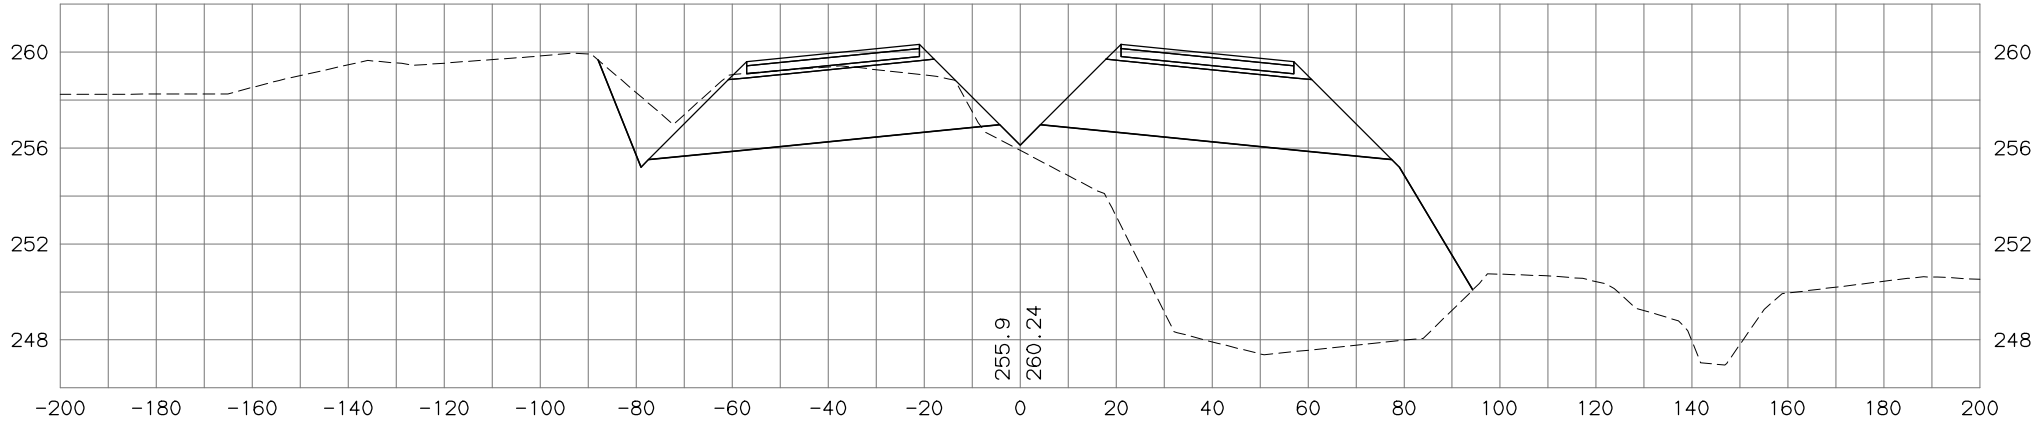

429+50

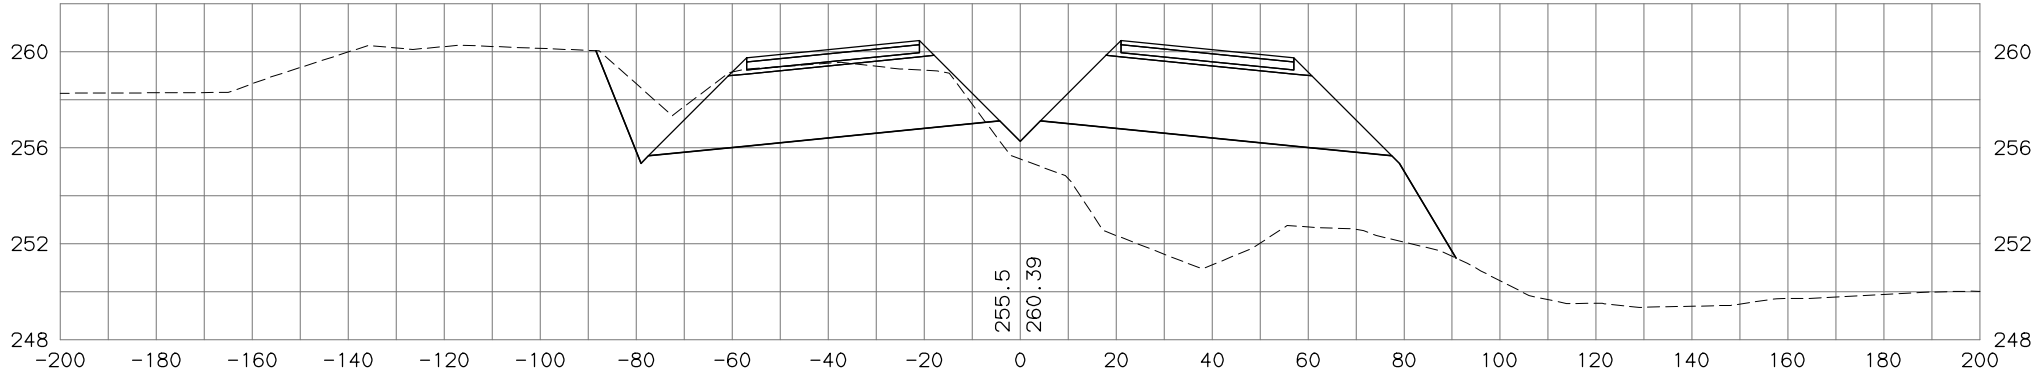



STATE OF ALASKA  
DEPARTMENT OF TRANSPORTATION  
AND PUBLIC FACILITIES  
PARKS HIGHWAY, M.P. 48.8-52.3  
RECONSTRUCTION  
PITTMAN ROAD TO BIG LAKE ROAD  
PARKS MAINLINE  
CROSS SECTIONS

H:\Jobs\04-018 Parks Hwy - MP 44-52.3\13-PS&E\cad\_ph3\drawings\04018\_p3\_XS\_parks-ph3\_01, 1=20, 03/23/18 at 13:16 by tds

DESIGNED BY	CHECKED BY	SCALE	DATE	TIME
			4/28/2020	4:29 PM

DRAWING LOCATION	DATE	TIME
H:\Jobs\04-018 Parks Hwy - MP 44-52.3\13-PS&E\cad_ph3\drawings\04018_P3_XS_PARKS-PH3_01.DWG BY TSTRAIT		

NO.	DATE	REVISION	STATE	PROJECT DESIGNATION	YEAR	SHEET NO.	TOTAL SHEETS
			ALASKA	0A4-1(29)/Z543730000	2020		

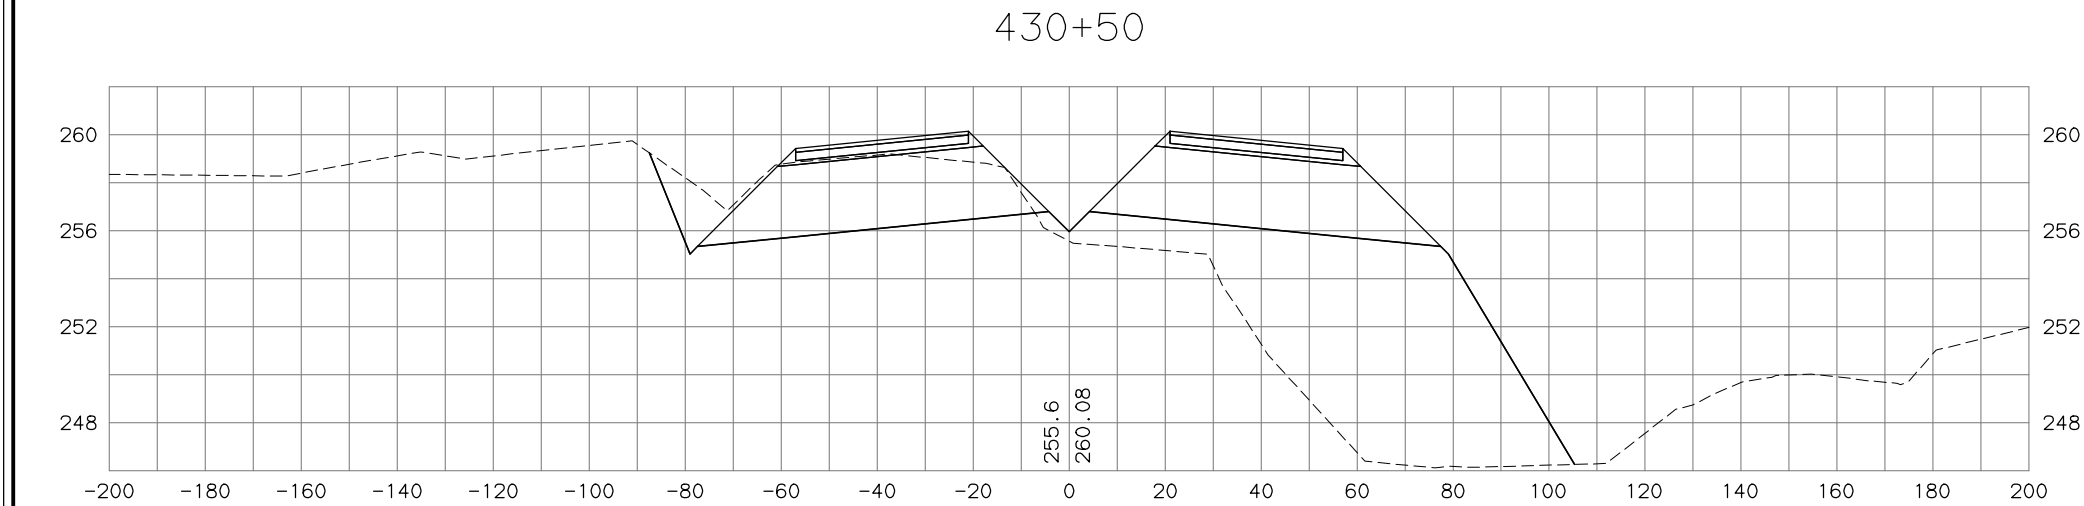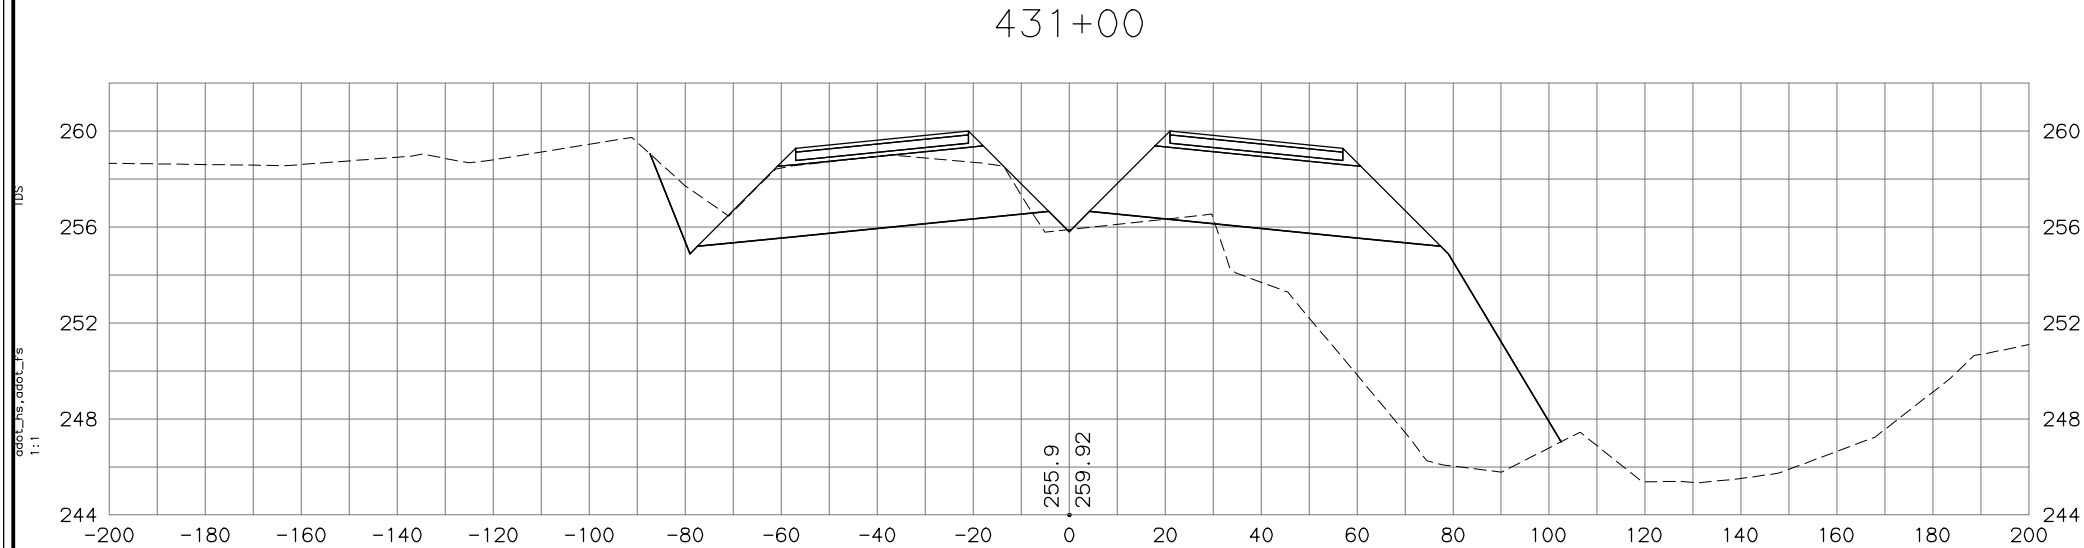

STATE OF ALASKA  
DEPARTMENT OF TRANSPORTATION  
AND PUBLIC FACILITIES

PARKS HIGHWAY, M.P. 48.8-52.3  
RECONSTRUCTION  
PITTMAN ROAD TO BIG LAKE ROAD



PARKS MAINLINE  
CROSS SECTIONS

H:\jobs\04-018 Parks Hwy - MP 44-52.3\13-PS&E\cad\_ph3\drawings\04018\_p3\_xs\_parks-ph3\_01, 1=20, 03/23/18 at 13:16 by tds

PROJECT LOCATION P3, X35, H, X7700 PARKS HWY, MP 44-52.3	DATE 4/28/2020	TIME 4:29 PM	SCALE	DESIGNED BY	CHECKED BY	DRAFTED BY

add'l 18, add'l 18  
1:1

NO.	DATE	REVISION	STATE	PROJECT DESIGNATION	YEAR	SHEET NO.	TOTAL SHEETS
			ALASKA	OA4-1(29)/Z543730000	2020		

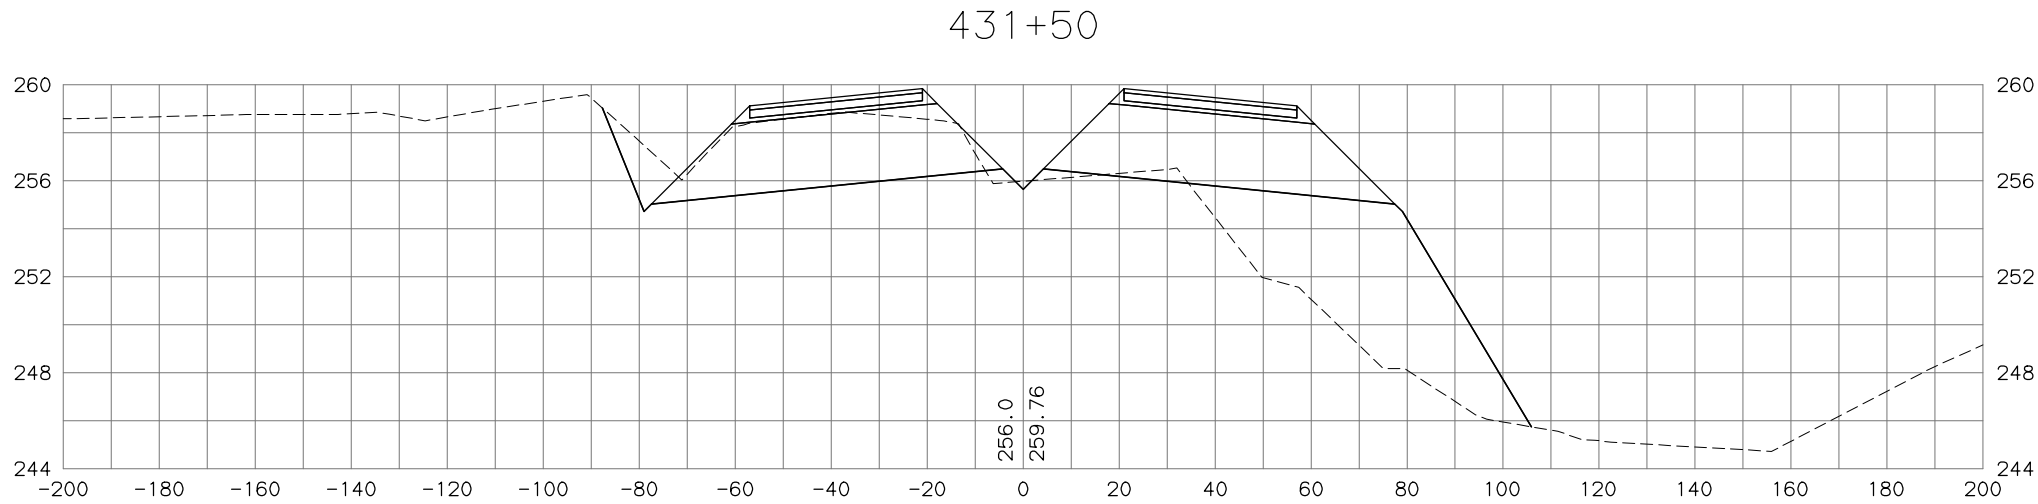
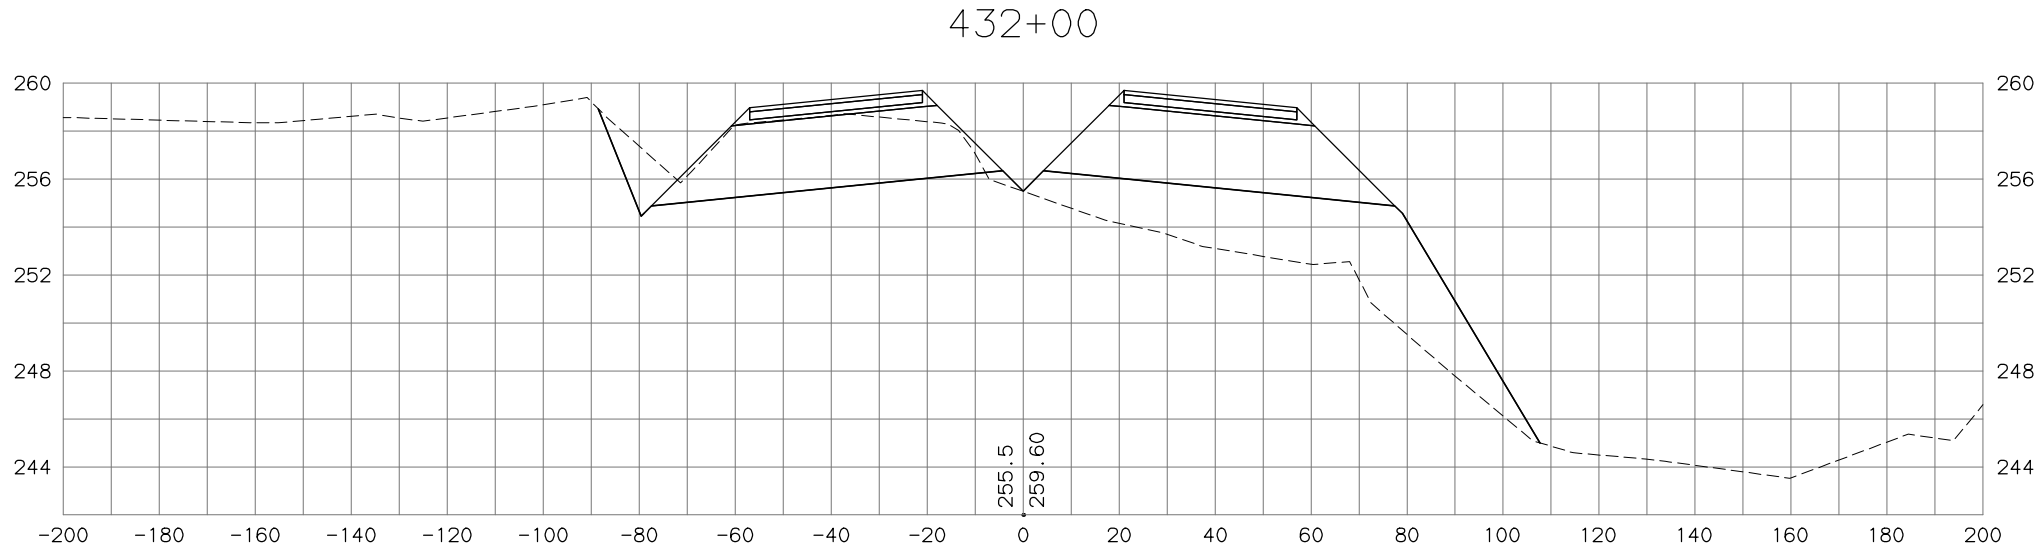


STATE OF ALASKA  
DEPARTMENT OF TRANSPORTATION  
AND PUBLIC FACILITIES  
PARKS HIGHWAY, M.P. 48.8-52.3  
RECONSTRUCTION  
PITTMAN ROAD TO BIG LAKE ROAD  
PARKS MAINLINE  
CROSS SECTIONS

H:\jobs\04-018 Parks Hwy - MP 44-52.3\13-PS&E\cad\_ph3\drawings\04018\_p3\_xs\_parks-ph3\_01, 1=20, 03/23/18 at 13:16 by tds  
AYCH Model  
DRAWING LOCATION: P3\_X36\_H\_X7700  
PROJECT: PARKS HWY. MP 44-52.3\13-PS&E\CAD\_PH3\DRAWINGS\04018\_P3\_XS\_PARKS-PH3\_01.DWG BY TSTRAIT

DESIGNED BY	
CHECKED BY	
DRAFTED BY	
SCALE	
TIME	
DATE	4/28/2020 4:29 PM

NO.	DATE	REVISION	STATE	PROJECT DESIGNATION	YEAR	SHEET NO.	TOTAL SHEETS
			ALASKA	0A4-1(29)/Z543730000	2020		

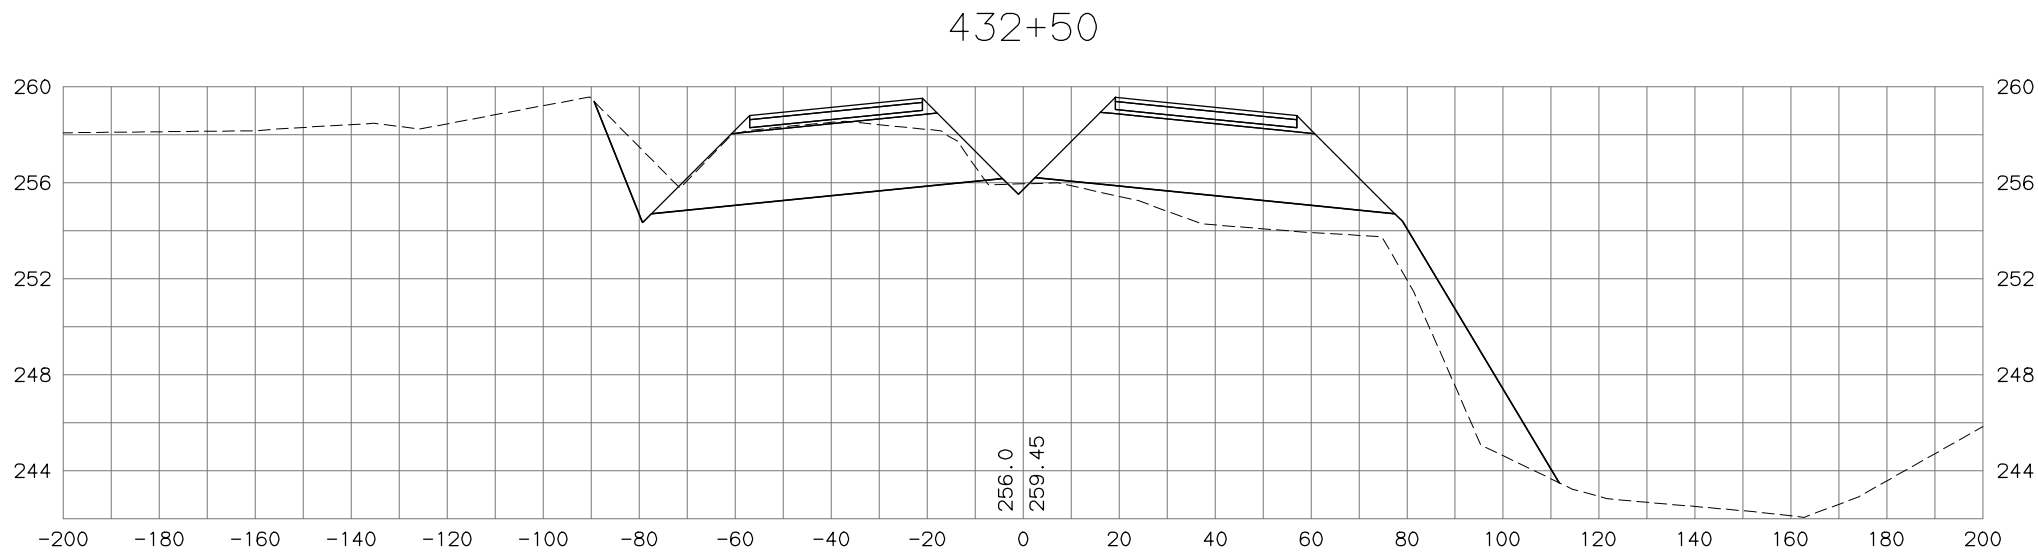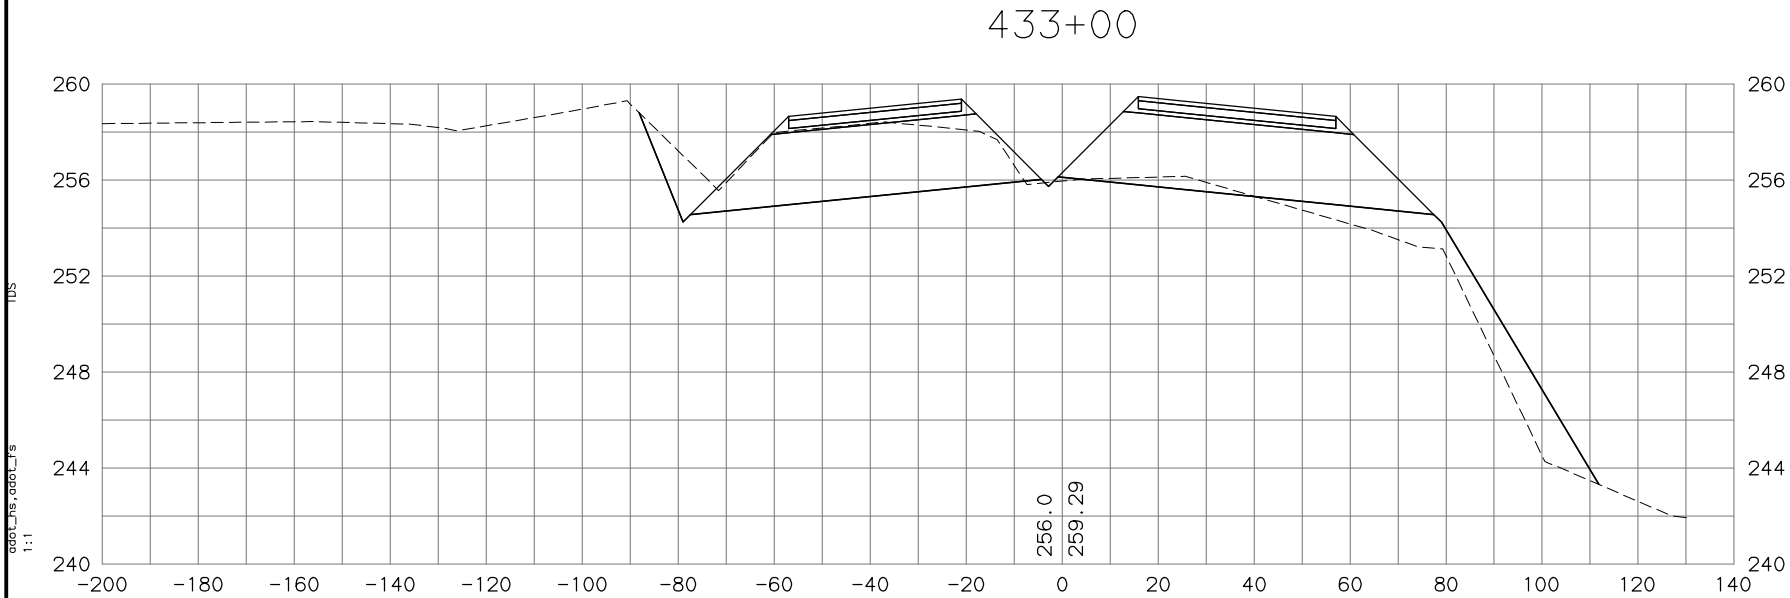

STATE OF ALASKA  
DEPARTMENT OF TRANSPORTATION  
AND PUBLIC FACILITIES  
PARKS HIGHWAY, M.P. 48.8-52.3  
RECONSTRUCTION  
PITTMAN ROAD TO BIG LAKE ROAD  
PARKS MAINLINE  
CROSS SECTIONS



H:\jobs\04-018 Parks Hwy - MP 44-52.3\13-PS&E\cad\_ph3\drawings\04018\_p3\_XS\_parks-ph3\_01, 1=20, 03/23/18 at 13:16 by tds

DESIGNED BY	DATE	TIME	SCALE
CHECKED BY	4/28/2020	4:29 PM	
DRAFTED BY			

PROJECT LOCATION
MP 44-52.3\13-PS&E\CAD_PH3\DRAWINGS\04018_P3_XS_PARKS-PH3_01.DWG BY TSTRAIT

add to job, add to job  
1:1

NO.	DATE	REVISION	STATE	PROJECT DESIGNATION	YEAR	SHEET NO.	TOTAL SHEETS
			ALASKA	0A4-1(29)/Z543730000	2020		

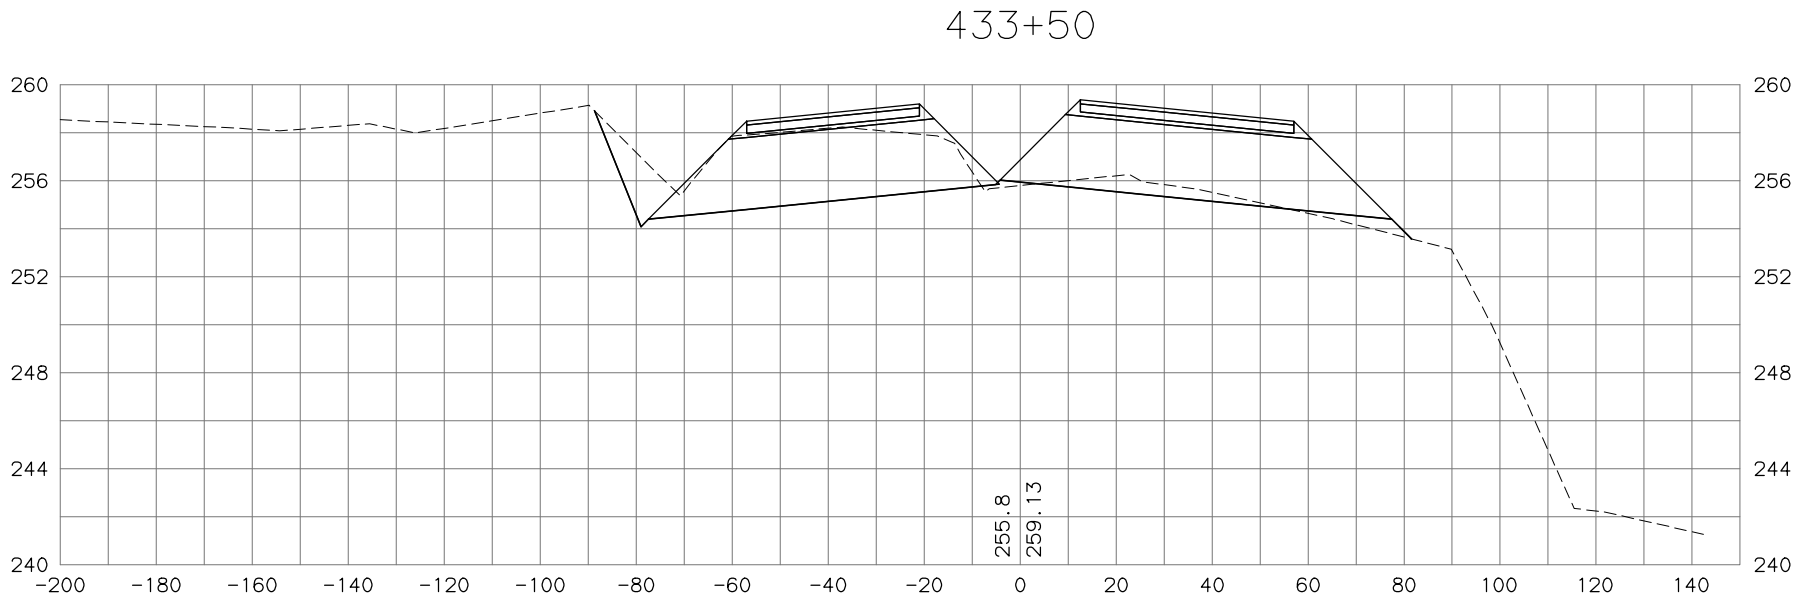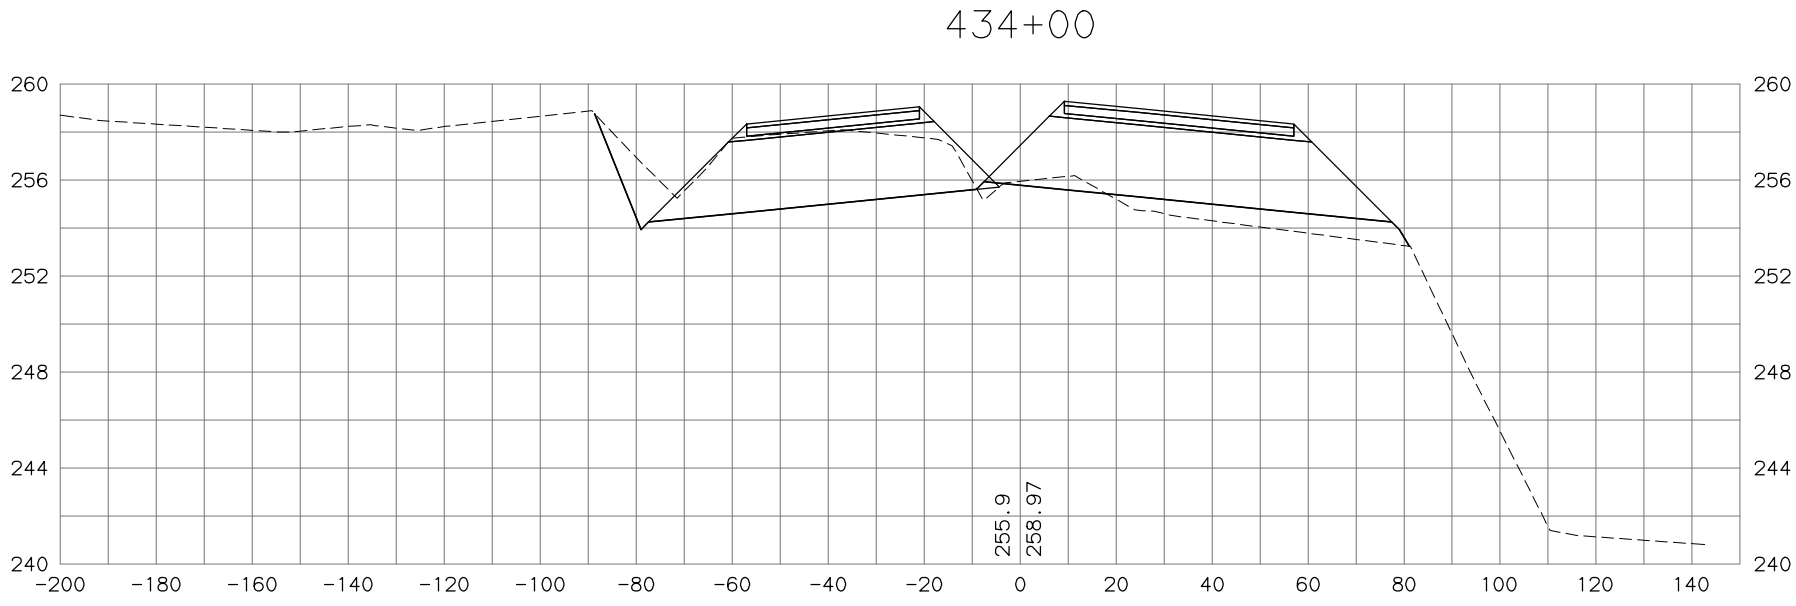



STATE OF ALASKA  
DEPARTMENT OF TRANSPORTATION  
AND PUBLIC FACILITIES  
PARKS HIGHWAY, M.P. 48.8-52.3  
RECONSTRUCTION  
PITTMAN ROAD TO BIG LAKE ROAD  
PARKS MAINLINE  
CROSS SECTIONS

H:\jobs\04-018 Parks Hwy . MP 44-52.3\13-PS&E\cad\_ph3\drawings\04018\_p3\_XS\_parks-ph3\_01, 1=20, 03/23/18 at 13:16 by tds

DESIGNED BY	DATE	TIME	SCALE	CHECKED BY
	4/28/2020	4:29 PM		
DRAFTED BY				

04018_p3_01.dwg	1:1
04018_p3_01.dwg	1:1


NO.	DATE	REVISION	STATE	PROJECT DESIGNATION	YEAR	SHEET NO.	TOTAL SHEETS
			ALASKA	0A4-1(29)/Z543730000	2020		

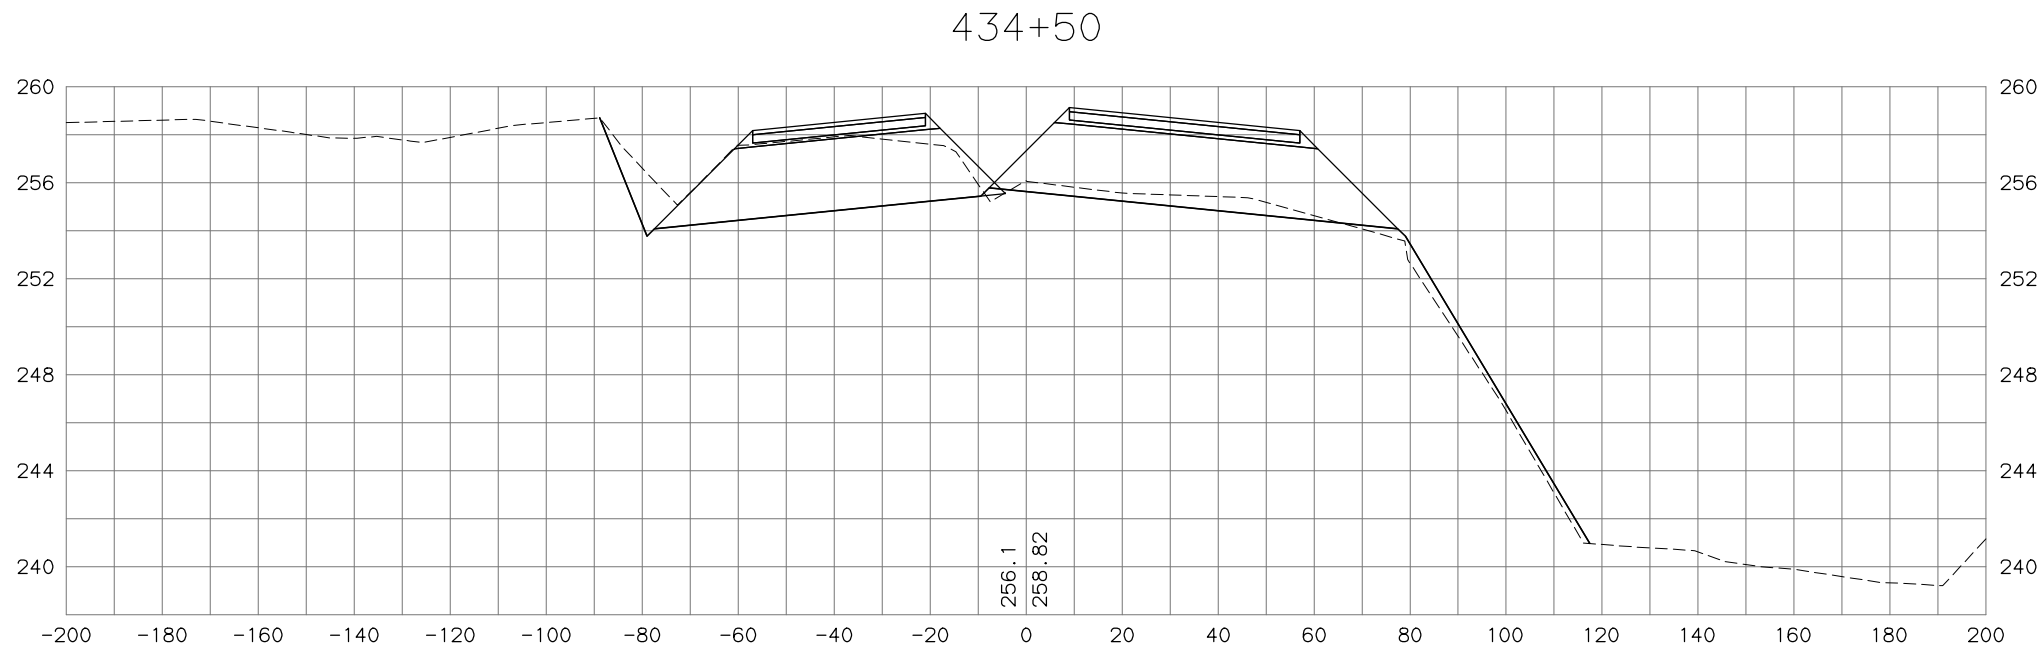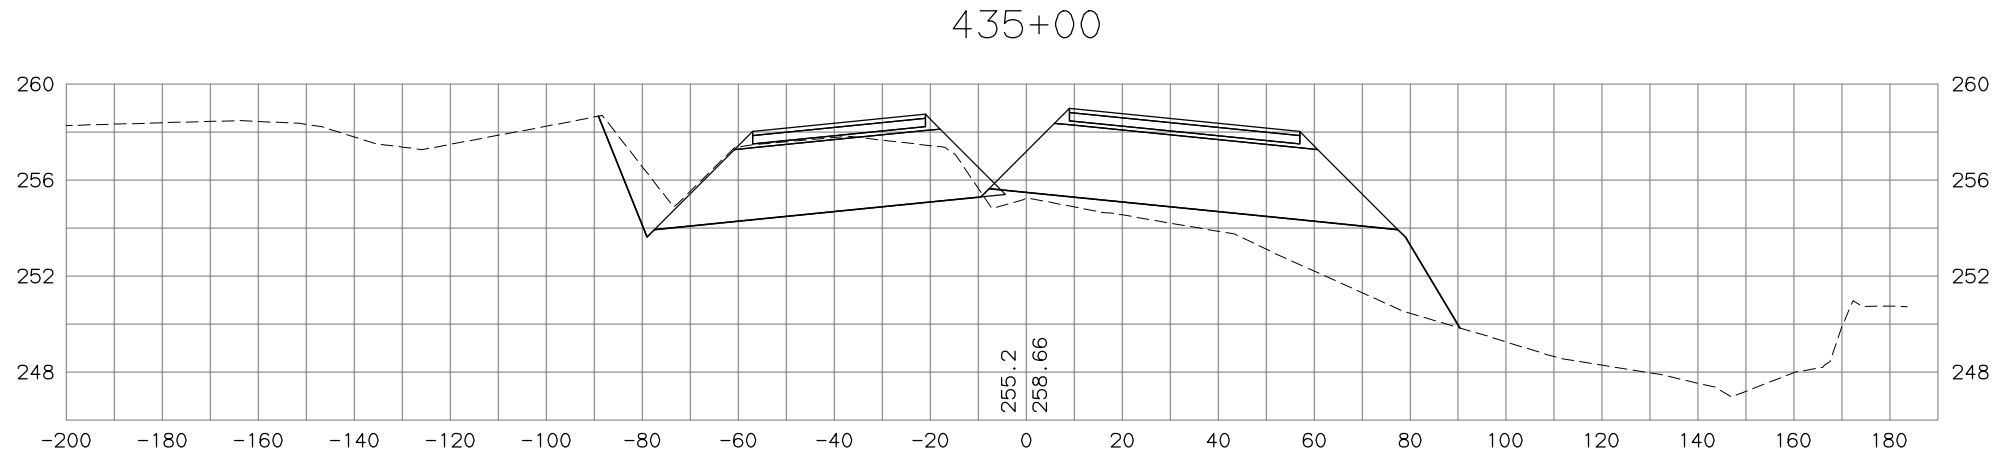

STATE OF ALASKA  
DEPARTMENT OF TRANSPORTATION  
AND PUBLIC FACILITIES  
PARKS HIGHWAY, M.P. 48.8-52.3  
RECONSTRUCTION  
PITTMAN ROAD TO BIG LAKE ROAD  
PARKS MAINLINE  
CROSS SECTIONS

H:\jobs\04-018 Parks Hwy - MP 44-52.3\13-PS&E\cad\_ph3\drawings\04018\_p3\_XS\_parks-ph3\_01, 1=20, 03/23/18 at 13:16 by tds

DESIGNED BY	SCALE	DATE	TIME
CHECKED BY		4/28/2020	4:29 PM
DRAFTED BY			

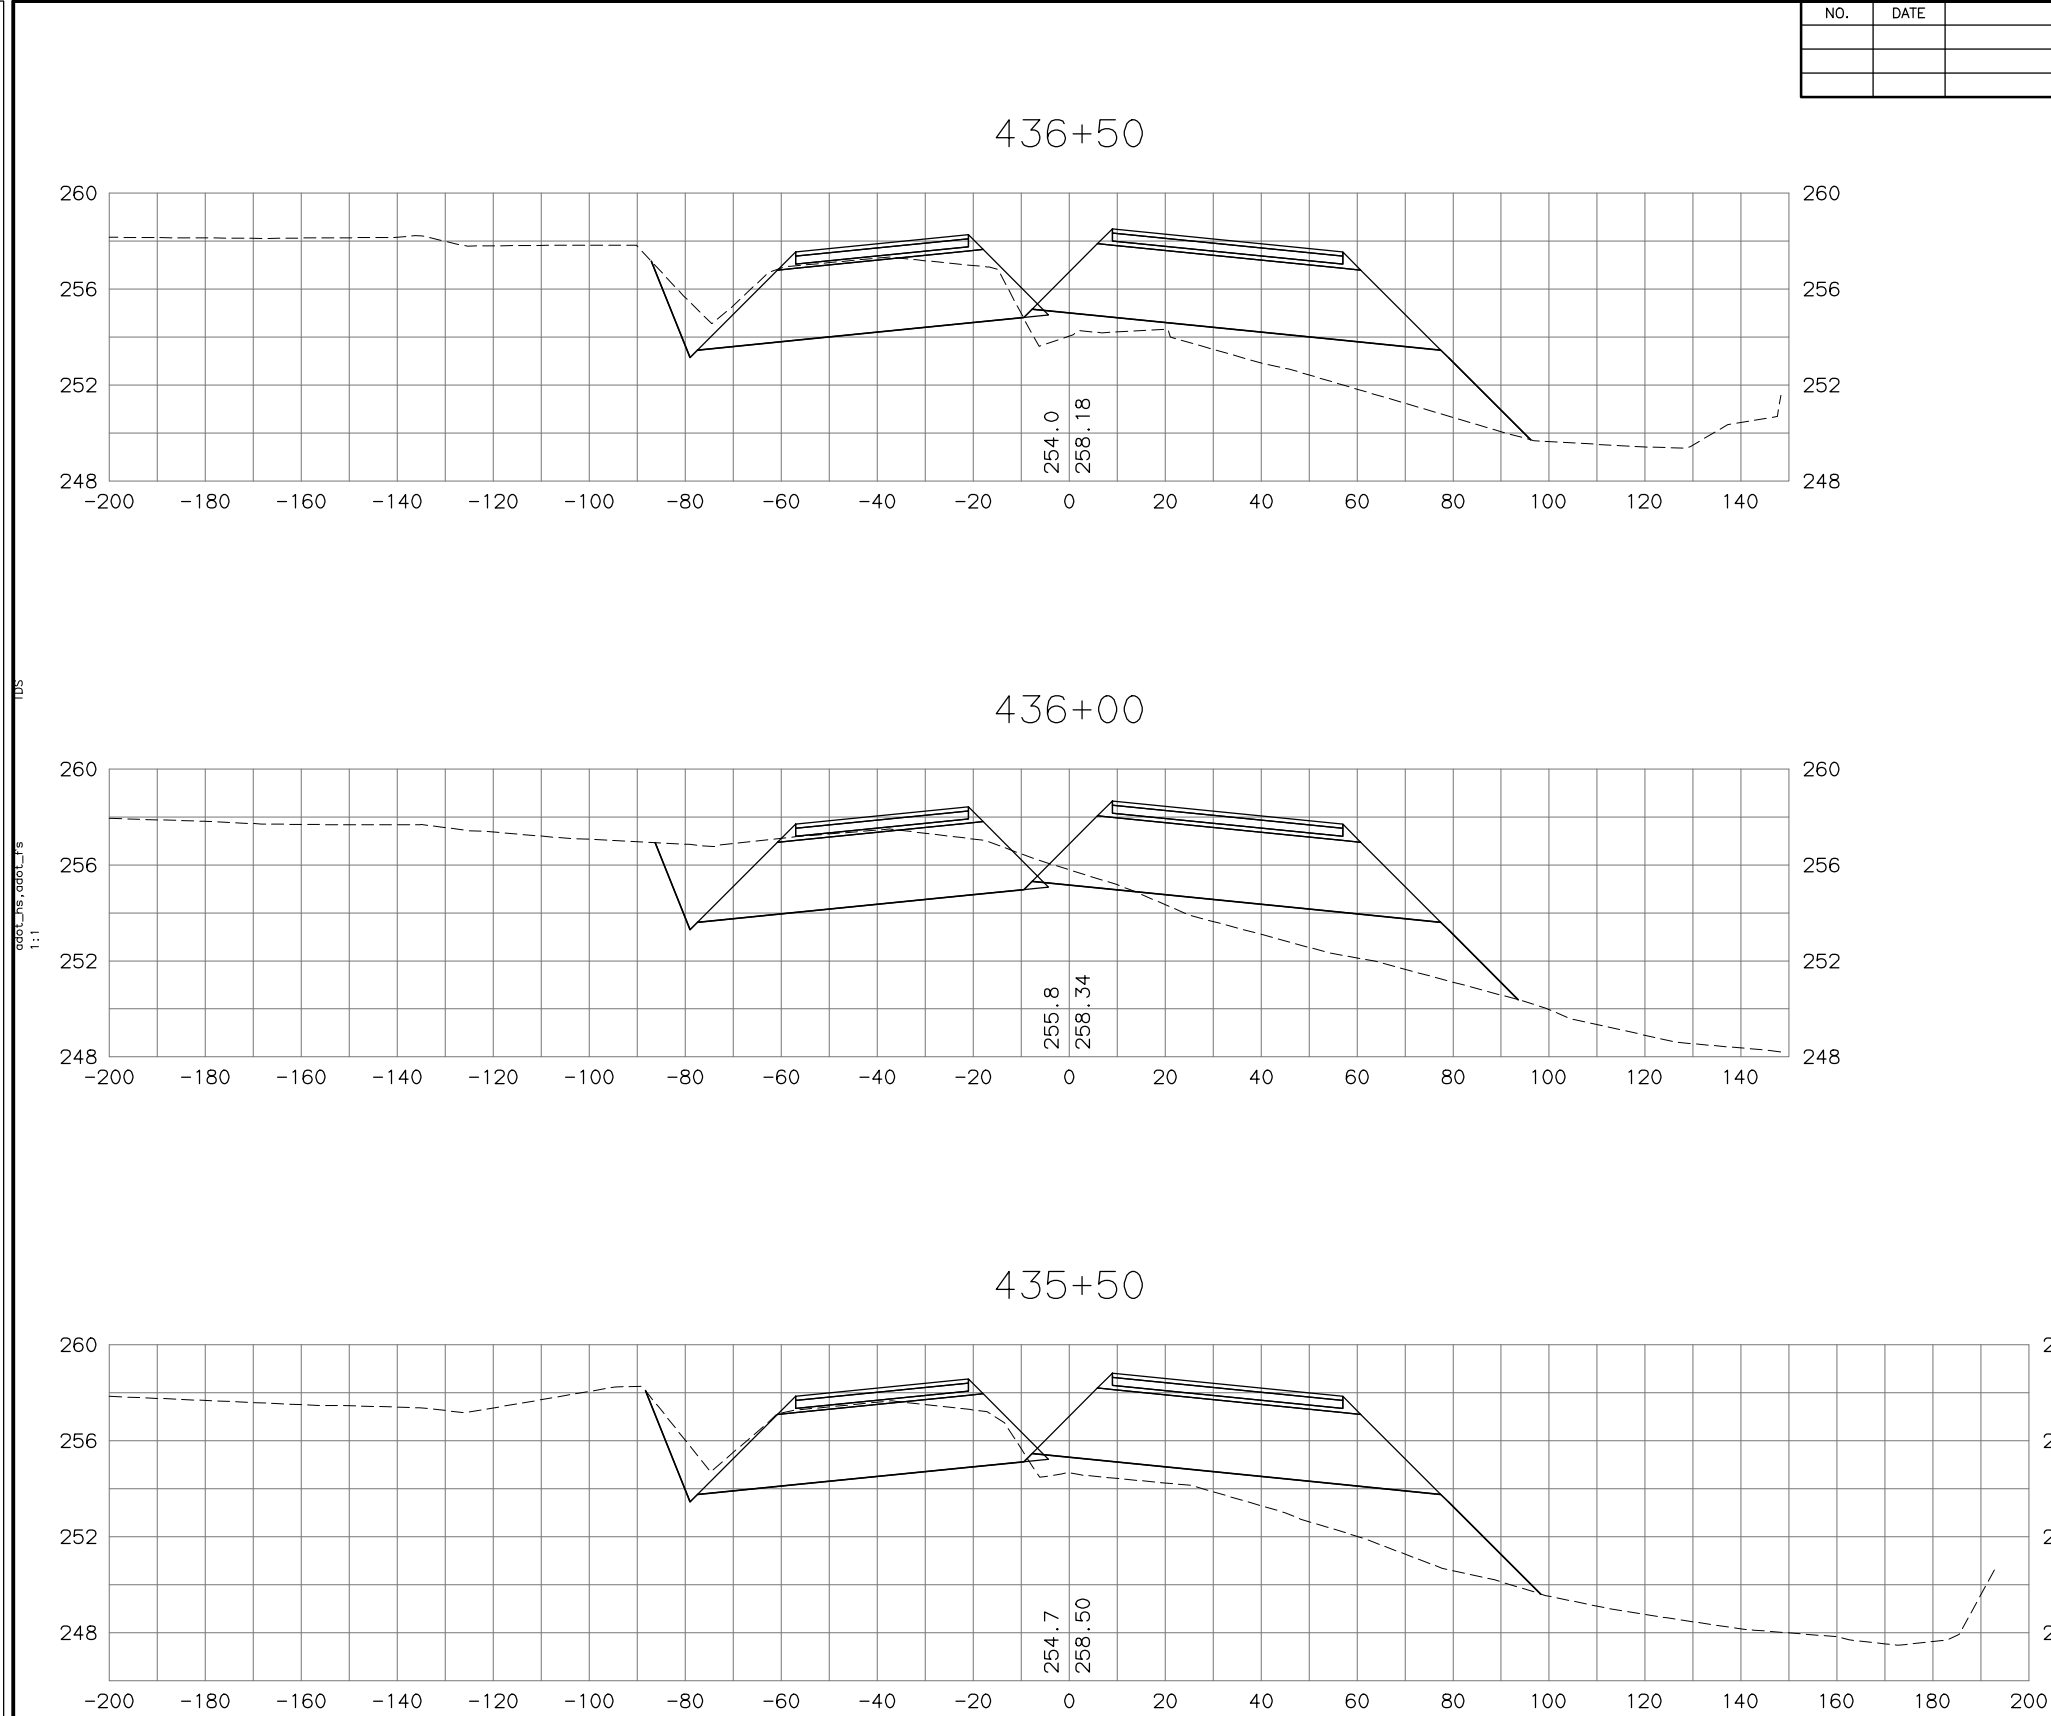

NO.	DATE	REVISION	STATE	PROJECT DESIGNATION	YEAR	SHEET NO.	TOTAL SHEETS
			ALASKA	0A4-1(29)/Z543730000	2020		

STATE OF ALASKA  
DEPARTMENT OF TRANSPORTATION  
AND PUBLIC FACILITIES

PARKS HIGHWAY, M.P. 48.8-52.3  
RECONSTRUCTION  
PITTMAN ROAD TO BIG LAKE ROAD

PARKS MAINLINE  
CROSS SECTIONS

H:\jobs\04-018 Parks Hwy - MP 44-52.3\13-PS&E\cad\_ph3\drawings\04018\_p3\_XS\_parks-ph3\_01, 1=20, 03/23/18 at 13:16 by tds

DESIGNED BY	DATE	TIME	SCALE	CHECKED BY	DRAFTED BY
	4/28/2020	4:29 PM			


PROJECT LOCATION	DATE	TIME	SCALE	CHECKED BY	DRAFTED BY
MP 44-52.3\13-PS&E\CAD_PH3\DRAWINGS\04018_P3_XS_PARKS-PH3_01.DWG BY TSTRAIT	4/28/2020	4:29 PM			

PROJECT LOCATION	DATE	TIME	SCALE	CHECKED BY	DRAFTED BY
MP 44-52.3\13-PS&E\CAD_PH3\DRAWINGS\04018_P3_XS_PARKS-PH3_01.DWG BY TSTRAIT	4/28/2020	4:29 PM			


NO.	DATE	REVISION

STATE	PROJECT DESIGNATION	YEAR	SHEET NO.	TOTAL SHEETS
ALASKA	0A4-1(29)/Z543730000	2020		


438+00

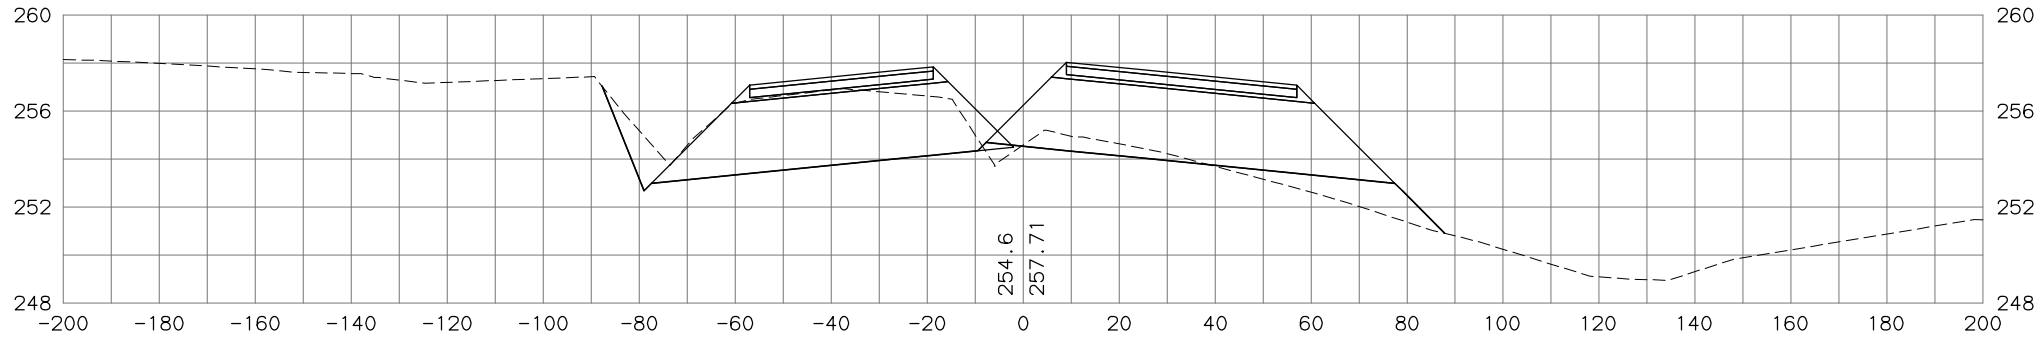

437+50

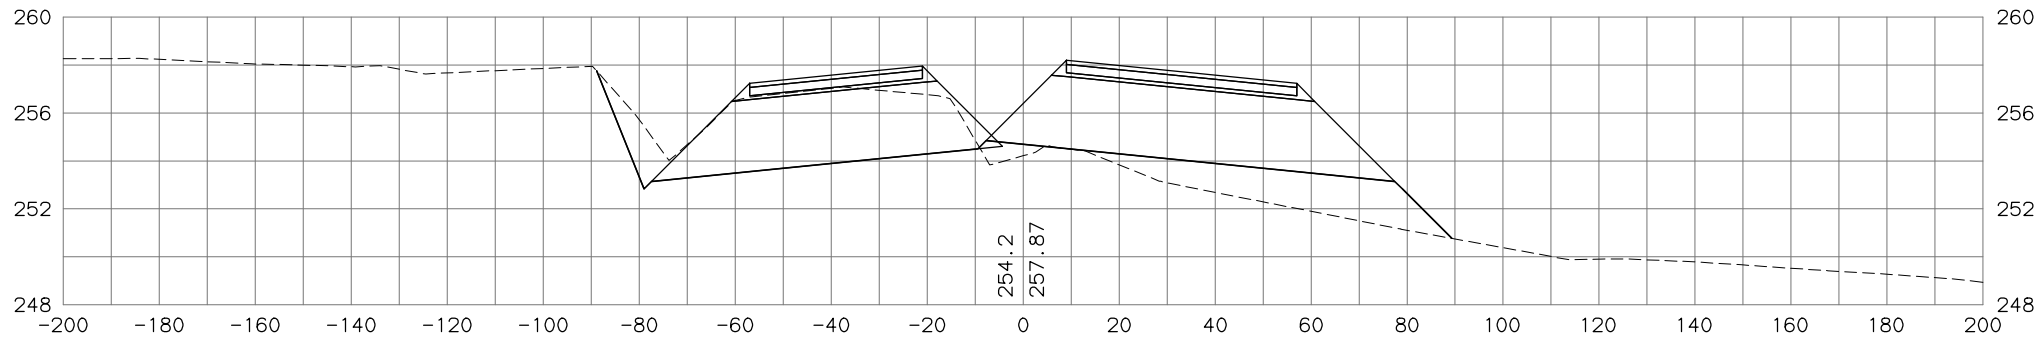

437+00

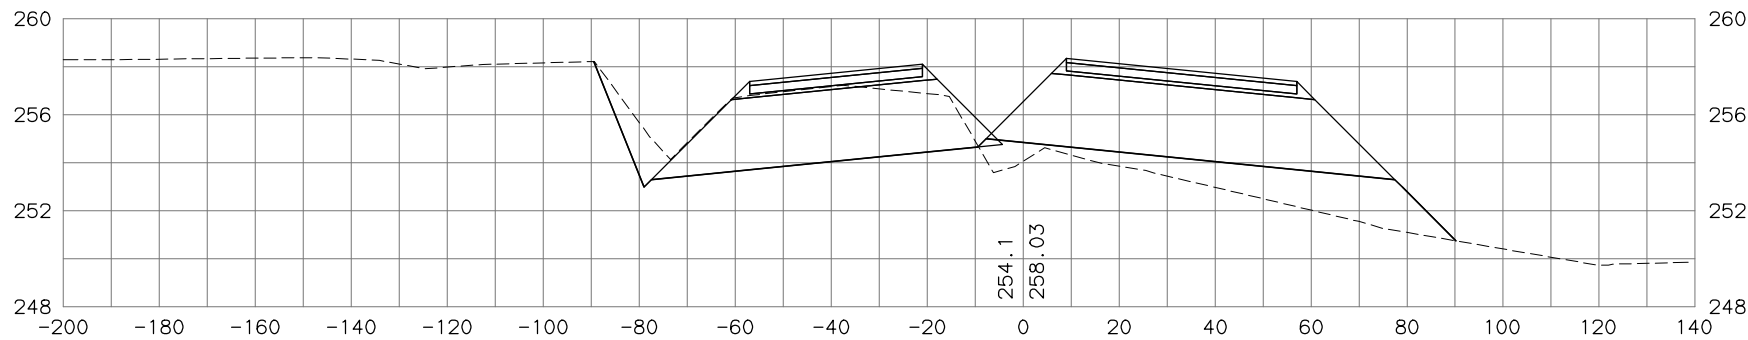


STATE OF ALASKA  
DEPARTMENT OF TRANSPORTATION  
AND PUBLIC FACILITIES  
**PARKS HIGHWAY, M.P. 48.8-52.3  
RECONSTRUCTION  
PITTMAN ROAD TO BIG LAKE ROAD  
PARKS MAINLINE  
CROSS SECTIONS**

H:\jobs\04-018 Parks Hwy. MP 44-52.3\13-PS&E\cad\_ph3\drawings\04018\_p3\_XS\_parks-ph3\_01, 1=20, 03/23/18 at 13:16 by tds  
DRAWING: LOCATION: P3\_X41\_H\_X7700  
PROJECT: MP 44-52.3\13-PS&E\CAD\_PH3\DRAWINGS\04018\_P3\_XS\_PARKS-PH3\_01.DWG BY TSTRAIT

DESIGNED BY	
CHECKED BY	
DRAFTED BY	
SCALE	
DATE	TIME
4/28/2020	4:29 PM

NO.	DATE	REVISION	STATE	PROJECT DESIGNATION	YEAR	SHEET NO.	TOTAL SHEETS
			ALASKA	0A4-1(29)/Z543730000	2020		



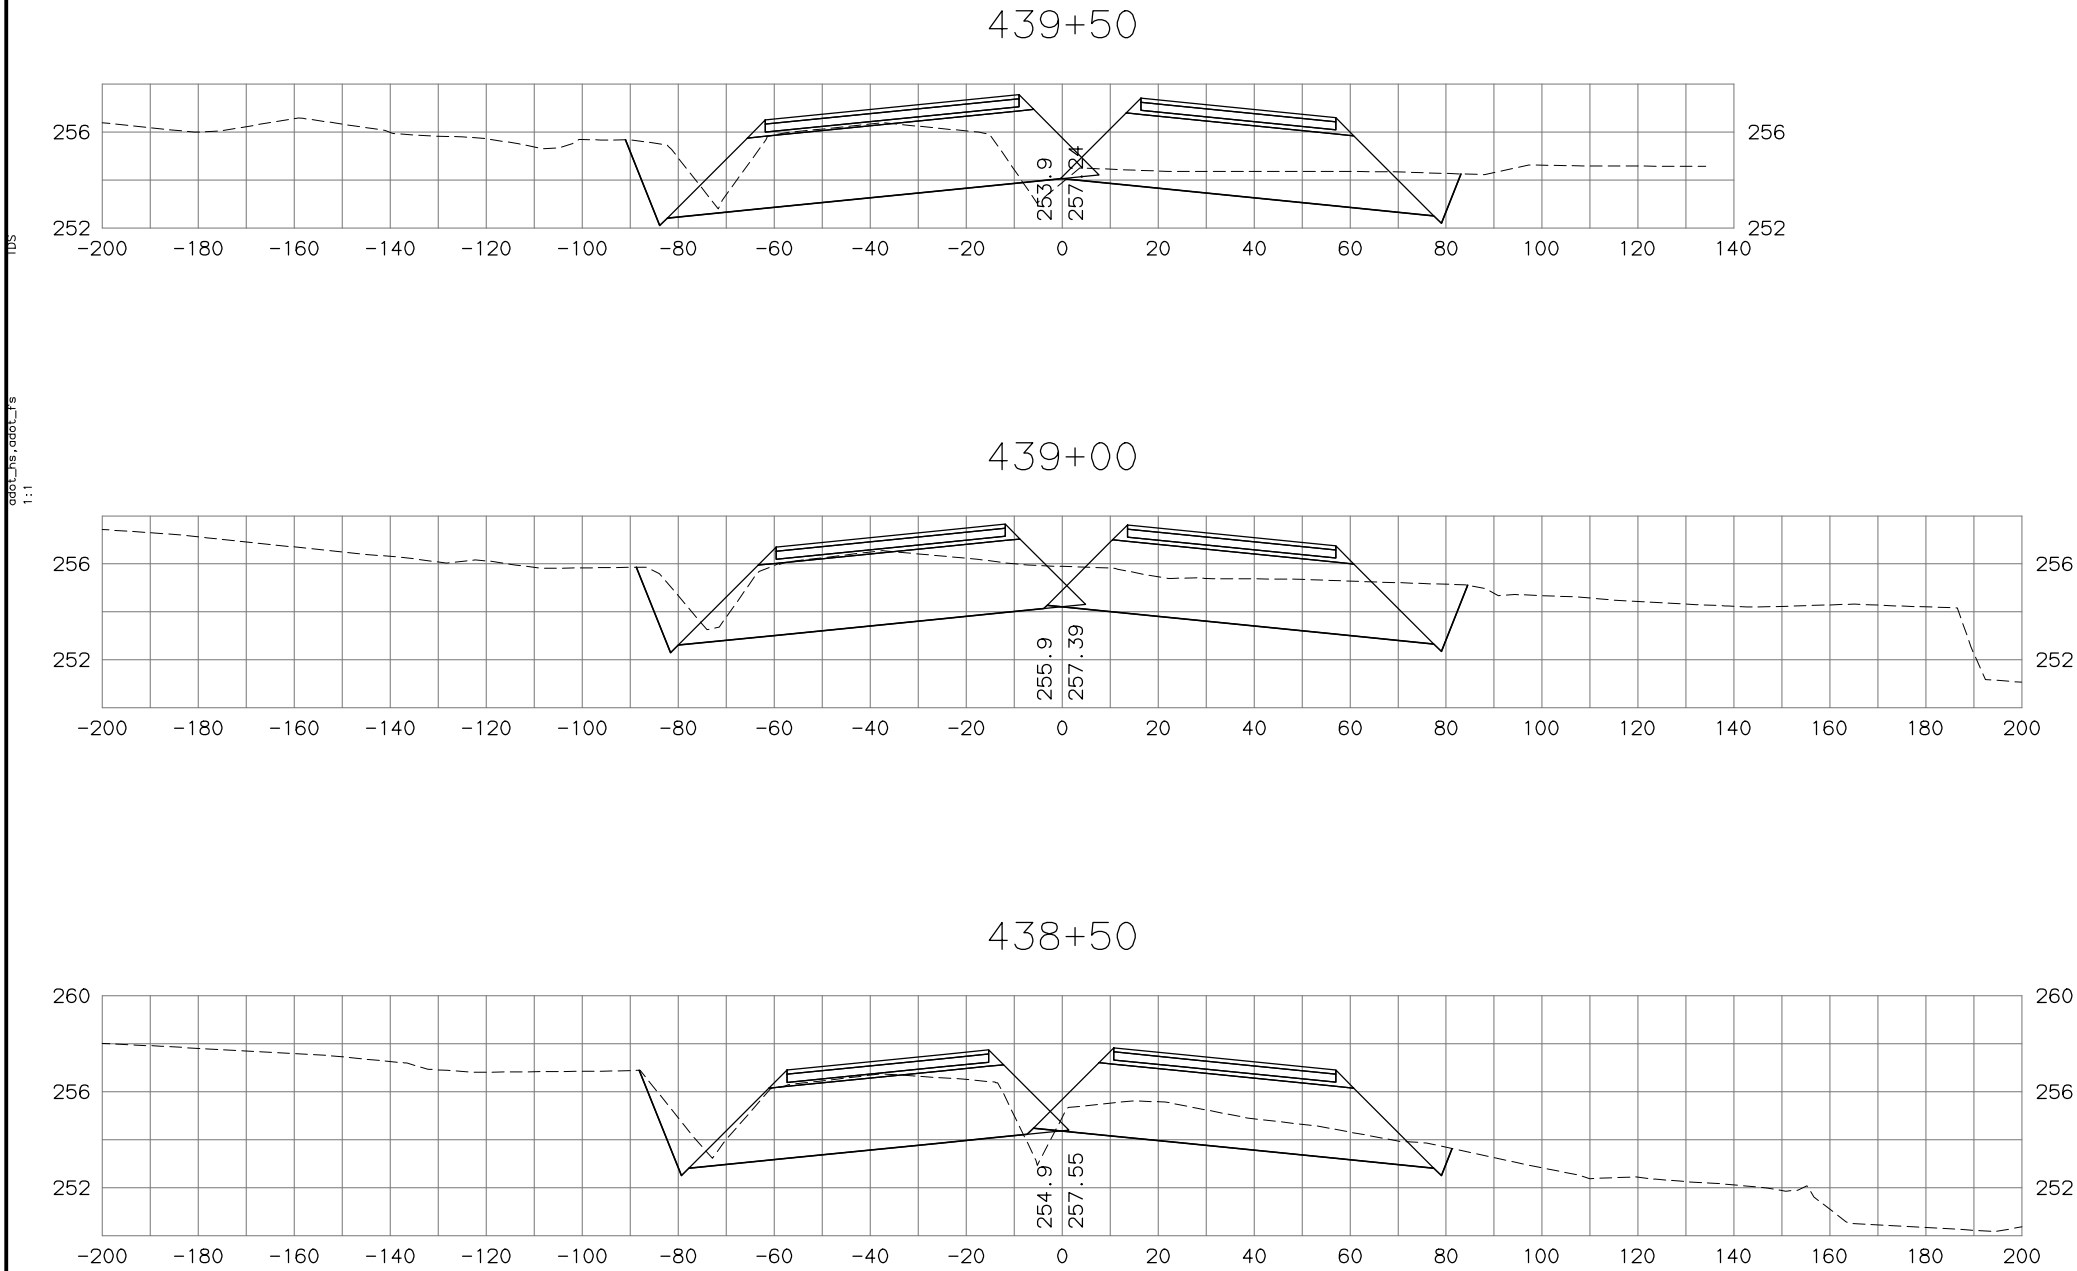


STATE OF ALASKA  
DEPARTMENT OF TRANSPORTATION  
AND PUBLIC FACILITIES  
PARKS HIGHWAY, M.P. 48.8-52.3  
RECONSTRUCTION  
PITTMAN ROAD TO BIG LAKE ROAD  
PARKS MAINLINE  
CROSS SECTIONS

H:\jobs\04-018 Parks Hwy. MP 44-52.3\13-PS&E\cad\_ph3\drawings\04018\_p3\_xs\_parks-ph3\_01, 1=20, 03/23/18 at 13:16 by tds  
DRAWING: LOCATION: P3\_X42\_H\_X7Z00  
PROJECT: PARKS HWY. MP 44-52.3\13-PS&E\CAD\_PH3\DRAWINGS\04018\_P3\_XS\_PARKS-PH3\_01.DWG BY TSTRAIT

DESIGNED BY	
CHECKED BY	
DRAFTED BY	
SCALE	
DATE	TIME
4/28/2020	4:29 PM

NO.	DATE	REVISION	STATE	PROJECT DESIGNATION	YEAR	SHEET NO.	TOTAL SHEETS
			ALASKA	0A4-1(29)/Z543730000	2020		

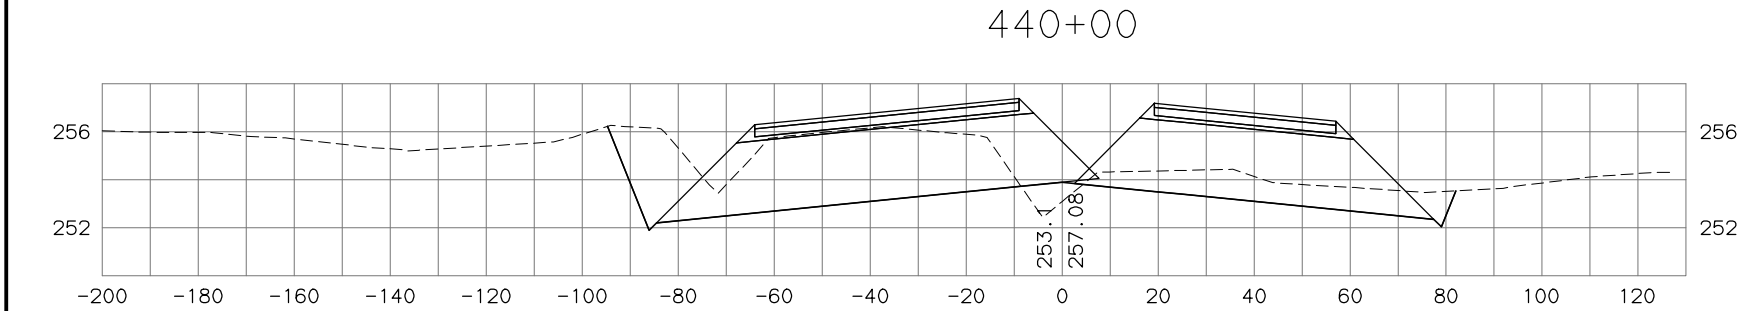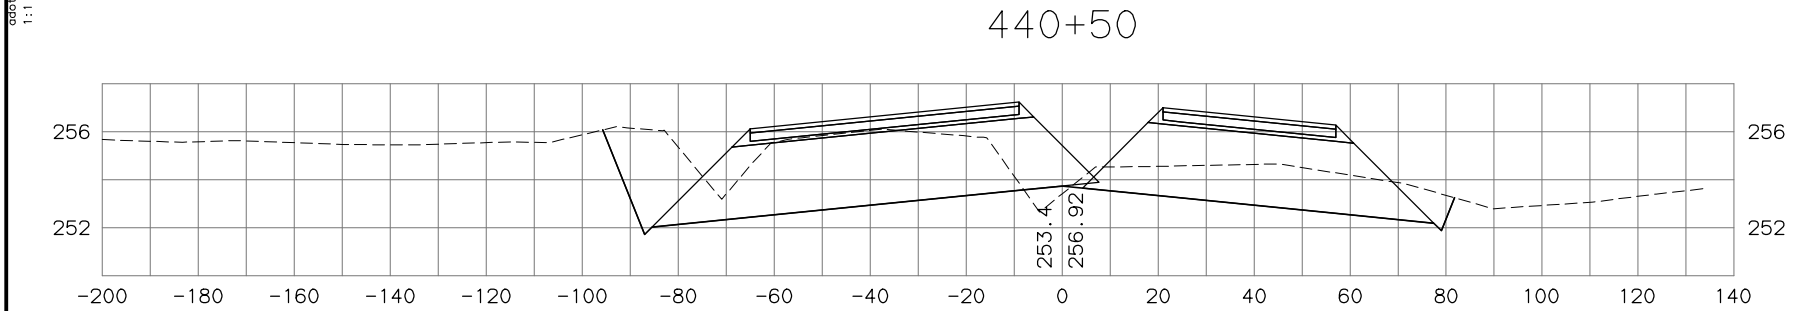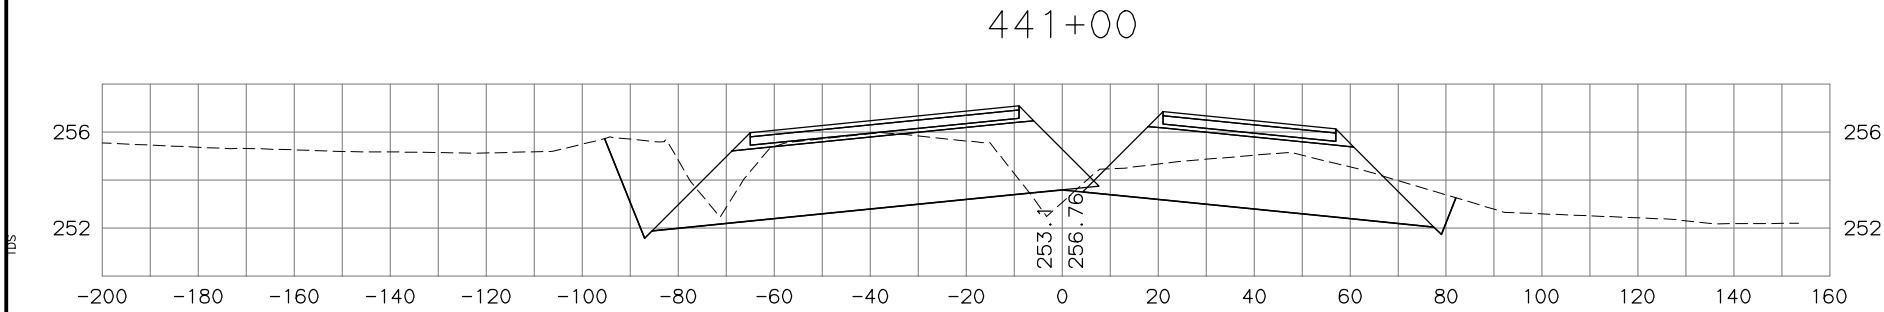

STATE OF ALASKA  
DEPARTMENT OF TRANSPORTATION  
AND PUBLIC FACILITIES  
PARKS HIGHWAY, M.P. 48.8-52.3  
RECONSTRUCTION  
PITTMAN ROAD TO BIG LAKE ROAD  
PARKS MAINLINE  
CROSS SECTIONS


H:\jobs\04-018 Parks Hwy. MP 44-52.3\13-PS&E\cad\_ph3\drawings\04018\_p3\_xs\_parks-ph3\_01, 1=20, 03/23/18 at 13:16 by tds  
PROJECT: MP 44-52.3  
DRAWING: LOCATION: P3\_X43\_H\_X7700  
DATE: 03/23/18  
BY: tds

DESIGNED BY	
CHECKED BY	
DRAFTED BY	
SCALE	
DATE	TIME
4/28/2020	4:29 PM


add_18, add_18
1:1

NO.	DATE	REVISION	STATE	PROJECT DESIGNATION	YEAR	SHEET NO.	TOTAL SHEETS
			ALASKA	0A4-1(29)/Z543730000	2020		


442+50

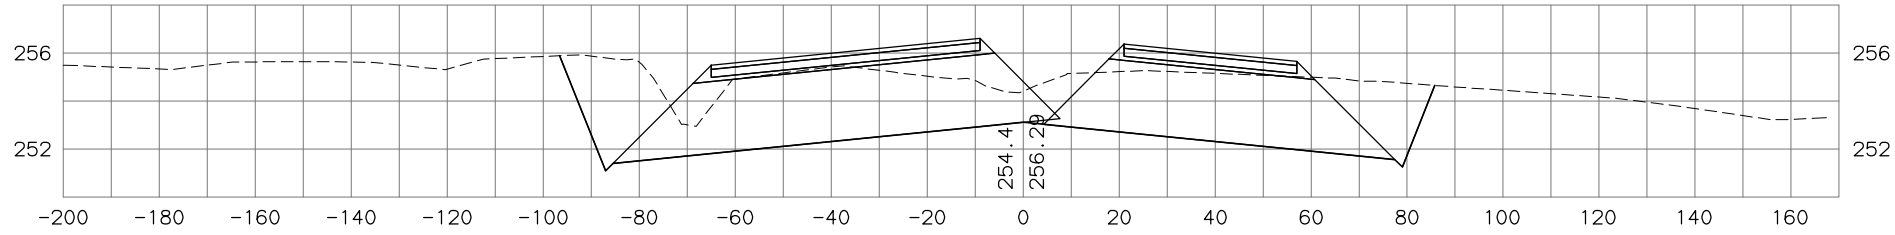

442+00

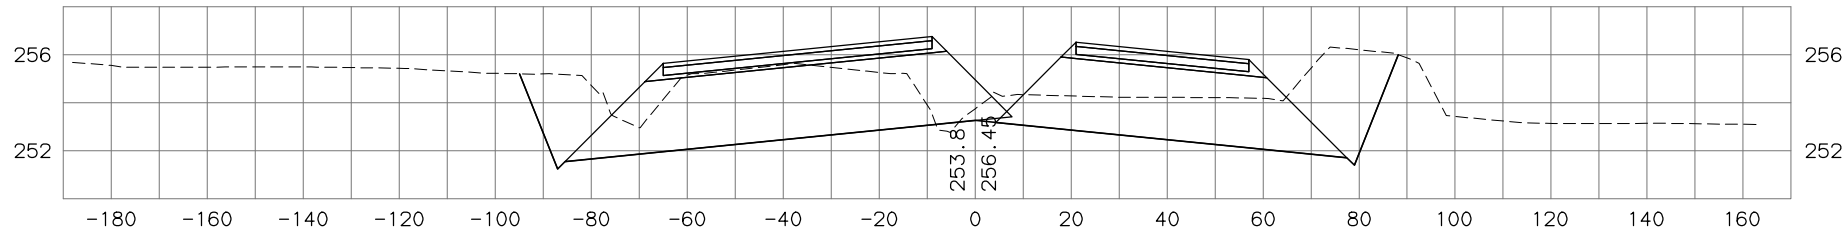

441+50

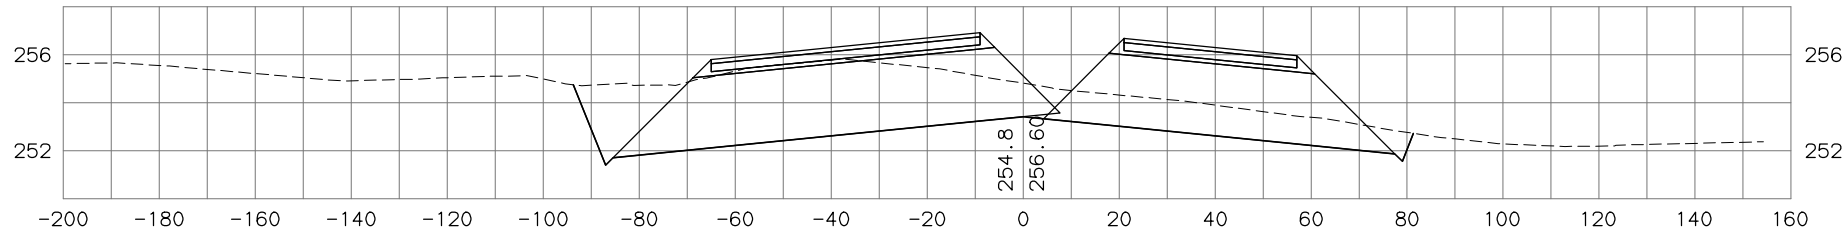

STATE OF ALASKA  
DEPARTMENT OF TRANSPORTATION  
AND PUBLIC FACILITIES  
PARKS HIGHWAY, M.P. 48.8-52.3  
RECONSTRUCTION  
PITTMAN ROAD TO BIG LAKE ROAD  
PARKS MAINLINE  
CROSS SECTIONS





H:\jobs\04-018 Parks Hwy. MP 44-52.3\13-PS&E\cad\_ph3\drawings\04018\_p3\_xs\_parks-ph3\_01, 1=20, 03/23/18 at 13:16 by tds

DESIGNED BY	CHECKED BY	SCALE	DATE	TIME
			4/28/2020	4:29 PM

DRAWING LOCATION	DATE	TIME
H:\jobs\04-018 Parks Hwy. MP 44-52.3\13-PS&E\cad_ph3\drawings\04018_p3_xs_parks-ph3_01.DWG BY TSTRAIT	4/28/2020	4:29 PM

add to sheet  
1:1

NO.	DATE	REVISION	STATE	PROJECT DESIGNATION	YEAR	SHEET NO.	TOTAL SHEETS
			ALASKA	0A4-1(29)/Z543730000	2020		

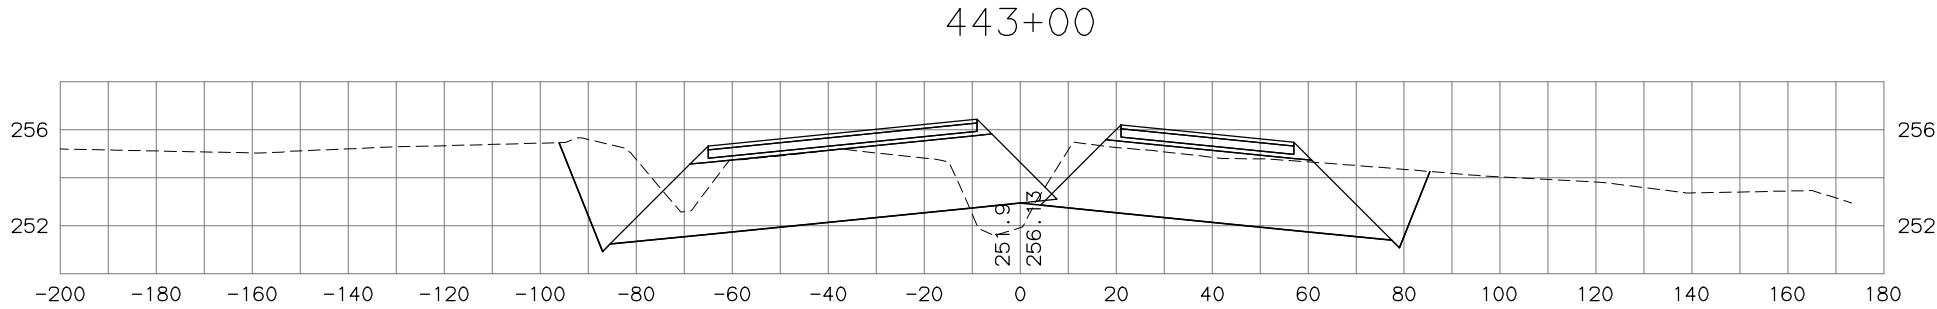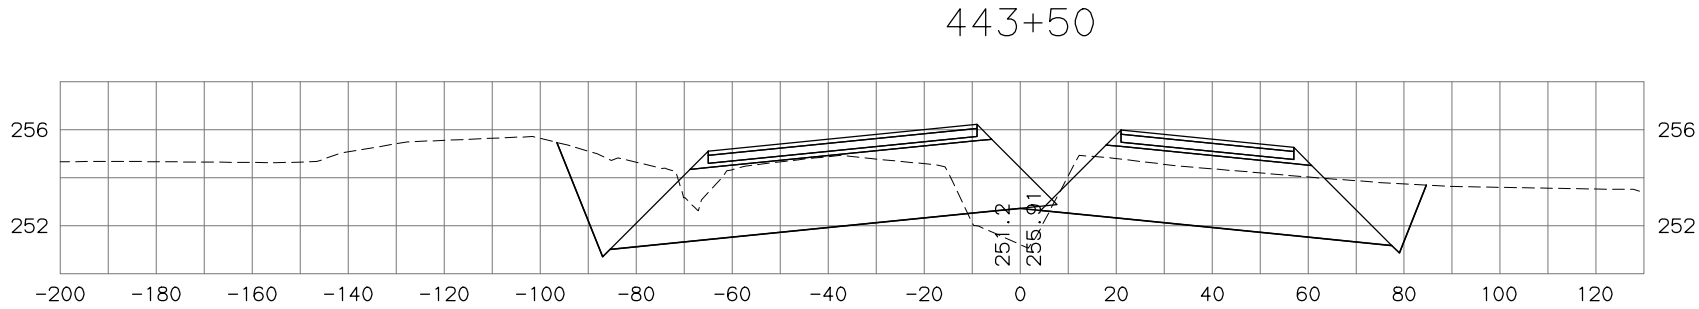
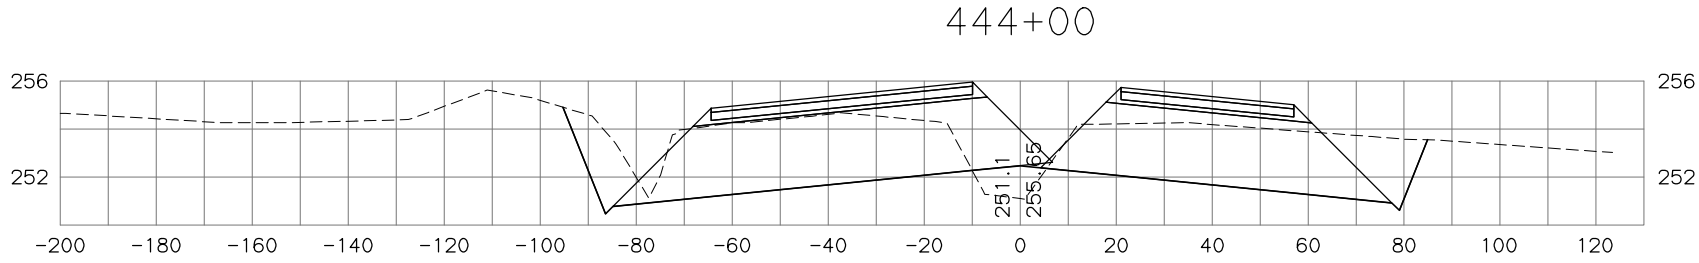
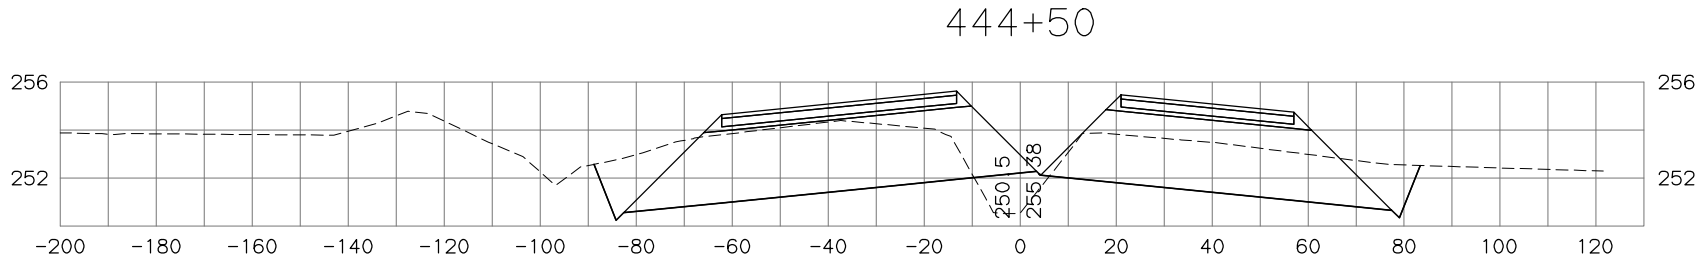


STATE OF ALASKA  
DEPARTMENT OF TRANSPORTATION  
AND PUBLIC FACILITIES  
PARKS HIGHWAY, M.P. 48.8-52.3  
RECONSTRUCTION  
PITTMAN ROAD TO BIG LAKE ROAD  
PARKS MAINLINE  
CROSS SECTIONS

H:\jobs\04-018 Parks Hwy - MP 44-52.3\13-PS&E\cad\_ph3\drawings\04018\_p3\_xs\_parks-ph3\_01, 1=20, 03/23/18 at 13:16 by tds  
AYCH Model  
DRAWING LOCATION: P3\_X45\_H\_X7700  
PROJECT: PARKS HWY. MP 44-52.3\13-PS&E\CAD\_PH3\DRAWINGS\04018\_P3\_XS\_PARKS-PH3\_01.DWG BY TSTRAIT

DESIGNED BY	
CHECKED BY	
DRAFTED BY	
SCALE	
DATE	TIME
4/28/2020	4:29 PM

NO.	DATE	REVISION	STATE	PROJECT DESIGNATION	YEAR	SHEET NO.	TOTAL SHEETS
			ALASKA	0A4-1(29)/Z543730000	2020		

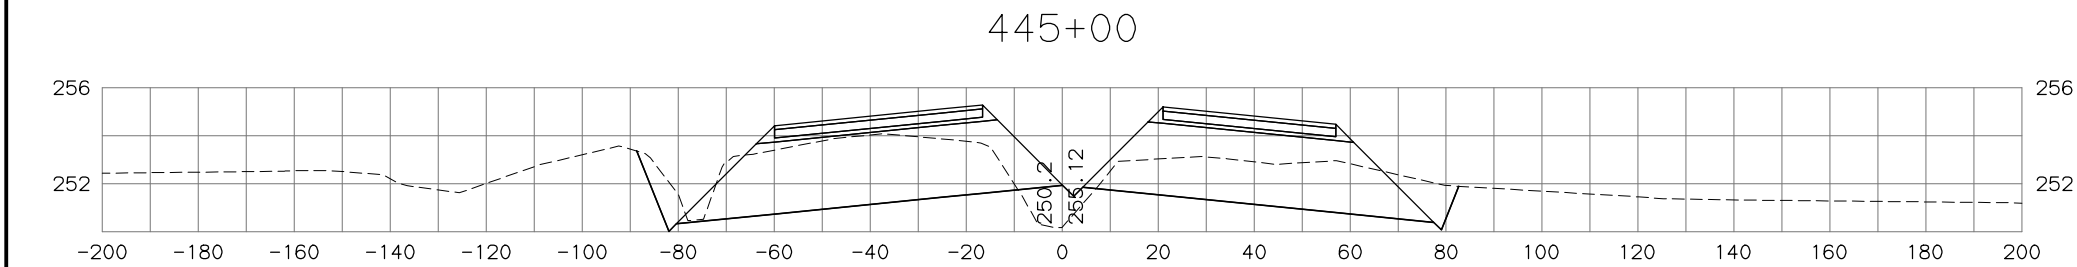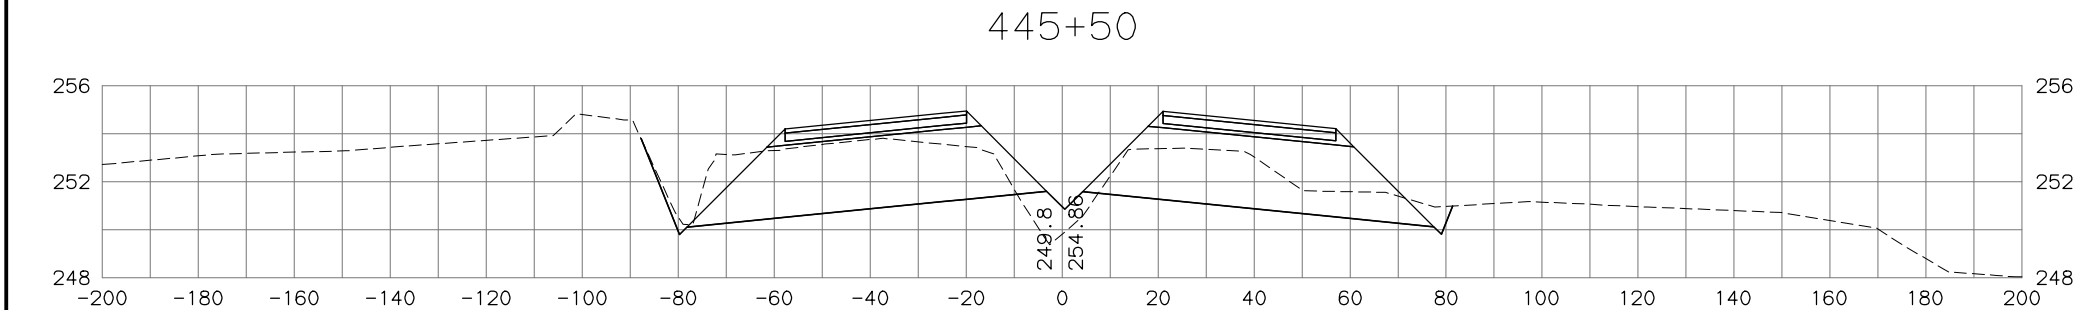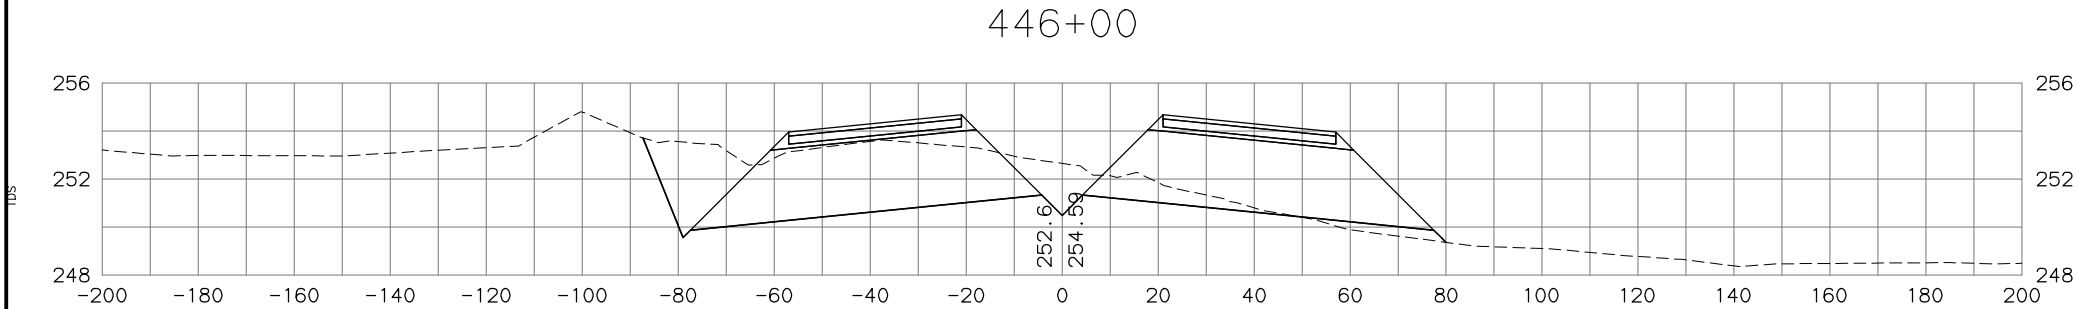


STATE OF ALASKA  
DEPARTMENT OF TRANSPORTATION  
AND PUBLIC FACILITIES  
PARKS HIGHWAY, M.P. 48.8-52.3  
RECONSTRUCTION  
PITTMAN ROAD TO BIG LAKE ROAD  
PARKS MAINLINE  
CROSS SECTIONS

H:\jobs\04-018 Parks Hwy. MP 44-52.3\13-PS&E\cad\_ph3\drawings\04018\_p3\_xs\_parks-ph3\_01, 1=20, 03/23/18 at 13:16 by tds  
PROJECT LOCATION: P3 X46, H X7700  
DRAWING: 04-018 PARKS HWY. MP 44-52.3\13-PS&E\CAD\_PH3\DRAWINGS\04018\_P3\_XS\_PARKS-PH3\_01.DWG BY TSTRAIT


DESIGNED BY	
CHECKED BY	
DRAFTED BY	
SCALE	
DATE	TIME
4/28/2020	4:29 PM

NO.	DATE	REVISION	STATE	PROJECT DESIGNATION	YEAR	SHEET NO.	TOTAL SHEETS
			ALASKA	0A4-1(29)/Z543730000	2020		


447+50

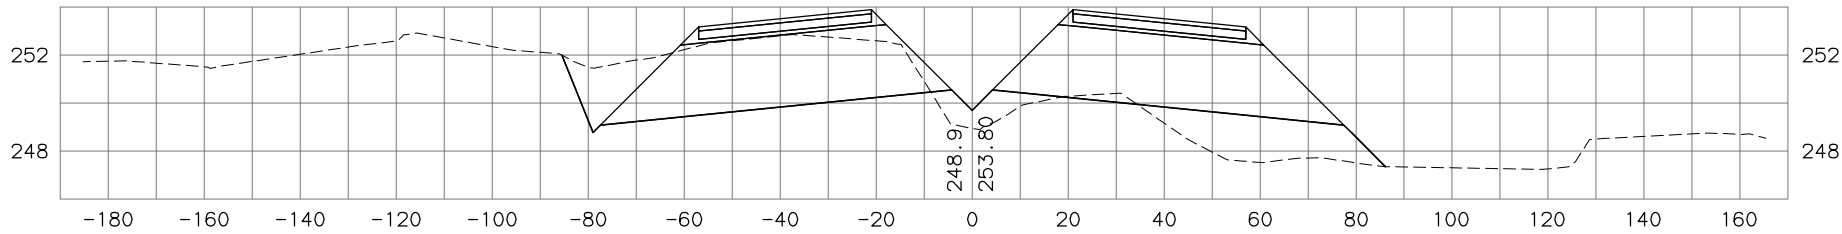

447+00

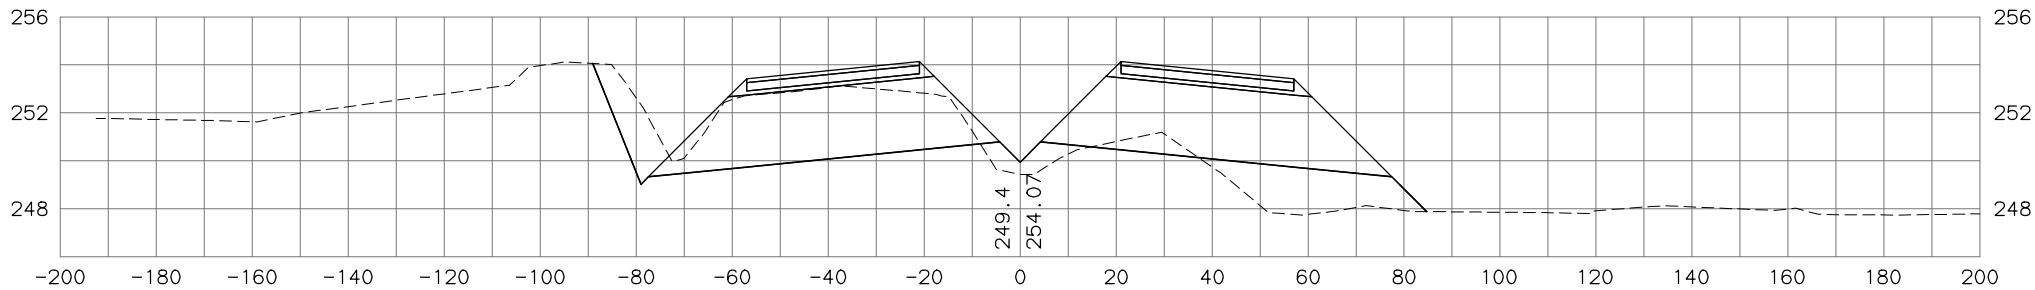

446+50

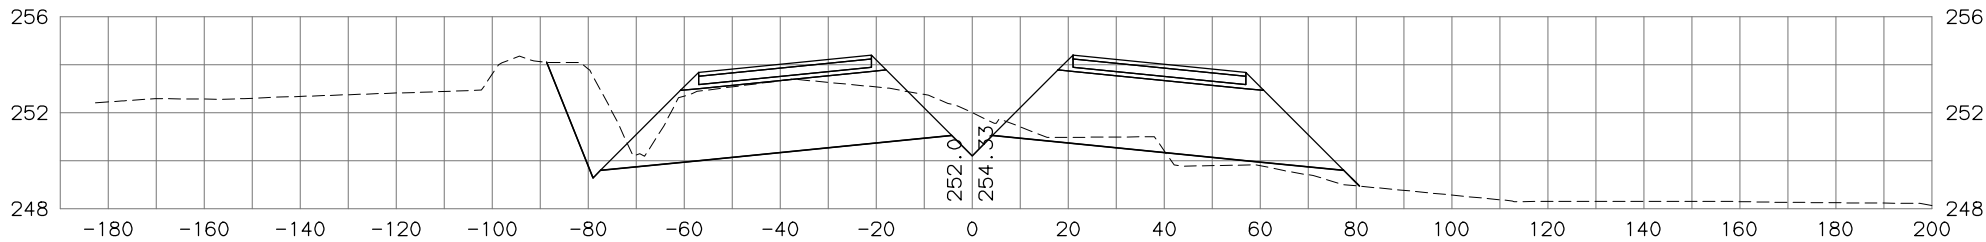


STATE OF ALASKA  
DEPARTMENT OF TRANSPORTATION  
AND PUBLIC FACILITIES  
PARKS HIGHWAY, M.P. 48.8-52.3  
RECONSTRUCTION  
PITTMAN ROAD TO BIG LAKE ROAD  
PARKS MAINLINE  
CROSS SECTIONS

H:\jobs\04-018 Parks Hwy . MP 44-52.3\13-PS&E\cad\_ph3\drawings\04018\_p3\_xs\_parks-ph3\_01, 1=20, 03/23/18 at 13:16 by tds  
DRAWING LOCATION: P3\_X47\_H\_X7700  
H:\jobs\04-018 Parks Hwy . MP 44-52.3\13-PS&E\cad\_ph3\drawings\04018\_P3\_XS\_PARKS-PH3\_01.DWG BY TSTRAIT

DESIGNED BY	
CHECKED BY	
DRAFTED BY	
SCALE	
DATE	TIME
4/28/2020	4:29 PM

NO.	DATE	REVISION	STATE	PROJECT DESIGNATION	YEAR	SHEET NO.	TOTAL SHEETS
			ALASKA	0A4-1(29)/Z543730000	2020		

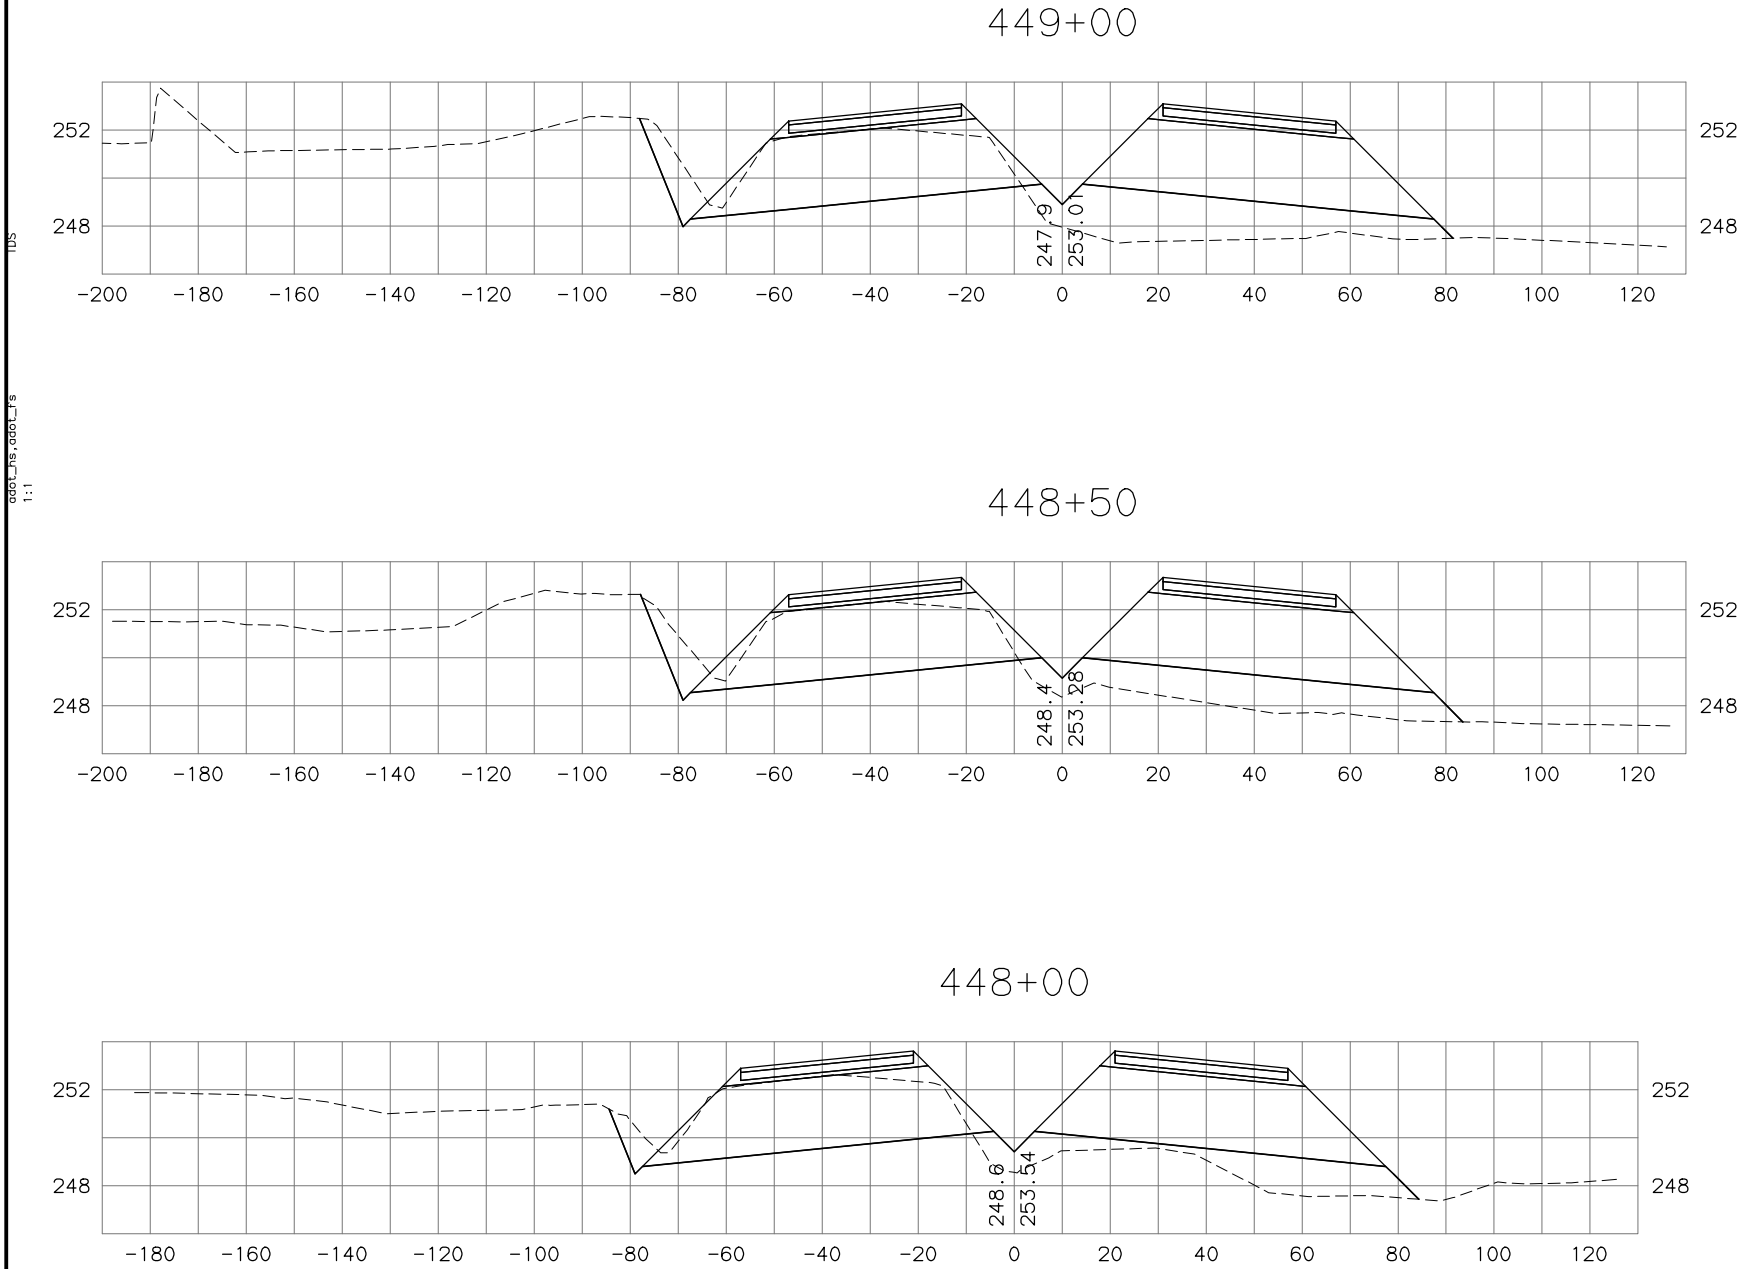


STATE OF ALASKA  
DEPARTMENT OF TRANSPORTATION  
AND PUBLIC FACILITIES  
PARKS HIGHWAY, M.P. 48.8-52.3  
RECONSTRUCTION  
PITTMAN ROAD TO BIG LAKE ROAD  
PARKS MAINLINE  
CROSS SECTIONS

H:\jobs\04-018 Parks Hwy. MP 44-52.3\13-PS&E\cad\_ph3\drawings\04018\_p3\_xs\_parks-ph3\_01, 1=20, 03/23/18 at 13:16 by tds  
DRAWING LOCATION: P3\_X48\_H\_X7700  
H:\jobs\04-018 Parks Hwy. MP 44-52.3\13-PS&E\cad\_ph3\drawings\04018\_P3\_XS\_PARKS-PH3\_01.DWG BY TSTRAIT

DESIGNED BY	
CHECKED BY	
DRAFTED BY	
SCALE	
DATE	TIME
4/28/2020	4:29 PM

NO.	DATE	REVISION	STATE	PROJECT DESIGNATION	YEAR	SHEET NO.	TOTAL SHEETS
			ALASKA	0A4-1(29)/Z543730000	2020		



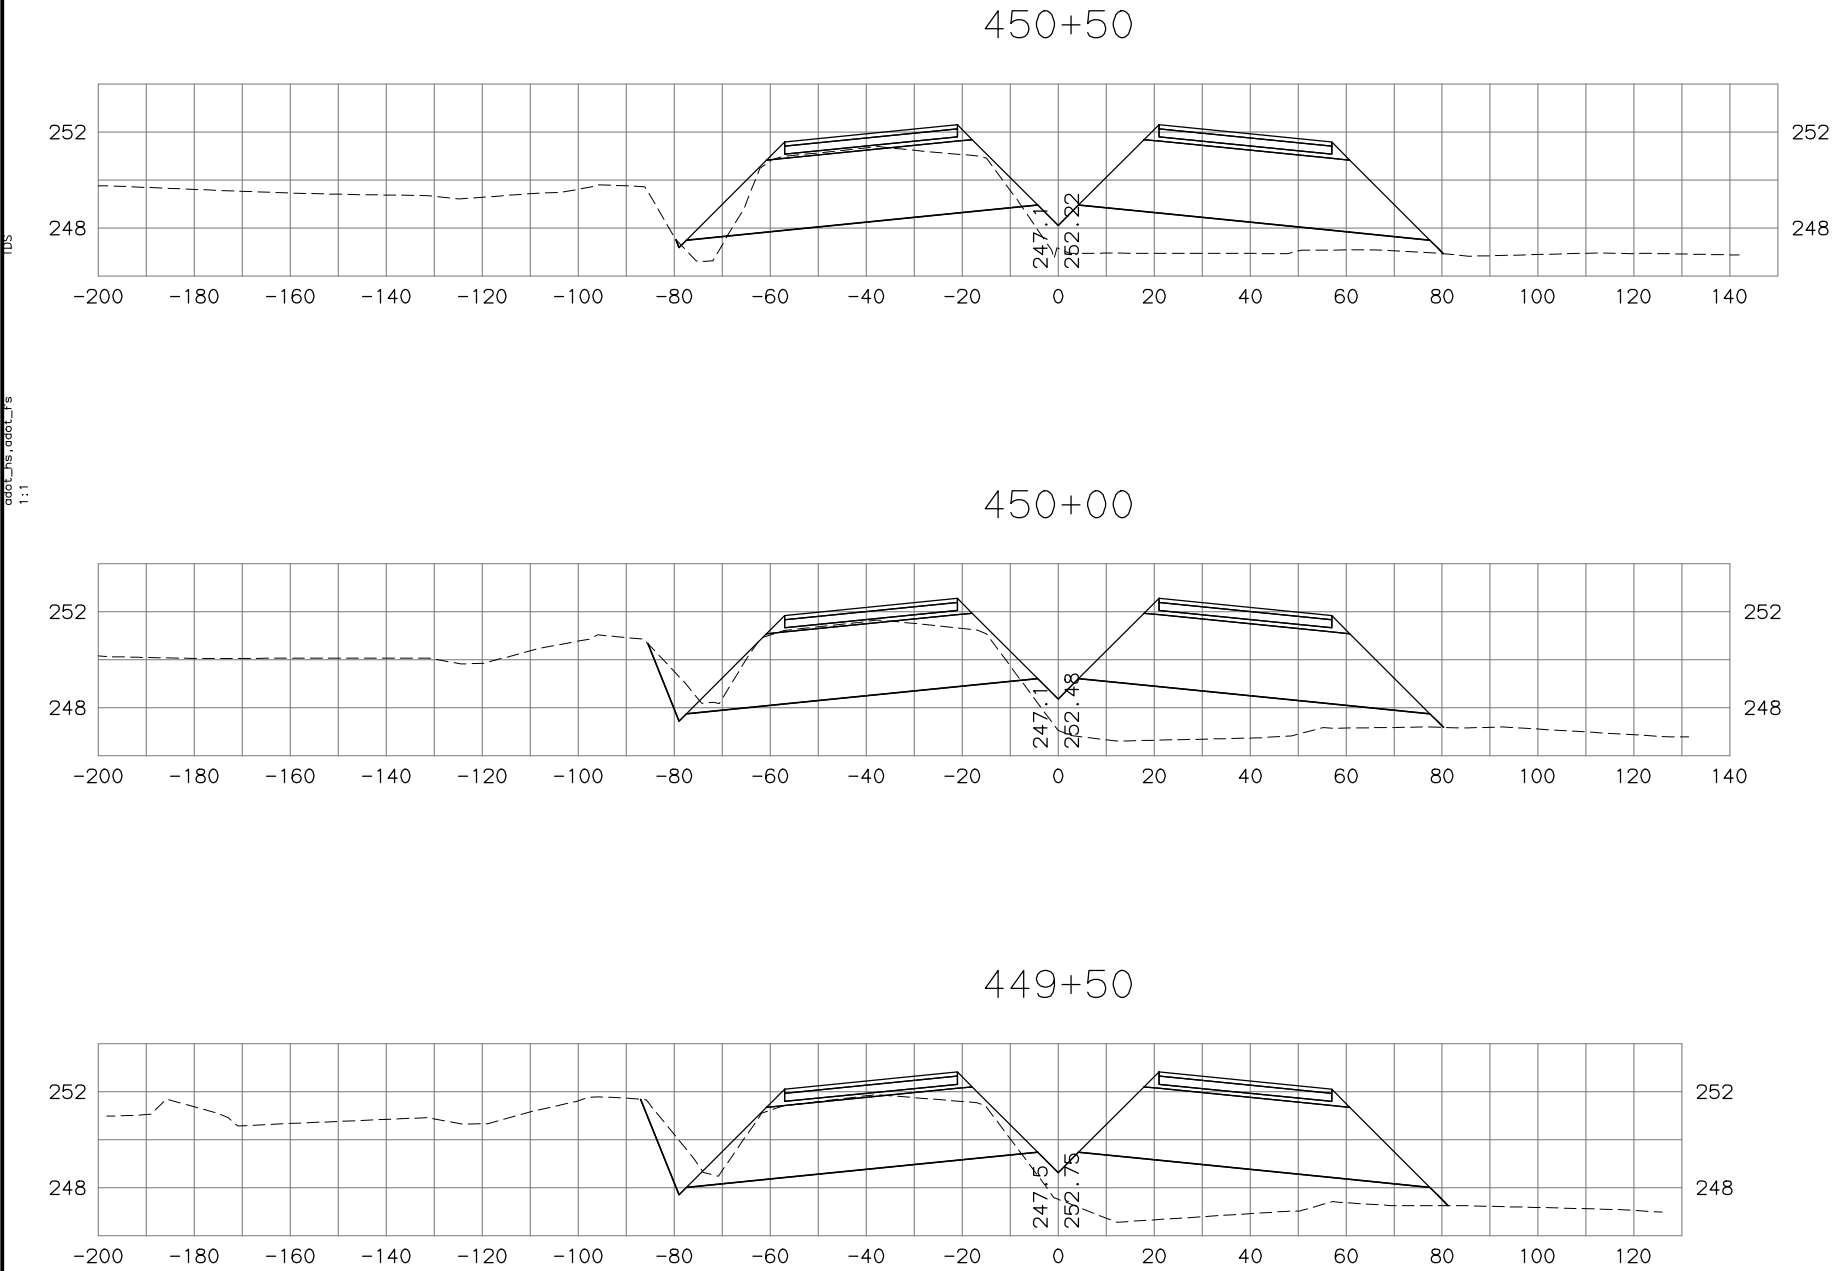


STATE OF ALASKA  
DEPARTMENT OF TRANSPORTATION  
AND PUBLIC FACILITIES  
PARKS HIGHWAY, M.P. 48.8-52.3  
RECONSTRUCTION  
PITTMAN ROAD TO BIG LAKE ROAD  
PARKS MAINLINE  
CROSS SECTIONS

H:\jobs\04-018 Parks Hwy. MP 44-52.3\13-PS&E\cad\_ph3\drawings\04018\_p3\_xs\_parks-ph3\_01, 1=20, 03/23/18 at 13:16 by tds  
DRAWING LOCATION: P3\_X49\_H\_X7700  
PROJECT: MP 44-52.3\13-PS&E\CAD\_PH3\DRAWINGS\04018\_P3\_XS\_PARKS-PH3\_01.DWG BY TSTRAIT

DESIGNED BY	
CHECKED BY	
DRAFTED BY	
SCALE	
DATE	TIME
4/28/2020	4:30 PM

NO.	DATE	REVISION	STATE	PROJECT DESIGNATION	YEAR	SHEET NO.	TOTAL SHEETS
			ALASKA	0A4-1(29)/Z543730000	2020		

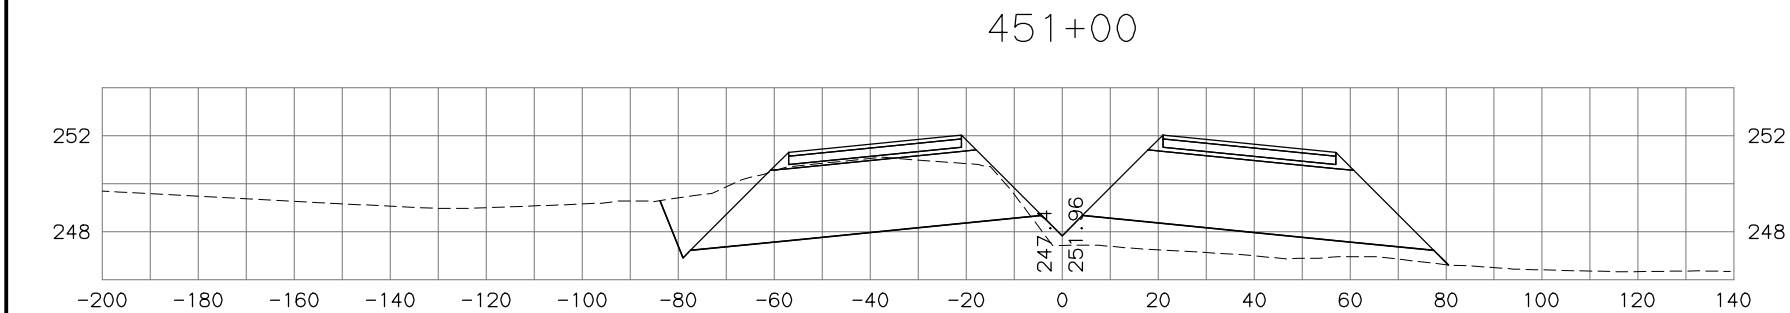
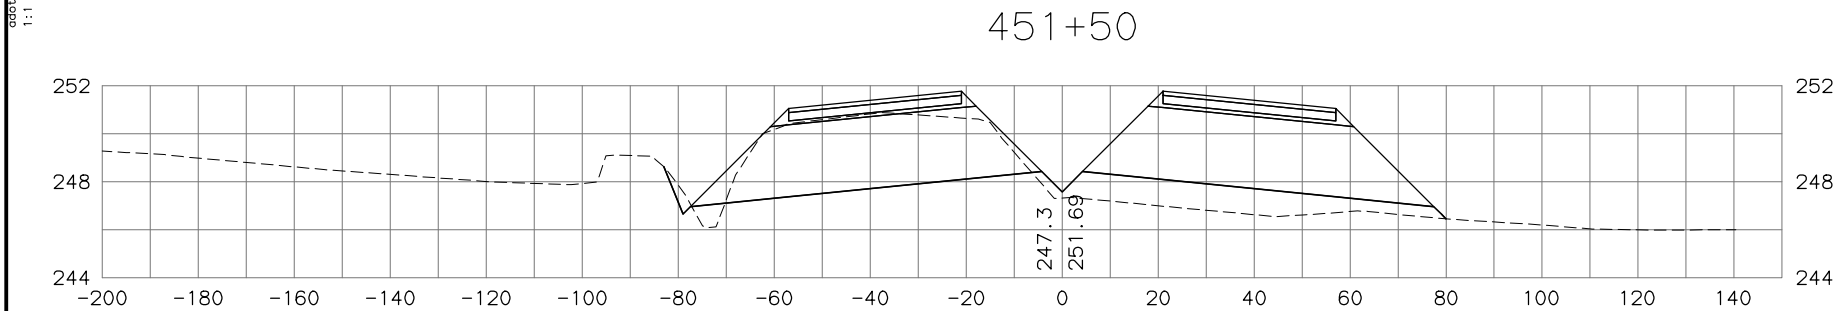
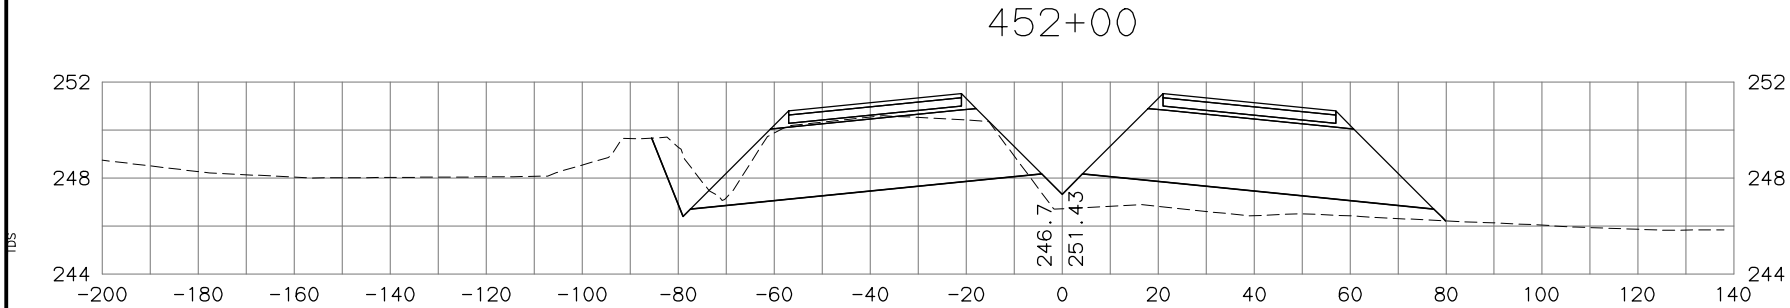


STATE OF ALASKA  
DEPARTMENT OF TRANSPORTATION  
AND PUBLIC FACILITIES  
PARKS HIGHWAY, M.P. 48.8-52.3  
RECONSTRUCTION  
PITTMAN ROAD TO BIG LAKE ROAD  
PARKS MAINLINE  
CROSS SECTIONS

H:\Jobs\04-018 Parks Hwy. MP 44-52.3\13-PS&E\cad\_ph3\drawings\04018\_p3\_xs\_parks-ph3\_01, 1=20, 03/23/18 at 13:16 by tds  
DRAWING LOCATION: P3\_X50\_H\_X7700  
H:\Jobs\04-018 Parks Hwy. MP 44-52.3\13-PS&E\cad\_ph3\drawings\04018\_P3\_XS\_PARKS-PH3\_01.DWG BY TSTRAIT

DESIGNED BY	
CHECKED BY	
DRAFTED BY	
SCALE	
DATE	TIME
4/28/2020	4:30 PM

NO.	DATE	REVISION	STATE	PROJECT DESIGNATION	YEAR	SHEET NO.	TOTAL SHEETS
			ALASKA	0A4-1(29)/Z543730000	2020		

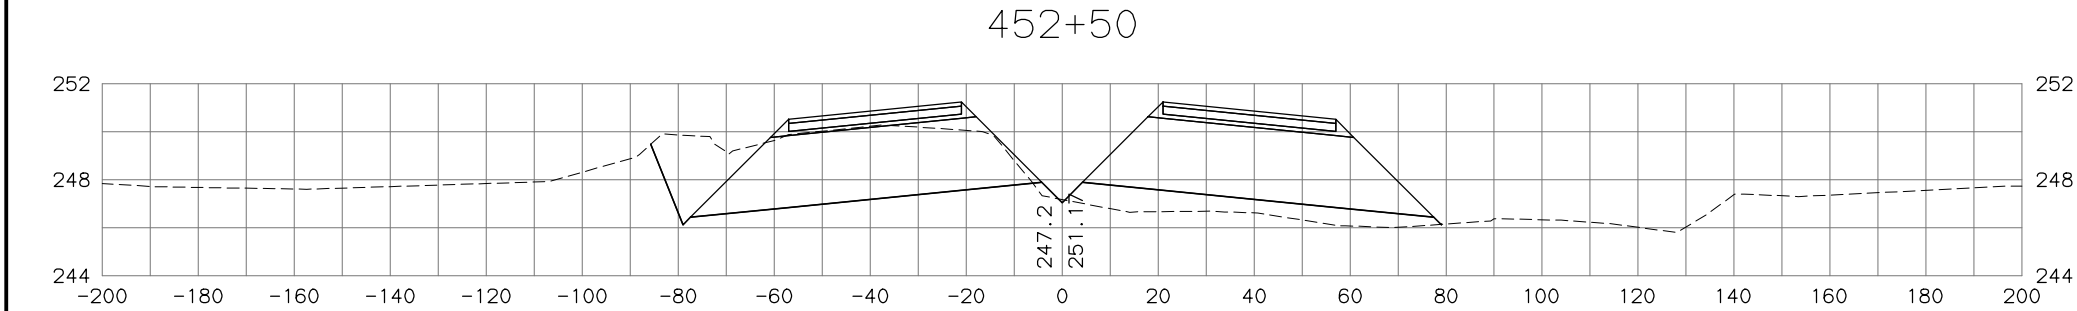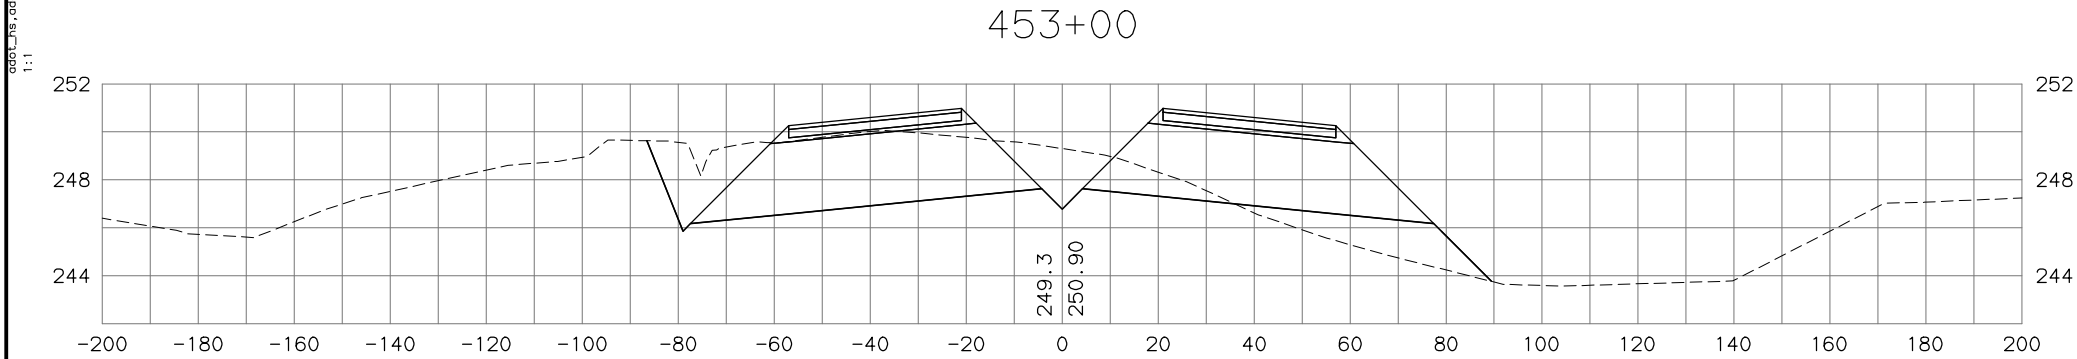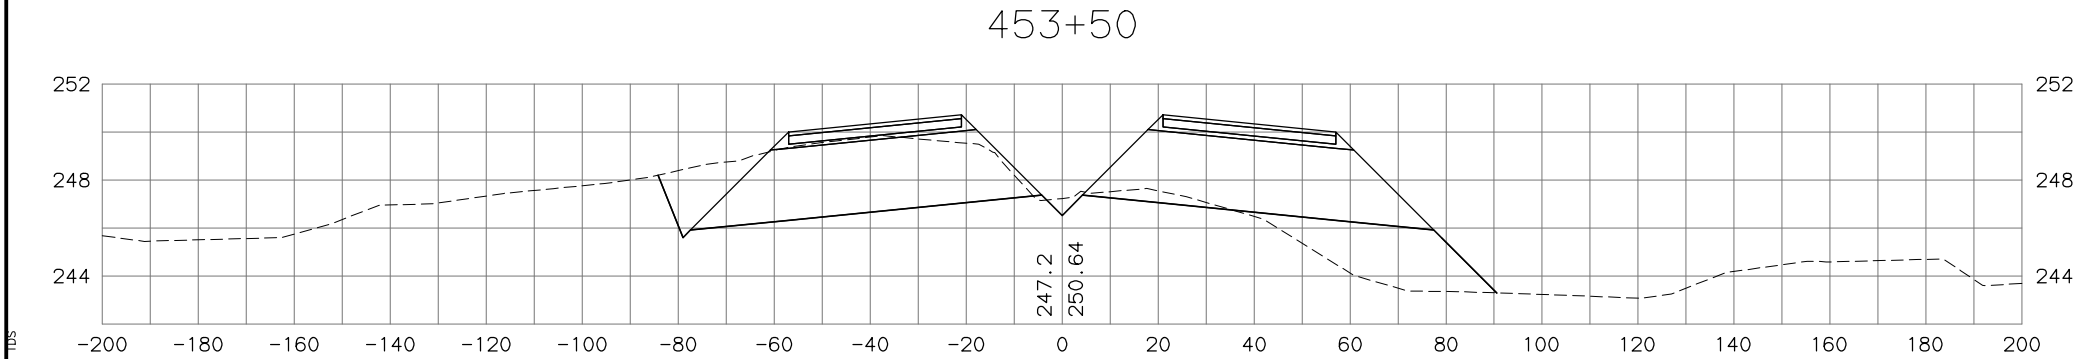

STATE OF ALASKA  
DEPARTMENT OF TRANSPORTATION  
AND PUBLIC FACILITIES  
PARKS HIGHWAY, M.P. 48.8-52.3  
RECONSTRUCTION  
PITTMAN ROAD TO BIG LAKE ROAD  
PARKS MAINLINE  
CROSS SECTIONS

H:\Jobs\04-018 Parks Hwy - MP 44-52.3\13-PS&E\cad\_ph3\drawings\04018\_p3\_XS\_parks-ph3\_01, 1=20, 03/23/18 at 13:16 by tds  
DRAWING LOCATION: P3\_X51\_H\_X7700  
PROJECT: MP 44-52.3\13-PS&E\CAD\_PH3\DRAWINGS\04018\_P3\_XS\_PARKS-PH3\_01.DWG BY TSTRAIT

DESIGNED BY	
CHECKED BY	
DRAFTED BY	

SCALE


DATE 4/28/2020  
TIME 4:30 PM

TDS


add\_L18, add\_L18  
1:1

NO.	DATE	REVISION	STATE	PROJECT DESIGNATION	YEAR	SHEET NO.	TOTAL SHEETS
			ALASKA	0A4-1(29)/Z543730000	2020		


455+00

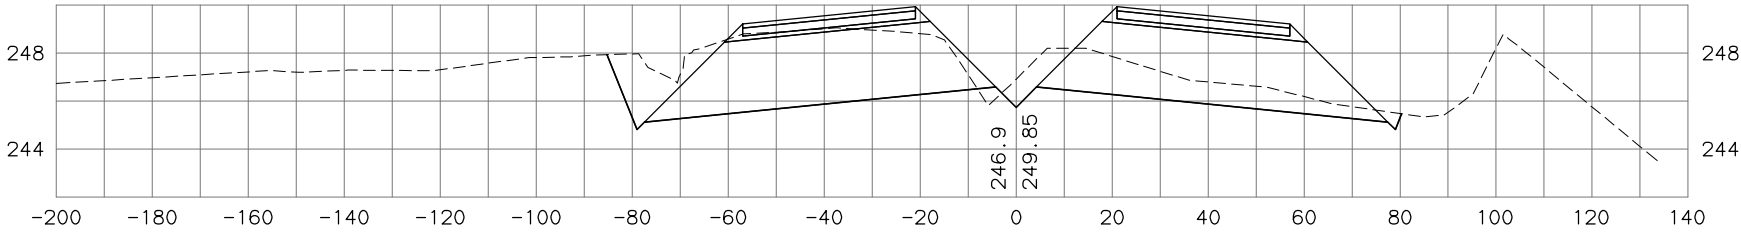

454+50

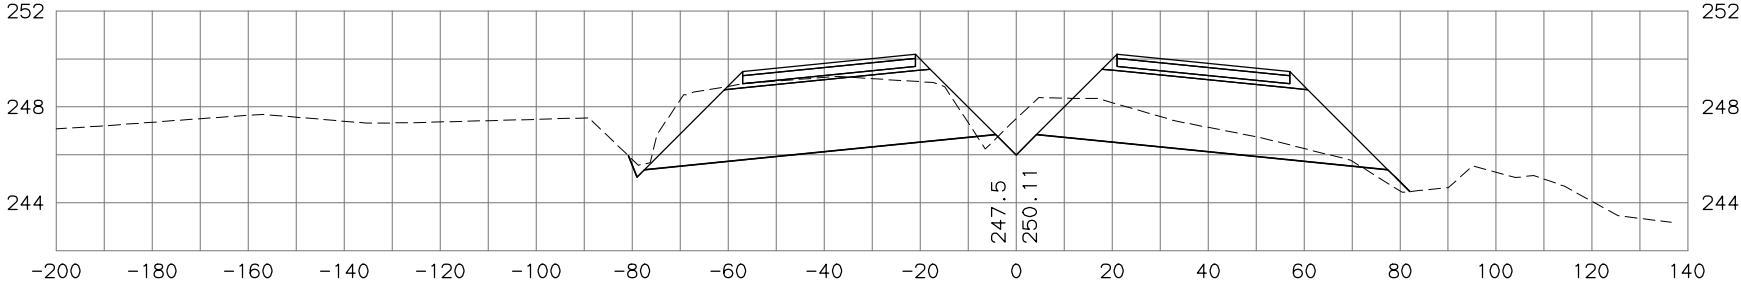

454+00

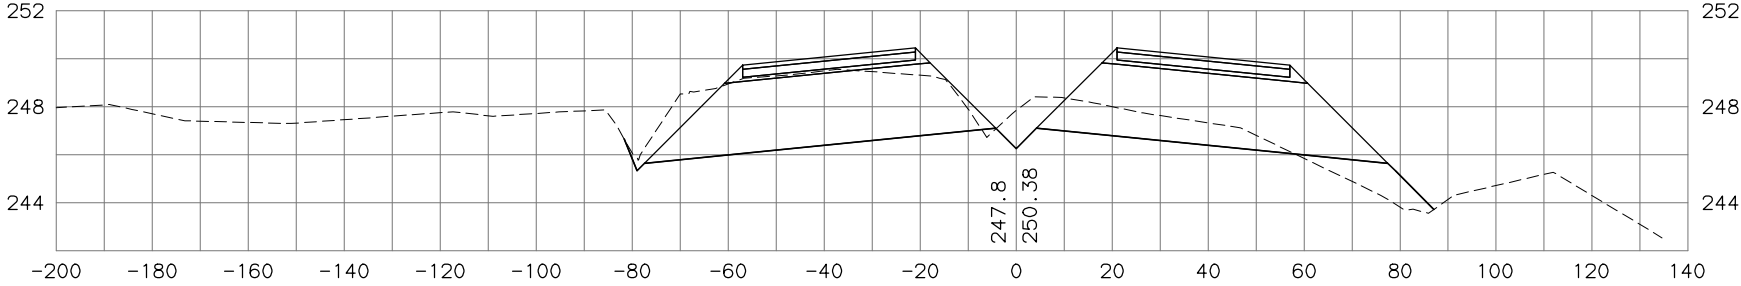

STATE OF ALASKA  
DEPARTMENT OF TRANSPORTATION  
AND PUBLIC FACILITIES  
PARKS HIGHWAY, M.P. 48.8-52.3  
RECONSTRUCTION  
PITTMAN ROAD TO BIG LAKE ROAD  
PARKS MAINLINE  
CROSS SECTIONS

H:\jobs\04-018 Parks Hwy . MP 44-52.3\13-PS&E\cad\_ph3\drawings\04018\_p3\_xs\_parks-ph3\_01, 1=20, 03/23/18 at 13:16 by tds


DESIGNED BY	DATE	TIME	SCALE	CHECKED BY	DATE	TIME	SCALE	DRAFTED BY
	4/28/2020	4:30 PM						

PROJECT LOCATION	PROJECT NAME	DRAWING NO.	DRAWING DATE	DRAWING TIME	DRAWING SCALE	DRAWING BY	DRAWING CHECKED BY	DRAWING DRAFTED BY
04-52.3\13-PS&E\cad_ph3\drawings\04018_p3_xs_parks-ph3_01.DWG	04-52.3\13-PS&E\cad_ph3\drawings\04018_p3_xs_parks-ph3_01.DWG	04-52.3\13-PS&E\cad_ph3\drawings\04018_p3_xs_parks-ph3_01.DWG	04-52.3\13-PS&E\cad_ph3\drawings\04018_p3_xs_parks-ph3_01.DWG	04-52.3\13-PS&E\cad_ph3\drawings\04018_p3_xs_parks-ph3_01.DWG	04-52.3\13-PS&E\cad_ph3\drawings\04018_p3_xs_parks-ph3_01.DWG	04-52.3\13-PS&E\cad_ph3\drawings\04018_p3_xs_parks-ph3_01.DWG	04-52.3\13-PS&E\cad_ph3\drawings\04018_p3_xs_parks-ph3_01.DWG	04-52.3\13-PS&E\cad_ph3\drawings\04018_p3_xs_parks-ph3_01.DWG


add'l 18, add'l 18  
1:1

NO.	DATE	REVISION	STATE	PROJECT DESIGNATION	YEAR	SHEET NO.	TOTAL SHEETS
			ALASKA	0A4-1(29)/Z543730000	2020		


457+00

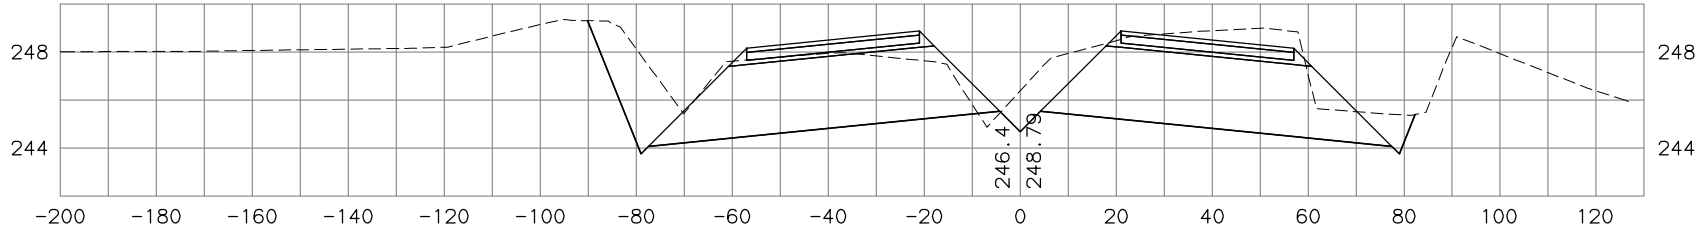


456+50

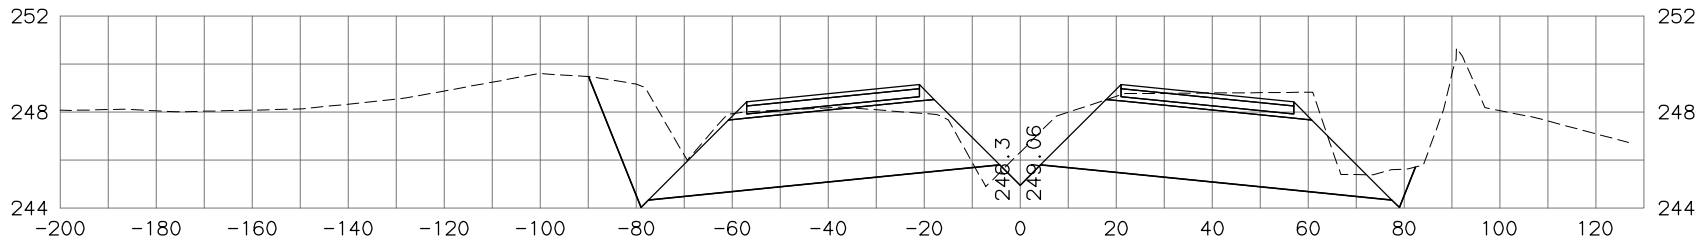

456+00

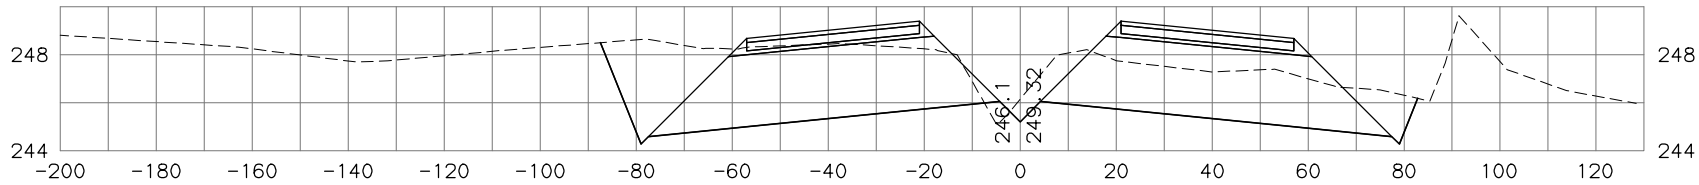

455+50

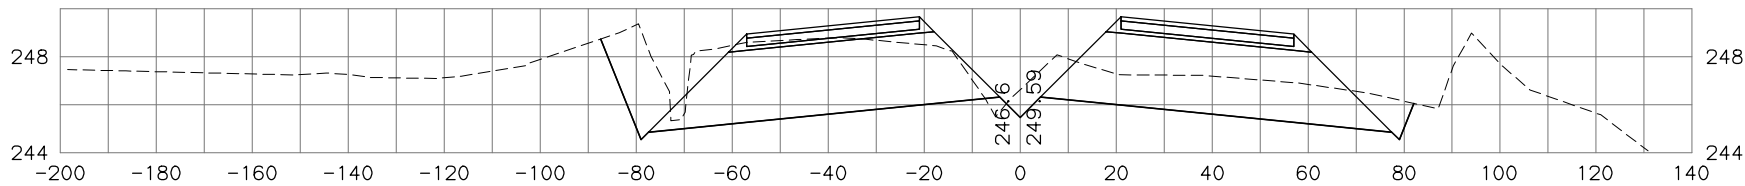


STATE OF ALASKA  
DEPARTMENT OF TRANSPORTATION  
AND PUBLIC FACILITIES  
PARKS HIGHWAY, M.P. 48.8-52.3  
RECONSTRUCTION  
PITTMAN ROAD TO BIG LAKE ROAD  
PARKS MAINLINE  
CROSS SECTIONS

H:\jobs\04-018 Parks Hwy . MP 44-52.3\13-PS&E\cad\_ph3\drawings\04018\_p3\_xs\_parks-ph3\_01, 1=20, 03/23/18 at 13:16 by tds  
DRAWING LOCATION: P3\_X53\_H\_X7700  
H:\jobs\04-018 Parks Hwy . MP 44-52.3\13-PS&E\cad\_ph3\drawings\04018\_p3\_xs\_parks-ph3\_01.DWG BY TSTRAIT

DESIGNED BY	
CHECKED BY	
DRAFTED BY	
SCALE	
DATE	TIME
4/28/2020	4:30 PM

NO.	DATE	REVISION	STATE	PROJECT DESIGNATION	YEAR	SHEET NO.	TOTAL SHEETS
			ALASKA	0A4-1(29)/Z543730000	2020		



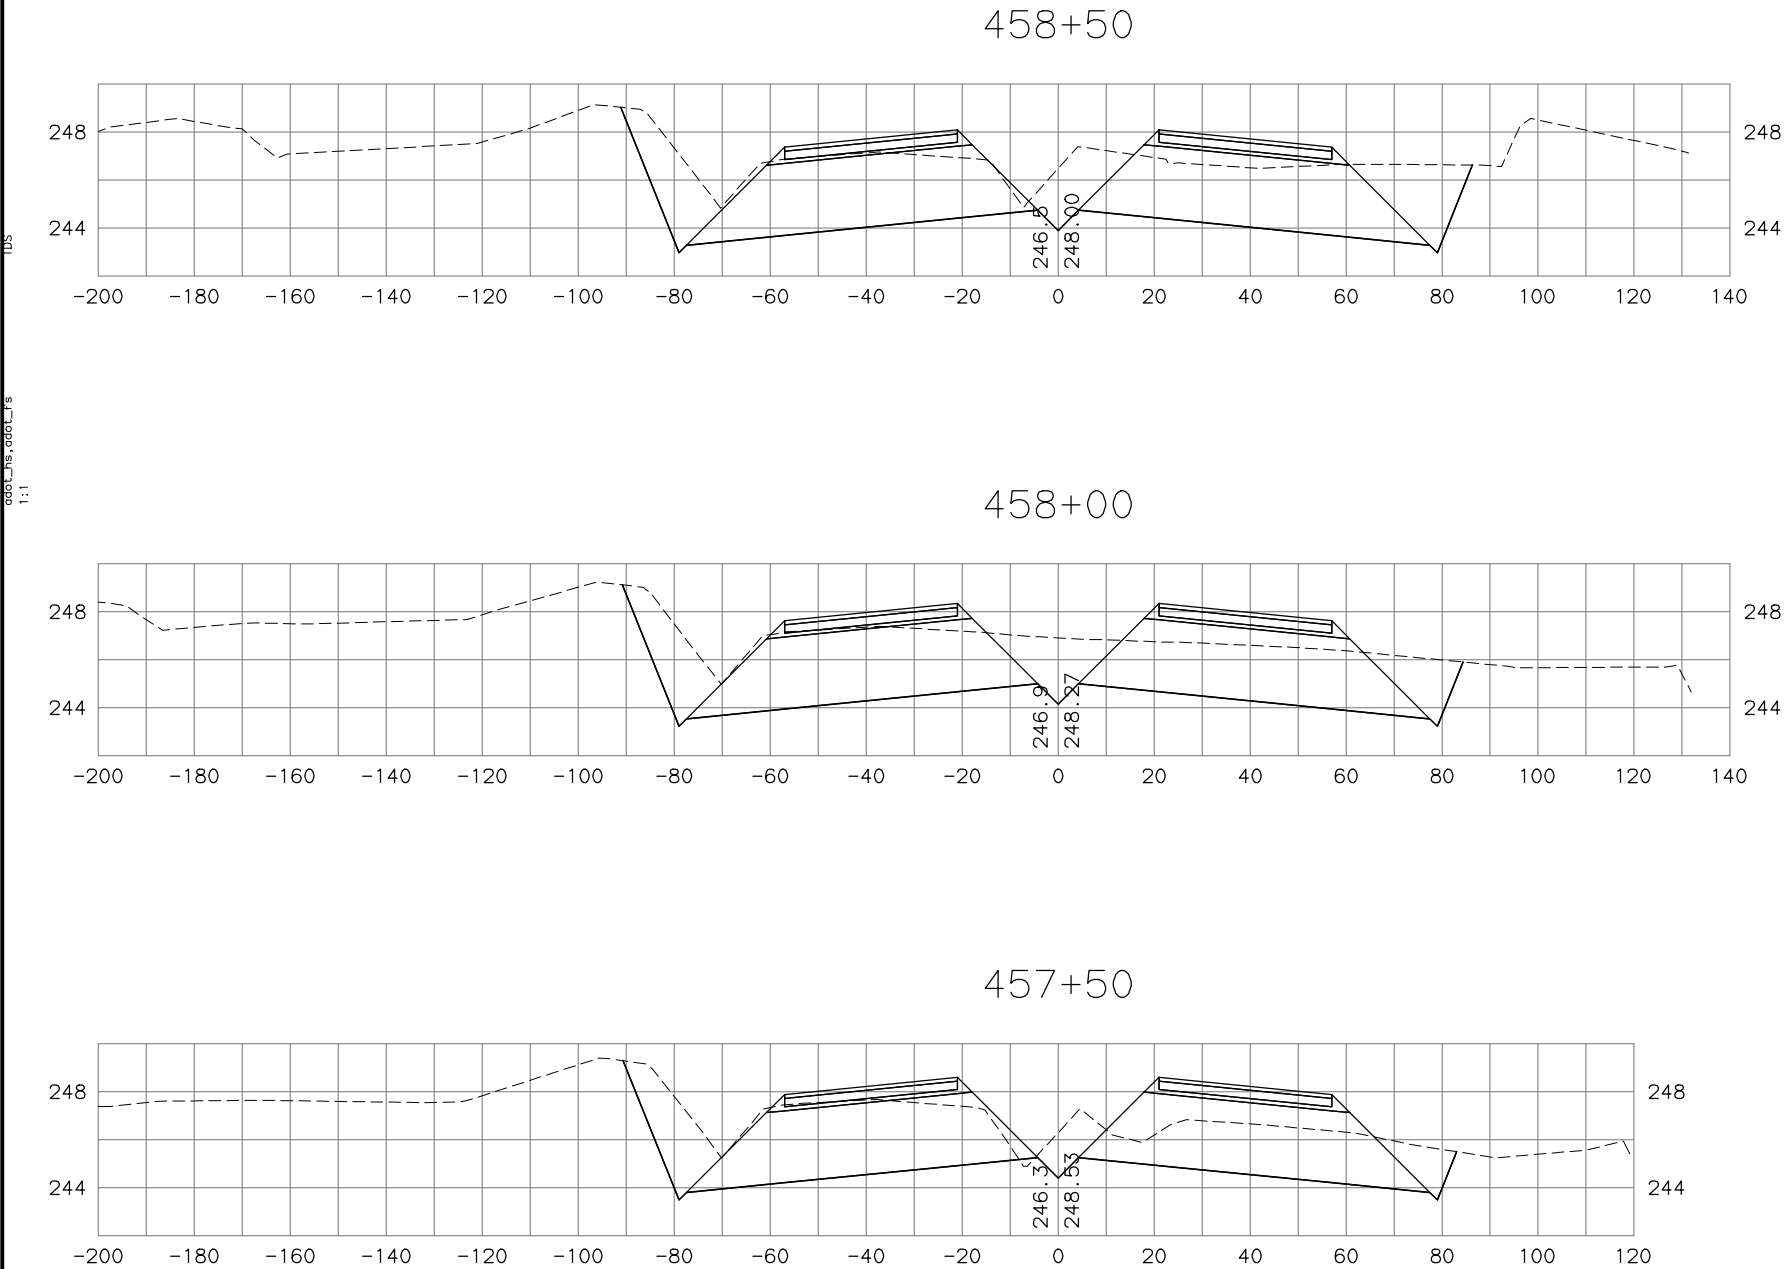


STATE OF ALASKA  
DEPARTMENT OF TRANSPORTATION  
AND PUBLIC FACILITIES  
PARKS HIGHWAY, M.P. 48.8-52.3  
RECONSTRUCTION  
PITTMAN ROAD TO BIG LAKE ROAD  
PARKS MAINLINE  
CROSS SECTIONS

H:\jobs\04-018 Parks Hwy . MP 44-52.3\13-PS&E\cad\_ph3\drawings\04018\_p3\_xs\_parks-ph3\_01, 1=20, 03/23/18 at 13:16 by tds  
LAYOUT Model  
DRAWING LOCATION DEF P3 X54.H X7700  
PROJECT NAME PARKS HWY. MP 44-52.3\13-PS&E\CAD\_PH3\DRAWINGS\04018\_P3\_XS\_PARKS-PH3\_01.DWG BY TSTRAIT

DESIGNED BY	
CHECKED BY	
DRAFTED BY	
SCALE	
DATE	TIME
4/28/2020	4:30 PM

NO.	DATE	REVISION	STATE	PROJECT DESIGNATION	YEAR	SHEET NO.	TOTAL SHEETS
			ALASKA	0A4-1(29)/Z543730000	2020		

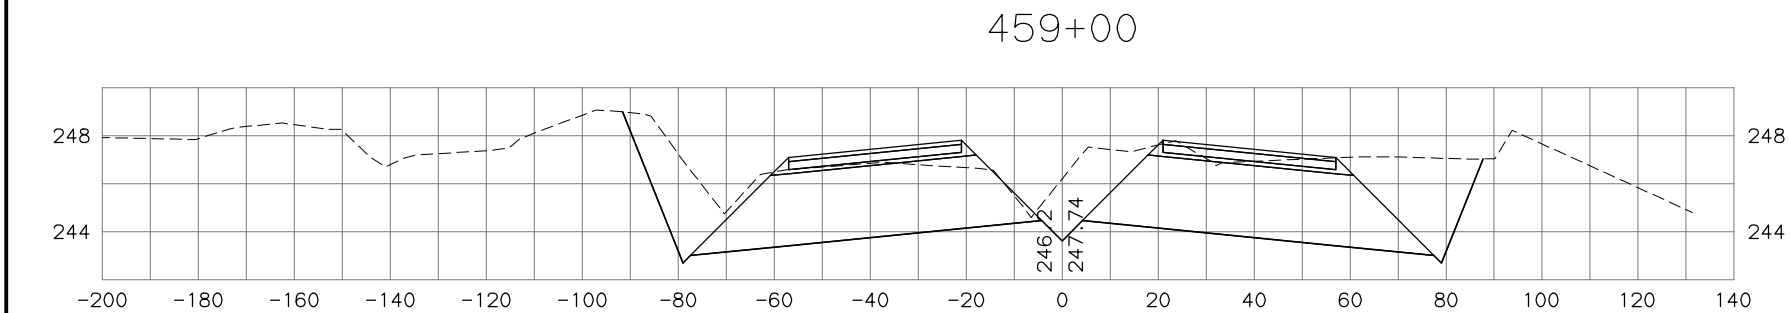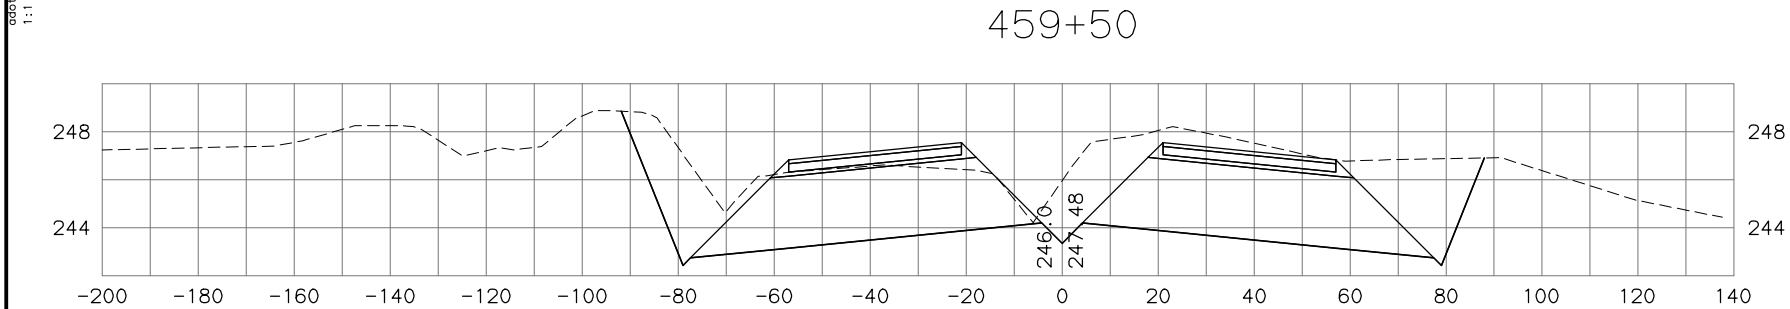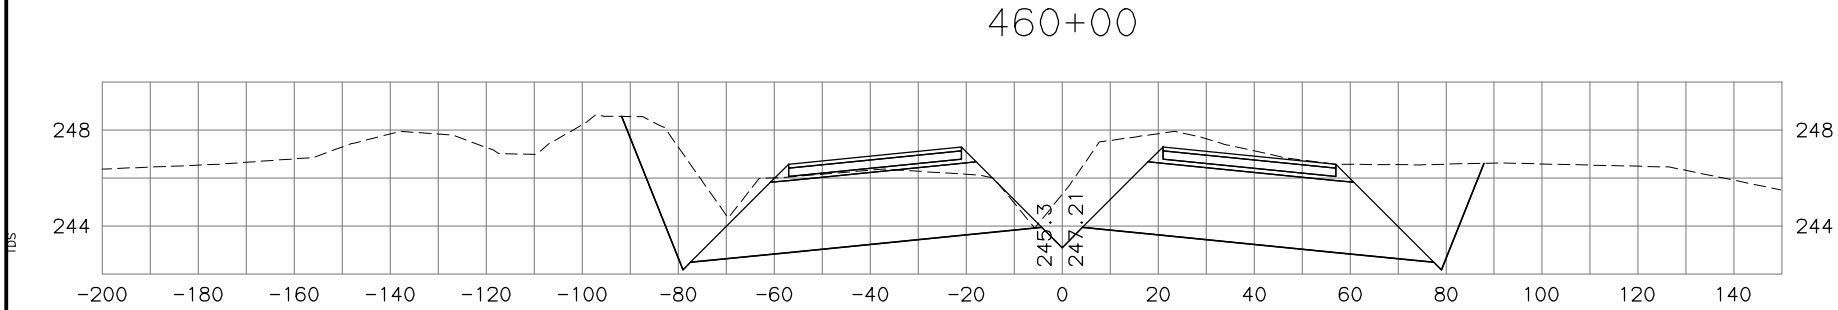

STATE OF ALASKA  
DEPARTMENT OF TRANSPORTATION  
AND PUBLIC FACILITIES  
PARKS HIGHWAY, M.P. 48.8-52.3  
RECONSTRUCTION  
PITTMAN ROAD TO BIG LAKE ROAD  
PARKS MAINLINE  
CROSS SECTIONS

H:\jobs\04-018 Parks Hwy . MP 44-52.3\13-PS&E\cad\_ph3\drawings\04018\_p3\_XS\_parks-ph3\_01, 1=20, 03/23/18 at 13:16 by tds  
DRAWING LOCATION: P3\_X55\_H\_X7700  
H:\jobs\04-018 Parks Hwy . MP 44-52.3\13-PS&E\cad\_ph3\drawings\04018\_P3\_XS\_PARKS-PH3\_01.DWG BY TSTRAIT


DESIGNED BY	
CHECKED BY	
DRAFTED BY	
SCALE	
DATE	TIME
4/28/2020	4:30 PM

NO.	DATE	REVISION	STATE	PROJECT DESIGNATION	YEAR	SHEET NO.	TOTAL SHEETS
			ALASKA	0A4-1(29)/Z543730000	2020		


TDS

04018\_p3\_x55\_h\_x7700  
1:1


461+50

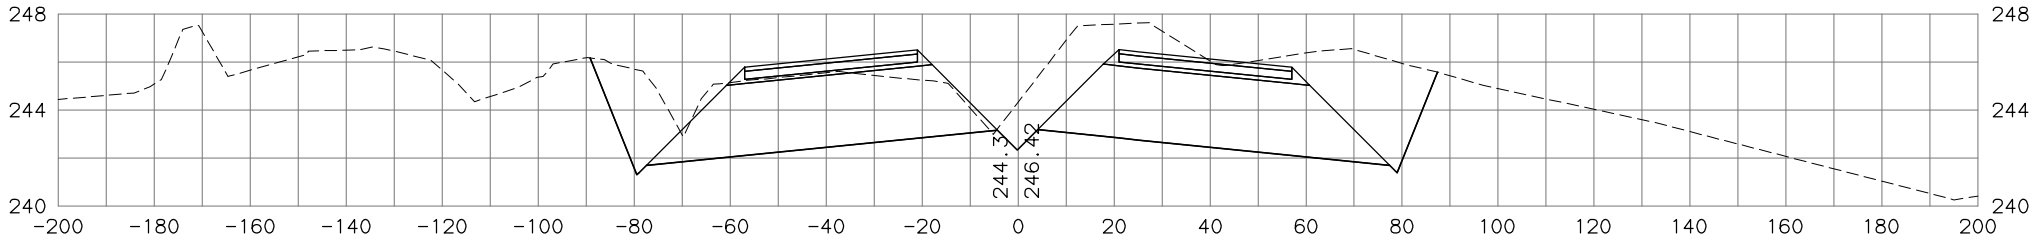

461+00

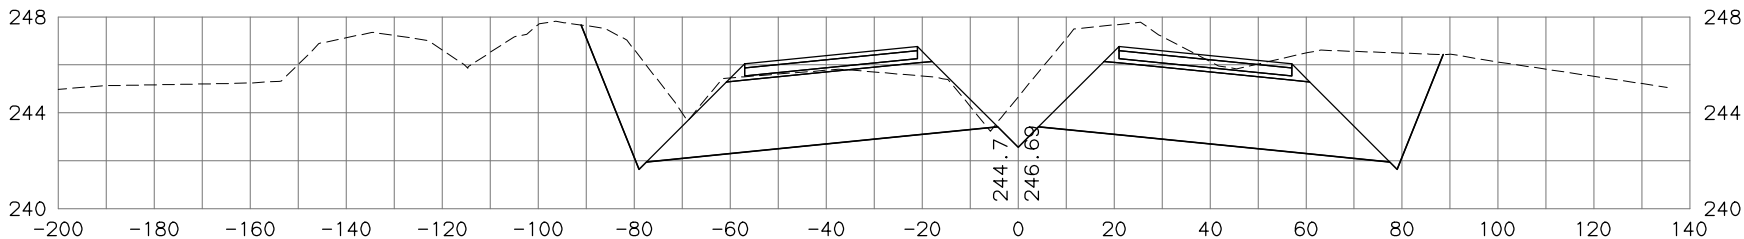

460+50

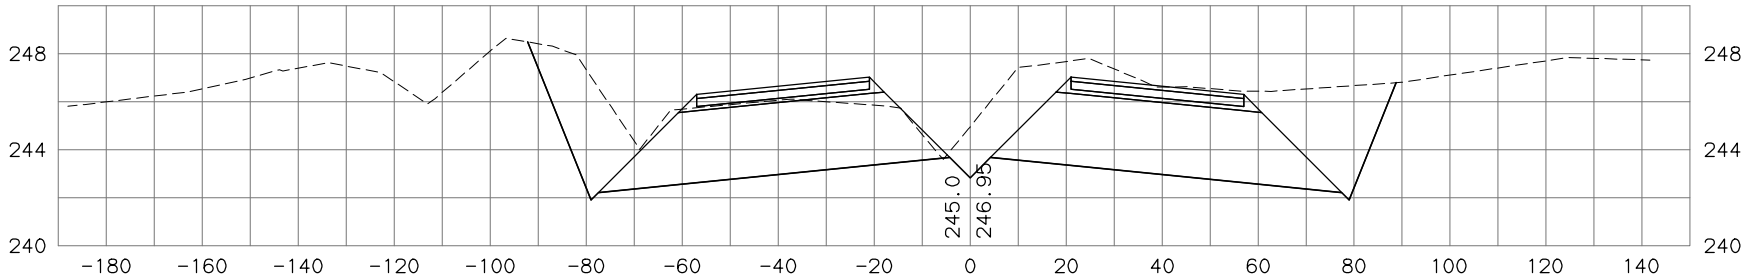

STATE OF ALASKA  
DEPARTMENT OF TRANSPORTATION  
AND PUBLIC FACILITIES  
PARKS HIGHWAY, M.P. 48.8-52.3  
RECONSTRUCTION  
PITTMAN ROAD TO BIG LAKE ROAD  
PARKS MAINLINE  
CROSS SECTIONS




H:\jobs\04-018 Parks Hwy . MP 44-52.3\13-PS&E\cad\_ph3\drawings\04018\_p3\_XS\_parks-ph3\_01, 1=20, 03/23/18 at 13:16 by tds  
DRAWING LOCATION: P3 X56\_H X7700  
H:\JOBS\04-018 Parks Hwy. MP 44-52.3\13-PS&E\CAD\_PH3\DRAWINGS\04018\_P3\_XS\_PARKS-PH3\_01.DWG BY TSTRAIT

DESIGNED BY	SCALE
CHECKED BY	TIME
DRAFTED BY	DATE
	4/28/2020 4:30 PM

NO.	DATE	REVISION	STATE	PROJECT DESIGNATION	YEAR	SHEET NO.	TOTAL SHEETS
			ALASKA	0A4-1(29)/Z543730000	2020		

TDS

add\_L18, add\_L1s  
1:1

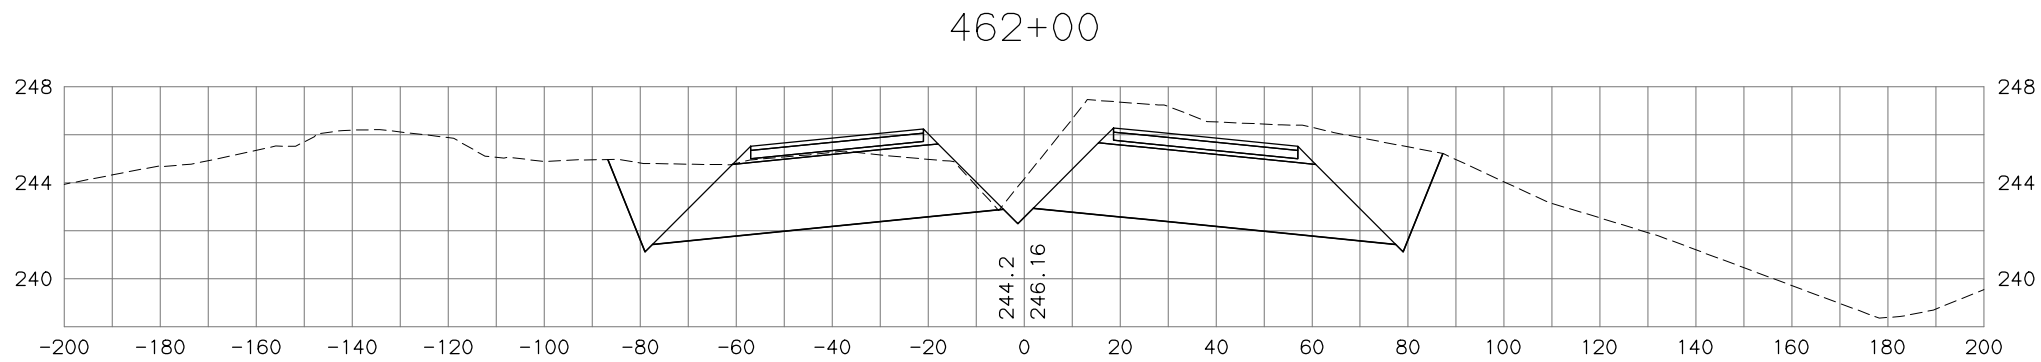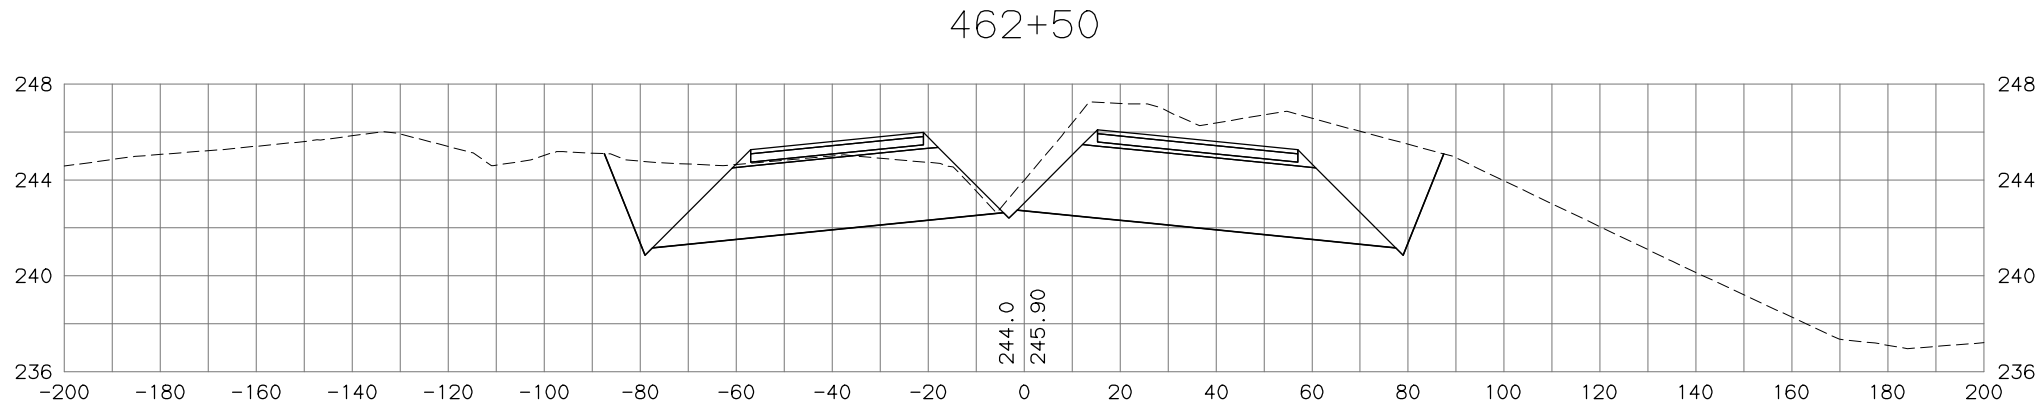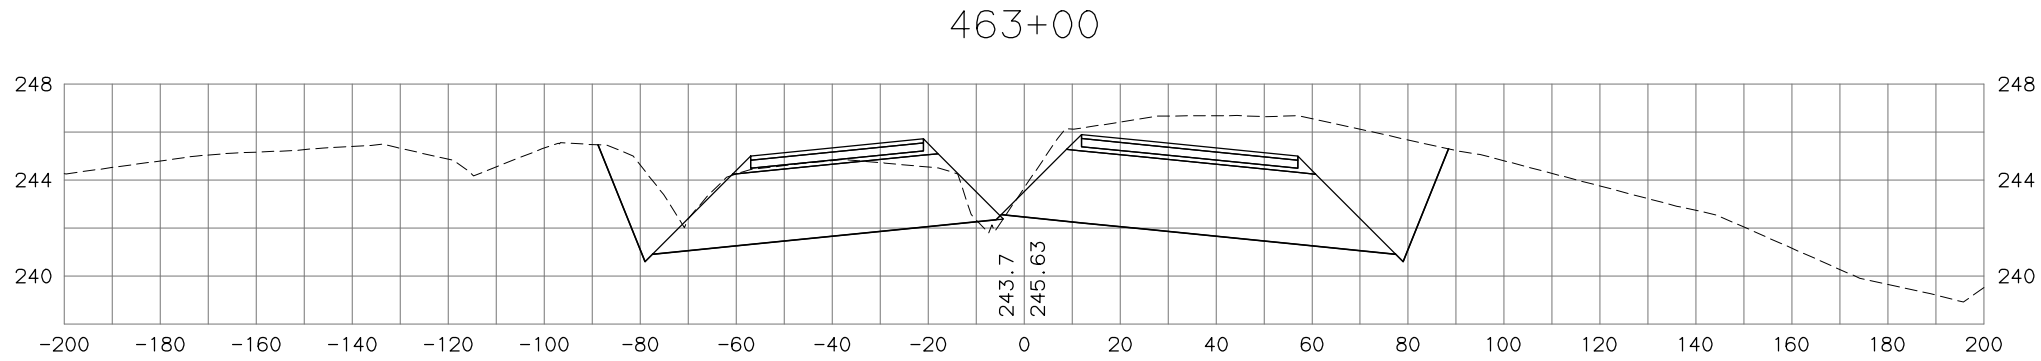


STATE OF ALASKA  
DEPARTMENT OF TRANSPORTATION  
AND PUBLIC FACILITIES  
PARKS HIGHWAY, M.P. 48.8-52.3  
RECONSTRUCTION  
PITTMAN ROAD TO BIG LAKE ROAD  
PARKS MAINLINE  
CROSS SECTIONS

H:\jobs\04-018 Parks Hwy . MP 44-52.3\13-PS&E\cad\_ph3\drawings\04018\_p3\_XS\_parks-ph3\_01, 1=20, 03/23/18 at 13:16 by tds  
DRAWING LOCATION: P3\_X57\_H\_X7700  
H:\jobs\04-018 Parks Hwy . MP 44-52.3\13-PS&E\cad\_ph3\drawings\04018\_P3\_XS\_PARKS-PH3\_01.DWG BY TSTRAIT

DESIGNED BY	
CHECKED BY	
DRAFTED BY	
SCALE	
DATE	TIME
4/28/2020	4:30 PM

NO.	DATE	REVISION	STATE	PROJECT DESIGNATION	YEAR	SHEET NO.	TOTAL SHEETS
			ALASKA	0A4-1(29)/Z543730000	2020		

add\_L18, add\_L18  
1:1

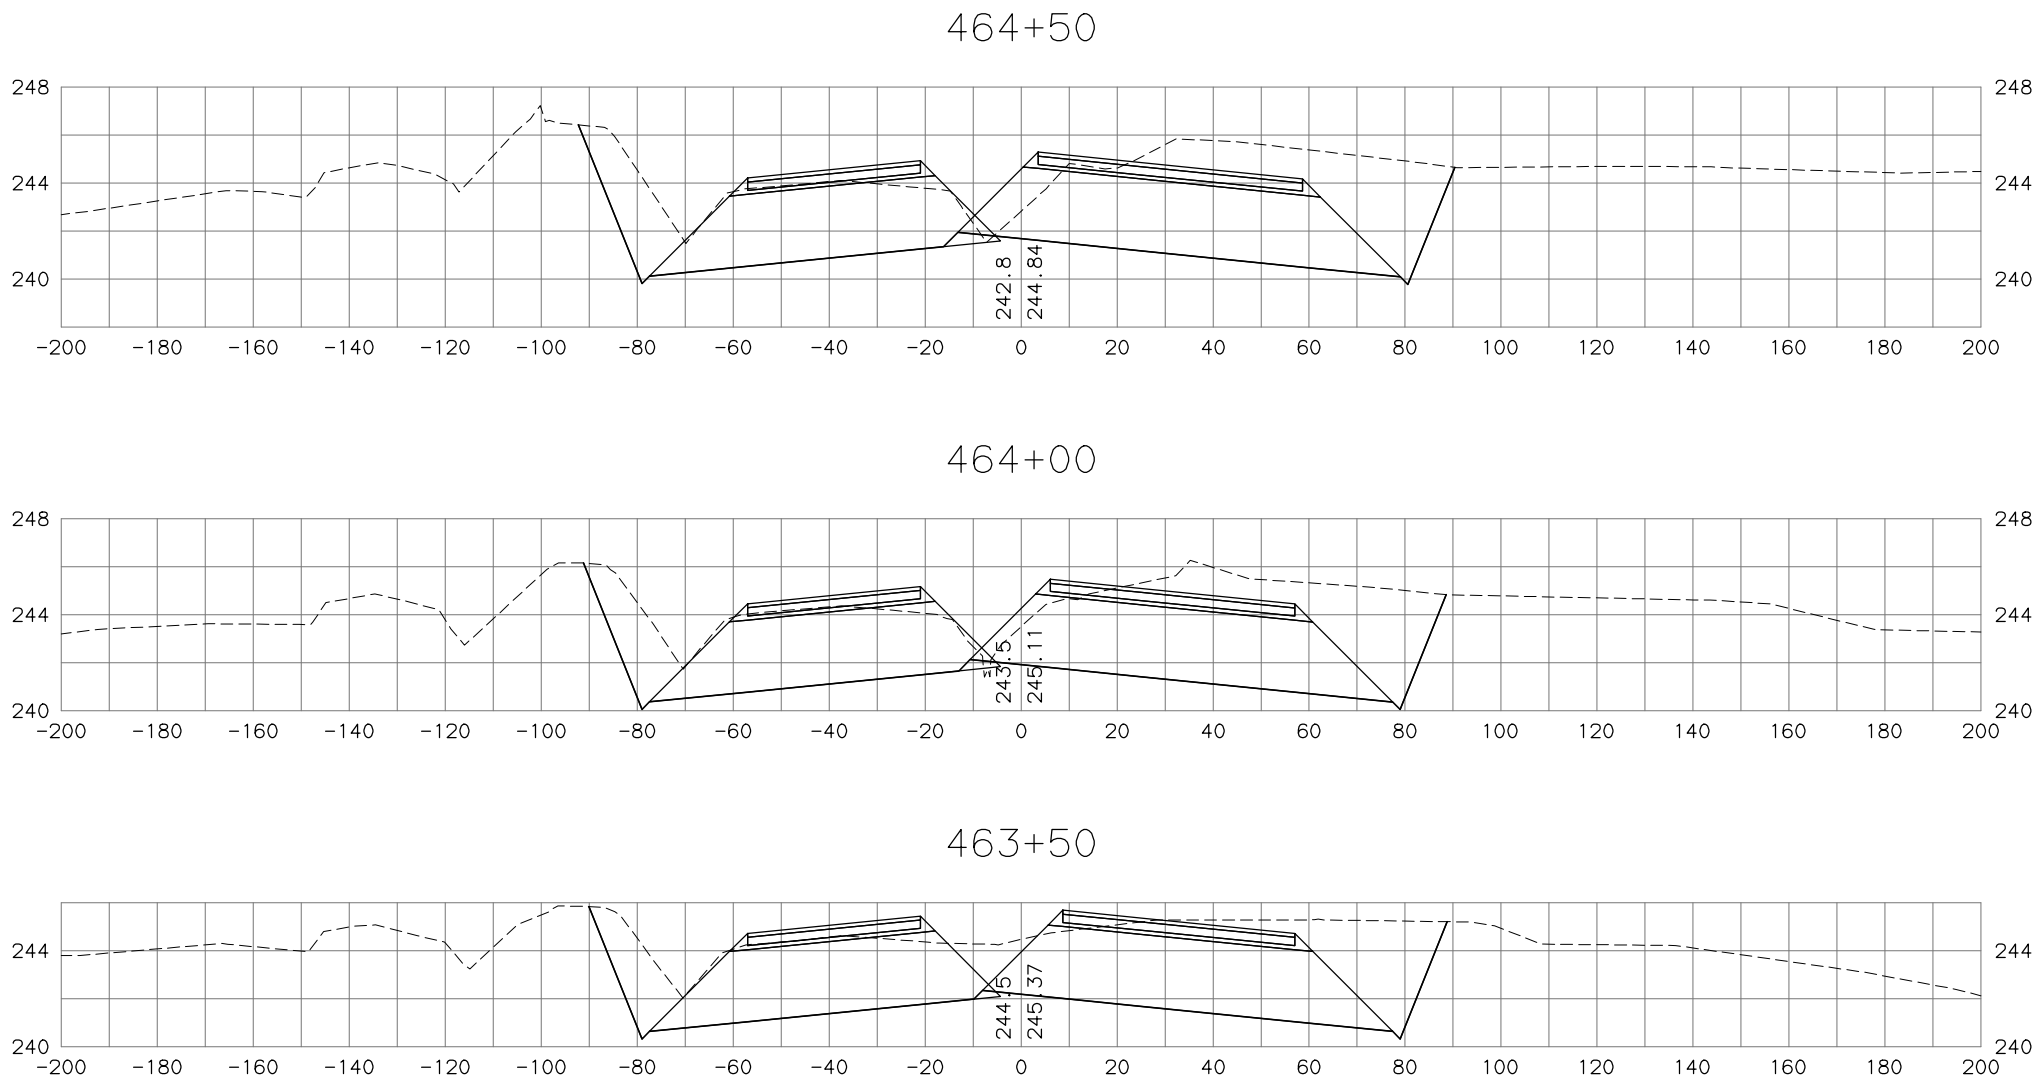

STATE OF ALASKA  
DEPARTMENT OF TRANSPORTATION  
AND PUBLIC FACILITIES

PARKS HIGHWAY, M.P. 48.8-52.3  
RECONSTRUCTION  
PITTMAN ROAD TO BIG LAKE ROAD


PARKS MAINLINE  
CROSS SECTIONS

H:\jobs\04-018 Parks Hwy . MP 44-52.3\13-PS&E\cad\_ph3\drawings\04018\_p3\_XS\_parks-ph3\_01, 1=20, 03/23/18 at 13:16 by tds  
DRAWING LOCATION: P3\_X58\_H\_X7700  
H:\JOBS\04-018 Parks Hwy . MP 44-52.3\13-PS&E\CAD\_PH3\DRAWINGS\04018\_P3\_XS\_PARKS-PH3\_01.DWG BY TSTRAIT

DESIGNED BY	
CHECKED BY	
DRAFTED BY	
SCALE	
DATE	TIME
4/28/2020	4:30 PM

NO.	DATE	REVISION	STATE	PROJECT DESIGNATION	YEAR	SHEET NO.	TOTAL SHEETS
			ALASKA	0A4-1(29)/Z543730000	2020		

add\_L18, add\_L18  
1:1

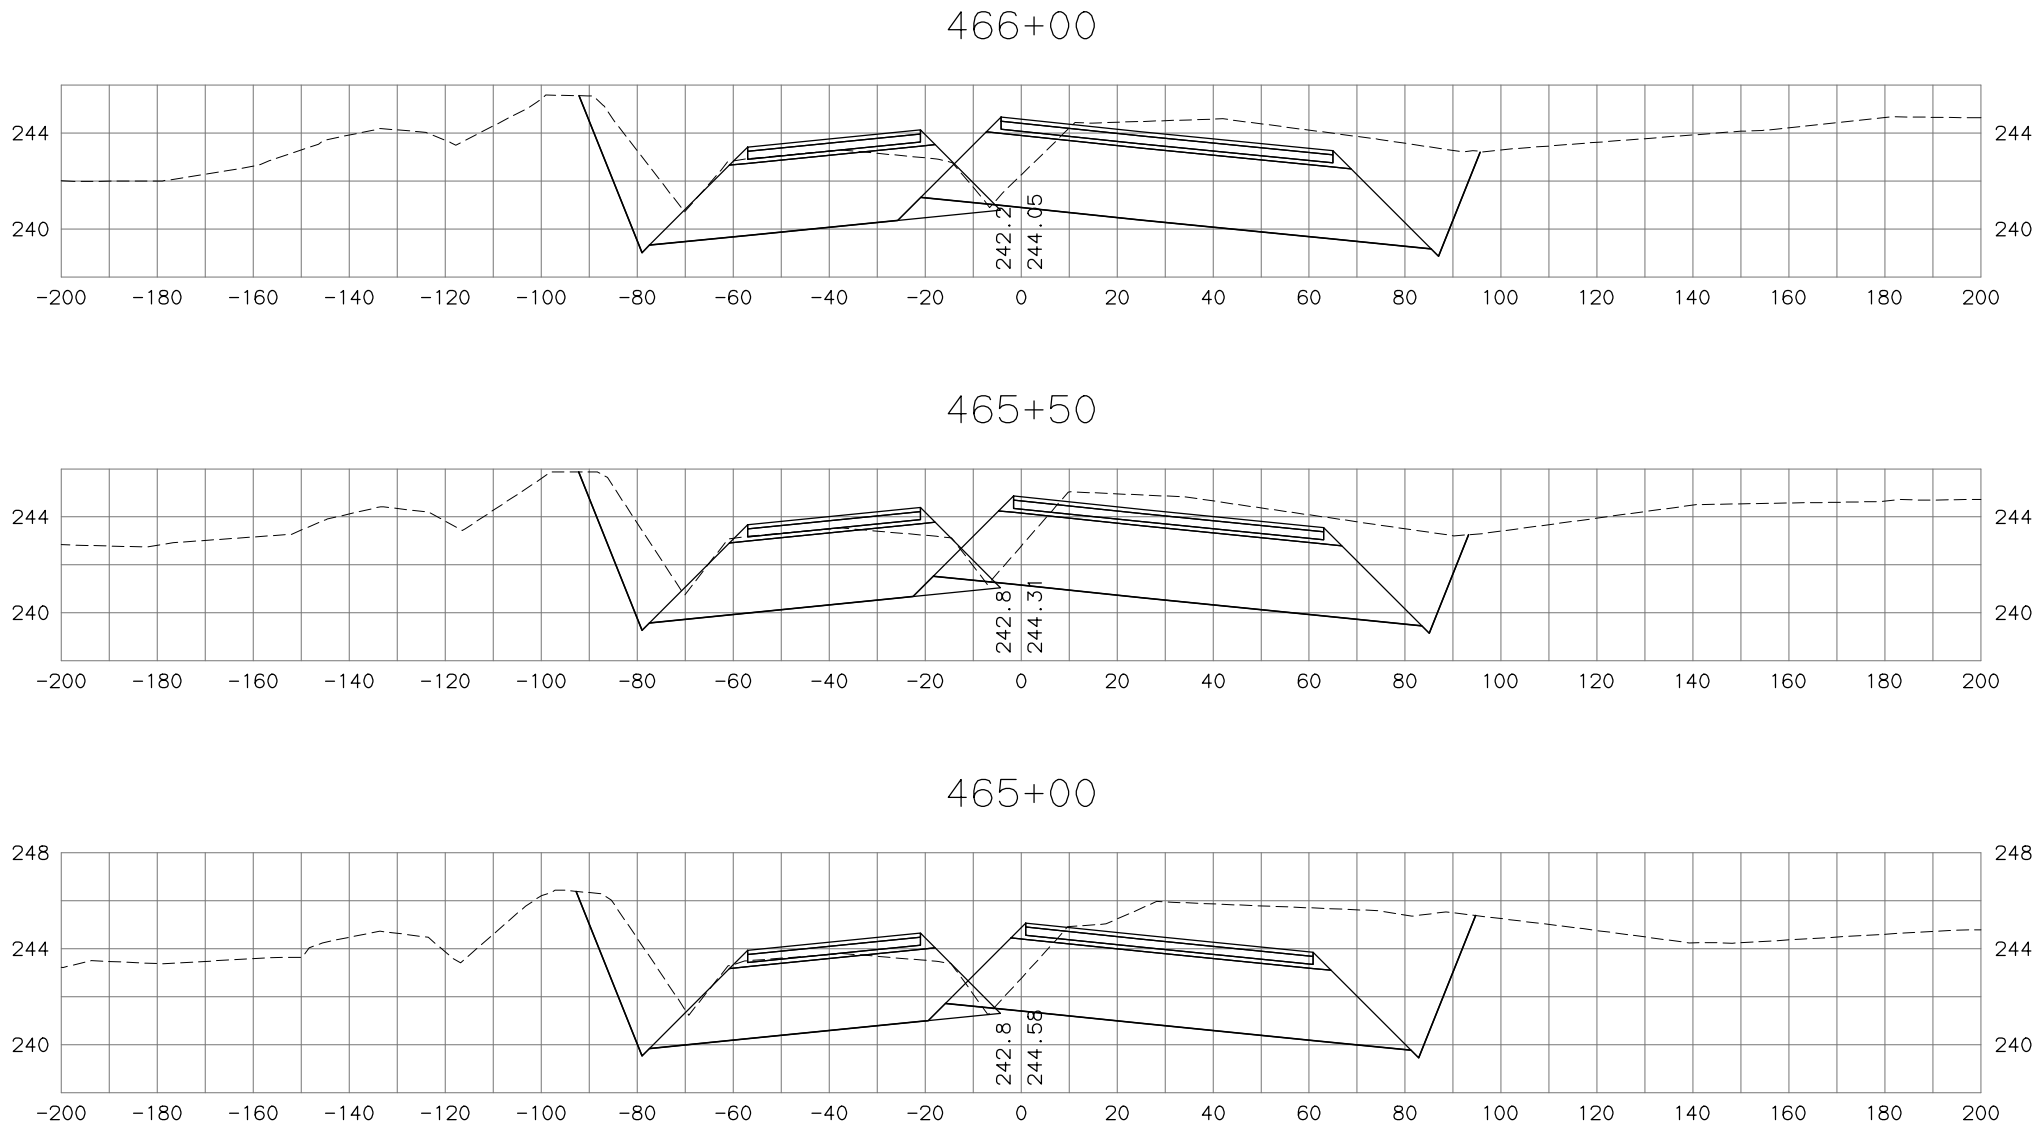




STATE OF ALASKA  
DEPARTMENT OF TRANSPORTATION  
AND PUBLIC FACILITIES  
PARKS HIGHWAY, M.P. 48.8-52.3  
RECONSTRUCTION  
PITTMAN ROAD TO BIG LAKE ROAD  
PARKS MAINLINE  
CROSS SECTIONS

H:\jobs\04-018 Parks Hwy . MP 44-52.3\13-PS&E\cad\_ph3\drawings\04018\_p3\_xs\_parks-ph3\_01, 1=20, 03/23/18 at 13:16 by tds  
DRAWING LOCATION: P3\_X59\_H\_X7700  
H:\jobs\04-018 Parks Hwy . MP 44-52.3\13-PS&E\cad\_ph3\drawings\04018\_P3\_XS\_PARKS-PH3\_01.DWG BY TSTRAIT

DESIGNED BY	SCALE
CHECKED BY	TIME
DRAFTED BY	DATE
	4/28/2020 4:30 PM

NO.	DATE	REVISION	STATE	PROJECT DESIGNATION	YEAR	SHEET NO.	TOTAL SHEETS
			ALASKA	0A4-1(29)/Z543730000	2020		

add'l 18, 2001, 1's  
1:1

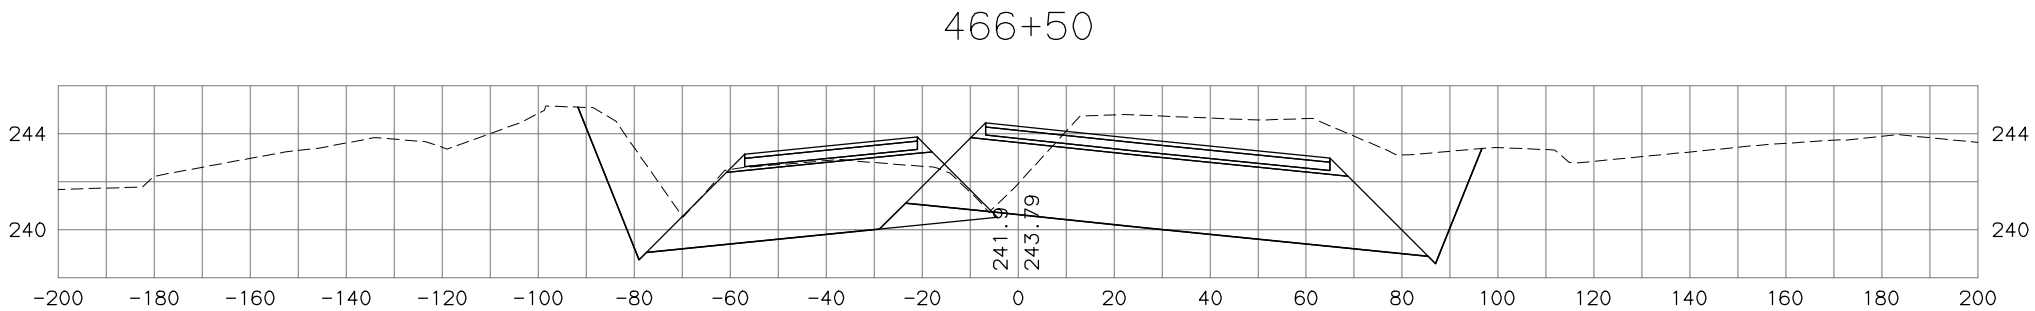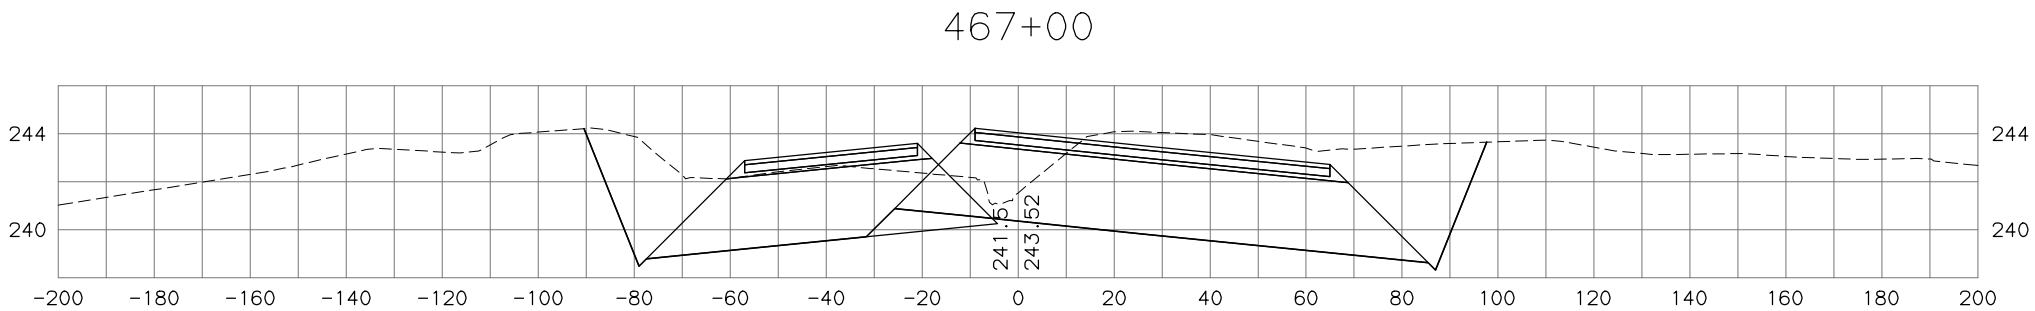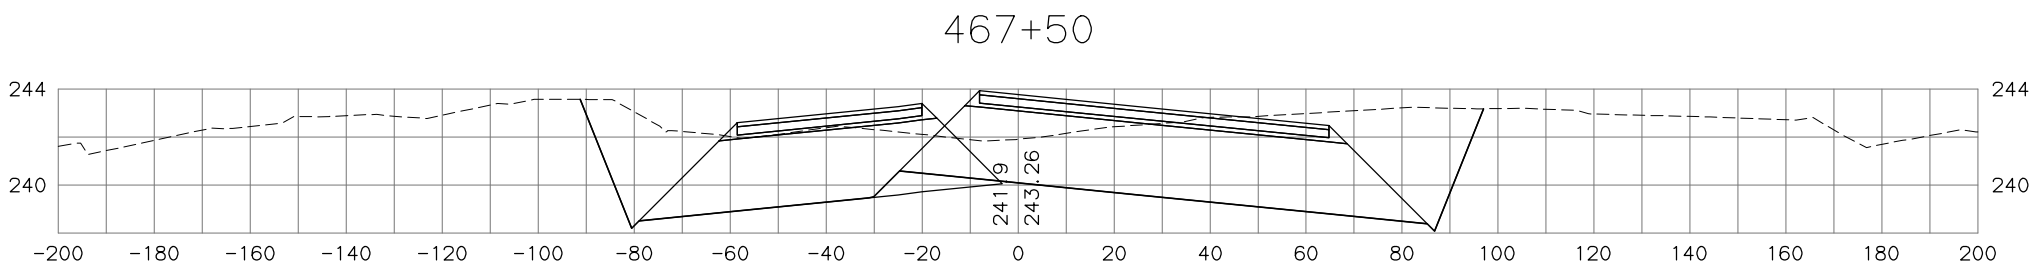


STATE OF ALASKA  
DEPARTMENT OF TRANSPORTATION  
AND PUBLIC FACILITIES  
PARKS HIGHWAY, M.P. 48.8-52.3  
RECONSTRUCTION  
PITTMAN ROAD TO BIG LAKE ROAD  
PARKS MAINLINE  
CROSS SECTIONS

H:\jobs\04-018 Parks Hwy . MP 44-52.3\13-PS&E\cad\_ph3\drawings\04018\_p3\_xs\_parks-ph3\_01, 1=20, 03/23/18 at 13:16 by tds  
DRAWING LOCATION: P3\_X60\_H\_X7700  
H:\jobs\04-018 Parks Hwy . MP 44-52.3\13-PS&E\cad\_ph3\drawings\04018\_P3\_XS\_PARKS-PH3\_01.DWG BY TSTRAIT

DESIGNED BY	SCALE
CHECKED BY	DATE
DRAFTED BY	TIME
	4/28/2020 4:30 PM

NO.	DATE	REVISION	STATE	PROJECT DESIGNATION	YEAR	SHEET NO.	TOTAL SHEETS
			ALASKA	0A4-1(29)/Z543730000	2020		

add to project  
1:1

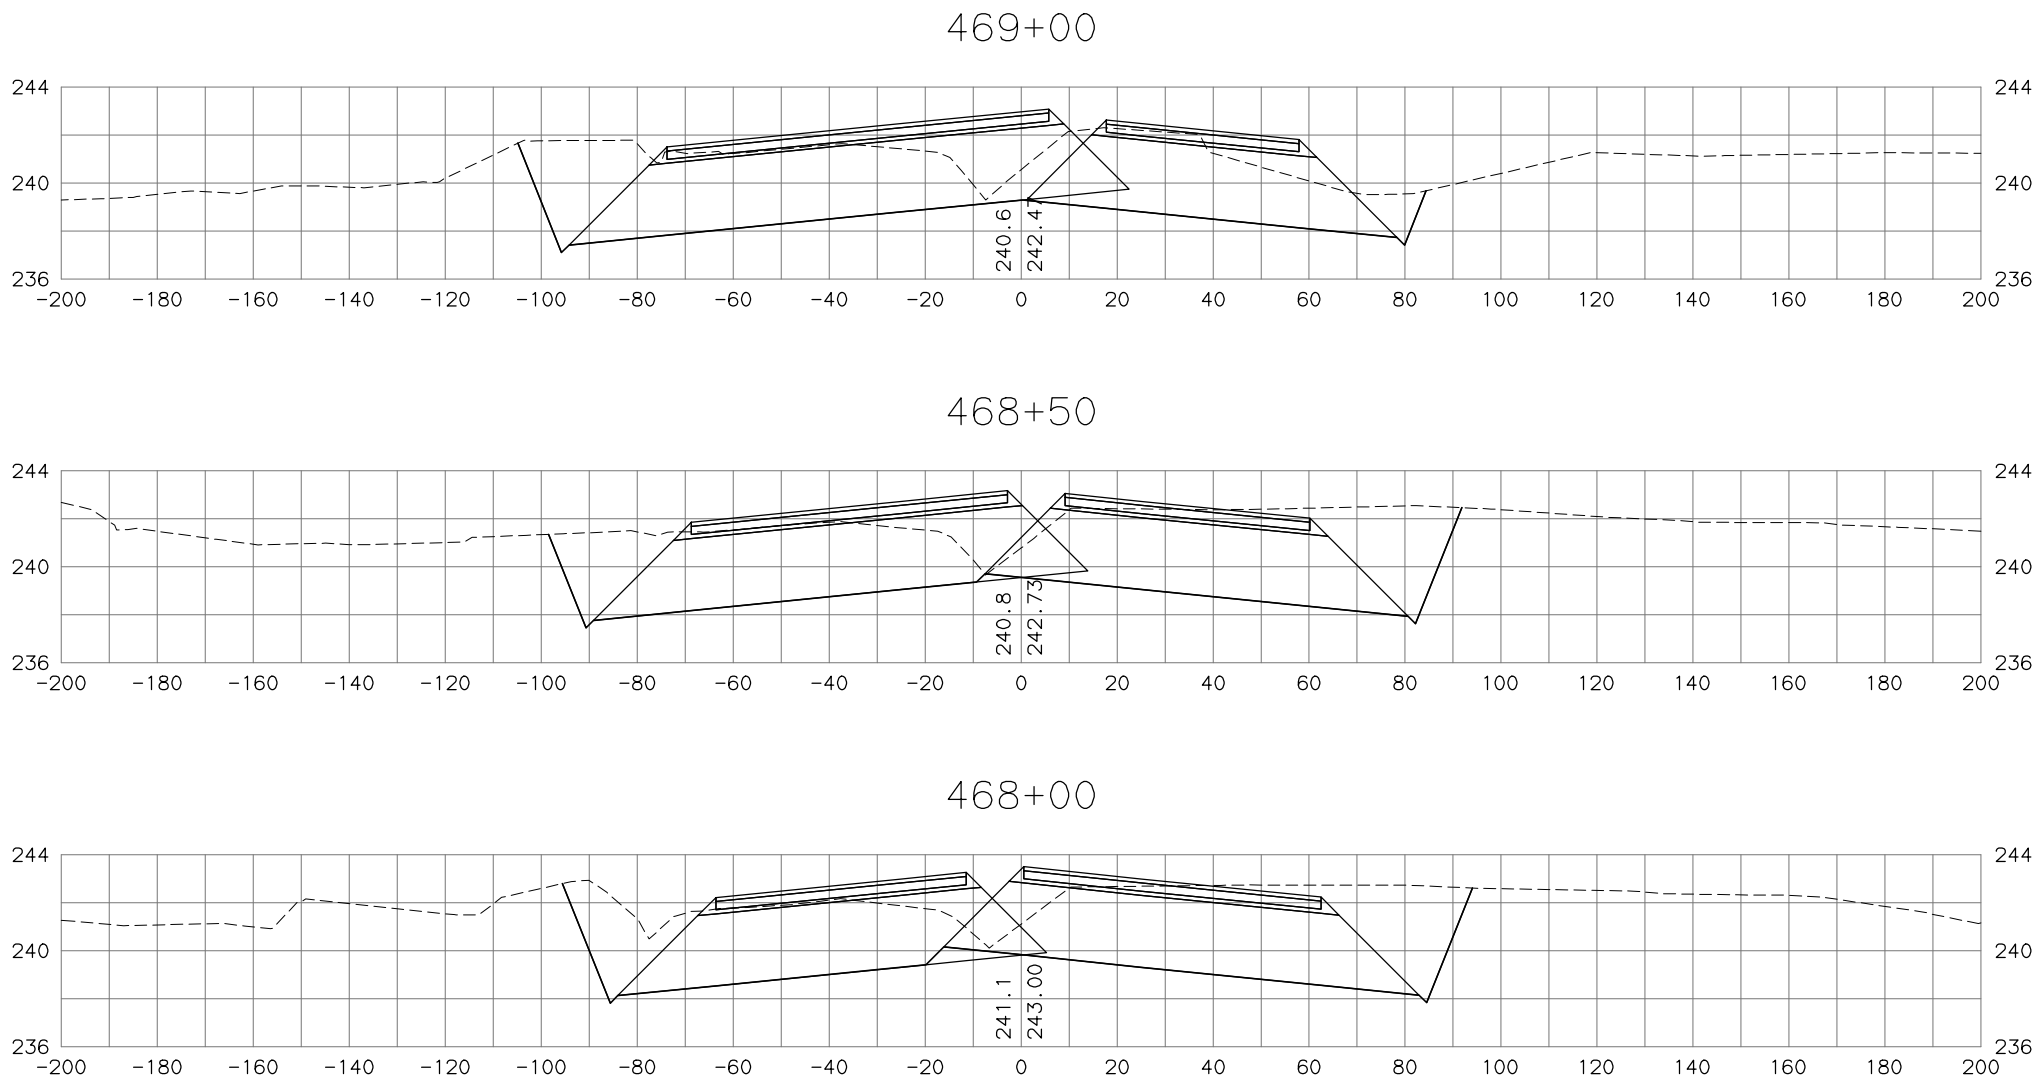

STATE OF ALASKA  
DEPARTMENT OF TRANSPORTATION  
AND PUBLIC FACILITIES  
PARKS HIGHWAY, M.P. 48.8-52.3  
RECONSTRUCTION  
PITTMAN ROAD TO BIG LAKE ROAD  
PARKS MAINLINE  
CROSS SECTIONS

H:\jobs\04-018 Parks Hwy . MP 44-52.3\13-PS&E\cad\_ph3\drawings\04018\_p3\_xs\_parks-ph3\_01, 1=20, 03/23/18 at 13:16 by tds  
DRAWING LOCATION: P3\_X61\_H\_X7700  
H:\JOBS\04-018 Parks Hwy . MP 44-52.3\13-PS&E\CAD\_PH3\DRAWINGS\04018\_P3\_XS\_PARKS-PH3\_01.DWG BY TSTRAIT


DESIGNED BY	
CHECKED BY	
DRAFTED BY	
SCALE	
DATE	TIME
4/28/2020	4:30 PM

NO.	DATE	REVISION	STATE	PROJECT DESIGNATION	YEAR	SHEET NO.	TOTAL SHEETS
			ALASKA	0A4-1(29)/Z543730000	2020		


TDS

add'l 18, 2001, 1's  
1:1


470+50

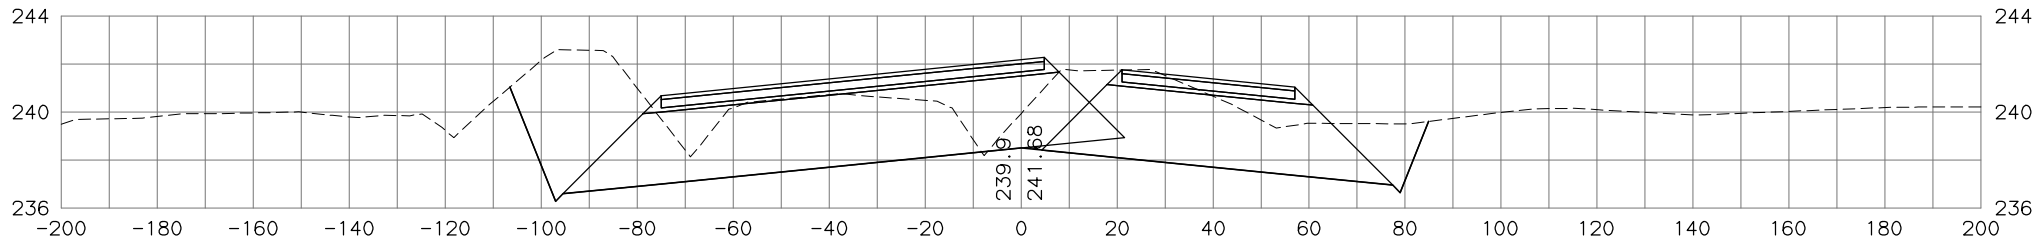

470+00

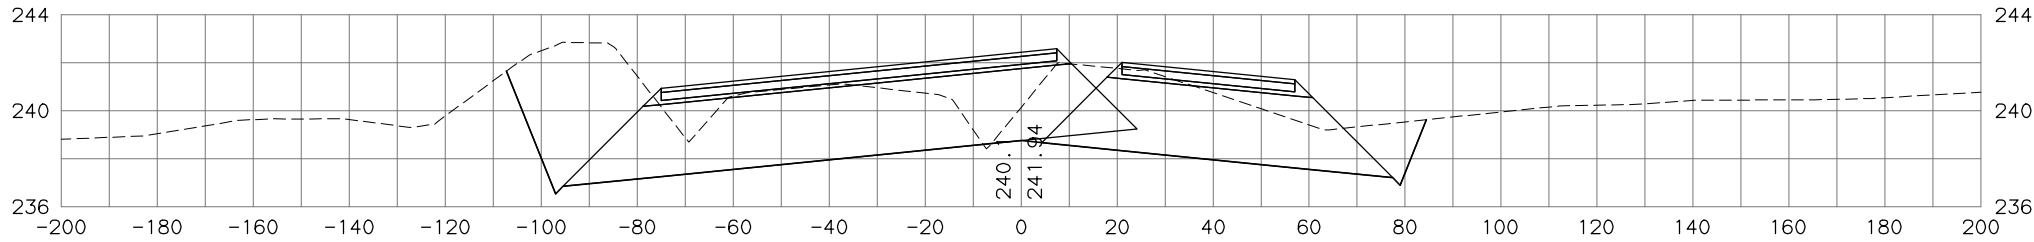

469+50

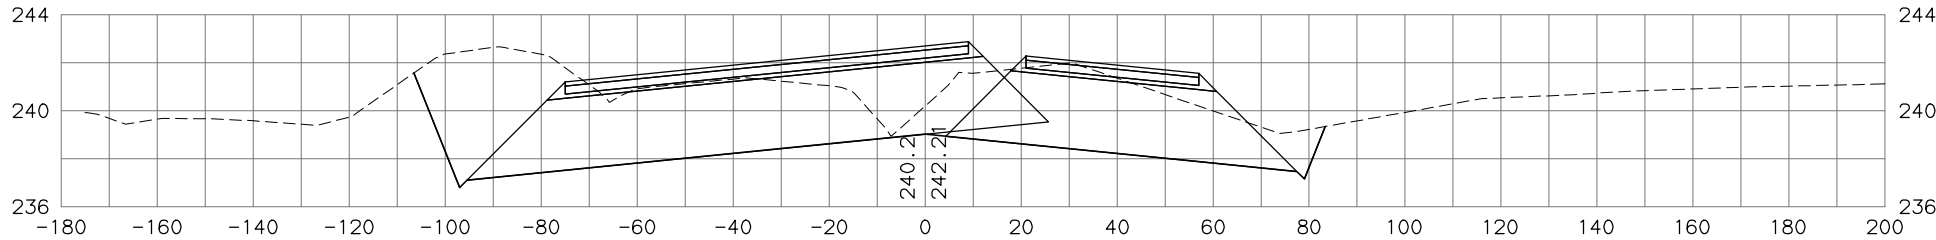

STATE OF ALASKA  
DEPARTMENT OF TRANSPORTATION  
AND PUBLIC FACILITIES  
PARKS HIGHWAY, M.P. 48.8-52.3  
RECONSTRUCTION  
PITTMAN ROAD TO BIG LAKE ROAD  
PARKS MAINLINE  
CROSS SECTIONS

H:\jobs\04-018 Parks Hwy . MP 44-52.3\13-PS&E\cad\_ph3\drawings\04018\_p3\_xs\_parks-ph3\_01, 1=20, 03/23/18 at 13:16 by tds


DESIGNED BY	DATE	TIME	SCALE	CHECKED BY	DATE	TIME	SCALE
	4/28/2020	4:30 PM					
DRAWN BY				DRAFTED BY			

PROJECT LOCATION: P3\_X62\_H\_X7700  
DRAWING: 04018\_P3\_XS\_PARKS-PH3\_01.DWG BY TSTRAIT


add'l 18, add'l 1's  
1:1

NO.	DATE	REVISION	STATE	PROJECT DESIGNATION	YEAR	SHEET NO.	TOTAL SHEETS
			ALASKA	0A4-1(29)/Z543730000	2020		


472+00

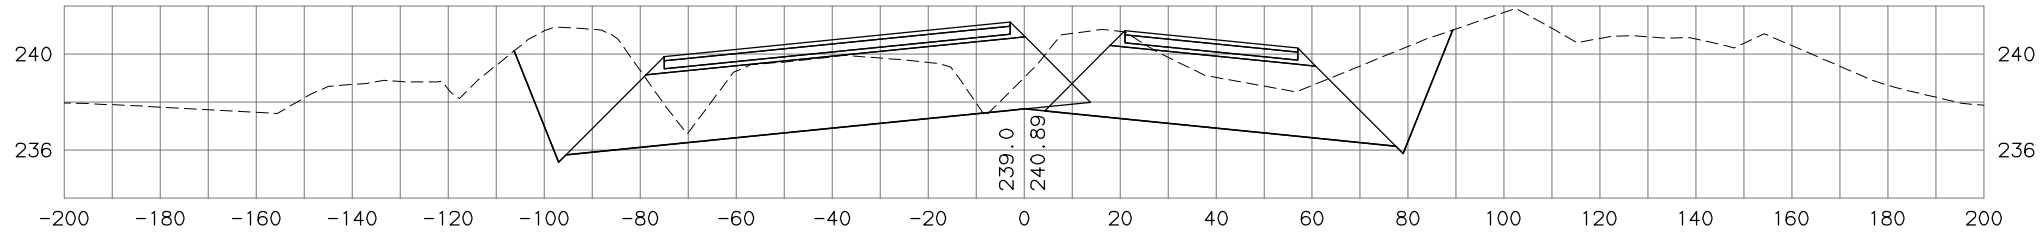

471+50

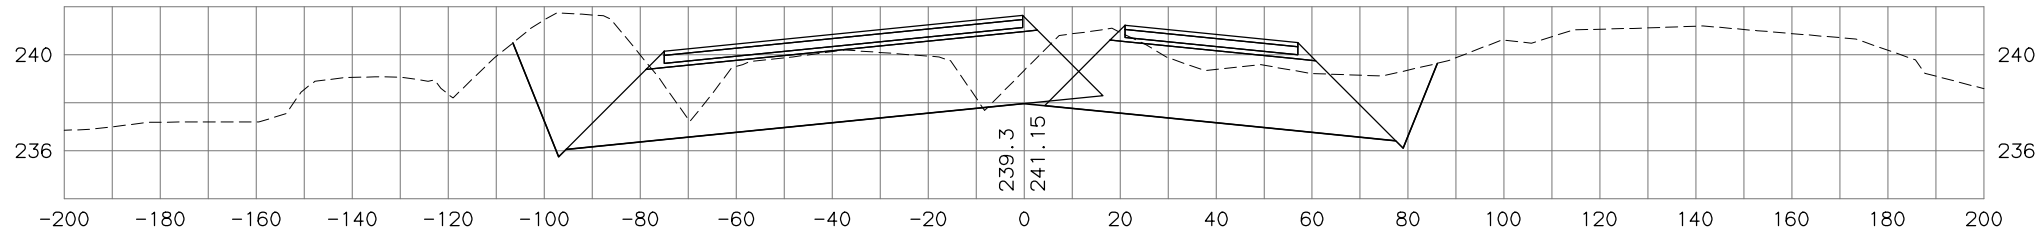

471+00

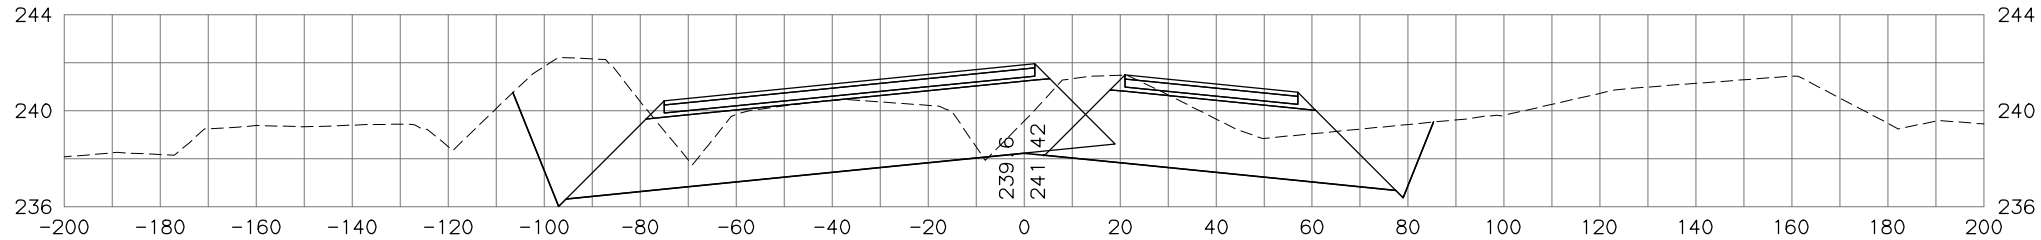

STATE OF ALASKA  
DEPARTMENT OF TRANSPORTATION  
AND PUBLIC FACILITIES  
**PARKS HIGHWAY, M.P. 48.8-52.3  
RECONSTRUCTION  
PITTMAN ROAD TO BIG LAKE ROAD  
PARKS MAINLINE  
CROSS SECTIONS**

H:\jobs\04-018 Parks Hwy . MP 44-52.3\13-PS&E\cad\_ph3\drawings\04018\_p3\_XS\_parks-ph3\_01, 1=20, 03/23/18 at 13:16 by tds  
DRAWING LOCATION: P3\_X63\_H\_X7700  
H:\JOBS\04-018 Parks Hwy. MP 44-52.3\13-PS&E\CAD\_PH3\DRAWINGS\04018\_P3\_XS\_PARKS-PH3\_01.DWG BY TSTRAIT


DESIGNED BY	
CHECKED BY	
DRAFTED BY	
SCALE	
DATE	TIME
4/28/2020	4:30 PM

NO.	DATE	REVISION	STATE	PROJECT DESIGNATION	YEAR	SHEET NO.	TOTAL SHEETS
			ALASKA	0A4-1(29)/Z543730000	2020		


TDS

add\_L18, add\_L18  
1:1


473+50

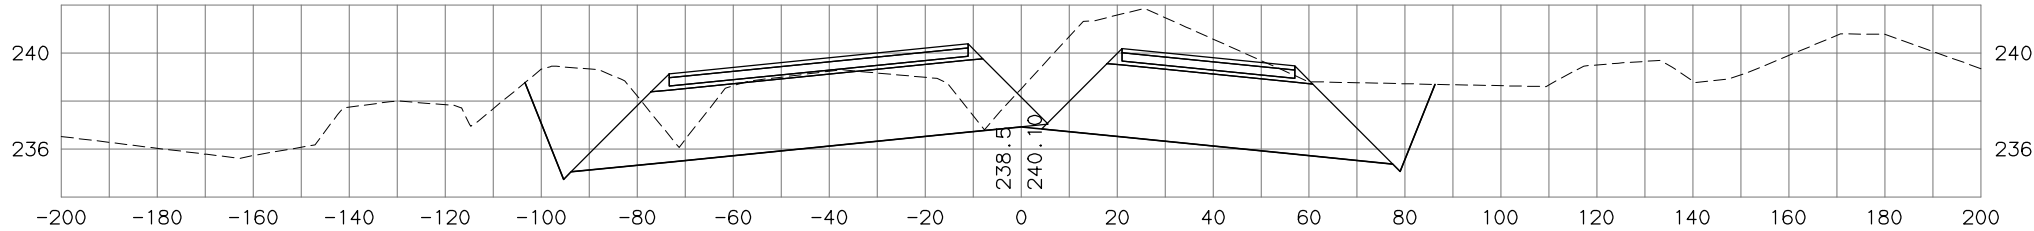

473+00

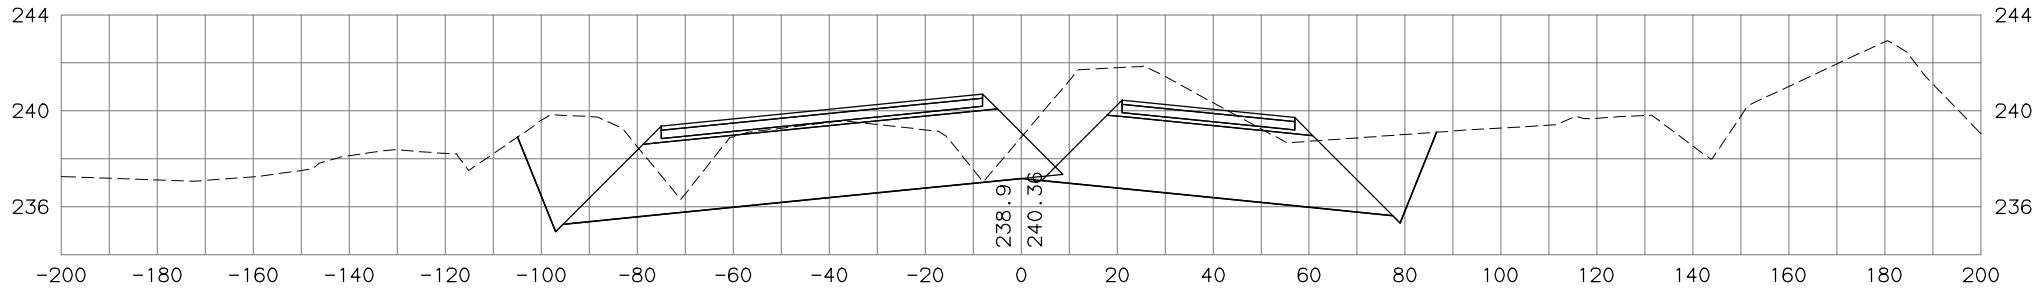

472+50

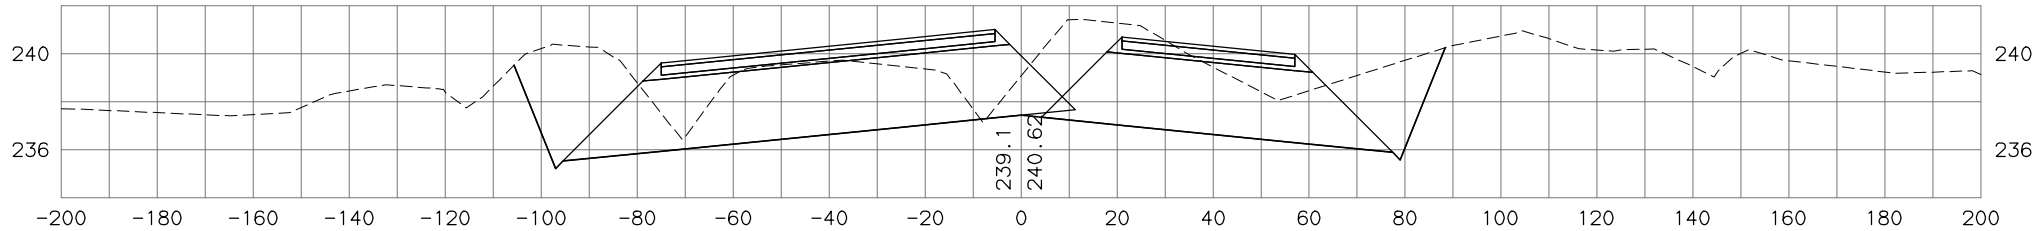

STATE OF ALASKA  
DEPARTMENT OF TRANSPORTATION  
AND PUBLIC FACILITIES  
**PARKS HIGHWAY, M.P. 48.8-52.3  
RECONSTRUCTION  
PITTMAN ROAD TO BIG LAKE ROAD**  
**PARKS MAINLINE  
CROSS SECTIONS**

H:\jobs\04-018 Parks Hwy . MP 44-52.3\13-PS&E\cad\_ph3\drawings\04018\_p3\_xs\_parks-ph3\_01, 1=20, 03/23/18 at 13:16 by tds  
DRAWING LOCATION: P3\_X64\_H\_X7700  
H:\jobs\04-018 Parks Hwy . MP 44-52.3\13-PS&E\cad\_ph3\drawings\04018\_P3\_XS\_PARKS-PH3\_01.DWG BY TSTRAIT


DESIGNED BY	
CHECKED BY	
DRAFTED BY	
SCALE	
DATE	TIME
4/28/2020	4:31 PM

NO.	DATE	REVISION	STATE	PROJECT DESIGNATION	YEAR	SHEET NO.	TOTAL SHEETS
			ALASKA	0A4-1(29)/Z543730000	2020		


TDS

add\_L18, add\_L1s  
1:1


475+00

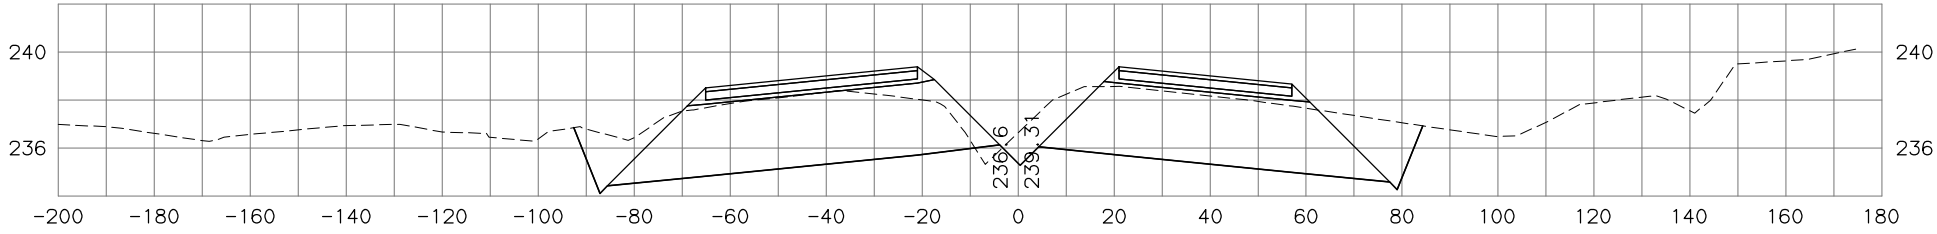

474+50

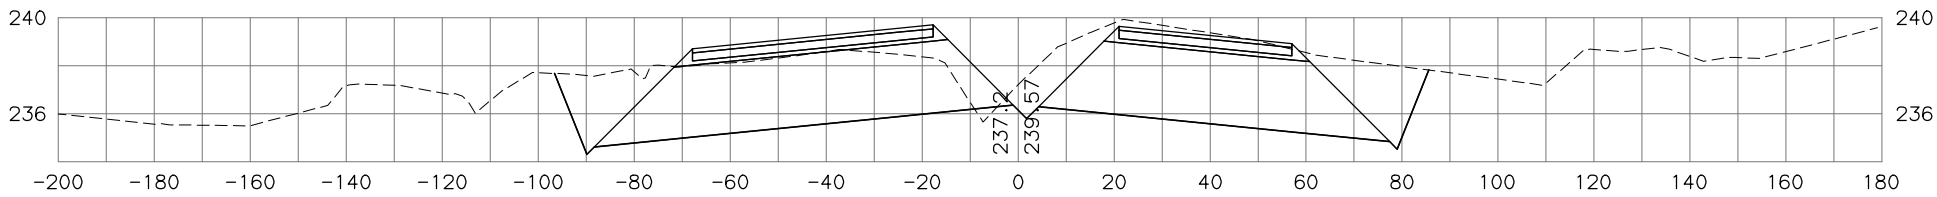

474+00

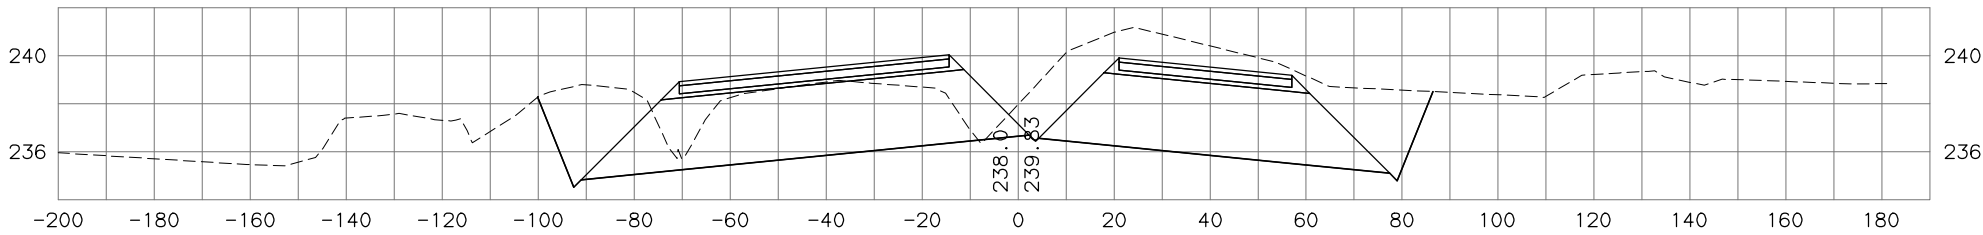

STATE OF ALASKA  
DEPARTMENT OF TRANSPORTATION  
AND PUBLIC FACILITIES  
PARKS HIGHWAY, M.P. 48.8-52.3  
RECONSTRUCTION  
PITTMAN ROAD TO BIG LAKE ROAD  
PARKS MAINLINE  
CROSS SECTIONS


H:\jobs\04-018 Parks Hwy. MP 44-52.3\13-PS&E\cad\_ph3\drawings\04018\_p3\_xs\_parks-ph3\_01, 1=20, 03/23/18 at 13:16 by tds  
LAYOUT Model  
DRAWING LOCATION DEF P3\_X65\_H\_X7700  
PROJECT NO. 04-018 PARKS HWY. MP 44-52.3\13-PS&E\CAD\_PH3\DRAWINGS\04018\_P3\_XS\_PARKS-PH3\_01.DWG BY TSTRAIT

add'l 18, 2007, 1's  
1:1

DESIGNED BY  
CHECKED BY  
DRAFTED BY

SCALE  
DATE 4/28/2020  
TIME 4:31 PM

NO.	DATE	REVISION	STATE	PROJECT DESIGNATION	YEAR	SHEET NO.	TOTAL SHEETS
			ALASKA	0A4-1(29)/Z543730000	2020		

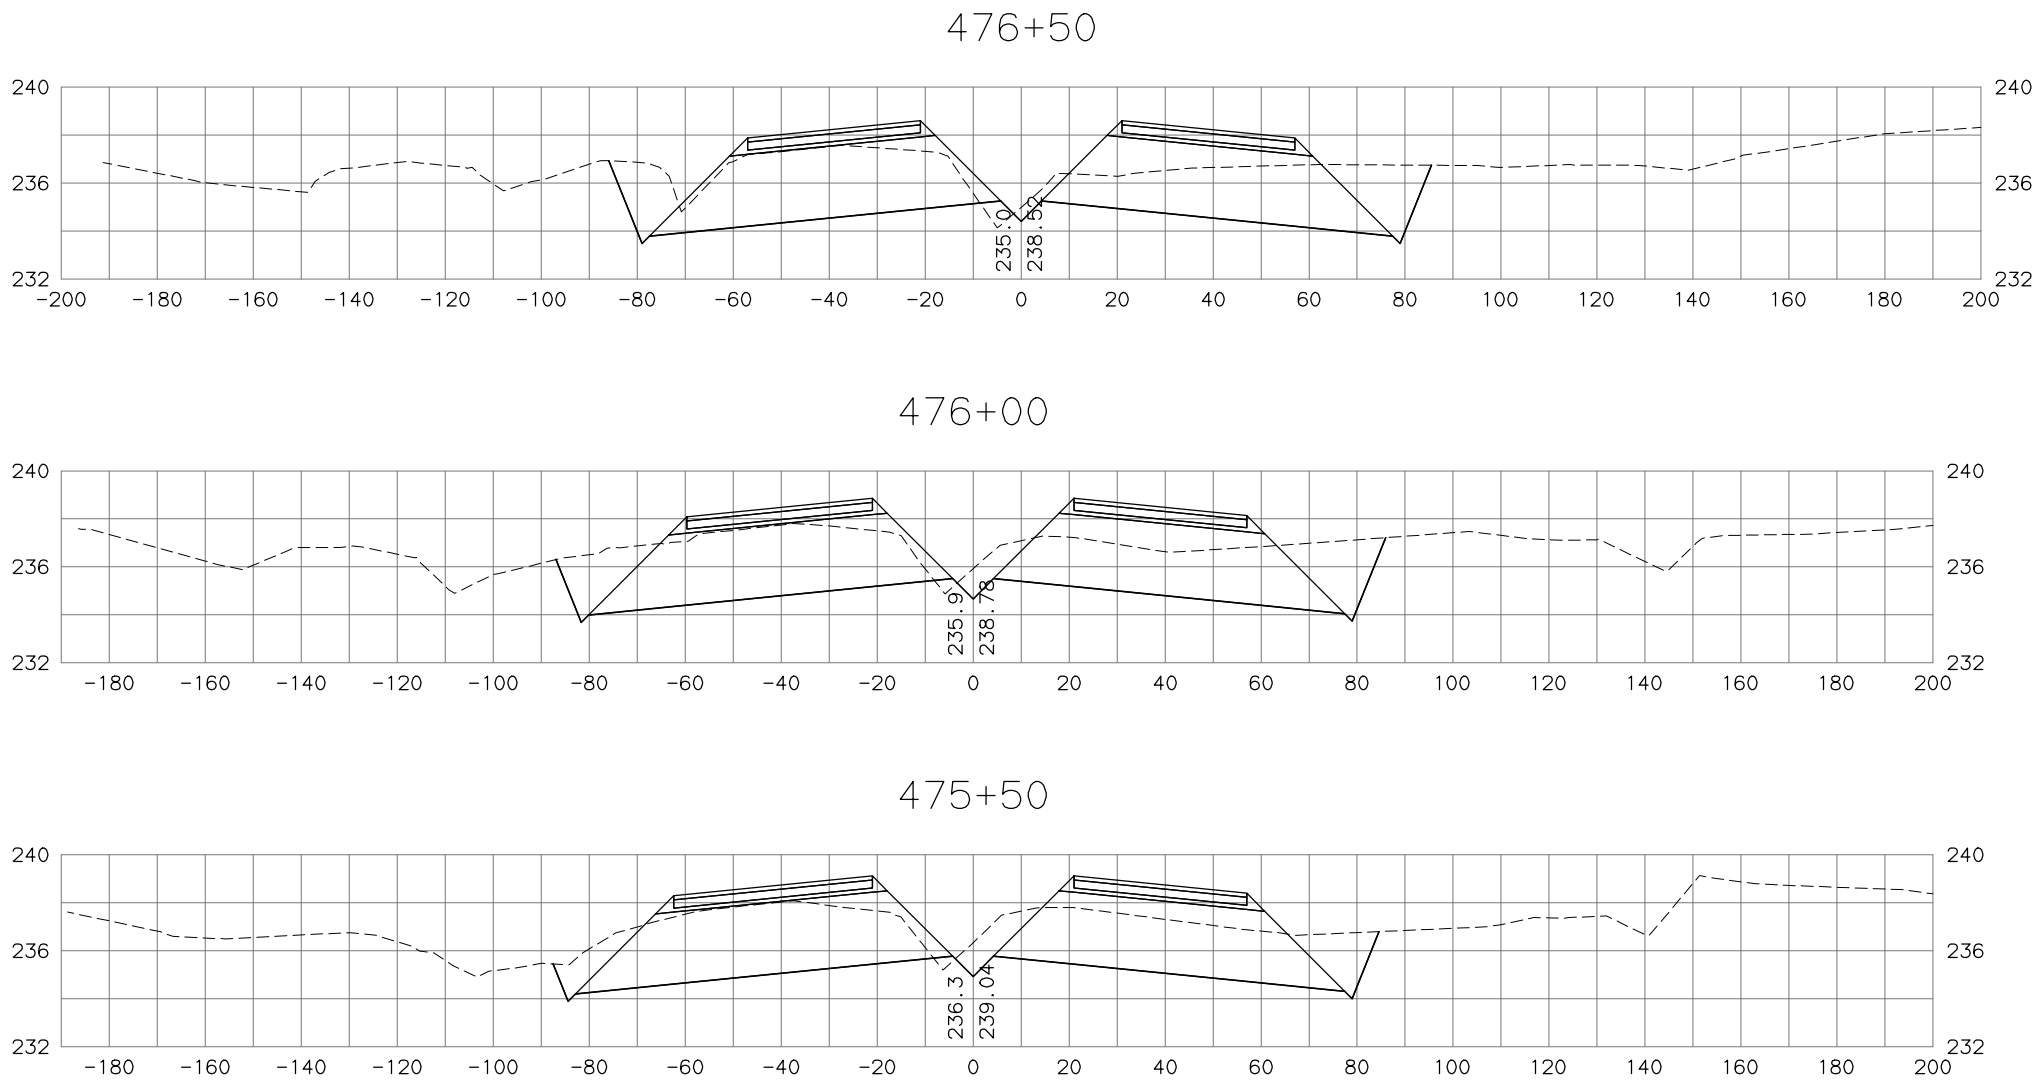

STATE OF ALASKA  
DEPARTMENT OF TRANSPORTATION  
AND PUBLIC FACILITIES  
PARKS HIGHWAY, M.P. 48.8-52.3  
RECONSTRUCTION  
PITTMAN ROAD TO BIG LAKE ROAD  
PARKS MAINLINE  
CROSS SECTIONS

H:\jobs\04-018 Parks Hwy . MP 44-52.3\13-PS&E\cad\_ph3\drawings\04018\_p3\_xs\_parks-ph3\_01, 1=20, 03/23/18 at 13:16 by tds  
LAYOUT Model  
DRAWING LOCATION  
H:\jobs\04-018 Parks Hwy . MP 44-52.3\13-PS&E\cad\_ph3\drawings\04018\_p3\_xs\_parks-ph3\_01.DWG BY TSTRAIT


DESIGNED BY	
CHECKED BY	
DRAFTED BY	
SCALE	
DATE	TIME
4/28/2020	4:31 PM

NO.	DATE	REVISION	STATE	PROJECT DESIGNATION	YEAR	SHEET NO.	TOTAL SHEETS
			ALASKA	0A4-1(29)/Z543730000	2020		


TDS

add\_18, add\_1's  
1:1


478+00

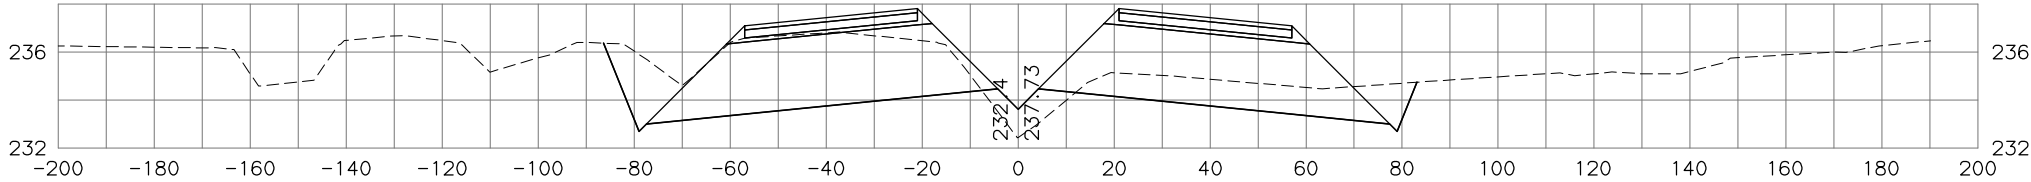

477+50

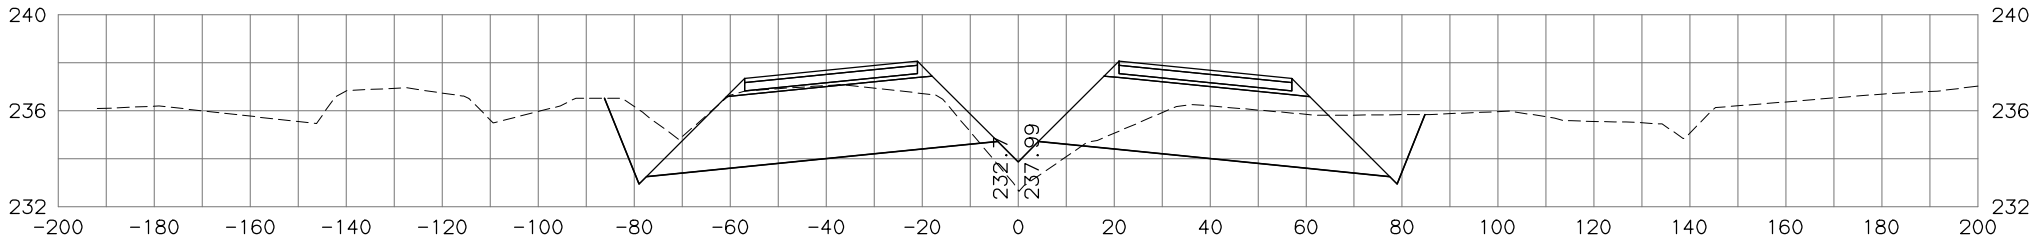

477+00

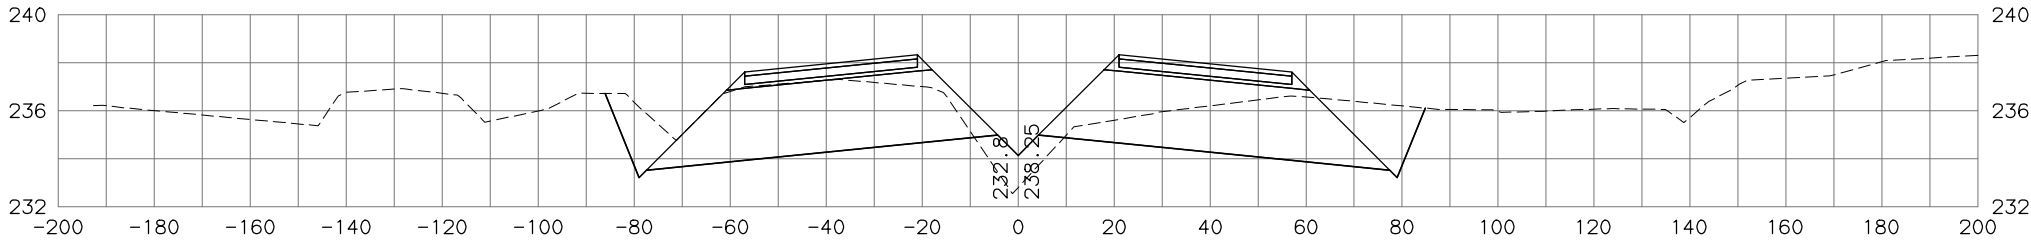

STATE OF ALASKA  
DEPARTMENT OF TRANSPORTATION  
AND PUBLIC FACILITIES  
PARKS HIGHWAY, M.P. 48.8-52.3  
RECONSTRUCTION  
PITTMAN ROAD TO BIG LAKE ROAD  
PARKS MAINLINE  
CROSS SECTIONS



H:\jobs\04-018 Parks Hwy . MP 44-52.3\13-PS&E\cad\_ph3\drawings\04018\_p3\_xs\_parks-ph3\_01, 1=20, 03/23/18 at 13:16 by tds  
DRAWING LOCATION: P3\_X68\_H\_X7700  
H:\jobs\04-018 Parks Hwy . MP 44-52.3\13-PS&E\cad\_ph3\drawings\04018\_P3\_XS\_PARKS-PH3\_01.DWG BY TSTRAIT


DESIGNED BY	
CHECKED BY	
DRAFTED BY	
SCALE	
DATE	TIME
4/28/2020	4:31 PM

NO.	DATE	REVISION	STATE	PROJECT DESIGNATION	YEAR	SHEET NO.	TOTAL SHEETS
			ALASKA	0A4-1(29)/Z543730000	2020		


TDS

add'l 18, add'l 1's  
1:1


481+00

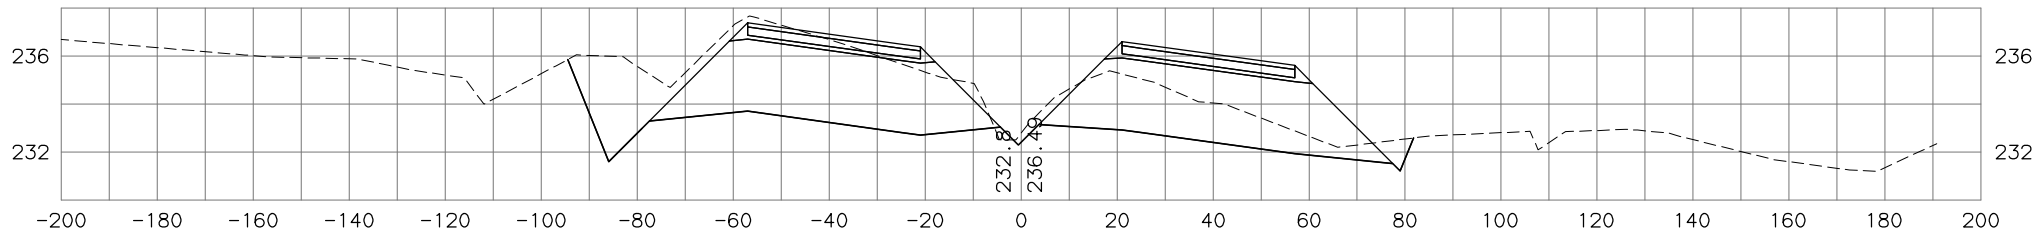

480+50

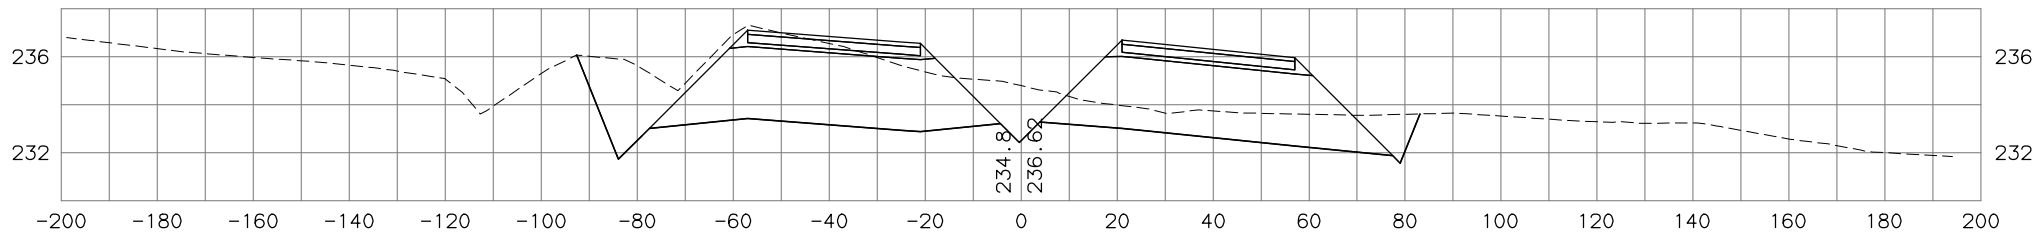

480+00

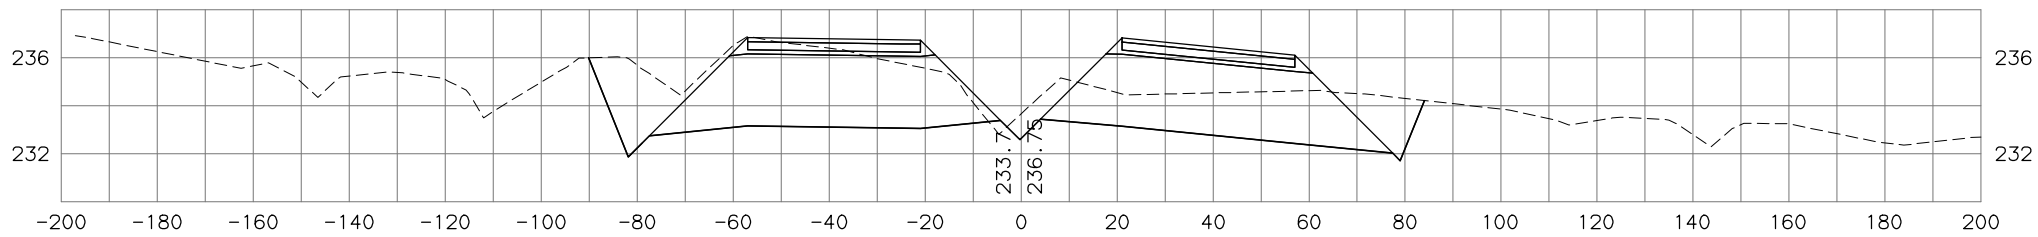


STATE OF ALASKA  
DEPARTMENT OF TRANSPORTATION  
AND PUBLIC FACILITIES  
PARKS HIGHWAY, M.P. 48.8-52.3  
RECONSTRUCTION  
PITTMAN ROAD TO BIG LAKE ROAD  
PARKS MAINLINE  
CROSS SECTIONS

H:\jobs\04-018 Parks Hwy . MP 44-52.3\13-PS&E\cad\_ph3\drawings\04018\_p3\_XS\_parks-ph3\_01, 1=20, 03/23/18 at 13:16 by tds  
DRAWING LOCATION: P3\_X69\_H\_X7700  
H:\JOBS\04-018 Parks Hwy. MP 44-52.3\13-PS&E\CAD\_PH3\DRAWINGS\04018\_P3\_XS\_PARKS-PH3\_01.DWG BY TSTRAIT


DESIGNED BY	
CHECKED BY	
DRAFTED BY	
SCALE	
DATE	TIME
4/28/2020	4:31 PM

NO.	DATE	REVISION	STATE	PROJECT DESIGNATION	YEAR	SHEET NO.	TOTAL SHEETS
			ALASKA	0A4-1(29)/Z543730000	2020		


482+50

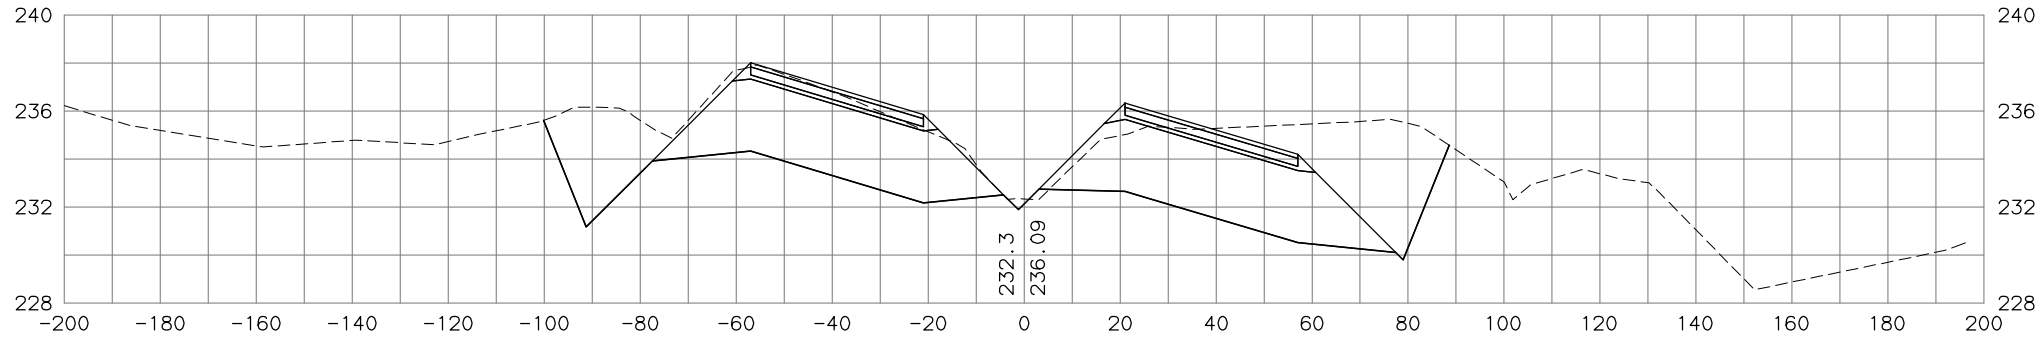

482+00

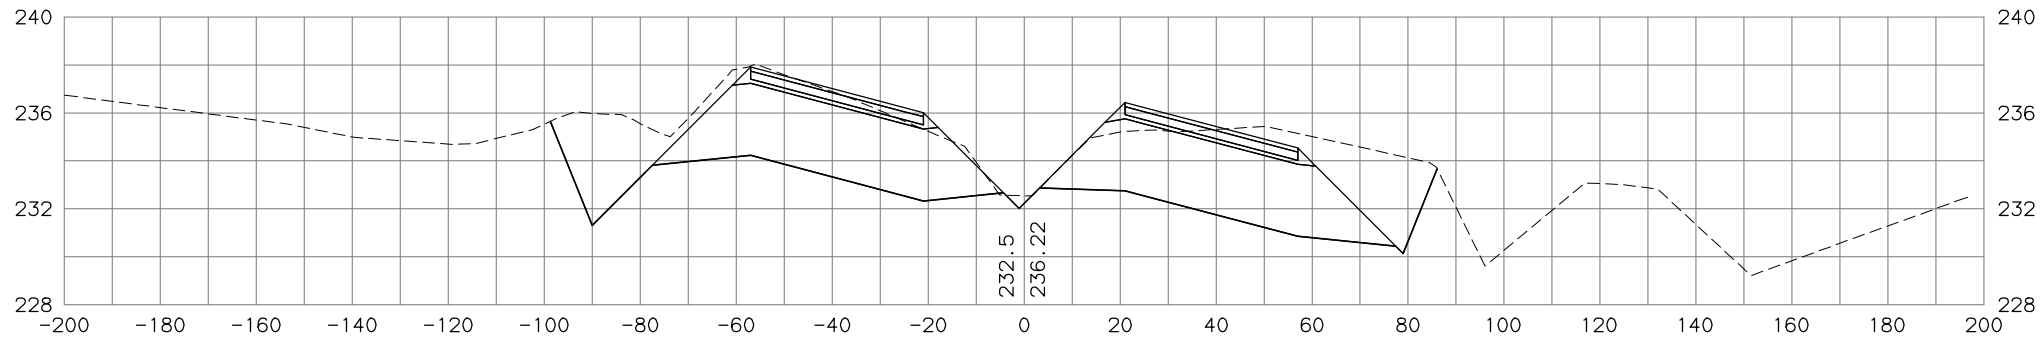

481+50

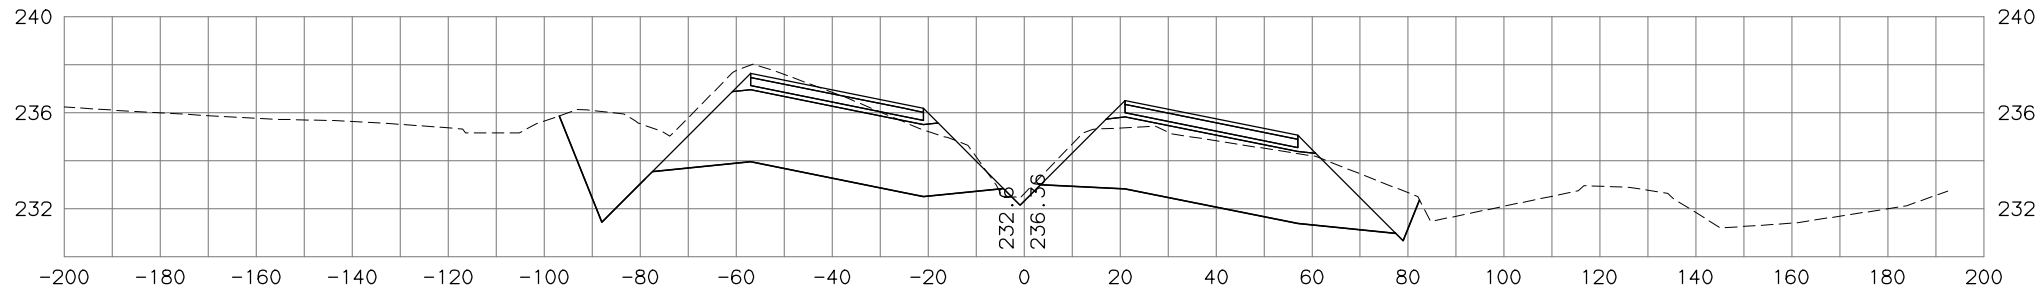


STATE OF ALASKA  
DEPARTMENT OF TRANSPORTATION  
AND PUBLIC FACILITIES  
PARKS HIGHWAY, M.P. 48.8-52.3  
RECONSTRUCTION  
PITTMAN ROAD TO BIG LAKE ROAD  
PARKS MAINLINE  
CROSS SECTIONS

H:\jobs\04-018 Parks Hwy . MP 44-52.3\13-PS&E\cad\_ph3\drawings\04018\_p3\_XS\_parks-ph3\_01, 1=20, 03/23/18 at 13:16 by tds  
DRAWING LOCATION: P3\_X70\_H\_X7700  
PROJECT: PARKS HWY. MP 44-52.3\13-PS&E\CAD\_PH3\DRAWINGS\04018\_P3\_XS\_PARKS-PH3\_01.DWG BY TSTRAIT


DESIGNED BY	
CHECKED BY	
DRAFTED BY	
SCALE	
DATE	TIME
4/28/2020	4:31 PM

NO.	DATE	REVISION	STATE	PROJECT DESIGNATION	YEAR	SHEET NO.	TOTAL SHEETS
			ALASKA	0A4-1(29)/Z543730000	2020		


484+00

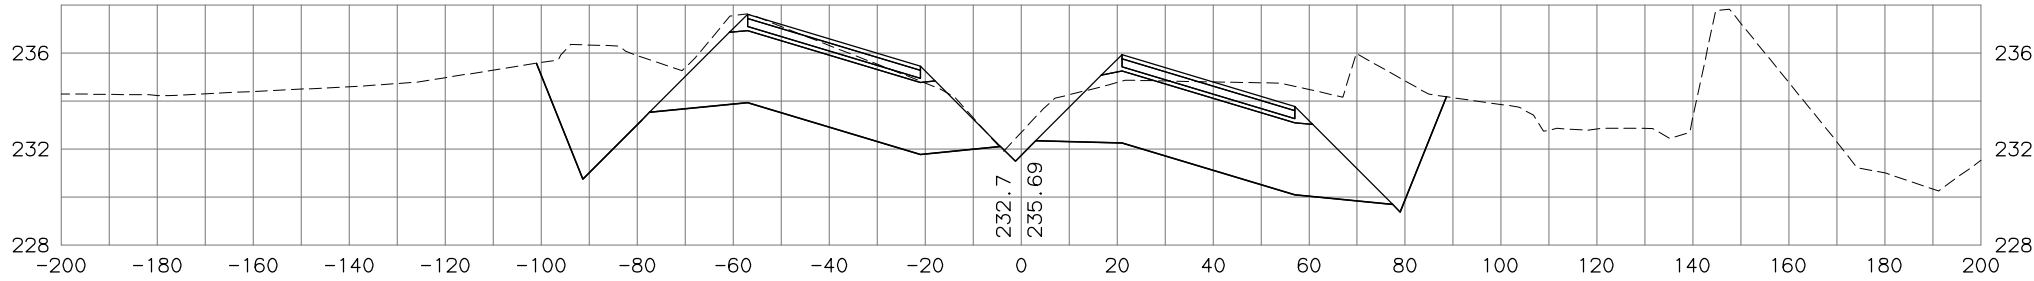

483+50

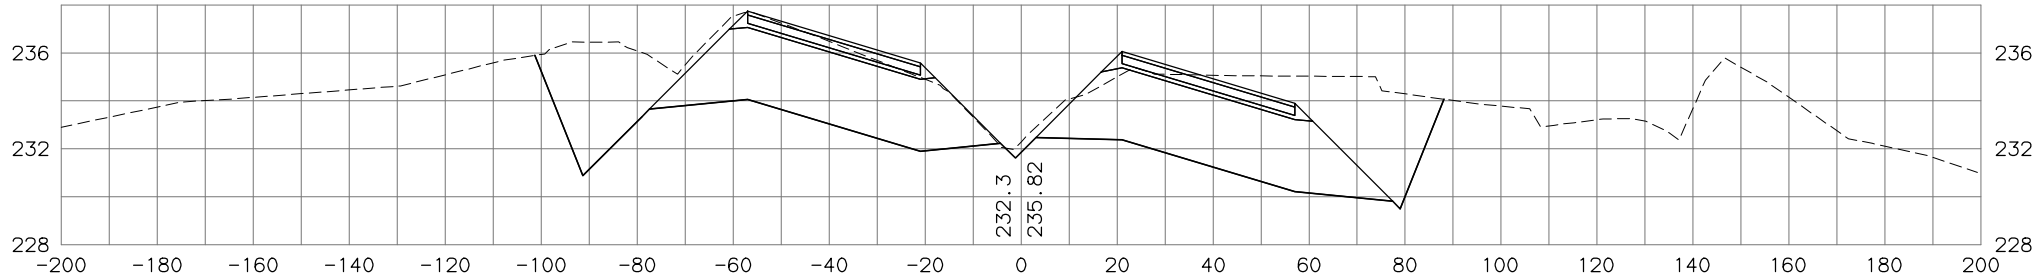

483+00

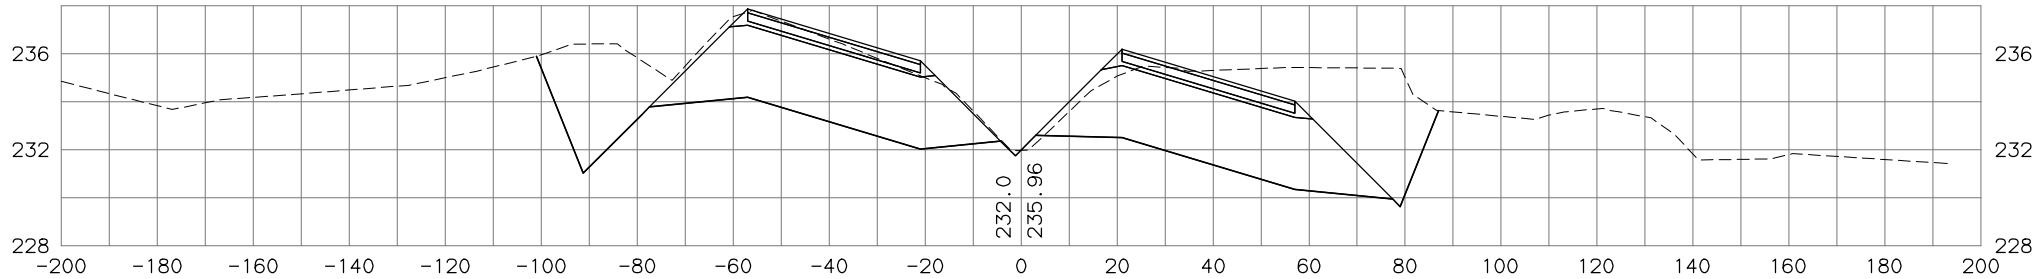

STATE OF ALASKA  
DEPARTMENT OF TRANSPORTATION  
AND PUBLIC FACILITIES  
PARKS HIGHWAY, M.P. 48.8-52.3  
RECONSTRUCTION  
PITTMAN ROAD TO BIG LAKE ROAD  
PARKS MAINLINE  
CROSS SECTIONS

H:\jobs\04-018 Parks Hwy MP 44-52.3\13-PS&E\cad\_ph3\drawings\04018\_p3\_xs\_parks-ph3\_01, 1=20, 03/23/18 at 13:16 by tds

DESIGNED BY	CHECKED BY	DRAFTED BY
DATE	TIME	SCALE
4/28/2020	4:31 PM	

DRAWING LOCATION	DATE	TIME	SCALE
H:\jobs\04-018 Parks Hwy MP 44-52.3\13-PS&E\cad_ph3\drawings\04018_p3_xs_parks-ph3_01.DWG BY TSTRAIT	4/28/2020	4:31 PM	


TDS

add to table


1:1

NO.	DATE	REVISION	STATE	PROJECT DESIGNATION	YEAR	SHEET NO.	TOTAL SHEETS
			ALASKA	0A4-1(29)/Z543730000	2020		


485+50

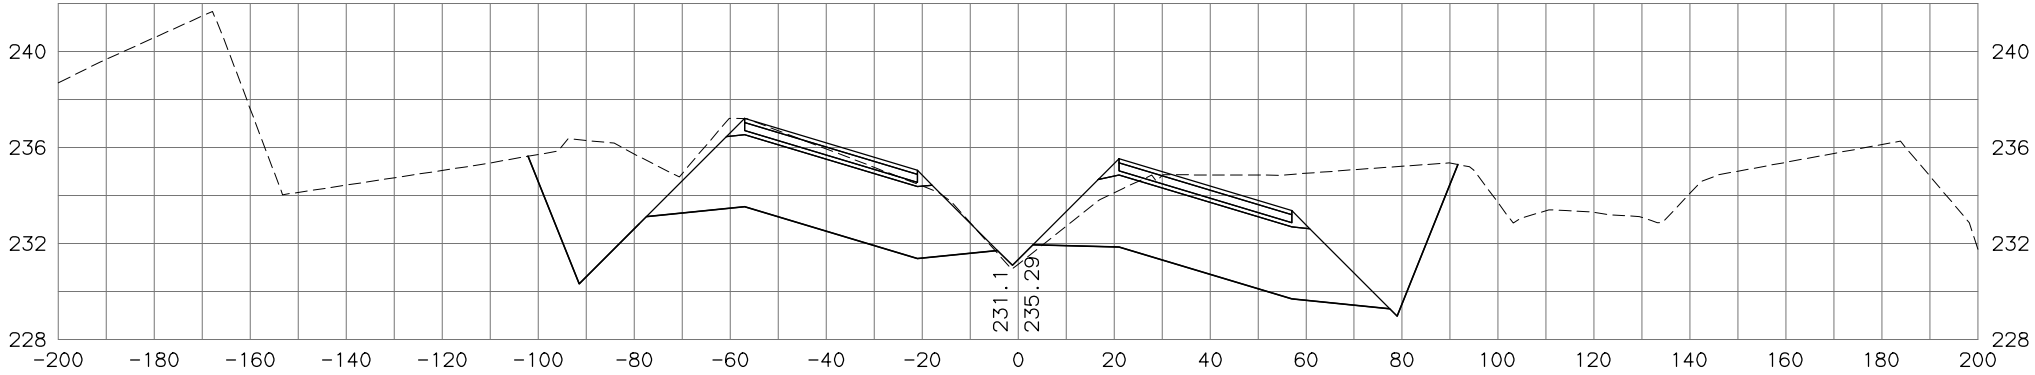

485+00

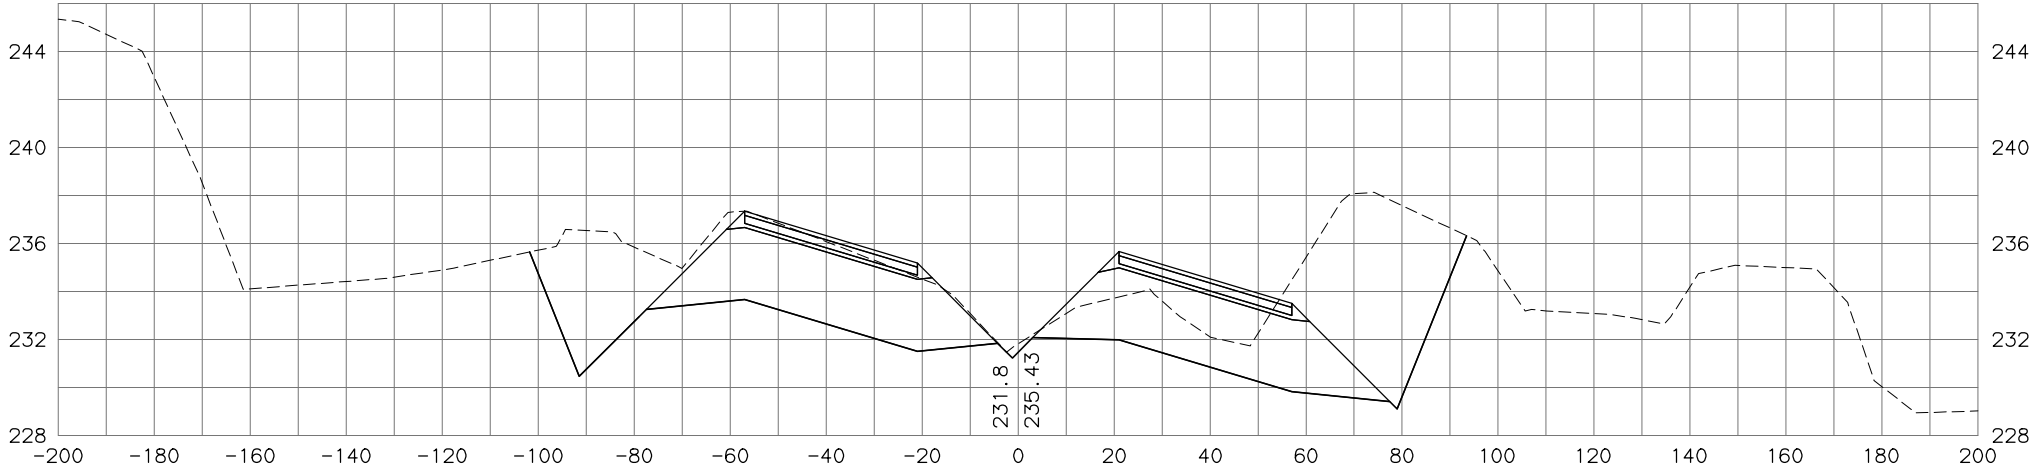

484+50

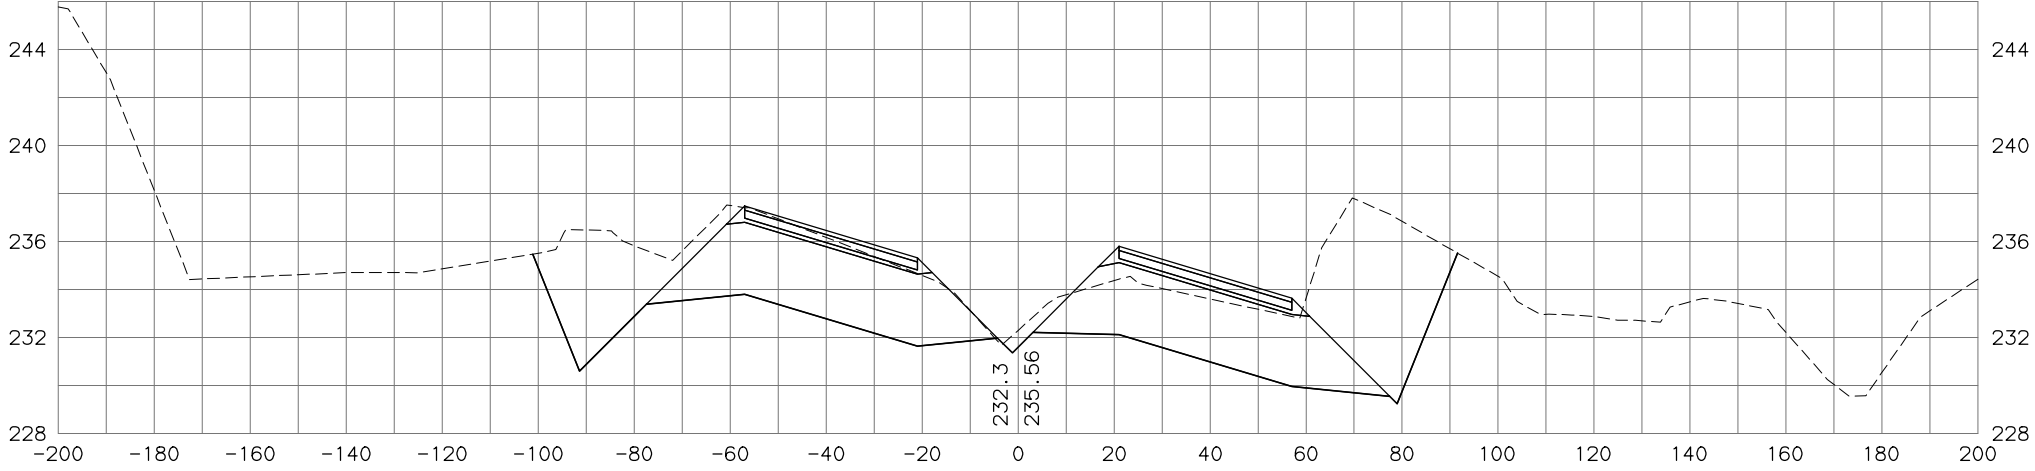

STATE OF ALASKA  
DEPARTMENT OF TRANSPORTATION  
AND PUBLIC FACILITIES  
**PARKS HIGHWAY, M.P. 48.8-52.3  
RECONSTRUCTION  
PITTMAN ROAD TO BIG LAKE ROAD  
PARKS MAINLINE  
CROSS SECTIONS**

H:\jobs\04-018 Parks Hwy . MP 44-52.3\13-PS&E\cad\_ph3\drawings\04018\_p3\_XS\_parks-ph3\_01, 1=20, 03/23/18 at 13:16 by tds

DESIGNED BY	SCALE	DATE	TIME
CHECKED BY		4/28/2020	4:31 PM
DRAFTED BY			

DRAWING LOCATION: P3\_X72\_H\_X7200  
PROJECT: PARKS HWY. MP 44-52.3\13-PS&E\CAD\_PH3\DRAWINGS\04018\_P3\_XS\_PARKS-PH3\_01.DWG BY TSTRAIT


TDS

add to road file


1:1

NO.	DATE	REVISION	STATE	PROJECT DESIGNATION	YEAR	SHEET NO.	TOTAL SHEETS
			ALASKA	0A4-1(29)/Z543730000	2020		


487+00

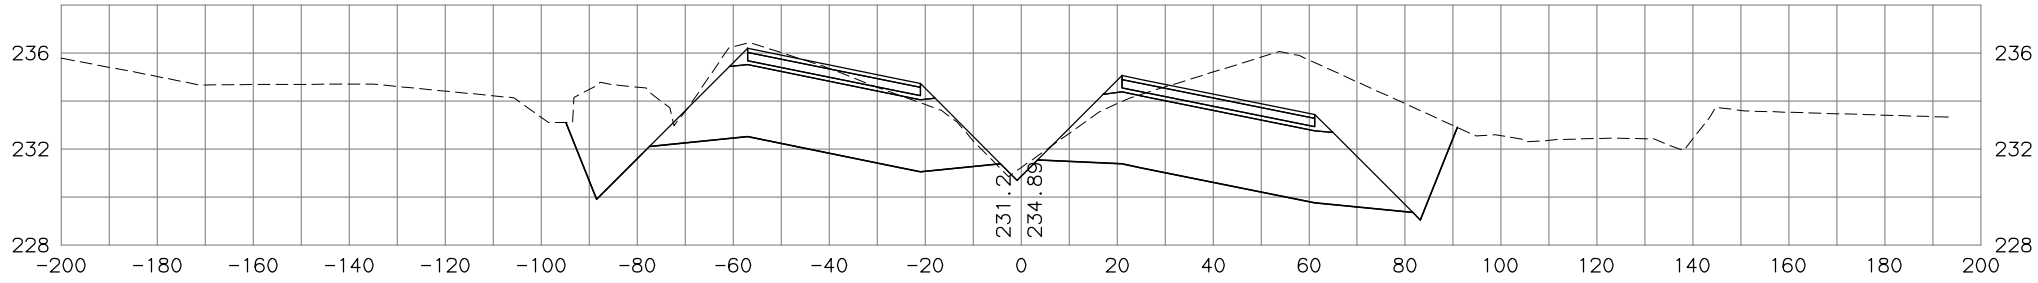

486+50

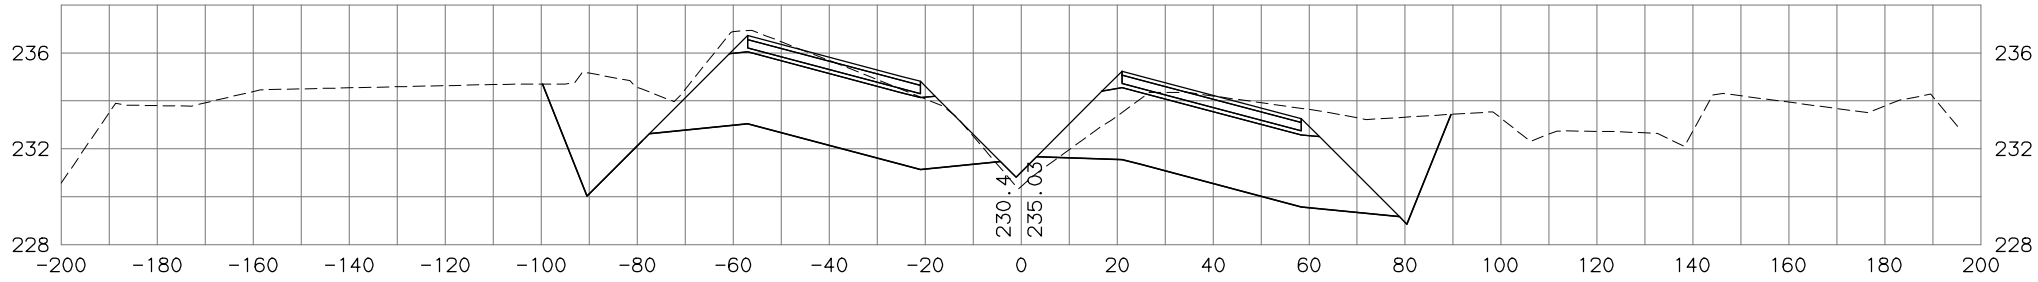

486+00

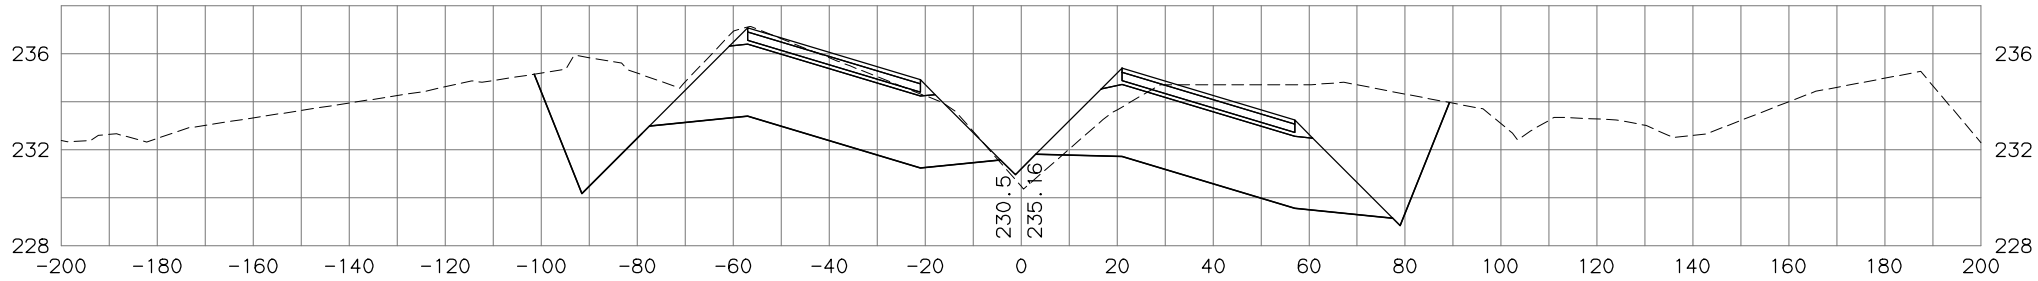

STATE OF ALASKA  
DEPARTMENT OF TRANSPORTATION  
AND PUBLIC FACILITIES

PARKS HIGHWAY, M.P. 48.8-52.3  
RECONSTRUCTION  
PITTMAN ROAD TO BIG LAKE ROAD

PARKS MAINLINE  
CROSS SECTIONS




H:\Jobs\04-018 Parks Hwy. MP 44-52.3\13-PS&E\cad\_ph3\drawings\04018\_p3\_xs\_parks-ph3\_01, 1=20, 03/23/18 at 13:16 by tds

DESIGNED BY	SCALE	DATE	TIME
CHECKED BY		4/28/2020	4:31 PM
DRAFTED BY			

PROJECT LOCATION
MP 44-52.3\13-PS&E\CAD_PH3\DRAWINGS\04018_P3_XS_PARKS-PH3_01.DWG BY TSTRAIT

add'l file, add'l file  
1:1

NO.	DATE	REVISION	STATE	PROJECT DESIGNATION	YEAR	SHEET NO.	TOTAL SHEETS
			ALASKA	0A4-1(29)/Z543730000	2020		

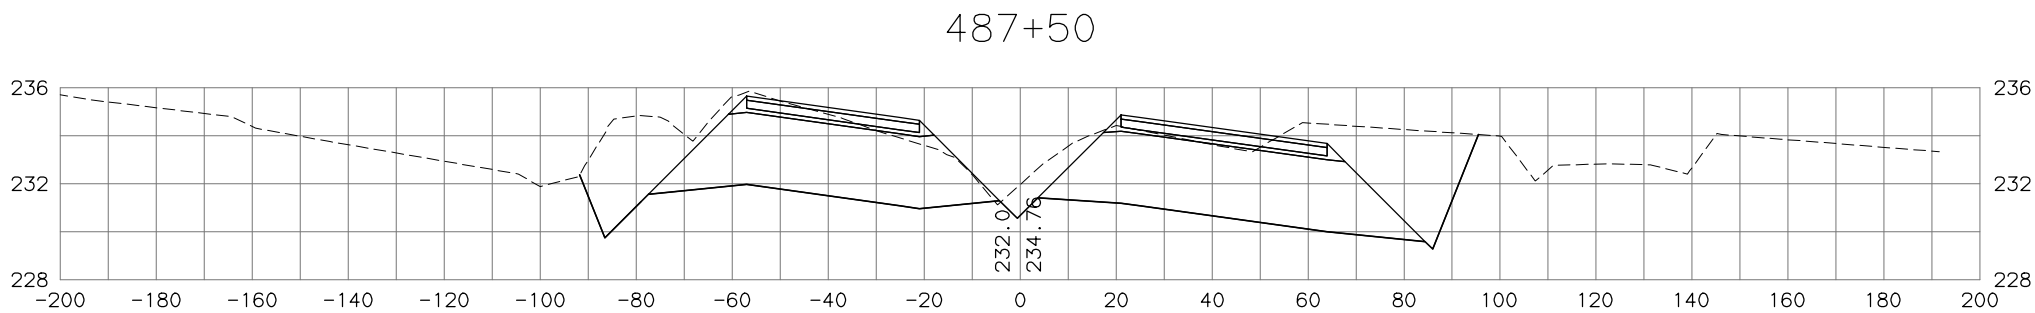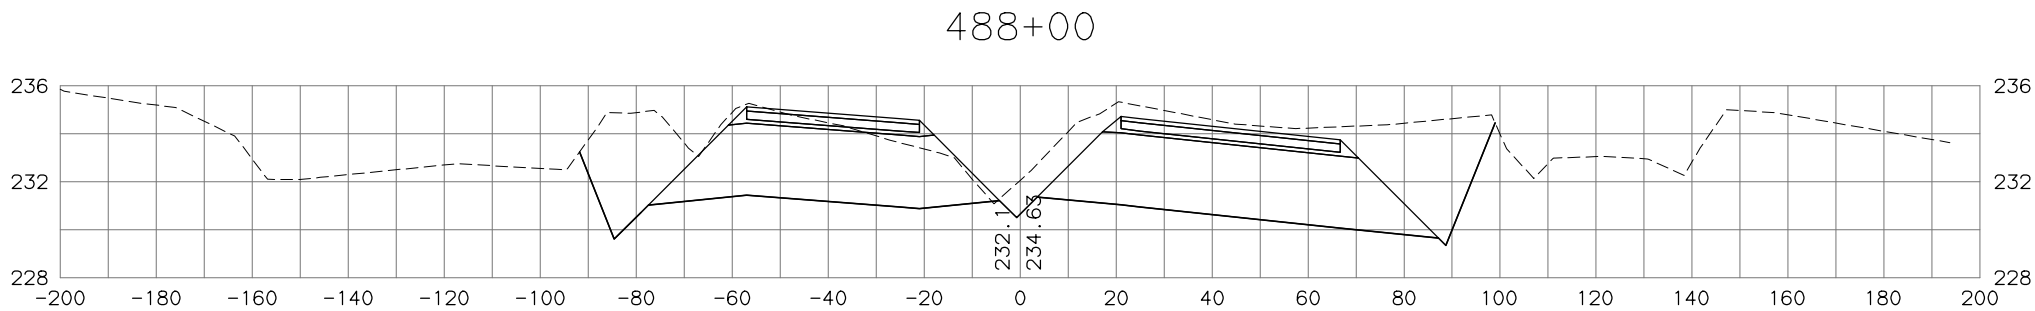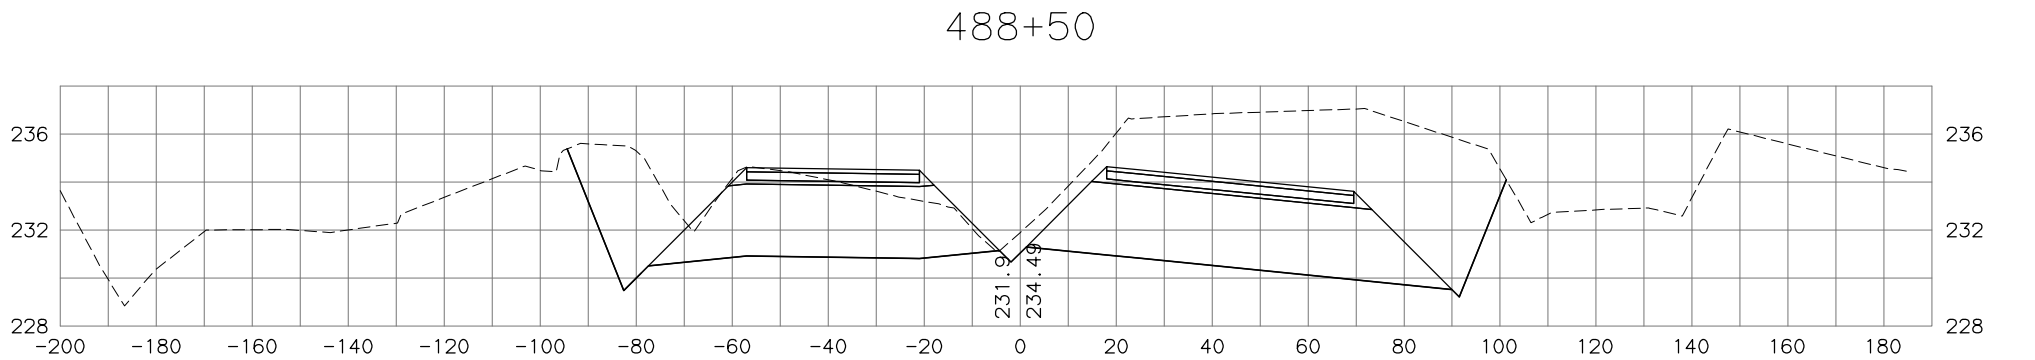

STATE OF ALASKA  
DEPARTMENT OF TRANSPORTATION  
AND PUBLIC FACILITIES




PARKS HIGHWAY, M.P. 48.8-52.3  
RECONSTRUCTION  
PITTMAN ROAD TO BIG LAKE ROAD

PARKS MAINLINE  
CROSS SECTIONS

H:\jobs\04-018 Parks Hwy . MP 44-52.3\13-PS&E\cad\_ph3\drawings\04018\_p3\_XS\_parks-ph3\_01, 1=20, 03/23/18 at 13:16 by tds  
LAYOUT Model  
DRAWING LOCATION P3\_X74\_H\_X7700  
PROJECT NAME PARKS HWY. MP 44-52.3\13-PS&E\CAD\_PH3\DRAWINGS\04018\_P3\_XS\_PARKS-PH3\_01.DWG BY TSTRAIT

DESIGNED BY	
CHECKED BY	
DRAFTED BY	
SCALE	
TIME	
DATE	4/28/2020 4:31 PM

NO.	DATE	REVISION	STATE	PROJECT DESIGNATION	YEAR	SHEET NO.	TOTAL SHEETS
			ALASKA	0A4-1(29)/Z543730000	2020		

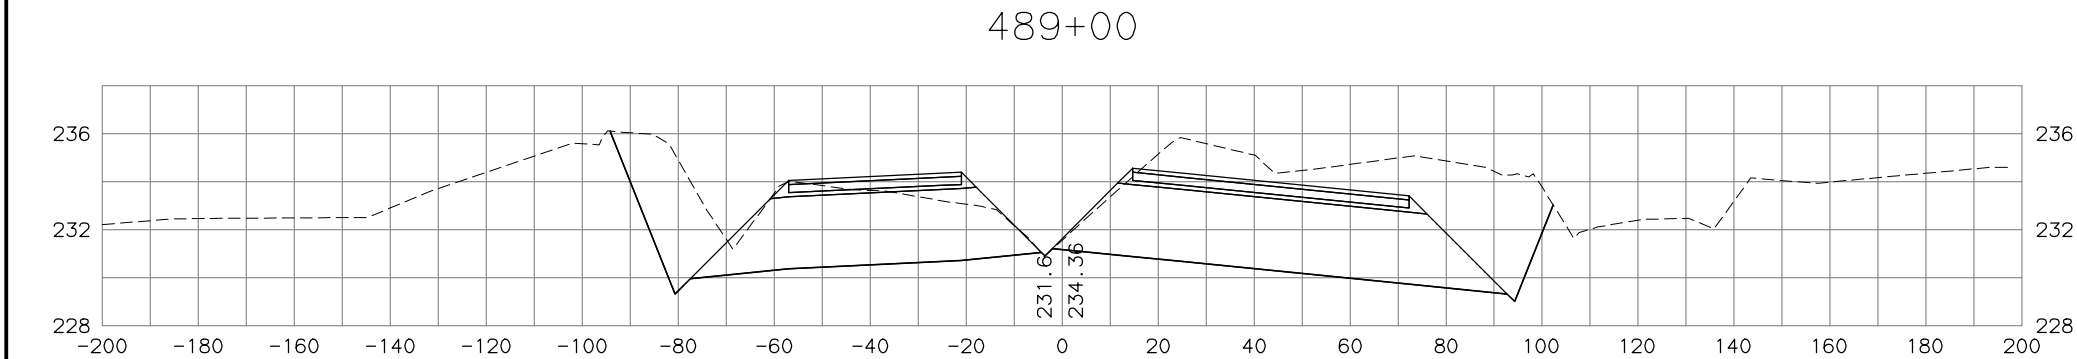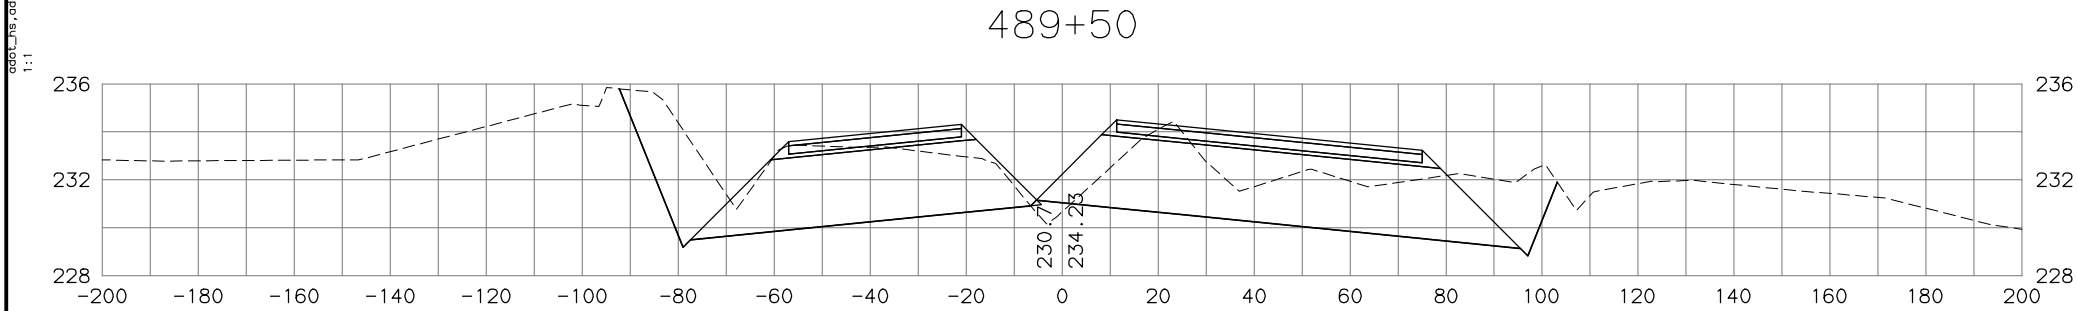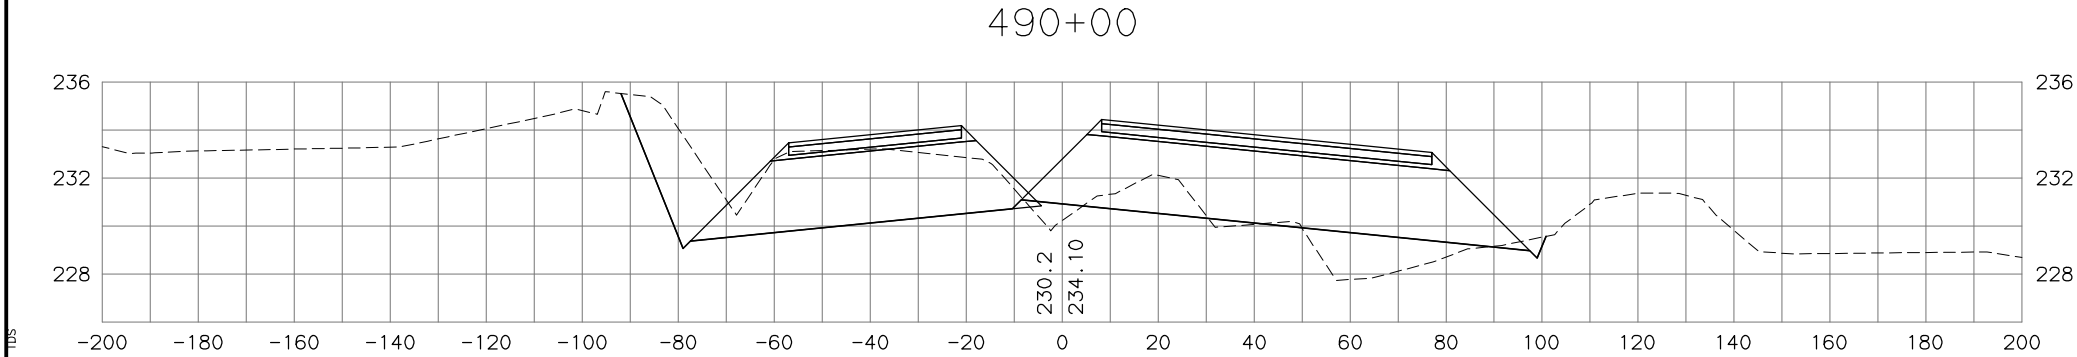

STATE OF ALASKA  
DEPARTMENT OF TRANSPORTATION  
AND PUBLIC FACILITIES  
PARKS HIGHWAY, M.P. 48.8-52.3  
RECONSTRUCTION  
PITTMAN ROAD TO BIG LAKE ROAD  
PARKS MAINLINE  
CROSS SECTIONS

H:\jobs\04-018 Parks Hwy - MP 44-52.3\13-PS&E\cad\_ph3\drawings\04018\_p3\_XS\_parks-ph3\_01, 1=20, 03/23/18 at 13:16 by tds  
DRAWING LOCATION: P3\_X75\_H\_X7700  
MP 44-52.3\13-PS&E\CAD\_PH3\DRAWINGS\04018\_P3\_XS\_PARKS-PH3\_01.DWG BY TSTRAIT

DESIGNED BY	
CHECKED BY	
DRAFTED BY	

SCALE


DATE 4/28/2020 4:31 PM  
TIME

TDS


add\_L18, add\_L18  
1:1

NO.	DATE	REVISION	STATE	PROJECT DESIGNATION	YEAR	SHEET NO.	TOTAL SHEETS
			ALASKA	0A4-1(29)/Z543730000	2020		


491+50

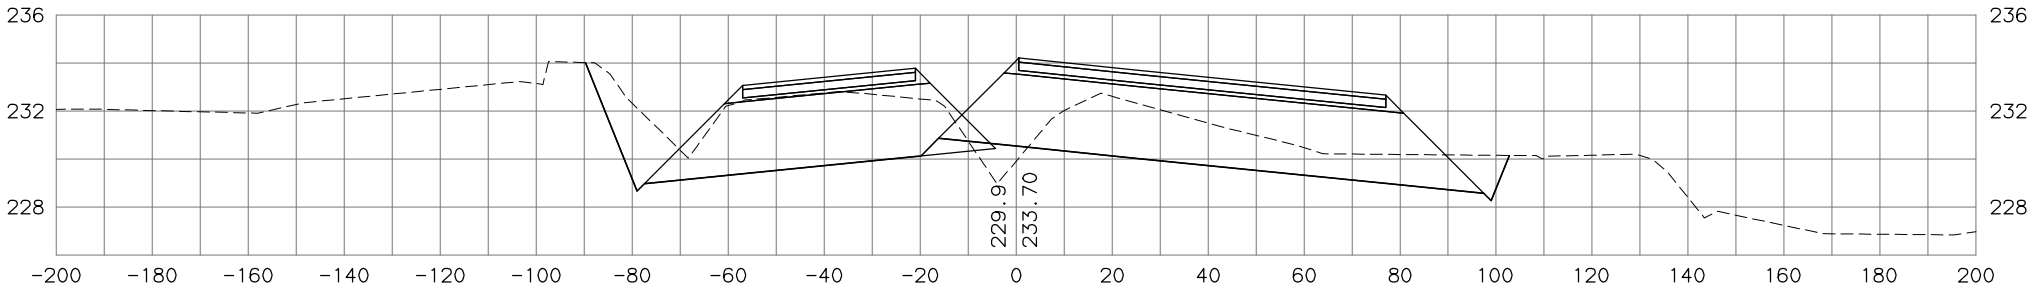

491+00

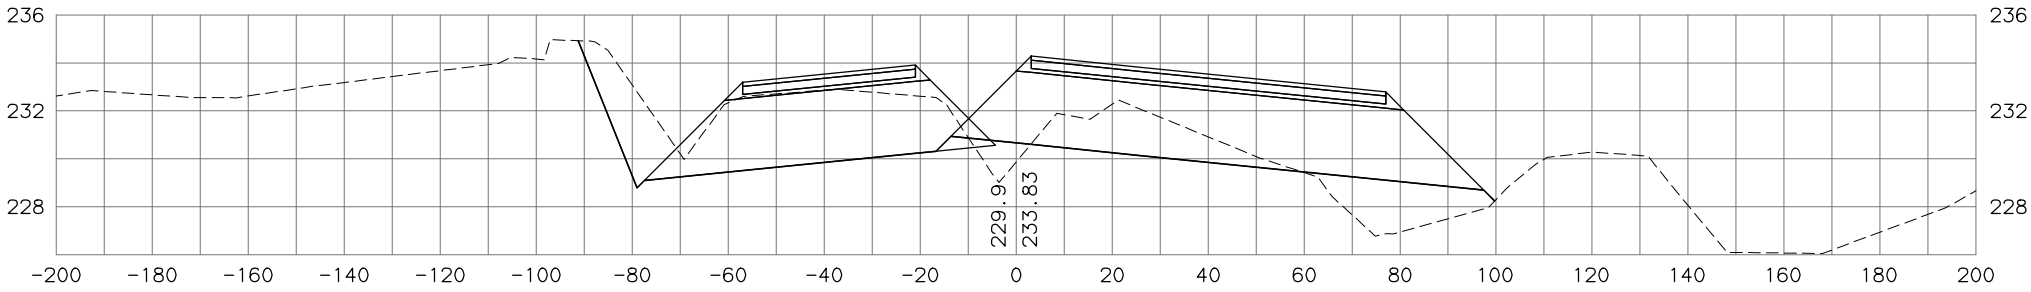

490+50

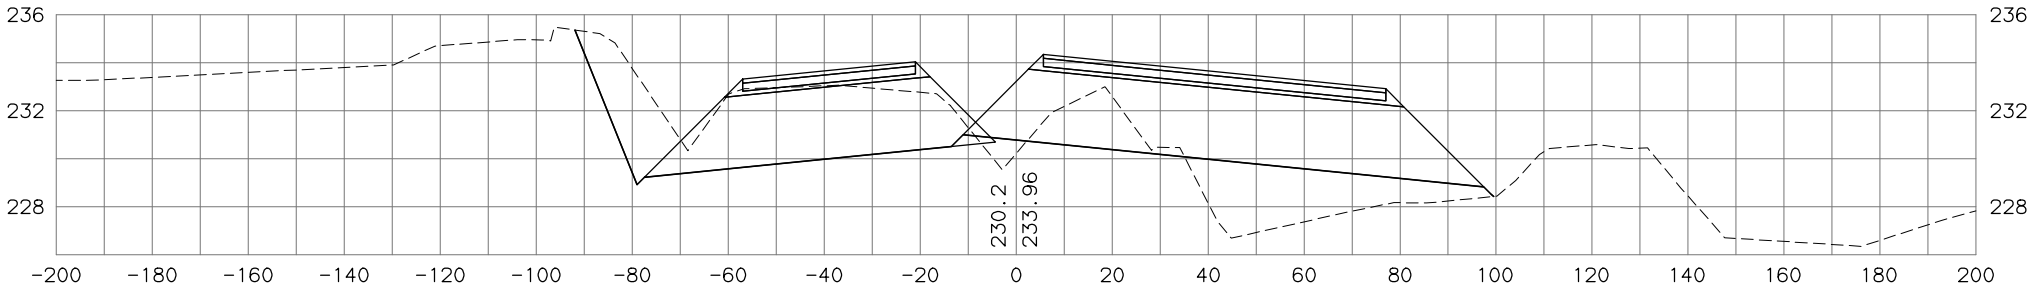

STATE OF ALASKA  
DEPARTMENT OF TRANSPORTATION  
AND PUBLIC FACILITIES  
PARKS HIGHWAY, M.P. 48.8-52.3  
RECONSTRUCTION  
PITTMAN ROAD TO BIG LAKE ROAD  
PARKS MAINLINE  
CROSS SECTIONS

H:\jobs\04-018 Parks Hwy - MP 44-52.3\13-PS&E\cad\_ph3\drawings\04018\_p3\_XS\_parks-ph3\_01, 1=20, 03/23/18 at 13:16 by tds  
DRAWING LOCATION: P3\_X76\_H\_X7700  
PROJECT: MP 44-52.3\13-PS&E\CAD\_PH3\DRAWINGS\04018\_P3\_XS\_PARKS-PH3\_01.DWG BY TSTRAIT

DESIGNED BY	
CHECKED BY	
DRAFTED BY	


SCALE

DATE 4/28/2020 4:31 PM


1:1

NO.	DATE	REVISION	STATE	PROJECT DESIGNATION	YEAR	SHEET NO.	TOTAL SHEETS
			ALASKA	0A4-1(29)/Z543730000	2020		


493+00

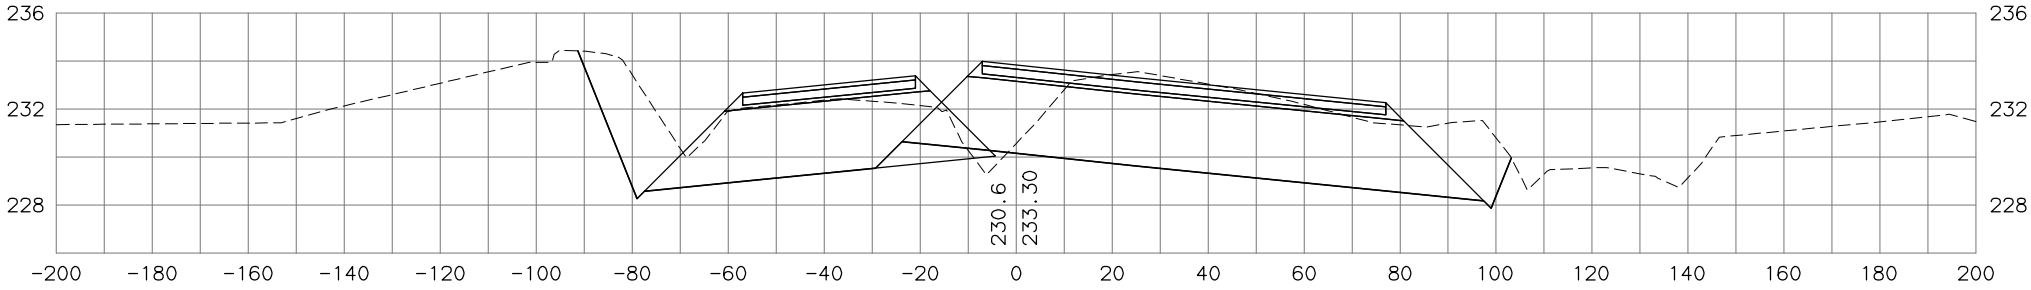

492+50

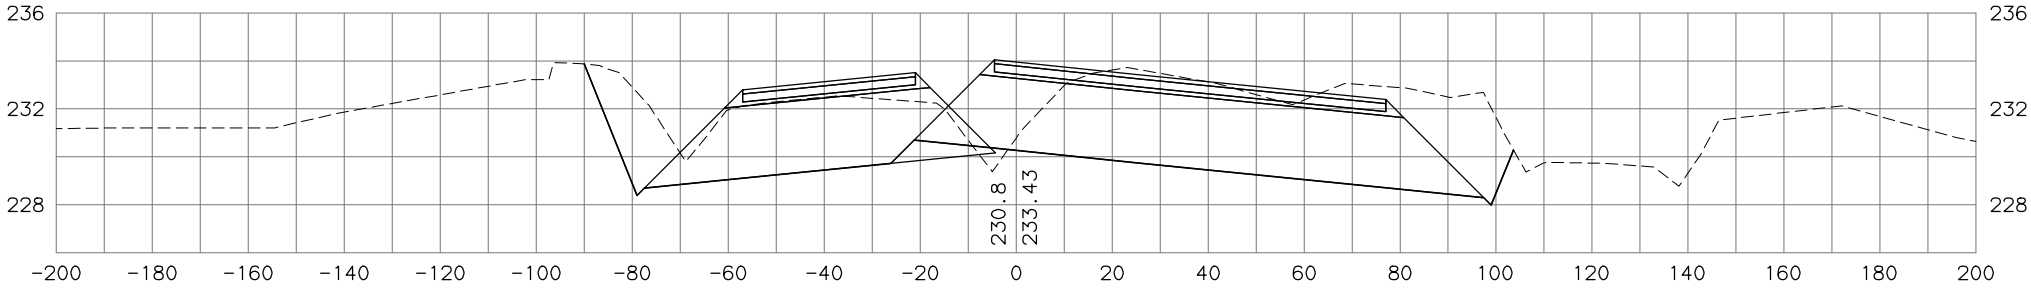

492+00

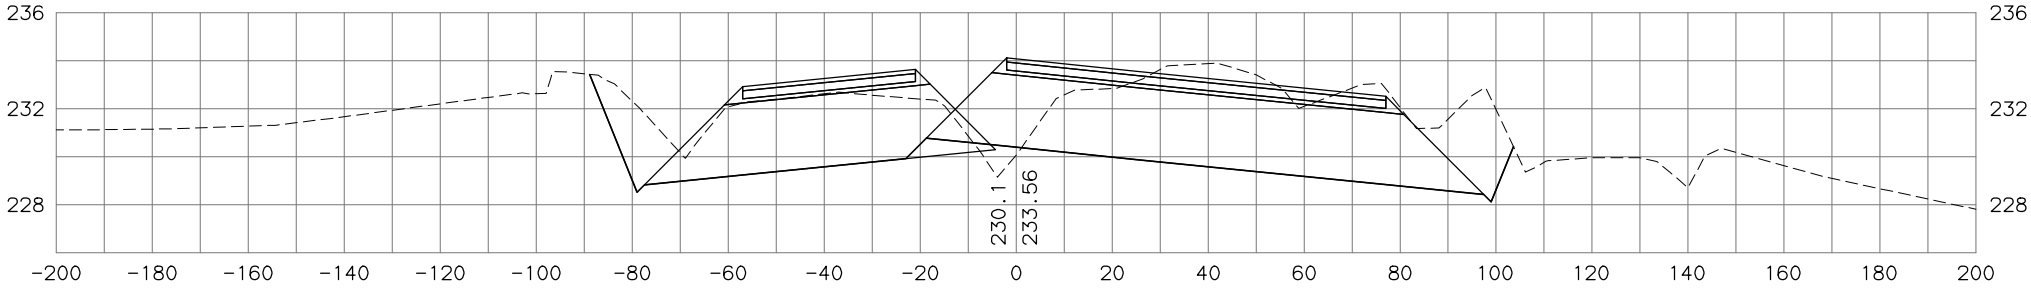


STATE OF ALASKA  
DEPARTMENT OF TRANSPORTATION  
AND PUBLIC FACILITIES  
PARKS HIGHWAY, M.P. 48.8-52.3  
RECONSTRUCTION  
PITTMAN ROAD TO BIG LAKE ROAD  
PARKS MAINLINE  
CROSS SECTIONS

H:\jobs\04-018 Parks Hwy - MP 44-52.3\13-PS&E\cad\_ph3\drawings\04018\_p3\_XS\_parks-ph3\_01, 1=20, 03/23/18 at 13:16 by tds  
AYCH Model  
DRAWING LOCATION: P3\_X77\_H\_X7700  
H:\jobs\04-018 Parks Hwy - MP 44-52.3\13-PS&E\cad\_ph3\drawings\04018\_P3\_XS\_PARKS-PH3\_01.DWG BY TSTRAIT


DESIGNED BY	
CHECKED BY	
DRAFTED BY	
SCALE	
DATE	TIME
4/28/2020	4:31 PM

NO.	DATE	REVISION	STATE	PROJECT DESIGNATION	YEAR	SHEET NO.	TOTAL SHEETS
			ALASKA	OA4-1(29)/Z543730000	2020		


494+50

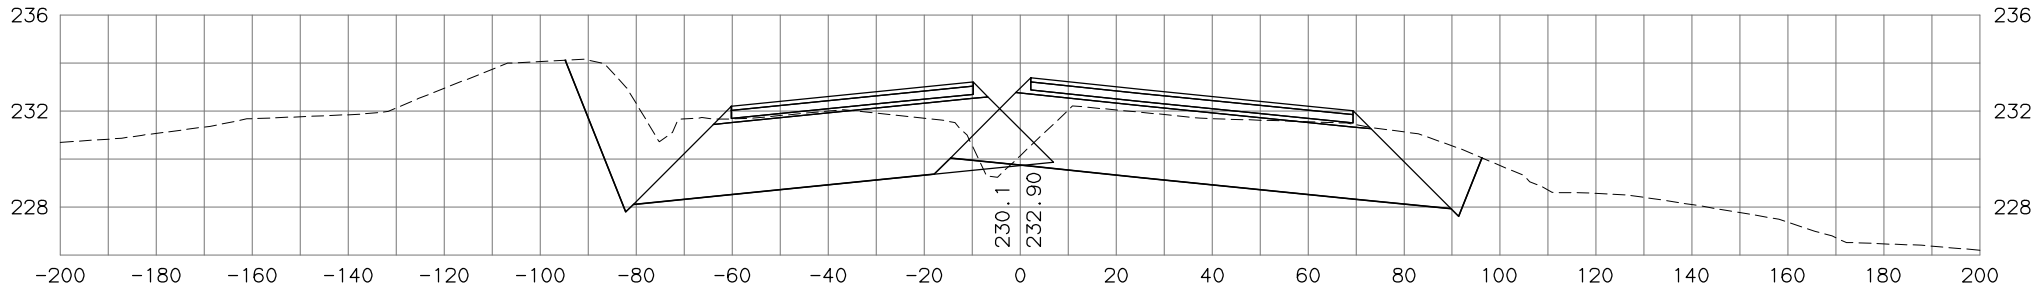

494+00

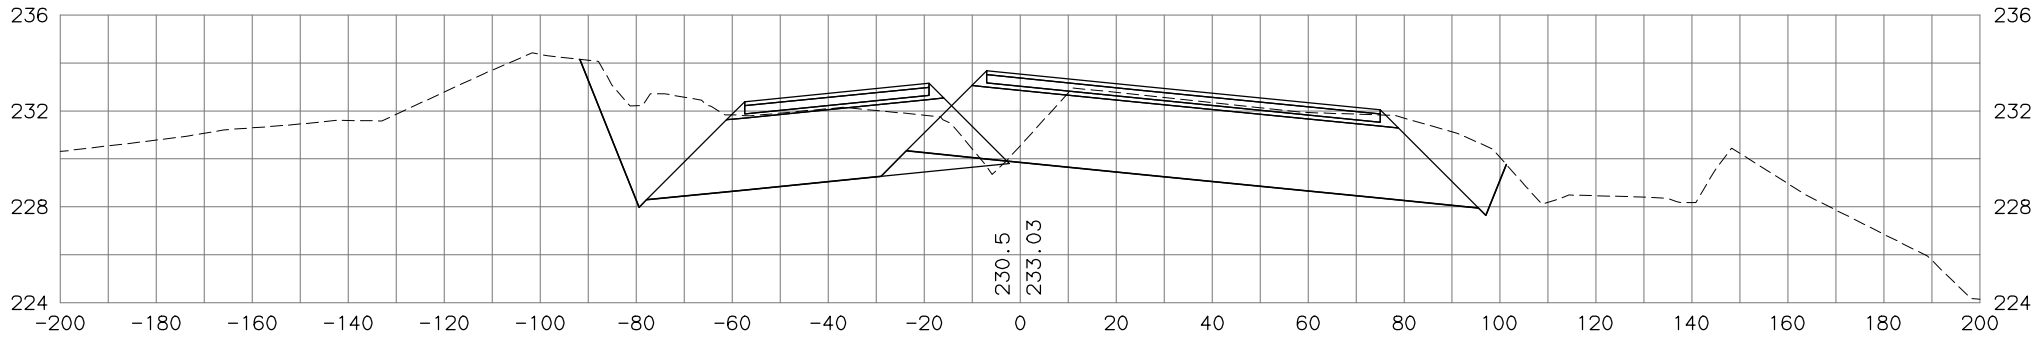

493+50

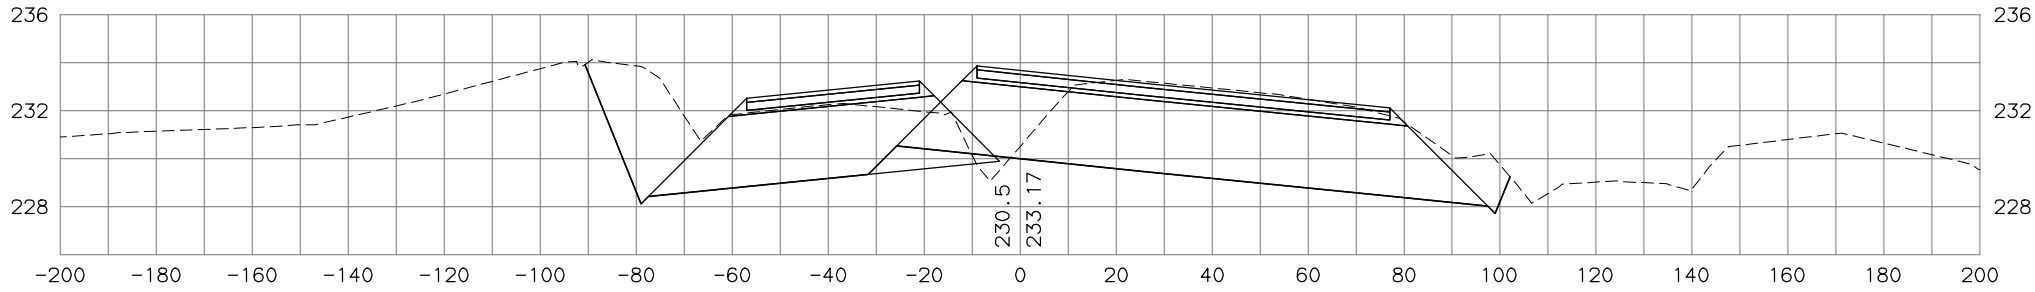

STATE OF ALASKA  
DEPARTMENT OF TRANSPORTATION  
AND PUBLIC FACILITIES  
PARKS HIGHWAY, M.P. 48.8-52.3  
RECONSTRUCTION  
PITTMAN ROAD TO BIG LAKE ROAD  
PARKS MAINLINE  
CROSS SECTIONS

H:\jobs\04-018 Parks Hwy - MP 44-52.3\13-PS&E\cad\_ph3\drawings\04018\_p3\_XS\_parks-ph3\_01, 1=20, 03/23/18 at 13:16 by tds  
AYCH Model  
DRAWING LOCATION: P3\_X78\_H\_X7700  
PROJECT: PARKS HWY. MP 44-52.3\13-PS&E\CAD\_PH3\DRAWINGS\04018\_P3\_XS\_PARKS-PH3\_01.DWG BY TSTRAIT

DESIGNED BY	
CHECKED BY	
DRAFTED BY	

SCALE


DATE 4/28/2020 4:31 PM  
TIME

TDS


add\_L18, add\_L18  
1:1

NO.	DATE	REVISION	STATE	PROJECT DESIGNATION	YEAR	SHEET NO.	TOTAL SHEETS
			ALASKA	OA4-1(29)/Z543730000	2020		


496+00

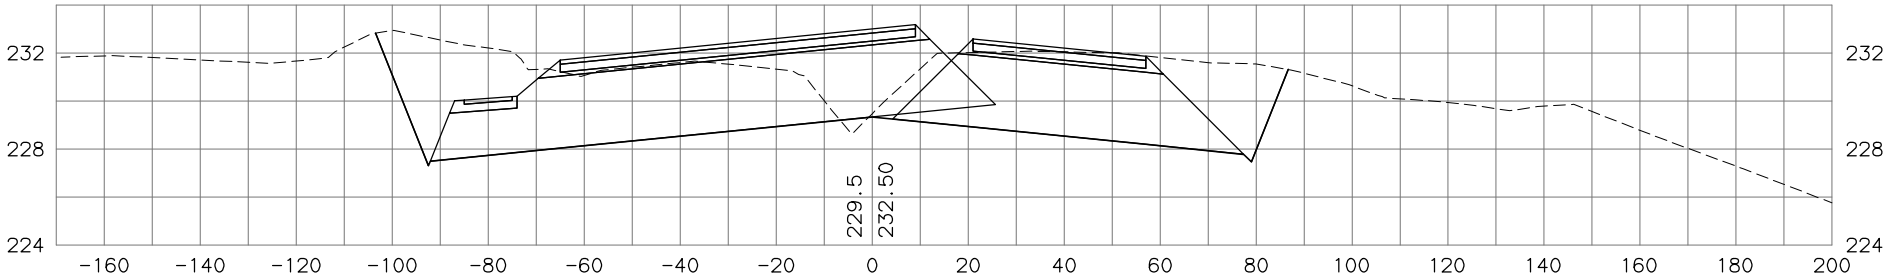

495+50

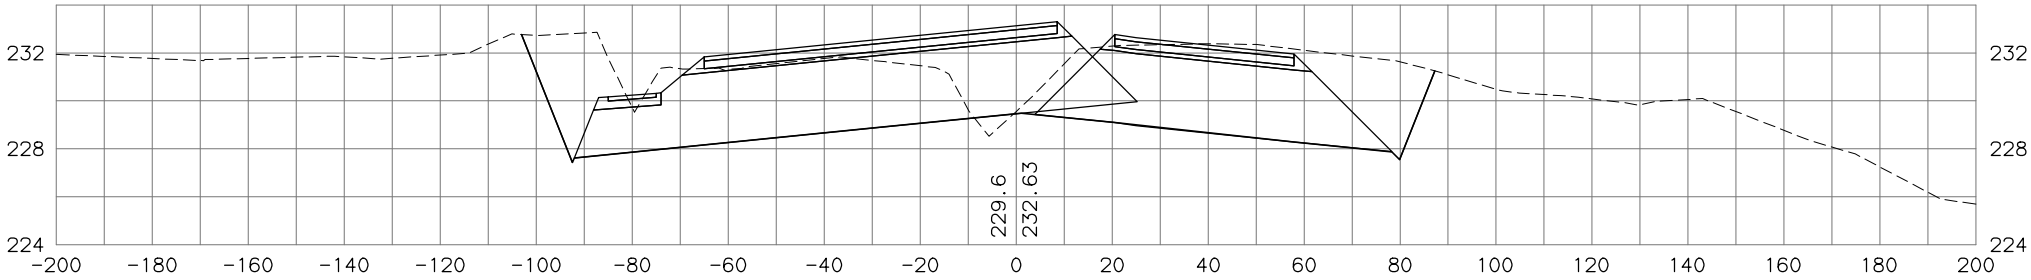

495+00

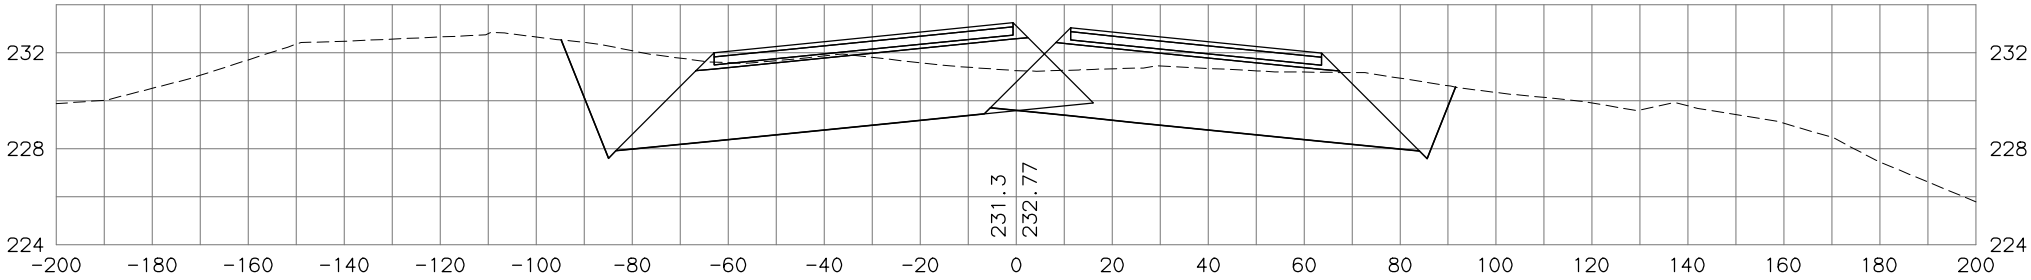

STATE OF ALASKA  
DEPARTMENT OF TRANSPORTATION  
AND PUBLIC FACILITIES  
**PARKS HIGHWAY, M.P. 48.8-52.3  
RECONSTRUCTION  
PITTMAN ROAD TO BIG LAKE ROAD**  
**PARKS MAINLINE  
CROSS SECTIONS**


H:\jobs\04-018 Parks Hwy . MP 44-52.3\13-PS&E\cad\_ph3\drawings\04018\_p3\_XS\_parks-ph3\_01, 1=20, 03/23/18 at 13:16 by tds  
PROJECT: MP 44-52.3  
DRAWING: LOCATION: P3\_X79\_H\_X7700  
FILE: P3\_X79\_H\_X7700.DWG  
DATE: 03/23/18  
TIME: 13:16  
BY: tds

DESIGNED BY	
CHECKED BY	
DRAFTED BY	
SCALE	
DATE	TIME
4/28/2020	4:31 PM


add'l file, add'l file
1:1

NO.	DATE	REVISION	STATE	PROJECT DESIGNATION	YEAR	SHEET NO.	TOTAL SHEETS
			ALASKA	0A4-1(29)/Z543730000	2020		


497+50

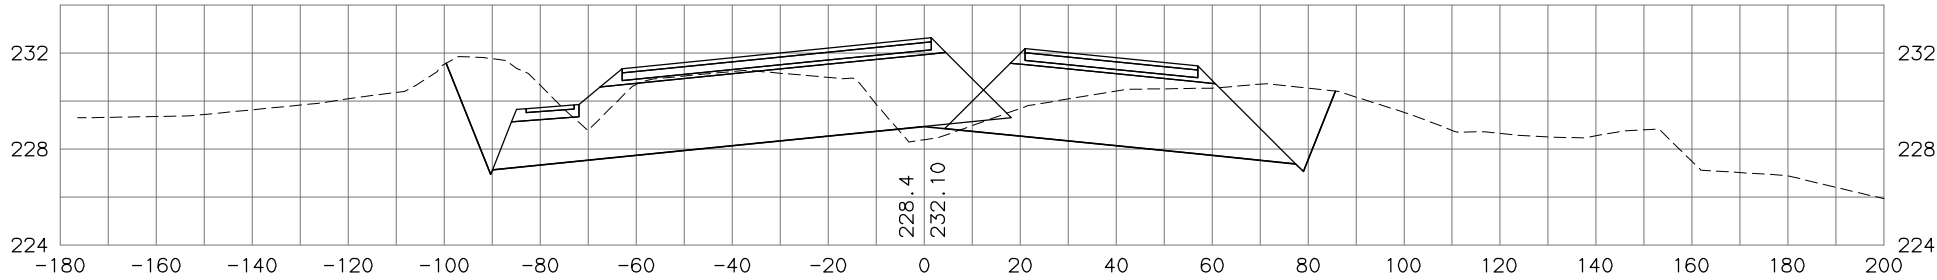

497+00

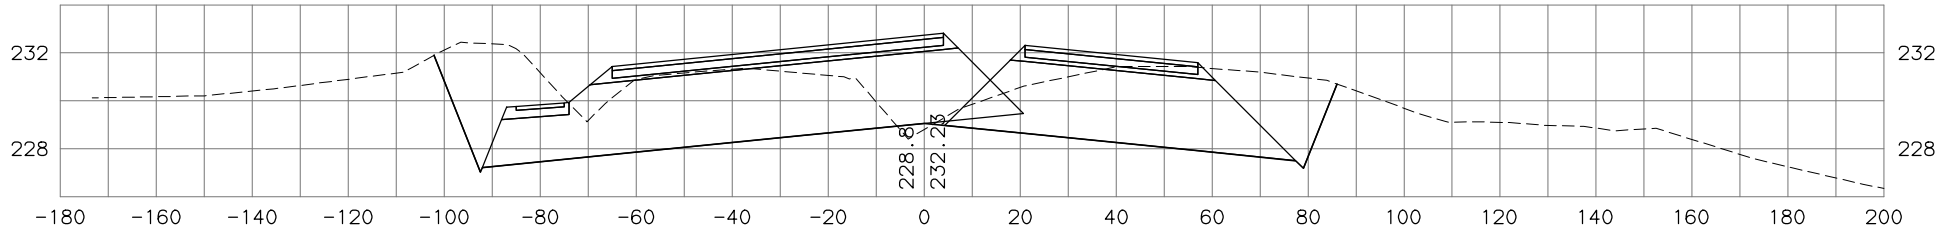

496+50

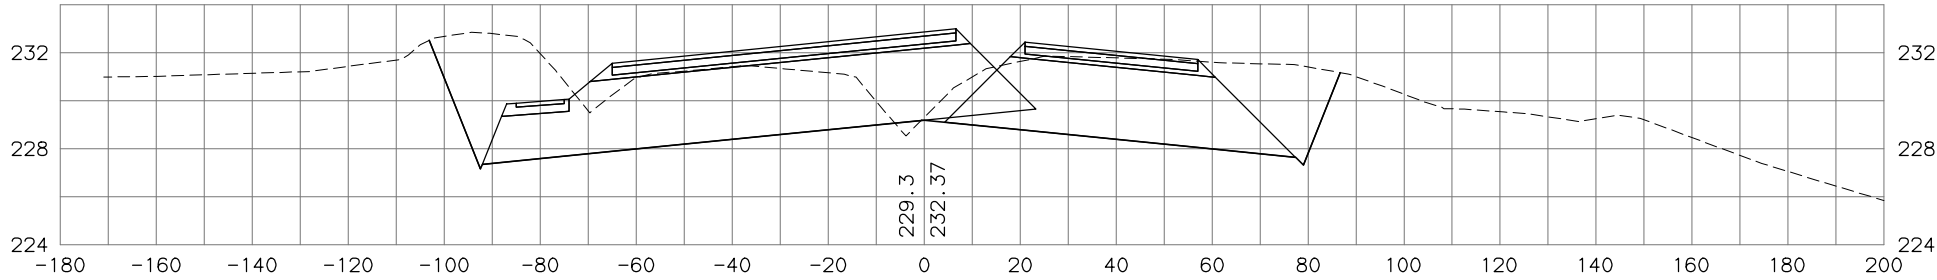


STATE OF ALASKA  
DEPARTMENT OF TRANSPORTATION  
AND PUBLIC FACILITIES  
PARKS HIGHWAY, M.P. 48.8-52.3  
RECONSTRUCTION  
PITTMAN ROAD TO BIG LAKE ROAD  
PARKS MAINLINE  
CROSS SECTIONS

H:\jobs\04-018 Parks Hwy . MP 44-52.3\13-PS&E\cad\_ph3\drawings\04018\_p3\_xs\_parks-ph3\_01, 1=20, 03/23/18 at 13:16 by tds  
PROJECT LOCATION: P3 X80, H X7700  
DRAWING: 04-018 PARKS HWY. MP 44-52.3\13-PS&E\CAD\_PH3\DRAWINGS\04018\_P3\_XS\_PARKS-PH3\_01.DWG BY TSTRAIT


DESIGNED BY	SCALE
CHECKED BY	TIME
DRAFTED BY	DATE
	4/28/2020 4:32 PM

NO.	DATE	REVISION	STATE	PROJECT DESIGNATION	YEAR	SHEET NO.	TOTAL SHEETS
			ALASKA	0A4-1(29)/Z543730000	2020		


499+00

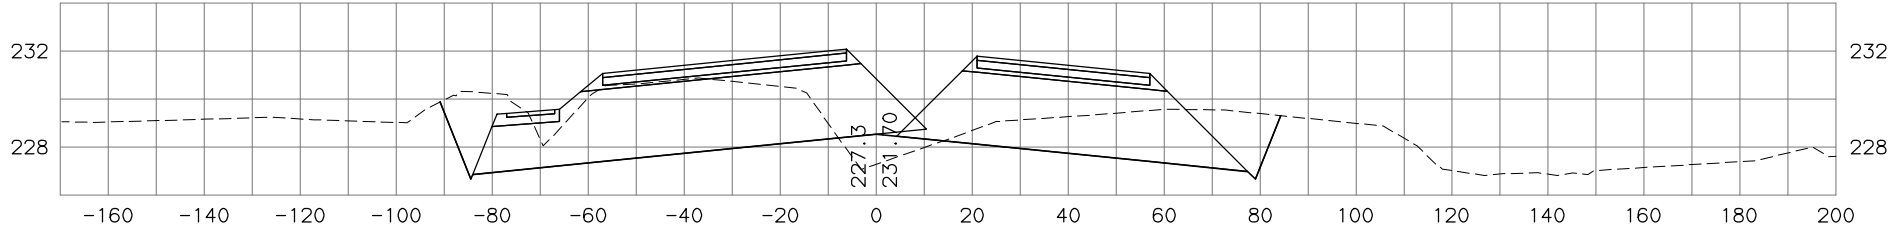

498+50

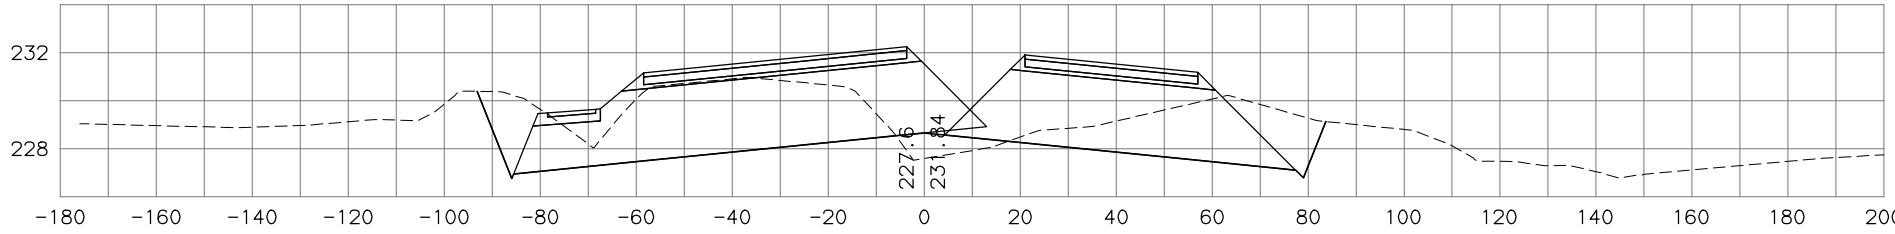

498+00

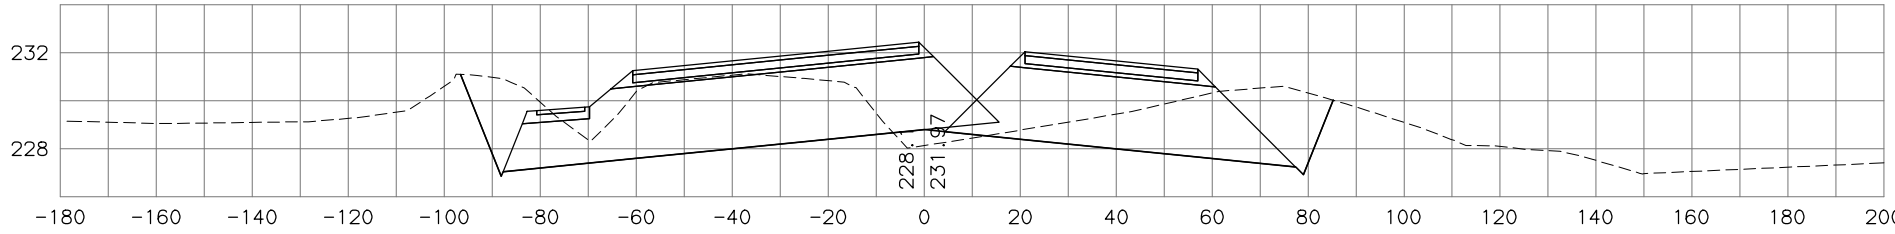

STATE OF ALASKA  
DEPARTMENT OF TRANSPORTATION  
AND PUBLIC FACILITIES  
PARKS HIGHWAY, M.P. 48.8-52.3  
RECONSTRUCTION  
PITTMAN ROAD TO BIG LAKE ROAD  
PARKS MAINLINE  
CROSS SECTIONS





H:\jobs\04-018 Parks Hwy - MP 44-52.3\13-PS&E\cad\_ph3\drawings\04018\_p3\_xs\_parks-ph3\_01, 1=20, 03/23/18 at 13:16 by tds

DESIGNED BY	SCALE	DATE	TIME
CHECKED BY		4/28/2020	4:32 PM
DRAFTED BY			

DRAWING LOCATION
MP 44-52.3\13-PS&E\CAD_PH3\DRAWINGS\04018_P3_XS_PARKS-PH3_01.DWG BY TSTRAIT

add to plot area  
1:1

NO.	DATE	REVISION	STATE	PROJECT DESIGNATION	YEAR	SHEET NO.	TOTAL SHEETS
			ALASKA	0A4-1(29)/Z543730000	2020		

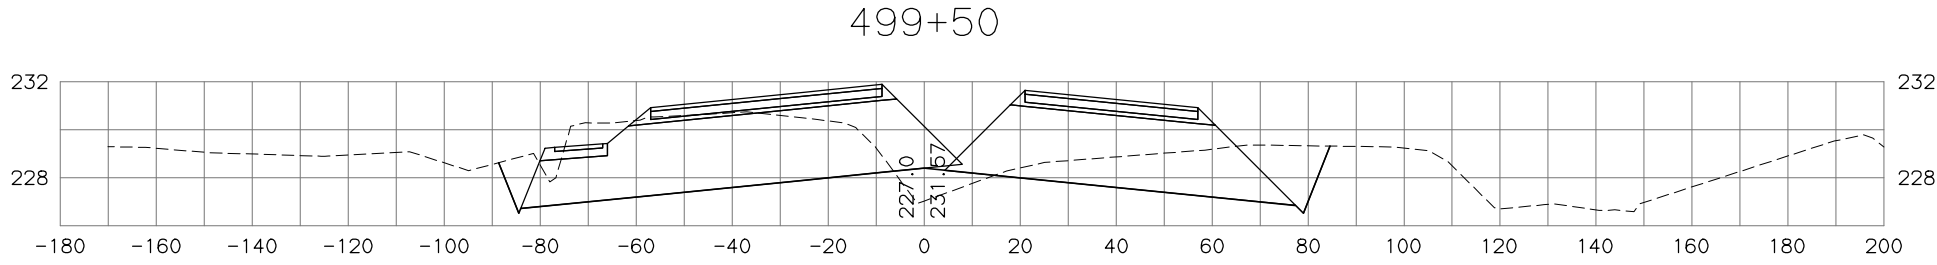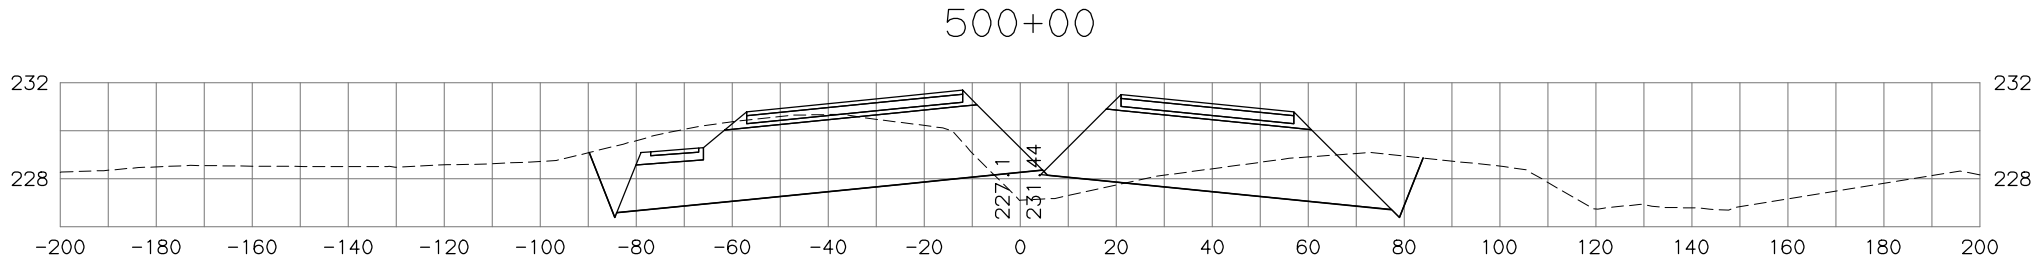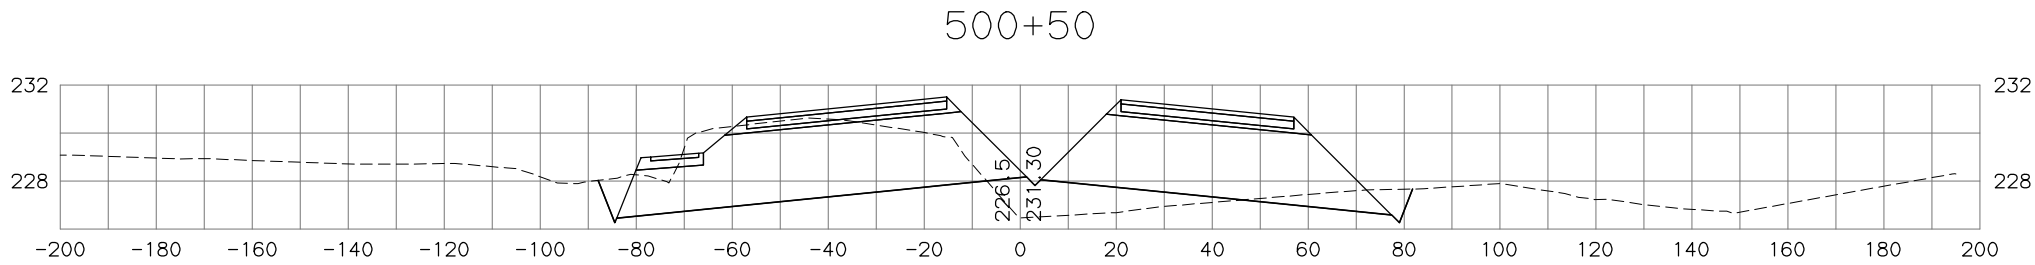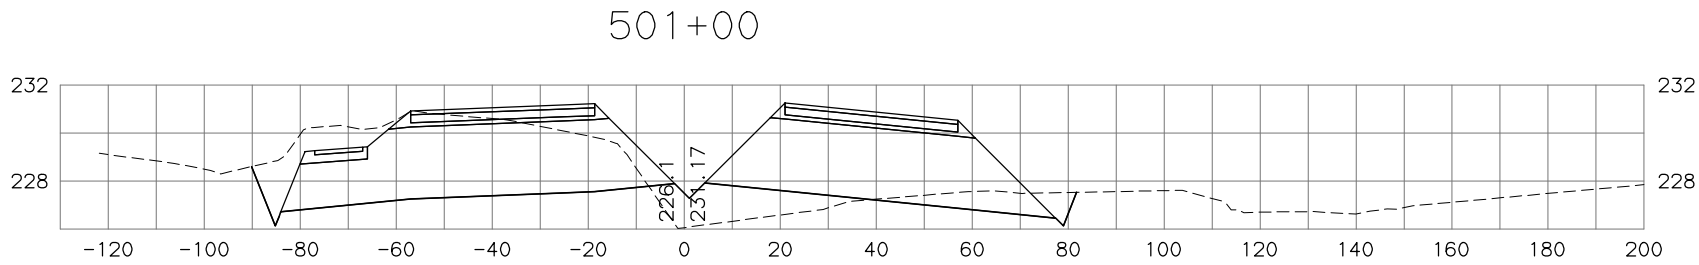




STATE OF ALASKA  
DEPARTMENT OF TRANSPORTATION  
AND PUBLIC FACILITIES  
**PARKS HIGHWAY, M.P. 48.8-52.3  
RECONSTRUCTION  
PITTMAN ROAD TO BIG LAKE ROAD  
PARKS MAINLINE  
CROSS SECTIONS**

NO.	DATE	REVISION	STATE	PROJECT DESIGNATION	YEAR	SHEET NO.	TOTAL SHEETS
			ALASKA	0A4-1(29)/Z543730000	2020		

DESIGNED BY	
CHECKED BY	
DRAFTED BY	

SCALE

DATE	TIME
4/28/2020	4:32 PM

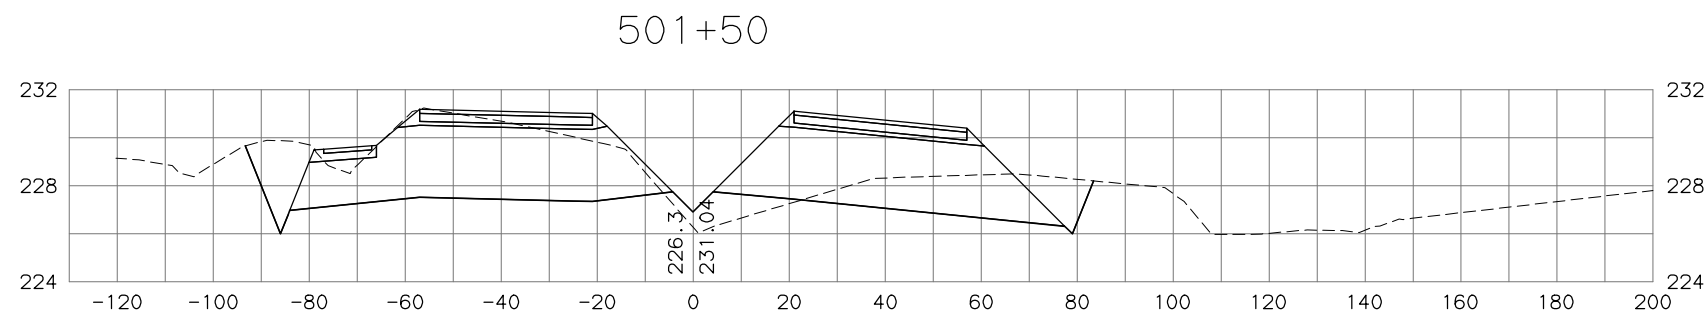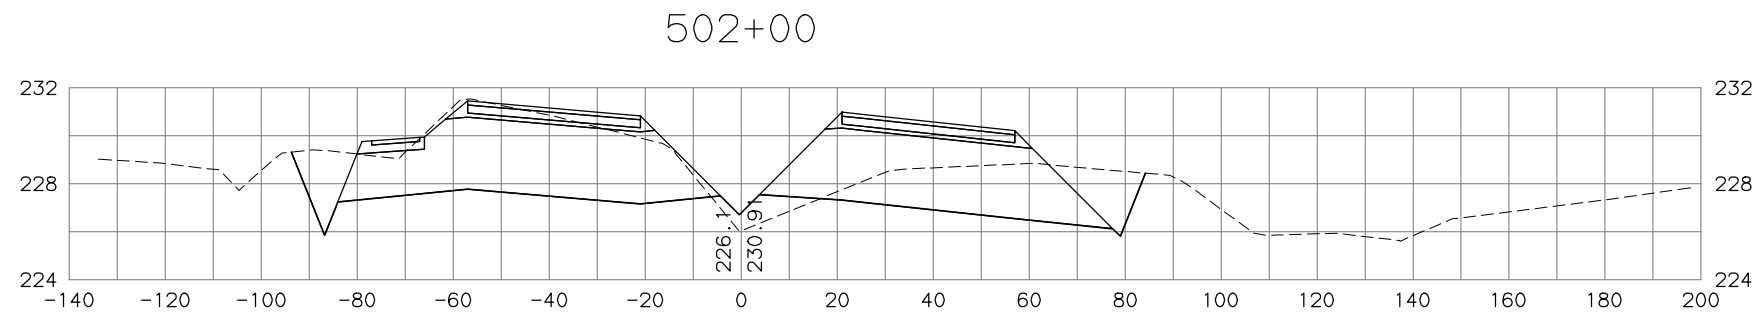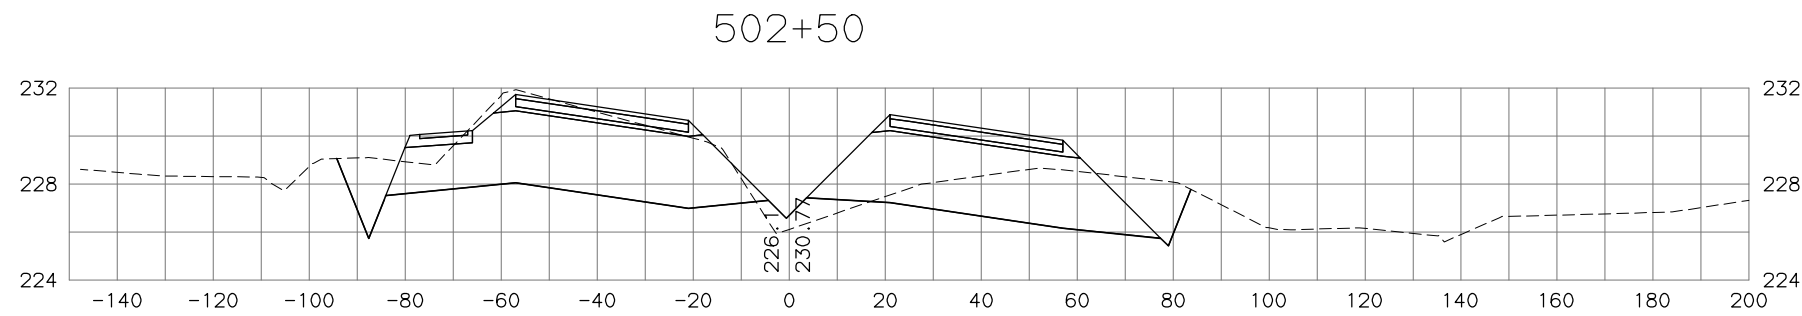

STATE OF ALASKA  
DEPARTMENT OF TRANSPORTATION  
AND PUBLIC FACILITIES

PARKS HIGHWAY, M.P. 48.8-52.3  
RECONSTRUCTION  
PITTMAN ROAD TO BIG LAKE ROAD  
PARKS MAINLINE  
CROSS SECTIONS

H:\jobs\04-018 Parks Hwy. MP 44-52.3\13-PS&E\cad\_ph3\drawings\04018\_p3\_XS\_parks-ph3\_01\_1=20\_03/23/18 at 13:16 by tds

LAYOUT - Model  
DRAWING LOCATION: P3\_X82\_H\_X7700

DRAWING: LOCATION: P3\_X82\_H\_X7700  
 PROJECT: 04018 PS&E CAD\_PHS\DRAWINGS\04018\_P3\_XS\_PARKS-PH3\_01.DWG BY TSTRAIT  
 DATE: 08-08-2018 10:08:30 AM

adot\_hs,adot\_fs

IDS

1:1


H:\Jobs\04-018 Parks Hwy. MP 44-52.3\13-PS&E\cad\_ph3\drawings\04018\_p3\_XS\_parks-ph3\_01, 1=20, 03/23/18 at 13:16 by tds  
DRAWING: LOCATION: P3\_XB3\_H\_X7700  
PROJECT: PARKS HWY. MP 44-52.3\13-PS&E\CAD\_PH3\DRAWINGS\04018\_P3\_XS\_PARKS-PH3\_01.DWG BY TSTRAIT

DESIGNED BY	
CHECKED BY	
DRAFTED BY	


SCALE	
DATE	TIME
4/28/2020	4:32 PM

NO.	DATE	REVISION	STATE	PROJECT DESIGNATION	YEAR	SHEET NO.	TOTAL SHEETS
			ALASKA	OA4-1(29)/Z543730000	2020		


504+00

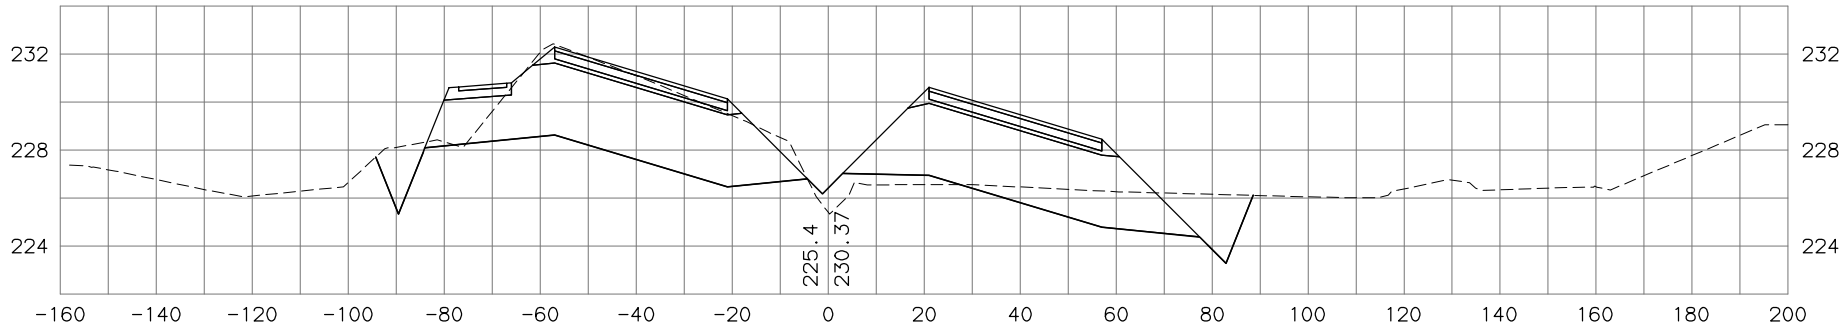

503+50

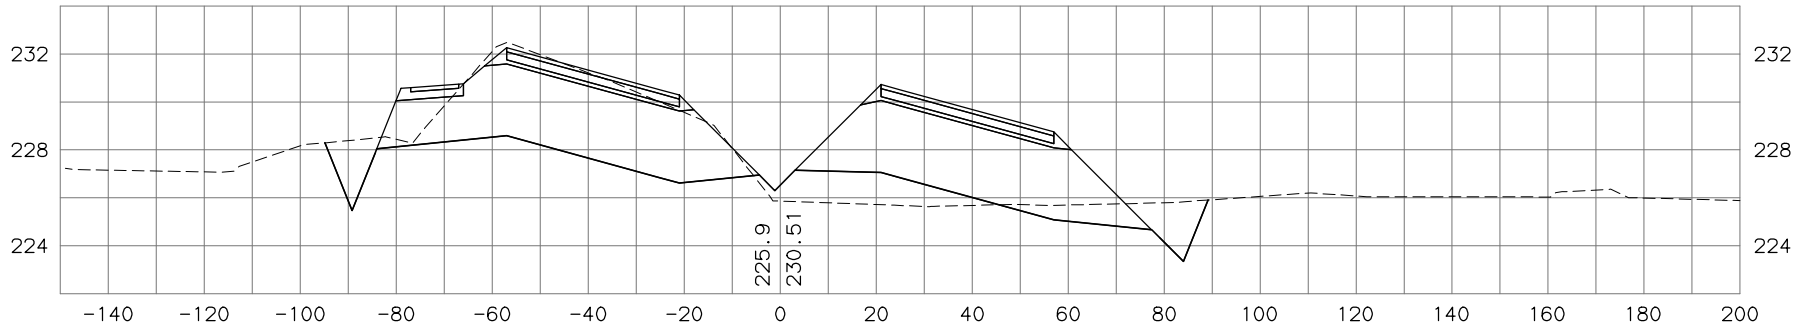

503+00

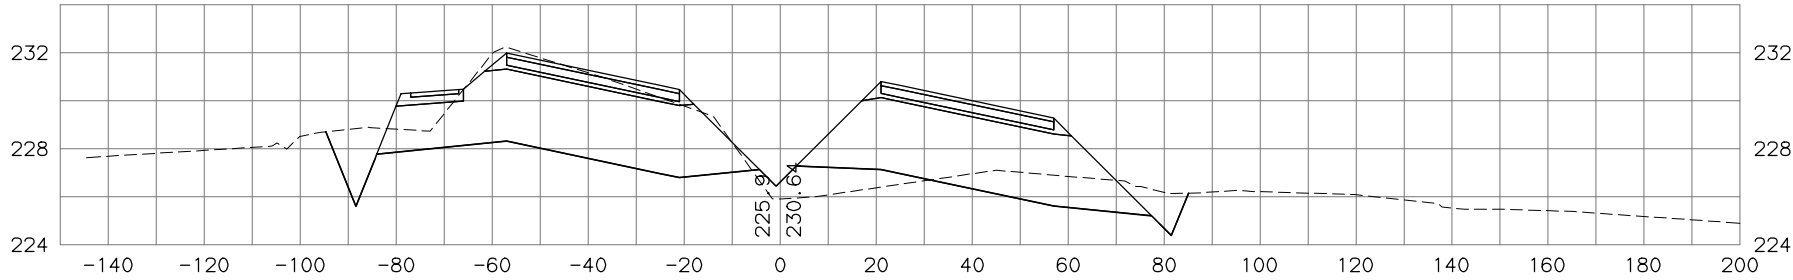

STATE OF ALASKA  
DEPARTMENT OF TRANSPORTATION  
AND PUBLIC FACILITIES  
PARKS HIGHWAY, M.P. 48.8-52.3  
RECONSTRUCTION  
PITTMAN ROAD TO BIG LAKE ROAD  
PARKS MAINLINE  
CROSS SECTIONS

H:\jobs\04-018 Parks Hwy . MP 44-52.3\13-PS&E\cad\_ph3\drawings\04018\_p3\_XS\_parks-ph3\_01, 1=20, 03/23/18 at 13:16 by tds


DESIGNED BY	DATE	TIME	SCALE
CHECKED BY	4/28/2020	4:32 PM	
DRAFTED BY			

PROJECT LOCATION
MP 44-52.3\13-PS&E\CAD_PH3\DRAWINGS\04018_P3_XS_PARKS-PH3_01.DWG BY TSTRAIT


04018_p3_xs_parks-ph3_01.dwg
1:1

NO.	DATE	REVISION	STATE	PROJECT DESIGNATION	YEAR	SHEET NO.	TOTAL SHEETS
			ALASKA	0A4-1(29)/Z543730000	2020		


505+50

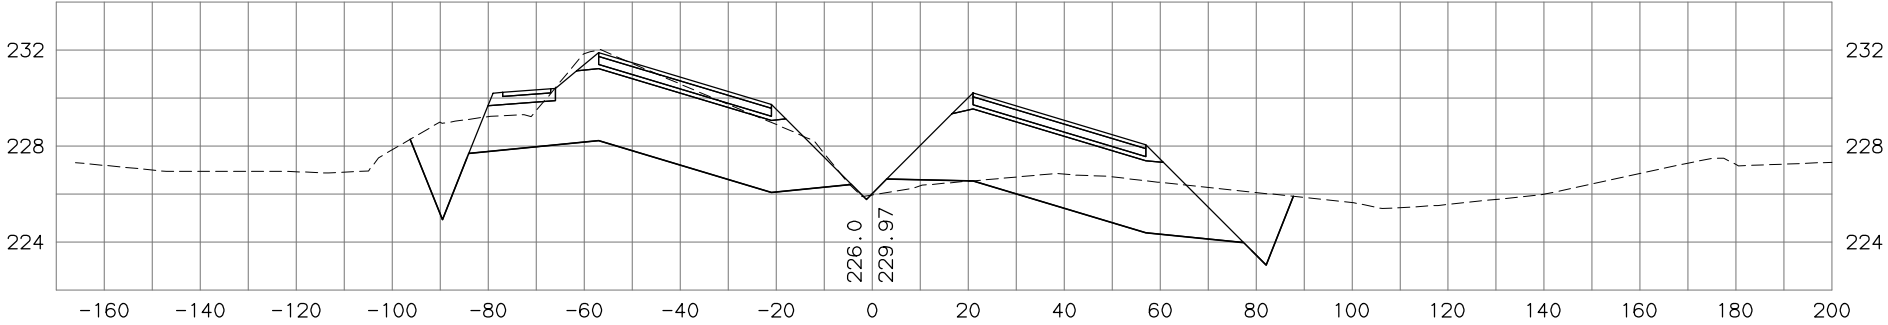

505+00

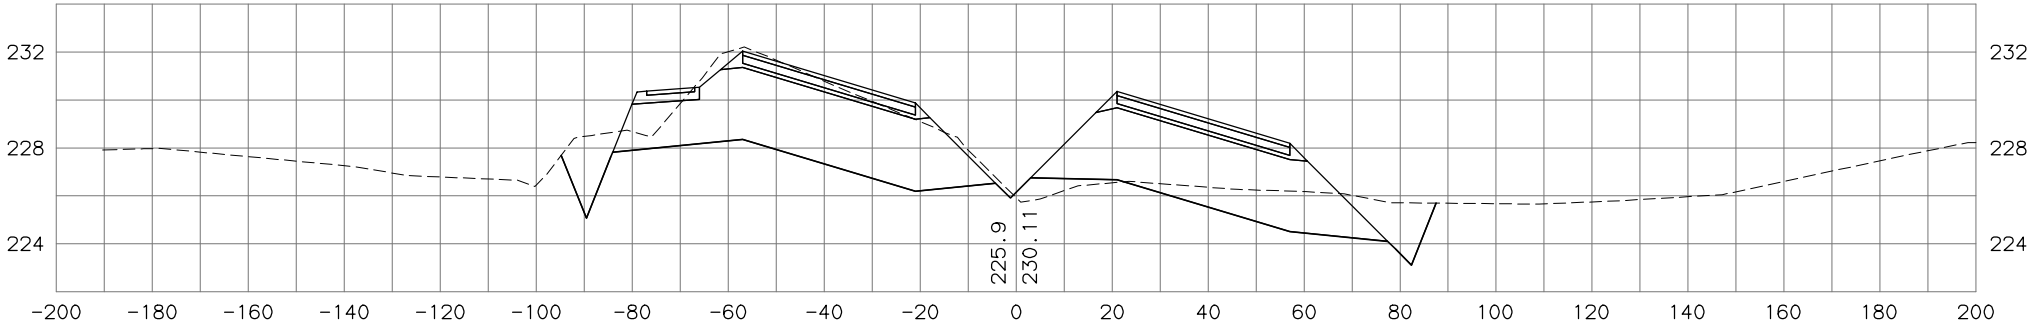

504+50

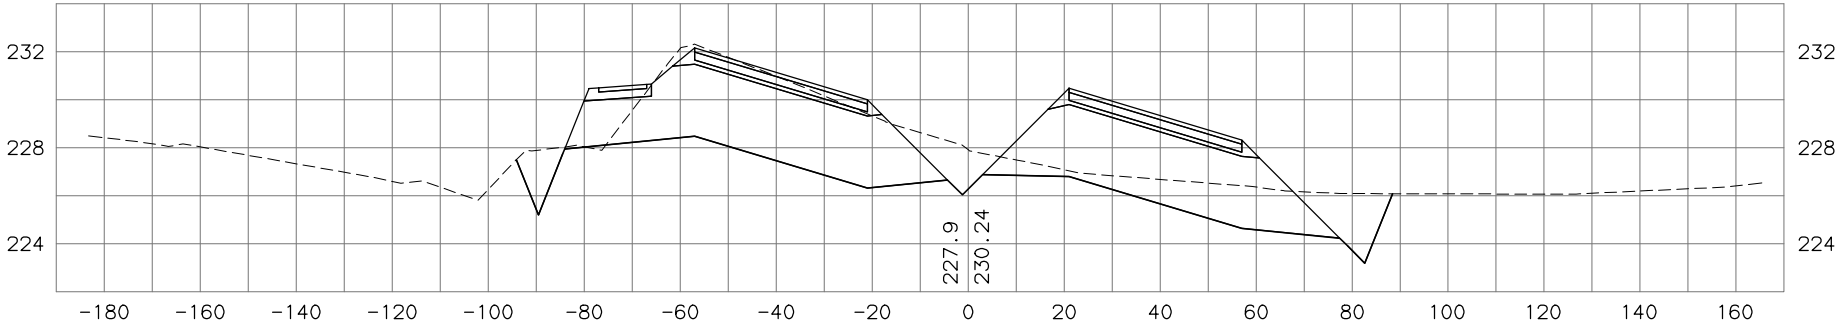

STATE OF ALASKA  
DEPARTMENT OF TRANSPORTATION  
AND PUBLIC FACILITIES  
PARKS HIGHWAY, M.P. 48.8-52.3  
RECONSTRUCTION  
PITTMAN ROAD TO BIG LAKE ROAD  
PARKS MAINLINE  
CROSS SECTIONS

H:\jobs\04-018 Parks Hwy . MP 44-52.3\13-PS&E\cad\_ph3\drawings\04018\_p3\_XS\_parks-ph3\_01, 1=20, 03/23/18 at 13:16 by tds  
DRAWING LOCATION: P3\_X85\_H\_X7700  
PROJECT: MP 44-52.3\13-PS&E\CAD\_PH3\DRAWINGS\04018\_P3\_XS\_PARKS-PH3\_01.DWG BY TSTRAIT

DESIGNED BY	
CHECKED BY	
DRAFTED BY	

SCALE

DATE 4/28/2020 4:32 PM

TIME


PM

TDS


add\_L18, add\_L1s  
1:1

NO.	DATE	REVISION	STATE	PROJECT DESIGNATION	YEAR	SHEET NO.	TOTAL SHEETS
			ALASKA	0A4-1(29)/Z543730000	2020		


507+00

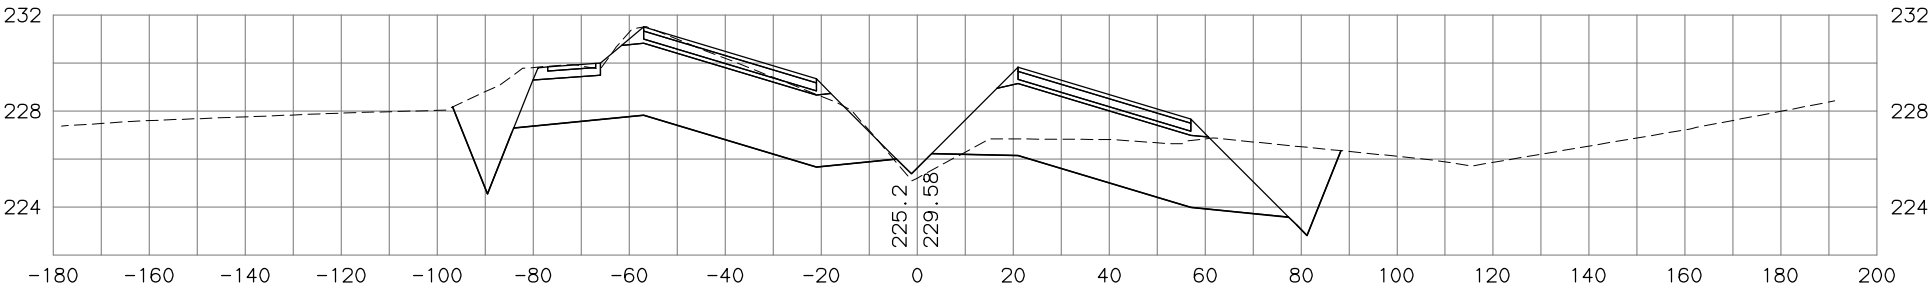

506+50

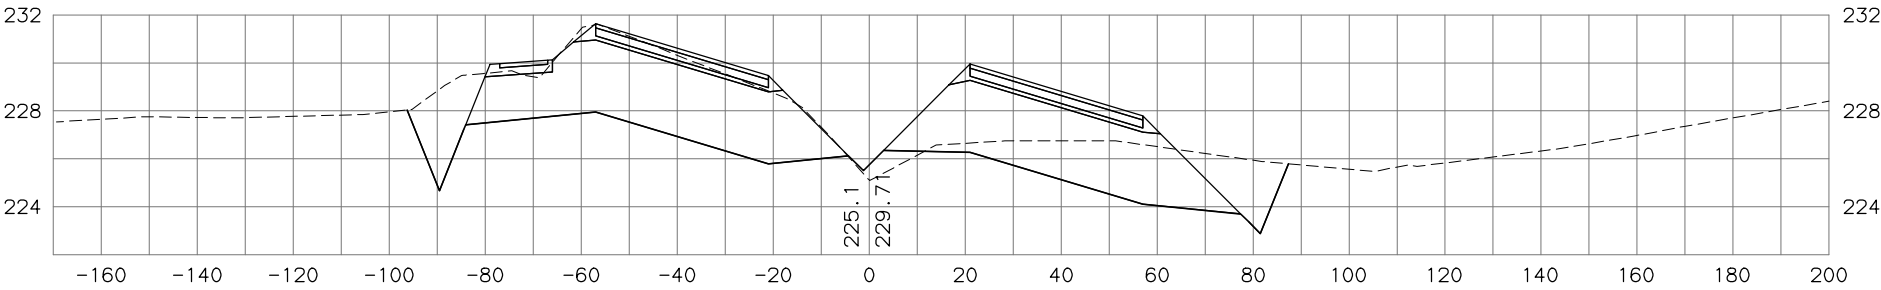

506+00

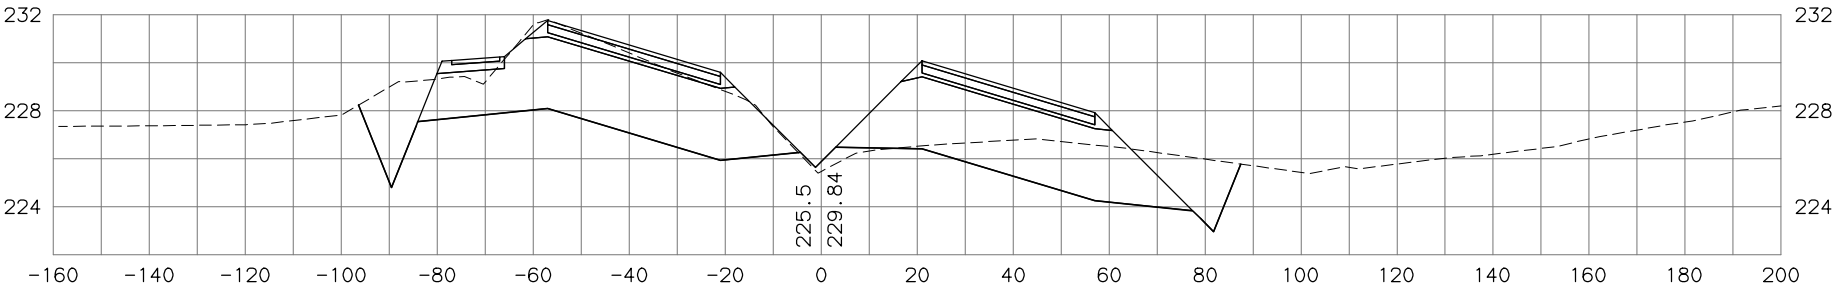

STATE OF ALASKA  
DEPARTMENT OF TRANSPORTATION  
AND PUBLIC FACILITIES  
PARKS HIGHWAY, M.P. 48.8-52.3  
RECONSTRUCTION  
PITTMAN ROAD TO BIG LAKE ROAD  
PARKS MAINLINE  
CROSS SECTIONS

H:\jobs\04-018 Parks Hwy - MP 44-52.3\13-PS&E\cad\_ph3\drawings\04018\_p3\_XS\_parks-ph3\_01, 1=20, 03/23/18 at 13:16 by tds  
DRAWING LOCATION: P3\_X86\_H\_X7700  
PROJECT: MP 44-52.3\13-PS&E\CAD\_PH3\DRAWINGS\04018\_P3\_XS\_PARKS-PH3\_01.DWG BY TSTRAIT

DESIGNED BY	
CHECKED BY	
DRAFTED BY	


SCALE

DATE 4/28/2020 4:32 PM


1:1

NO.	DATE	REVISION	STATE	PROJECT DESIGNATION	YEAR	SHEET NO.	TOTAL SHEETS
			ALASKA	0A4-1(29)/Z543730000	2020		


508+50

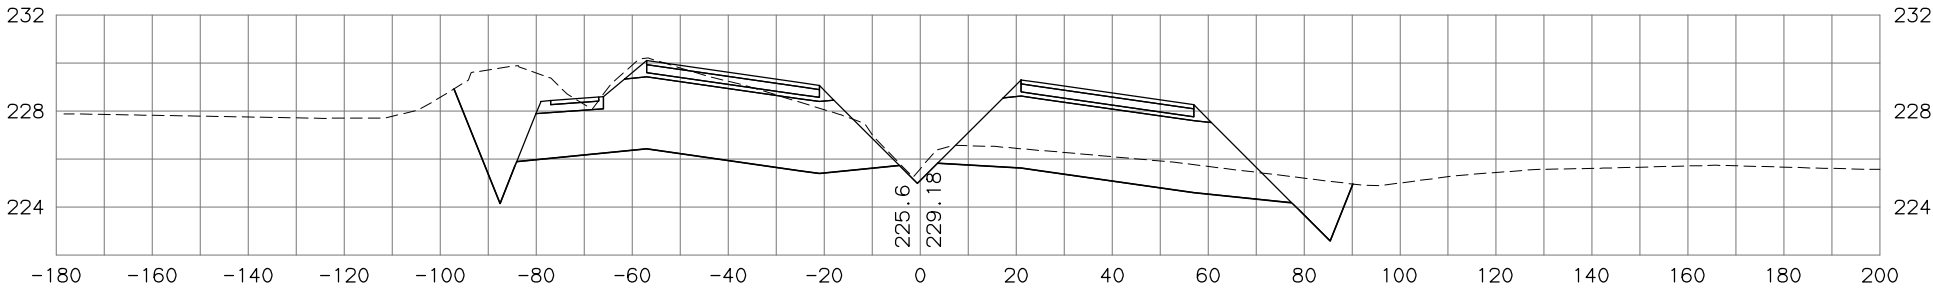

508+00

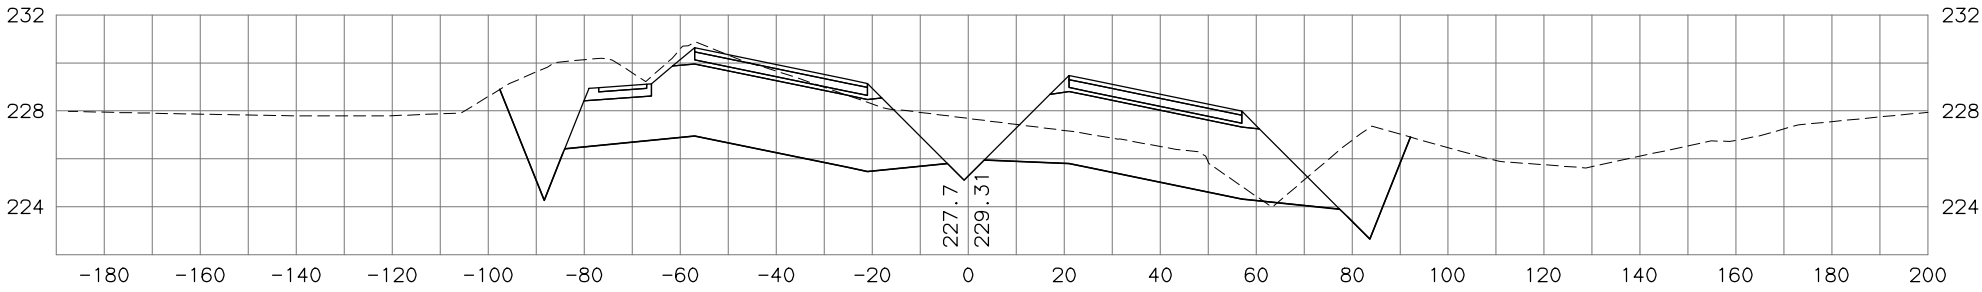

507+50

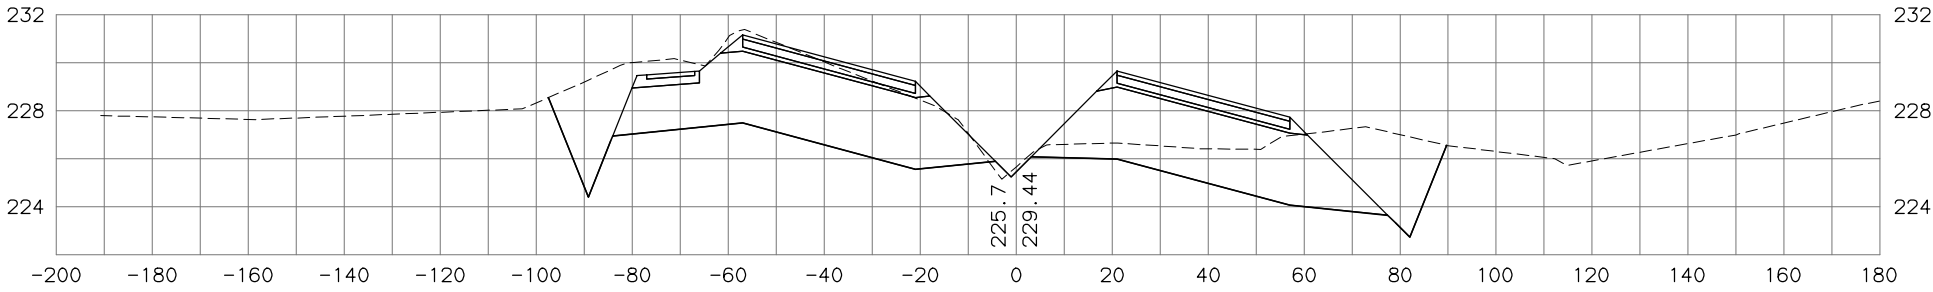


STATE OF ALASKA  
DEPARTMENT OF TRANSPORTATION  
AND PUBLIC FACILITIES  
PARKS HIGHWAY, M.P. 48.8-52.3  
RECONSTRUCTION  
PITTMAN ROAD TO BIG LAKE ROAD  
PARKS MAINLINE  
CROSS SECTIONS

H:\jobs\04-018 Parks Hwy . MP 44-52.3\13-PS&E\cad\_ph3\drawings\04018\_p3\_xs\_parks-ph3\_01, 1=20, 03/23/18 at 13:16 by tds  
PROJECT: MP 44-52.3  
DRAWING: LOCATION: P3 XS7 H X7700  
FILE: P3\04-52.3\13-PS&E\CAD\_PH3\DRAWINGS\04018\_P3\_XS\_PARKS-PH3\_01.DWG BY TSTRAIT


DESIGNED BY	SCALE
CHECKED BY	DATE
DRAFTED BY	TIME
	4/28/2020 4:32 PM

NO.	DATE	REVISION	STATE	PROJECT DESIGNATION	YEAR	SHEET NO.	TOTAL SHEETS
			ALASKA	0A4-1(29)/Z543730000	2020		


510+00

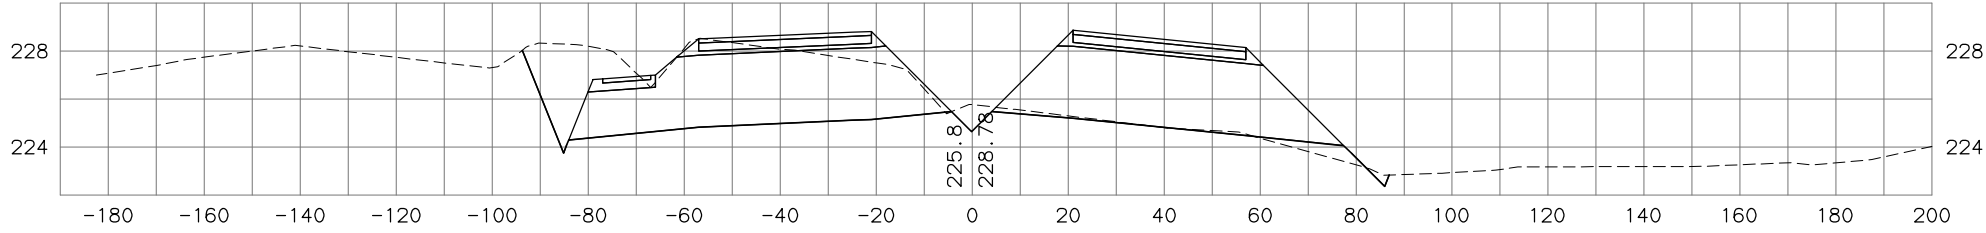

509+50

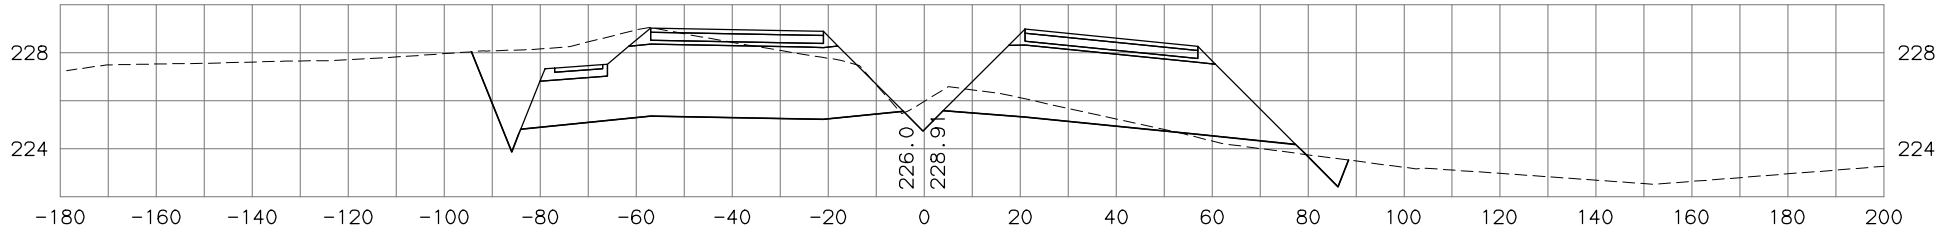

509+00

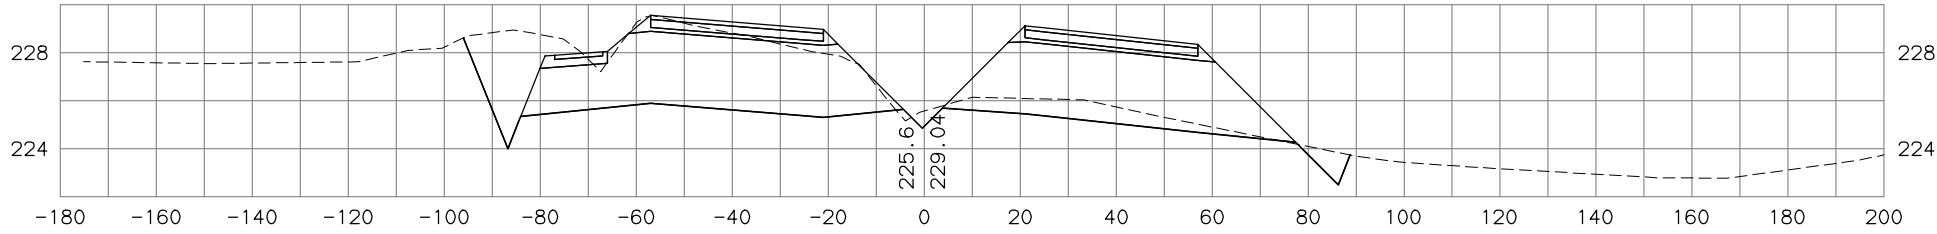

STATE OF ALASKA  
DEPARTMENT OF TRANSPORTATION  
AND PUBLIC FACILITIES  
PARKS HIGHWAY, M.P. 48.8-52.3  
RECONSTRUCTION  
PITTMAN ROAD TO BIG LAKE ROAD  
PARKS MAINLINE  
CROSS SECTIONS


H:\jobs\04-018 Parks Hwy. MP 44-52.3\13-PS&E\cad\_ph3\drawings\04018\_p3\_xs\_parks-ph3\_01, 1=20, 03/23/18 at 13:16 by tds  
PROJECT: MP 44-52.3  
DRAWING: 04018\_P3\_XS\_PARKS-PH3\_01.DWG  
DATE: 03/23/18  
TIME: 13:16  
BY: tds

DESIGNED BY	
CHECKED BY	
DRAFTED BY	
SCALE	
DATE	TIME
4/28/2020	4:32 PM


add'l file, add'l files
1:1

NO.	DATE	REVISION	STATE	PROJECT DESIGNATION	YEAR	SHEET NO.	TOTAL SHEETS
			ALASKA	0A4-1(29)/Z543730000	2020		


511+50

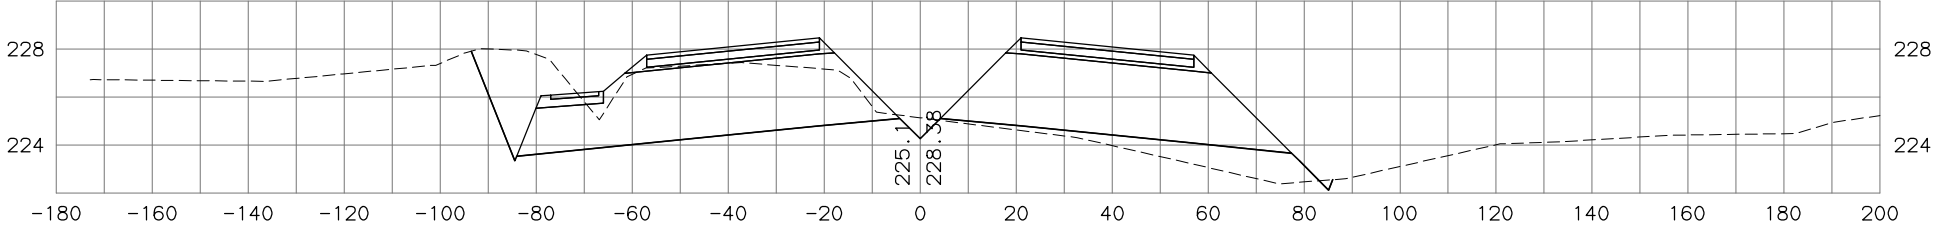

511+00

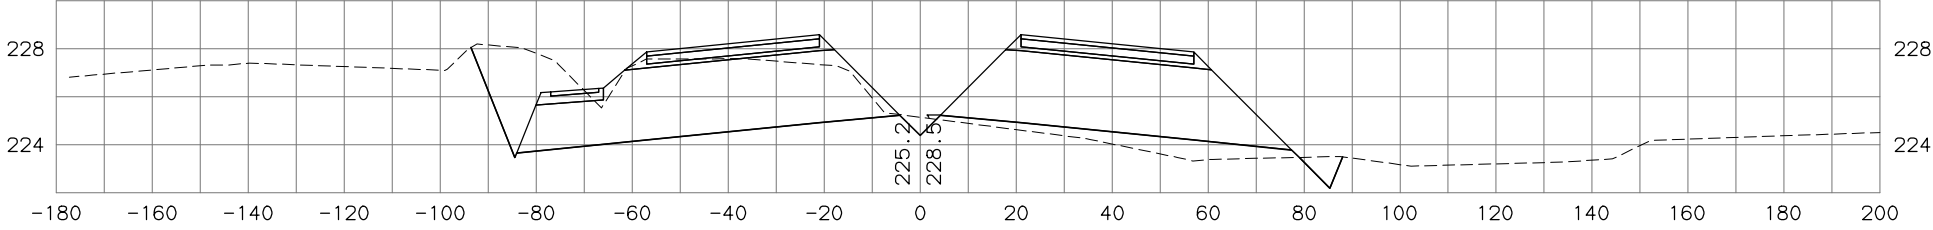

510+50

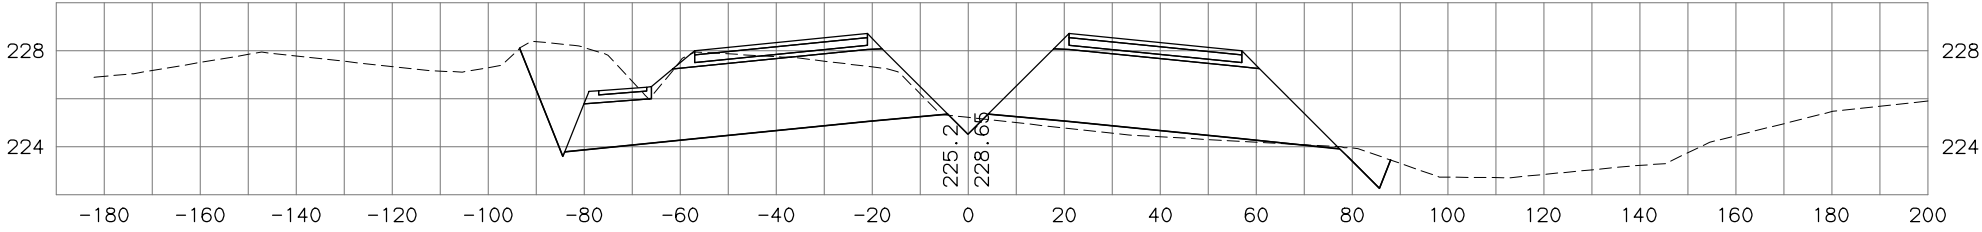


STATE OF ALASKA  
DEPARTMENT OF TRANSPORTATION  
AND PUBLIC FACILITIES  
PARKS HIGHWAY, M.P. 48.8-52.3  
RECONSTRUCTION  
PITTMAN ROAD TO BIG LAKE ROAD  
PARKS MAINLINE  
CROSS SECTIONS

H:\jobs\04-018 Parks Hwy. MP 44-52.3\13-PS&E\cad\_ph3\drawings\04018\_p3\_xs\_parks-ph3\_01, 1=20, 03/23/18 at 13:16 by tds  
DRAWING: LOCATION: P3\_X89\_H\_X7700  
PROJECT: PARKS HWY. MP 44-52.3\13-PS&E\CAD\_PH3\DRAWINGS\04018\_P3\_XS\_PARKS-PH3\_01.DWG BY TSTRAIT


DESIGNED BY	
CHECKED BY	
DRAFTED BY	
SCALE	
DATE	TIME
4/28/2020	4:32 PM

NO.	DATE	REVISION	STATE	PROJECT DESIGNATION	YEAR	SHEET NO.	TOTAL SHEETS
			ALASKA	0A4-1(29)/Z543730000	2020		


513+00

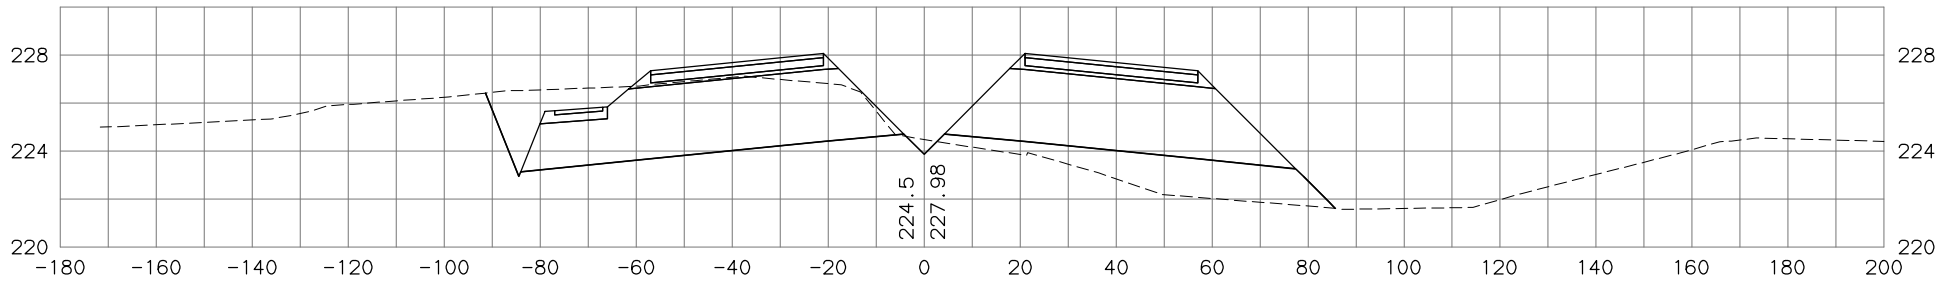

512+50

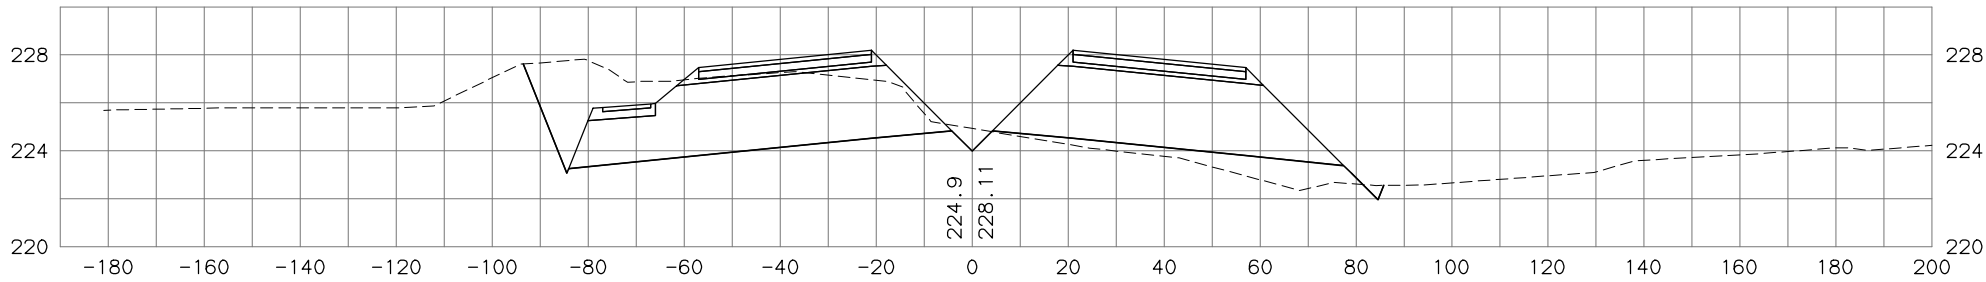

512+00



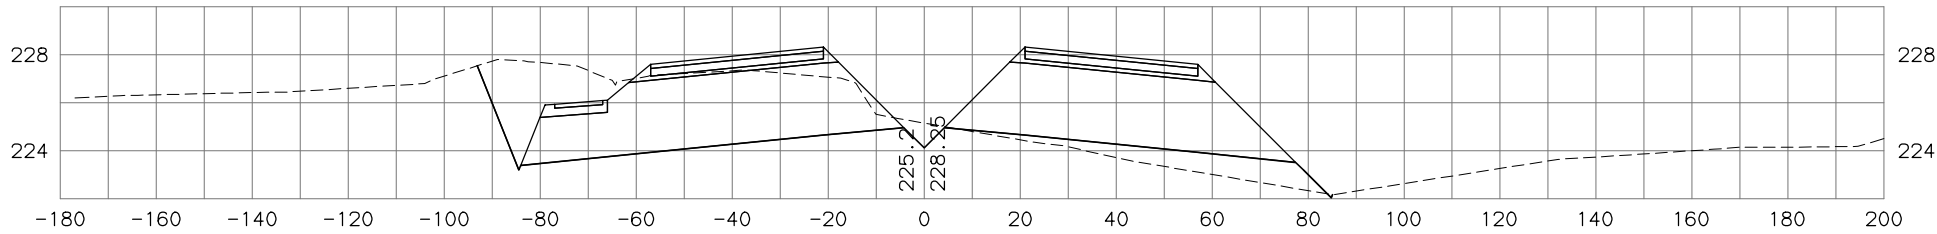


STATE OF ALASKA  
DEPARTMENT OF TRANSPORTATION  
AND PUBLIC FACILITIES  
**PARKS HIGHWAY, M.P. 48.8-52.3  
RECONSTRUCTION  
PITTMAN ROAD TO BIG LAKE ROAD  
PARKS MAINLINE  
CROSS SECTIONS**

H:\jobs\04-018 Parks Hwy. MP 44-52.3\13-PS&E\cad\_ph3\drawings\04018\_p3\_xs\_parks-ph3\_01, 1=20, 03/23/18 at 13:16 by tds  
DRAWING LOCATION: P3\_X90\_H\_X7700  
PROJECT: MP 44-52.3\13-PS&E\CAD\_PH3\DRAWINGS\04018\_P3\_XS\_PARKS-PH3\_01.DWG BY TSTRAIT

DESIGNED BY	
CHECKED BY	
DRAFTED BY	
SCALE	
DATE	TIME
4/28/2020	4:32 PM

NO.	DATE	REVISION	STATE	PROJECT DESIGNATION	YEAR	SHEET NO.	TOTAL SHEETS
			ALASKA	0A4-1(29)/Z543730000	2020		

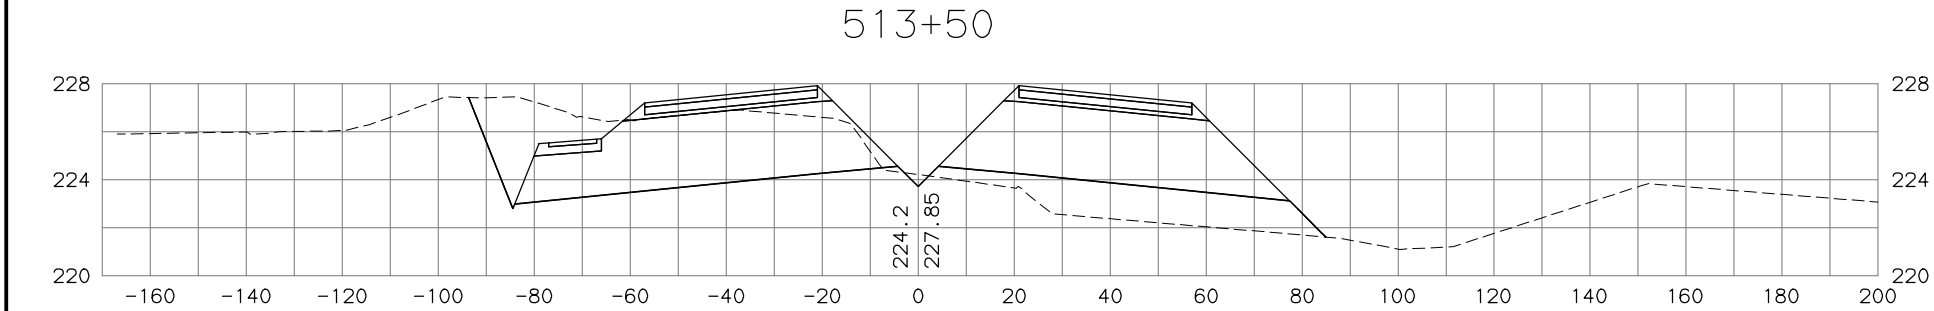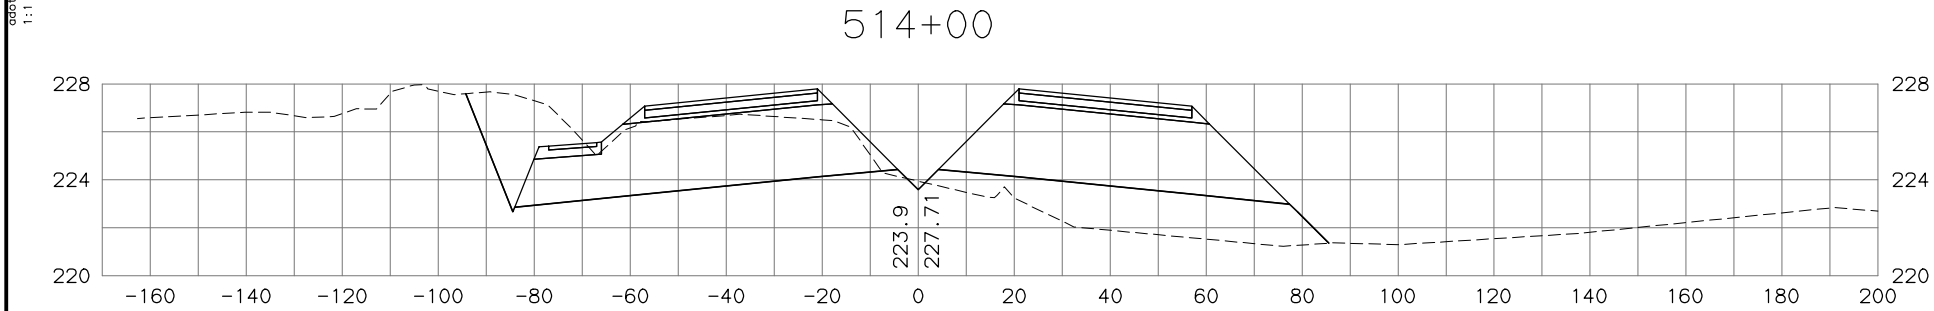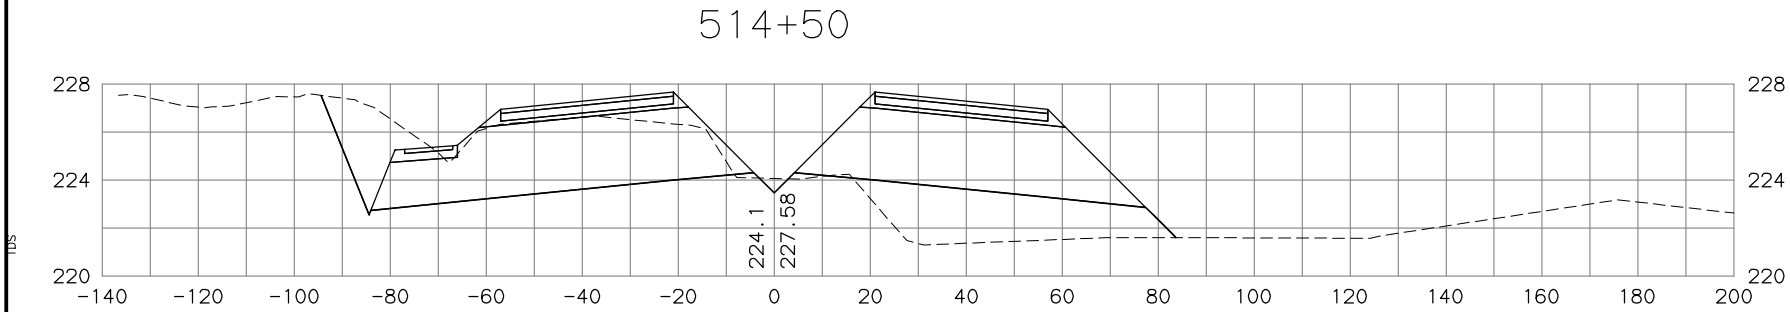

STATE OF ALASKA  
DEPARTMENT OF TRANSPORTATION  
AND PUBLIC FACILITIES  
PARKS HIGHWAY, M.P. 48.8-52.3  
RECONSTRUCTION  
PITTMAN ROAD TO BIG LAKE ROAD  
PARKS MAINLINE  
CROSS SECTIONS

H:\jobs\04-018 Parks Hwy . MP 44-52.3\13-PS&E\cad\_ph3\drawings\04018\_p3\_xs\_parks-ph3\_01, 1=20, 03/23/18 at 13:16 by tds


DESIGNED BY	SCALE	DATE	TIME
CHECKED BY		4/28/2020	4:32 PM
DRAFTED BY			

NO.	DATE	REVISION

STATE OF ALASKA  
DEPARTMENT OF TRANSPORTATION  
AND PUBLIC FACILITIES

PARKS HIGHWAY, M.P. 48.8-52.3  
RECONSTRUCTION  
PITTMAN ROAD TO BIG LAKE ROAD  
  
PARKS MAINLINE  
CROSS SECTIONS

ALASKA	0A4-1(29)/Z543730000	2020		
--------	----------------------	------	--	--

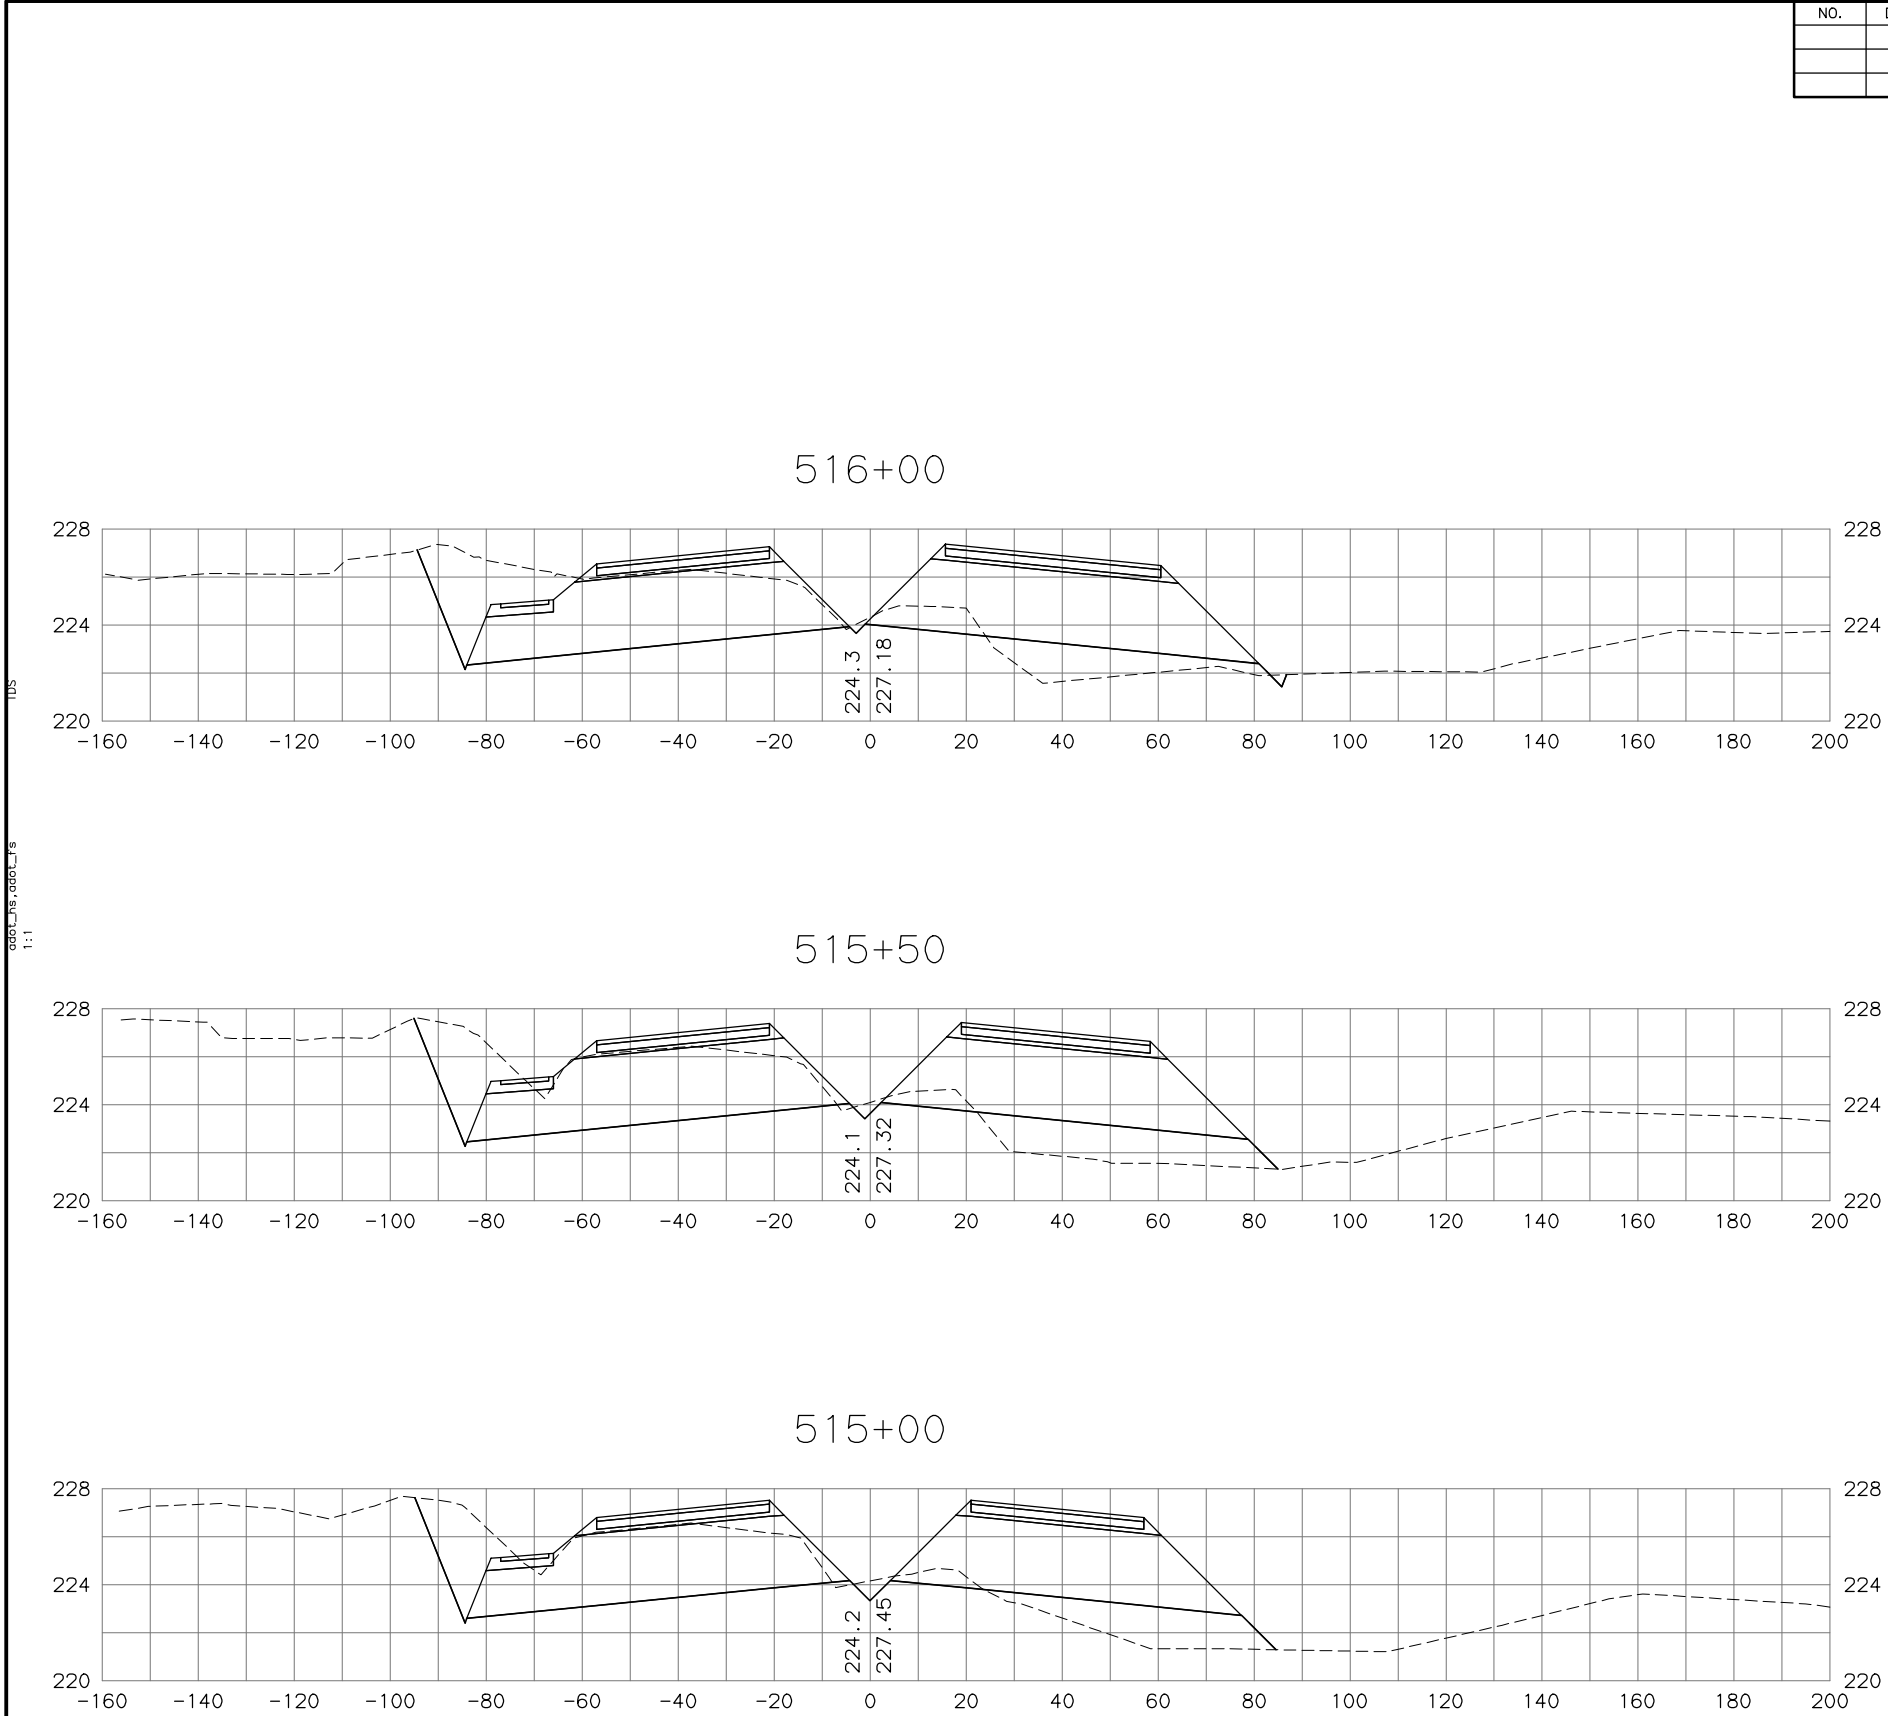


H:\jobs\04-018 Parks Hwy. MP 44-52.3\13-PS&E\cad\_ph3\drawings\04018\_p3\_xs\_parks-ph3\_01, 1=20, 03/23/18 at 13:16 by tds  
DRAWING LOCATION: P3\_X92\_H\_X7700  
PROJECT: PARKS HWY. MP 44-52.3\13-PS&E\CAD\_PH3\DRAWINGS\04018\_P3\_XS\_PARKS-PH3\_01.DWG BY TSTRAIT


DESIGNED BY	SCALE
CHECKED BY	DATE
DRAFTED BY	TIME
	4/28/2020 4:32 PM

NO.	DATE	REVISION	STATE	PROJECT DESIGNATION	YEAR	SHEET NO.	TOTAL SHEETS
			ALASKA	0A4-1(29)/Z543730000	2020		


517+50

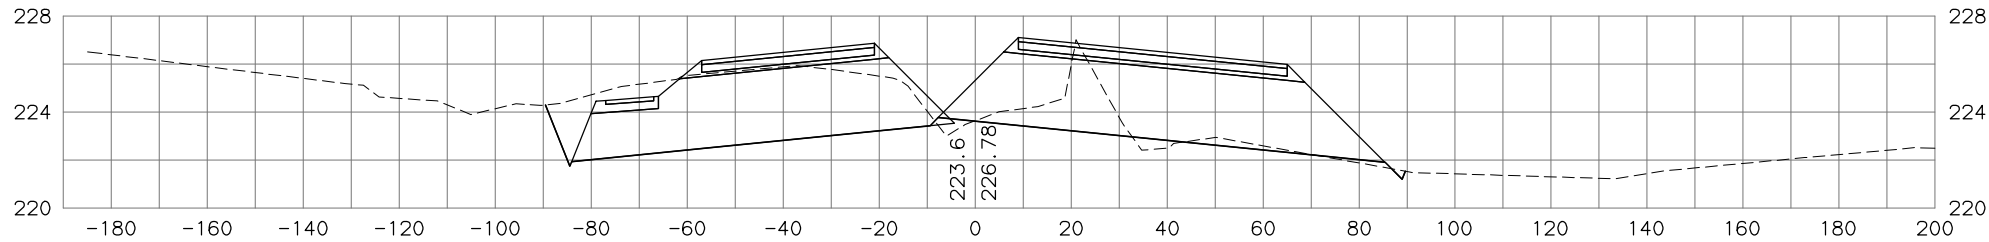

517+00

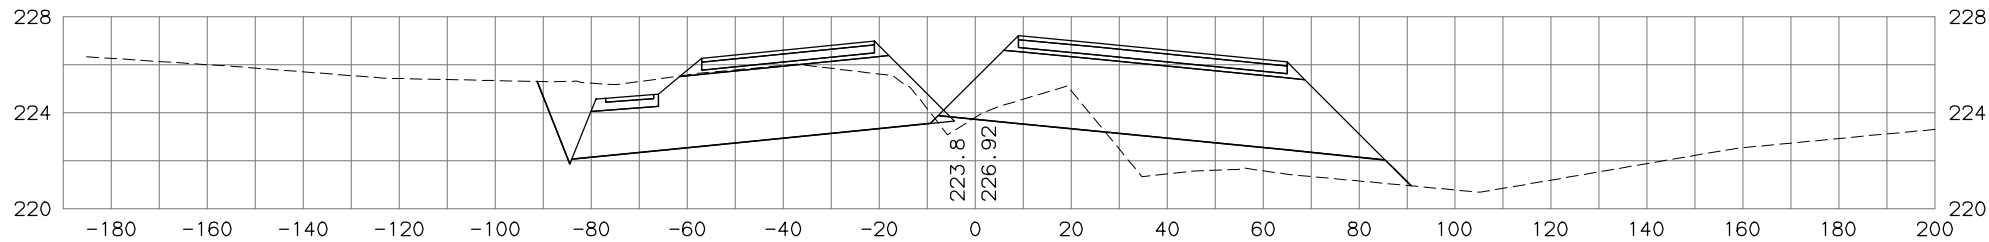

516+50

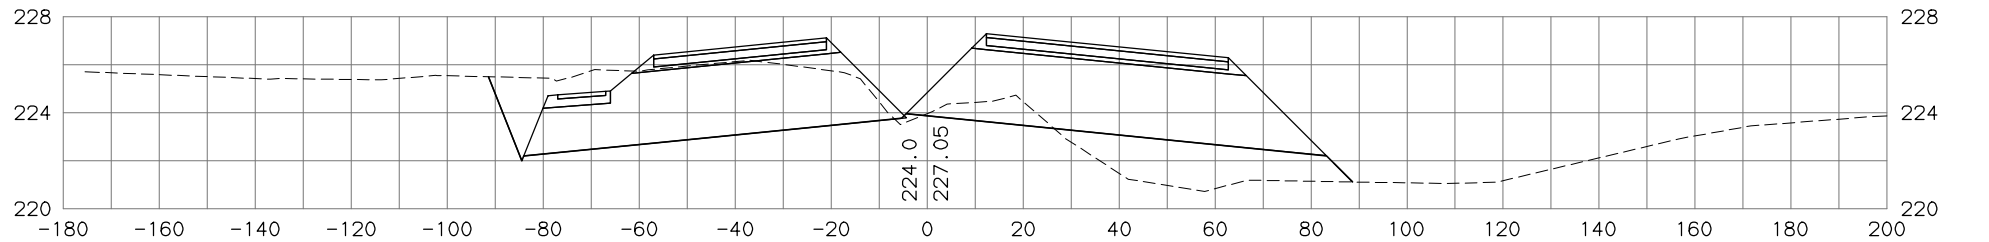

STATE OF ALASKA  
DEPARTMENT OF TRANSPORTATION  
AND PUBLIC FACILITIES  
PARKS HIGHWAY, M.P. 48.8-52.3  
RECONSTRUCTION  
PITTMAN ROAD TO BIG LAKE ROAD  
PARKS MAINLINE  
CROSS SECTIONS

H:\jobs\04-018 Parks Hwy. MP 44-52.3\13-PS&E\cad\_ph3\drawings\04018\_p3\_xs\_parks-ph3\_01, 1=20, 03/23/18 at 13:16 by tds

DESIGNED BY	SCALE	DATE	TIME
CHECKED BY		4/28/2020	4:32 PM
DRAFTED BY			


04018\_p3\_xs\_parks-ph3\_01.dwg BY TSTRAIT

add'l 18, add'l 1's


1:1

NO.	DATE	REVISION	STATE	PROJECT DESIGNATION	YEAR	SHEET NO.	TOTAL SHEETS
			ALASKA	0A4-1(29)/Z543730000	2020		


519+00

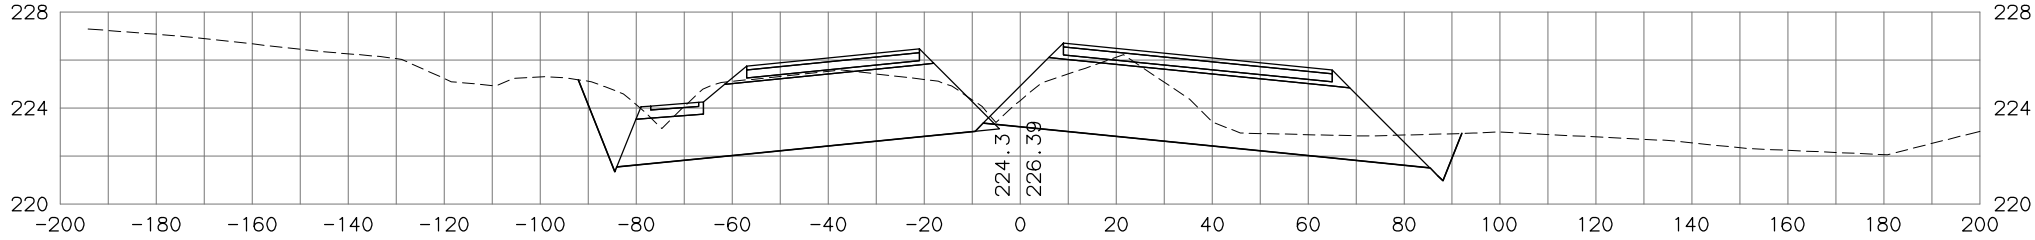

518+50

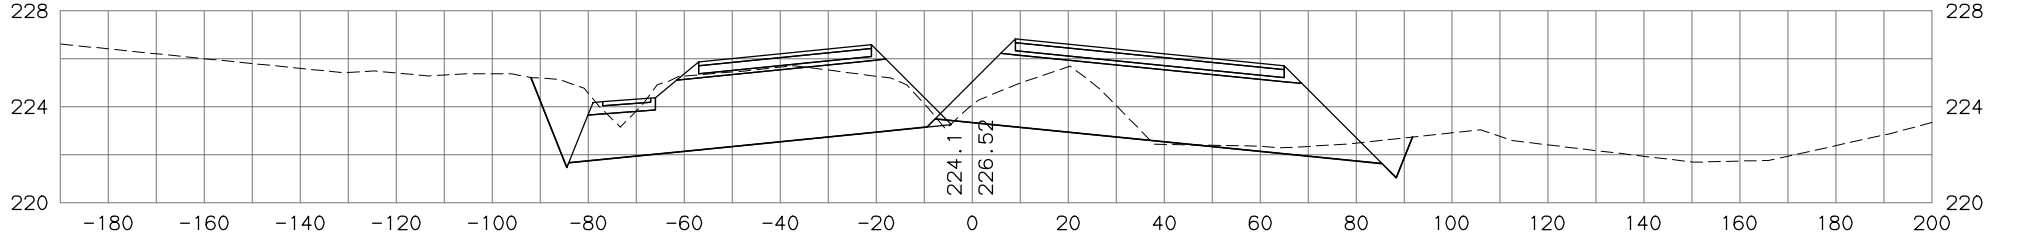

518+00

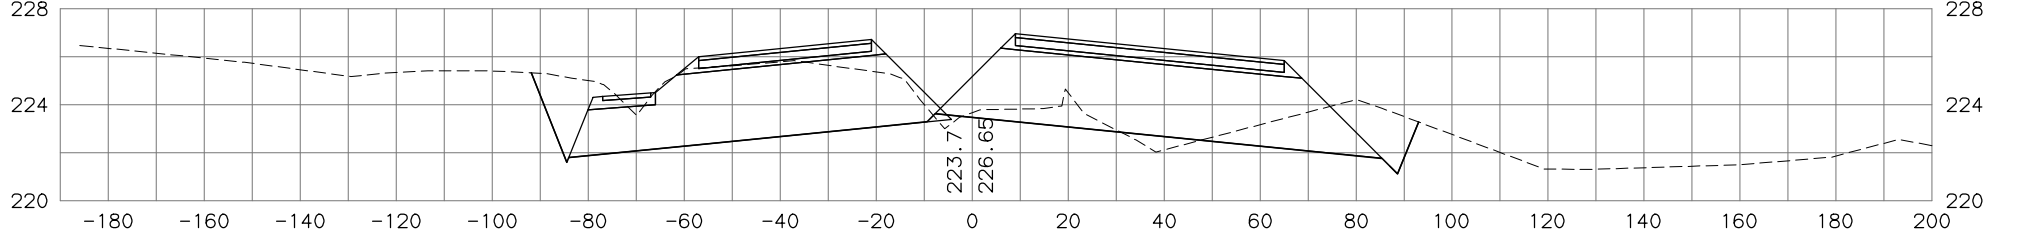


STATE OF ALASKA  
DEPARTMENT OF TRANSPORTATION  
AND PUBLIC FACILITIES  
**PARKS HIGHWAY, M.P. 48.8-52.3  
RECONSTRUCTION  
PITTMAN ROAD TO BIG LAKE ROAD  
PARKS MAINLINE  
CROSS SECTIONS**

H:\jobs\04-018 Parks Hwy - MP 44-52.3\13-PS&E\cad\_ph3\drawings\04018\_p3\_XS\_parks-ph3\_01, 1=20, 03/23/18 at 13:16 by tds  
AYCH Model  
DRAWING LOCATION: P3\_X94\_H\_X7700  
H:\JOBS\04-018 PARKS HWY. MP 44-52.3\13-PS&E\CAD\_PH3\DRAWINGS\04018\_P3\_XS\_PARKS-PH3\_01.DWG BY TSTRAIT


DESIGNED BY	
CHECKED BY	
DRAFTED BY	
SCALE	
DATE	TIME
4/28/2020	4:32 PM

NO.	DATE	REVISION	STATE	PROJECT DESIGNATION	YEAR	SHEET NO.	TOTAL SHEETS
			ALASKA	0A4-1(29)/Z543730000	2020		


520+50

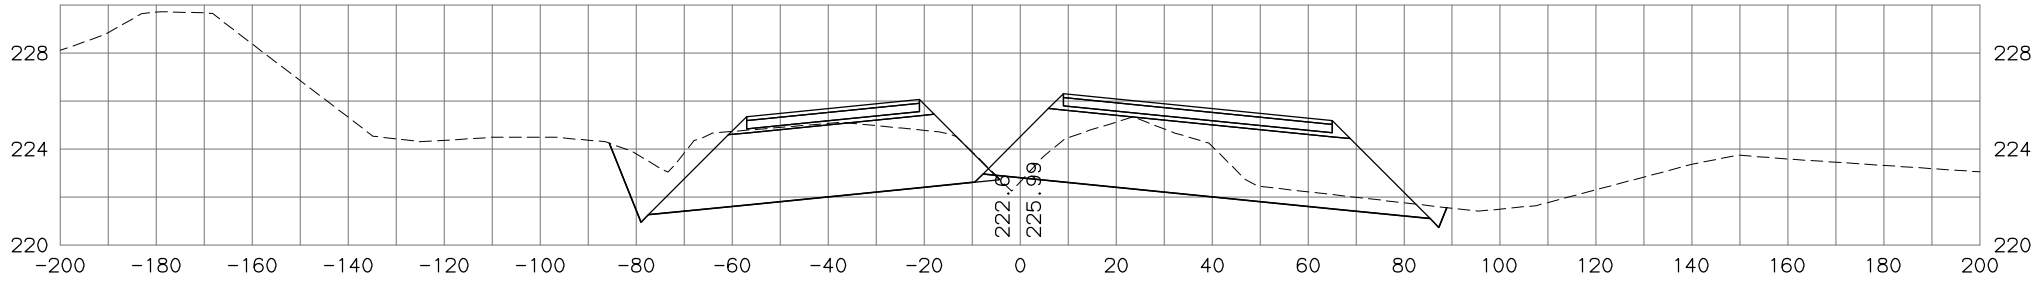

520+00

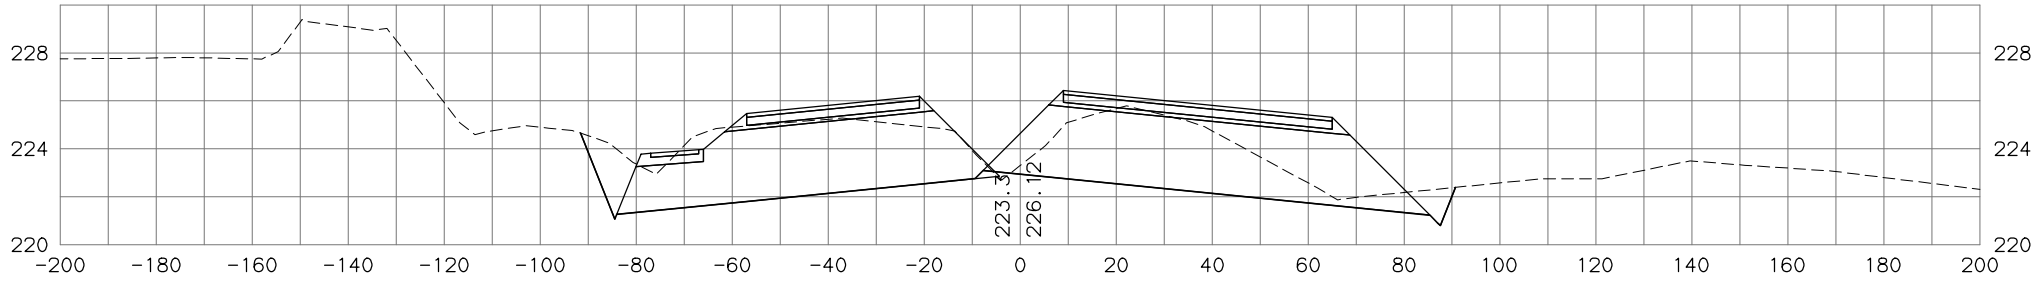

519+50

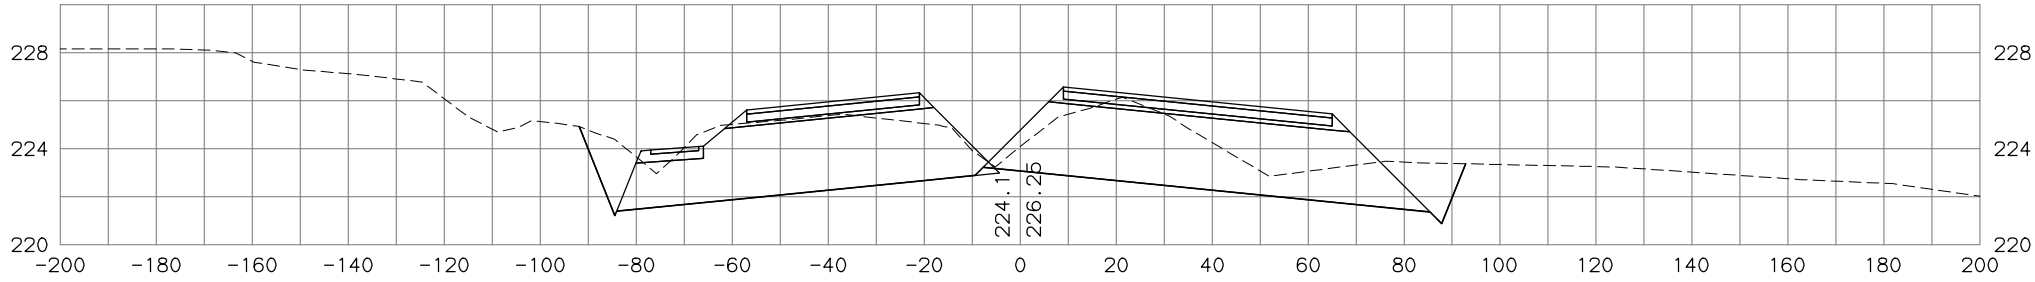

STATE OF ALASKA  
DEPARTMENT OF TRANSPORTATION  
AND PUBLIC FACILITIES  
**PARKS HIGHWAY, M.P. 48.8-52.3  
RECONSTRUCTION  
PITTMAN ROAD TO BIG LAKE ROAD  
PARKS MAINLINE  
CROSS SECTIONS**

H:\jobs\04-018 Parks Hwy . MP 44-52.3\13-PS&E\cad\_ph3\drawings\04018\_p3\_xs\_parks-ph3\_01, 1=20, 03/23/18 at 13:16 by tds


DESIGNED BY	CHECKED BY	SCALE	DATE	TIME
			4/28/2020	4:33 PM

PROJECT LOCATION	DRAWING NO.	DATE	TIME
MP 44-52.3\13-PS&E\CAD_PH3\DRAWINGS\04018_P3_XS_PARKS-PH3_01.DWG BY TSTRAIT			


add'l 18, 2001' 1's  
1:1

NO.	DATE	REVISION	STATE	PROJECT DESIGNATION	YEAR	SHEET NO.	TOTAL SHEETS
			ALASKA	0A4-1(29)/Z543730000	2020		


522+50

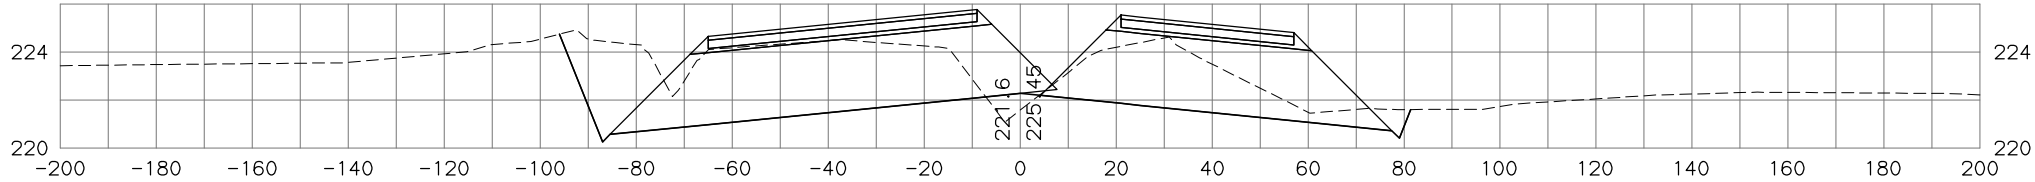


522+00

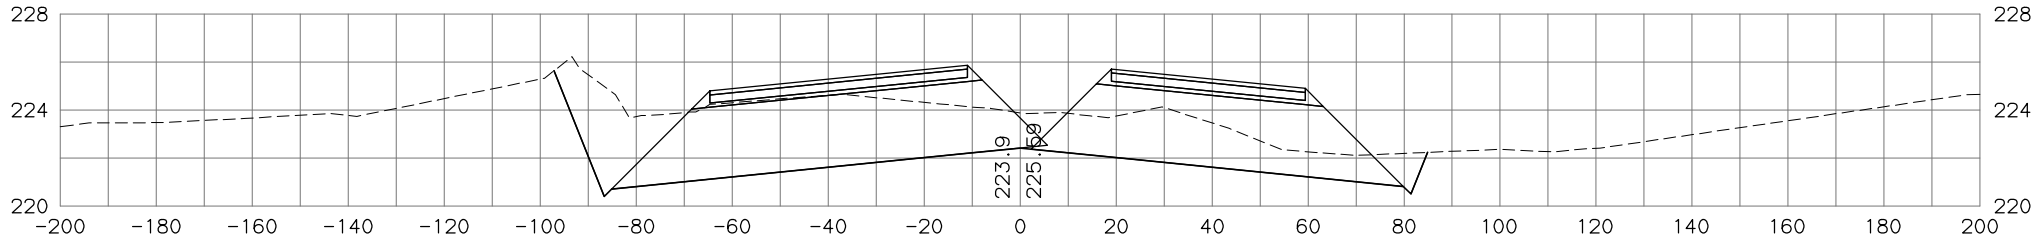

521+50

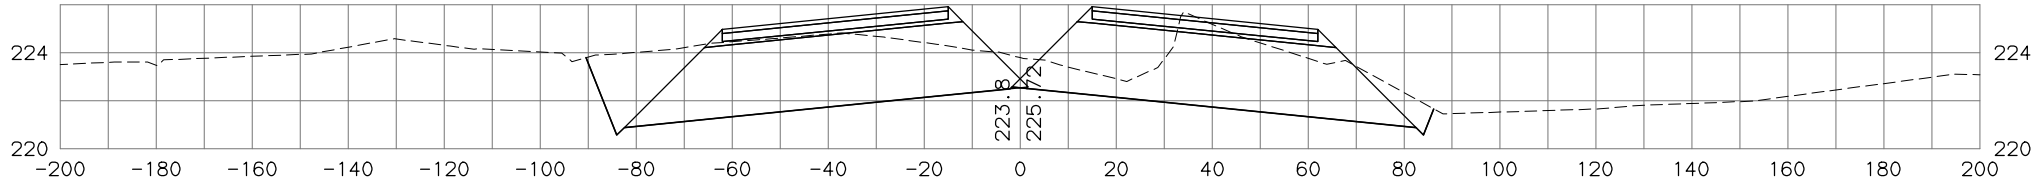

521+00

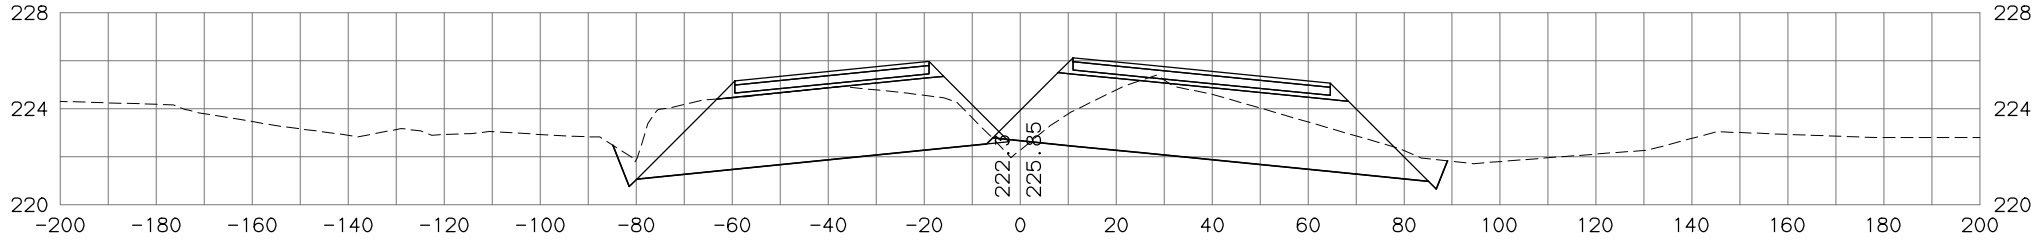

STATE OF ALASKA  
DEPARTMENT OF TRANSPORTATION  
AND PUBLIC FACILITIES  
**PARKS HIGHWAY, M.P. 48.8-52.3  
RECONSTRUCTION  
PITTMAN ROAD TO BIG LAKE ROAD  
PARKS MAINLINE  
CROSS SECTIONS**




H:\jobs\04-018 Parks Hwy . MP 44-52.3\13-PS&E\cad\_ph3\drawings\04018\_p3\_xs\_parks-ph3\_01, 1=20, 03/23/18 at 13:16 by tds

DESIGNED BY	SCALE	DATE	TIME
CHECKED BY		4/28/2020	4:33 PM
DRAFTED BY			

PROJECT LOCATION
MP 44-52.3\13-PS&E\CAD_PH3\DRAWINGS\04018_P3_XS_PARKS-PH3_01.DWG BY TSTRAIT

add'l ts, add'l fs  
1:1

NO.	DATE	REVISION	STATE	PROJECT DESIGNATION	YEAR	SHEET NO.	TOTAL SHEETS
			ALASKA	OA4-1(29)/Z543730000	2020		

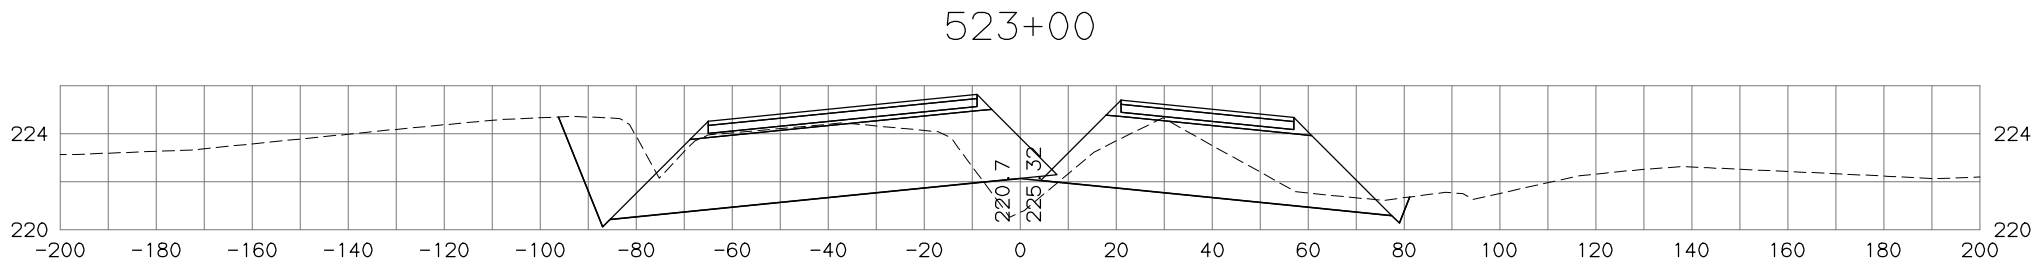
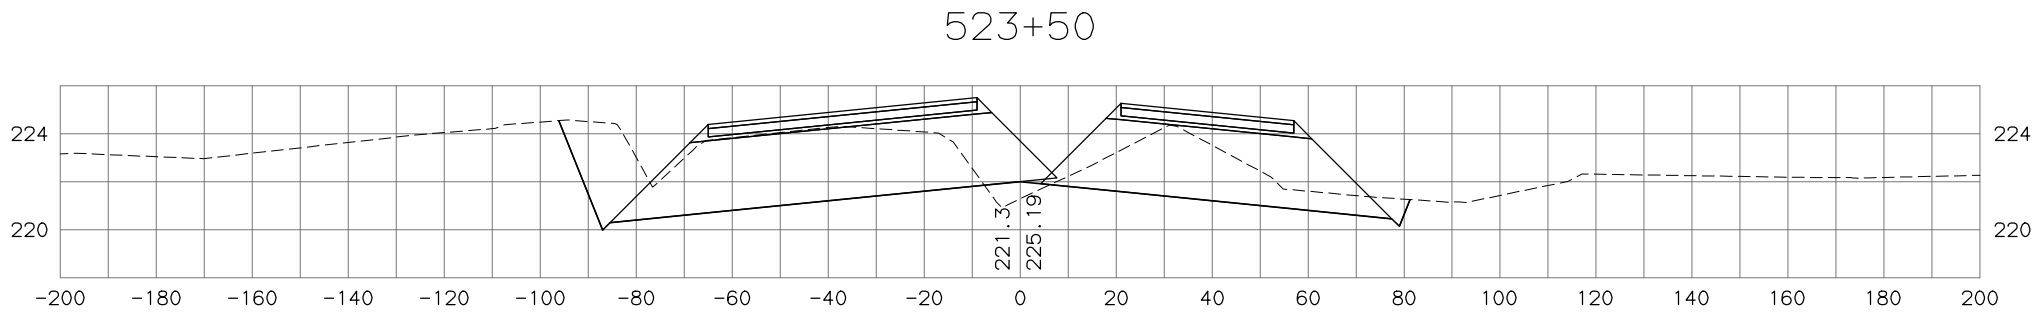
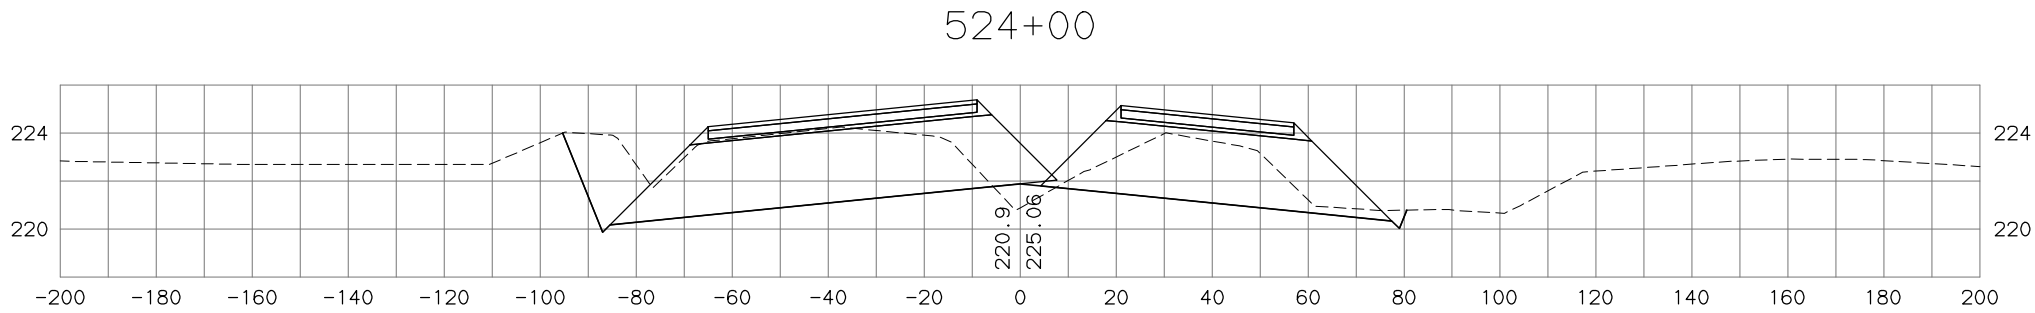


STATE OF ALASKA  
DEPARTMENT OF TRANSPORTATION  
AND PUBLIC FACILITIES  
**PARKS HIGHWAY, M.P. 48.8-52.3  
RECONSTRUCTION  
PITTMAN ROAD TO BIG LAKE ROAD  
PARKS MAINLINE  
CROSS SECTIONS**

H:\jobs\04-018 Parks Hwy. MP 44-52.3\13-PS&E\cad\_ph3\drawings\04018\_p3\_xs\_parks-ph3\_01, 1=20, 03/23/18 at 13:16 by tds  
LAYOUT Model  
DRAWING LOCATION P3\_X97\_H\_X7700  
PROJECT NO. 04-018 PARKS HWY. MP 44-52.3\13-PS&E\CAD\_PH3\DRAWINGS\04018\_P3\_XS\_PARKS-PH3\_01.DWG BY TSTRAIT

DESIGNED BY	
CHECKED BY	
DRAFTED BY	
SCALE	
DATE	TIME
4/28/2020	4:33 PM

NO.	DATE	REVISION	STATE	PROJECT DESIGNATION	YEAR	SHEET NO.	TOTAL SHEETS
			ALASKA	0A4-1(29)/Z543730000	2020		

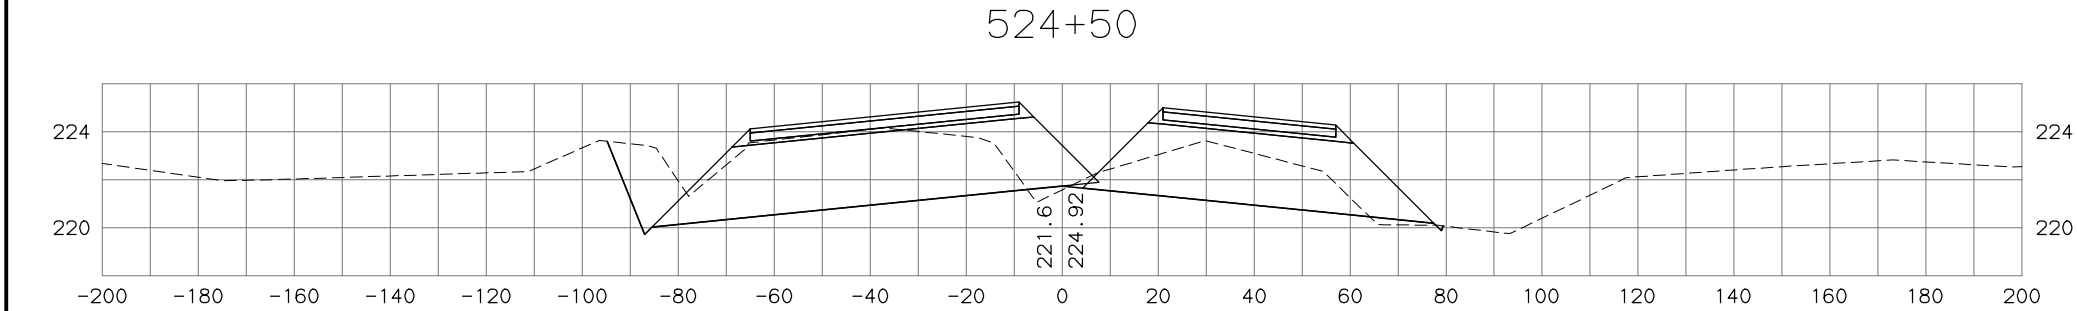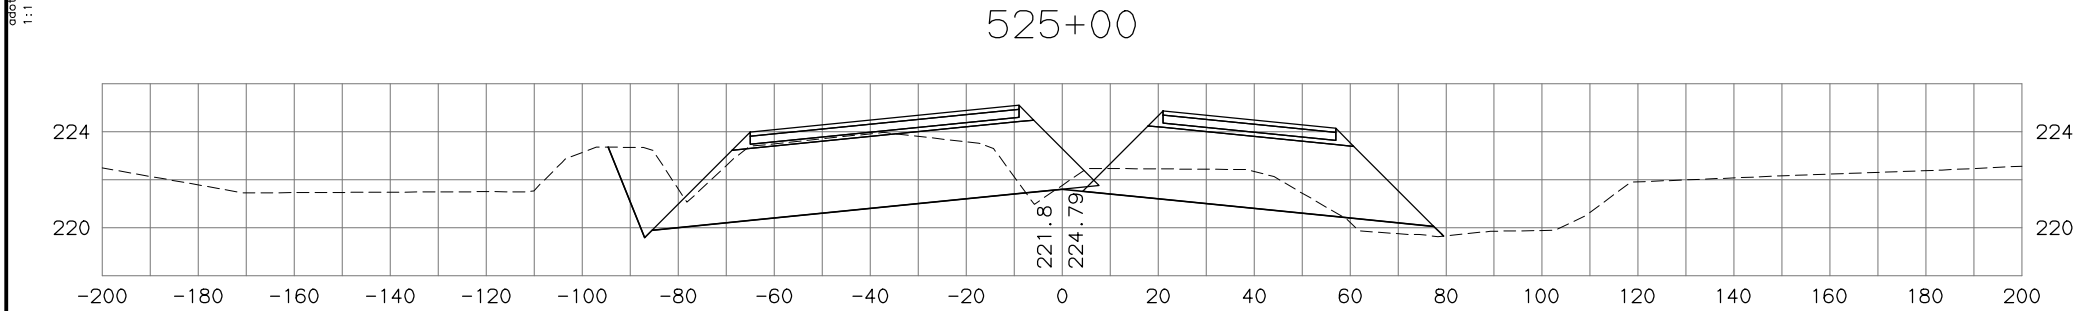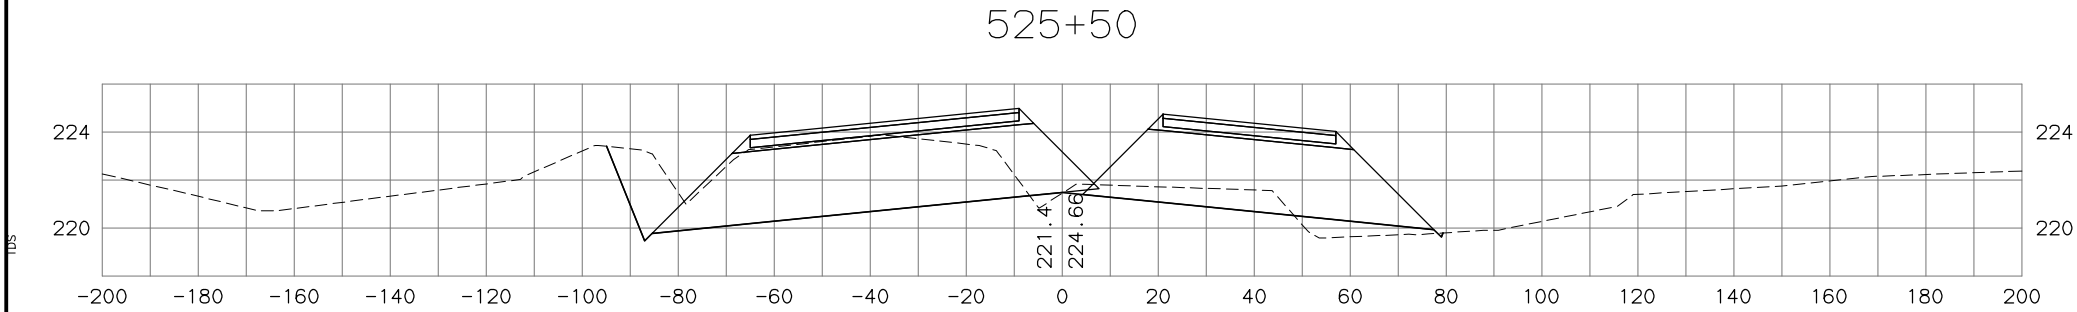

STATE OF ALASKA  
DEPARTMENT OF TRANSPORTATION  
AND PUBLIC FACILITIES  
PARKS HIGHWAY, M.P. 48.8-52.3  
RECONSTRUCTION  
PITTMAN ROAD TO BIG LAKE ROAD  
PARKS MAINLINE  
CROSS SECTIONS

H:\jobs\04-018 Parks Hwy. MP 44-52.3\13-PS&E\cad\_ph3\drawings\04018\_p3\_xs\_parks-ph3\_01, 1=20, 03/23/18 at 13:16 by tds  
LAYOUT Model  
DRAWING LOCATION  
H:\projects\04-018 PARKS HWY. MP 44-52.3\13-PS&E\CAD\_PH3\DRAWINGS\04018\_P3\_XS\_PARKS-PH3\_01.DWG BY TSTRAIT

DESIGNED BY	
CHECKED BY	
DRAFTED BY	

SCALE	
-------	--


DATE	TIME
4/28/2020	4:33 PM

TDS


add'l 18, add'l 18  
1:1

NO.	DATE	REVISION	STATE	PROJECT DESIGNATION	YEAR	SHEET NO.	TOTAL SHEETS
			ALASKA	0A4-1(29)/Z543730000	2020		


527+00

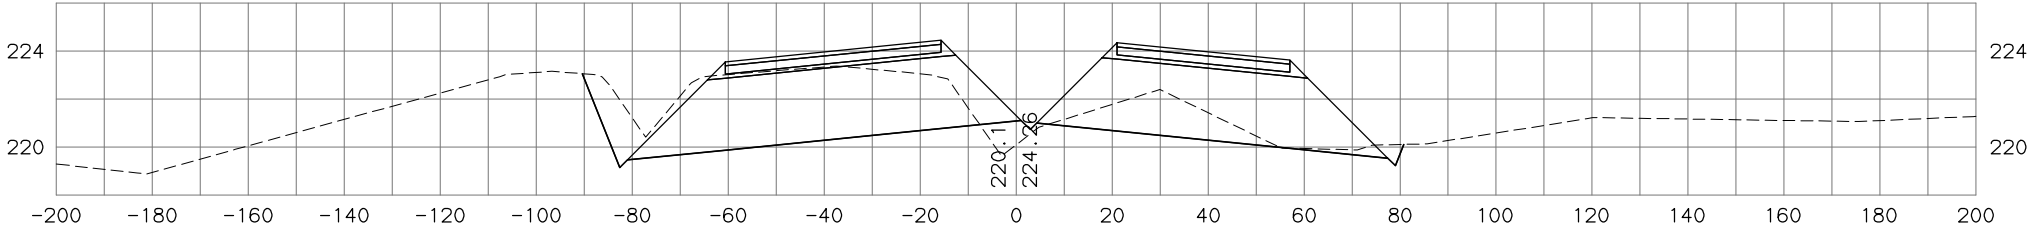

526+50

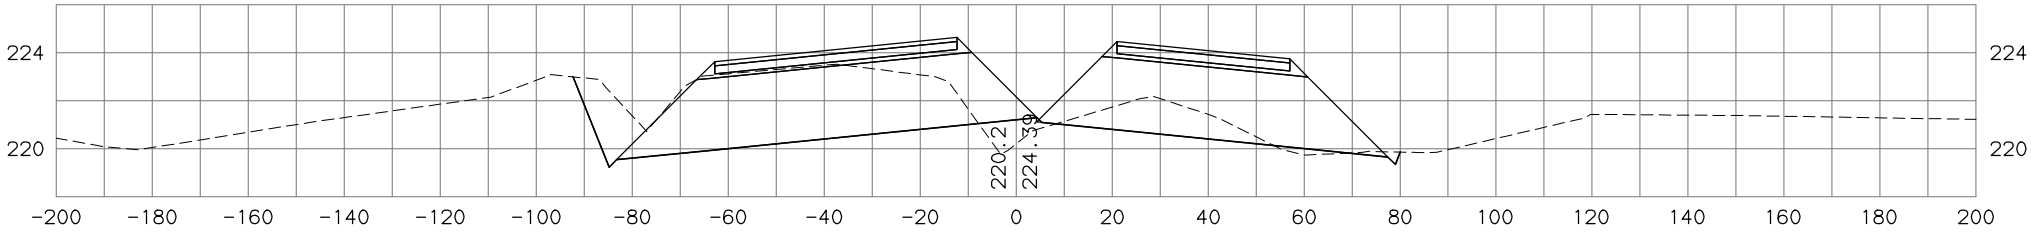

526+00

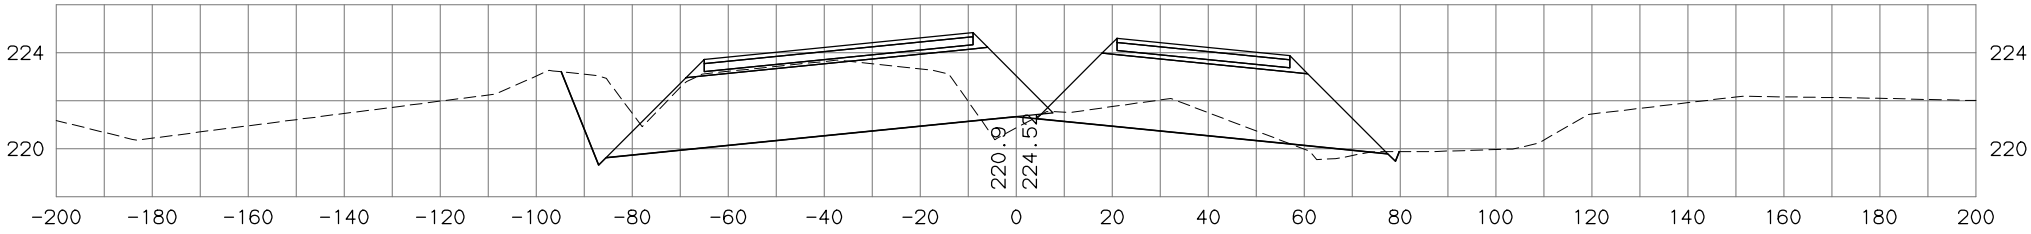

STATE OF ALASKA  
DEPARTMENT OF TRANSPORTATION  
AND PUBLIC FACILITIES  
PARKS HIGHWAY, M.P. 48.8-52.3  
RECONSTRUCTION  
PITTMAN ROAD TO BIG LAKE ROAD  
PARKS MAINLINE  
CROSS SECTIONS

H:\jobs\04-018 Parks Hwy . MP 44-52.3\13-PS&E\cad\_ph3\drawings\04018\_p3\_xs\_parks-ph3\_01, 1=20, 03/23/18 at 13:16 by tds

DESIGNED BY	SCALE	DATE	TIME
CHECKED BY		4/28/2020	4:33 PM
DRAFTED BY			

PROJECT LOCATION
MP 44-52.3\13-PS&E\CAD_PH3\DRAWINGS\04018_P3_XS_PARKS-PH3_01.DWG BY TSTRAIT


NO.	DATE	REVISION

STATE OF ALASKA  
DEPARTMENT OF TRANSPORTATION  
AND PUBLIC FACILITIES


PARKS HIGHWAY, M.P. 48.8–52.3  
RECONSTRUCTION  
PITTMAN ROAD TO BIG LAKE ROAD  
  
PARKS MAINLINE  
CROSS SECTIONS

STATE	PROJECT DESIGNATION	YEAR	SHEET NO.	TOTAL SHEETS
ALASKA	0A4–1(29)/Z543730000	2020		


529+00

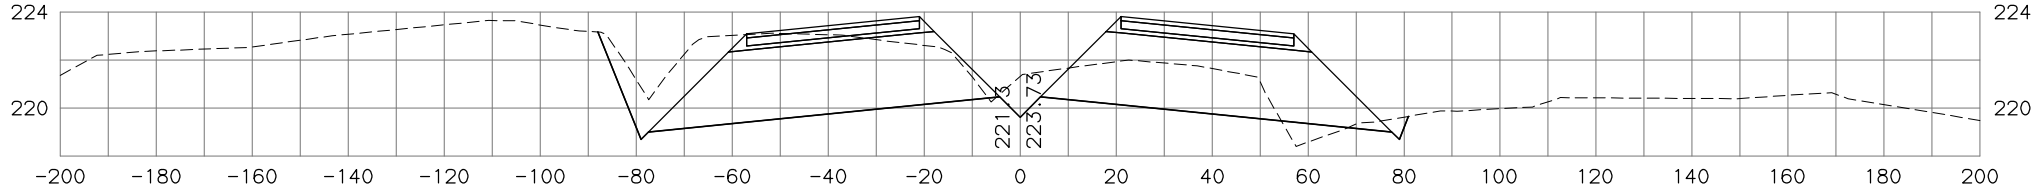


528+50

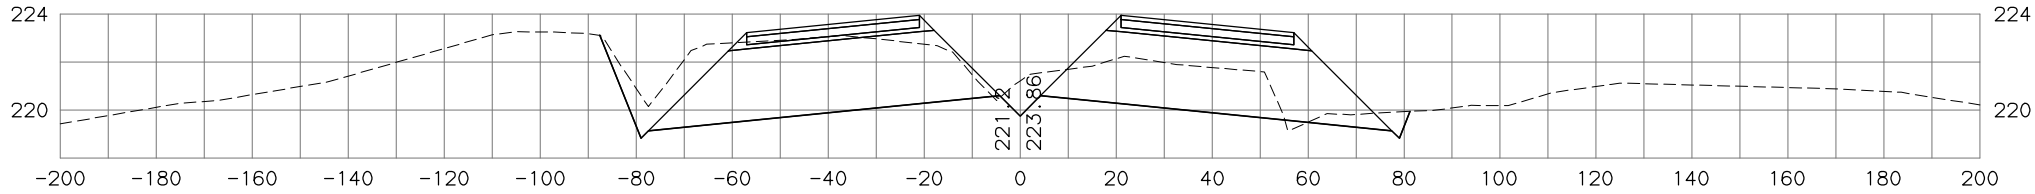

528+00

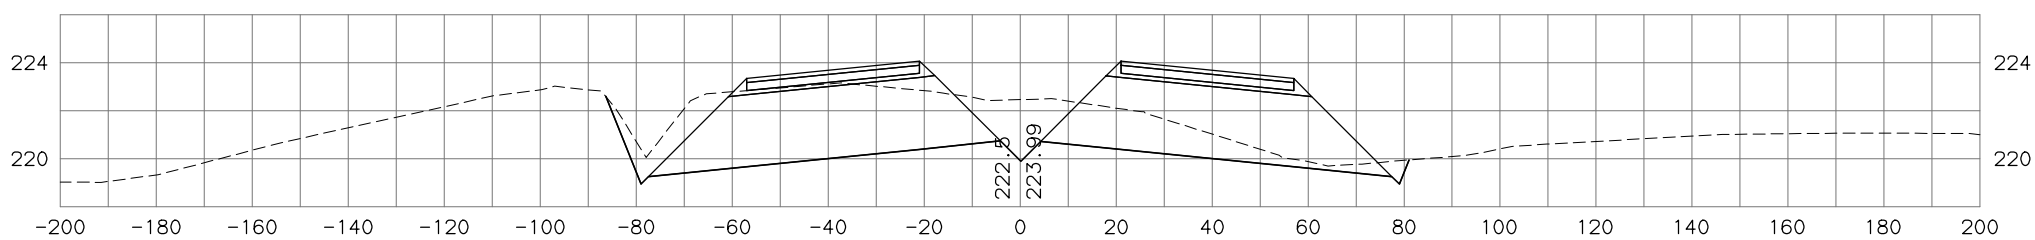

527+50

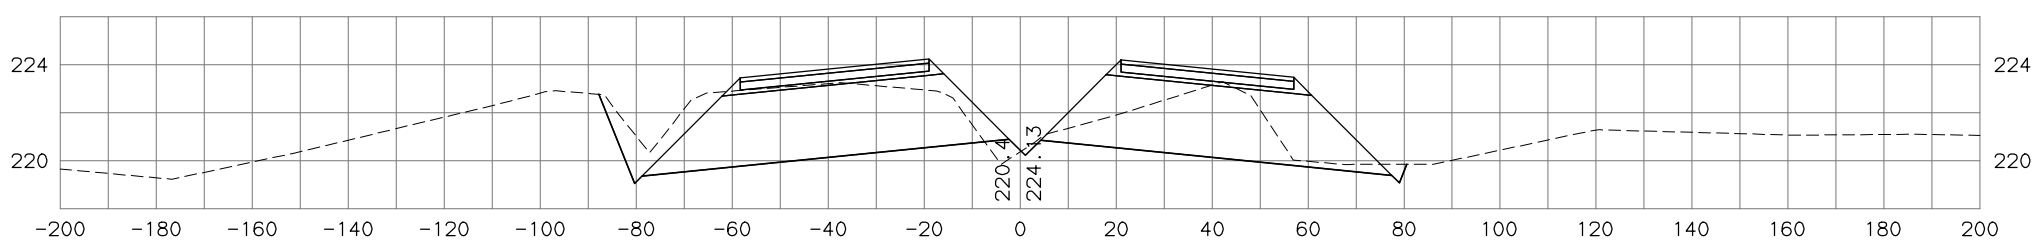

H:\jobs\04-018 Parks Hwy . MP 44-52.3\13-PS&E\cad\_ph3\drawings\04018\_p3\_XS\_parks-ph3\_01, 1=20, 03/23/18 at 13:16 by tds


DESIGNED BY	SCALE	DATE	TIME
CHECKED BY		4/28/2020	4:24 PM
DRAFTED BY			

PROJECT LOCATION
MP 44-52.3\13-PS&E\CAD_PH3\DRAWINGS\04018_P3_XS_PARKS-PH3_01.DWG BY TSTRAIT


add'l 18, add'l 18  
1:1

NO.	DATE	REVISION	STATE	PROJECT DESIGNATION	YEAR	SHEET NO.	TOTAL SHEETS
			ALASKA	0A4-1(29)/Z543730000	2020		


531+00

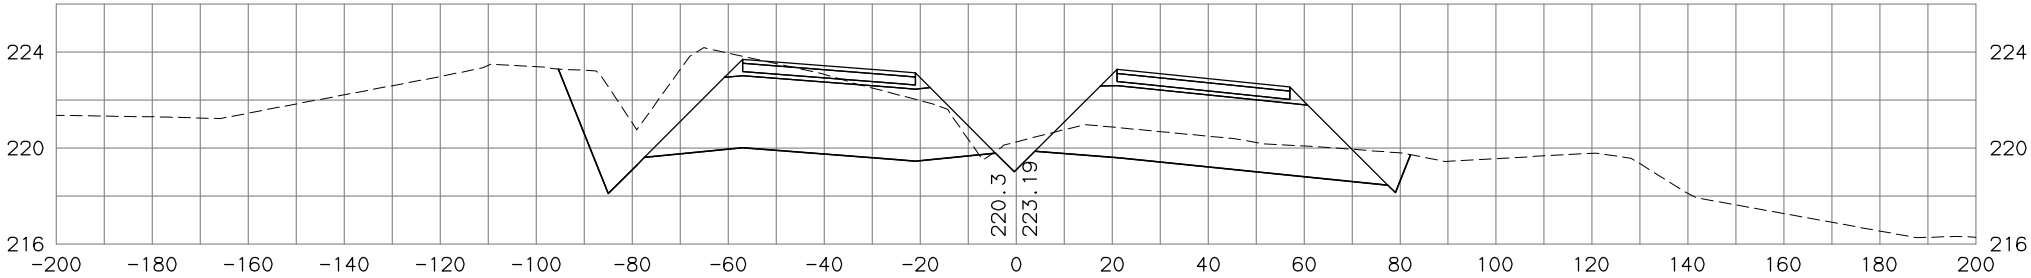


530+50

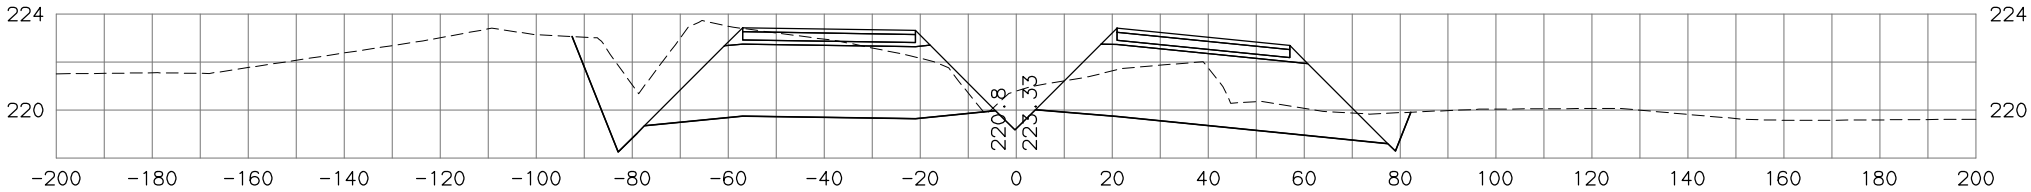

530+00

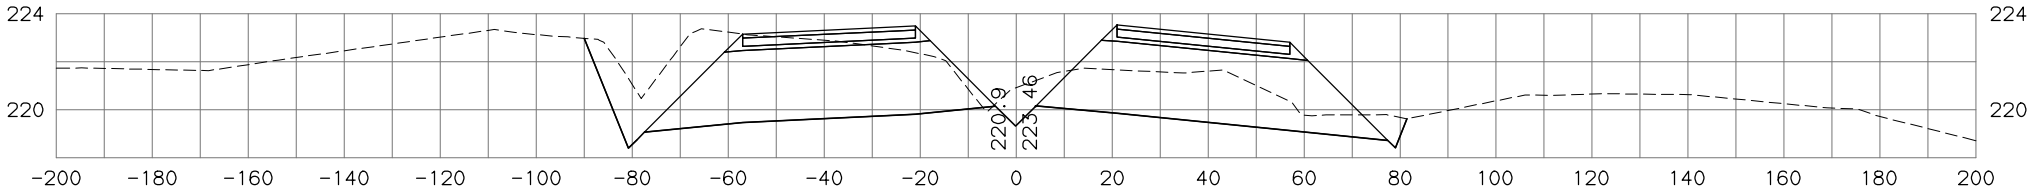

529+50

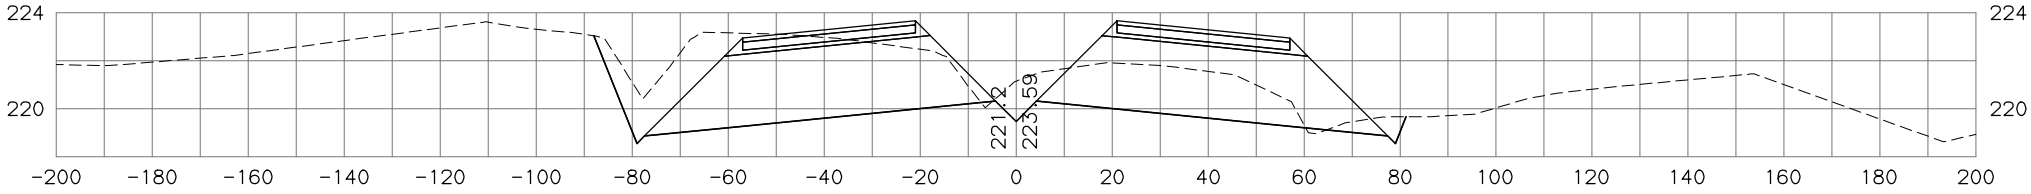

STATE OF ALASKA  
DEPARTMENT OF TRANSPORTATION  
AND PUBLIC FACILITIES  
PARKS HIGHWAY, M.P. 48.8-52.3  
RECONSTRUCTION  
PITTMAN ROAD TO BIG LAKE ROAD  
PARKS MAINLINE  
CROSS SECTIONS


H:\jobs\04-018 Parks Hwy - MP 44-52.3\13-PS&E\cad\_ph3\drawings\04018\_p3\_XS\_parks-ph3\_01, 1=20, 03/23/18 at 13:16 by tds  
DRAWING LOCATION: P3\_X101.H, X7700  
H:\jobs\04-018 Parks Hwy - MP 44-52.3\13-PS&E\cad\_ph3\drawings\04018\_P3\_XS\_PARKS-PH3\_01.DWG BY TSTRAIT

DESIGNED BY	
CHECKED BY	
DRAFTED BY	


SCALE	
DATE	TIME
4/28/2020	4:24 PM

NO.	DATE	REVISION	STATE	PROJECT DESIGNATION	YEAR	SHEET NO.	TOTAL SHEETS
			ALASKA	0A4-1(29)/Z543730000	2020		


532+50

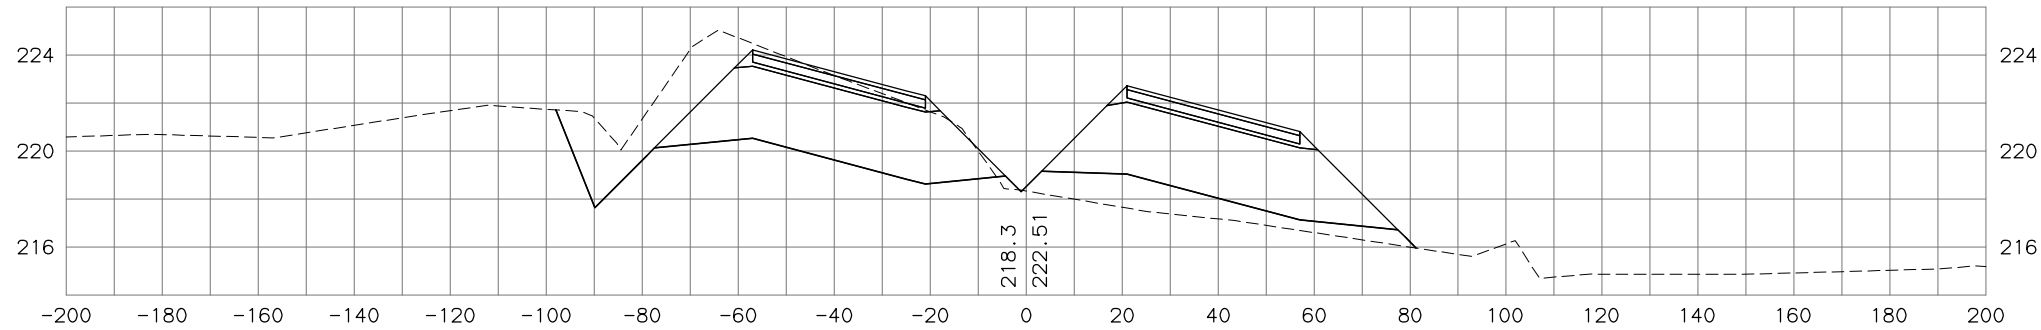

532+00

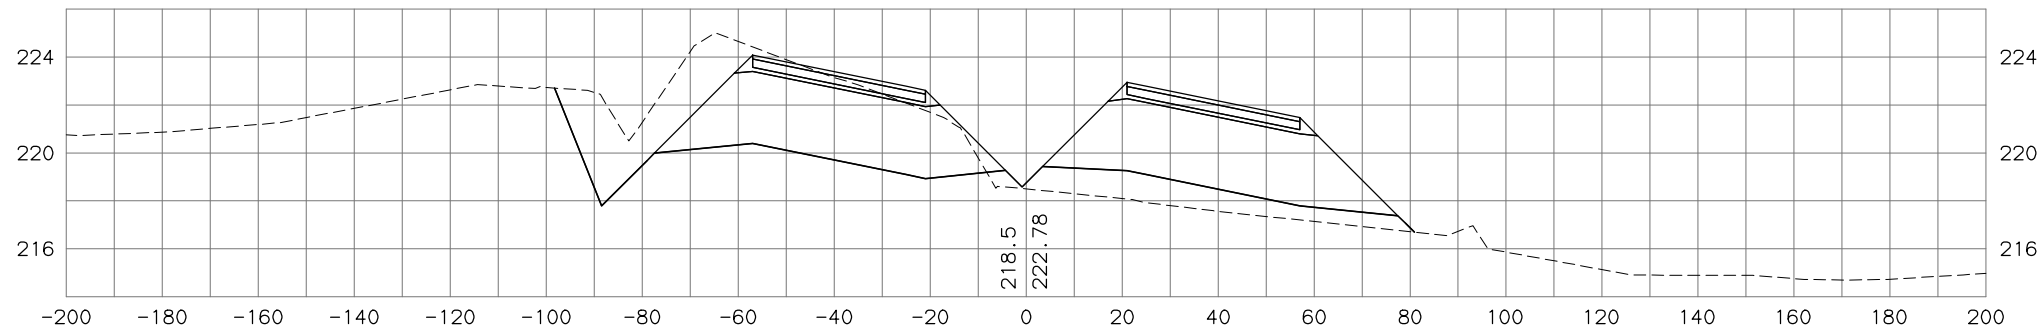

531+50

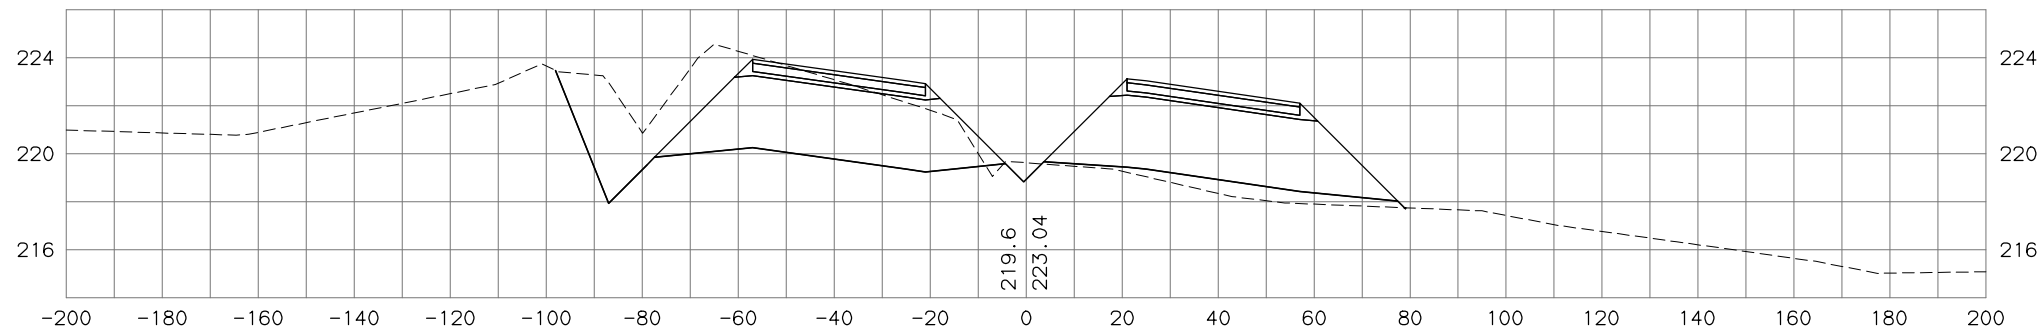

STATE OF ALASKA  
DEPARTMENT OF TRANSPORTATION  
AND PUBLIC FACILITIES  
PARKS HIGHWAY, M.P. 48.8-52.3  
RECONSTRUCTION  
PITTMAN ROAD TO BIG LAKE ROAD  
PARKS MAINLINE  
CROSS SECTIONS

H:\jobs\04-018 Parks Hwy . MP 44-52.3\13-PS&E\cad\_ph3\drawings\04018\_p3\_XS\_parks-ph3\_01, 1=20, 03/23/18 at 13:16 by tds  
DRAWING: LOCATION.PDF, P3\_X102.H, X7700  
PROJECT: MP 44-52.3\13-PS&E\CAD\_PH3\DRAWINGS\04018\_P3\_XS\_PARKS-PH3\_01.DWG BY TSTRAIT


DESIGNED BY	
CHECKED BY	
DRAFTED BY	

SCALE	
-------	--


DATE	TIME
4/28/2020	4:24 PM

NO.	DATE	REVISION	STATE	PROJECT DESIGNATION	YEAR	SHEET NO.	TOTAL SHEETS
			ALASKA	0A4-1(29)/Z543730000	2020		


534+00

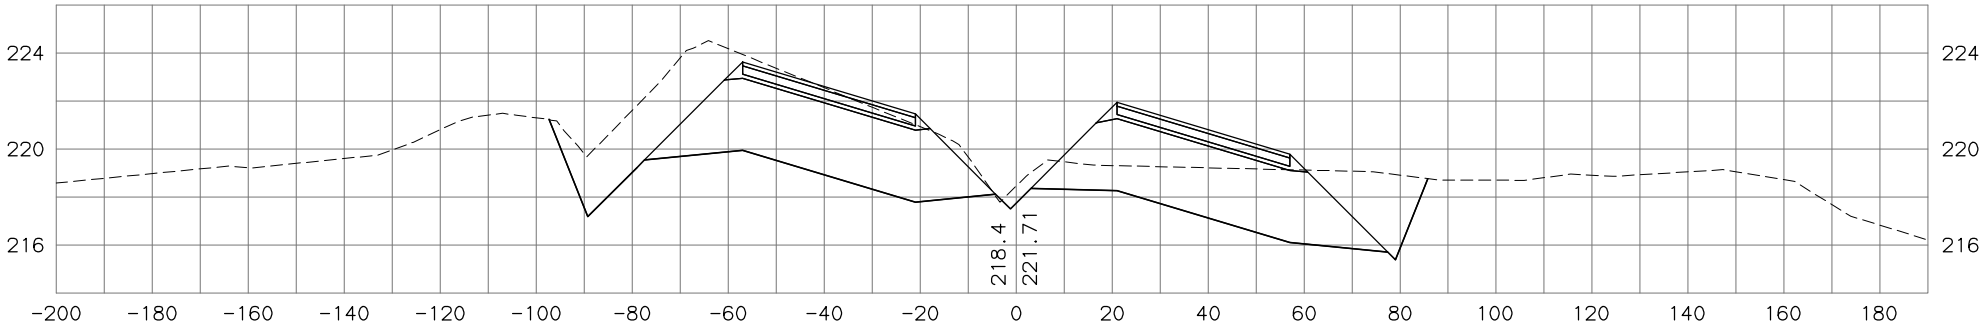

533+50

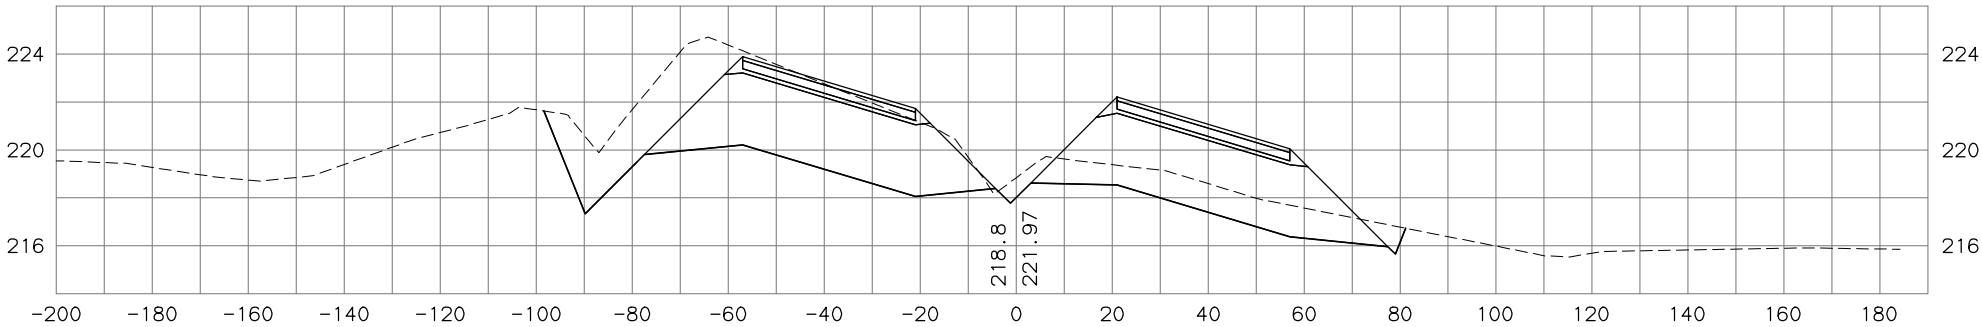

533+00

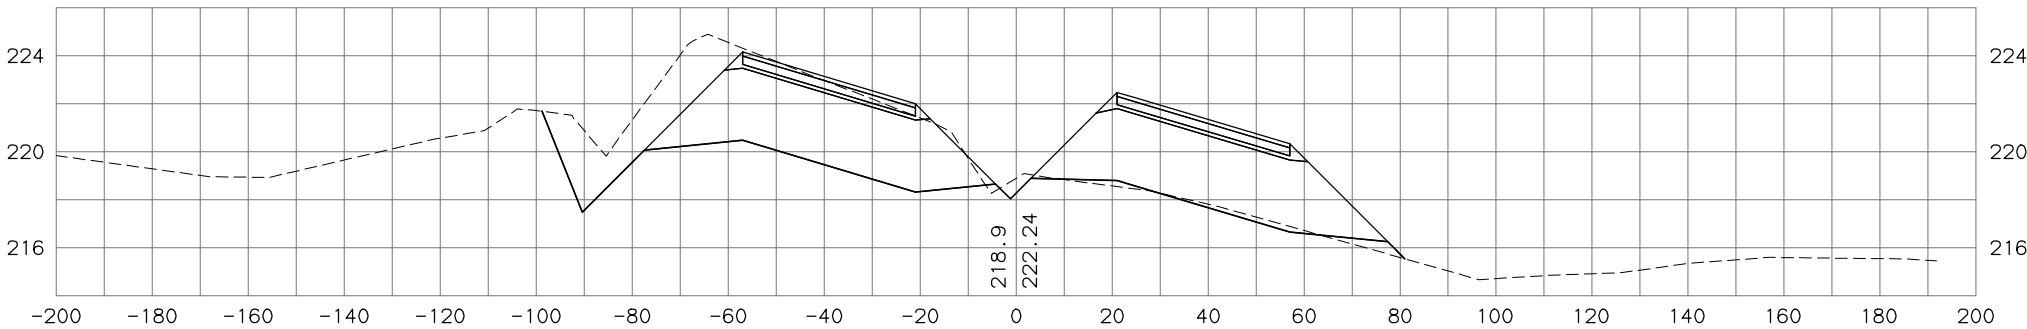

STATE OF ALASKA  
DEPARTMENT OF TRANSPORTATION  
AND PUBLIC FACILITIES  
PARKS HIGHWAY, M.P. 48.8-52.3  
RECONSTRUCTION  
PITTMAN ROAD TO BIG LAKE ROAD  
PARKS MAINLINE  
CROSS SECTIONS

H:\jobs\04-018 Parks Hwy . MP 44-52.3\13-PS&E\cad\_ph3\drawings\04018\_p3\_XS\_parks-ph3\_01, 1=20, 03/23/18 at 13:16 by tds  
PROJECT: MP 44-52.3  
DRAWING: LOCATION  
DATE: 04/28/2020  
TIME: 4:24 PM  
SCALE: 1"=20'

DESIGNED BY	
CHECKED BY	
DRAFTED BY	


SCALE

DATE  
4/28/2020 4:24 PM


add\_18, add\_18  
1:1

NO.	DATE	REVISION	STATE	PROJECT DESIGNATION	YEAR	SHEET NO.	TOTAL SHEETS
			ALASKA	OA4-1(29)/Z543730000	2020		


535+50

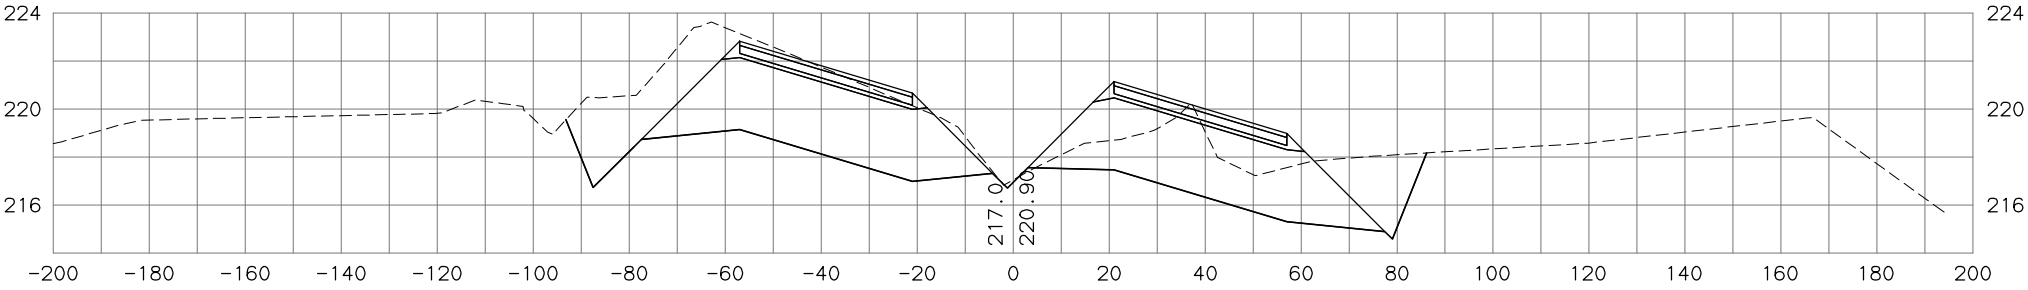

535+00

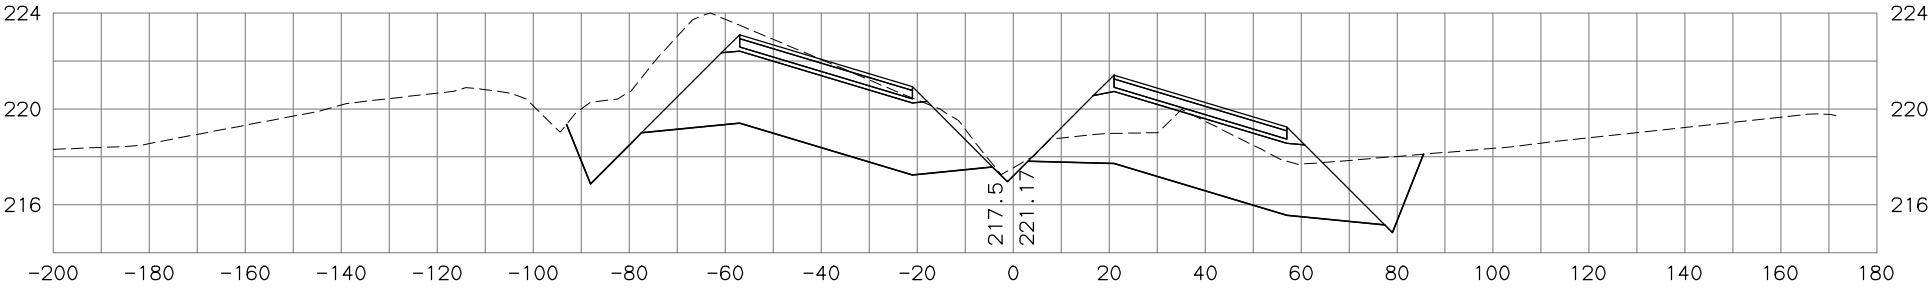

534+50

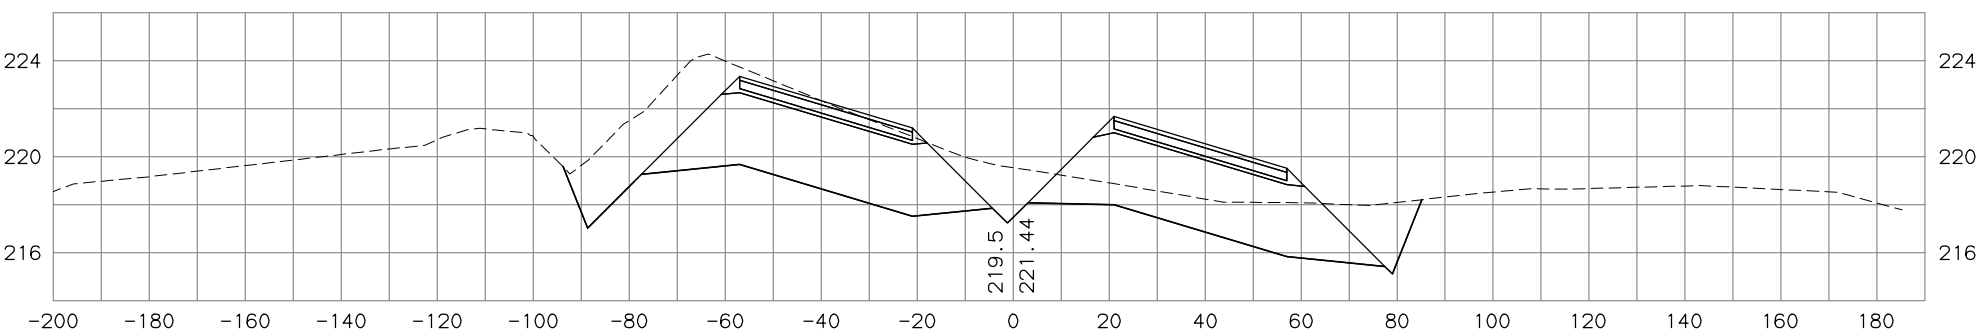

STATE OF ALASKA  
DEPARTMENT OF TRANSPORTATION  
AND PUBLIC FACILITIES  
PARKS HIGHWAY, M.P. 48.8-52.3  
RECONSTRUCTION  
PITTMAN ROAD TO BIG LAKE ROAD  
PARKS MAINLINE  
CROSS SECTIONS

H:\jobs\04-018 Parks Hwy - MP 44-52.3\13-PS&E\cad\_ph3\drawings\04018\_p3\_XS\_parks-ph3\_01, 1=20, 03/23/18 at 13:16 by tds


DESIGNED BY	DATE	TIME	SCALE
CHECKED BY	4/28/2020	4:24 PM	
DRAFTED BY			

PROJECT LOCATION
MP 44-52.3\13-PS&E\CAD_PH3\DRAWINGS\04018_P3_XS_PARKS-PH3_01.DWG BY TSTRAIT


NO.	DATE	REVISION

STATE	PROJECT DESIGNATION	YEAR	SHEET NO.	TOTAL SHEETS
ALASKA	OA4-1(29)/Z543730000	2020		


537+00

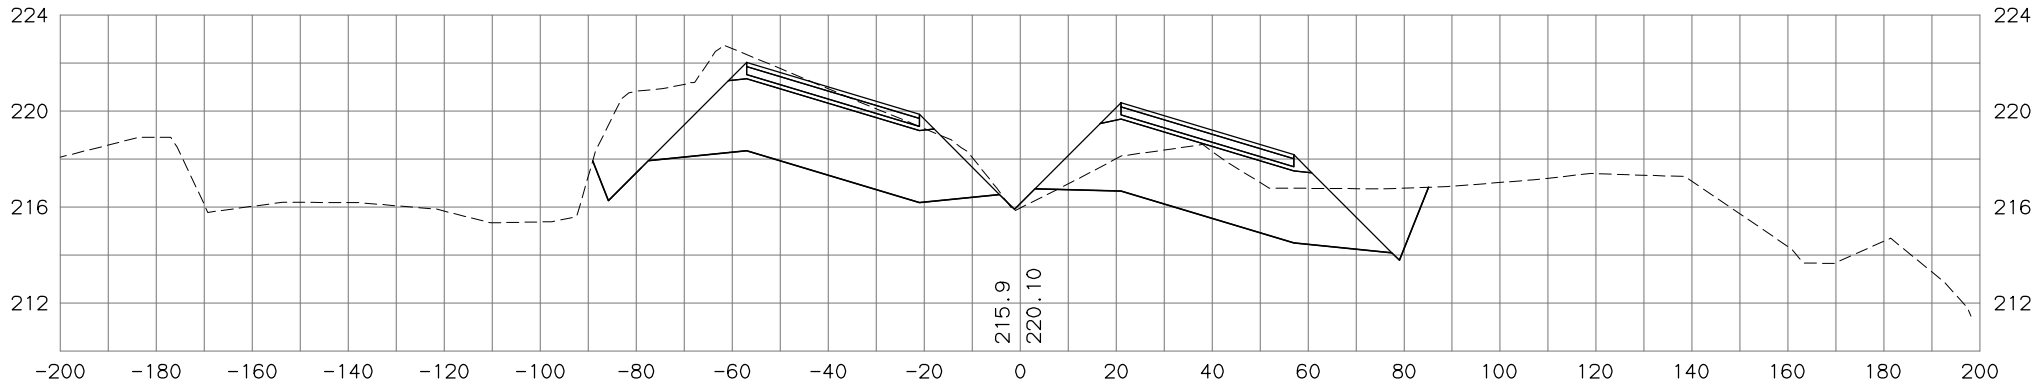

536+50

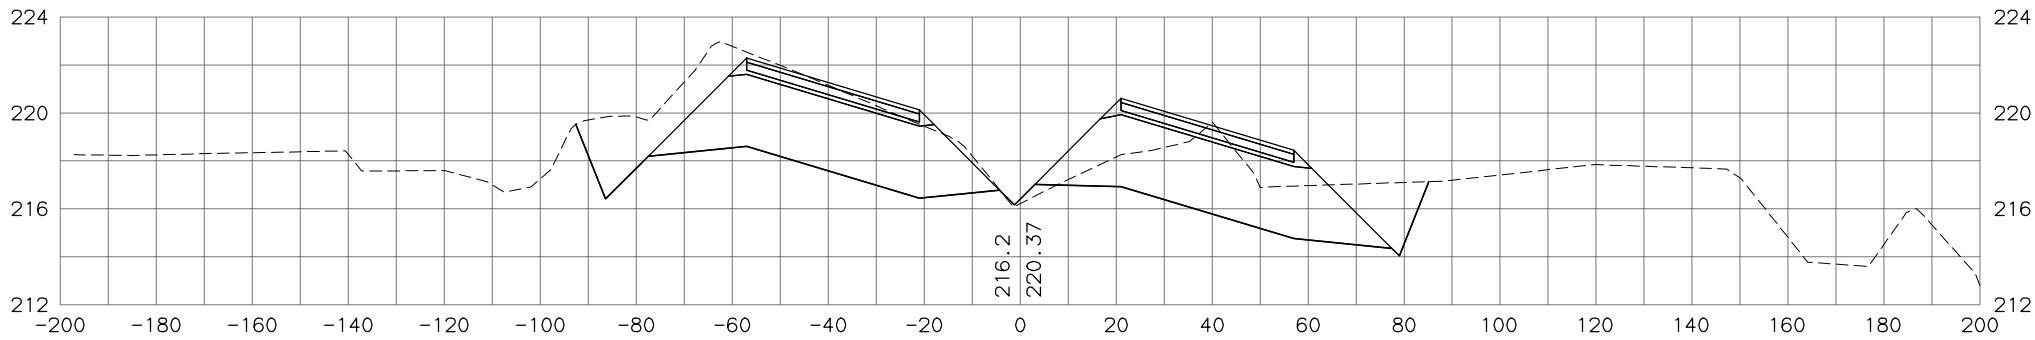

536+00

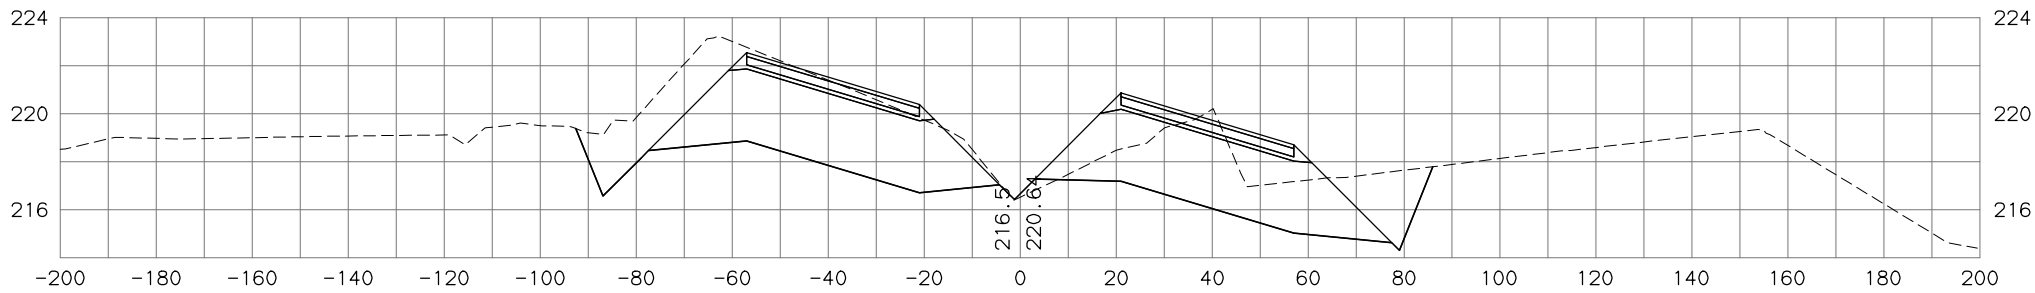



STATE OF ALASKA  
DEPARTMENT OF TRANSPORTATION  
AND PUBLIC FACILITIES  
PARKS HIGHWAY, M.P. 48.8-52.3  
RECONSTRUCTION  
PITTMAN ROAD TO BIG LAKE ROAD  
PARKS MAINLINE  
CROSS SECTIONS

H:\jobs\04-018 Parks Hwy. MP 44-52.3\13-PS&E\cad\_ph3\drawings\04018\_p3\_XS\_parks-ph3\_01, 1=20, 03/23/18 at 13:16 by tds  
PROJECT: MP 44-52.3  
DRAWING: LOCATION  
DATE: 03/23/18  
BY: tds

DESIGNED BY	
CHECKED BY	
DRAFTED BY	
SCALE	
DATE	4/28/2020 4:24 PM

add\_18, add\_18  
1:1

NO.	DATE	REVISION	STATE	PROJECT DESIGNATION	YEAR	SHEET NO.	TOTAL SHEETS
			ALASKA	0A4-1(29)/Z543730000	2020		

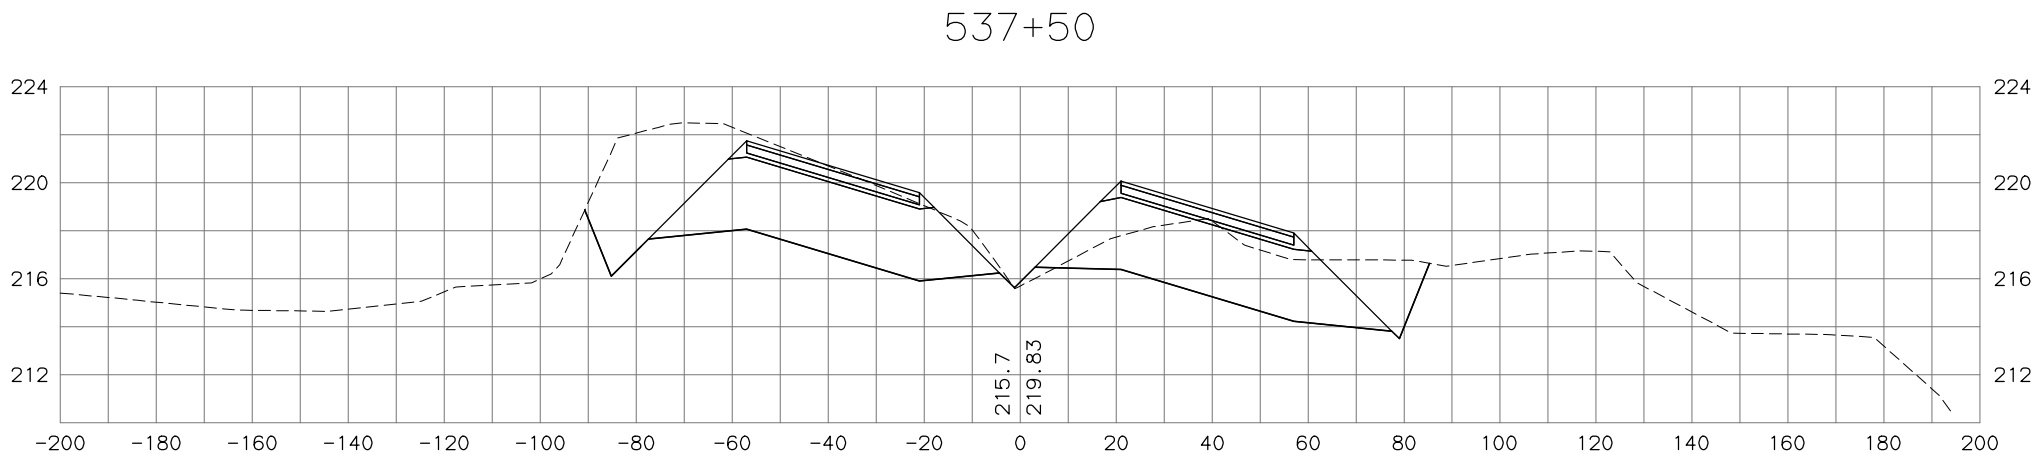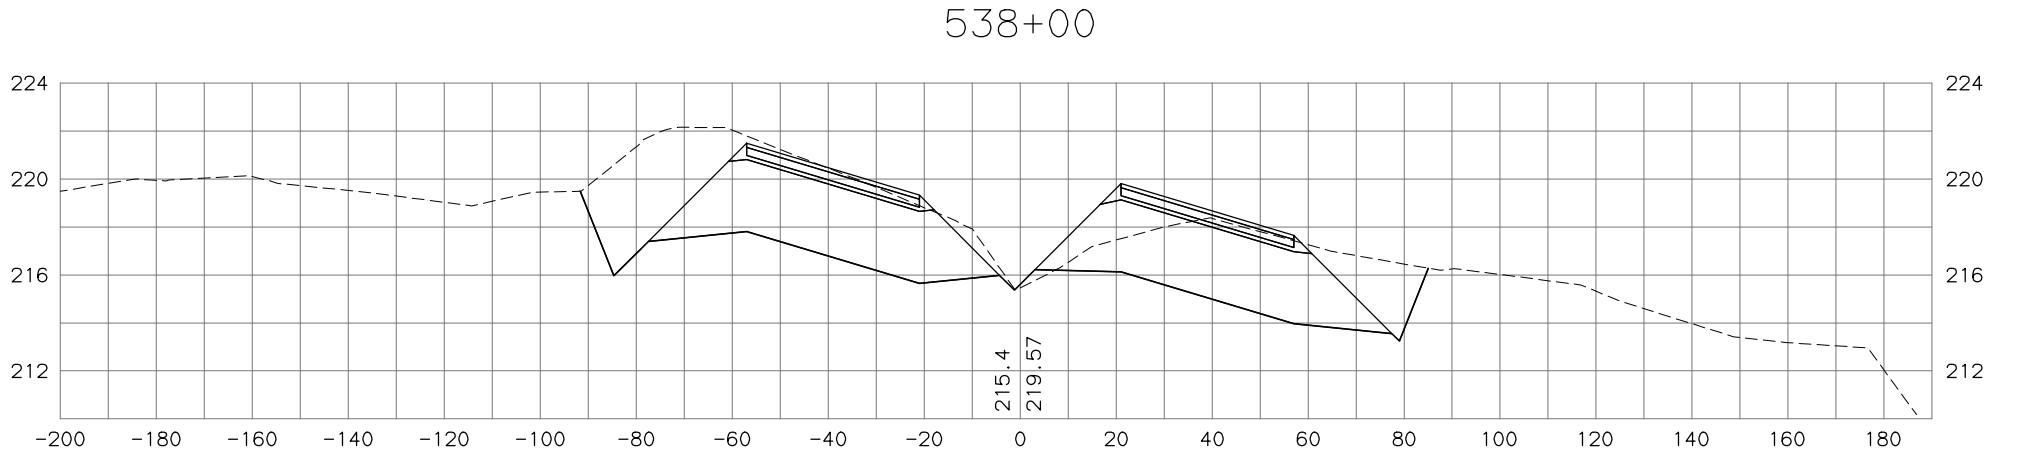



STATE OF ALASKA  
DEPARTMENT OF TRANSPORTATION  
AND PUBLIC FACILITIES  
PARKS HIGHWAY, M.P. 48.8-52.3  
RECONSTRUCTION  
PITTMAN ROAD TO BIG LAKE ROAD  
PARKS MAINLINE  
CROSS SECTIONS

H:\Jobs\04-018 Parks Hwy - MP 44-52.3\13-PS&E\cad\_ph3\drawings\04018\_p3\_XS\_parks-ph3\_01, 1=20, 03/23/18 at 13:16 by tds  
DRAWING: LOCATION.PDF, P3\_X106.H, X7700  
PROJECT: MP 44-52.3\13-PS&E\CAD\_PH3\DRAWINGS\04018\_P3\_XS\_PARKS-PH3\_01.DWG BY TSTRAIT

DESIGNED BY	
CHECKED BY	
DRAFTED BY	
SCALE	
DATE	TIME
4/28/2020	4:24 PM

NO.	DATE	REVISION	STATE	PROJECT DESIGNATION	YEAR	SHEET NO.	TOTAL SHEETS
			ALASKA	0A4-1(29)/Z543730000	2020		

add\_L18, add\_L18  
1:1

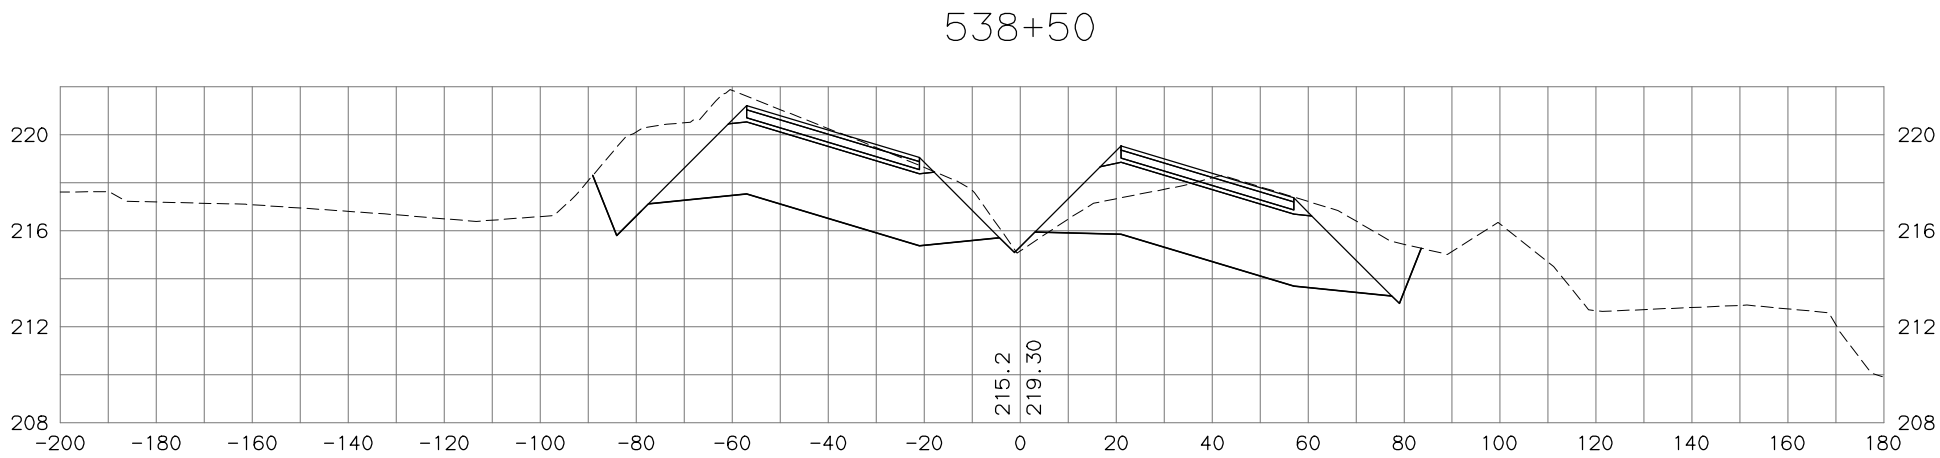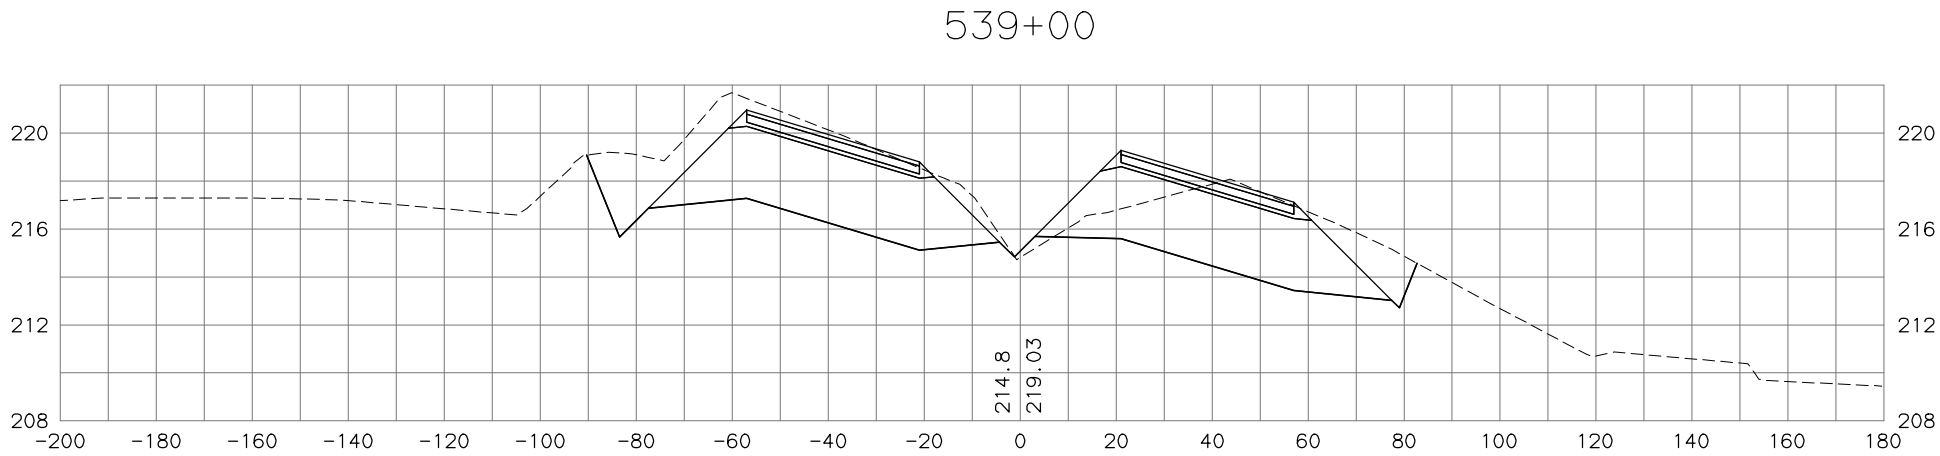


STATE OF ALASKA  
DEPARTMENT OF TRANSPORTATION  
AND PUBLIC FACILITIES  
PARKS HIGHWAY, M.P. 48.8-52.3  
RECONSTRUCTION  
PITTMAN ROAD TO BIG LAKE ROAD  
PARKS MAINLINE  
CROSS SECTIONS

H:\jobs\04-018 Parks Hwy . MP 44-52.3\13-PS&E\cad\_ph3\drawings\04018\_p3\_XS\_parks-ph3\_01, 1=20, 03/23/18 at 13:16 by tds  
DRAWING LOCATION: P3\_X107.H\_X7700  
H:\jobs\04-018 Parks Hwy . MP 44-52.3\13-PS&E\cad\_ph3\drawings\04018\_P3\_XS\_PARKS-PH3\_01.DWG BY TSTRAIT


DESIGNED BY	SCALE	DATE	TIME
CHECKED BY		4/28/2020	4:24 PM
DRAFTED BY			

NO.	DATE	REVISION	STATE	PROJECT DESIGNATION	YEAR	SHEET NO.	TOTAL SHEETS
			ALASKA	0A4-1(29)/Z543730000	2020		


540+50

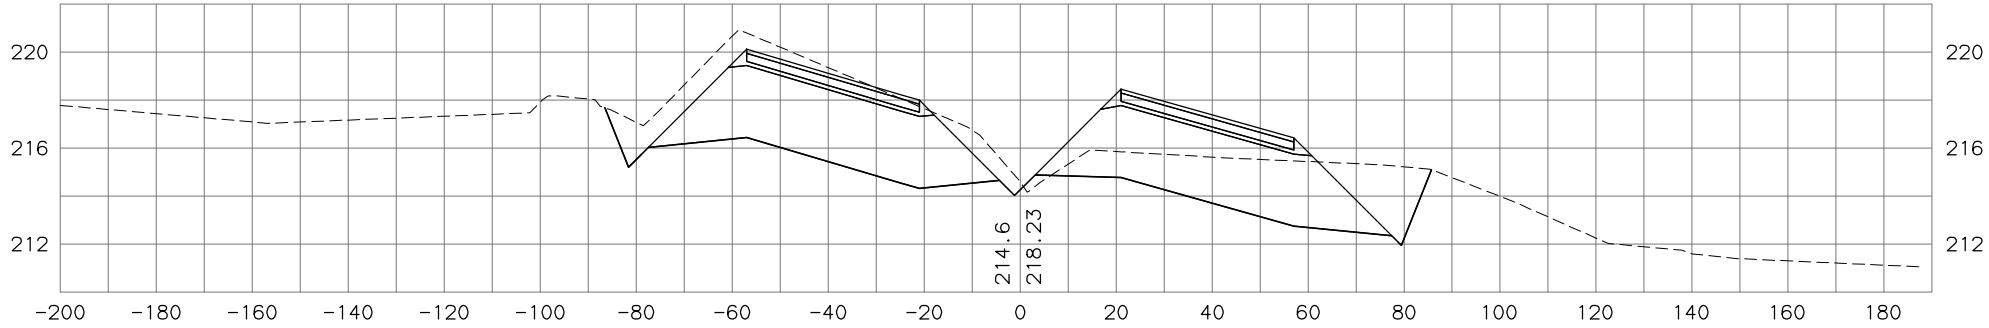

540+00

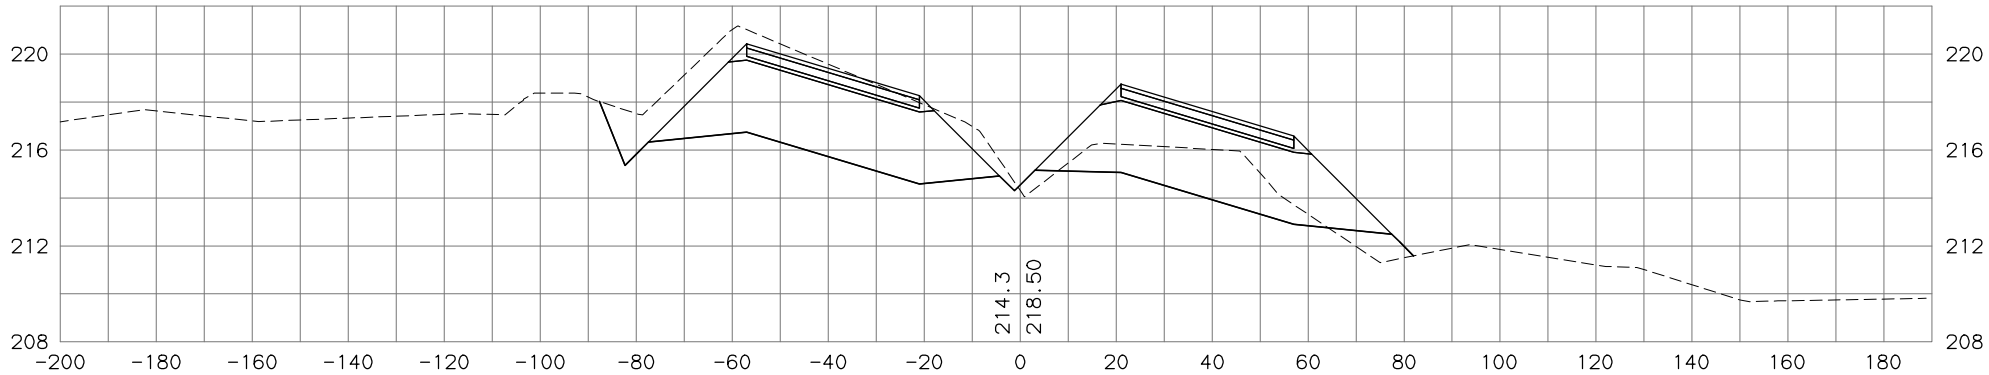

539+50

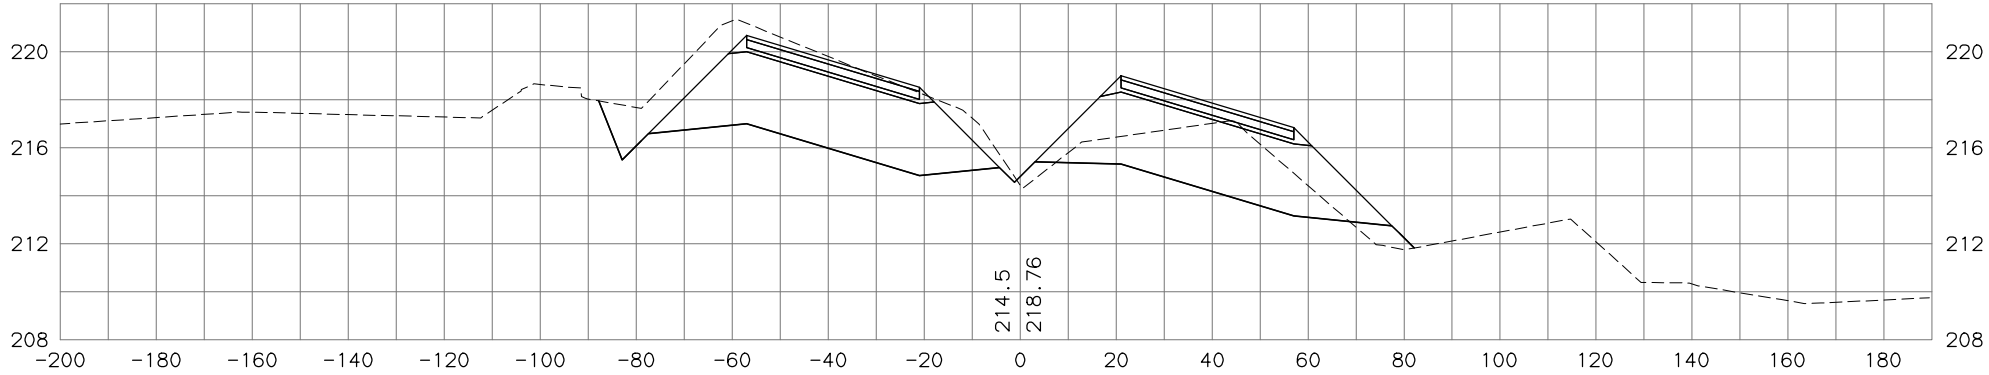

STATE OF ALASKA  
DEPARTMENT OF TRANSPORTATION  
AND PUBLIC FACILITIES  
PARKS HIGHWAY, M.P. 48.8-52.3  
RECONSTRUCTION  
PITTMAN ROAD TO BIG LAKE ROAD  
PARKS MAINLINE  
CROSS SECTIONS

H:\jobs\04-018 Parks Hwy . MP 44-52.3\13-PS&E\cad\_ph3\drawings\04018\_p3\_XS\_parks-ph3\_01, 1=20, 03/23/18 at 13:16 by tds  
DRAWING LOCATION: P3\_X108\_H\_X7700  
PROJECT: MP 44-52.3\13-PS&E\CAD\_PH3\DRAWINGS\04018\_P3\_XS\_PARKS-PH3\_01.DWG BY TSTRAIT


DESIGNED BY	
CHECKED BY	
DRAFTED BY	

SCALE


DATE 4/28/2020 4:25 PM  
TIME

NO.	DATE	REVISION	STATE	PROJECT DESIGNATION	YEAR	SHEET NO.	TOTAL SHEETS
			ALASKA	OA4-1(29)/Z543730000	2020		


542+00

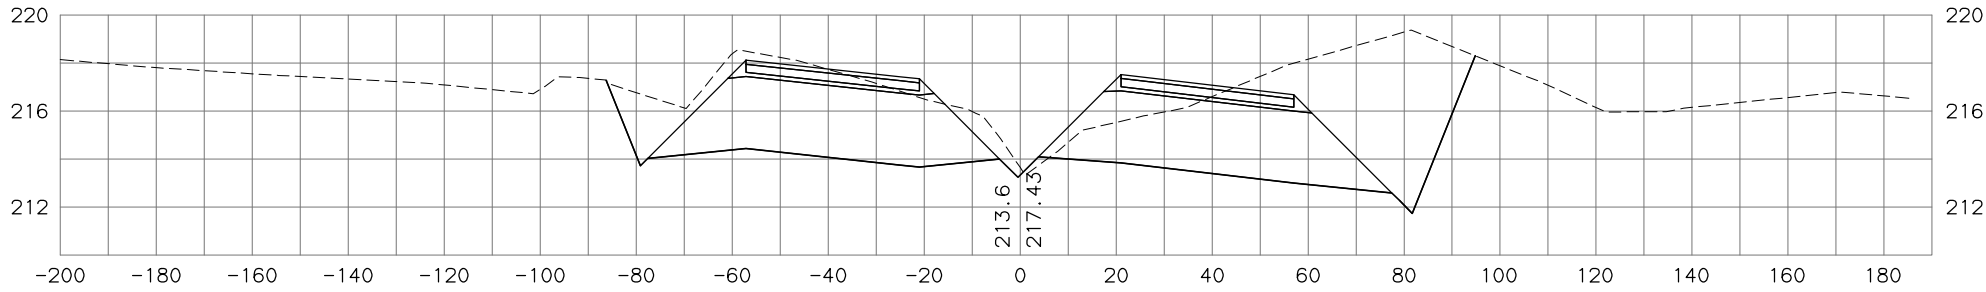

541+50

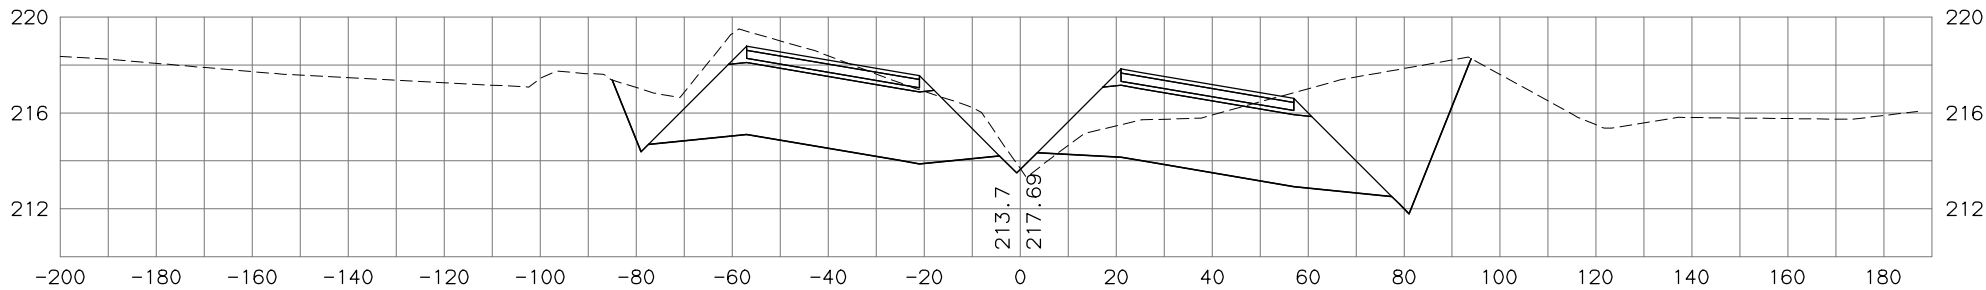

541+00



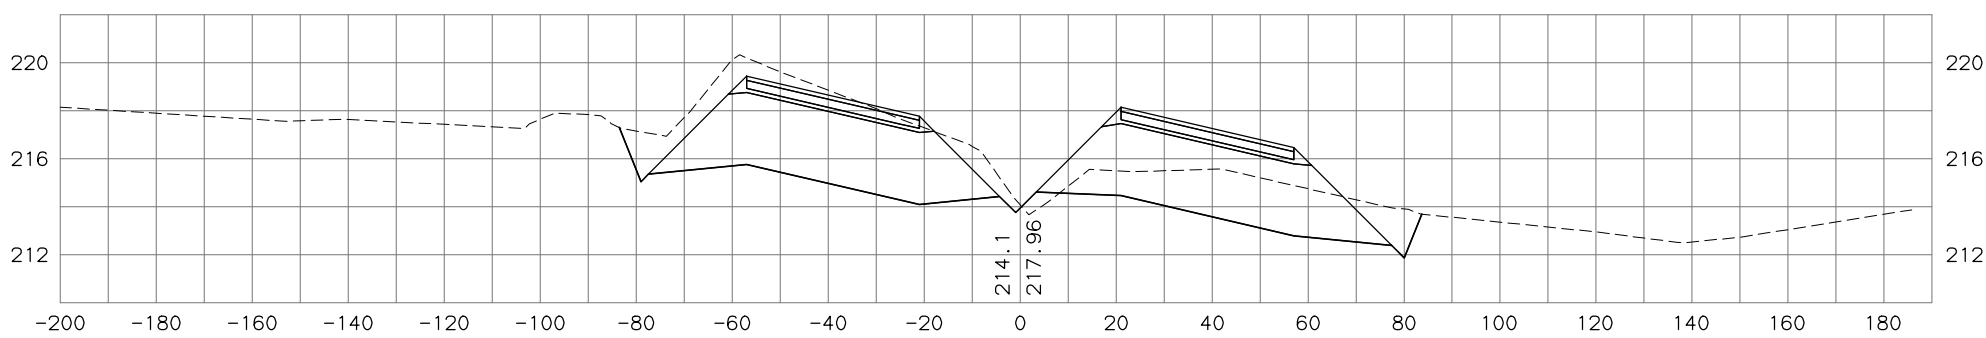


STATE OF ALASKA  
DEPARTMENT OF TRANSPORTATION  
AND PUBLIC FACILITIES  
PARKS HIGHWAY, M.P. 48.8-52.3  
RECONSTRUCTION  
PITTMAN ROAD TO BIG LAKE ROAD  
PARKS MAINLINE  
CROSS SECTIONS

H:\jobs\04-018 Parks Hwy - MP 44-52.3\13-PS&E\cad\_ph3\drawings\04018\_p3\_XS\_parks-ph3\_01, 1=20, 03/23/18 at 13:16 by tds  
DRAWING LOCATION: P3\_X109\_H\_X7700  
PROJECT: MP 44-52.3\13-PS&E\CAD\_PH3\DRAWINGS\04018\_P3\_XS\_PARKS-PH3\_01.DWG BY TSTRAIT

DESIGNED BY	
CHECKED BY	
DRAFTED BY	
SCALE	
DATE	TIME
4/28/2020	4:25 PM

NO.	DATE	REVISION	STATE	PROJECT DESIGNATION	YEAR	SHEET NO.	TOTAL SHEETS
			ALASKA	0A4-1(29)/Z543730000	2020		

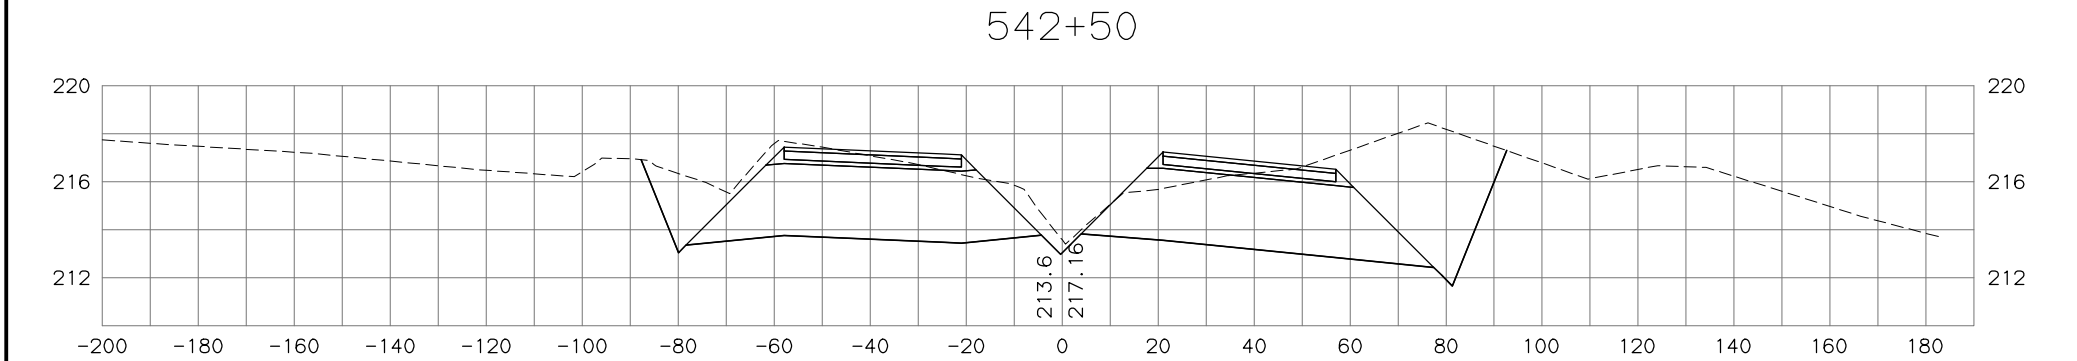
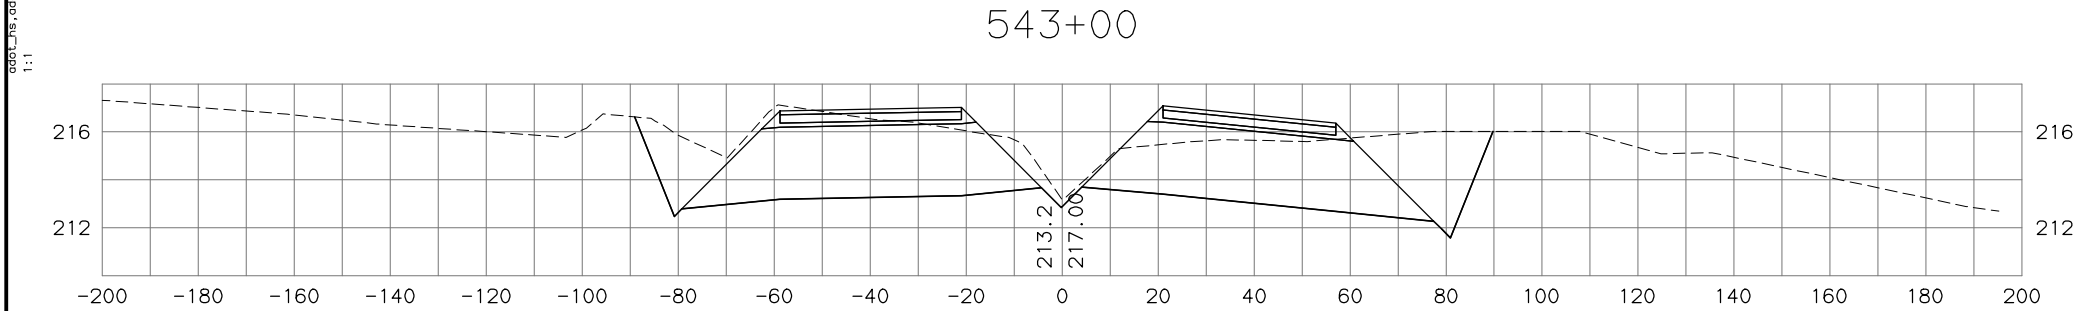
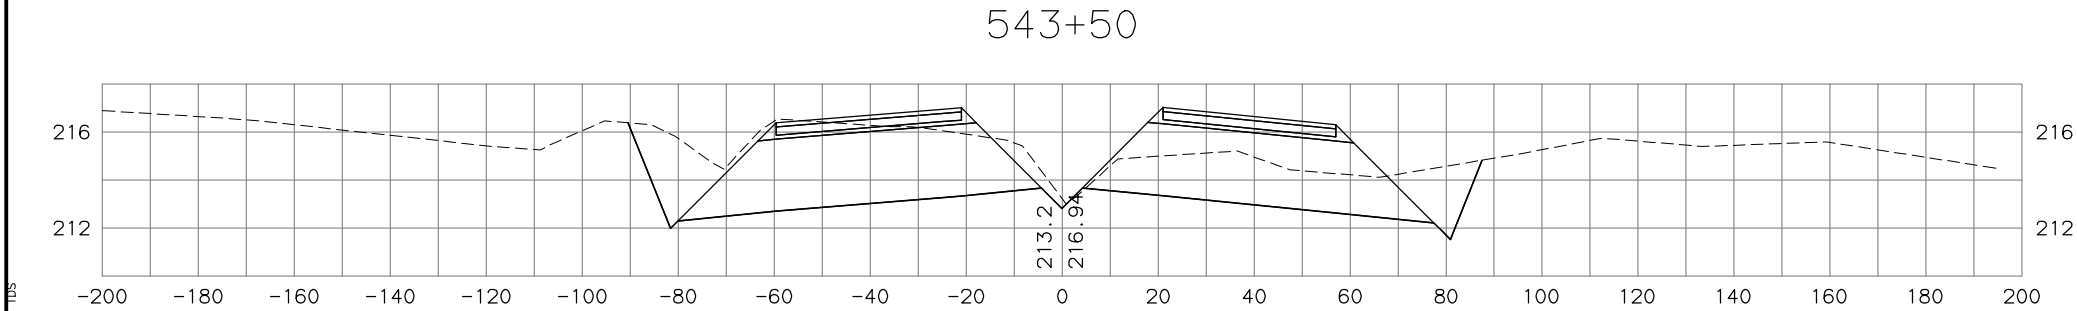


STATE OF ALASKA  
DEPARTMENT OF TRANSPORTATION  
AND PUBLIC FACILITIES  
PARKS HIGHWAY, M.P. 48.8-52.3  
RECONSTRUCTION  
PITTMAN ROAD TO BIG LAKE ROAD  
PARKS MAINLINE  
CROSS SECTIONS

H:\jobs\04-018 Parks Hwy . MP 44-52.3\13-PS&E\cad\_ph3\drawings\04018\_p3\_xs\_parks-ph3\_01, 1=20, 03/23/18 at 13:16 by tds  
DRAWING LOCATION: P3\_X110\_H\_X7700  
H:\jobs\04-018 Parks Hwy . MP 44-52.3\13-PS&E\cad\_ph3\drawings\04018\_P3\_XS\_PARKS-PH3\_01.DWG BY TSTRAIT

DESIGNED BY	
CHECKED BY	
DRAFTED BY	
SCALE	
DATE	TIME
4/28/2020	4:25 PM

NO.	DATE	REVISION	STATE	PROJECT DESIGNATION	YEAR	SHEET NO.	TOTAL SHEETS
			ALASKA	0A4-1(29)/Z543730000	2020		

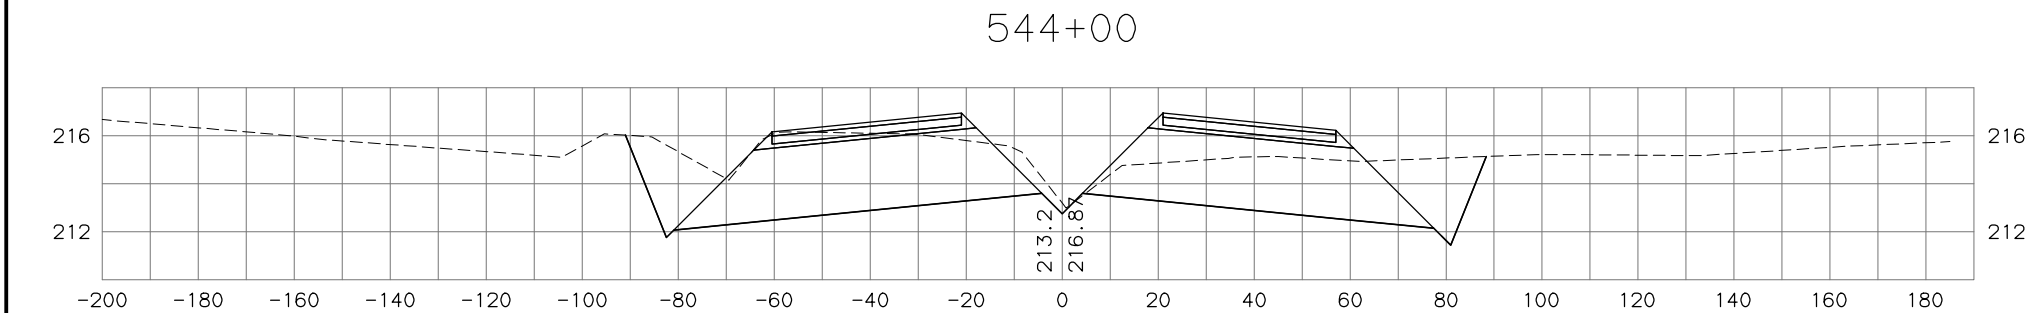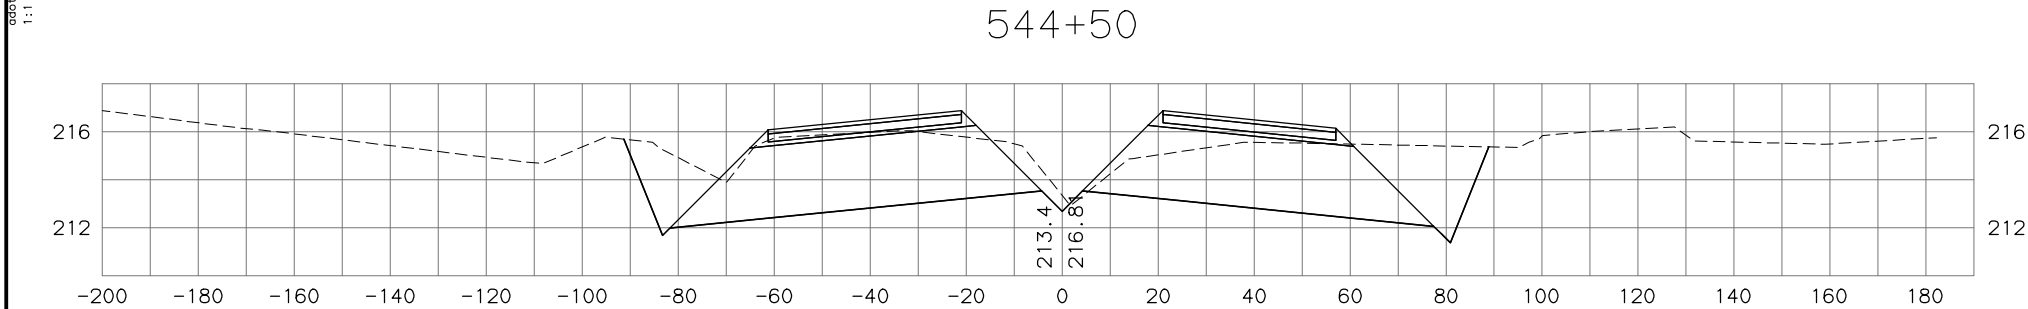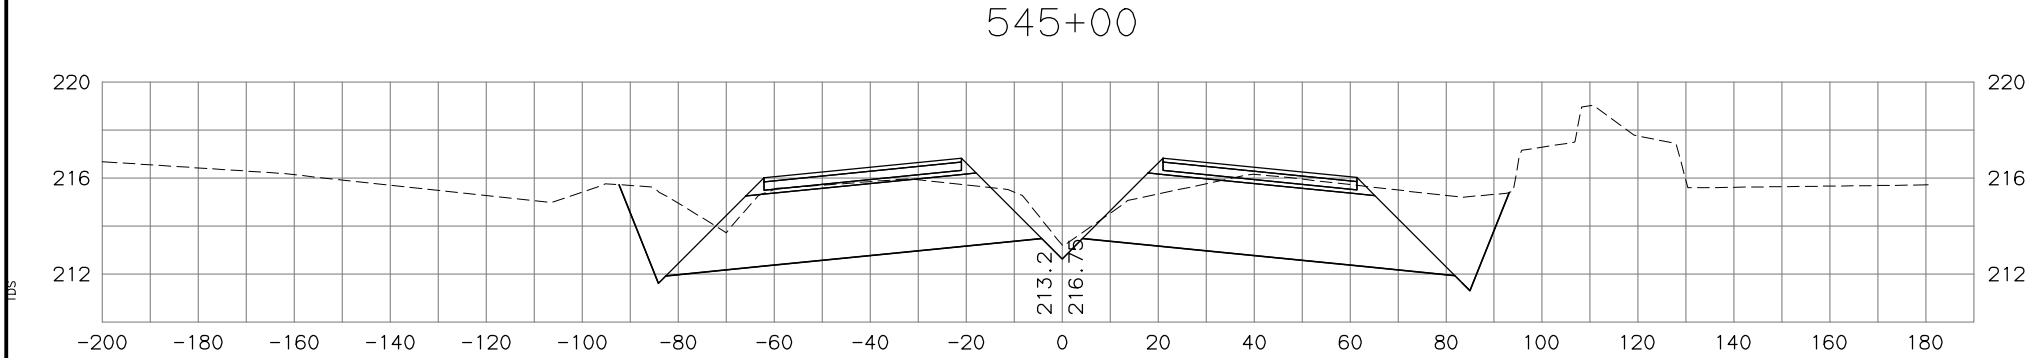




STATE OF ALASKA  
DEPARTMENT OF TRANSPORTATION  
AND PUBLIC FACILITIES  
PARKS HIGHWAY, M.P. 48.8-52.3  
RECONSTRUCTION  
PITTMAN ROAD TO BIG LAKE ROAD  
PARKS MAINLINE  
CROSS SECTIONS

H:\jobs\04-018 Parks Hwy. MP 44-52.3\13-PS&E\cad\_ph3\drawings\04018\_p3\_XS\_parks-ph3\_01, 1=20, 03/23/18 at 13:16 by tds  
DRAWING LOCATION: P3\_X111.H, X7700  
PROJECT: MP 44-52.3\13-PS&E\CAD\_PH3\DRAWINGS\04018\_P3\_XS\_PARKS-PH3\_01.DWG BY TSTRAIT

DESIGNED BY	
CHECKED BY	
DRAFTED BY	
SCALE	
DATE	TIME
4/28/2020	4:25 PM

TDS  
add\_L18, add\_L18  
1:1

NO.	DATE	REVISION	STATE	PROJECT DESIGNATION	YEAR	SHEET NO.	TOTAL SHEETS
			ALASKA	0A4-1(29)/Z543730000	2020		




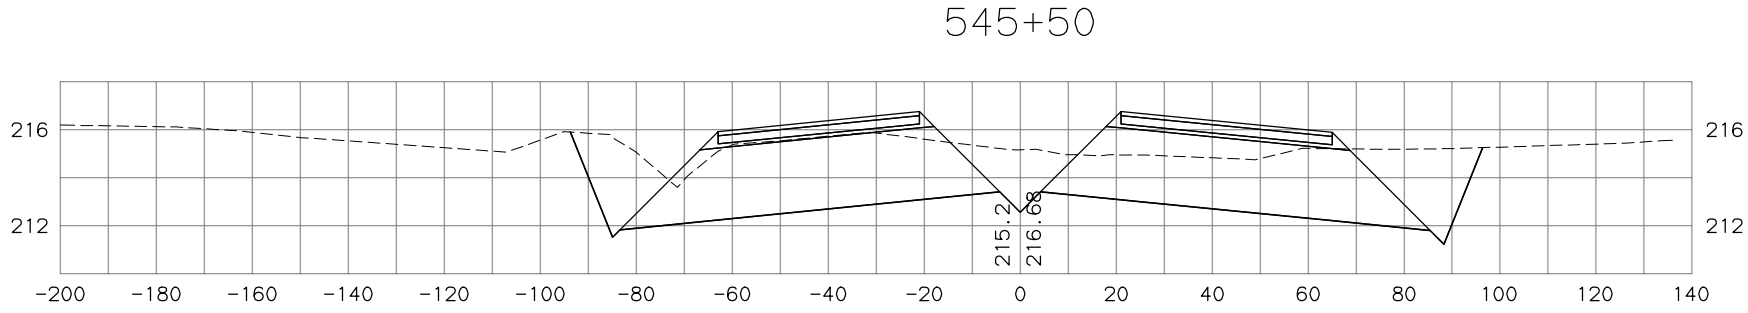
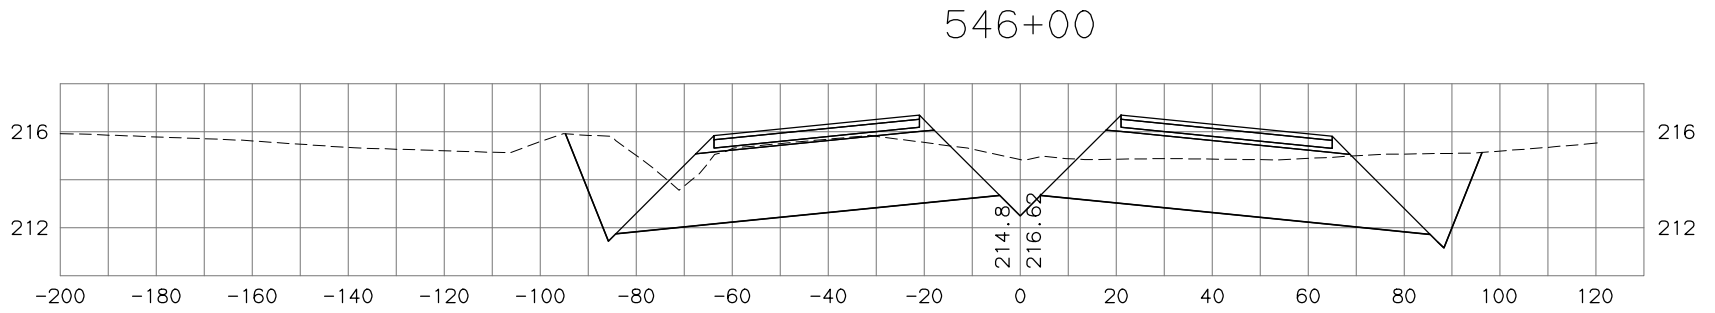
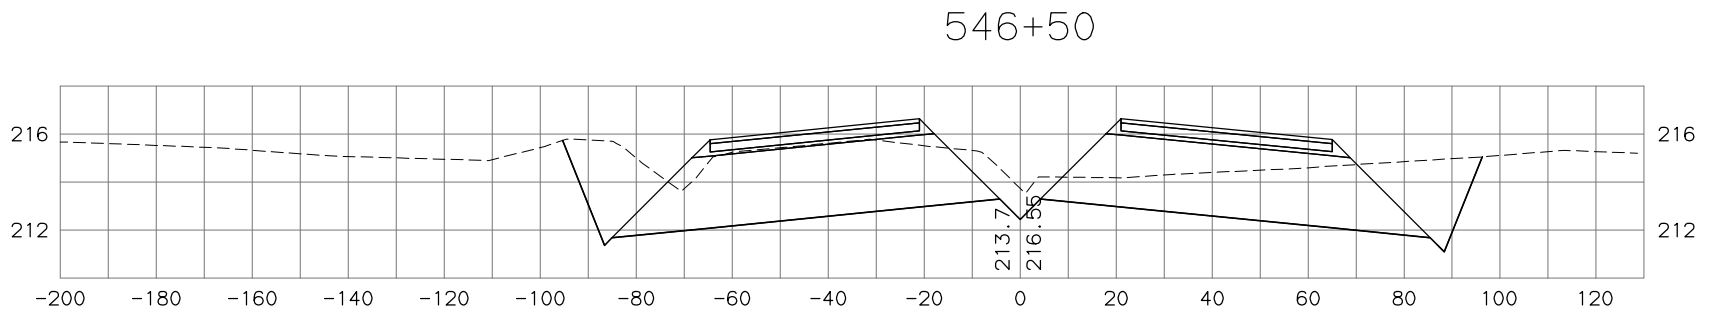


STATE OF ALASKA  
DEPARTMENT OF TRANSPORTATION  
AND PUBLIC FACILITIES  
PARKS HIGHWAY, M.P. 48.8-52.3  
RECONSTRUCTION  
PITTMAN ROAD TO BIG LAKE ROAD  
PARKS MAINLINE  
CROSS SECTIONS

NO.	DATE	REVISION	STATE	PROJECT DESIGNATION	YEAR	SHEET NO.	TOTAL SHEETS
			ALASKA	0A4-1(29)/Z543730000	2020		

DATE	TIME	SCALE	DESIGNED BY
4/28/2020	4:25 PM		CHECKED BY
			DRAFTED BY

PROJECT: Model  
DRAWING: LOCATION\_P3\_X112\_H\_X7700  
PROJECTS\06-08-BARBO HWY. MP 44-52.3\13-PS&E\CAD\_PH3\DRAWINGS\04018\_P3\_XS\_PARKS-PH3\_01.DWG BY TSTRAIT

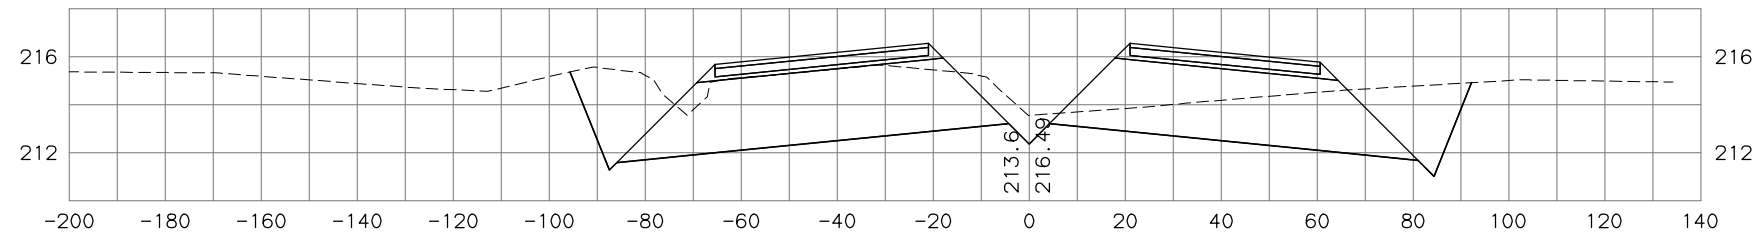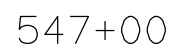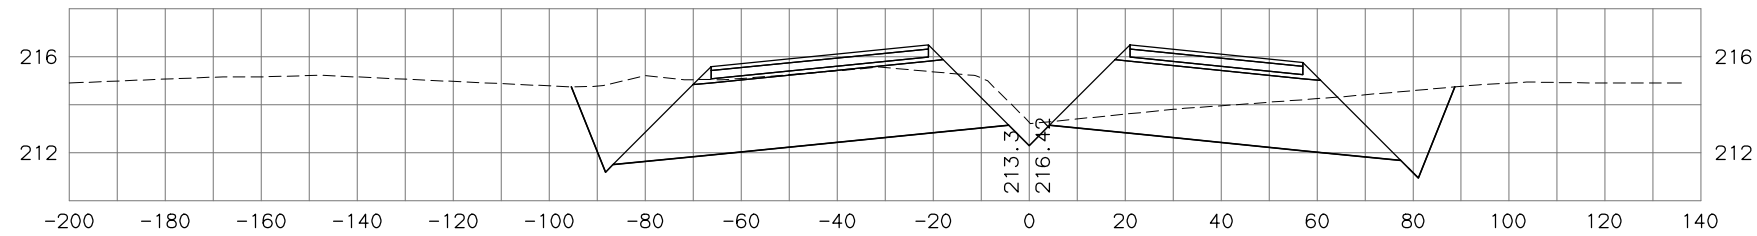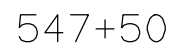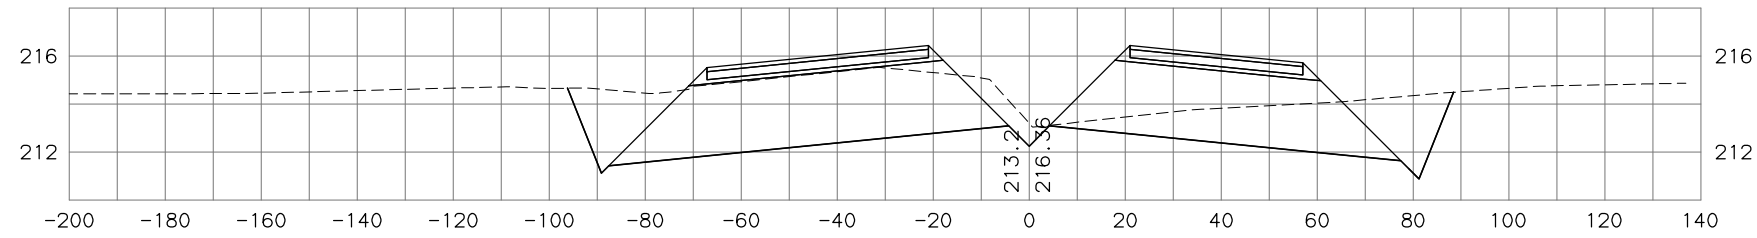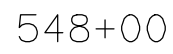




STATE OF ALASKA  
DEPARTMENT OF TRANSPORTATION  
AND PUBLIC FACILITIES

PARKS HIGHWAY, M.P. 48.8-52.3  
RECONSTRUCTION  
PITTMAN ROAD TO BIG LAKE ROAD  
PARKS MAINLINE  
CROSS SECTIONS

H:\jobs\04-018 Parks Hwy. MP 44-52.3\13-PS&E\cad\_ph3\drawings\04018\_p3\_xs\_parks-ph3\_01, 1=20, 03/23/18 at 13:16 by tds  
LAYOUT Model  
DRAWING LOCATION PDF P3\_X113\_H\_X7700  
PROJECT NO. 04-018 PARKS HWY. MP 44-52.3\13-PS&E\CAD\_PH3\DRAWINGS\04018\_P3\_XS\_PARKS-PH3\_01.DWG BY TSTRAIT

DESIGNED BY	SCALE
CHECKED BY	TIME
DRAFTED BY	DATE
	4/28/2020 4:25 PM

NO.	DATE	REVISION	STATE	PROJECT DESIGNATION	YEAR	SHEET NO.	TOTAL SHEETS
			ALASKA	0A4-1(29)/Z543730000	2020		

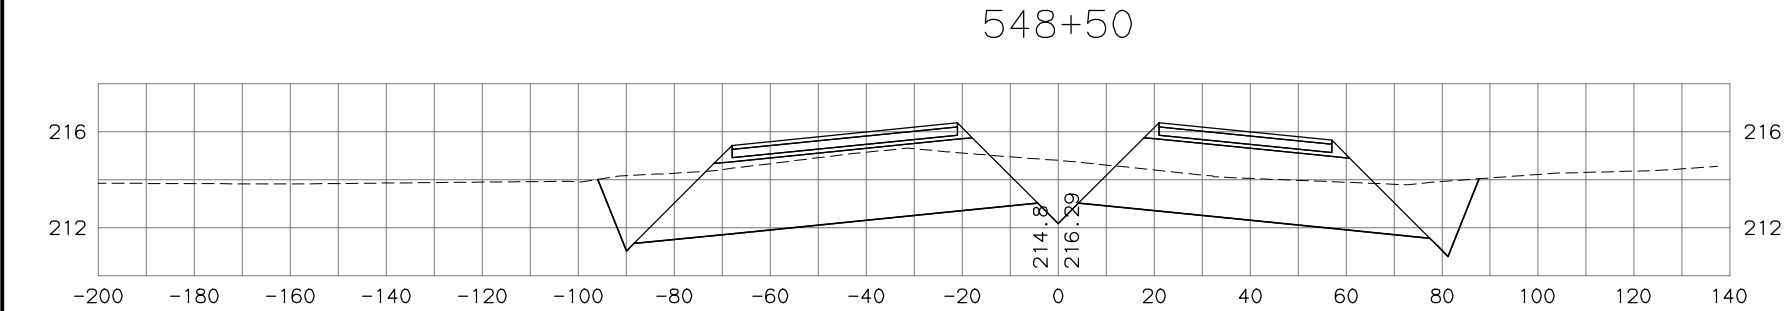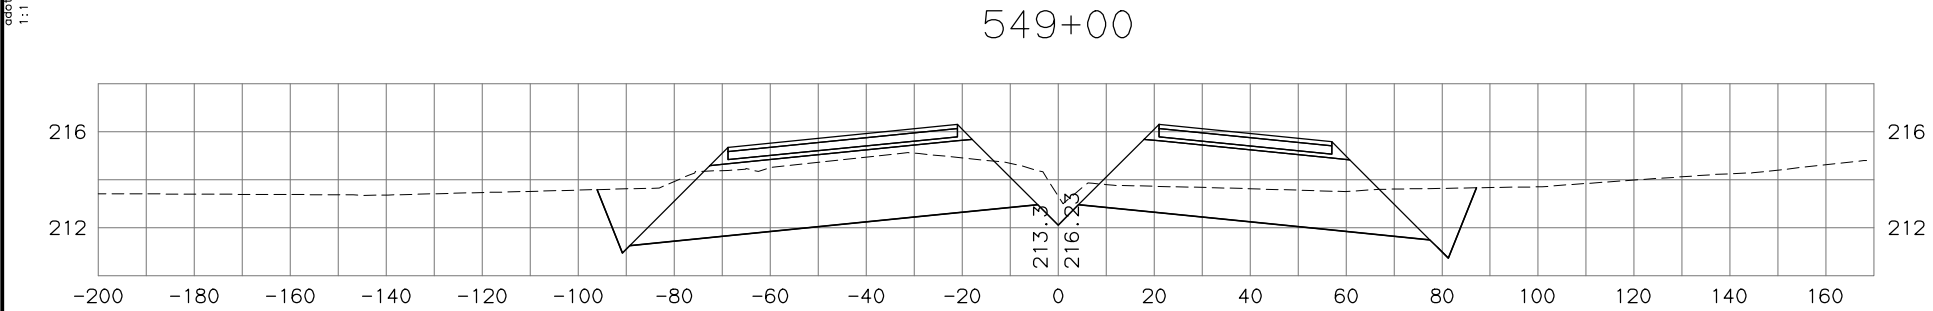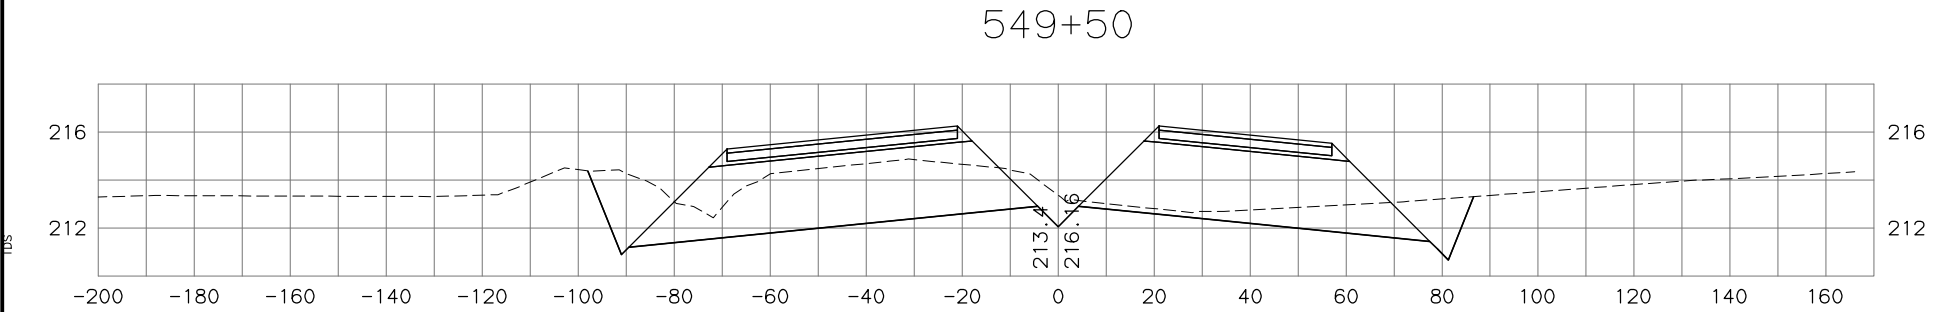





STATE OF ALASKA  
DEPARTMENT OF TRANSPORTATION  
AND PUBLIC FACILITIES  
PARKS HIGHWAY, M.P. 48.8-52.3  
RECONSTRUCTION  
PITTMAN ROAD TO BIG LAKE ROAD  
PARKS MAINLINE  
CROSS SECTIONS

H:\jobs\04-018 Parks Hwy . MP 44-52.3\13-PS&E\cad\_ph3\drawings\04018\_p3\_xs\_parks-ph3\_01, 1=20, 03/23/18 at 13:16 by tds  
DRAWING LOCATION: P3\_X114\_H\_X7700  
PROJECT: MP 44-52.3\13-PS&E\CAD\_PH3\DRAWINGS\04018\_P3\_XS\_PARKS-PH3\_01.DWG BY TSTRAIT

DESIGNED BY	
CHECKED BY	
DRAFTED BY	
SCALE	
DATE	TIME
4/28/2020	4:25 PM

TDS  
addtl\_18, addtl\_18  
1:1

NO.	DATE	REVISION	STATE	PROJECT DESIGNATION	YEAR	SHEET NO.	TOTAL SHEETS
			ALASKA	0A4-1(29)/Z543730000	2020		

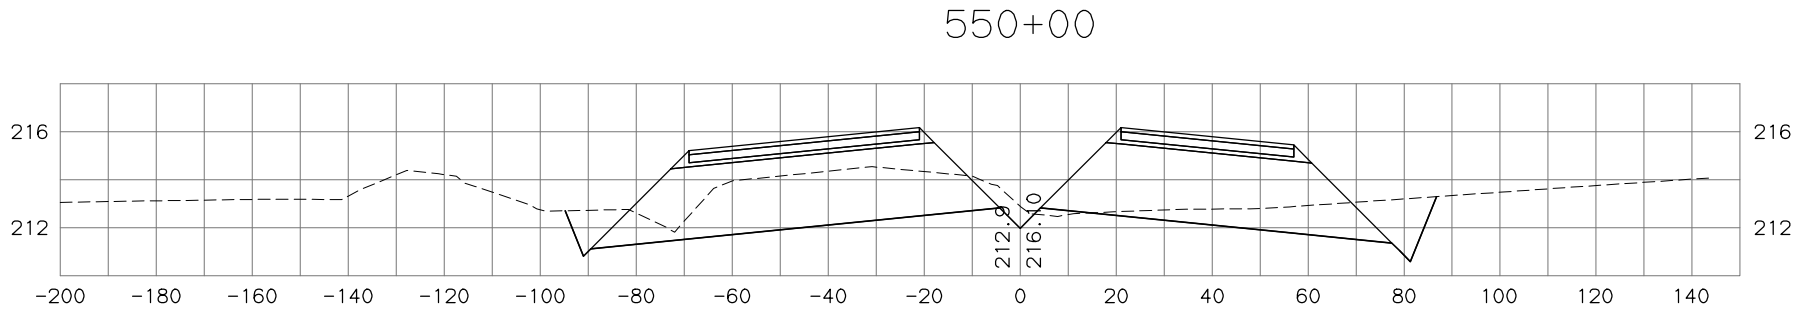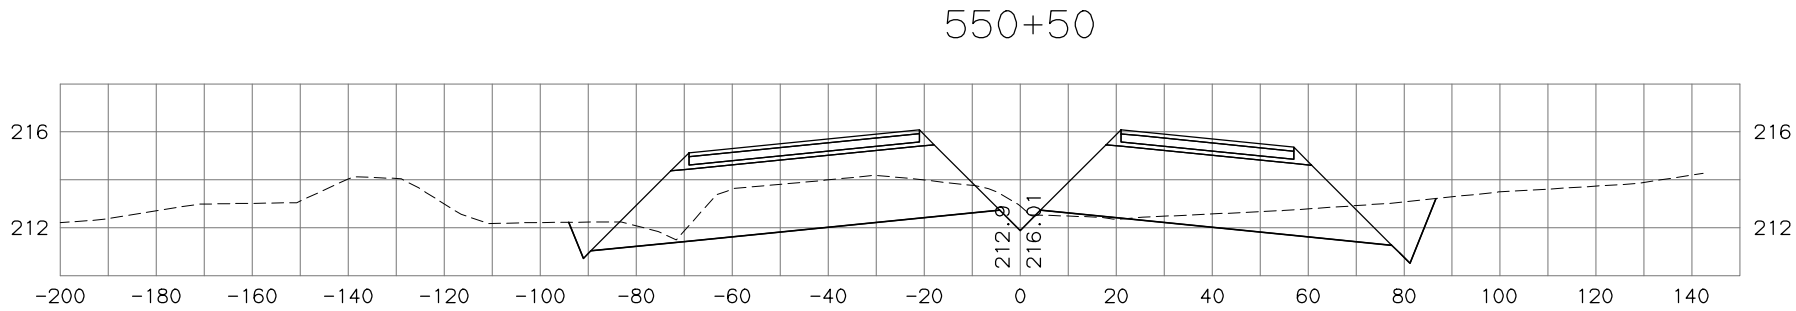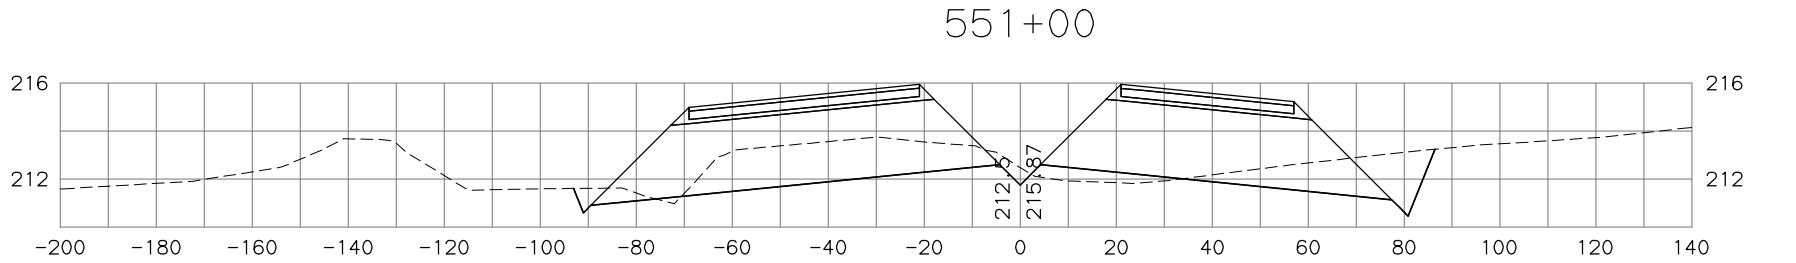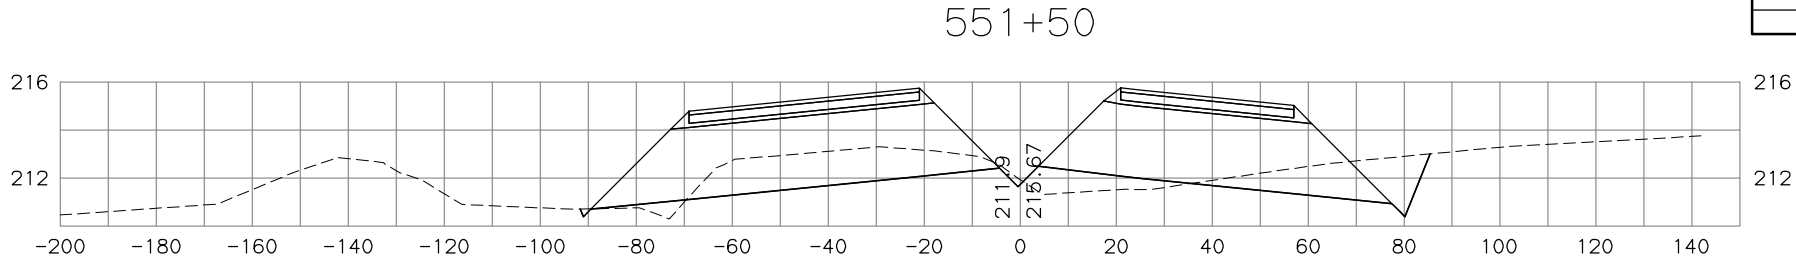




STATE OF ALASKA  
DEPARTMENT OF TRANSPORTATION  
AND PUBLIC FACILITIES  
PARKS HIGHWAY, M.P. 48.8-52.3  
RECONSTRUCTION  
PITTMAN ROAD TO BIG LAKE ROAD  
PARKS MAINLINE  
CROSS SECTIONS

H:\Jobs\04-018 Parks Hwy . MP 44-52.3\13-PS&E\cad\_ph3\drawings\04018\_p3\_XS\_parks-ph3\_01, 1=20, 03/23/18 at 13:16 by tds  
DRAWING LOCATION: P3\_X1115\_H\_X7700  
H:\JOBS\04-018 Parks Hwy . MP 44-52.3\13-PS&E\CAD\_PH3\DRAWINGS\04018\_P3\_XS\_PARKS-PH3\_01.DWG BY TSTRAIT

DESIGNED BY	
CHECKED BY	
DRAFTED BY	
DATE	4/28/2020 4:25 PM
TIME	
SCALE	

NO.	DATE	REVISION	STATE	PROJECT DESIGNATION	YEAR	SHEET NO.	TOTAL SHEETS
			ALASKA	OA4-1(29)/Z543730000	2020		

add\_L18, add\_L18  
1:1

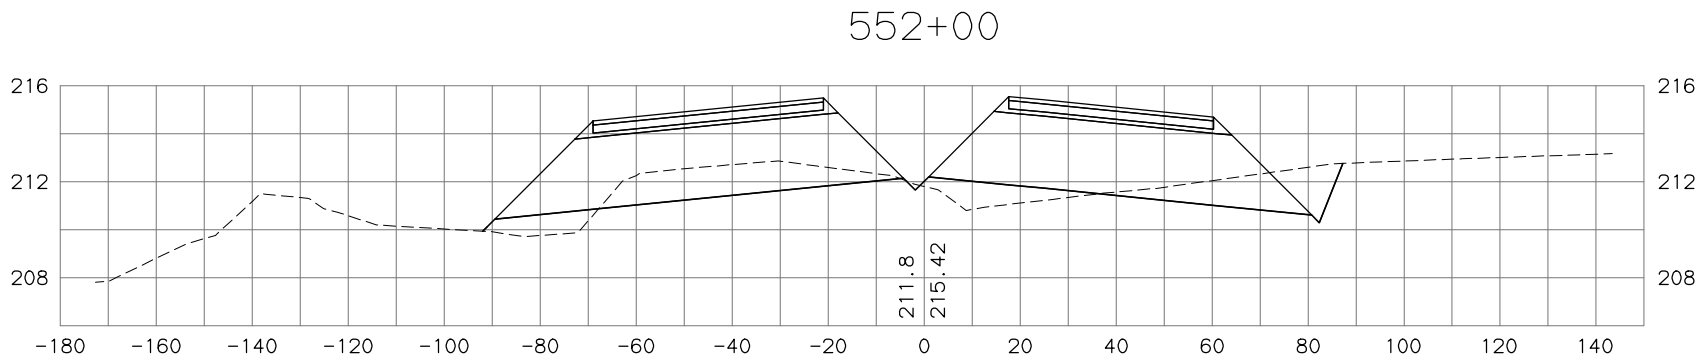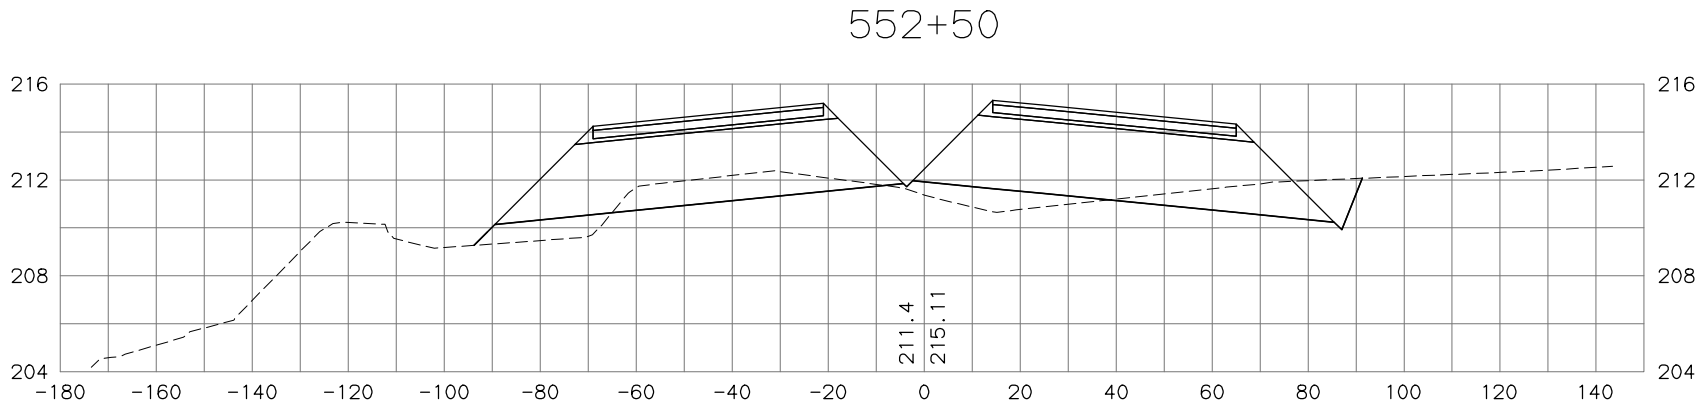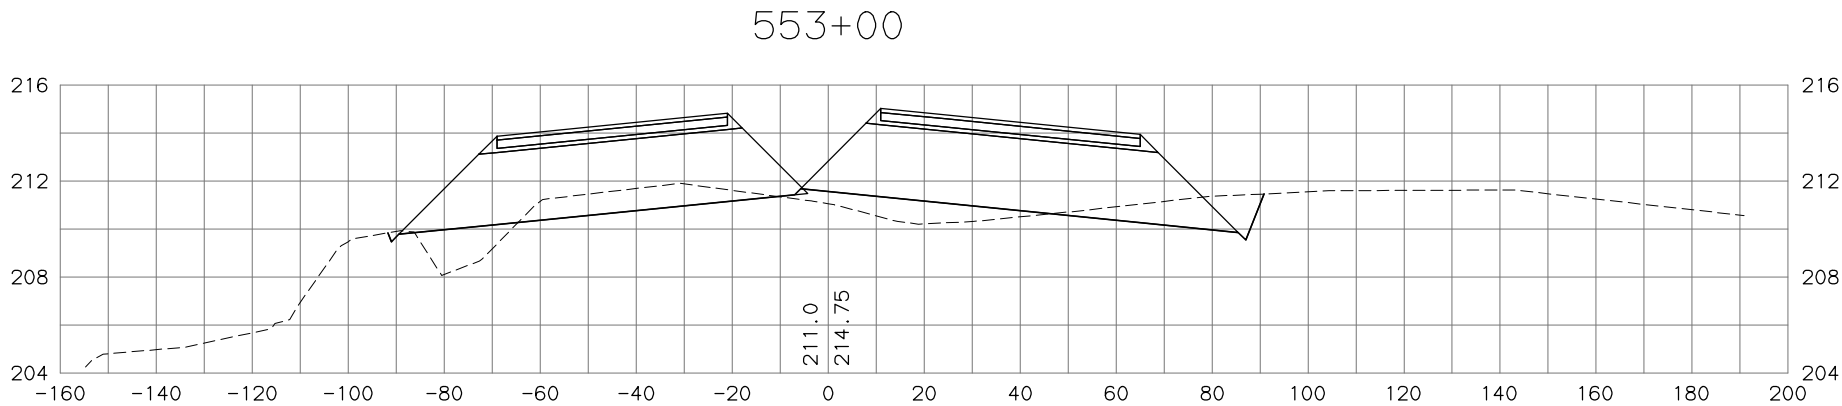

STATE OF ALASKA  
DEPARTMENT OF TRANSPORTATION  
AND PUBLIC FACILITIES  
PARKS HIGHWAY, M.P. 48.8-52.3  
RECONSTRUCTION  
PITTMAN ROAD TO BIG LAKE ROAD  
PARKS MAINLINE  
CROSS SECTIONS

H:\jobs\04-018 Parks Hwy . MP 44-52.3\13-PS&E\cad\_ph3\drawings\04018\_p3\_XS\_parks-ph3\_01, 1=20, 03/23/18 at 13:16 by tds


PROJECT: MP 44-52.3	DATE: 4/28/2020	TIME: 4:25 PM	SCALE:	DESIGNED BY:
DRAWING: LOCATION	4/28/2020	4:25 PM		CHECKED BY:
MP 44-52.3				DRAFTED BY:

04018_P3_XS_PARKS-PH3_01.DWG	BY TSTRAIT
------------------------------	------------


1:1
-----

NO.	DATE	REVISION	STATE	PROJECT DESIGNATION	YEAR	SHEET NO.	TOTAL SHEETS
			ALASKA	0A4-1(29)/Z543730000	2020		

554+00

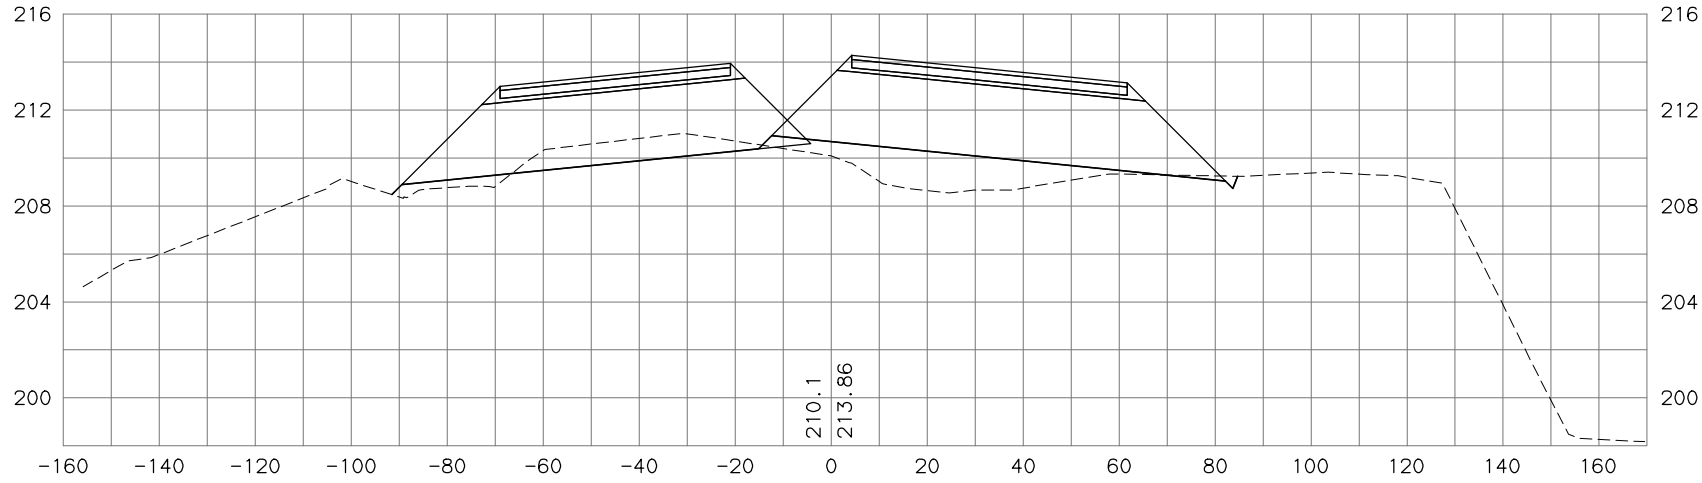

553+50

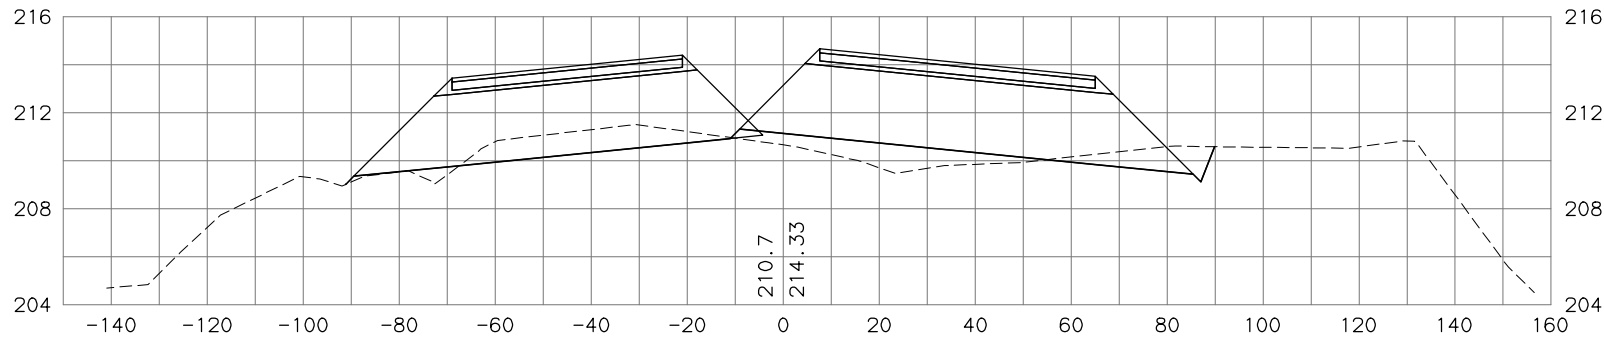



STATE OF ALASKA  
DEPARTMENT OF TRANSPORTATION  
AND PUBLIC FACILITIES  
PARKS HIGHWAY, M.P. 48.8-52.3  
RECONSTRUCTION  
PITTMAN ROAD TO BIG LAKE ROAD  
PARKS MAINLINE  
CROSS SECTIONS

H:\jobs\04-018 Parks Hwy . MP 44-52.3\13-PS&E\cad\_ph3\drawings\04018\_p3\_XS\_parks-ph3\_01, 1=20, 03/23/18 at 13:16 by tds  
DRAWING: LOCATION.PDF, P3\_X117.H, X7700  
PROJECT: MP 44-52.3\13-PS&E\CAD\_PH3\DRAWINGS\04018\_P3\_XS\_PARKS-PH3\_01.DWG BY TSTRAIT

DESIGNED BY	
CHECKED BY	
DRAFTED BY	
SCALE	
DATE	TIME
4/28/2020	4:25 PM

NO.	DATE	REVISION	STATE	PROJECT DESIGNATION	YEAR	SHEET NO.	TOTAL SHEETS
			ALASKA	0A4-1(29)/Z543730000	2020		

1:1  
04018\_p3\_xs\_parks-ph3\_01.dwg

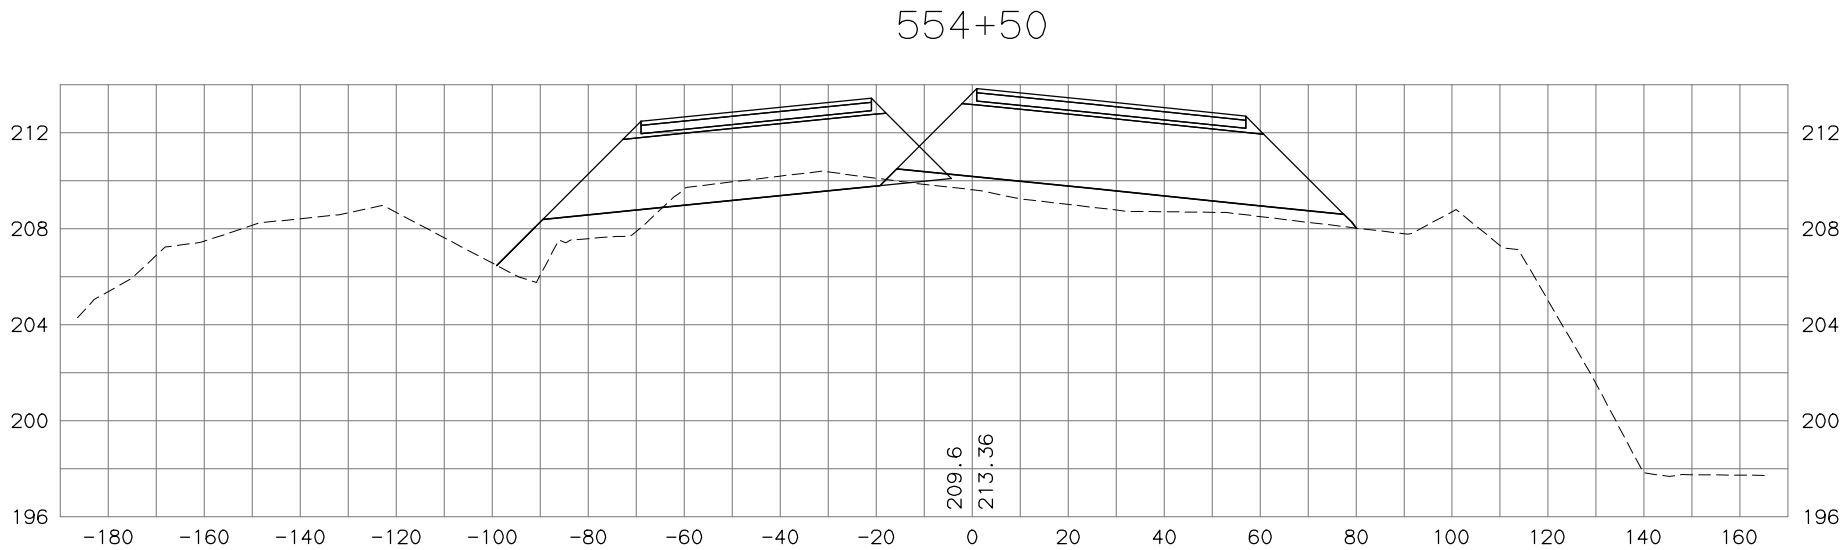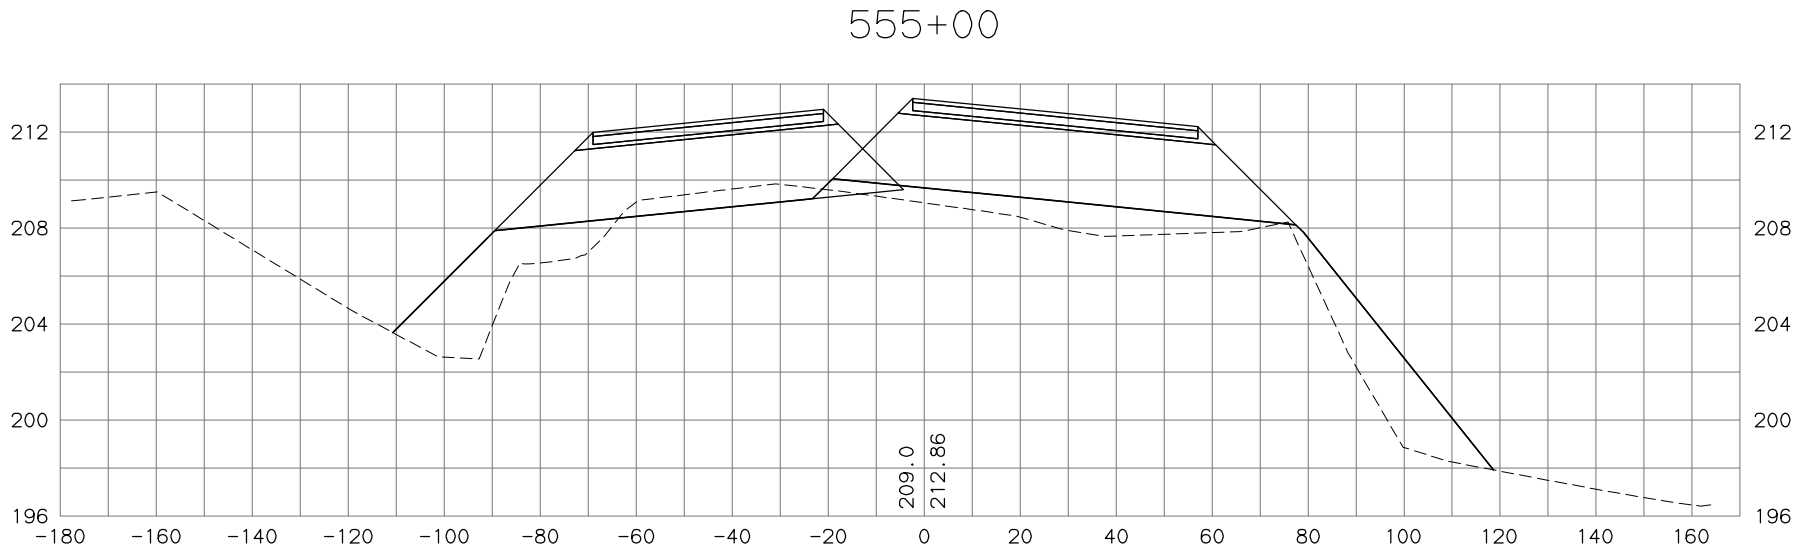

STATE OF ALASKA  
DEPARTMENT OF TRANSPORTATION  
AND PUBLIC FACILITIES  
PARKS HIGHWAY, M.P. 48.8-52.3  
RECONSTRUCTION  
PITTMAN ROAD TO BIG LAKE ROAD  
PARKS MAINLINE  
CROSS SECTIONS


H:\jobs\04-018 Parks Hwy . MP 44-52.3\13-PS&E\cad\_ph3\drawings\04018\_p3\_XS\_parks-ph3\_01, 1=20, 03/23/18 at 13:16 by tds  
AYCHT Model  
DRAWING LOCATION PDF P3\_X1118\_H\_X7700  
H:\JOBS\04-018 Parks Hwy. MP 44-52.3\13-PS&E\CAD\_PH3\DRAWINGS\04018\_P3\_XS\_PARKS-PH3\_01.DWG BY TSTRAIT

DESIGNED BY	
CHECKED BY	
DRAFTED BY	
SCALE	
DATE	TIME
4/28/2020	4:25 PM


add\_18, add\_18  
1:1

NO.	DATE	REVISION	STATE	PROJECT DESIGNATION	YEAR	SHEET NO.	TOTAL SHEETS
			ALASKA	0A4-1(29)/Z543730000	2020		

556+00

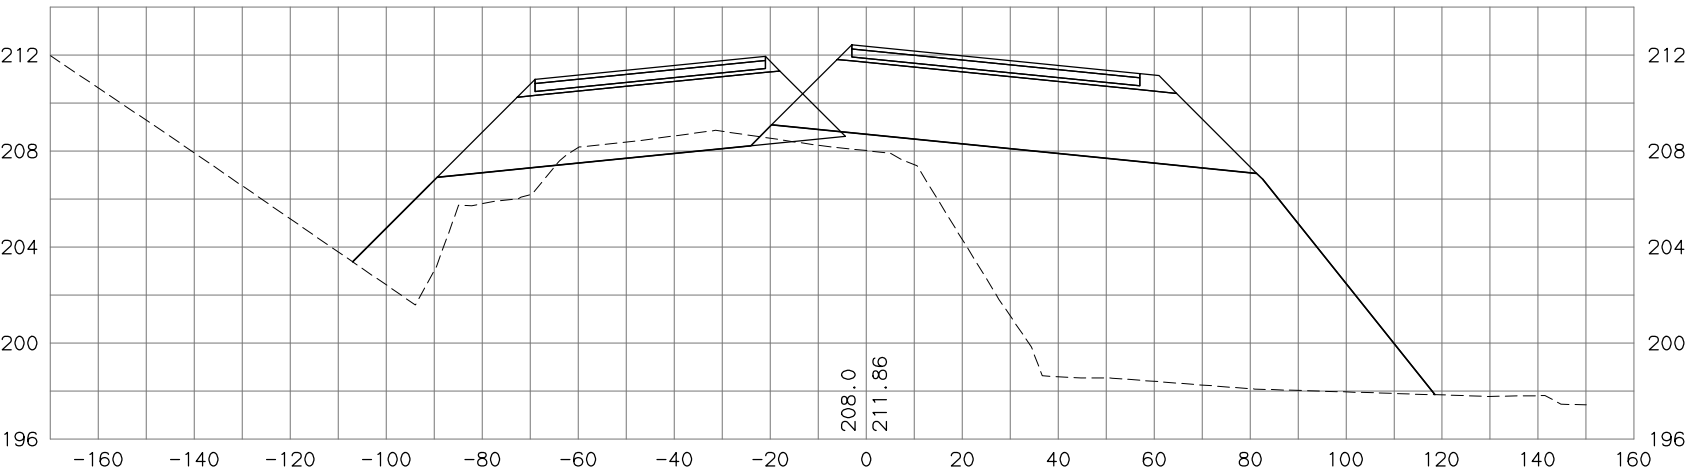

555+50

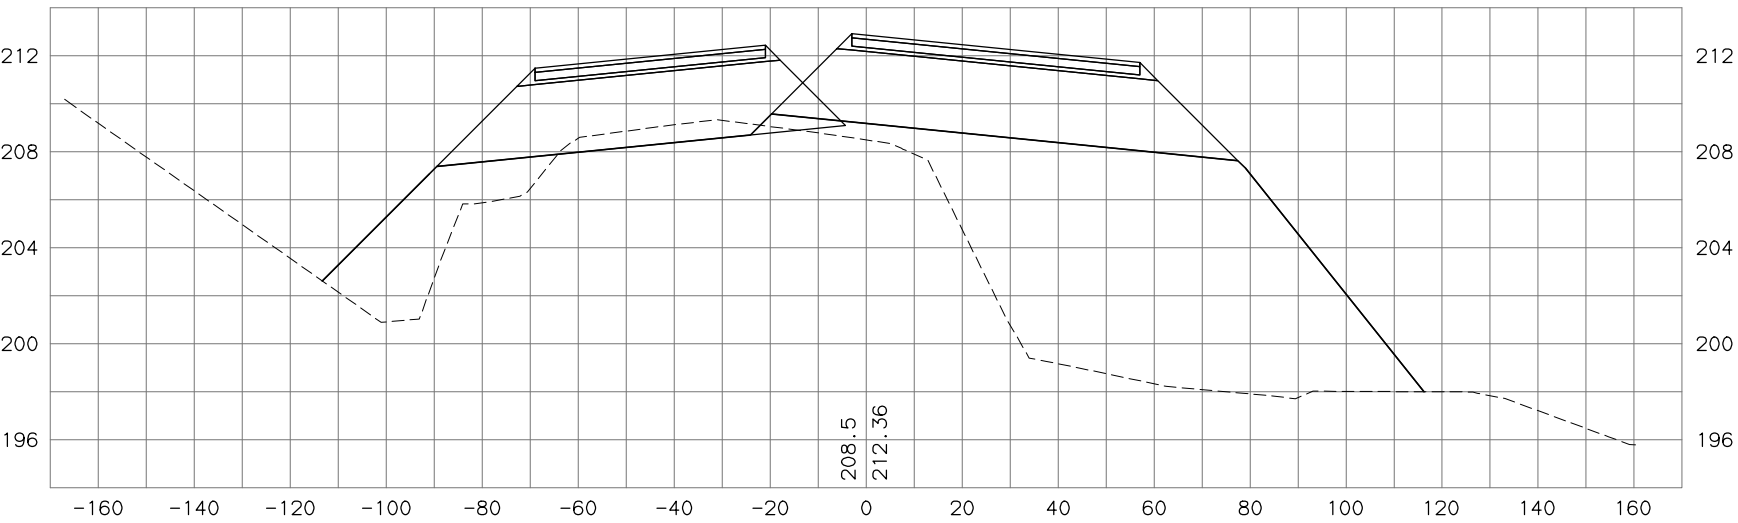

STATE OF ALASKA  
DEPARTMENT OF TRANSPORTATION  
AND PUBLIC FACILITIES  
PARKS HIGHWAY, M.P. 48.8-52.3  
RECONSTRUCTION  
PITTMAN ROAD TO BIG LAKE ROAD  
PARKS MAINLINE  
CROSS SECTIONS


H:\jobs\04-018 Parks Hwy . MP 44-52.3\13-PS&E\cad\_ph3\drawings\04018\_p3\_XS\_parks-ph3\_01, 1=20, 03/23/18 at 13:16 by tds

PROJECT: MP 44-52.3\13-PS&E\CAD_PH3\DRAWINGS\04018_P3_XS_PARKS-PH3_01.DWG BY TSTRAT	DATE: 4/28/2020 4:25 PM	SCALE:	DESIGNED BY:
DRAWING: LOCATION			CHECKED BY:
FILE: P:\04-018 Parks Hwy . MP 44-52.3\13-PS&E\cad_ph3\drawings\04018_p3_XS_parks-ph3_01, 1=20, 03/23/18 at 13:16 by tds			DRAFTED BY:


add to 18, 2001, 18  
1:1

NO.	DATE	REVISION	STATE	PROJECT DESIGNATION	YEAR	SHEET NO.	TOTAL SHEETS
			ALASKA	0A4-1(29)/Z543730000	2020		

557+00

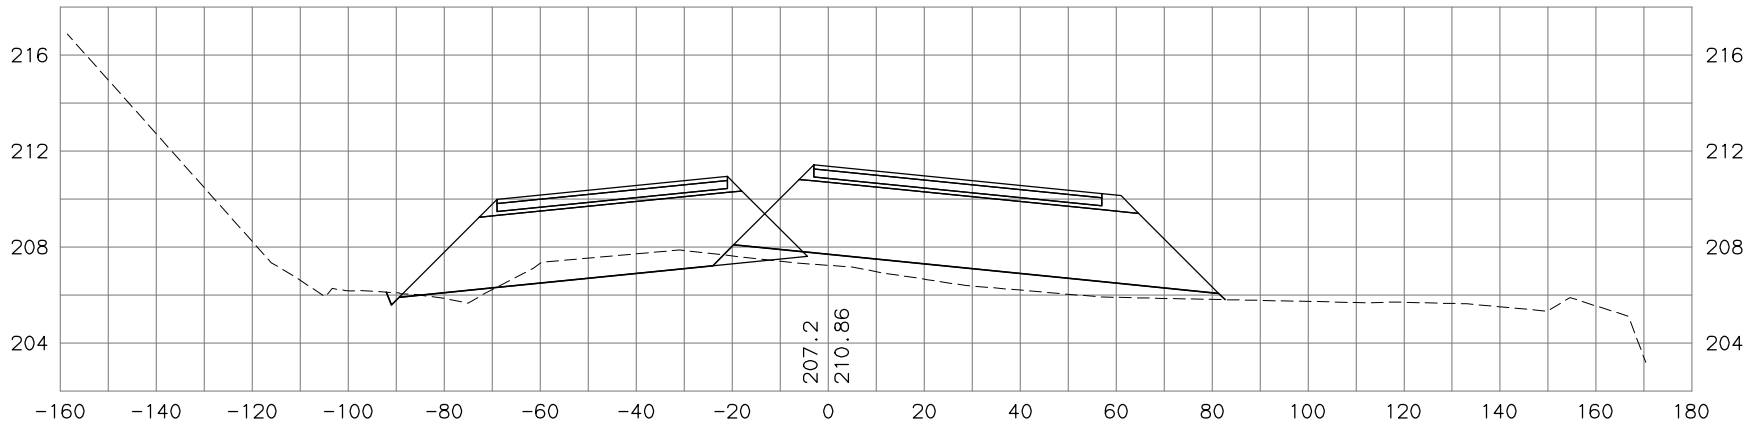

556+50

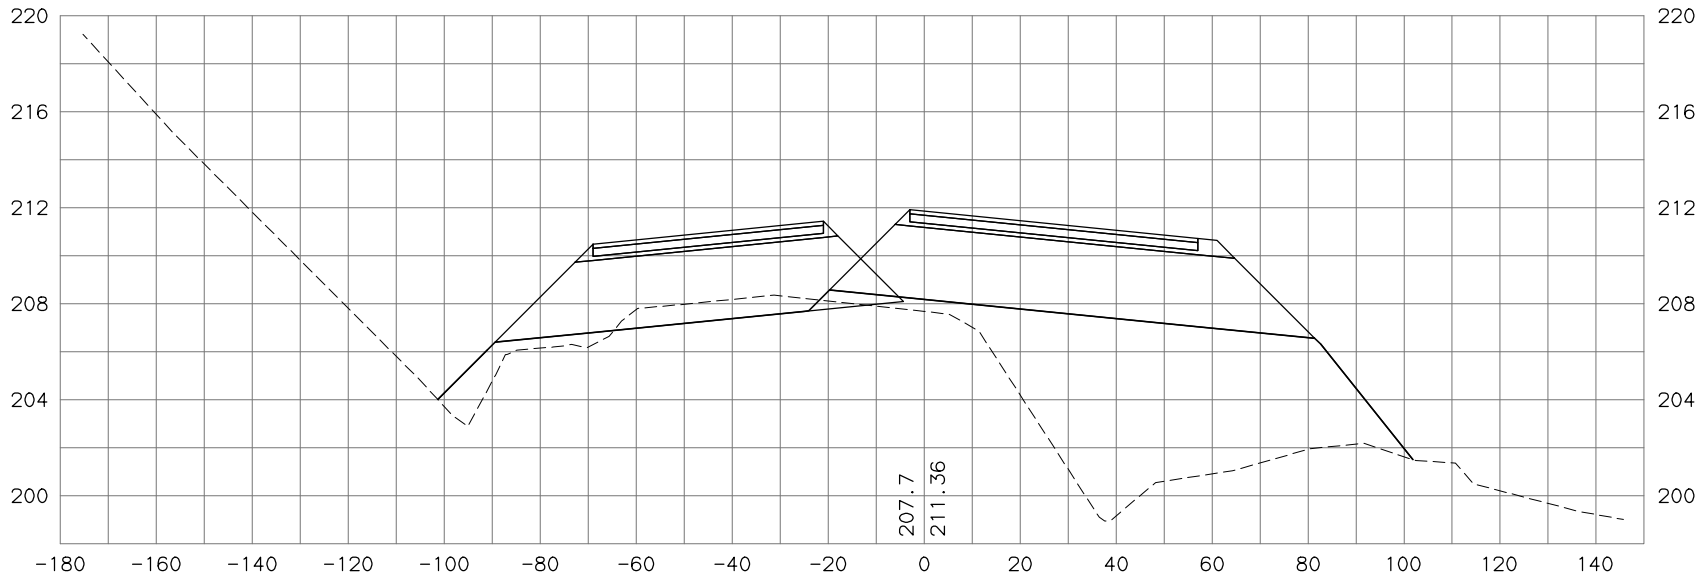



STATE OF ALASKA  
DEPARTMENT OF TRANSPORTATION  
AND PUBLIC FACILITIES  
PARKS HIGHWAY, M.P. 48.8-52.3  
RECONSTRUCTION  
PITTMAN ROAD TO BIG LAKE ROAD  
PARKS MAINLINE  
CROSS SECTIONS

H:\jobs\04-018 Parks Hwy . MP 44-52.3\13-PS&E\cad\_ph3\drawings\04018\_p3\_XS\_parks-ph3\_01, 1=20, 03/23/18 at 13:16 by tds

PROJECT LOCATION	DATE	TIME	SCALE	DESIGNED BY	CHECKED BY
H:\jobs\04-018 Parks Hwy . MP 44-52.3\13-PS&E\cad_ph3\drawings\04018_p3_XS_parks-ph3_01.DWG BY TSTRAIT	4/28/2020	4:25 PM			

ADDTITLE, add1, 1's	1:1
---------------------	-----

NO.	DATE	REVISION	STATE	PROJECT DESIGNATION	YEAR	SHEET NO.	TOTAL SHEETS
			ALASKA	0A4-1(29)/Z543730000	2020		

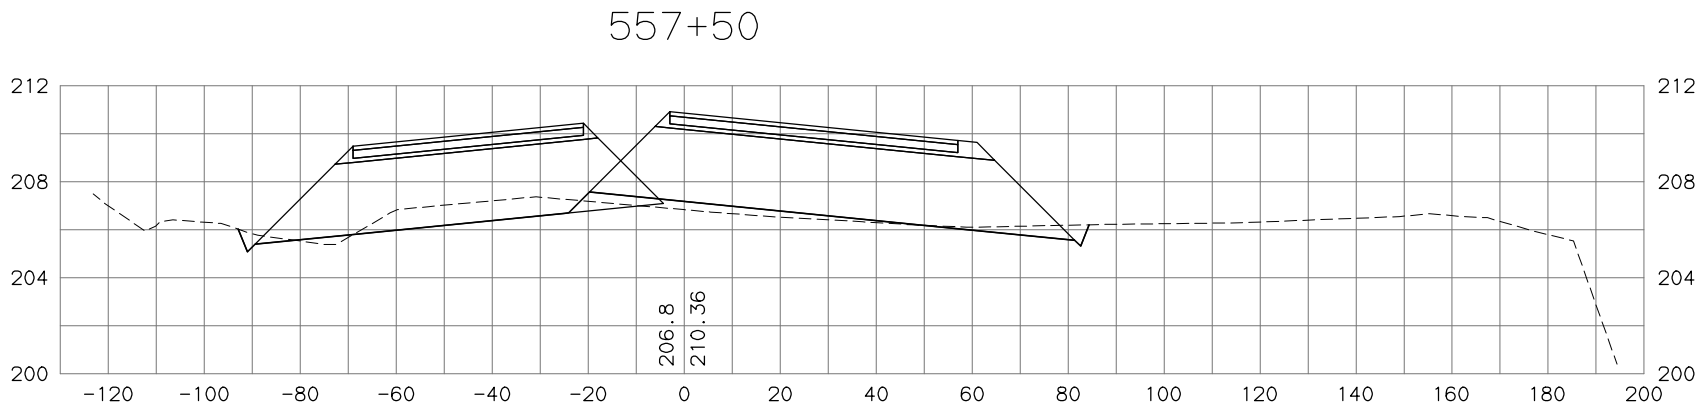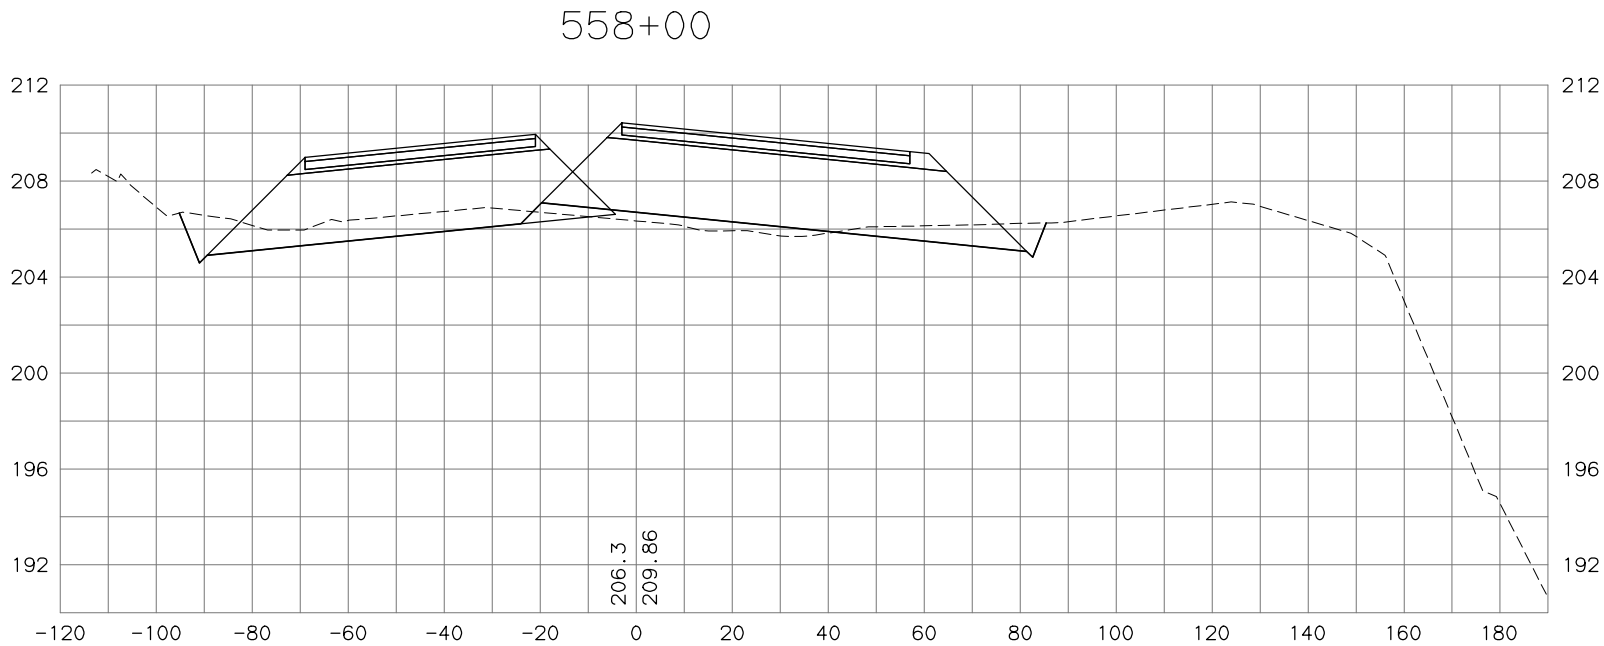


STATE OF ALASKA  
DEPARTMENT OF TRANSPORTATION  
AND PUBLIC FACILITIES  
PARKS HIGHWAY, M.P. 48.8-52.3  
RECONSTRUCTION  
PITTMAN ROAD TO BIG LAKE ROAD  
PARKS MAINLINE  
CROSS SECTIONS


H:\Jobs\04-018 Parks Hwy. MP 44-52.3\13-PS&E\cad\_ph3\drawings\04018\_p3\_XS\_parks-ph3\_01, 1=20, 03/23/18 at 13:16 by tds

DESIGNED BY	CHECKED BY	SCALE	DATE	TIME
			4/28/2020	4:26 PM

04018_p3_01.dwg	1:1
-----------------	-----

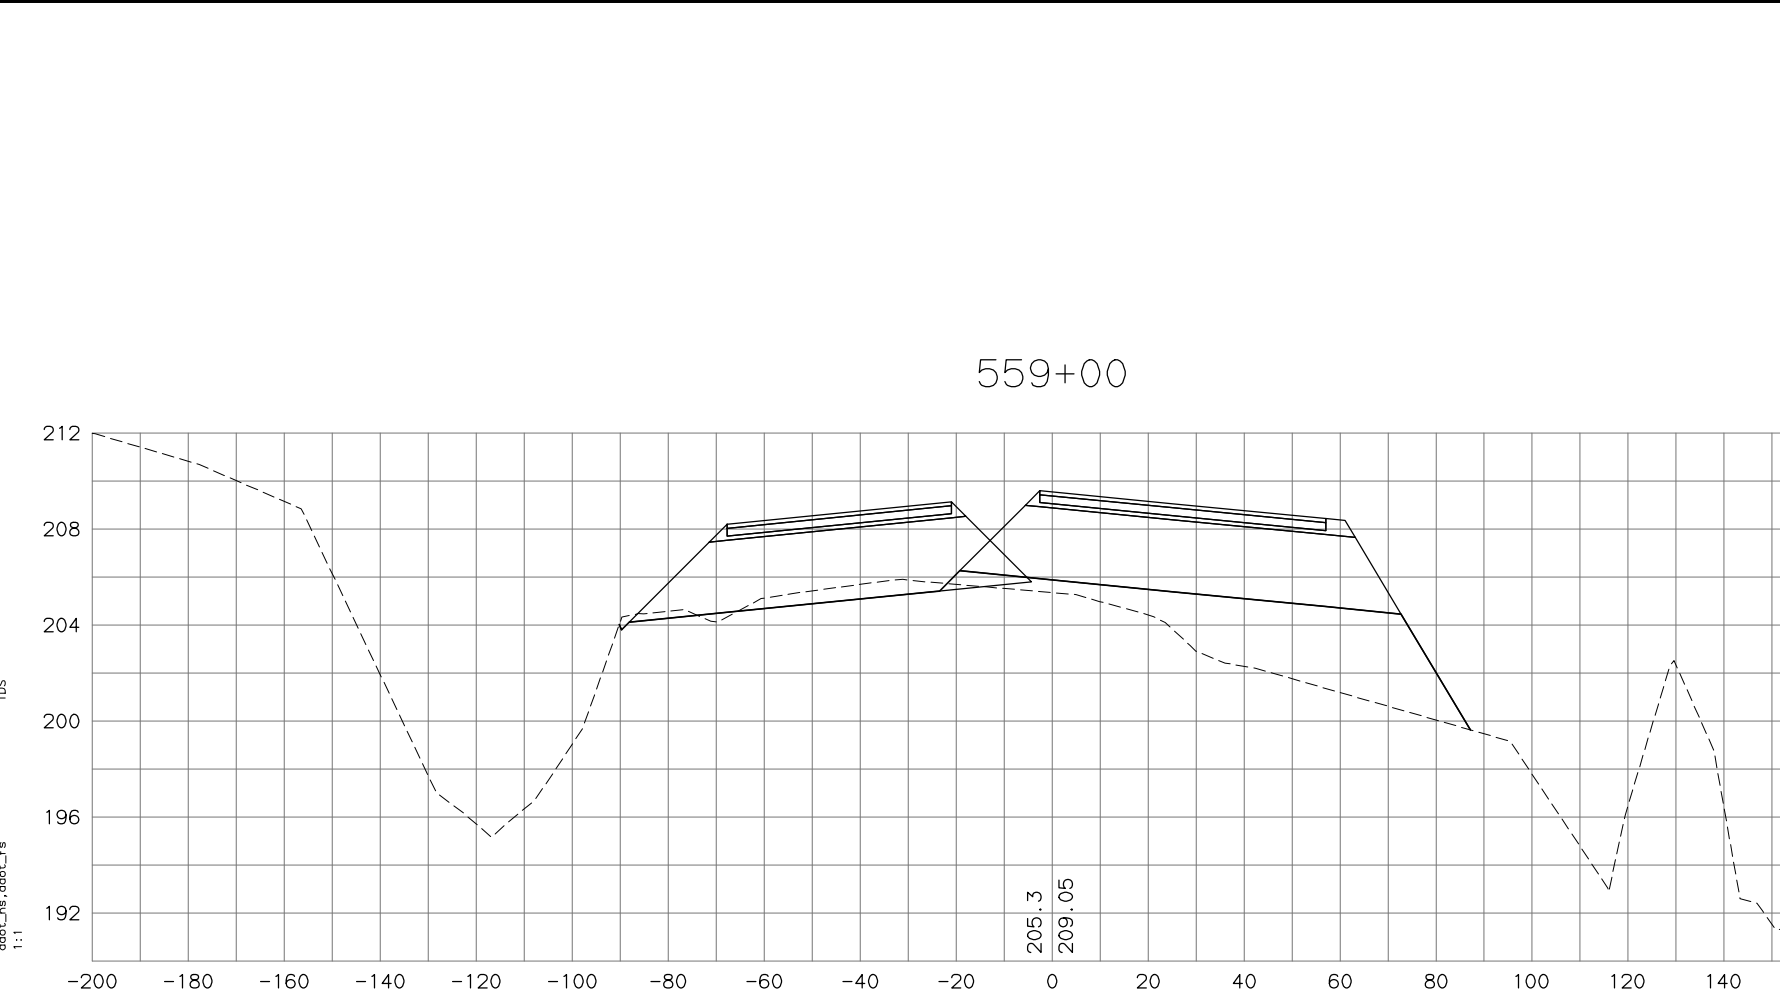

NO.	DATE	REVISION	STATE	PROJECT DESIGNATION	YEAR	SHEET NO.	TOTAL SHEETS
			ALASKA	0A4-1(29)/Z543730000	2020		

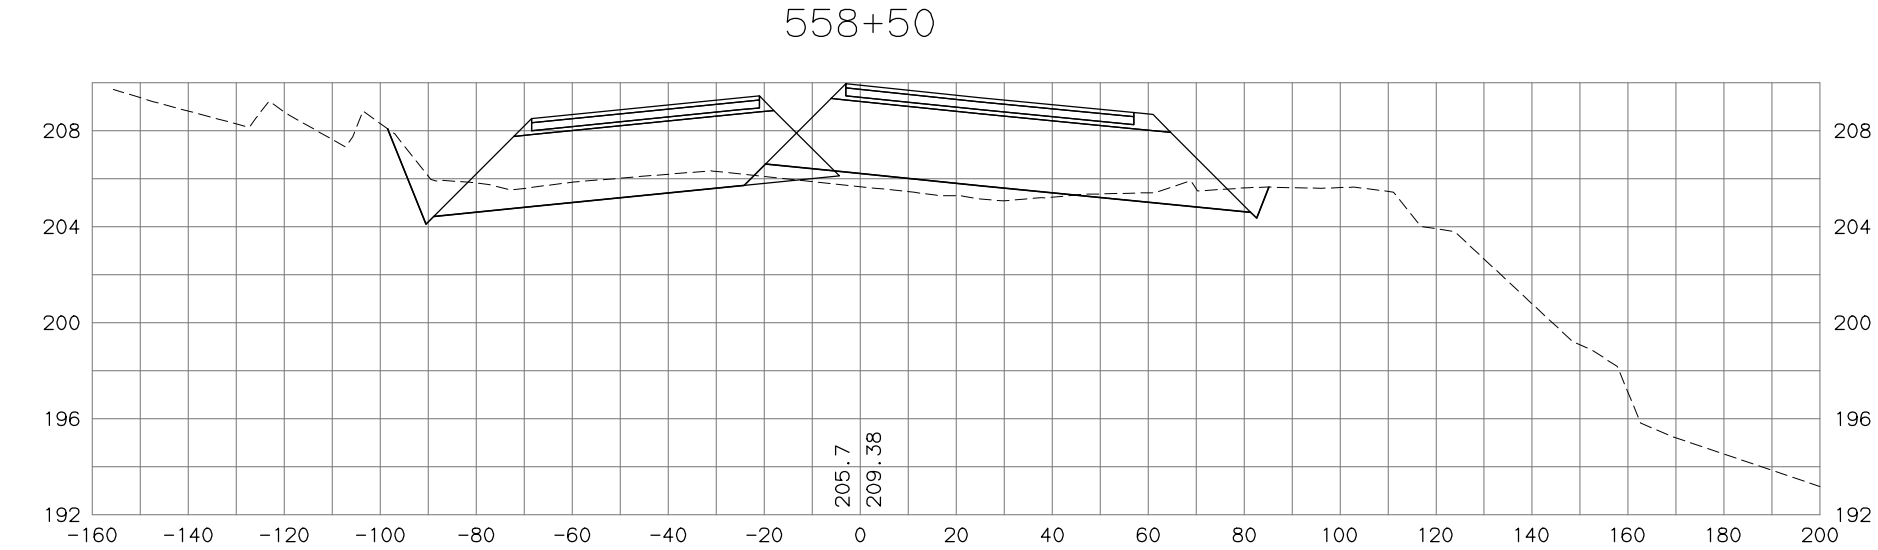



STATE OF ALASKA  
DEPARTMENT OF TRANSPORTATION  
AND PUBLIC FACILITIES  
**PARKS HIGHWAY, M.P. 48.8-52.3  
RECONSTRUCTION  
PITTMAN ROAD TO BIG LAKE ROAD  
PARKS MAINLINE  
CROSS SECTIONS**

NO.	DATE	REVISION	STATE	PROJECT DESIGNATION	YEAR	SHEET NO.	TOTAL SHEETS
			ALASKA	0A4-1(29)/Z543730000	2020		

DESIGNED BY	
CHECKED BY	
DRAFTED BY	

SCALE
-------

DATE	TIME
4/28/2020	4:26 PM

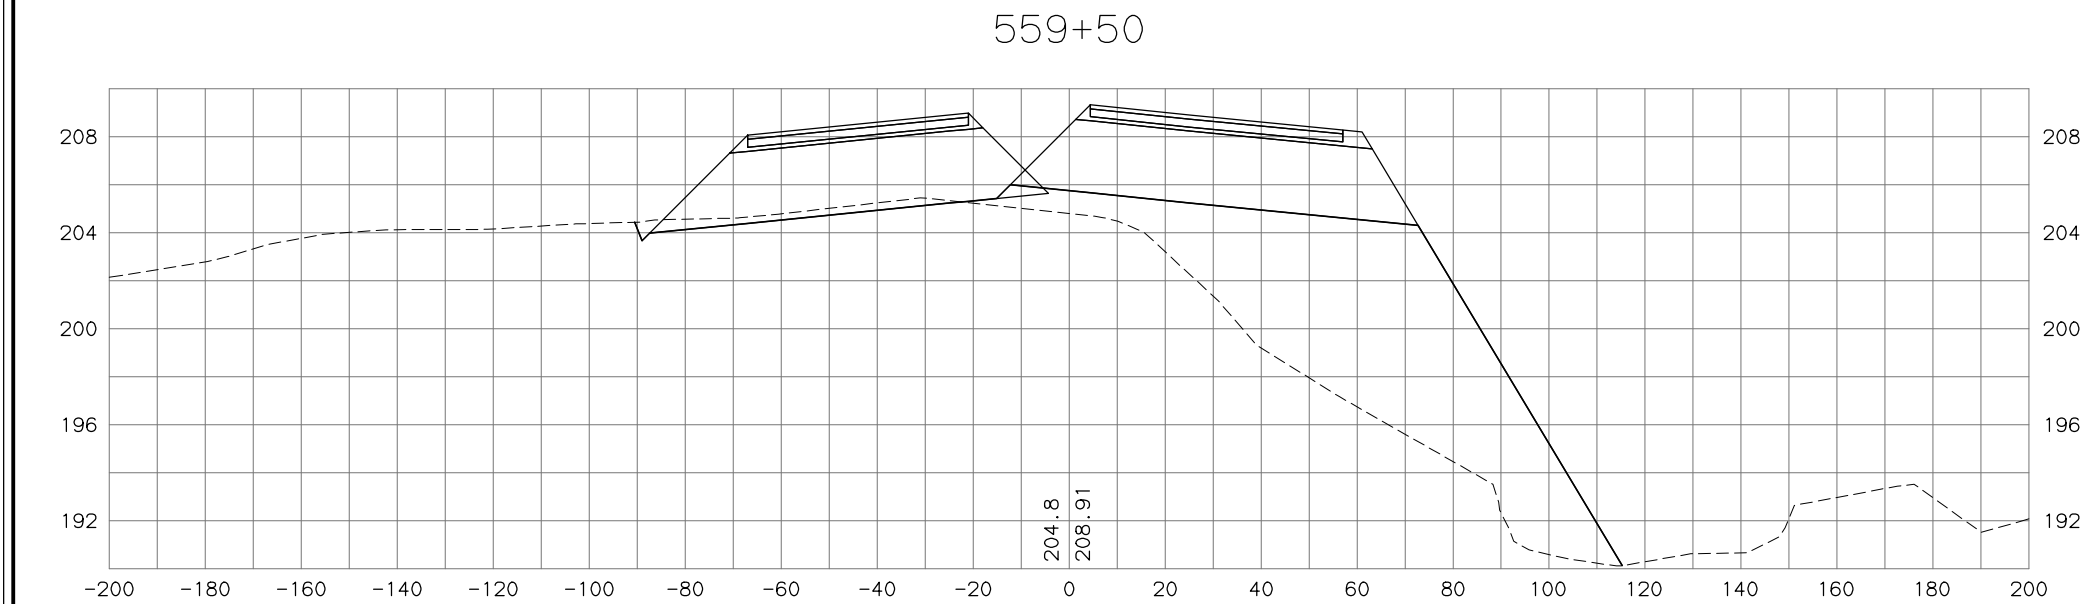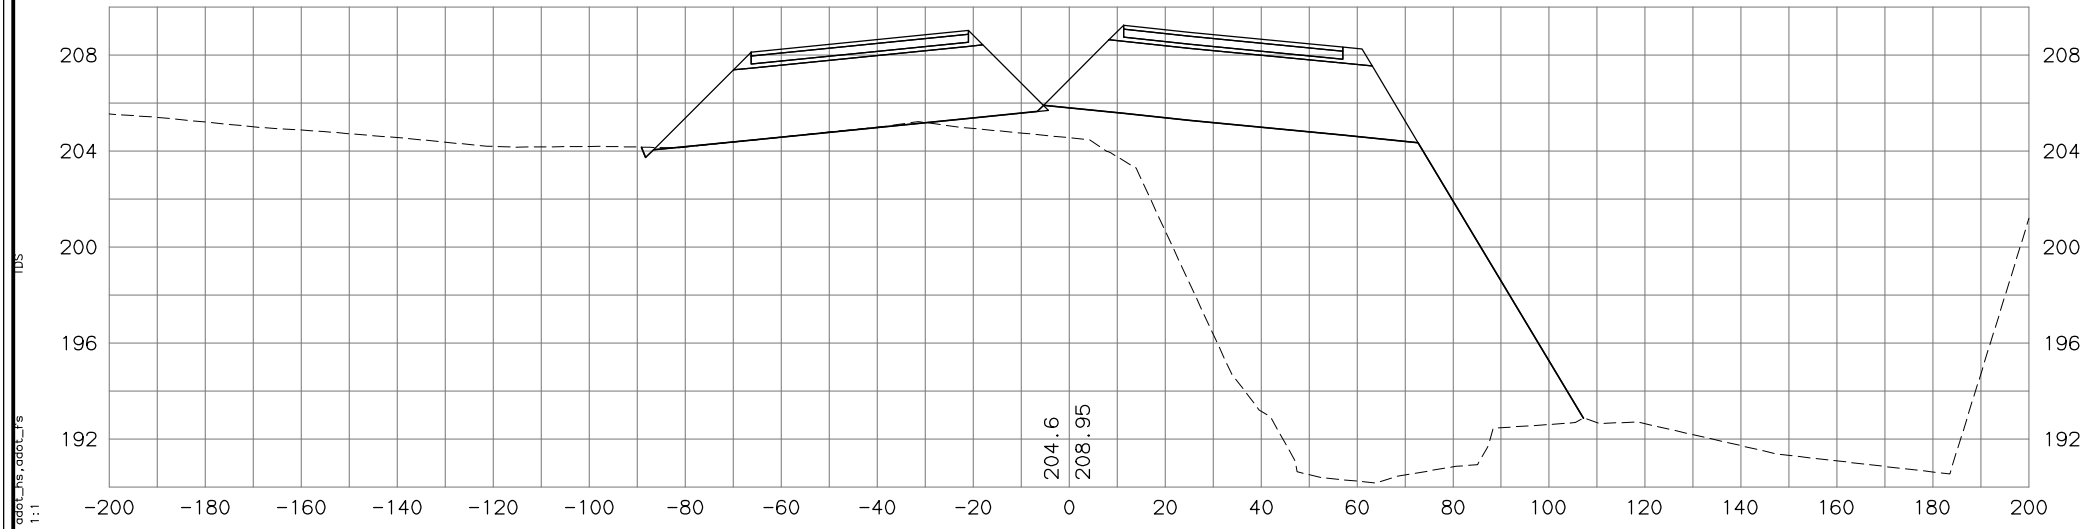


STATE OF ALASKA  
DEPARTMENT OF TRANSPORTATION  
AND PUBLIC FACILITIES

PARKS HIGHWAY, M.P. 48.8-52.3  
RECONSTRUCTION  
PITTMAN ROAD TO BIG LAKE ROAD  
PARKS MAINLINE  
CROSS SECTIONS


H:\Jobs\04-018 Parks Hwy . MP 44-52.3\13-PS&E\cad\_ph3\drawings\04018\_p3\_XS\_parks-ph3\_01, 1=20, 03/23/18 at 13:16 by tds

DESIGNED BY	SCALE	DATE	TIME
CHECKED BY		4/28/2020	4:26 PM
DRAFTED BY			

04018_p3_01.dwg	1:1
-----------------	-----

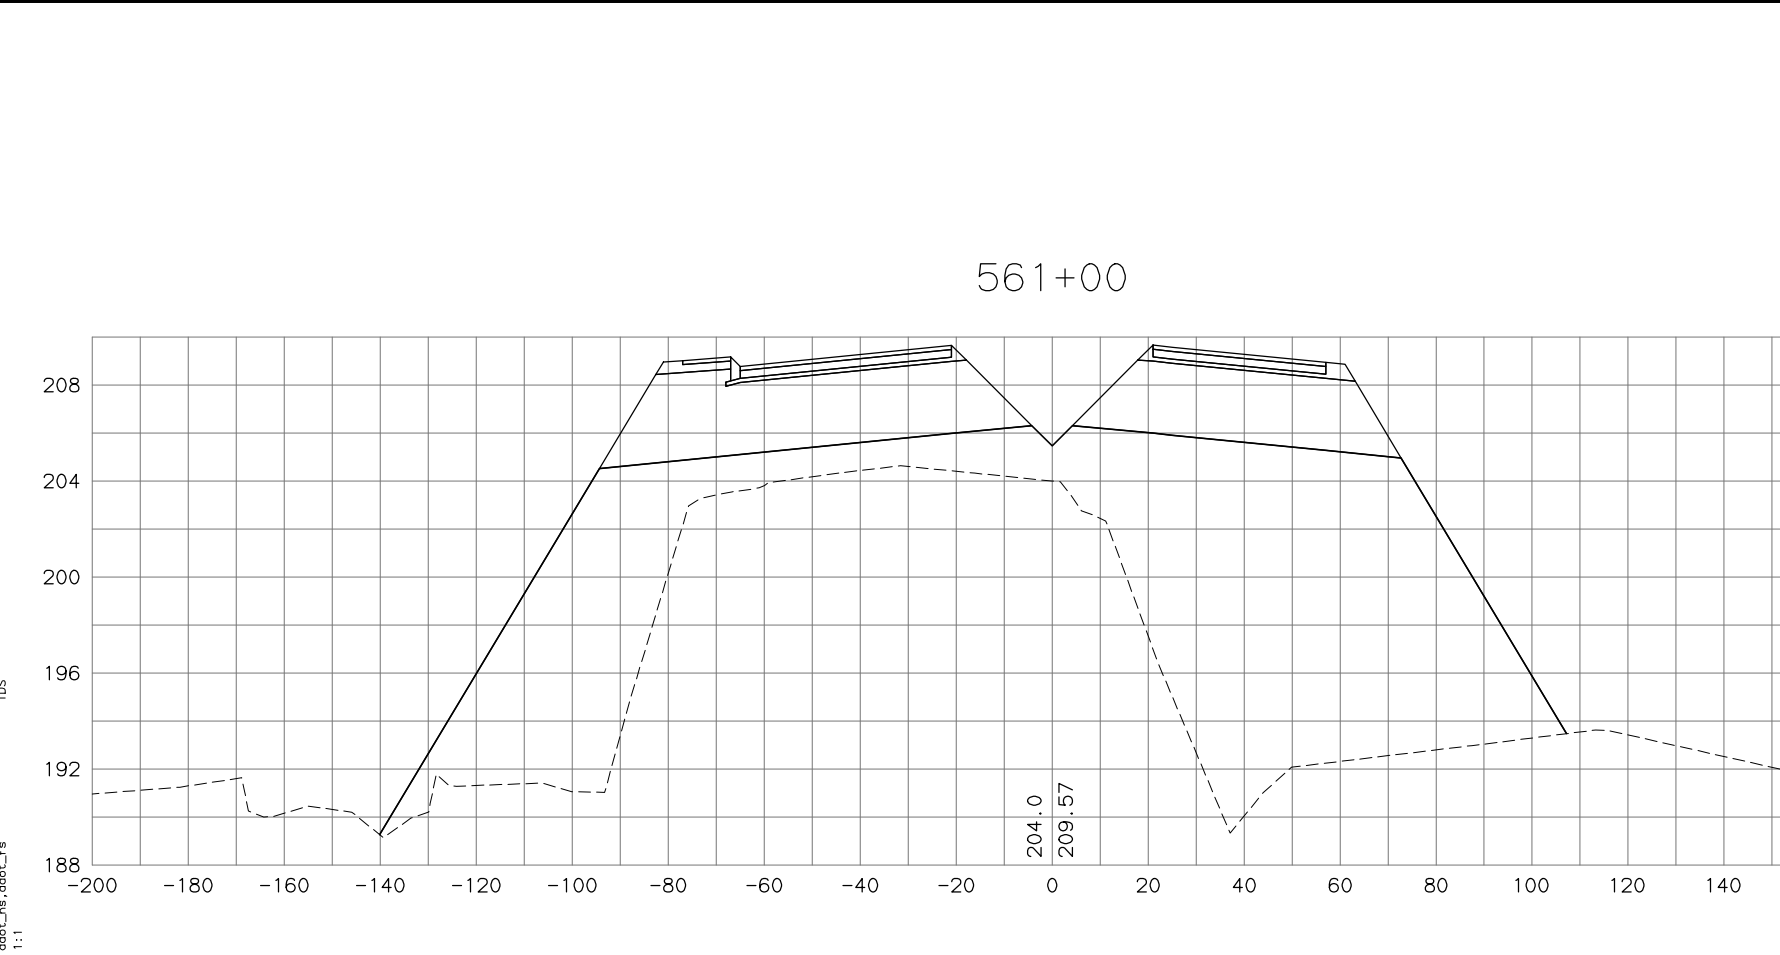

NO.	DATE	REVISION	STATE	PROJECT DESIGNATION	YEAR	SHEET NO.	TOTAL SHEETS
			ALASKA	0A4-1(29)/Z543730000	2020		

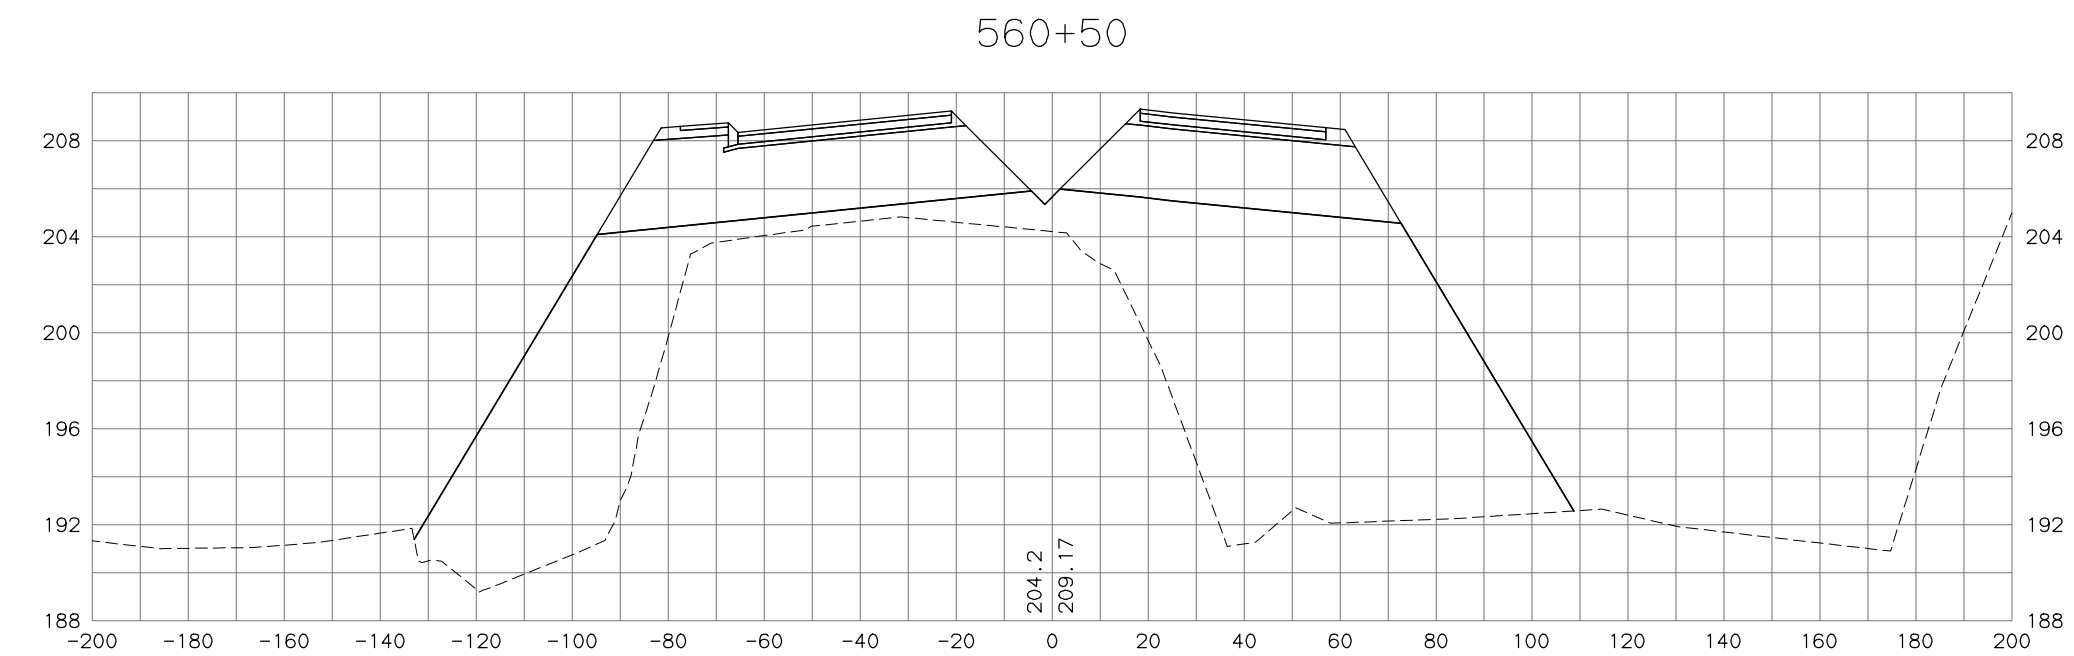

STATE OF ALASKA  
DEPARTMENT OF TRANSPORTATION  
AND PUBLIC FACILITIES

PARKS HIGHWAY, M.P. 48.8-52.3  
RECONSTRUCTION  
PITTMAN ROAD TO BIG LAKE ROAD

PARKS MAINLINE  
CROSS SECTIONS

H:\jobs\04-018 Parks Hwy . MP 44-52.3\13-PS&E\cad\_ph3\drawings\04018\_p3\_XS\_parks-ph3\_01, 1=20, 03/23/18 at 13:16 by tds


DESIGNED BY	DATE	TIME	SCALE
CHECKED BY	4/28/2020	4:26 PM	
DRAFTED BY			

04018_p3_01.dwg
-----------------


1:1

NO.	DATE	REVISION	STATE	PROJECT DESIGNATION	YEAR	SHEET NO.	TOTAL SHEETS
			ALASKA	0A4-1(29)/Z543730000	2020		

562+00

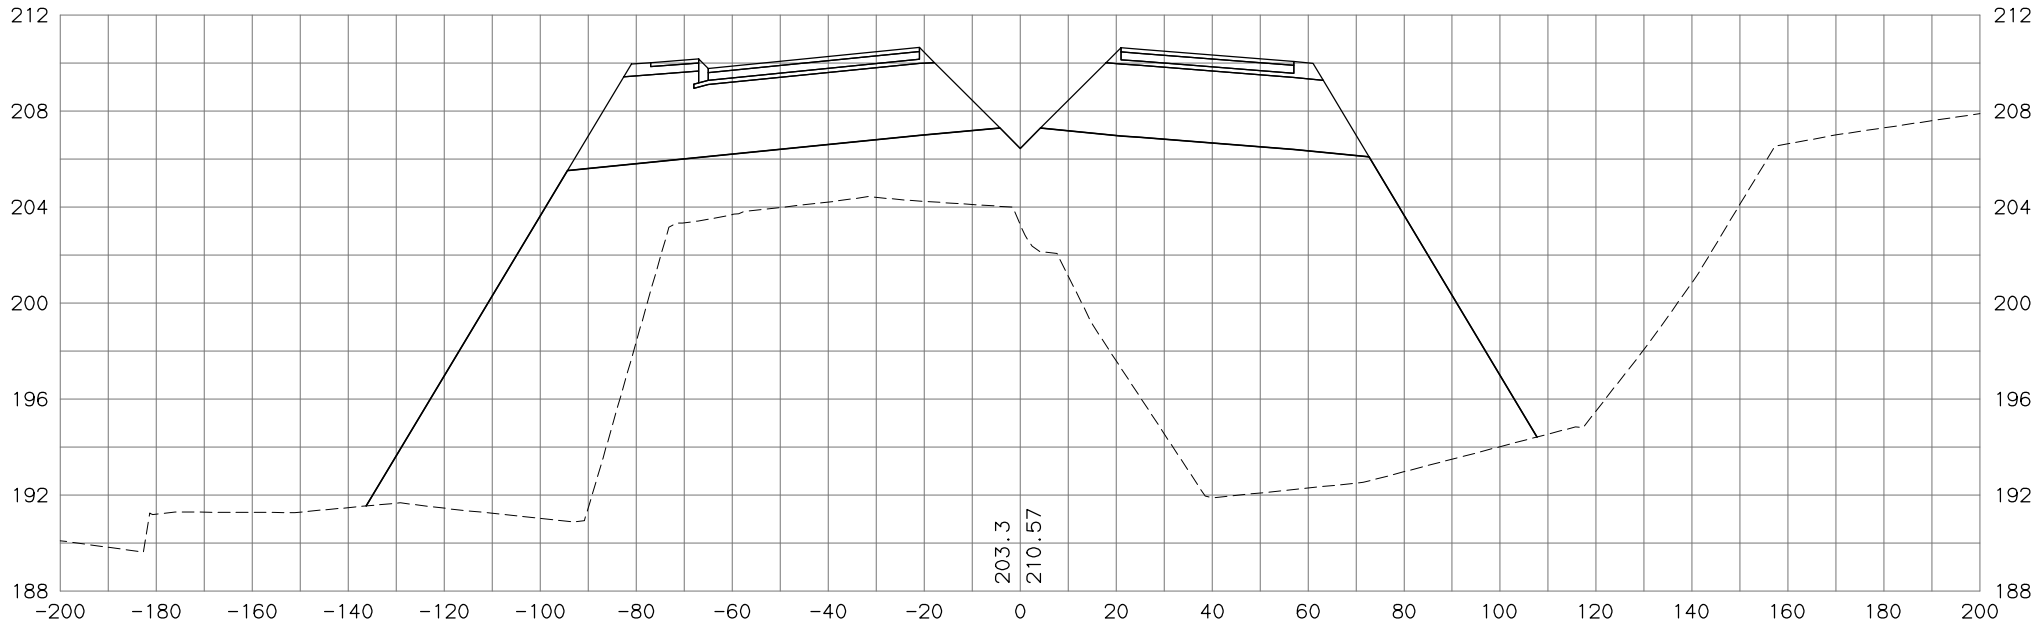

561+50

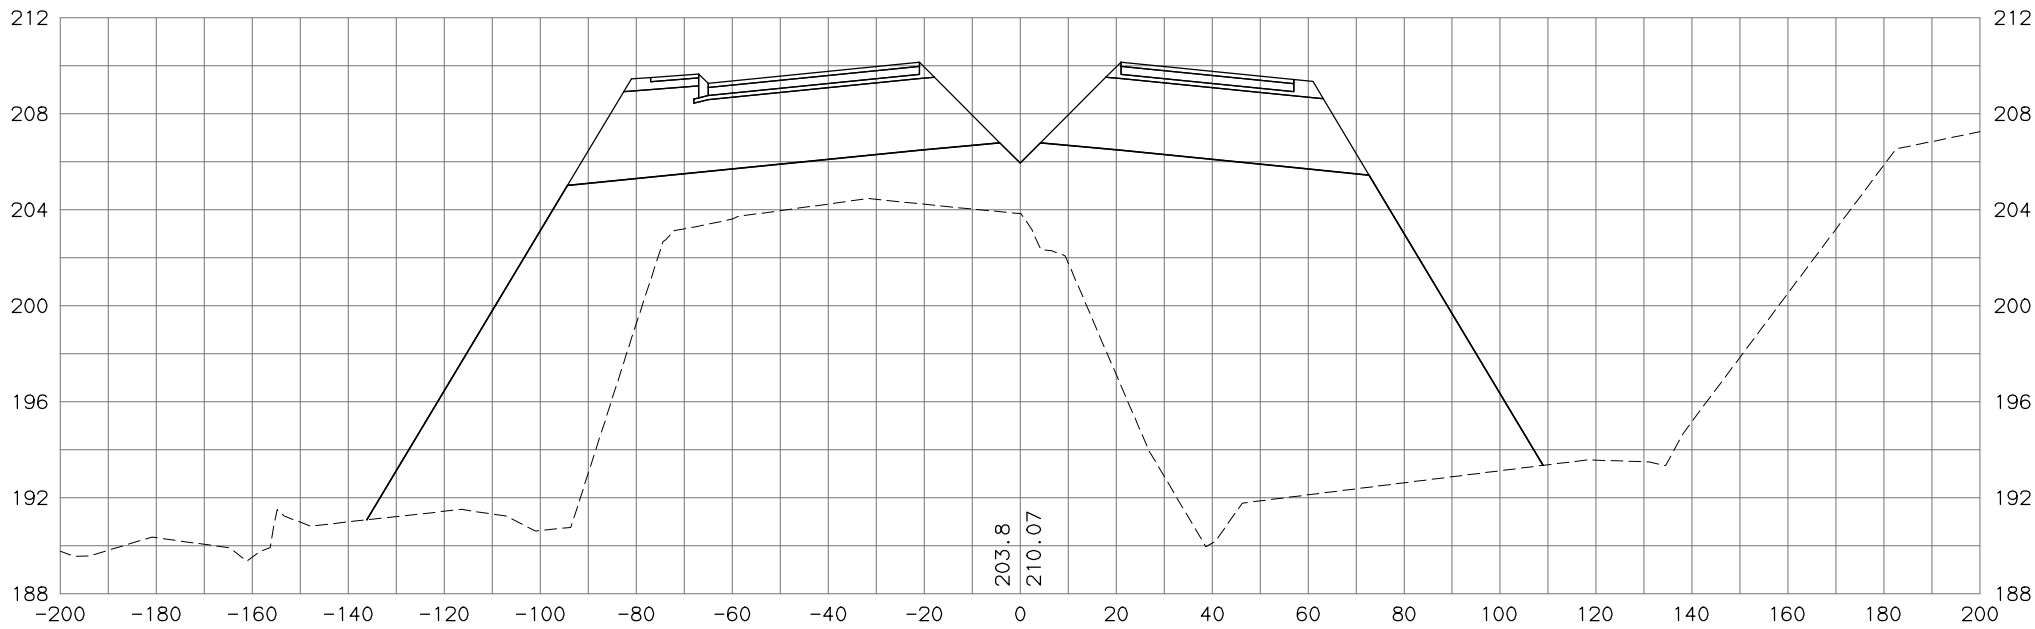

STATE OF ALASKA  
DEPARTMENT OF TRANSPORTATION  
AND PUBLIC FACILITIES


PARKS HIGHWAY, M.P. 48.8-52.3  
RECONSTRUCTION  
PITTMAN ROAD TO BIG LAKE ROAD

PARKS MAINLINE  
CROSS SECTIONS

H:\jobs\04-018 Parks Hwy. MP 44-52.3\13-PS&E\cad\_ph3\drawings\04018\_p3\_XS\_parks-ph3\_01, 1=20, 03/23/18 at 13:16 by tds

DESIGNED BY	SCALE	DATE	TIME
CHECKED BY		4/28/2020	4:26 PM
DRAFTED BY			

04018_p3_01.dwg	1:1
-----------------	-----

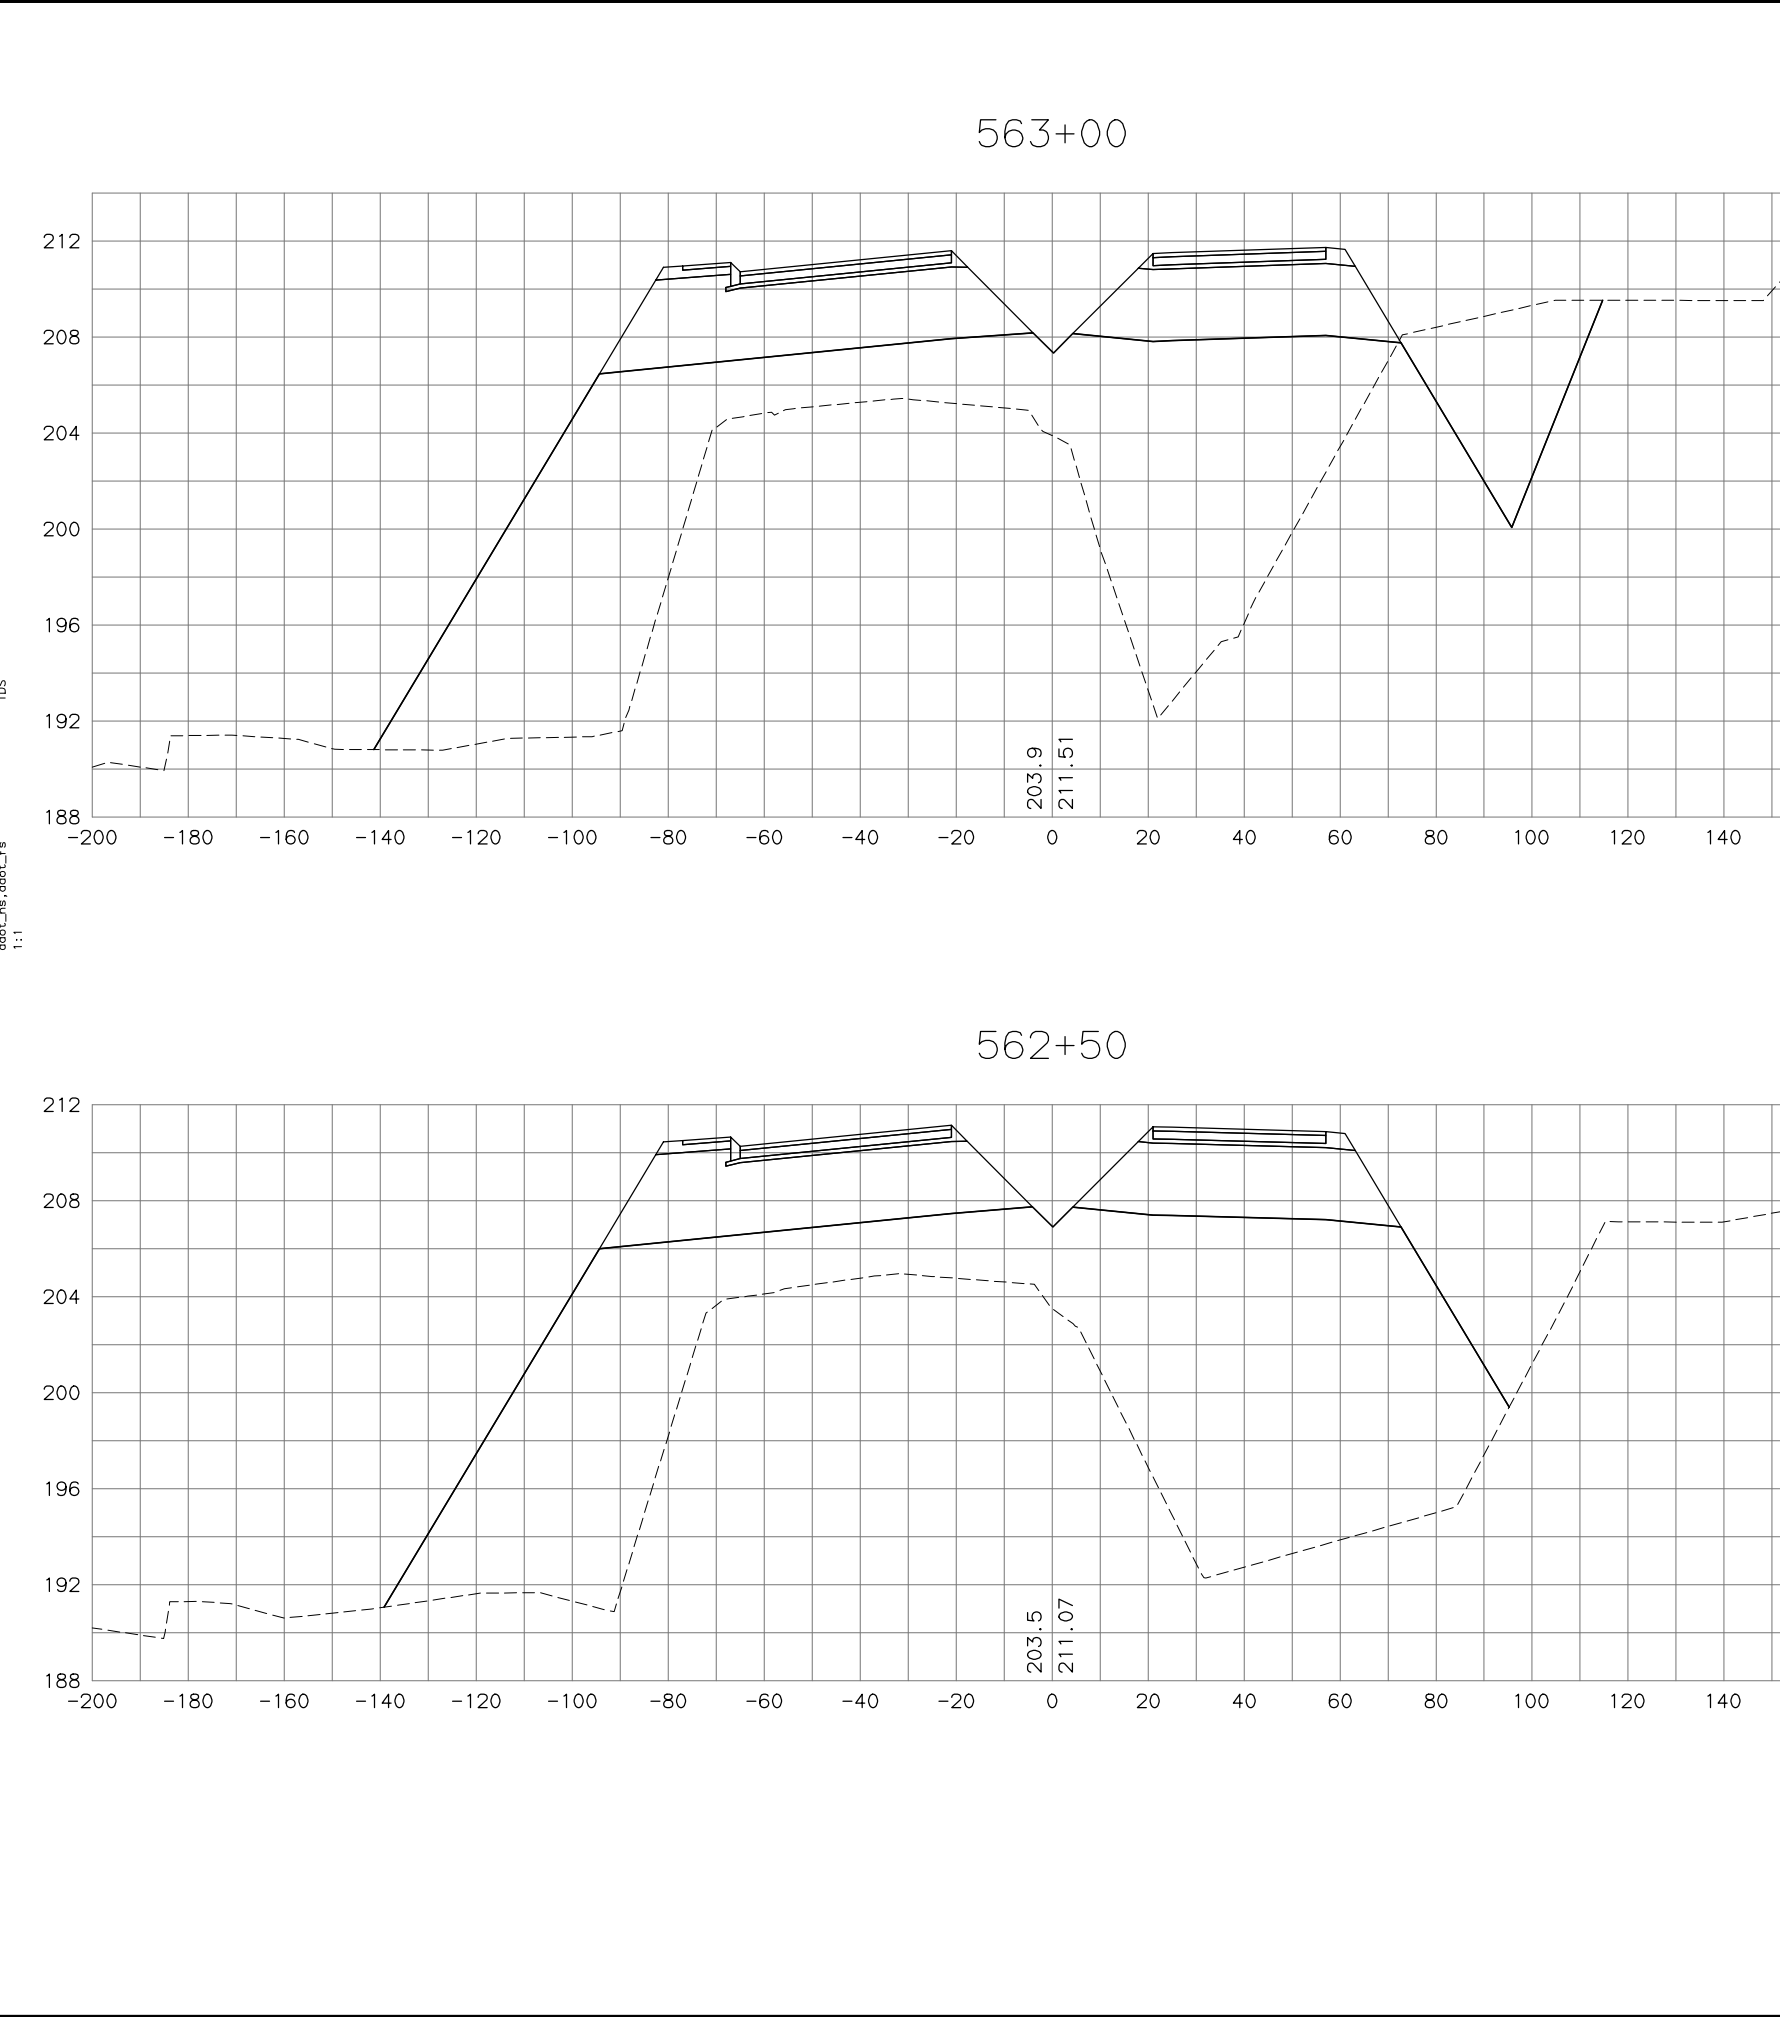

NO.	DATE	REVISION	STATE	PROJECT DESIGNATION	YEAR	SHEET NO.	TOTAL SHEETS
			ALASKA	0A4-1(29)/Z543730000	2020		

STATE OF ALASKA  
DEPARTMENT OF TRANSPORTATION  
AND PUBLIC FACILITIES


PARKS HIGHWAY, M.P. 48.8-52.3  
RECONSTRUCTION  
PITTMAN ROAD TO BIG LAKE ROAD

PARKS MAINLINE  
CROSS SECTIONS

H:\jobs\04-018 Parks Hwy . MP 44-52.3\13-PS&E\cad\_ph3\drawings\04018\_p3\_XS\_parks-ph3\_01, 1=20, 03/23/18 at 13:16 by tds

DESIGNED BY	CHECKED BY	SCALE	DATE	TIME
			4/28/2020	4:26 PM

04018_p3_01.dwg	1:1
-----------------	-----

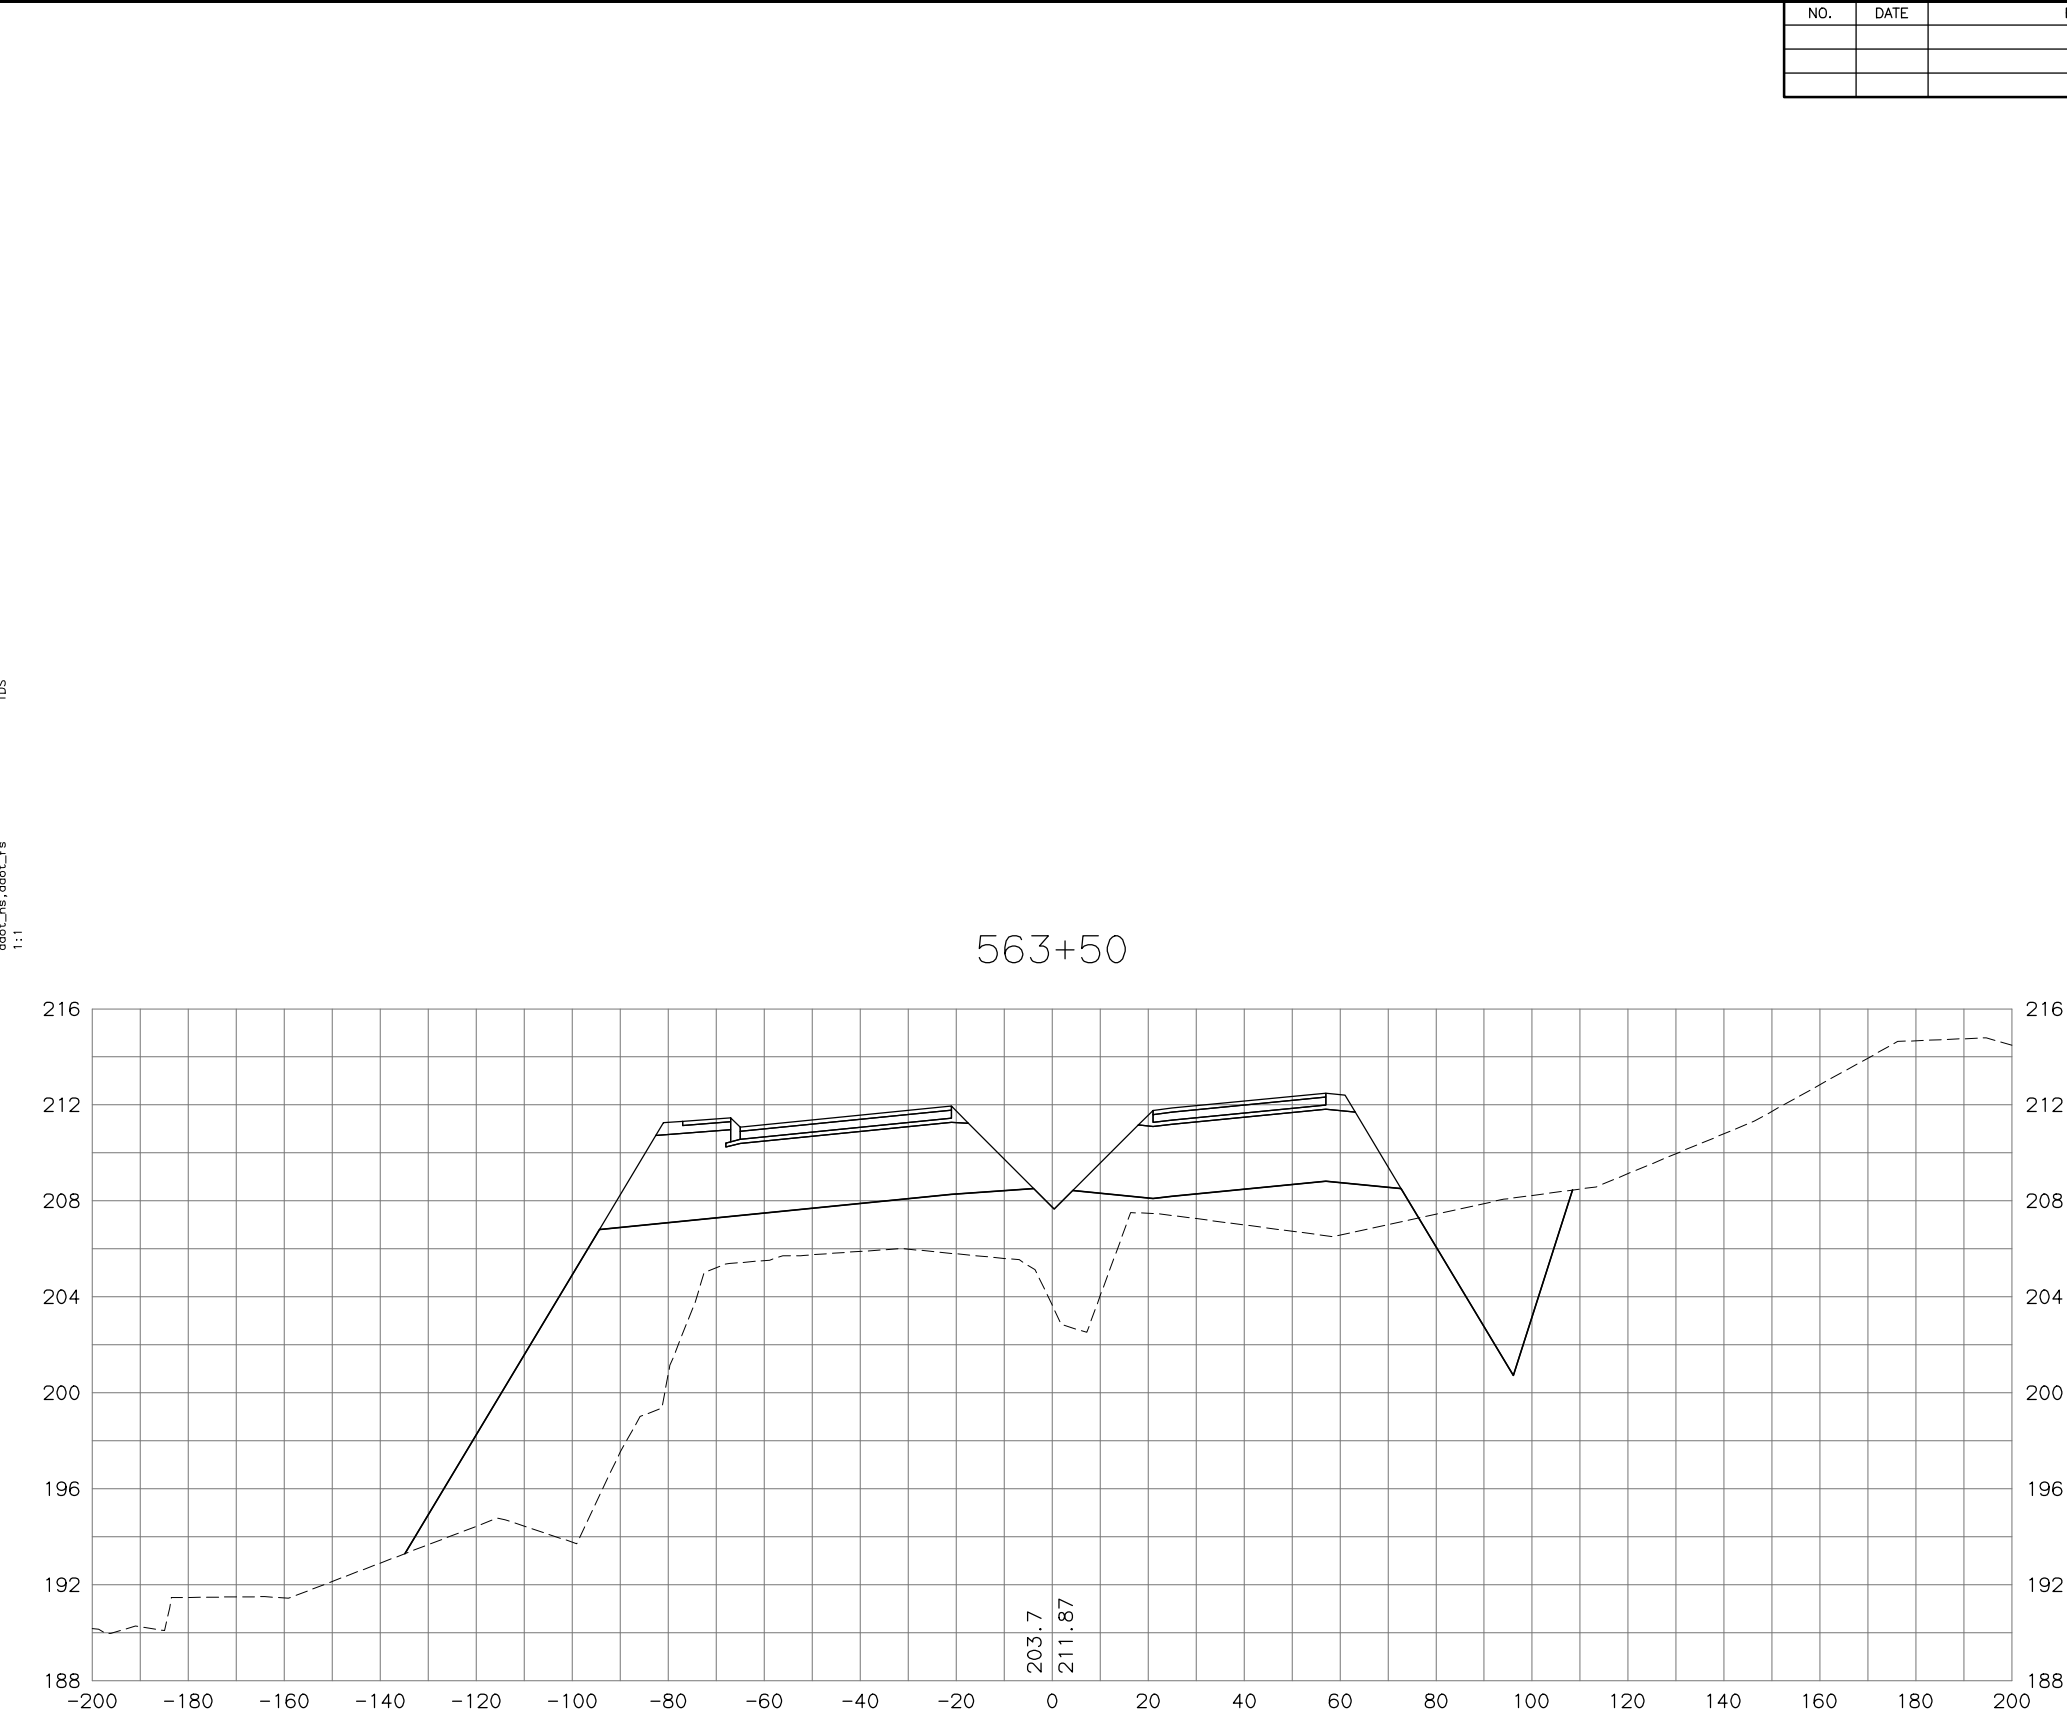

NO.	DATE	REVISION	STATE	PROJECT DESIGNATION	YEAR	SHEET NO.	TOTAL SHEETS
			ALASKA	0A4-1(29)/Z543730000	2020		

STATE OF ALASKA  
DEPARTMENT OF TRANSPORTATION  
AND PUBLIC FACILITIES  
PARKS HIGHWAY, M.P. 48.8-52.3  
RECONSTRUCTION  
PITTMAN ROAD TO BIG LAKE ROAD  
PARKS MAINLINE  
CROSS SECTIONS

H:\jobs\04-018 Parks Hwy . MP 44-52.3\13-PS&E\cad\_ph3\drawings\04018\_p3\_XS\_parks-ph3\_01, 1=20, 03/23/18 at 13:16 by tds


DESIGNED BY	SCALE	DATE	TIME
CHECKED BY		4/28/2020	4:26 PM
DRAFTED BY			

PROJECT LOCATION
MP 44-52.3\13-PS&E\CAD_PH3\DRAWINGS\04018_P3_XS_PARKS-PH3_01.DWG BY TSTRAIT


04018\_p3\_xs\_01.dwg  
1:1

NO.	DATE	REVISION	STATE	PROJECT DESIGNATION	YEAR	SHEET NO.	TOTAL SHEETS
			ALASKA	0A4-1(29)/Z543730000	2020		

564+50

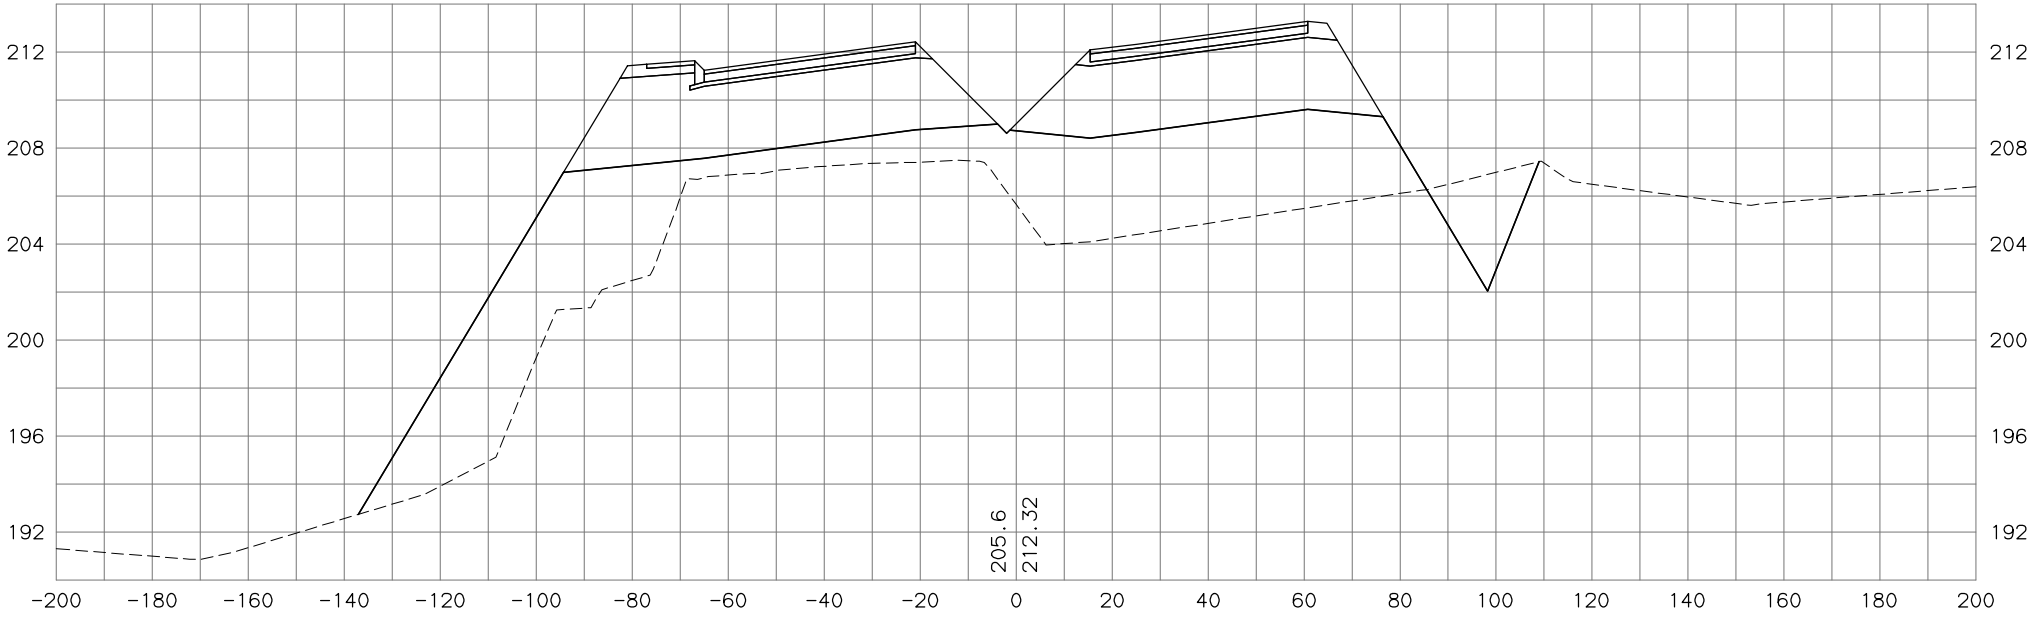

564+00

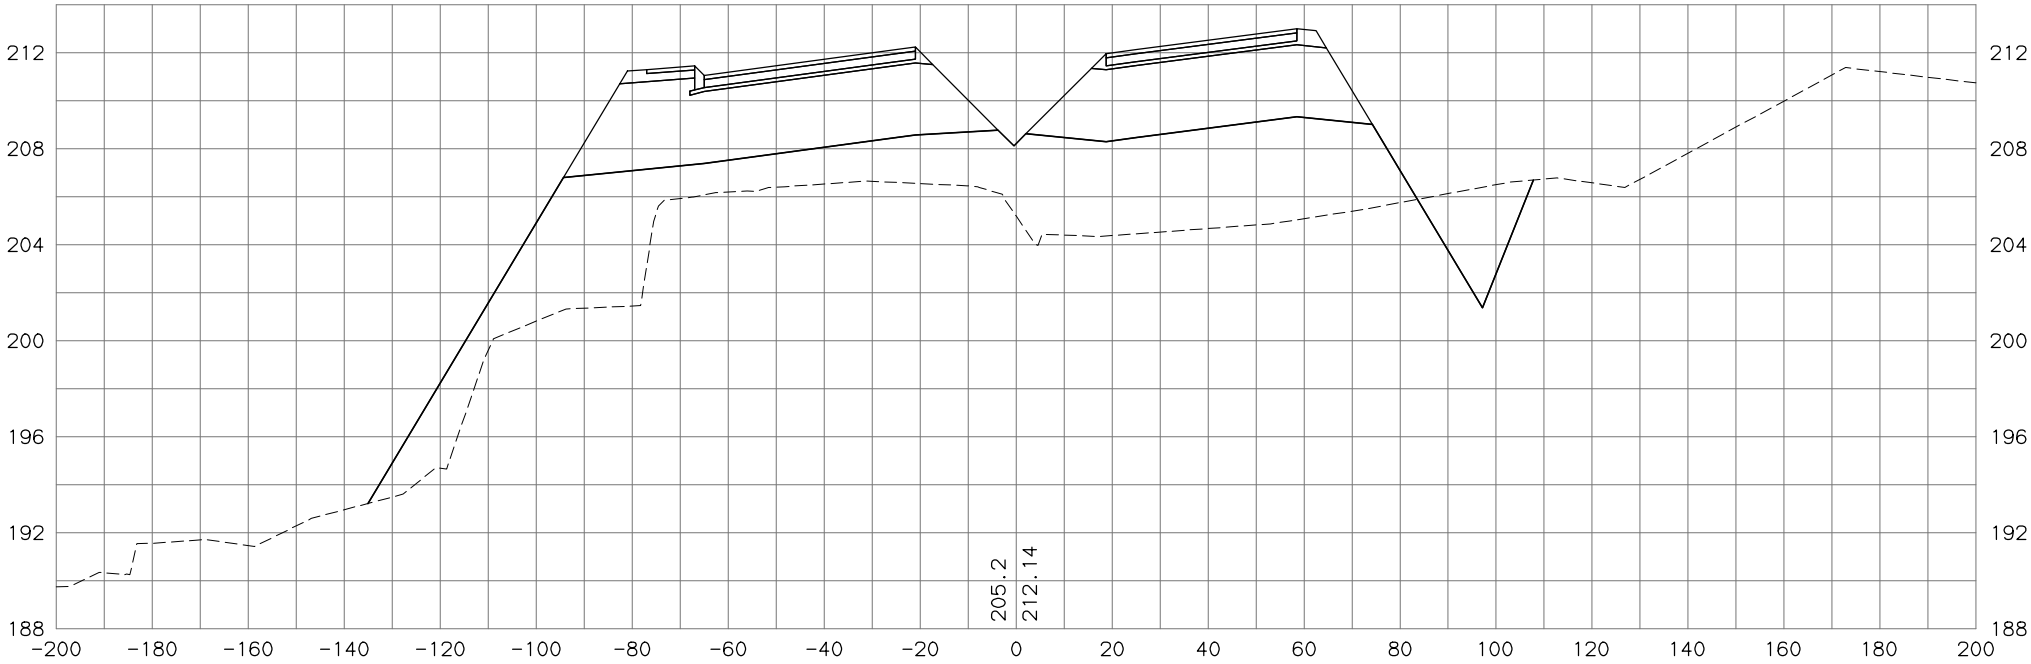

STATE OF ALASKA  
DEPARTMENT OF TRANSPORTATION  
AND PUBLIC FACILITIES  
PARKS HIGHWAY, M.P. 48.8-52.3  
RECONSTRUCTION  
PITTMAN ROAD TO BIG LAKE ROAD  
PARKS MAINLINE  
CROSS SECTIONS


H:\jobs\04-018 Parks Hwy. MP 44-52.3\13-PS&E\cad\_ph3\drawings\04018\_p3\_XS\_parks-ph3\_01, 1=20, 03/23/18 at 13:16 by tds

DESIGNED BY	SCALE	DATE	TIME
CHECKED BY		4/28/2020	4:26 PM
DRAFTED BY			


04018_p3_XS_parks-ph3_01.dwg
1:1

NO.	DATE	REVISION	STATE	PROJECT DESIGNATION	YEAR	SHEET NO.	TOTAL SHEETS
			ALASKA	0A4-1(29)/Z543730000	2020		

565+50

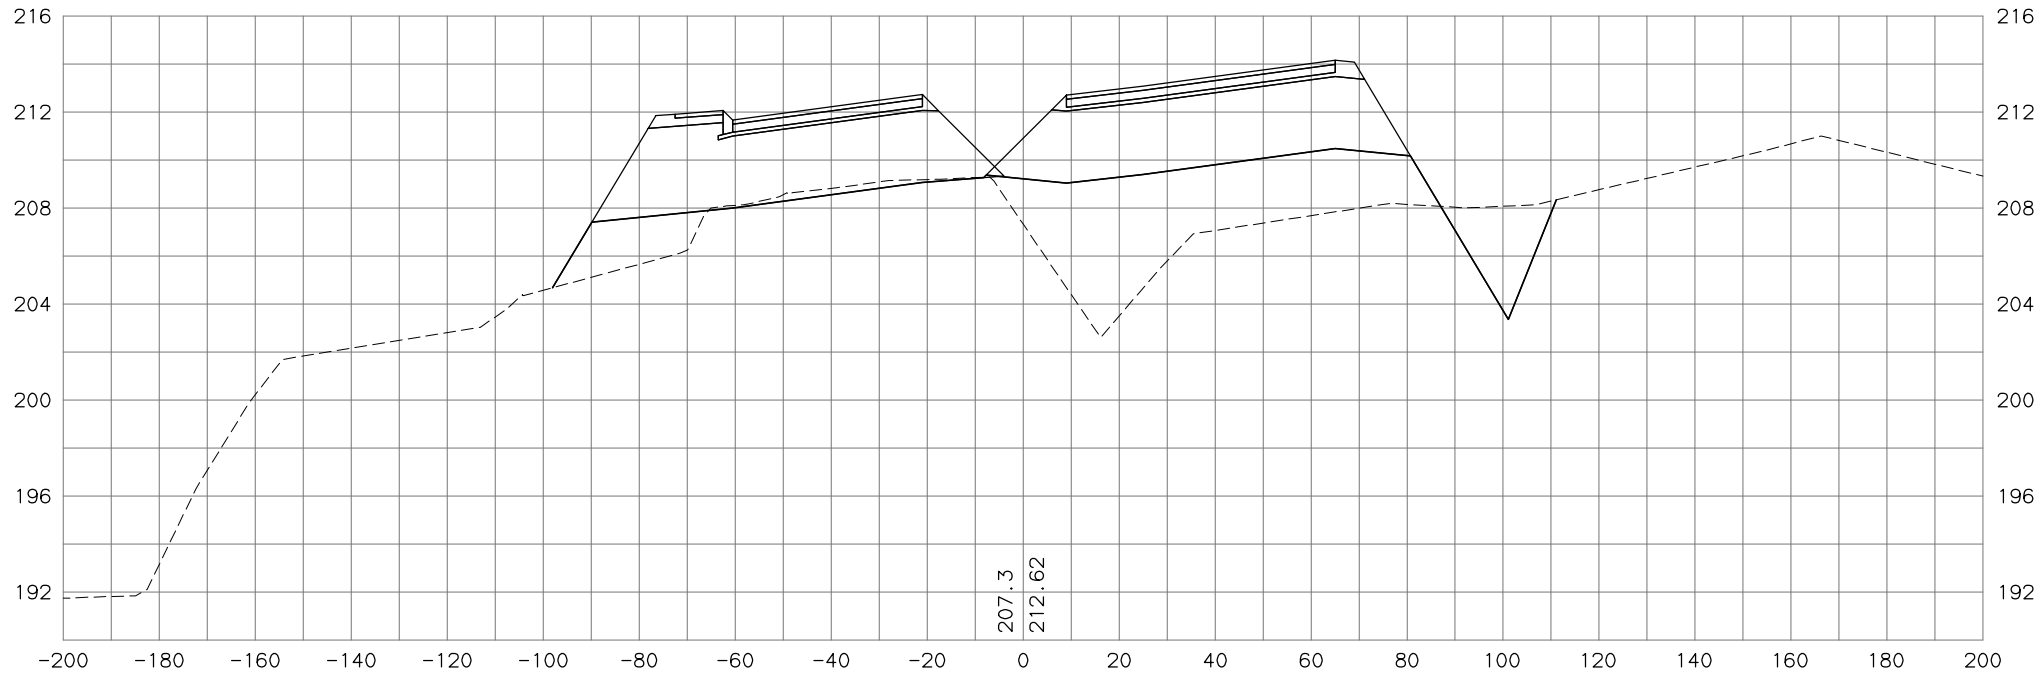

565+00

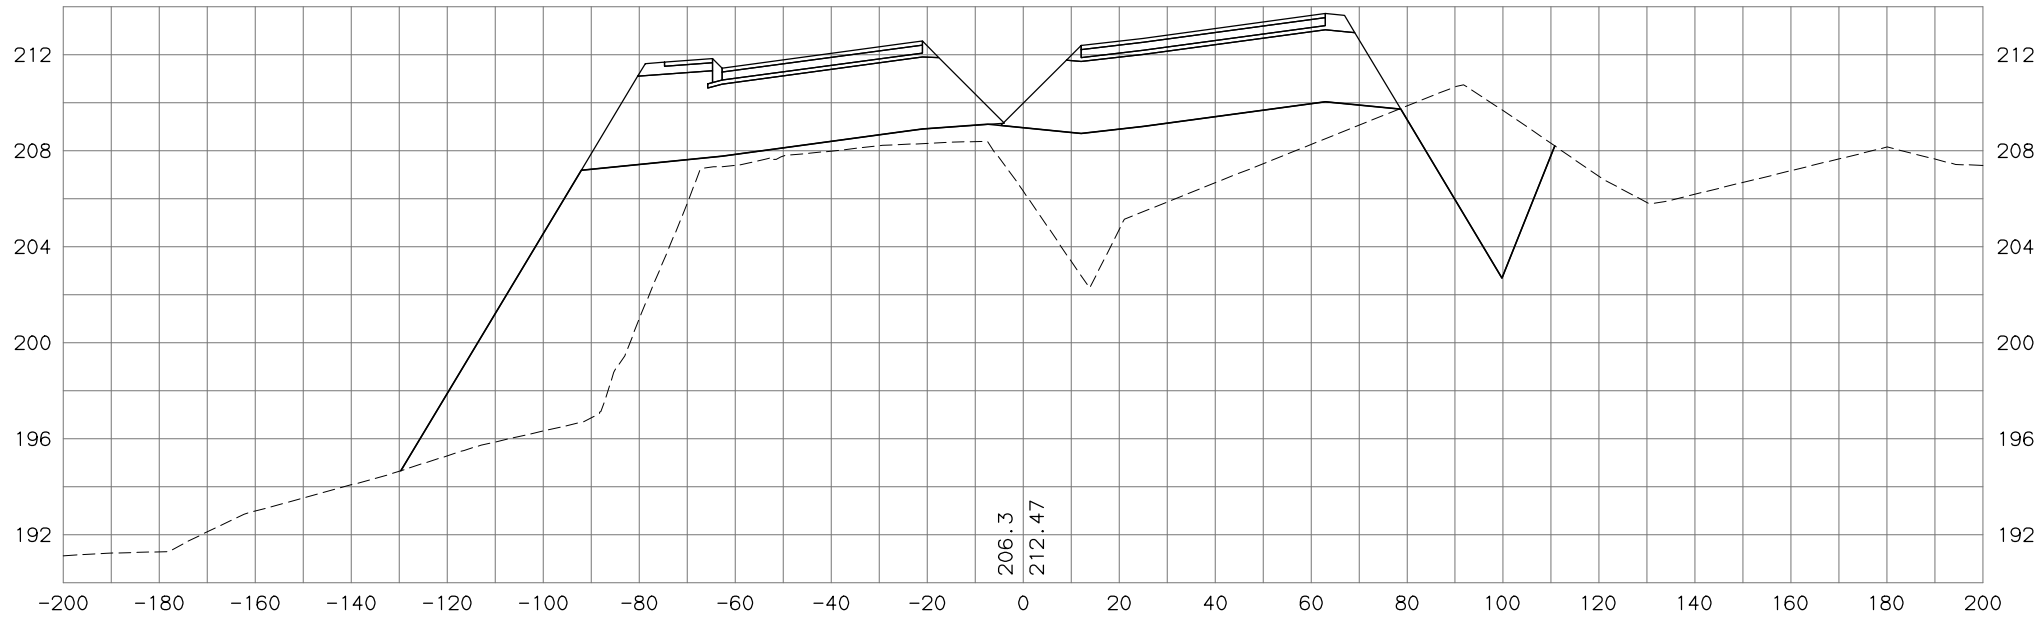


STATE OF ALASKA  
DEPARTMENT OF TRANSPORTATION  
AND PUBLIC FACILITIES  
PARKS HIGHWAY, M.P. 48.8-52.3  
RECONSTRUCTION  
PITTMAN ROAD TO BIG LAKE ROAD  
PARKS MAINLINE  
CROSS SECTIONS

H:\jobs\04-018 Parks Hwy. MP 44-52.3\13-PS&E\cad\_ph3\drawings\04018\_p3\_XS\_parks-ph3\_01, 1=20, 03/23/18 at 13:16 by tds  
DRAWING LOCATION: P3\_X129\_H\_X7700  
H:\jobs\04-018 Parks Hwy. MP 44-52.3\13-PS&E\cad\_ph3\drawings\04018\_P3\_XS\_PARKS-PH3\_01.DWG BY TSTRAIT


DESIGNED BY	
CHECKED BY	
DRAFTED BY	
SCALE	
DATE	TIME
4/28/2020	4:26 PM

NO.	DATE	REVISION	STATE	PROJECT DESIGNATION	YEAR	SHEET NO.	TOTAL SHEETS
			ALASKA	0A4-1(29)/Z543730000	2020		


567+00

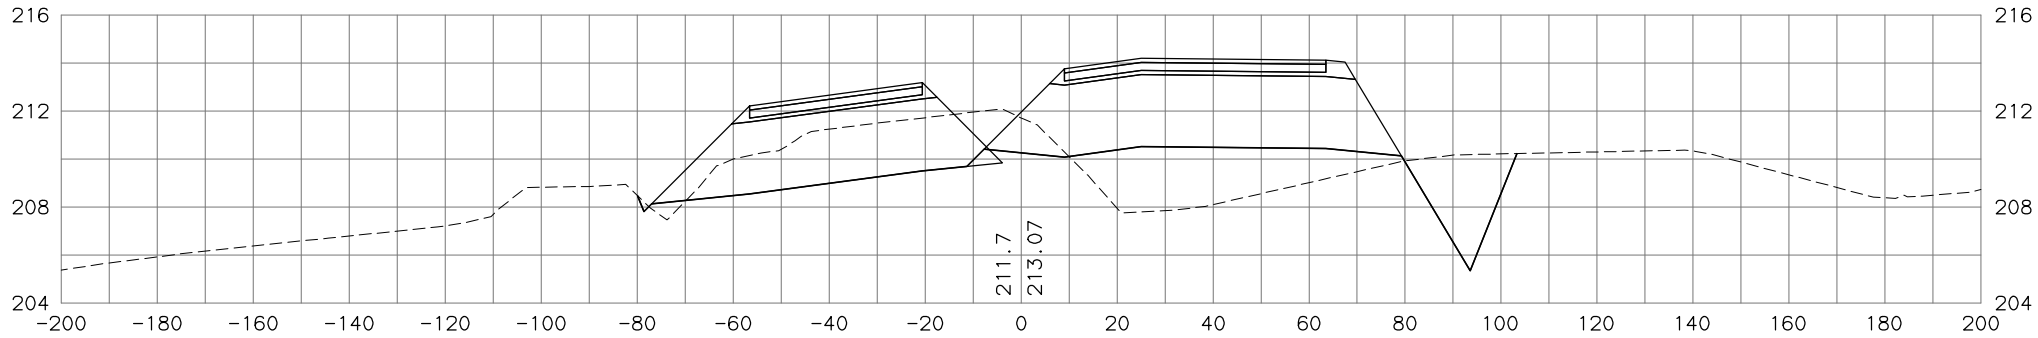

566+50

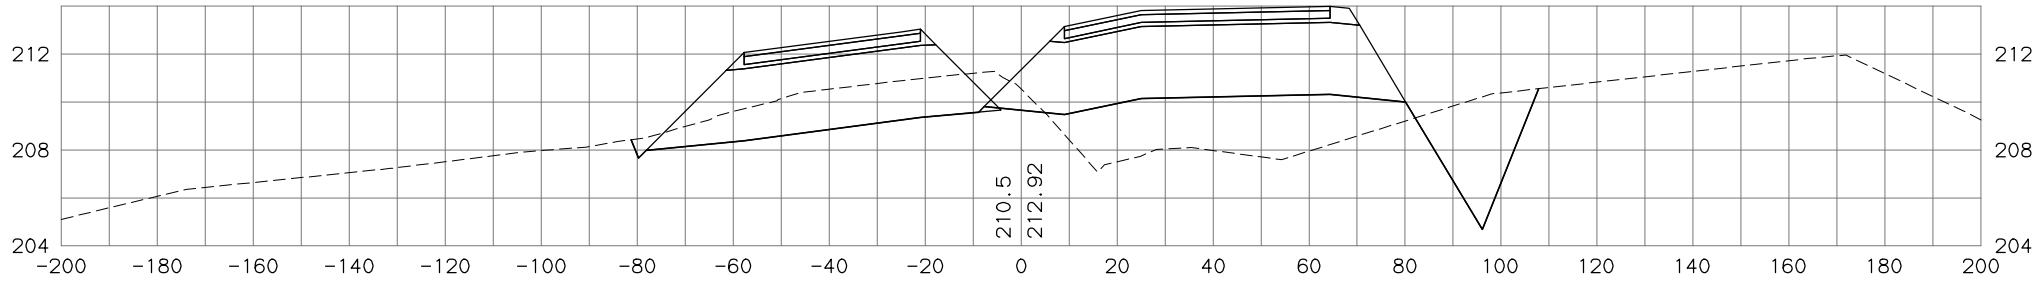

566+00

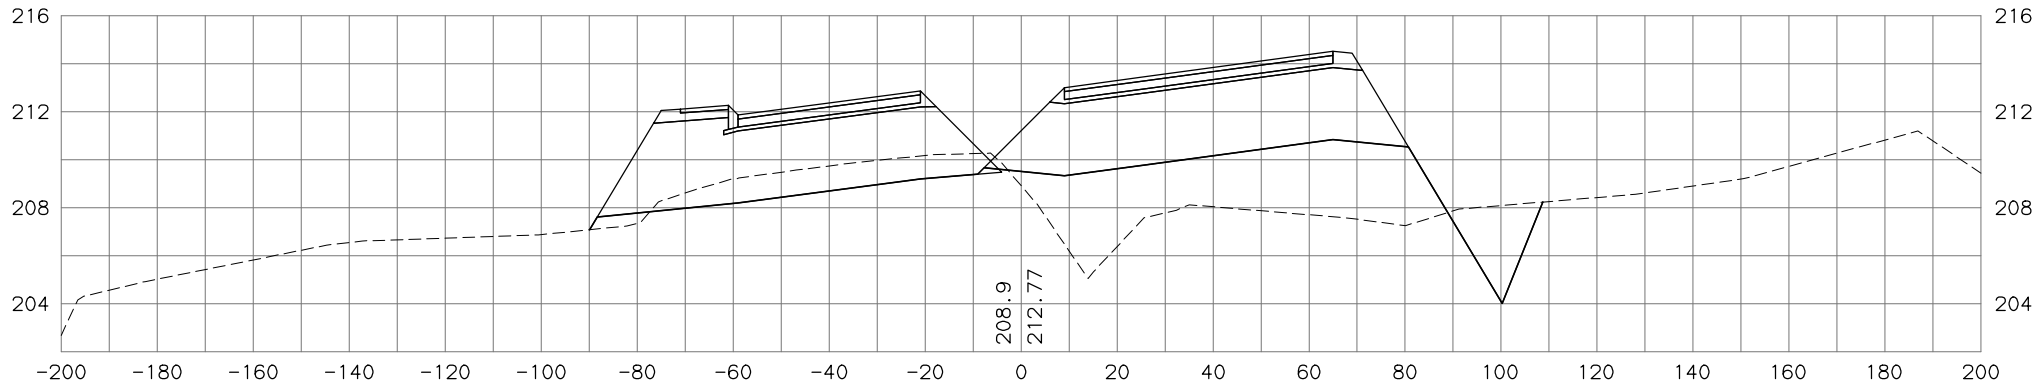




STATE OF ALASKA  
DEPARTMENT OF TRANSPORTATION  
AND PUBLIC FACILITIES  
**PARKS HIGHWAY, M.P. 48.8-52.3  
RECONSTRUCTION  
PITTMAN ROAD TO BIG LAKE ROAD  
PARKS MAINLINE  
CROSS SECTIONS**

H:\jobs\04-018 Parks Hwy . MP 44-52.3\13-PS&E\cad\_ph3\drawings\04018\_p3\_XS\_parks-ph3\_01, 1=20, 03/23/18 at 13:16 by tds  
DRAWING LOCATION: P3\_X130\_H\_X7700  
H:\jobs\04-018 Parks Hwy . MP 44-52.3\13-PS&E\cad\_ph3\drawings\04018\_P3\_XS\_PARKS-PH3\_01.DWG BY TSTRAIT

DESIGNED BY	
CHECKED BY	
DRAFTED BY	
SCALE	
DATE	TIME
4/28/2020	4:26 PM

add to plot area  
1:1

NO.	DATE	REVISION	STATE	PROJECT DESIGNATION	YEAR	SHEET NO.	TOTAL SHEETS
			ALASKA	0A4-1(29)/Z543730000	2020		

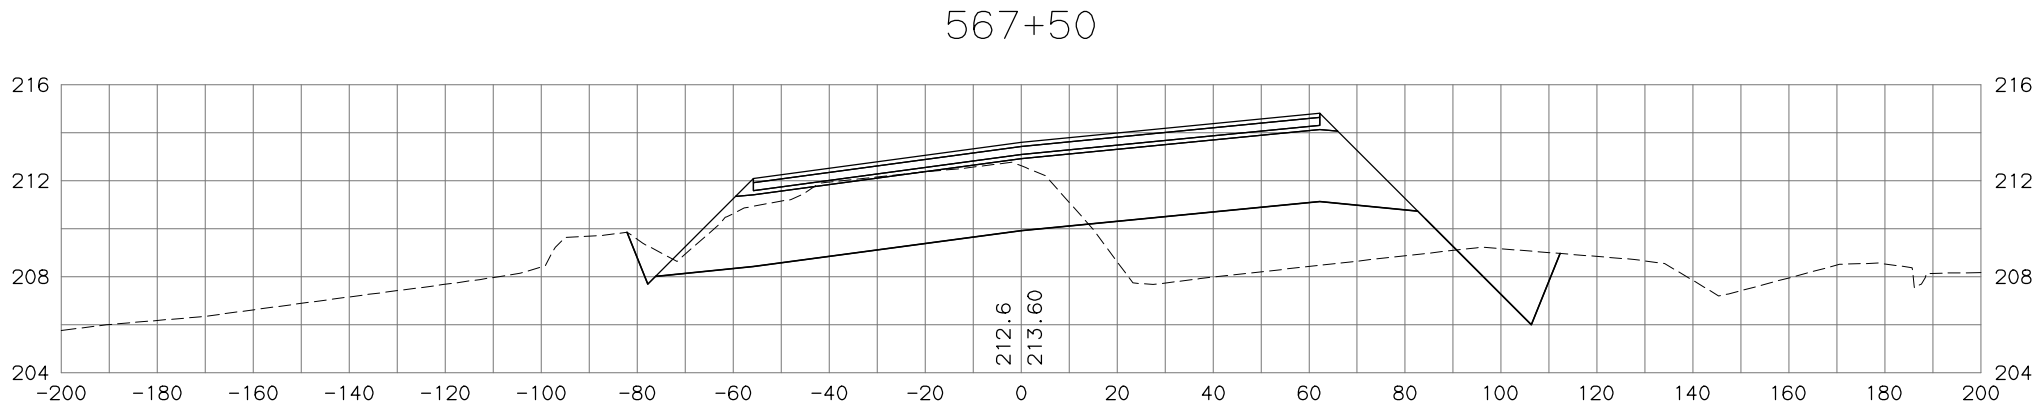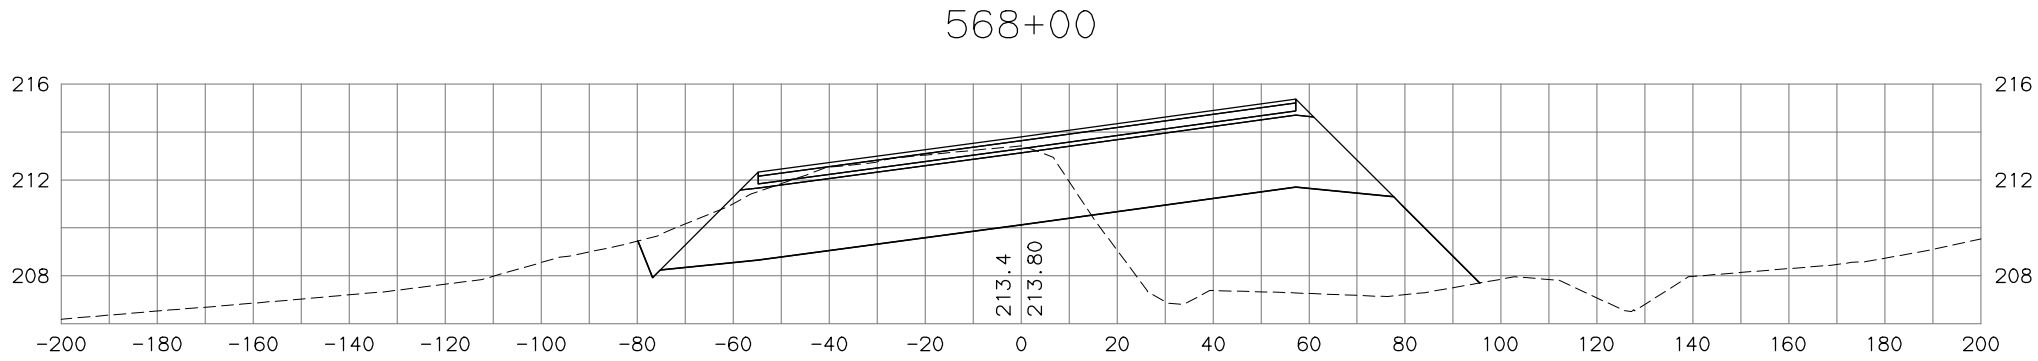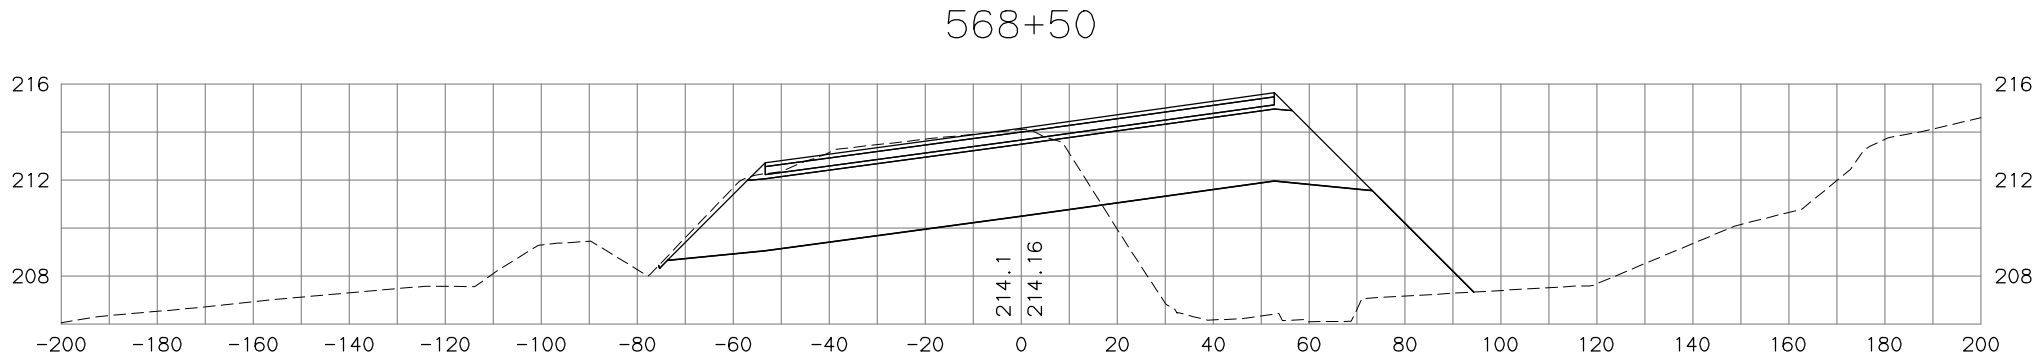

STATE OF ALASKA  
DEPARTMENT OF TRANSPORTATION  
AND PUBLIC FACILITIES  
PARKS HIGHWAY, M.P. 48.8-52.3  
RECONSTRUCTION  
PITTMAN ROAD TO BIG LAKE ROAD  
PARKS MAINLINE  
CROSS SECTIONS

H:\jobs\04-018 Parks Hwy . MP 44-52.3\13-PS&E\cad\_ph3\drawings\04018\_p3\_XS\_parks-ph3\_01, 1=20, 03/23/18 at 13:16 by tds  
DRAWING: LOCATION.PDF, P3\_X131\_H\_X7700  
PROJECT: MP 44-52.3\13-PS&E\CAD\_PH3\DRAWINGS\04018\_P3\_XS\_PARKS-PH3\_01.DWG BY TSTRAIT


DESIGNED BY	
CHECKED BY	
DRAFTED BY	
SCALE	
DATE	TIME
4/28/2020	4:26 PM

NO.	DATE	REVISION	STATE	PROJECT DESIGNATION	YEAR	SHEET NO.	TOTAL SHEETS
			ALASKA	0A4-1(29)/Z543730000	2020		


TDS

add\_L18, add\_L18  
1:1

569+50

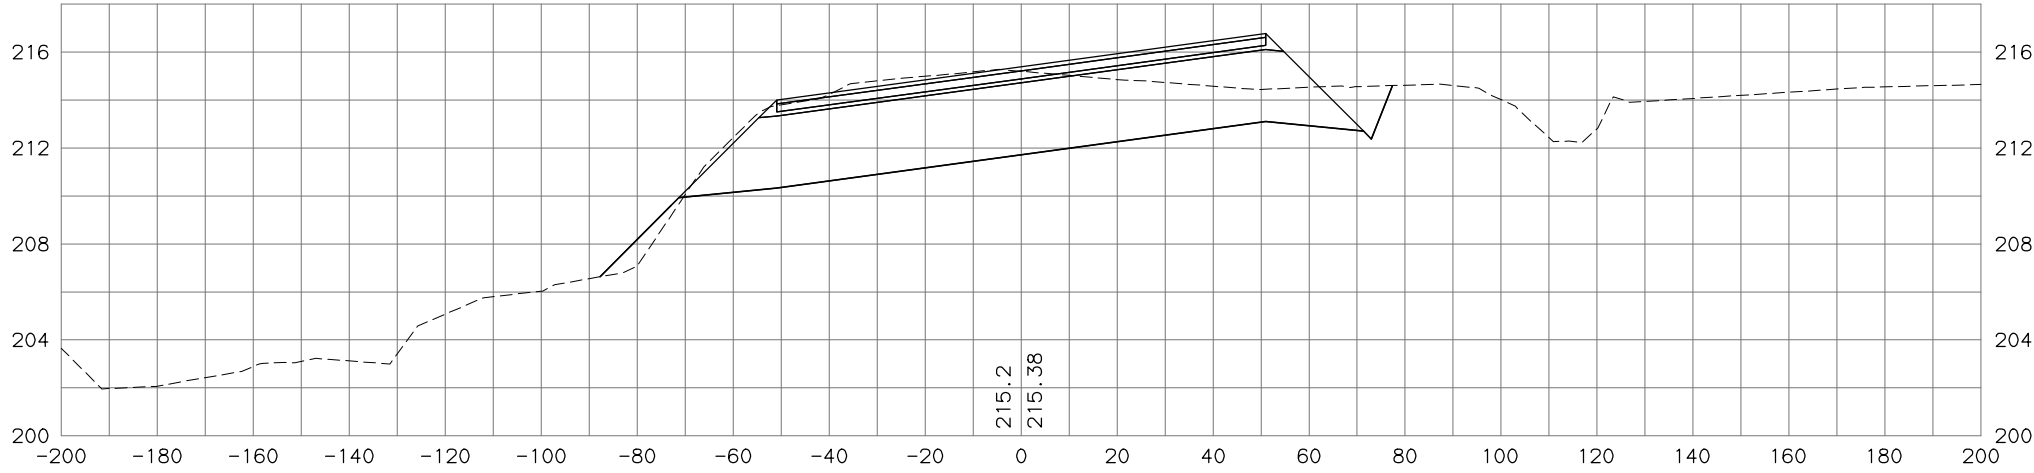

569+00

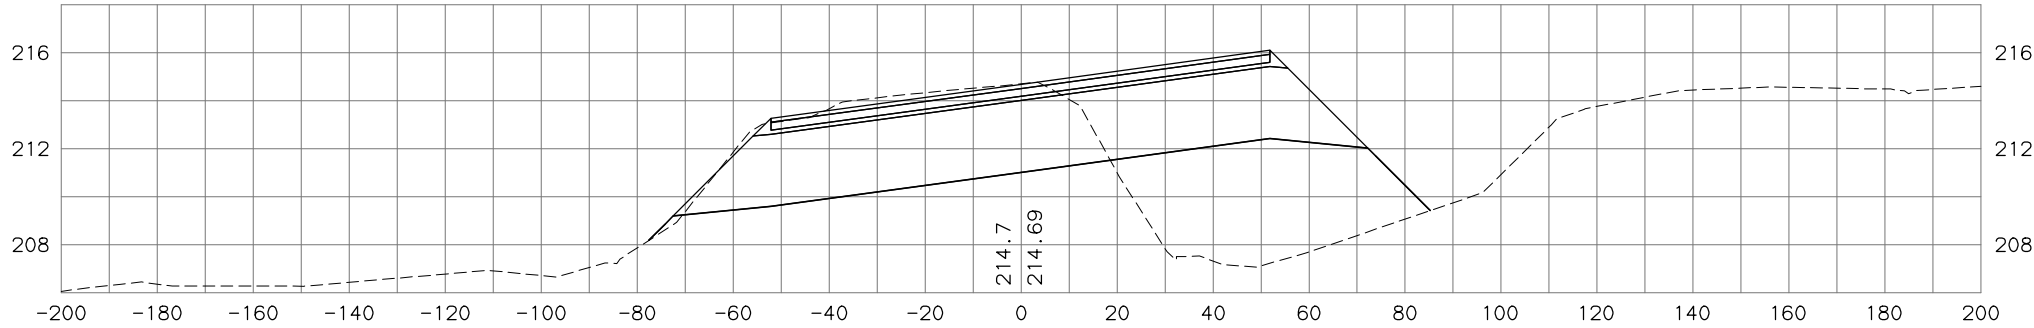


STATE OF ALASKA  
DEPARTMENT OF TRANSPORTATION  
AND PUBLIC FACILITIES  
PARKS HIGHWAY, M.P. 48.8-52.3  
RECONSTRUCTION  
PITTMAN ROAD TO BIG LAKE ROAD  
PARKS MAINLINE  
CROSS SECTIONS

H:\jobs\04-018 Parks Hwy . MP 44-52.3\13-PS&E\cad\_ph3\drawings\04018\_p3\_XS\_parks-ph3\_01, 1=20, 03/23/18 at 13:16 by tds  
DRAWING: LOCATION.PDF, P3\_X132\_H\_X7700  
PROJECT: MP 44-52.3\13-PS&E\CAD\_PH3\DRAWINGS\04018\_P3\_XS\_PARKS-PH3\_01.DWG BY TSTRAIT


DESIGNED BY	
CHECKED BY	
DRAFTED BY	
SCALE	
DATE	TIME
4/28/2020	4:26 PM

NO.	DATE	REVISION	STATE	PROJECT DESIGNATION	YEAR	SHEET NO.	TOTAL SHEETS
			ALASKA	OA4-1(29)/Z543730000	2020		


571+00

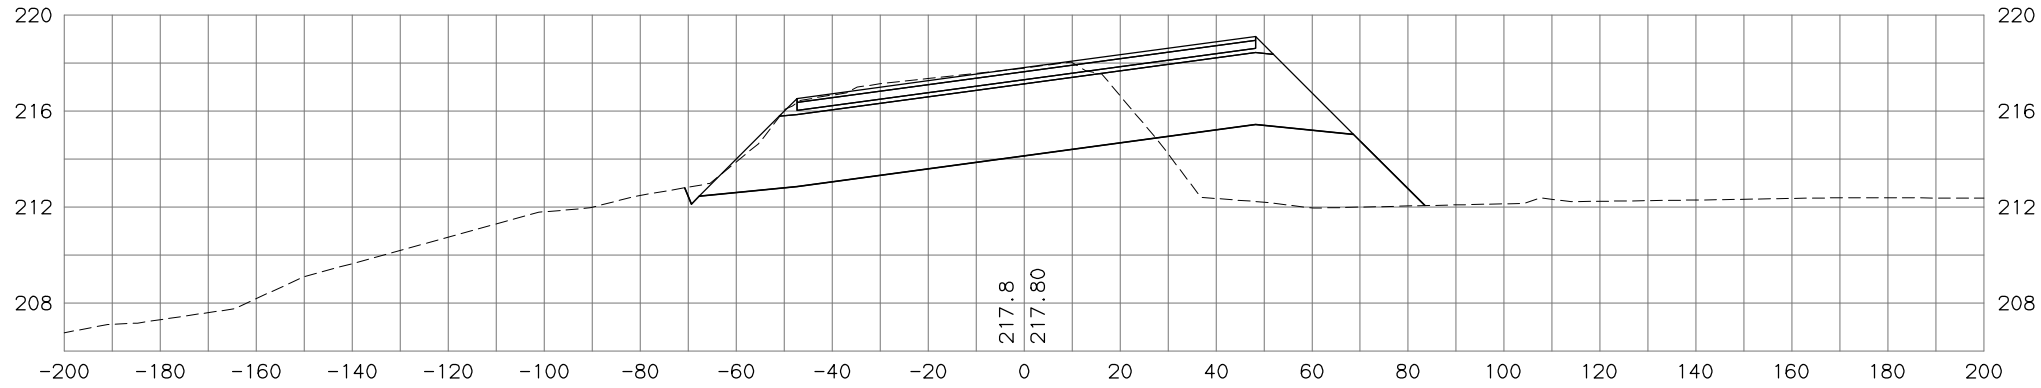

570+50

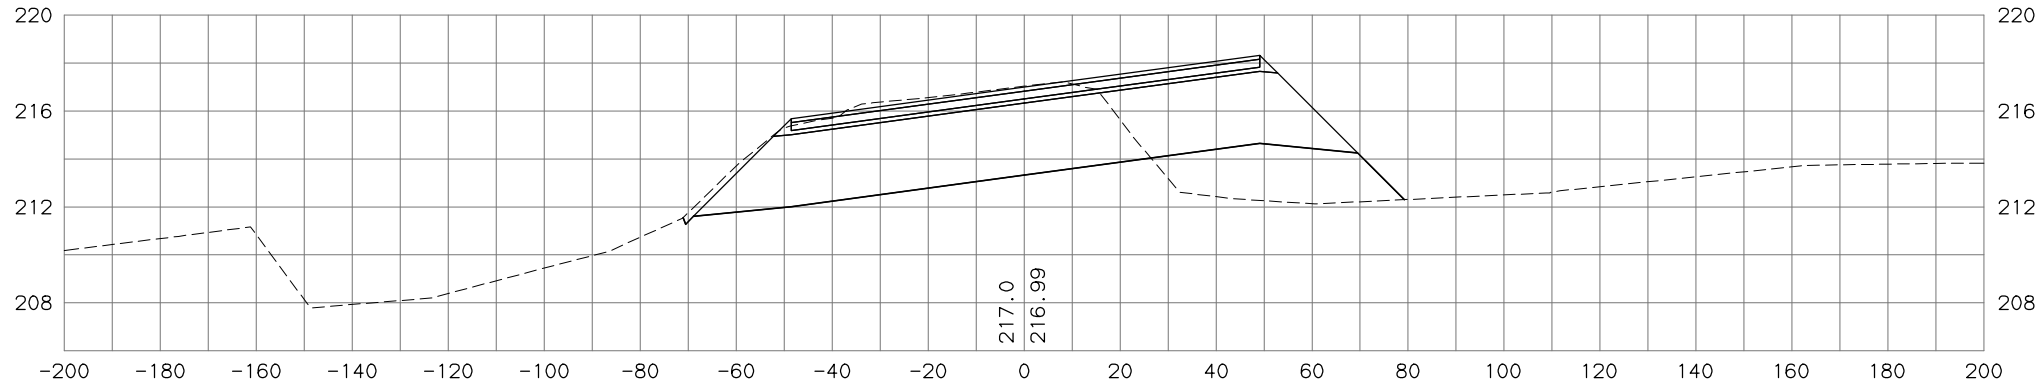

570+00

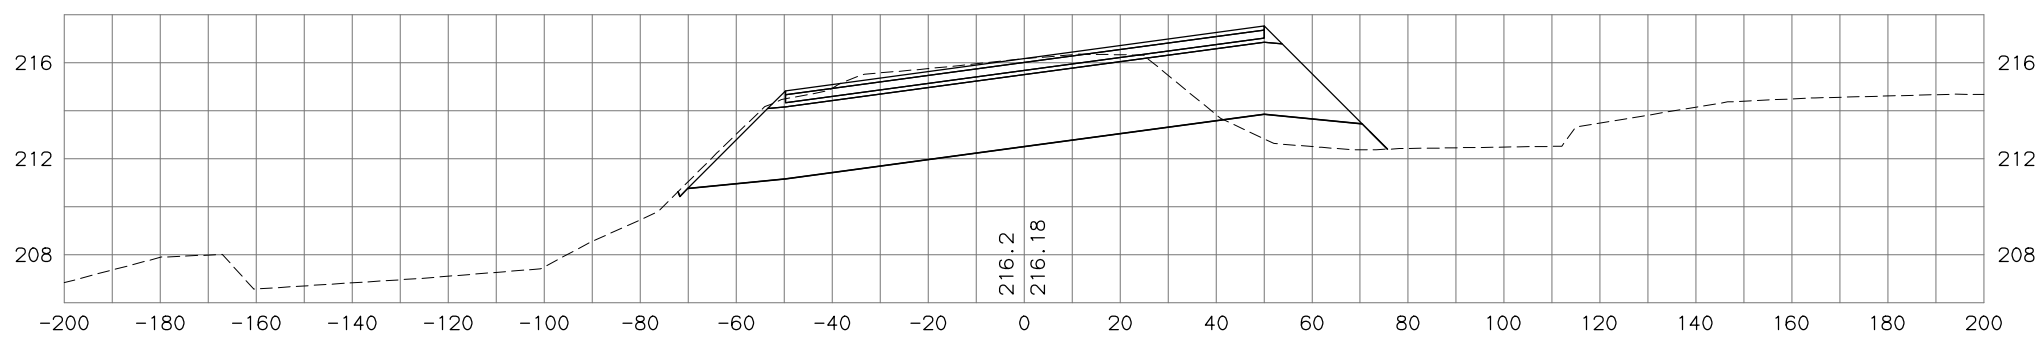



STATE OF ALASKA  
DEPARTMENT OF TRANSPORTATION  
AND PUBLIC FACILITIES  
PARKS HIGHWAY, M.P. 48.8-52.3  
RECONSTRUCTION  
PITTMAN ROAD TO BIG LAKE ROAD  
PARKS MAINLINE  
CROSS SECTIONS

H:\jobs\04-018 Parks Hwy . MP 44-52.3\13-PS&E\cad\_ph3\drawings\04018\_p3\_XS\_parks-ph3\_01\_1=20, 03/23/18 at 13:16 by tds

DESIGNED BY	CHECKED BY	SCALE	DATE	TIME
			4/28/2020	4:26 PM
DRAWN BY	DATE	TIME	DRAWING LOCATION	
			H:\jobs\04-018 Parks Hwy . MP 44-52.3\13-PS&E\cad_ph3\drawings\04018_P3_XS_PARKS-PH3_01.DWG BY TSTRAIT	

add\_L18, add\_L18  
1:1

NO.	DATE	REVISION	STATE	PROJECT DESIGNATION	YEAR	SHEET NO.	TOTAL SHEETS
			ALASKA	0A4-1(29)/Z543730000	2020		

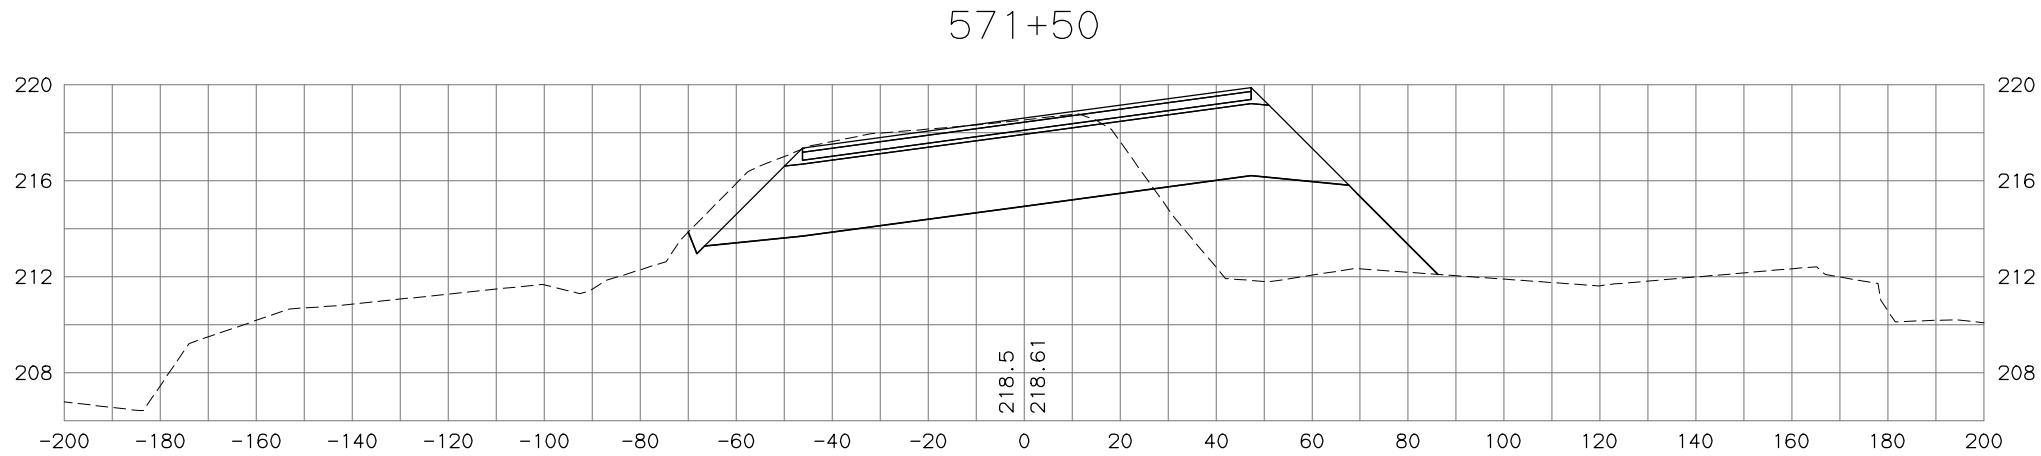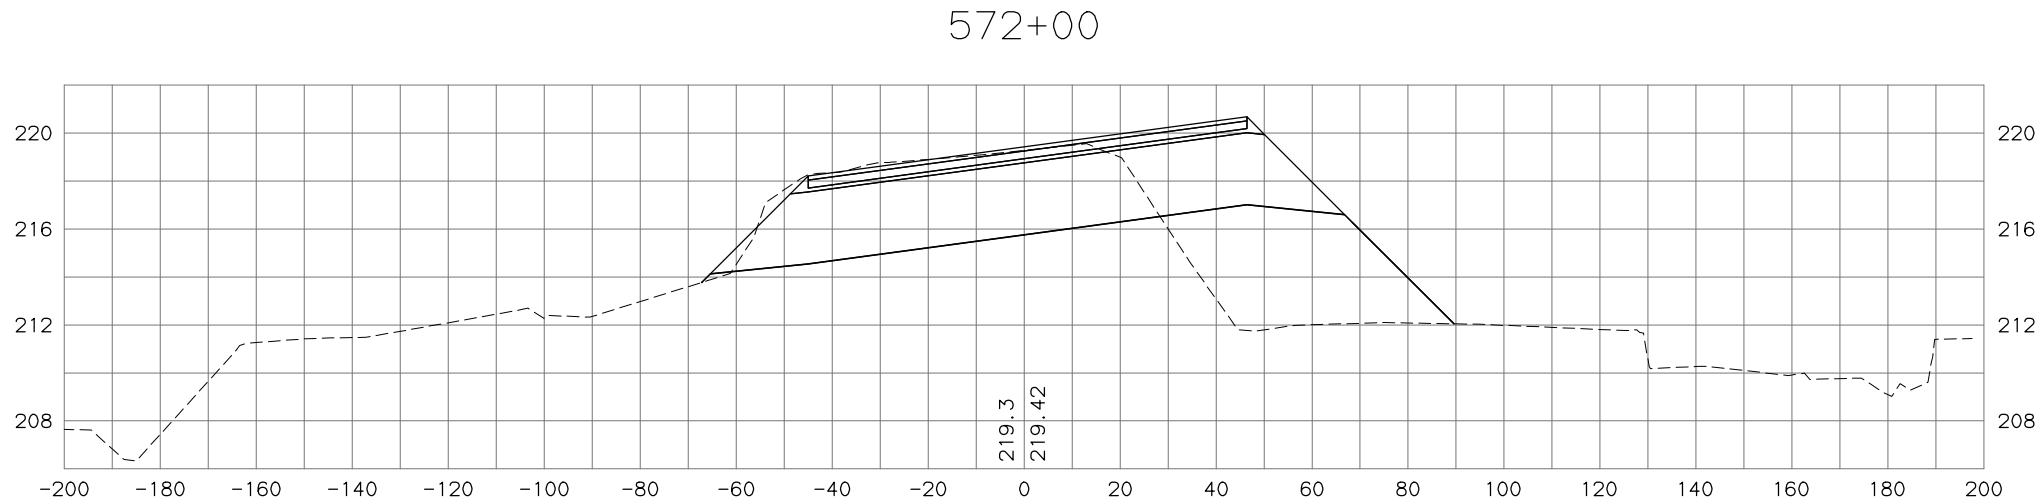



STATE OF ALASKA  
DEPARTMENT OF TRANSPORTATION  
AND PUBLIC FACILITIES  
PARKS HIGHWAY, M.P. 48.8-52.3  
RECONSTRUCTION  
PITTMAN ROAD TO BIG LAKE ROAD  
PARKS MAINLINE  
CROSS SECTIONS

H:\jobs\04-018 Parks Hwy . MP 44-52.3\13-PS&E\cad\_ph3\drawings\04018\_p3\_XS\_parks-ph3\_01, 1=20, 03/23/18 at 13:16 by tds  
DRAWING LOCATION: P3\_X134\_H\_X7700  
H:\jobs\04-018 Parks Hwy . MP 44-52.3\13-PS&E\cad\_ph3\drawings\04018\_P3\_XS\_PARKS-PH3\_01.DWG BY TSTRAIT

DESIGNED BY	
CHECKED BY	
DRAFTED BY	
SCALE	
DATE	TIME
4/28/2020	4:26 PM

NO.	DATE	REVISION	STATE	PROJECT DESIGNATION	YEAR	SHEET NO.	TOTAL SHEETS
			ALASKA	0A4-1(29)/Z543730000	2020		

add\_L18, add\_L18  
1:1

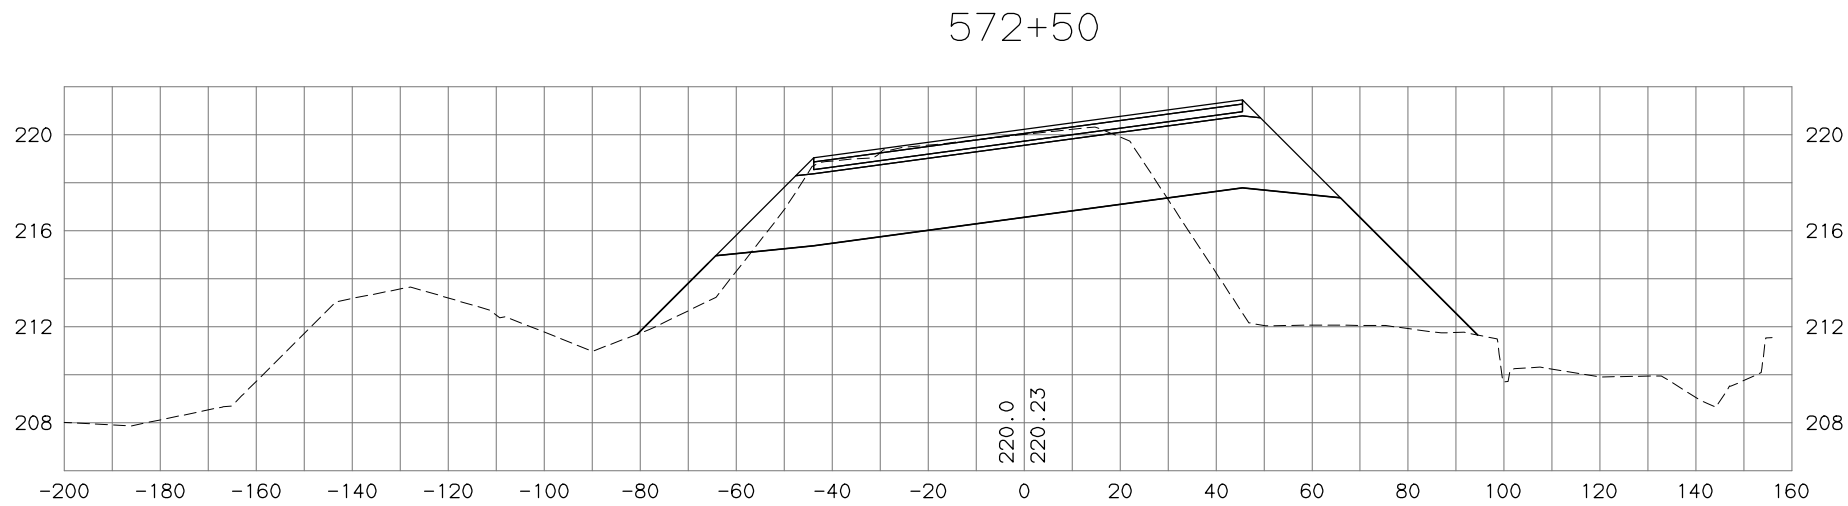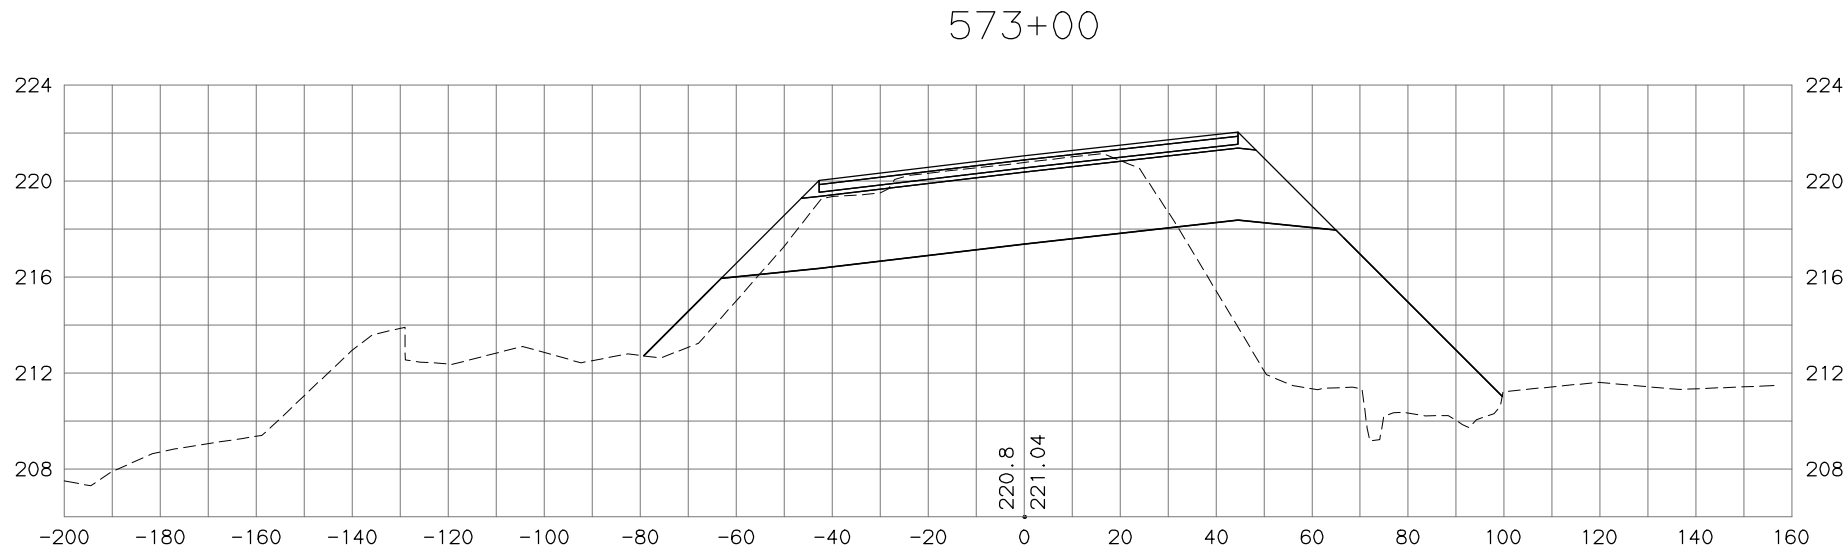

STATE OF ALASKA  
DEPARTMENT OF TRANSPORTATION  
AND PUBLIC FACILITIES  
PARKS HIGHWAY, M.P. 48.8-52.3  
RECONSTRUCTION  
PITTMAN ROAD TO BIG LAKE ROAD  
PARKS MAINLINE  
CROSS SECTIONS

H:\jobs\04-018 Parks Hwy . MP 44-52.3\13-PS&E\cad\_ph3\drawings\04018\_p3\_XS\_parks-ph3\_01, 1=20, 03/23/18 at 13:16 by tds


DESIGNED BY	SCALE	DATE	TIME
CHECKED BY		4/28/2020	4:26 PM
DRAFTED BY			

04018_P3_XS_PARKS-PH3_01.DWG	BY TSTRAIT
------------------------------	------------


add'l 18, add'l 1's  
1:1

NO.	DATE	REVISION	STATE	PROJECT DESIGNATION	YEAR	SHEET NO.	TOTAL SHEETS
			ALASKA	0A4-1(29)/Z543730000	2020		

574+00

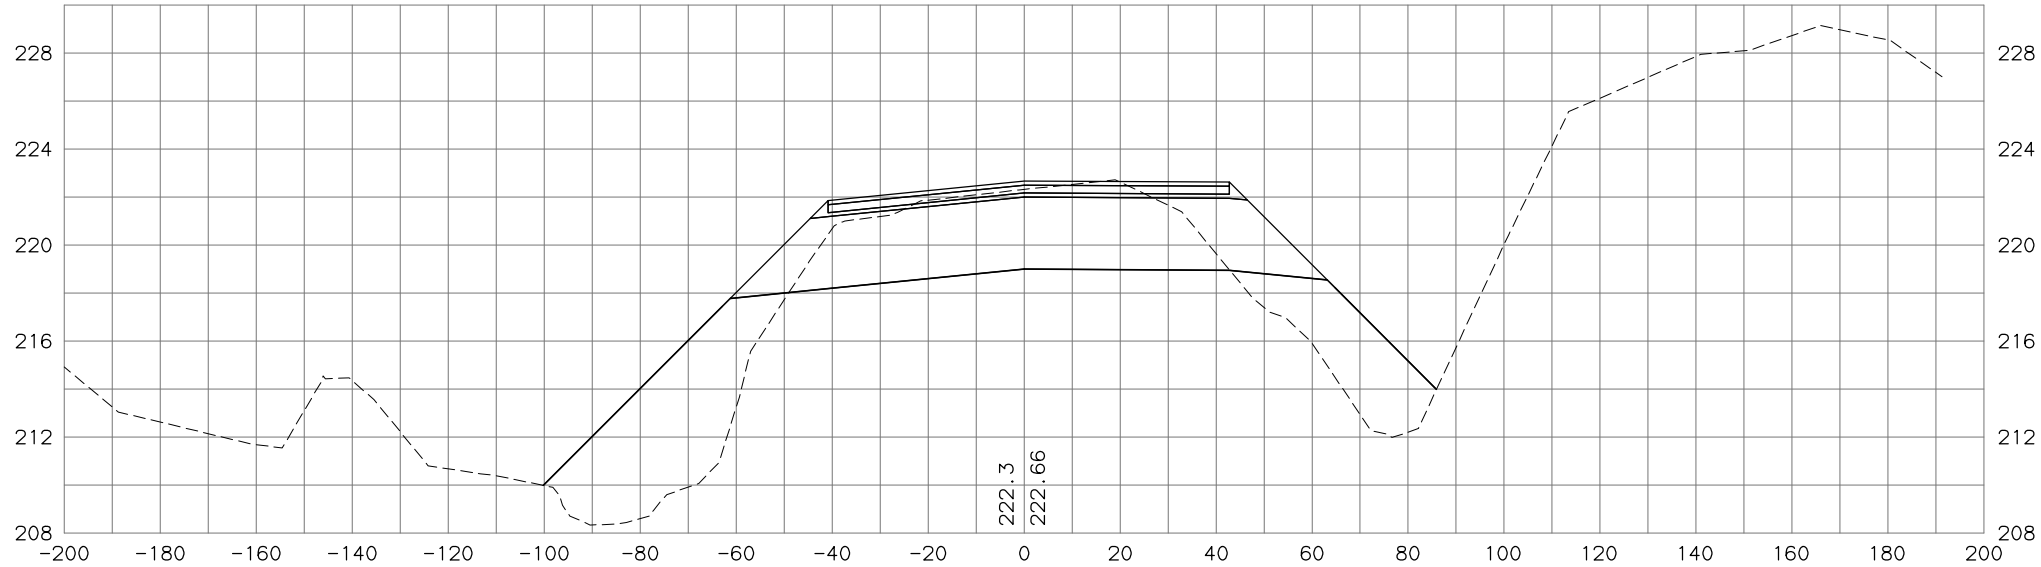

573+50

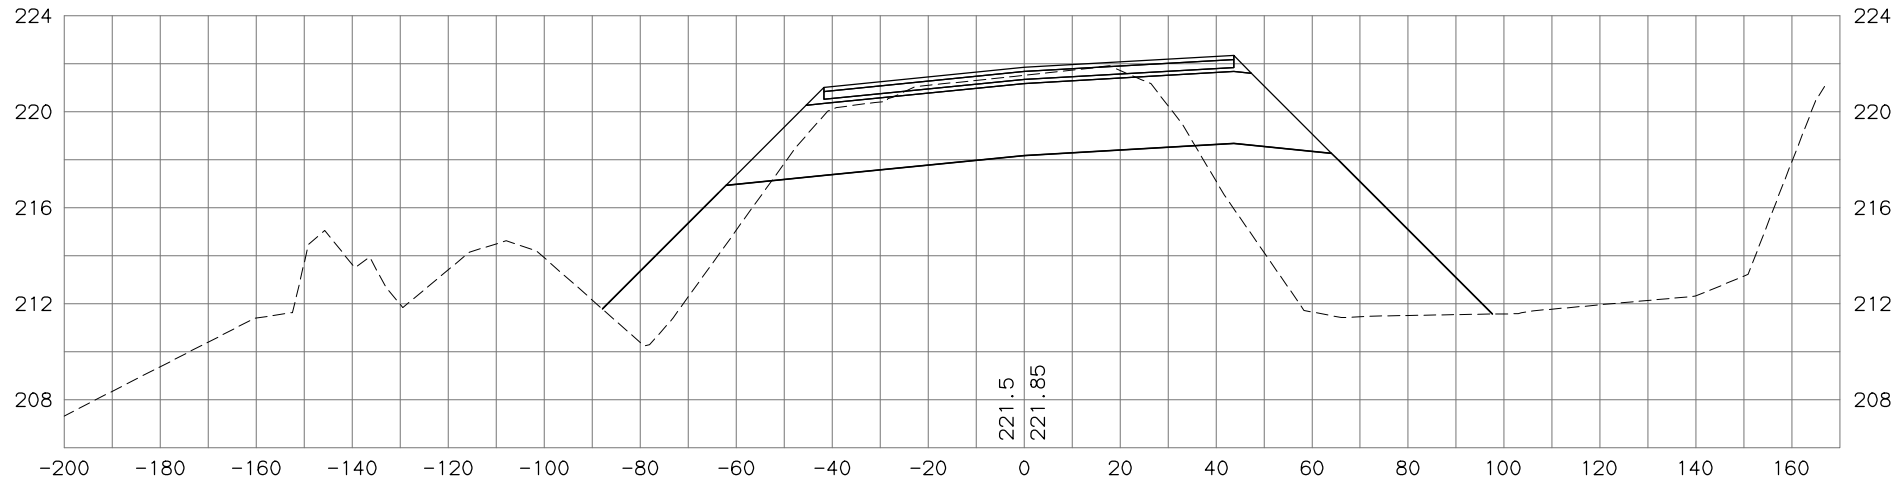

STATE OF ALASKA  
DEPARTMENT OF TRANSPORTATION  
AND PUBLIC FACILITIES  
PARKS HIGHWAY, M.P. 48.8-52.3  
RECONSTRUCTION  
PITTMAN ROAD TO BIG LAKE ROAD  
PARKS MAINLINE  
CROSS SECTIONS



H:\jobs\04-018 Parks Hwy . MP 44-52.3\13-PS&E\cad\_ph3\drawings\04018\_p3\_XS\_parks-ph3\_01, 1=20, 03/23/18 at 13:16 by tds

DESIGNED BY	SCALE	DATE	TIME
CHECKED BY		4/28/2020	4:27 PM
DRAFTED BY			

04018_p3_XS_parks-ph3_01.dwg	1:1
------------------------------	-----

04018_p3_XS_parks-ph3_01.dwg	1:1
------------------------------	-----

NO.	DATE	REVISION	STATE	PROJECT DESIGNATION	YEAR	SHEET NO.	TOTAL SHEETS
			ALASKA	0A4-1(29)/Z543730000	2020		

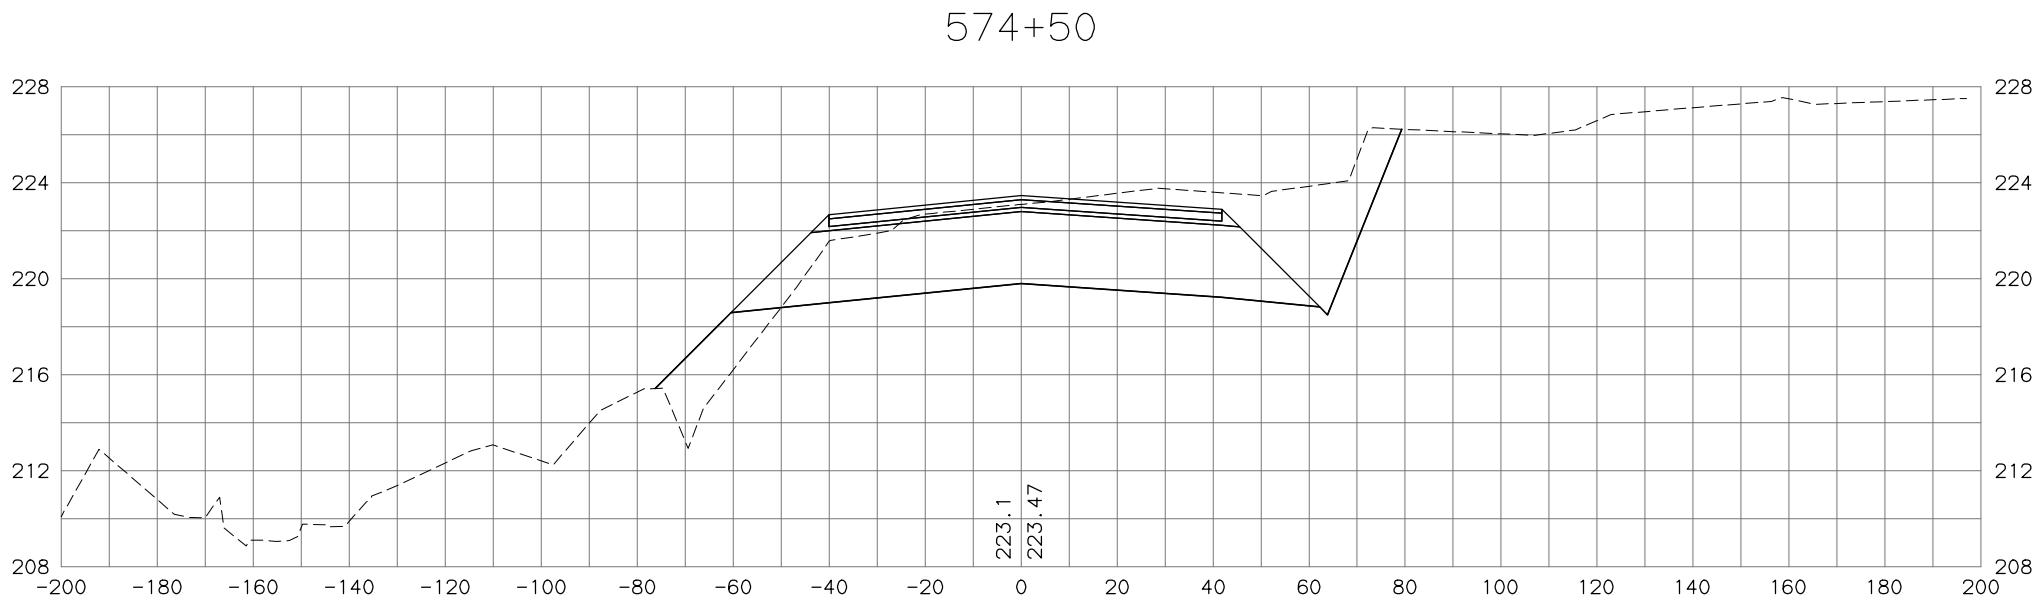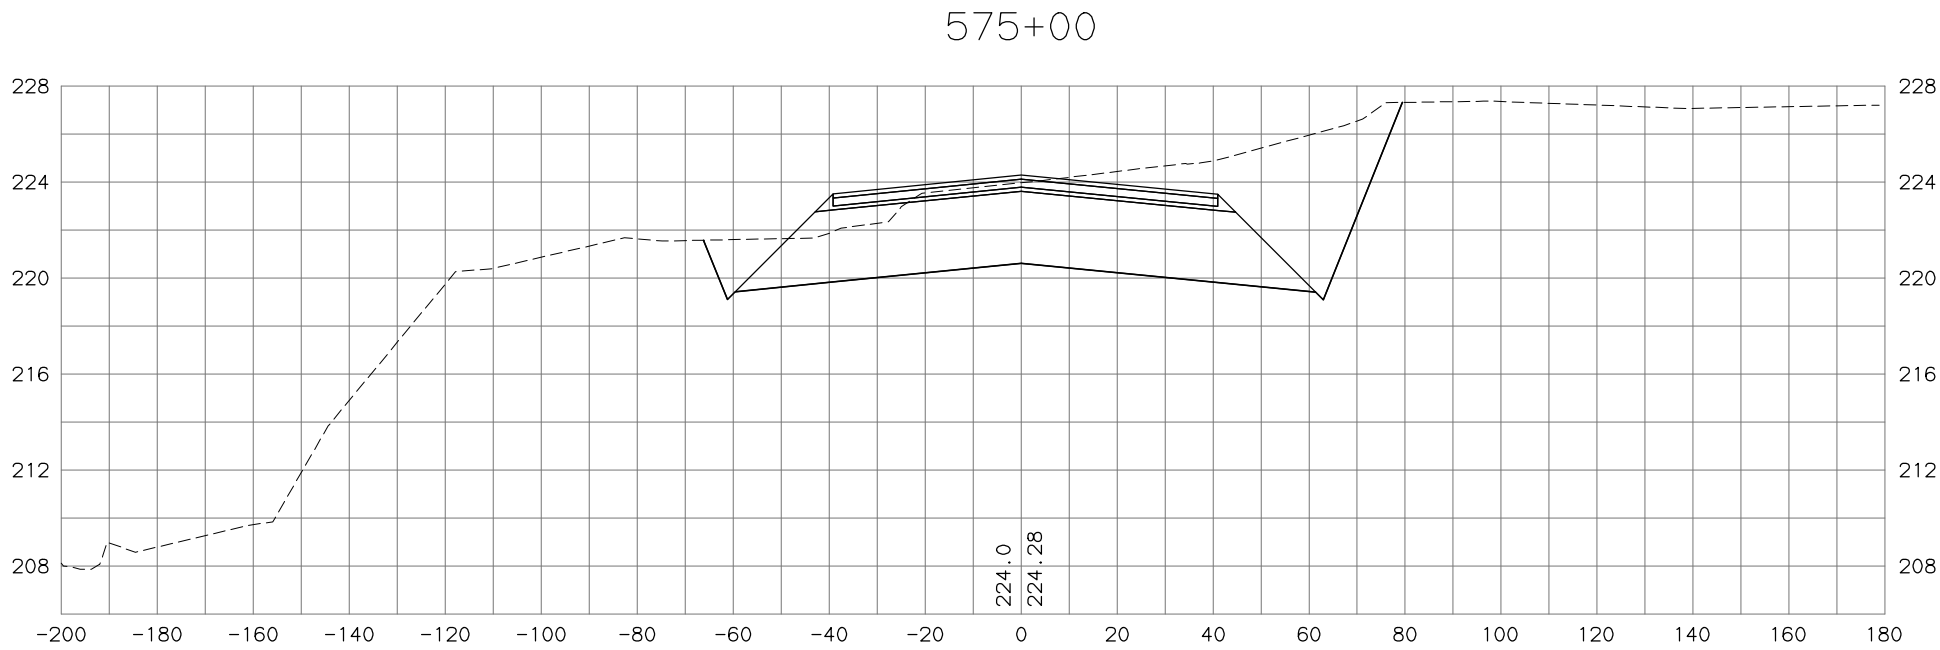

STATE OF ALASKA  
DEPARTMENT OF TRANSPORTATION  
AND PUBLIC FACILITIES

PARKS HIGHWAY, M.P. 48.8-52.3  
RECONSTRUCTION  
PITTMAN ROAD TO BIG LAKE ROAD

PARKS MAINLINE  
CROSS SECTIONS

H:\jobs\04-018 Parks Hwy . MP 44-52.3\13-PS&E\cad\_ph3\drawings\04018\_p3\_xs\_parks-ph3\_01, 1=20, 03/23/18 at 13:16 by tds  
DRAWING: LOCATION PDF, P3\_X137\_H\_X7700  
PROJECT: MP 44-52.3\13-PS&E\CAD\_PH3\DRAWINGS\04018\_P3\_XS\_PARKS-PH3\_01.DWG BY TSTRAIT


DESIGNED BY	
CHECKED BY	
DRAFTED BY	
SCALE	
DATE	TIME
4/28/2020	4:27 PM

NO.	DATE	REVISION	STATE	PROJECT DESIGNATION	YEAR	SHEET NO.	TOTAL SHEETS
			ALASKA	0A4-1(29)/Z543730000	2020		


TDS

04018\_p3\_xs\_parks-ph3\_01.dwg  
1:1

576+00

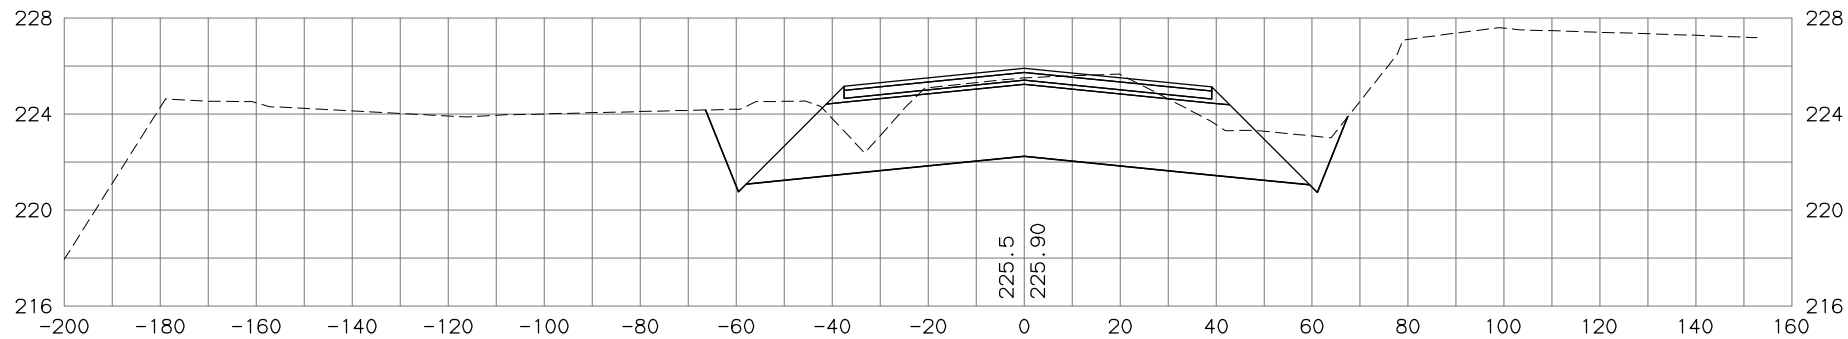

575+50

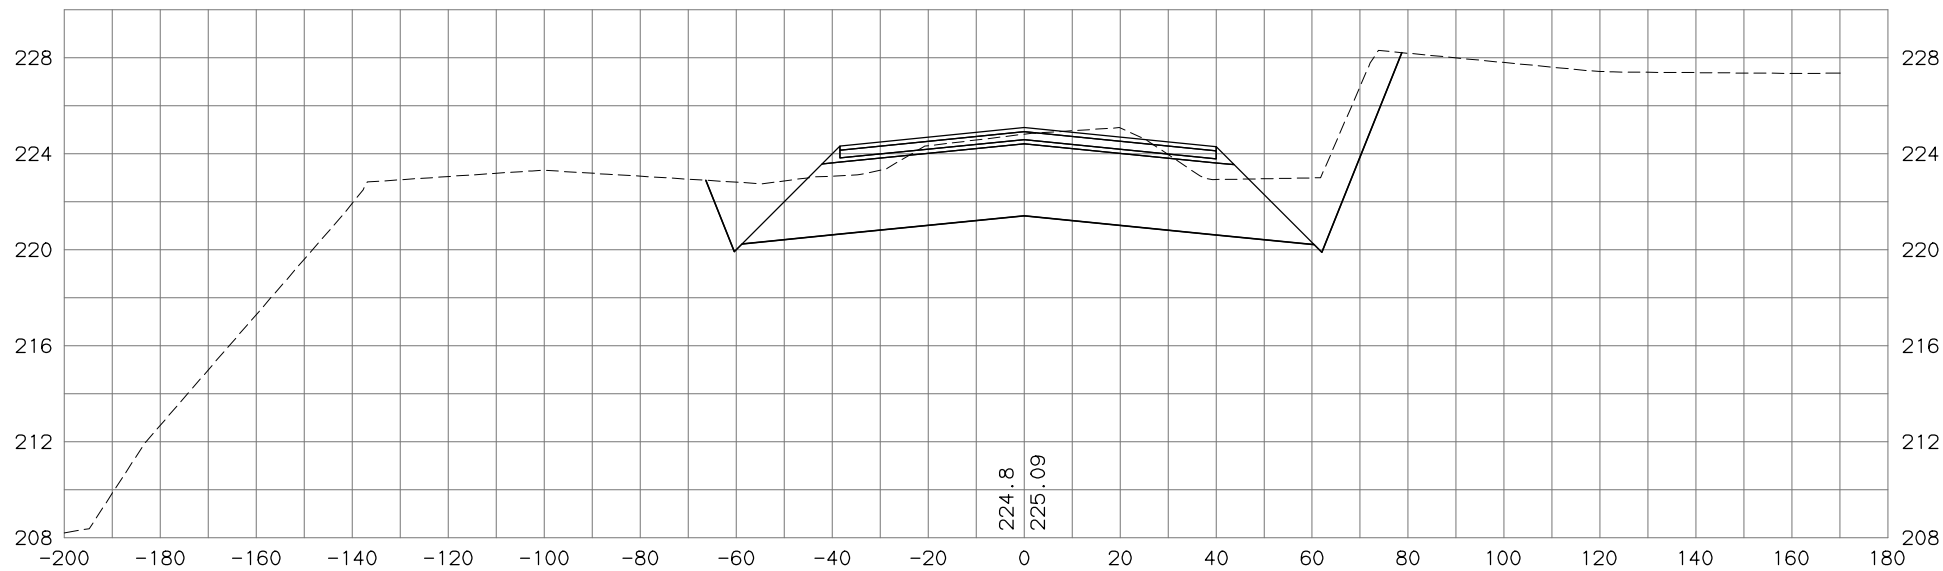



STATE OF ALASKA  
DEPARTMENT OF TRANSPORTATION  
AND PUBLIC FACILITIES  
PARKS HIGHWAY, M.P. 48.8-52.3  
RECONSTRUCTION  
PITTMAN ROAD TO BIG LAKE ROAD  
PARKS MAINLINE  
CROSS SECTIONS

H:\jobs\04-018 Parks Hwy . MP 44-52.3\13-PS&E\cad\_ph3\drawings\04018\_p3\_XS\_parks-ph3\_01, 1=20, 03/23/18 at 13:16 by tds  
DRAWING LOCATION: P3\_X138\_H\_X7700  
H:\jobs\04-018 Parks Hwy . MP 44-52.3\13-PS&E\cad\_ph3\drawings\04018\_P3\_XS\_PARKS-PH3\_01.DWG BY TSTRAIT

DESIGNED BY	
CHECKED BY	
DRAFTED BY	
SCALE	
DATE	TIME
4/28/2020	4:27 PM

add\_L18, add\_L18  
1:1

NO.	DATE	REVISION	STATE	PROJECT DESIGNATION	YEAR	SHEET NO.	TOTAL SHEETS
			ALASKA	0A4-1(29)/Z543730000	2020		

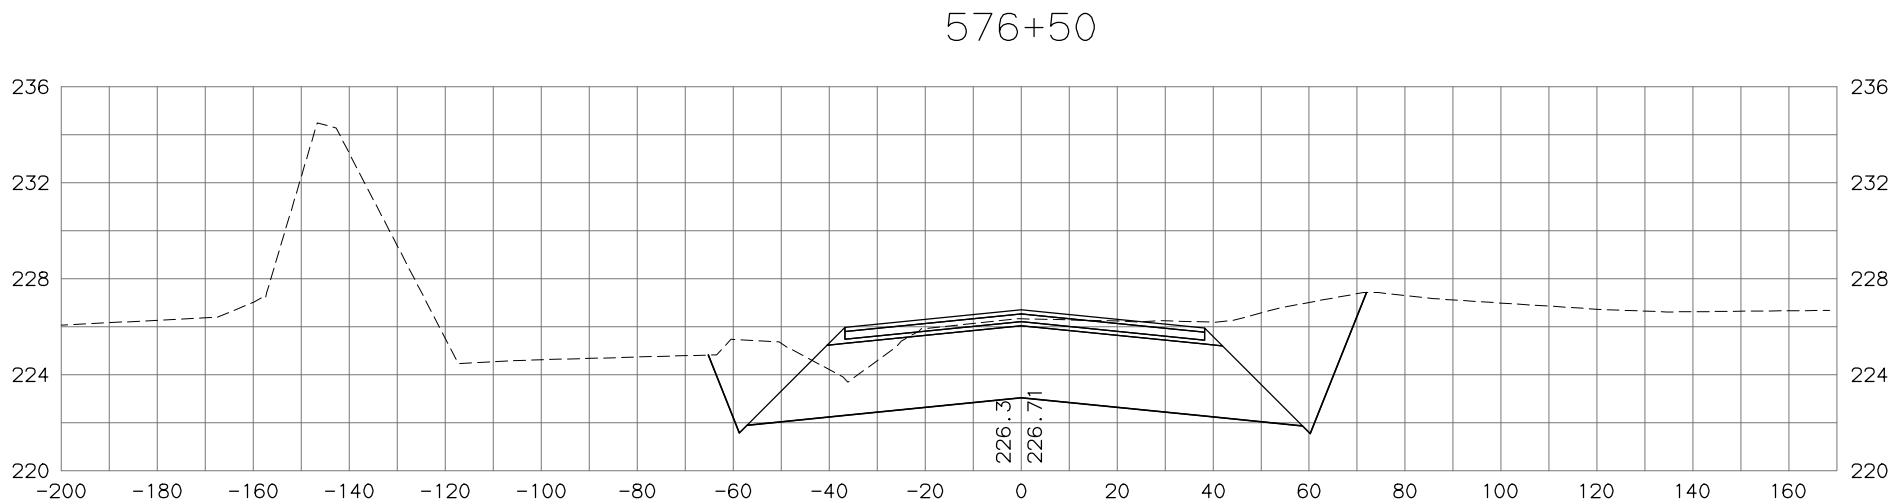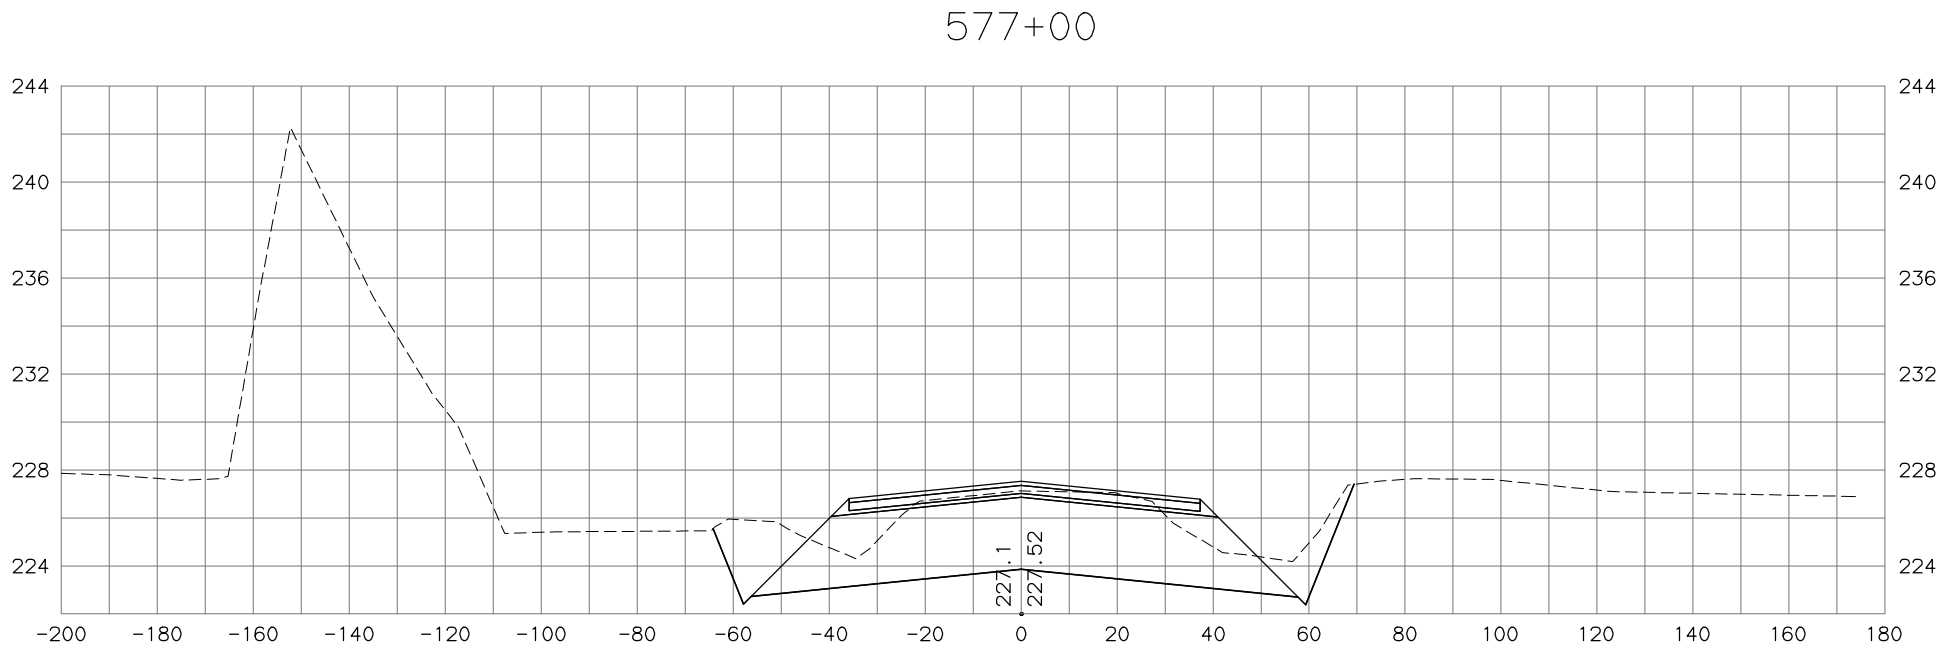



STATE OF ALASKA  
DEPARTMENT OF TRANSPORTATION  
AND PUBLIC FACILITIES  
PARKS HIGHWAY, M.P. 48.8-52.3  
RECONSTRUCTION  
PITTMAN ROAD TO BIG LAKE ROAD  
PARKS MAINLINE  
CROSS SECTIONS

H:\Jobs\04-018 Parks Hwy . MP 44-52.3\13-PS&E\cad\_ph3\drawings\04018\_p3\_XS\_parks-ph3\_01, 1=20, 03/23/18 at 13:16 by tds  
DRAWING: LOCATION.PDF, P3\_X139\_H\_X7700  
PROJECT: MP 44-52.3\13-PS&E\CAD\_PH3\DRAWINGS\04018\_P3\_XS\_PARKS-PH3\_01.DWG BY TSTRAIT

DESIGNED BY	
CHECKED BY	
DRAFTED BY	
SCALE	
DATE	TIME
4/28/2020	4:27 PM

NO.	DATE	REVISION	STATE	PROJECT DESIGNATION	YEAR	SHEET NO.	TOTAL SHEETS
			ALASKA	0A4-1(29)/Z543730000	2020		

add'l 18, add'l 18  
1:1

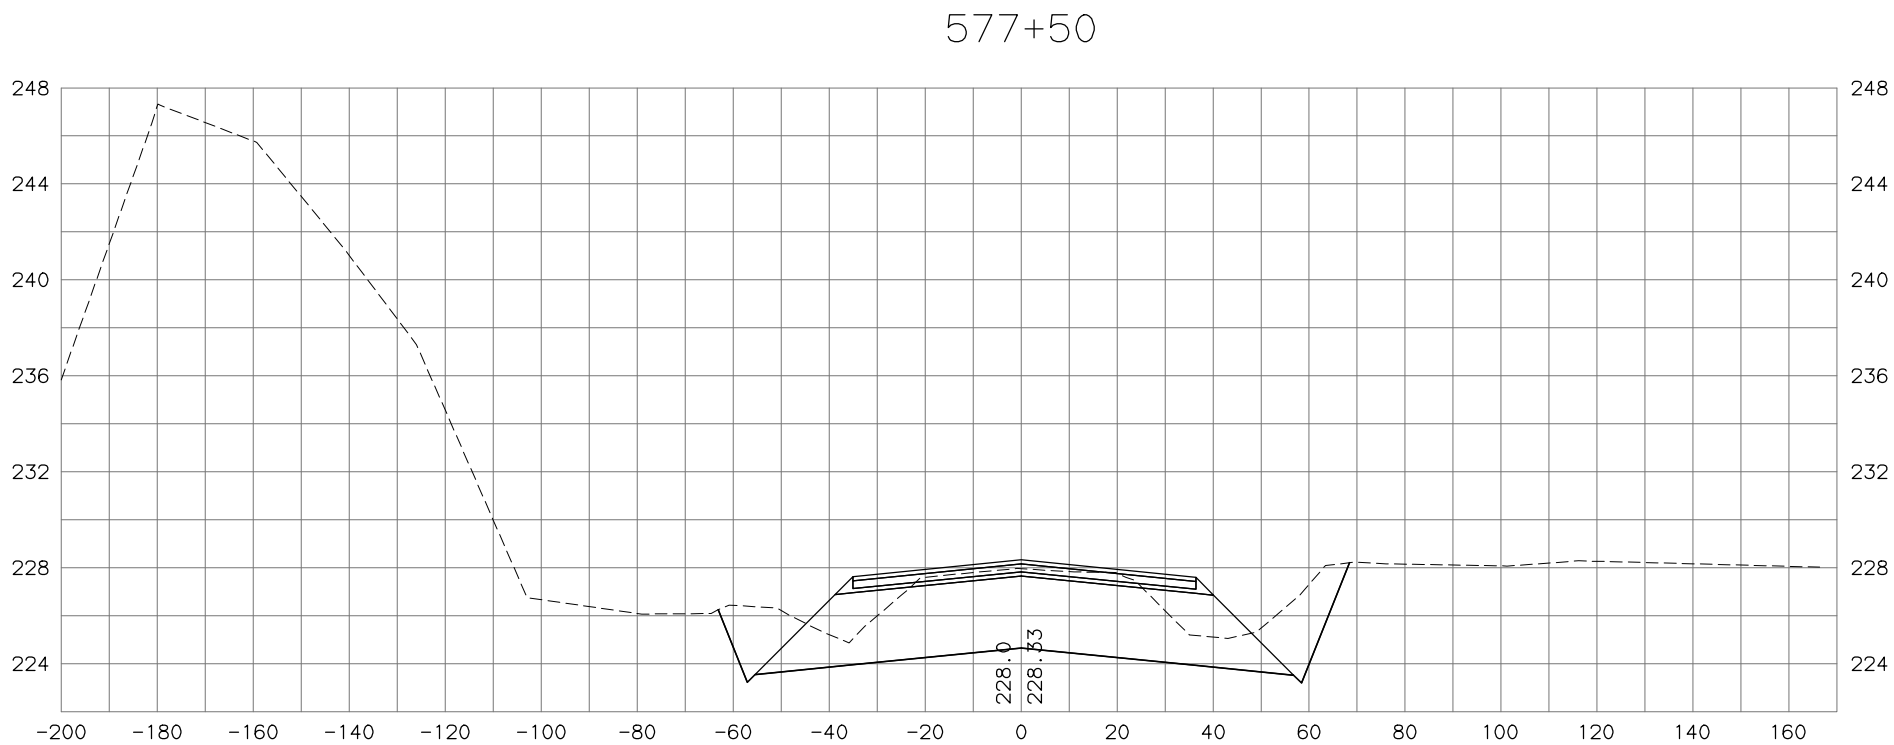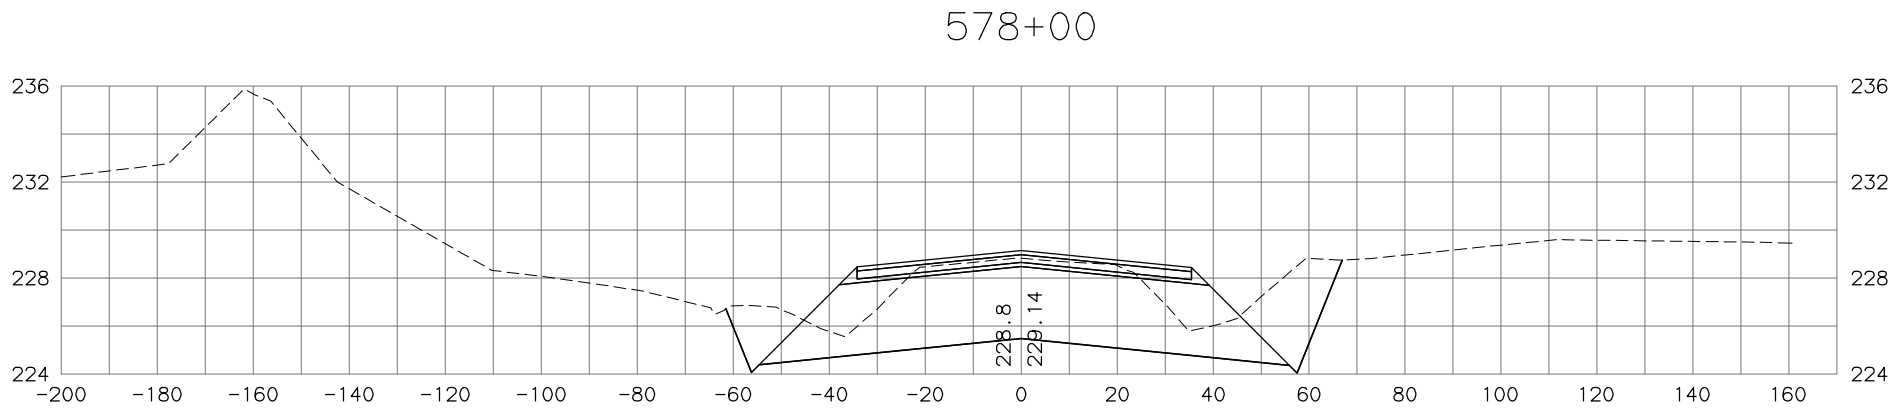

STATE OF ALASKA  
DEPARTMENT OF TRANSPORTATION  
AND PUBLIC FACILITIES  
PARKS HIGHWAY, M.P. 48.8-52.3  
RECONSTRUCTION  
PITTMAN ROAD TO BIG LAKE ROAD  
PARKS MAINLINE  
CROSS SECTIONS

H:\jobs\04-018 Parks Hwy . MP 44-52.3\13-PS&E\cad\_ph3\drawings\04018\_p3\_XS\_parks-ph3\_01, 1=20, 03/23/18 at 13:16 by tds  
DRAWING LOCATION: P3\_X140\_H\_X7700  
H:\jobs\04-018 Parks Hwy . MP 44-52.3\13-PS&E\cad\_ph3\drawings\04018\_P3\_XS\_PARKS-PH3\_01.DWG BY TSTRAIT


DESIGNED BY	
CHECKED BY	
DRAFTED BY	
SCALE	
DATE	TIME
4/28/2020	4:27 PM

NO.	DATE	REVISION	STATE	PROJECT DESIGNATION	YEAR	SHEET NO.	TOTAL SHEETS
			ALASKA	0A4-1(29)/Z543730000	2020		


TDS

add\_L18, add\_L18  
1:1


579+50

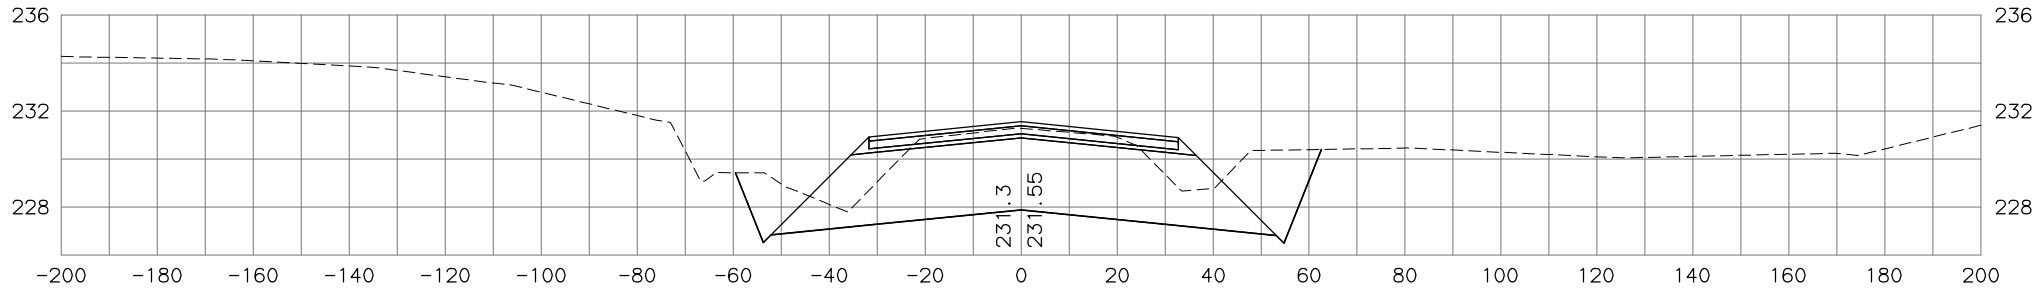

579+00

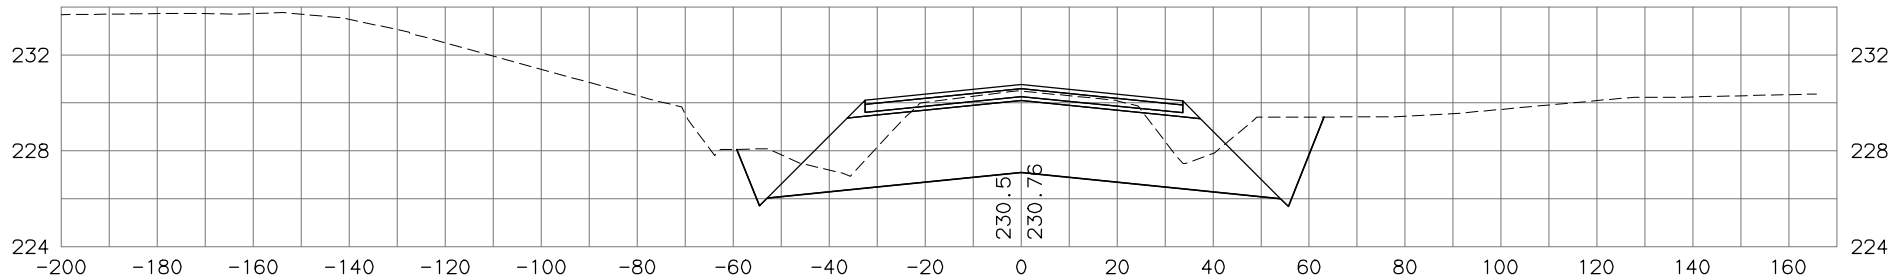

578+50

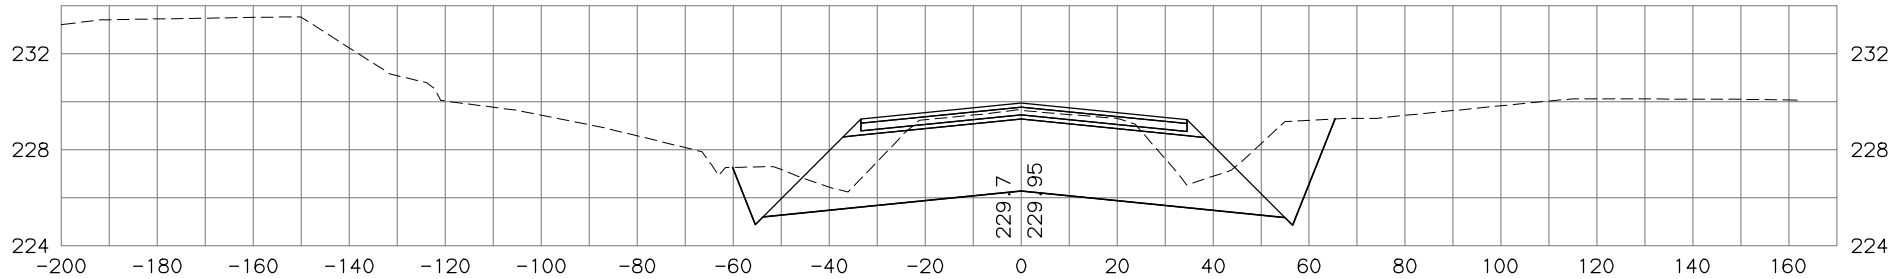

STATE OF ALASKA  
DEPARTMENT OF TRANSPORTATION  
AND PUBLIC FACILITIES  
**PARKS HIGHWAY, M.P. 48.8-52.3  
RECONSTRUCTION  
PITTMAN ROAD TO BIG LAKE ROAD**  
**PARKS MAINLINE  
CROSS SECTIONS**

H:\jobs\04-018 Parks Hwy . MP 44-52.3\13-PS&E\cad\_ph3\drawings\04018\_p3\_XS\_parks-ph3\_01, 1=20, 03/23/18 at 13:16 by tds

DESIGNED BY	SCALE	DATE	TIME
CHECKED BY		4/28/2020	4:27 PM
DRAFTED BY			




04018_p3_04018_1.s
--------------------

1:1

TDS

DRAWING LOCATION: P3\_X141.H, X7700  
PROJECT: PARKS HWY. MP 44-52.3\13-PS&E\CAD\_PH3\DRAWINGS\04018\_P3\_XS\_PARKS-PH3\_01.DWG BY TSTRAIT

NO.	DATE	REVISION	STATE	PROJECT DESIGNATION	YEAR	SHEET NO.	TOTAL SHEETS
			ALASKA	0A4-1(29)/Z543730000	2020		

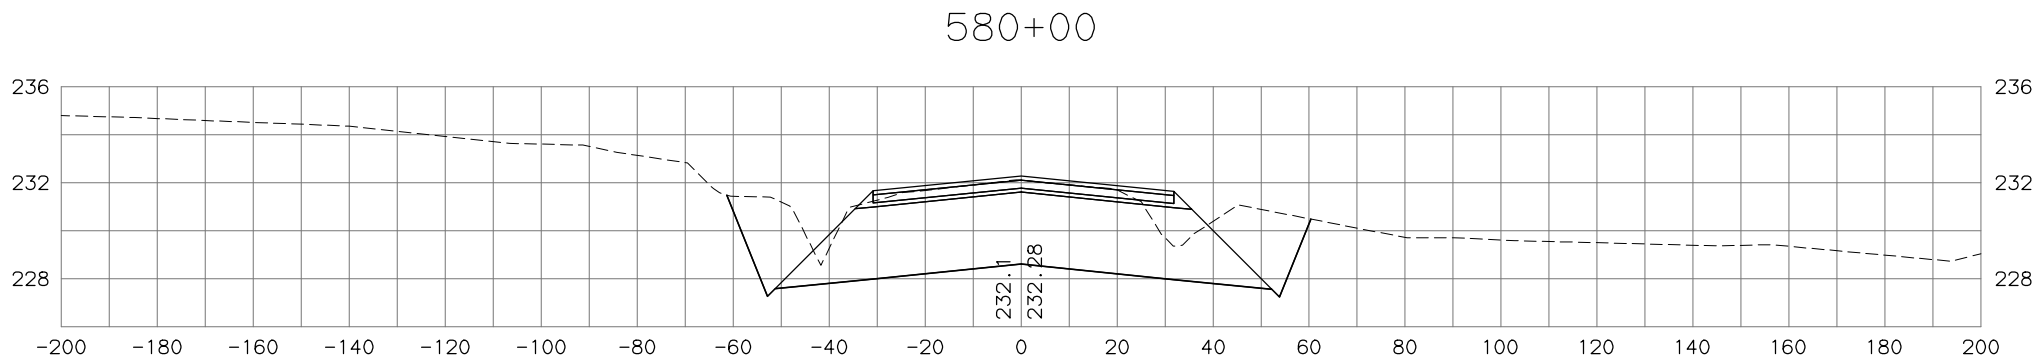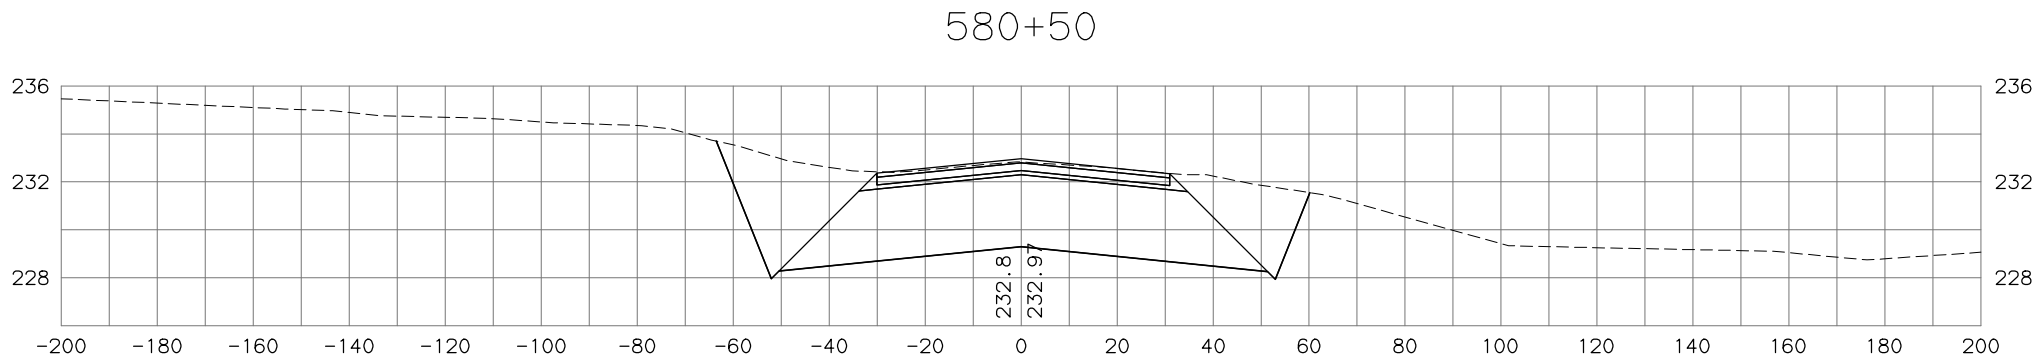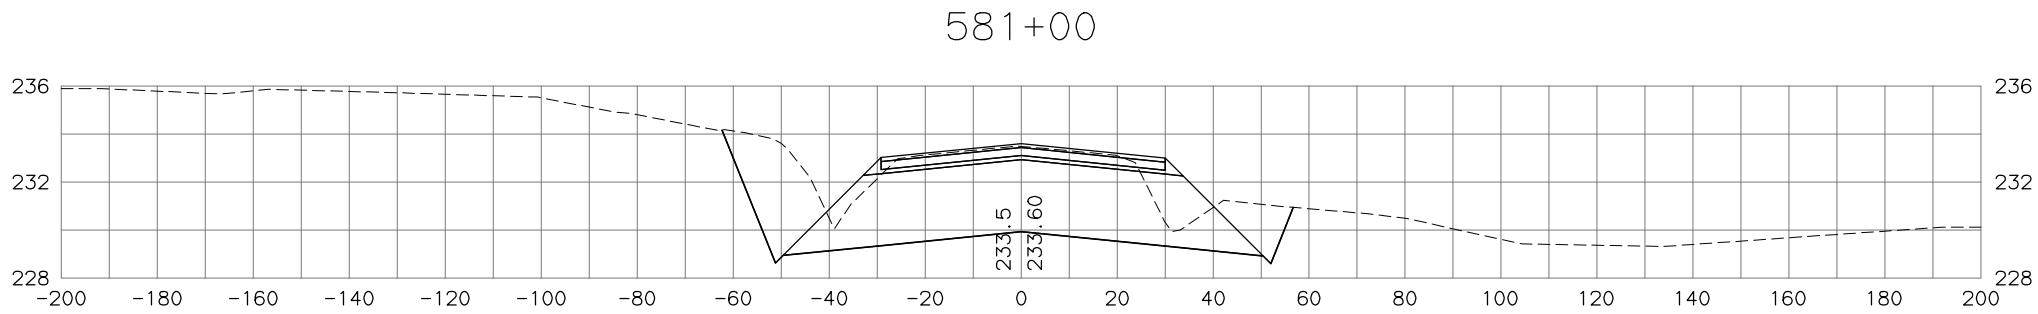

STATE OF ALASKA  
DEPARTMENT OF TRANSPORTATION  
AND PUBLIC FACILITIES  
**PARKS HIGHWAY, M.P. 48.8-52.3  
RECONSTRUCTION  
PITTMAN ROAD TO BIG LAKE ROAD**  
**PARKS MAINLINE  
CROSS SECTIONS**

H:\jobs\04-018 Parks Hwy . MP 44-52.3\13-PS&E\cad\_ph3\drawings\04018\_p3\_XS\_parks-ph3\_01, 1=20, 03/23/18 at 13:16 by tds  
DRAWING LOCATION: P3\_X142\_H\_X7700  
H:\JOBS\04-018 Parks Hwy . MP 44-52.3\13-PS&E\CAD\_PH3\DRAWINGS\04018\_P3\_XS\_PARKS-PH3\_01.DWG BY TSTRAIT

DESIGNED BY	
CHECKED BY	
DRAFTED BY	

SCALE


DATE 4/28/2020 4:27 PM

1:1


NO.	DATE	REVISION

STATE	PROJECT DESIGNATION	YEAR	SHEET NO.	TOTAL SHEETS
ALASKA	0A4-1(29)/Z543730000	2020		


582+50

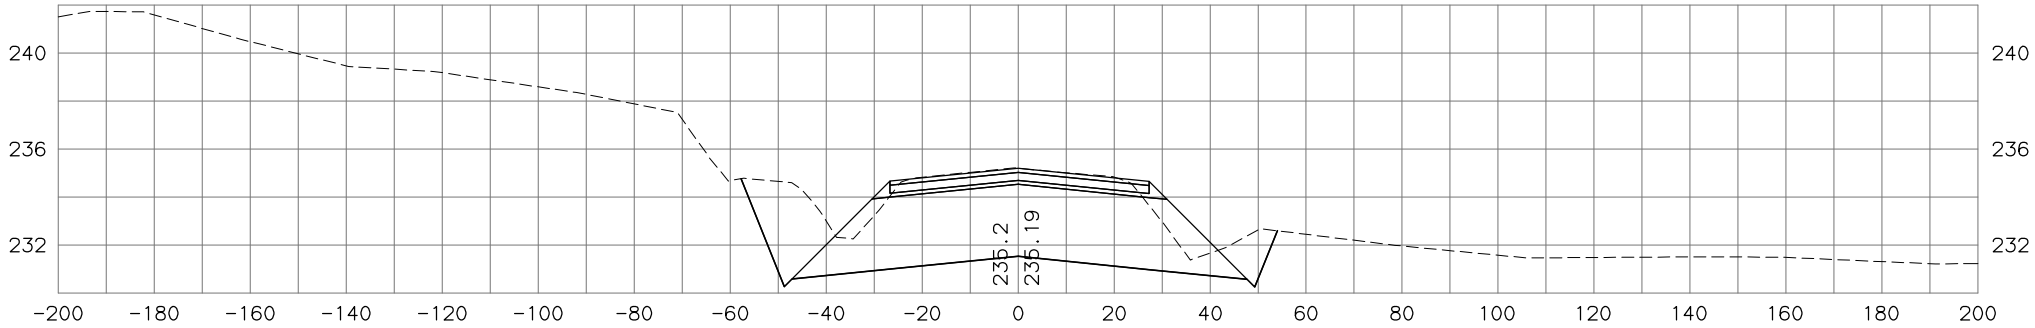

582+00

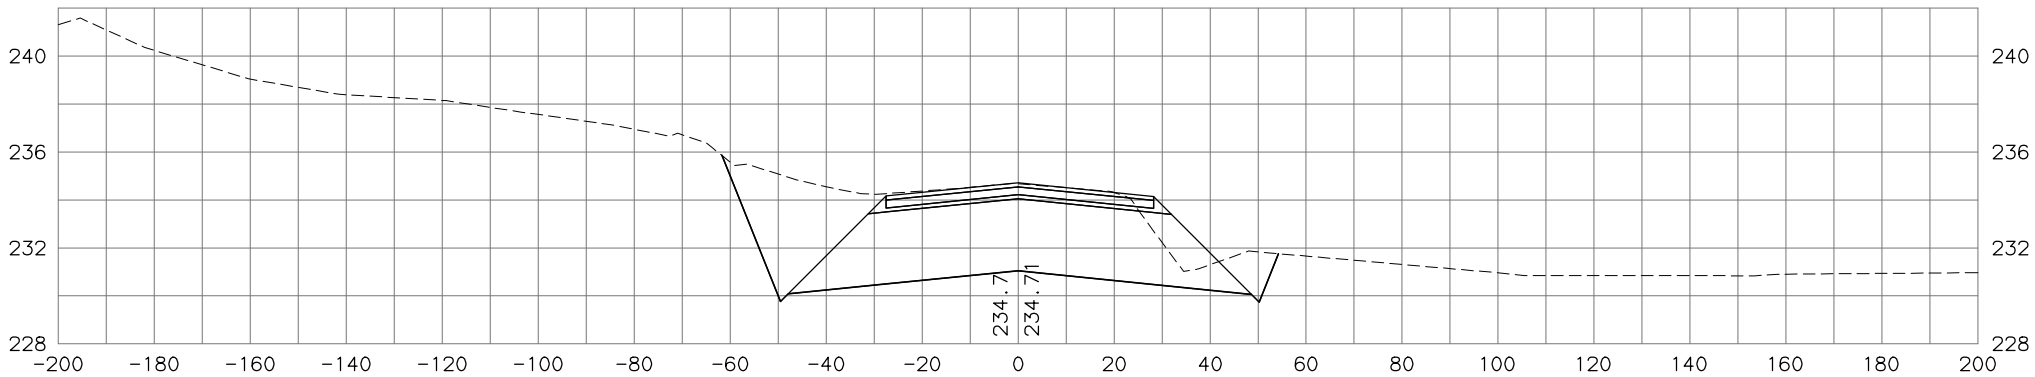

581+50

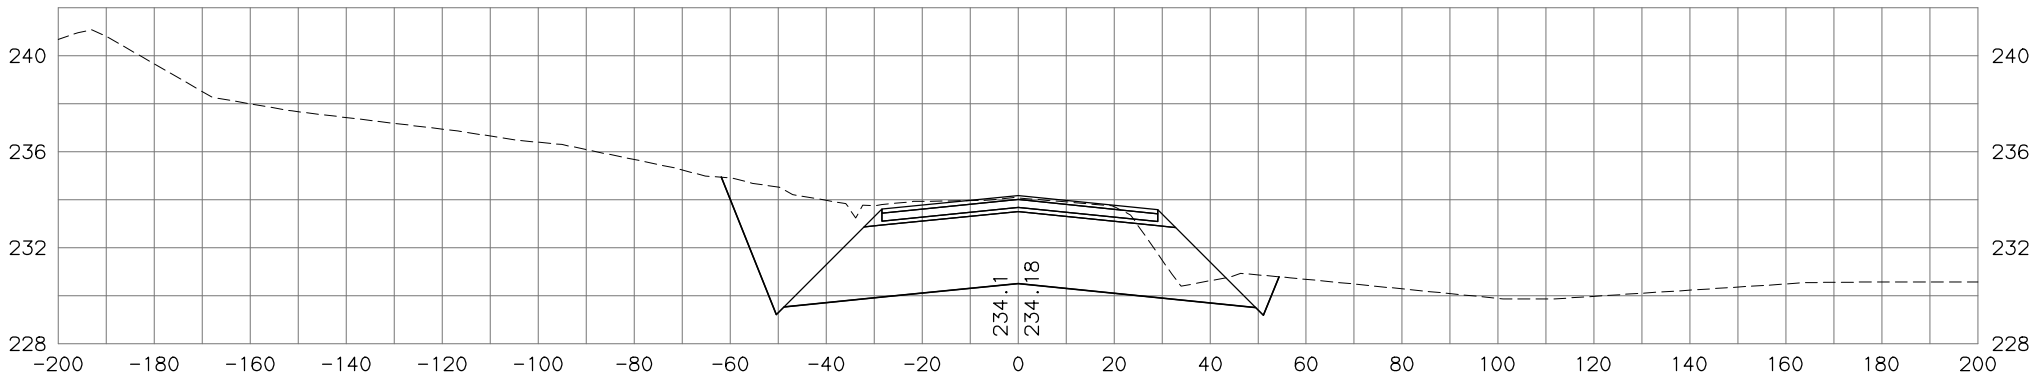

STATE OF ALASKA  
DEPARTMENT OF TRANSPORTATION  
AND PUBLIC FACILITIES  
PARKS HIGHWAY, M.P. 48.8-52.3  
RECONSTRUCTION  
PITTMAN ROAD TO BIG LAKE ROAD  
PARKS MAINLINE  
CROSS SECTIONS

H:\jobs\04-018 Parks Hwy . MP 44-52.3\13-PS&E\cad\_ph3\drawings\04018\_p3\_XS\_parks-ph3\_01, 1=20, 03/23/18 at 13:16 by tds  
PROJECT: MP 44-52.3  
DRAWING: LOCATION PDF, P3\_X143, H\_X7700  
FILE OPS: 04-018 PARKS HWY. MP 44-52.3\13-PS&E\CAD\_PH3\DRAWINGS\04018\_P3\_XS\_PARKS-PH3\_01.DWG BY TSTRAIT

DESIGNED BY	
CHECKED BY	
DRAFTED BY	



SCALE

DATE 4/28/2020 TIME 4:27 PM

TDS

04018\_p3\_xd01.dwg  
1:1

NO.	DATE	REVISION	STATE	PROJECT DESIGNATION	YEAR	SHEET NO.	TOTAL SHEETS
			ALASKA	0A4-1(29)/Z543730000	2020		

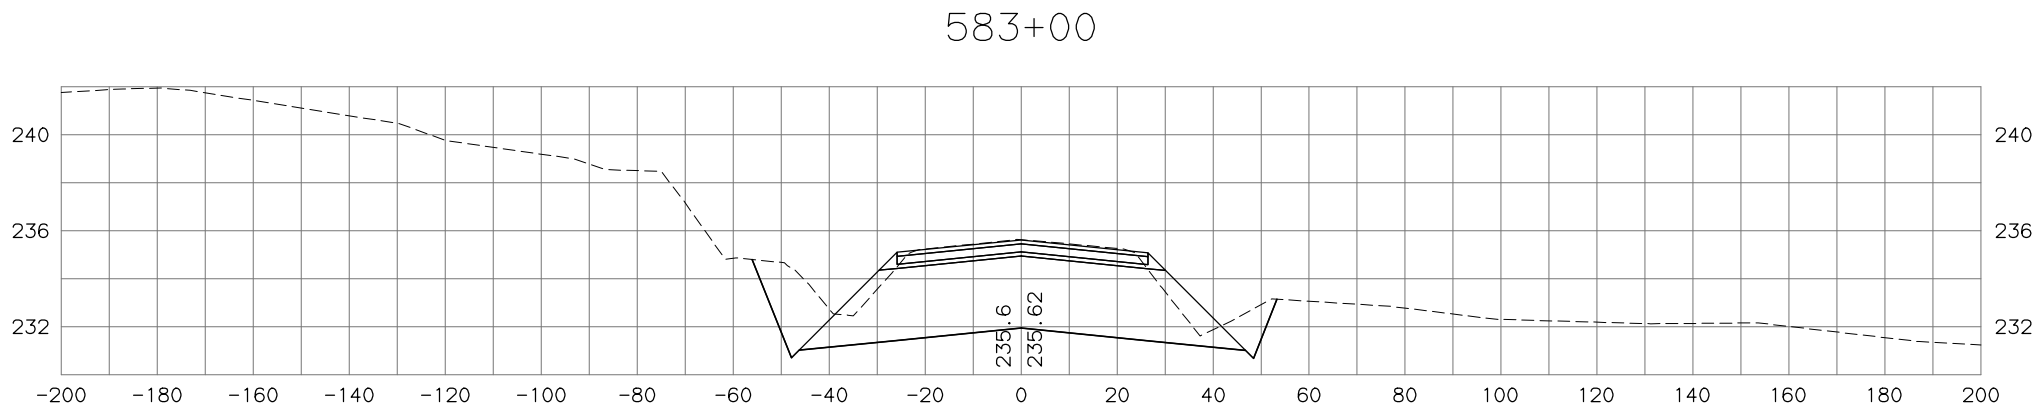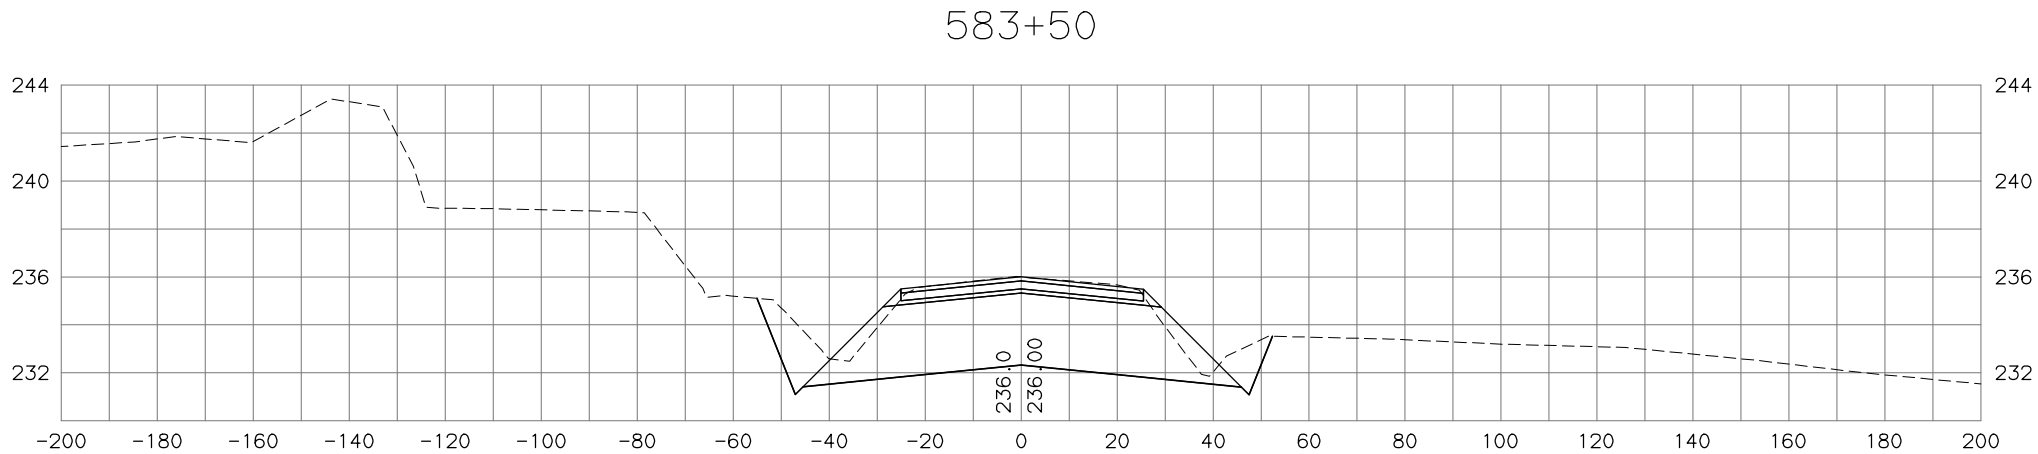



STATE OF ALASKA  
DEPARTMENT OF TRANSPORTATION  
AND PUBLIC FACILITIES  
PARKS HIGHWAY, M.P. 48.8-52.3  
RECONSTRUCTION  
PITTMAN ROAD TO BIG LAKE ROAD  
PARKS MAINLINE  
CROSS SECTIONS

H:\jobs\04-018 Parks Hwy . MP 44-52.3\13-PS&E\cad\_ph3\drawings\04018\_p3\_XS\_parks-ph3\_01, 1=20, 03/23/18 at 13:16 by tds  
DRAWING LOCATION: P3\_X144\_H\_X7700  
H:\jobs\04-018 Parks Hwy . MP 44-52.3\13-PS&E\cad\_ph3\drawings\04018\_P3\_XS\_PARKS-PH3\_01.DWG BY TSTRAIT

DESIGNED BY	SCALE
CHECKED BY	TIME
DRAFTED BY	DATE
	4/28/2020 4:27 PM

NO.	DATE	REVISION	STATE	PROJECT DESIGNATION	YEAR	SHEET NO.	TOTAL SHEETS
			ALASKA	0A4-1(29)/Z543730000	2020		

add\_18, add\_18  
1:1

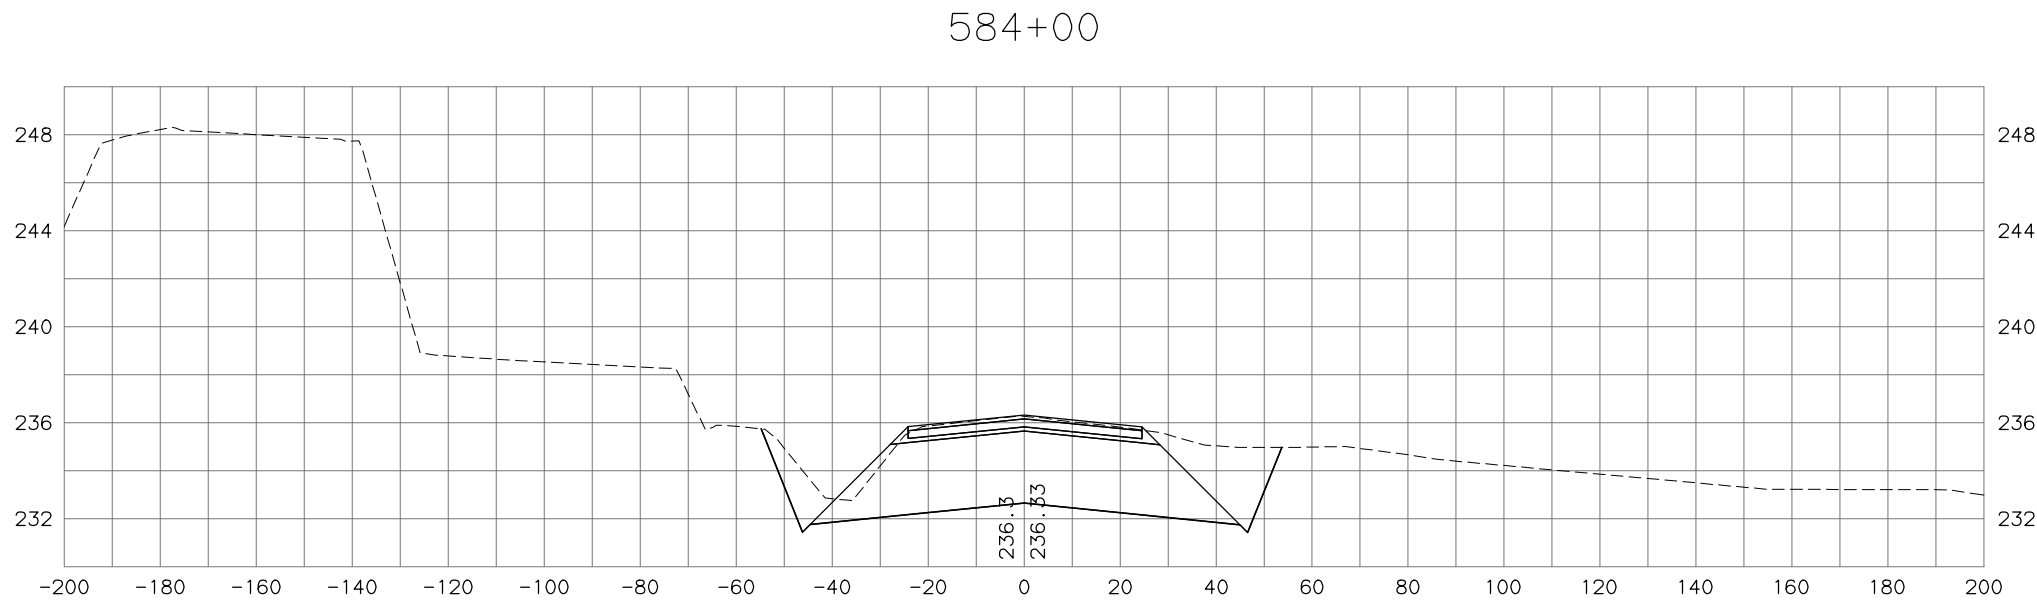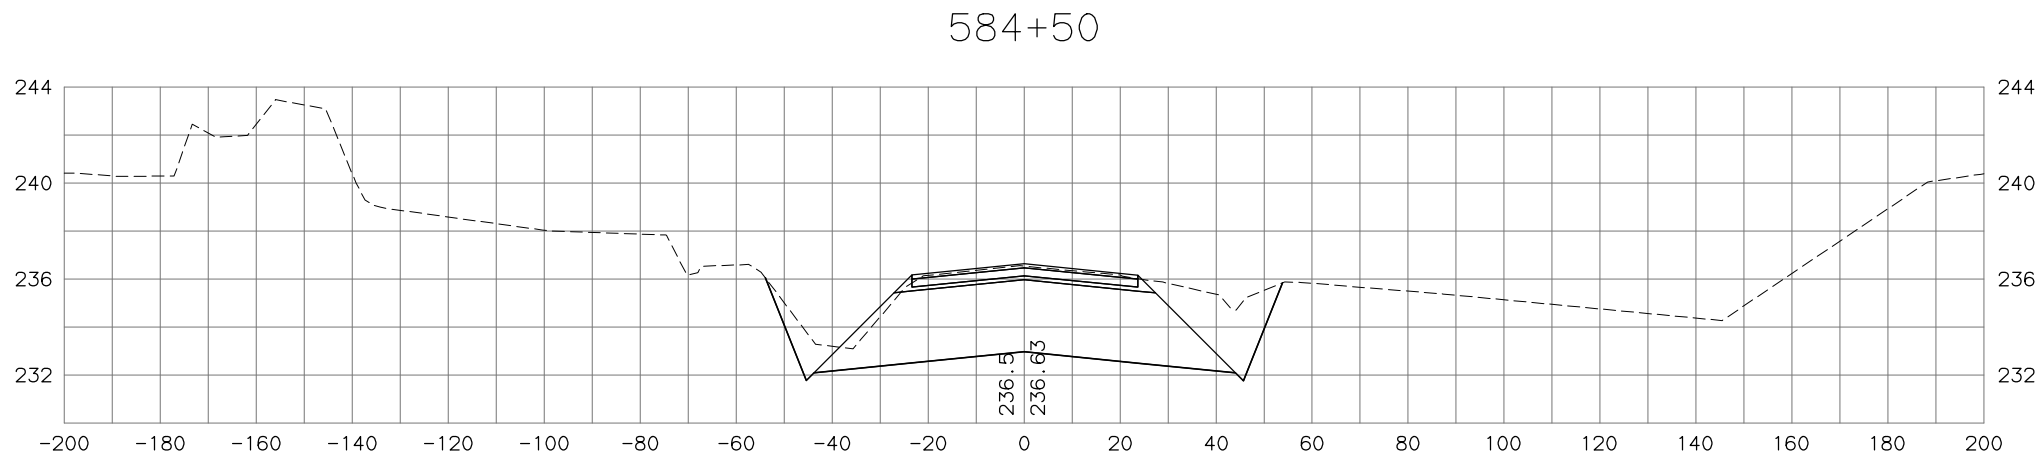

STATE OF ALASKA  
DEPARTMENT OF TRANSPORTATION  
AND PUBLIC FACILITIES  
PARKS HIGHWAY, M.P. 48.8-52.3  
RECONSTRUCTION  
PITTMAN ROAD TO BIG LAKE ROAD  
PARKS MAINLINE  
CROSS SECTIONS

H:\jobs\04-018 Parks Hwy. MP 44-52.3\13-PS&E\cad\_ph3\drawings\04018\_p3\_XS\_parks-ph3\_01, 1=20, 03/23/18 at 13:16 by tds  
DRAWING: LOCATION: P3\_X145\_H\_X7700  
PROJECT: MP 44-52.3\13-PS&E\CAD\_PH3\DRAWINGS\04018\_P3\_XS\_PARKS-PH3\_01.DWG BY TSTRAIT

DESIGNED BY	
CHECKED BY	
DRAFTED BY	


SCALE	
DATE	4/28/2020
TIME	4:27 PM

TDS


add\_18, add\_18  
1:1

NO.	DATE	REVISION	STATE	PROJECT DESIGNATION	YEAR	SHEET NO.	TOTAL SHEETS
			ALASKA	0A4-1(29)/Z543730000	2020		


586+00

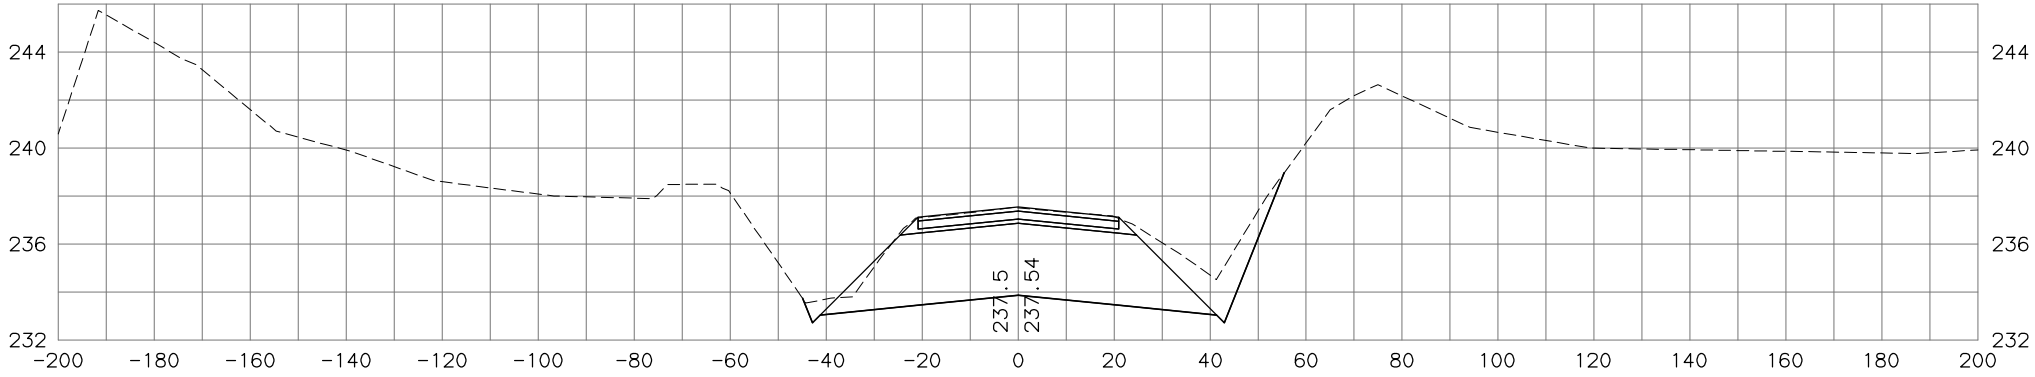

585+50

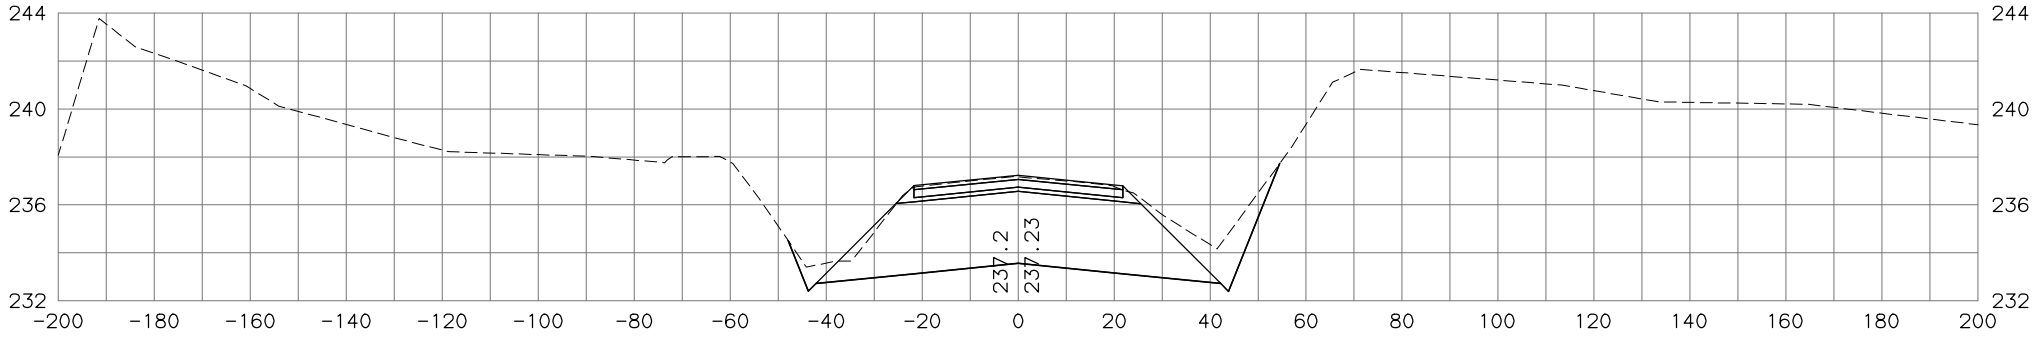

585+00

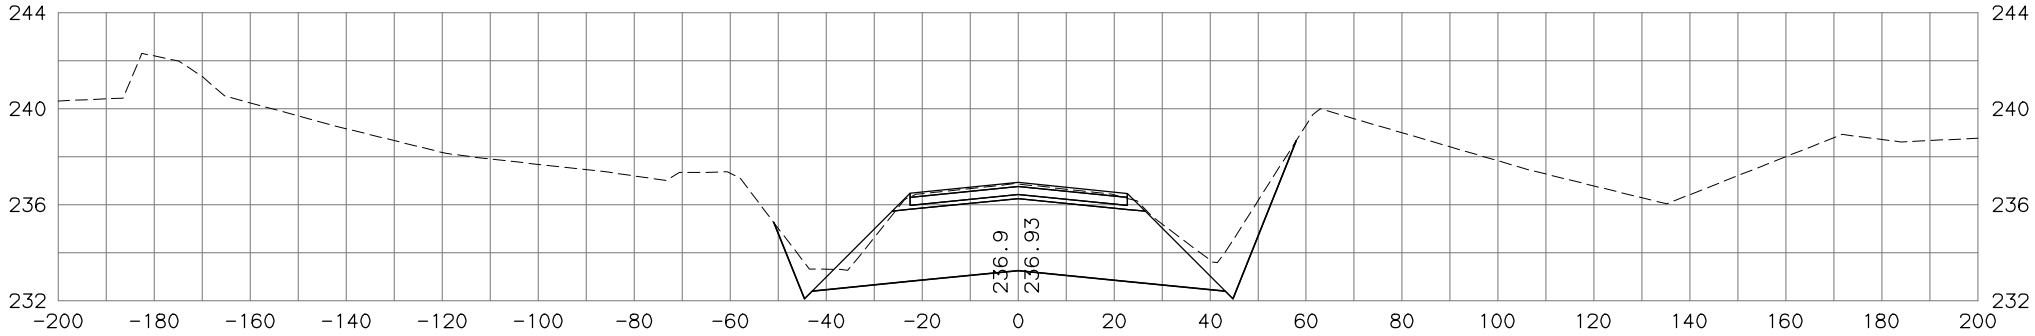

STATE OF ALASKA  
DEPARTMENT OF TRANSPORTATION  
AND PUBLIC FACILITIES  
PARKS HIGHWAY, M.P. 48.8-52.3  
RECONSTRUCTION  
PITTMAN ROAD TO BIG LAKE ROAD  
PARKS MAINLINE  
CROSS SECTIONS

H:\Jobs\04-018 Parks Hwy . MP 44-52.3\13-PS&E\cad\_ph3\drawings\04018\_p3\_xs\_parks-ph3\_01, 1=20, 03/23/18 at 13:16 by tds  
DRAWING LOCATION: P3\_X146\_H\_X7700  
H:\JOBS\04-018 Parks Hwy . MP 44-52.3\13-PS&E\CAD\_PH3\DRAWINGS\04018\_P3\_XS\_PARKS-PH3\_01.DWG BY TSTRAIT


DESIGNED BY	
CHECKED BY	
DRAFTED BY	
SCALE	
DATE	TIME
4/28/2020	4:27 PM

NO.	DATE	REVISION	STATE	PROJECT DESIGNATION	YEAR	SHEET NO.	TOTAL SHEETS
			ALASKA	0A4-1(29)/Z543730000	2020		


TDS

add\_L18, add\_L18  
1:1

587+00

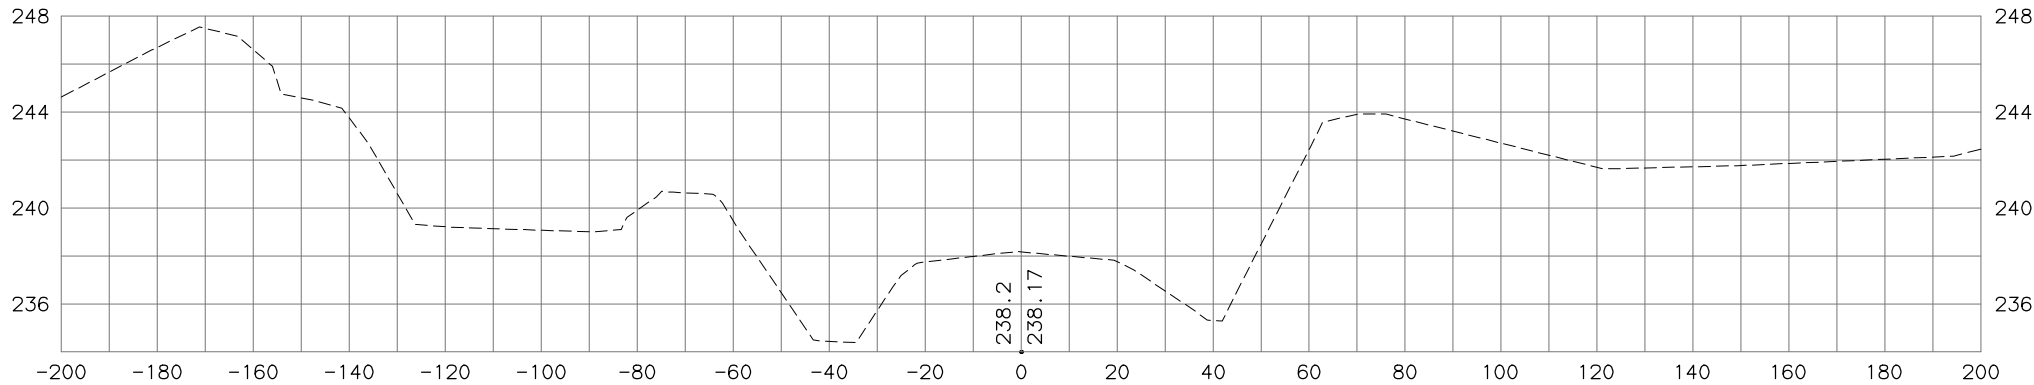

586+50

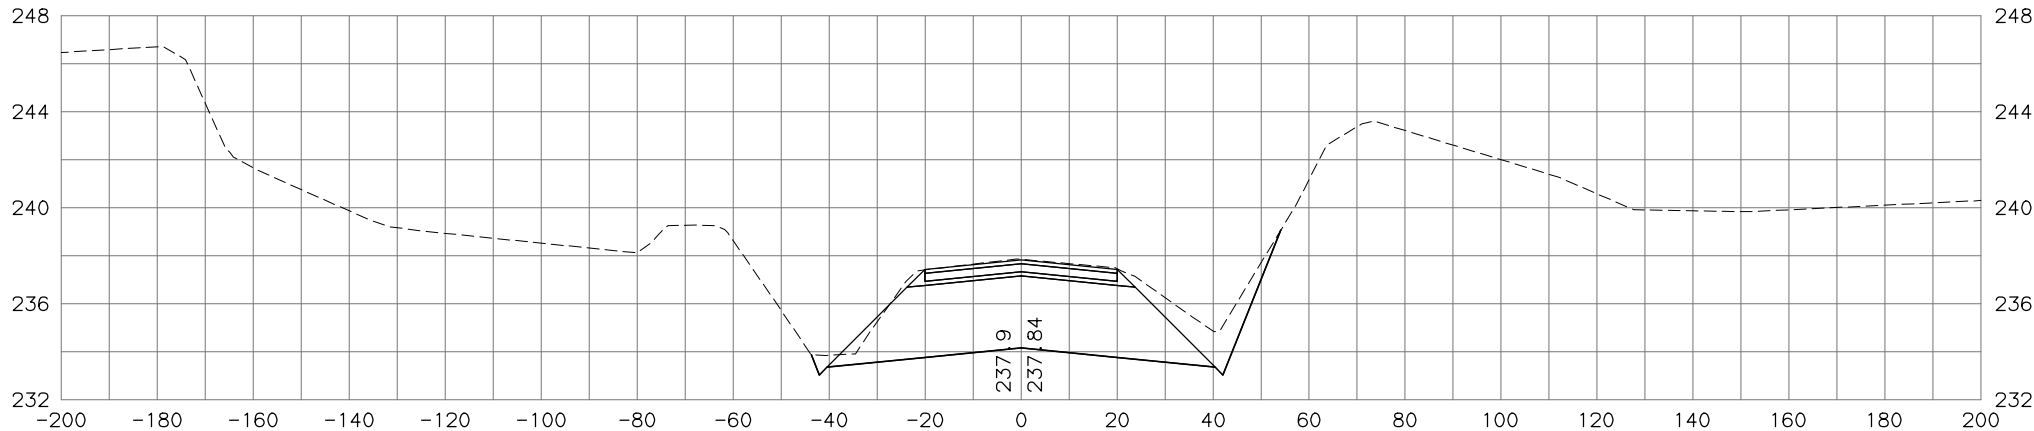

STATE OF ALASKA  
DEPARTMENT OF TRANSPORTATION  
AND PUBLIC FACILITIES  
PARKS HIGHWAY, M.P. 48.8-52.3  
RECONSTRUCTION  
PITTMAN ROAD TO BIG LAKE ROAD  
PARKS MAINLINE  
CROSS SECTIONS