
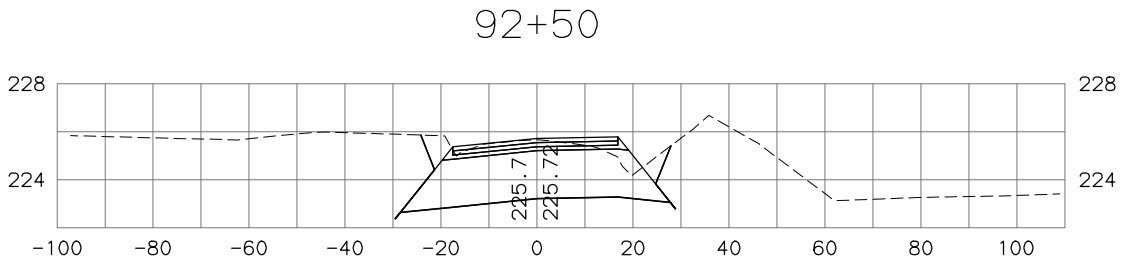
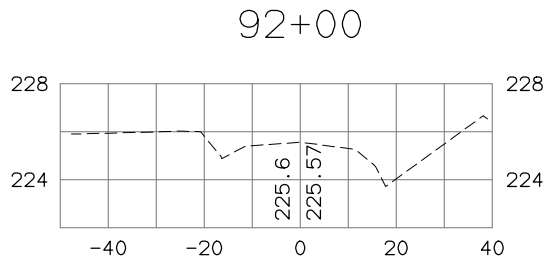
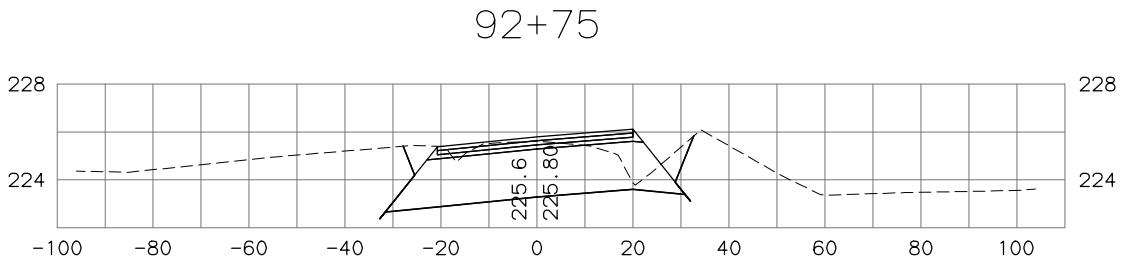
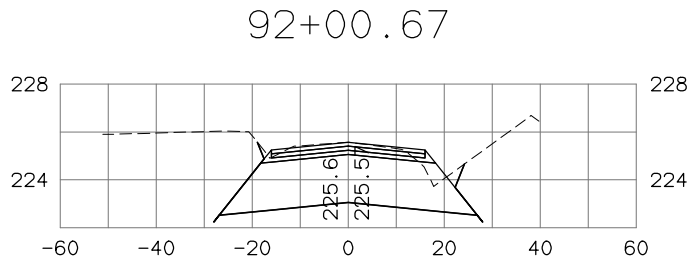
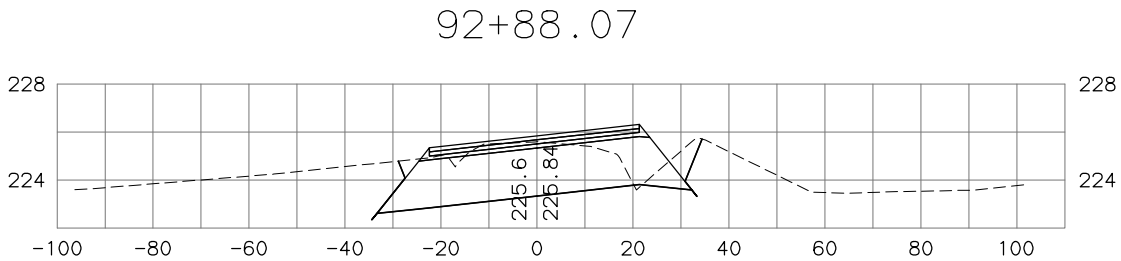


H:\jobs\04-018 Parks Hwy. MP 44-52.3\13-PS&E\cad_ph3\drawings\04018_p3_XS_johnson, 1=20, 03/22/18 at 18:31 by tds
LAYOUT: Model
VIEW: P3_X01_F_D0800, P3_X01_H_PDF, P3_X01_H_X7700
FILE: H:\04018\04-018_PARKS HWY. MP 44-52.3\13-PS&E\CAD_PH3\DRAWINGS\04018_P3_XS_JOHNSON.DWG

DATE/TIME 3/22/2018 6:37 PM 1:1
DESIGNED
CHECKED
DRAFTED

NO.	DATE	REVISION	STATE	PROJECT DESIGNATION	YEAR	SHEET NO.	TOTAL SHEETS
			ALASKA	0A4-1(29)/Z543730000	2018		

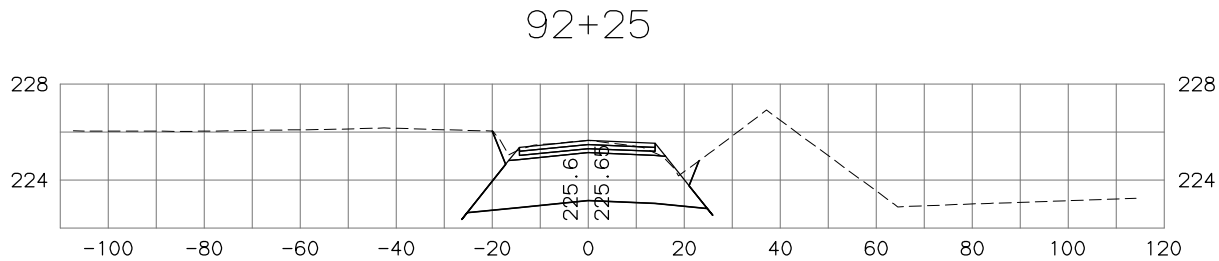

WORK IN PROGRESS
This document represents
current concepts as of _____.
(See date @ left border)

HDL ENGINEERING CONSULTANTS, LLC
3335 ARCTIC BOULEVARD, STE 100
ANCHORAGE, AK 99503
(907) 564-2120
AECL861

STATE OF ALASKA
DEPARTMENT OF TRANSPORTATION
AND PUBLIC FACILITIES
**PARKS HIGHWAY, M.P. 48.8-52.3
RECONSTRUCTION
PITTMAN ROAD TO BIG LAKE ROAD
JOHNSONS
CROSS SECTIONS**


H:\jobs\04-018 Parks Hwy. MP 44-52.3\13-PS&E\cad_ph3\drawings\04018_p3_XS_johnson, 1=20, 03/22/18 at 18:31 by tds
LAYOUT: Model
VIEW: P3_X02_F_D0800, P3_X02_H_PDF, P3_X02_H_X7700
FILE: H:\04018\04018_P3_XS_JOHNSON.DWG

DATE/TIME 3/22/2018 6:37 PM 1:1
C:\Users\tds\OneDrive\Documents\04018_P3_XS_JOHNSON.DWG


DESIGNED CHECKED DRAFTED
MODEL LAYOUT
C:\Users\tds\OneDrive\Documents\04018_P3_XS_JOHNSON.DWG

NO.	DATE	REVISION	STATE	PROJECT DESIGNATION	YEAR	SHEET NO.	TOTAL SHEETS
			ALASKA	OA4-1(29)/Z543730000	2018		


94+00

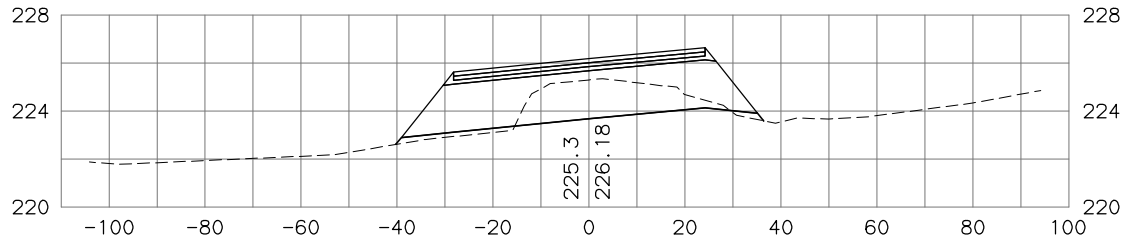


93+92.23

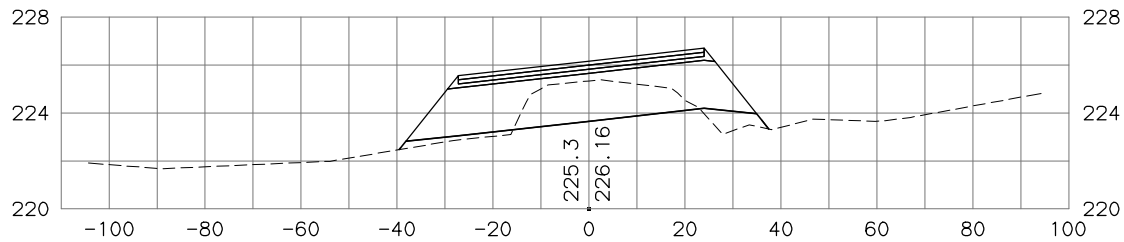


93+75

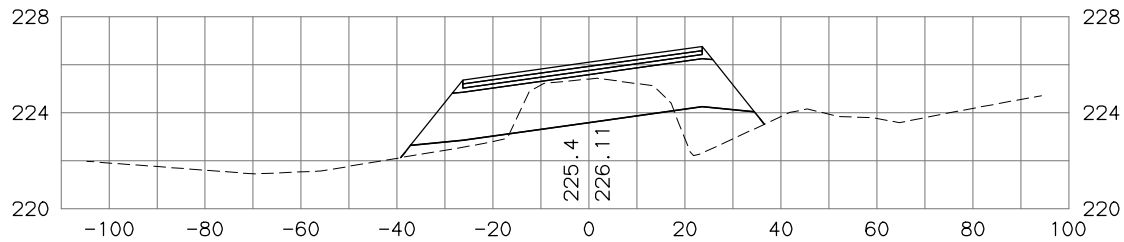


93+50

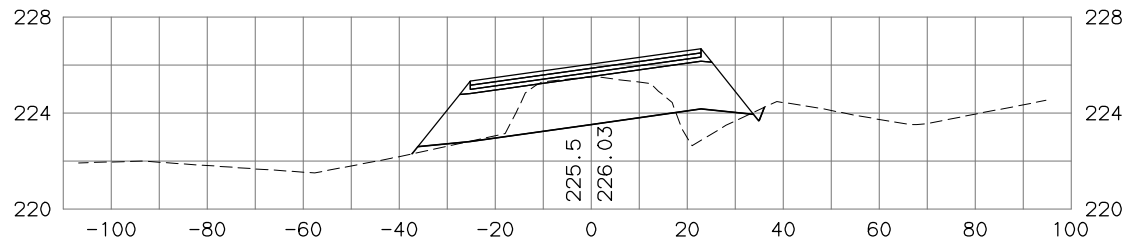

93+25

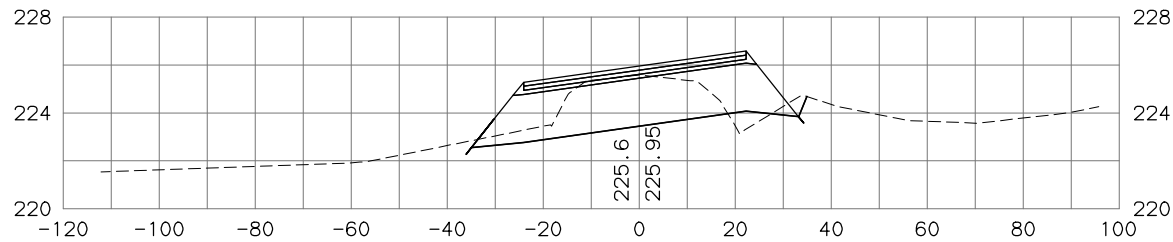

93+00

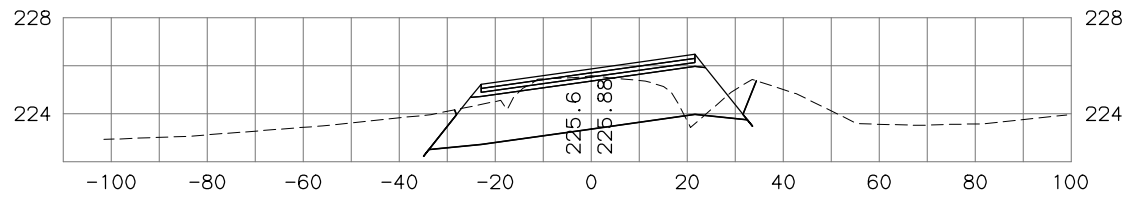

WORK IN PROGRESS
This document represents
current concepts as of _____.
(See date @ left border)

HDL ENGINEERING CONSULTANTS, LLC
3335 ARCTIC BOULEVARD, STE. 100
ANCHORAGE, AK 99503
(907) 564-2120
AECL861







STATE OF ALASKA
DEPARTMENT OF TRANSPORTATION
AND PUBLIC FACILITIES
**PARKS HIGHWAY, M.P. 48.8-52.3
RECONSTRUCTION
PITTMAN ROAD TO BIG LAKE ROAD
JOHNSONS
CROSS SECTIONS**

H:\jobs\04-018 Parks Hwy. MP 44-52.3\13-PS&E\cad_ph3\drawings\04018_p3_XS_johnson, 1=20, 03/22/18 at 18:31 by tds
LAYOUT: Model
VIEW: P3_X04_F_D0800, P3_X04_H_PDF, P3_X04_H_X7700
FILE: H:\04018\04018_P3_X04_F_D0800\04018_P3_X04_H_PDF.dwg

DATE/TIME 3/22/2018 6:37 PM 1:1
C:\Users\tds\Documents\04018_P3_X04_H_PDF.dwg

DESIGNED CHECKED DRAFTED

MODEL LAYOUT

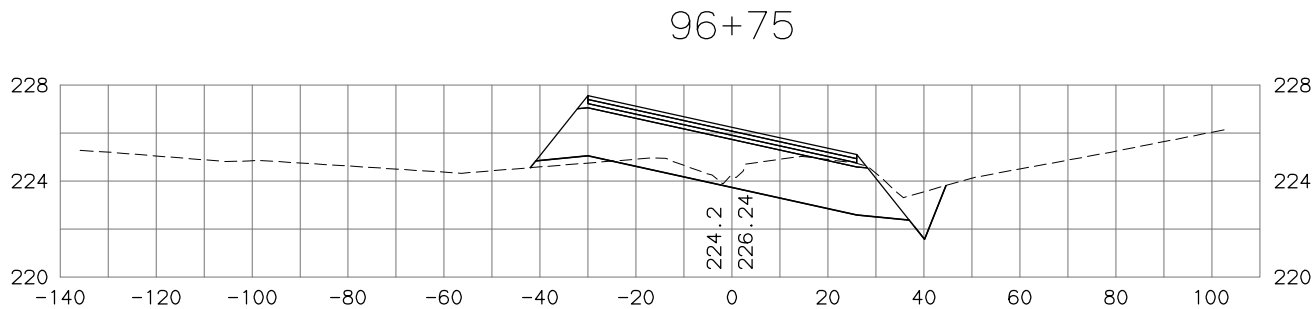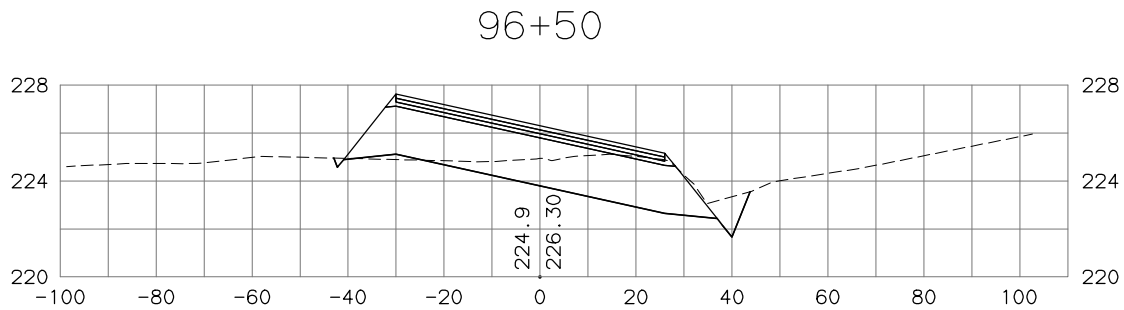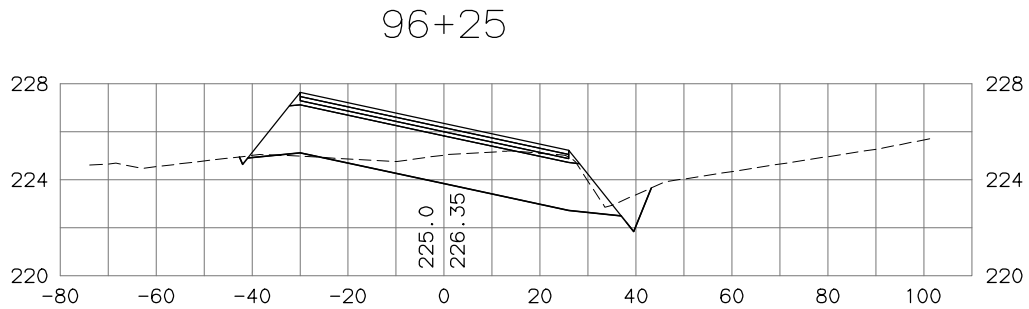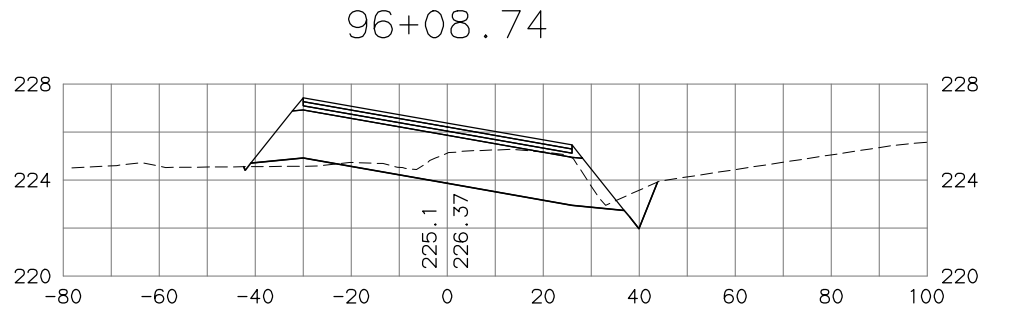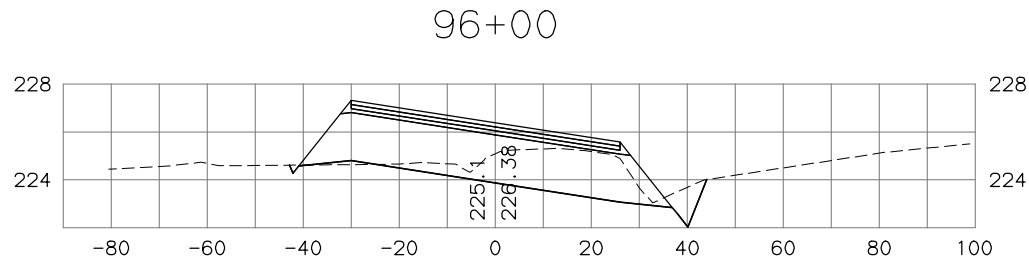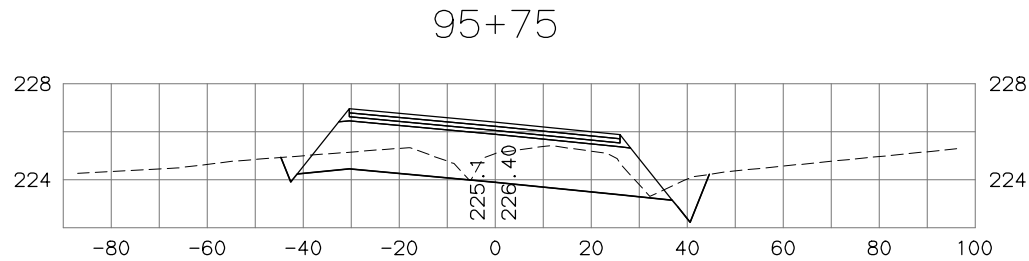

WORK IN PROGRESS
This document represents
current concepts as of _____.
(See date @ left border)

HDL ENGINEERING CONSULTANTS, LLC
3335 ARCTIC BOULEVARD, STE 100
ANCHORAGE, AK 99503
(907) 564-2120
AECL861

STATE OF ALASKA
DEPARTMENT OF TRANSPORTATION
AND PUBLIC FACILITIES
**PARKS HIGHWAY, M.P. 48.8-52.3
RECONSTRUCTION
PITTMAN ROAD TO BIG LAKE ROAD
JOHNSONS
CROSS SECTIONS**

NO.	DATE	REVISION	STATE	PROJECT DESIGNATION	YEAR	SHEET NO.	TOTAL SHEETS
			ALASKA				
				0A4-1(29)/Z543730000	2018		

H:\jobs\04-018 Parks Hwy. MP 44-52.3\13-PS&E\cad_ph3\drawings\04018_p3_XS_johnson, 1=20, 03/22/18 at 18:31 by tds
LAYOUT: Model
VIEW: P3_X05_F_D0800, P3_X05_H_PDF, P3_X05_H_X7700
FILE: H:\04-018 Parks Hwy. MP 44-52.3\13-PS&E\CAD_PH3\DRAWINGS\04018_P3_XS_JOHNSON.DWG

DATE/TIME 3/22/2018 6:37 PM

MODEL LAYOUT

DRAFTED

CHECKED





DESIGNED

MODEL

LAYOUT

1:1

NO.	DATE	REVISION	STATE	PROJECT DESIGNATION	YEAR	SHEET NO.	TOTAL SHEETS
			ALASKA	OA4-1(29)/Z543730000	2018		

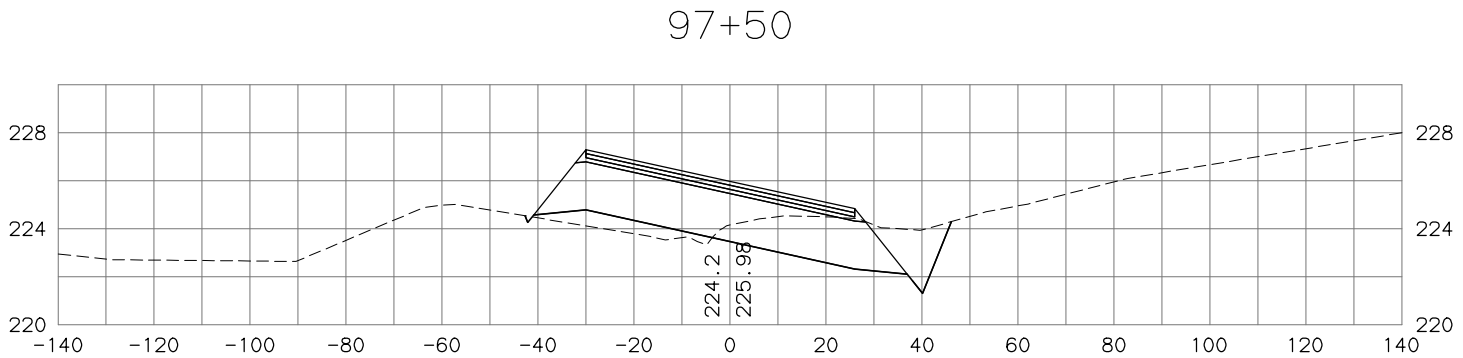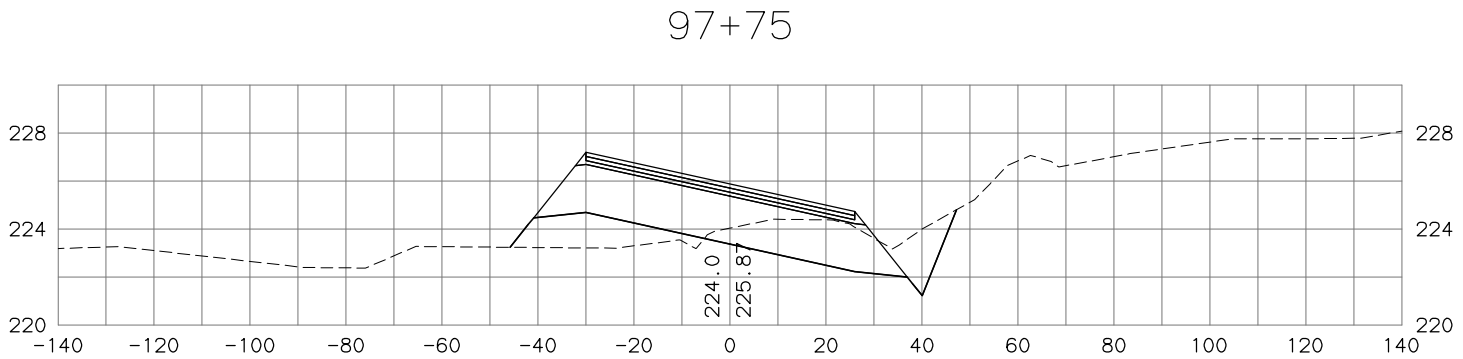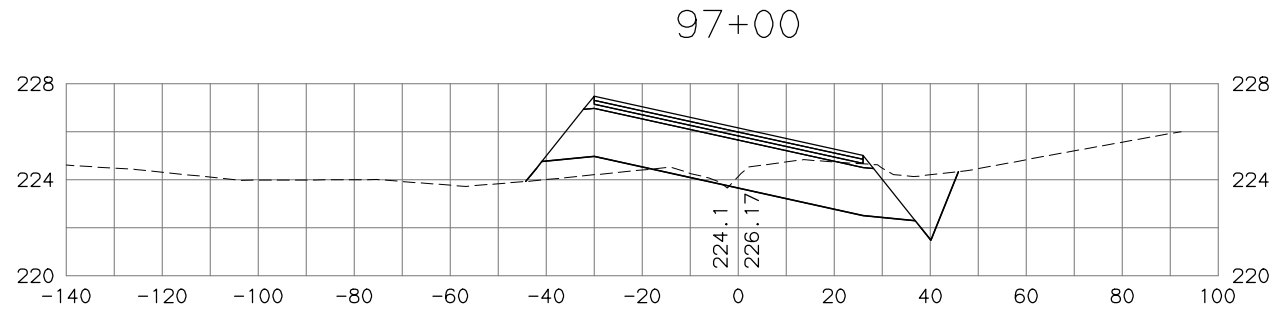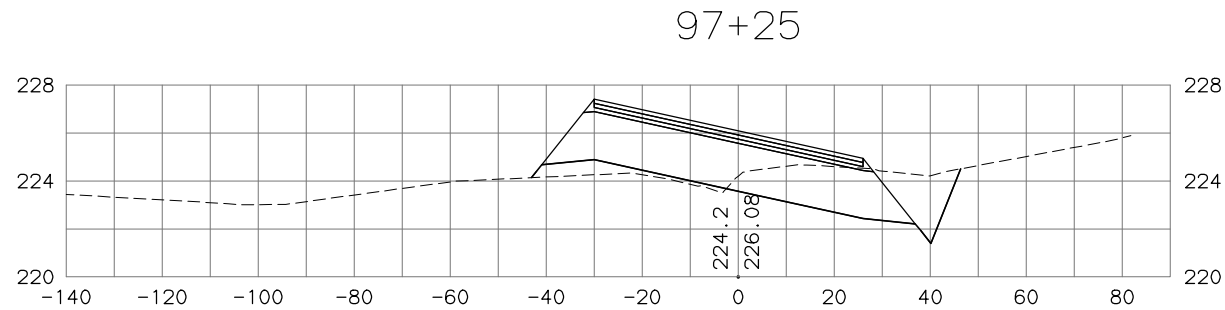

WORK IN PROGRESS
This document represents
current concepts as of _____.
(See date @ left border)

HDL ENGINEERING CONSULTANTS, LLC
3335 ARCTIC BOULEVARD, STE 100
ANCHORAGE, AK 99503
(907) 564-2120
AECL861

STATE OF ALASKA
DEPARTMENT OF TRANSPORTATION
AND PUBLIC FACILITIES
**PARKS HIGHWAY, M.P. 48.8-52.3
RECONSTRUCTION
PITTMAN ROAD TO BIG LAKE ROAD
JOHNSONS
CROSS SECTIONS**

H:\jobs\04-018 Parks Hwy. MP 44-52.3\13-PS&E\cad_ph3\drawings\04018_p3_XS_johnson, 1=20, 03/22/18 at 18:31 by tds
LAYOUT: Model
VIEW: P3_X07_F_D0800, P3_X07_H_PDF, P3_X07_H_X7700
FILE: H:\04-018 Parks Hwy. MP 44-52.3\13-PS&E\cad_ph3\DRAWINGS\04018_P3_XS_JOHNSON.DWG

DATE/TIME 3/22/2018 6:37 PM
1:1
04018_p3_xss.dwg

DRAFTED

CHECKED


DESIGNED

MODEL


LAYOUT

NO.	DATE	REVISION	STATE	PROJECT DESIGNATION	YEAR	SHEET NO.	TOTAL SHEETS
			ALASKA	OA4-1(29)/Z543730000	2018		

98+50

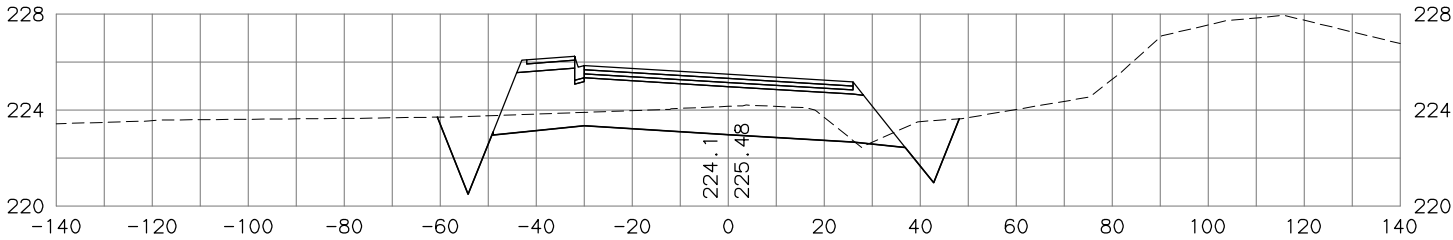

98+25

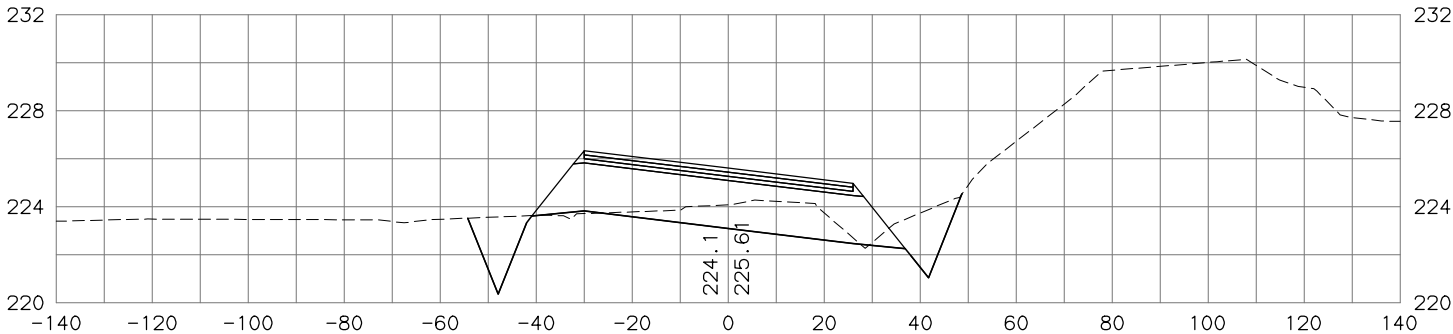

WORK IN PROGRESS
This document represents
current concepts as of _____.
(See date @ left border)




HDL ENGINEERING CONSULTANTS, LLC
3335 ARCTIC BOULEVARD, STE. 100
ANCHORAGE, AK 99503
(907) 564-2120
AECL861

STATE OF ALASKA
DEPARTMENT OF TRANSPORTATION
AND PUBLIC FACILITIES
**PARKS HIGHWAY, M.P. 48.8-52.3
RECONSTRUCTION
PITTMAN ROAD TO BIG LAKE ROAD
JOHNSONS
CROSS SECTIONS**

H:\jobs\04-018 Parks Hwy. MP 44-52.3\13-PS&E\cad_ph3\drawings\04018_p3_XS_johnson, 1=20, 03/22/18 at 18:31 by tds
LAYOUT: Model
VIEW: P3_X08_F_D0800, P3_X08_H_PDF, P3_X08_H_X7700
FILE: H:\04-018 Parks Hwy. MP 44-52.3\13-PS&E\CAD_PH3\DRAWINGS\04018_P3_XS_JOHNSON.DWG

DATE/TIME 3/22/2018 6:37 PM 1:1
DESIGNED
CHECKED
DRAFTED

NO.	DATE	REVISION	STATE	PROJECT DESIGNATION	YEAR	SHEET NO.	TOTAL SHEETS
			ALASKA	OA4-1(29)/Z543730000	2018		

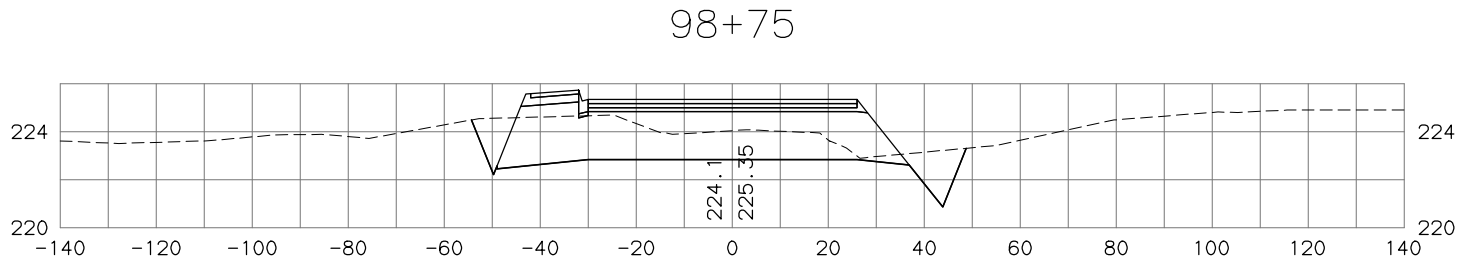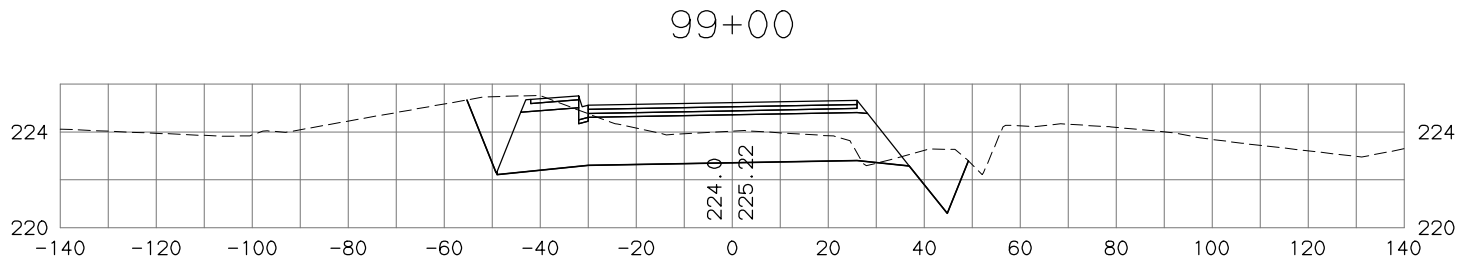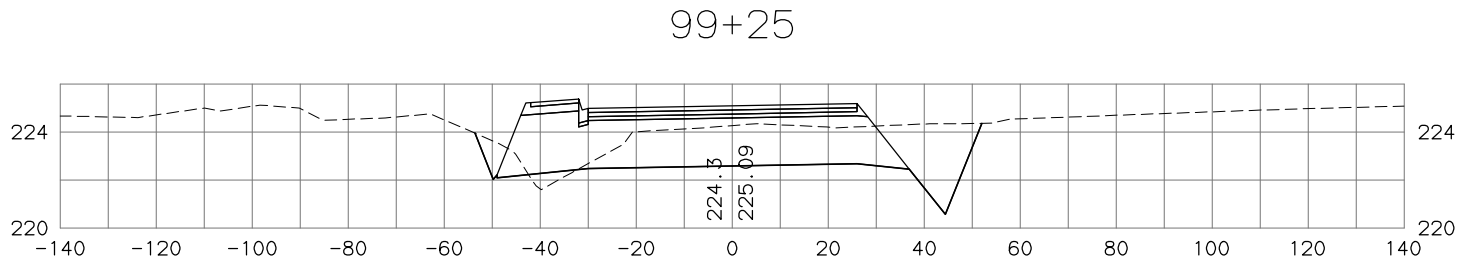

WORK IN PROGRESS
This document represents
current concepts as of ____.
(See date @ left border)

HDL ENGINEERING CONSULTANTS, LLC
3335 ARCTIC BOULEVARD, STE. 100
ANCHORAGE, AK 99503
(907) 564-2120
AECL861

STATE OF ALASKA
DEPARTMENT OF TRANSPORTATION
AND PUBLIC FACILITIES
**PARKS HIGHWAY, M.P. 48.8-52.3
RECONSTRUCTION
PITTMAN ROAD TO BIG LAKE ROAD
JOHNSONS
CROSS SECTIONS**


H:\jobs\04-018 Parks Hwy. MP 44-52.3\13-PS&E\cad_ph3\drawings\04018_p3_XS_johnson, 1=20, 03/22/18 at 18:31 by tds
LAYOUT: Model
VIEW: P3_X10_F_D0800, P3_X10_H_PDF, P3_X10_H_X7700
FILE: H:\04-018 Parks Hwy. MP 44-52.3\13-PS&E\CAD_PH3\DRAWINGS\04018_P3_XS_JOHNSON.DWG

DATE/TIME 3/22/2018 6:37 PM
1:1
04018_p3_xsdot.dwg


MODEL
LAYOUT
DESIGNED
CHECKED
DRAFTED

NO.	DATE	REVISION	STATE	PROJECT DESIGNATION	YEAR	SHEET NO.	TOTAL SHEETS
			ALASKA	OA4-1(29)/Z543730000	2018		


100+75

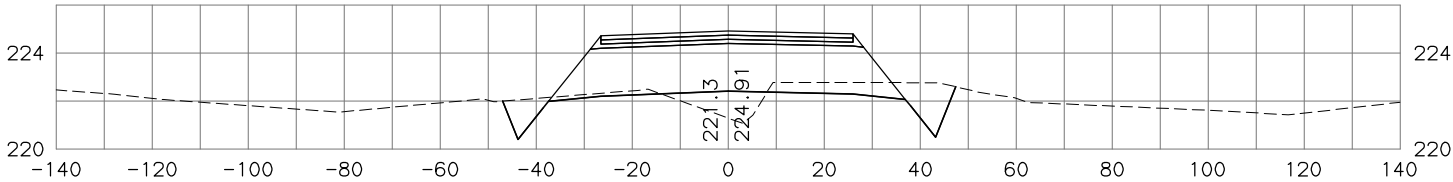

100+50

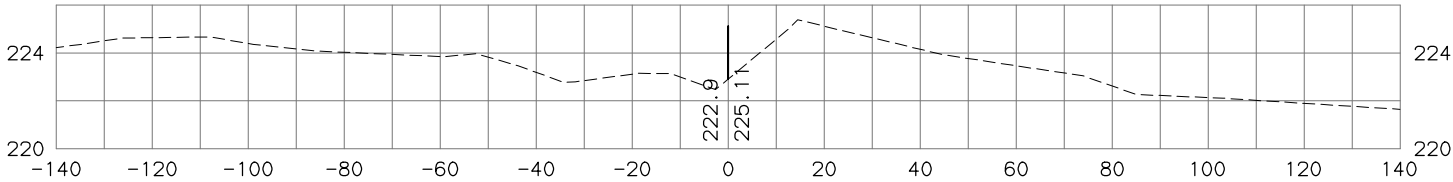

100+25

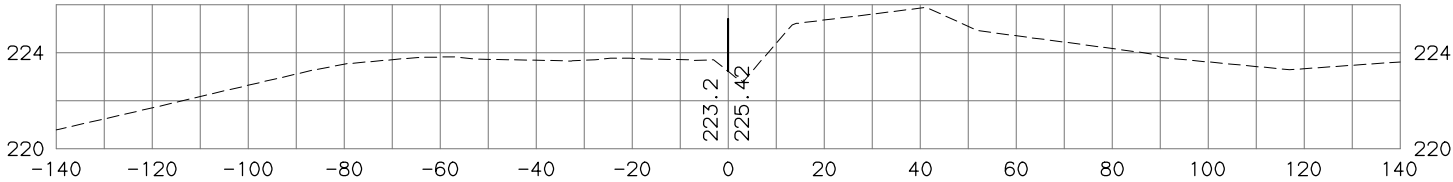

WORK IN PROGRESS
This document represents
current concepts as of _____.
(See date @ left border)

HDL ENGINEERING CONSULTANTS, LLC
3335 ARCTIC BOULEVARD, STE. 100
ANCHORAGE, AK 99503
(907) 564-2120
AECL861

STATE OF ALASKA
DEPARTMENT OF TRANSPORTATION
AND PUBLIC FACILITIES
**PARKS HIGHWAY, M.P. 48.8-52.3
RECONSTRUCTION
PITTMAN ROAD TO BIG LAKE ROAD
JOHNSONS
CROSS SECTIONS**


H:\jobs\04-018 Parks Hwy. MP 44-52.3\13-PS&E\cad_ph3\drawings\04018_p3_XS_johnson, 1=20, 03/22/18 at 18:31 by tds
LAYOUT: Model
VIEW: P3_X11_F_D0800, P3_X11_H_PDF, P3_X11_H_X7700
FILE: H:\04018\04018_P3_XS\JOHNSON.DWG

DATE/TIME 3/22/2018 6:38 PM LAYOUT MODEL DESIGNED CHECKED DRAFTED


1:1 04018_p3_xsd01.dwg

NO.	DATE	REVISION	STATE	PROJECT DESIGNATION	YEAR	SHEET NO.	TOTAL SHEETS
			ALASKA	OA4-1(29)/Z543730000	2018		


101+50

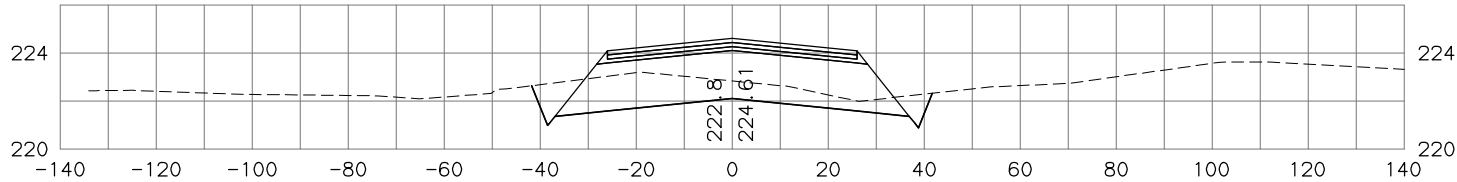

101+25

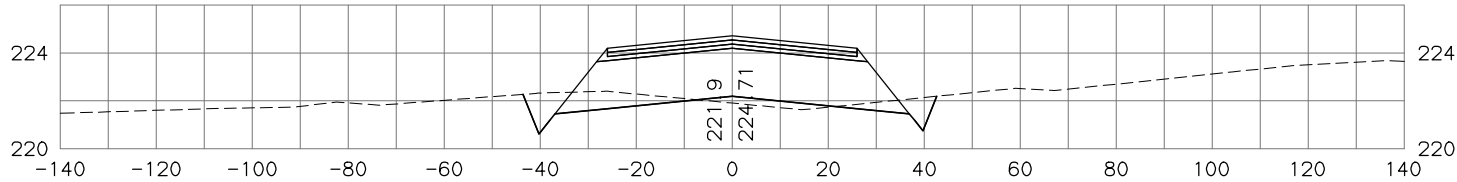

101+00

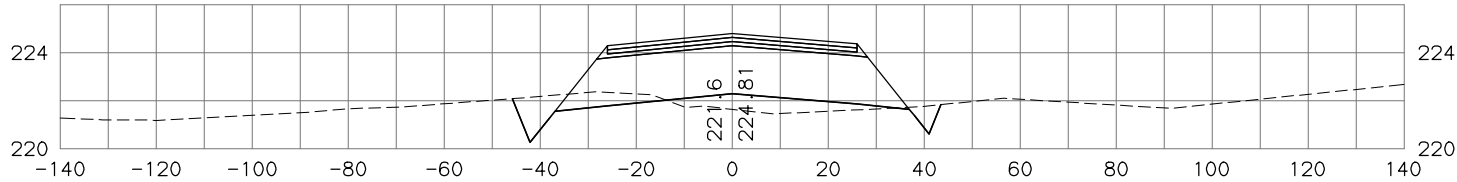

WORK IN PROGRESS
This document represents
current concepts as of ____.
(See date @ left border)

HDL ENGINEERING CONSULTANTS, LLC
3335 ARCTIC BOULEVARD, STE. 100
ANCHORAGE, AK 99503
(907) 564-2120
AECL861

STATE OF ALASKA
DEPARTMENT OF TRANSPORTATION
AND PUBLIC FACILITIES
**PARKS HIGHWAY, M.P. 48.8-52.3
RECONSTRUCTION
PITTMAN ROAD TO BIG LAKE ROAD
JOHNSONS
CROSS SECTIONS**


H:\jobs\04-018 Parks Hwy. MP 44-52.3\13-PS&E\cad_ph3\drawings\04018_p3_XS_johnson, 1=20, 03/22/18 at 18:31 by tds
LAYOUT: Model
VIEW: P3_X12_F_D0800, P3_X12_H_PDF, P3_X12_H_X7700
FILE: H:\04018\04018_P3_XS_Johnson.dwg

DATE/TIME 3/22/2018 6:38 PM MODEL LAYOUT 3/22/2018 6:38 PM 1:1


DESIGNED CHECKED DRAFTED

NO.	DATE	REVISION	STATE	PROJECT DESIGNATION	YEAR	SHEET NO.	TOTAL SHEETS
			ALASKA	OA4-1(29)/Z543730000	2018		


102+25

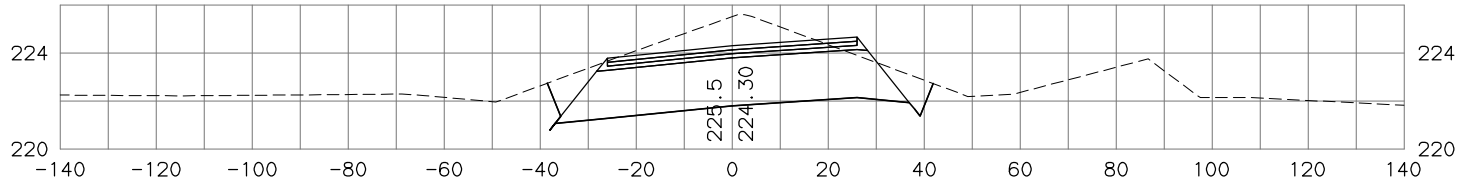

102+00

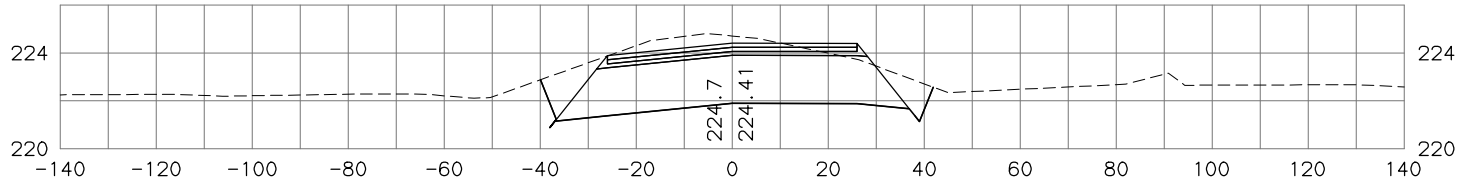

101+75

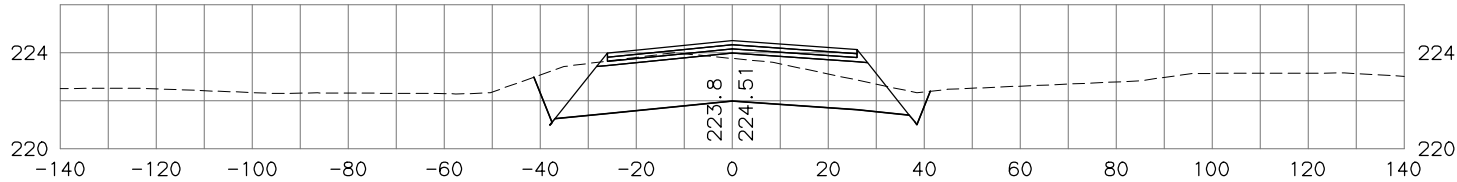

WORK IN PROGRESS
This document represents
current concepts as of ____.
(See date @ left border)

HDL ENGINEERING CONSULTANTS, LLC
3335 ARCTIC BOULEVARD, STE. 100
ANCHORAGE, AK 99503
(907) 564-2120
AECL861


STATE OF ALASKA
DEPARTMENT OF TRANSPORTATION
AND PUBLIC FACILITIES
**PARKS HIGHWAY, M.P. 48.8-52.3
RECONSTRUCTION
PITTMAN ROAD TO BIG LAKE ROAD
JOHNSONS
CROSS SECTIONS**

H:\jobs\04-018 Parks Hwy. MP 44-52.3\13-PS&E\cad_ph3\drawings\04018_p3_XS_johnson, 1=20, 03/22/18 at 18:31 by tds
LAYOUT: Model
VIEW: P3_X13_F_D0800, P3_X13_H_PDF, P3_X13_H_X7700
FILE: H:\04018\04018_P3_XS_JOHNSON.DWG


DATE/TIME 3/22/2018 6:38 PM 1:1
DESIGNED
CHECKED
DRAFTED
MODEL
LAYOUT
04018_p3_XS_johnson.dwg

NO.	DATE	REVISION	STATE	PROJECT DESIGNATION	YEAR	SHEET NO.	TOTAL SHEETS
			ALASKA	OA4-1(29)/Z543730000	2018		


102+75

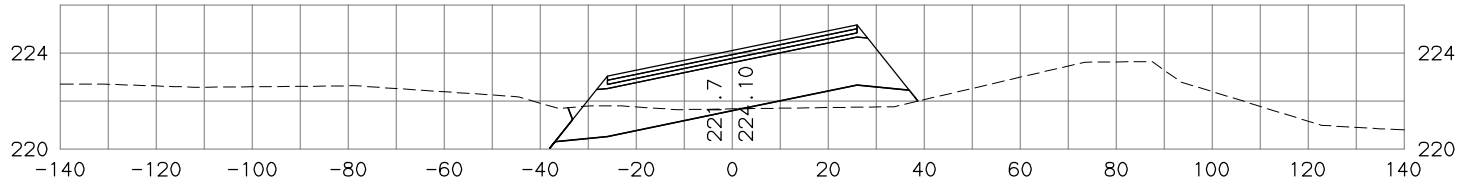

102+61.21

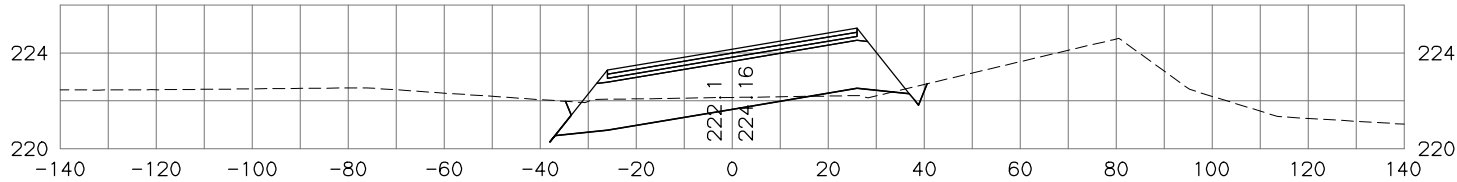

102+50

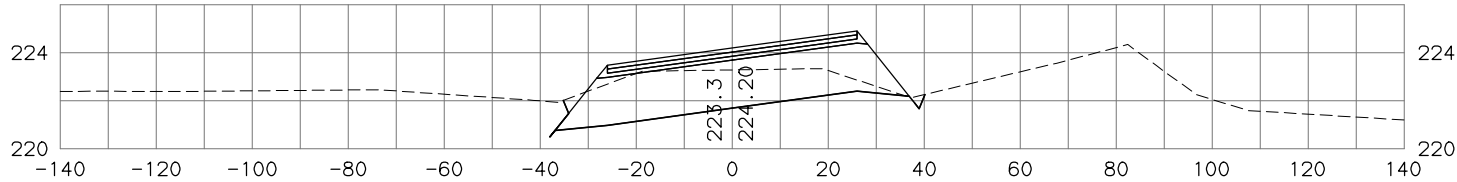

WORK IN PROGRESS
This document represents
current concepts as of ____.
(See date @ left border)

HDL ENGINEERING CONSULTANTS, LLC
3335 ARCTIC BOULEVARD, STE. 100
ANCHORAGE, AK 99503
(907) 564-2120
AECL861

STATE OF ALASKA
DEPARTMENT OF TRANSPORTATION
AND PUBLIC FACILITIES
**PARKS HIGHWAY, M.P. 48.8-52.3
RECONSTRUCTION
PITTMAN ROAD TO BIG LAKE ROAD
JOHNSONS
CROSS SECTIONS**

H:\jobs\04-018 Parks Hwy. MP 44-52.3\13-PS&E\cad_ph3\drawings\04018_p3_XS_johnson, 1=20, 03/22/18 at 18:31 by tds
LAYOUT: Model
VIEW: P3_X14_F_D0800, P3_X14_H_PDF, P3_X14_H_X7700
FILE: H:\04018\04018_P3_XS_JOHNSON.DWG

DATE/TIME 3/22/2018 6:38 PM
C:\Users\tds\OneDrive\Documents\04018_P3_XS_JOHNSON.DWG

1:1
C:\Users\tds\OneDrive\Documents\04018_P3_XS_JOHNSON.DWG

MODEL







LAYOUT

DESIGNED

CHECKED

DRAFTED

NO.	DATE	REVISION	STATE	PROJECT DESIGNATION	YEAR	SHEET NO.	TOTAL SHEETS
			ALASKA	OA4-1(29)/Z543730000	2018		

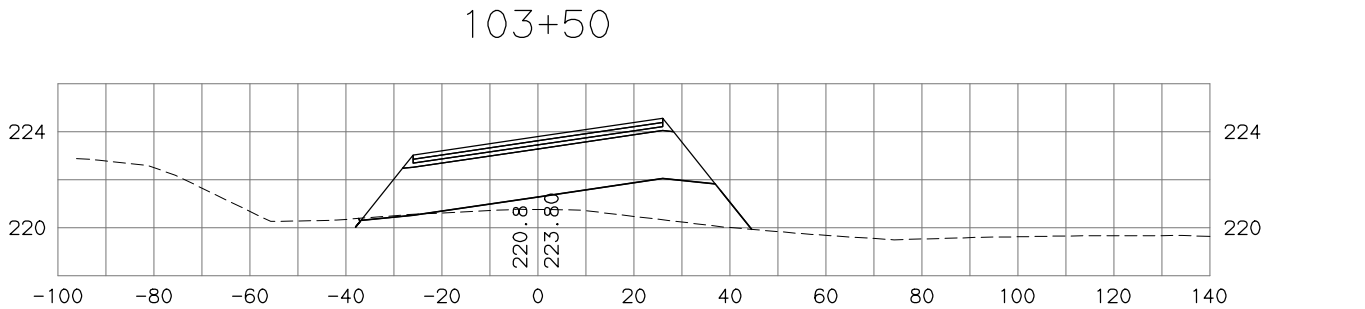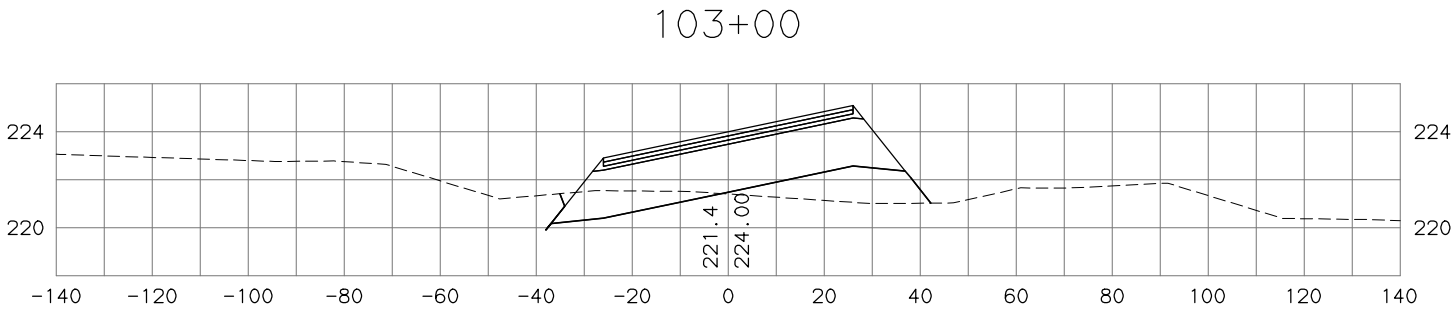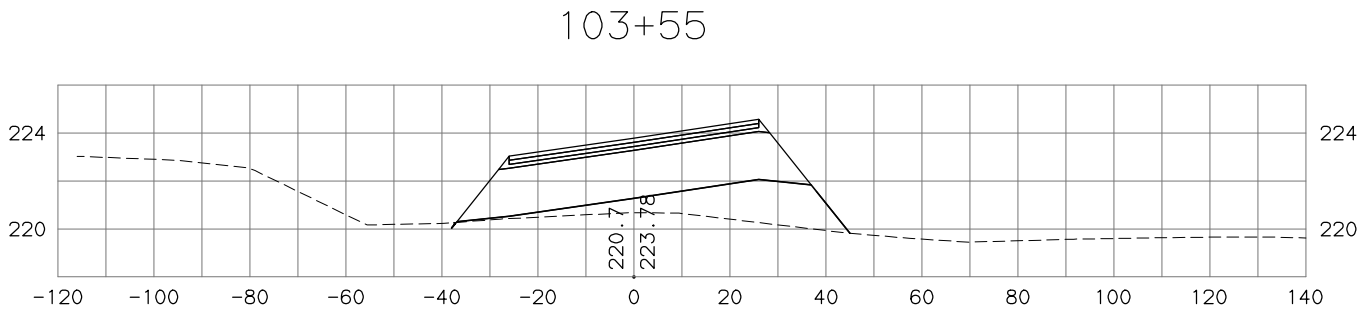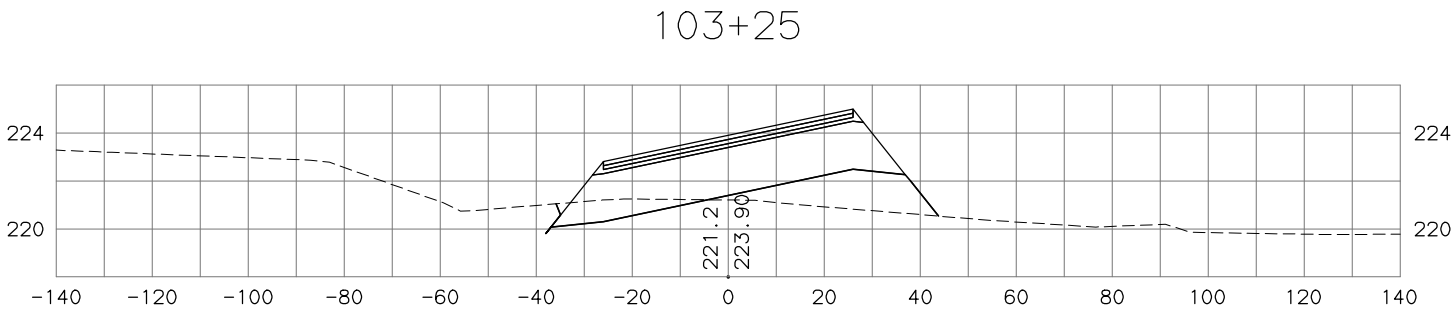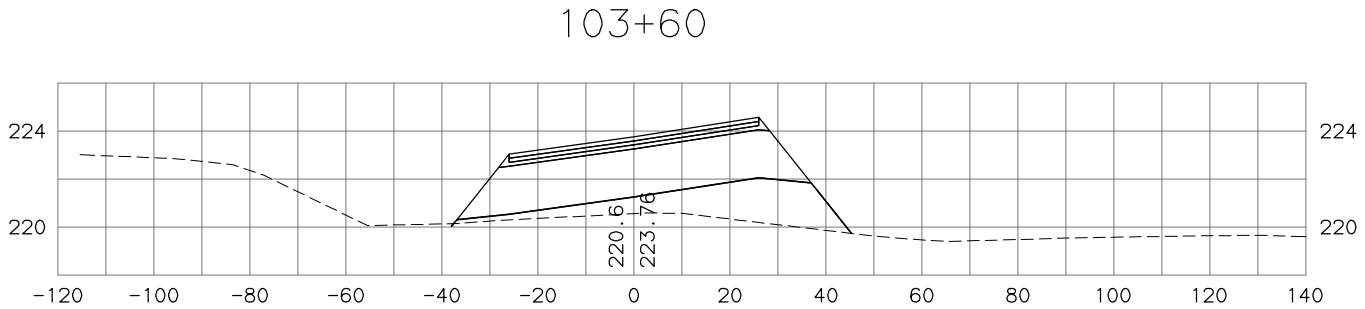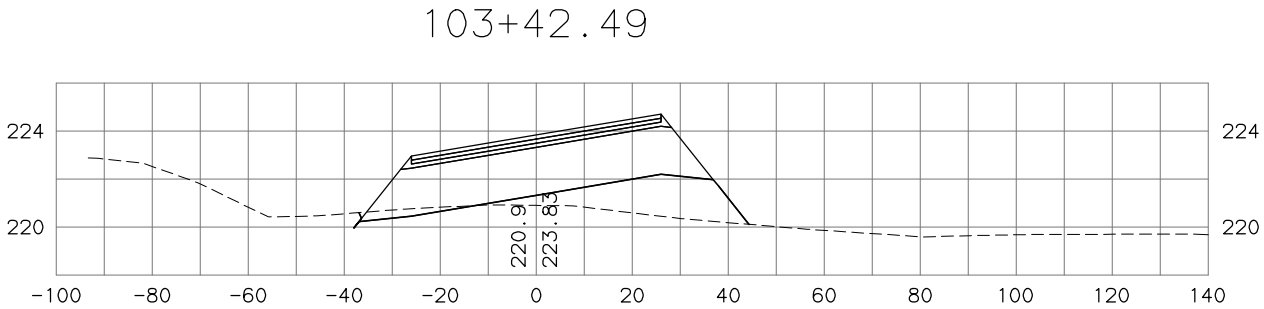

WORK IN PROGRESS
This document represents
current concepts as of _____.
(See date @ left border)

HDL ENGINEERING CONSULTANTS, LLC
3335 ARCTIC BOULEVARD, STE 100
ANCHORAGE, AK 99503
(907) 564-2120
AECL861

STATE OF ALASKA
DEPARTMENT OF TRANSPORTATION
AND PUBLIC FACILITIES
**PARKS HIGHWAY, M.P. 48.8-52.3
RECONSTRUCTION
PITTMAN ROAD TO BIG LAKE ROAD
JOHNSONS
CROSS SECTIONS**

