

H:\jobs\04-018 Parks Hwy. MP 44-52.3\13-PS&E\cad\_ph3\drawings\04018\_p3\_XS\_swan2, 1=20, 03/22/18 at 17:22 by tds  
LAYOUT: Model  
VIEW: P3\_X01\_F\_D0800, P3\_X01\_H\_PDF, P3\_X01\_H\_X7700  
FILE: H:\04-018 Parks Hwy. MP 44-52.3\13-PS&E\cad\_ph3\drawings\04018\_P3\_XS\_SWAN2.DWG

DATE/TIME 3/22/2018 5:22 PM  
1:1

DRAFTED

CHECKED

DESIGNED

MODEL


LAYOUT

CS


CS

NO.	DATE	REVISION	STATE	PROJECT DESIGNATION	YEAR	SHEET NO.	TOTAL SHEETS
			ALASKA	OA4-1(29)/Z543730000	2018		


101+00

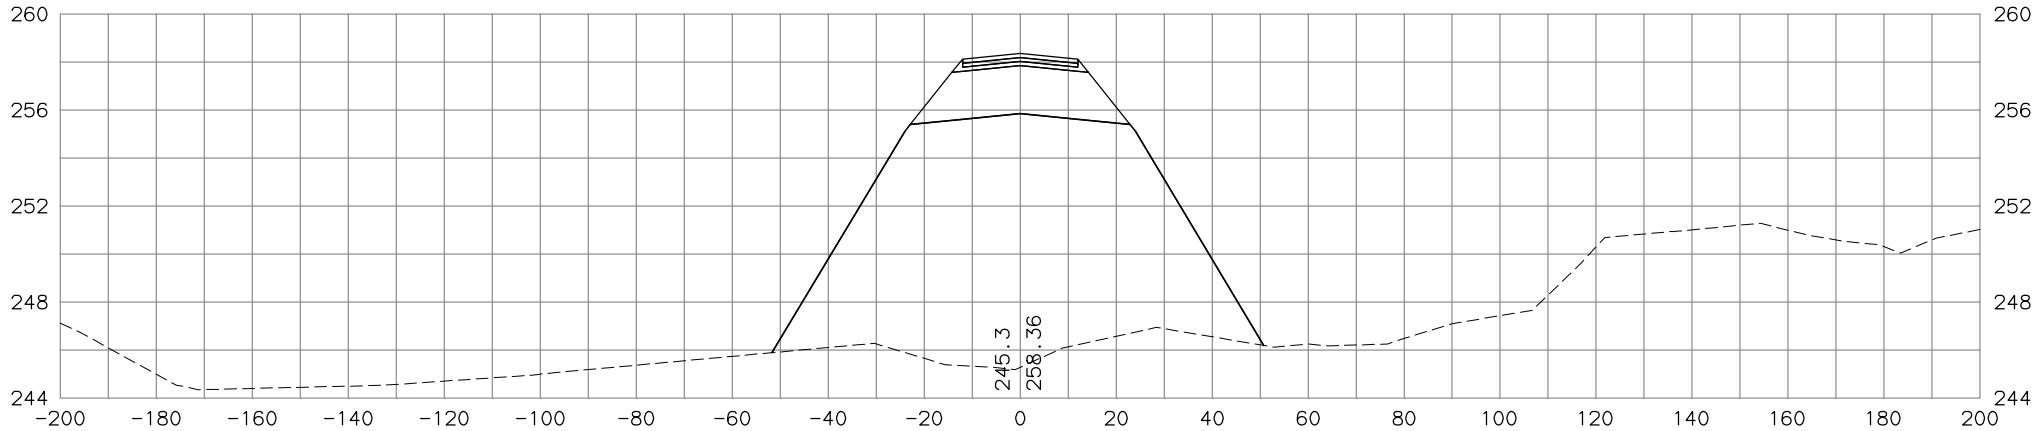


100+57

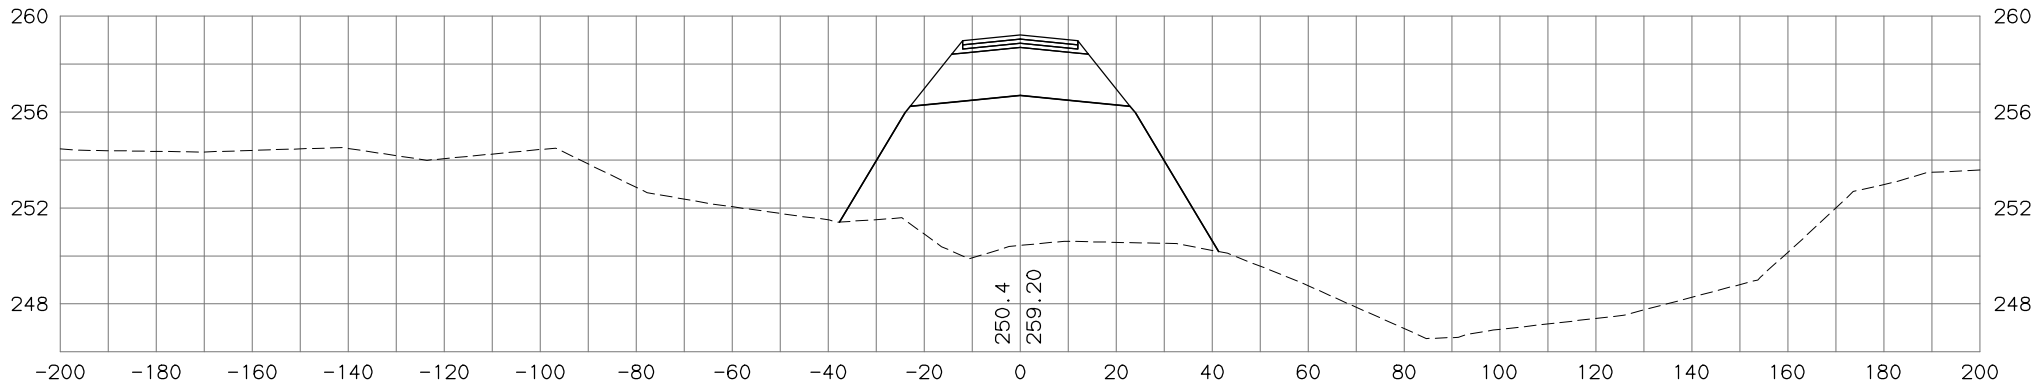

100+50

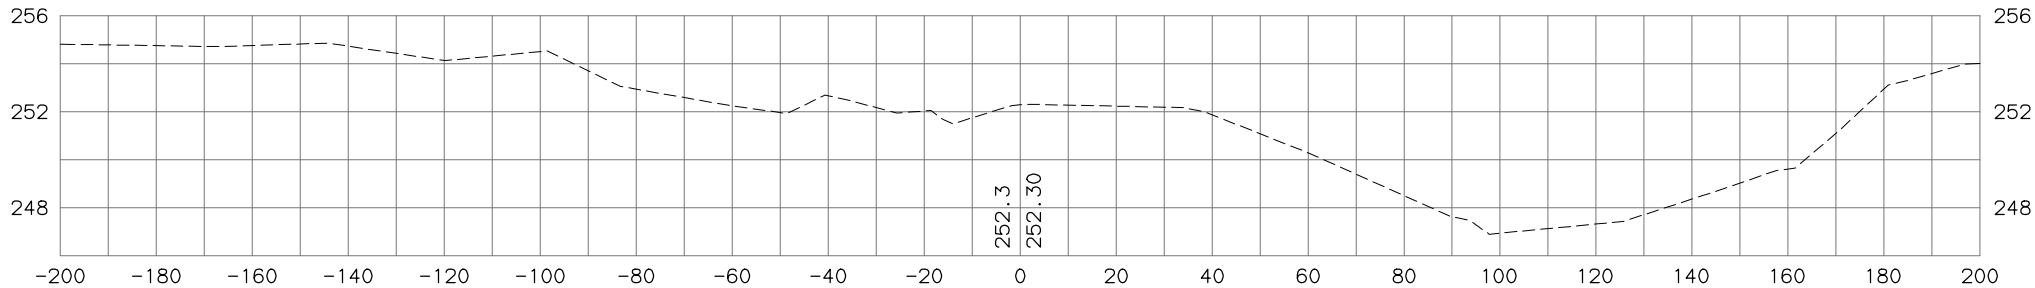

100+00

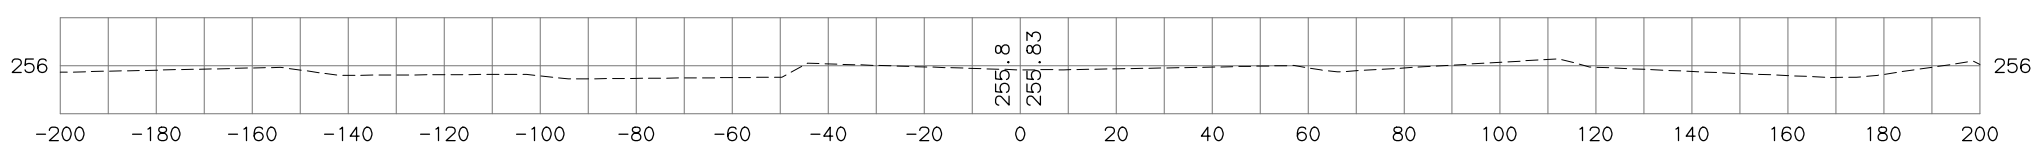

**WORK IN PROGRESS**  
This document represents  
current concepts as of \_\_\_\_\_.  
(See date @ left border)

HDL ENGINEERING CONSULTANTS, LLC  
3335 ARCTIC BOULEVARD, STE 100  
ANCHORAGE, AK 99503  
(907) 564-2120  
AECL861

STATE OF ALASKA  
DEPARTMENT OF TRANSPORTATION  
AND PUBLIC FACILITIES  
**PARKS HIGHWAY, M.P. 48.8-52.3  
RECONSTRUCTION  
PITTMAN ROAD TO BIG LAKE ROAD  
SWAN 2  
CROSS SECTIONS**

H:\jobs\04-018 Parks Hwy. MP 44-52.3\13-PS&E\cad\_ph3\drawings\04018\_p3\_XS\_swan2, l=20, 03/22/18 at 17:22 by tds  
LAYOUT: Model  
VIEW: P3\_X02\_F\_D0800, P3\_X02\_H\_PDF, P3\_X02\_H\_X7700  
FILE: H:\04-018 Parks Hwy. MP 44-52.3\13-PS&E\CAD\_PH3\DRAWINGS\04018\_P3\_XS\_SWAN2.DWG

DATE/TIME 3/22/2018 5:22 PM  
1:1

DRAFTED

CHECKED

DESIGNED


MODEL

LAYOUT


DEL

NO.	DATE	REVISION	STATE	PROJECT DESIGNATION	YEAR	SHEET NO.	TOTAL SHEETS
			ALASKA	OA4-1(29)/Z543730000	2018		


101+50

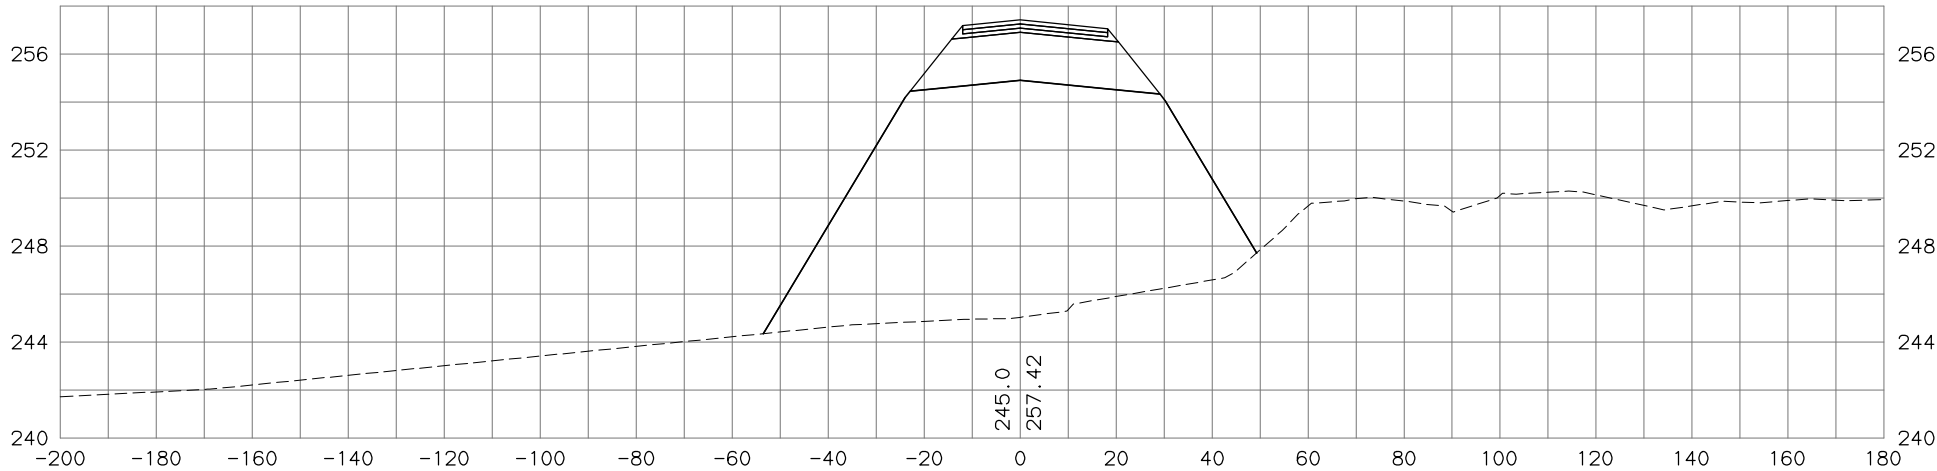

101+25

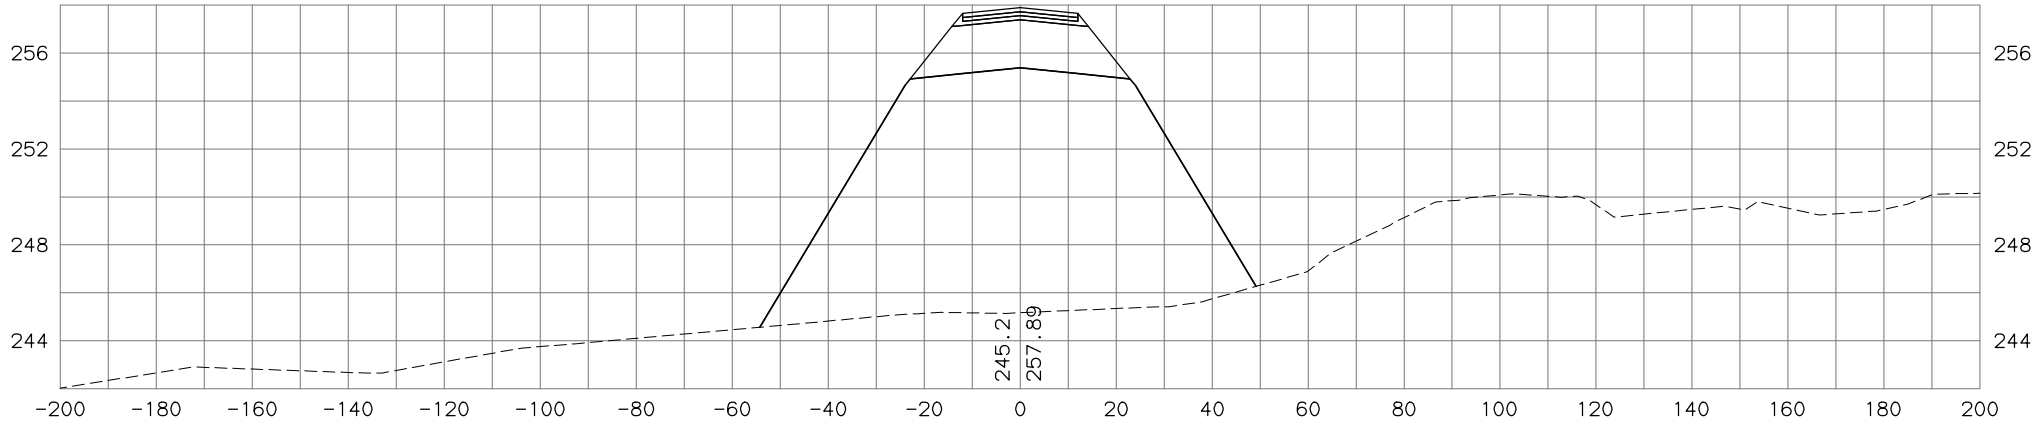

101+11.95

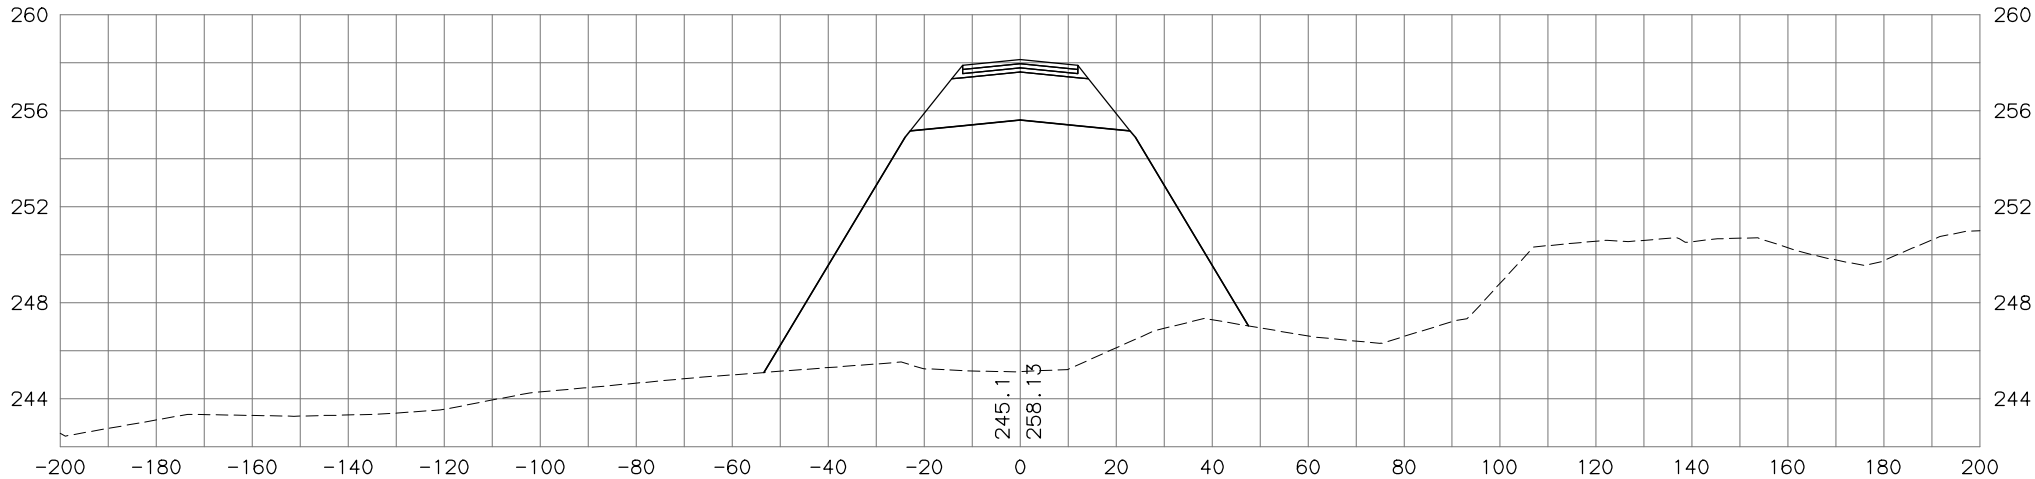

WORK IN PROGRESS  
This document represents  
current concepts as of \_\_\_\_\_.  
(See date @ left border)

HDL ENGINEERING CONSULTANTS, LLC  
3335 ARCTIC BOULEVARD, STE 100  
ANCHORAGE, AK 99503  
(907) 564-2120  
AECL861

STATE OF ALASKA  
DEPARTMENT OF TRANSPORTATION  
AND PUBLIC FACILITIES  
PARKS HIGHWAY, M.P. 48.8-52.3  
RECONSTRUCTION  
PITTMAN ROAD TO BIG LAKE ROAD  
SWAN 2  
CROSS SECTIONS

H:\jobs\04-018 Parks Hwy. MP 44-52.3\13-PS&E\cad\_ph3\drawings\04018\_p3\_XS\_swan2, 1=20, 03/22/18 at 17:22 by tds  
LAYOUT: Model  
VIEW: P3\_X03\_F\_D0800, P3\_X03\_H\_PDF, P3\_X03\_H\_X7700  
FILE: H:\04-018 Parks Hwy. MP 44-52.3\13-PS&E\CAD\_PH3\DRAWINGS\04018\_P3\_XS\_SWAN2.DWG

DATE/TIME 3/22/2018 5:22 PM  
1:1  
04018\_p3\_xswan2.dwg

DRAFTED

CHECKED


DESIGNED

MODEL


LAYOUT

NO.	DATE	REVISION	STATE	PROJECT DESIGNATION	YEAR	SHEET NO.	TOTAL SHEETS
			ALASKA	0A4-1(29)/Z543730000	2018		


102+25

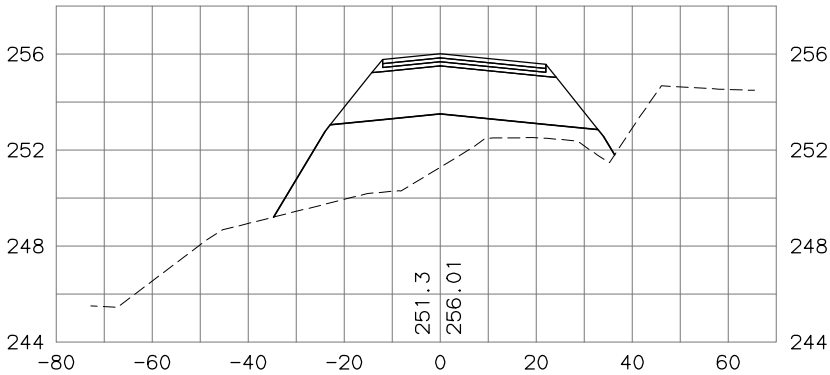


102+75

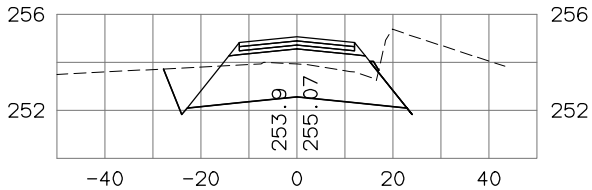


102+00

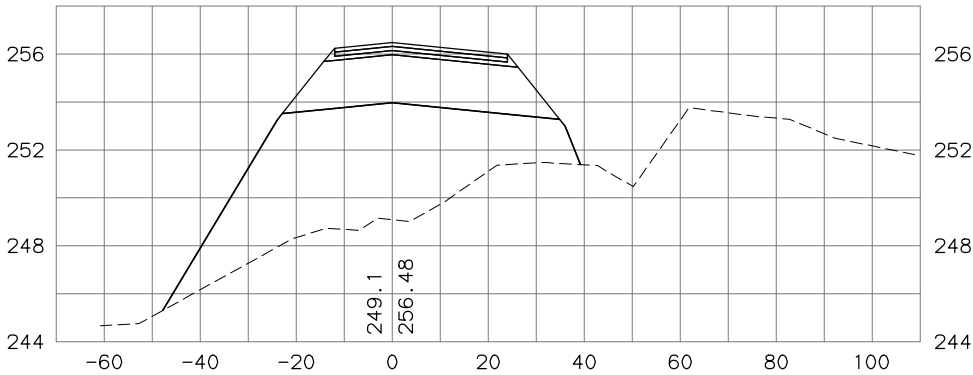

102+50

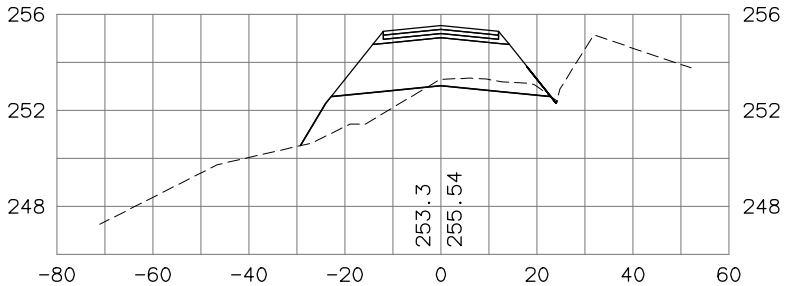

101+75

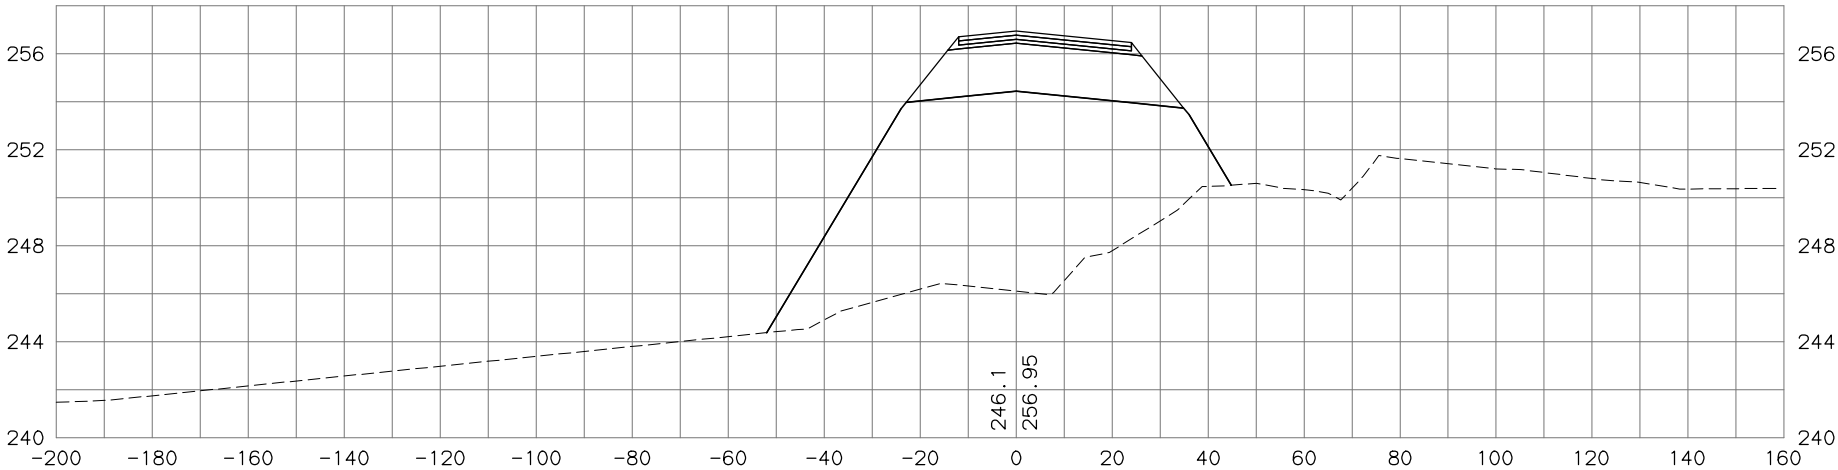

**WORK IN PROGRESS**  
This document represents  
current concepts as of \_\_\_\_  
(See date @ left border)

HDL ENGINEERING CONSULTANTS, LLC  
3335 ARCTIC BOULEVARD, STE 100  
ANCHORAGE, AK 99503  
(907) 564-2120  
AECL861

STATE OF ALASKA  
DEPARTMENT OF TRANSPORTATION  
AND PUBLIC FACILITIES  
**PARKS HIGHWAY, M.P. 48.8-52.3  
RECONSTRUCTION  
PITTMAN ROAD TO BIG LAKE ROAD  
SWAN 2  
CROSS SECTIONS**