
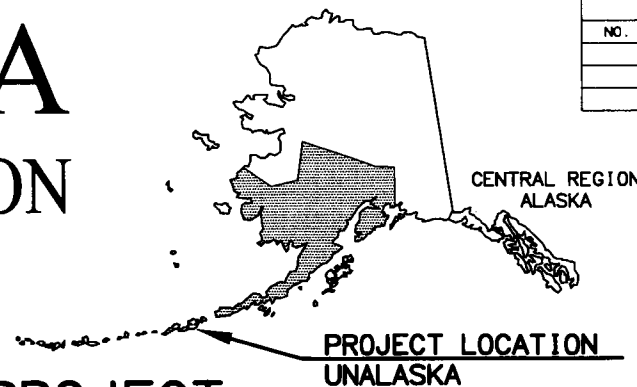


STATE OF ALASKA

DEPARTMENT OF TRANSPORTATION AND PUBLIC FACILITIES

PROPOSED HIGHWAY REHABILITATION PROJECT UNALASKA: AIRPORT BEACH ROAD PAVING PROJECT NO. STP-0310(7)/57436 BROADWAY AND EAST BROADWAY AVE. PROJECT NO. 57539

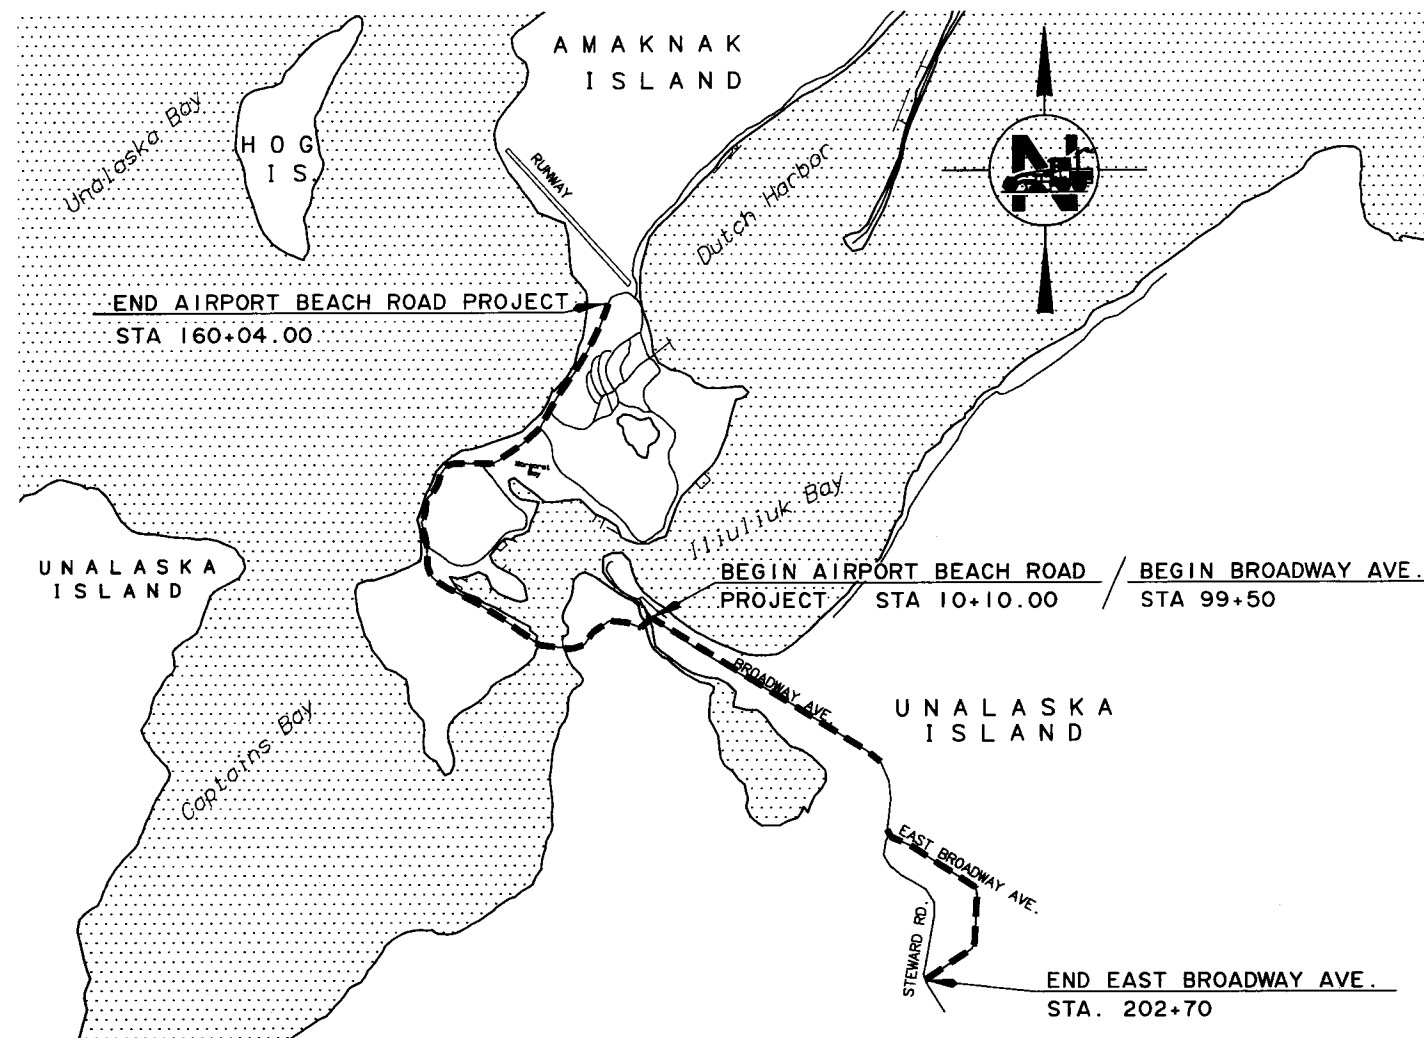

REVISIONS			STATE	PROJECT DESIGNATION	YEAR	SHEET NO.	TOTAL SHEETS
NO.	DATE	DESCRIPTION					
			ALASKA	STP-0310(7)/57436 57539	2004	A1	19
			ROUTE: 70800		MILEPOINT: 0.52 - 3.36		

INDEX	
SHEET NO.	DESCRIPTION
A1	TITLE SHEET
A2	SURVEY CONTROL
B1	TYPICAL SECTIONS
C1	ESTIMATE OF QUANTITIES
E1 - E8	PROJECT 57539 BROADWAY & E. BROADWAY
N1 - N7	PLAN & STRIPING

PS&E

PROJECT SUMMARY	
ROADWAY SECTION	LENGTH
AIRPORT BEACH ROAD	14,994'
BROADWAY AVE.	2,300'
EAST BROADWAY AVE.	4,150'

DESIGN DESIGNATIONS		
	AIRPORT BEACH RD.	BROADWAY
A.A.D.T. 2002	3,530	2,220
A.A.D.T. 2022	4,843	
DHV (%)	7.6	
D. (%)	55/45	
T (%)	10.1	
V (MPH)	30	
EAL	692,000	

NOTE:

ALL DIMENSIONS ARE ENGLISH. DIMENSIONS ARE SHOWN IN FEET UNLESS OTHERWISE NOTED.

STATE OF ALASKA DEPARTMENT OF TRANSPORTATION & PUBLIC FACILITIES



APPROVED: *[Signature]* 6-7-04
REGIONAL PRE-CONSTRUCTION ENGINEER DATE
CONCUR: *[Signature]* 6/7/04
DIRECTOR, CONSTRUCTION & OPERATIONS DATE
CERTIFIED TRUE & CORRECT AS-BUILT OF ACTUAL FIELD CONDITION:
CONSTRUCTION PROJECT MANAGER DATE

THE FOLLOWING STANDARD DRAWINGS APPLY TO THIS PROJECT:

A-01.00
C-03.10, C-04.12, C-05.10
M-13.01, M-16.01
T-20.02, T-21.02, T-22.03

STATE	YEAR	PROJECT DESIGNATION	SHEET NO.	TOTAL SHEETS
ALASKA	2004	STP-0310(7) / 57436	A2	A2

642 () Work Items:

Unalaska: Airport Beach Road Paving 55746				
Reference:Unalaska Airport Beach Road Asbuilts--Project RS-0310(4)				
Right-of-Way Plans				
Station	Offset	Description	642(9)	Monument of Record Form
5+04.76	16.28 Lt.	Rebar w/PC/BX	X	X
8+45.50	0	PI BC/BX	X	X
9+47.42	0	PC BC/BX	X	X
10+24.84	0	PT BC/BX	X	X
12+95.06	14.48 Lt.	Rebar w/PC/BX	X	X
13+56.50	0	PC BC/BX	X	X
17+03.19	0	PT BC/BX	X	X
18+31.05	3.42 Lt.	BC/BX--USLM 1945(Reset)	X	X
19+63.34	0	PC BC/BX	X	X
21+87.32	0	PT BC/BX	X	X
23+25.56	0	PC BC/BX	X	X
25+25.56	0	PT BC/BX	X	X
27+11.78	0	PC BC/BX	X	X
29+01.53	38.70 Lt.	Rebar w/PC/BX	X	X
30+20.29	0	PT BC/BX	X	X
33+80.52	0	PI BC/BX	X	X
36+37.46	0	PC BC/BX	X	X
38+83.92	0	PT BC/BX	X	X
40+32.22	0	PC BC/BX	X	X
43+85.66	0	PT BC/BX	X	X
49+58.64	0	PC BC/BX	X	X
52+78.68	0	PT BC/BX	X	X
65+38.43	0	PC BC/BX	X	X
70+58.00	0	PT BC/BX	X	X
72+87.69	0	PC BC/BX	X	X
78+45.53	0	PT BC/BX	X	X
80+62.82	0	PC BC/BX	X	X
83+82.26	0	PT BC/BX	X	X
85+82.70	0	PC BC/BX	X	X
87+90.82	0	PT BC/BX	X	X
91+34.05	0	PC BC/BX	X	X
93+34.05	0	PT BC/BX	X	X
94+52.94	0	PC BC/BX	X	X
96+52.94	0	PT BC/BX	X	X
98+42.94	0	PC BC/BX	X	X
102+58.18	0	PT BC/BX	X	X
107+67.44	0	PC BC/BX	X	X
115+96.12	0	PT BC/BX	X	X
118+47.68	0	PC BC/BX	X	X
123+51.03	0	PT BC/BX	X	X
127+45.47	0	PC BC/BX	X	X
134+94.80	0	PT BC/BX	X	X
142+77.27	0	PC BC/BX	X	X
147+73.41	0	PT BC/BX	X	X
154+20.00	0	PC BC/BX	X	X
155+00.00	0	BOP BC/BX	X	X


NOTES:
1. There are various monuments located within the project limits. Work around those monuments not designated for relocation in the Plans. The contractor shall bear the expense for repairing damaged monuments not identified to be replaced in the Plans.
2. Whether listed or not, all monuments or property markers, corners or accessories which will be disturbed or buried, shall be referenced and re-established in their original position (A.S. 19.10.260) and recorded (A.S. 34.65.040).

WORK ITEM	WORK REQUIRED	PAY ITEM NO.
1	CONSTRUCTION SURVEYING	642(1)
2	OFFICE ENGINEERING	642(2)
3	THREE PERSON SURVEY PARTY	642(3)
4	SET PRIMARY MONUMENT	642(4)
5	SET SECONDARY MONUMENT	642(5)
6	REPLACE EXISTING WITH PRIMARY MONUMENT	642(6)
7	REPLACE EXISTING WITH SECONDARY MONUMENT	642(7)
8	ADJUST EXISTING MONUMENT	642(8)
9	REFERENCE EXISTING MONUMENT	642(9)
10	MONUMENT CASE	642(10)
11	ADJUST EXISTING MONUMENT CASE	642(11)
12	FINAL TRAVERSE	642(12)



STATE OF ALASKA DEPARTMENT OF TRANSPORTATION & PUBLIC FACILITIES Survey Control Sheet			
Federal Project No. STP-0310(7) / 57436 Unalaska: Airport Beach Road Paving			
DRAWN	RMK	DATE 06/02/2004	SCALE N/A
CHECKED	MEM	DATE 06/02/2004	SHEET 1 OF 1


REVISIONS			STATE	PROJECT DESIGNATION	YEAR	SHEET NO.	TOTAL SHEETS
NO.	DATE	DESCRIPTION					
			ALASKA	STP-0310(7)/57436	2004	B1	B1

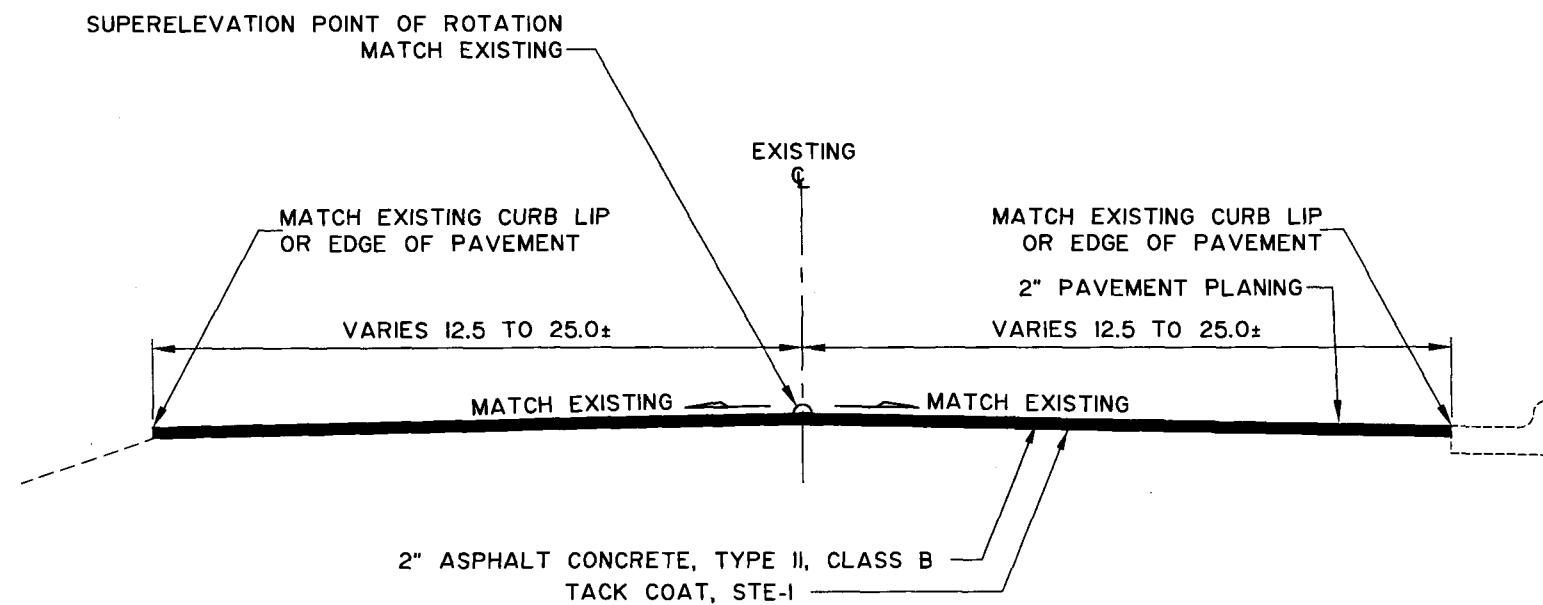

NOTES:

1. MATCH EXISTING SUPERELEVATION.
2. PLANE AND PAVING WORK SHALL NOT BE PERFORMED INTO APPROACHES (APPROACHES INCLUDE ROADS THAT TEE INTO AIRPORT BEACH ROAD).
3. TYPICAL SECTION DOES NOT APPLY TO BRIDGE. THIS PROJECT EXCLUDES BRIDGE PAVEMENT WORK.
4. MATCH PAVEMENT ELEVATION AT BRIDGE, APPROACHES, AND CONNECTING STREETS.
5. USE JOINT ADHESIVE WHERE MATCHING EXISTING AND AS SPECIFIED BY ENGINEER

DESIGNED BY	CP
CHECKED BY	RD
DRAWN BY	LS/2004
XREFS	N/A
SCALE	N/A
LAYOUT	B1
DATE	6/3/2004
TIME	2:22:16 PM ADT
DRAWING LOCATION	W:\Projects\57436 Unalaska Airport Beach Road\dwg\B.TYPICAL.dwg

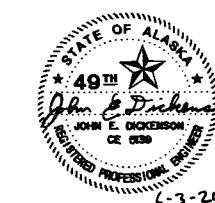

STATE OF ALASKA
DEPARTMENT OF TRANSPORTATION
AND PUBLIC FACILITIES

**UNALASKA
AIRPORT BEACH ROAD
PAVING**

TYPICAL SECTIONS

DESIGNED BY: [] NO. []
CHECKED BY: [] DATE: []
DRAWN BY: [] DATE: []
SCALE: []
LAYOUT: []
TIME: []
DATE: 6/2/2004 4:33:24 PM ADT
DRAWING LOCATION: W:\Projects\57436 Unalaska Airport Beach Road\dwg\ESTIMATE.dwg

ESTIMATE OF QUANTITIES					
ITEM NO.	PAY ITEM	PAY UNIT	57436 QUANTITY	57539 QUANTITY	TOTAL QUANTITY
202(15)	PAVEMENT PLANING	SQUARE YARD	53,928	19,820	73,748
401(1B)	ASPHALT CONCRETE, TYPE II; CLASS B	TON	6,109	2,500	8,609
401(2)	ASPHALT CEMENT, PG 52-28	TON	336	138	474
401(5)	ANTI STRIP ADDITIVE	CONTINGENT SUM	ALL REQUIRED	ALL REQUIRED	ALL REQUIRED
401(6)	ASPHALT PRICE ADJUSTMENT	CONTINGENT SUM	ALL REQUIRED	ALL REQUIRED	ALL REQUIRED
401(9)	JOINT ADHESIVE	LINEAL FOOT	28,913	8,000	36,913
402(1)	STE-1 ASPHALT FOR TACK COAT	TON	11.3	5.0	16.3
404(1)	STE-1 ASPHALT FOR SEAL COAT	TON		9.0	9.0
604(4)	ADJUST EXISTING MANHOLE	EACH	10		10
627(10)	ADJUSTMENT OF VALVE BOX	EACH	18		18
640(1)	MOBILIZATION AND DEMOBILIZATION	LUMP SUM	ALL REQUIRED	ALL REQUIRED	ALL REQUIRED
641(1)	EROSION AND POLLUTION CONTROL ADMINISTRATION	LUMP SUM	ALL REQUIRED	ALL REQUIRED	ALL REQUIRED
641(2)	TEMPORARY EROSION AND POLLUTION CONTROL	CONTINGENT SUM	ALL REQUIRED	ALL REQUIRED	ALL REQUIRED
642(1)	CONSTRUCTION SURVEYING	LUMP SUM	ALL REQUIRED	ALL REQUIRED	ALL REQUIRED
642(9)	REFERENCE EXISTING MONUMENT	EACH	46		46
643(2)	TRAFFIC MAINTENANCE	LUMP SUM	ALL REQUIRED	ALL REQUIRED	ALL REQUIRED
643(15)	FLAGGING	CONTINGENT SUM	ALL REQUIRED	ALL REQUIRED	ALL REQUIRED
643(23)	TRAFFIC PRICE ADJUSTMENT	CONTINGENT SUM	ALL REQUIRED	ALL REQUIRED	ALL REQUIRED
643(25)	TRAFFIC CONTROL	CONTINGENT SUM	ALL REQUIRED	ALL REQUIRED	ALL REQUIRED
644(1)	FIELD OFFICE	LUMP SUM	ALL REQUIRED	ALL REQUIRED	ALL REQUIRED
644(2)	FIELD LABORATORY	LUMP SUM	ALL REQUIRED	ALL REQUIRED	ALL REQUIRED
644(8)	VEHICLE	EACH	2		2
644(9)	NUCLEAR DENSOMETER STORAGE	LUMP SUM	ALL REQUIRED	ALL REQUIRED	ALL REQUIRED
646(1)	CPM SCHEDULING	LUMP SUM	ALL REQUIRED	ALL REQUIRED	ALL REQUIRED
651(1)	EAGLE MONITORING	CONTINGENT SUM	ALL REQUIRED		ALL REQUIRED
670(6)	PREFORMED PAVEMENT MARKINGS	LUMP SUM	ALL REQUIRED	ALL REQUIRED	ALL REQUIRED

604(4) ADJUST MANHOLES		
SHEET NO.	STATION	OFFSET
N2	30+61	RT CURB
N3	39+02	12 LT
N3	42+81	10 LT
N4	48+28	4 RT
N4	63+94	9 LT
N4	71+57	6 RT
N4	75+63	2 LT
N5	77+76	16 RT
N5	85+50	32 RT
N5	88+11	19 RT

627(10) ADJUST VALVE BOXES		
SHEET NO.	STATION	OFFSET
N2	38+96	17 LT
N3	54+65	25 LT
N3	67+76	6 LT
N4	85+33	8 RT
N4	86+60	3 RT
N4	86+64	8 RT
N4	86+69	5 RT
N5	95+34	14 RT
N5	108+02	13 RT
N5	113+19	8 RT
N5	113+54	19 RT
N5	113+64	19 RT
N6	120+11	17 RT
N6	127+93	18 RT
N6	132+37	17 RT
N7	158+52	20 RT
N7	158+54	14 RT

REVISIONS			STATE	PROJECT DESIGNATION	YEAR	SHEET NO.	TOTAL SHEETS
NO.	DATE	DESCRIPTION					
			ALASKA	STP-0310(7)/57436	2004	C1	C1
				57539			

TABLE OF ESTIMATING FACTORS		
ITEM NO.	ITEM DESCRIPTION	ESTIMATING FACTOR
401(1B)	ASPHALT CONCRETE PAVEMENT, TYPE CLASS "B"	114 LBS. / S.Y. INCH
401(2)	PG 52-28 ASPHALT CEMENT	5.5% WEIGHT OF ASPHALT CONCRETE
402(3)	STE-1 TACK COAT	0.00021 TONS / S.Y.




STATE OF ALASKA
DEPARTMENT OF TRANSPORTATION
AND PUBLIC FACILITIES

**UNALASKA
AIRPORT BEACH ROAD
PAVING**

ESTIMATE OF QUANTITIES

THIS DRAWING NAME: S:\2004011 Broadway Ave\2004011EN.dwg
 DESIGNED BY: H.B./G.M.
 CHECKED BY: M.B./G.M.
 DATE: 11/11/04
 PLOT: 1:1 FULL SIZE HALF SIZE 1:2
 COMPUTER DESIGNATION: AUTOCAD-EAGLEPOINT

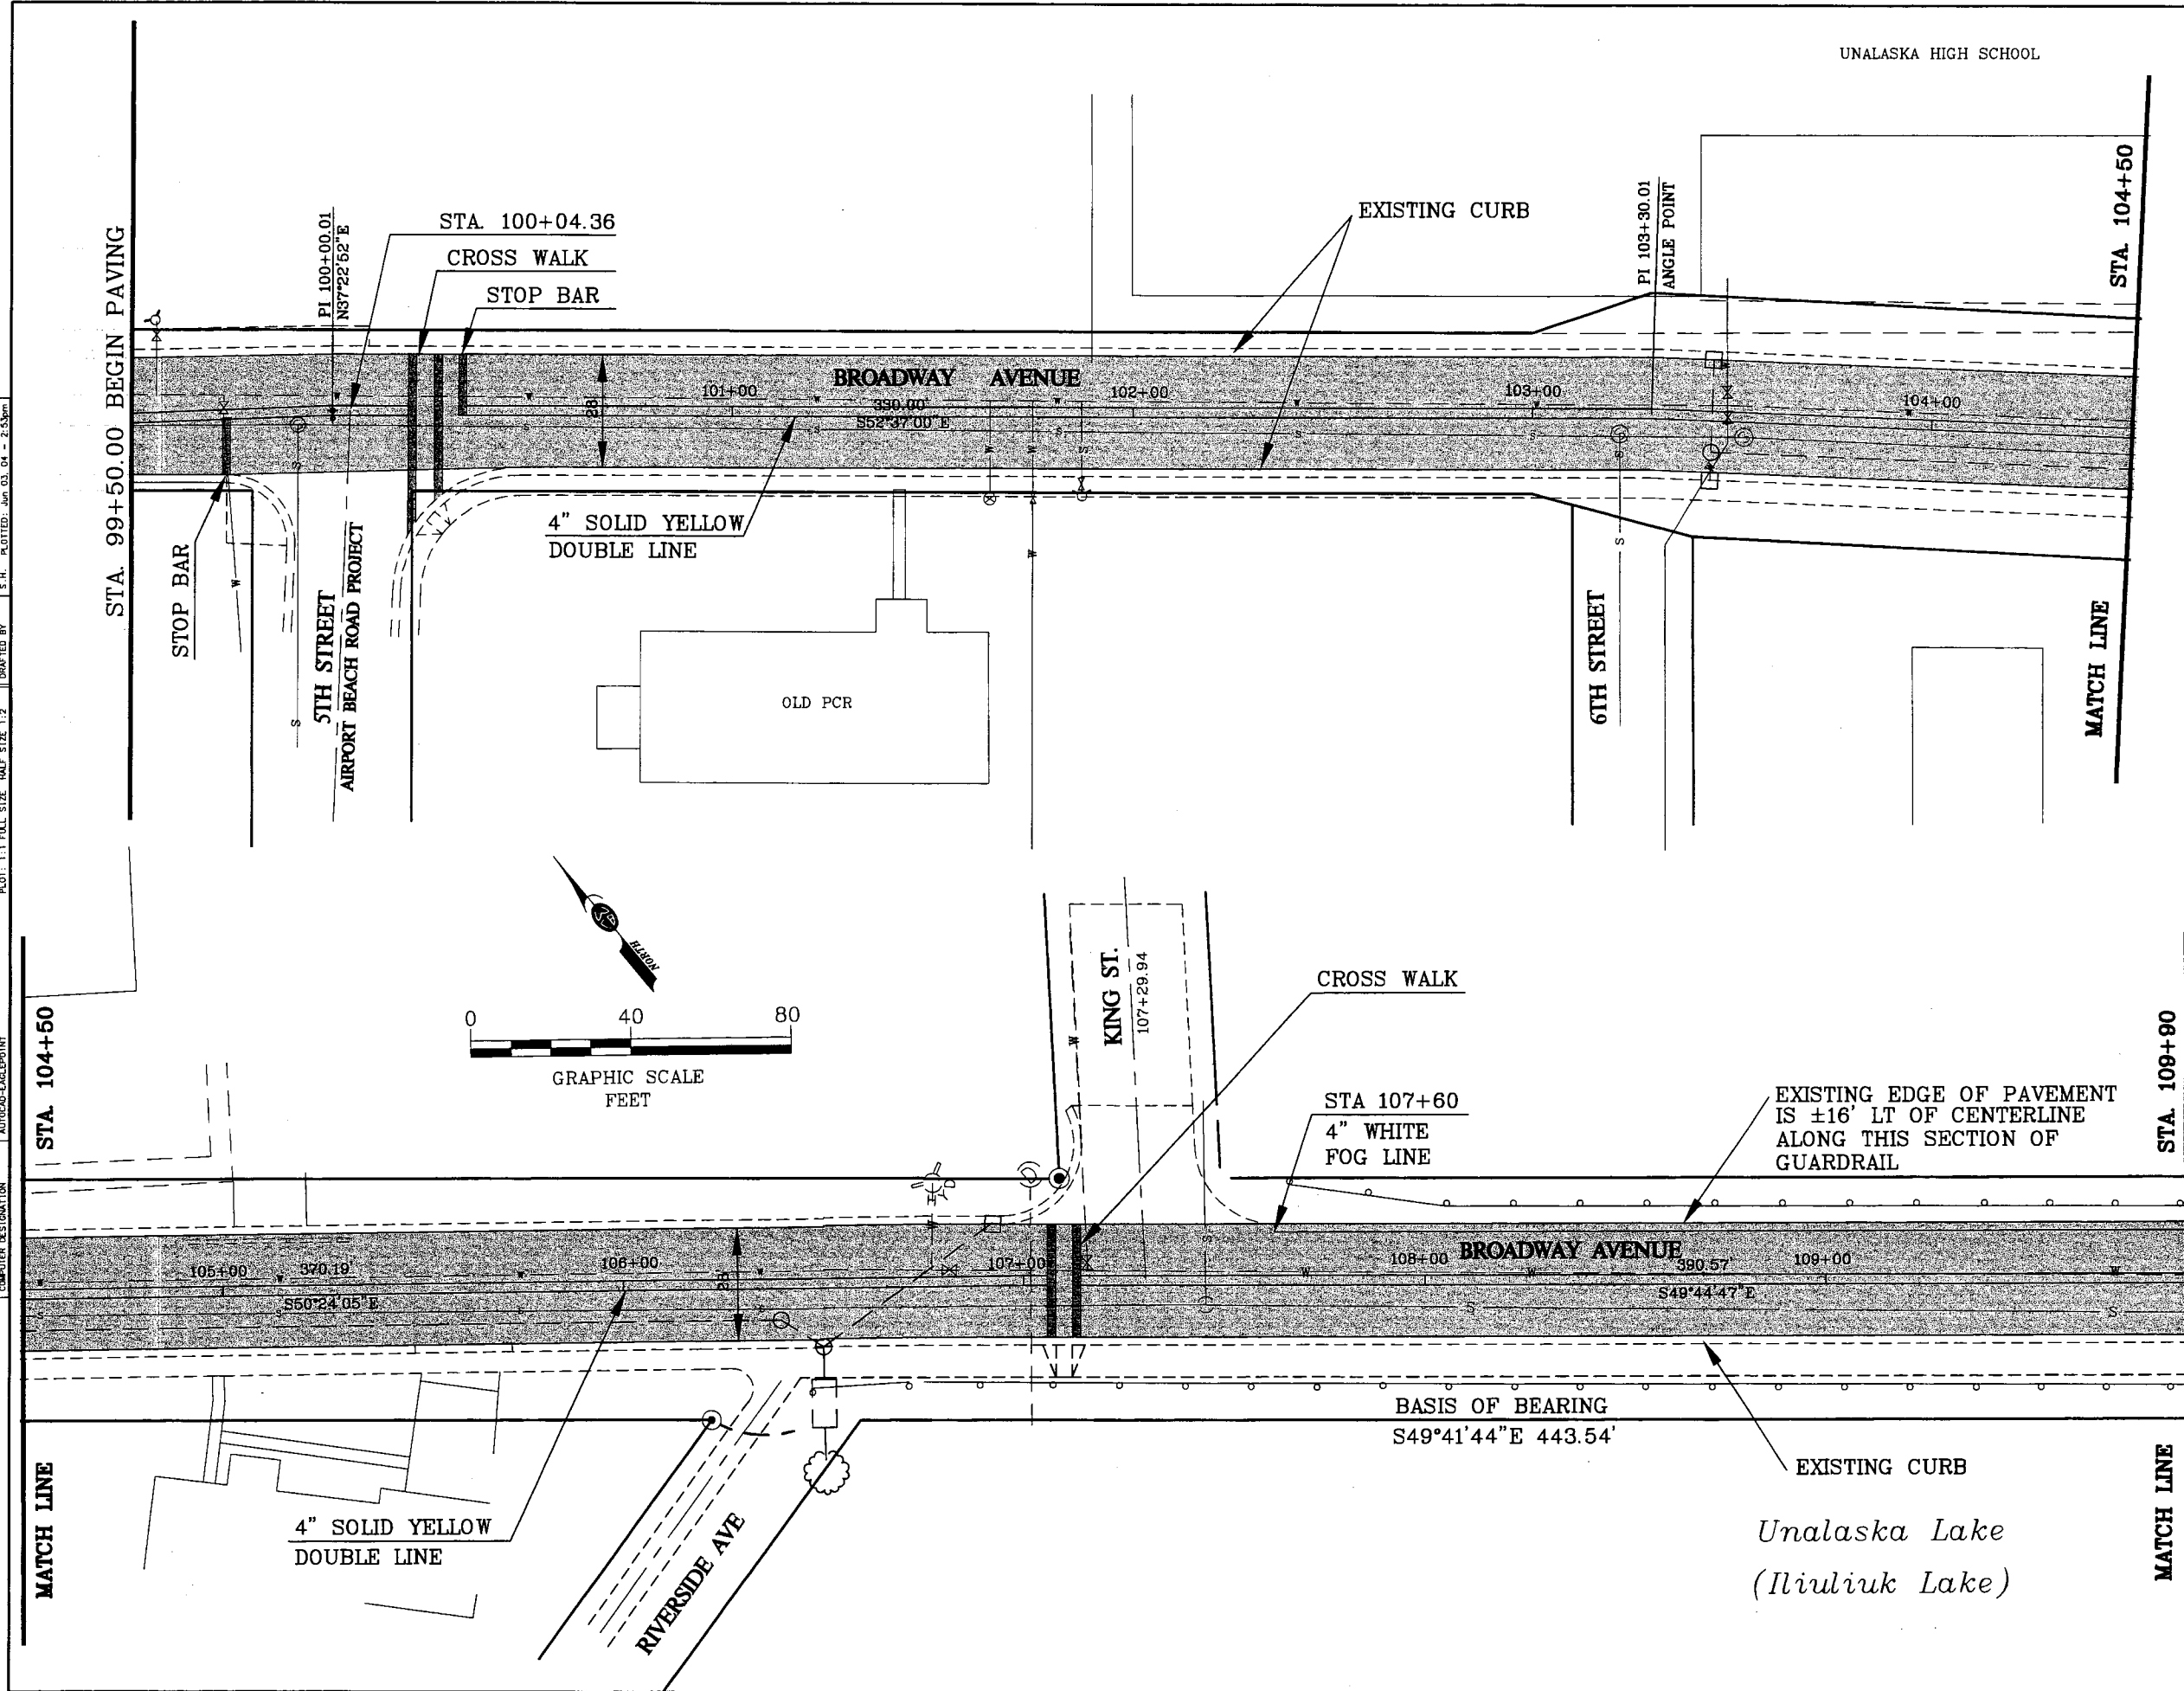

SHEET NO.		TOTAL SHEETS	
E 1		8	
STATE		YEAR	
ALASKA		2004	
PROJECT DESIGNATION			
57539			
ADDENDUM NO.			
ATTACHMENT NO.			
REVISIONS			
NO.	DATE	DESCRIPTION	


PLANS DEVELOPED BY:
WINCE-CORTHELL-BRYSON



STATE OF ALASKA
DEPARTMENT OF TRANSPORTATION
AND
PUBLIC FACILITIES

UNALASKA:
BROADWAY AVENUE
PAVING

THIS DRAWING NAME: S:\ROADS\Unalaska Ave\ROAD\PLAN.dwg
 SCALE: 1"=50' FULL SIZE
 COMPUTER DESIGNATION: AUTOCAD-EAGLEPOINT
 DESIGNED BY: M.B./C.M.
 CHECKED BY: M.B./C.M.
 PLOT: 1:1 FULL SIZE - HALF SIZE 1:2
 DRAWN BY: S.H. PLOTTED: JUN 03 04 - 3:09pm

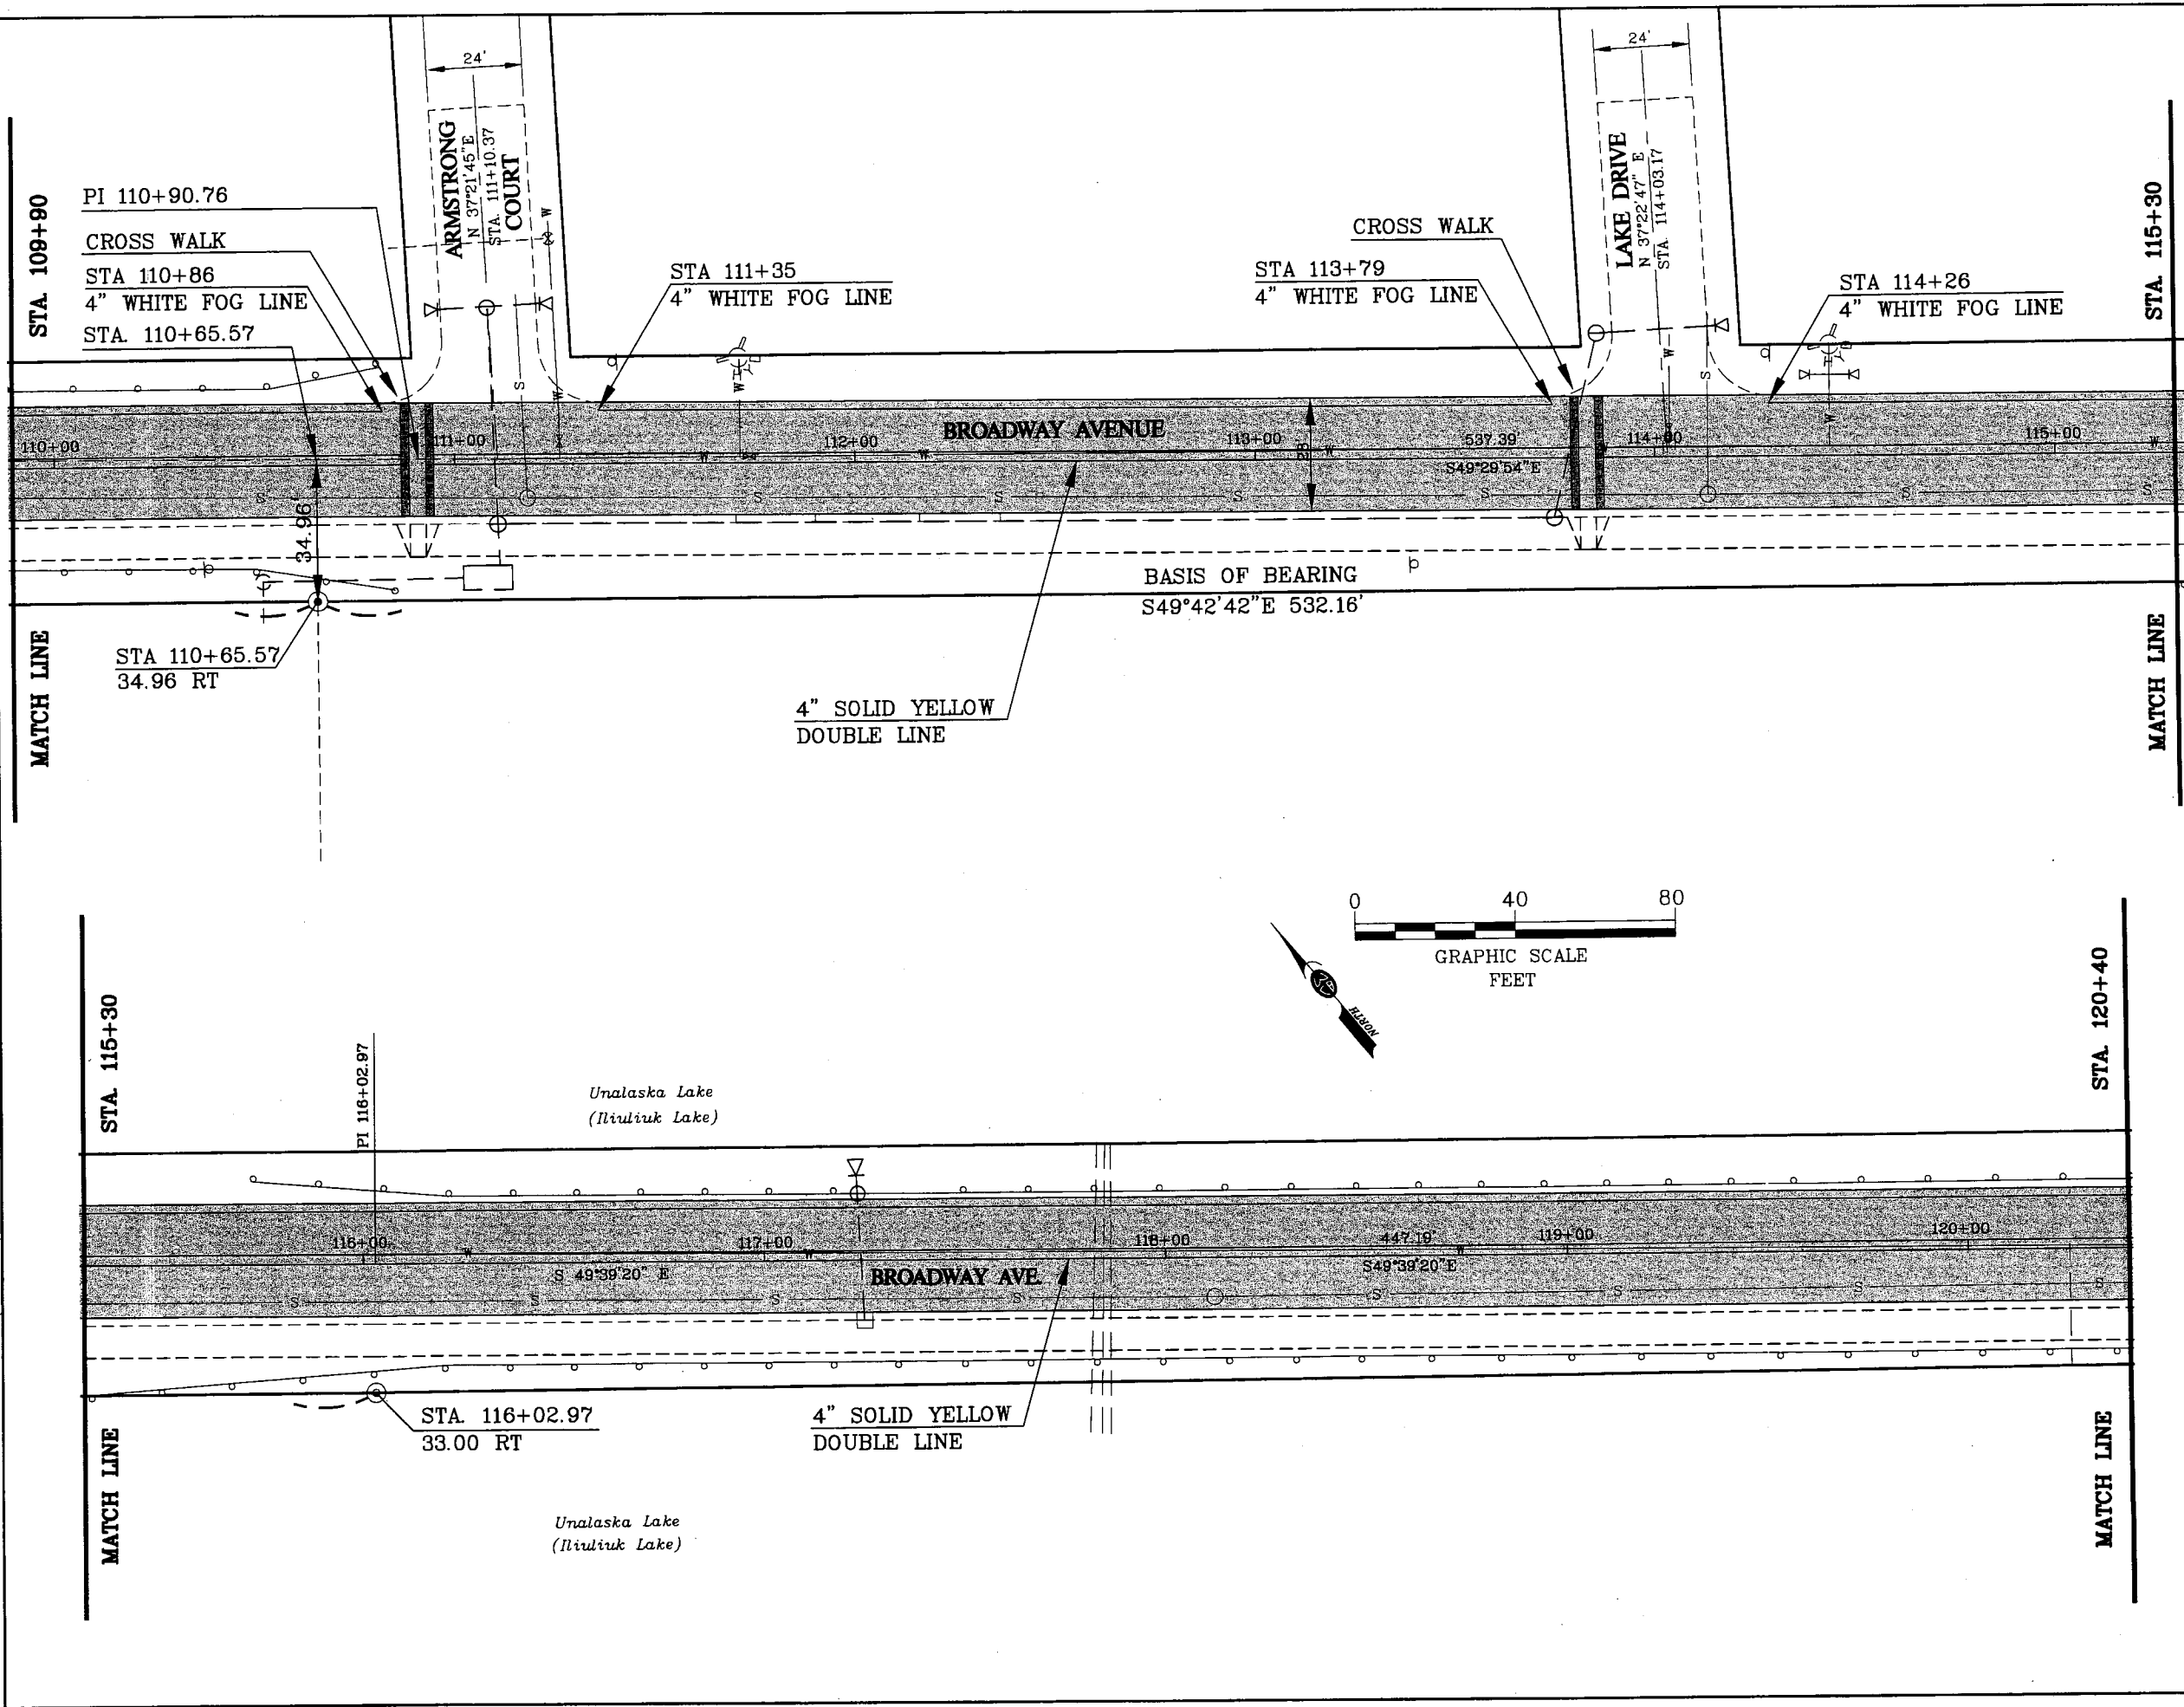

SHEET NO.		TOTAL SHEETS	
E2		8	
STATE		YEAR	
ALASKA		2004	
PROJECT DESIGNATION			
57539			
ADDENDUM NO.			
ATTACHMENT NO.			
REVISIONS			
NO.	DATE	DESCRIPTION	


PLANS DEVELOPED BY:
 WINCE-CORTHELL-BRYSON

STATE OF ALASKA
 DEPARTMENT OF TRANSPORTATION
 AND
 PUBLIC FACILITIES
 UNALASKA:
 BROADWAY AVENUE
 PAVING

SPECIFICATIONS
SCALE 1/8"=1'-0" FULL SIZE
COMPUTER DESIGNATION

THIS DRAWING NAME: S:\2004\011\Broadway Ave\20040111.dwg
DATE: 01/11/04
AUTOCAD-EXPLORER


DESIGNED BY: M.B./Z.M.
CHECKED BY: S.H.
PLOT: 1:1 FULL SIZE HALF SIZE 1:2
DRAFTED BY: S.H.

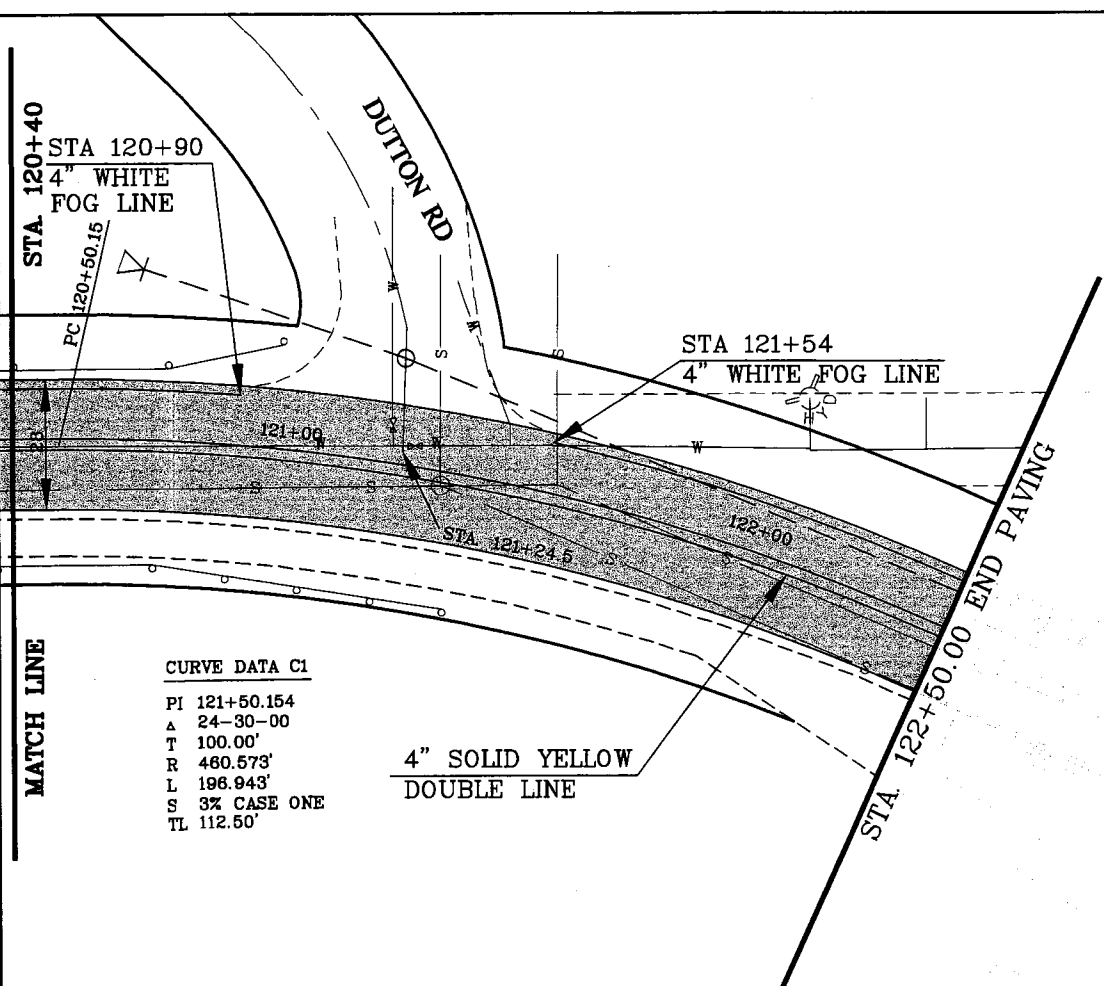

CURVE DATA C1
PI 121+50.154
A 24-30-00
T 100.00'
R 460.573'
L 196.943'
S 3% CASE ONE
TL 112.50'

4" SOLID YELLOW
DOUBLE LINE


STA 122+50.00 END PAVING

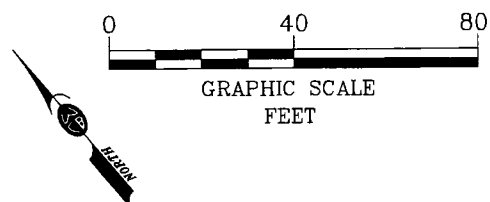

SHEET NO.	TOTAL SHEETS
E3	8
STATE	YEAR
ALASKA	2004

PROJECT DESIGNATION
57539
ADDENDUM NO.
ATTACHMENT NO.

REVISIONS		
NO.	DATE	DESCRIPTION


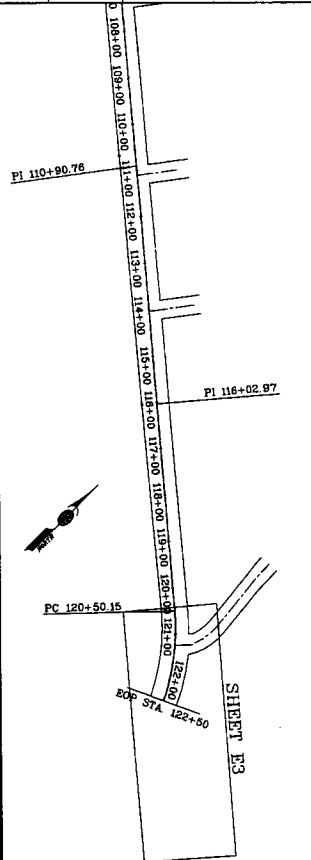



PLANS DEVELOPED BY:
WINCE-CORTHELL-BRYSON




STATE OF ALASKA
DEPARTMENT OF TRANSPORTATION
AND
PUBLIC FACILITIES

UNALASKA:
BROADWAY AVENUE
PAVING

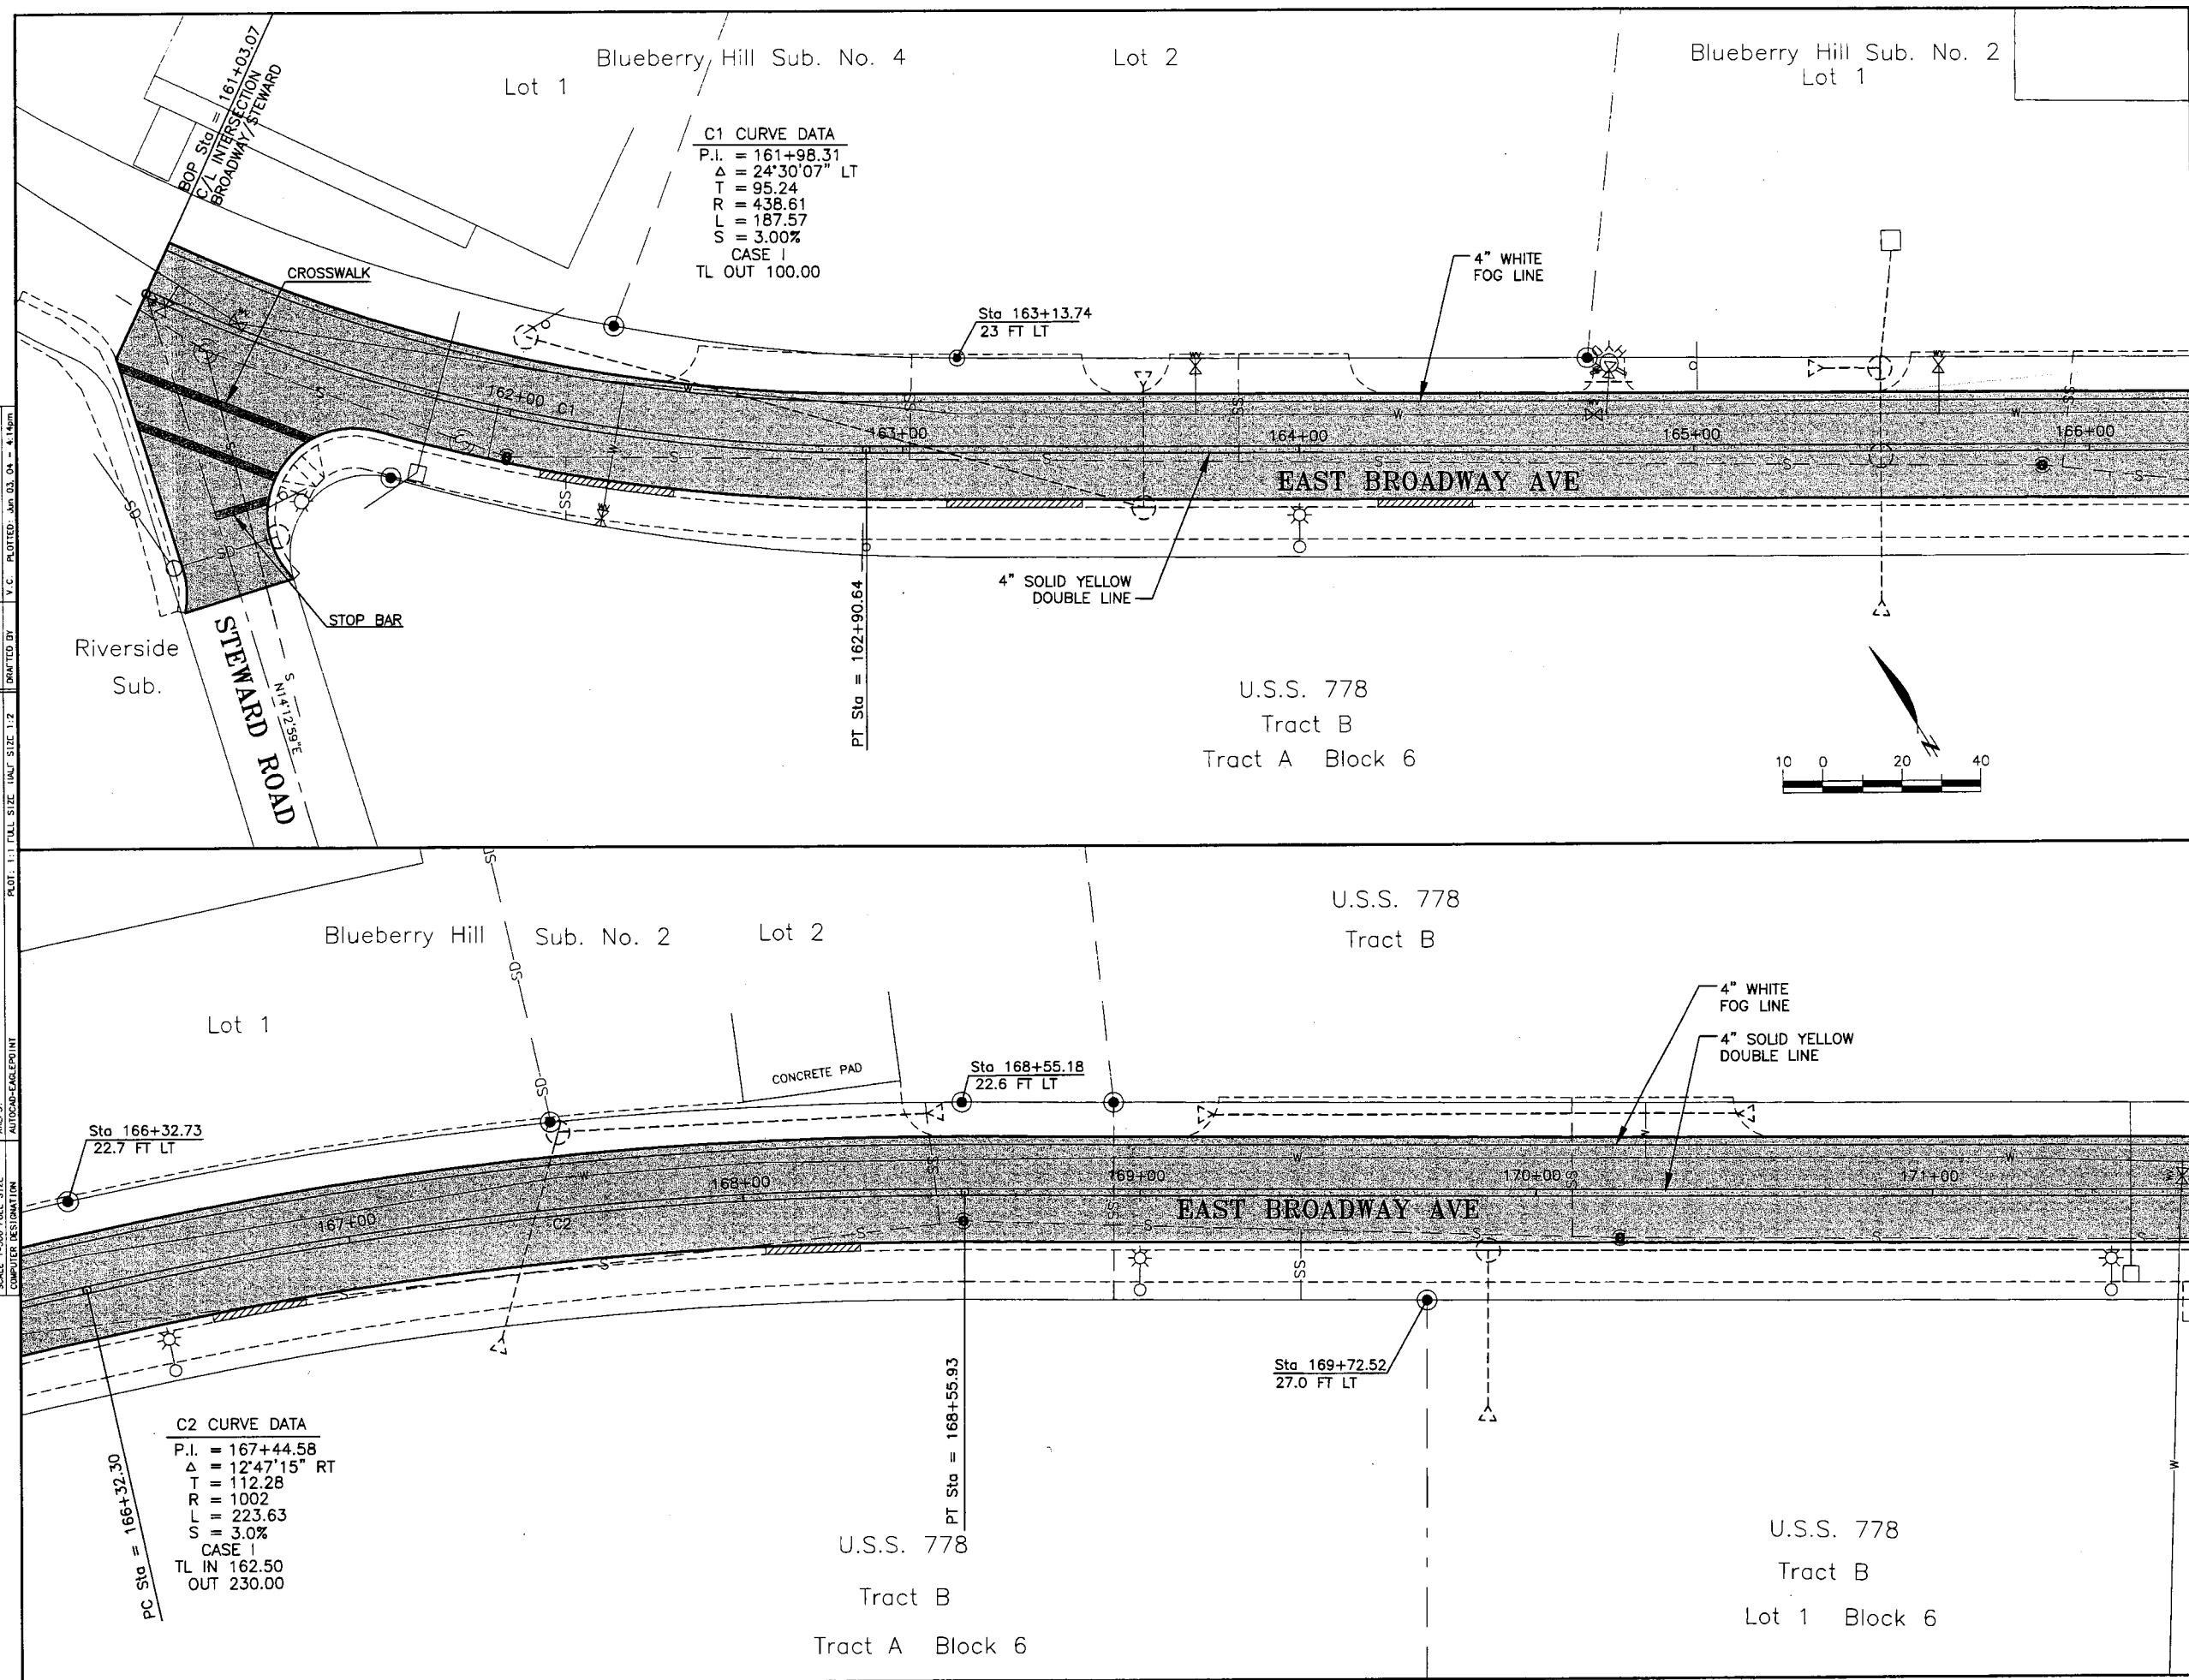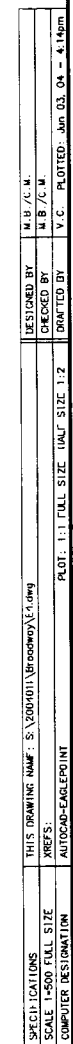
[illegible]

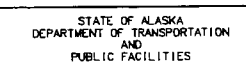[illegible]

UNALASKA:
EAST BROADWAY AVENUE
PAGING

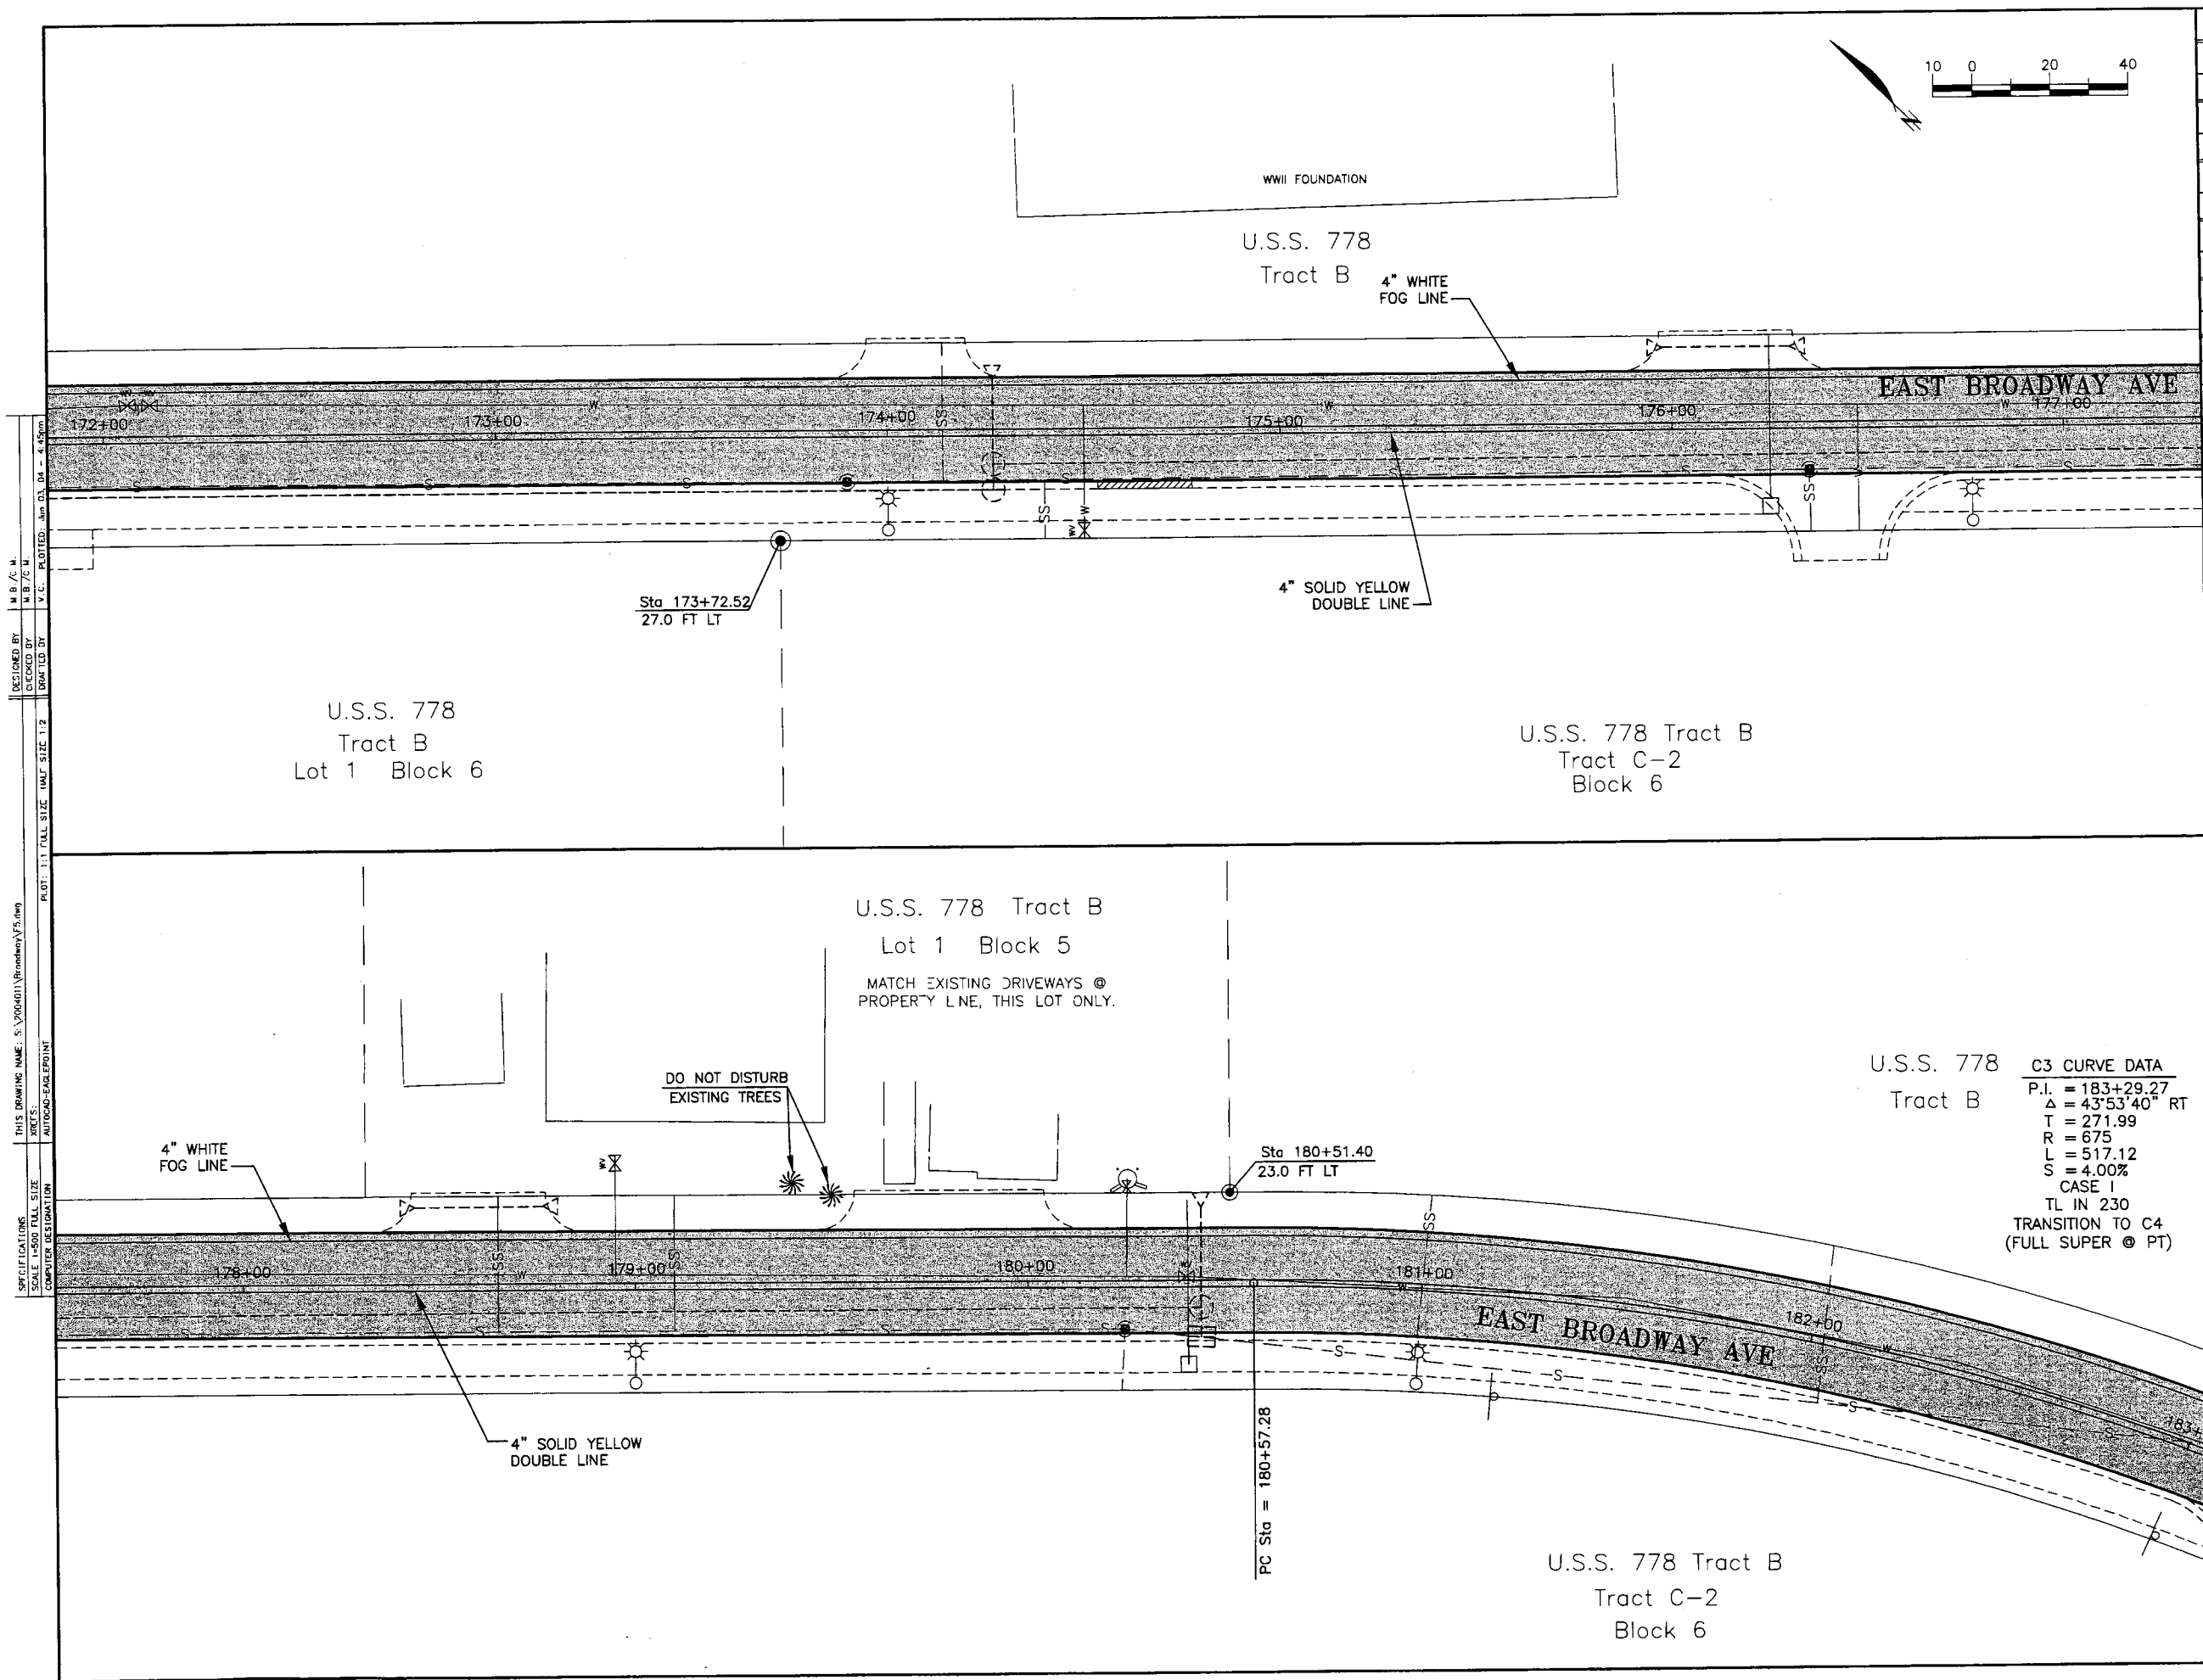


SHEET NO.	TOTAL SHEETS	
E6	8	
STATE	YEAR	
ALASKA	2004	
PROJECT DESIGNATION		
57539		
ADDENDUM NO.		
ATTACHMENT NO.		
REVISIONS		
NO.	DATE	DESCRIPTION

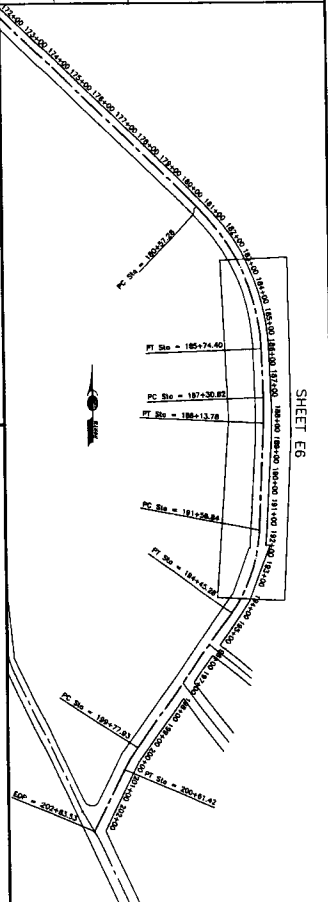



PLANS DEVELOPED BY:
WINCE-CORTHELL-BRYSON

STATE OF ALASKA
DEPARTMENT OF TRANSPORTATION
AND
PUBLIC FACILITIES

UNALASKA:
EAST BROADWAY AVENUE
PAVING

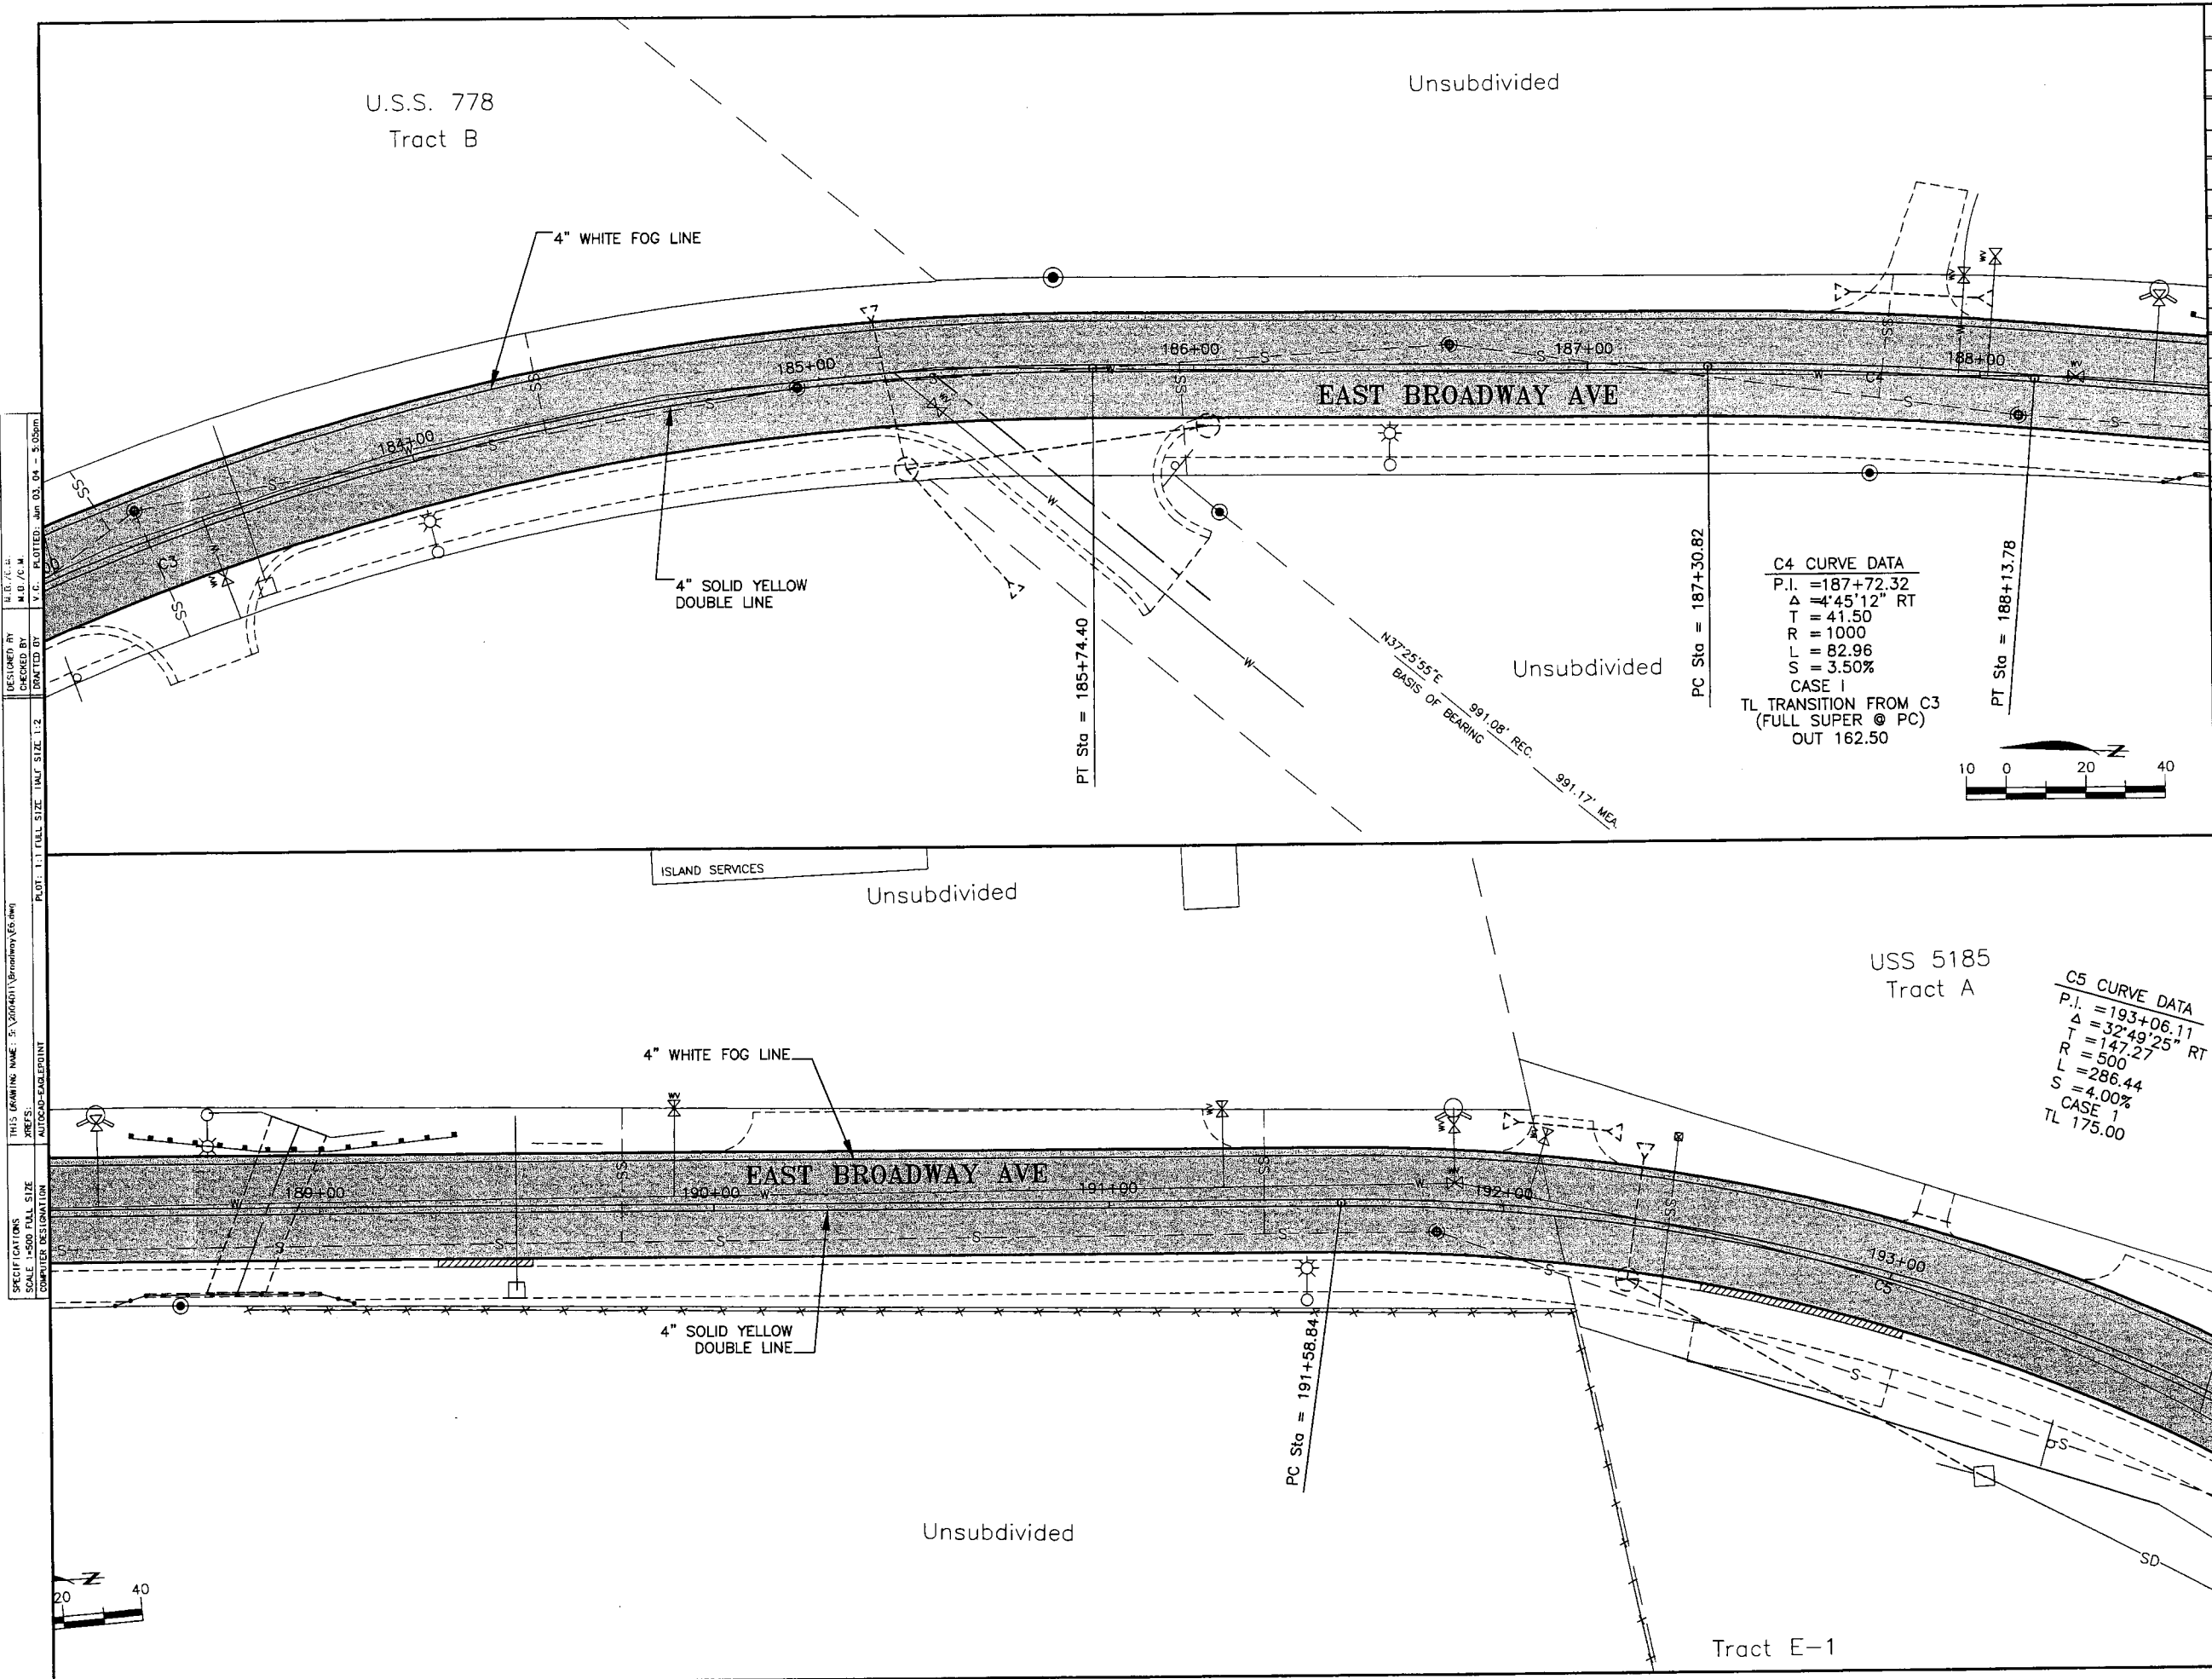

DESIGNED BY: J.L.B./C.M.
CHECKED BY: M.D./C.M.
DRAWN BY: J.C.
PLOT: 1:1 FULL SIZE
SCALE: 1:500 FULL SIZE
COMPUTER DESIGNATION: AUTOCAD-ENLARGE
THIS DRAWING NAME: S:\2004011\Broadway\66.dwg
REFS: AUTOCAD-ENLARGE

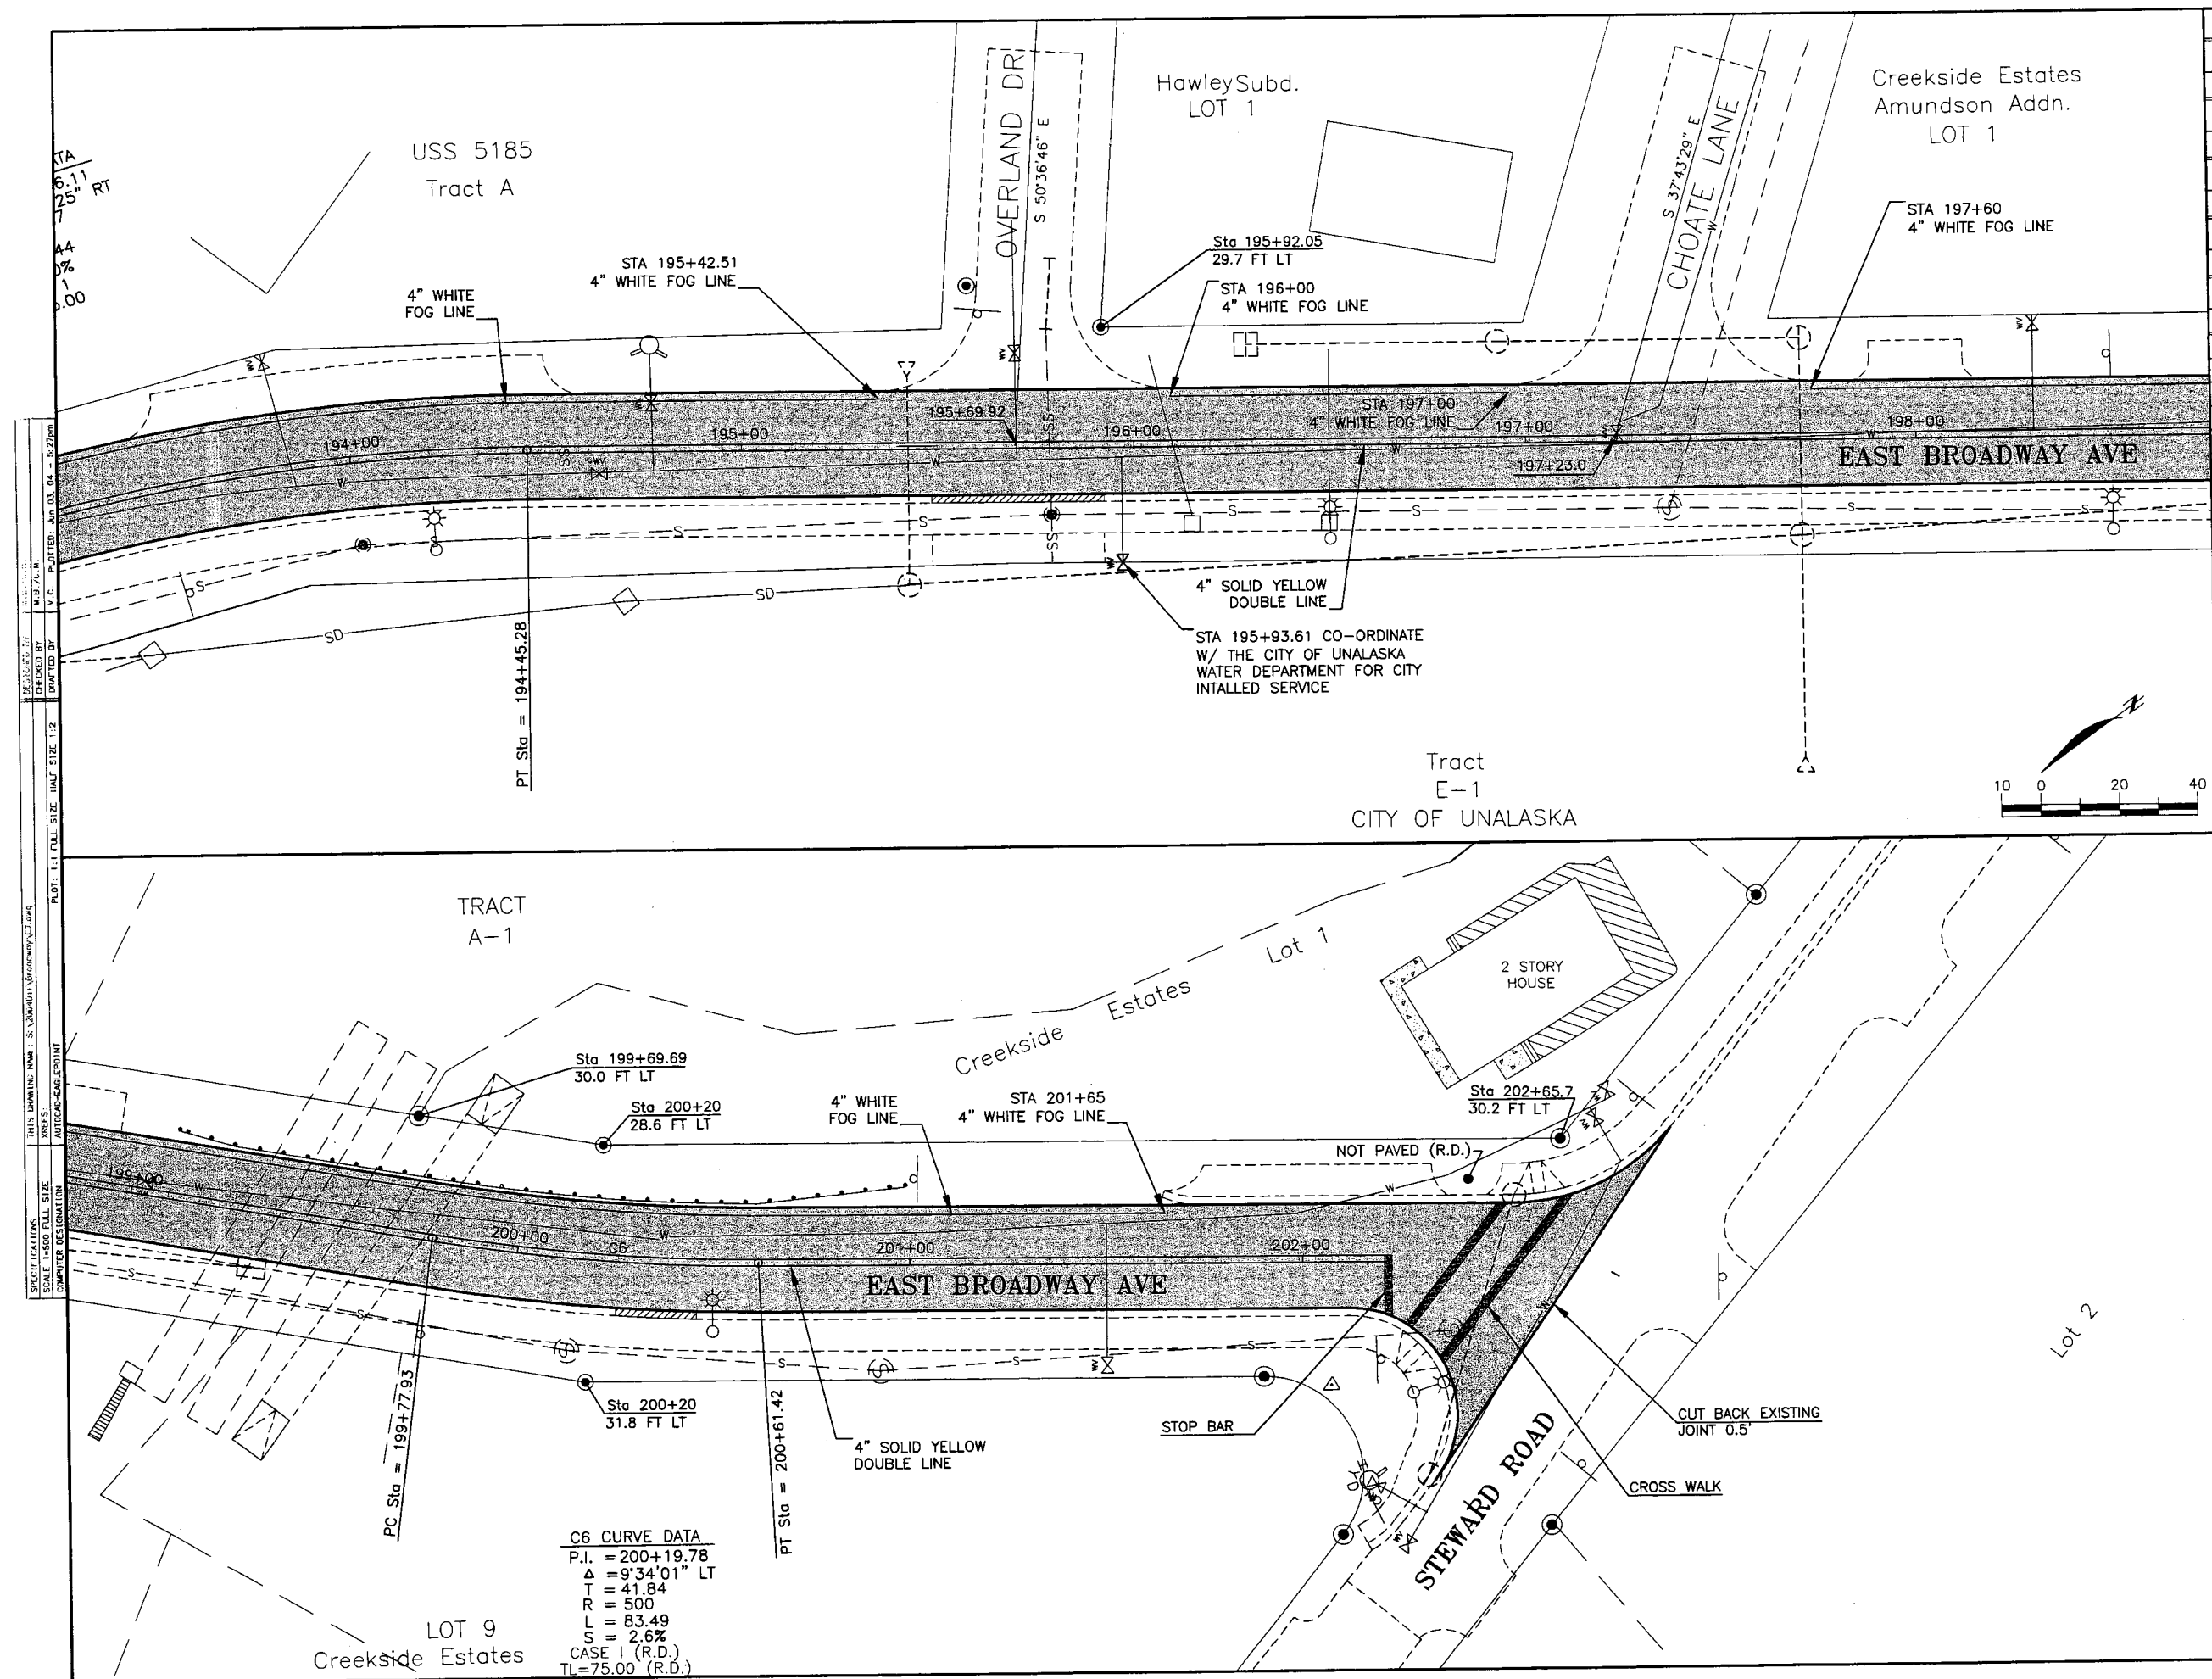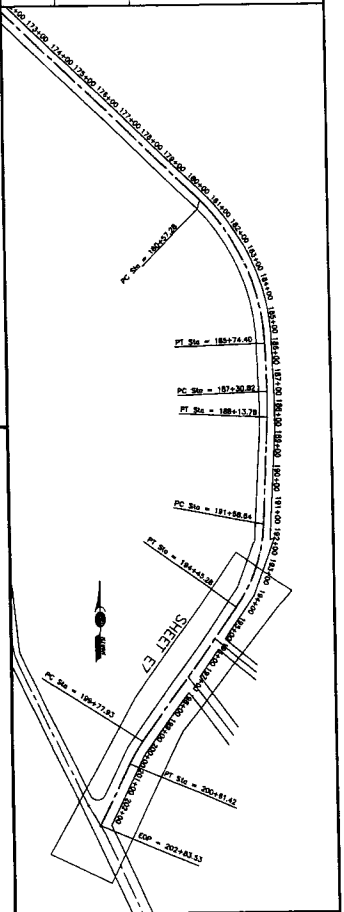[illegible]

PLANS DEVELOPED BY:
WINCE-CORTHELL-BRYSON




STATE OF ALASKA
DEPARTMENT OF TRANSPORTATION
AND
PUBLIC FACILITIES

UNALASKA:
EAST BROADWAY AVENUE
PAVING

SPECIFICATIONS: THIS DRAWING NAME: S:\200401\Detail Typ sec\20040101edpdetail.dwg
SCALE: 1"=10' FULL SIZE HALF SIZE 1:2
COMPUTER DESIGNATION: AUTOCAD-EAGLEPOINT
DESIGNED BY: C.M./J.C.M.
CHECKED BY: C.M./J.C.M.
DRAWN BY: V.C. PLOTTED: Jan 04 04 - 8:55am

REVISIONS			YEAR	STATE	PROJECT DESIGNATION	SHEET NO.	TOTAL SHEETS
NO.	DATE	DESCRIPTION	2004	ALASKA	57539	E8	8
WINCE-CORTHELL-BRYSON CONSULTING ENGINEERS BOX 1041 KENAI, ALASKA 99611 (907) 283-4672							

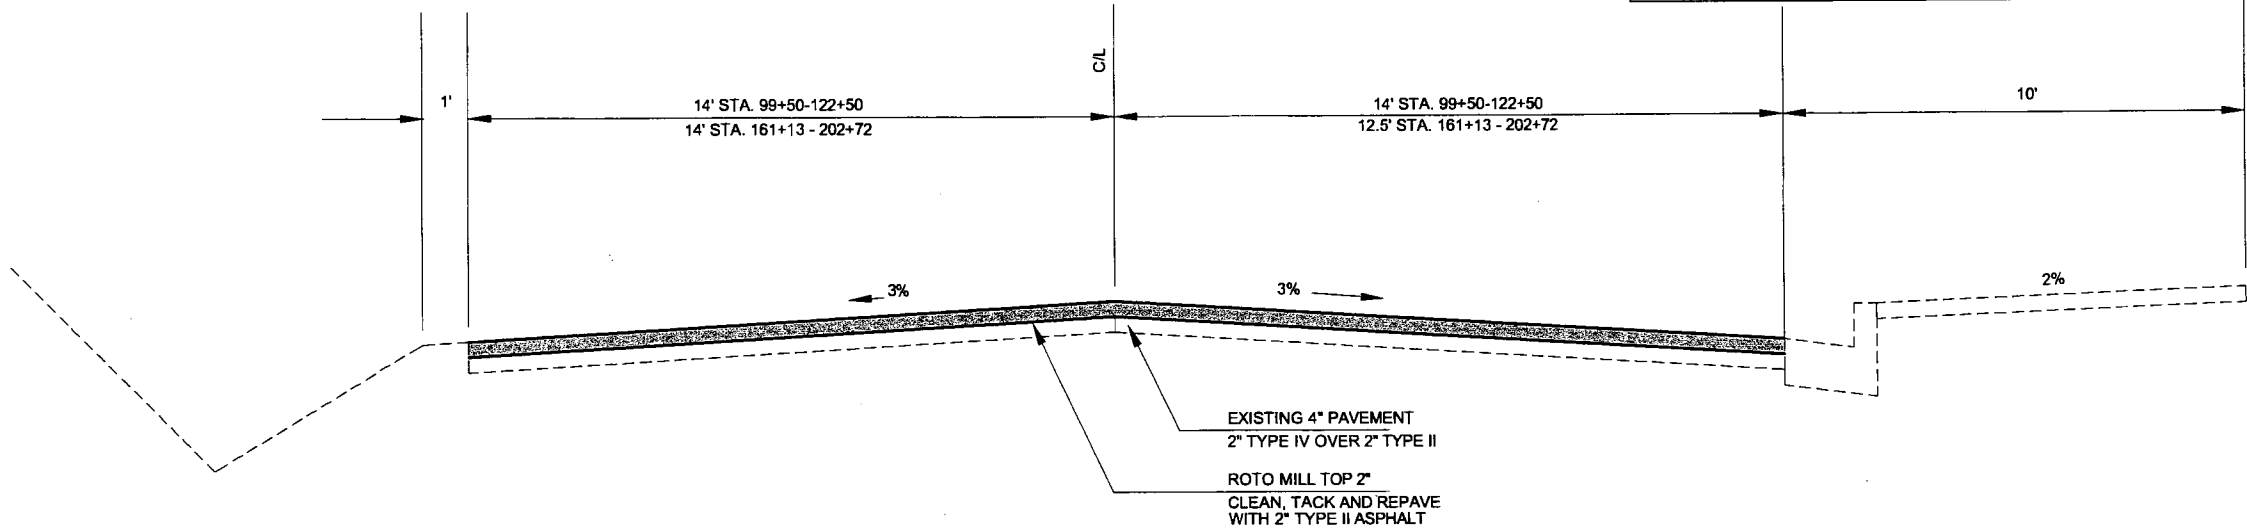



BROADWAY AVENUE
TYPICAL SECTION
N.T.S.



STATE OF ALASKA
DEPARTMENT OF TRANSPORTATION
AND
PUBLIC FACILITIES

UNALASKA
AIRPORT BEACH ROAD
PAVING
MISCELLANEOUS DETAILS

REVISIONS			STATE	PROJECT DESIGNATION	YEAR	SHEET NO.	TOTAL SHEETS
No.	DATE	DESCRIPTION	ALASKA	STP-0310(7)/57436	2004	N1	N7

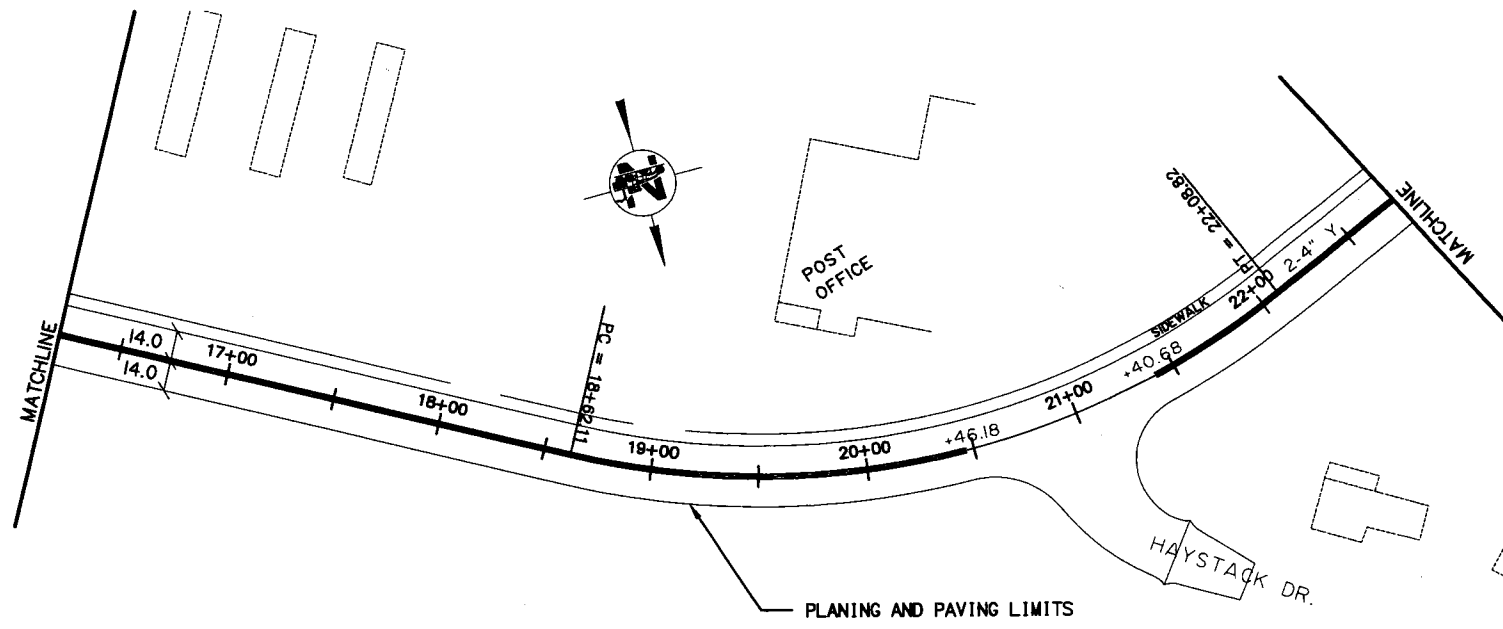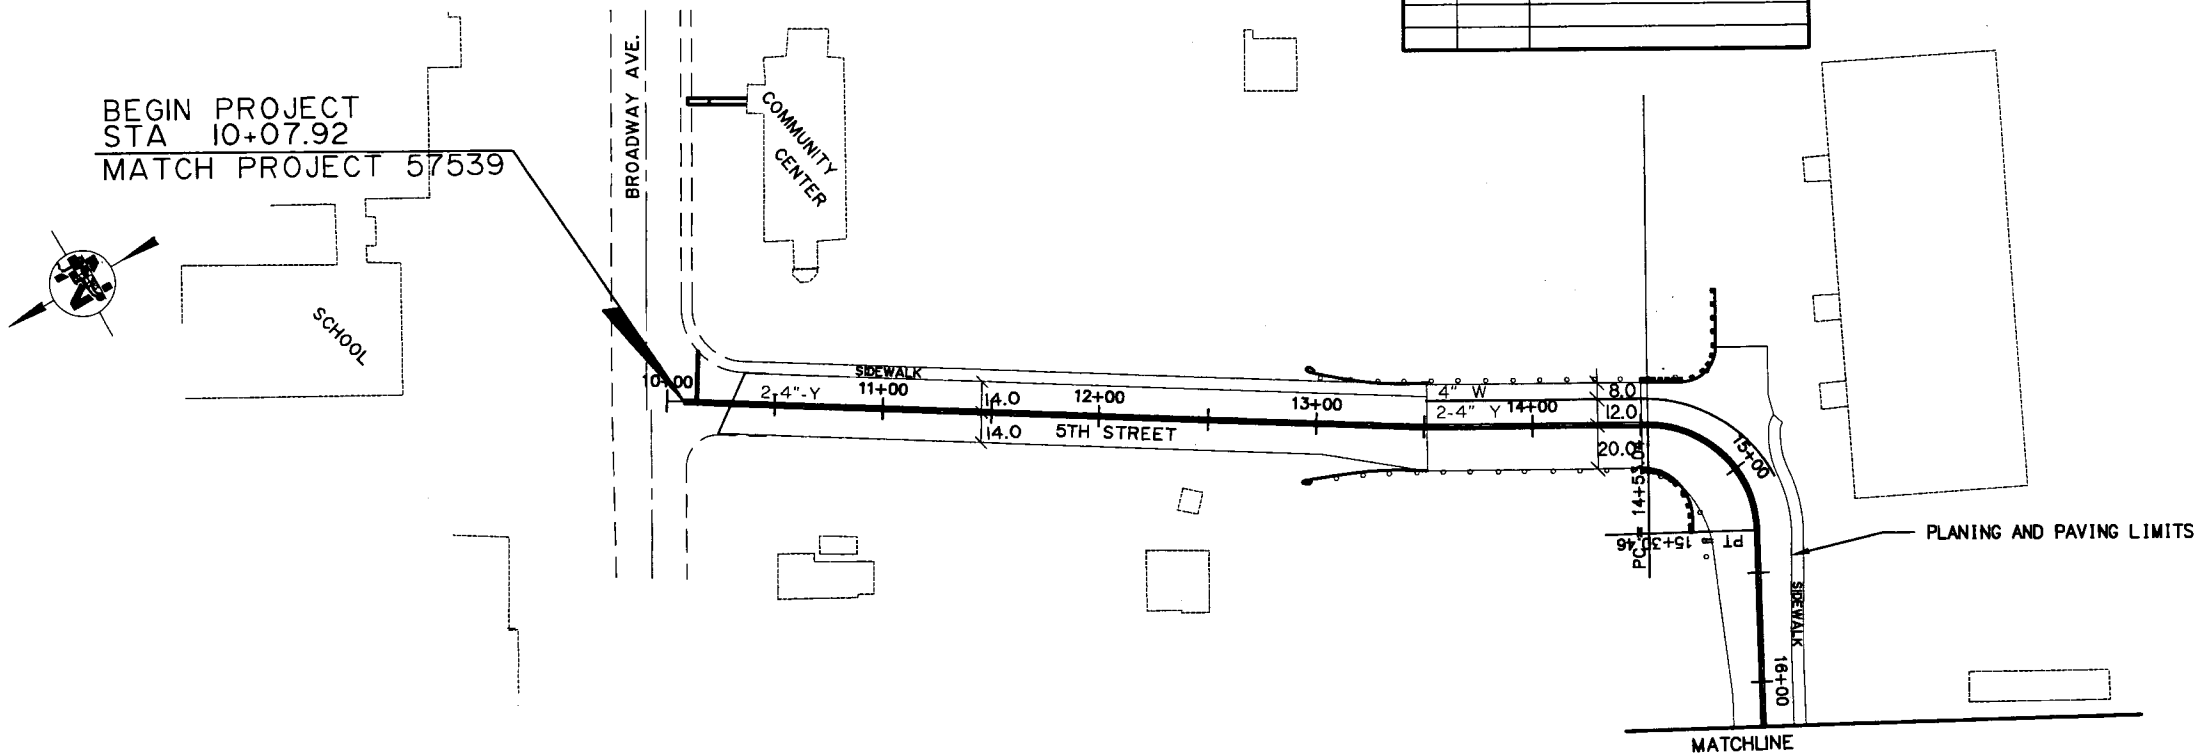

- GENERAL STRIPING NOTES:
1. UNLESS SHOWN OTHERWISE, DIMENSIONS REFERENCE THE FACE OF CURB, AND CENTER OF STRIPE. IF CURB AND GUTTER DO NOT EXIST AND ARE NOT SPECIFIED, THEN DIMENSIONS REFERENCE THE EDGE OF PAVEMENT.
 2. FOR DOUBLE YELLOW STRIPING, CENTER OF STRIPE IS LOCATED MIDWAY BETWEEN INDIVIDUAL YELLOW STRIPES. THIS INCLUDES AREAS OF SKIP/SOLID CENTER STRIPING. SEE STANDARD DRAWING T-21.02 FOR DOUBLE LINE SEPARATION.
 3. SEPARATION OF "ONLY" AND "ARROW" MARKINGS SHALL BE 35 FT WHEN NOT LOCATED AT A STOP BAR OR CROSSWALK.

PLANS DEVELOPED BY:
LARRY & CHRIS.

STATE OF ALASKA
DEPARTMENT OF TRANSPORTATION
AND
PUBLIC FACILITIES


UNALASKA:
AIRPORT BEACH ROAD
PAVING

STRIPING PLAN
AIRPORT BEACH ROAD

SPECIFICATIONS: SCALE: 1/4" = 1'-0" (PLAN), 1/8" = 1'-0" (SECTION) DATE: JUN 04, 2004
 DESIGNED BY: LARRY & CHRIS CHECKED BY: LARRY & CHRIS
 STANDARD: ALASKA STANDARD SPECIFICATIONS FOR ROADWAY CONSTRUCTION
 COMPUTER GENERATED: YES

REVISIONS			STATE	PROJECT DESIGNATION	YEAR	SHEET NO.	TOTAL SHEETS
No.	DATE	DESCRIPTION	ALASKA	STP-0310(7)/57436	2004	N2	N7

DESIGNED BY	JP	DATE	JUN 04, 2004
CHECKED BY	JP	DATE	
DRAWN BY	JP	DATE	
SCALE	1" = 50'	DATE	
PROJECT DESIGNATION	STP-0310(7)/57436	DATE	
COMPUTER DESIGNATION	W:\Projects\57436\Unalaska Airport\Beech Road\Striping\Striping.dwg	DATE	

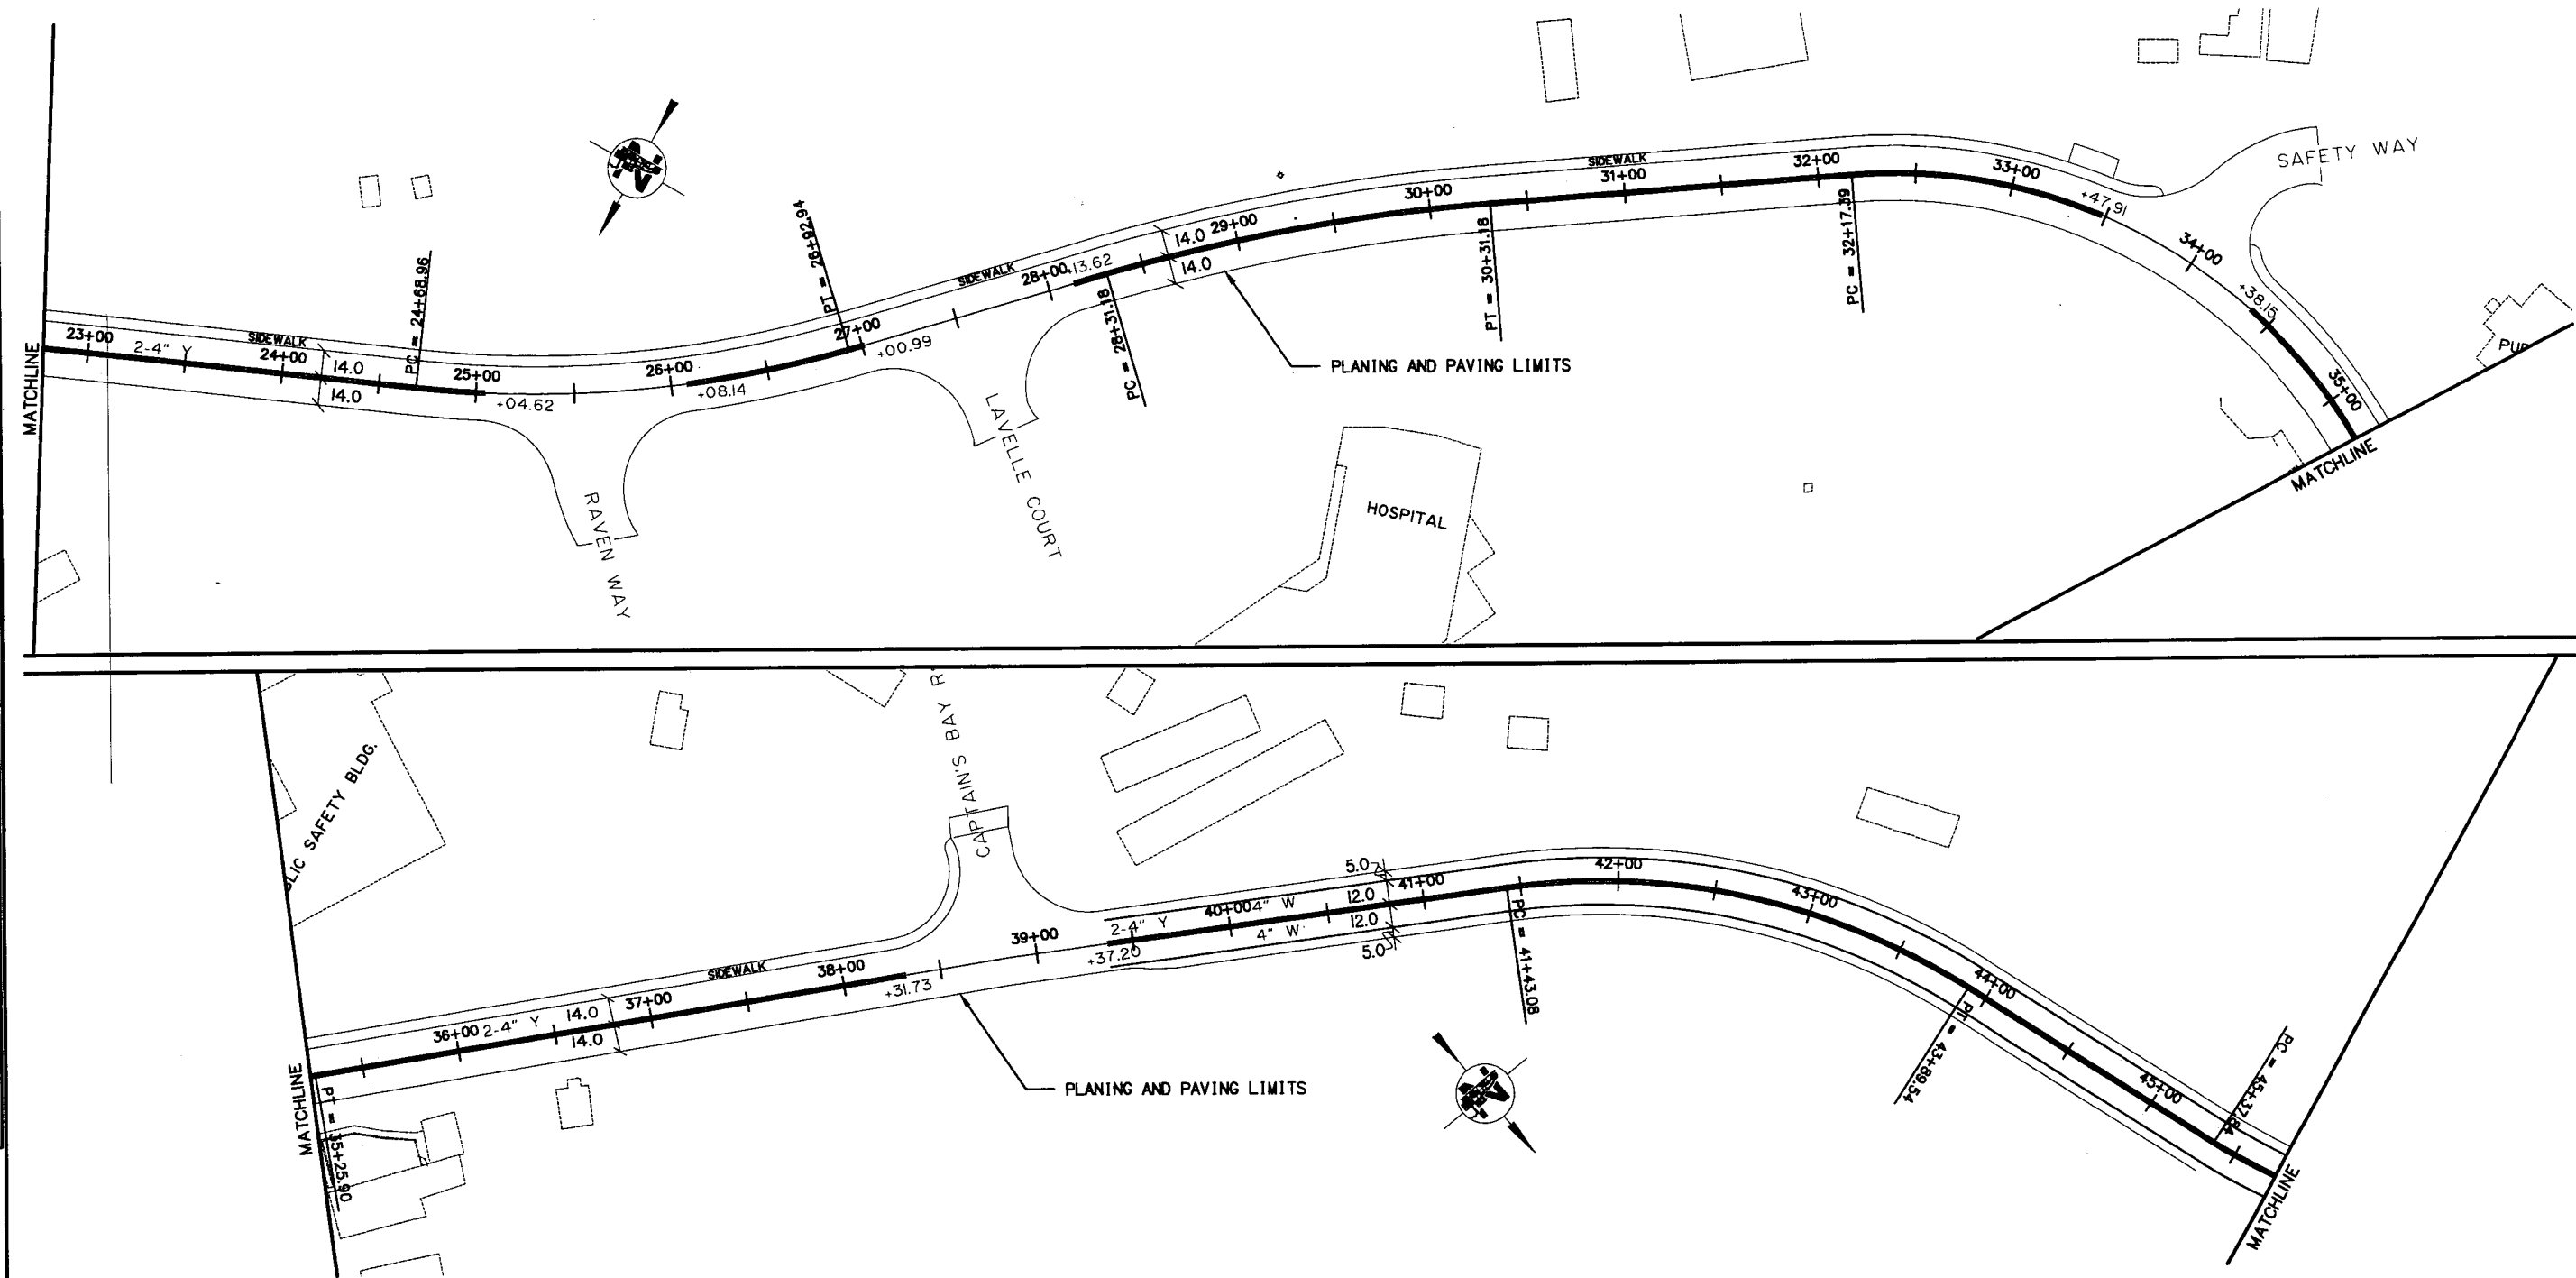

PLANS DEVELOPED BY:
LARRY & CHRIS.



6-4-2004

STATE OF ALASKA
DEPARTMENT OF TRANSPORTATION
AND
PUBLIC FACILITIES

UNALASKA:
AIRPORT BEACH ROAD
PAVING


**STRIPING PLAN
AIRPORT BEACH ROAD**

REVISIONS			STATE	PROJECT DESIGNATION	YEAR	SHEET NO.	TOTAL SHEETS
No.	DATE	DESCRIPTION	ALASKA	STP-0310(7)/57436	2004	N3	N7

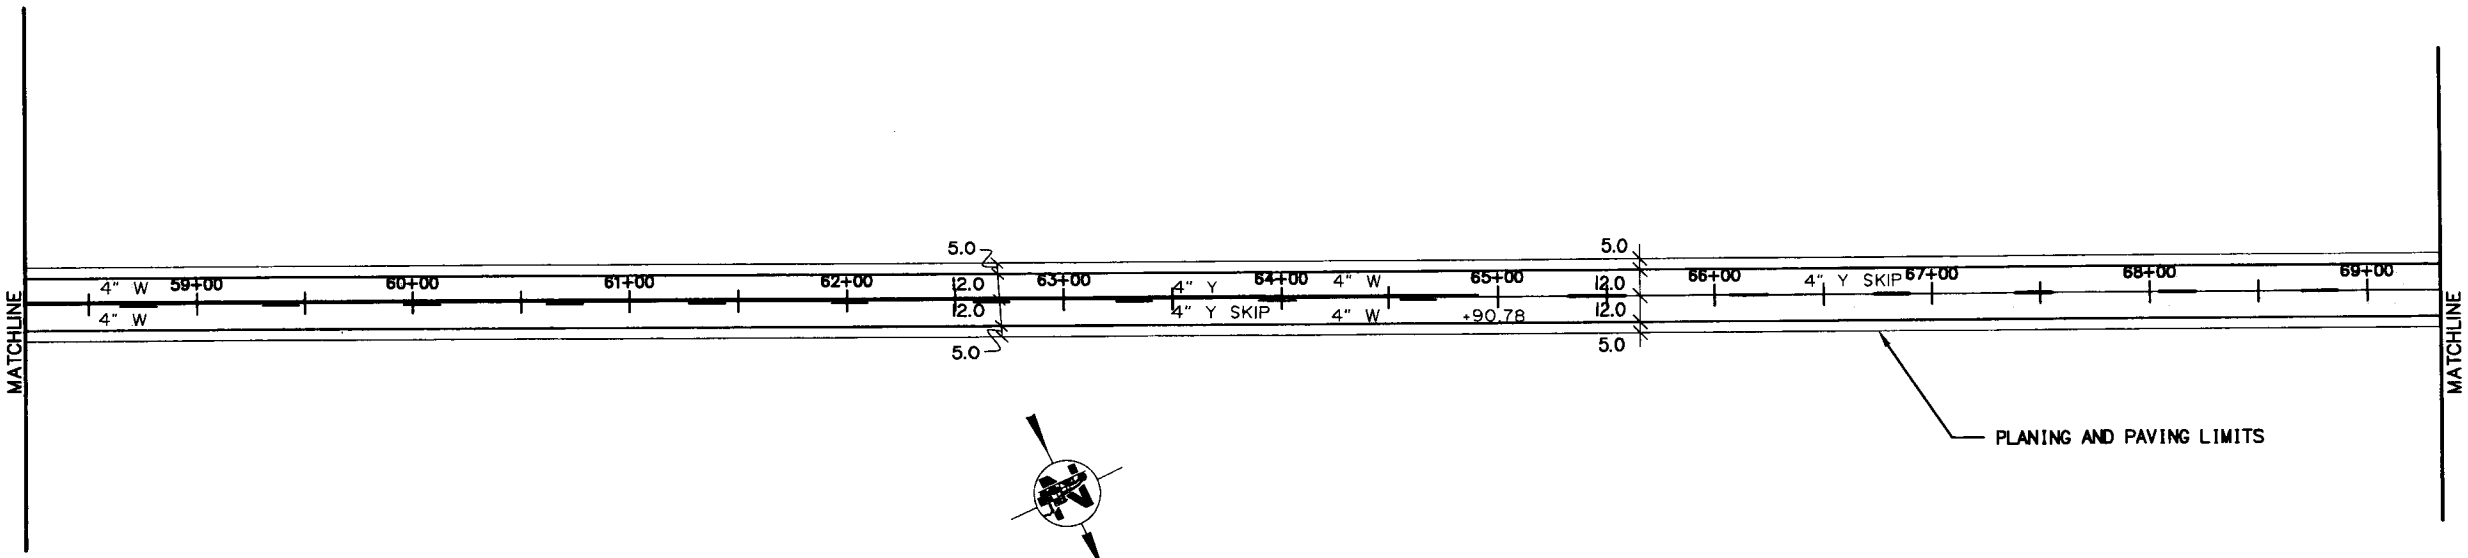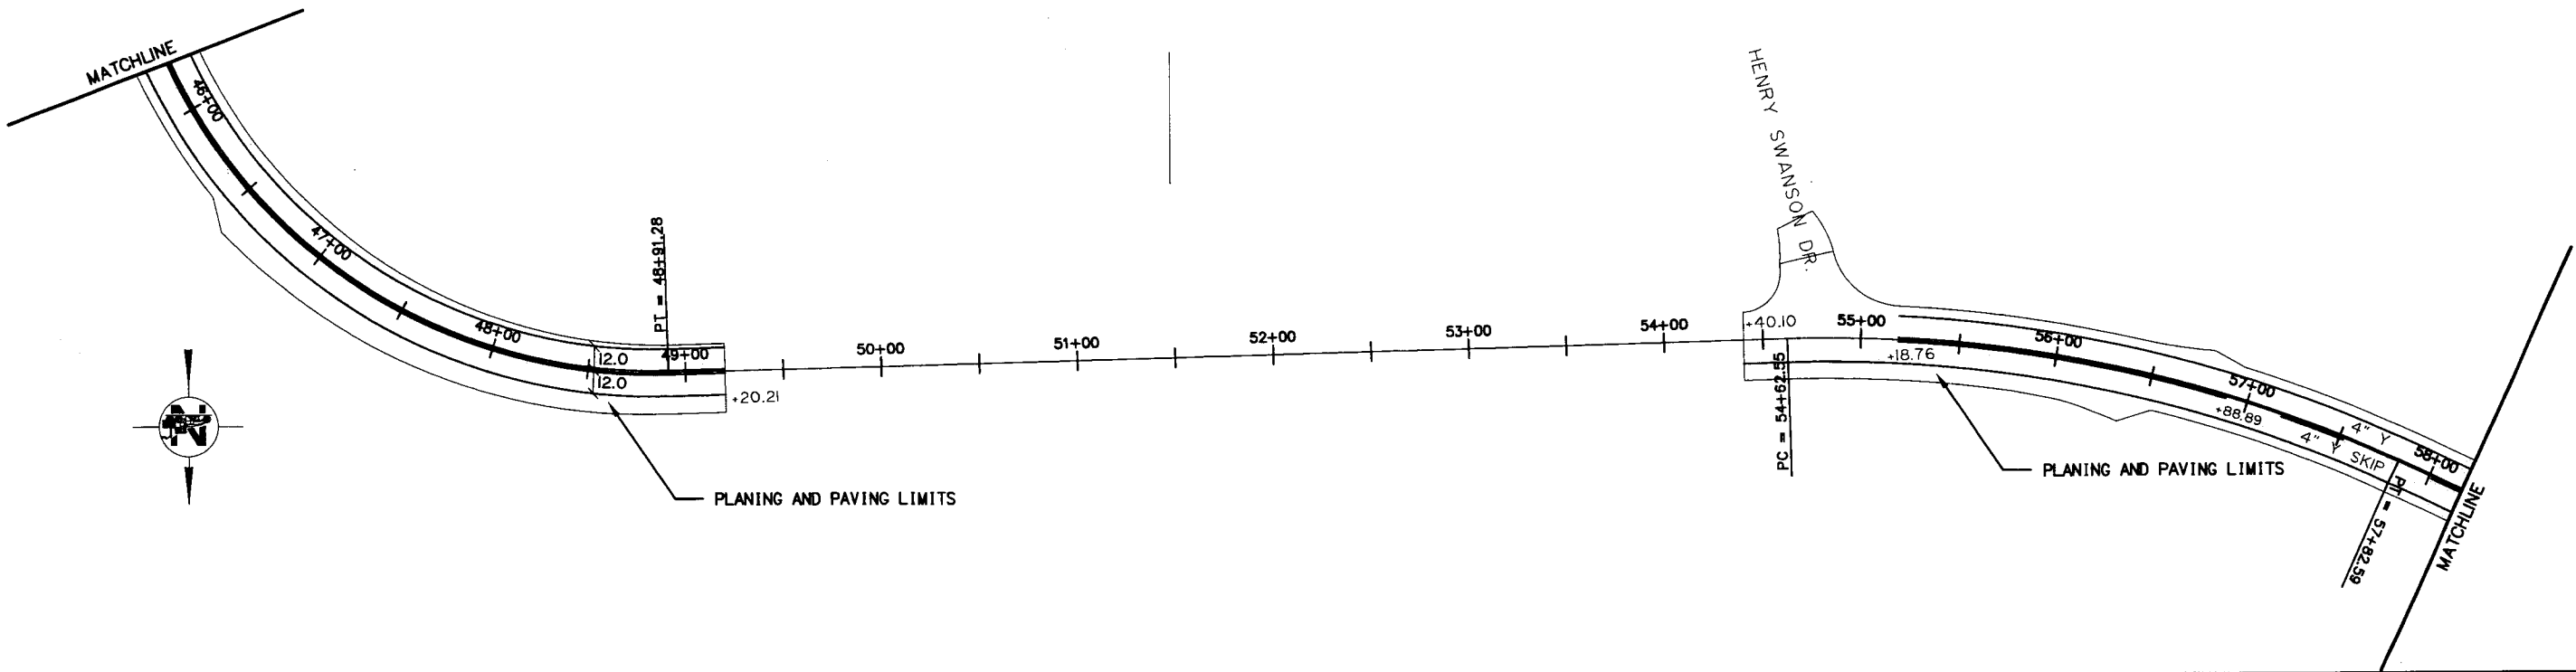

SPECIFICATIONS
 STANDARDS
 COMPUTER DESIGNATION
 SCALE: HALF SIZE 1:500
 PROJECT: STP-0310(7)/57436 Unalaska Airport Beach Road View Striping Plan
 DESIGNED BY: J.P.
 CHECKED BY: J.P.
 DATE: Jun 04, 2004

PLANS DEVELOPED BY:
LARRY & CHRIS.


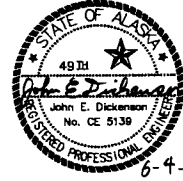


STATE OF ALASKA
DEPARTMENT OF TRANSPORTATION
AND
PUBLIC FACILITIES

UNALASKA:
AIRPORT BEACH ROAD
PAVING


STRIPING PLAN
AIRPORT BEACH ROAD

REVISIONS			STATE	PROJECT DESIGNATION	YEAR	SHEET NO.	TOTAL SHEETS
No.	DATE	DESCRIPTION	ALASKA	STP-0310(7)/57436	2004	N4	N7

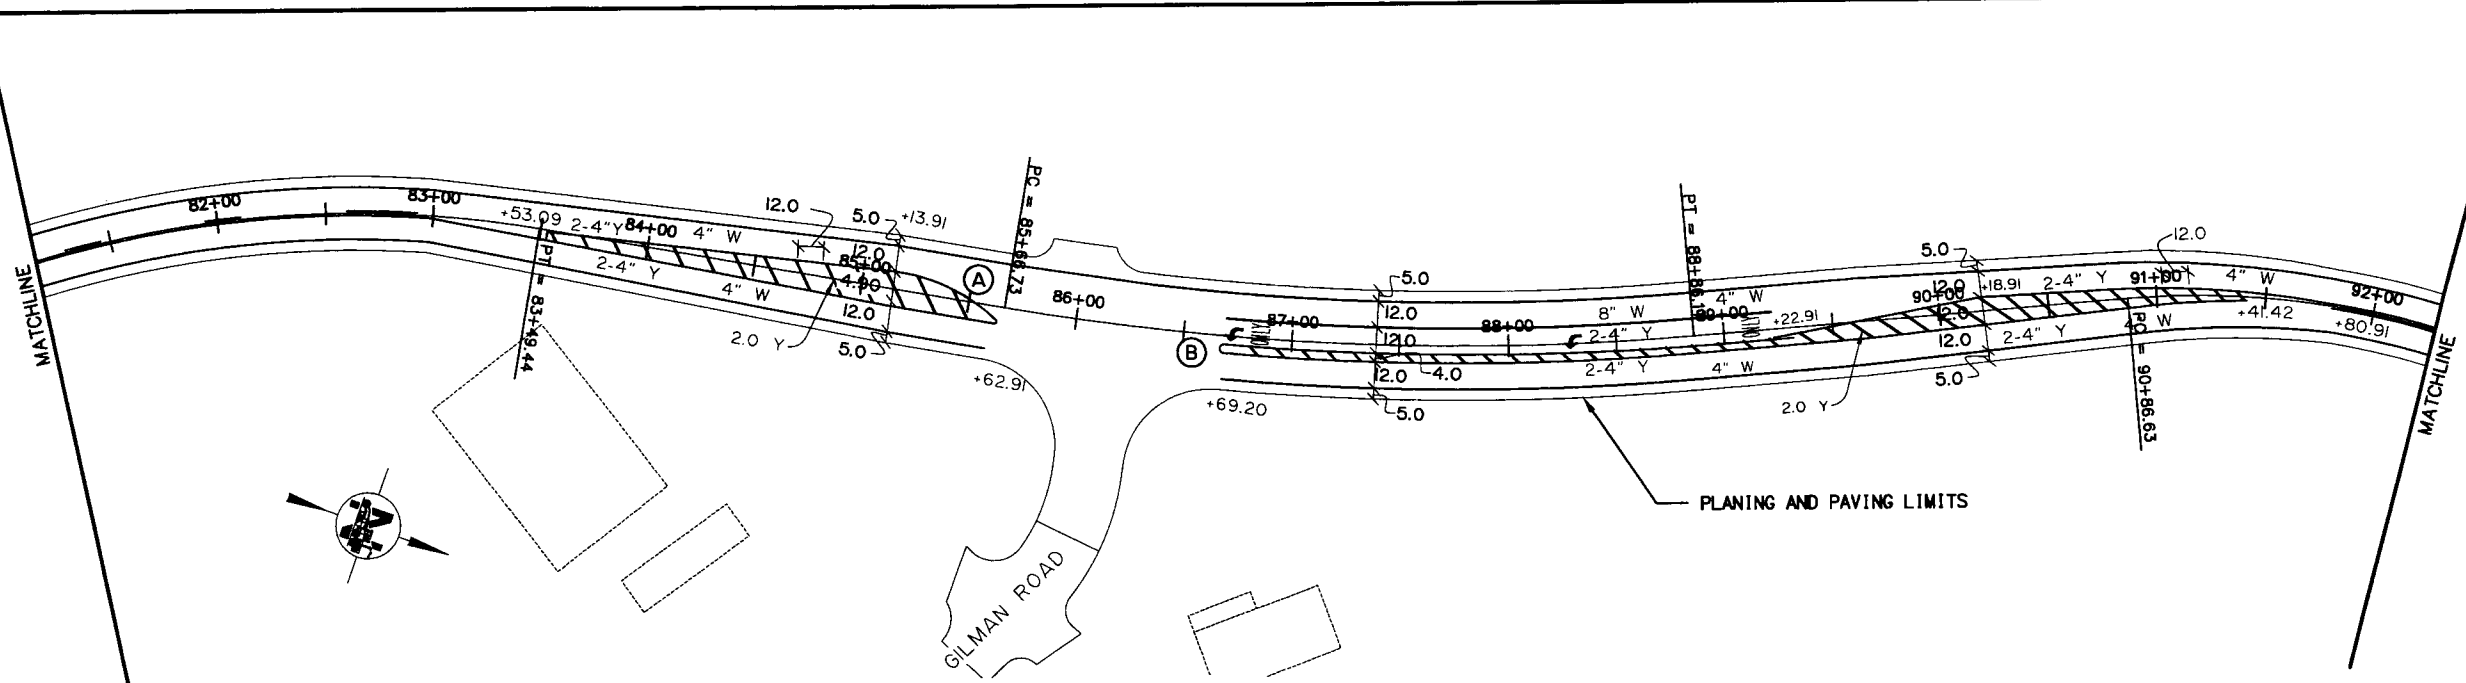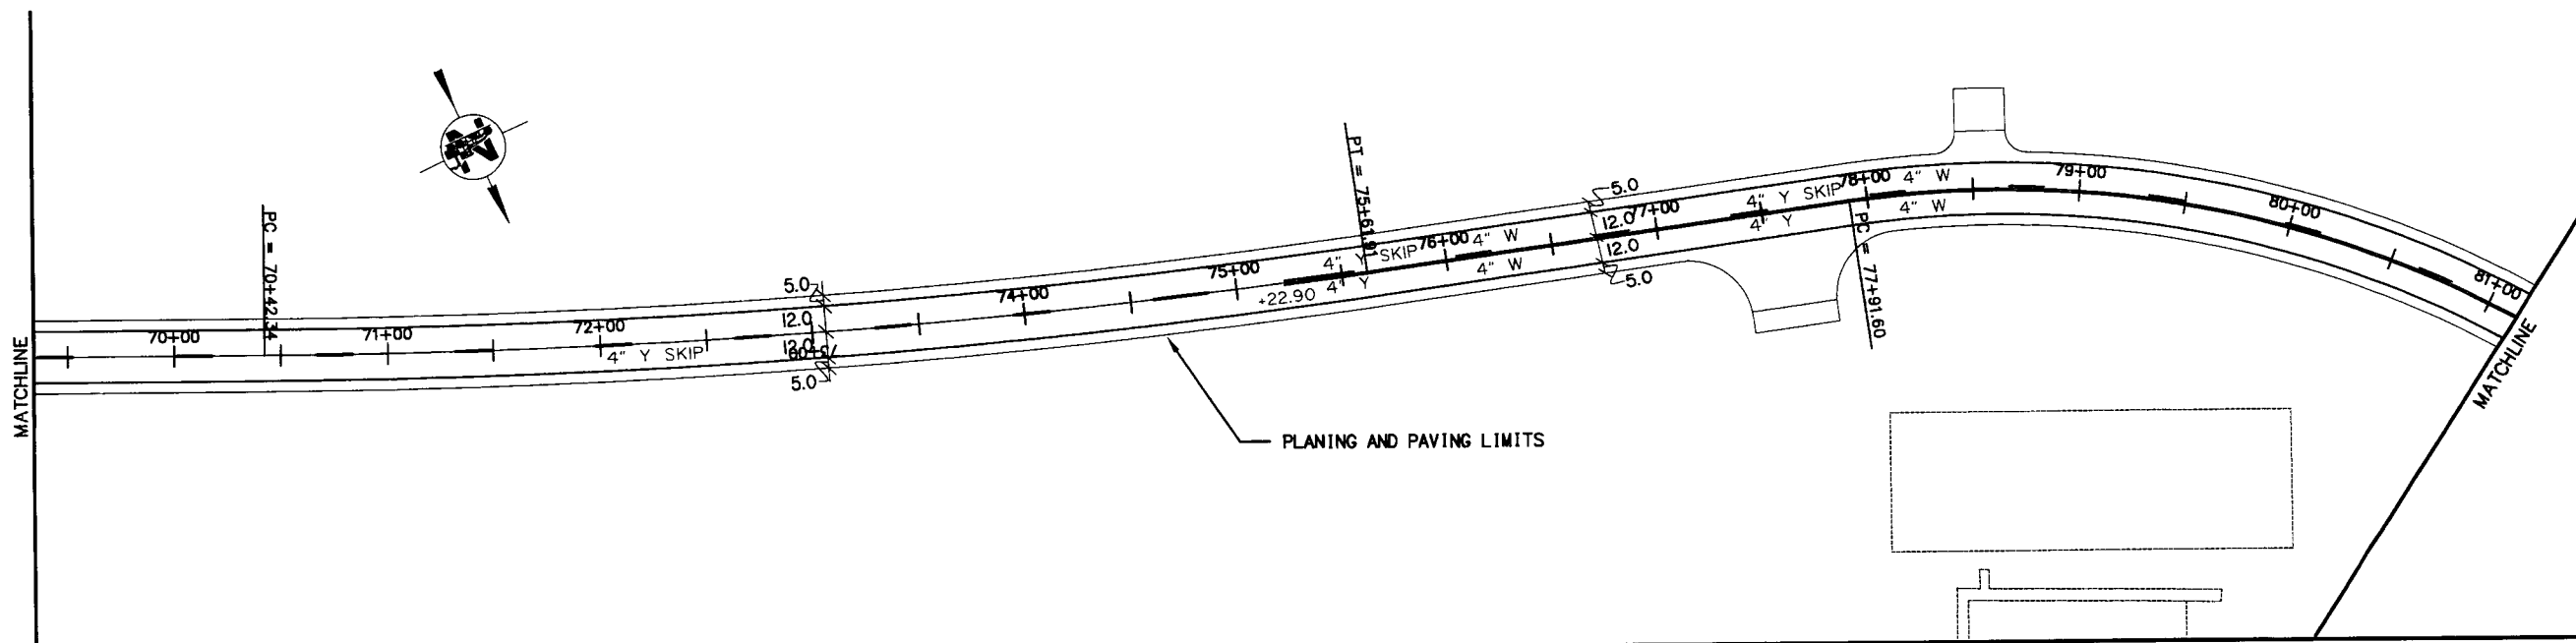

RADIUS TABLE FOR MARKINGS			
CURVE	RADIUS	STATION	CIRCLE CENTER OFFSET
(A)	80.00	85+17.83	71.84 RT
(B)	2.00	86+69.20	6.00 RT

PLANS DEVELOPED BY:
LARRY & CHRIS.

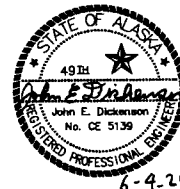



STATE OF ALASKA
DEPARTMENT OF TRANSPORTATION
AND
PUBLIC FACILITIES

UNALASKA:
AIRPORT BEACH ROAD
PAVING

STRIPING PLAN
AIRPORT BEACH ROAD

DESIGNED BY: Jun 04, 2004
CHECKED BY: JP
DRAWN BY: JP
SCALE: HALF SIZE 1:500
W:\Projects\57436 UNALASKA Airport Beach Road\Drawings\Striping.dwg
COMPUTER DESIGNATION: STRIPING

REVISIONS			STATE	PROJECT DESIGNATION	YEAR	SHEET NO.	TOTAL SHEETS
No.	DATE	DESCRIPTION	ALASKA	STP-0310(7)/57436	2004	N5	N7

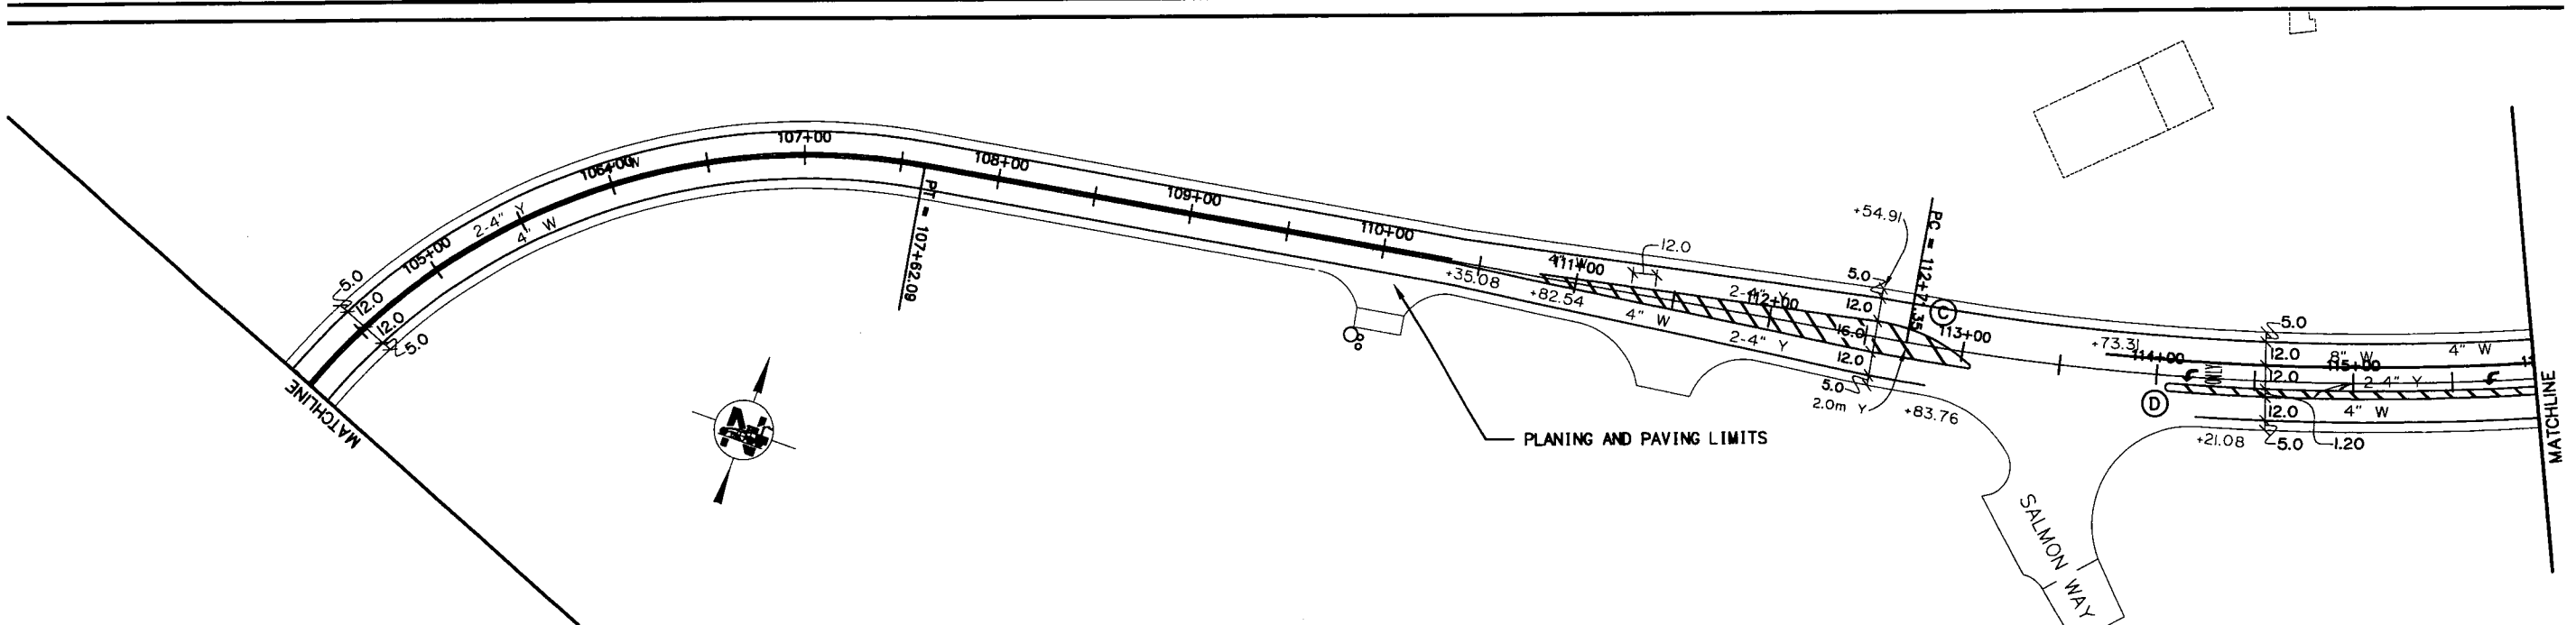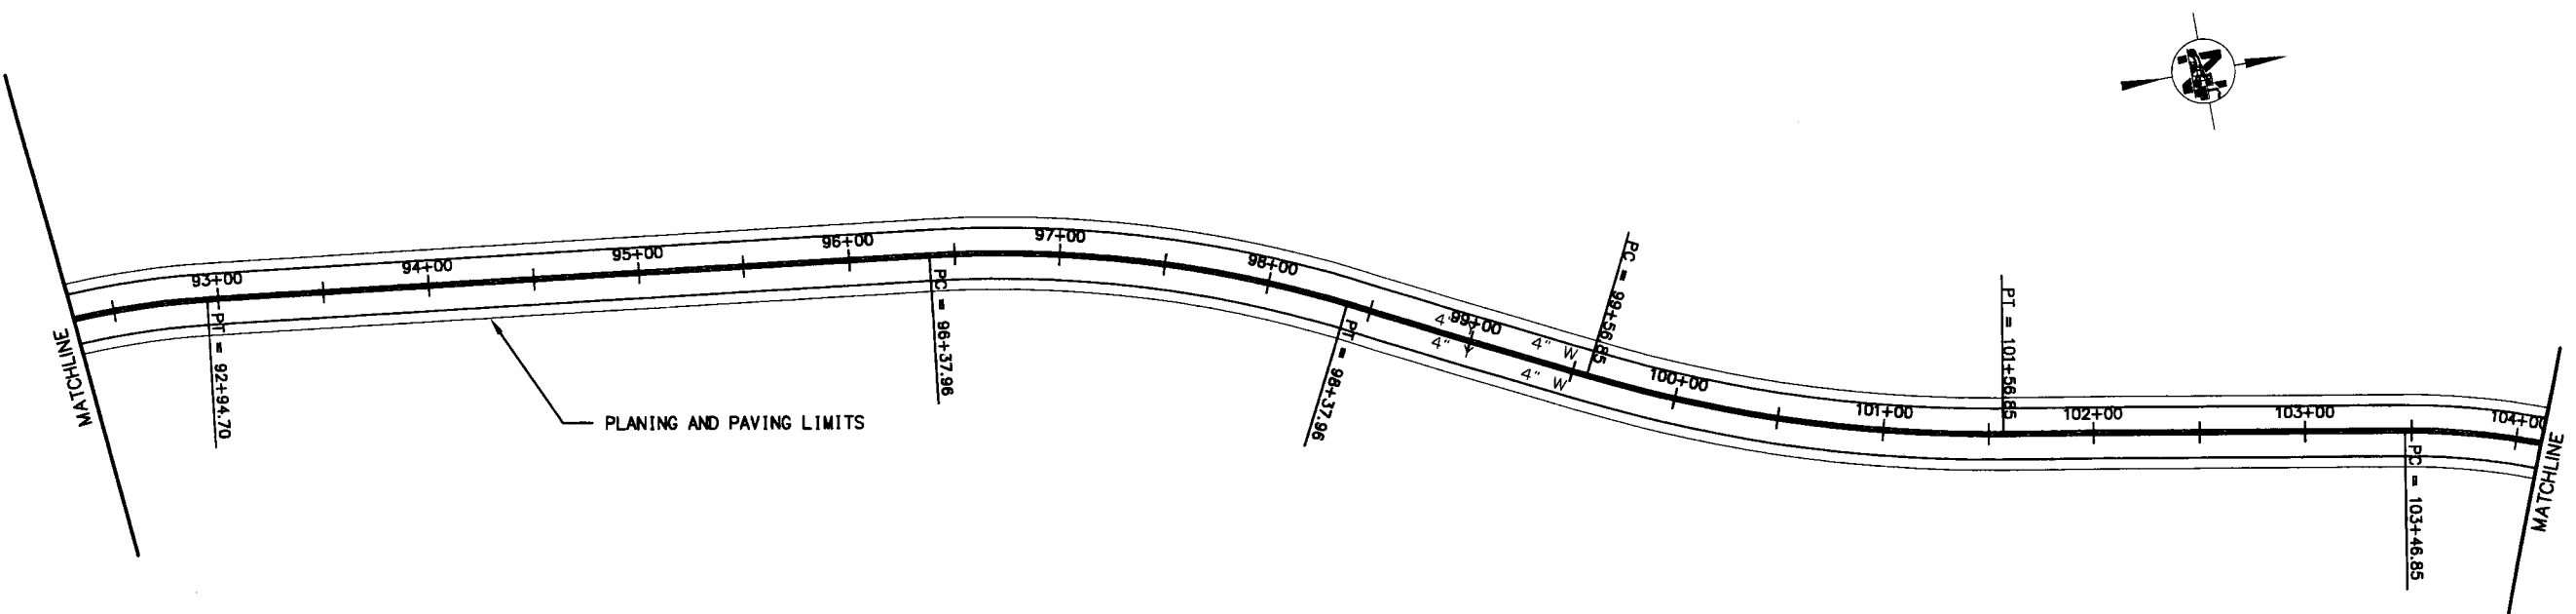

RADIUS TABLE FOR MARKINGS			
CURVE	RADIUS	STATION	CIRCLE CENTER OFFSET
(C)	85.00	112+58.07	77.22 RT
(D)	2.00	114+06.90	6.00 RT

PLANS DEVELOPED BY:
LARRY & CHRIS.




STATE OF ALASKA
DEPARTMENT OF TRANSPORTATION
AND
PUBLIC FACILITIES

UNALASKA:
AIRPORT BEACH ROAD
PAVING

STRIPING PLAN
AIRPORT BEACH ROAD


SPECIFICATIONS: 1.500
 STANDARDS: 1.500
 COMPUTER DESIGNATION: 1.500
 DESIGNED BY: J.P.
 CHECKED BY: J.P.
 DATE: Jun 04, 2004

REVISIONS			STATE	PROJECT DESIGNATION	YEAR	SHEET NO.	TOTAL SHEETS
No.	DATE	DESCRIPTION	ALASKA	STP-0310(7)/57436	2004	N6	N7

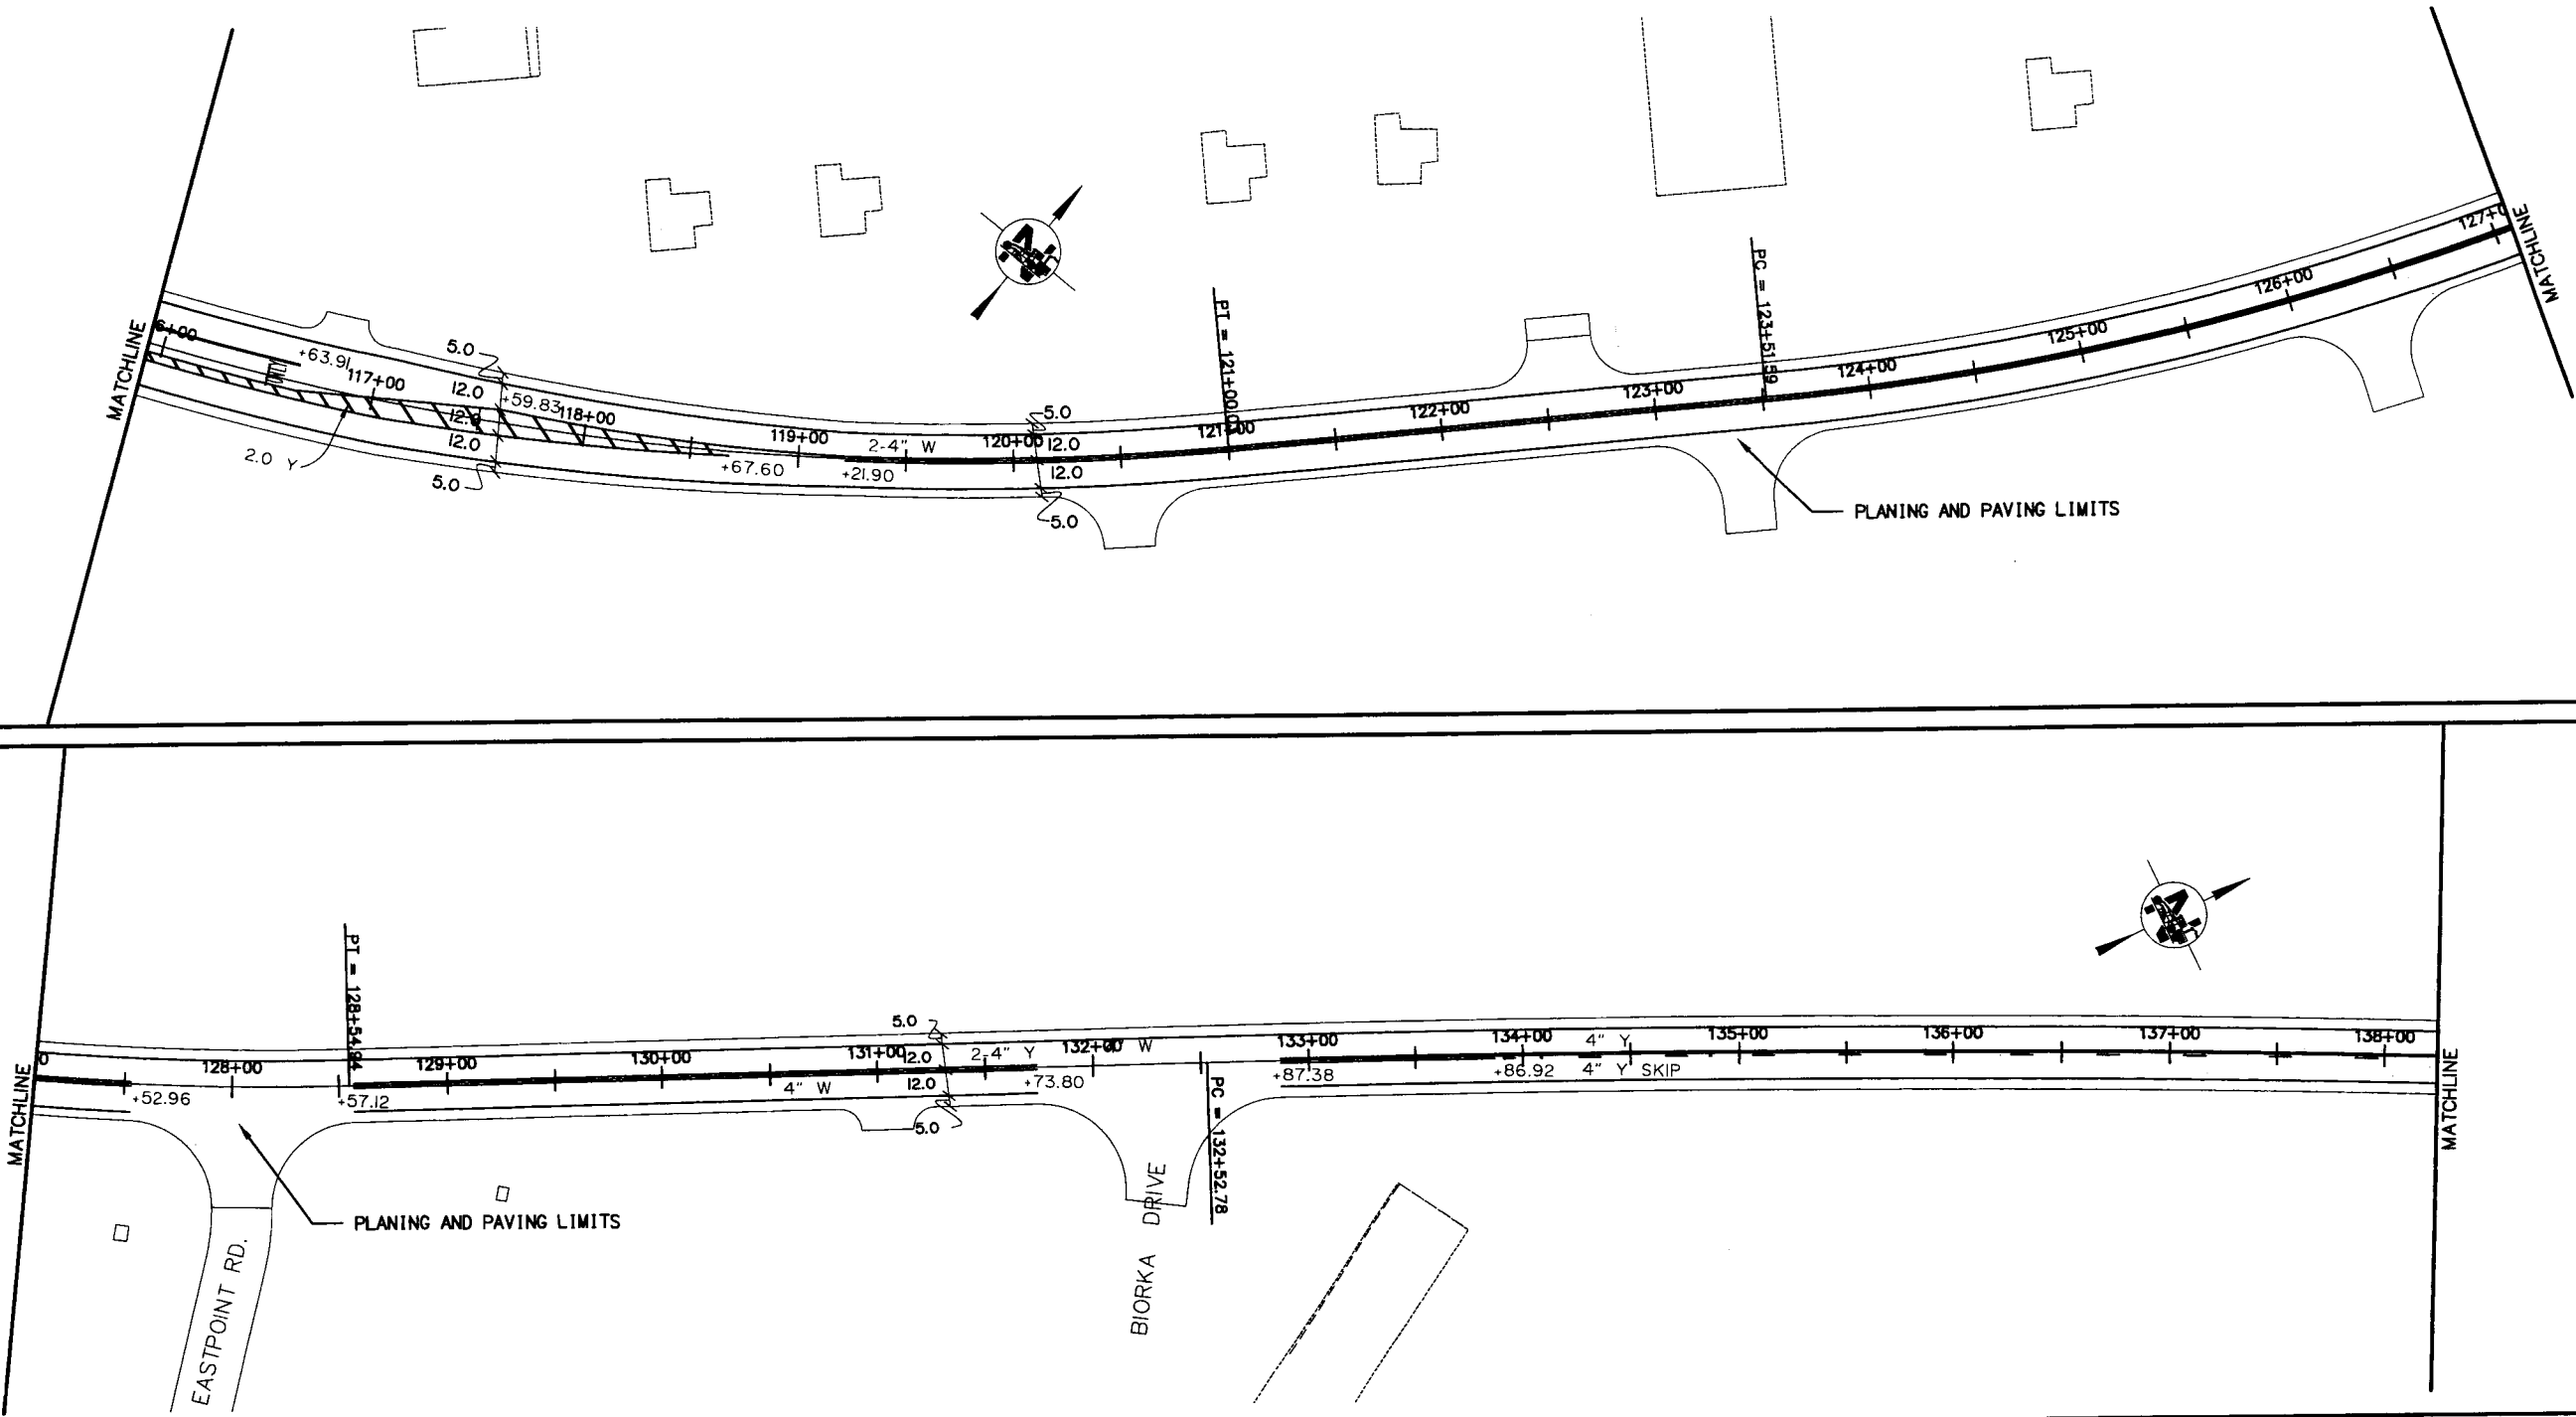

SPECIFICATIONS
 STANDARDS
 COMPUTER DESIGNATION
 SCALE: HALF SIZE 1:500
 W:\Projects\57436 Unalaska Airport Beach Road\Drawings\Striping.dwg
 DESIGNED BY: J.P.
 CHECKED BY: J.P.
 DATE: Jun 04, 2004

PLANS DEVELOPED BY:
LARRY & CHRIS.


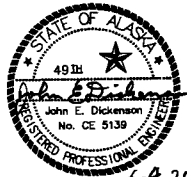


STATE OF ALASKA
 DEPARTMENT OF TRANSPORTATION
 AND
 PUBLIC FACILITIES

 UNALASKA:
 AIRPORT BEACH ROAD
 PAVING

STRIPING PLAN
AIRPORT BEACH ROAD

REVISIONS			STATE	PROJECT DESIGNATION	YEAR	SHEET NO.	TOTAL SHEETS
No.	DATE	DESCRIPTION	ALASKA	STP-0310(7)/57436	2004	N7	N7

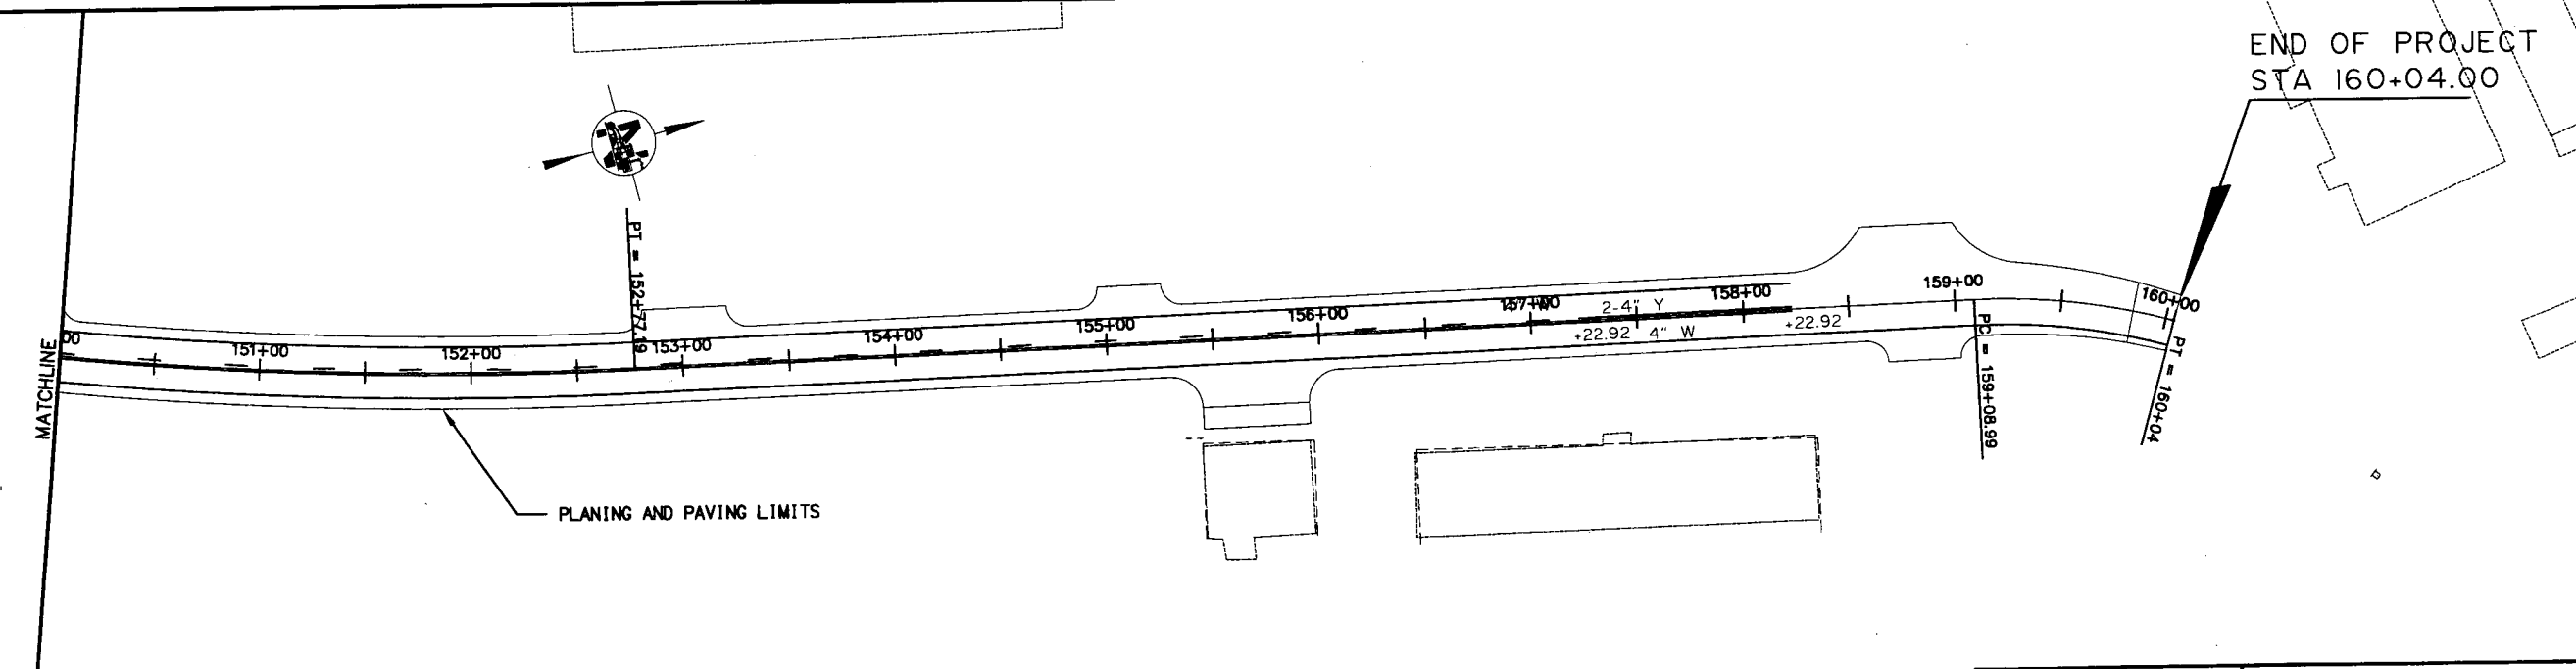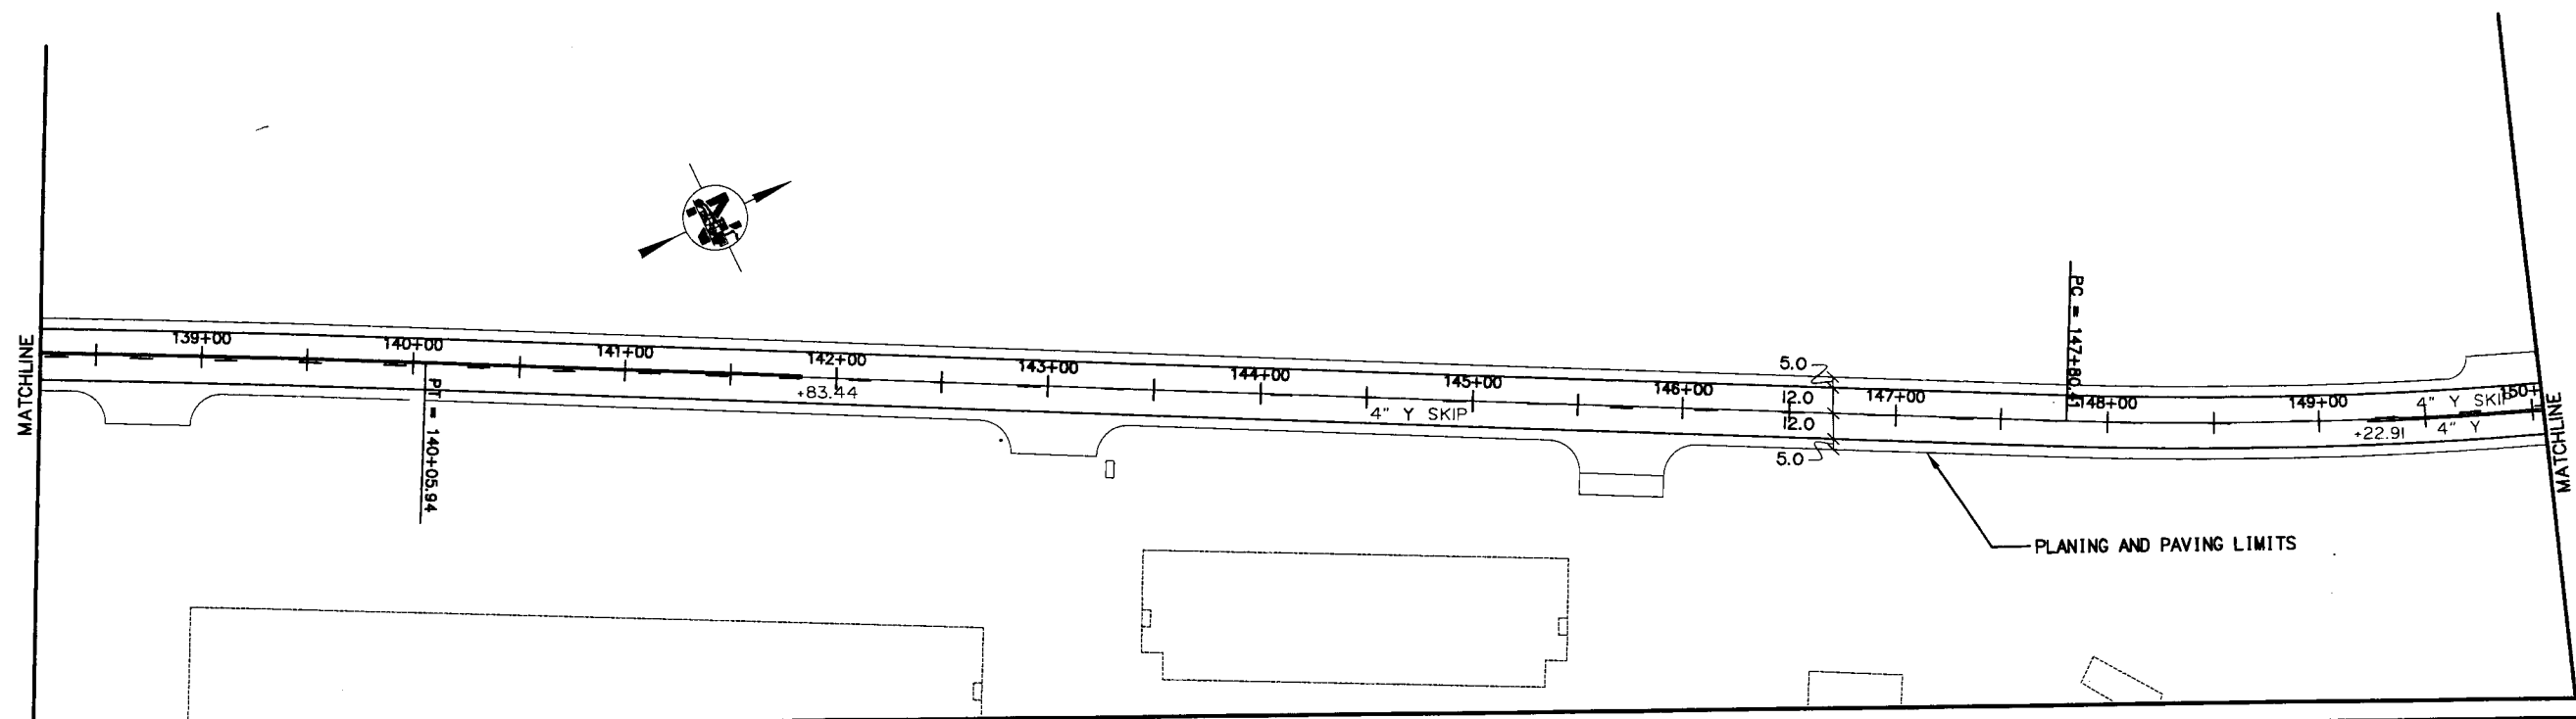

SPECIFICATIONS: HALF SIZE 1:500
 STANDARDS: W:\Projects\57436 Unalaska Airport Beach Road\Str-Plan.dwg
 DESIGNED BY: J.P.
 DRAFTED BY: J.P.
 DATE: Jun 04, 2004

PLANS DEVELOPED BY:
 LARRY & CHRIS.

STATE OF ALASKA
 DEPARTMENT OF TRANSPORTATION
 AND
 PUBLIC FACILITIES

 UNALASKA:
 AIRPORT BEACH ROAD
 PAVING

STRIPING PLAN
AIRPORT BEACH ROAD