




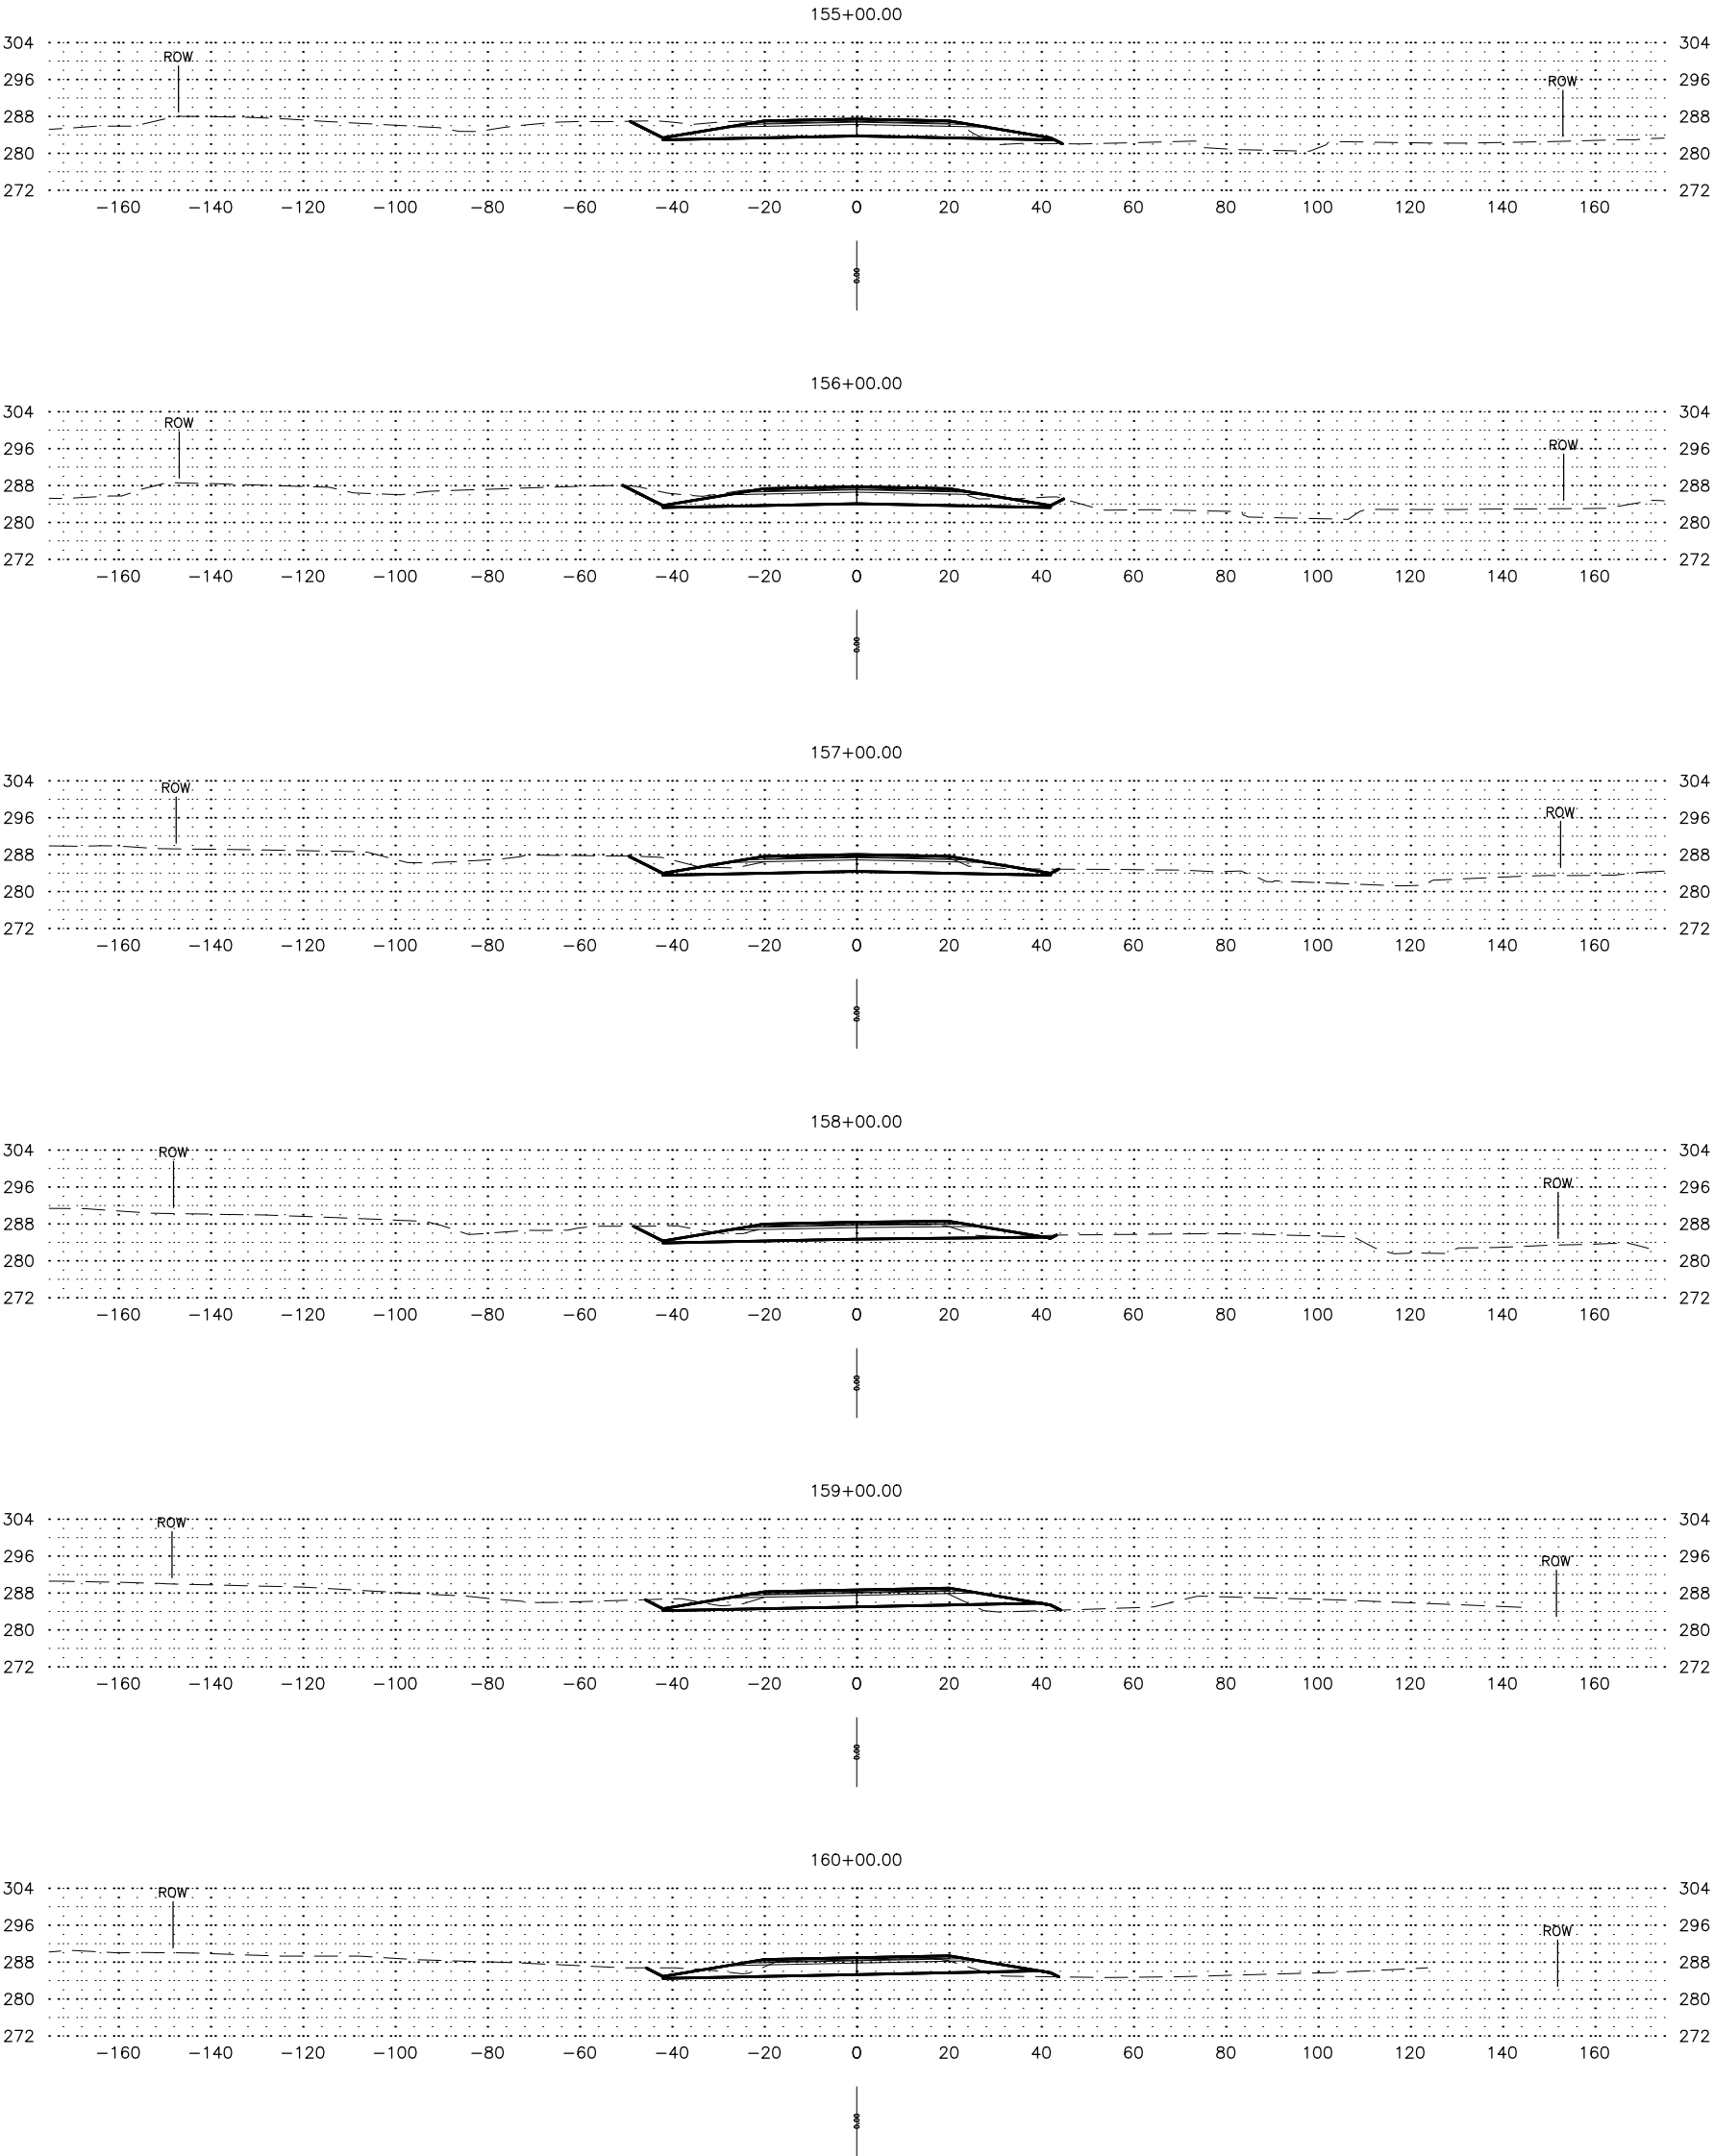
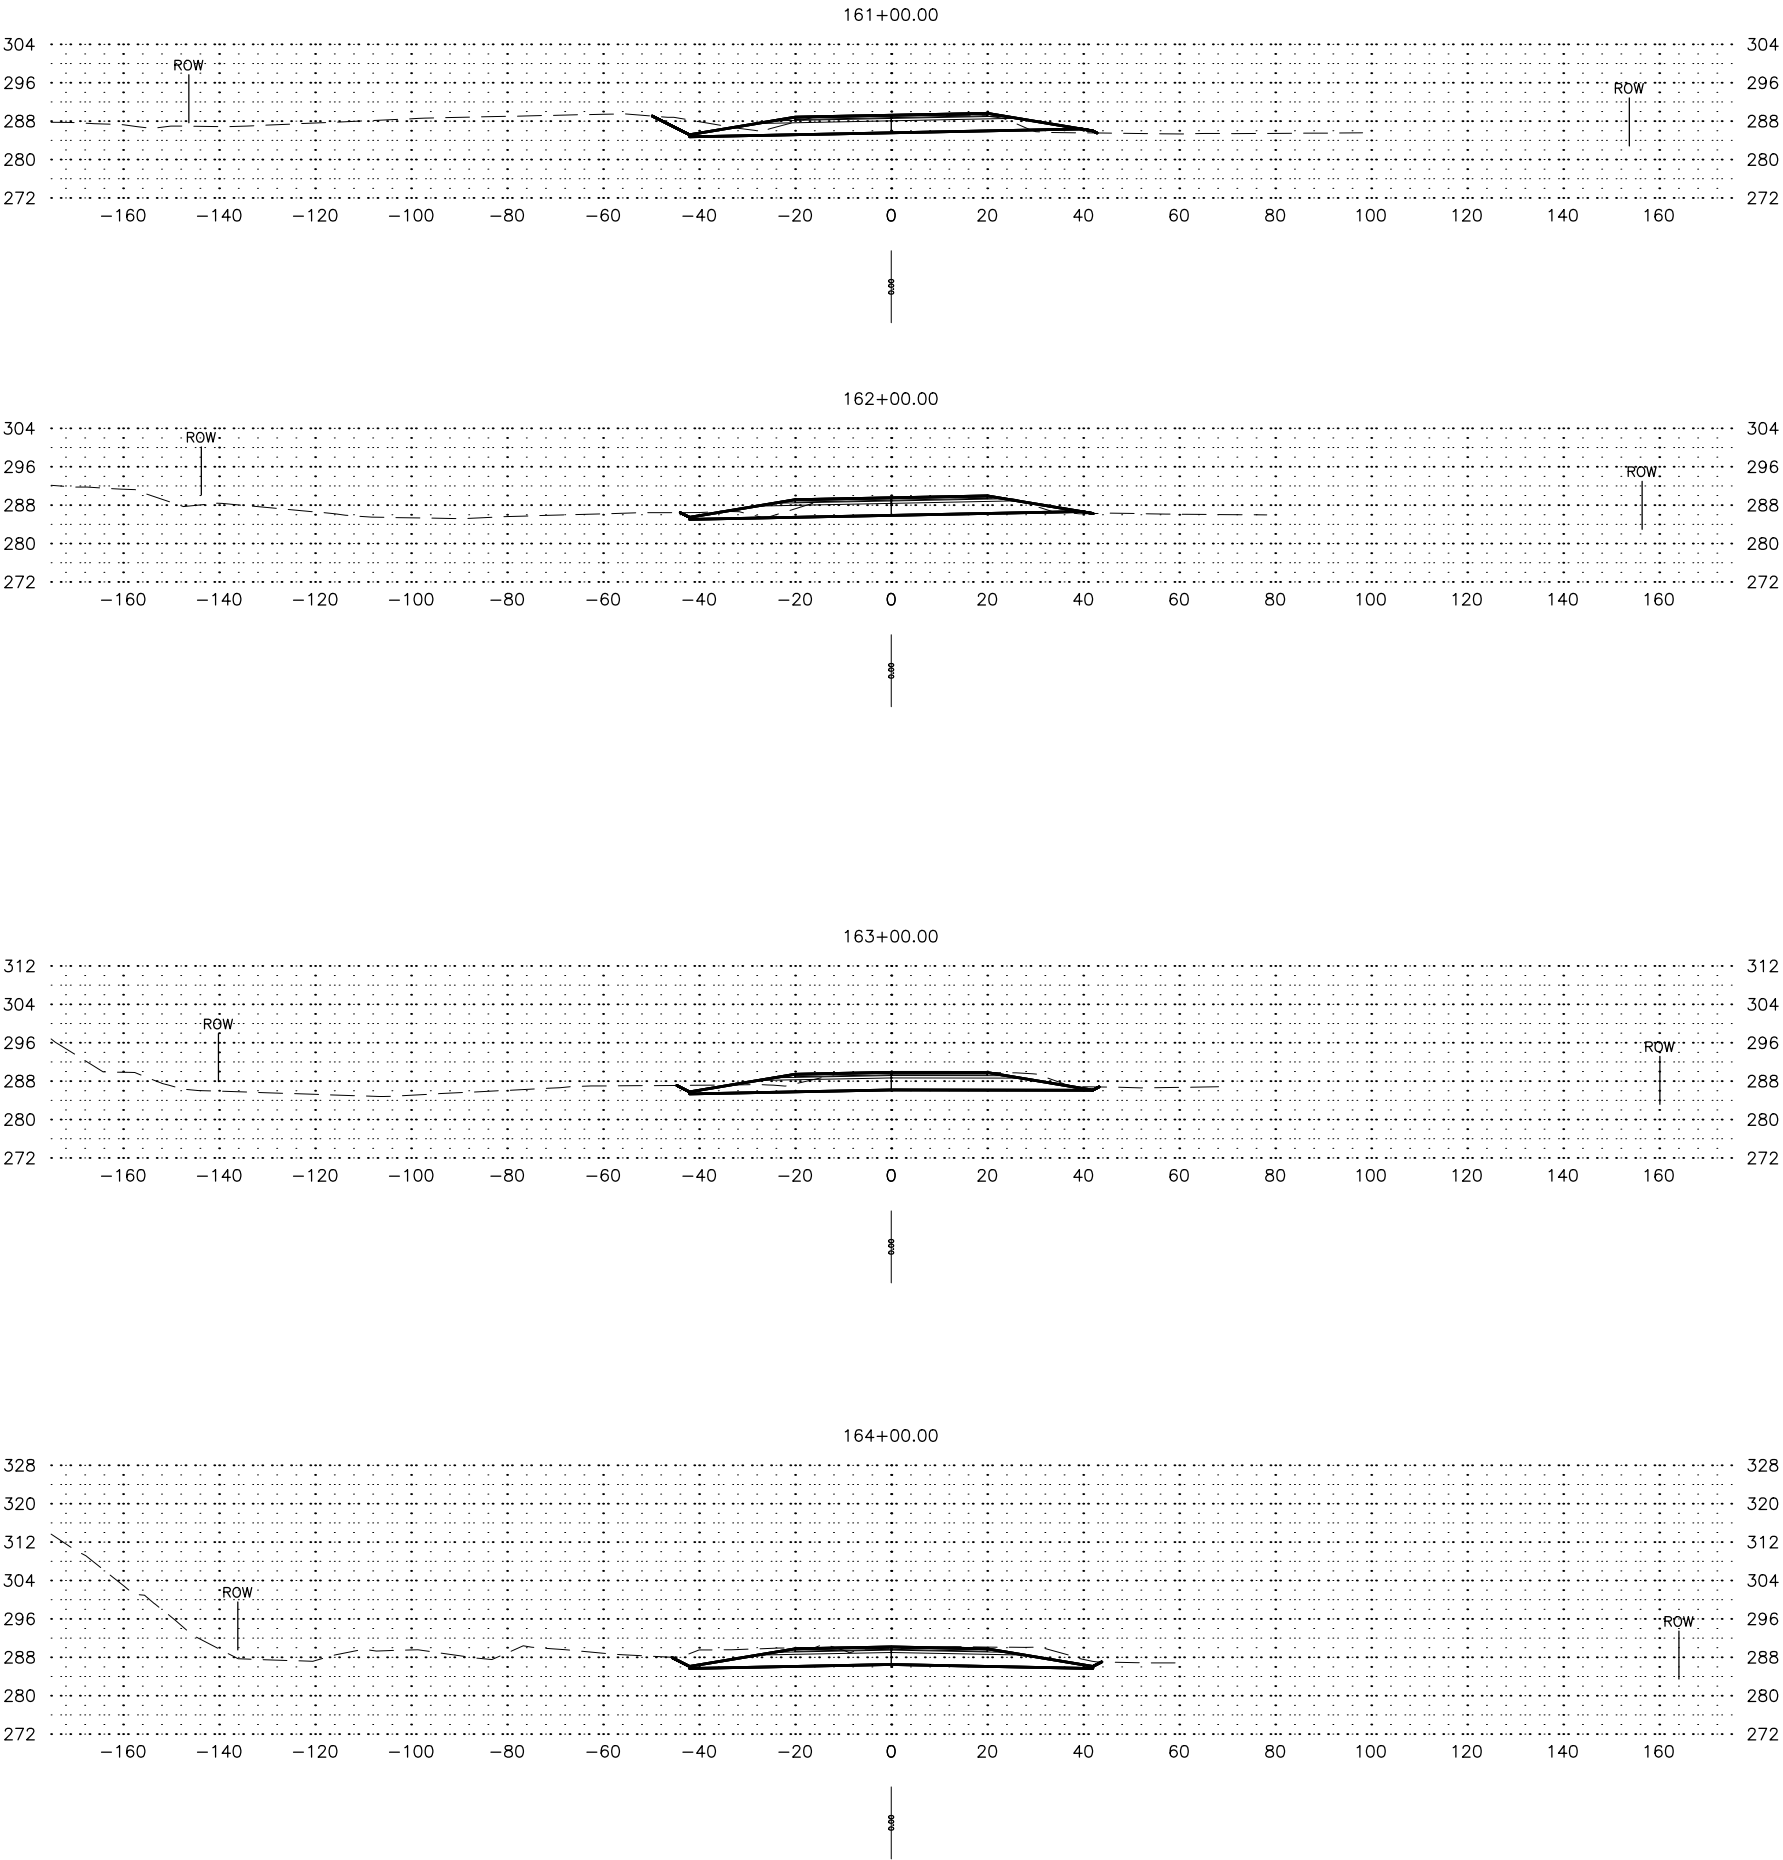
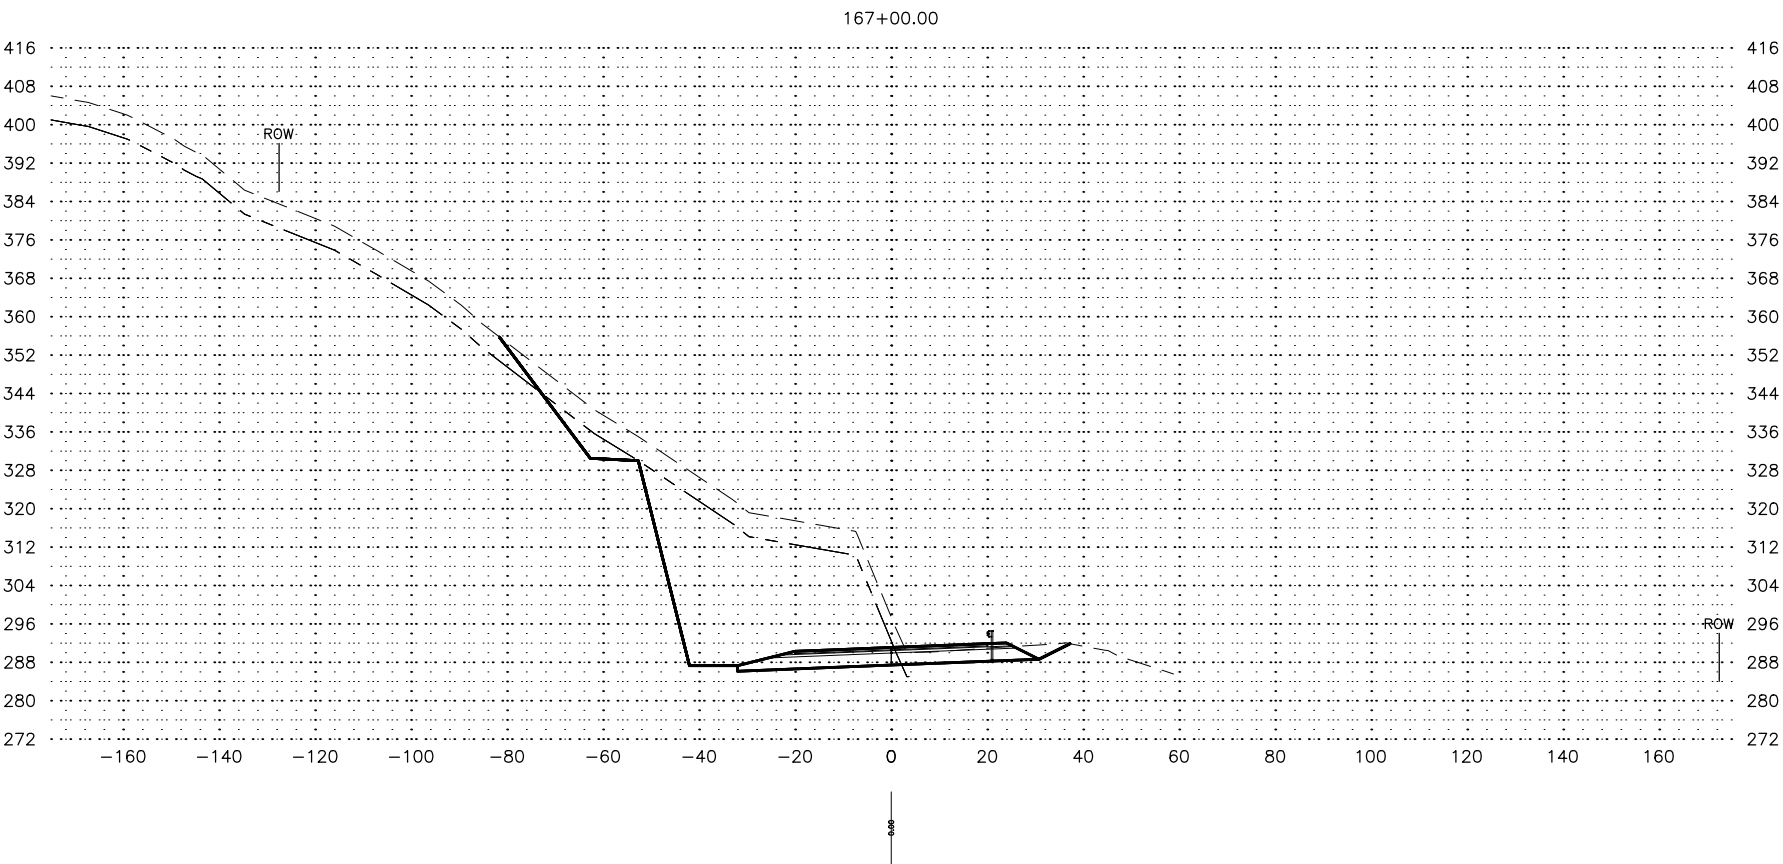
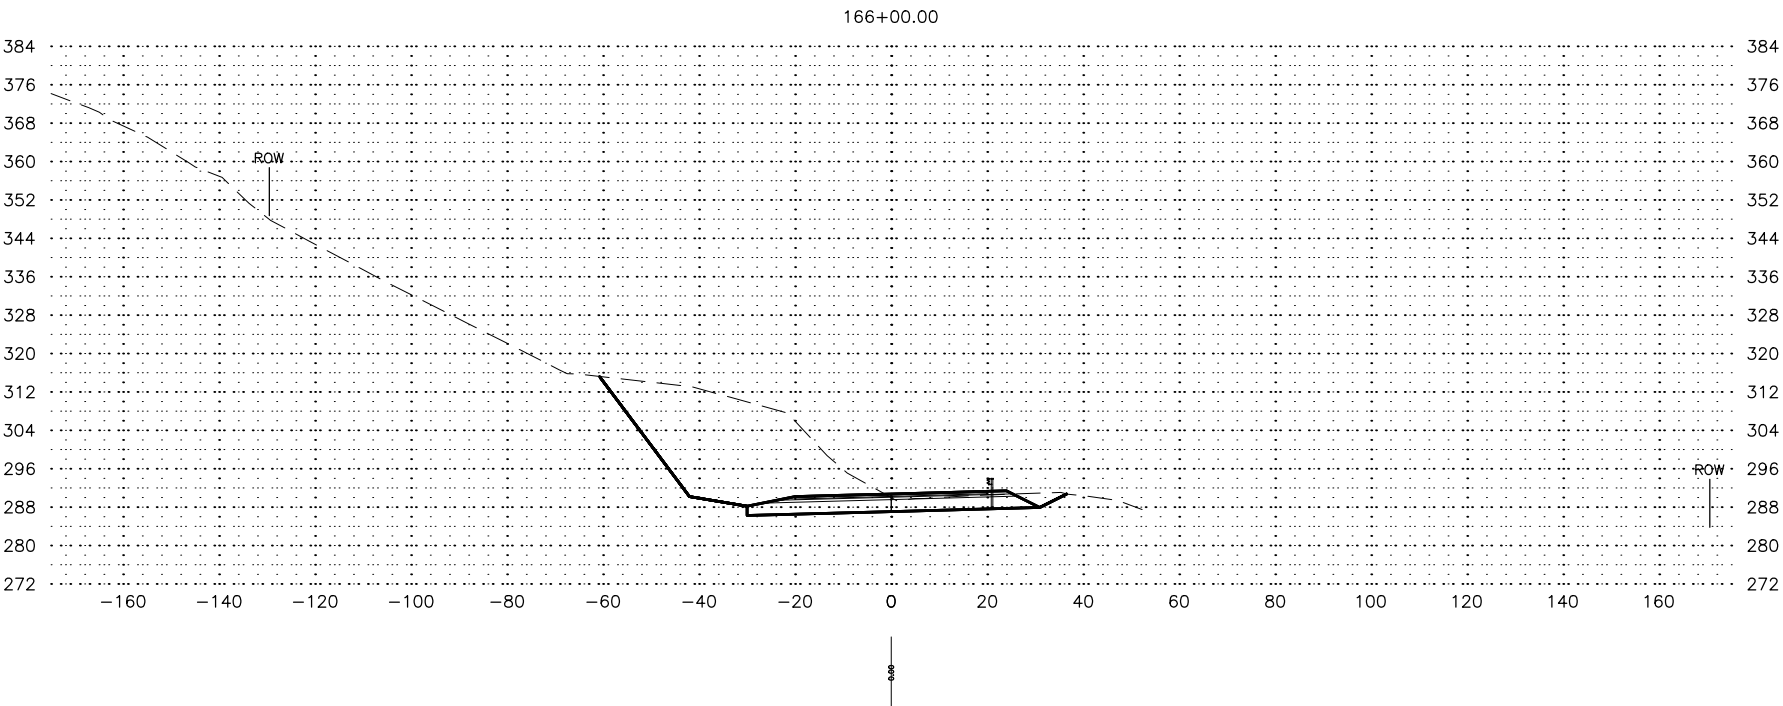
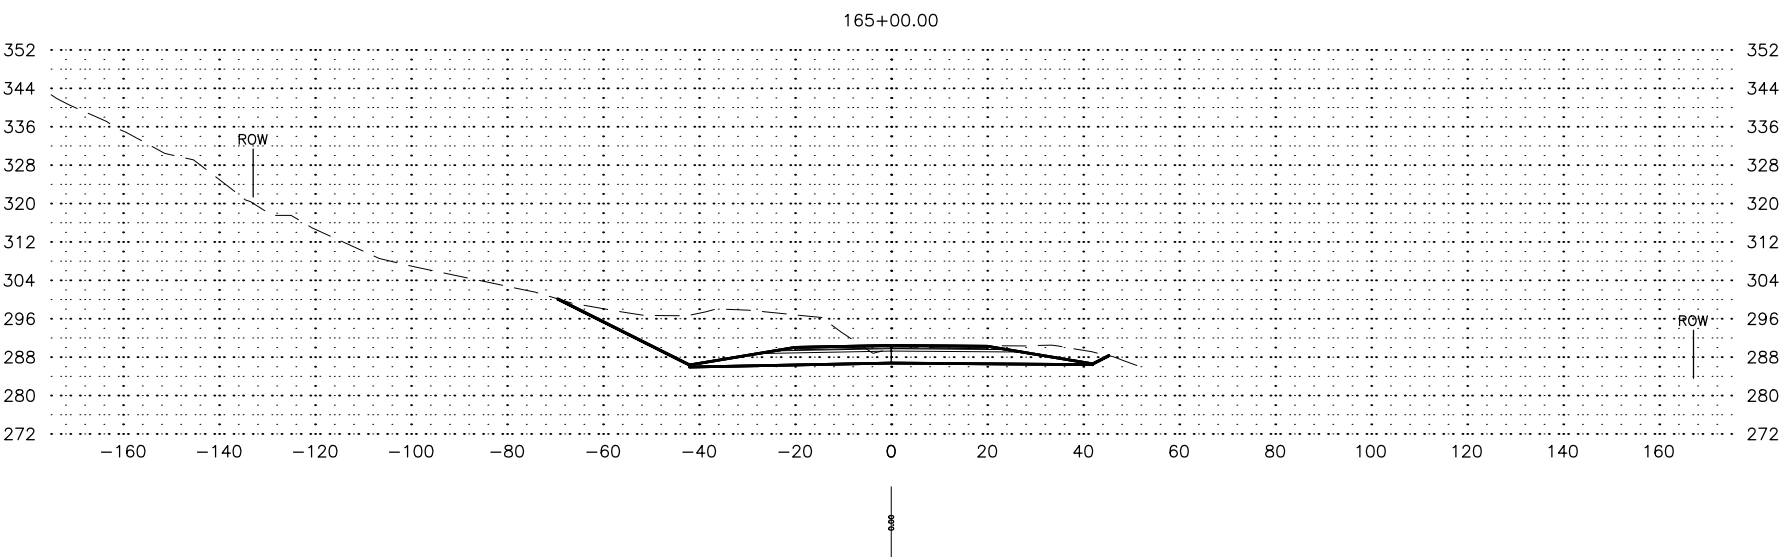
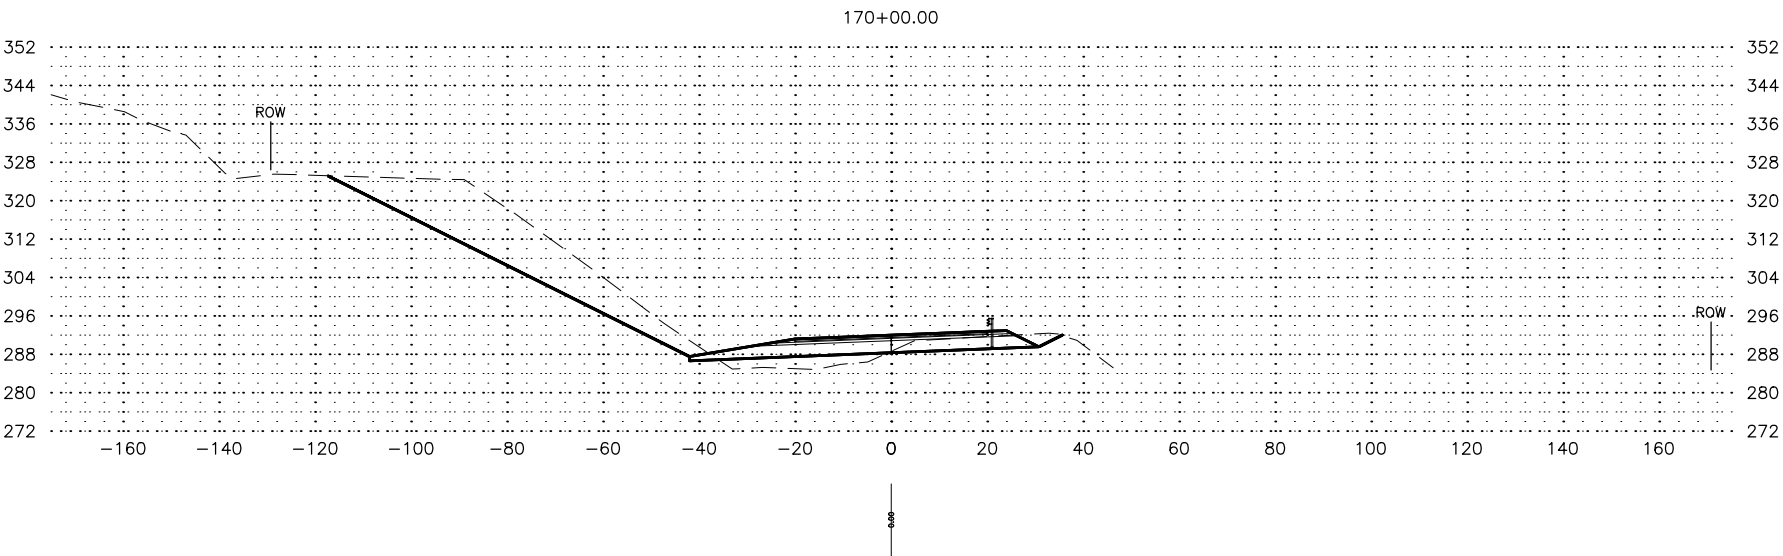



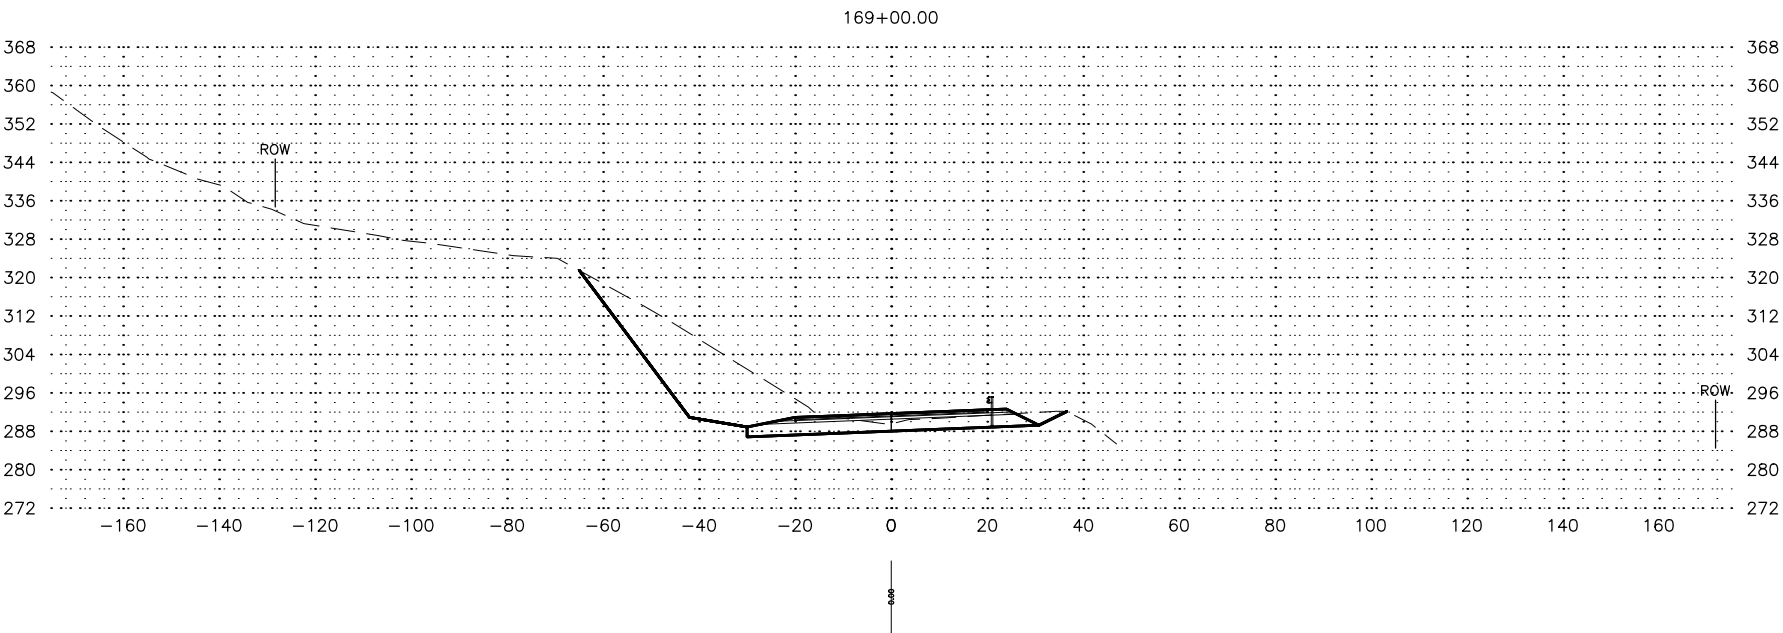


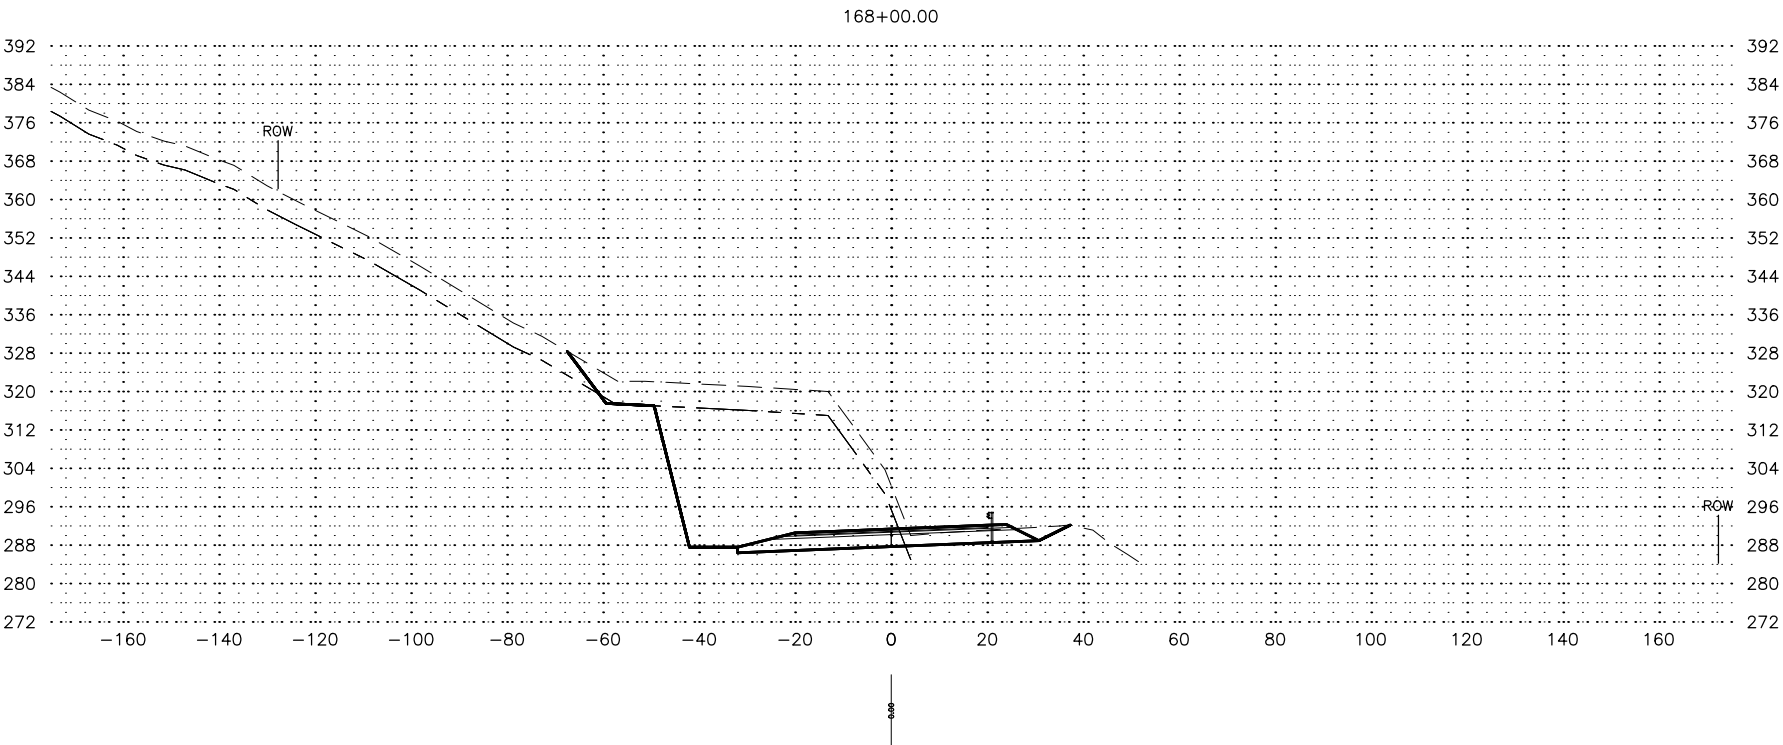


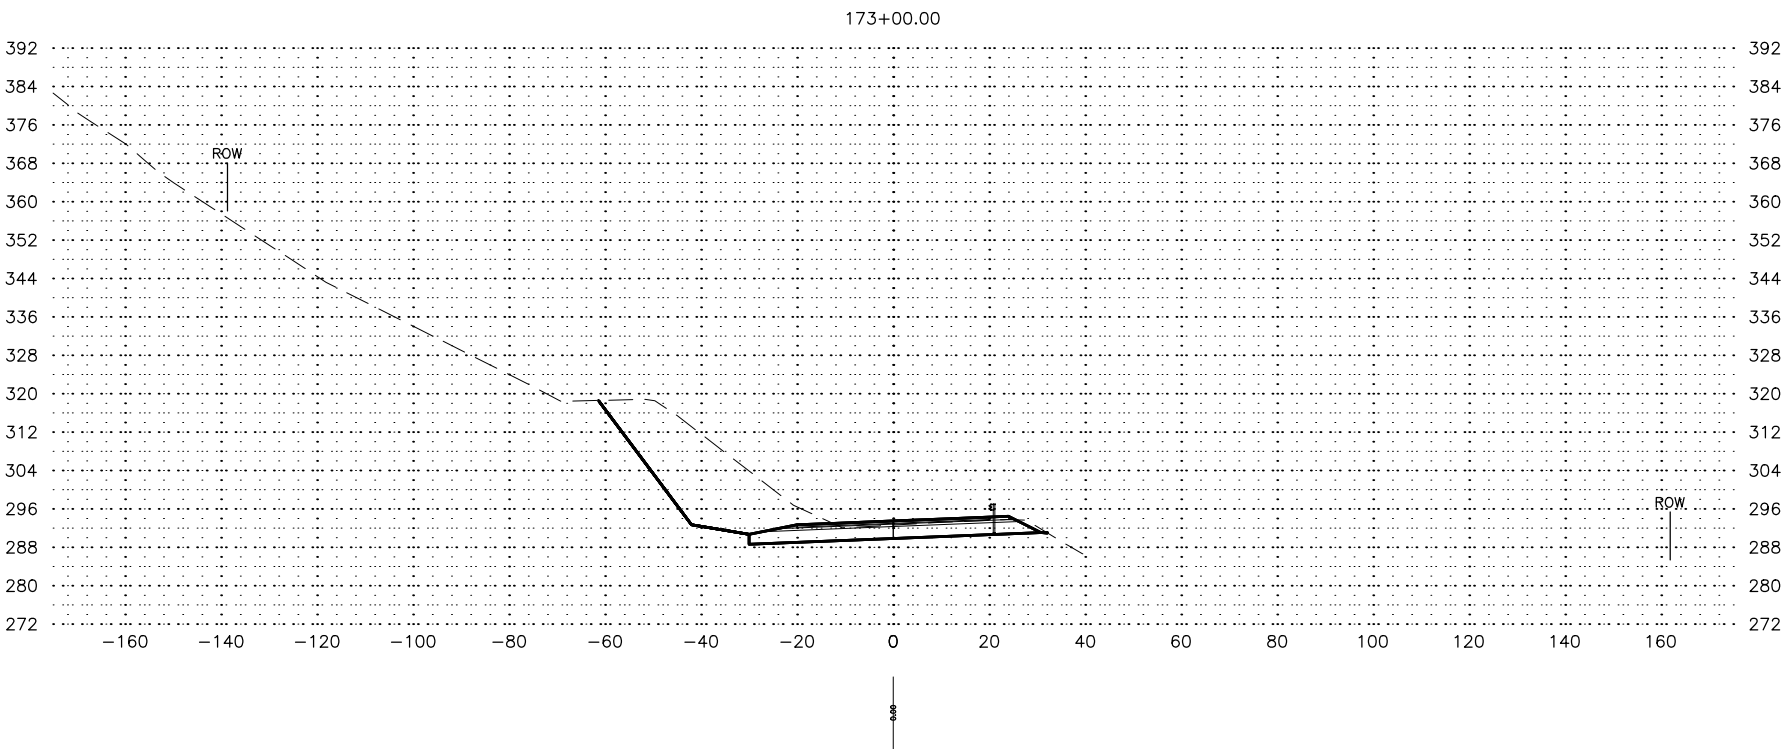




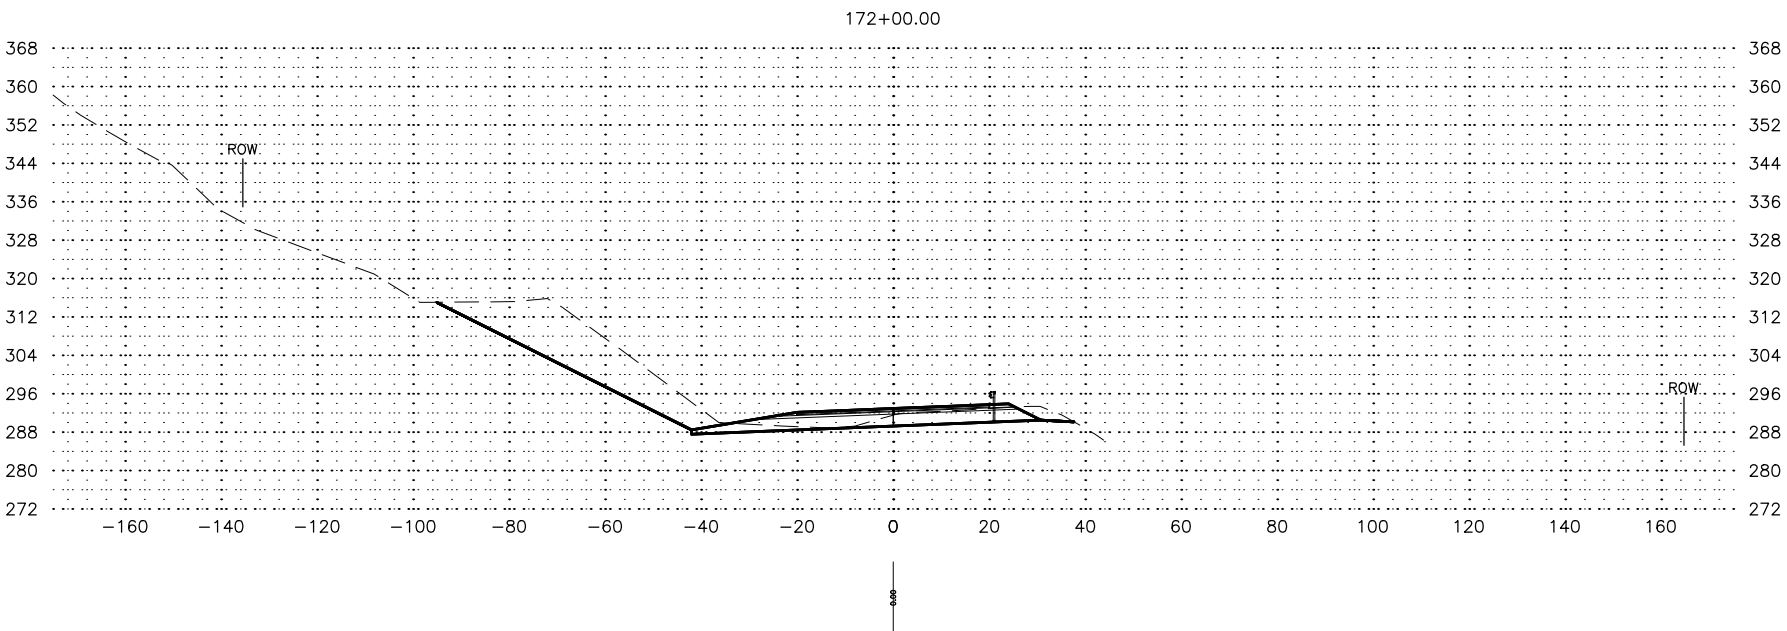





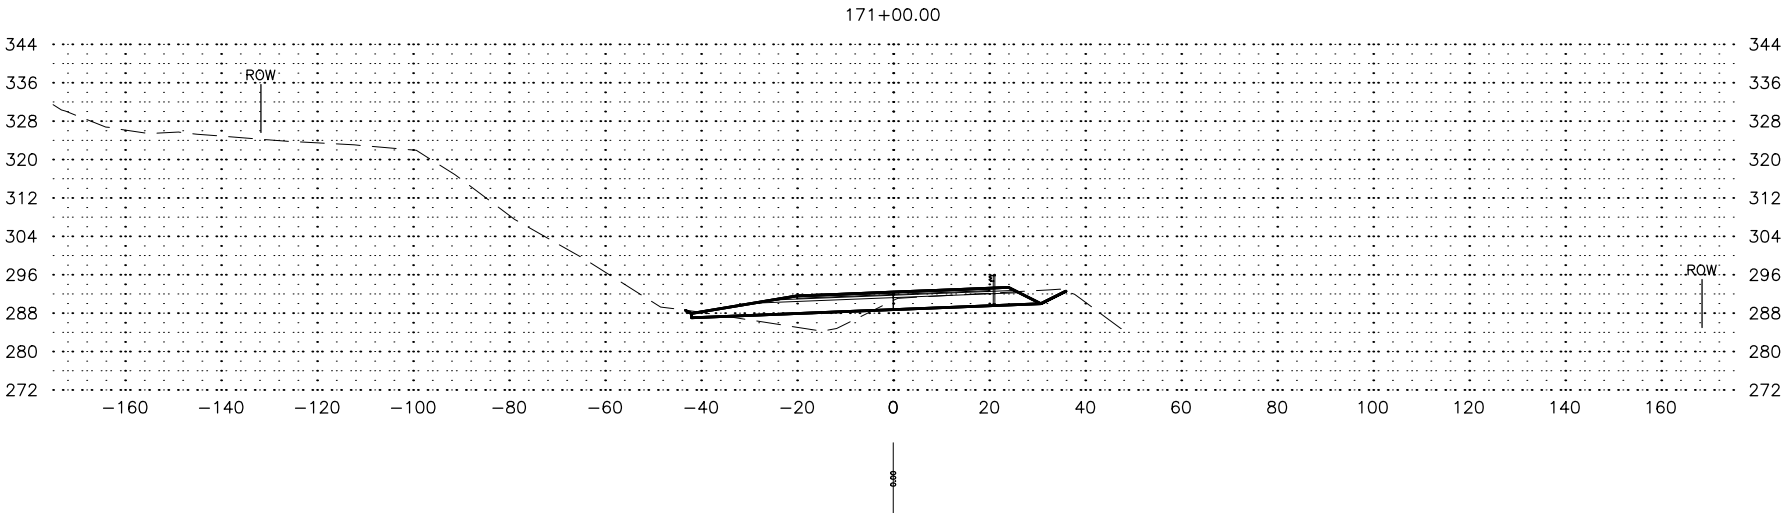




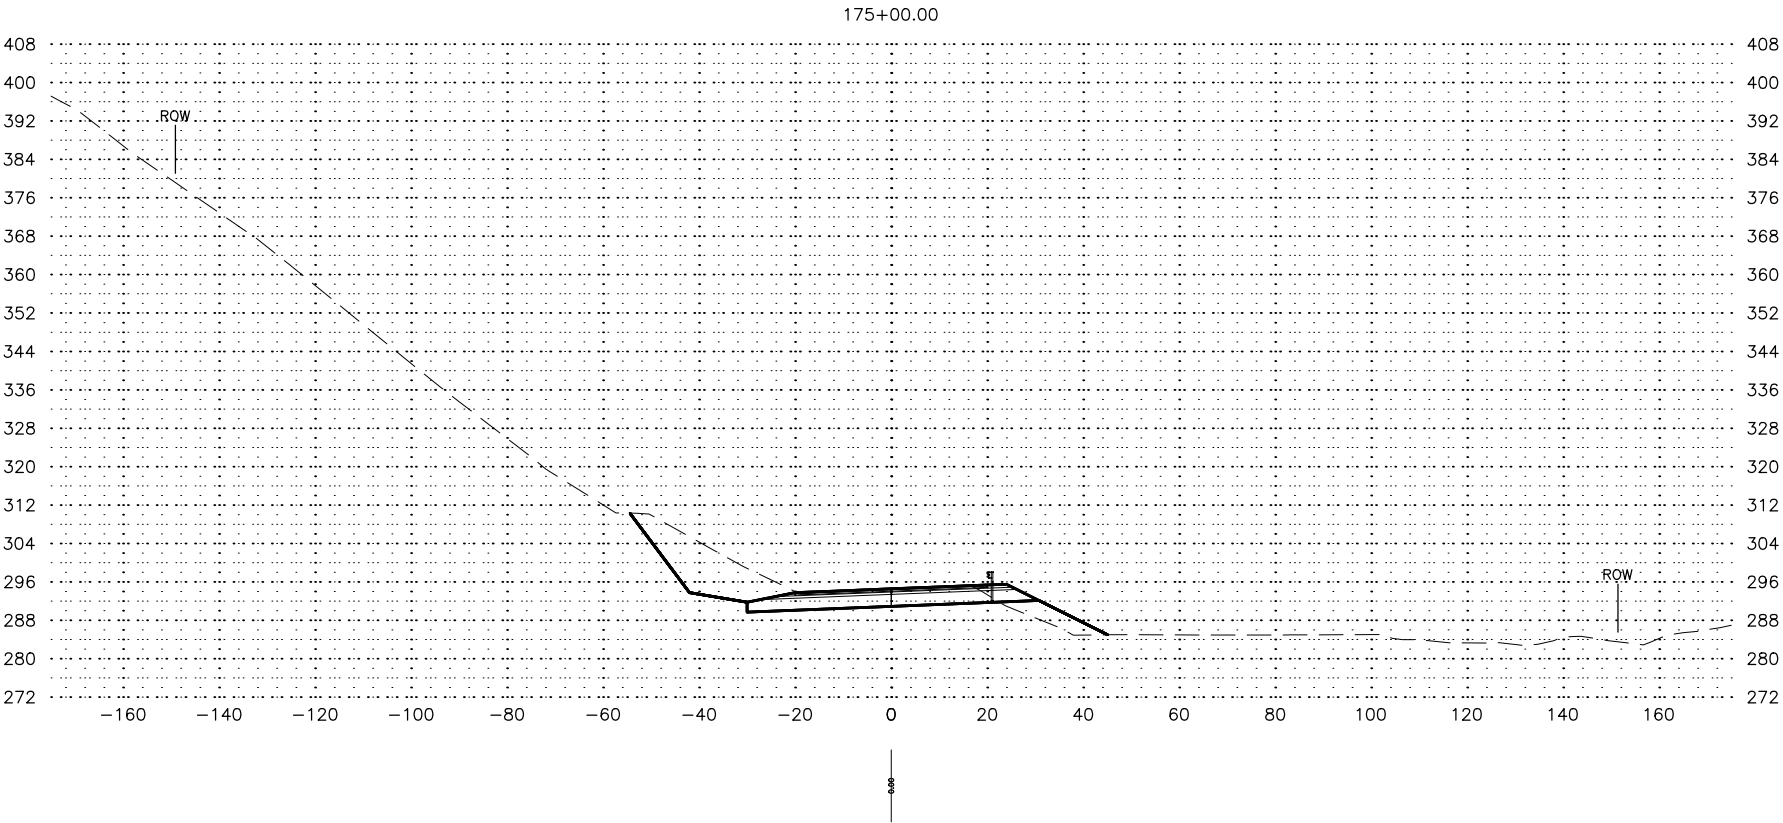
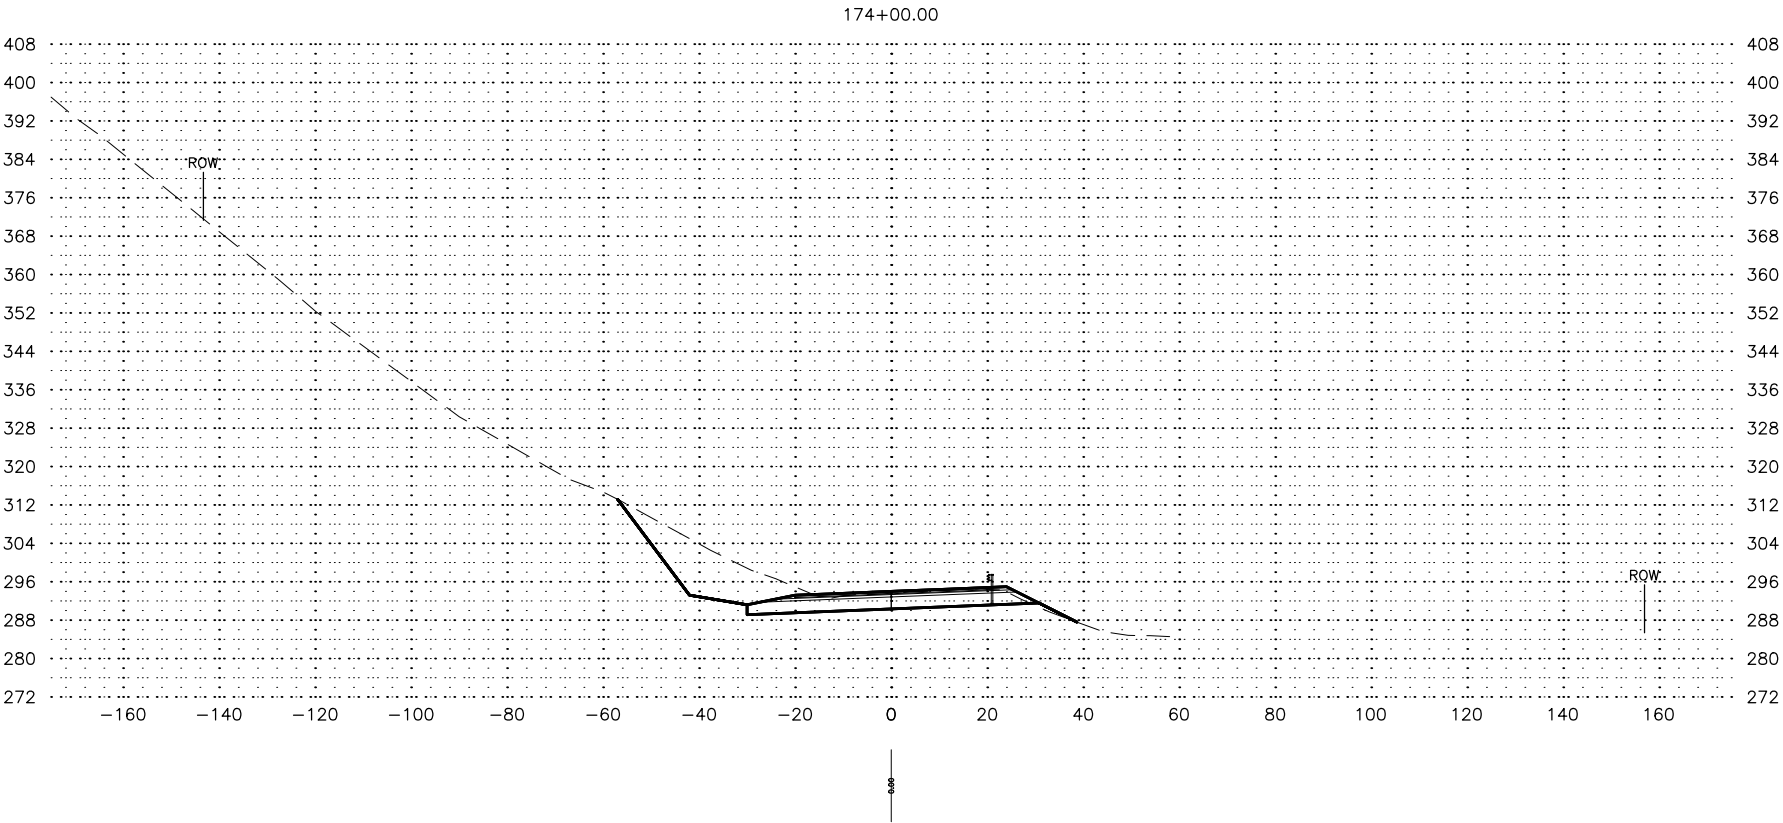






SHEET NO.	TOTAL SHEETS
X - (6)	X39
STATE	YEAR
ALASKA	2021
PROJECT DESIGNATION	
CFHWY00693	
NO.	REVISION
DATE	
NO.	REVISION
DATE	
NO.	REVISION
DATE	
STATE OF ALASKA DOT/DPF DIVISION OF HIGHWAYS ANCHORAGE, AK 99502 (907) 269-0390	
STATE OF ALASKA DEPARTMENT OF TRANSPORTATION AND PUBLIC FACILITIES STERLING HIGHWAY MP 45-60 SUNRISE TO SKIYAK LAKE ROAD, STAGE 1A	
CROSS SECTIONS	


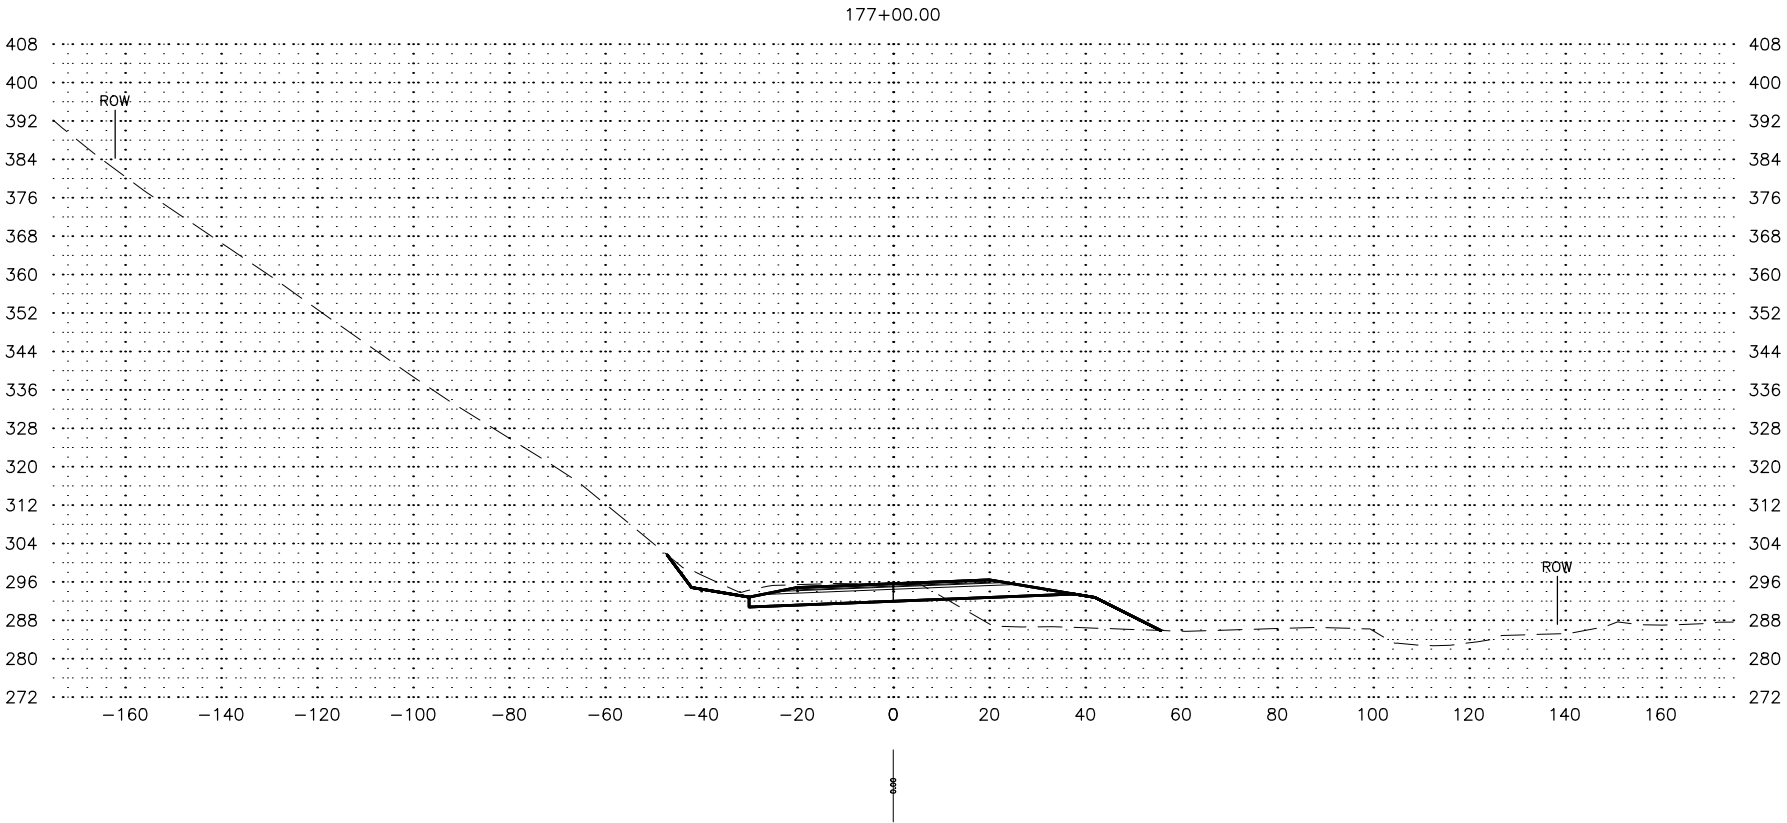
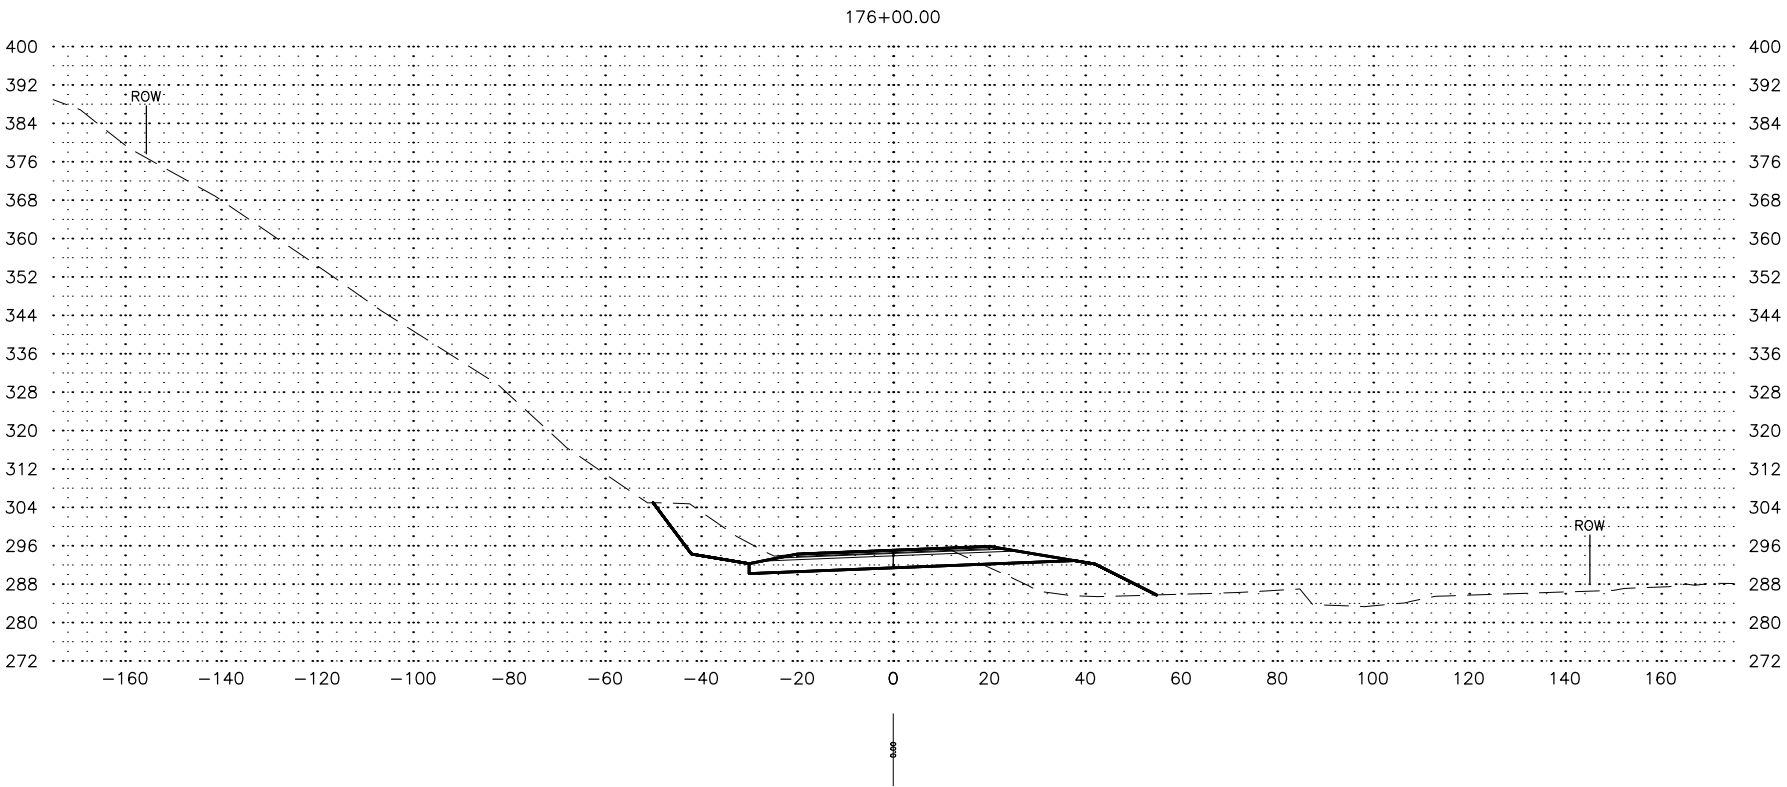


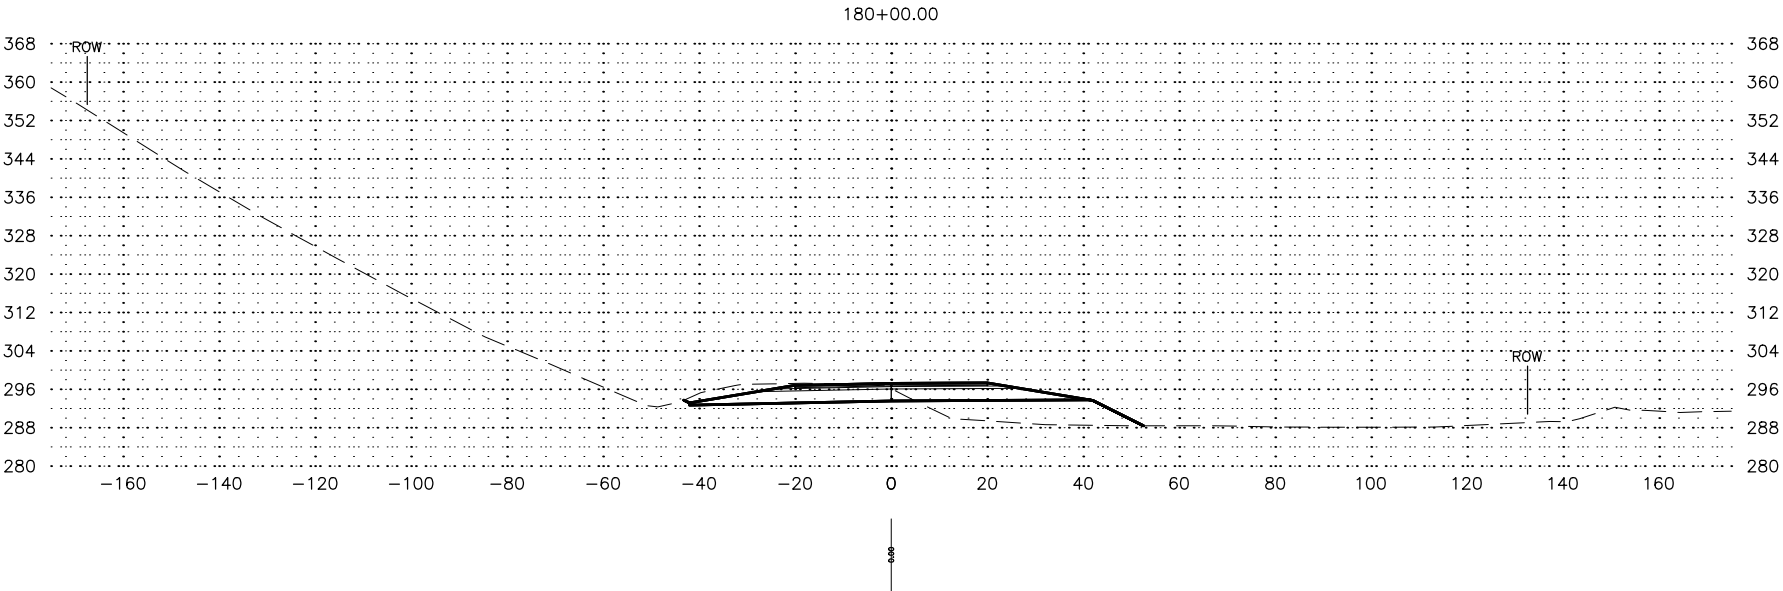
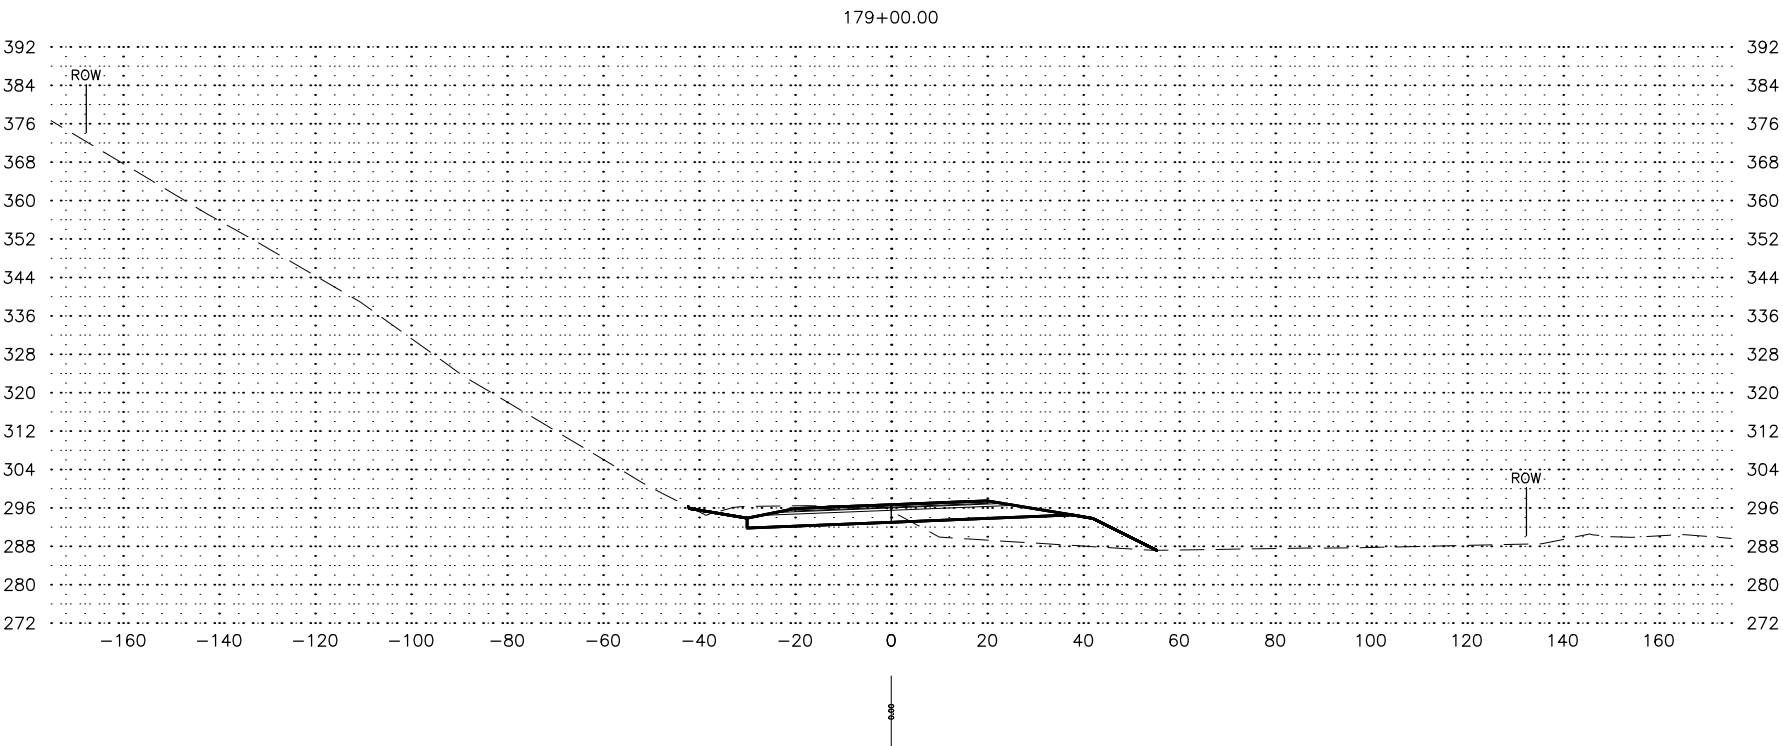
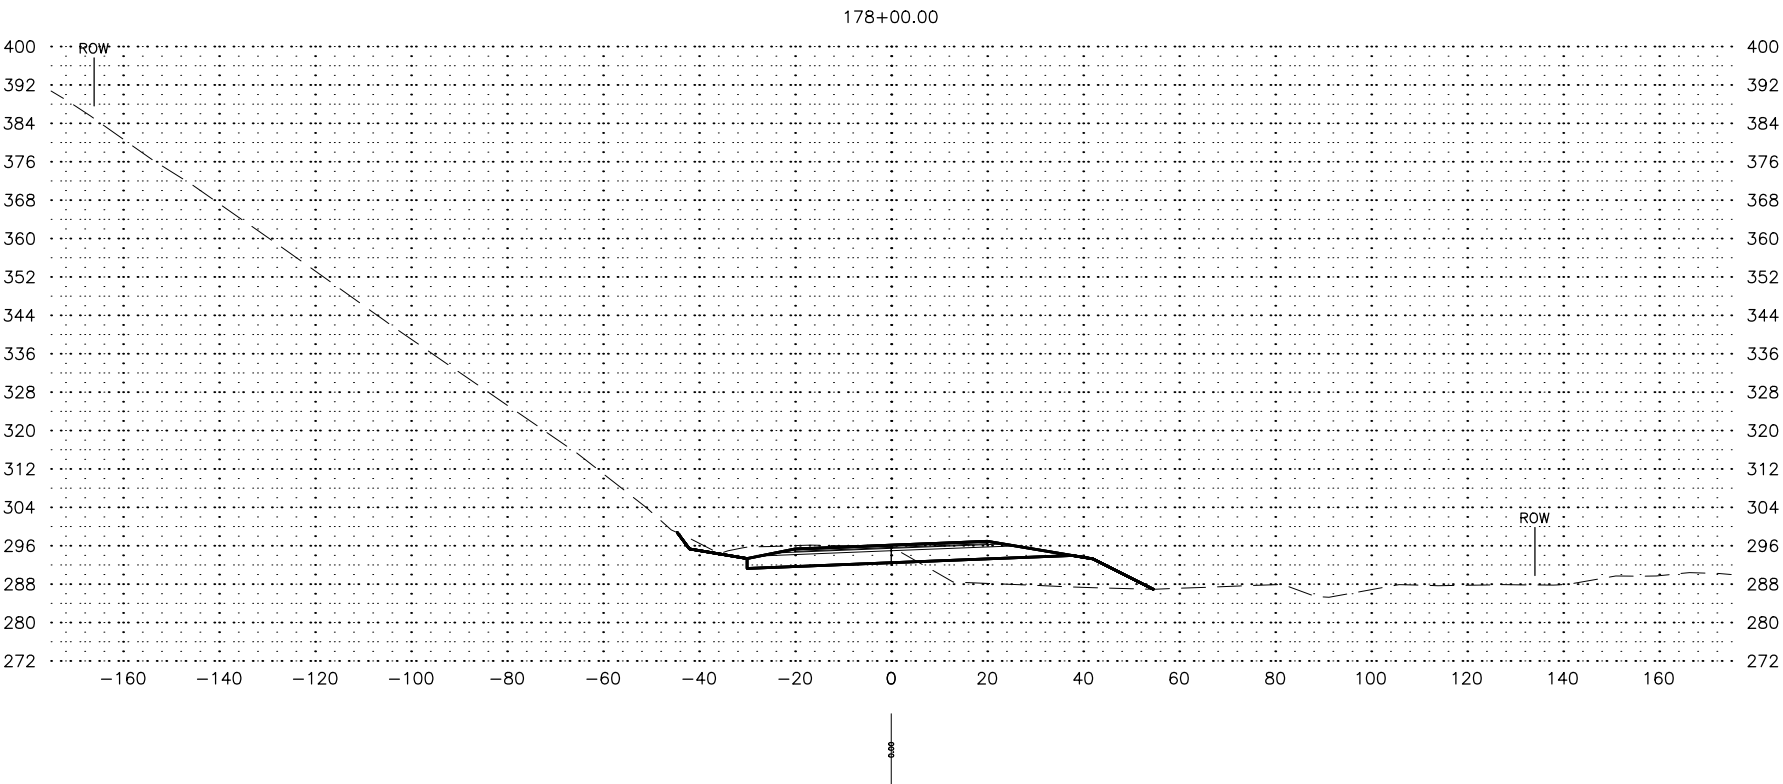


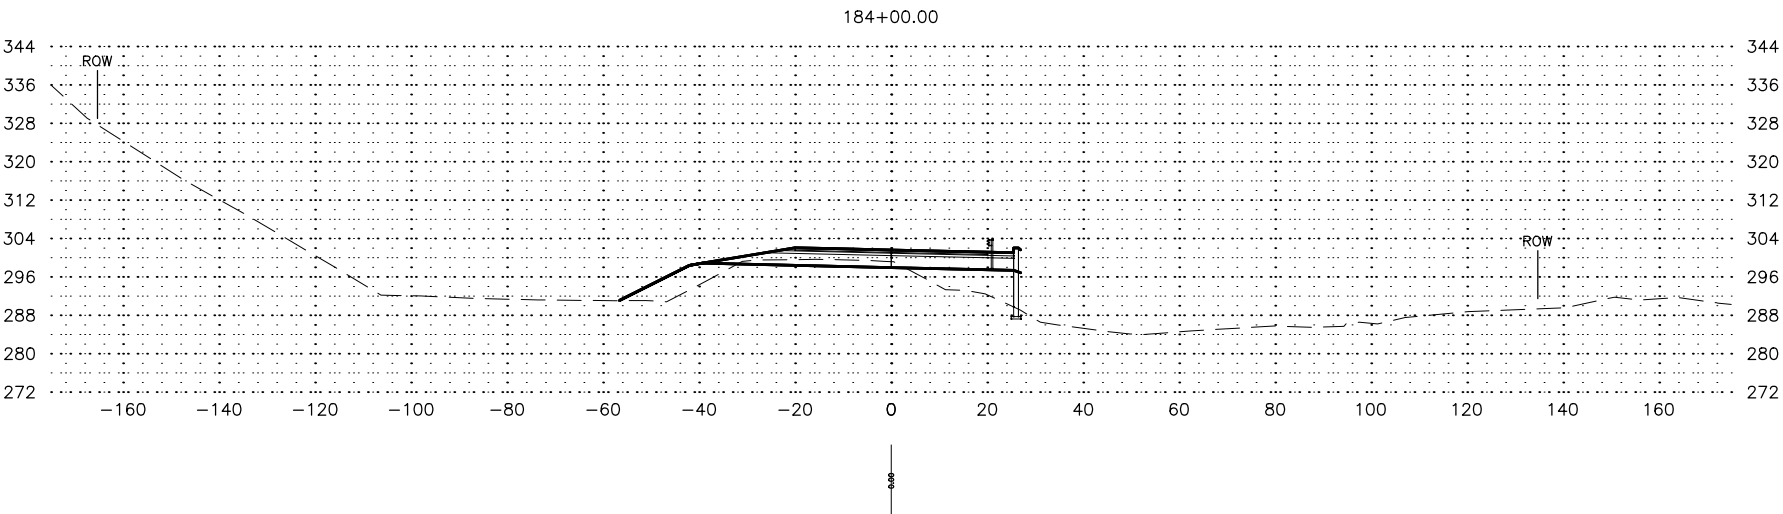
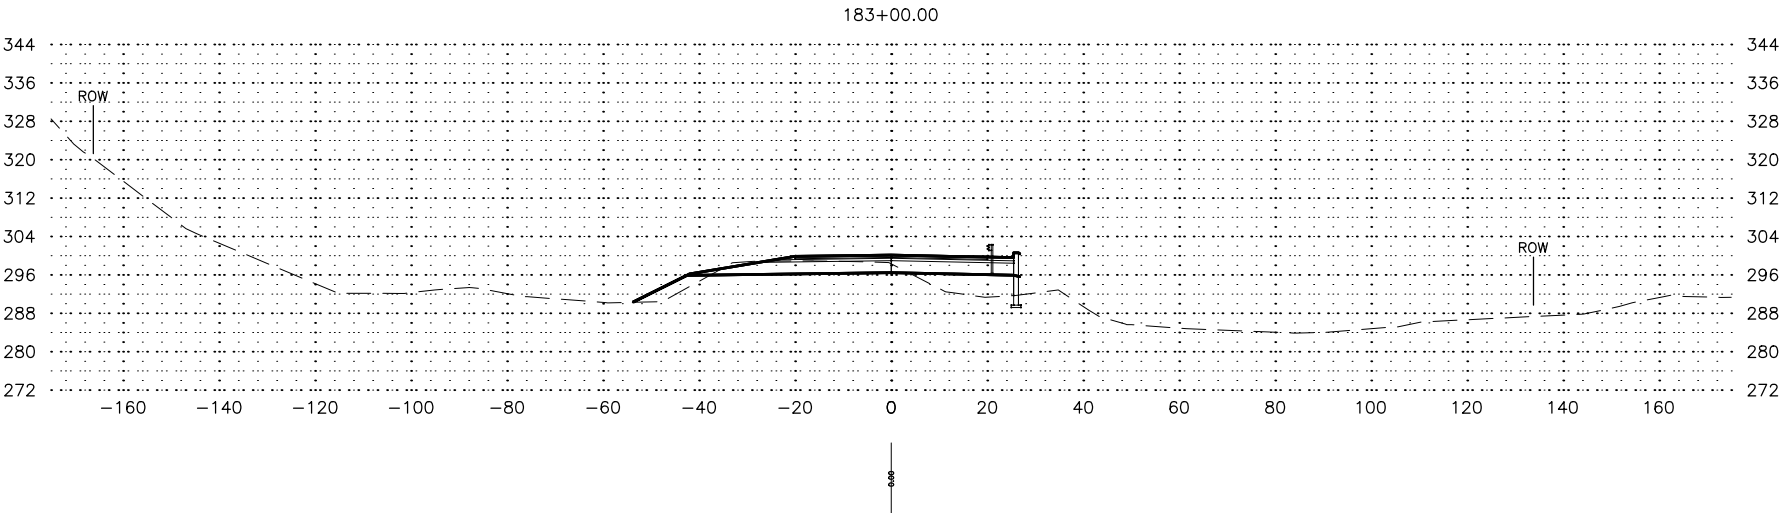
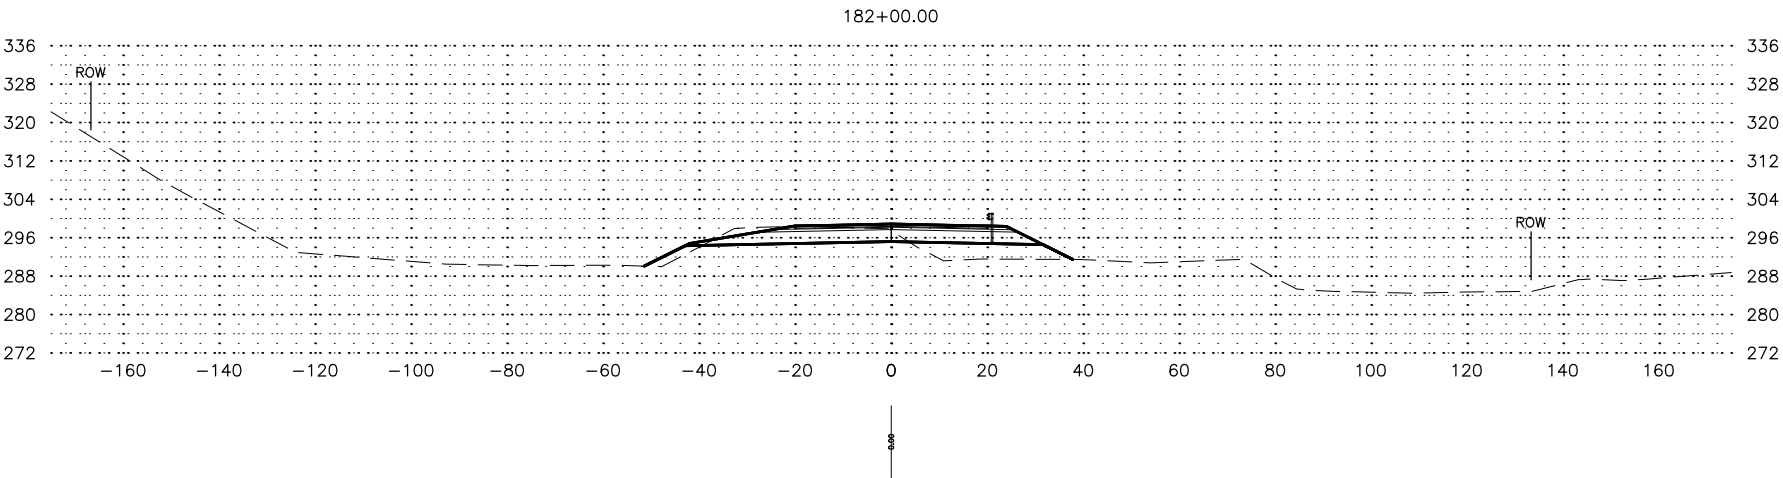
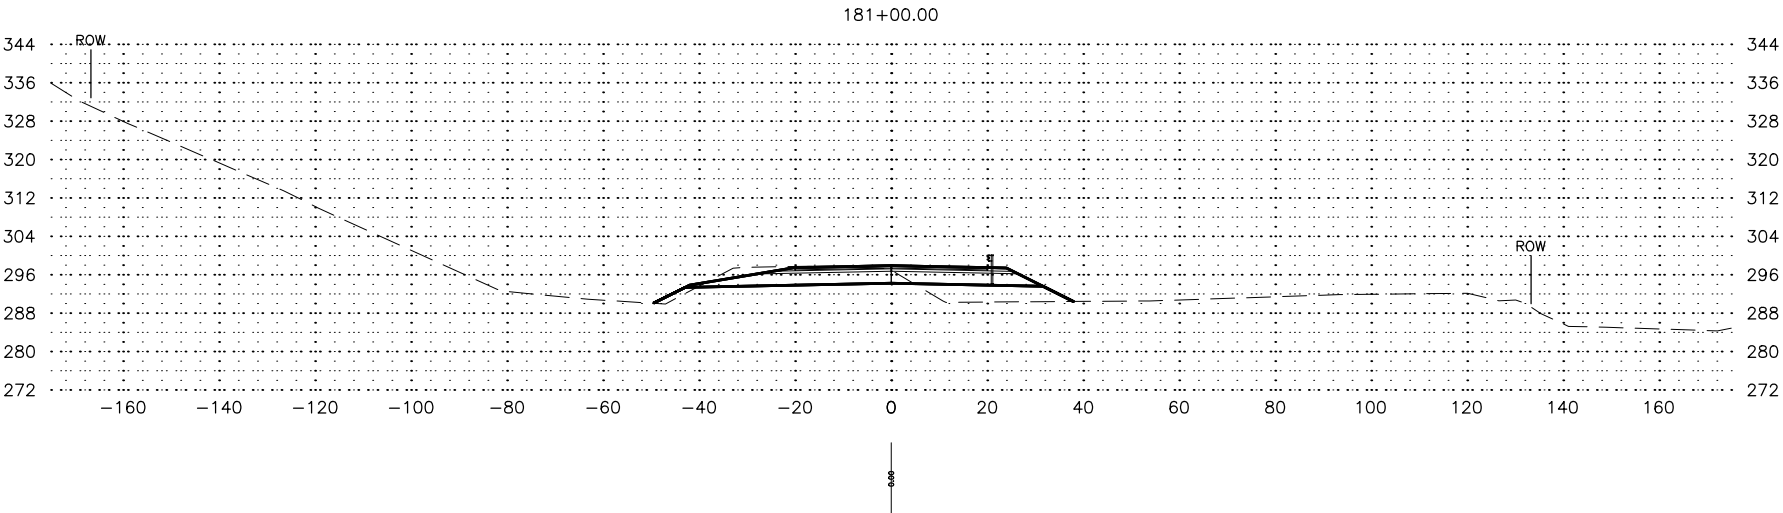


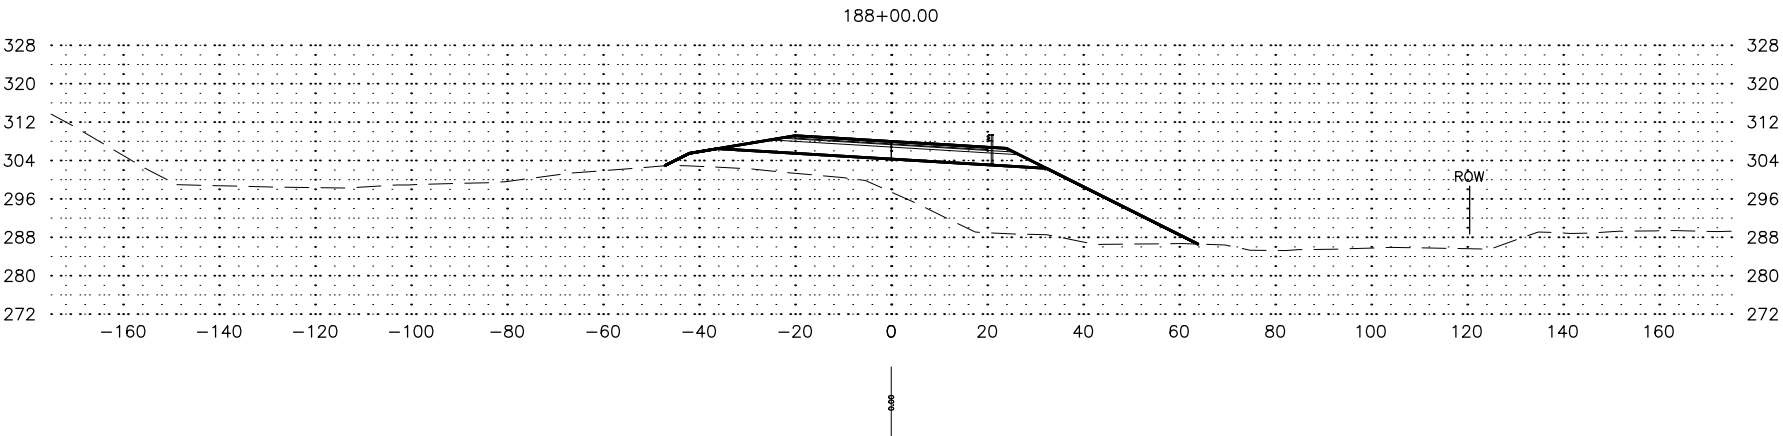
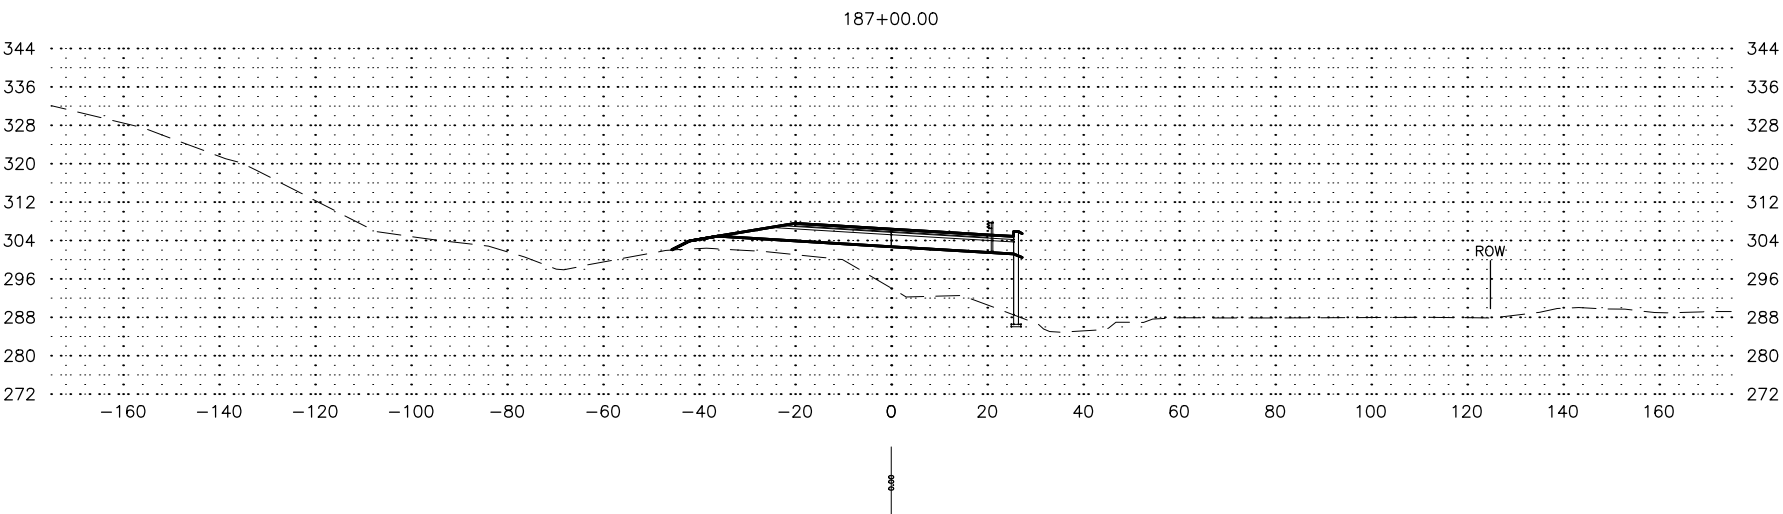
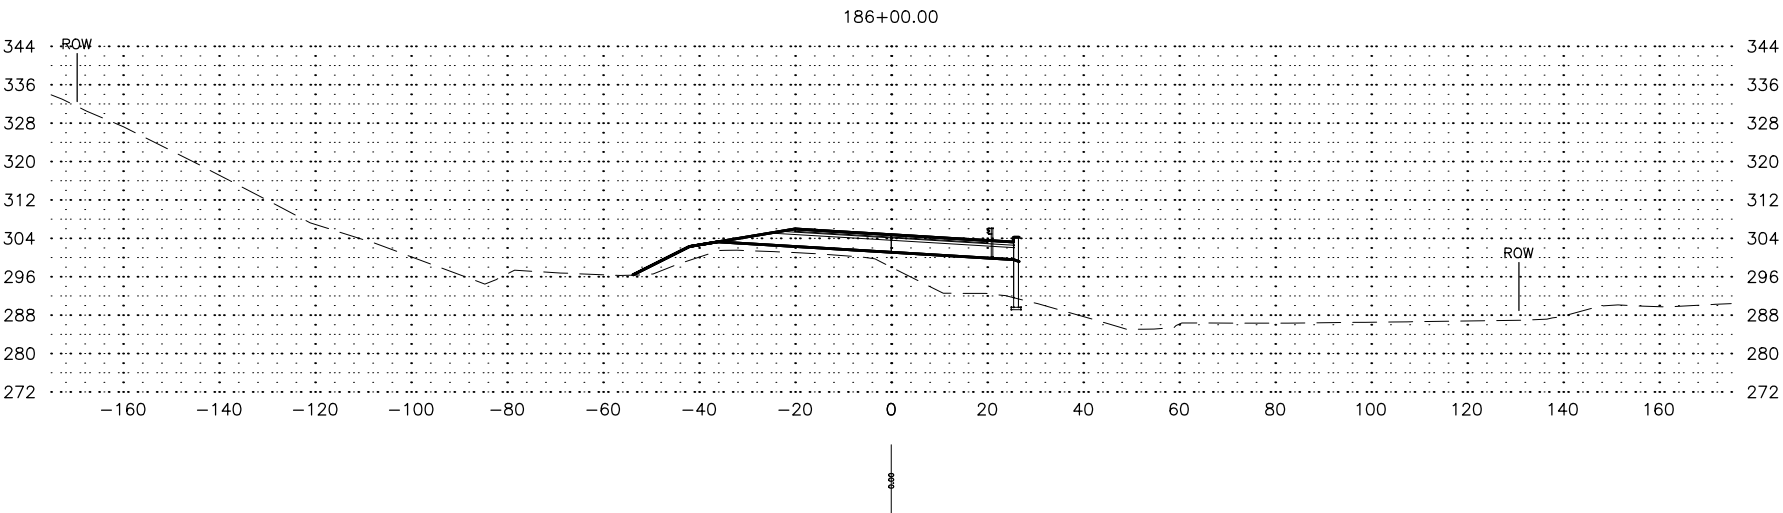
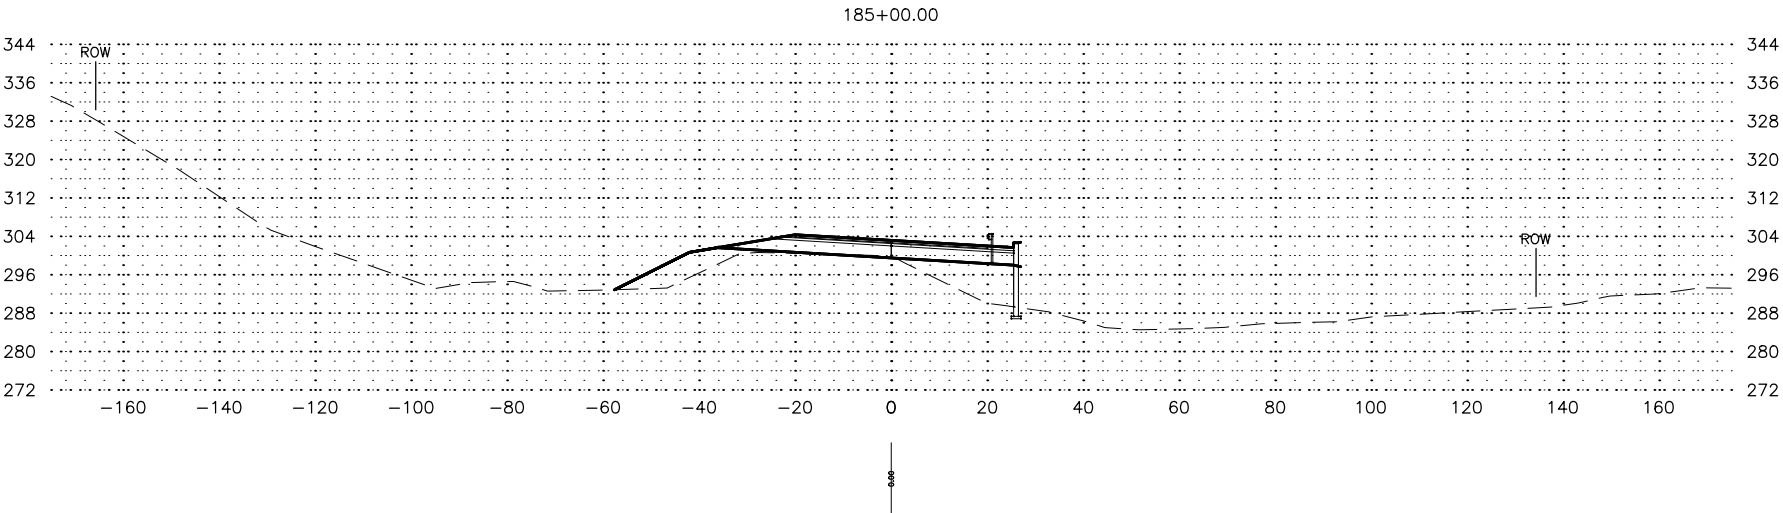


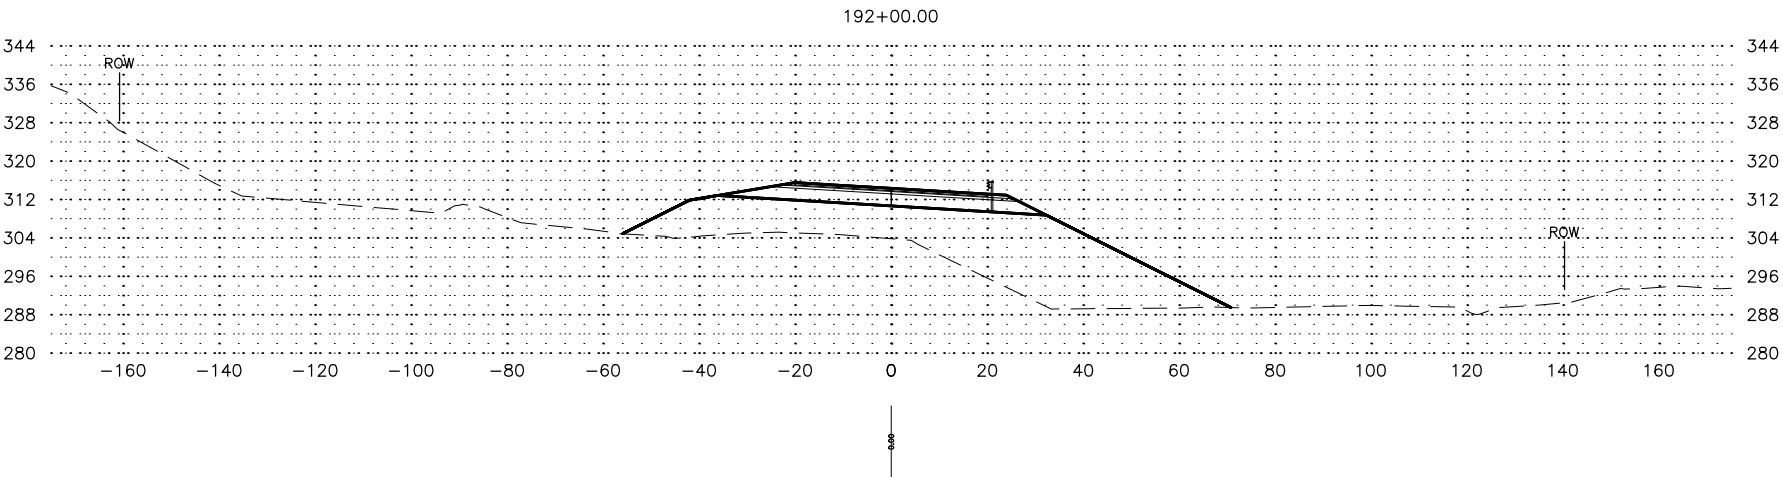
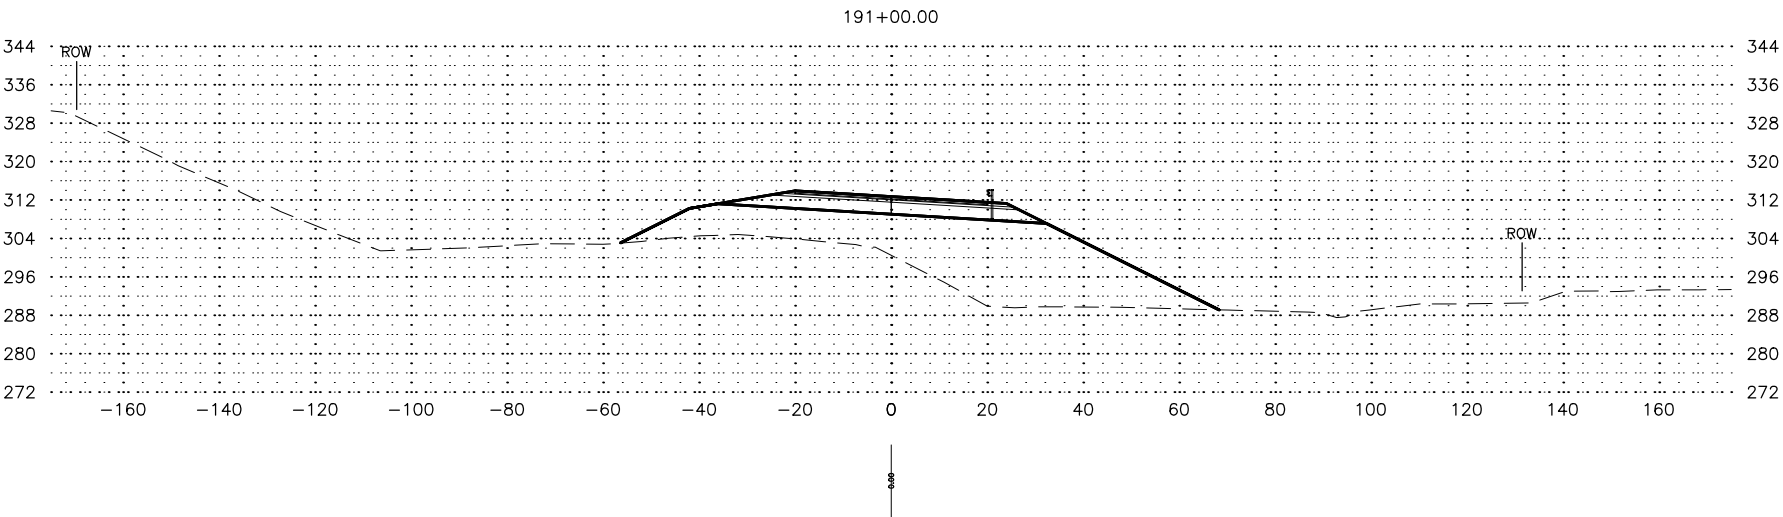
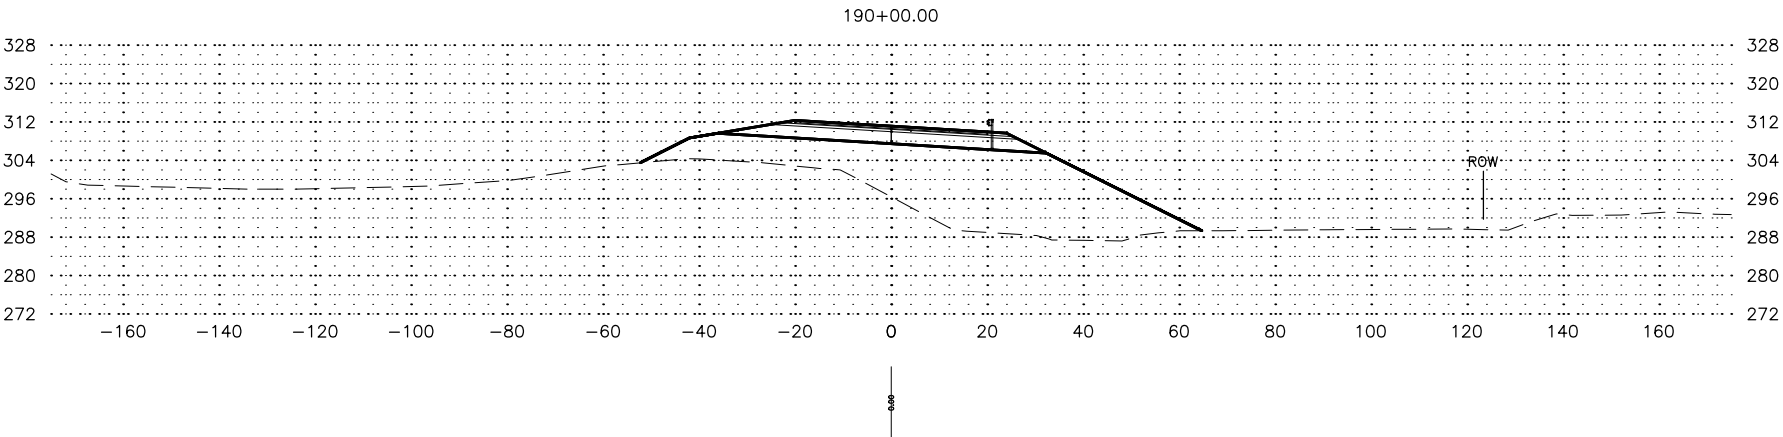
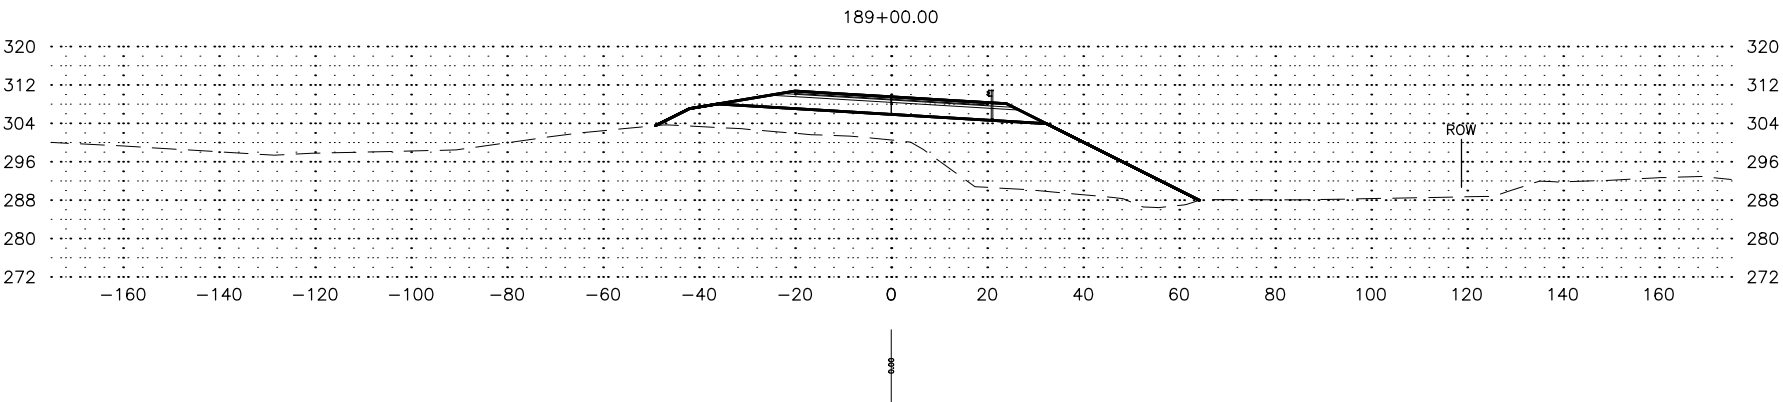


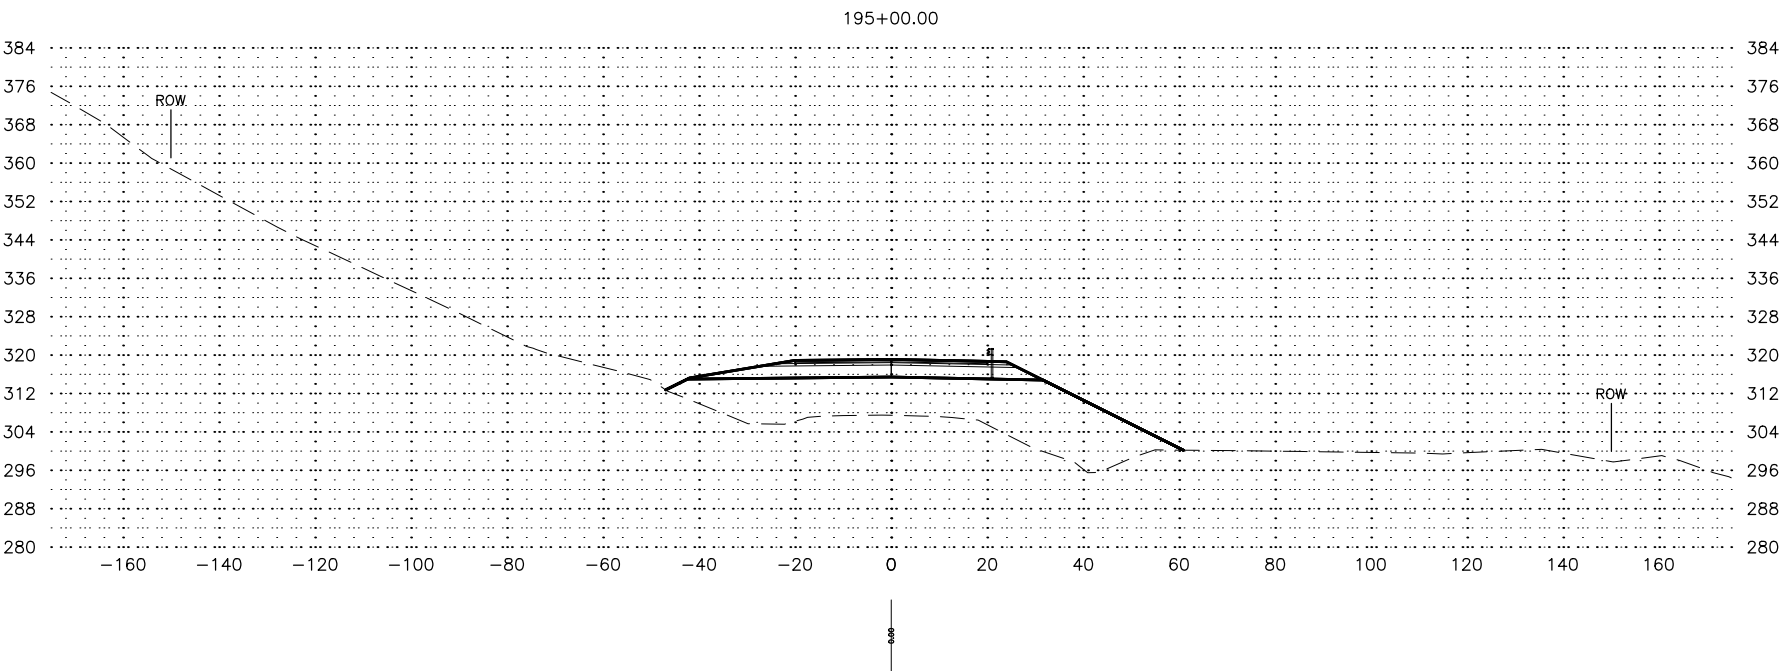
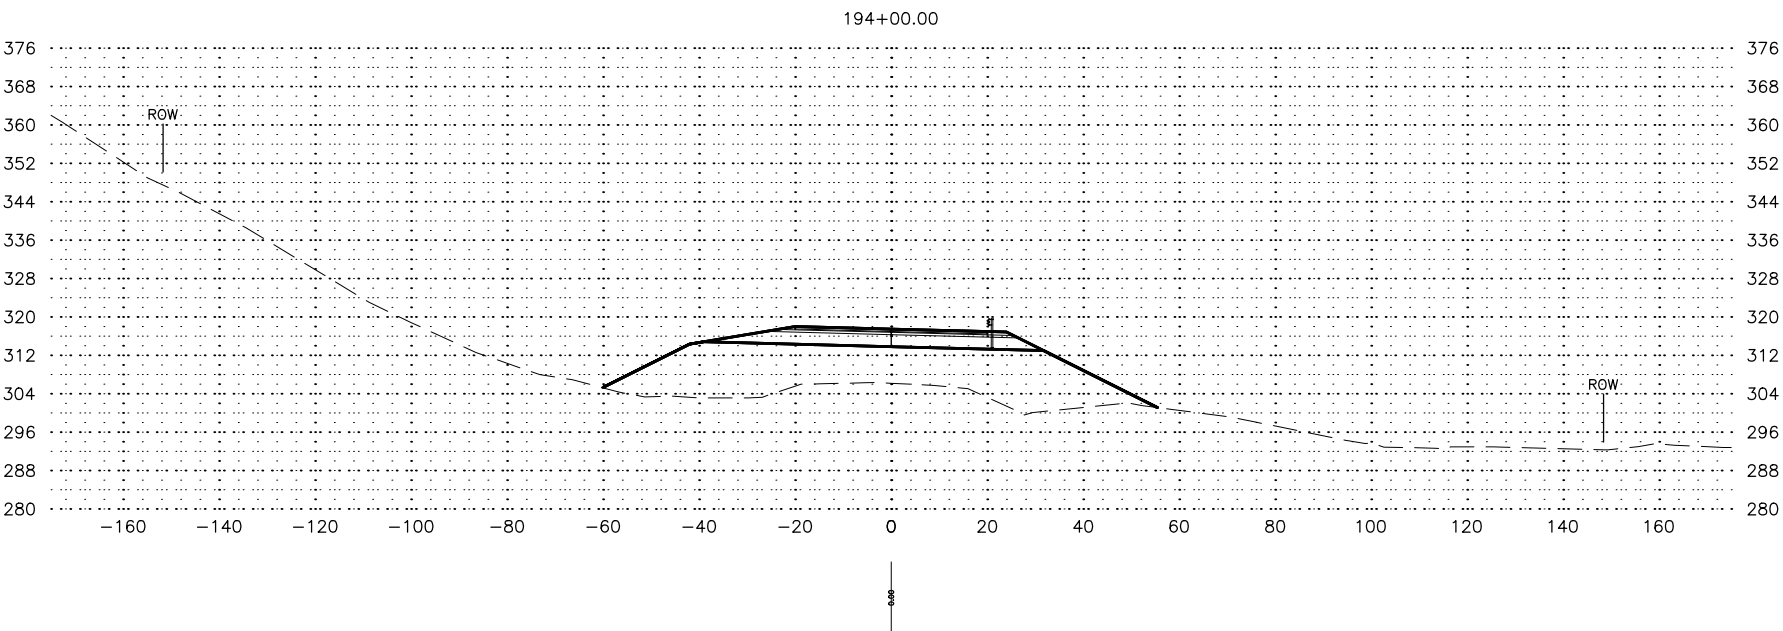
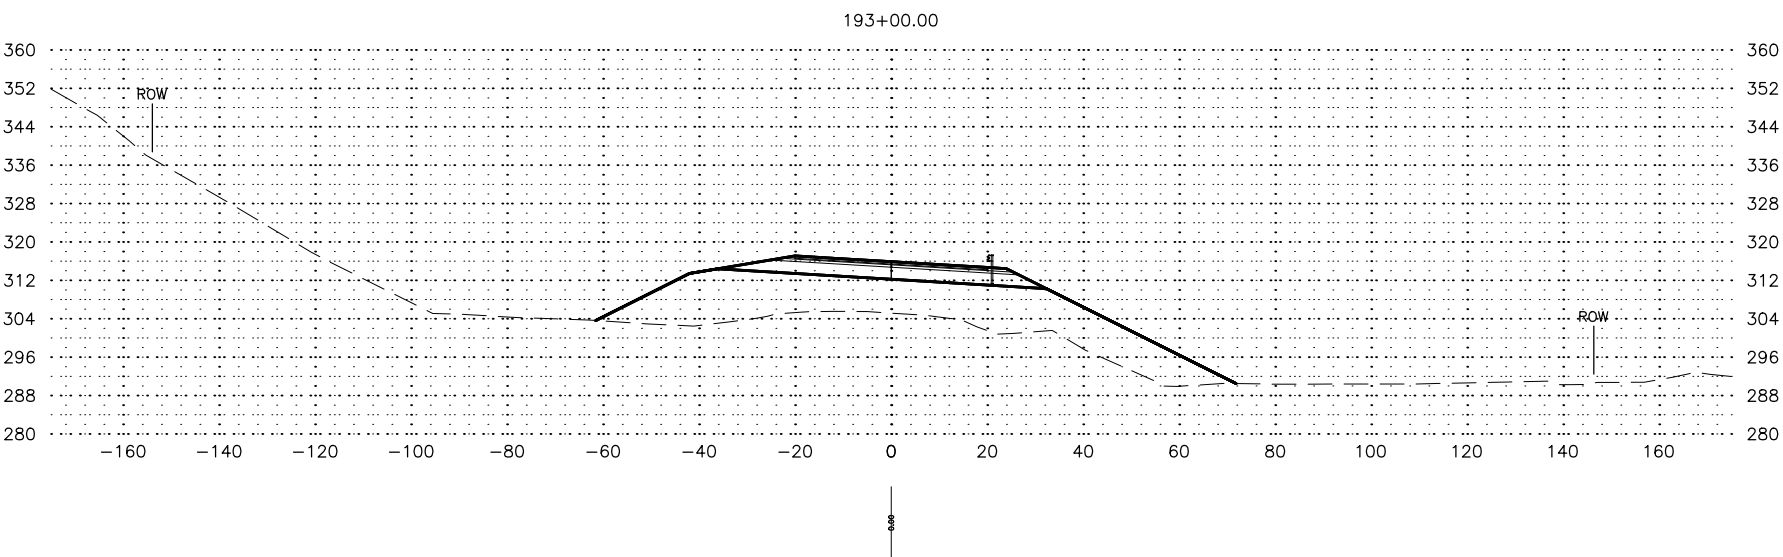


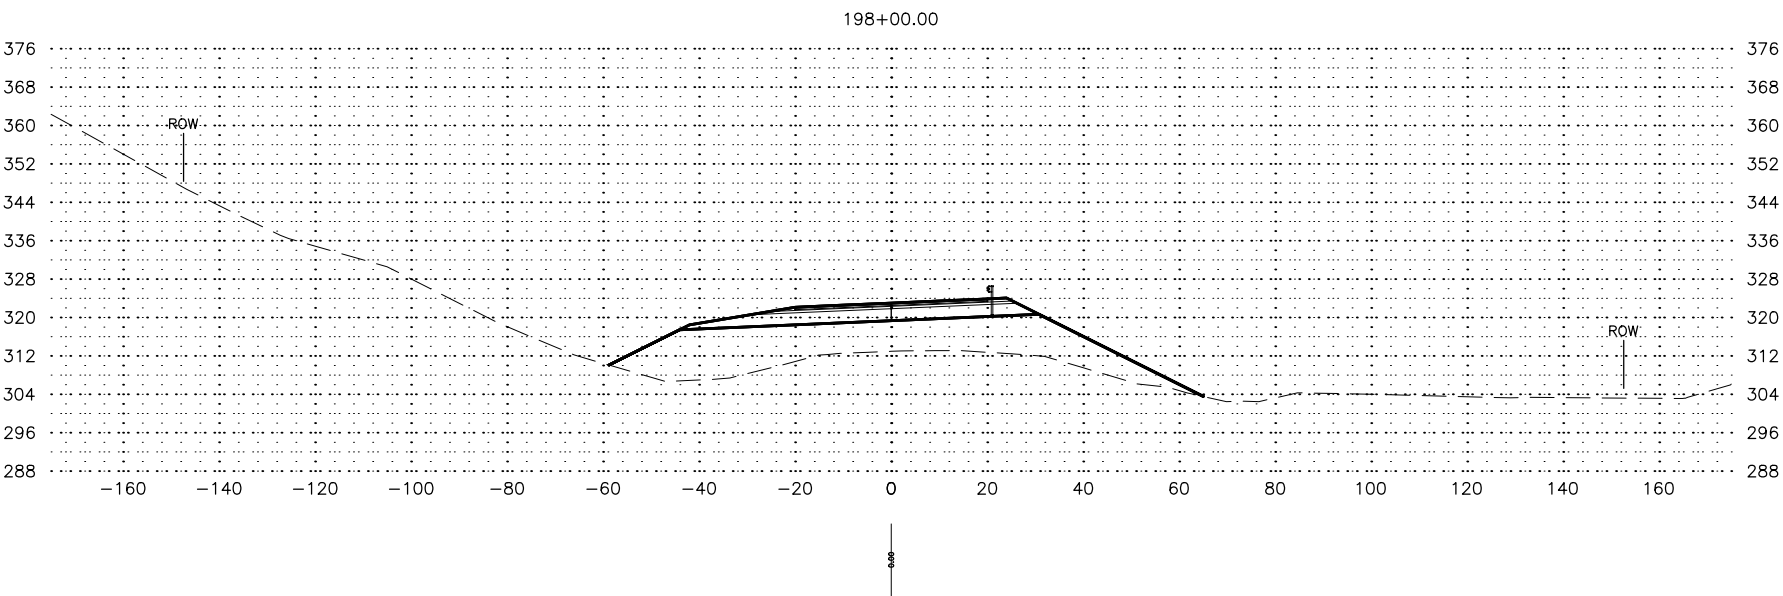
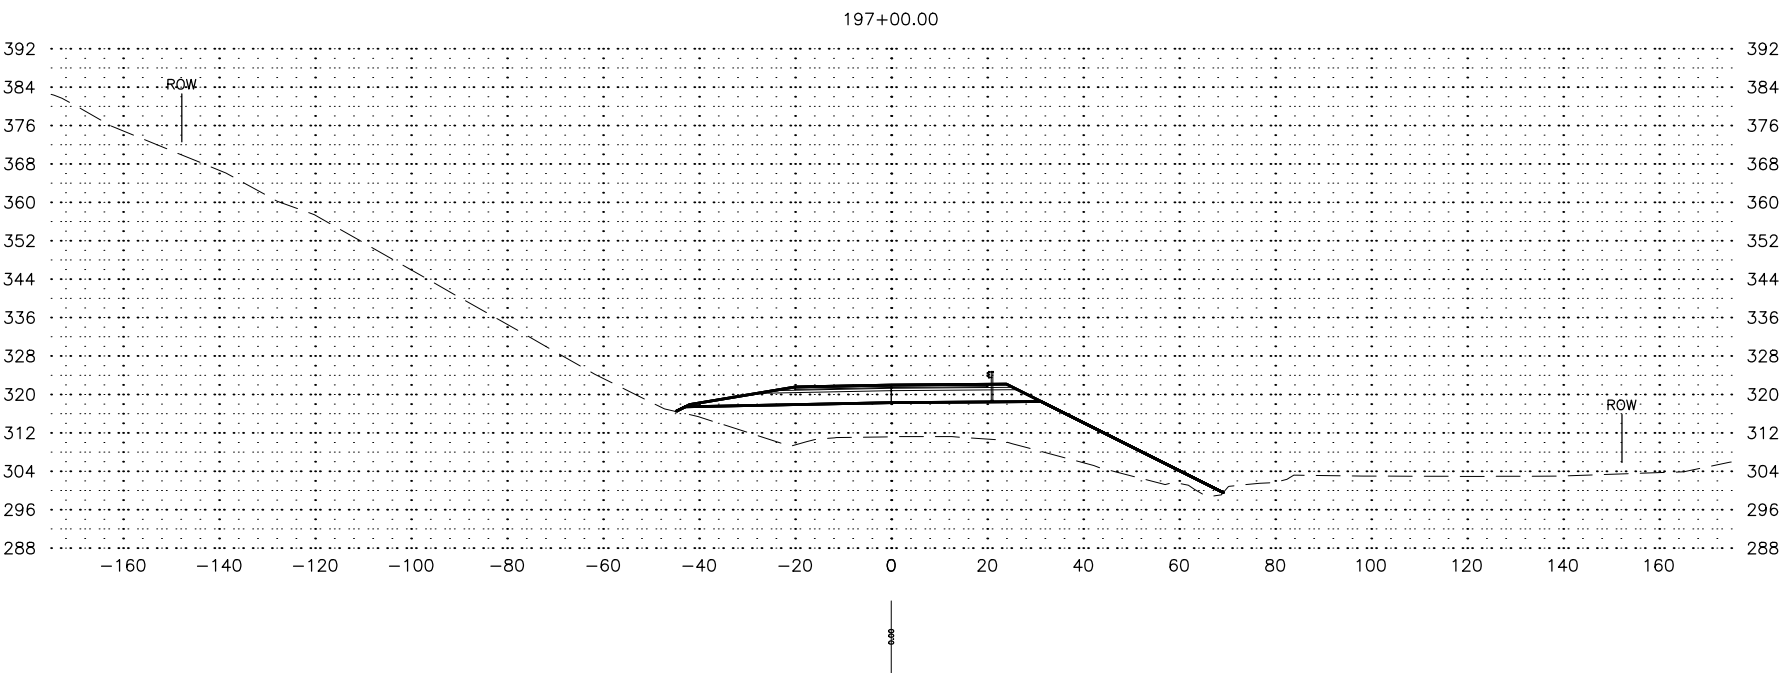
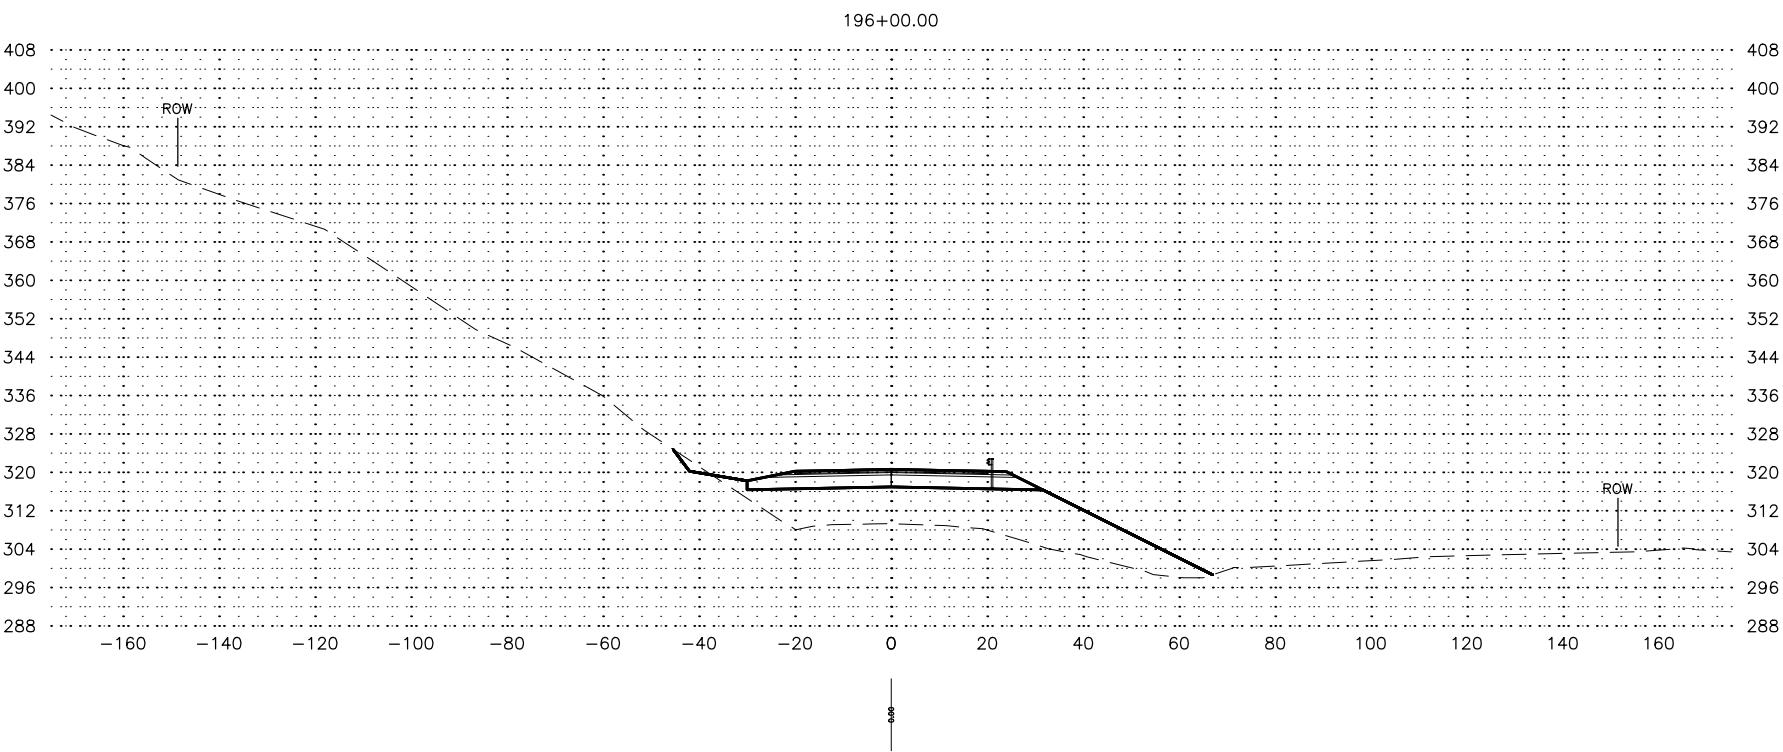


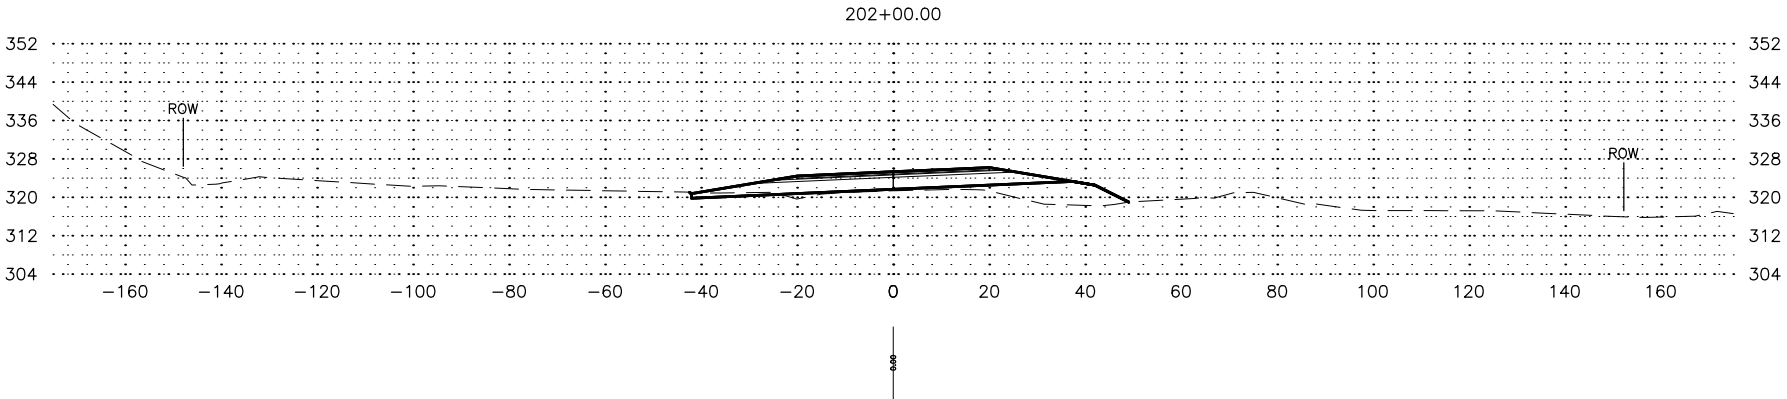
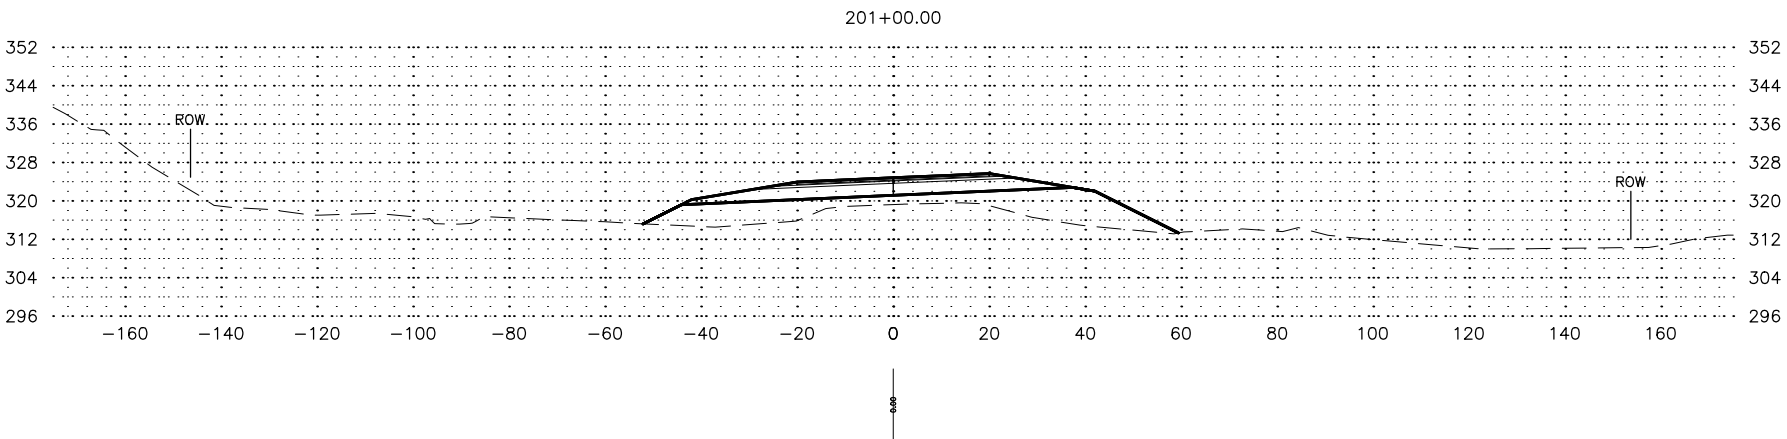
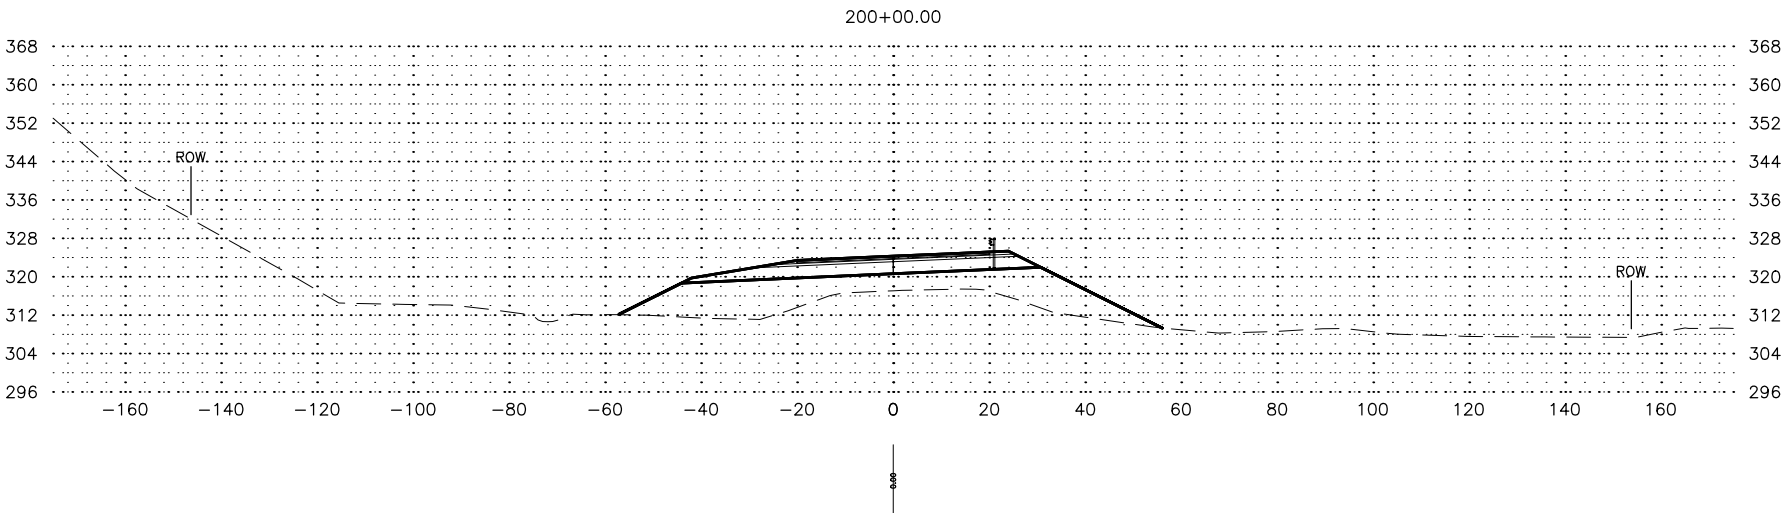
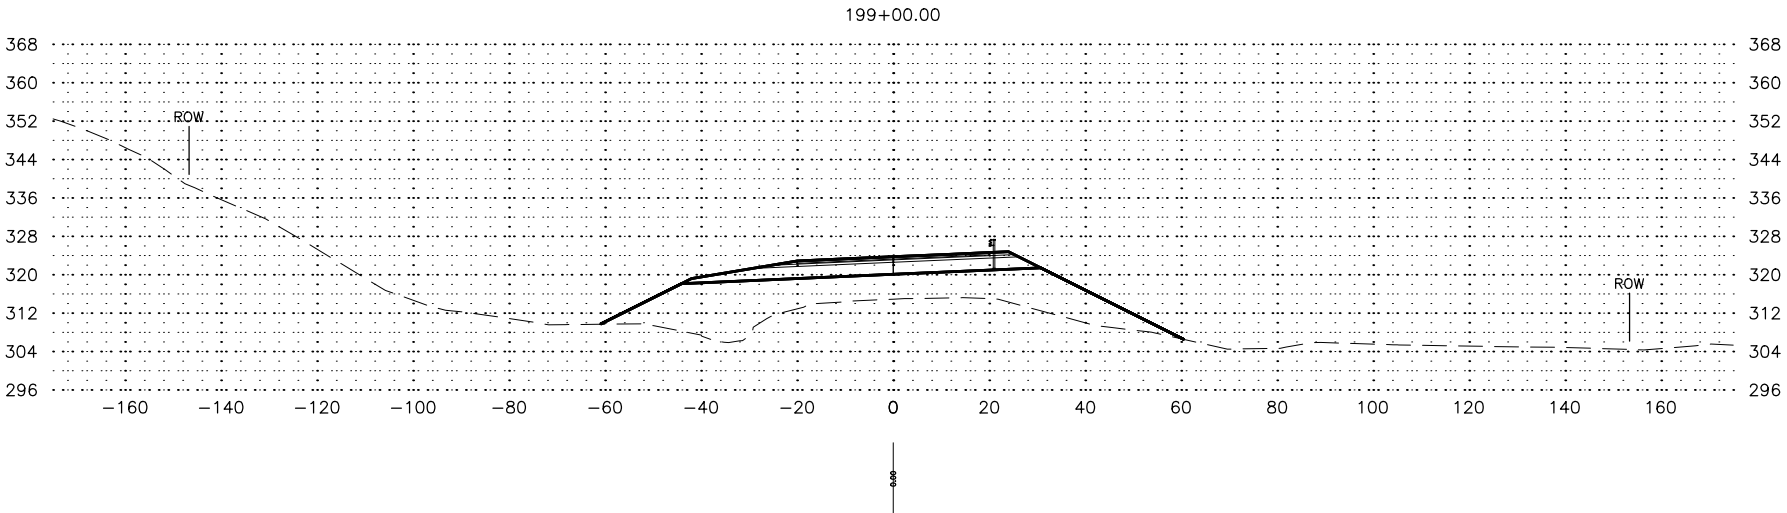


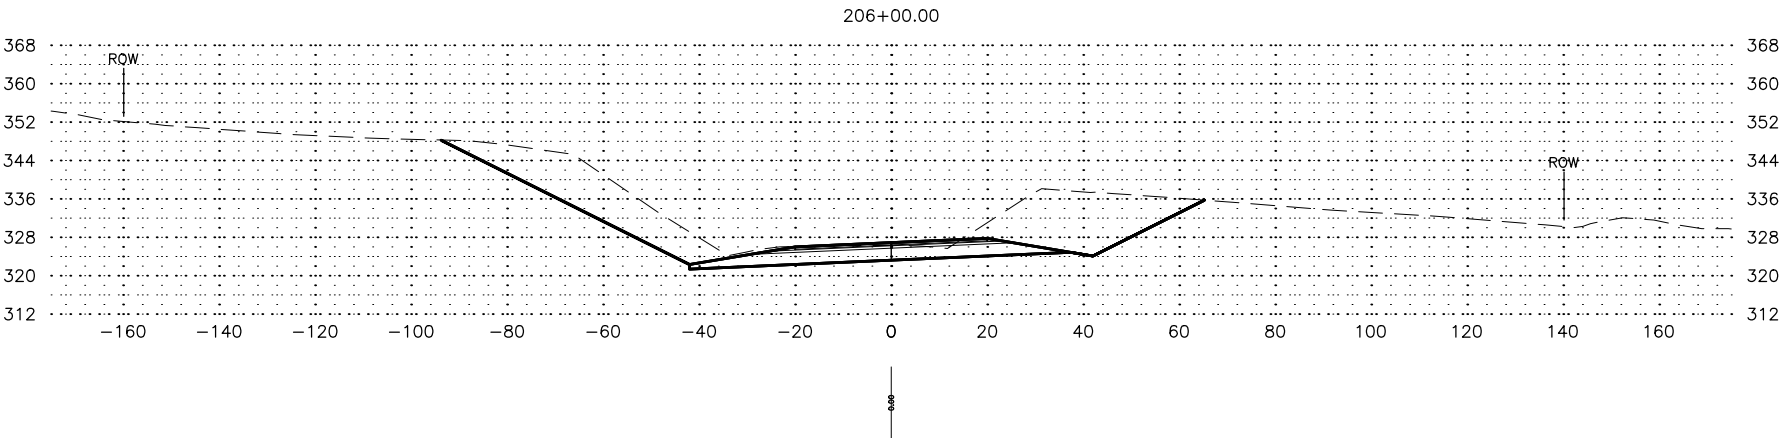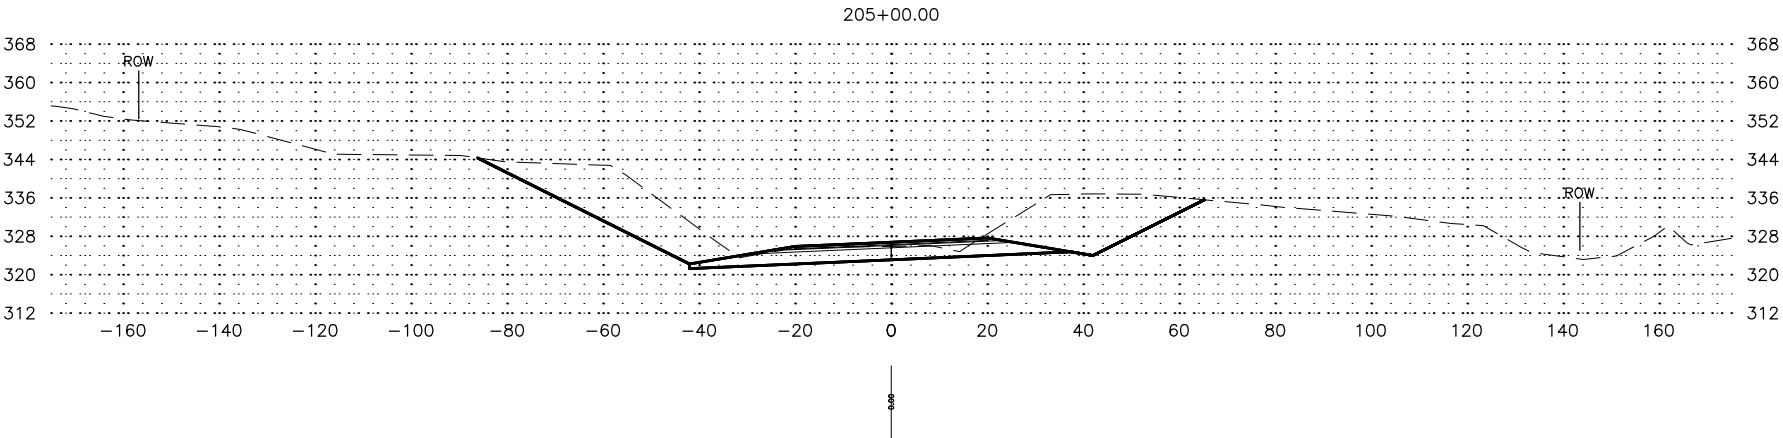
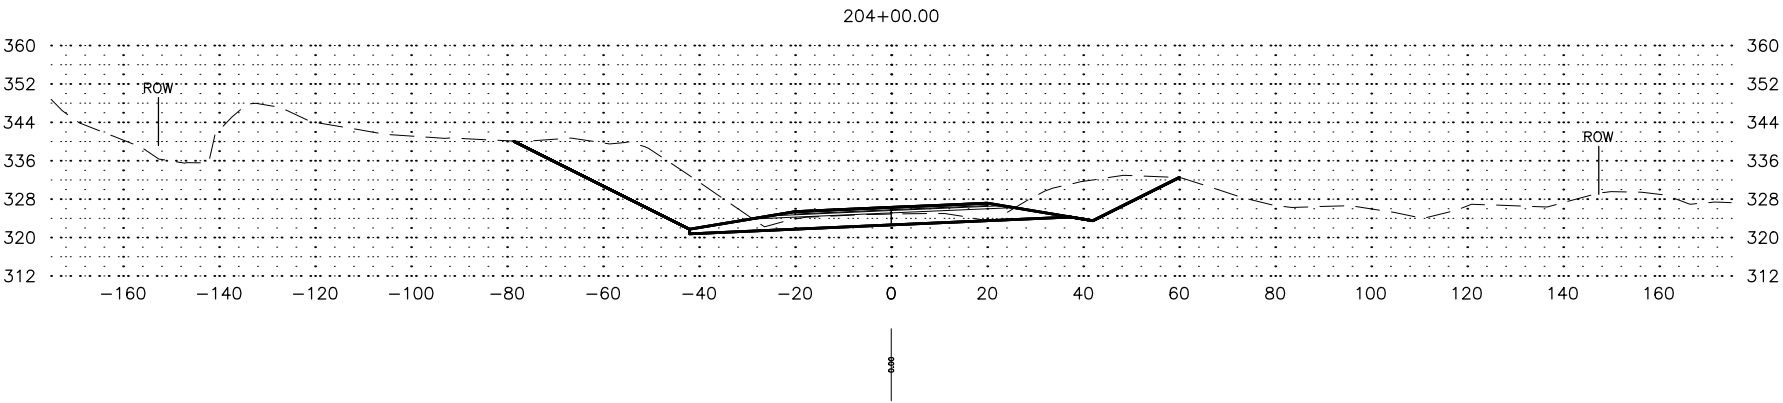
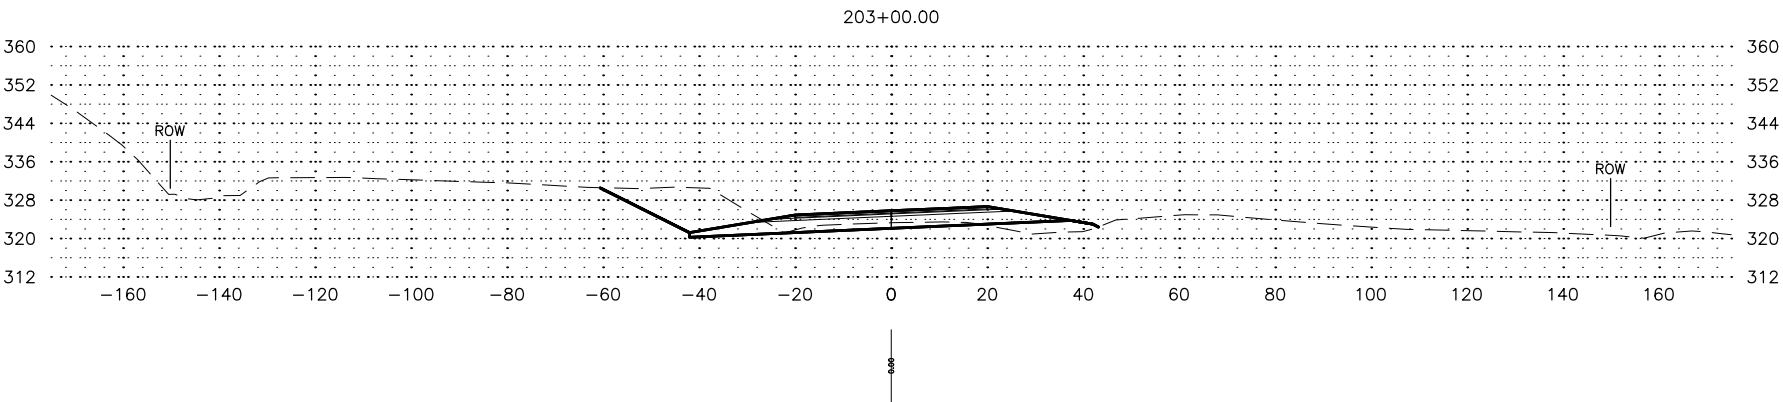


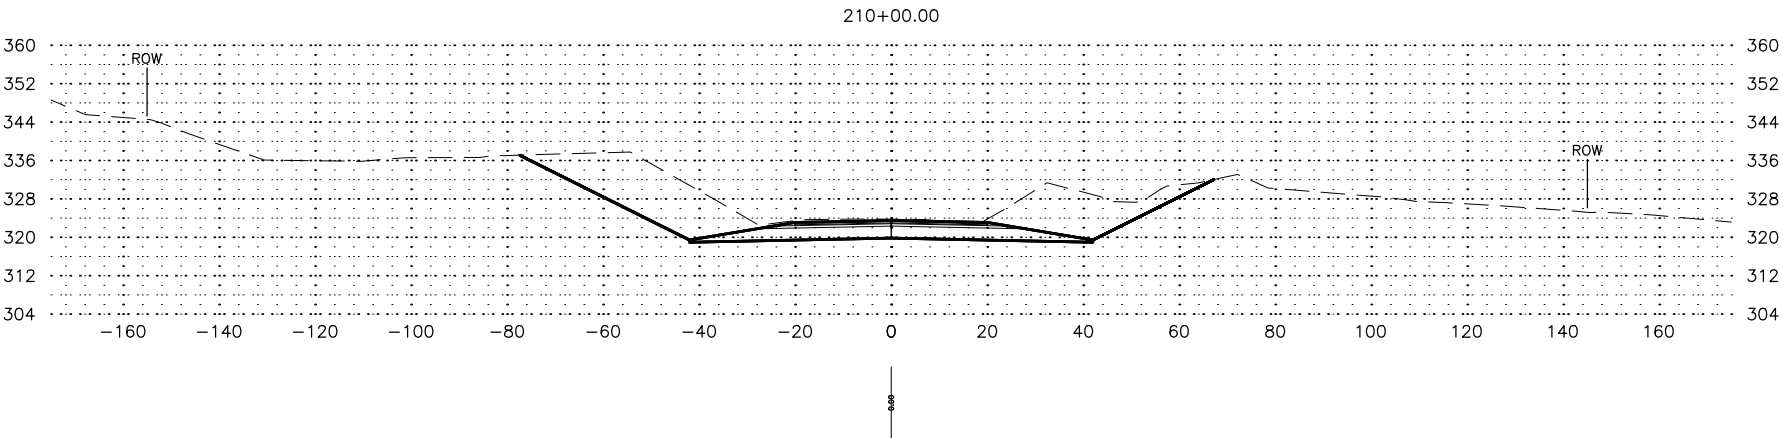
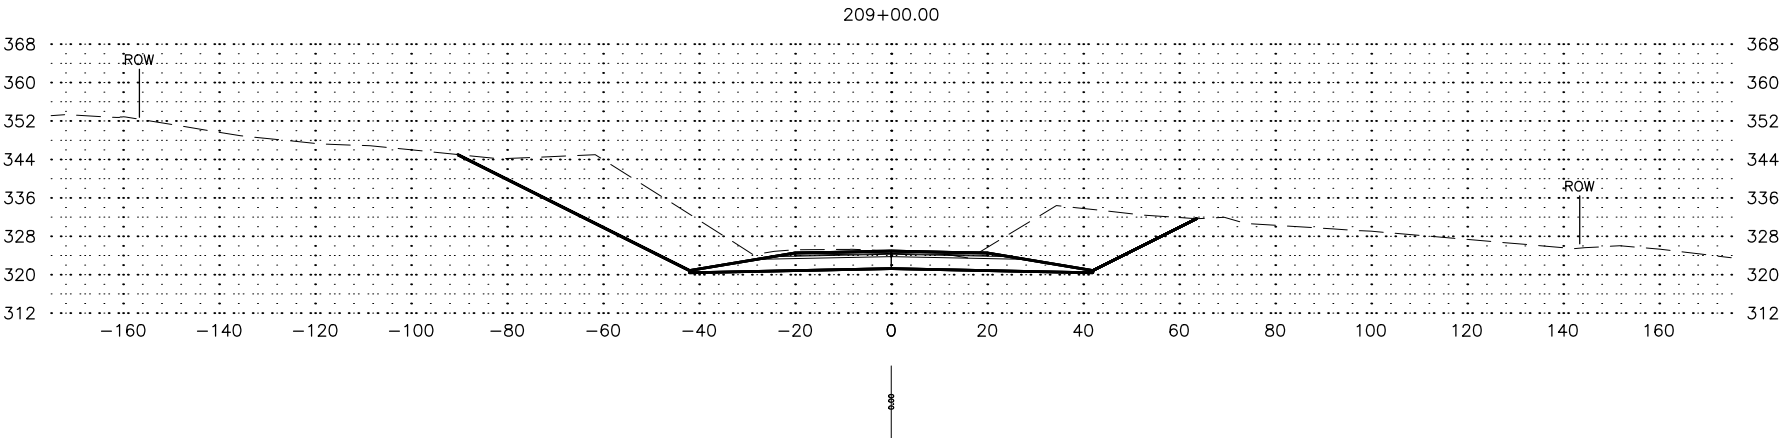
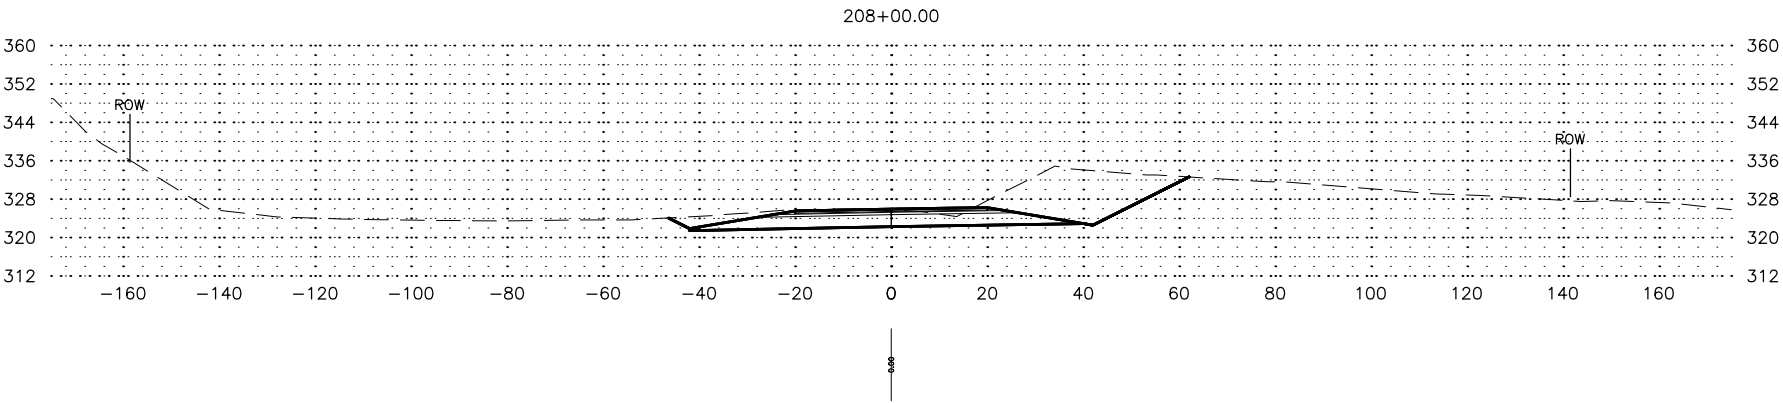
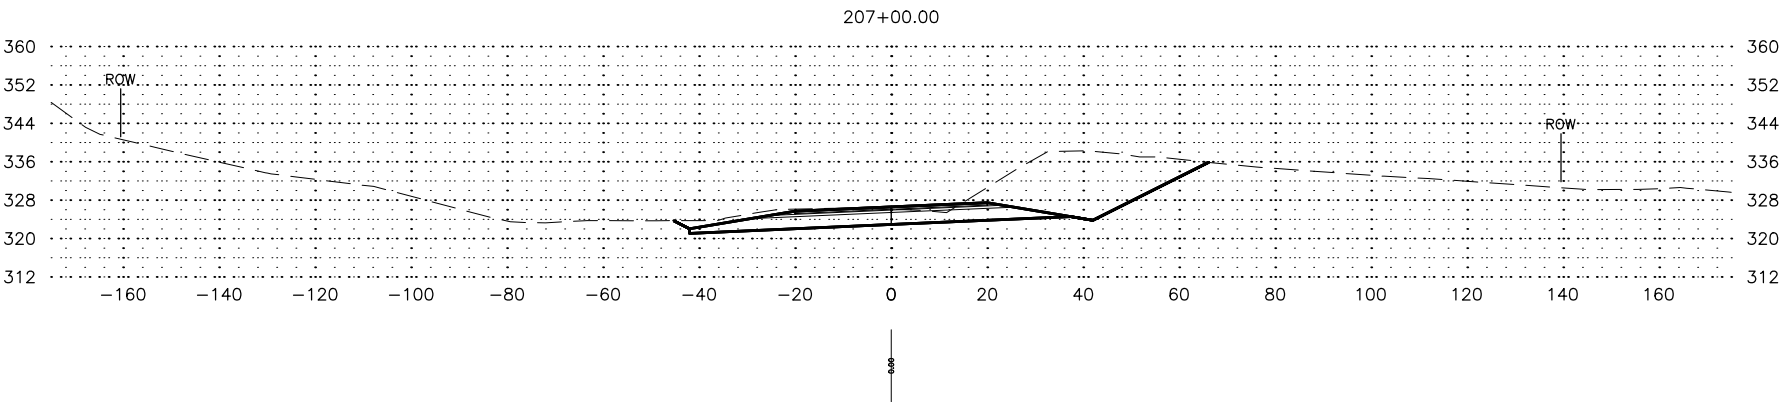



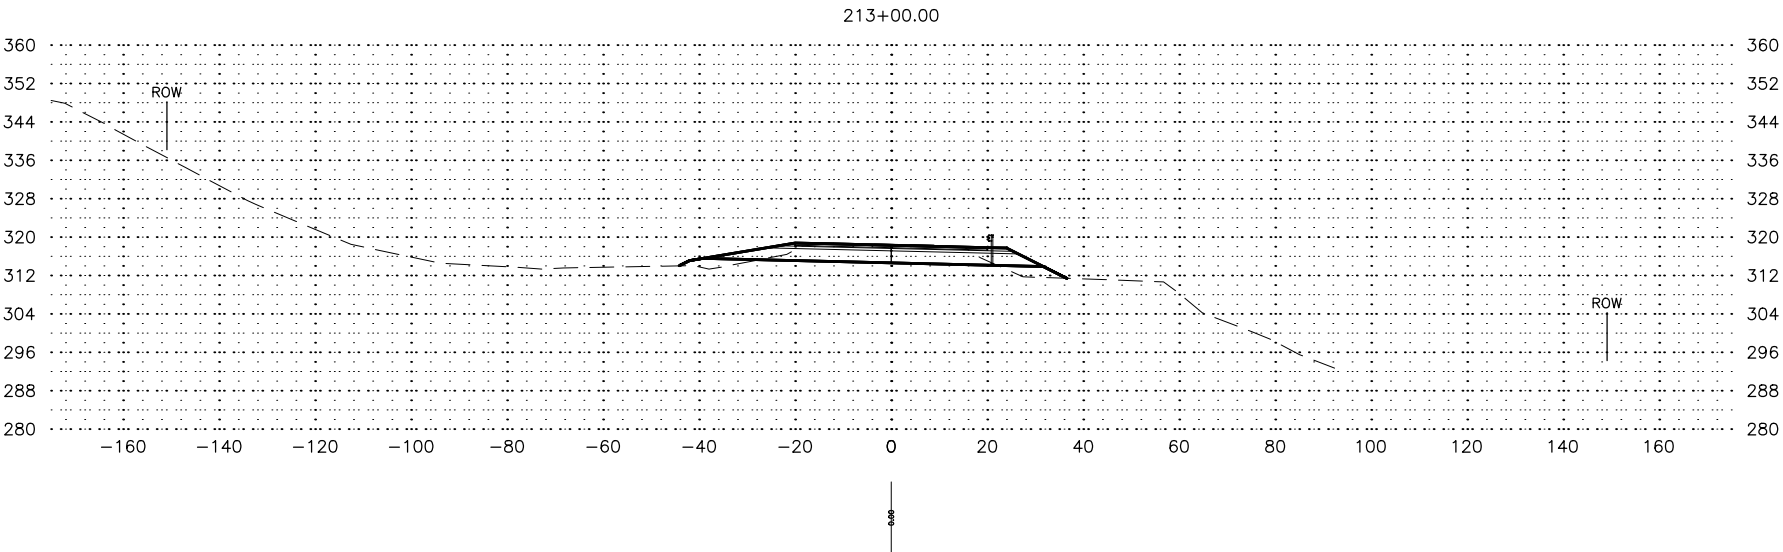
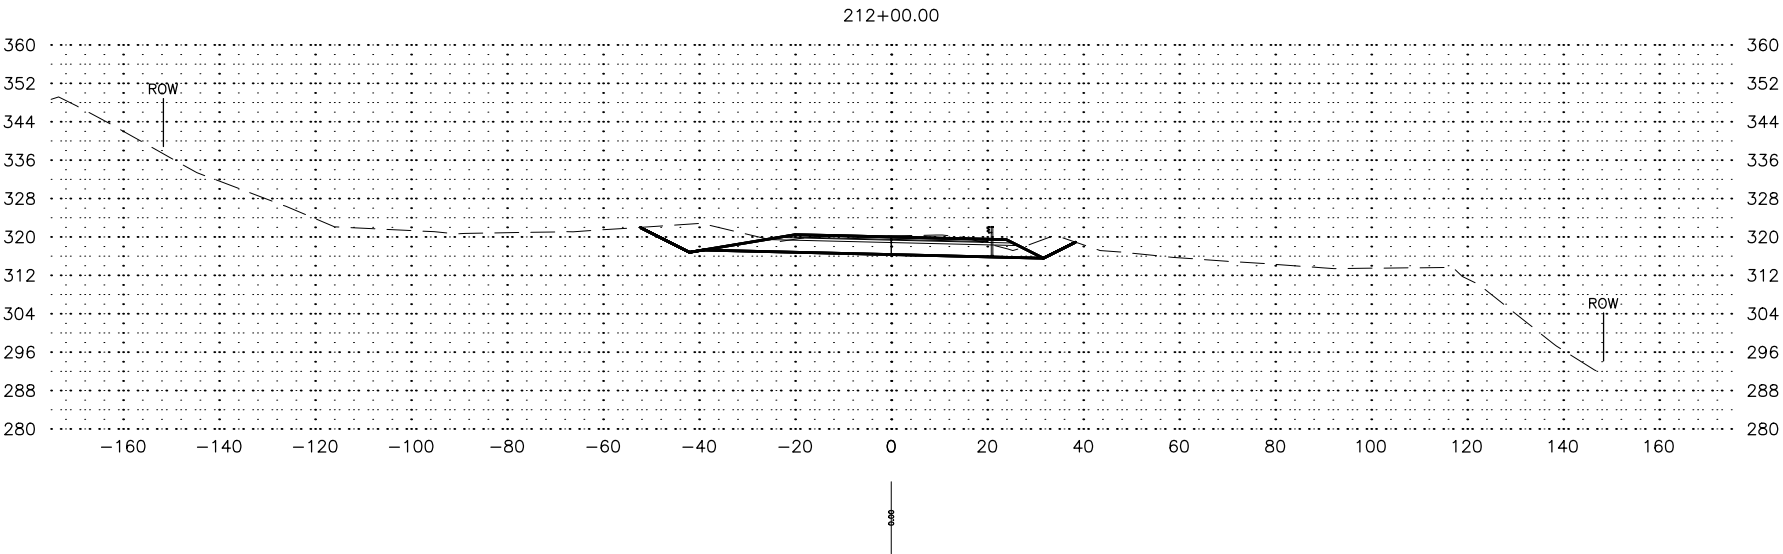
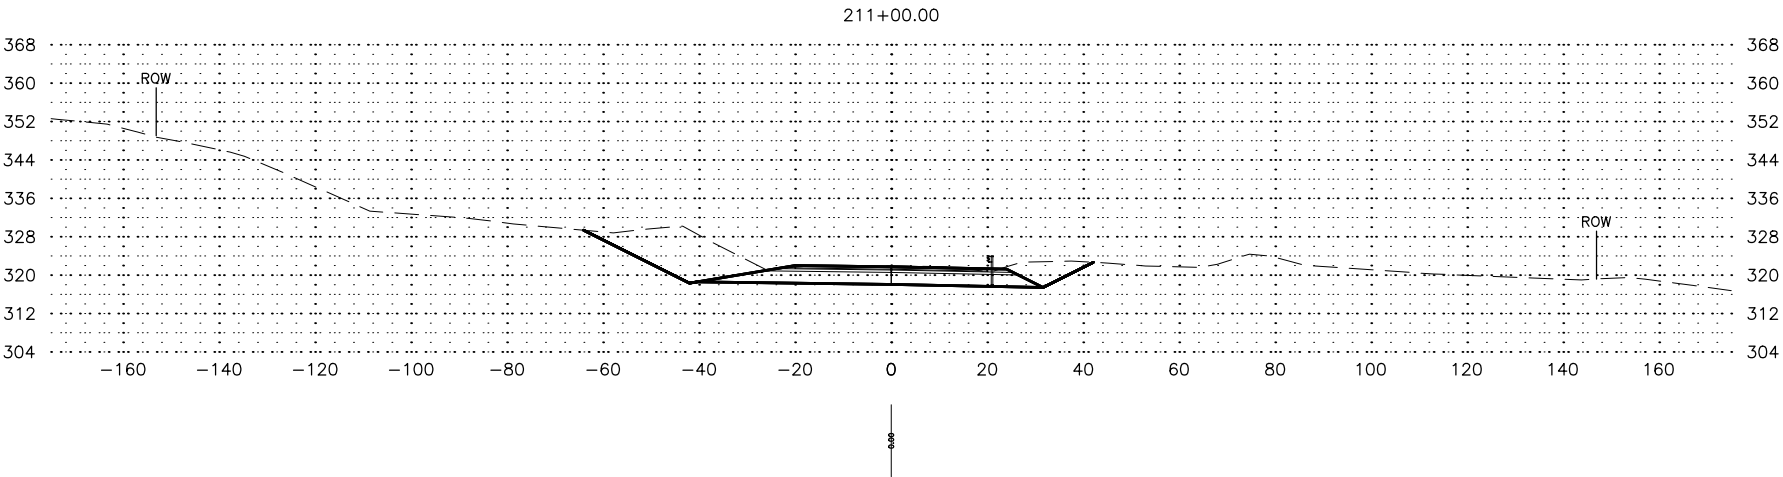


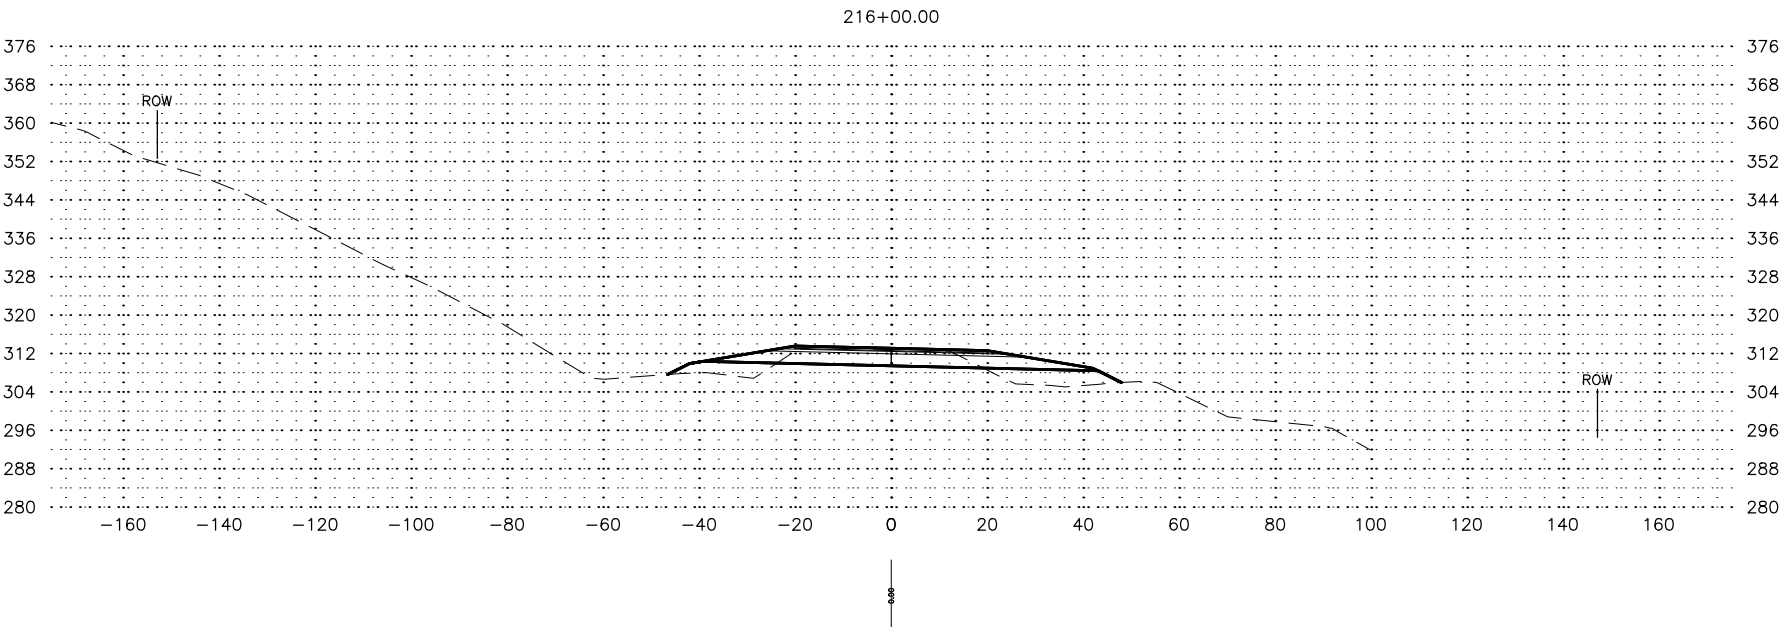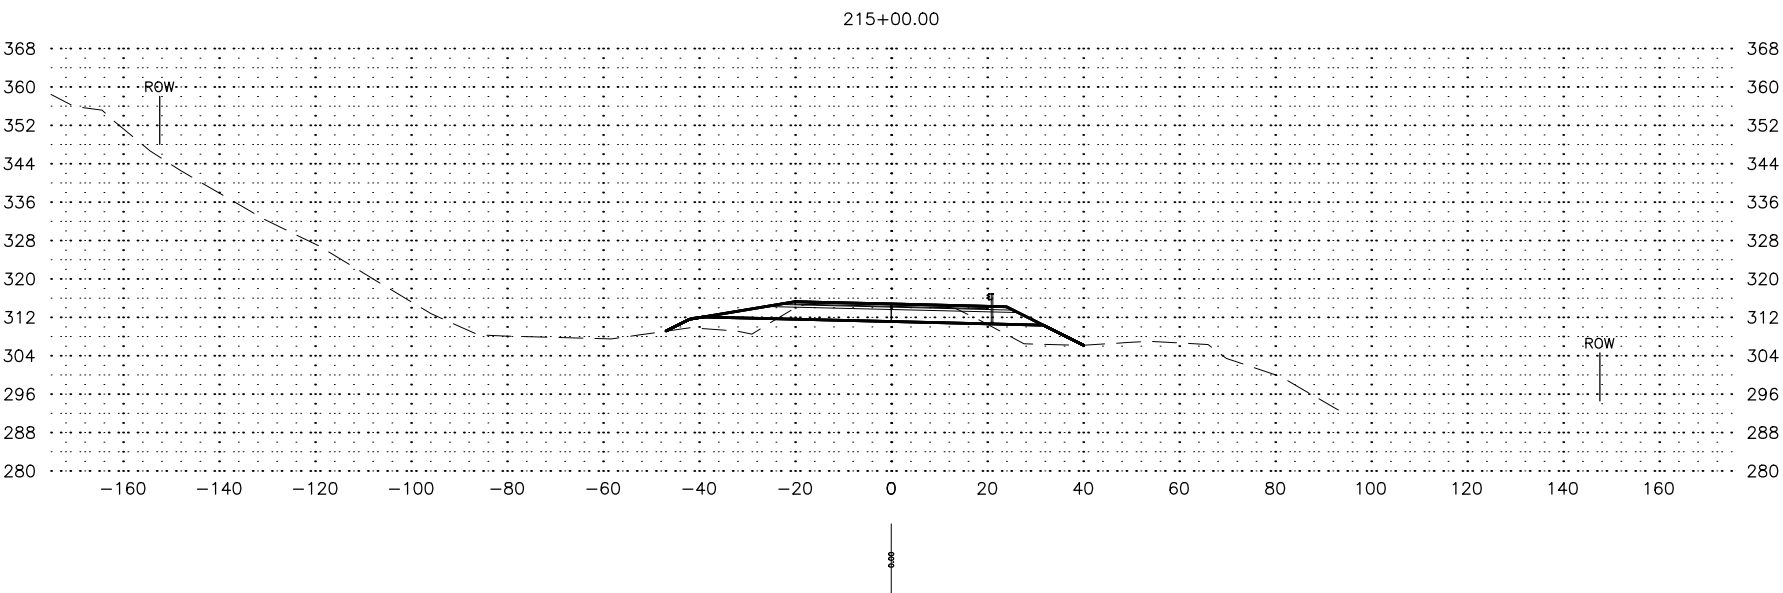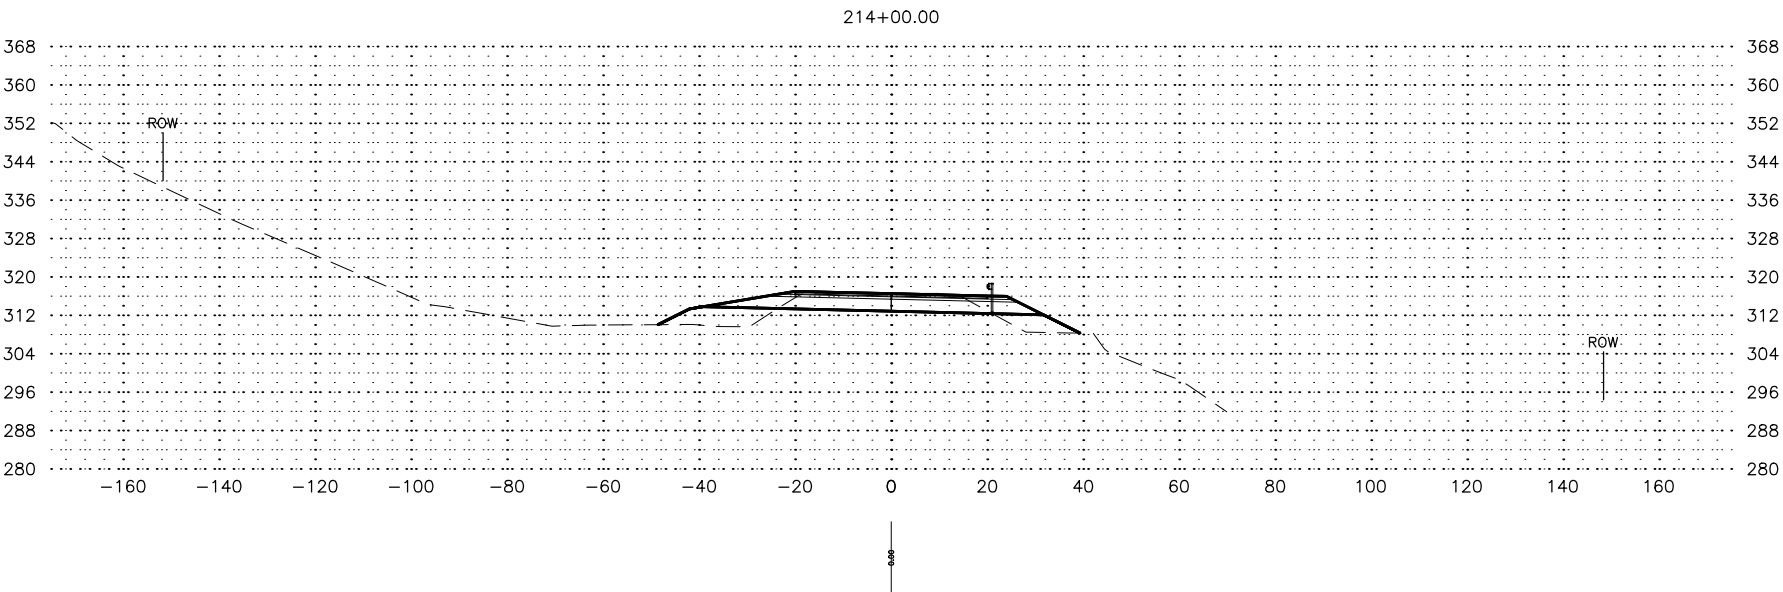


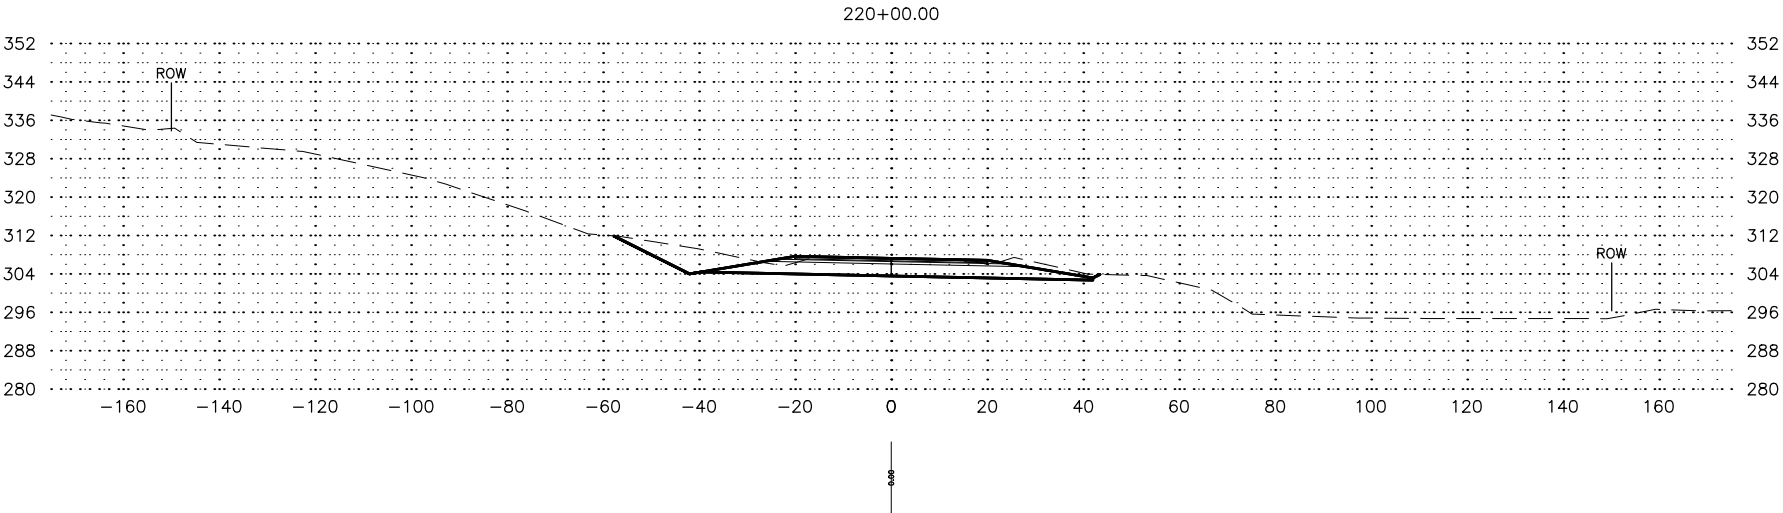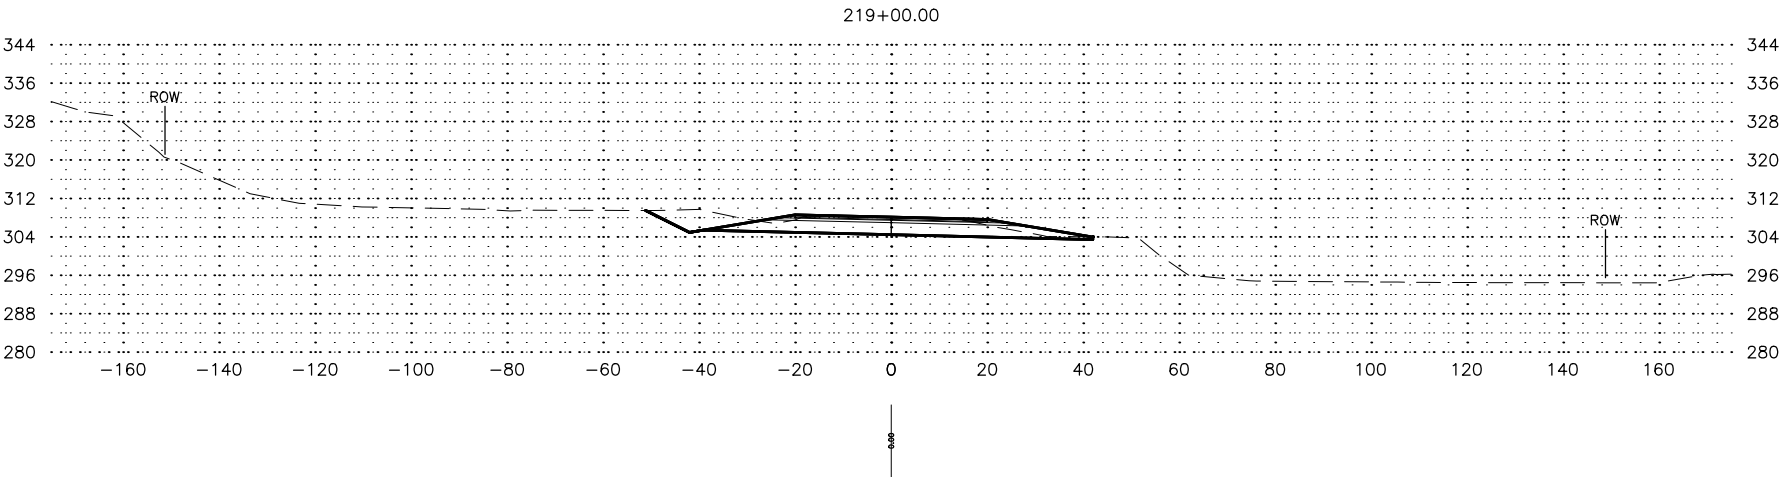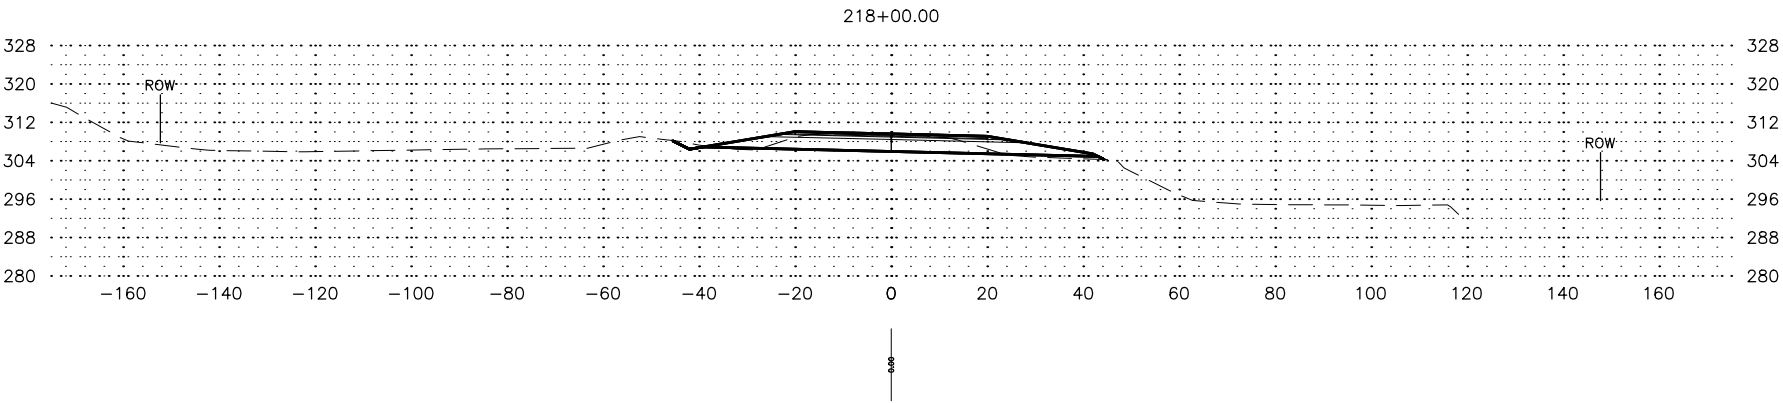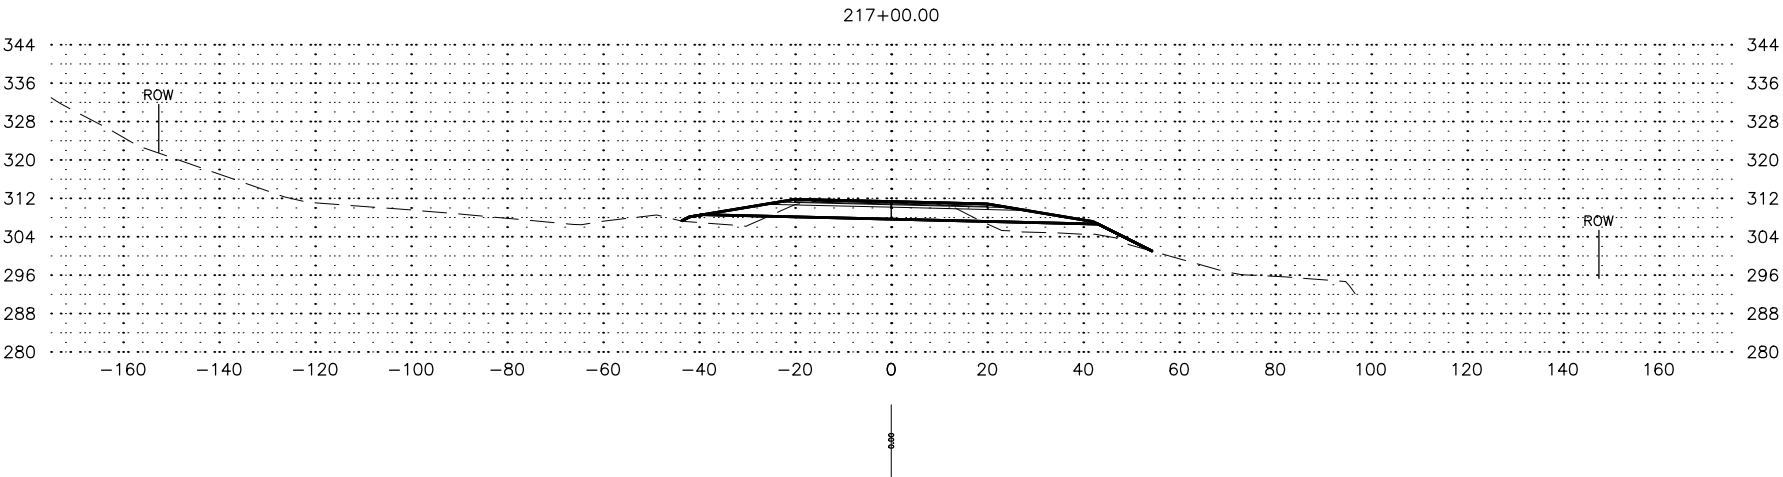

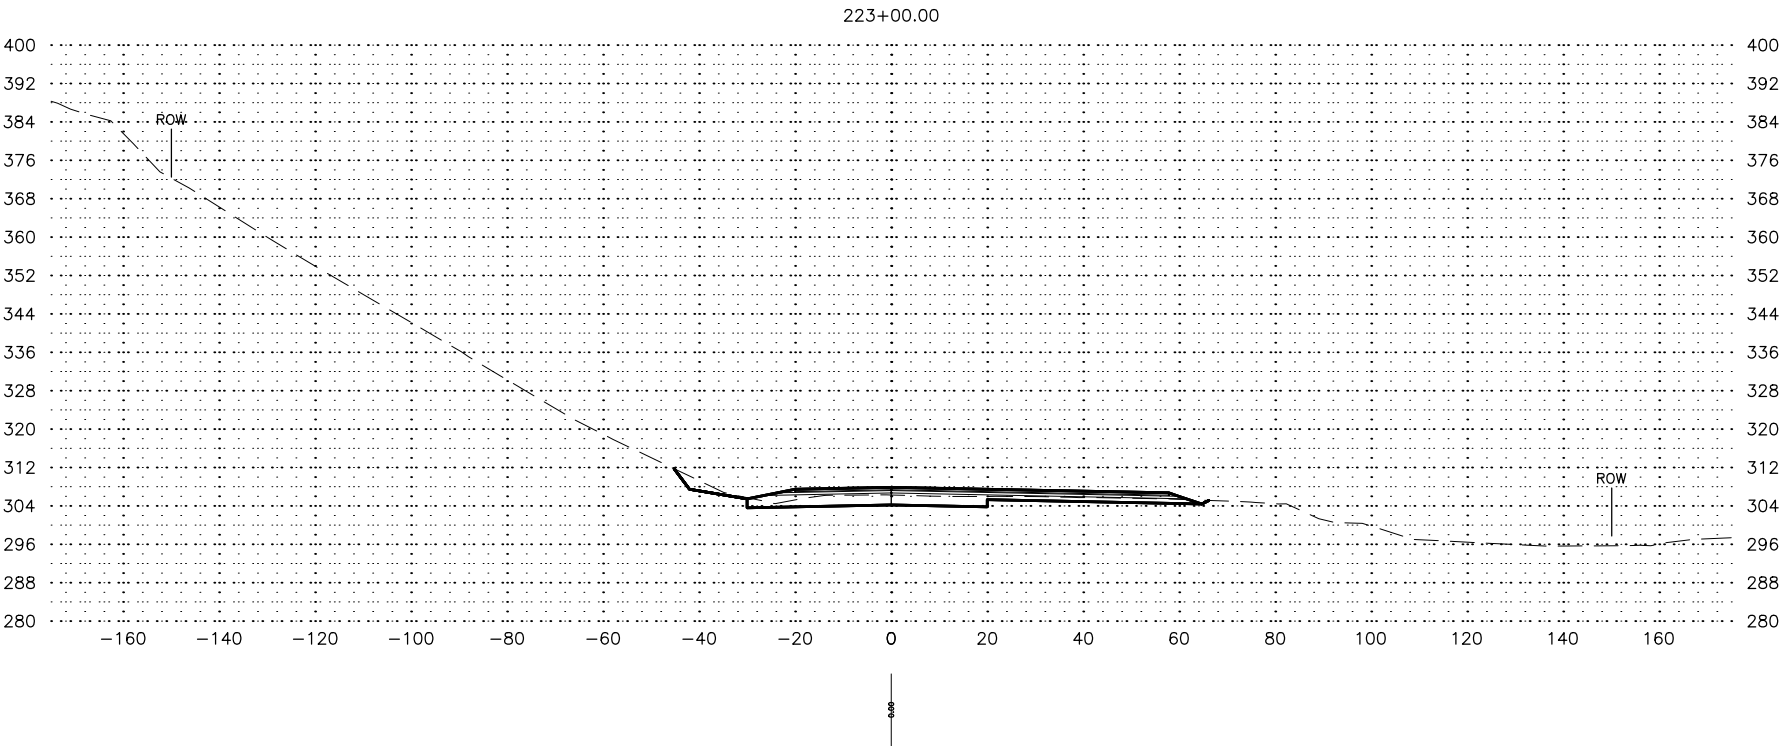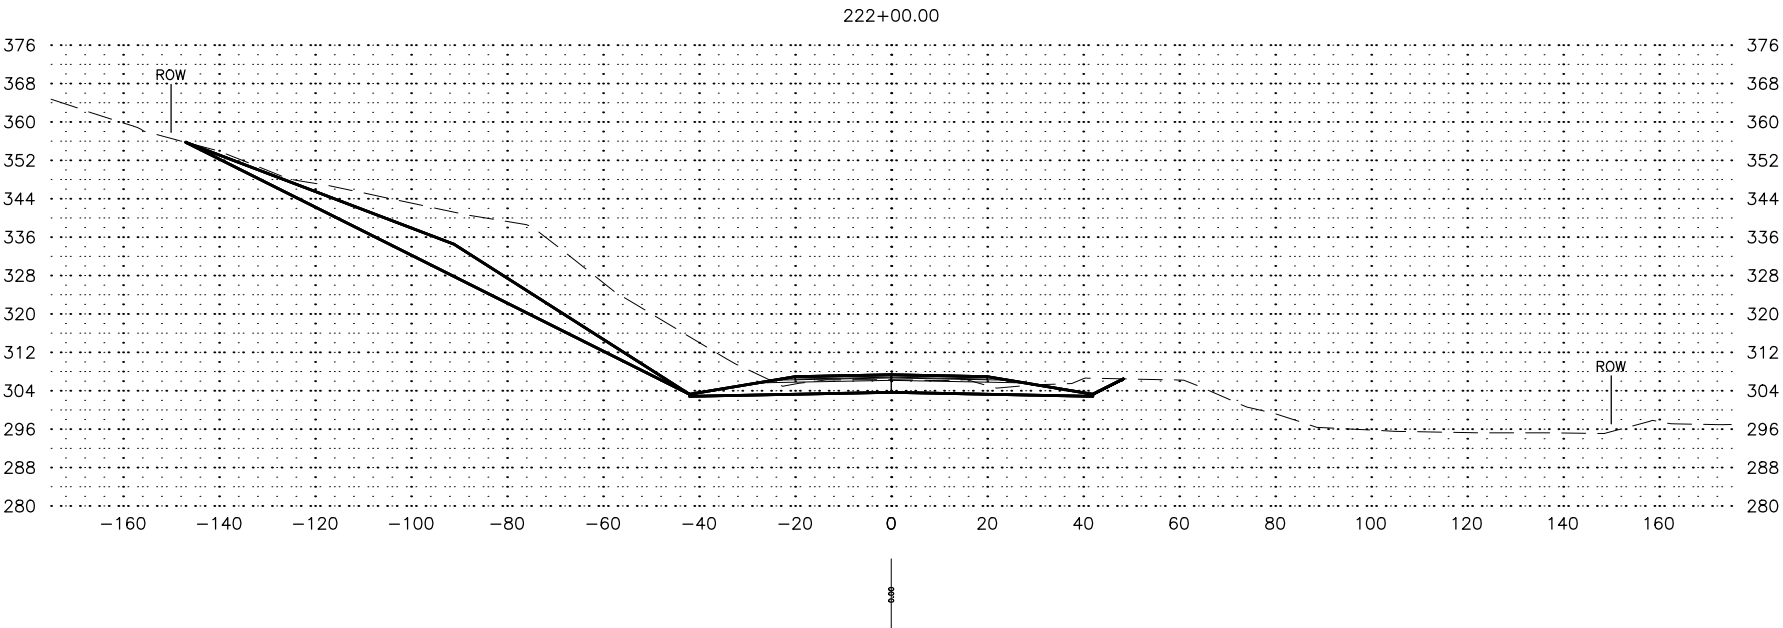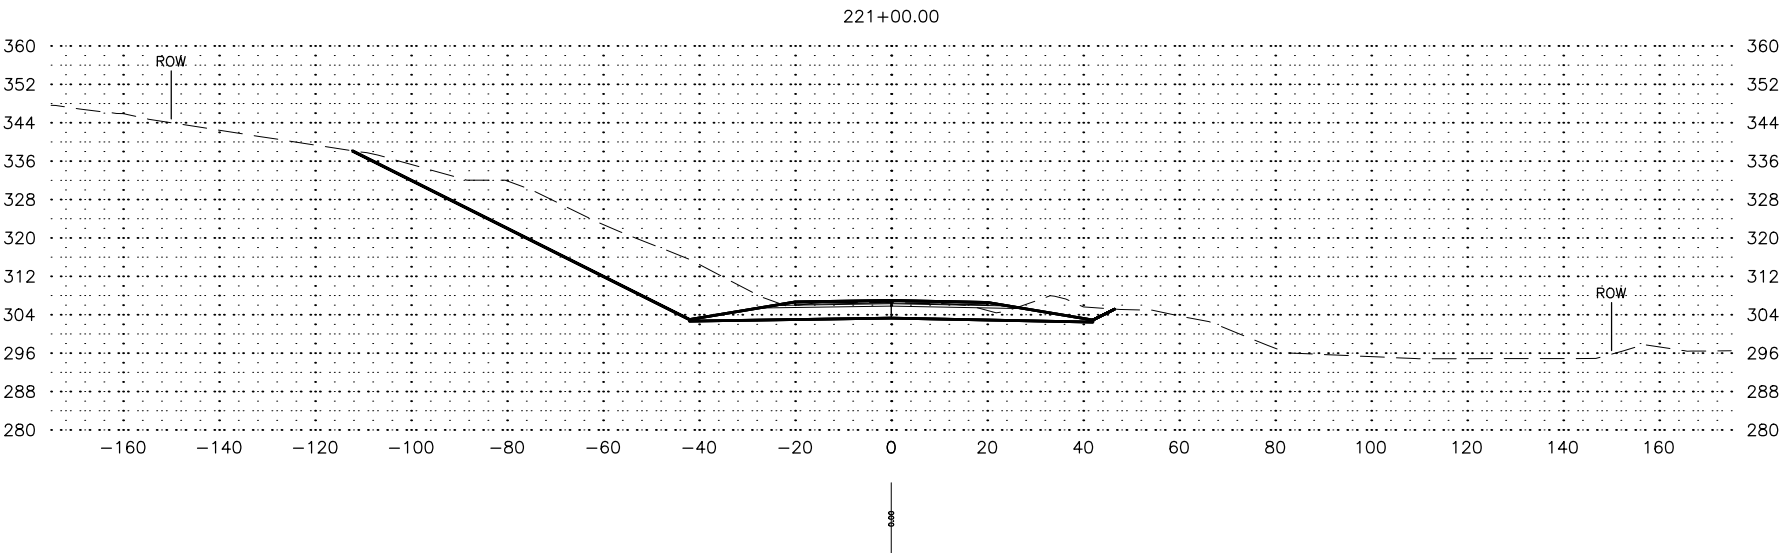

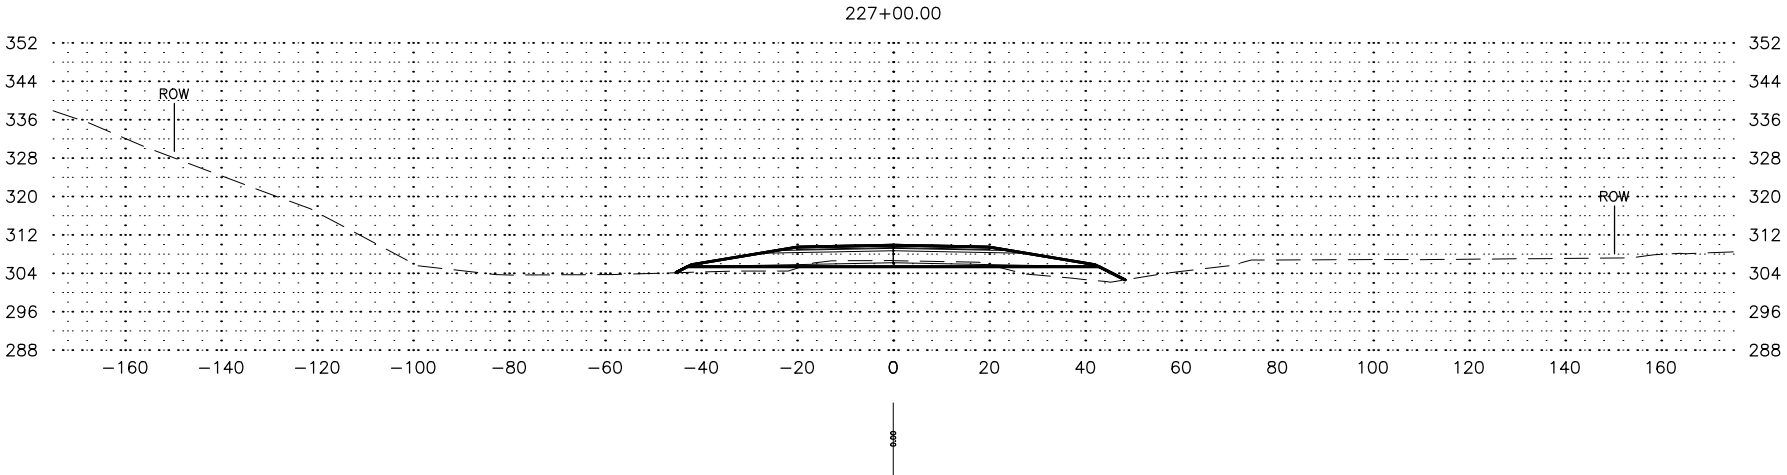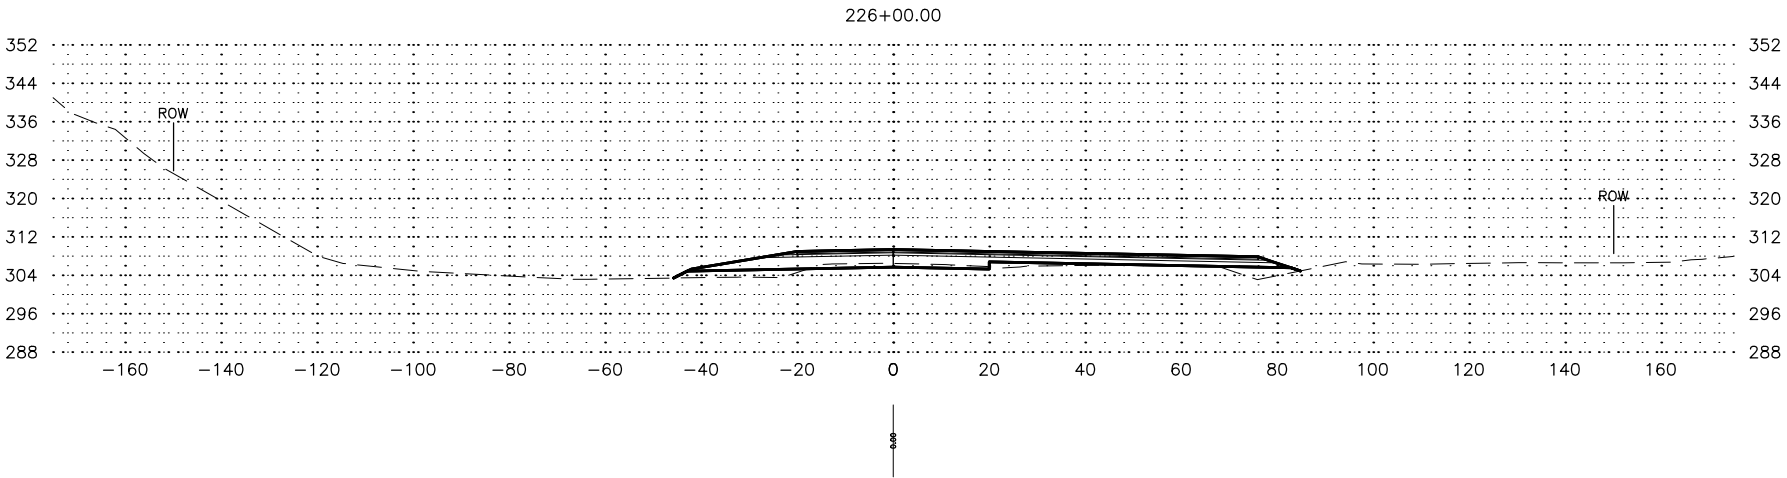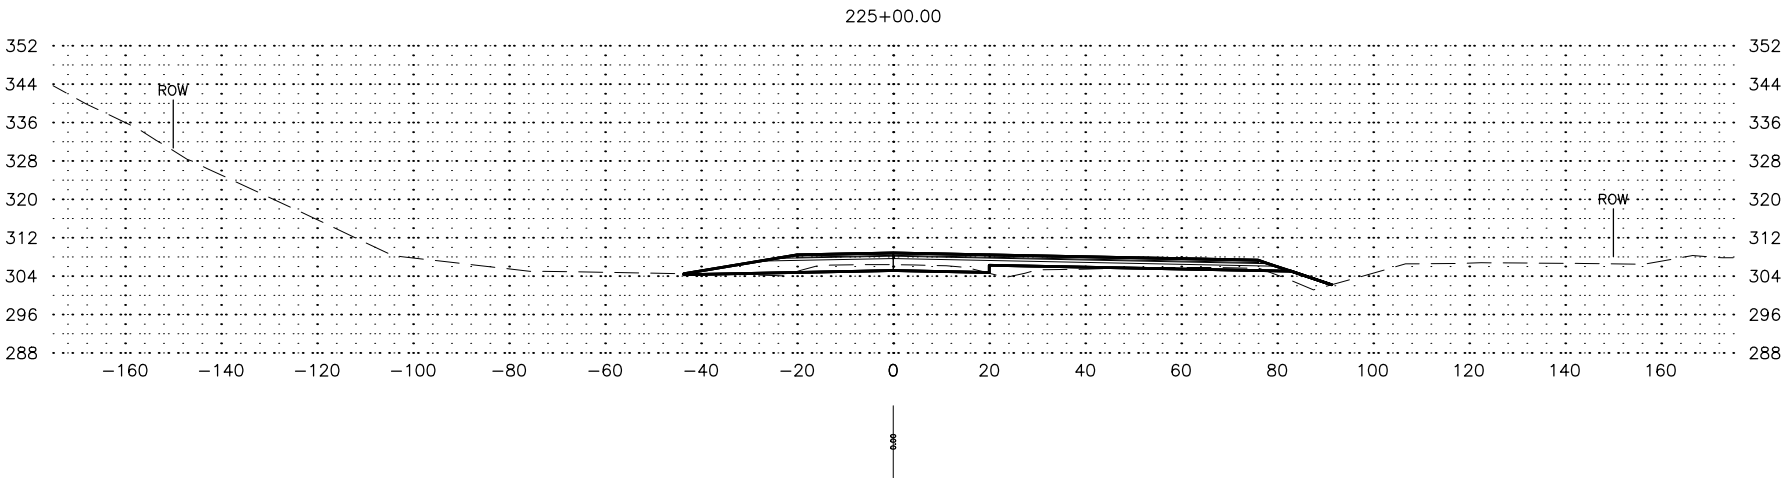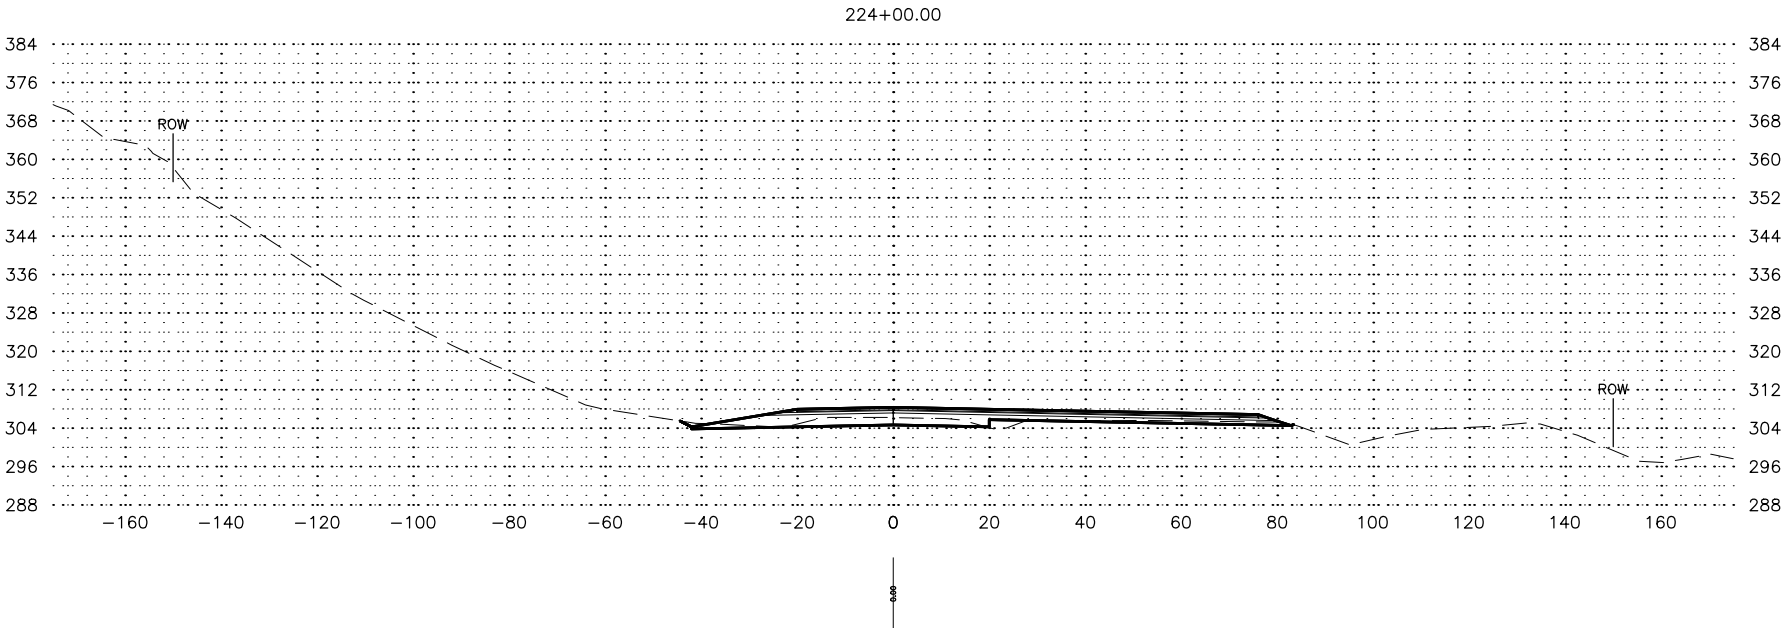

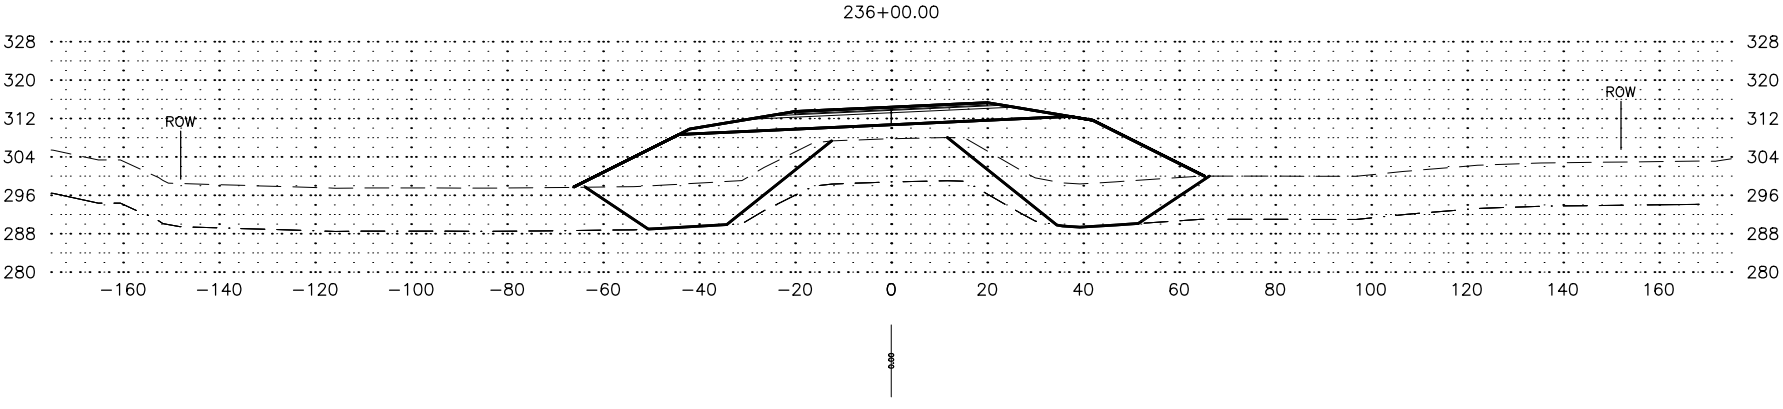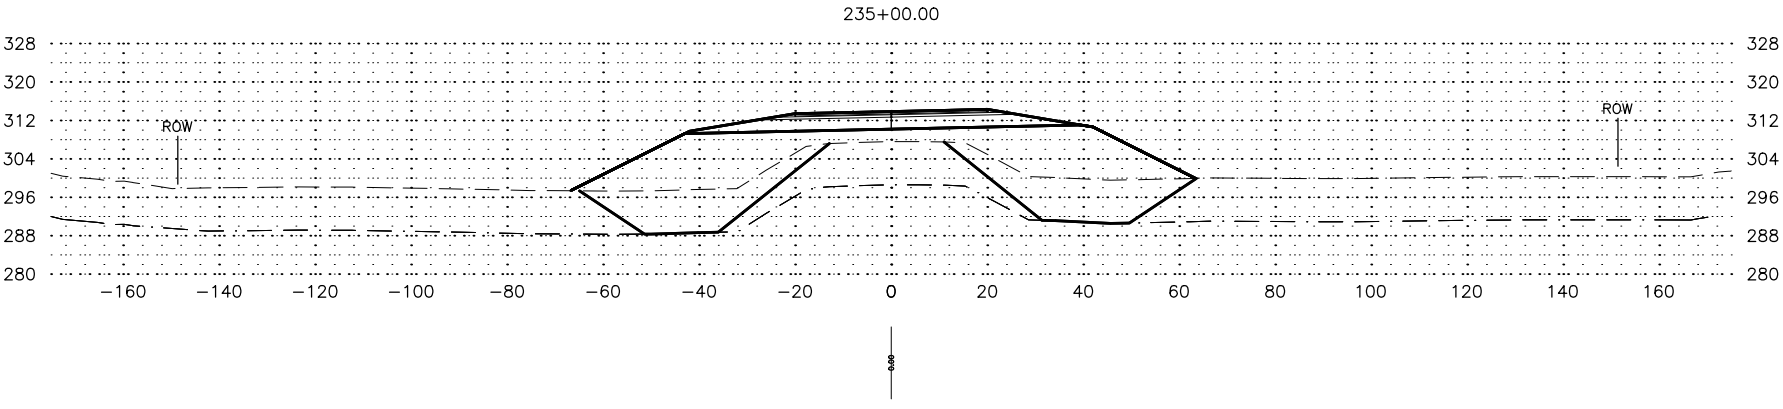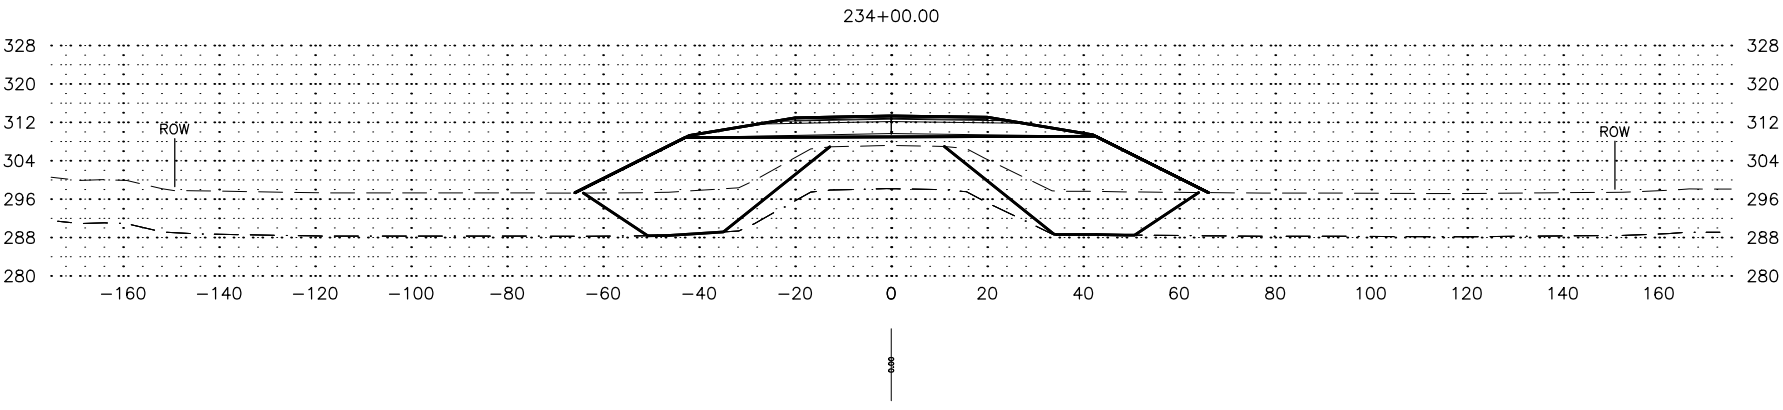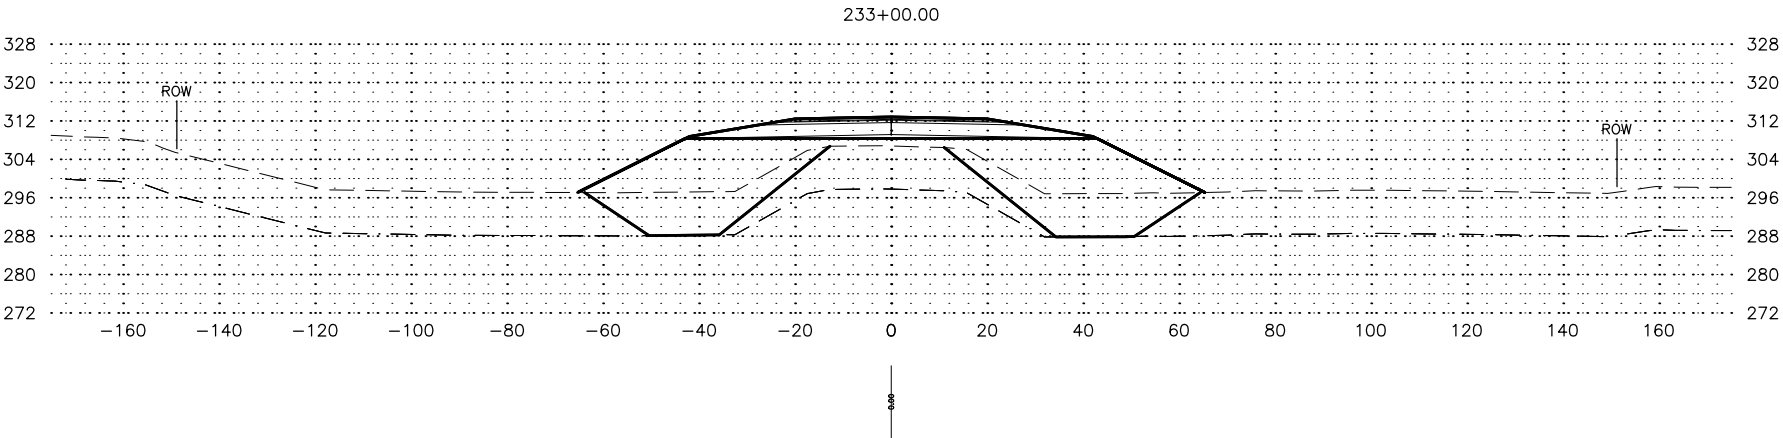





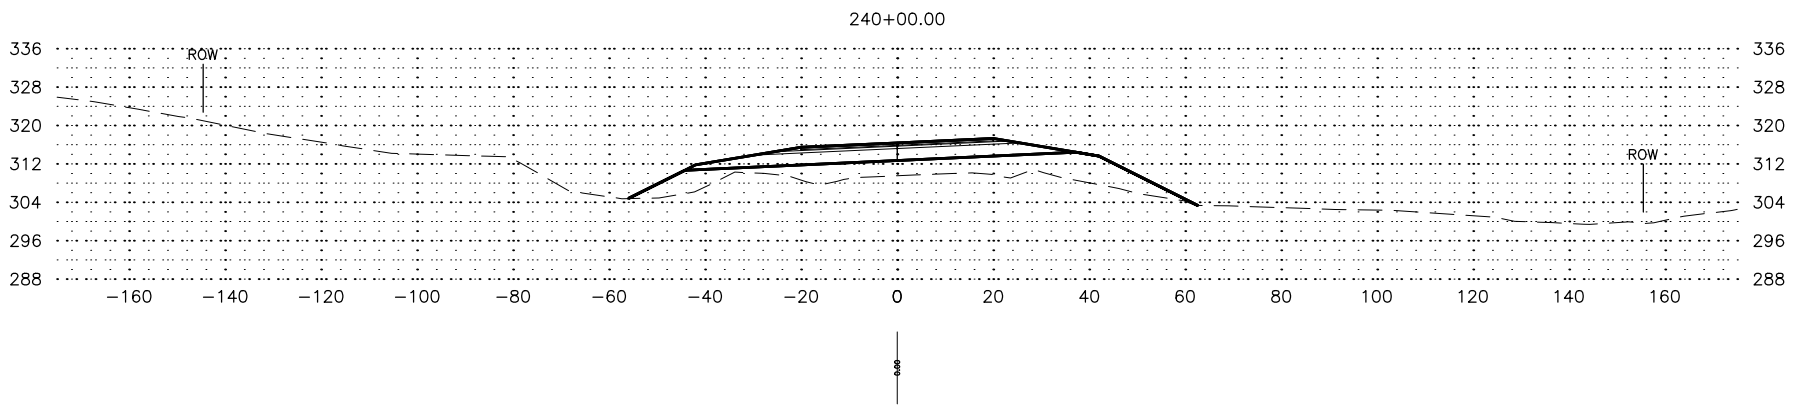






SHEET NO.	TOTAL SHEETS
X - (24)	X39
STATE	YEAR
ALASKA	2021
PROJECT DESIGNATION	
CFHWY00693	
NO.	REVISION
DATE	
NO.	REVISION
DATE	
NO.	REVISION
DATE	





CROSS SECTIONS





STATE OF ALASKA
DEPARTMENT OF TRANSPORTATION
AND PUBLIC FACILITIES
STERLING HIGHWAY MP
45-60 SUNRISE TO
SKILAK LAKE ROAD, STAGE 1A



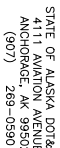


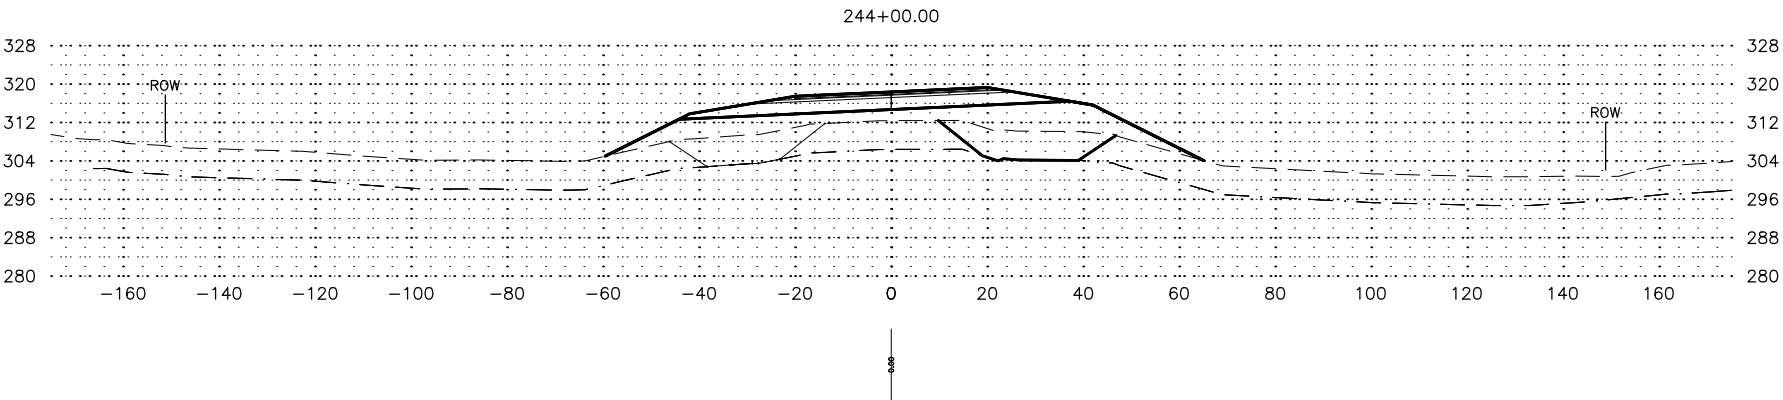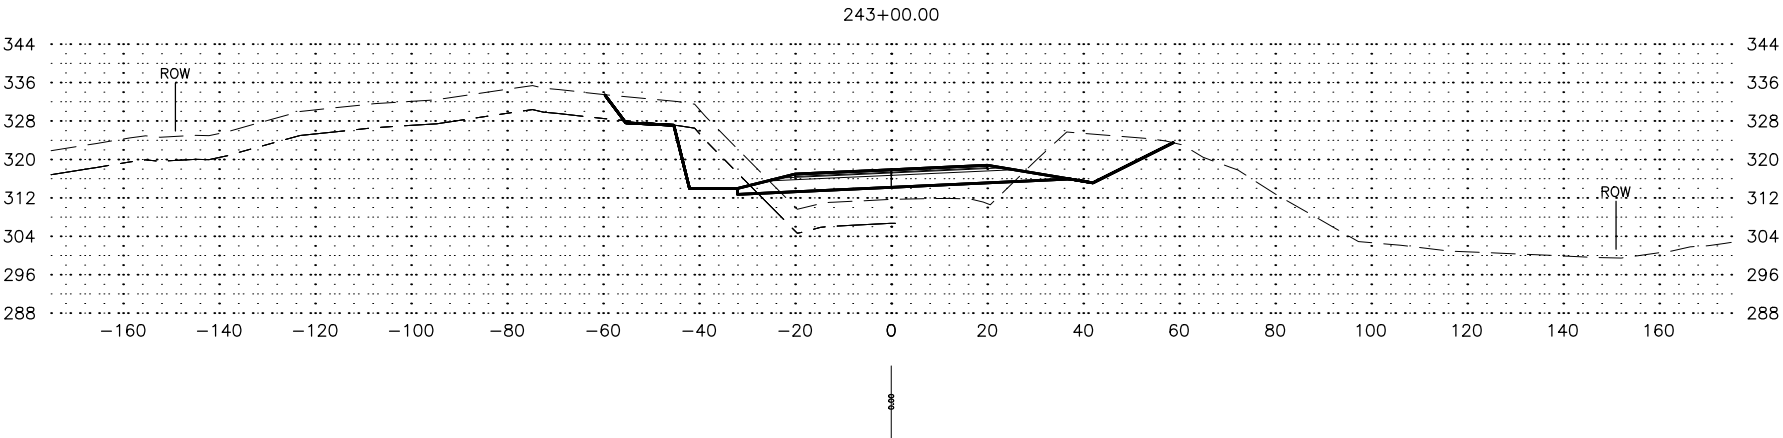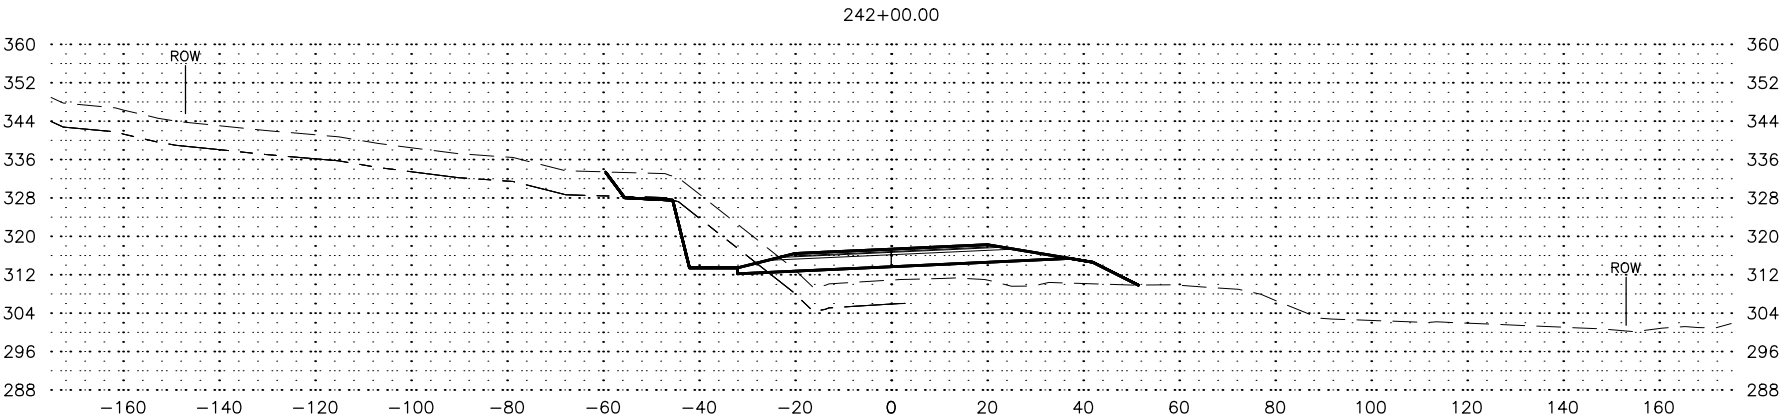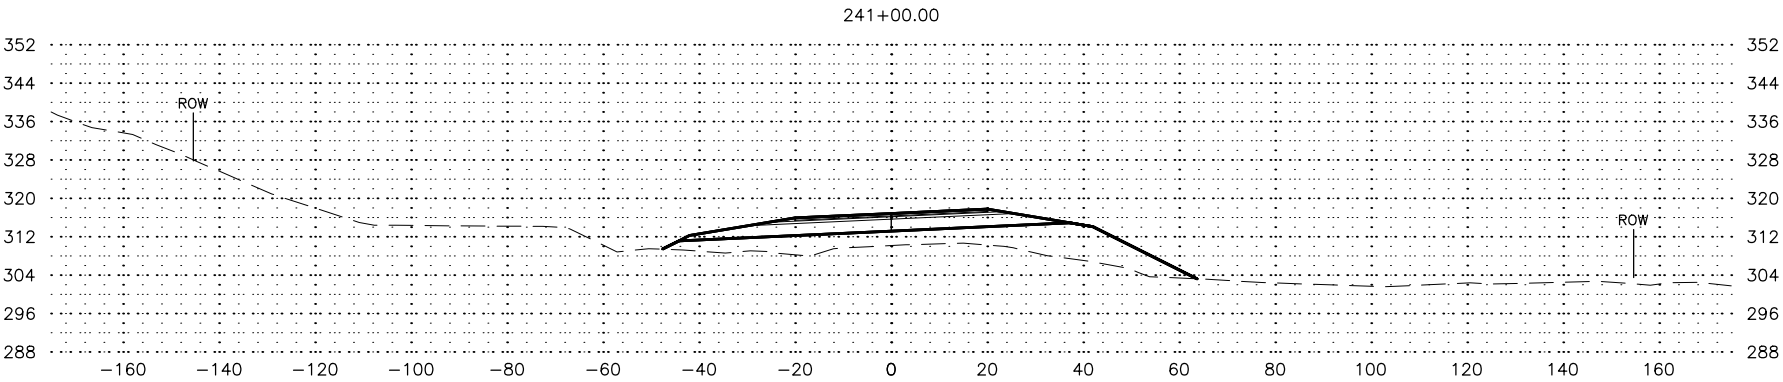

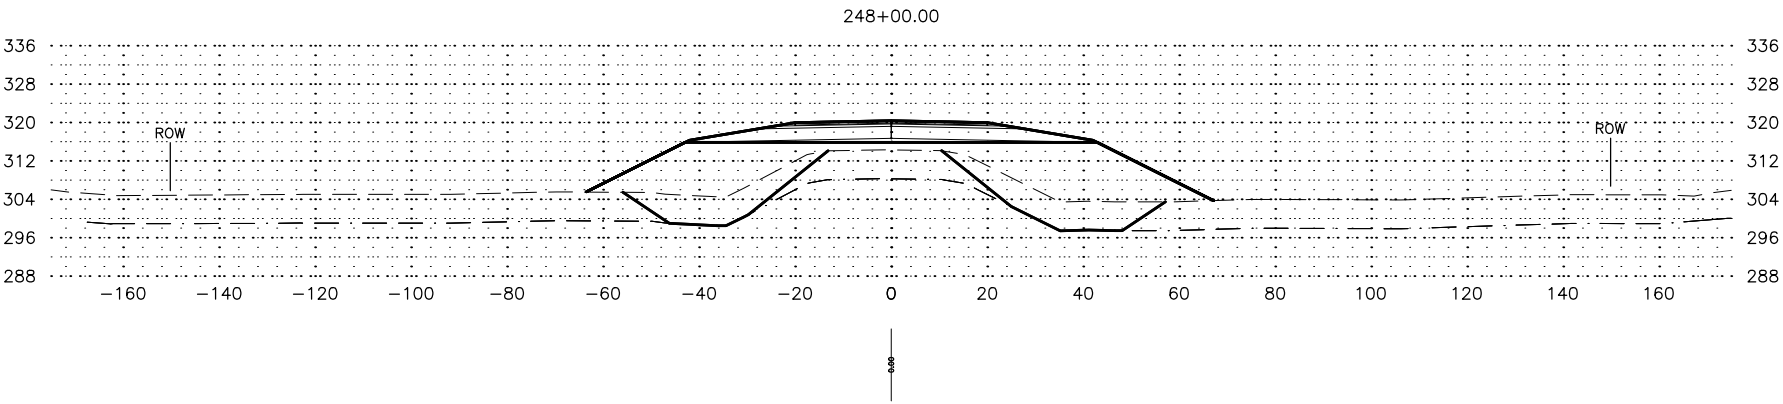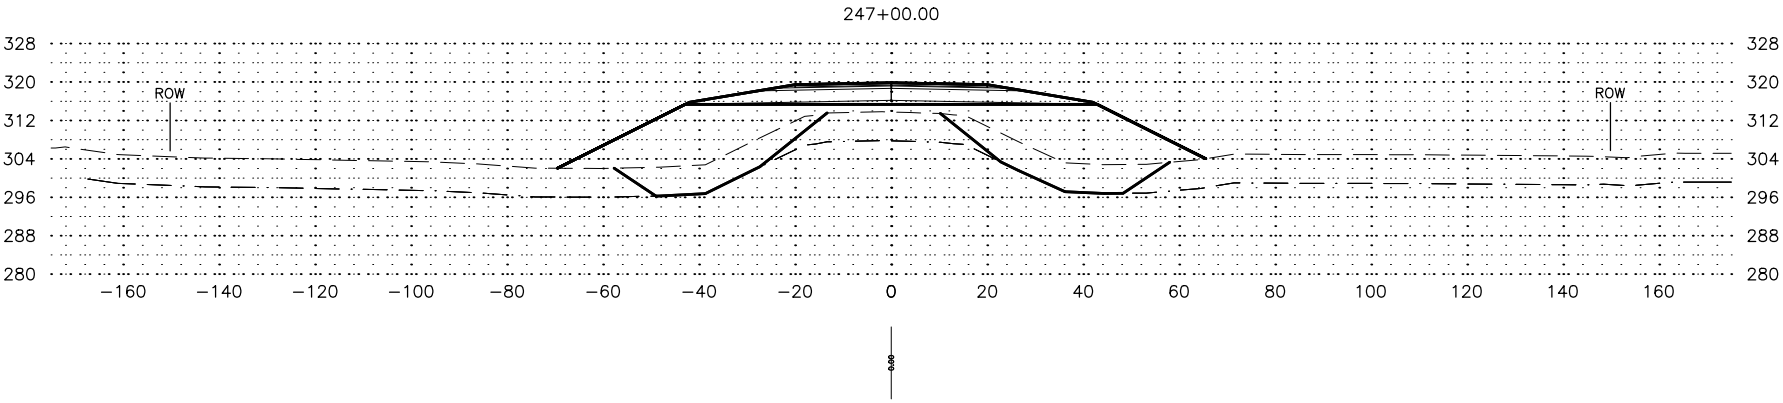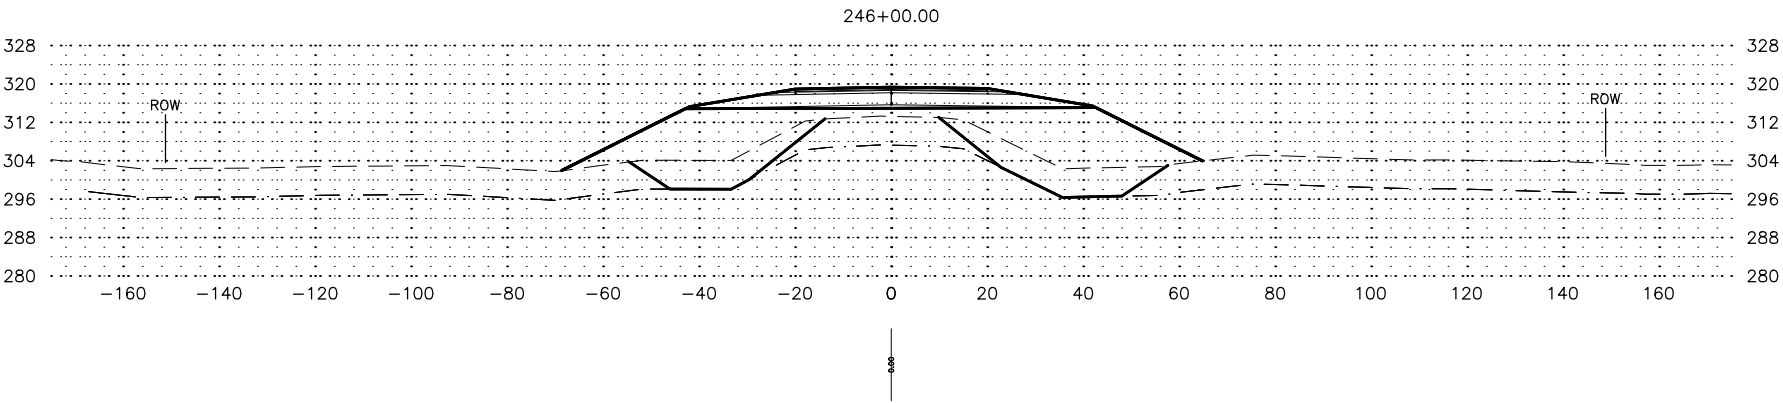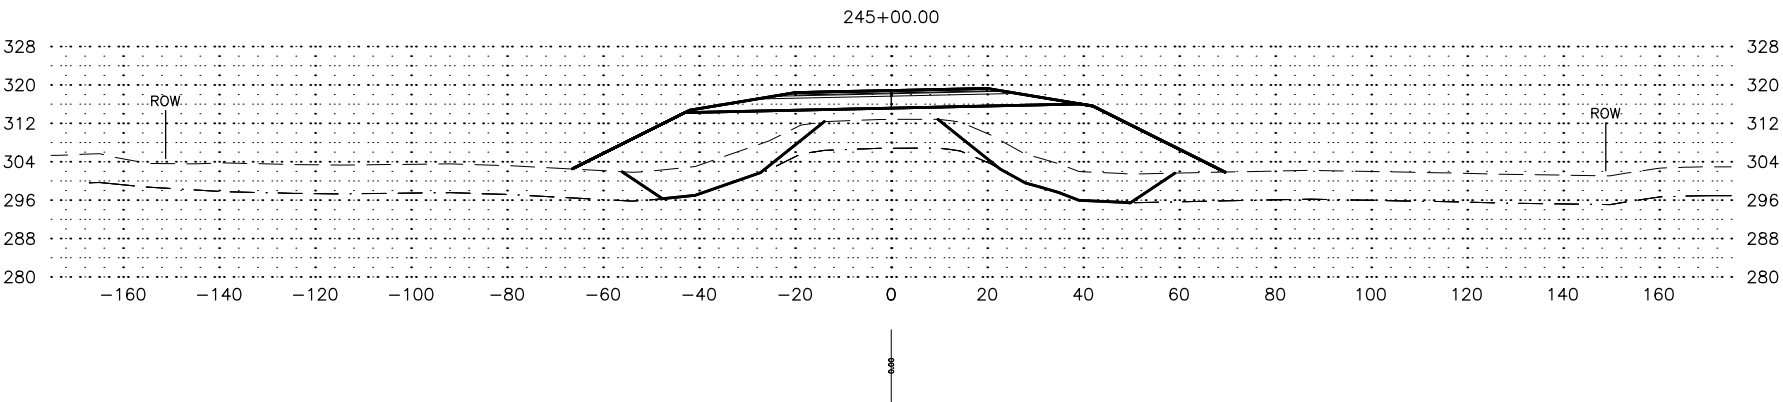

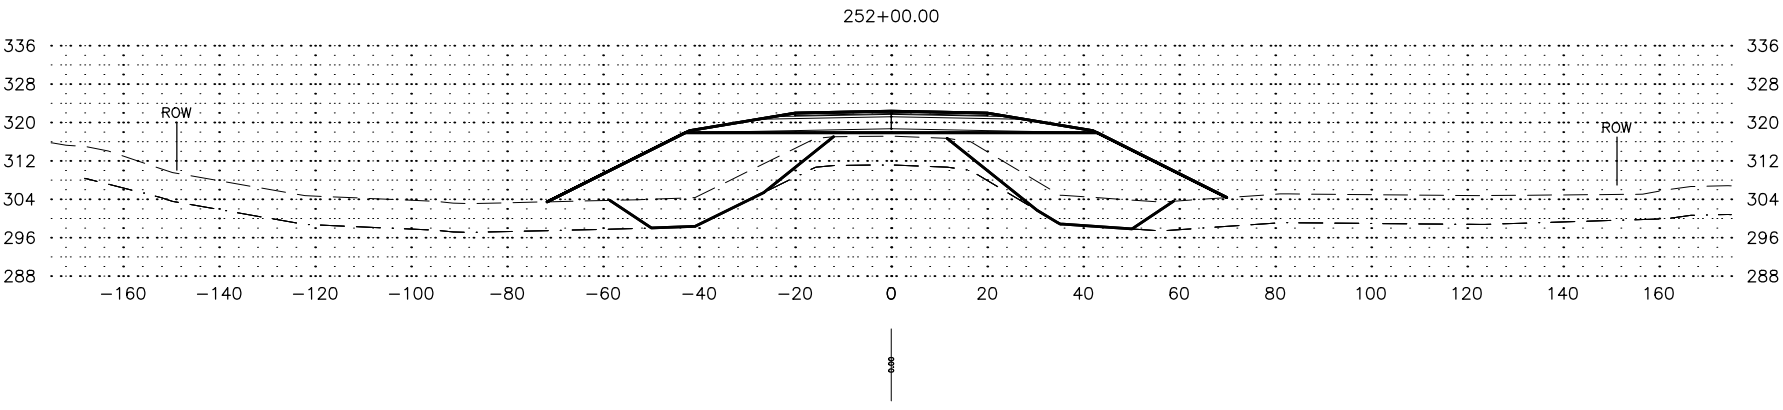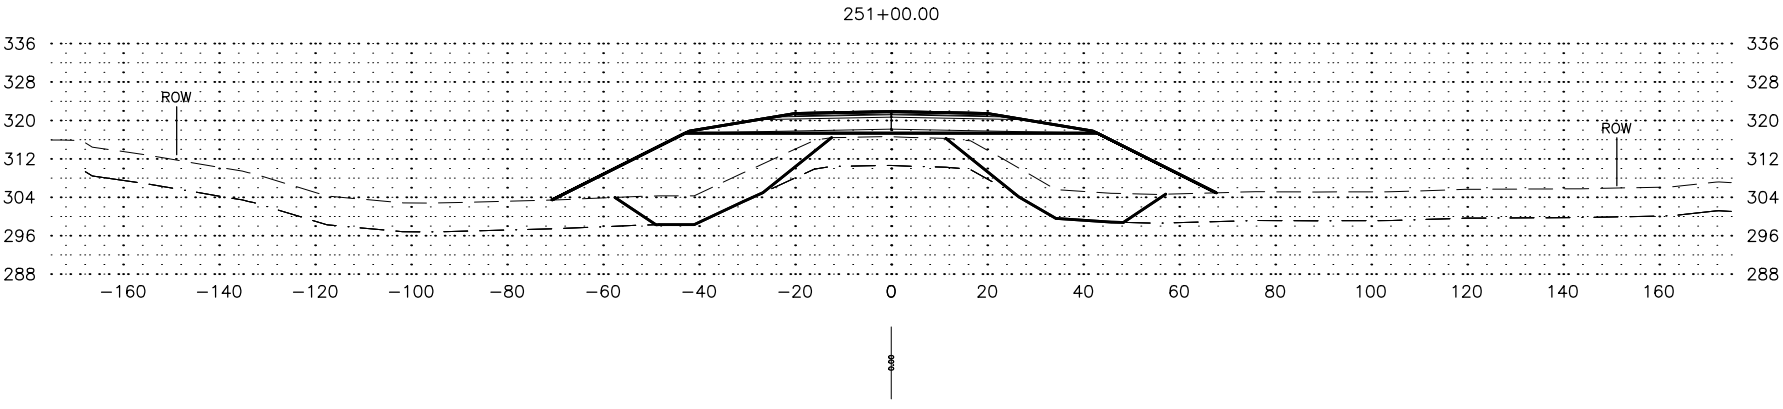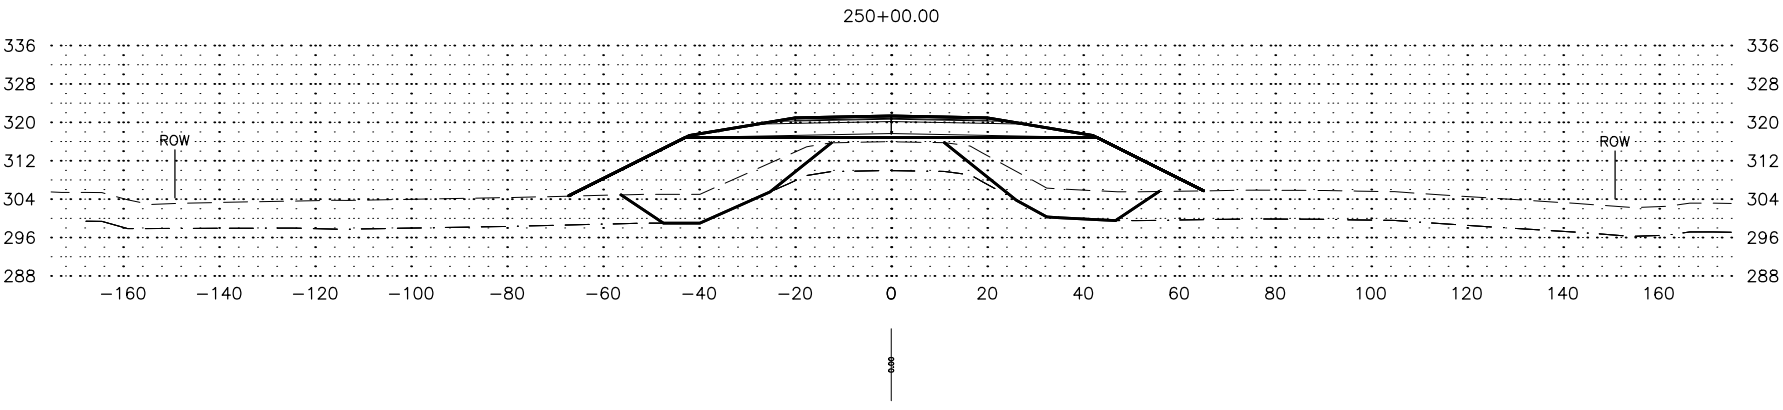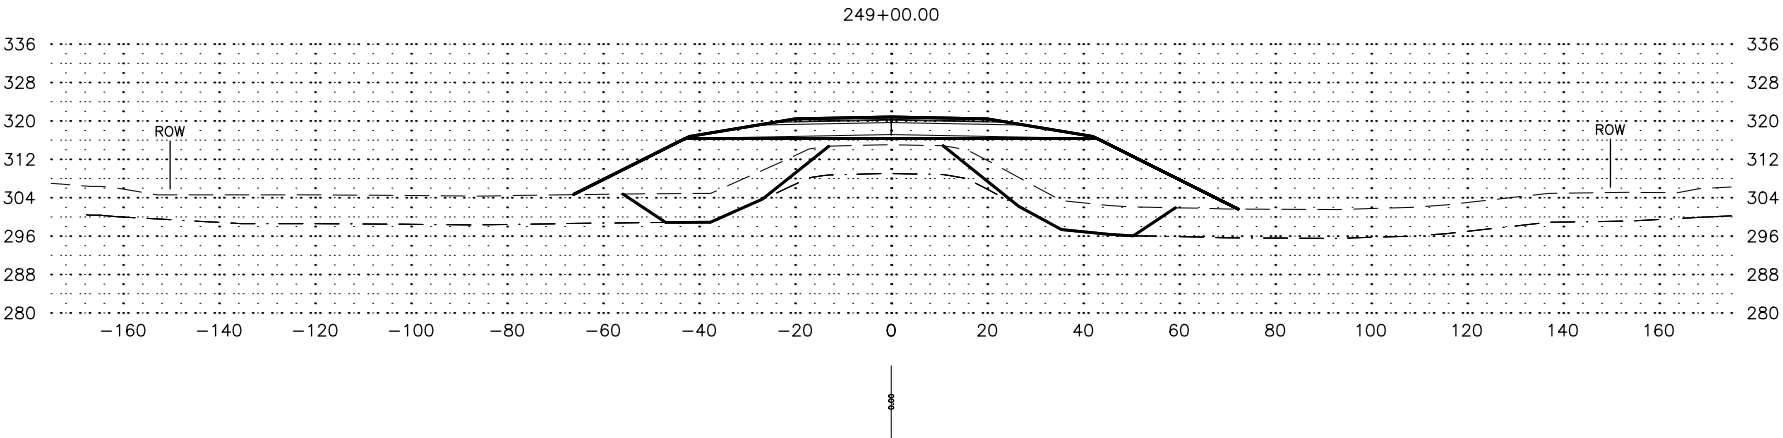

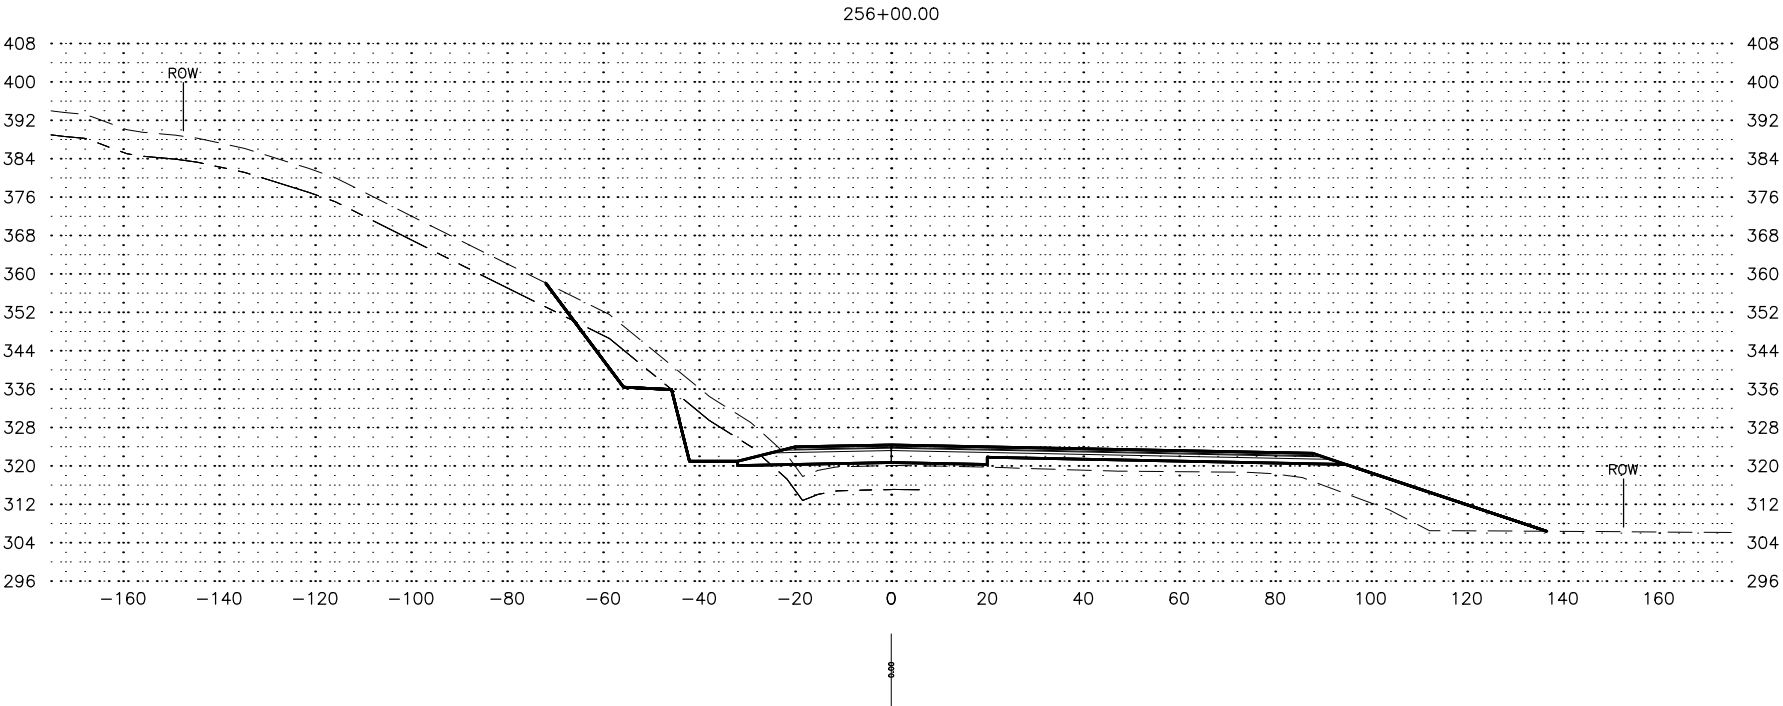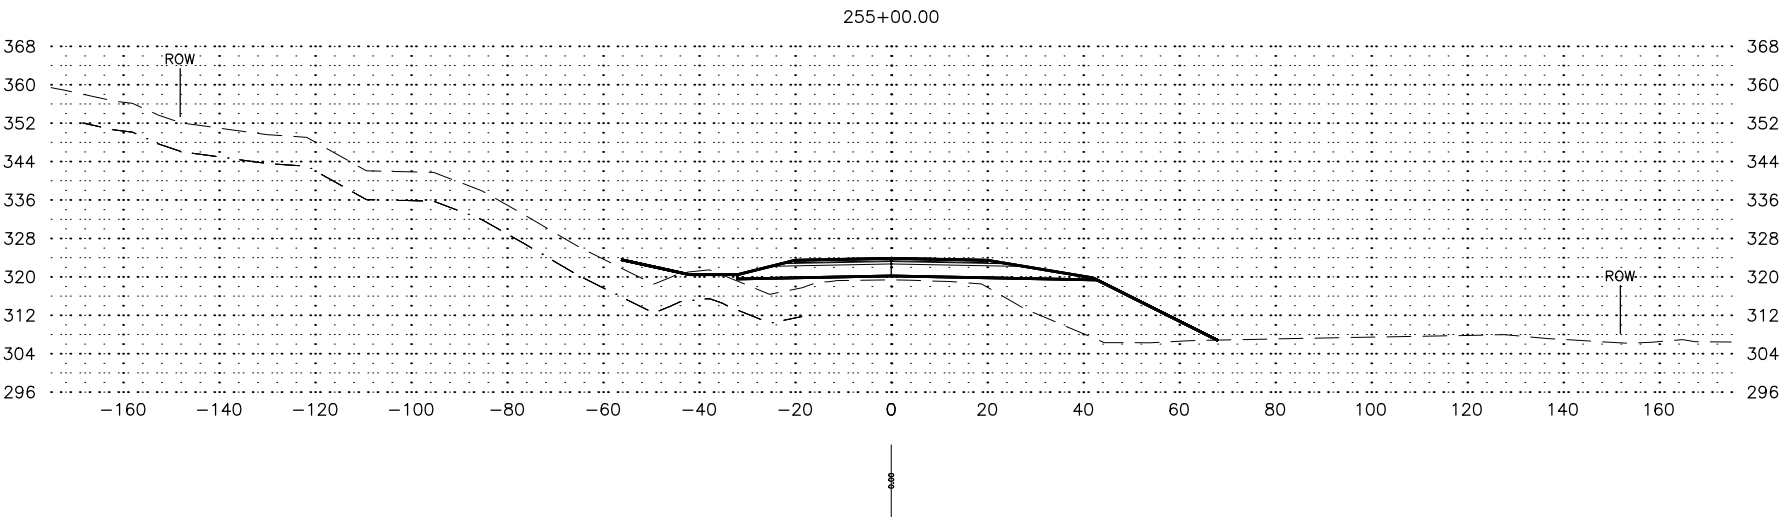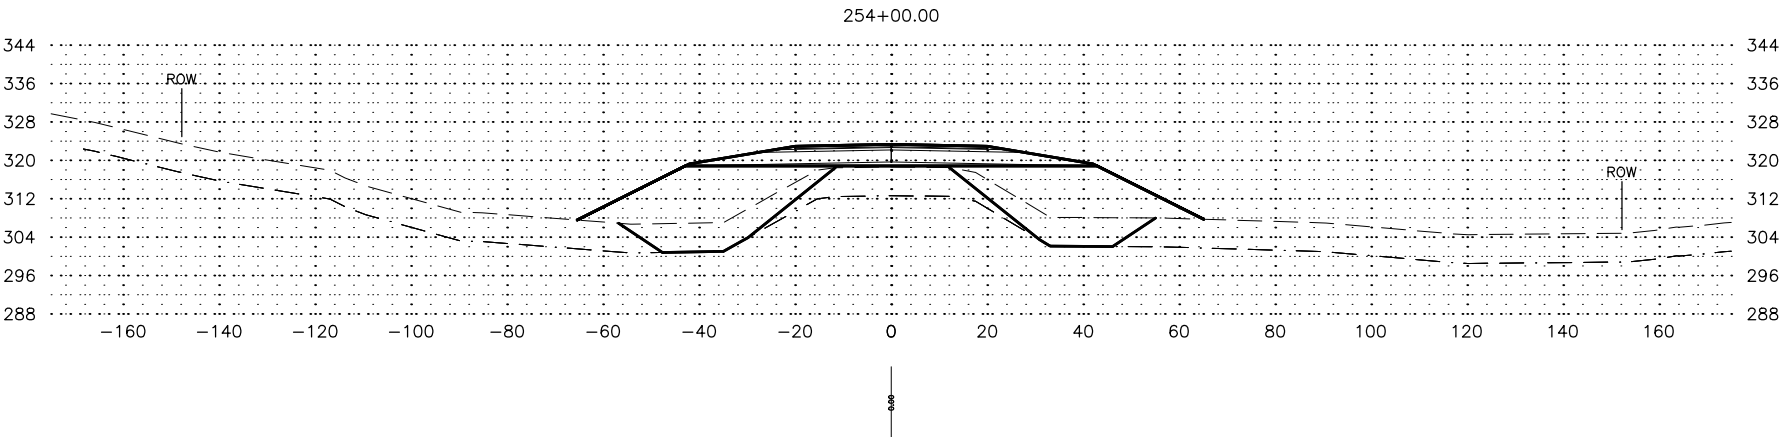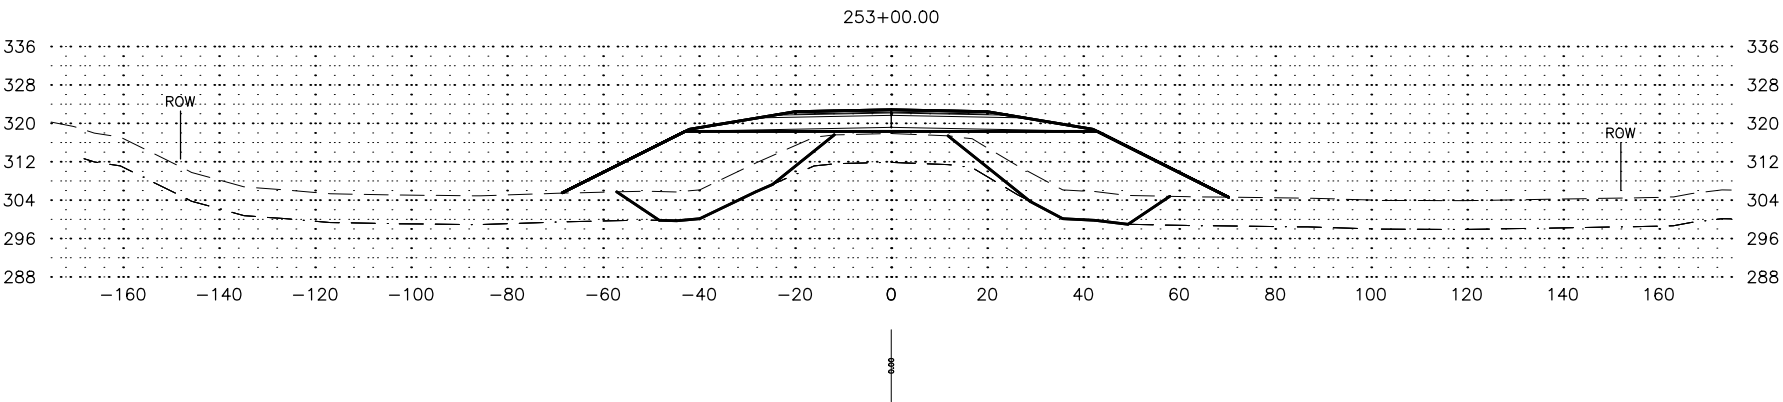

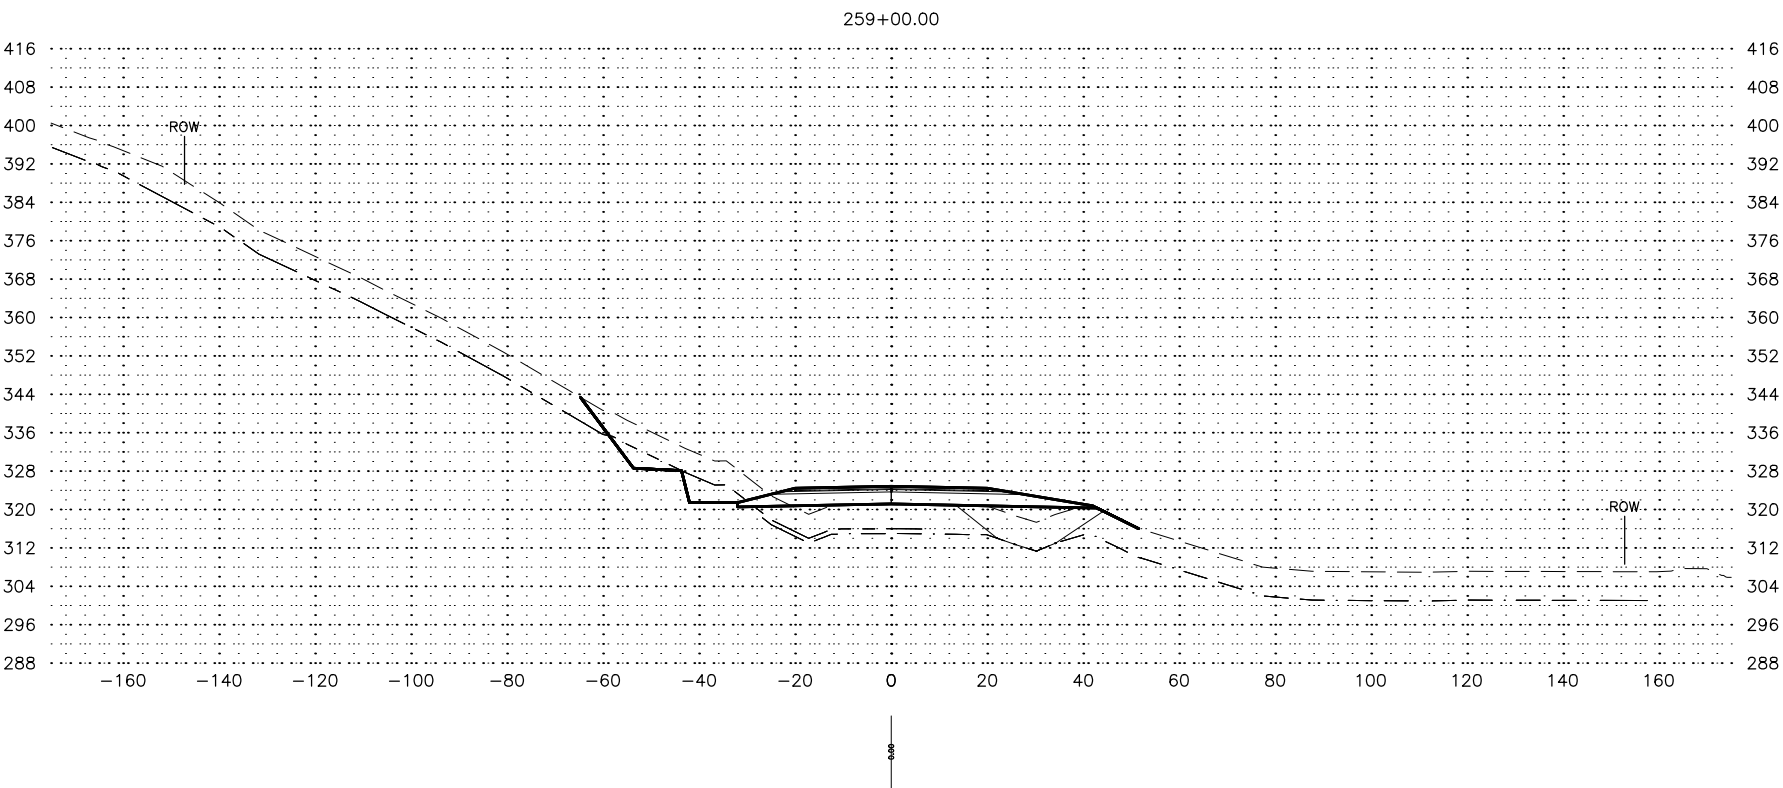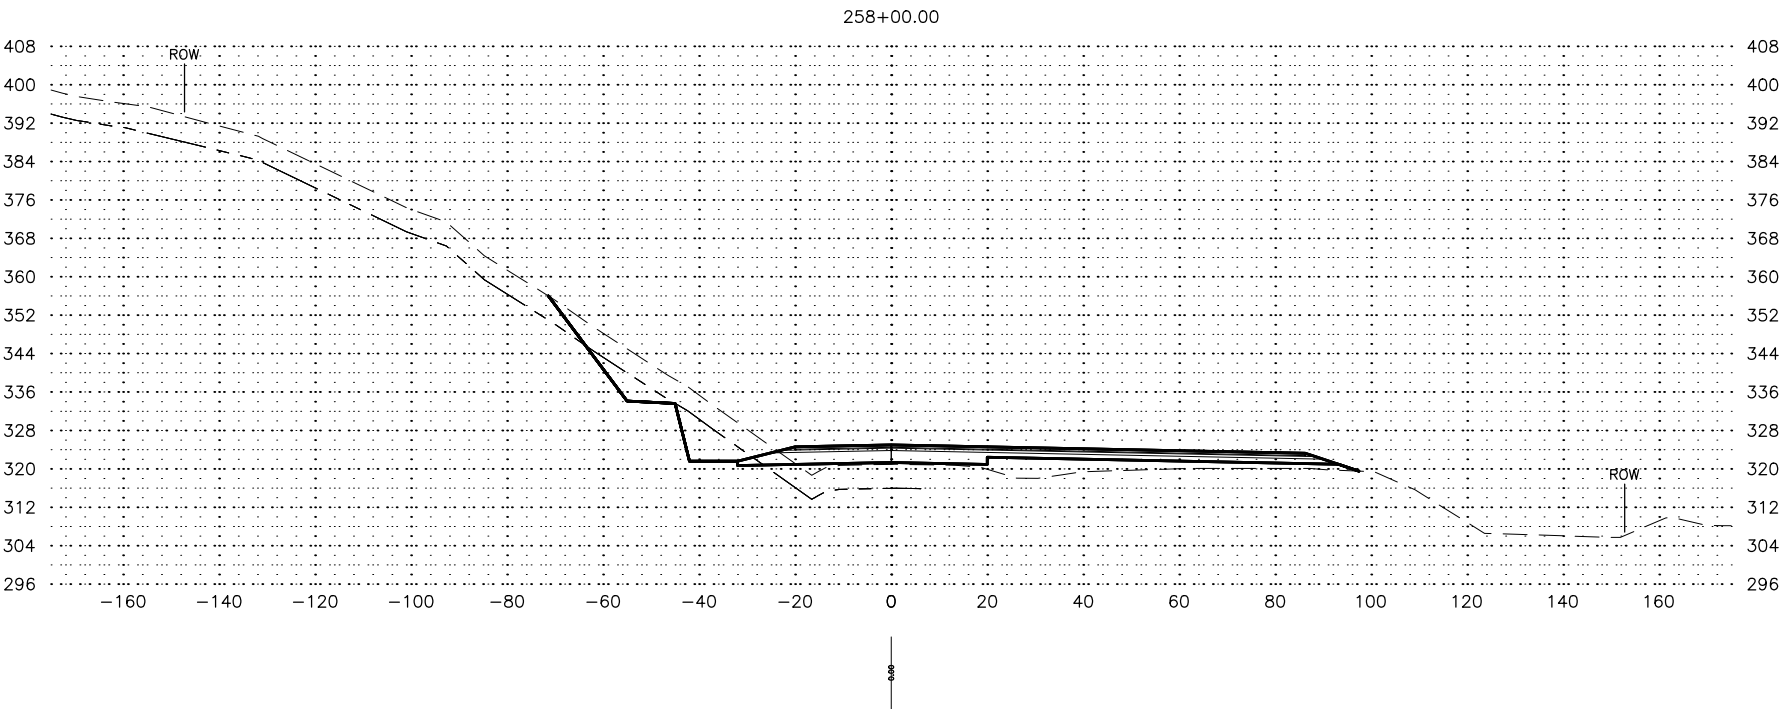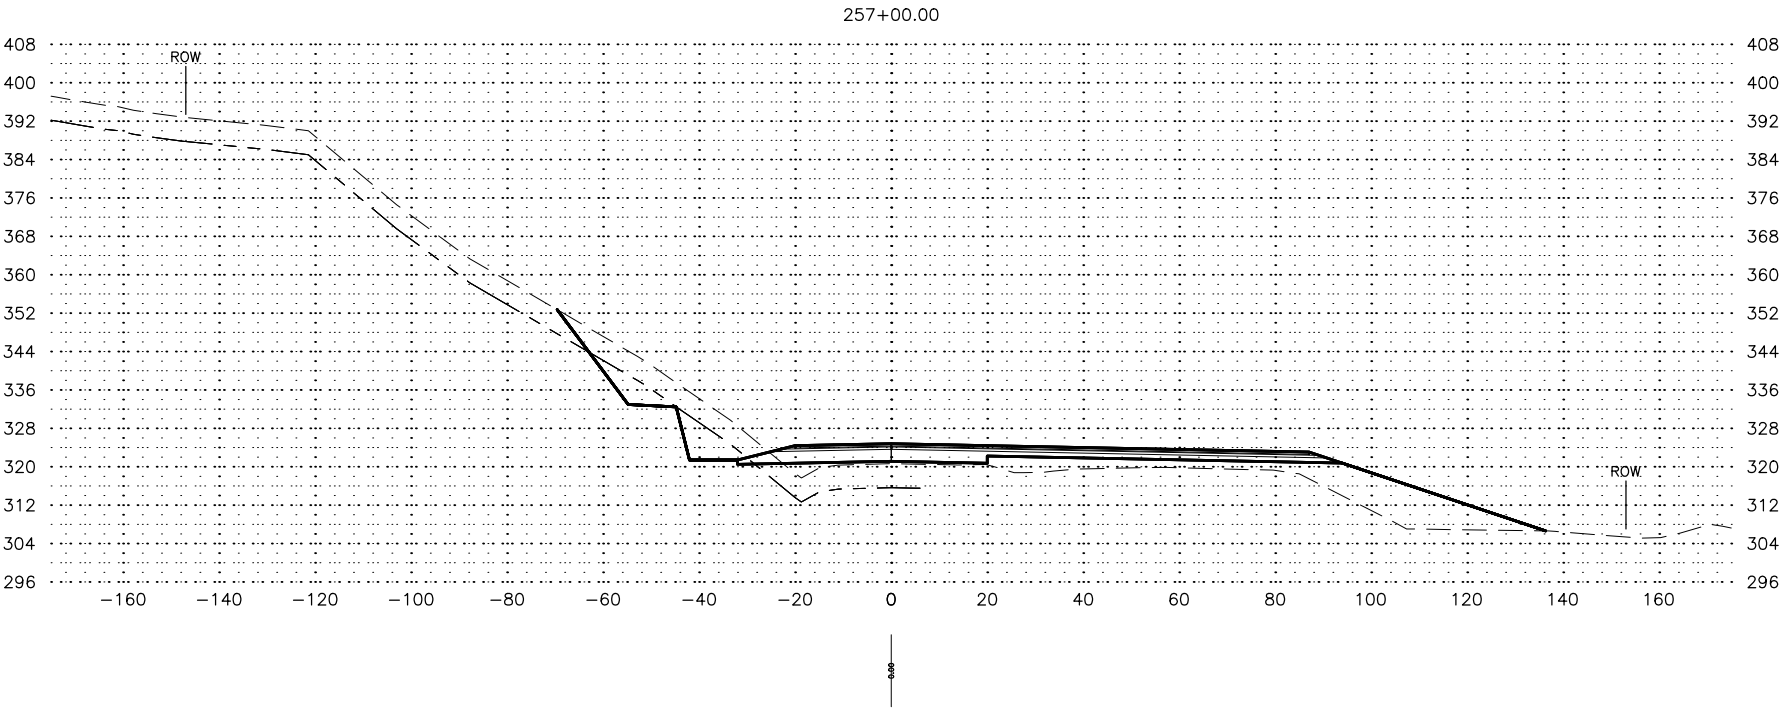



SHEET NO.	TOTAL SHEETS
X - (29)	X39
STATE	YEAR
ALASKA	2021
PROJECT DESIGNATION	
CFHWY00693	
NO.	
REVISION	
DATE	
NO.	
REVISION	
DATE	

STATE OF ALASKA
DEPARTMENT OF TRANSPORTATION
AND PUBLIC FACILITIES
STERLING HIGHWAY MP
45-60 SUNRISE TO
SKIYAK LAKE ROAD, STAGE 1A

CROSS SECTIONS

STATE OF ALASKA DOT/DPF
ANCHORAGE, AK 99502
(907) 269-0390

REGISTERED PROFESSIONAL ENGINEER
PROJECT ENGINEER
0000
49th

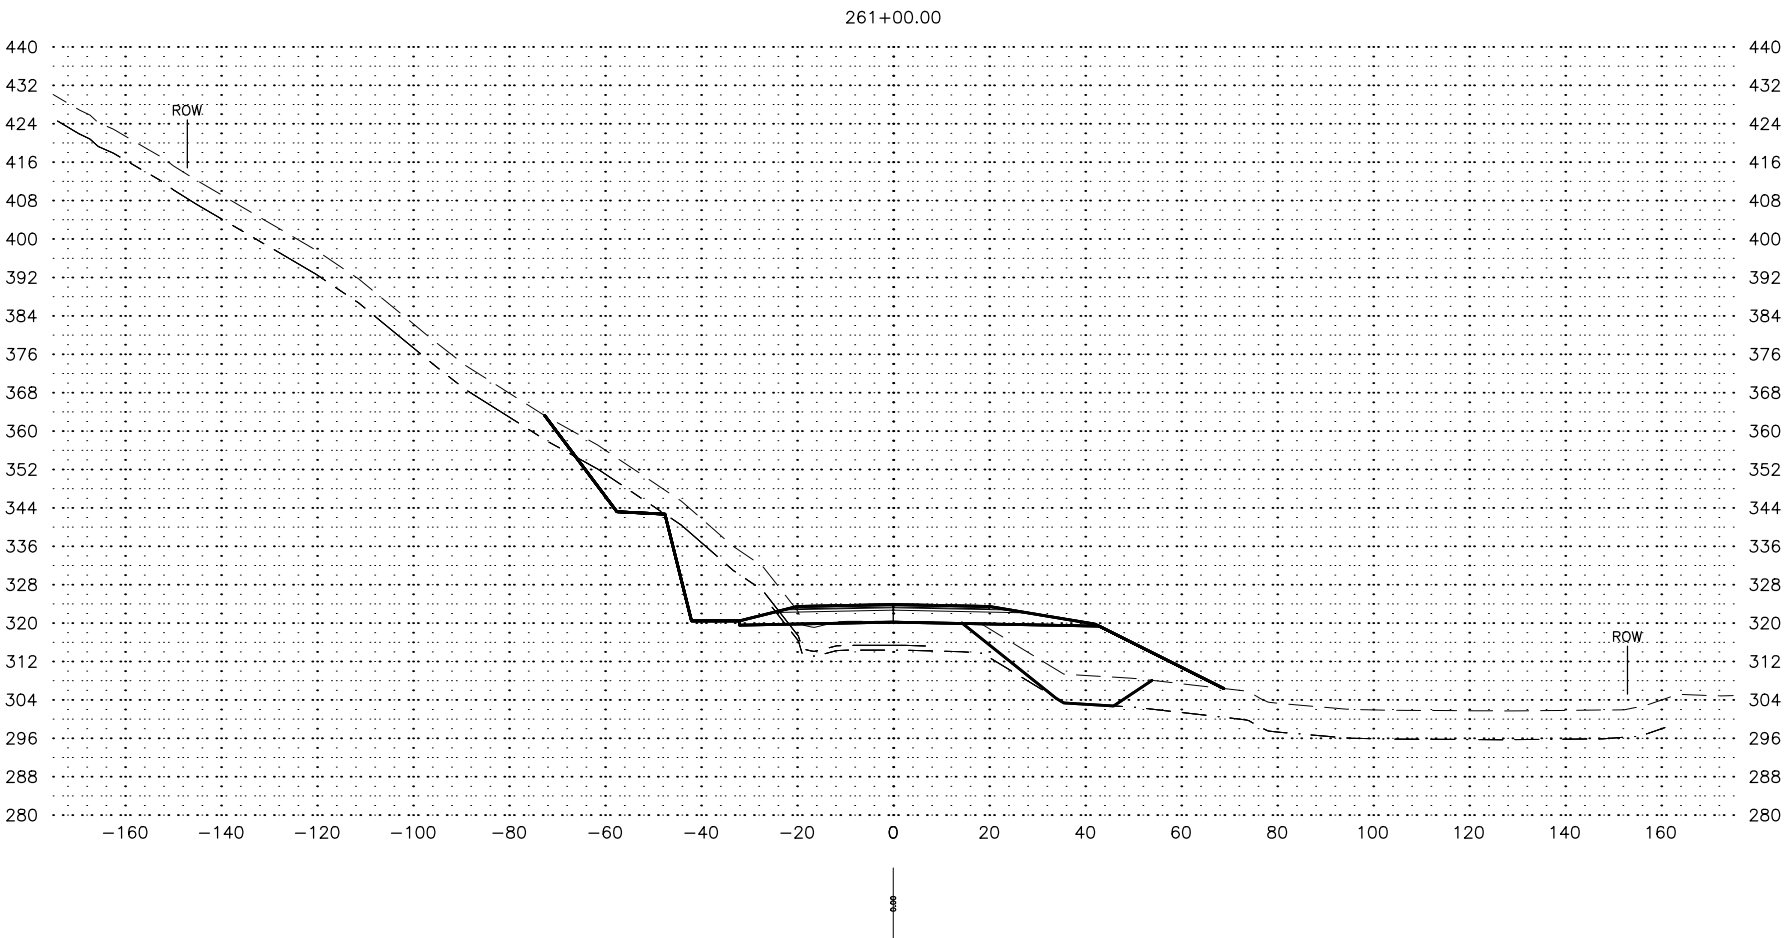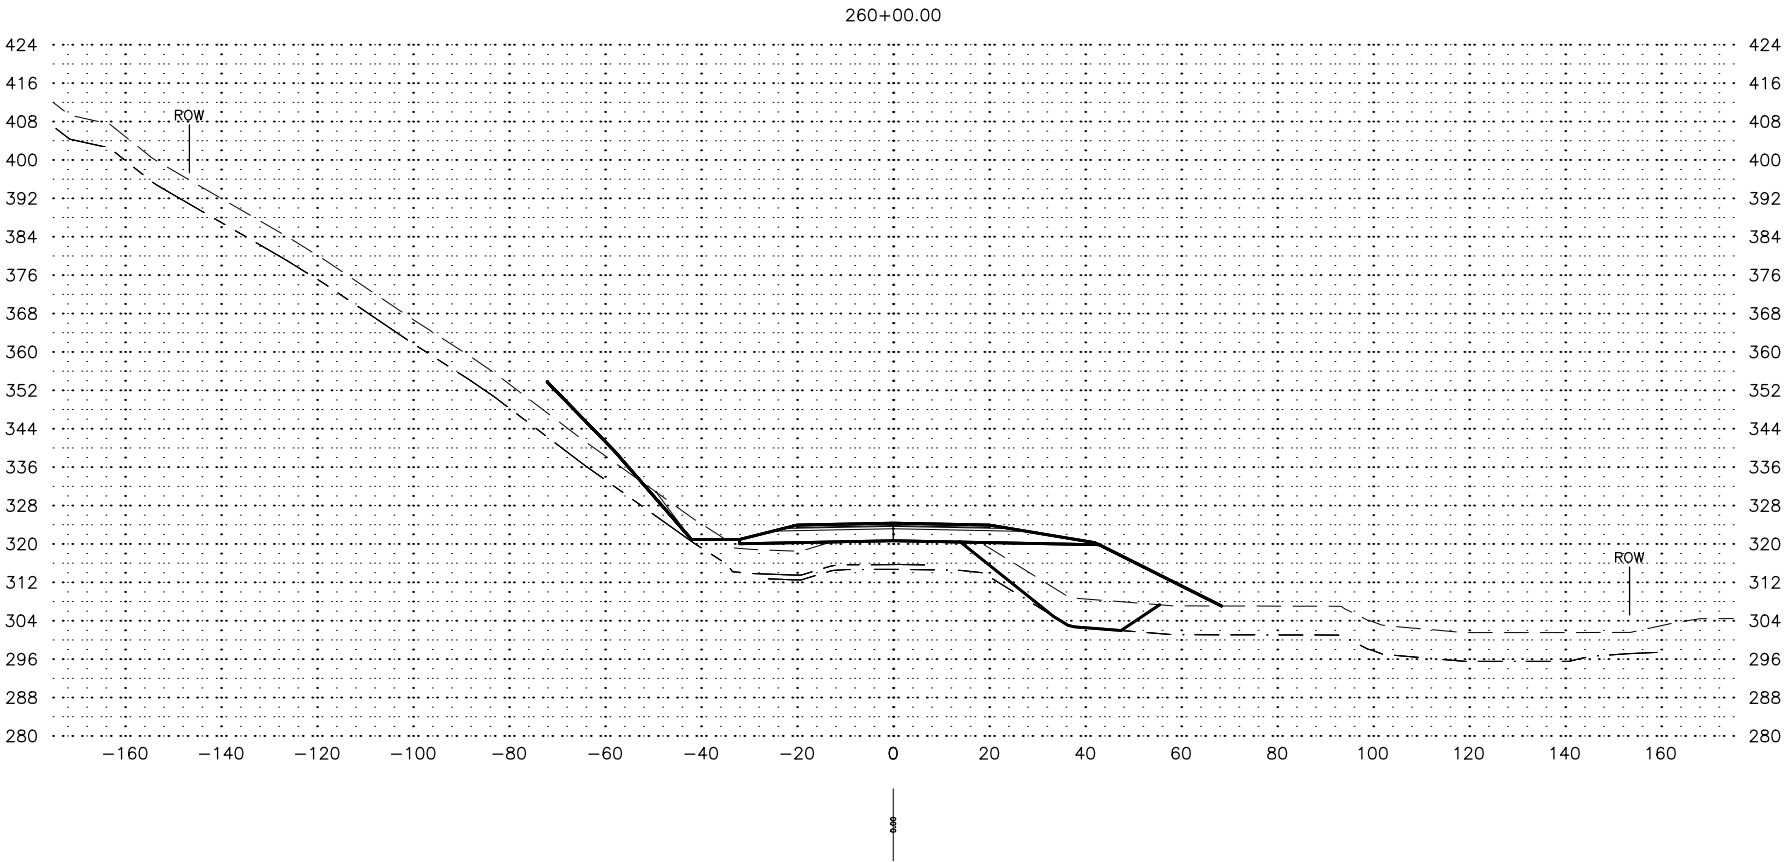

SHEET NO.	TOTAL SHEETS
X - (30)	X39
STATE	YEAR
ALASKA	2021
PROJECT DESIGNATION	
CFHWY00693	
NO.	REVISION
DATE	
NO.	REVISION
DATE	
NO.	REVISION
DATE	




STATE OF ALASKA
DEPARTMENT OF TRANSPORTATION
AND PUBLIC FACILITIES
STERLING HIGHWAY MP
45-60 SUNRISE TO
SKIYAK LAKE ROAD, STAGE 1A




CROSS SECTIONS

STATE OF ALASKA
REGISTERED PROFESSIONAL ENGINEER
ANCHORAGE, AK 99502
(907) 269-0390




STATE OF ALASKA
REGISTERED PROFESSIONAL ENGINEER
ANCHORAGE, AK 99502
(907) 269-0390




49th

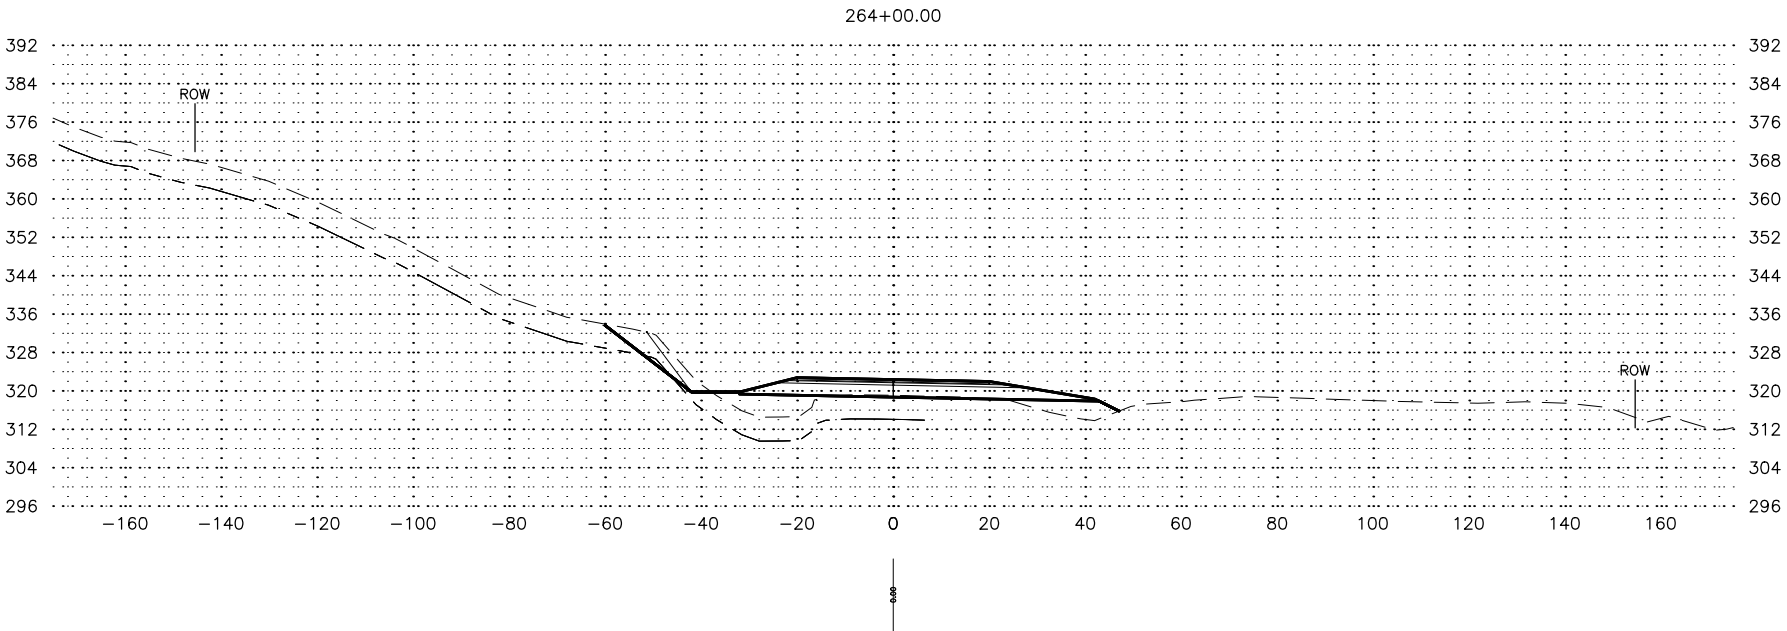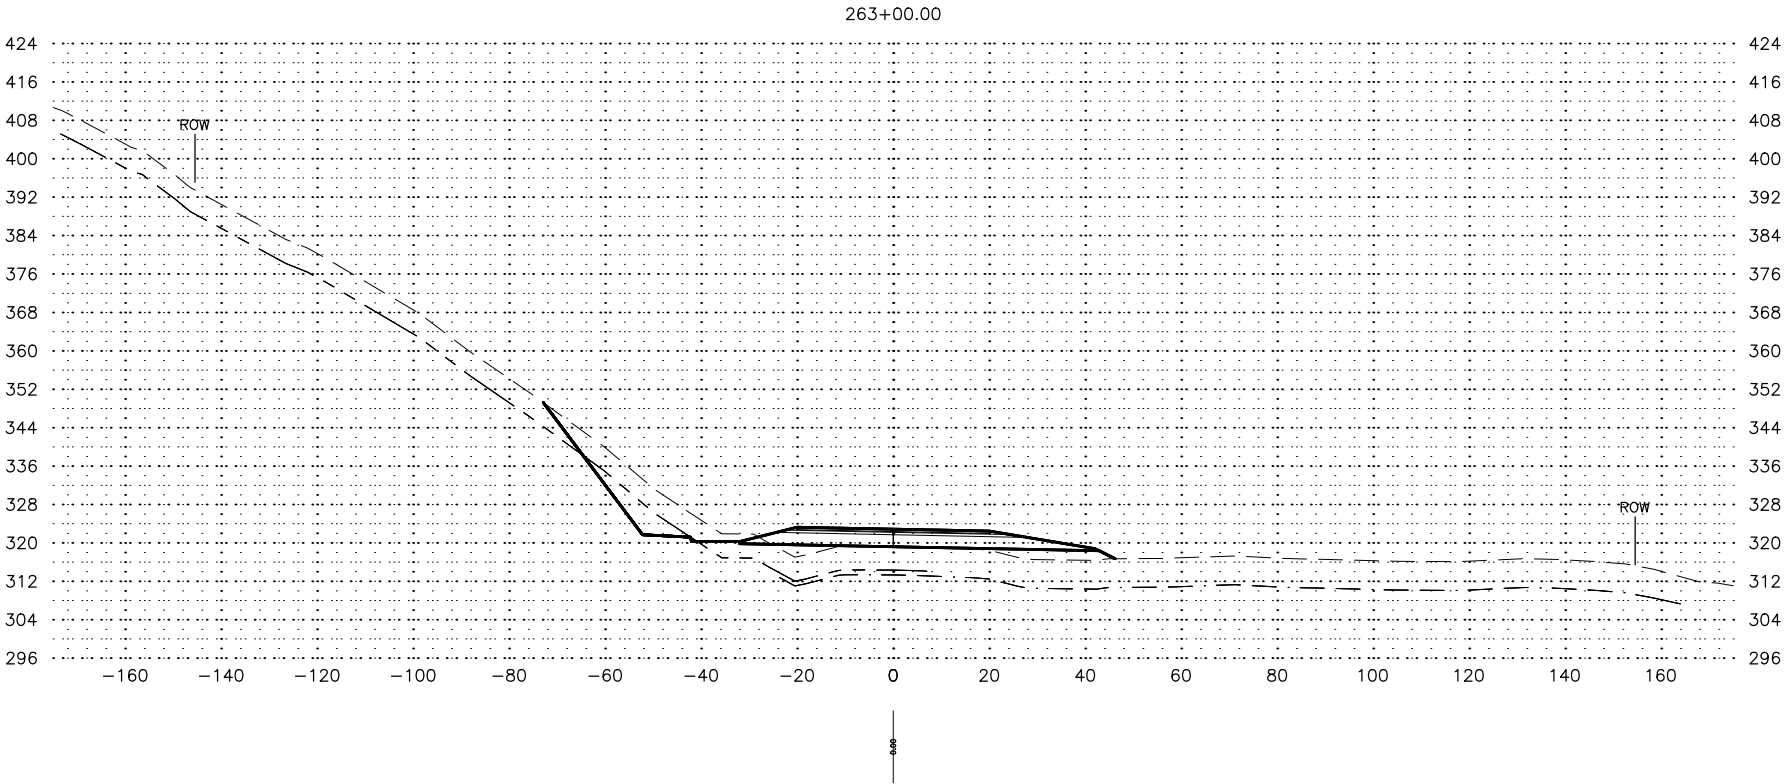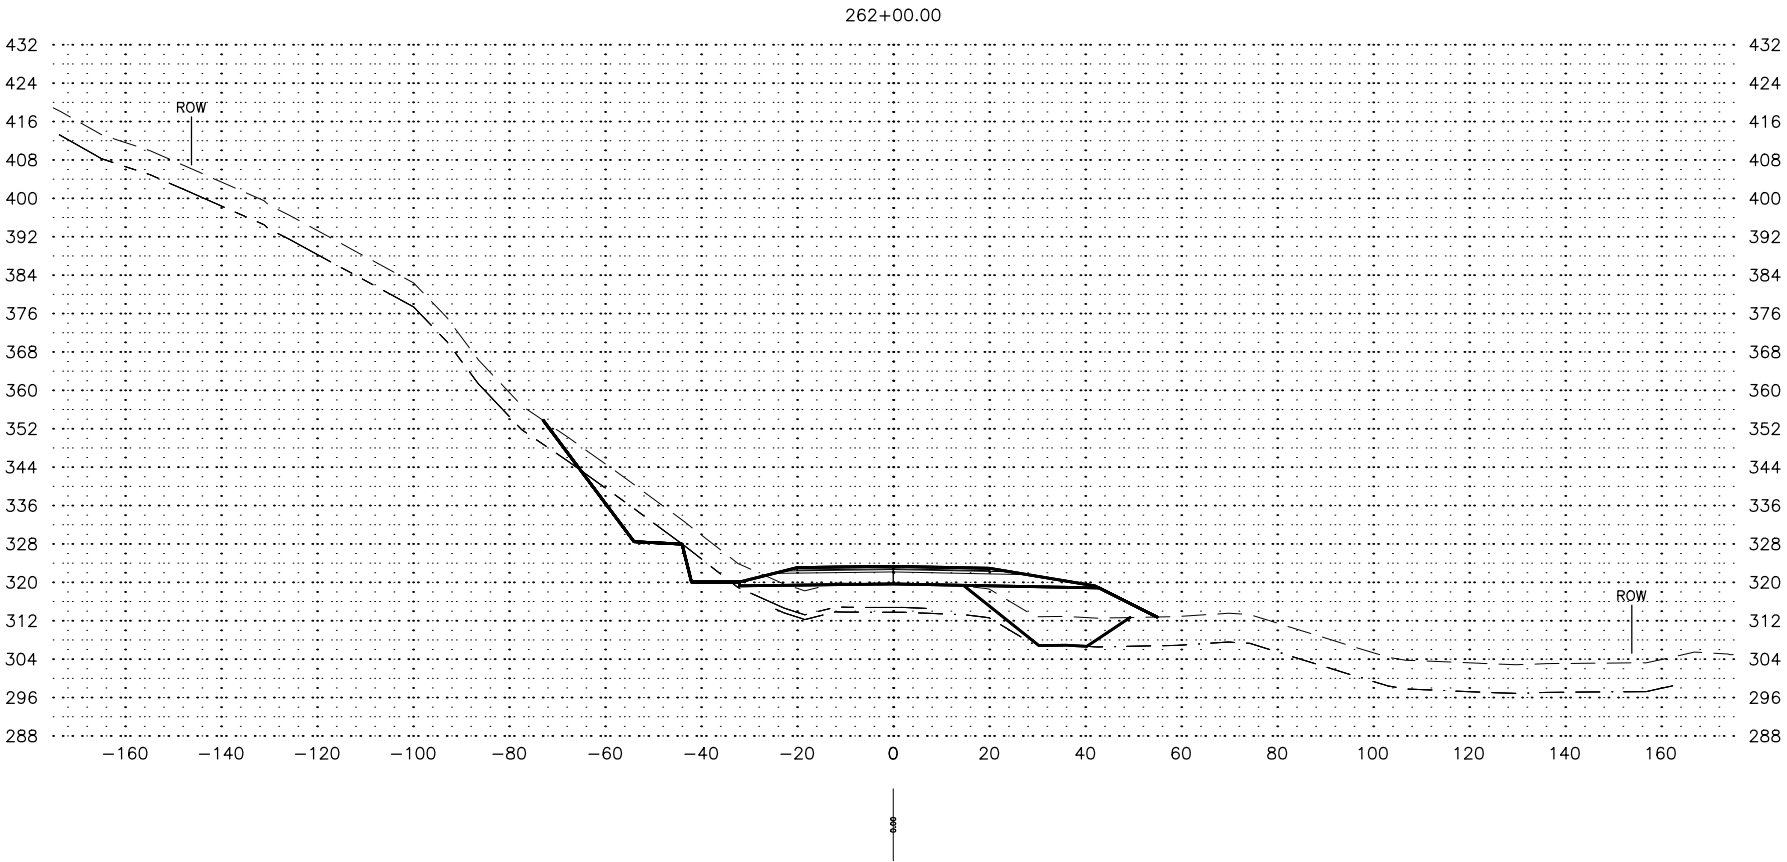

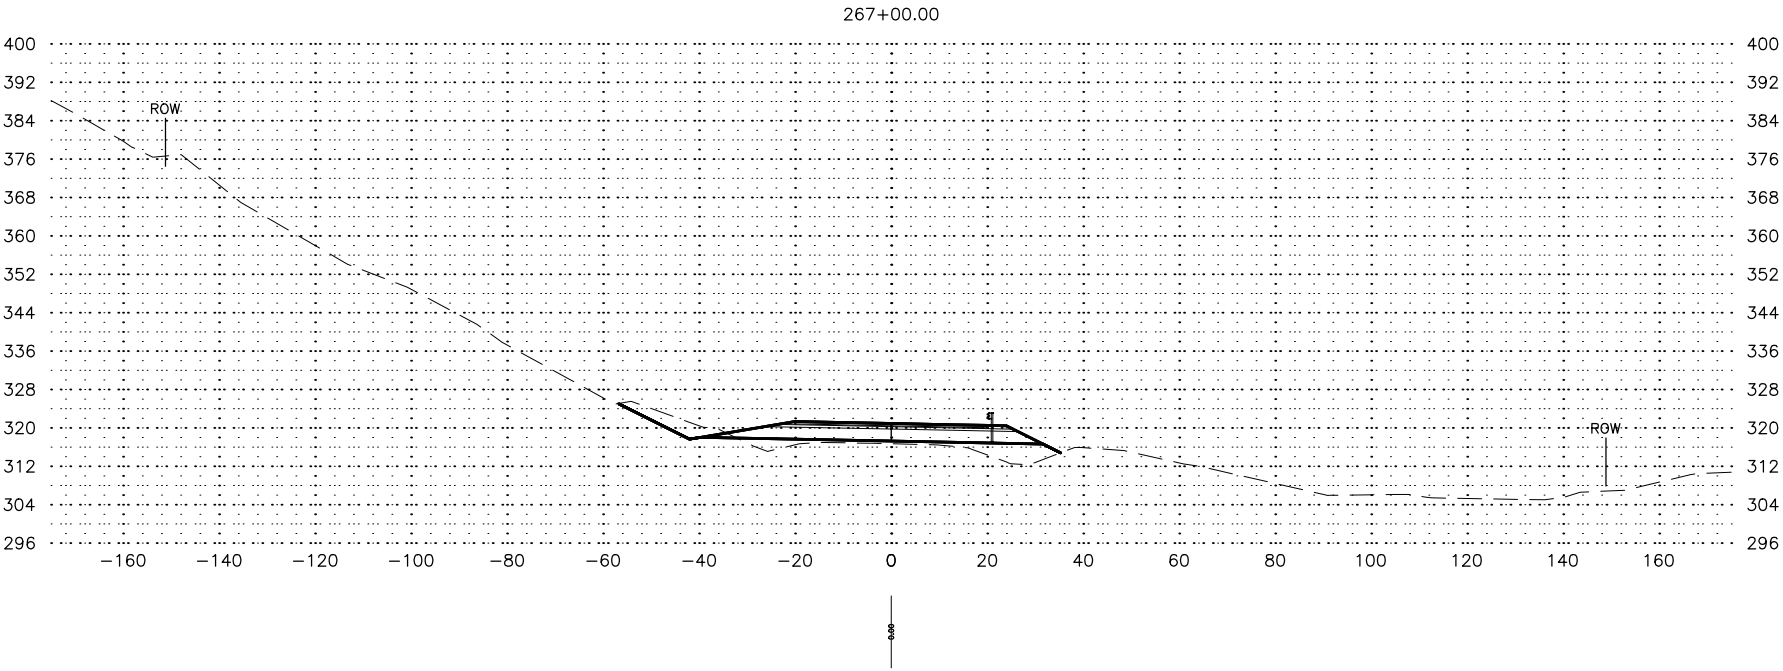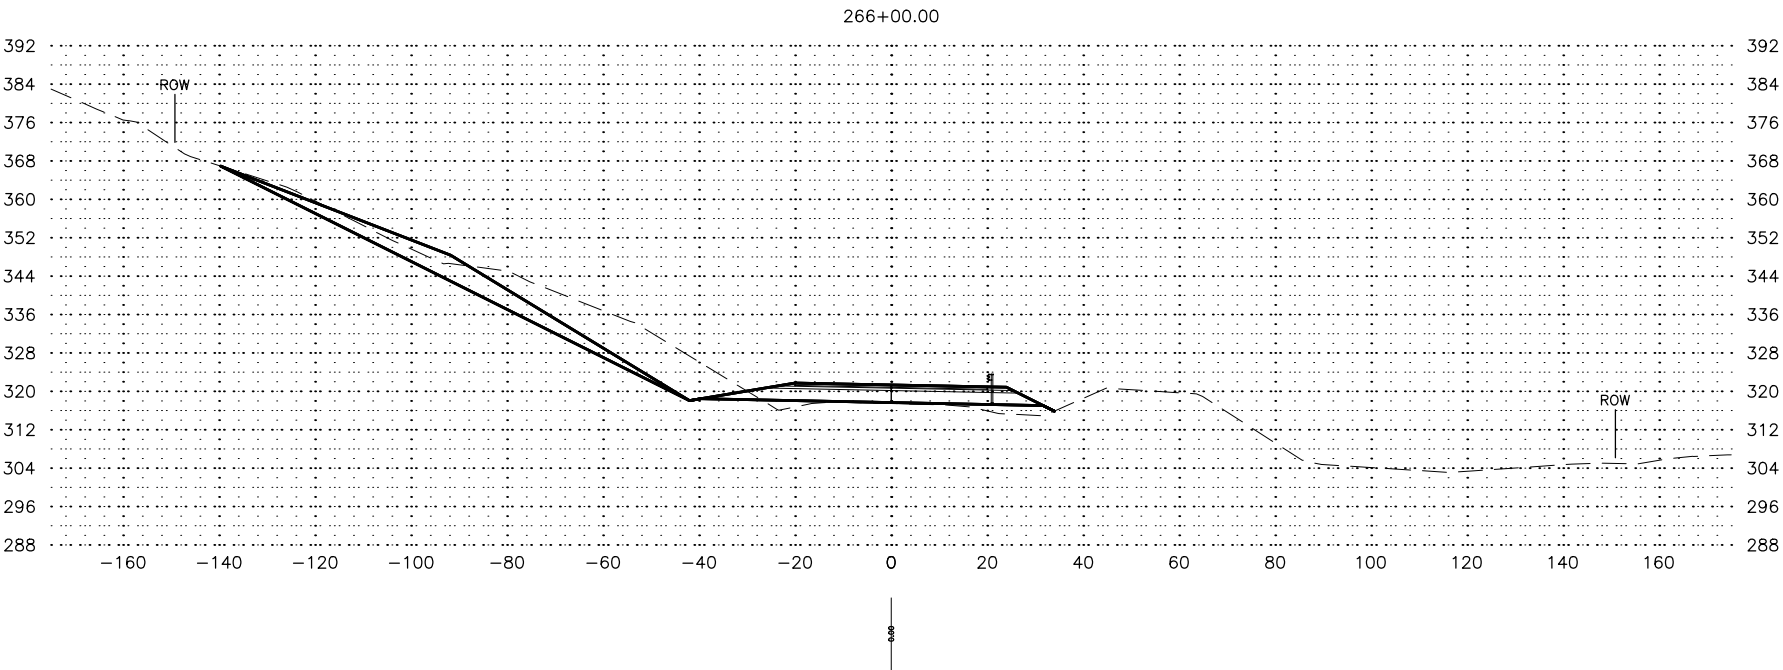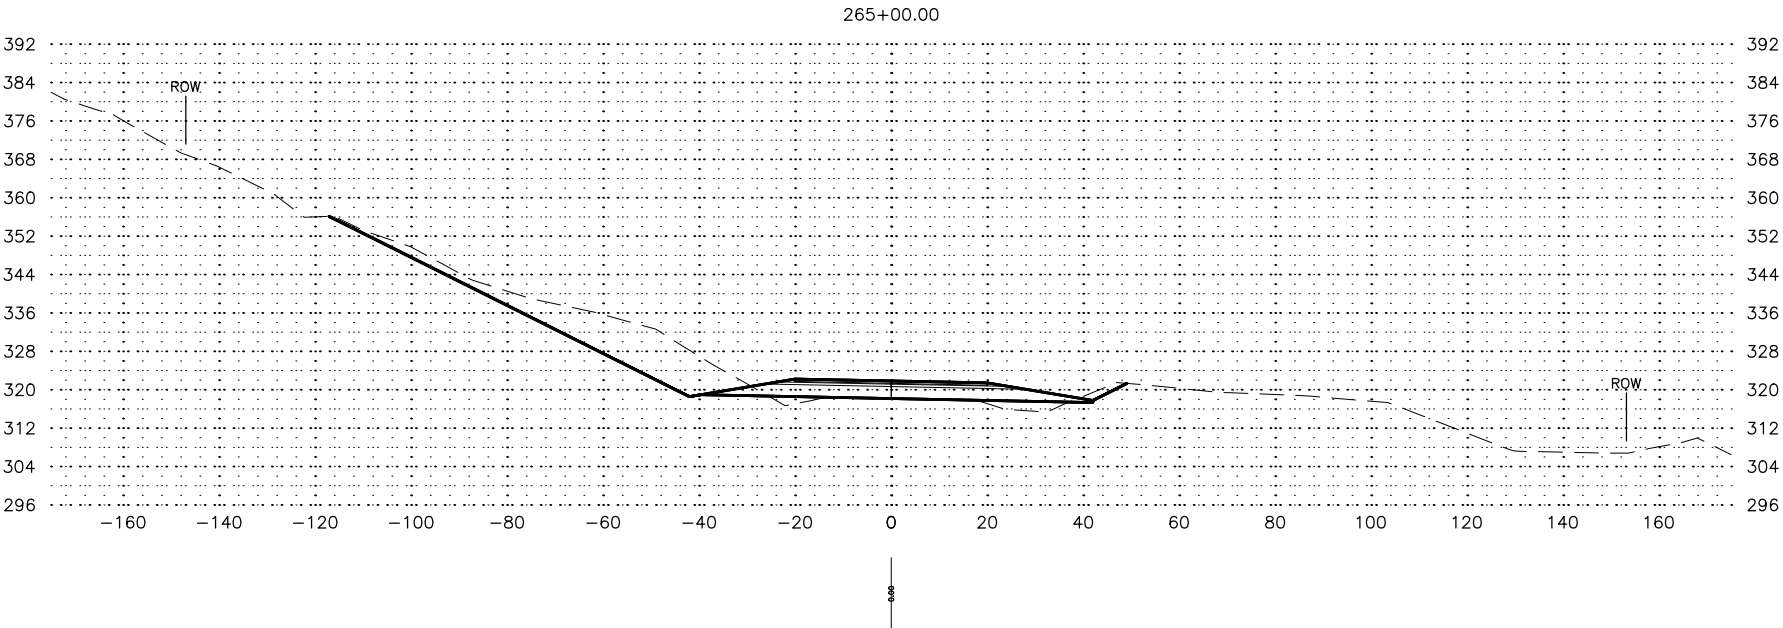

SHEET NO.	TOTAL SHEETS
X - (32)	X39
STATE	YEAR
ALASKA	2021
PROJECT DESIGNATION	
CFHWY00693	
NO.	REVISION
DATE	
NO.	REVISION
DATE	
NO.	REVISION
DATE	
CROSS SECTIONS	
STATE OF ALASKA DEPARTMENT OF TRANSPORTATION AND PUBLIC FACILITIES STERLING HIGHWAY MP 45-60 SUNRISE TO SKILAK LAKE ROAD, STAGE 1A	

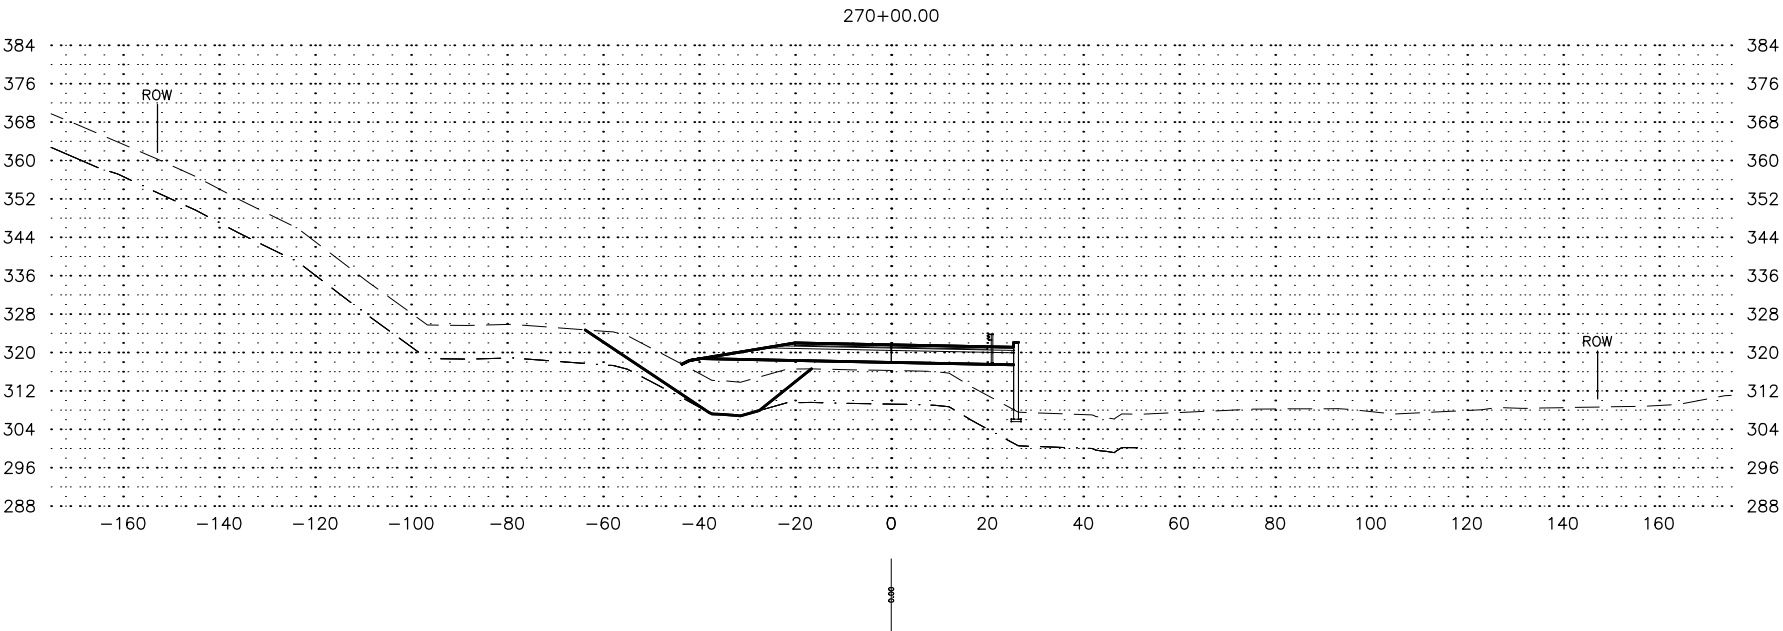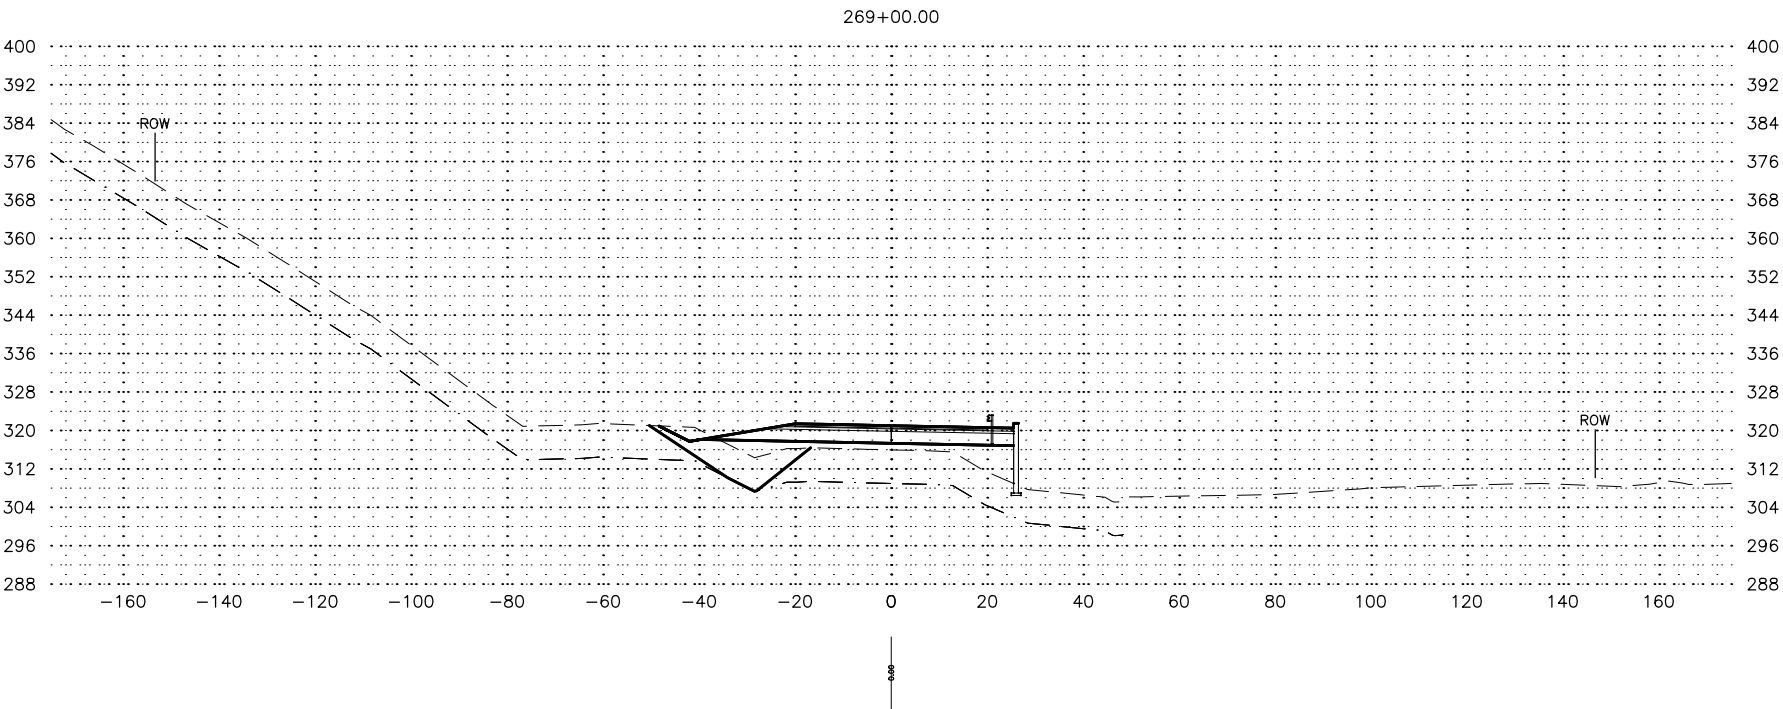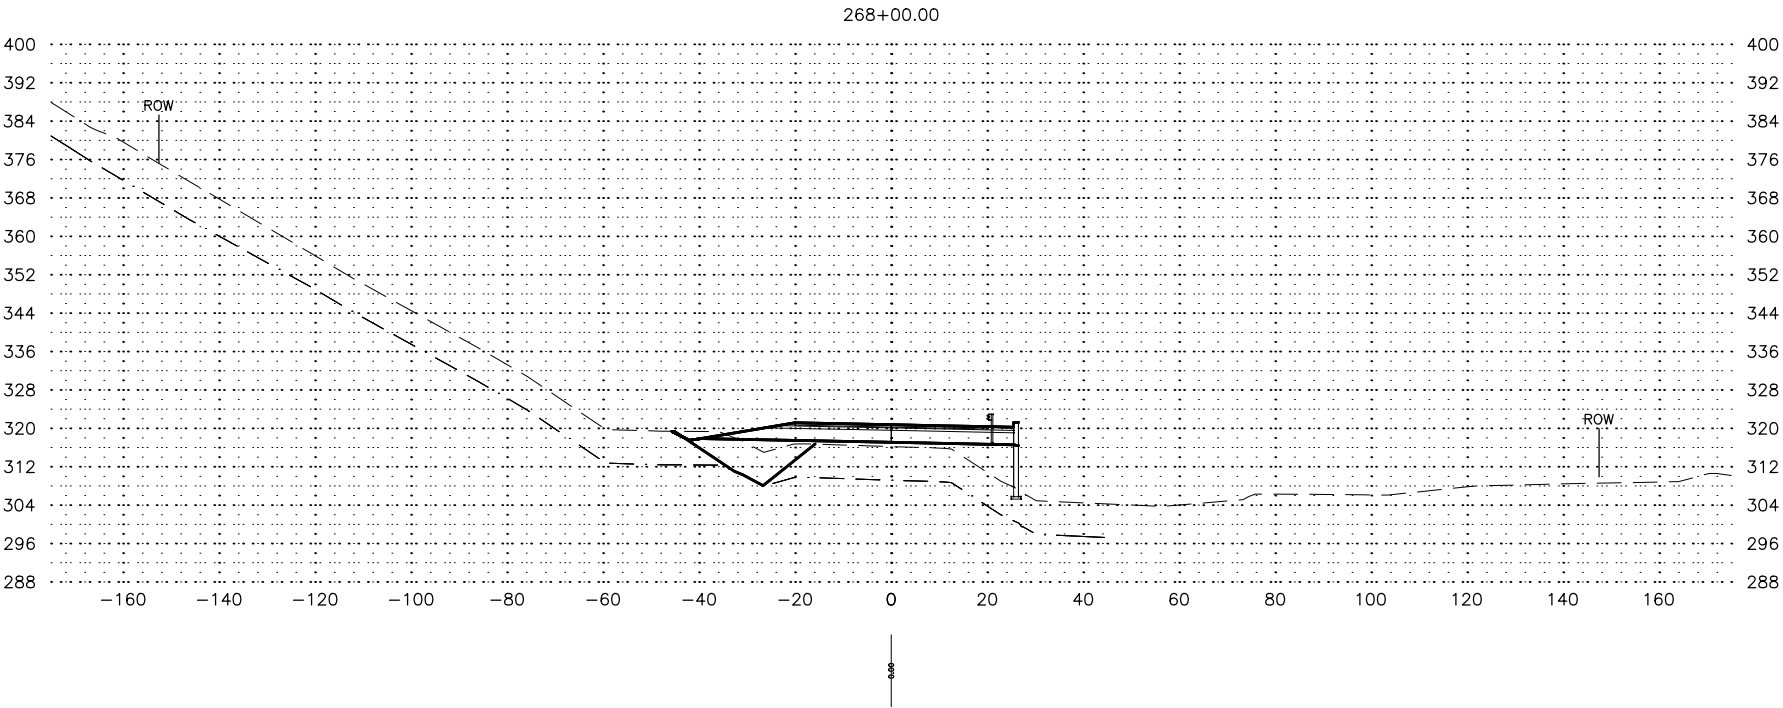

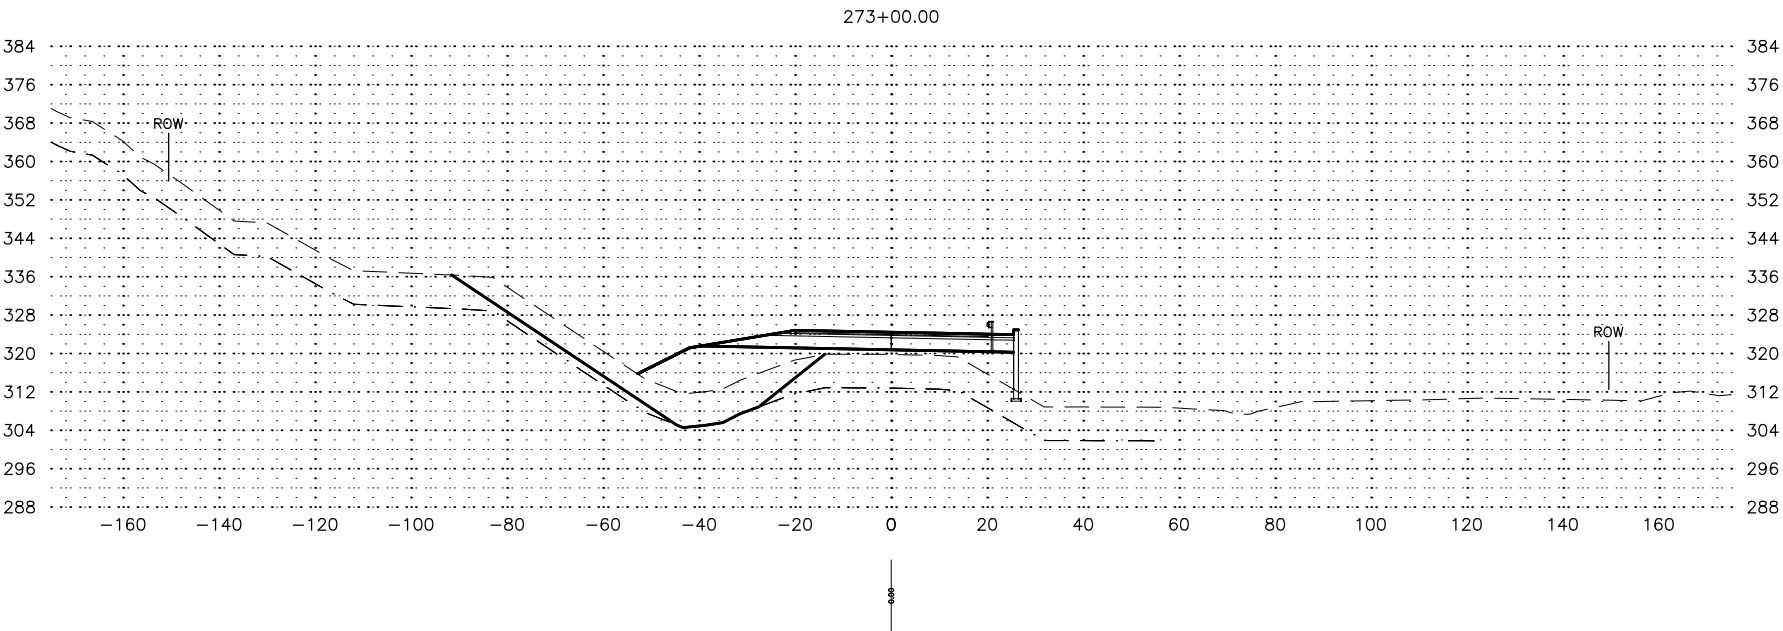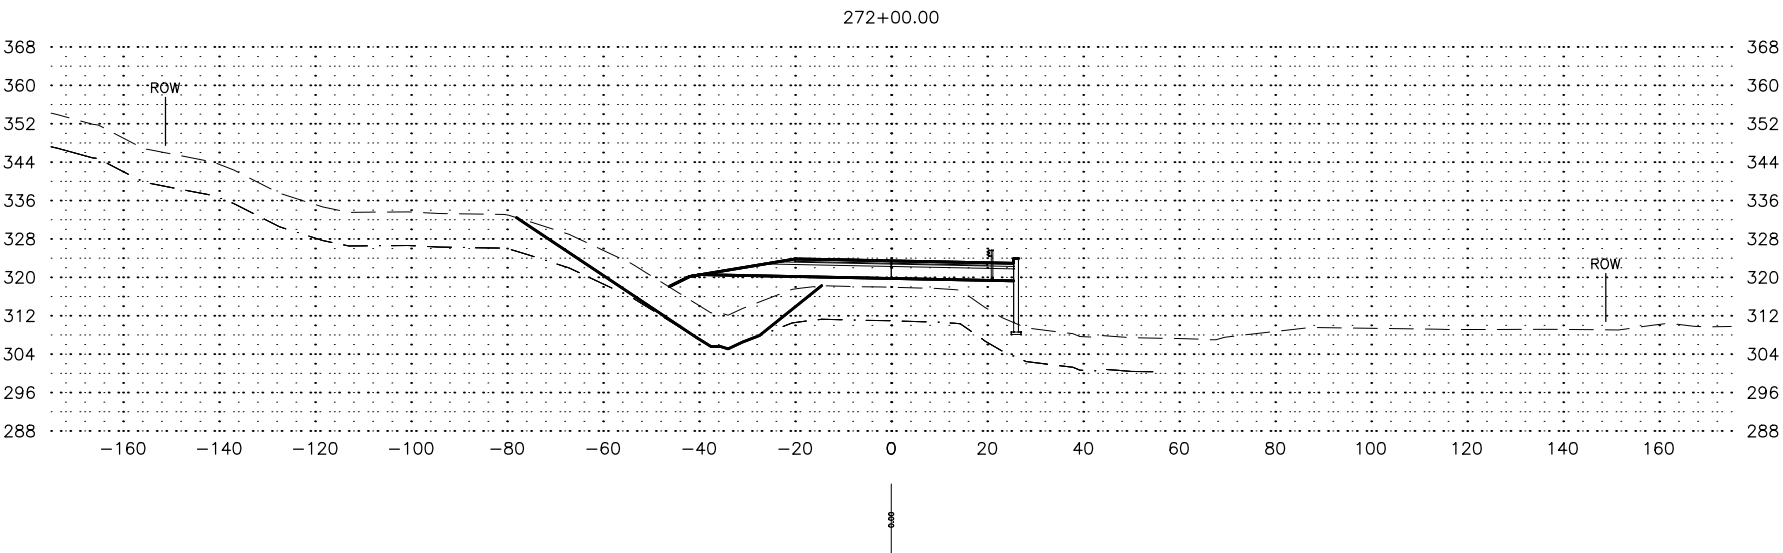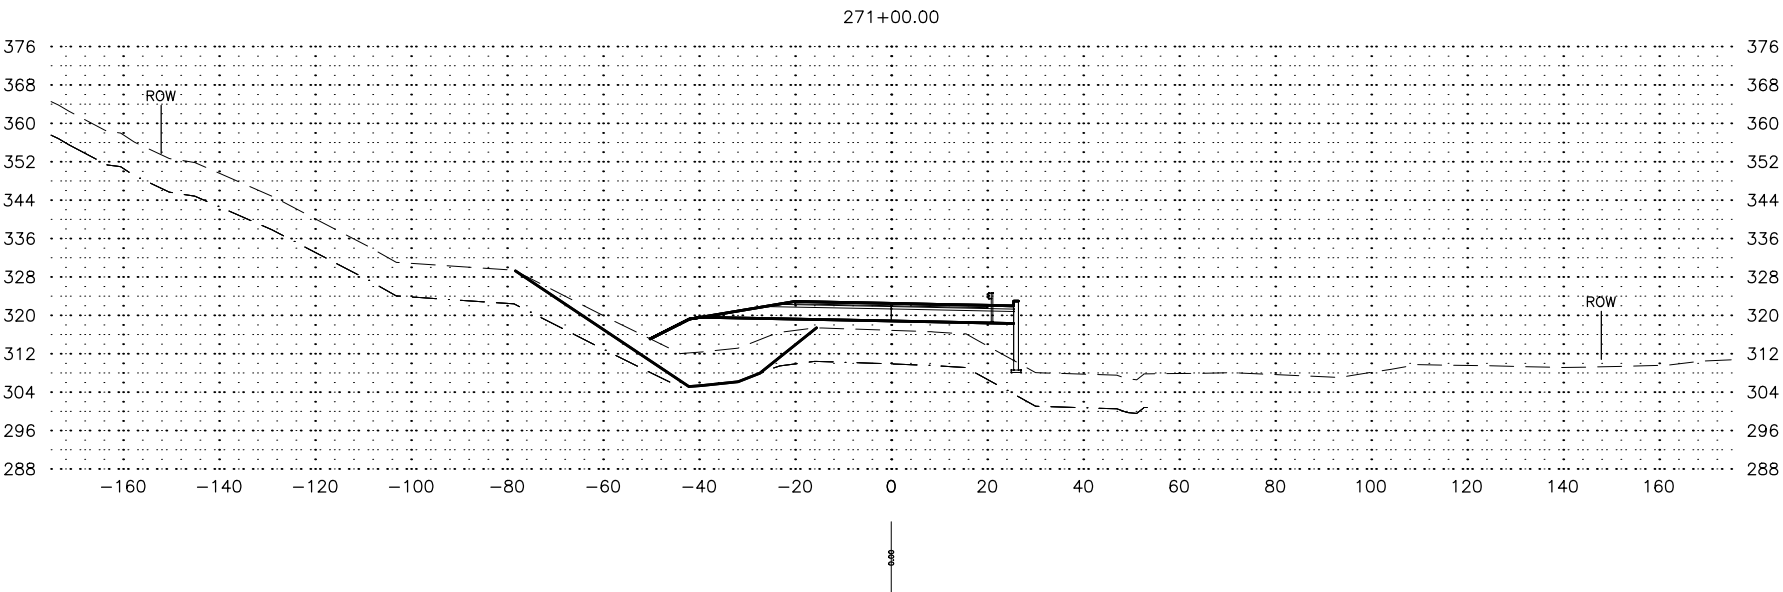

SHEET NO.	TOTAL SHEETS
X - (34)	X39
STATE	YEAR
ALASKA	2021
PROJECT DESIGNATION	
CFHWY00693	
NO.	REVISION
DATE	
NO.	REVISION
DATE	
NO.	REVISION
DATE	

STATE OF ALASKA DOT/DPF
ANCHORAGE, AK 99502
(907) 269-0390

STATE OF ALASKA
REGISTERED PROFESSIONAL ENGINEER
PROJECT ENGINEER
0000
4912

STATE OF ALASKA
DEPARTMENT OF TRANSPORTATION
AND PUBLIC FACILITIES
STERLING HIGHWAY MP
45-60 SUNRISE TO
SKILAK LAKE ROAD, STAGE 1A

CROSS SECTIONS

