



	RECOVERED	TO BE SET THIS PROJECT
GOV'T SECTION CORNER		
GOV'T 1/4 SECTION CORNER		
GOV'T 1/16 SECTION CORNER		
GOV'T SURVEY MONUMENT		
GOV'T CONTROL STATION		
PRIMARY MONUMENT (BRASS/AL CAP)		
MISC. SECONDARY CORNER		
PRIMARY CENTERLINE MOMUMENT		
SECONDARY CENTERLINE MONUMENT		
CONTROL POINT		
INTERNATIONAL BOUNDARY LINE		
TOWNSHIP & RANGE LINE		
SECTION LINE		
1/4 SECTION LINE		
1/16 SECTION LINE		
CORPORATE OR CITY LIMITS		


SECTION LINE EASEMENT AND  
SECTION LINE-CENTERLINE INTERSECTION

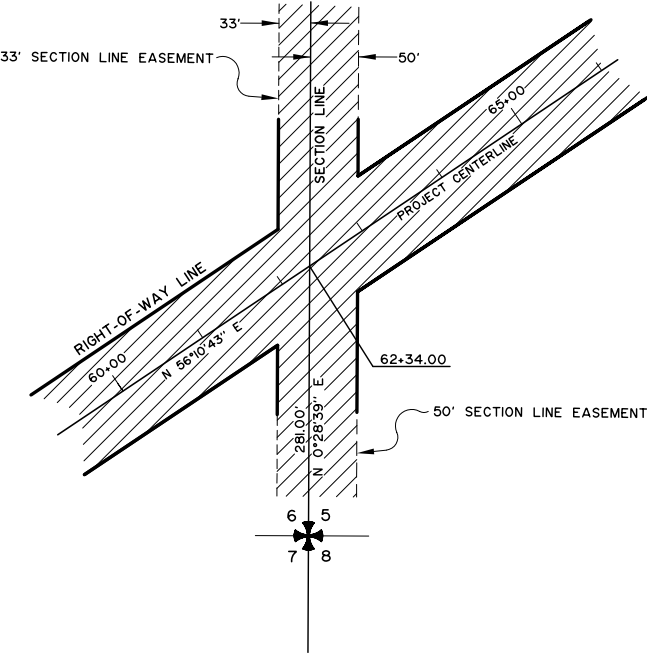

HIGHWAY MILEPOST

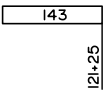


RAILROAD MILEPOST

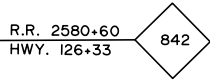

EXISTING RIGHT-OF-WAY



RIGHT-OF-WAY REQUIRED

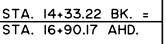

STATION EQUATION




PROJECT CENTERLINE



EXISTING CENTERLINE



RAILROAD CENTERLINE

 

PROJECT RIGHT-OF-WAY LINE




EXISTING PROPERTY LINE




CONTROLLED ACCESS LINE




PERMIT LINE

 

EXISTING EASEMENT LINE

 

LIMIT OF CUT SLOPE

 


LIMIT OF FILL SLOPE



PROPOSED ROADWAY



EXISTING ROADWAY

 


NOISE BARRIER



FENCE



STONE FENCE

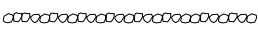


HEAD & WINGWALL



GUARDRAIL



RETAINING WALL

 


TUNNEL



INTERMITTENT DRAINAGE



INTERCEPTOR DITCH

 


MARSHLAND



CREEK



RIVER

 

LAKE



RESERVOIR





CHANNEL CHANGE





PIPELINES:



SANITARY SEWER

  



OIL

  



GAS

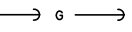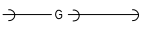



WATER

  


STORM DRAIN

  


SIDEWALK

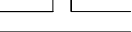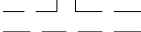

CONCRETE CURB

 



CONCRETE CURB & GUTTER

 

DRIVEWAY, APPROACH,  
& SIDE DRAIN




BRIDGE

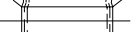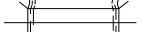


RIPRAP




U.G. TELEPHONE  
(DIRECT BURY)

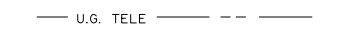


U.G. ELECTRIC  
(DIRECT BURY)

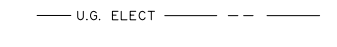


U.G. DUCT

 

TELEPHONE MANHOLE

 

ELECTRIC MANHOLE

 

FOUNDATION



BUILDING



MANHOLE



FIRE HYDRANT




METER



PIPE CULVERT



UTILITY POLE

 

LUMINAIRE




UTILITY POLE WITH LUMINAIRE



POLE ANCHOR



TRANSMISSION TOWER (WOOD)

 

TRANSMISSION TOWER (STEEL)



ELECTRICAL OUTLET



ELECTRICAL PEDESTAL



TELEPHONE PEDESTAL



CABLE T.V. PEDESTAL



PROJECT DESIGNATION	SHEET NO.	SHEETS
FEDERAL NO.		

EXISTING

PLANTER



PLANTER

VENT



TANK VENT



WELL



SEPTIC



TANKS

Above Ground



Below Ground



SATELLITE DISH



PRIVATE SIGN



GAS PUMP



POST



BOULDER OR BOULDERS



GROUND LIGHT



DECIDUOUS TREE



CONIFEROUS TREE



SHRUB OR SHRUBS



REVISION DATE FEB. 2003

DRAFT

STATE OF ALASKA DEPARTMENT OF TRANSPORTATION & PUBLIC FACILITIES RIGHT-OF-WAY LEGEND SHEET FEDERAL PROJECT NO. STATE PROJECT NO. PROJECT NAME SECOND LINE IF NEEDED			
DRAWN	DRAWN BY	DATE	SCALE NTS
CHECKED	DATE	SHEET 2 OF 6	