



SHEET NO.	TOTAL SHEETS	
(#)	(#)	
STATE	YEAR	
ALASKA	2003	
PROJECT DESIGNATION		
(Project Number)		
ADDENDUM NO.		
ATTACHMENT NO.		
REVISIONS		
NO.	DATE	DESCRIPTION

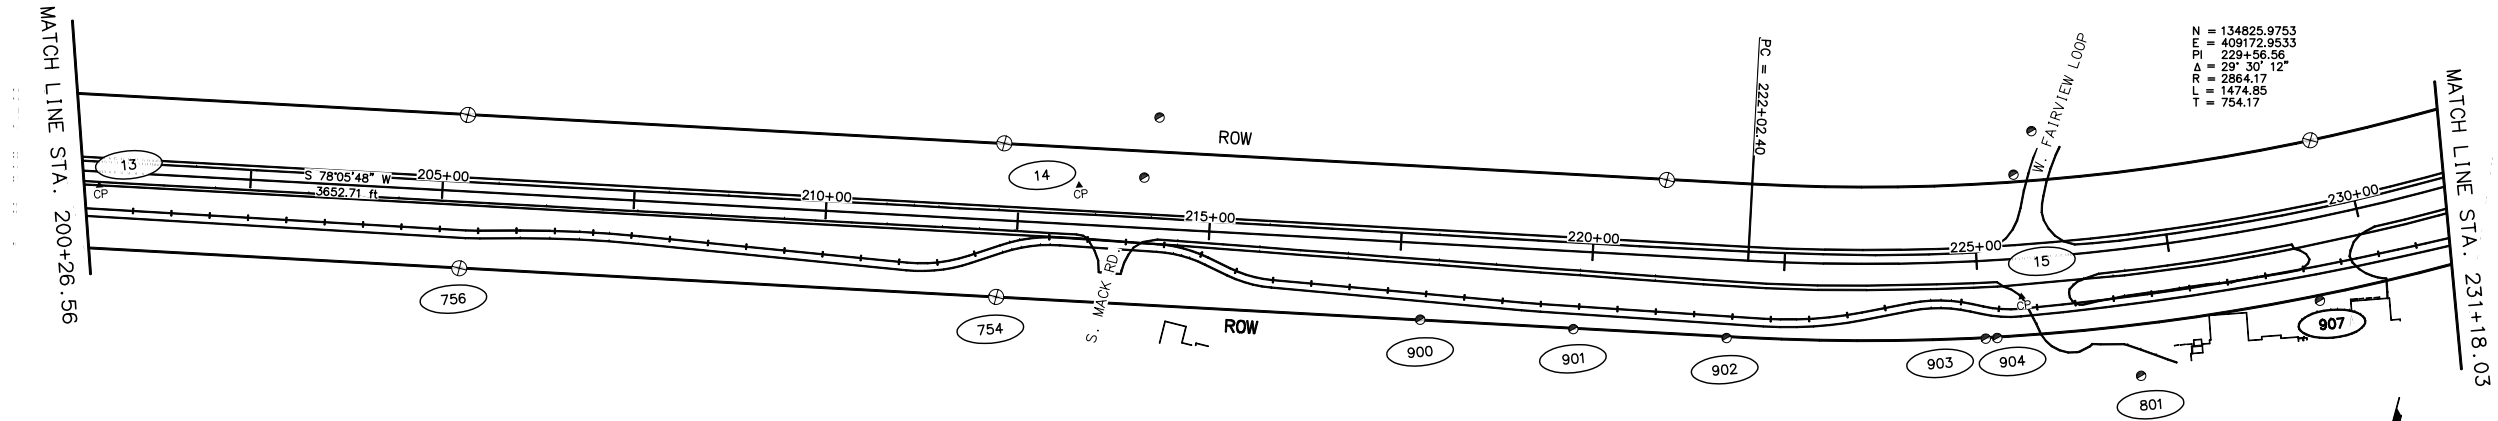

Monument Summary Table Items marked with an "*" only apply if the monument is disturbed or destroyed as a result of this project.

Point	Station	Offset	Northing	Easting	Description	642(6)	642(7)	642(9)	Monument of Record Form
756	205+27.37	100.42 Rt.	135425.2862	411529.1966	Fd Conc ROW Mon: KGB POT 781+00 100'Lt	*	*	X	X
754	212+27.39	99.89 Rt.	135280.3850	410844.3430	Fd Conc ROW Mon: KGB POT 774+00 100'Lt	*	*	X	X
900	217+80.36	99.75 Rt.	135166.1854	410303.2916	Fd Rbr: SE L3 B1 Cheryl Subd	*	*	X	X
901	219+79.99	101.16 Rt.	135126.3944	410107.6640	Fd Rbr: SE L4 B1 Cheryl Subd	*	*	X	X
902	221+79.88	102.01 Rt.	135085.9939	409911.8915	Fd Rbr: SE L5 B1 Cheryl Subd	*	*	X	X
903	225+06.70	101.28 Rt.	134999.4072	409585.7530	Fd Rbr/PC: SW L5 B1 Cheryl Subd	*	*	X	X
904	225+21.21	101.24 Rt.	134994.6942	409571.4889	Fd Rbr/PC: Angle Point S Line L6 B1 Cher	*	*	X	X
801	226+95.35	166.80 Rt.	134993.8596	409377.8128	Fd Rbr/PC: NW 1/16 S19 T17N R1W	*	*	X	X
907	229+29.55	107.11 Rt.	134839.2156	409178.2404	Fd Rbr/PC: SE Tr.5B 1st Add Church Subd	*	*	X	X
751	236+70.30	99.07 Rt.	134406.2253	408547.1819	Fd Conc ROW Mon: KGB PC 749+89.7 100'Lt	*	*	X	X
605	244+59.27	100.60 Rt.	133885.4009	407954.2313	Fd Conc ROW Mon: KGB POT 742+00 100'Lt	*	*	X	X
912	245+37.35	100.89 Rt.	133833.9708	407895.4805	Fd Rbr: SW L4 B7 Donovan Estates	*	*	X	X
750	250+13.77	101.53 Rt.	133519.3527	407537.7223	Fd Conc ROW Mon: KGB PT 736+45.2 100'Lt	*	*	X	X
913	250+69.60	101.72 Rt.	133480.1130	407494.1214	Fd Rbr: SW L7 B7 Donovan Estates	*	*	X	X
914	252+36.80	101.93 Rt.	133354.6601	407370.5963	Fd Rbr: E'most L8 B7 Donovan Estates	*	*	X	X
918	253+69.58	102.60 Rt.	133247.9267	407280.1950	Fd Rbr: E'most L12 B7 Donovan Estates	*	*	X	X
604	256+22.73	101.35 Rt.	133027.0460	407131.5765	Fd Conc ROW Mon: KGB PC 730+35.8 100'Lt	*	*	X	X
919	260+35.84	100.97 Rt.	132671.0598	406921.9775	Fd Rbr: S'most L17 B7 Donovan Estates	*	*	X	X

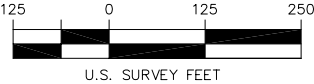


WORK REQUIRED	PAY ITEM NO.
Construction surveying	642(1)
Office engineering	642(2)
Three person survey party	642(3)
Set primary monument	642(4)
Set secondary monument	642(5)
Replace existing with primary monument	642(6)
Replace existing with secondary monument	642(7)
Adjust existing monument	642(8)
Reference existing monument	642(9)
Monument case	642(10)
Adjust existing monument case	642(11)
Final traverse	642(12)

NOTES:
1. Refer to Sheet S1 for Notes, Certificates, and Control Information.

Point	Station	Offset	Northing	Easting	Description
13	200+53.62	17.99 Rt.	135442.3485	412009.7626	Set Rbr/AC: TS KGB-13
14	213+27.46	50.93 Lt.	135112.1589	410777.5334	Set Rbr/AC: TS KGB-14
15	225+55.57	49.82 Rt.	134934.7036	409554.4909	Set Rbr/AC: TS KGB-15
16	239+28.30	20.56 Rt.	134176.5430	408405.4145	Set Rbr/AC: TS KGB-16
17	254+06.12	17.17 Rt.	133166.0706	407325.1037	Set Rbr/AC: TS KGB-17

Point	Station	Offset	Northing	Easting	Elevation	Description
158	234+59	93 Rt.	134713	408977	303.52	BM-MK4A1: 3.25" AlMon
159	253+48	66 Lt.	133160	407425	330.26	TBM-5: RR Spike in 6" Birch

- Survey Control Legend
- Govt. Control Station
 - Primary Monument
 - Secondary Monument
 - Survey Control Point
 - Benchmark
 - Temporary Benchmark

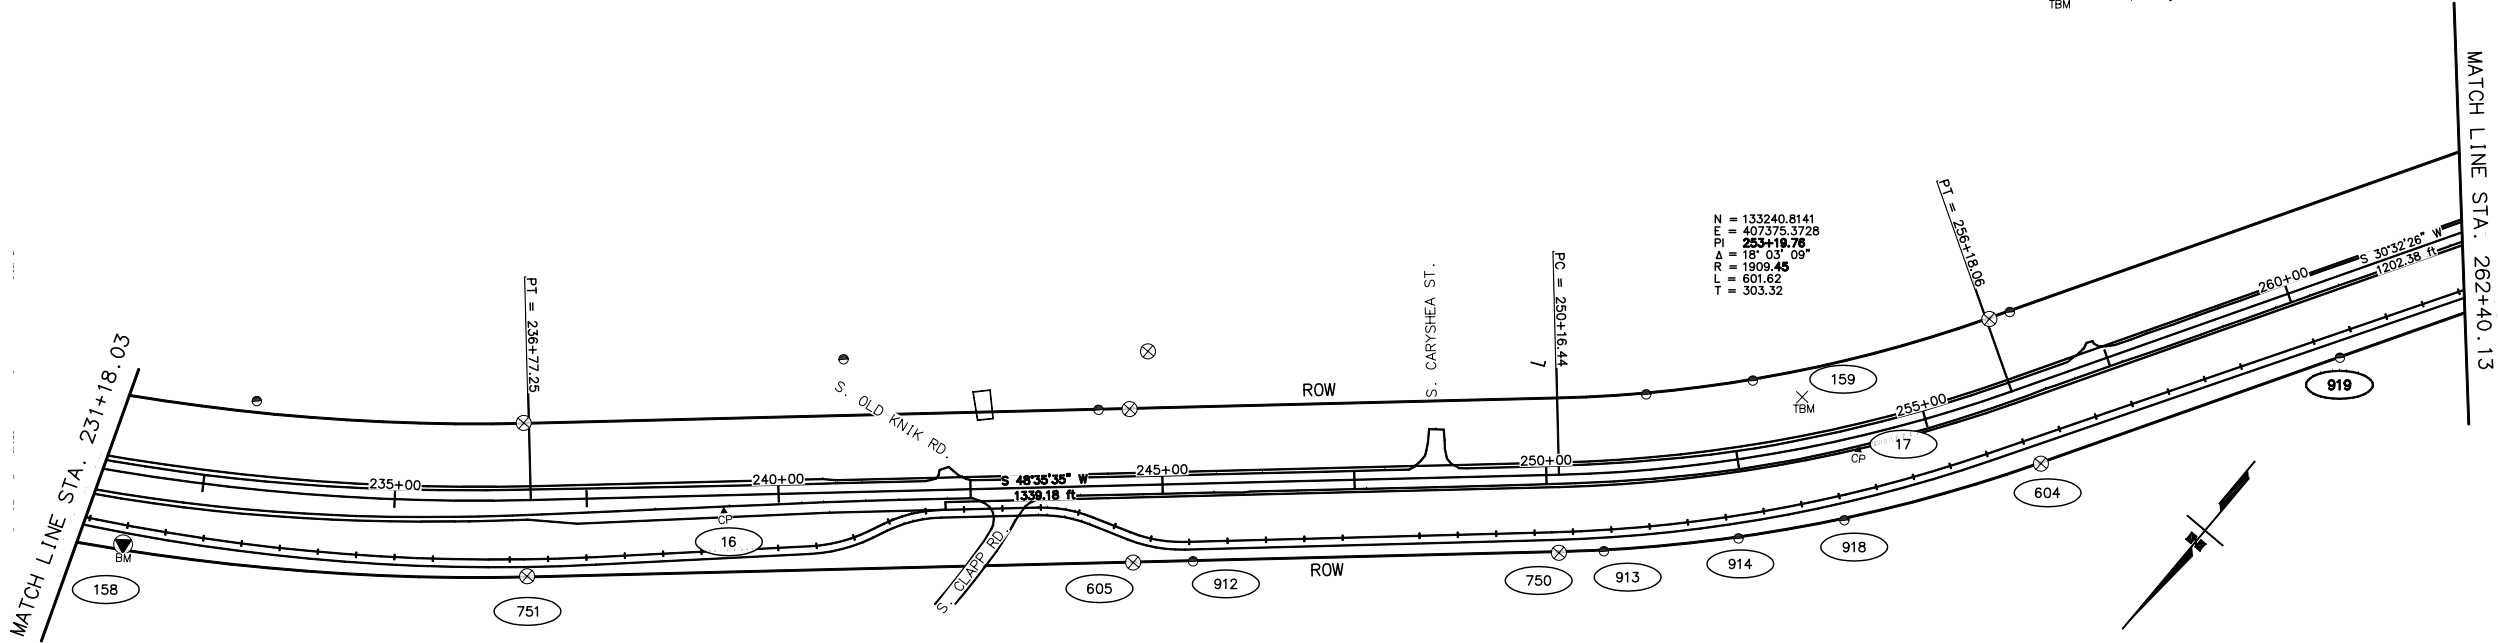

STATE OF ALASKA
DEPARTMENT OF TRANSPORTATION
AND PUBLIC FACILITIES

(Project Name)

Survey Control Sheet