


DESIGNED BY
CHECKED BY
DRAWN BY
VIEW
SPECIFICATIONS
SCALE 1"=250'
COMPUTER DESIGNATION

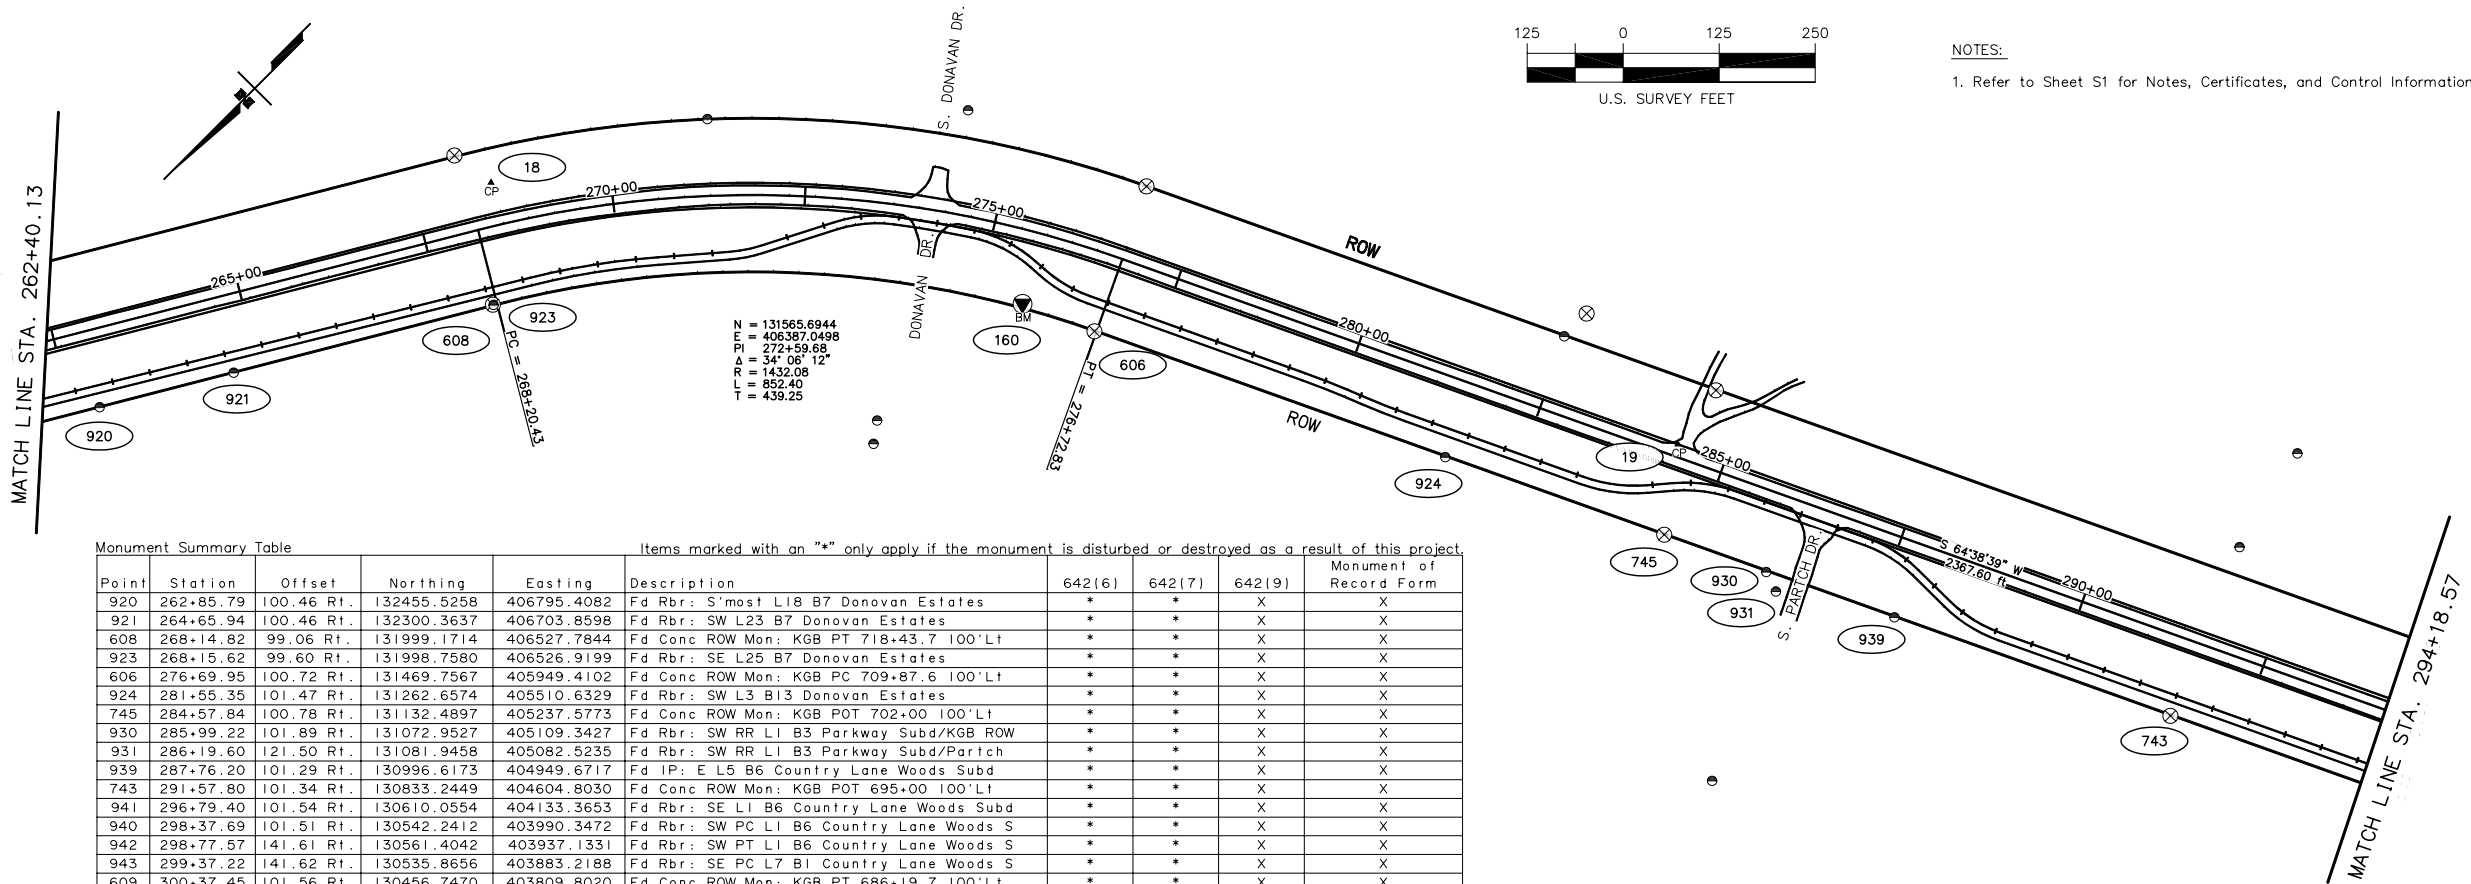

Monument Summary Table									
Point	Station	Offset	Northing	Easting	Description	642(6)	642(7)	642(9)	Monument of Record Form
920	262+85.79	100.46 Rt.	132455.5258	406795.4082	Fd Rbr: S'most L18 B7 Donovan Estates	*	*	X	X
921	264+65.94	100.46 Rt.	132300.3637	406703.8598	Fd Rbr: SW L23 B7 Donovan Estates	*	*	X	X
608	268+14.82	99.06 Rt.	131999.1714	406527.7844	Fd Conc ROW Mon: KGB PT 718+43.7 100' Lt	*	*	X	X
923	268+15.62	99.60 Rt.	131998.7580	406526.9199	Fd Rbr: SE L25 B7 Donovan Estates	*	*	X	X
606	276+69.95	100.72 Rt.	131469.7567	405949.4102	Fd Conc ROW Mon: KGB PC 709+87.6 100' Lt	*	*	X	X
924	281+55.35	101.47 Rt.	131262.6574	405510.6329	Fd Rbr: SW L3 B13 Donovan Estates	*	*	X	X
745	284+57.84	100.78 Rt.	131132.4897	405237.5773	Fd Conc ROW Mon: KGB POT 702+00 100' Lt	*	*	X	X
930	285+99.22	101.89 Rt.	131072.9527	405109.3427	Fd Rbr: SW RR LI B3 Parkway Subd/KGB ROW	*	*	X	X
931	286+19.60	121.50 Rt.	131081.9458	405082.5235	Fd Rbr: SW RR LI B3 Parkway Subd/Partch	*	*	X	X
939	287+76.20	101.29 Rt.	130996.6173	404949.6717	Fd IP: E L5 B6 Country Lane Woods Subd	*	*	X	X
743	291+57.80	101.34 Rt.	130833.2449	404604.8030	Fd Conc ROW Mon: KGB POT 695+00 100' Lt	*	*	X	X
941	296+79.40	101.54 Rt.	130610.0554	404133.3653	Fd Rbr: SE LI B6 Country Lane Woods Subd	*	*	X	X
940	298+37.69	101.51 Rt.	130542.2412	403990.3472	Fd Rbr: SW PC LI B6 Country Lane Woods S	*	*	X	X
942	298+77.57	141.61 Rt.	130561.4042	403937.1331	Fd Rbr: SW PT LI B6 Country Lane Woods S	*	*	X	X
943	299+37.22	141.62 Rt.	130535.8656	403883.2188	Fd Rbr: SE PC L7 B1 Country Lane Woods S	*	*	X	X
609	300+37.45	101.56 Rt.	130456.7470	403809.8020	Fd Conc ROW Mon: KGB PT 686+19.7 100' Lt	*	*	X	X
740	305+86.03	101.22 Rt.	130138.7919	403330.0240	Fd Conc ROW Mon: KGB PC 680+70.3 100' Lt	*	*	X	X
610	318+59.77	101.19 Rt.	129289.2050	402380.7855	Fd Conc ROW Mon: KGB PT 667+96.7 100' Lt	*	*	X	X
611	324+00.96	100.76 Rt.	129057.0772	401950.4723	Fd Conc ROW Mon: KGB PC 662+54.9 100' Lt	*	*	X	X


Horizontal Control Points					
Point	Station	Offset	Northing	Easting	Description
18	268+51.09	55.78 Lt.	131888.3996	406641.8153	Set Rbr/AC: TS KGB-18
19	284+35.13	16.10 Lt.	131036.5936	405308.1546	Set Rbr/AC: TS KGB-19
20	301+13.07	38.53 Lt.	130297.1820	403803.3807	Set Rbr/AC: TS KGB-20
21	320+34.37	23.18 Lt.	129088.2884	402322.4683	Set Rbr/AC: TS KGB-21

Vertical Control Points						
Point	Station	Offset	Northing	Easting	Elevation	Description
160	275+63	95 Rt.	131511	406041	315.80	BM-MK5A1: 3.25" AlMon
161	301+59	137 Lt.	130190	403812	304.69	TBM-6: RR Spike in 8" Birch
162	322+74	93 Rt.	129086	402064	285.04	BM-MK6A: 3.25" AlMon

WORK REQUIRED	PAY ITEM NO.
Construction surveying	642(1)
Office engineering	642(2)
Three person survey party	642(3)
Set primary monument	642(4)
Set secondary monument	642(5)
Replace existing with primary monument	642(6)
Replace existing with secondary monument	642(7)
Adjust existing monument	642(8)
Reference existing monument	642(9)
Monument case	642(10)
Adjust existing monument case	642(11)
Final traverse	642(12)

Survey Control Legend

- Govt. Control Station
- Primary Monument
- Secondary Monument
- Survey Control Point
- Benchmark
- Temporary Benchmark

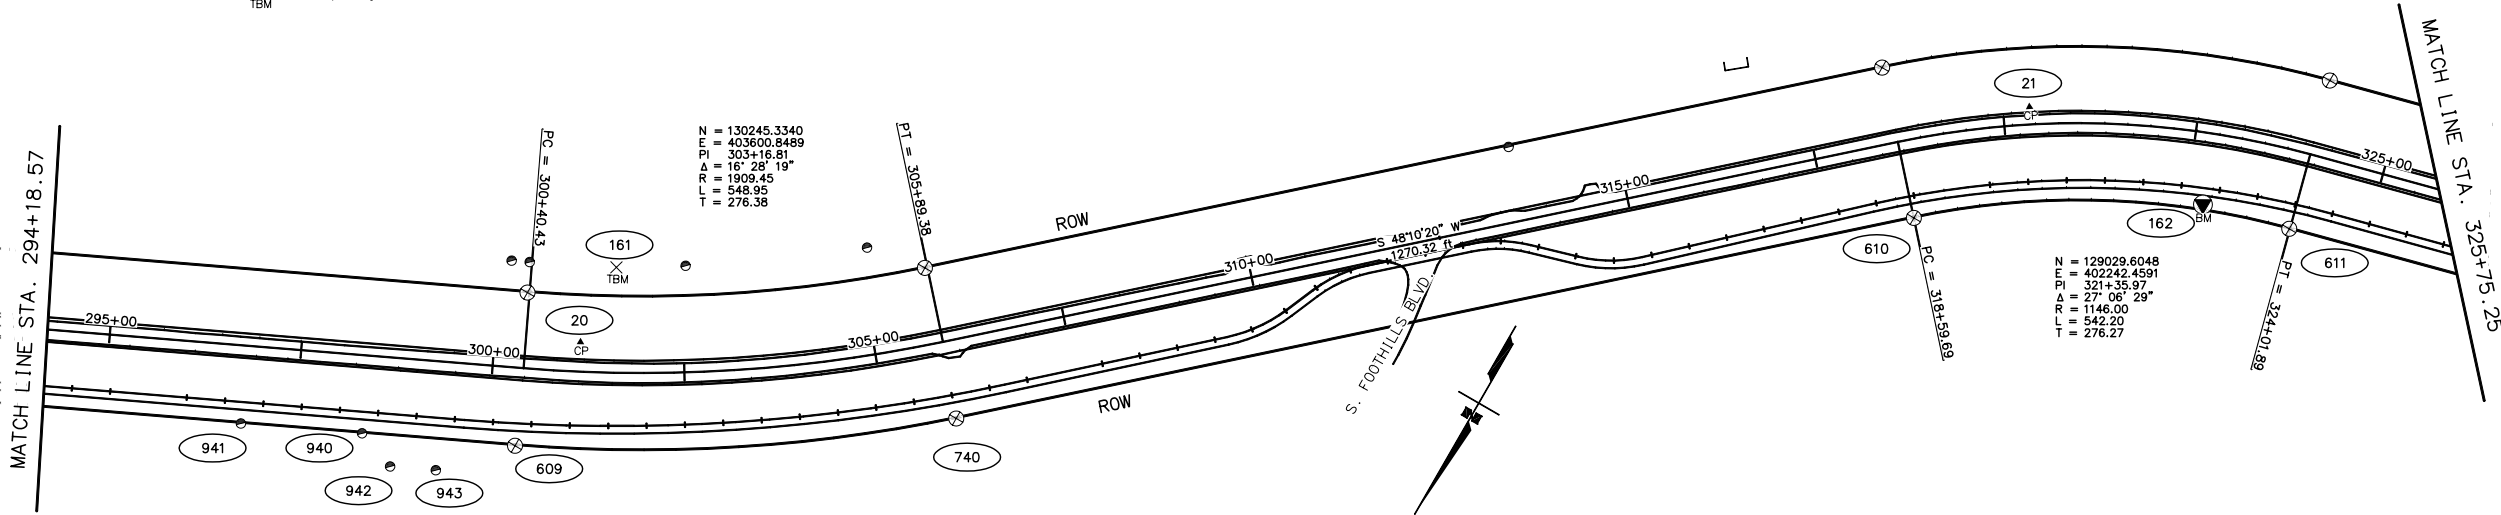

SHEET NO.	TOTAL SHEETS	
(#)	(#)	
STATE	YEAR	
ALASKA	2003	
PROJECT DESIGNATION		
(Project Number)		
ADDENDUM NO.		
ATTACHMENT NO.		
REVISIONS		
NO.	DATE	DESCRIPTION



STATE OF ALASKA
DEPARTMENT OF TRANSPORTATION
AND PUBLIC FACILITIES

(Project Name)

Survey Control Sheet