


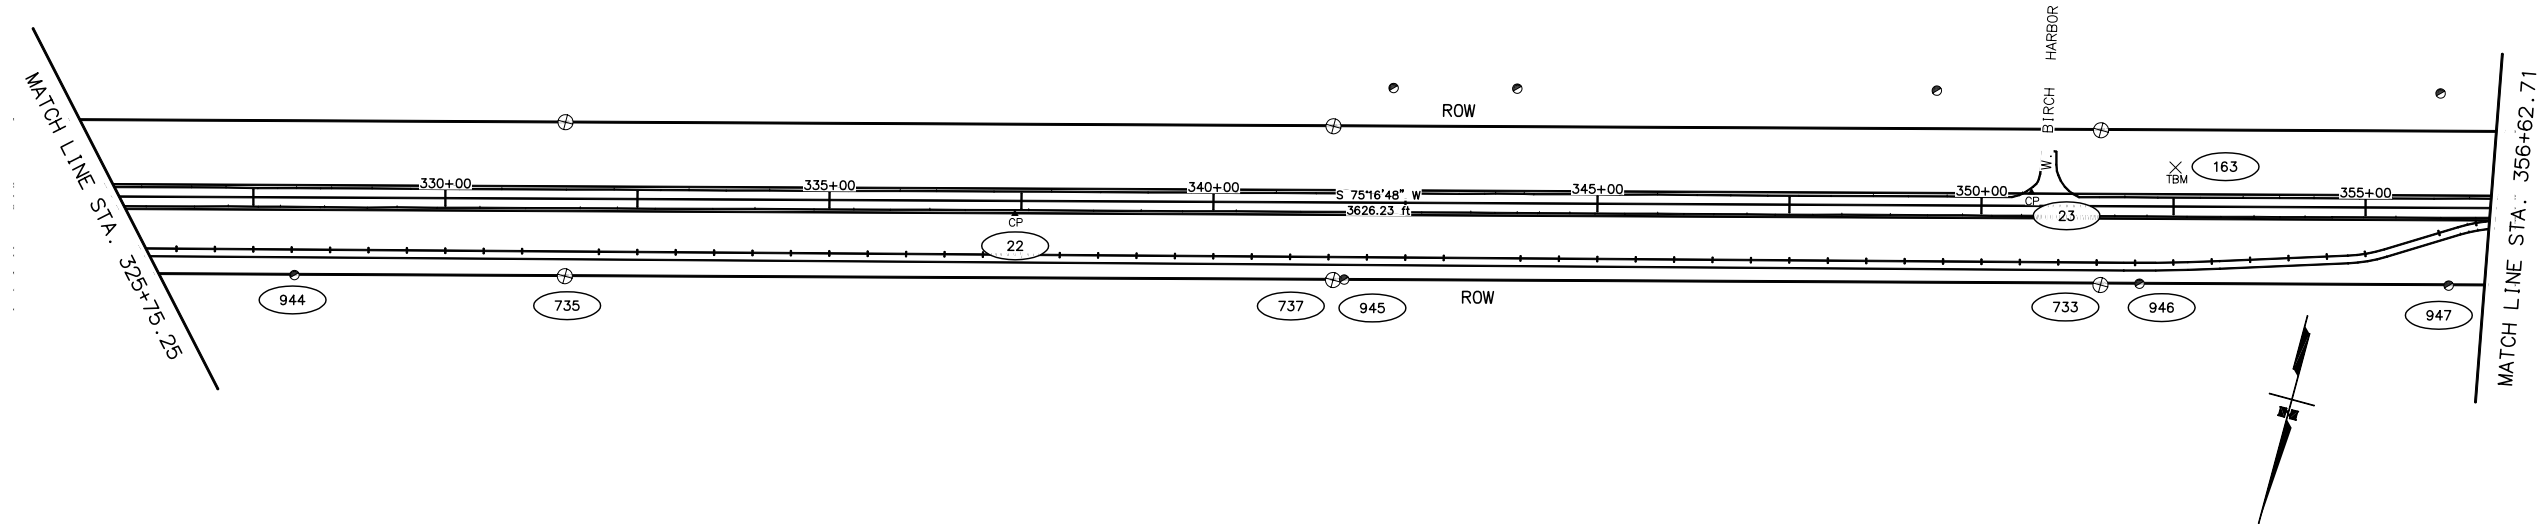


WORK REQUIRED	PAY ITEM NO.
Construction surveying	642(1)
Office engineering	642(2)
Three person survey party	642(3)
Set primary monument	642(4)
Set secondary monument	642(5)
Replace existing with primary monument	642(6)
Replace existing with secondary monument	642(7)
Adjust existing monument	642(8)
Reference existing monument	642(9)
Monument case	642(10)
Adjust existing monument case	642(11)
Final traverse	642(12)

Monument Summary Table

Point	Station	Offset	Northing	Easting	Description	642(6)	642(7)	642(9)	Record Form
944	328+03.92	101.04 Rt.	128954.9763	401560.7494	Fd Rbr: SW Tr-B Reliance Subd	*	*	X	X
735	331+55.97	100.80 Rt.	128865.2912	401220.3137	Fd Conc ROW Mon: KGB POT 655+00 100' Lt	*	*	X	X
737	341+56.14	100.86 Rt.	128611.2139	400252.9584	Fd Conc ROW Mon: KGB POT 645+00 100' Lt	*	*	X	X
945	341+70.62	100.23 Rt.	128606.9236	400239.1109	Fd Rbr: SE L26 B5 Birch Harbor Estates U	*	*	X	X
733	351+55.32	102.50 Rt.	128358.9093	399286.1562	Fd Conc ROW Mon: KGB POT 635+00 100' Lt	*	*	X	X
946	352+06.19	100.54 Rt.	128344.0891	399237.4545	Fd Rbr: SE L18 B5 Birch Harbor Estates U	*	*	X	X
947	356+08.76	101.03 Rt.	128242.2711	398847.9677	Fd Rbr: SE L15 B5 Birch Harbor Estates U	*	*	X	X
963	359+38.65	100.65 Rt.	128158.0796	398528.9999	Fd Rbr: SE L14 B6 Birch Harbor Estates U	*	*	X	X
613	360+28.02	100.60 Rt.	128135.3257	398442.5817	Fd Conc ROW Mon: KGB PT 626+26.8 100' Lt	*	*	X	X
964	360+70.53	100.79 Rt.	128123.6591	398399.3843	Fd Rbr: SE L13 B6 Birch Harbor Estates U	*	*	X	X
965	361+90.60	104.53 Rt.	128088.5585	398277.7815	Fd Rbr: SE L12 B6 Birch Harbor Estates U	*	*	X	X
966	363+09.26	106.64 Rt.	128044.8909	398160.4297	Fd Rbr: SE L11 B6 Birch Harbor Estates U	*	*	X	X
967	364+27.87	107.50 Rt.	127992.8710	398046.4916	Fd Rbr: SE L10 B6 Birch Harbor Estates U	*	*	X	X
968	368+43.57	149.65 Rt.	127787.1637	397652.1296	Fd BC Mon: SW PT L9?B6 Birch Harbor Esta	*	*	X	X
948	380+41.14	151.77 Rt.	126983.5869	396731.7069	Fd Rbr: NE L1 B3 Seftlers Bay Subd Unit	*	*	X	X
615	384+22.38	100.54 Rt.	126623.7969	396537.3234	Fd Conc ROW Mon: KGB PC 602+22.3 100' Lt	*	*	X	X

Items marked with an "*" only apply if the monument is disturbed or destroyed as a result of this project.

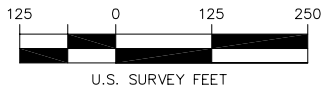

Horizontal Control Points


Point	Station	Offset	Northing	Easting	Description
22	337+41.49	16.61 Rt.	128635.0879	400675.4001	Set Rbr/AC: TS KGB-22
23	350+65.05	17.73 Lt.	128265.5627	399404.0112	Set Rbr/AC: TS KGB-23
24	360+52.52	16.63 Rt.	128047.6822	398440.0479	Set Rbr/AC: TS KGB-24
25	370+15.71	23.75 Rt.	127578.5365	397599.6320	Set Rbr/AC: TS KGB-25
26	379+12.73	16.74 Rt.	126988.9612	396921.8446	Set Rbr/AC: TS KGB-26

Vertical Control Points

Point	Station	Offset	Northing	Easting	Elevation	Description
163	352+52	51 Lt.	128186	399231	295.57	TBM-7: RR Spike in 8" Birch
164	384+20	95 Rt.	126623	396544	357.02	BM-MK7A: 3.25" AlMon

NOTES:

1. Refer to Sheet S1 for Notes, Certificates, and Control Information.

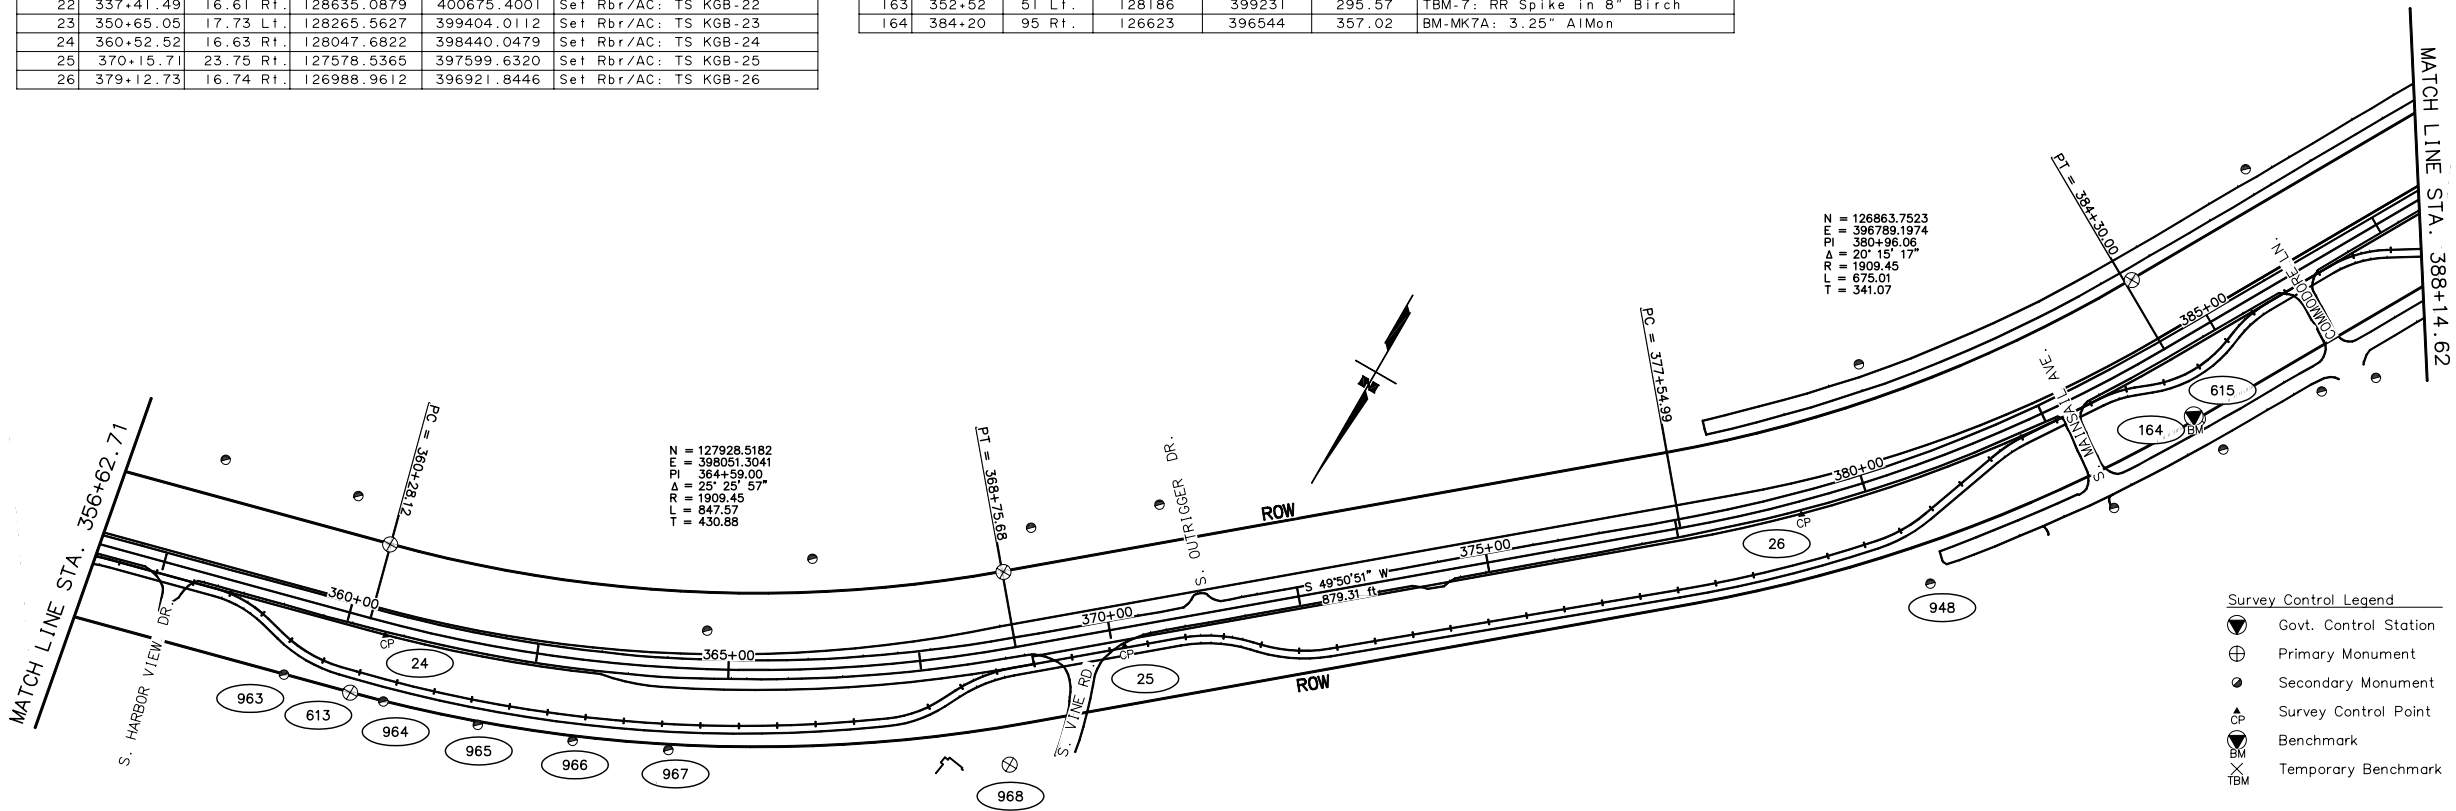

Survey Control Legend

- Govt. Control Station
- Primary Monument
- Secondary Monument
- Survey Control Point
- Benchmark
- Temporary Benchmark



STATE OF ALASKA
DEPARTMENT OF TRANSPORTATION
AND PUBLIC FACILITIES

(Project Name)

Survey Control Sheet