


— ROW & TOPO SURVEY LIMITS
— HYDRAULIC SURVEY LIMITS

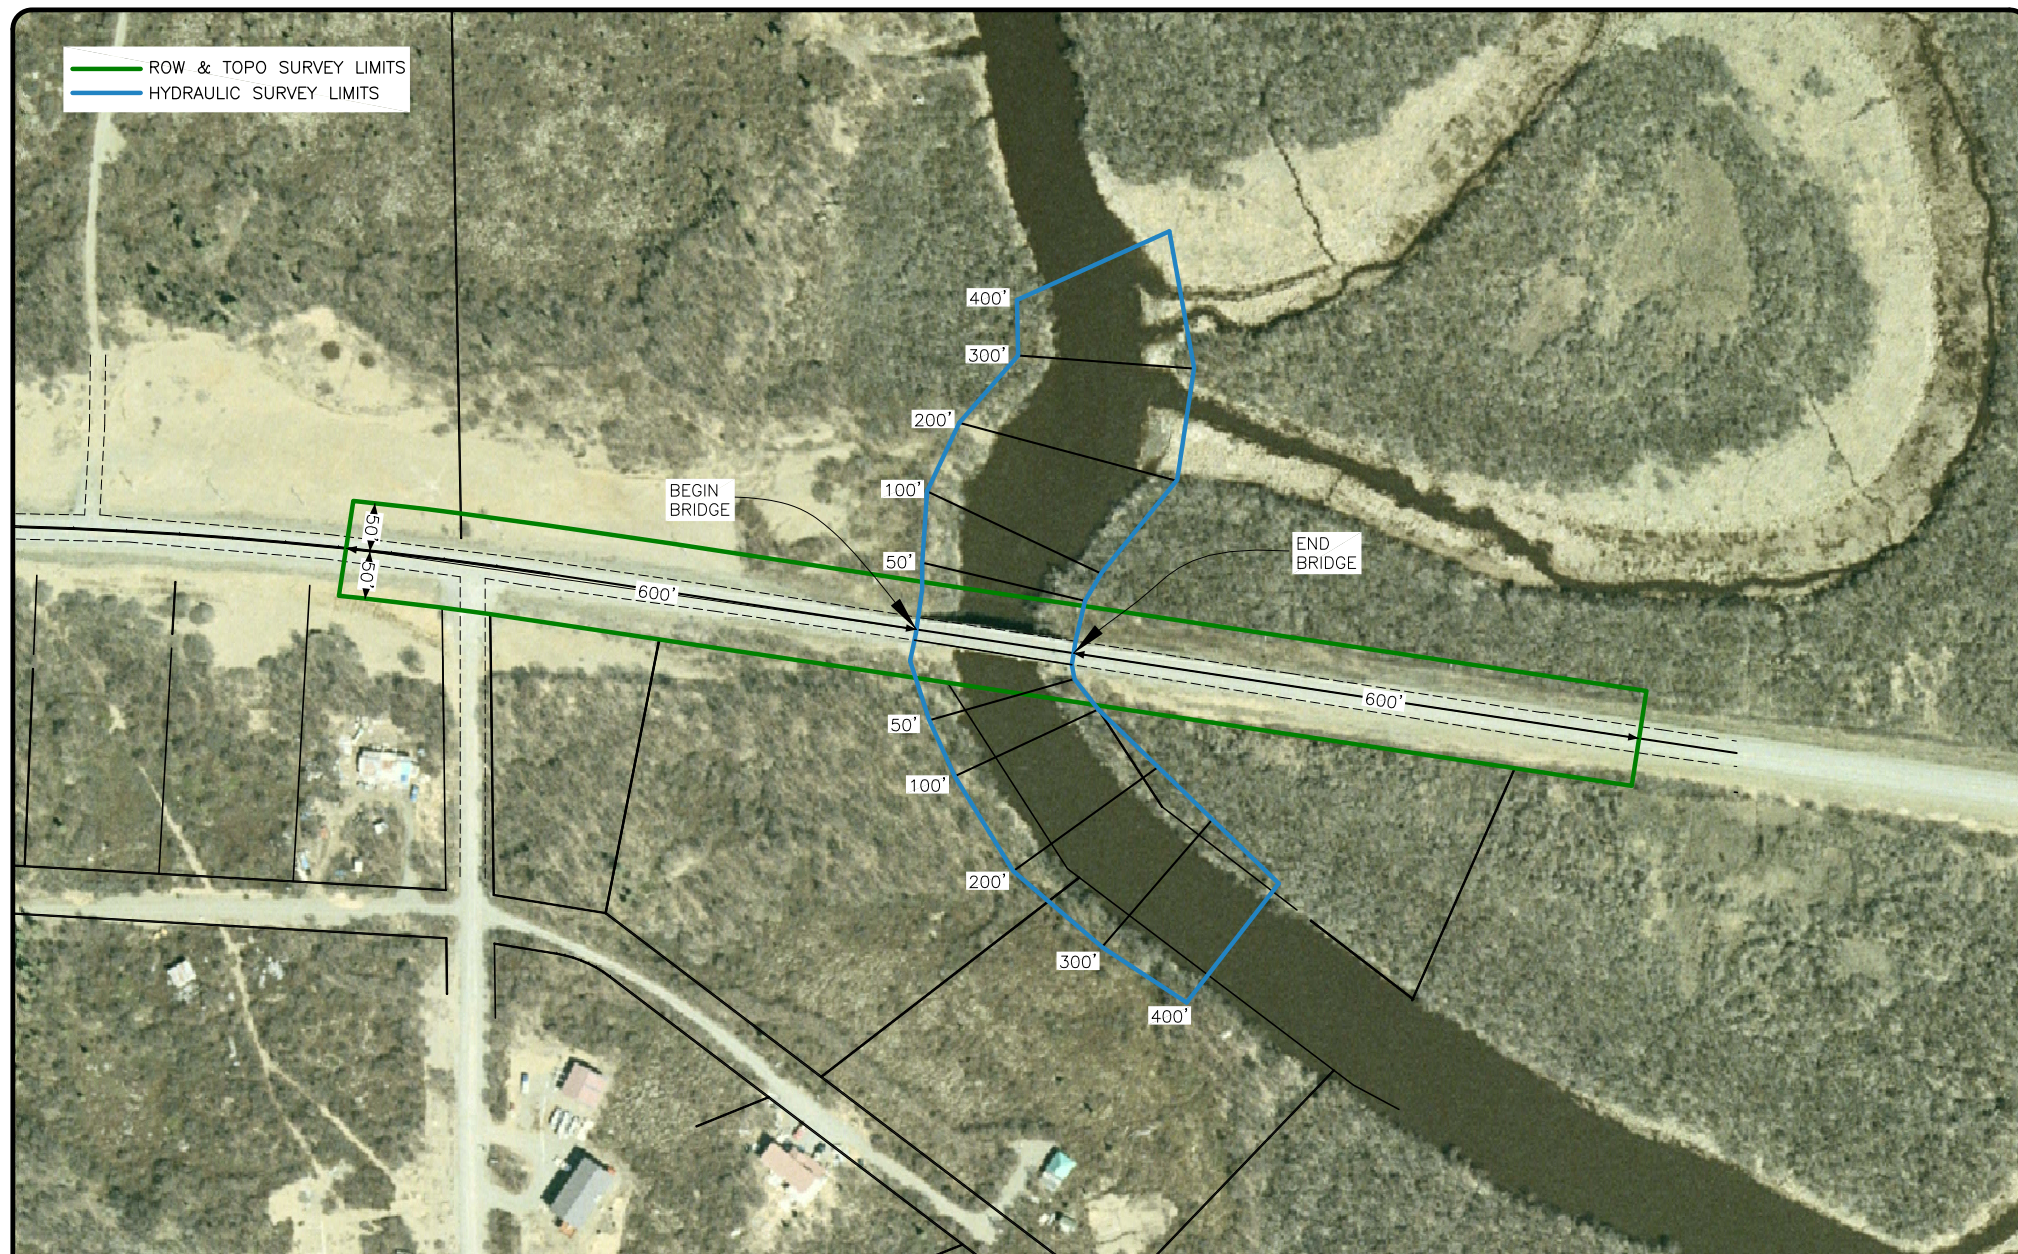

200 100 0' 200 400

STATE OF ALASKA
DEPARTMENT OF TRANSPORTATION
AND PUBLIC FACILITIES
CENTRAL REGION

AK PENINSULA HWY BRIDGES
PROJECT No. 53795
EXHIBIT B
PAUL'S CREEK BRIDGE
BRIDGE 402

DATE:
7/26/2013
SHEET:
2 OF
3